




Proposed File No.	RAC/PS/400/W/1002
Owner Name	SHRI SHANKAR ROY
Plot No.	5
Plot No.	207
Village Name	KONKA
Use	Commercial
Station	Commercial Bldg

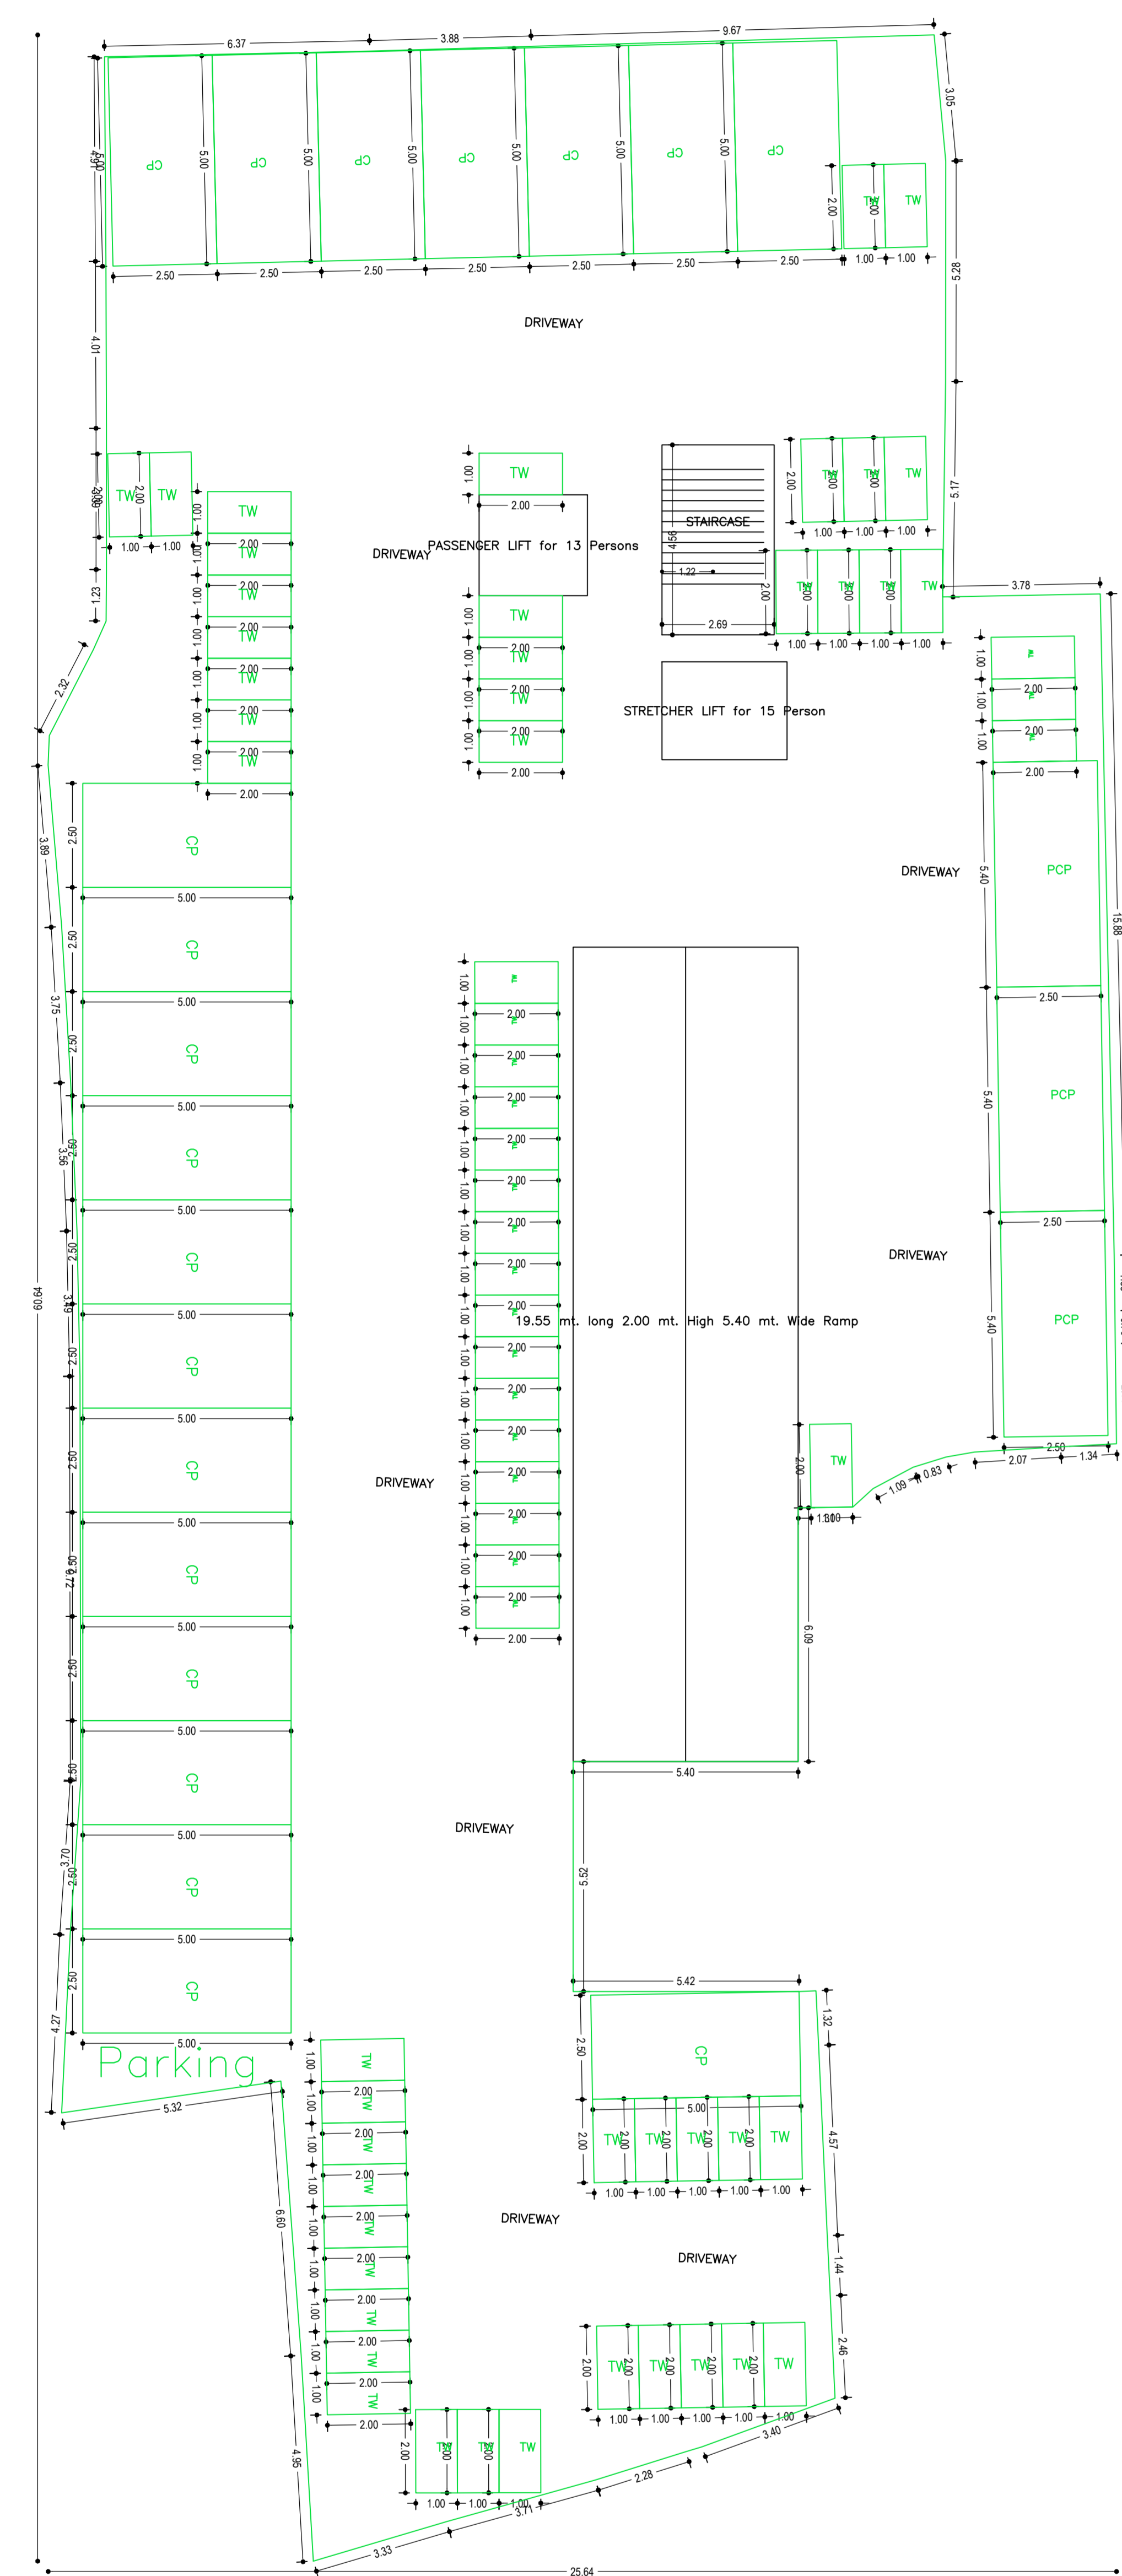


BASEMENT FLOOR PLAN (SCALE 1:100)

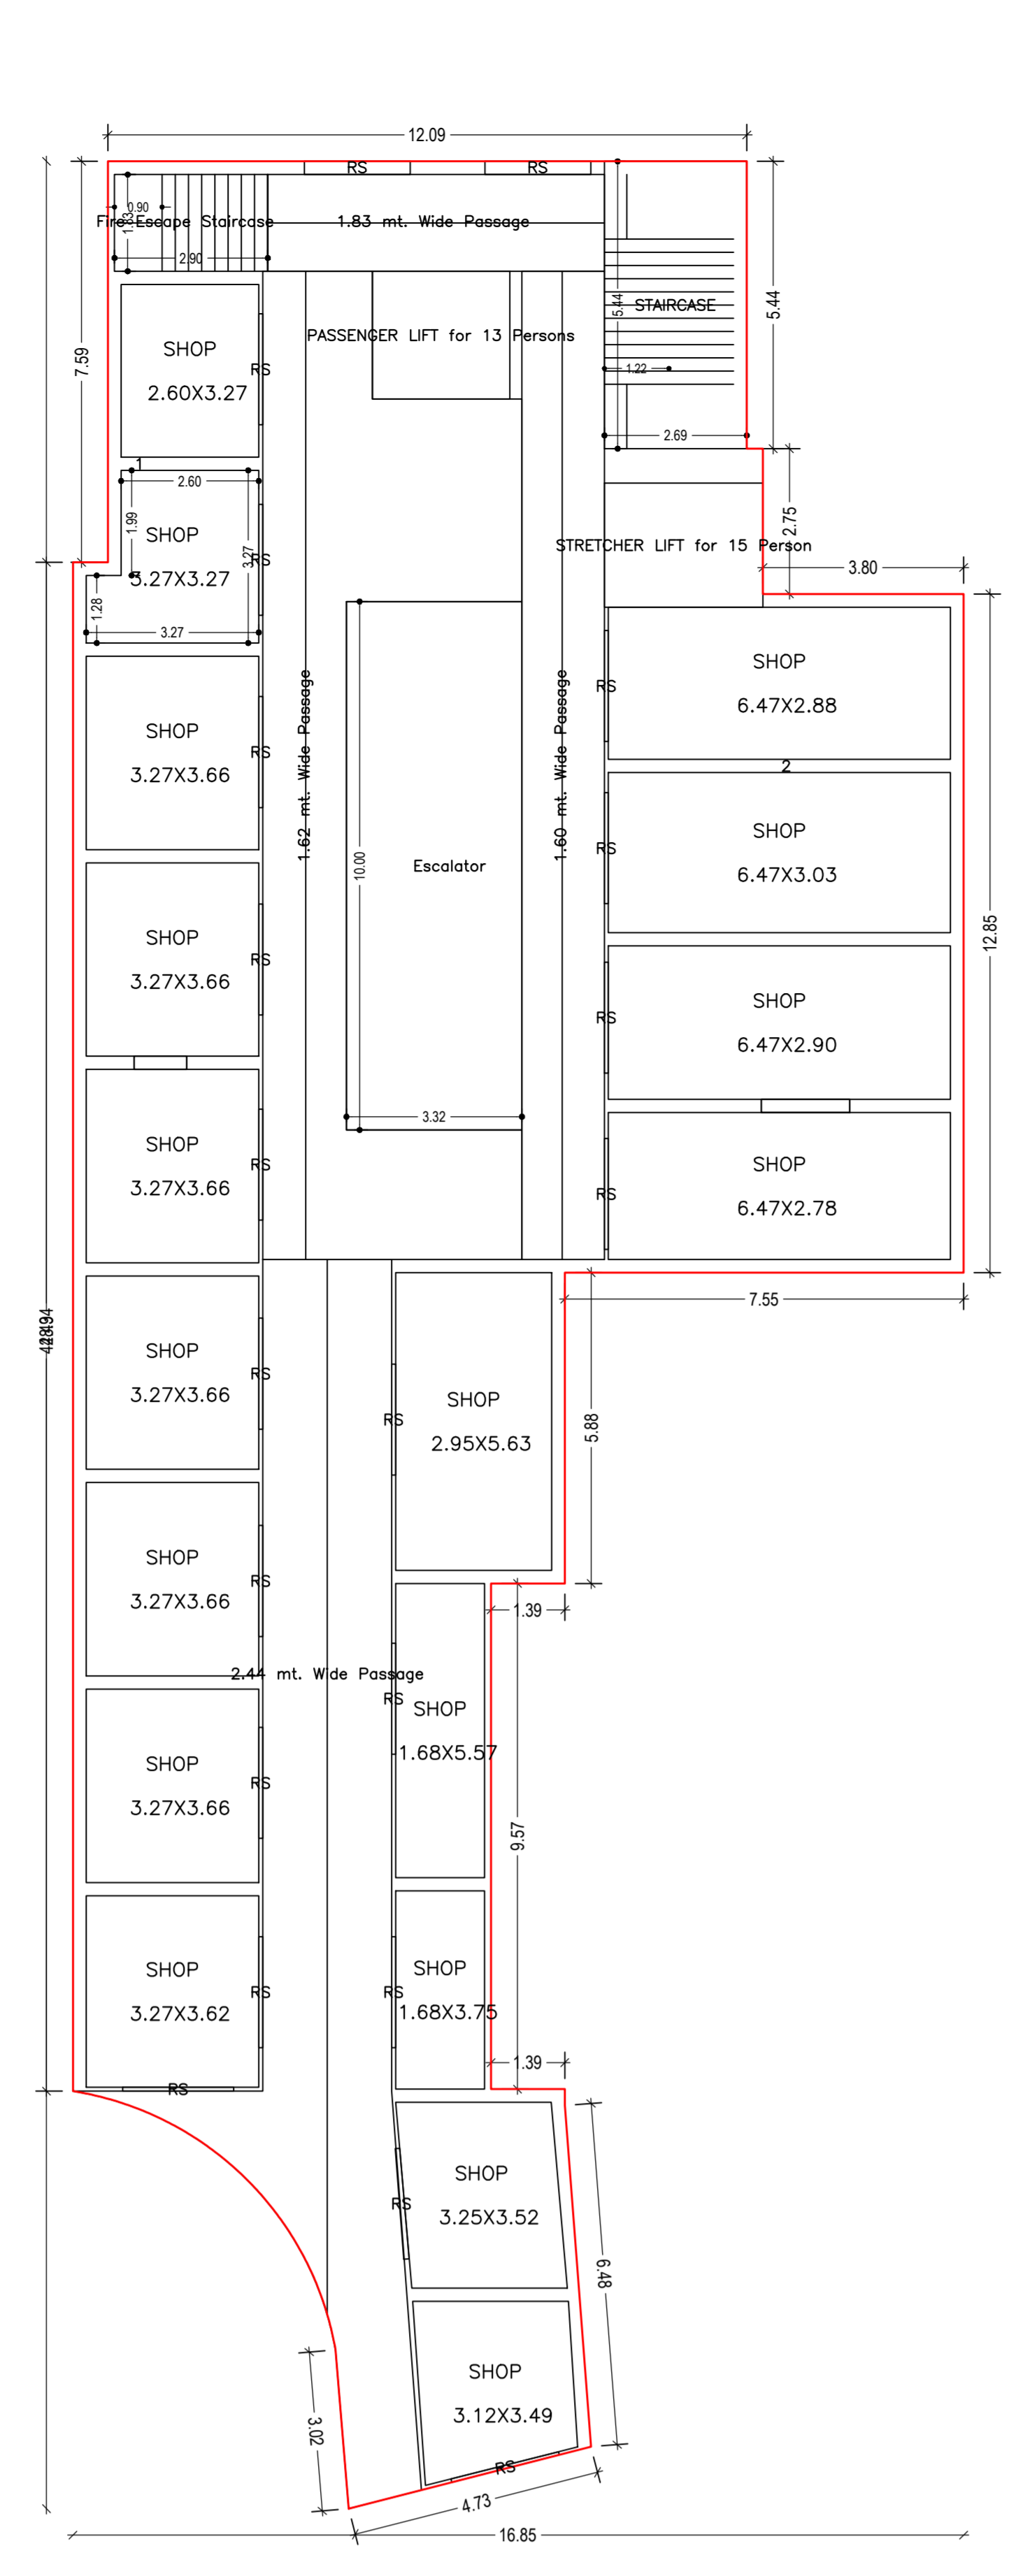


GROUND FLOOR PLAN (Proposed) (SCALE 1:100)

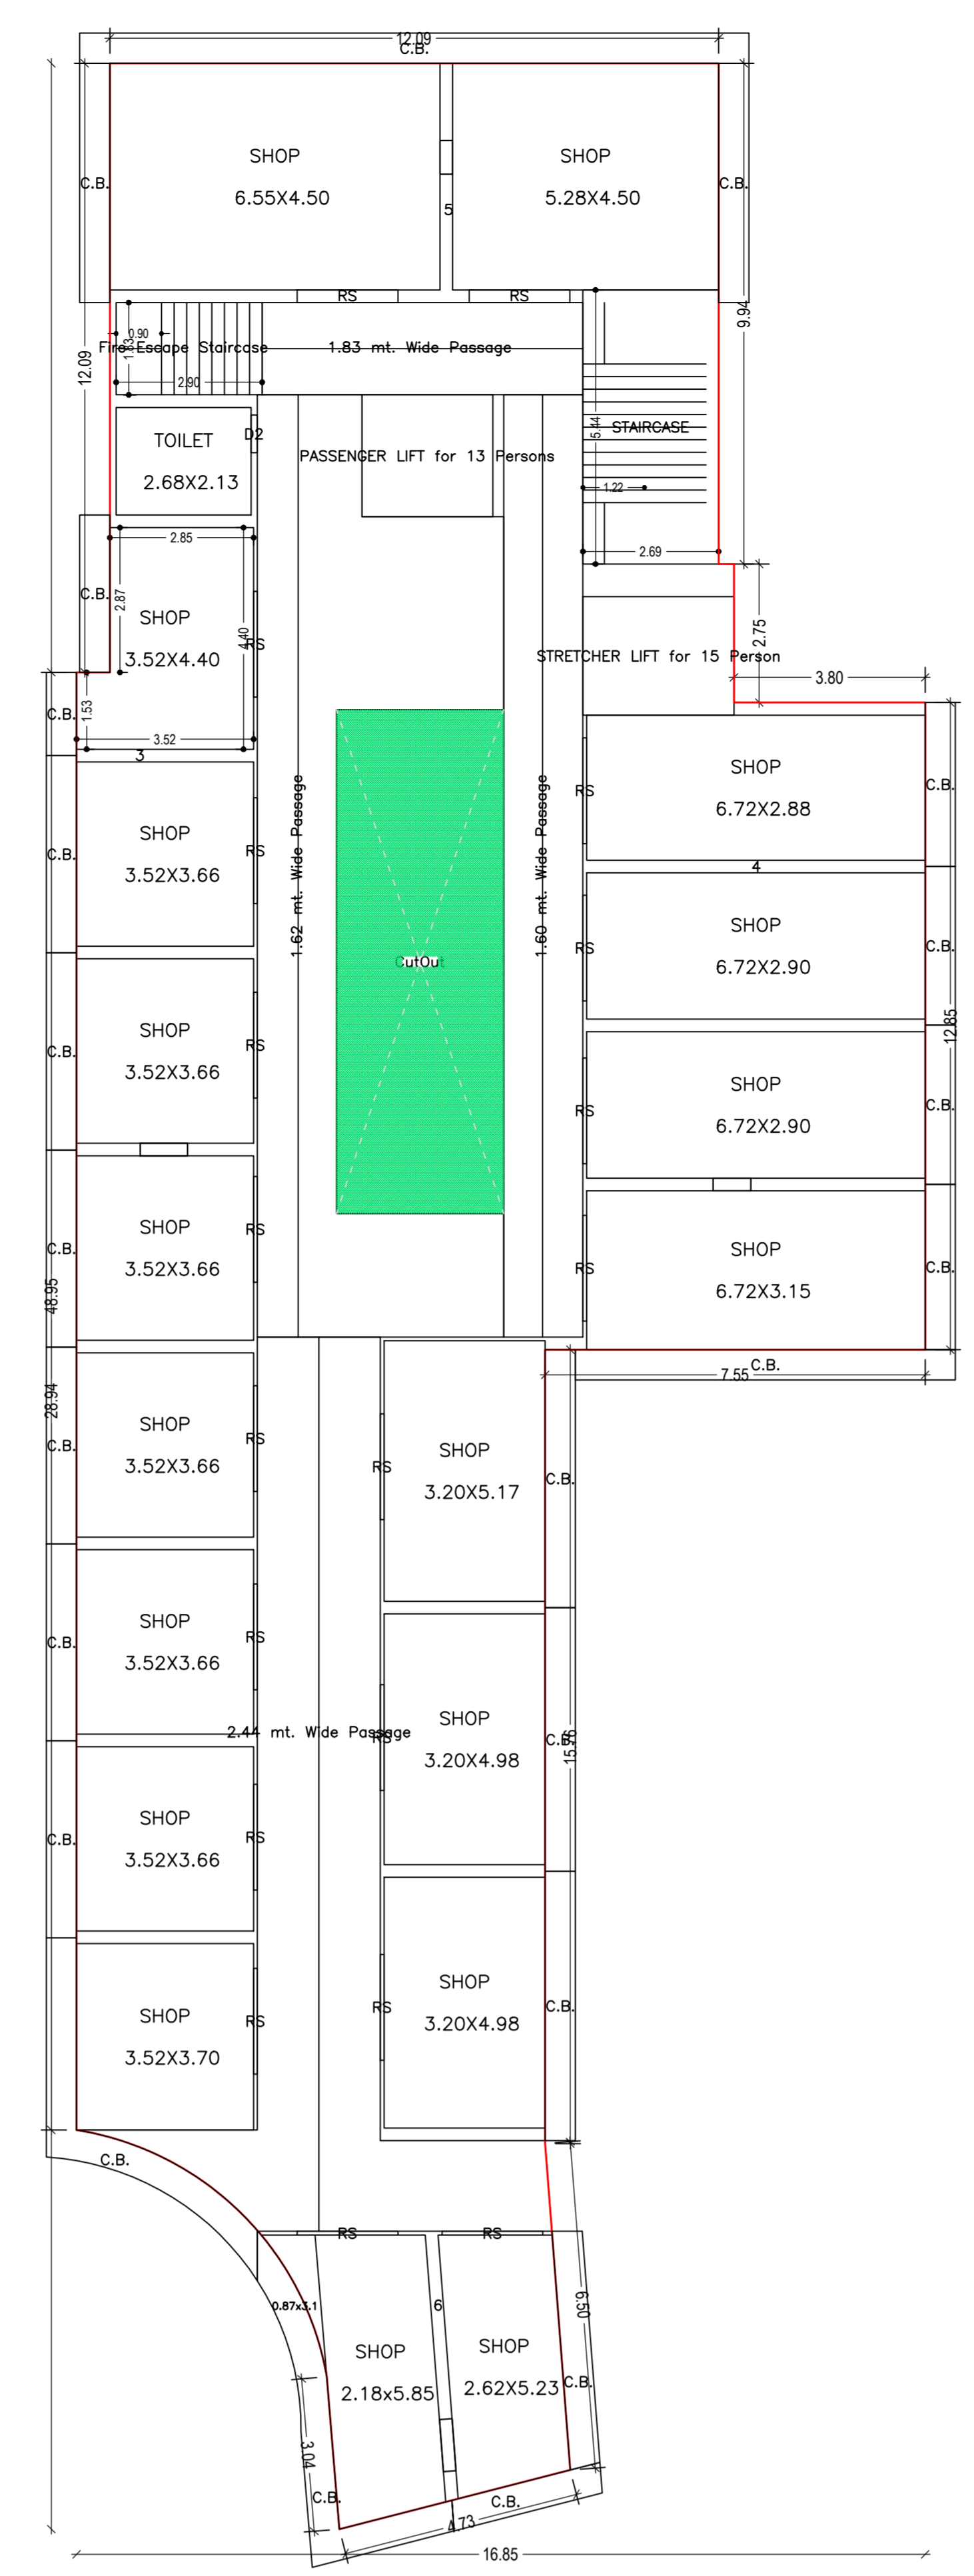


TYPICAL - 1, 2, 3 & 4 FLOOR PLAN (Proposed) (SCALE 1:100)

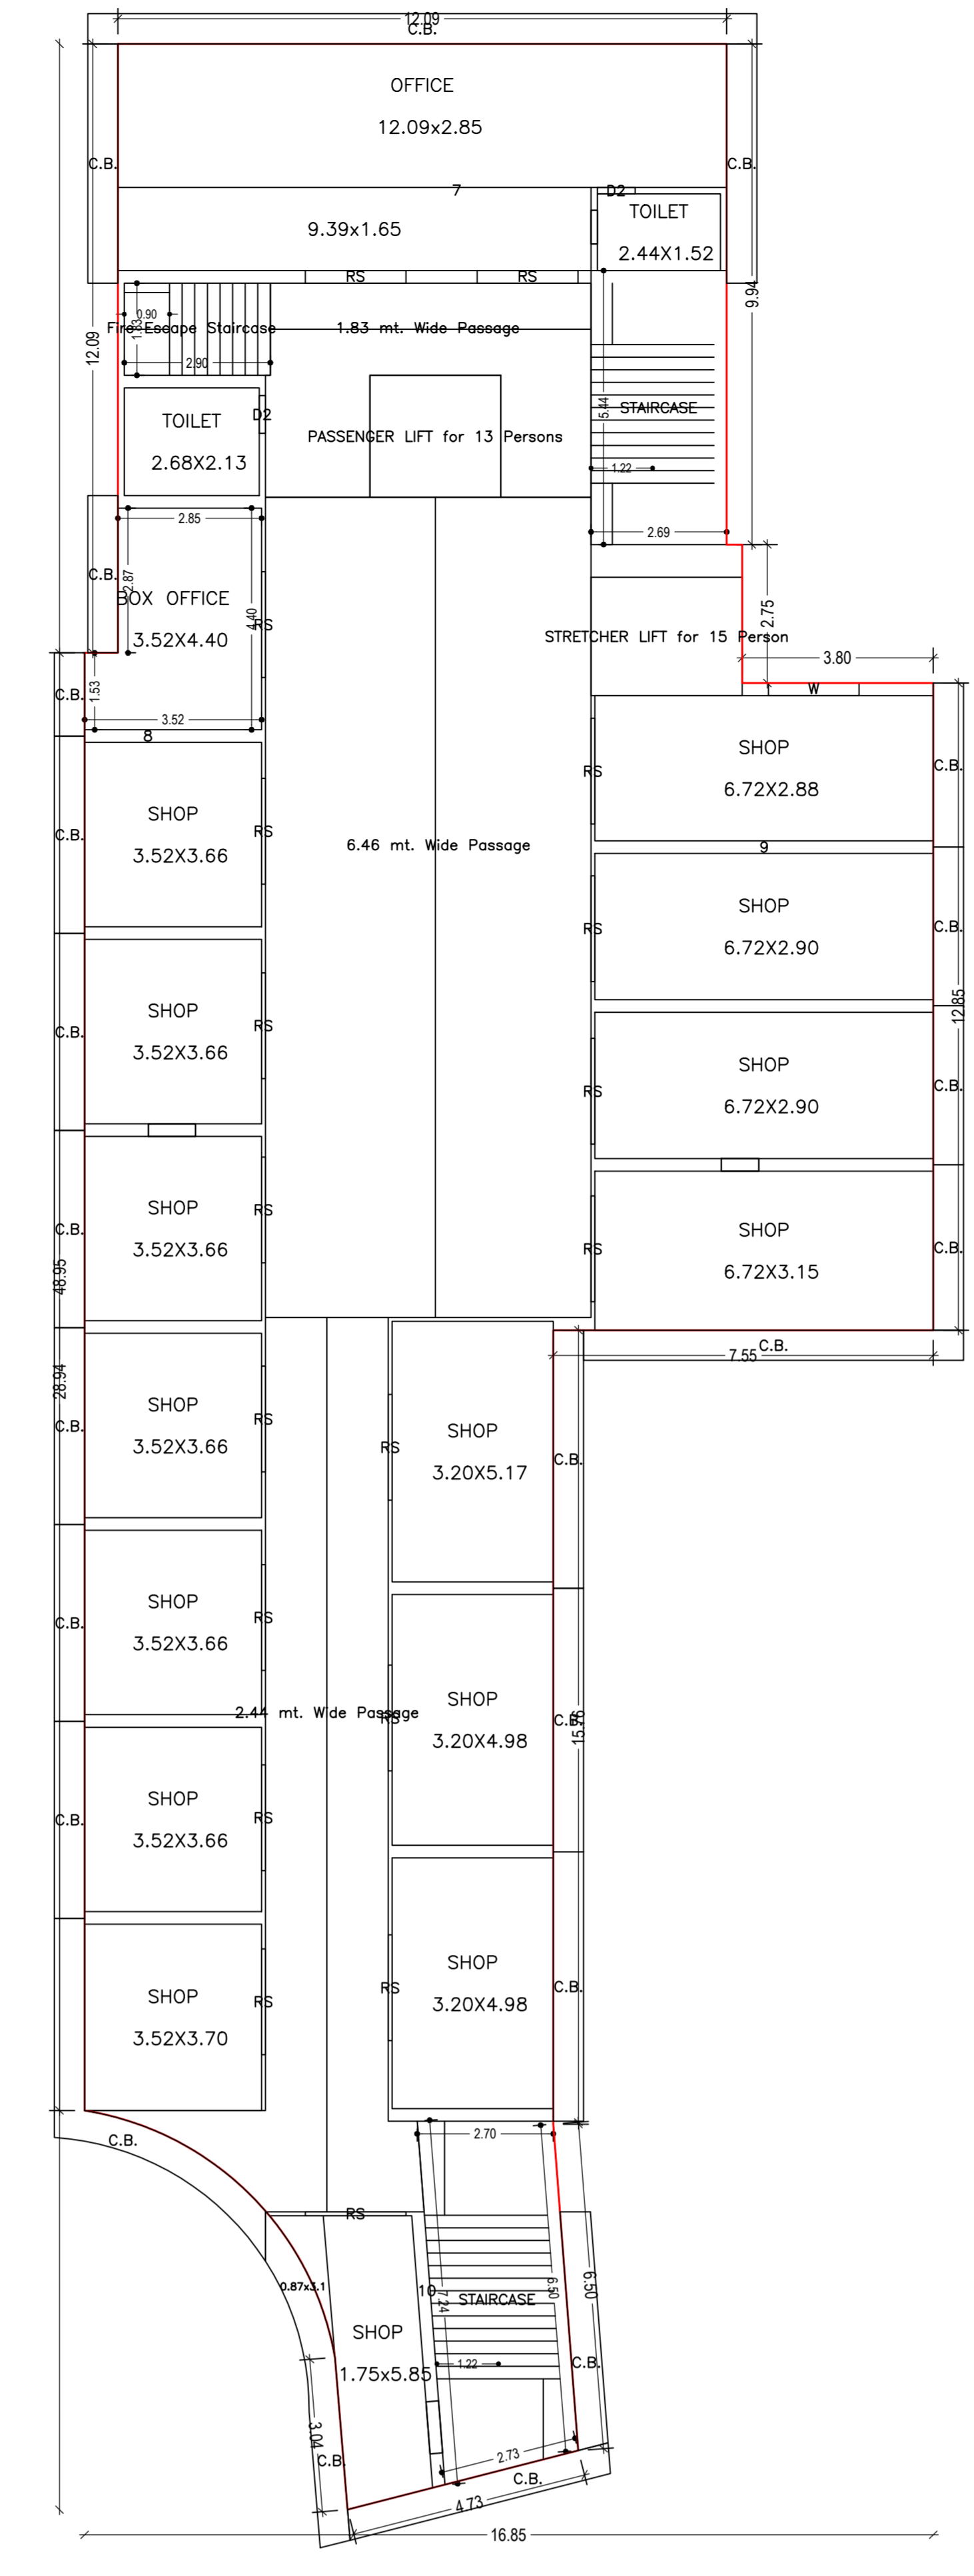


FIFTH FLOOR PLAN (Proposed) (SCALE 1:100)

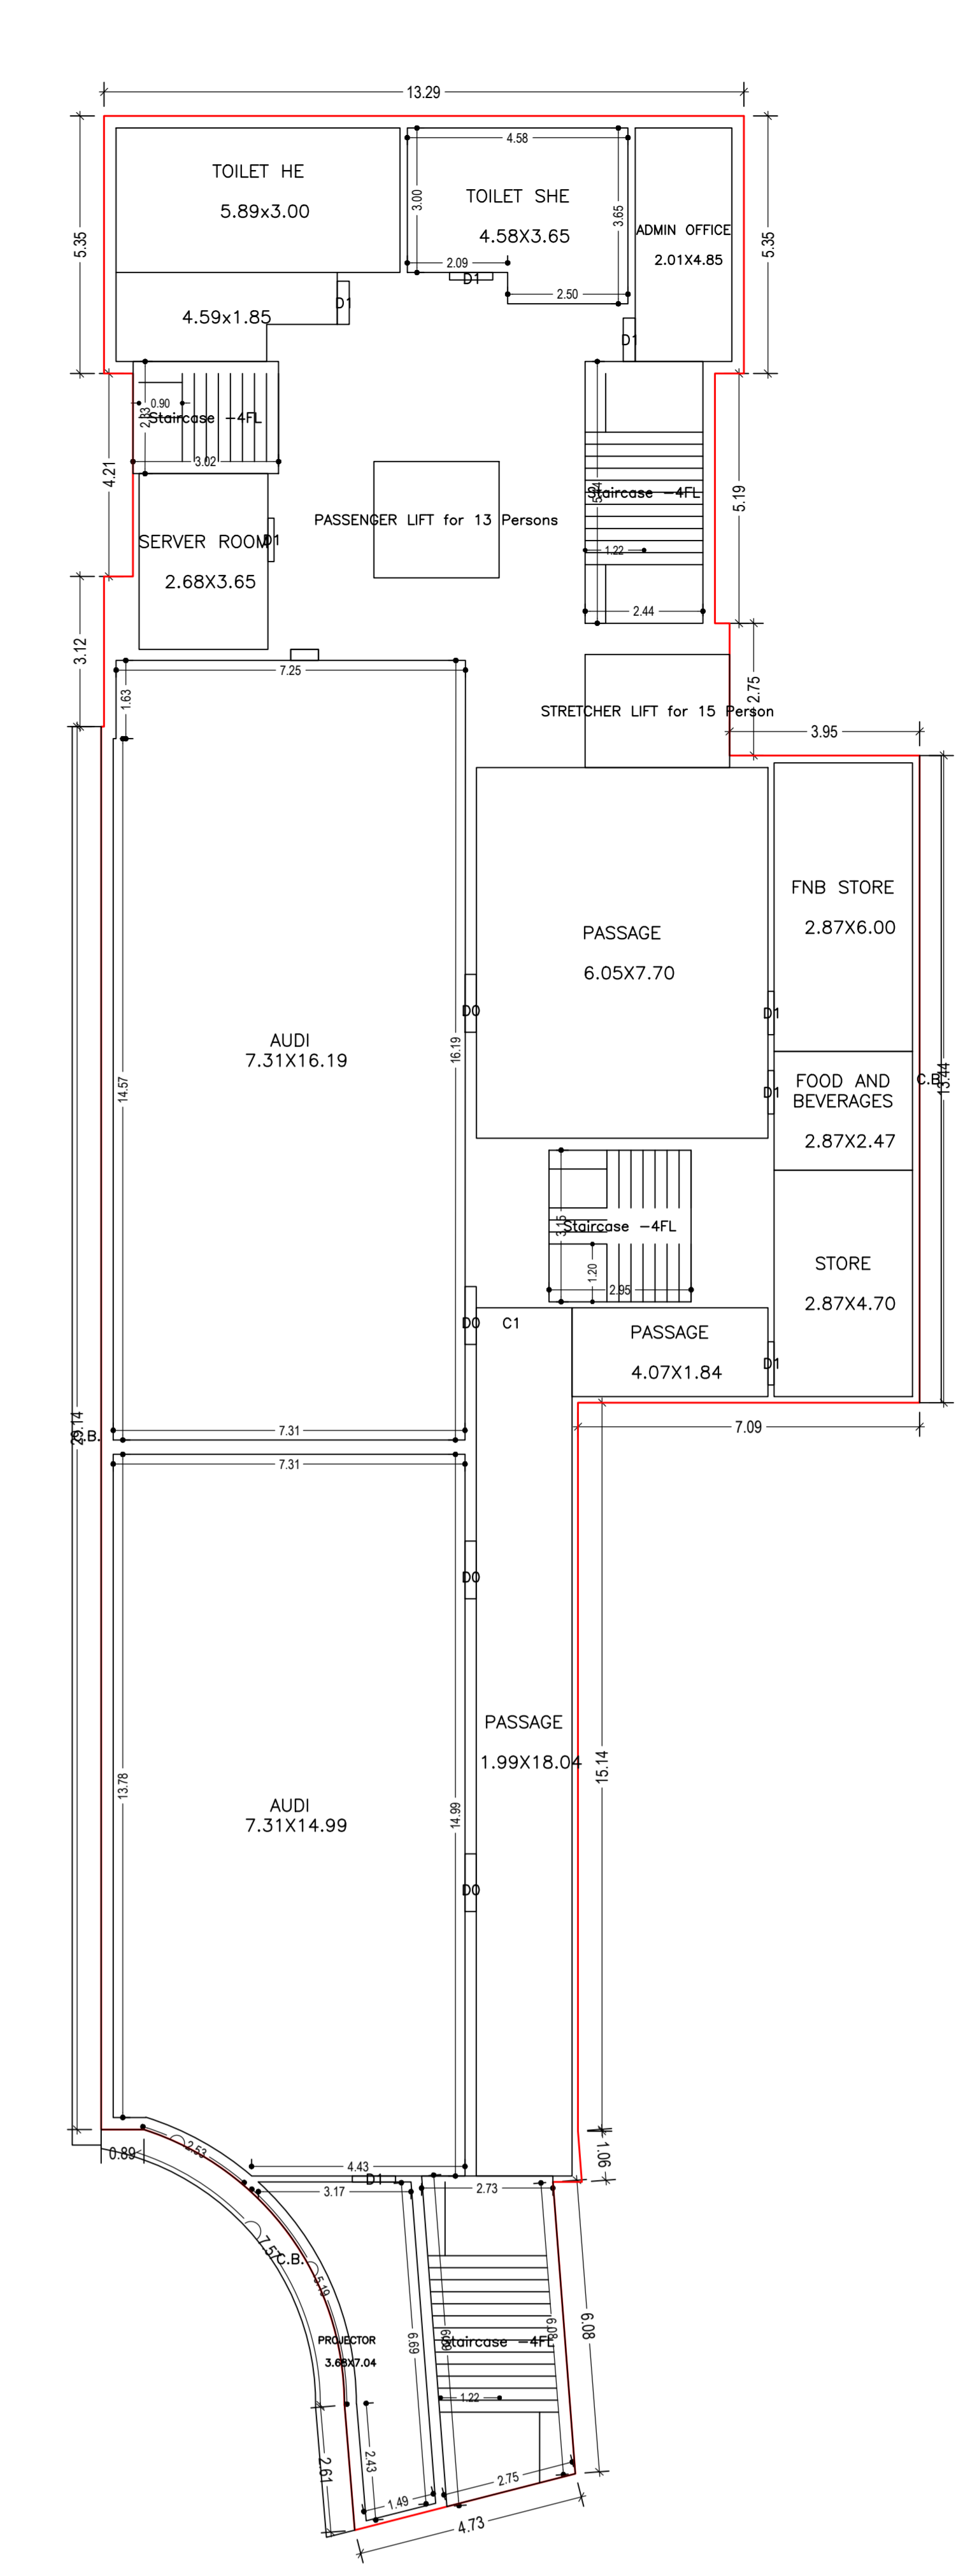

SIXTH FLOOR PLAN (Proposed) (SCALE 1:100)

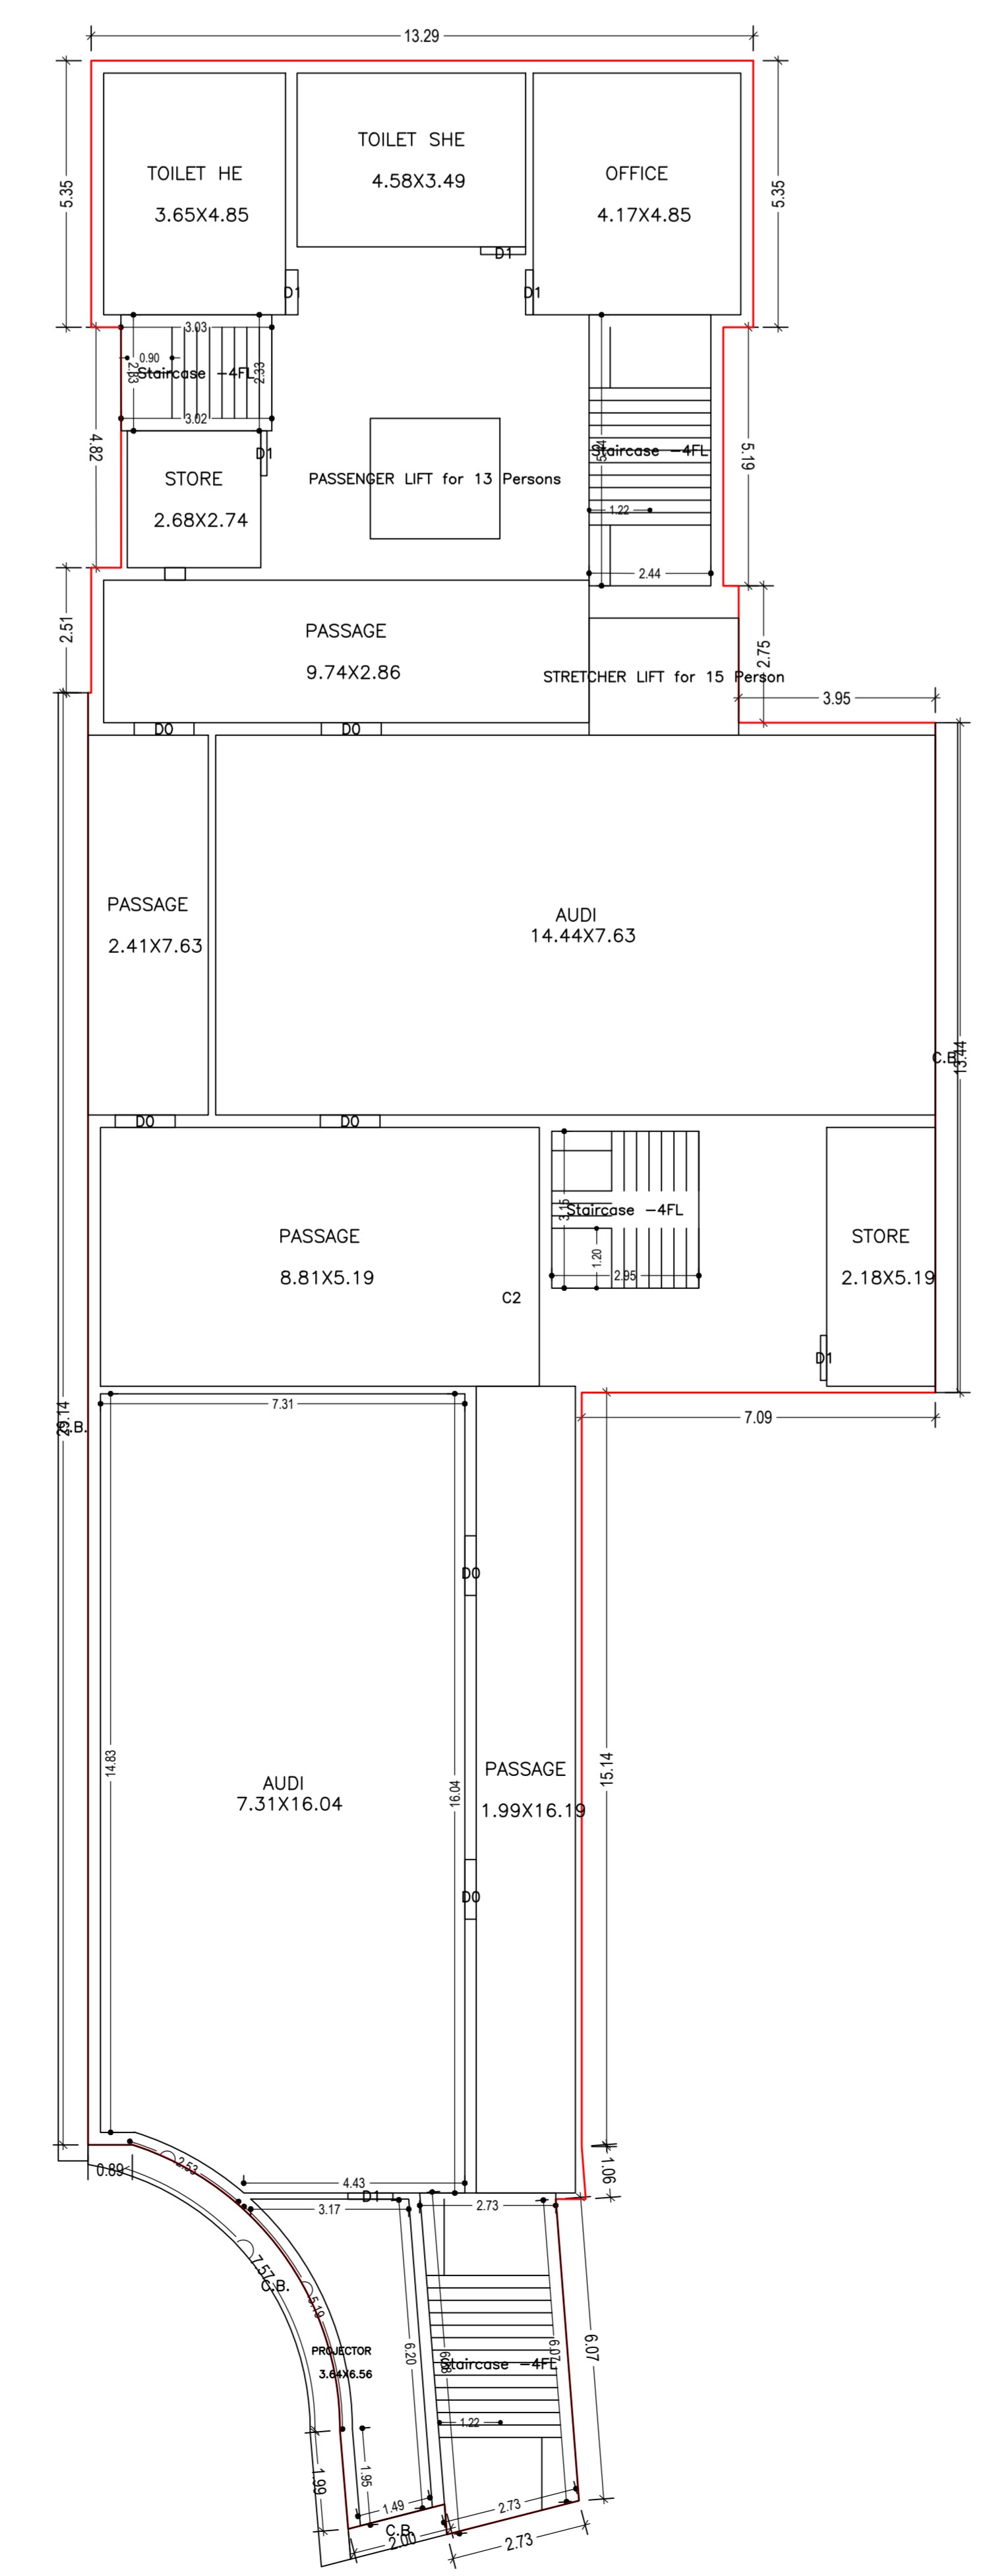

SEVENTH FLOOR PLAN (Proposed) (SCALE 1:100)

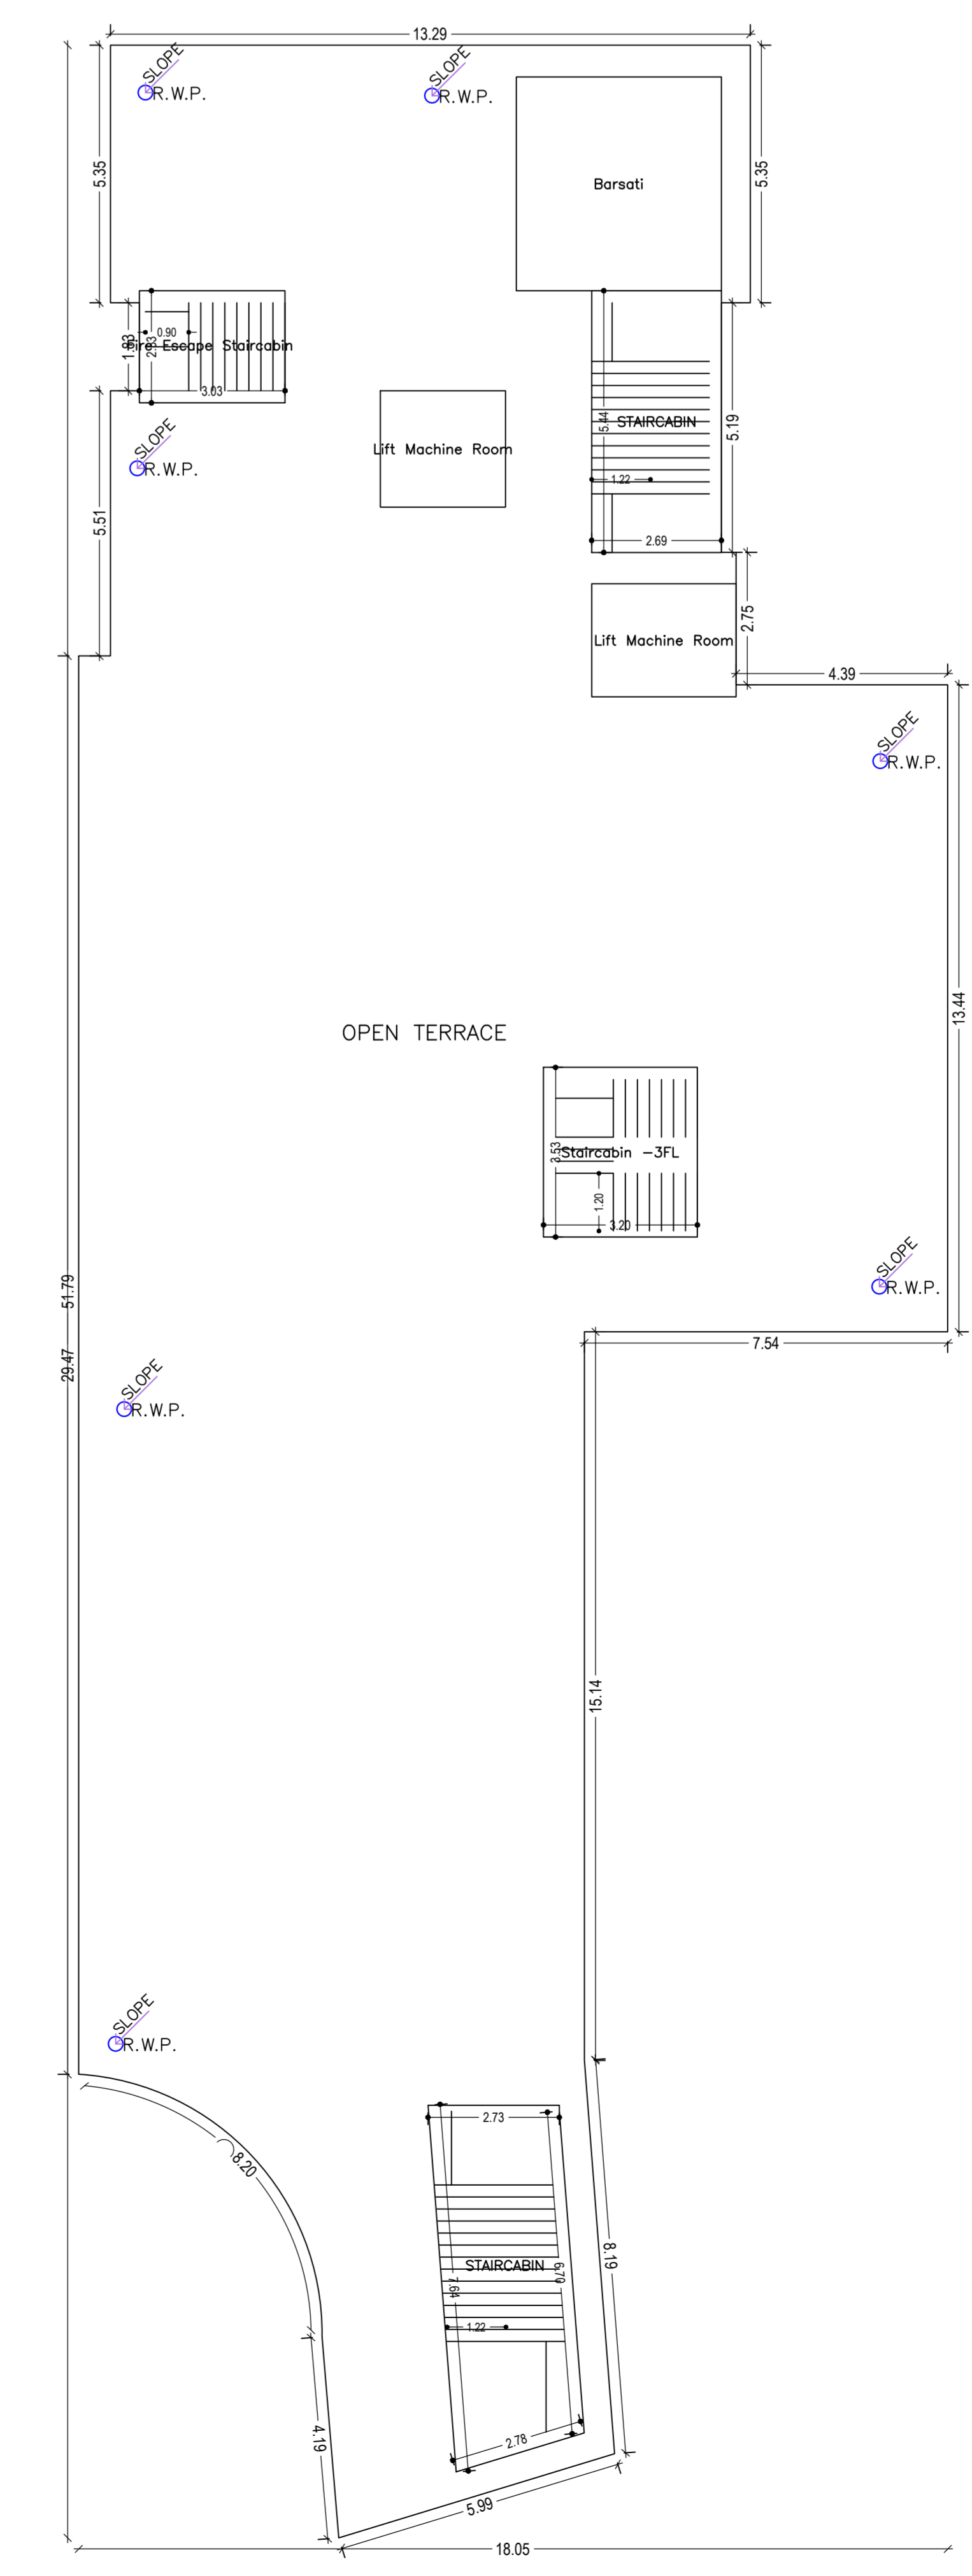

TERRACE FLOOR PLAN (SCALE 1:100)

LEP NAME AND SIGNATURE	STRUCTURAL ENGINE NAME AND SIGNATURE	BUILDER NAME AND SIGNATURE	DIGITAL SIGNATURE
SHAKESH KAMAR			
RAC/LEP/019/15-19			