



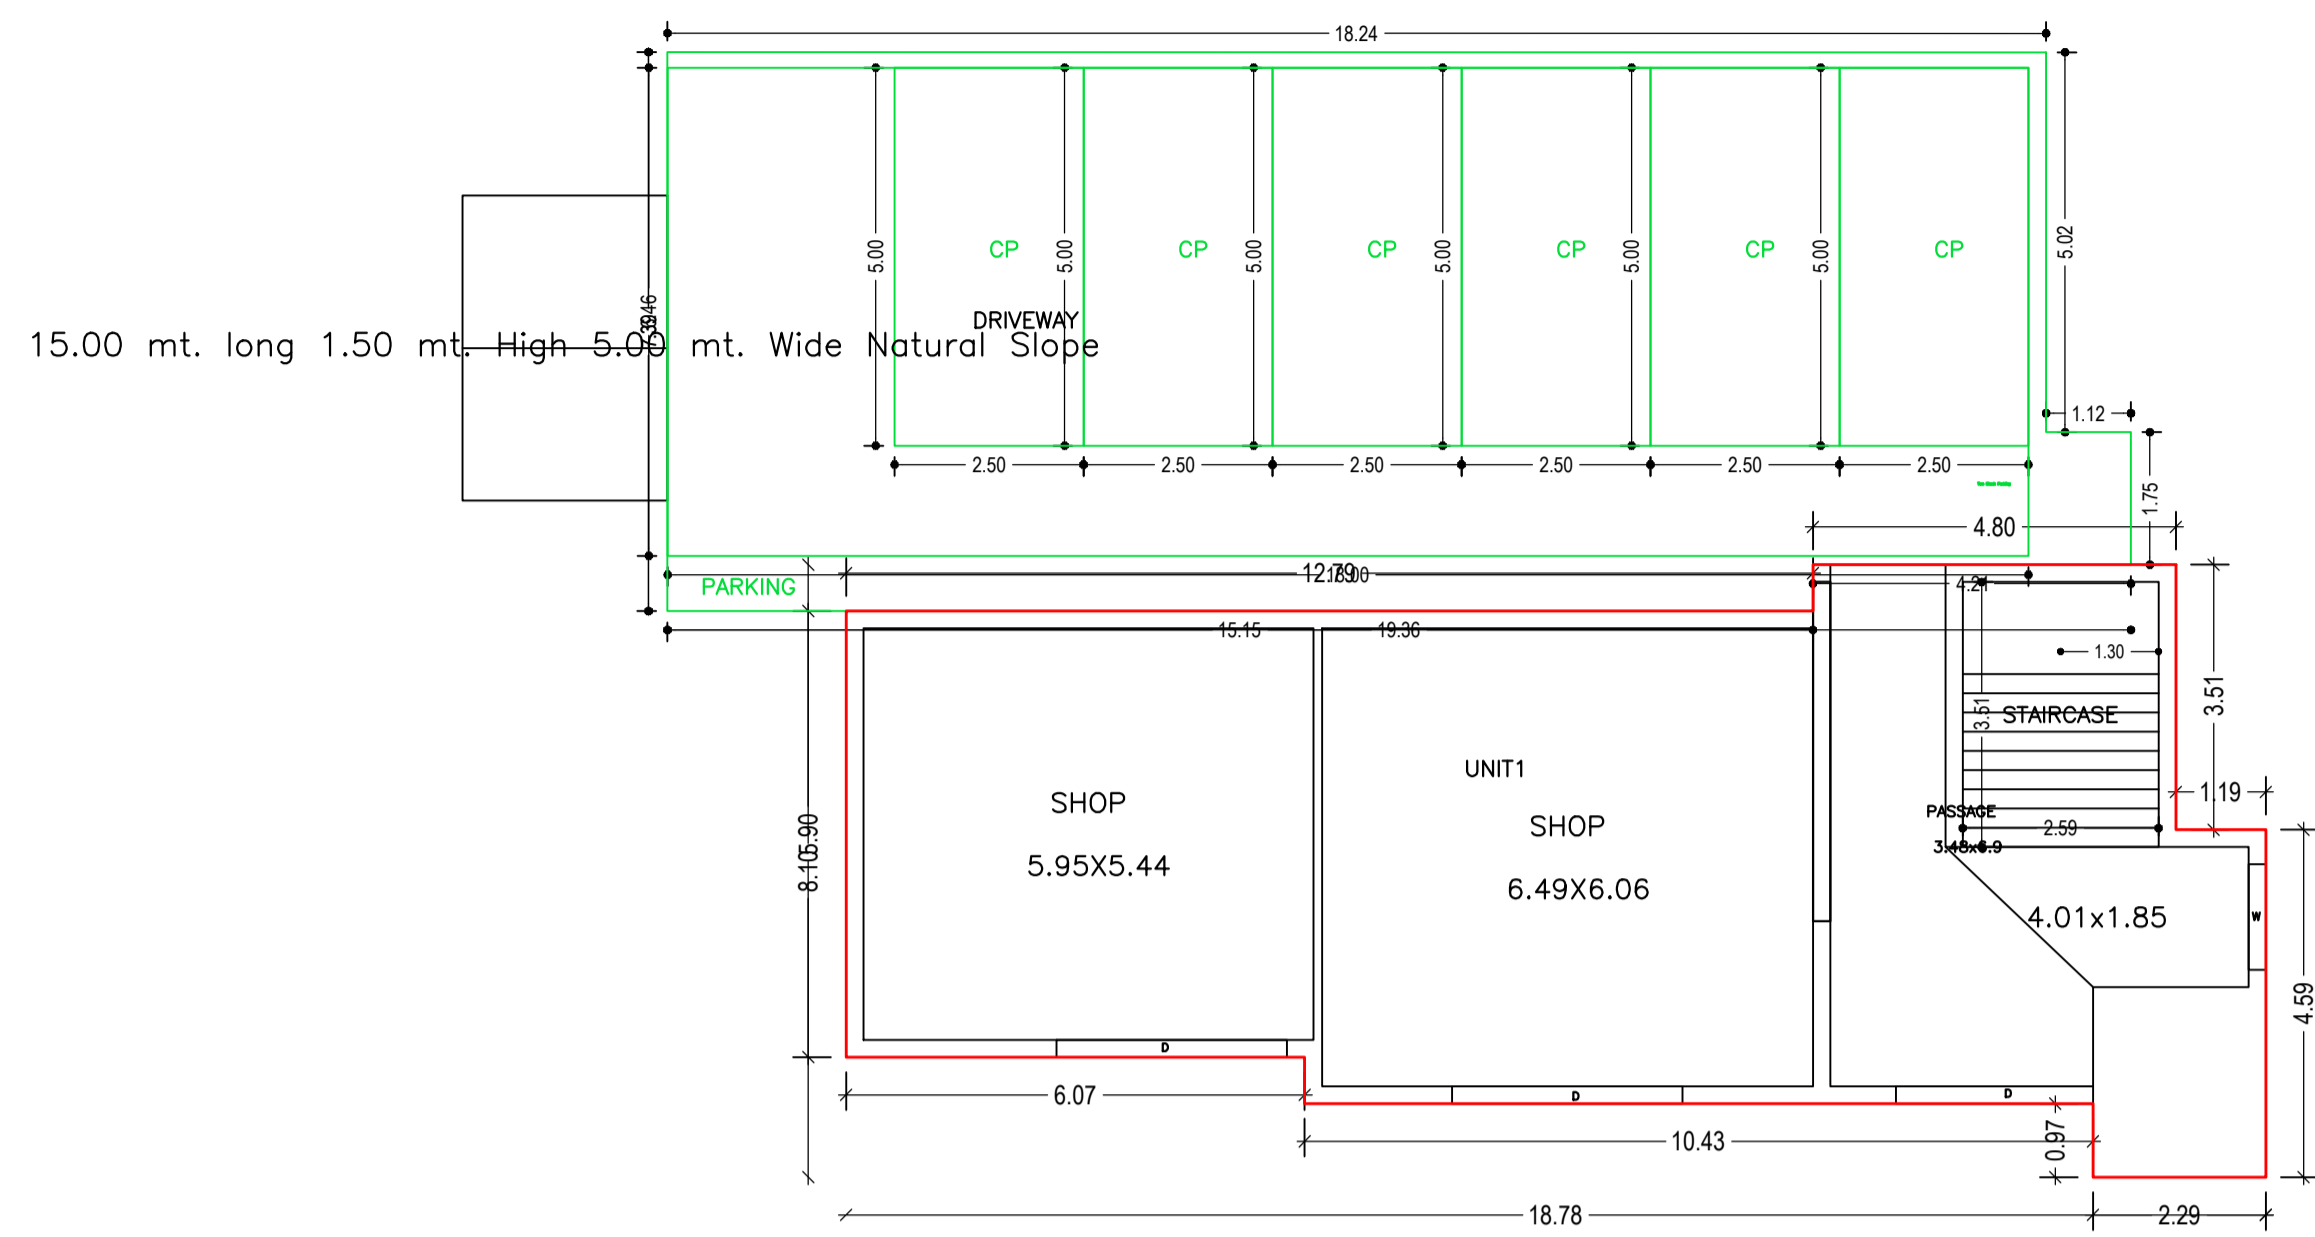


Proposal Basic Information


Proposal File No.	DMC/BP/0063/W23/2022
Owner Name	GANESH KUMAR GOYAL
Khata No	OLD - 6, NEW - 105, 121
Plot No	OLD - 1254, 1270, NEW - 1205, 1206
Village Name	Kolakusma
Use	Commercial
SubUse	Commercial Bldg

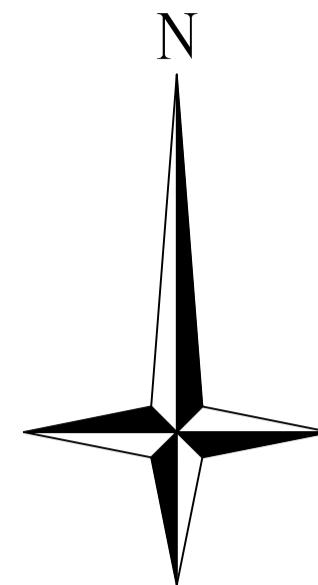


BASEMENT FLOOR PLAN  
(Proposed)  
(SCALE 1:100)

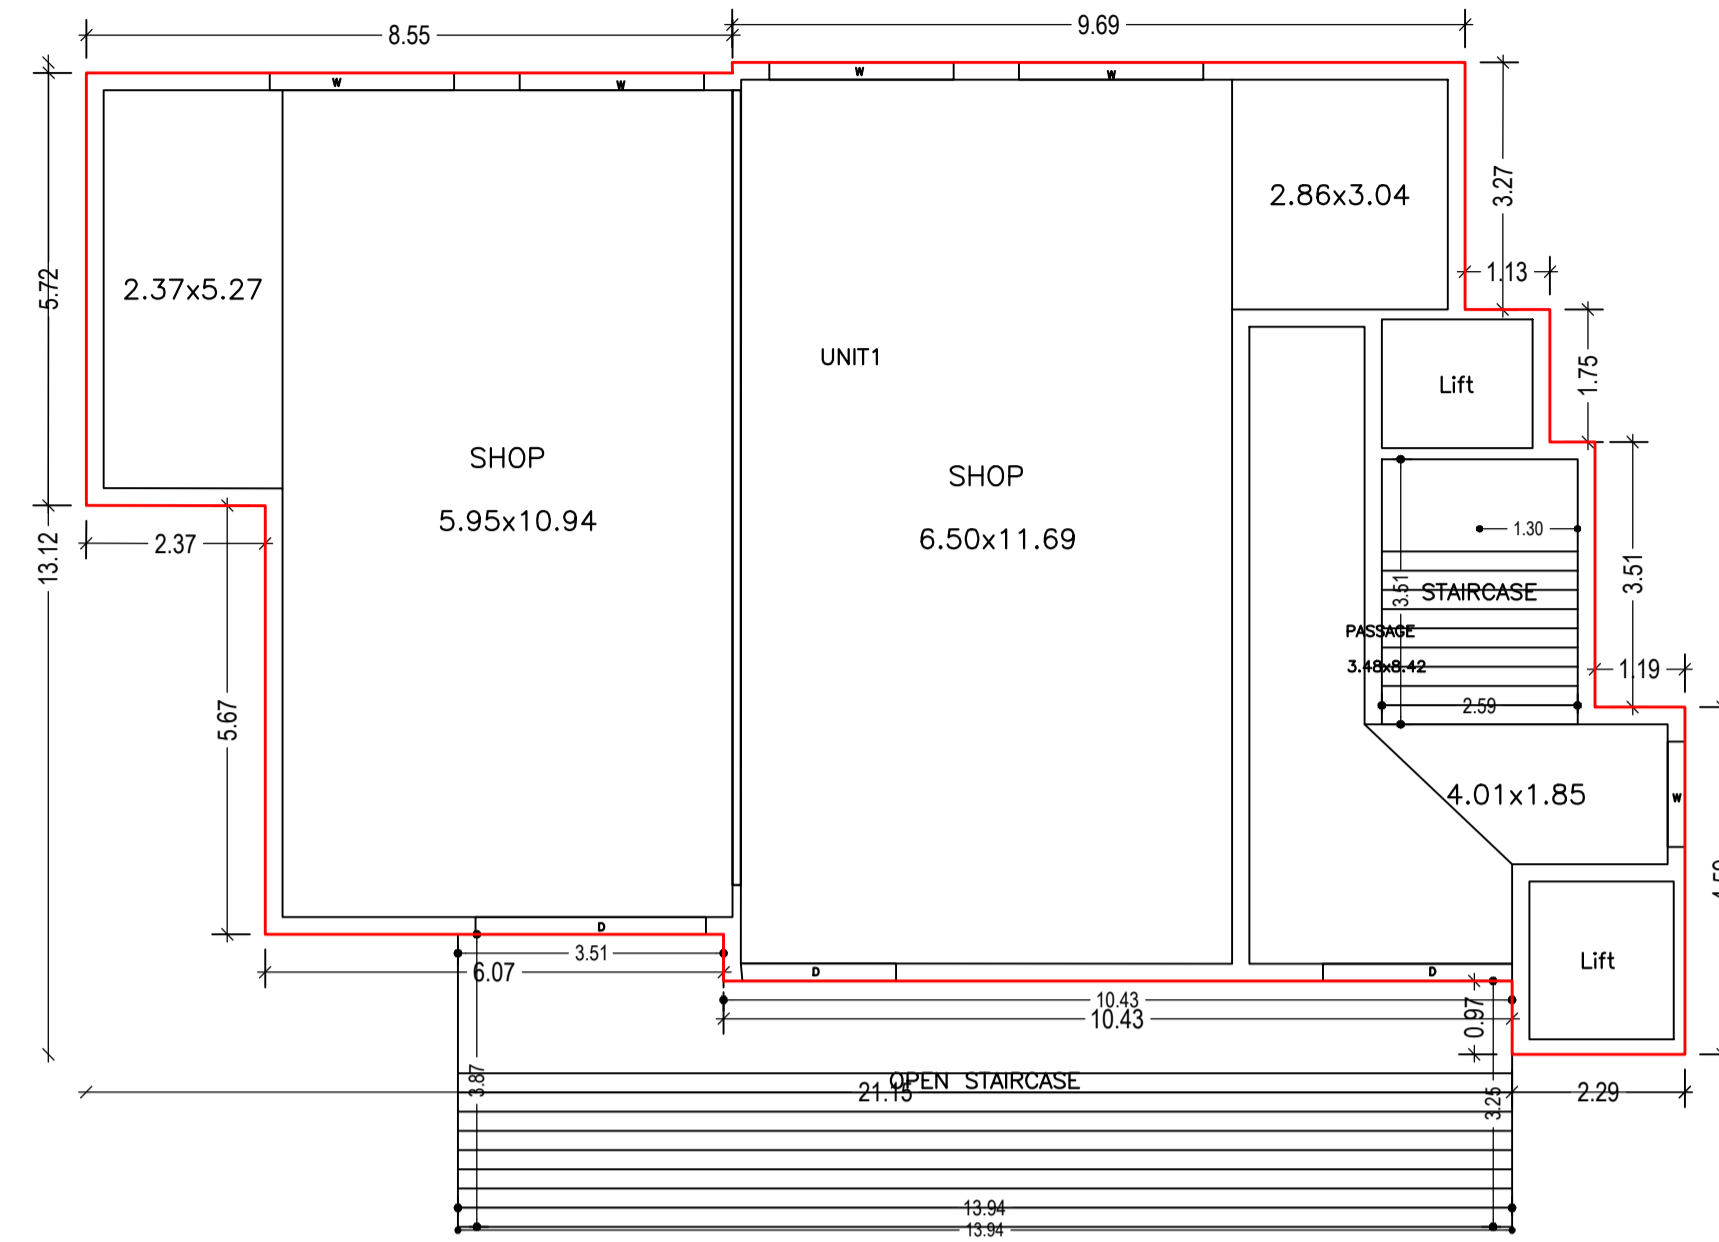


GROUND FLOOR PLAN  
(Proposed)  
(SCALE 1:100)

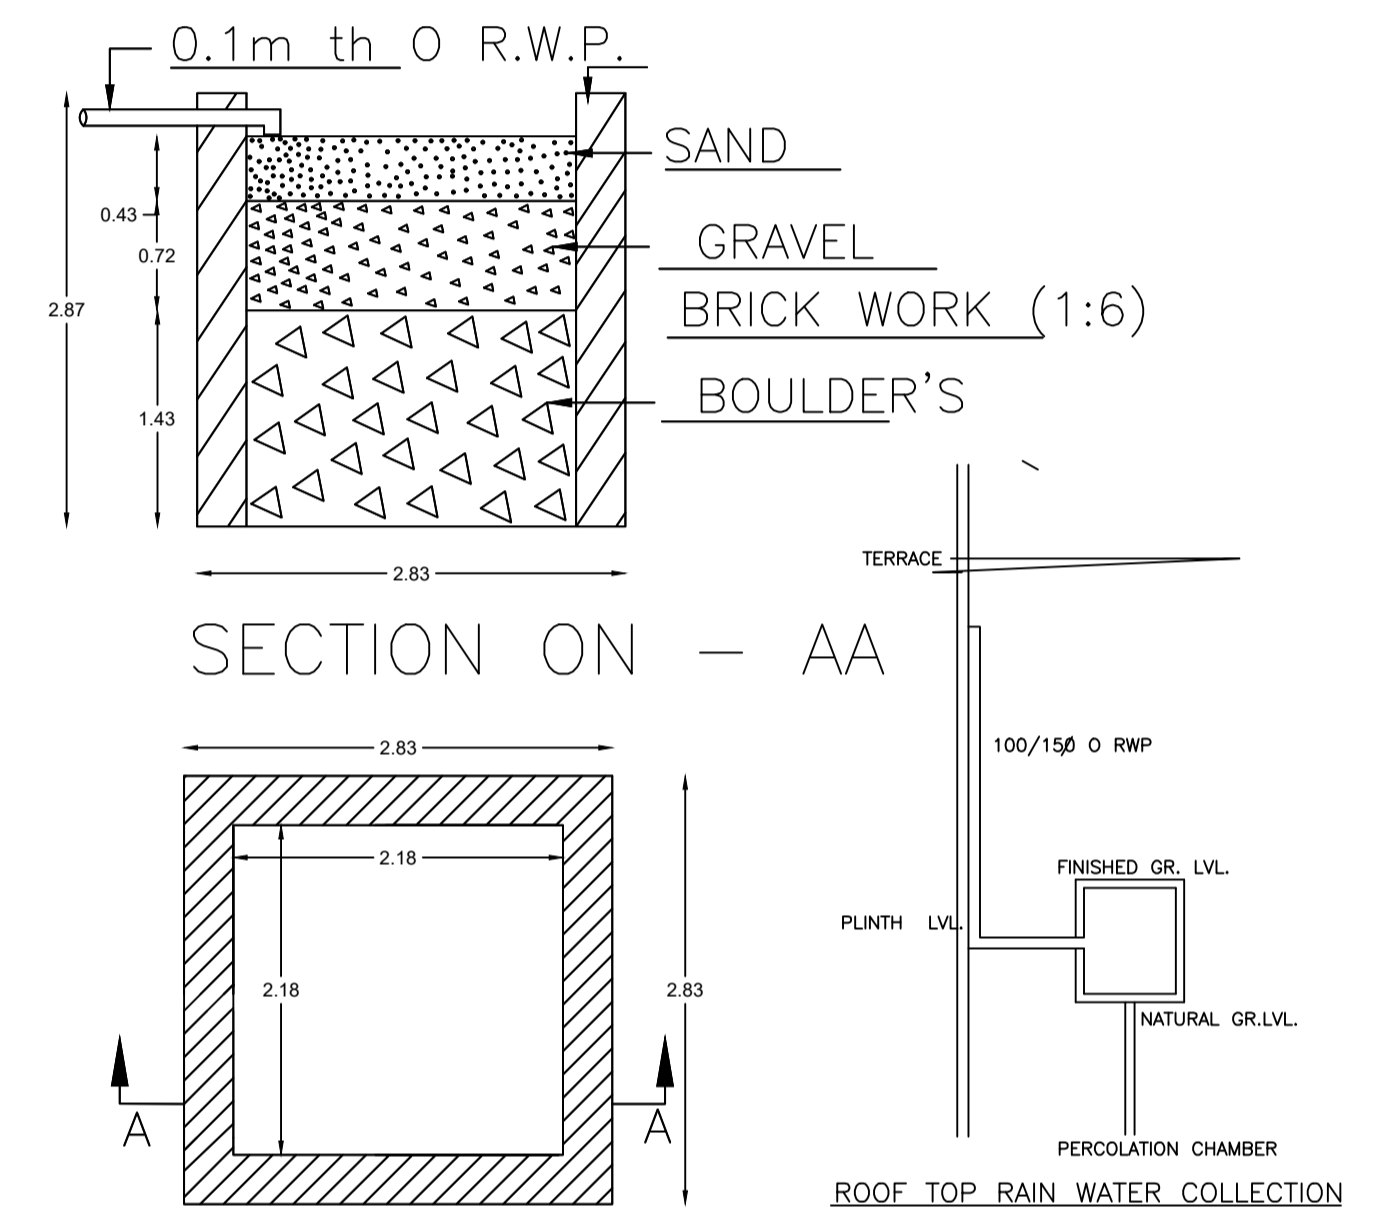


DETAIL'S OF WATER HARVESTING

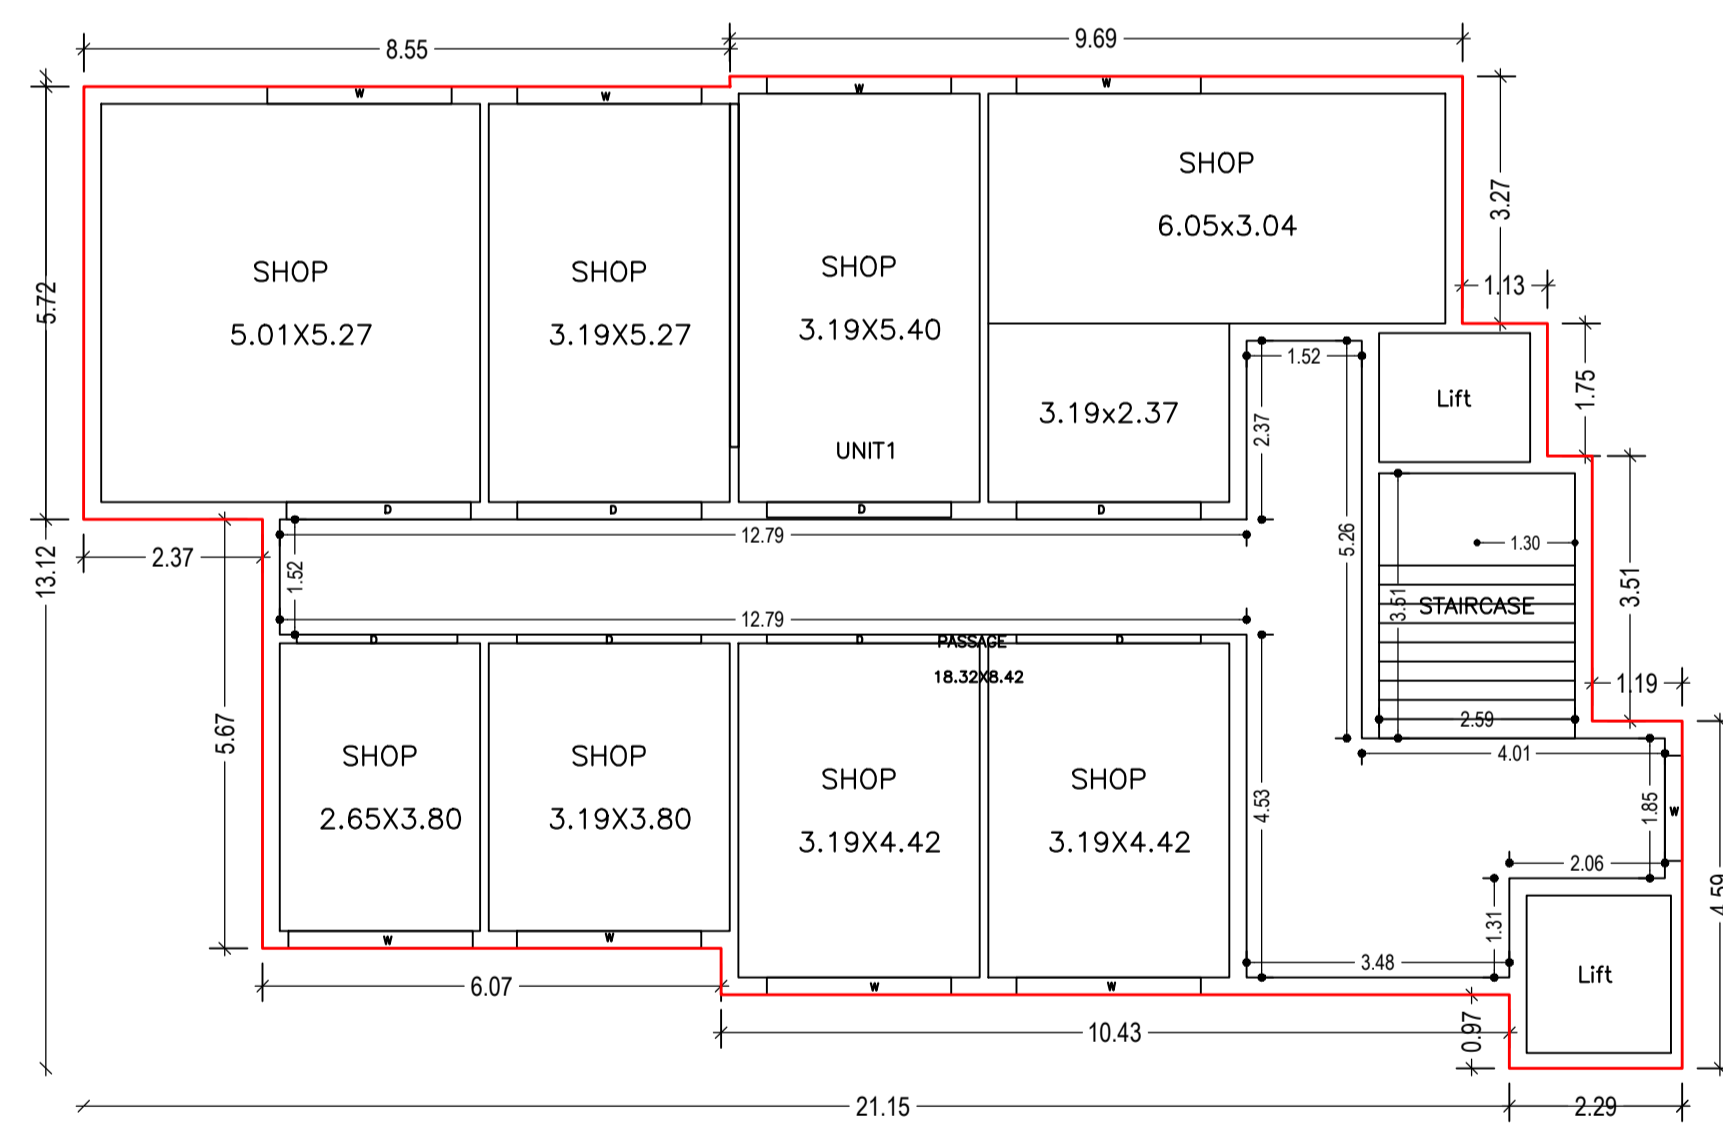


TYPICAL - 1, 2, 3, 4 FLOOR PLAN  
(Proposed)  
(SCALE 1:100)

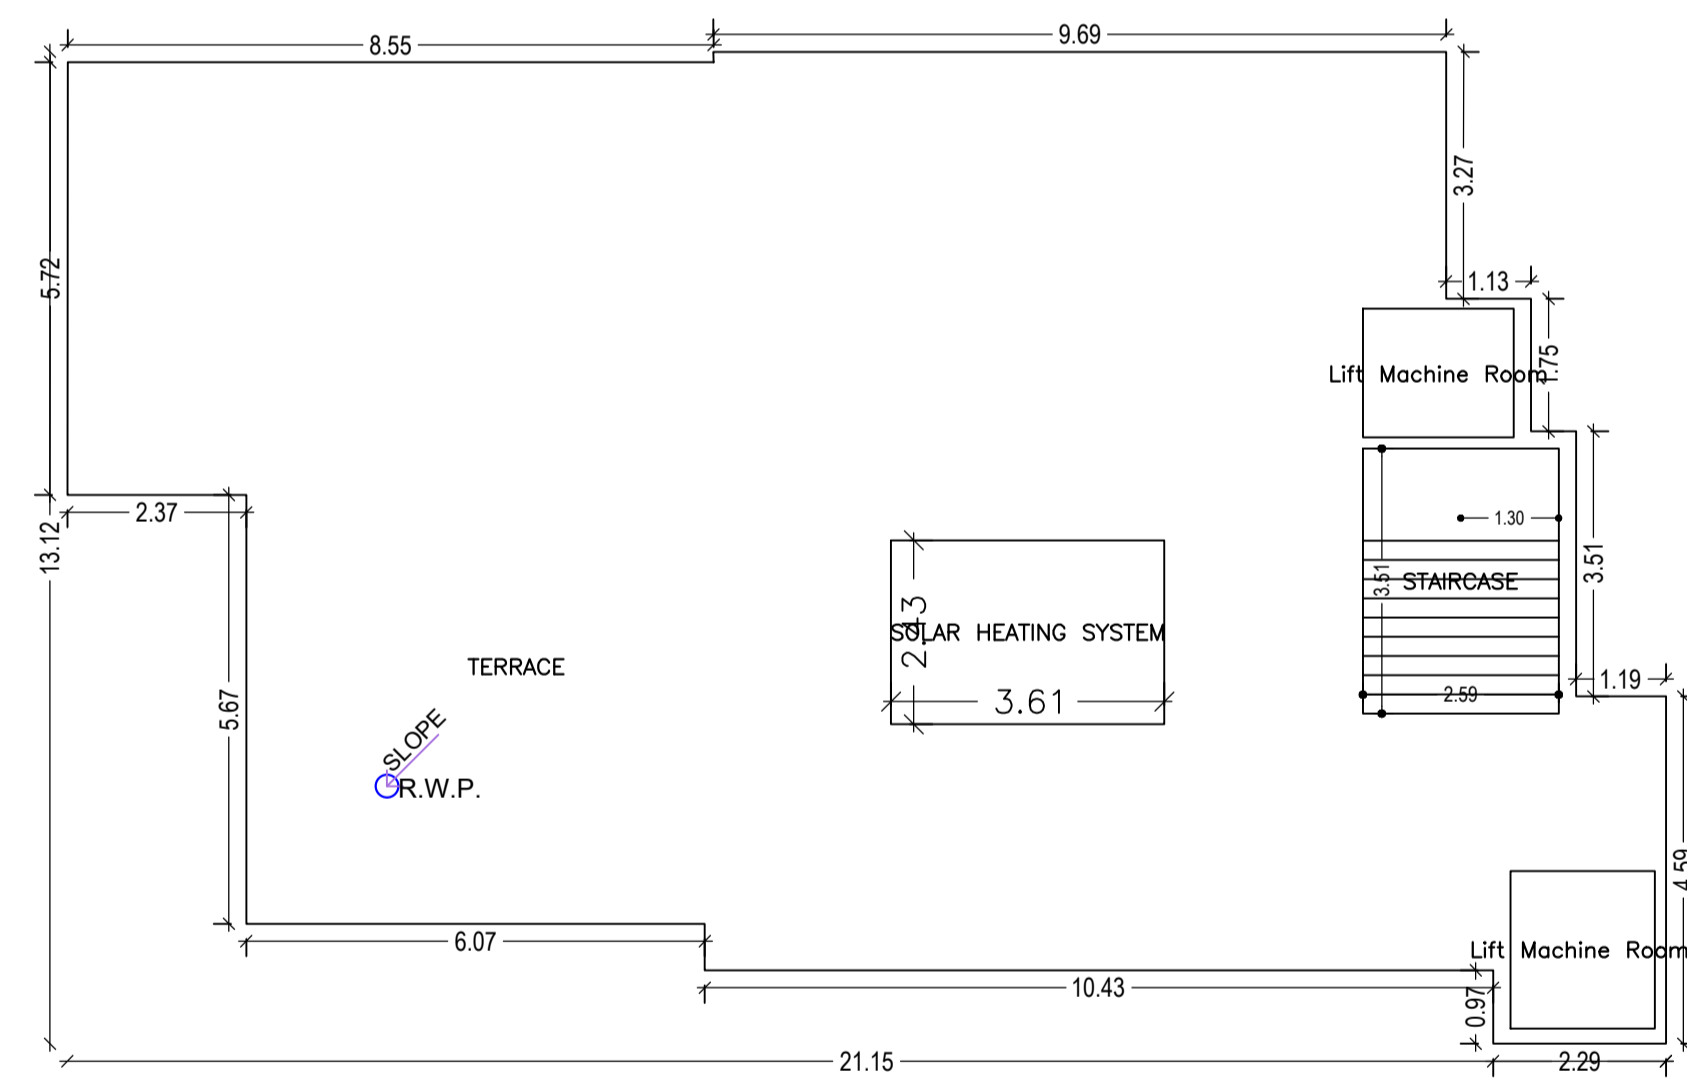

TERRACE FLOOR PLAN  
(SCALE 1:100)

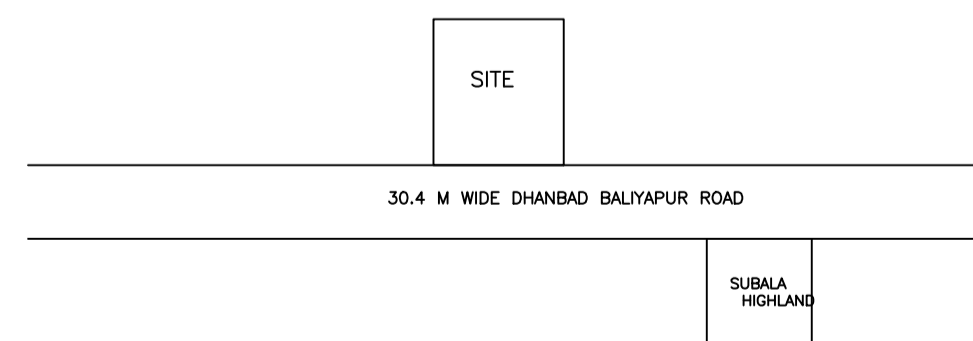

LOCATION PLAN

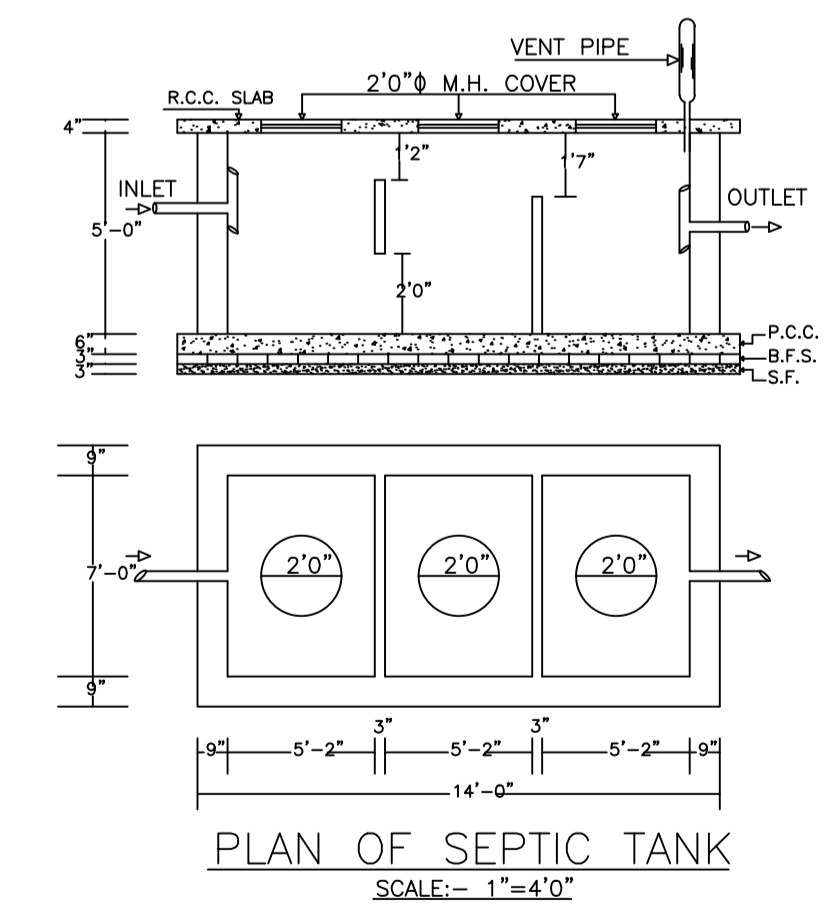


PLAN OF SEPTIC TANK  
SCALE:- 1"=4'0"


LTP NAME AND SIGNATURE	STRUCTURAL ENG'S NAME AND SIGNATURE	BUILDER NAME AND SIGNATURE	DIGITAL SIGNATURE
CHANDAN JHA DMC/ENG/0024/2021			

Proposal Basic Information



Proposal File No.	DMC/BP/0063/W23/2022
Owner Name	GANESH KUMAR GOYAL
Khata No	OLD - 6, NEW - 105, 121
Plot No	OLD - 1254, 1270, NEW - 1205, 1206
Village Name	Kolakusma
Use	Commercial
SubUse	Commercial Bldg

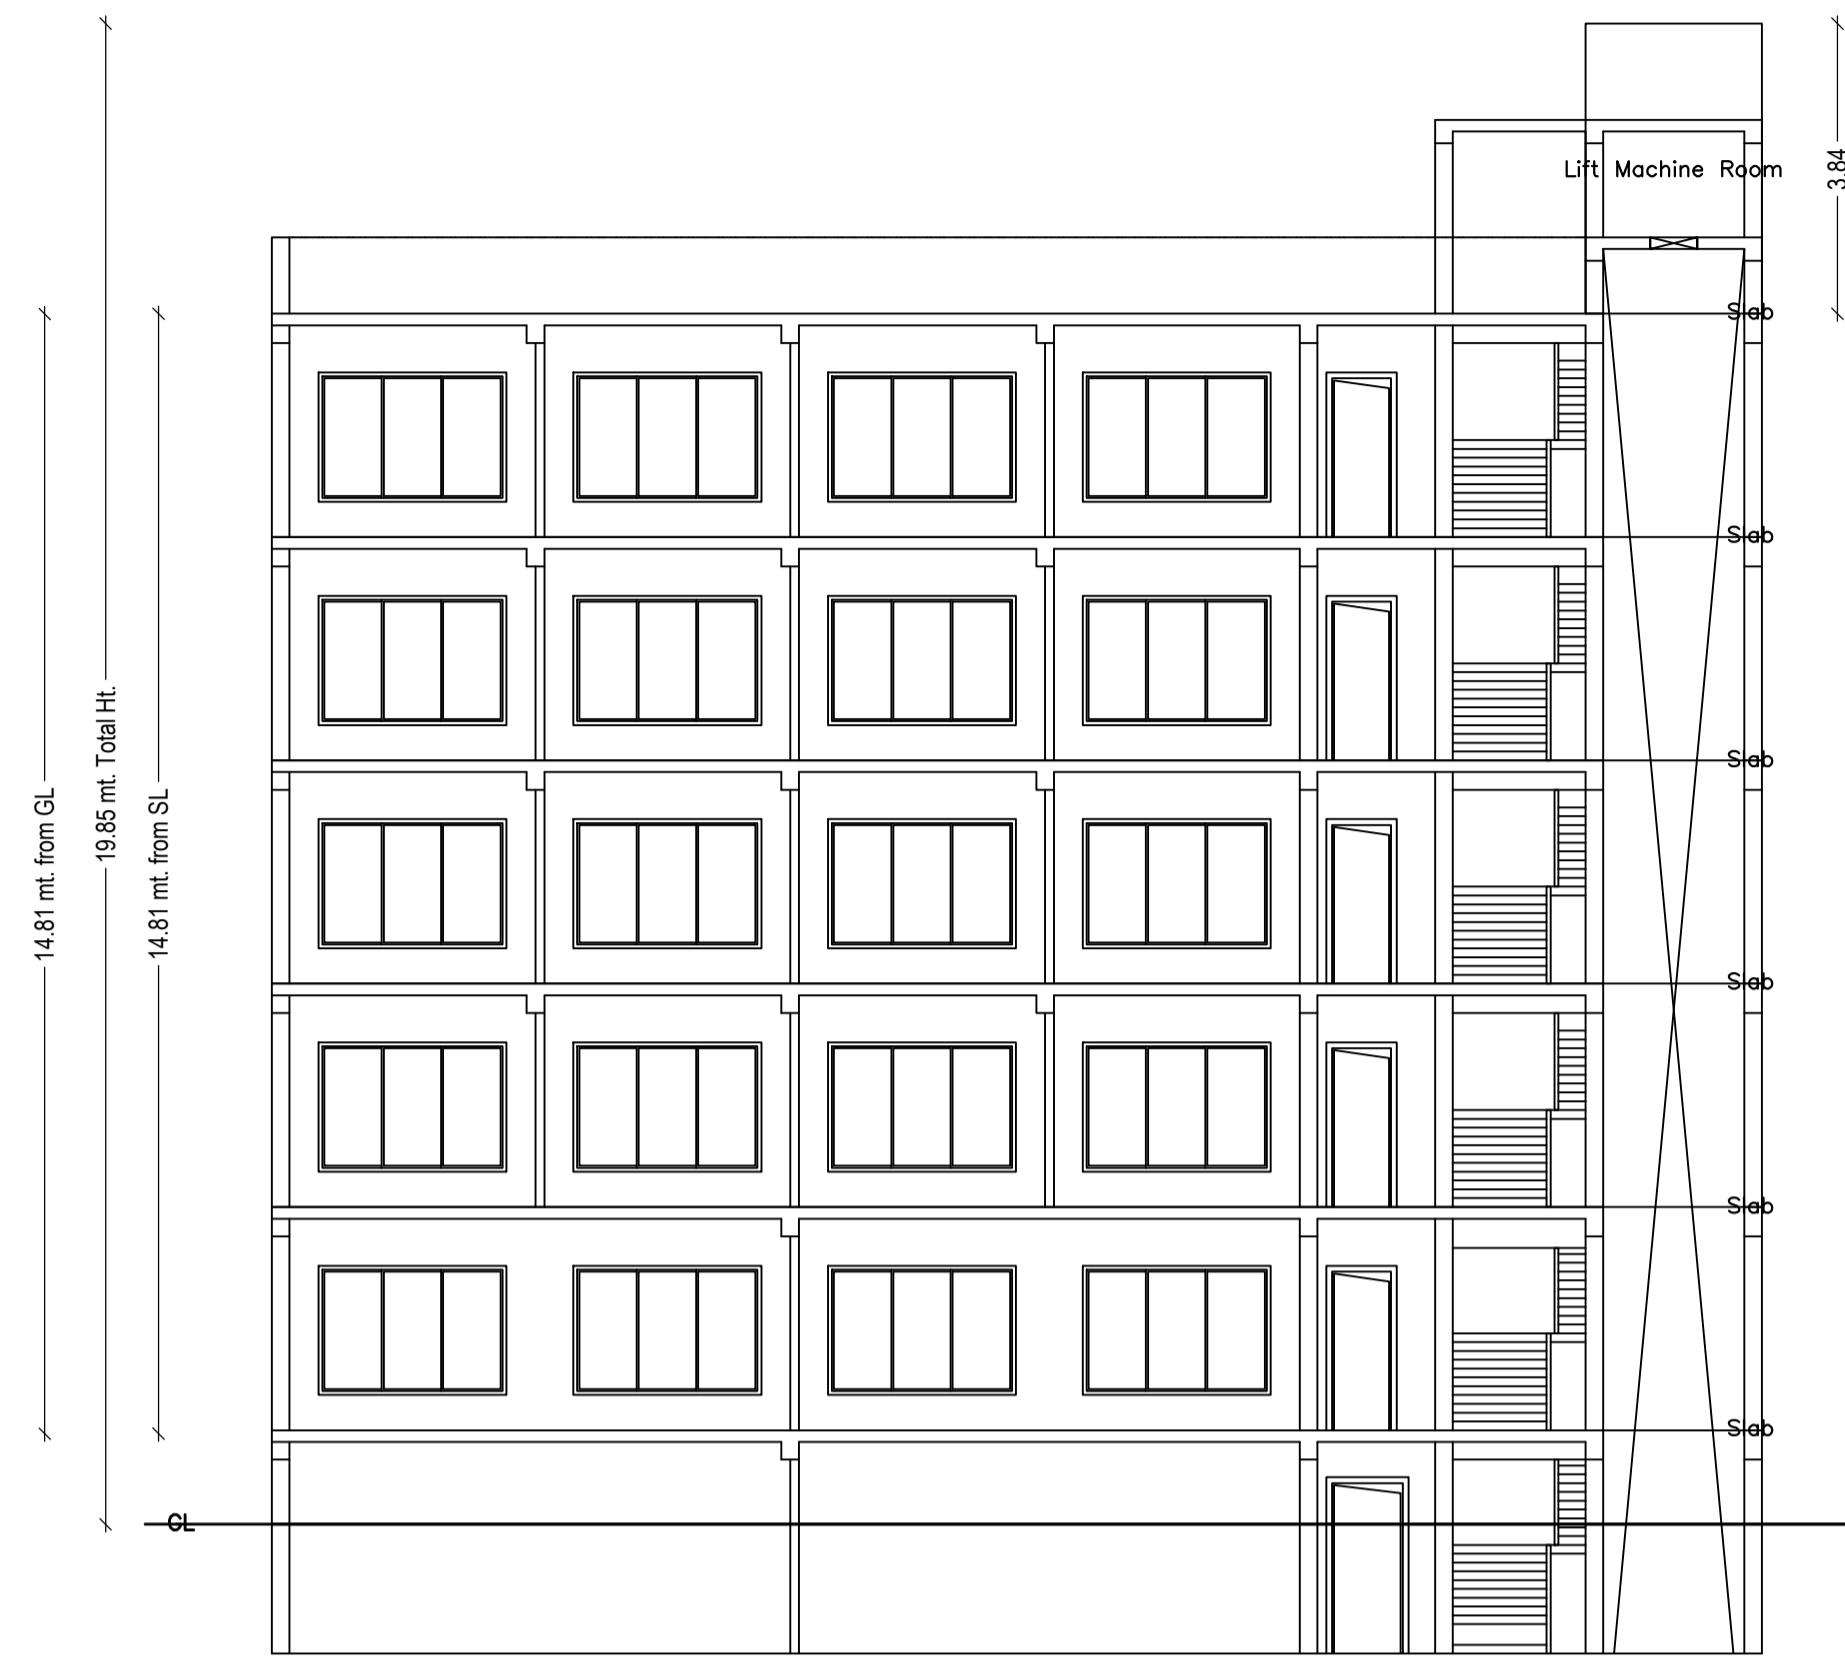



SECTION ON - xx

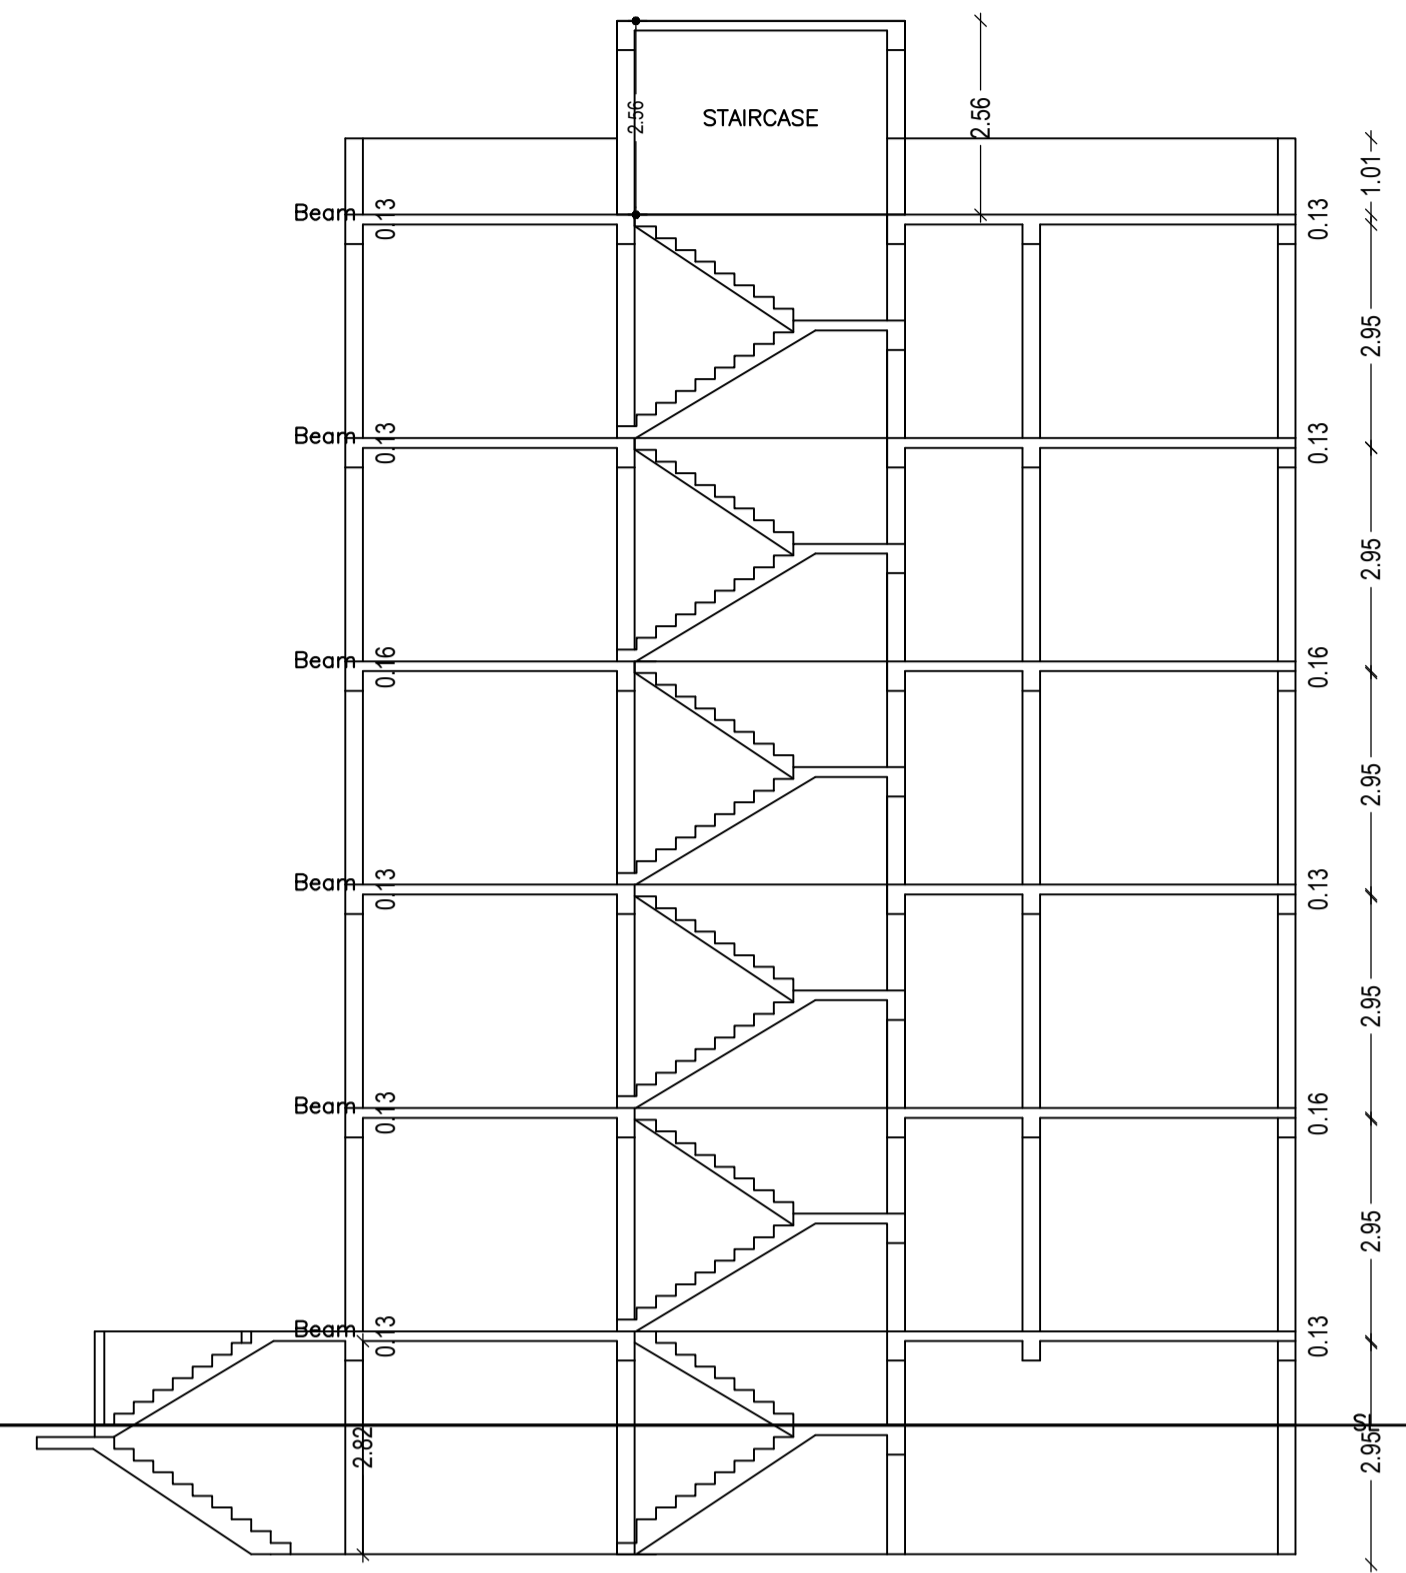

SECTION ON - yy

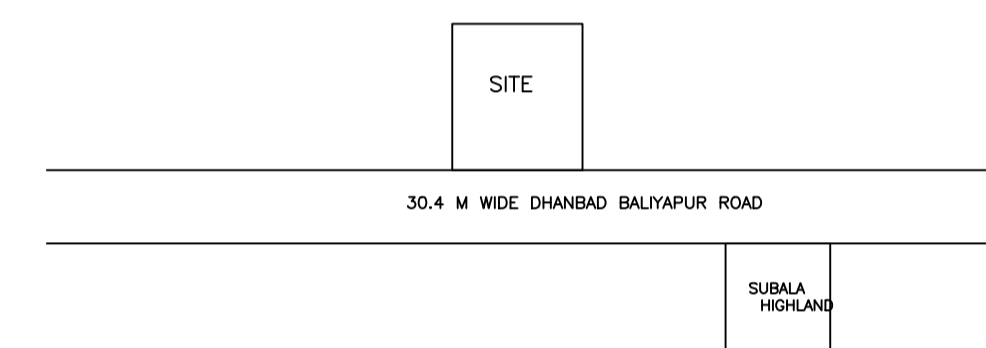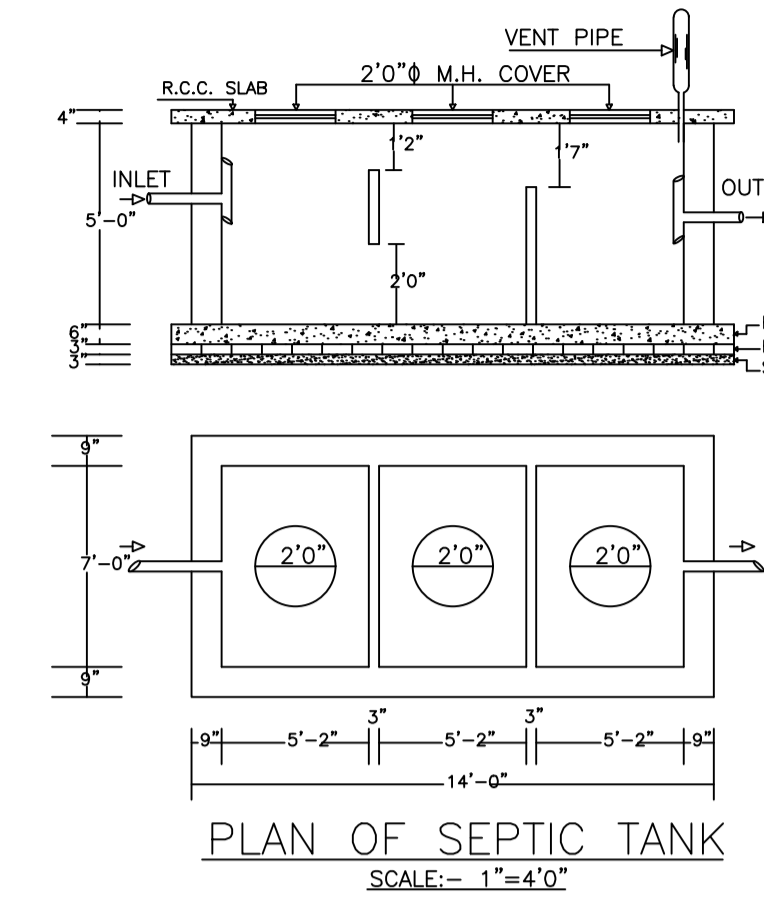

LOCATION PLAN

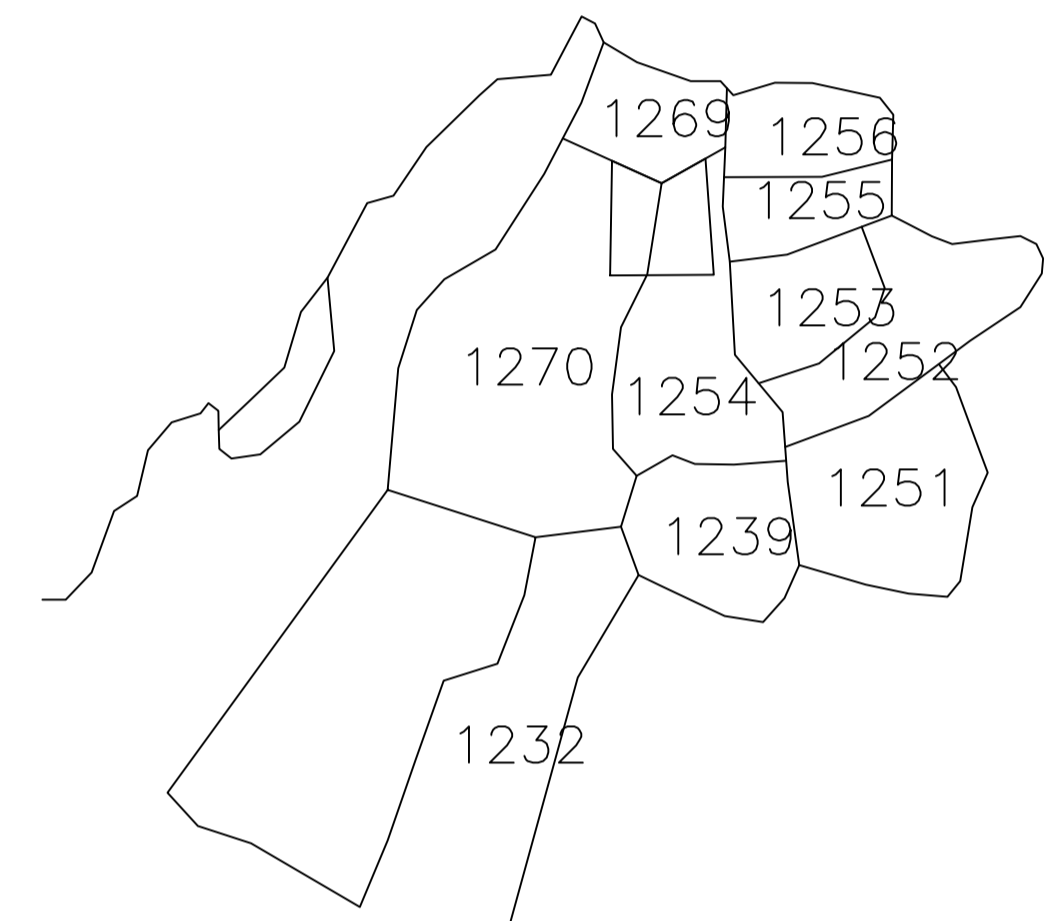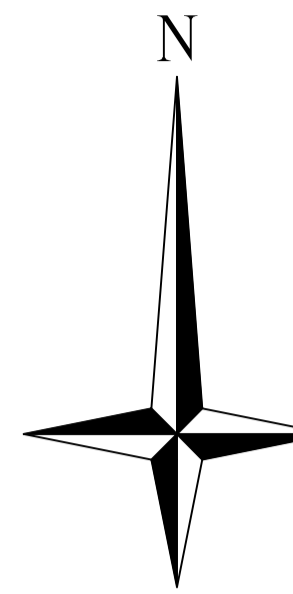


KEY PLAN



front elevation



front elevation

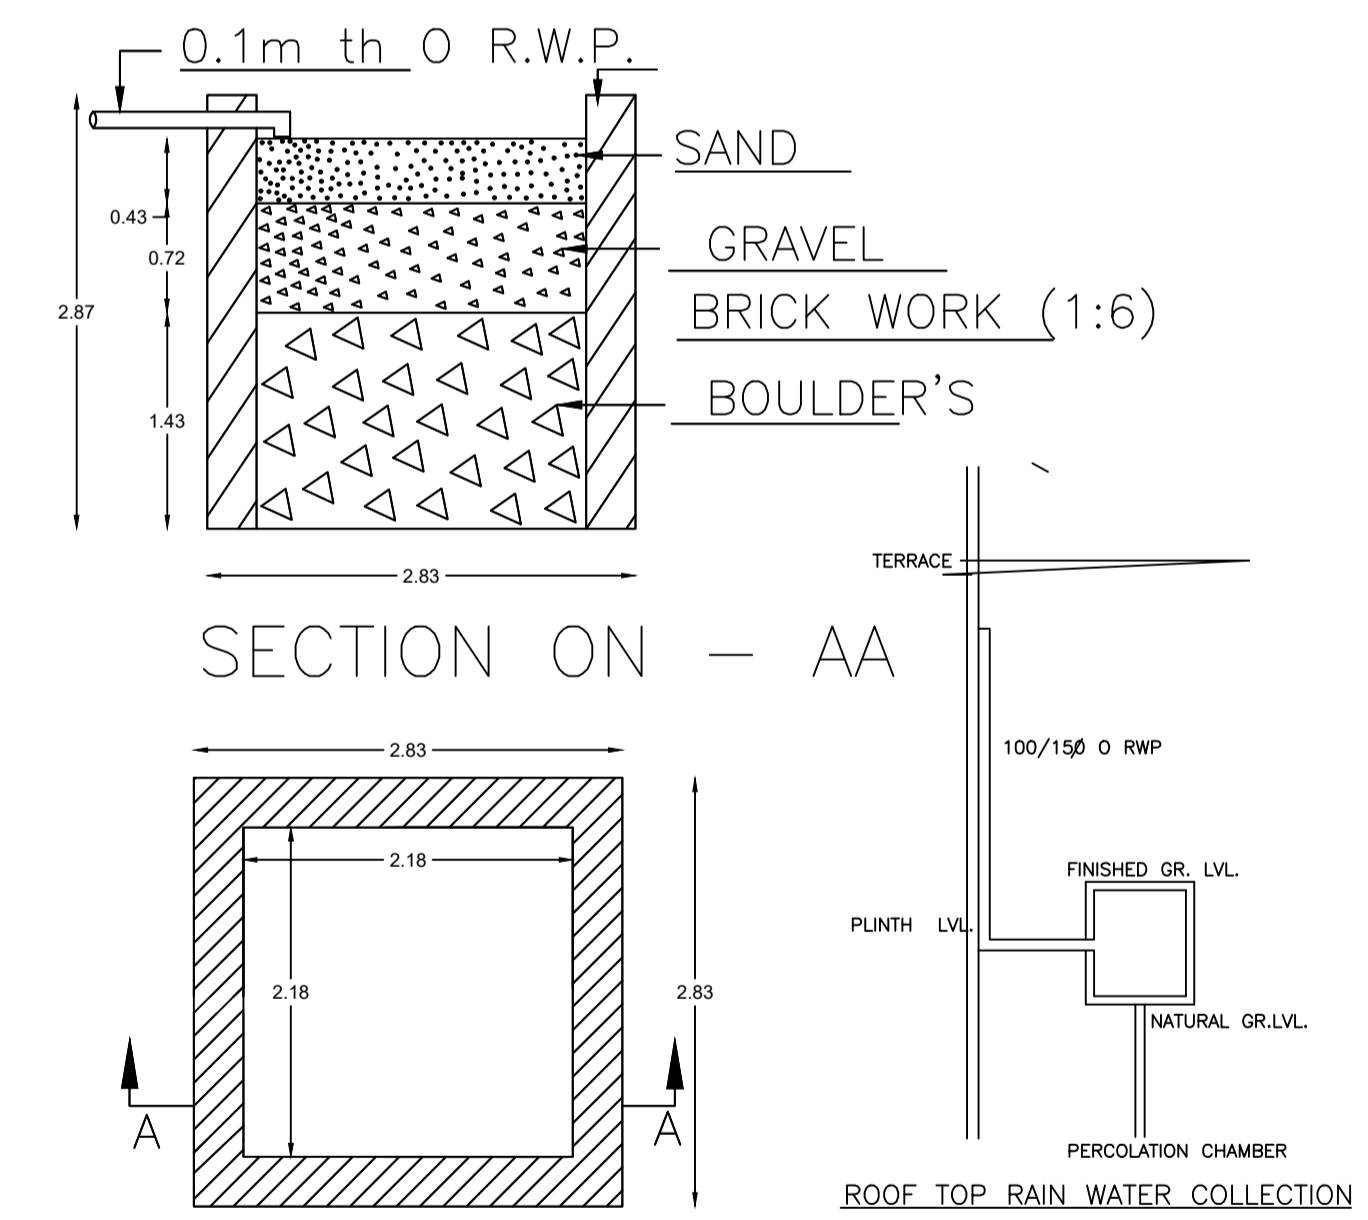

DETAIL'S OF WATER HARVESTING

LTP NAME AND SIGNATURE	STRUCTURAL ENG'S NAME AND SIGNATURE	BUILDER NAME AND SIGNATURE	DIGITAL SIGNATURE
CHANDAN JHA DMC/ENG/0024/2021			