





DATE	25-09-2021
SHEET NO.	2
Proposal Basic Information	
Proposal File No.	DMC/BP/0131/W23/2021
Owner Name	SRI RADHEY SHYAM SHARMA
Khata No	OLD-20 ,NEW- 486
Plot No	NEW- 985,986, OLD- 956,957
Village Name	Kolakusma
Use	Residential
SubUse	Residential Bldg/Apartment

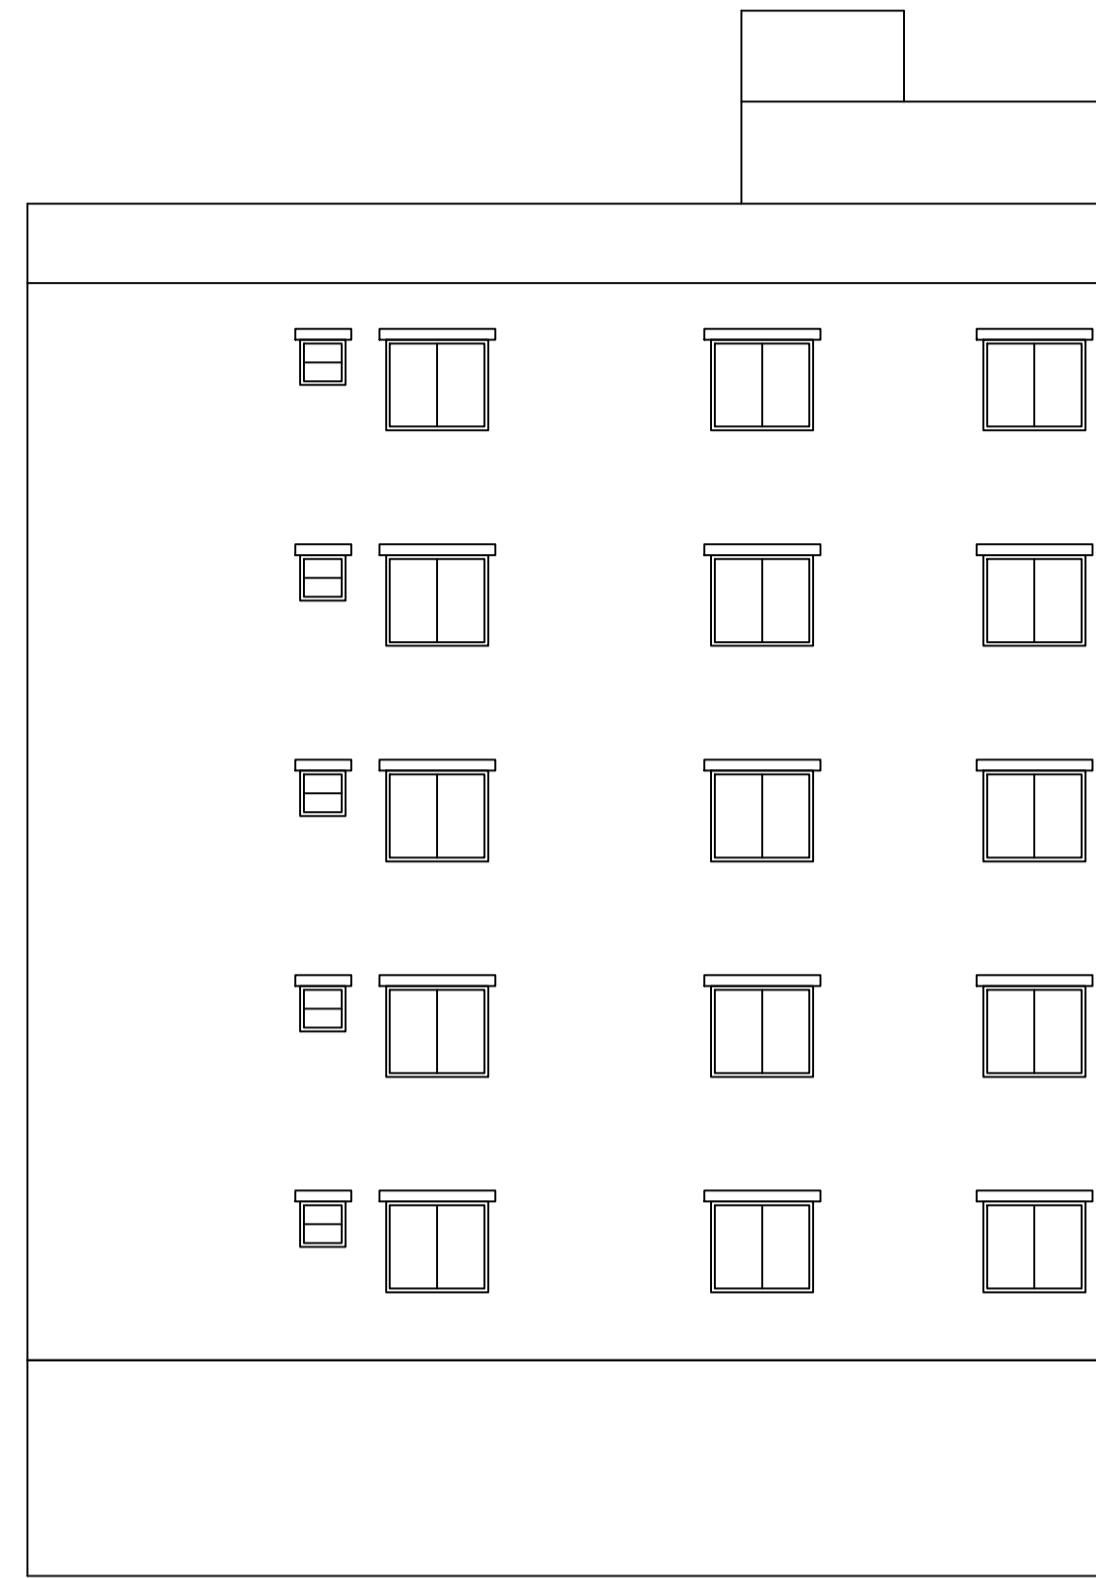


FRONT ELEVATION




SIDE ELEVATION

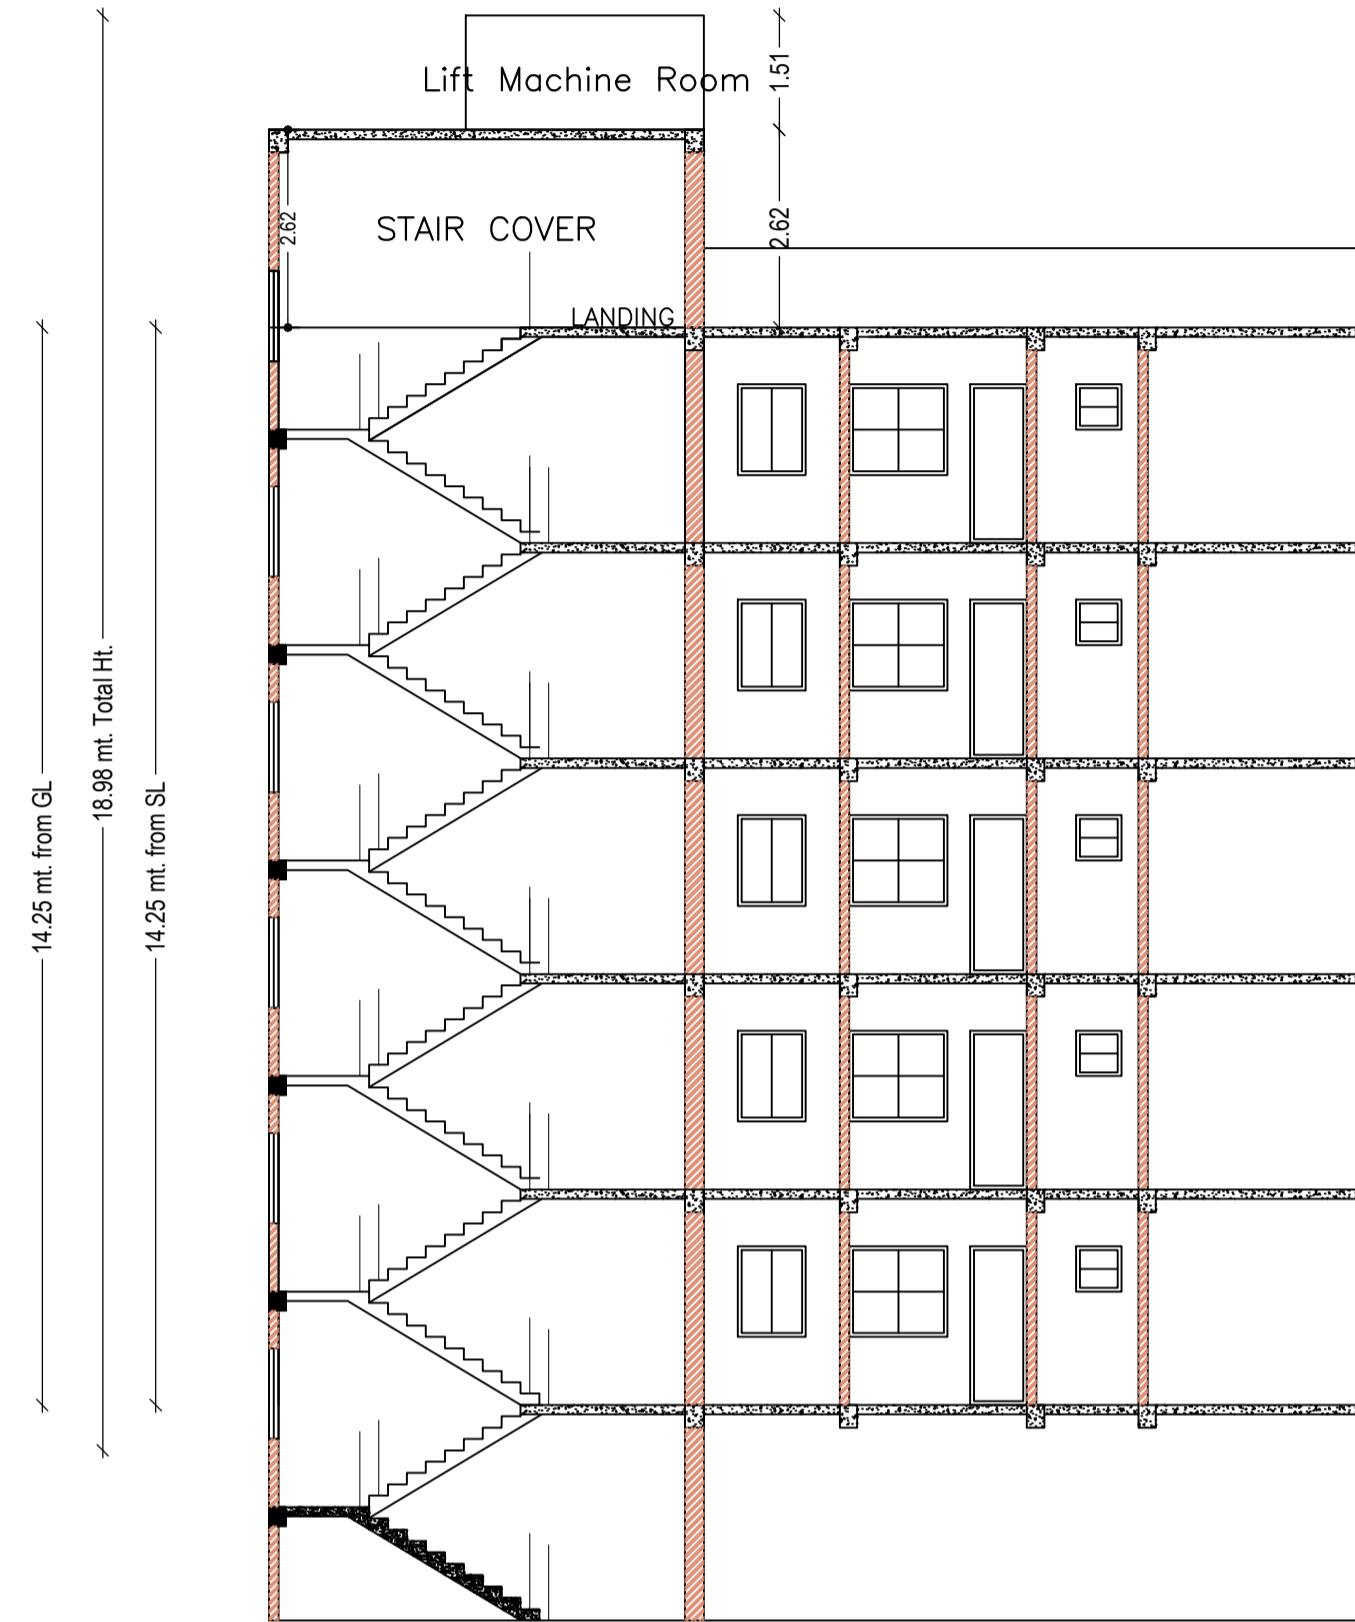


SECTION X-X

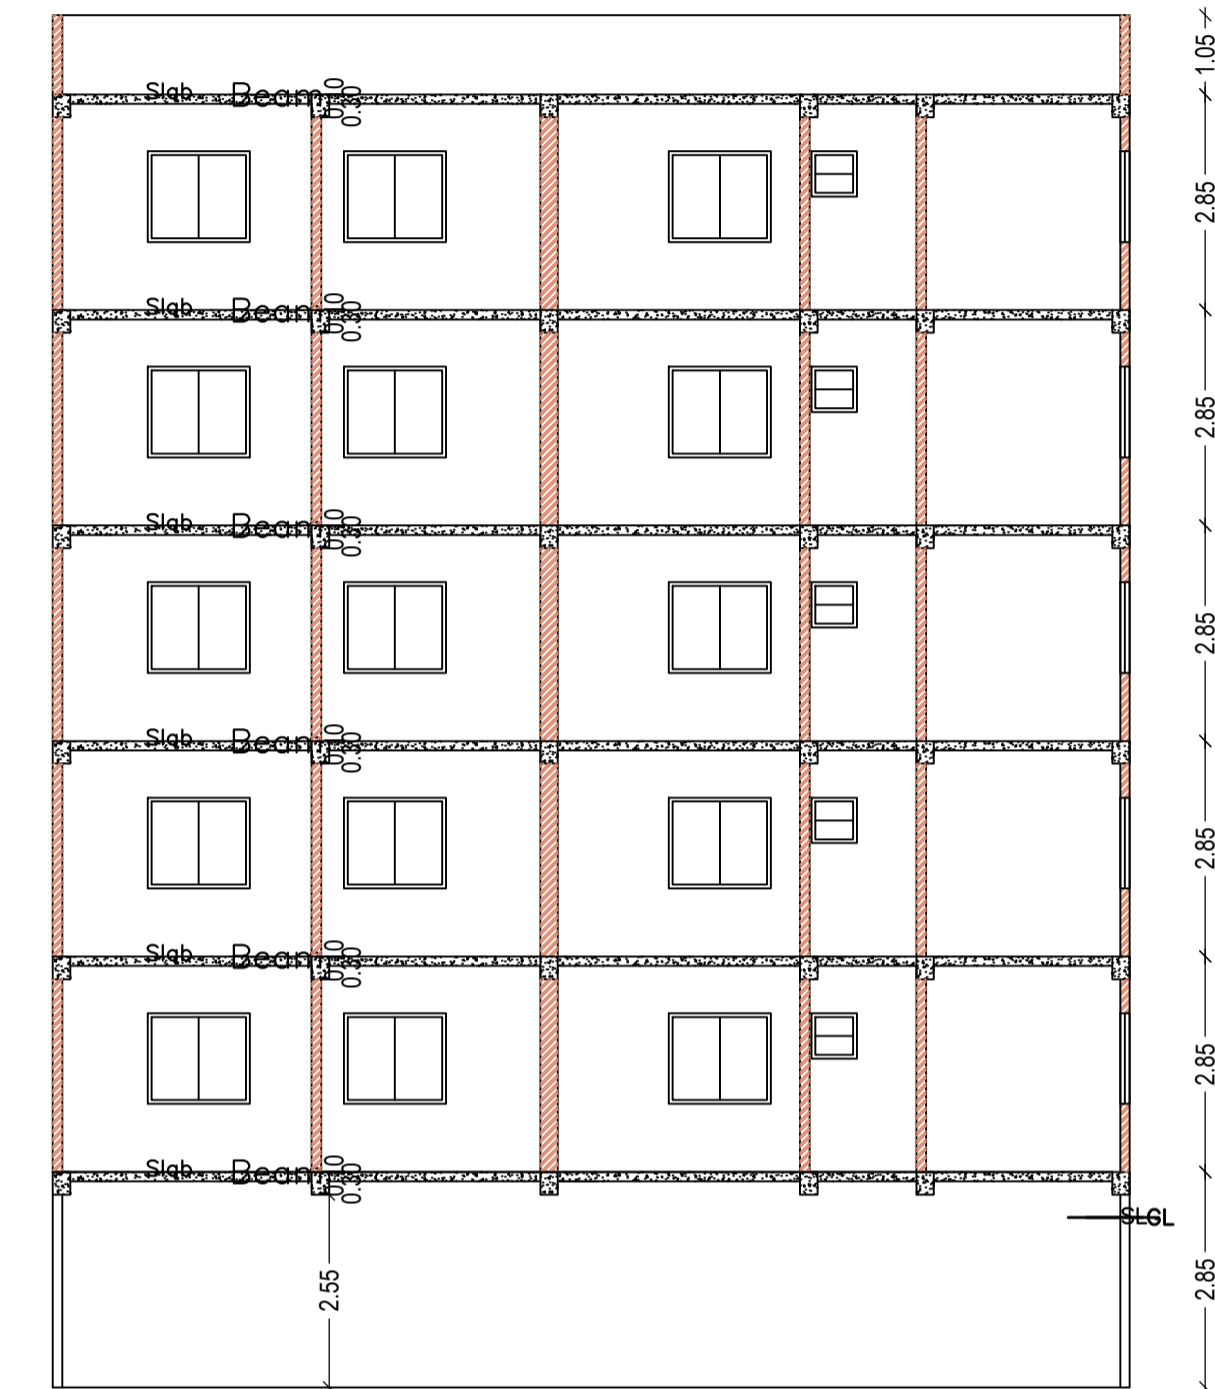


SECTION Y-Y

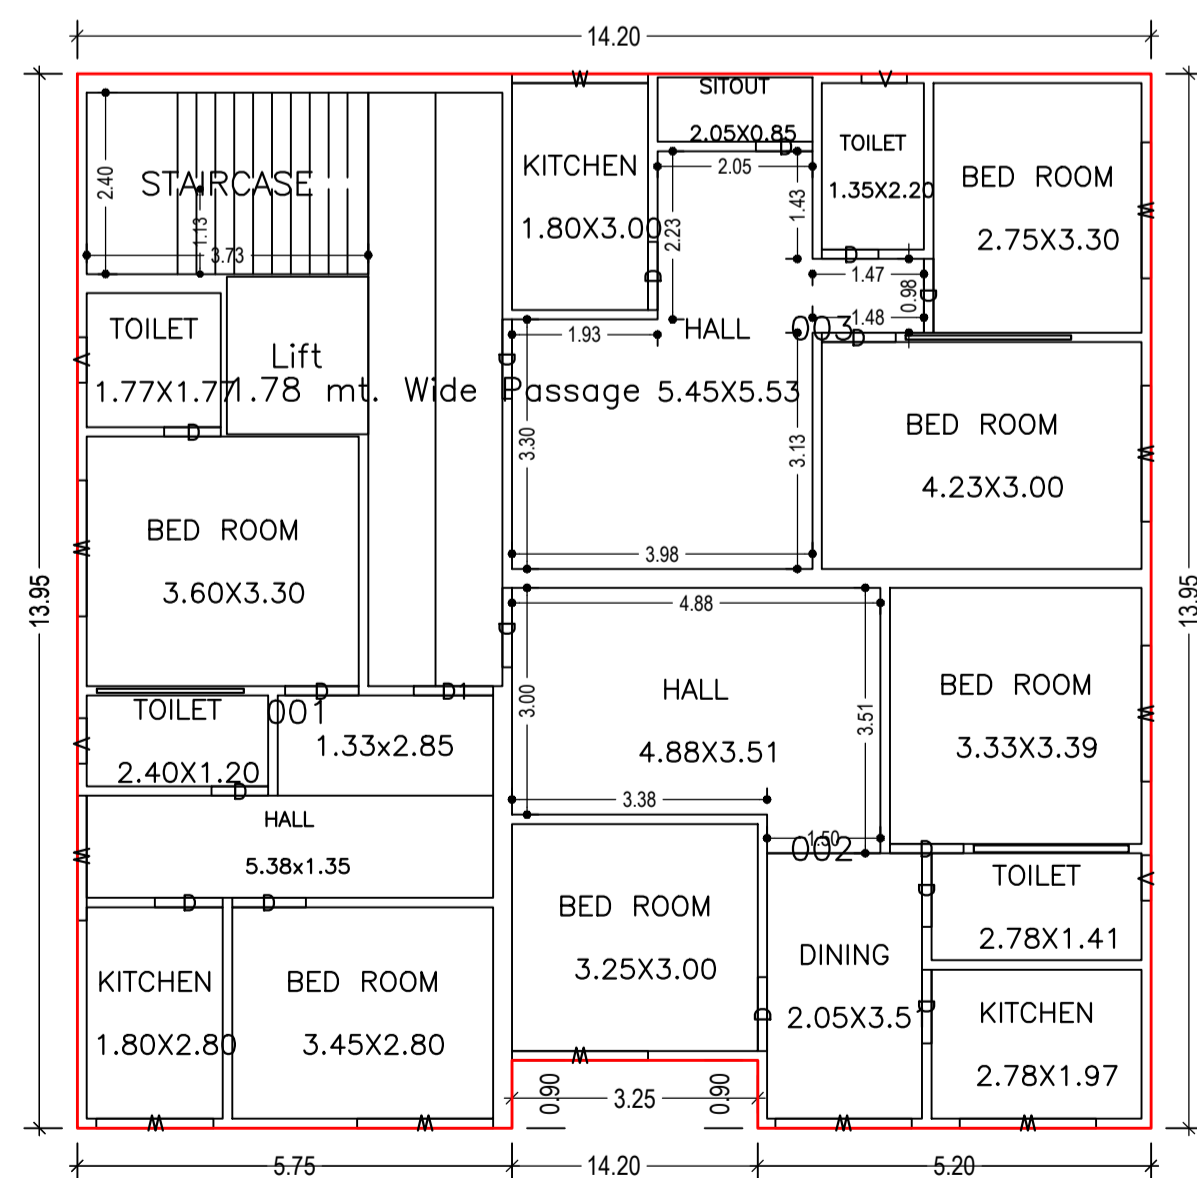


GROUND FLOOR PLAN  
(Proposed)  
(SCALE 1:100)

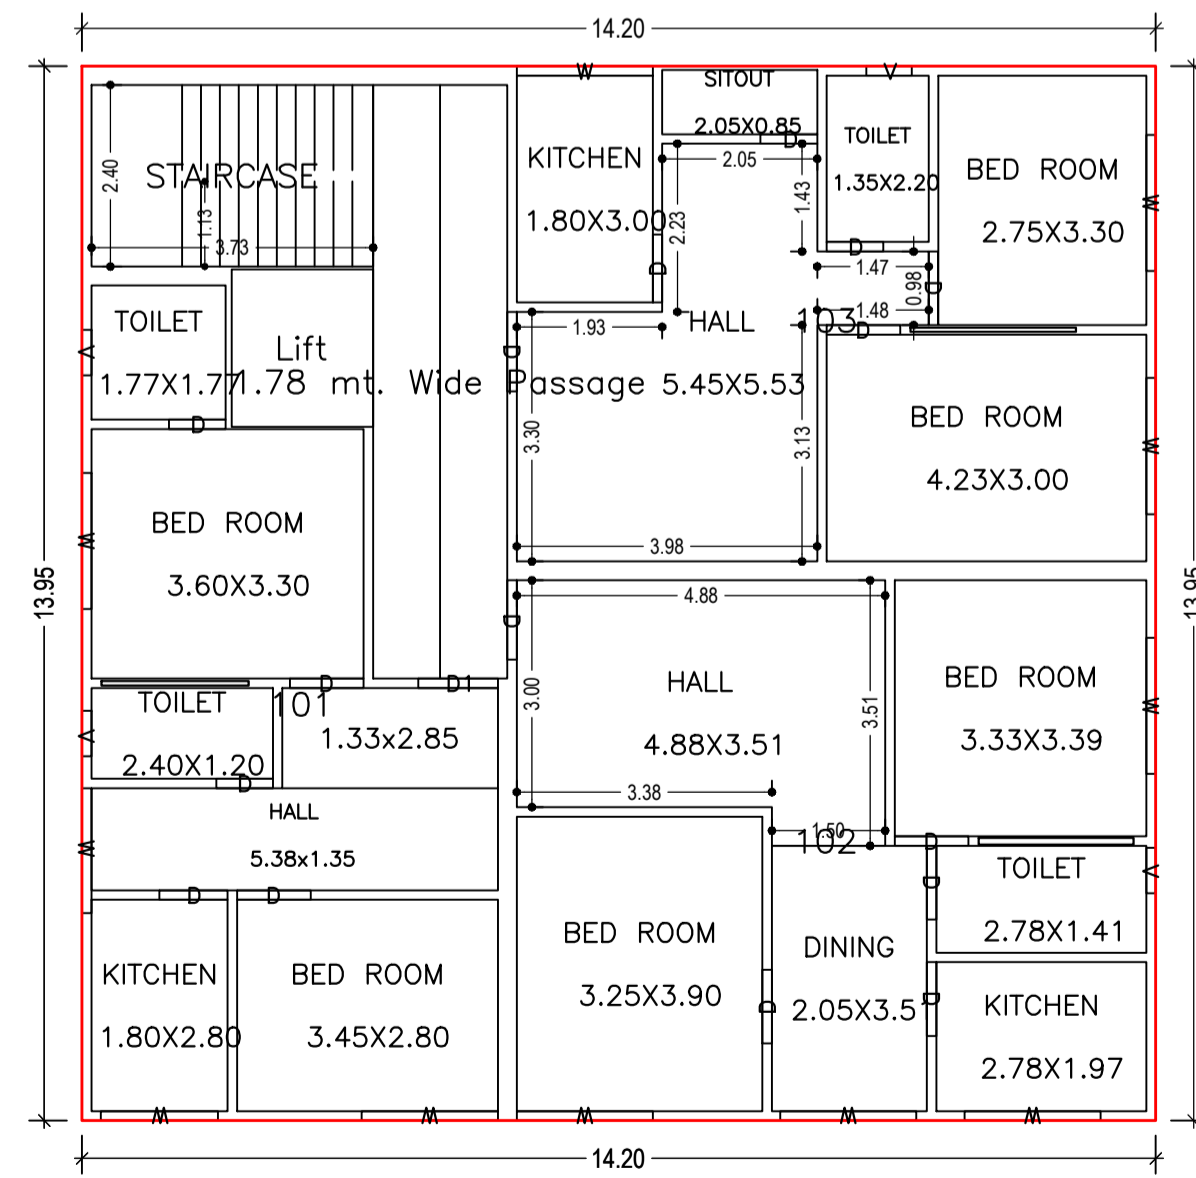

TYPICAL - 1, 2, 3, 4 FLOOR PLAN  
(Proposed)  
(SCALE 1:100)

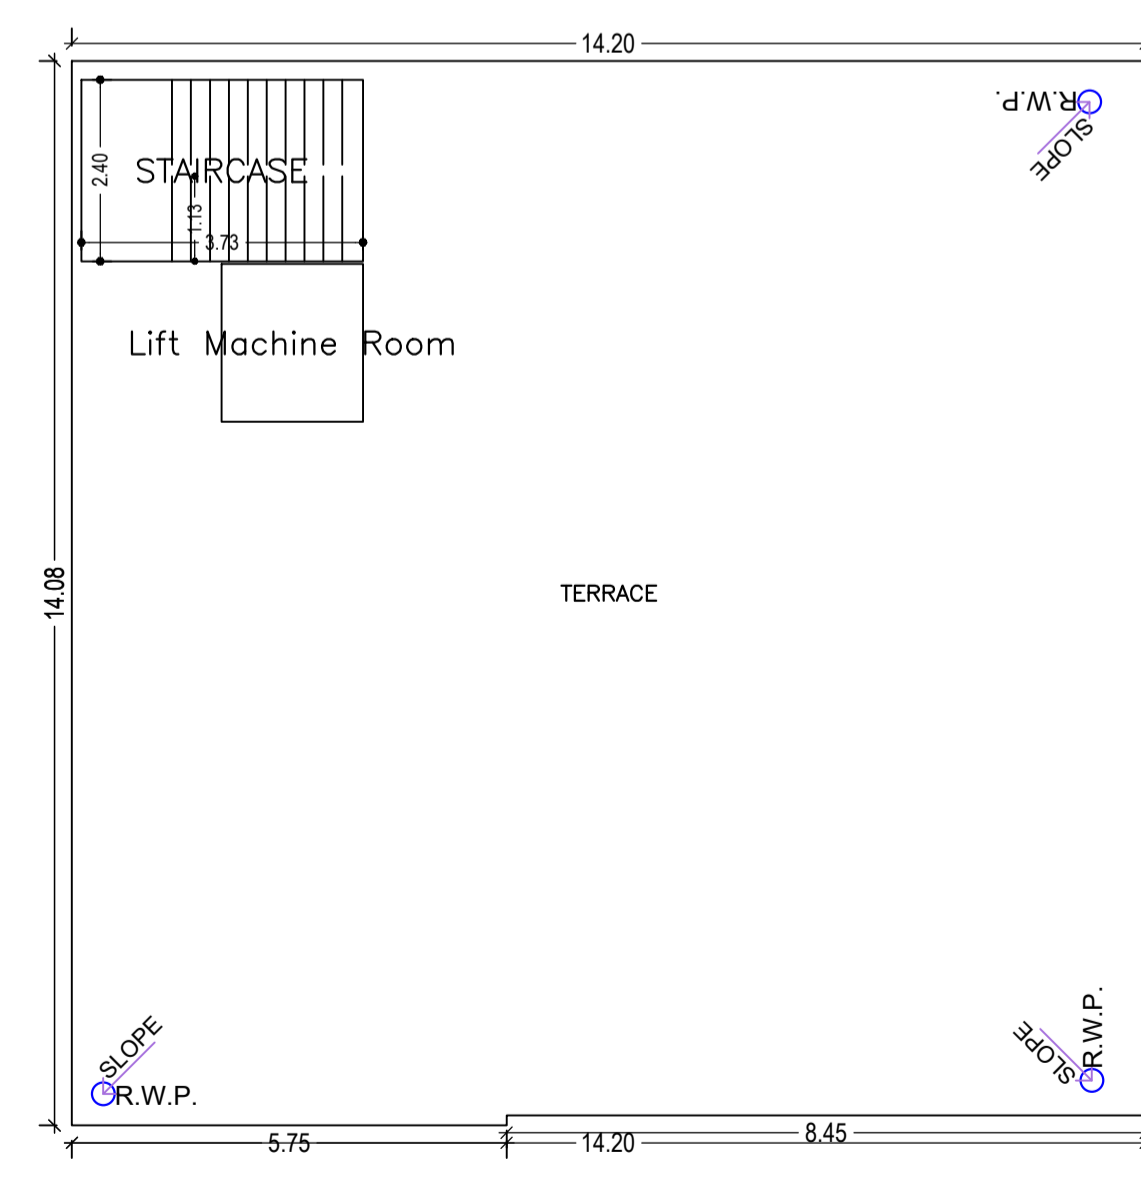

TERRACE FLOOR PLAN  
(SCALE 1:100)

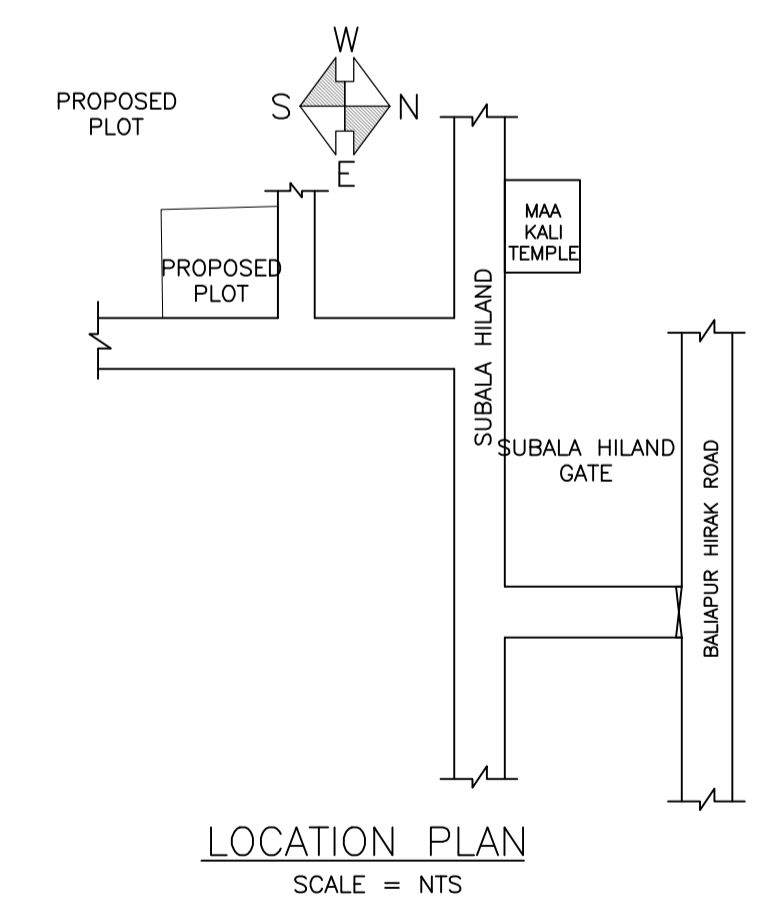

LOCATION PLAN  
SCALE = NTS

LTP NAME AND SIGNATURE	STRUCTURAL ENG'S NAME AND SIGNATURE	BUILDER NAME AND SIGNATURE	DIGITAL SIGNATURE
AAKASH KUMAR DMC/ENG/0019/2017			