






Proposal Basic Information	
Proposal File No.	RMC/EP/0433/W30/2021
Owner Name	DREAM HOUSE PROJECT THROUGH ITS PROPRIETOR MUKESH KUMAR GUPTA LANDOWNER PRAKASH KUMAR PRABHAT KUMAR PRASHANT KUMAR SUNIL KUMAR
Khata No.	103
Plot No.	R.S.PLOT NO.-1184
Village Name	HESAL
Use	Residential
SubUse	Residential Bldg/Apartment

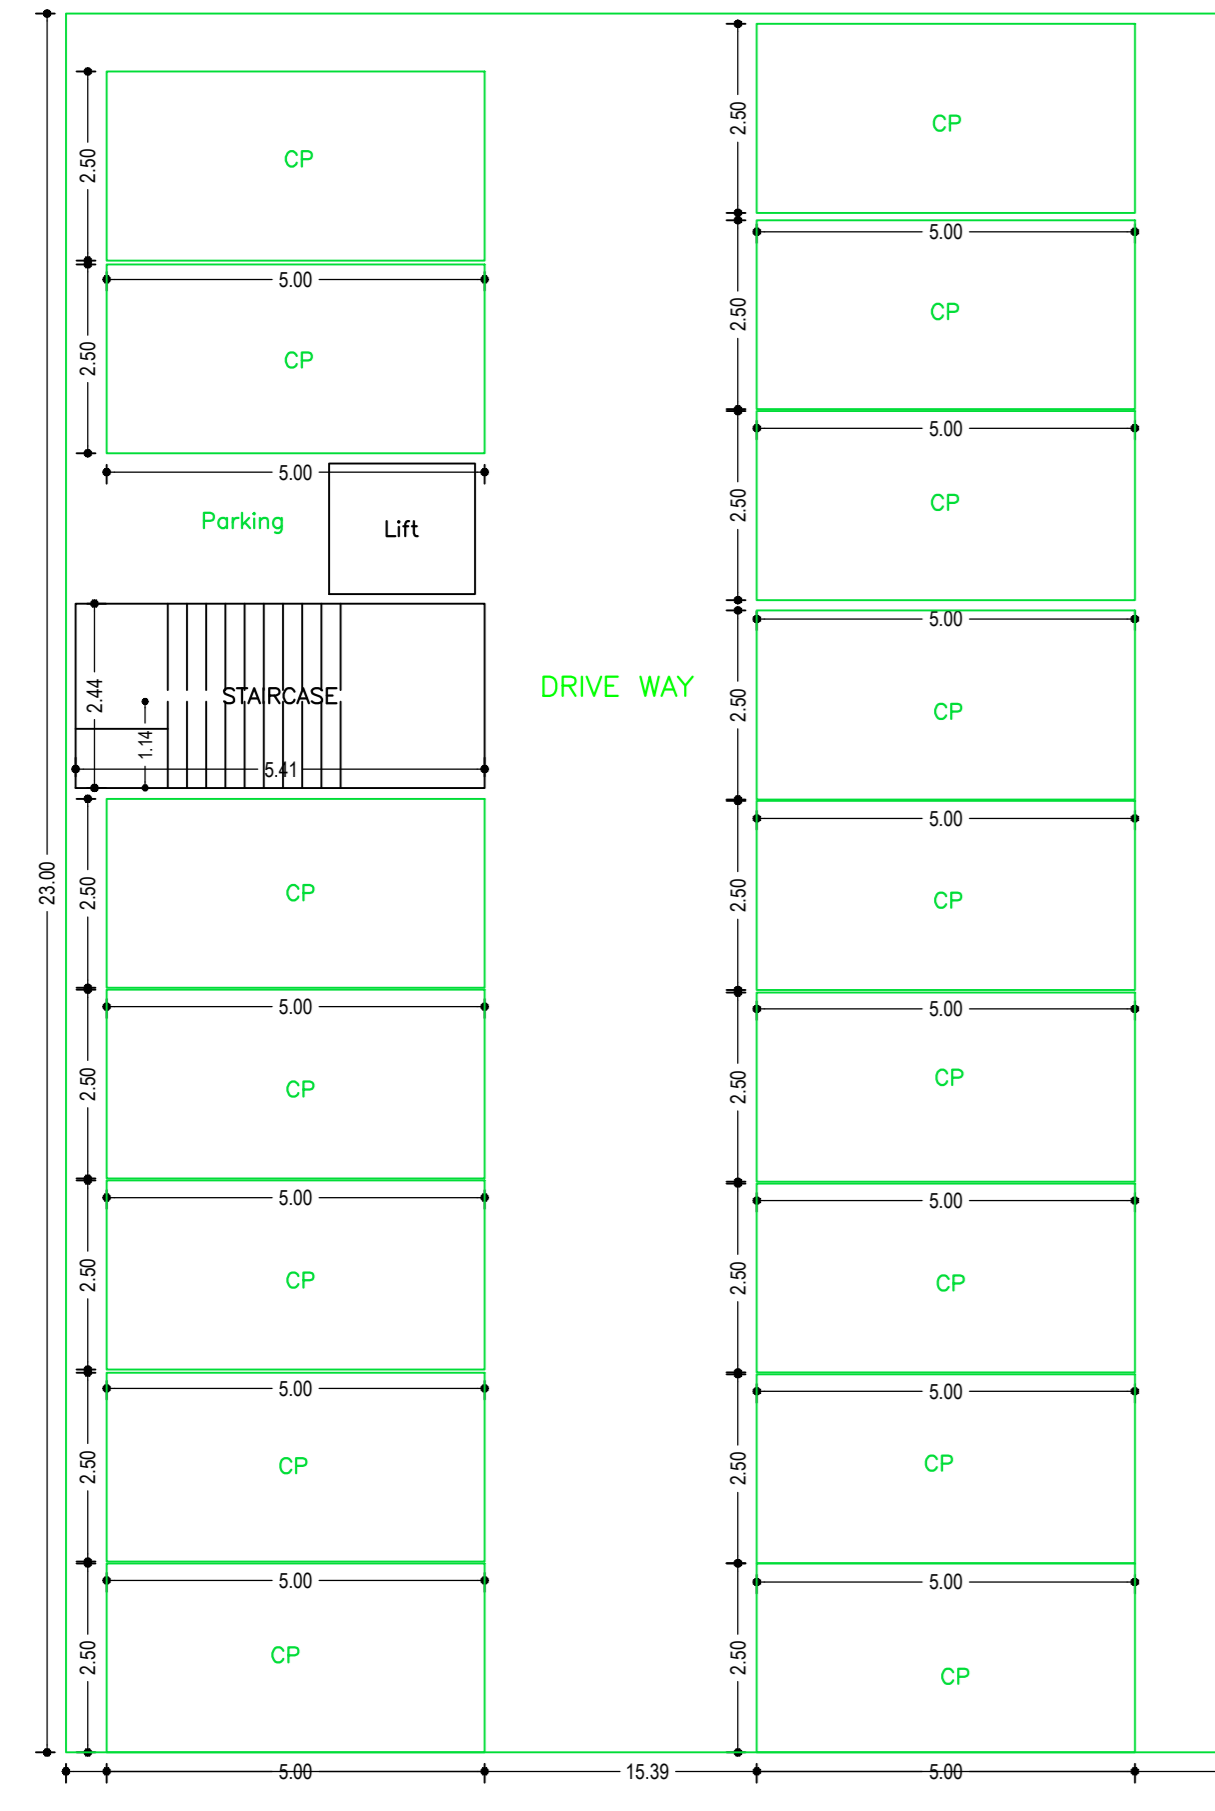


GROUND FLOOR PLAN  
(SCALE 1:100)

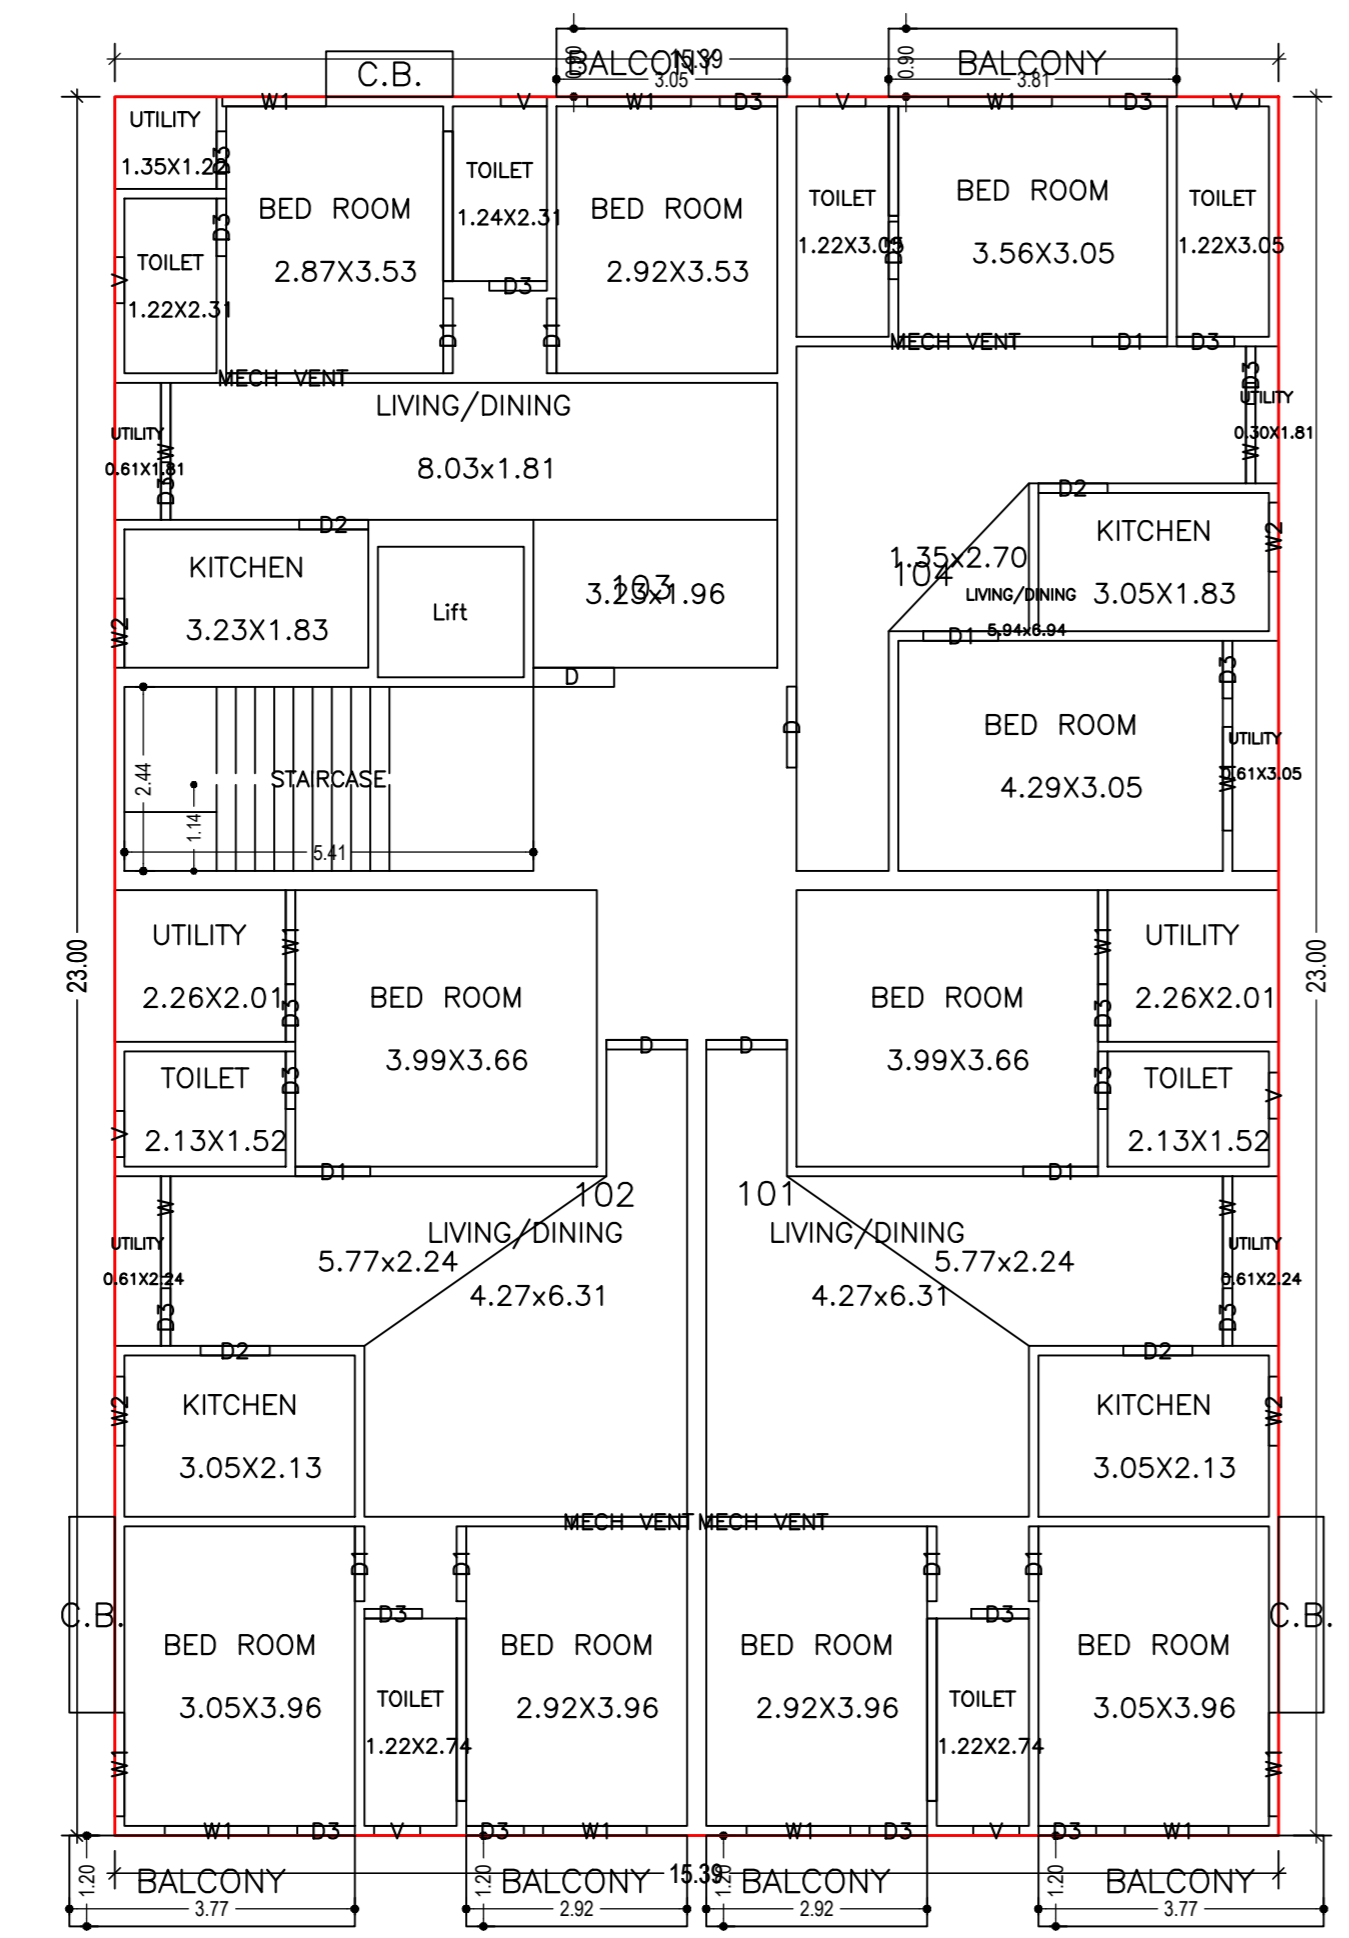

FIRST FLOOR PLAN  
(Proposed)  
(SCALE 1:100)

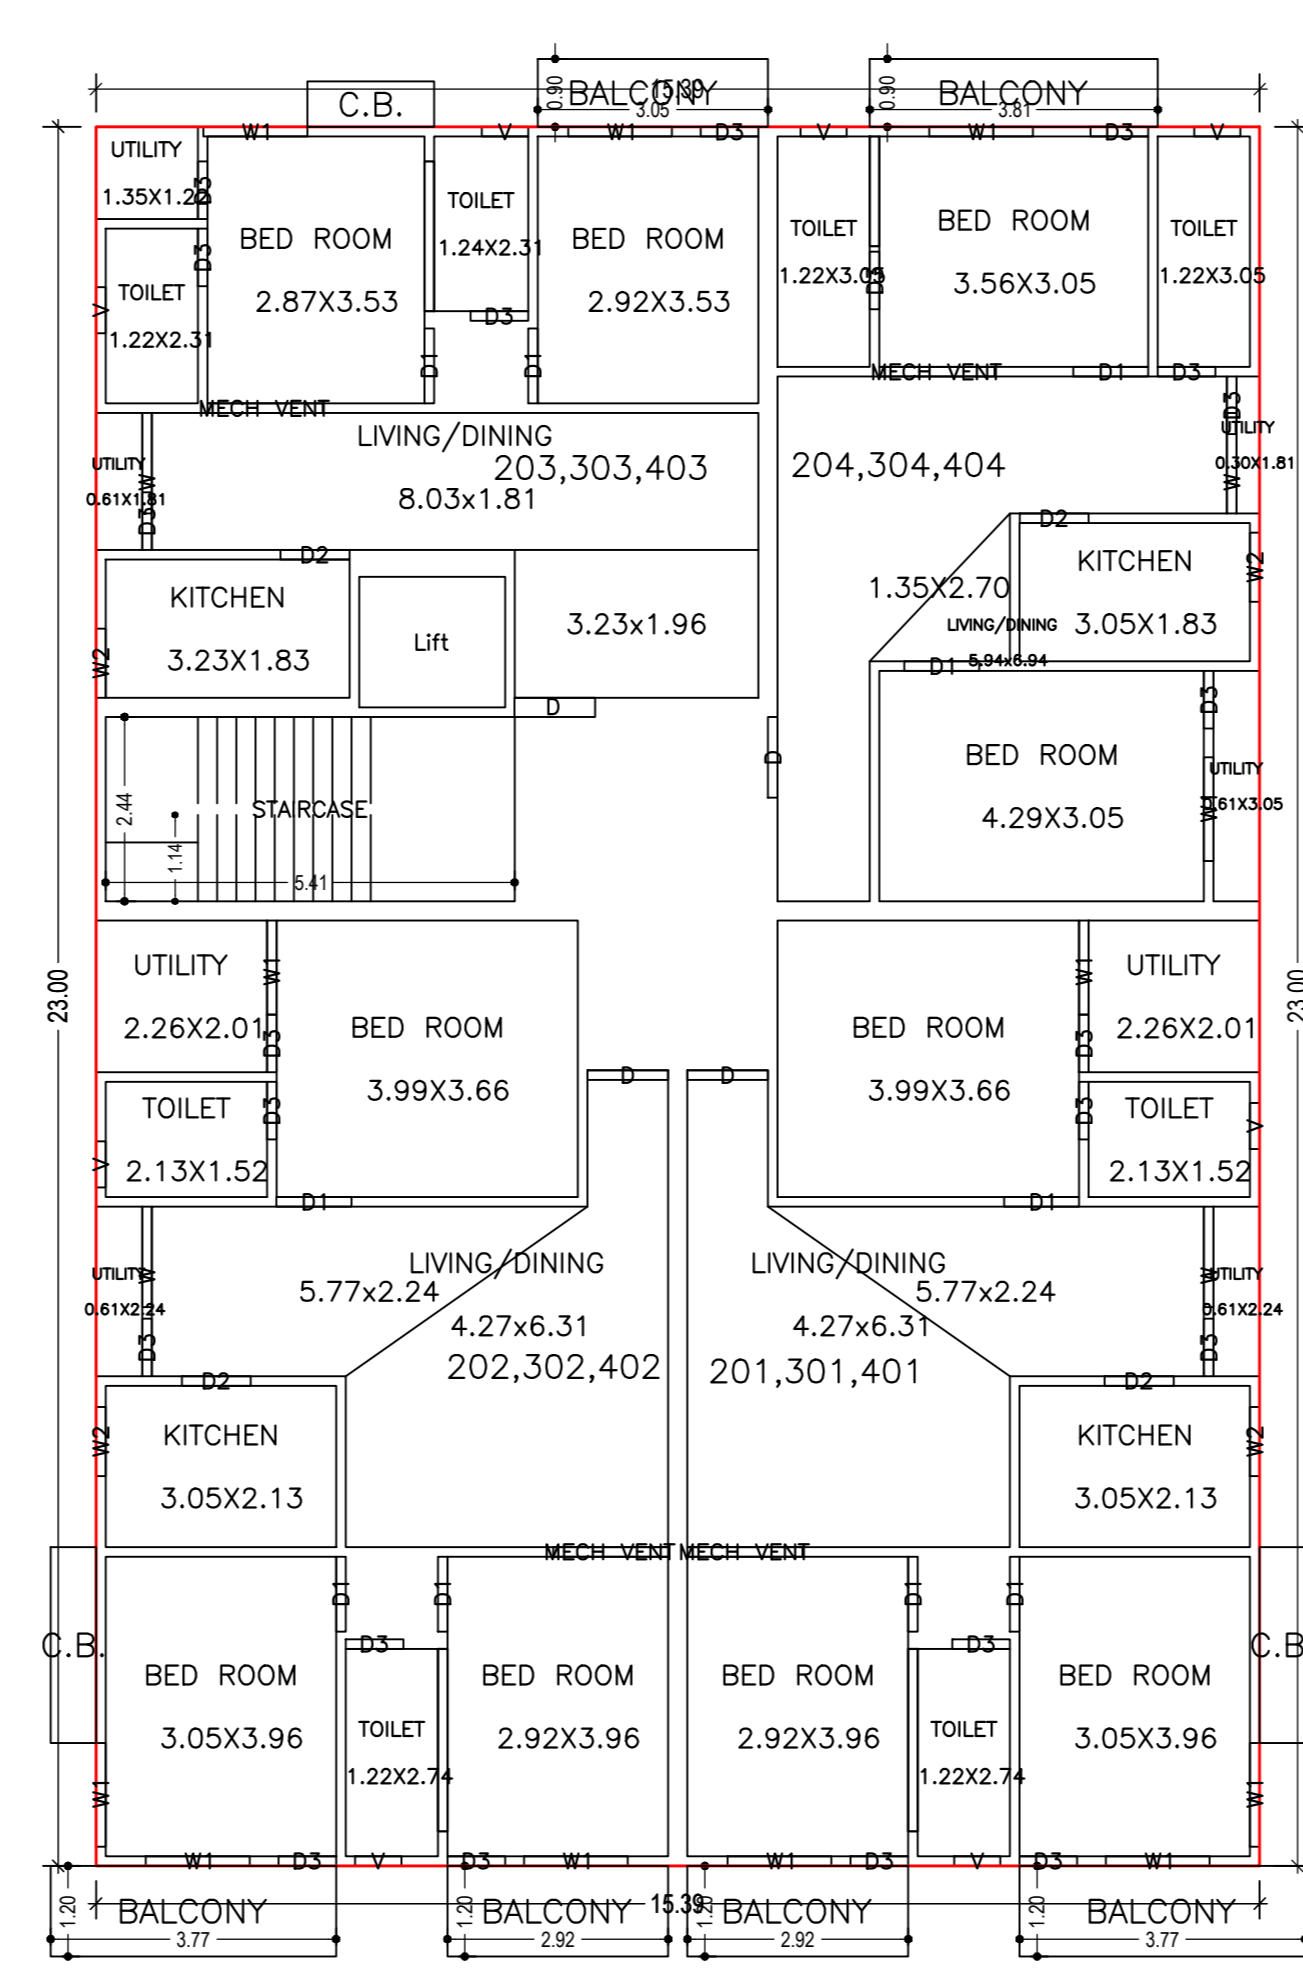

TYPICAL - 2, 3 & 4 FLOOR PLAN  
(Proposed)  
(SCALE 1:100)

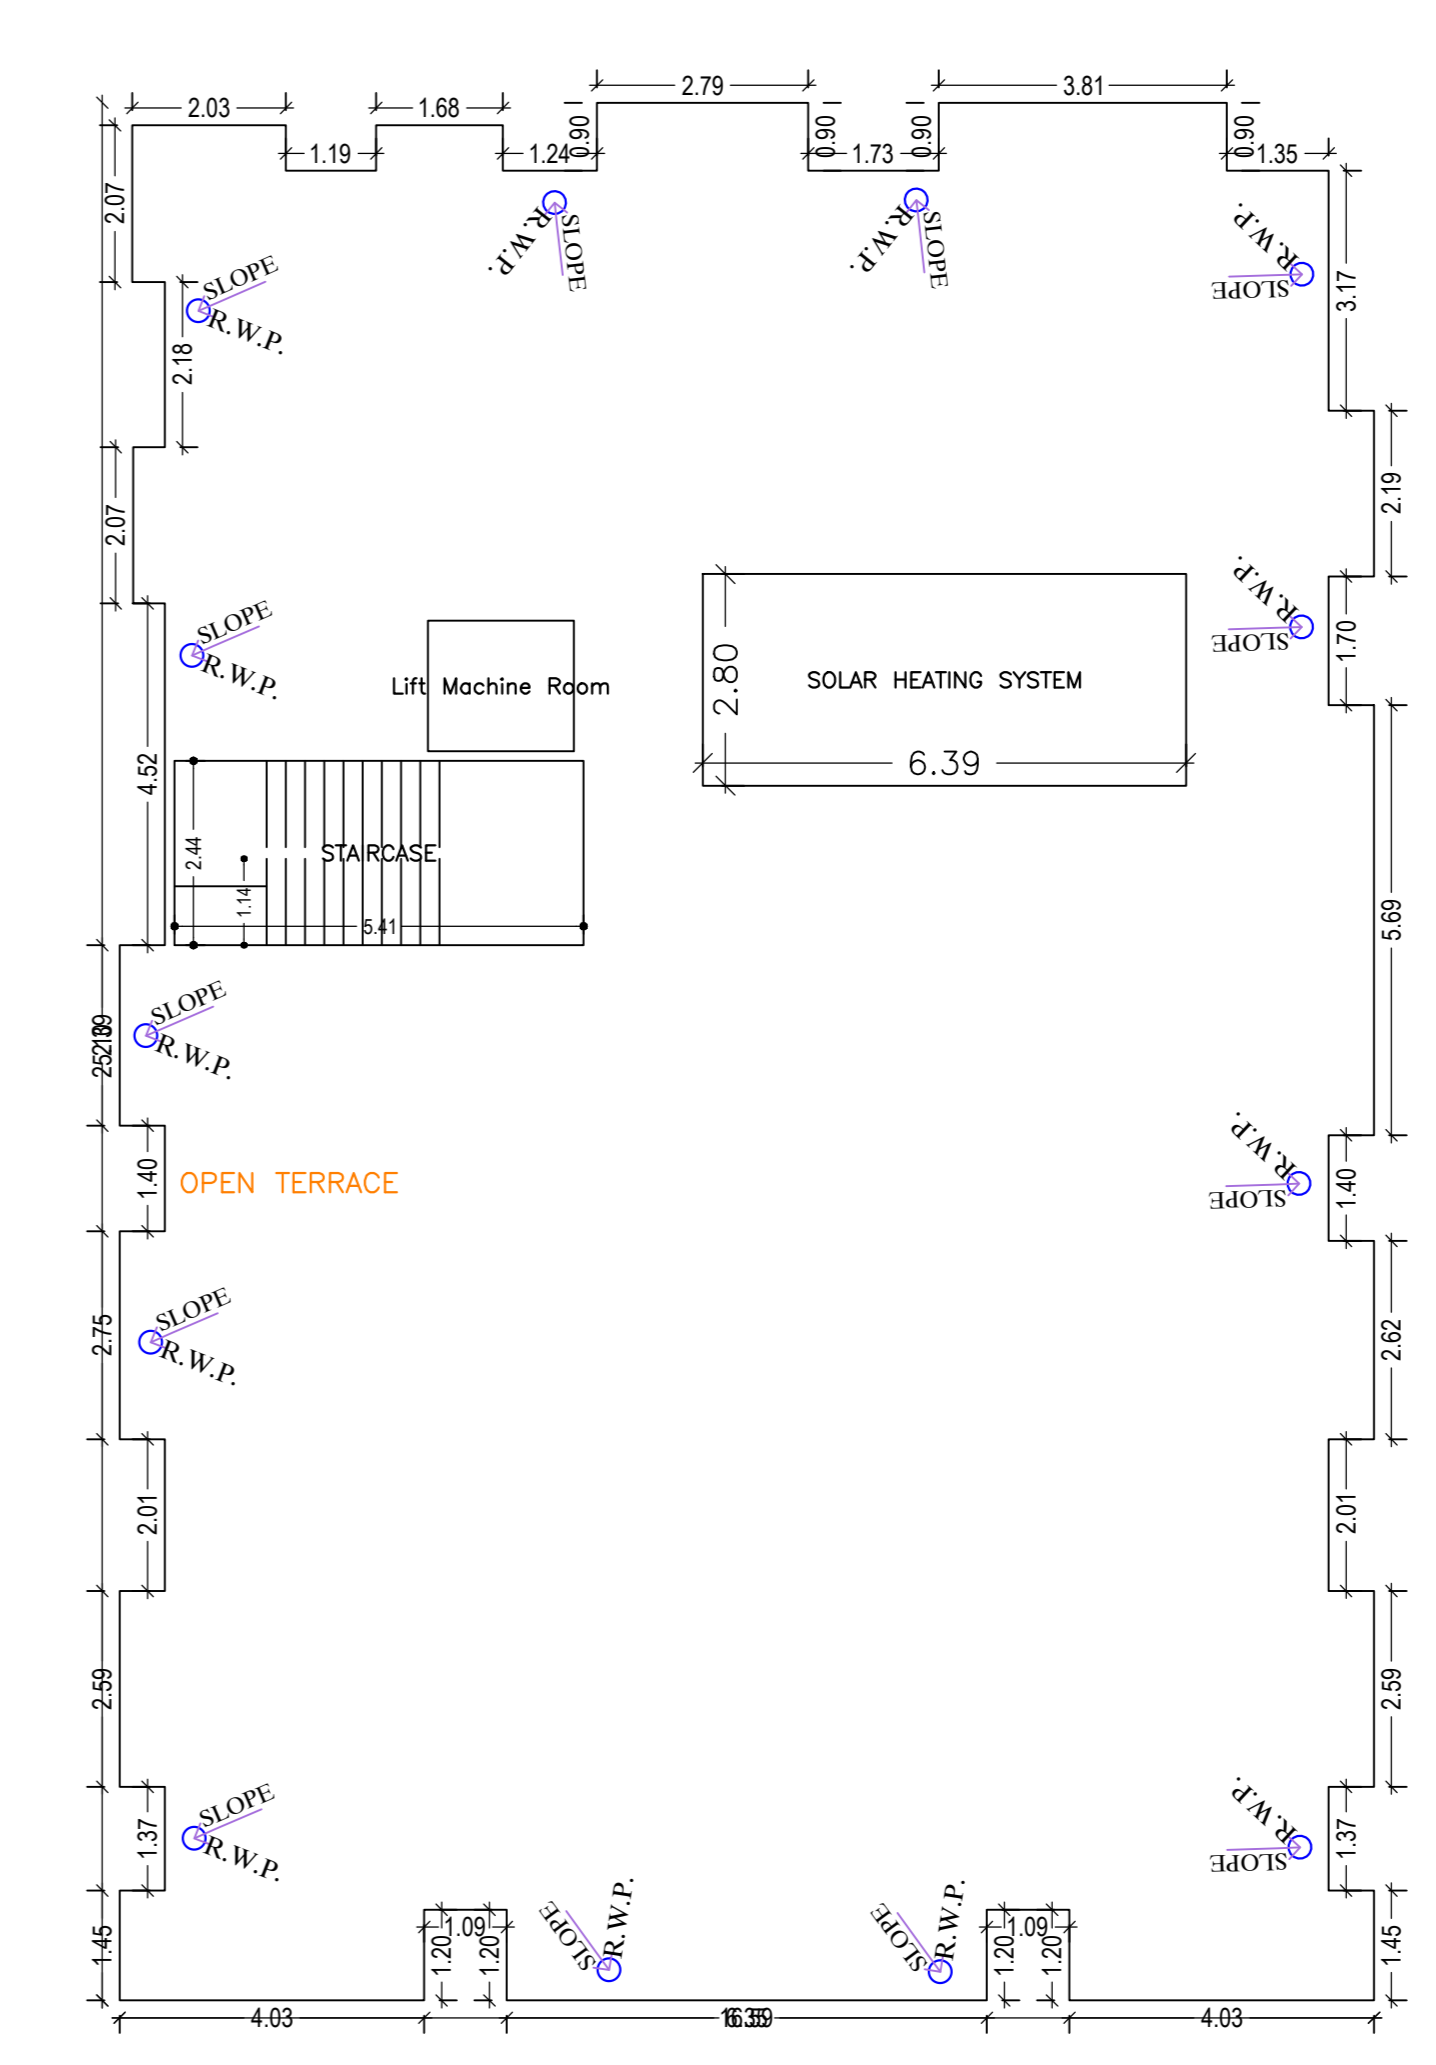

TERRACE FLOOR PLAN  
(SCALE 1:100)

SCHEDULE OF DOOR:

BUILDING NAME	NAME	LENGTH	HEIGHT	NOS
AT RESIDENTIAL	D3	0.76	2.10	88
AT RESIDENTIAL	D2	0.91	2.10	16
AT RESIDENTIAL	D1	0.99	2.10	40
AT RESIDENTIAL	D	1.07	2.10	16

SCHEDULE OF WINDOW/VENTILATION:




BUILDING NAME	NAME	LENGTH	HEIGHT	NOS
AT RESIDENTIAL	V	0.61	1.20	32
AT RESIDENTIAL	W2	0.91	1.20	16
AT RESIDENTIAL	W1	1.24	1.20	08
AT RESIDENTIAL	W	1.33	1.20	16
AT RESIDENTIAL	W1	1.37	1.20	40
AT RESIDENTIAL	MECHVENT	1.52	1.20	16

Balcony Calculations Table

FLOOR	SIZE	AREA	TOTAL AREA
FIRST FLOOR PLAN	0.90 X 3.81 X 1 X 1	3.43	22.25
	1.20 X 3.78 X 2 X 1	9.06	
	1.20 X 2.92 X 2 X 1	7.02	
	0.90 X 3.05 X 1 X 1	2.74	
TYPICAL - 2, 3 & 4 FLOOR PLAN	0.90 X 3.81 X 1 X 3	10.29	66.75
	1.20 X 3.78 X 2 X 3	27.18	
	1.20 X 2.92 X 2 X 3	21.06	
	0.90 X 3.05 X 1 X 3	8.22	
Total			89.50

Unit/BUA Table for Building 'A1' (RESIDENTIAL)

FLOOR	Name	Unit/BUA Type	Unit/BUA Area	Carpet Area	No. of Rooms	No. of Tenement
FIRST FLOOR	101	FLAT	102.61	94.27	9	4
	102	FLAT	102.60	94.26	9	
	103	FLAT	87.76	64.77	8	
	104	FLAT	70.62	67.91	8	
TYPICAL - 2, 3 & 4 FLOOR PLAN	201,301,401	FLAT	102.61	94.27	9	12
	202,302,402	FLAT	102.60	94.26	9	
	203,303,403	FLAT	87.76	64.77	8	
Total:	204,304,404	FLAT	70.62	67.91	8	
Total:			1374.40	1291.24	136	16

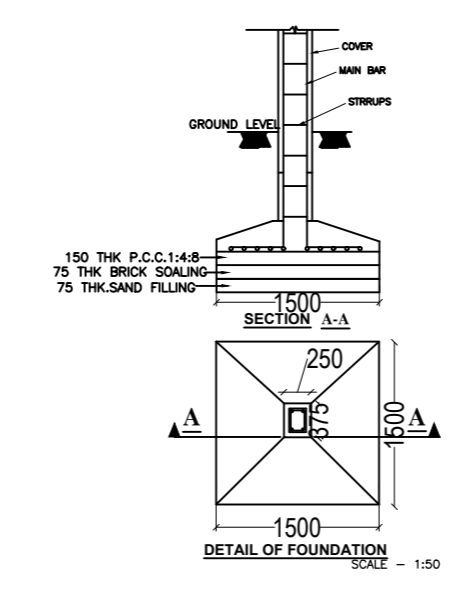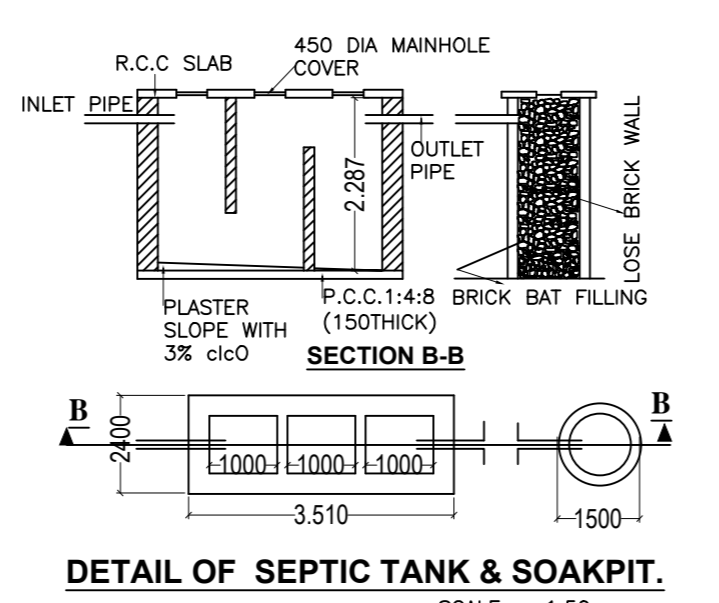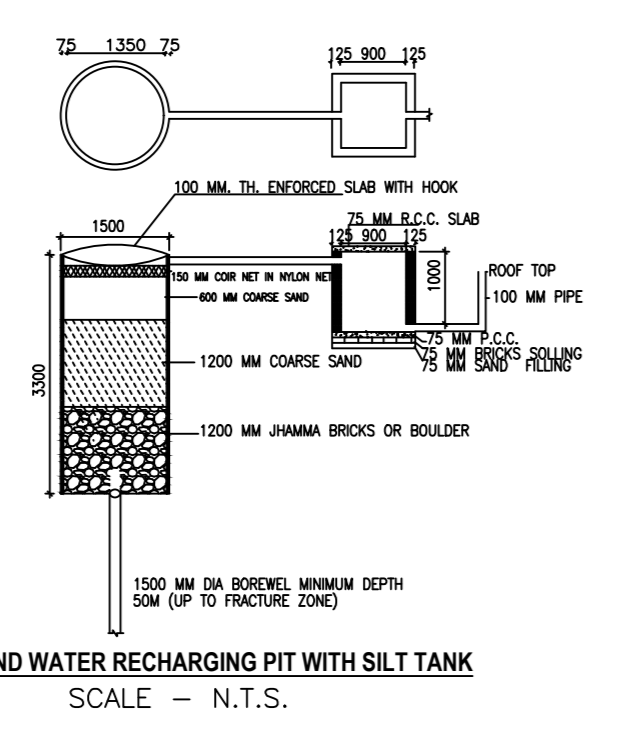

LTP NAME AND SIGNATURE	STRUCTURAL ENGS NAME AND SIGNATURE	BUILDER NAME AND SIGNATURE	DIGITAL SIGNATURE
Phya Kumar RMC/ARC/006/2019			