


Proposed File No.	RAC/WH/02/NO/0022
Owner Name	RAJ SHEKHAR S/O ABHAY KUMAR
Plot No.	28,251
Plot No.	871,823,823
Village Name	ARCOOLA
Use	Residential
Subcode	Low Income group and EWS Housing



BASEMENT FIRST FLOOR PLAN
(SCALE 1:100)




BASEMENT SECOND FLOOR PLAN
(SCALE 1:100)

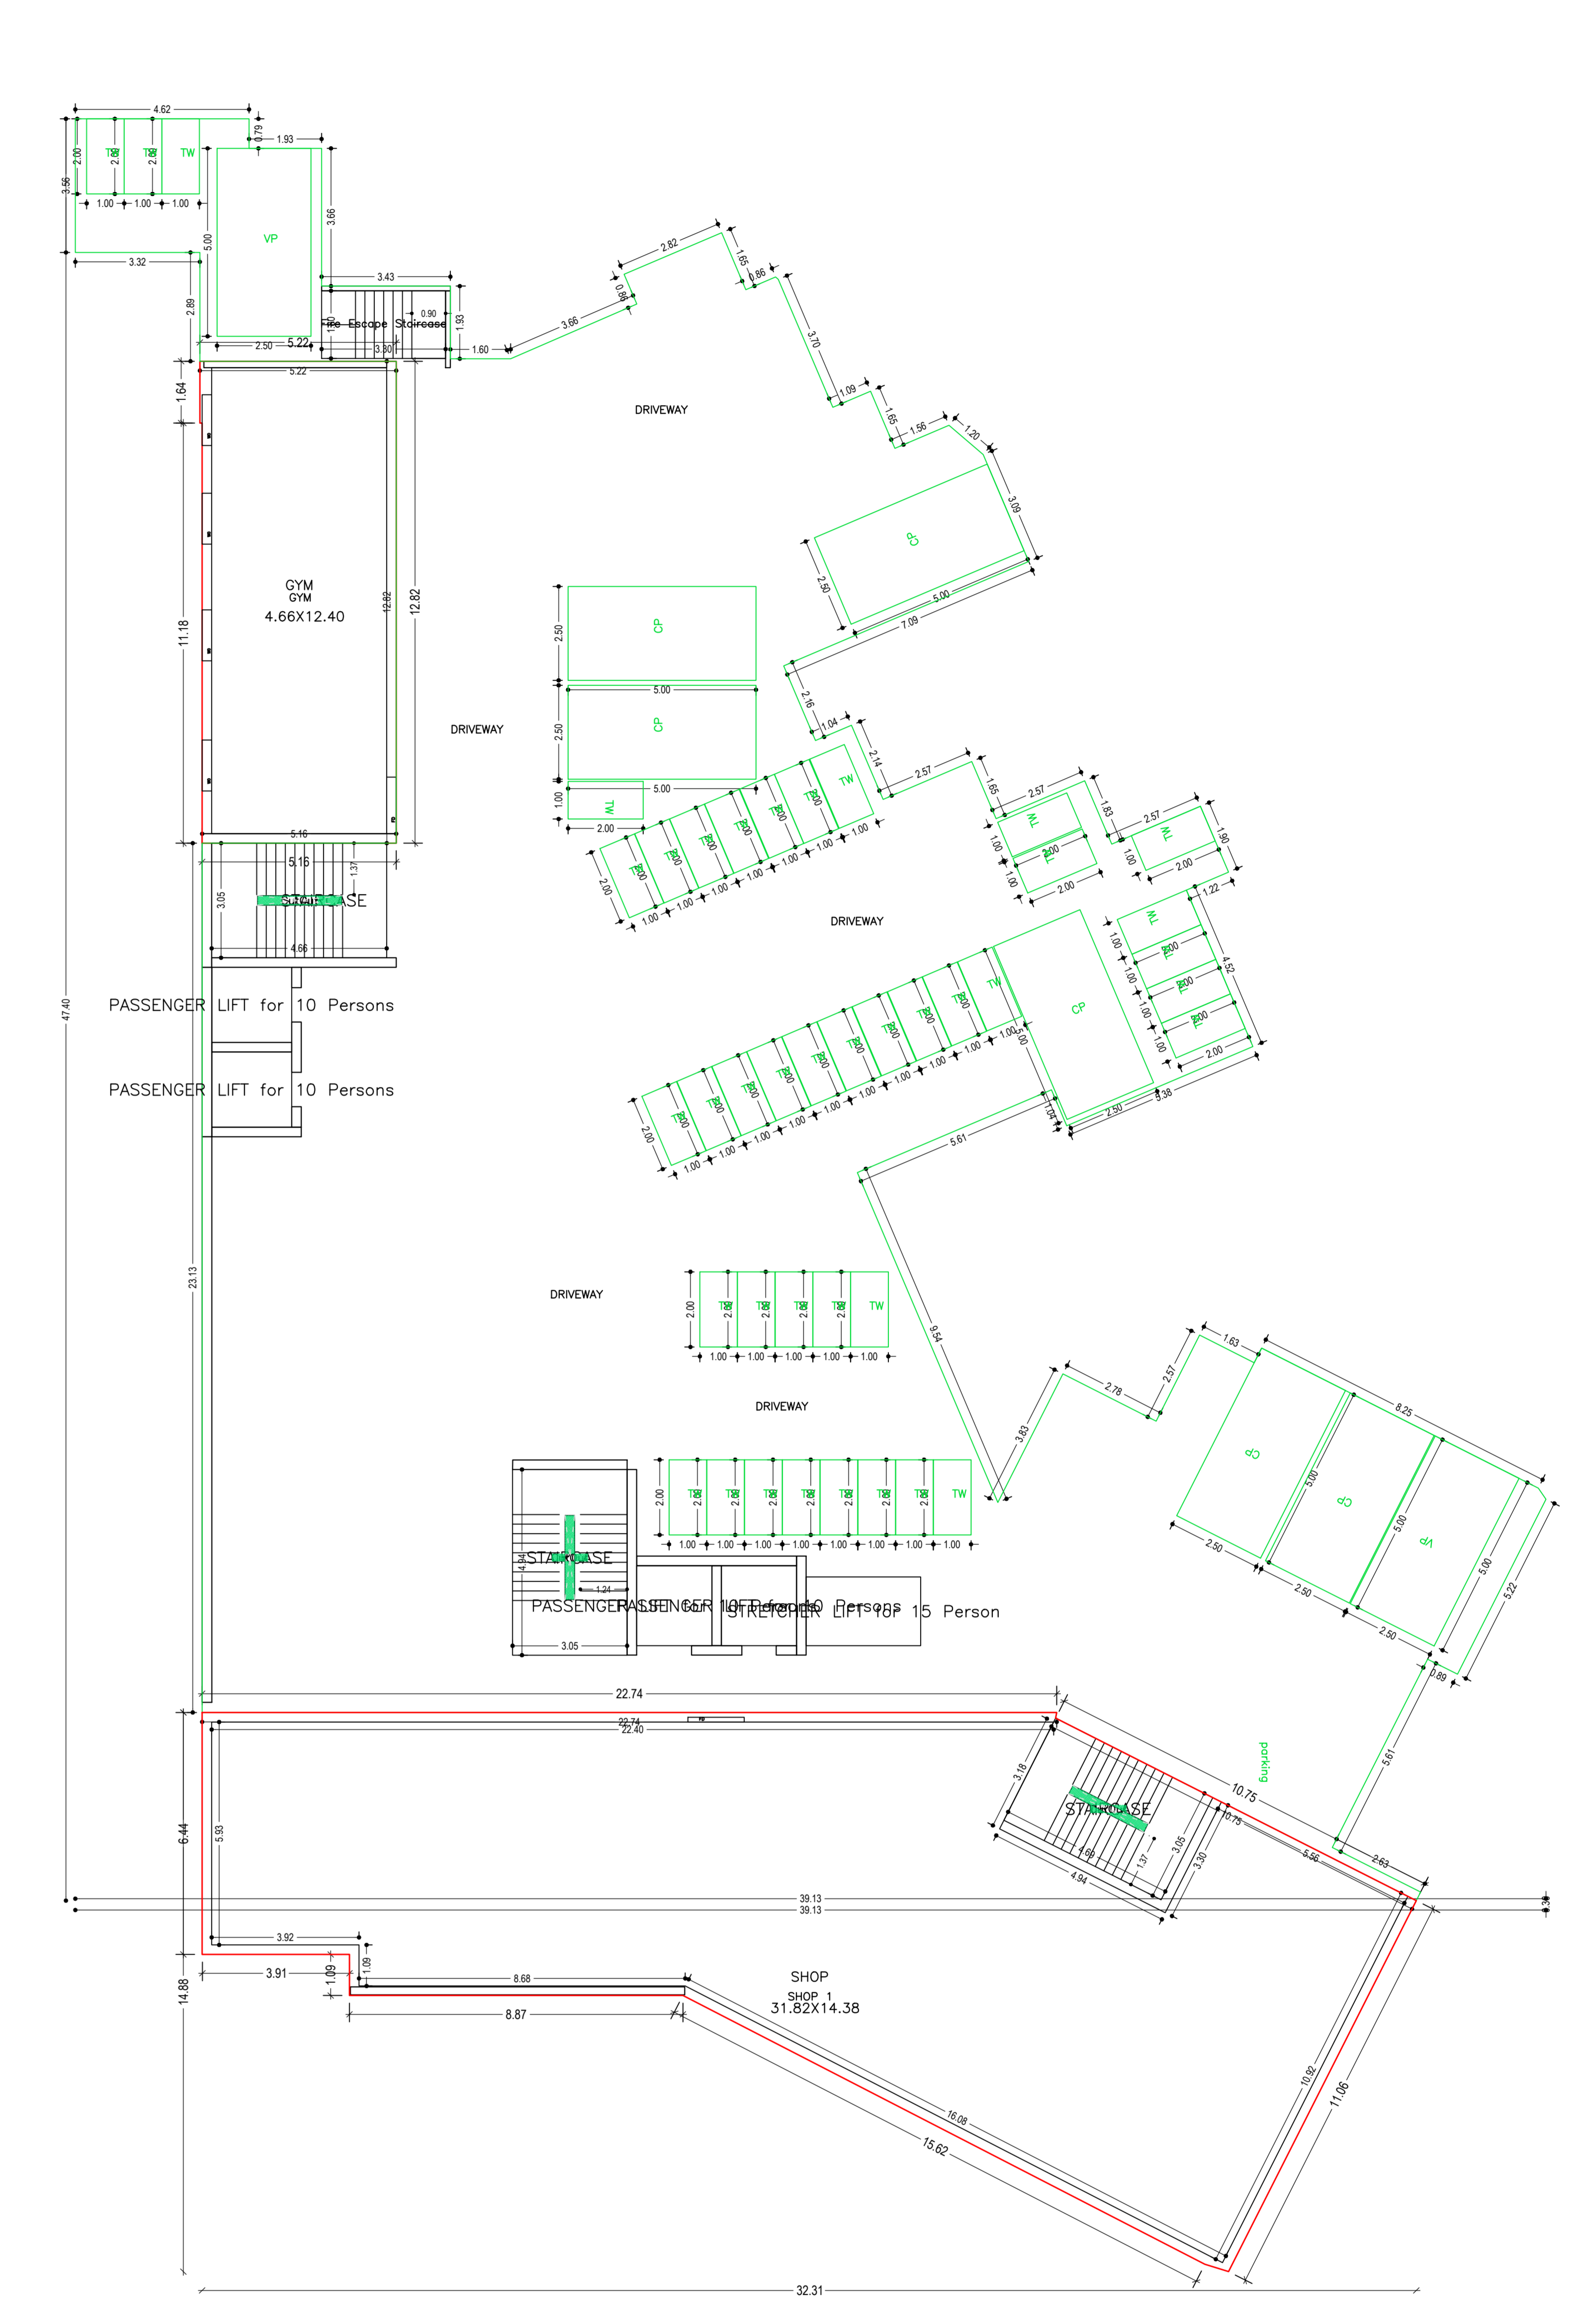


GROUND FLOOR PLAN
(Proposed)
(SCALE 1:100)

LTP NAME AND SIGNATURE	STRUCTURAL ENGINEER NAME AND SIGNATURE	BUILDER NAME AND SIGNATURE	DIGITAL SIGNATURE
APURB MURZ			
68166			

Propose File No.	RACW0102W00022
Owner Name	RAJ SHEKHAR SODHAY KUMAR
Plot No	281251
Plot No	87182183
Village Name	AROODA
Use	Residential
Scale	Low income group and EWS Housing

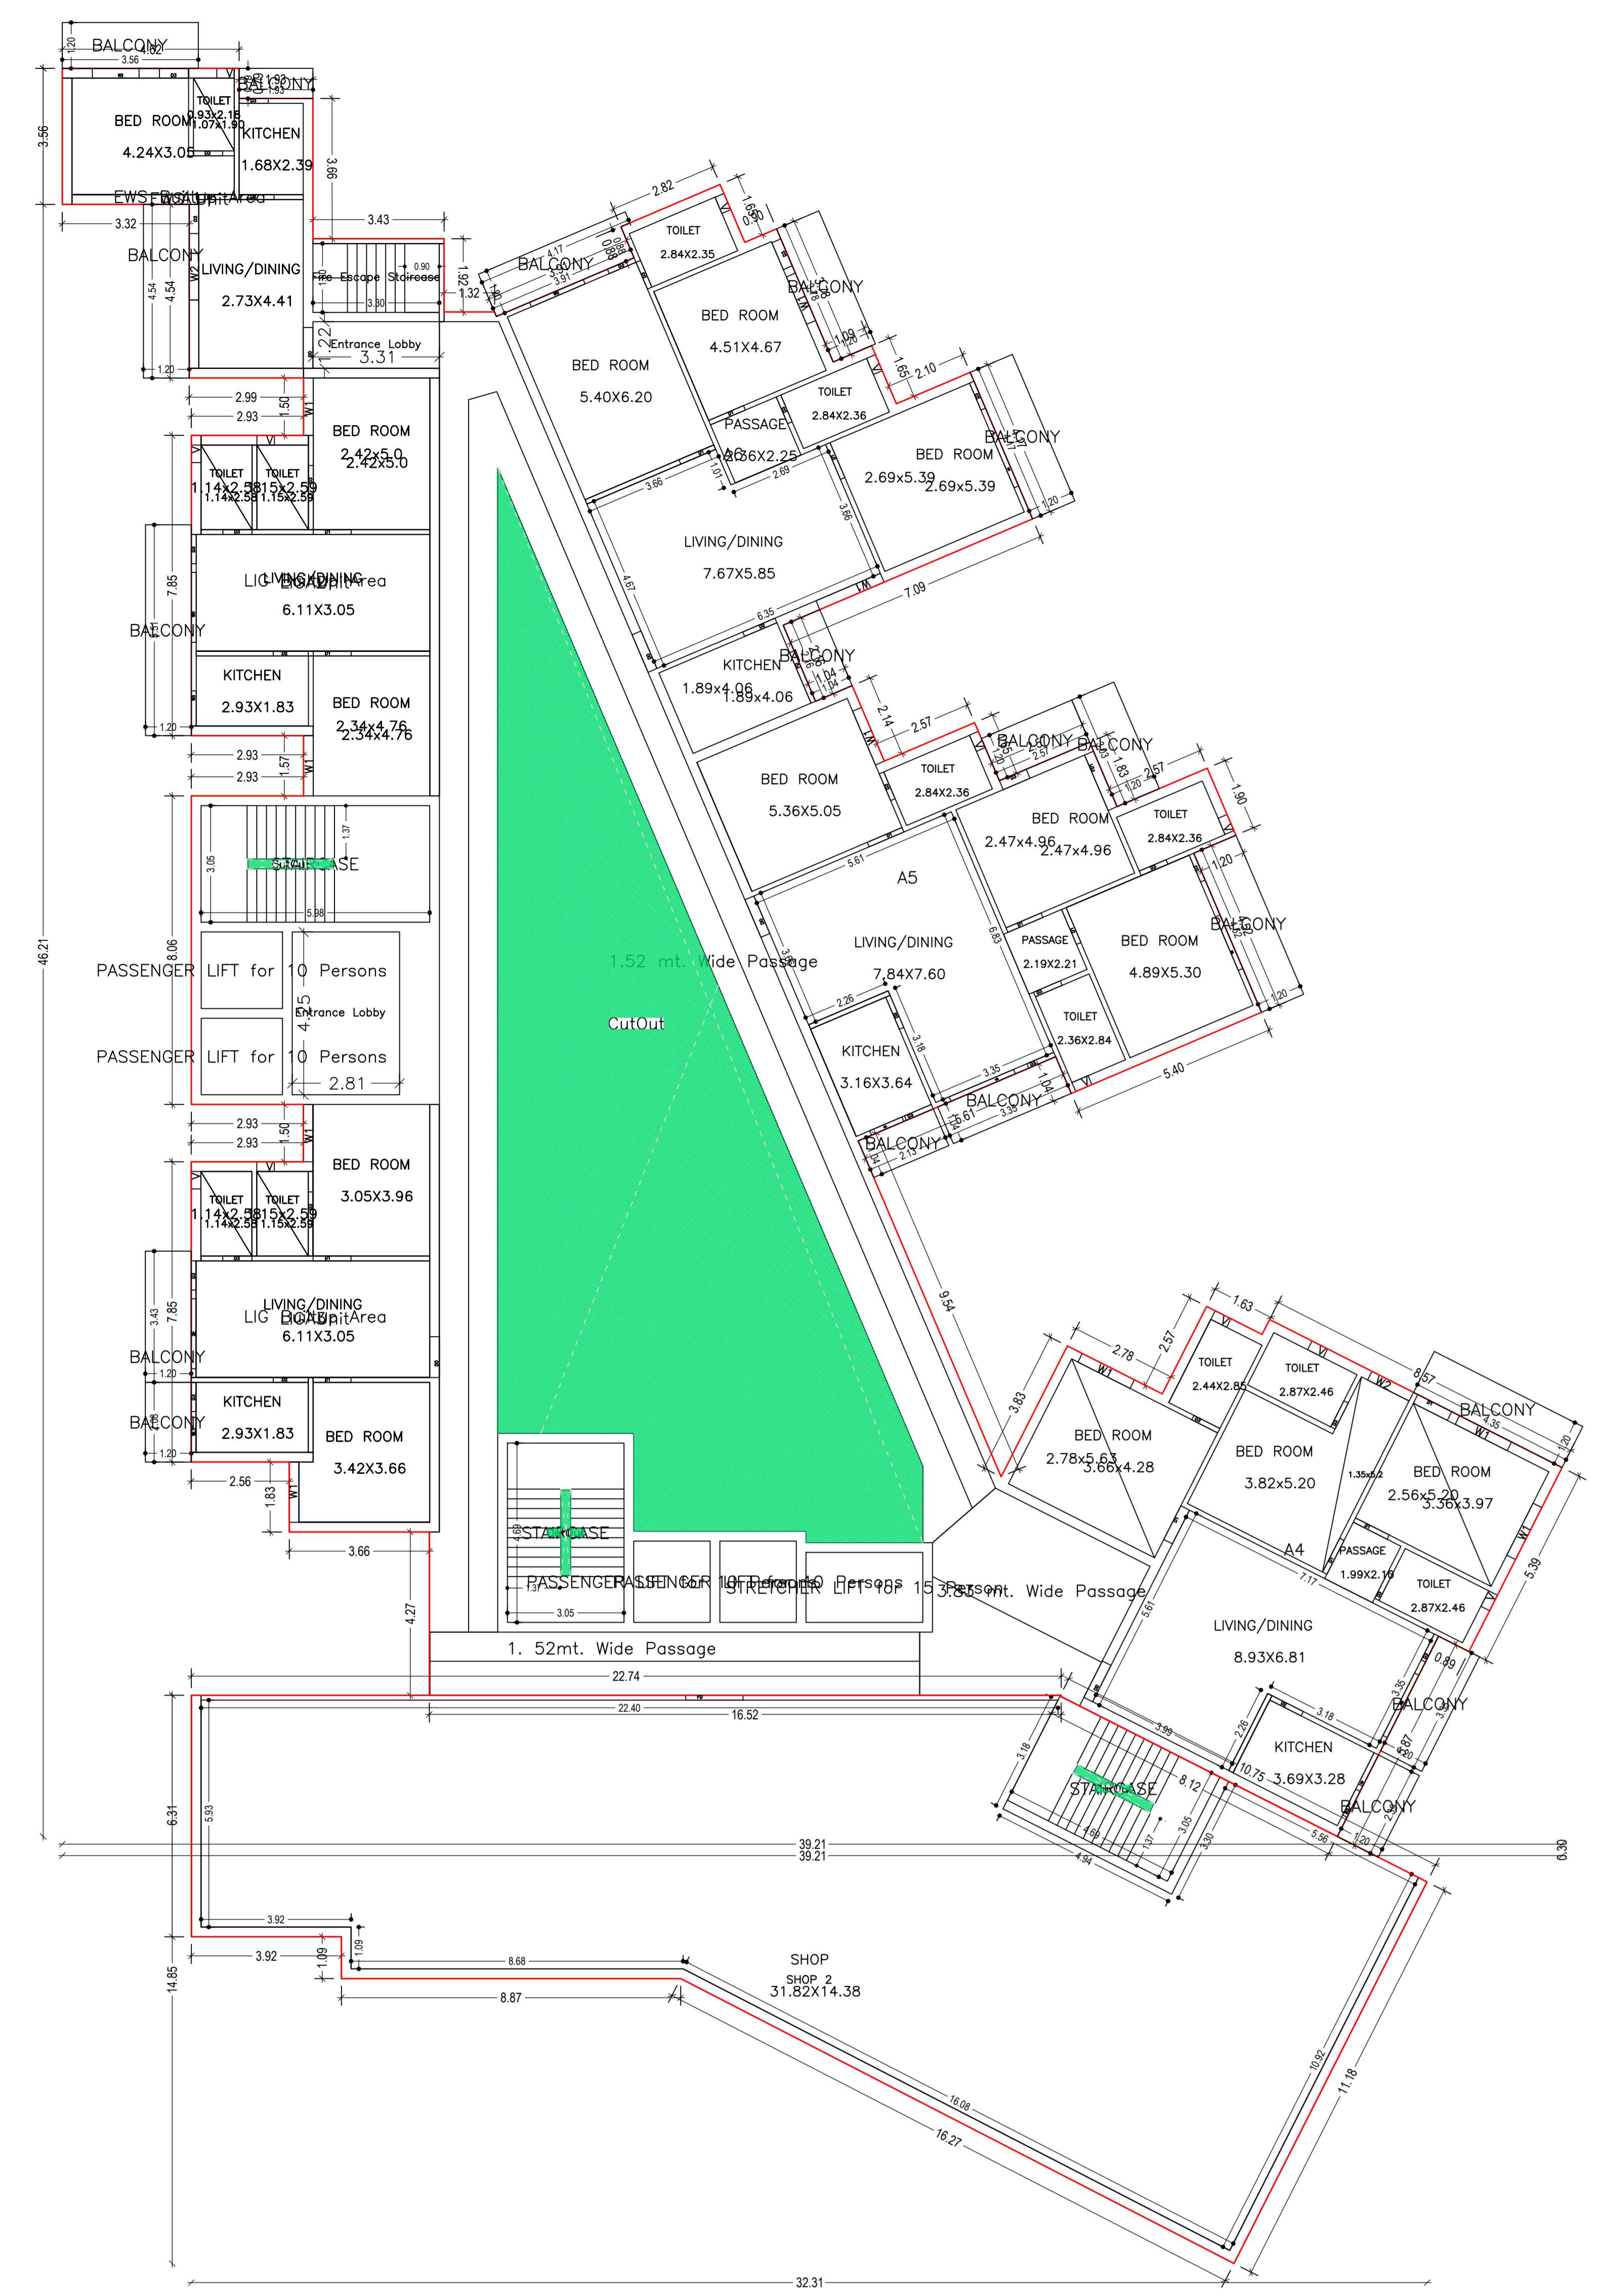

FIRST FLOOR PLAN
(Proposed)
(SCALE 1:100)

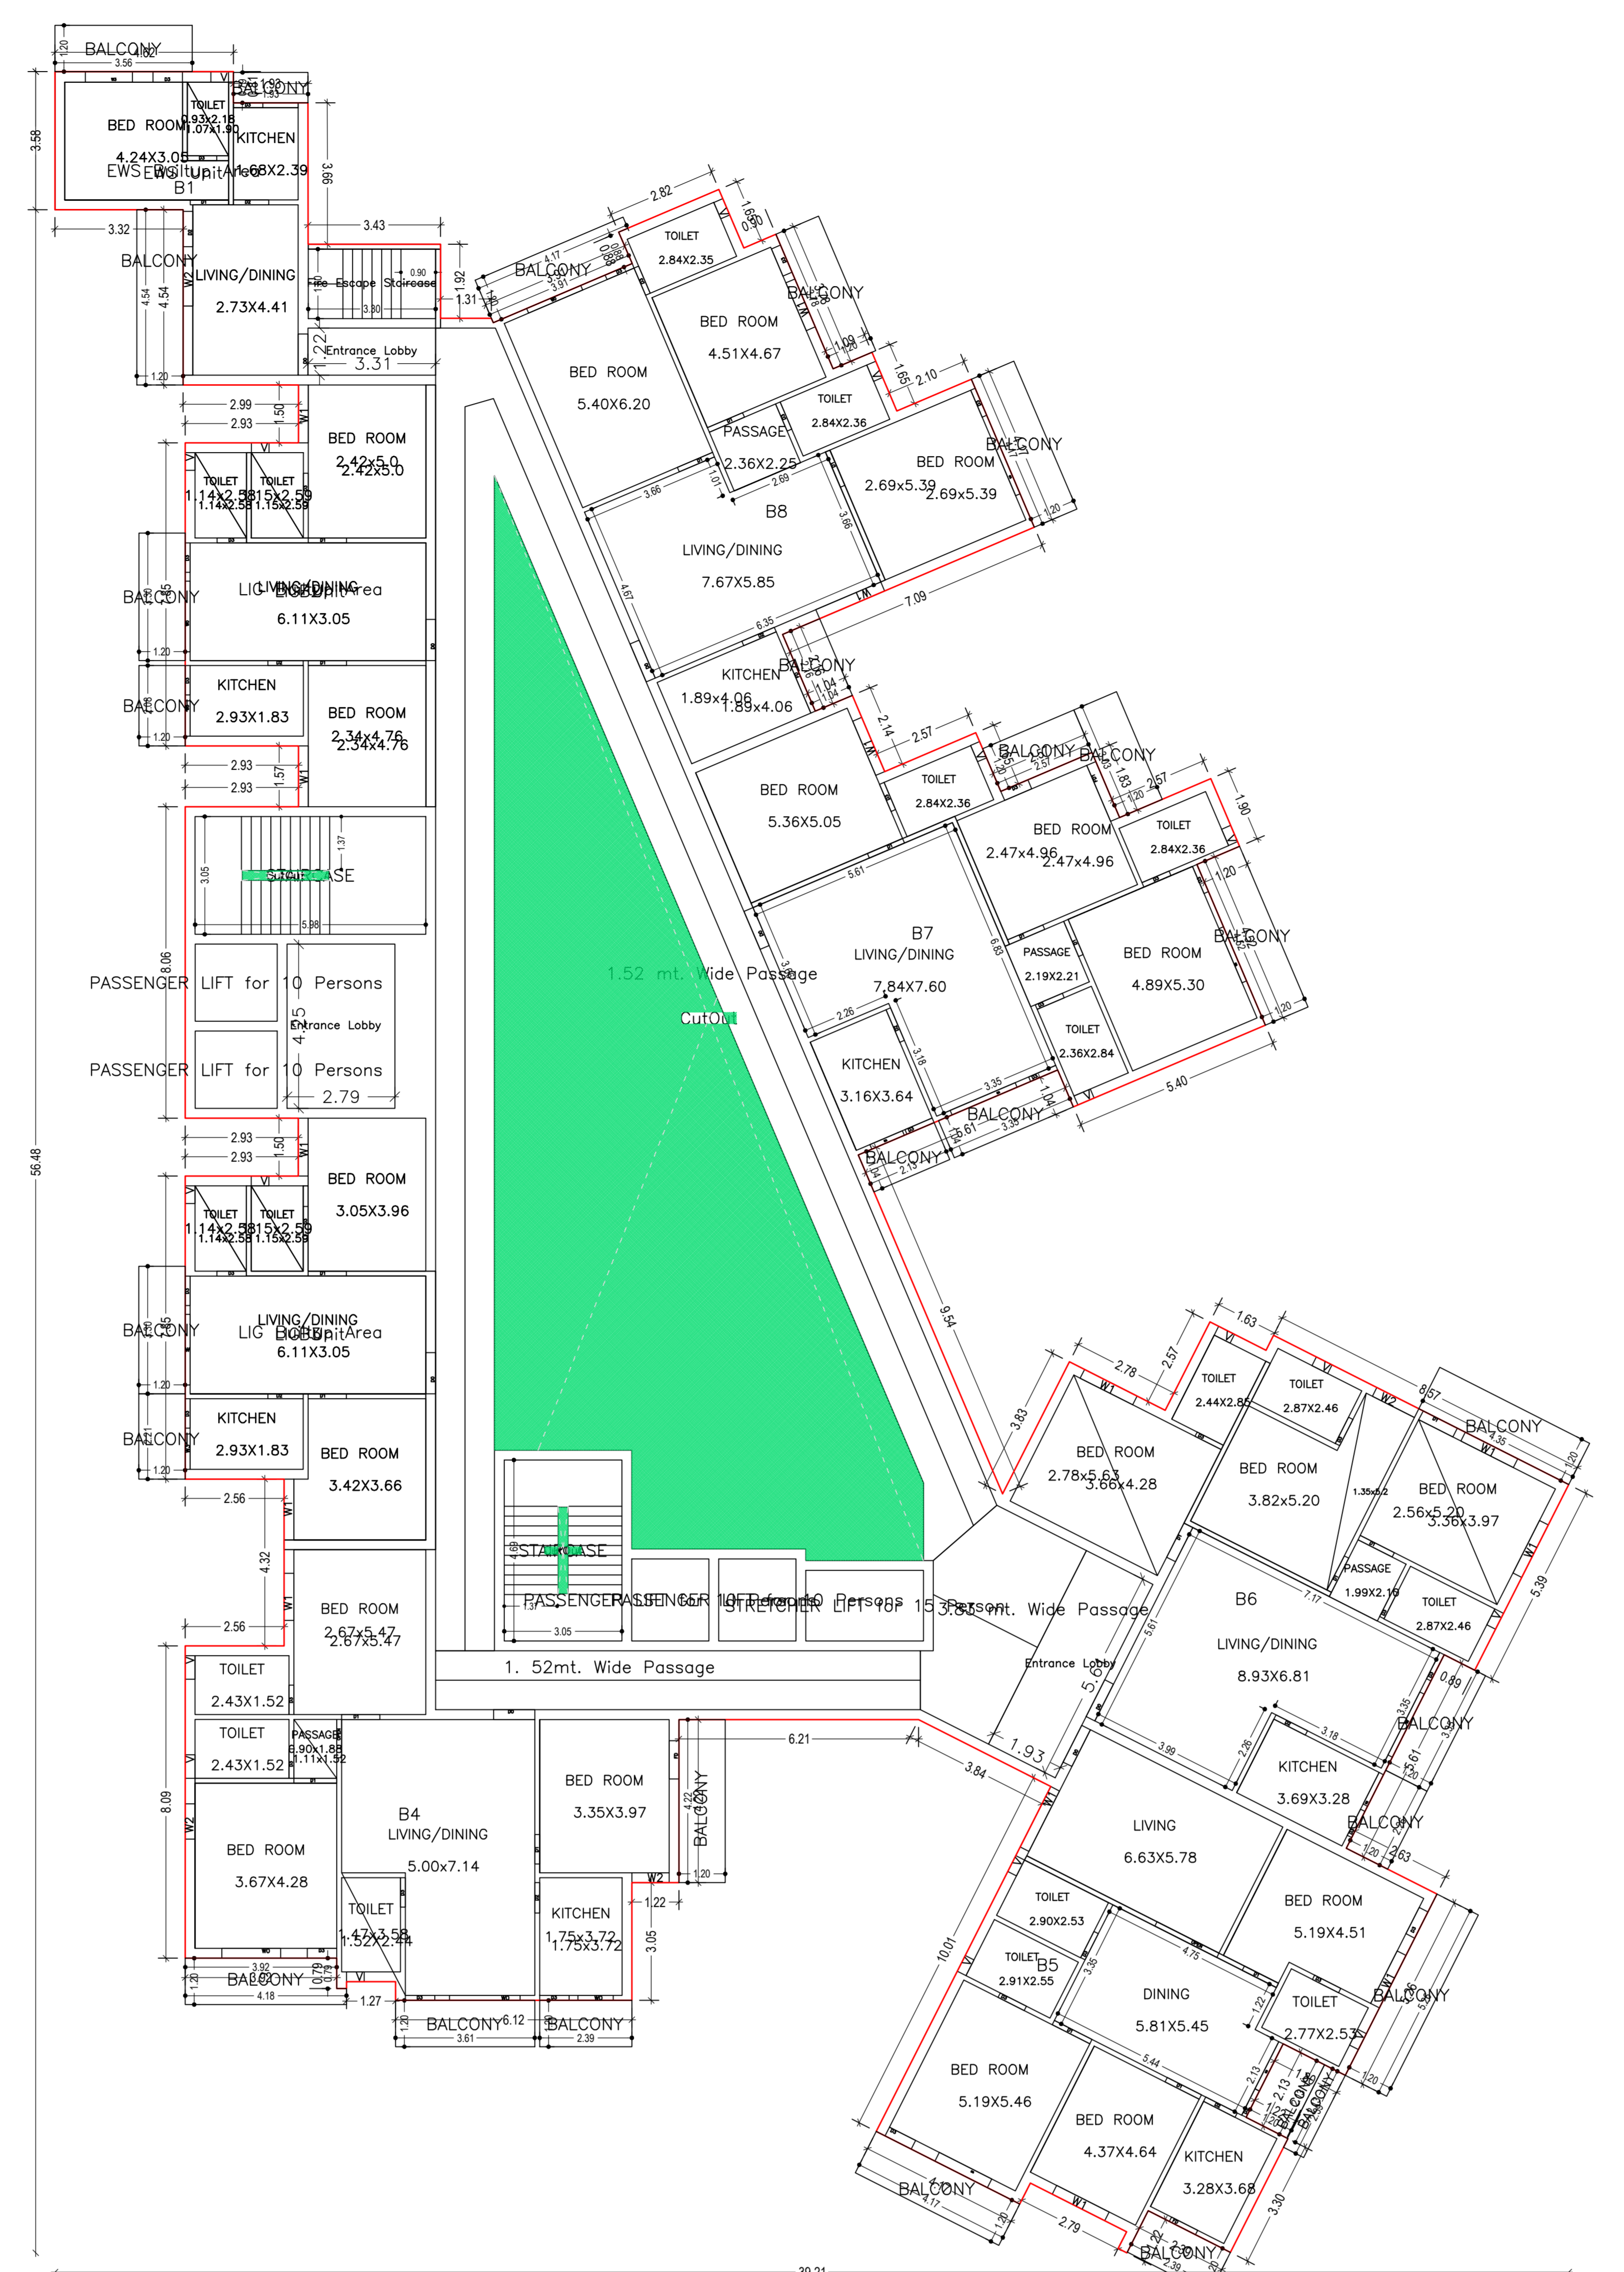


TYPICAL - 2 - 2 FLOOR PLAN
(Proposed)
(SCALE 1:100)




EIGHTH FLOOR PLAN
(Proposed)
(SCALE 1:100)

DATE AND SIGNATURE	STRUCTURAL ENGINEER NAME AND SIGNATURE	BUILDER NAME AND SIGNATURE	DIGITAL SIGNATURE
06/07/2022			

Proposal No.	RMCW0124W00022
Owner Name	RAJ SHEKHAR SODHAY KUMAR
Plot No	261251
Plot No	871 822 823
Usage Name	RESIDUAL
Use	Residential
Sub Use	Low Income group and EWS Housing

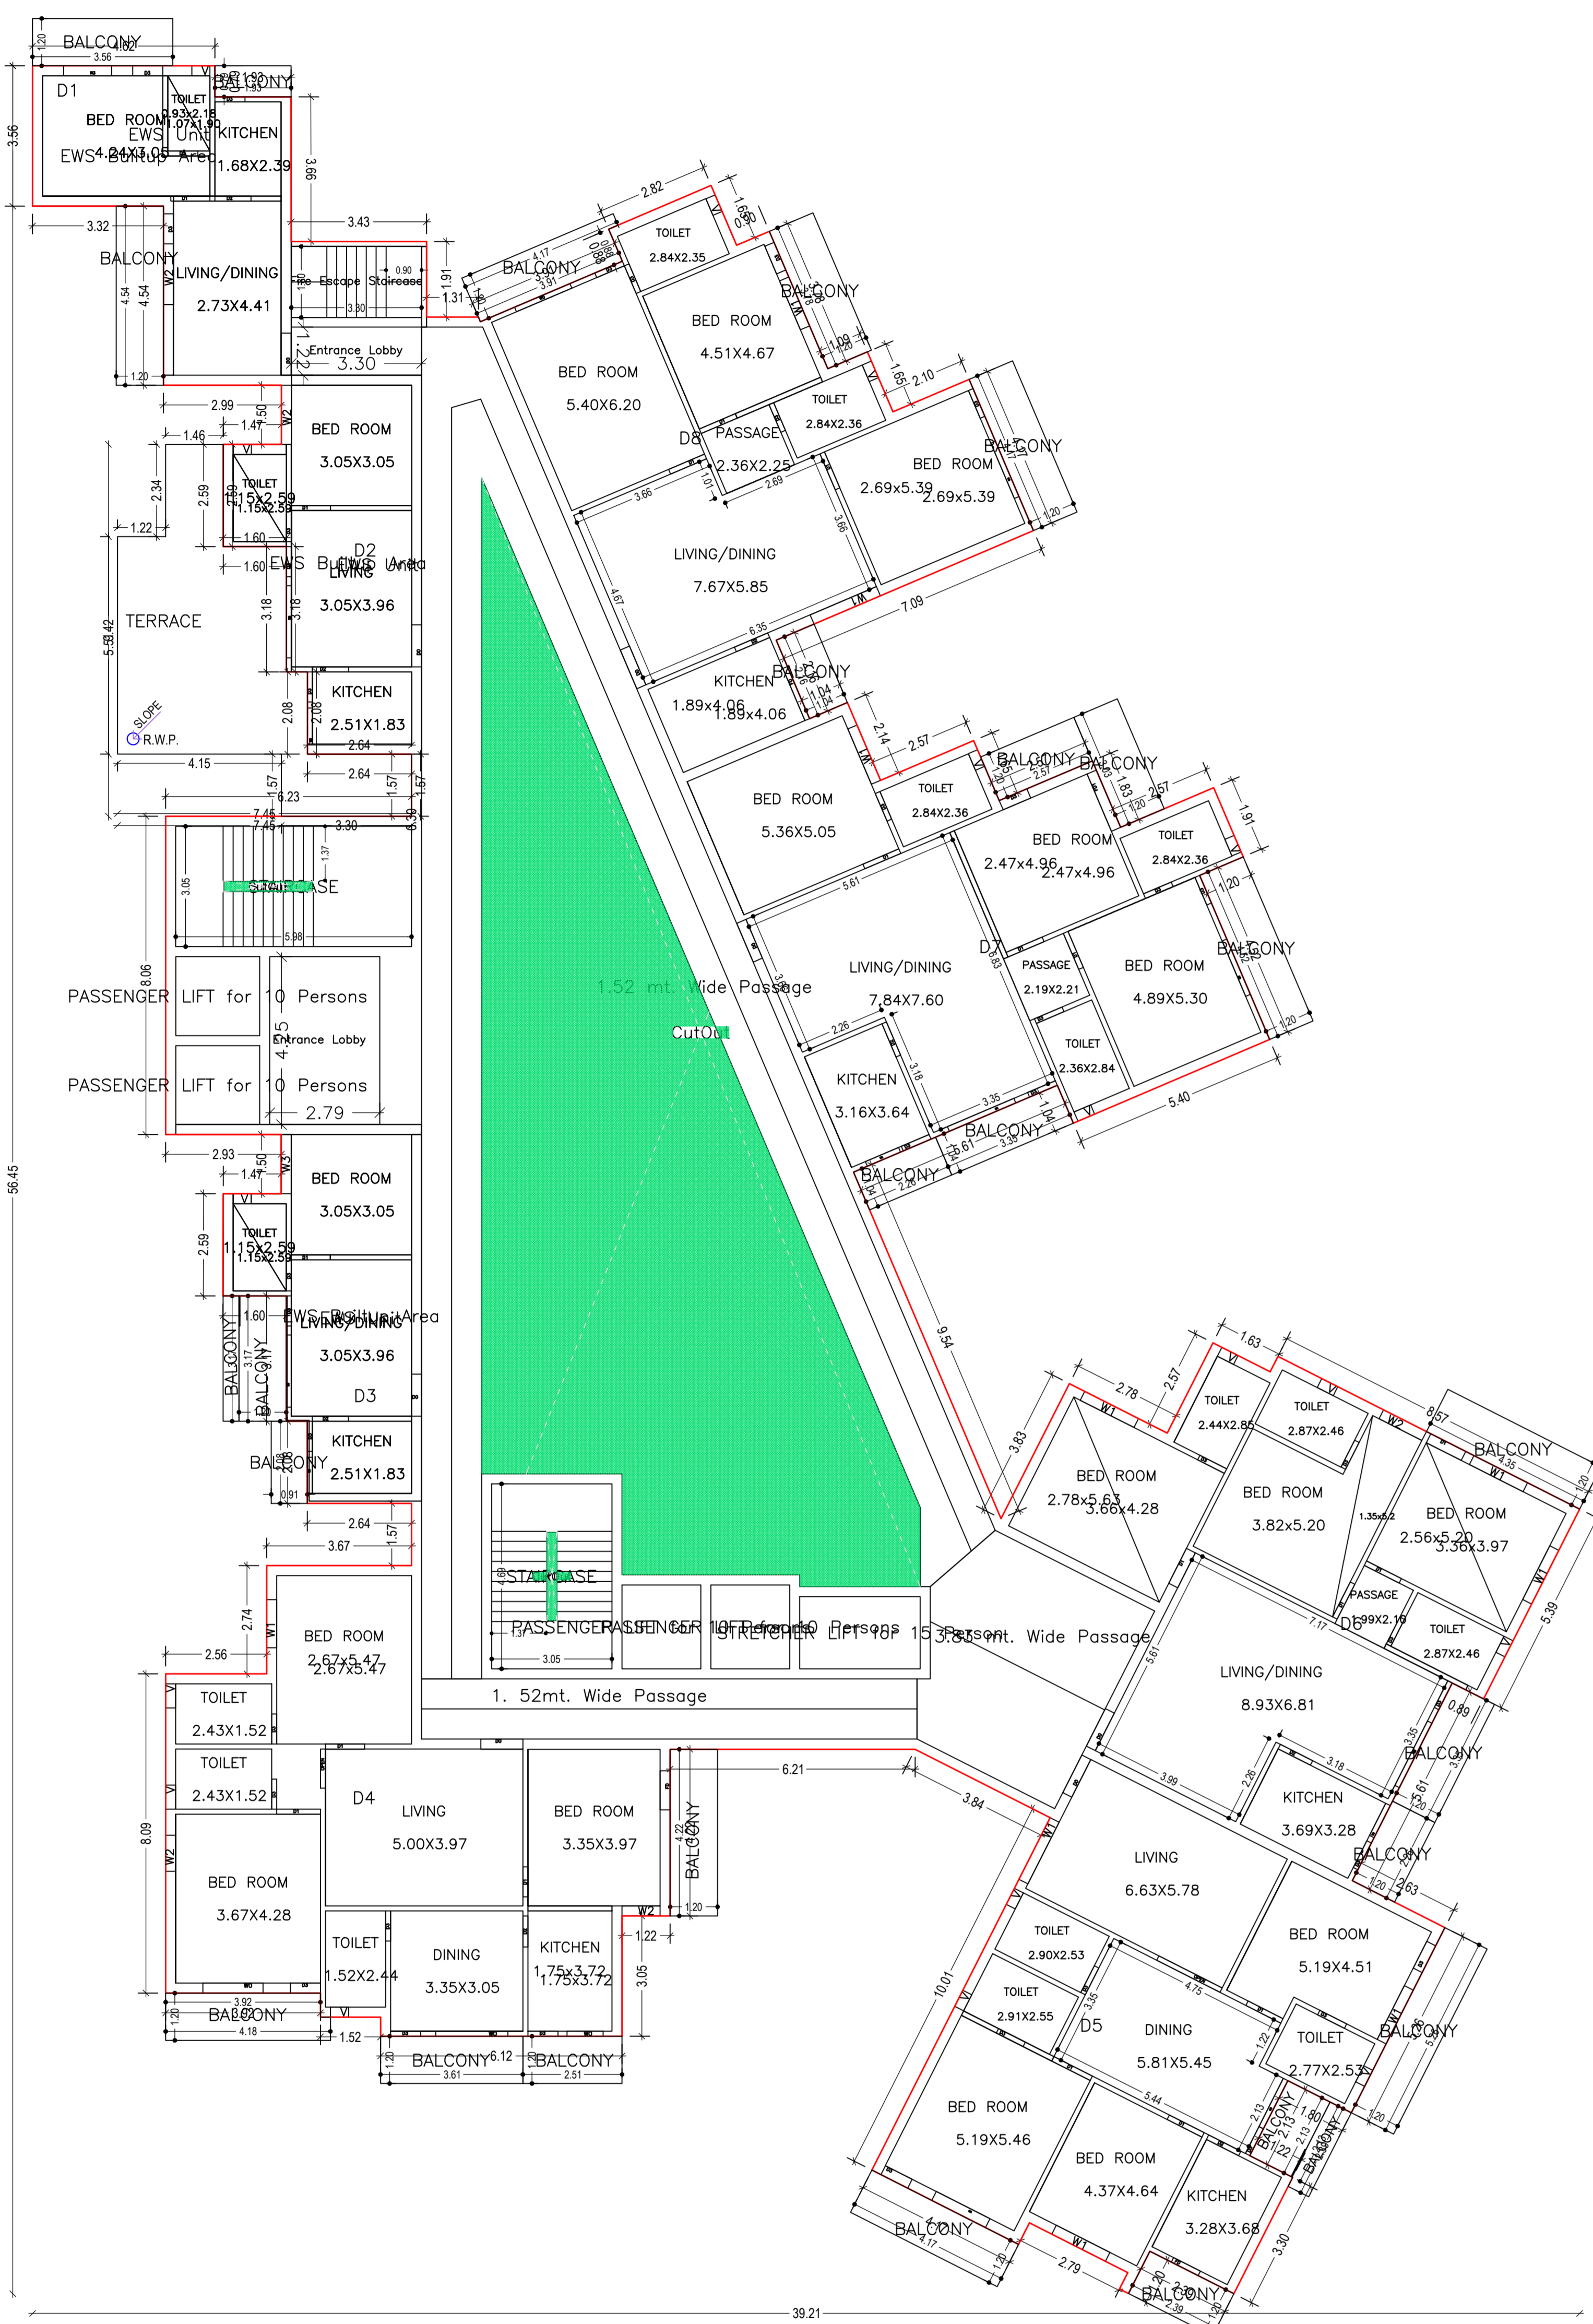

NINTH FLOOR PLAN (Proposed) (SCALE 1:100)

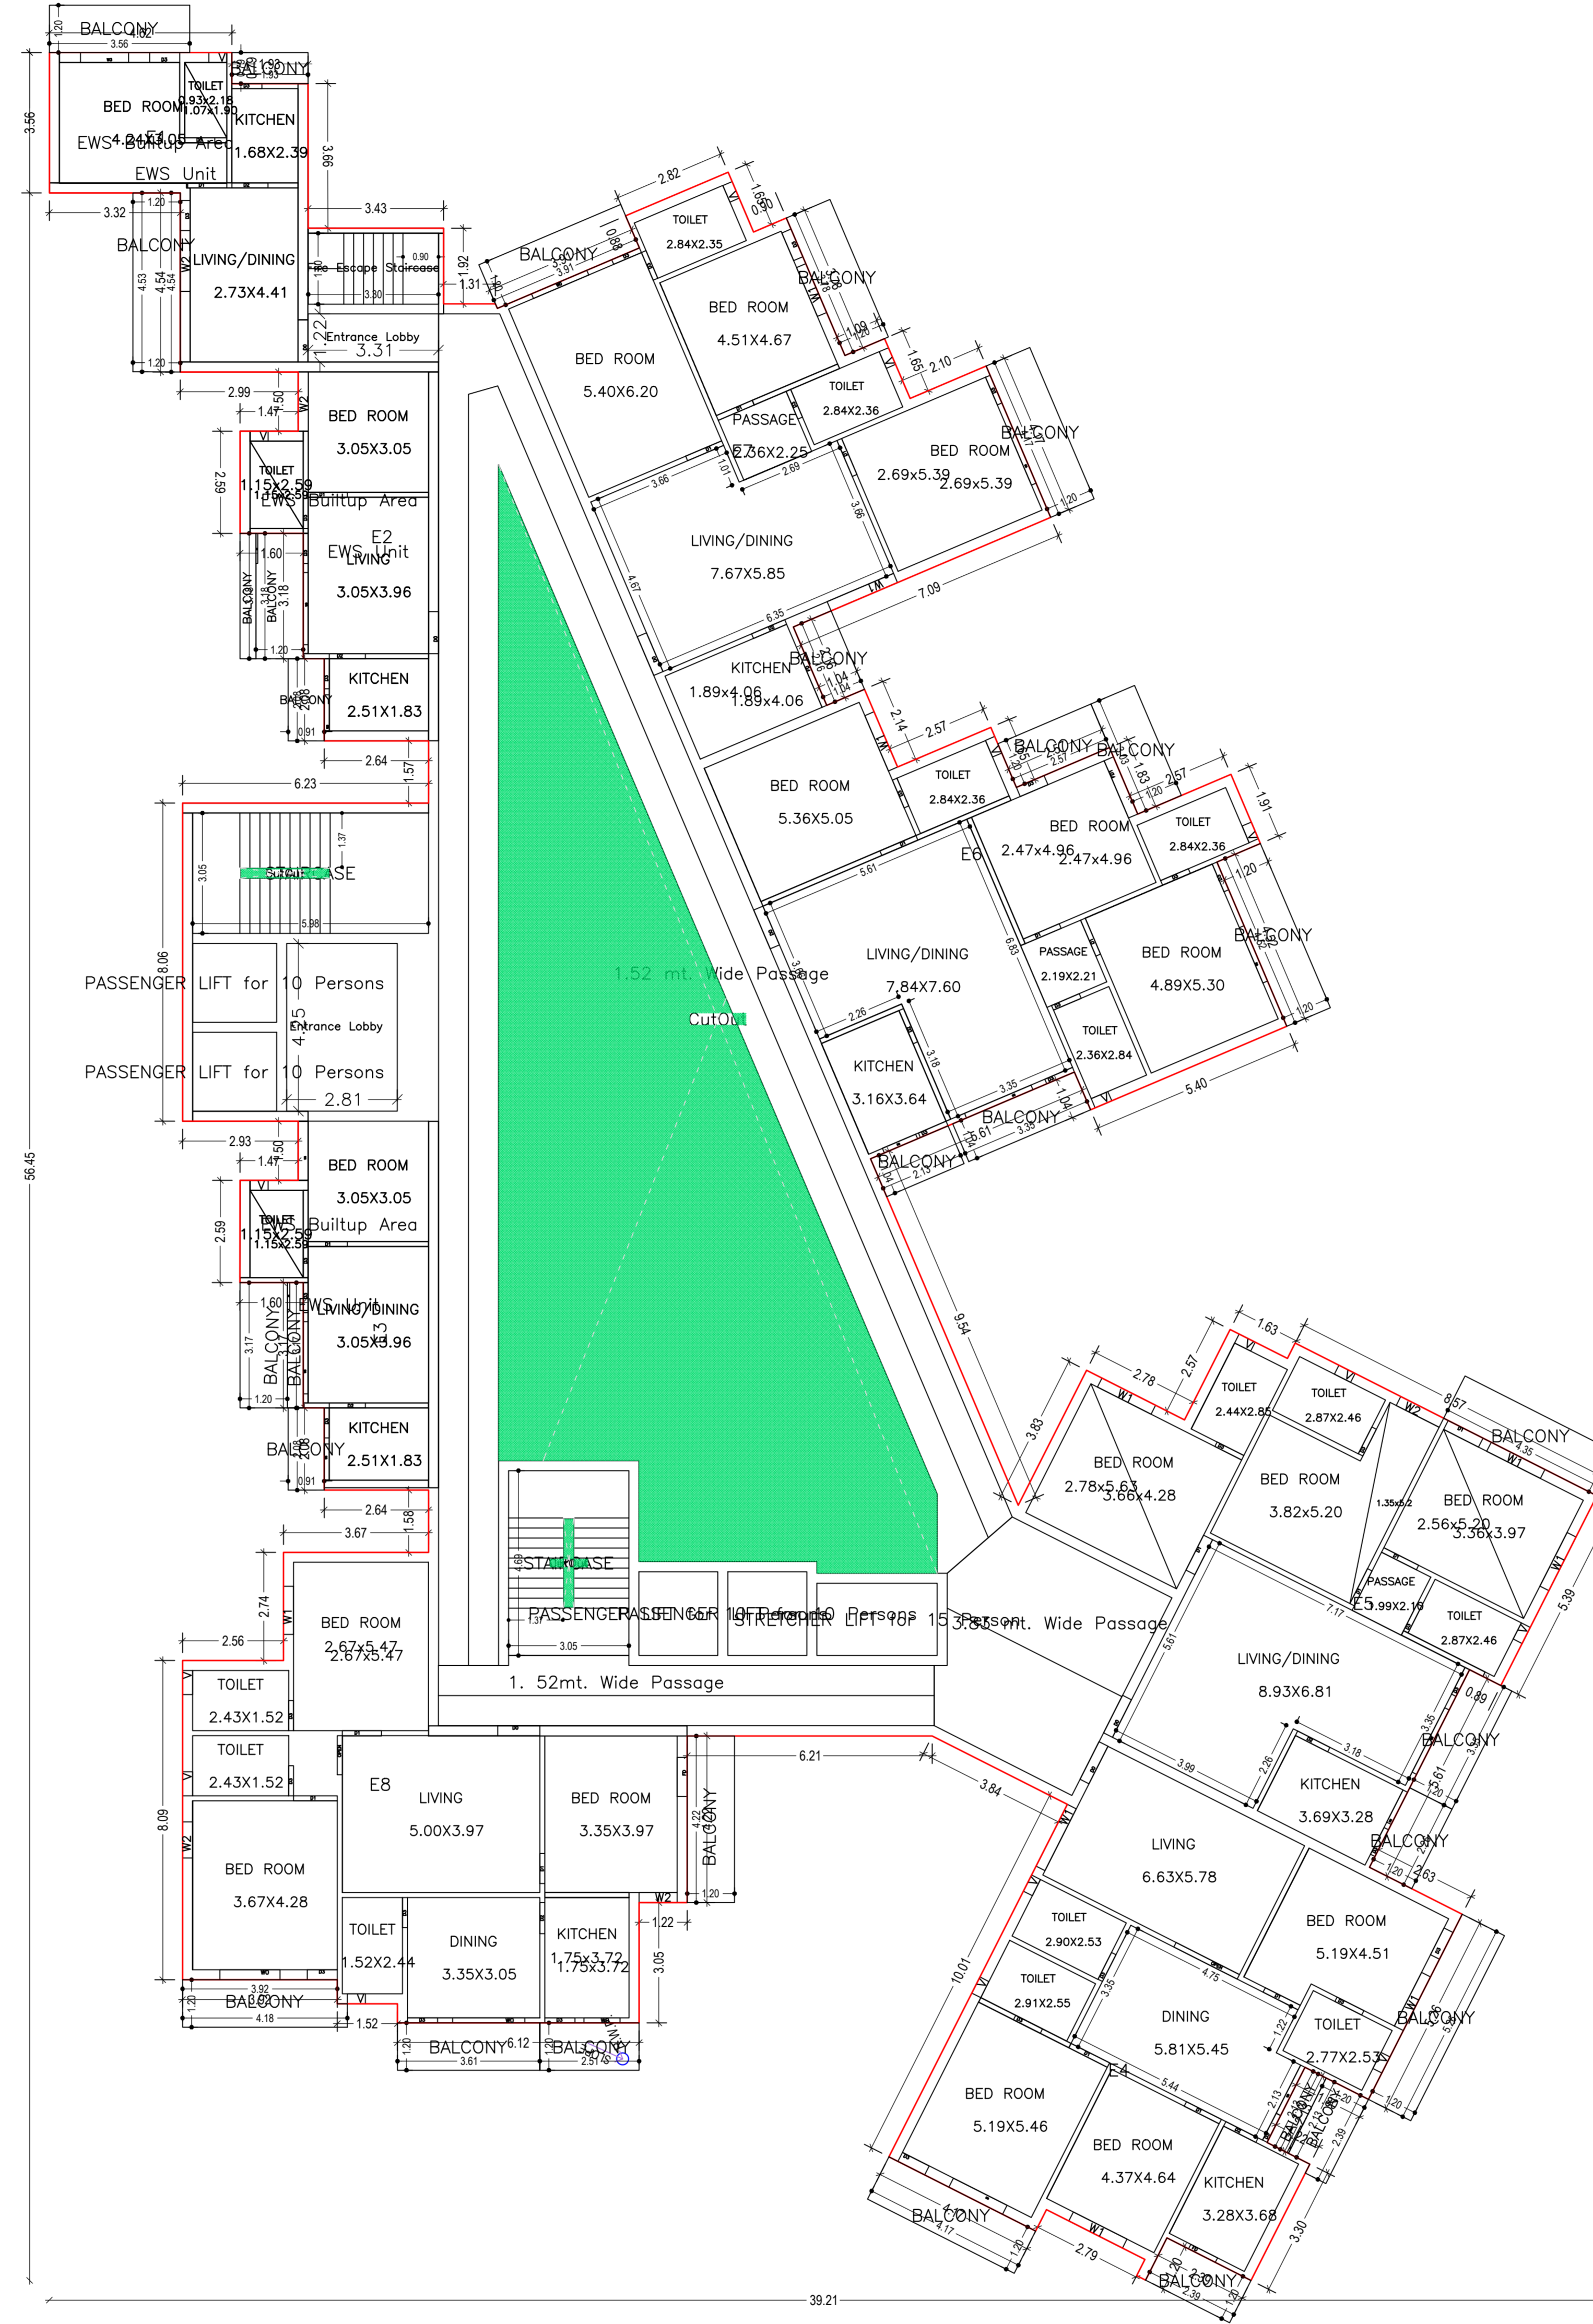




TENTH FLOOR PLAN (Proposed) (SCALE 1:100)



ELEVENTH FLOOR PLAN (Proposed) (SCALE 1:100)


DATE AND SIGNATURE	STRUCTURAL ENGINEER AND SIGNATURE	BUILDER NAME AND SIGNATURE	DIGITAL SIGNATURE
06/07/2022			

Proposed Basic Information	
Proposed File No.	RAC/2016/12/NO/0022
Owner Name	RAJ SHEKHAR SODHAY KUMAR
Plot No.	261,251
Plot No.	871,822,823
Village Name	ARODDA
Use	Residential
Sub Use	Low Income group and EWS Housing

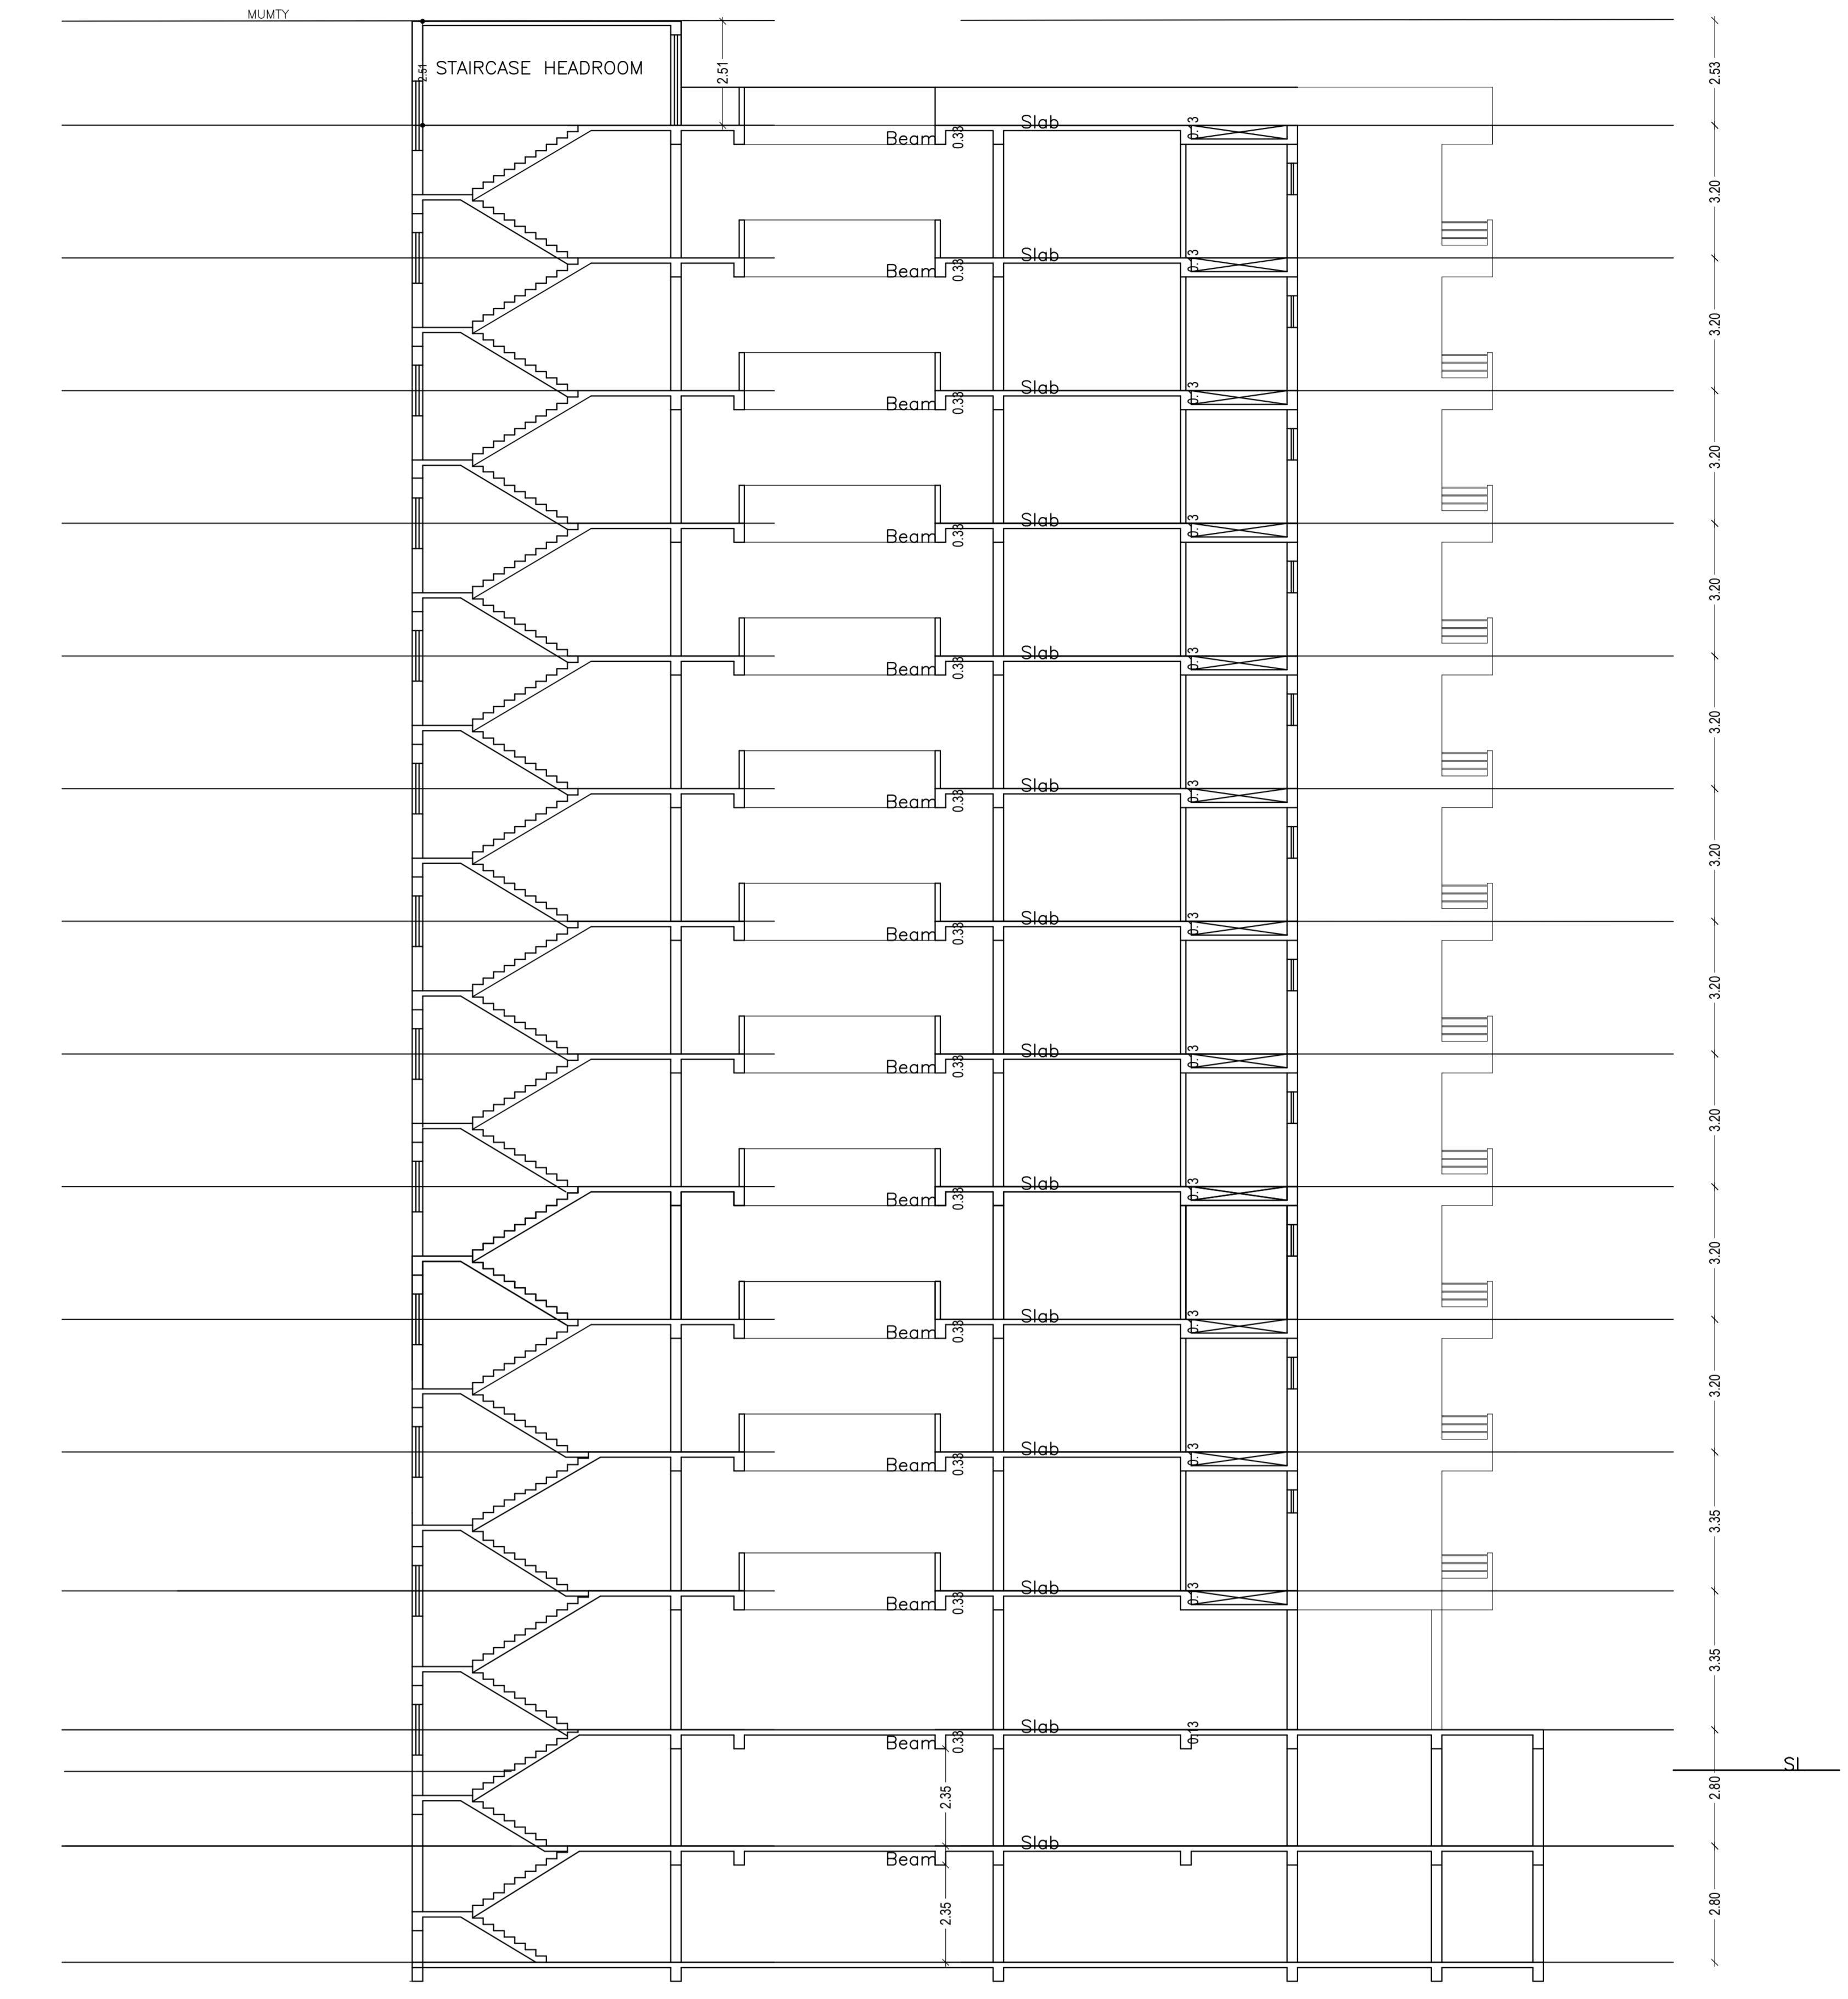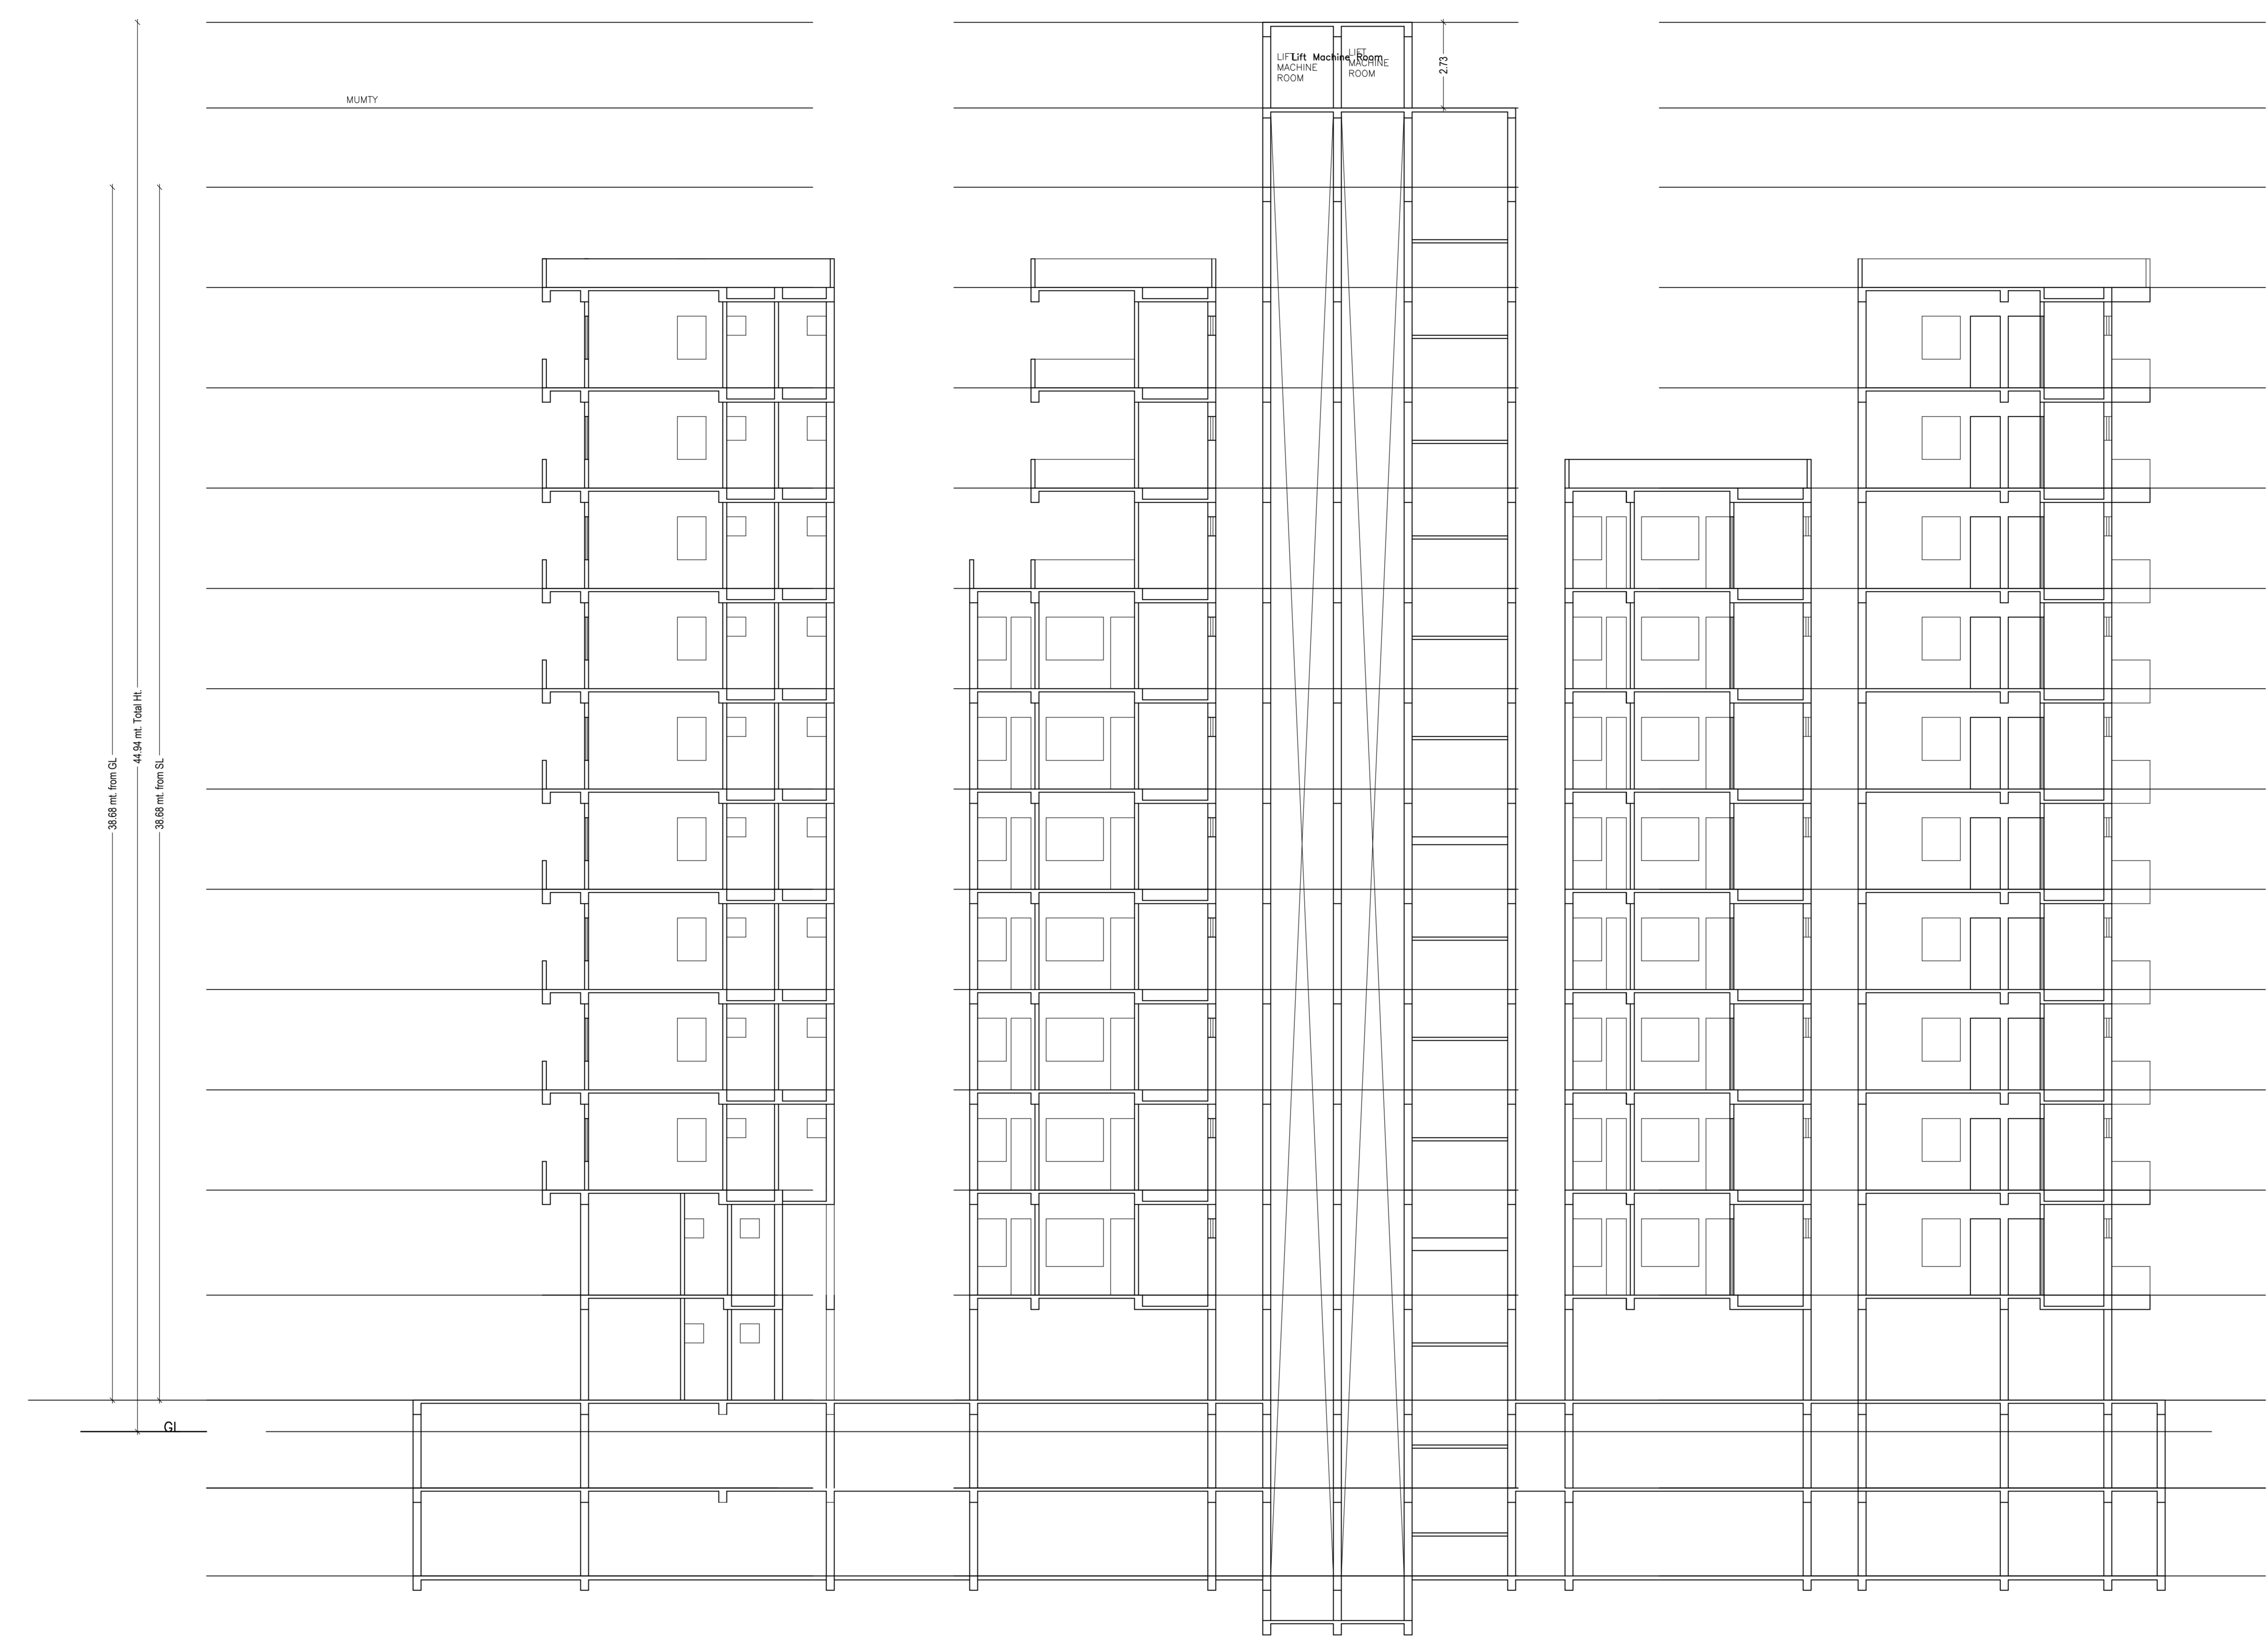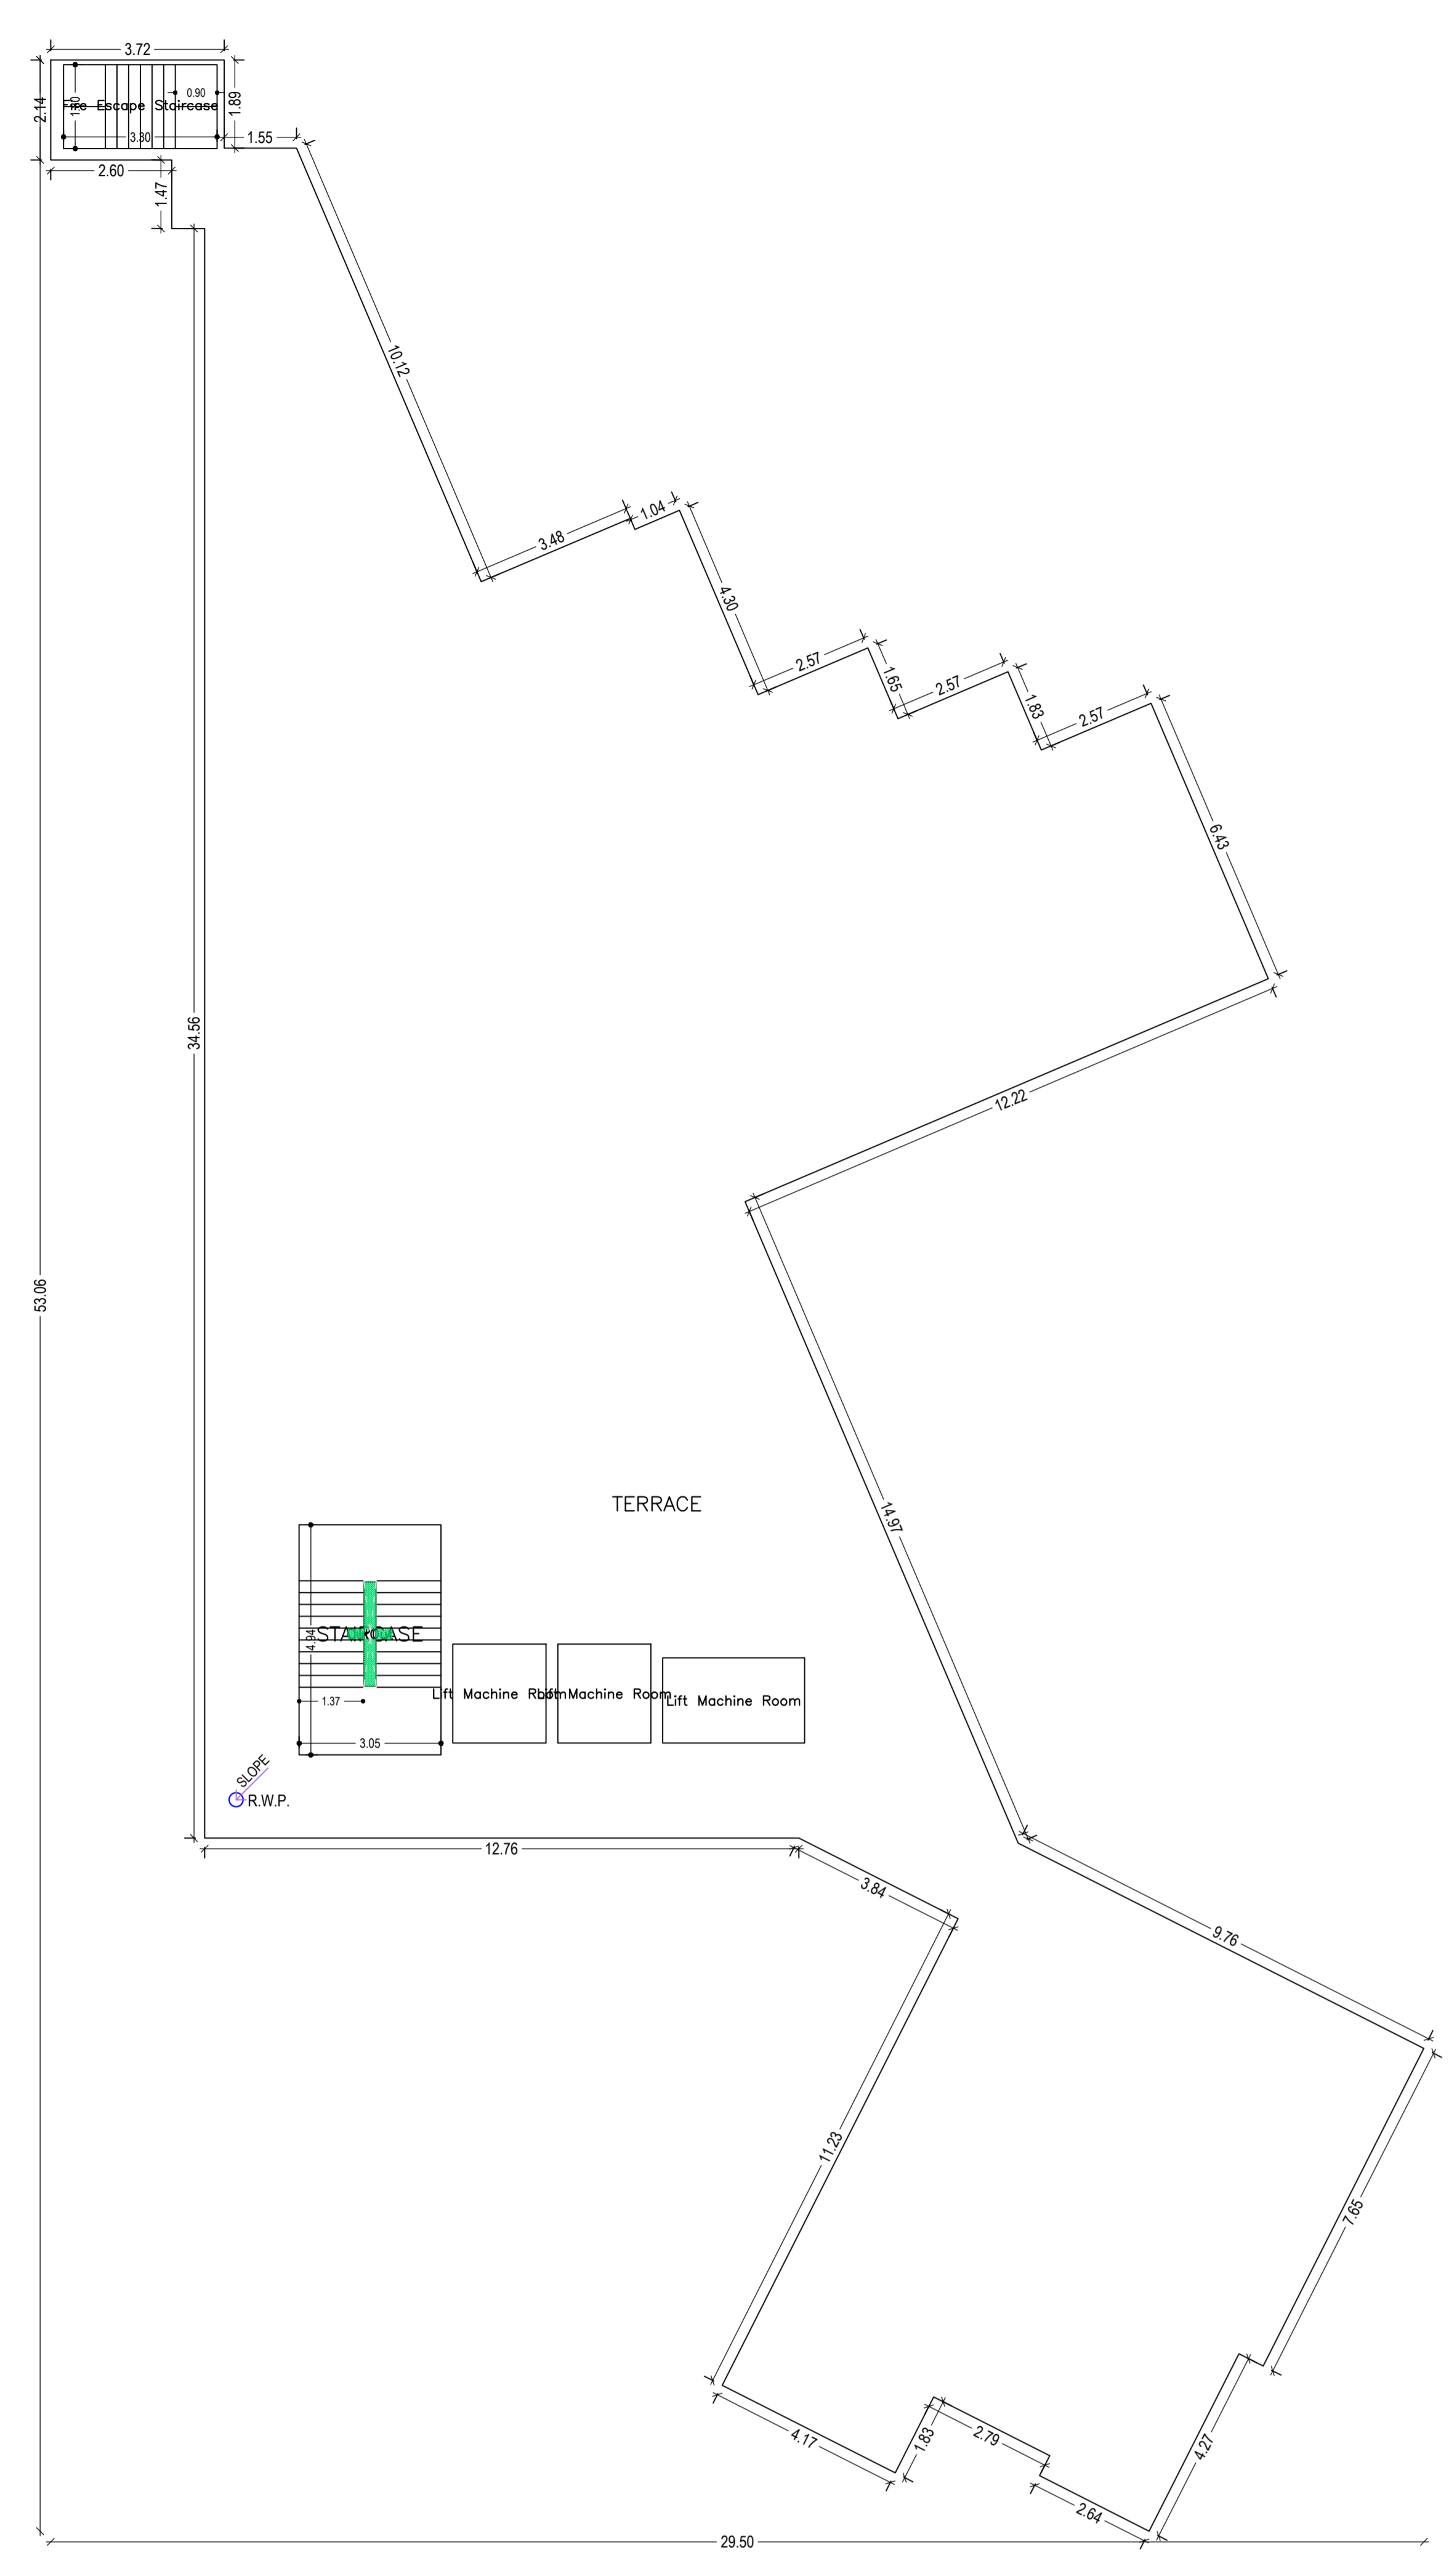

DATE AND SIGNATURE	STRUCTURAL ENGINEER NAME AND SIGNATURE	BUILDER NAME AND SIGNATURE	DIGITAL SIGNATURE
APURV KUMAR			

Proposed Basic Information	
Proposed File No.	RAC/2019/02/03/000022
Owner Name	RAJ SHEKHAR S/O ABHAY KUMAR
Plot No.	28,291
Plot No.	871,872,873
Village Name	ARCOOLA
Use	Residential
Subzone	Low Income group and EWS Housing

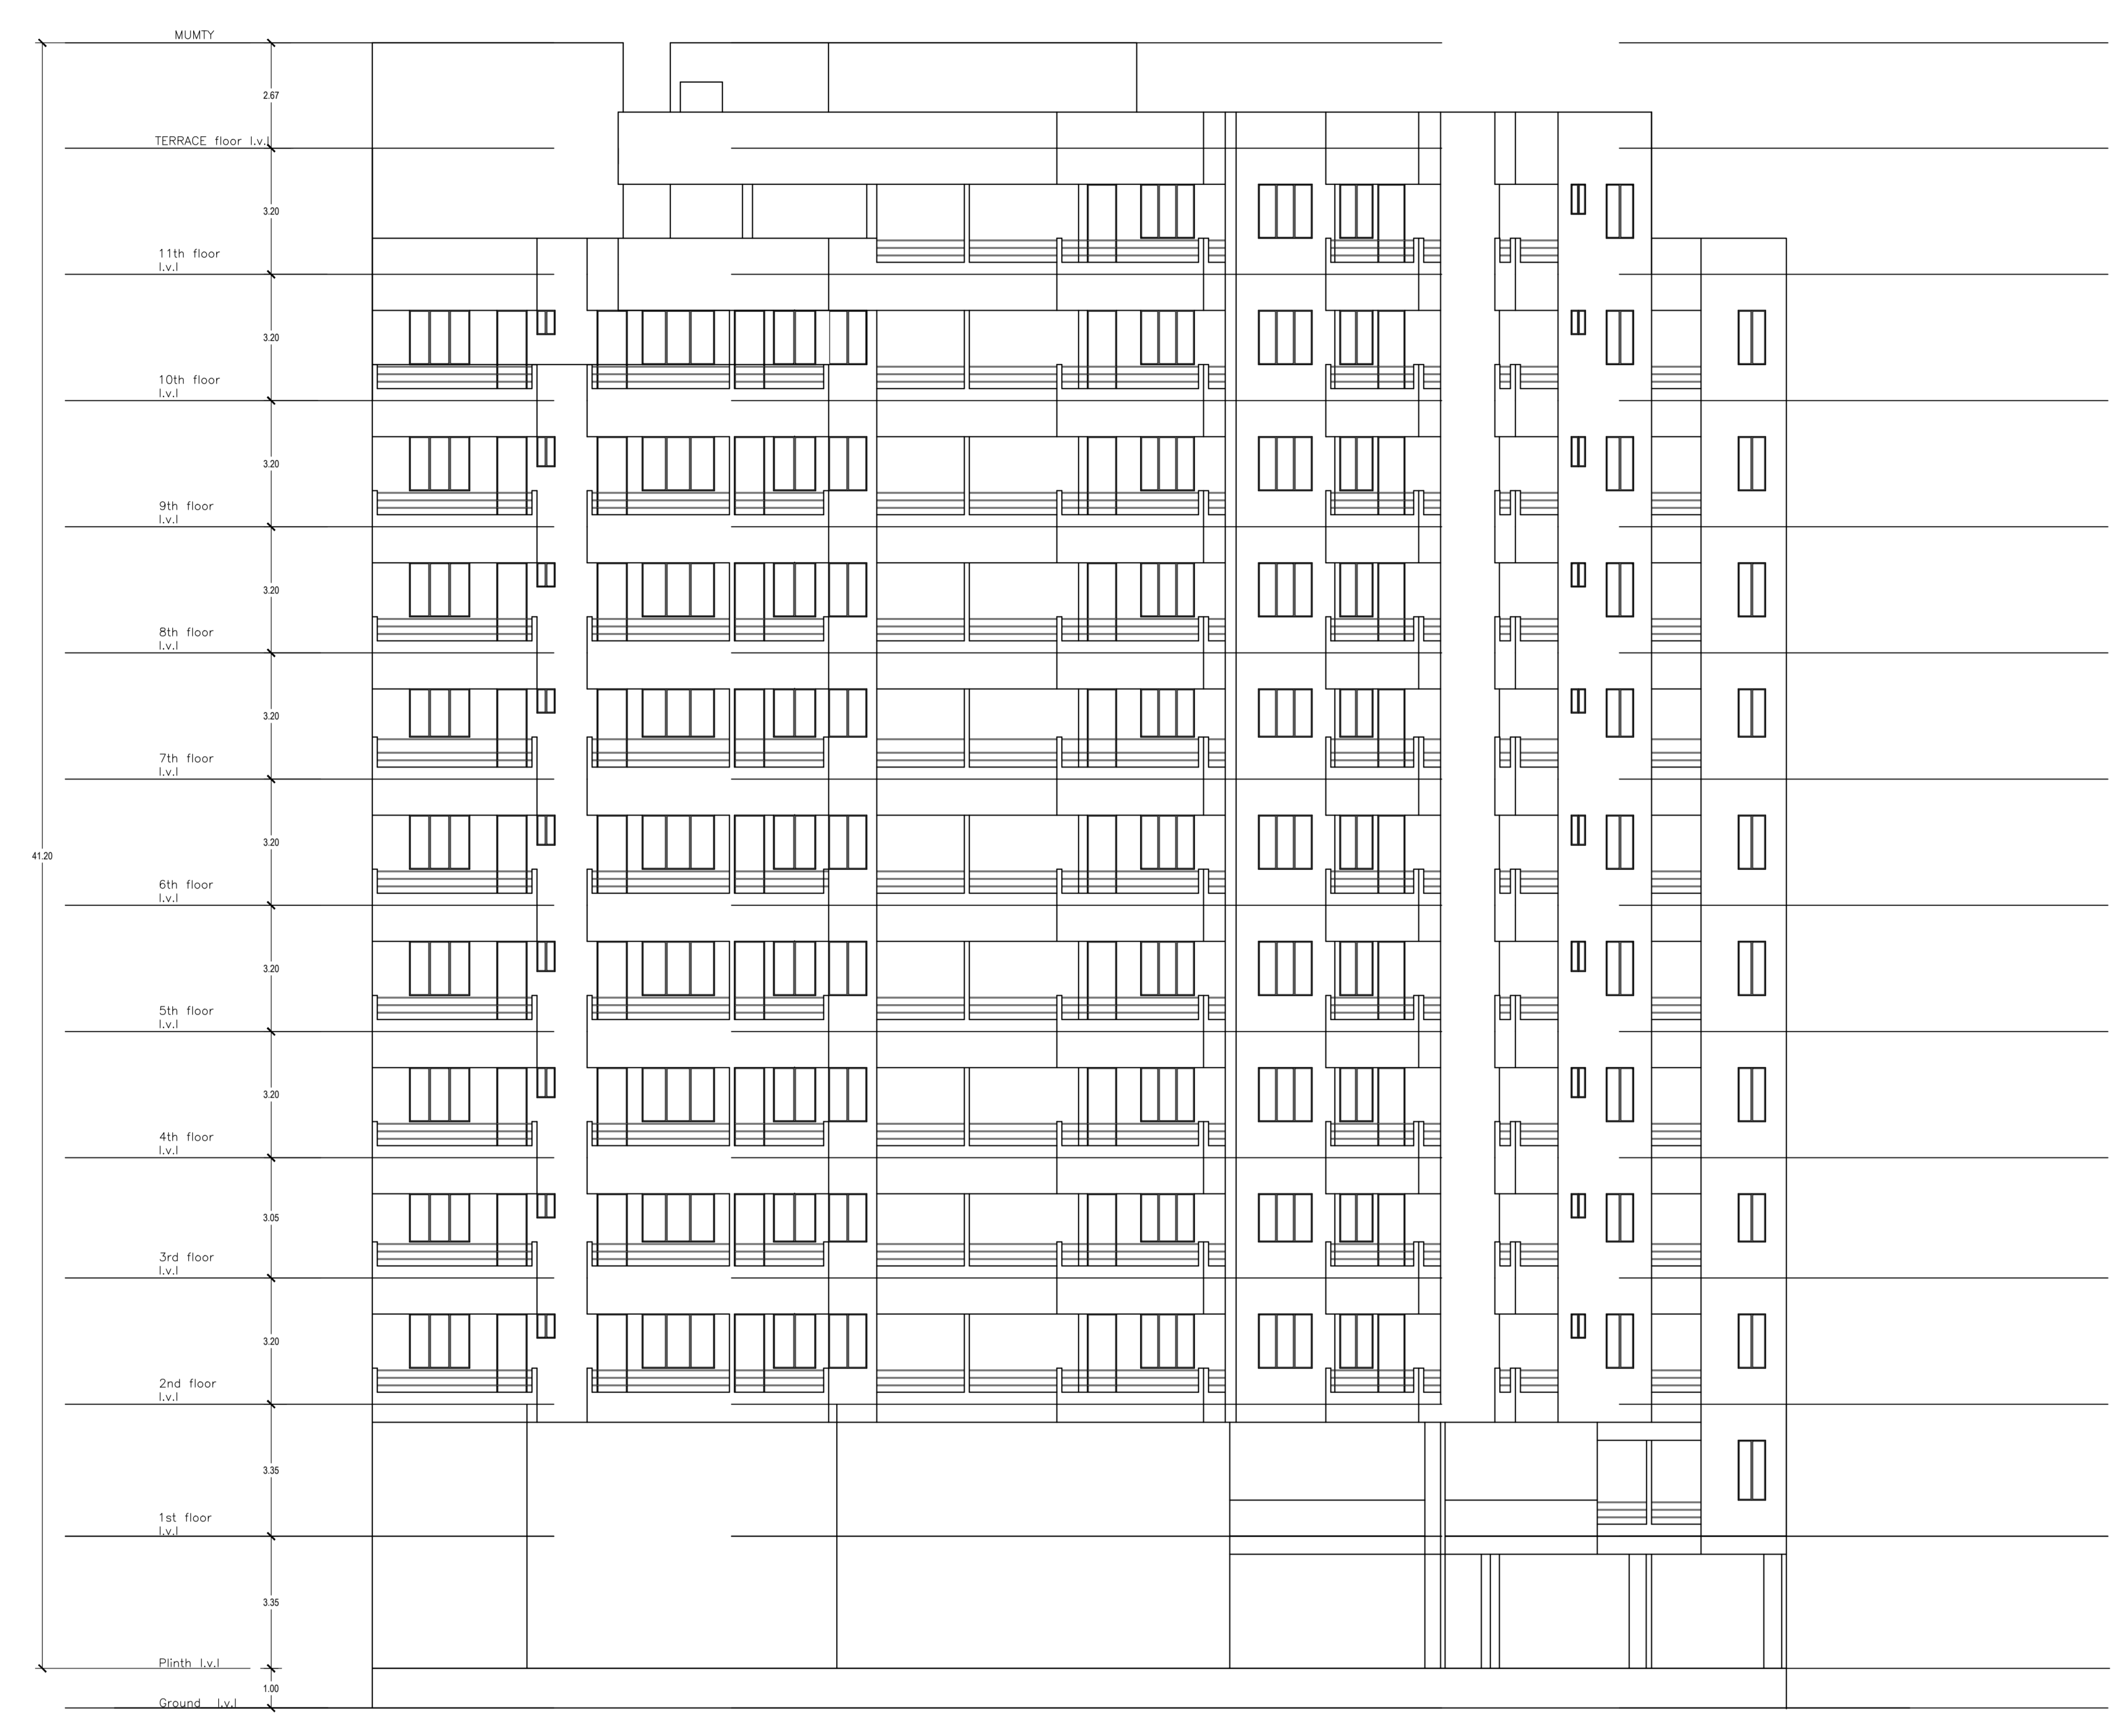

FRONT ELEVATION



LIFT SIDE ELEVATION

DATE AND SIGNATURE	STRUCTURAL ENGINEER NAME AND SIGNATURE	BUILDER NAME AND SIGNATURE	DIGITAL SIGNATURE
APURB KUMAR			