




Proposal Basic Information	
Proposal File No.	RMC/BP/0289/W02/2021
Owner Name	Choudhary Binod Kumar Naval kishore pandit choudhary and swach kishore choudhary
Khata No	225.79
Plot No	1729.1731
Village Name	MSIR GONDA
Use	Residential
SubUse	Residential Bldg/Apartment

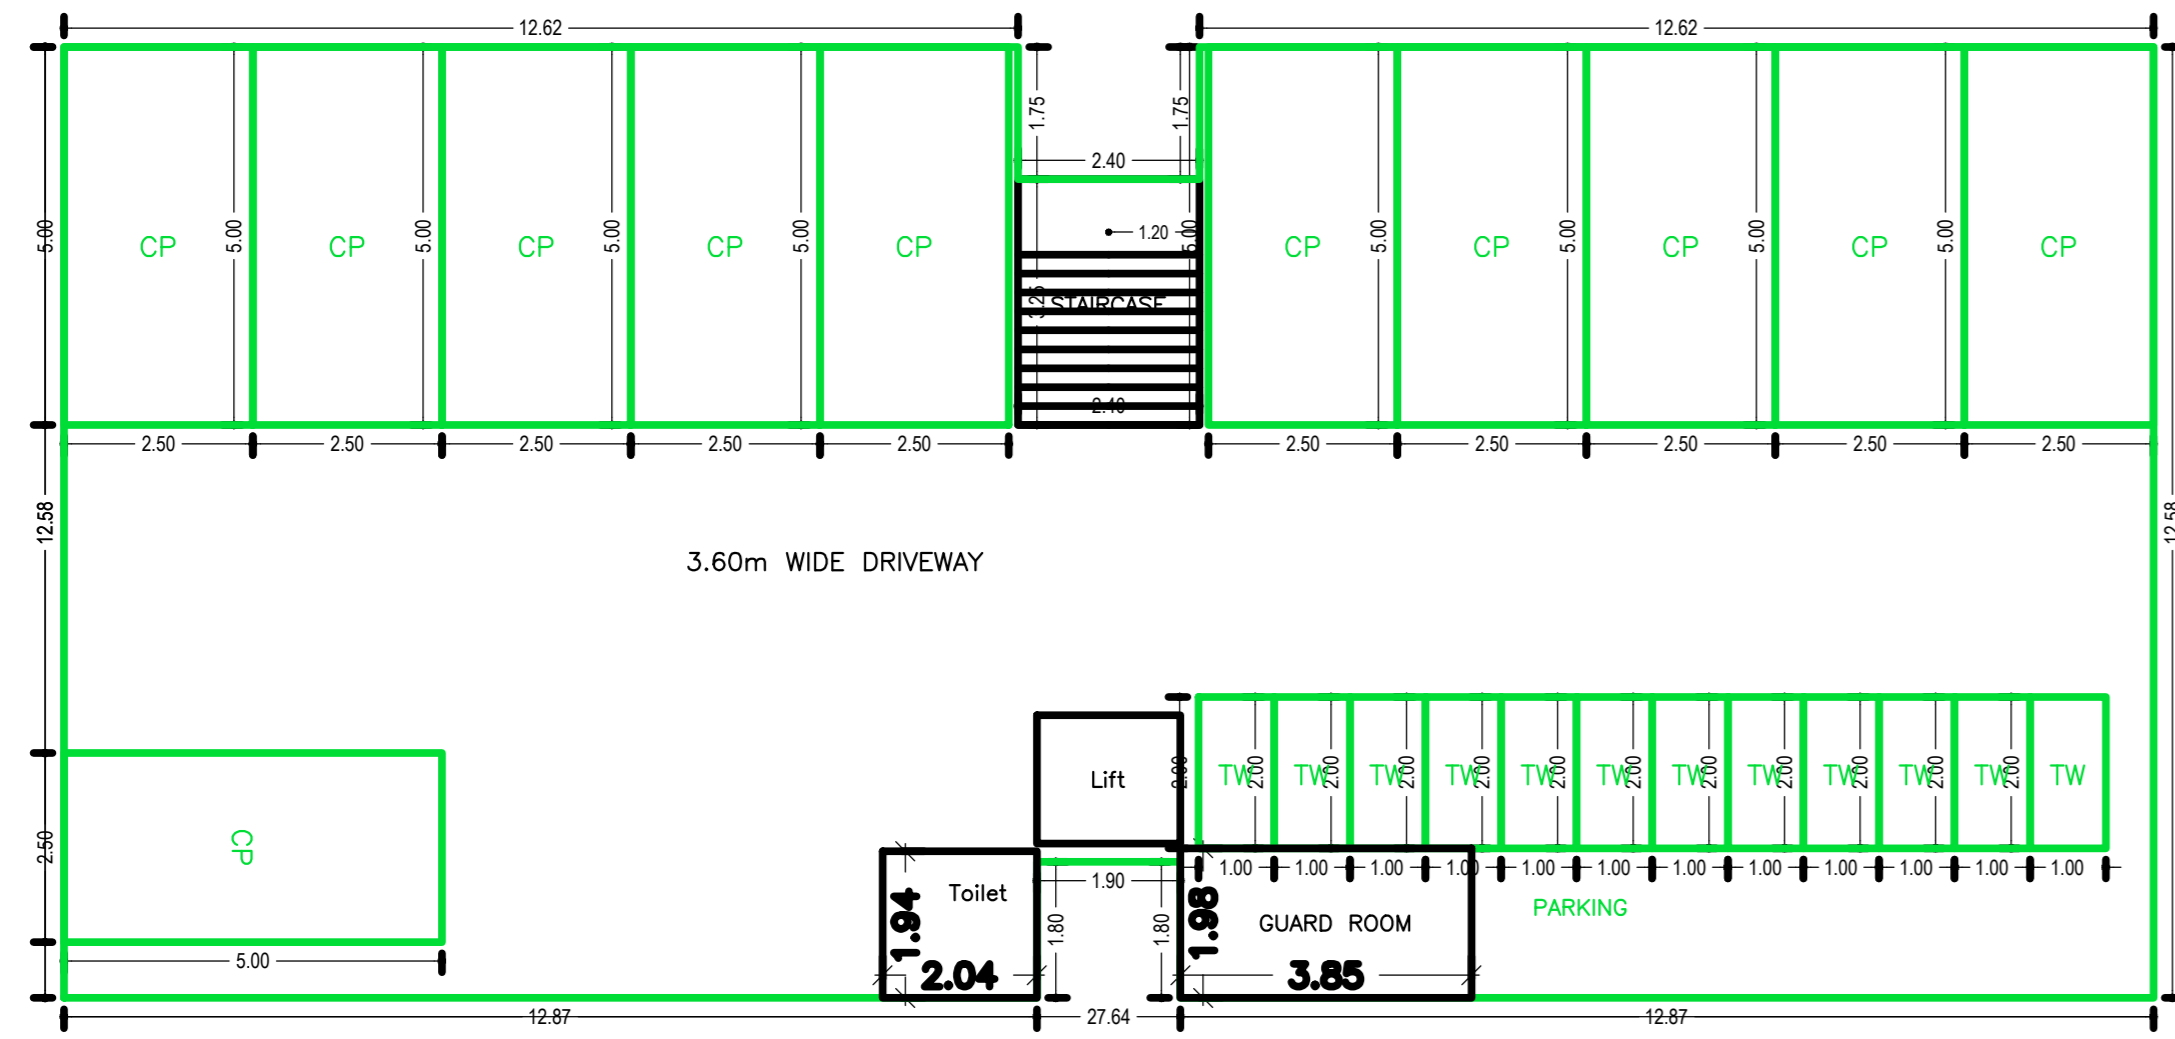


PARKING FLOOR PLAN
(SCALE 1:100)

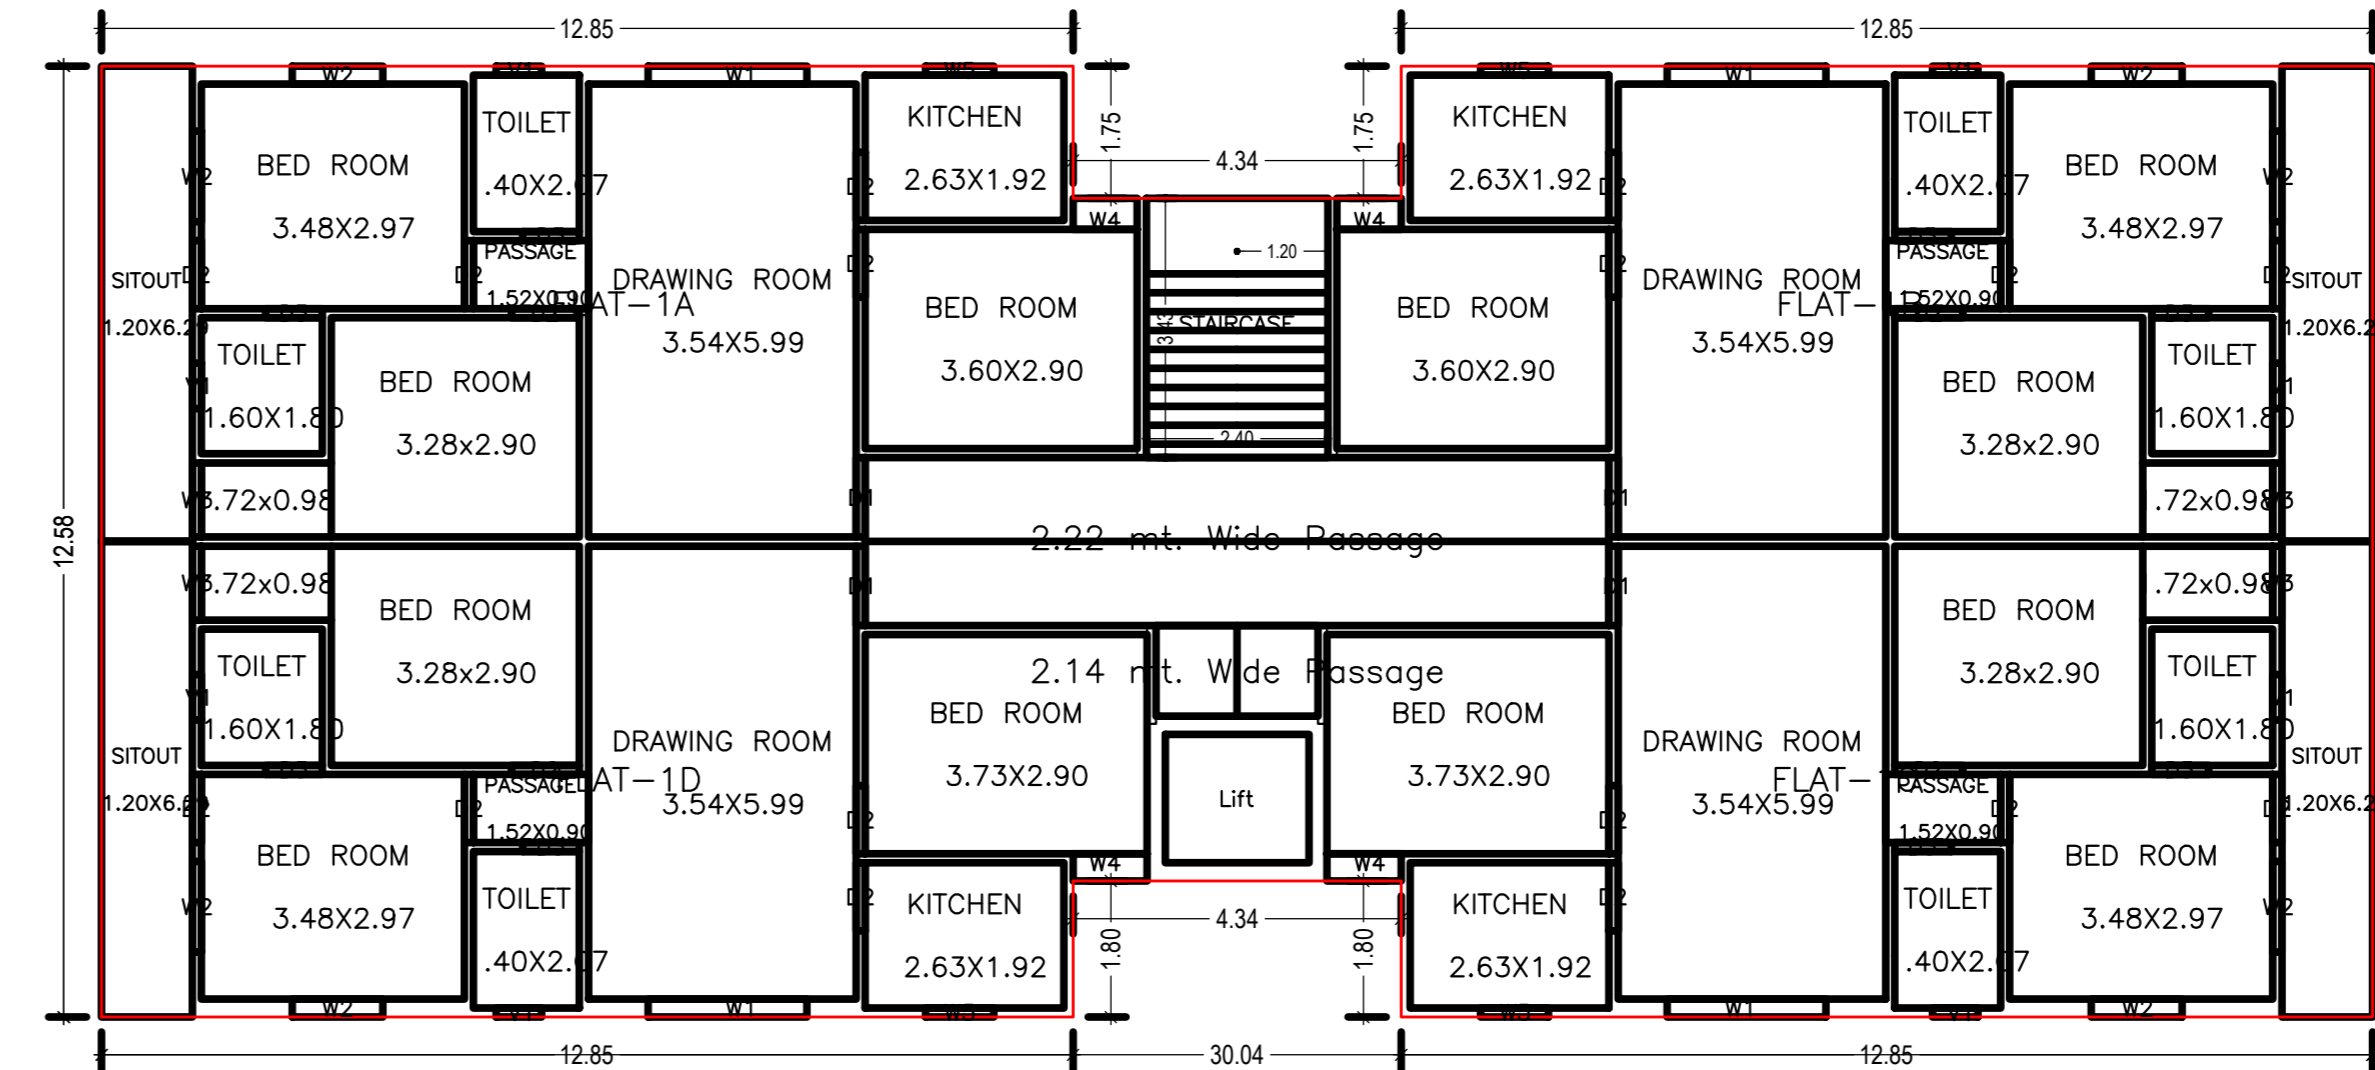



FIRST FLOOR PLAN
(Proposed)
(SCALE 1:100)

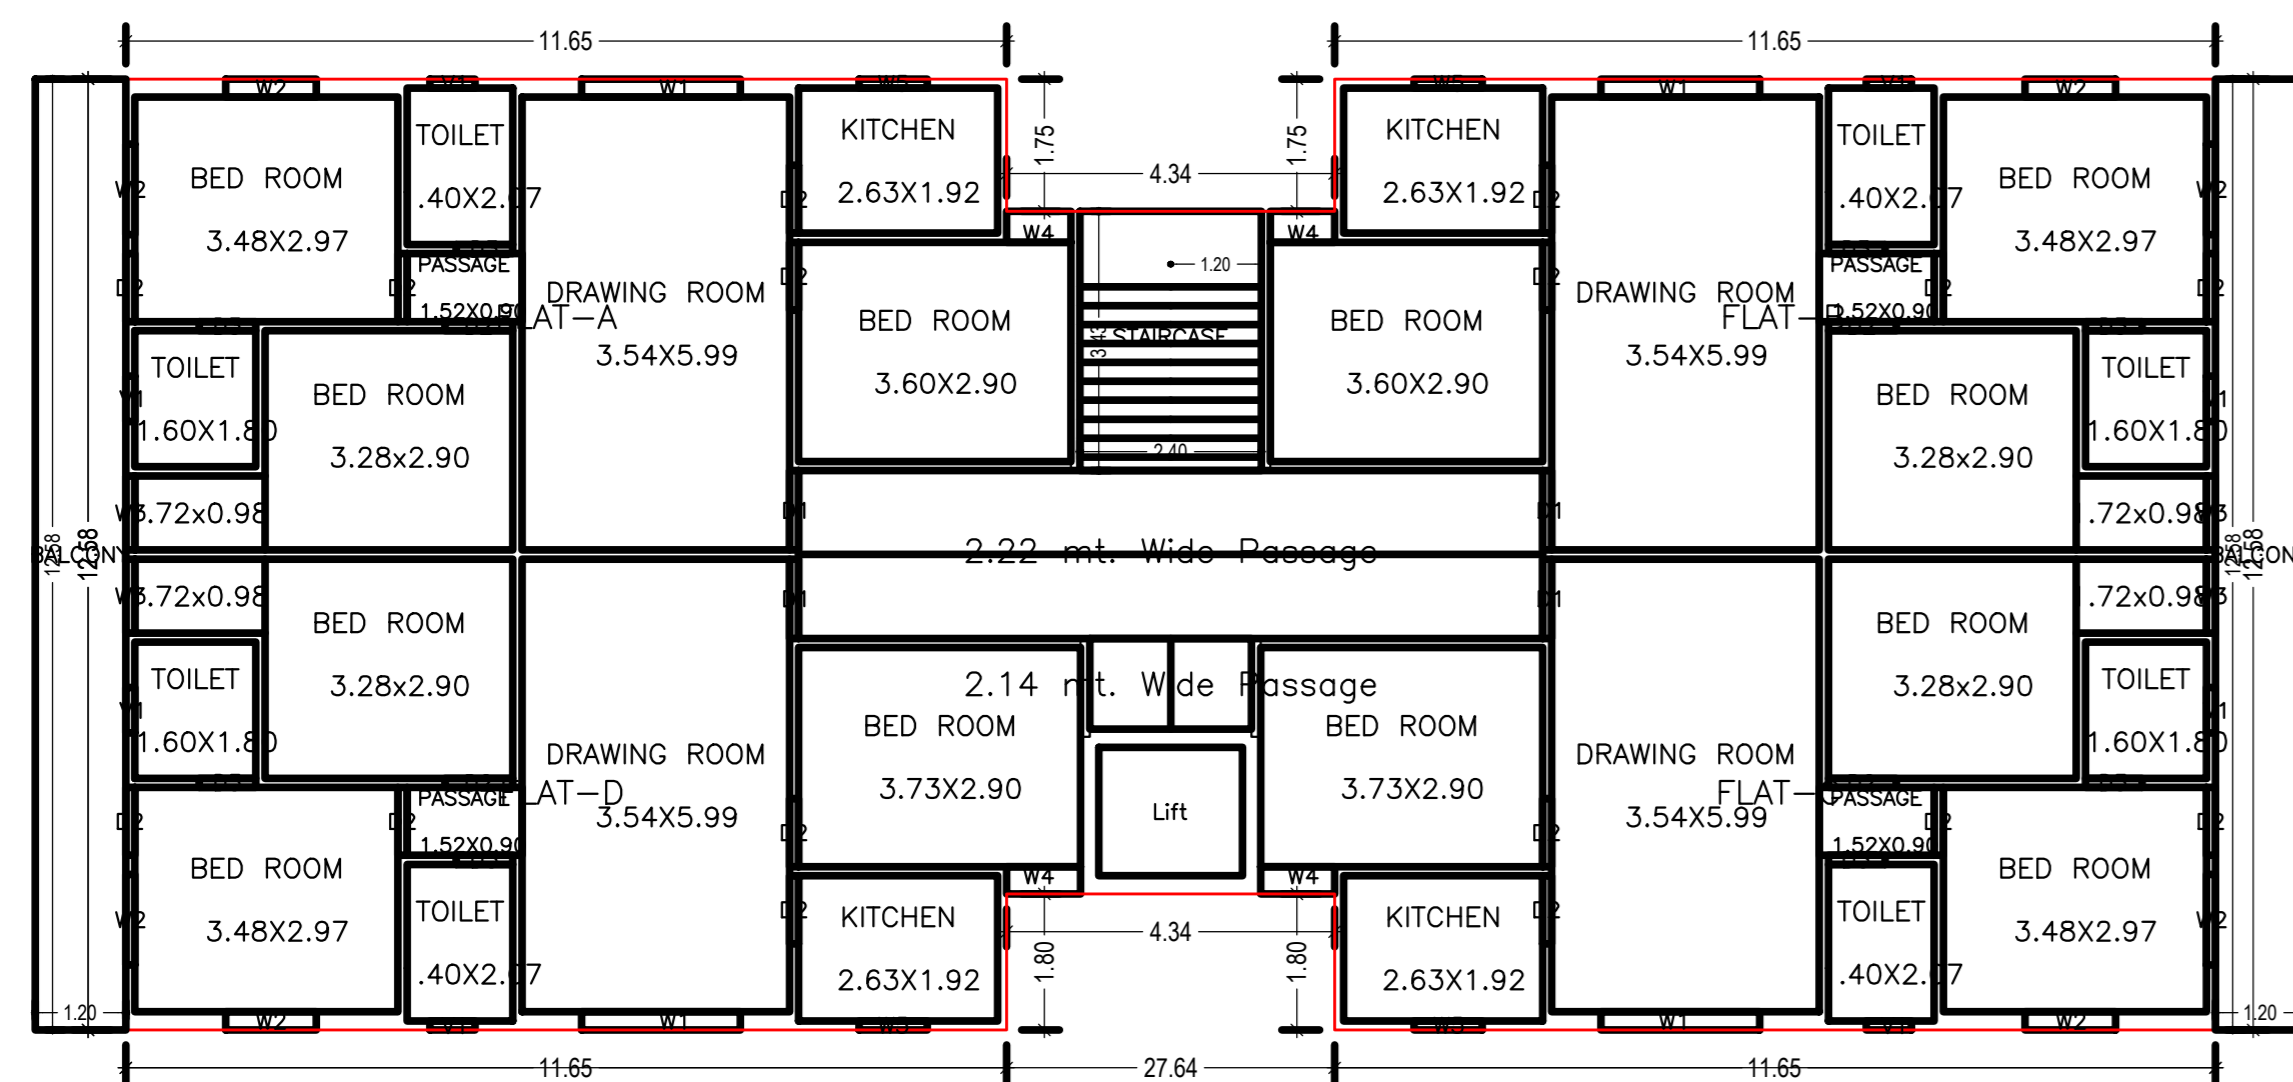

TYPICAL - 2& 3 FLOOR PLAN
(Proposed)
(SCALE 1:100)

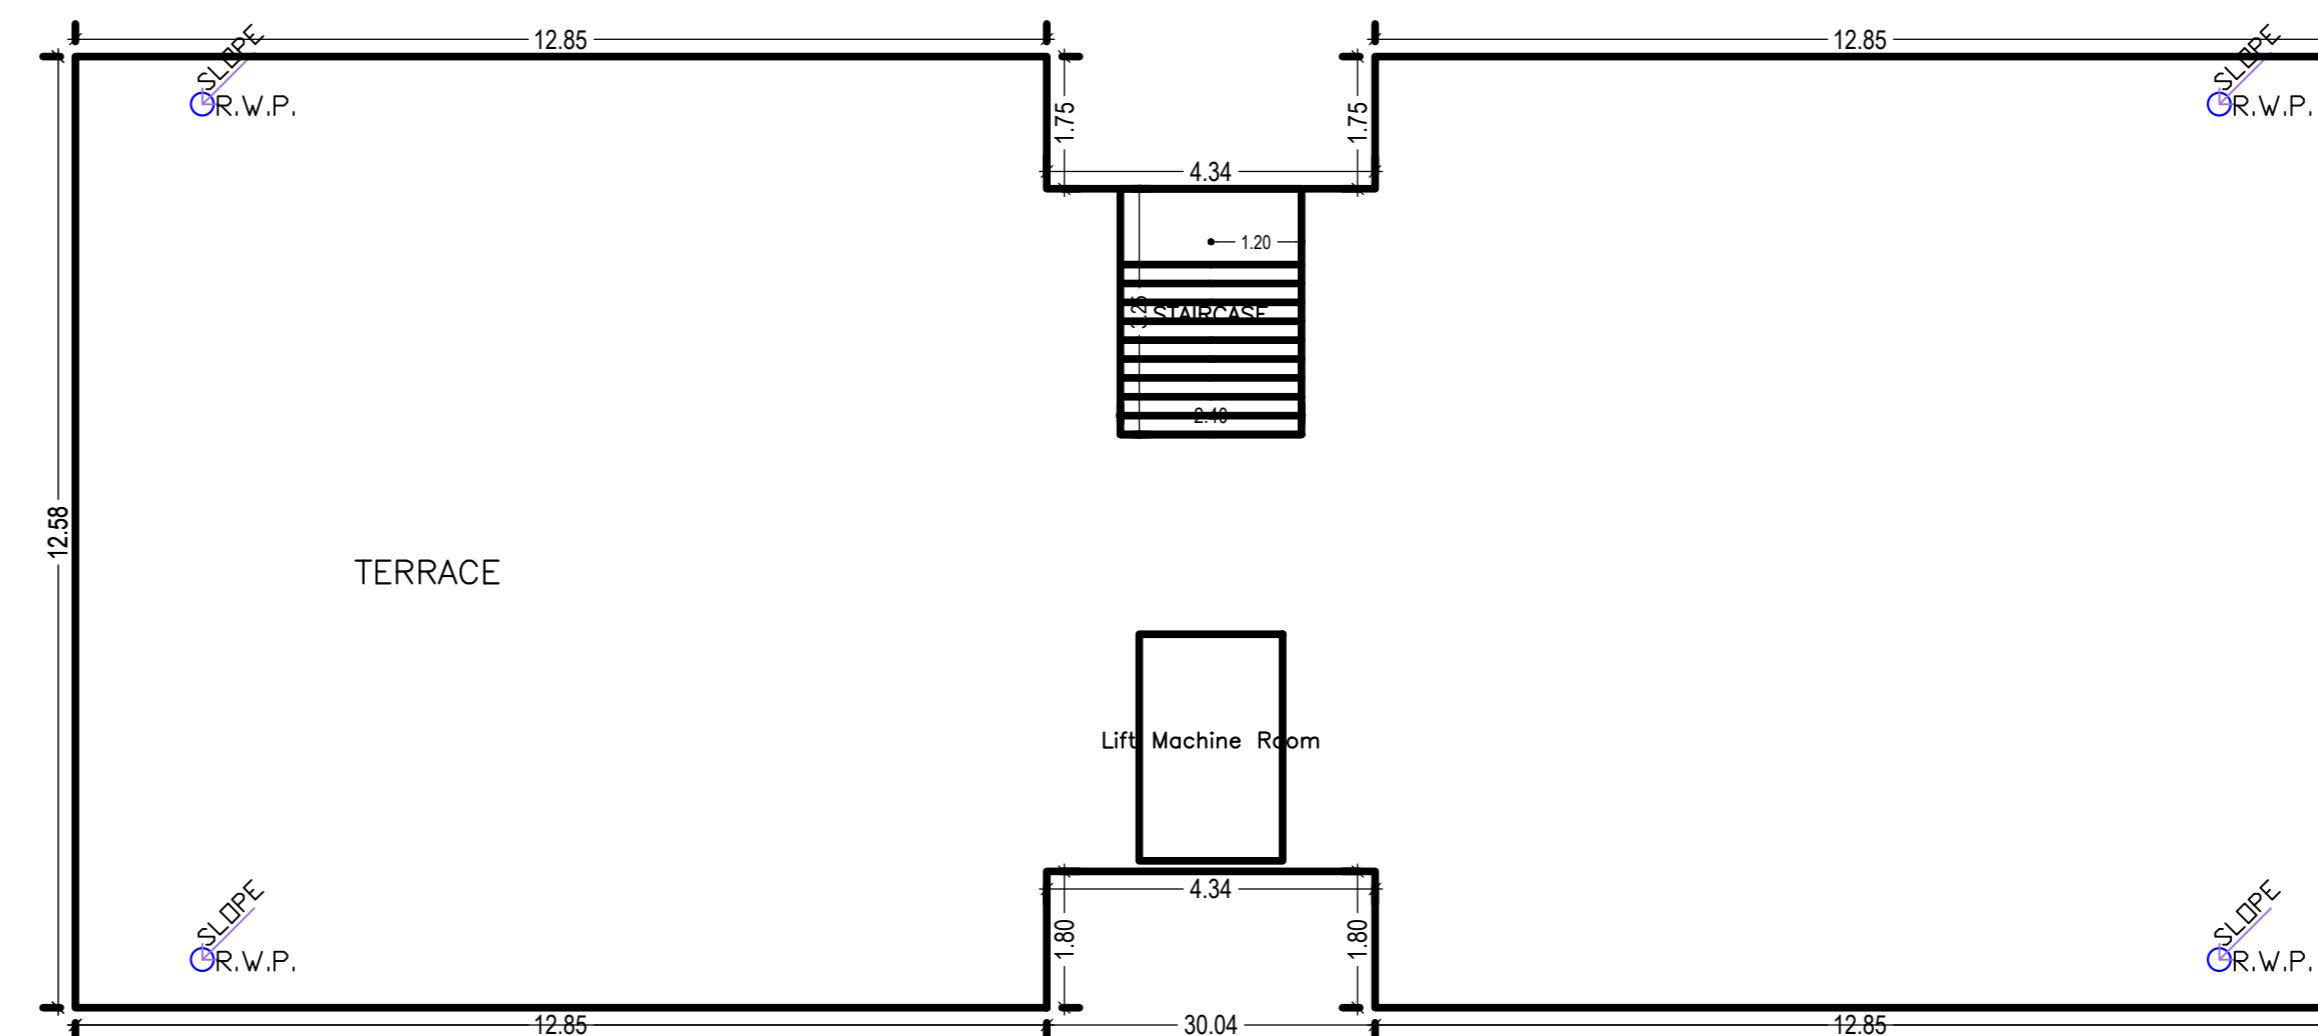

TERRACE FLOOR PLAN
(SCALE 1:100)

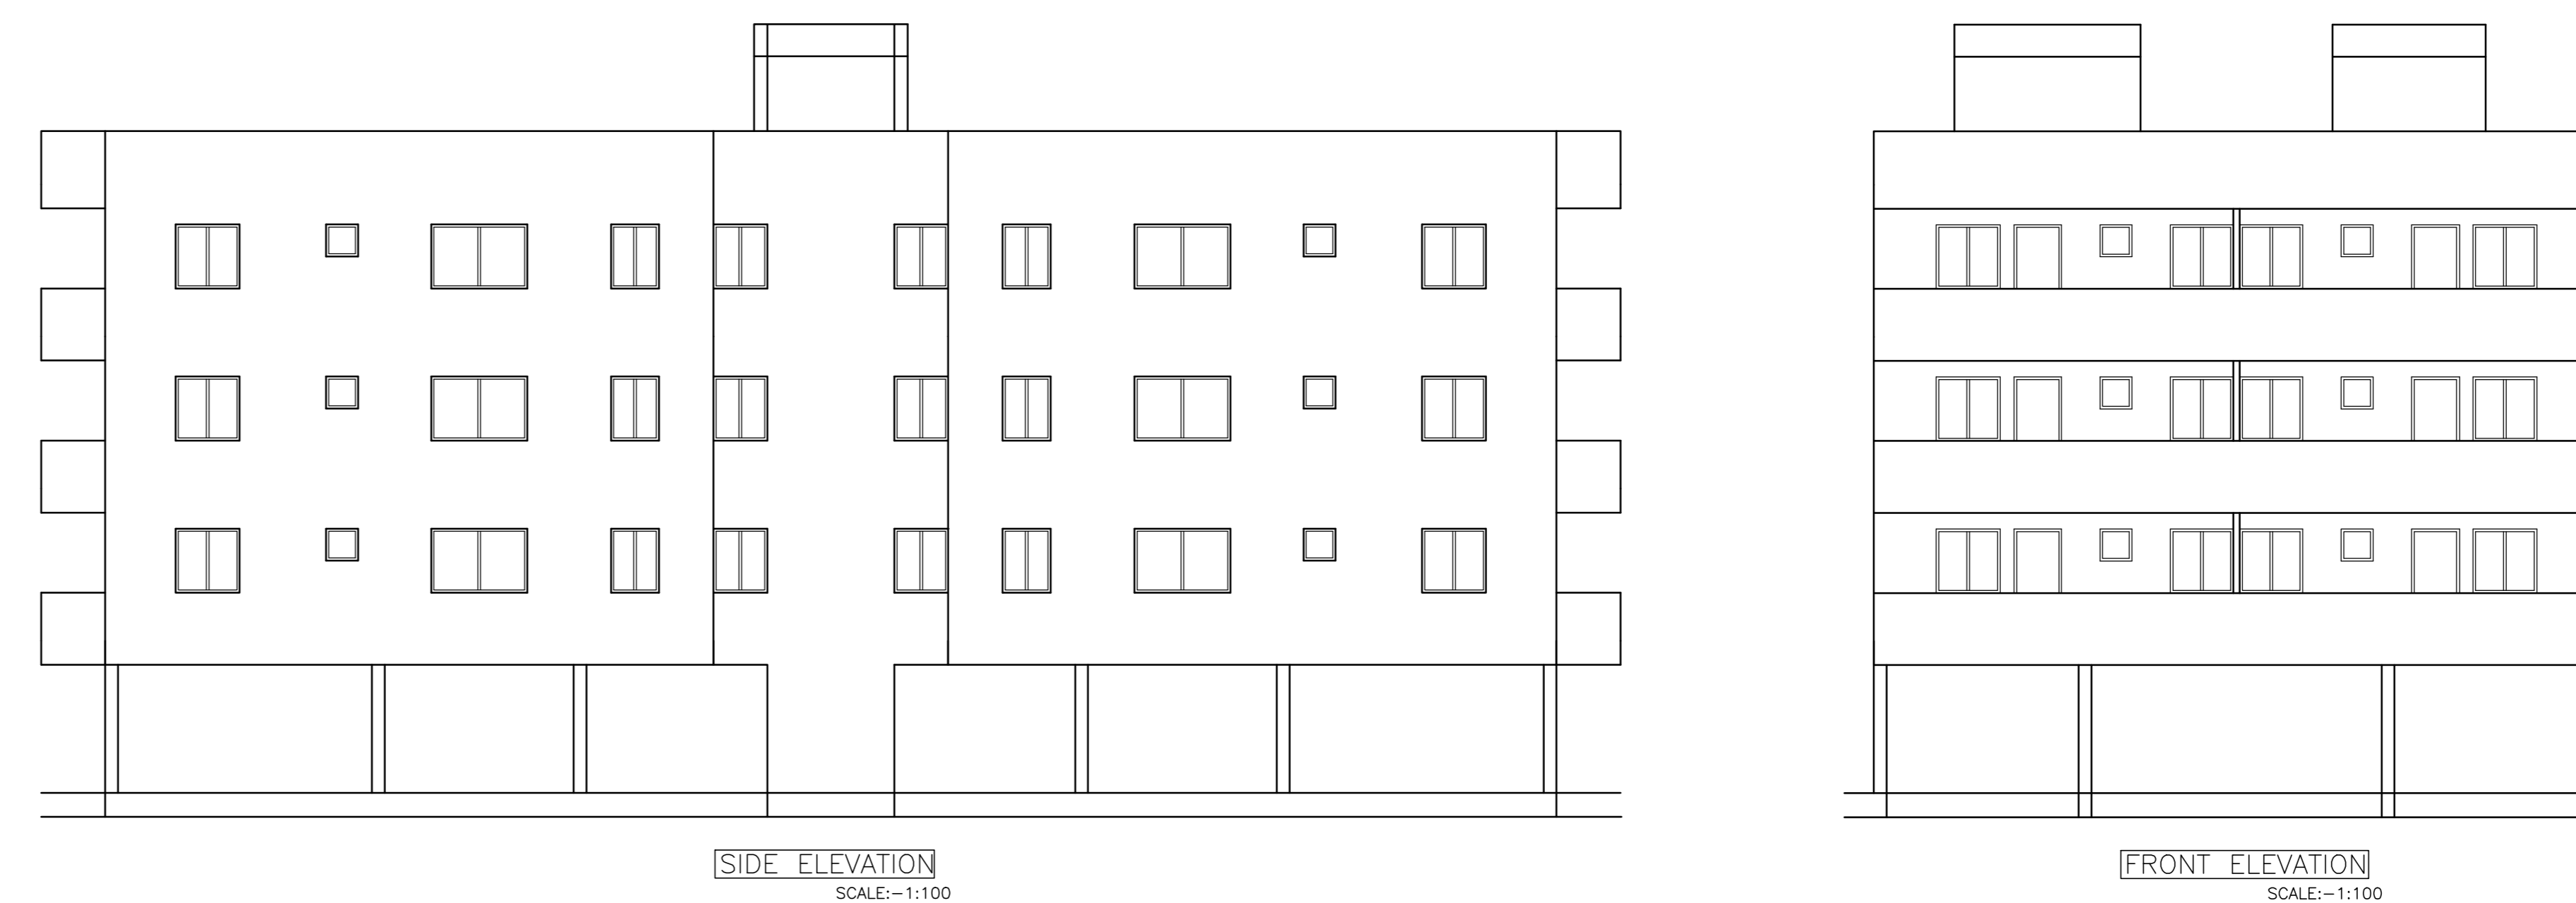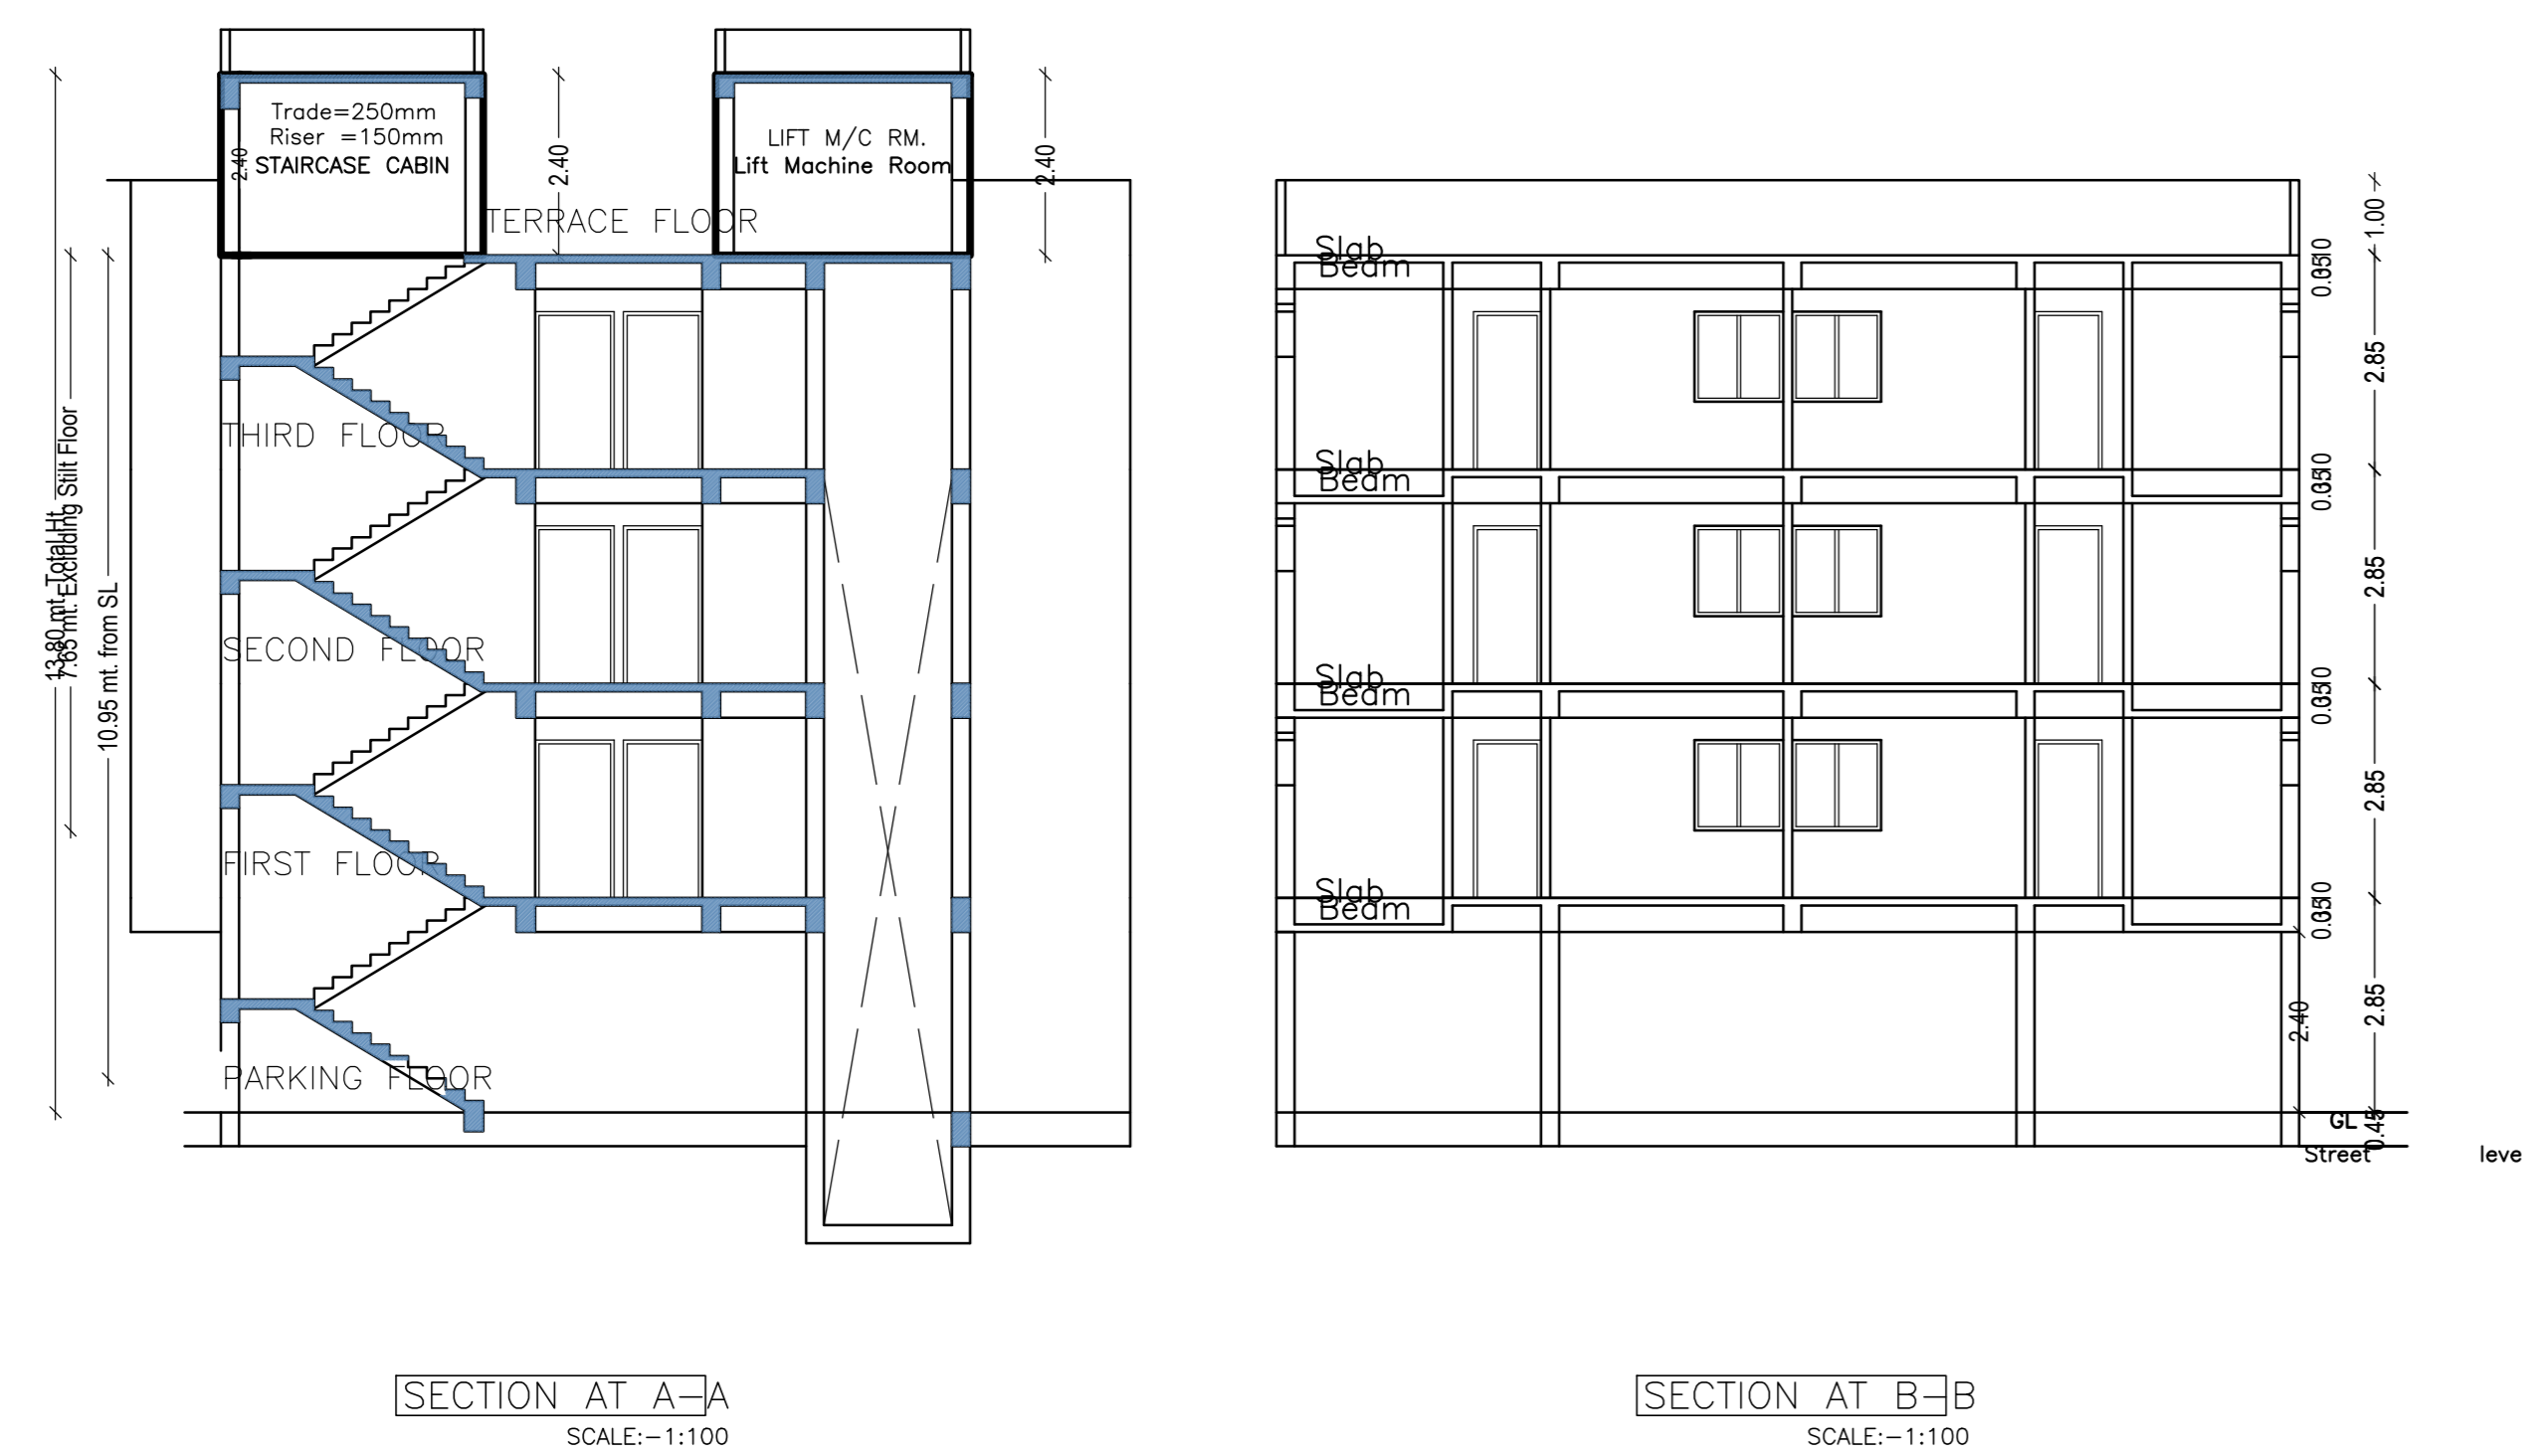

SIDE ELEVATION
SCALE=1:1100

FRONT ELEVATION
SCALE=1:1100

LTP NAME AND SIGNATURE	STRUCTURAL ENGS NAME AND SIGNATURE	BUILDER NAME AND SIGNATURE	DIGITAL SIGNATURE
RAJIV KUMAR RMC/1000/15-16			