






Proposal Basic Information	
Proposal File No.	RRDA/BP/0133/2022
Owner Name	FULMANI DEVI
Khata No	42,50
Plot No	229,232
Village Name	khatanga
Use	Mixed
SubUse	Resi+Comm

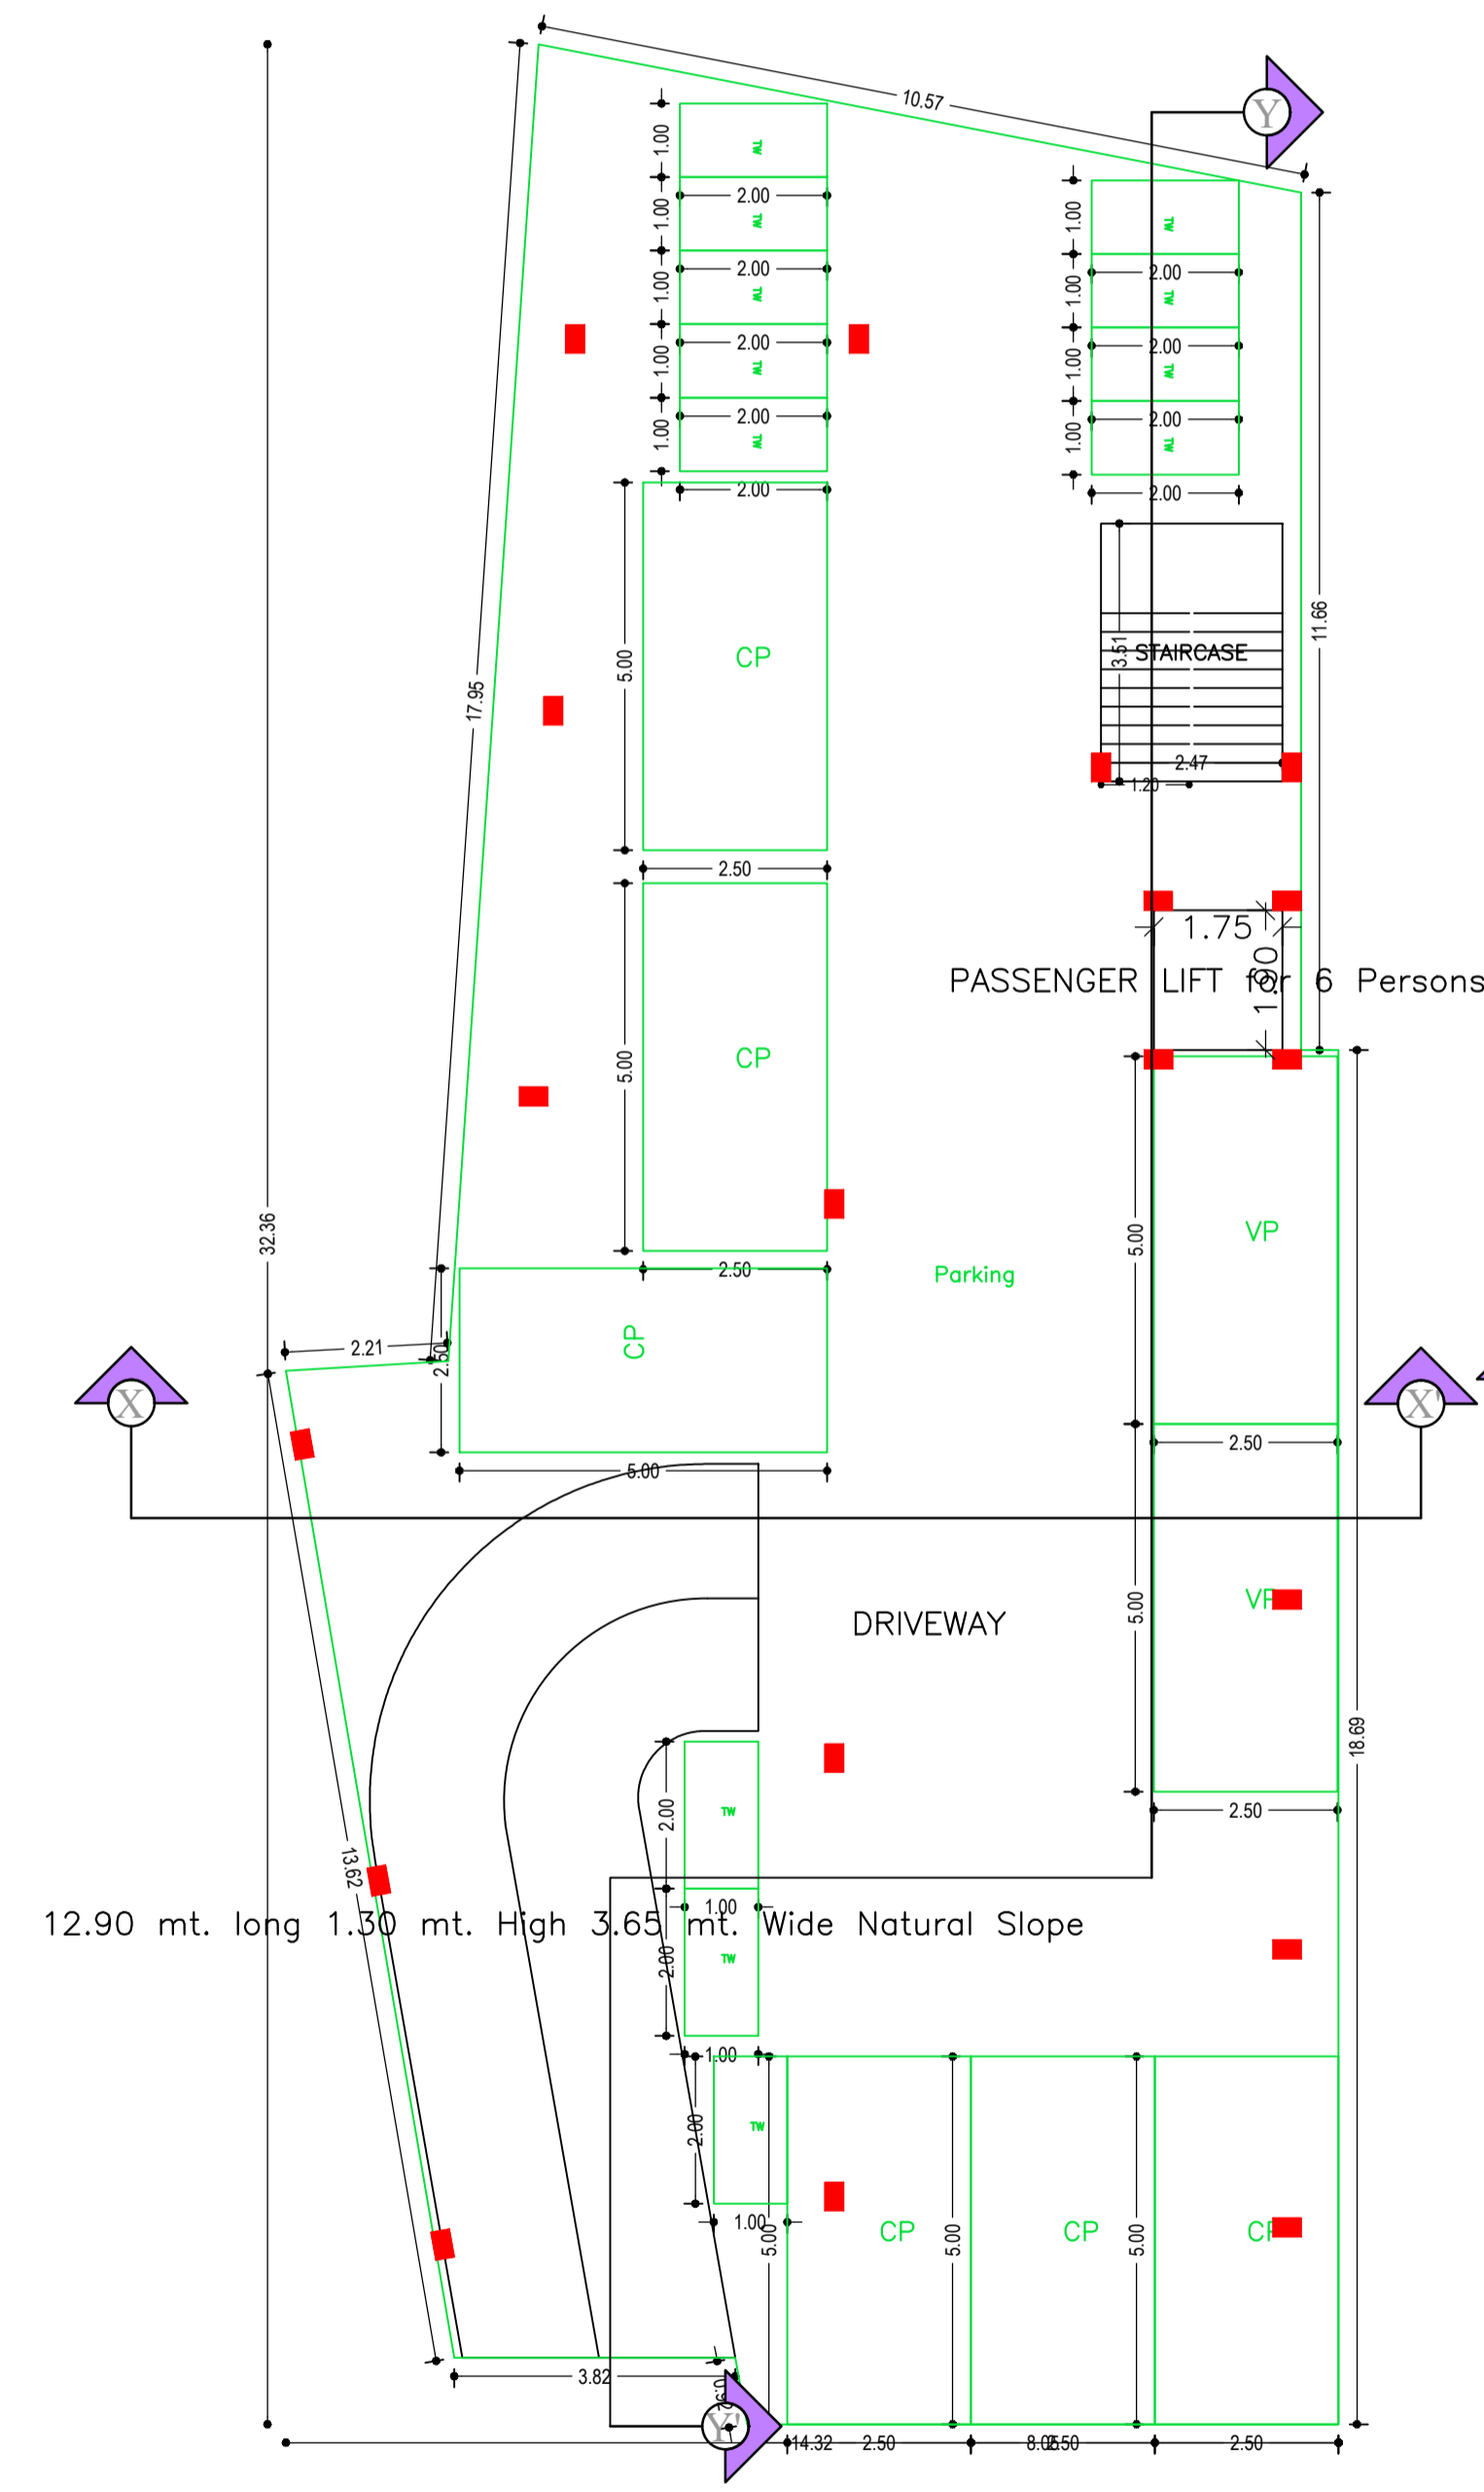


BASEMENT FLOOR PLAN  
(SCALE 1:100)

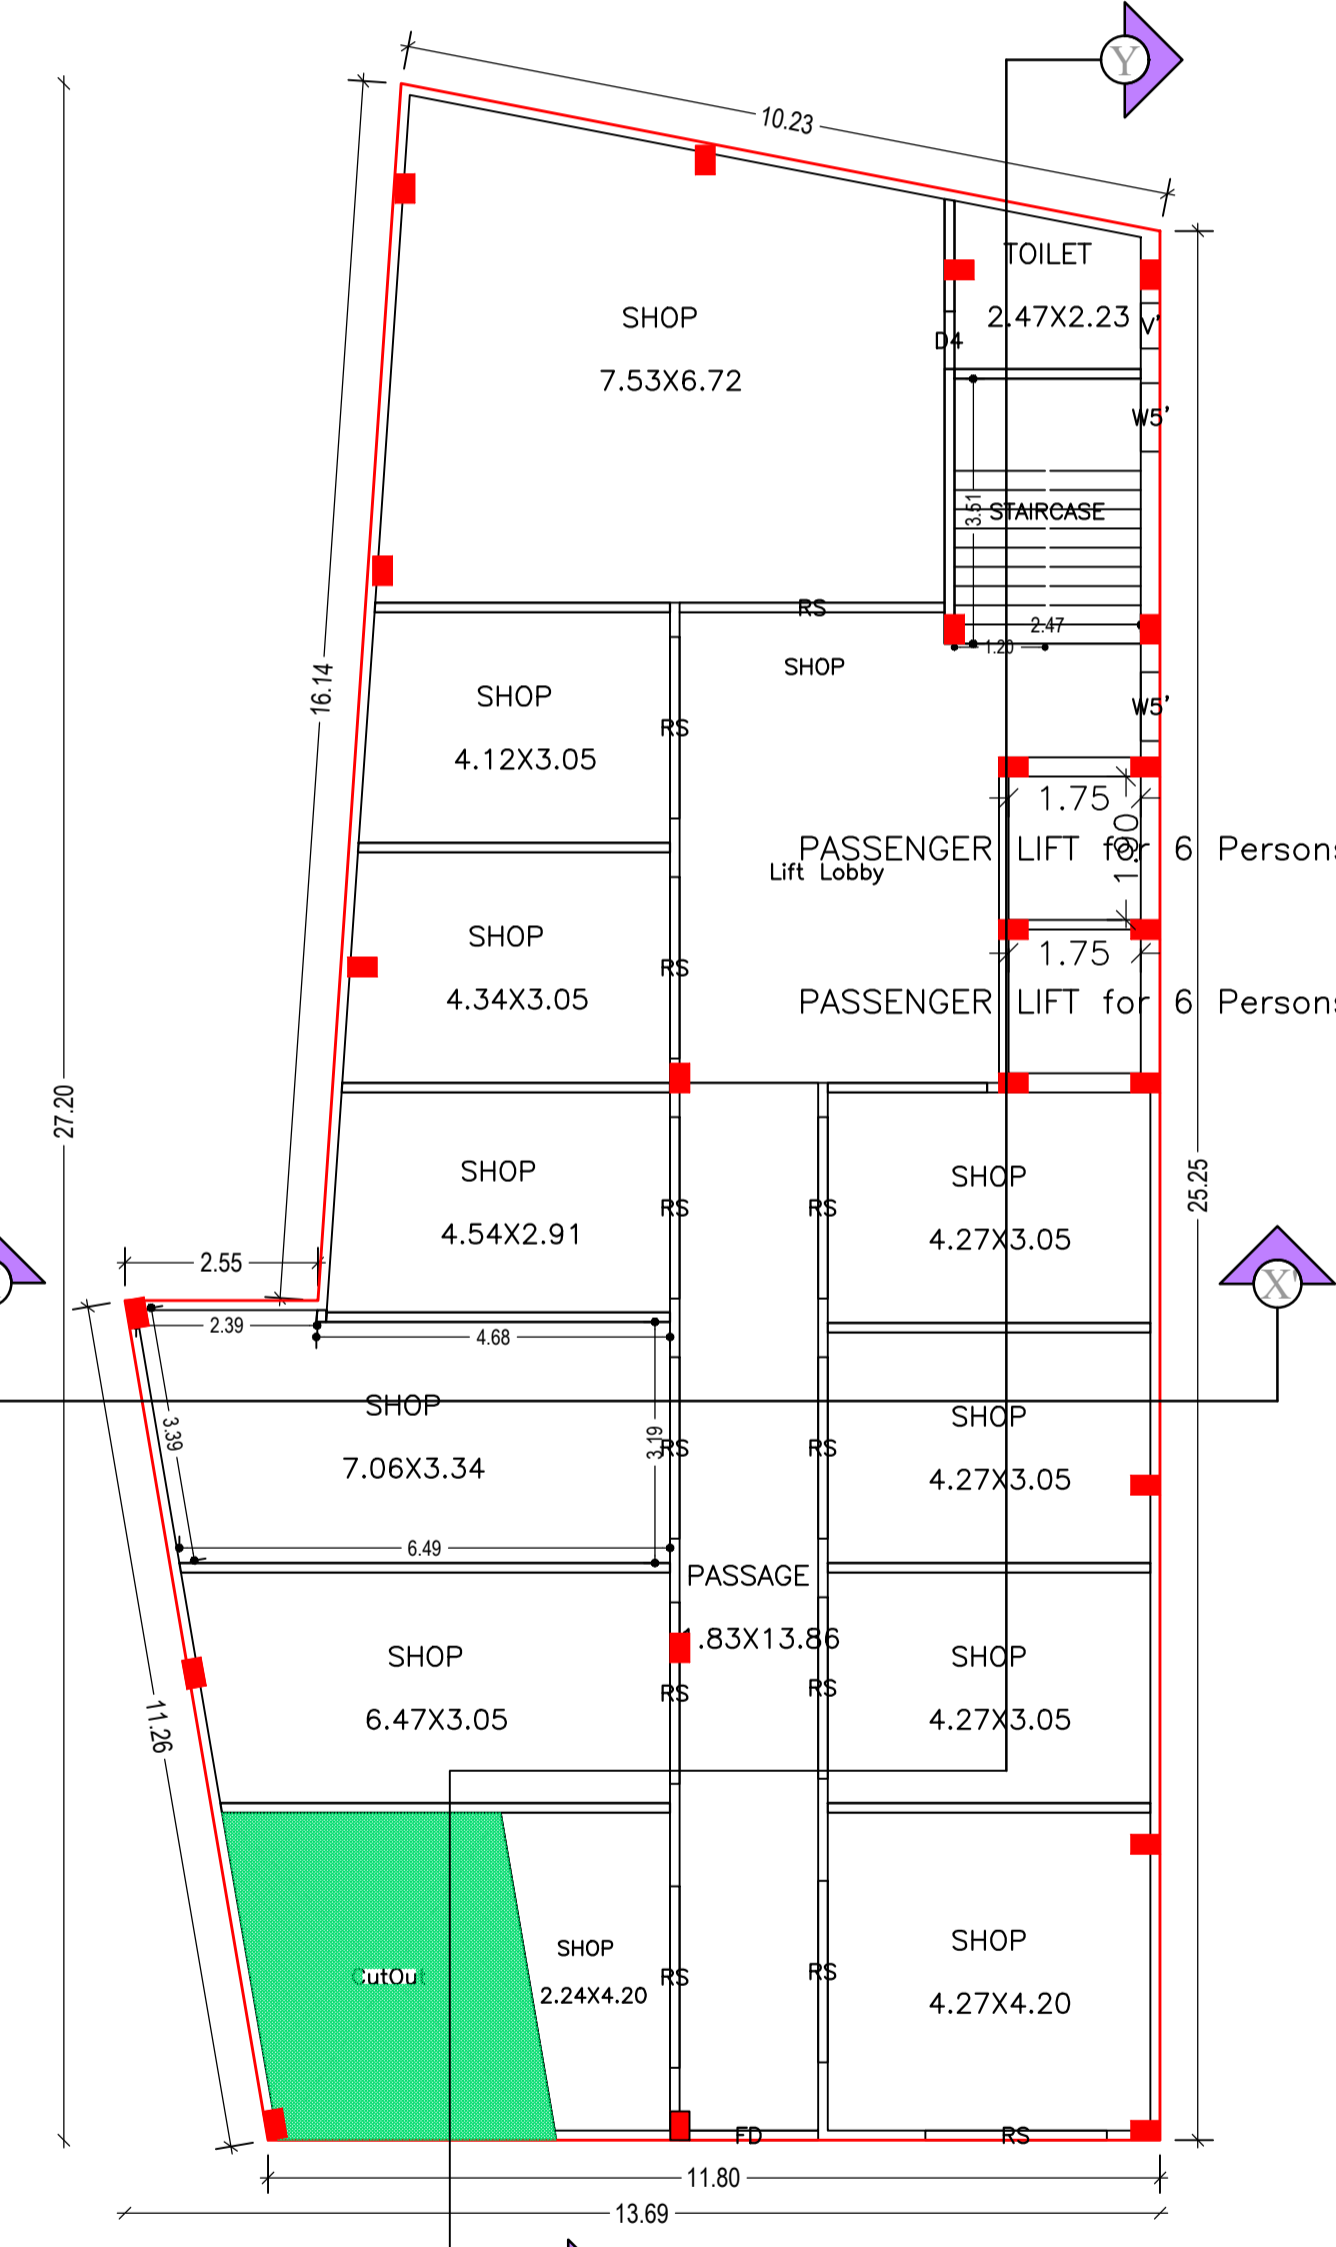

GROUND FLOOR PLAN  
(Proposed)  
(SCALE 1:100)

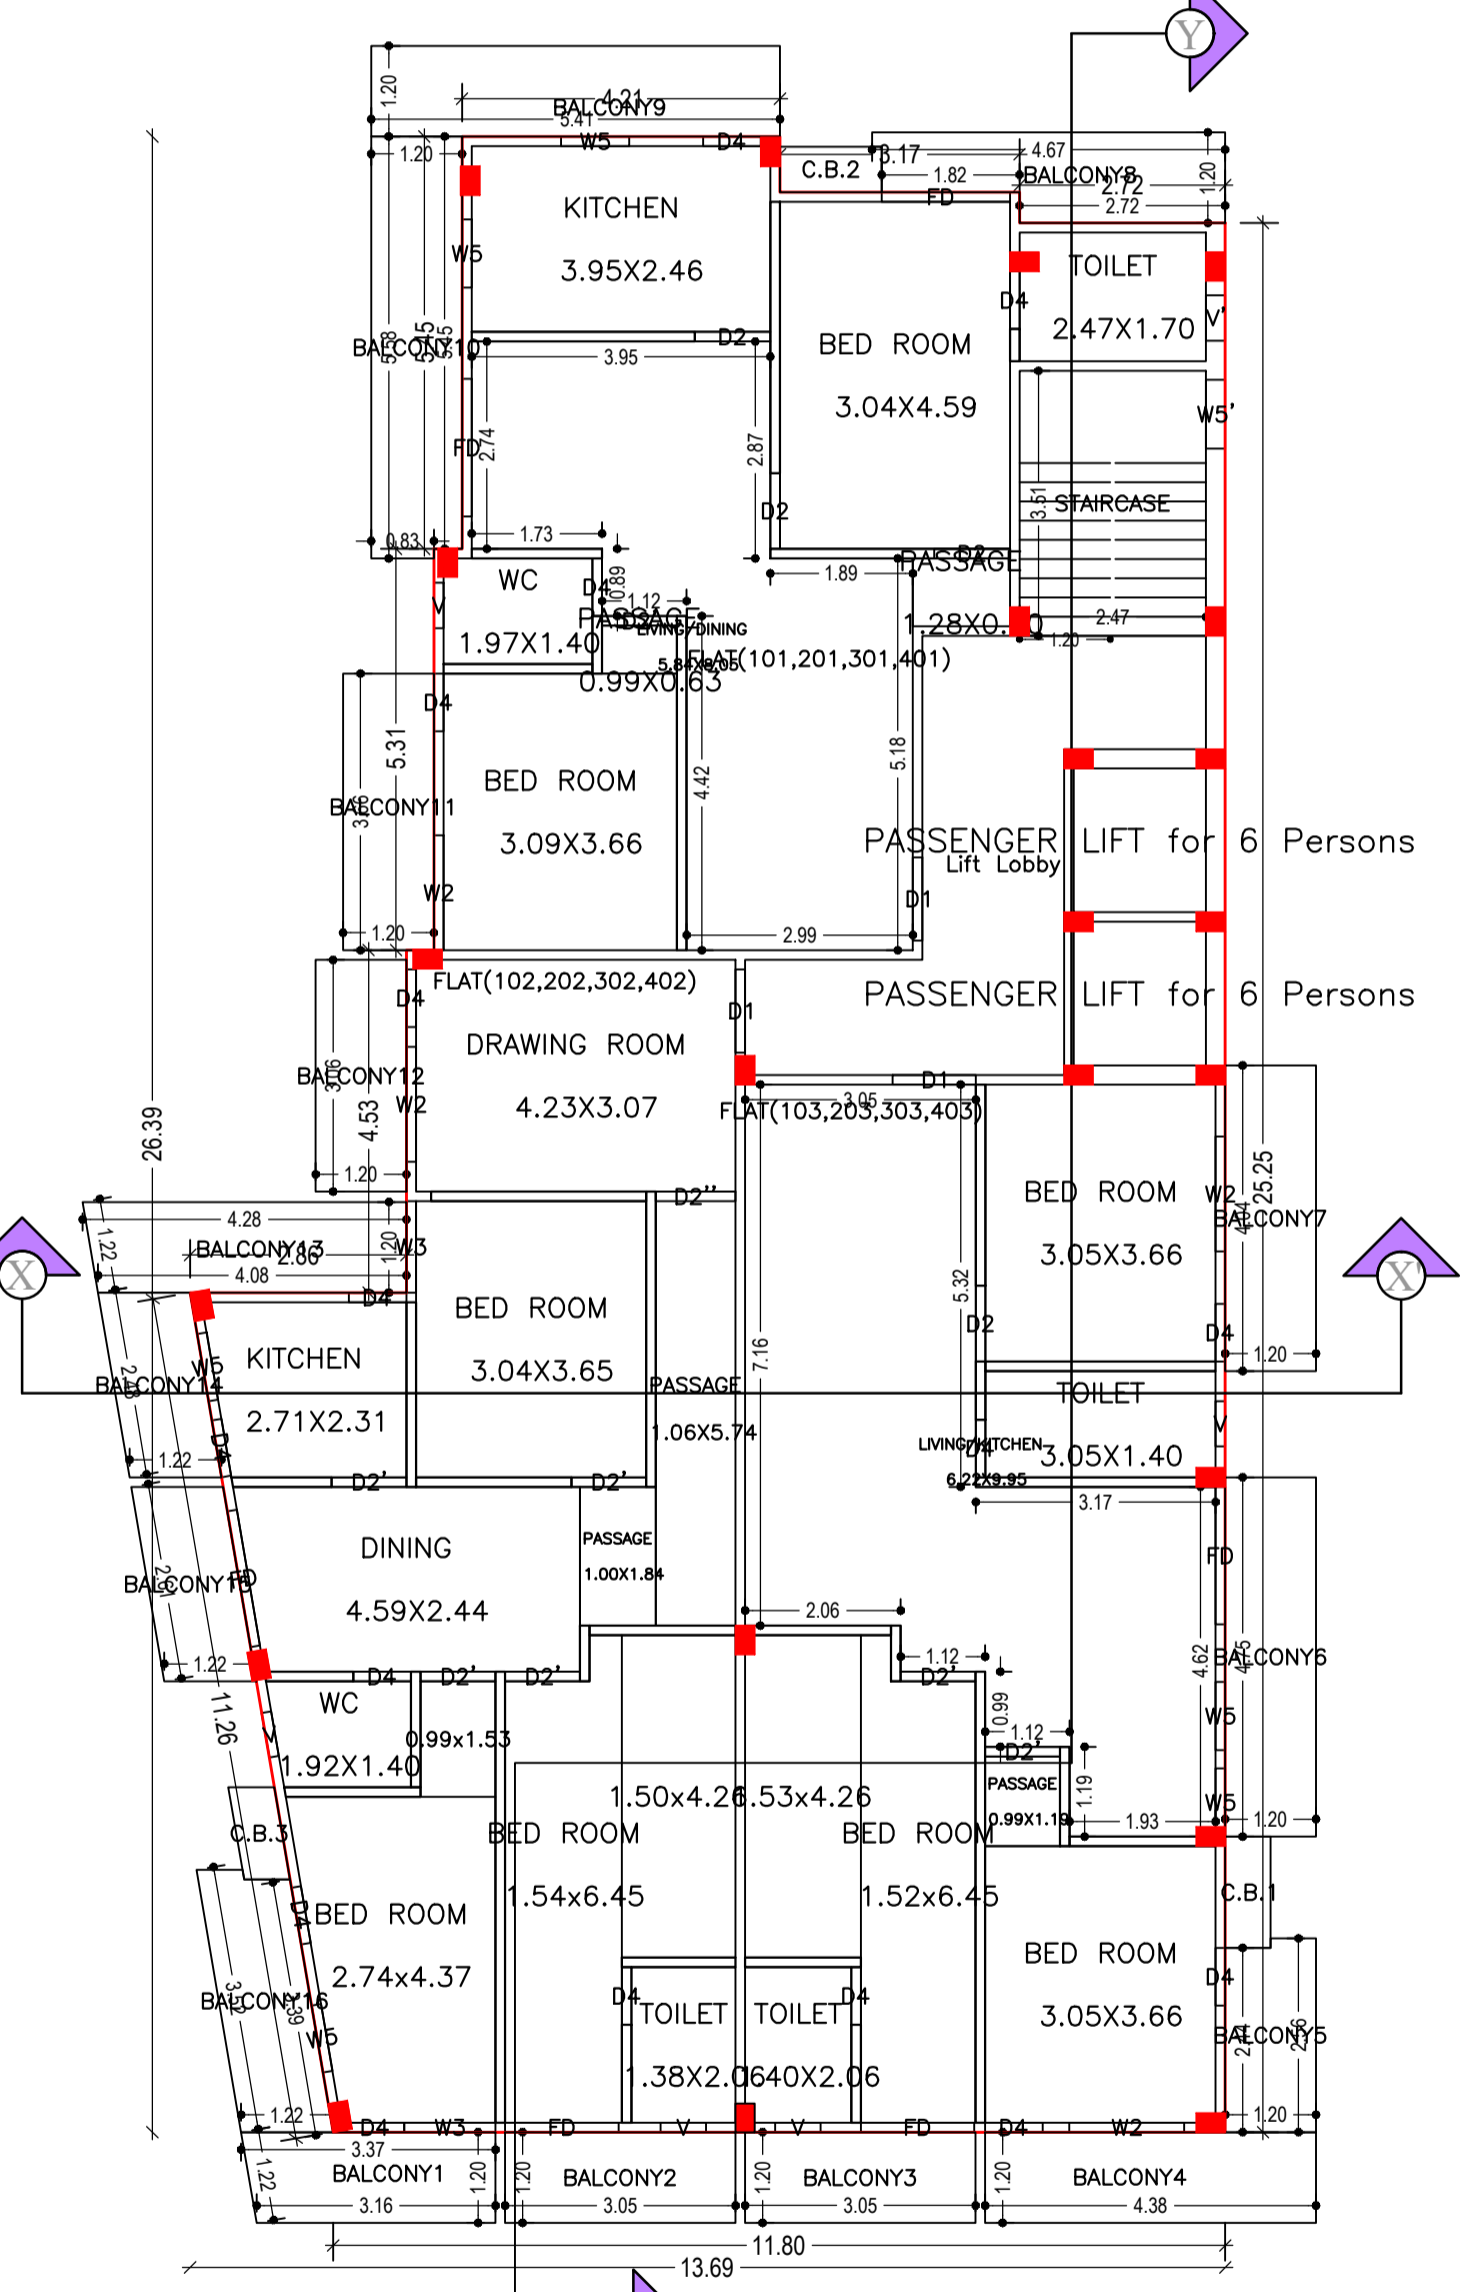


TYPICAL - 1, 2, 3, 4 FLOOR PLAN  
(Proposed)  
(SCALE 1:100)

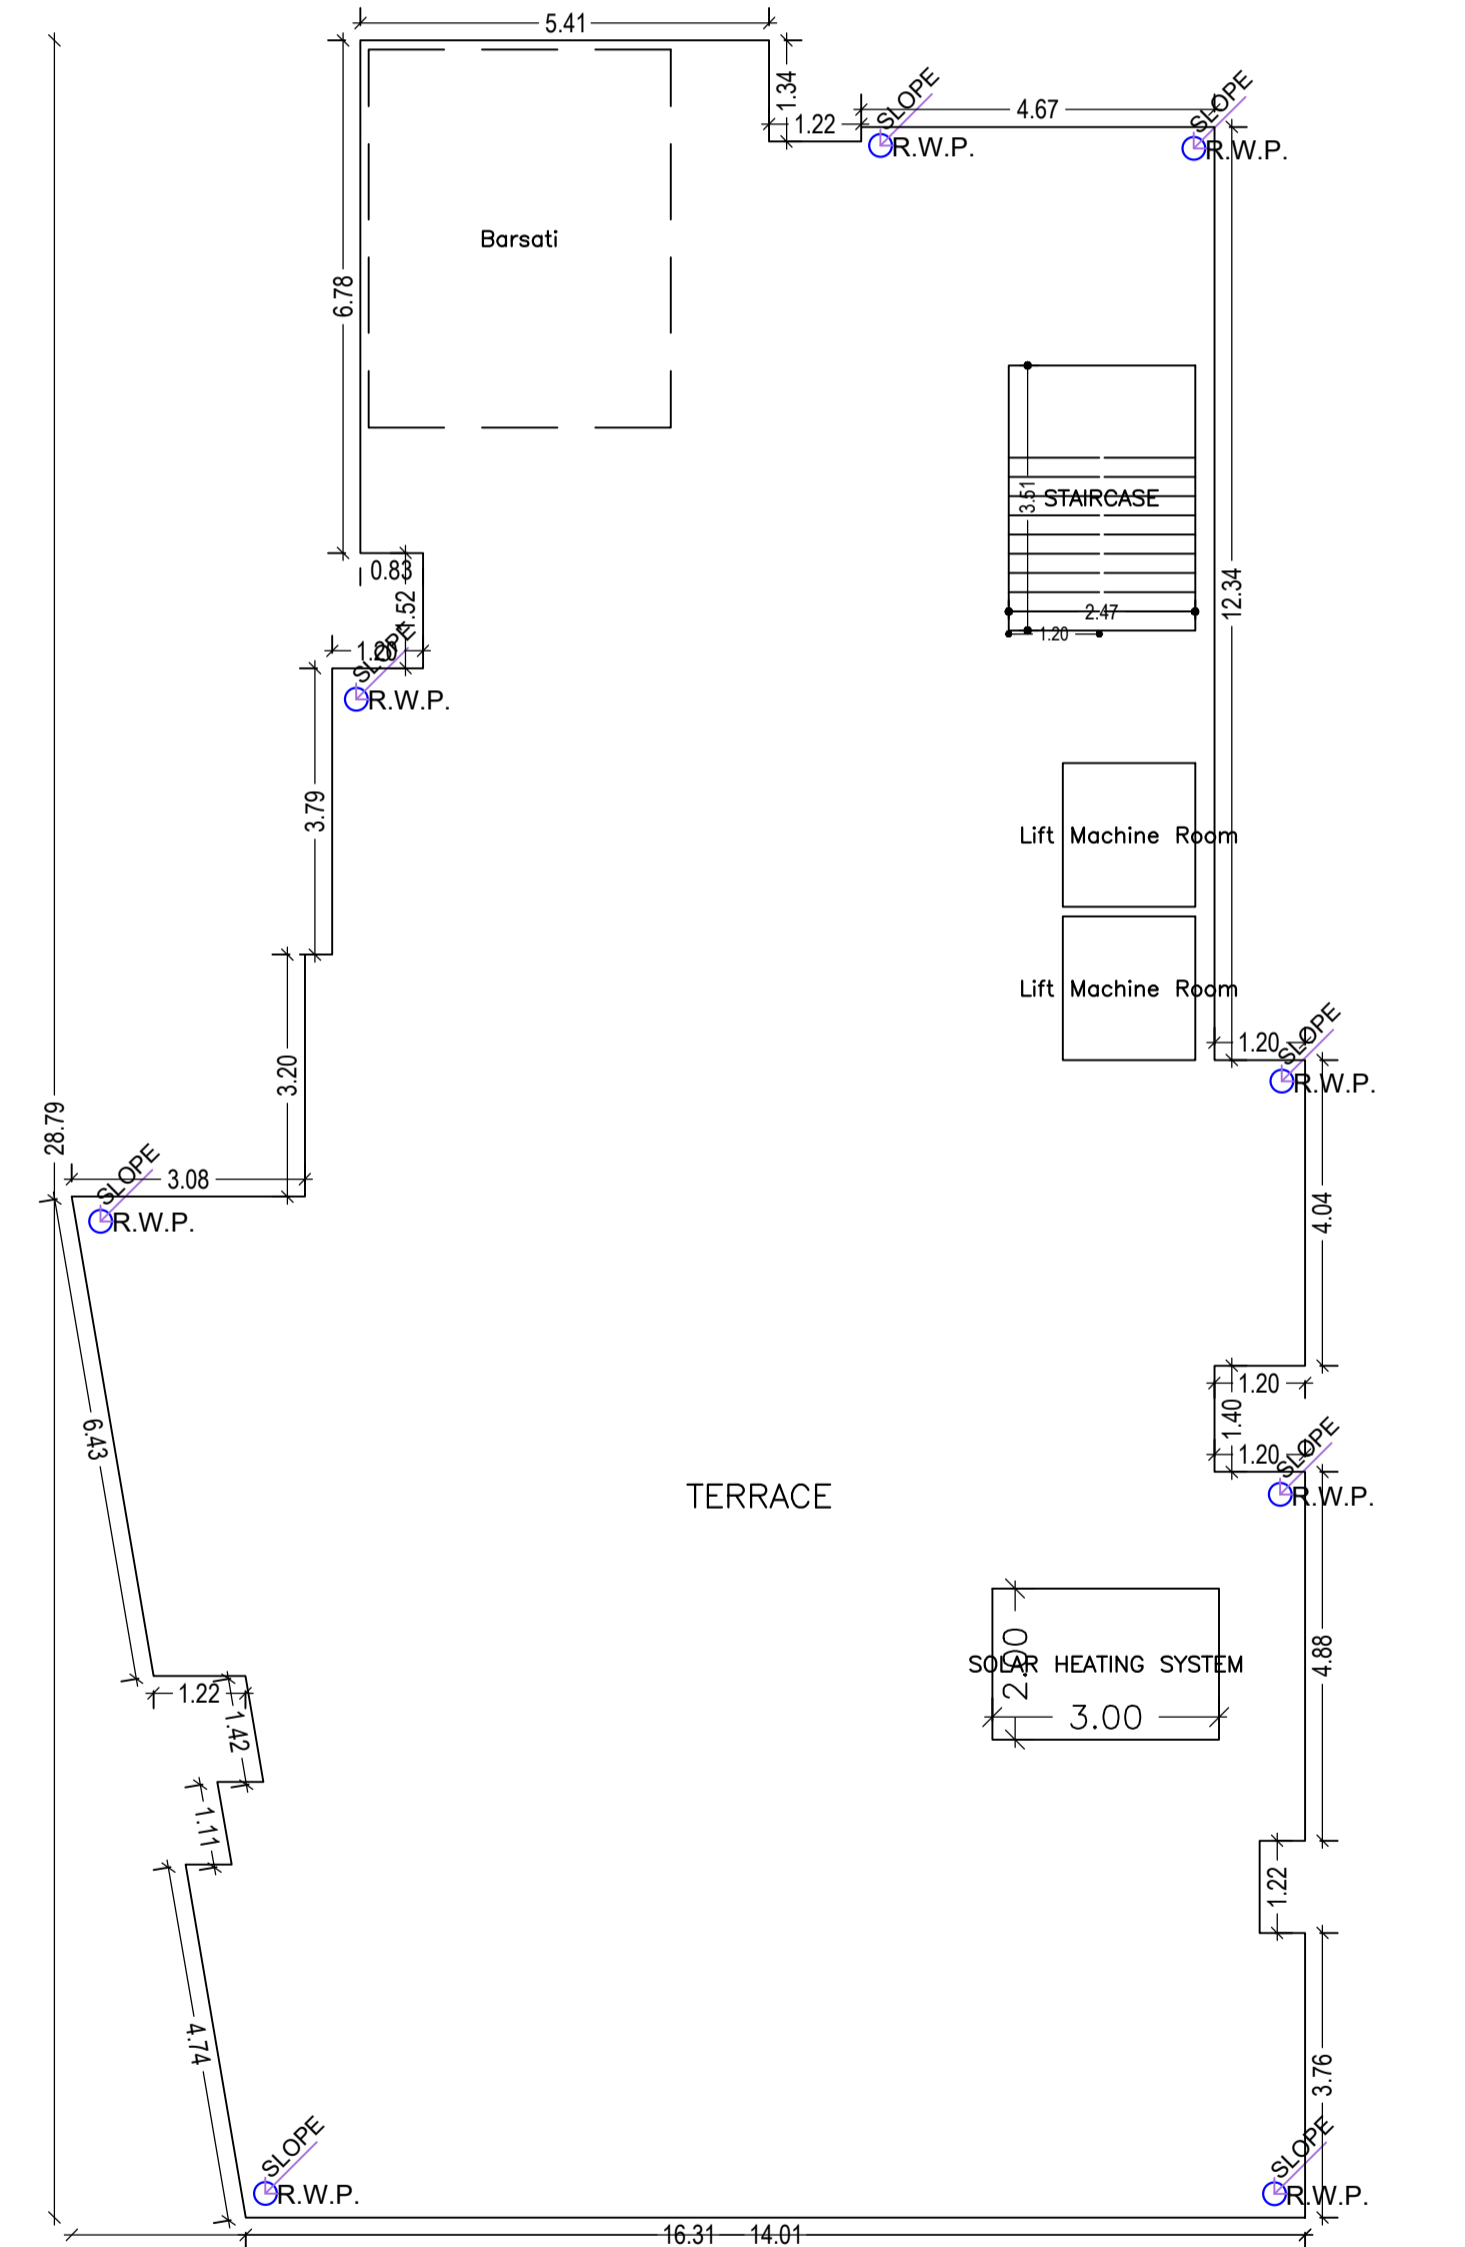

TERRACE FLOOR PLAN  
(SCALE 1:100)

LTP NAME AND SIGNATURE	STRUCTURAL ENG'S NAME AND SIGNATURE	BUILDER NAME AND SIGNATURE	DIGITAL SIGNATURE
GAUTAM KUMAR RRDA/ARC/0177/2019			


Proposal Basic Information	
Proposal File No.	RRDA/BP/0133/2022
Owner Name	FULMANI DEVI
Khata No	42,50
Plot No	229,232
Village Name	khalanga
Use	Mixed
SubUse	Resi+Comm

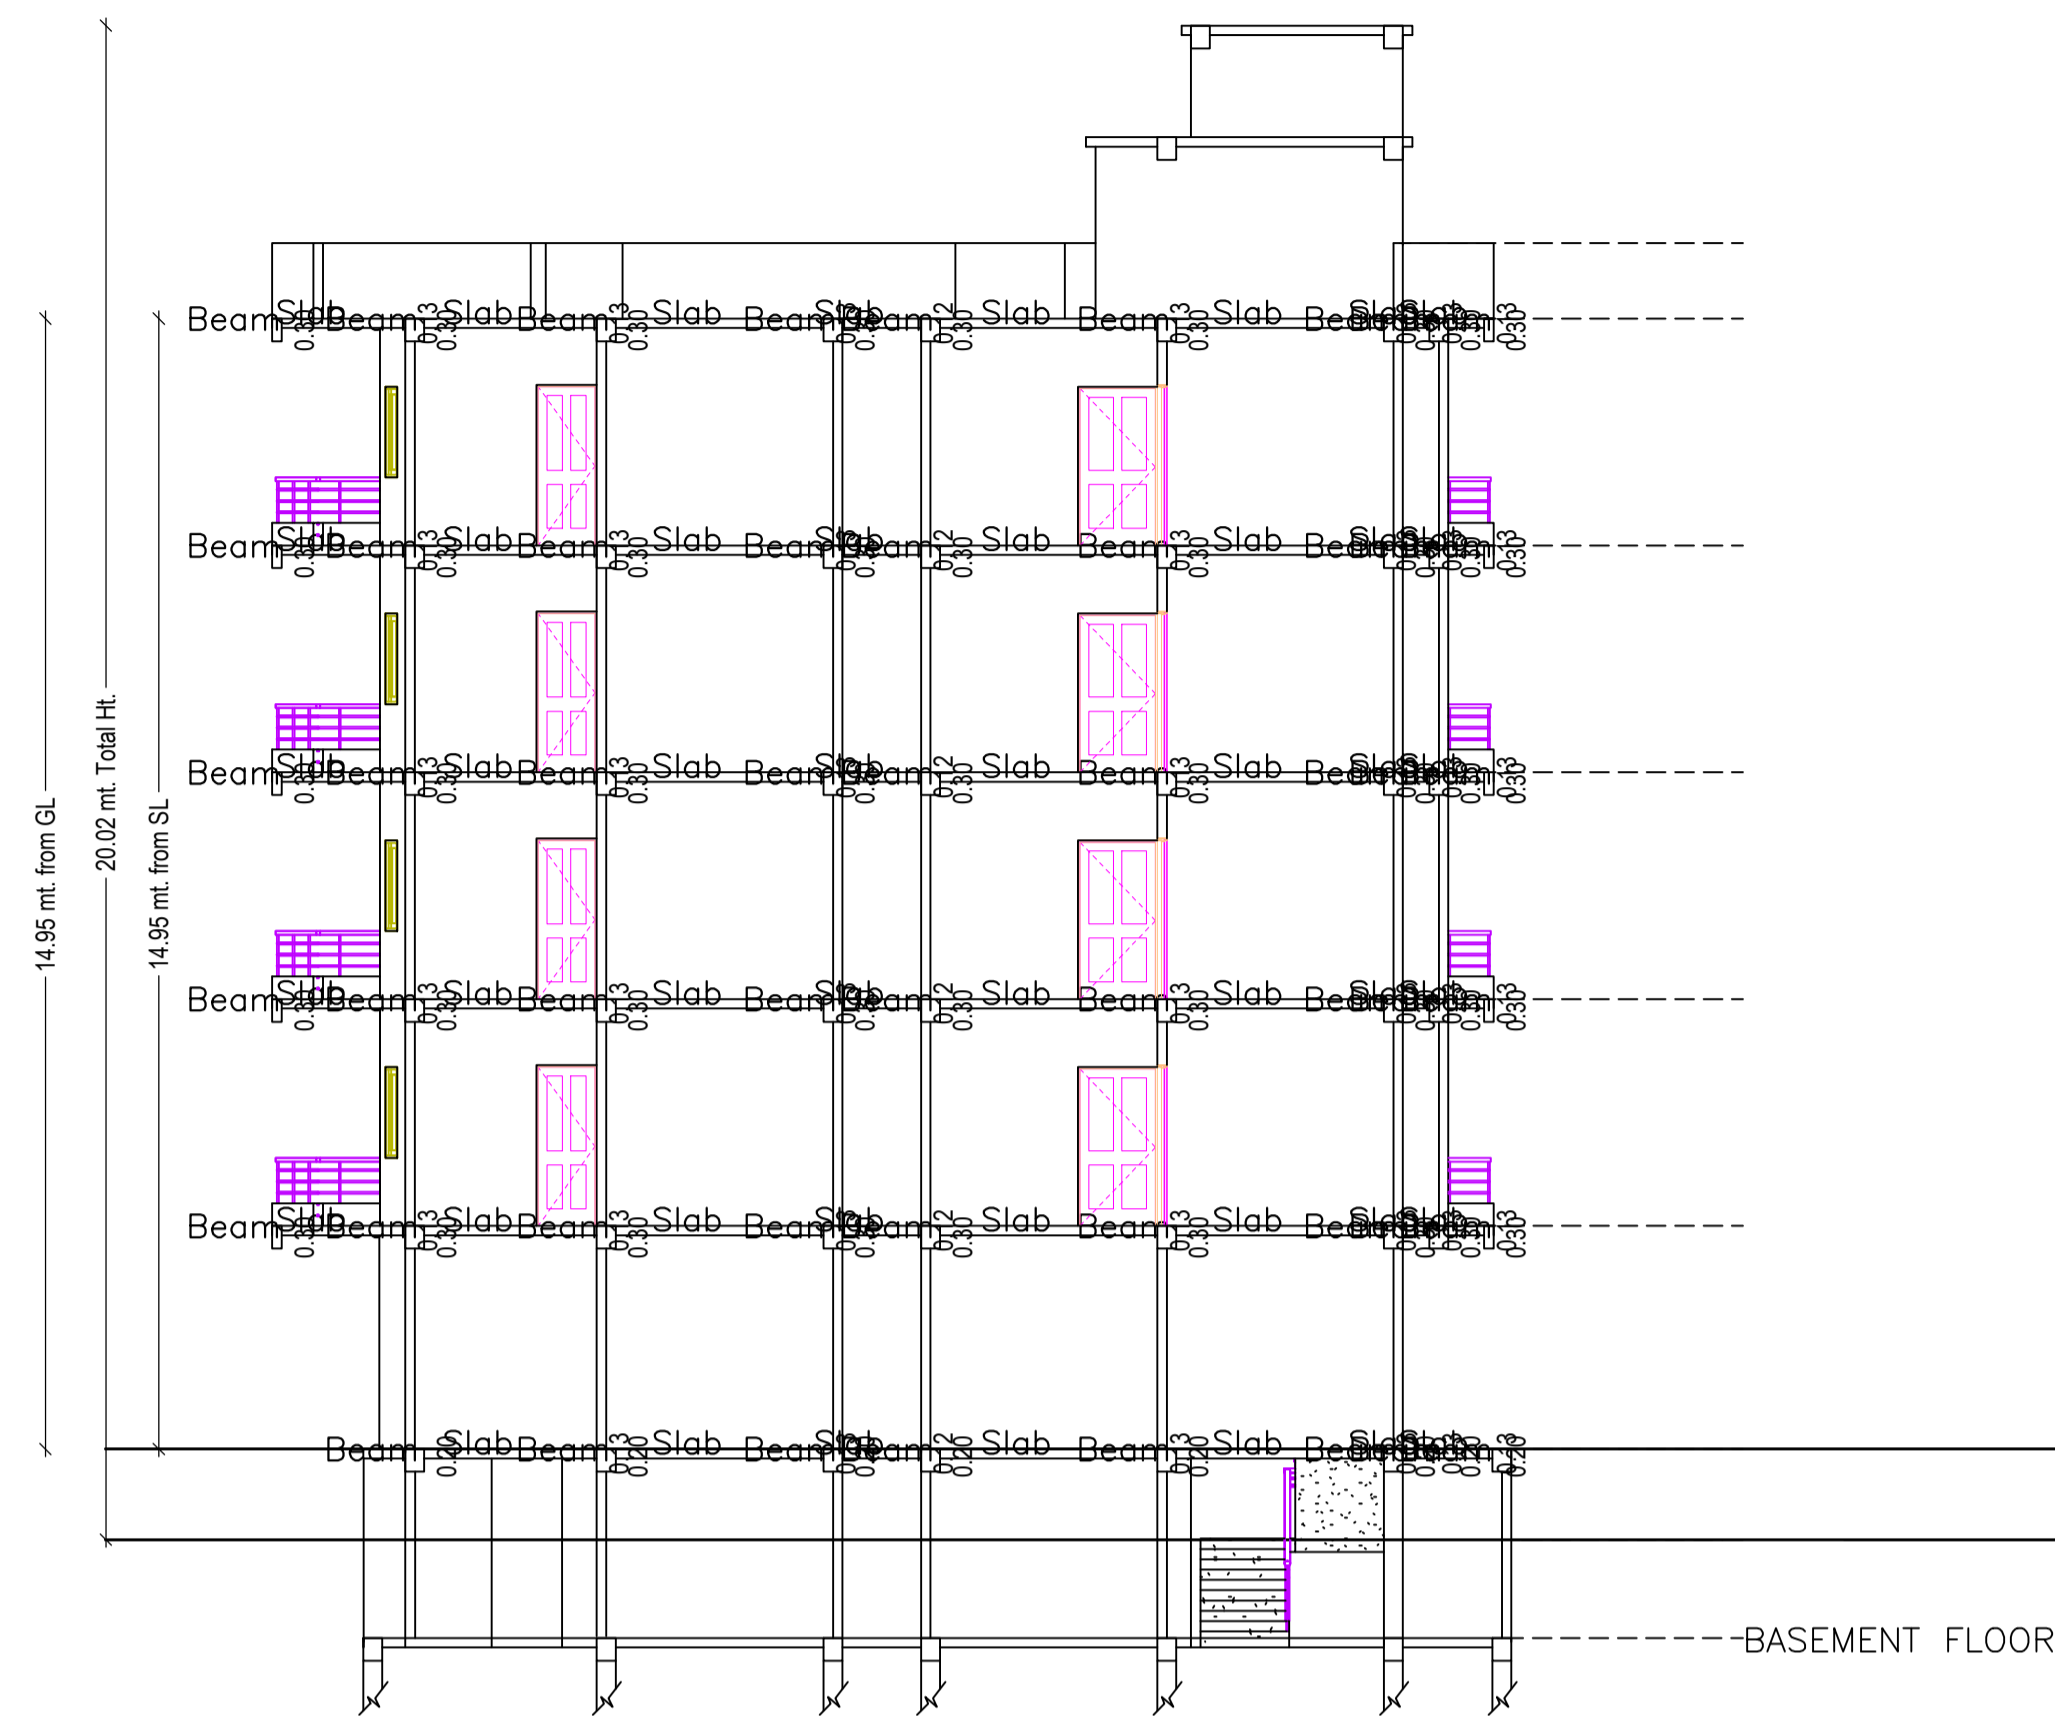


SECTION -YY'



SECTION -XX'

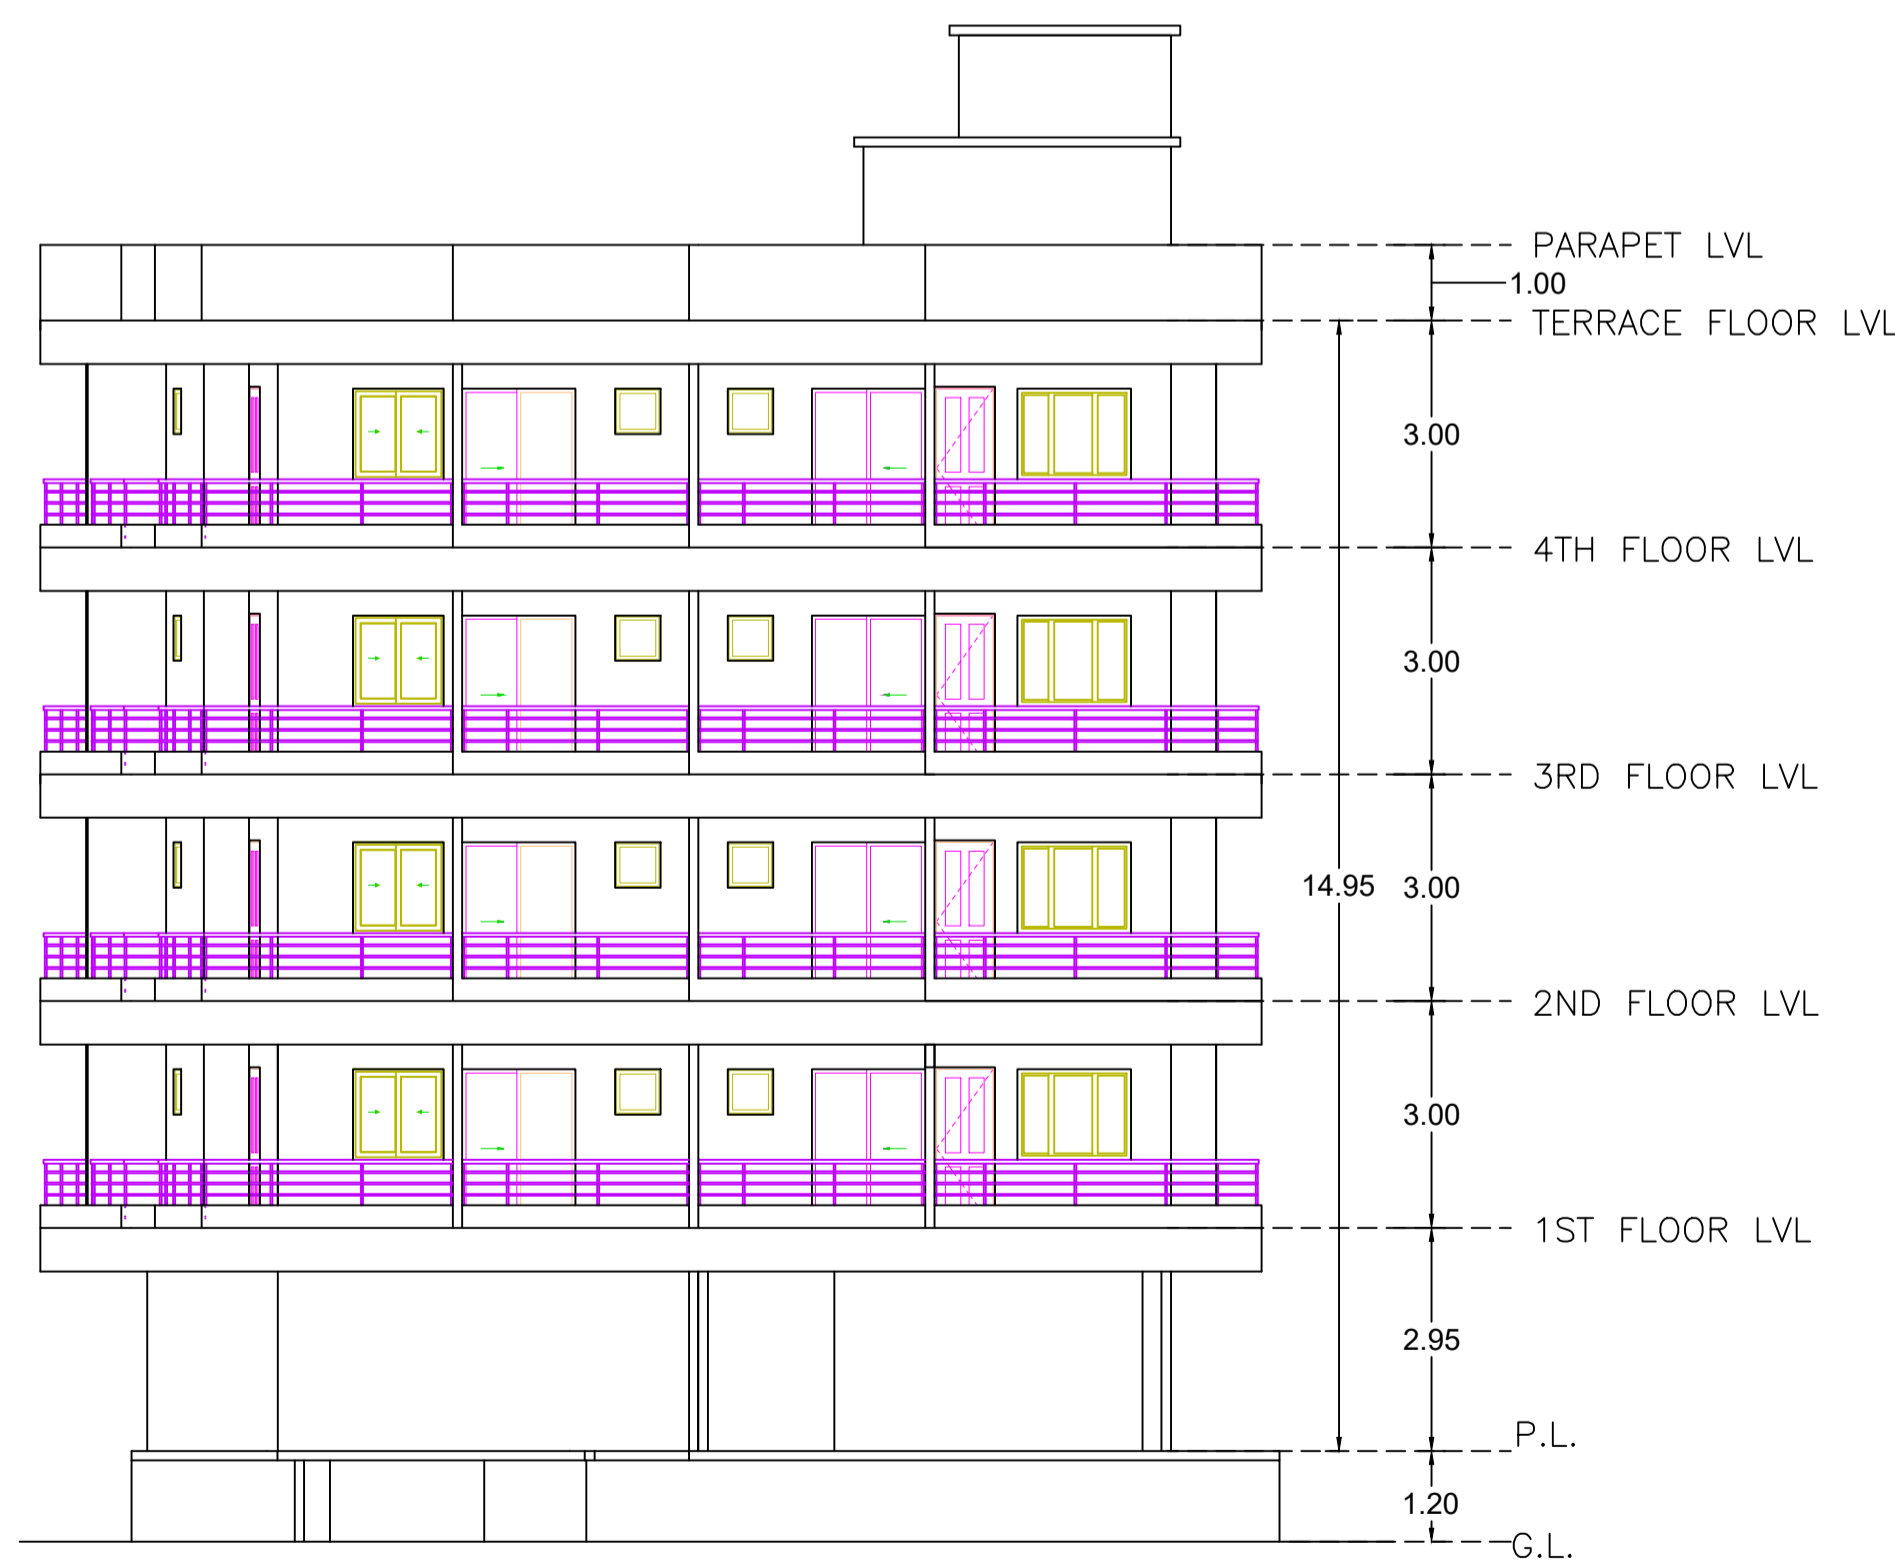

FRONT ELEVATION

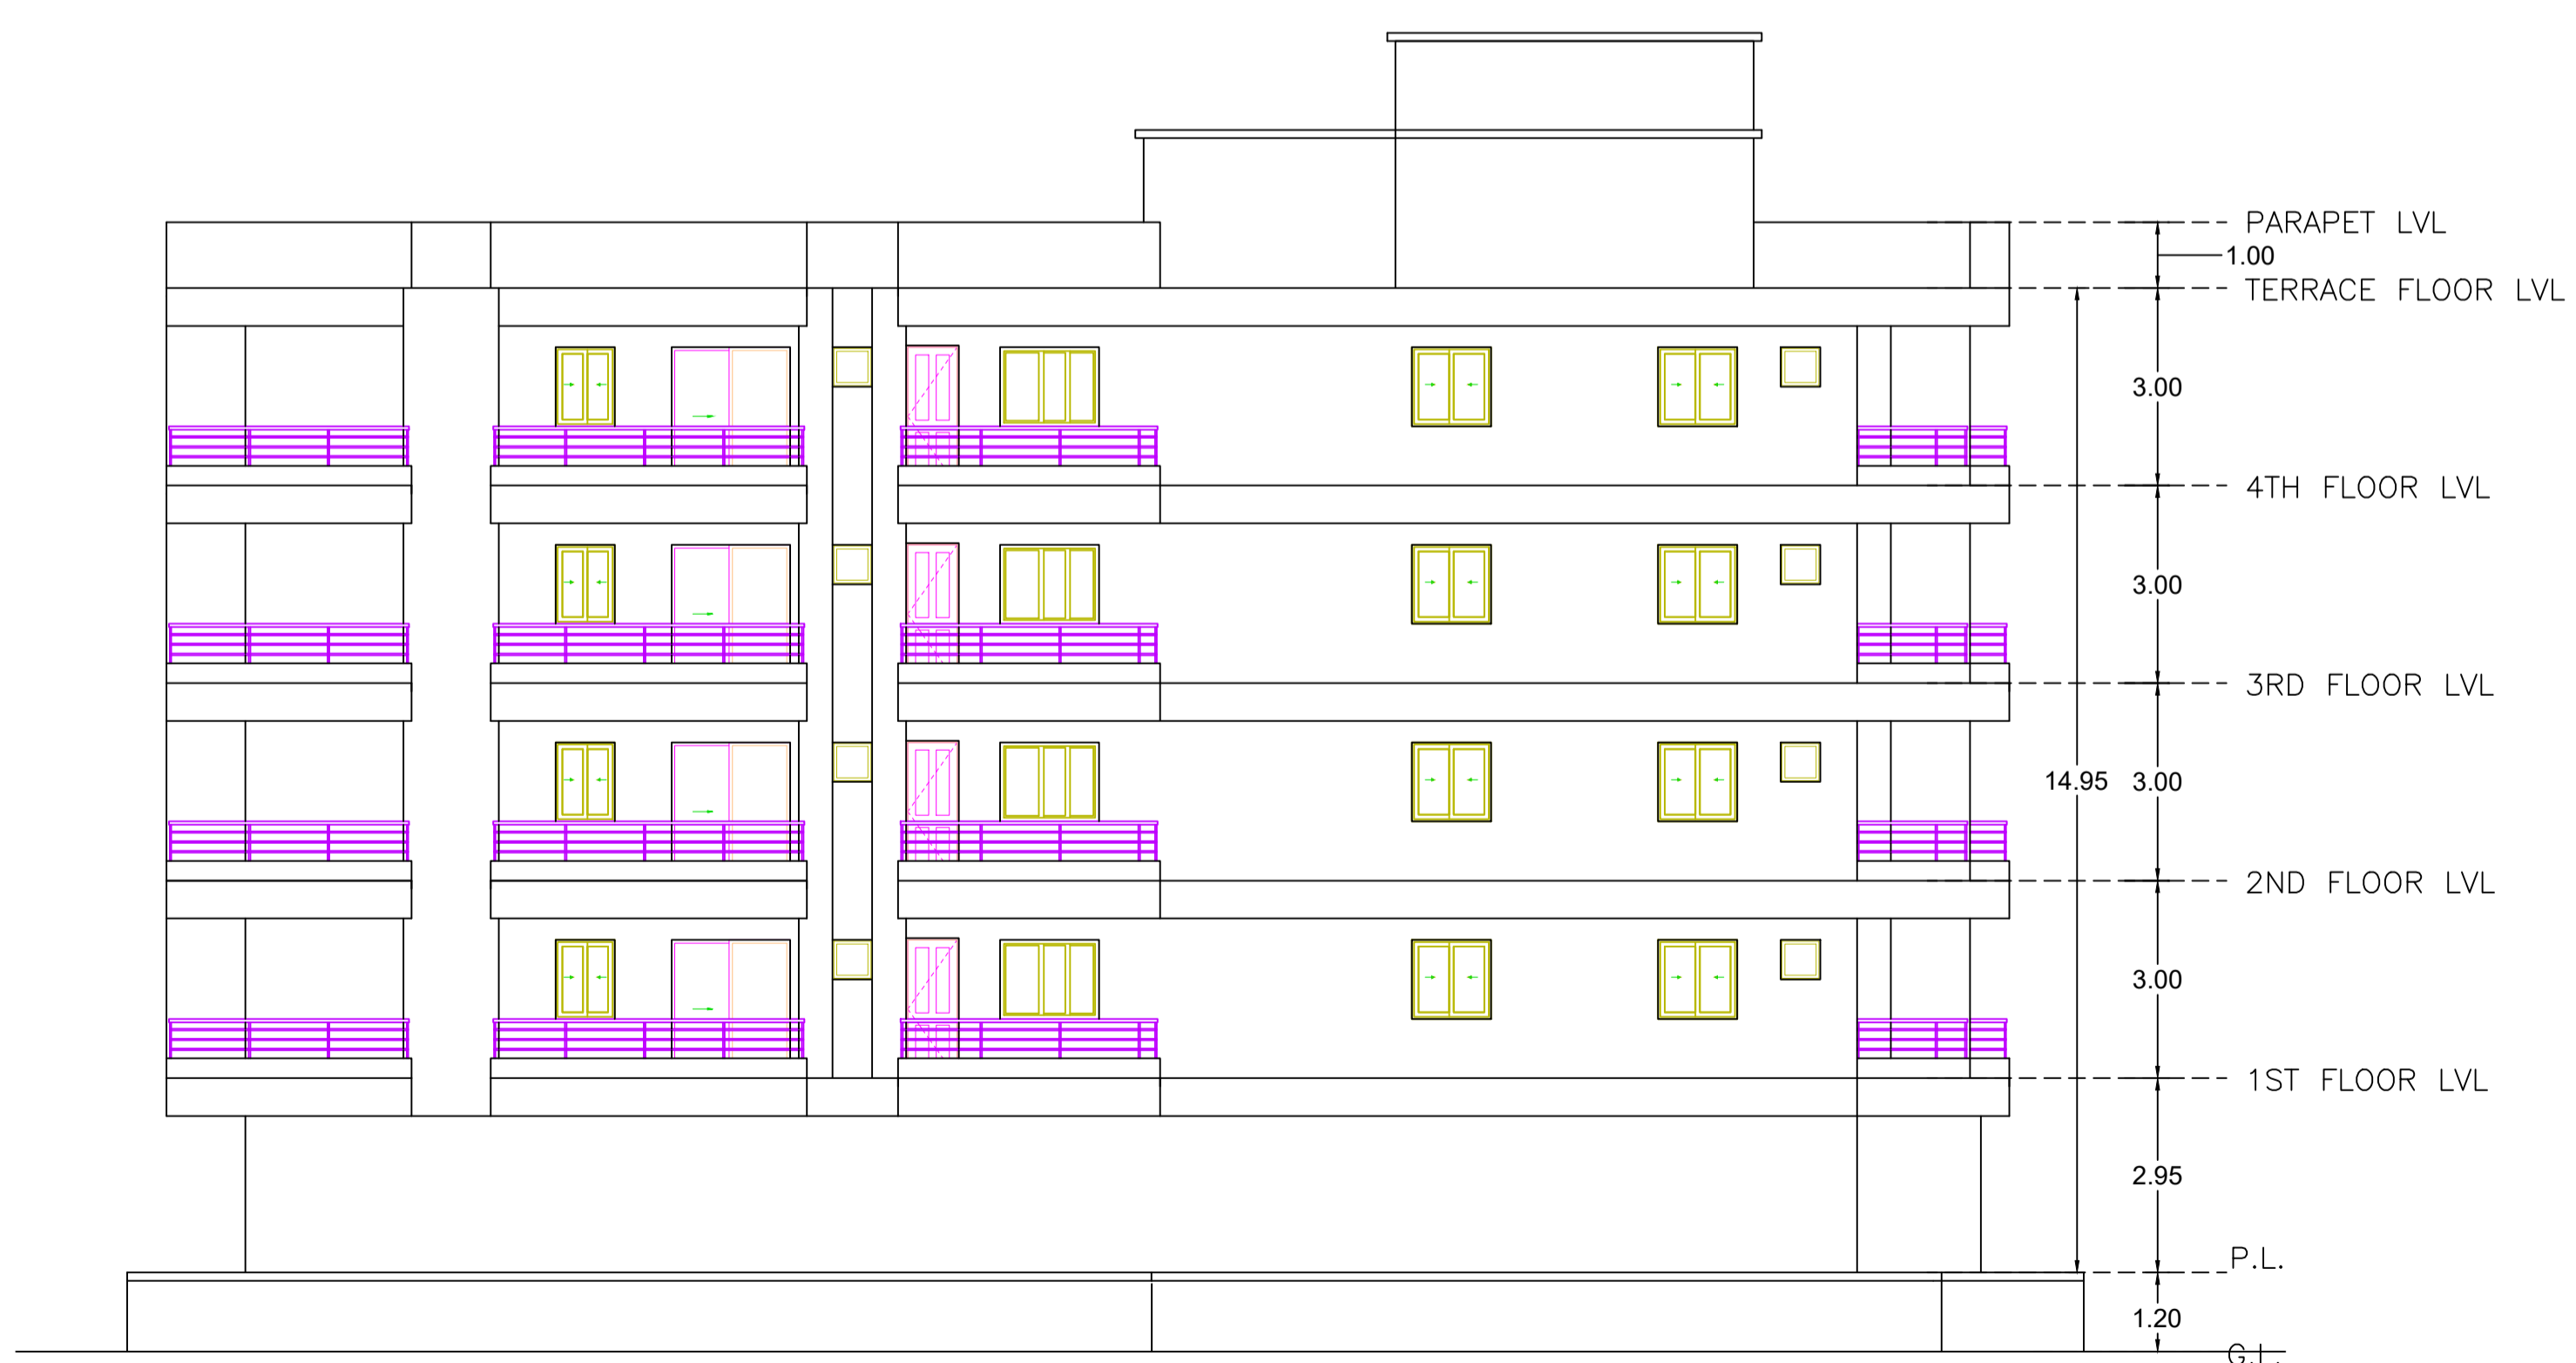

SIDE ELEVATION

LTP NAME AND SIGNATURE	STRUCTURAL ENG'S NAME AND SIGNATURE	BUILDER NAME AND SIGNATURE	DIGITAL SIGNATURE
GAUTAM KUMAR RRDA/ARC/0177/2019			