







| Proposal Basic Information |                            |
|----------------------------|----------------------------|
| Proposal File No.          | RMC/EP/042/W03/2021/REV1   |
| Owner Name                 | PRAVEENA SINHA             |
| Khata No.                  | 0                          |
| Plot No.                   | MS-65/66RS-1447            |
| Village Name               | MORHABADI                  |
| Use                        | Residential                |
| SubUse                     | Residential Bldg/Apartment |

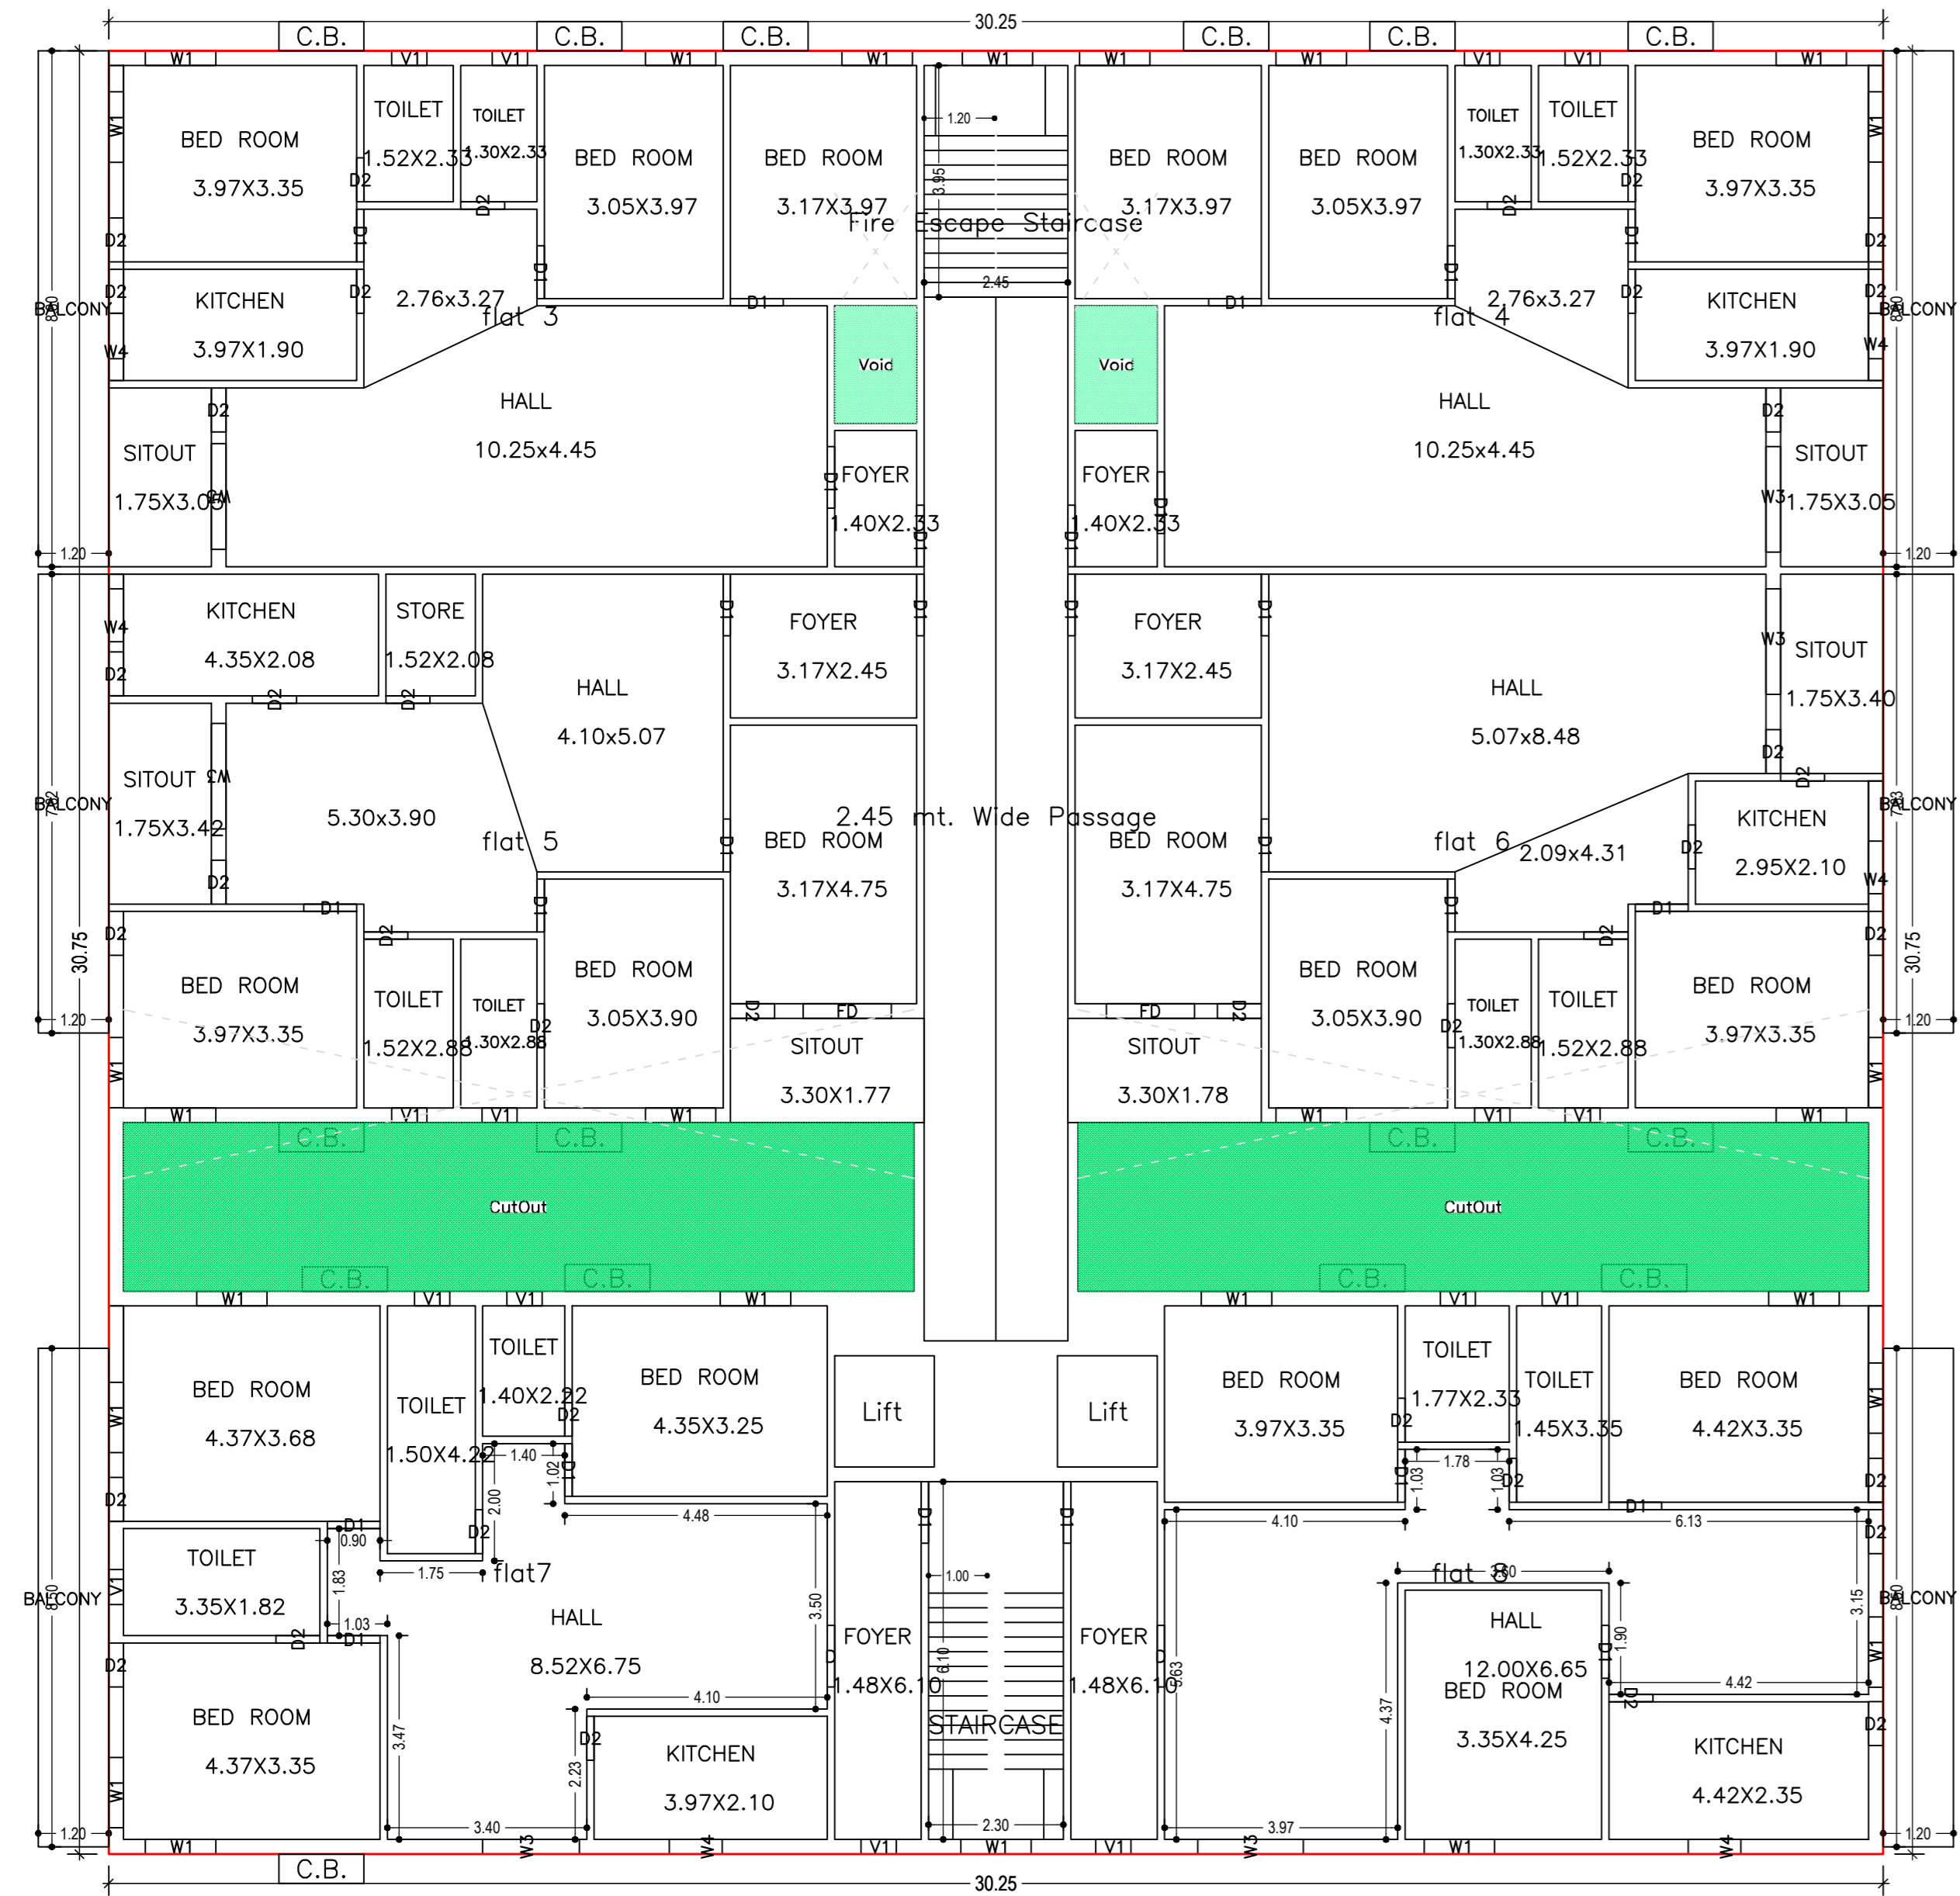

TYPICAL - 1 - 5 FLOOR PLAN  
(Proposed)  
(SCALE 1:100)

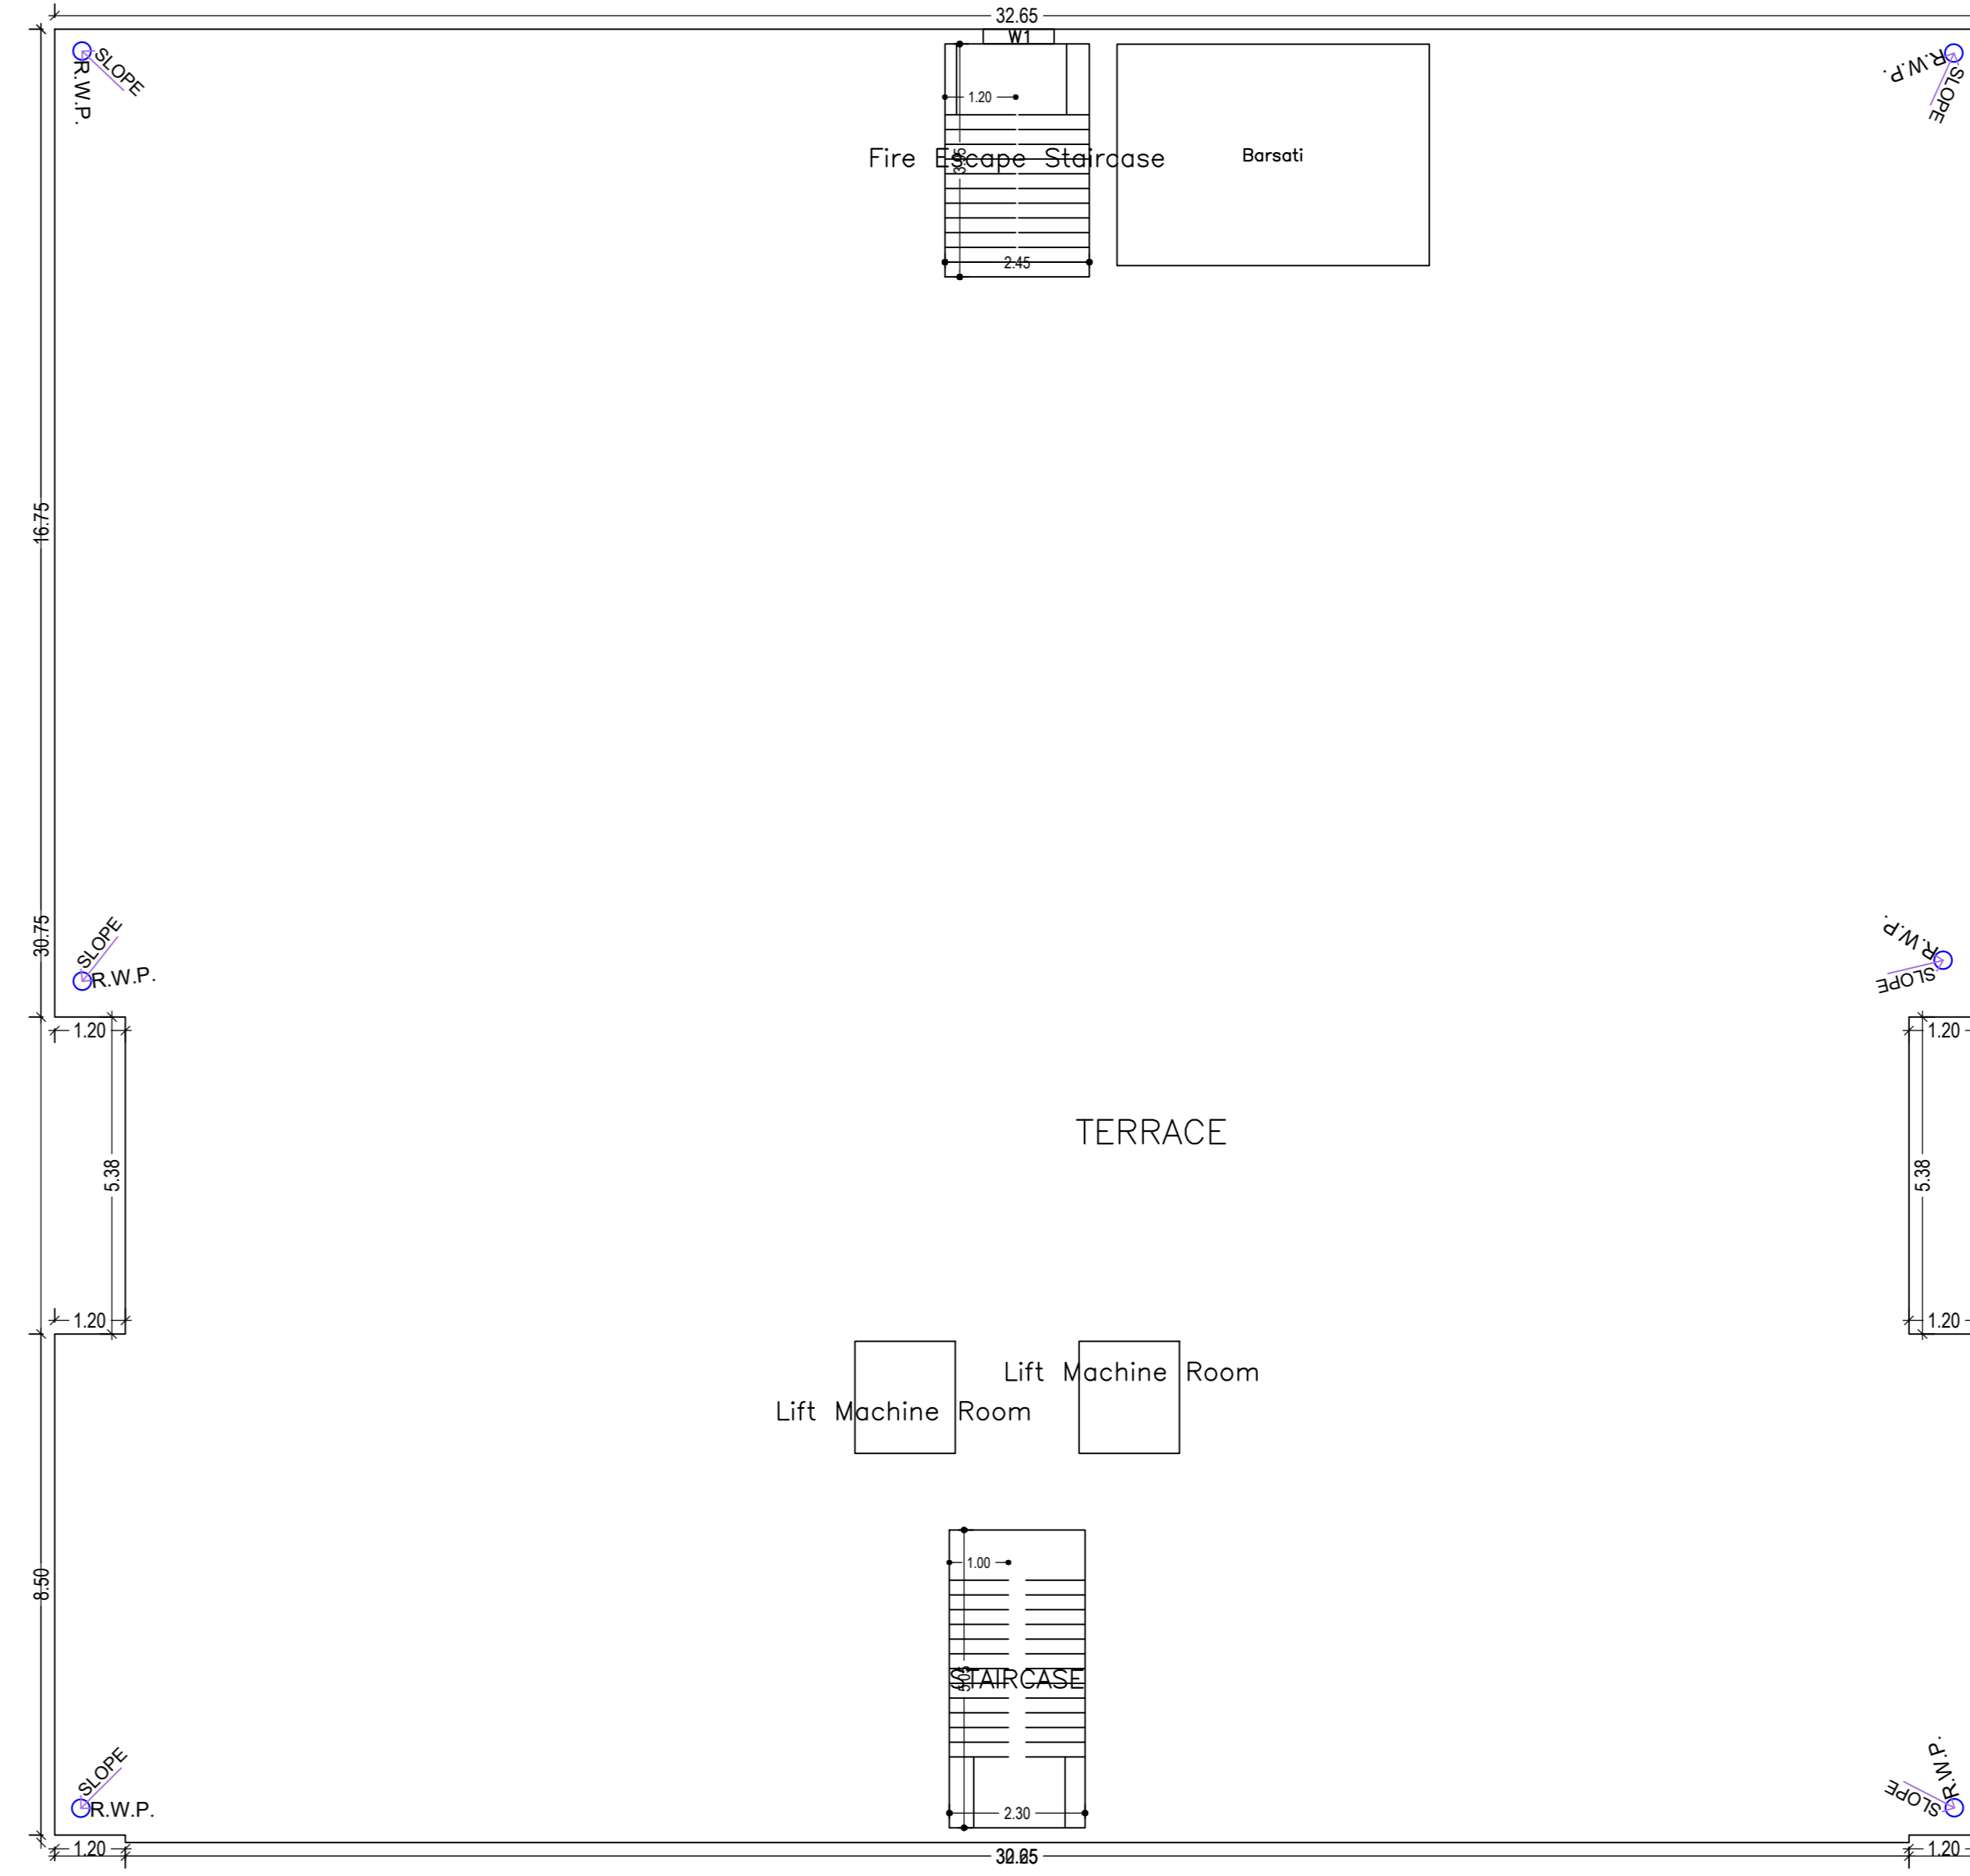

TERRACE FLOOR PLAN  
(SCALE 1:100)

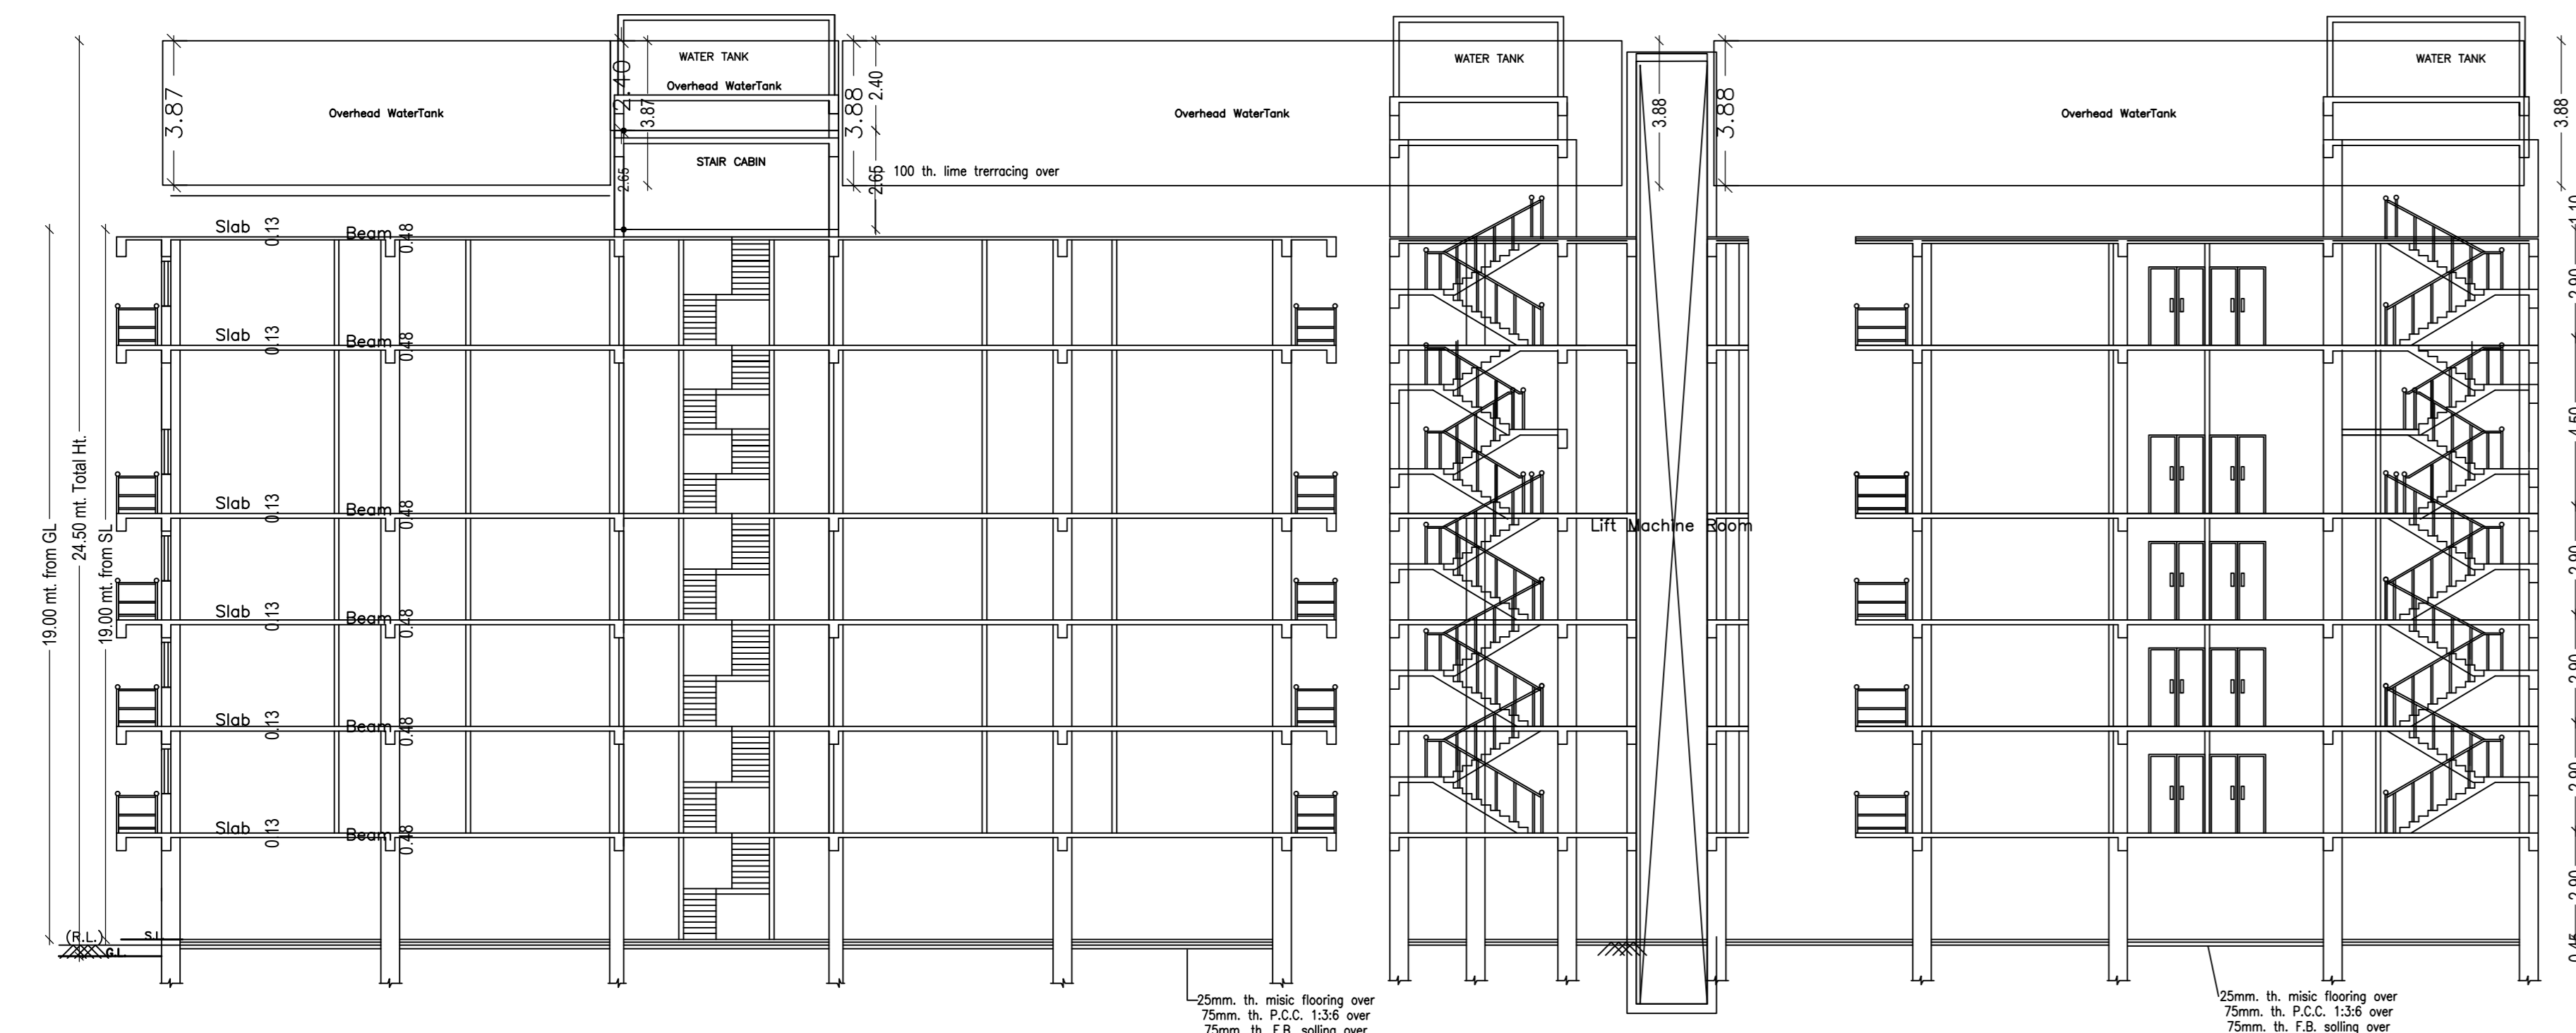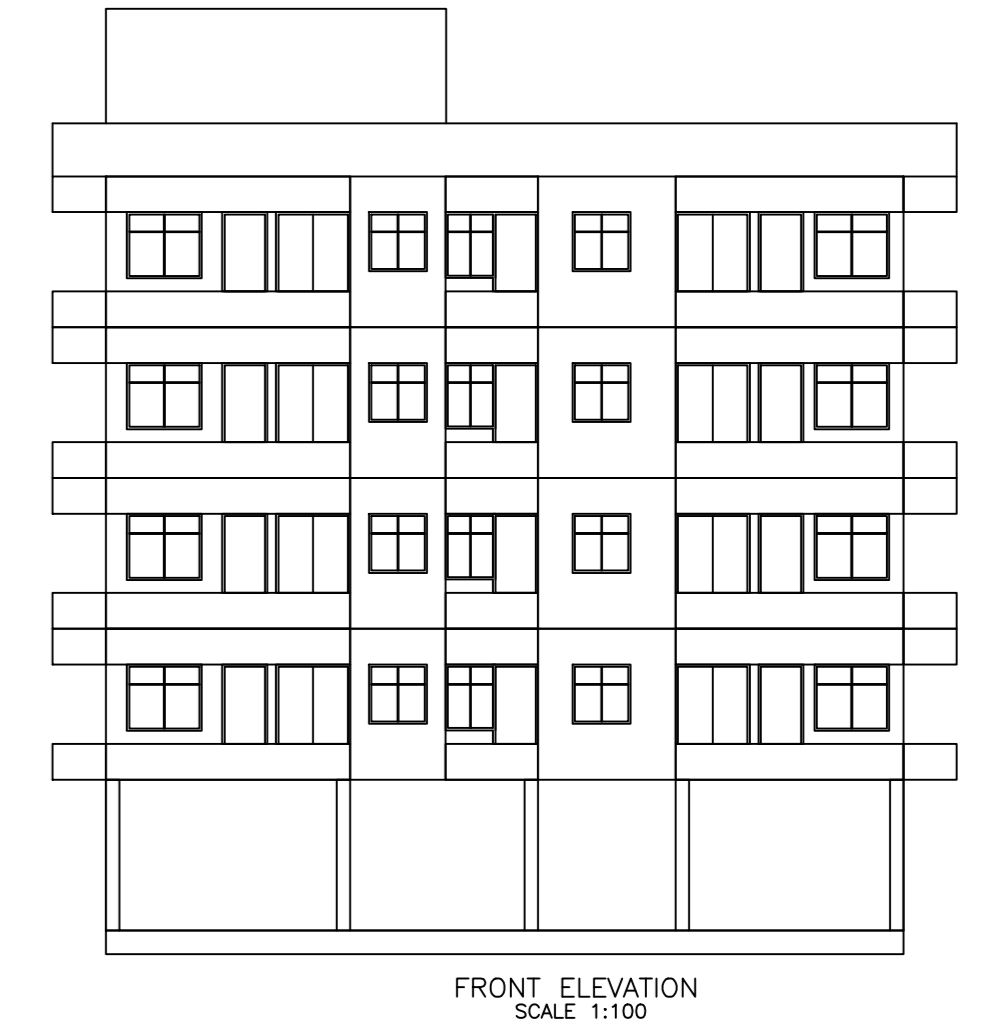

SECTION 2-2

SECTION 1-1



RIGHT SIDE ELEVATION  
SCALE 1:100

| LTP NAME AND SIGNATURE         | STRUCTURAL ENG'S NAME AND SIGNATURE | BUILDER NAME AND SIGNATURE | DIGITAL SIGNATURE |
|--------------------------------|-------------------------------------|----------------------------|-------------------|
| ANIL KUMAR SINGH<br>CA50150062 |                                     |                            |                   |