




Proposed Basic Information	
Proposed File No.	RAC/SP/07/00/003
Owner Name	LUCKY B & COON THERO ITS PARTNER SHEETHA SANGHVI BALCON TWO ITS PARTNER AMT AGRAWAL AND HONEY INFRASTRUCTURE PVT LTD 190175 DANULOKAR&KASHAP
Plot No.	3
Plot No	303 & 307
Village Name	ARODDA
Use	Residential
Sub Use	Residential/Bsp/Commer

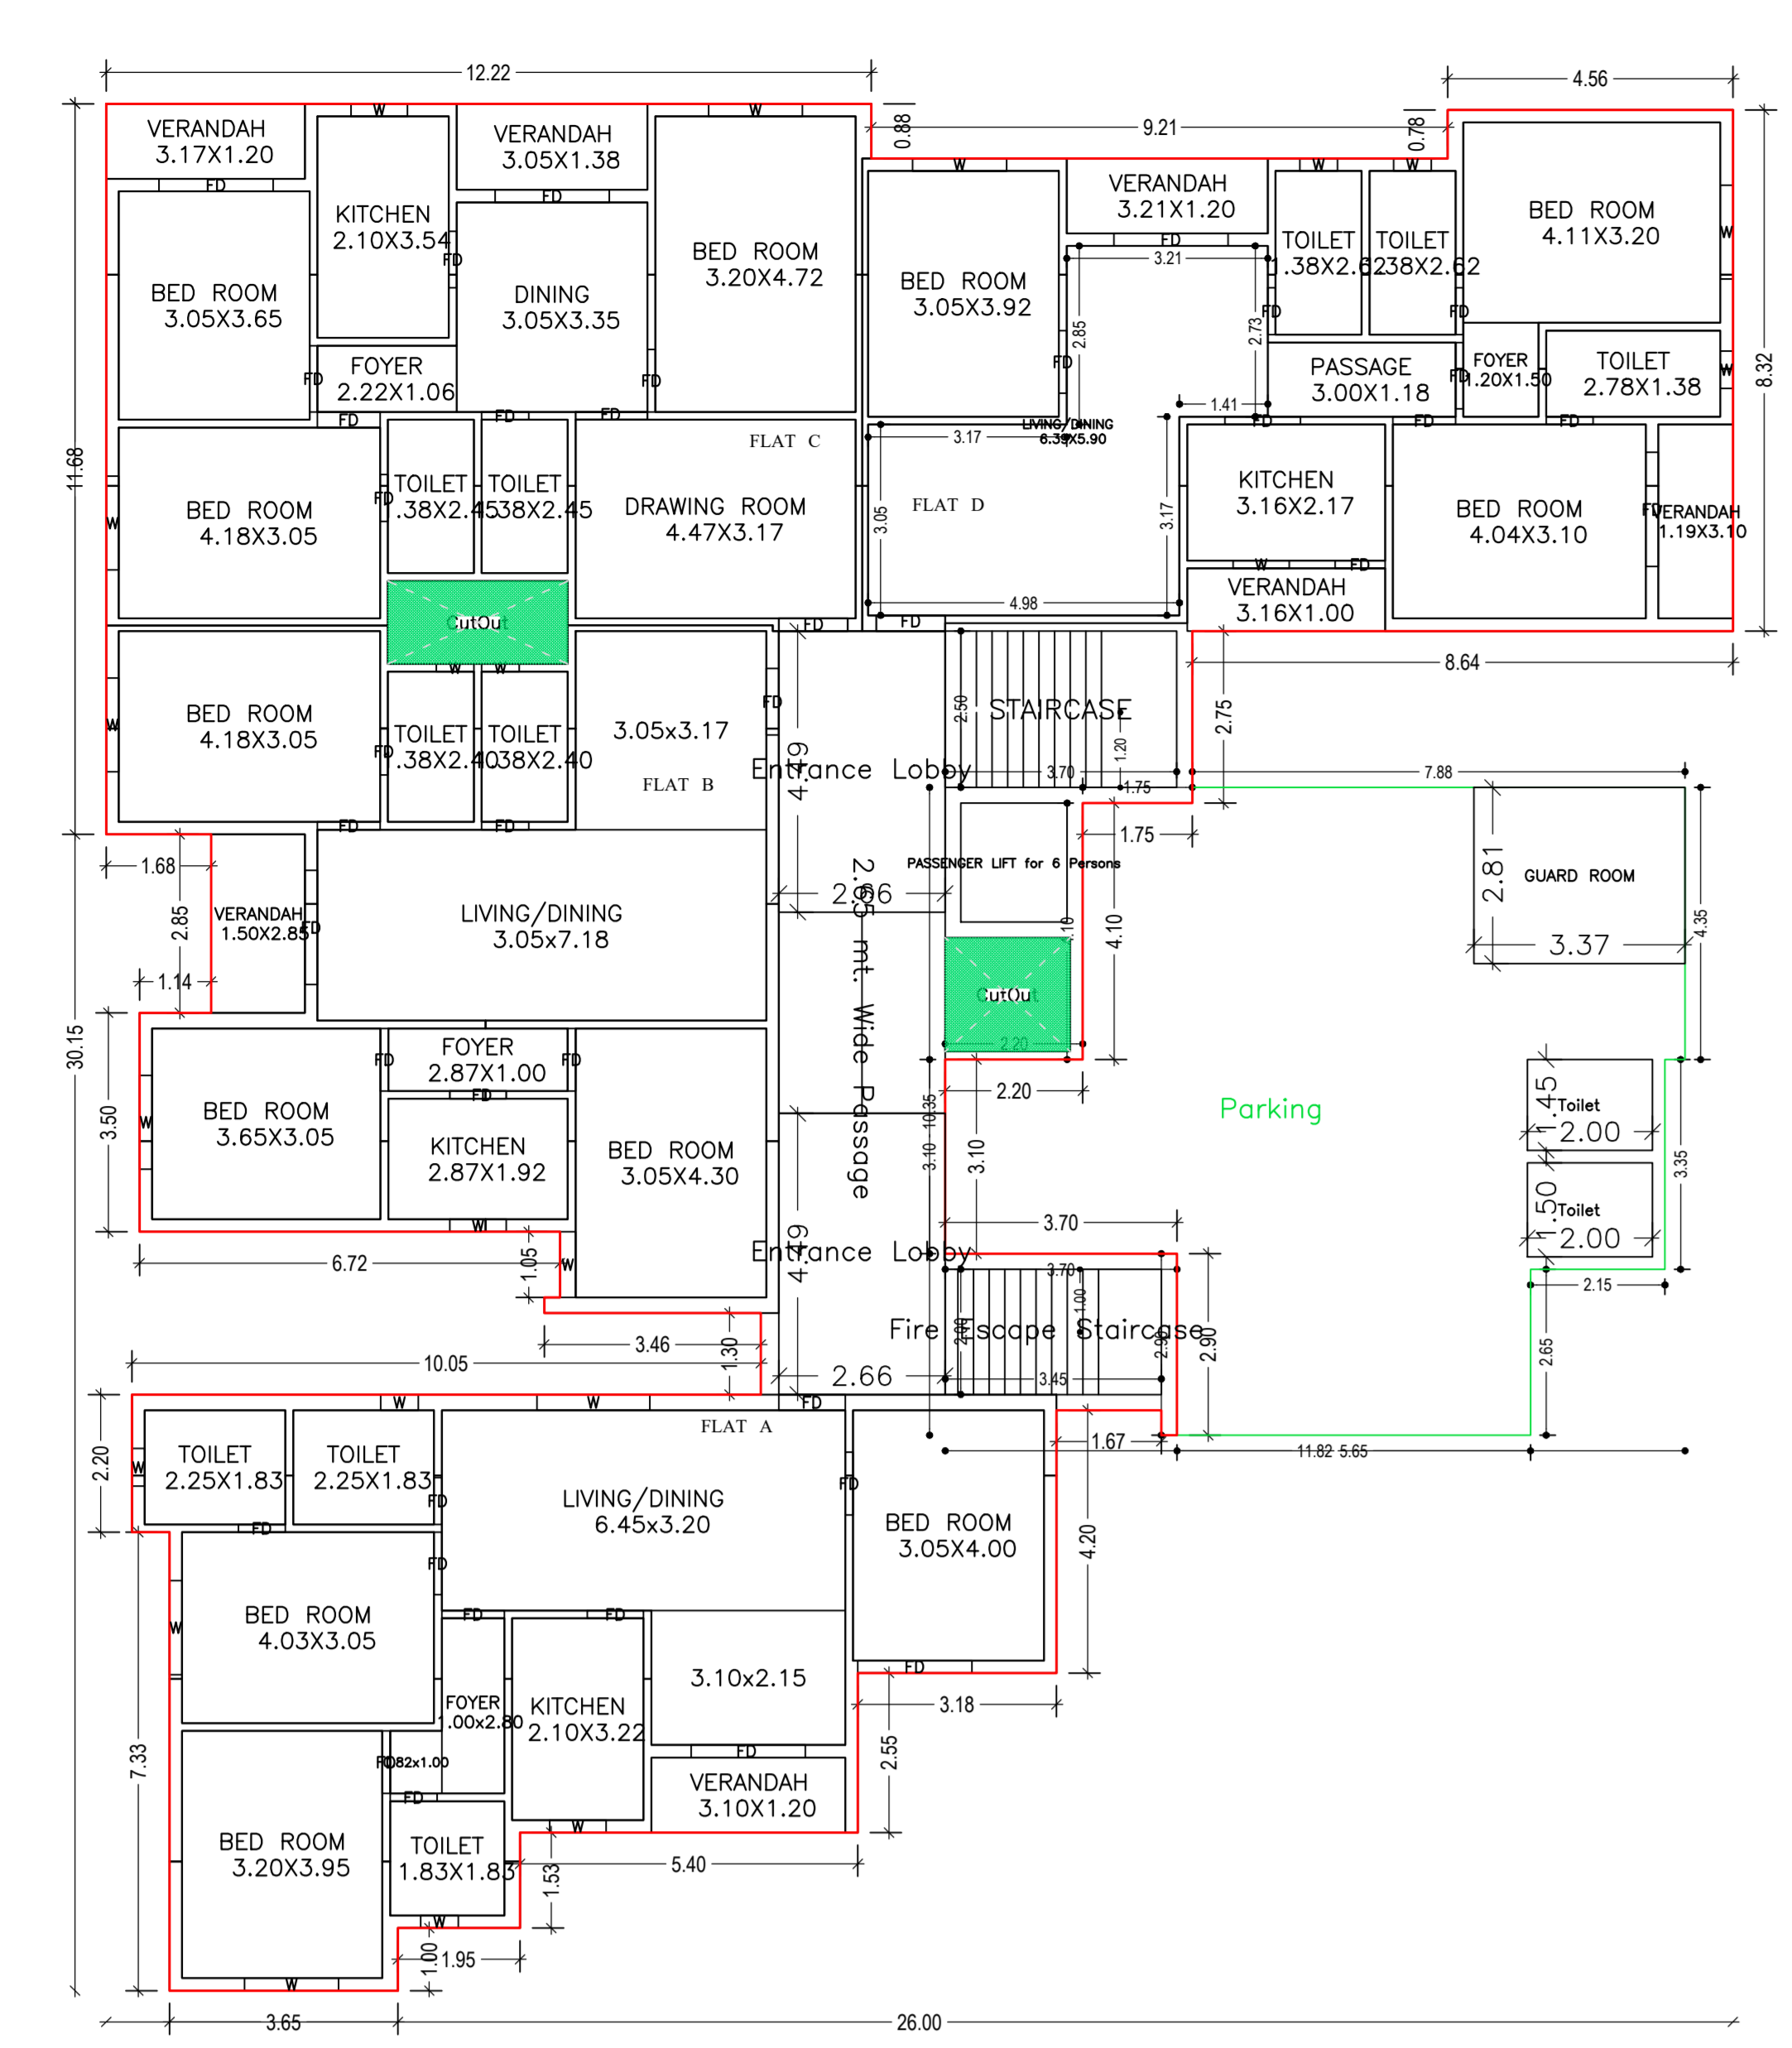

GROUND FLOOR PLAN
(Proposed)
(SCALE 1:100)

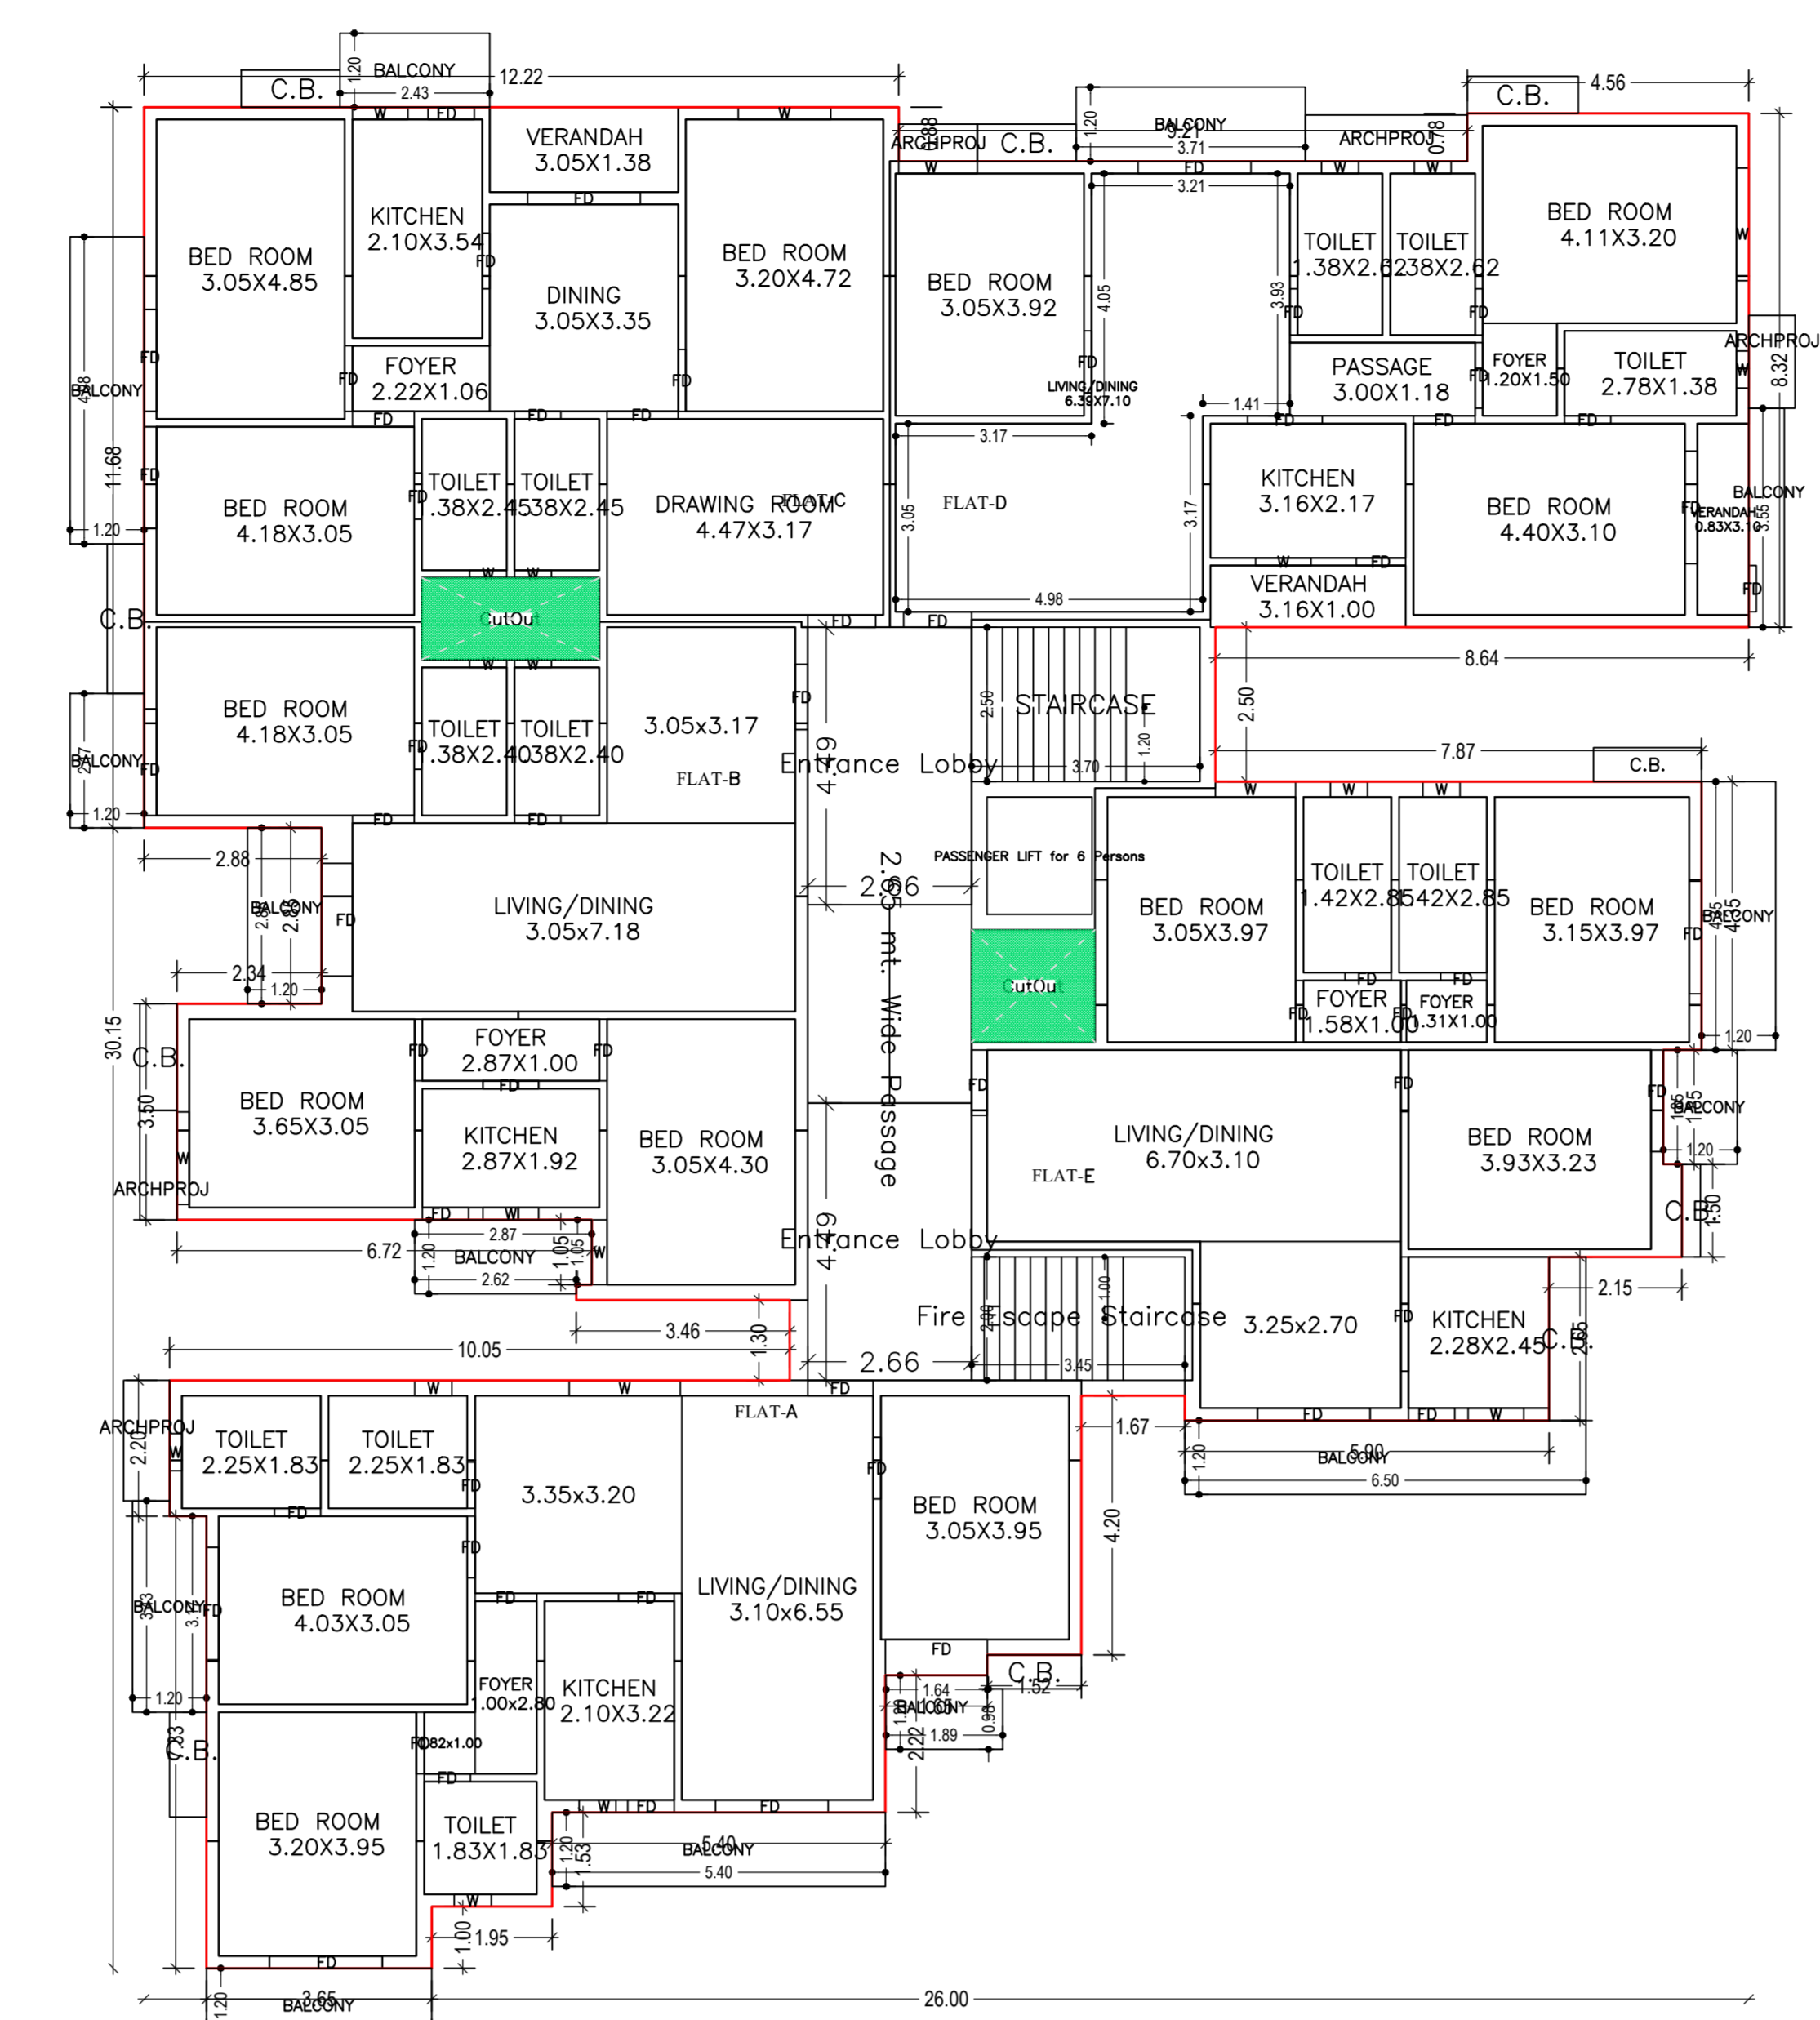

TYPICAL - 1- 3 FLOOR PLAN
(Proposed)
(SCALE 1:100)

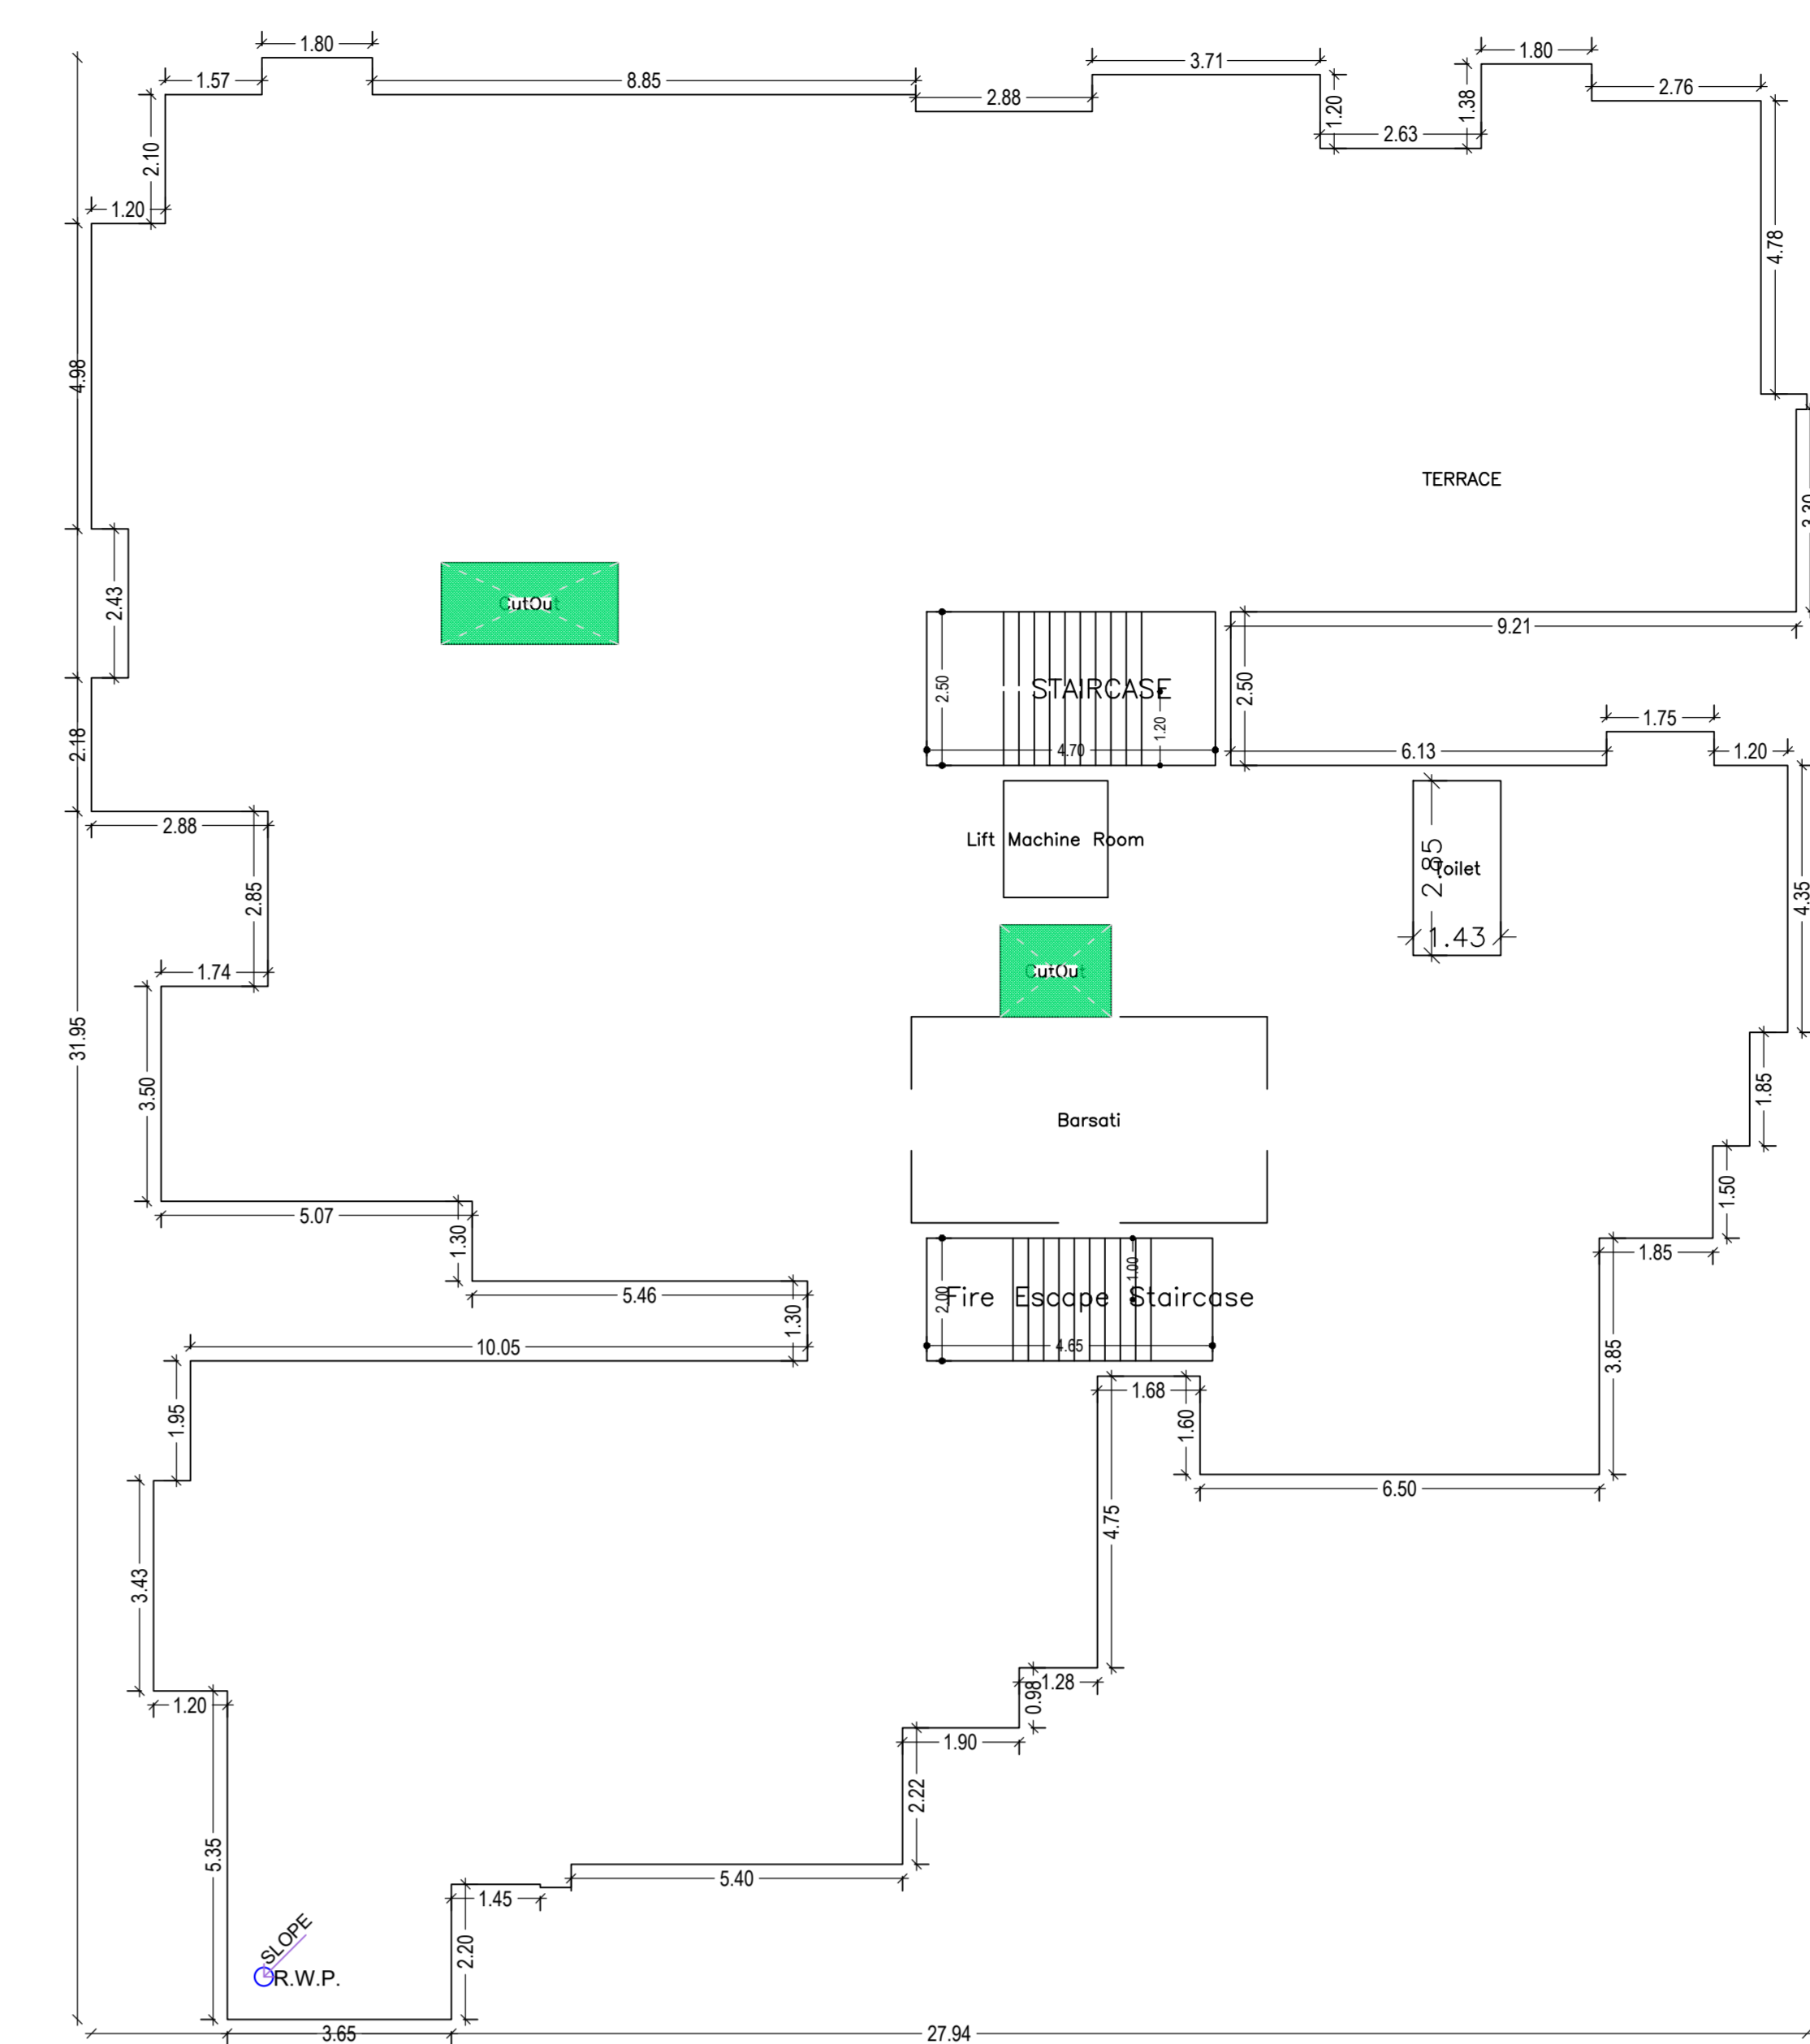

TERRACE FLOOR PLAN
(SCALE 1:100)

Building -A (BUILDING)

Floor Name	Grat Area (Sq.m)	Total Area (Sq.m)	Columns (Area in Sq.m)						Proposed Area (Sq.m)	Area (Sq.m)	Total Area (Sq.m)	Total Area (Sq.m)
			Col-1	Col-2	Col-3	Col-4	Col-5	Col-6				
Ground Floor	500	1475.38	16.57	6.84	0.00	0.00	1408.84	0.00	18.81	18.81	18.81	30
1st Floor	511.80	745	56.64	6.84	0.00	0.00	39.27	78.00	436.84	0.00	436.84	34
2nd Floor	500.00	745	62.84	6.84	0.00	0.00	28.54	23.84	0.00	0.00	36.84	30
3rd Floor	500.00	745	62.84	6.84	0.00	0.00	28.54	23.84	0.00	0.00	36.84	30
