

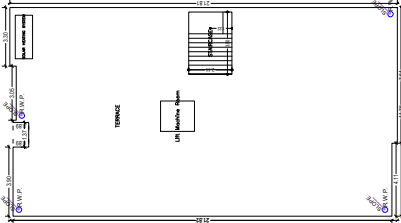
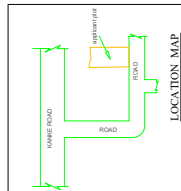


DATE	24/03/2022
REVISION	1
PROJECT NAME	MD ASRAR ALAM RESIDENTIAL BUILDING
OWNER NAME	MR. ASRAR ALAM
DESIGNER	USZ
DRAWN BY	MOJIB
CHECKED BY	CHANDAN
DATE	24/03/2022
SCALE	As Shown


NO.	DESCRIPTION	UNIT	QTY	REMARKS
1	CONCRETE	M ³	100	
2	BRICK	M ³	200	
3	ROOFING	M ²	150	
4	PAINT	LITERS	500	
5	WATER	LITERS	1000	
6	ELECTRICITY	METERS	10	
7	PLUMBING	METERS	10	
8	GLASS	M ²	50	
9	IRON	KGS	100	
10	STEEL	M ³	50	
11	CEMENT	M ³	100	
12	SAND	M ³	200	
13	GRAVEL	M ³	100	
14	BRICK	M ³	200	
15	ROOFING	M ²	150	
16	PAINT	LITERS	500	
17	WATER	LITERS	1000	
18	ELECTRICITY	METERS	10	
19	PLUMBING	METERS	10	
20	GLASS	M ²	50	
21	IRON	KGS	100	
22	STEEL	M ³	50	
23	CEMENT	M ³	100	
24	SAND	M ³	200	
25	GRAVEL	M ³	100	
26	BRICK	M ³	200	
27	ROOFING	M ²	150	
28	PAINT	LITERS	500	
29	WATER	LITERS	1000	
30	ELECTRICITY	METERS	10	
31	PLUMBING	METERS	10	
32	GLASS	M ²	50	
33	IRON	KGS	100	
34	STEEL	M ³	50	
35	CEMENT	M ³	100	
36	SAND	M ³	200	
37	GRAVEL	M ³	100	
38	BRICK	M ³	200	
39	ROOFING	M ²	150	
40	PAINT	LITERS	500	
41	WATER	LITERS	1000	
42	ELECTRICITY	METERS	10	
43	PLUMBING	METERS	10	
44	GLASS	M ²	50	
45	IRON	KGS	100	
46	STEEL	M ³	50	
47	CEMENT	M ³	100	
48	SAND	M ³	200	
49	GRAVEL	M ³	100	
50	BRICK	M ³	200	

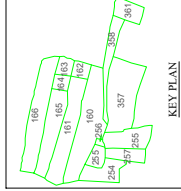



TERRACE FLOOR PLAN (SCALE 1:100)

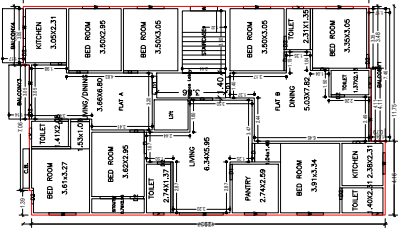

TYPICAL 1, 2, 3, 4 FLOOR PLAN (SCALE 1:100)

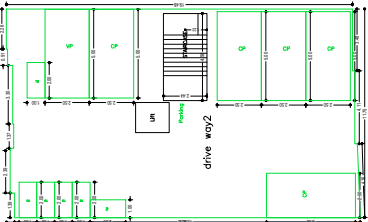


GROUND FLOOR PLAN (SCALE 1:100)

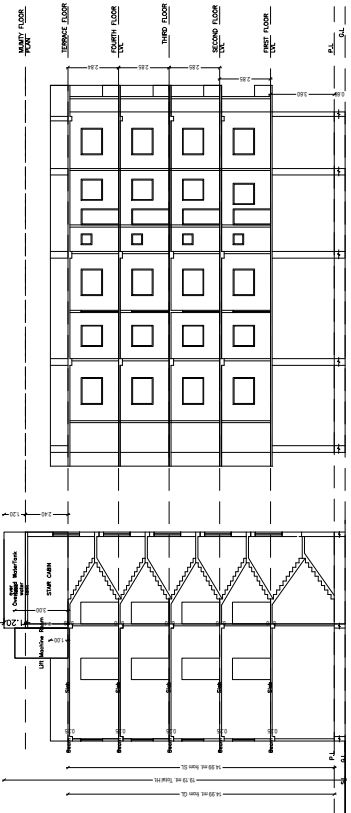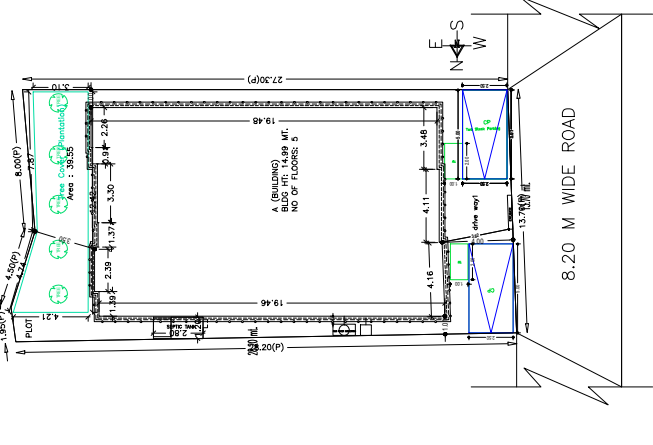


SECTION A-A


SECTION B-B

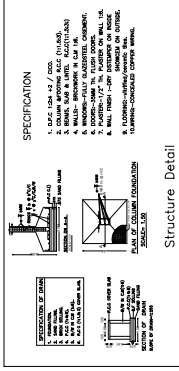


Structure Detail

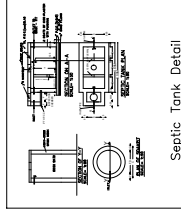

Septic Tank Detail

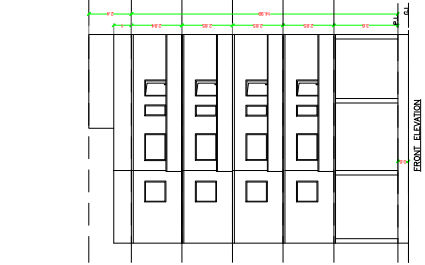

FRONT ELEVATION

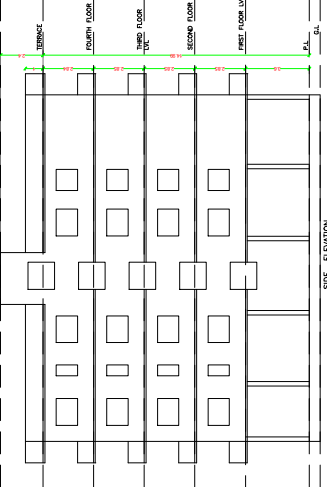

SIDE ELEVATION

PURPOSE OF DRAWING

FLOOR

SCALE

DATE

PROJECT NAME

OWNER NAME

DESIGNER

DRAWN BY

CHECKED BY

DATE

SCALE

PURPOSE OF DRAWING

FLOOR

SCALE

DATE

PROJECT NAME

OWNER NAME

DESIGNER

DRAWN BY

CHECKED BY

DATE

SCALE

PURPOSE OF DRAWING

FLOOR

SCALE

DATE

PROJECT NAME

OWNER NAME

DESIGNER

DRAWN BY

CHECKED BY

DATE

SCALE

PURPOSE OF DRAWING

FLOOR

SCALE

DATE

PROJECT NAME

OWNER NAME

DESIGNER

DRAWN BY

CHECKED BY

DATE

SCALE

PURPOSE OF DRAWING

FLOOR

SCALE

DATE

PROJECT NAME

OWNER NAME

DESIGNER

DRAWN BY

CHECKED BY

