




BASEMENT FLOOR PLAN  
(SCALE 1:100)

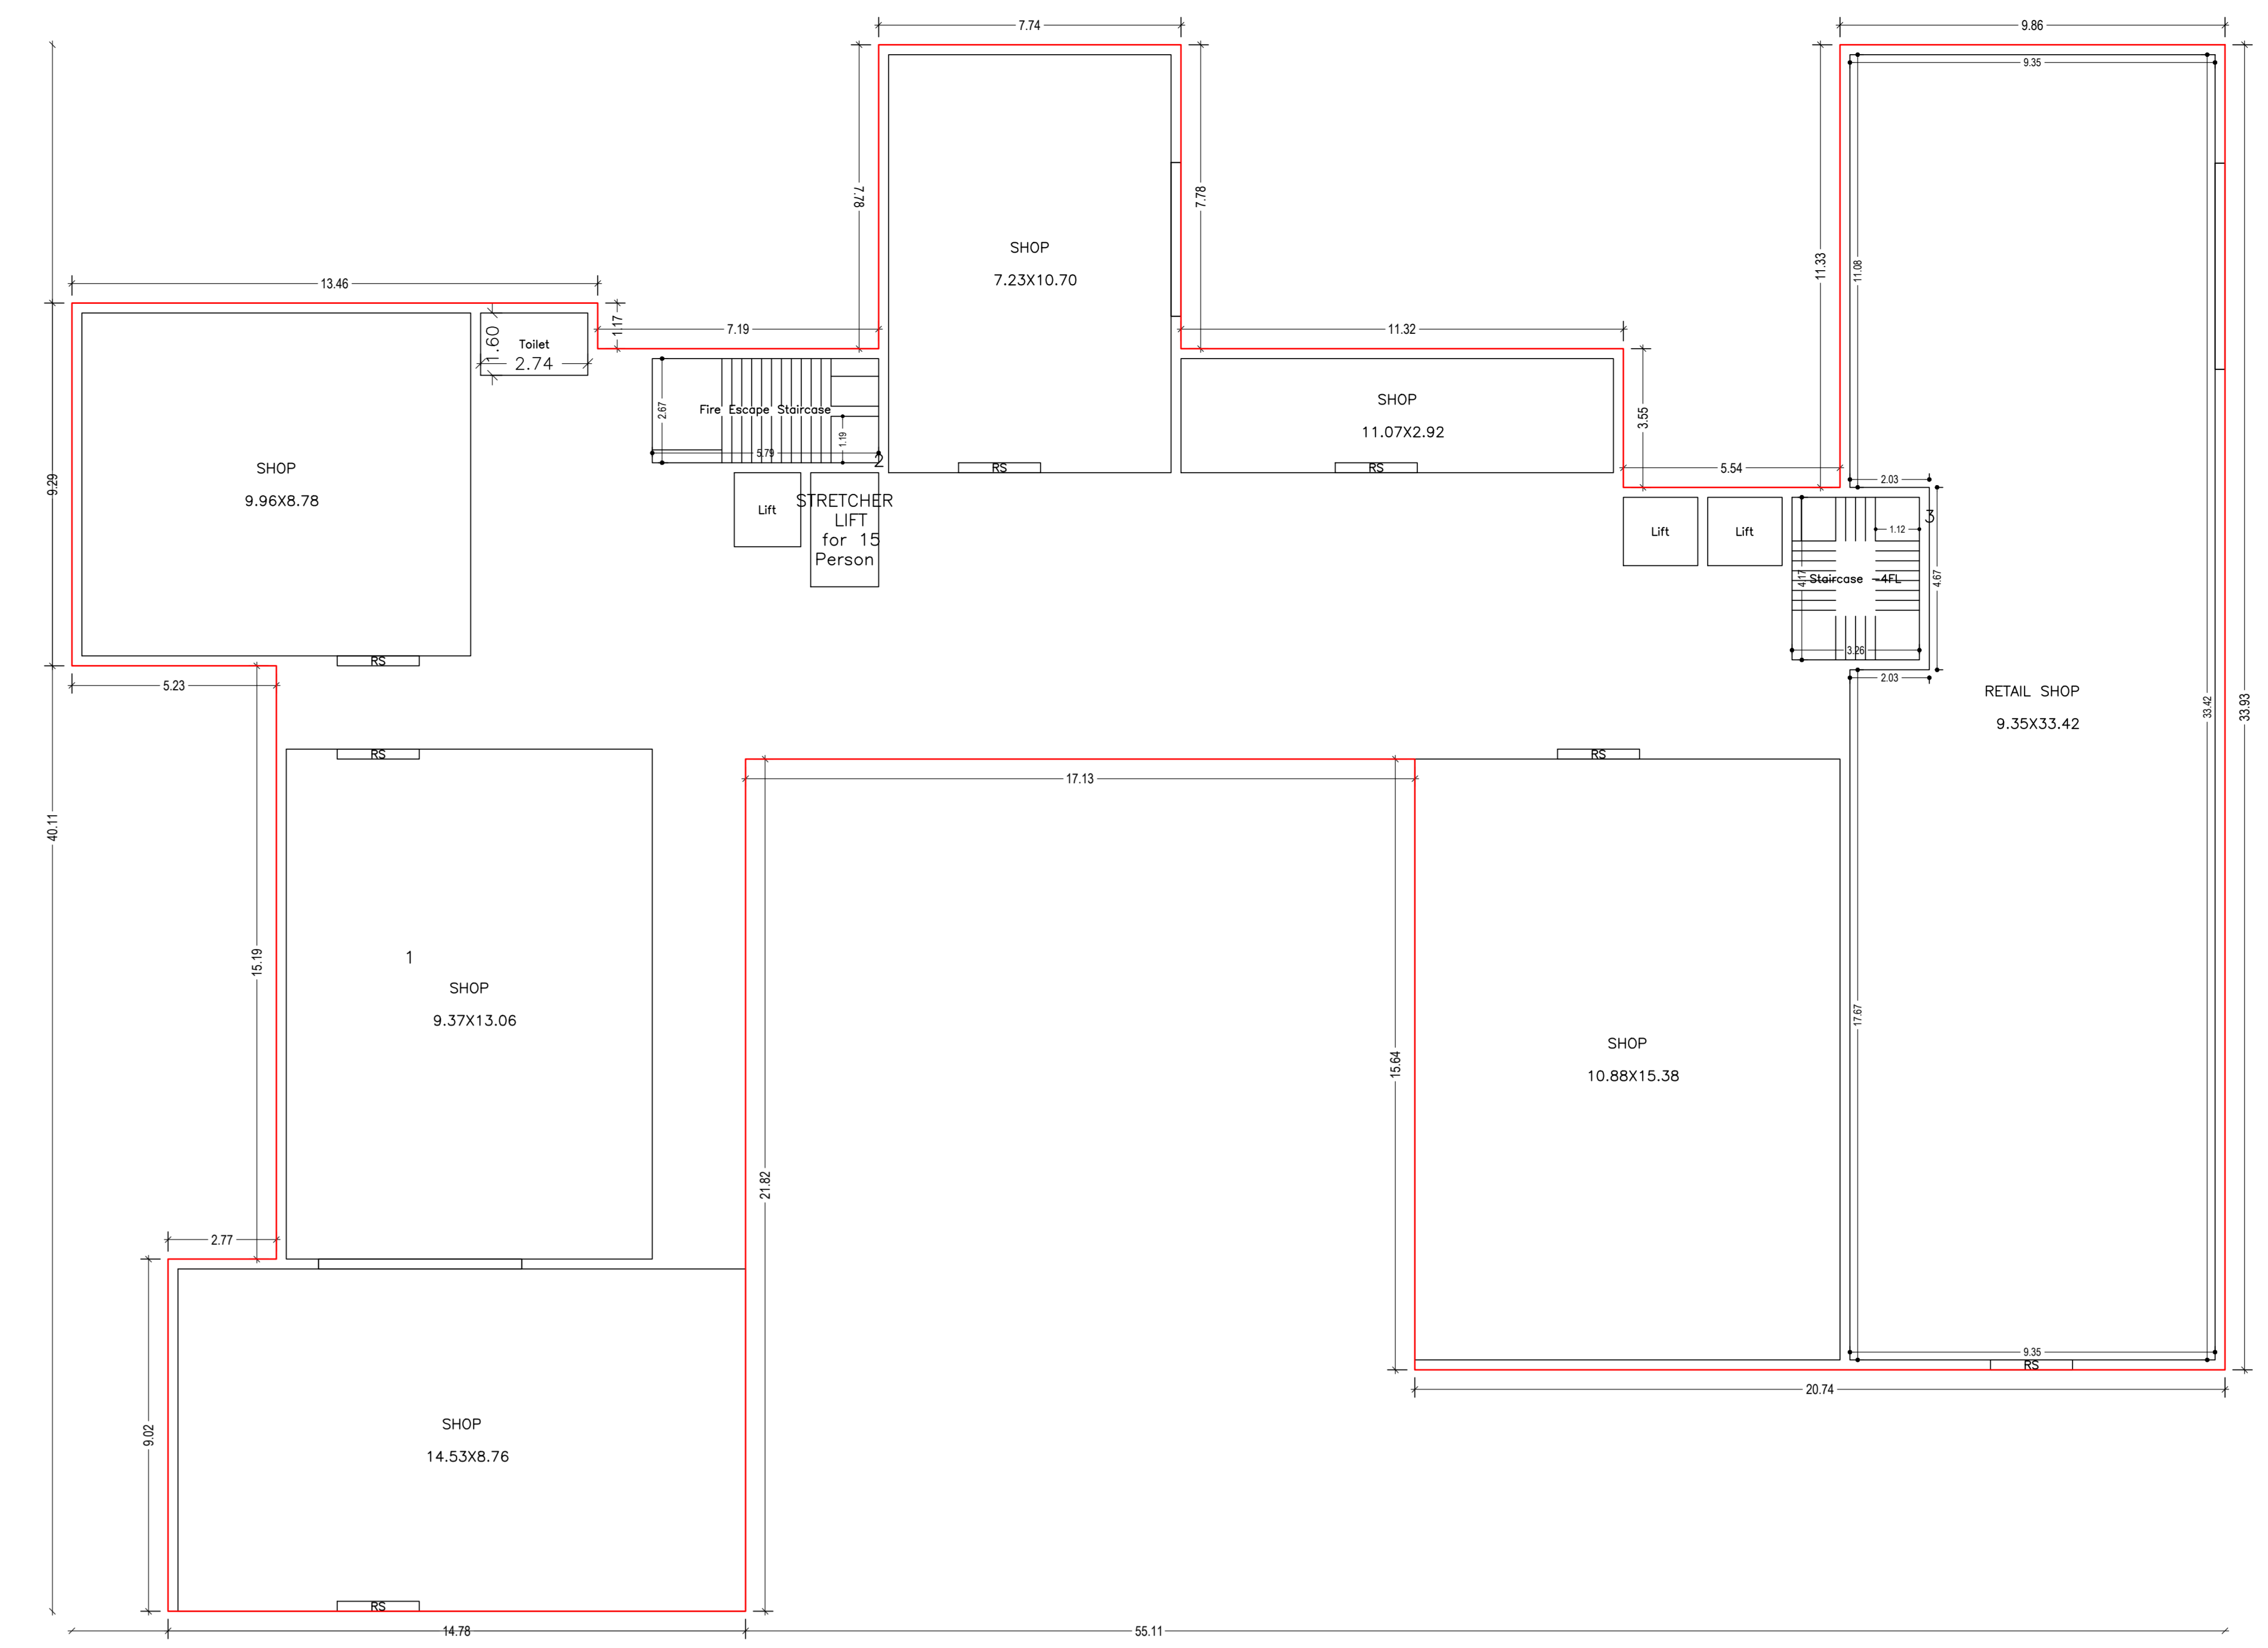

GROUND FLOOR PLAN  
(Proposed)  
(SCALE 1:100)

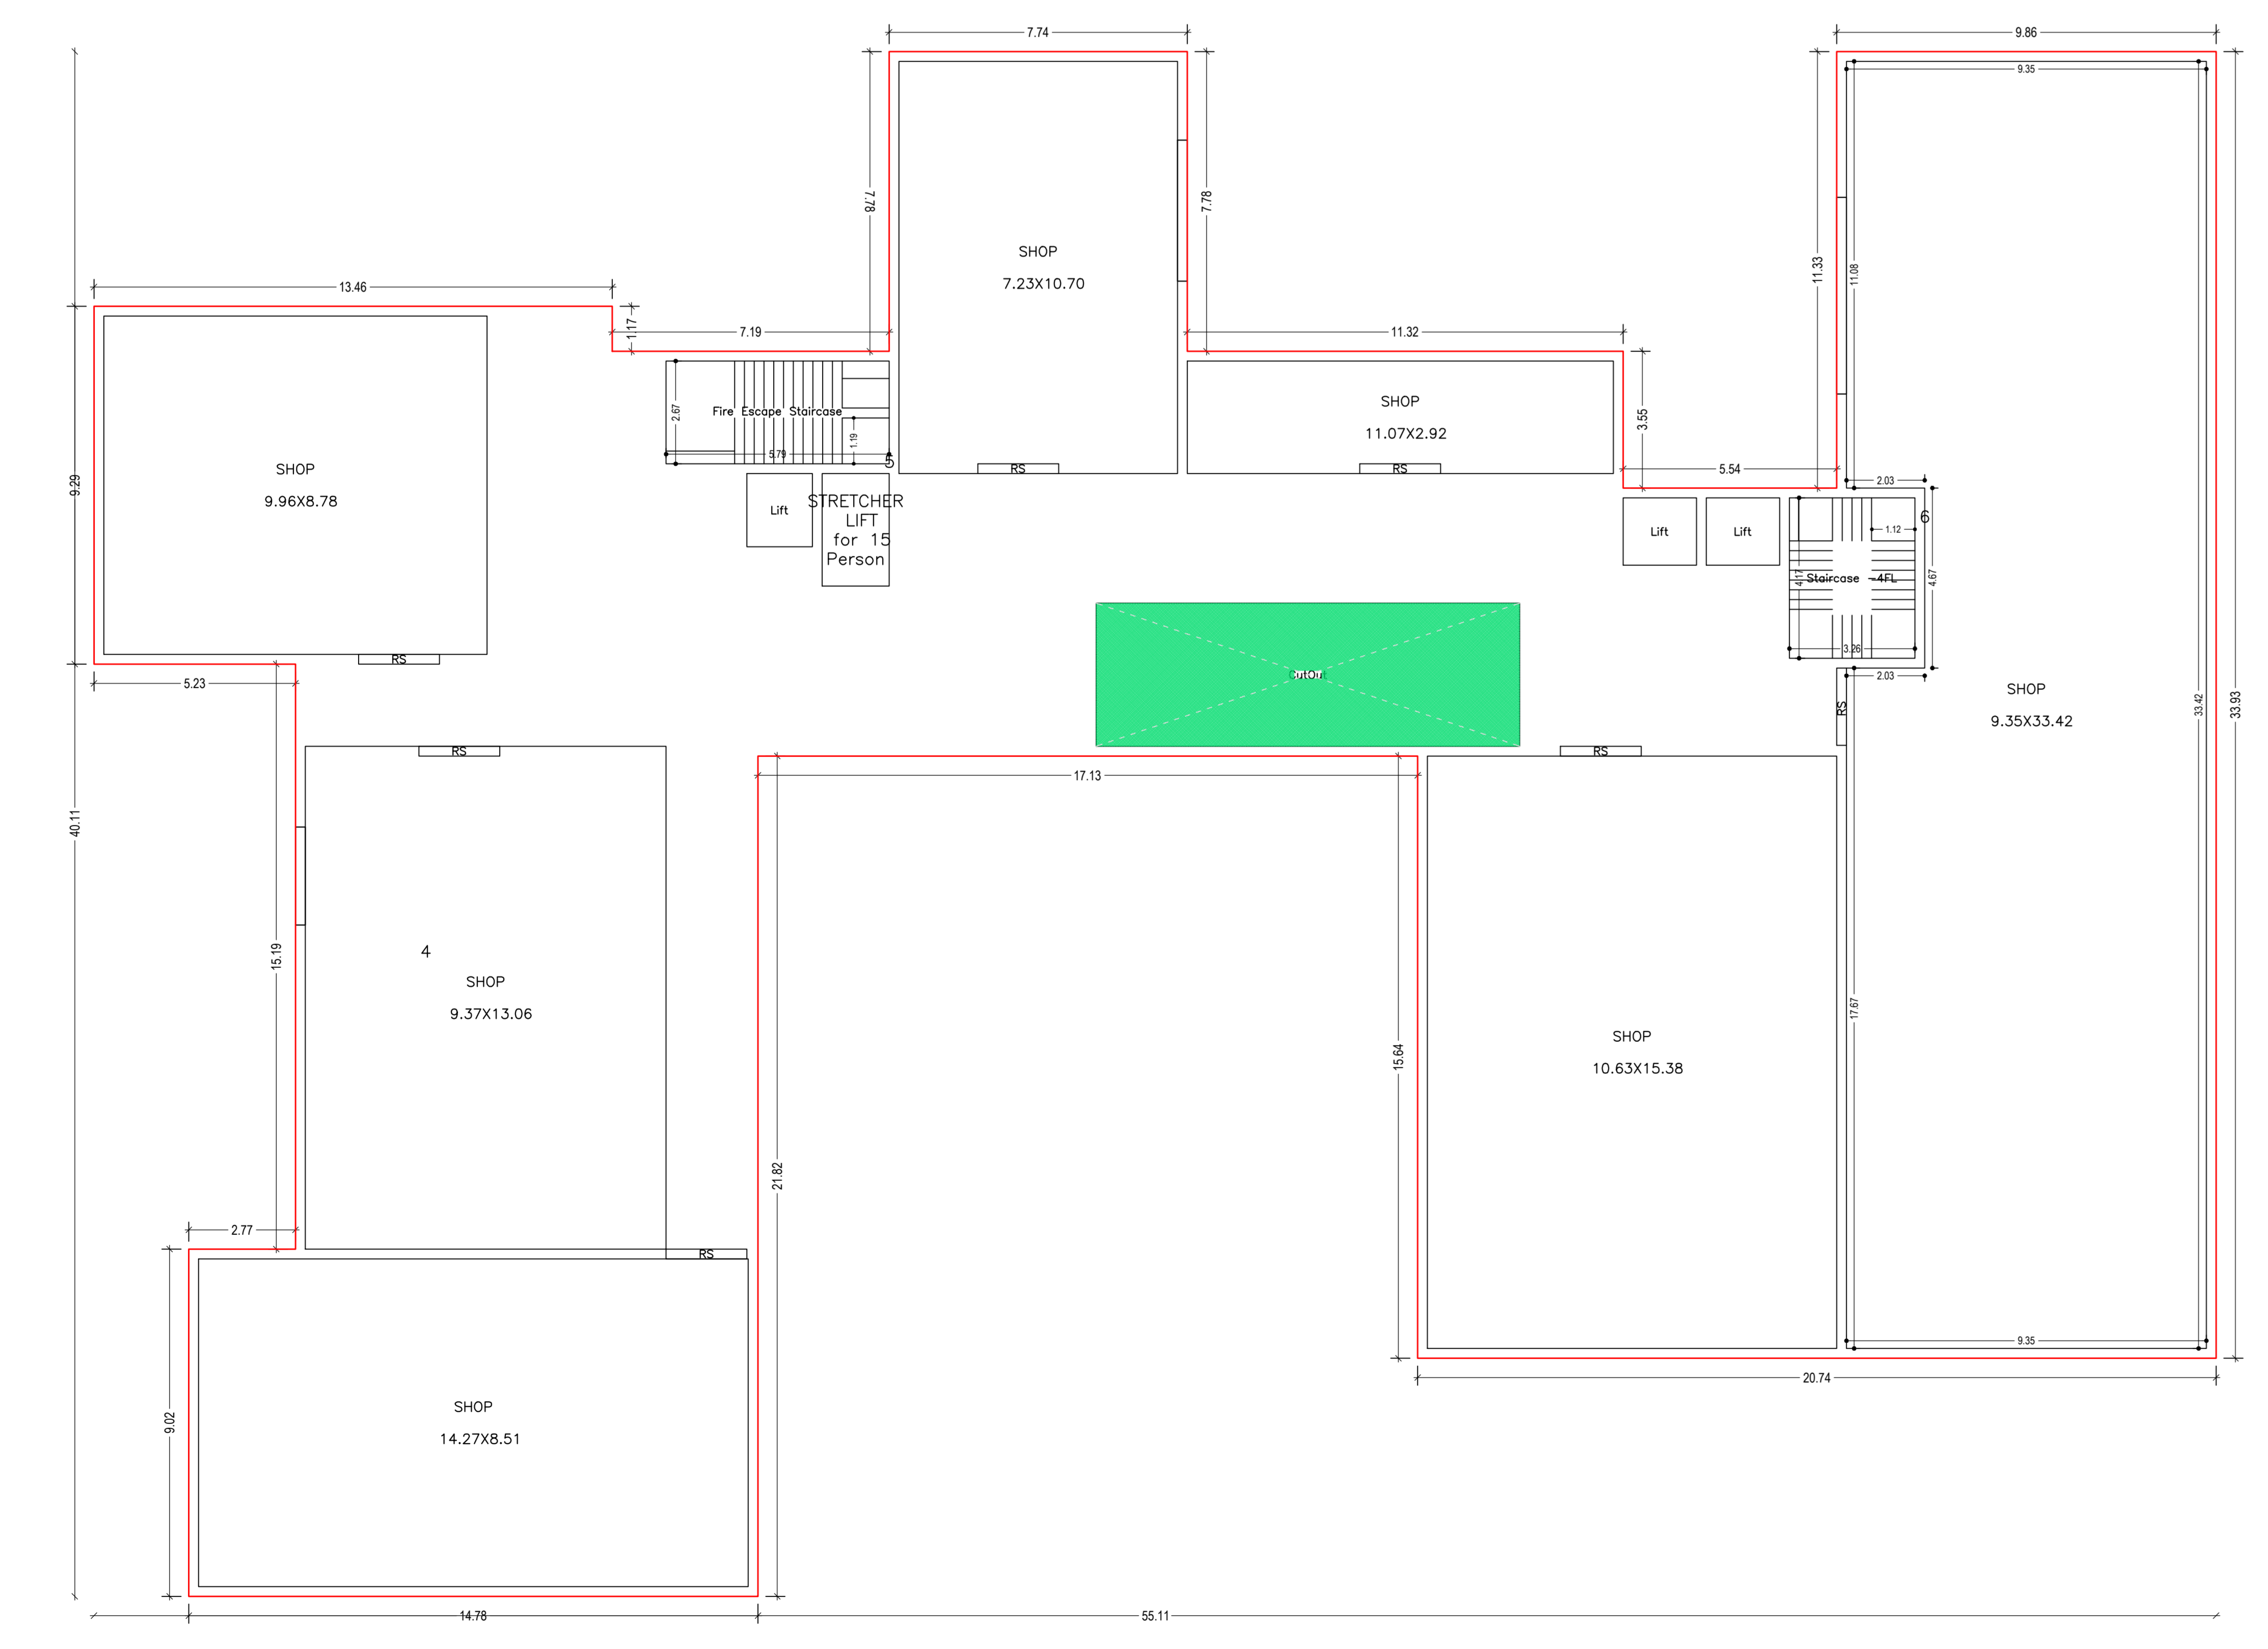

TYPICAL - 1 & 2 FLOOR PLAN  
(Proposed)  
(SCALE 1:100)

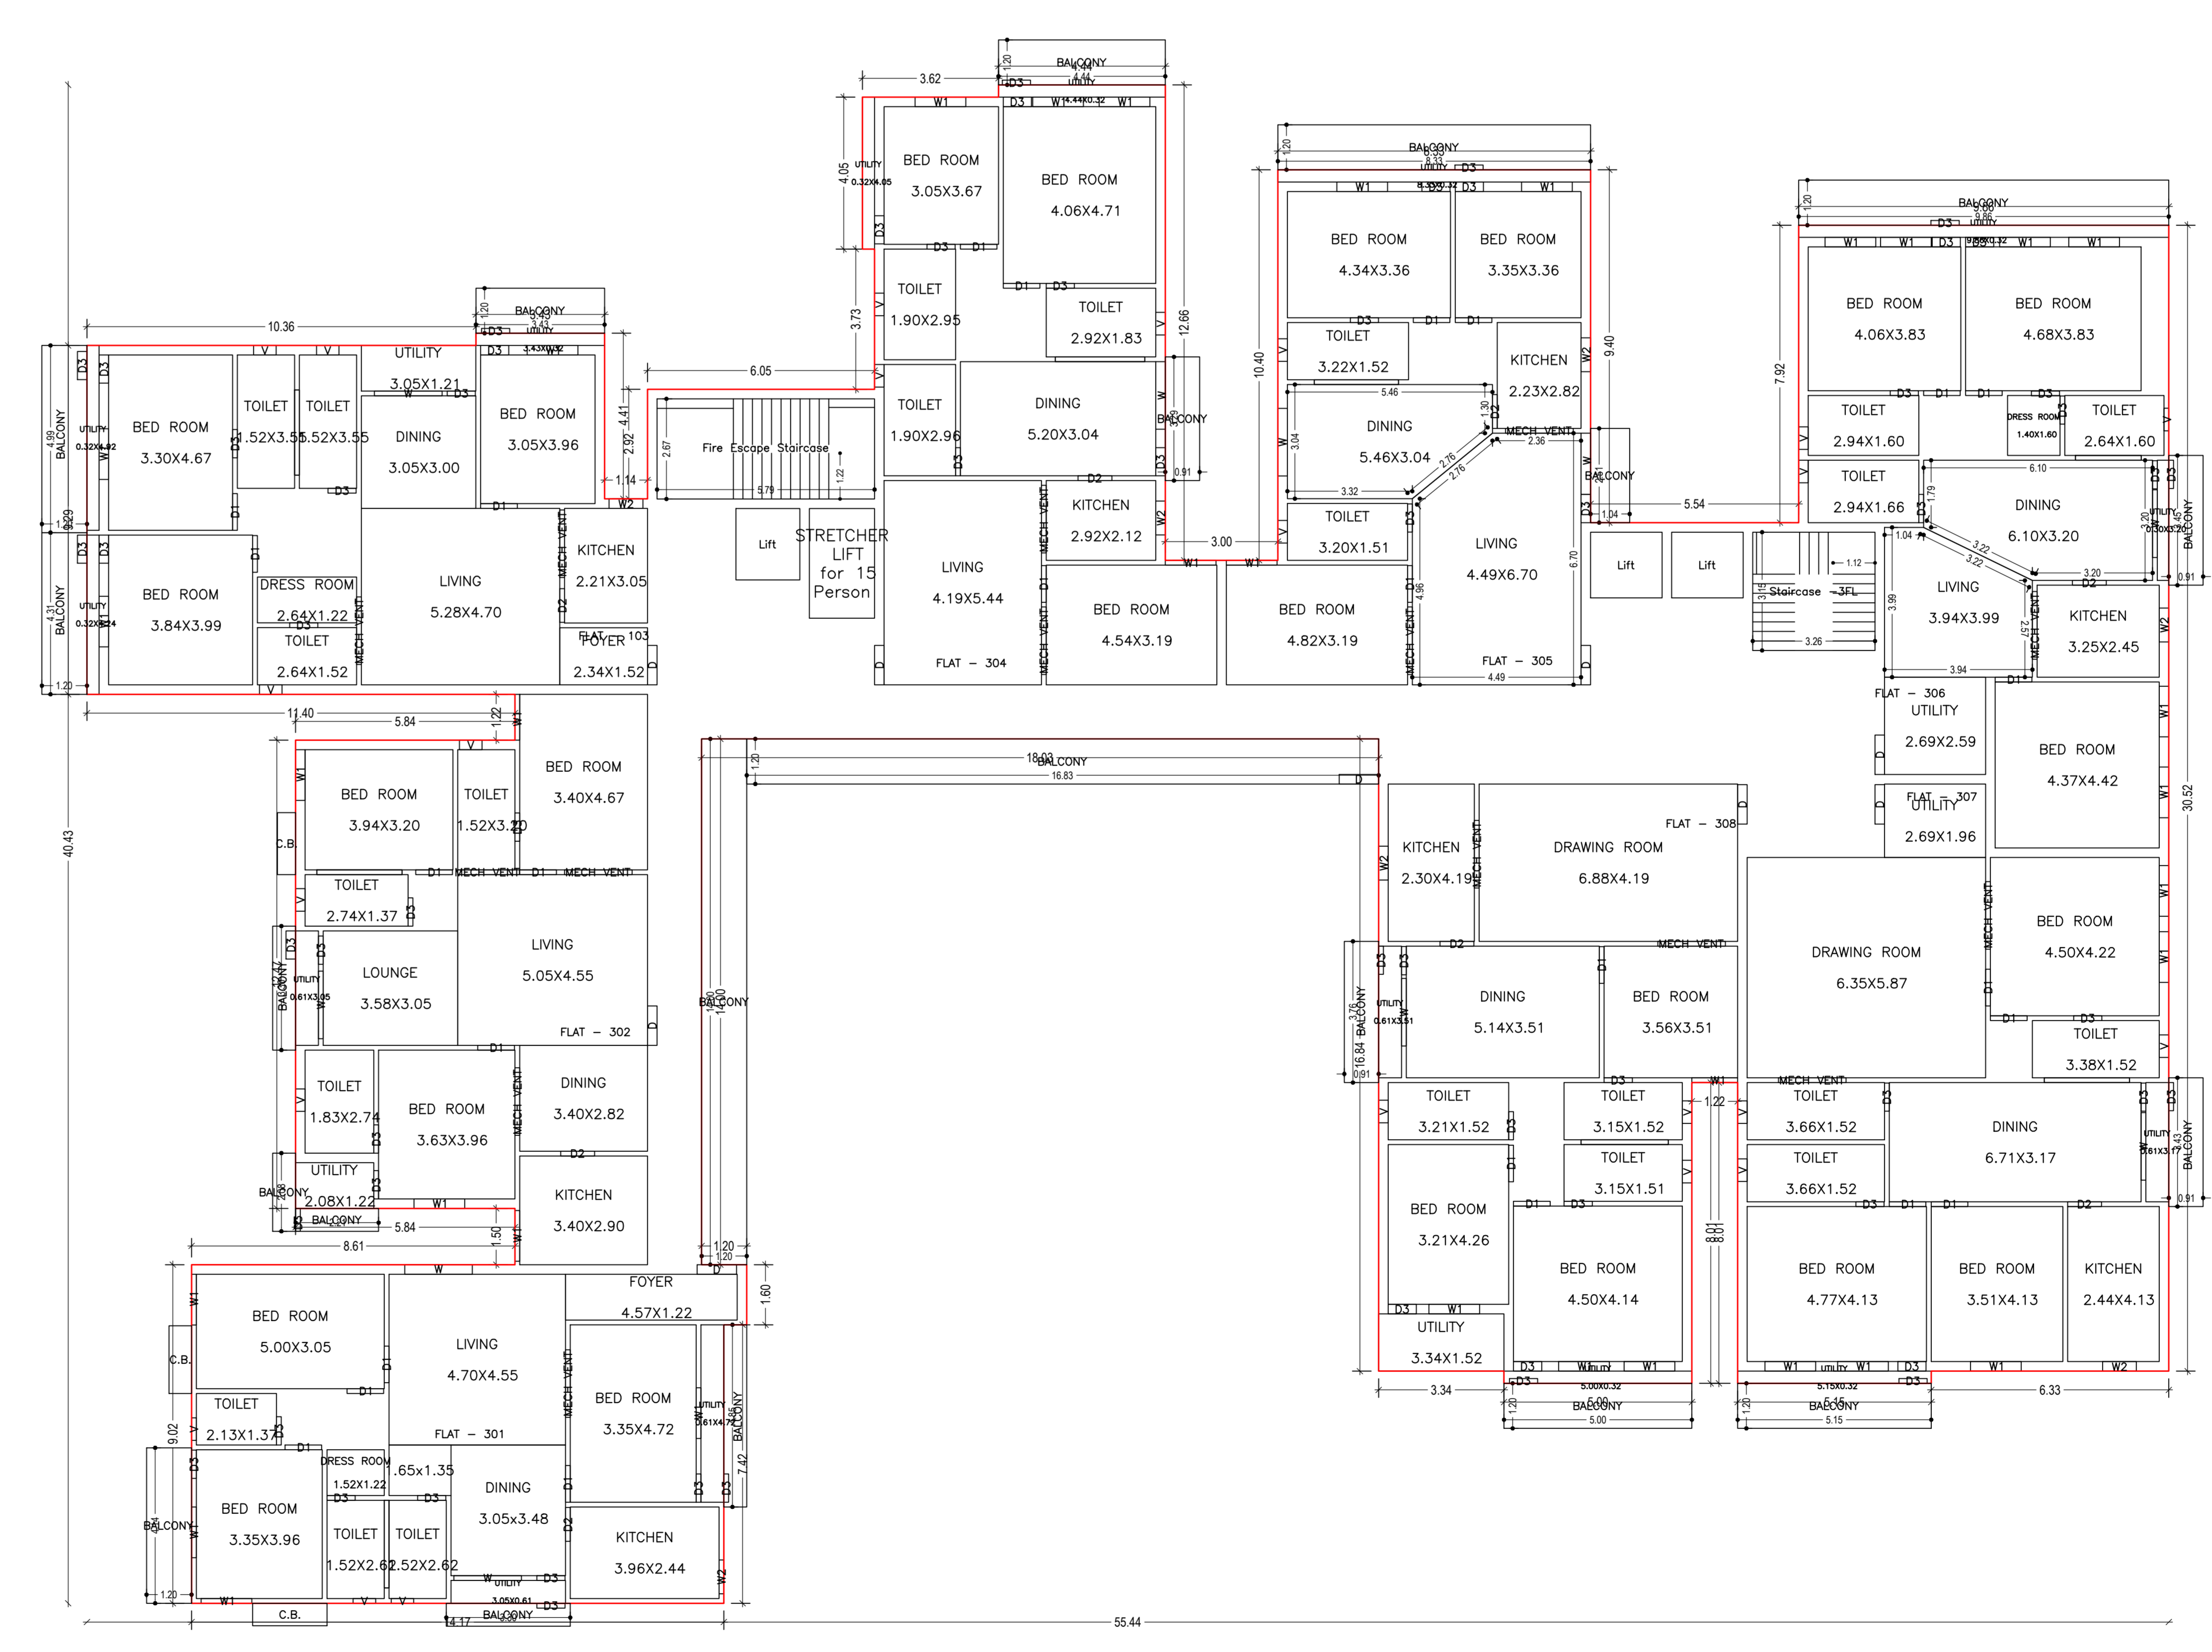


TYPICAL - 3 - 9 FLOOR PLAN  
(Proposed)  
(SCALE 1:100)


DATE AND SIGNATURE	STRUCTURAL ENGINEER NAME AND SIGNATURE	BUILDER NAME AND SIGNATURE	DIGITAL SIGNATURE
Piya Kaur RMC/GW/09/0019			




SECTION AT X-X

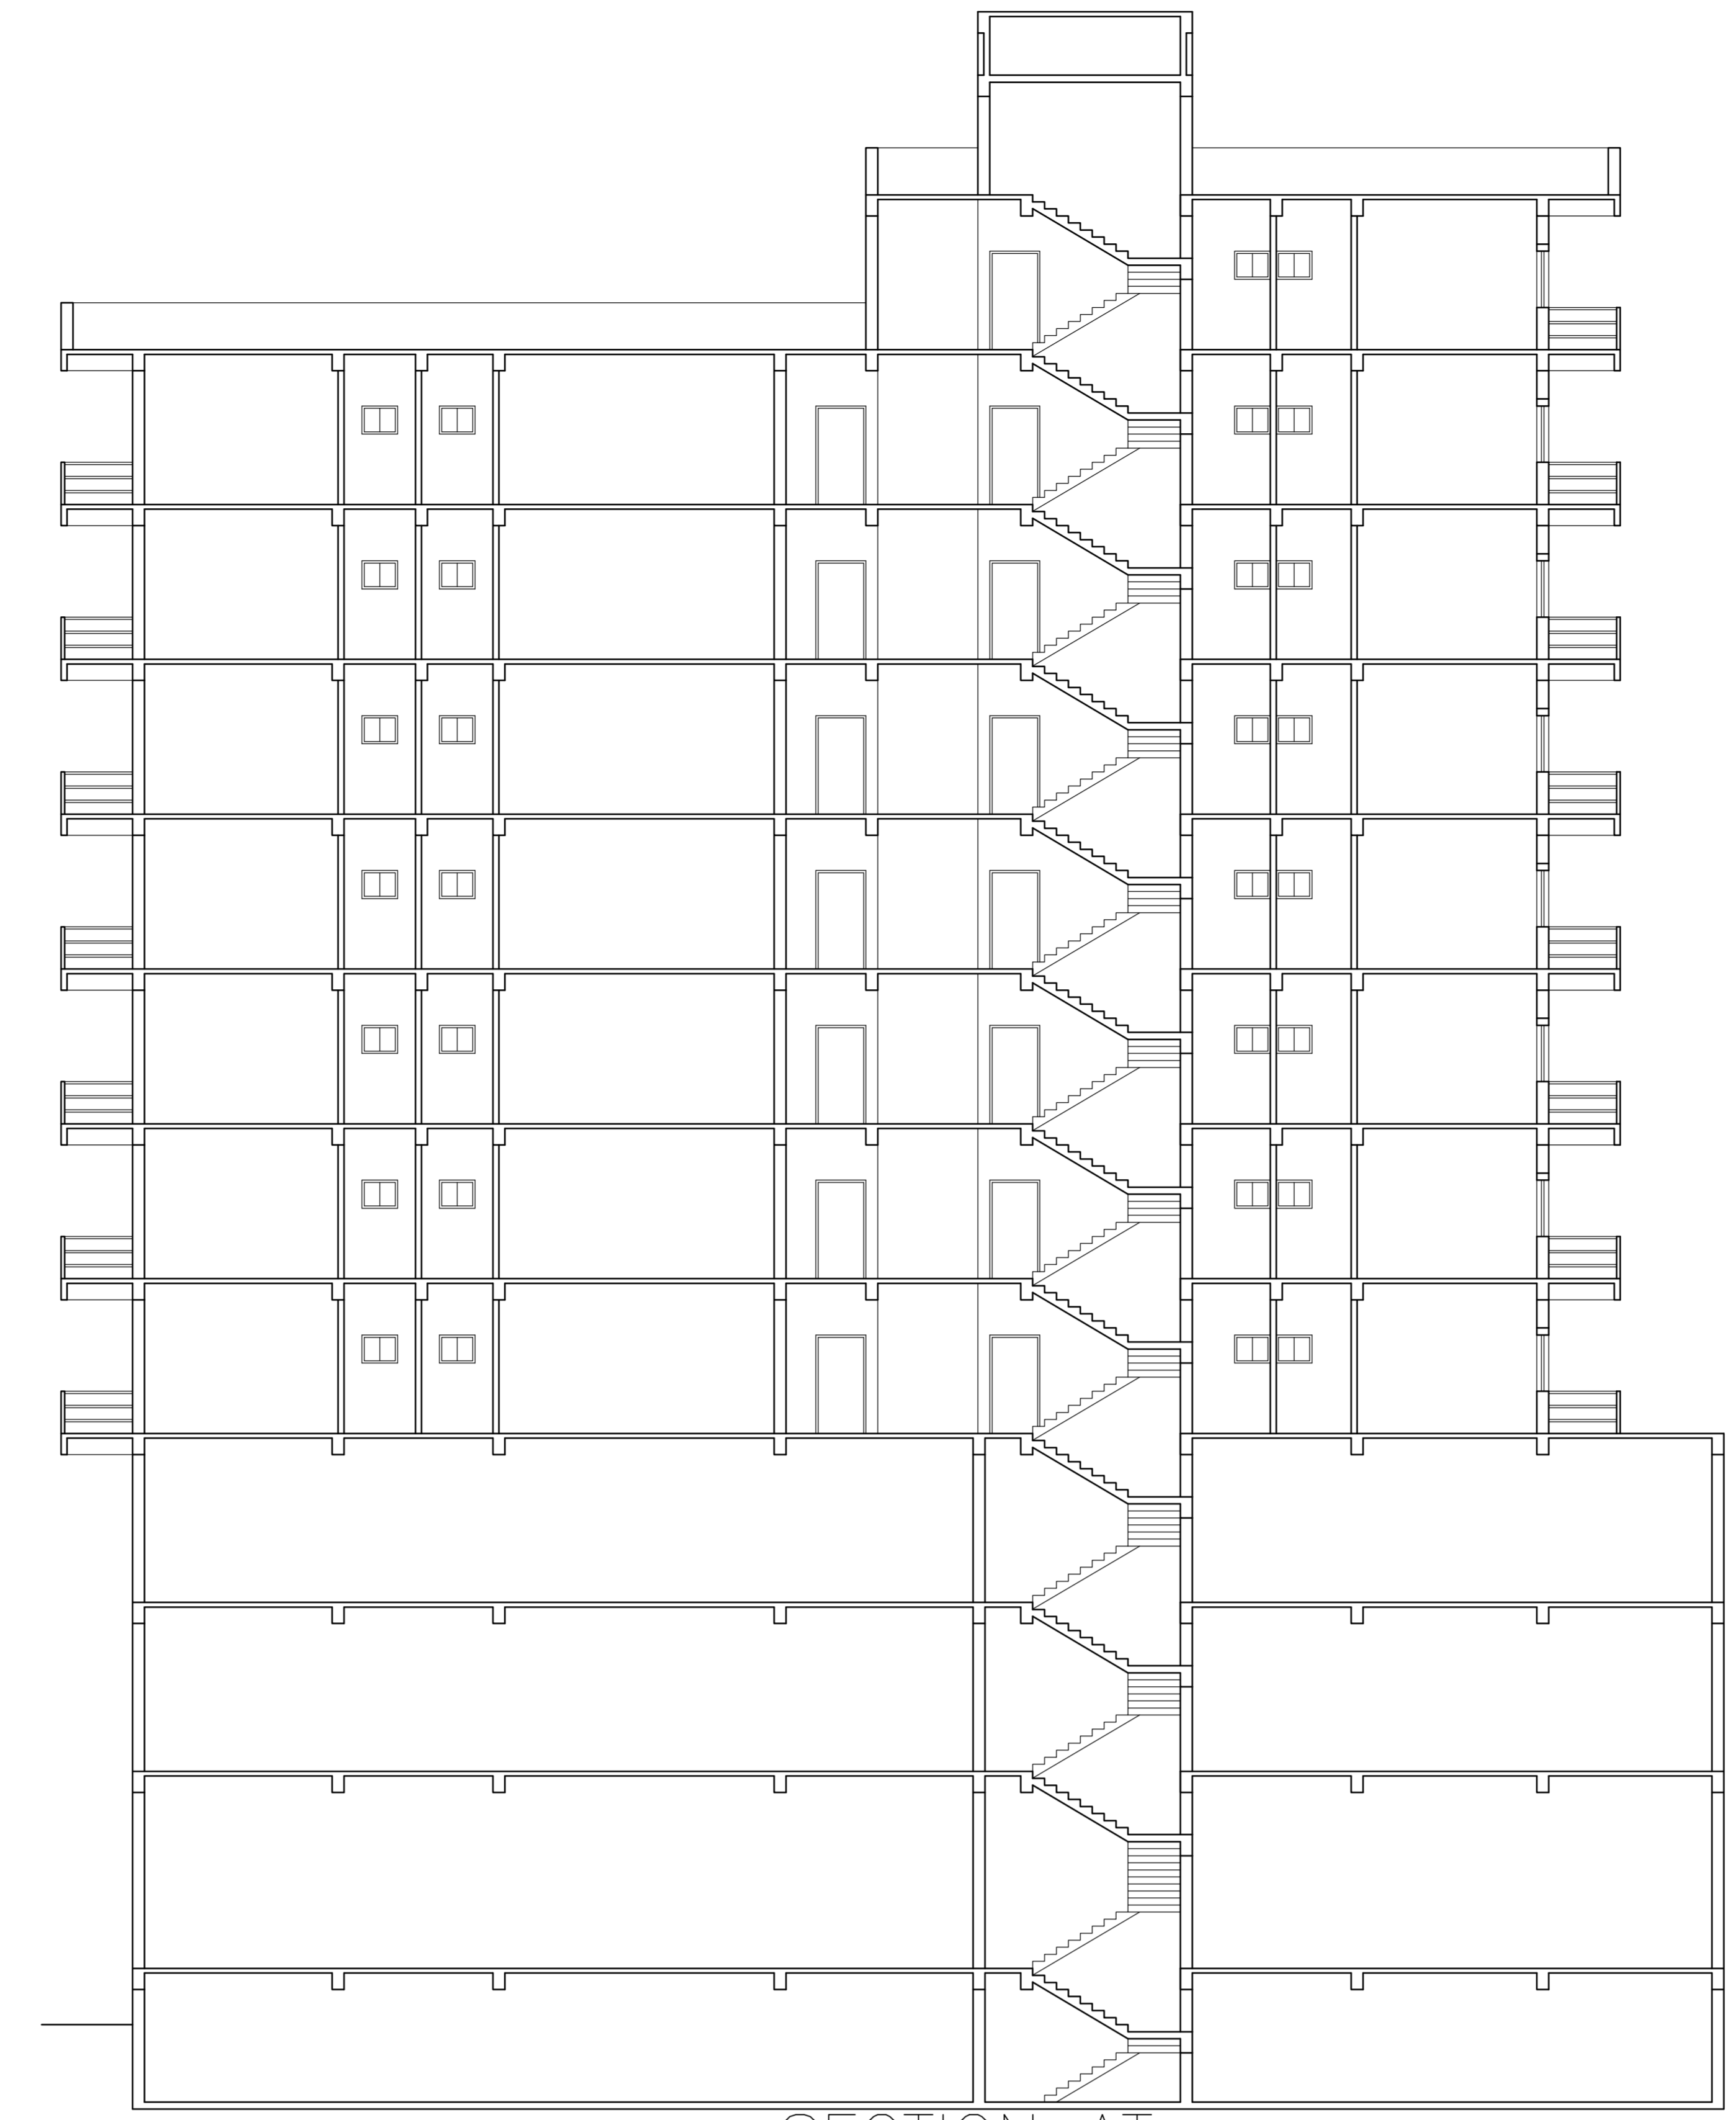

SECTION AT Y-Y

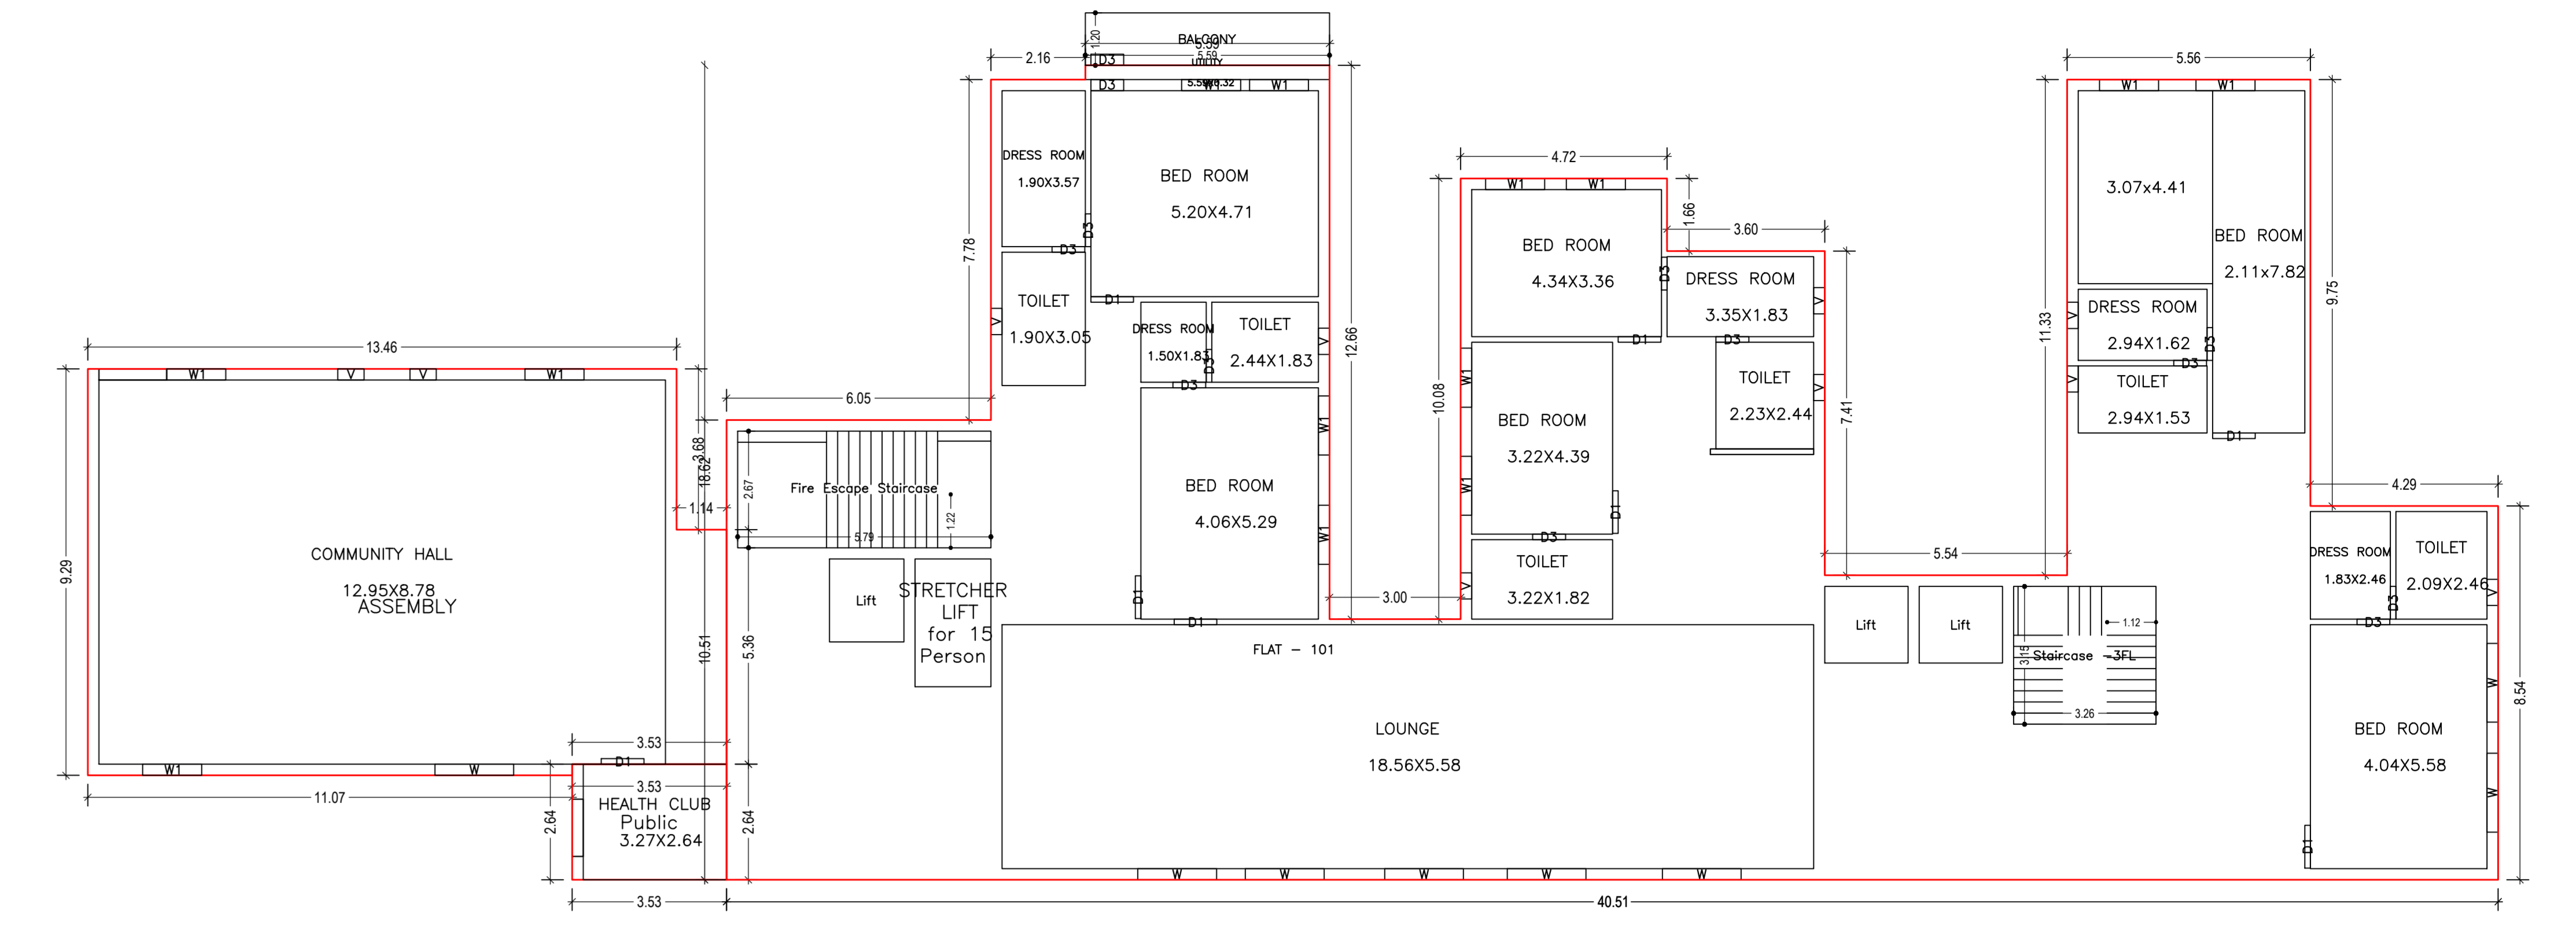

TENTH FLOOR PLAN (Proposed) (SCALE 1:100)

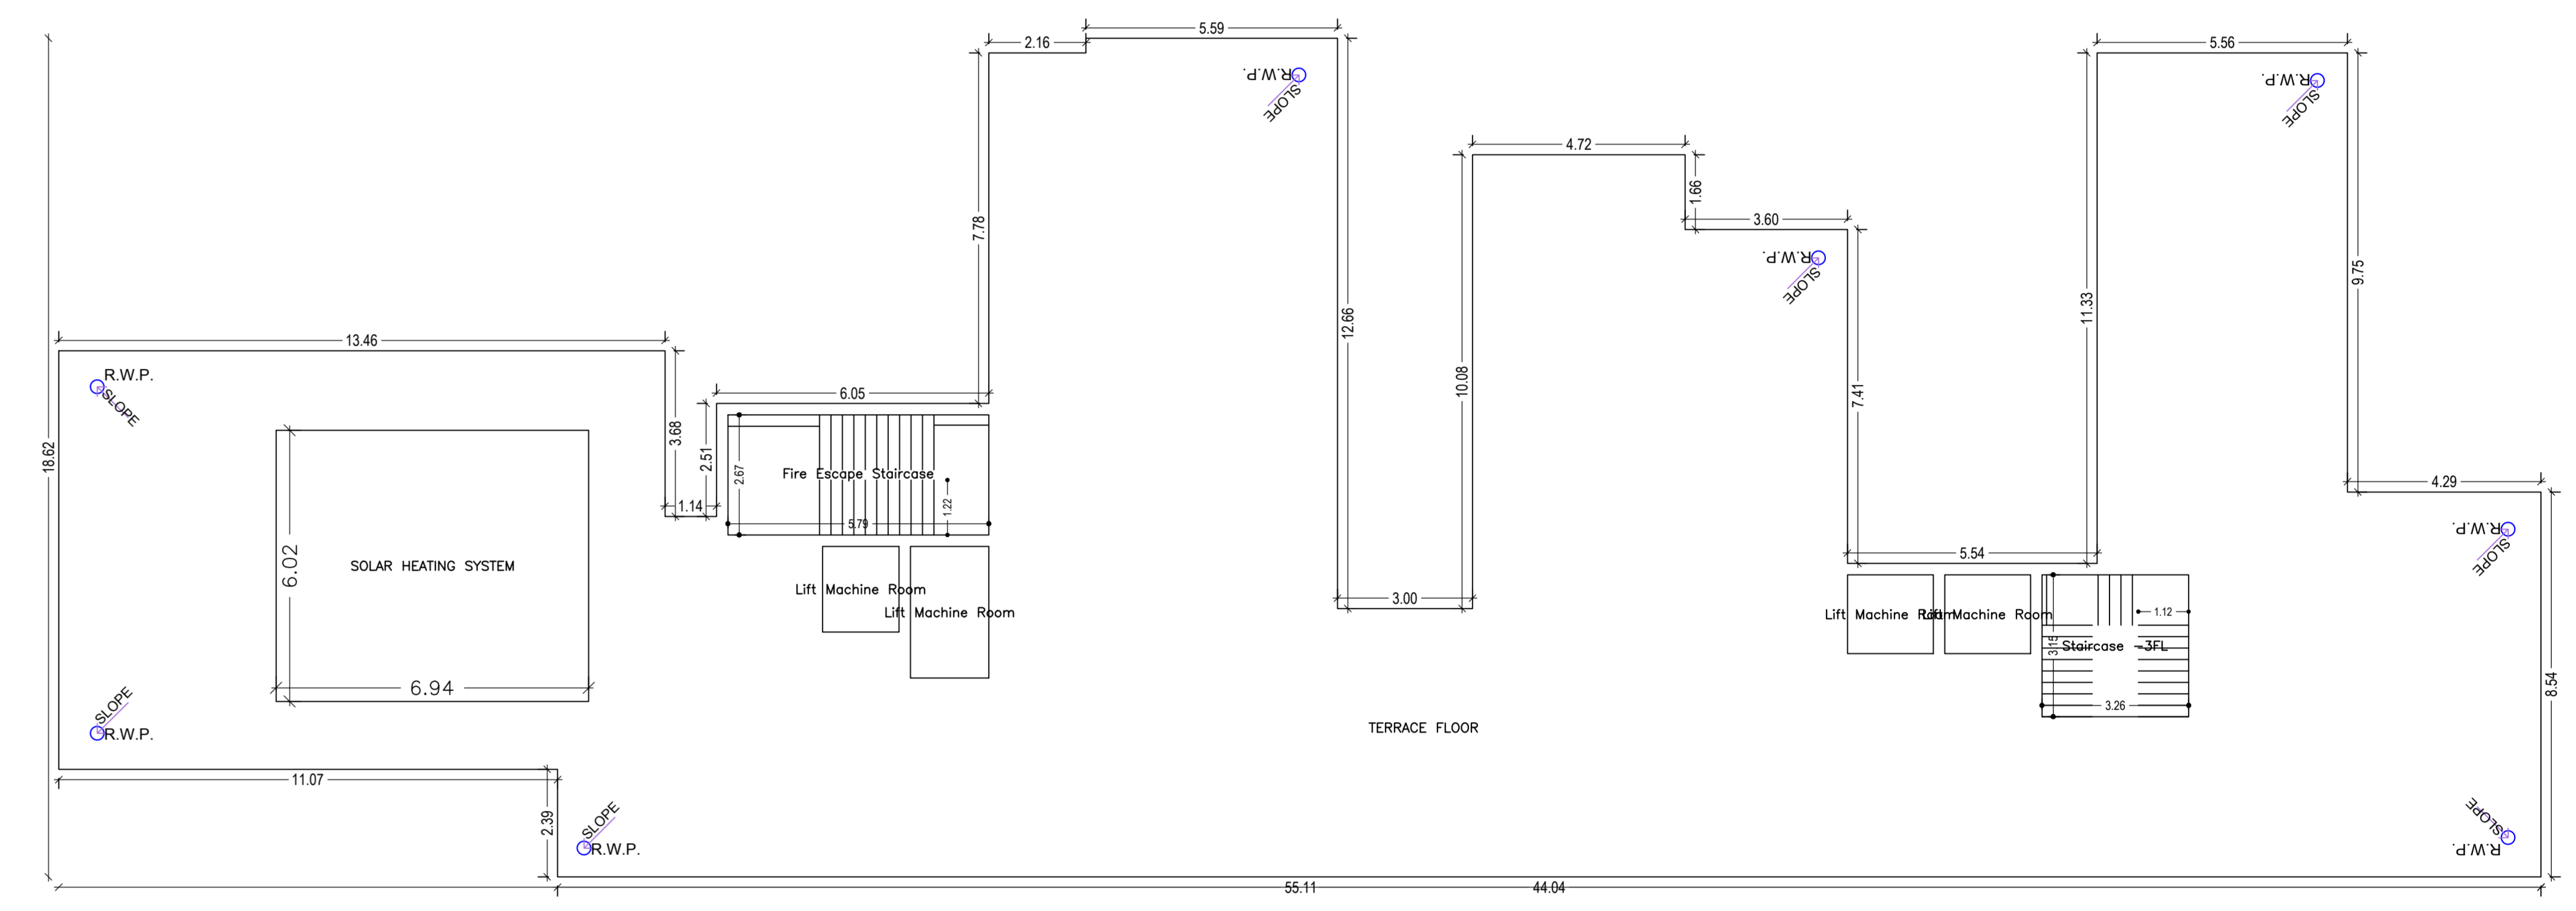

TERRACE FLOOR PLAN (SCALE 1:100)



FRONT ELEVATION



RIGHT SIDE ELEVATION

LIP NAME AND SIGNATURE	STRUCTURAL ENGR NAME AND SIGNATURE	BUILDER NAME AND SIGNATURE	DIGITAL SIGNATURE
Piya Kaural RMC/MC/05602019			