




Proposal Basic Information	
Proposal File No.	RRDA/BP/0095/2018
Owner Name	1) SHRI SATROHAN KUMAR, 2) SRISWATHI PRASAD AGARWAL, 3)MAATA DEV
Khata No.	42
Plot No.	1194/1361
Village Name	Dungi
Use	Residential
SubUse	Residential Bldg/Apartment

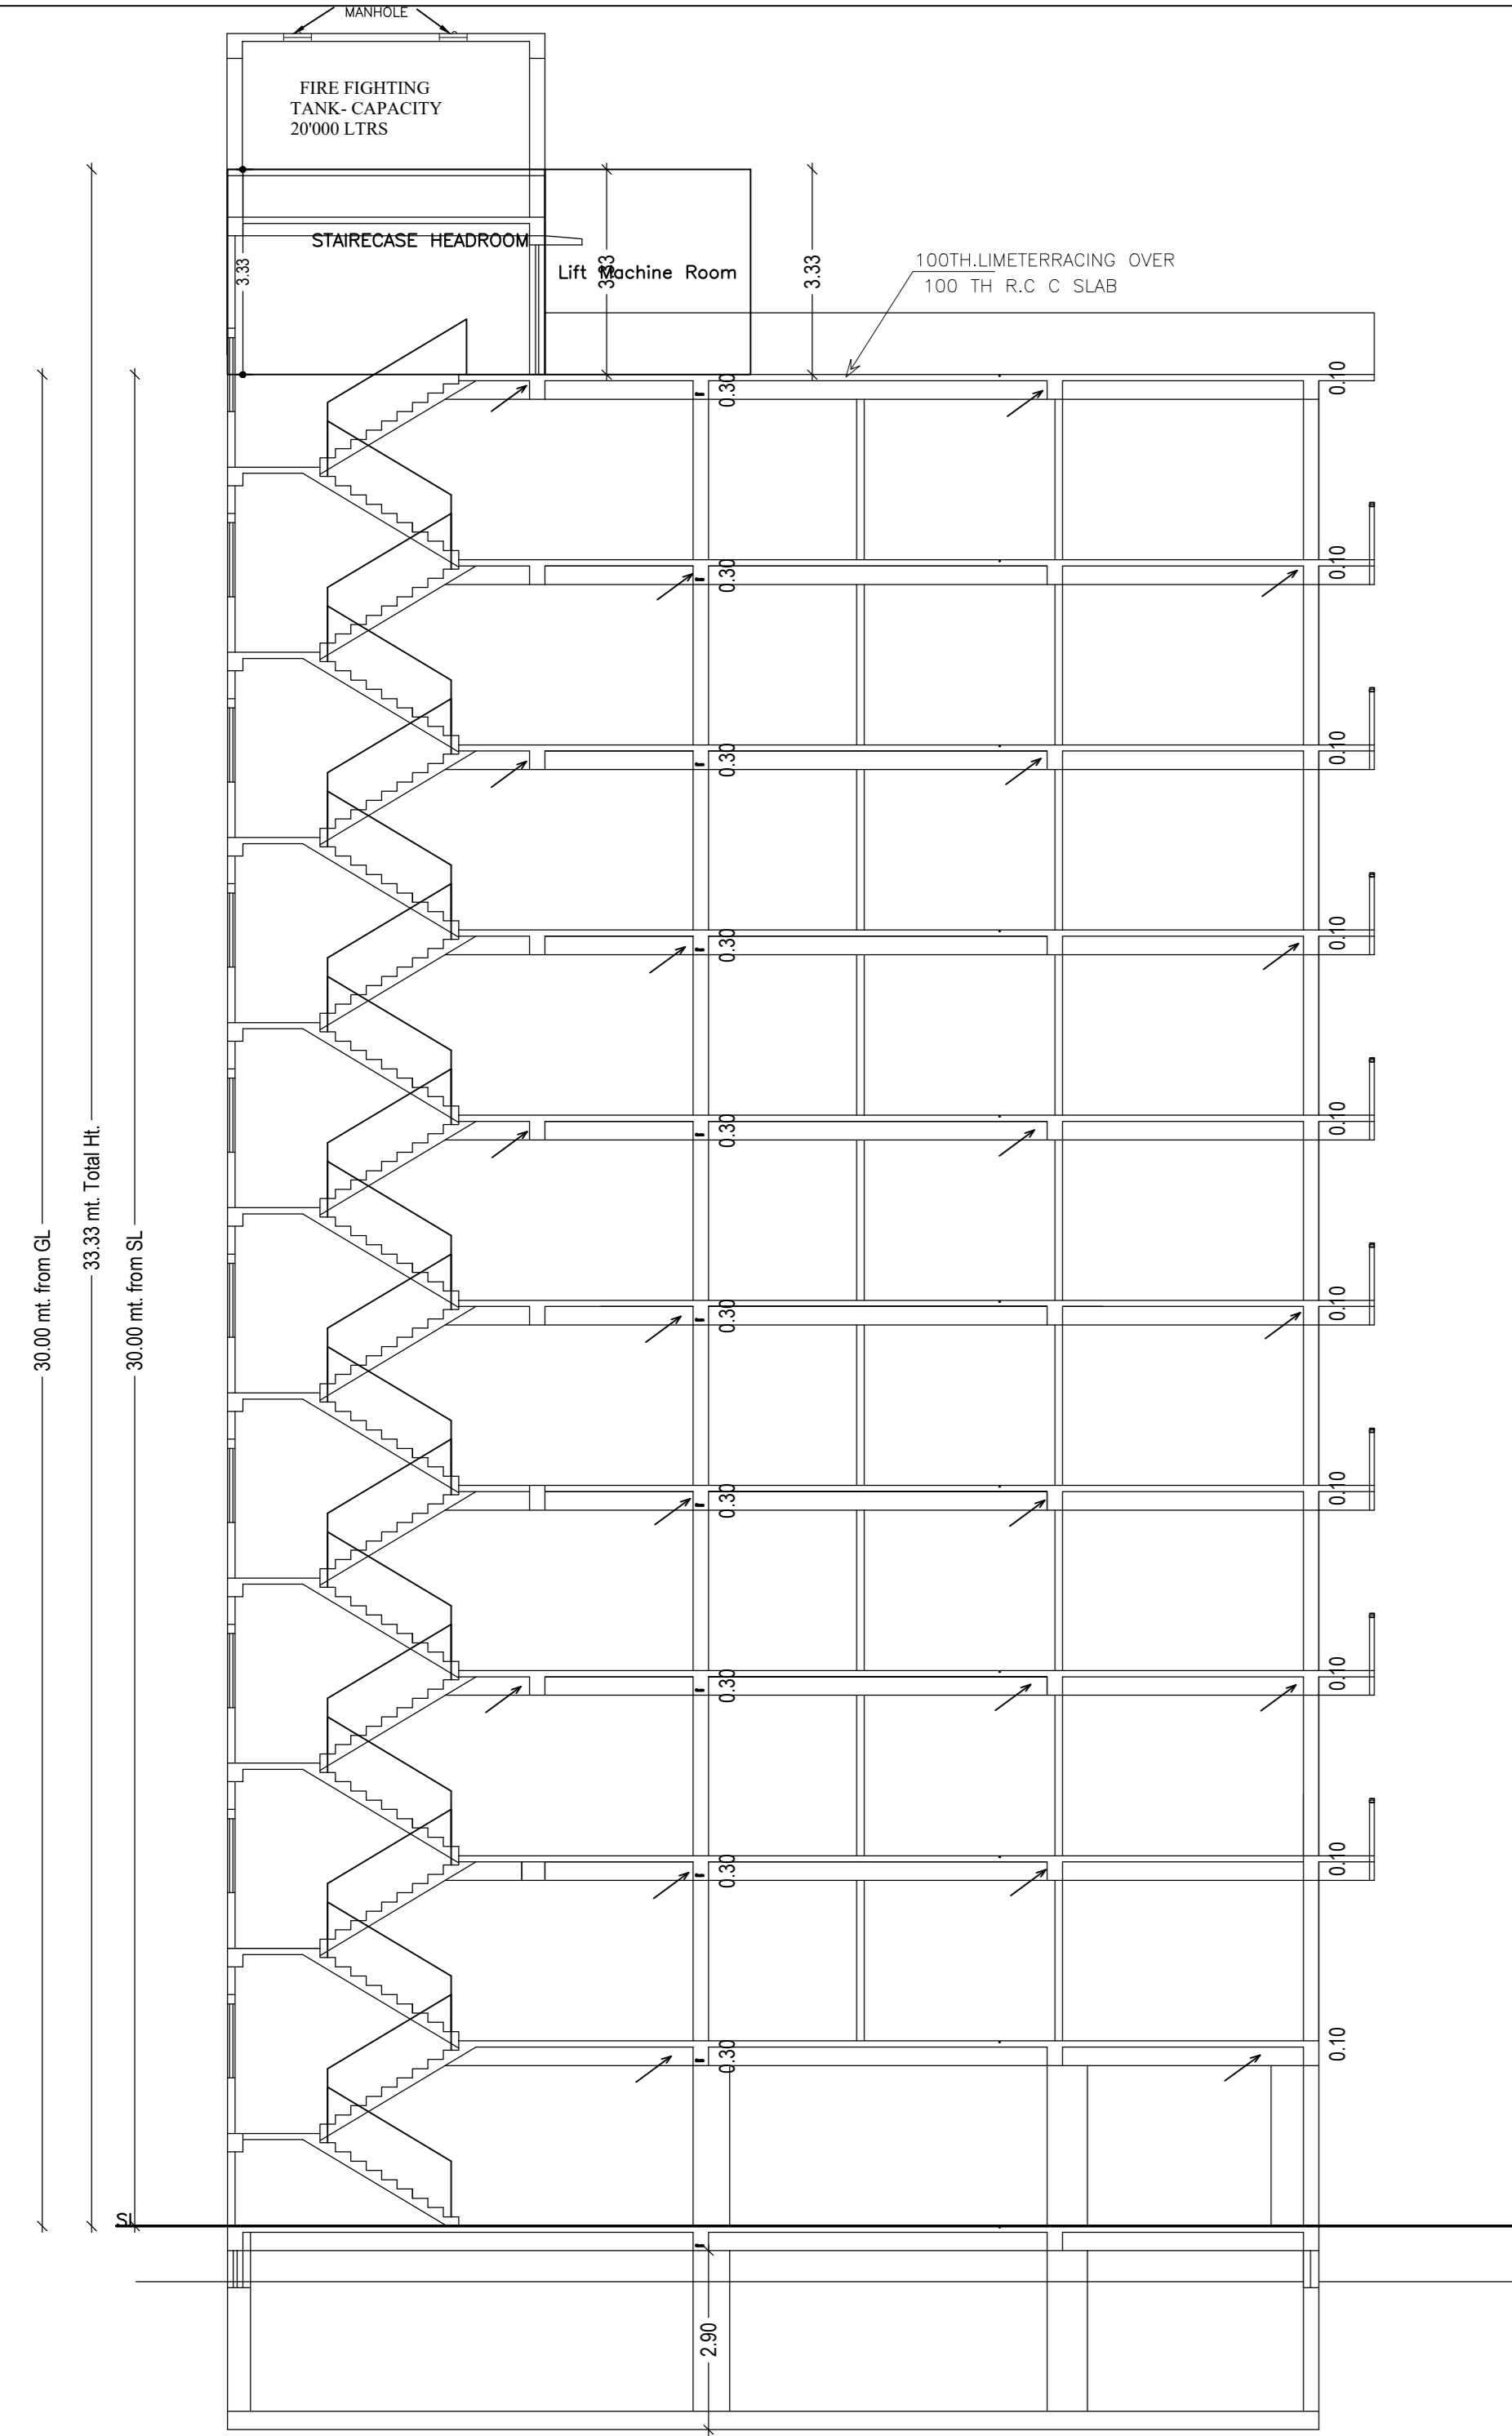


SECTION- X-X' OF BLOCK-A

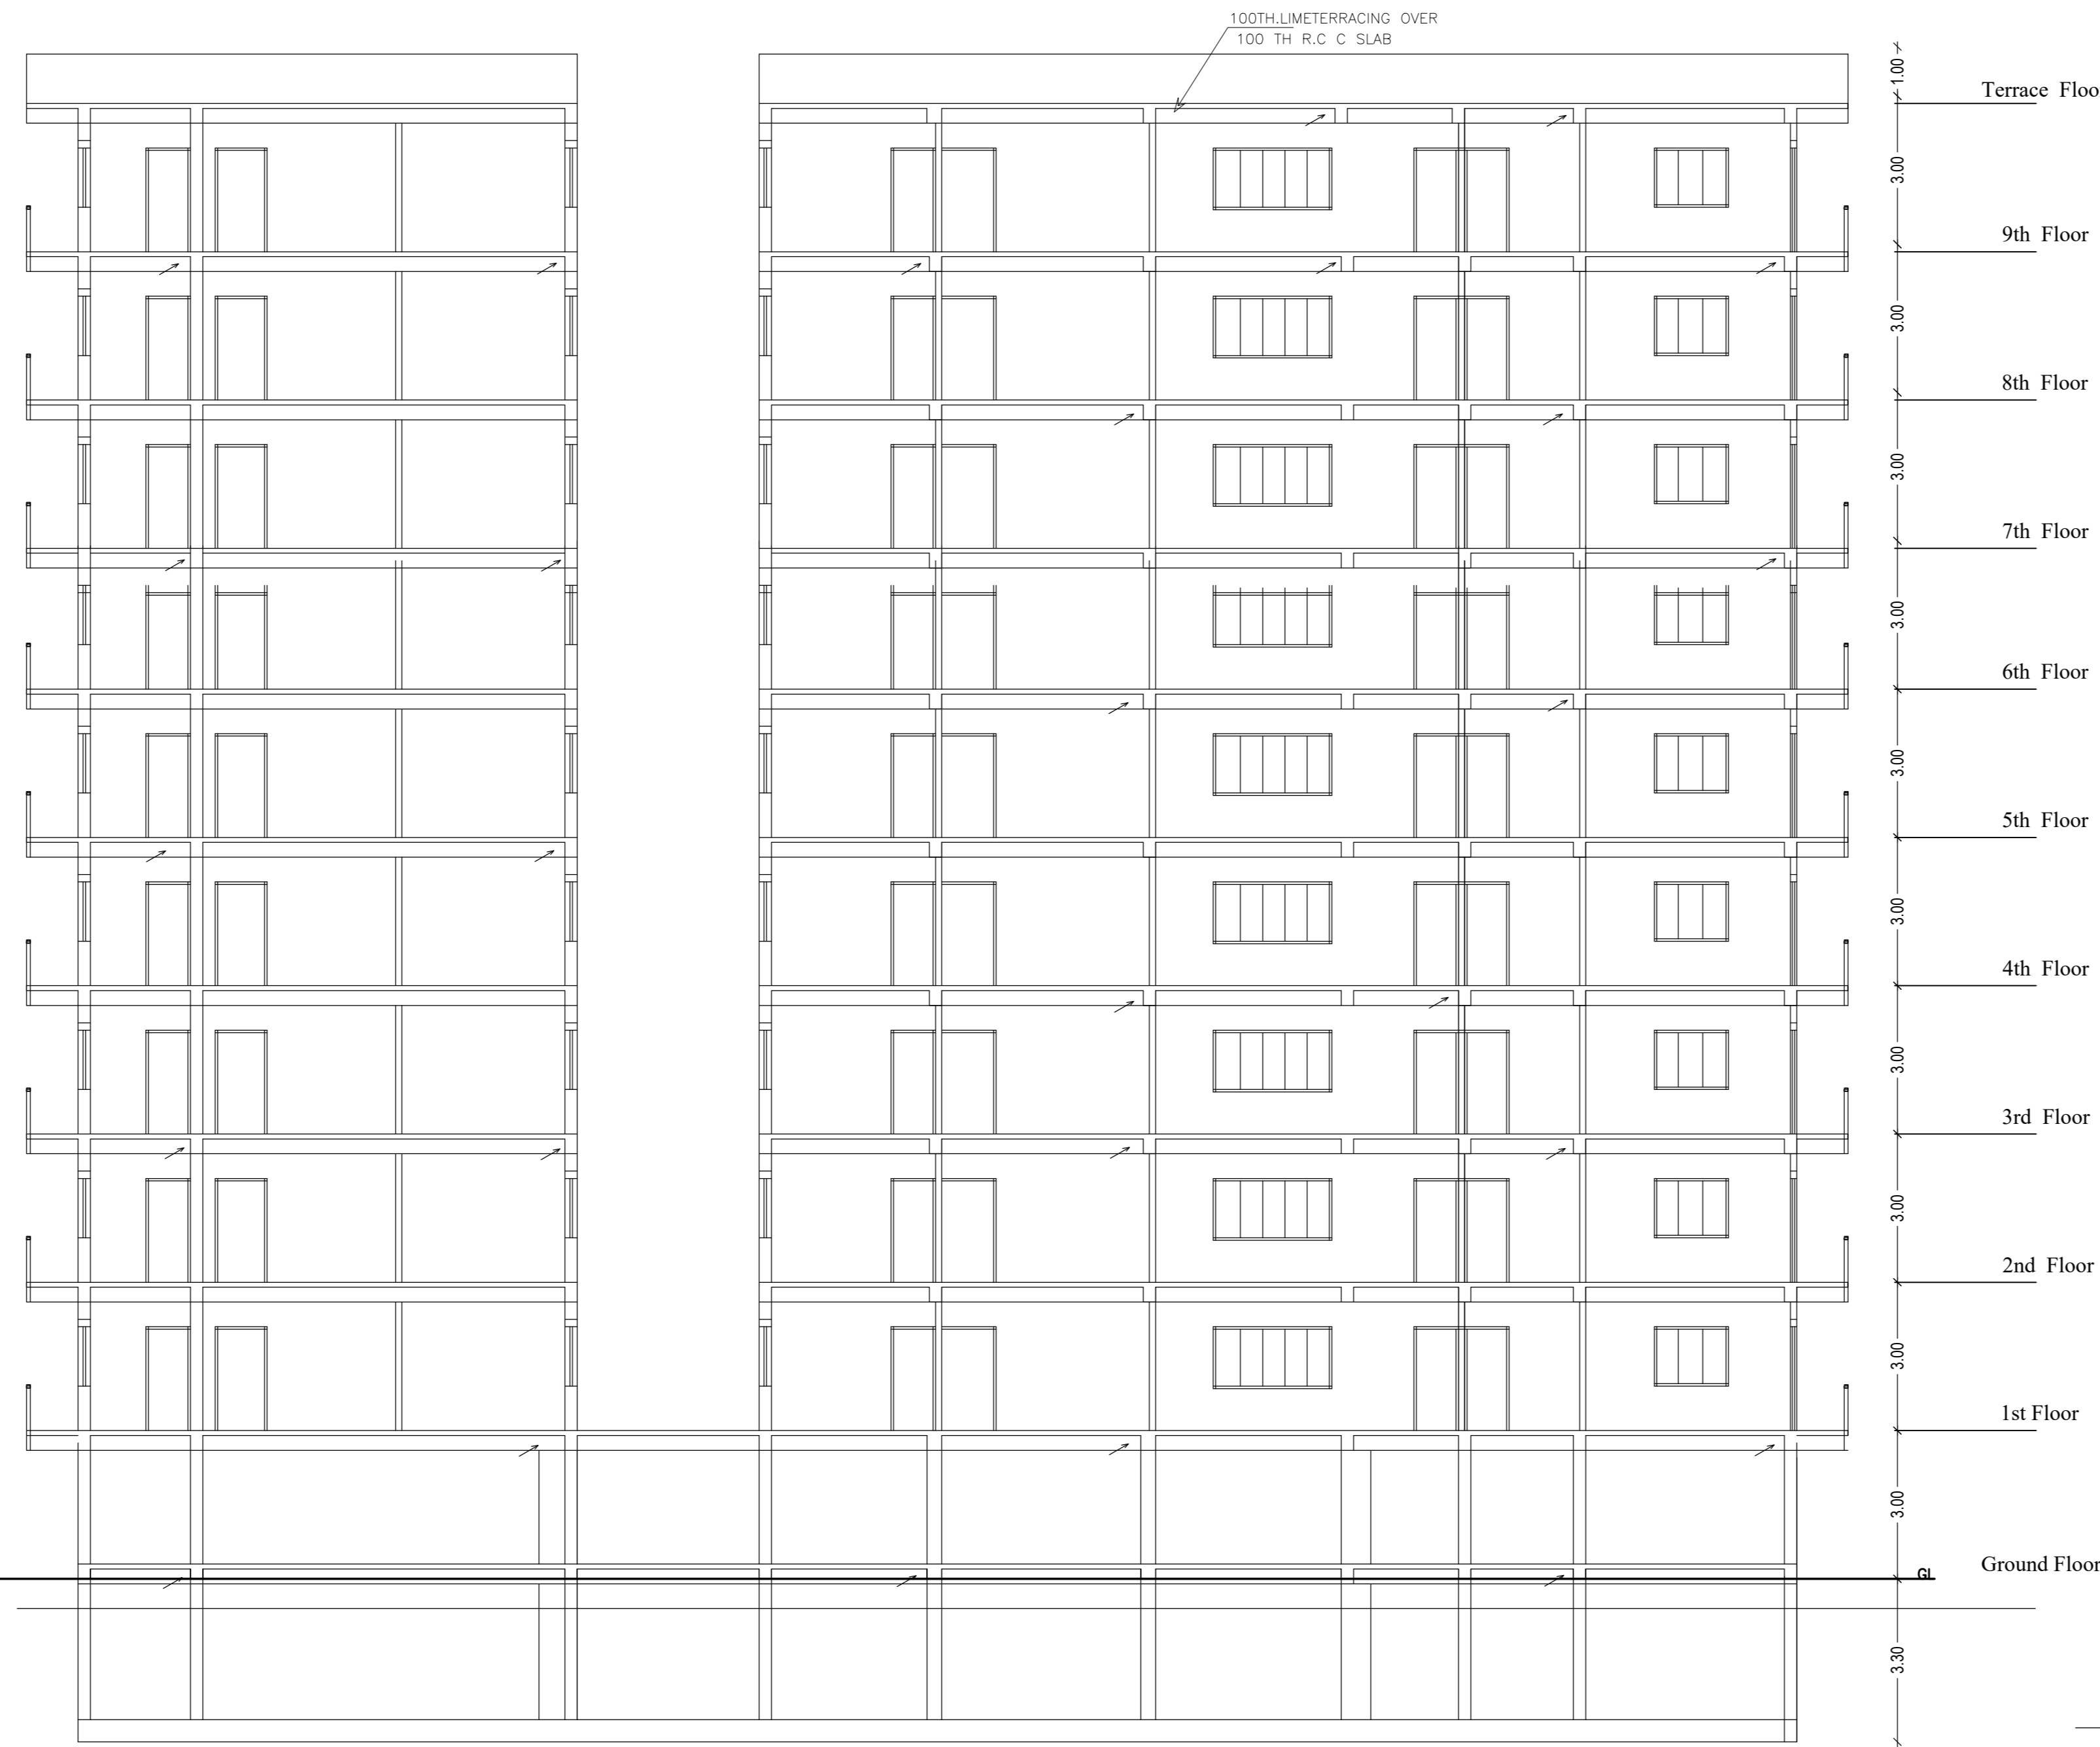


SECTION- Y-Y' OF BLOCK-A

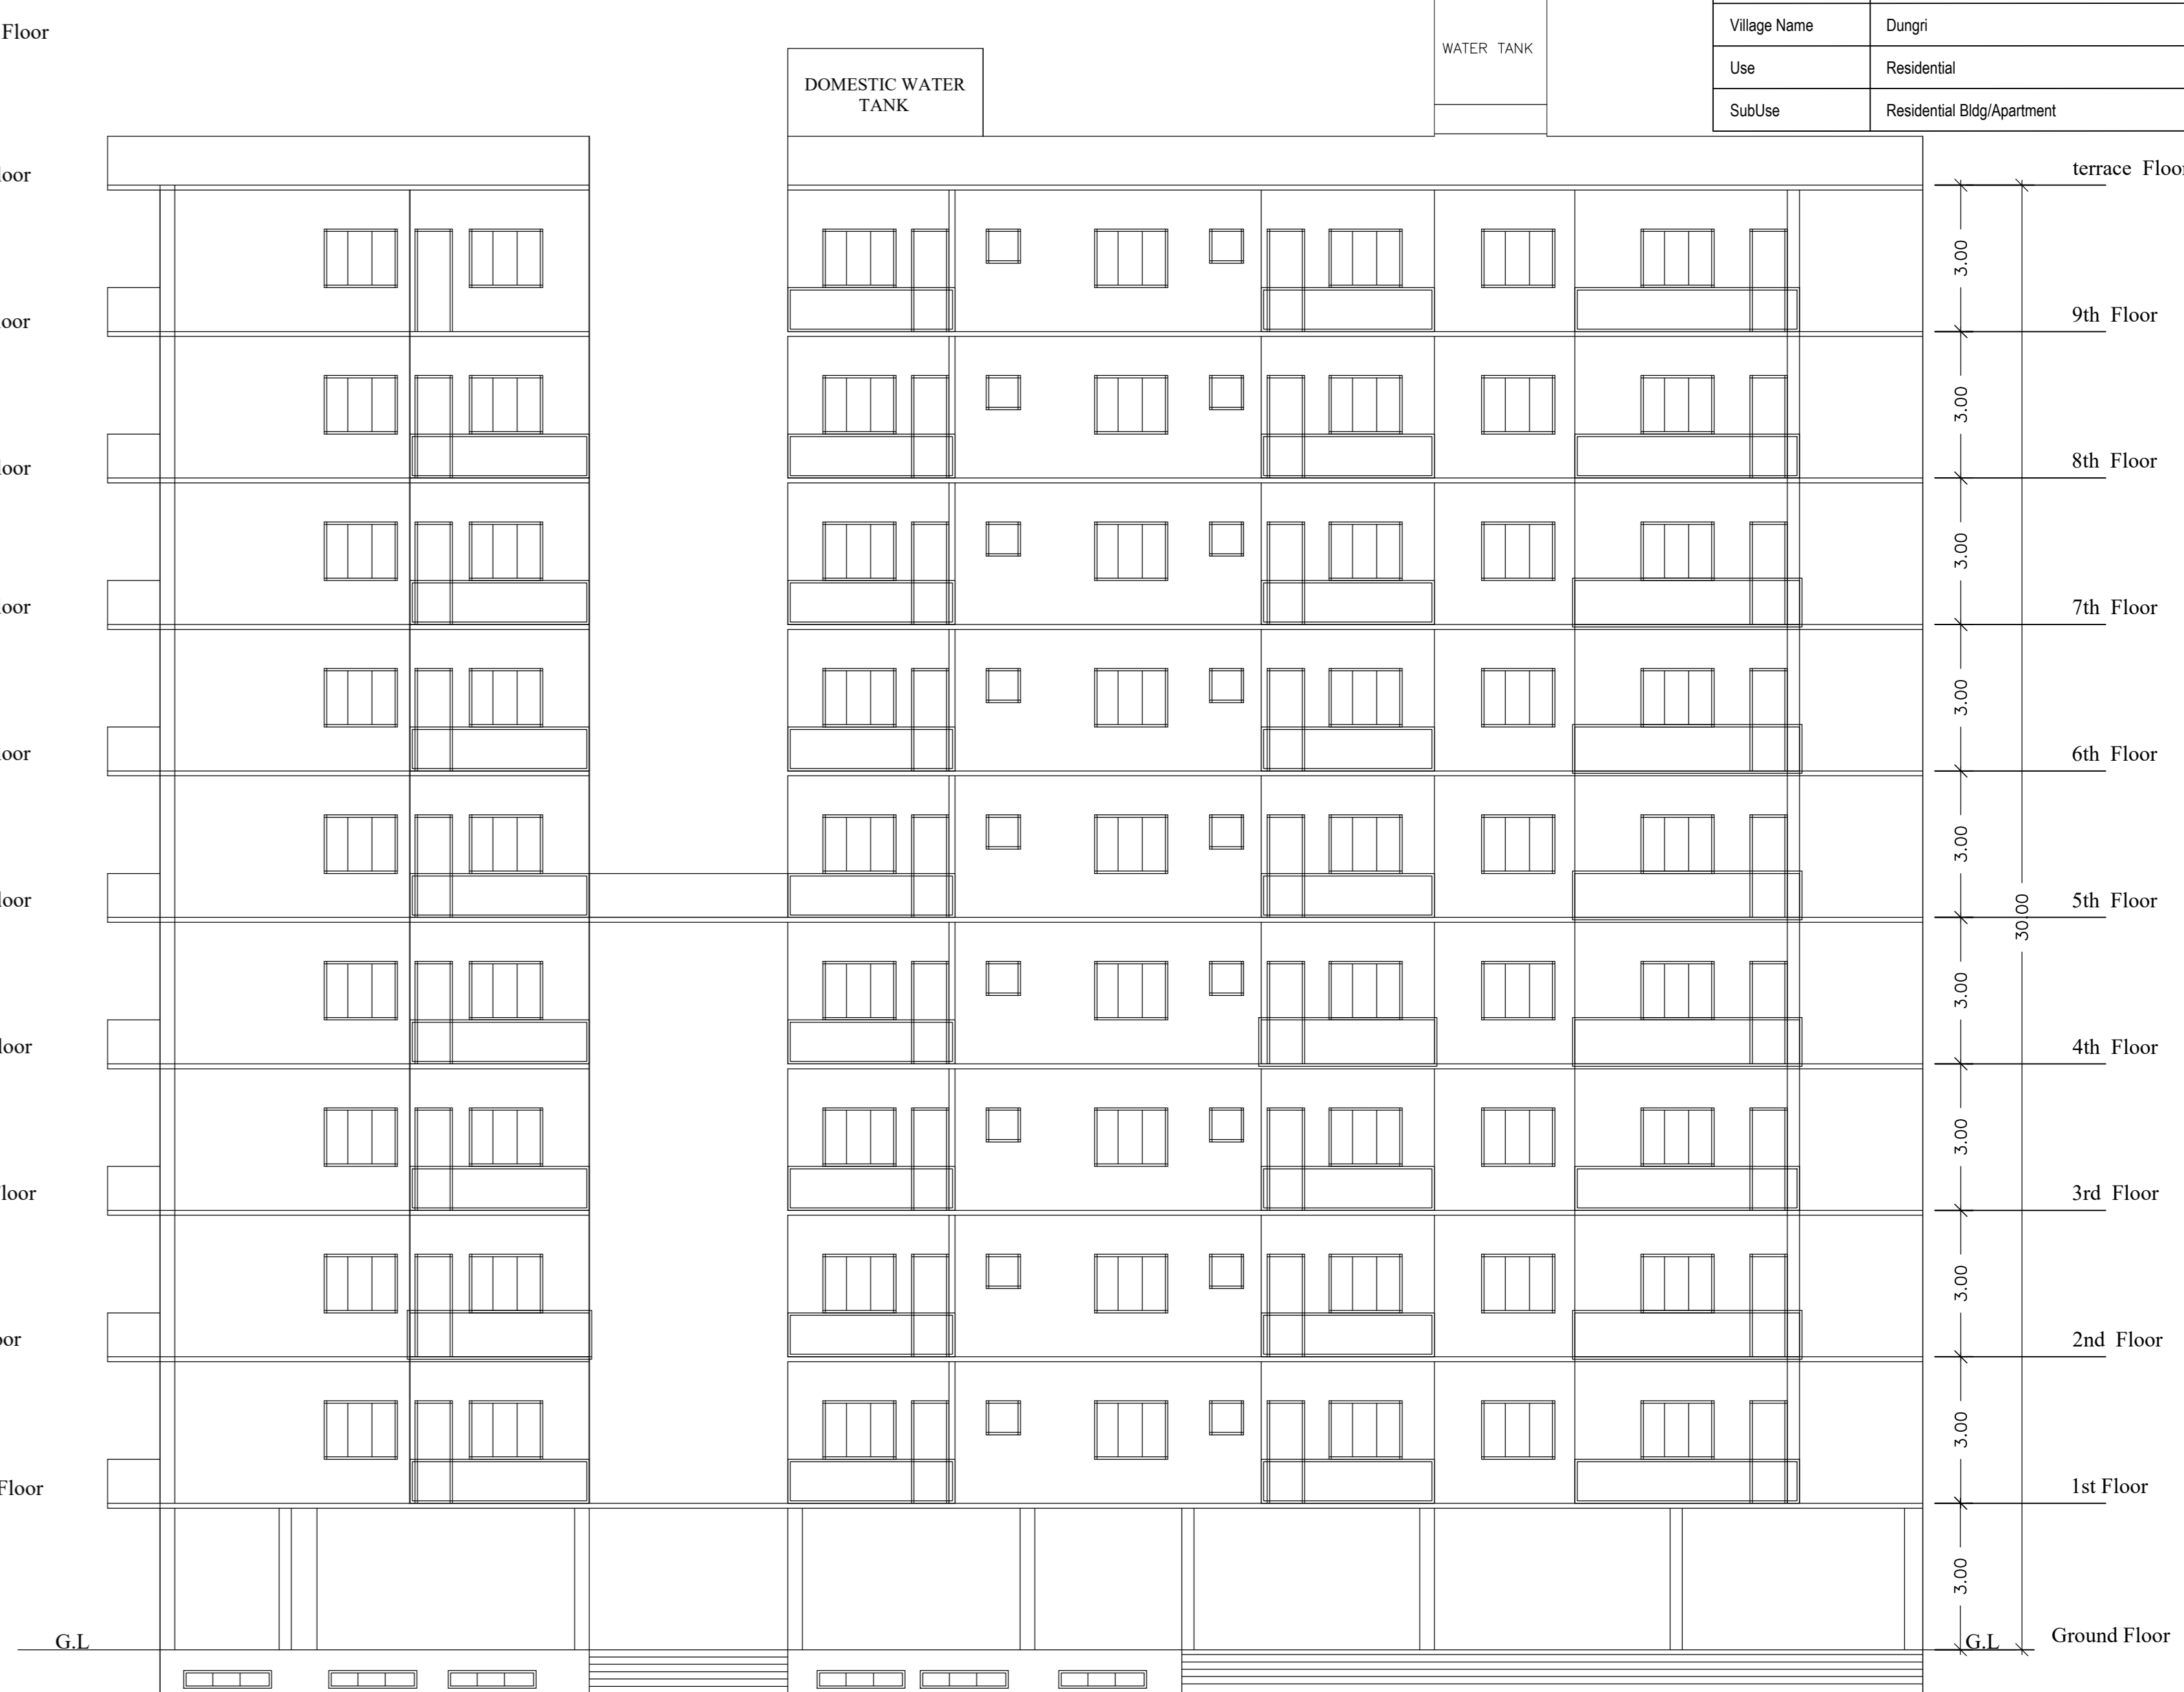


FRONT ELEVATION YY OF BLOCK-A

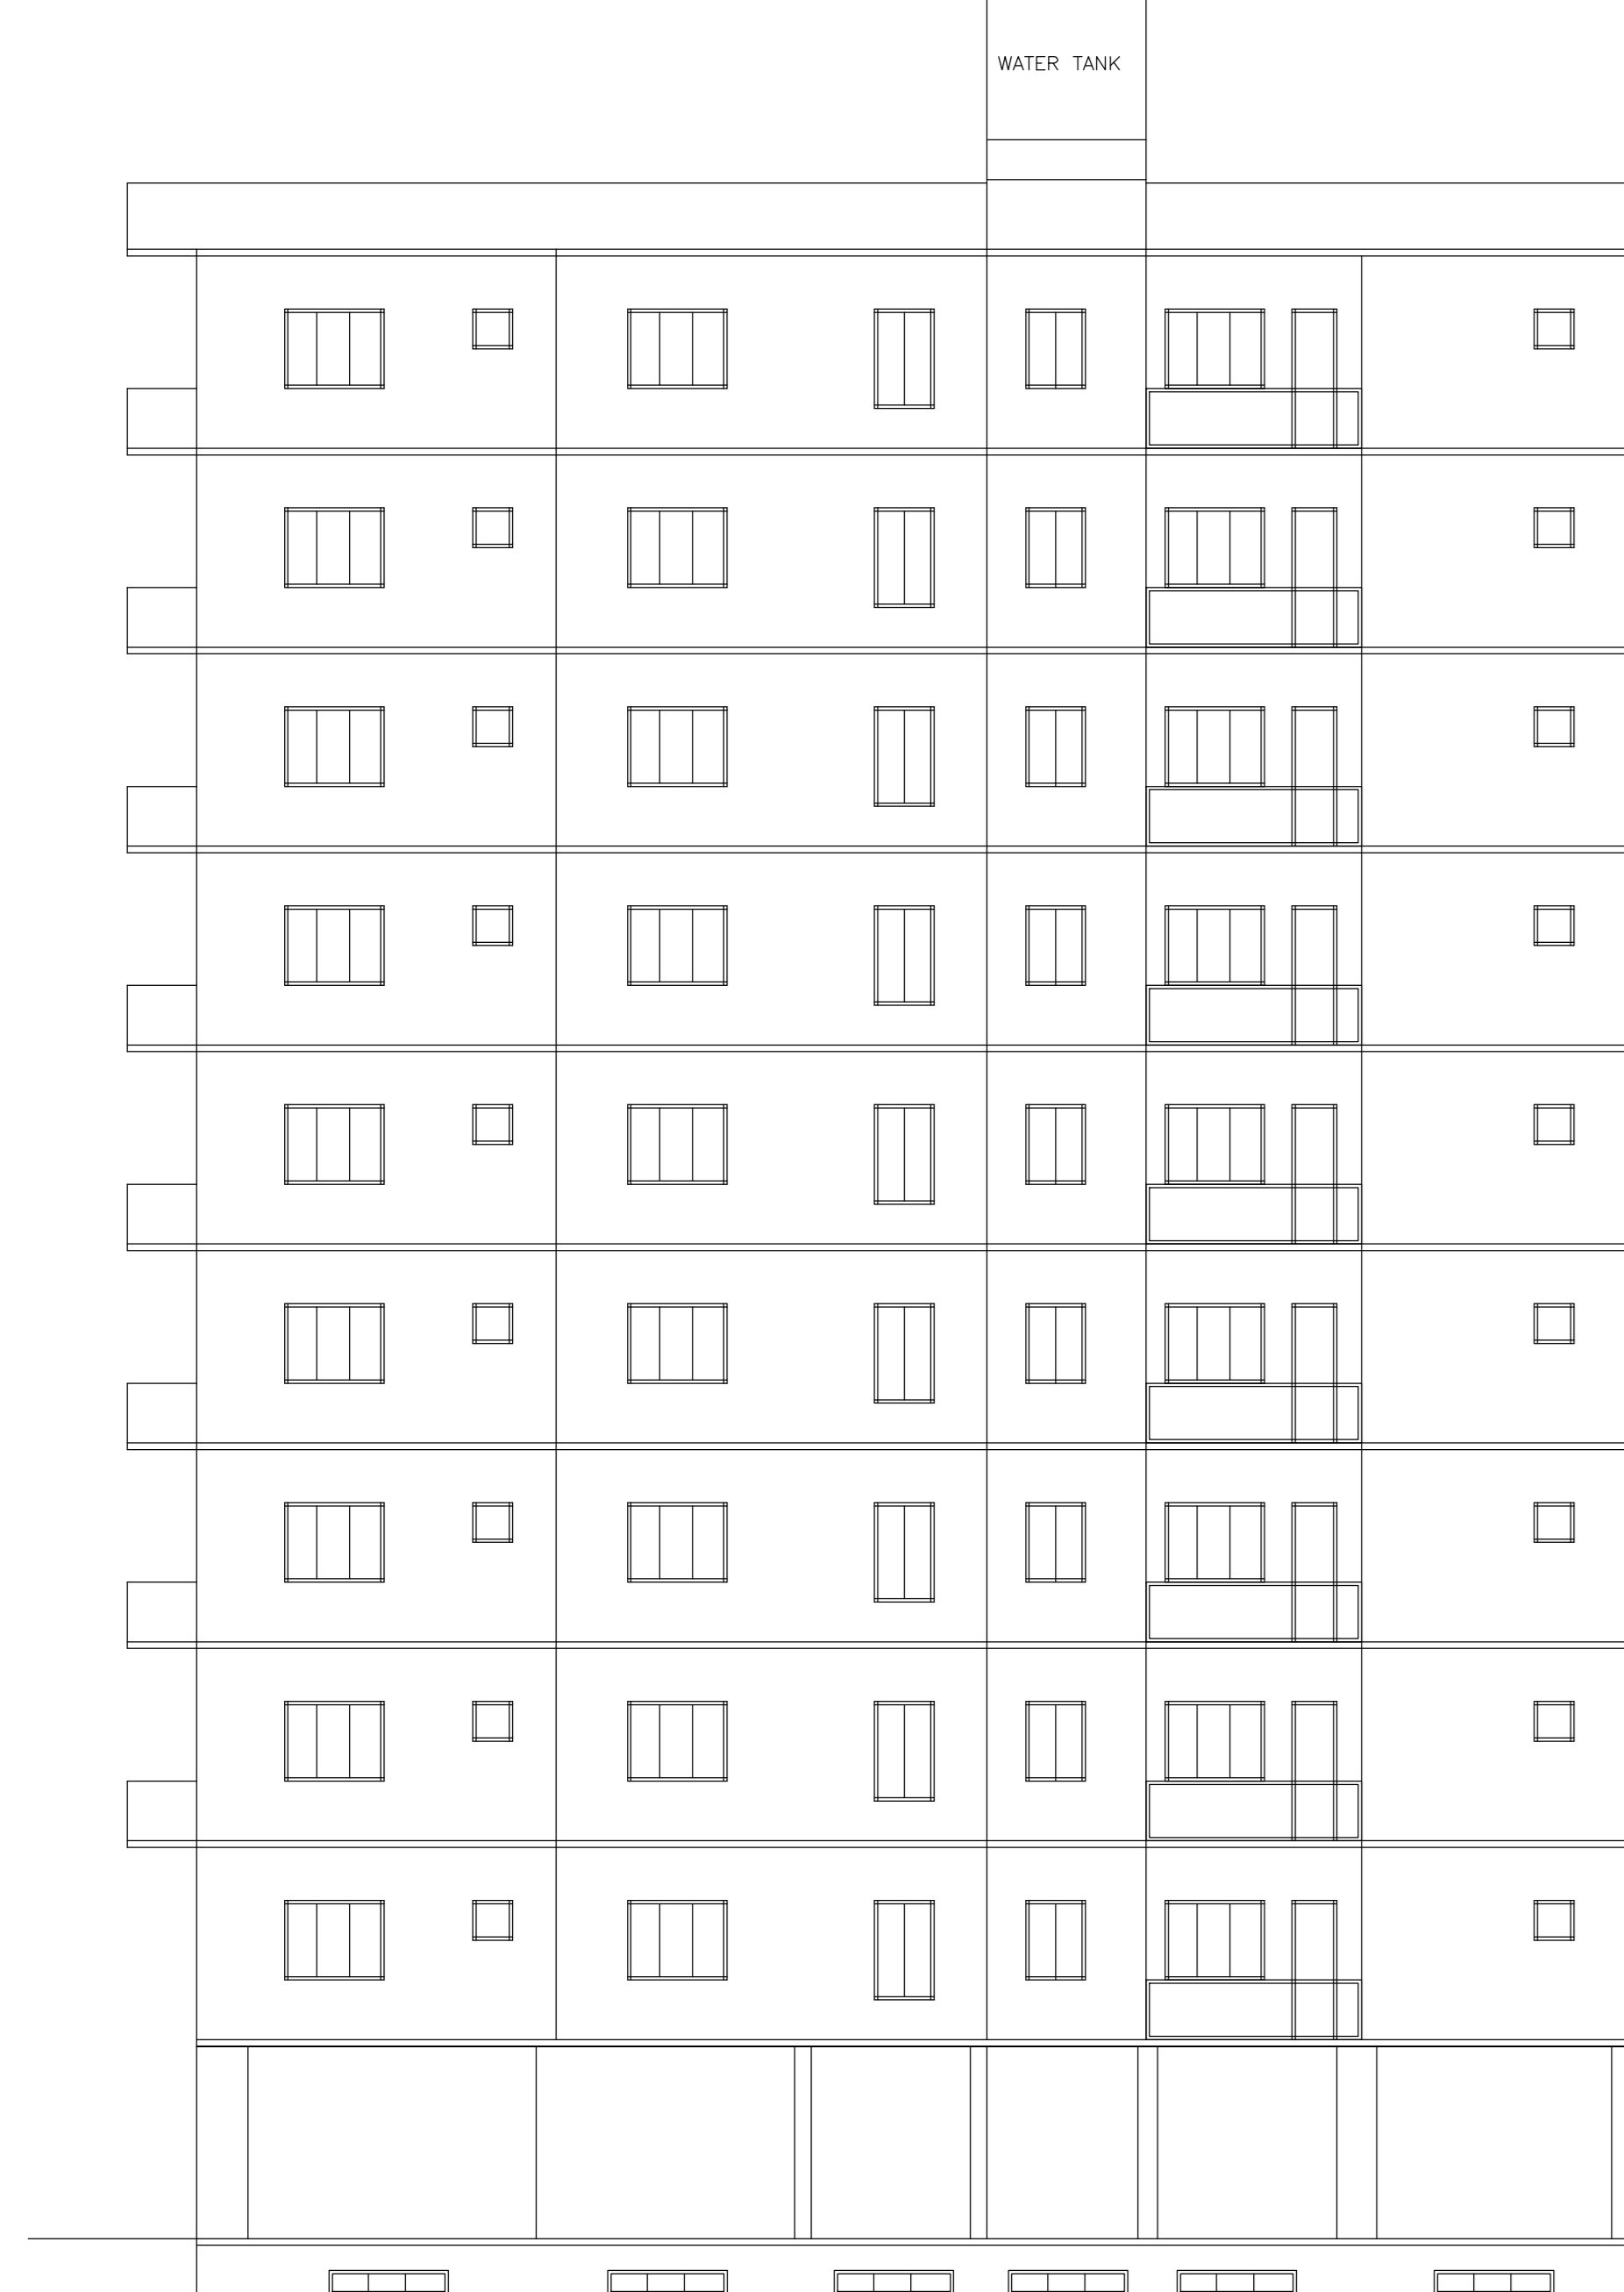

FRONT ELEVATION XX OF BLOCK-A

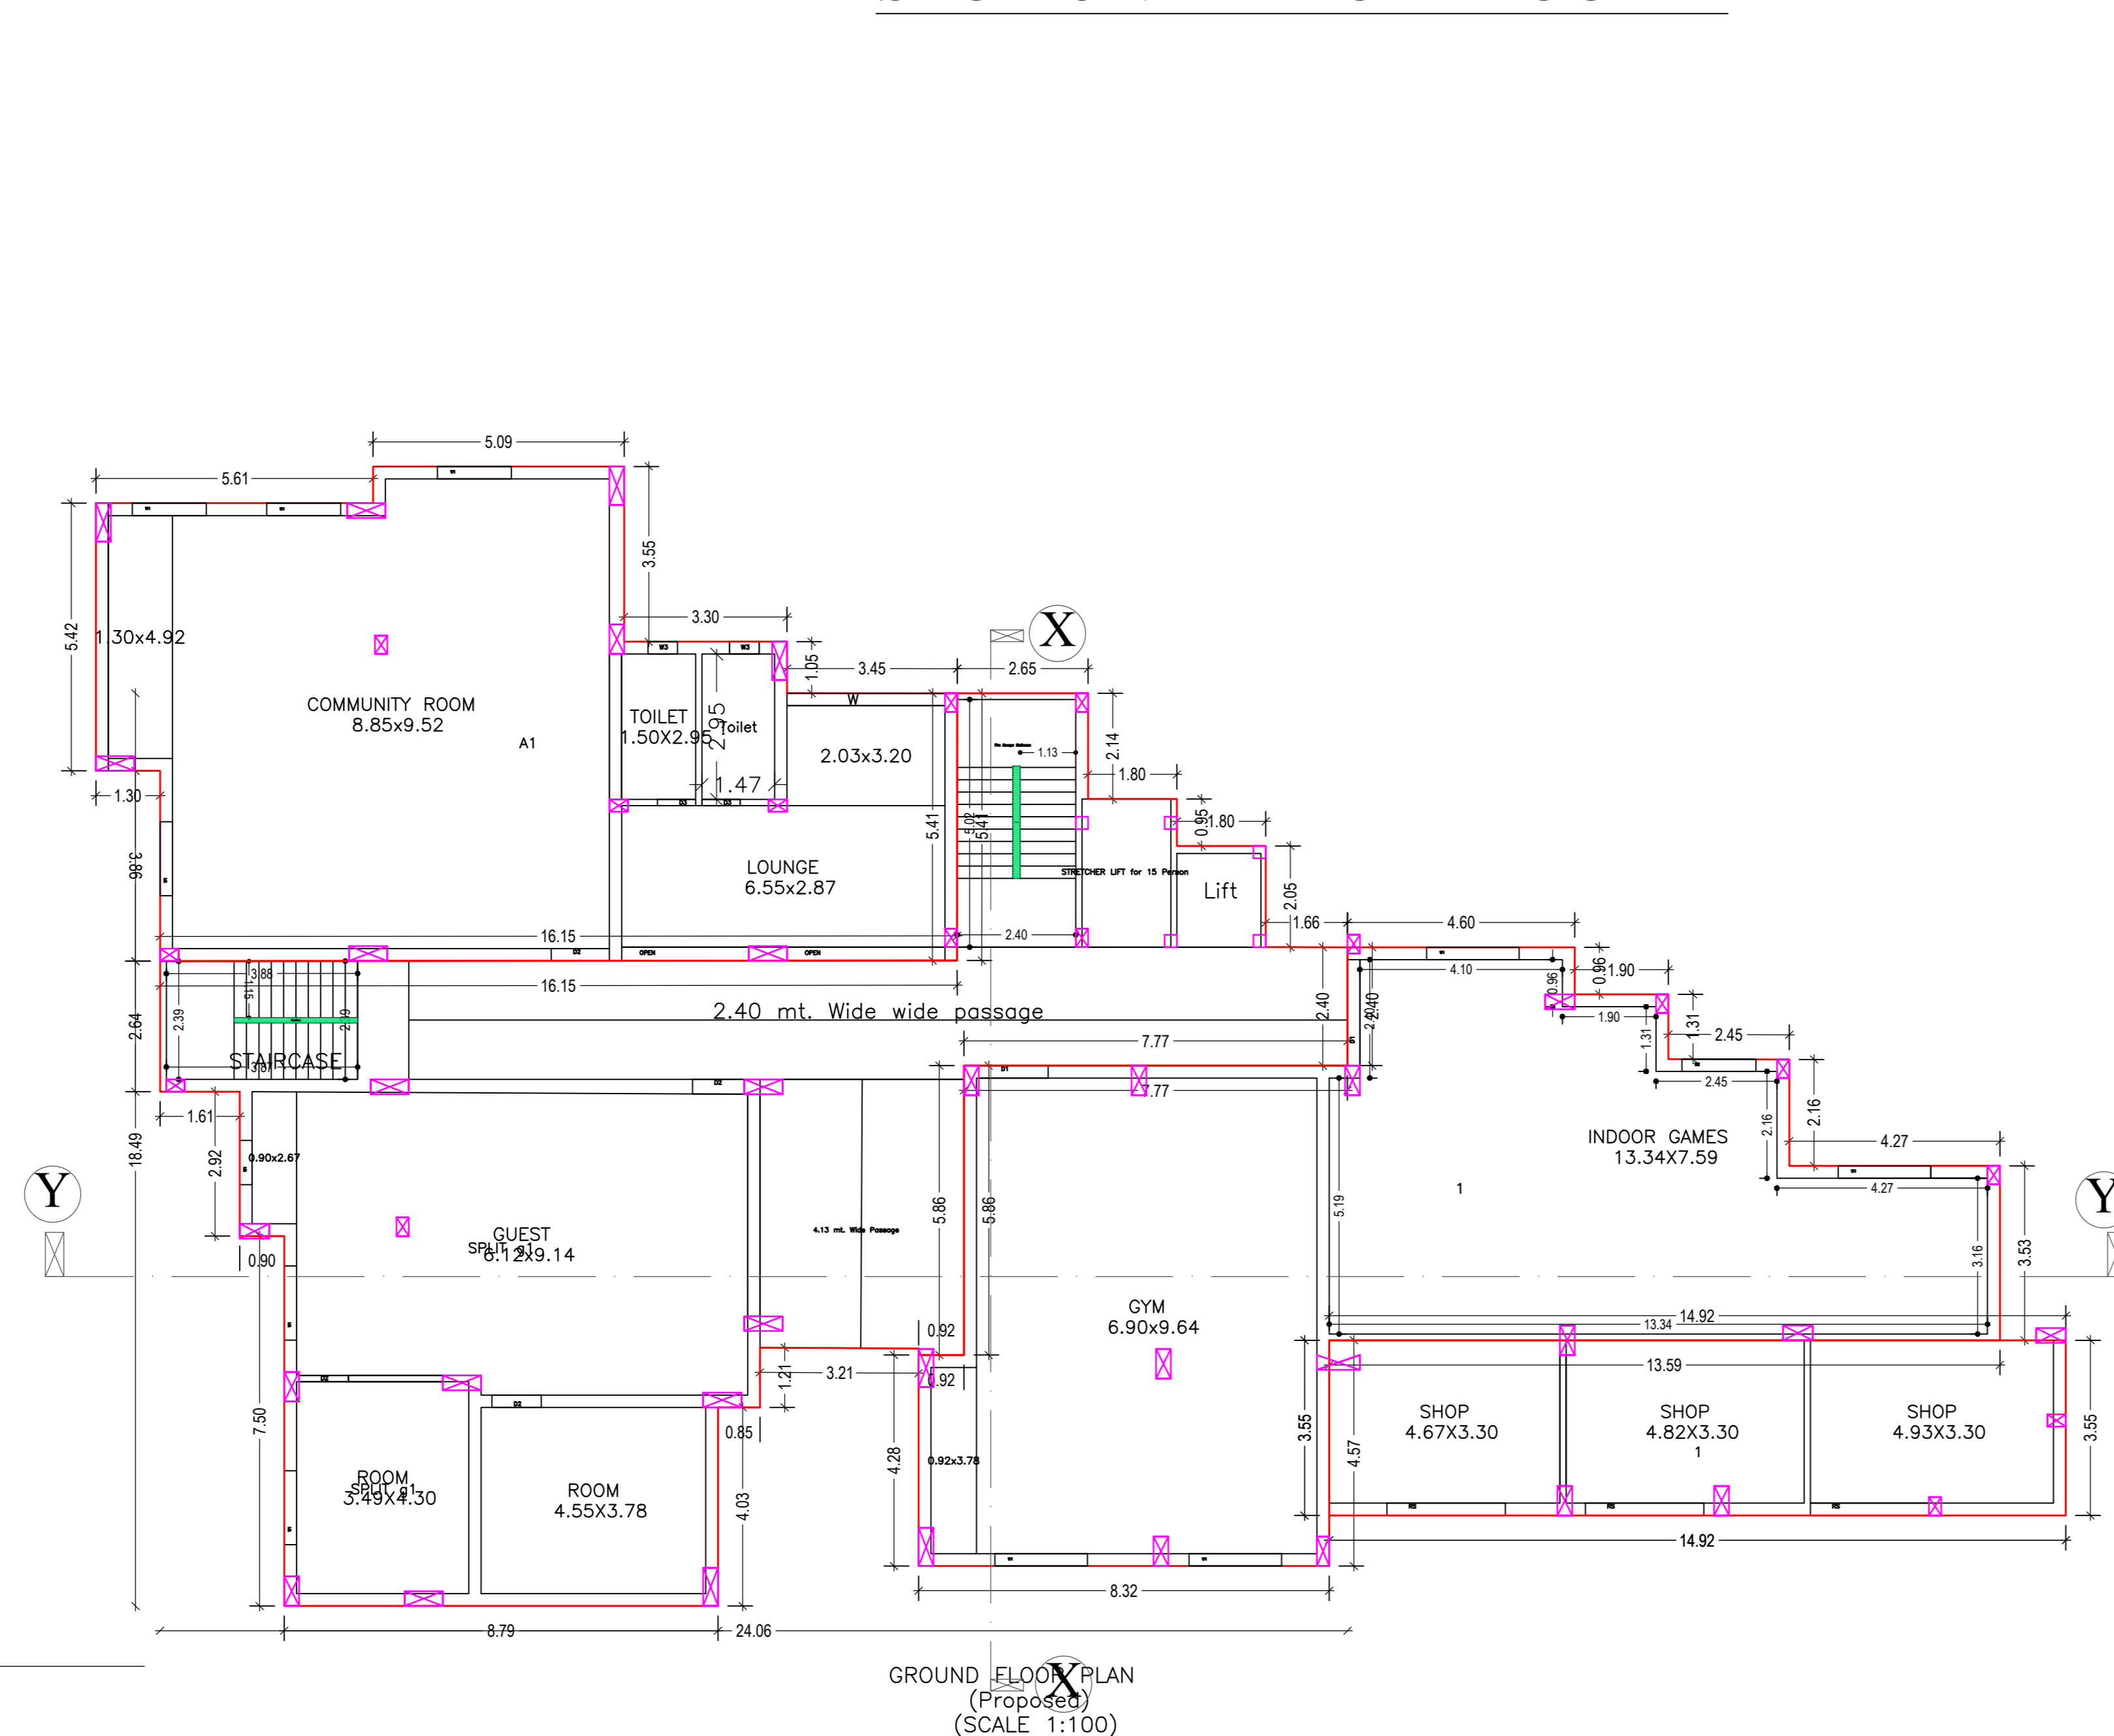


GROUND FLOOR PLAN (Proposed) (SCALE 1:100)

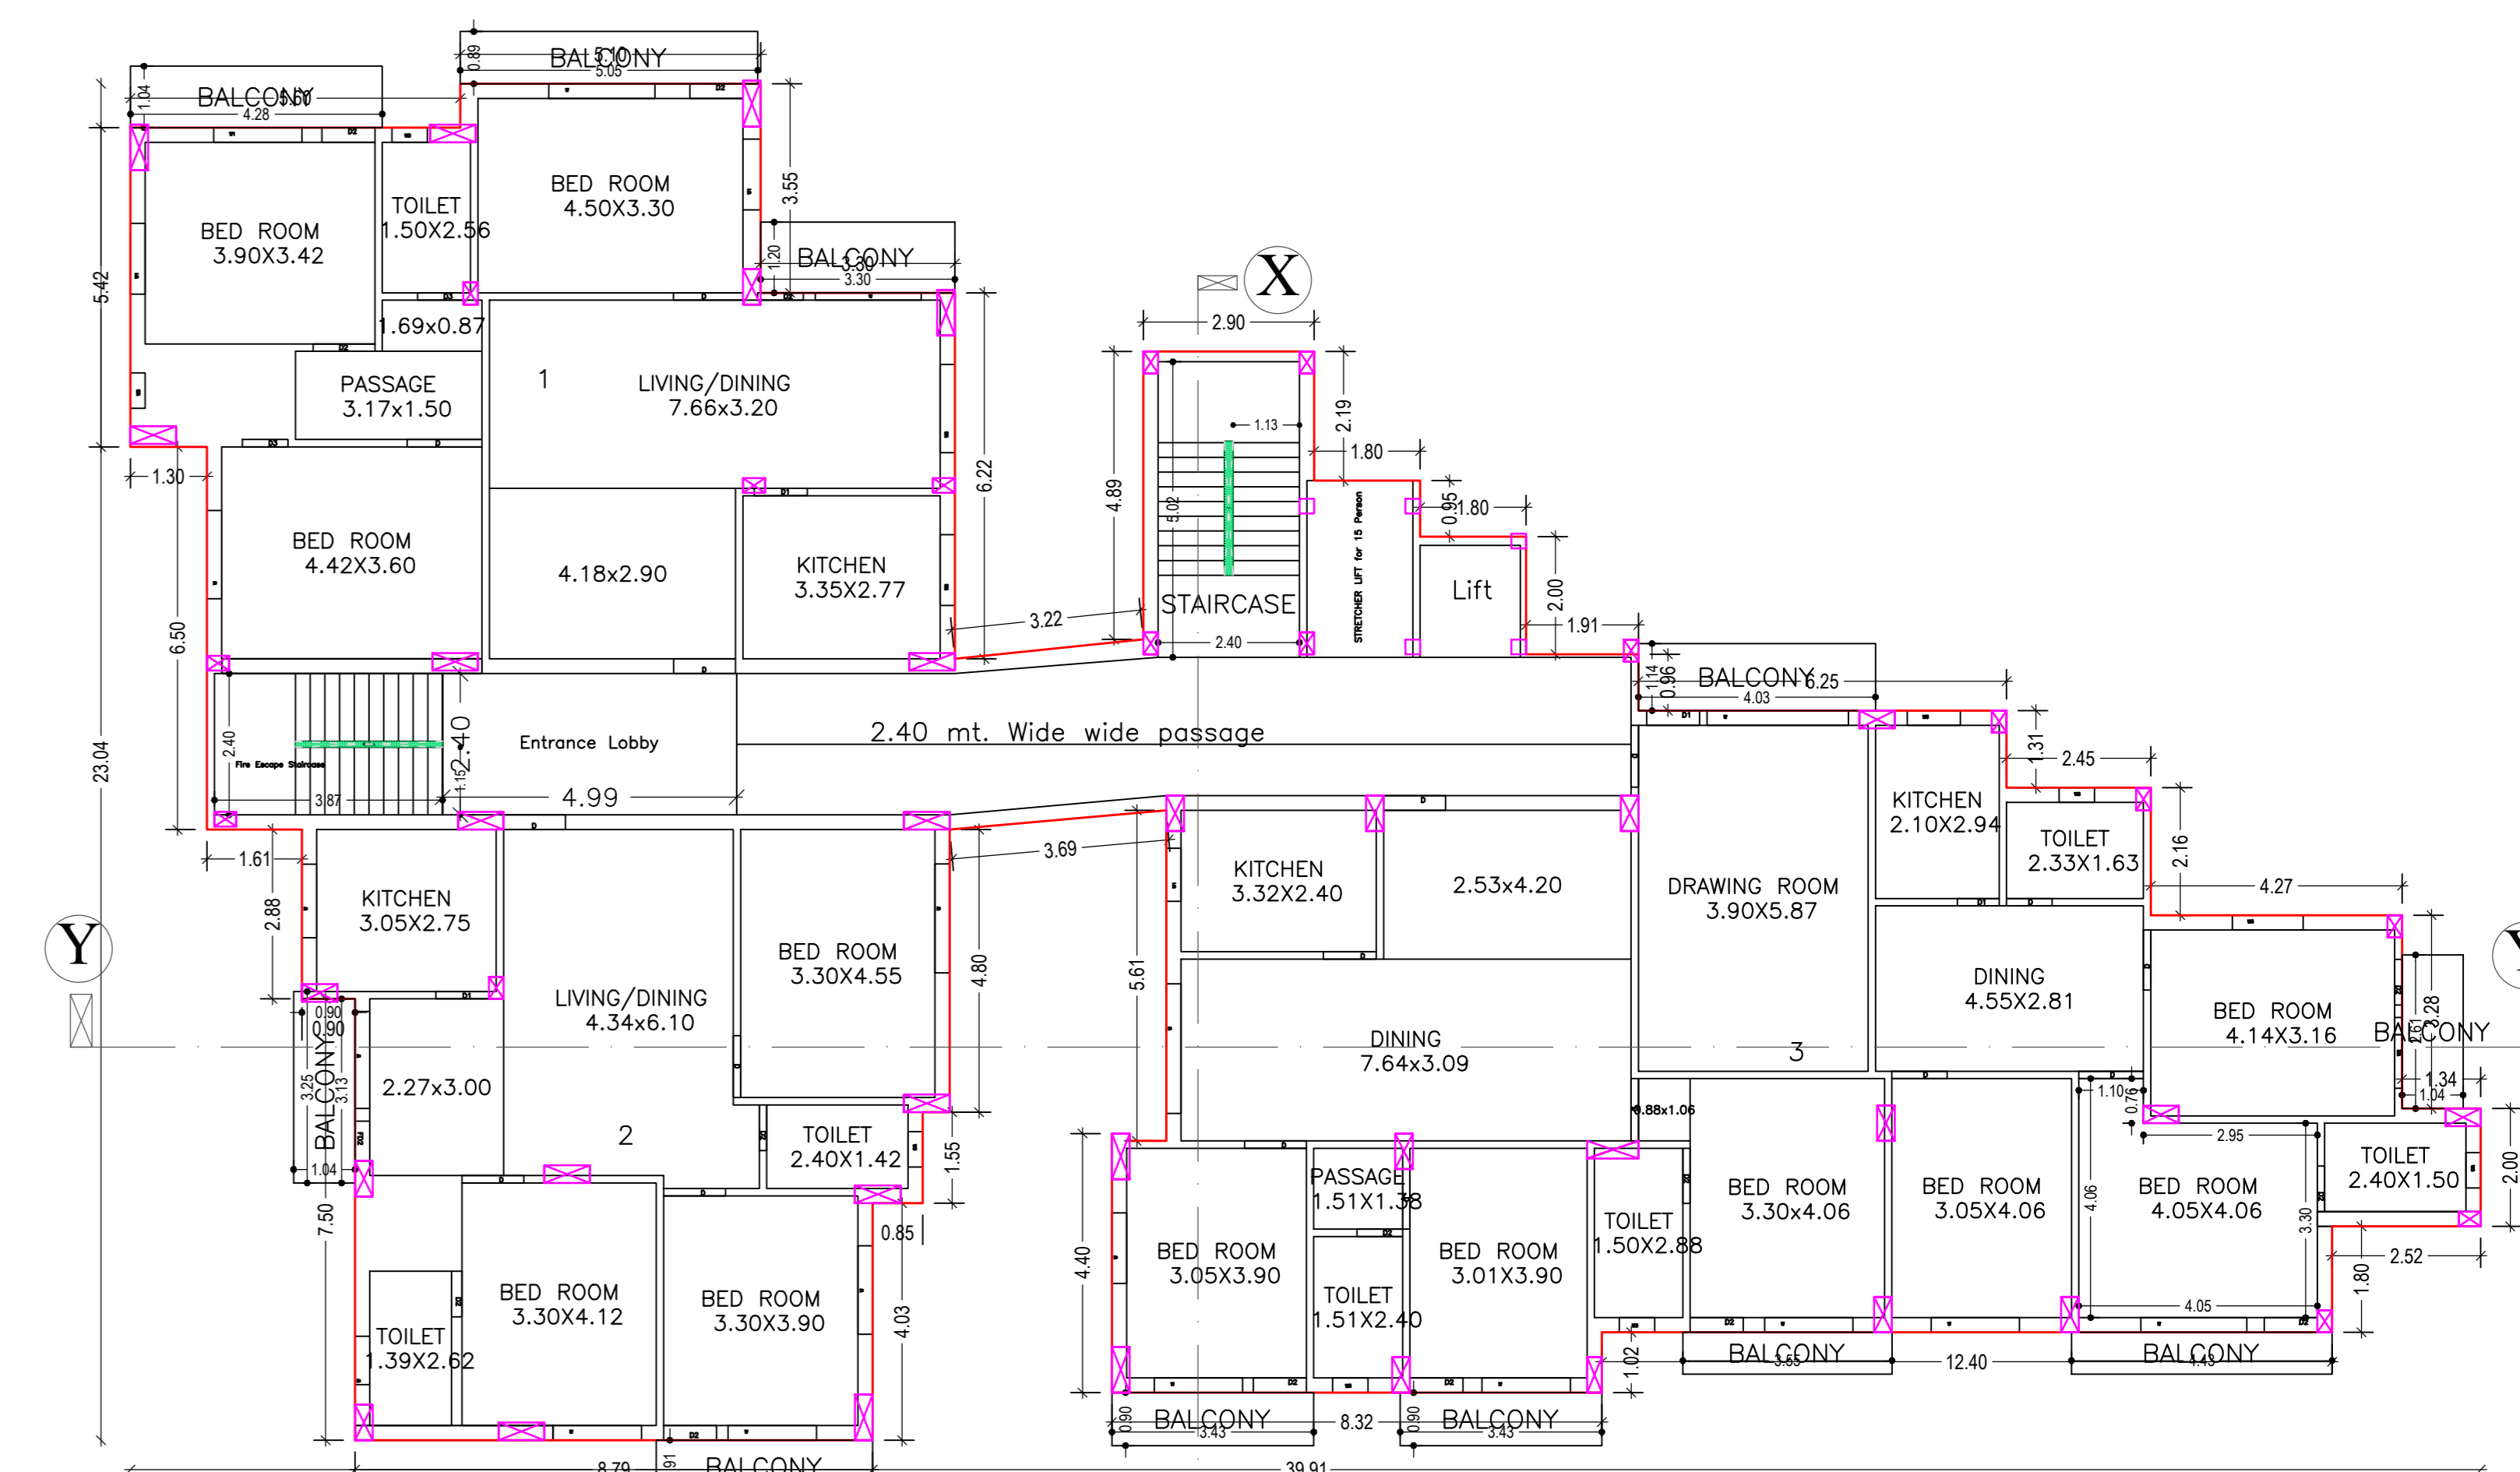


TYPICAL 2, 3, 4, 5, 6, 7, 8, 9 FLOOR PLAN (Proposed) (SCALE 1:100)

LTP NAME AND SIGNATURE	STRUCTURAL ENGS NAME AND SIGNATURE	BUILDER NAME AND SIGNATURE	DIGITAL SIGNATURE
VJAY MAHADEO DHAMORIKAR NWP/CA/RC/004/2017			


Proposal Basic Information	
Proposal File No.	RRDA/BP/0095/2018
Owner Name	1) SHRI SATRUJHAN KUMAR, 2) SRISWATHI PRASAD AGARWAL, 3)AMANTA DEV
Khata No.	42
Plot No.	1194/1361
Village Name	Dungi
Use	Residential
SubUse	Residential Bldg/Apartment

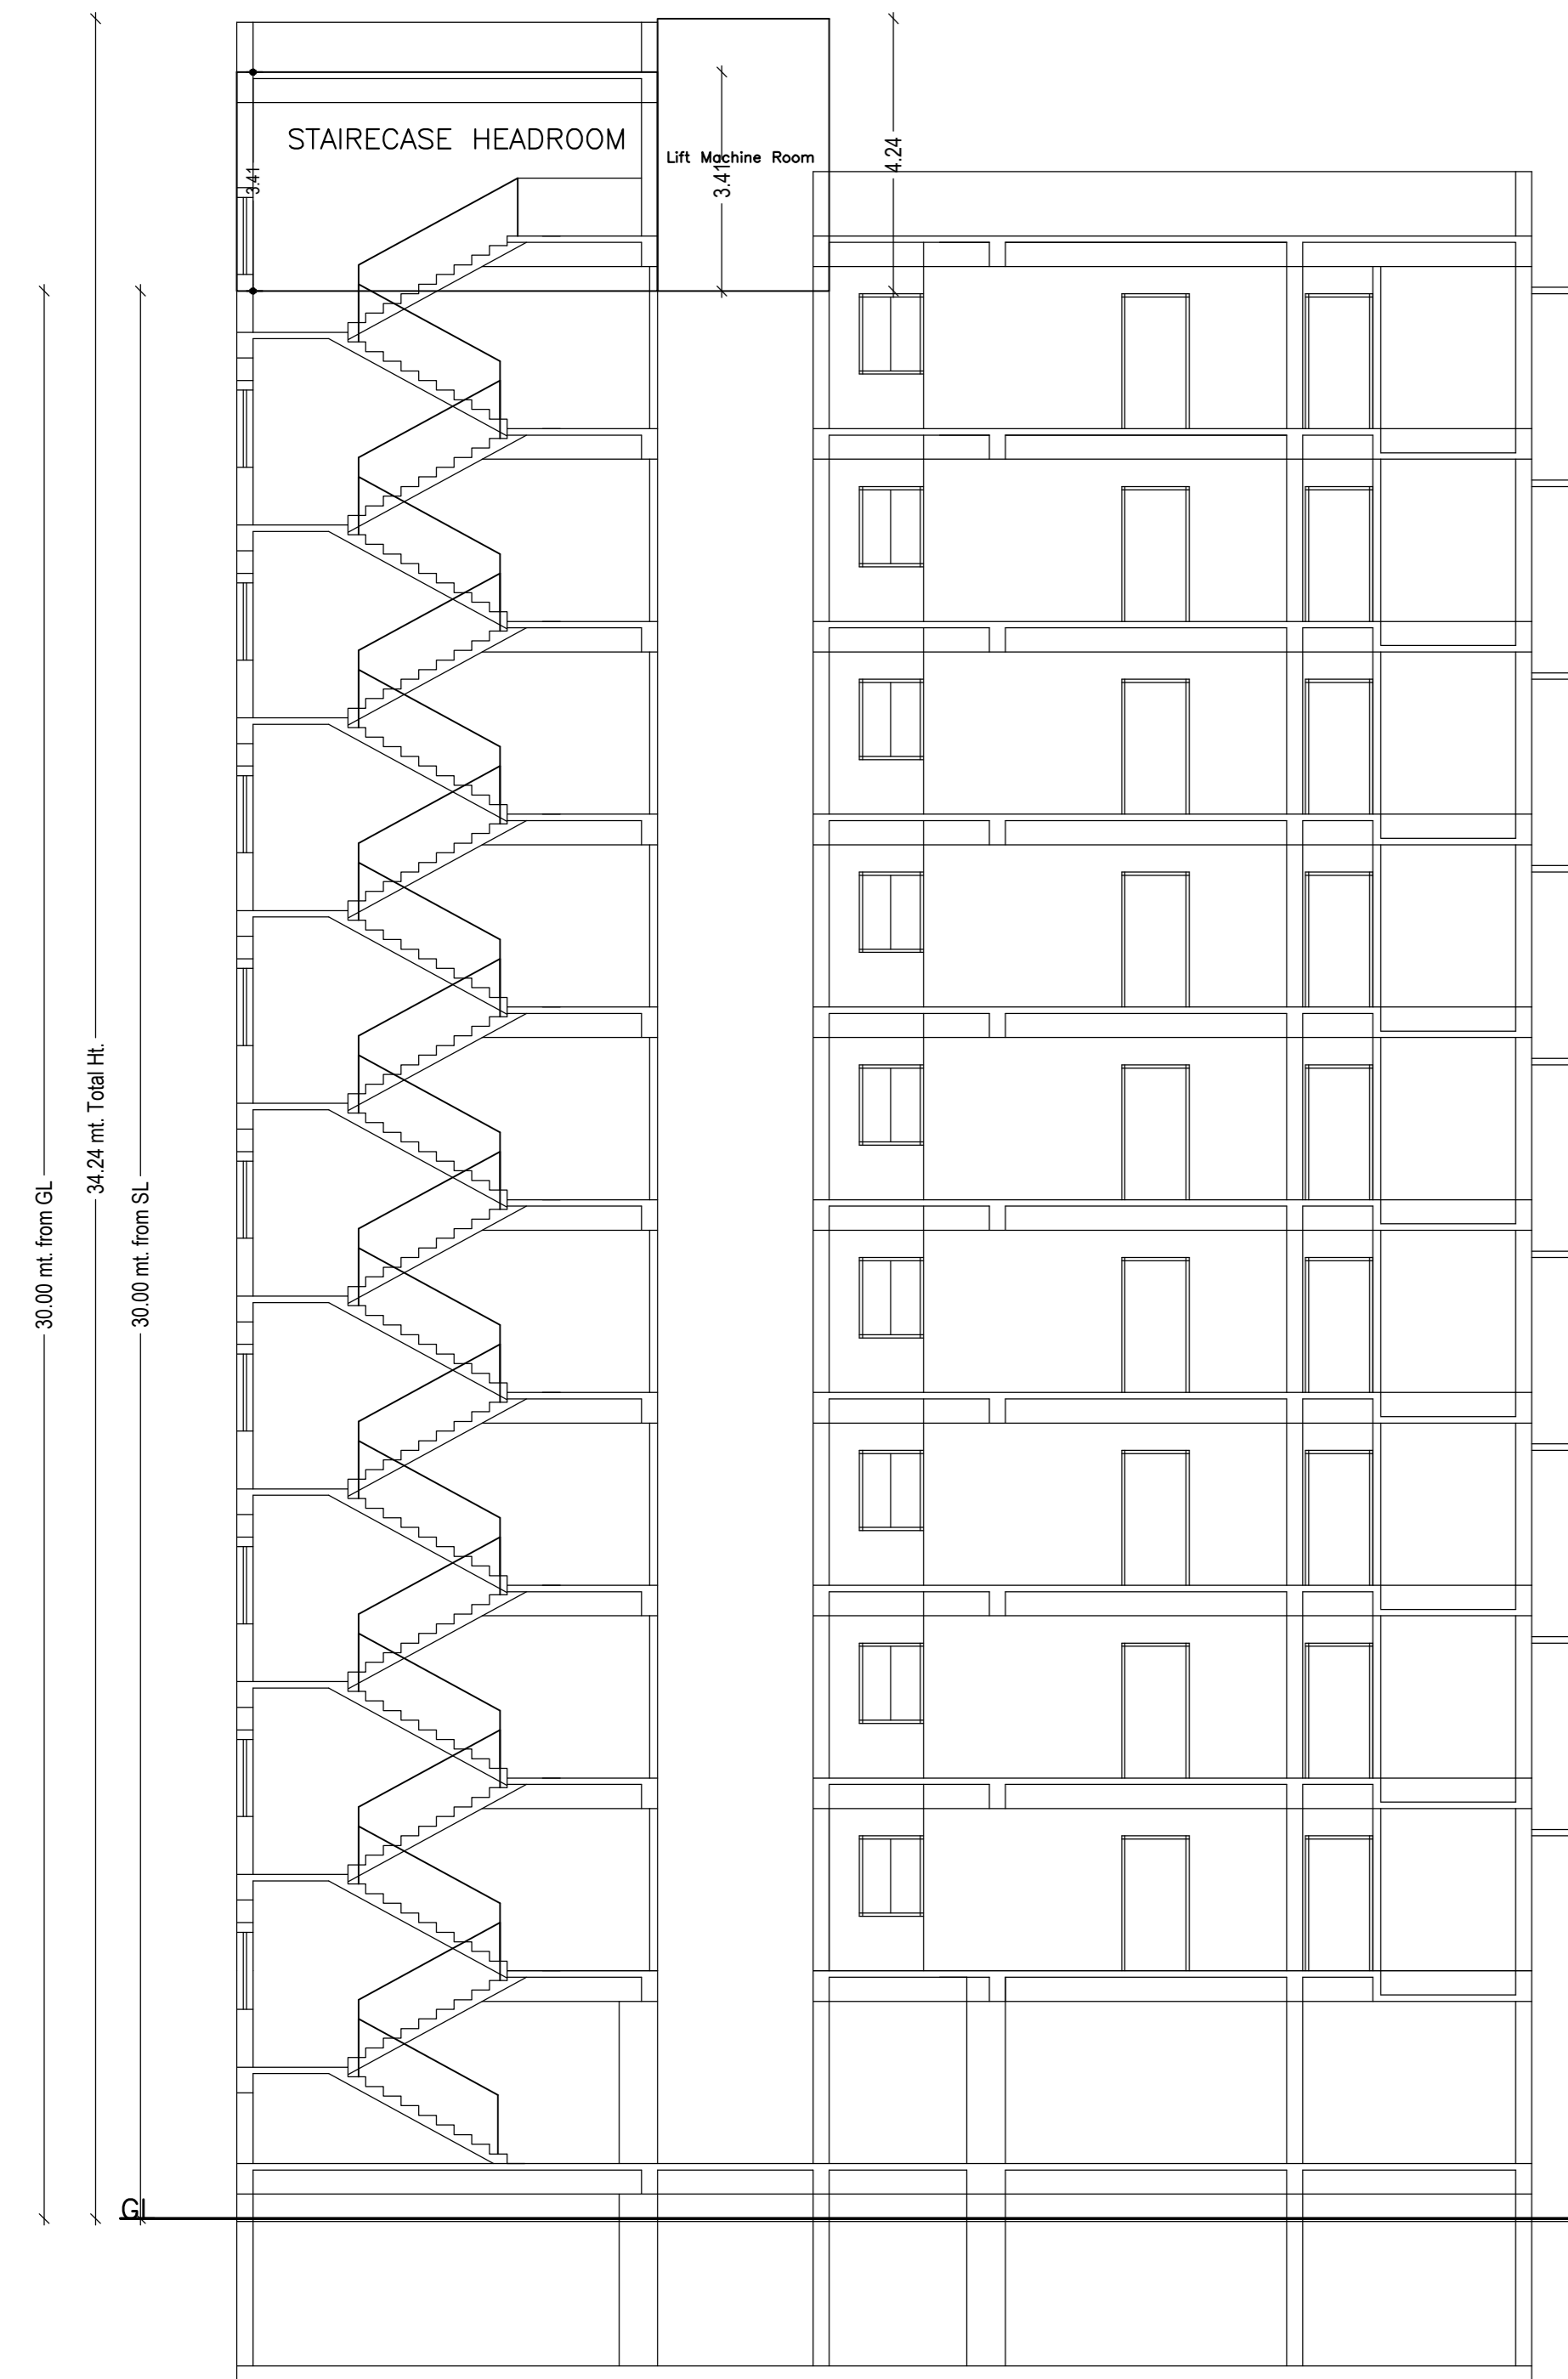


SECTION- Y-Y' OF BLOCK-B

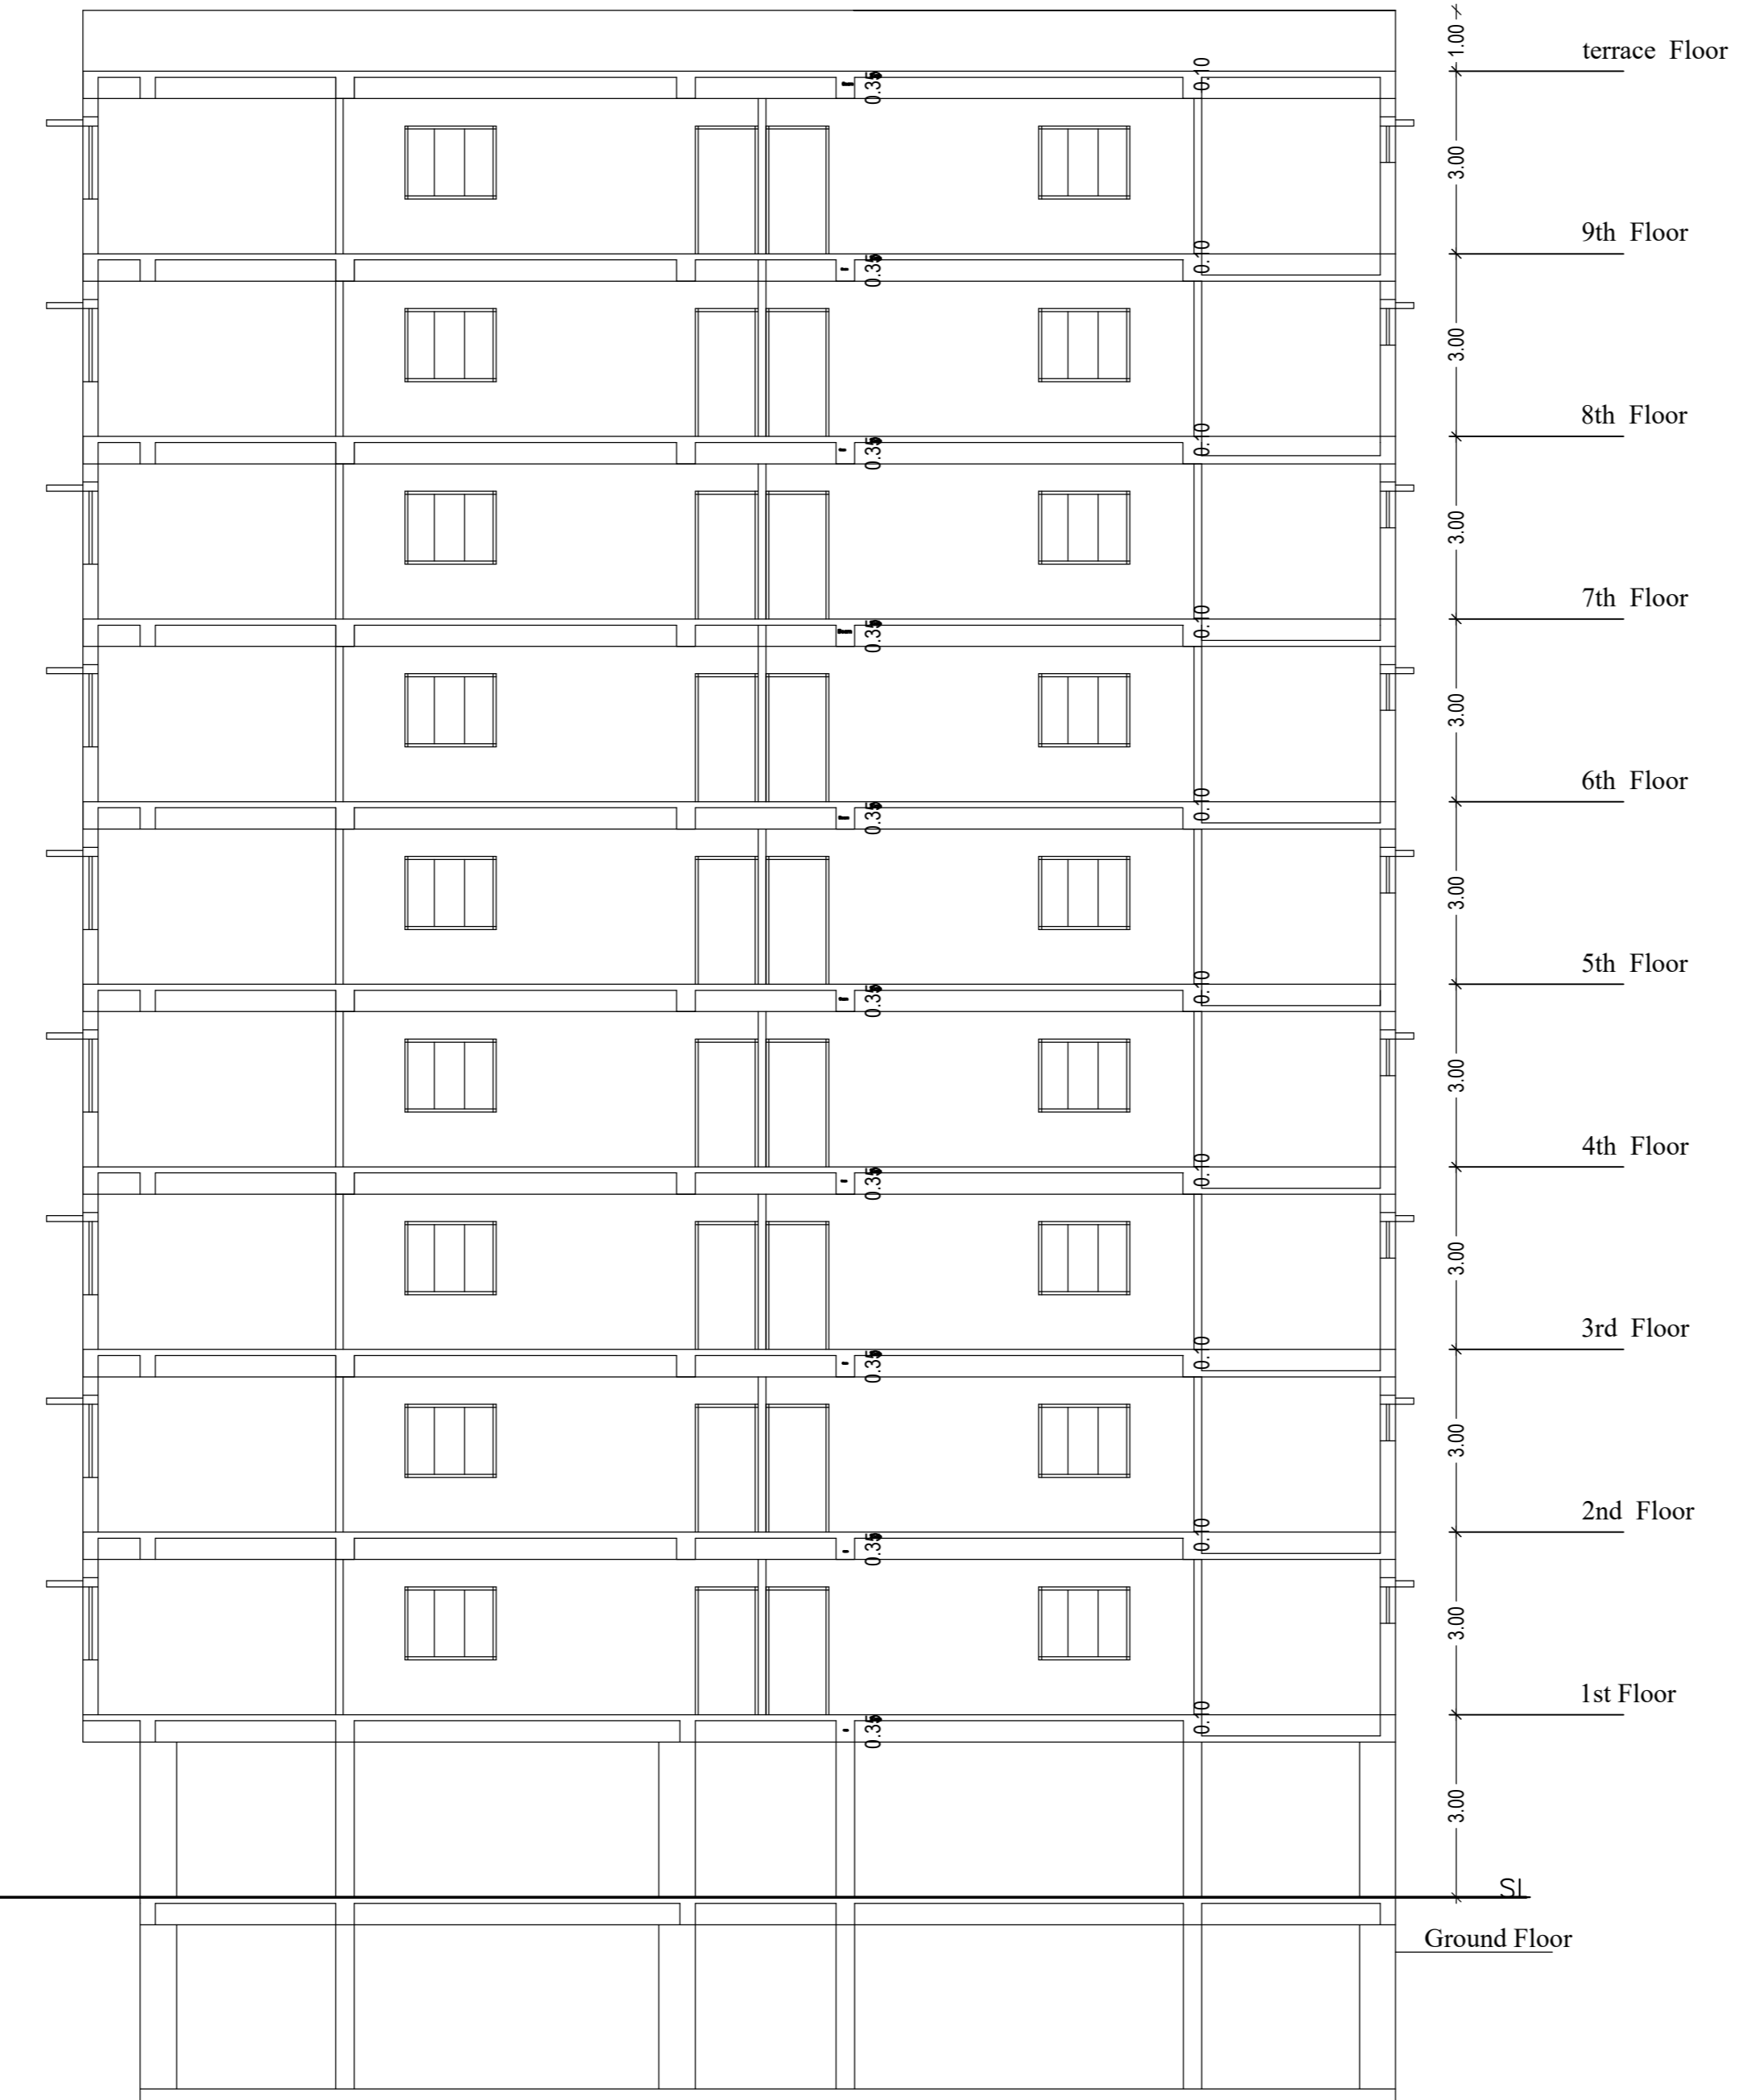


SECTION- X-X' OF BLOCK-B

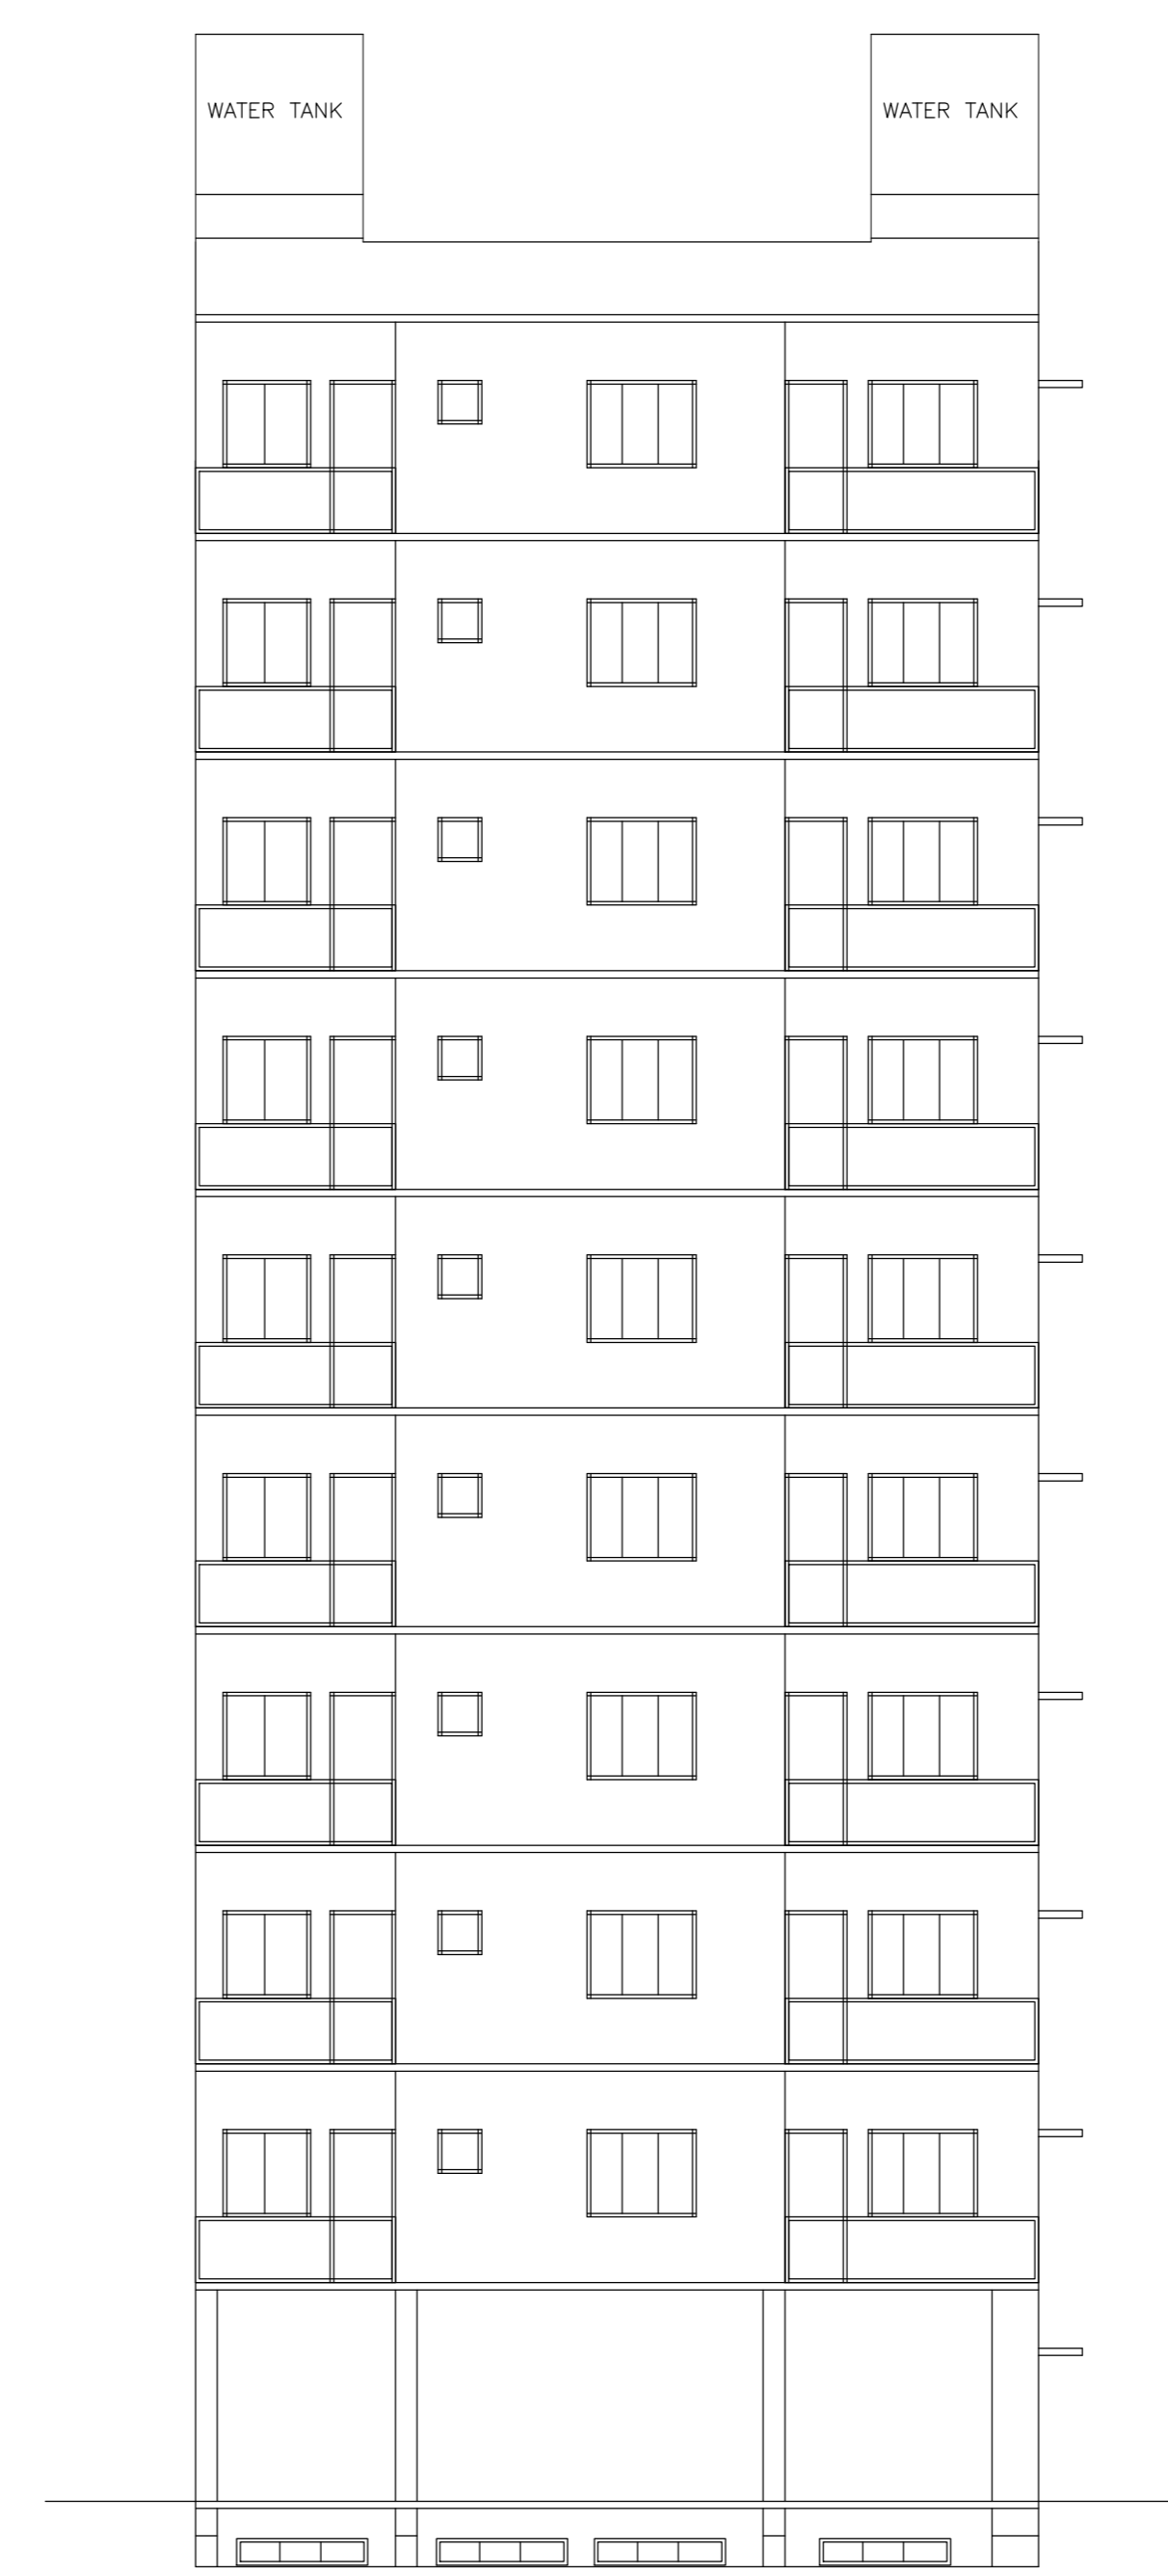


FRONT ELEVATION OF BLOCK-B

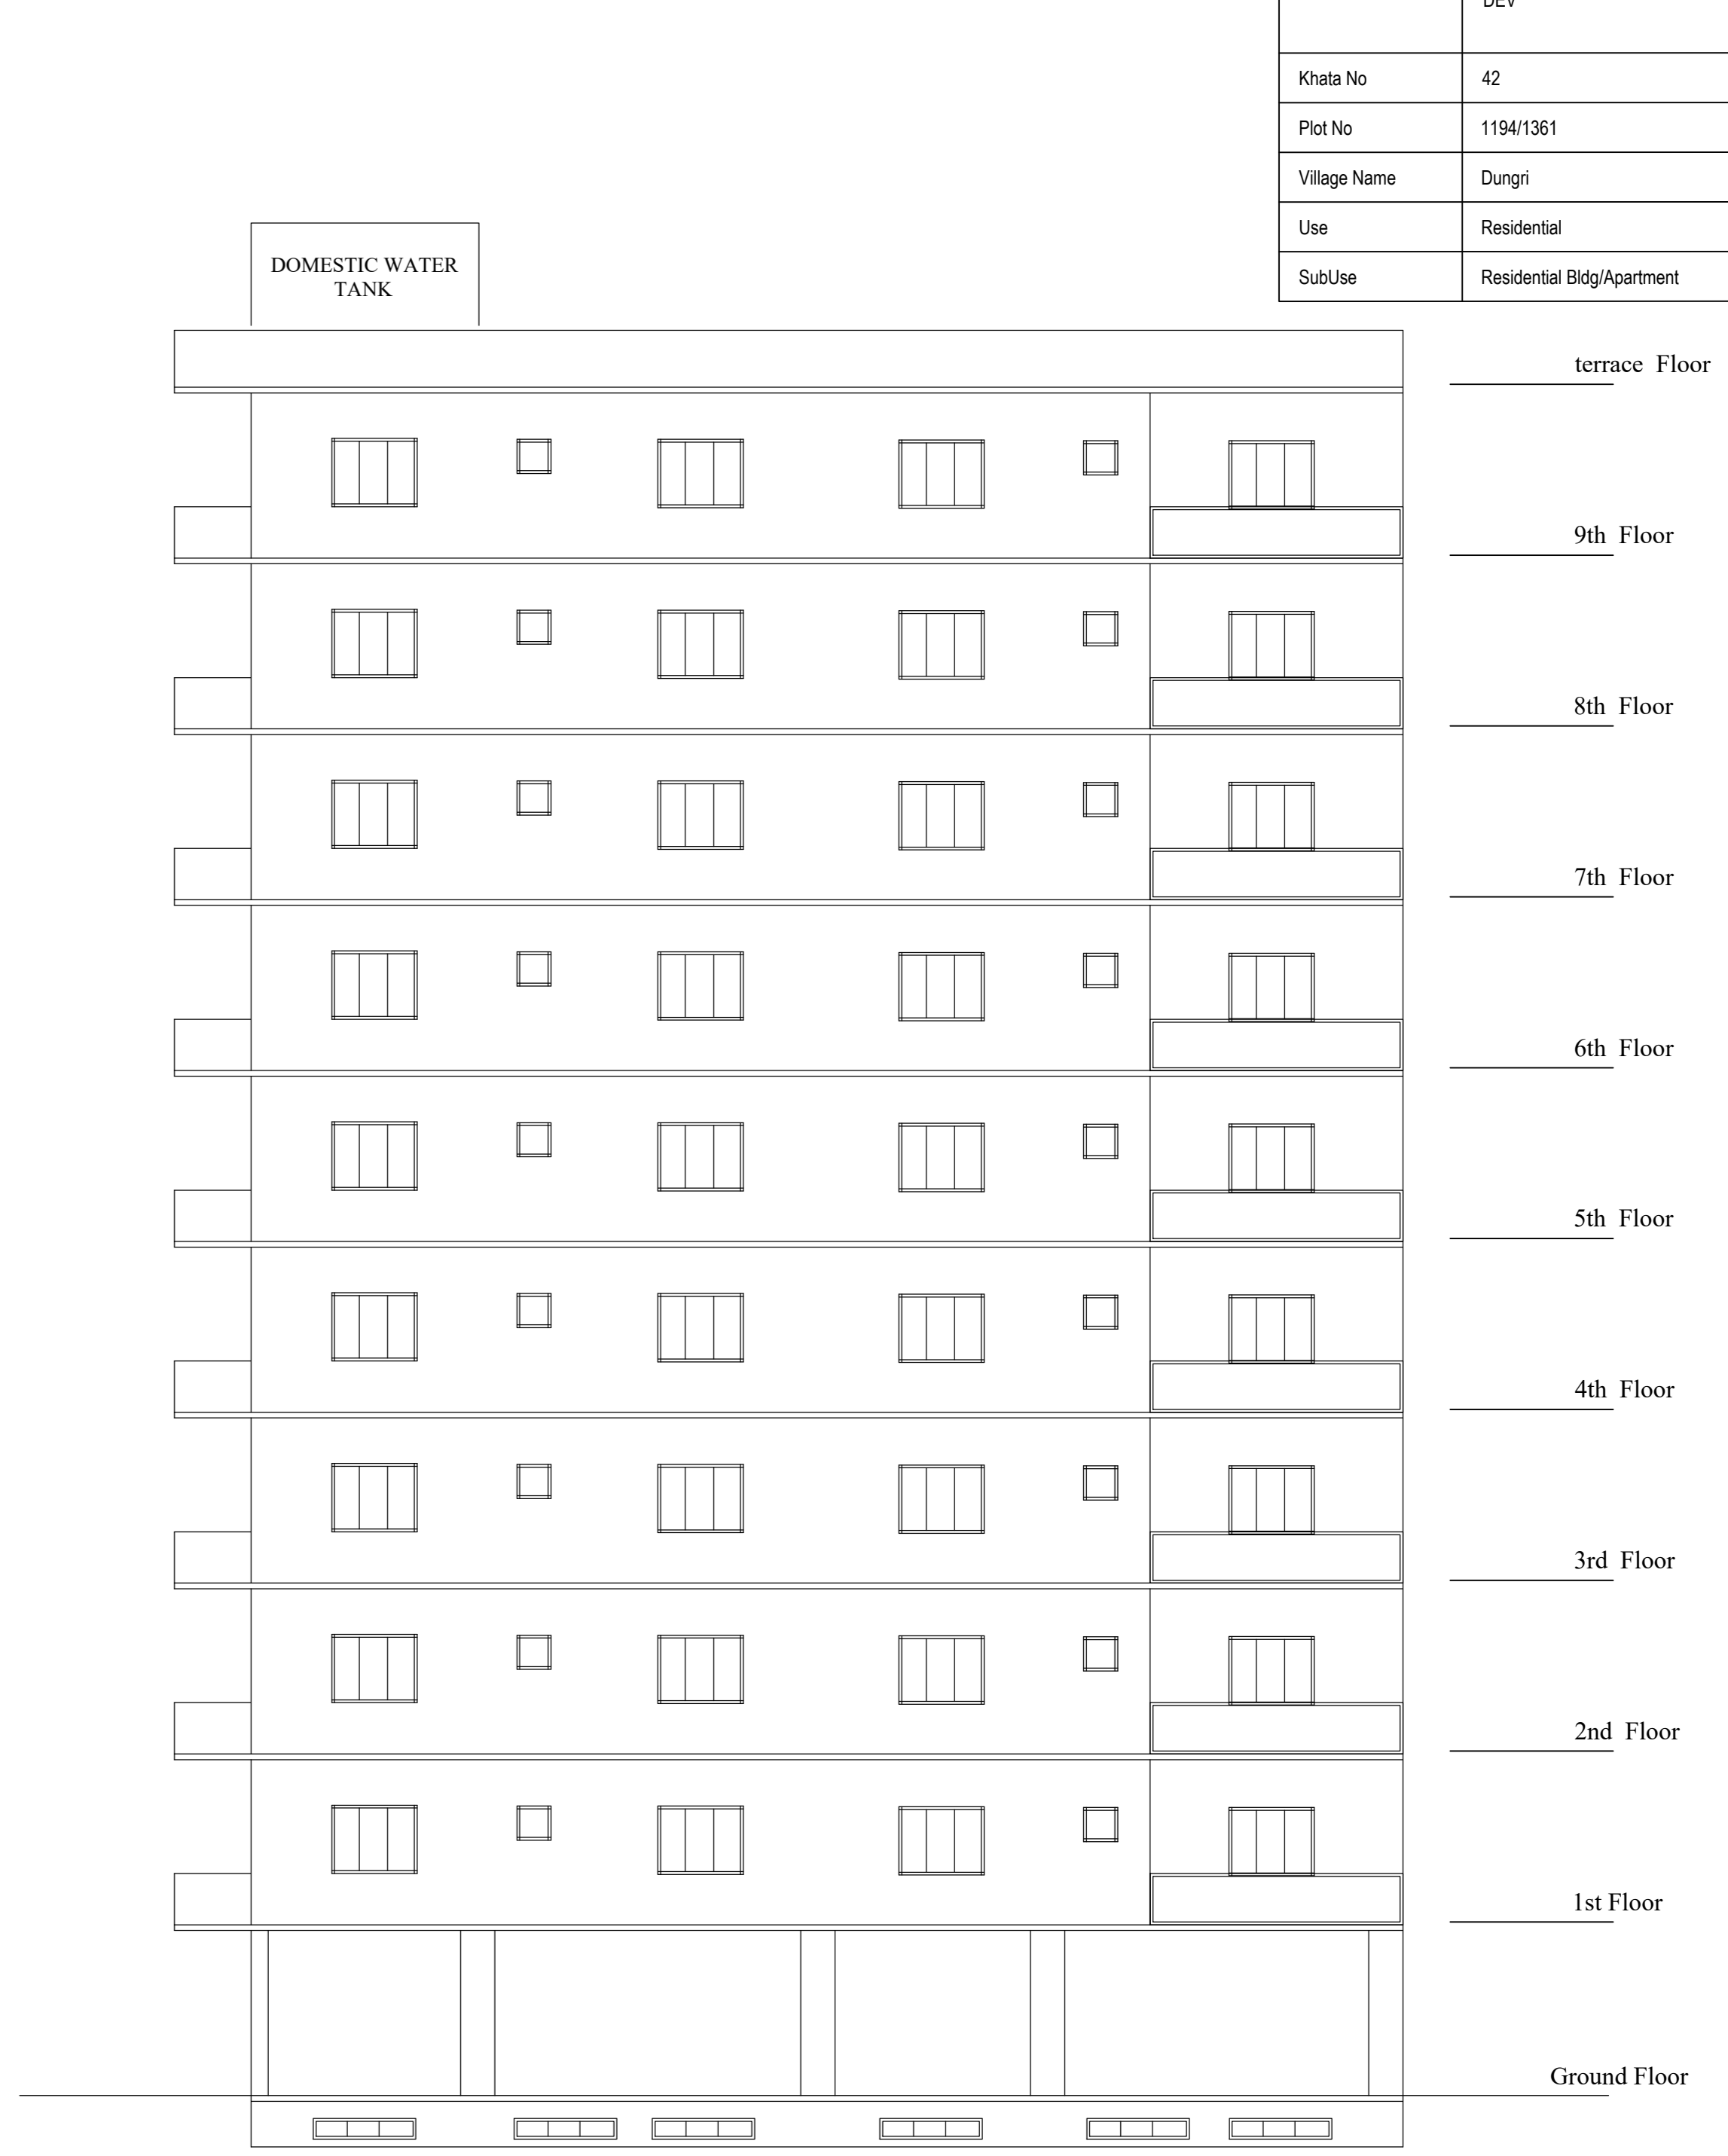


SIDE ELEVATION OF BLOCK-B

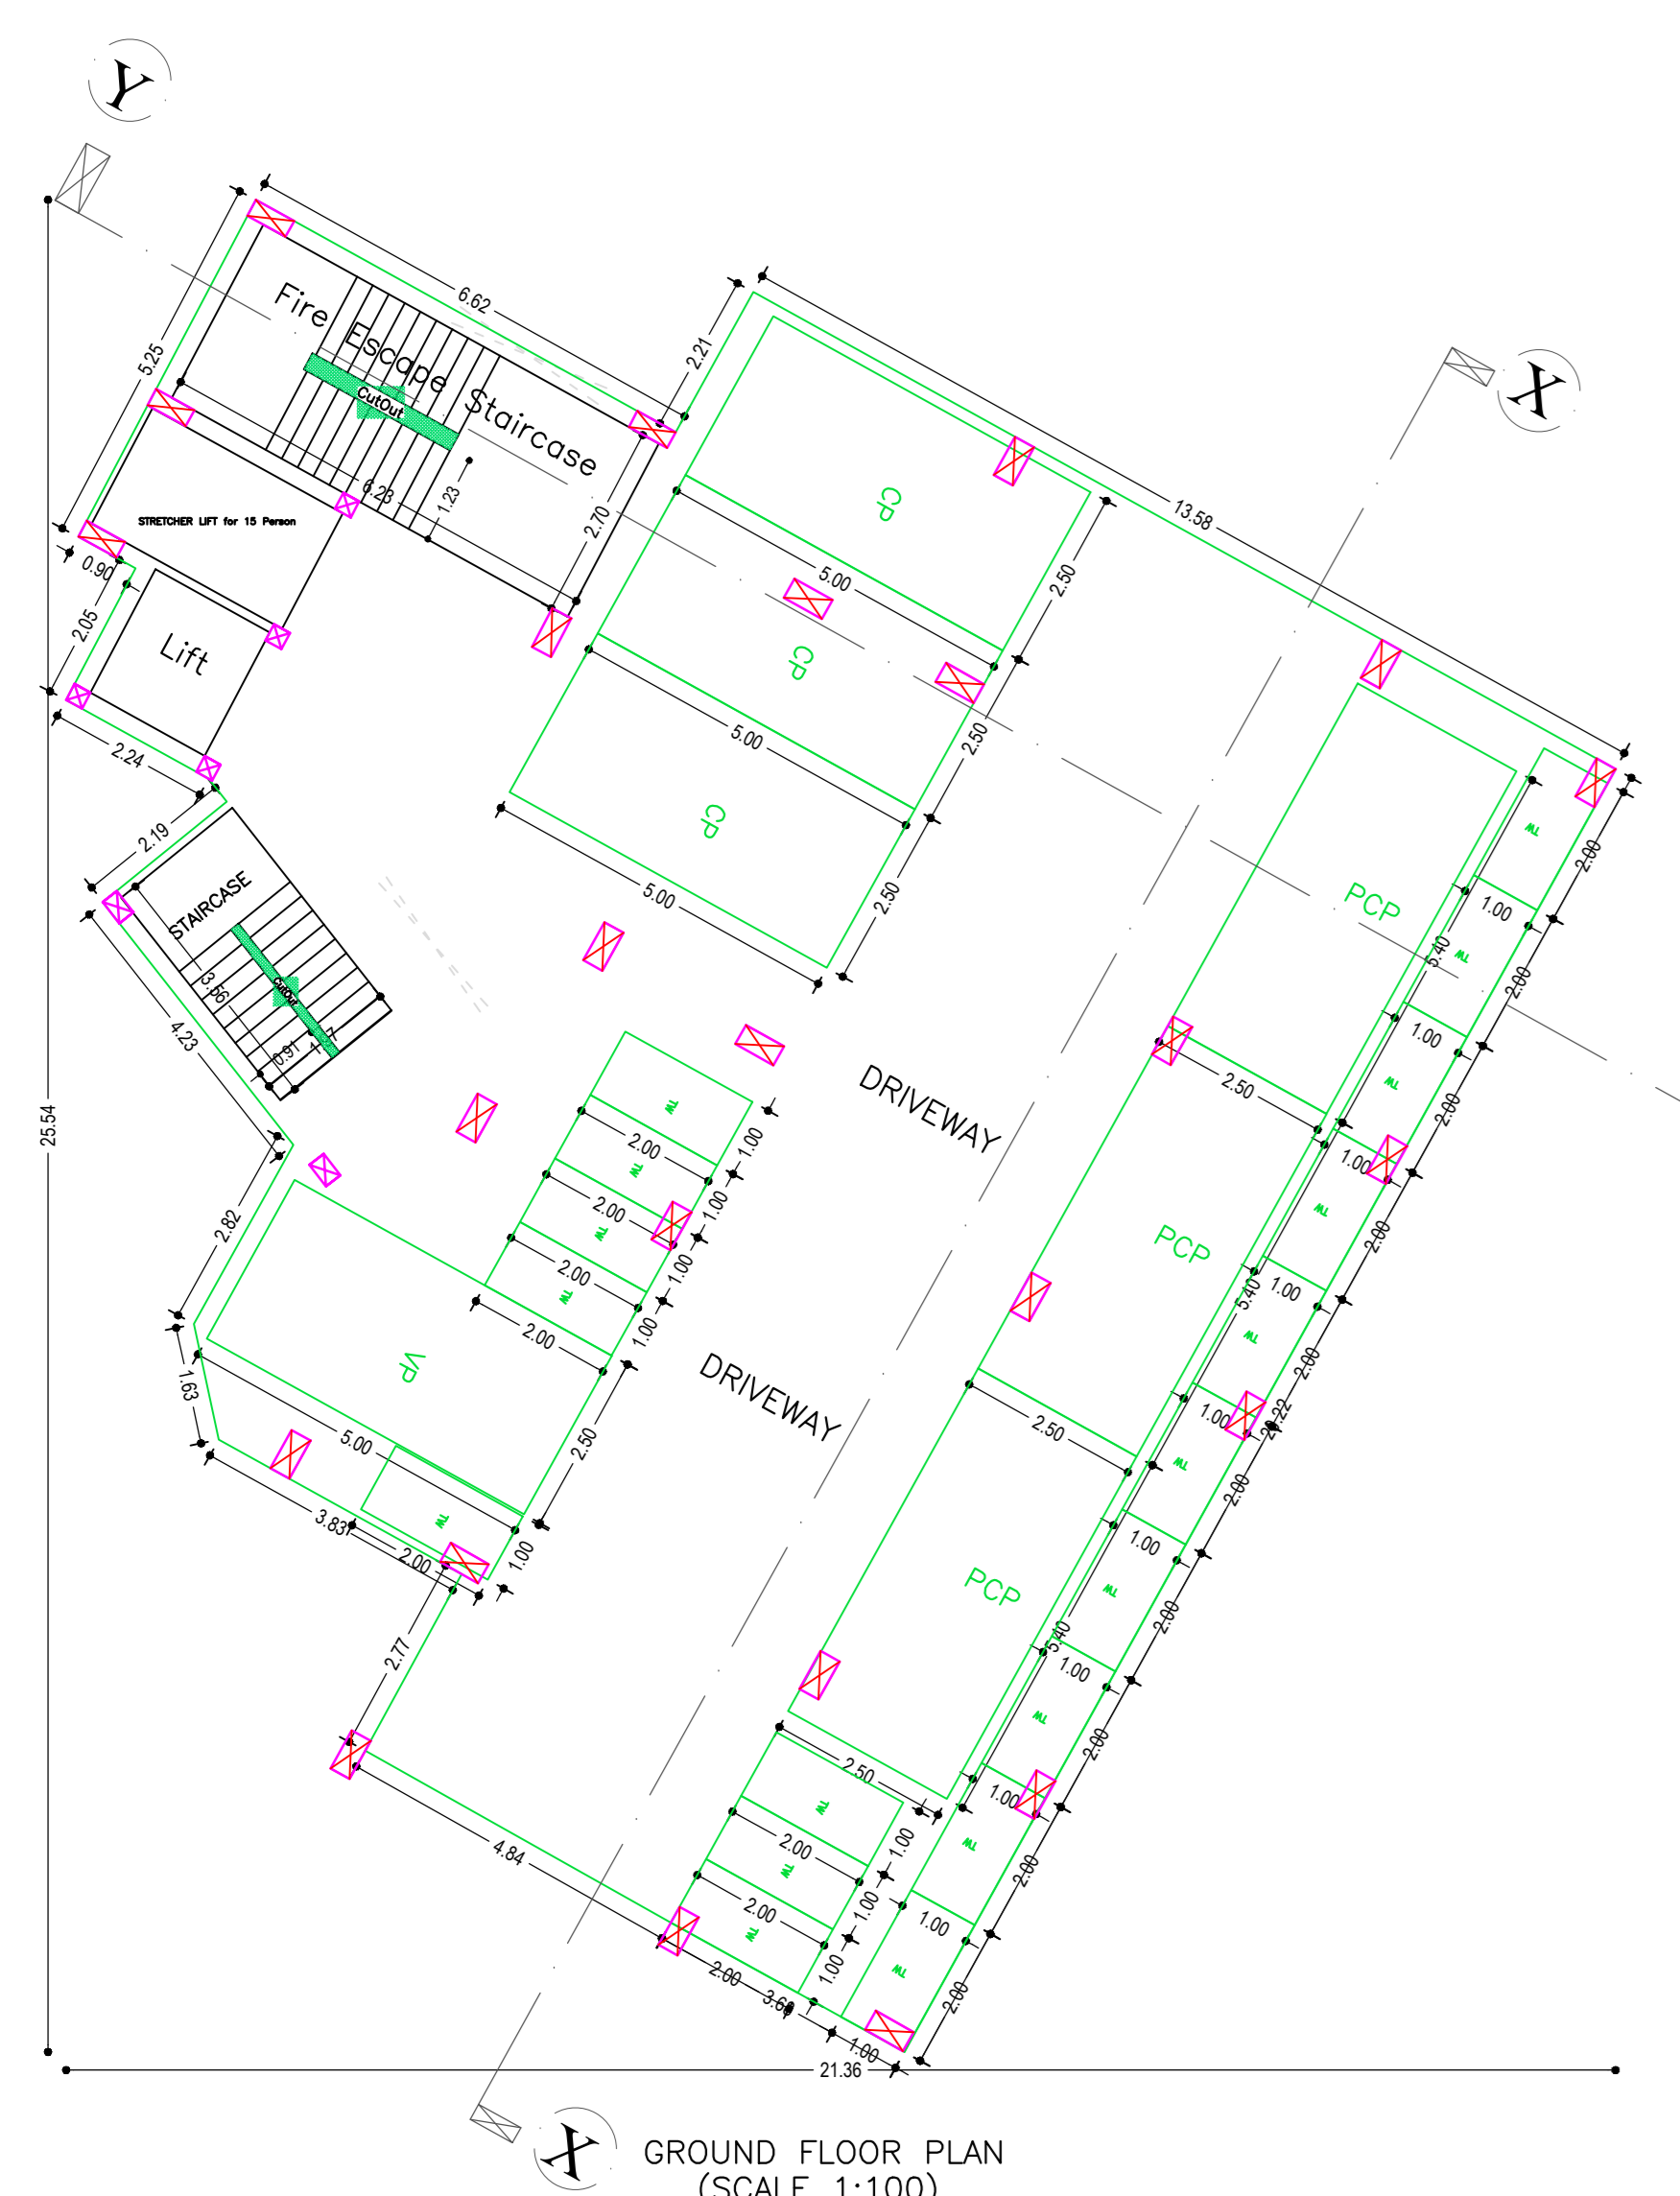

GROUND FLOOR PLAN (SCALE 1:100)

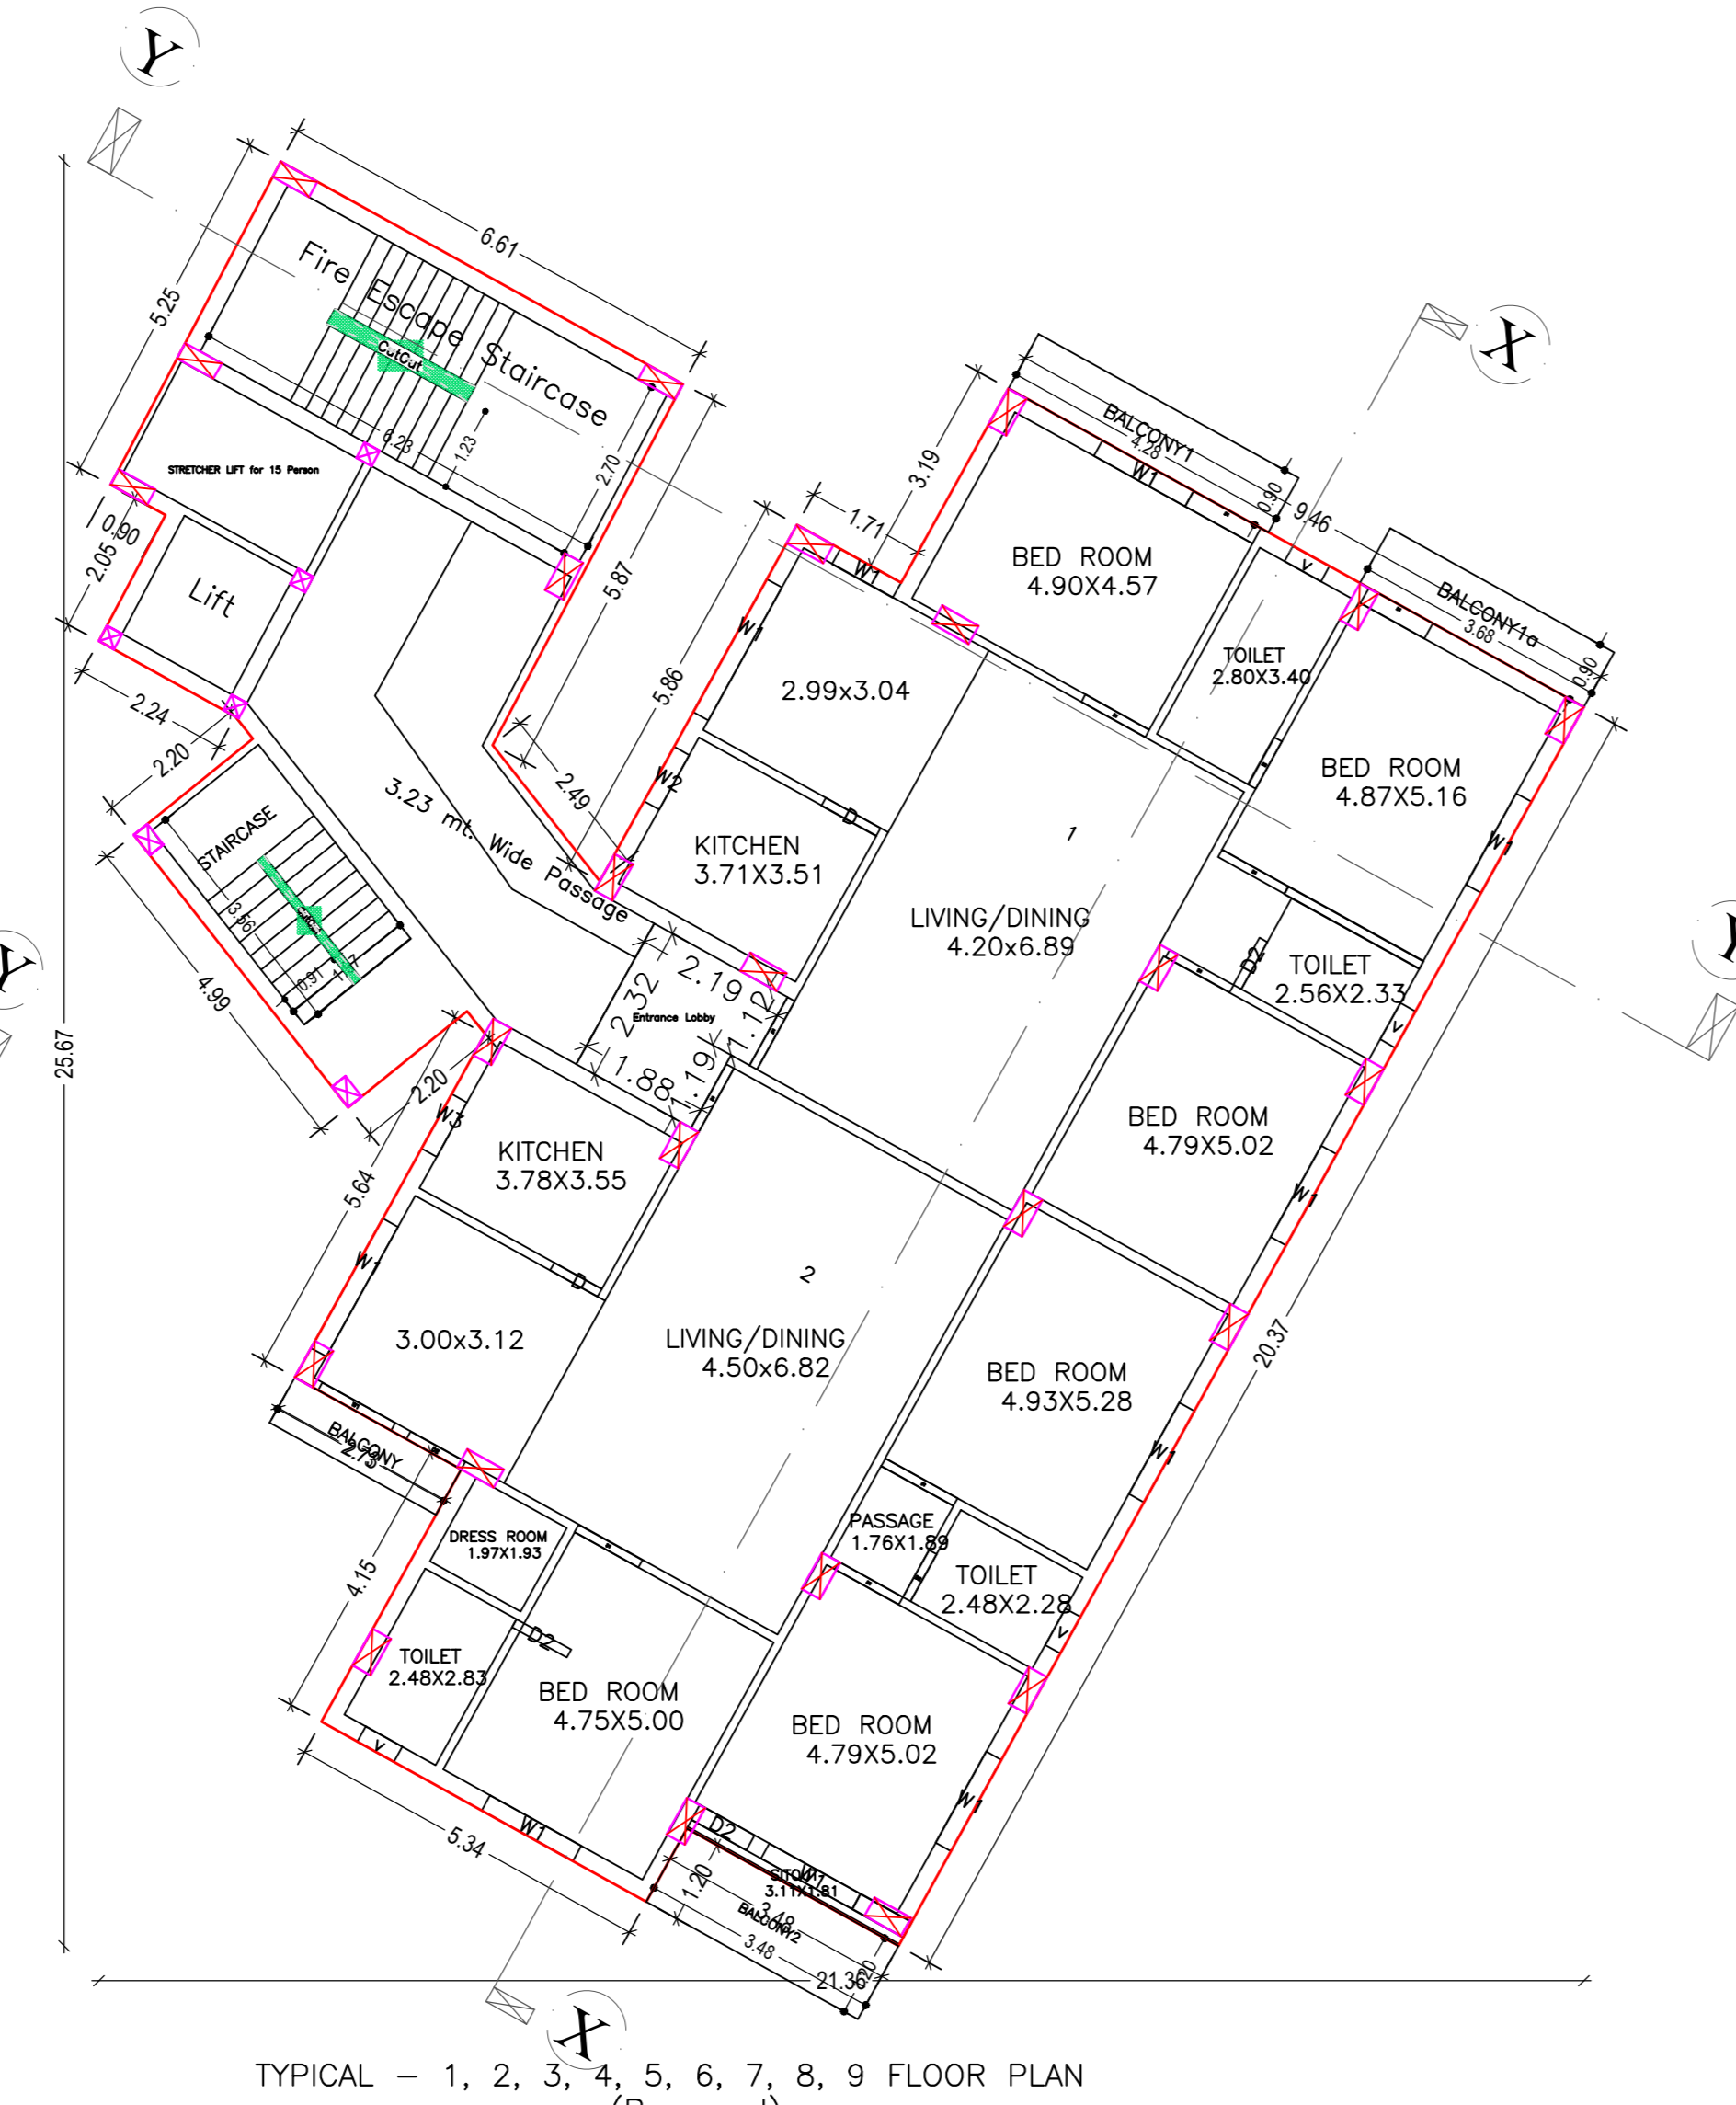

TYPICAL - 1, 2, 3, 4, 5, 6, 7, 8, 9 FLOOR PLAN (Proposed) (SCALE 1:100)

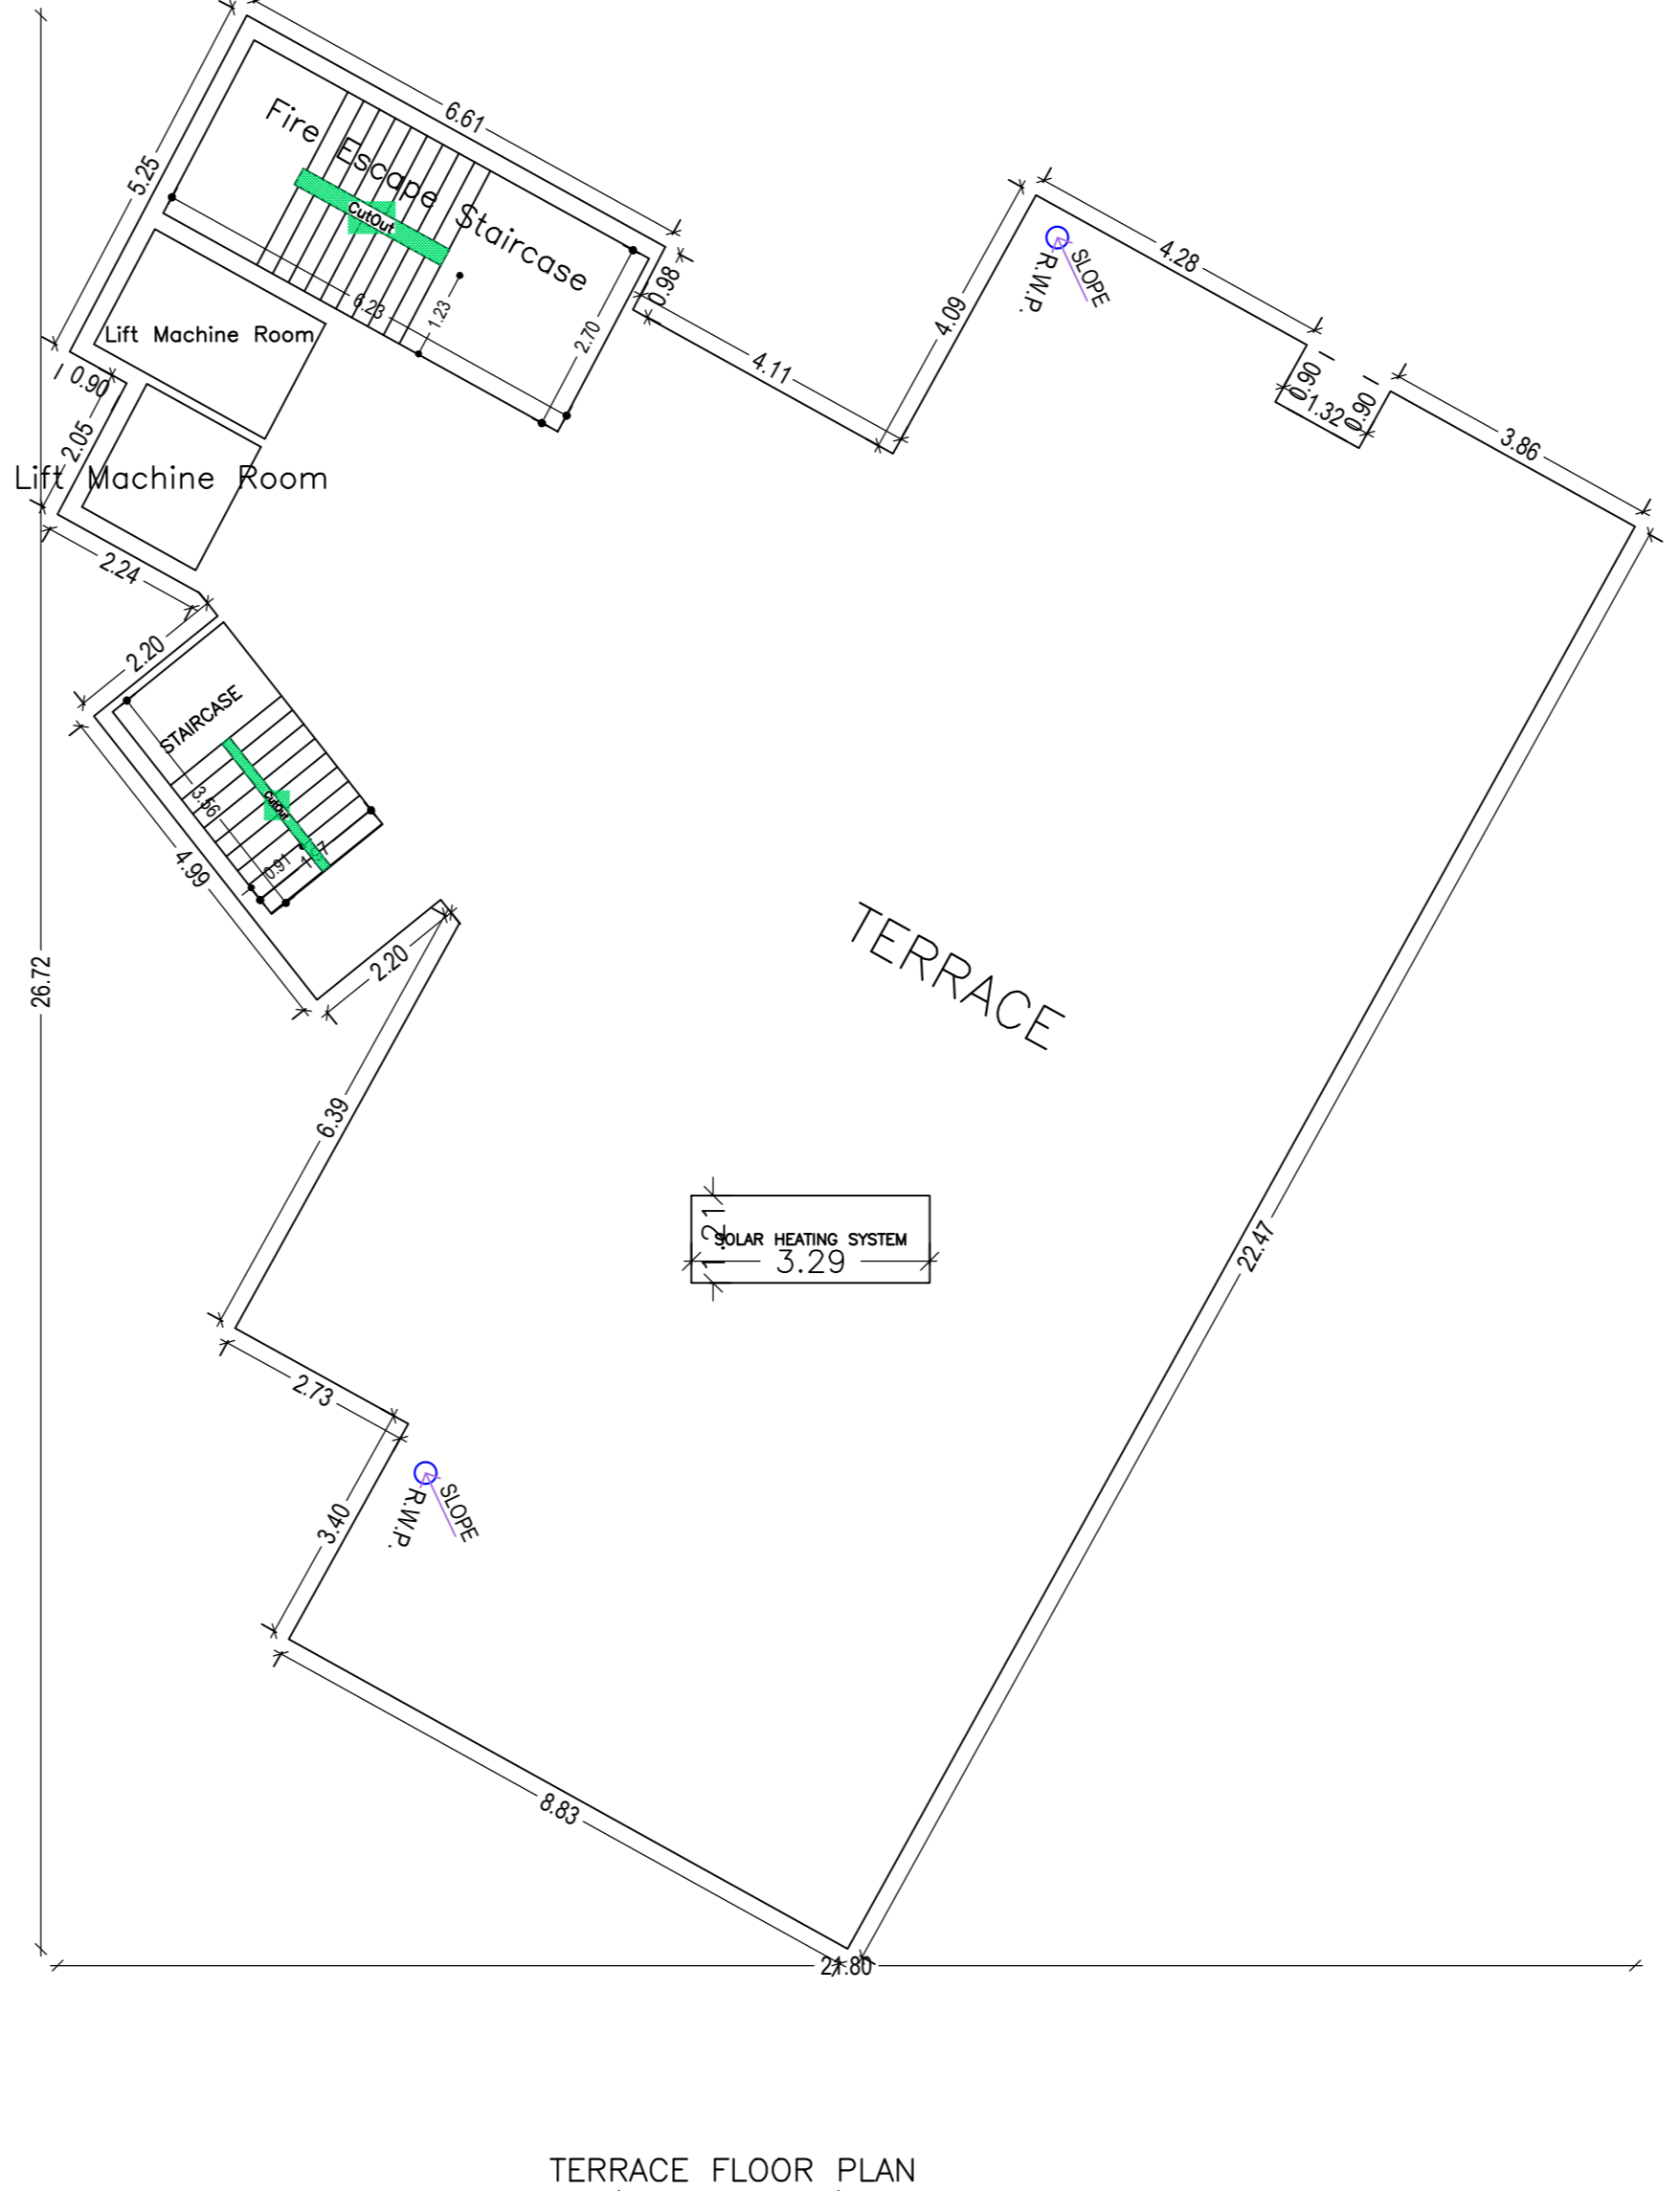

TERRACE FLOOR PLAN (SCALE 1:100)

Building :B (RESIDENTIAL)

Floor Name	Gross Bldg Area (Sq.m)	Deductions From Gross Bldg Area (Sq.m)	Total Built Up Area (Sq.m)	Deductions (Area in Sq.m)					Proposed FAR Area (Sq.m)	Add Area in FAR (Sq.m)	Total FAR Area (Sq.m)	Total Consumed Additional FAR Area (Sq.m)	Tort (No.)
				Cutout	StarCase	Lift	Balcony	Accessory					
Ground Floor	315.37	0.87	314.50	16.26	0.00	0.00	0.00	282.67	0.00	0.71	15.57	15.57	00
1st Floor	303.99	0.87	302.72	16.26	8.85	6.69	4.71	0.00	266.21	0.00	266.21	266.21	02
2nd Floor	303.99	0.87	302.72	16.26	8.85	6.69	4.71	0.00	266.21	0.00	266.21	266.21	02
3rd Floor	303.99	0.87	302.72	16.26	8.85	6.69	4.71	0.00	266.21	0.00	266.21	266.21	02
4th Floor	303.99	0.87	302.72	16.26	8.85	6.69	4.71	0.00	266.21	0.00	266.21	266.21	02
5th Floor	303.99	0.87	302.72	16.26	8.85	6.69	4.71	0.00	266.21	0.00	266.21	266.21	02
6th Floor	303.99	0.87	302.72	16.26	8.85	6.69	4.71	0.00	266.21	0.00	266.21	266.21	02
7th Floor	303.99	0.87	302.72	16.26	8.85	6.69	4.71	0.00	266.21	0.00	266.21	266.21	02
8th Floor	303.99	0.87	302.72	16.26	8.85	6.69	4.71	0.00	266.21	0.00	266.21	266.21	02
9th Floor	303.99	0.87	302.72	16.26	8.85	6.69	4.71	0.00	266.21	0.00	266.21	266.21	02
Terrace Floor	0.00	0.00	0.00	0.00	0.00	0.00	0.00	0.00	0.00	0.00	0.00	0.00	00
Total	3047.68	8.70	3038.98	162.60	78.65	60.21	42.39	282.67	2395.89	6.71	2411.46	2411.46	18
Total Number of Same Buildings	1												
Total	3047.68	8.70	3038.98	162.60	78.65	60.21	42.39	282.67	2395.89	6.71	2411.46	2411.46	18

SCHEDULE OF DOOR:

BUILDING NAME	NAME	LENGTH	HEIGHT	NOS
B (RESIDENTIAL)	D2	0.77	2.10	09
B (RESIDENTIAL)	D2	0.78	2.10	18
B (RESIDENTIAL)	D	0.78	2.10	09
B (RESIDENTIAL)	D	0.90	2.10	09
B (RESIDENTIAL)	D2	0.90	2.10	27
B (RESIDENTIAL)	D1	1.05	2.10	04
B (RESIDENTIAL)	D1	1.09	2.10	09
B (RESIDENTIAL)	D1	1.11	2.10	09
B (RESIDENTIAL)	D1	1.12	2.10	09
B (RESIDENTIAL)	D1	1.18	2.10	09
B (RESIDENTIAL)	OPEN	3.48	2.10	09

SCHEDULE OF WINDOW/VENTILATION:

BUILDING NAME	NAME	LENGTH	HEIGHT	NOS
B (RESIDENTIAL)	v	0.60	1.20	36
B (RESIDENTIAL)	W2	0.90	1.20	09
B (RESIDENTIAL)	W3	0.90	1.20	09
B (RESIDENTIAL)	W1	1.00	1.20	09
B (RESIDENTIAL)	W1	1.20	1.20	09
B (RESIDENTIAL)	W1	1.30	1.20	63
B (RESIDENTIAL)	W1	2.13	1.20	09
B (RESIDENTIAL)	W1	2.19	1.20	09

Balcony Calculations Table

FLOOR	SIZE	AREA	TOTAL AREA
TYPICAL - 1, 2, 3, 4, 5, 6, 7, 8, 9 FLOOR PLAN	1.20 X 3.48 X 1 X 9	37.71	120.42
	0.90 X 4.28 X 1 X 9	34.47	
	0.90 X 3.68 X 1 X 9	29.79	
	0.75 X 2.73 X 1 X 9	18.45	
Total			120.42

UnitBUA Table for Building :B (RESIDENTIAL)

FLOOR	Name	UnitBUA Type	UnitBUA Area	Carpet Area	No. of Rooms	No. of Tenement
TYPICAL - 1, 2, 3, 4, 5, 6, 7, 8, 9 FLOOR PLAN	1	FLAT	112.19	104.78	7	18
	2	FLAT	116.82	110.37	10	18
Total	-	-	208.08	1936.36	153	18

LTP NAME AND SIGNATURE VJAY MAHADEO DHAMORIKAR NWC/ARC/004/2017	STRUCTURAL ENG'S NAME AND SIGNATURE	BUILDER NAME AND SIGNATURE	DIGITAL SIGNATURE
---	-------------------------------------	----------------------------	-------------------