




Proposee Name	RNCB/0669/10003
Owner Name	(S) SRI SRI ANJANA KUNALA (S) SIDDHARTH ANJANAPURANI (S) SURESH SURESH AND (S) KUNALITY CONSTRUCTION COMPANY PVT.LTD.
Plot No	N/A
Site No	MS 1472, MS 1473
Usage Name	RESIDENTIAL
Use	Residential
Subcode	Residential/Block/Corner

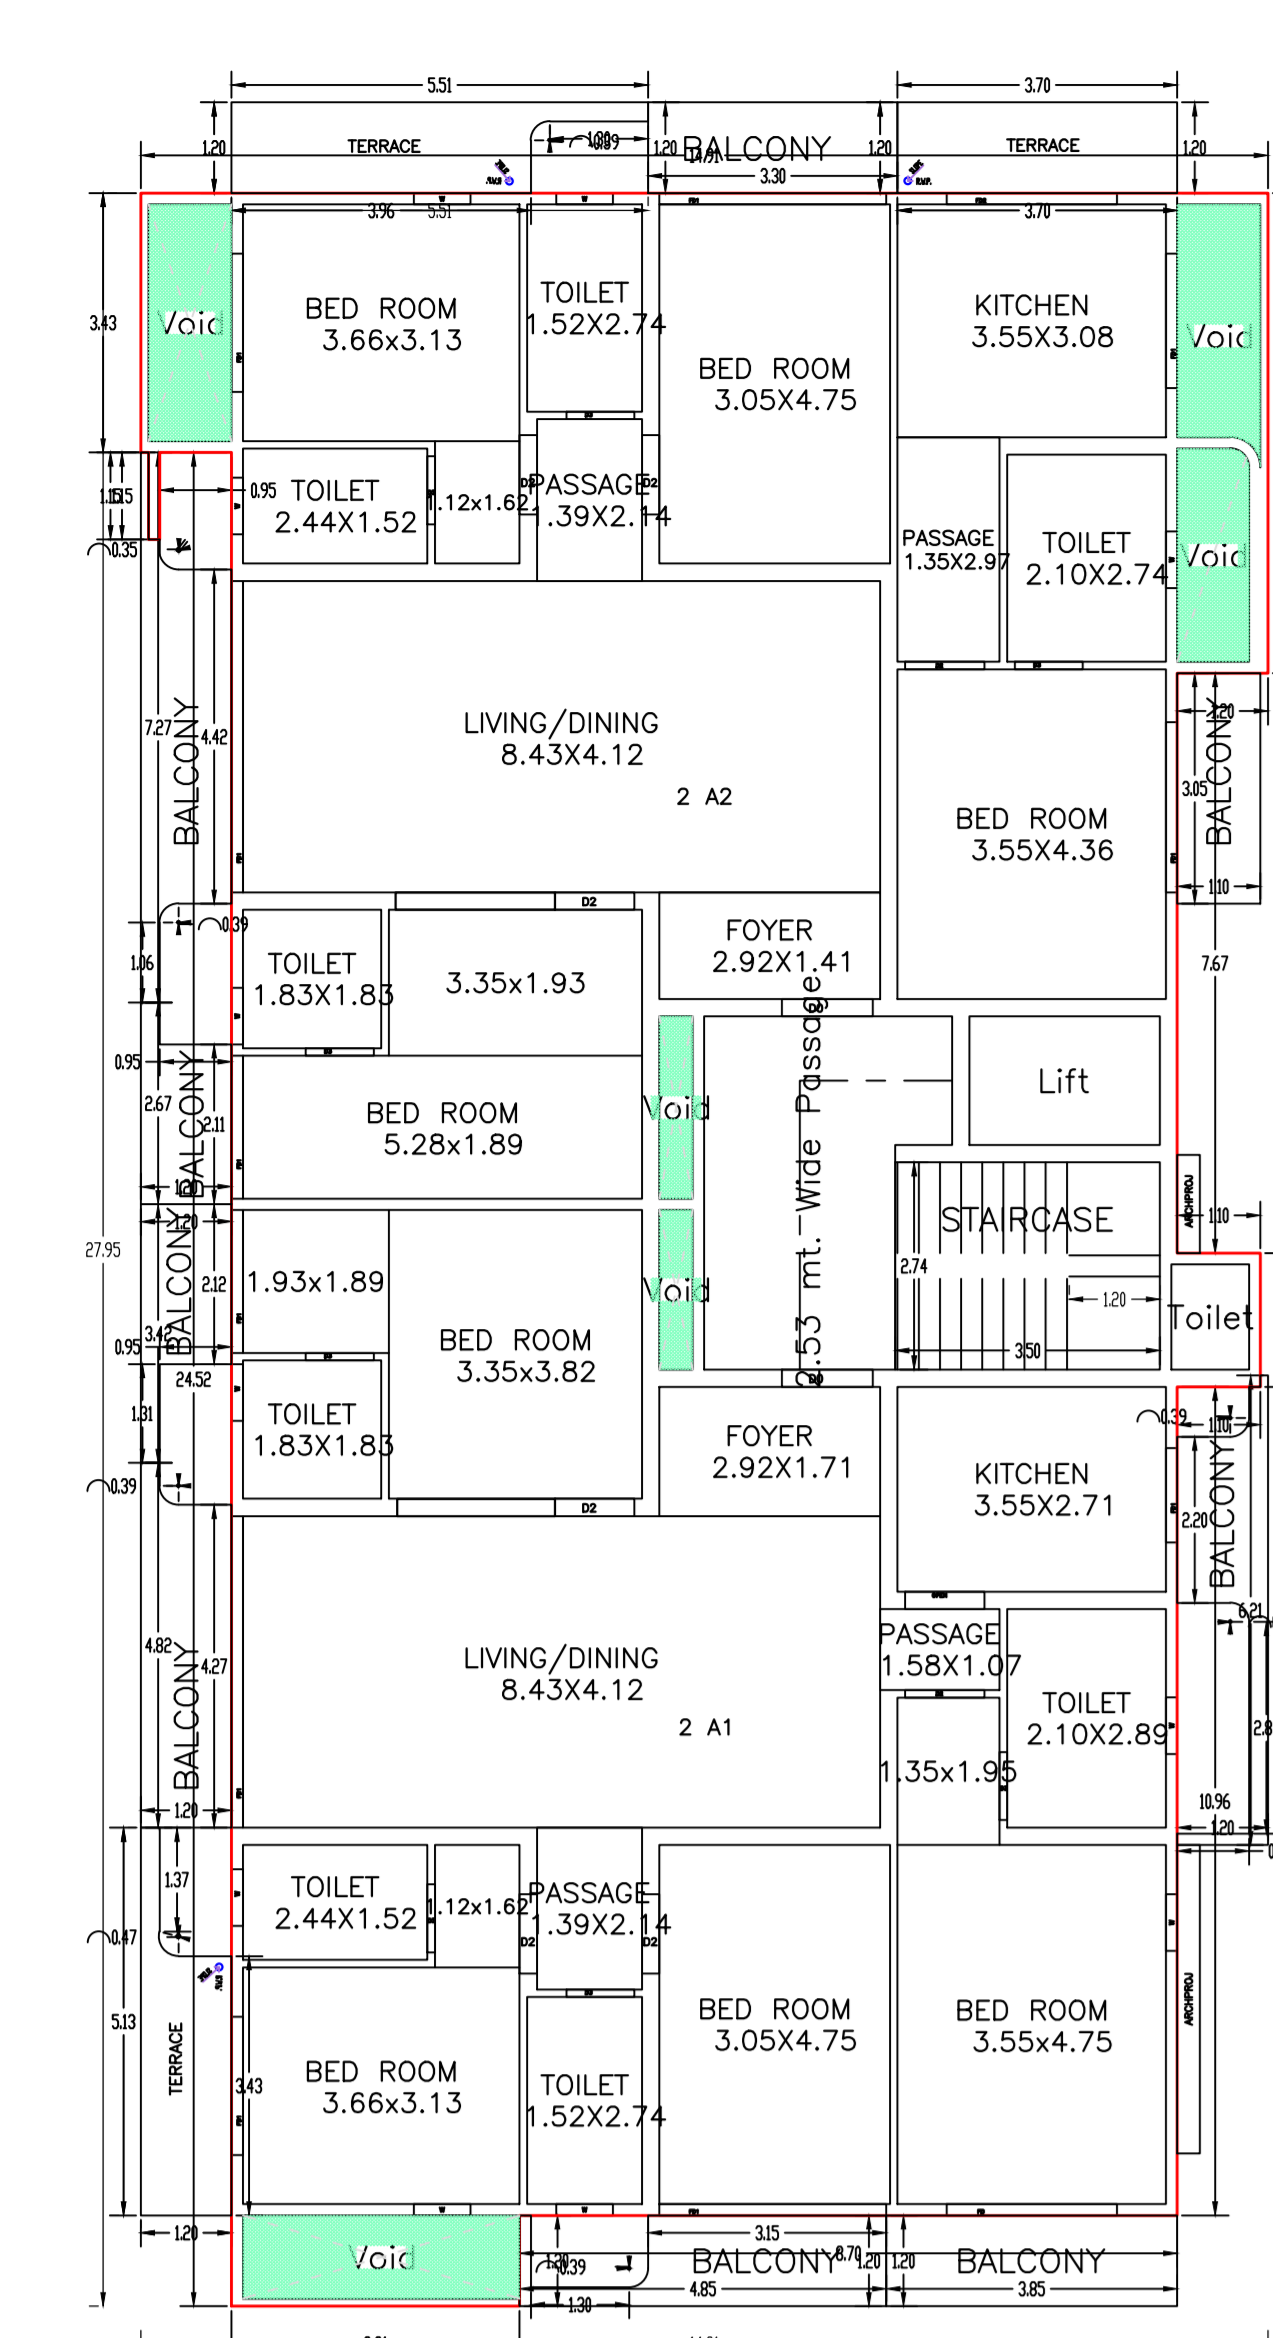


SECOND FLOOR PLAN
(Proposed)
(SCALE: 1:100)

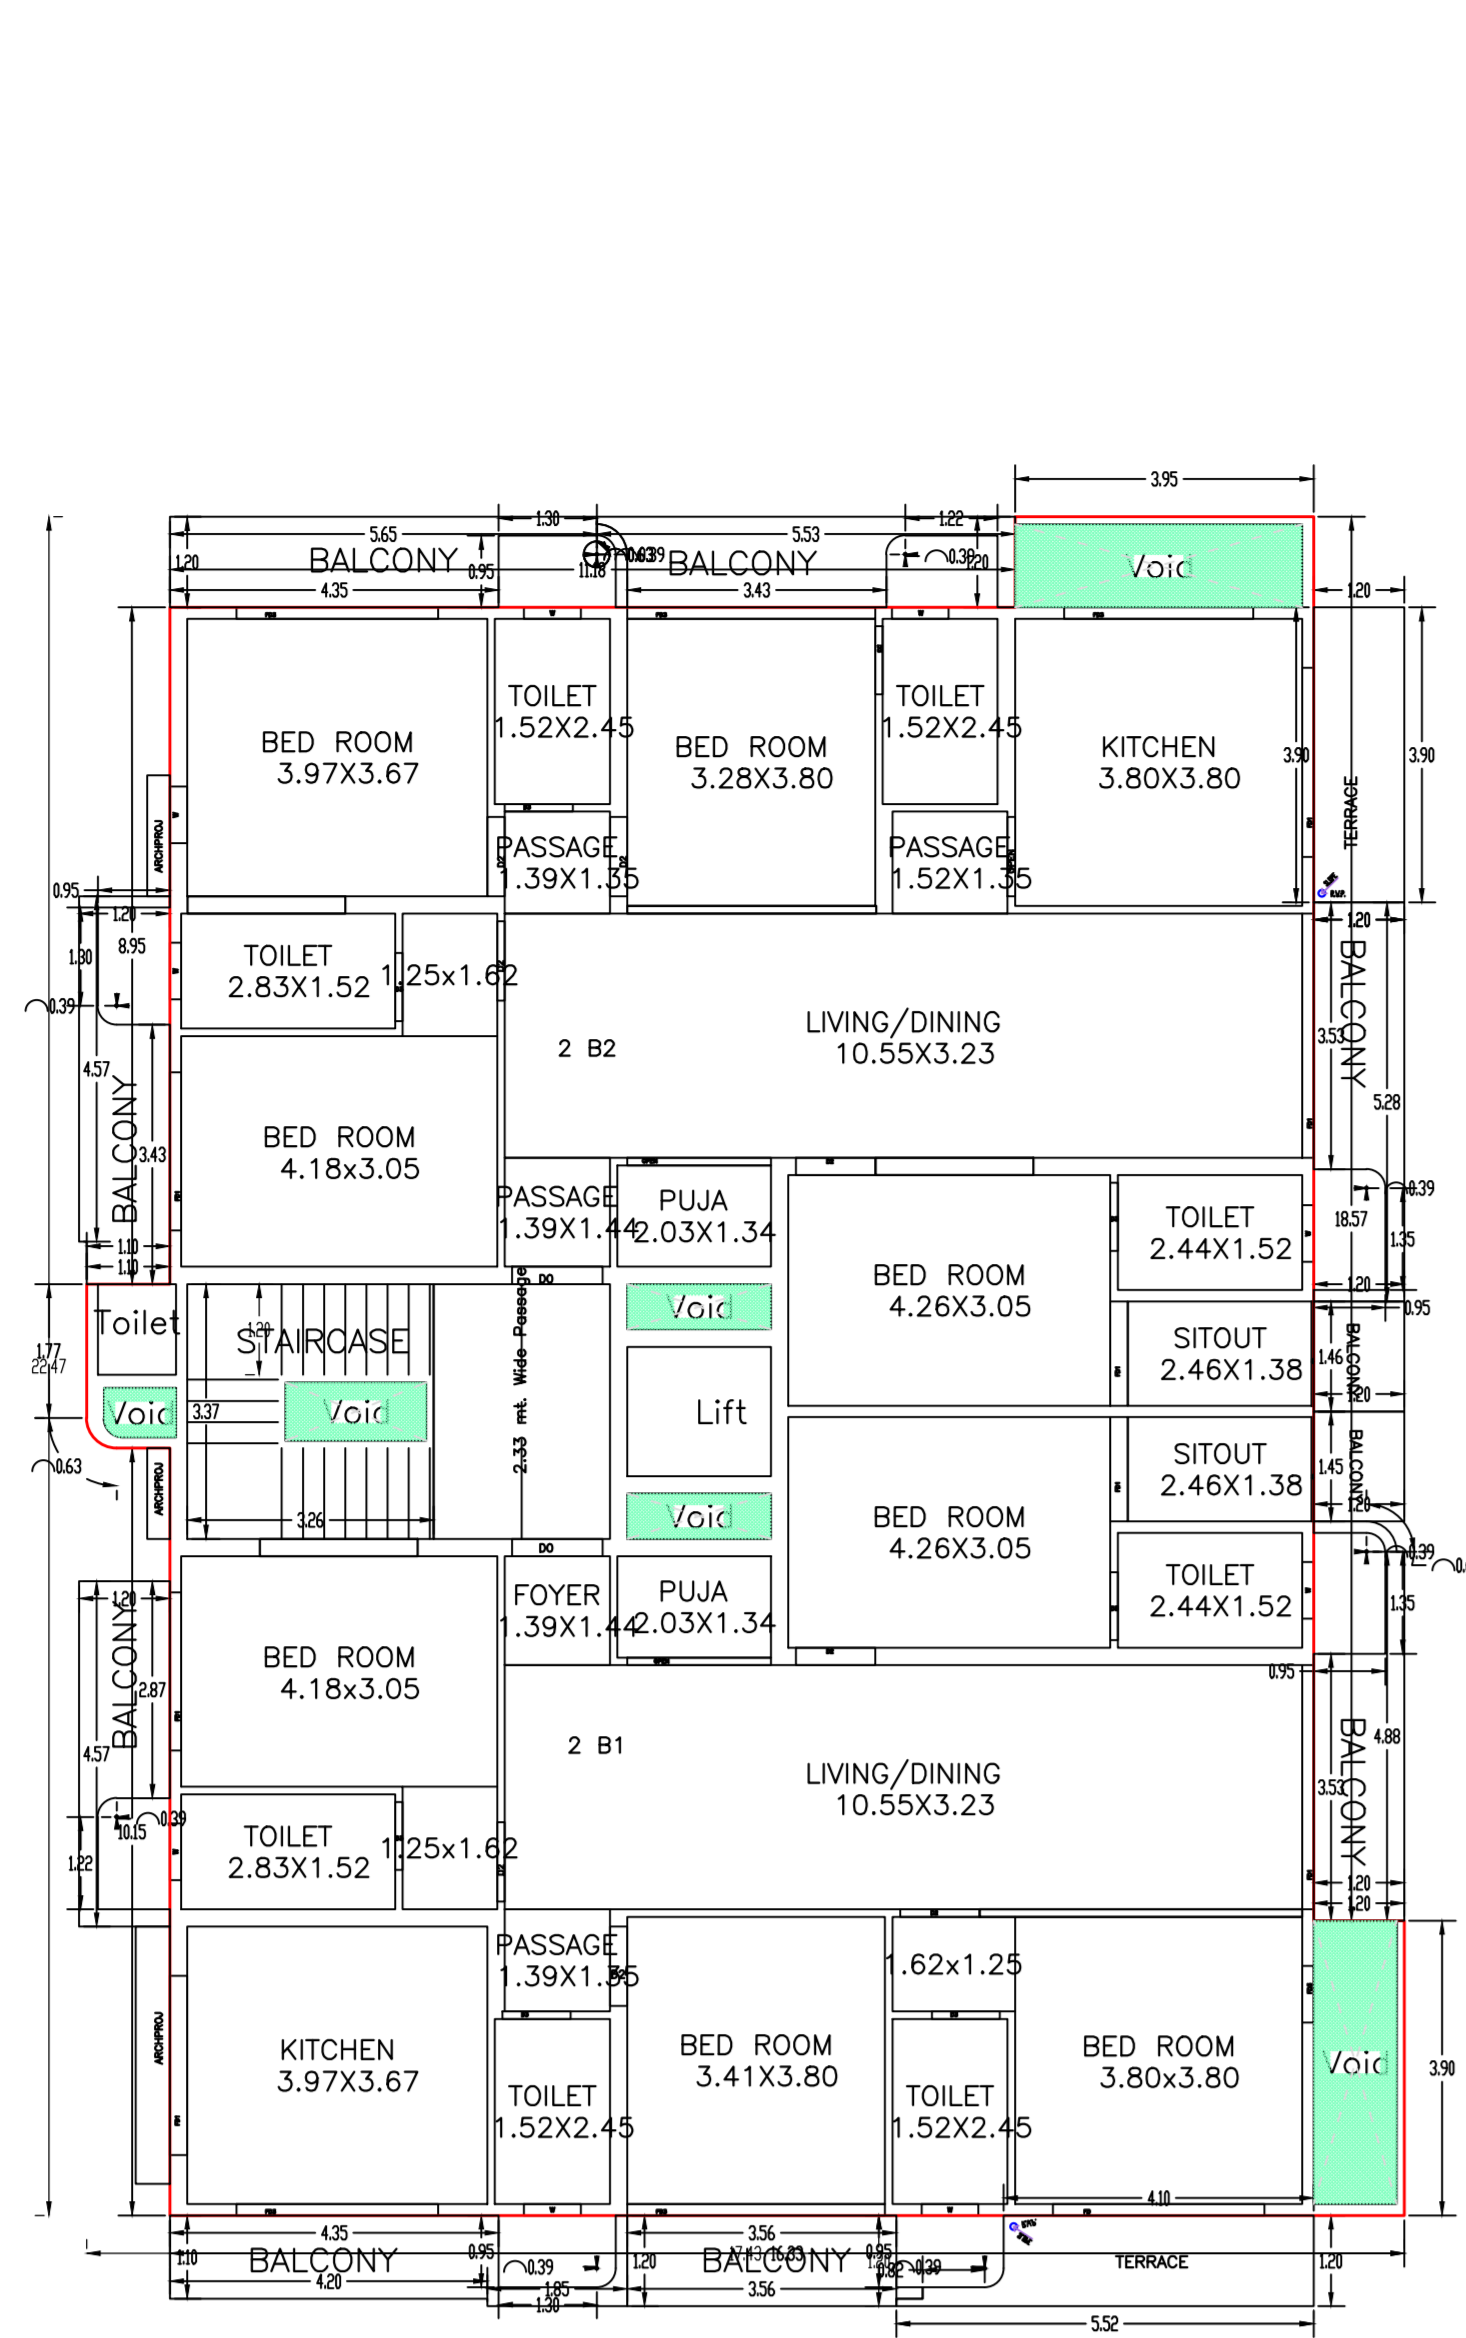



THIRD FLOOR PLAN
(Proposed)
(SCALE: 1:100)

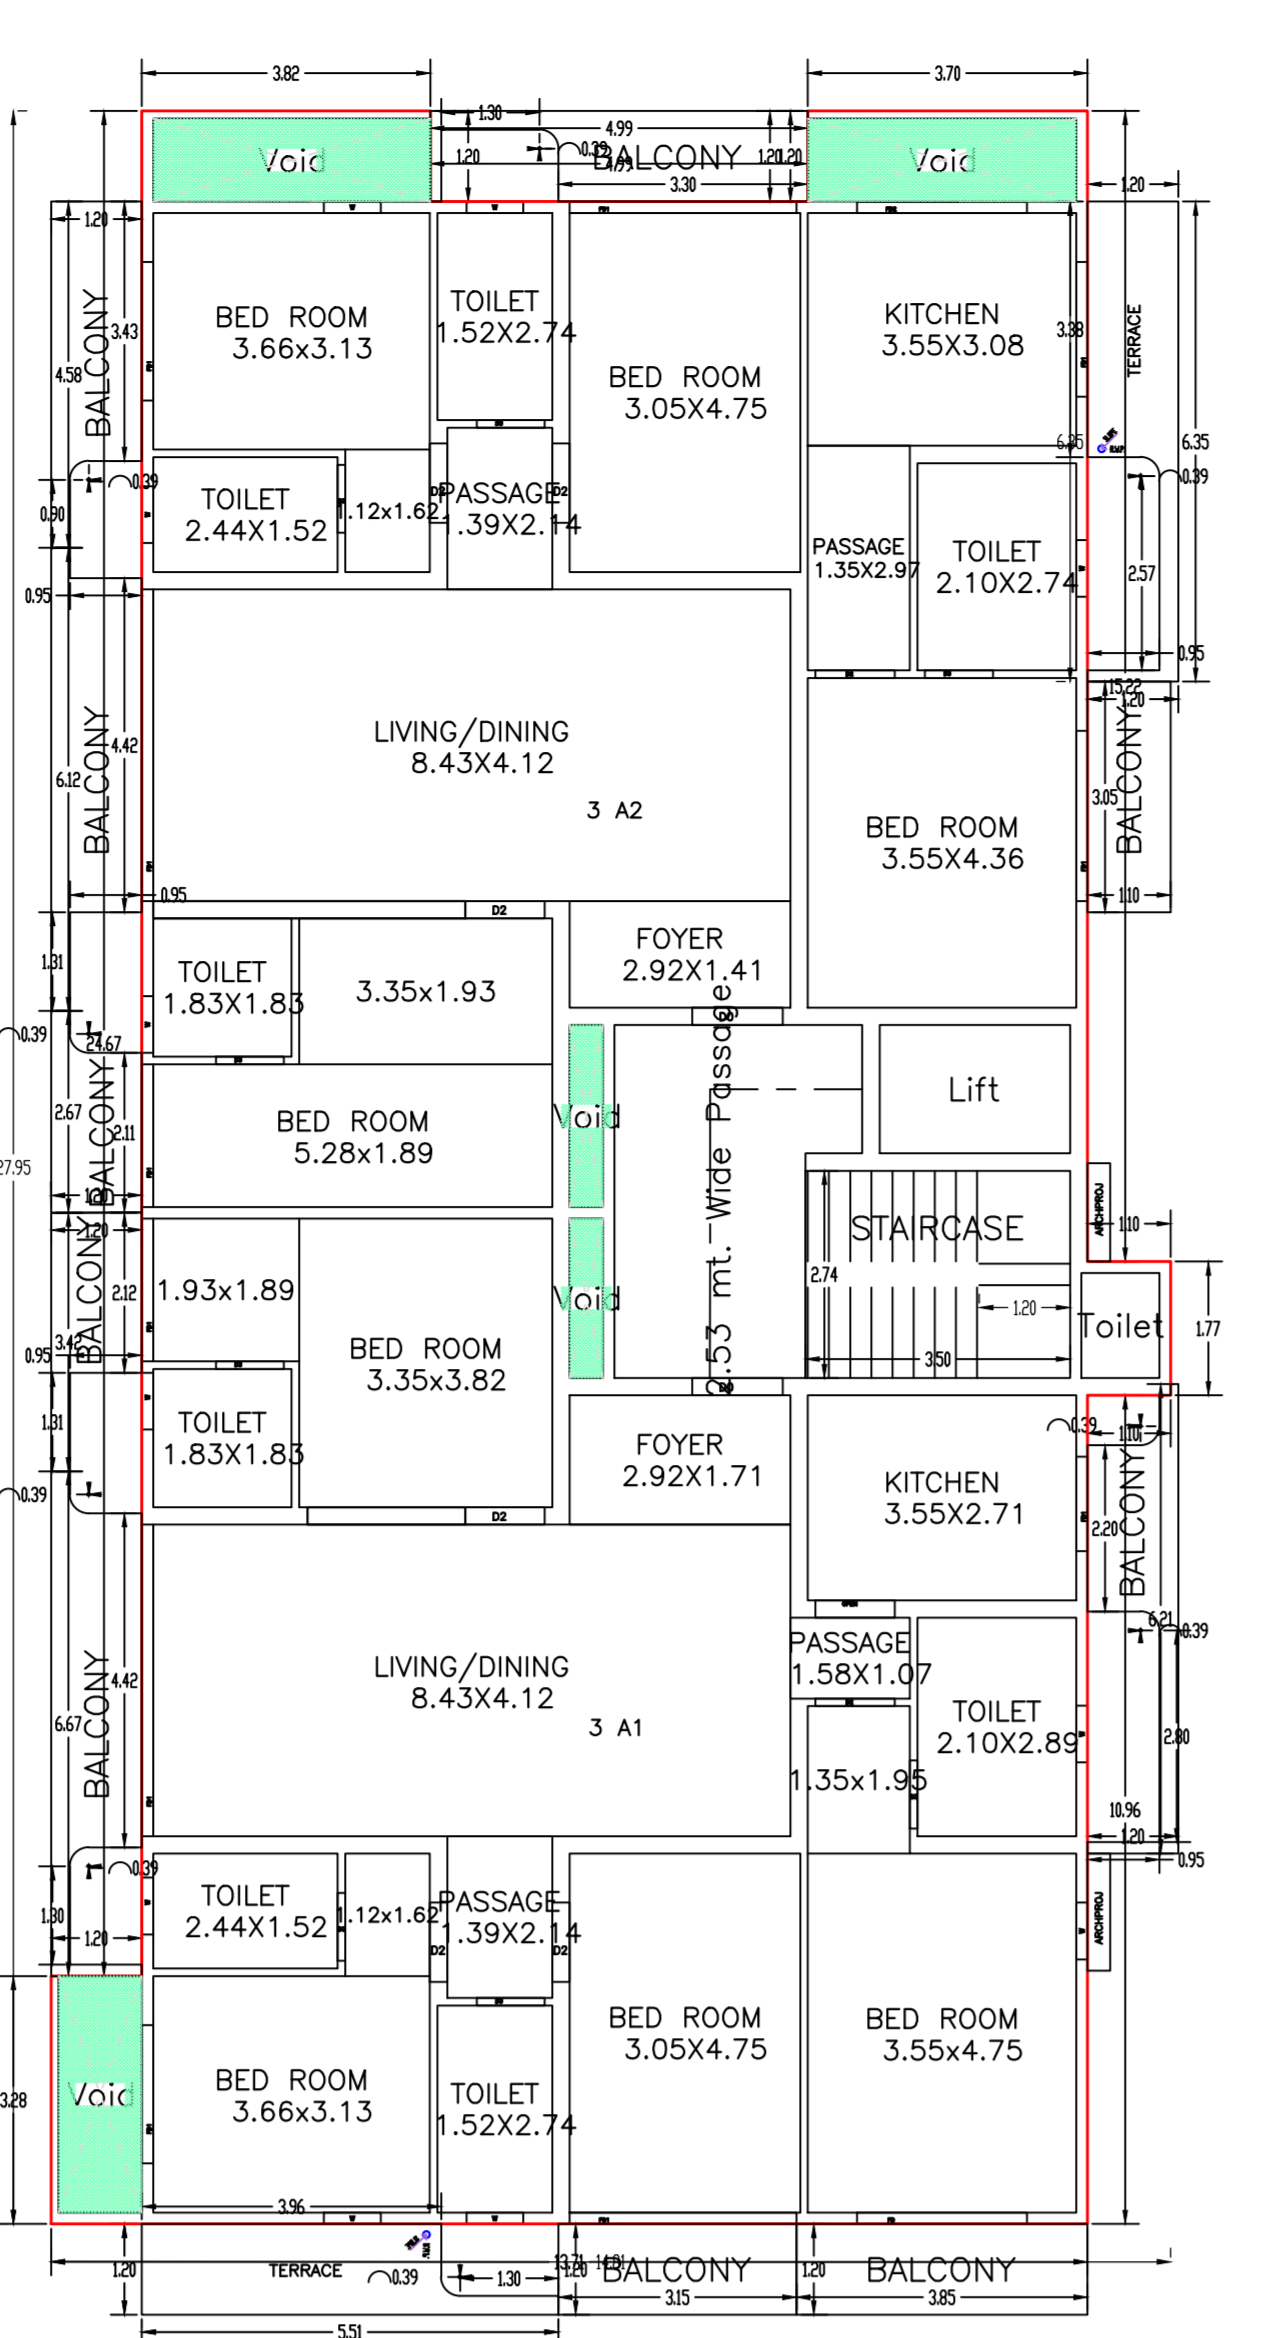


FOURTH FLOOR PLAN
(Proposed)
(SCALE: 1:100)

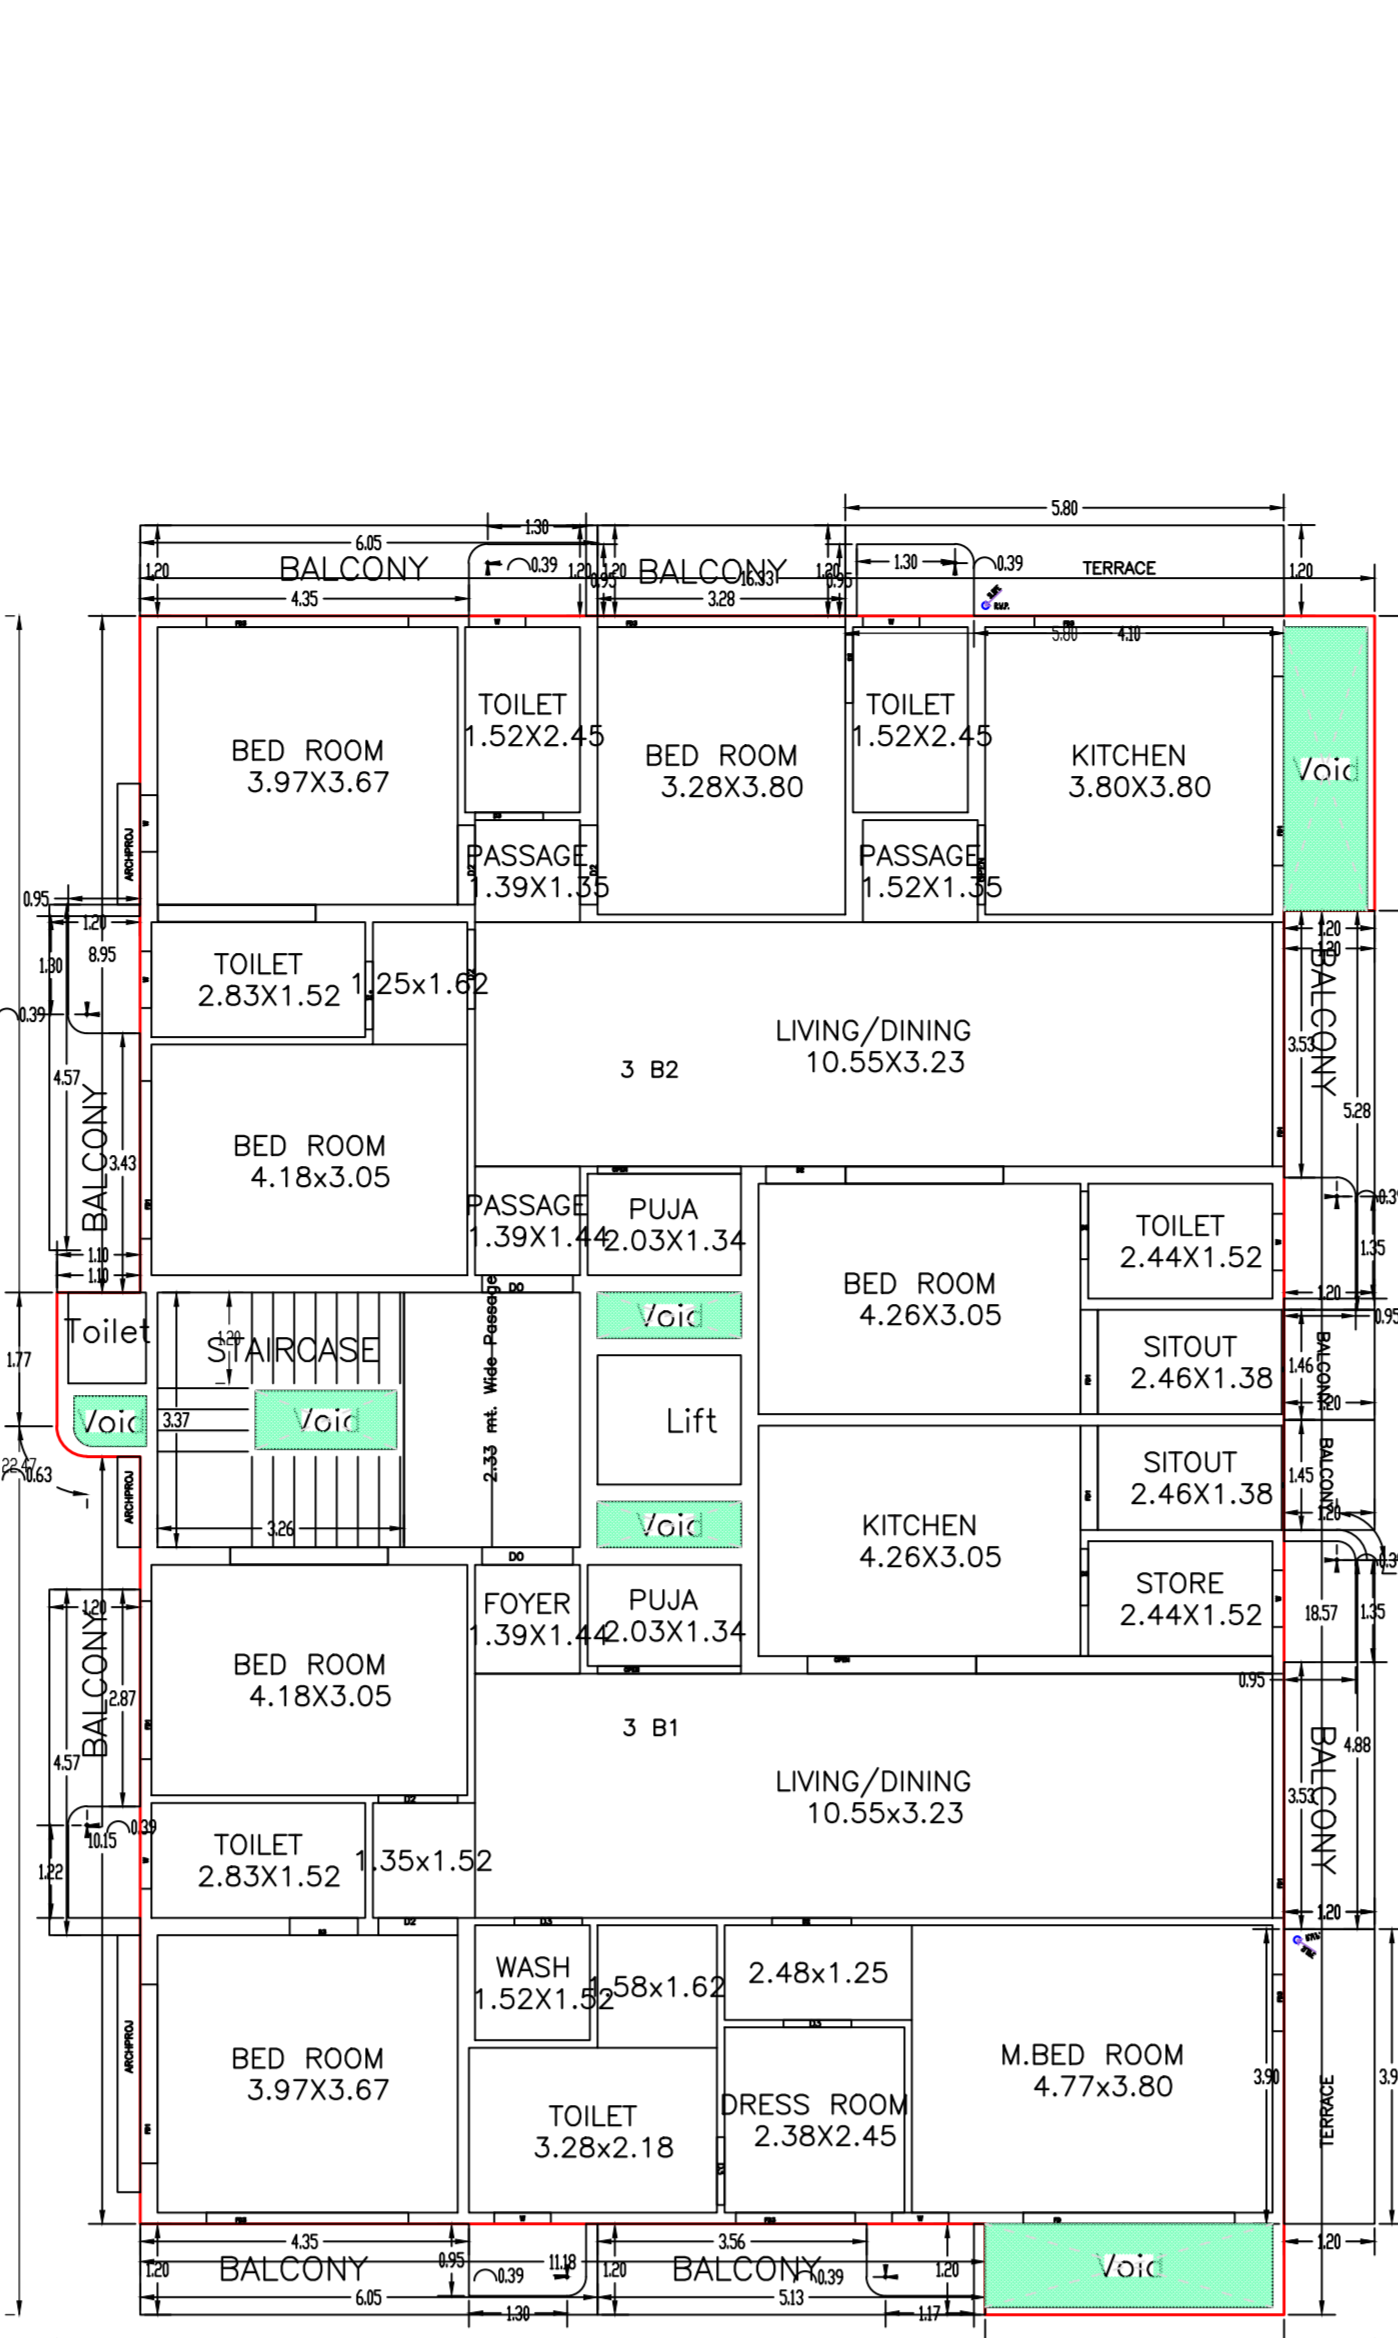

TERRACE FLOOR PLAN
(SCALE: 1:100)

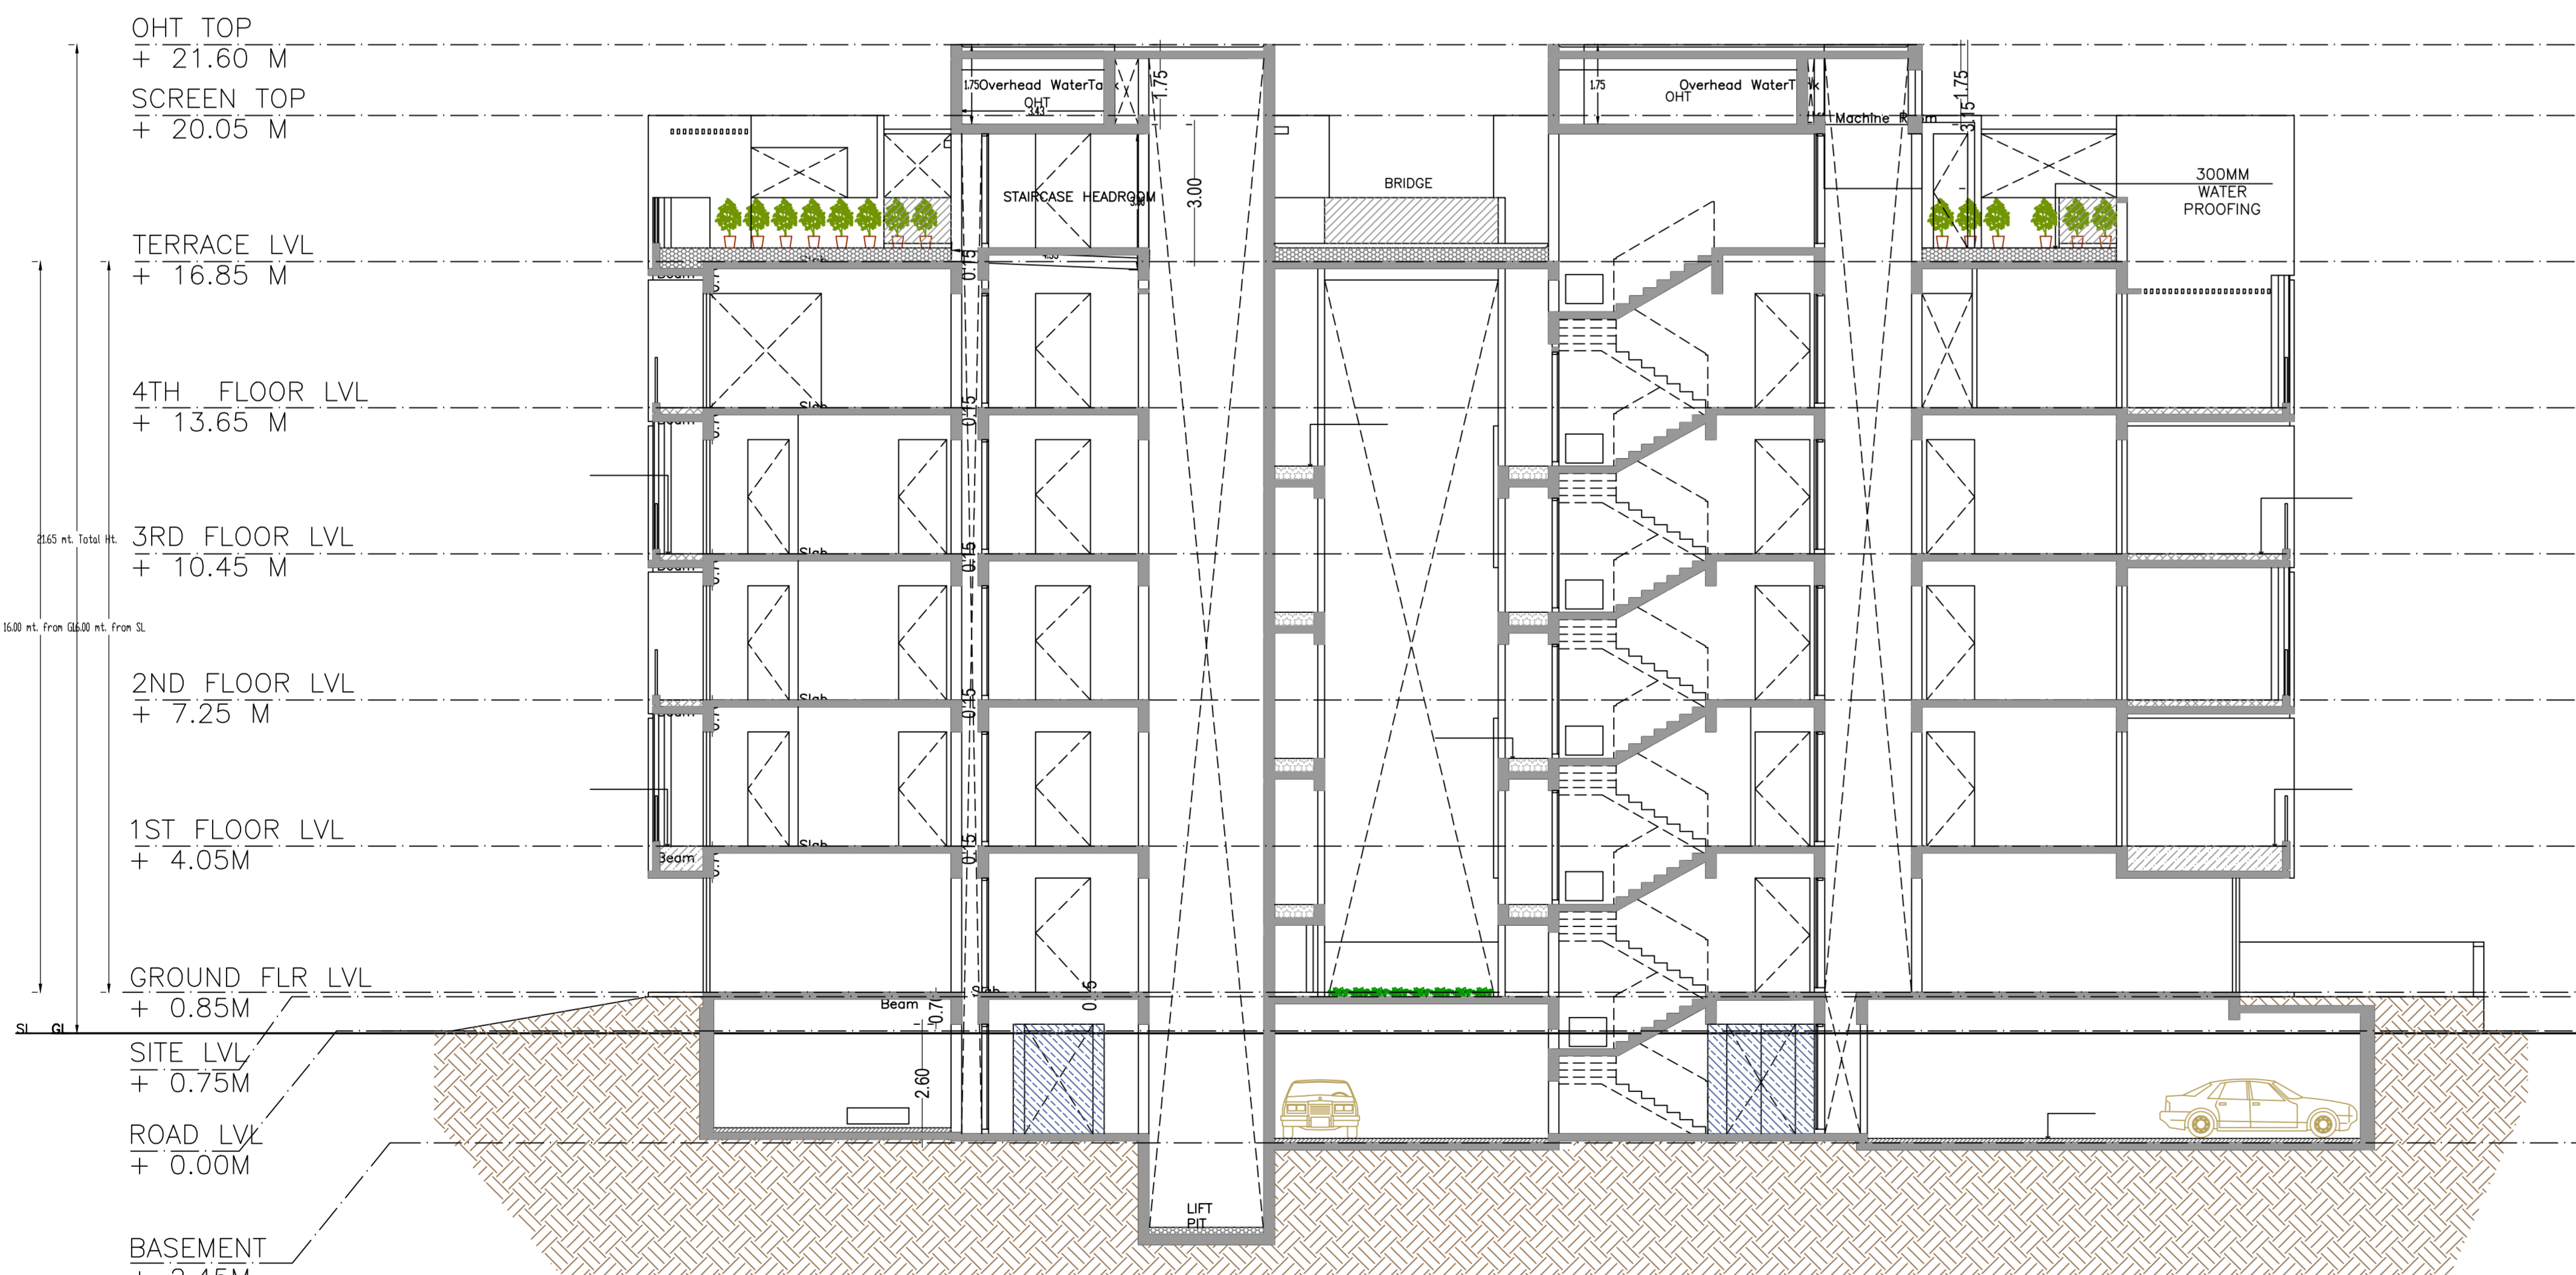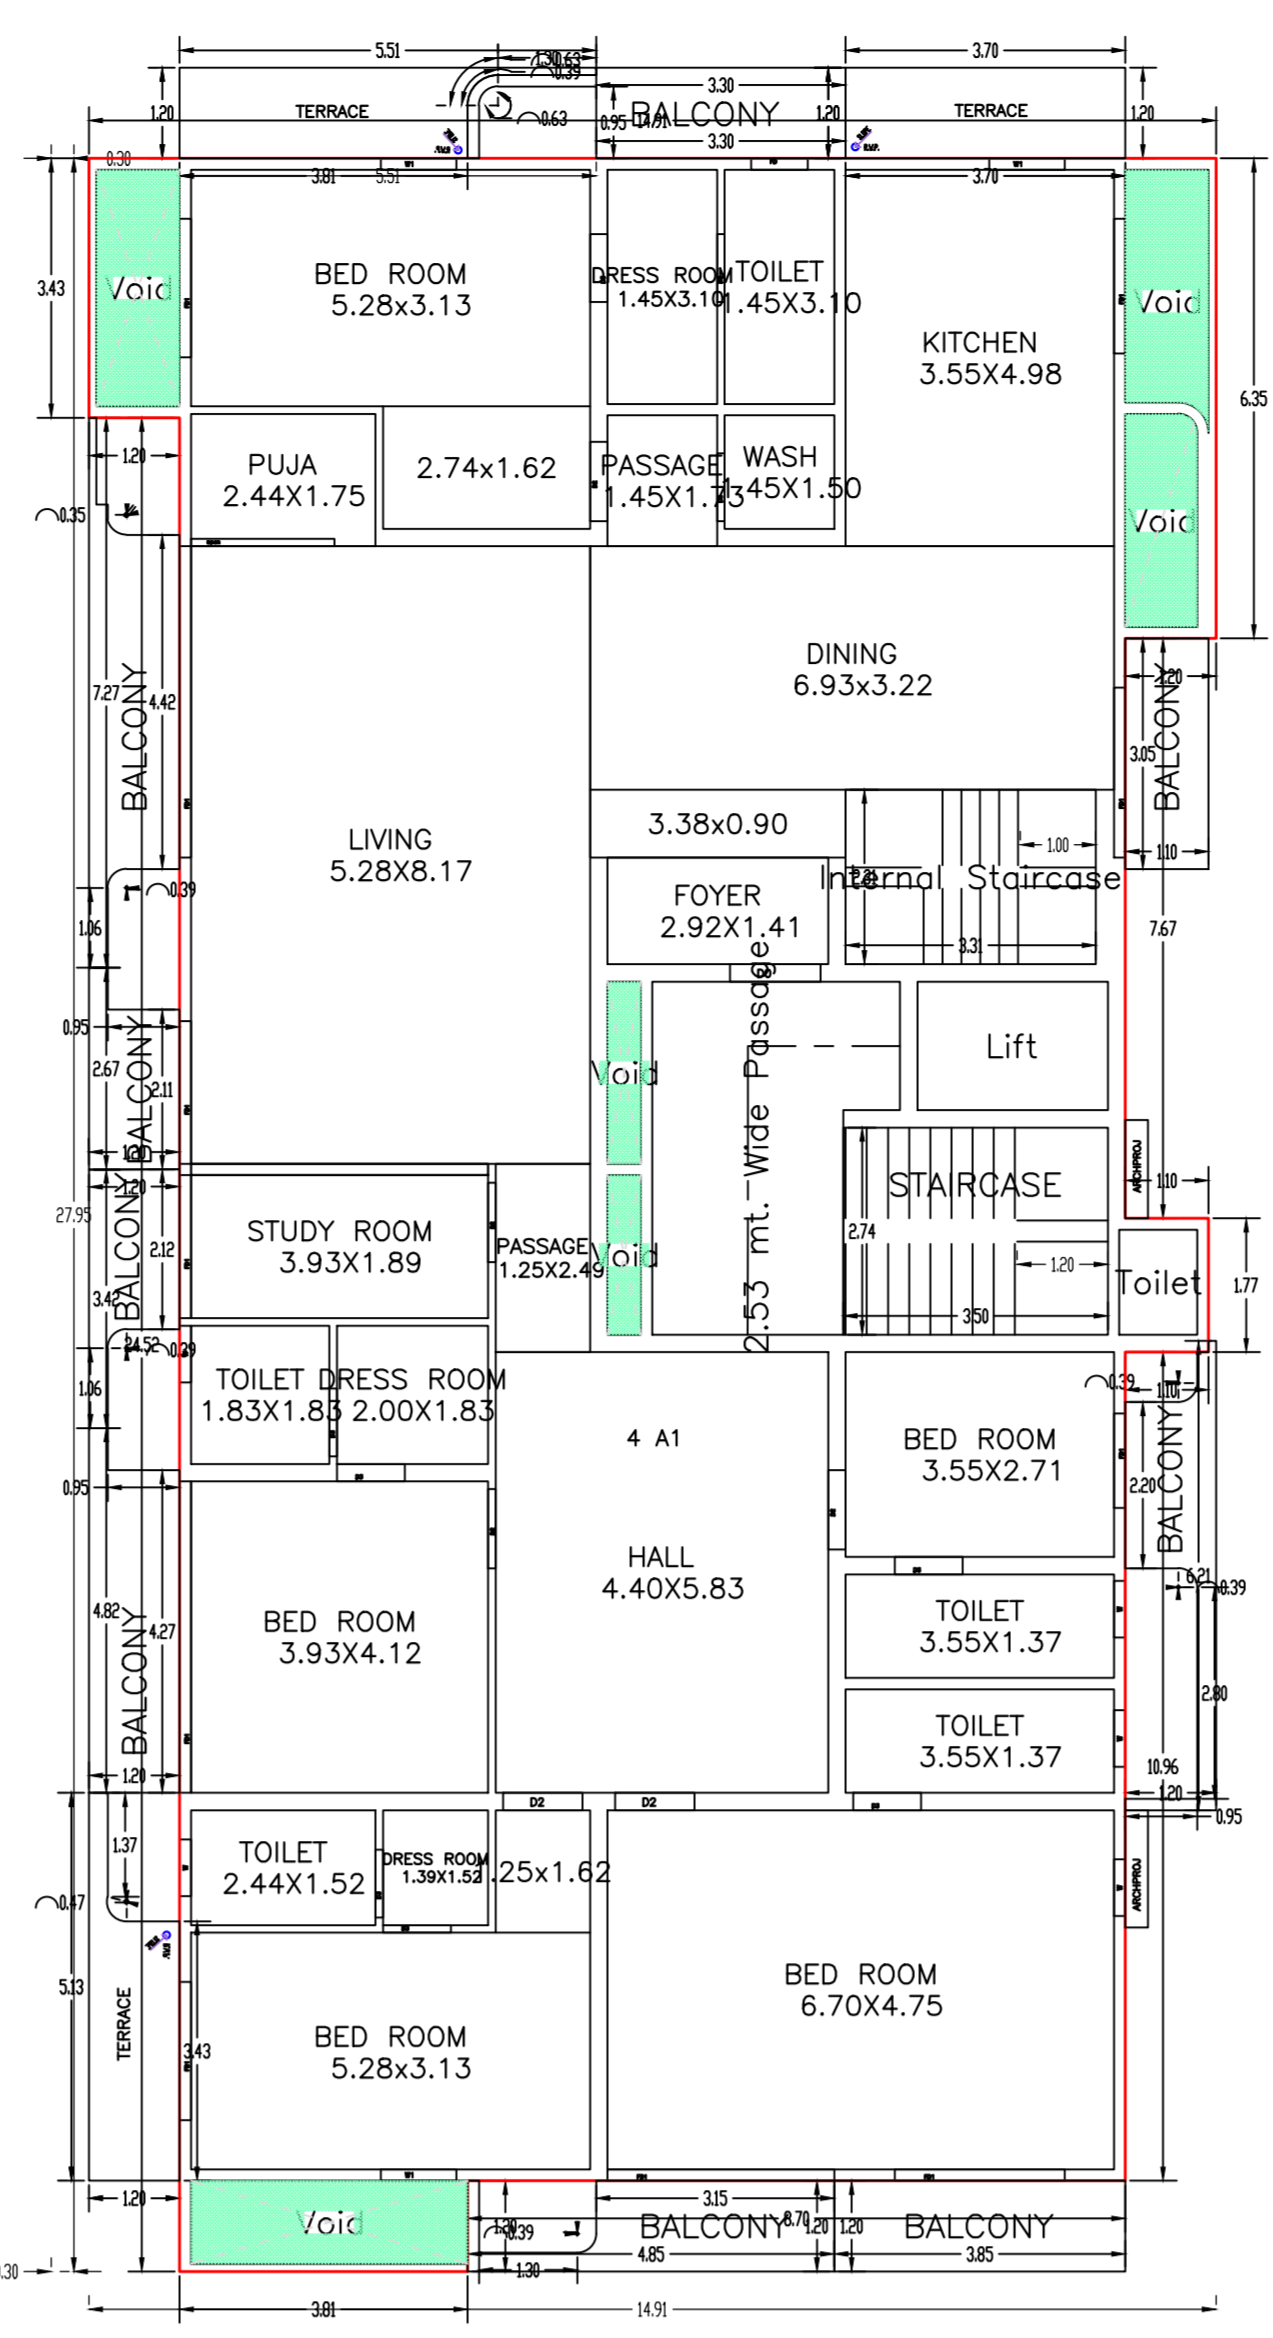

SECTION AA'

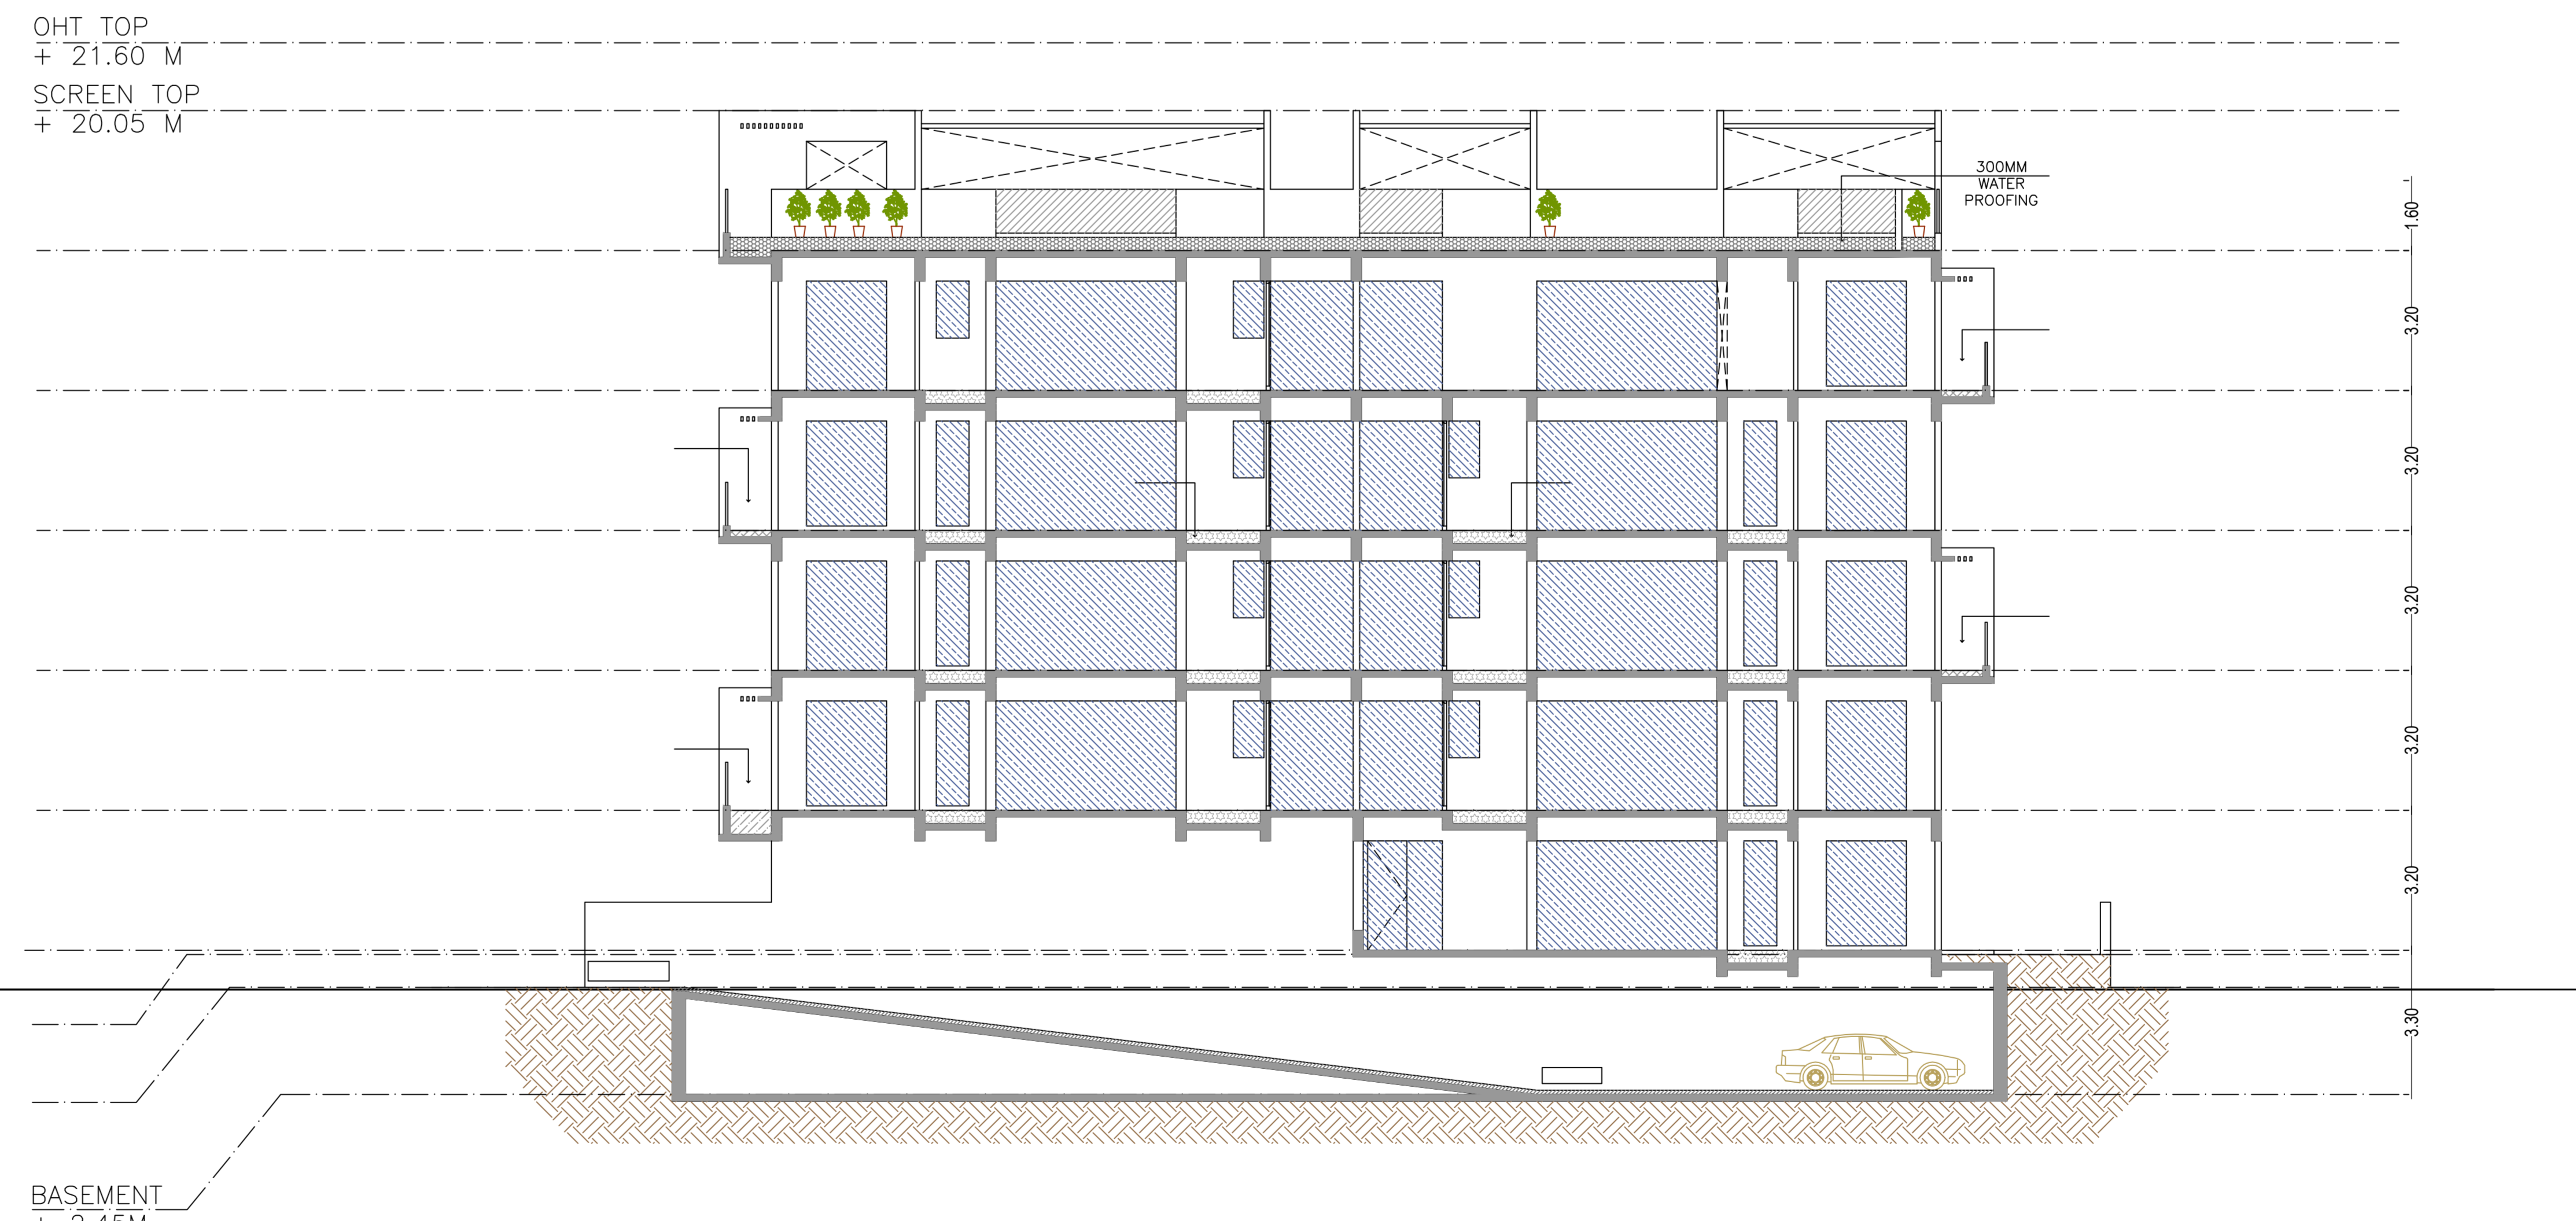

SECTION BB'

DATE	09.04.2024		
SHEET NO	2		
PROJECT NAME AND SIGNATURE	STRUCTURAL ENGINEER NAME AND SIGNATURE	BUILDER NAME AND SIGNATURE	DIGITAL SIGNATURE
RANJAN KUMAR			
RNC/MC/0641/0021			

