




SITE PLAN

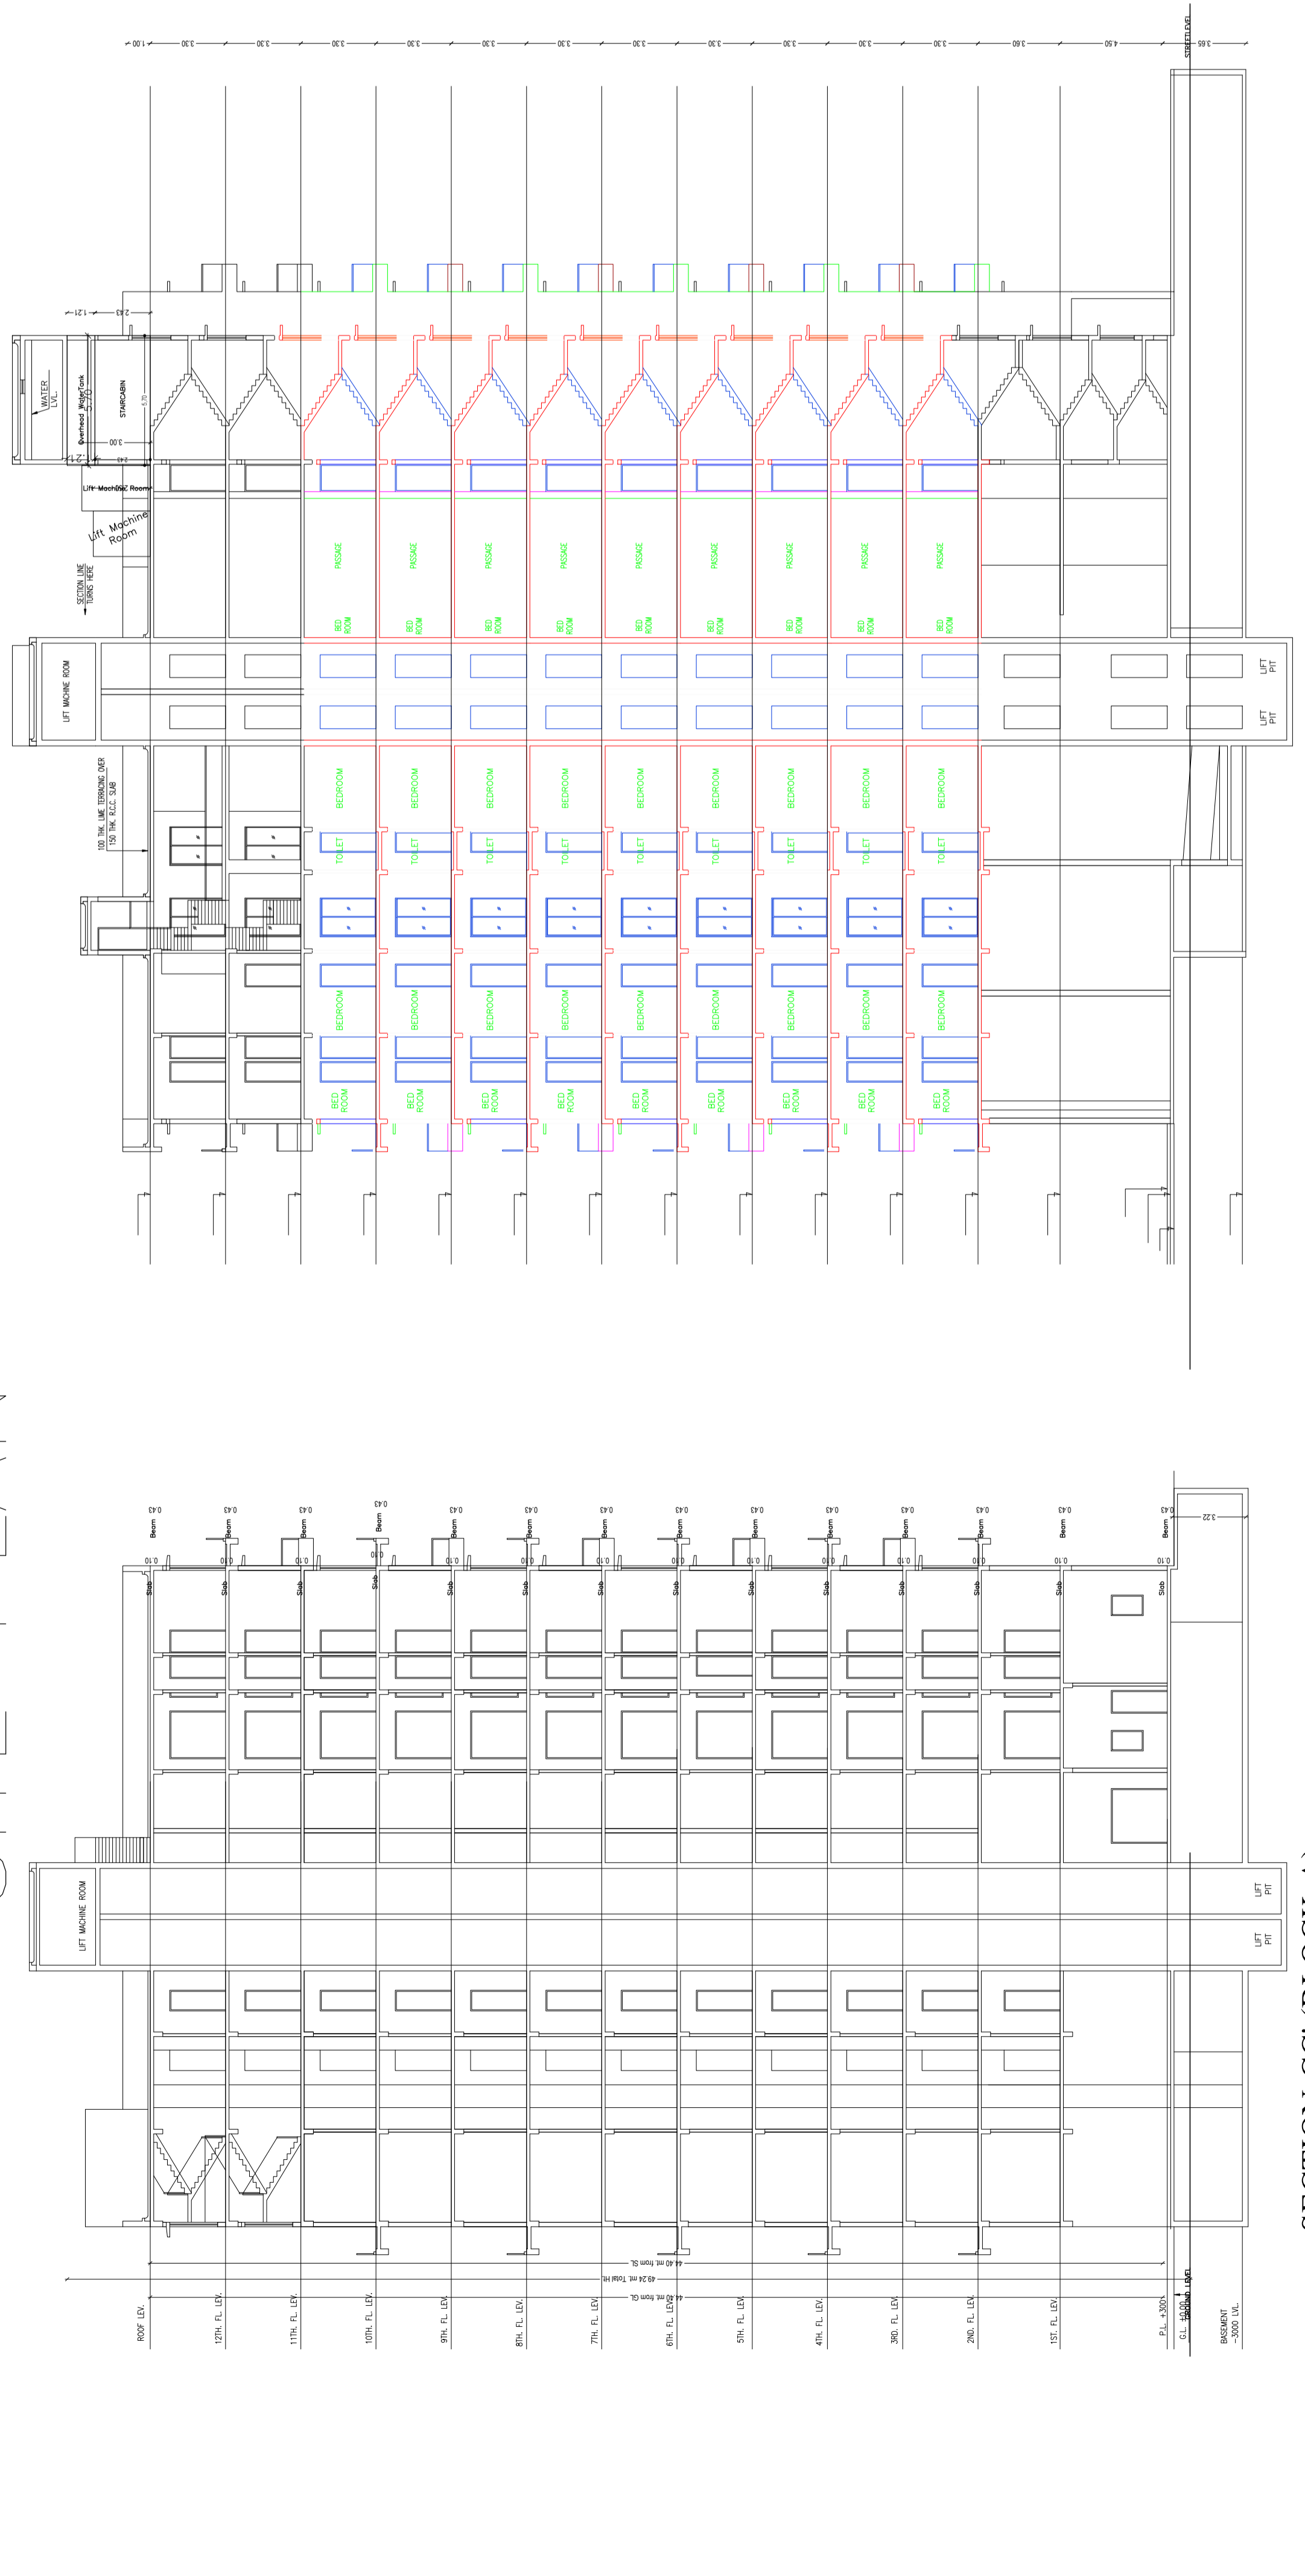


SECTION B-B' (BLOCK-A)

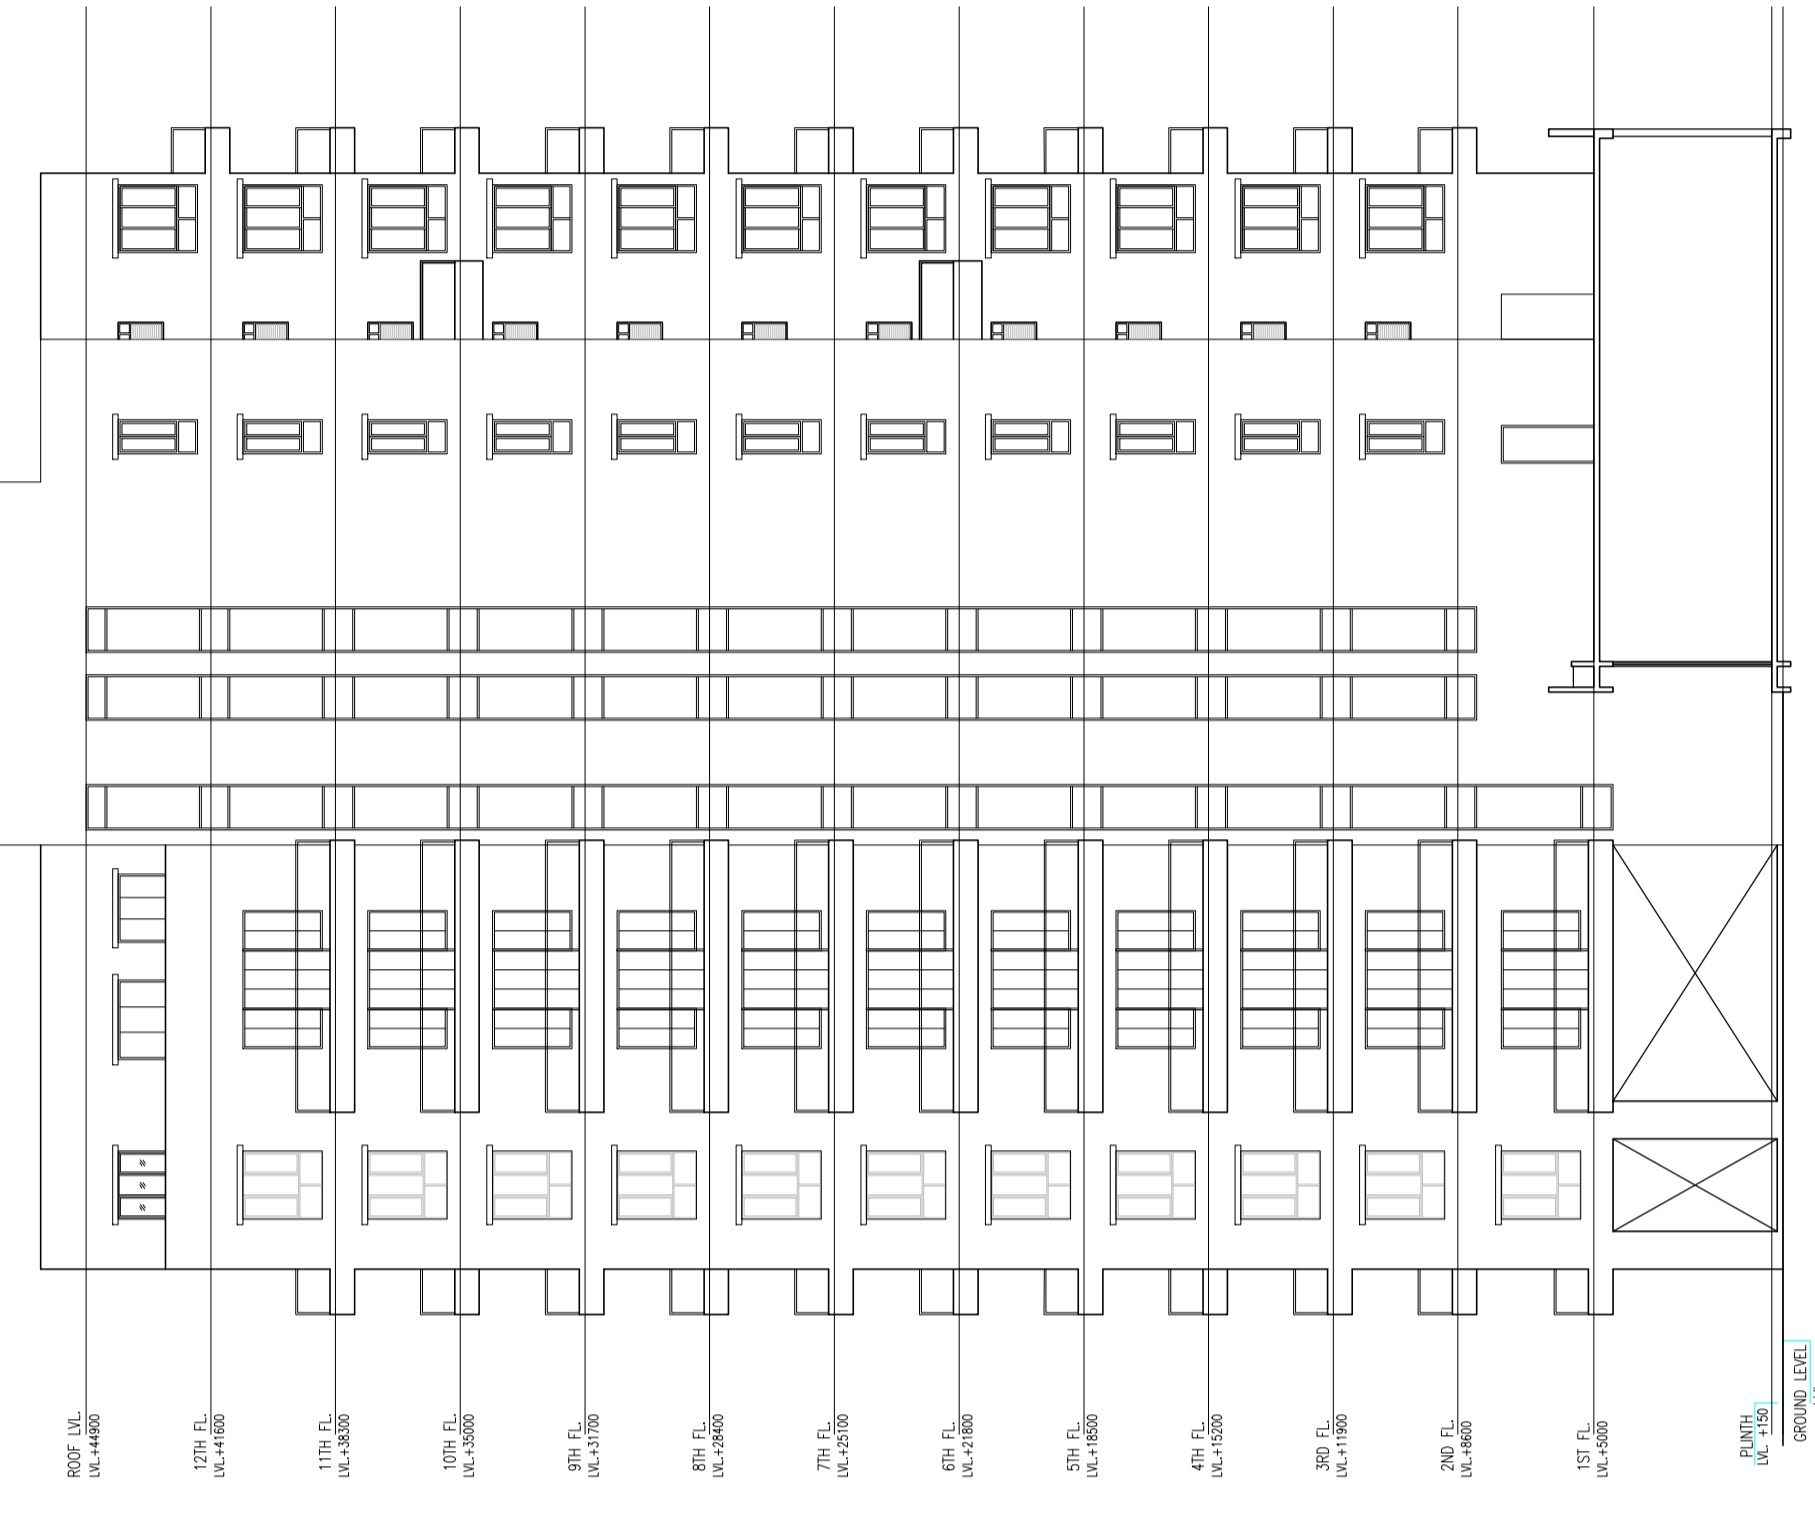

FRONT ELEVATION (BLOCK-A)

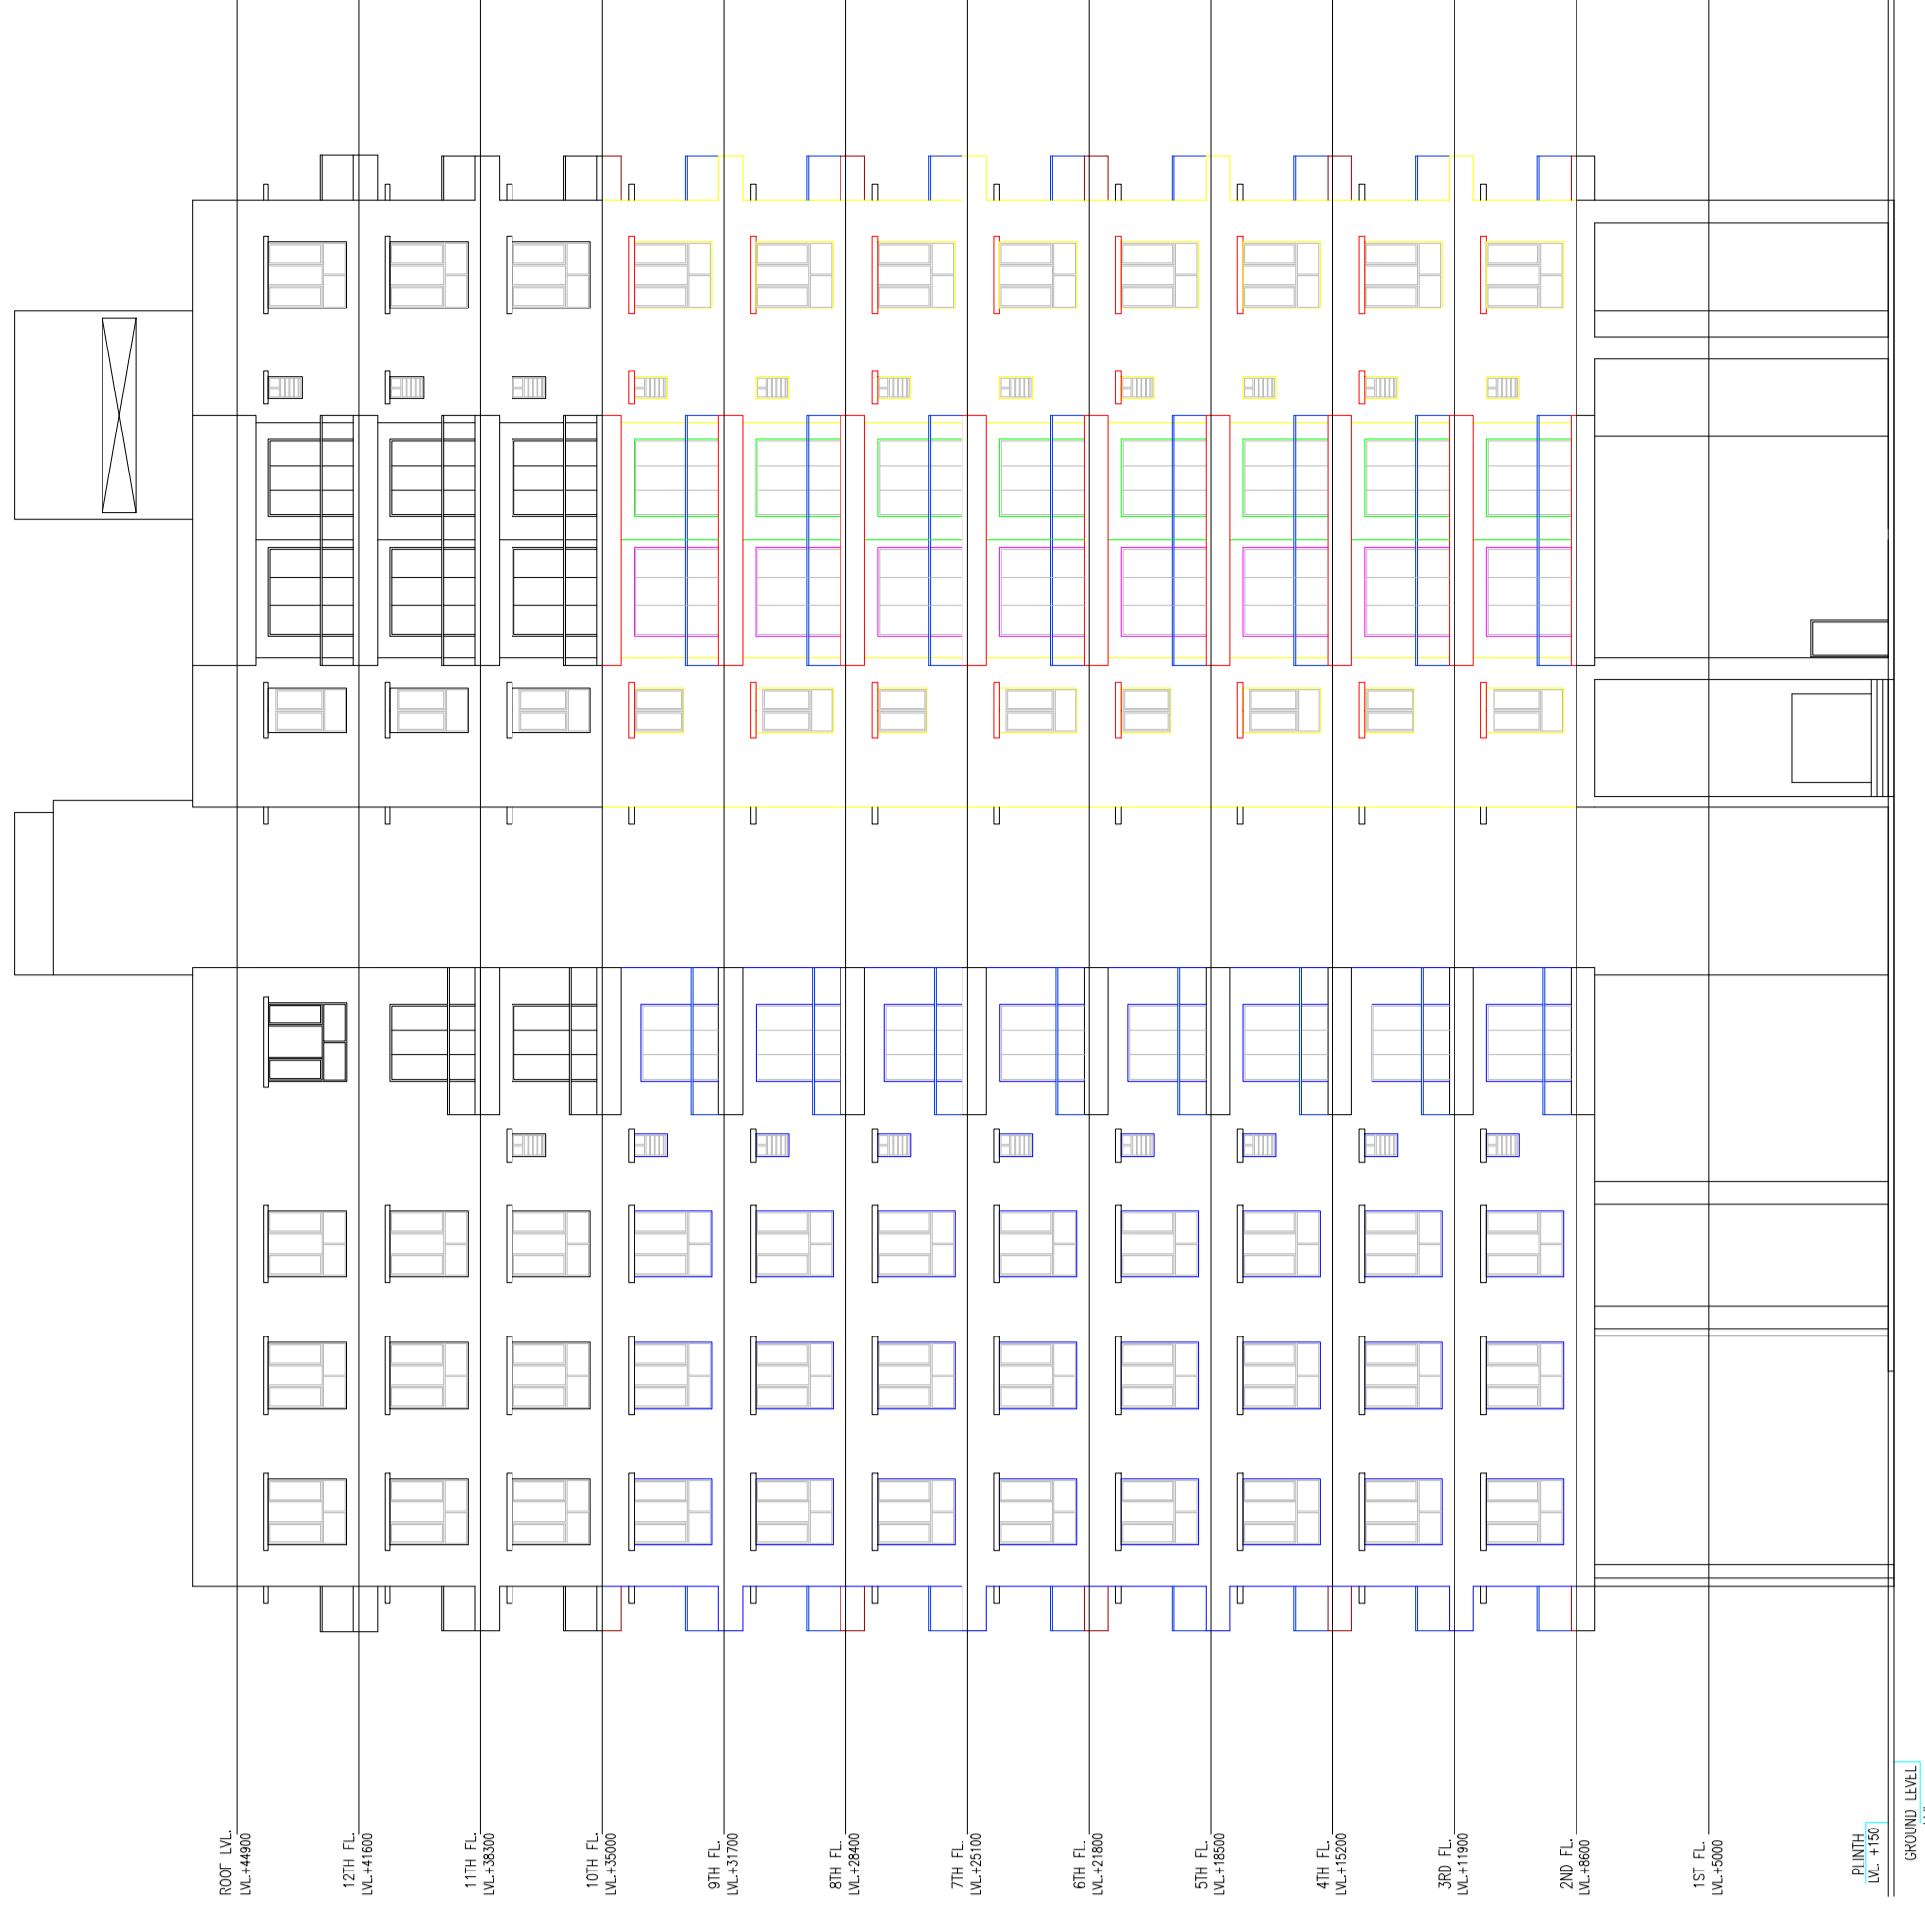

FRONT ELEVATION (BLOCK-B)

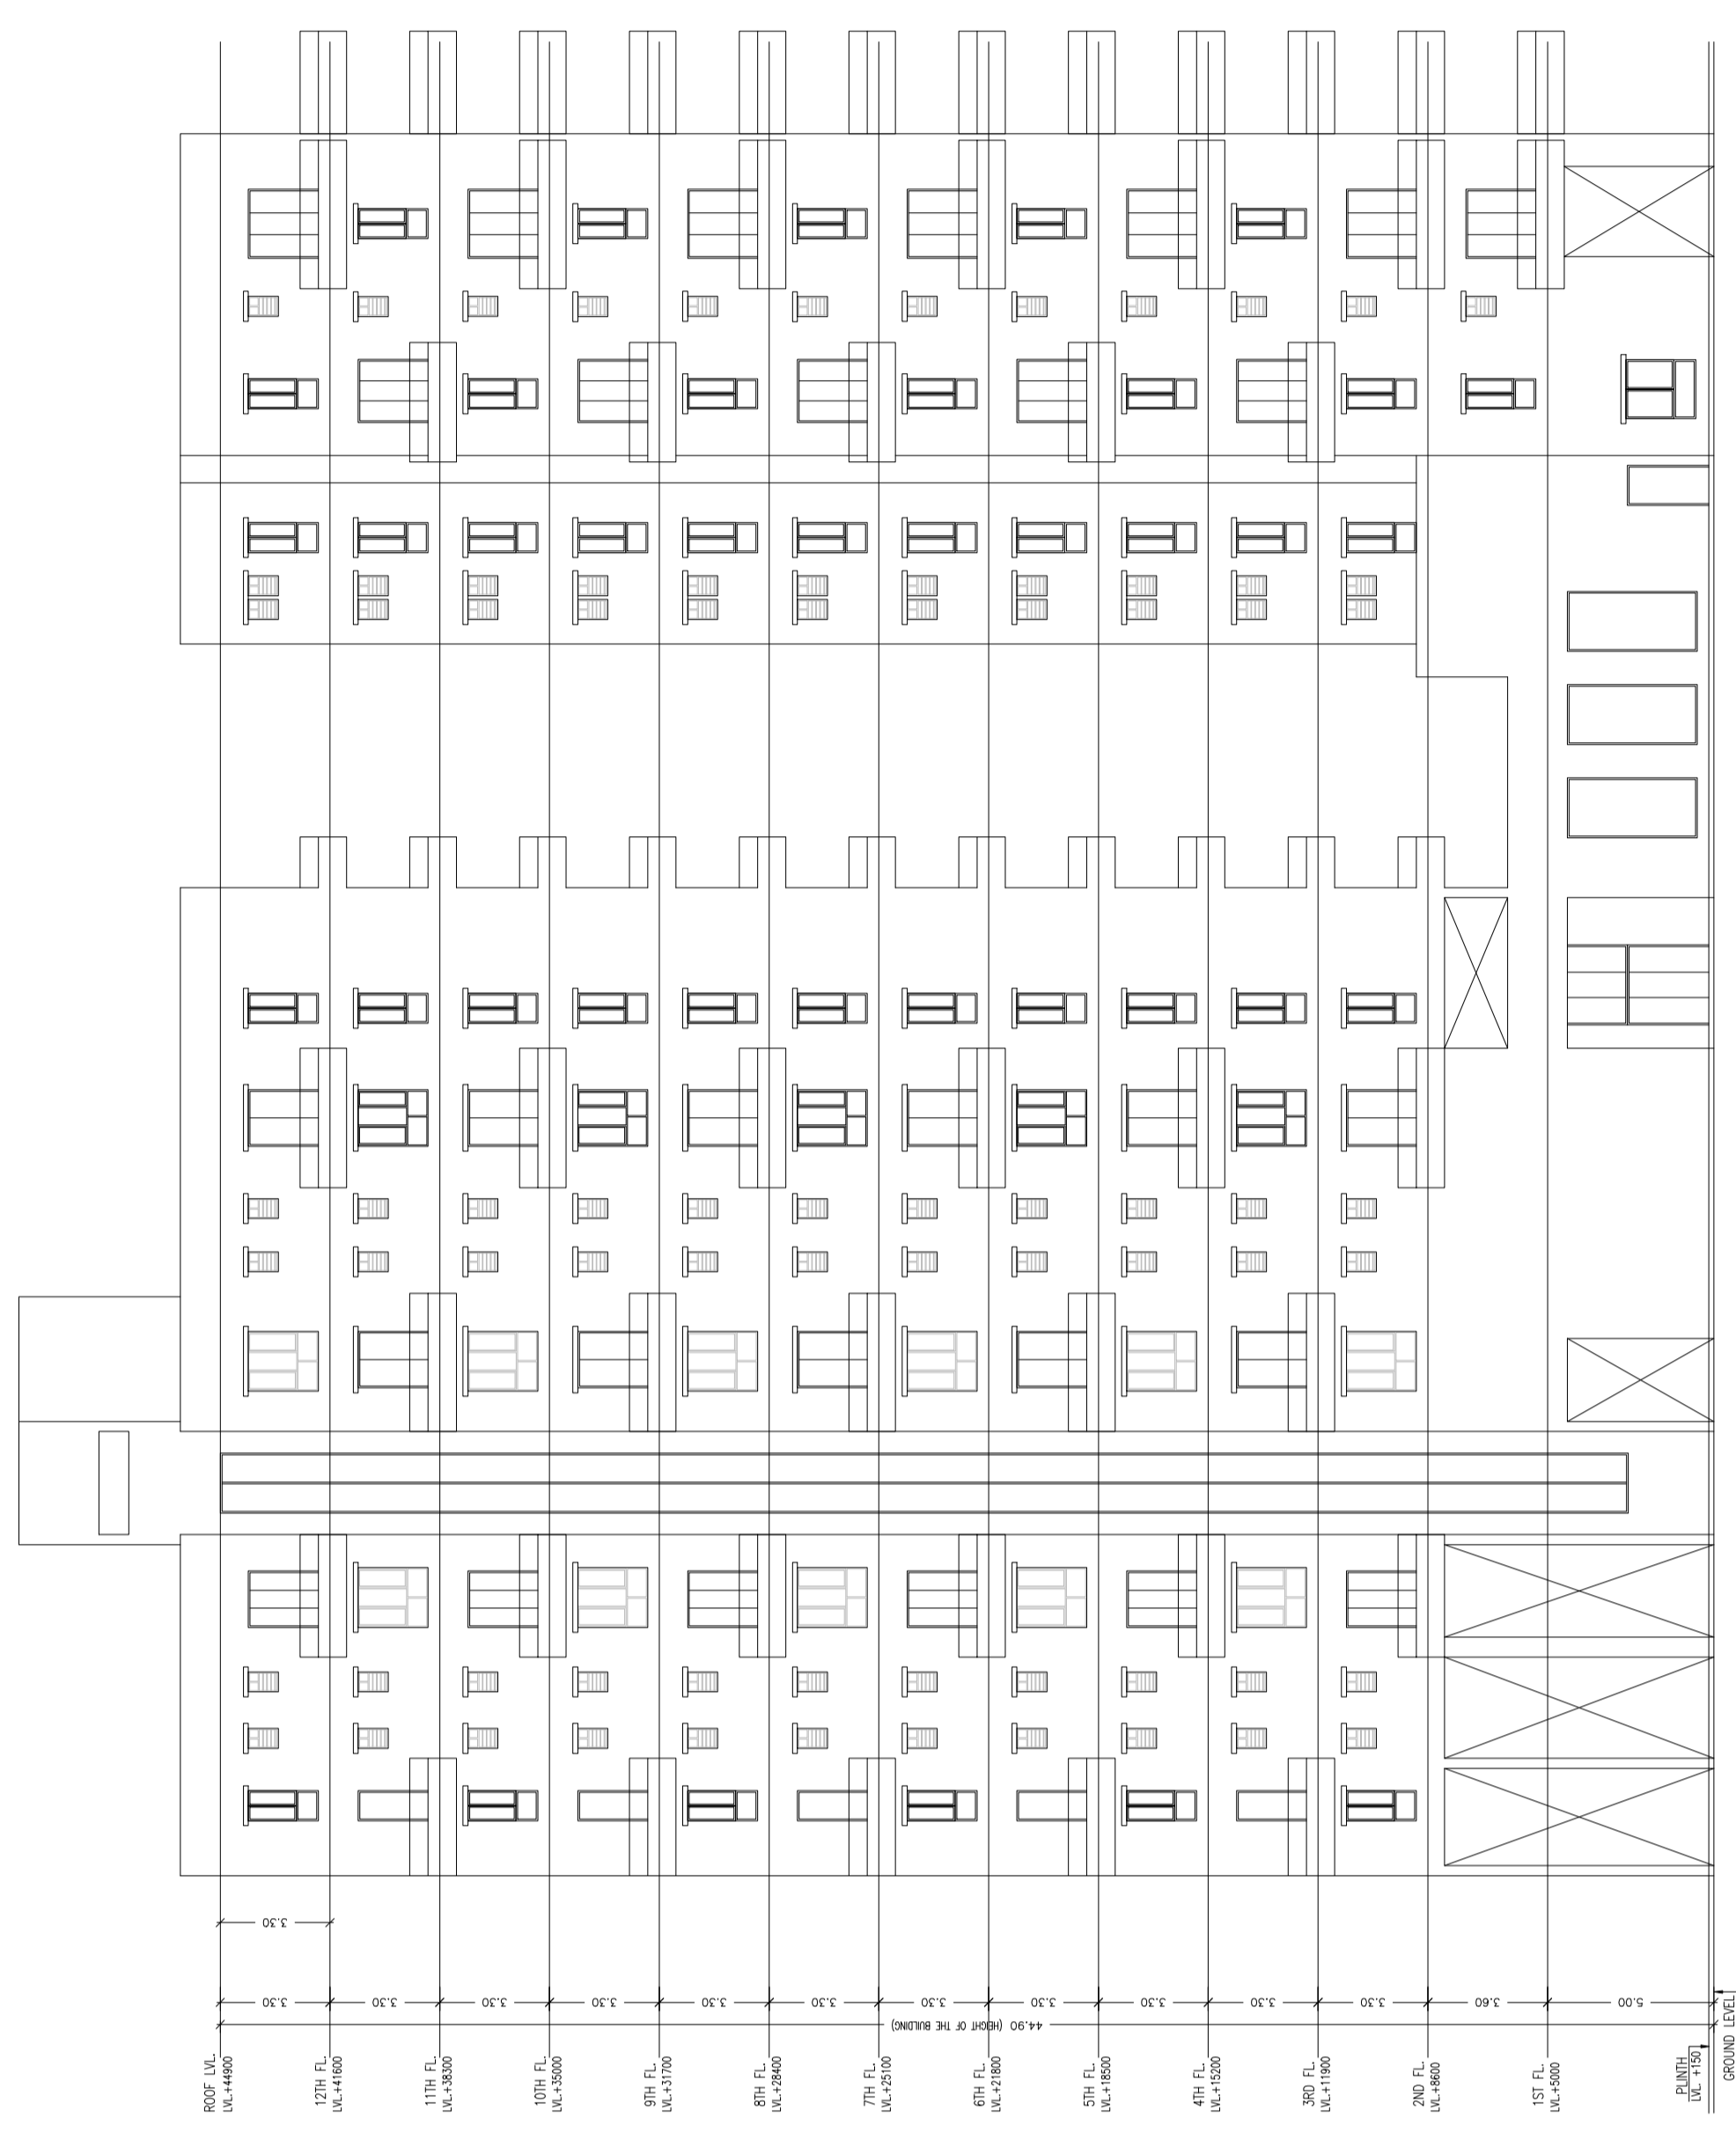

NORTH SIDE ELEVATION (BLOCK-A & B)

NO.	DESCRIPTION	UNIT	QTY	UNIT PRICE	TOTAL PRICE
1	CONCRETE	m <sup>3</sup>	1000	100	100000
2	STEEL	kg	5000	20	100000
3	BRICK	m <sup>2</sup>	2000	50	100000
4	ROOFING	m <sup>2</sup>	1000	100	100000
5	PAINT	m <sup>2</sup>	1000	100	100000
6	GLASS	m <sup>2</sup>	1000	100	100000
7	DOORS	unit	100	1000	100000
8	WINDOWS	unit	1000	1000	1000000
9	PLUMBING	unit	1000	1000	1000000
10	ELECTRICAL	unit	1000	1000	1000000
11	MECHANICAL	unit	1000	1000	1000000
12	LANDSCAPING	unit	1000	1000	1000000
13	CONCRETE	m <sup>3</sup>	1000	100	100000
14	STEEL	kg	5000	20	100000
15	BRICK	m <sup>2</sup>	2000	50	100000
16	ROOFING	m <sup>2</sup>	1000	100	100000
17	PAINT	m <sup>2</sup>	1000	100	100000
18	GLASS	m <sup>2</sup>	1000	100	100000
19	DOORS	unit	100	1000	100000
20	WINDOWS	unit	1000	1000	1000000
21	PLUMBING	unit	1000	1000	1000000
22	ELECTRICAL	unit	1000	1000	1000000
23	MECHANICAL	unit	1000	1000	1000000
24	LANDSCAPING	unit	1000	1000	1000000
25	CONCRETE	m <sup>3</sup>	1000	100	100000
26	STEEL	kg	5000	20	100000
27	BRICK	m <sup>2</sup>	2000	50	100000
28	ROOFING	m <sup>2</sup>	1000	100	100000
29	PAINT	m <sup>2</sup>	1000	100	100000
30	GLASS	m <sup>2</sup>	1000	100	100000
31	DOORS	unit	100	1000	100000
32	WINDOWS	unit	1000	1000	1000000
33	PLUMBING	unit	1000	1000	1000000
34	ELECTRICAL	unit	1000	1000	1000000
35	MECHANICAL	unit	1000	1000	1000000
36	LANDSCAPING	unit	1000	1000	1000000
37	CONCRETE	m <sup>3</sup>	1000	100	100000
38	STEEL	kg	5000	20	100000
39	BRICK	m <sup>2</sup>	2000	50	100000
40	ROOFING	m <sup>2</sup>	1000	100	100000
41	PAINT	m <sup>2</sup>	1000	100	100000
42	GLASS	m <sup>2</sup>	1000	100	100000
43	DOORS	unit	100	1000	100000
44	WINDOWS	unit	1000	1000	1000000
45	PLUMBING	unit	1000	1000	1000000
46	ELECTRICAL	unit	1000	1000	1000000
47	MECHANICAL	unit	1000	1000	1000000
48	LANDSCAPING	unit	1000	1000	1000000
49	CONCRETE	m <sup>3</sup>	1000	100	100000
50	STEEL	kg	5000	20	100000
51	BRICK	m <sup>2</sup>	2000	50	100000
52	ROOFING	m <sup>2</sup>	1000	100	100000
53	PAINT	m <sup>2</sup>	1000	100	100000
54	GLASS	m <sup>2</sup>	1000	100	100000
55	DOORS	unit	100	1000	100000
56	WINDOWS	unit	1000	1000	1000000
57	PLUMBING	unit	1000	1000	1000000
58	ELECTRICAL	unit	1000	1000	1000000
59	MECHANICAL	unit	1000	1000	1000000
60	LANDSCAPING	unit	1000	1000	1000000
61	CONCRETE	m <sup>3</sup>	1000	100	100000
62	STEEL	kg	5000	20	100000
63	BRICK	m <sup>2</sup>	2000	50	100000
64	ROOFING	m <sup>2</sup>	1000	100	100000
65	PAINT	m <sup>2</sup>	1000	100	100000
66	GLASS	m <sup>2</sup>	1000	100	100000
67	DOORS	unit	100	1000	100000
68	WINDOWS	unit	1000	1000	1000000
69	PLUMBING	unit	1000	1000	1000000
70	ELECTRICAL	unit	1000	1000	1000000
71	MECHANICAL	unit	1000	1000	1000000
72	LANDSCAPING	unit	1000	1000	1000000
73	CONCRETE	m <sup>3</sup>	1000	100	100000
74	STEEL	kg	5000	20	100000
75	BRICK	m <sup>2</sup>	2000	50	100000
76	ROOFING	m <sup>2</sup>	1000	100	100000
77	PAINT	m <sup>2</sup>	1000	100	100000
78	GLASS	m <sup>2</sup>	1000	100	100000
79	DOORS	unit	100	1000	100000
80	WINDOWS	unit	1000	1000	1000000
81	PLUMBING	unit	1000	1000	1000000
82	ELECTRICAL	unit	1000	1000	1000000
83	MECHANICAL	unit	1000	1000	1000000
84	LANDSCAPING	unit	1000	1000	1000000
85	CONCRETE	m <sup>3</sup>	1000	100	100000
86	STEEL	kg	5000	20	100000
87	BRICK	m <sup>2</sup>	2000	50	100000
88	ROOFING	m <sup>2</sup>	1000	100	100000
89	PAINT	m <sup>2</sup>	1000	100	100000
90	GLASS	m <sup>2</sup>	1000	100	100000
91	DOORS	unit	100	1000	100000
92	WINDOWS	unit	1000	1000	1000000
93	PLUMBING	unit	1000	1000	1000000
94	ELECTRICAL	unit	1000	1000	1000000
95	MECHANICAL	unit	1000	1000	1000000
96	LANDSCAPING	unit	1000	1000	1000000
97	CONCRETE	m <sup>3</sup>	1000	100	100000
98	STEEL	kg	5000	20	100000
99	BRICK	m <sup>2</sup>	2000	50	100000
100	ROOFING	m <sup>2</sup>	1000	100	100000

DETAIL OF SEPTIC TANK

Scale: 1:100

Table with 4 columns: Item, Description, Quantity, Unit Price

