




SITEPLAN

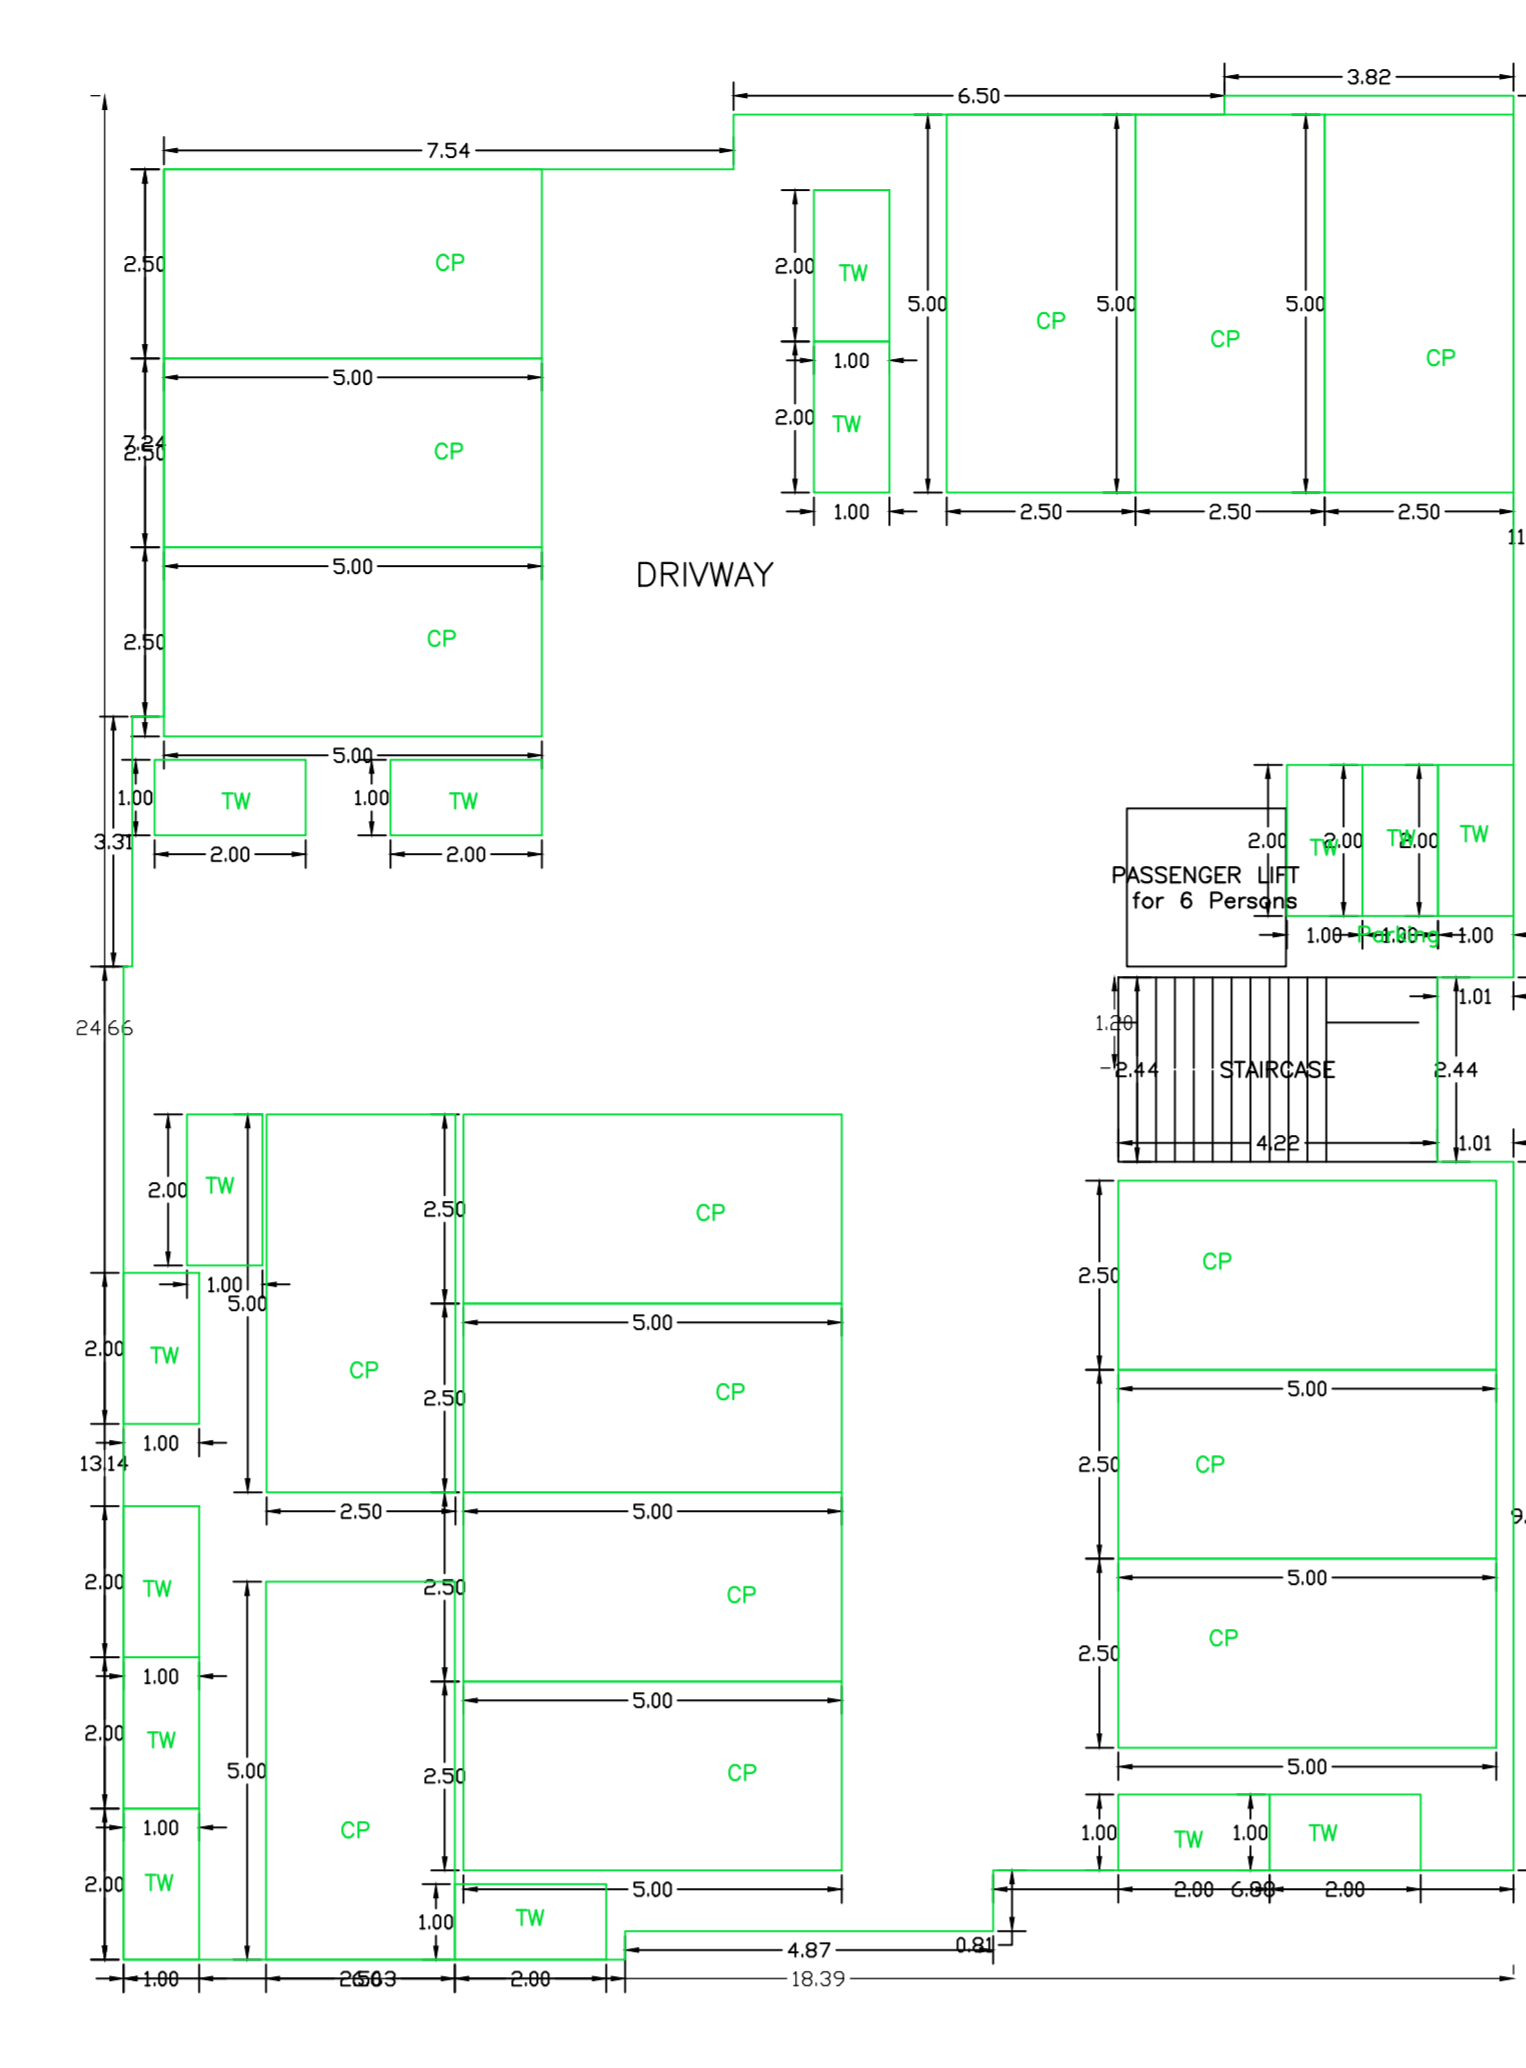


GROUND FLOOR PLAN (SCALE 1:100)

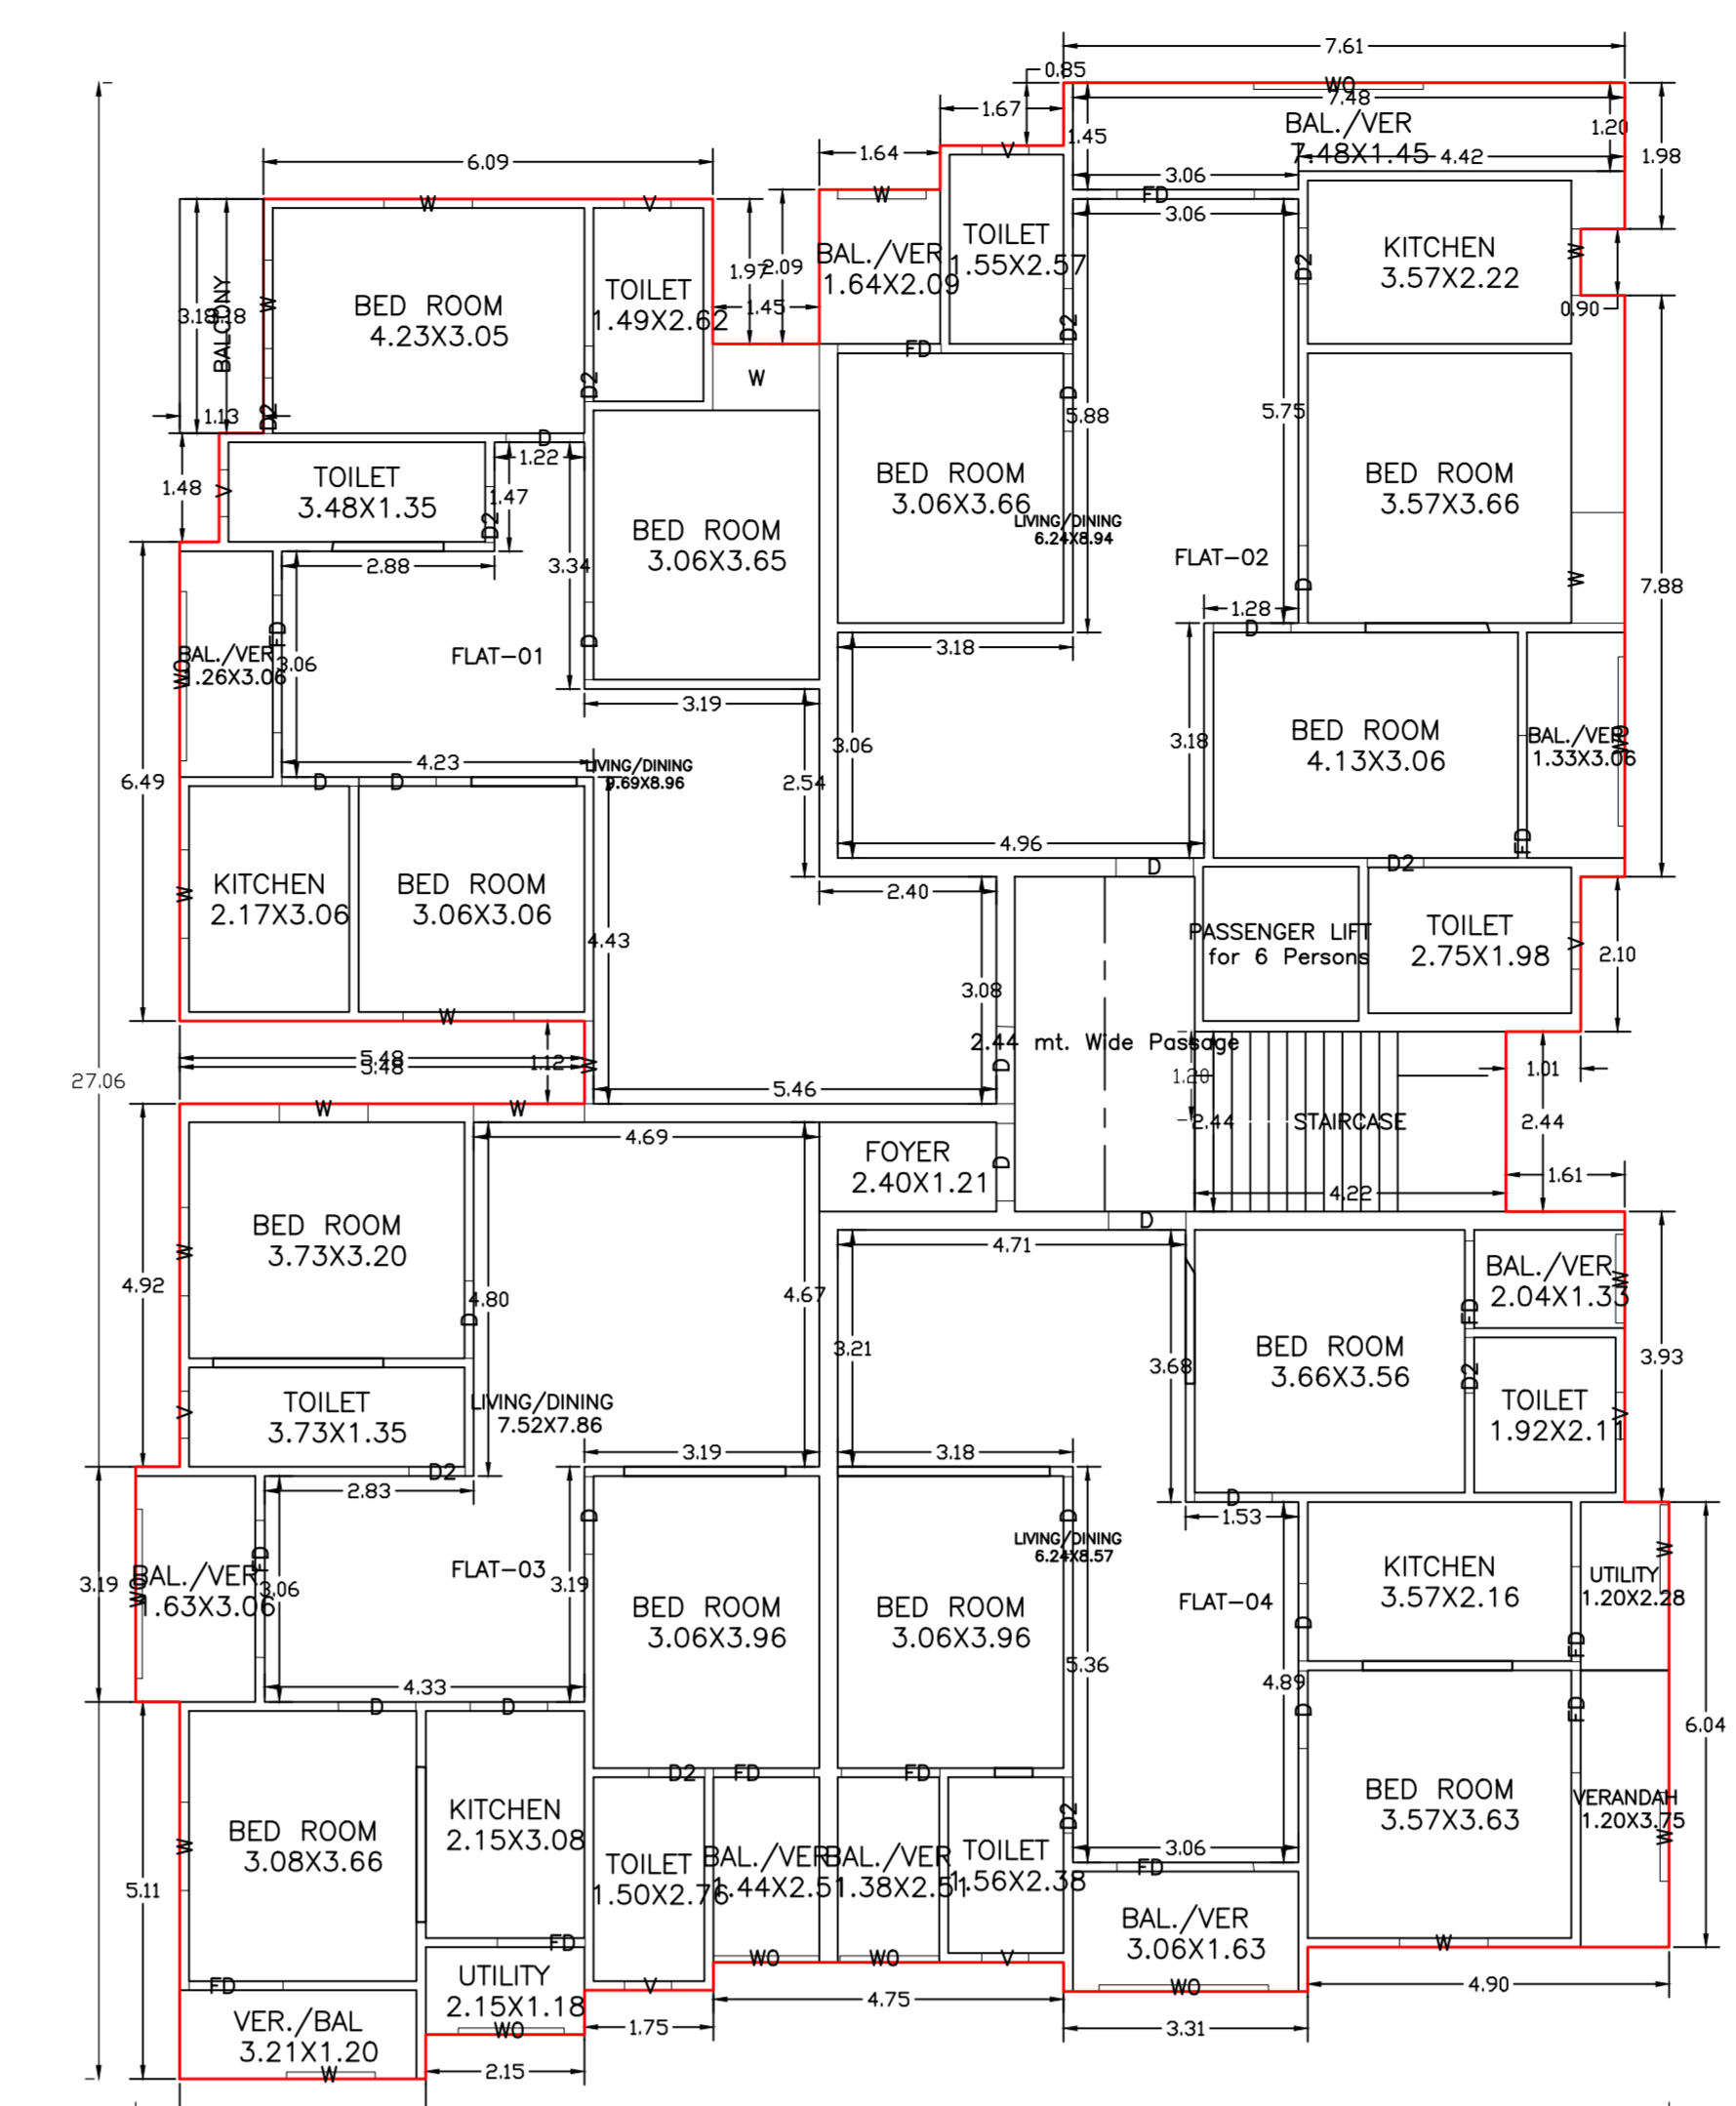


TYPICAL - 1, 2, 3 & 4 FLOOR PLAN (Proposed) (SCALE 1:100)

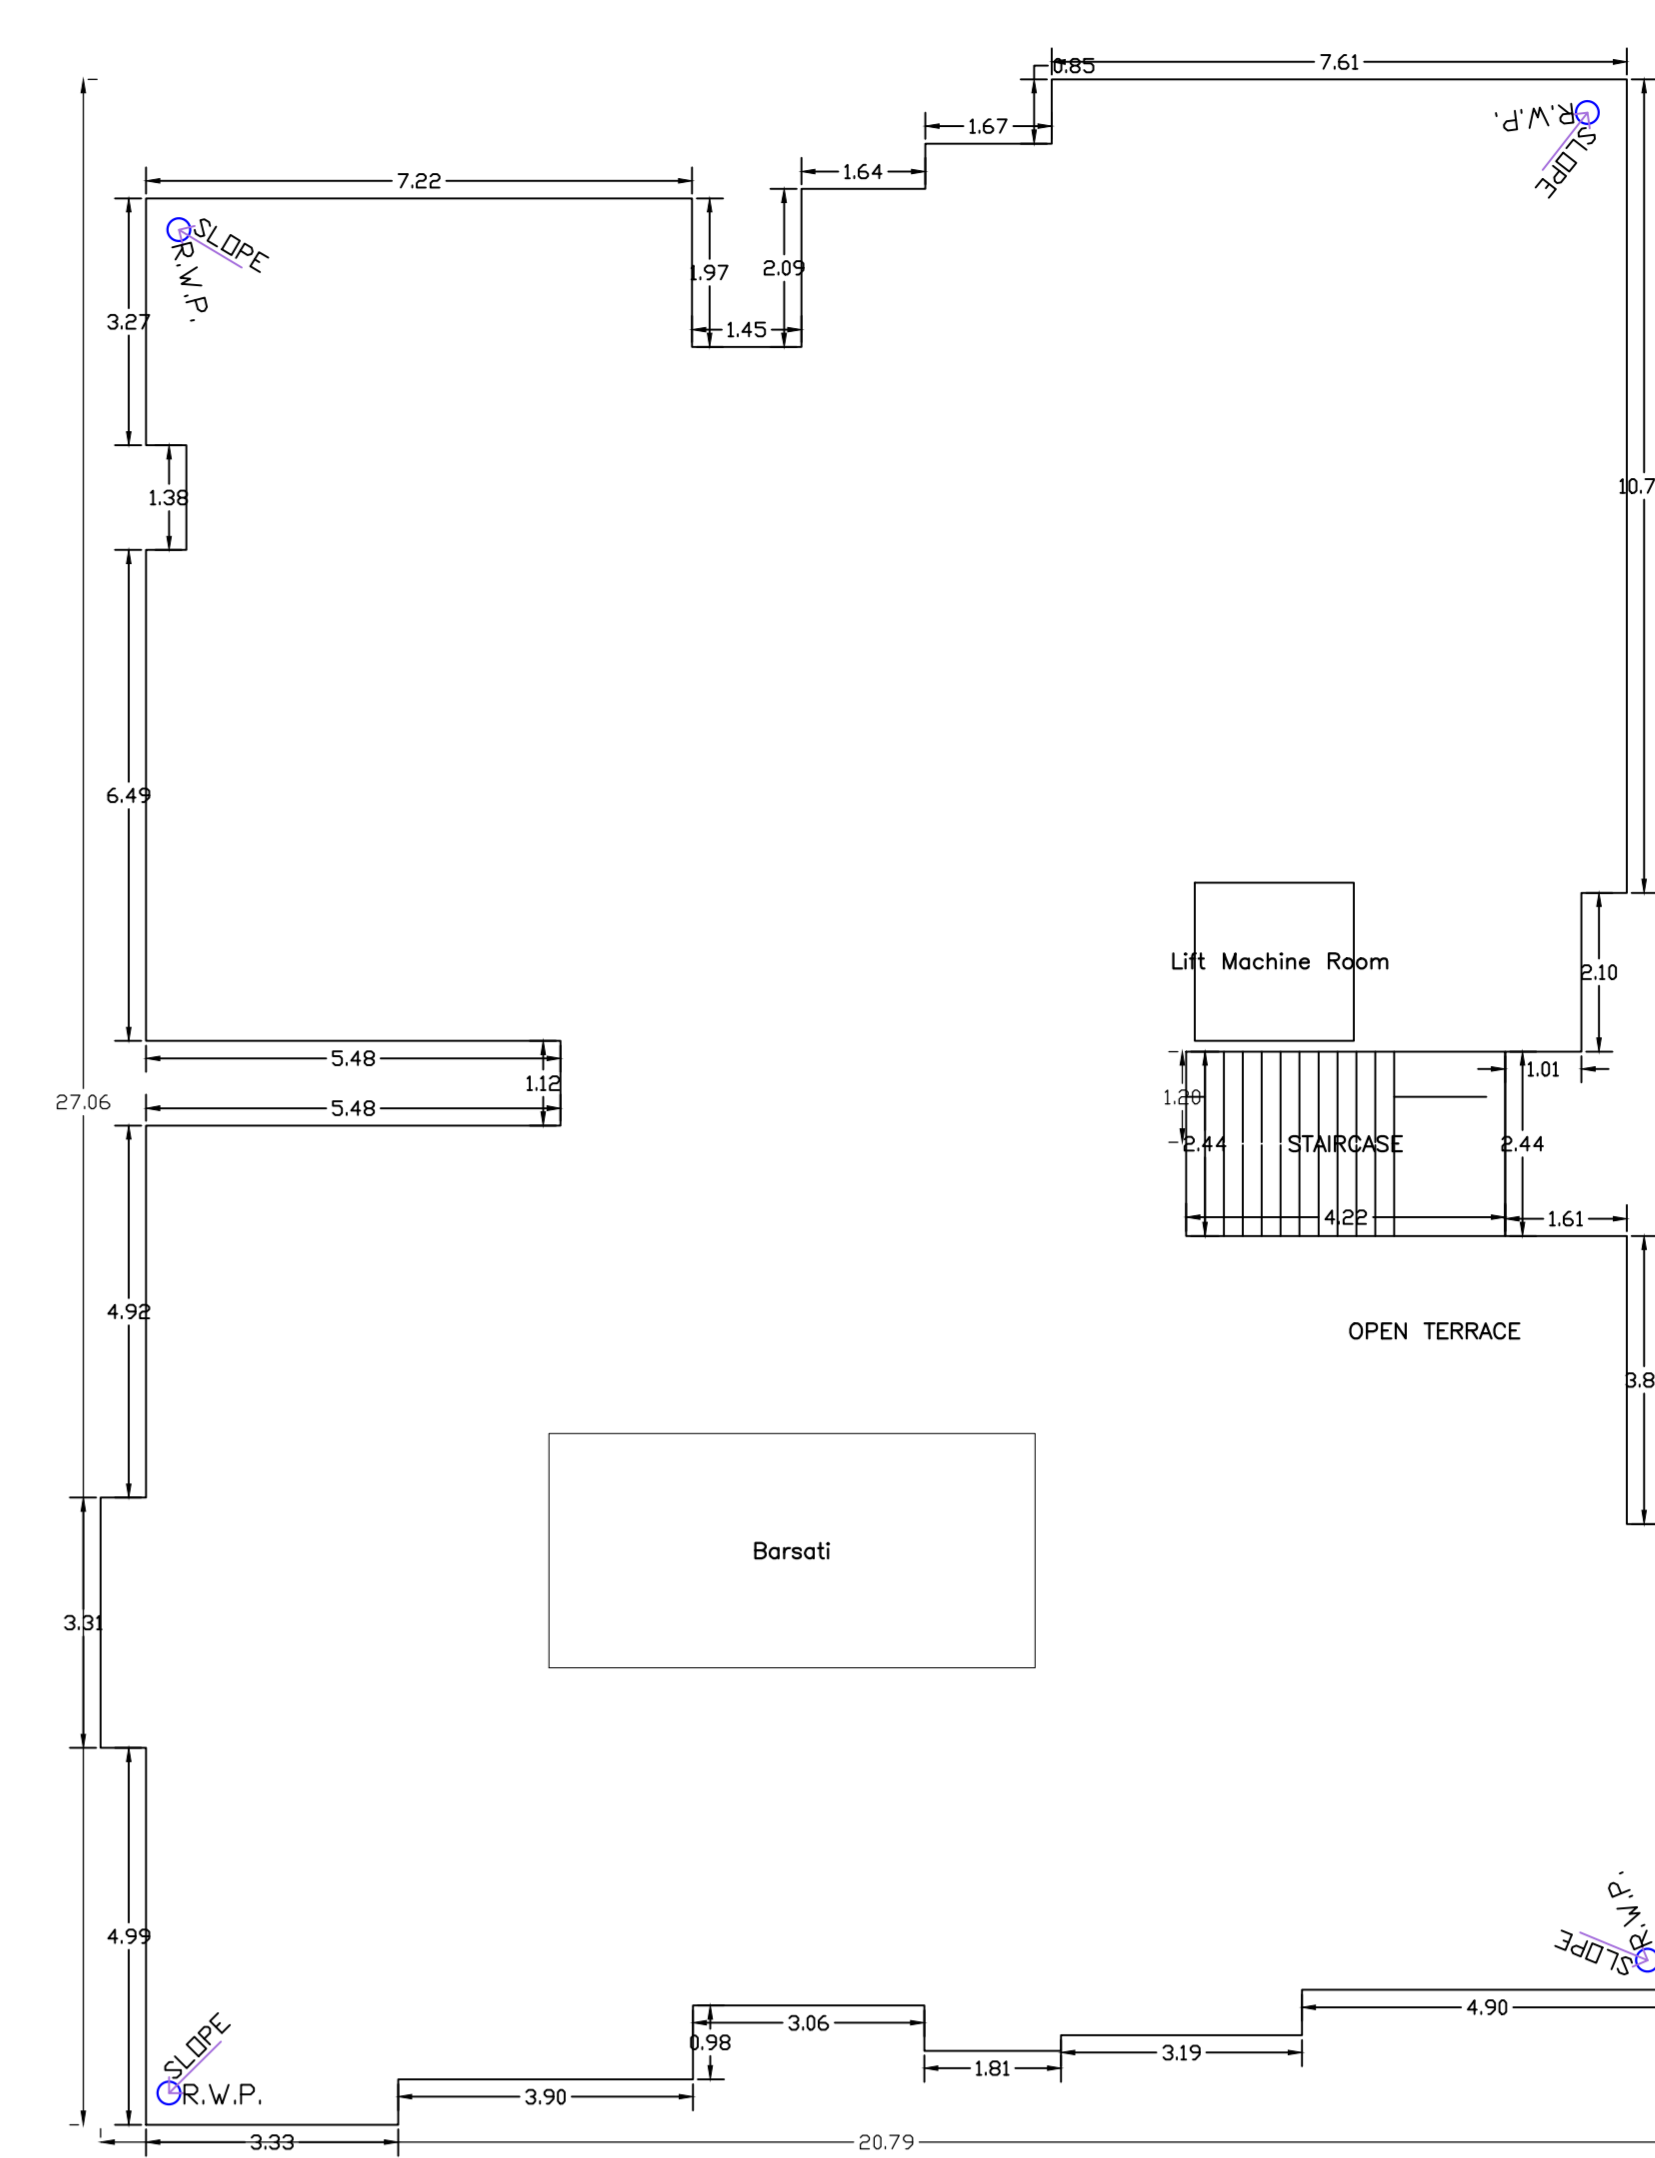

TERRACE FLOOR PLAN (SCALE 1:100)

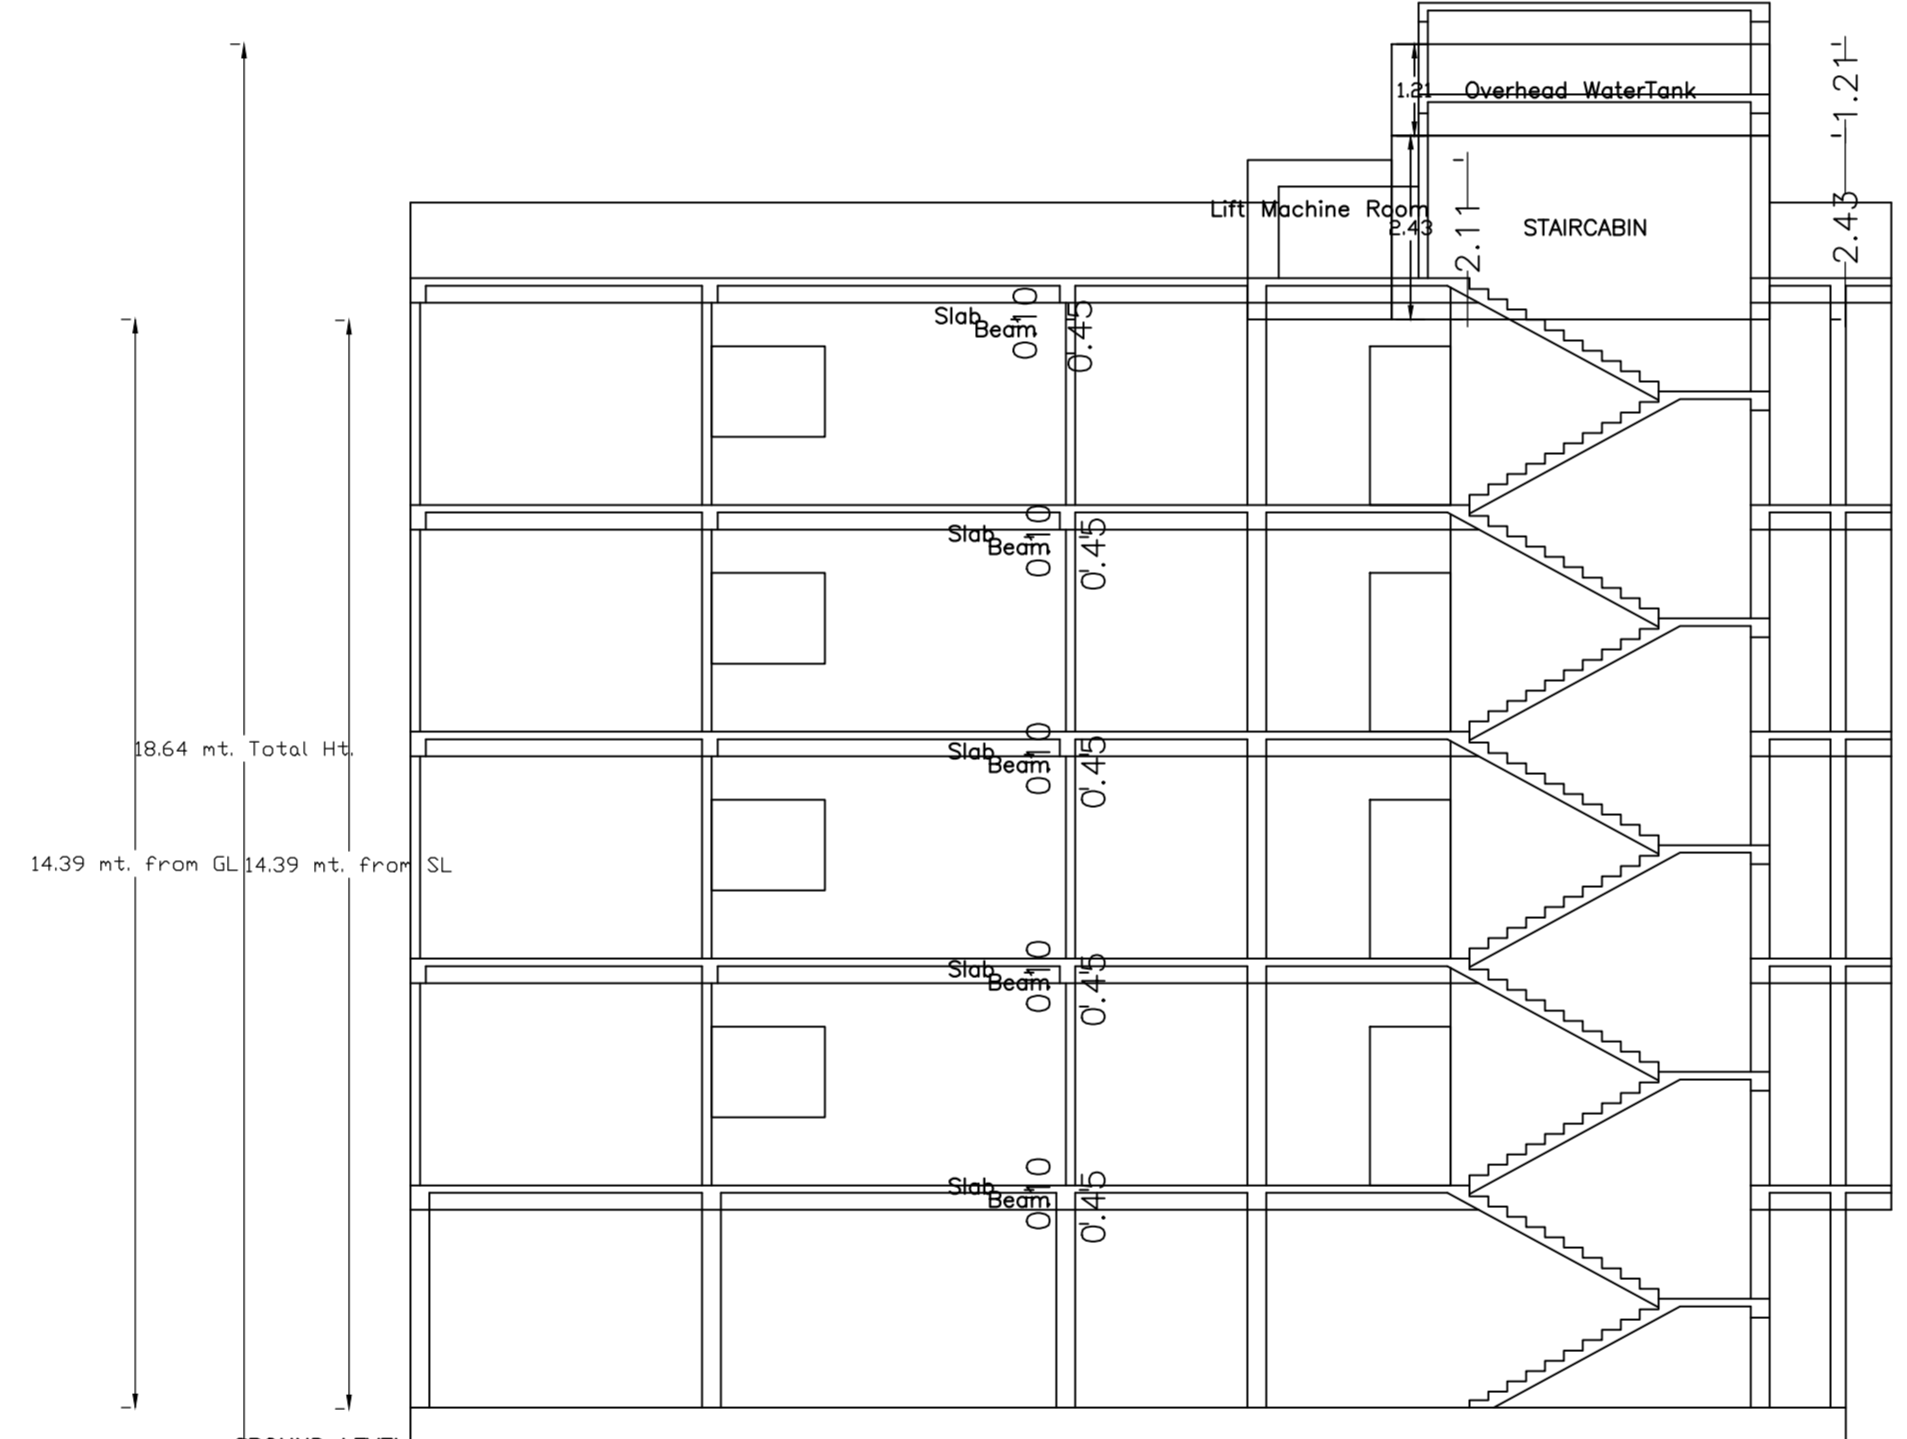


SECTION X-X

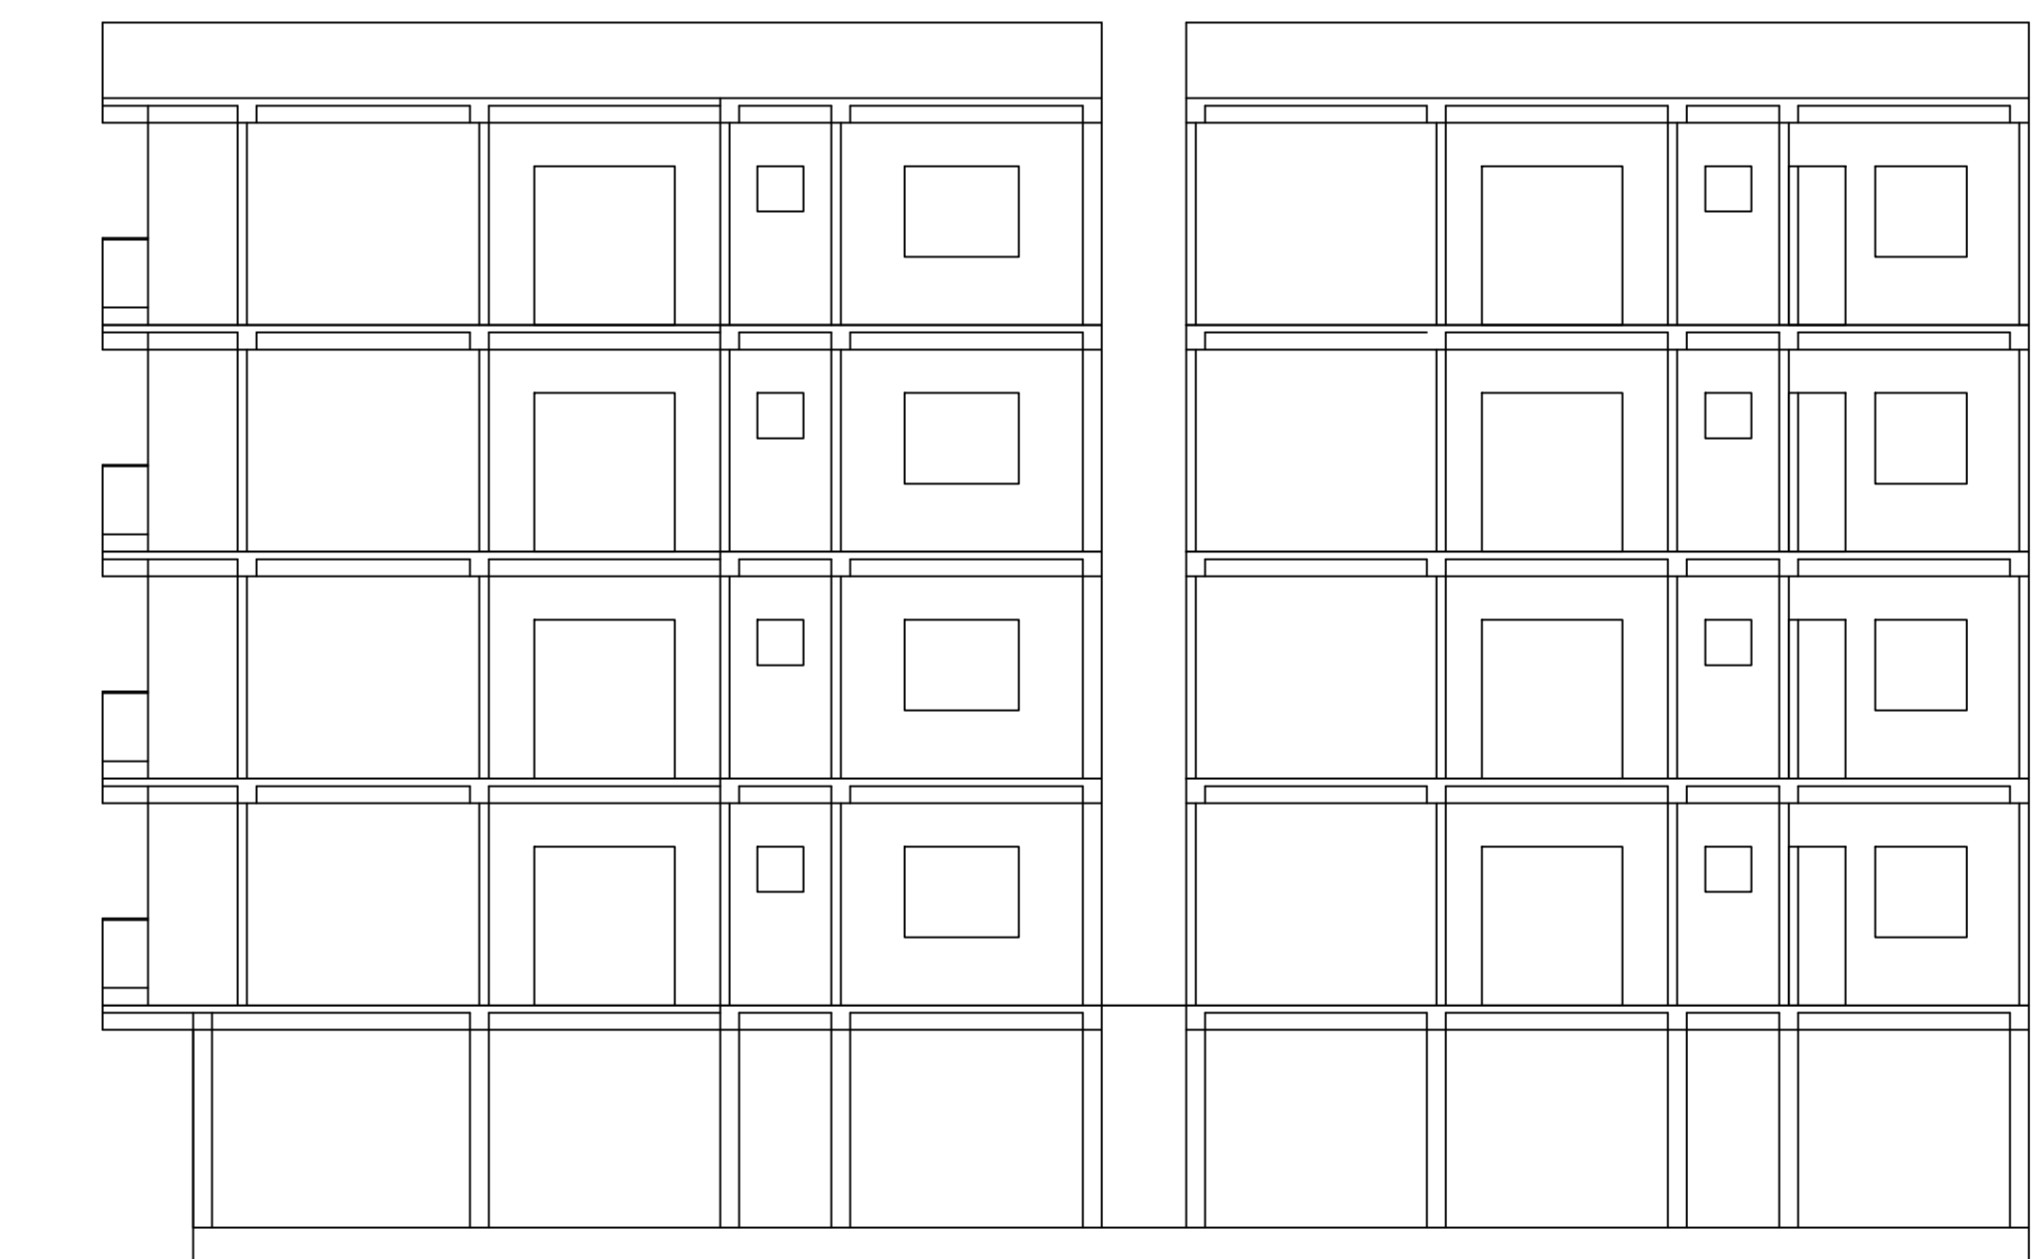


SECTION Y-Y




FRONT ELEVATION

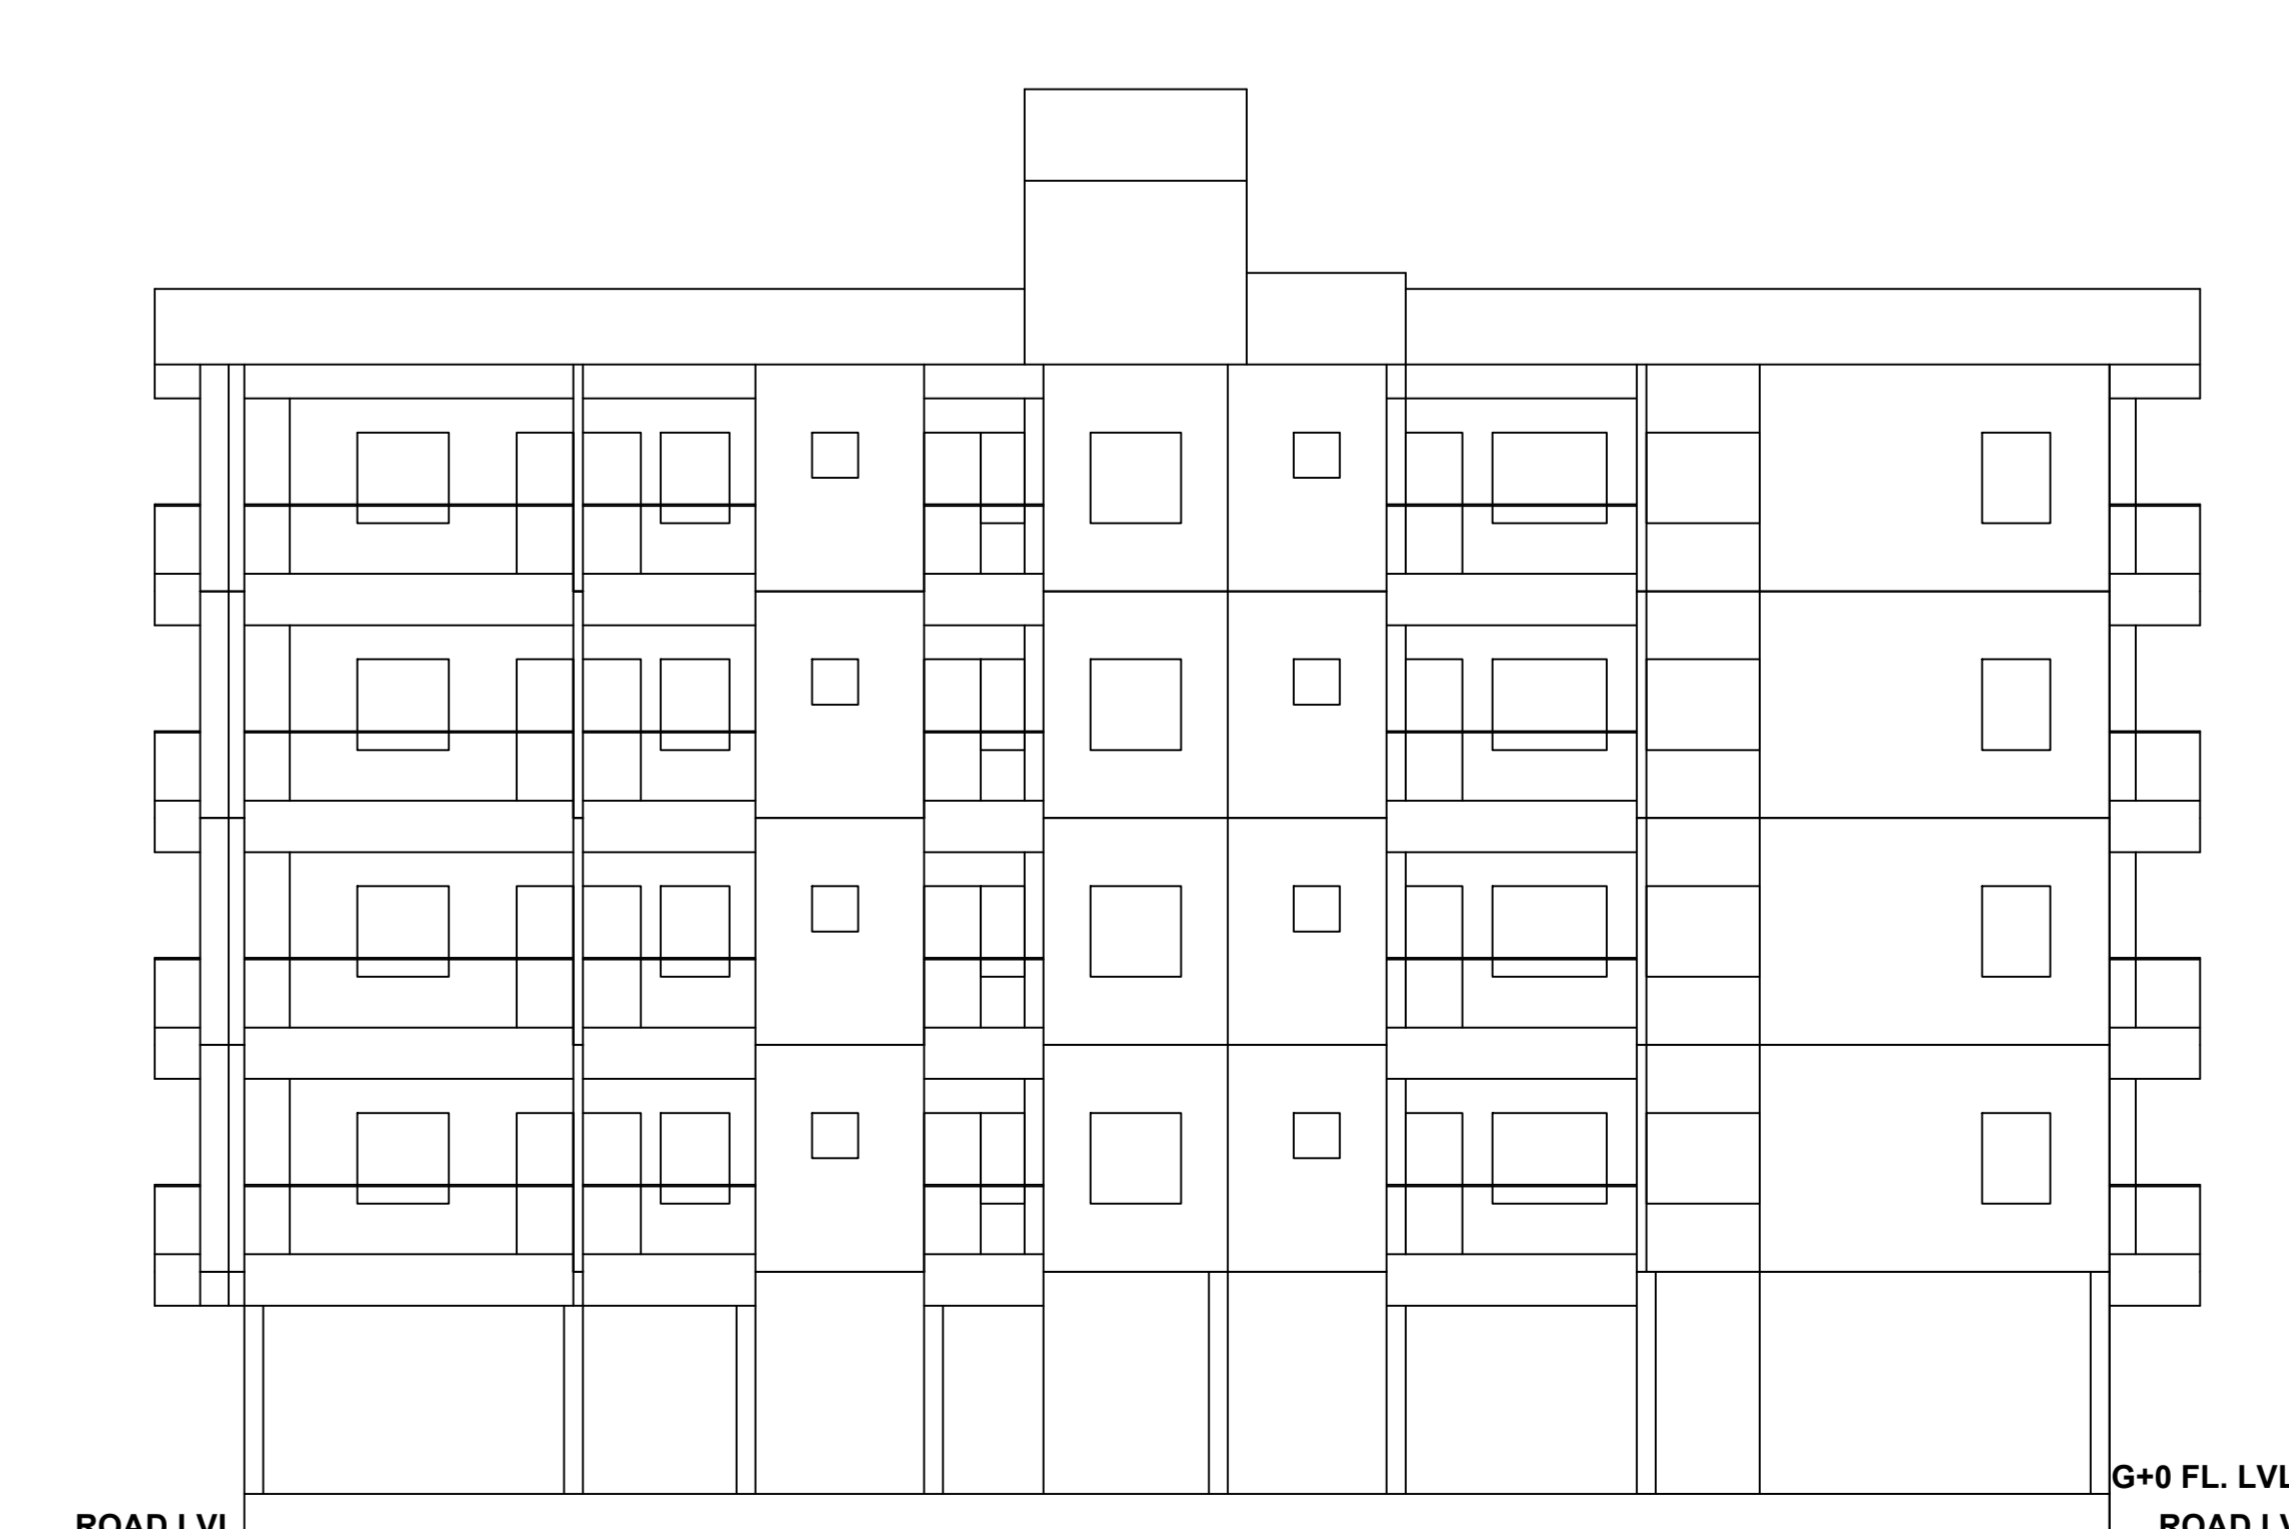

SIDE ELEVATION

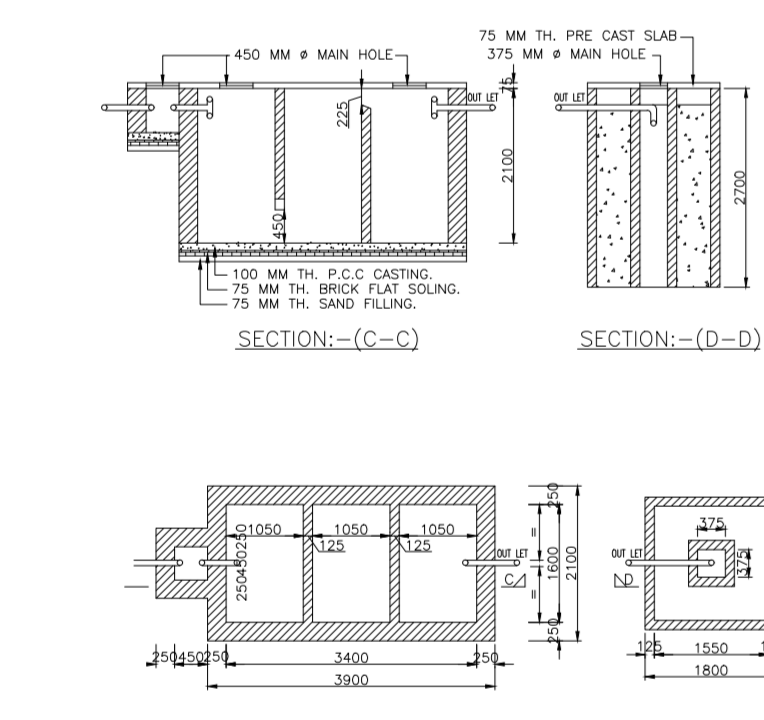

SECTION:-(A-A)

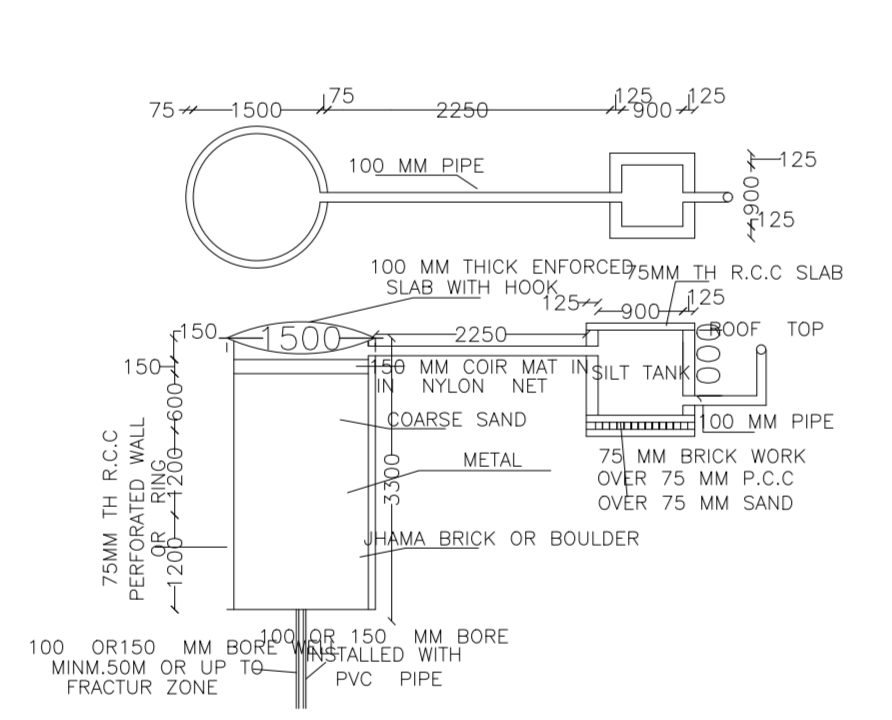

DETAIL OF RECHARGE WELL

Proposed Basic Information	
Project Name	RESIDENTIAL G+4 APARTMENT
Client Name	ANJAN TRU AND ANJAN KUMAR TRU
Plot No	33
Plot No	33
Urbn Name	JAC/CPN/TH/PR
Use	Residential
Sub Use	Residential/High Apartment
Version No.	1.0
Version Date	28.07.2024
Area Statement	AREA STATEMENT
Project Location	PROJECT LOCATION
Project Name	PROJECT NAME
Project No.	PROJECT NO.
Project Date	PROJECT DATE
Project Type	PROJECT TYPE
Project Status	PROJECT STATUS
Project Owner	PROJECT OWNER
Project Designer	PROJECT DESIGNER
Project Engineer	PROJECT ENGINEER
Project Architect	PROJECT ARCHITECT
Project Consultant	PROJECT CONSULTANT
Project Supervisor	PROJECT SUPERVISOR
Project Manager	PROJECT MANAGER
Project Coordinator	PROJECT COORDINATOR
Project Assistant	PROJECT ASSISTANT
Project Clerk	PROJECT CLERK
Project Driver	PROJECT DRIVER
Project Guard	PROJECT GUARD
Project Security	PROJECT SECURITY
Project Maintenance	PROJECT MAINTENANCE
Project Cleaning	PROJECT CLEANING
Project Gardening	PROJECT GARDENING
Project Painting	PROJECT PAINTING
Project Electrical	PROJECT ELECTRICAL
Project Plumbing	PROJECT PLUMBING
Project Fire Fighting	PROJECT FIRE FIGHTING
Project Lift	PROJECT LIFT
Project Staircase	PROJECT STAIRCASE
Project Terrace	PROJECT TERRACE
Project Parking	PROJECT PARKING
Project Drainage	PROJECT DRAINAGE
Project Sewerage	PROJECT SEWERAGE
Project Water Supply	PROJECT WATER SUPPLY
Project Gas Supply	PROJECT GAS SUPPLY
Project Telephone	PROJECT TELEPHONE
Project Internet	PROJECT INTERNET
Project Security	PROJECT SECURITY
Project Fire Fighting	PROJECT FIRE FIGHTING
Project Lift	PROJECT LIFT
Project Staircase	PROJECT STAIRCASE
Project Terrace	PROJECT TERRACE
Project Parking	PROJECT PARKING
Project Drainage	PROJECT DRAINAGE
Project Sewerage	PROJECT SEWERAGE
Project Water Supply	PROJECT WATER SUPPLY
Project Gas Supply	PROJECT GAS SUPPLY
Project Telephone	PROJECT TELEPHONE
Project Internet	PROJECT INTERNET

Building Use / Sub Use Details	
Building Name	RESIDENTIAL G+4 APARTMENT
Building Use	Residential
Building Sub Use	High Apartment
Building Category	Residential

Required Parking (Table 7a)	
Building Name	RESIDENTIAL G+4 APARTMENT
Building Type	Residential
Building Sub Use	High Apartment
Building Category	Residential
Building Area	1000.00
Building Height	15.00
Building Density	100.00
Building Parking	100.00
Building Total	100.00

Parking Check (Table 7b)			
Vehicle Type	Area	No.	Area
Car	100.00	100	100.00
Two Wheeler	100.00	100	100.00
Auto Rickshaw	100.00	100	100.00
Other	100.00	100	100.00
Total	400.00	400	400.00

FAR & Tenement Details (Table 4c-1)	
Building Name	RESIDENTIAL G+4 APARTMENT
Building Use	Residential
Building Sub Use	High Apartment
Building Category	Residential
Building Area	1000.00
Building Height	15.00
Building Density	100.00
Building FAR	100.00
Building FAR Area	1000.00
Building FAR Volume	15000.00
Building FAR Total	100.00

Schedule of Door	
Building Name	RESIDENTIAL G+4 APARTMENT
Building Use	Residential
Building Sub Use	High Apartment
Building Category	Residential
Building Area	1000.00
Building Height	15.00
Building Density	100.00
Building FAR	100.00
Building FAR Area	1000.00
Building FAR Volume	15000.00
Building FAR Total	100.00

Schedule of Window/Ventilation	
Building Name	RESIDENTIAL G+4 APARTMENT
Building Use	Residential
Building Sub Use	High Apartment
Building Category	Residential
Building Area	1000.00
Building Height	15.00
Building Density	100.00
Building FAR	100.00
Building FAR Area	1000.00
Building FAR Volume	15000.00
Building FAR Total	100.00

Bioscopy Calculations Table			
FLOOR	SIZE	AREA	TOTAL AREA
TYPICAL 1, 2, 3 & 4 FLOOR	10.00 x 10.00	100.00	100.00
Ground Floor	10.00 x 10.00	100.00	100.00
Total		100.00	100.00

Unit/BUA Table for Building - BUILDING (1)						
FLOOR	Name	UNIT/BUA Type	UNIT/BUA Area	Common Area	No. of Rooms	No. of Tenement
TYPICAL 1, 2, 3 & 4 FLOOR PLAN	FLAT	FLAT	100.00	100.00	1	1
TYPICAL 1, 2, 3 & 4 FLOOR PLAN	FLAT	FLAT	100.00	100.00	1	1
TYPICAL 1, 2, 3 & 4 FLOOR PLAN	FLAT	FLAT	100.00	100.00	1	1
Total			100.00	100.00	1	1