




SITE PLAN

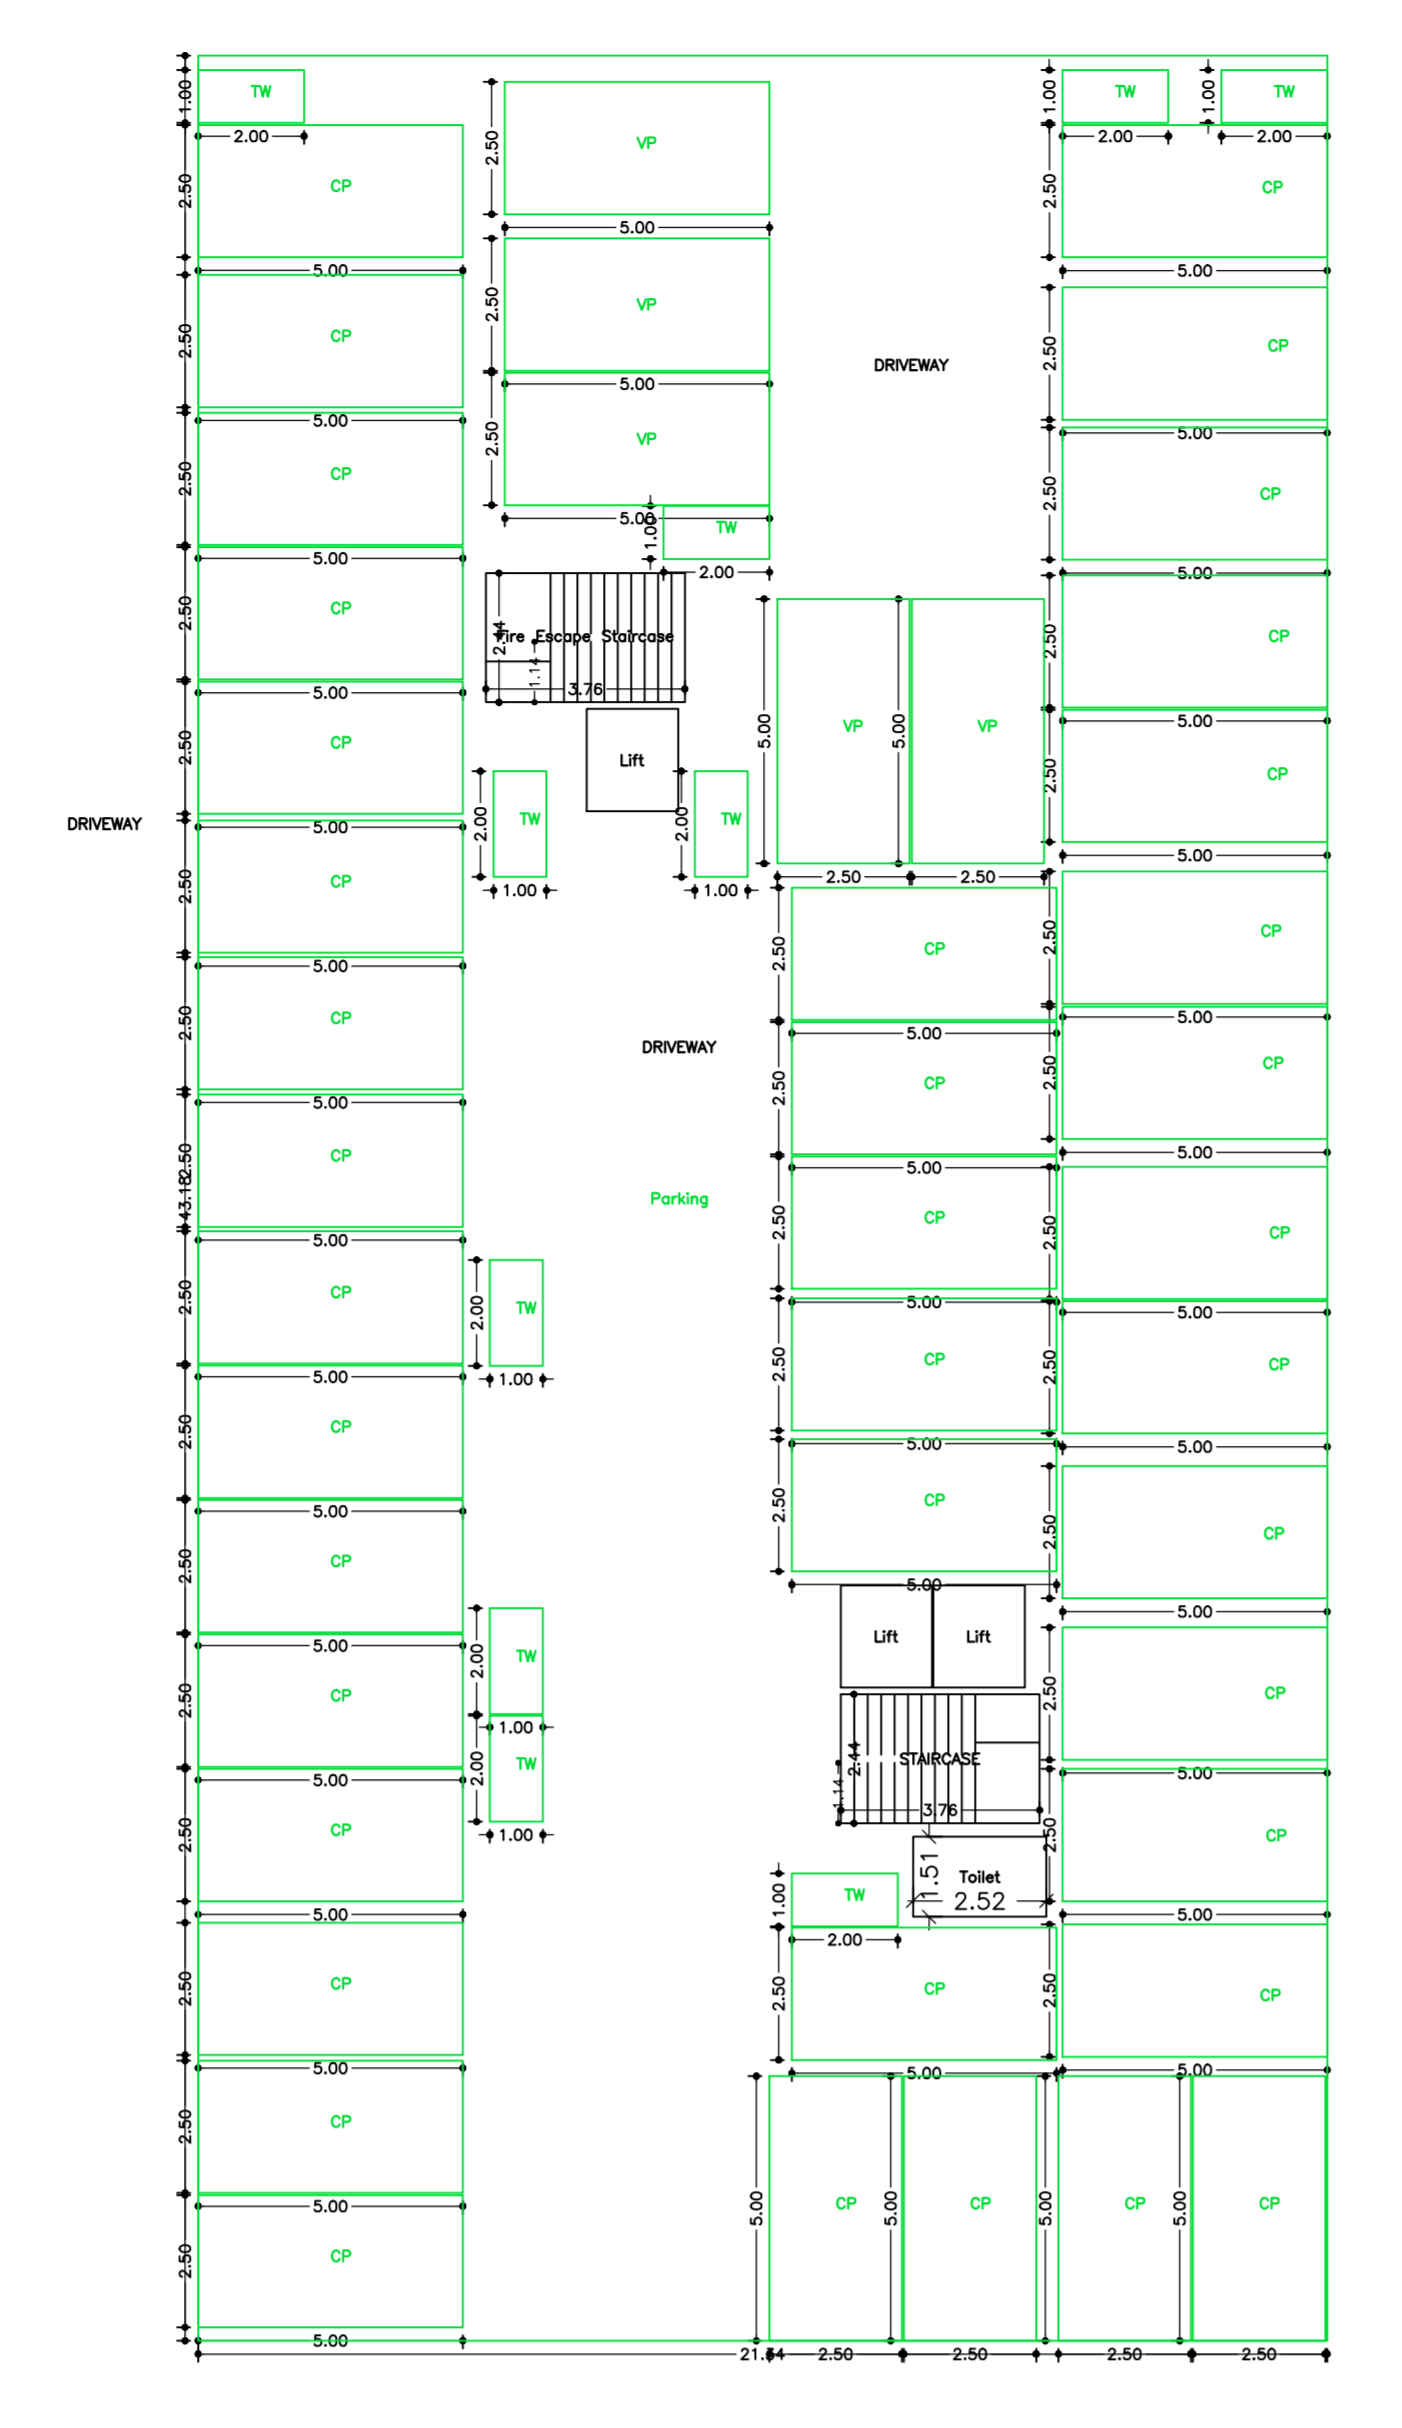


GROUND FLOOR PLAN (SCALE 1:100)

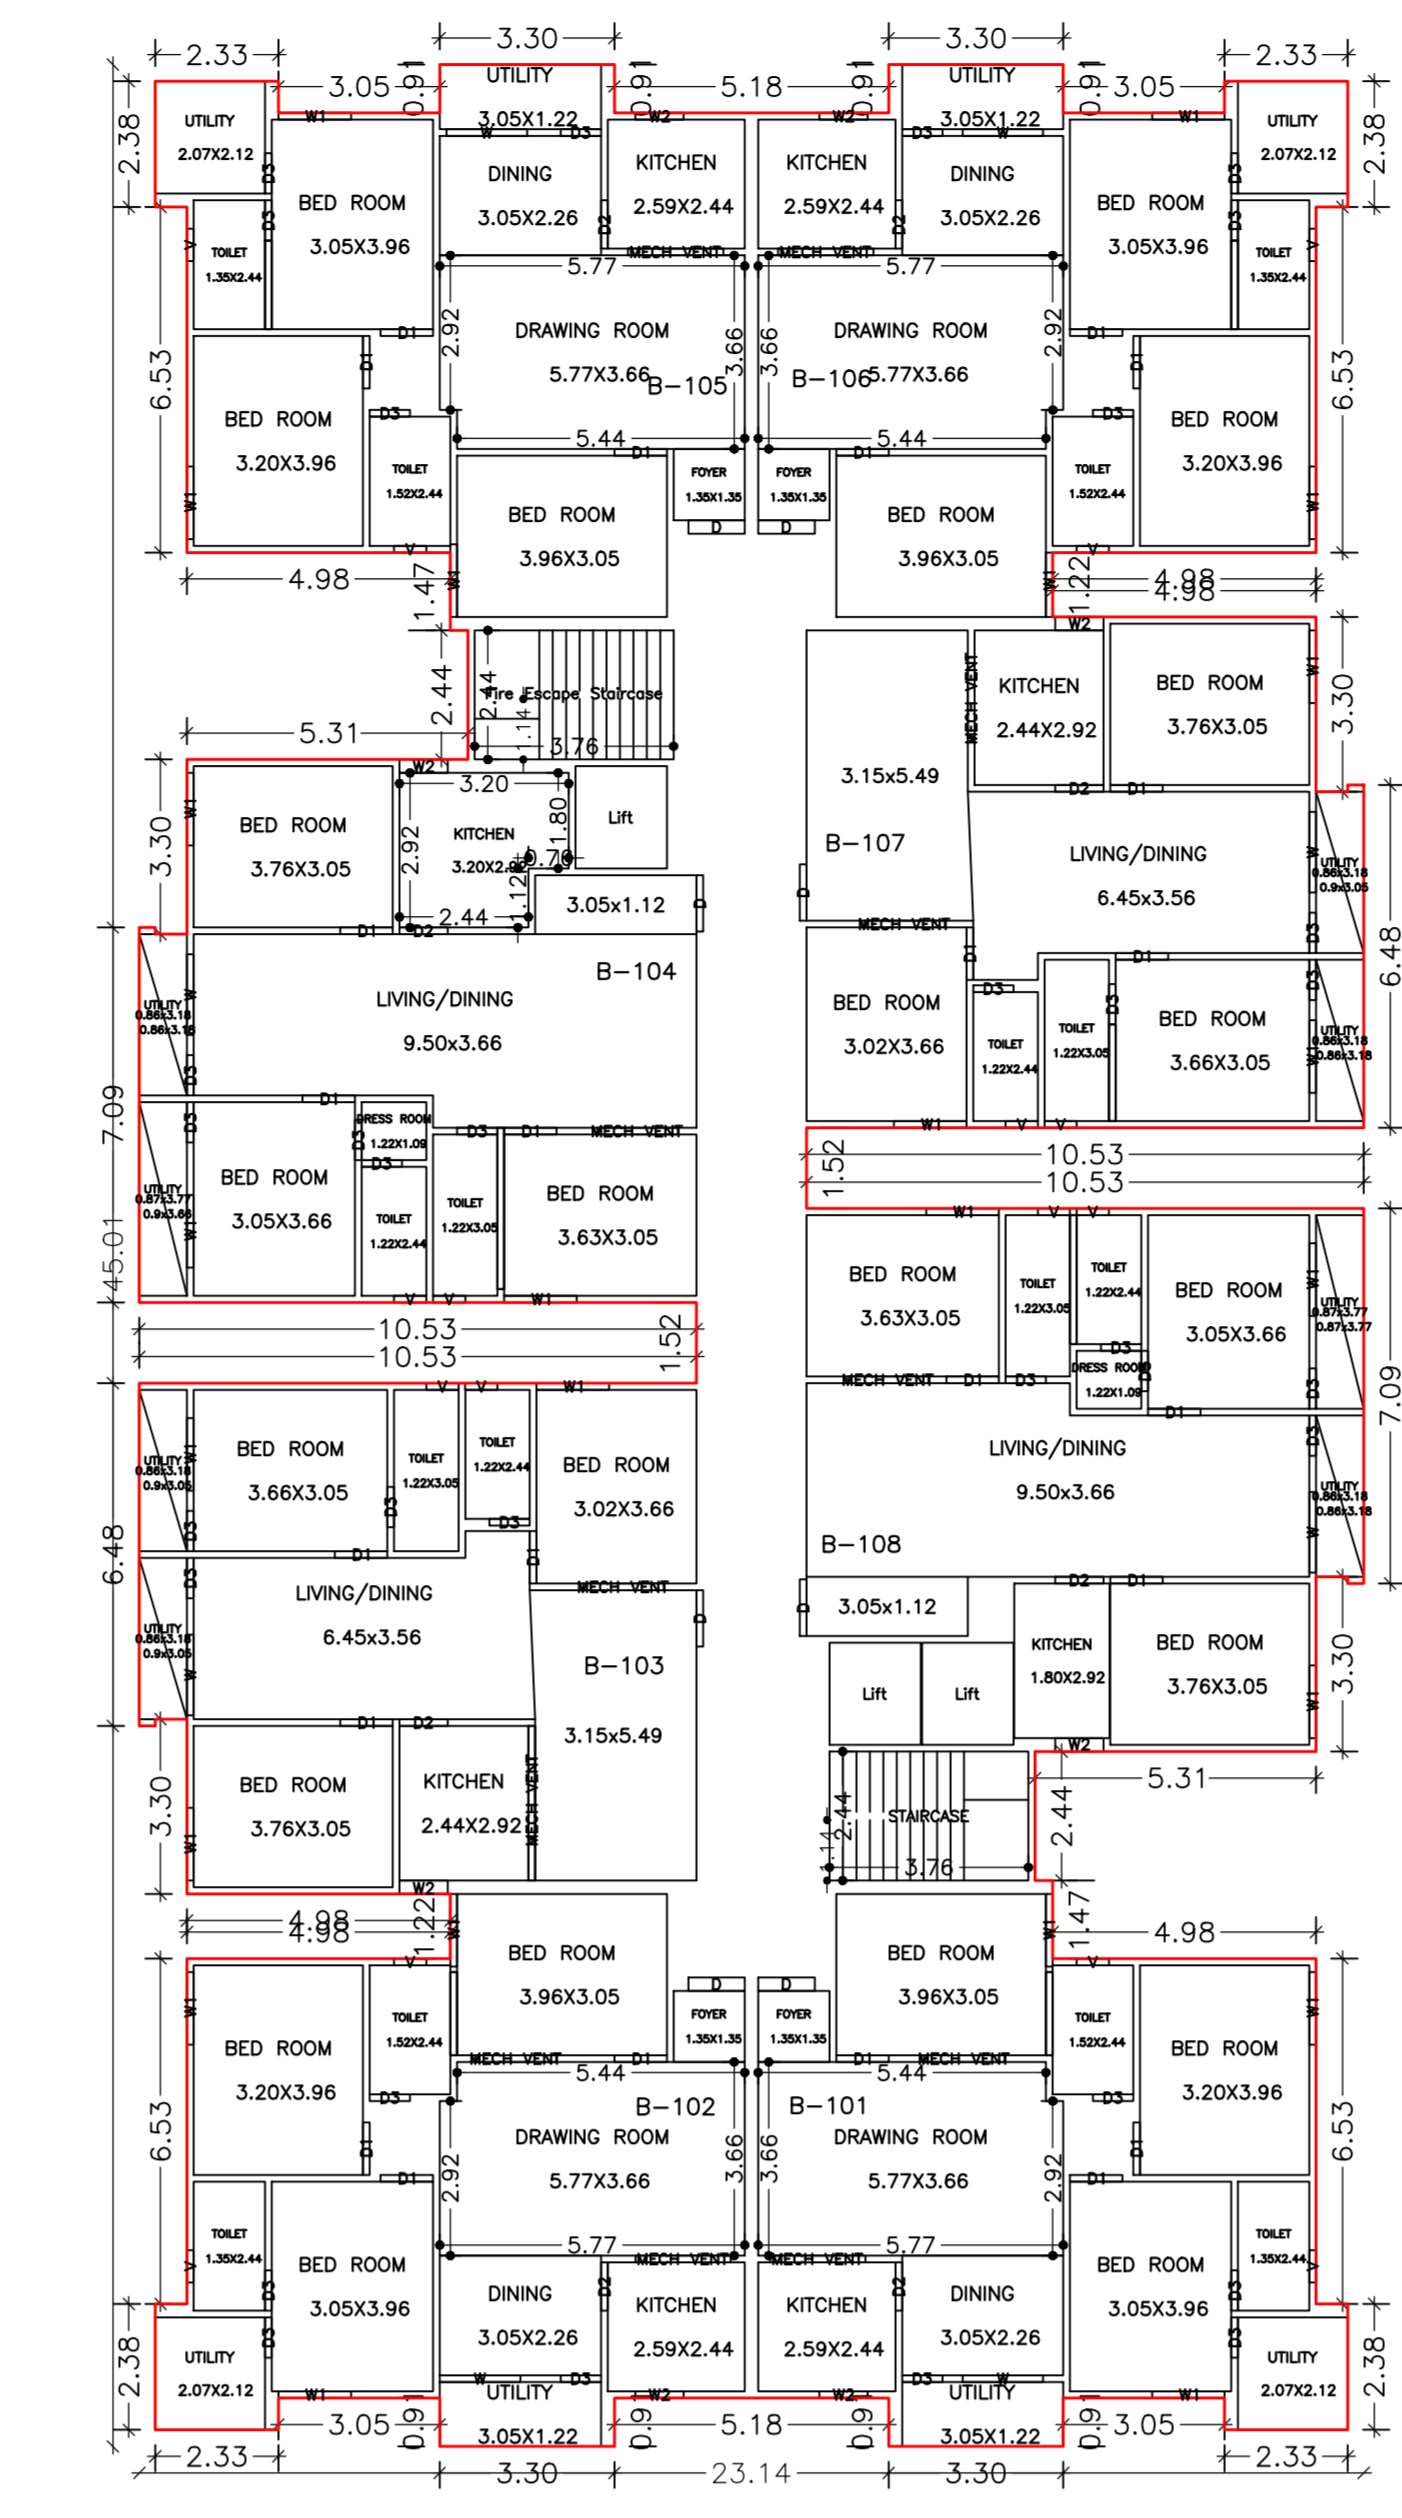

FIRST FLOOR PLAN (Proposed) (SCALE 1:100)

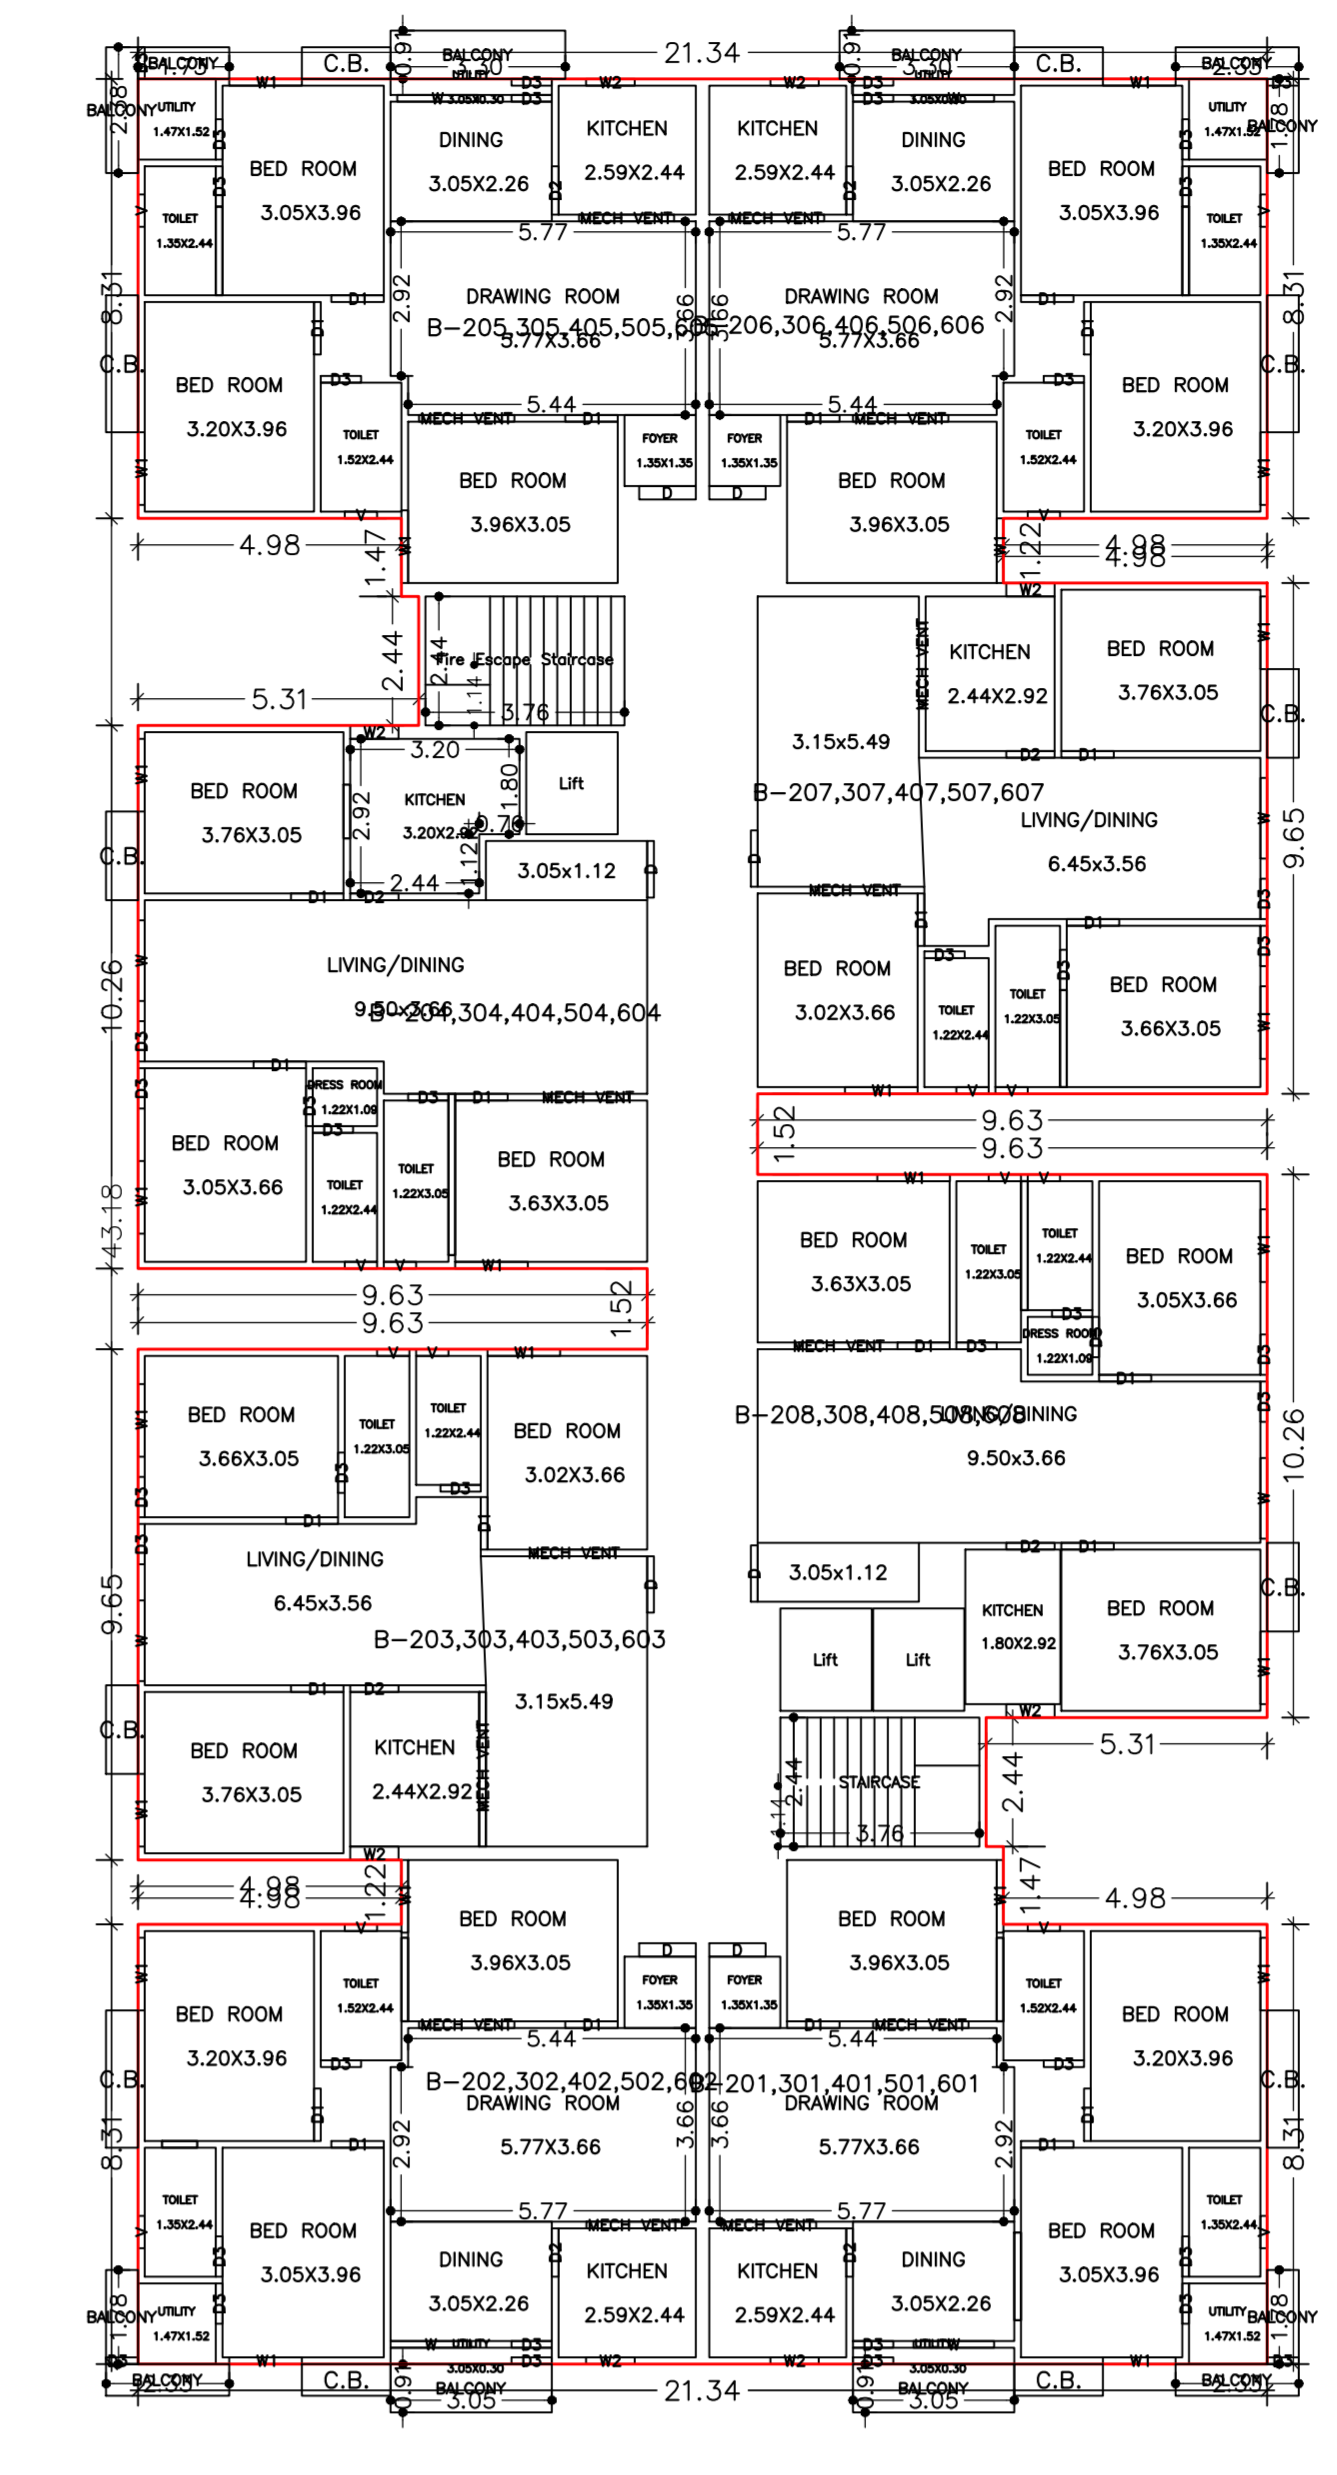

TYPICAL - 2, 3, 4, 5 & 6 FLOOR PLAN (Proposed) (SCALE 1:100)

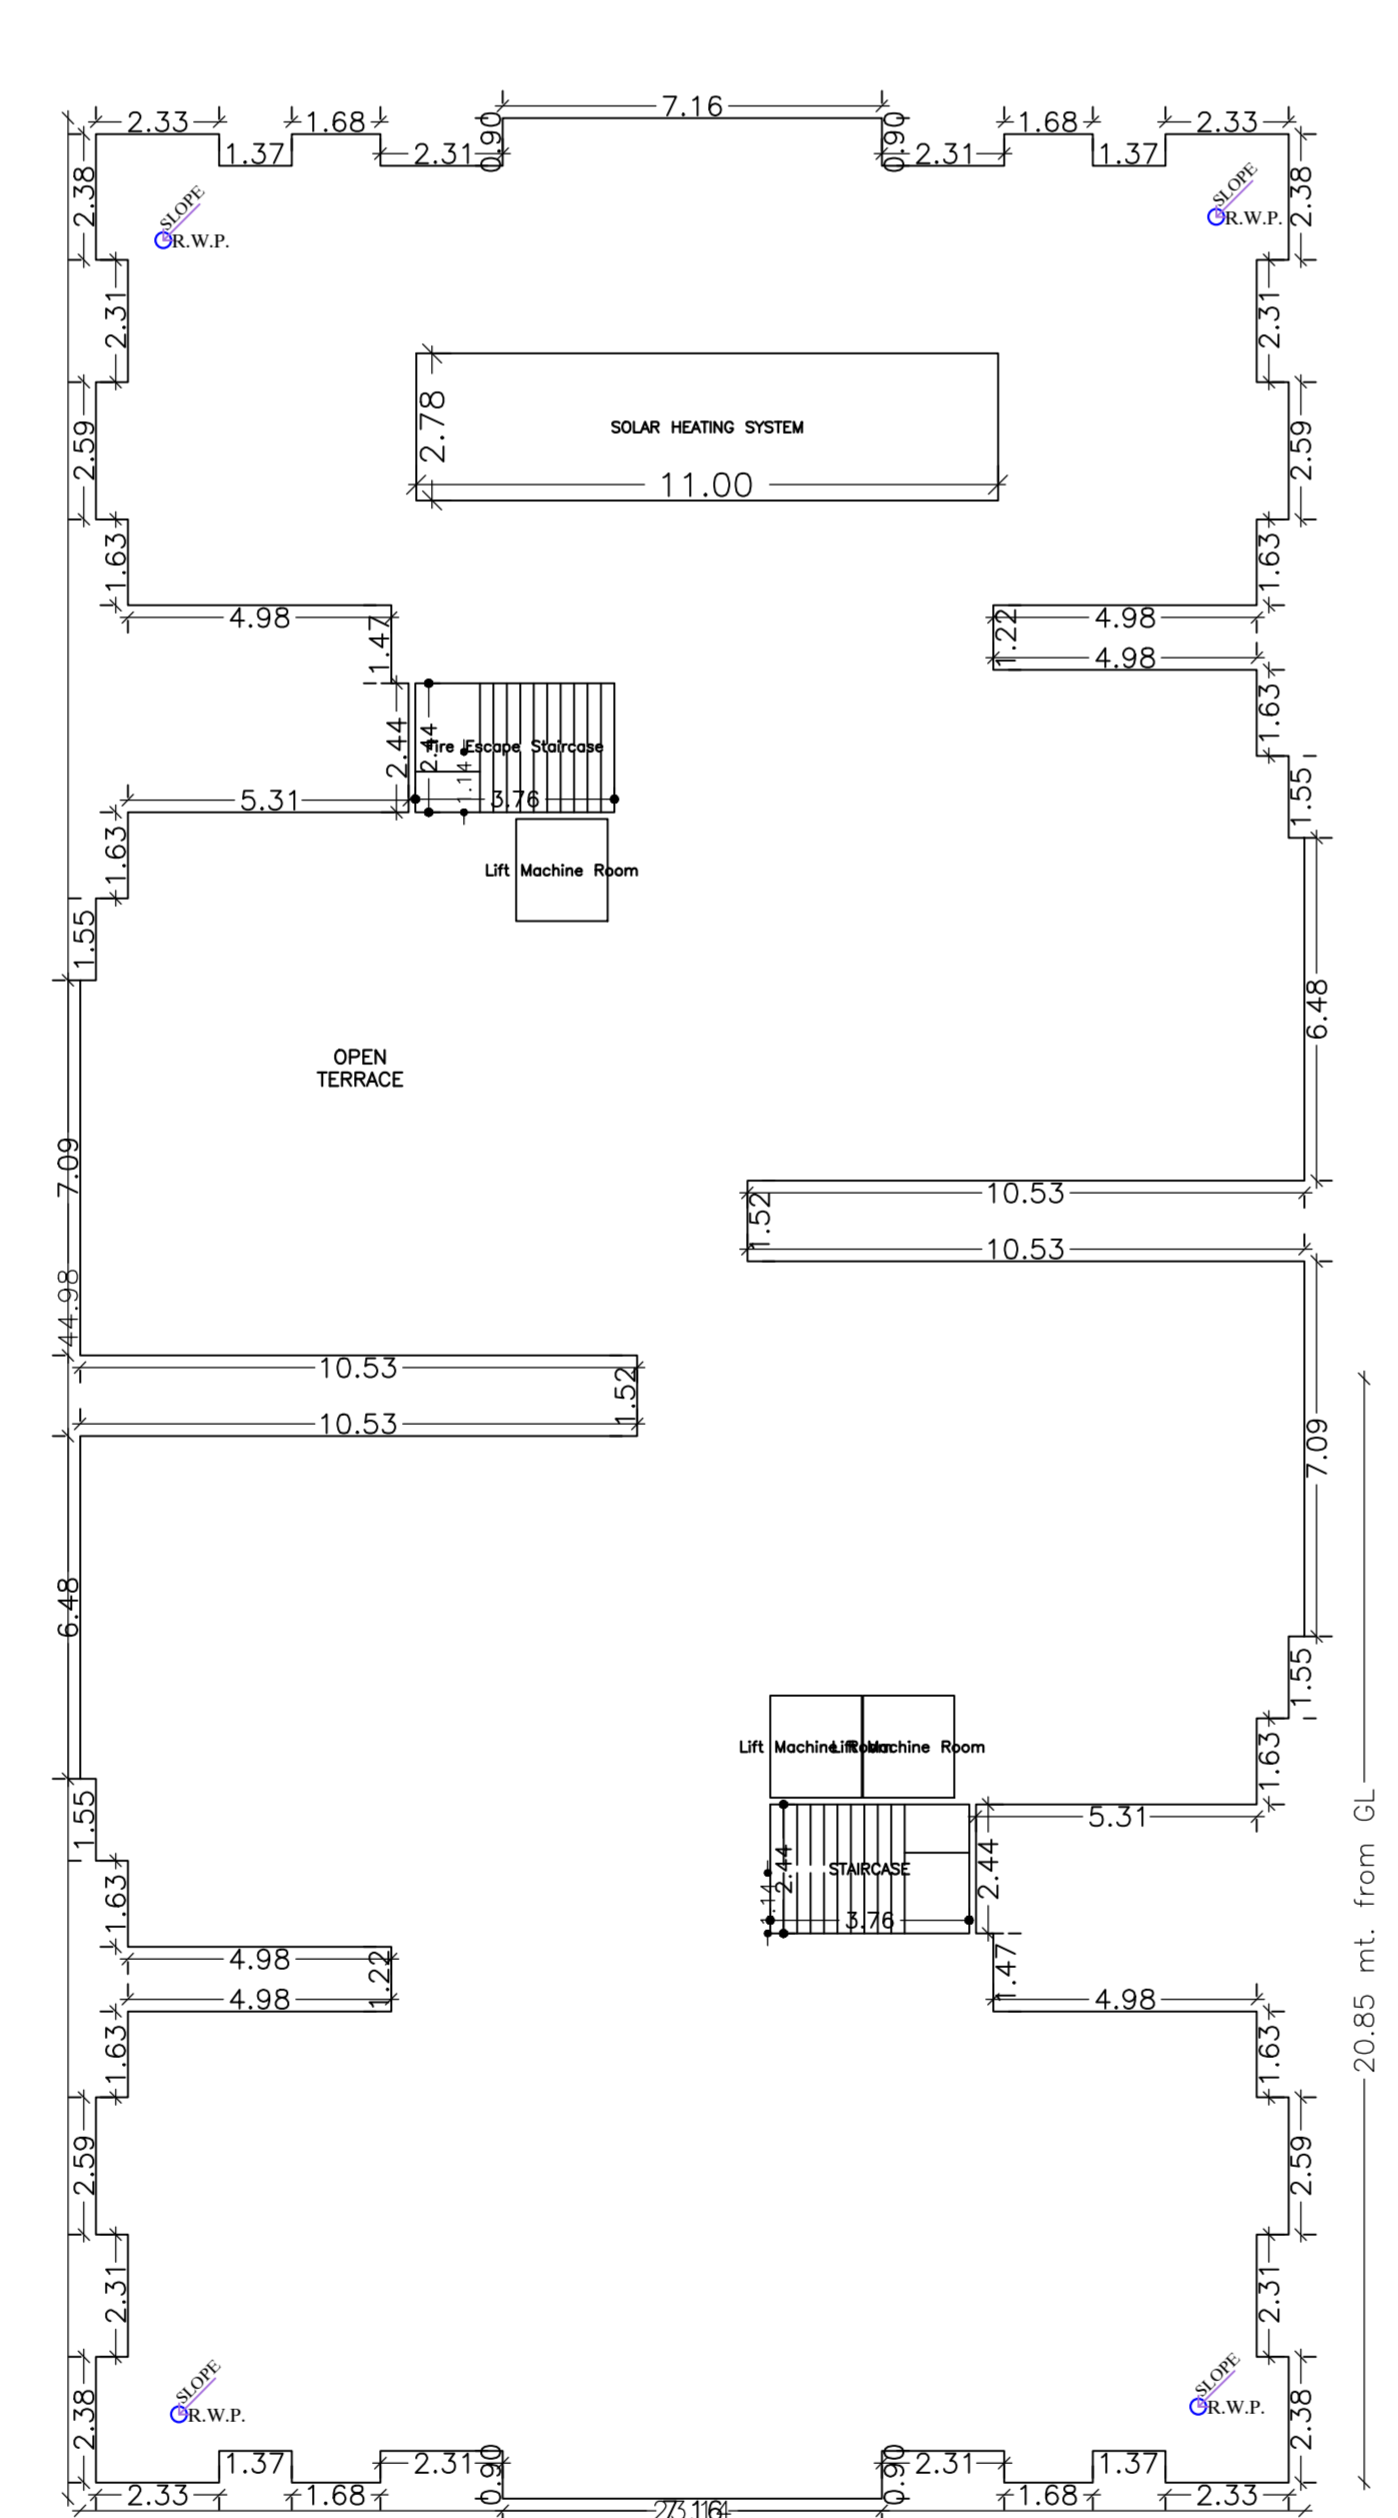


TERRACE FLOOR PLAN (SCALE 1:100)



(BLOCK-B) SIDE ELEVATION




(BLOCK-B) FRONT ELEVATION

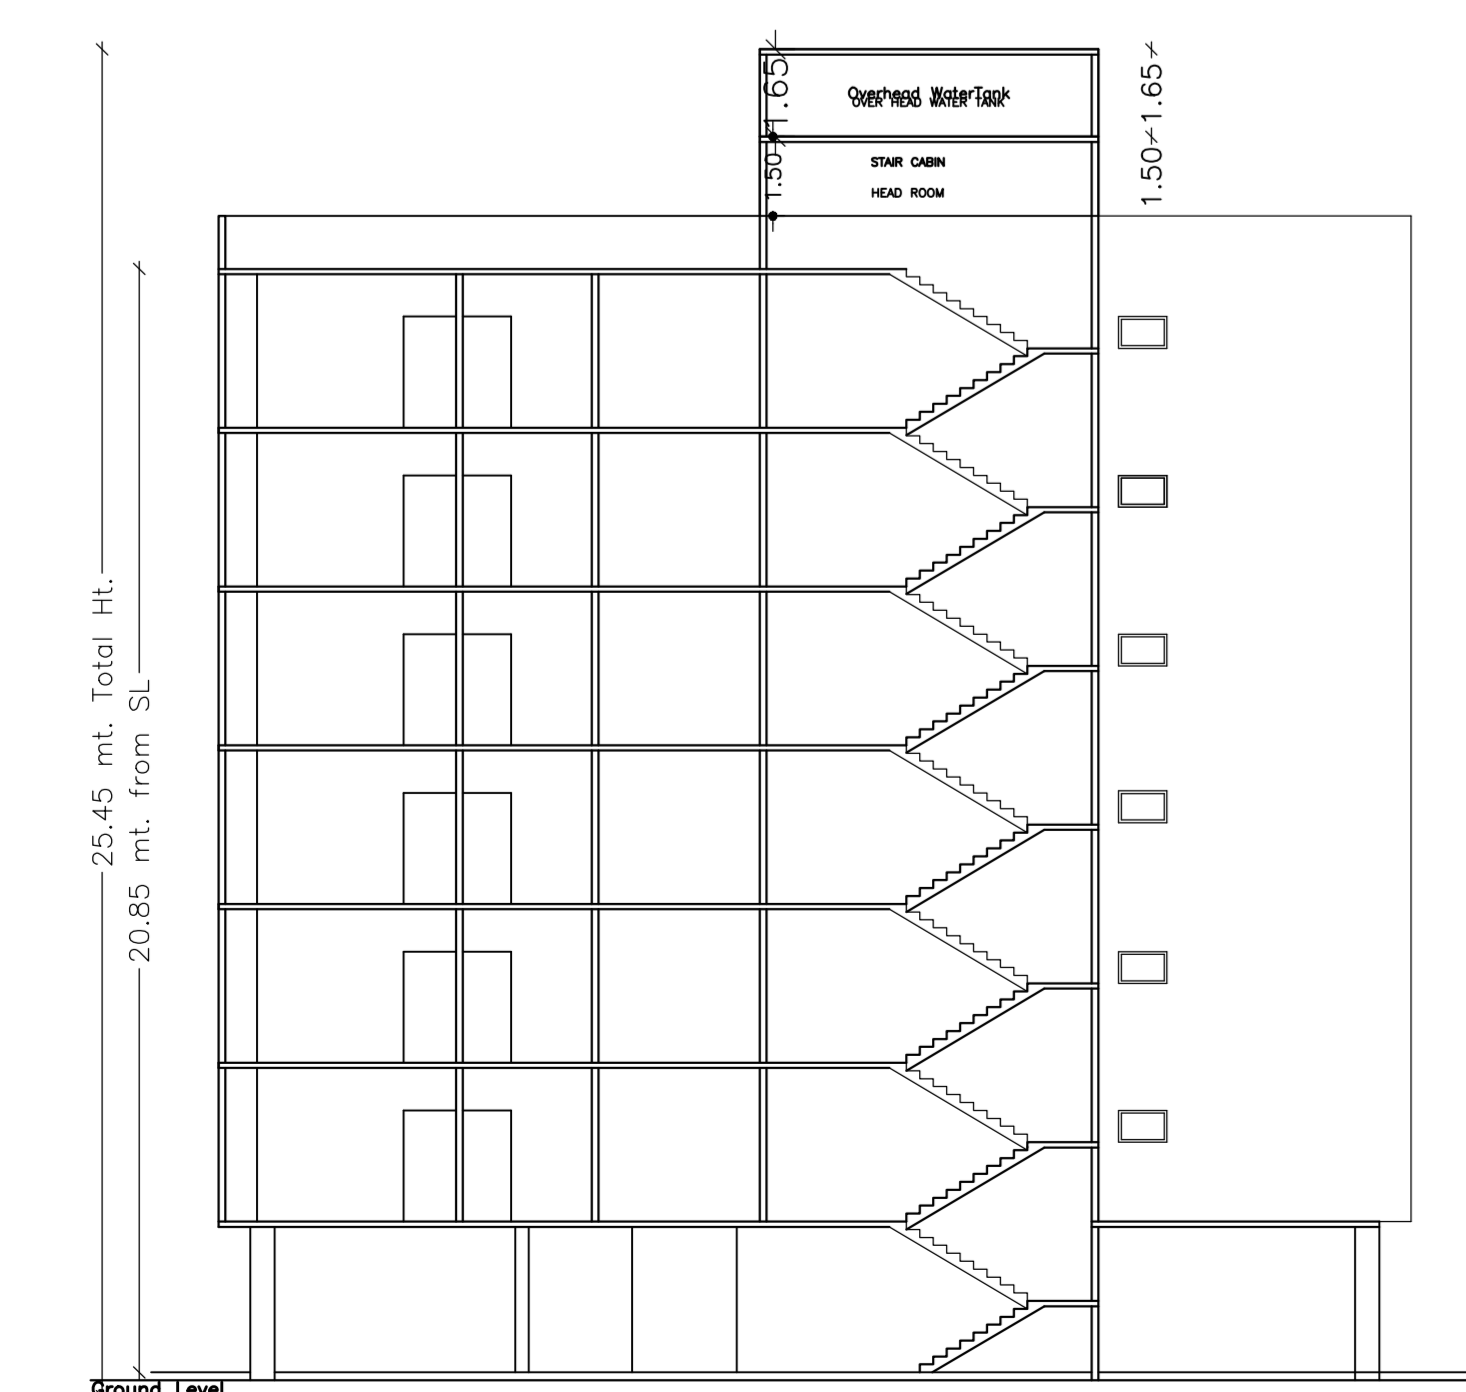


(BLOCK-B) SECTION AT -X-X



(BLOCK-B) SECTION AT -Y-Y

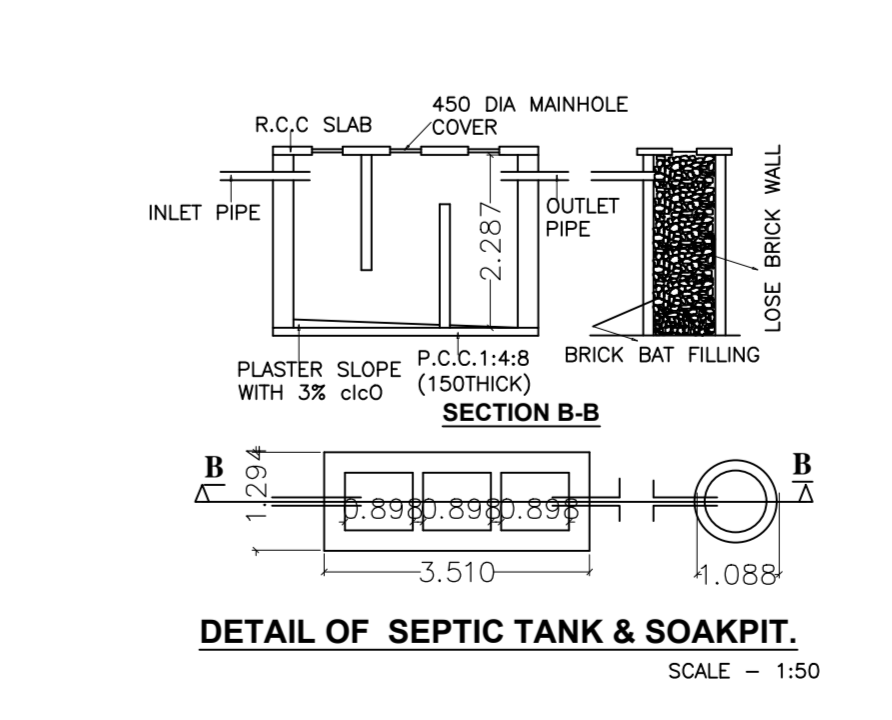

DETAIL OF SEPTIC TANK & SOAKPIT

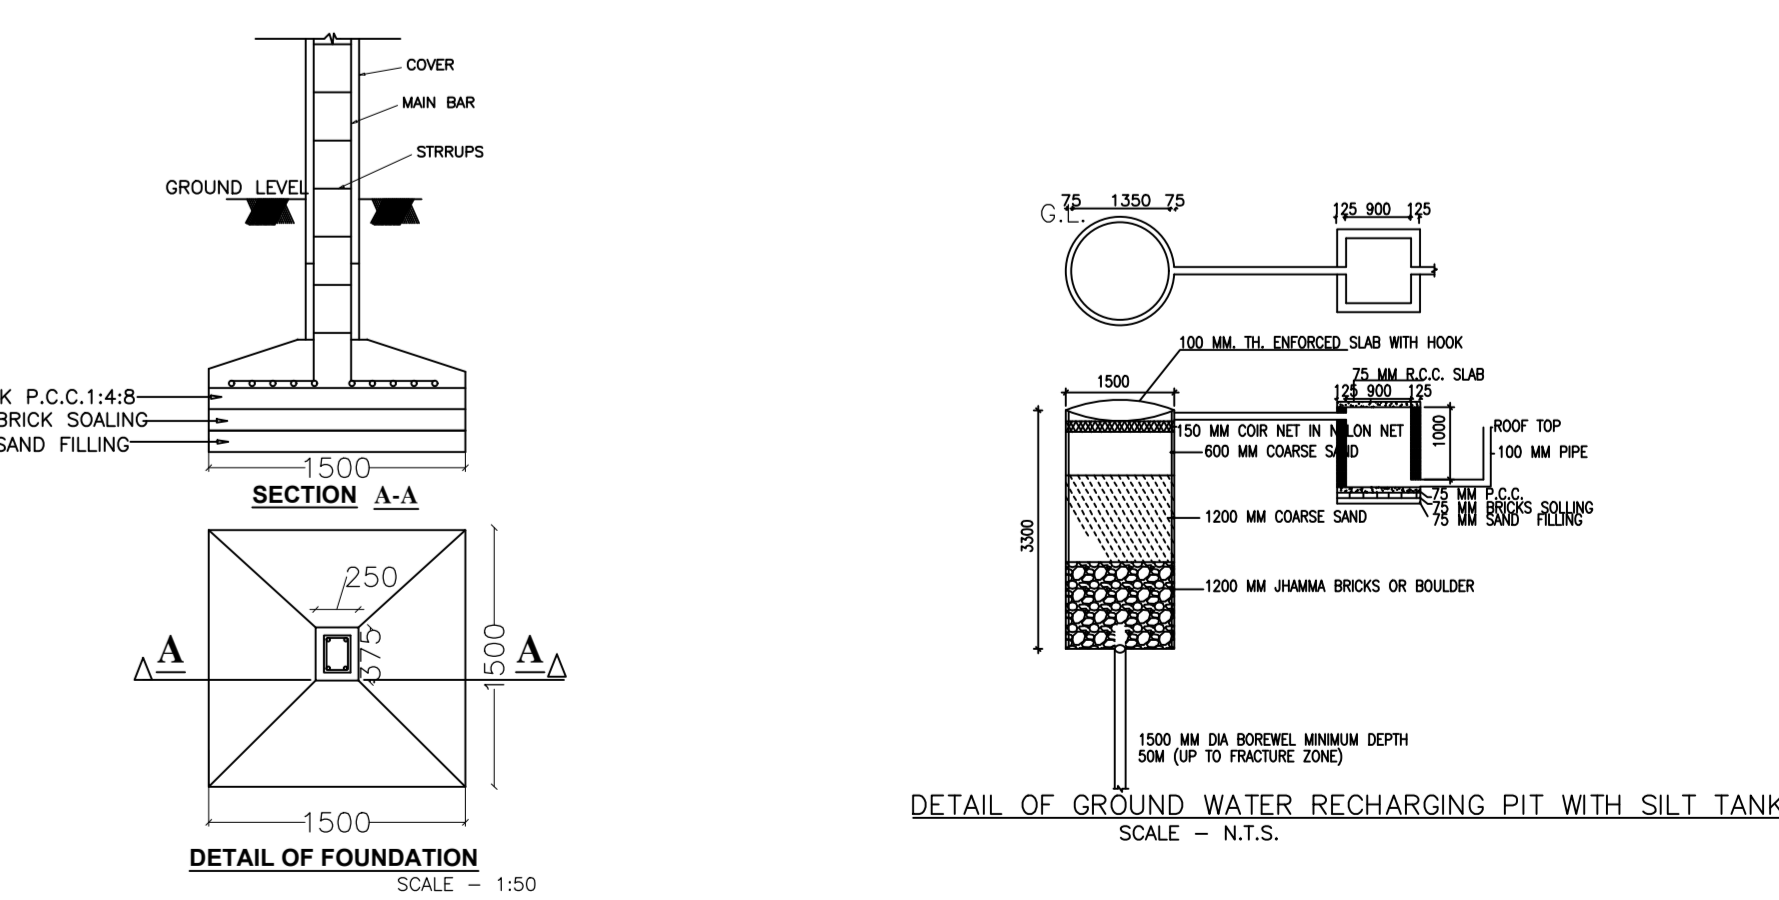

DETAIL OF FOUNDATION

Building #B2 (RESIDENTIAL)

Floor Name	Total Built Up Area (Sq.mt)	Storeroom	Garage	LiFT	Balcony	Accessory	Parking	Proposed Area (Sq.mt)	Area in FAR (Sq.mt)	Total FAR Area (Sq.mt)	Total Consumed FAR Area (Sq.mt)	Rem. FAR Area (Sq.mt)
Ground Floor	921.30	9.17	0.00	0.00	3.81	889.15	0.00	912.93	912.93	912.93	0.00	0.00
1st Floor	885.29	9.17	10.00	0.00	0.00	866.12	0.00	895.31	895.31	895.31	0.00	0.00
2nd Floor	874.98	9.17	10.00	10.73	0.00	845.08	0.00	865.08	865.08	865.08	0.00	0.00
3rd Floor	874.98	9.17	10.00	10.73	0.00	845.08	0.00	865.08	865.08	865.08	0.00	0.00
4th Floor	874.98	9.17	10.00	10.73	0.00	845.08	0.00	865.08	865.08	865.08	0.00	0.00
5th Floor	874.98	9.17	10.00	10.73	0.00	845.08	0.00	865.08	865.08	865.08	0.00	0.00
6th Floor	874.98	9.17	10.00	10.73	0.00	845.08	0.00	865.08	865.08	865.08	0.00	0.00
Total	6181.49	64.19	60.00	53.65	3.81	889.15	5091.52	917	917	917	0.00	0.00

SCHEDULE OF DOOR

Building Name	Name	Length	Height	No. of
B2 (RESIDENTIAL)	D3	0.60	2.10	224
B2 (RESIDENTIAL)	D2	0.91	2.10	48
B2 (RESIDENTIAL)	D1	0.99	2.10	144
B2 (RESIDENTIAL)	D	1.07	2.10	48

SCHEDULE OF WINDOW/VENTILATION

Building Name	Name	Length	Height	No. of
B2 (RESIDENTIAL)	V	0.61	1.20	96
B2 (RESIDENTIAL)	W2	0.91	1.20	48
B2 (RESIDENTIAL)	W1	1.22	1.20	96
B2 (RESIDENTIAL)	W1	1.37	1.20	136
B2 (RESIDENTIAL)	MECH VENT	1.52	1.20	38
B2 (RESIDENTIAL)	MECH VENT	1.80	1.20	44

Balcony Calculations Table

TYPICAL	SIZE	AREA	TOTAL AREA
2, 3, 4, 5 & 6 FLOOR PLAN	3.06 X 2.33 X 3	21.00	107.50
	1.78 X 1.78 X 3	16.05	
	0.60 X 2.38 X 1	7.15	
	0.61 X 1.73 X 1	5.20	
	0.92 X 3.05 X 2	27.80	
	0.92 X 3.30 X 2	30.20	
Total	-	-	197.50

UnitBUA Table for Building #B2 (RESIDENTIAL)

FLOOR	Name	UnitBUA Type	UnitBUA Area	Corpat Area	No. of Rooms	No. of Tenement
FIRST FLOOR PLAN	E-101	FLAT	88.82	88.82	11	6
	E-102	FLAT	88.82	88.82	11	
	E-103	FLAT	88.82	88.82	9	
	E-104	FLAT	102.17	102.17	10	
	E-105	FLAT	99.06	99.06	11	
	E-106	FLAT	99.06	99.06	11	
	E-107	FLAT	99.29	99.29	9	
TYPICAL 2, 3, 4, 5 & 6 FLOOR PLAN	E-201,301,401,501,601	FLAT	88.82	83.16	11	40
	E-202,302,402,502,602	FLAT	88.82	83.29	11	
	E-203,303,403,503,603	FLAT	83.54	83.17	7	
	E-204,304,404,504,604	FLAT	84.86	84.30	8	
	E-205,305,405,505,605	FLAT	99.06	83.37	11	
Total	-	-	4640.59	4516.40	452	45

