




Proposee Name	RANCPREKASHI/004
Owner Name	HEMKA SURVIVATA, PREET BHADRAN AND SHARDEEP KUMAR
Plot No	5
Plot No	5/3
Upland Name	RESID.
Use	Residential
Station	Residence/Block/Corner

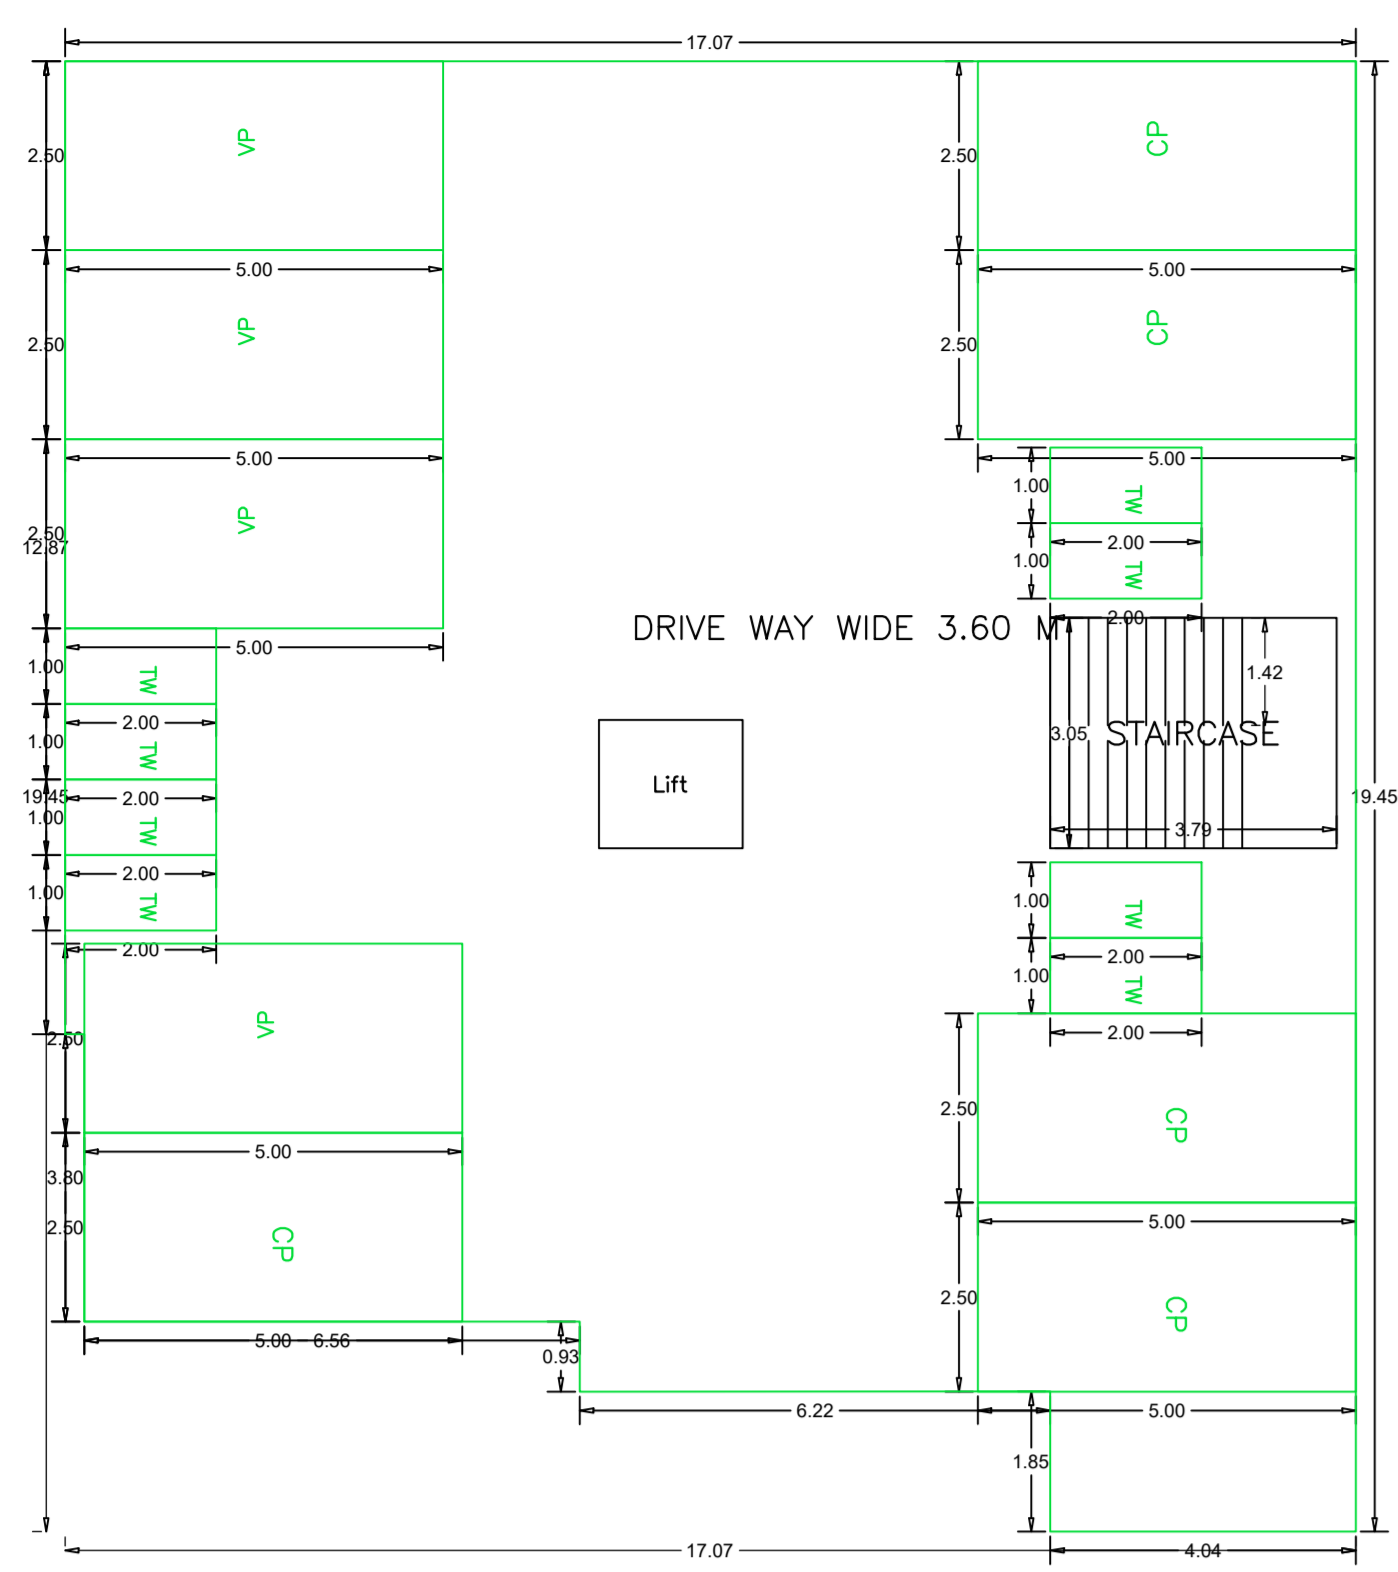


LOWER GROUND FLOOR PLAN (SCALE 1:100)

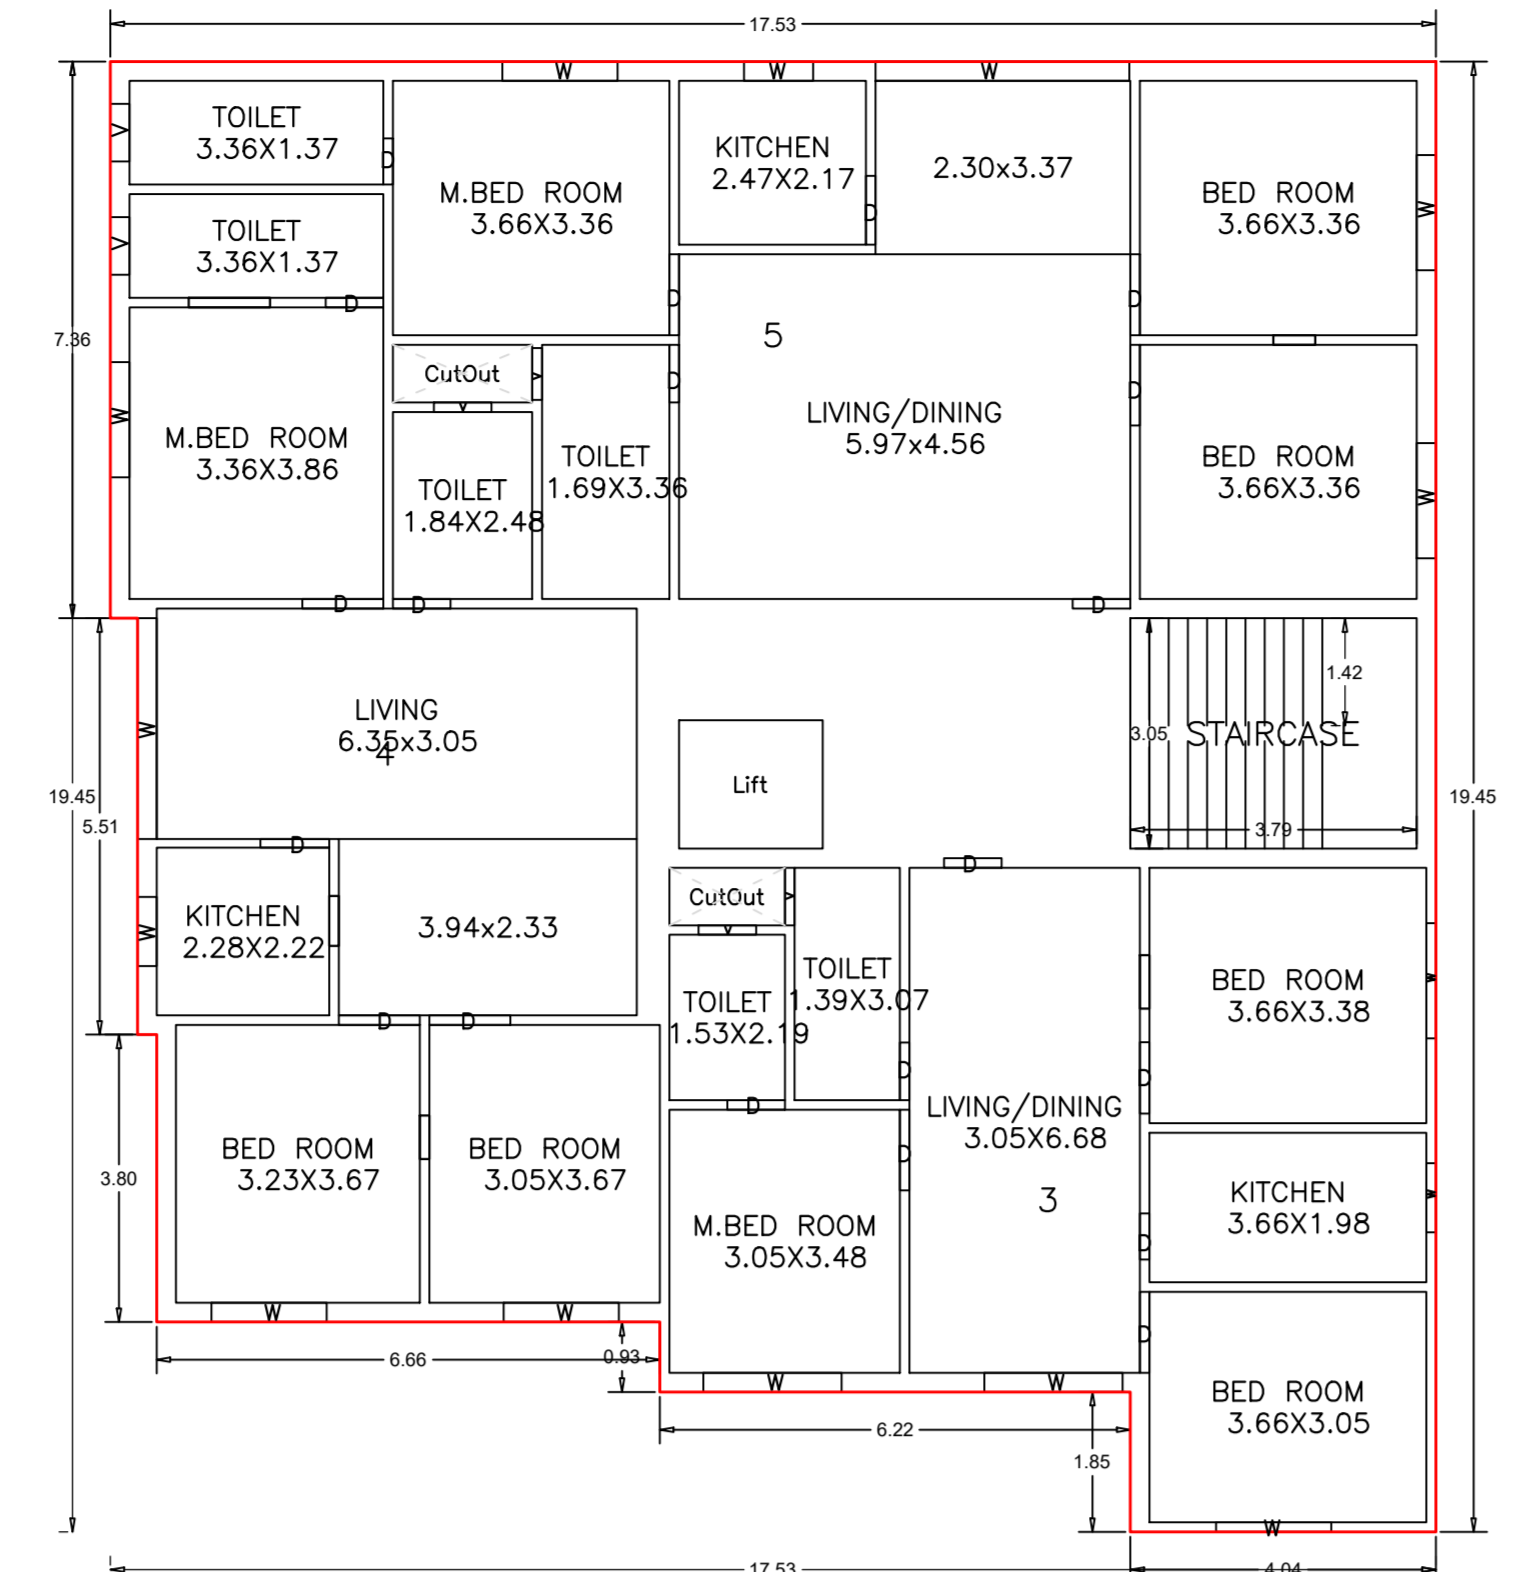

GROUND FLOOR PLAN (Proposed) (SCALE 1:100)

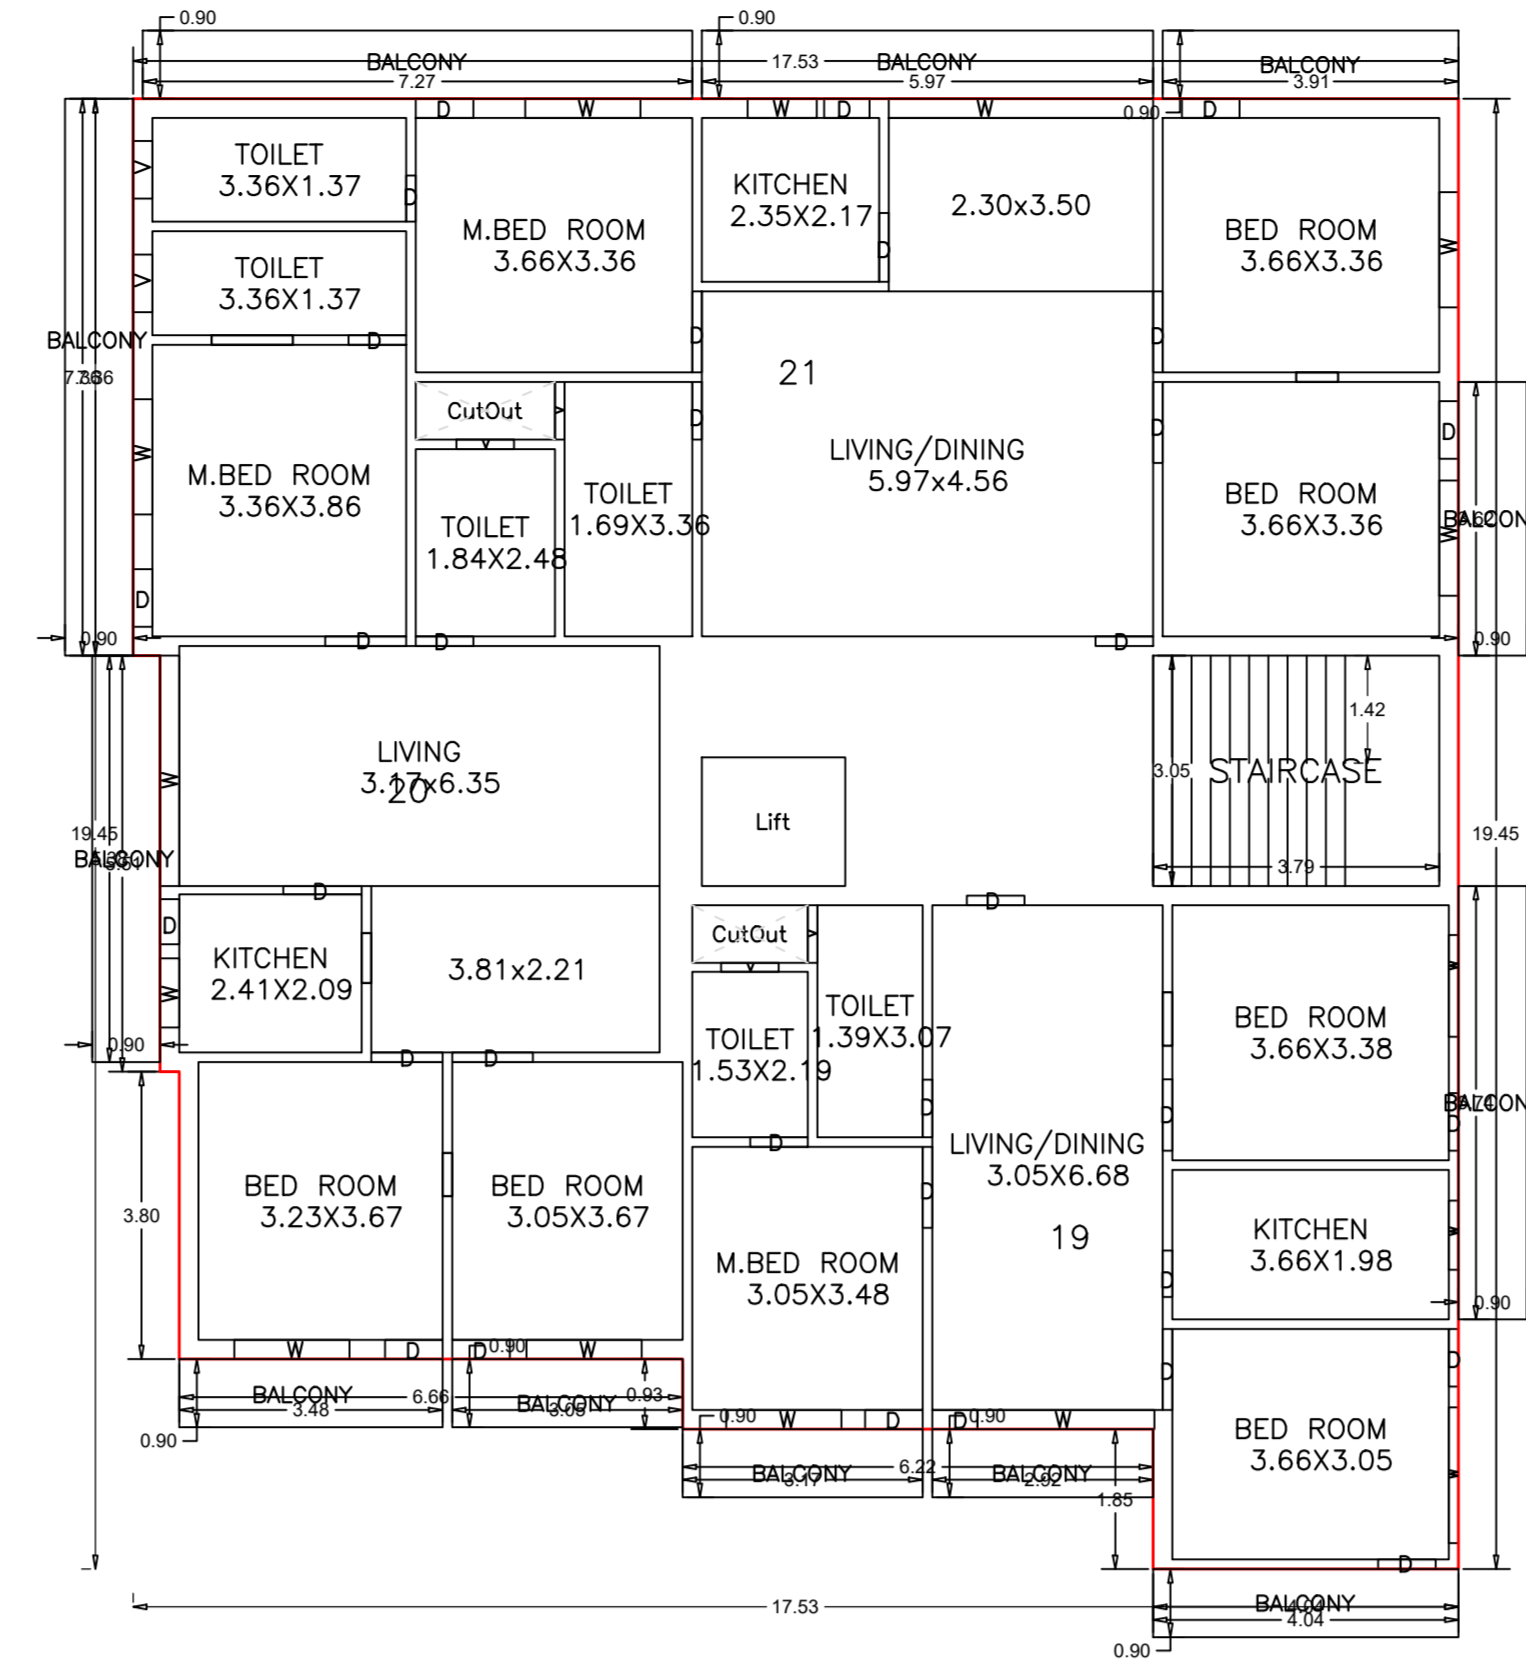

FIRST FLOOR PLAN (Proposed) (SCALE 1:100)

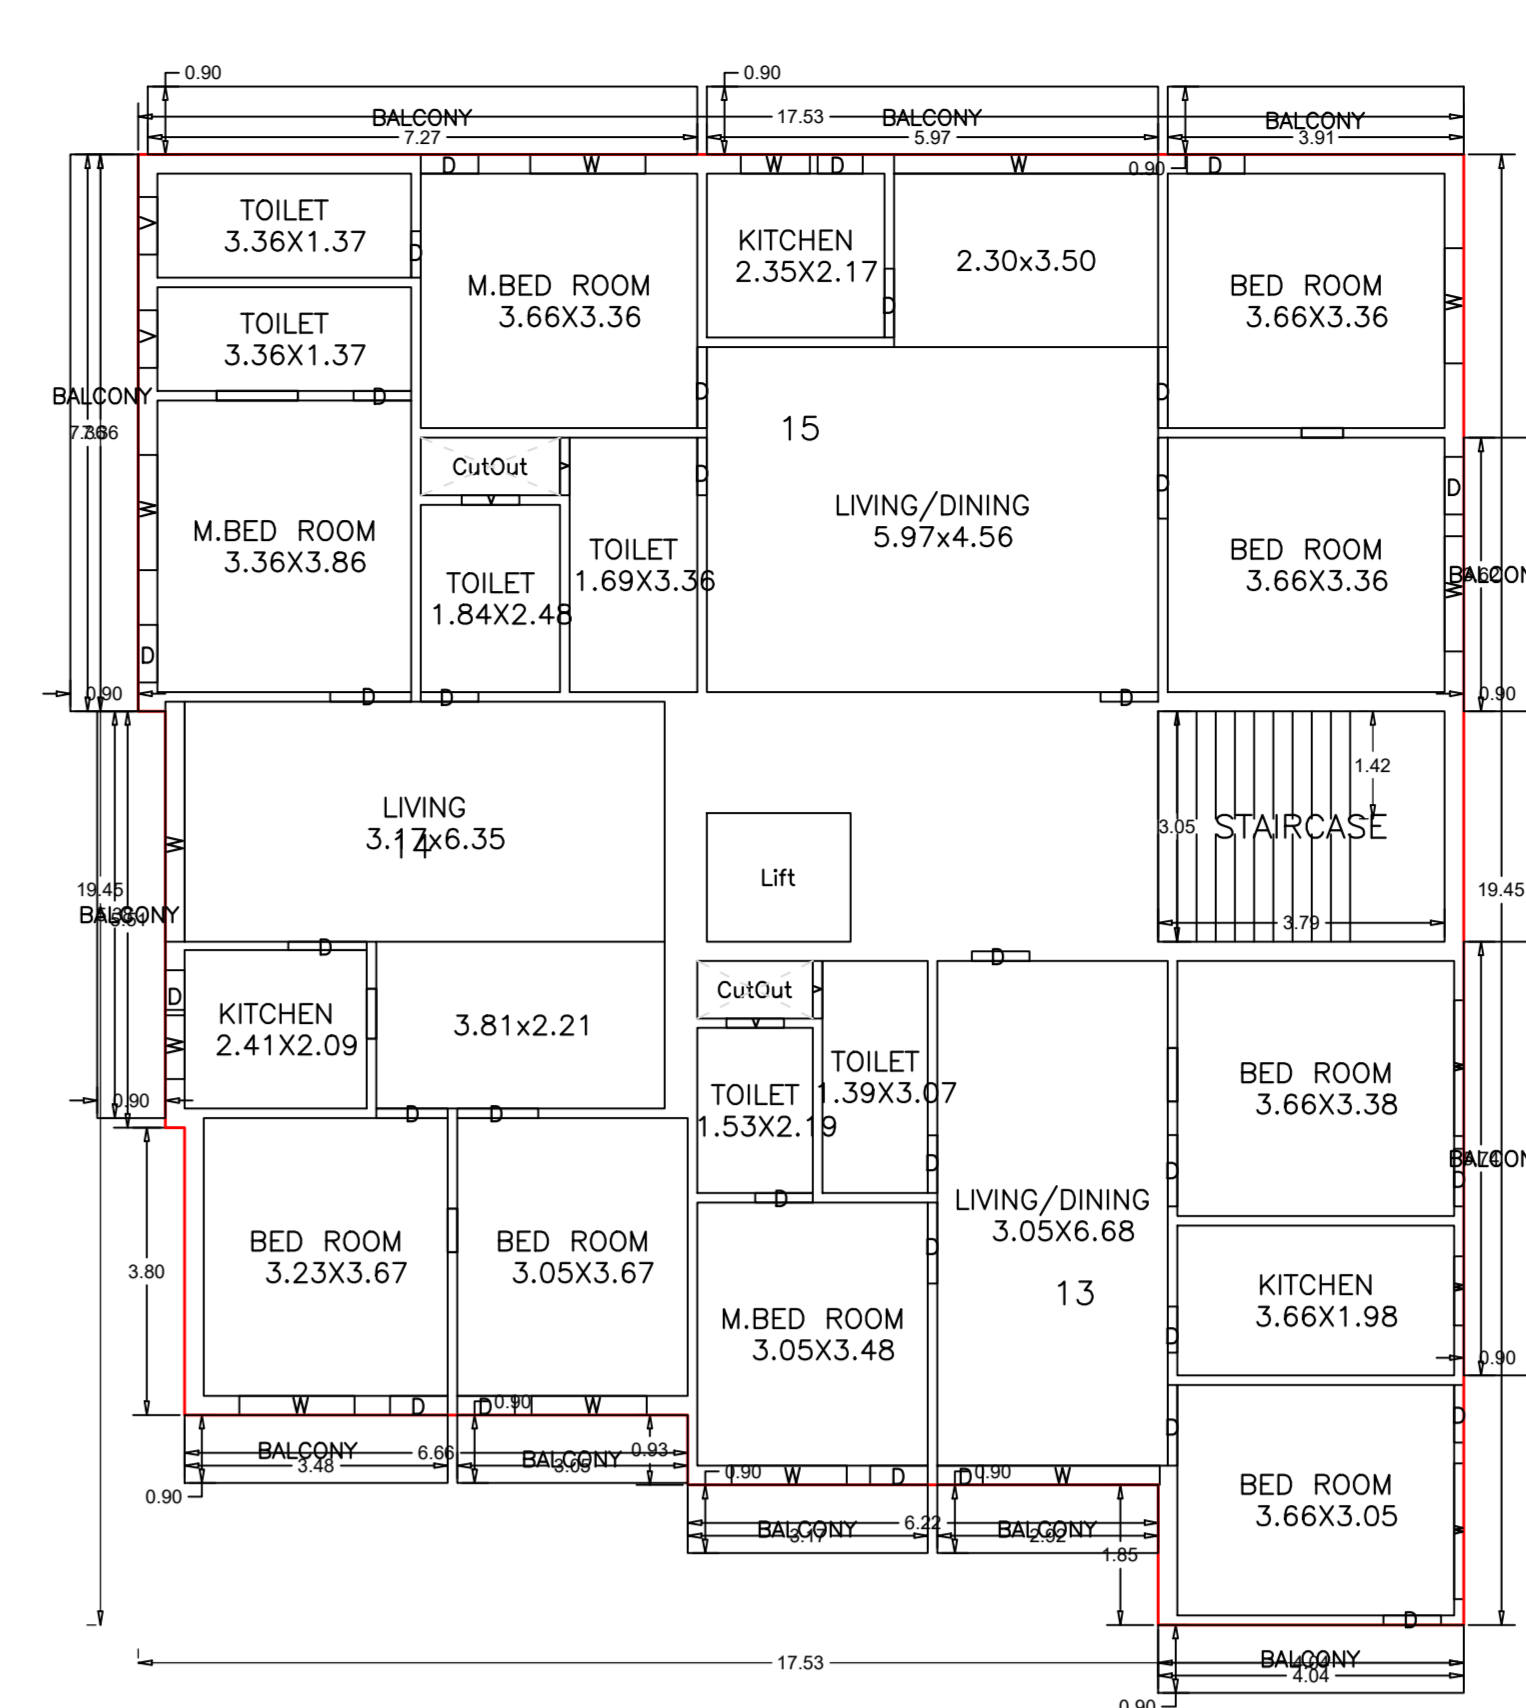

SECOND FLOOR PLAN (Proposed) (SCALE 1:100)

Building - BLOCK (B)

Floor Name	Grd. Area (Sq.M)	Subsides From Below (Sq.M)	Total Bldg. Area (Sq.M)	Overhead Area (Sq.M)	Proposed Area (Sq.M)	Net Area (Sq.M)	Useful Area (Sq.M)	Total Area (Sq.M)	Total Volume (Cu.M)
Lower Ground Floor	360.00	0.00	360.00	0.00	280.00	0.00	11.54	14.71	0.00
Ground Floor	364.98	2.07	362.91	3.33	0.00	280.19	0.00	280.19	280.19
First Floor	365.31	2.07	363.24	3.33	0.00	280.25	0.00	280.25	280.25
Second Floor	365.31	2.07	363.24	3.33	0.00	280.25	0.00	280.25	280.25
Third Floor	365.31	2.07	363.24	3.33	0.00	280.25	0.00	280.25	280.25
Terrace	0.00	0.00	0.00	0.00	0.00	0.00	0.00	0.00	0.00
Total	1811.58	10.28	1801.30	12.92	0.00	1120.24	0.00	1120.24	1120.24

SCHEDULE OF DOOR:

BUILDING NAME	NAME	LENGTH	HEIGHT	NO.
BLOCK (B)	DOOR	0.91	2.10	06
BLOCK (B)	DOOR	0.91	2.10	06
SCHEDULE OF WINDOW/VENTILATION:

BUILDING NAME	NAME	LENGTH	HEIGHT	NO.
BLOCK (B)	WINDOW	0.91	1.20	25
BLOCK (B)	WINDOW	0.91	1.20	25
Balcony Calculations Table

FLOOR	NO.	AREA	TOTAL AREA
FIRST FLOOR PLAN	1	1.54	1.54
FIRST FLOOR PLAN	2	5.37	5.37
FIRST FLOOR PLAN	3	5.37	5.37
