

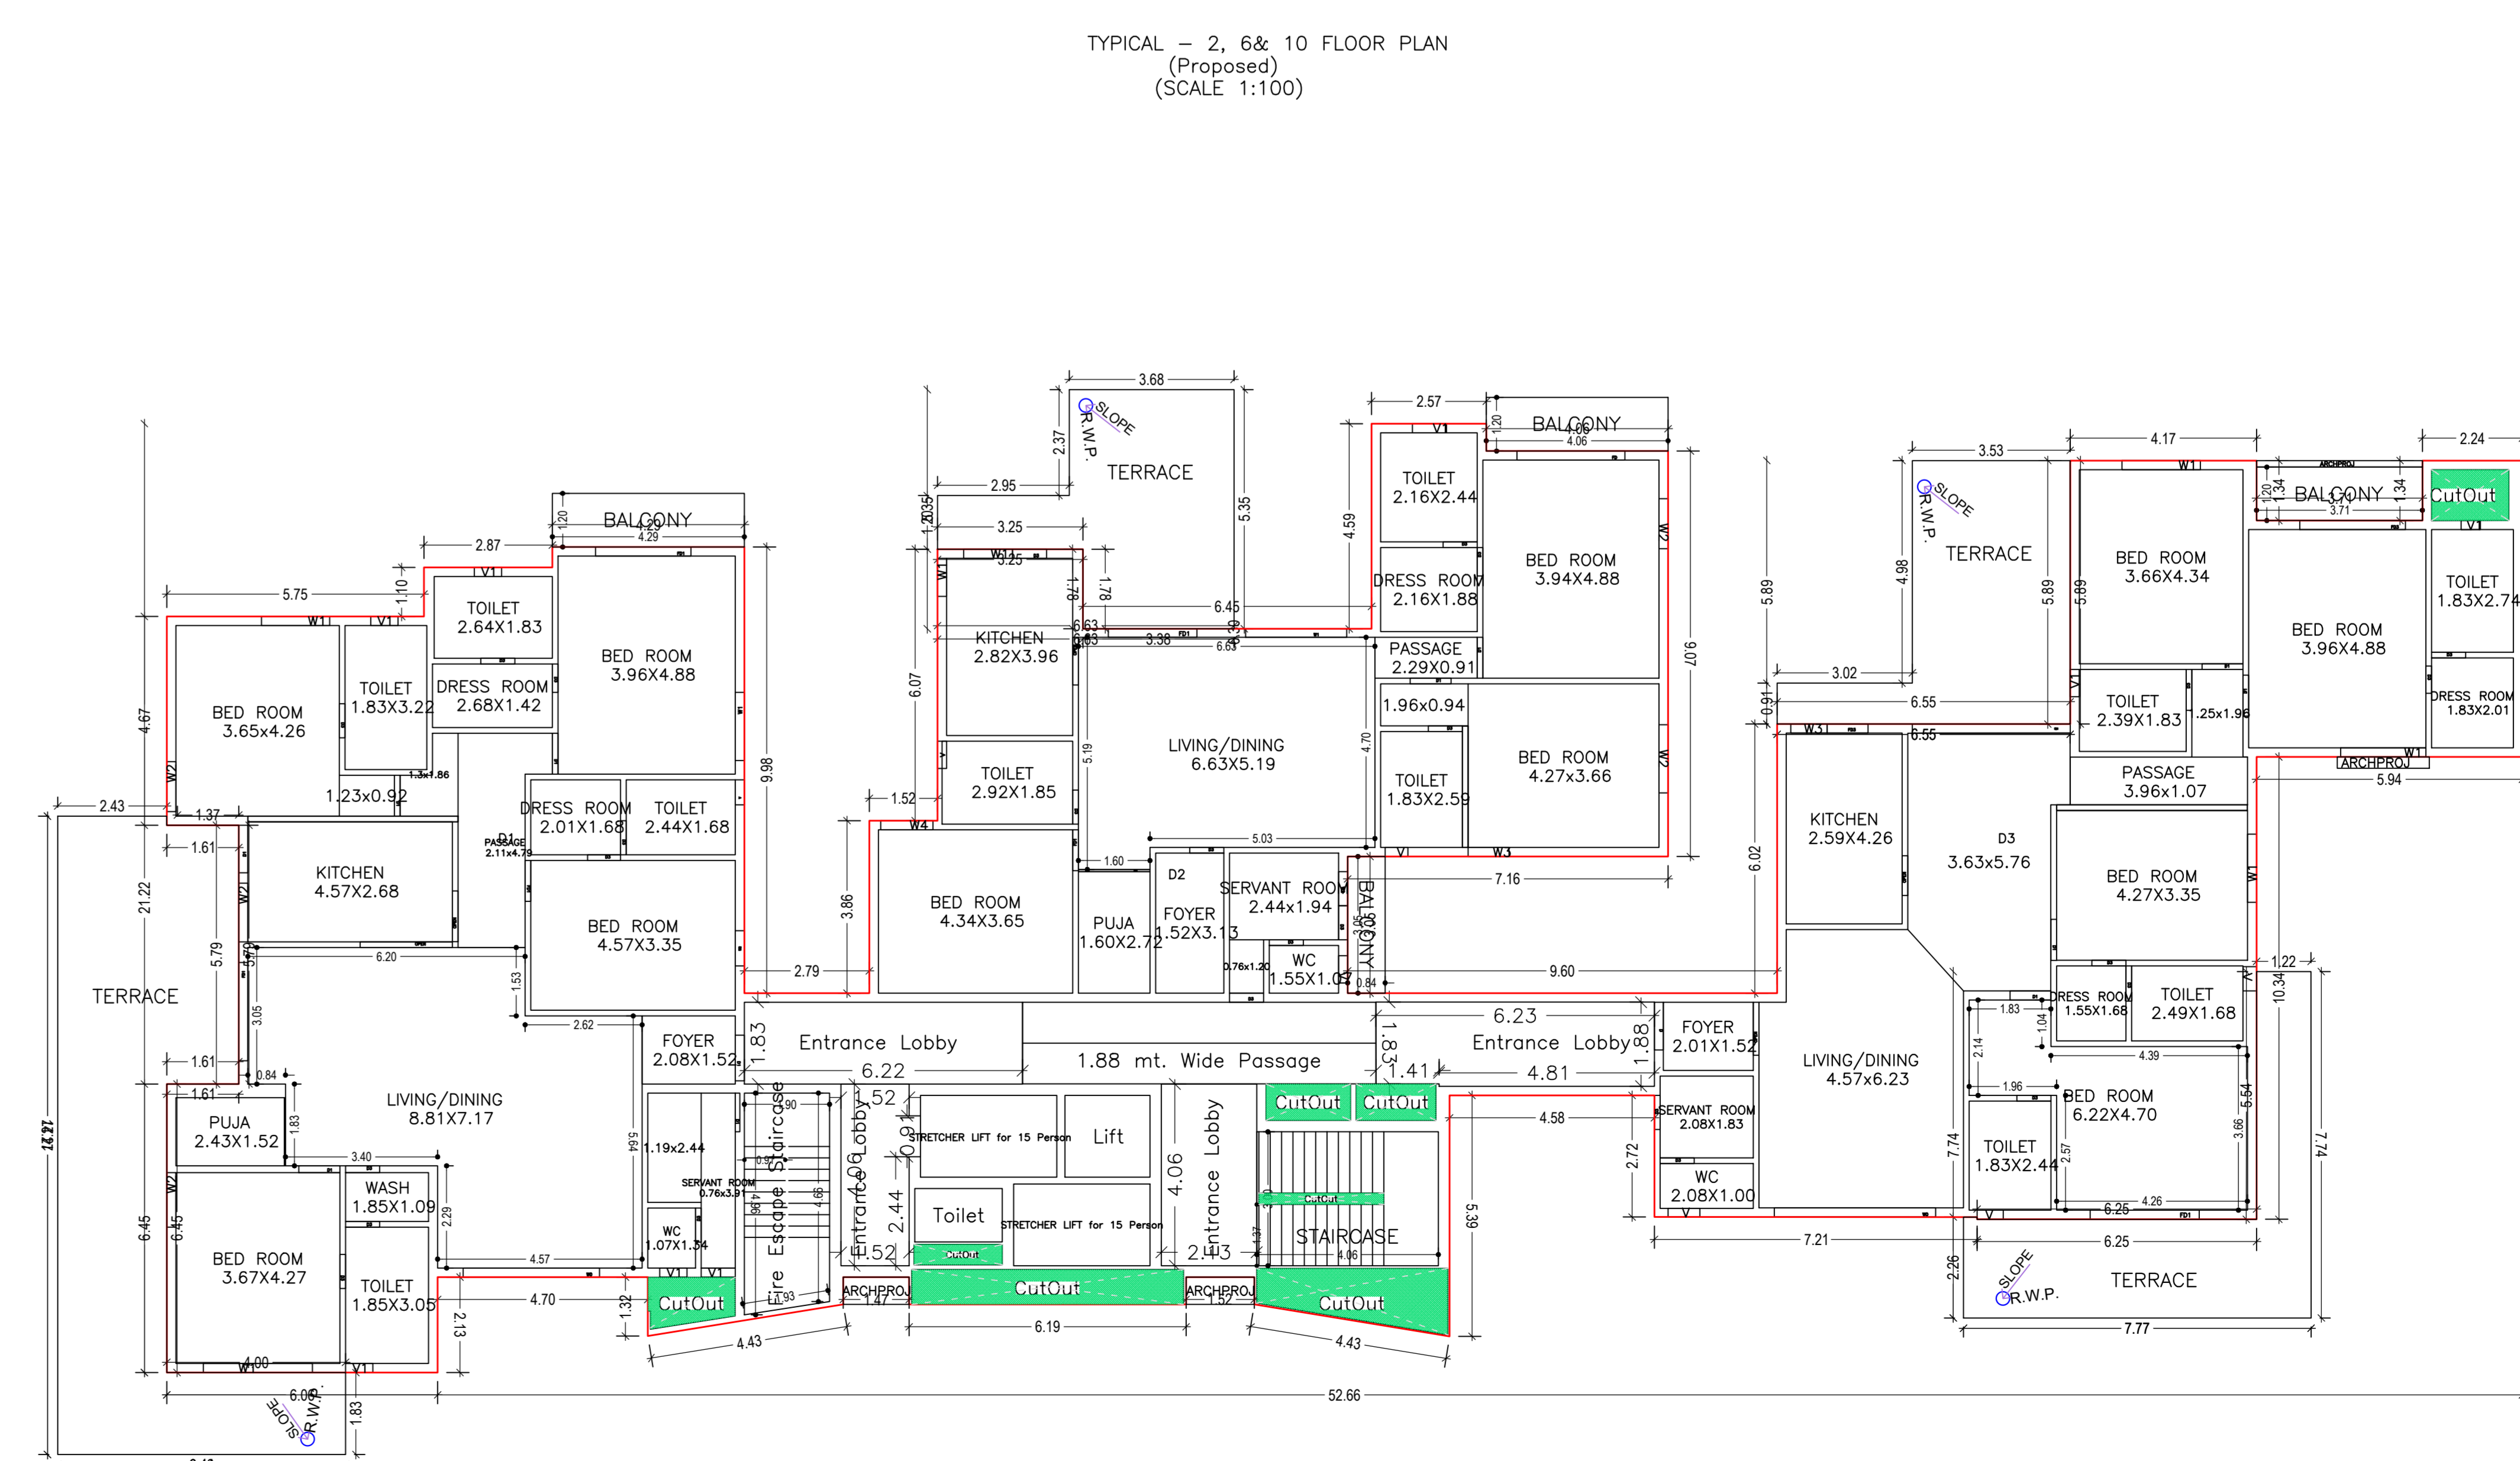
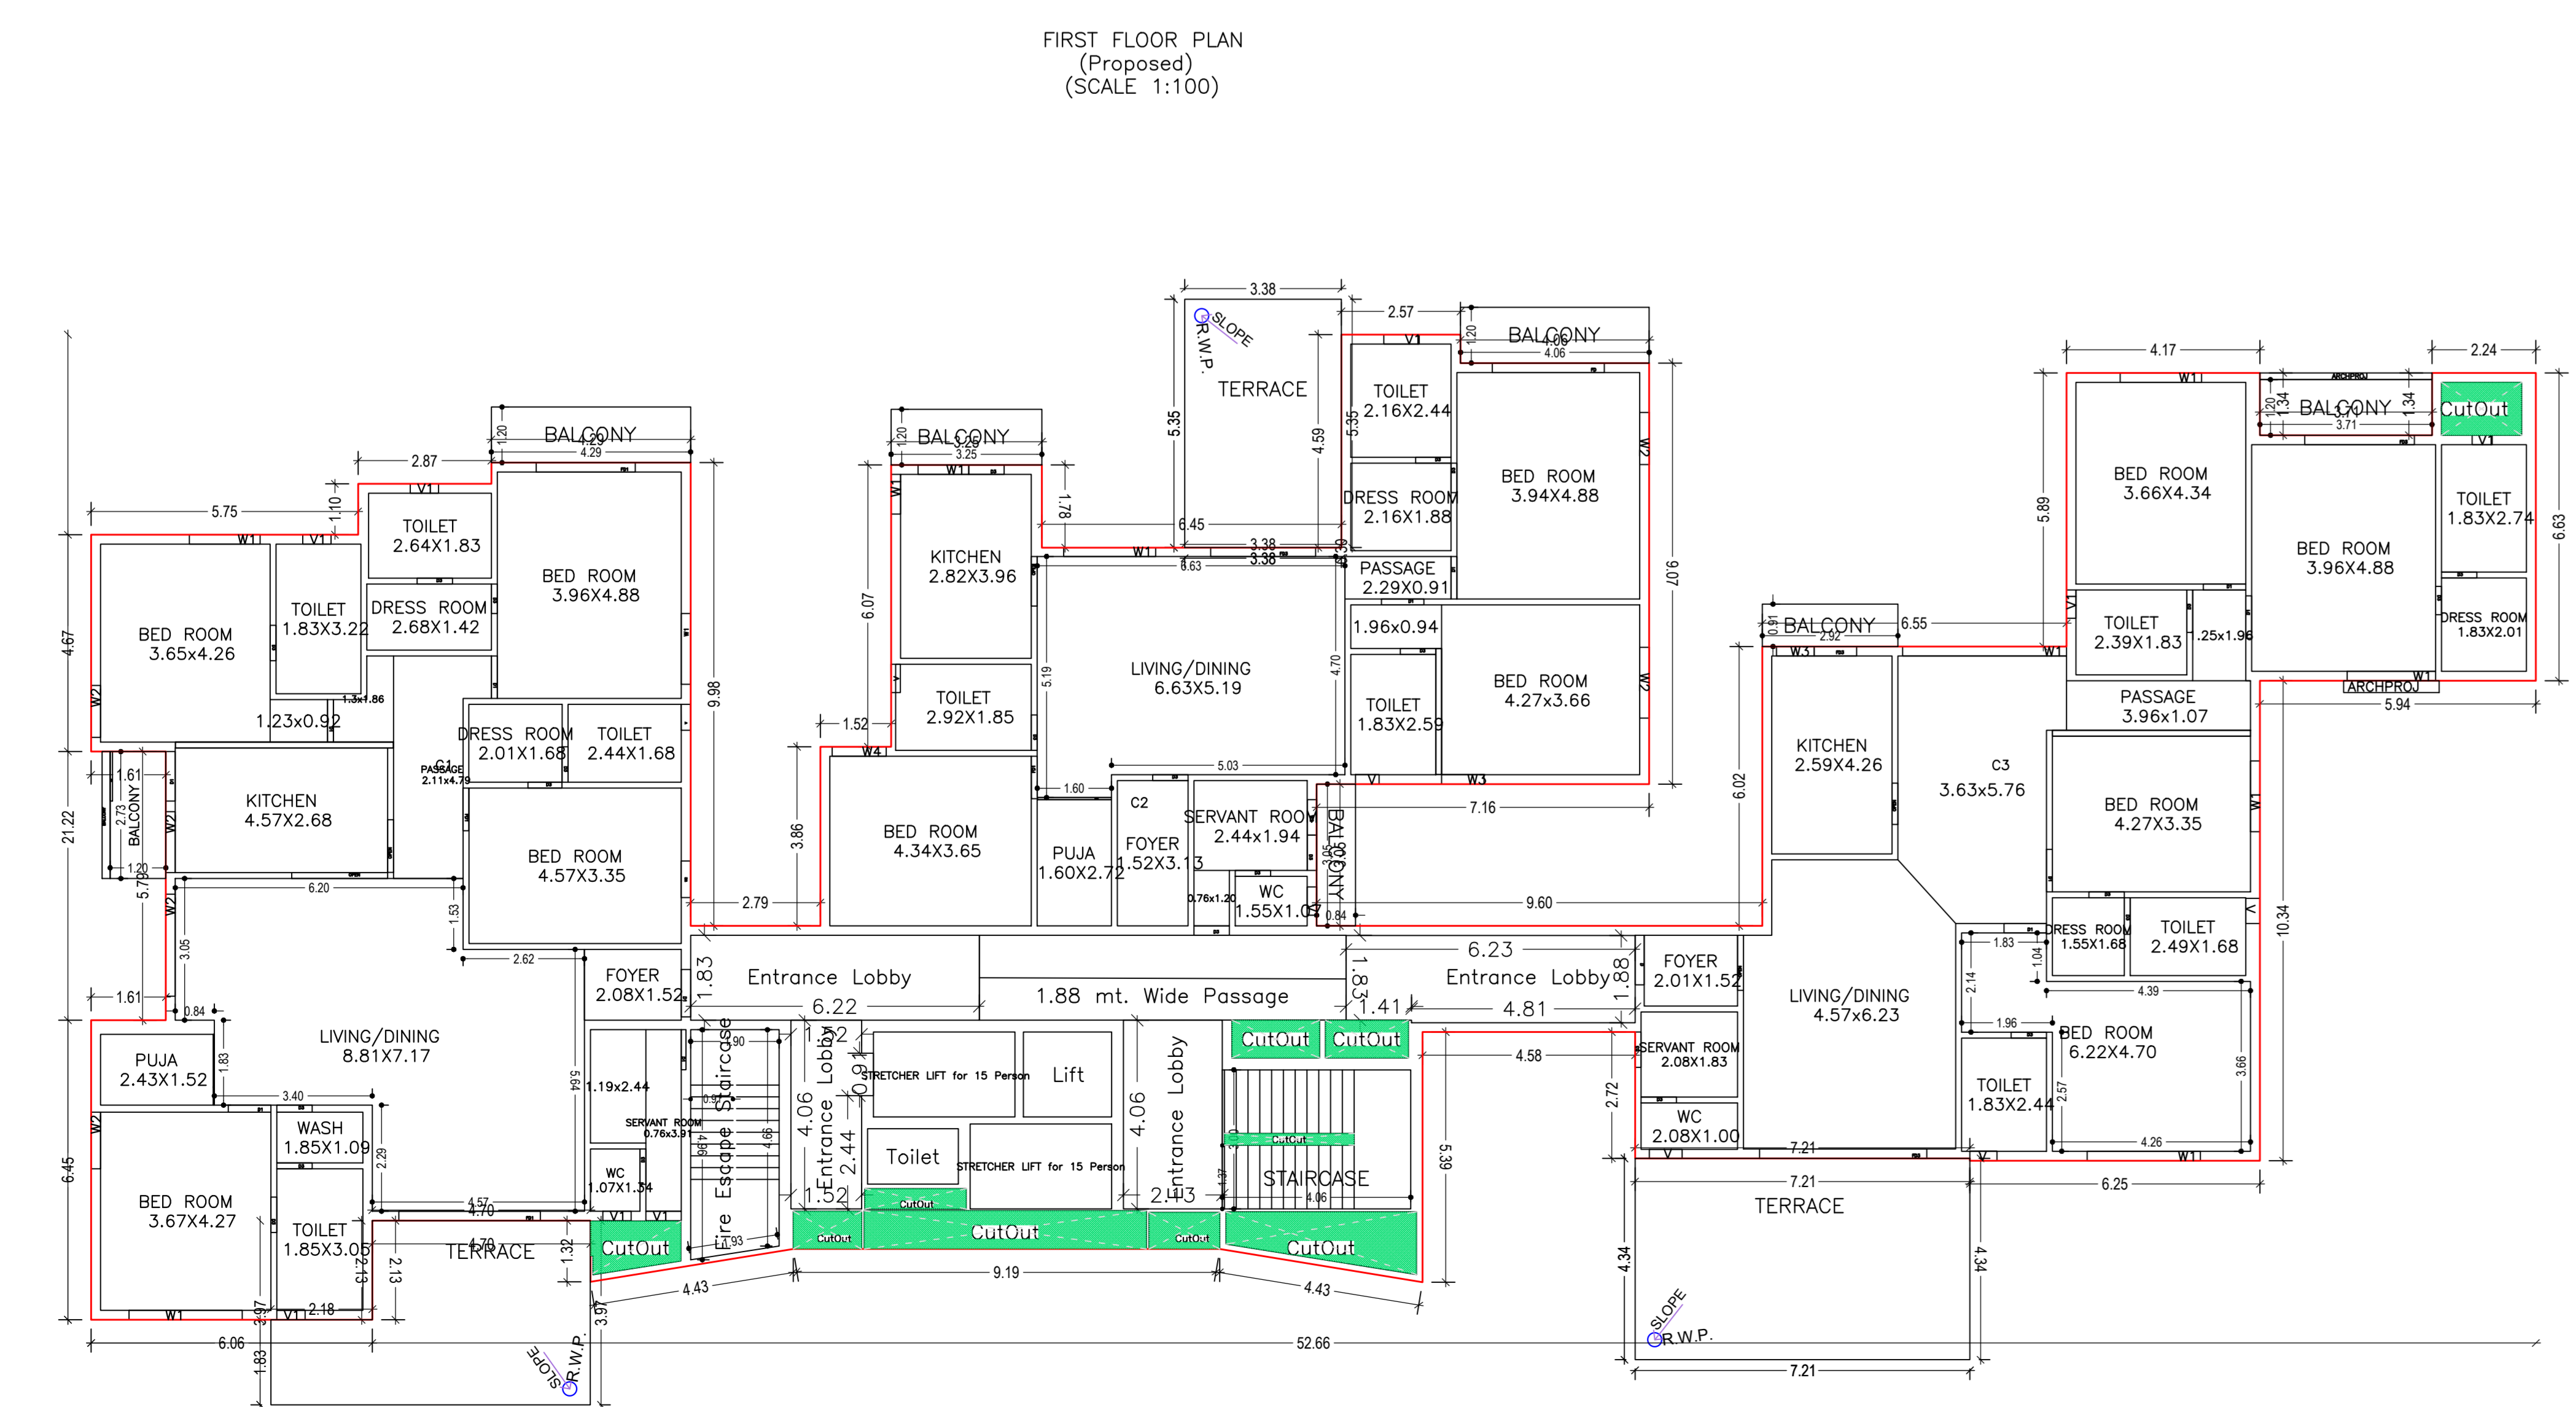
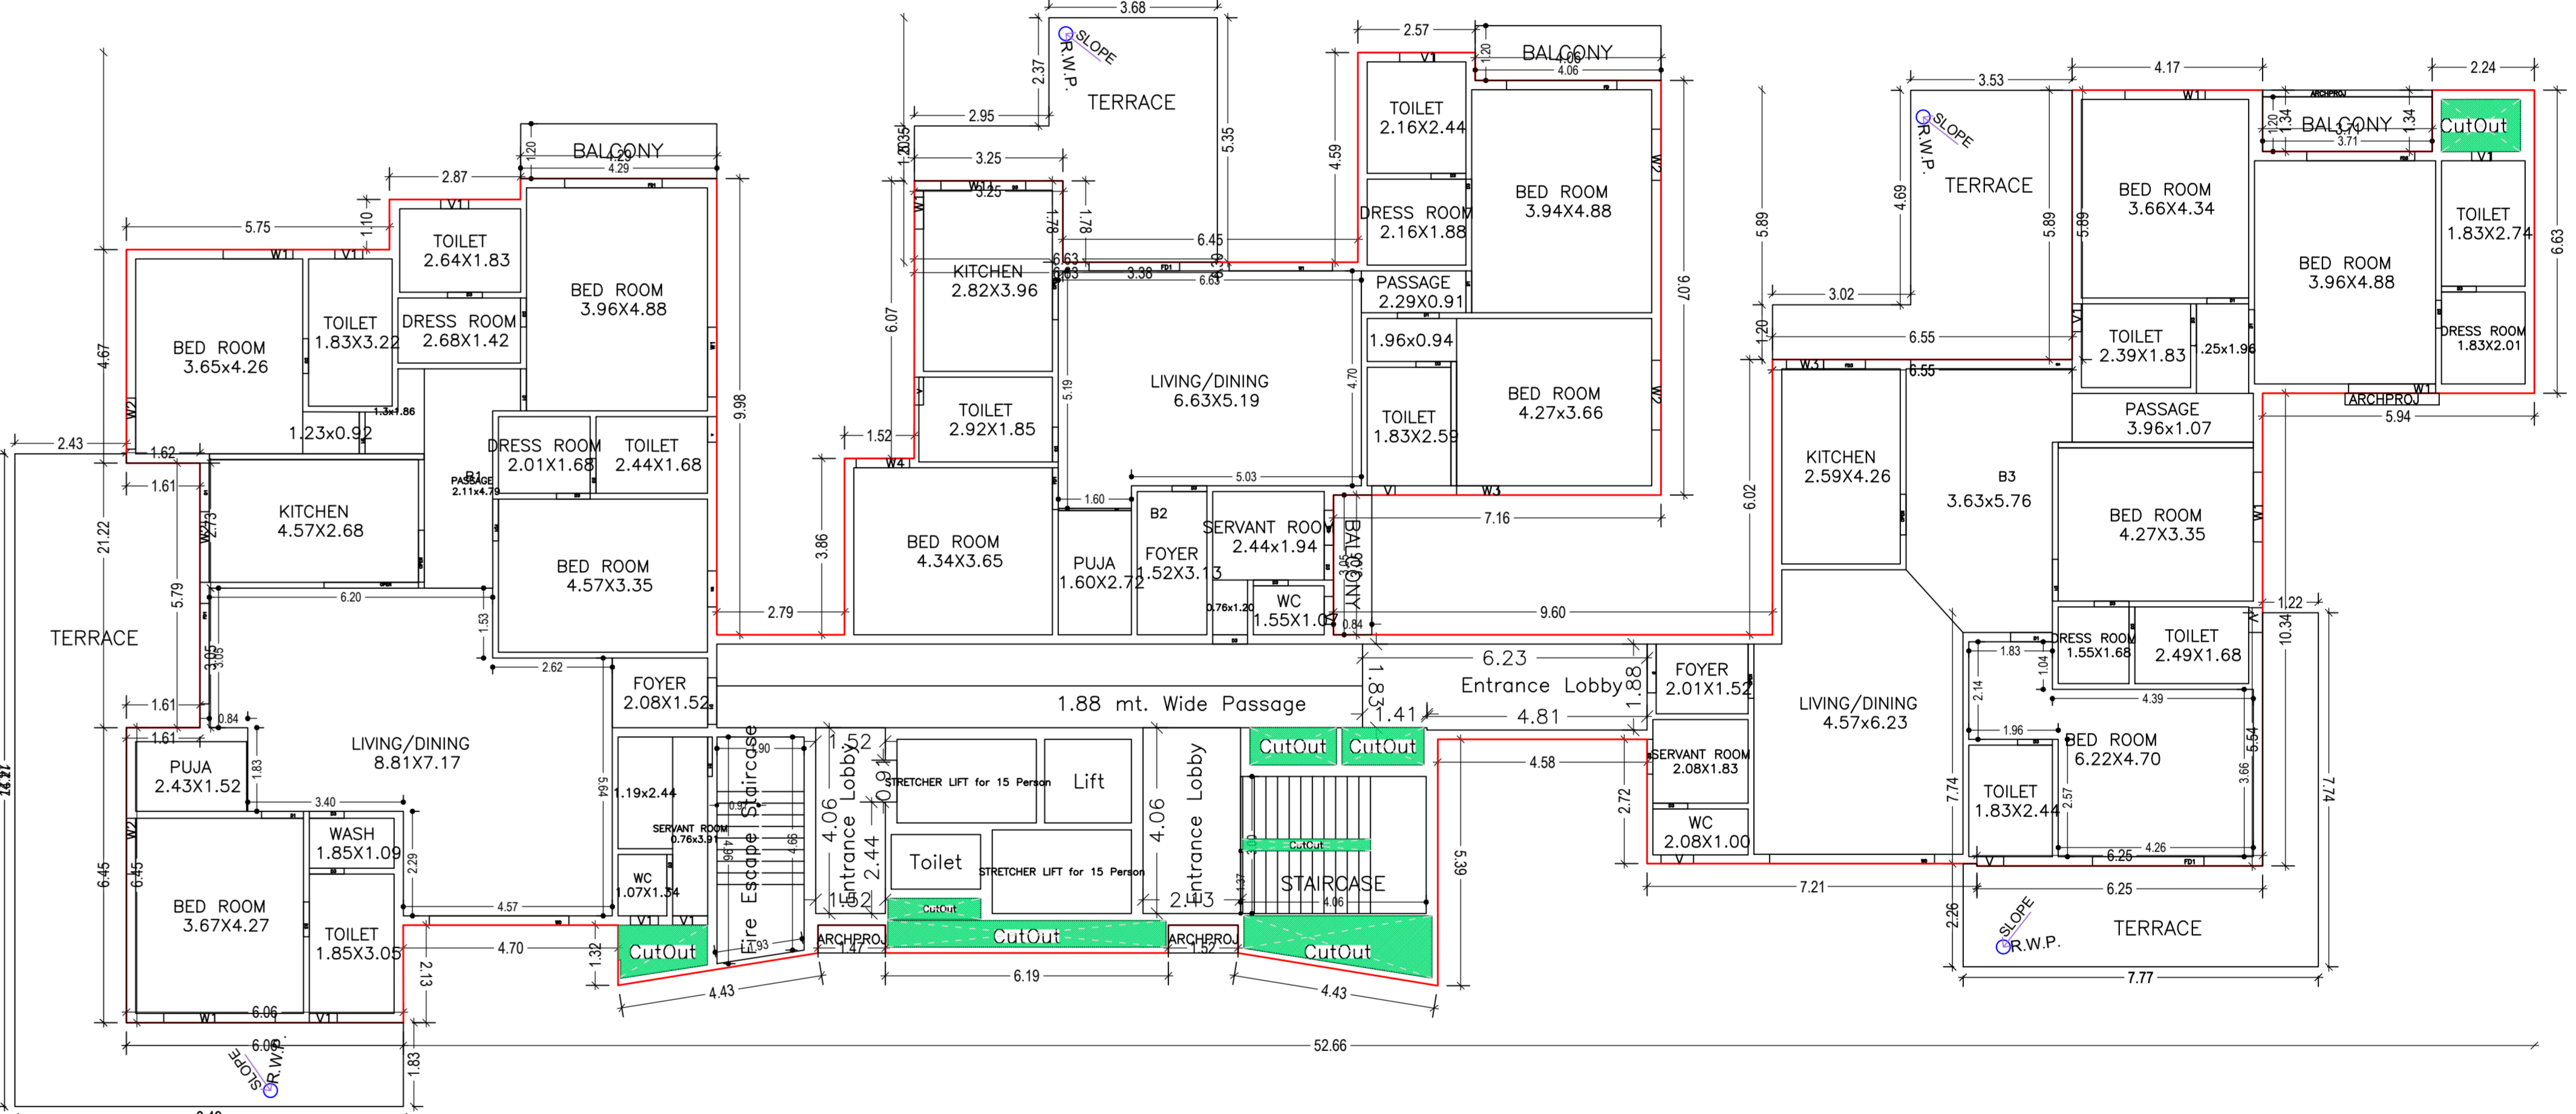
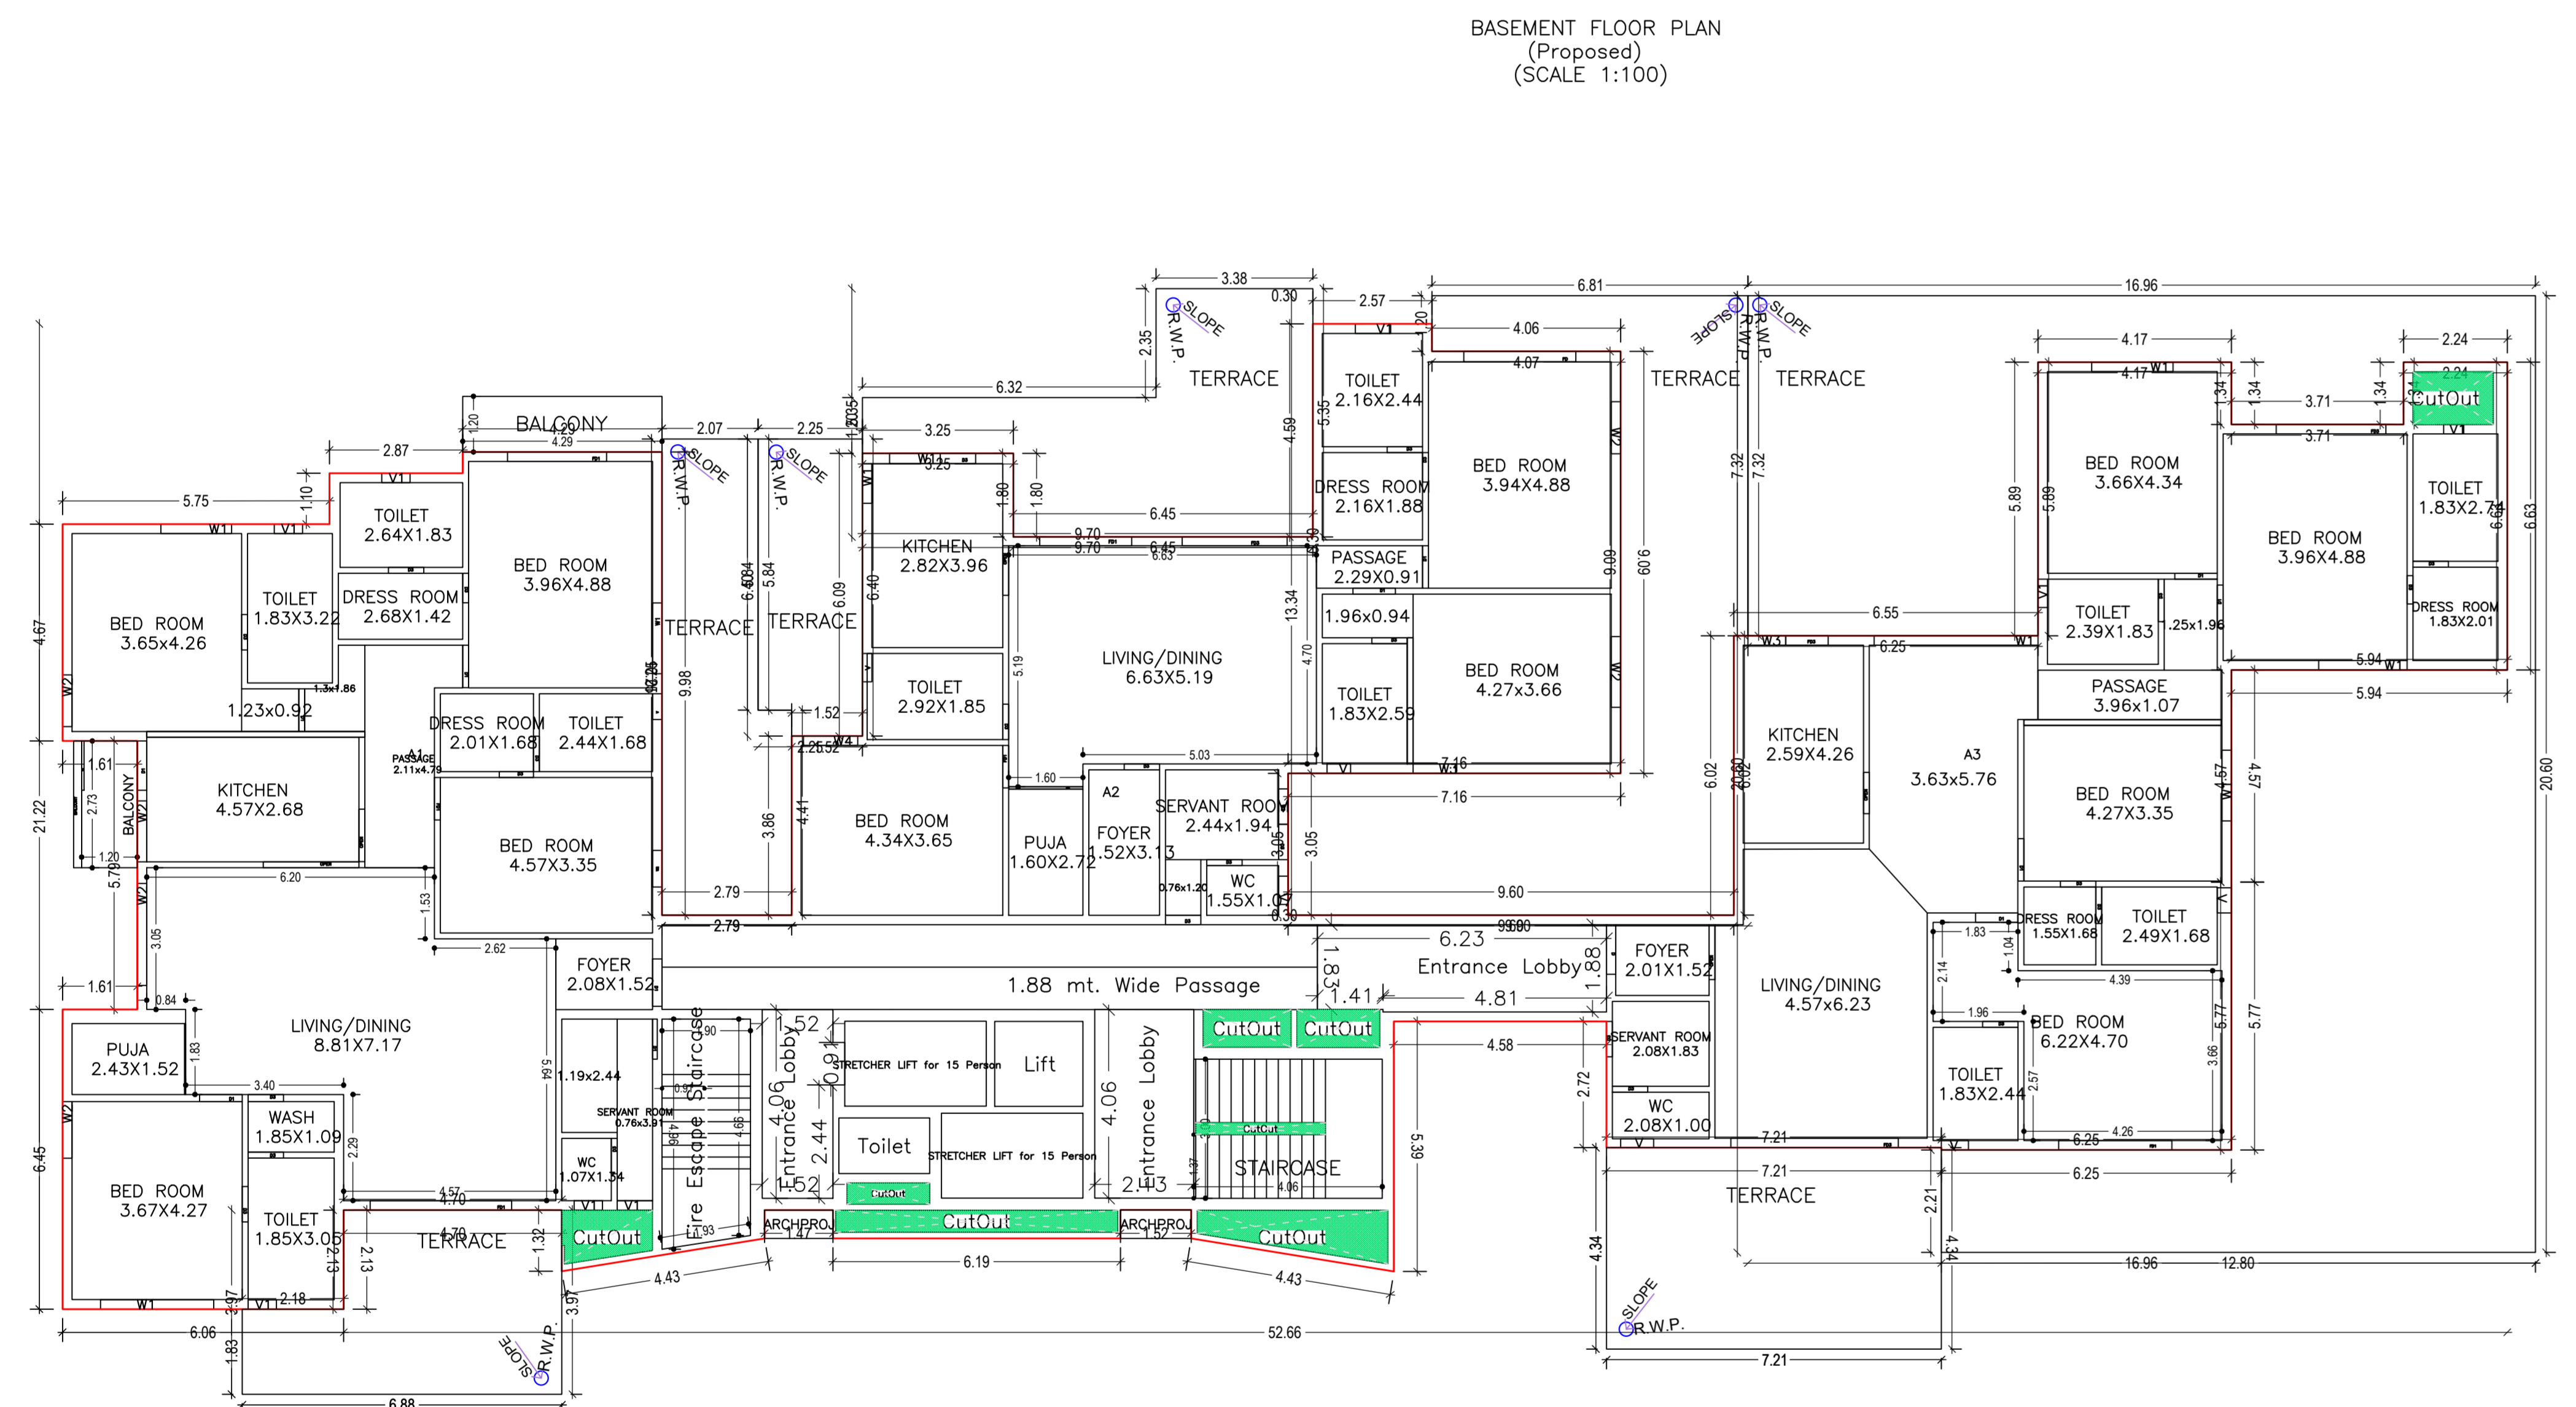
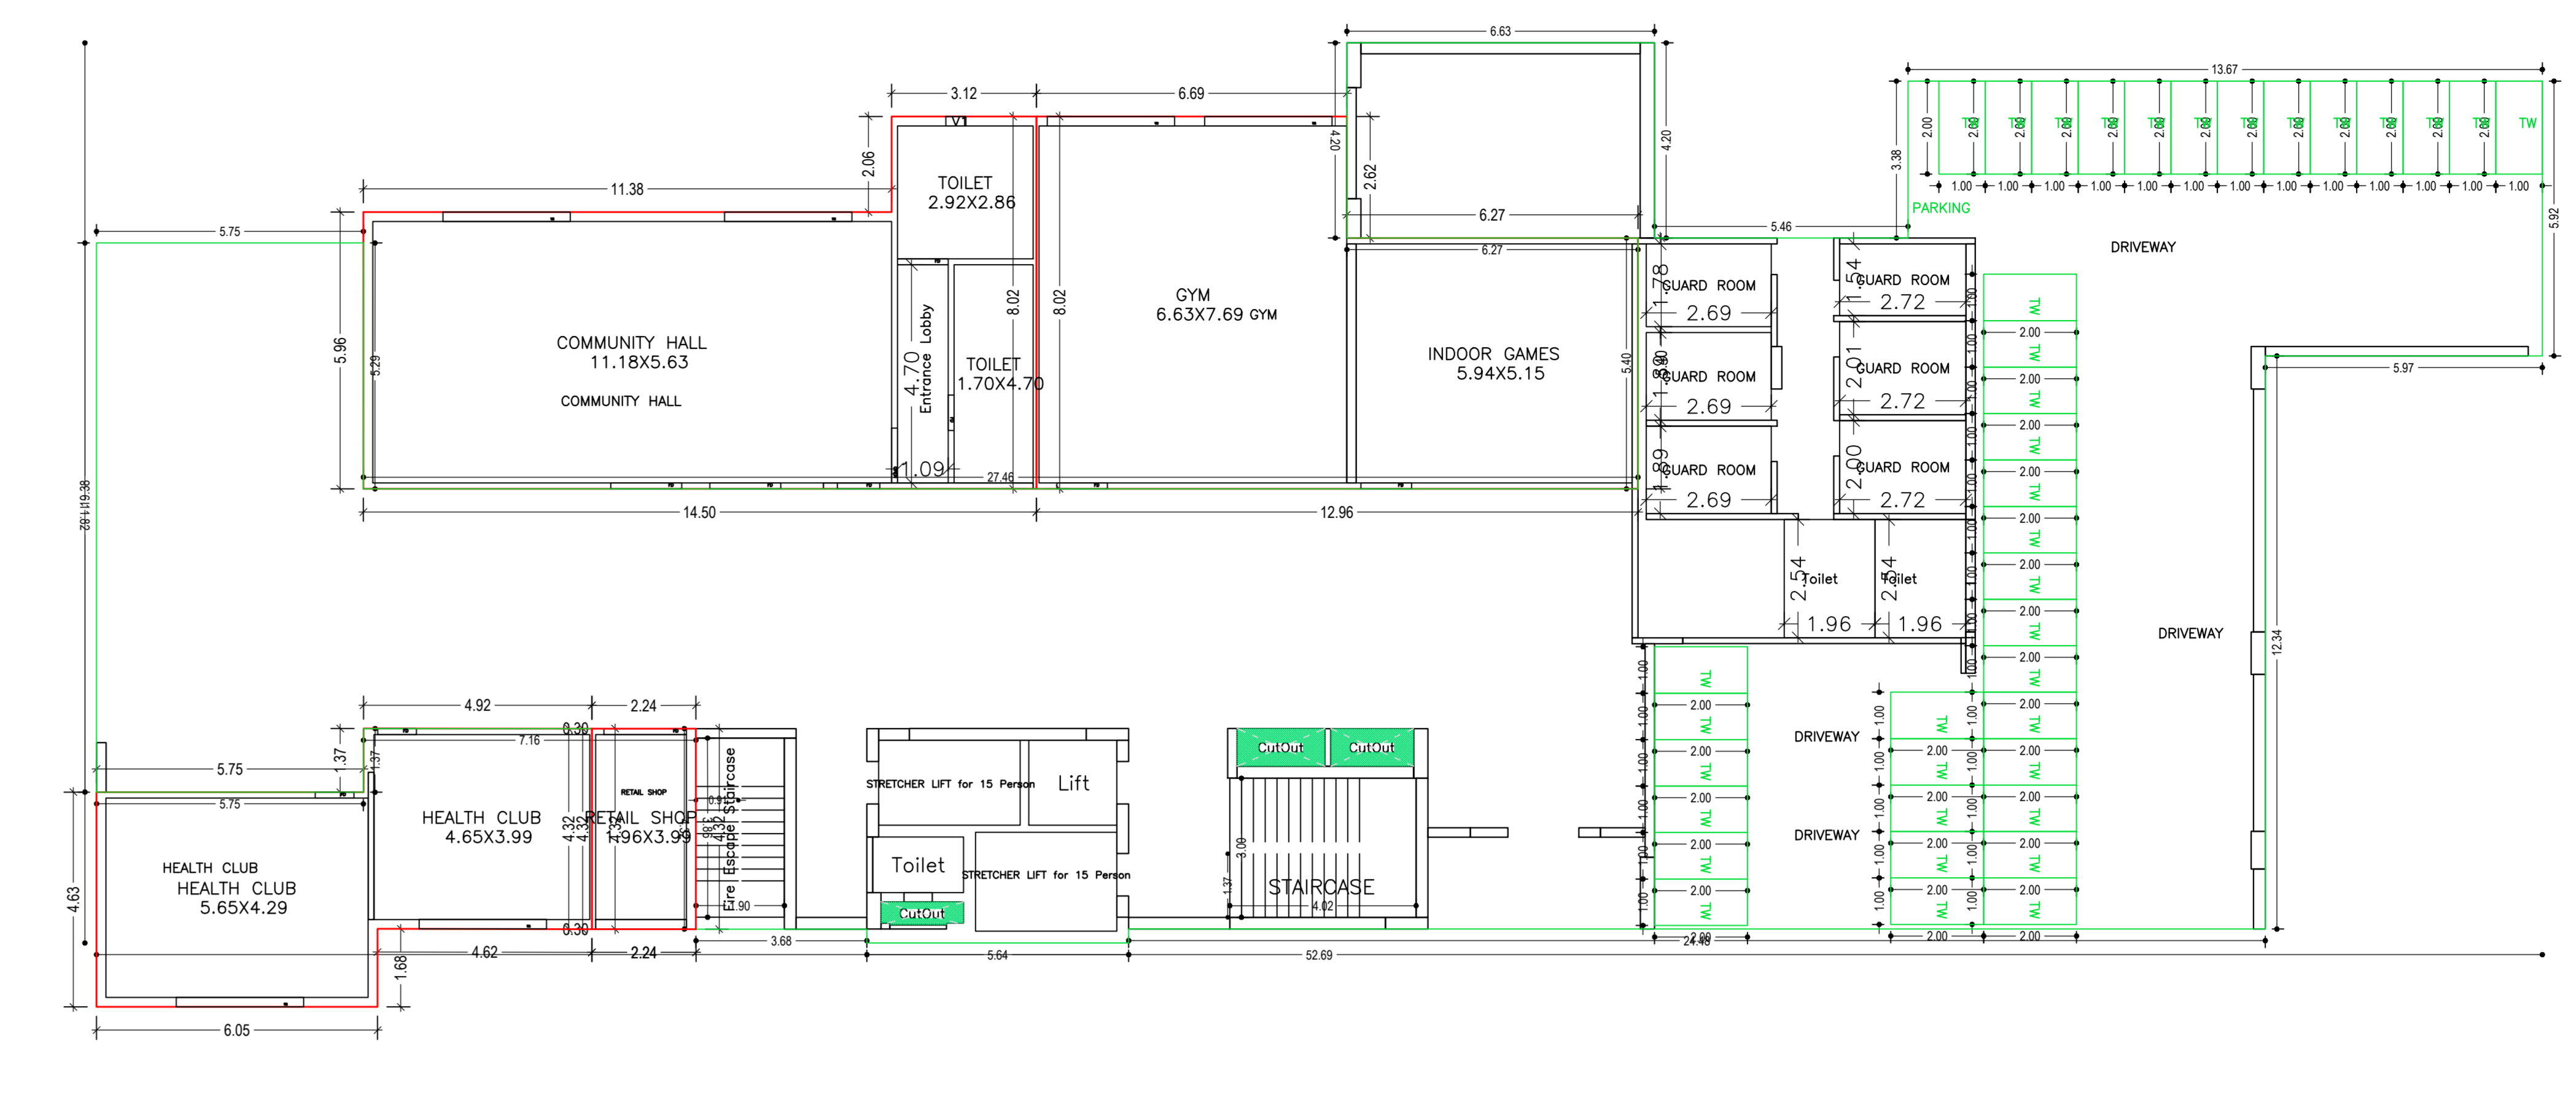


Proposed Basic Information	RACG8887000202
Owner Name	1. AADAR KUMAR JAIN 2. RAJESH KUMAR JAIN 3. DEVI PRISHA JAIN 4. SHARIF KUMAR JAIN 5. KUNAL KUMAR JAIN 6. ASHISH KUMAR JAIN
Plot No	51
Plot No	M/S PLOT NO. 1785
Usage Name	HIGHRISE
Use	Residential
Sub Use	Group Housing

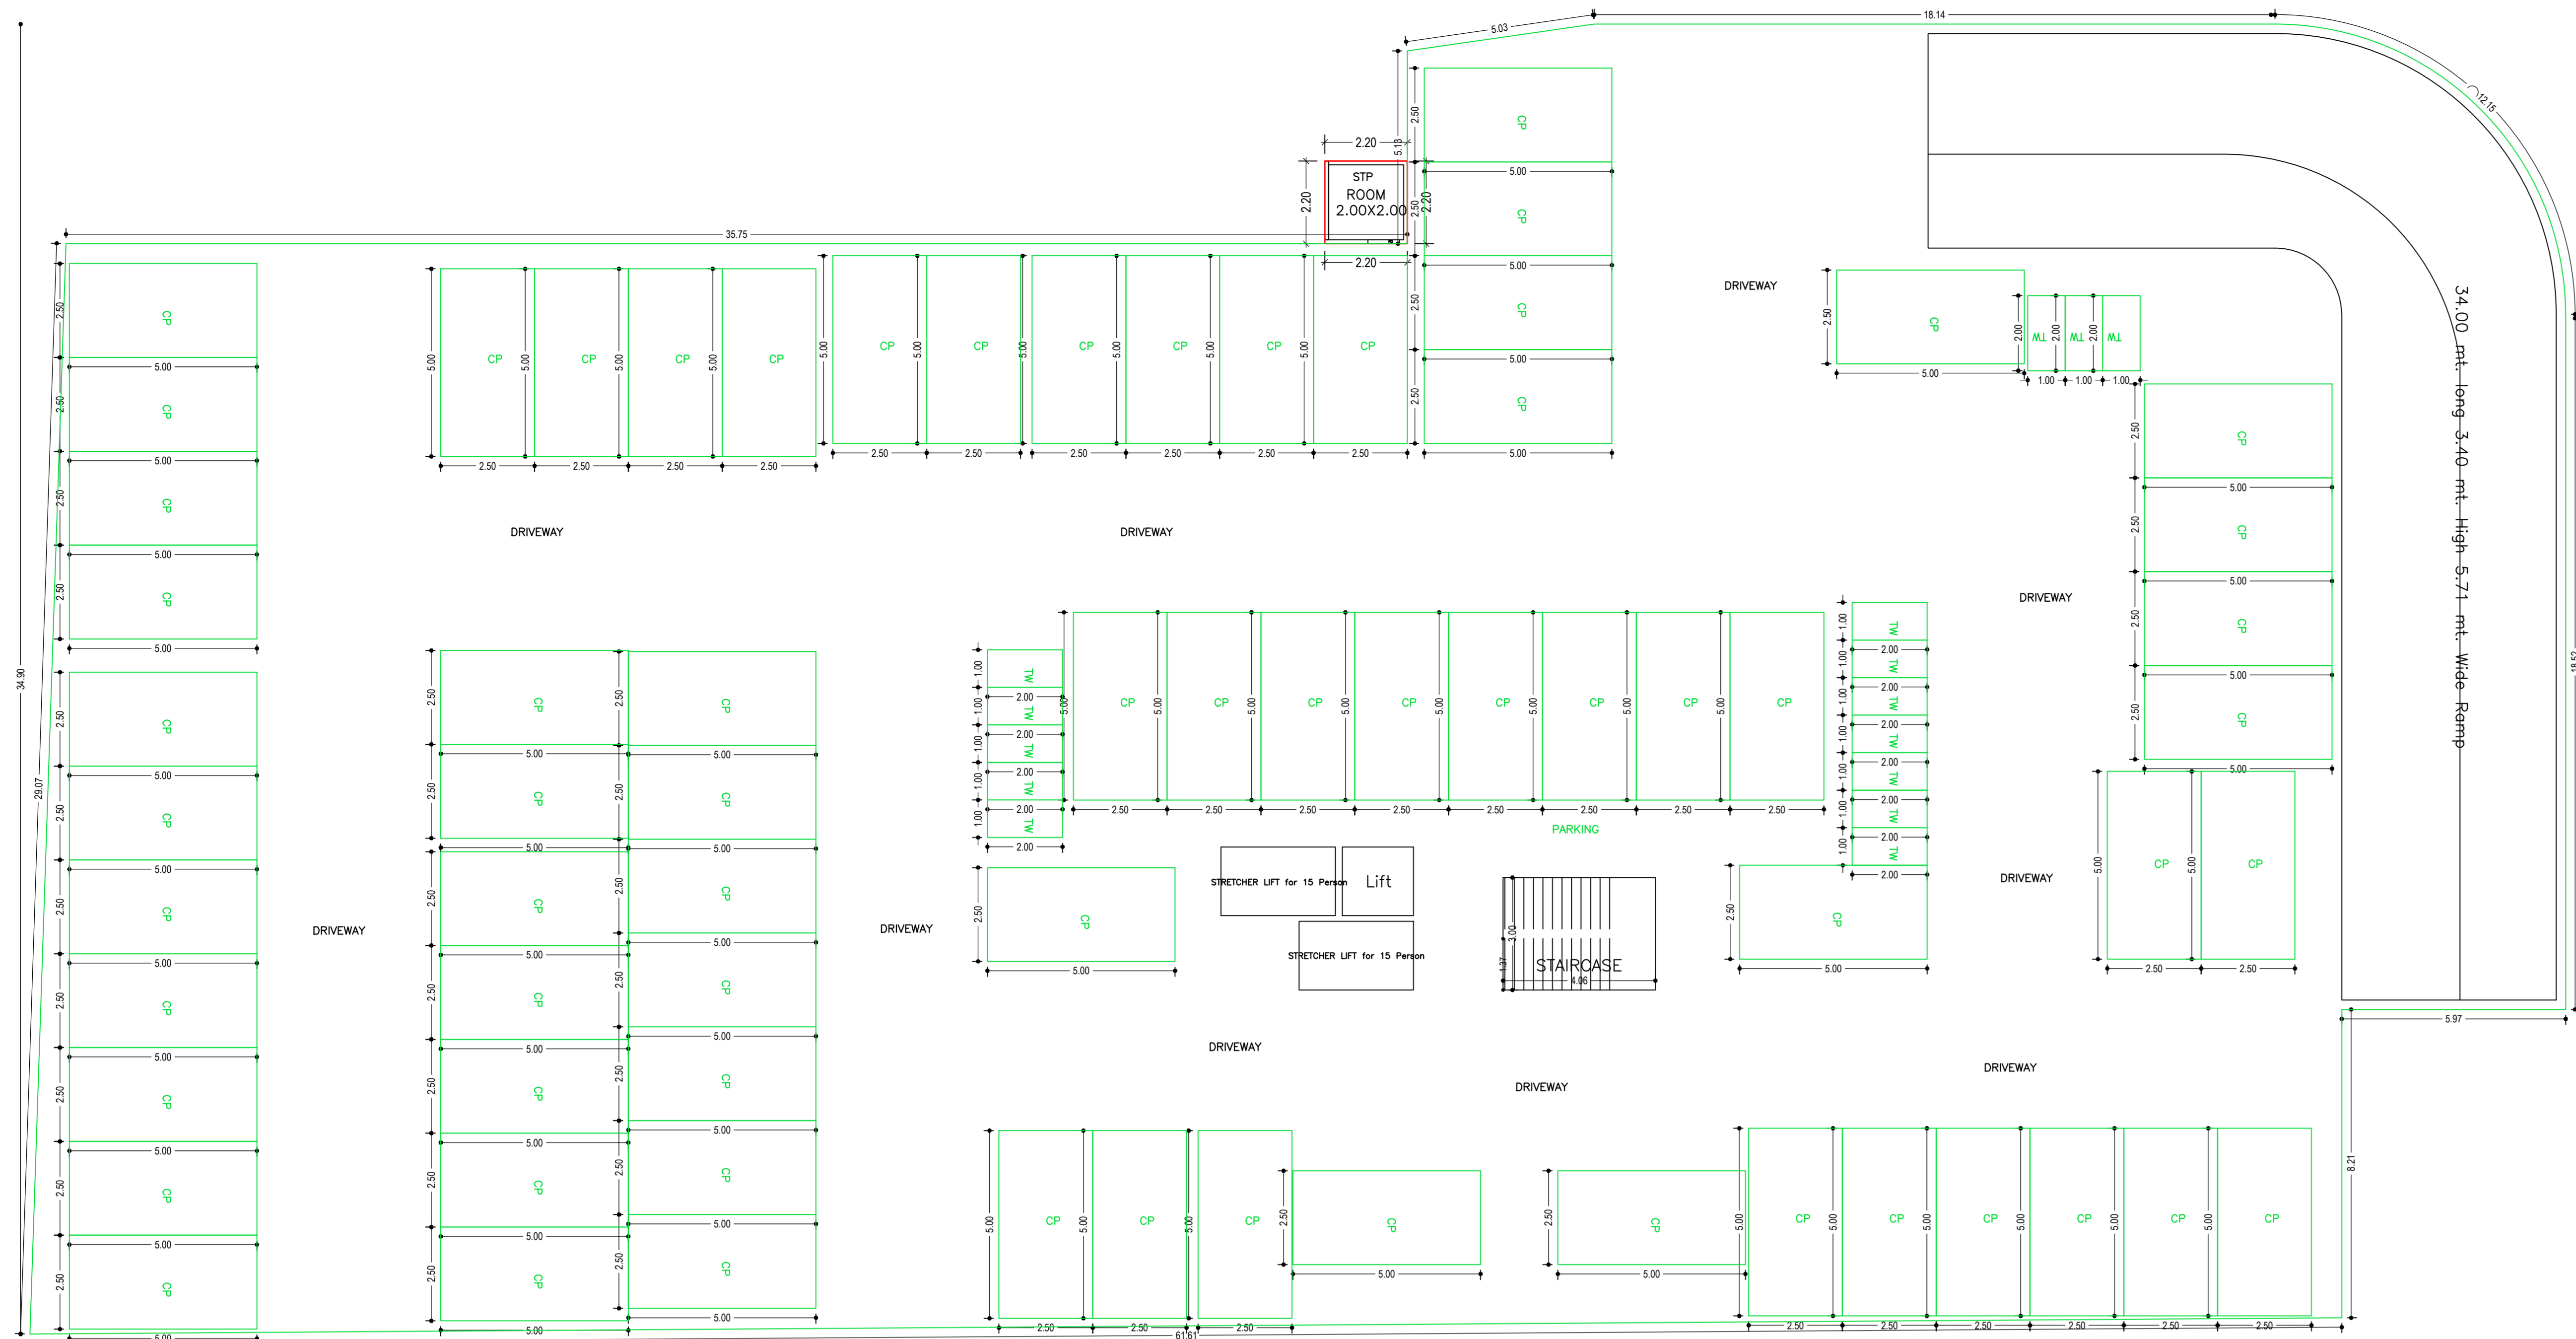


LIP NAME AND SIGNATURE	STRUCTURAL ENGR NAME AND SIGNATURE	BUILDER NAME AND SIGNATURE	DIGITAL SIGNATURE
RAJY CHANDRA	CAR/1846		


Proposee Name	RNCGSHR02002
Owner Name	1. AADAR KUMAR JAIN 2. RAJESH KUMAR JAIN 3. DEVI PRISHA JAIN 4. SANAT KUMAR JAIN 5. VIJAY KUMAR JAIN 6. RAJESH KUMAR JAIN
Plot No	11
Plot No	M/S PLOT NO. 1105
Usage Name	RESIDENTIAL
Use	Residential
Block	Group Housing

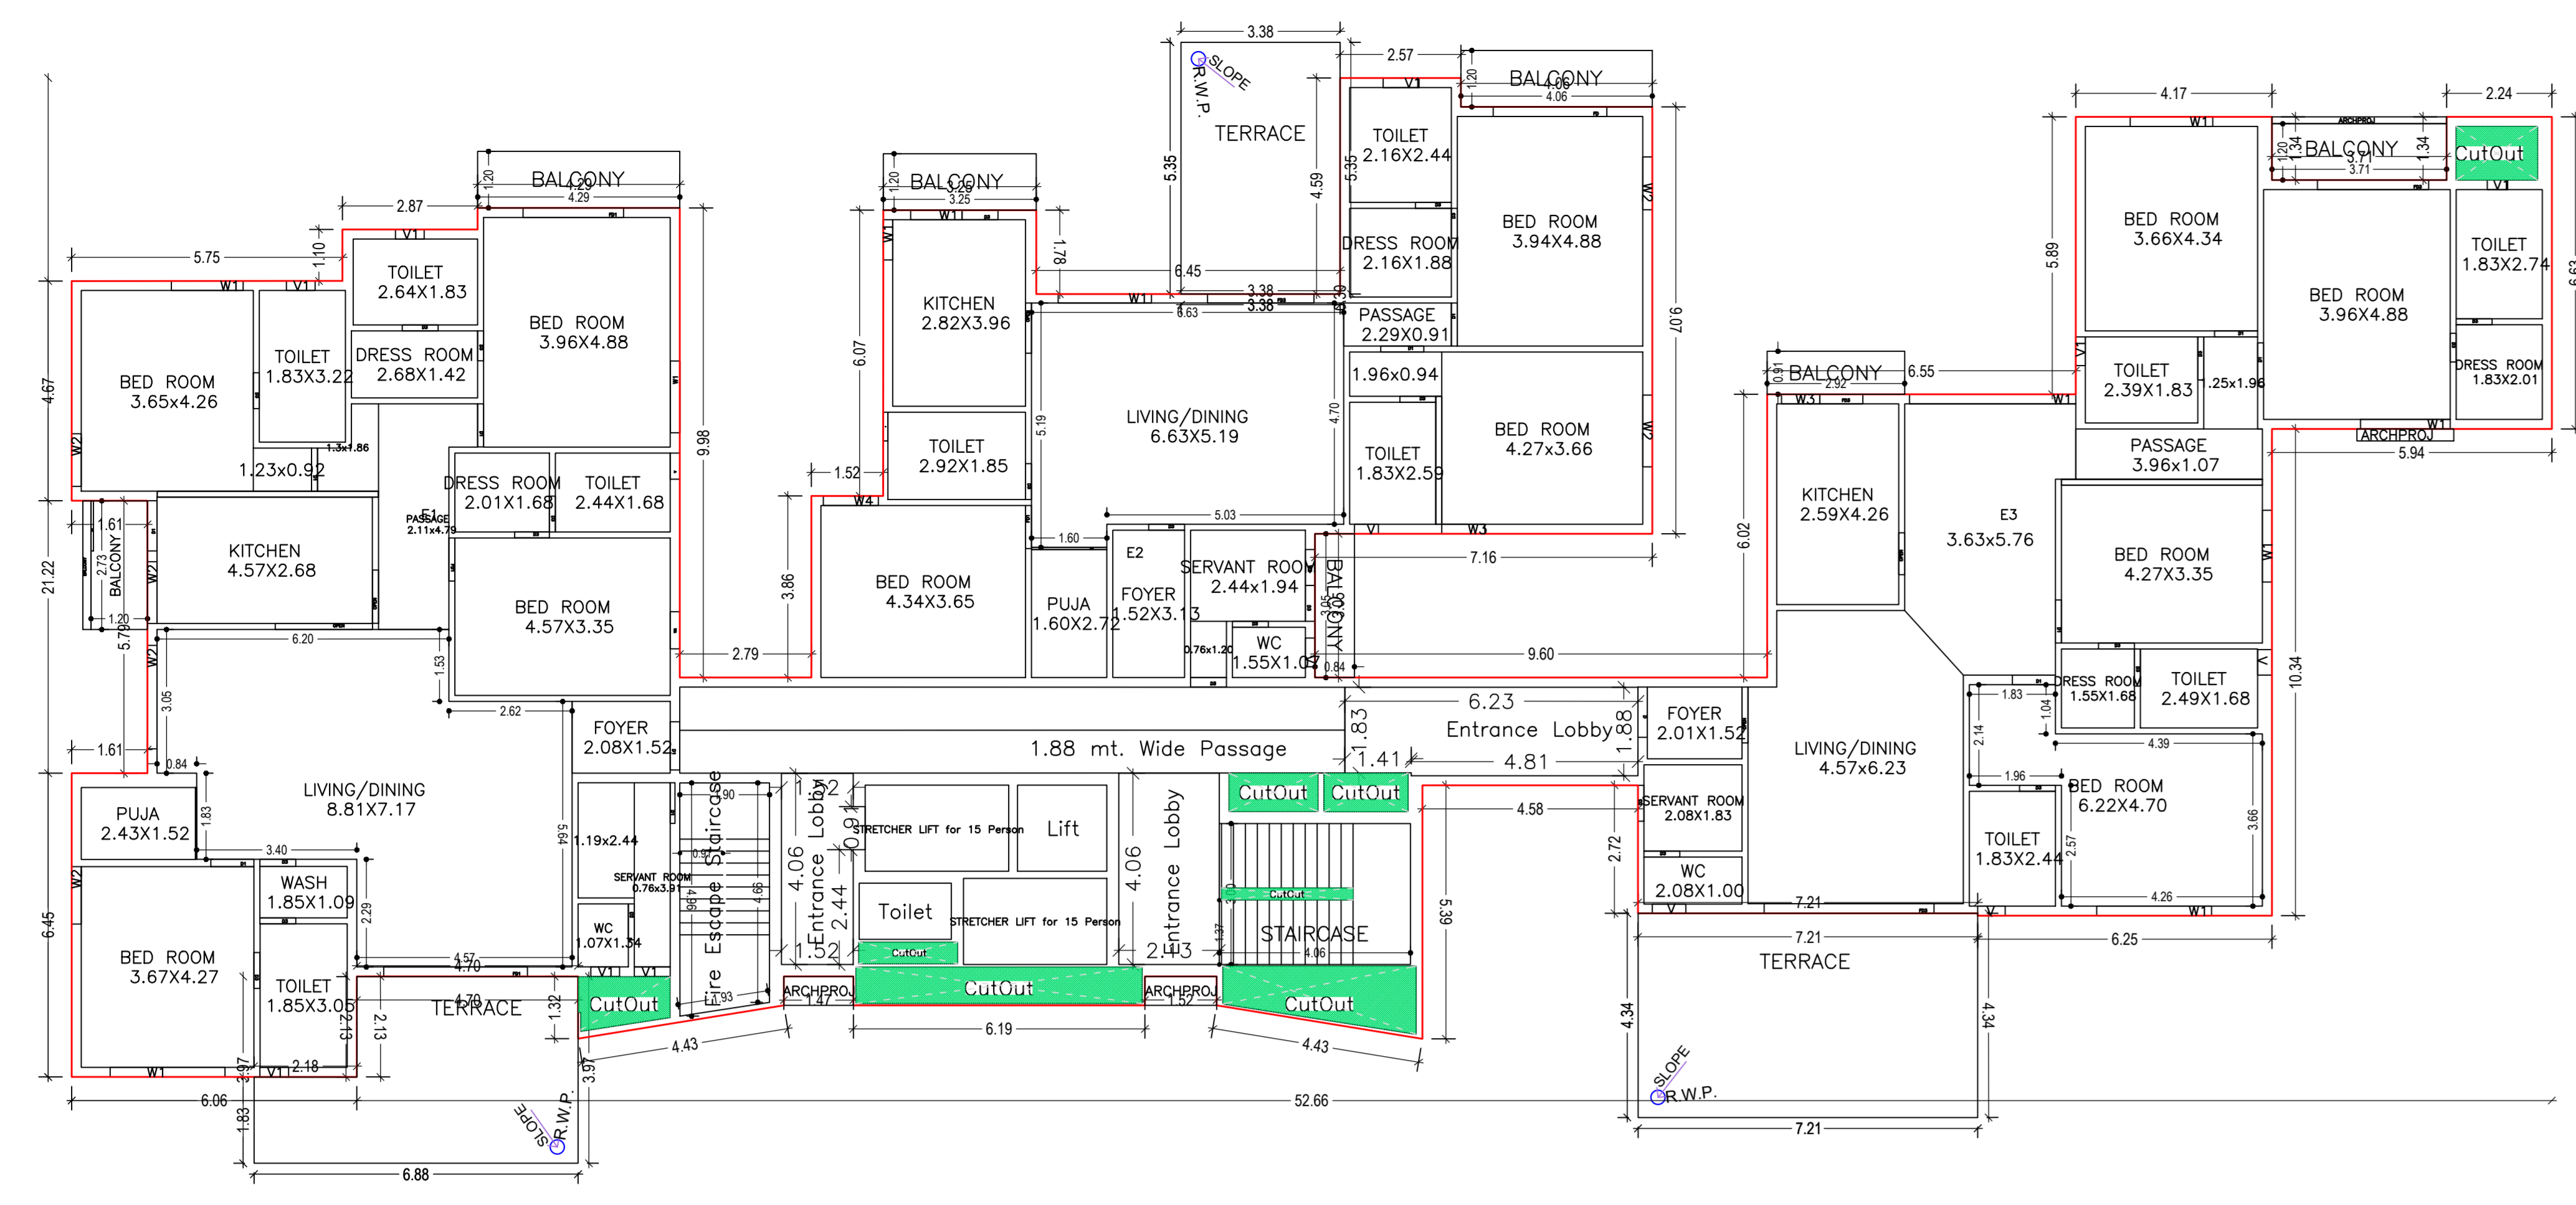


FIFTH FLOOR PLAN (Proposed) (SCALE 1:100)

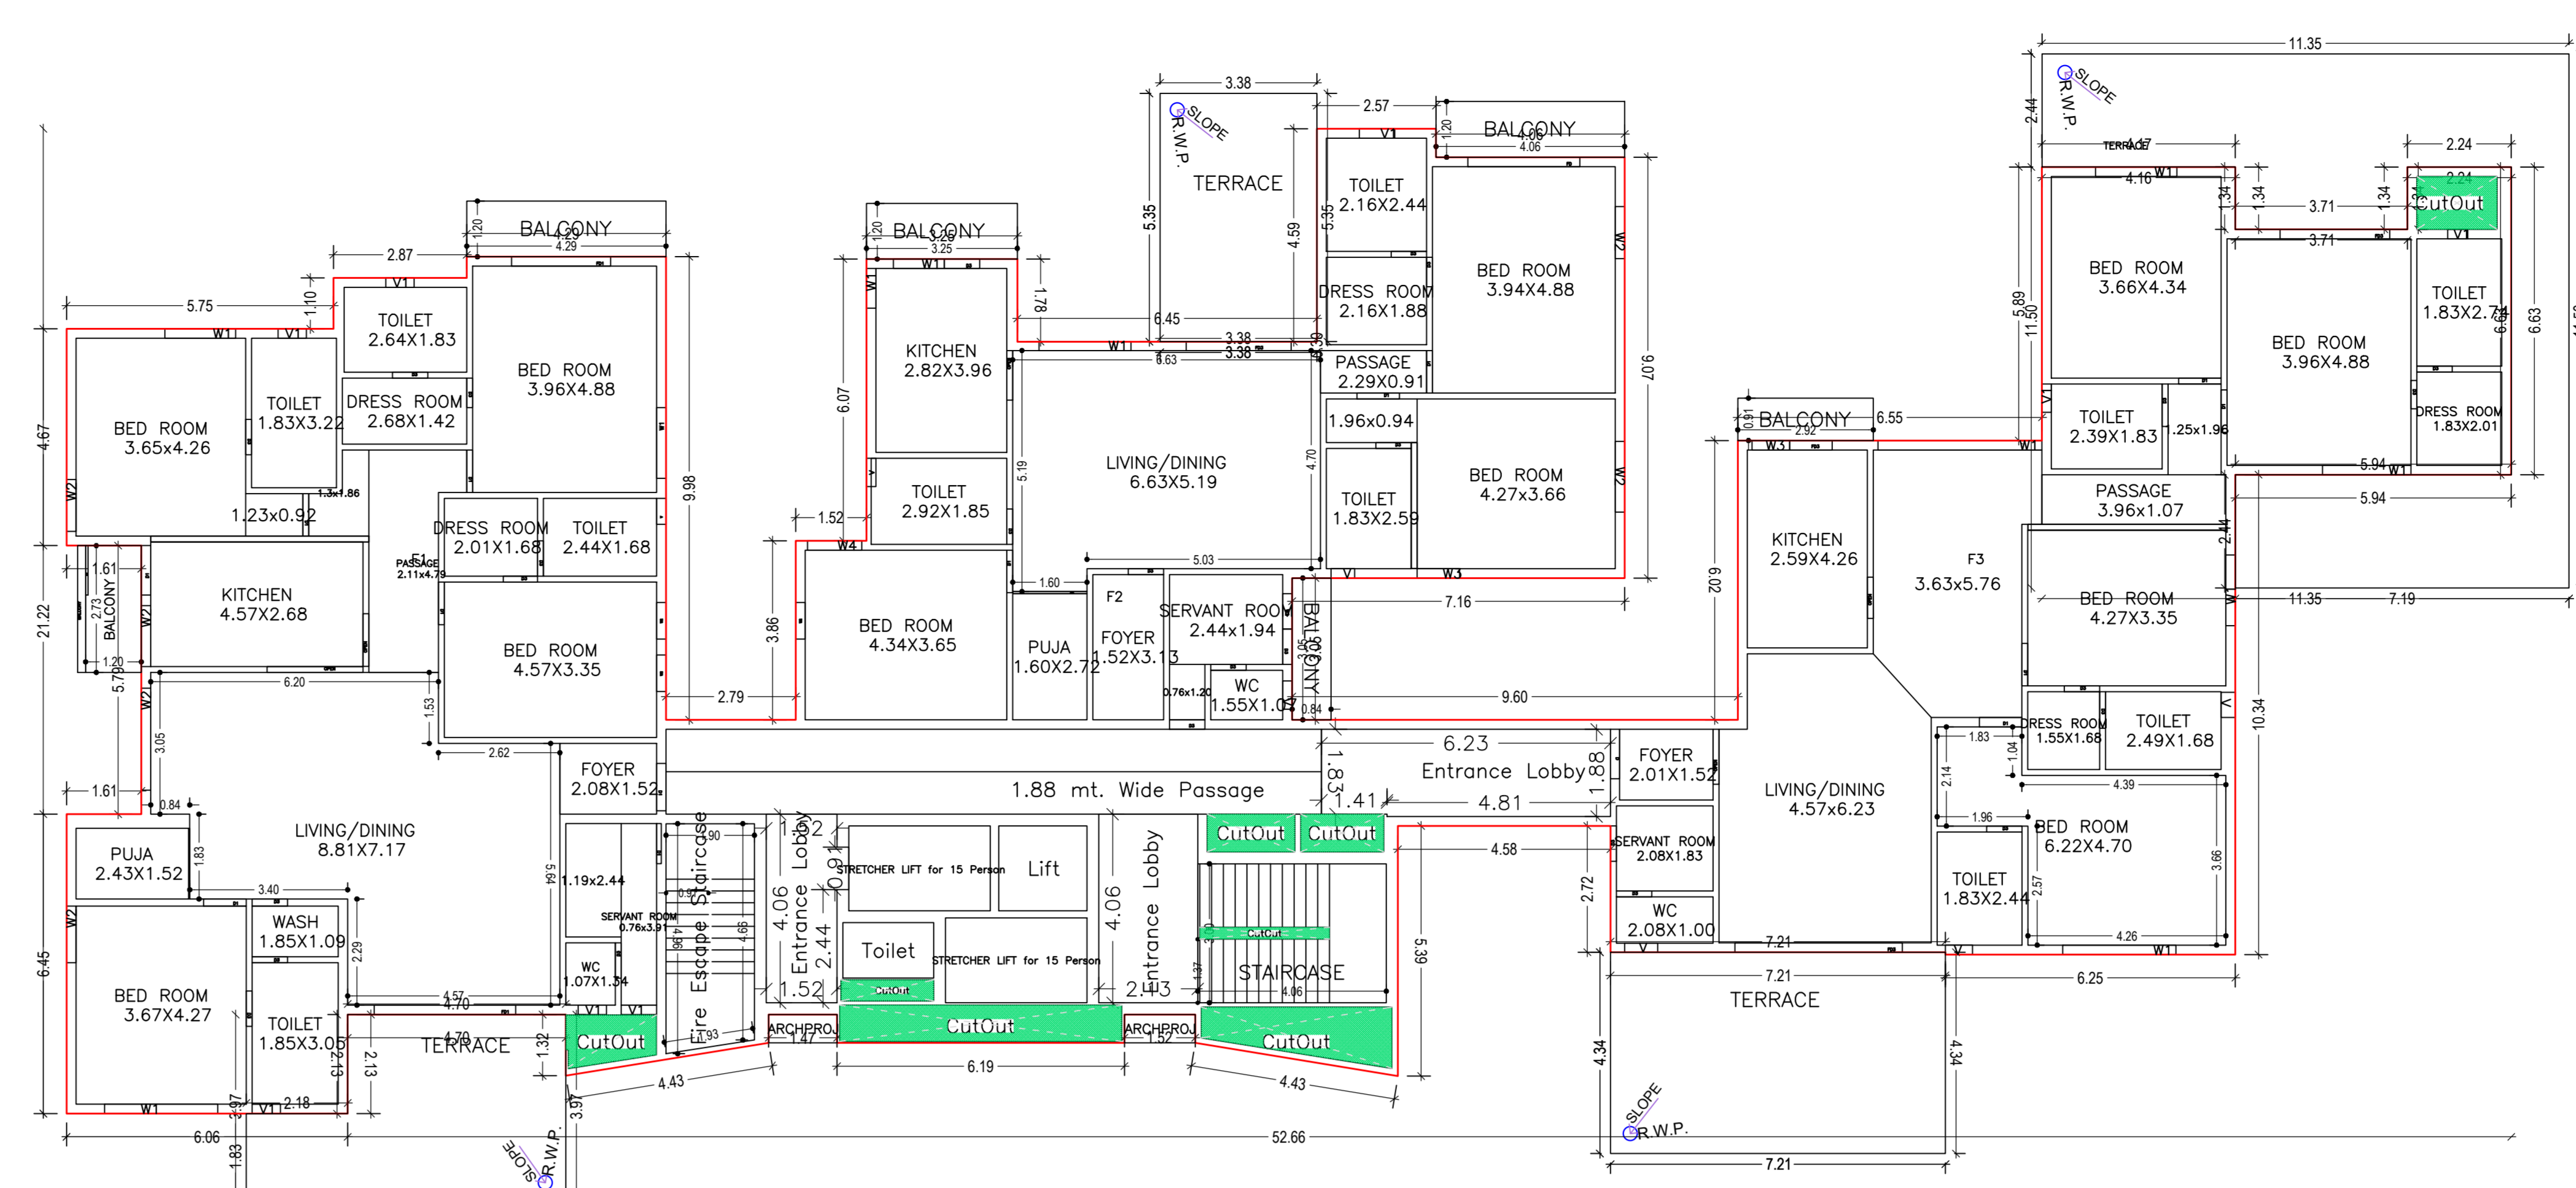


SEVENTH FLOOR PLAN (Proposed) (SCALE 1:100)

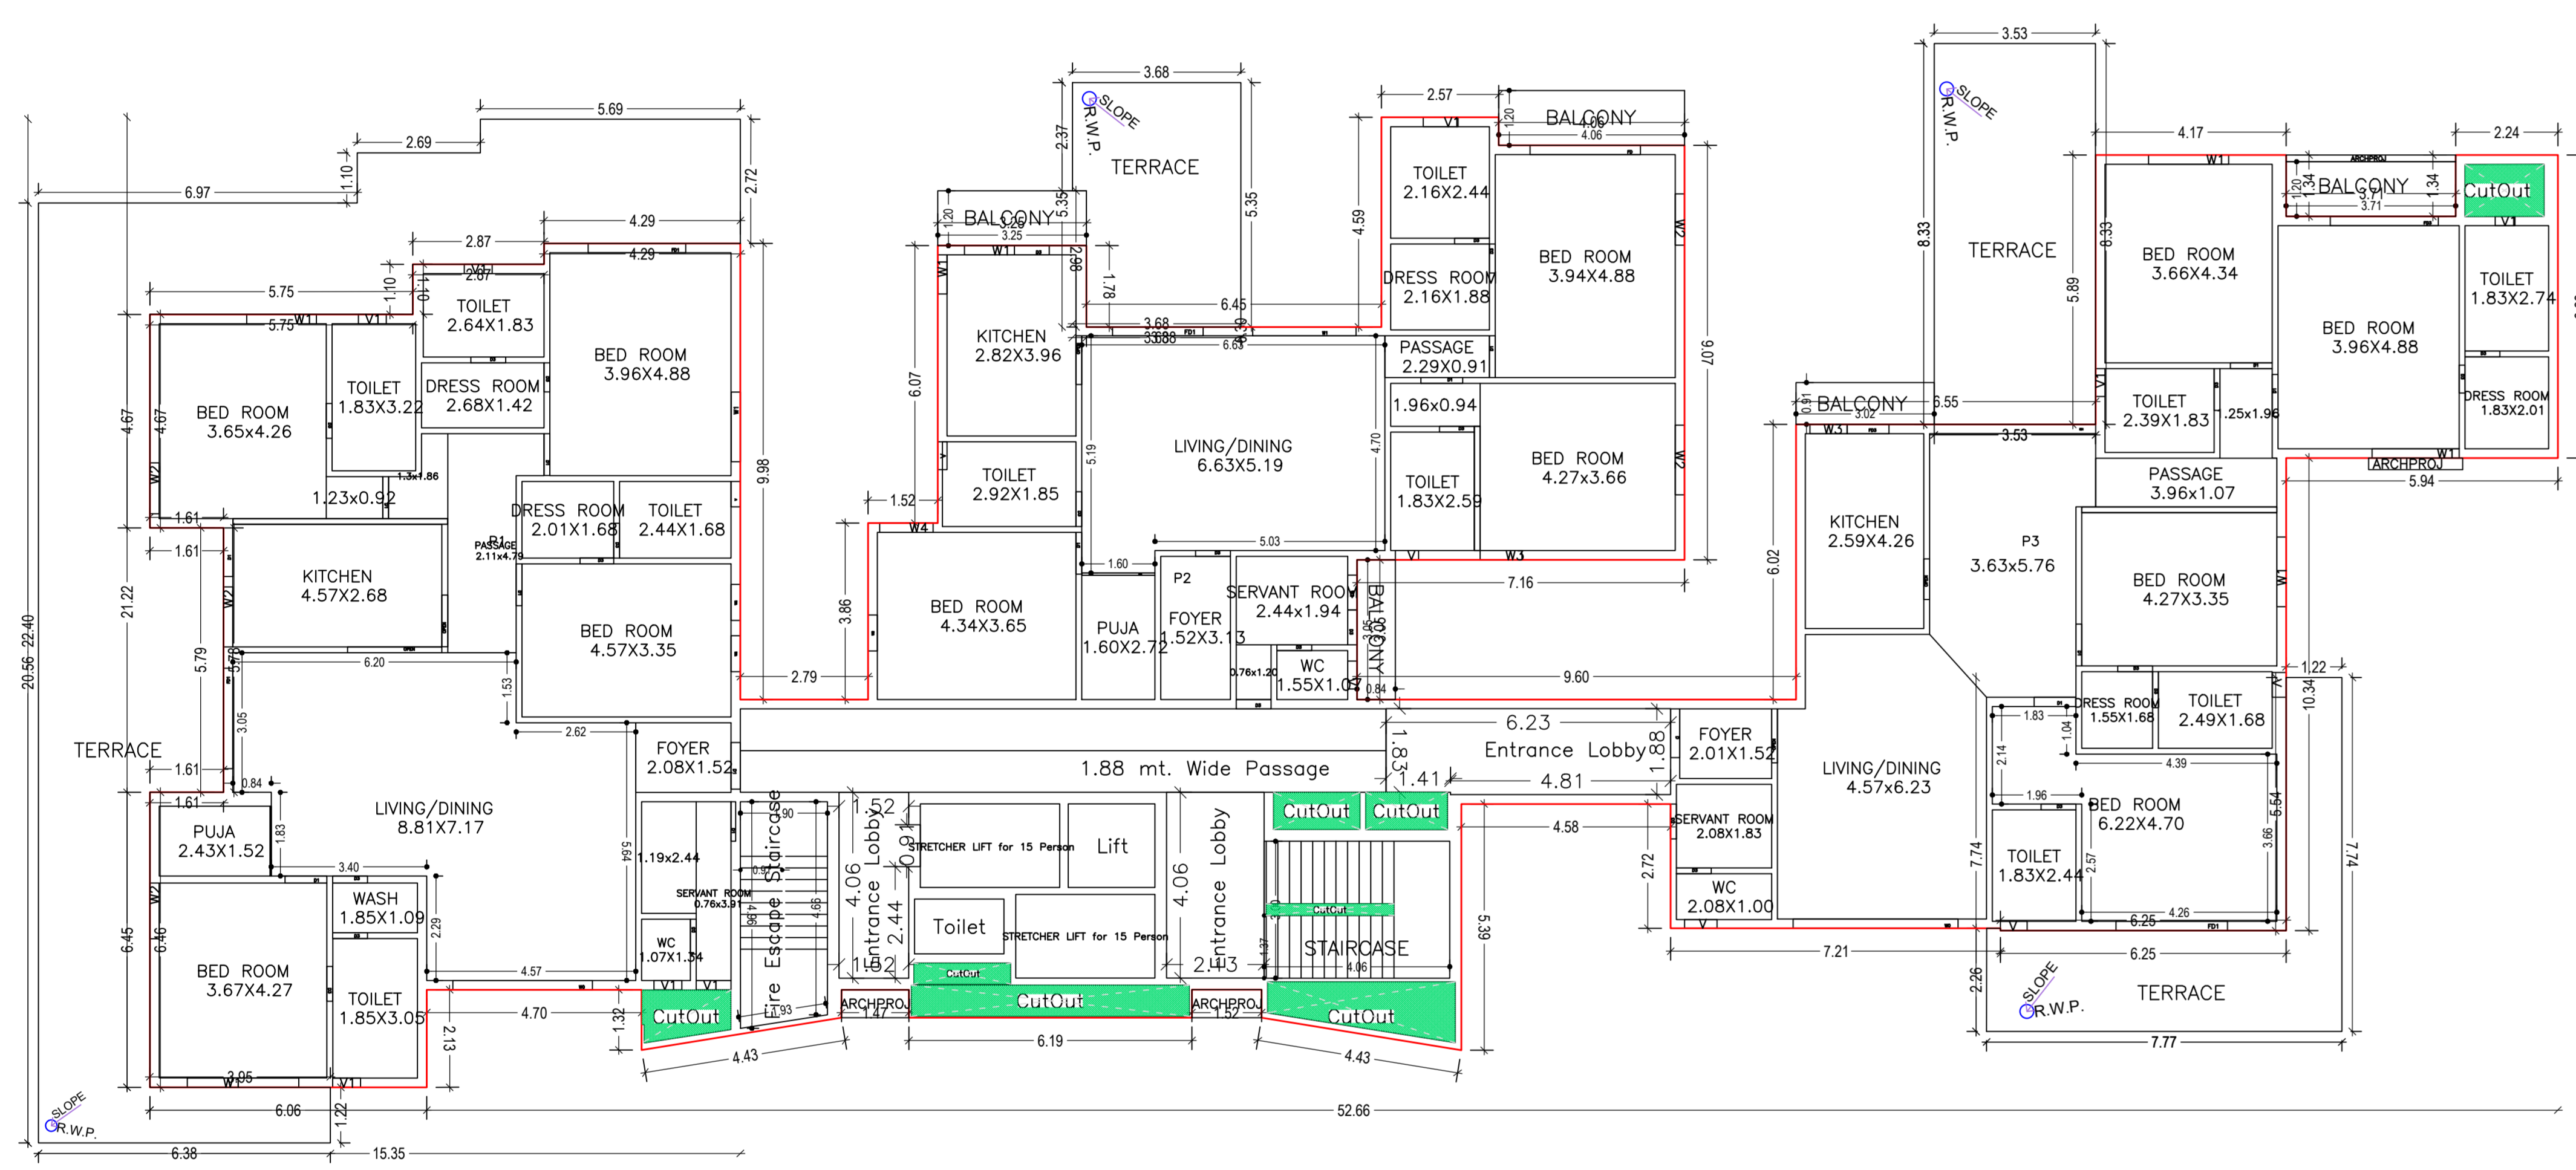


EIGHTH FLOOR PLAN (Proposed) (SCALE 1:100)

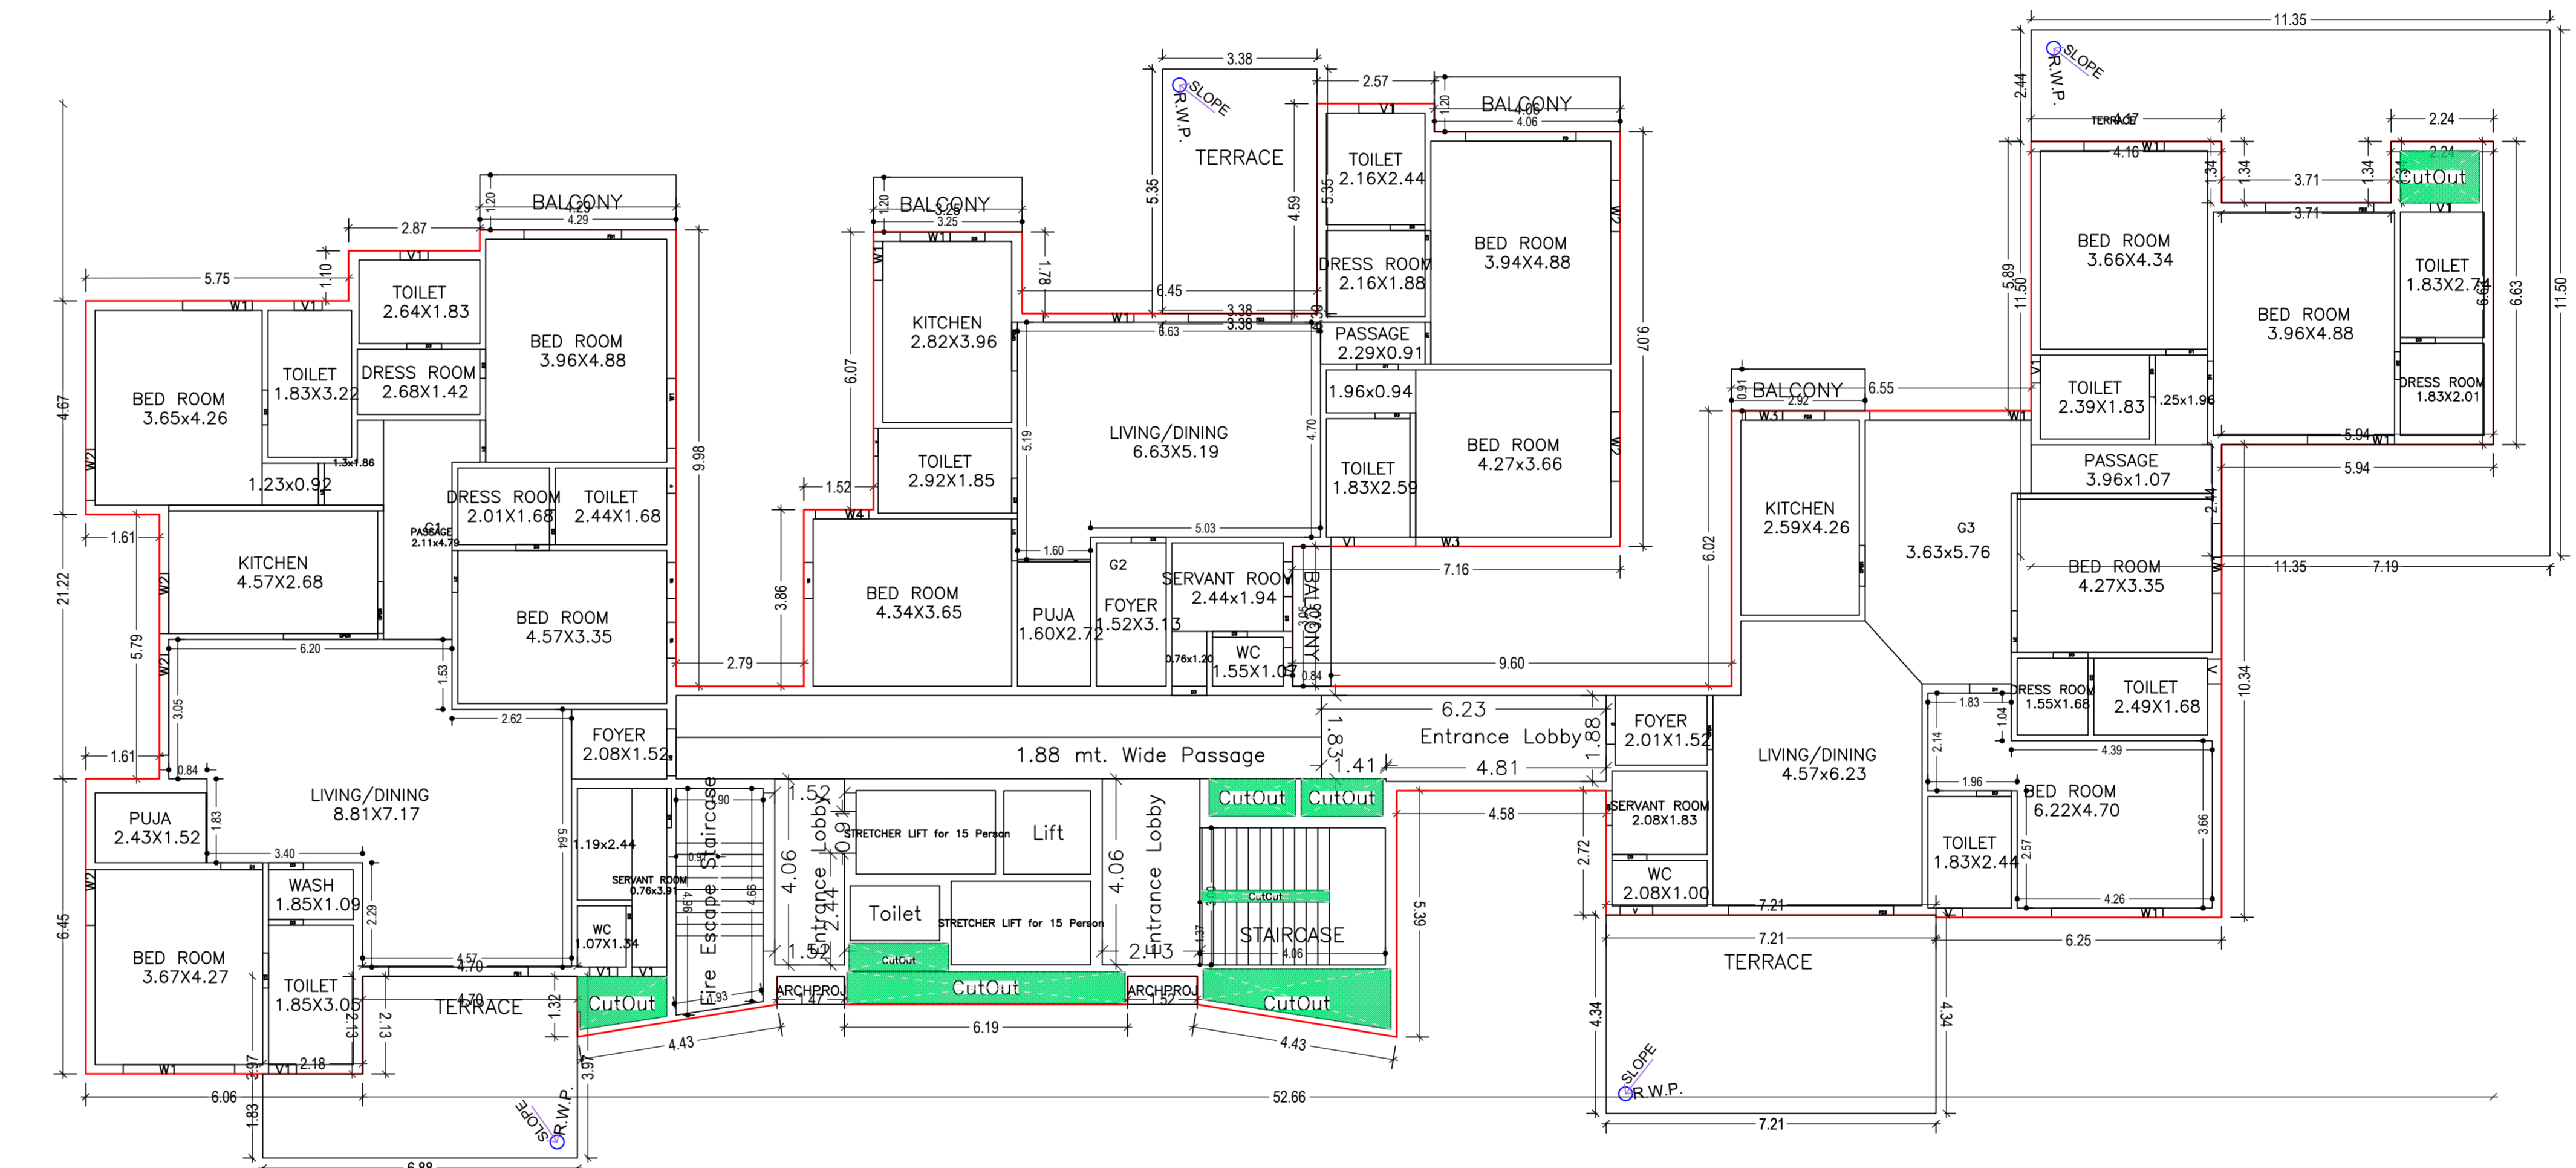


NINTH FLOOR PLAN (Proposed) (SCALE 1:100)

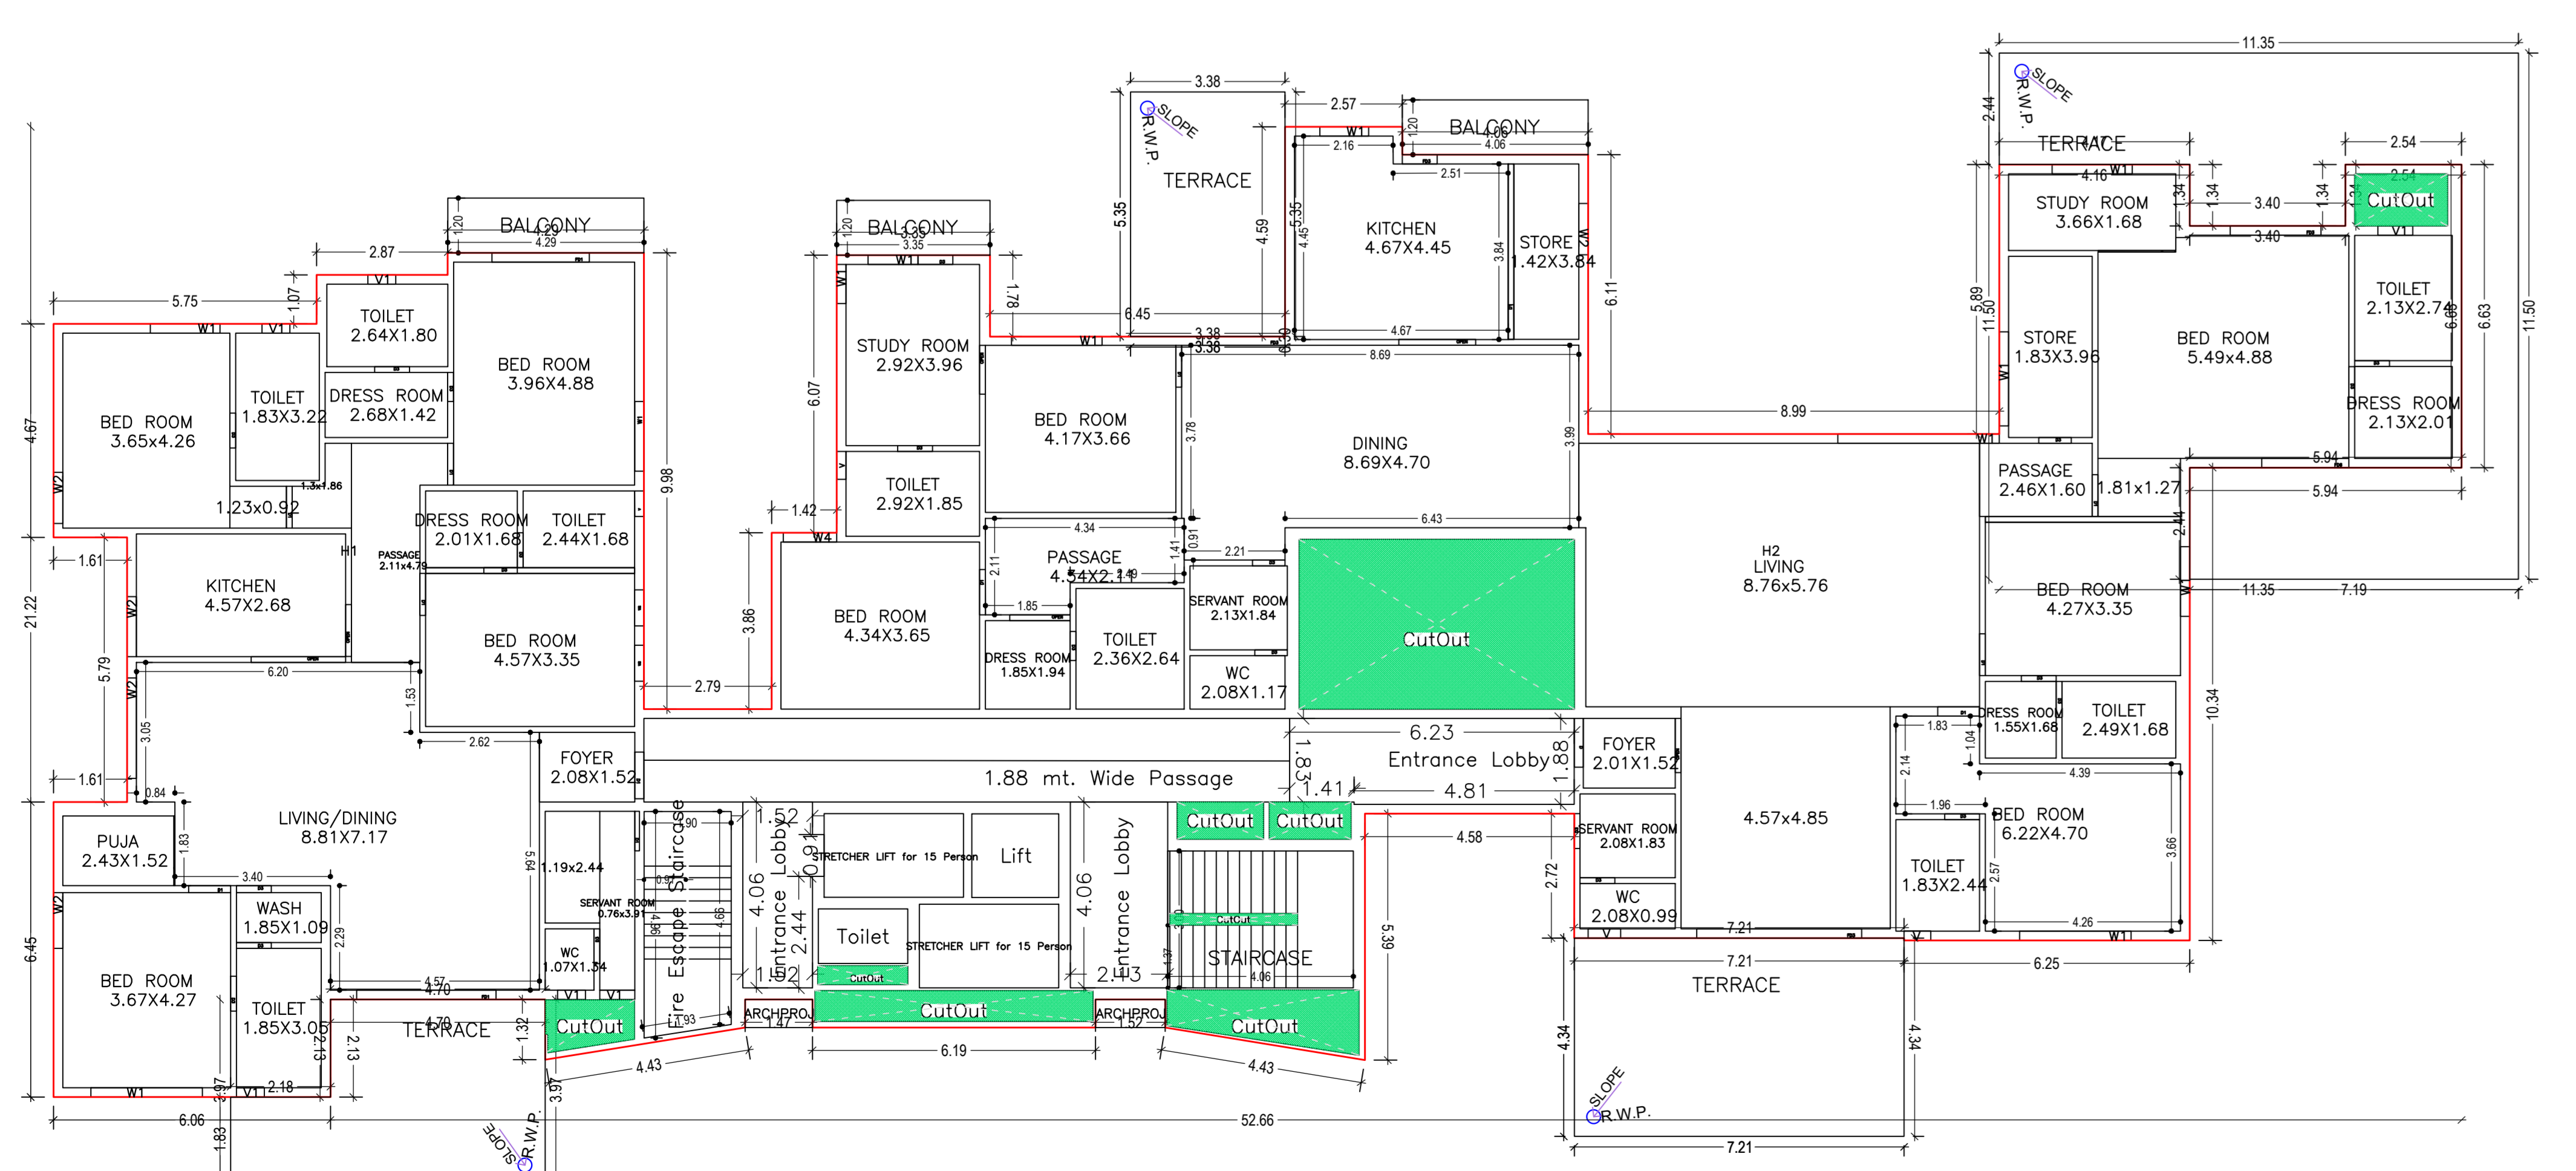


THIRTEENTH FLOOR PLAN (Proposed) (SCALE 1:100)

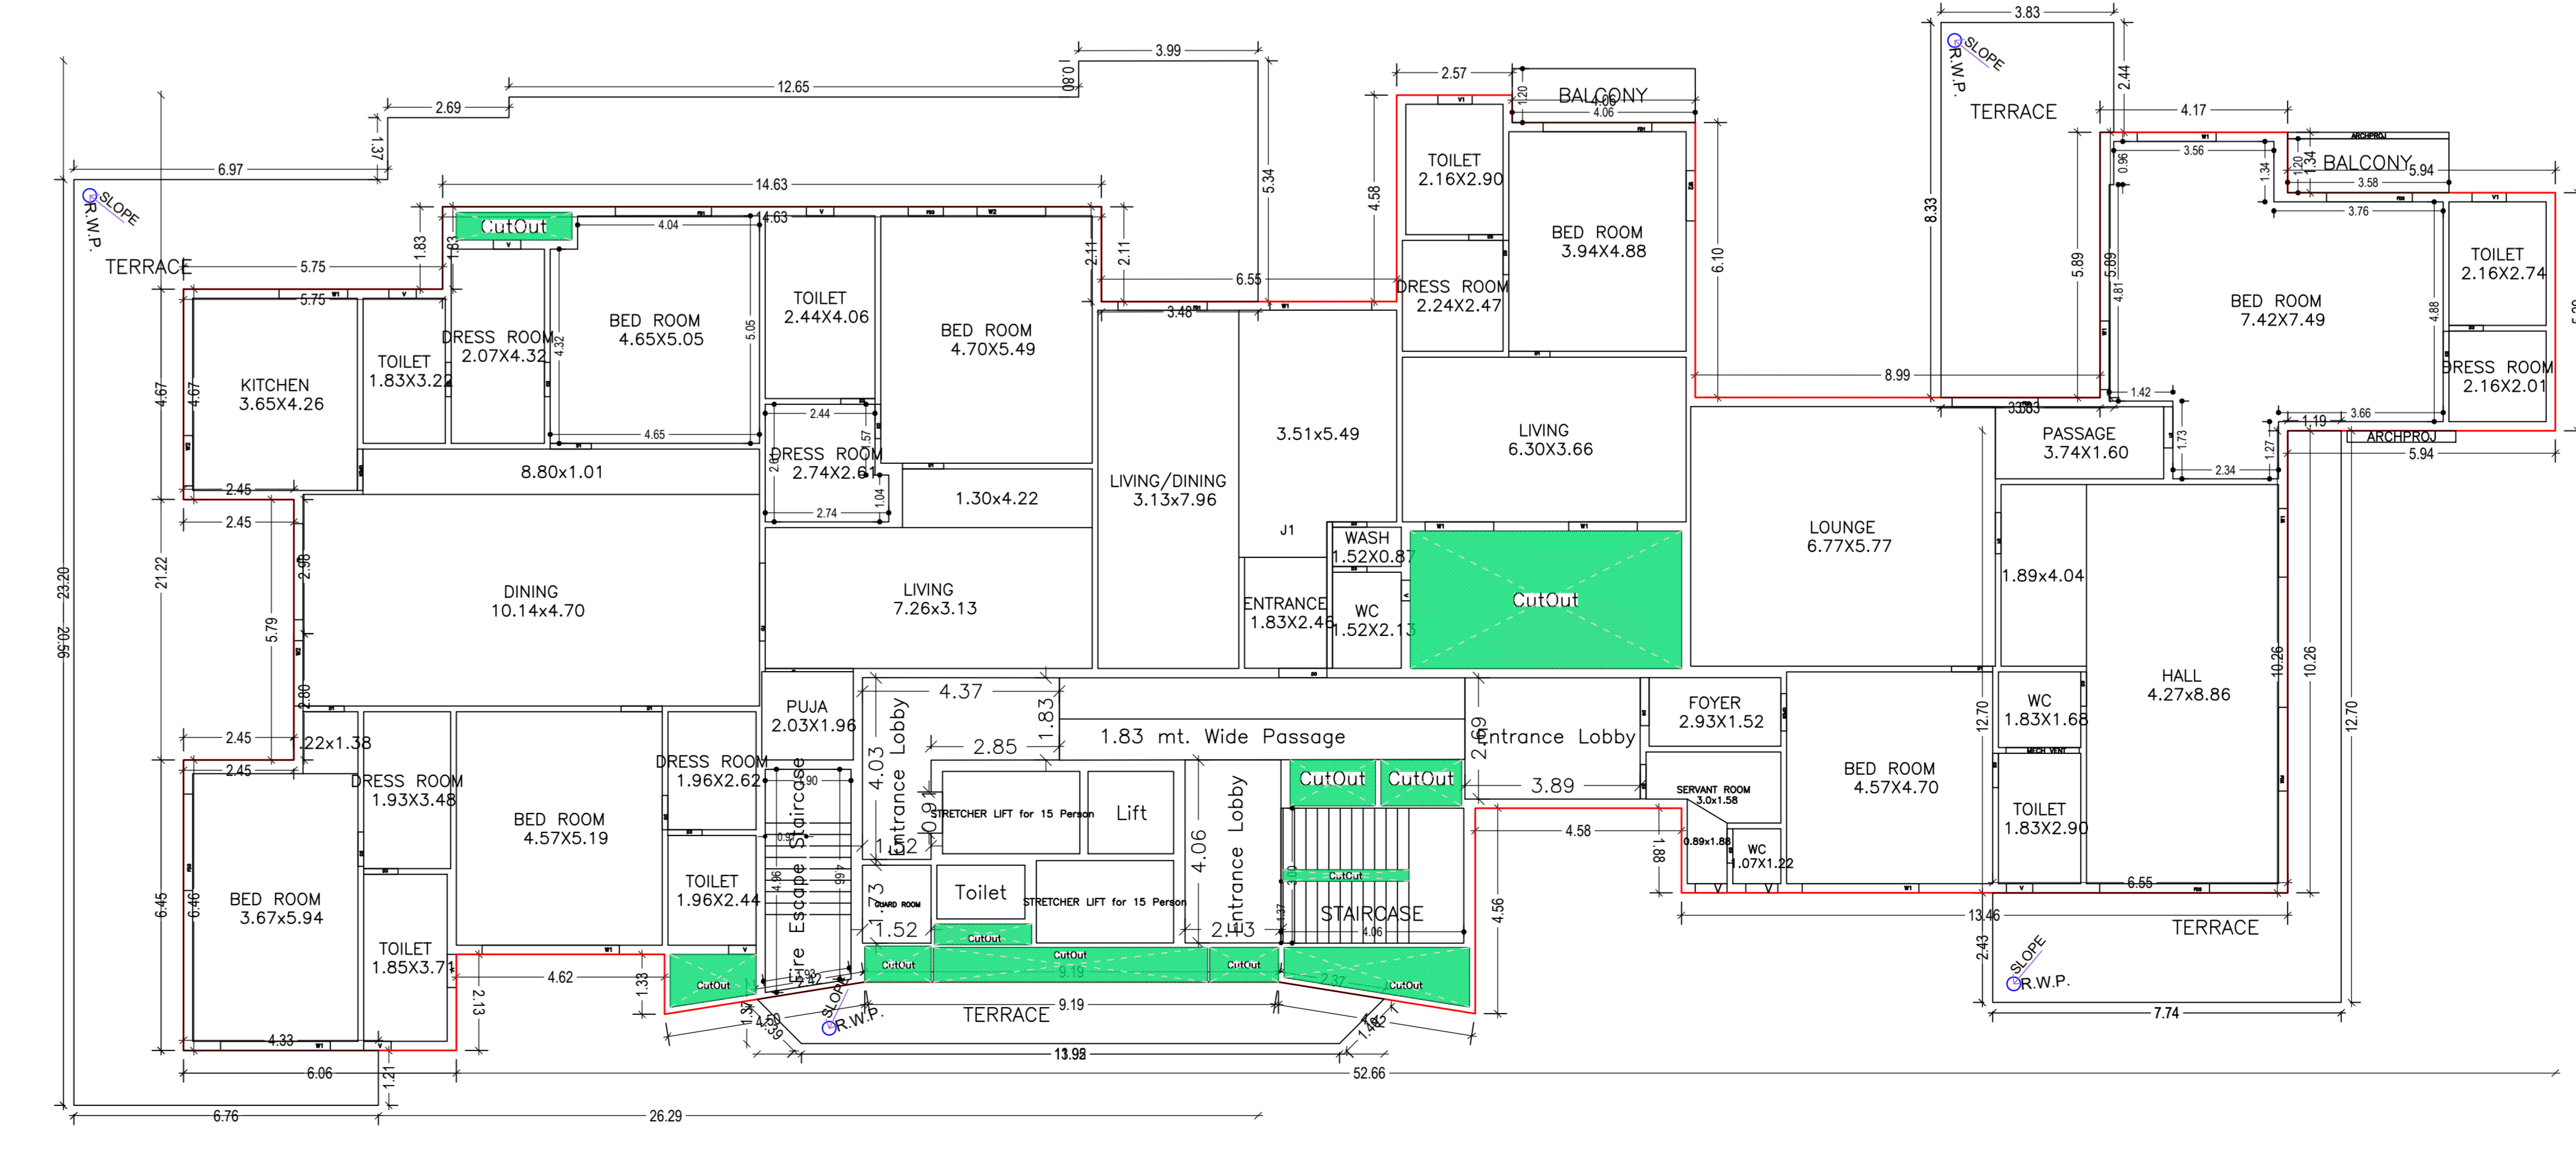


FOURTEENTH FLOOR PLAN (Proposed) (SCALE 1:100)

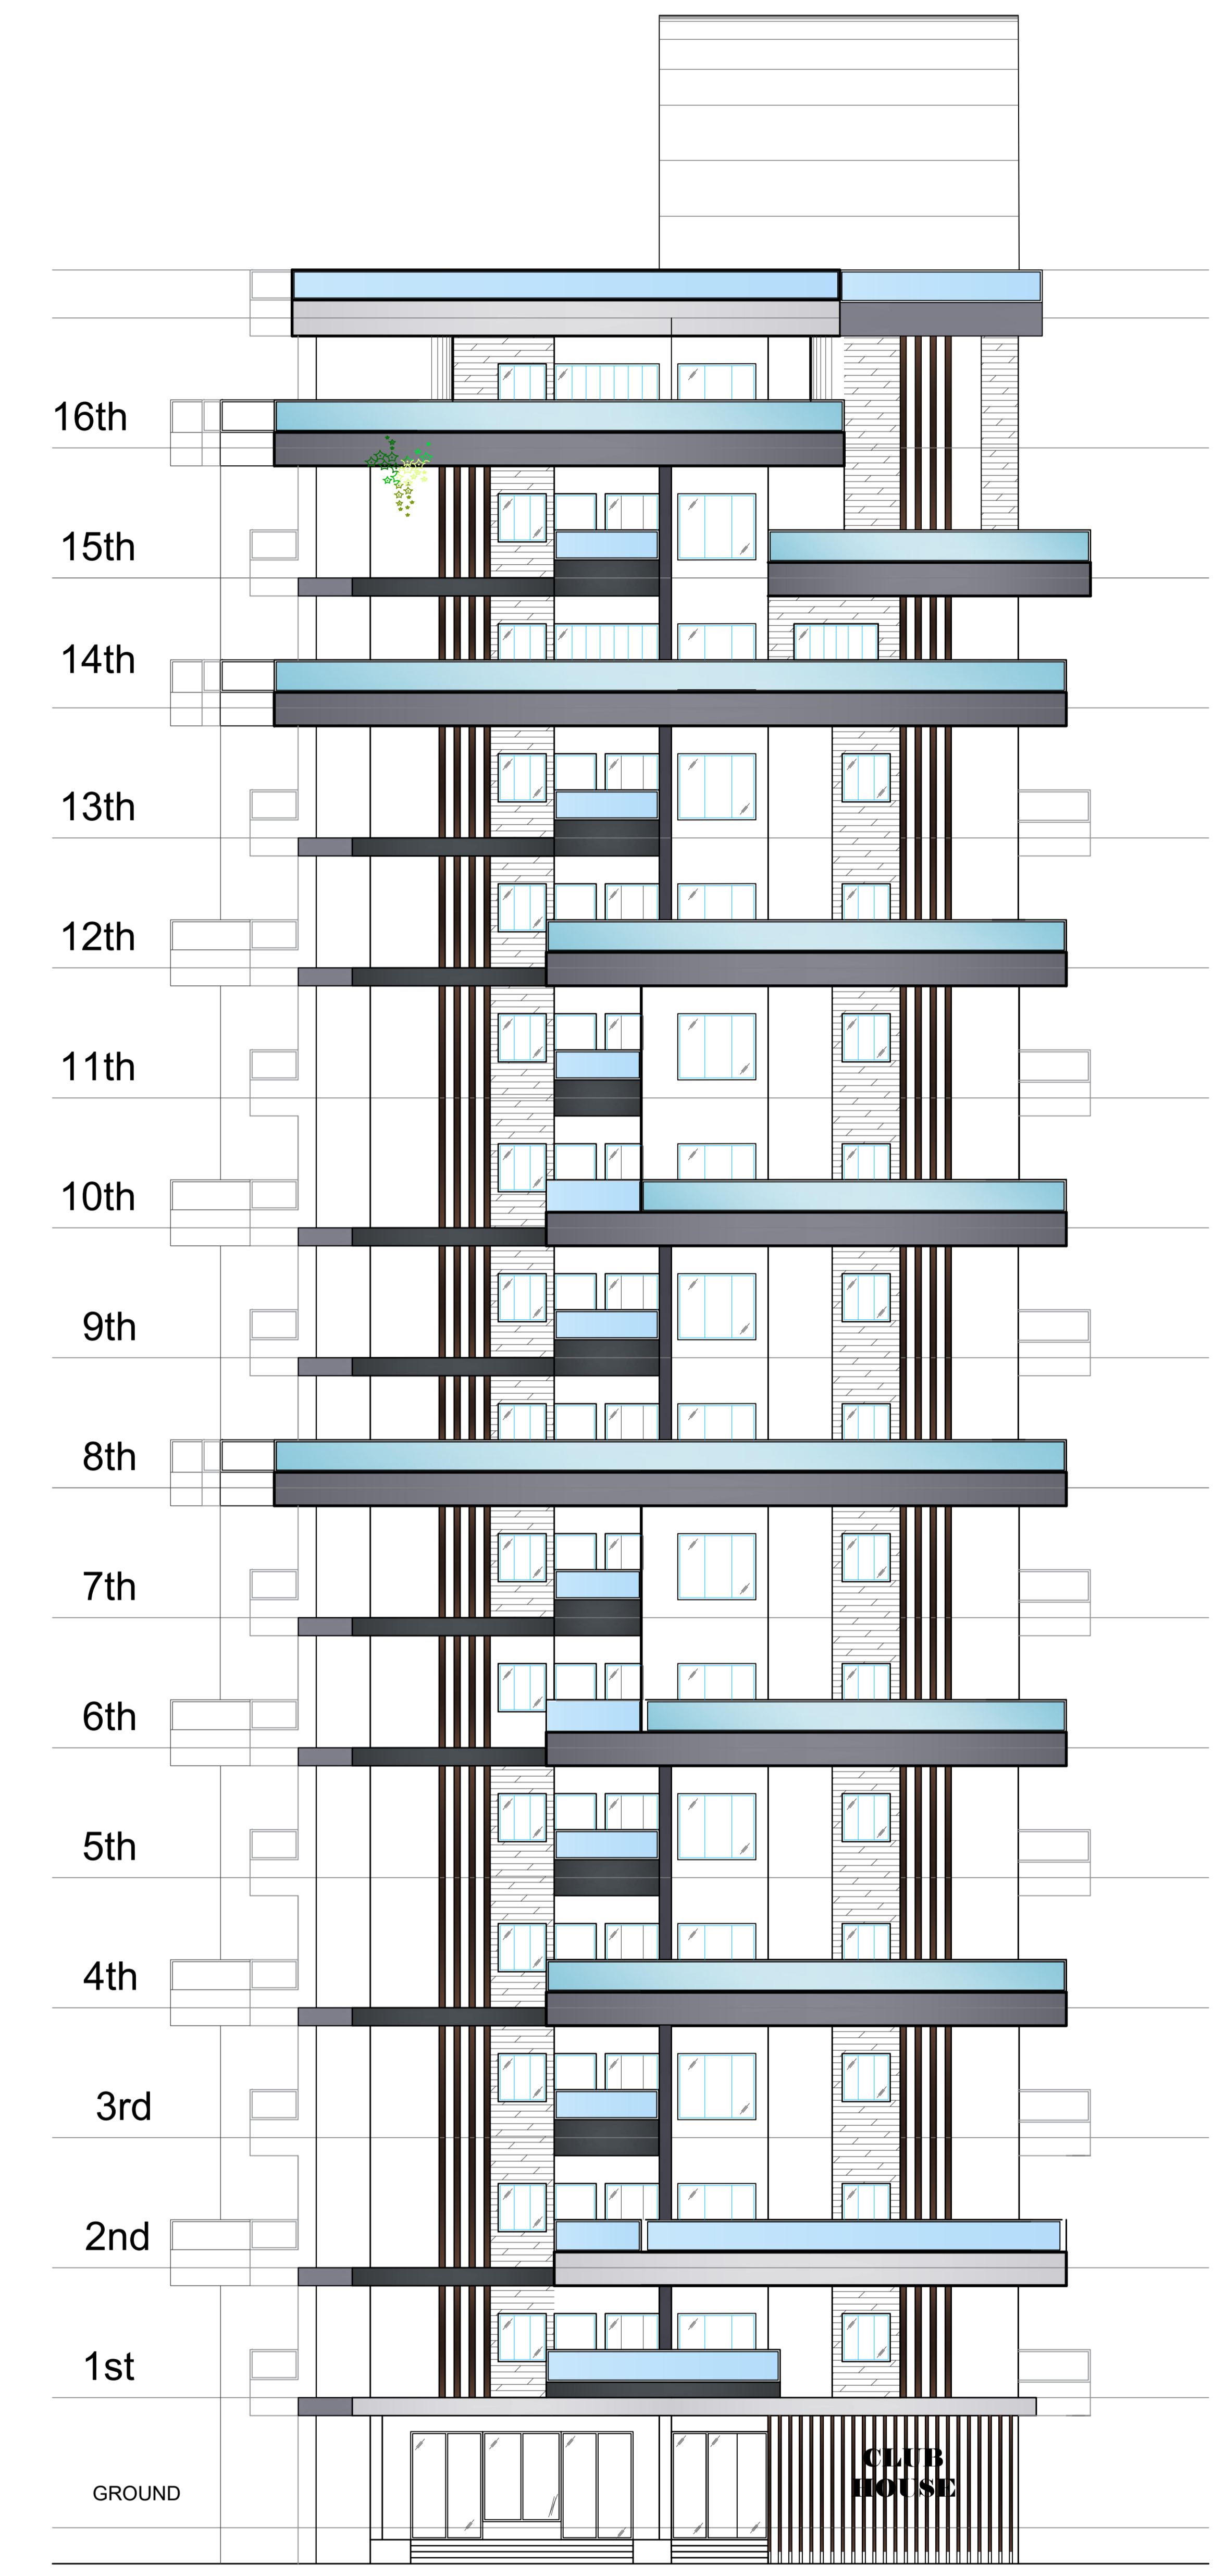


Proposed Basic Information	DATE	21-02-2024
Proposee No.	RAC/2023/000002	SHEET NO.
Owner Name	TANUJA KUMAR JAIN 2 RAJESH KUMAR JAIN 3 SHREYASH JAIN 4 SANAT KUMAR JAIN 5 KUNAL KUMAR JAIN 6 ASHVI KUMAR JAIN	
Plot No.	87	
Plot No.	M/S PLOT NO. 1785	
Ullage Name	HANOVER 4	
Use	Residential	
Sub Use	Group Housing	

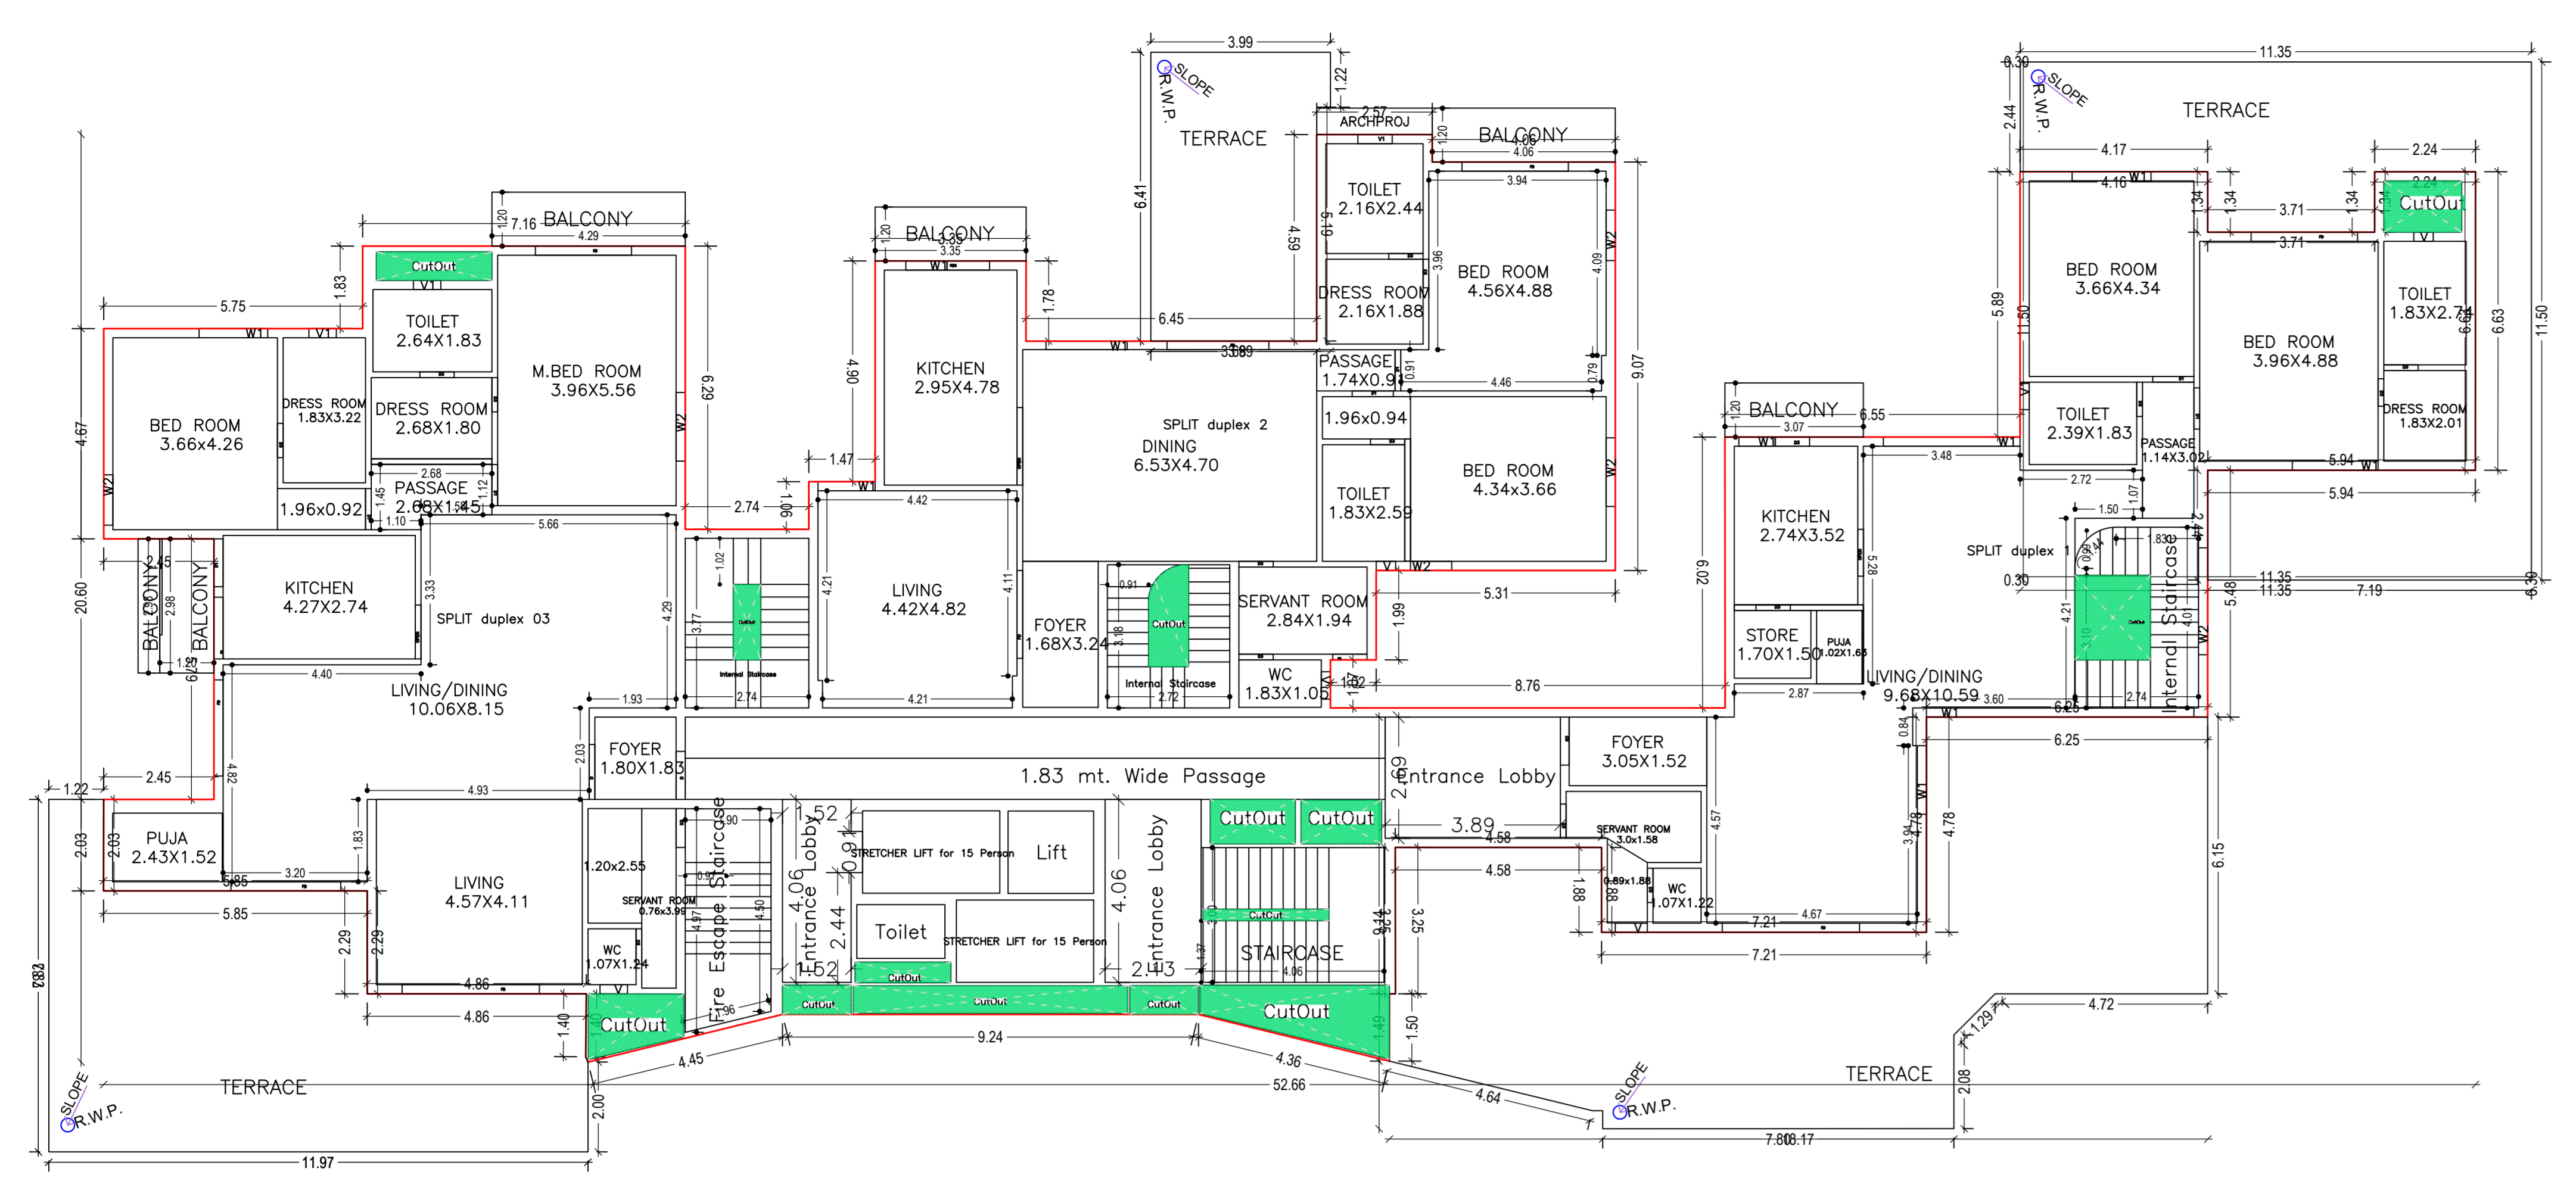

FIFTEENTH FLOOR PLAN
(Proposed)
(SCALE 1:100)

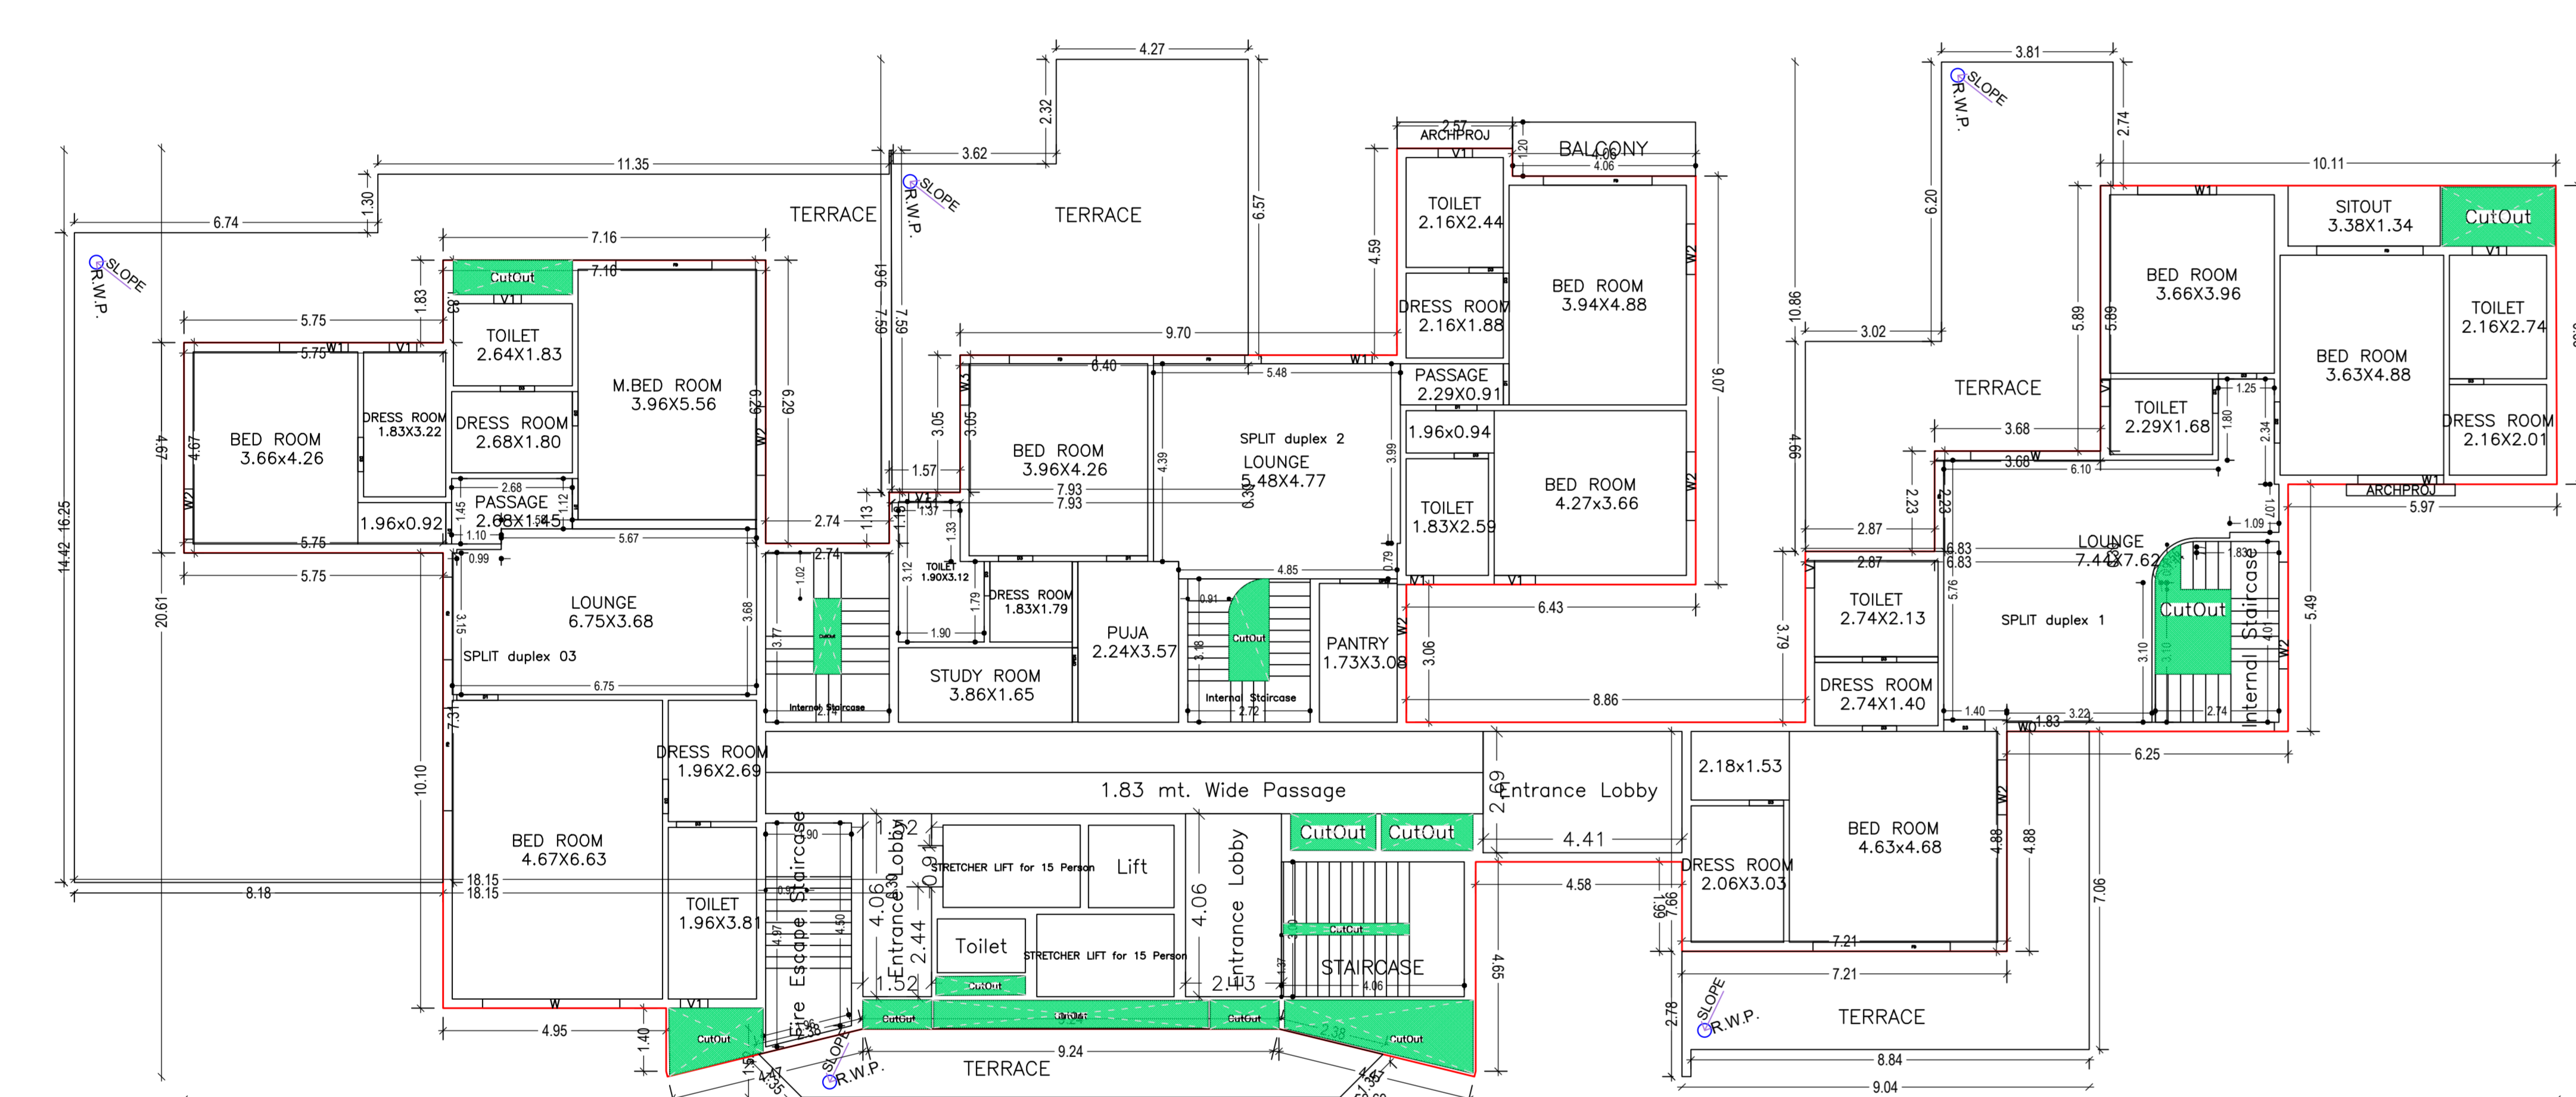


SIXTEENTH FLOOR PLAN
(Proposed)
(SCALE 1:100)

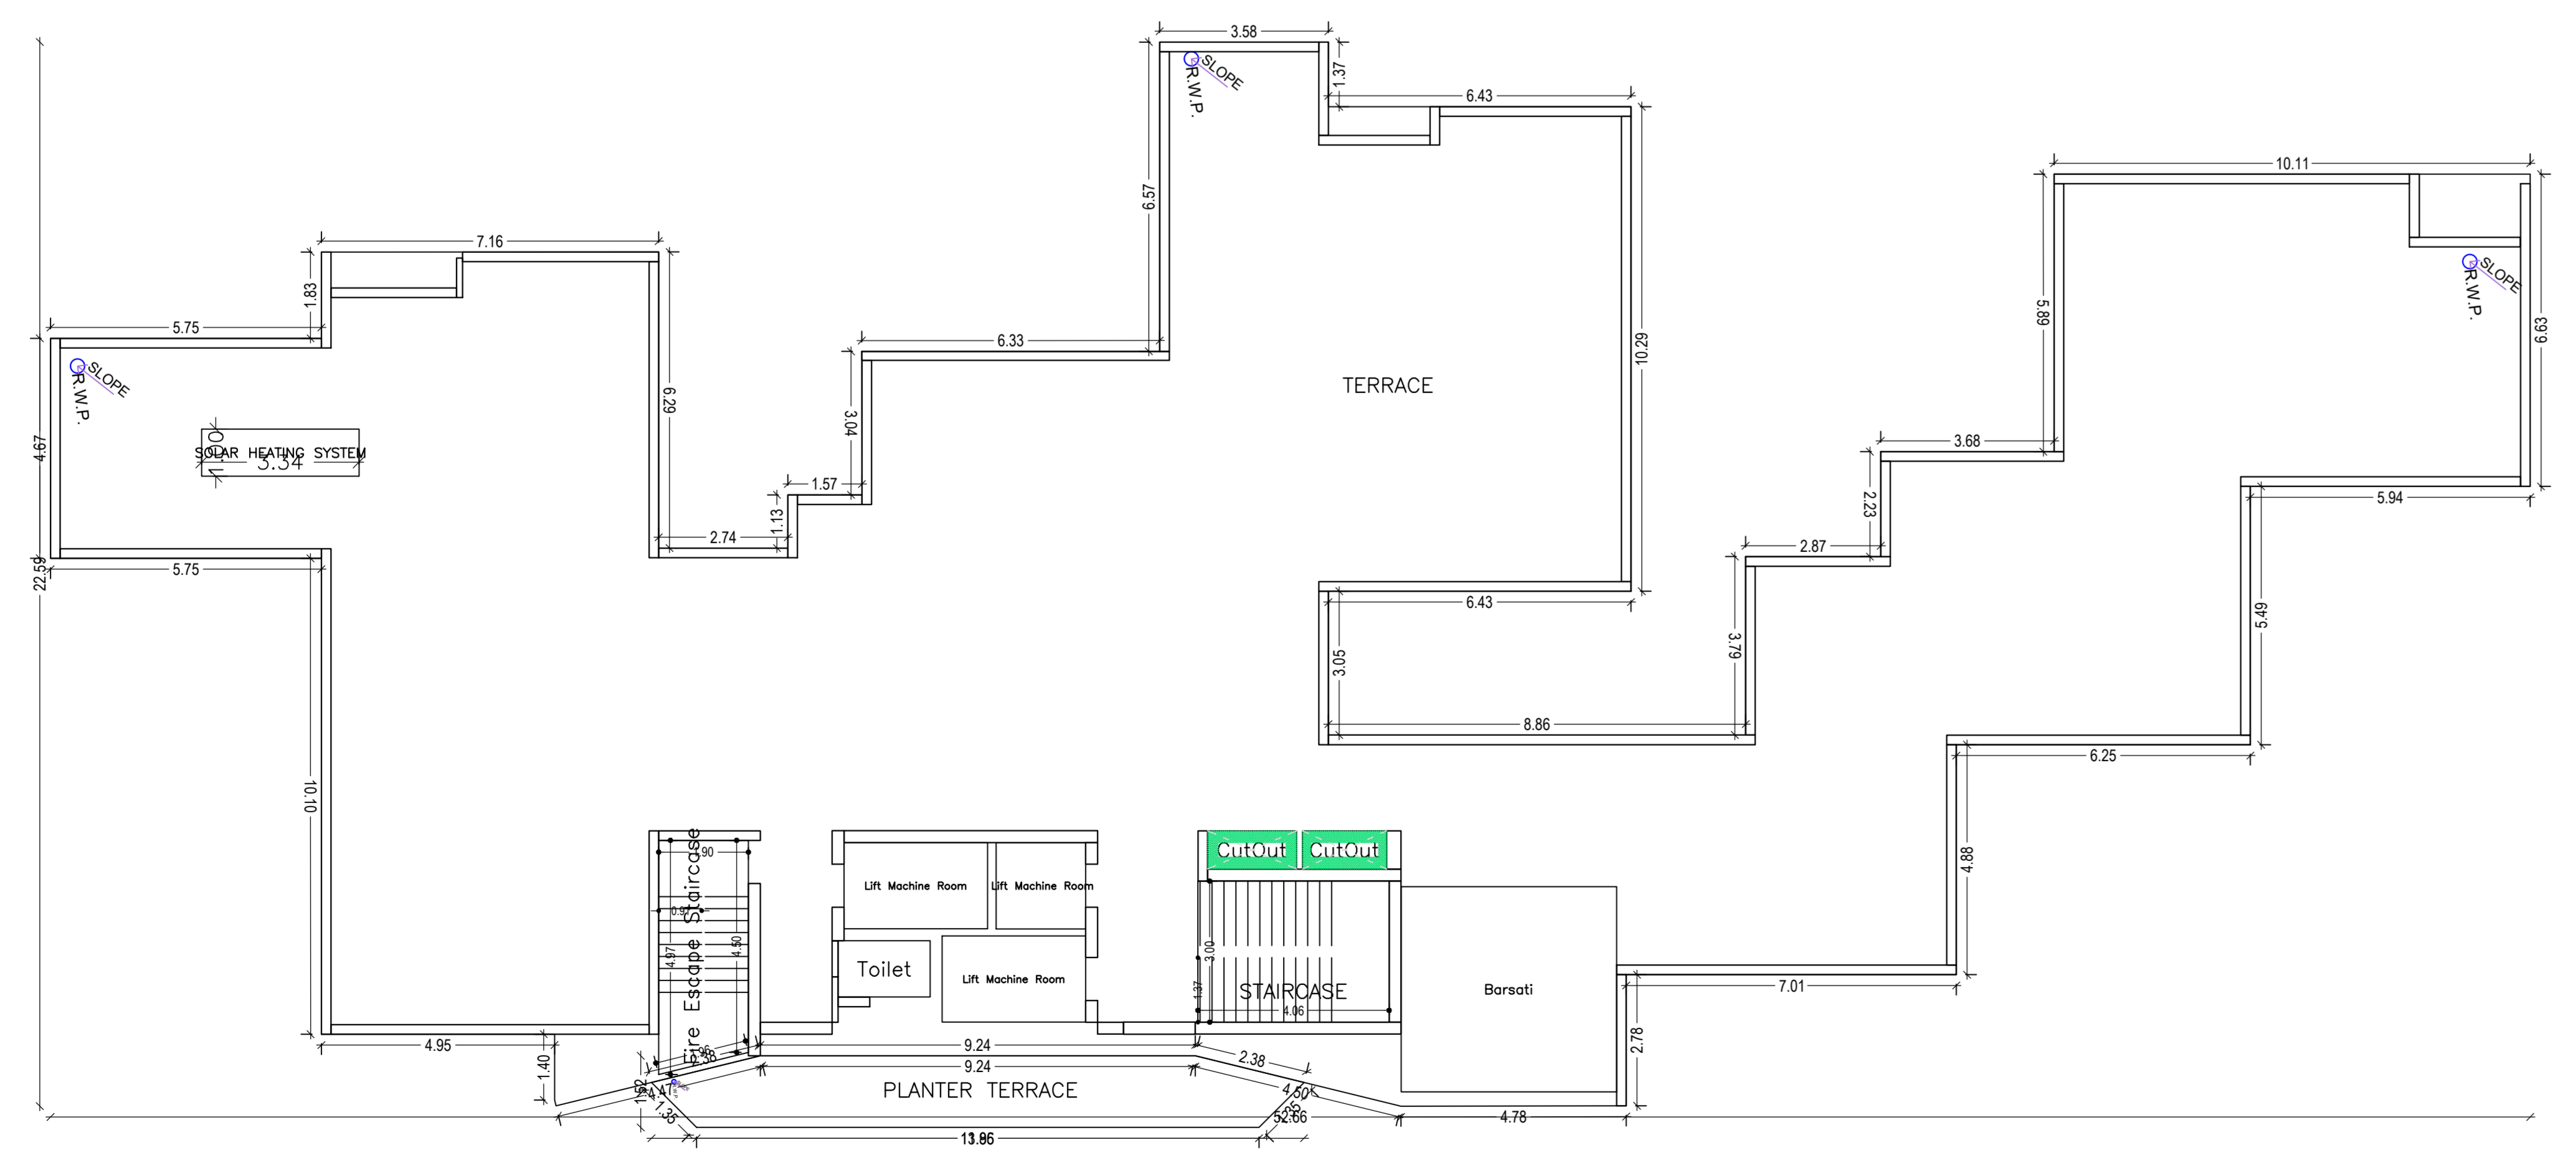


TERRACE FLOOR PLAN
(SCALE 1:100)



LTP NAME AND SIGNATURE	STRUCTURAL ENGR NAME AND SIGNATURE	BUILDER NAME AND SIGNATURE	DIGITAL SIGNATURE
RAJIV CHANDRA CAB/1486			

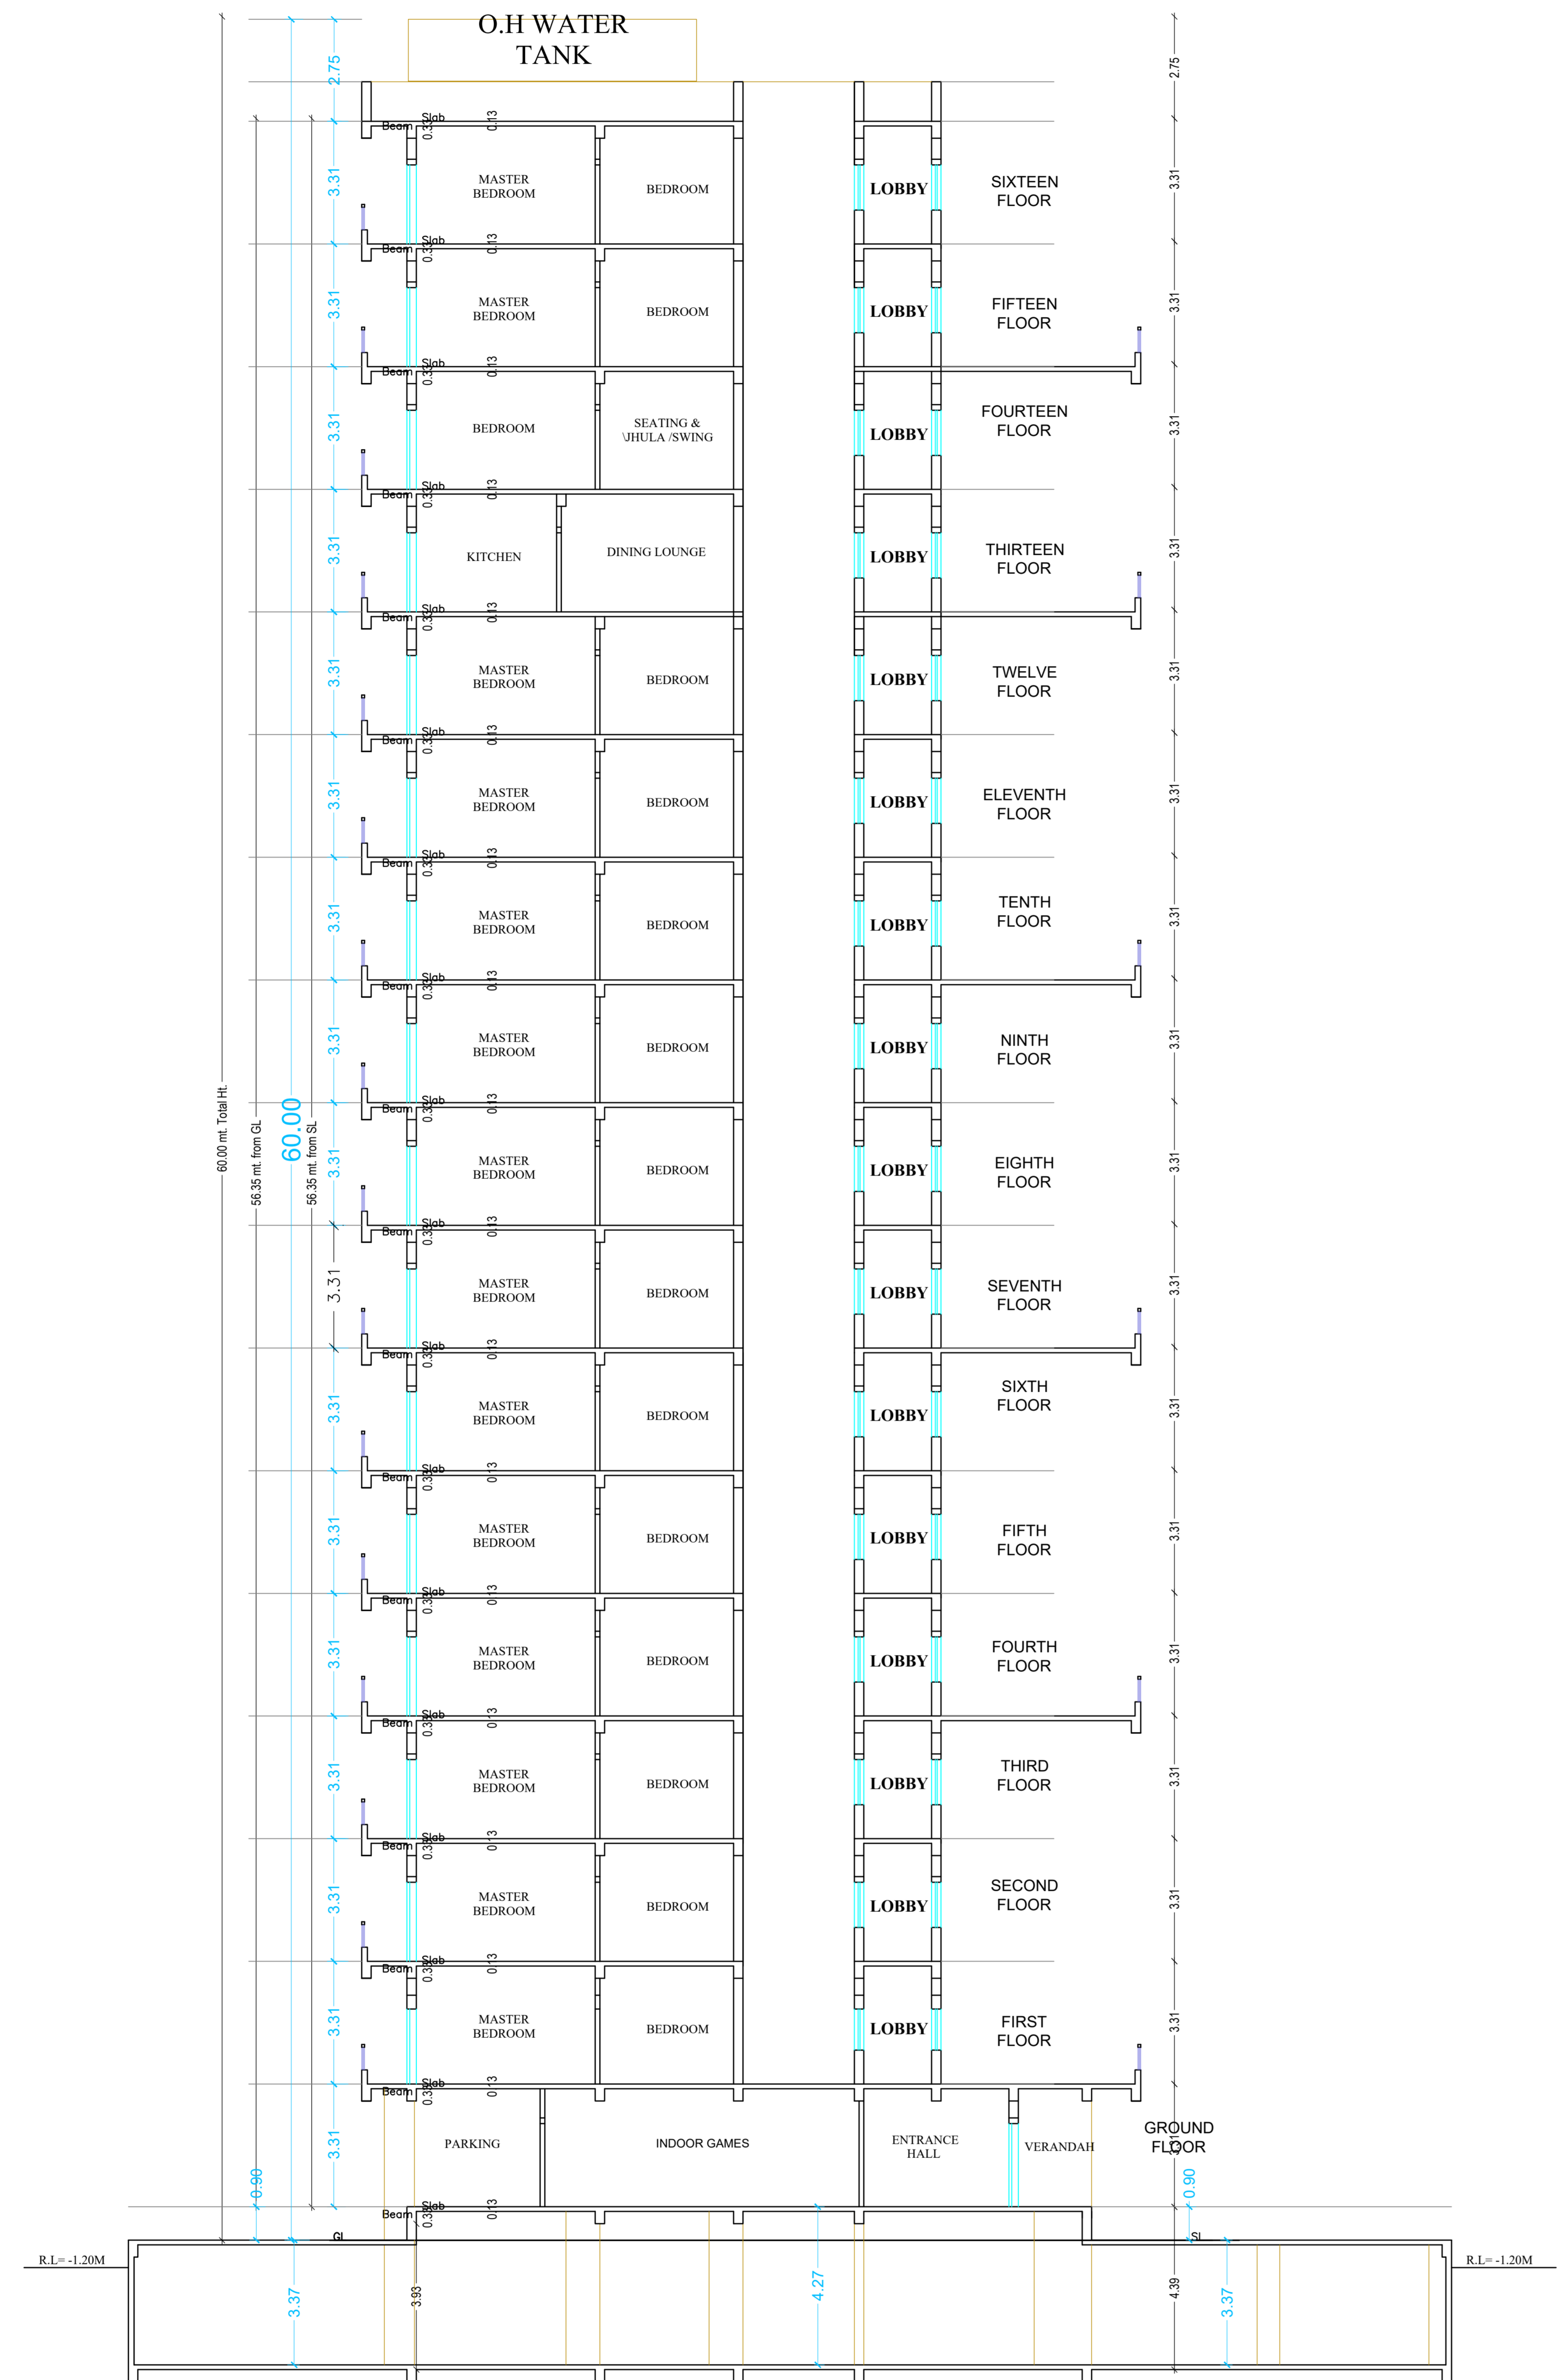

SECTION=B-B

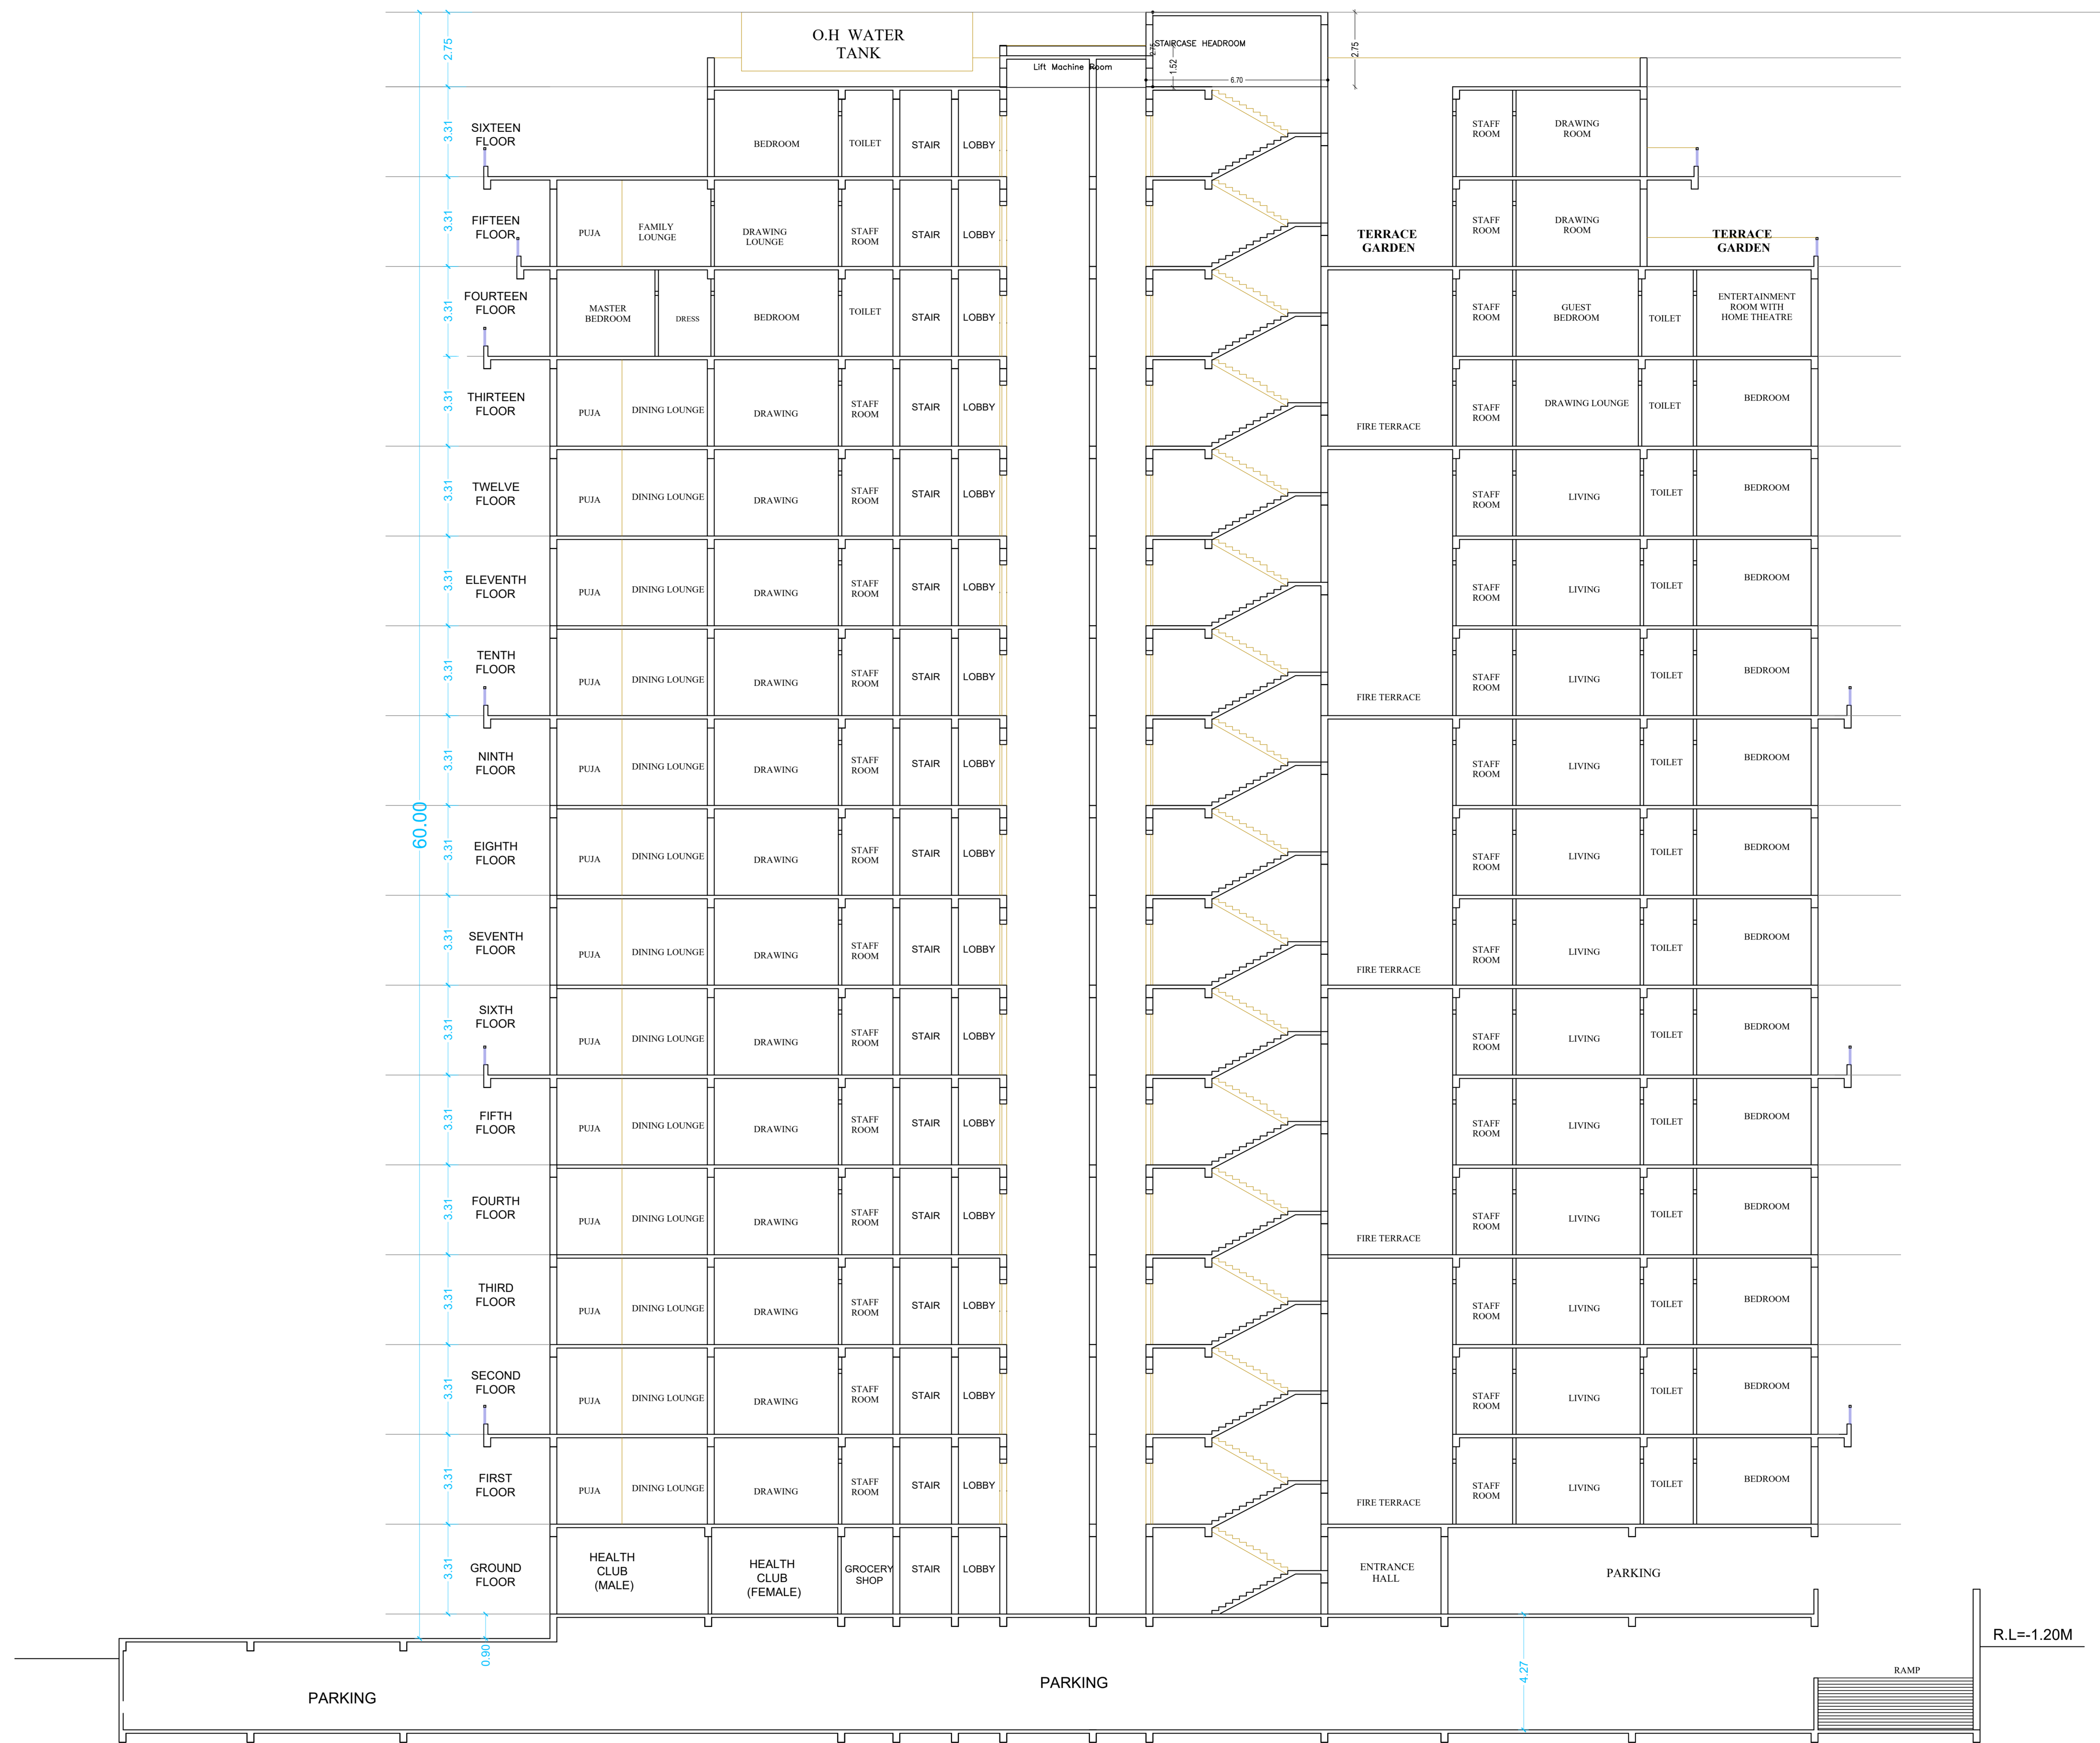

SECTION=A-A

DATE AND SIGNATURE	STRUCTURAL ENGINEER NAME AND SIGNATURE	BUILDER NAME AND SIGNATURE	DIGITAL SIGNATURE
21/02/2024			