




Proposal File No.	RNC/SP/010/2023
Owner Name	SANJAY SARKAR AND ANJALI SARKAR
Plot No.	NA
Plot No.	754 AND 755
Village Name	KATHIB GONDA
Use	Commercial
Sub Use	Commercial Bldg

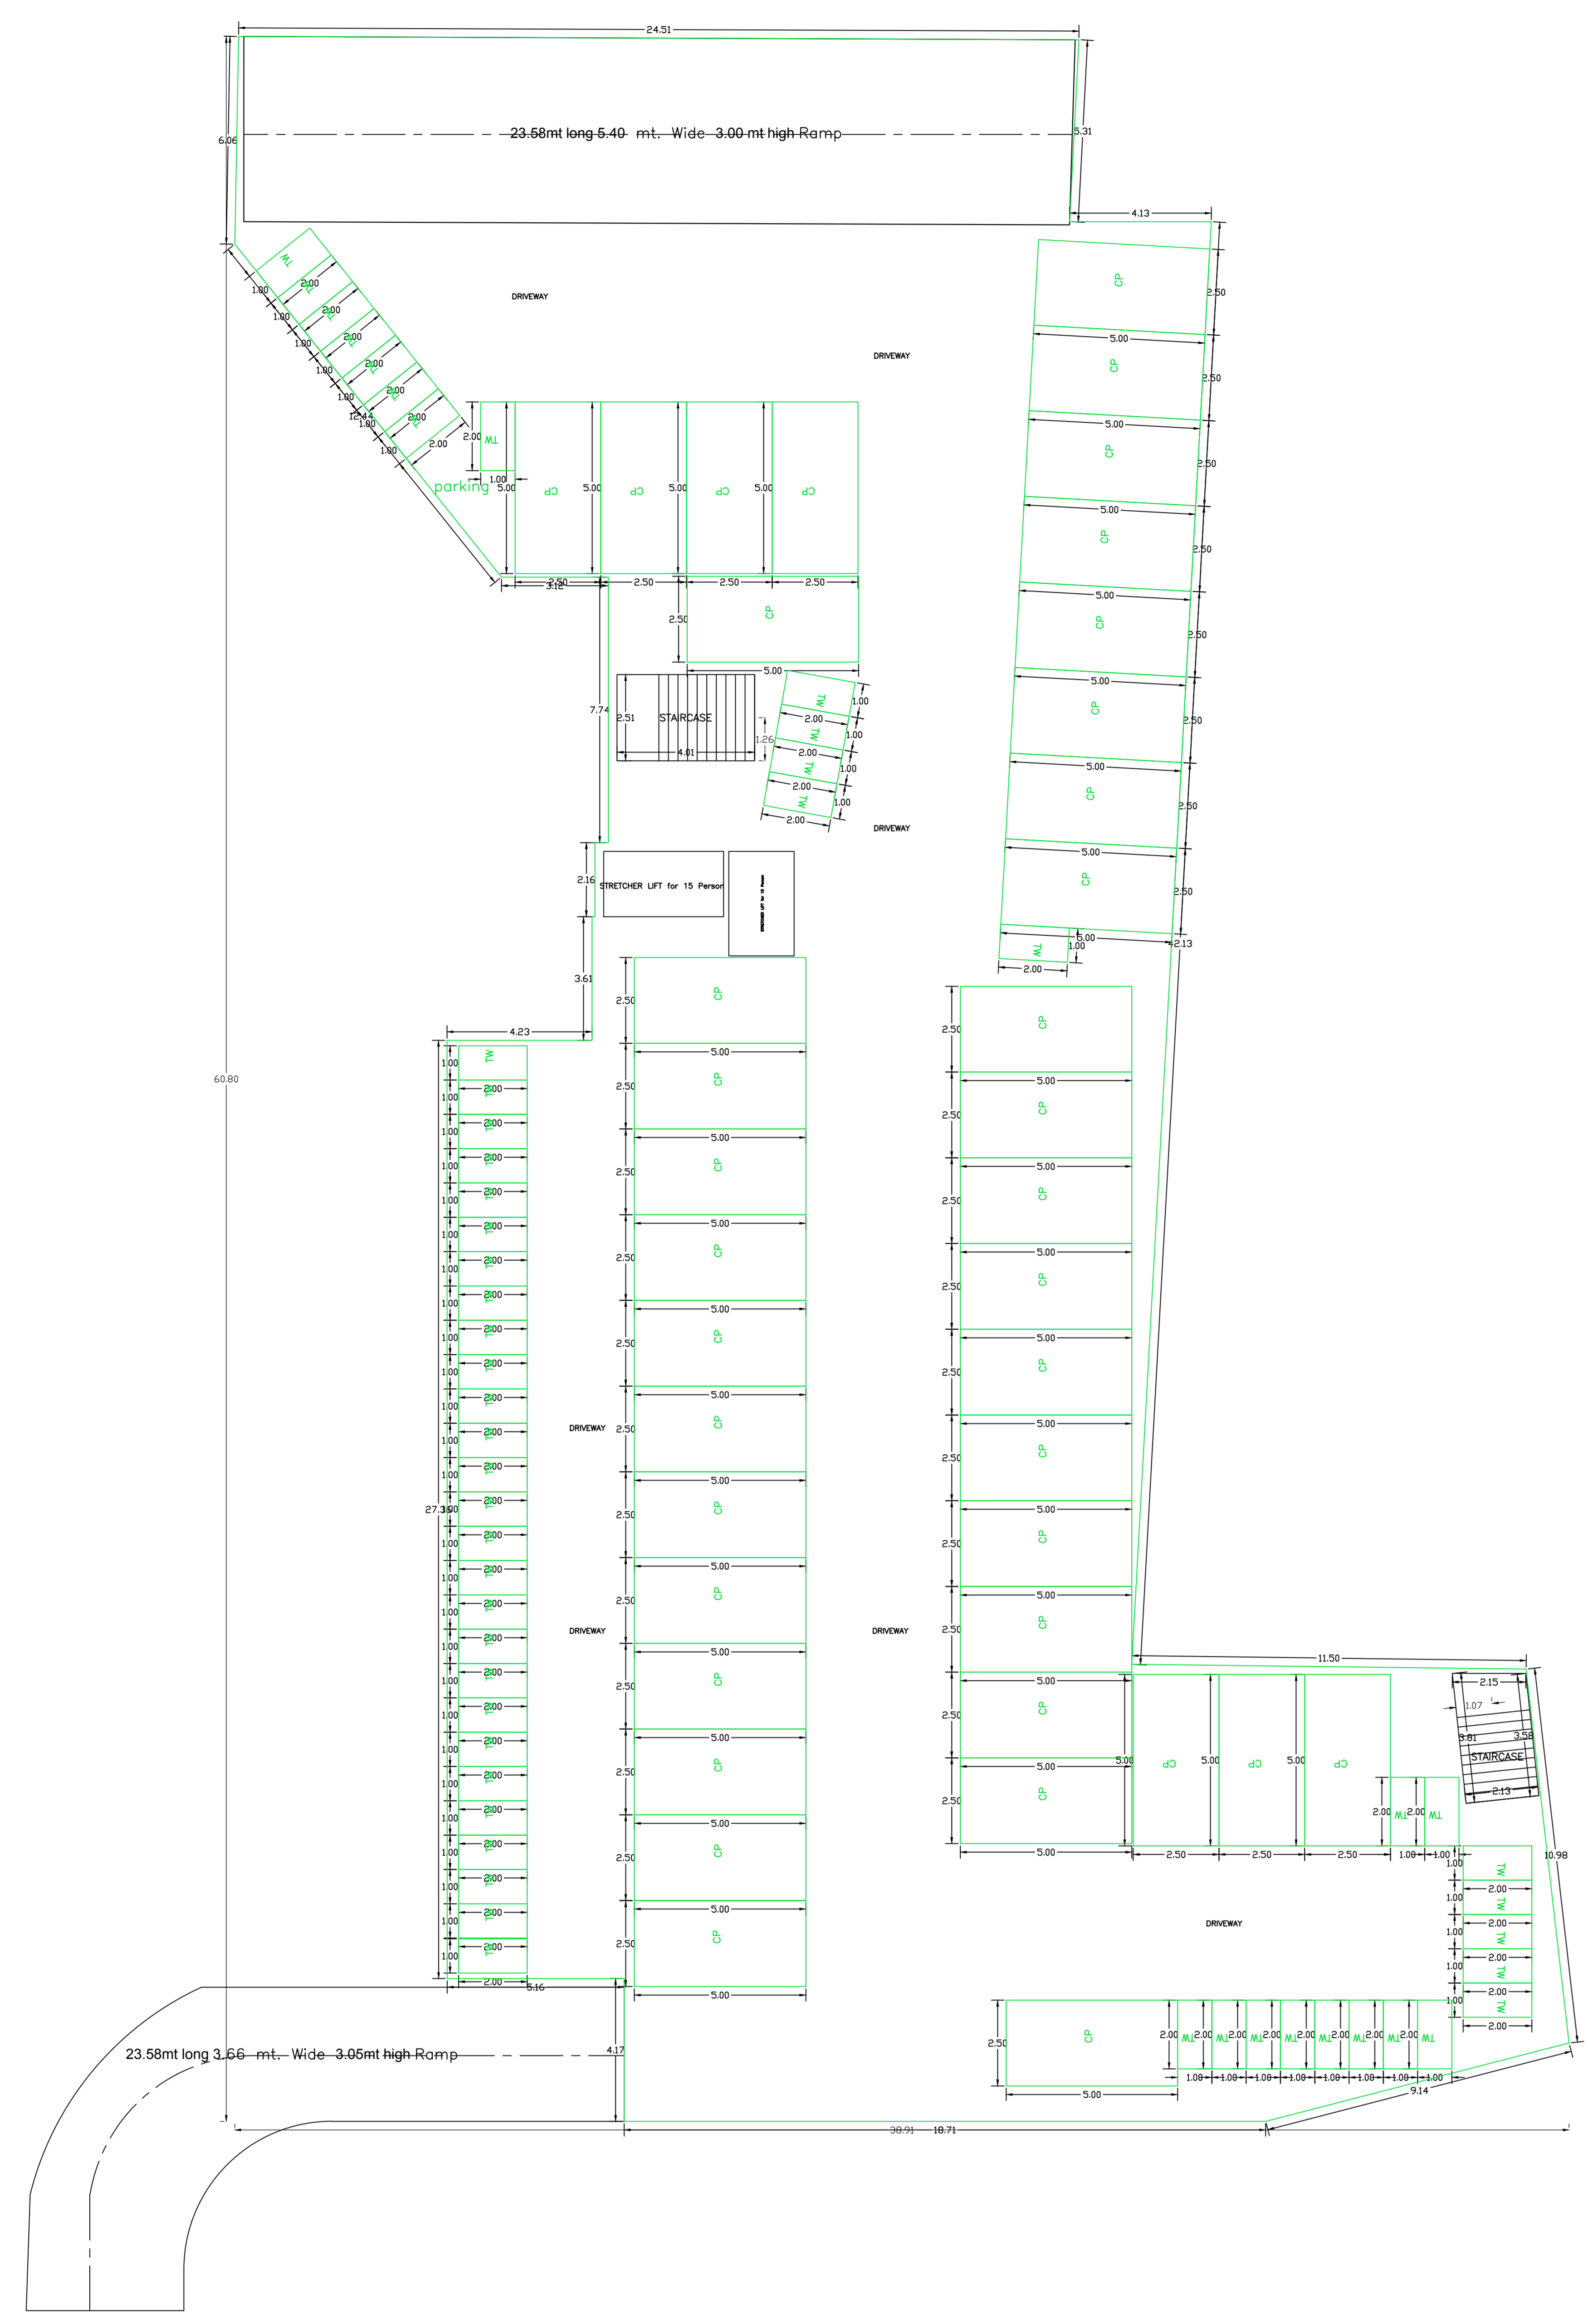


BASEMENT FIRST FLOOR PLAN (SCALE 1:100)

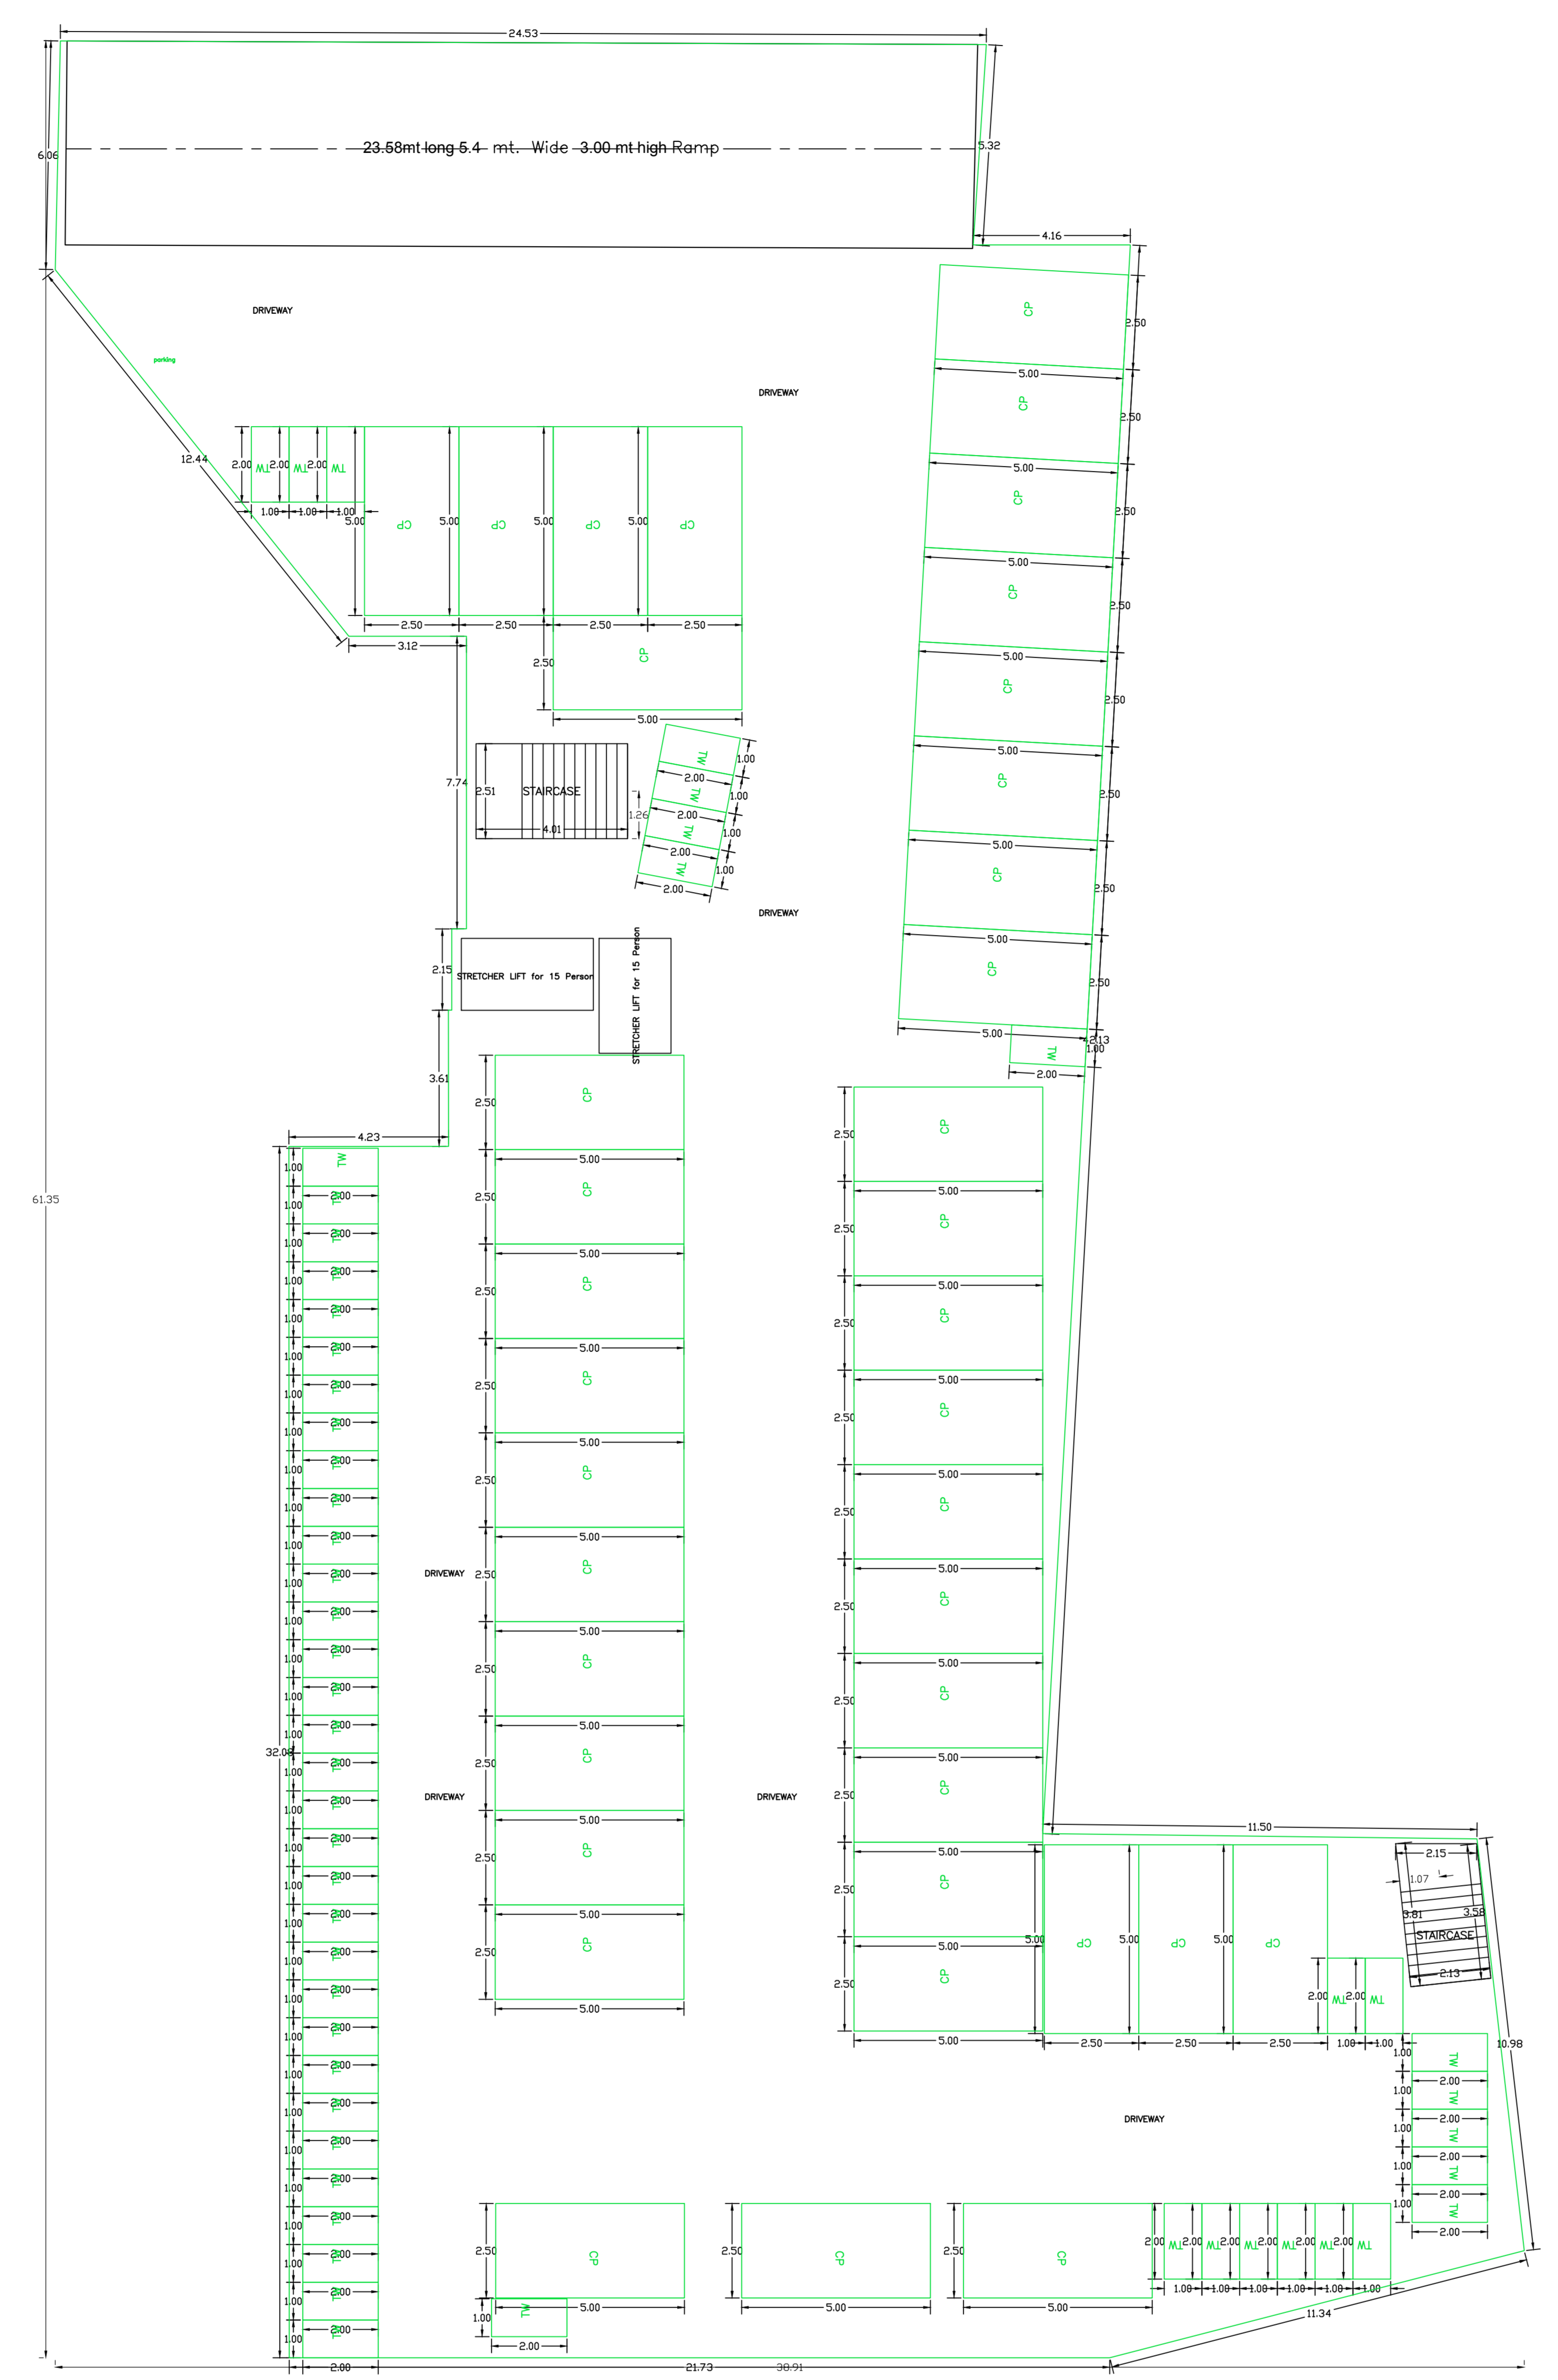

BASEMENT SECOND FLOOR PLAN (SCALE 1:100)

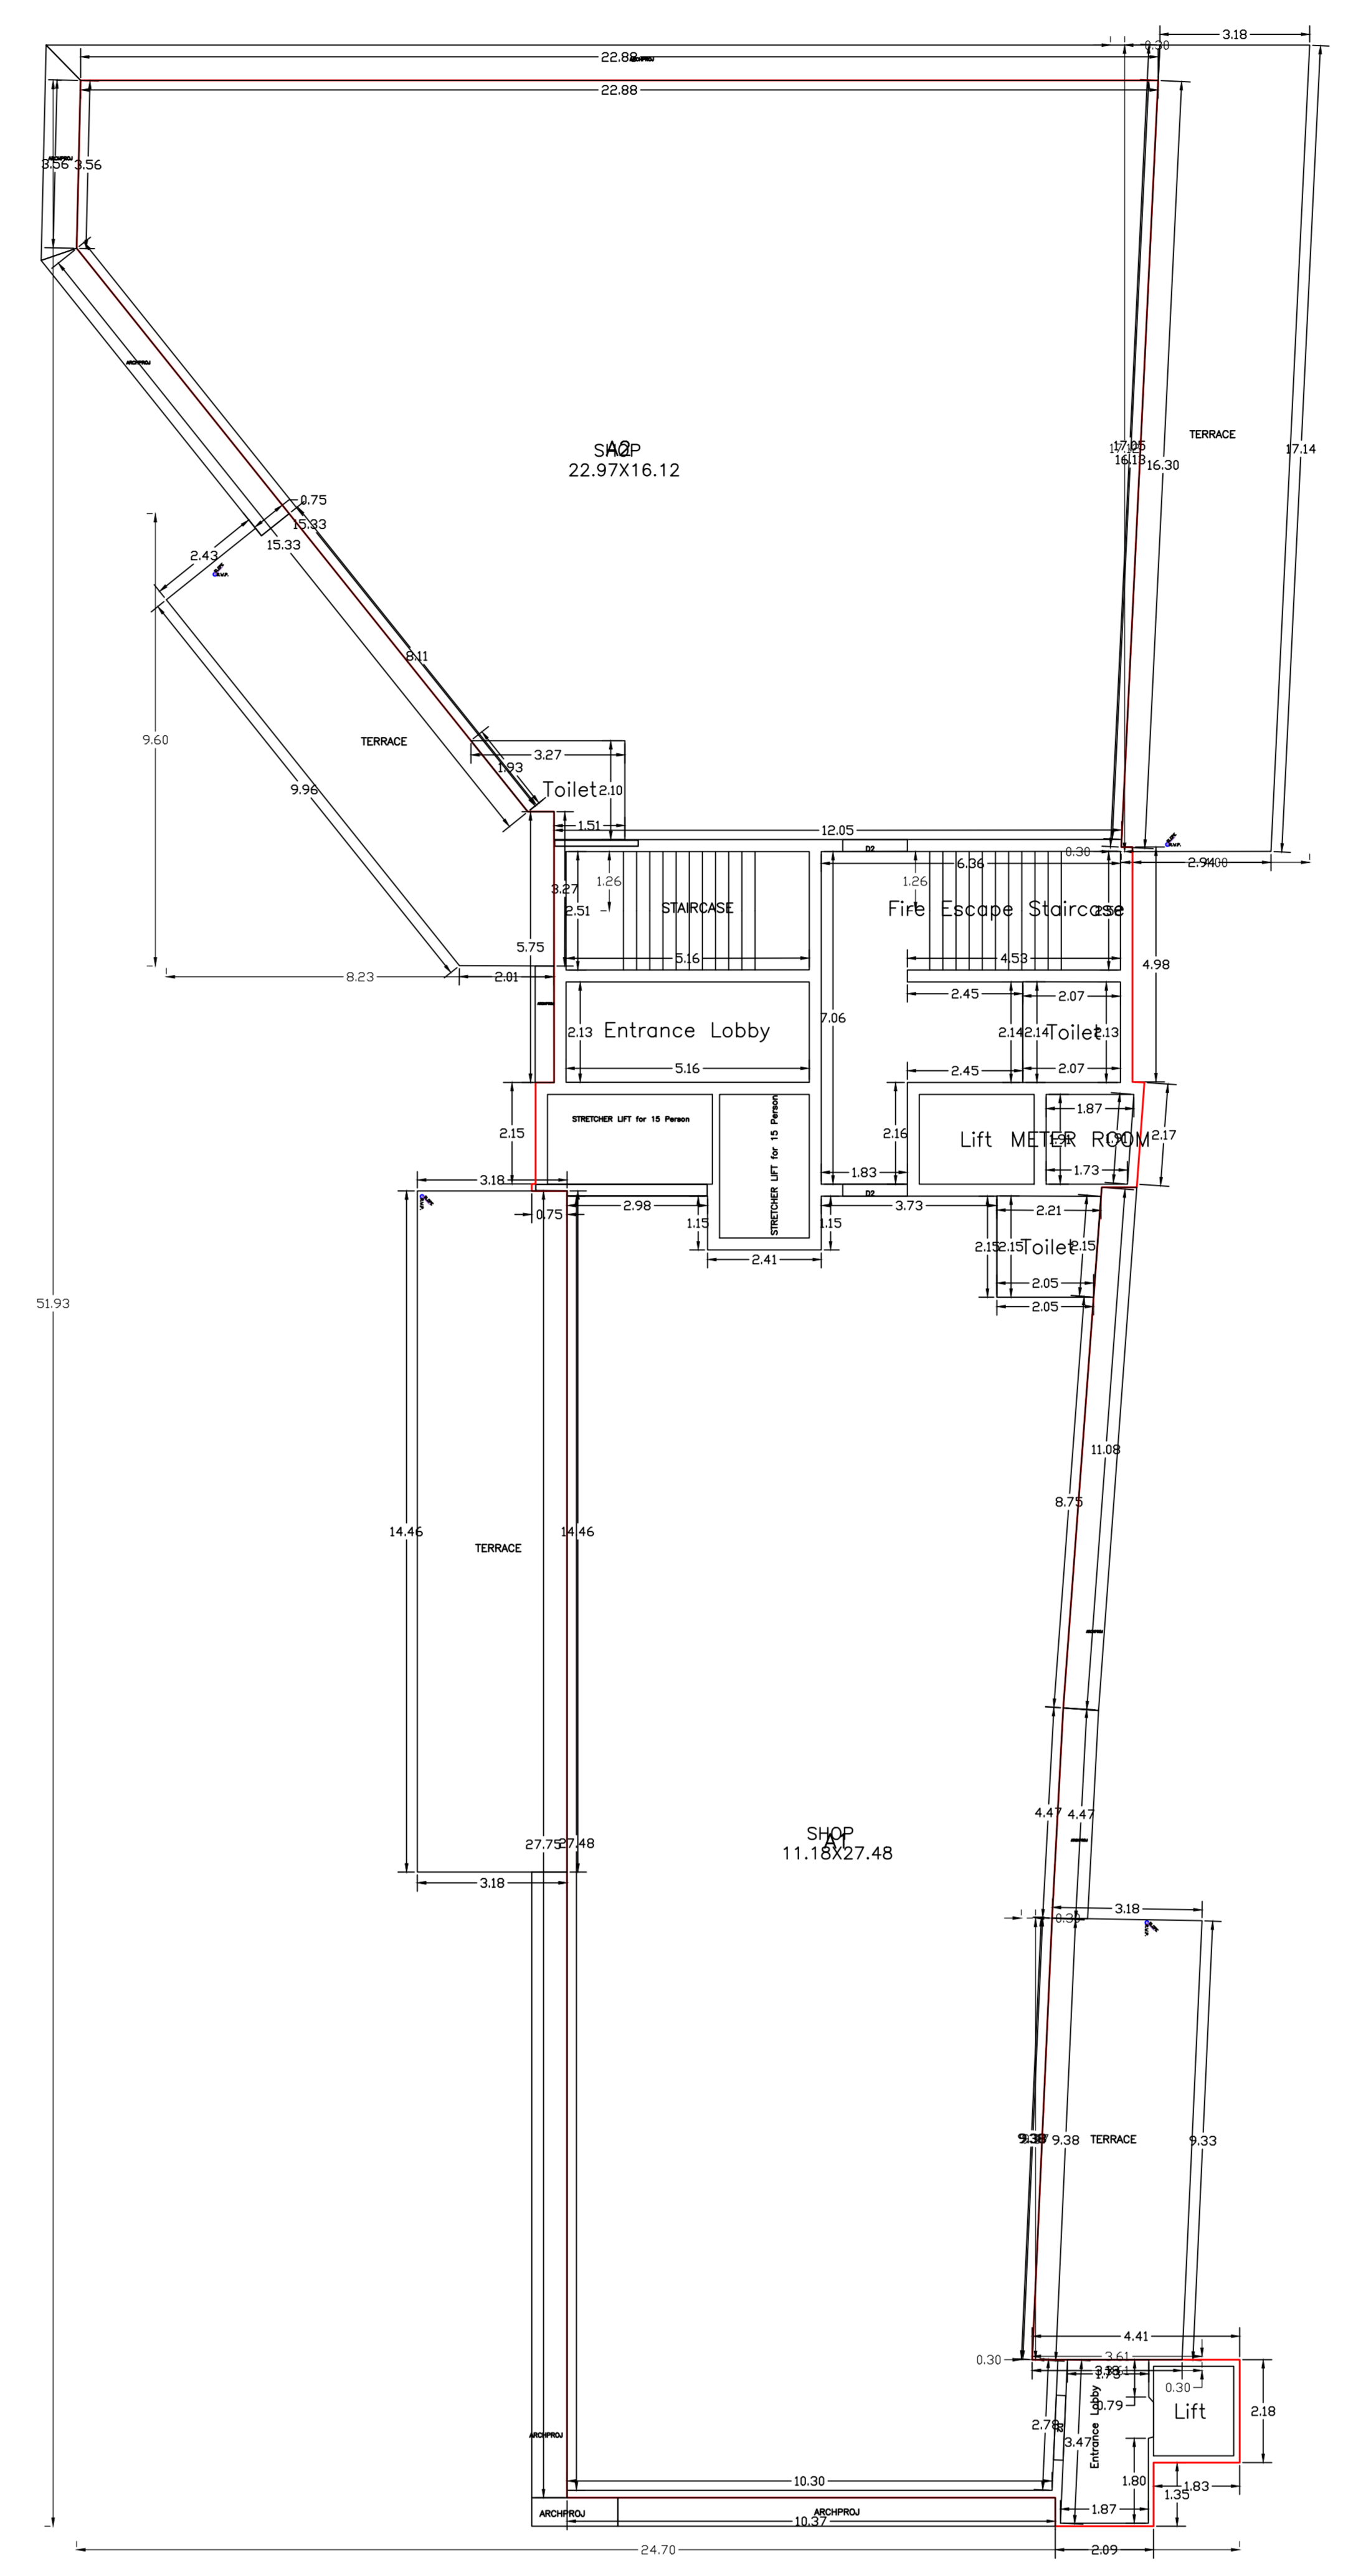


FIRST FLOOR PLAN (Proposed) (SCALE 1:100)

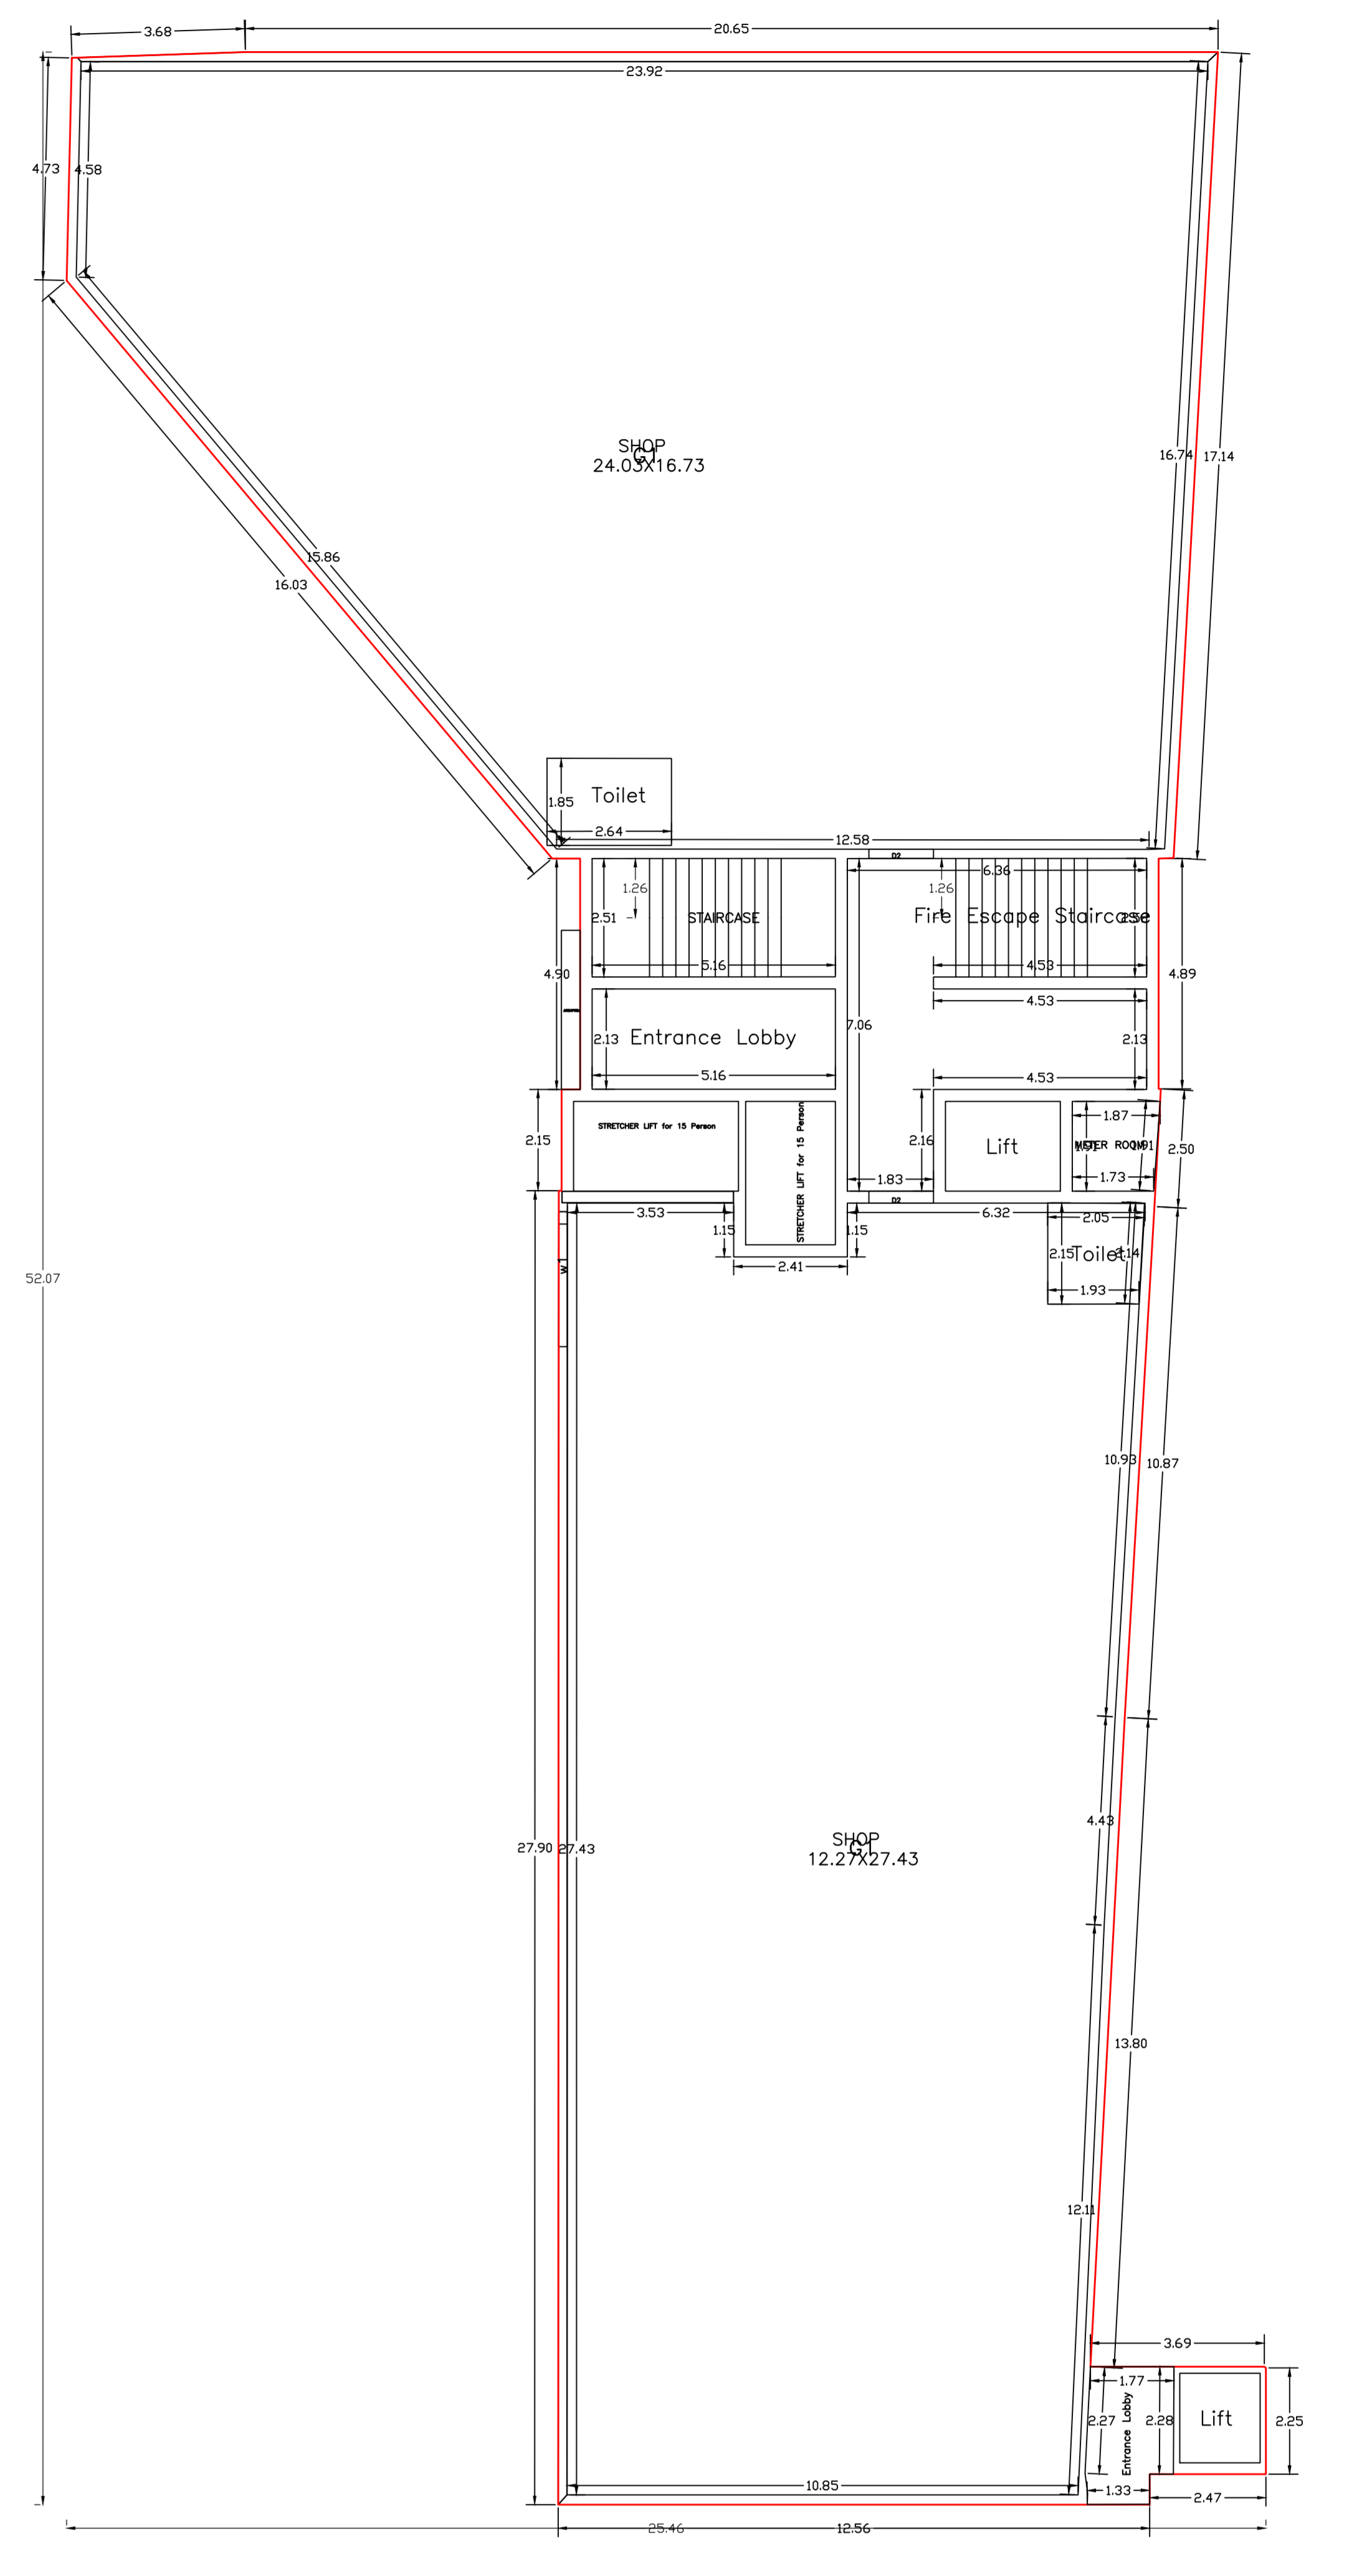


GROUND FLOOR PLAN (Proposed) (SCALE 1:100)

TOP NAME AND SIGNATURE	STRUCTURAL ENGR NAME AND SIGNATURE	BUILDER NAME AND SIGNATURE	DIGITAL SIGNATURE
RAJIV GHOSHA CAB/1486			


Proposer Basic Information	
Proposer File No.	RAC/SP/01/00/0003
Owner Name	SANJAY SARKAR AND ANJAY SARKAR
Plot No.	NA
Plot No.	754 AND 755
Wing Name	KATHIR SINDA
Use	Commercial
Sub Use	Commercial Bng

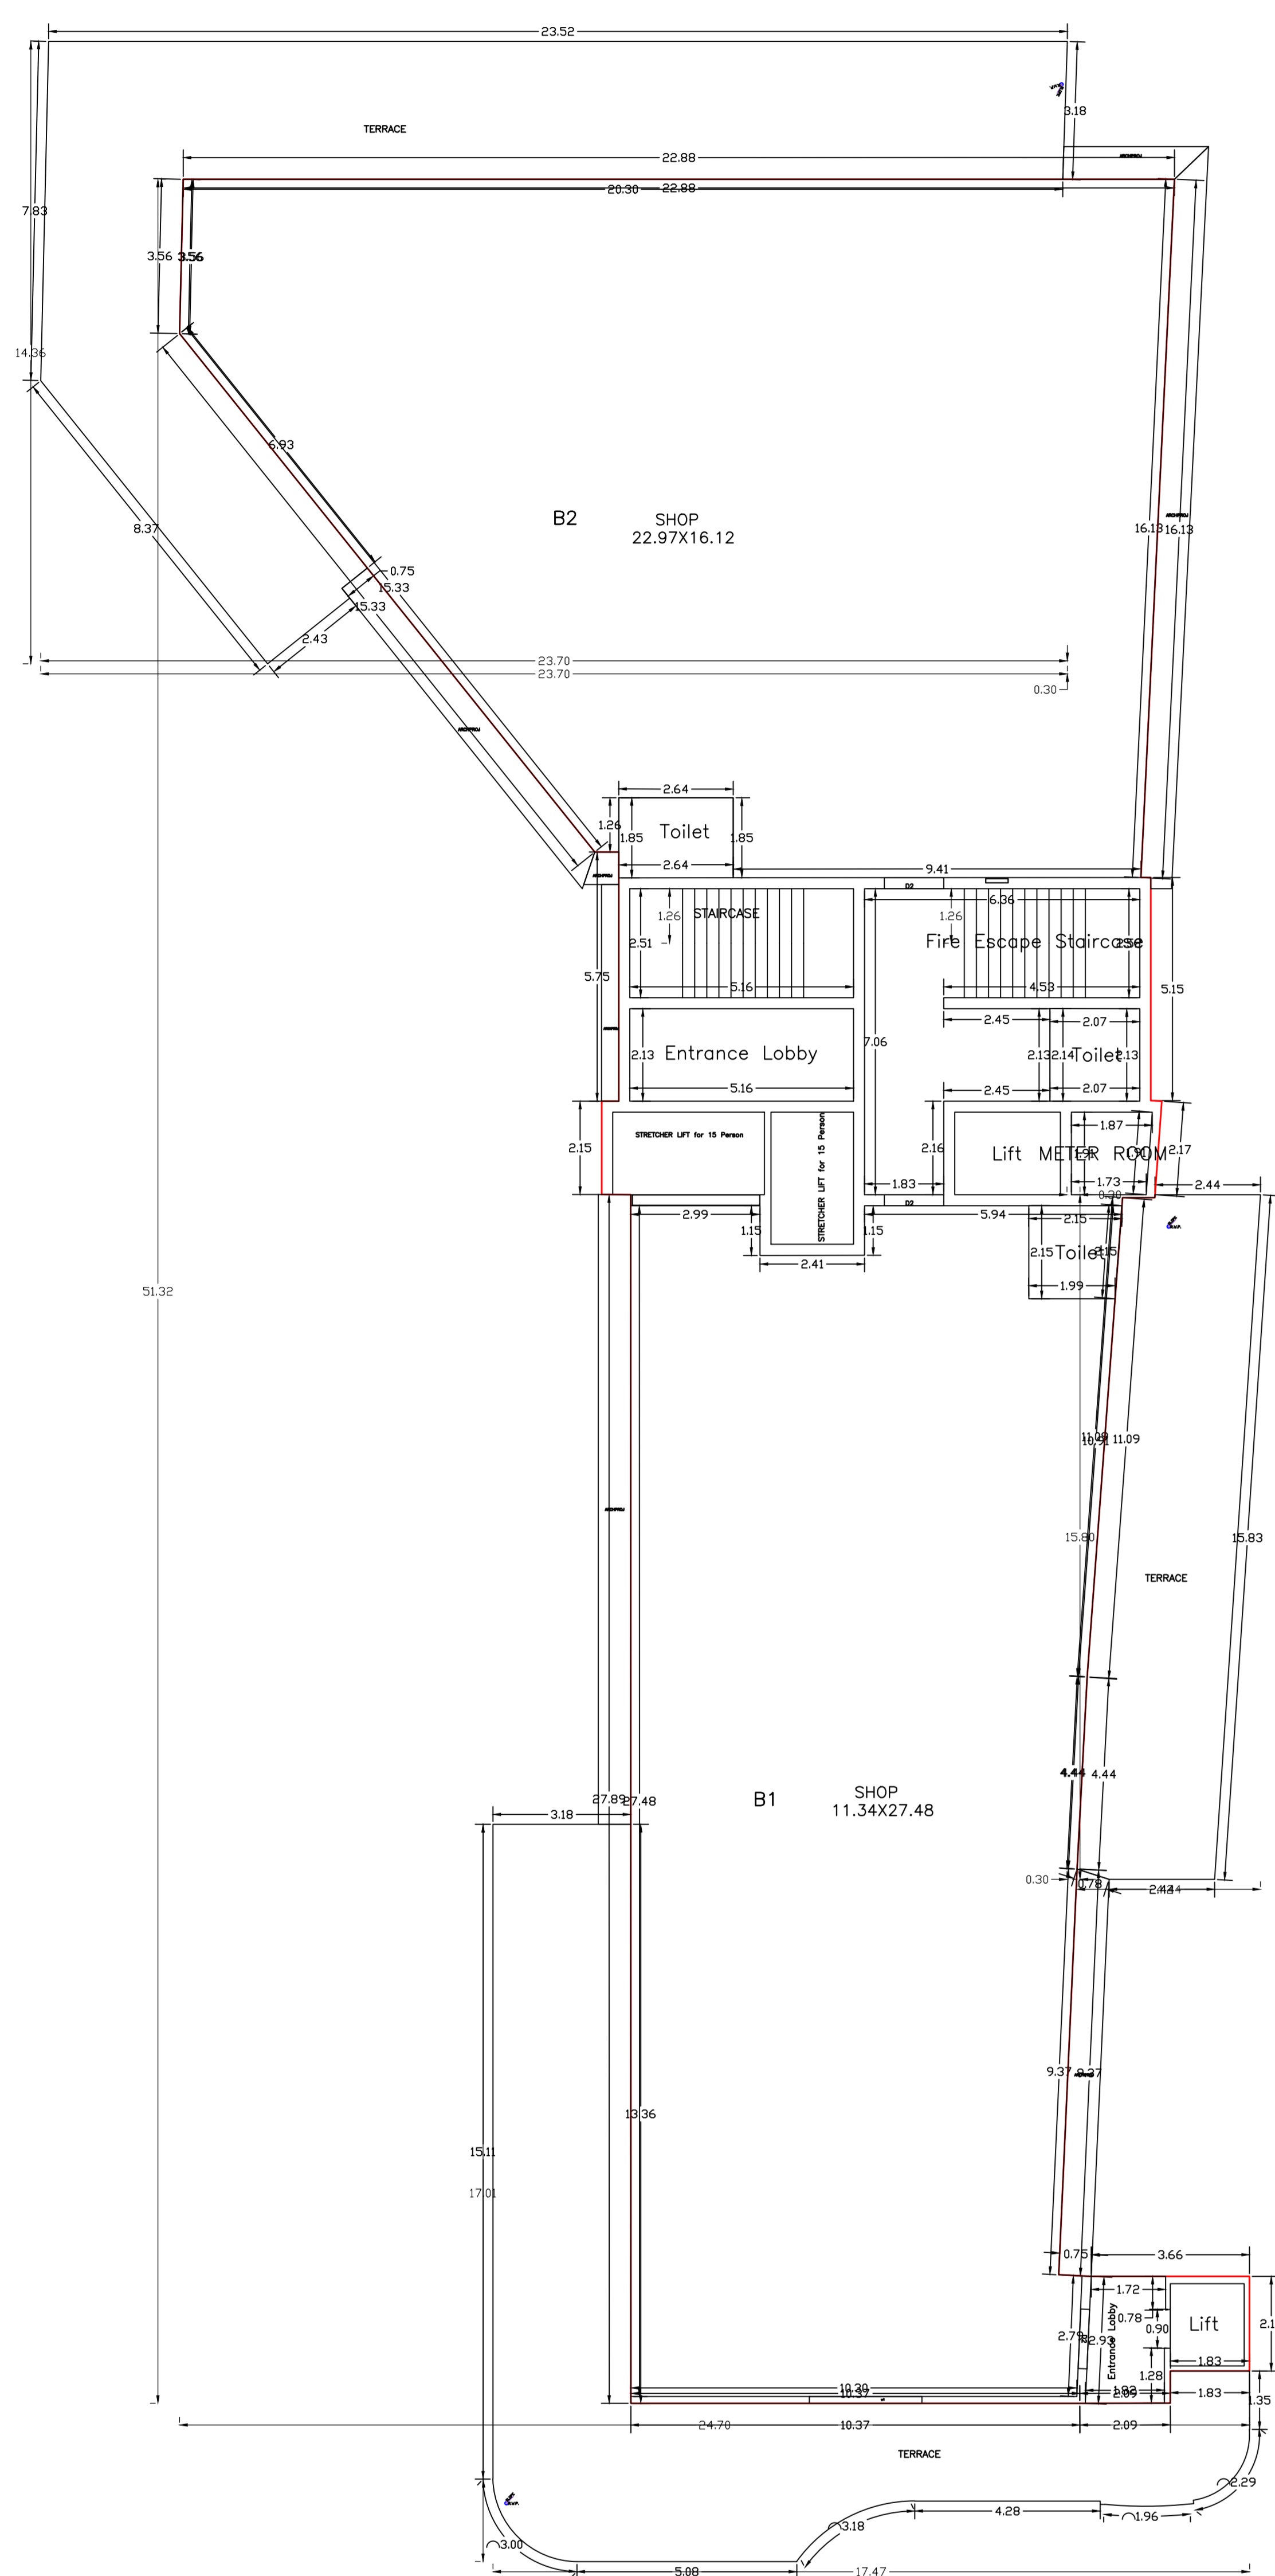


SECOND FLOOR PLAN (Proposed) (SCALE 1:100)

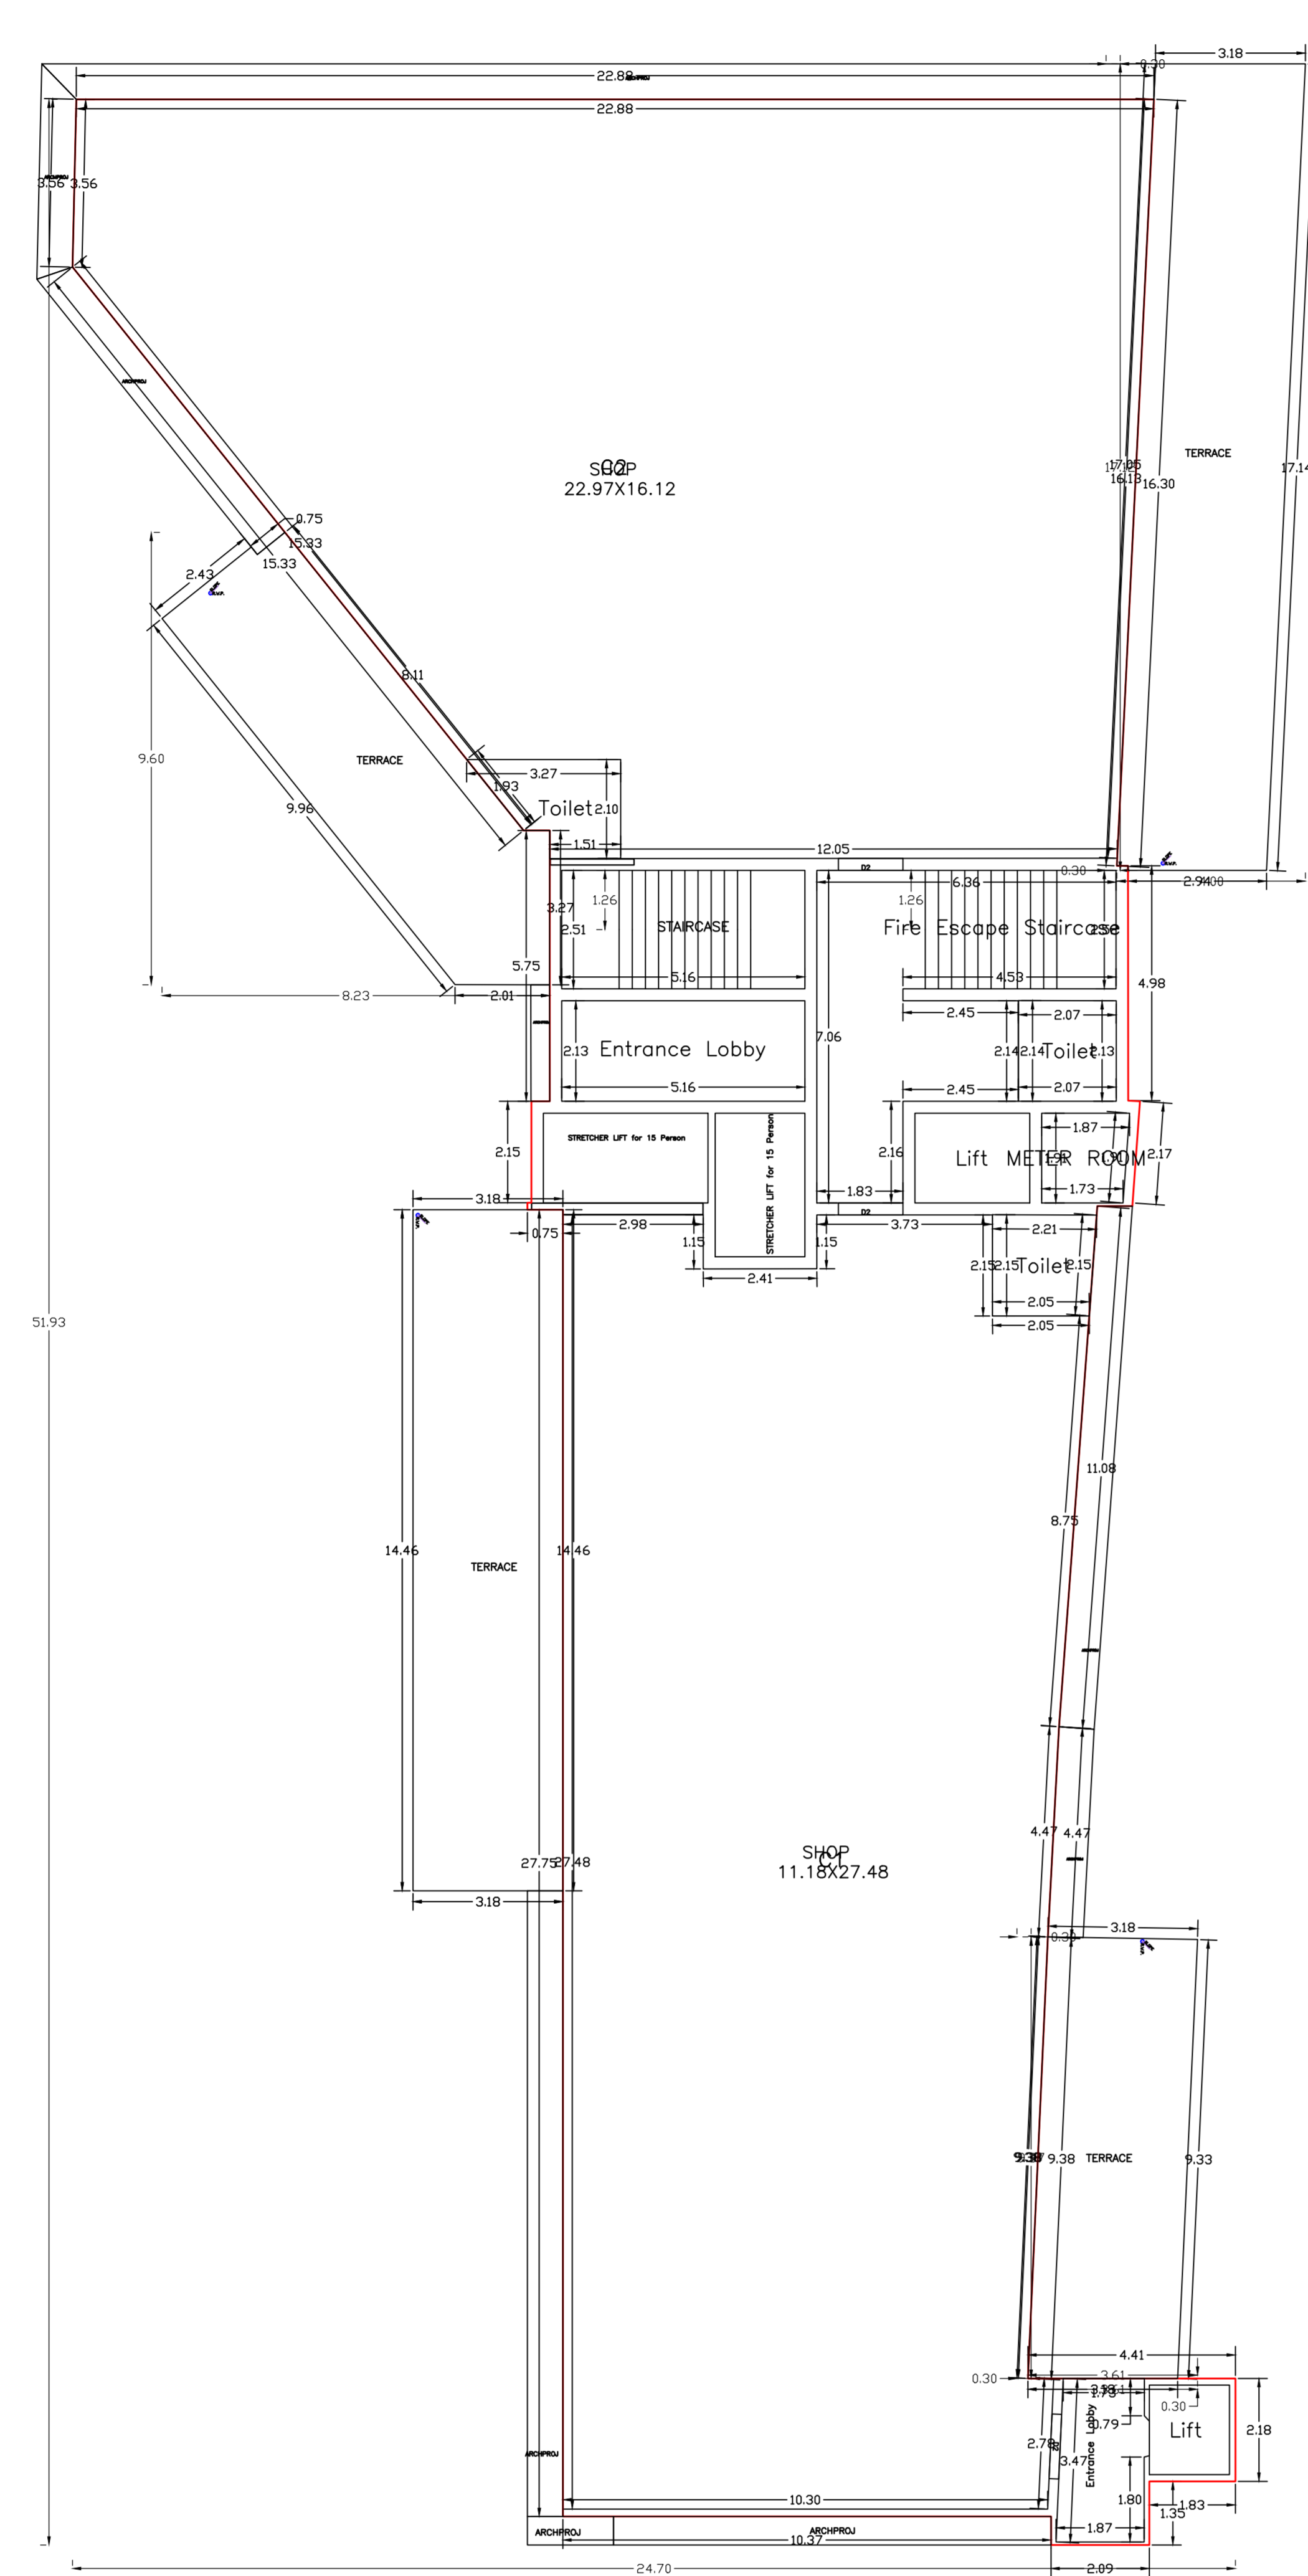


THIRD FLOOR PLAN (Proposed) (SCALE 1:100)

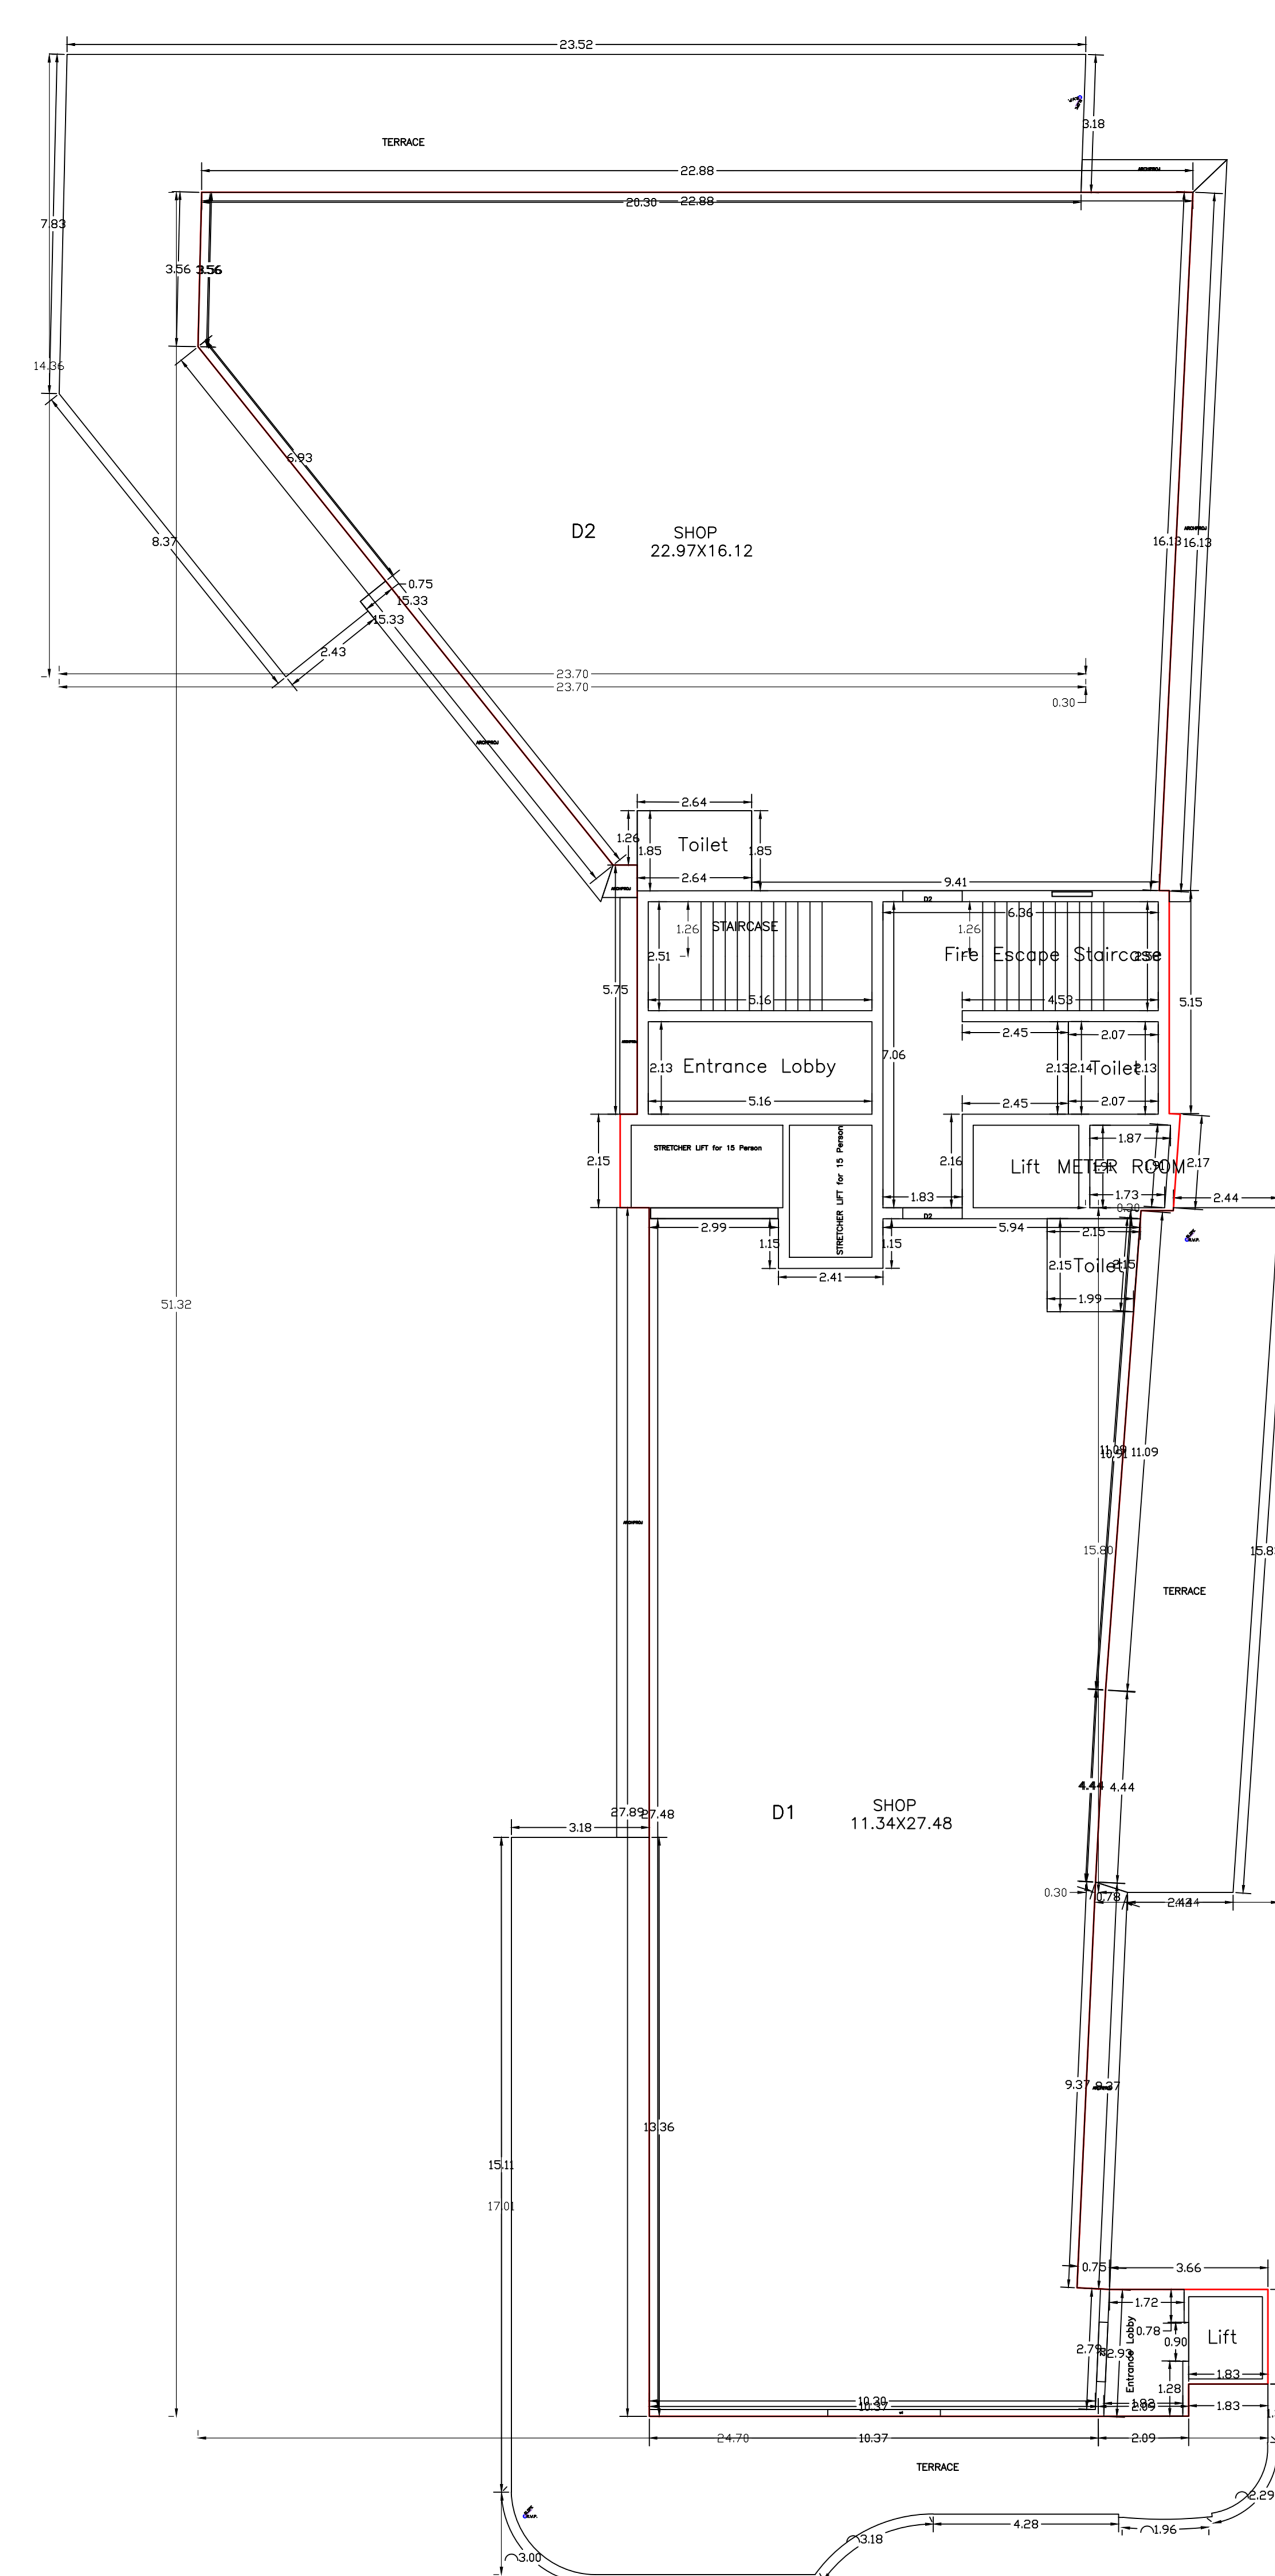

FOURTH FLOOR PLAN (Proposed) (SCALE 1:100)

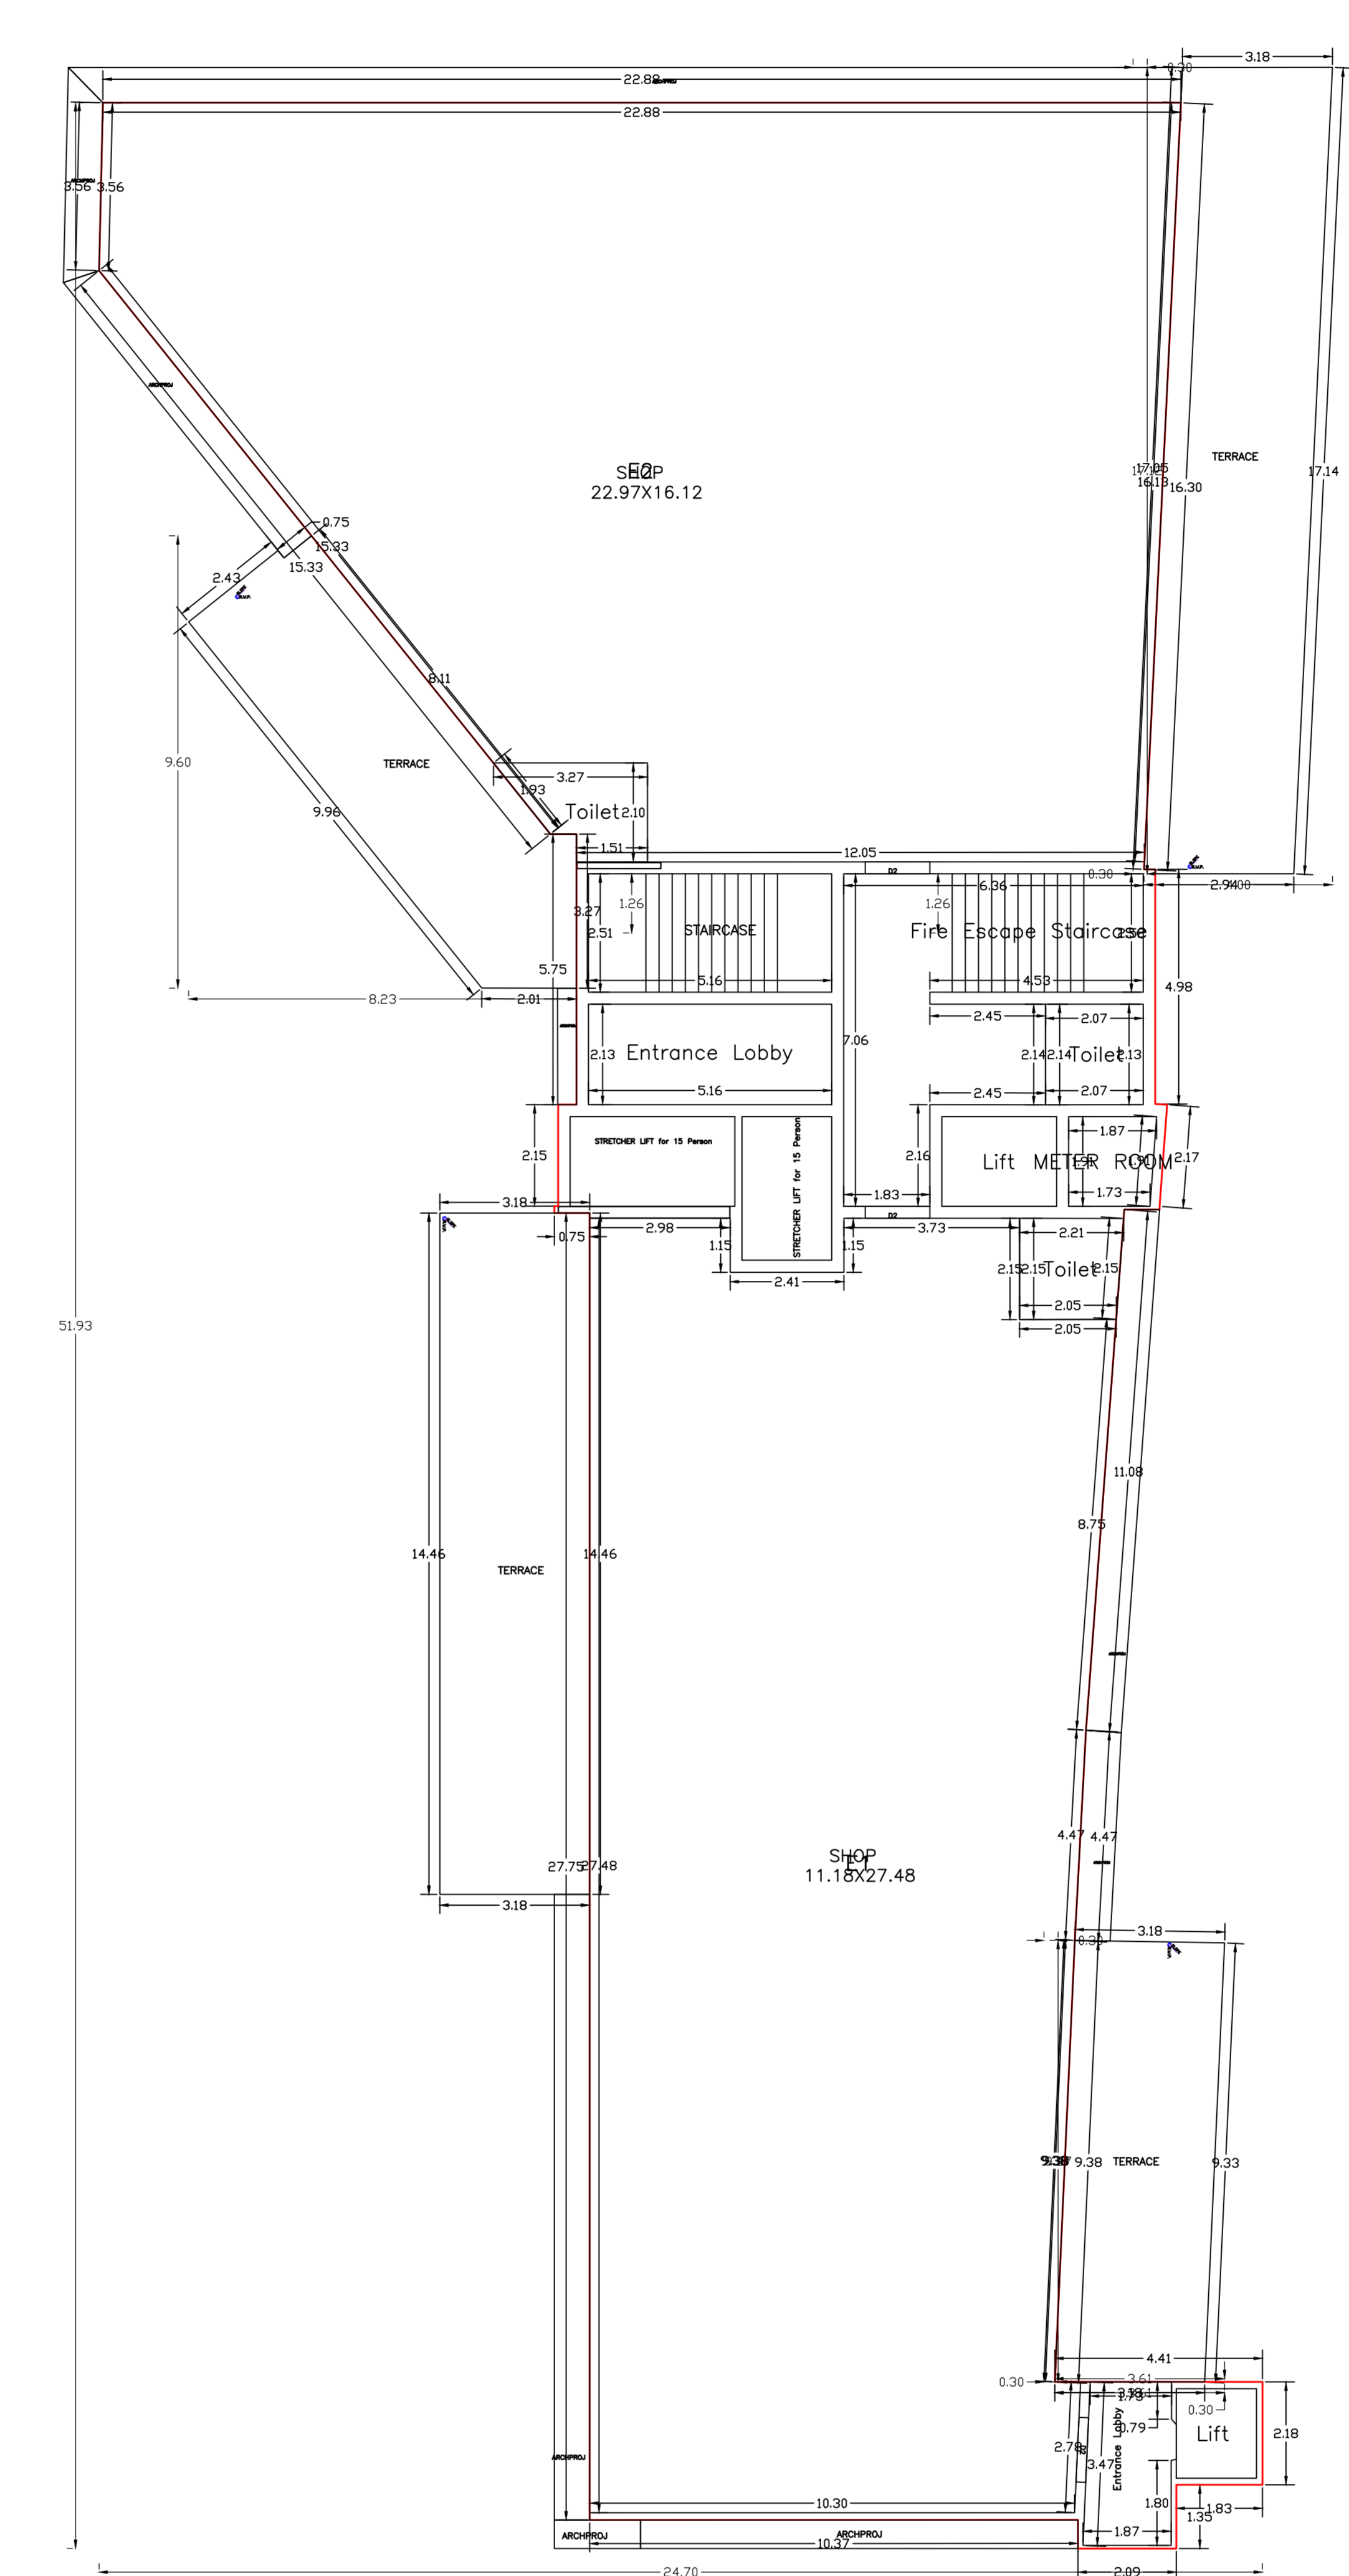


FIFTH FLOOR PLAN (Proposed) (SCALE 1:100)

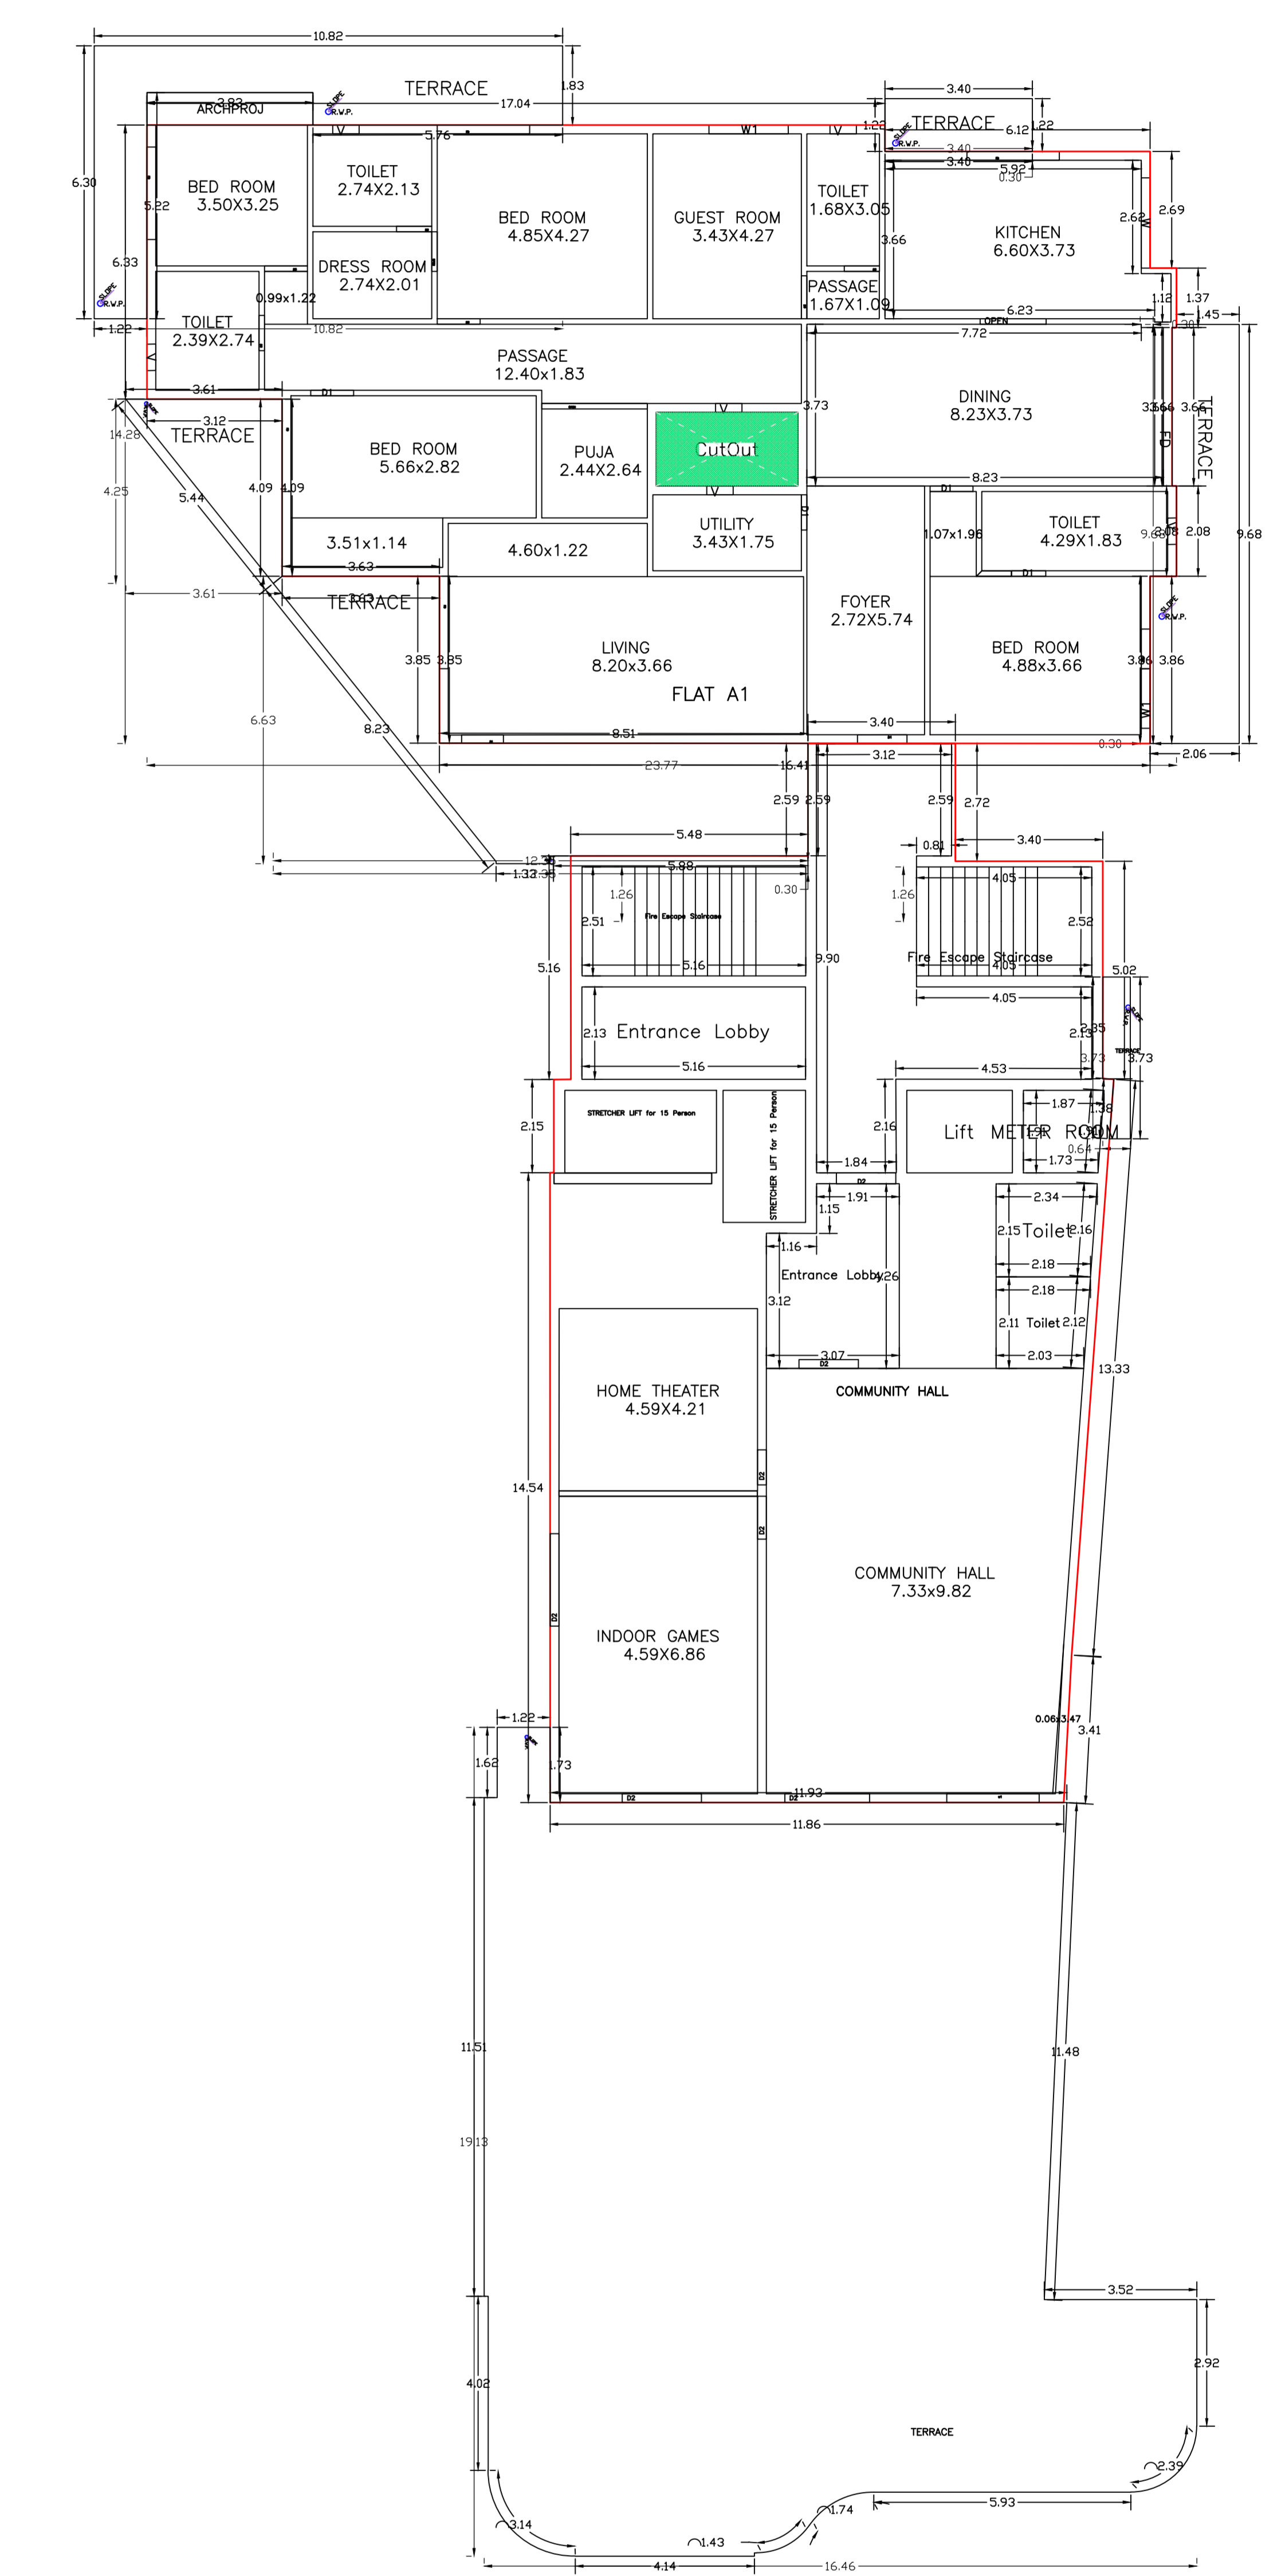


SIXTH FLOOR PLAN (Proposed) (SCALE 1:100)

DATE AND SIGNATURE	STRUCTURAL ENGINEER NAME AND SIGNATURE	BUILDER NAME AND SIGNATURE	DIGITAL SIGNATURE
15/05/2024			


Proposed File No.	RAC/PR/2024/0203
Owner Name	SANJAY SARKAR AND ANJALI SARKAR
Plot No.	NA
Plot No.	754 AND 755
Village Name	KATHIR GONDIA
Use	Commercial
Status	Commercial Reg.

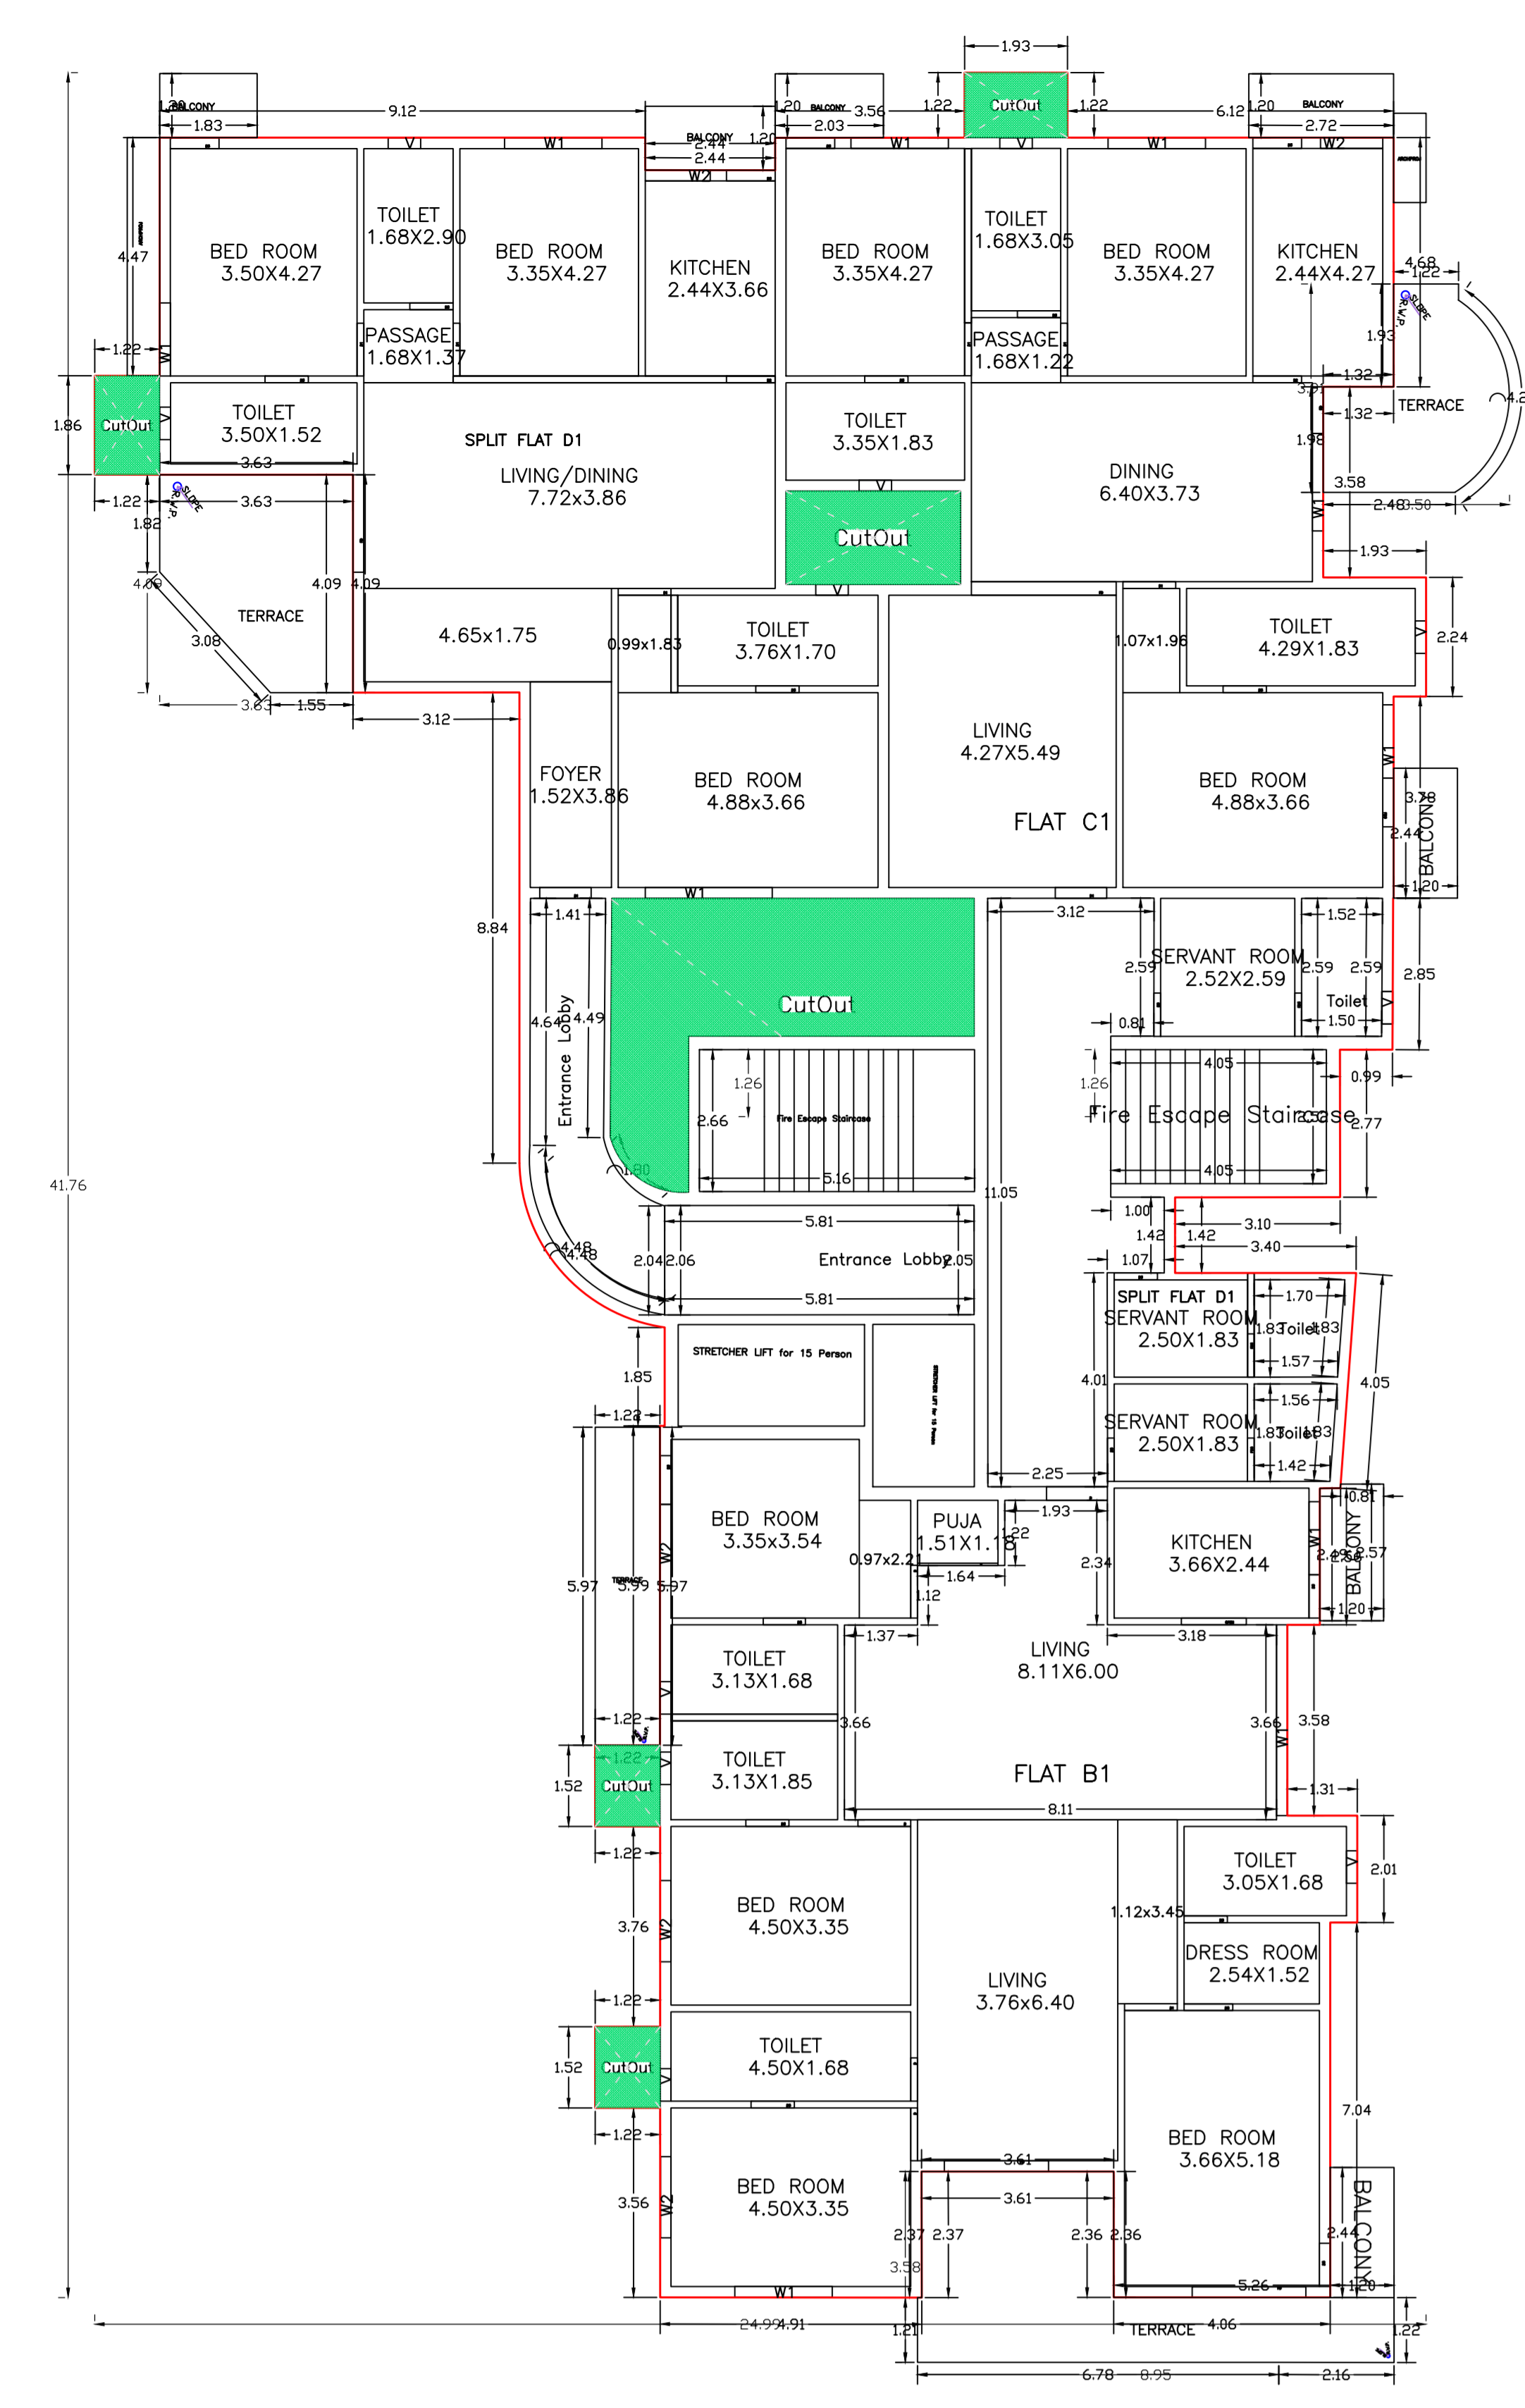


TYPICAL - 7, 11 & 13 FLOOR PLAN (Proposed) (SCALE: 1:100)

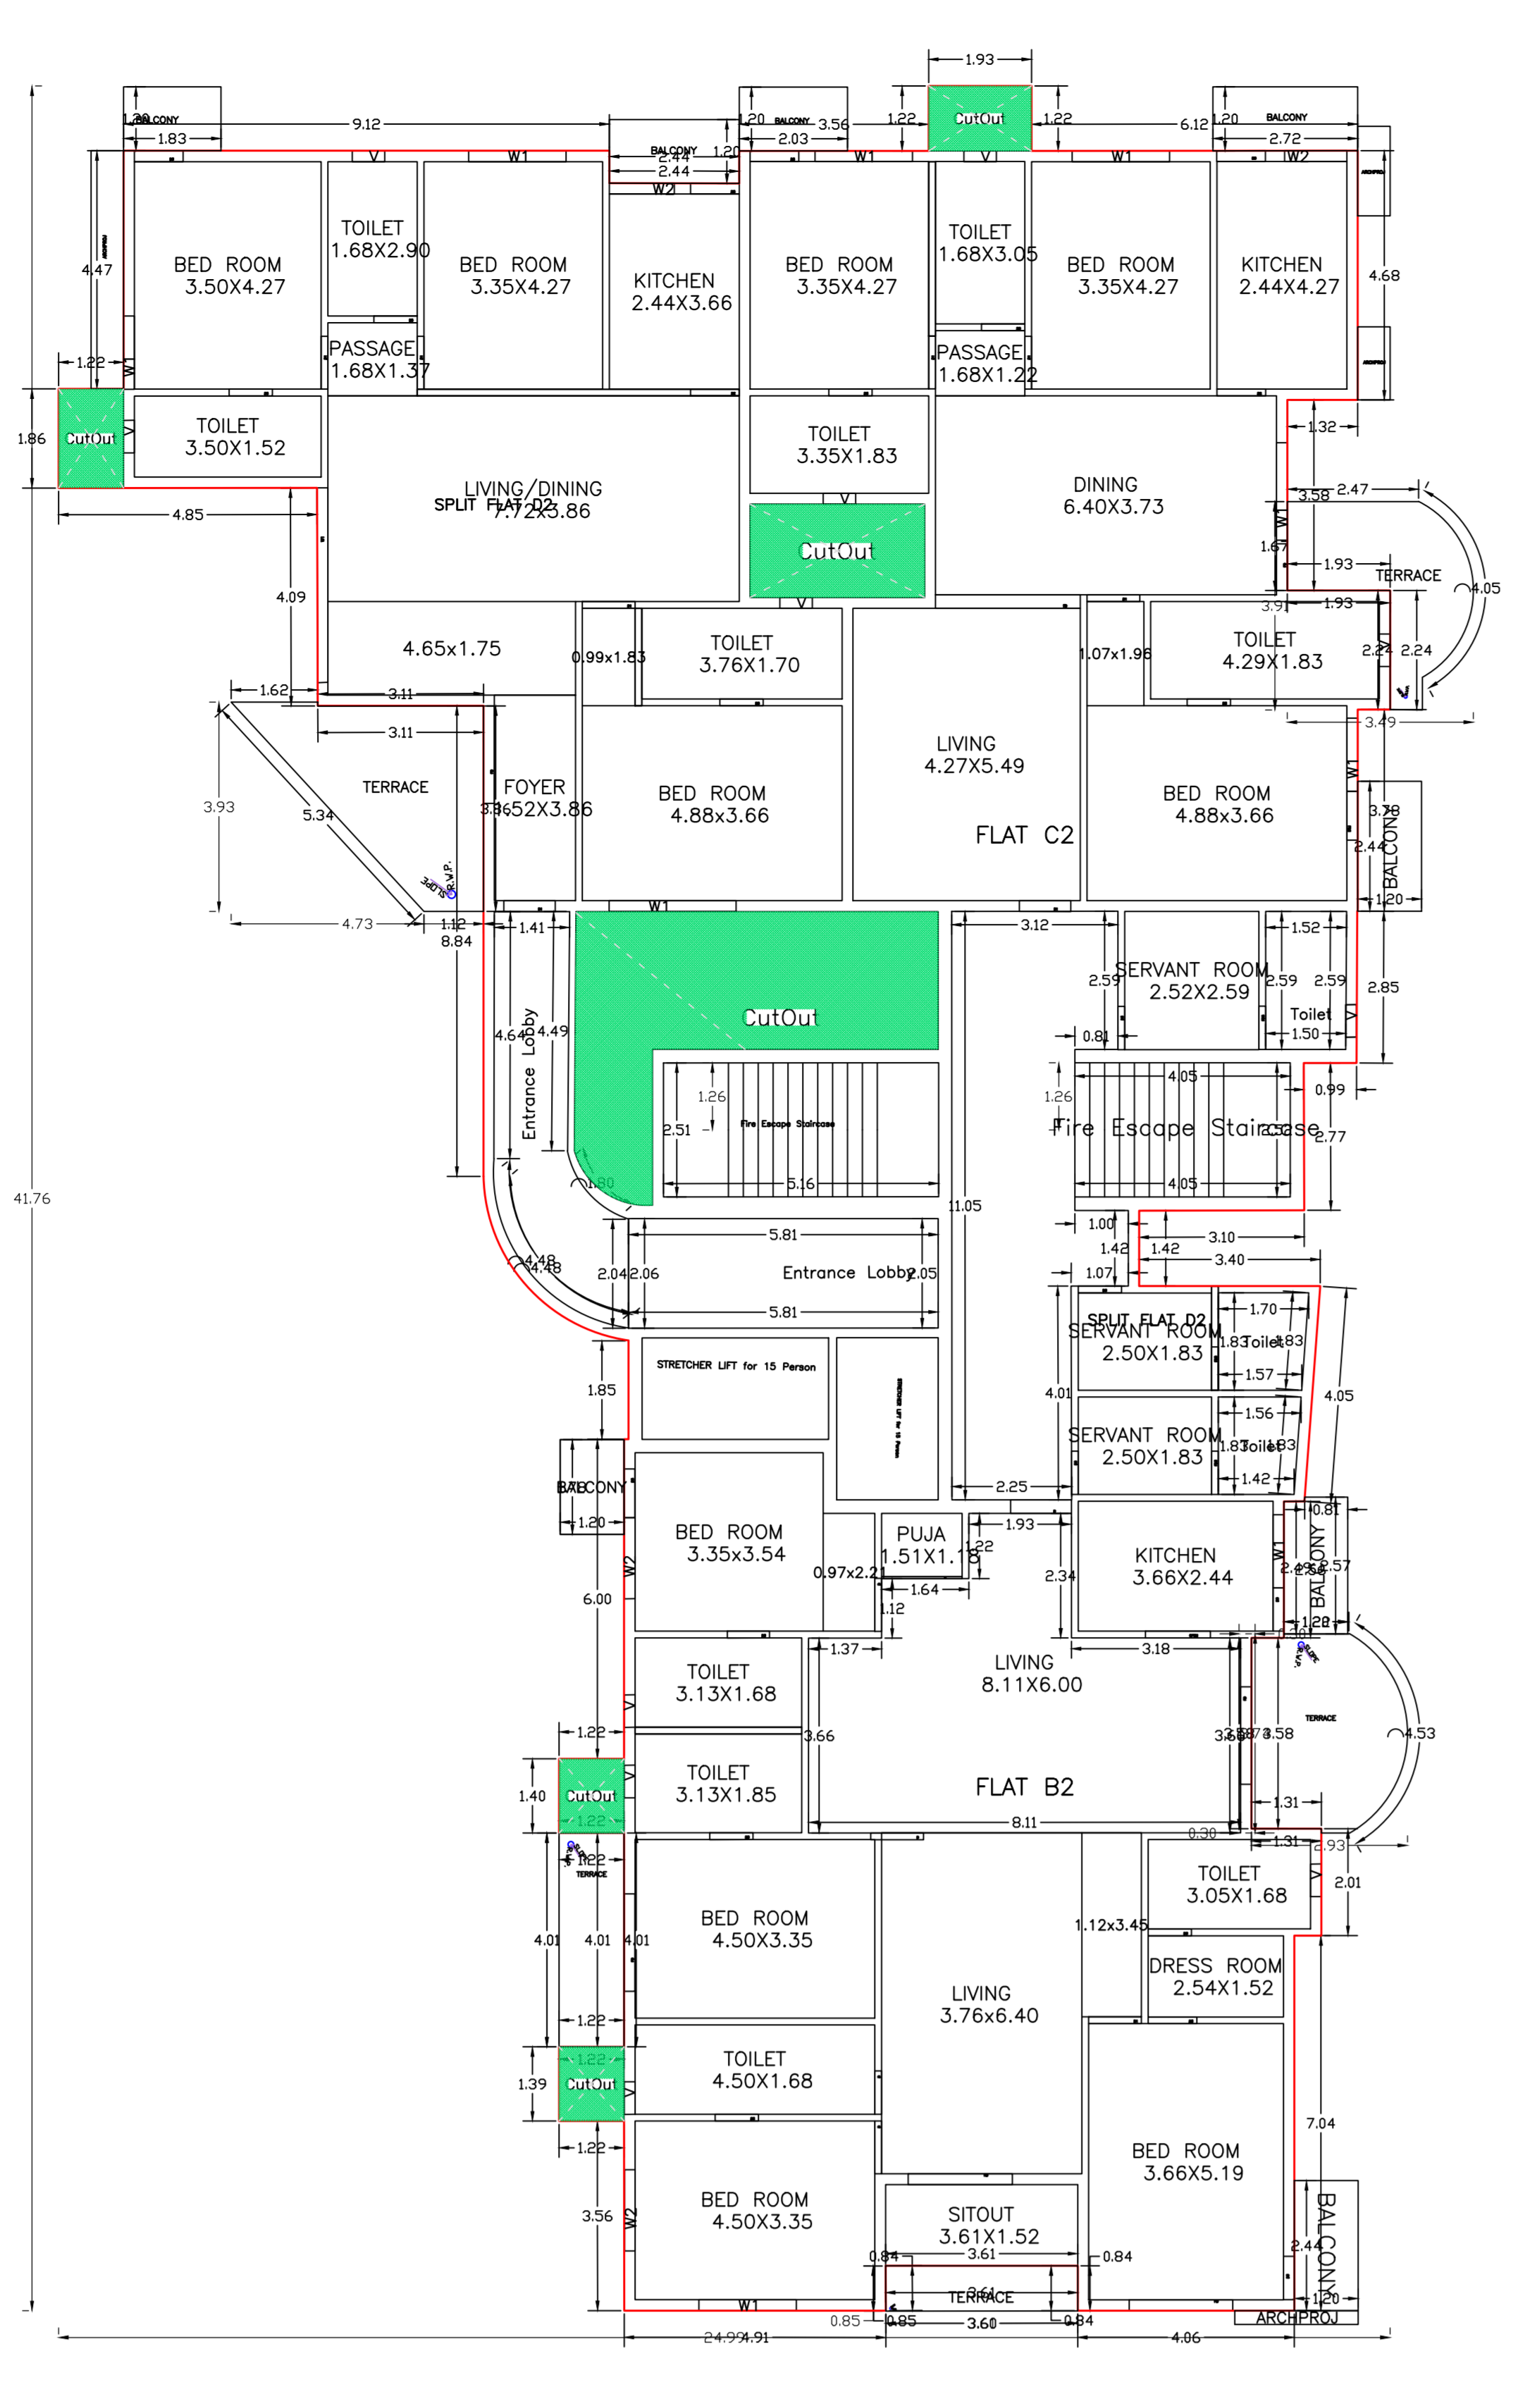


TYPICAL - 8 & 14 FLOOR PLAN (Proposed) (SCALE: 1:100)

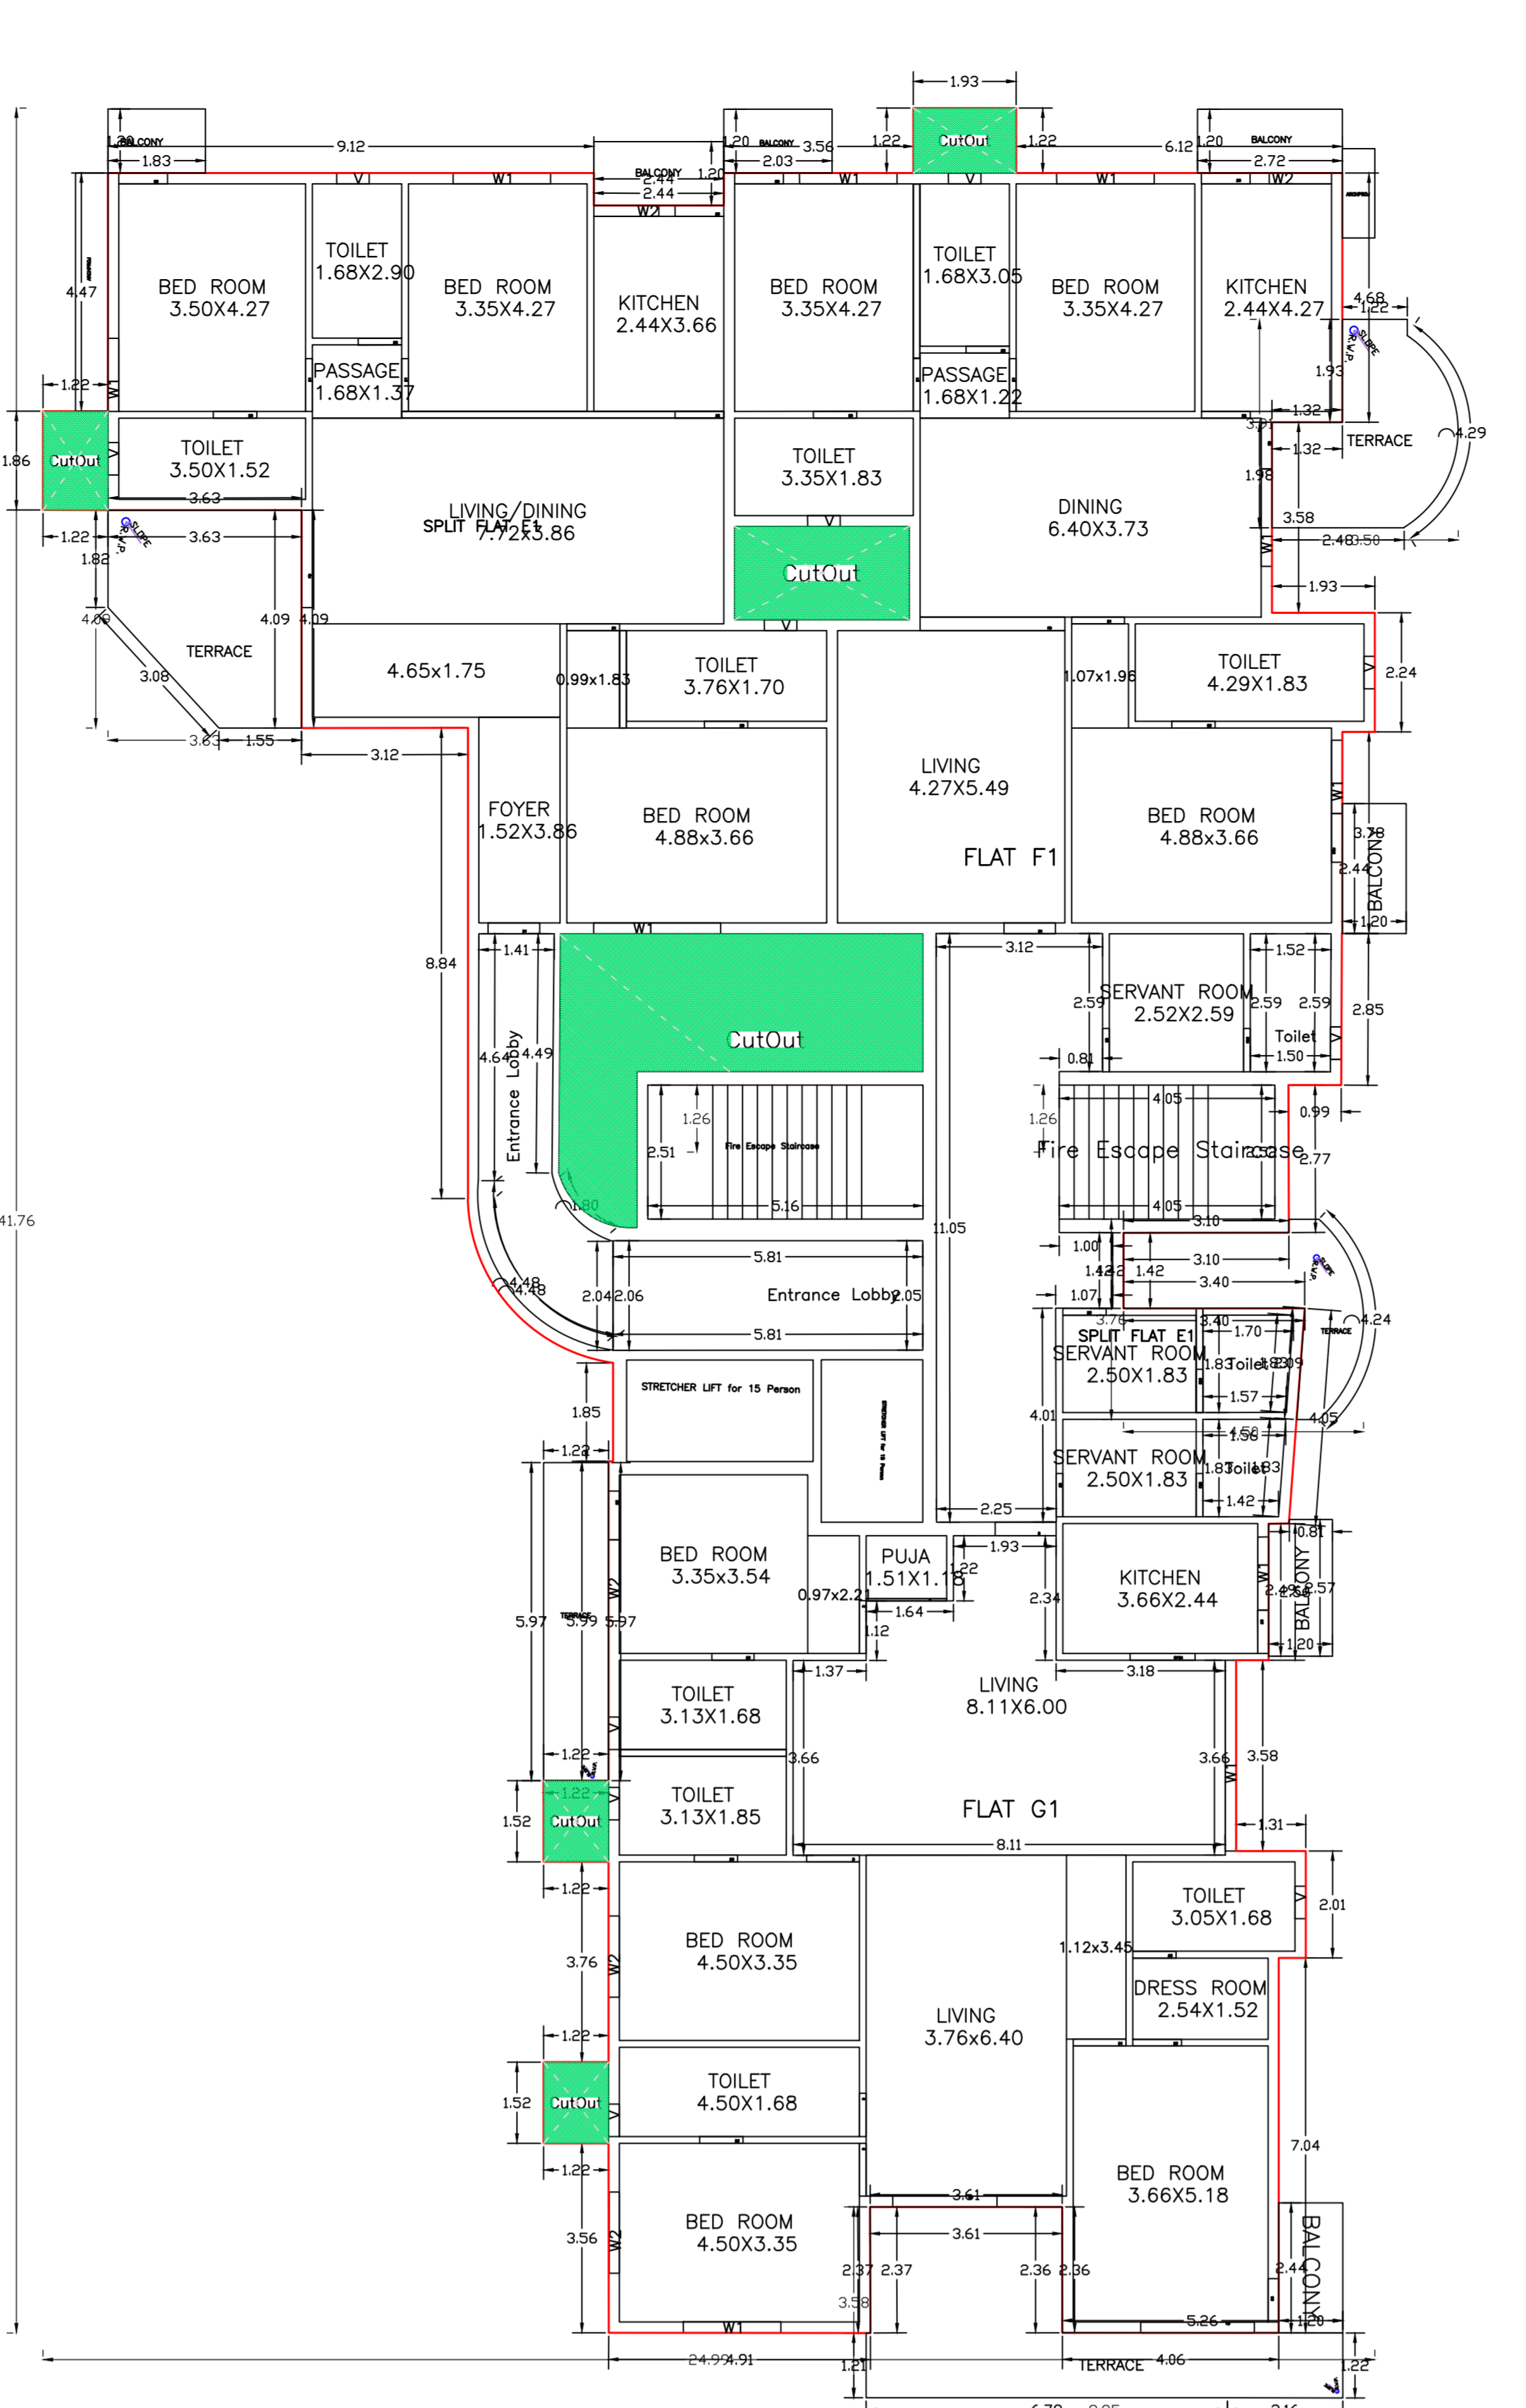

NINTH FLOOR PLAN (Proposed) (SCALE: 1:100)

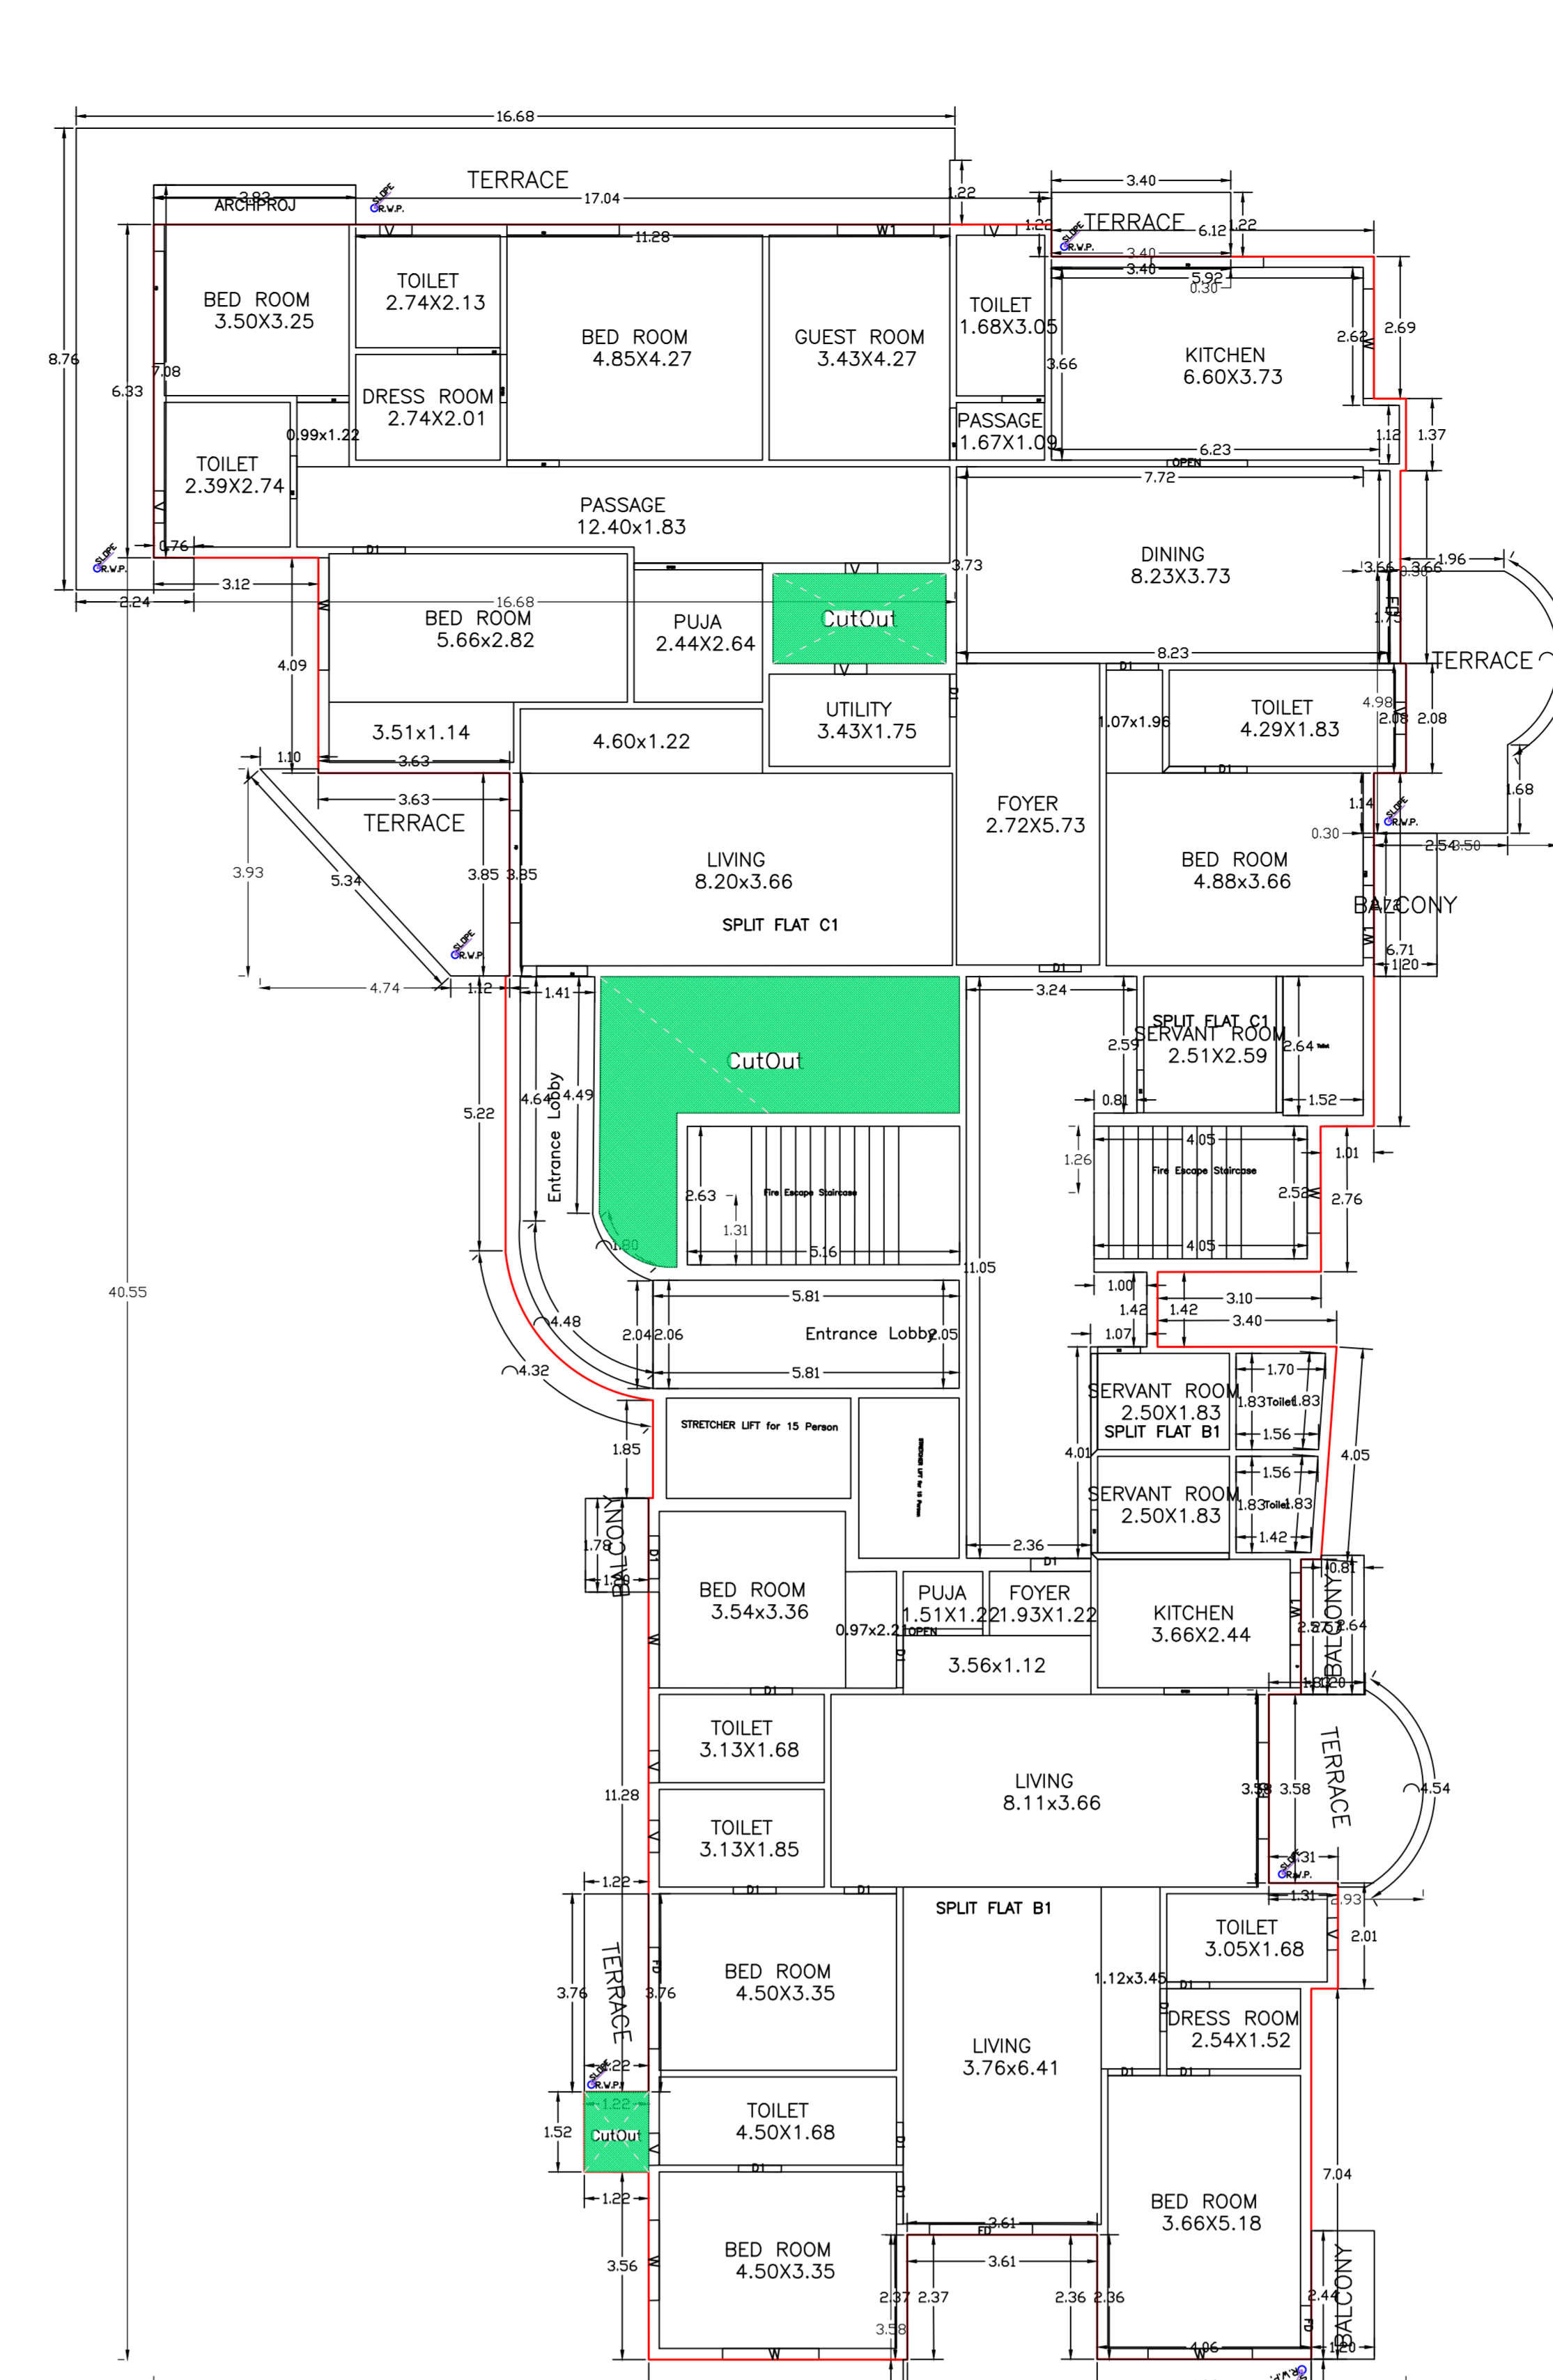


TENTH FLOOR PLAN (Proposed) (SCALE: 1:100)

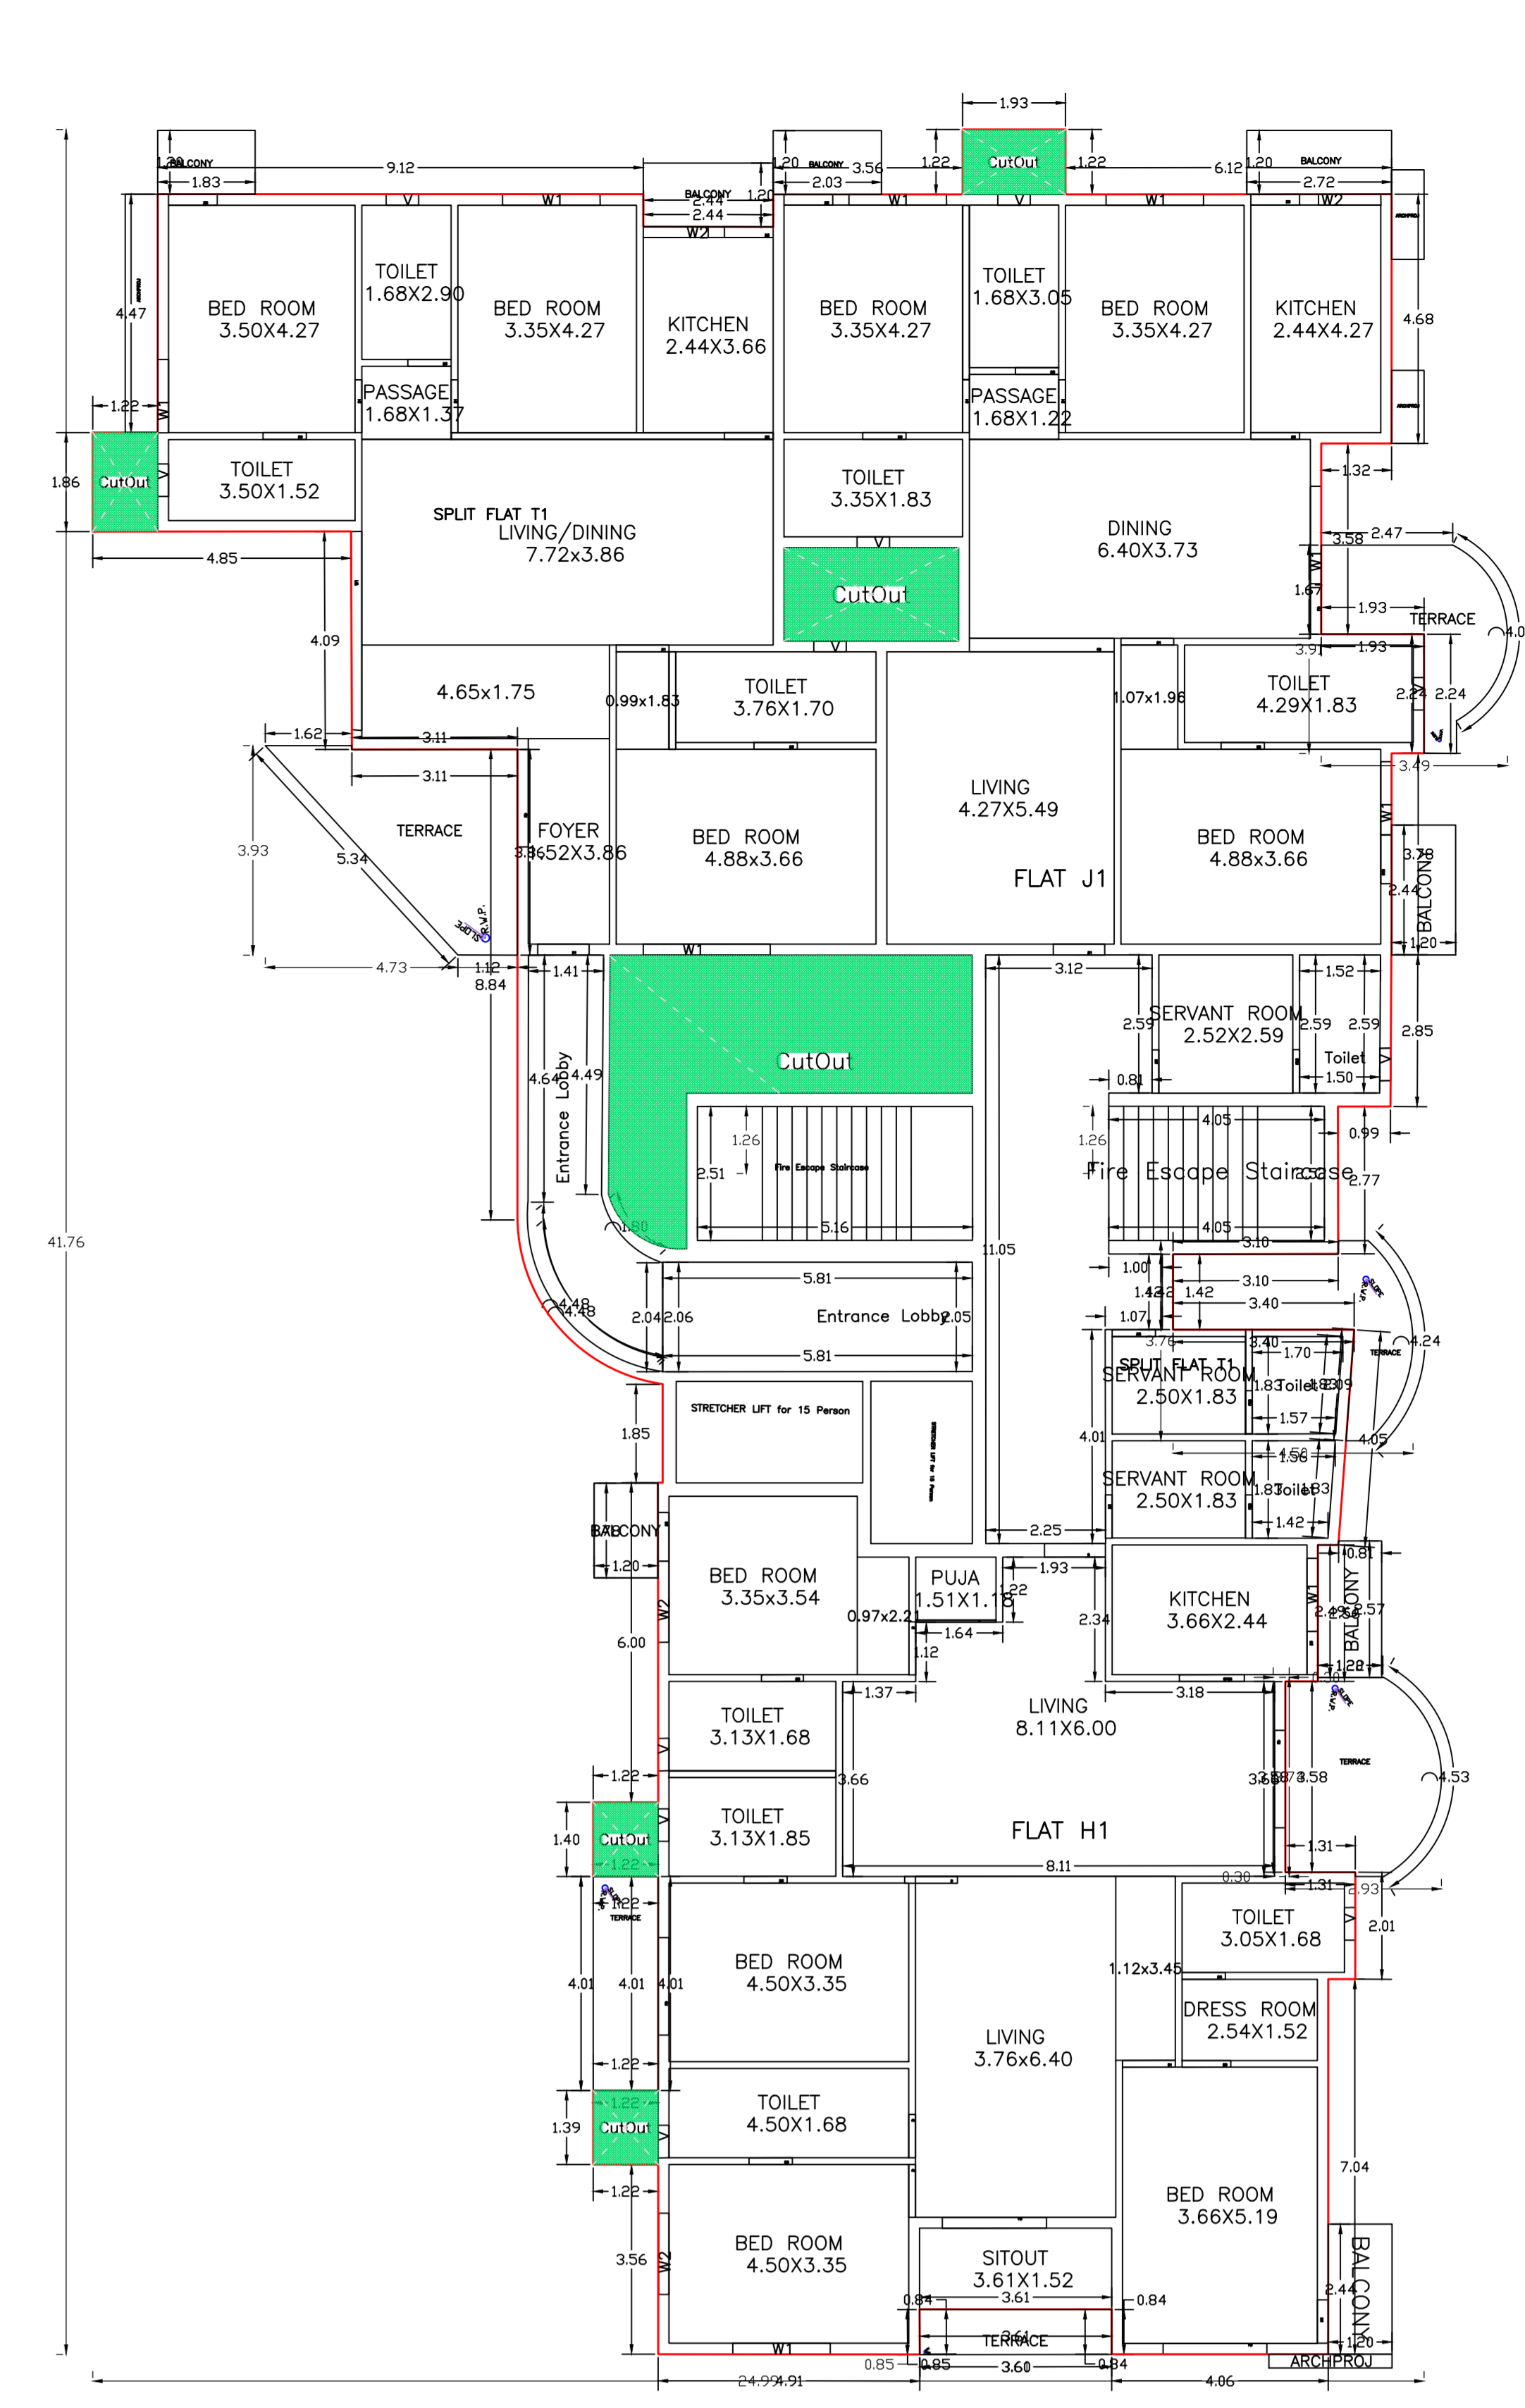

TWELFTH FLOOR PLAN (Proposed) (SCALE: 1:100)







LEFT SIDE ELEVATION

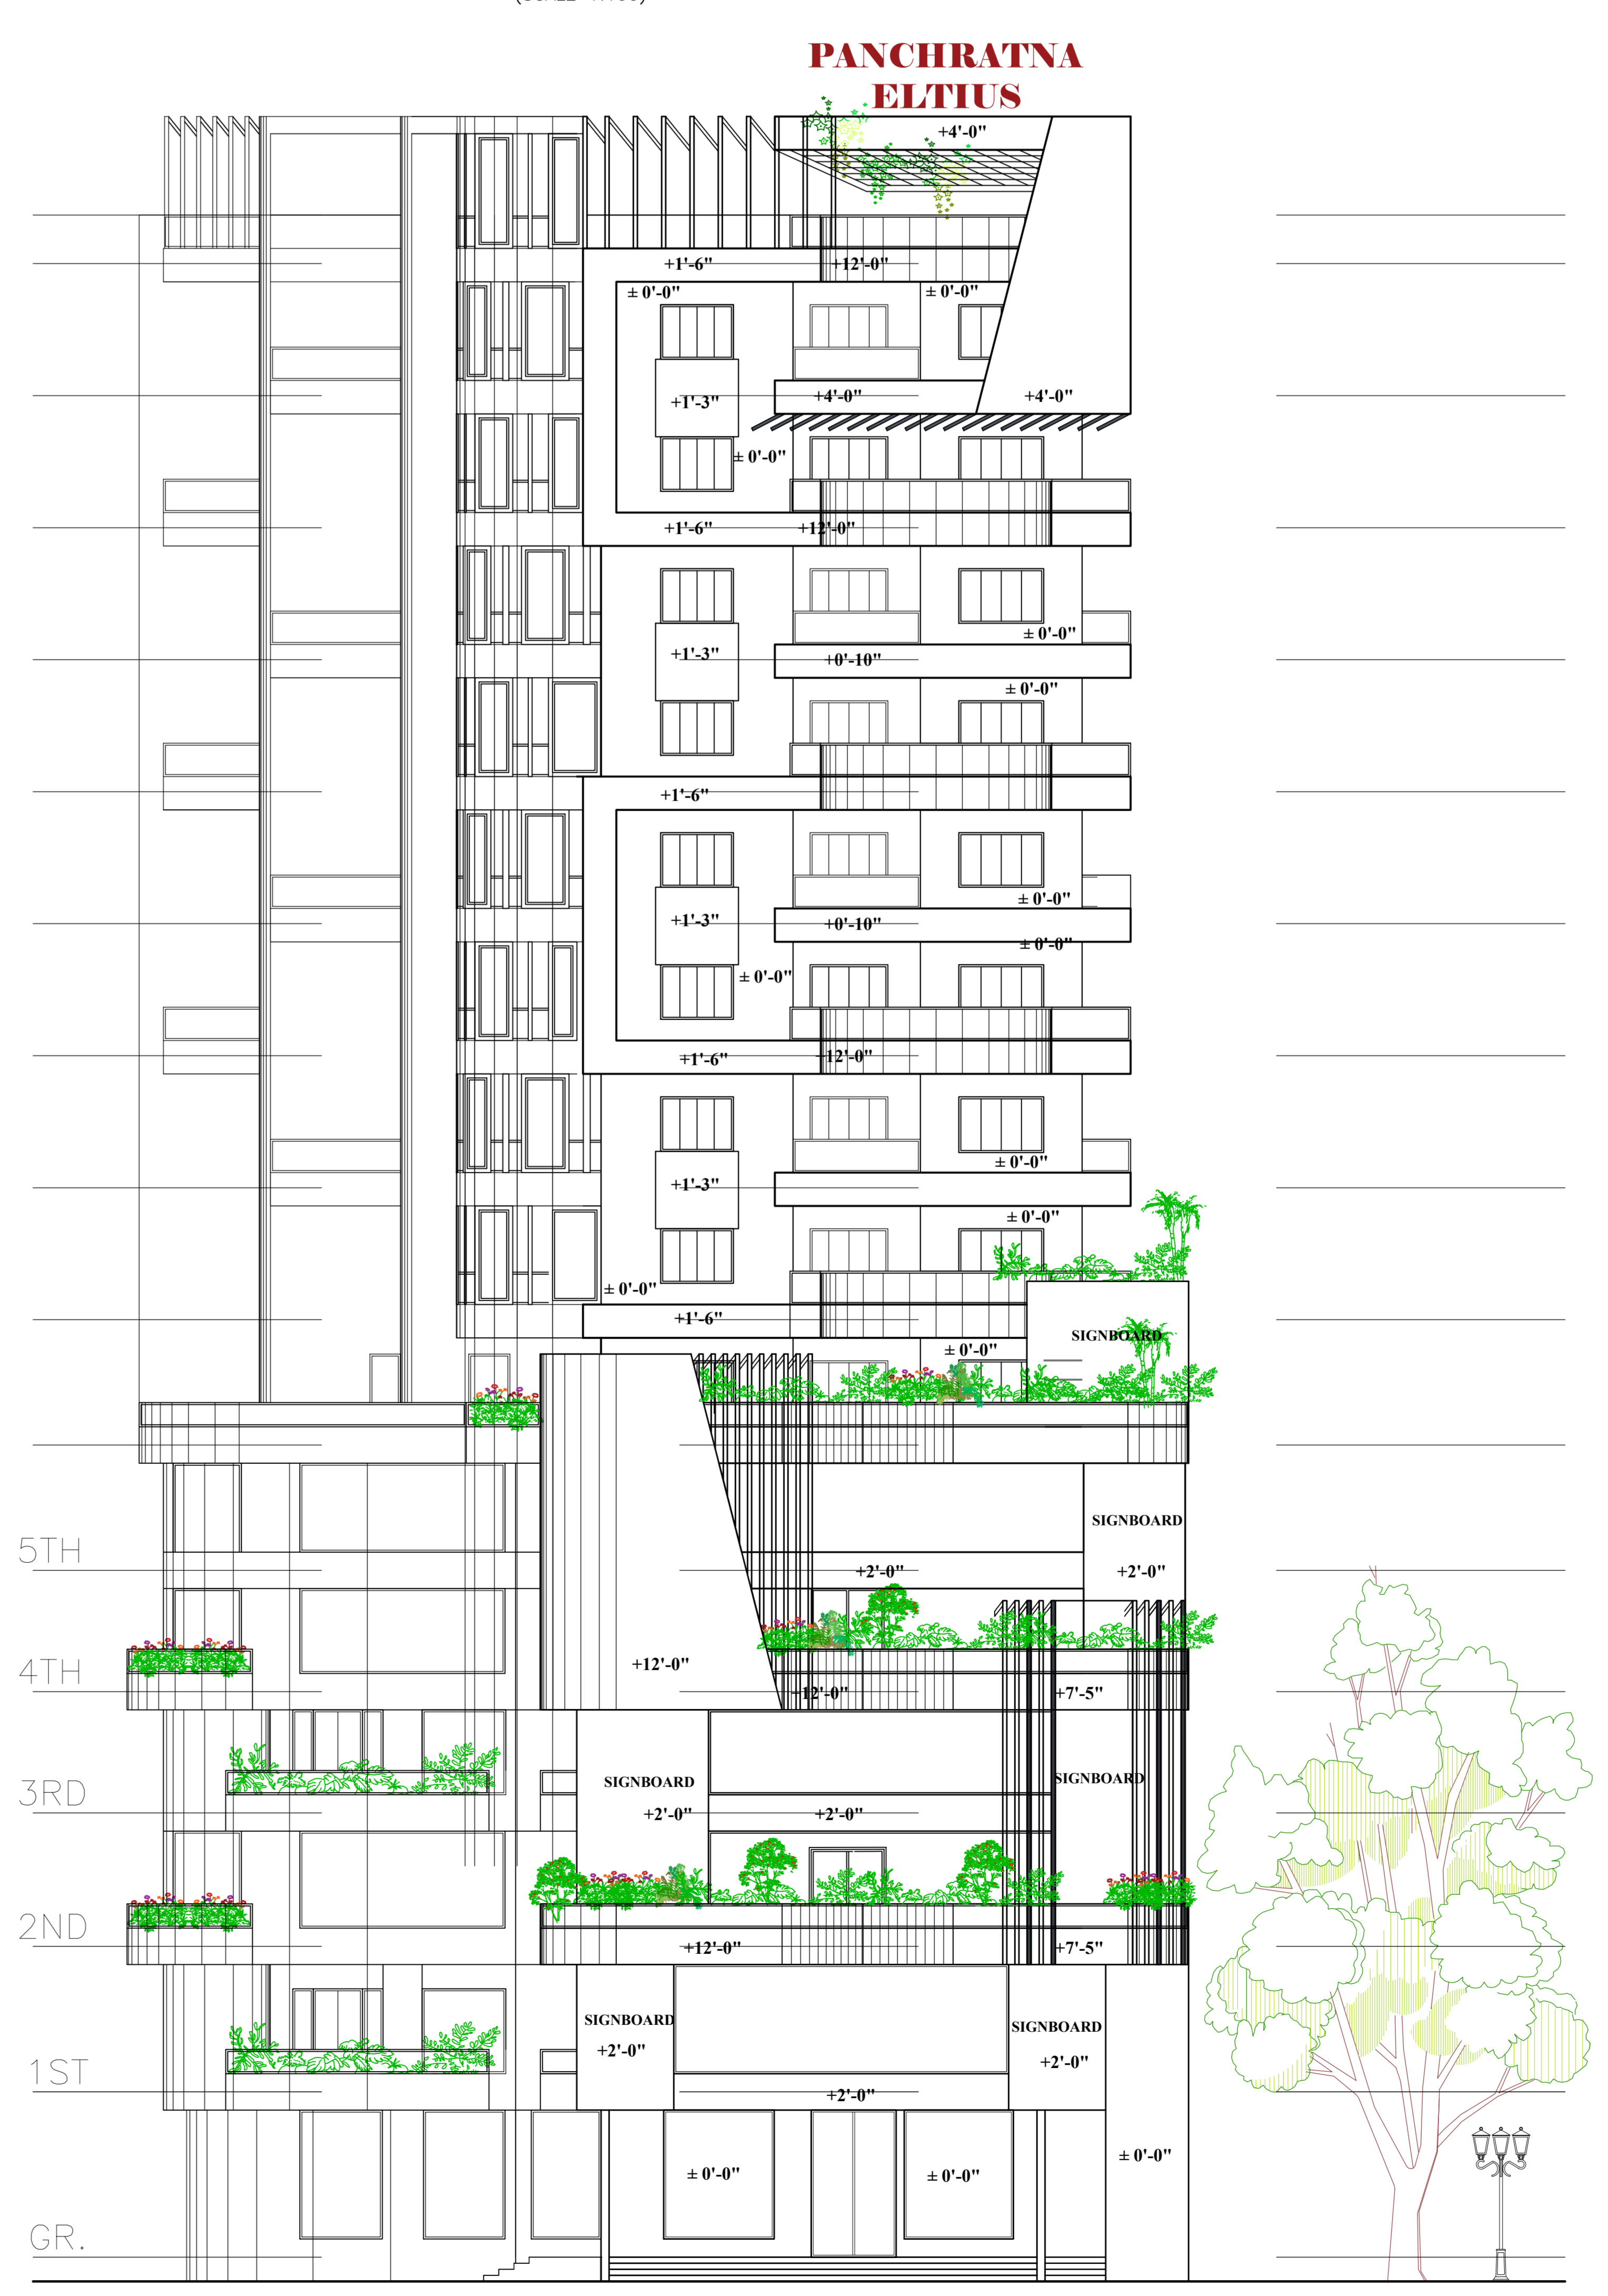

FRONT ELEVATION

LEP NAME AND SIGNATURE	STRUCTURAL ENGR NAME AND SIGNATURE	BUILDER NAME AND SIGNATURE	DIGITAL SIGNATURE
RAJY GHADGA	CARIBAB		

Proposed Basic Information	
Proposed File No.	RAC/SP/19/02/2023
Owner Name	SANJAY SARKAR AND ANJALY SARKAR
Plot No.	NA
Plot No.	754 AND 755
Village Name	KATHERI GHODA
Use	Commercial
Sub Use	Commercial Bldg

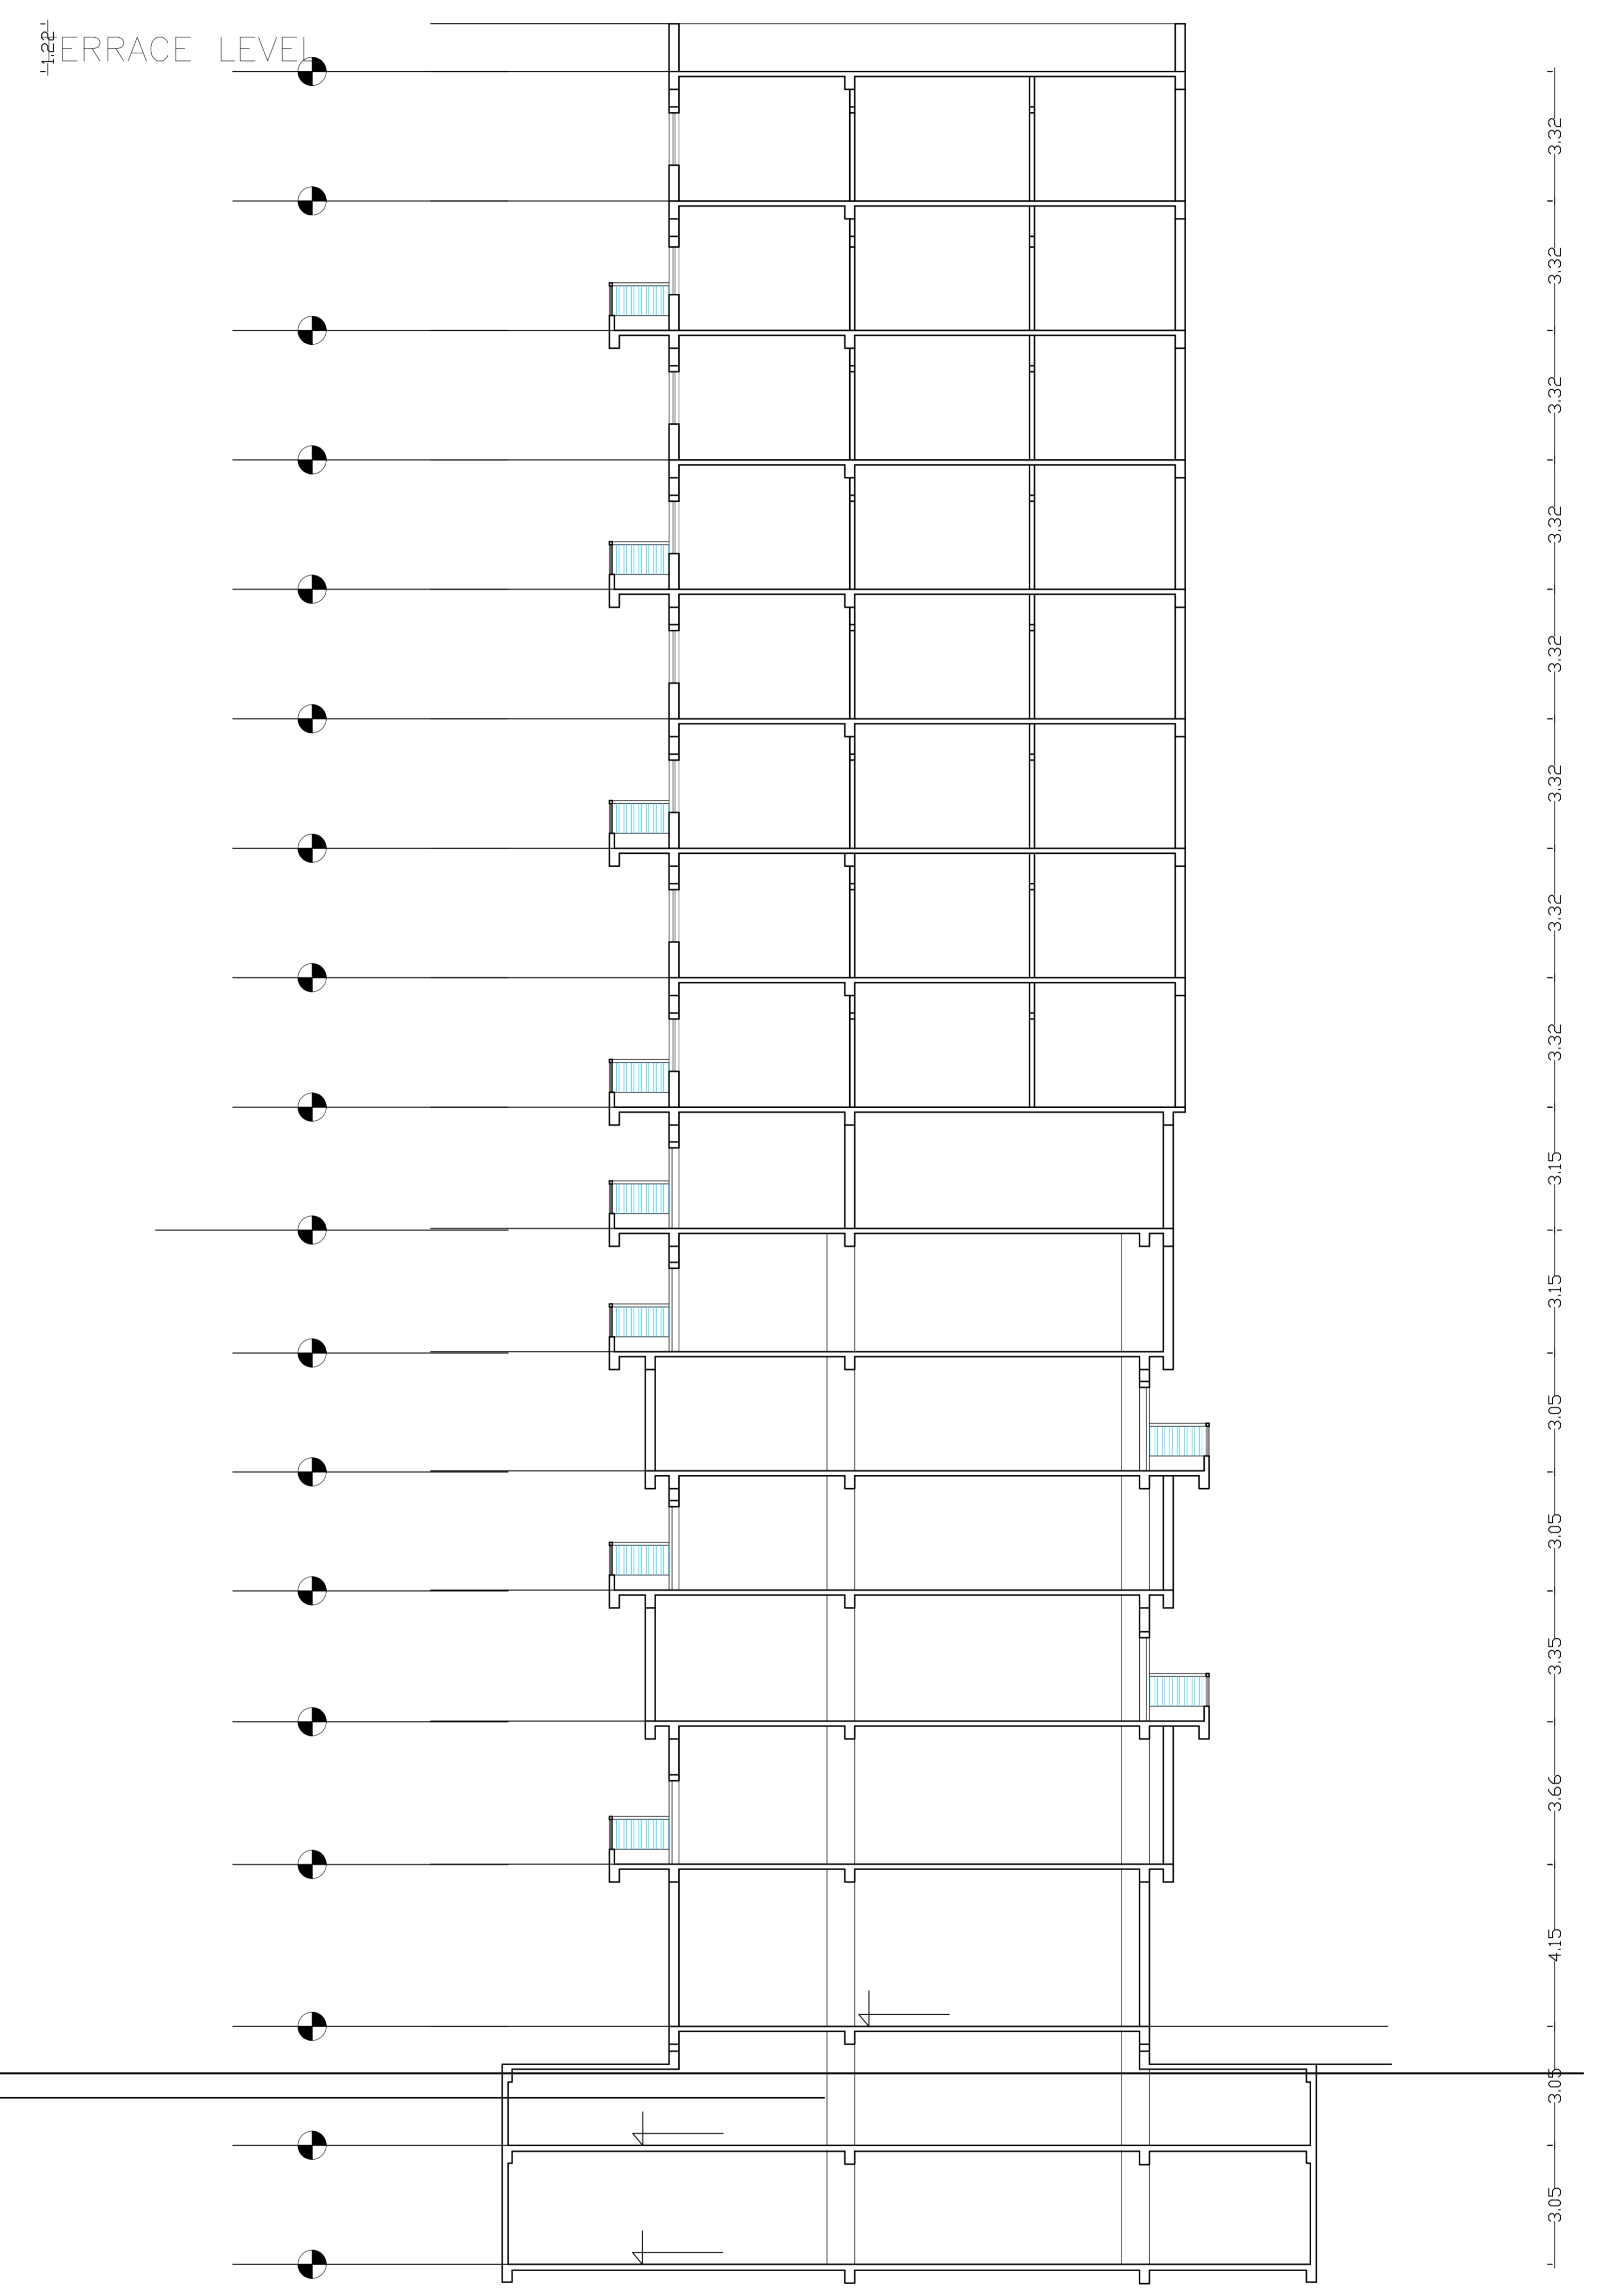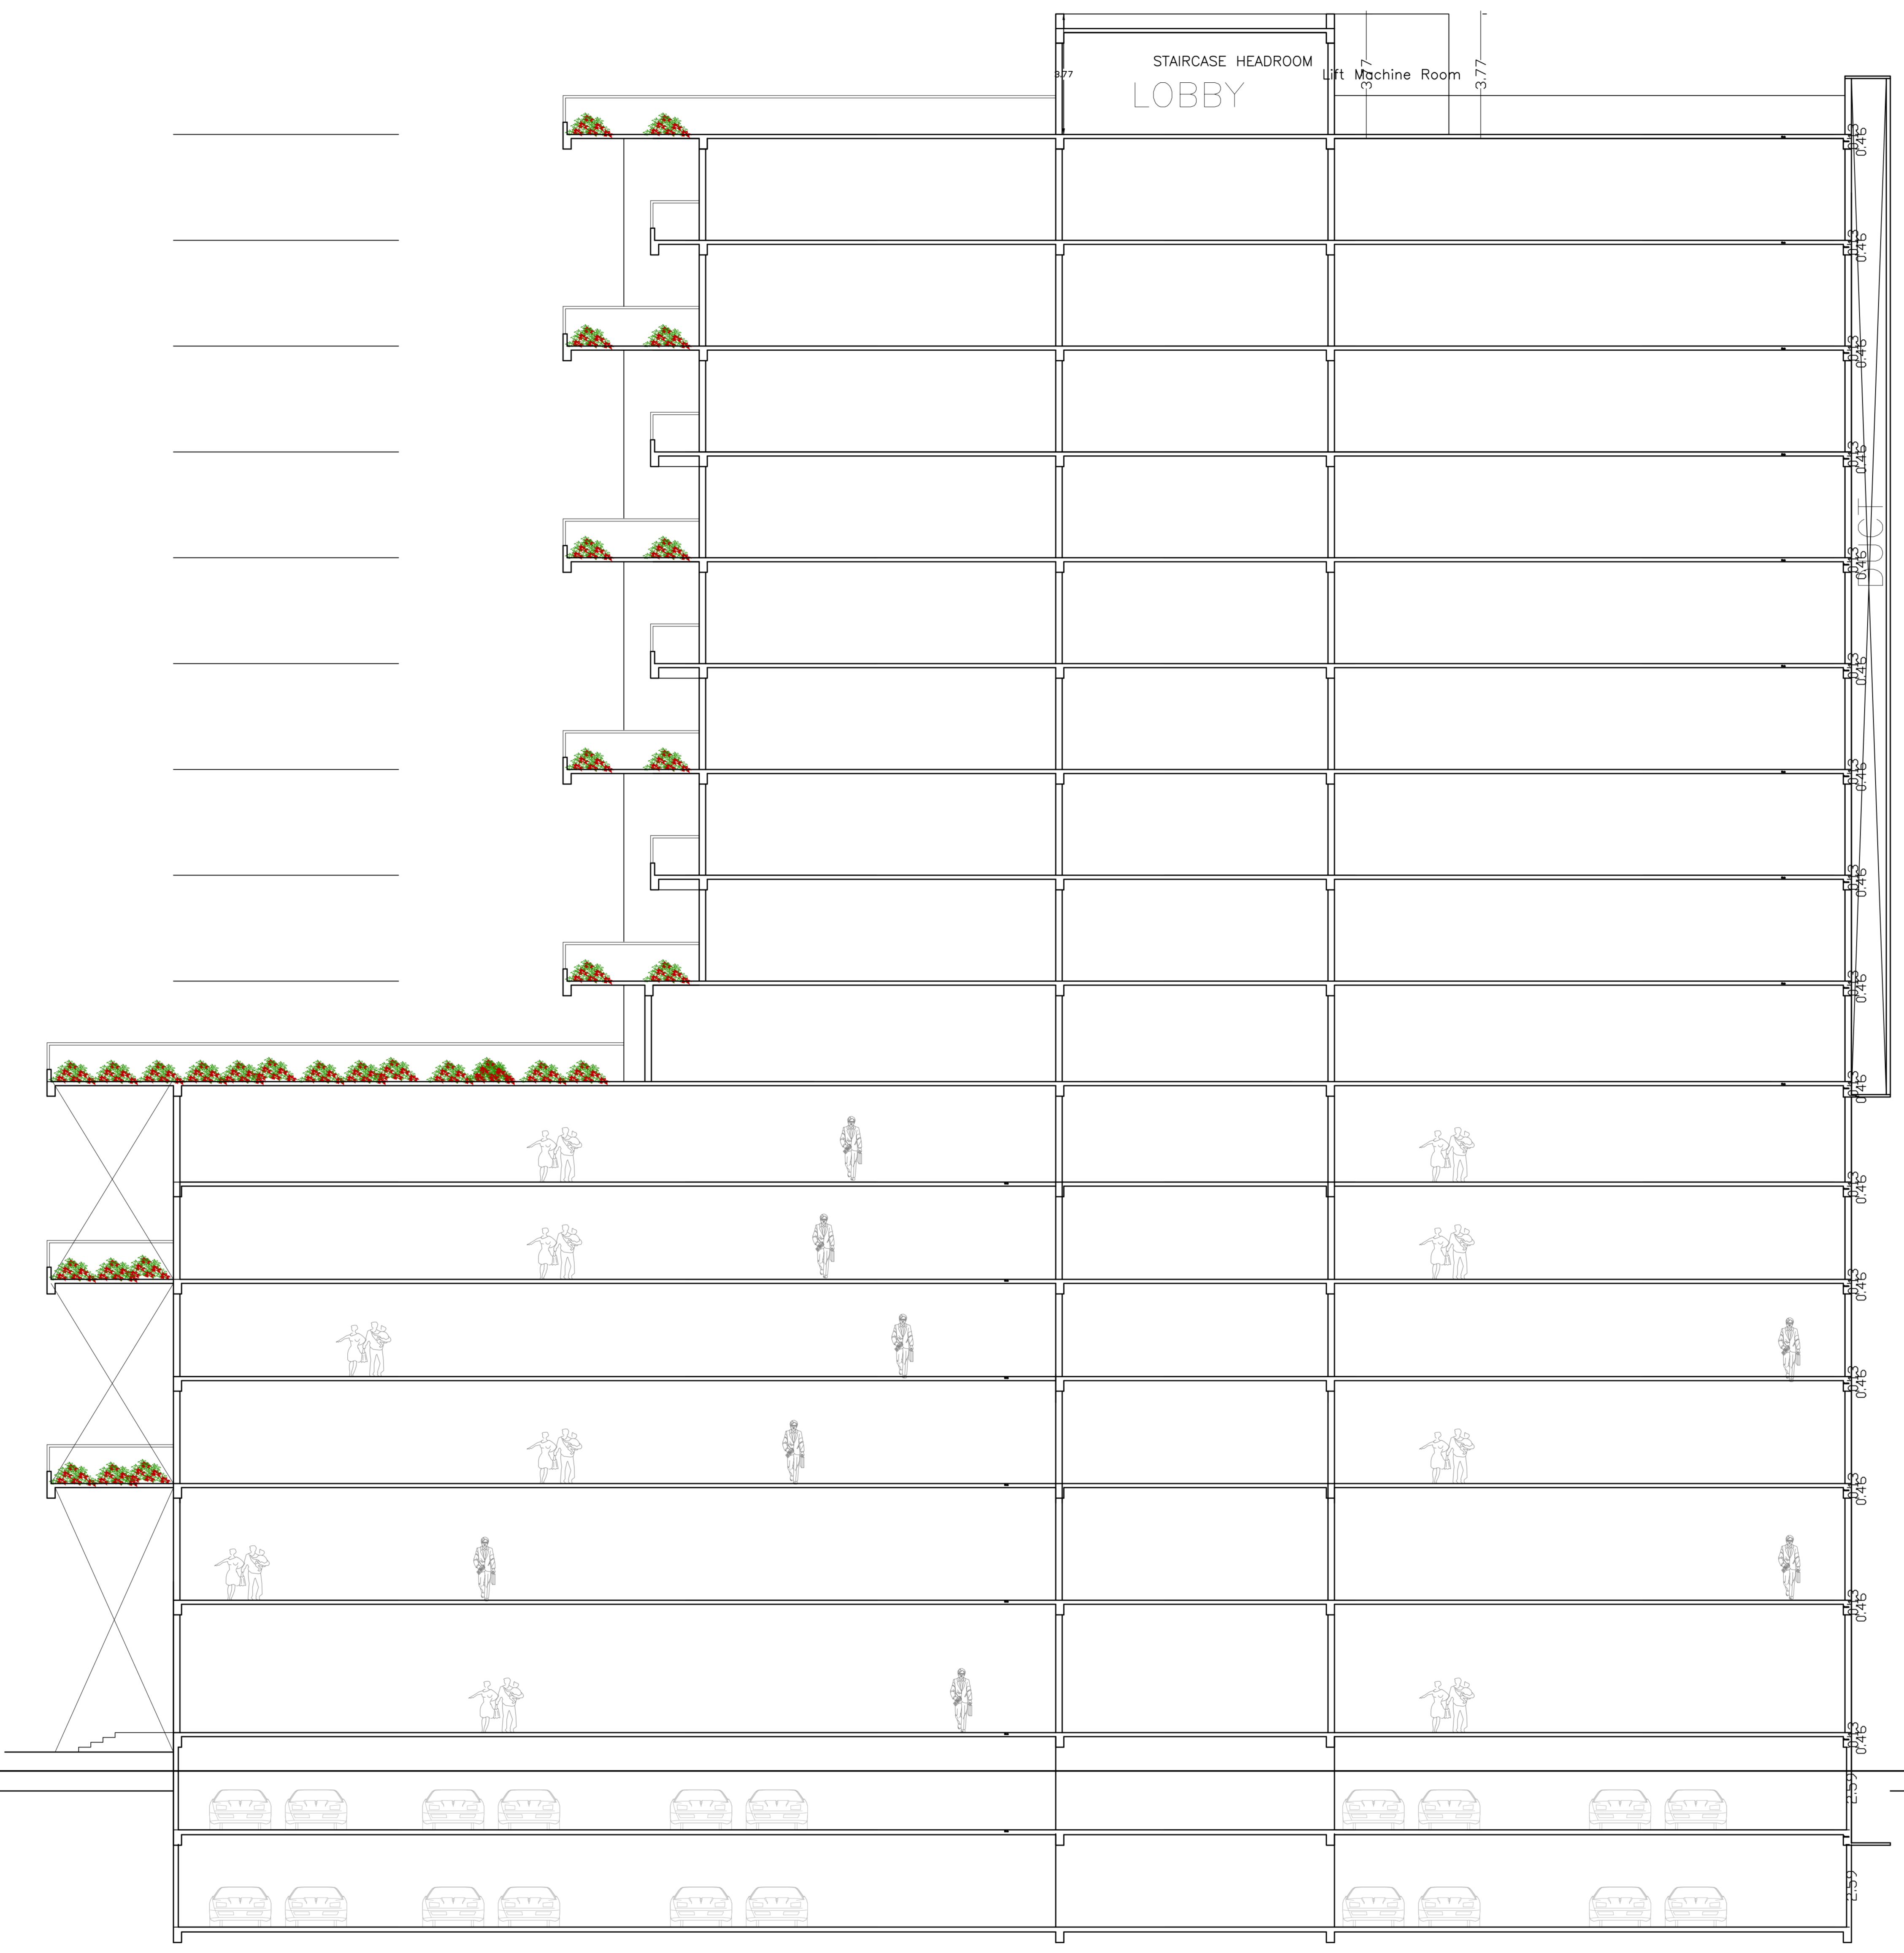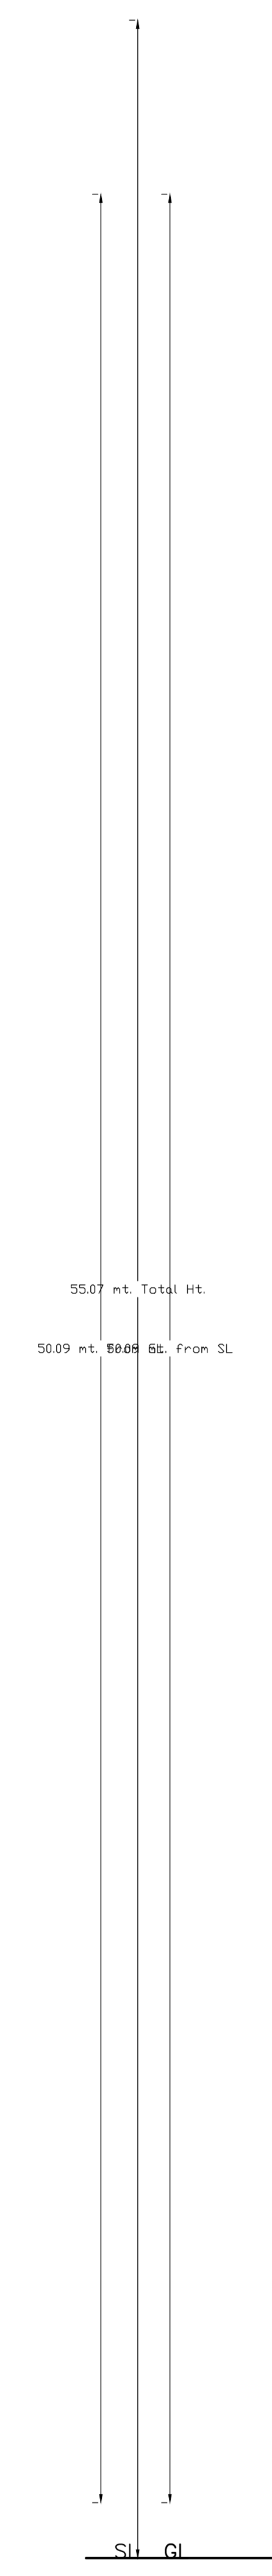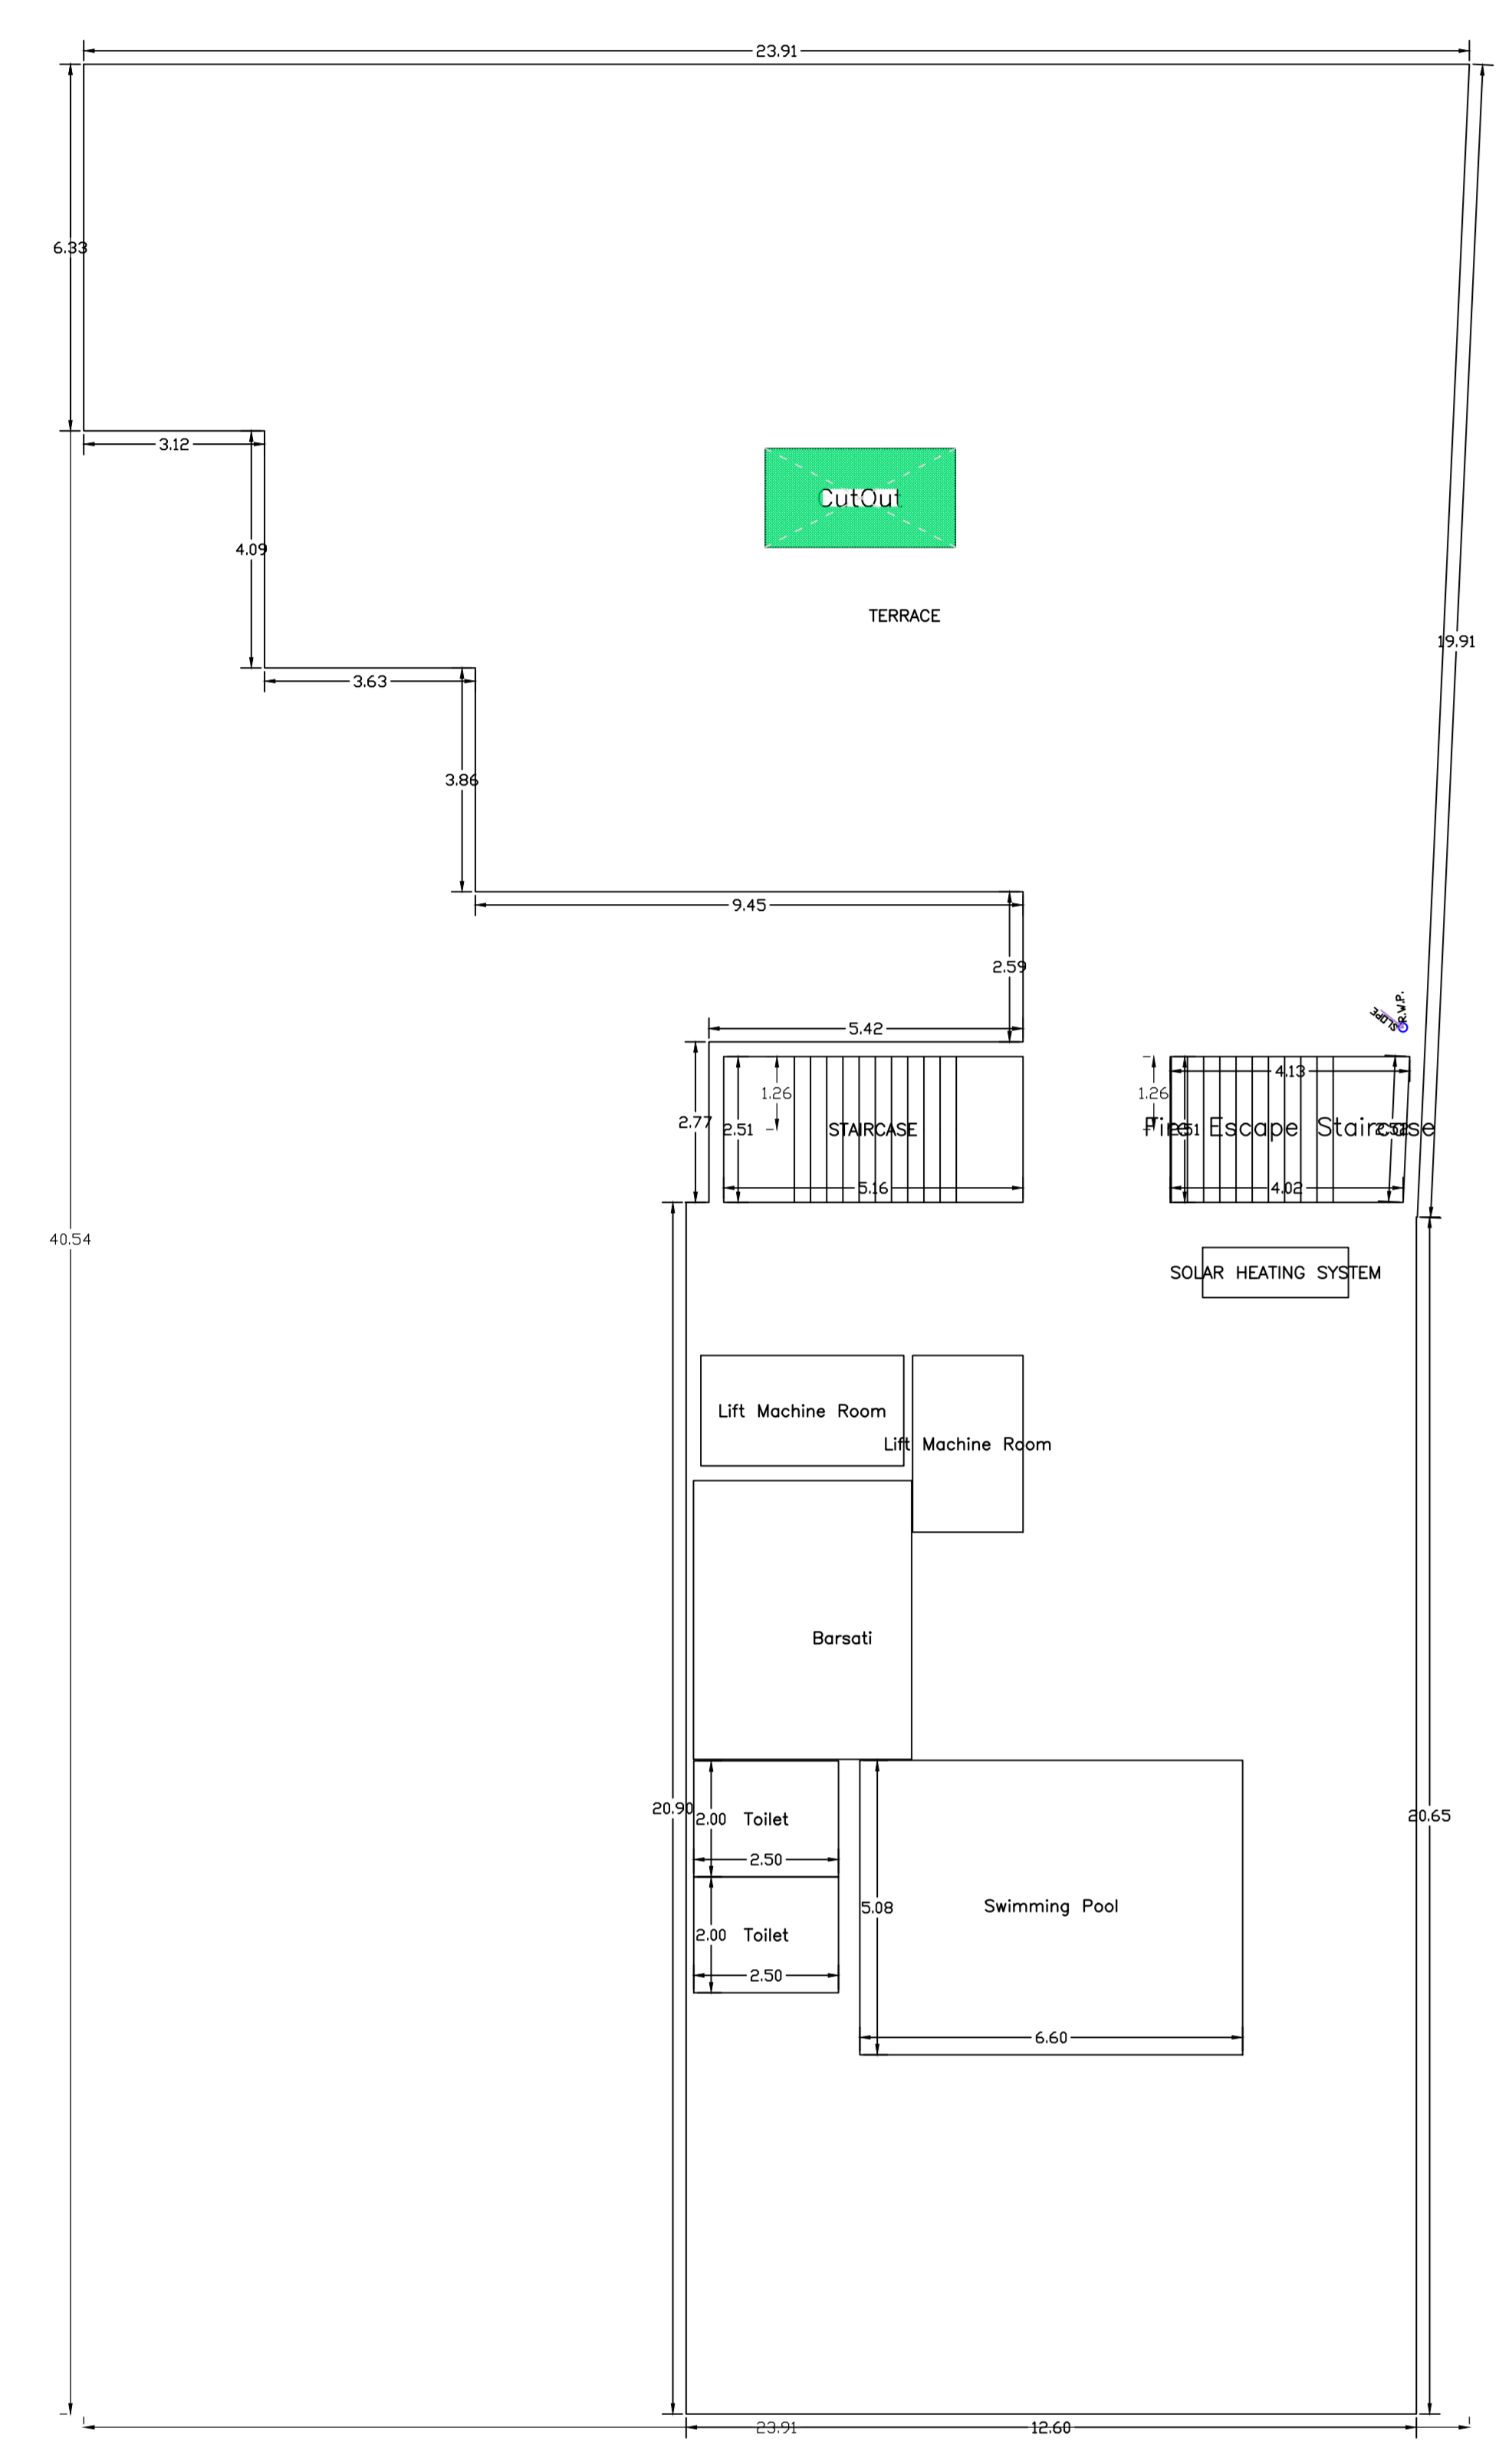

CLIENT NAME AND SIGNATURE	STRUCTURAL ENGINEER NAME AND SIGNATURE	BUILDER NAME AND SIGNATURE	DIGITAL SIGNATURE
RAJAY GHODDA CAR/1848			