






Proposal Basic Information	
Proposal File No	RMC/BP/0326/W01/2022
Owner Name	GOLDENVALLEY HOMES PVT LTD DIRECTOR DHRUV KUMAR
Khata No	84
Plot No	19
Village Name	BHITHA
Use	Residential
SubUse	Residential Bldg/Apartment

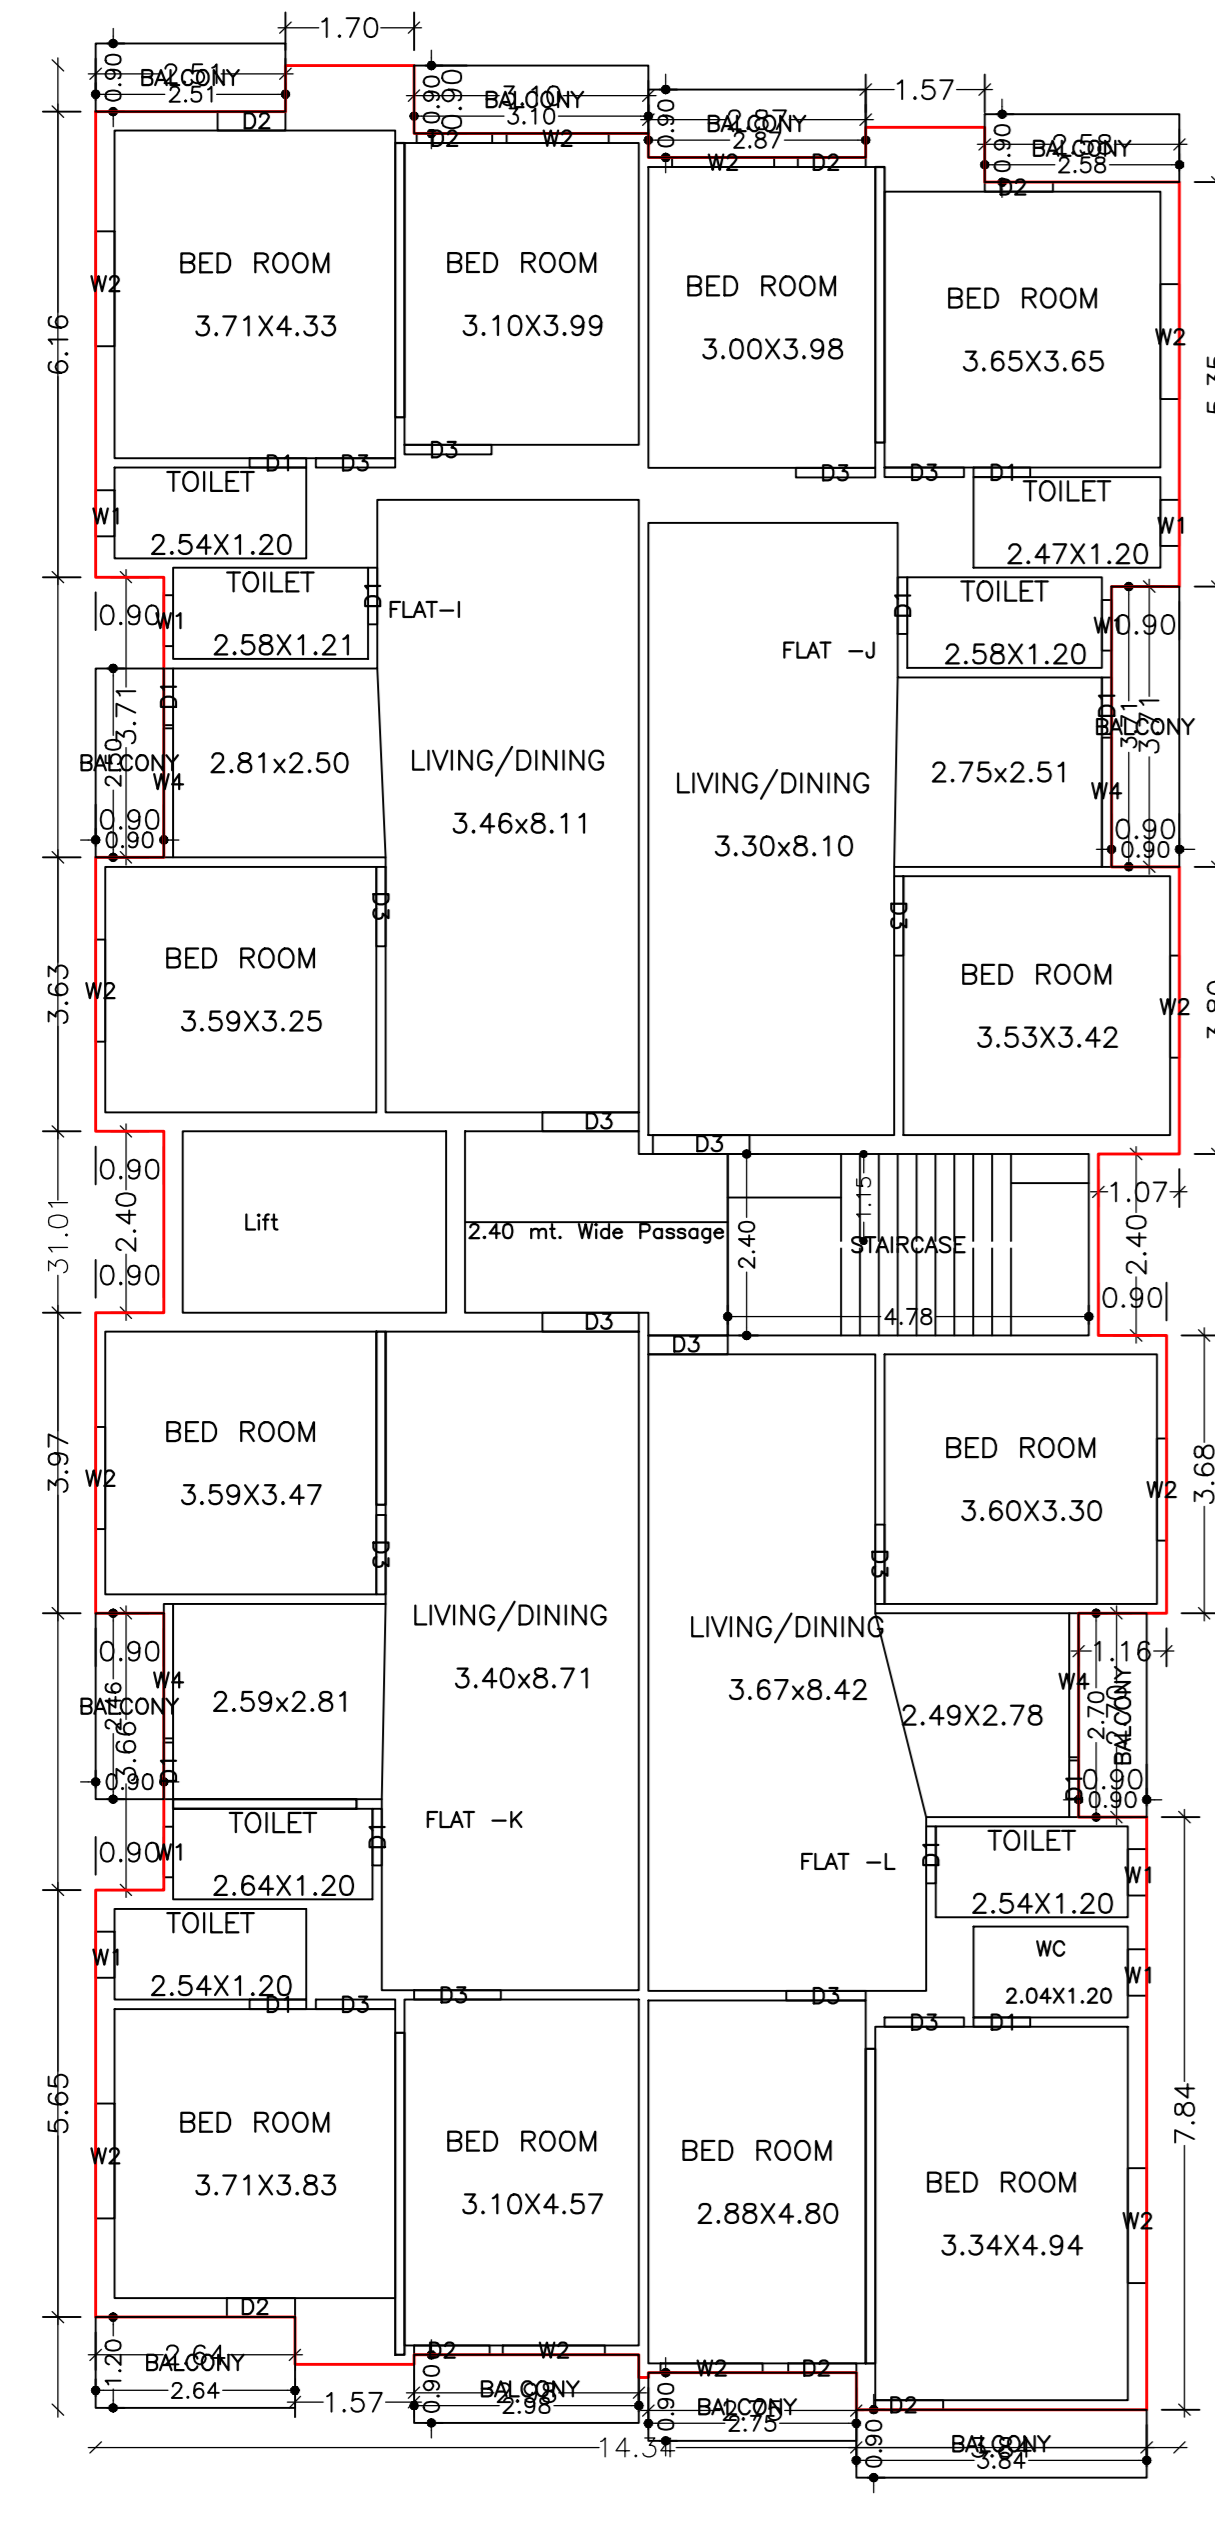


THIRD FLOOR PLAN  
(Proposed)  
(SCALE 1:100)

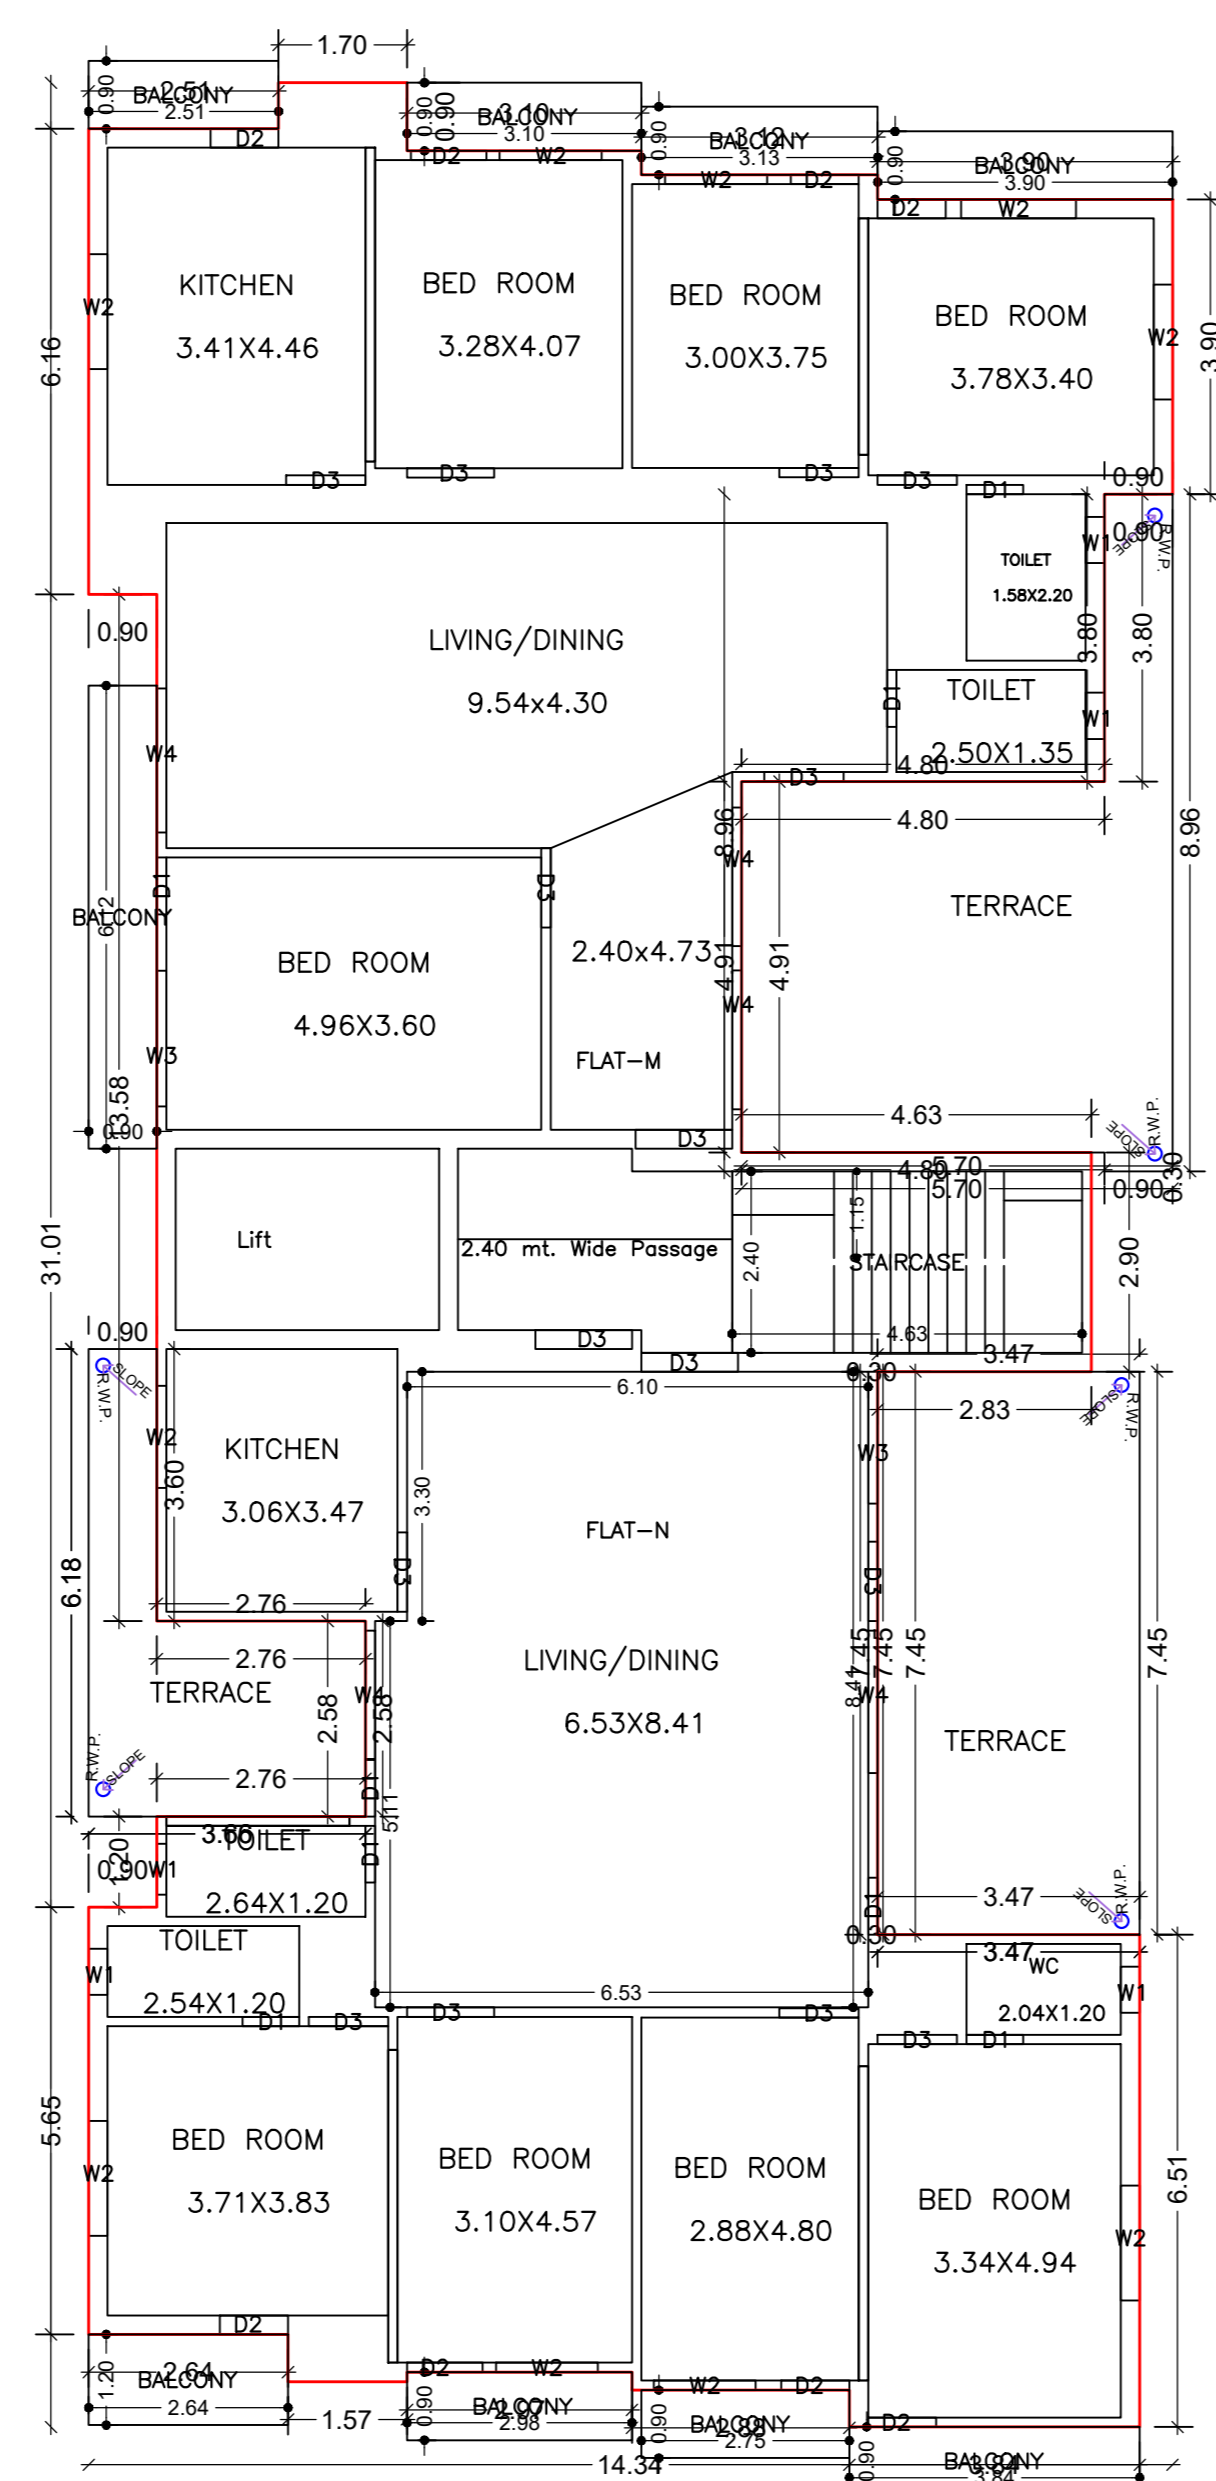


FOURTH FLOOR PLAN  
(Proposed)  
(SCALE 1:100)

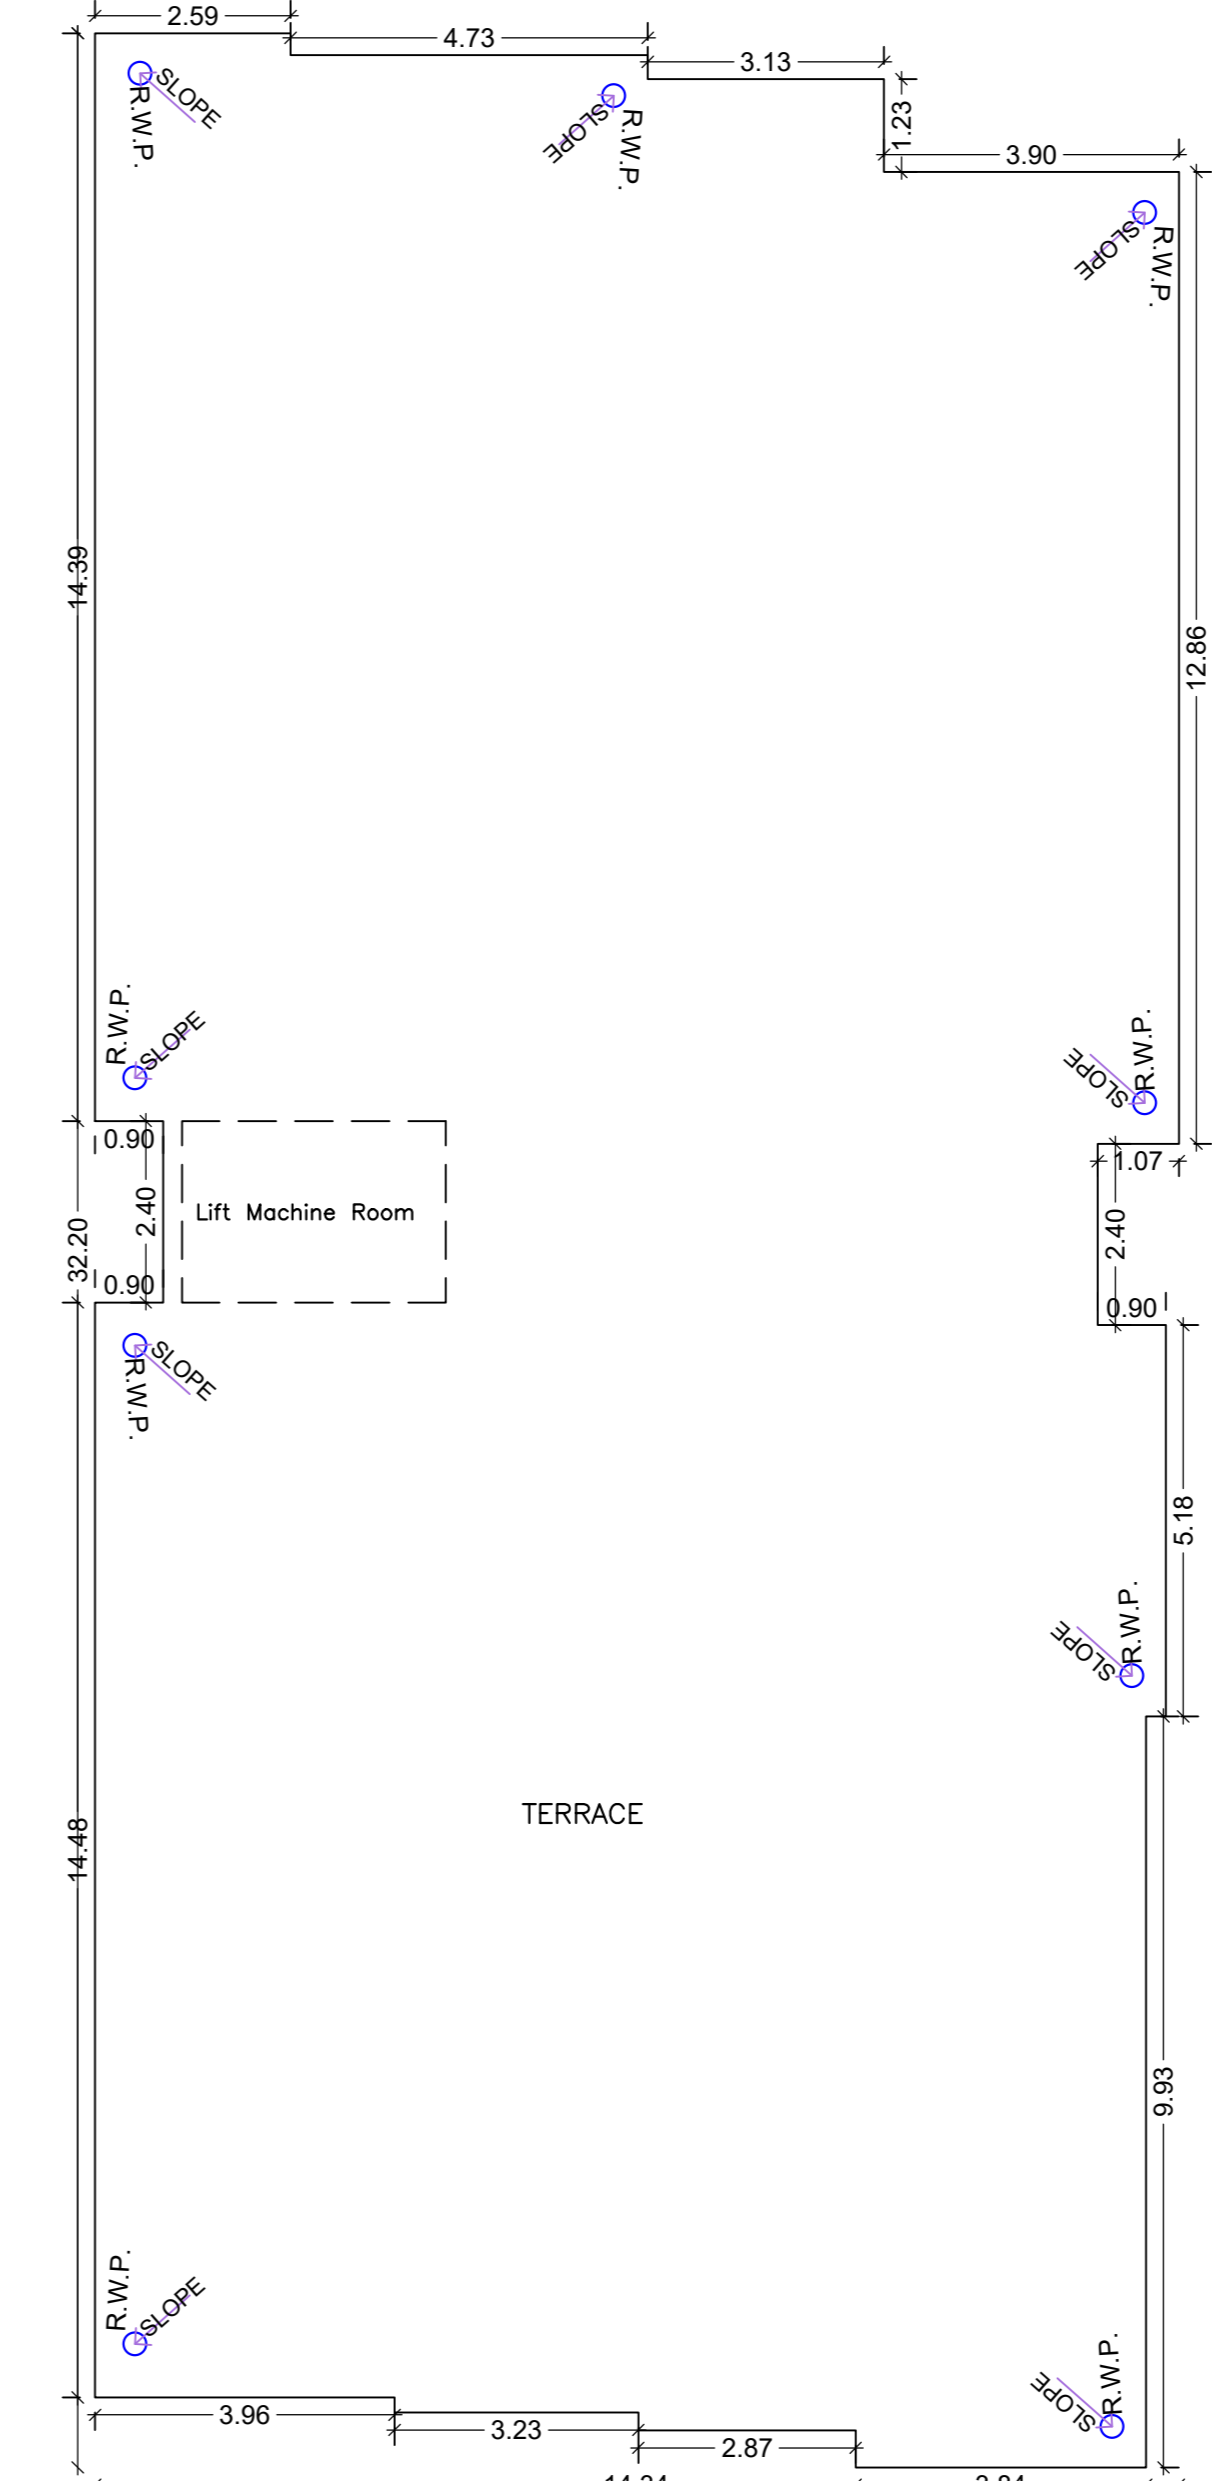


TERRACE FLOOR PLAN  
(SCALE 1:100)

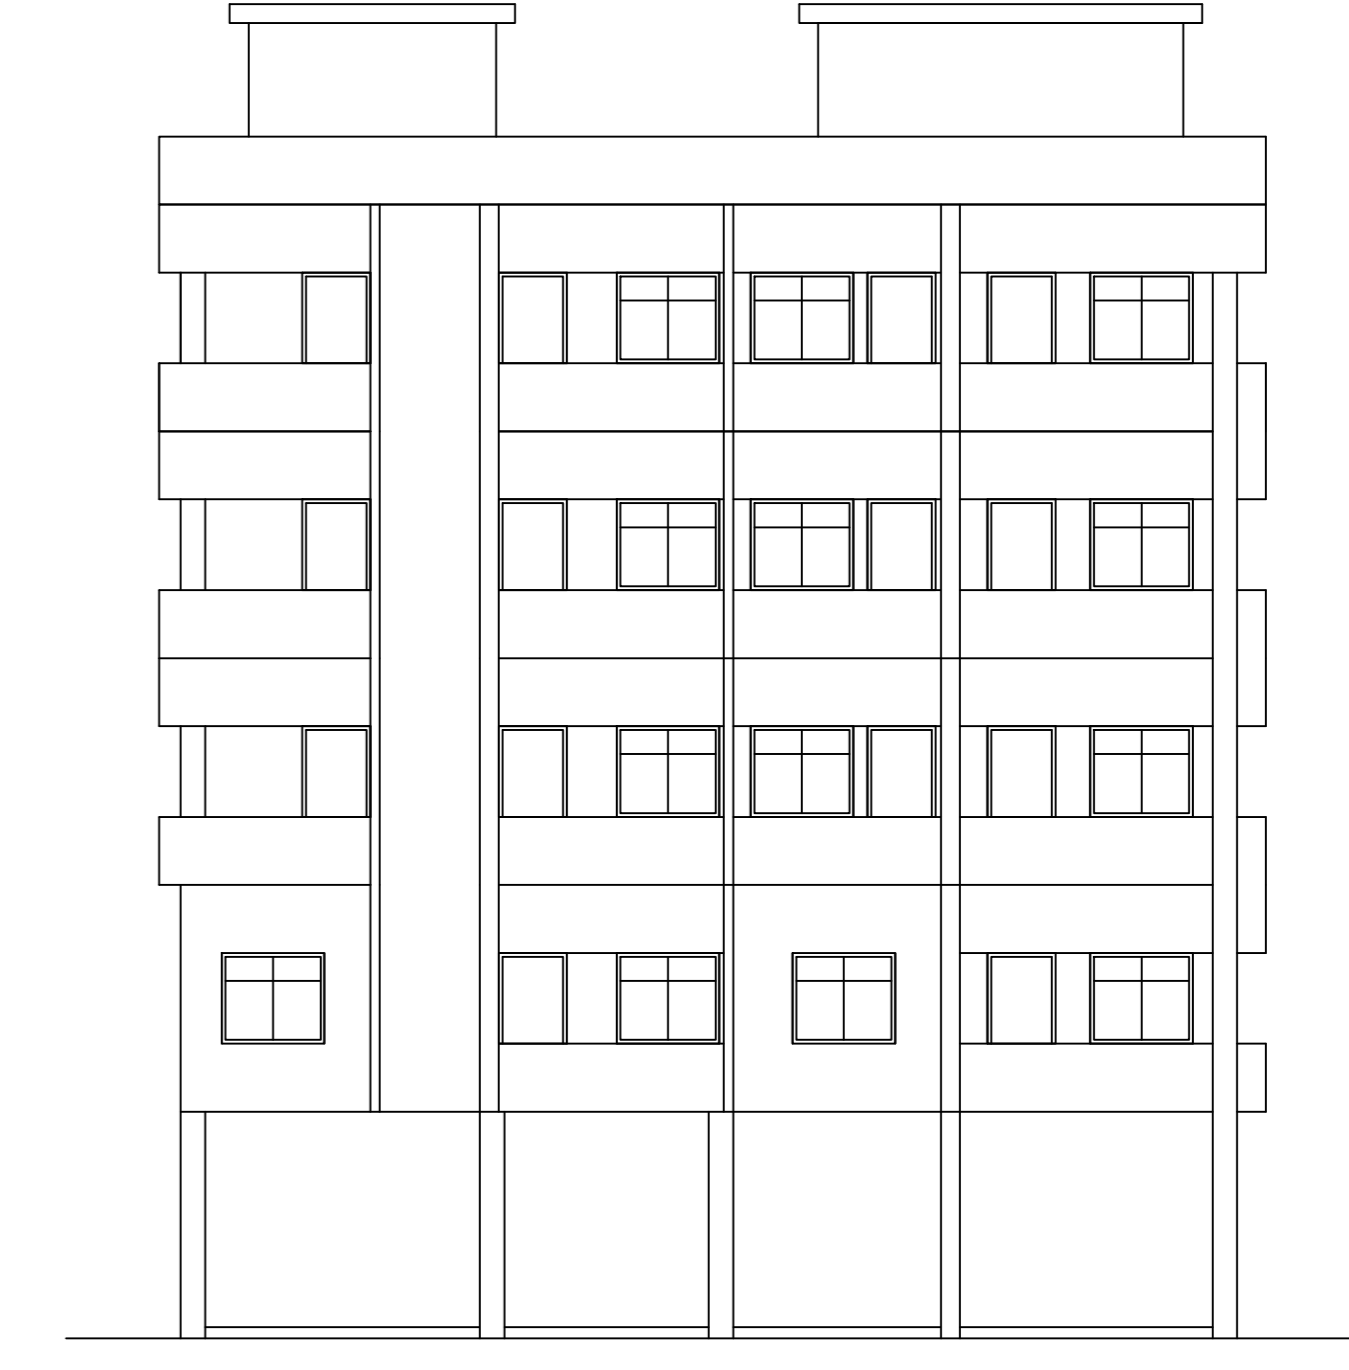

FRONT ELEVATION

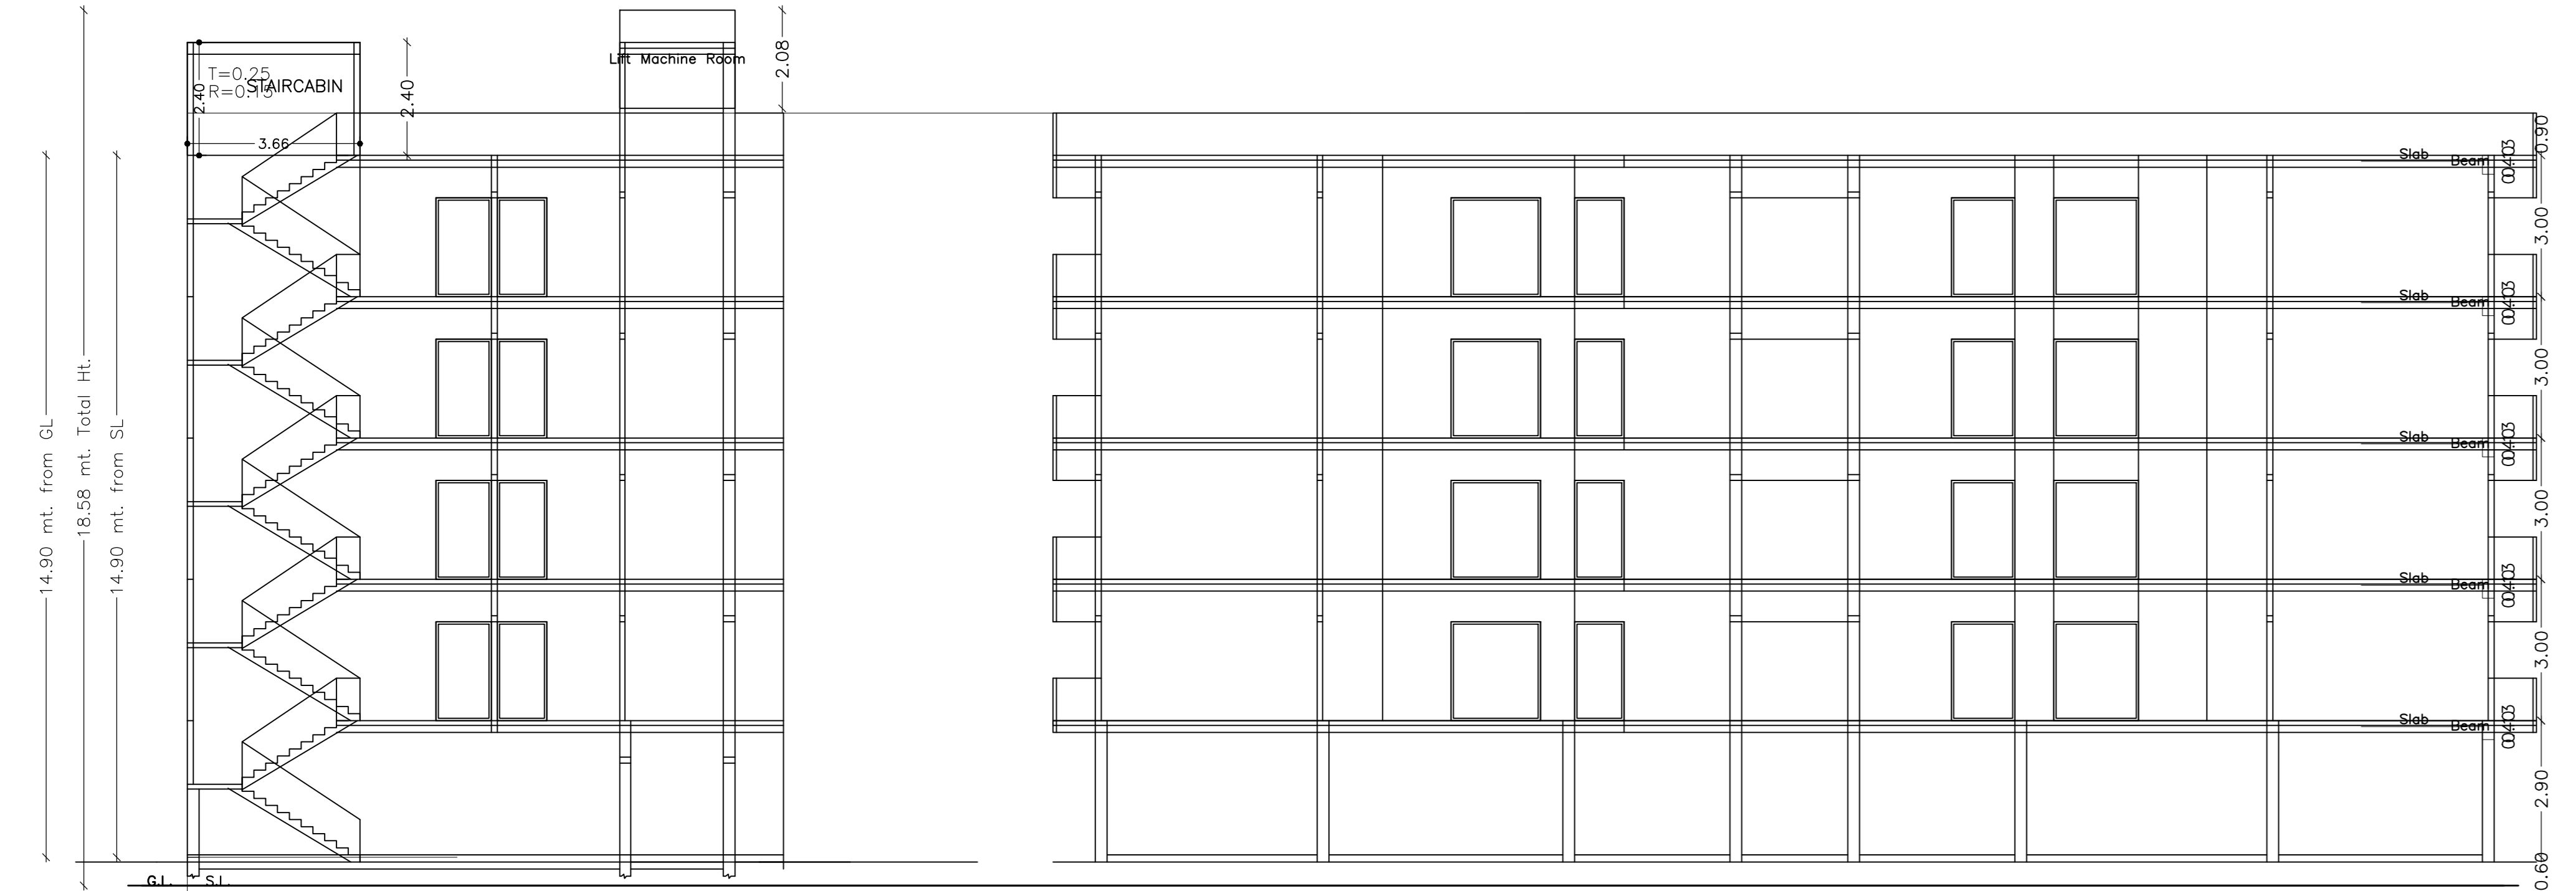

SECTION AT-B-B

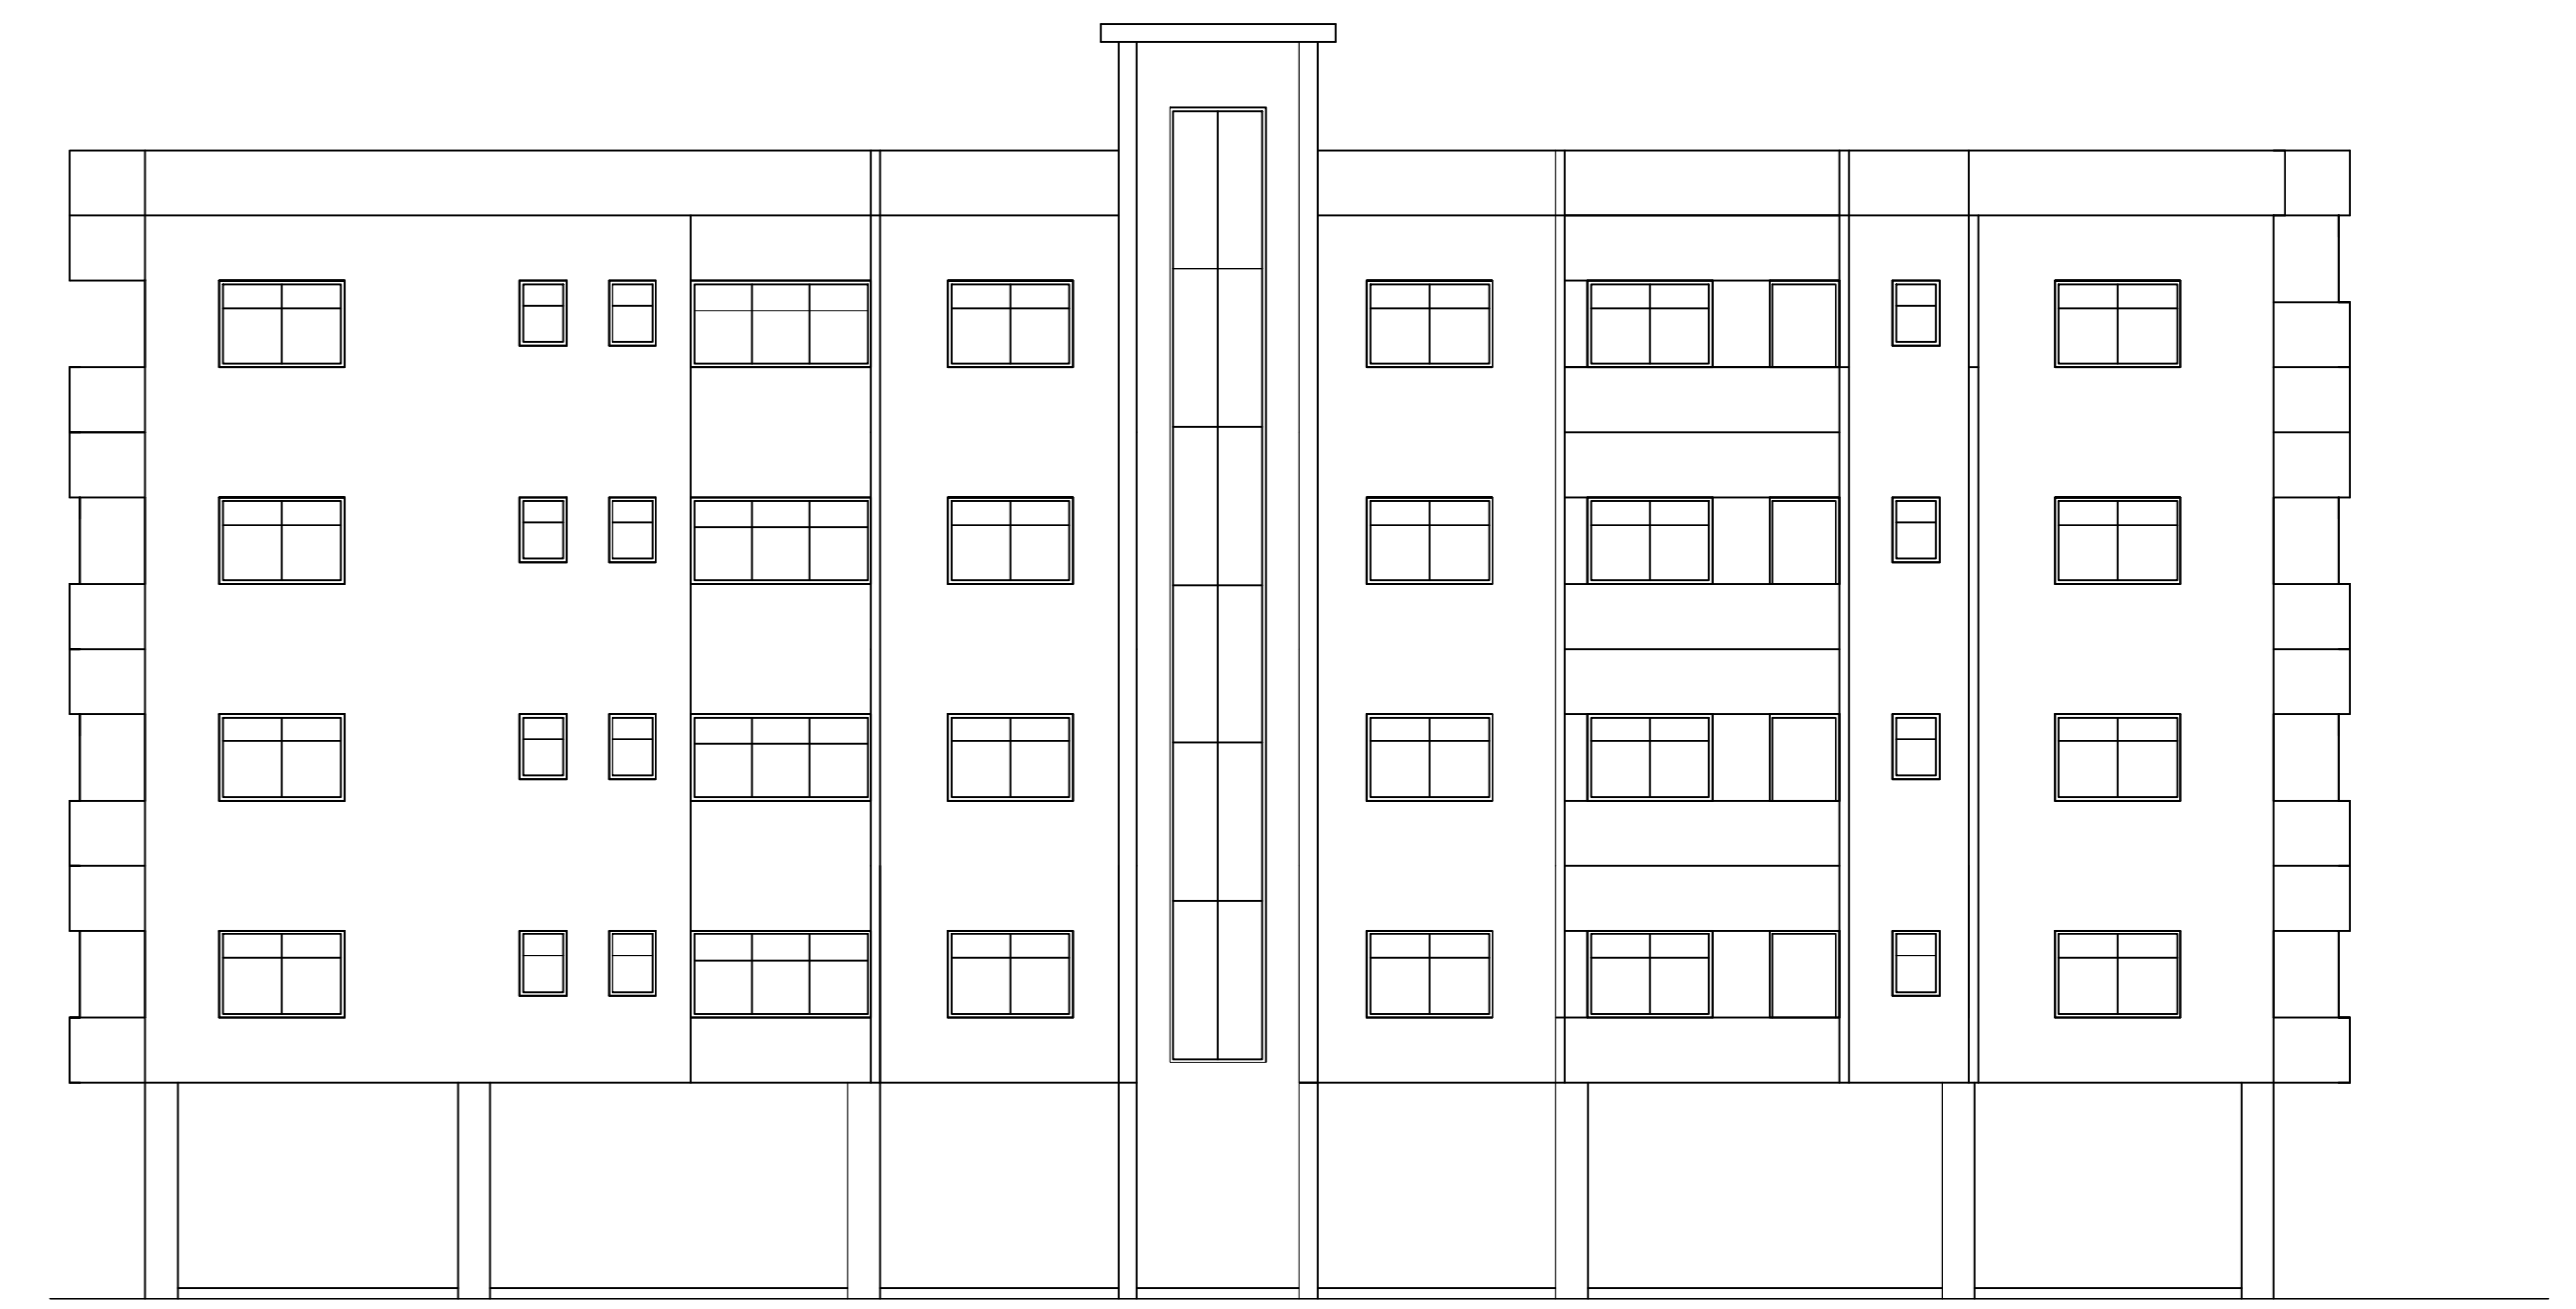

LEFT SIDE ELEVATION

LTP NAME AND SIGNATURE	STRUCTURAL ENG'S NAME AND SIGNATURE	OWNER NAME AND SIGNATURE	DATE
Rajeev Srivastava RMC/LTP/0020/2017			