




Proposee Name	ESDPG4000002
Owner Name	DAYAL BUILDERS PROPRIETOR SURENDR PAL SAINI
Plot No	53, 53.4
Plot No	871 (PT. 871.813)
Village Name	CHOTAGOVINDPUR
Use	Residential
Station	Group Housing

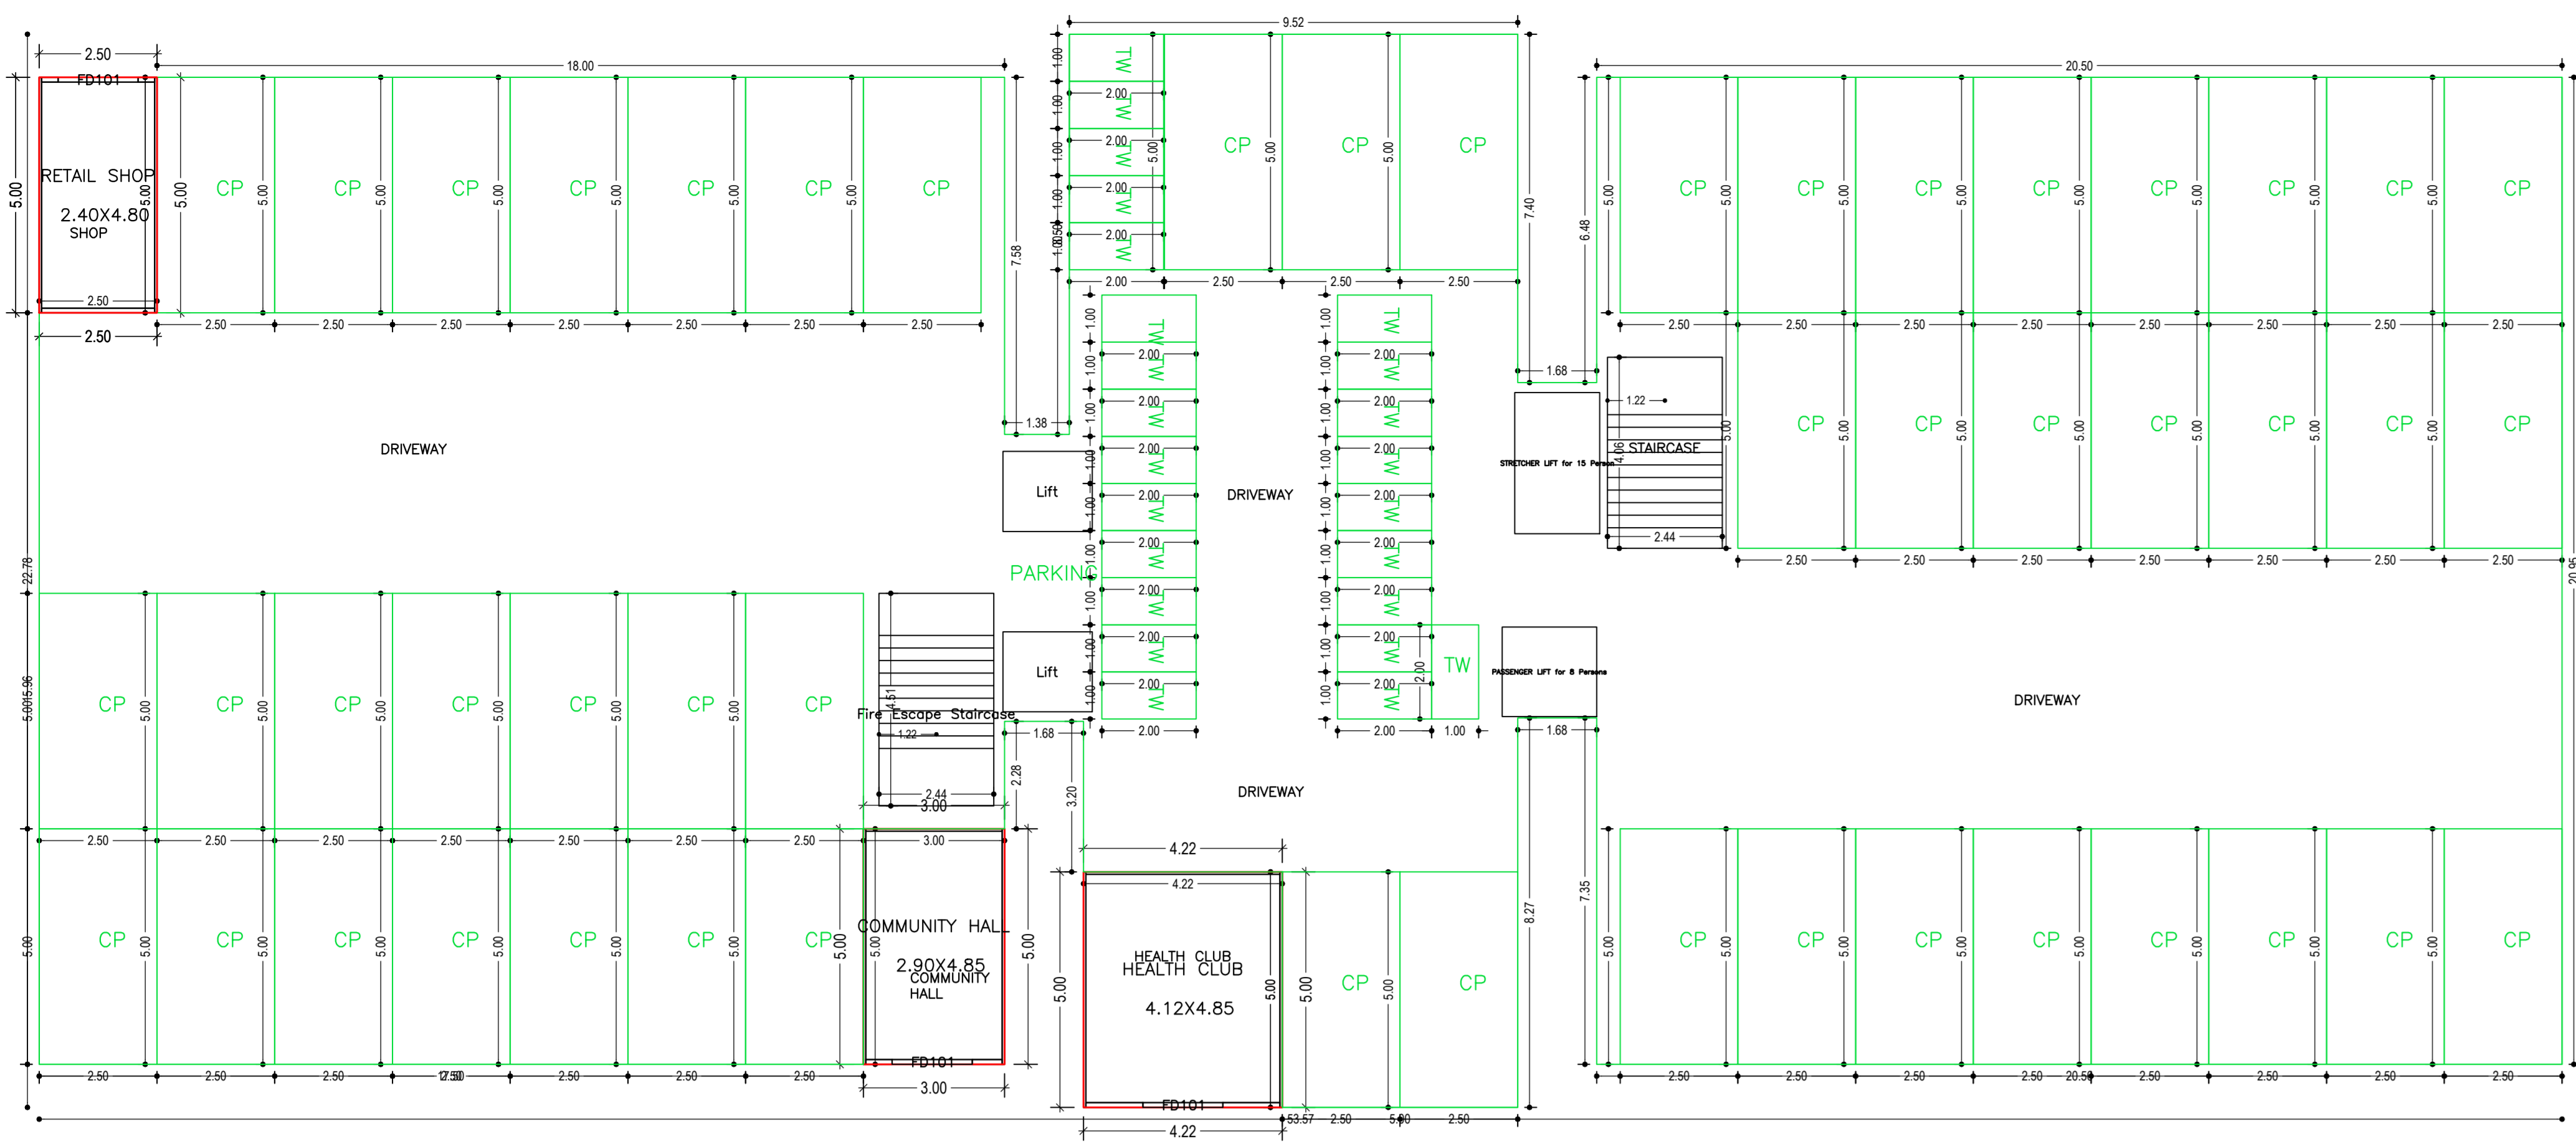


GROUND FLOOR PLAN
(Proposed)
(SCALE: 1:100)

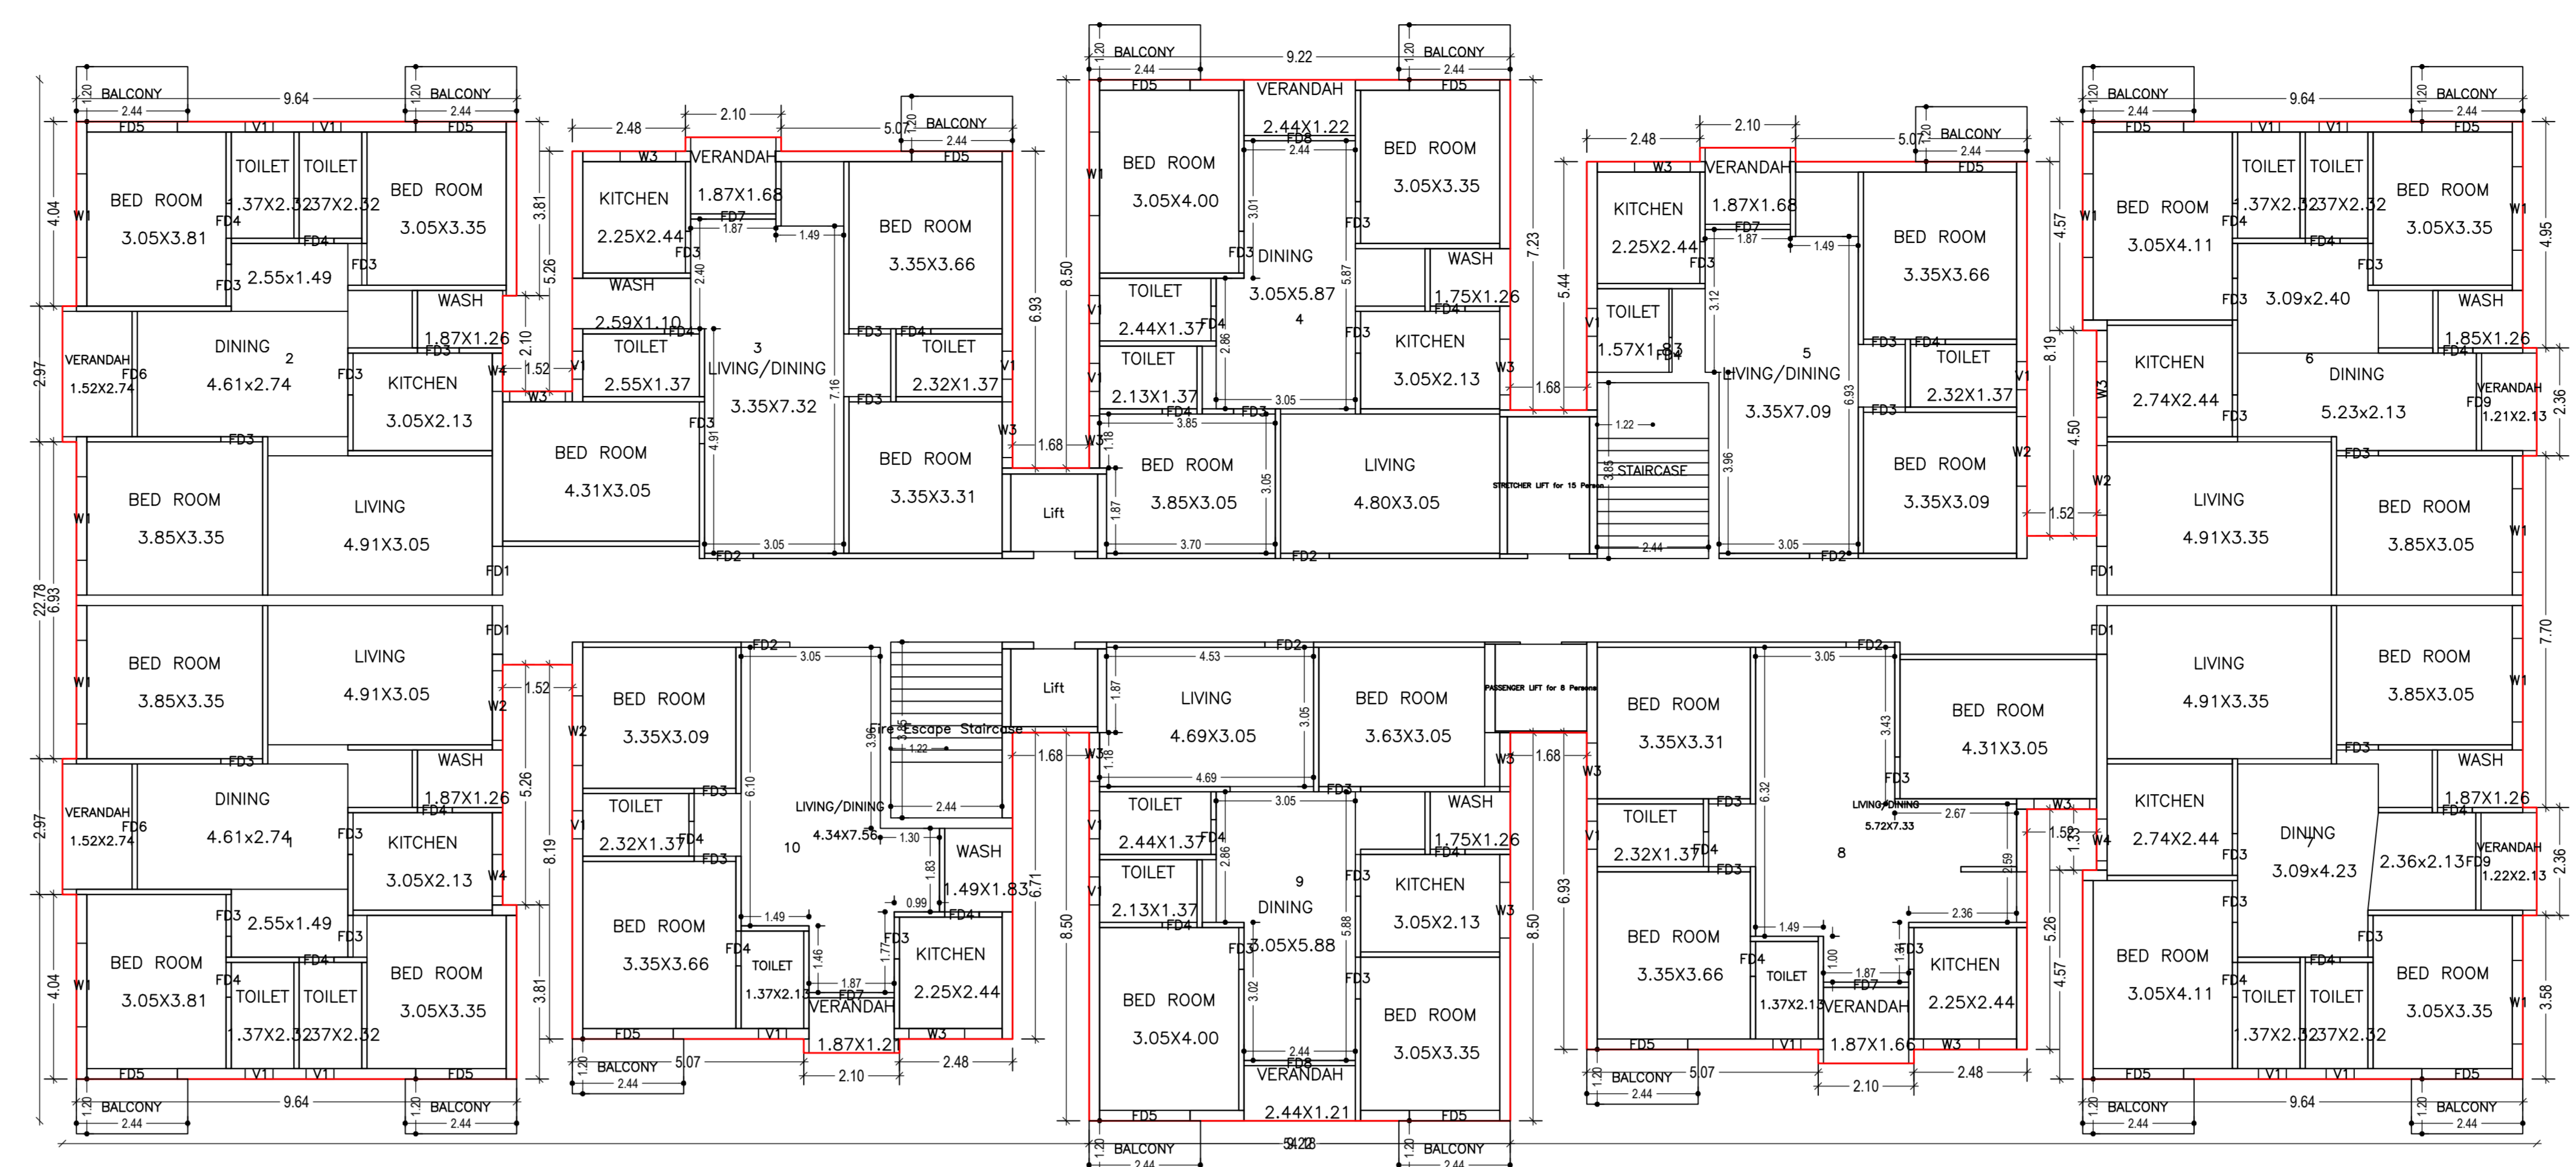


TYPICAL - 1, 2, 3, 4, 7, 8 & 9 FLOOR PLAN
(Proposed)
(SCALE: 1:100)

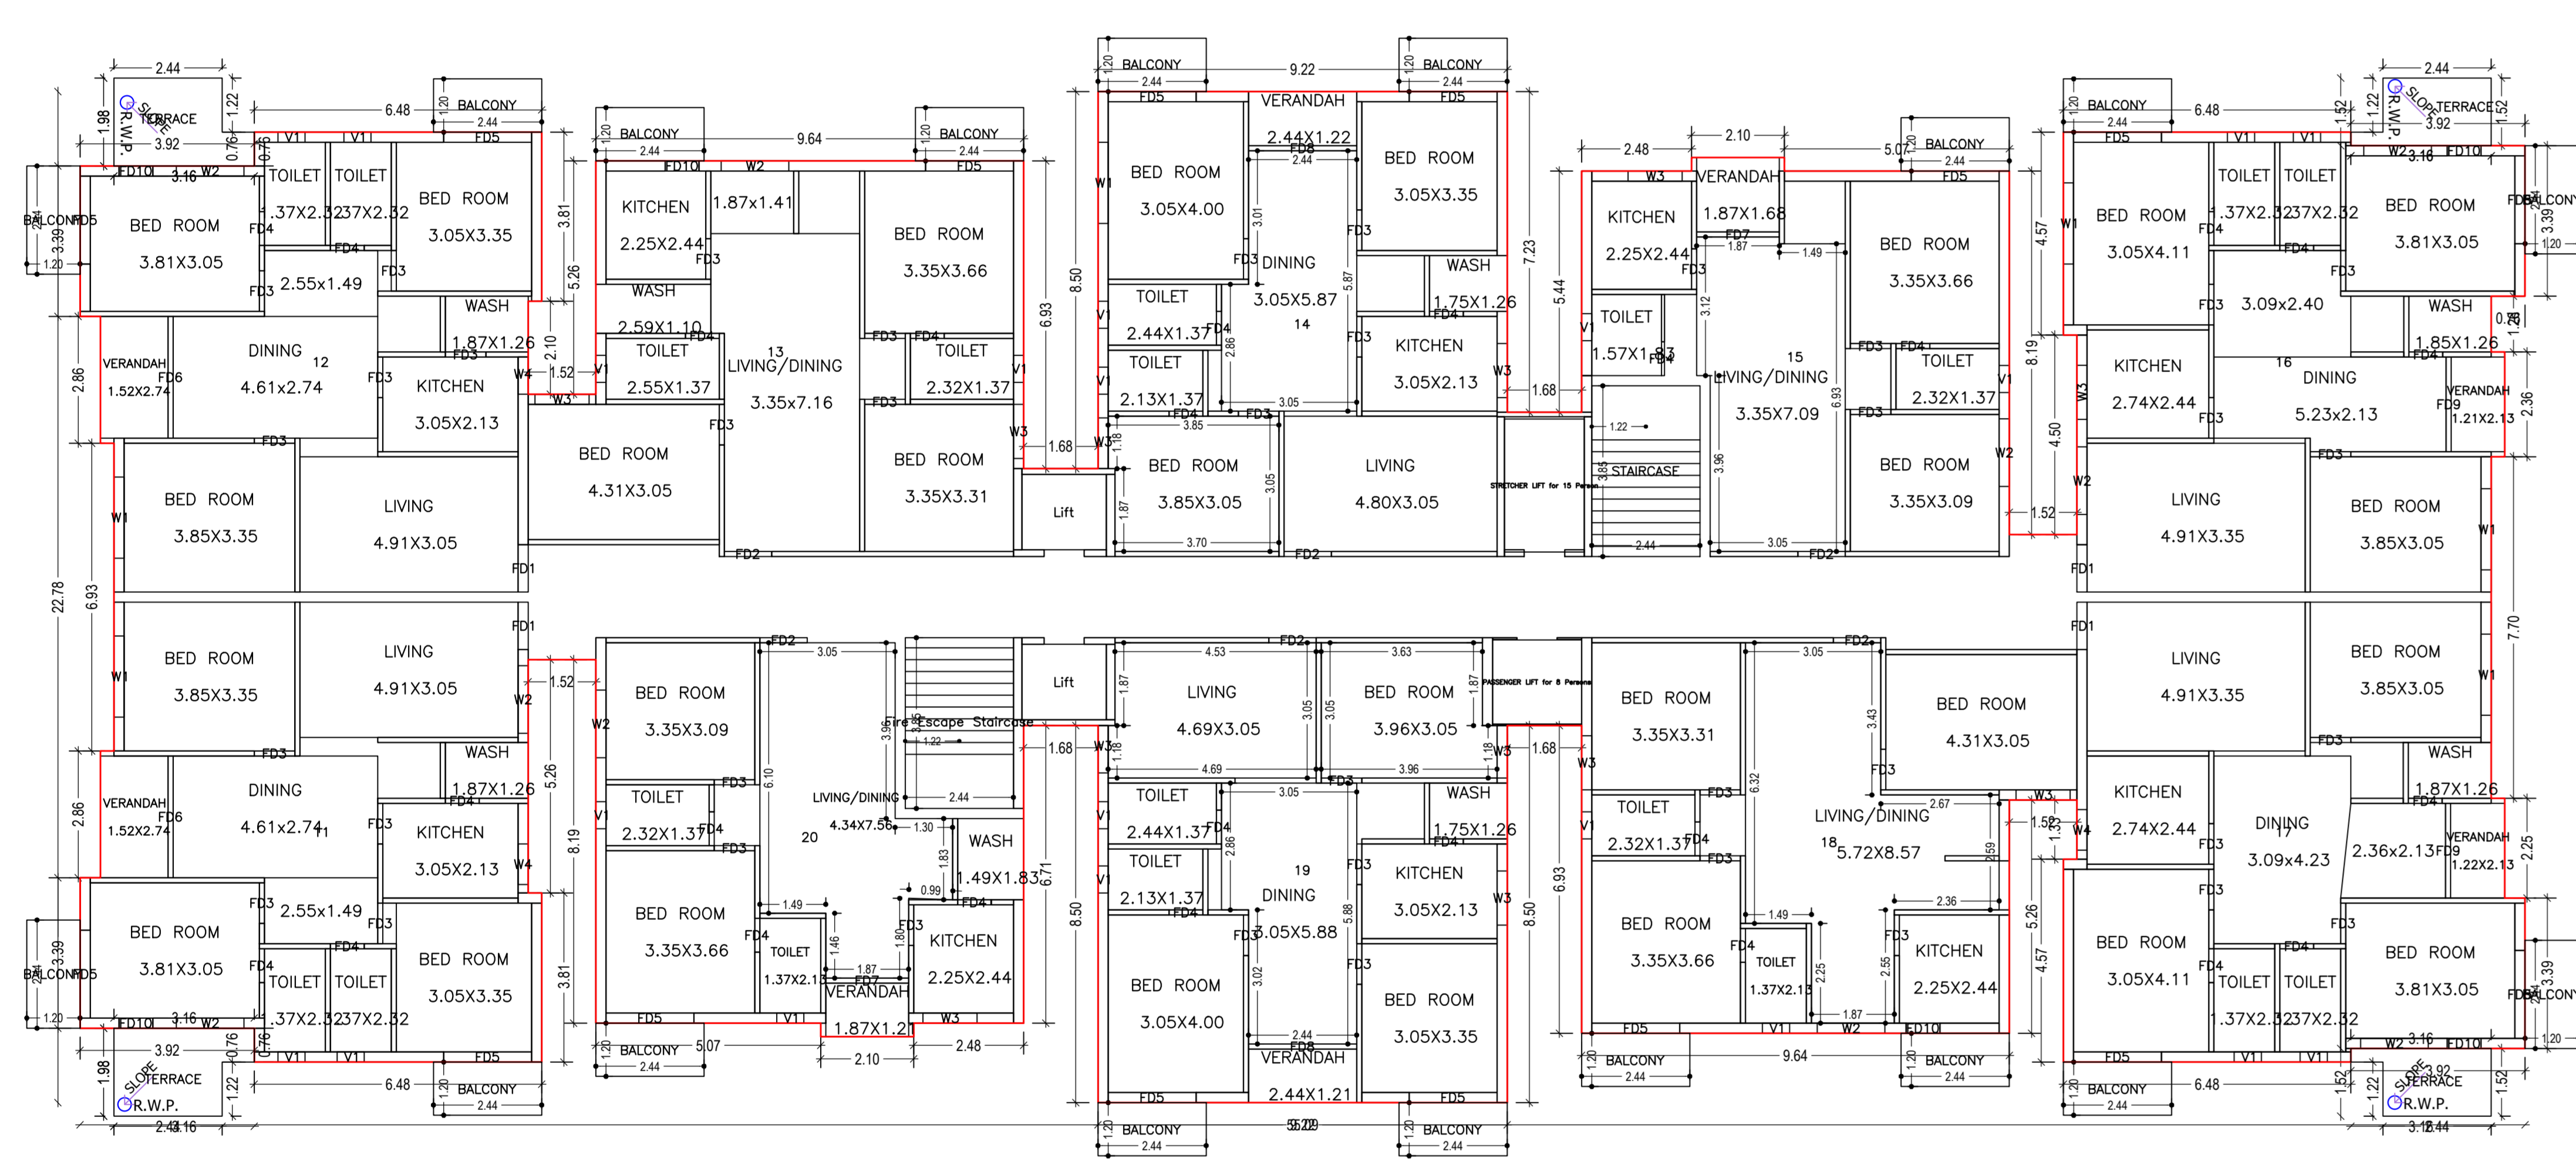

FIFTH FLOOR PLAN
(Proposed)
(SCALE: 1:100)

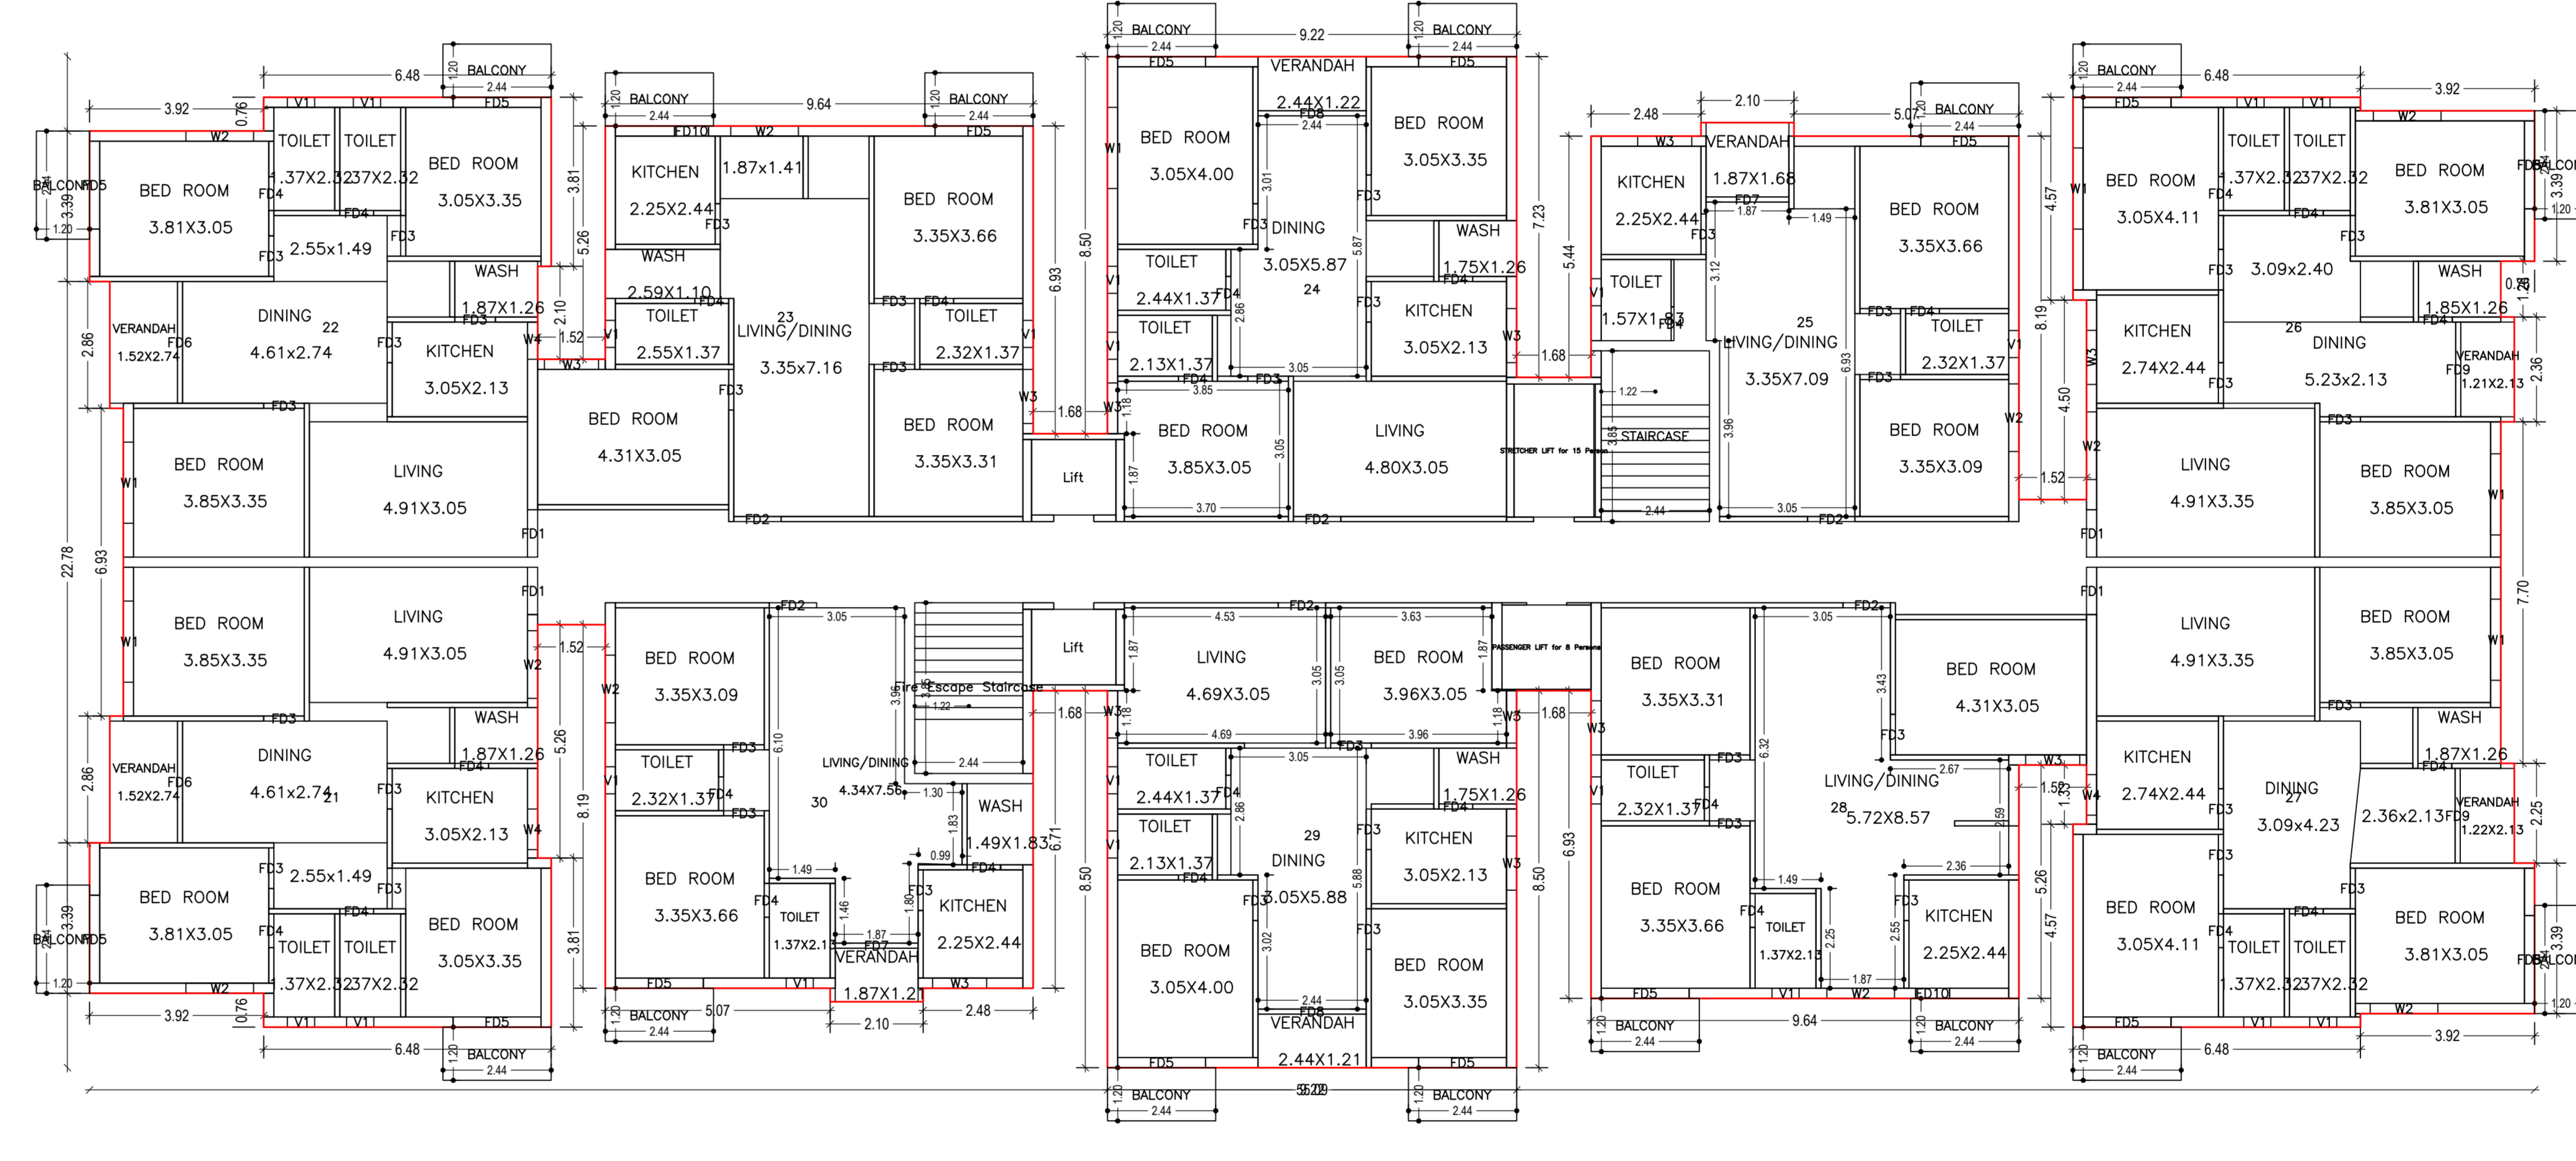

SIXTH FLOOR PLAN
(Proposed)
(SCALE: 1:100)

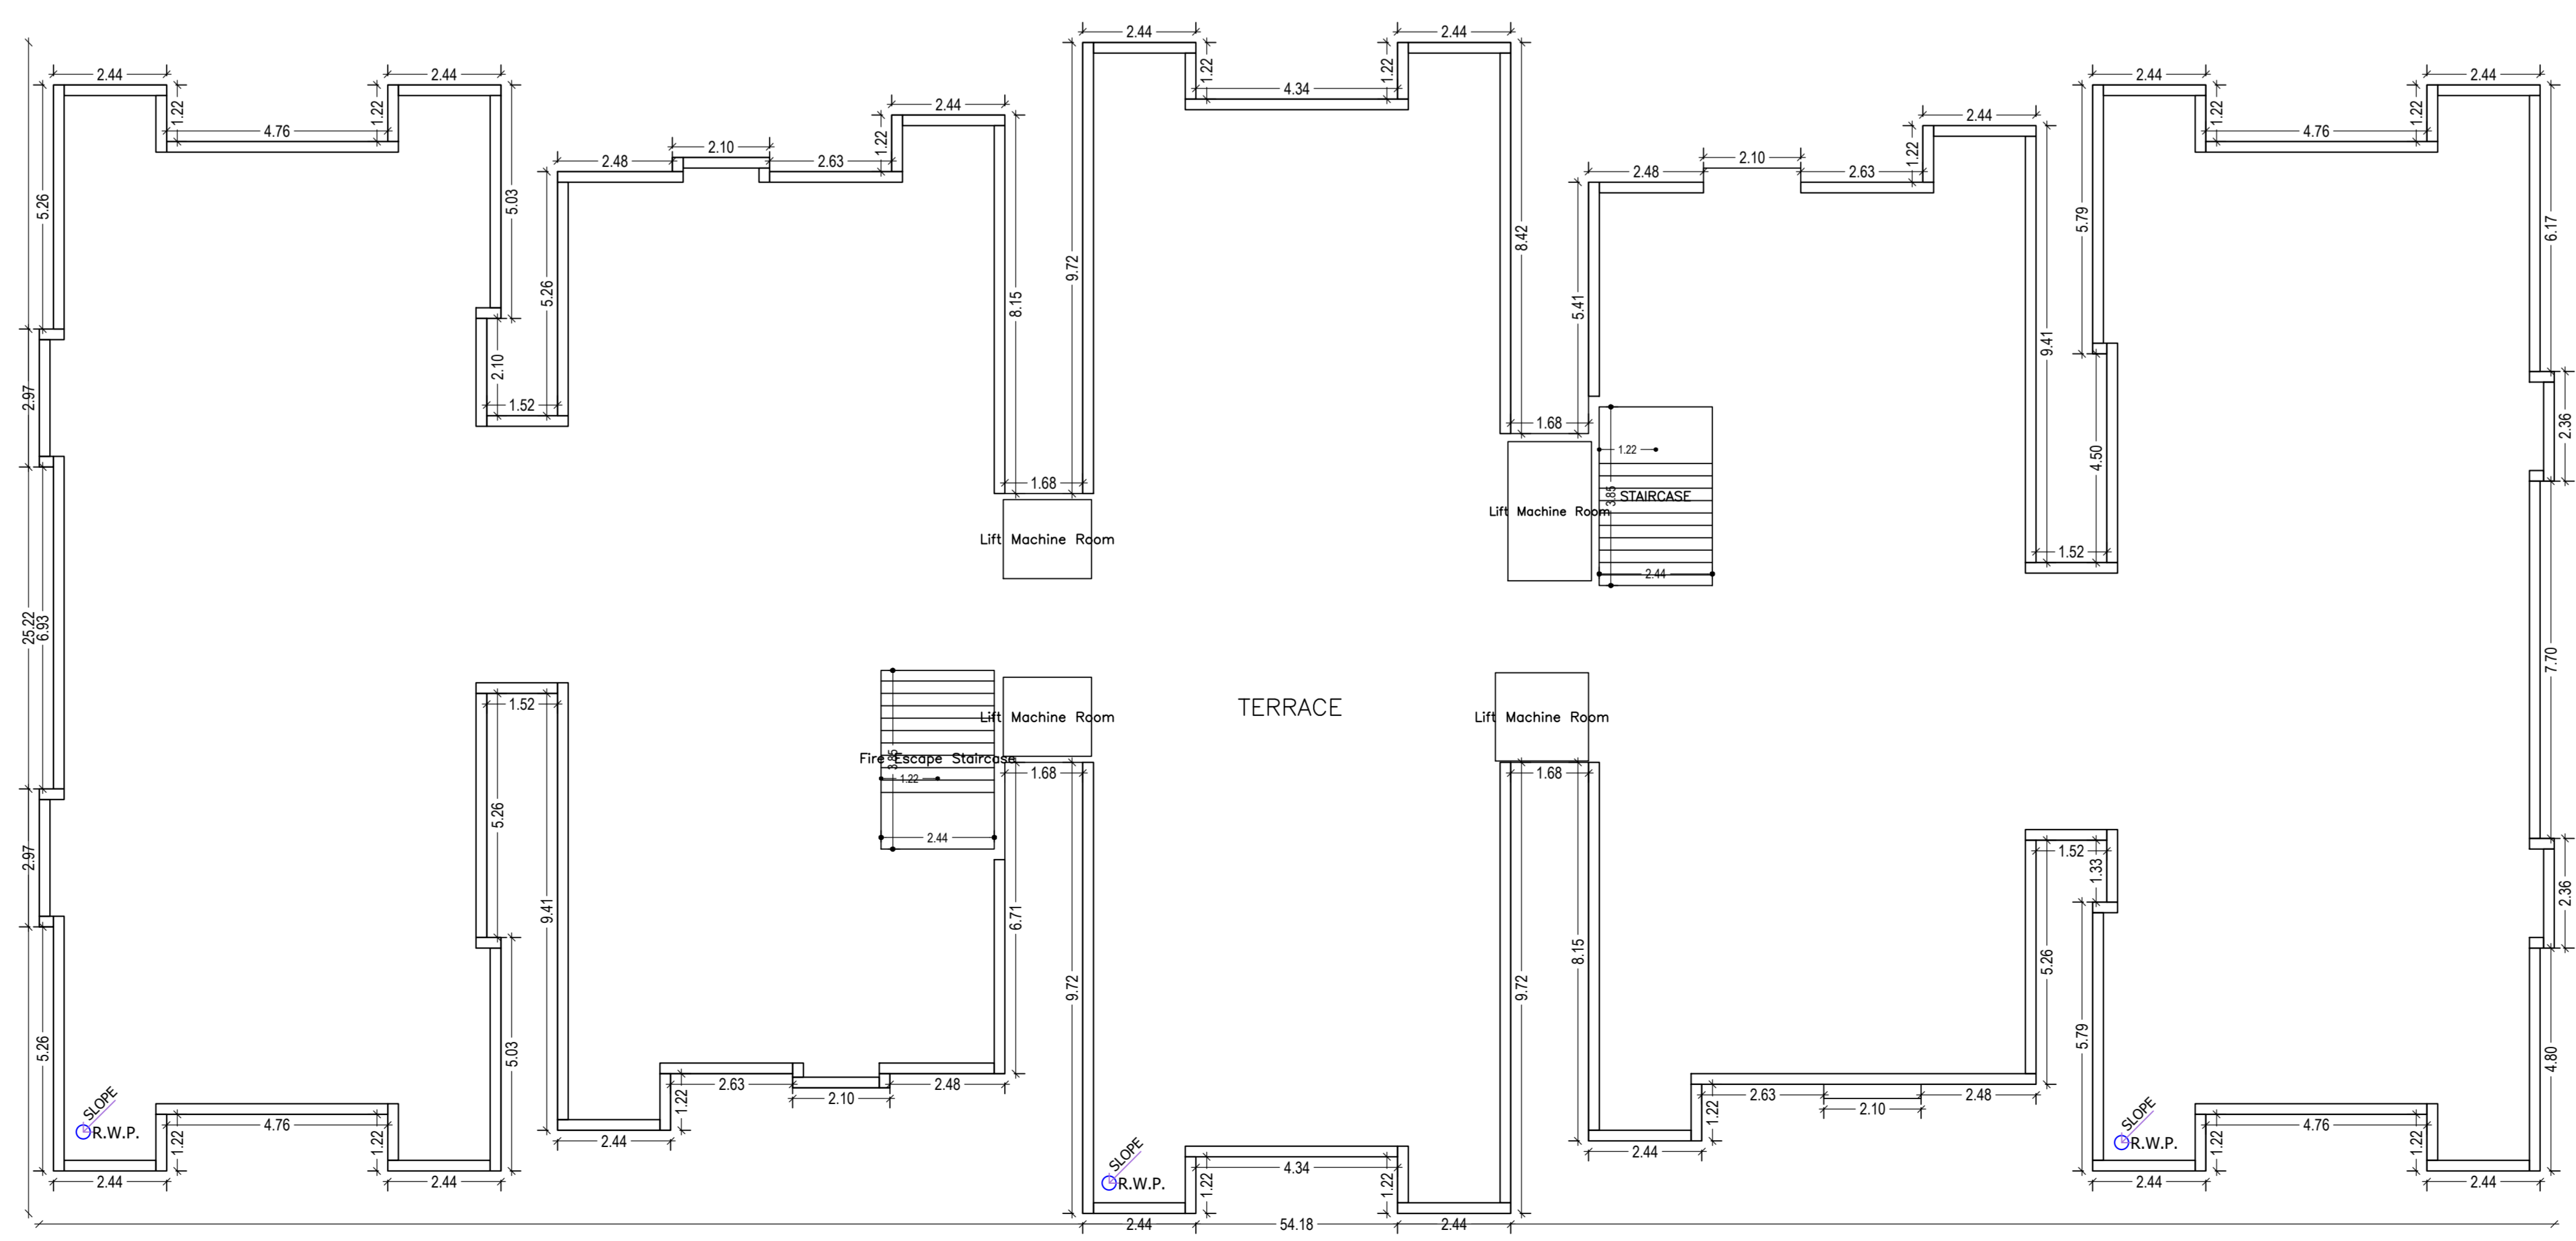

TERRACE FLOOR PLAN
(SCALE: 1:100)

TOP NAME AND SIGNATURE	STRUCTURAL ENGR NAME AND SIGNATURE	BUILDER NAME AND SIGNATURE	DIGITAL SIGNATURE