





|                            |   |            |
|----------------------------|---|------------|
| Proposed Basic Information | DATE  | 05-08-2021 |
| Propose File No.           | RAC/SP/09/00/0001   | SHEET NO   |
| Owner Name                 | SAVITRI DEVI FOCLA SUNIL KUMAR TRILOK PARNAL FOCLA KARAN TRILOK |            |
| Plot No.                   | 30  |            |
| Plot No.                   | 305,1402,1403,1404  |            |
| Udga Name                  | MORHABCI  |            |
| Use                        | Mixed   |            |
| Structure                  | Res-Comm  |            |

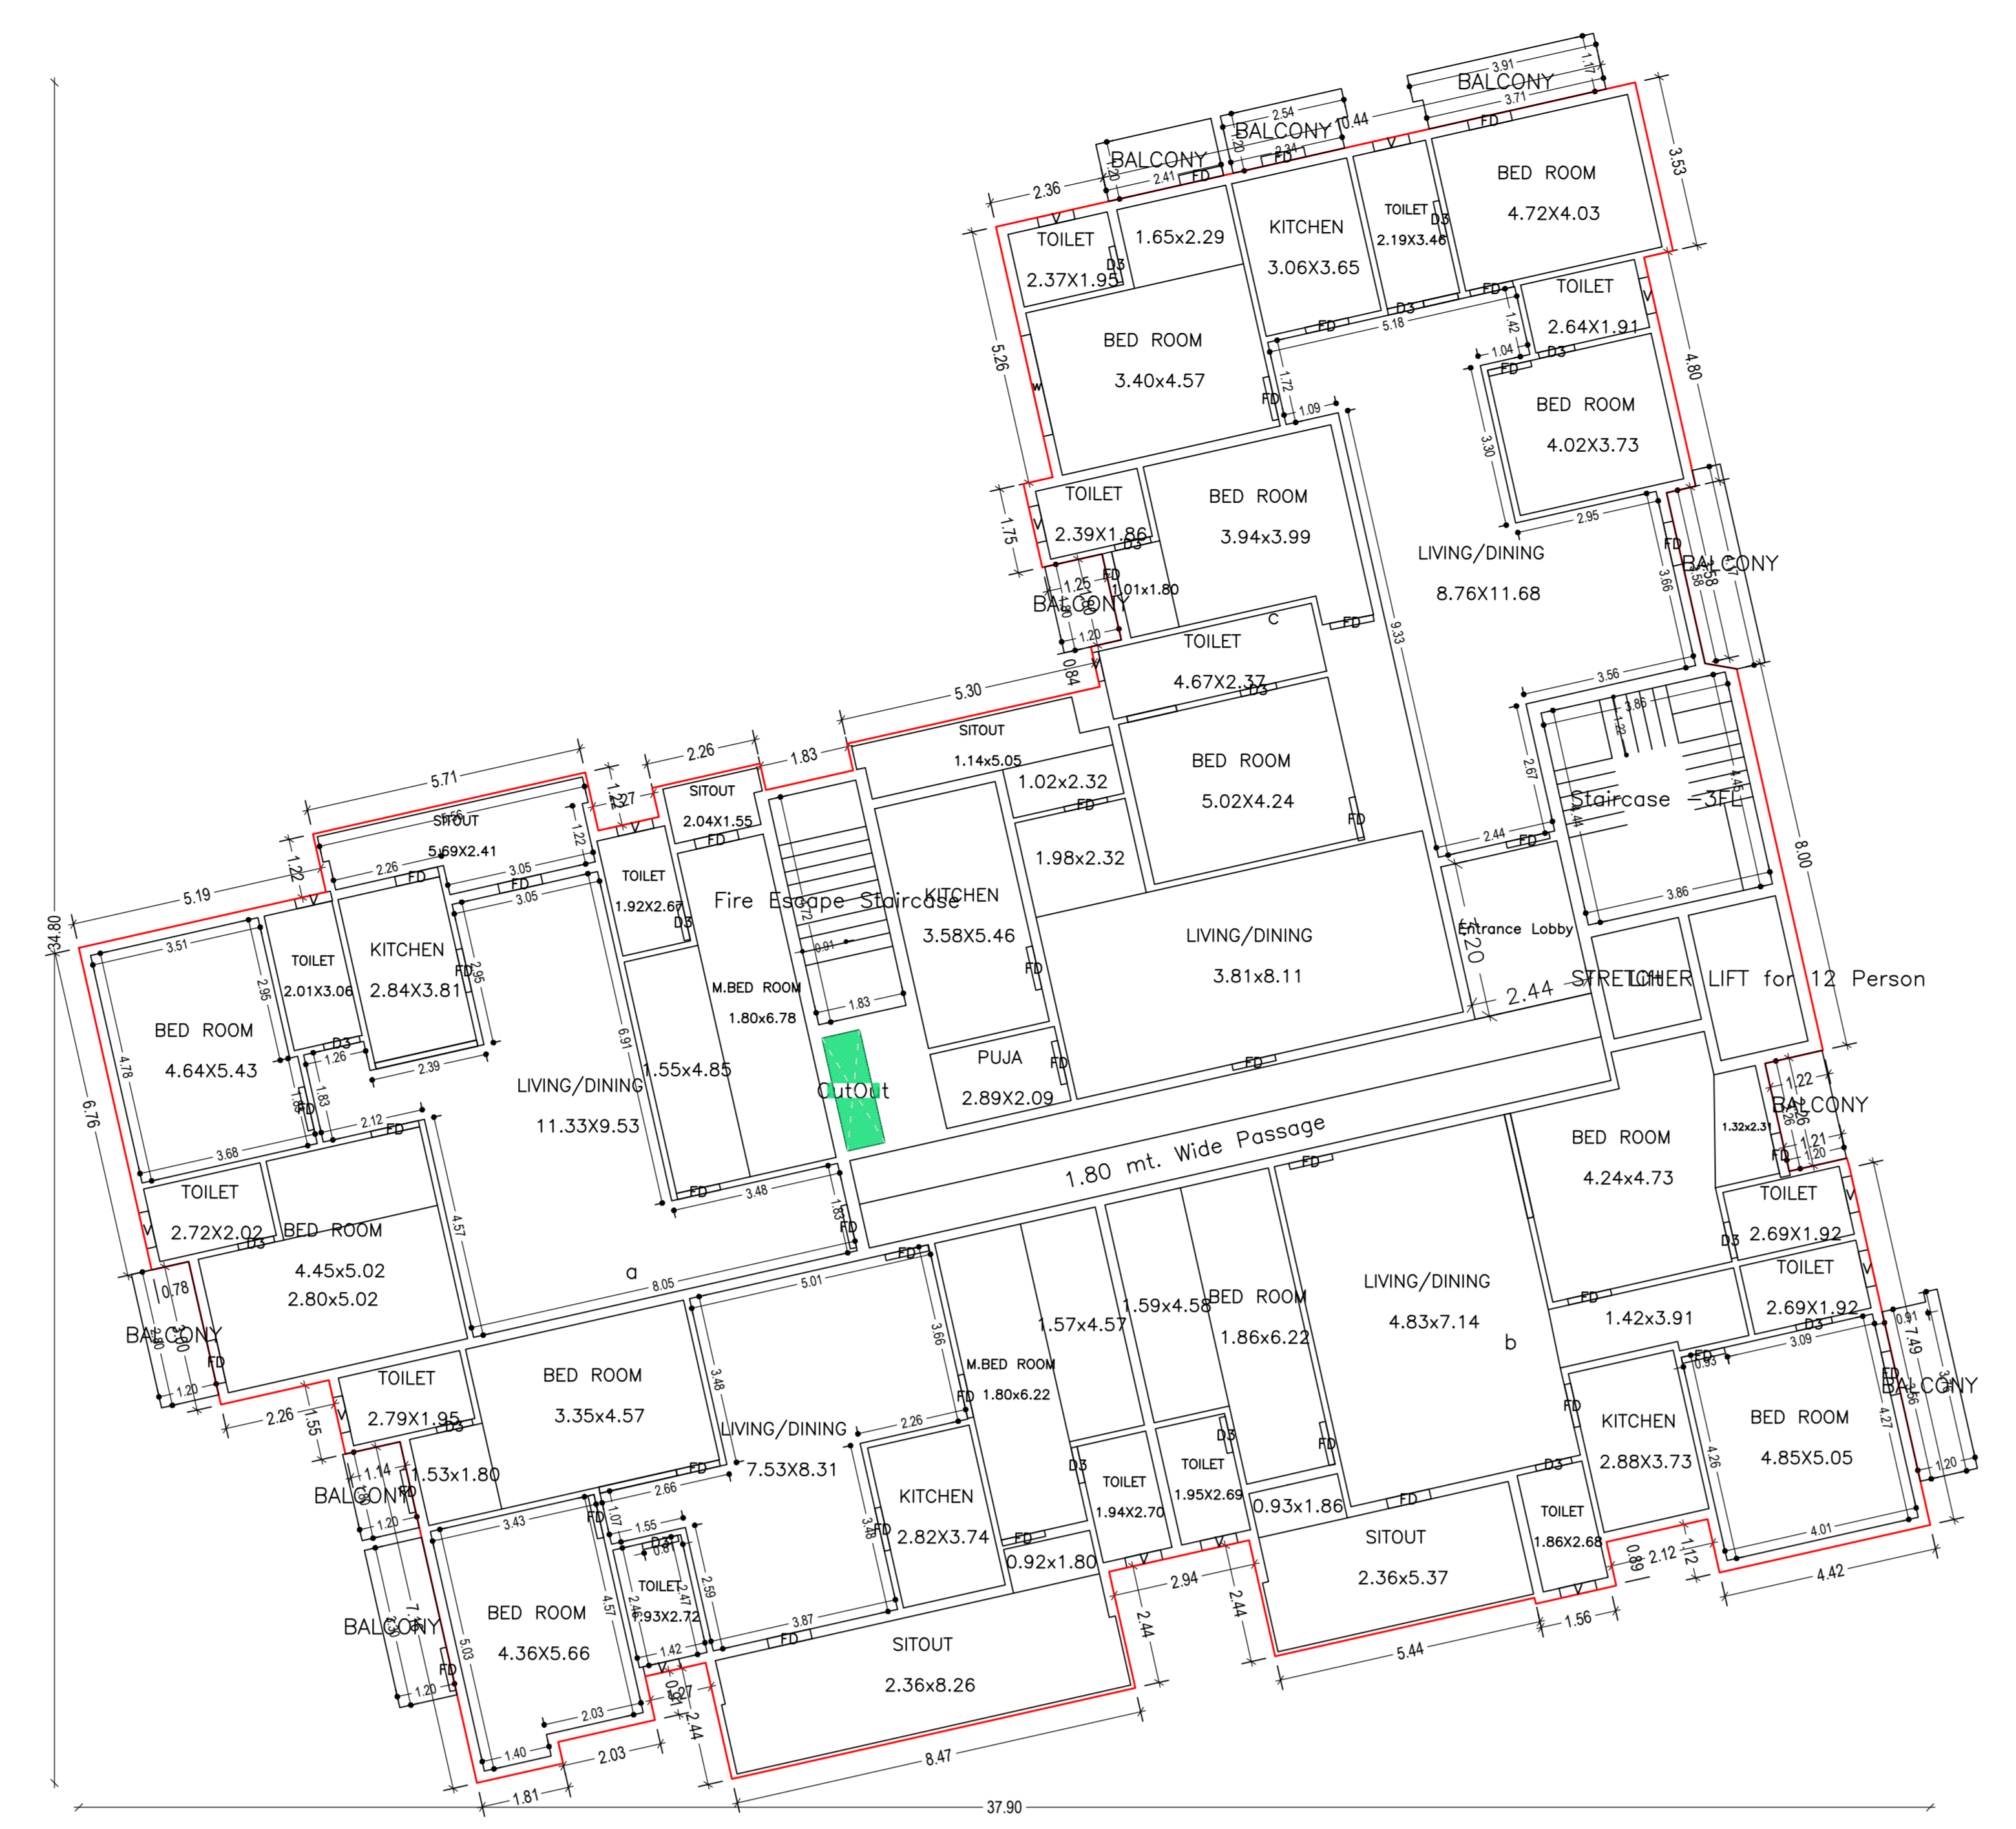


SECOND FLOOR PLAN (Proposed) (SCALE 1:100)




TYPICAL - 3, 4, 5 & 6 FLOOR PLAN (Proposed) (SCALE 1:100)

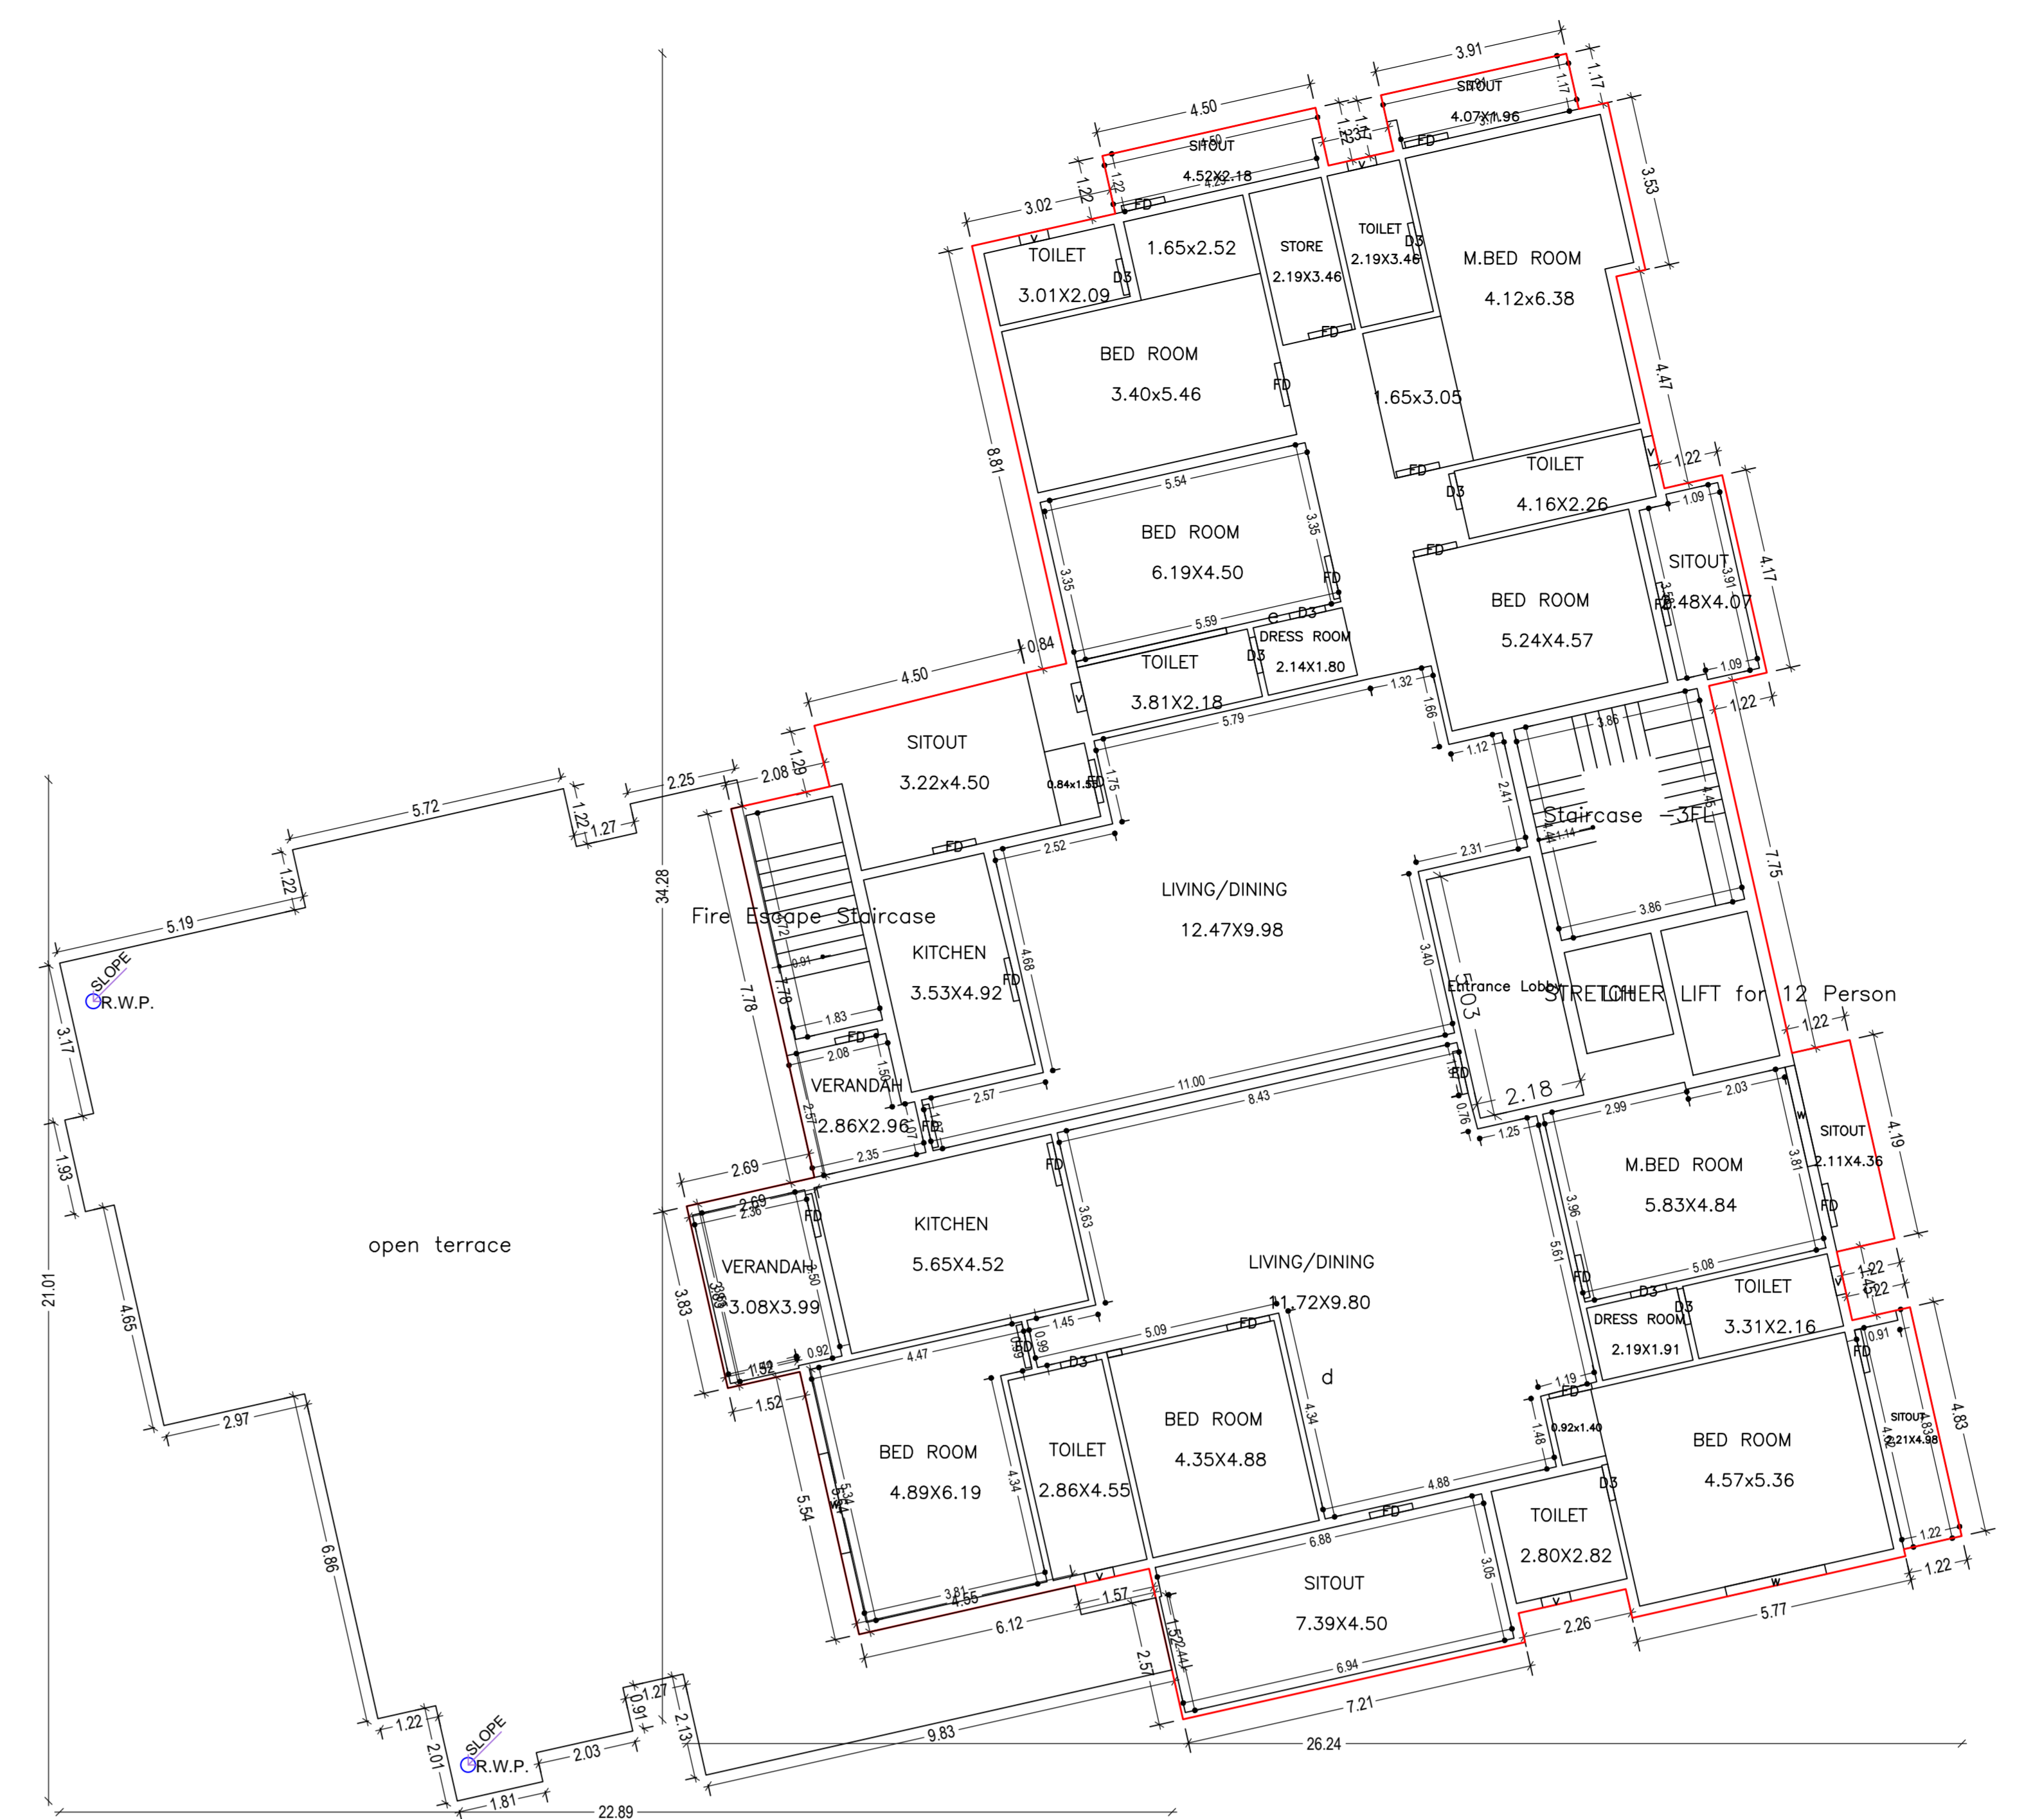



SEVENTH FLOOR PLAN (Proposed) (SCALE 1:100)

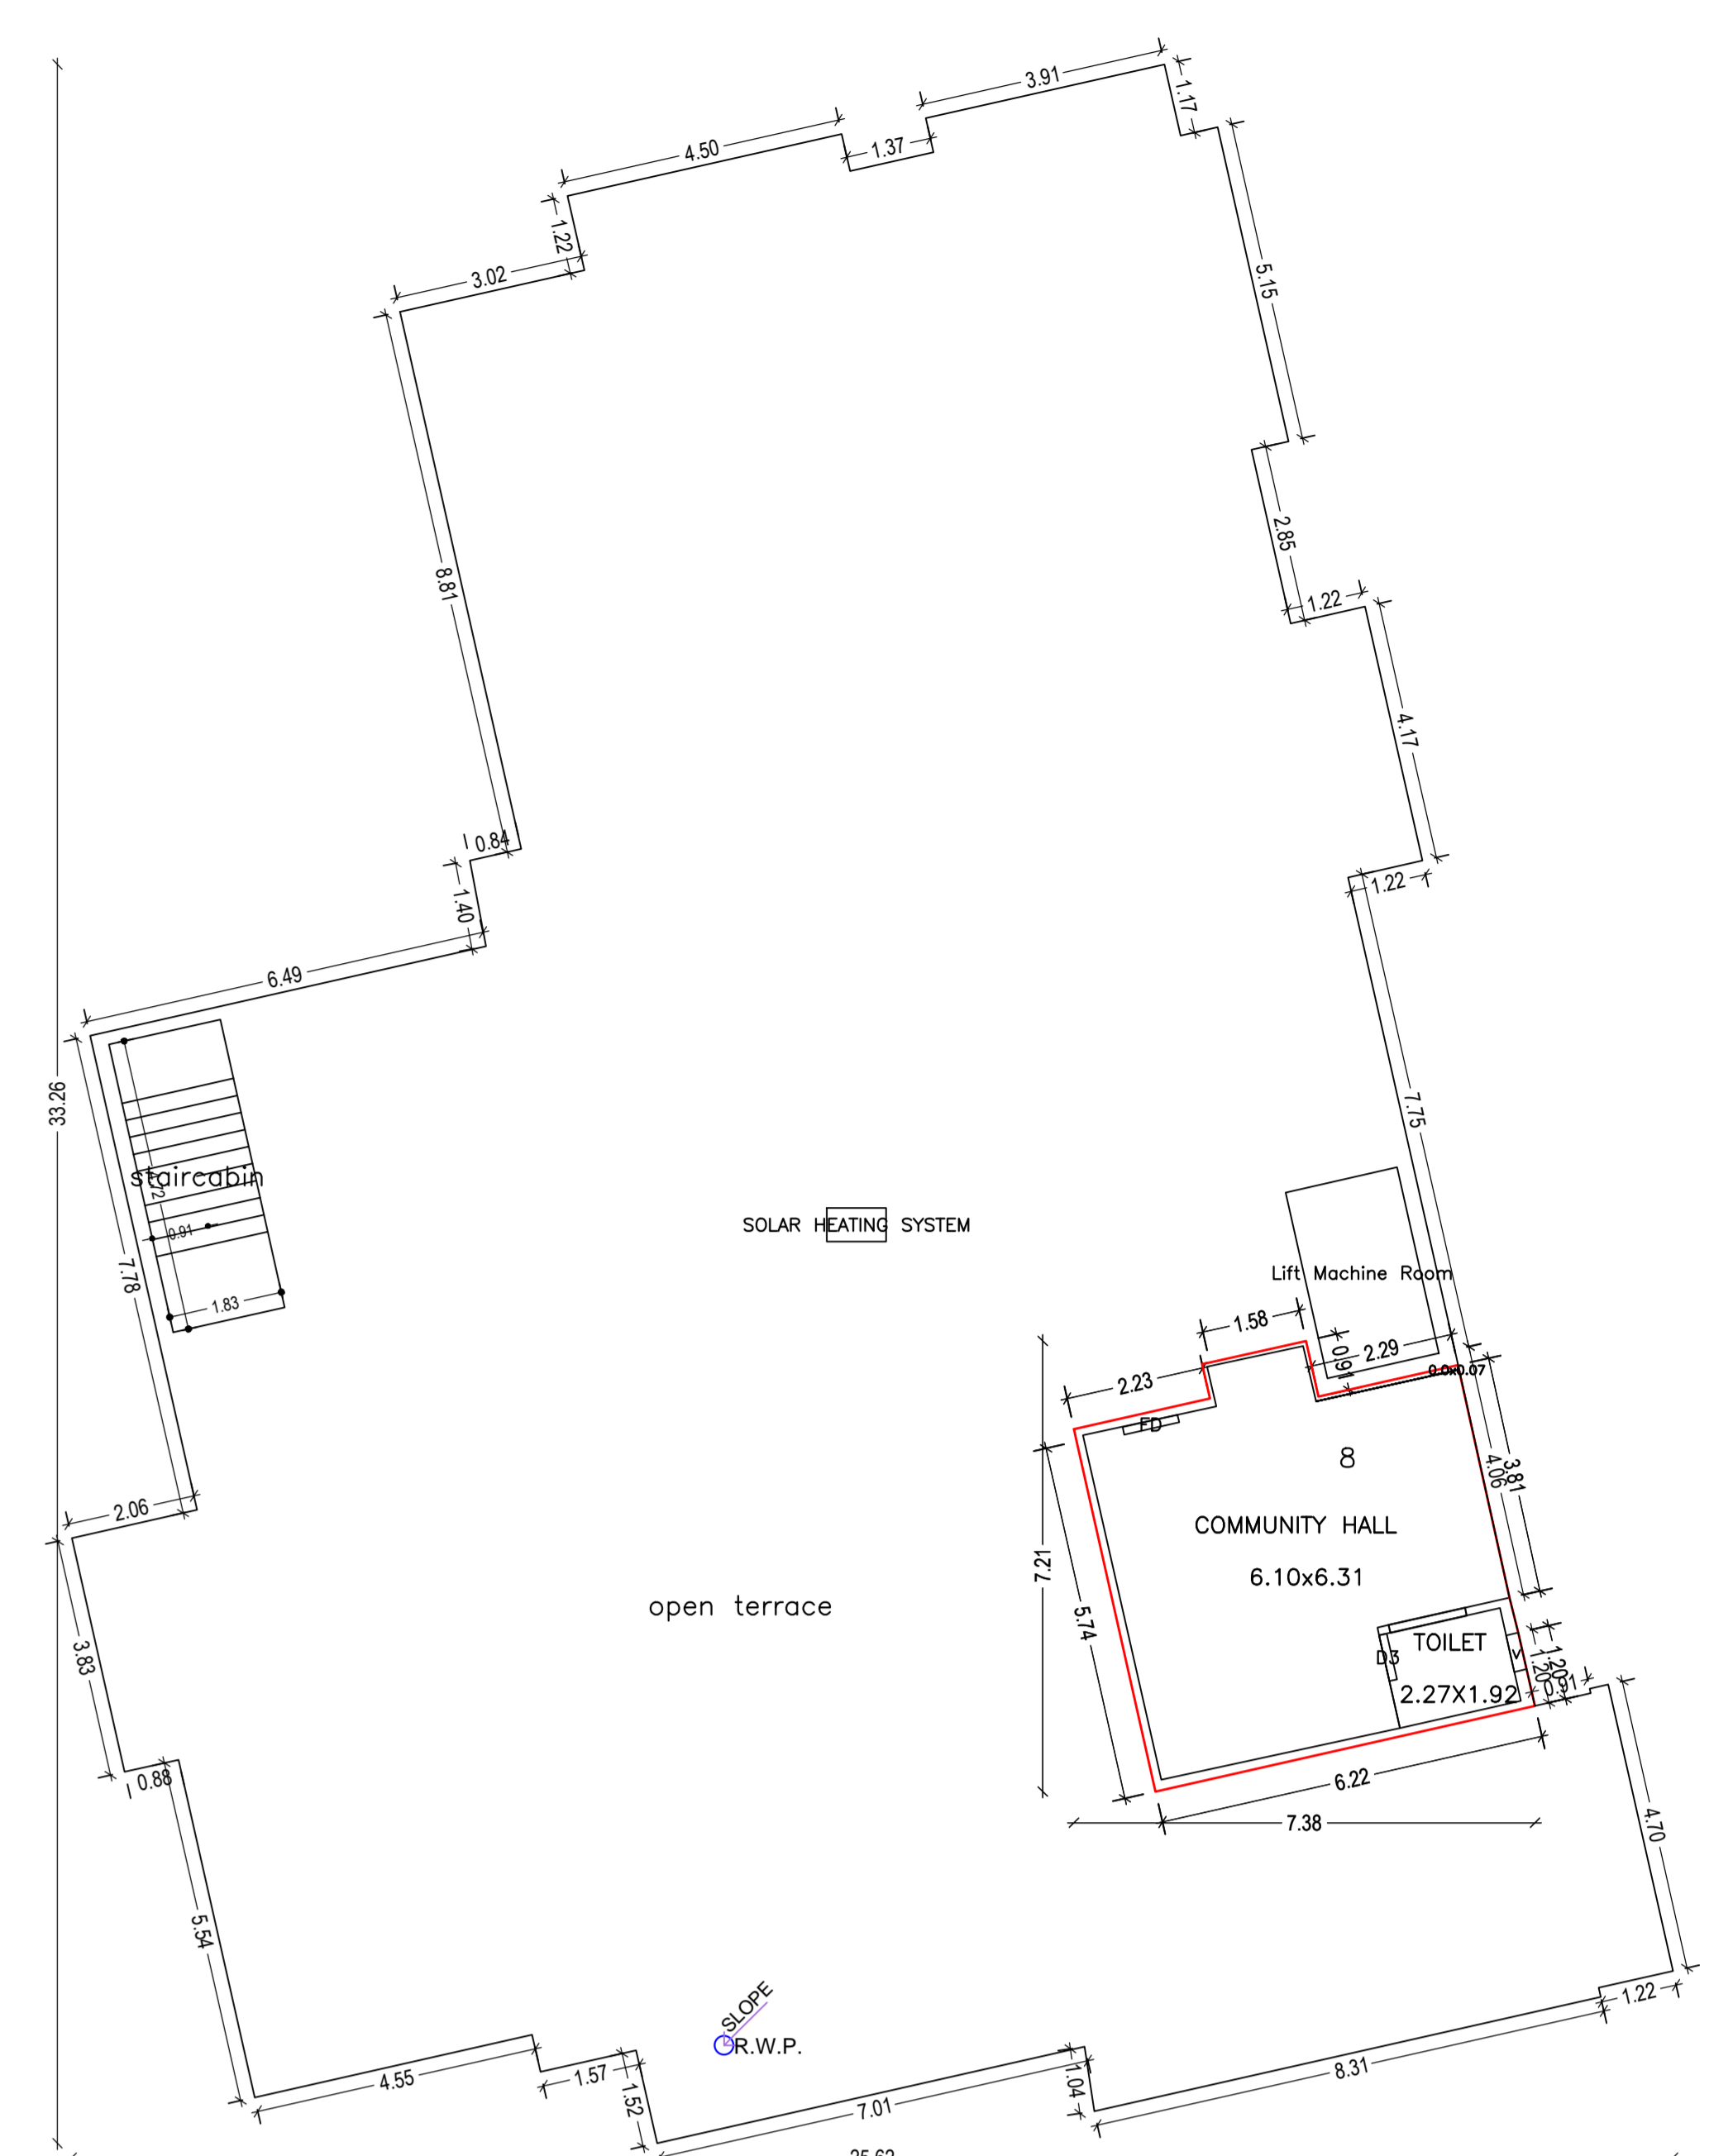

TERRACE FLOOR PLAN (Proposed) (SCALE 1:100)


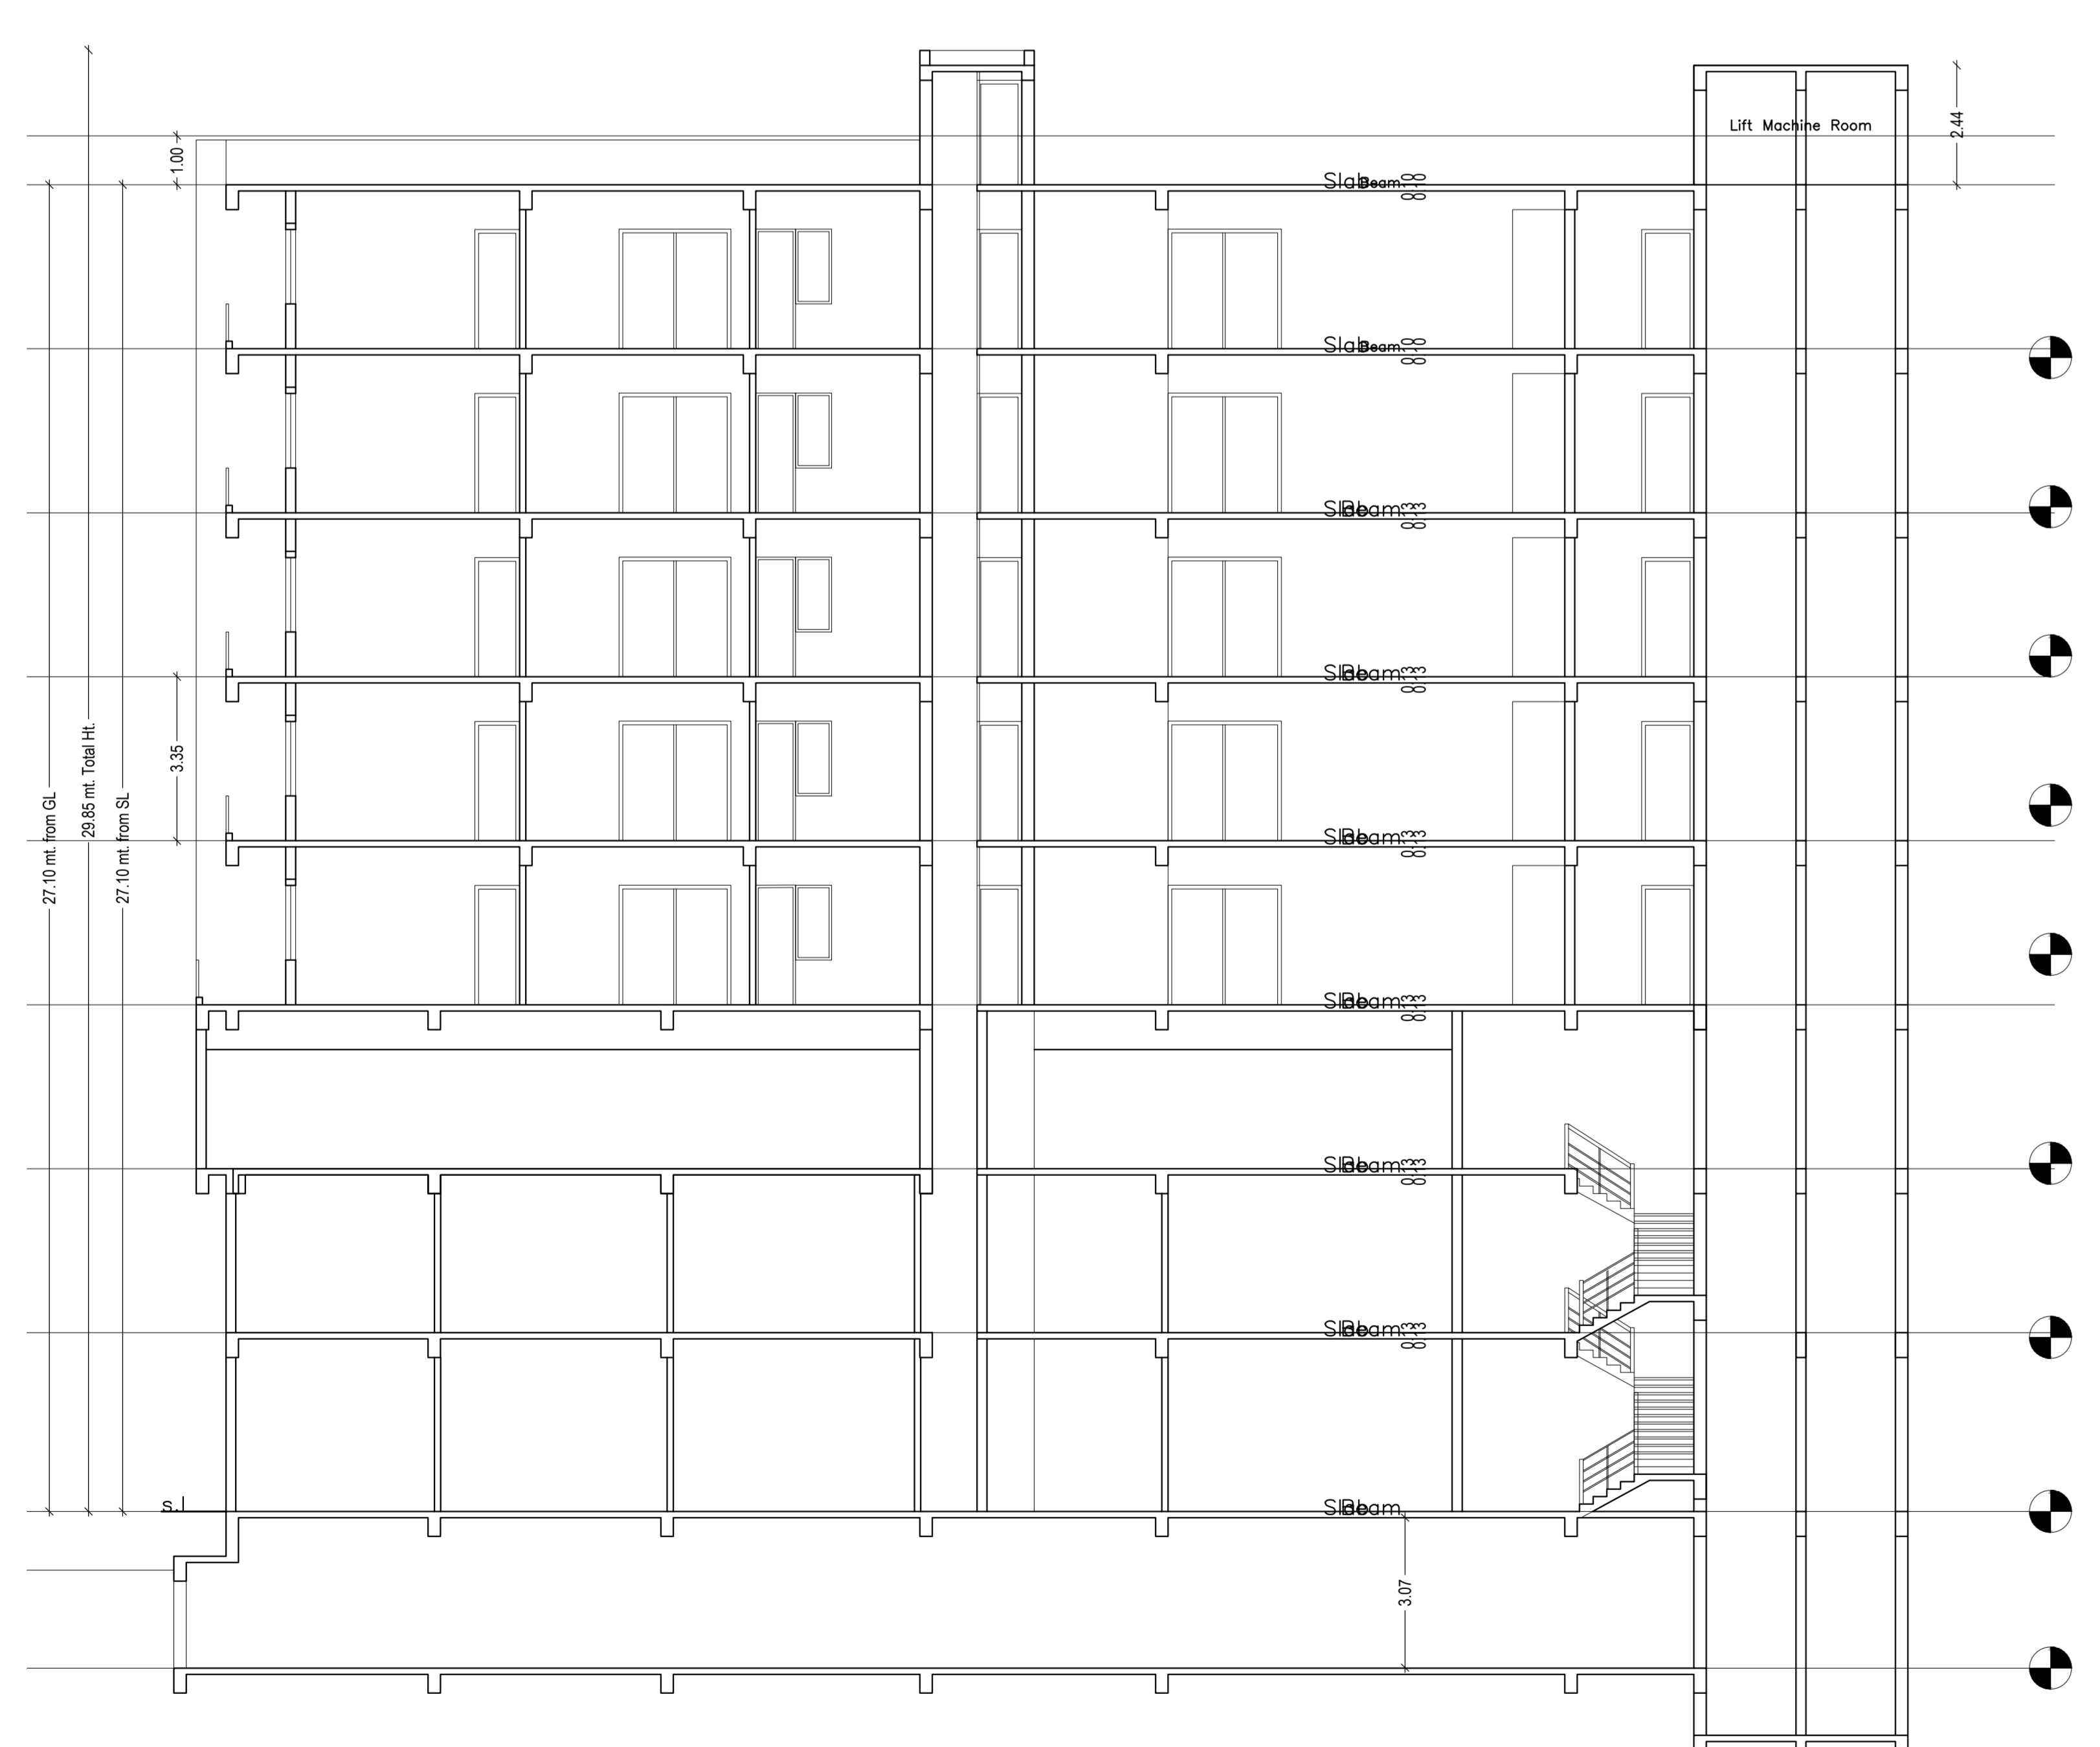


SECTION A-A

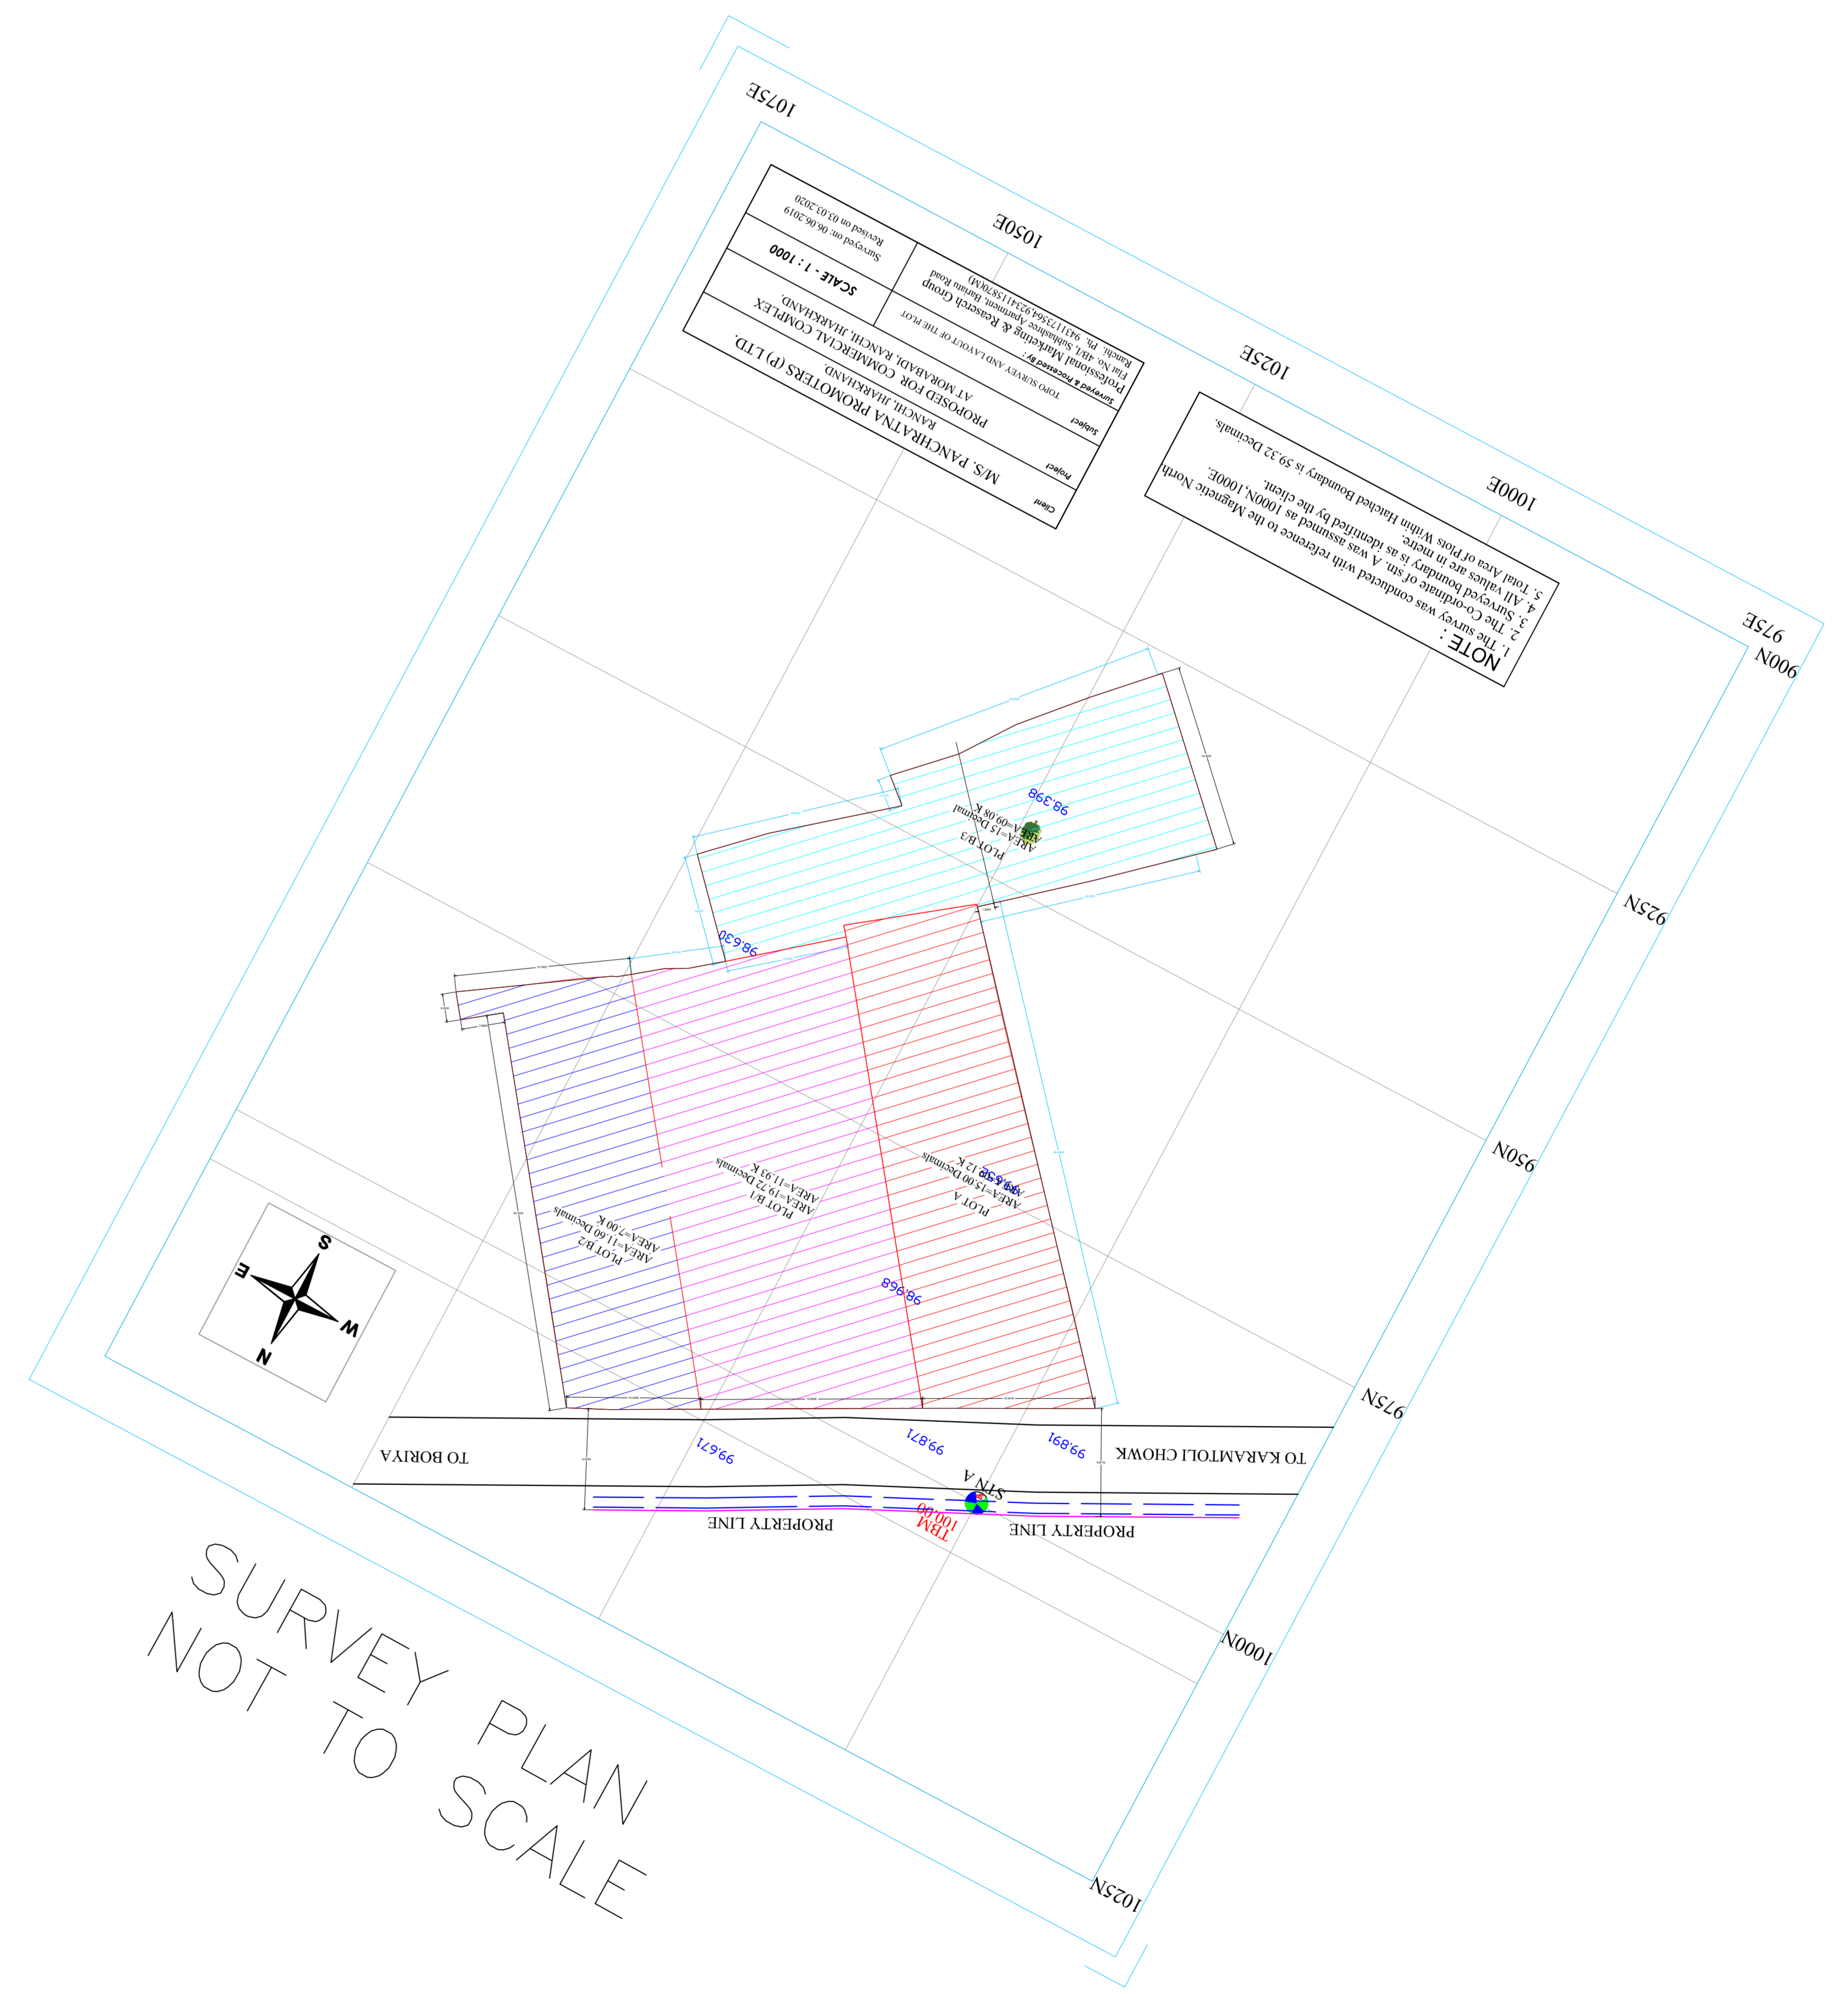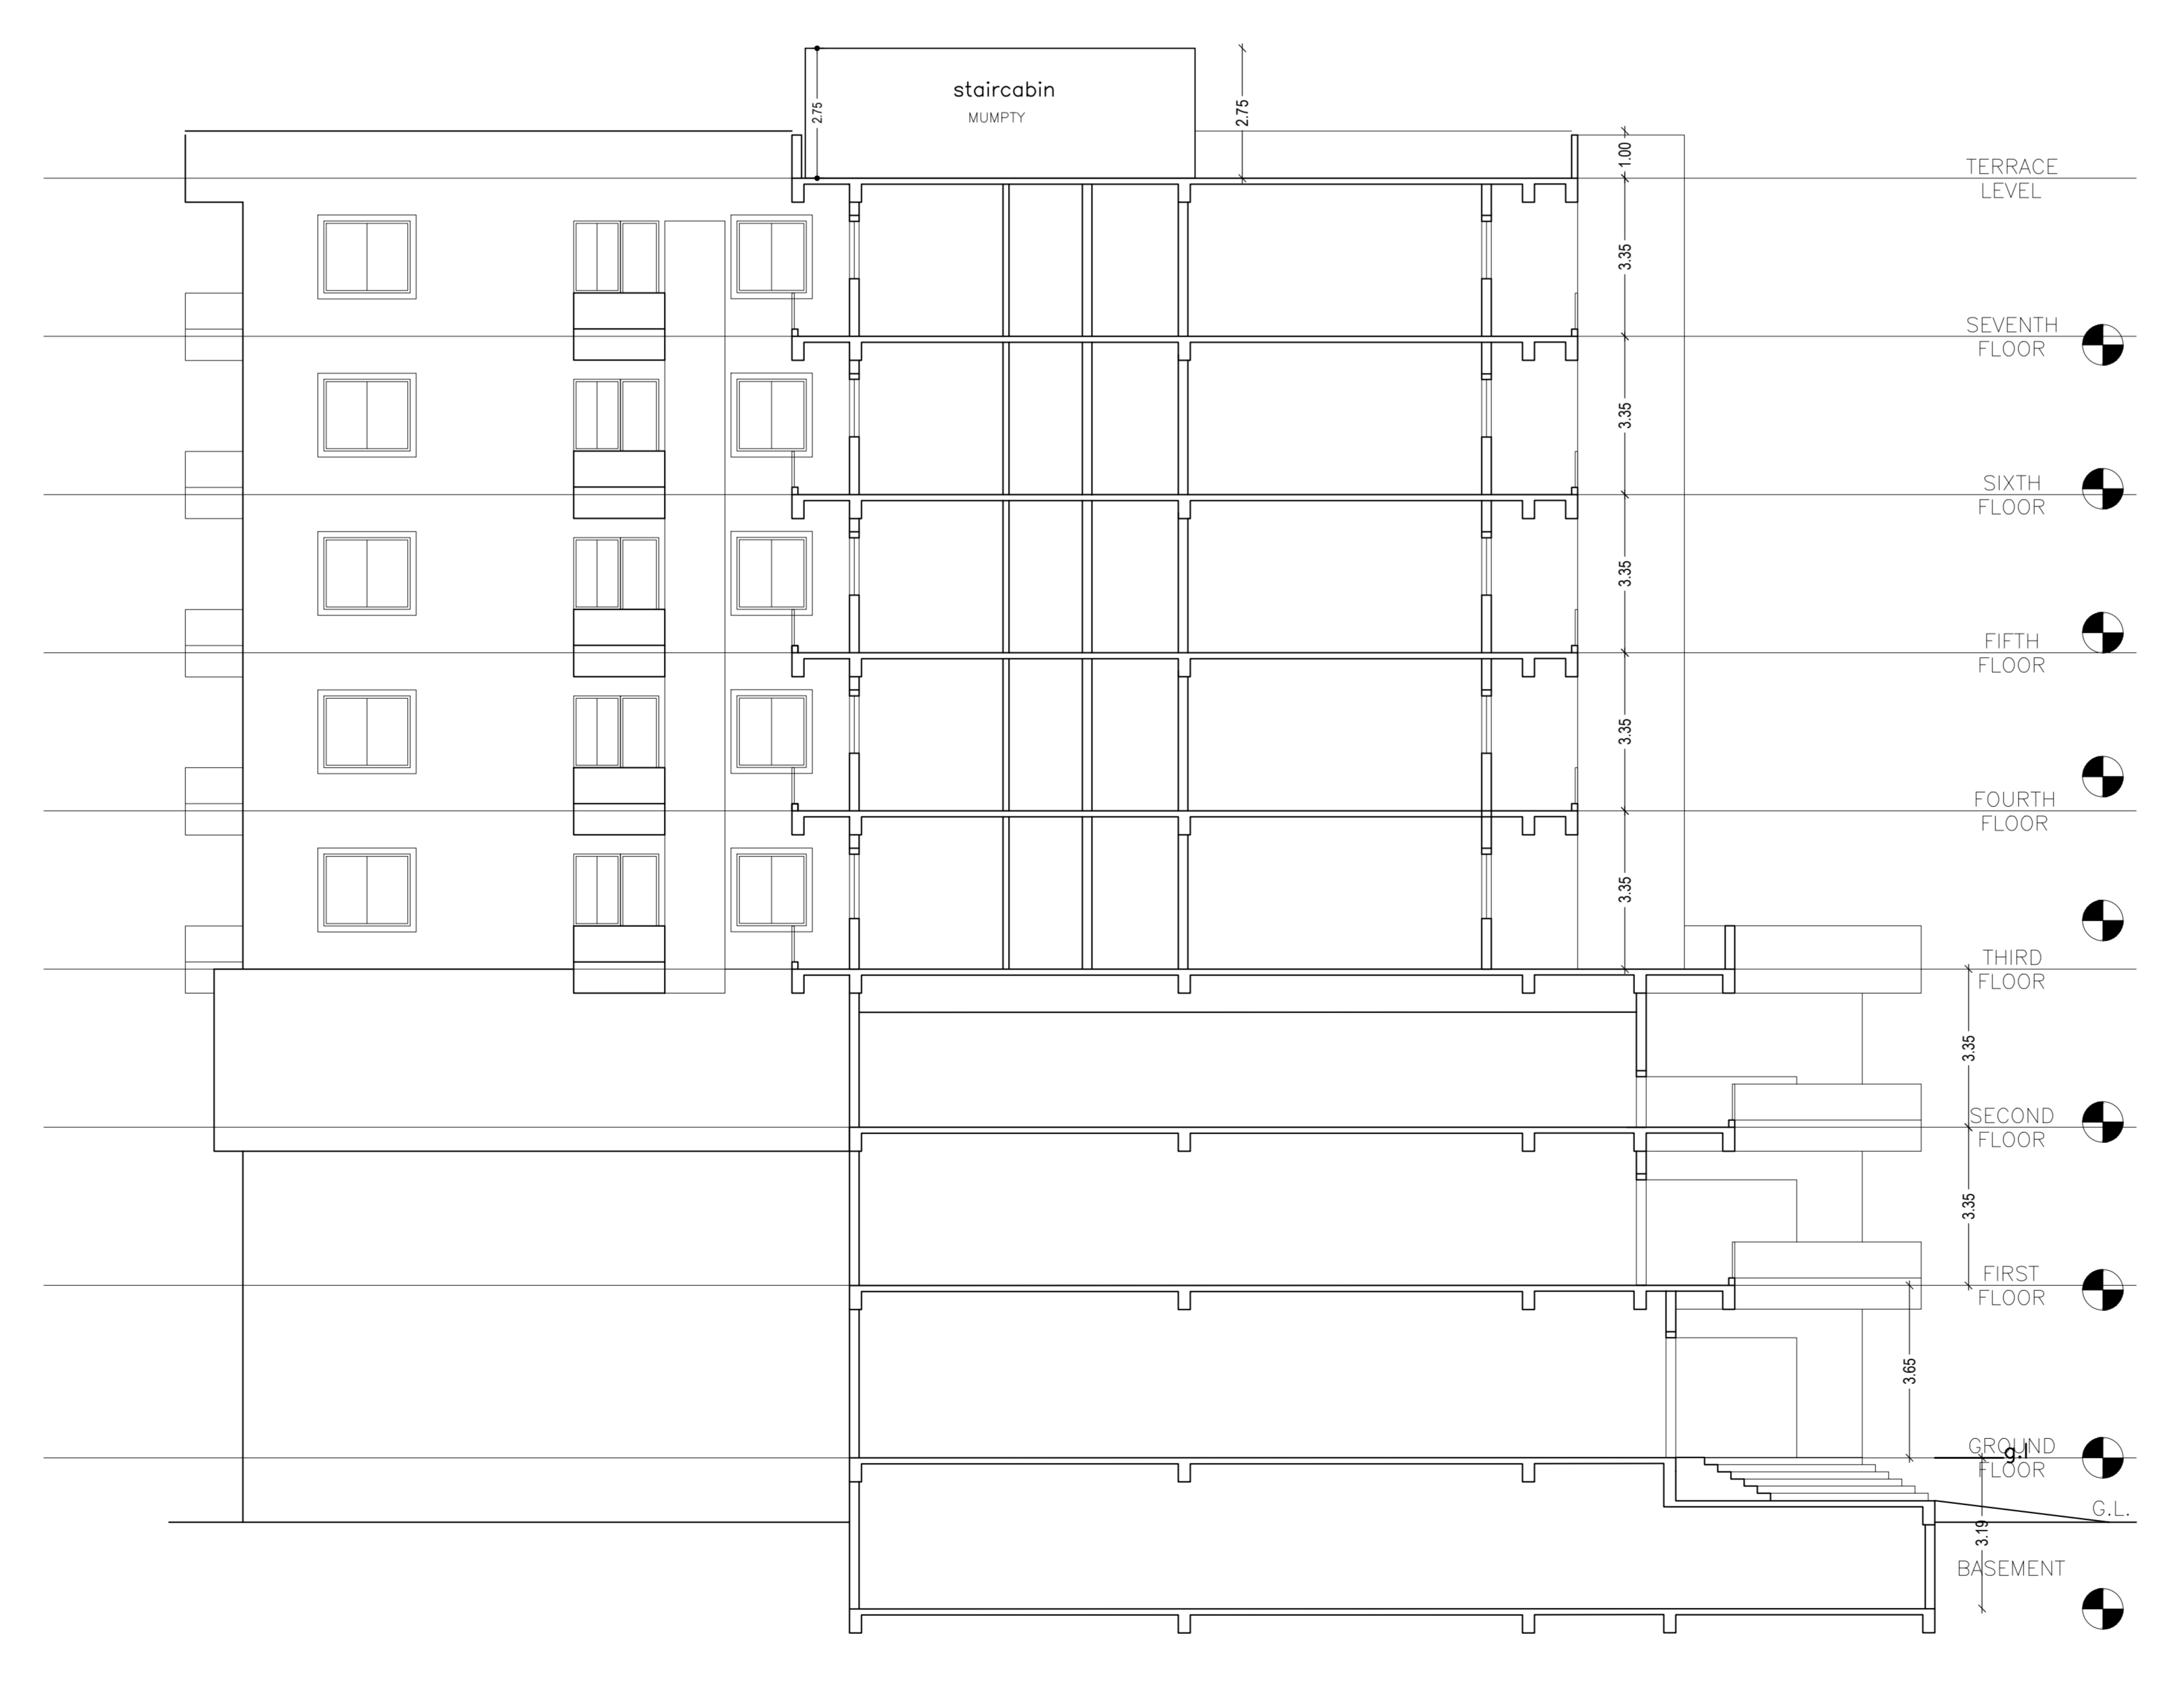


|                    |  |                            |                   |
|--------------------|--|----------------------------|-------------------|
| DATE AND SIGNATURE | STRUCTURAL ENGINEER NAME AND SIGNATURE | BUILDER NAME AND SIGNATURE | DIGITAL SIGNATURE |
| RAJY CHANDRA       |  |                            |                   |




|                            |  |
|----------------------------|--|
| DATE                       | 05-08-2021   |
| SHEET NO                   | 3  |
| Proposed Basic Information |  |
| Project File No.           | RAC/SP/ED/09/03/001  |
| Owner Name                 | SAVITRI DEVI FOCLA SUNIL KUMAR TRIPEDI PARNAL FOCLA ANNA TRIPEDI |
| Plot No.                   | 50   |
| Plot No.                   | 355, 1462, 1463, 1444  |
| Village Name               | MORHABCI   |
| Use                        | Shed   |
| Scale                      | As-Given   |

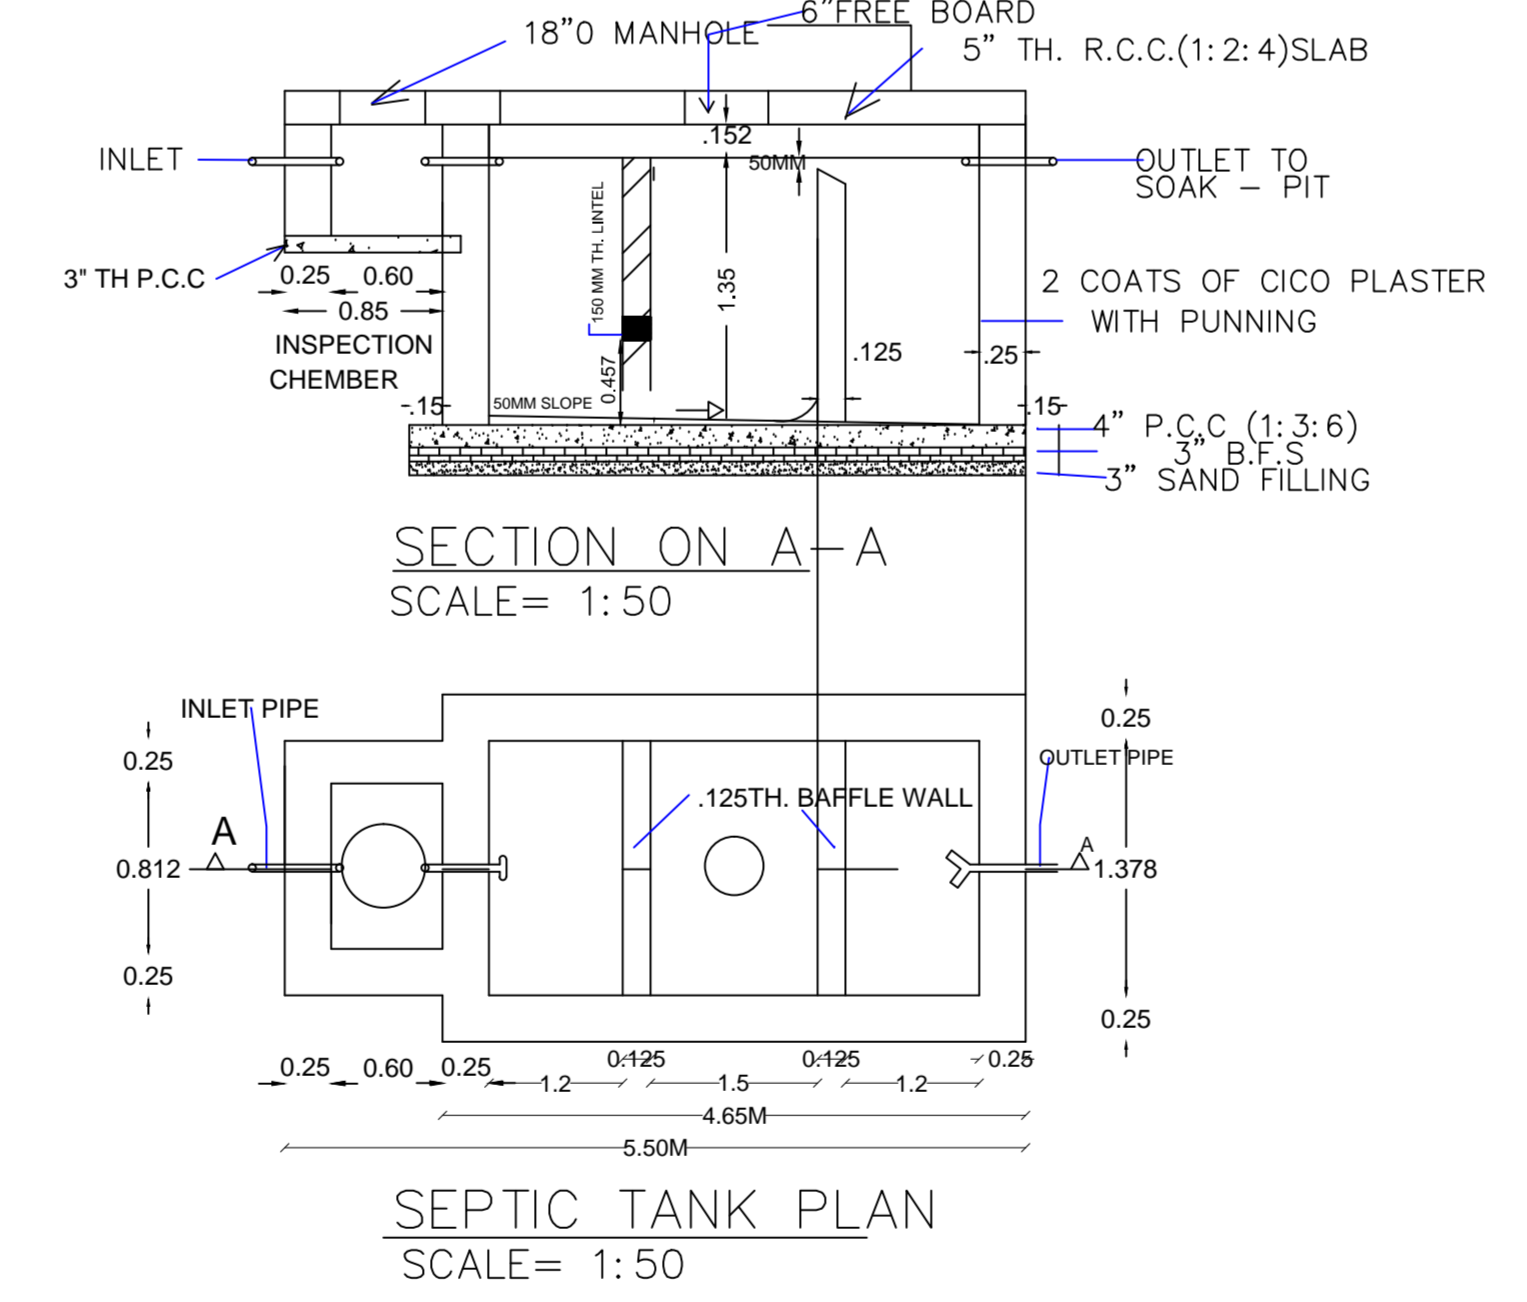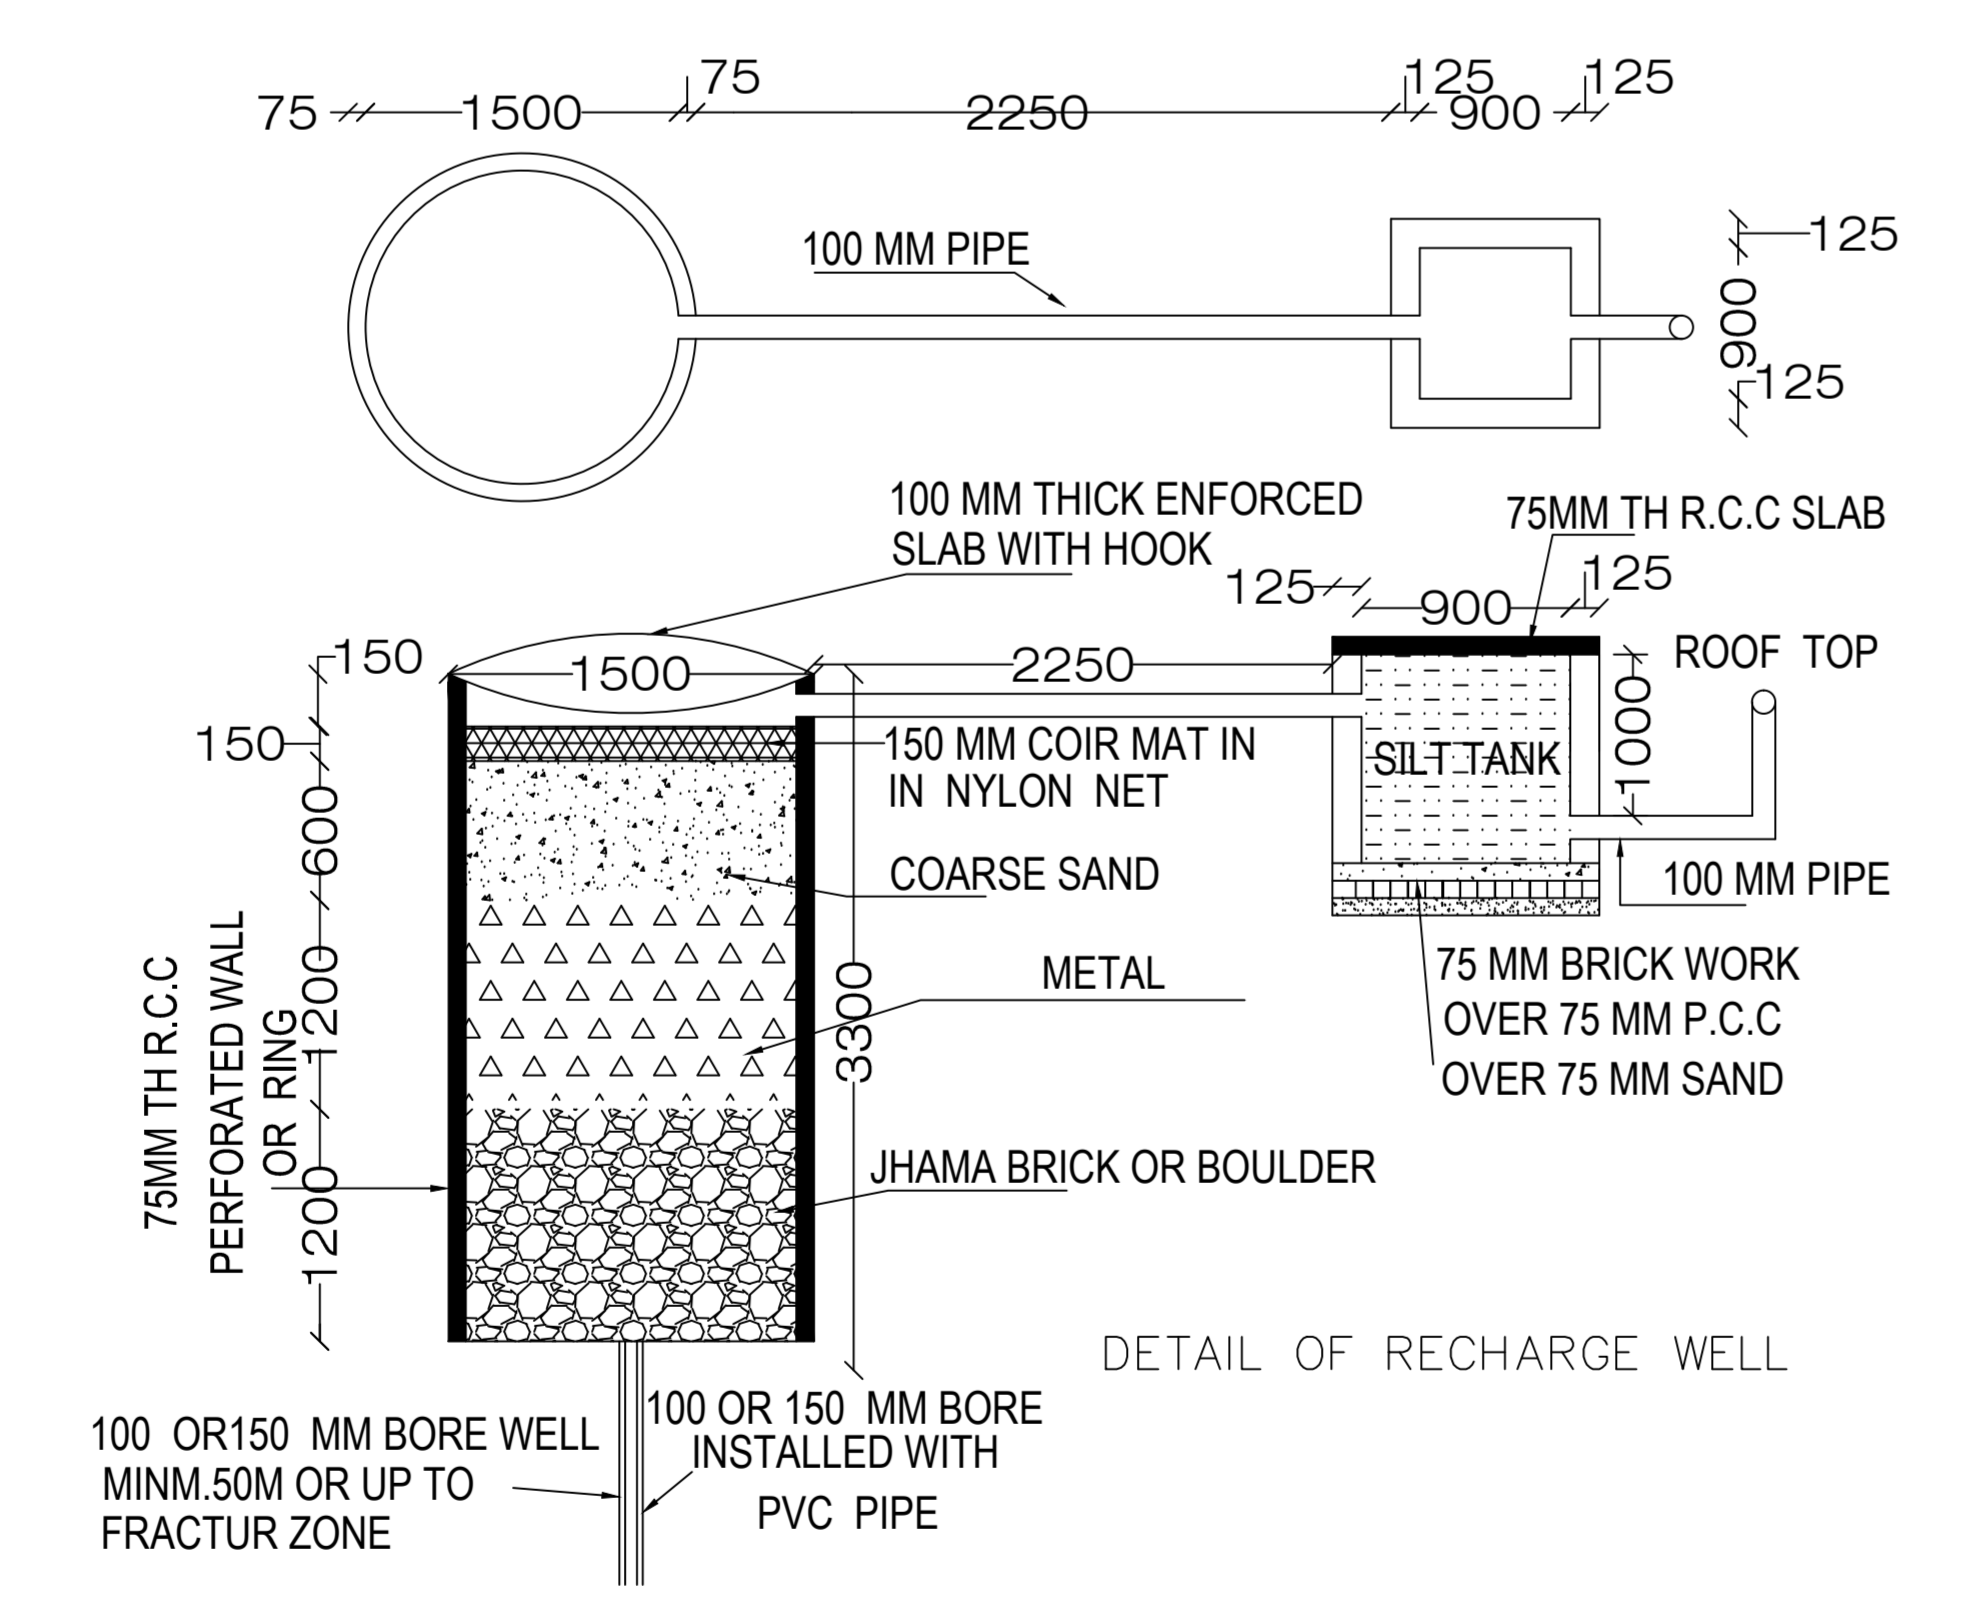

SEPTIC TANK PLAN  
SCALE= 1:50

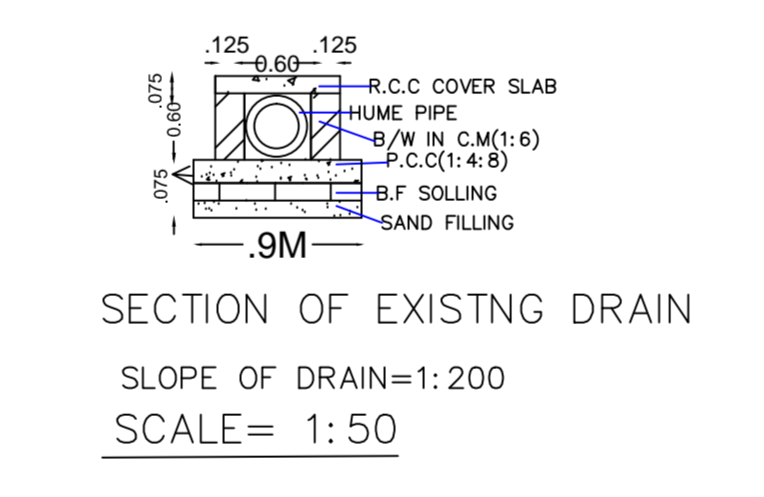

- SPECIFICATION OF DRAIN
1. FOUNDATION.
  2. SAND FILLING.
  3. BRICK SOLING.
  4. P.C.C (1:4:8).
  5. B/W IN C.M (1:1:6).
  6. R.C.C (1:2:4) COVER SLAB.

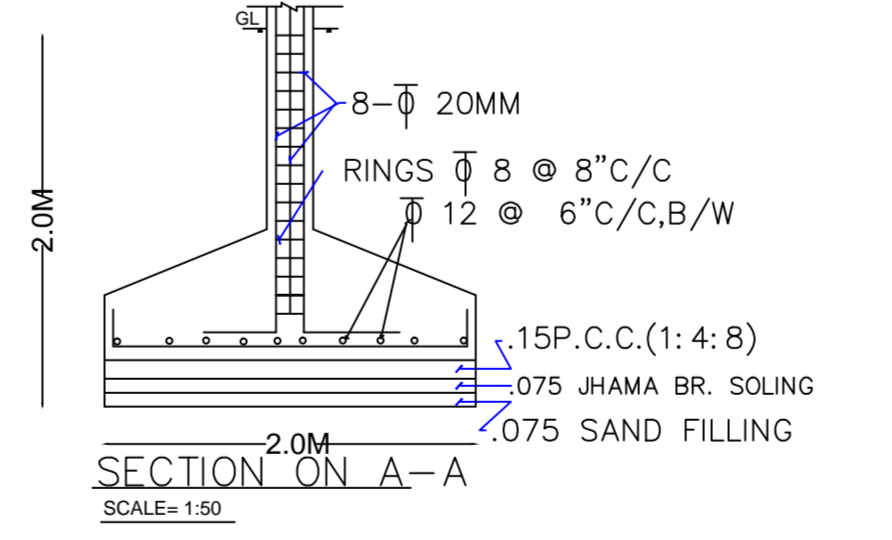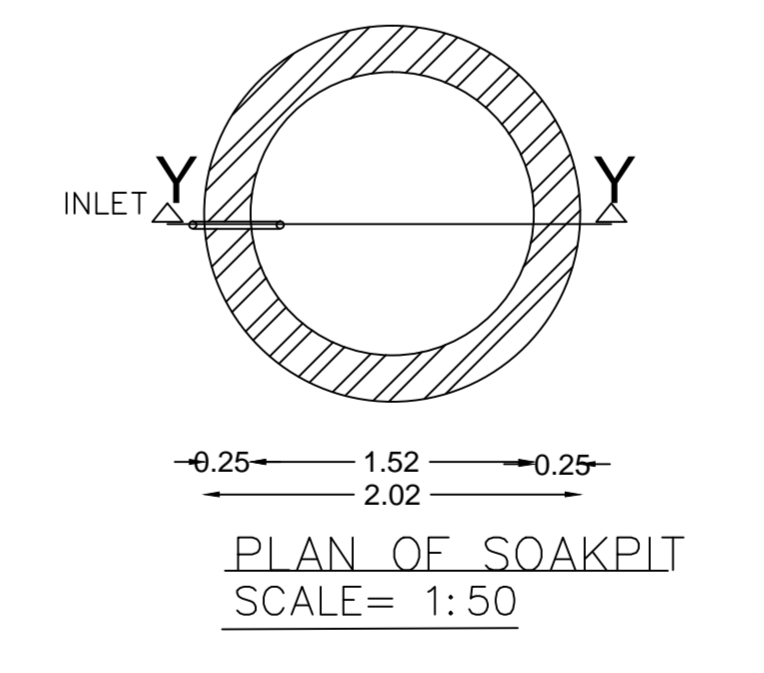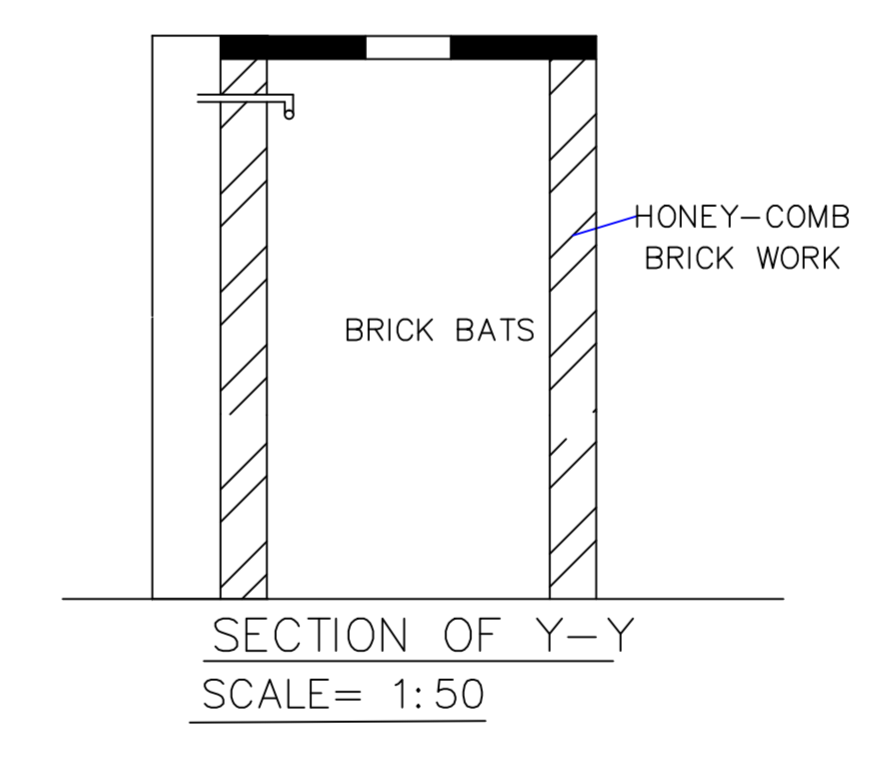

|                          |                                      |                            |                   |
|--------------------------|--------------------------------------|----------------------------|-------------------|
| CLIP NAME AND SIGNATURE  | STRUCTURAL ENGINE NAME AND SIGNATURE | BUILDER NAME AND SIGNATURE | DIGITAL SIGNATURE |
| RAJY CHANDRA<br>CAR/1446 |                                      |                            |                   |