






Proposal Basic Information	
Owner Name	Maharaj Zafar Ahmad, Sultan Pooner, Nagma Pooner, Anam Pooner, Pooner Anam, Nagma Pooner, Sultan Pooner
Plot No.	54
Plot No.	190
Village Name	BADAGAN
Use	Residential
Scale	Low income group and EWS Housing

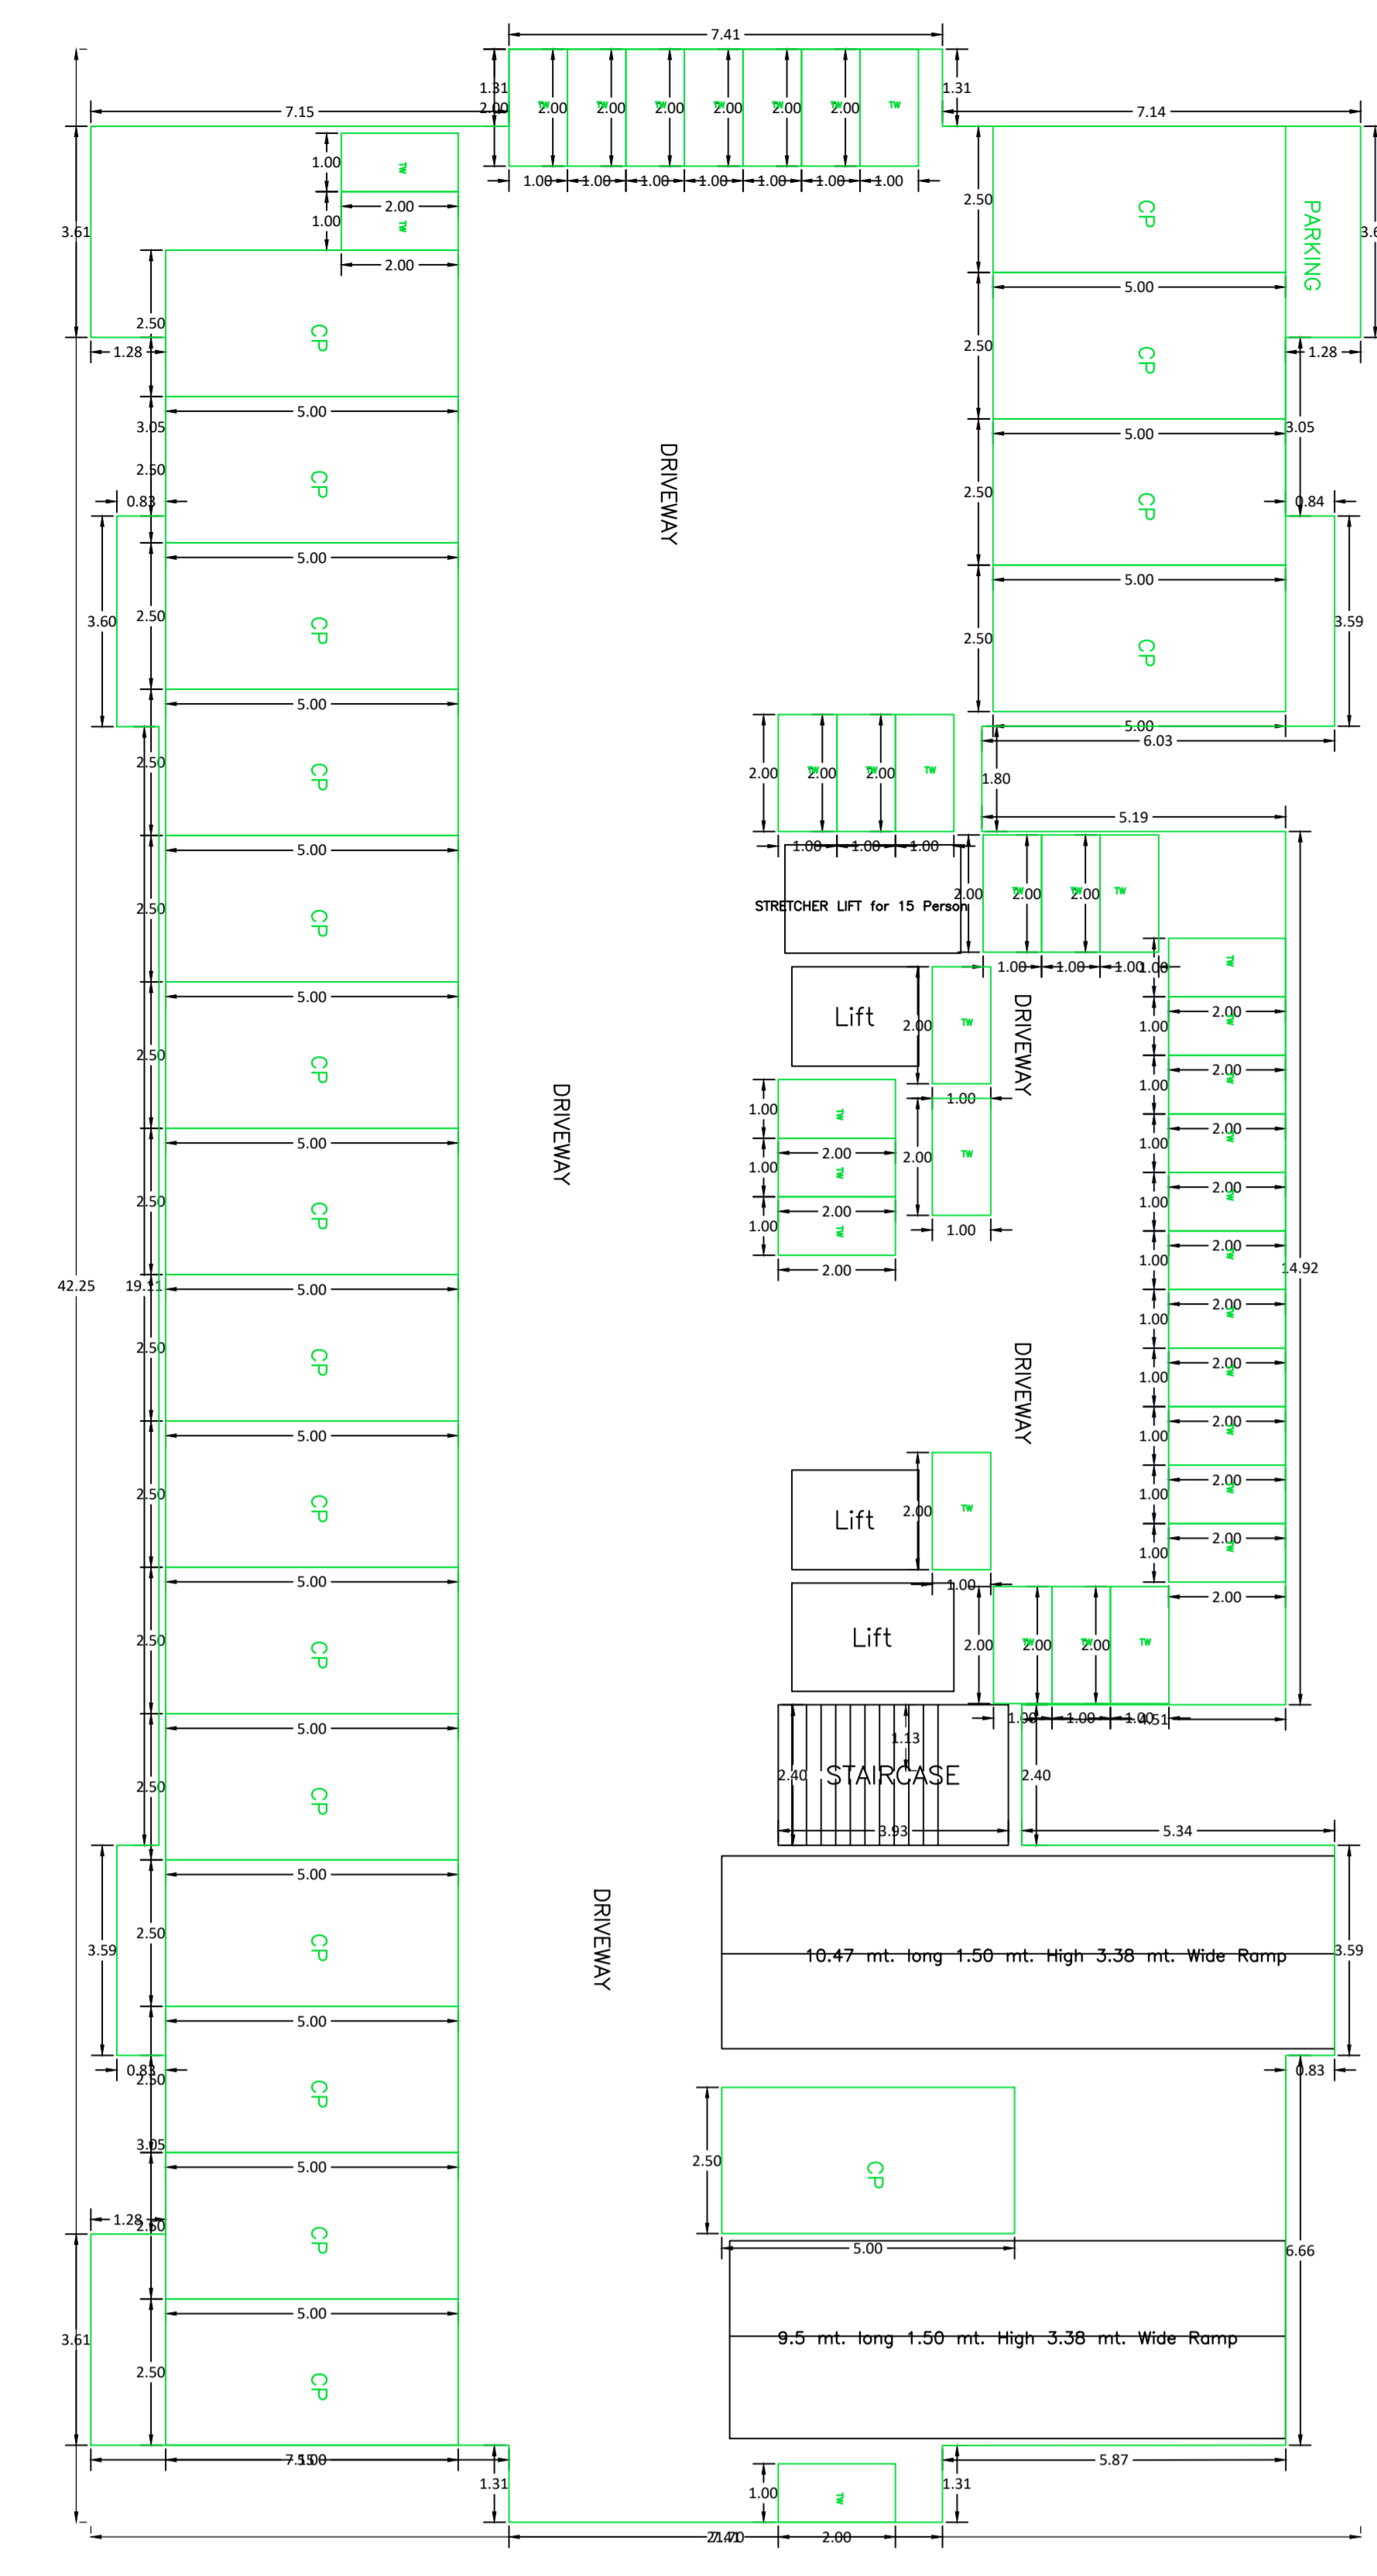


BASEMENT FLOOR PLAN (Proposed) (SCALE 1:100)

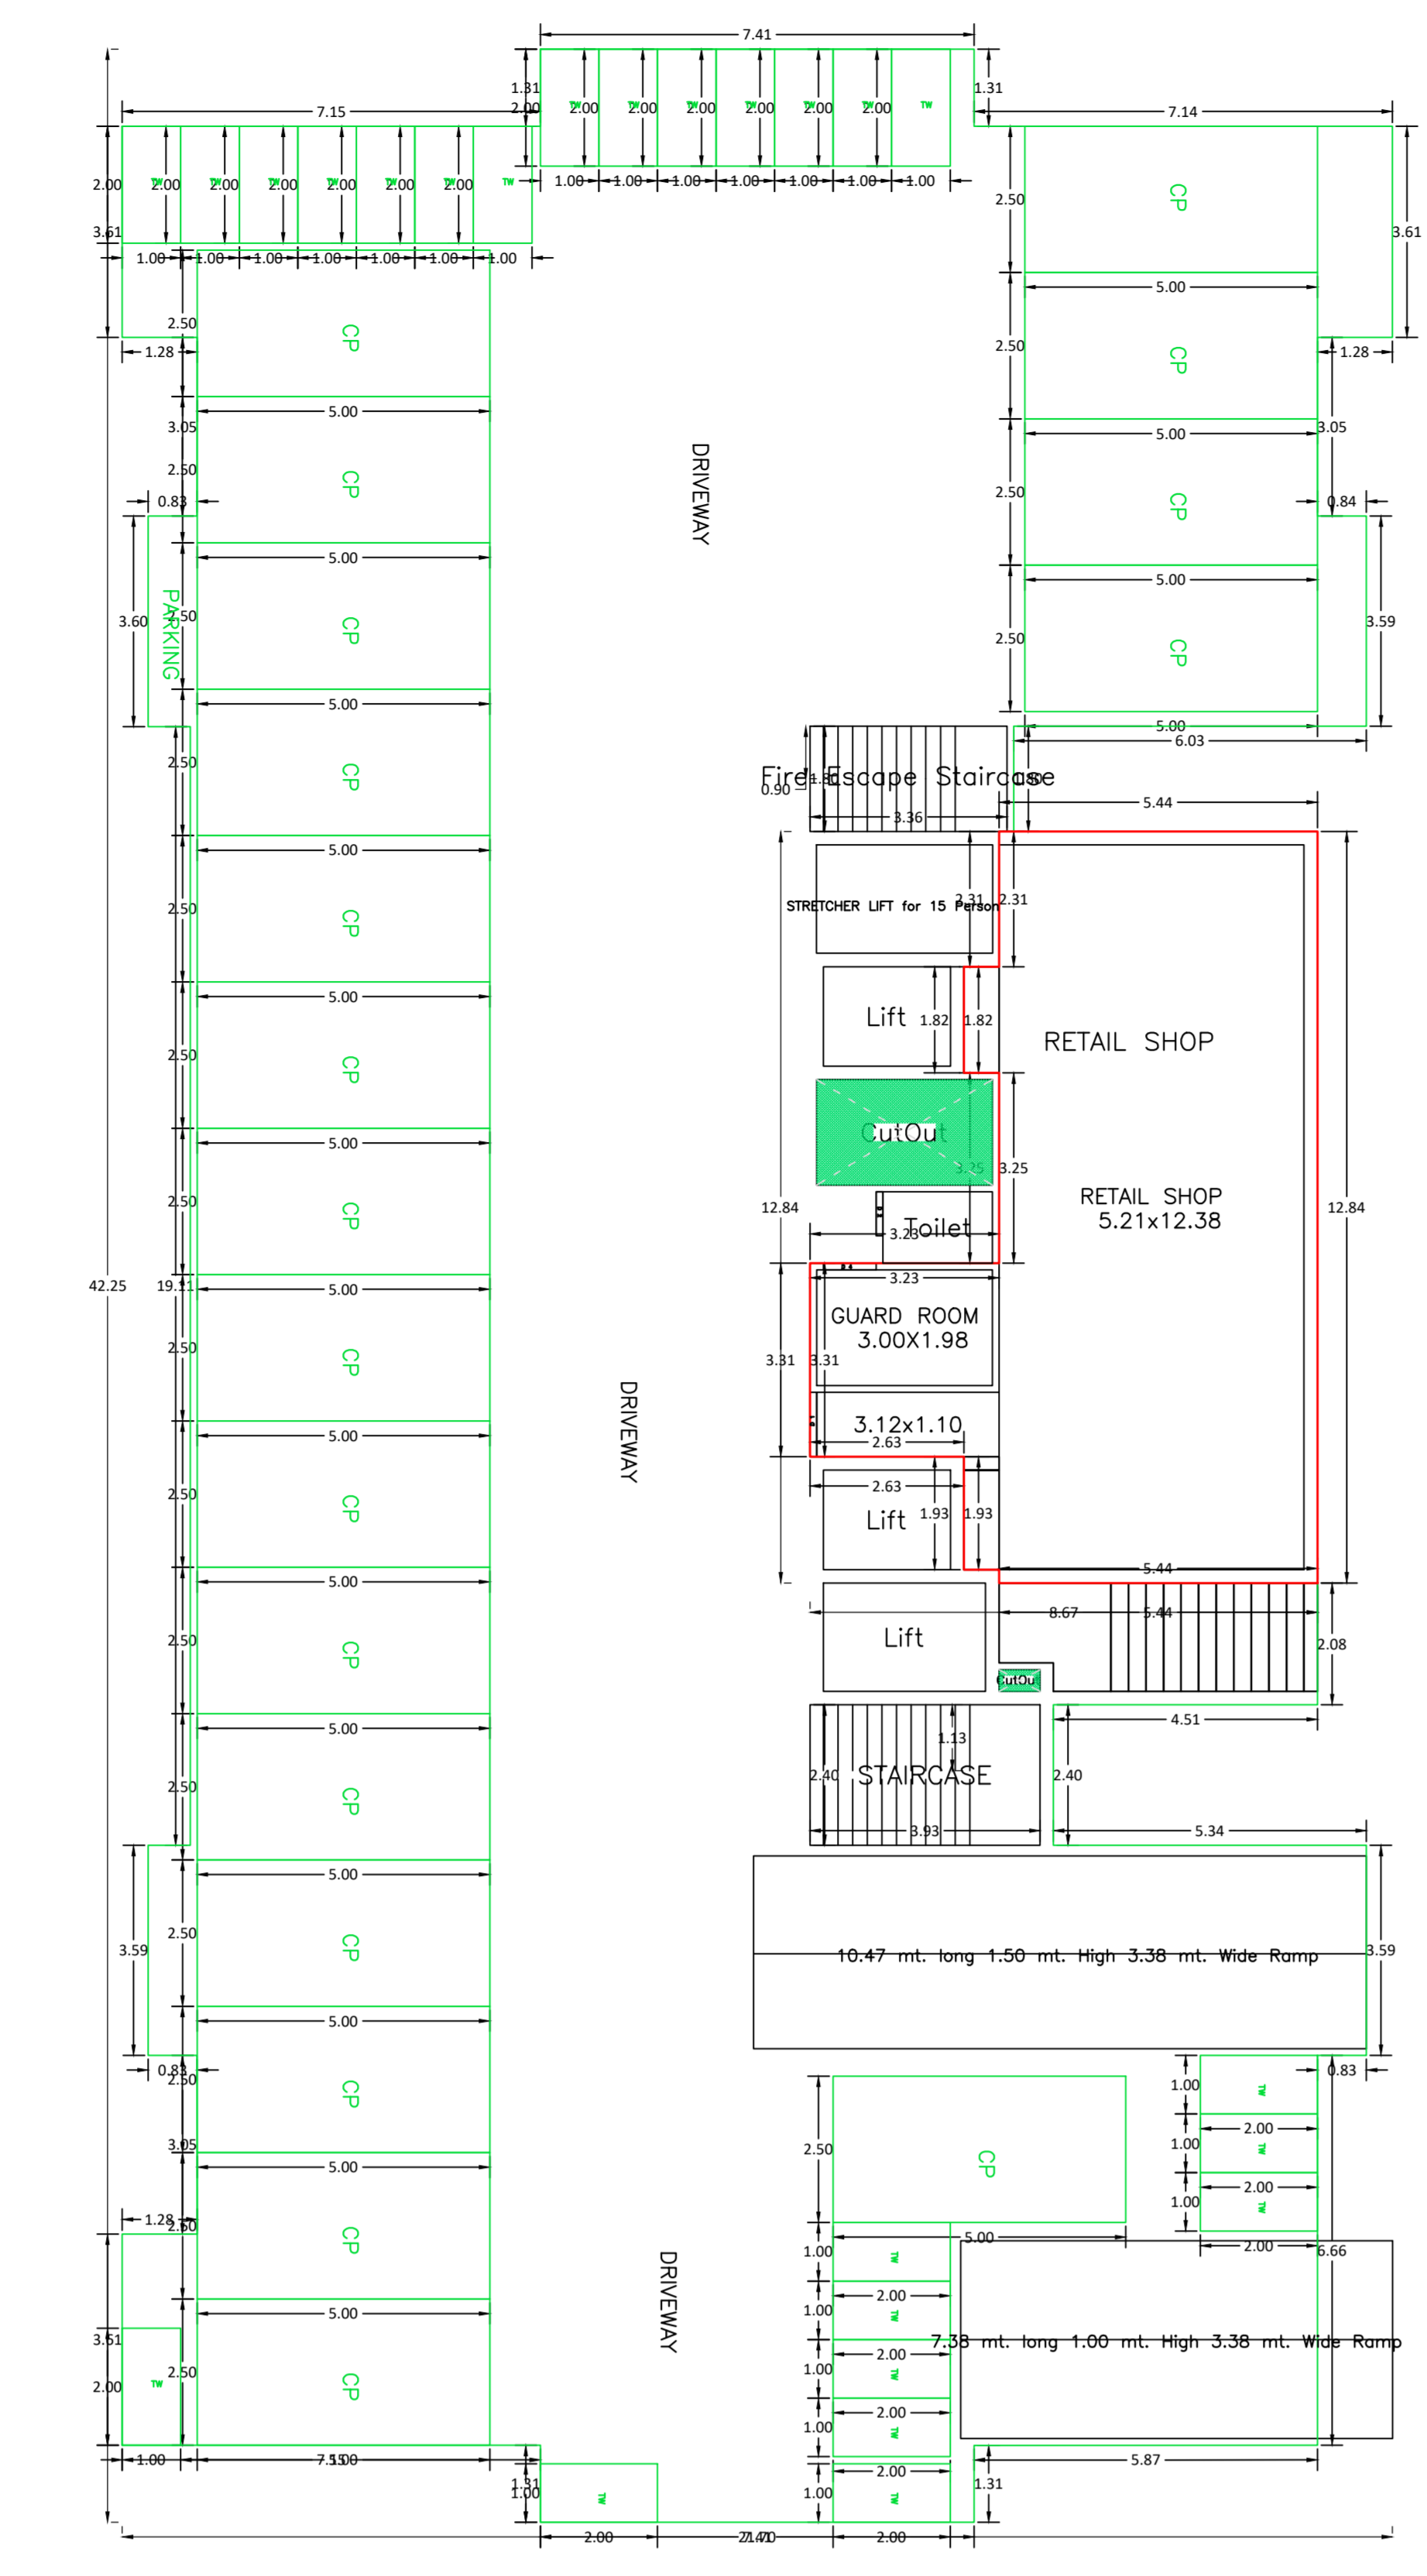


GROUND FLOOR PLAN (Proposed) (SCALE 1:100)

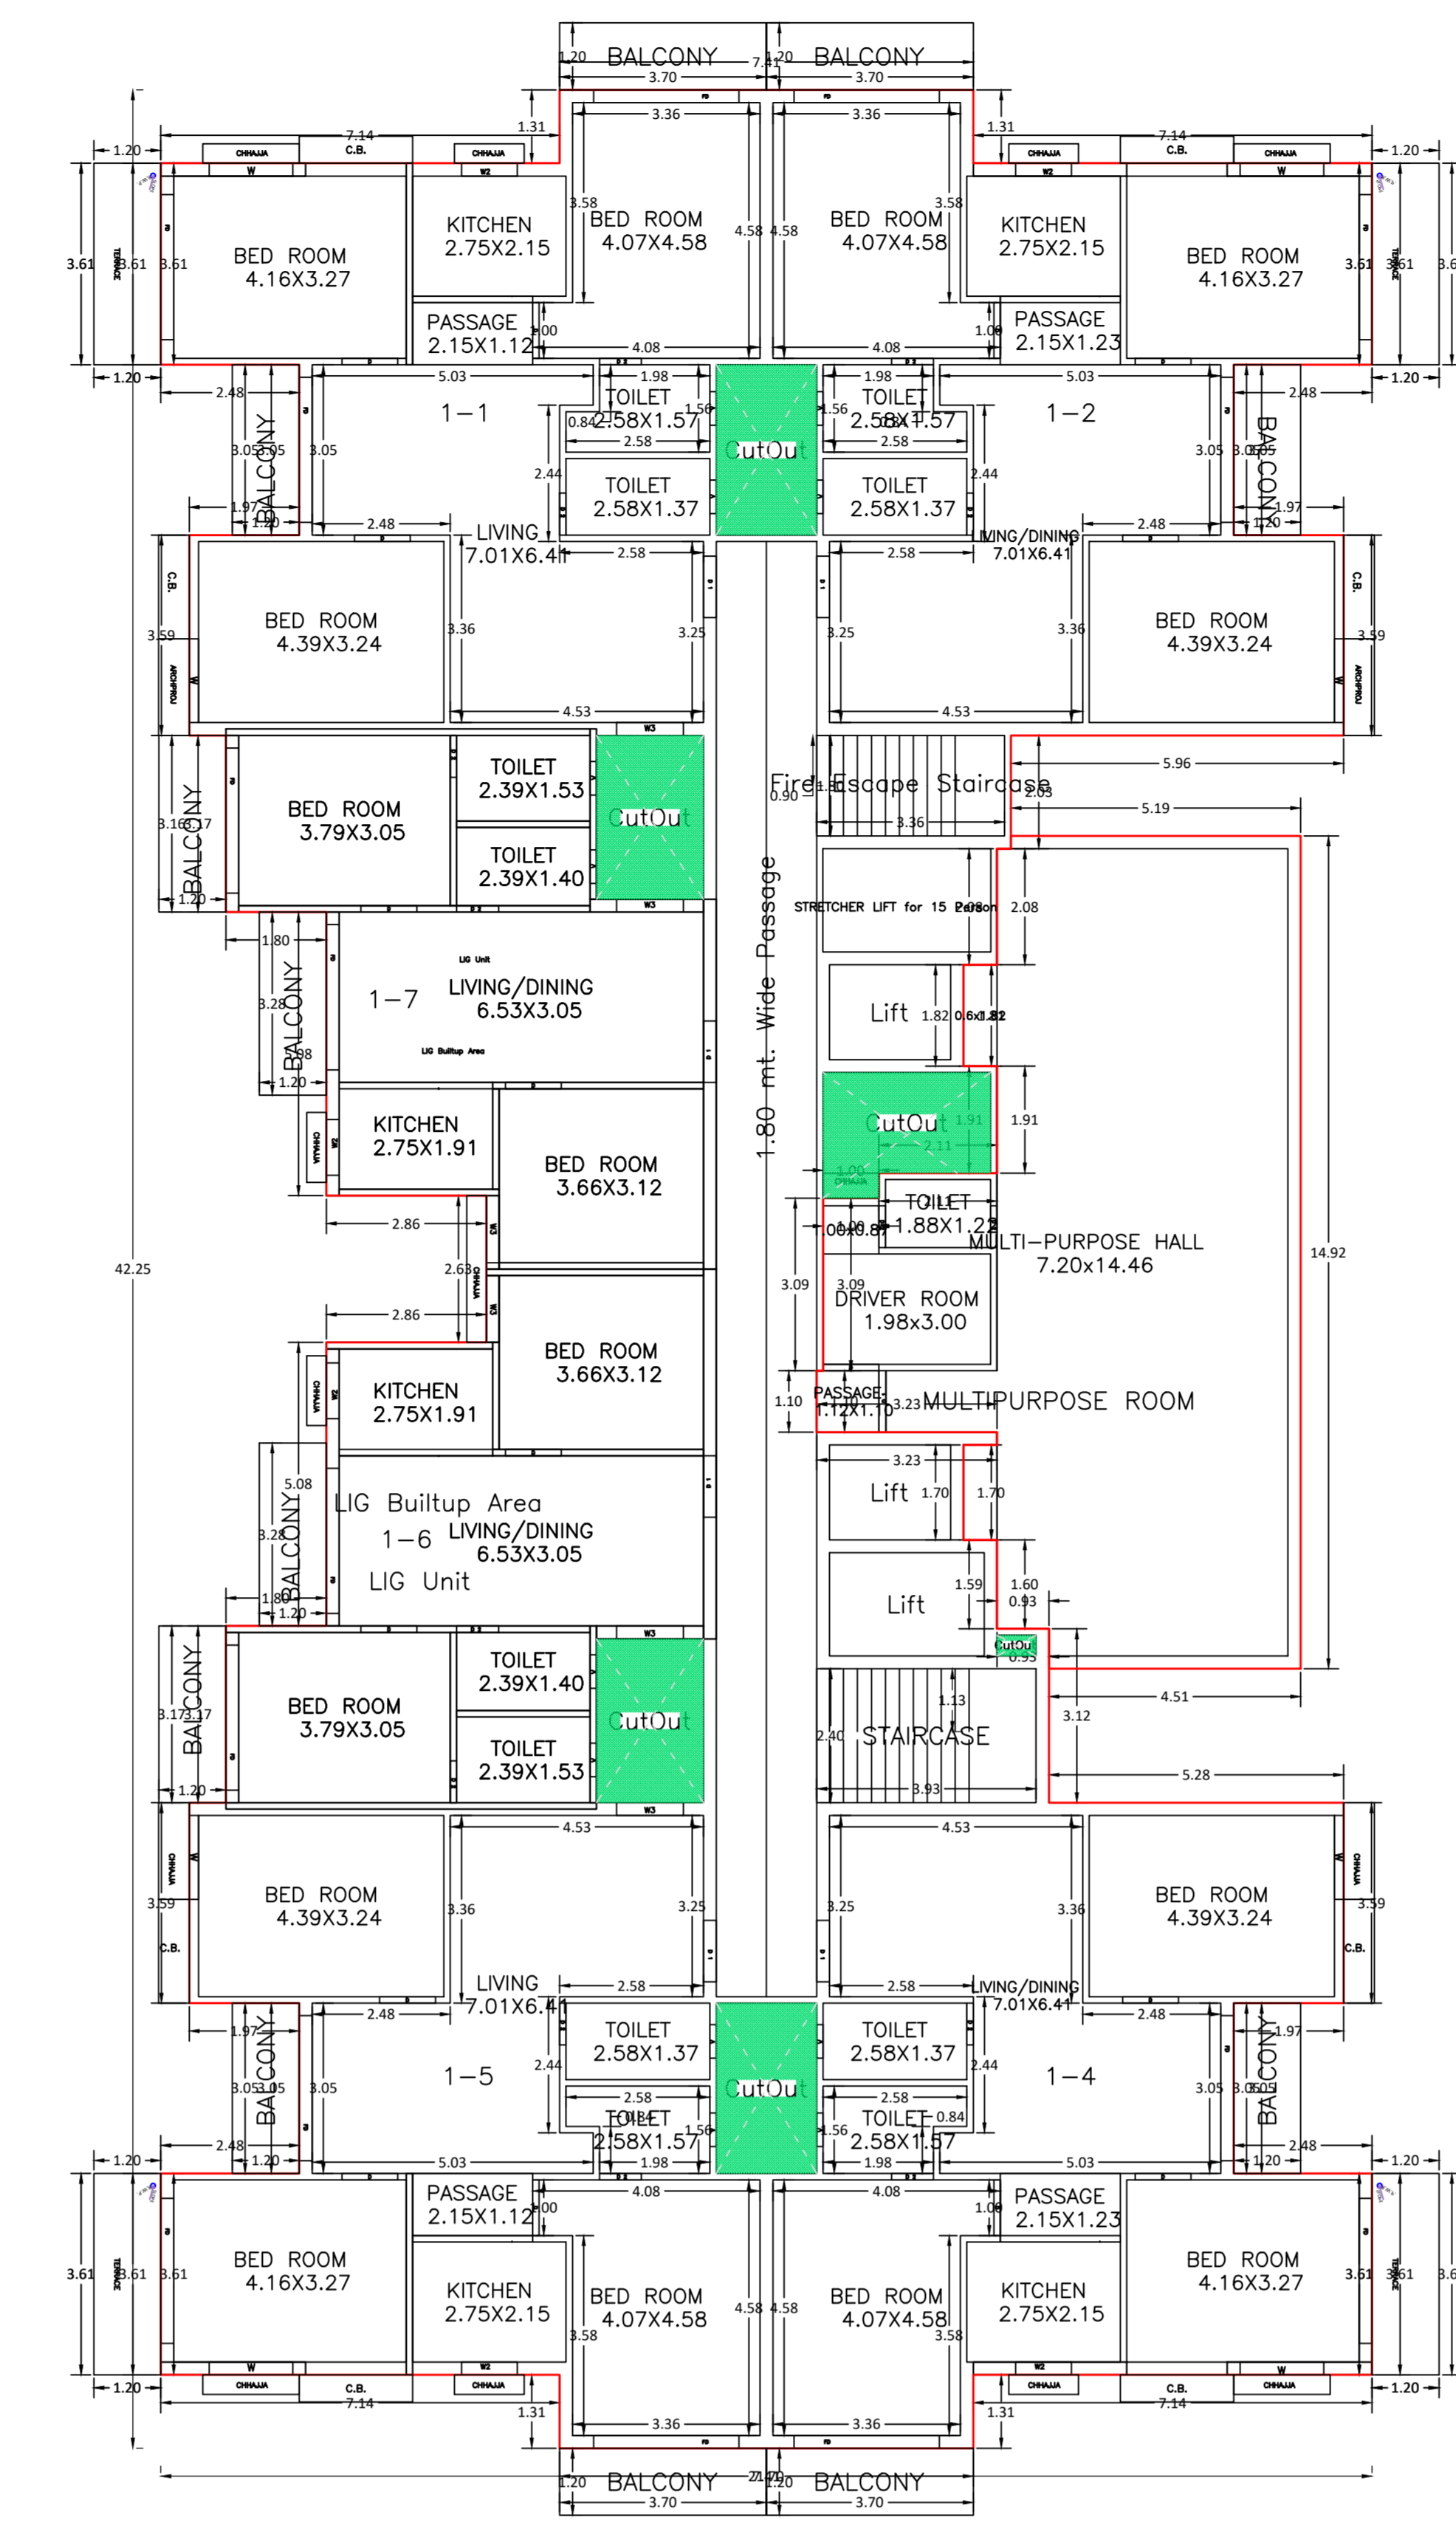


FIRST FLOOR PLAN (Proposed) (SCALE 1:100)

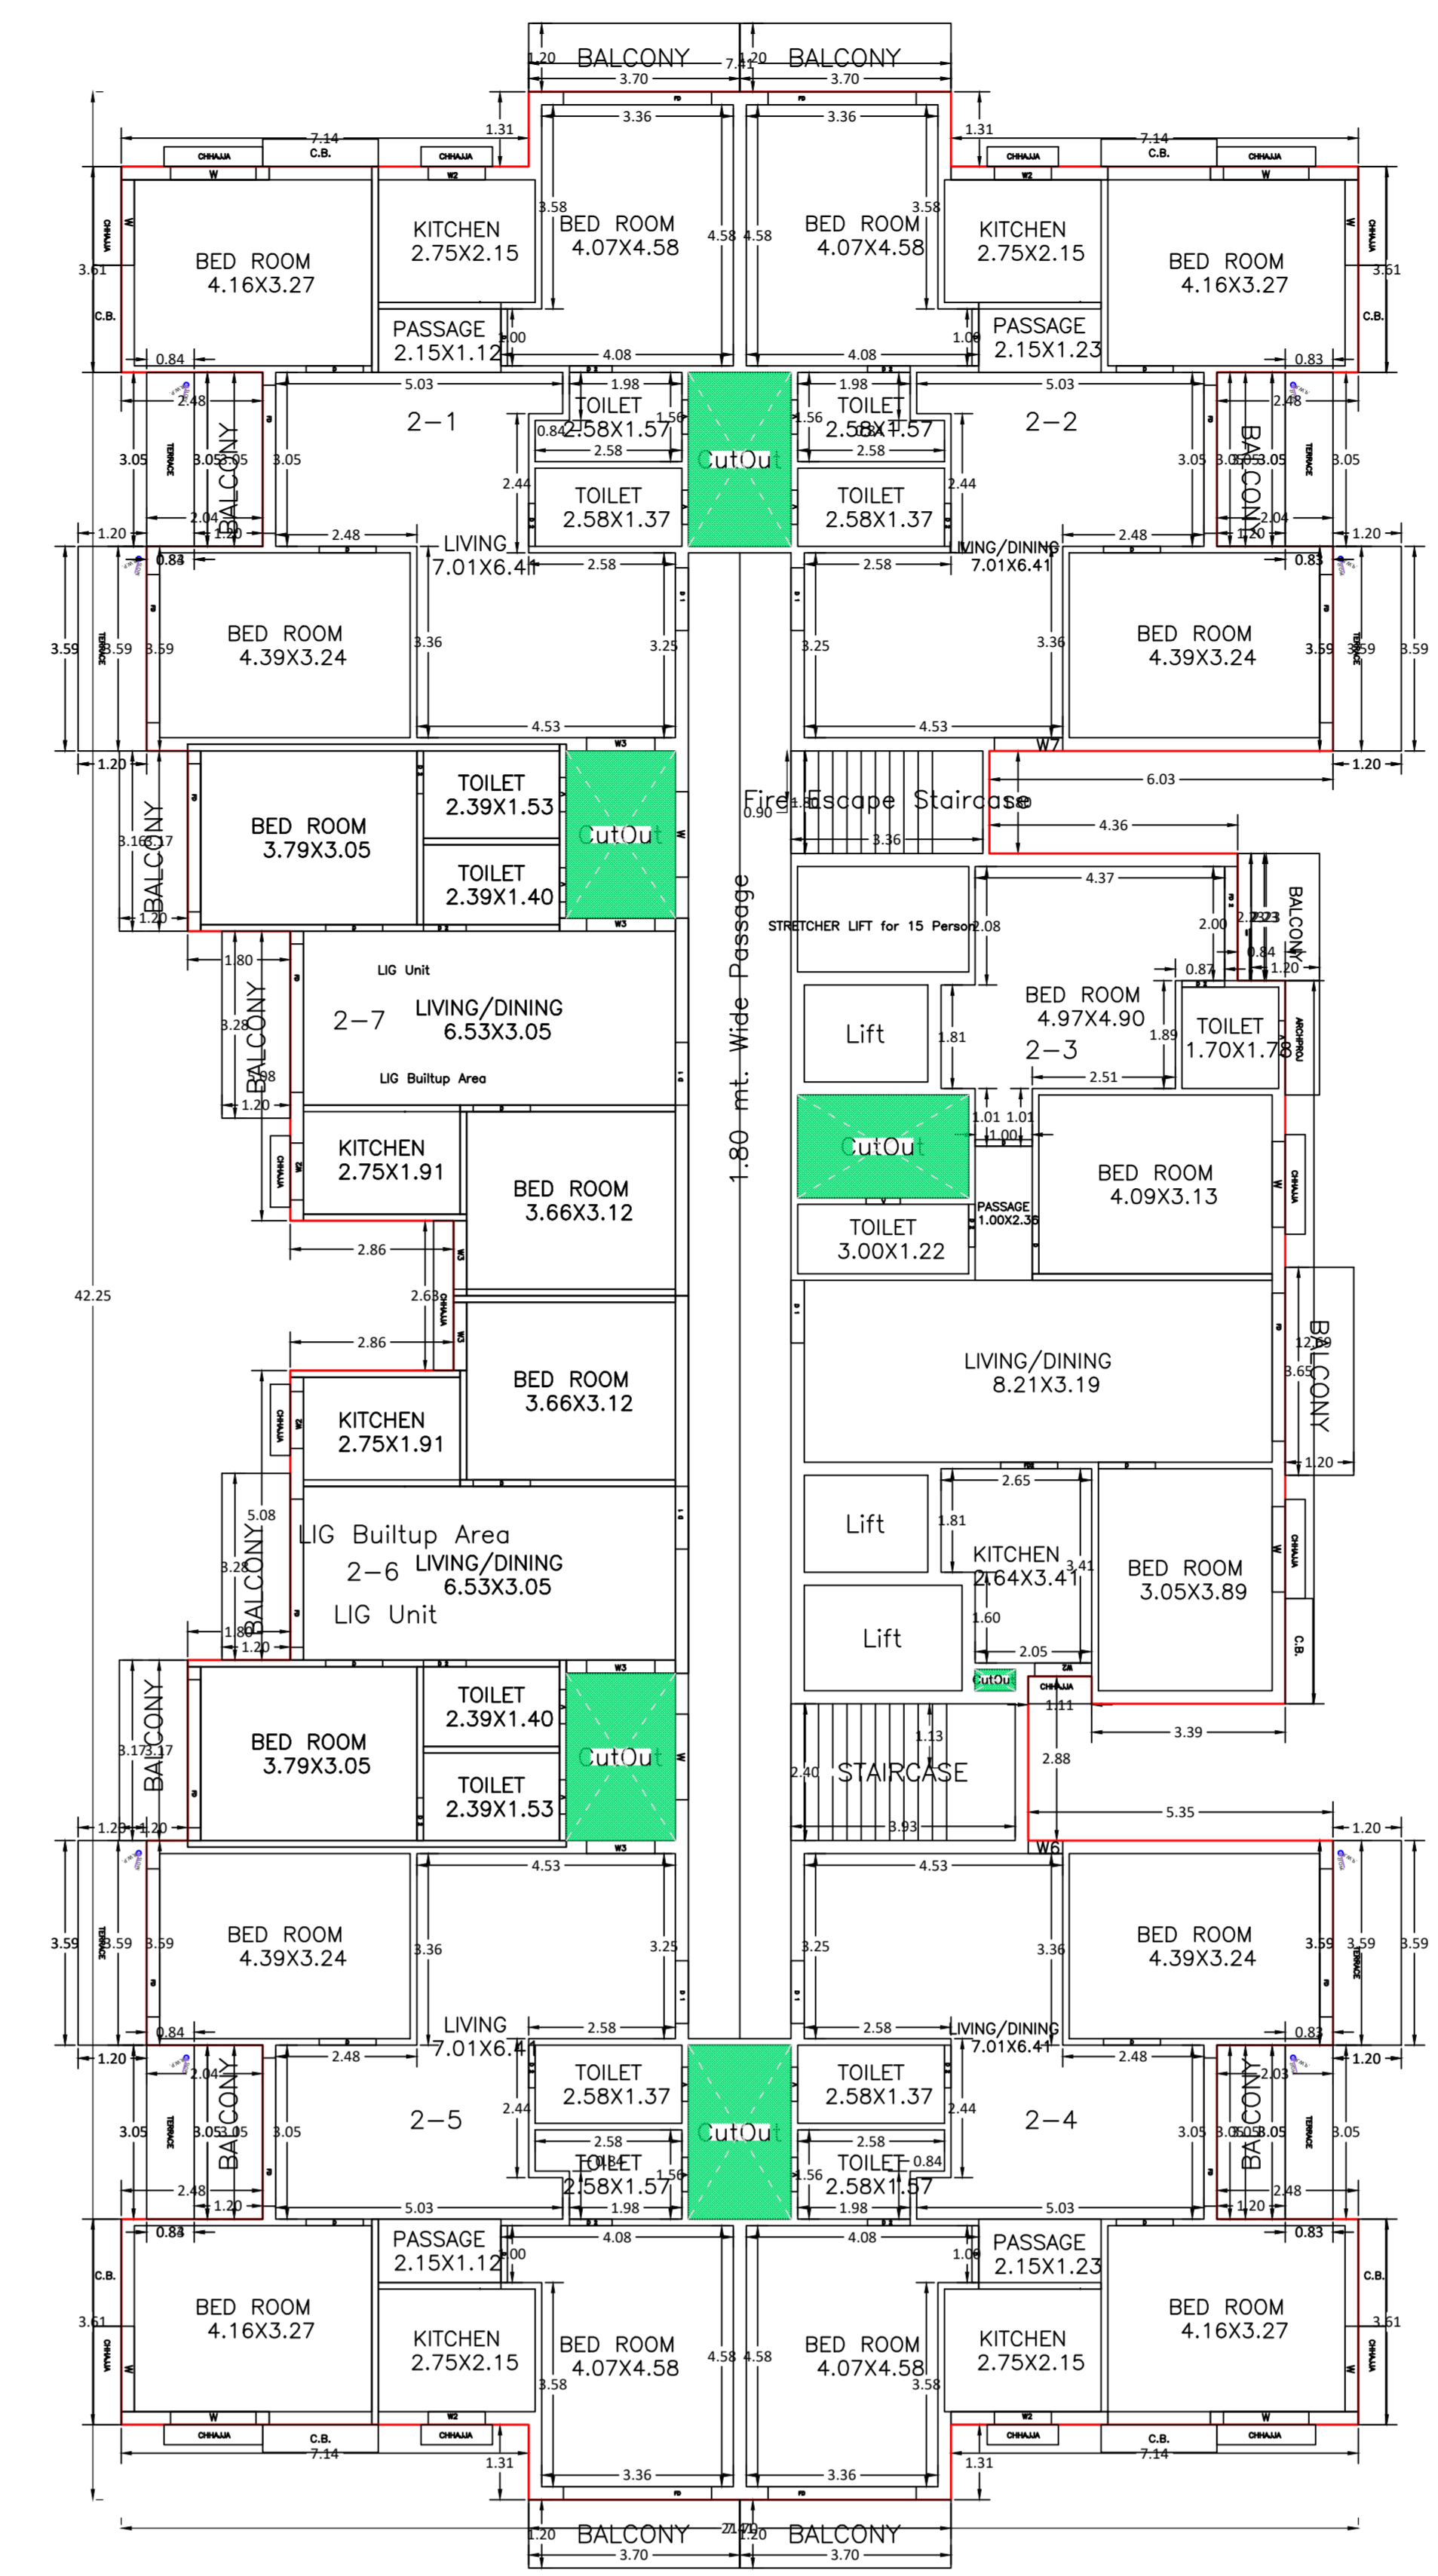


SECOND FLOOR PLAN (Proposed) (SCALE 1:100)

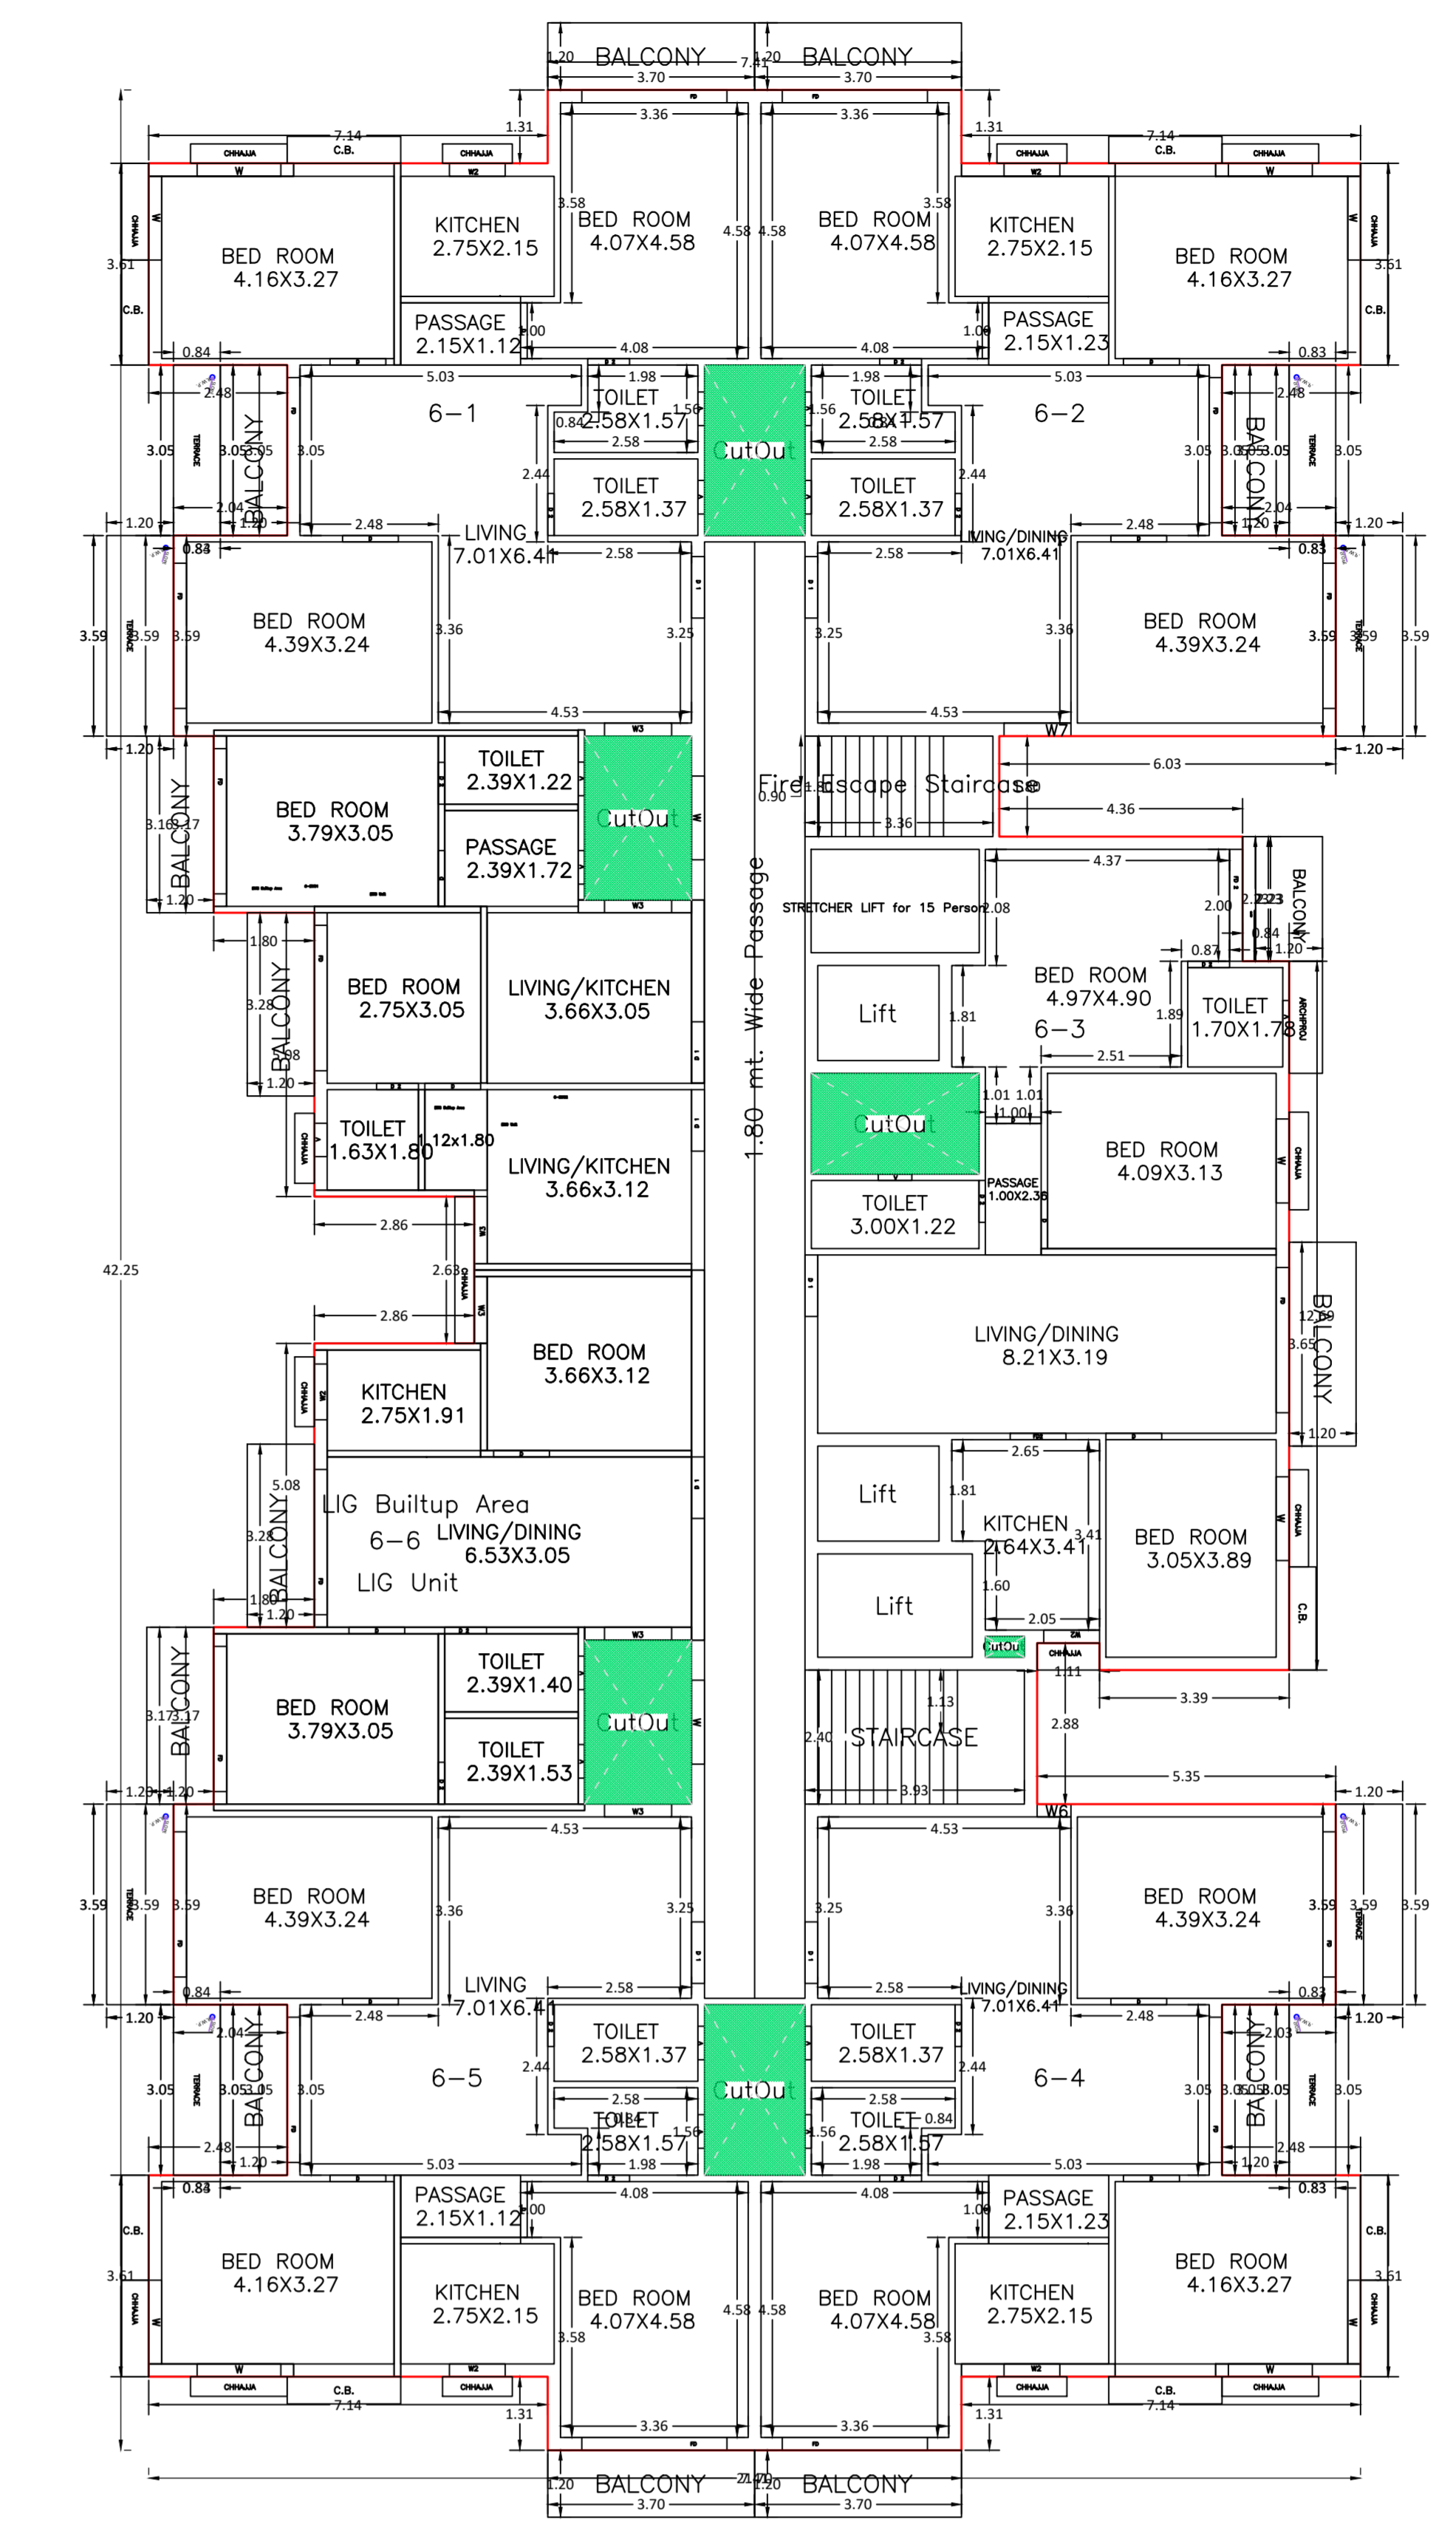


TYPICAL - 4, 6, 8 & 10 FLOOR PLAN (Proposed) (SCALE 1:100)

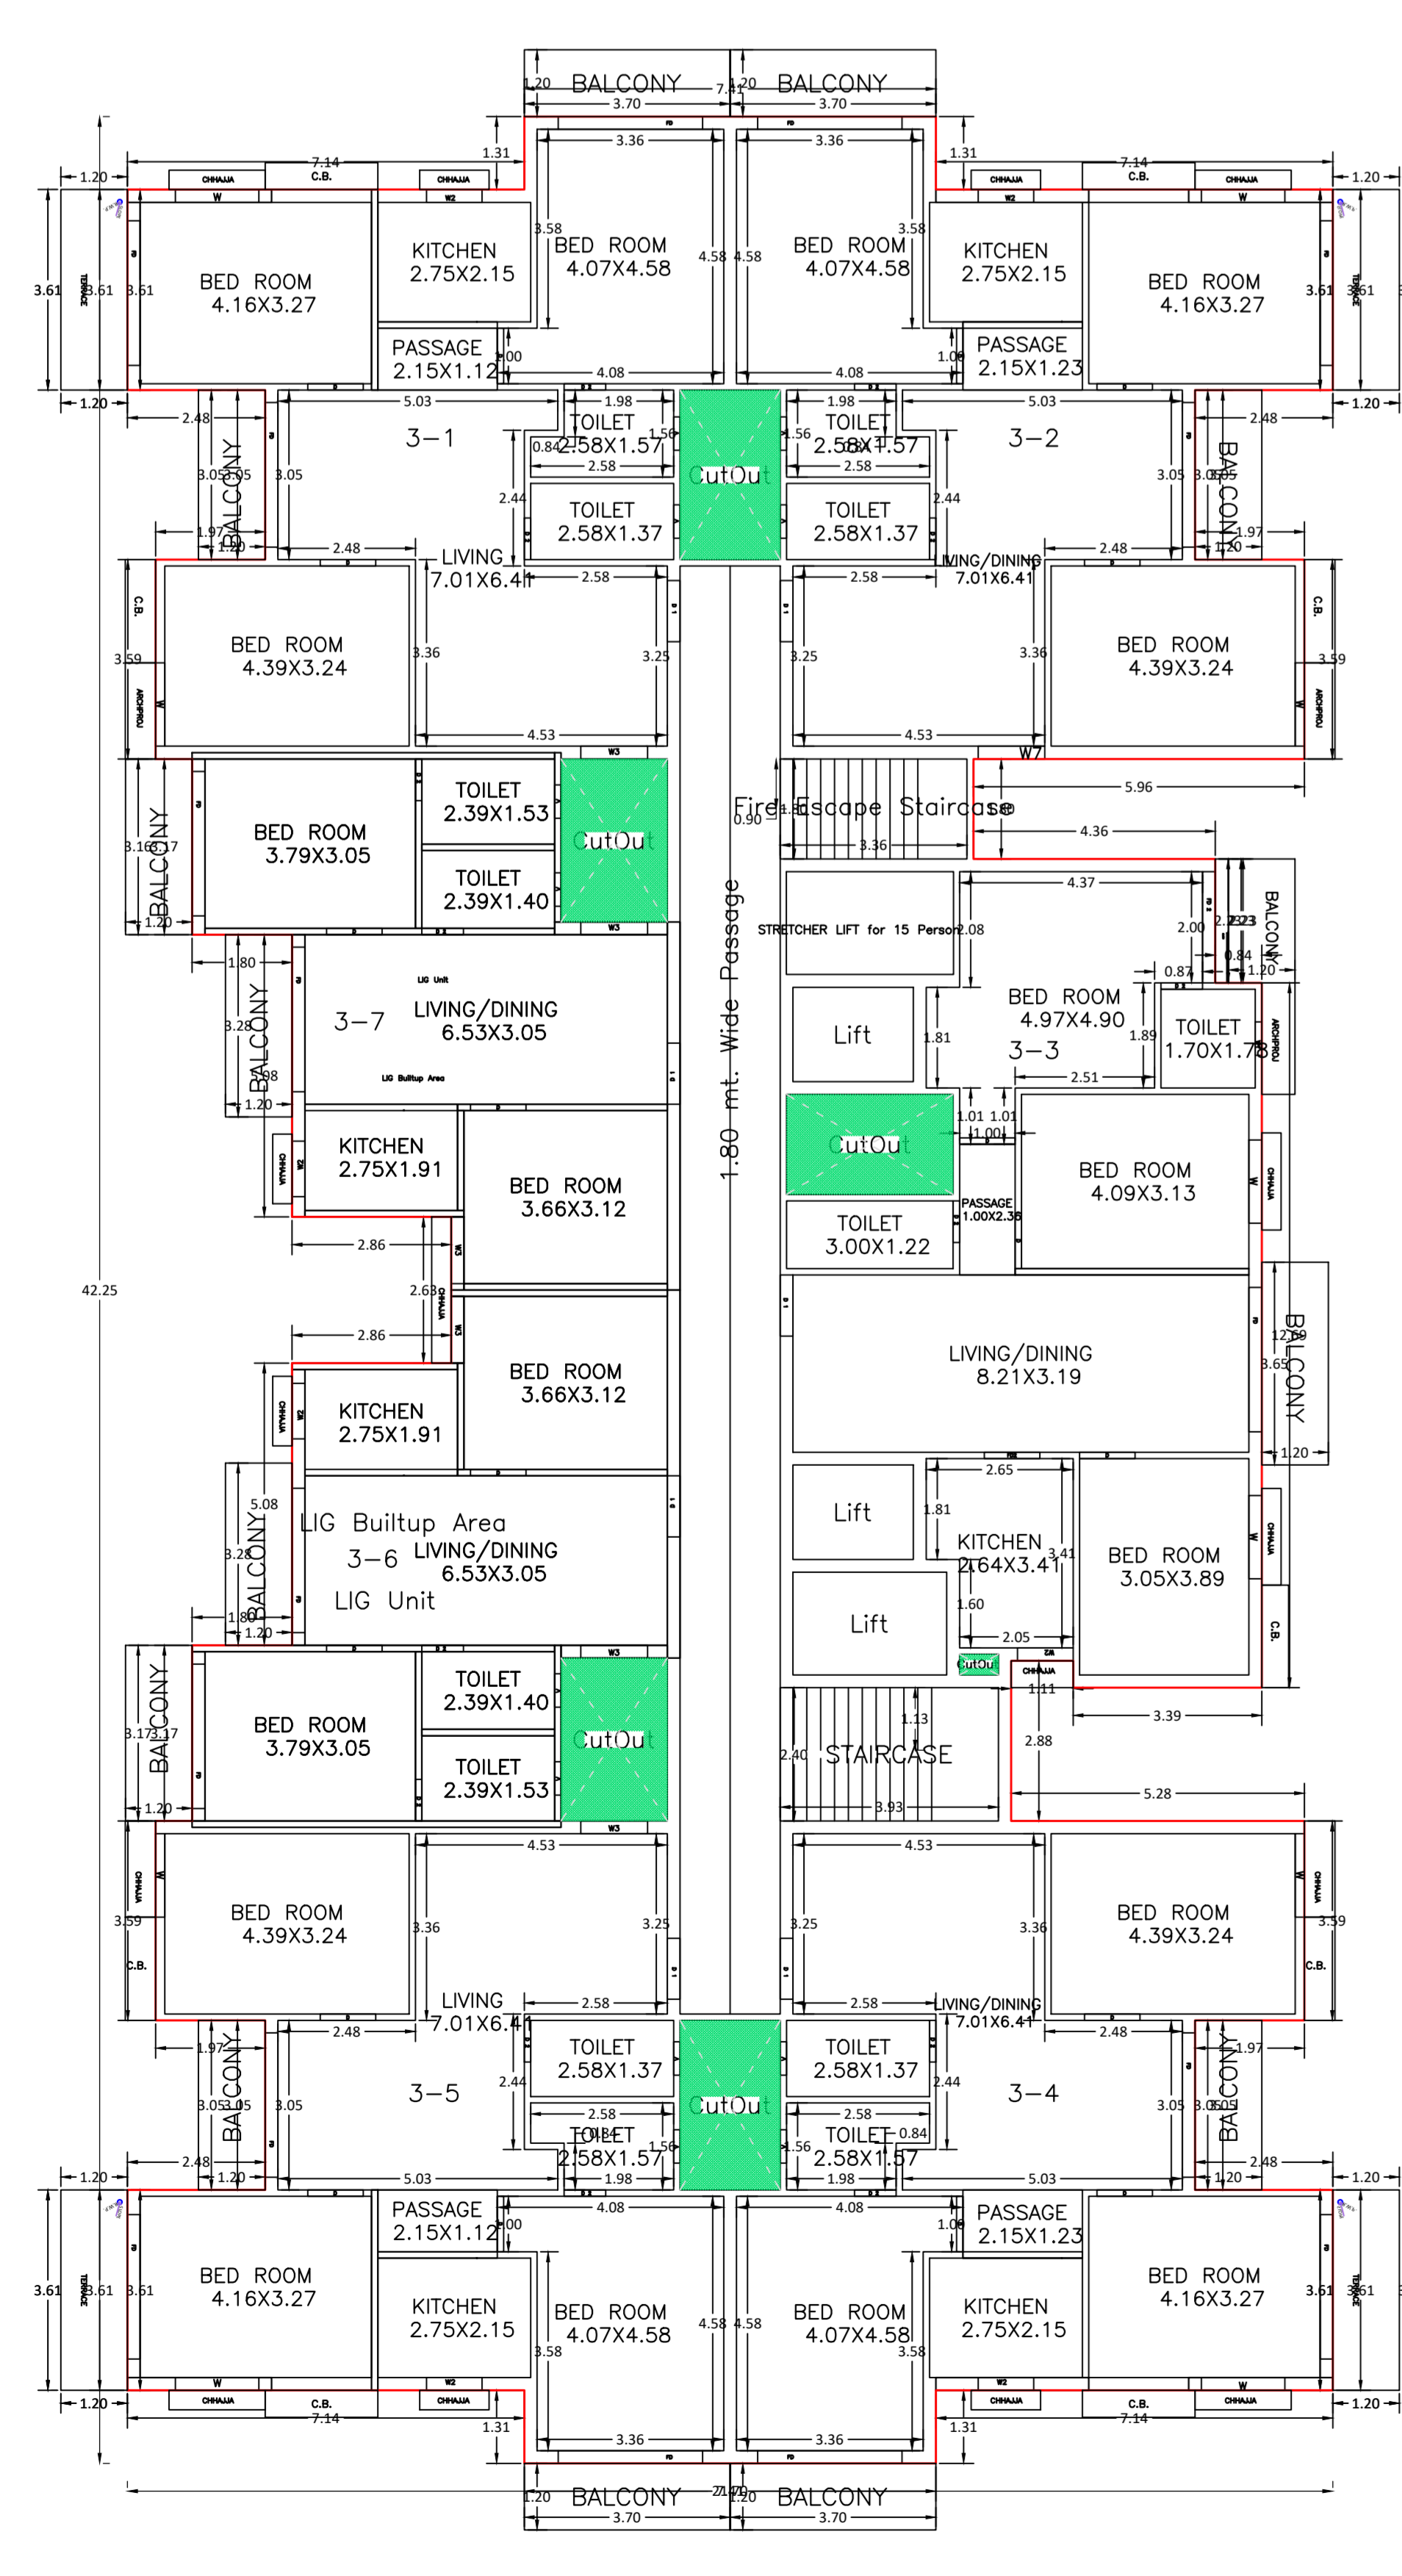

THIRD FLOOR PLAN (Proposed) (SCALE 1:100)

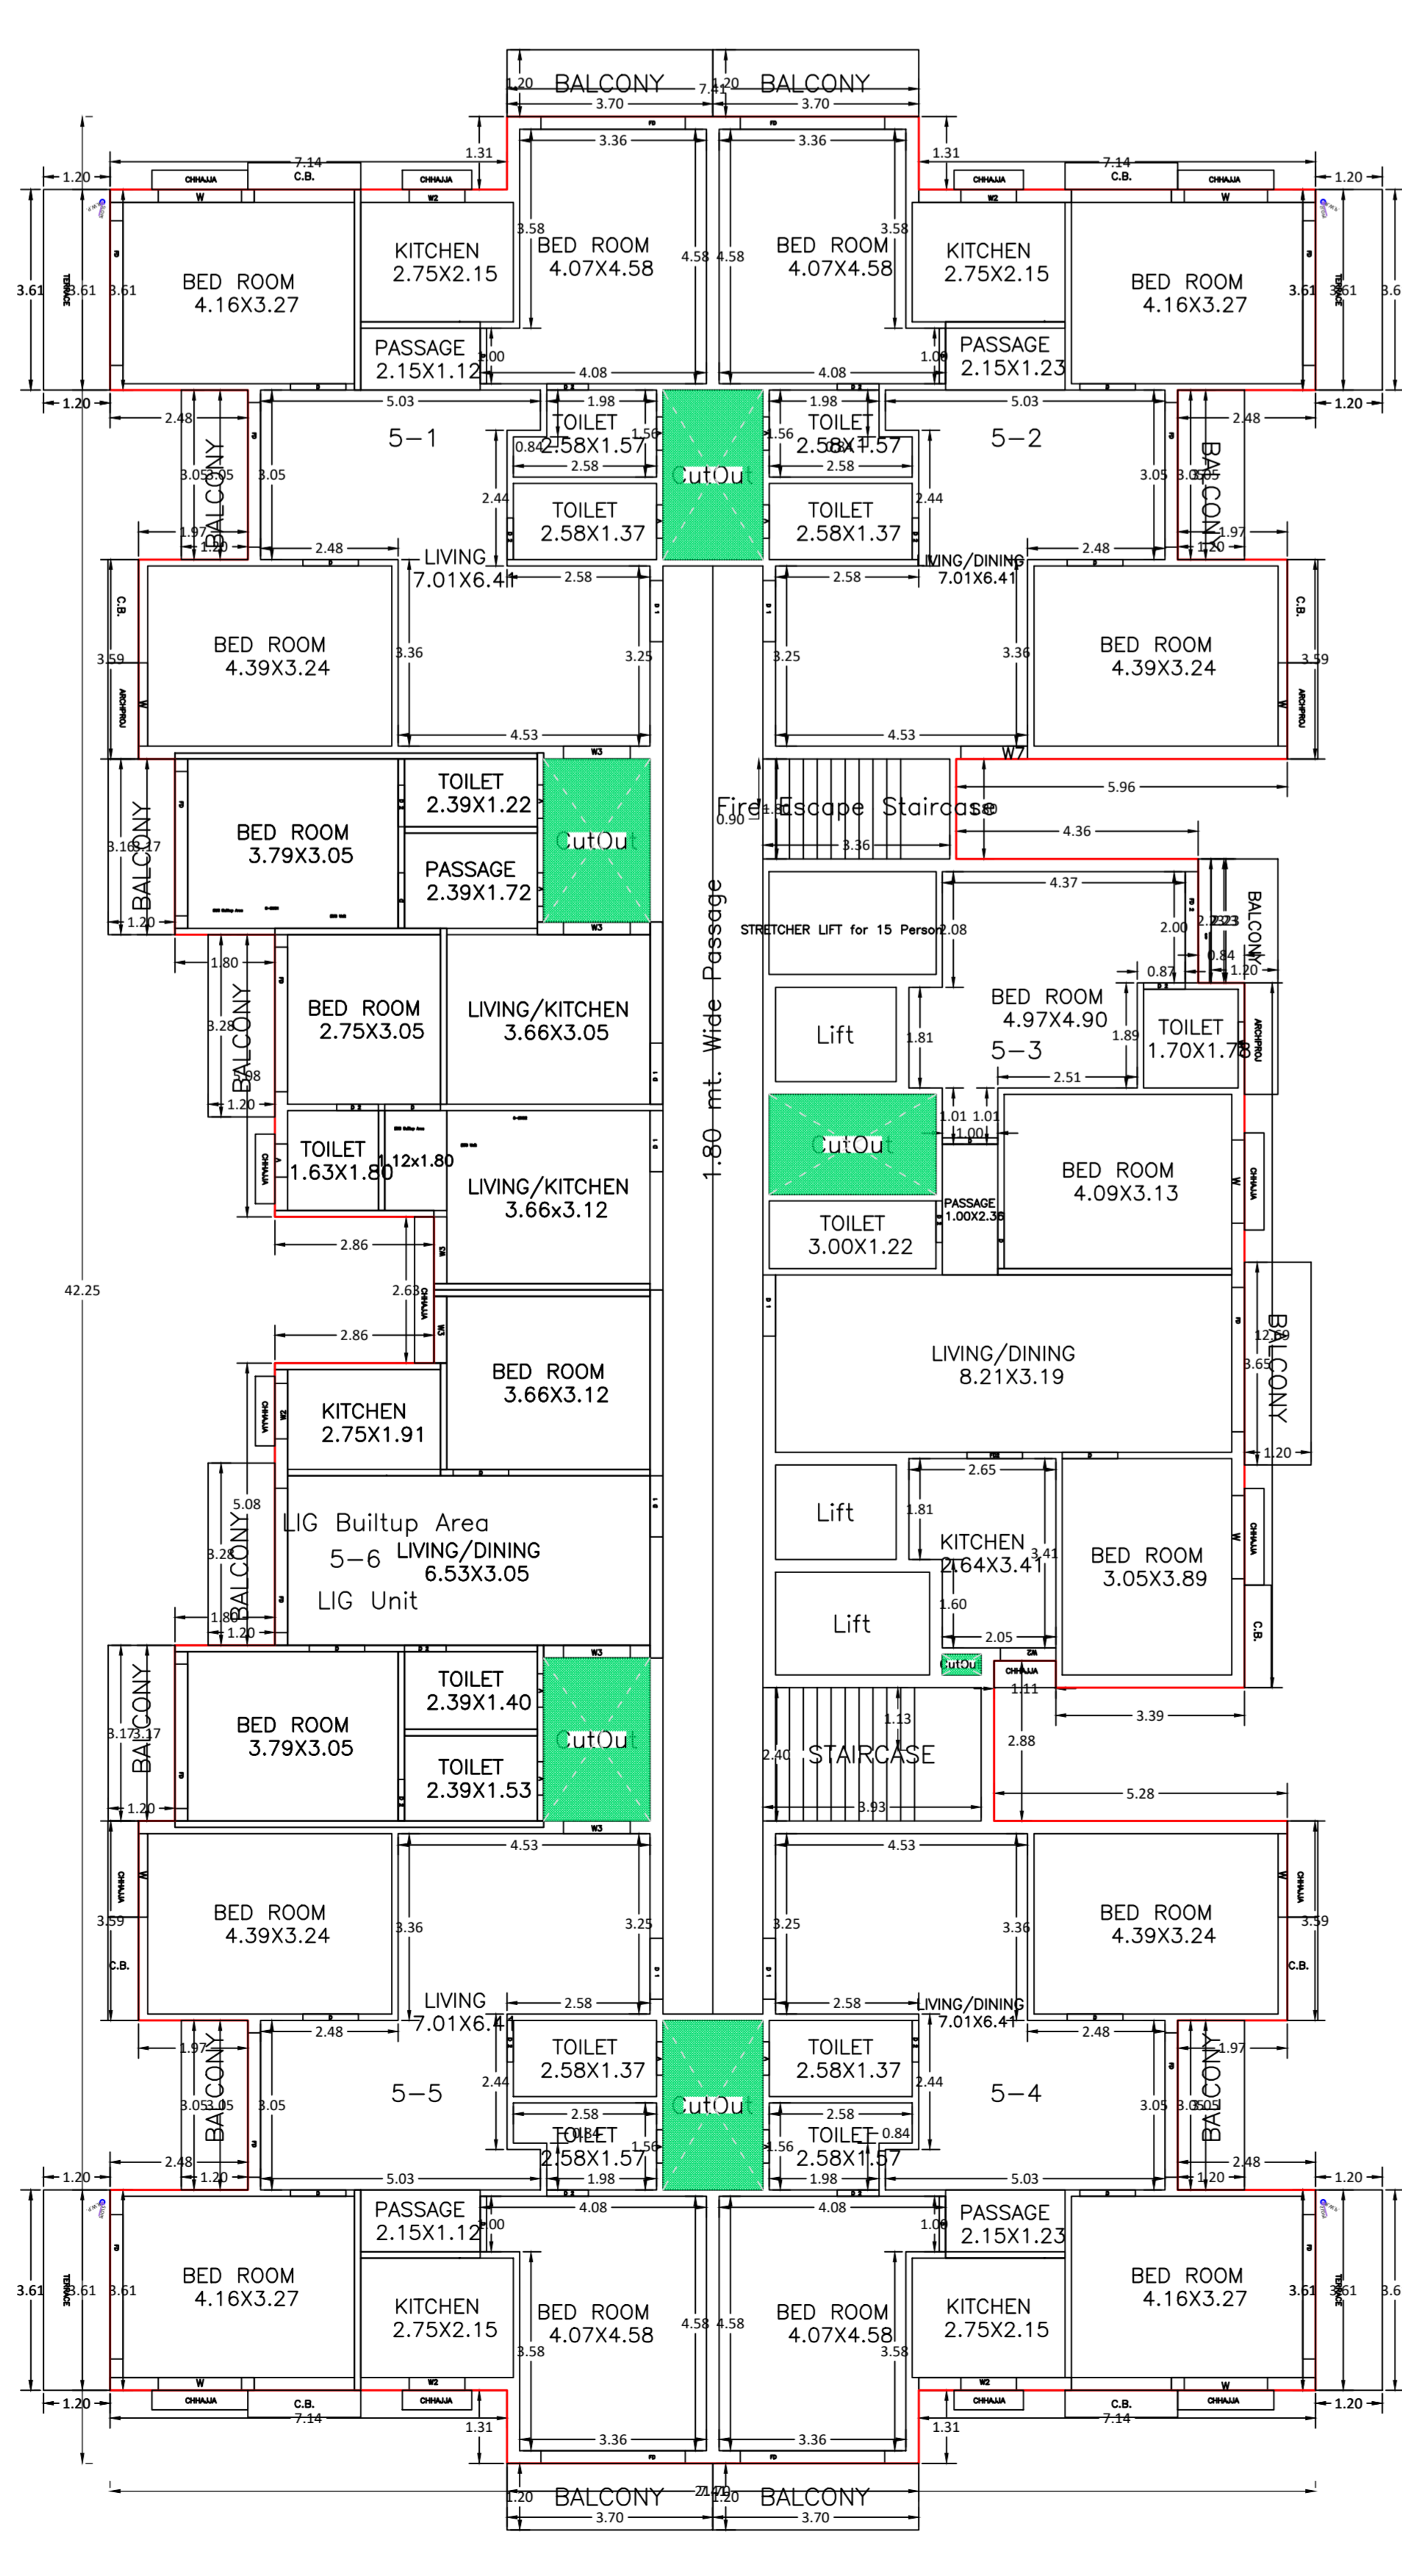

TYPICAL - 5, 7 & 9 FLOOR PLAN (Proposed) (SCALE 1:100)

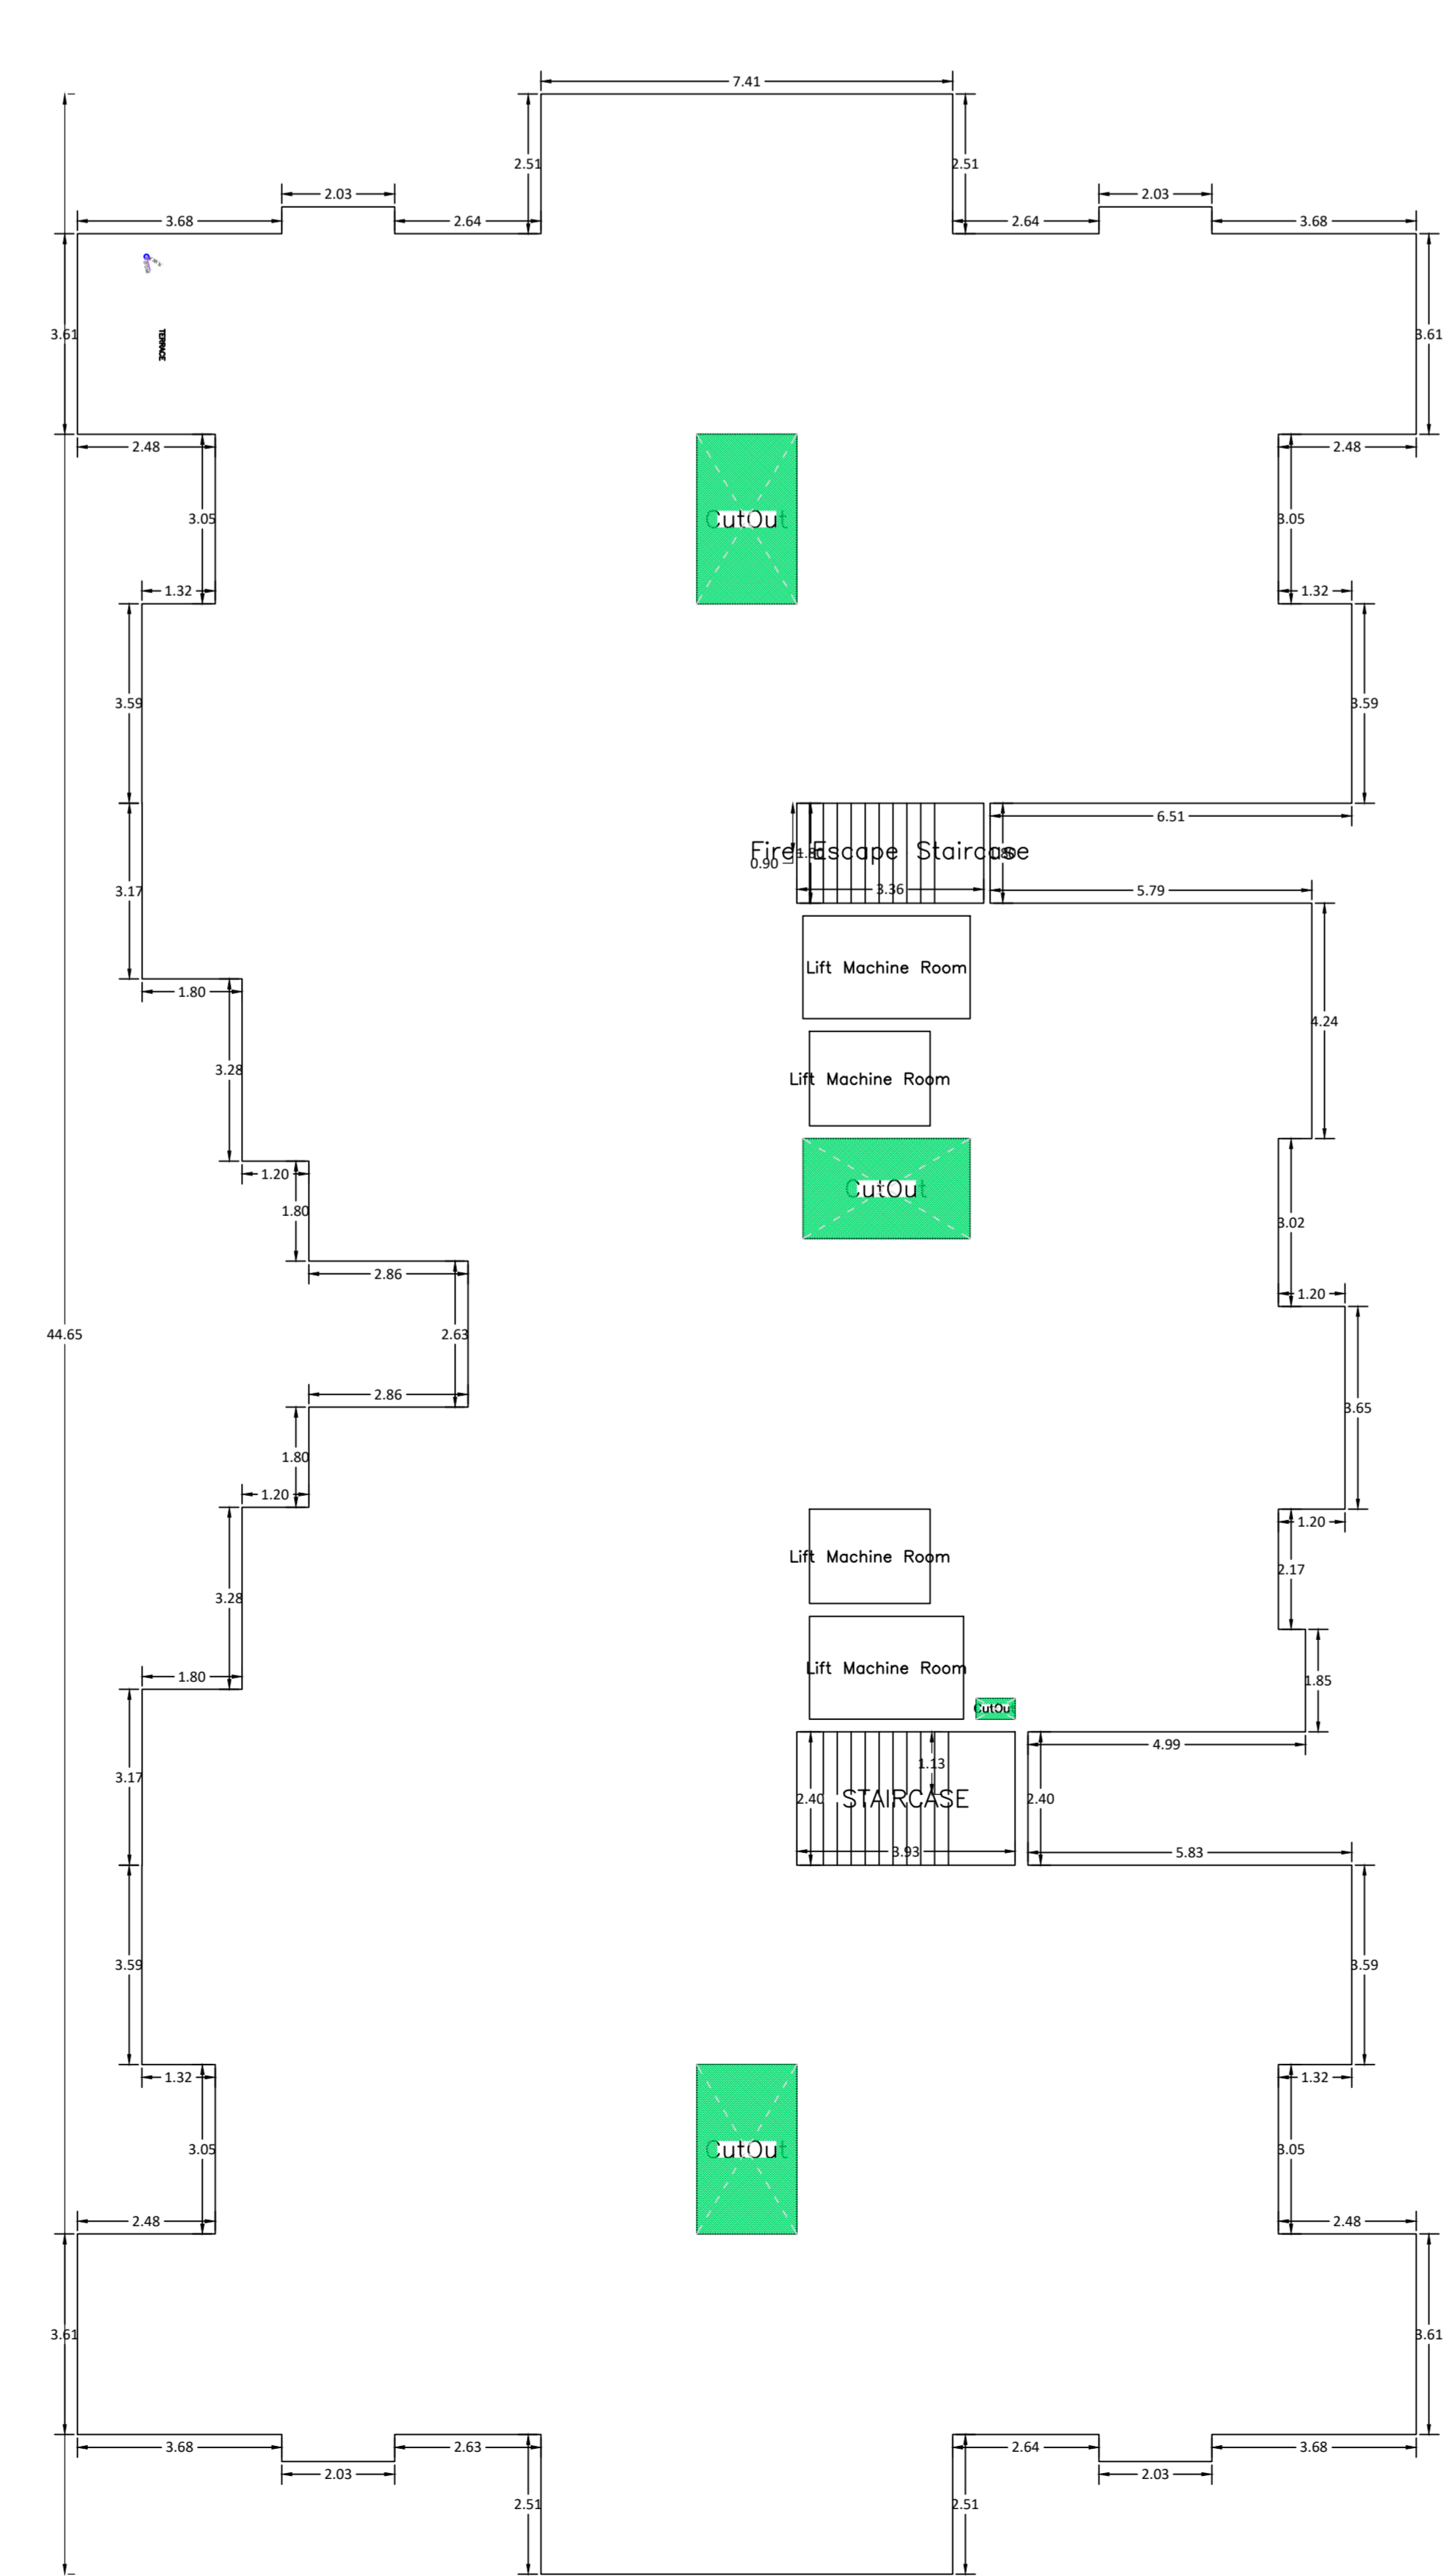

TERRACE FLOOR PLAN (Proposed) (SCALE 1:100)

DATE AND SIGNATURE	STRUCTURAL ENGINEER NAME AND SIGNATURE	BUILDER NAME AND SIGNATURE	DATE
16/12/2024			