

**SCHEDULE OF WINDOW/VENTILATION:**

BUILDING NAME	NAME	LENGTH	HEIGHT	MOS
A RIVERA BUSINESS CENTRE	W01	8.40	2.40	30
A RIVERA BUSINESS CENTRE	W02	8.40	2.40	30
A RIVERA BUSINESS CENTRE	W03	1.00	2.40	01
A RIVERA BUSINESS CENTRE	W04	1.50	2.40	01
A RIVERA BUSINESS CENTRE	W05	1.50	2.40	01
A RIVERA BUSINESS CENTRE	W06	1.50	2.40	01
A RIVERA BUSINESS CENTRE	W07	1.50	2.40	01
A RIVERA BUSINESS CENTRE	W08	1.50	2.40	01
A RIVERA BUSINESS CENTRE	W09	1.50	2.40	01
A RIVERA BUSINESS CENTRE	W10	1.50	2.40	01
A RIVERA BUSINESS CENTRE	W11	1.50	2.40	01
A RIVERA BUSINESS CENTRE	W12	1.50	2.40	01
A RIVERA BUSINESS CENTRE	W13	1.50	2.40	01
A RIVERA BUSINESS CENTRE	W14	1.50	2.40	01
A RIVERA BUSINESS CENTRE	W15	1.50	2.40	01
A RIVERA BUSINESS CENTRE	W16	1.50	2.40	01
A RIVERA BUSINESS CENTRE	W17	1.50	2.40	01
A RIVERA BUSINESS CENTRE	W18	1.50	2.40	01
A RIVERA BUSINESS CENTRE	W39	1.50	2.40	01
A RIVERA BUSINESS CENTRE	W40	1.50	2.40	01
A RIVERA BUSINESS CENTRE	W41	1.50	2.40	01
A RIVERA BUSINESS CENTRE	W42	1.50	2.40	01

**SITE PLAN**

**FAR & Tenement Details (Table 4c-1)**

Building No.	Area (Sq. Ft.)	Volume (Cu. Ft.)	Height (ft.)	Use	Remarks
A	1,861.74	2,072.25	894.51	Commercial	
B	881.14	2,072.25	894.51	Commercial	
<b>Total</b>	<b>2,742.88</b>	<b>4,144.50</b>	<b>1,789.02</b>		

**Building JA (RIVERA BUSINESS CENTRE)**

Floor Name	Area (Sq. Ft.)	Volume (Cu. Ft.)	Height (ft.)	Use	Remarks
Basement Floor	1,038.16	1,038.16	10.00	Storage	
Ground Floor	1,038.16	1,038.16	10.00	Commercial	
First Floor	1,038.16	1,038.16	10.00	Commercial	
Second Floor	1,038.16	1,038.16	10.00	Commercial	
Third Floor	1,038.16	1,038.16	10.00	Commercial	
Fourth Floor	1,038.16	1,038.16	10.00	Commercial	
Fifth Floor	1,038.16	1,038.16	10.00	Commercial	
Sixth Floor	1,038.16	1,038.16	10.00	Commercial	
Seventh Floor	1,038.16	1,038.16	10.00	Commercial	
Total	8,224.64	82,246.40	822.46		

**Required Parking (Table 7a)**

Building Name	Area (Sq. Ft.)	Required Parking
Building JA	8,224.64	411








**Parking Check (Table 7b)**

Vehicle Type	No.	Area (Sq. Ft.)	Remarks
Car	411	16,449.28	
Two Wheeler	411	8,224.64	
<b>Total</b>	<b>822</b>	<b>24,673.92</b>	


**SCHEDULE OF DOOR:**

BUILDING NAME	NAME	LENGTH	HEIGHT	MOS
A RIVERA BUSINESS CENTRE	D01	8.75	2.10	30
A RIVERA BUSINESS CENTRE	D02	8.75	2.10	30
TP NAME AND SIGNATURE STRUCTURAL ENGINEER AND SIGNATURE DIGITAL SIGNATURE

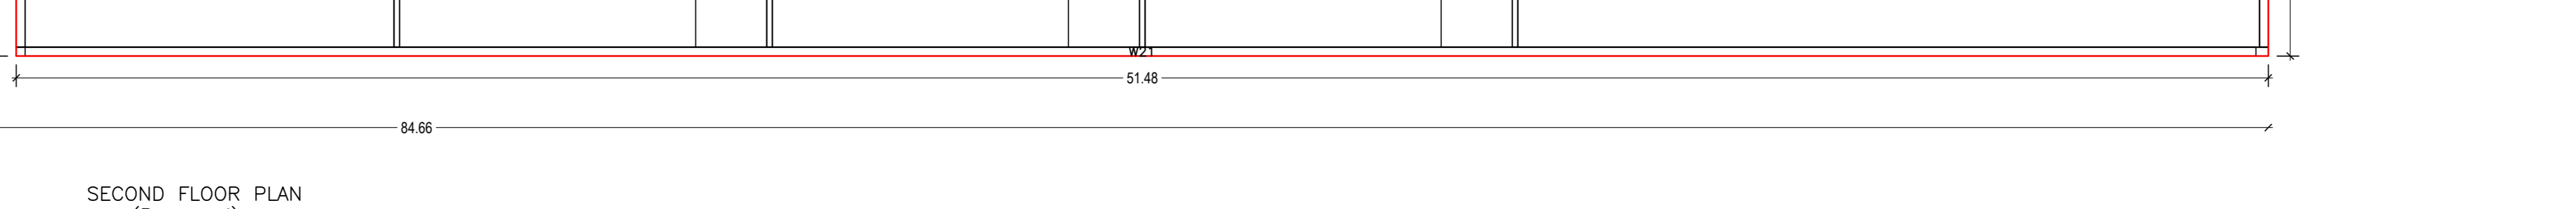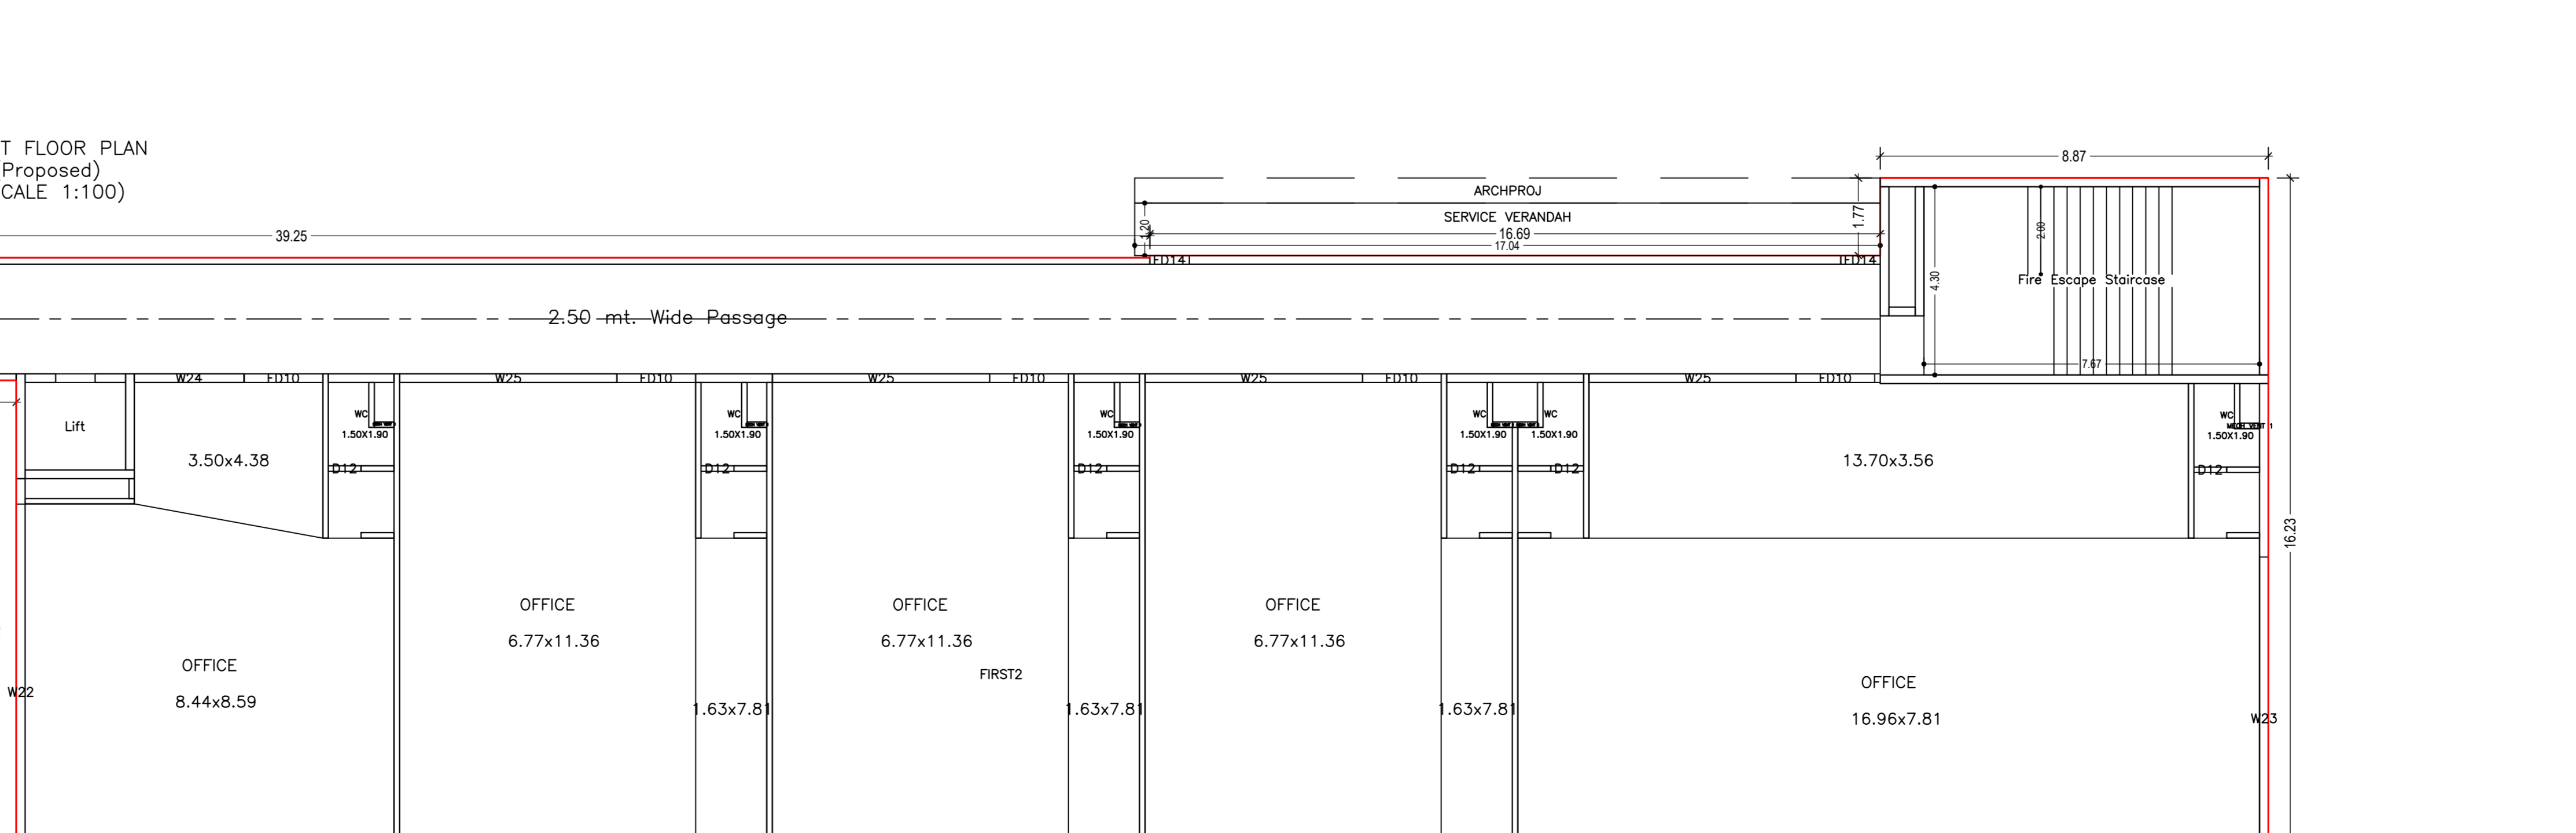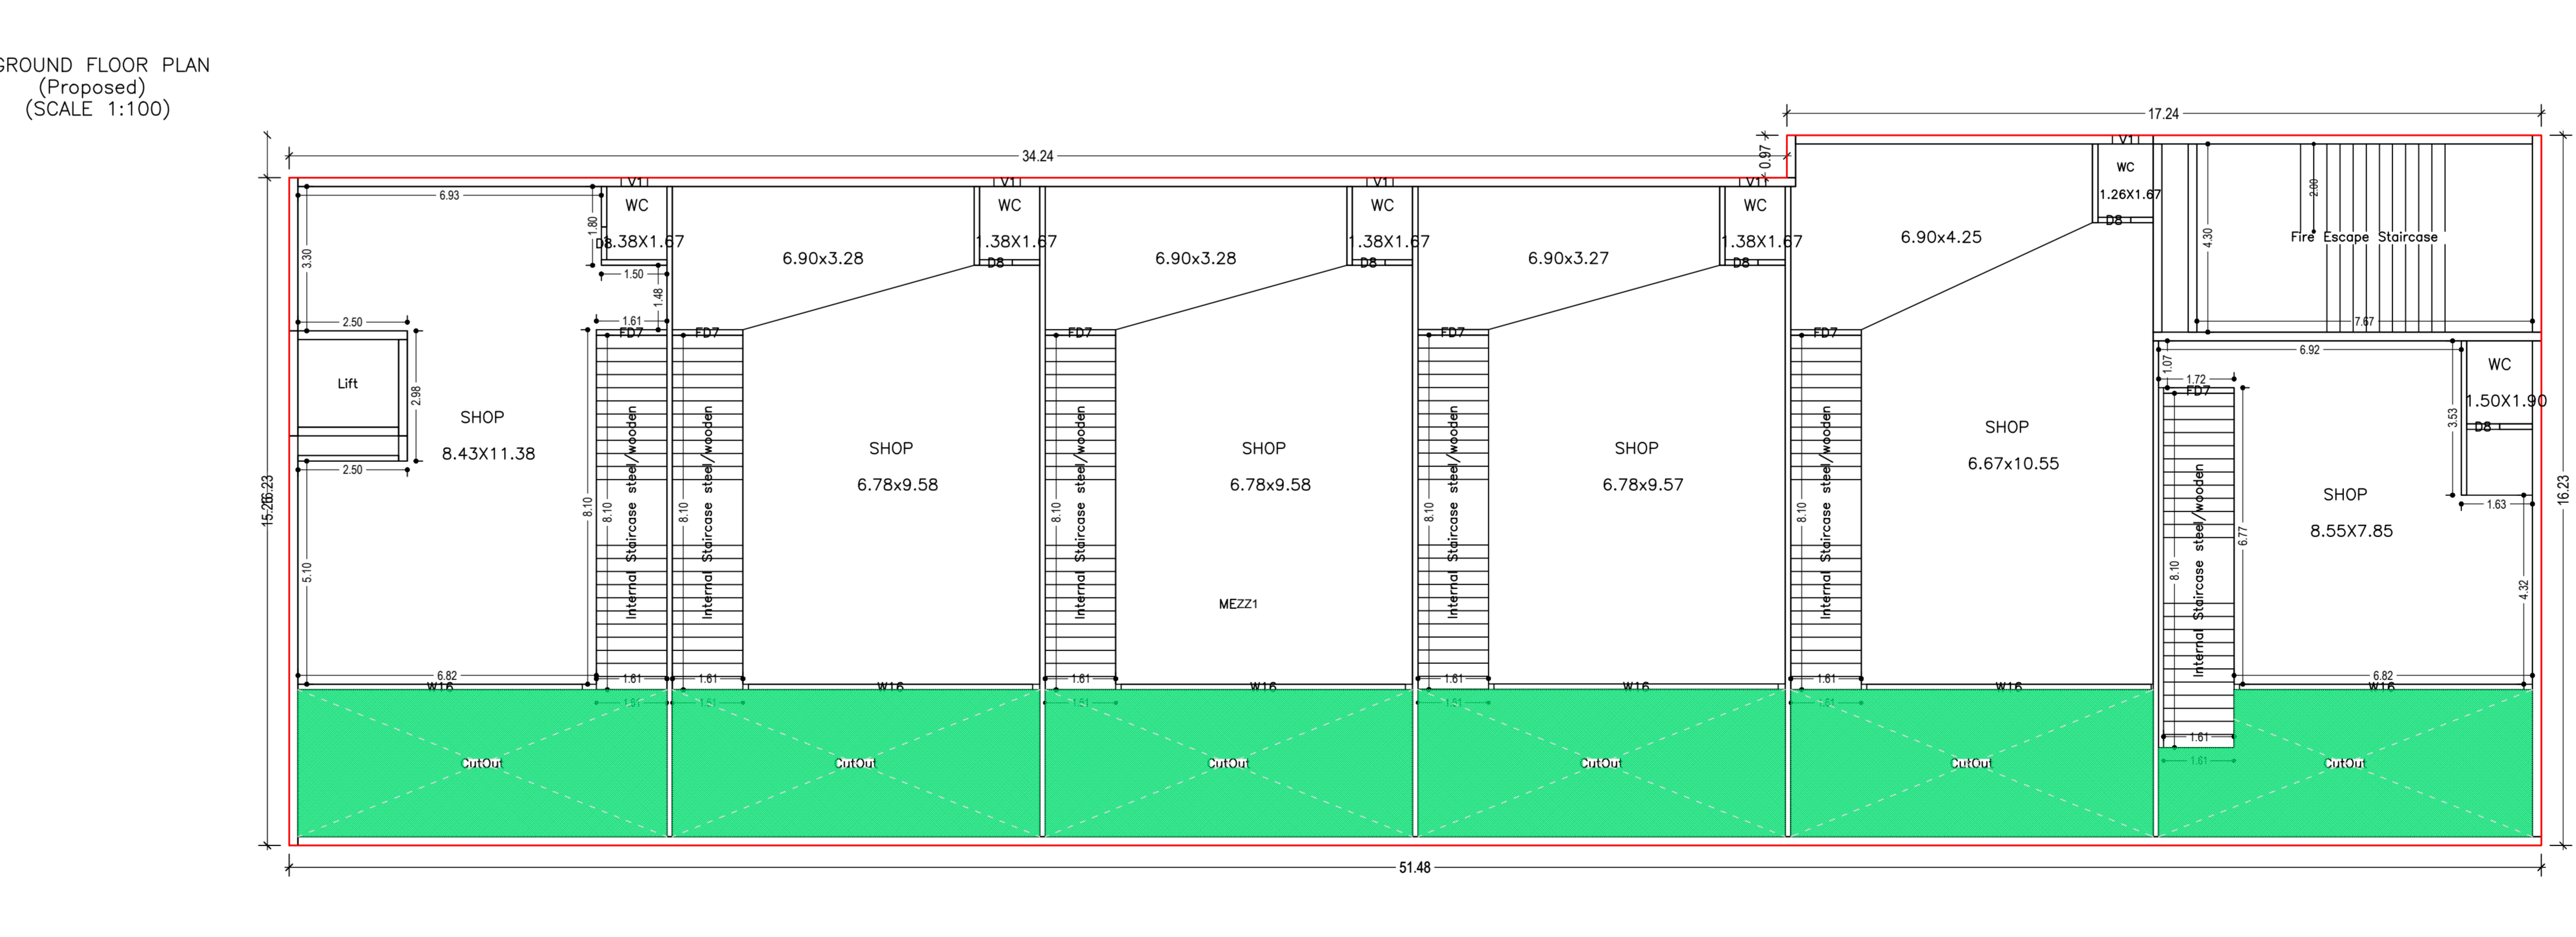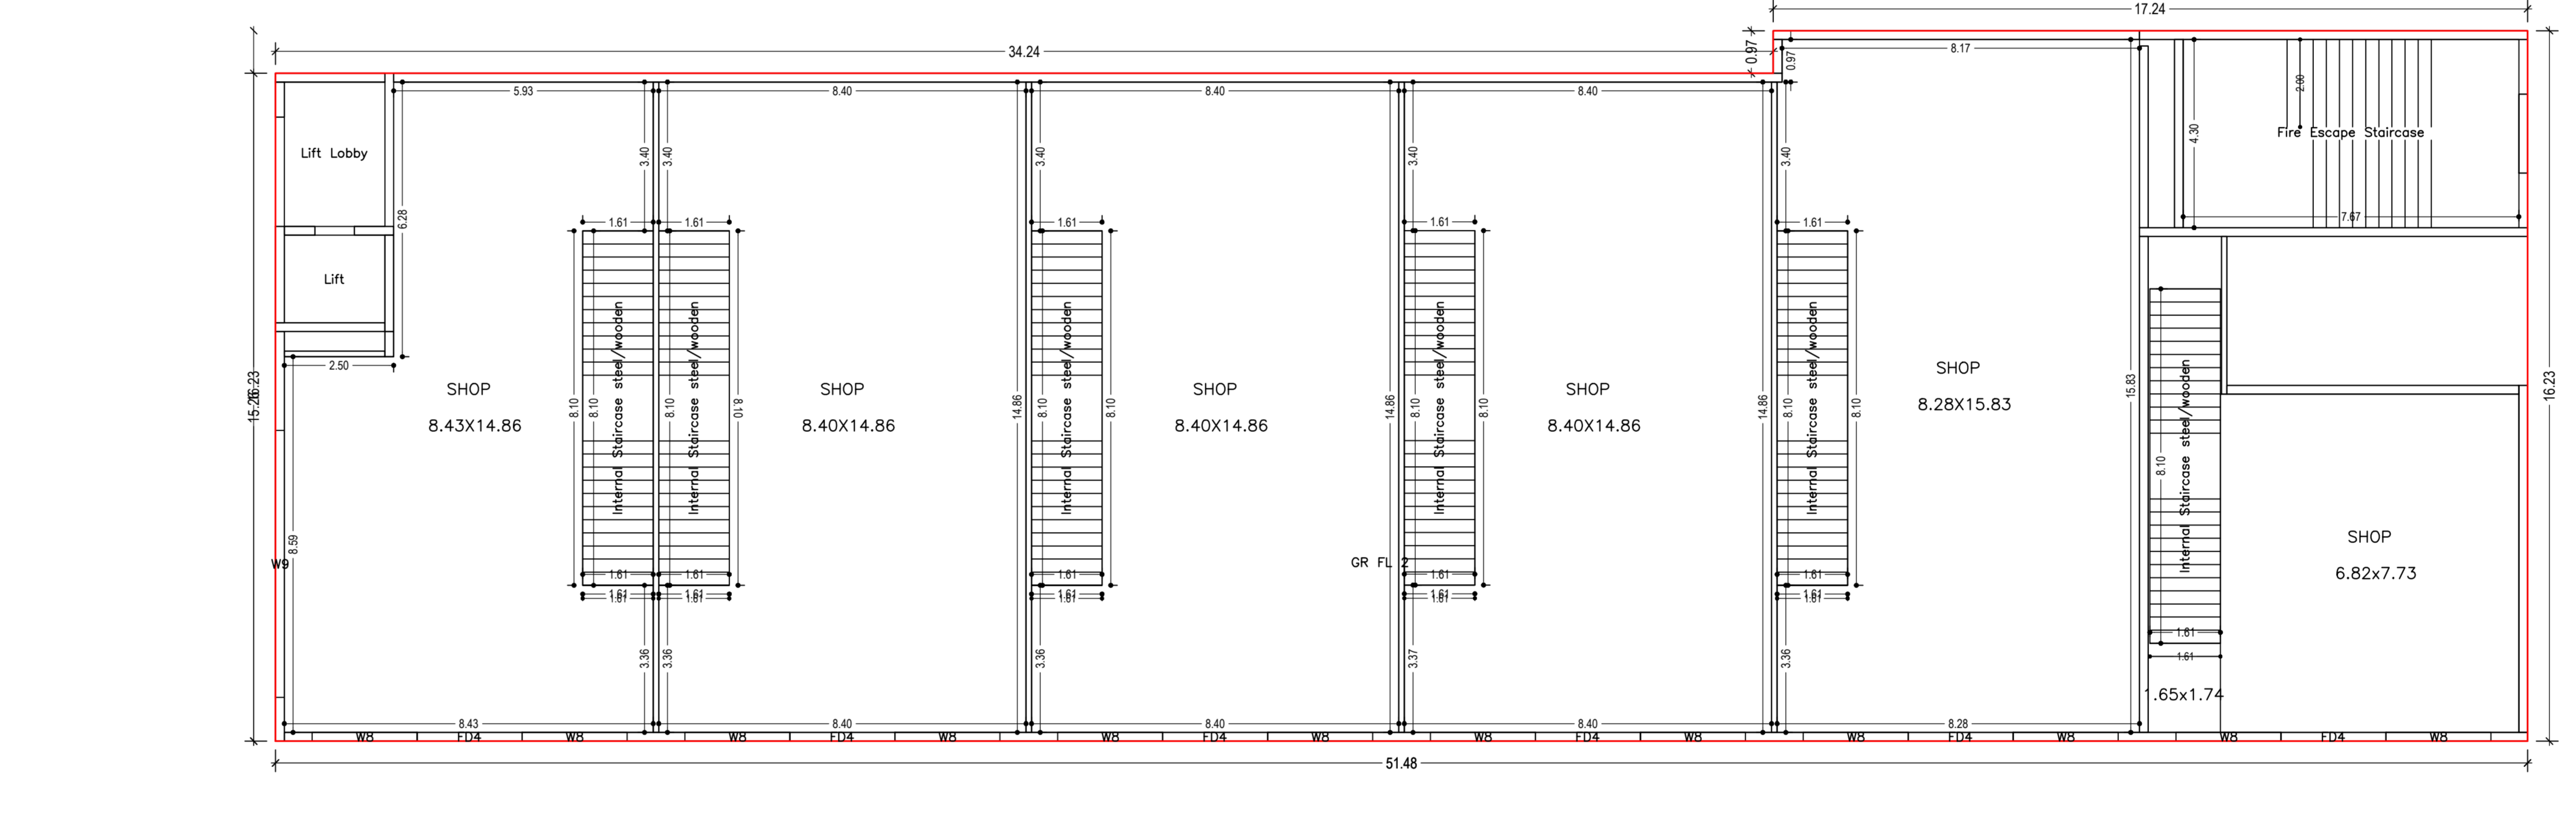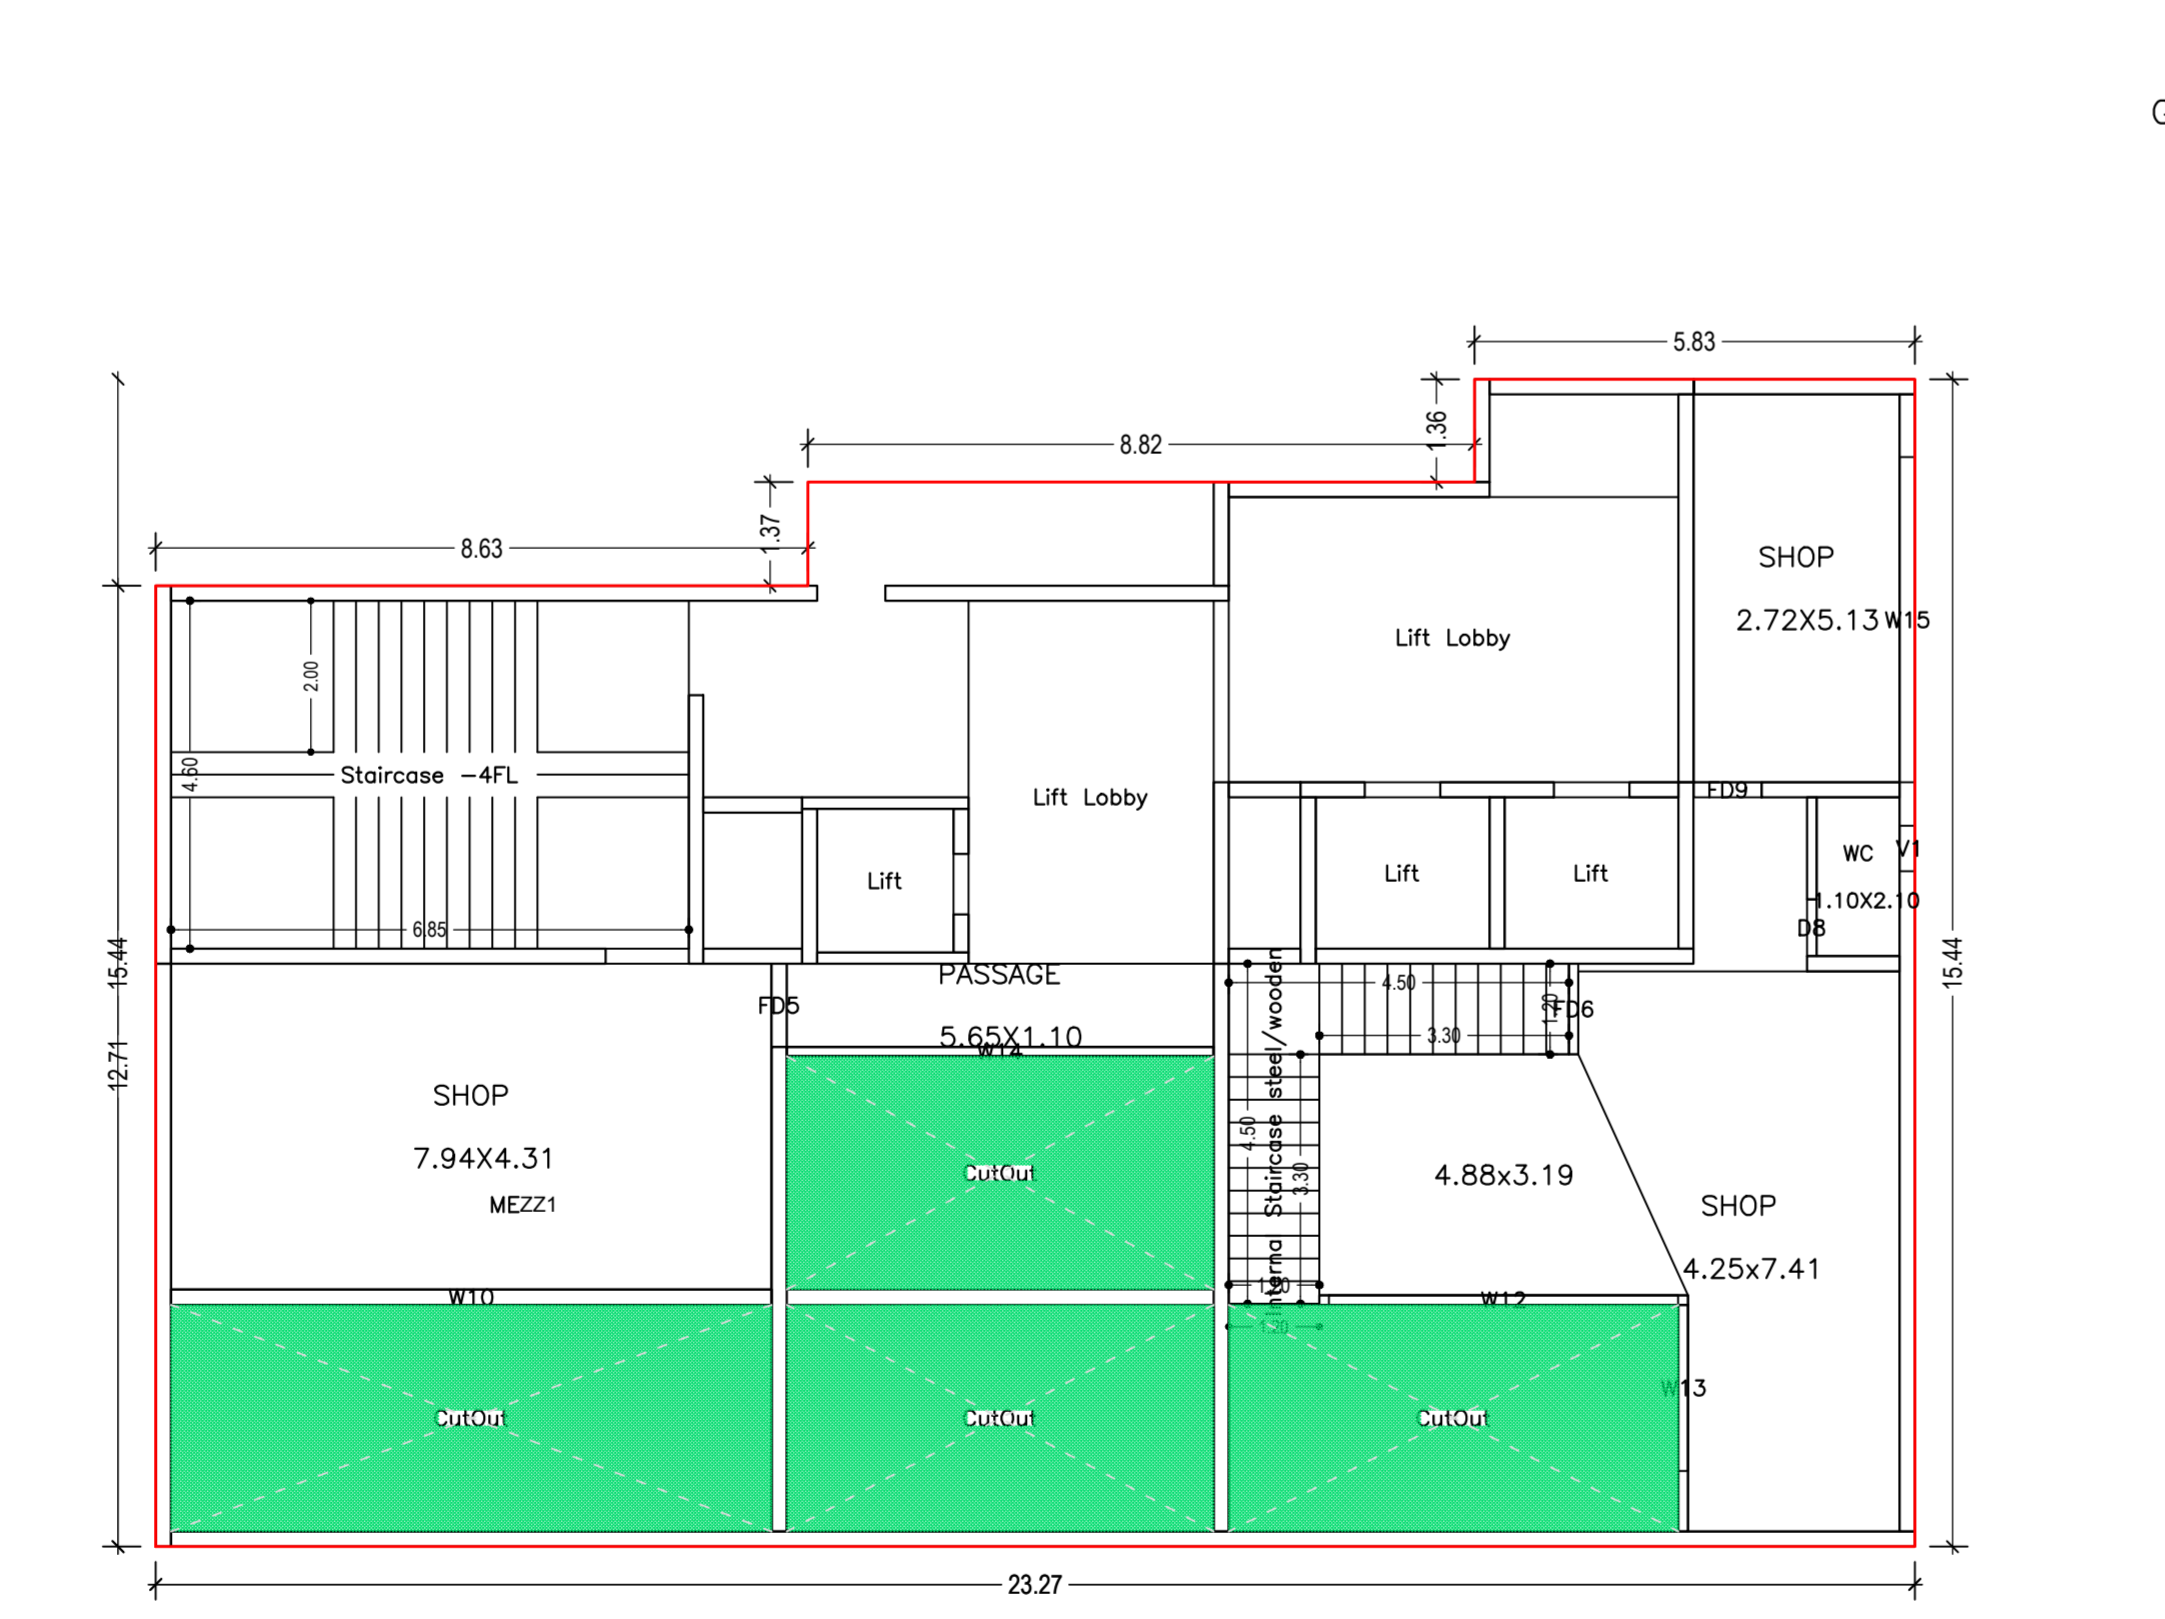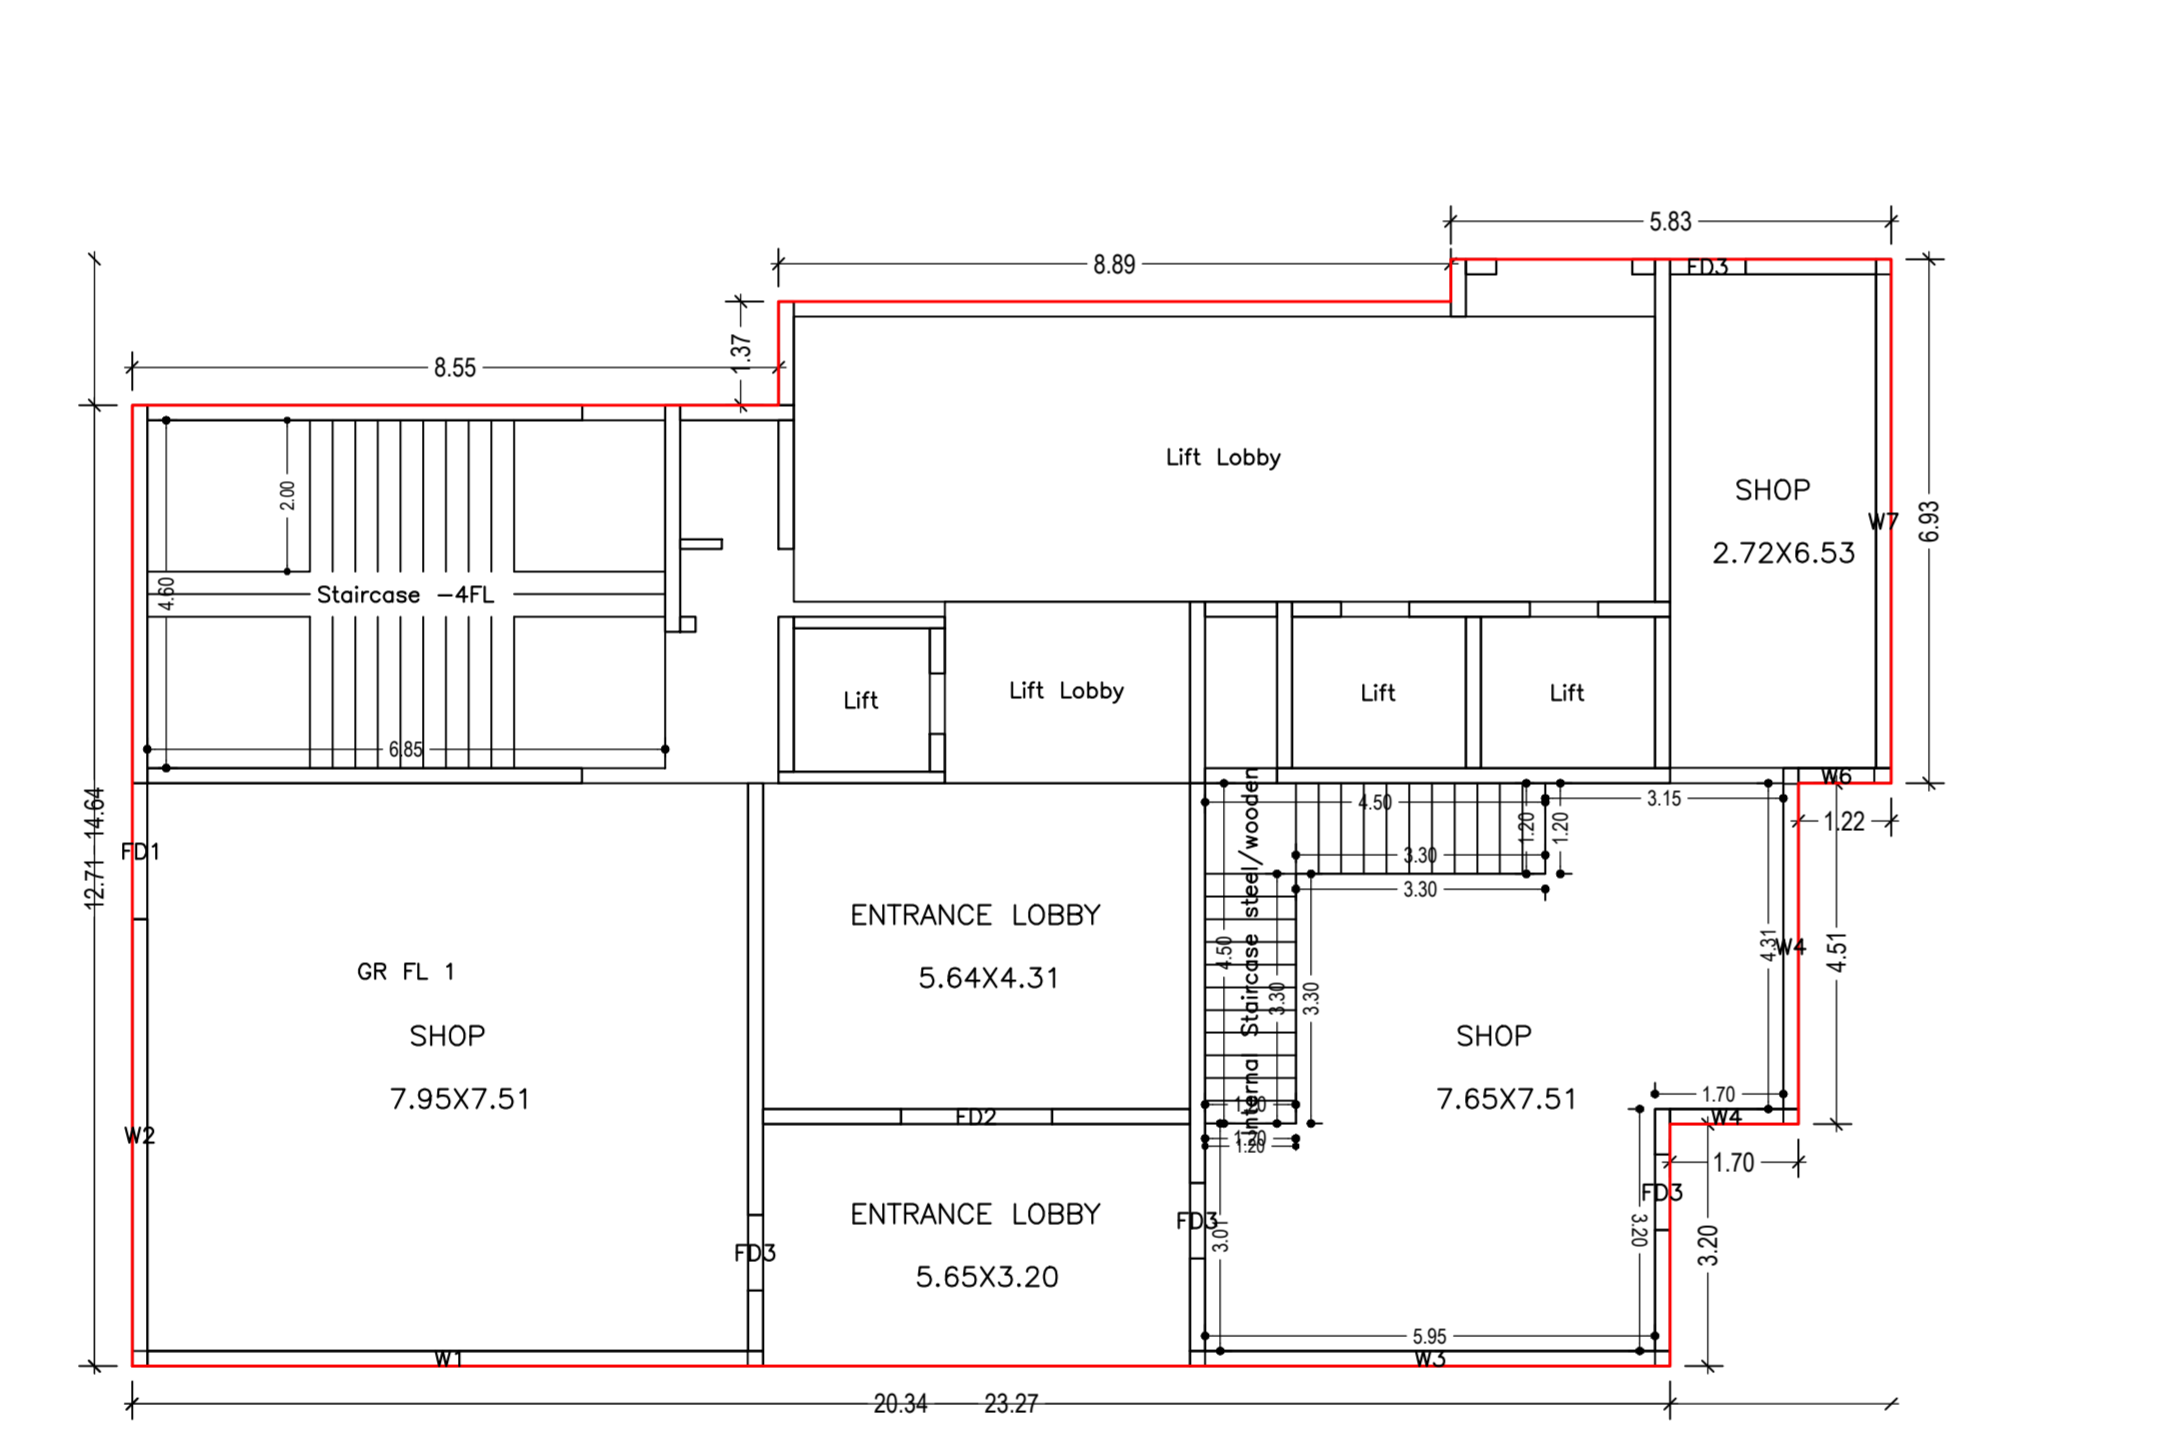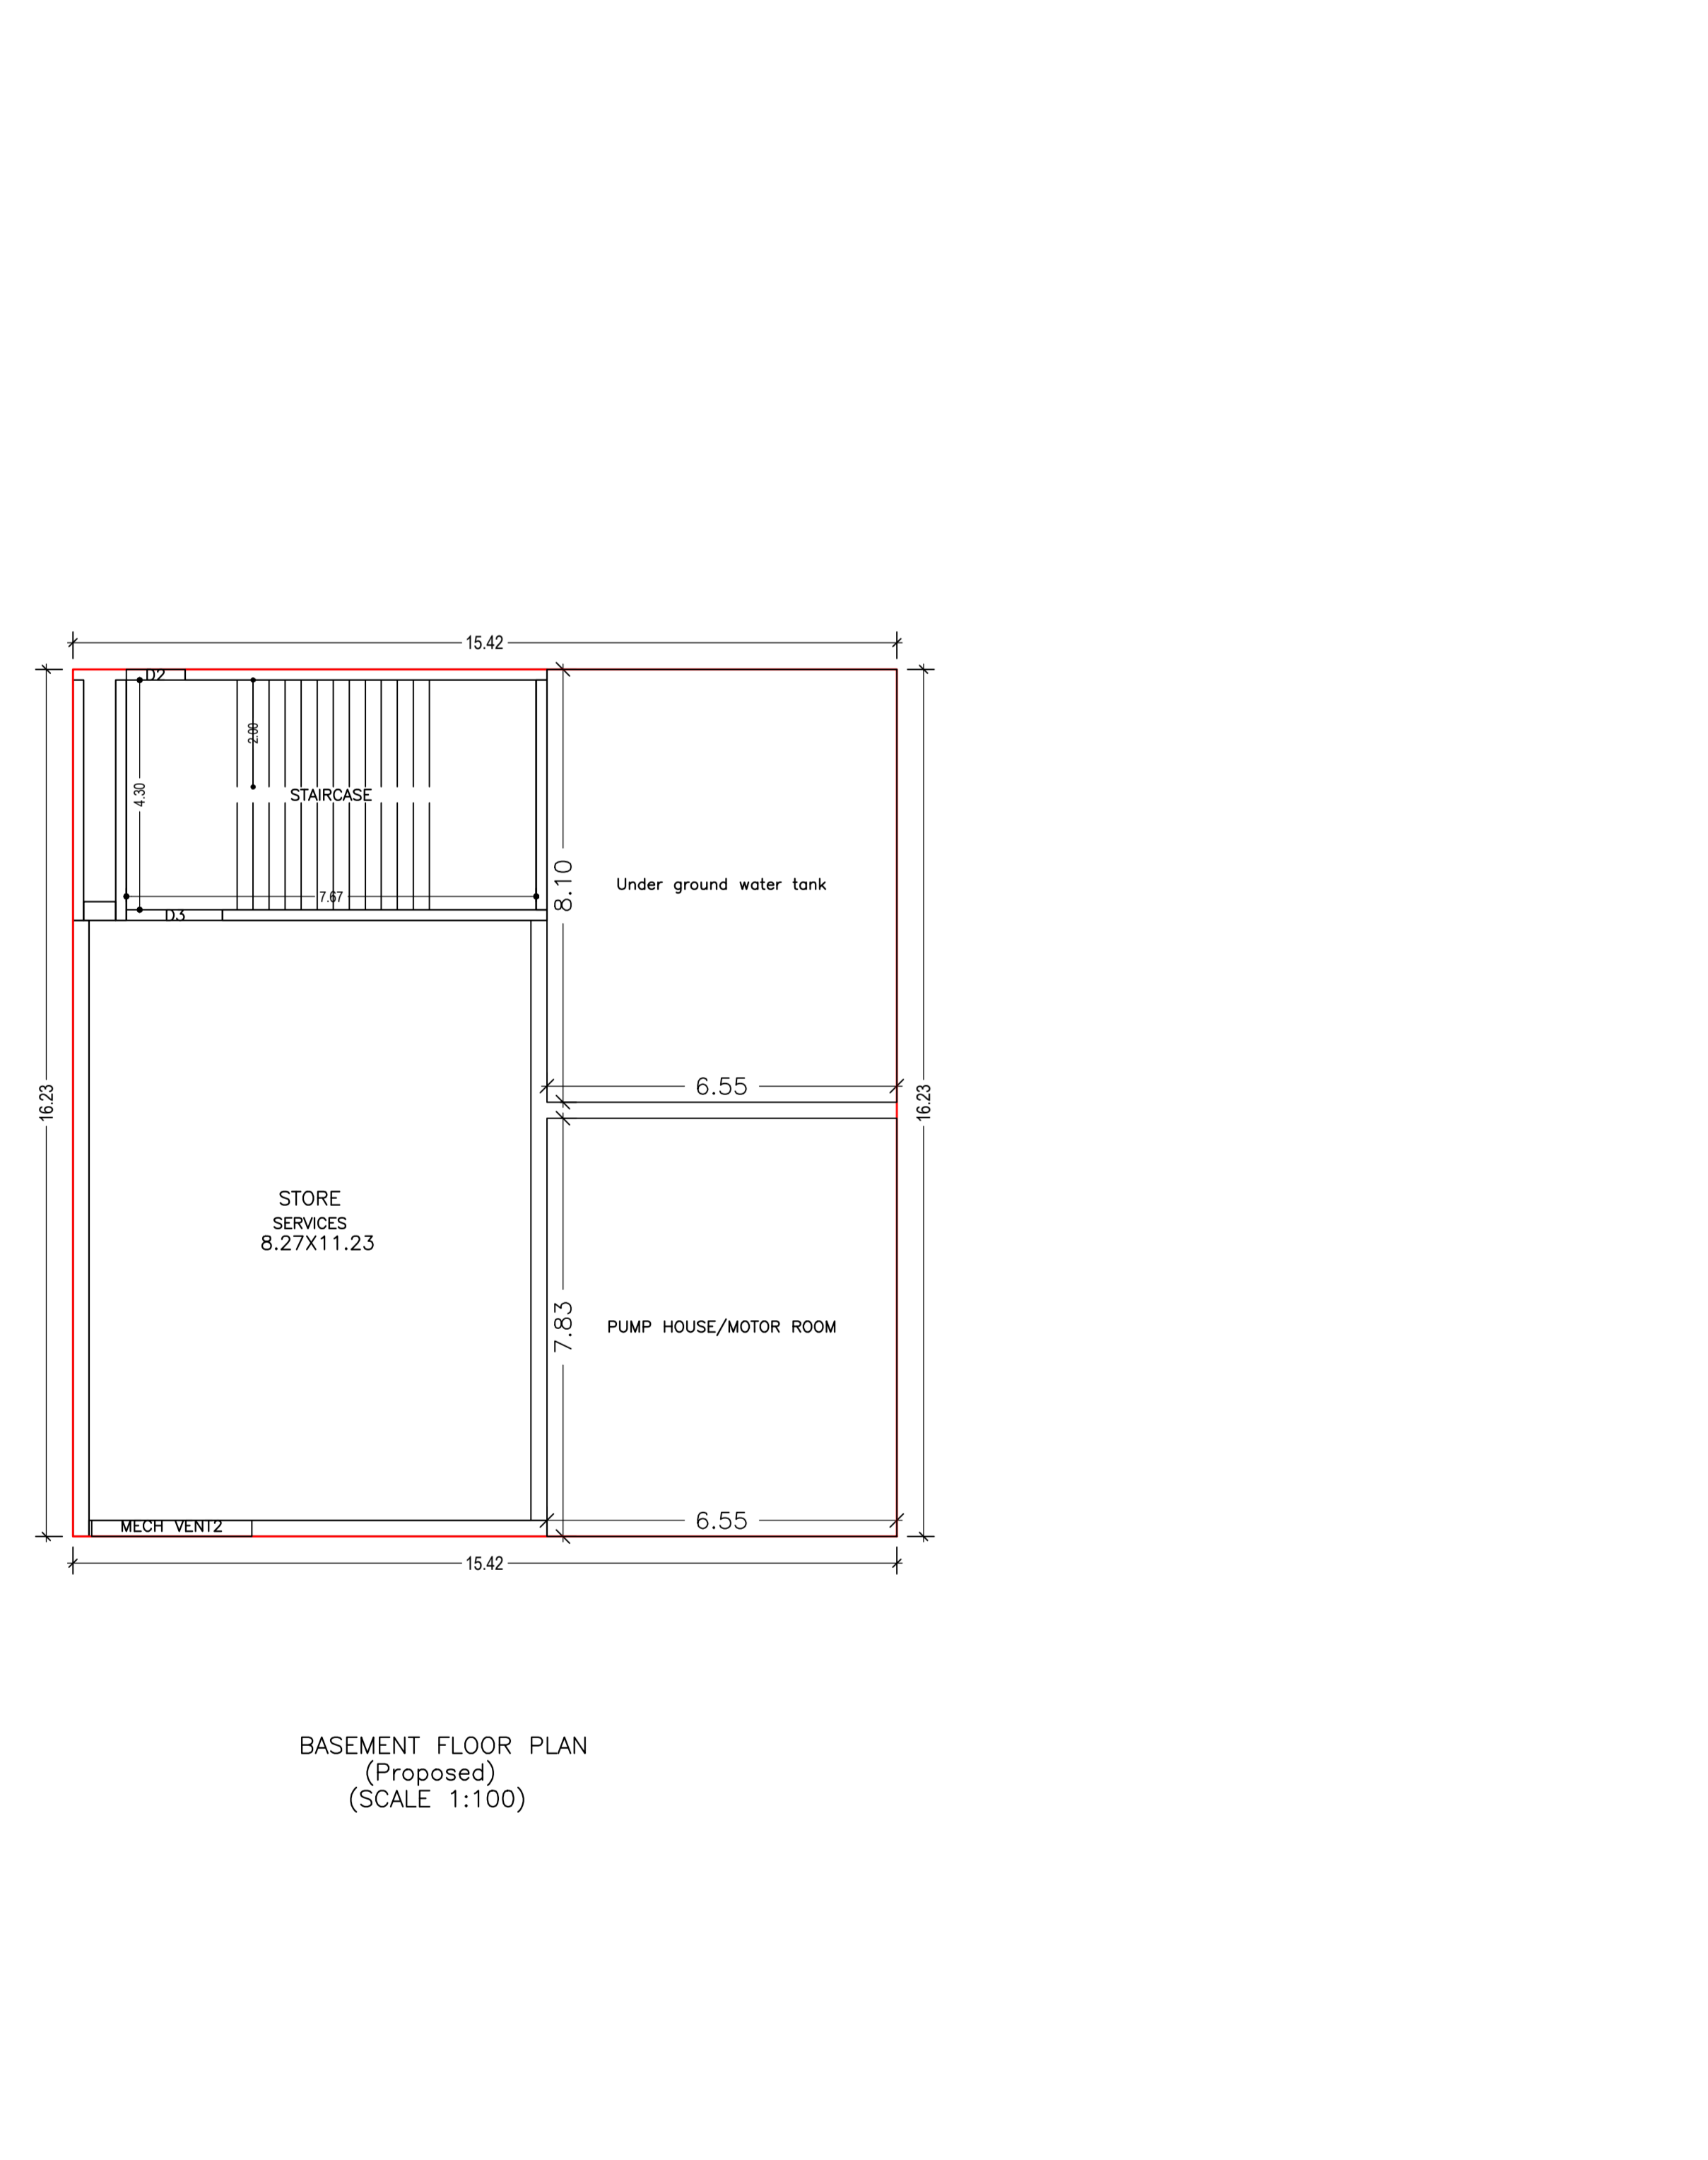


Proposee Basic Information	
Proposee File No.	KANPC/11/189/2021
Owner Name	AAKASH PROJECTS & BUILDERS PVT LTD
Plot No.	271
Plot No.	136, 137
Village Name	Village 1
Use	Commercial
Station	Commercial Bldg

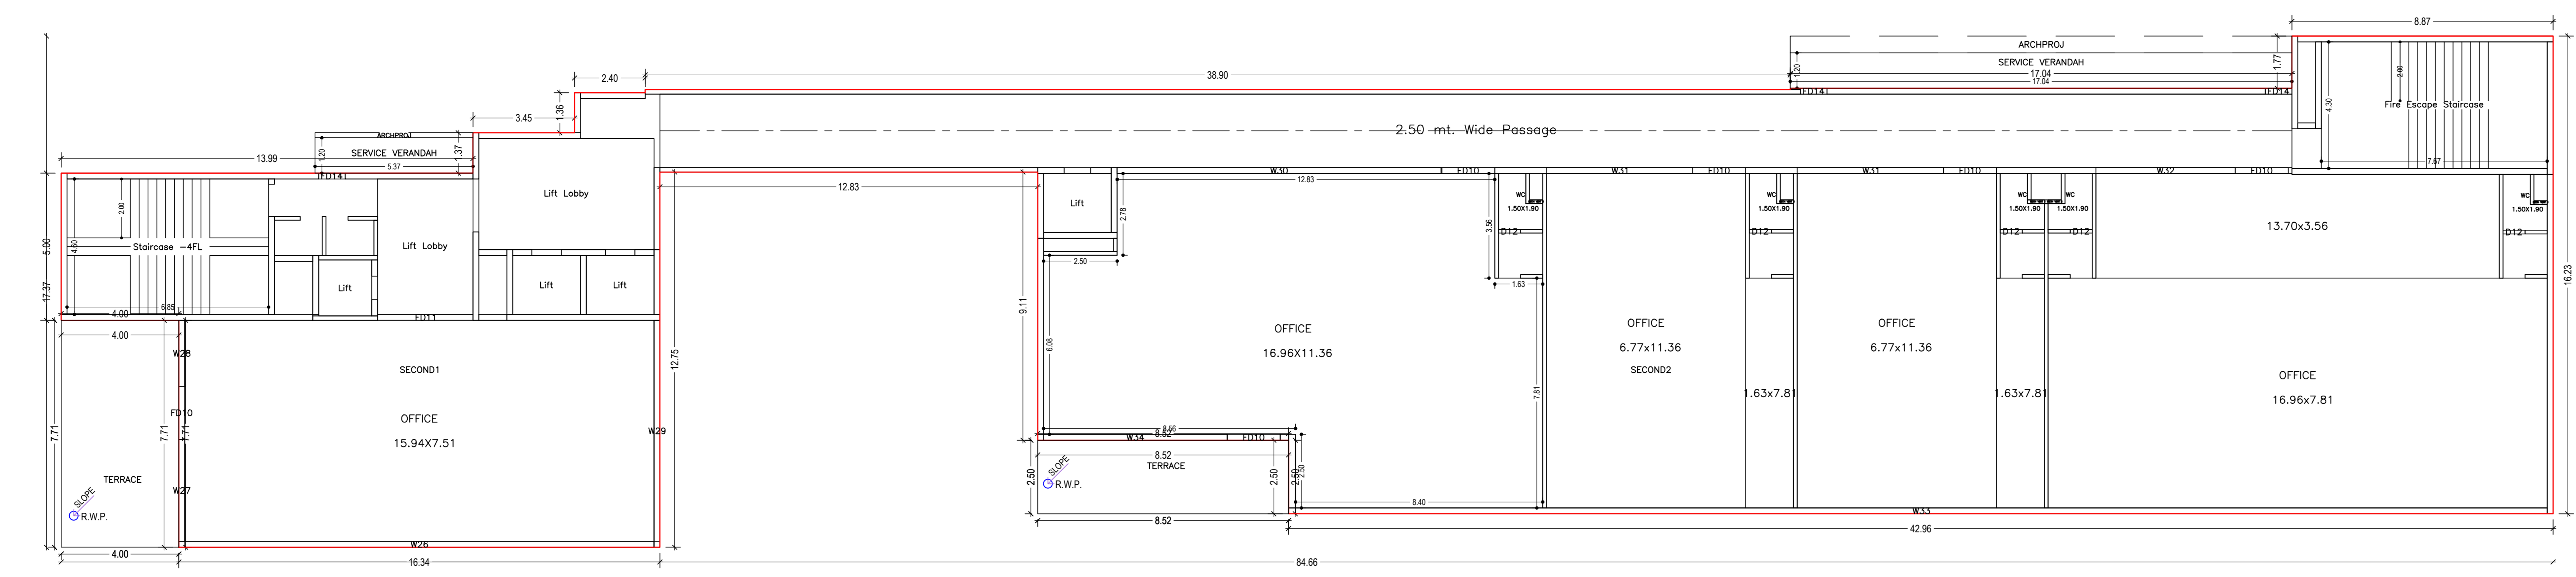


THIRD FLOOR PLAN  
(Proposed)  
(SCALE: 1:100)

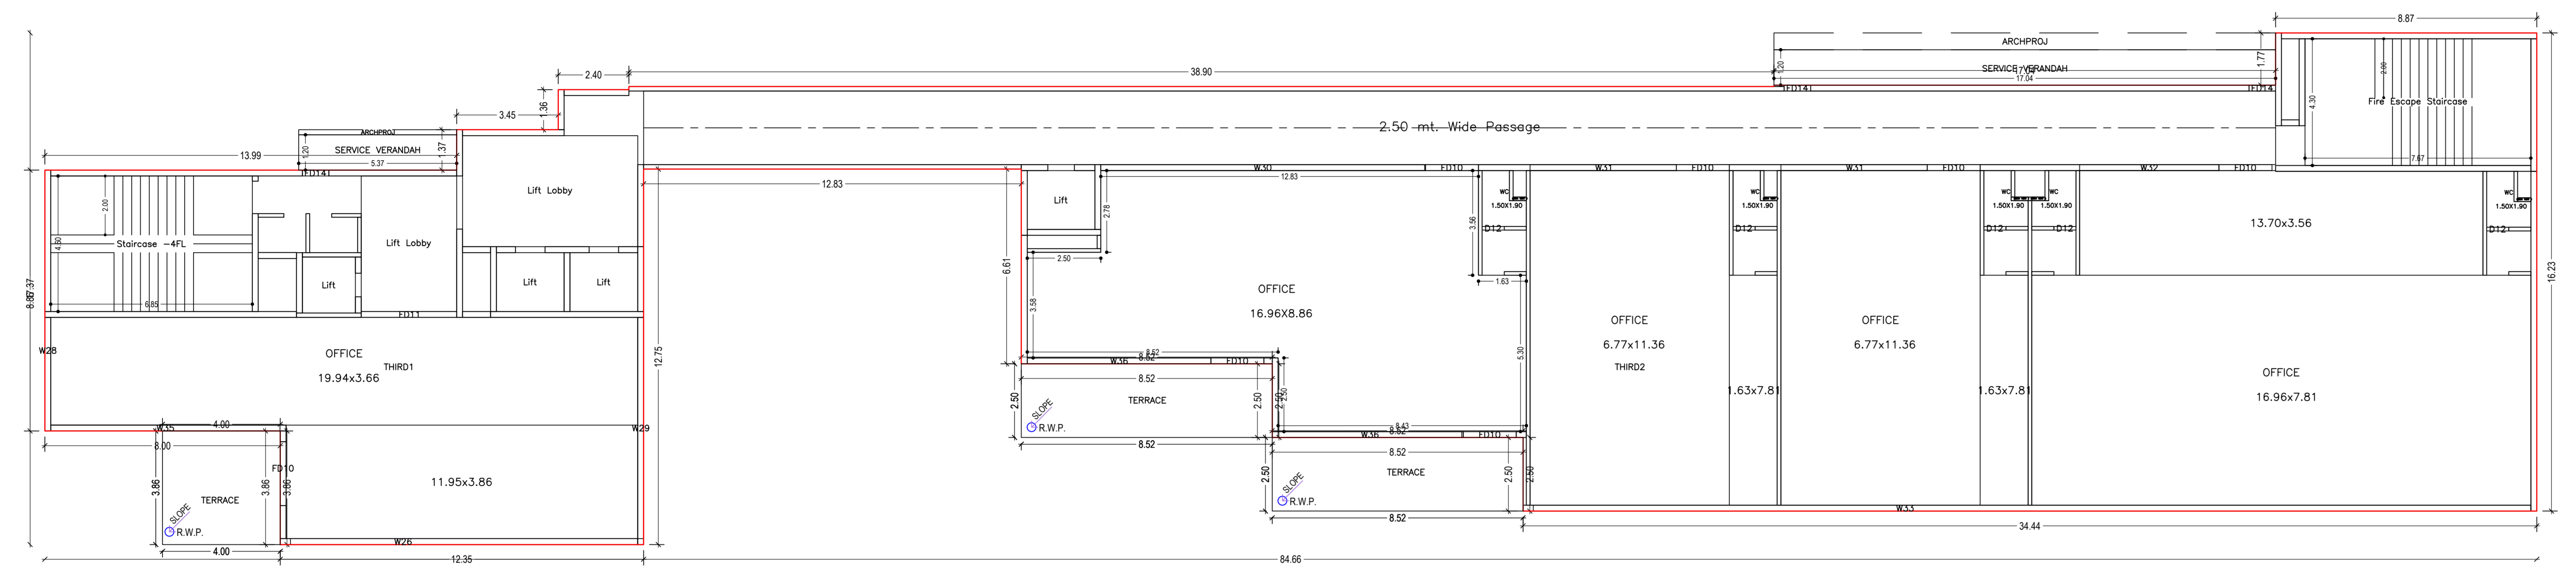


FOURTH FLOOR PLAN  
(Proposed)  
(SCALE: 1:100)

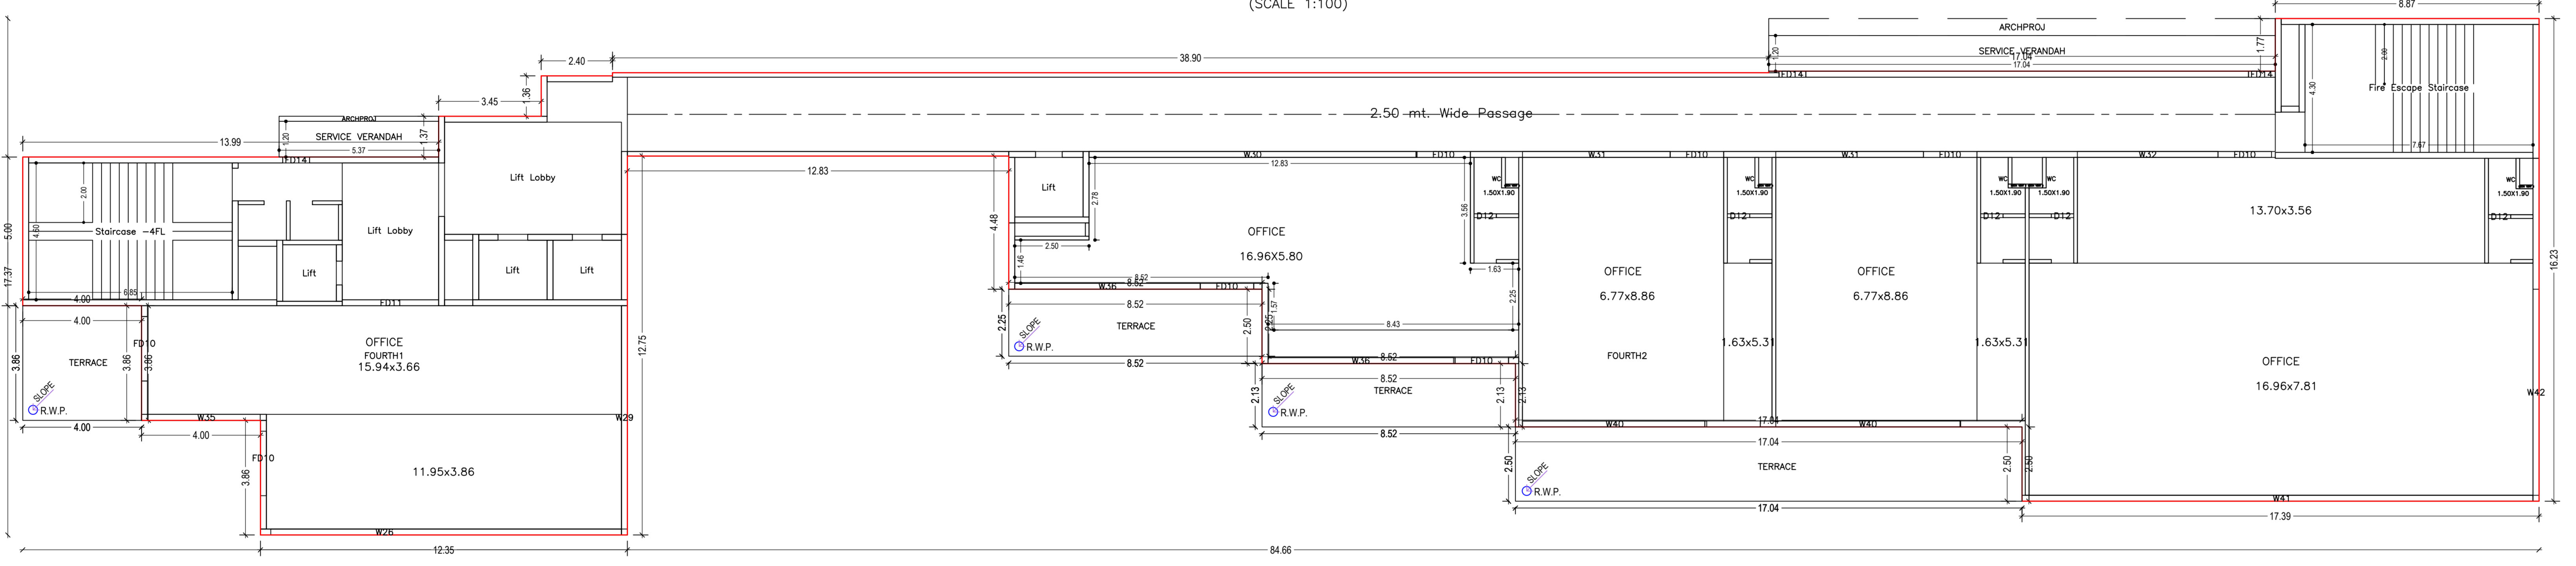

FIFTH FLOOR PLAN  
(Proposed)  
(SCALE: 1:100)

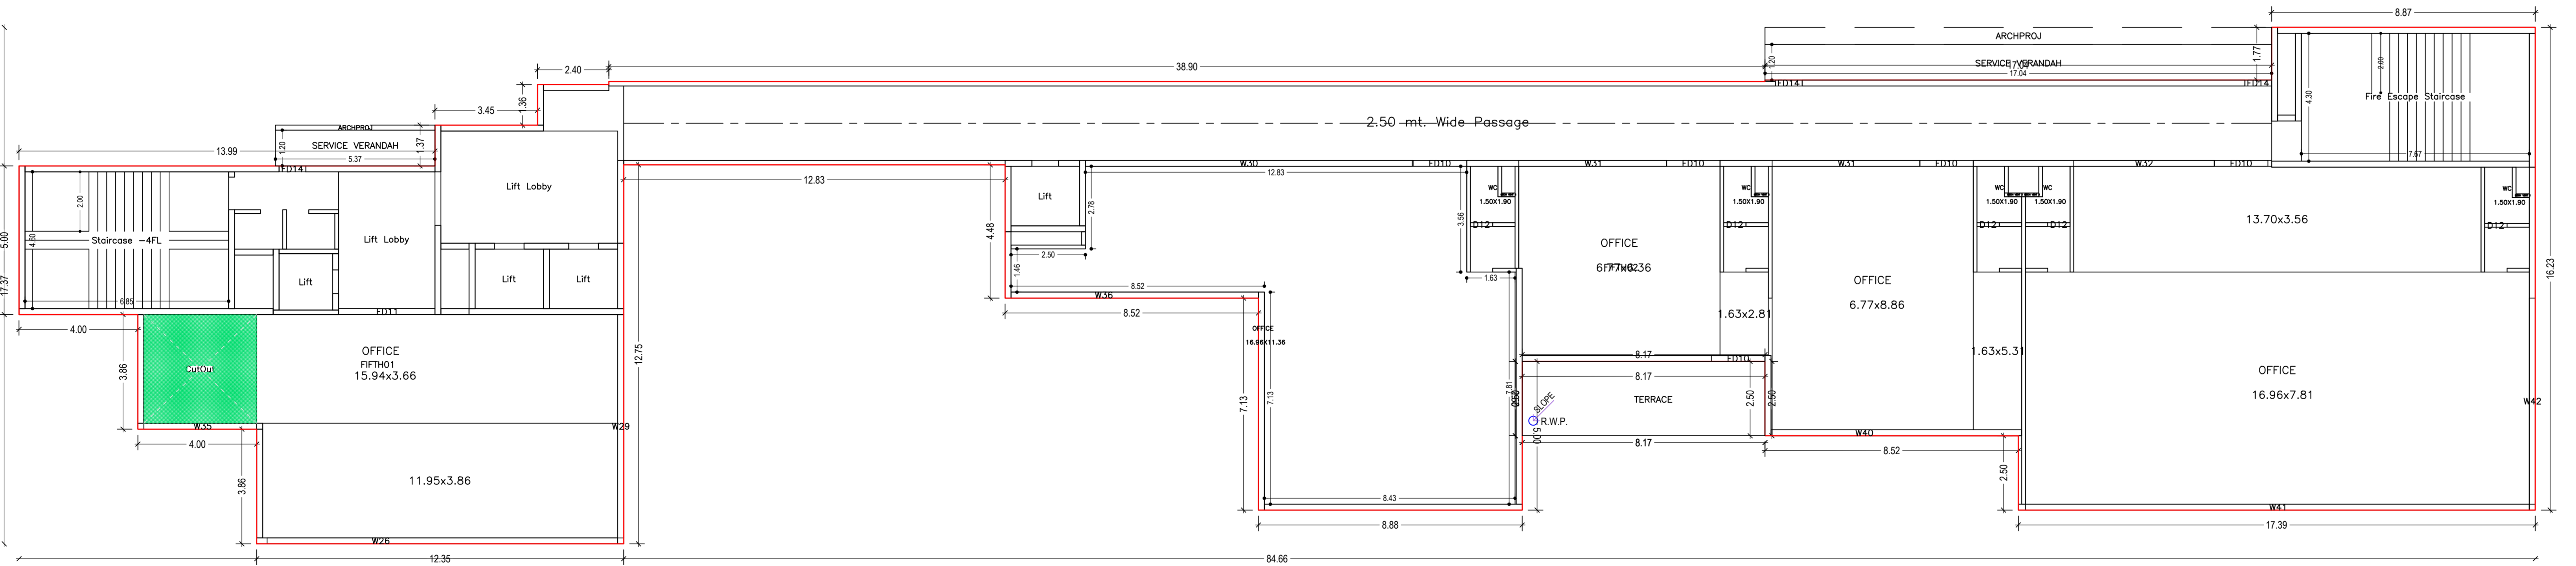

SIXTH FLOOR PLAN  
(Proposed)  
(SCALE: 1:100)

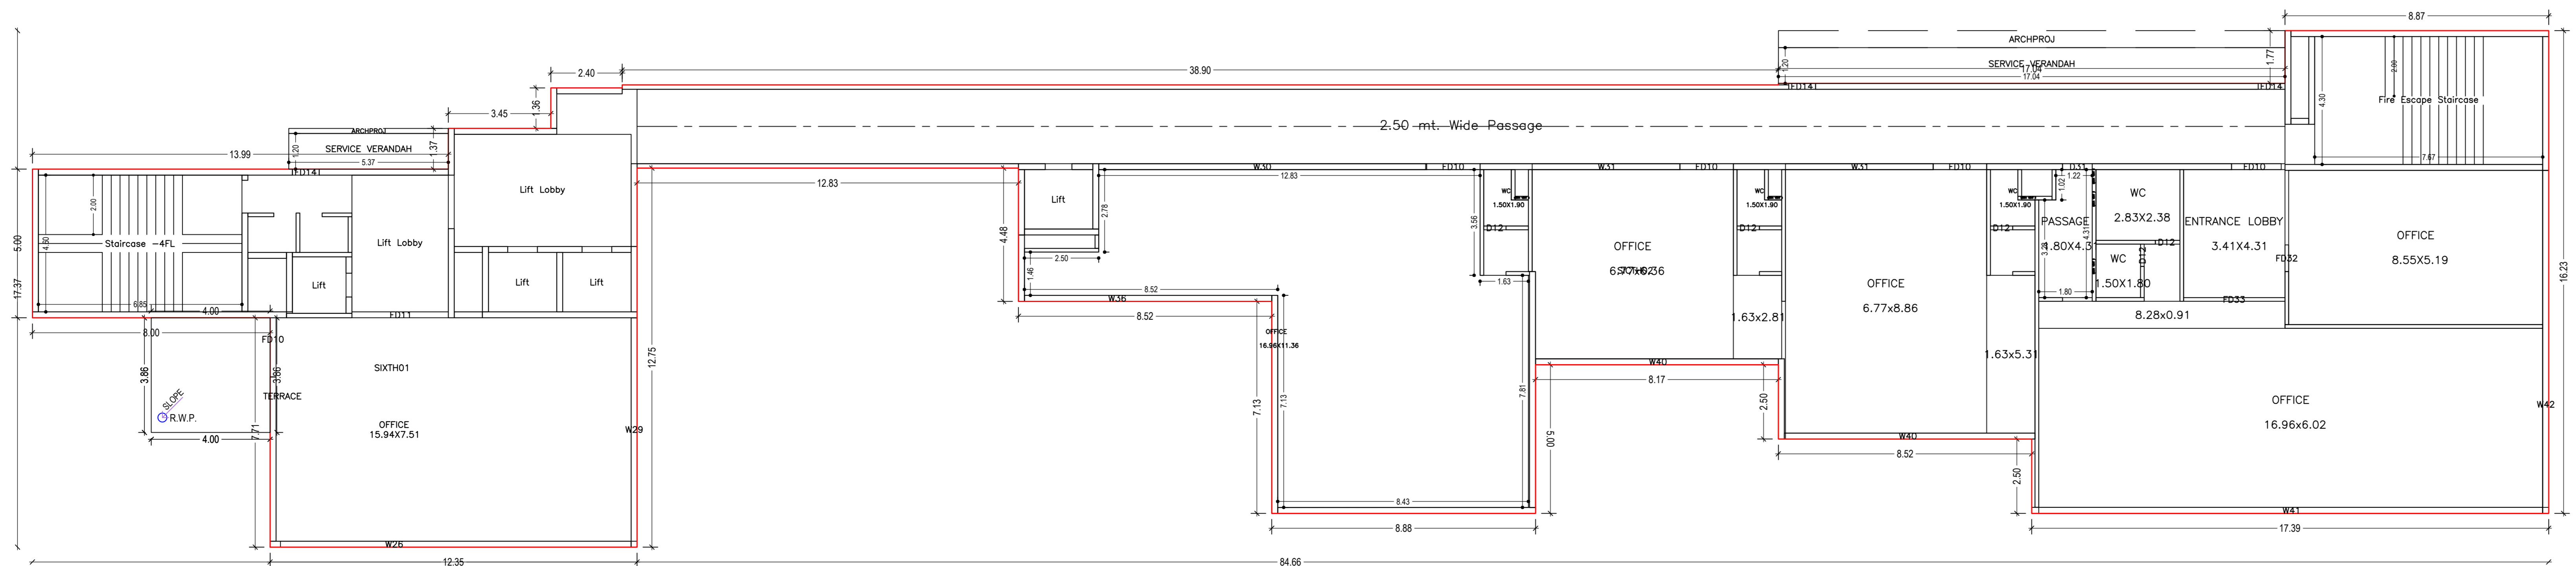

SEVENTH FLOOR PLAN  
(Proposed)  
(SCALE: 1:100)

DATE AND SIGNATURE	STRUCTURAL ENGINEER NAME AND SIGNATURE	BUILDER NAME AND SIGNATURE	DIGITAL SIGNATURE

