

FAR & Tenement Details (Table 4c-1)






Table with columns for Building No, No. of Storeys, Gross Area, etc. It lists FAR and tenement details for the building.

Unit/BIA Table for Building 'EMPIRE (OCEANIC)

Table with columns for Floor, Name, Unit Type, etc. It lists unit details for each floor from Ground to Third Floor.

Balcony Calculations Table

Table with columns for Floor, Name, Area, etc. It lists balcony calculations for each floor.

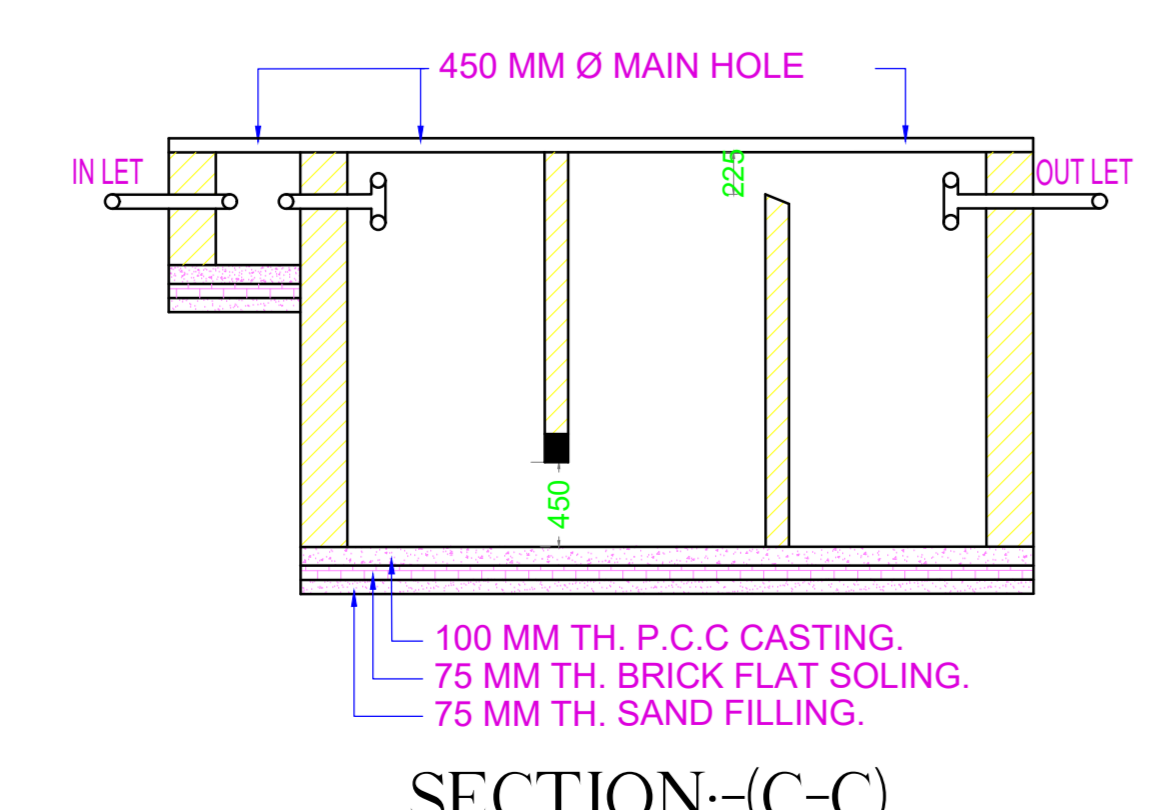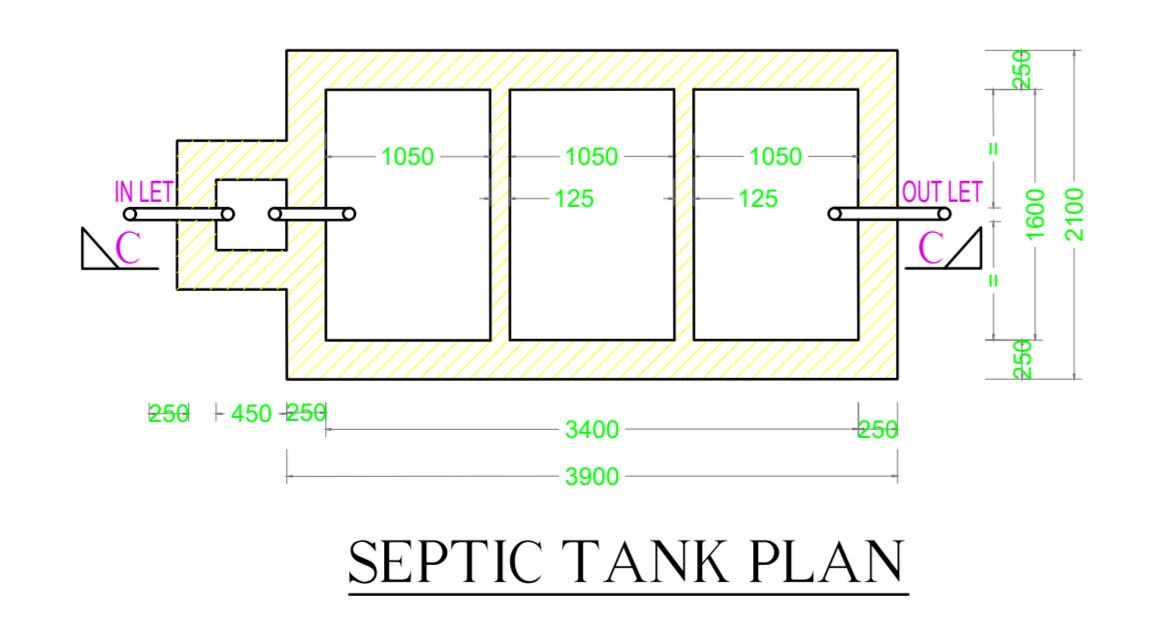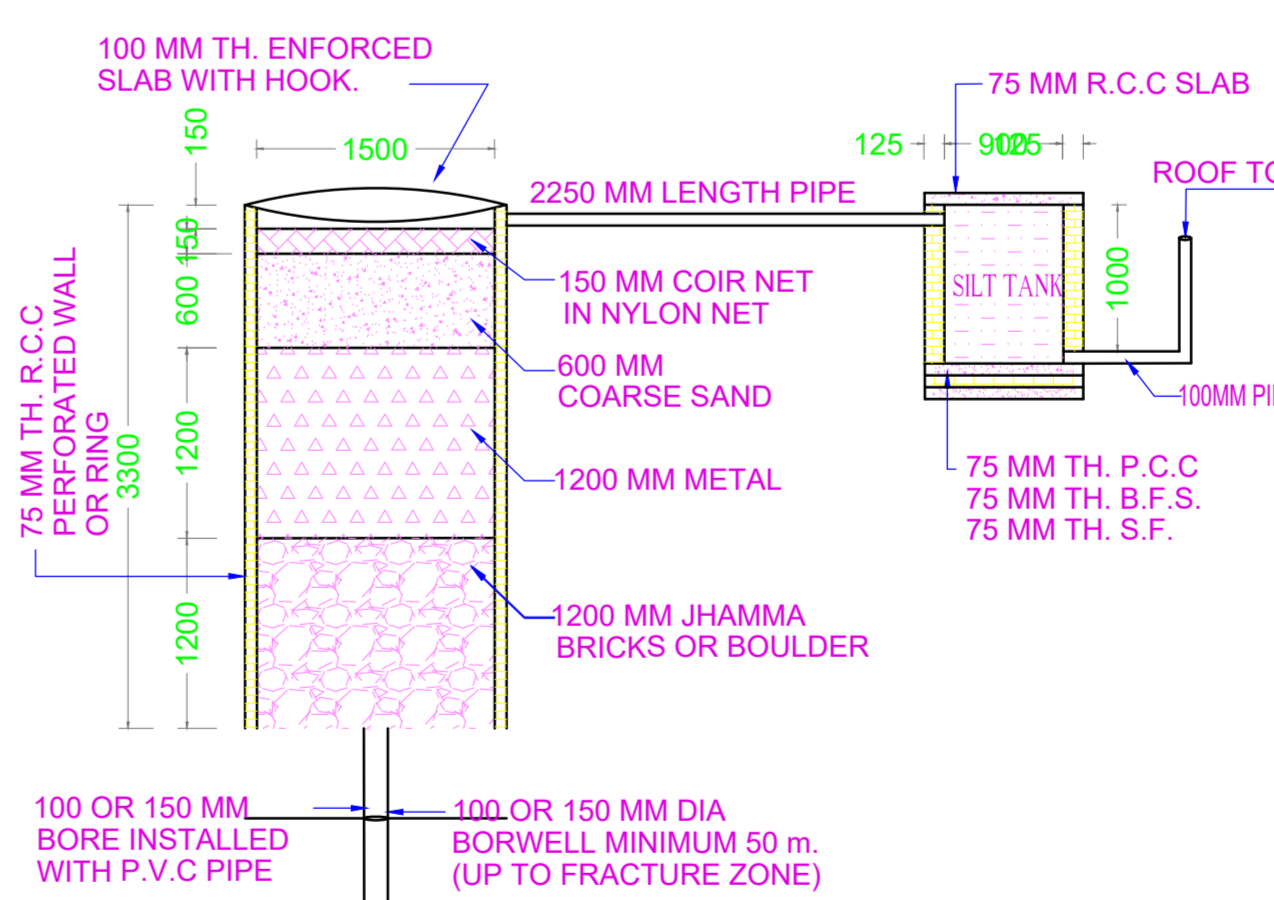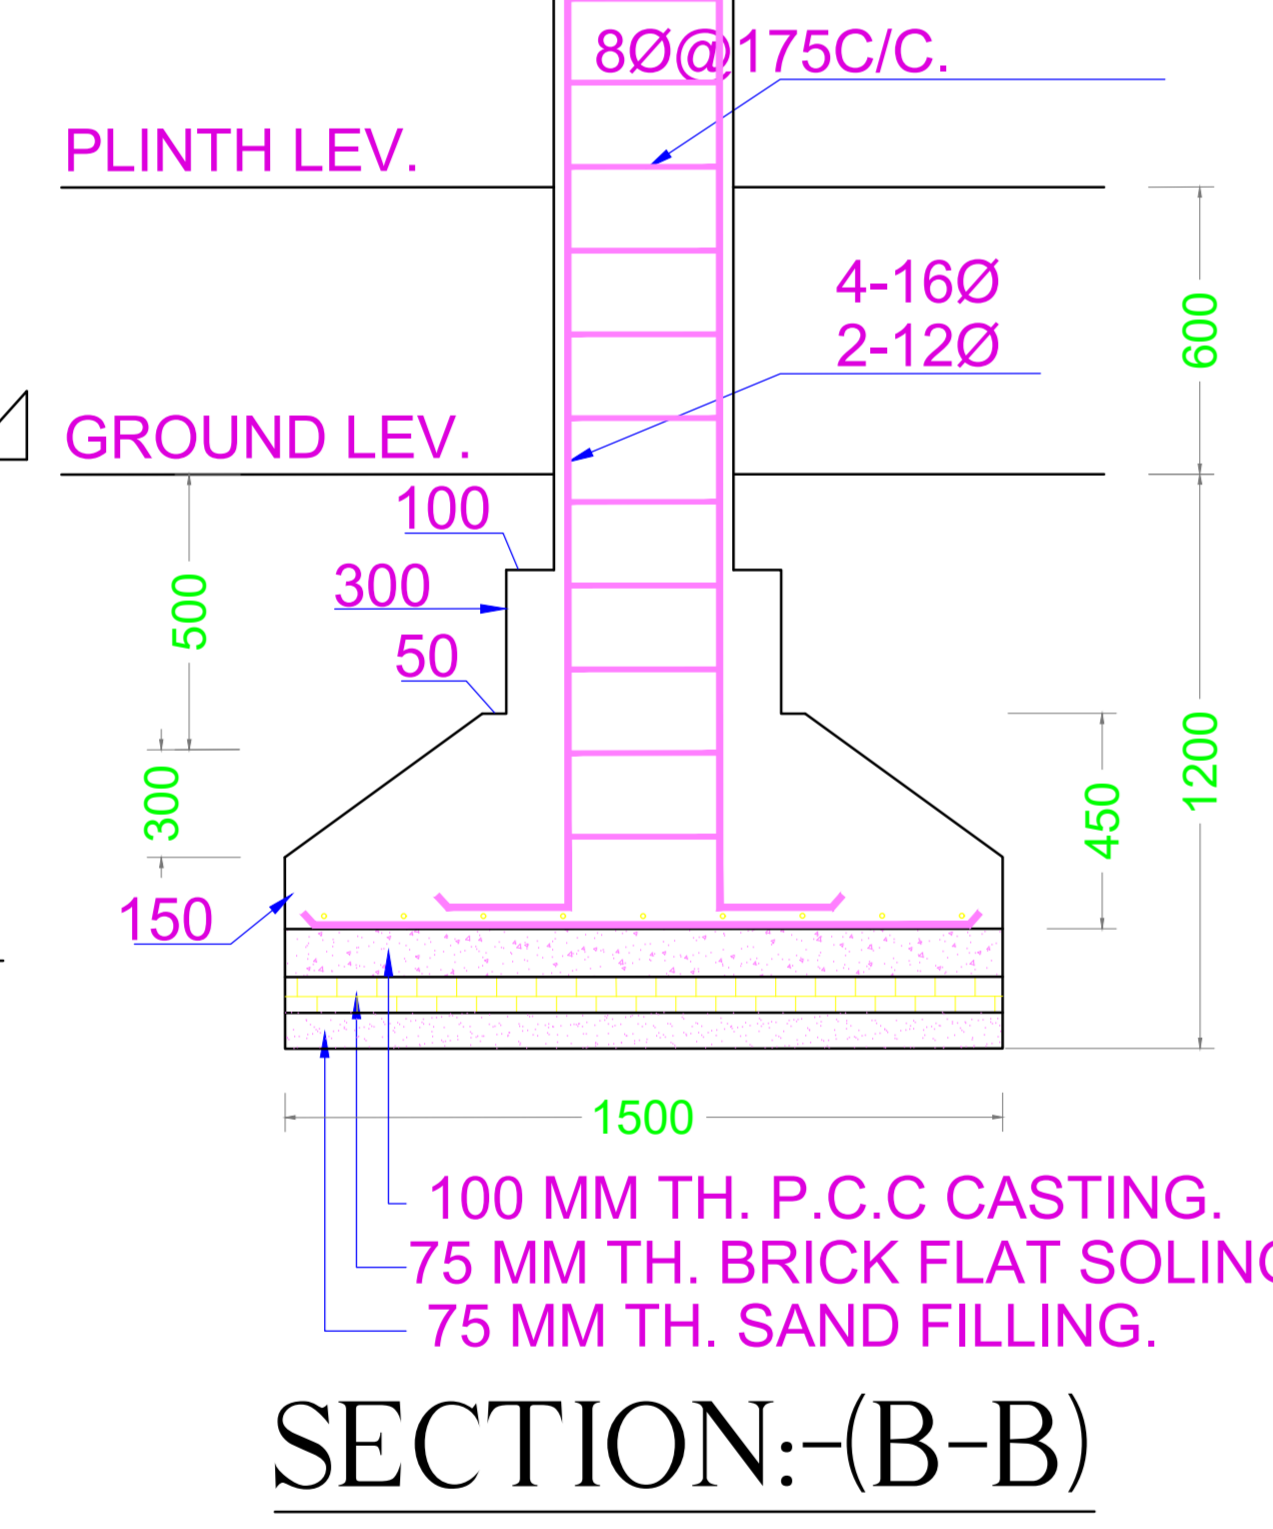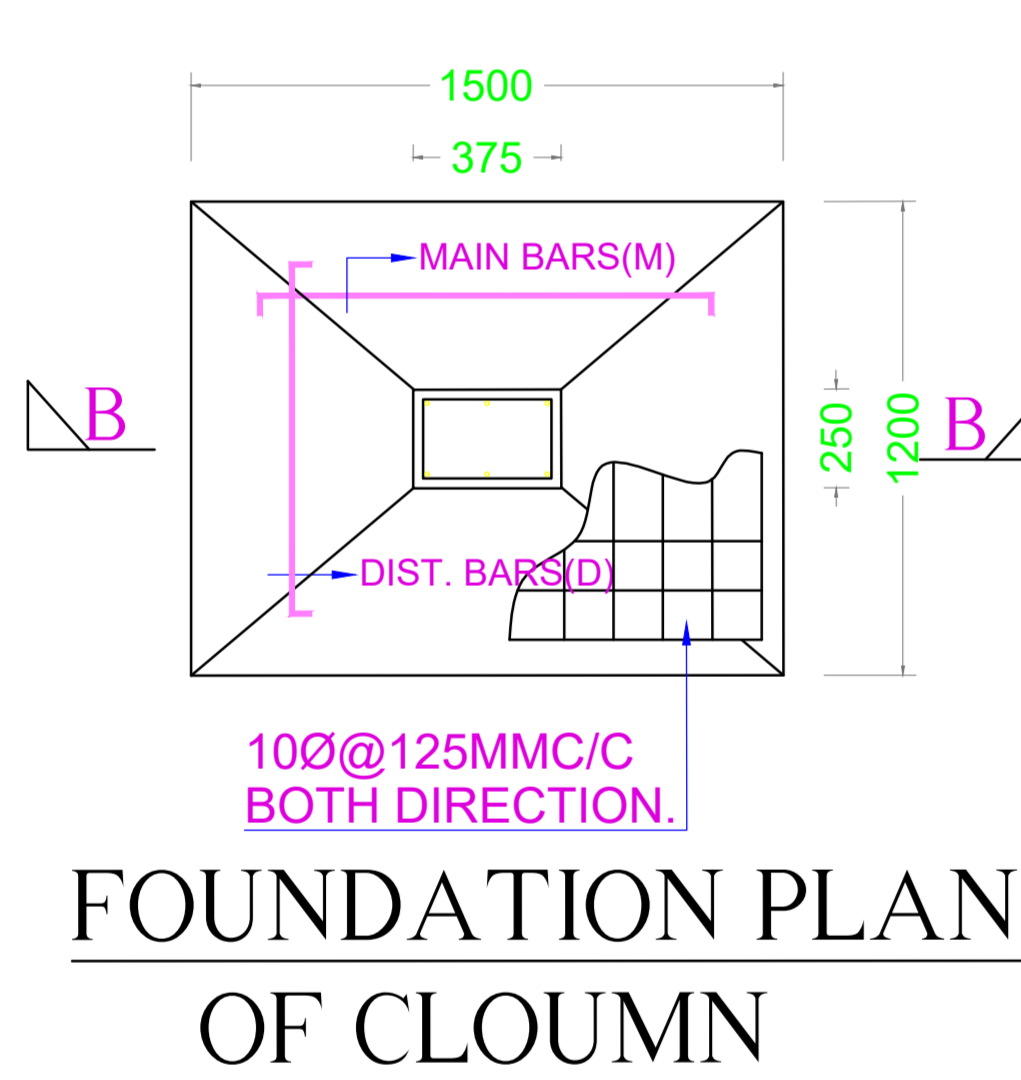

PROPOSED BASIC INFORMATION table with fields for Project Name, Owner Name, Plot No, etc.

AREA STATEMENT TABLE table with columns for Building, Floor, Area, etc. It provides a detailed breakdown of areas.

Unit/BIA Table for Building 'EMPIRE (OCEANIC)' table with columns for Floor, Name, Unit Type, etc.

Balcony Calculations Table table with columns for Floor, Name, Area, etc.

SCHEDULE OF DOOR table with columns for Building Name, Name, Length, Height, etc.

SCHEDULE OF WINDOW/VENTILATION table with columns for Building Name, Name, Length, Height, etc.

Required Parking (Table 7a) table with columns for Building Name, Type, Sectors, etc.

Parking Check (Table 7b) table with columns for Vehicle Type, No. of Vehicles, etc.

Table with columns for LTP NAME AND SIGNATURE, STRUCTURAL ENGINE NAME AND SIGNATURE, etc.



BASEMENT FLOOR PLAN
(SCALE 1:100)



GROUND FLOOR PLAN
(Proposed)
(SCALE 1:100)





FIRST FLOOR PLAN
(Existing + Proposed)
(SCALE 1:100)



SECOND FLOOR PLAN
(Existing + Proposed)
(SCALE 1:100)

Proposed Basic Information	
Proposed File No.	EPW000140/04/17
Owner Name	1. BILUPHANGI KAVAN 2. DWANESHWAR SHAI 3. RAJESH KUMAR SHAI 4. RAJESH KUMAR 5. BIPIN KUMAR SHAI 6. RAJESH SHAI 7. RAJESH KUMAR SHAI 8. RAJESH SHAI 9. RAJESH SHAI 10. RAJESH SHAI 11. 12. RAJESH SHAI 13. RAJESH SHAI 14. 15. RAJESH SHAI 16. RAJESH SHAI 17. 18. RAJESH SHAI 19. RAJESH SHAI 20. RAJESH SHAI
Plot No.	28/31/3/3/3
Plot Area	100.00 Sq. Mtr.
Upland Name	PLANDU
Use	Residential
Sub-use	Low income group and EWS Housing


DATE AND SIGNATURE	STRUCTURAL ENGINEER NAME AND SIGNATURE	BUILDER NAME AND SIGNATURE	DIGITAL SIGNATURE

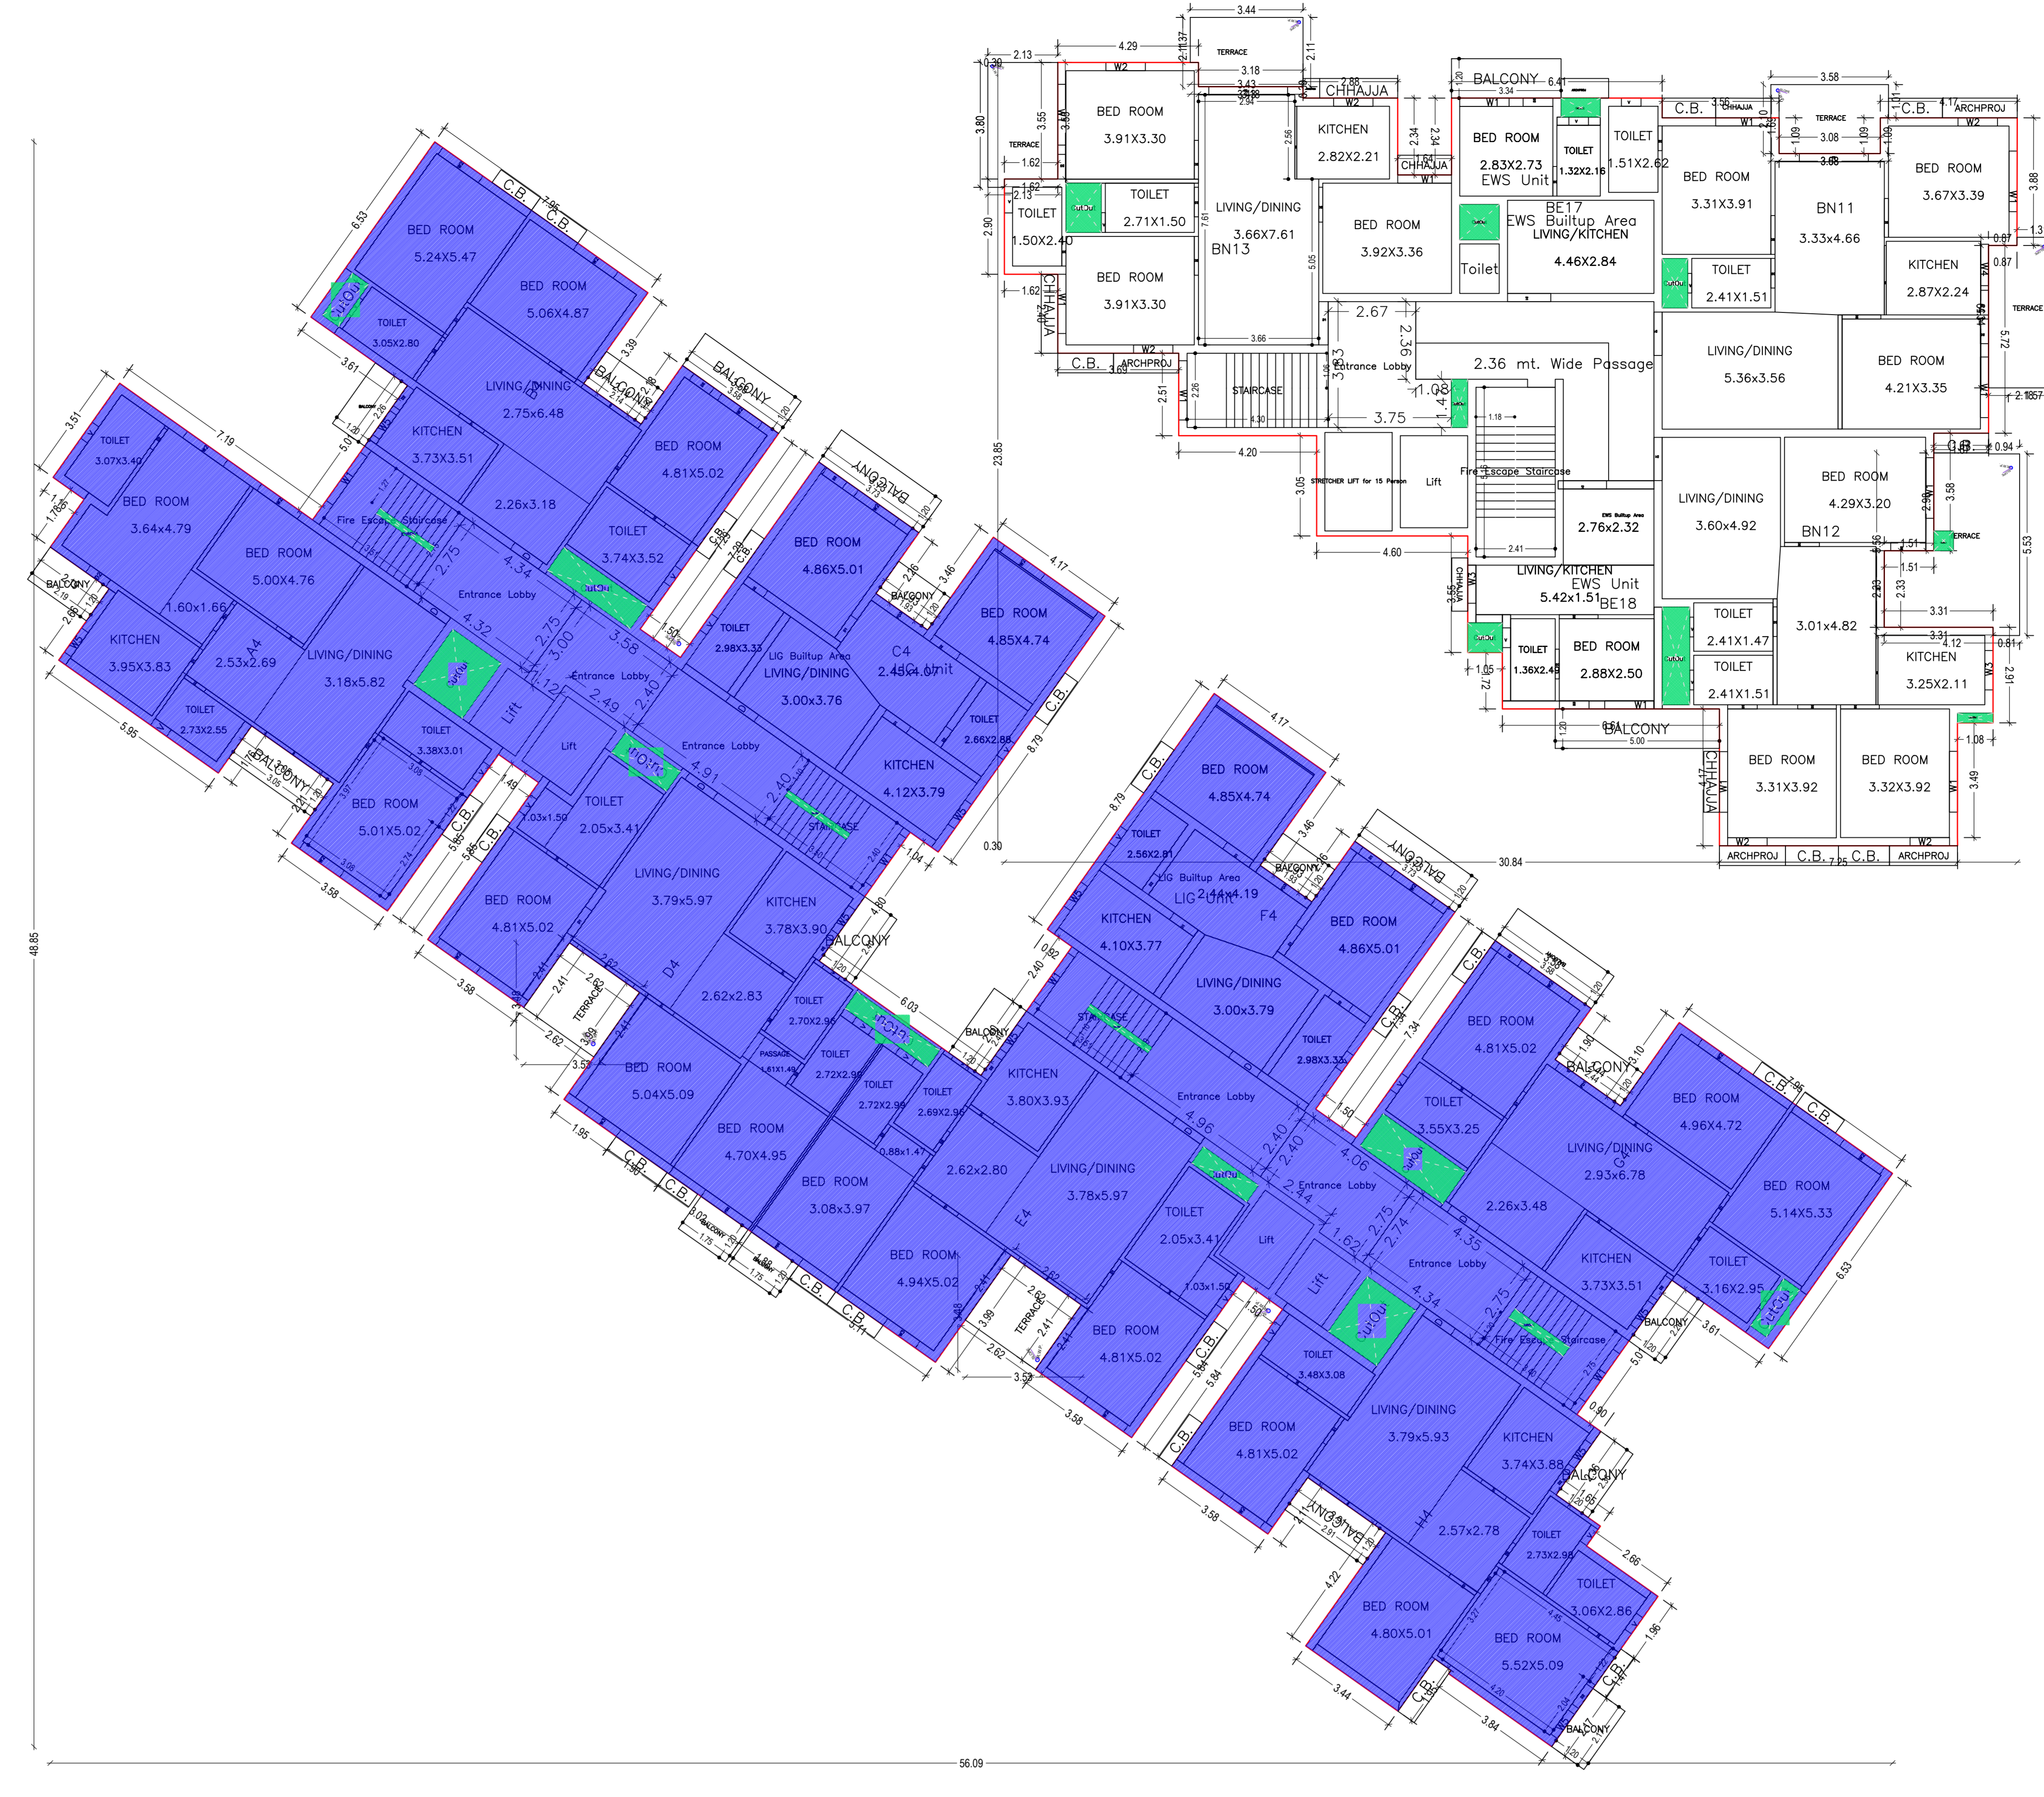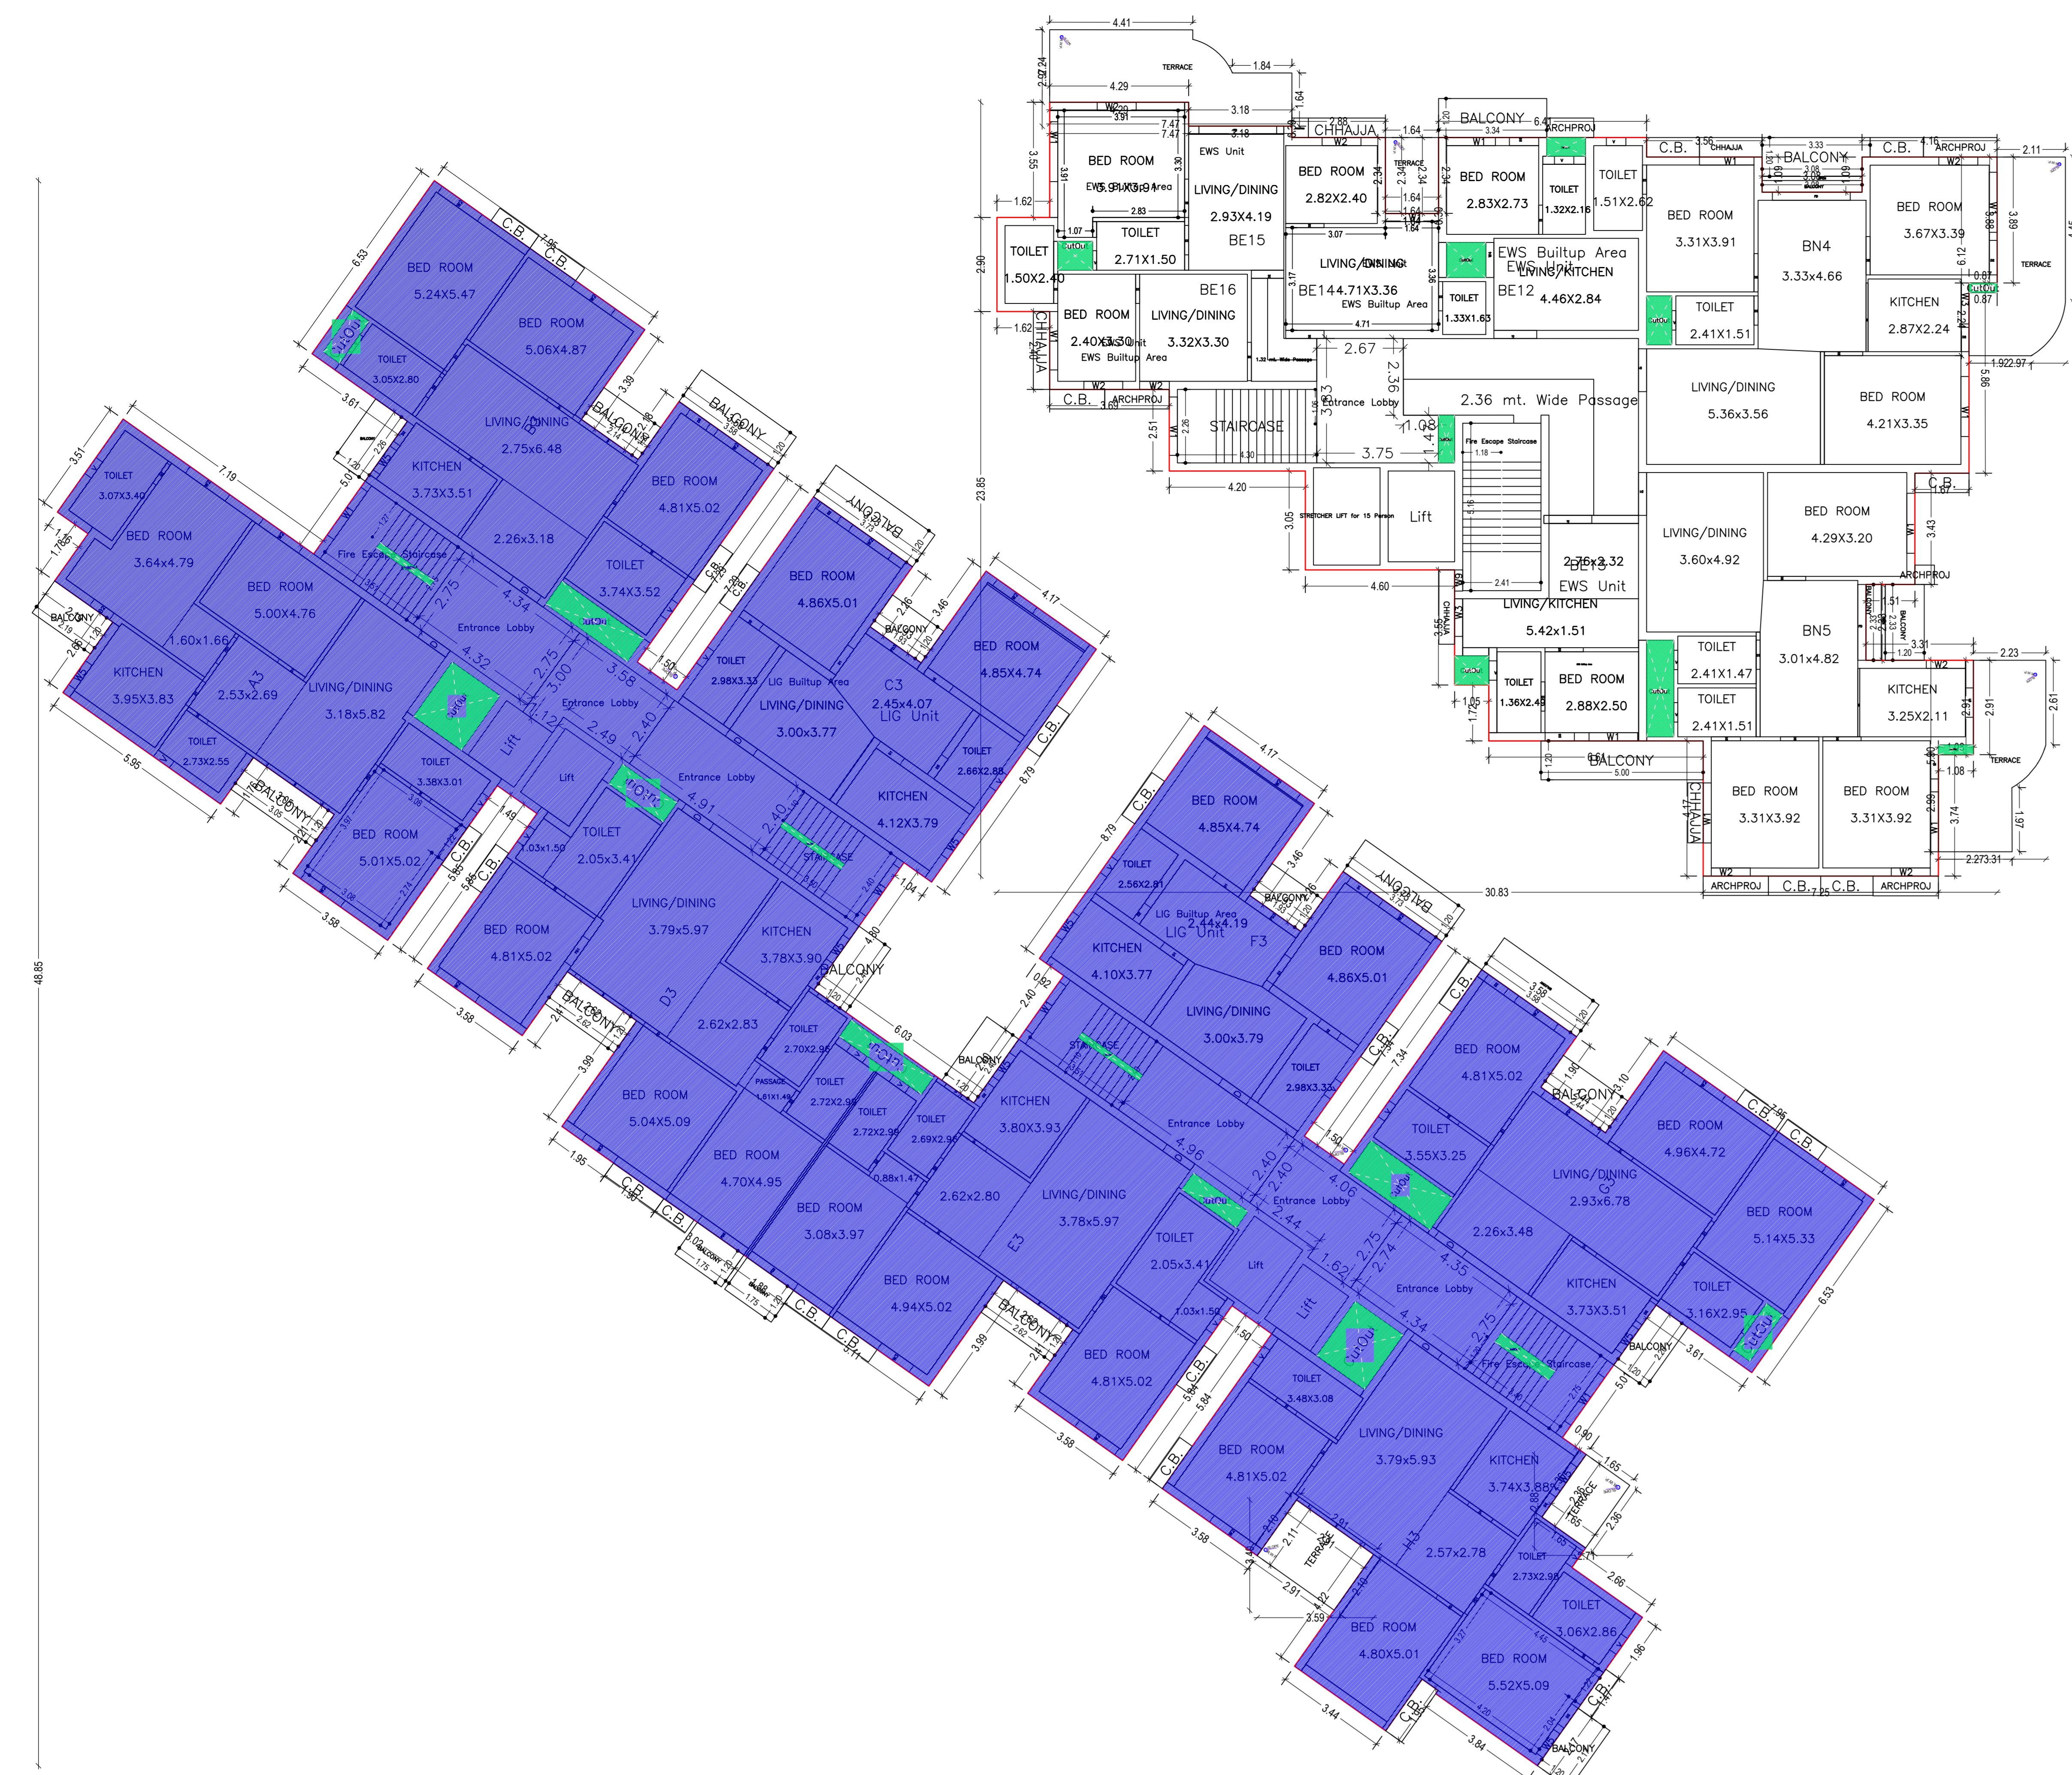

Proposed Basic Information	
Owner Name	1. BILAKHANG KUMAR I DWIVEDHAR SANKU 2. BHANUPRASAD SANKU I BANGHOLI SANKU 3. BIPIN KUMAR SANKU I ANAND SANKU 4. BHANUPRASAD SANKU I SANKU SANKU 5. BHANUPRASAD SANKU I SANKU SANKU 6. BHANUPRASAD SANKU I SANKU SANKU 7. BHANUPRASAD SANKU I SANKU SANKU 8. BHANUPRASAD SANKU I SANKU SANKU 9. BHANUPRASAD SANKU I SANKU SANKU 10. BHANUPRASAD SANKU I SANKU SANKU
Plot No	180/31/3/5
Usage Name	Residential
Use	Residential
Station	Low income group and EWS Housing

THIRD FLOOR PLAN (Existing + Proposed) (SCALE: 1:100)

TYPICAL - 4, 6, 8 & 10 FLOOR PLAN (Existing + Proposed) (SCALE: 1:100)

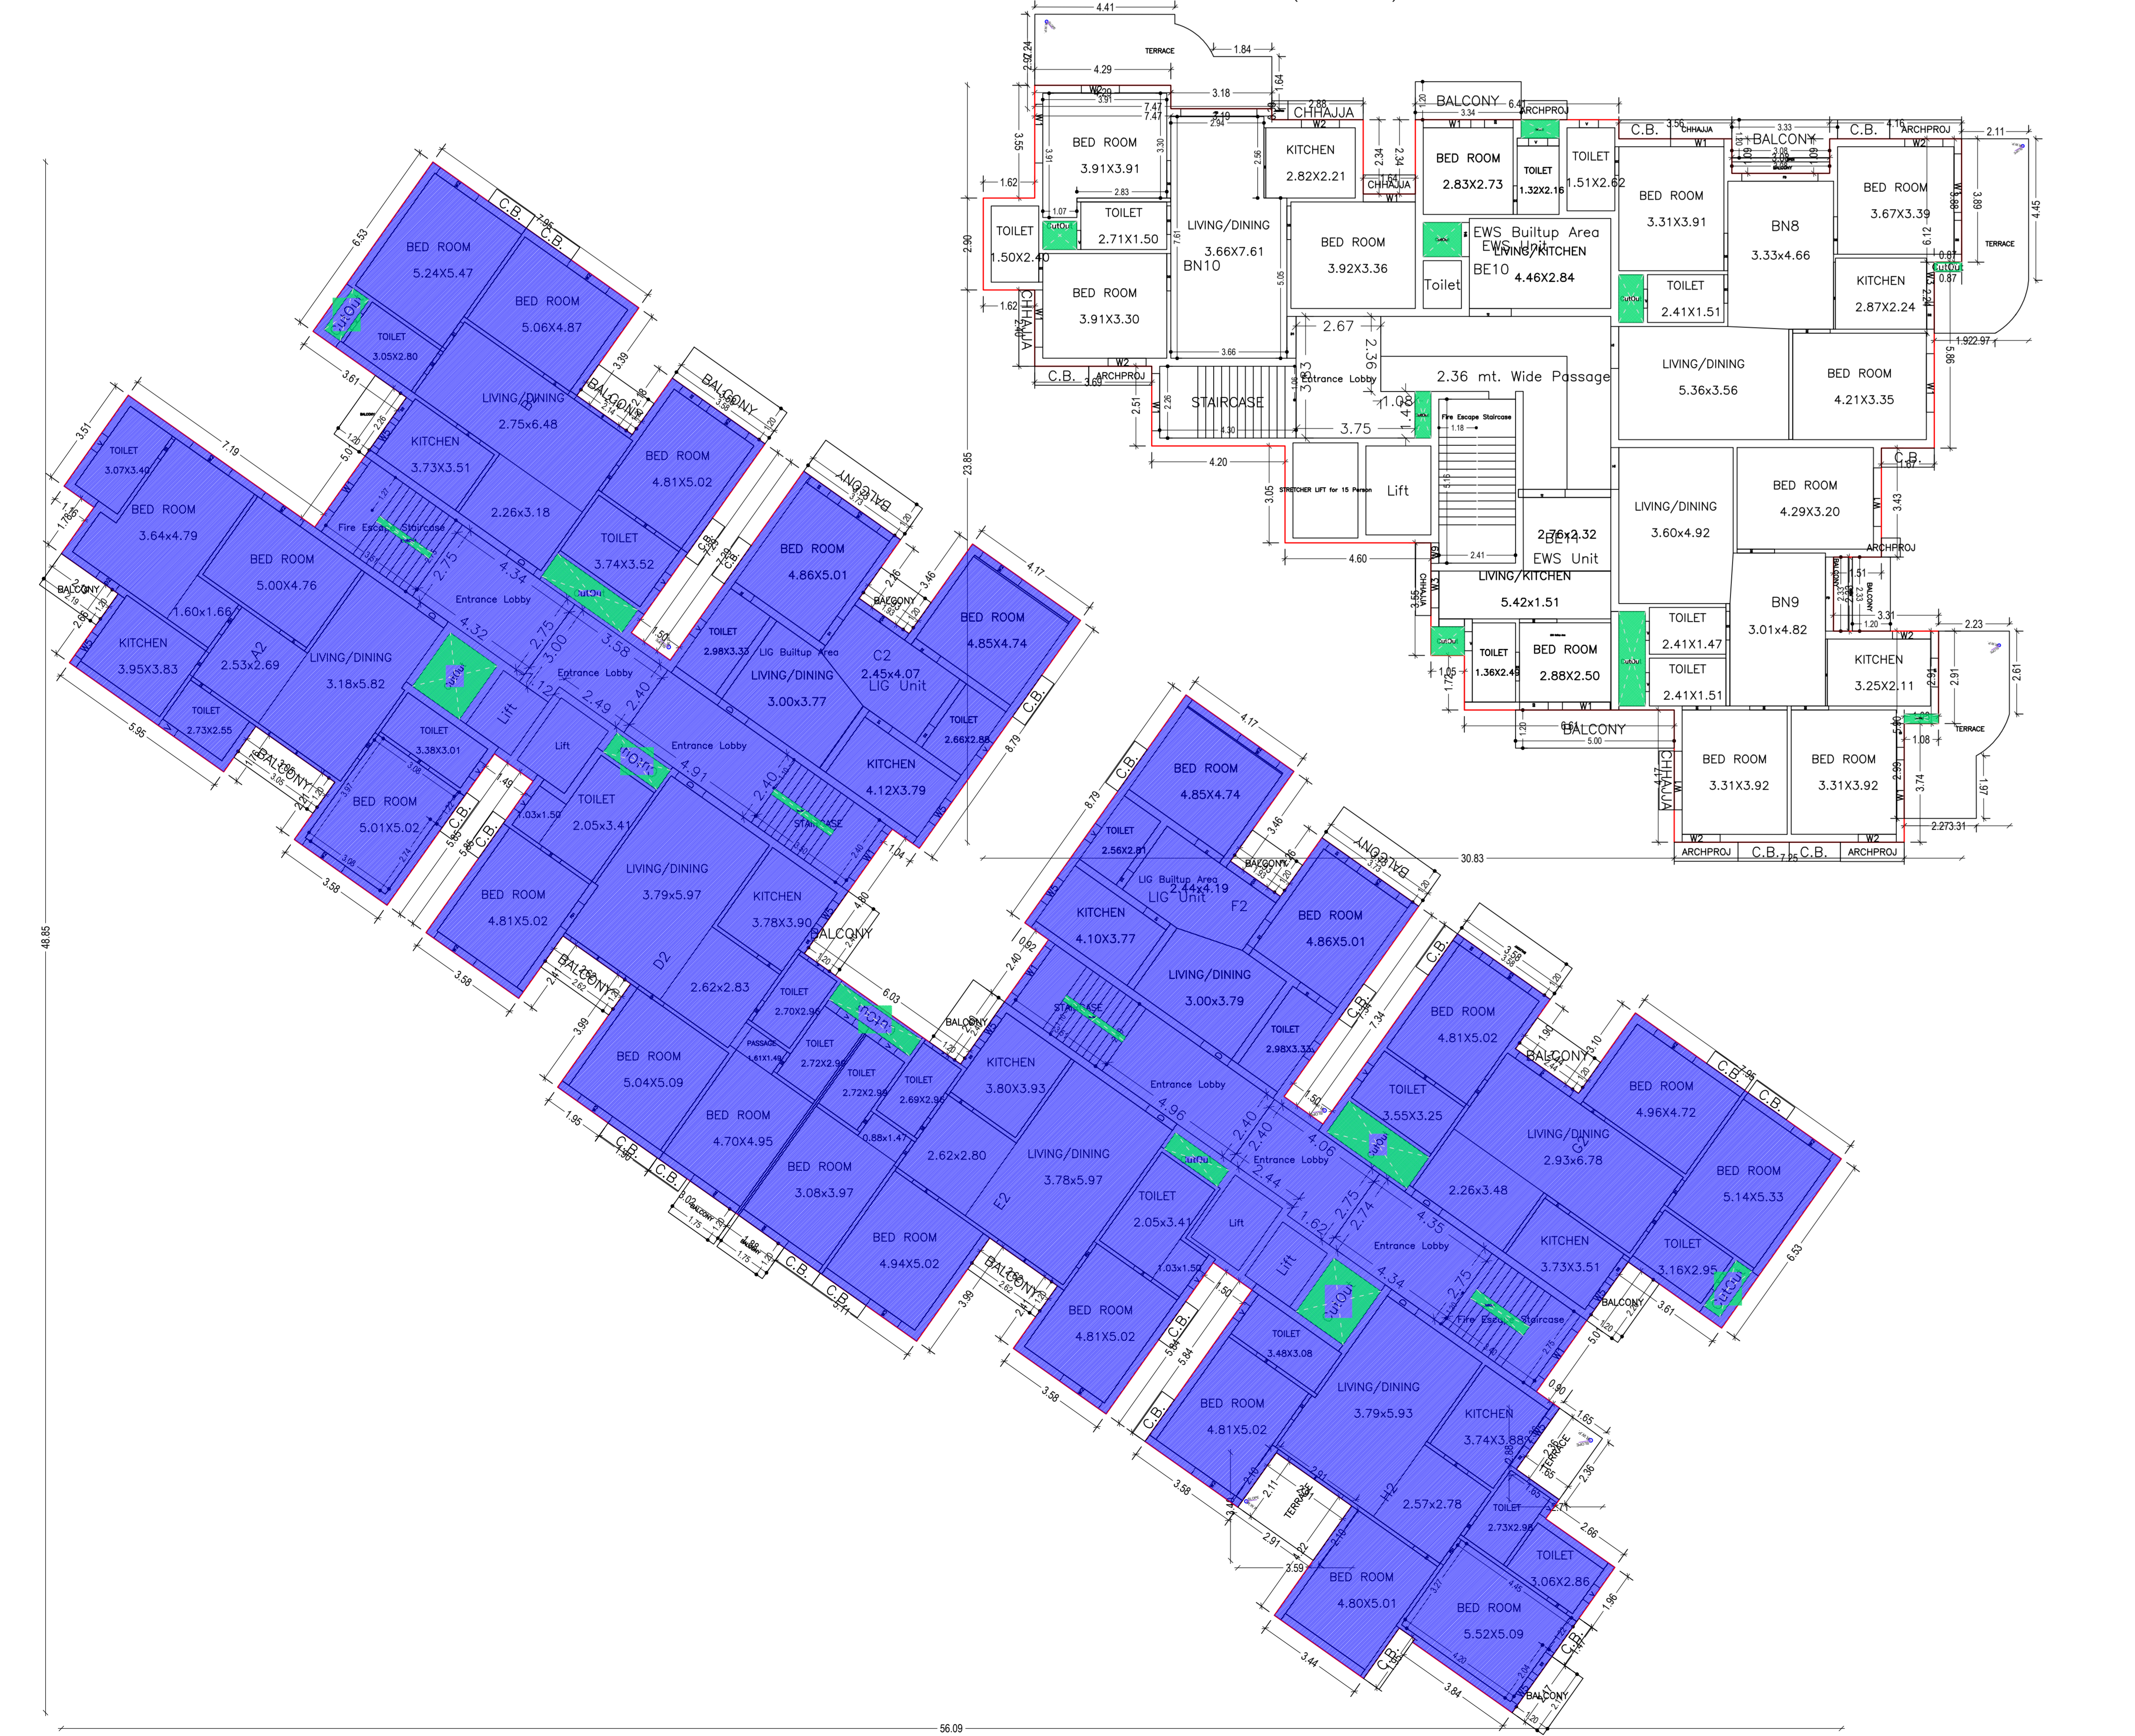


TYPICAL - 5, 7, 9 & 11 FLOOR PLAN (Existing + Proposed) (SCALE: 1:100)


TWELFTH FLOOR PLAN (Proposed) (SCALE: 1:100)

DATE AND SIGNATURE	STRUCTURAL ENGINEER NAME AND SIGNATURE	BUILDER NAME AND SIGNATURE	DIGITAL SIGNATURE


Proposed Basic Information	
Proposed File No.	SP/19/140/10A/17
Owner Name	1. RAJESH KUMAR SINGH 2. RAJESH KUMAR SINGH & RAJESH KUMAR 3. RAJESH KUMAR SINGH & RAJESH KUMAR 4. RAJESH KUMAR SINGH & RAJESH KUMAR 5. RAJESH KUMAR SINGH & RAJESH KUMAR 6. RAJESH KUMAR SINGH & RAJESH KUMAR 7. RAJESH KUMAR SINGH & RAJESH KUMAR 8. RAJESH KUMAR SINGH & RAJESH KUMAR 9. RAJESH KUMAR SINGH & RAJESH KUMAR 10. RAJESH KUMAR SINGH & RAJESH KUMAR
Plot No.	20/101/101
Plot No.	20/101/101
Usage Name	Residential
Use	Residential
Sub-use	Low income group and EWS Housing

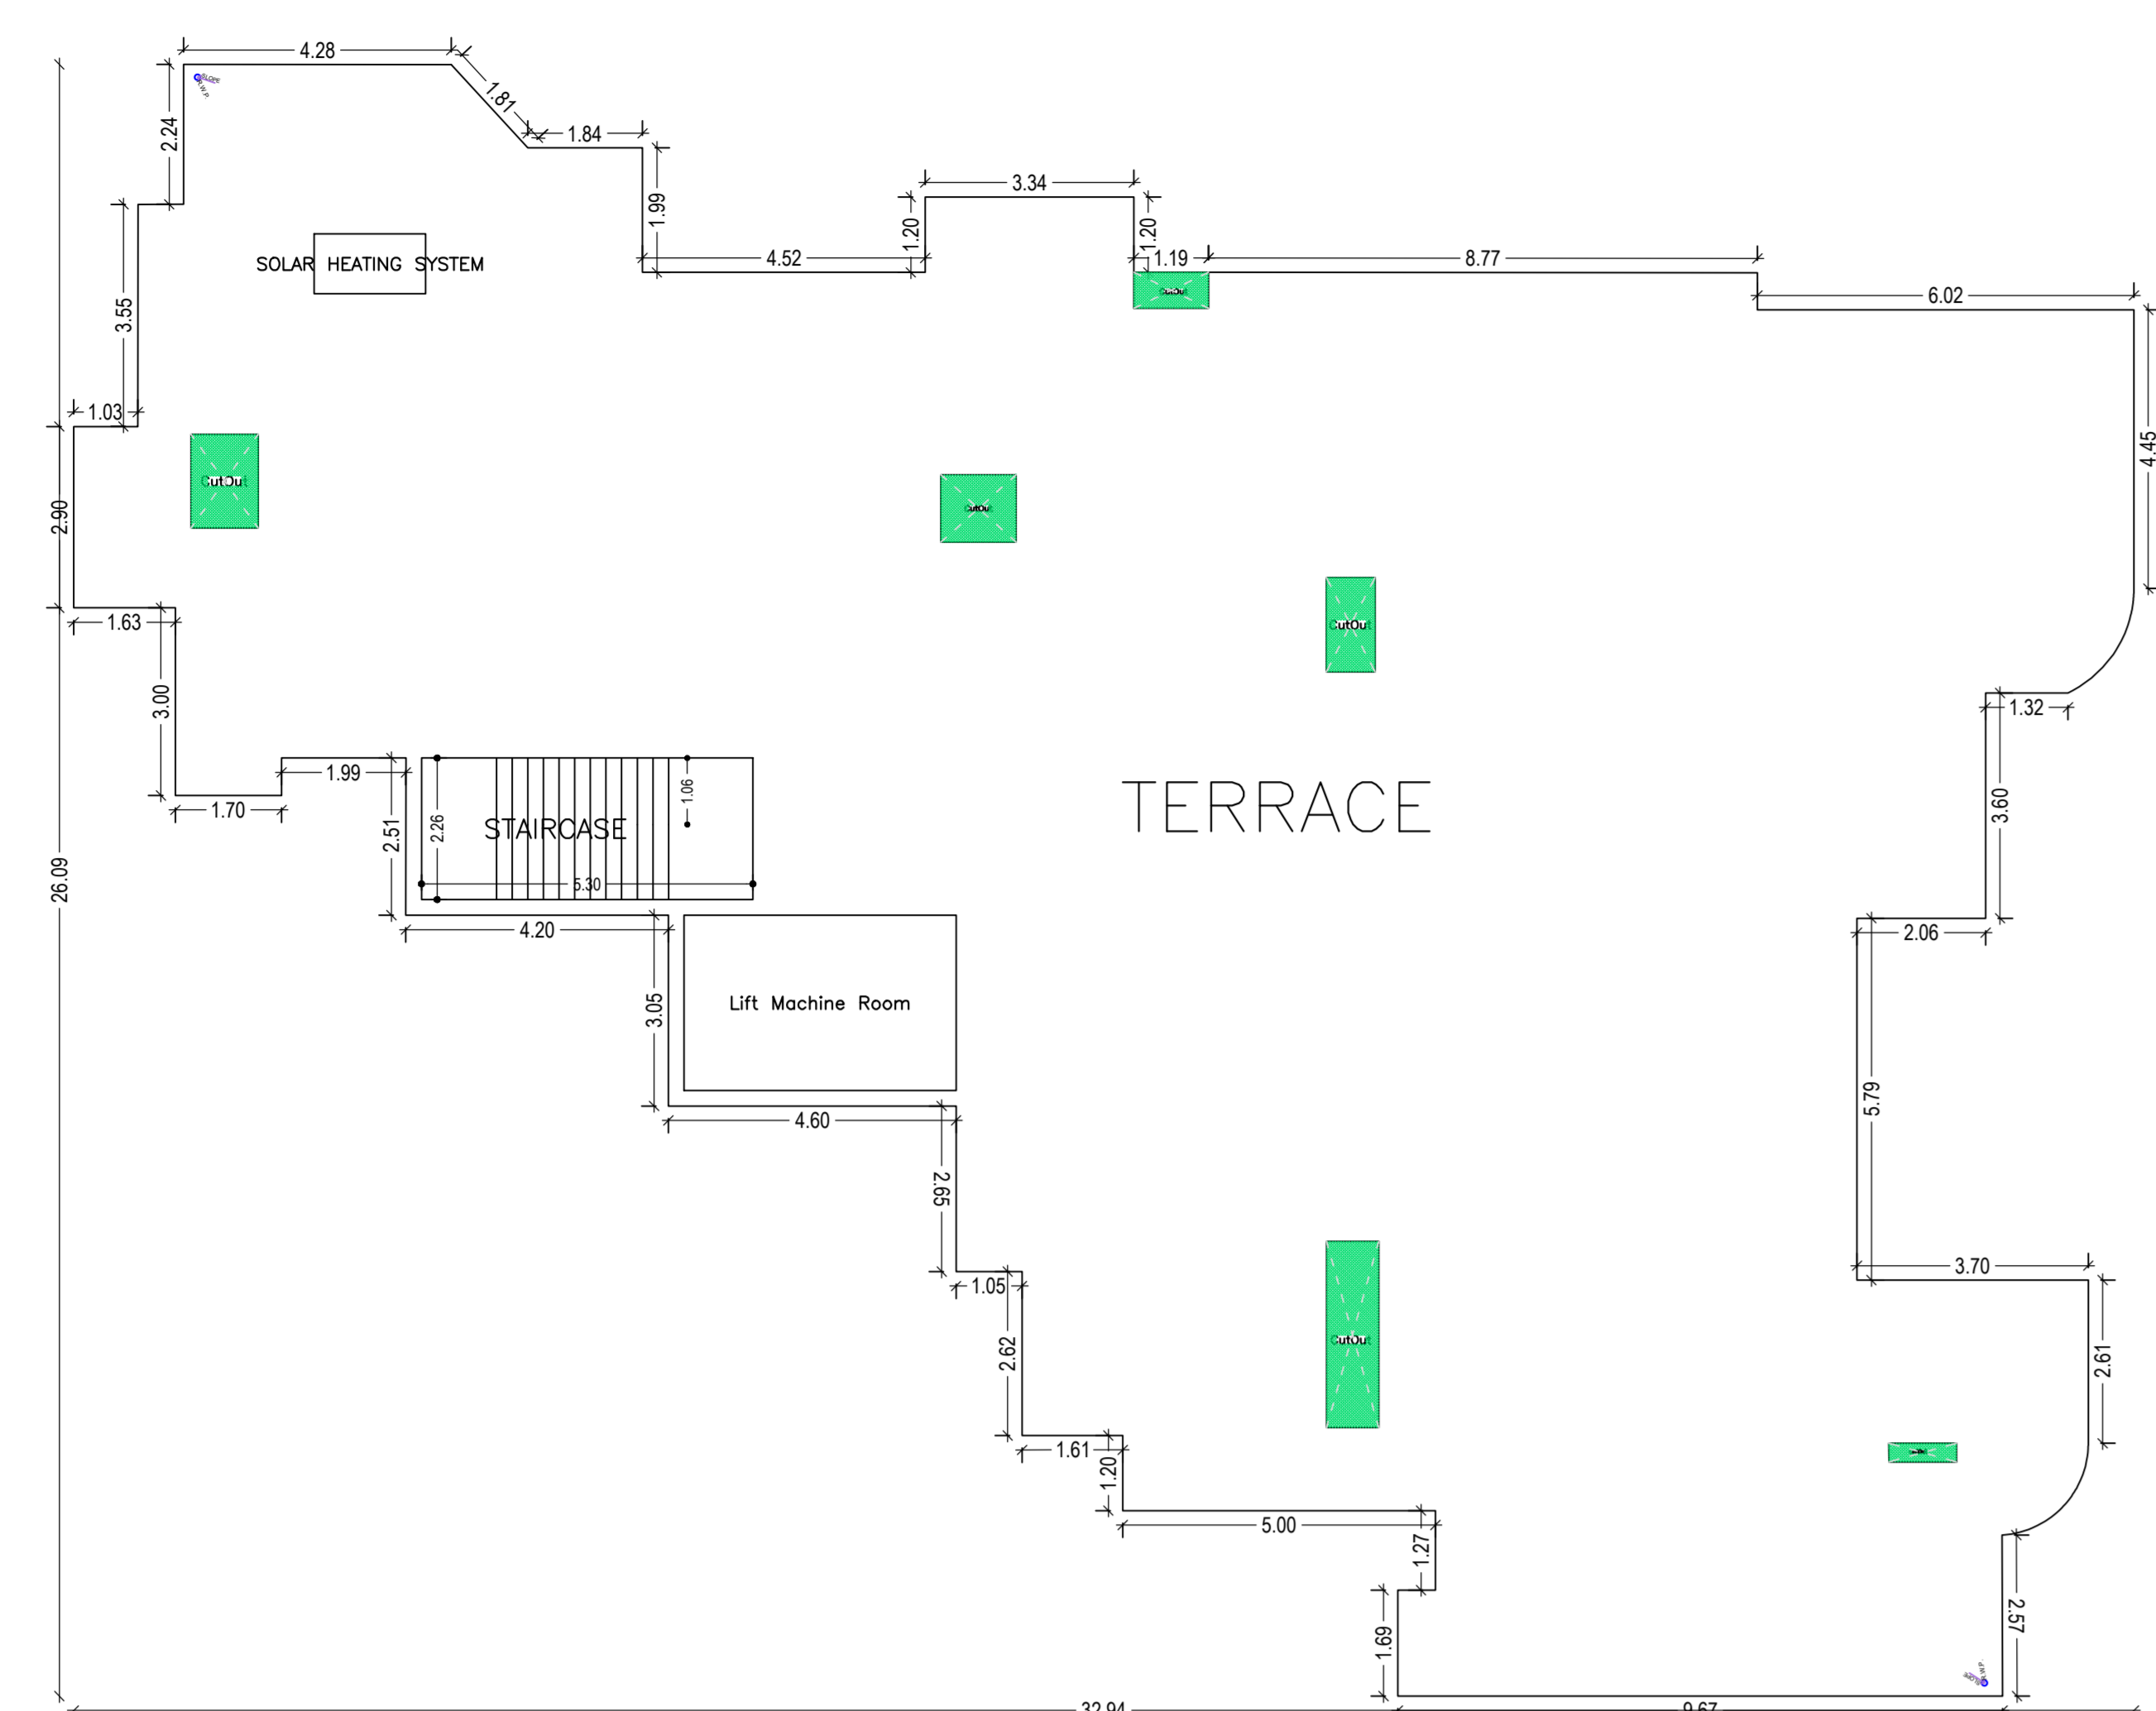

TERRACE FLOOR PLAN
(SCALE: 1:100)

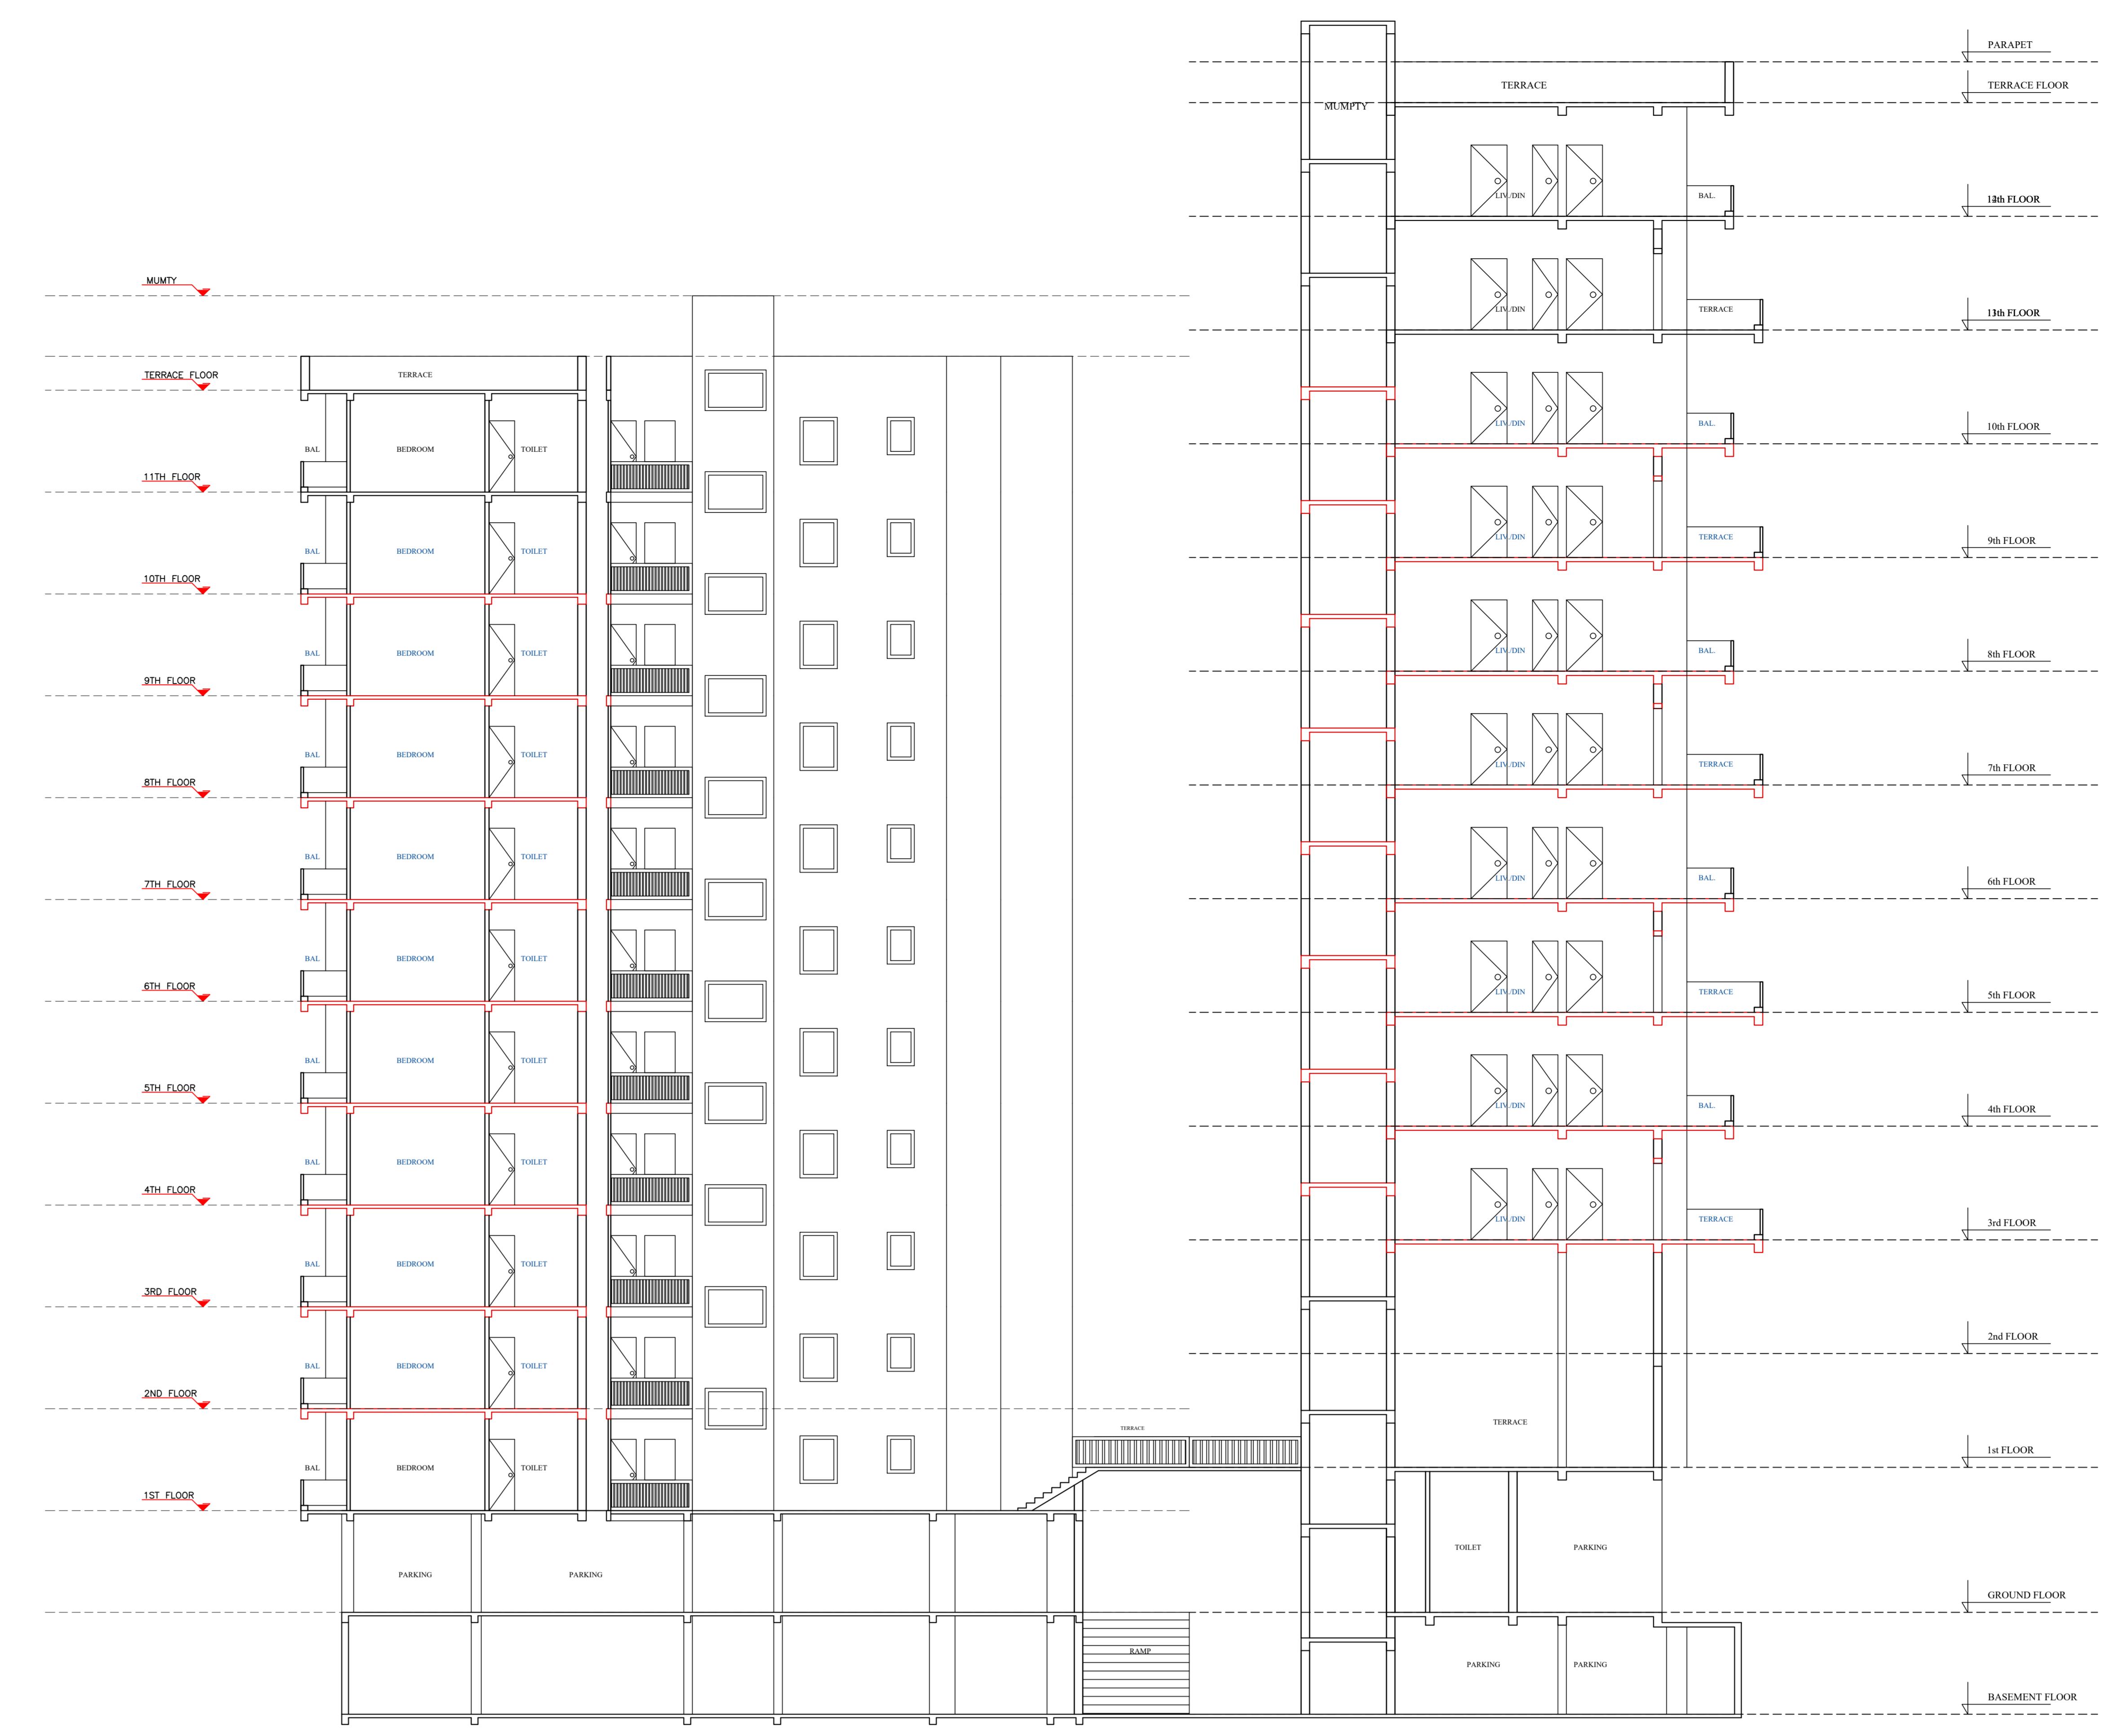

SECTION ZZ'

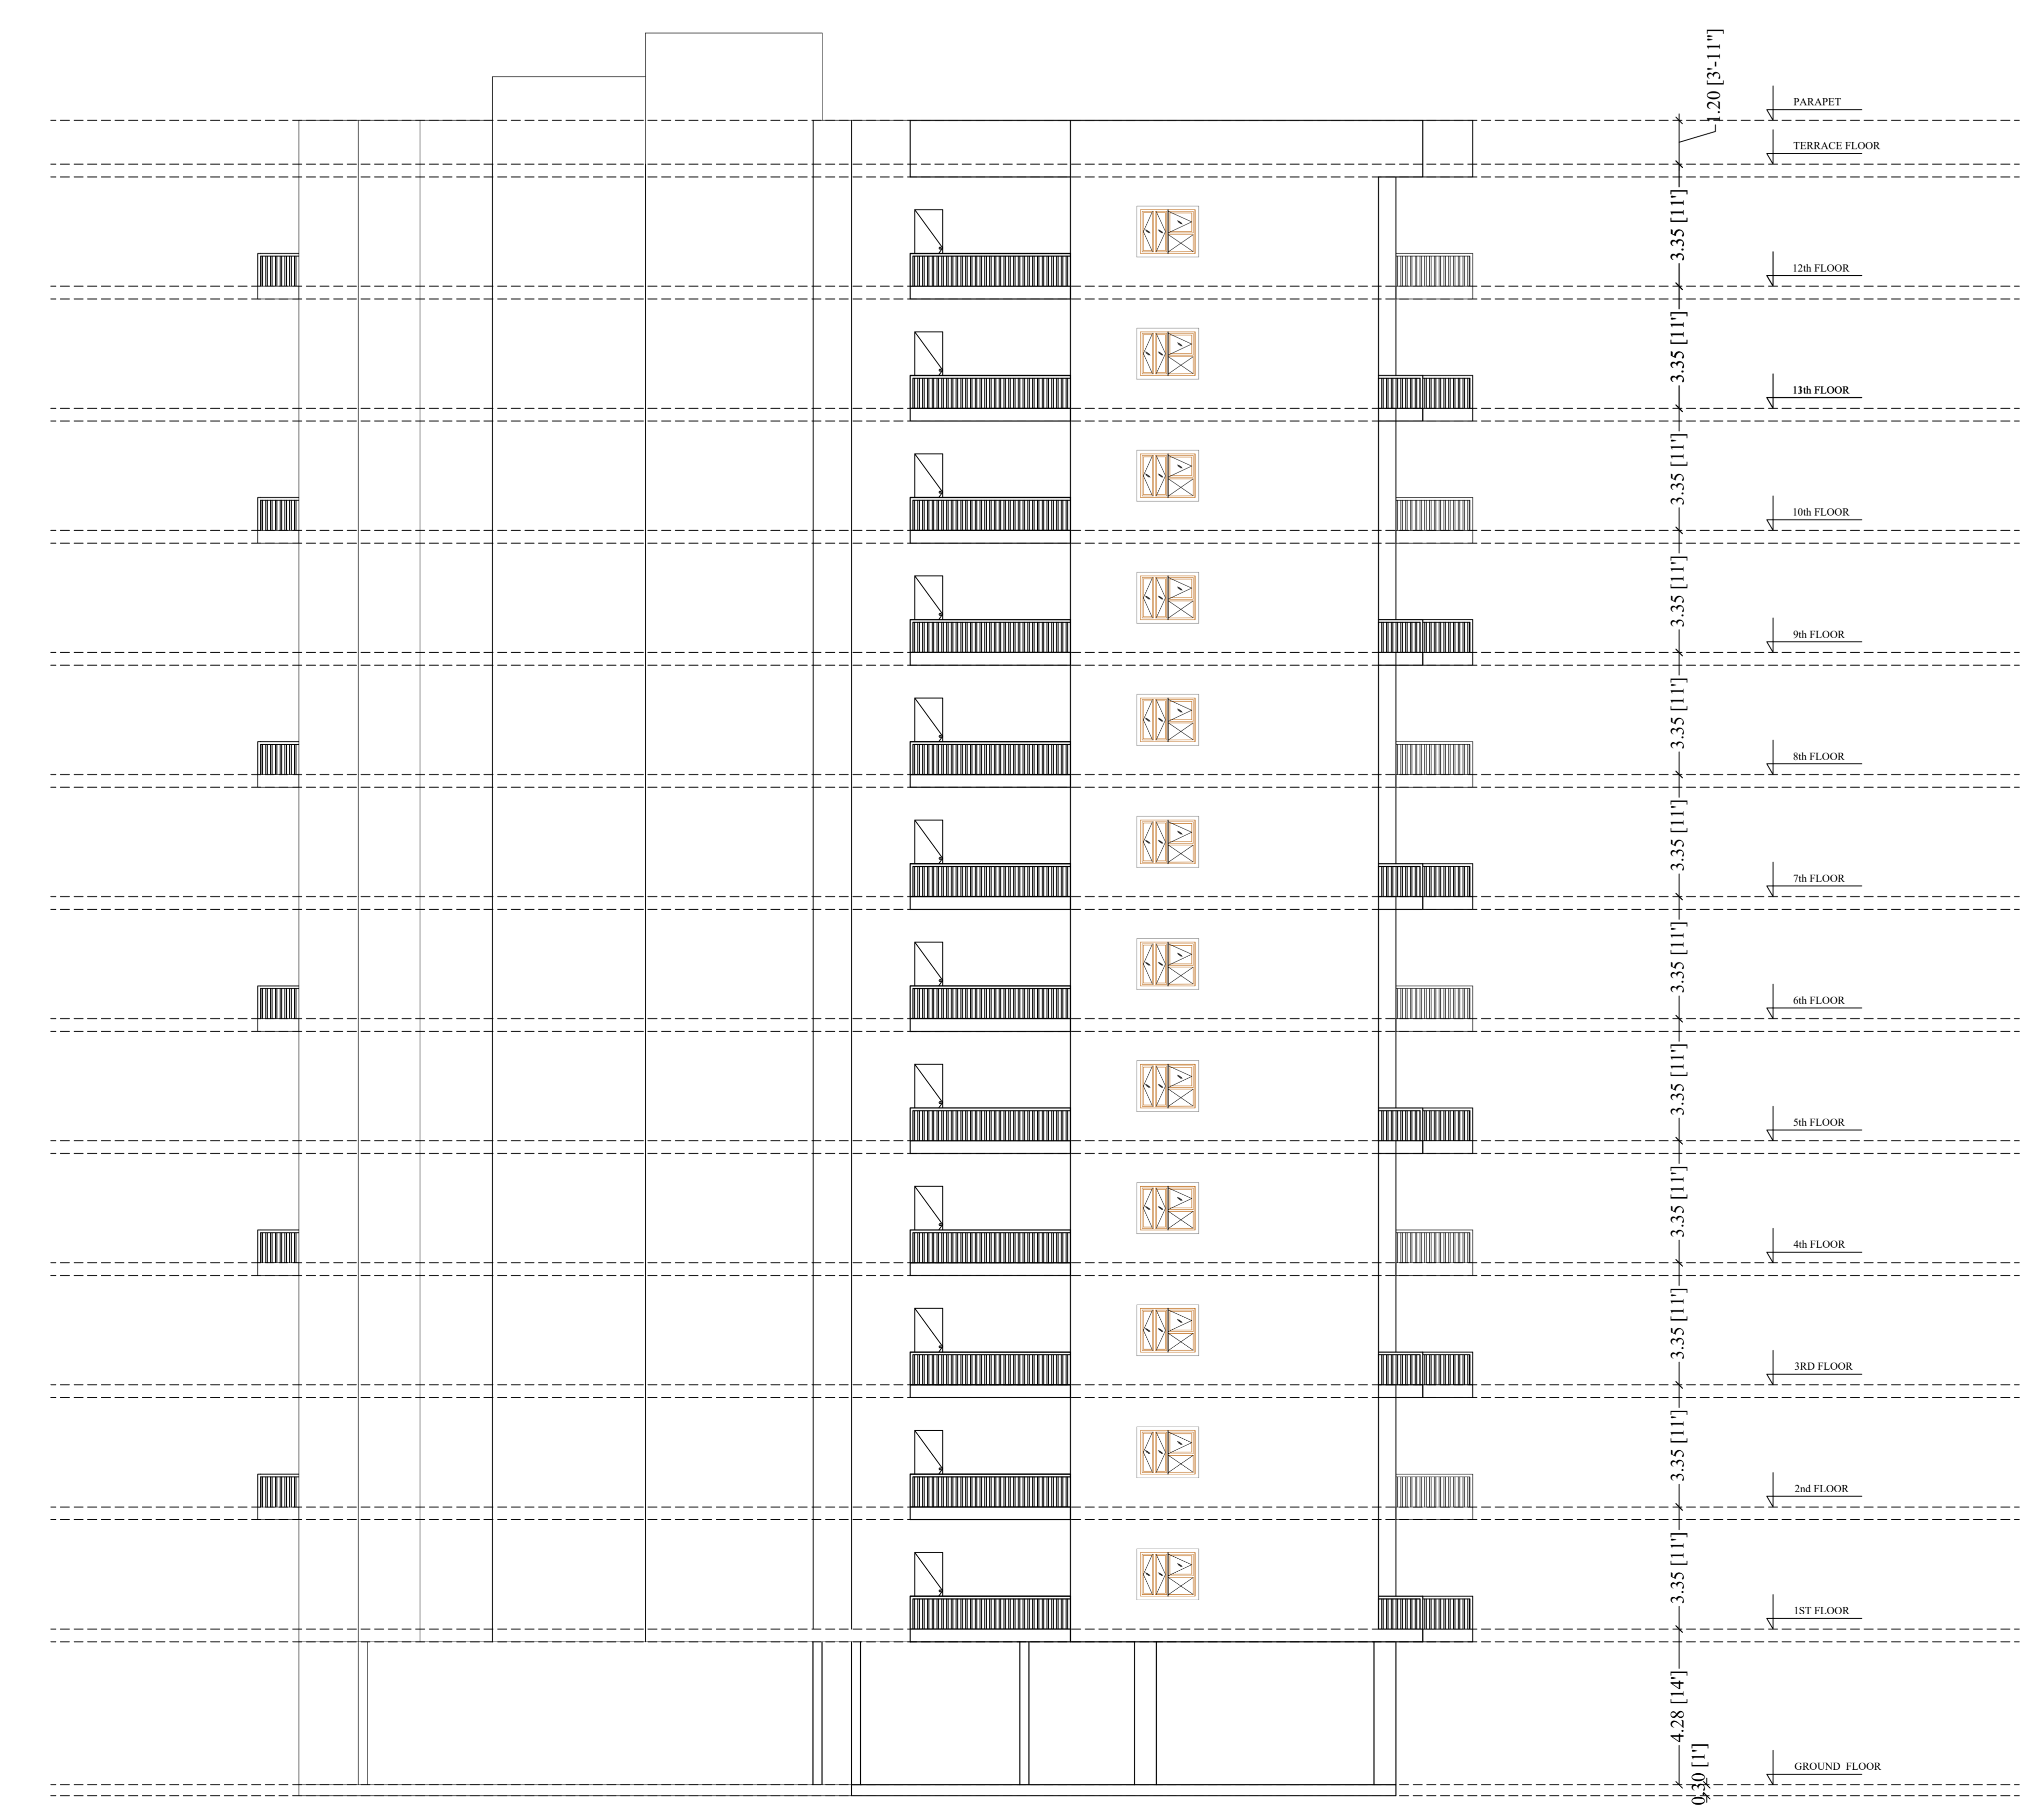

ELEVATION BLOCK A

DATE AND SIGNATURE	STRUCTURAL ENGINEER NAME AND SIGNATURE	BUILDER NAME AND SIGNATURE	DIGITAL SIGNATURE
	ALYANSH KAMAR KESHAV RAC/17/01/02017		

