






Proposed Basic Information	
Proposer File No.	MUPC/CA/000/0002019
Owner Name	Executive Office
Plot No.	27
Phase No.	437
Village Name	Bahadrapur
Use	Residential
Section	Residential/Reg/Commercial

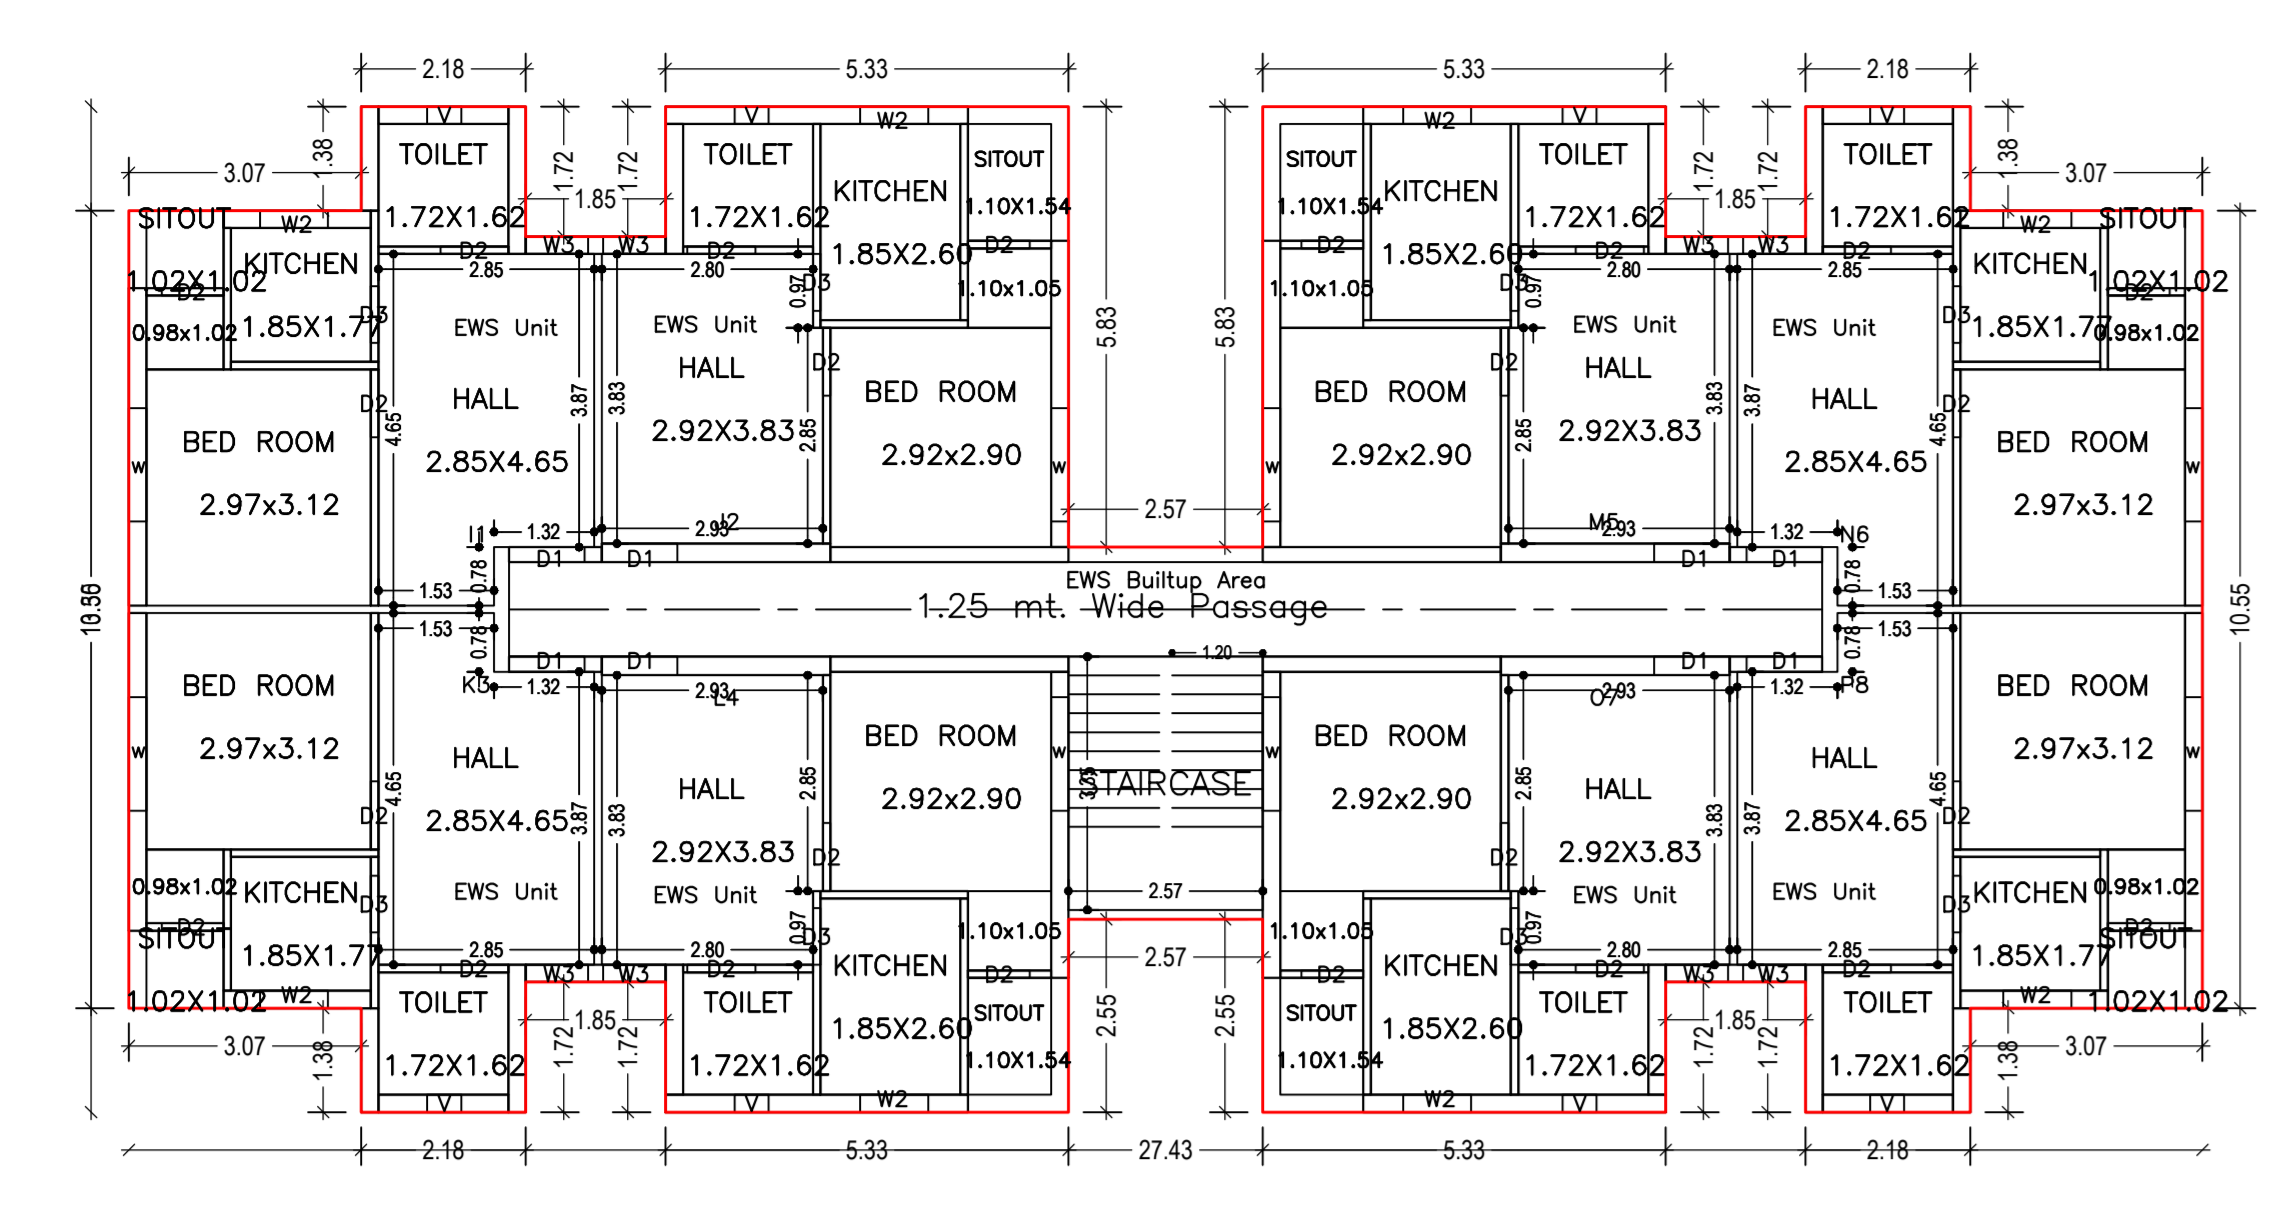

GROUND FLOOR PLAN  
(Proposed)  
(SCALE 1:100)

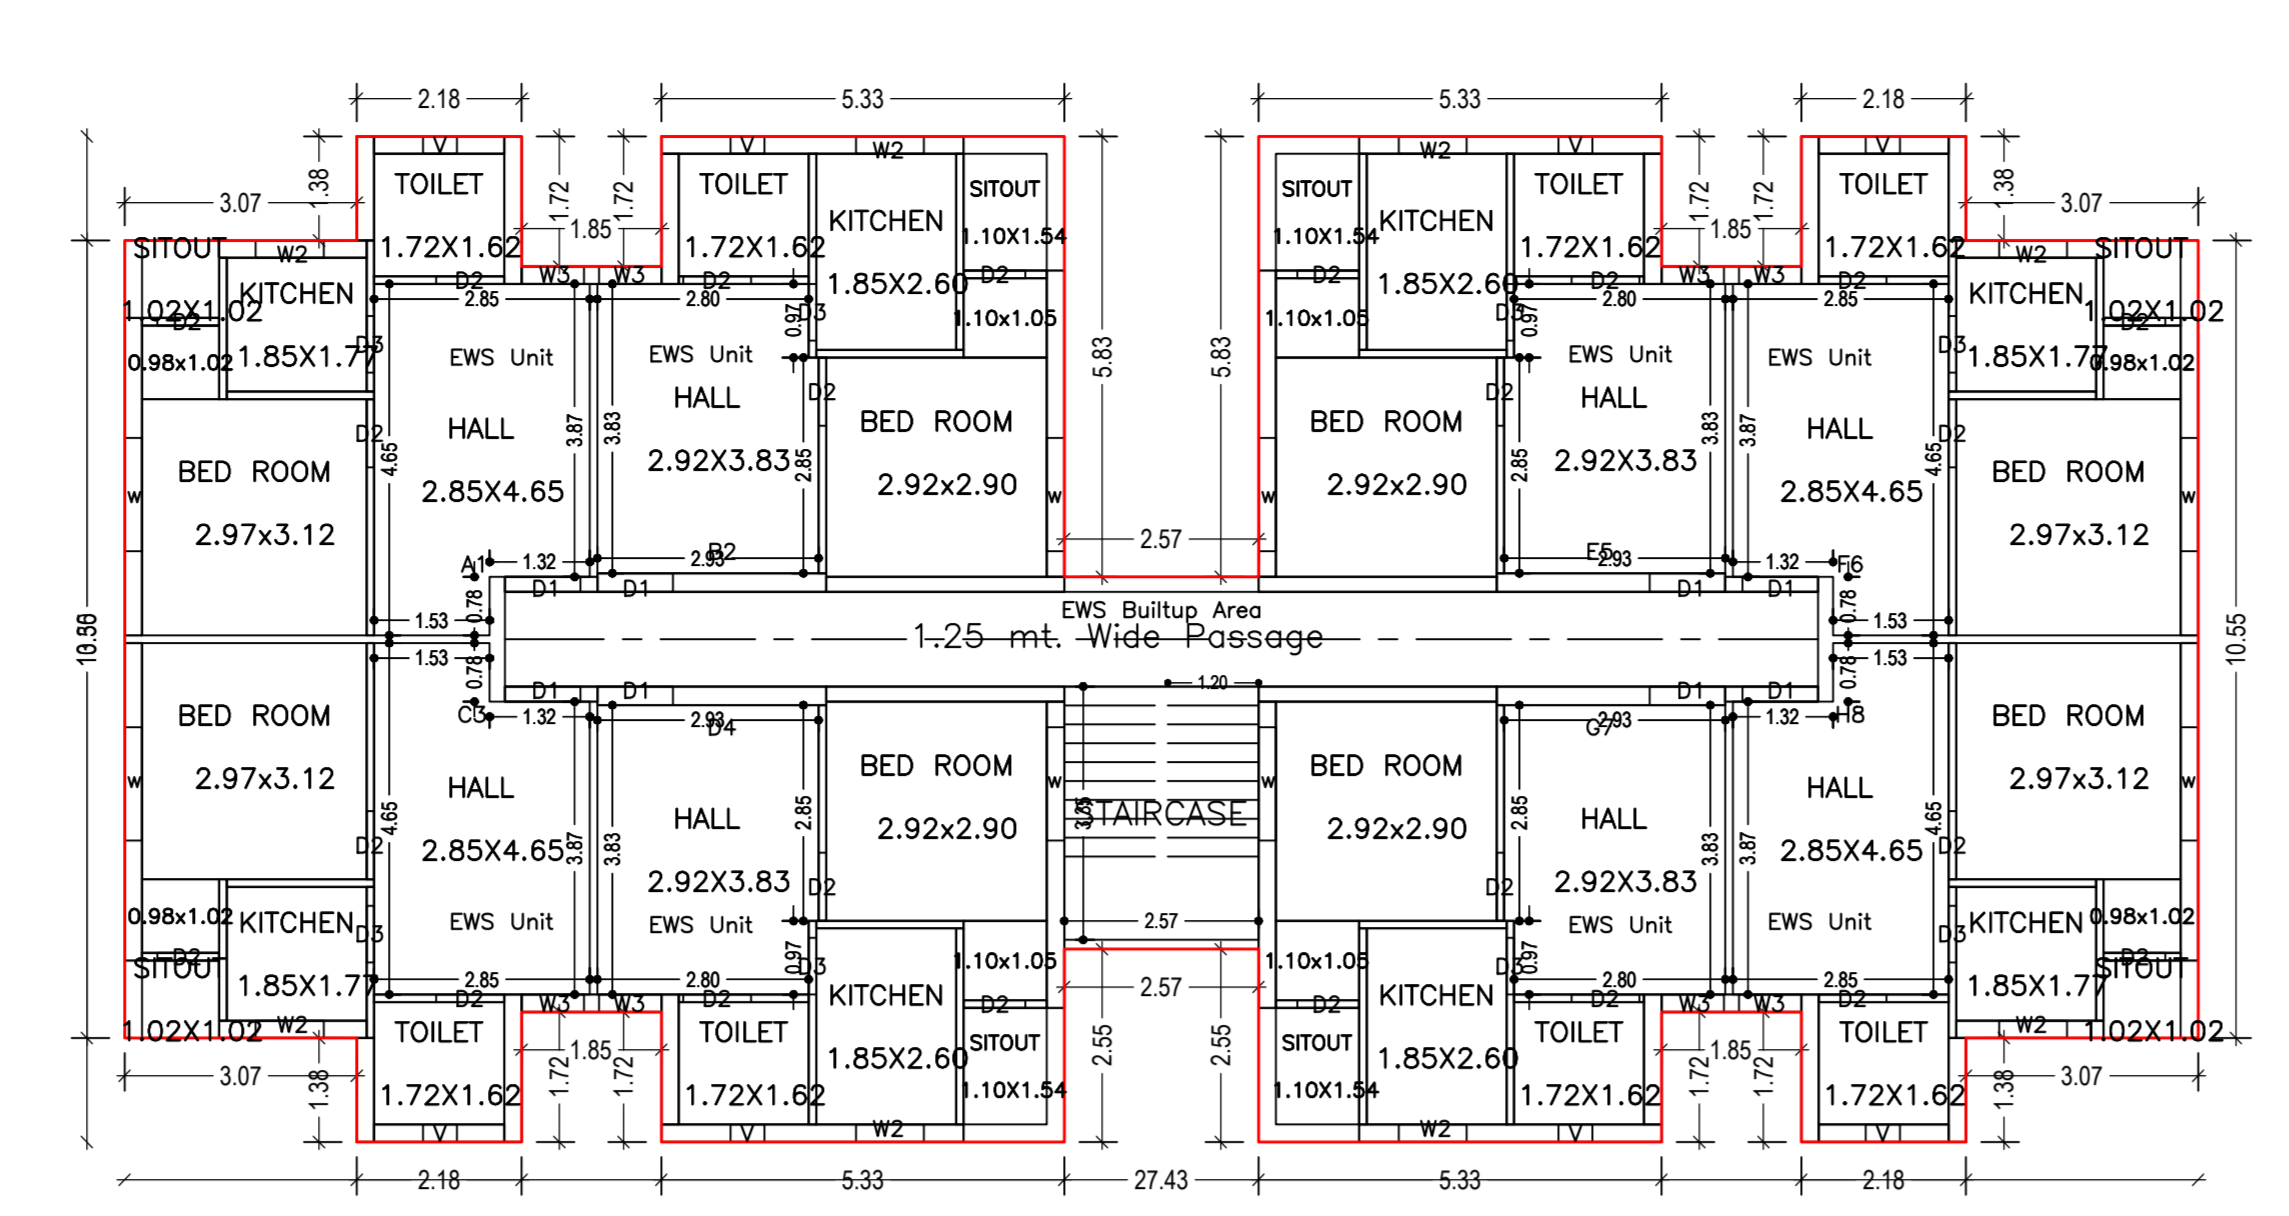

TYPICAL - 1-3 FLOOR PLAN  
(Proposed)  
(SCALE 1:100)

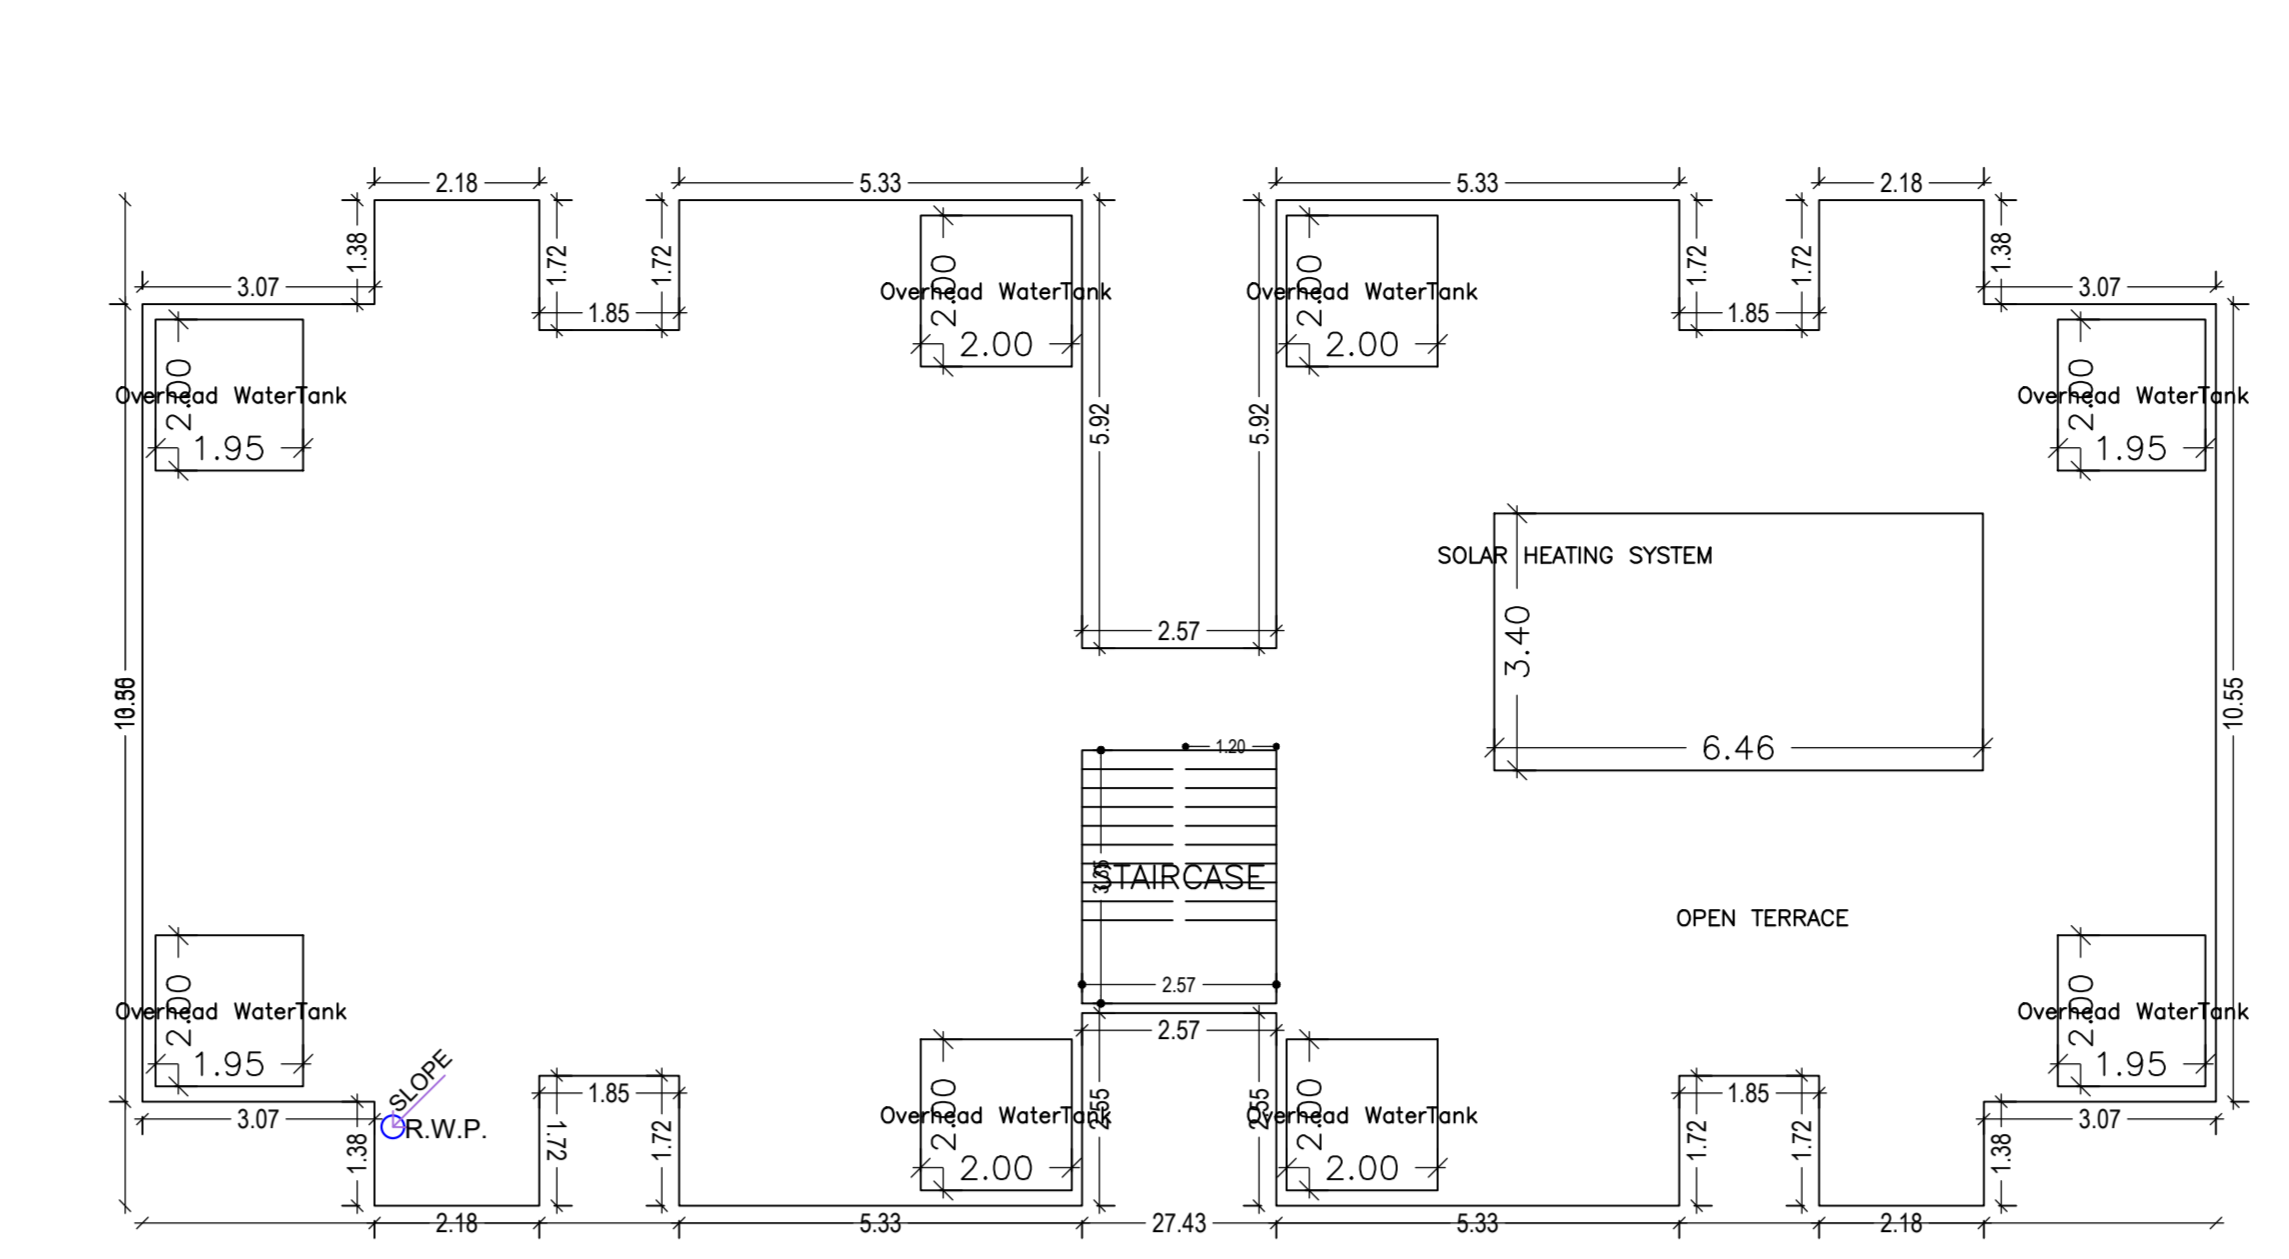

TERRACE FLOOR PLAN  
(SCALE 1:100)

Building A (1)

Floor Name	Total Built Up Area (sq.ft.)	Planned FFR Area (sq.ft.)	Total FFR Area (sq.ft.)	Total Covered Area (sq.ft.)	Total (No.)	Capital Area (sq.ft.)
Ground Floor	313.86	313.86	313.86	313.86	08	300.00
1st Floor	313.86	313.86	313.86	313.86	08	300.00
2nd Floor	313.86	313.86	313.86	313.86	08	300.00
3rd Floor	313.86	313.86	313.86	313.86	08	300.00
Total	1255.44	1255.44	1255.44	1255.44	32	1200.00

SCHEDULE OF DOOR:


BUILDING NAME	NAME	LENGTH	HEIGHT	NO.
A(1)	DO	0.75	2.10	32
A(1)	DO	0.90	2.10	32
A(1)	DO	0.90	2.10	32
A(1)	DO	1.10	2.10	32

SCHEDULE OF WINDOW/VENTILATION:


BUILDING NAME	NAME	LENGTH	HEIGHT	NO.
A(1)	W	0.45	1.20	32
A(1)	W	0.50	1.20	32
A(1)	W	0.50	1.20	32
A(1)	W	1.00	1.20	32

Unit/BUA Table for Building A (1)




FLOOR	Name	UNIT/BUA FOR	UNIT/BUA Area	Capital Area	No. of Rooms	No. of Corridor
GROUND FLOOR PLAN	G1	EMERGENCY UNIT	20.24	20.24	1	0
	G2	EMERGENCY UNIT	20.24	20.24	1	0
	G3	EMERGENCY UNIT	20.24	20.24	1	0
	G4	EMERGENCY UNIT	20.24	20.24	1	0
	G5	EMERGENCY UNIT	20.24	20.24	1	0
	G6	EMERGENCY UNIT	20.24	20.24	1	0
	G7	EMERGENCY UNIT	20.24	20.24	1	0
	G8	EMERGENCY UNIT	20.24	20.24	1	0
TYPICAL 1-3 FLOOR PLAN	T1	EMERGENCY UNIT	20.24	20.24	1	0
	T2	EMERGENCY UNIT	20.24	20.24	1	0
	T3	EMERGENCY UNIT	20.24	20.24	1	0
	T4	EMERGENCY UNIT	20.24	20.24	1	0
	T5	EMERGENCY UNIT	20.24	20.24	1	0
	T6	EMERGENCY UNIT	20.24	20.24	1	0
	T7	EMERGENCY UNIT	20.24	20.24	1	0
	T8	EMERGENCY UNIT	20.24	20.24	1	0
Total			1650.72	1650.72	32	0

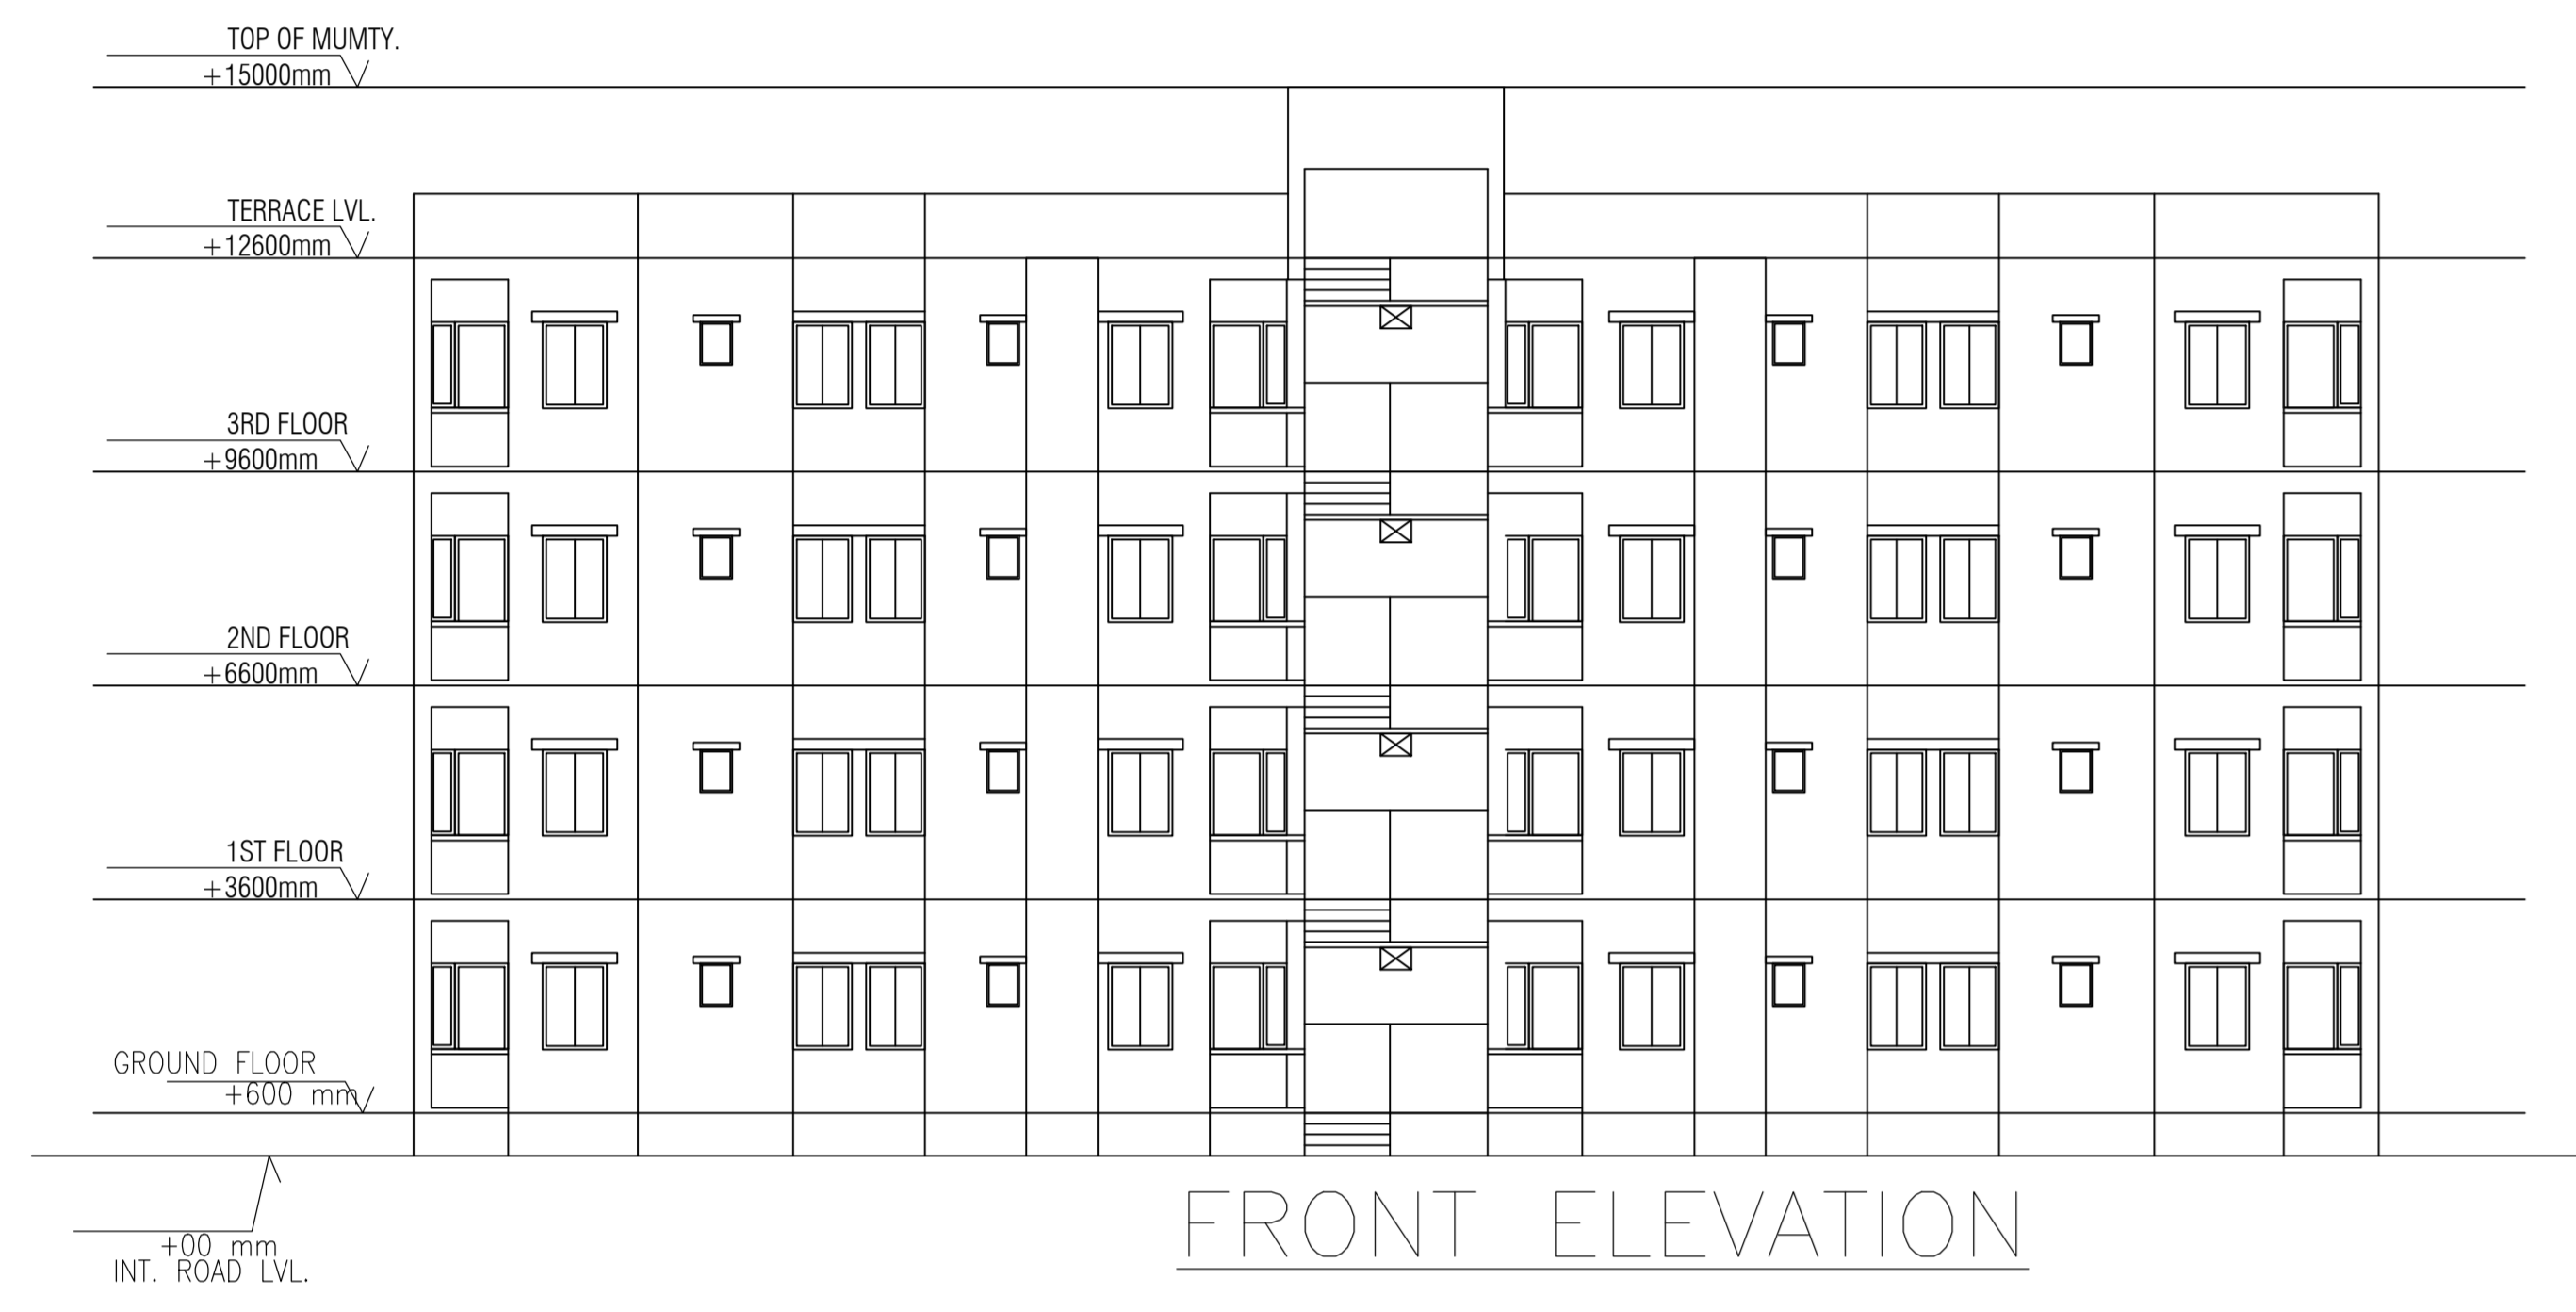


FRONT ELEVATION

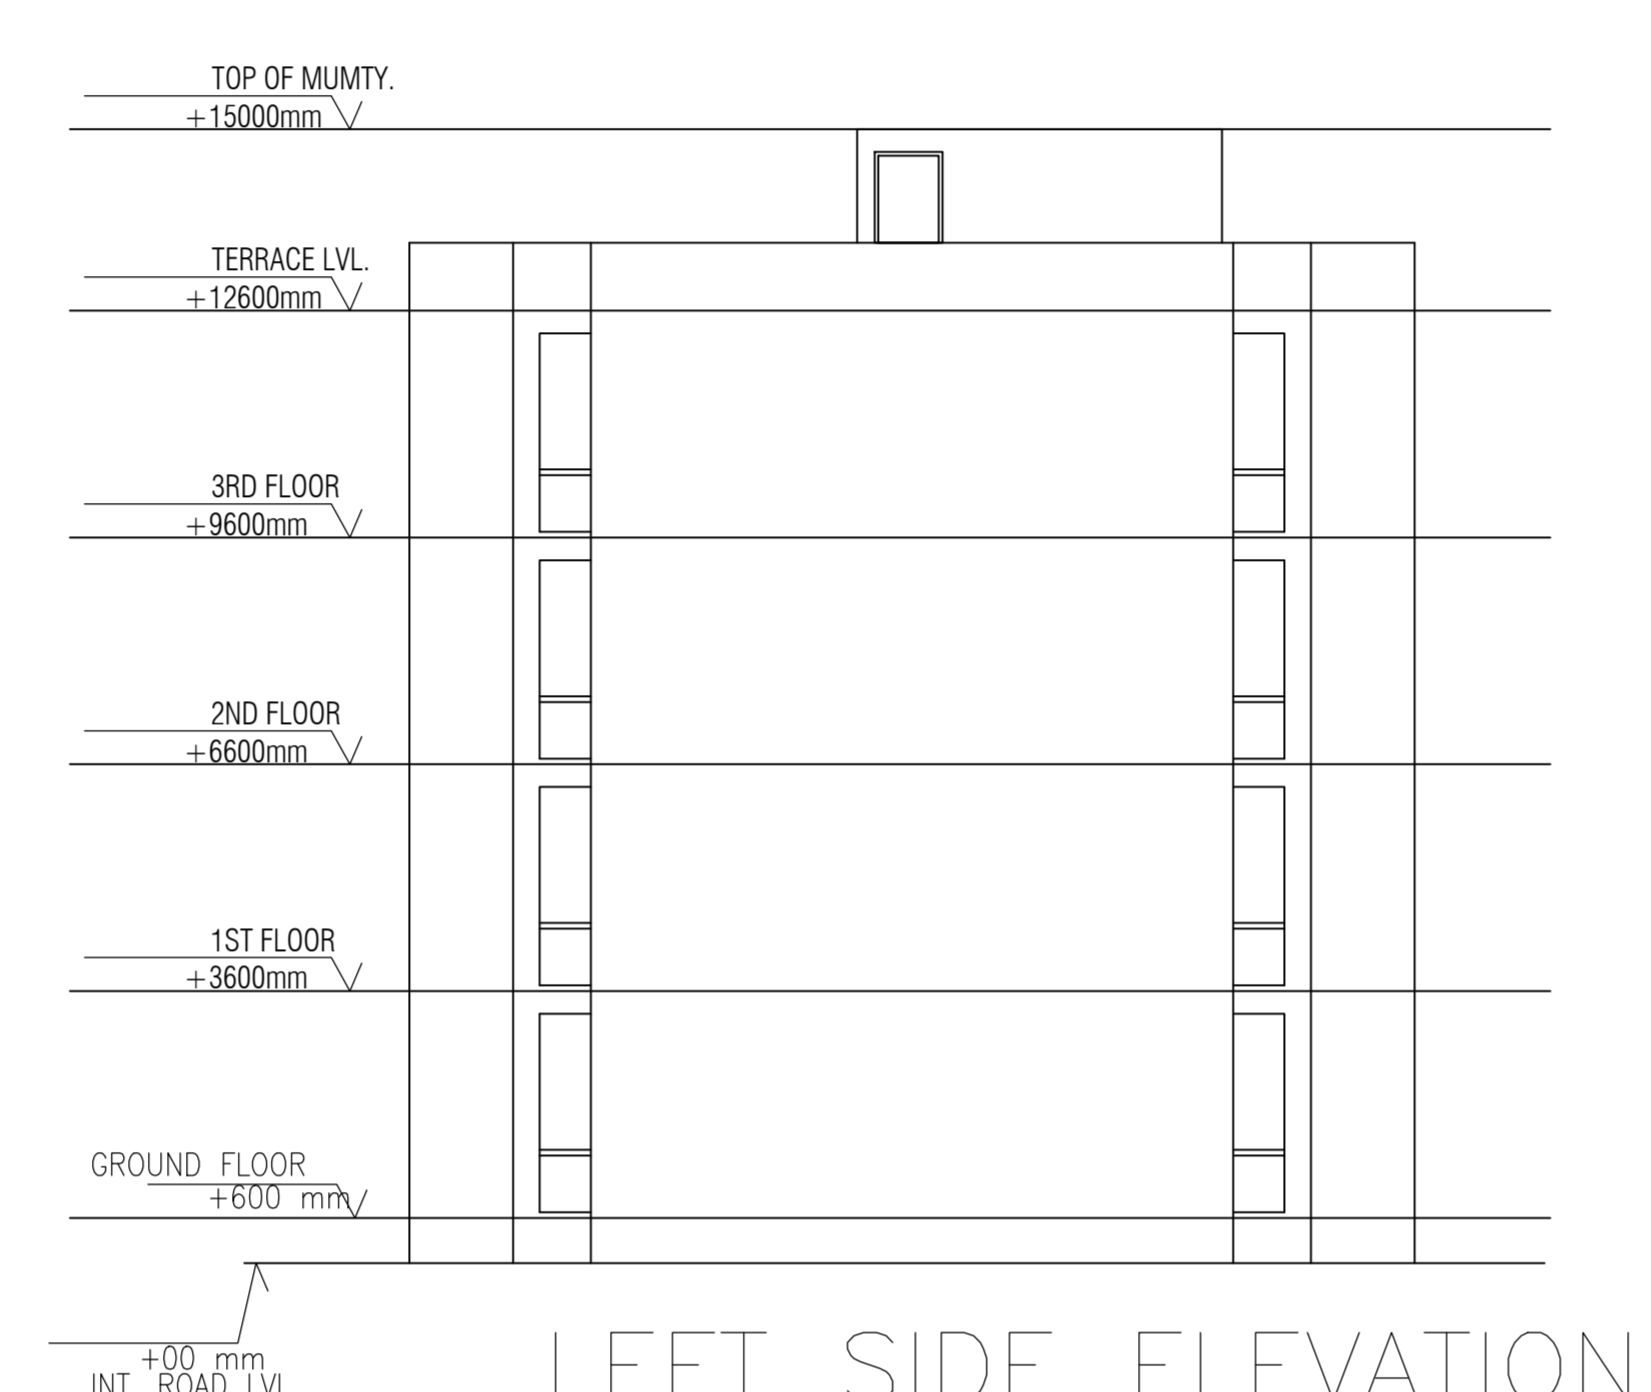


LEFT SIDE ELEVATION

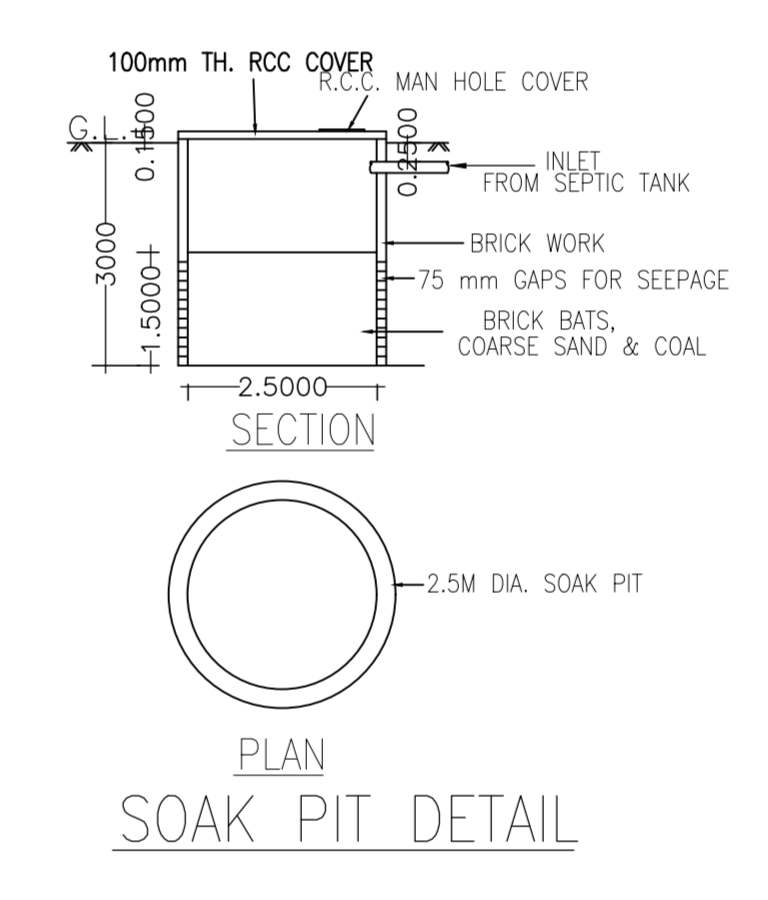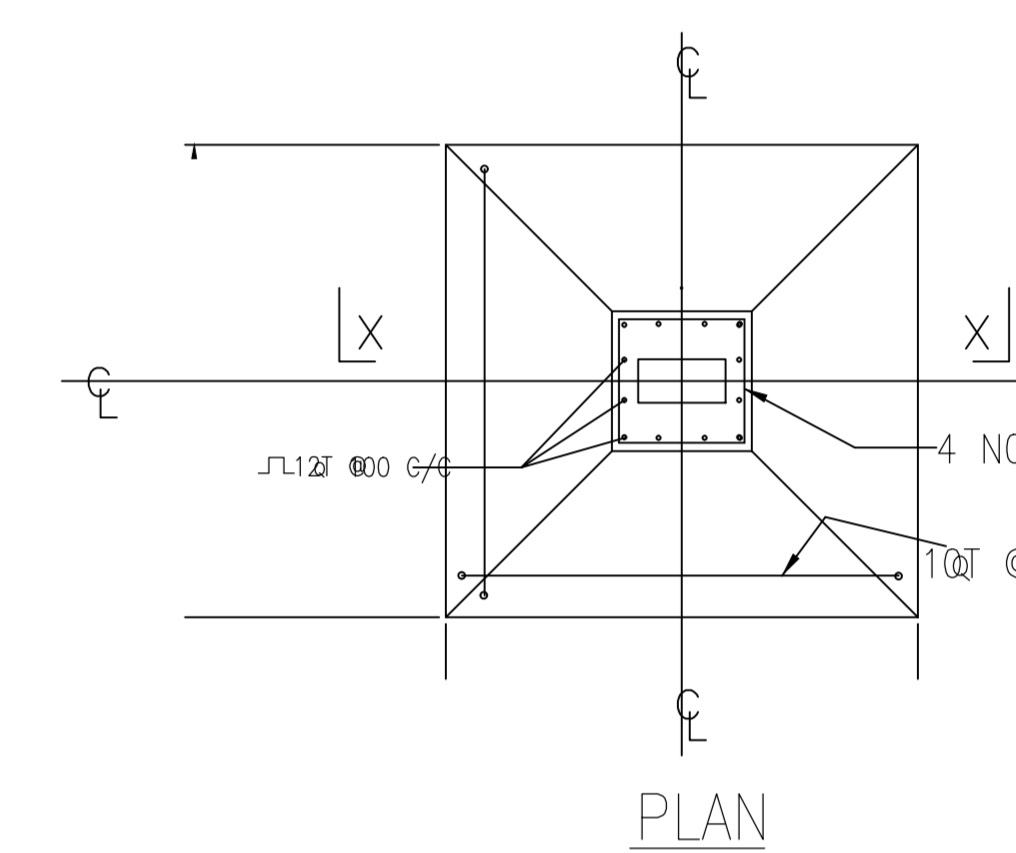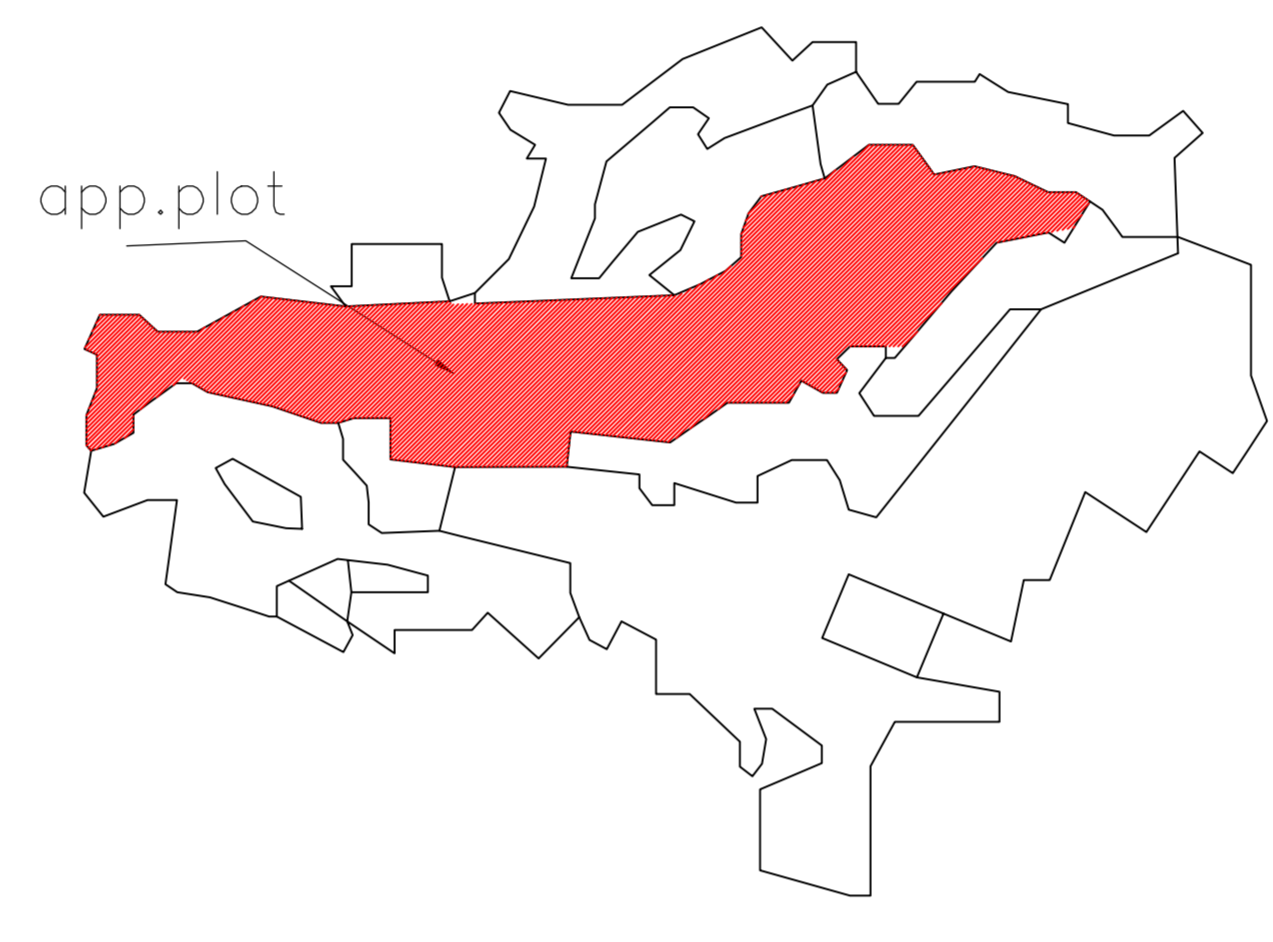


SOAK PIT DETAIL

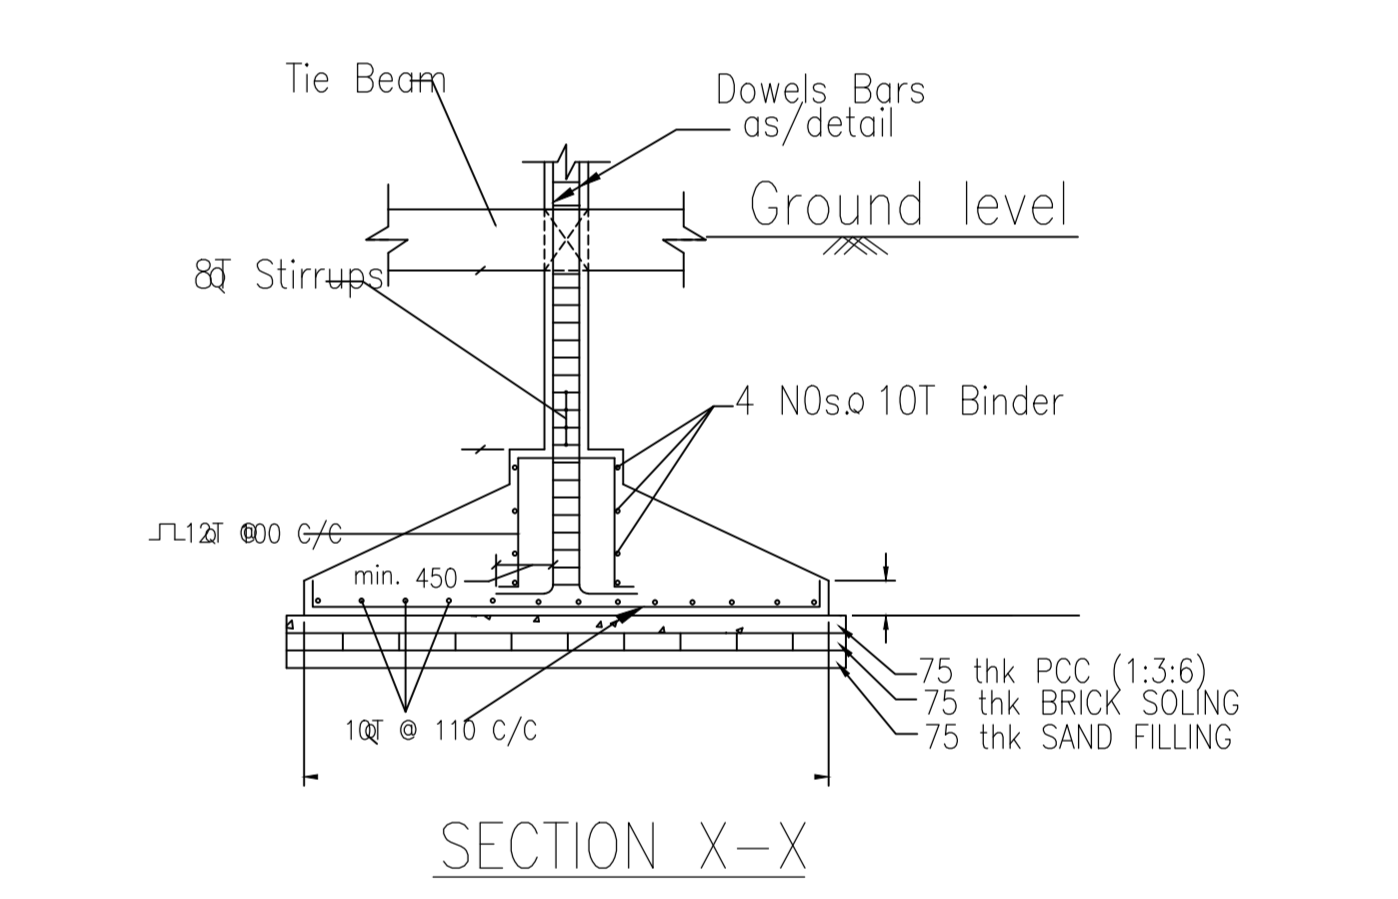


TYPICAL DETAIL OF ISOLATED FOOTING

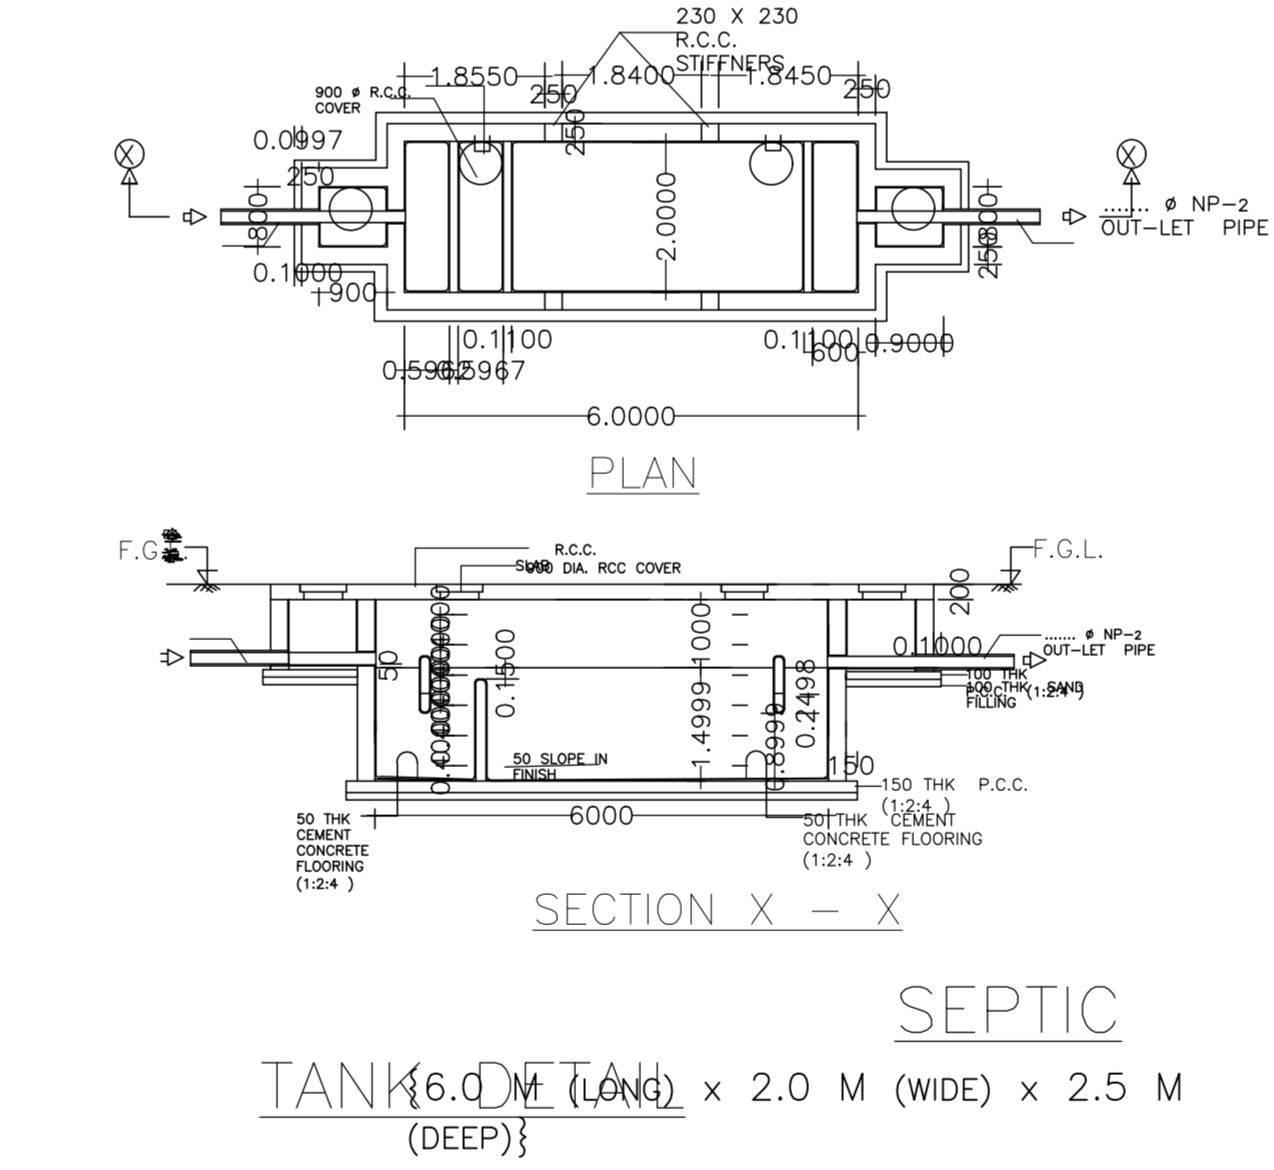


SECTION X - X  
SEPTIC TANK (6.0 M x 2.0 M (WID) x 2.5 M (DEEP))

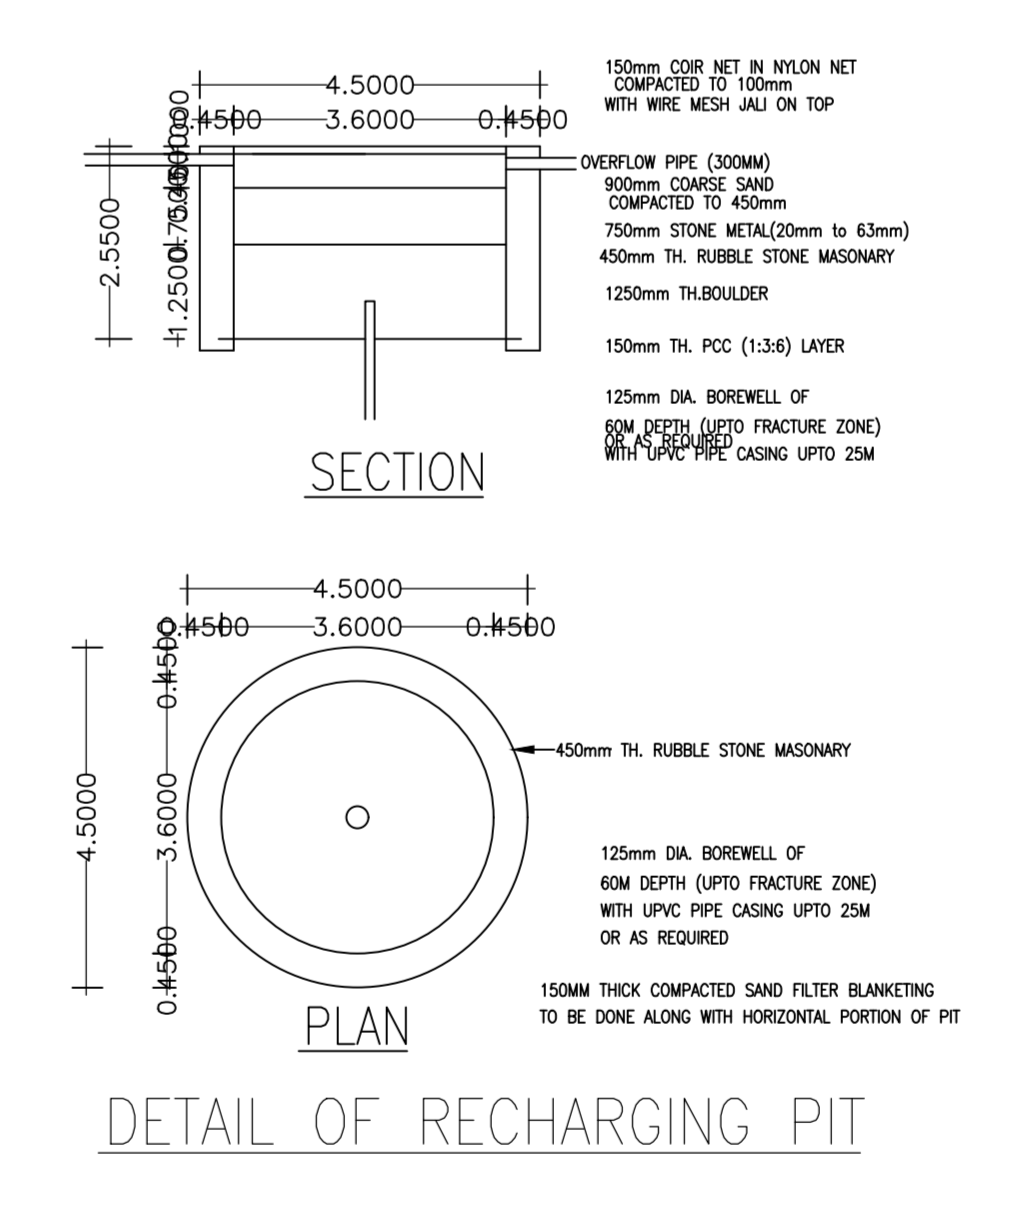


DETAIL OF RECHARGING PIT

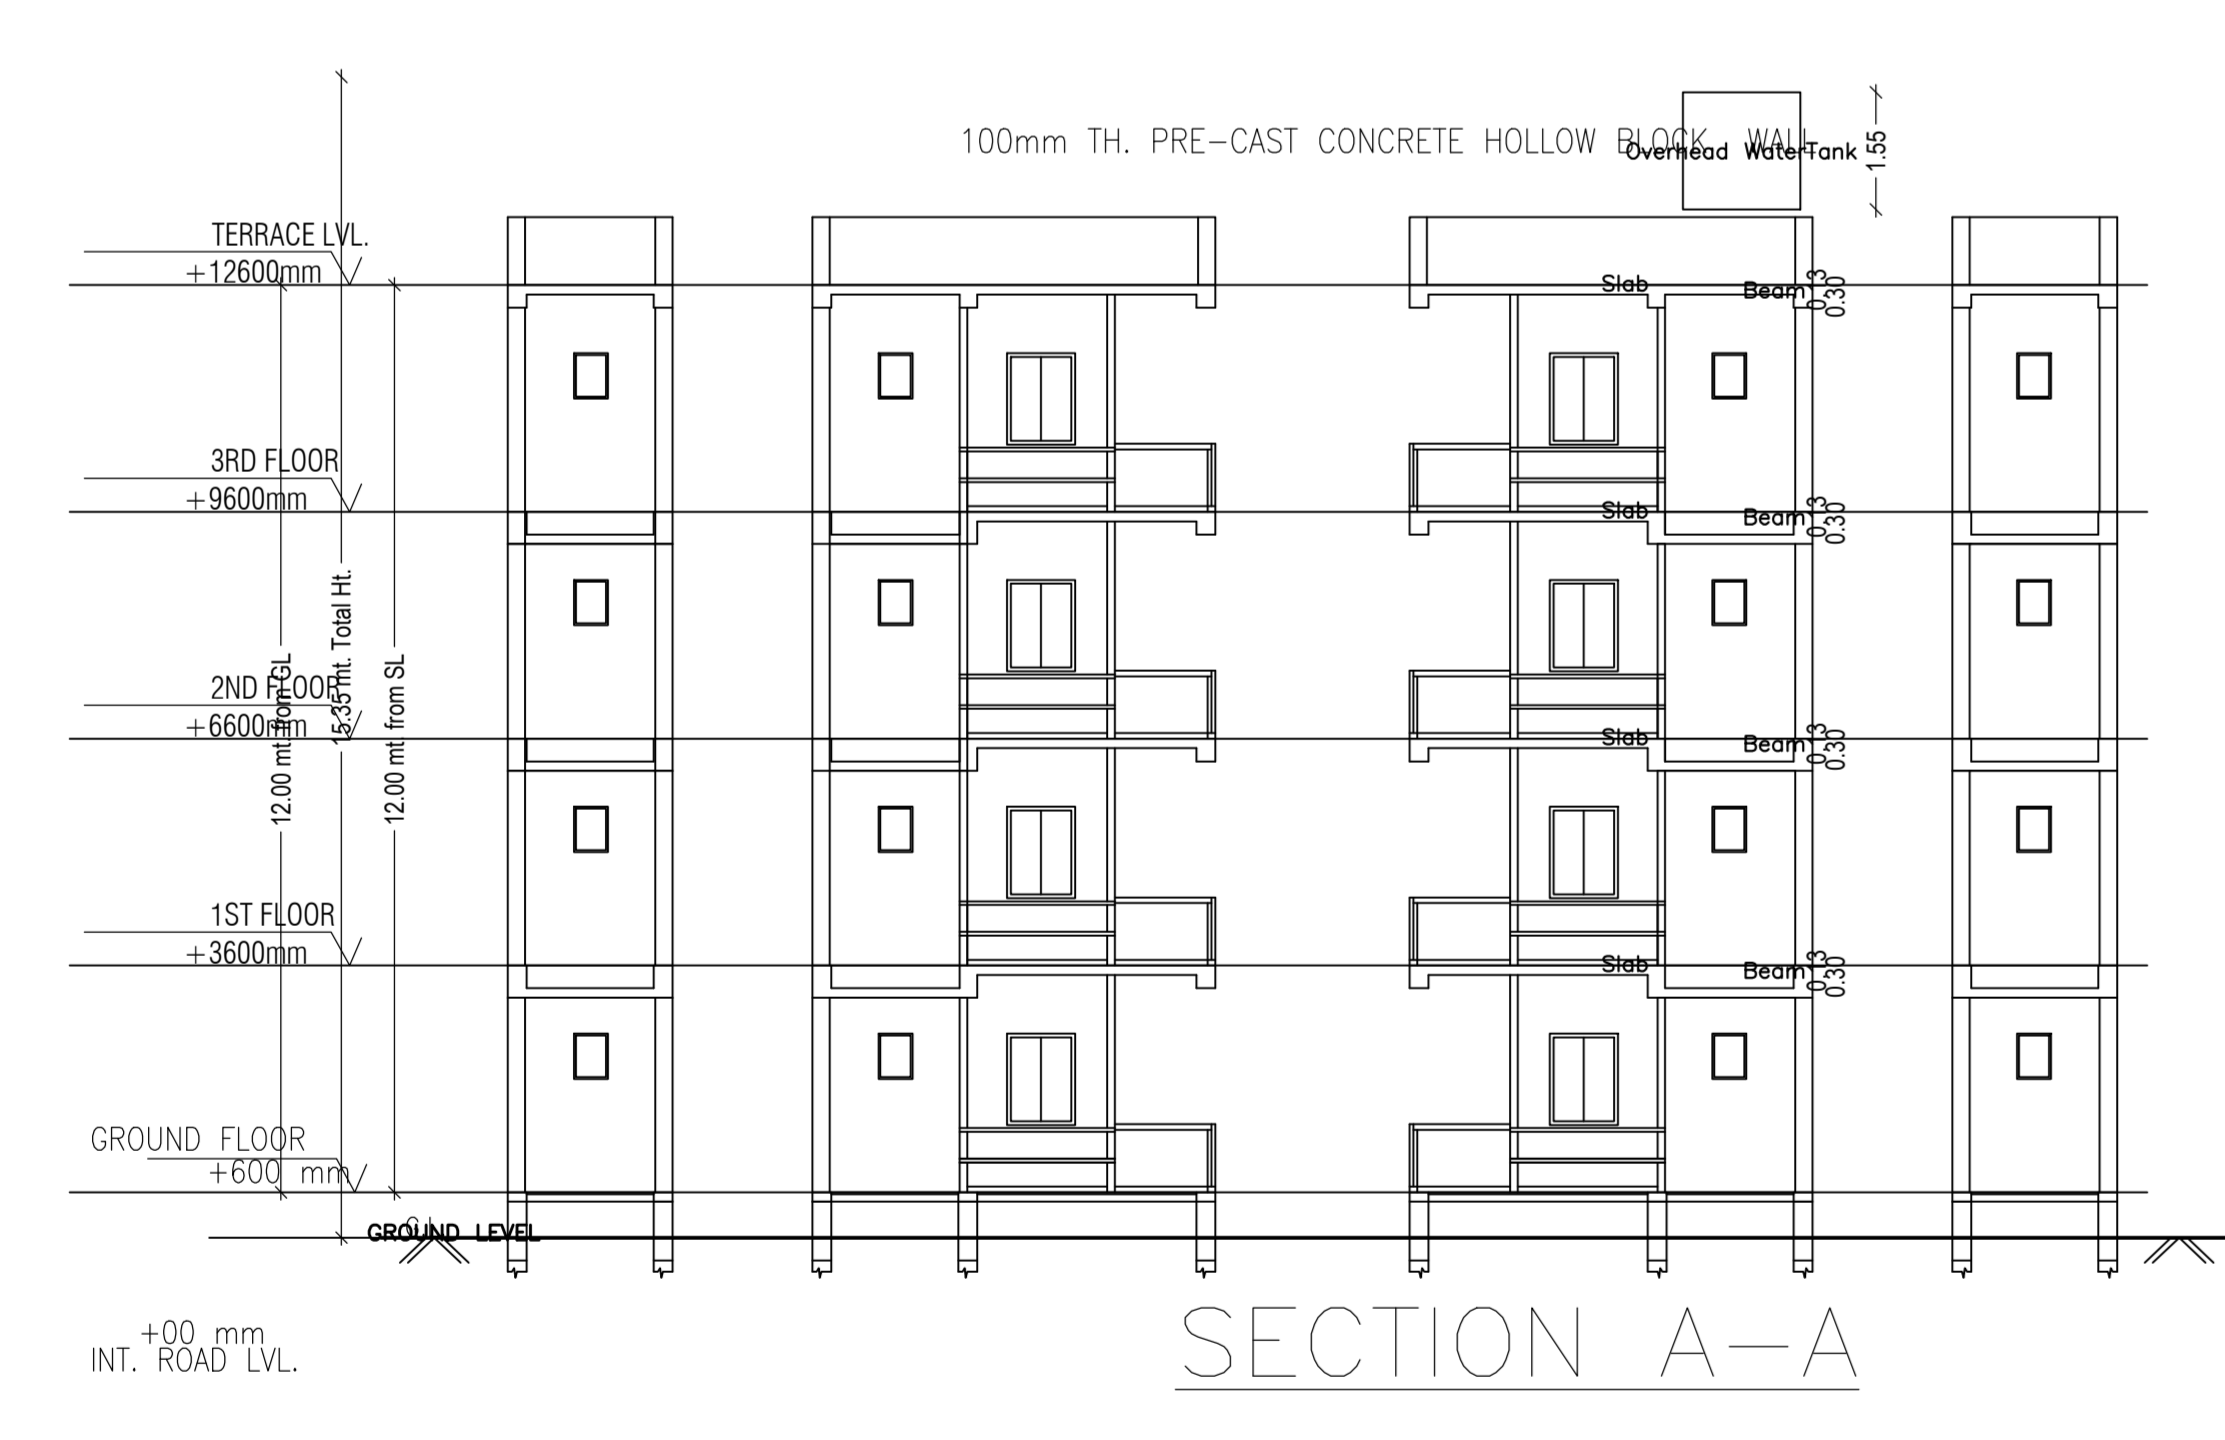

SECTION A-A

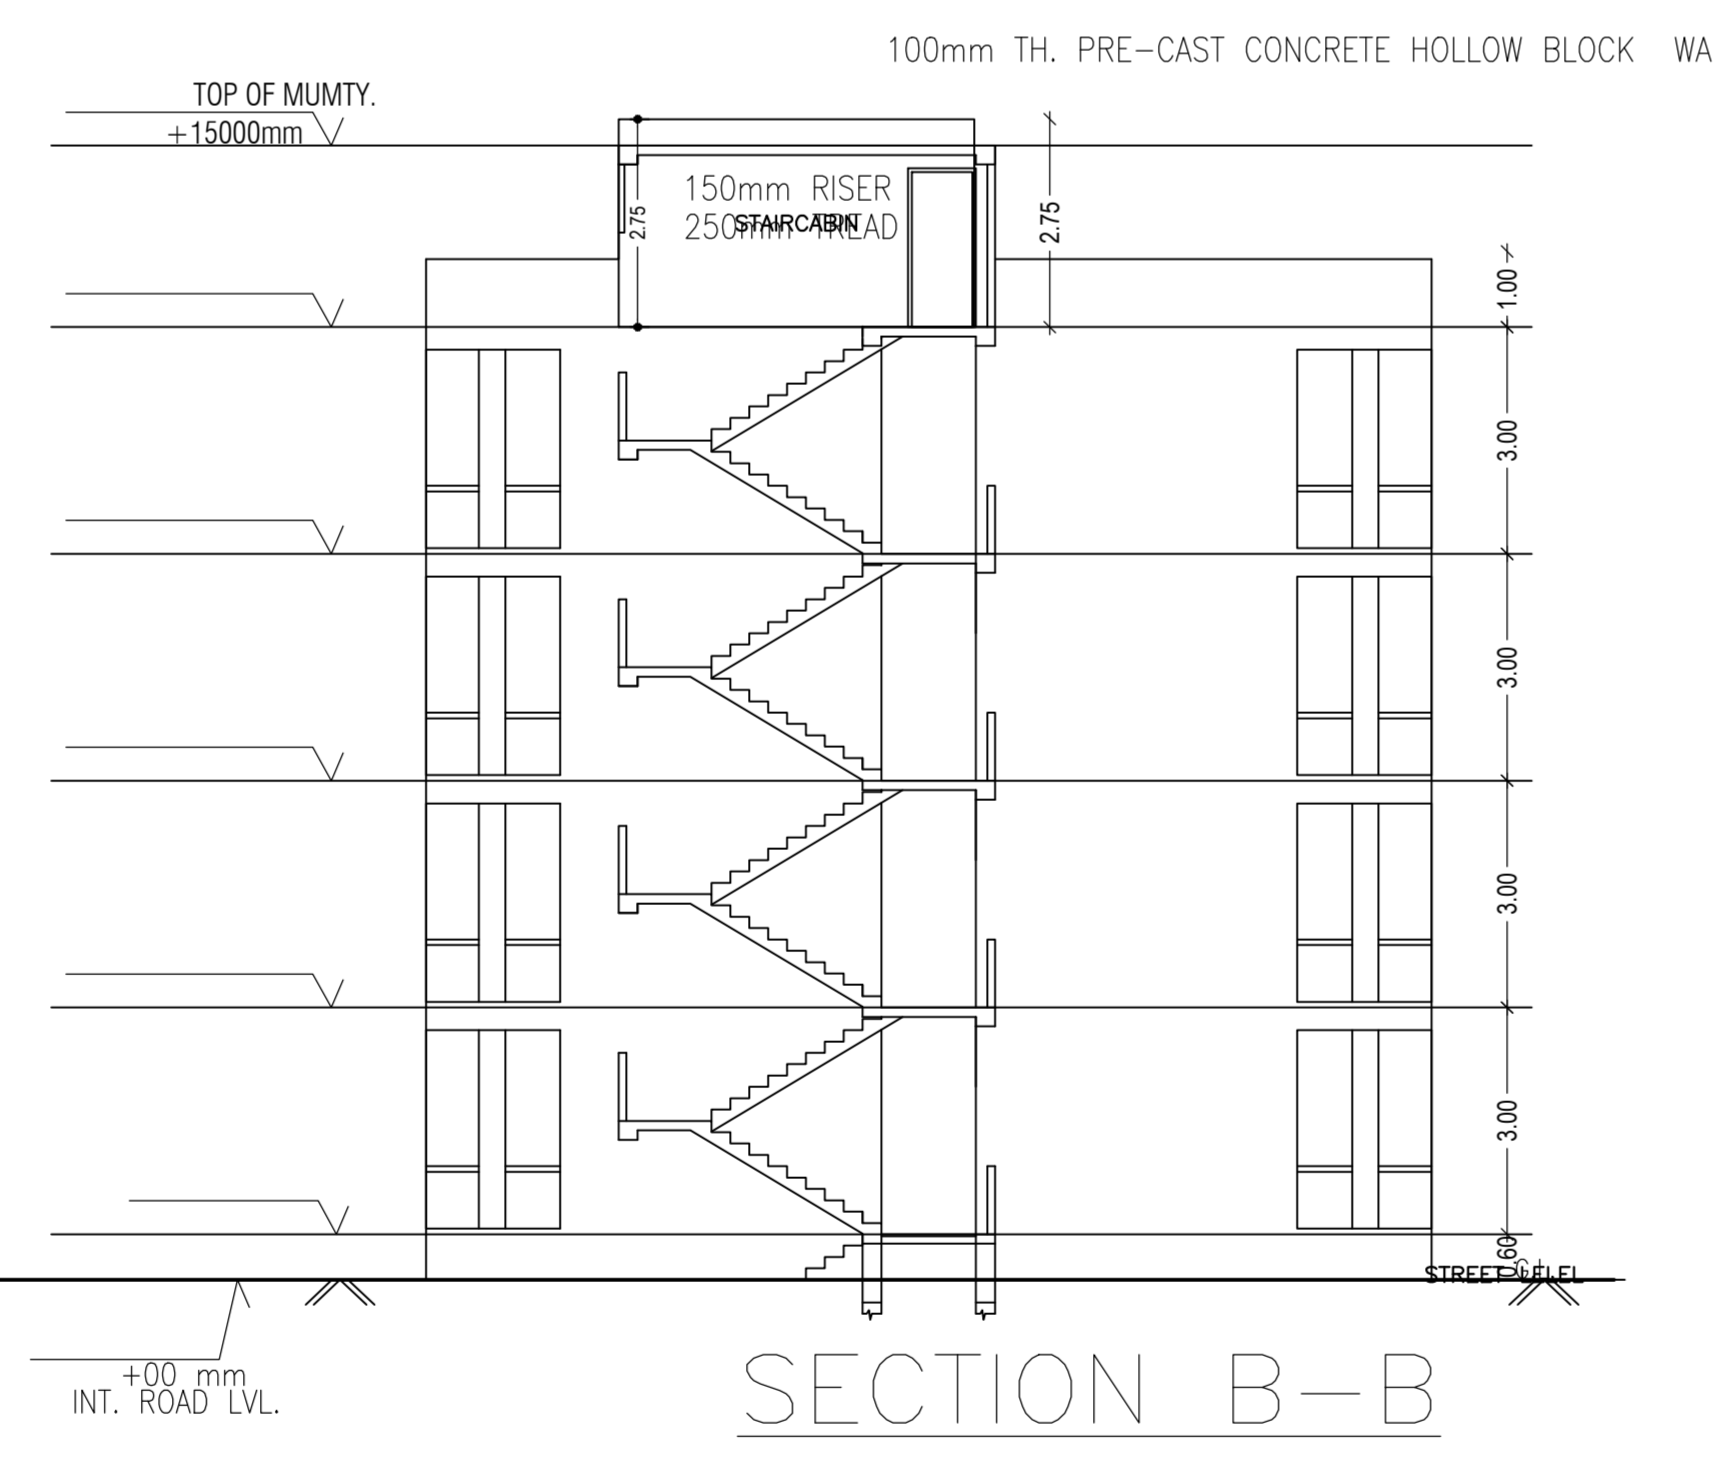

SECTION B-B

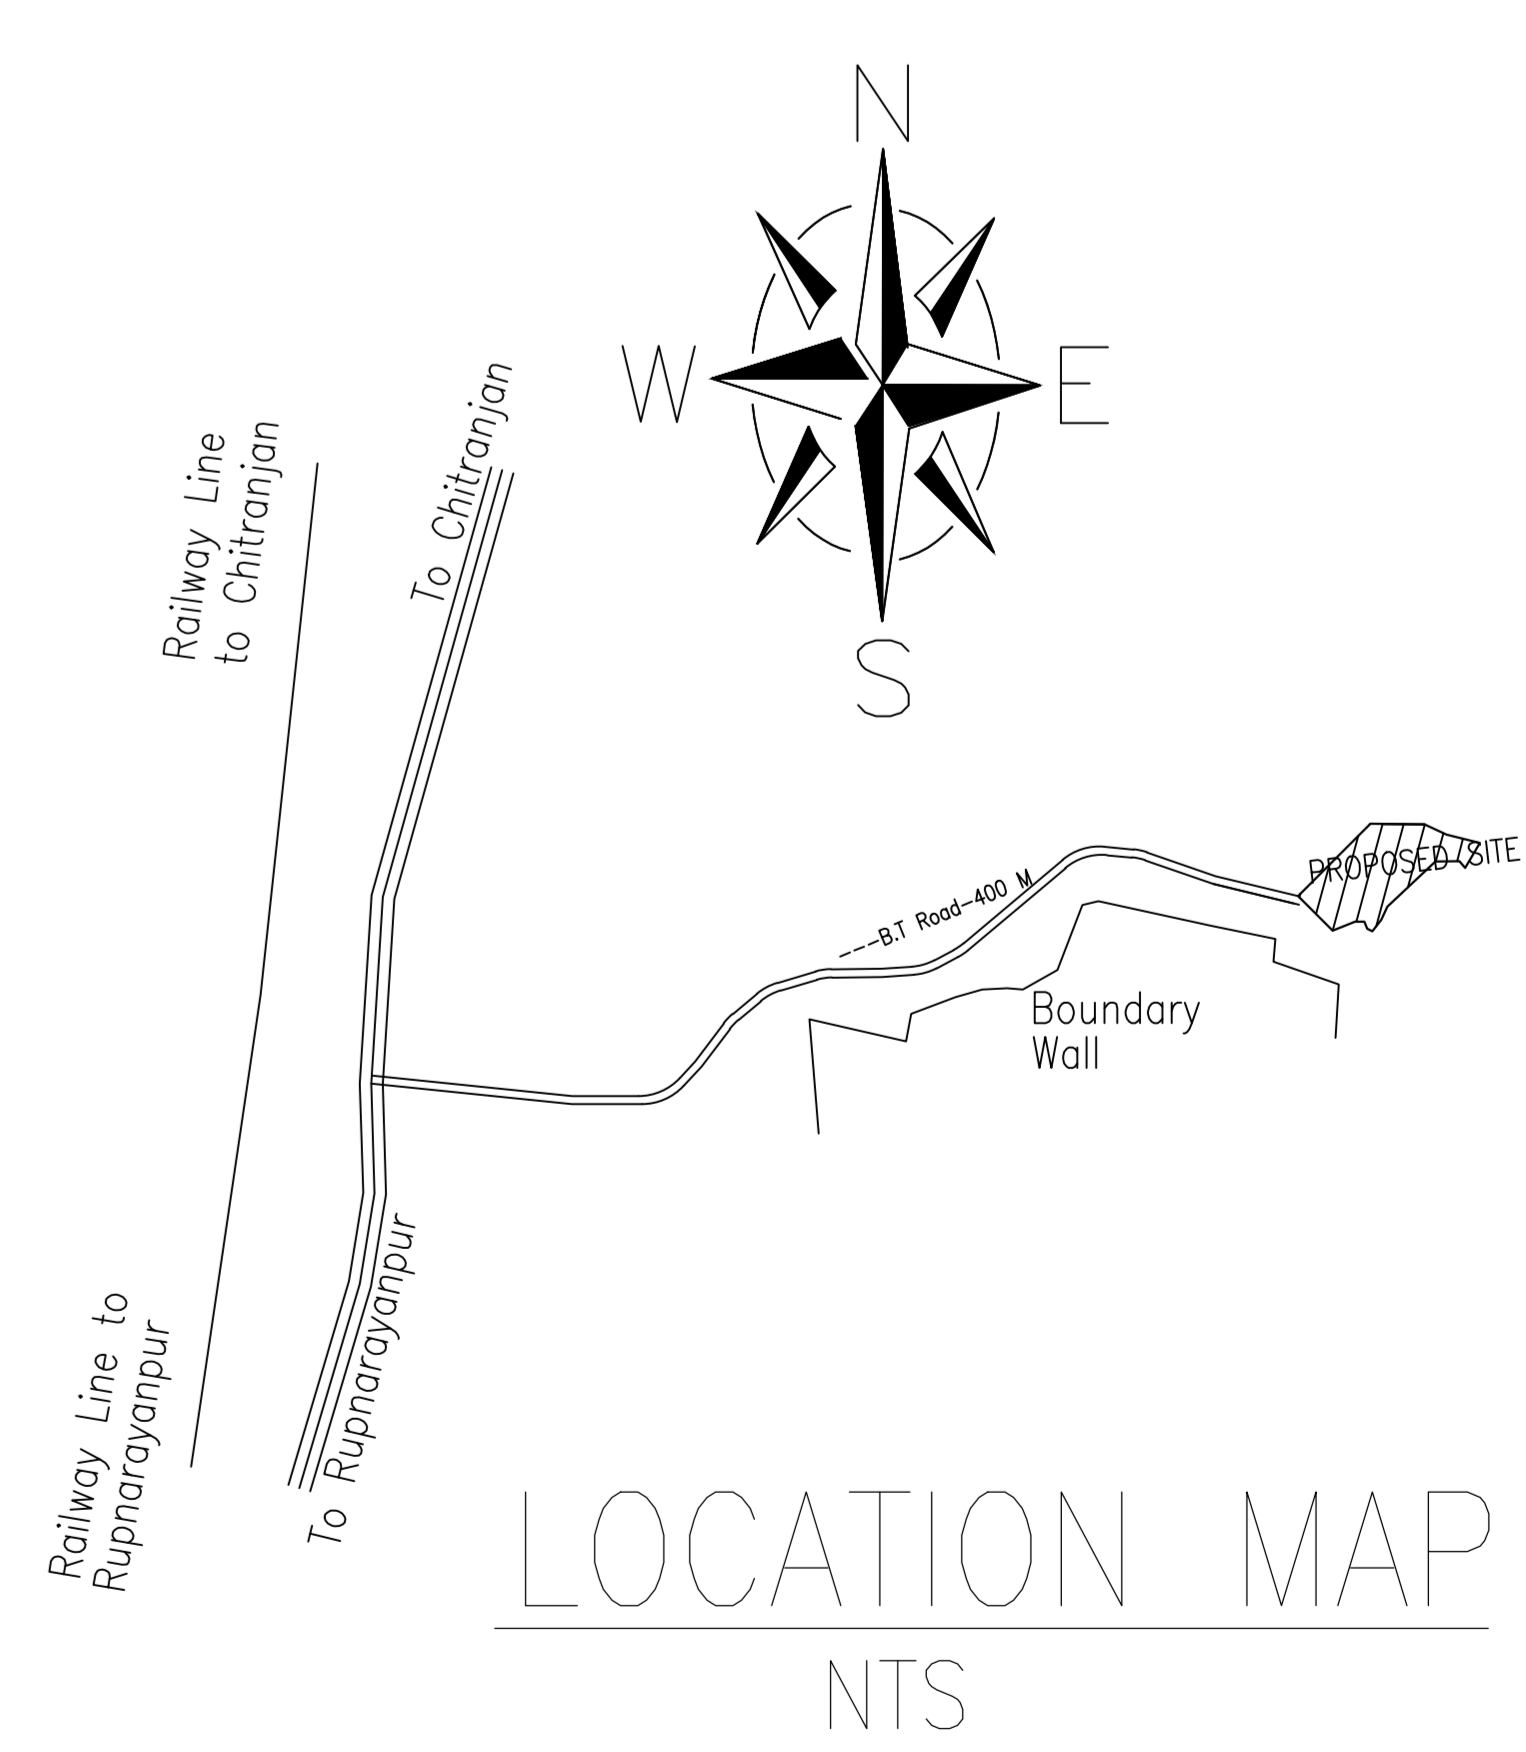

LOCATION MAP  
NTS

DATE AND SIGNATURE	STRUCTURAL ENGINEER NAME AND SIGNATURE	BUILDER NAME AND SIGNATURE	DIGITAL SIGNATURE
08/08/2023	MUPC/CA/000/0002019		