




SITE PLAN
SCALE 1 : 100

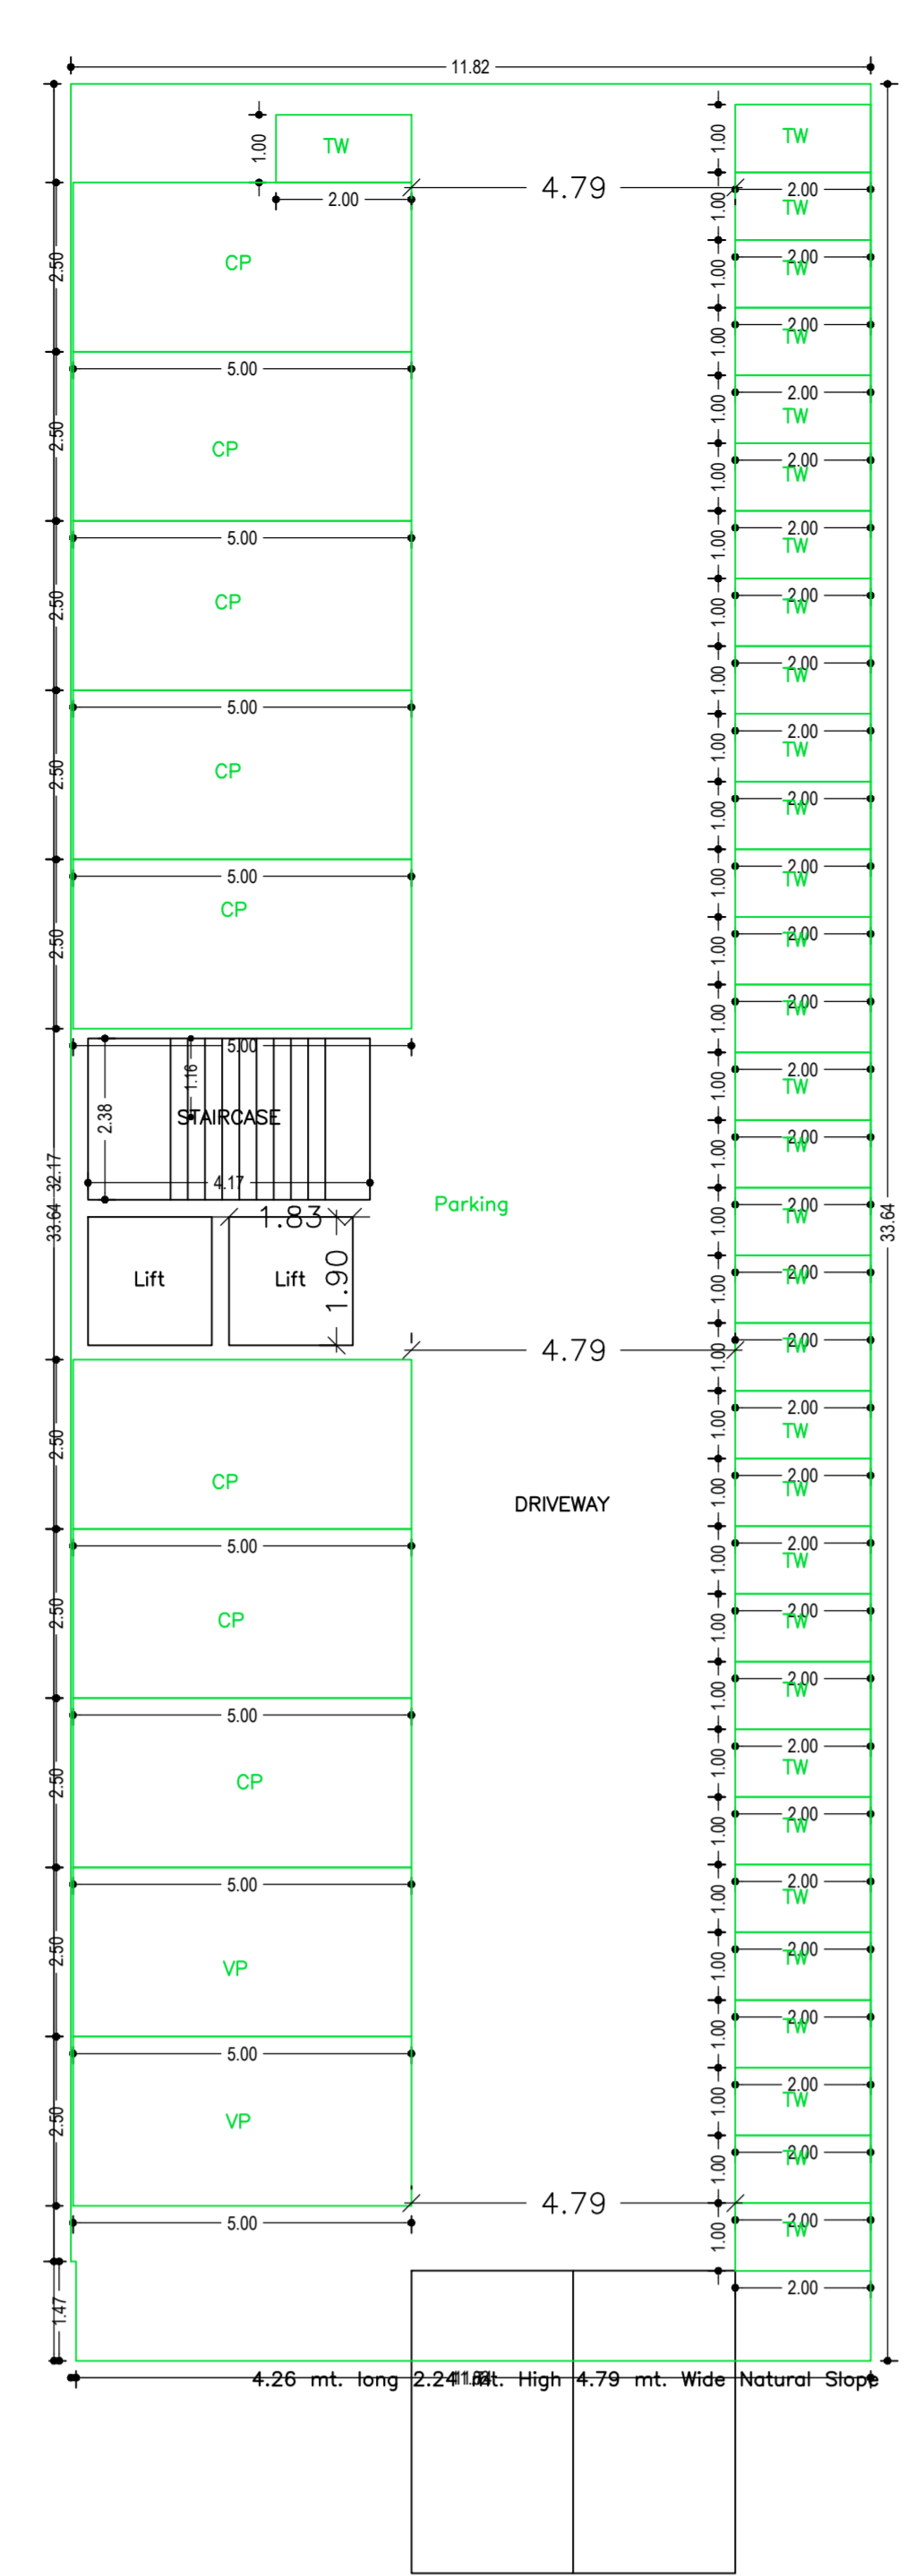


BASEMENT FLOOR PLAN
(SCALE 1:100)

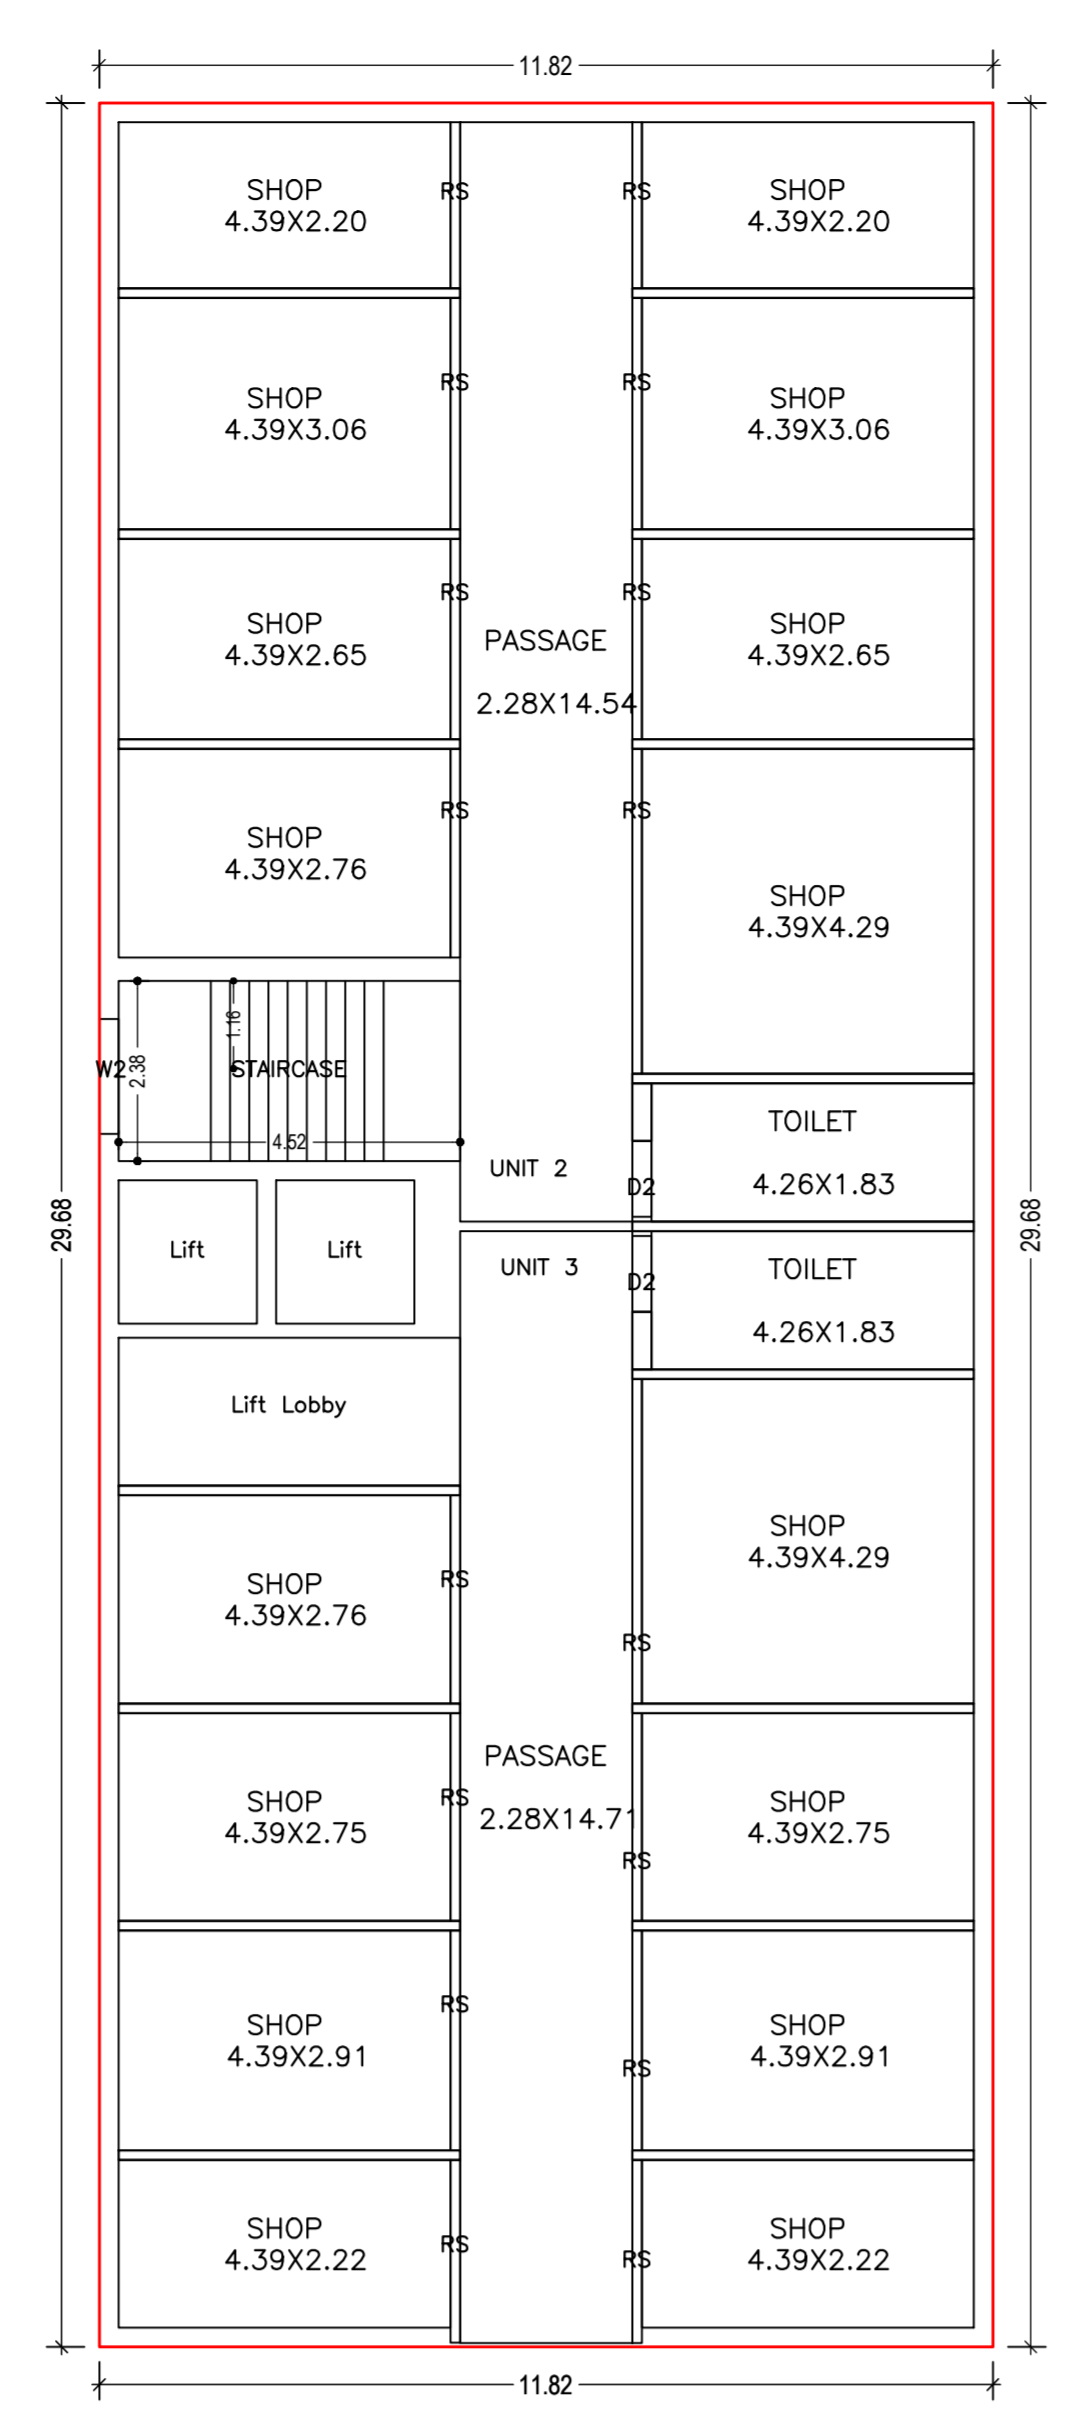


GROUND FLOOR PLAN
(Proposed)
(SCALE 1:100)

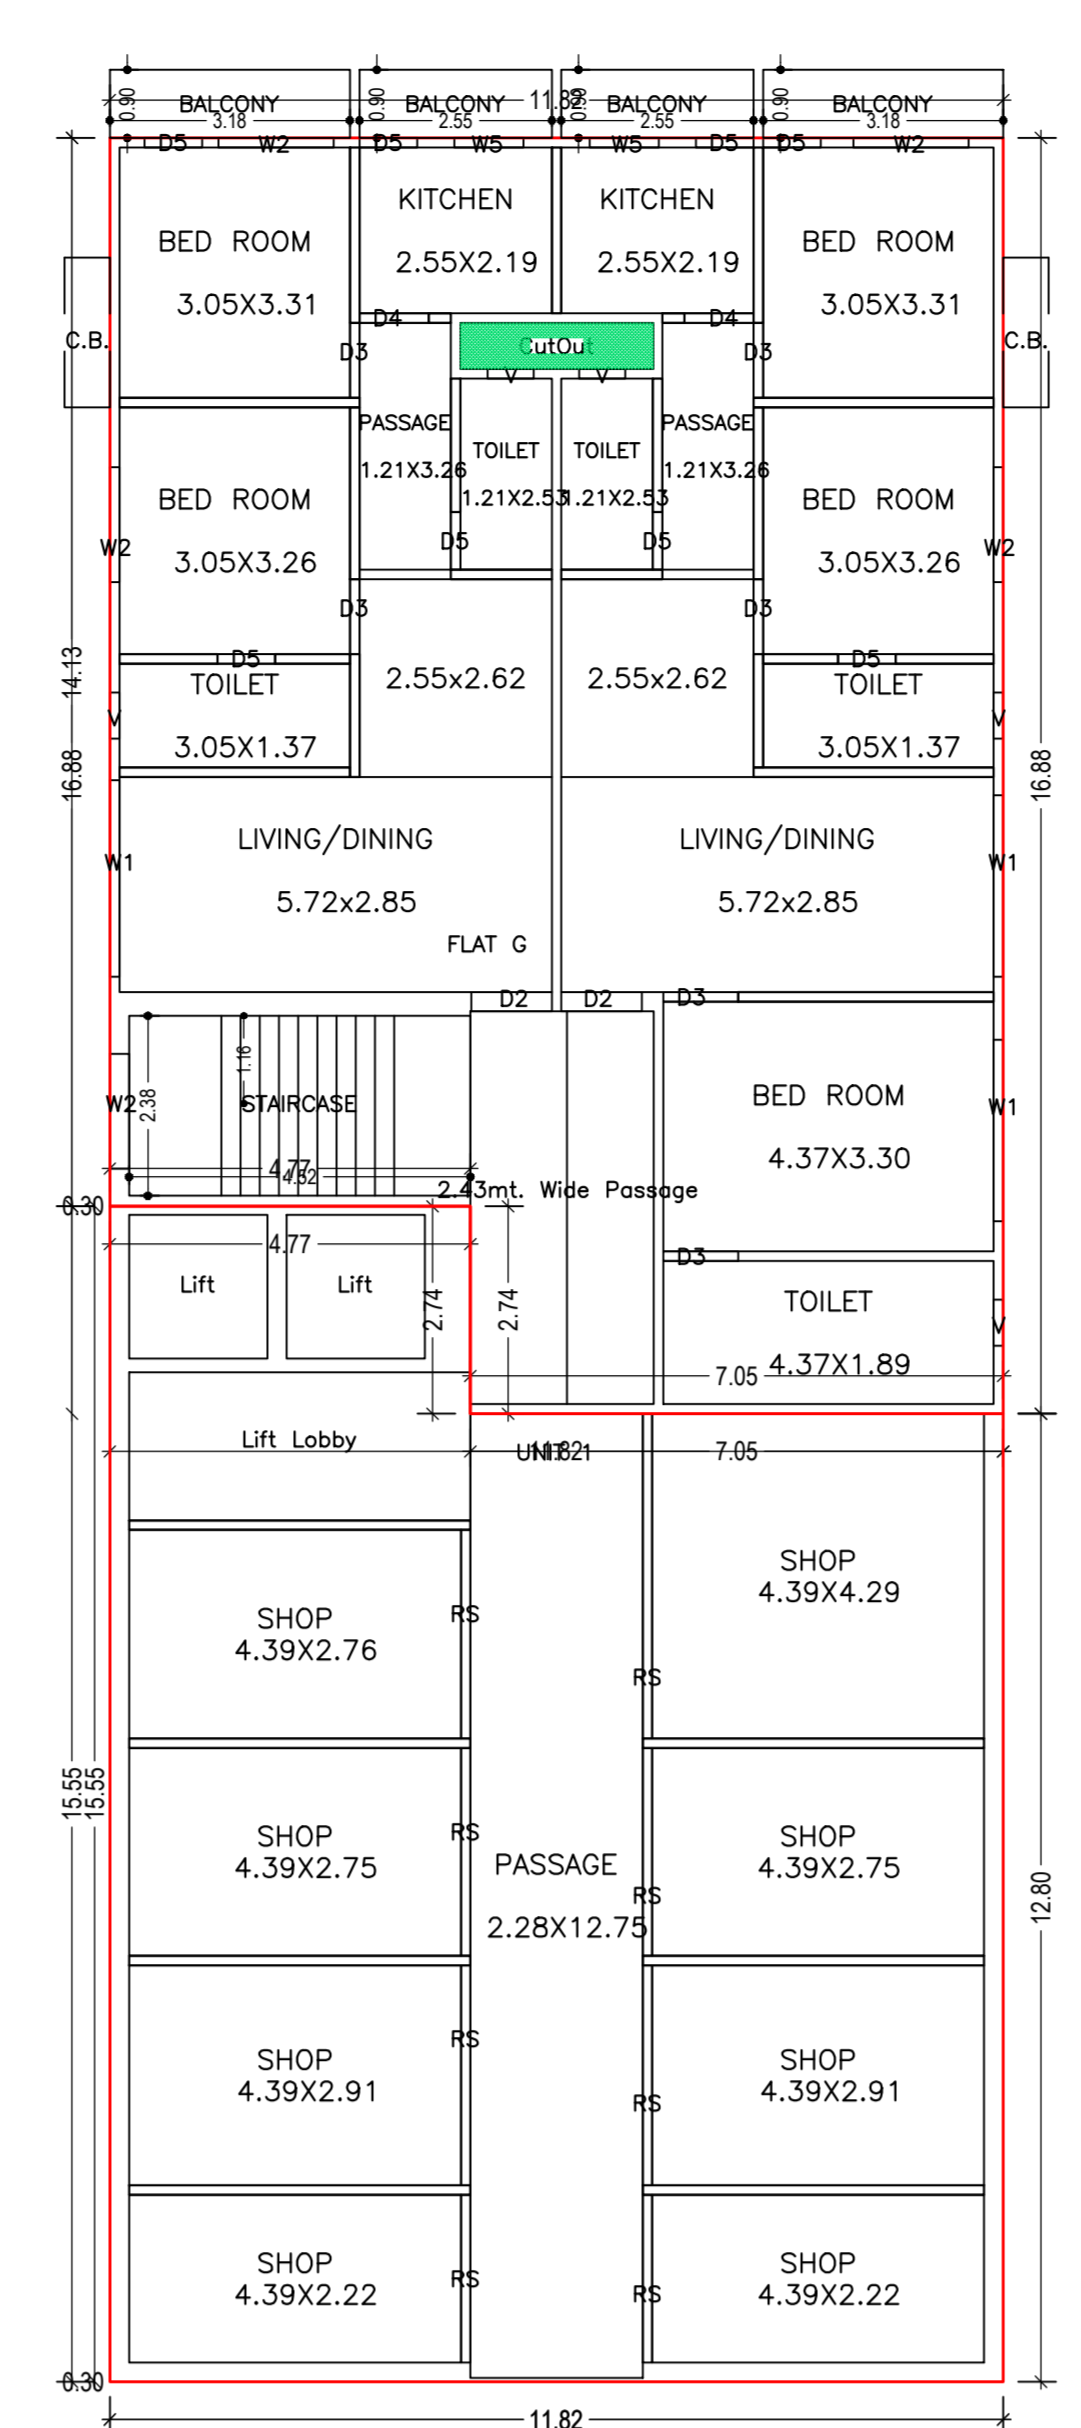


FIRST FLOOR PLAN
(Proposed)
(SCALE 1:100)

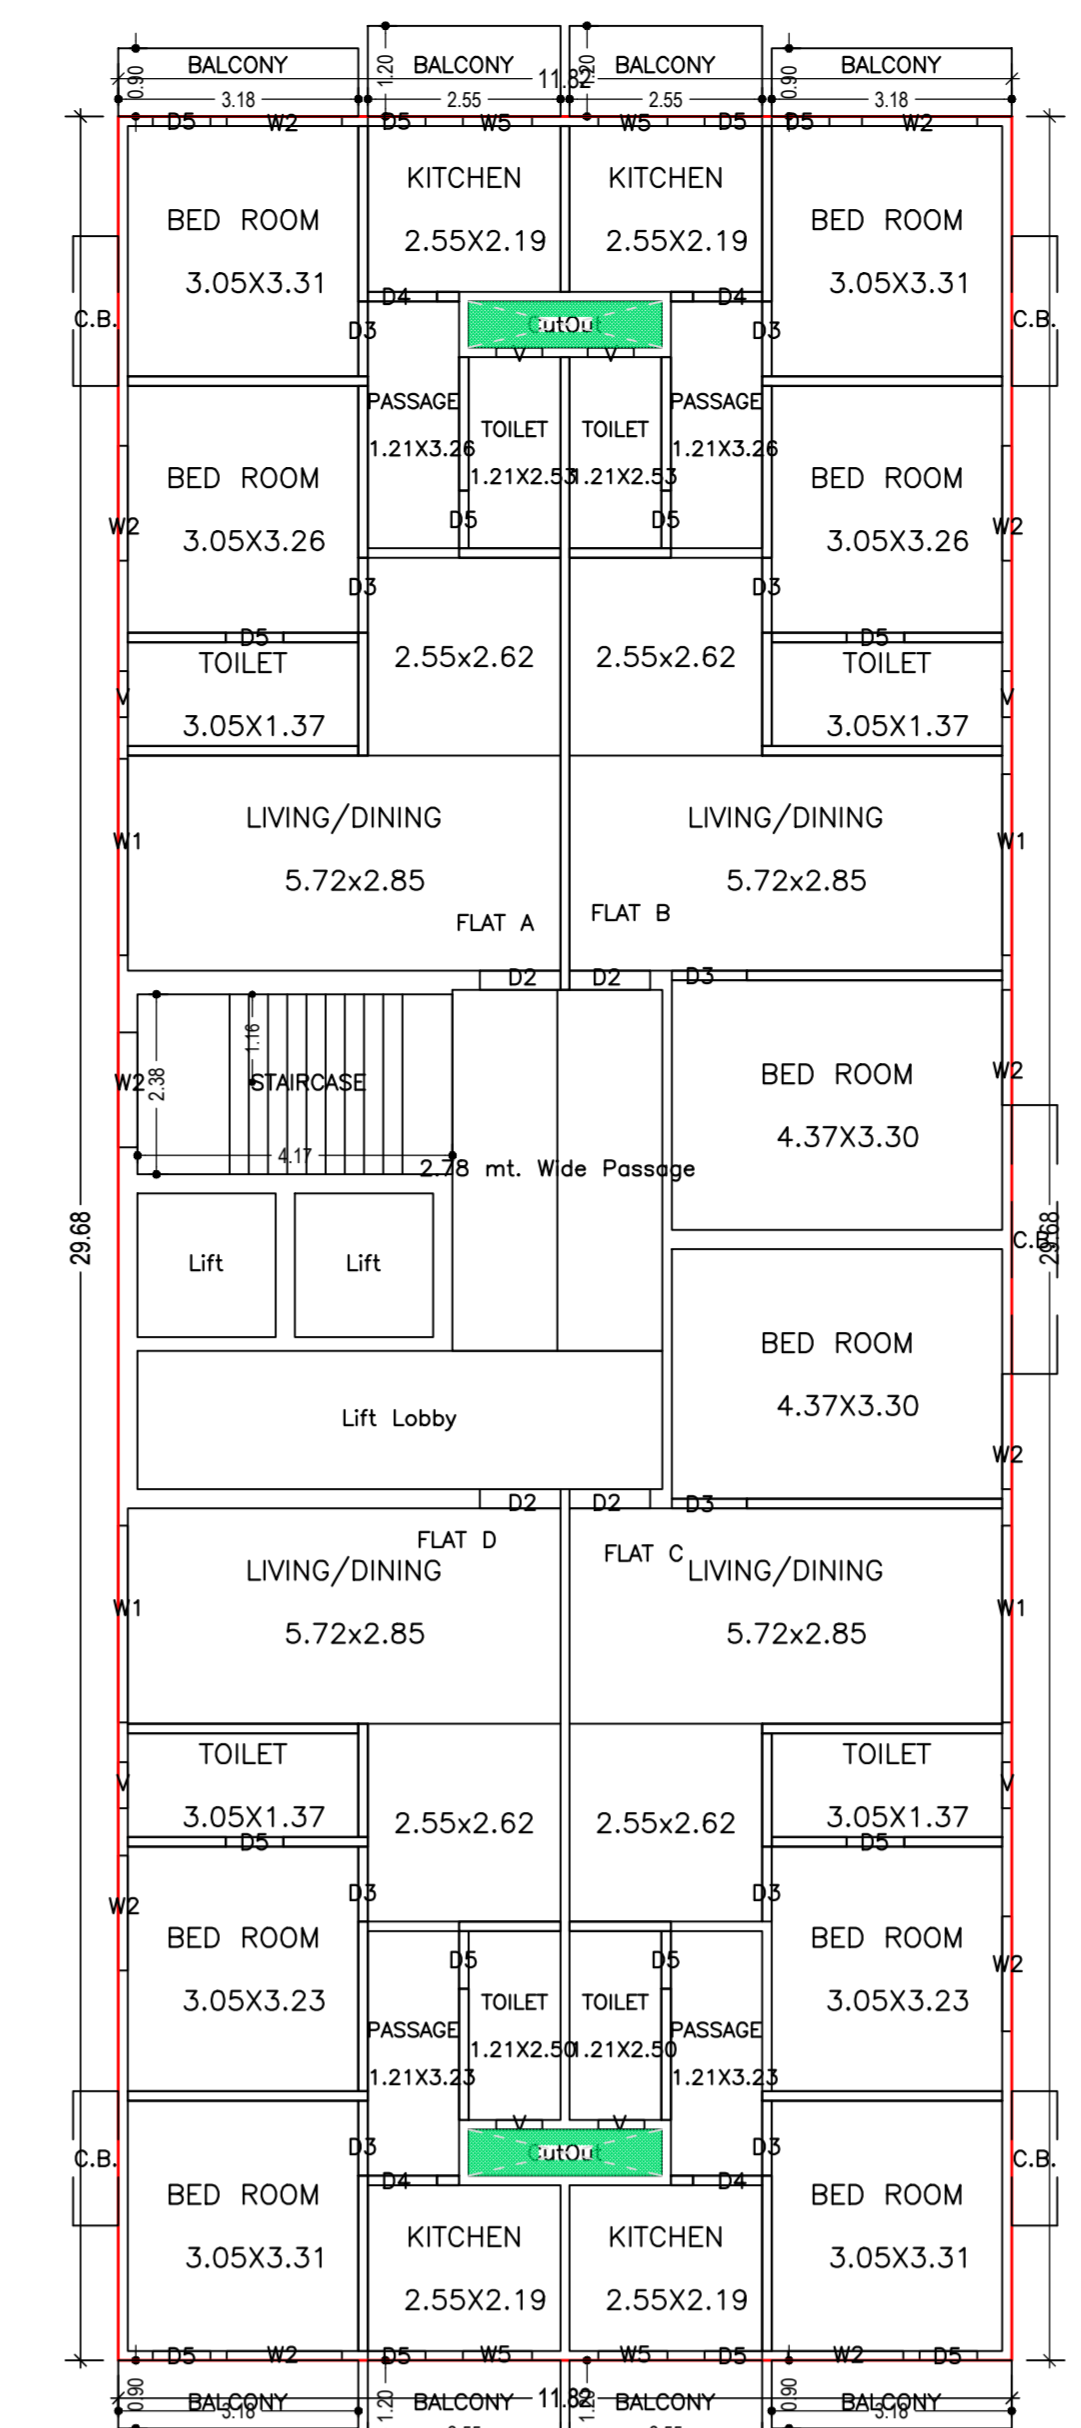


TYPICAL - 2 - 3 FLOOR PLAN
(Proposed)
(SCALE 1:100)

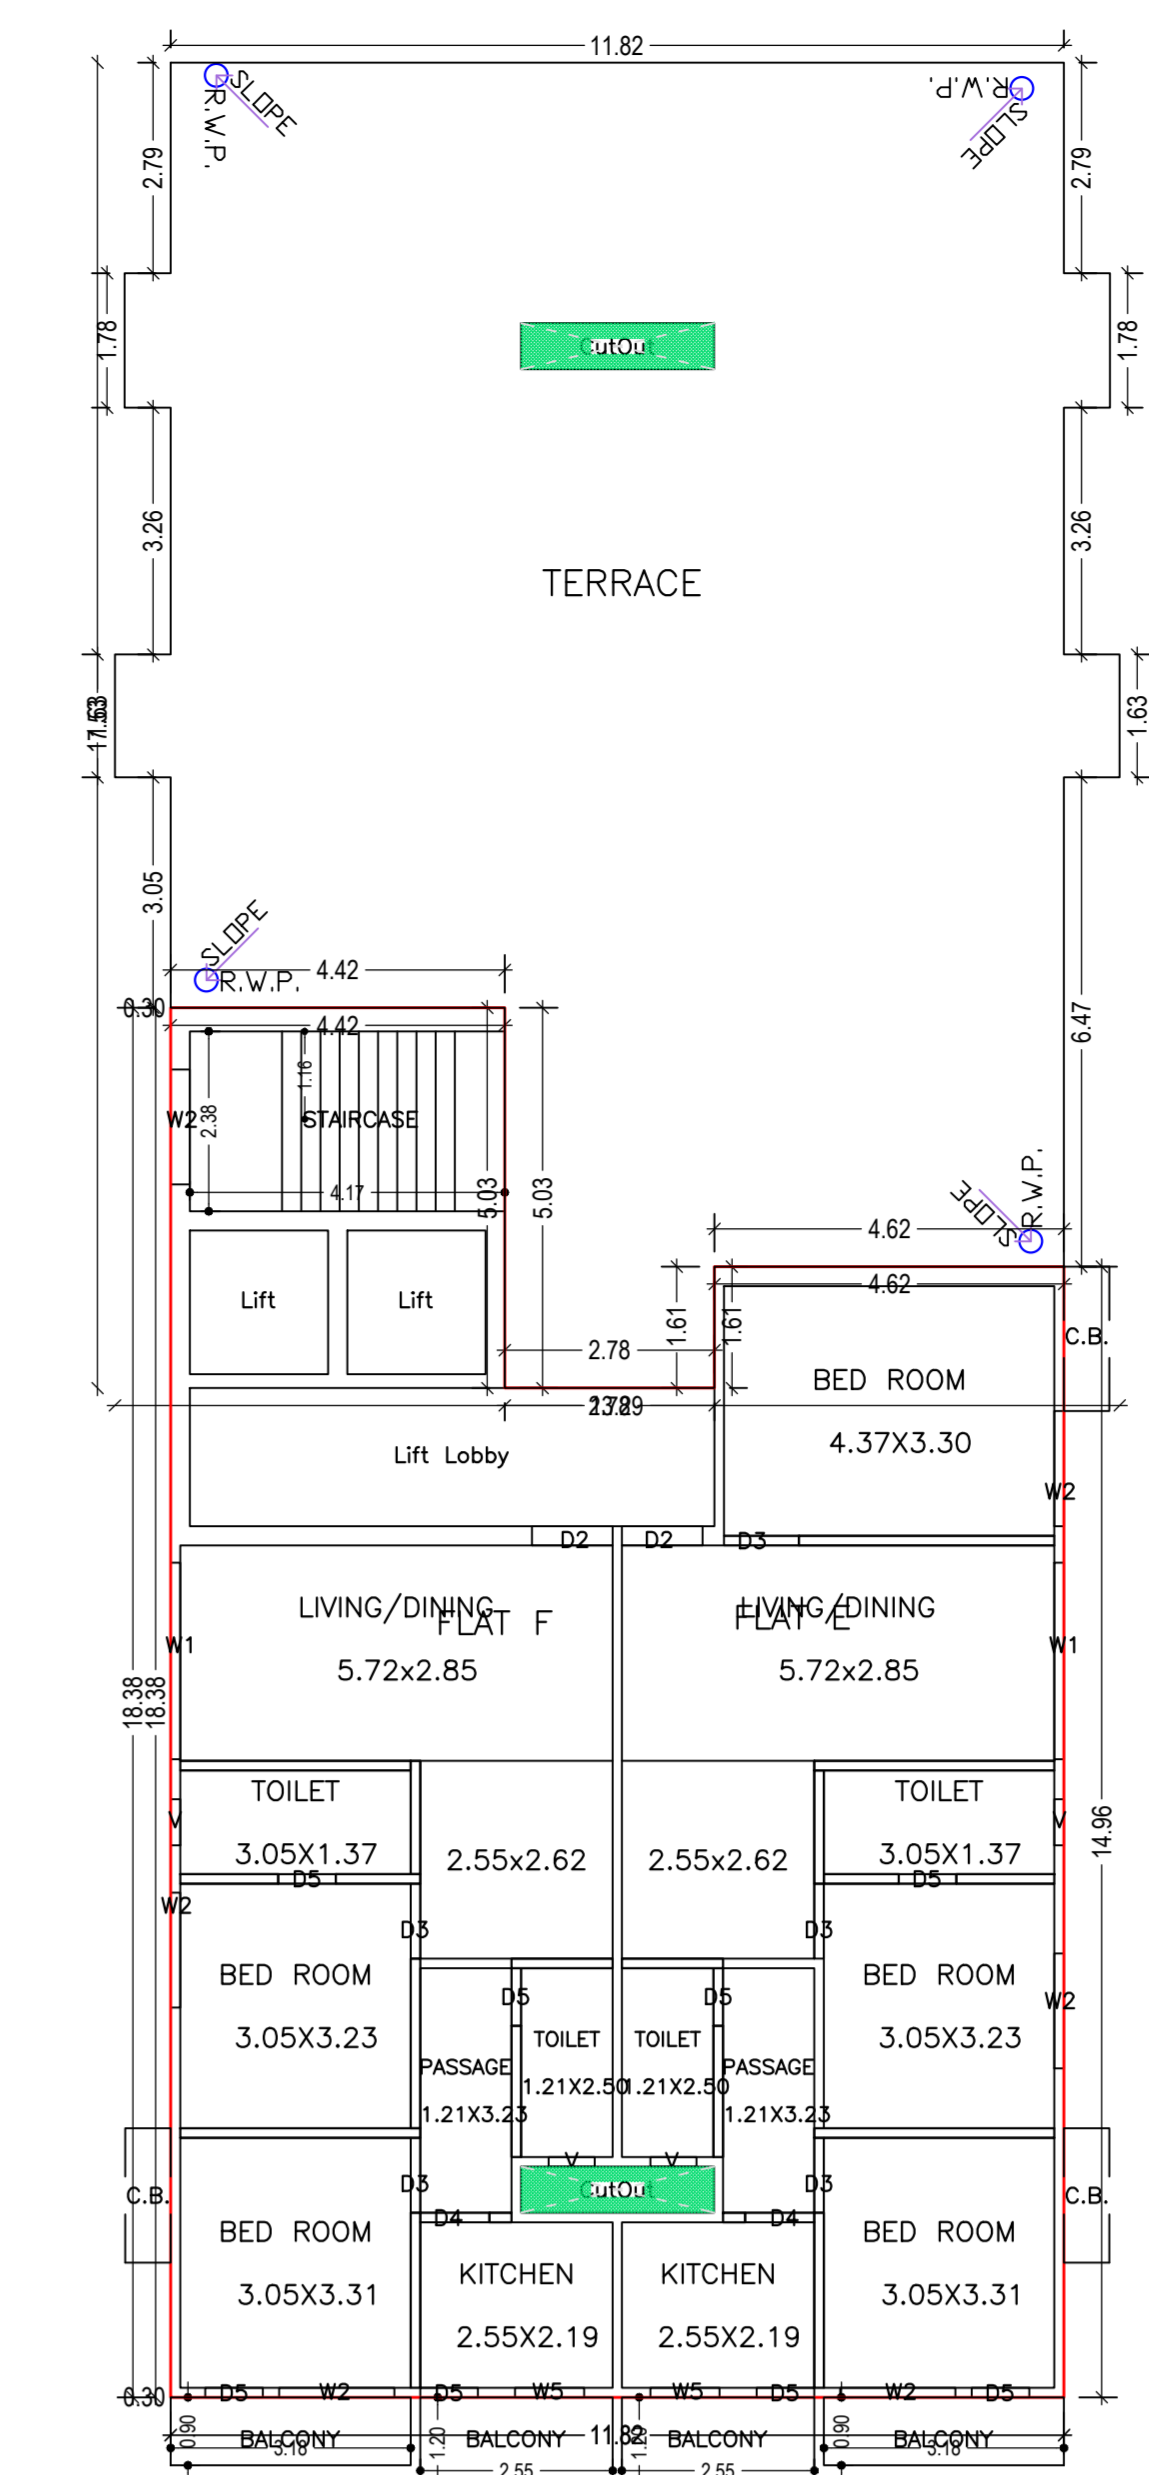


FOURTH FLOOR PLAN
(Proposed)
(SCALE 1:100)

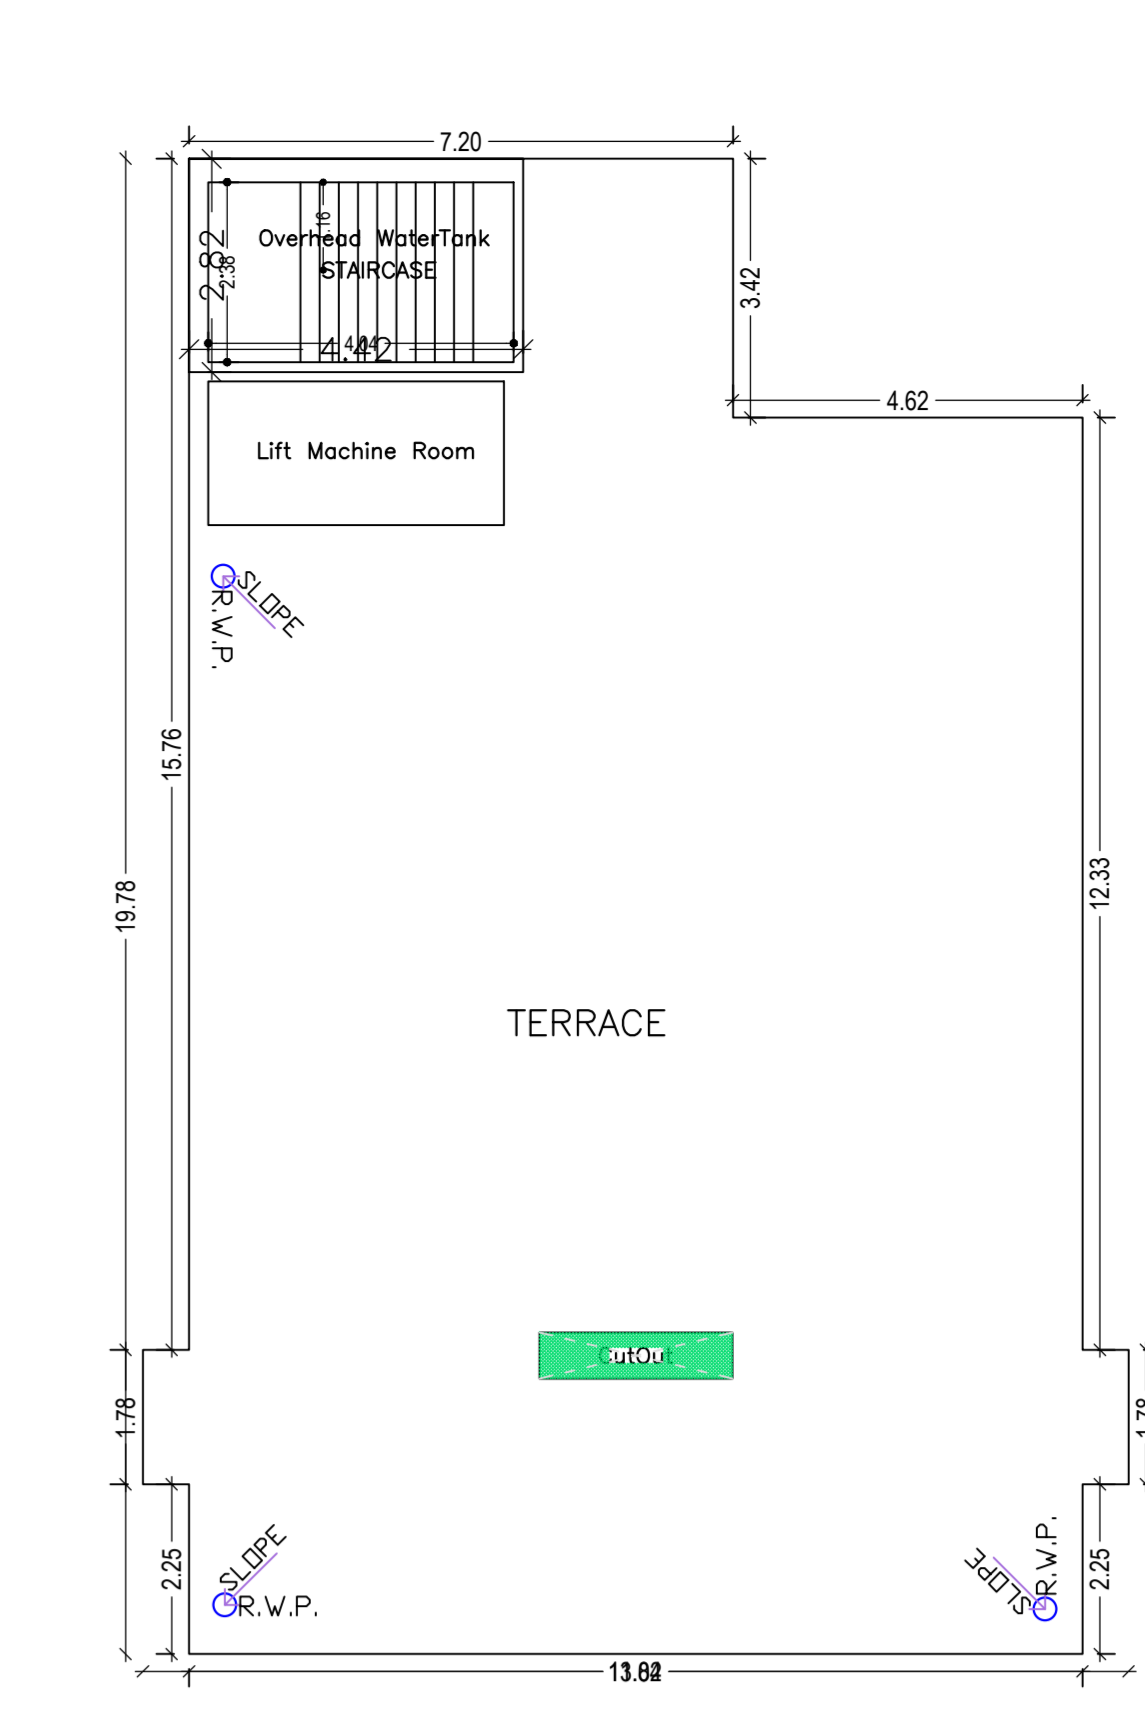

TERRACE FLOOR PLAN
(SCALE 1:100)

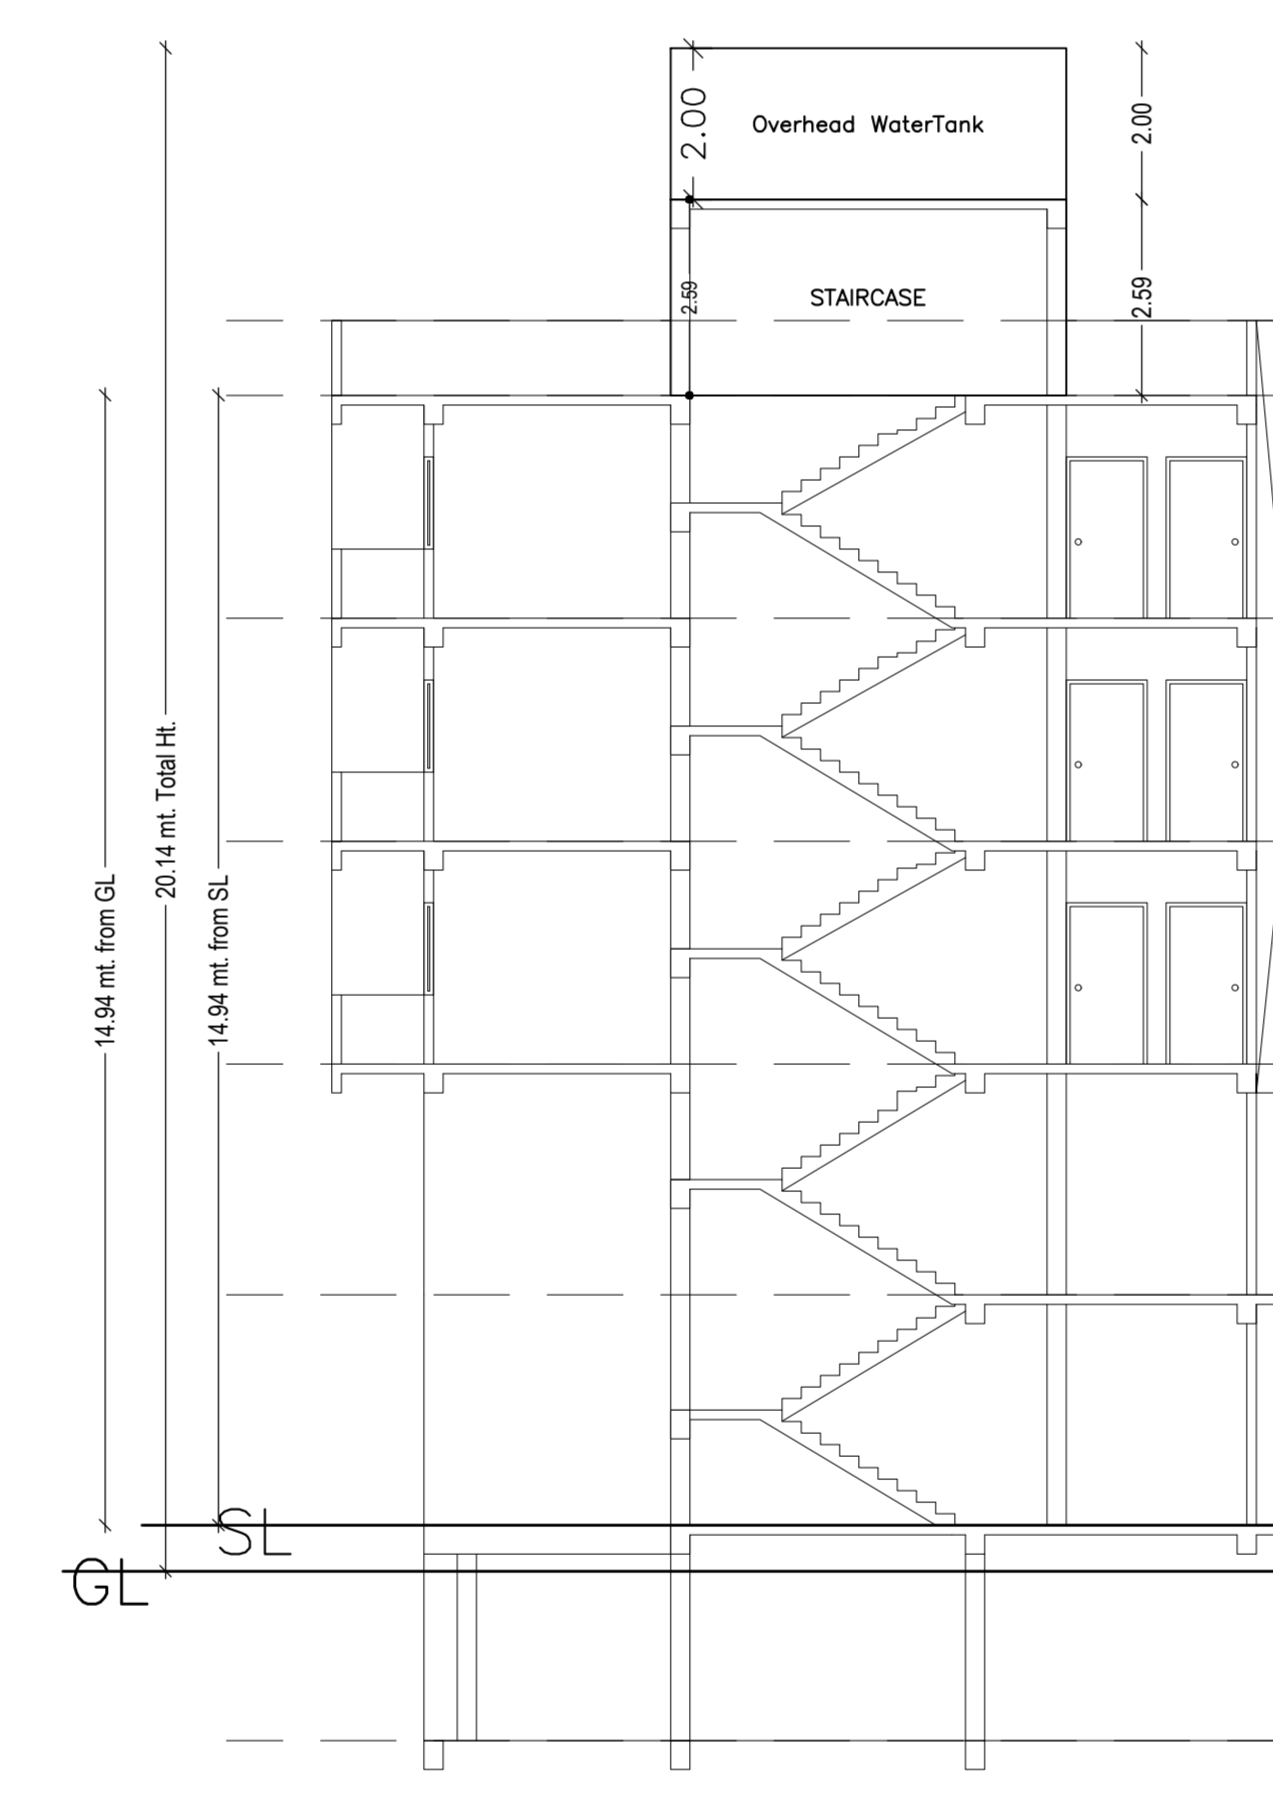

SECTION XX'
SCALE 1 : 100

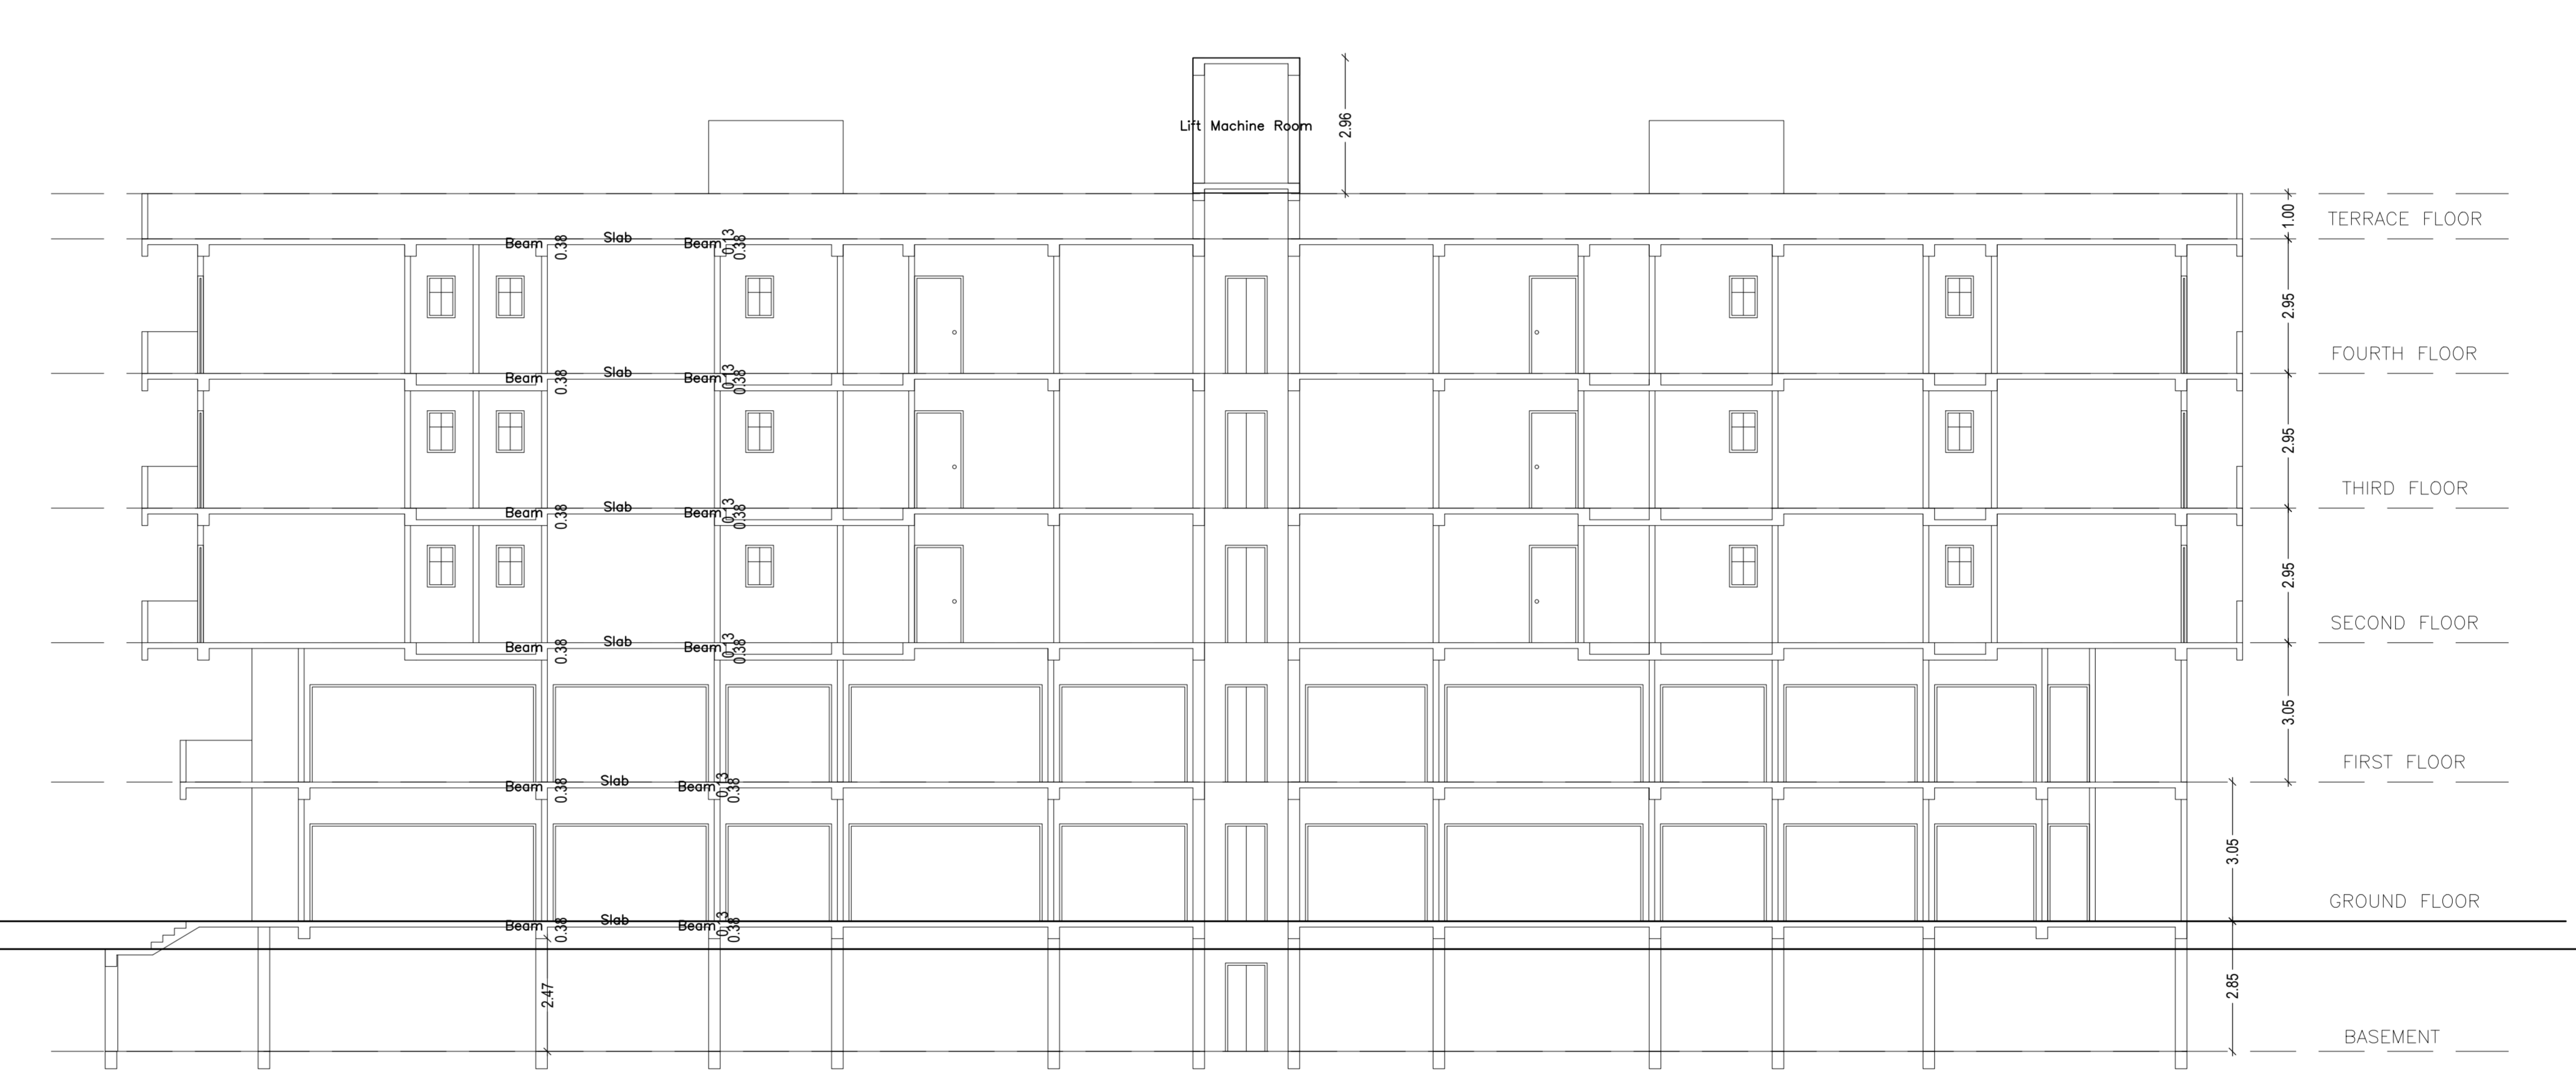

SECTION YY'
SCALE 1 : 100

Proposed Basic Information	
Project Name	SHYAMPATI DEVI (SHYAMPATI DEVI)
Owner Name	SHYAMPATI DEVI (SHYAMPATI DEVI)
Plot No.	254
Site No.	254
Use	Res-Com
Scale	Res-Com

AREA STATEMENT (MCH)	
Area	Value
Plot Area	1000.00
Area of Building	1000.00
Area of Terrace	1000.00
Area of Extra Land	230.36
Total Area	3230.36

COLOR INDEX	
Proposed Construction	Green
Existing Construction	Yellow
Existing to be demolished	Red
Existing to be demolished	Blue

Required Parking (Table 7a)	
Category	Required
Residential	11
Commercial	1
Public	0
Total	12

FAR & Tenement Details (Table 4c-1)			
Building	Area (Sq.M)	FAR	Total FAR (Sq.M)
Building A	1494	1.00	1494
Total	1494	1.00	1494


Parking Check (Table 7b)		
Category	Required	Provided
Residential	11	11
Commercial	1	1
Public	0	0
Total	12	12

Building 'A' (BUILDING)	
Floor Name	Area (Sq.M)
Basement Floor	1000.00
Ground Floor	1494.00
First Floor	1494.00
Second Floor	1494.00
Third Floor	1494.00
Fourth Floor	1494.00
Terrace Floor	1494.00
Total	8970.00


SCHEDULE OF WINDOW/VENTILATION				
Building Name	Name	Length	Height	Notes
A (BUILDING)	W1	1.20	2.10	12
	W2	1.50	2.10	12
	W3	2.40	2.10	12
	W4	2.40	2.10	12

Balcony Calculations Table		
FLOOR	Area	Notes
TYPICAL 2 ND FLOOR	4.80	1.20 x 4.00
TYPICAL 3 RD FLOOR	26.88	4.00 x 6.72
FOURTH FLOOR	11.88	3.00 x 3.96
Total	43.56	

URBANA Table for Building 'A' (BUILDING)						
FLOOR	Name	URBANA Type	URBANA Area	Special Area	No. of Rooms	No. of Tenement
Basement Floor	URBANA	URBANA	1000.00	1000.00	10	2
Ground Floor	URBANA	URBANA	1494.00	1494.00	10	2
First Floor	URBANA	URBANA	1494.00	1494.00	10	2
Second Floor	URBANA	URBANA	1494.00	1494.00	10	2
Third Floor	URBANA	URBANA	1494.00	1494.00	10	2
Fourth Floor	URBANA	URBANA	1494.00	1494.00	10	2
Terrace Floor	URBANA	URBANA	1494.00	1494.00	10	2
Total	-	-	8970.00	8970.00	100	14

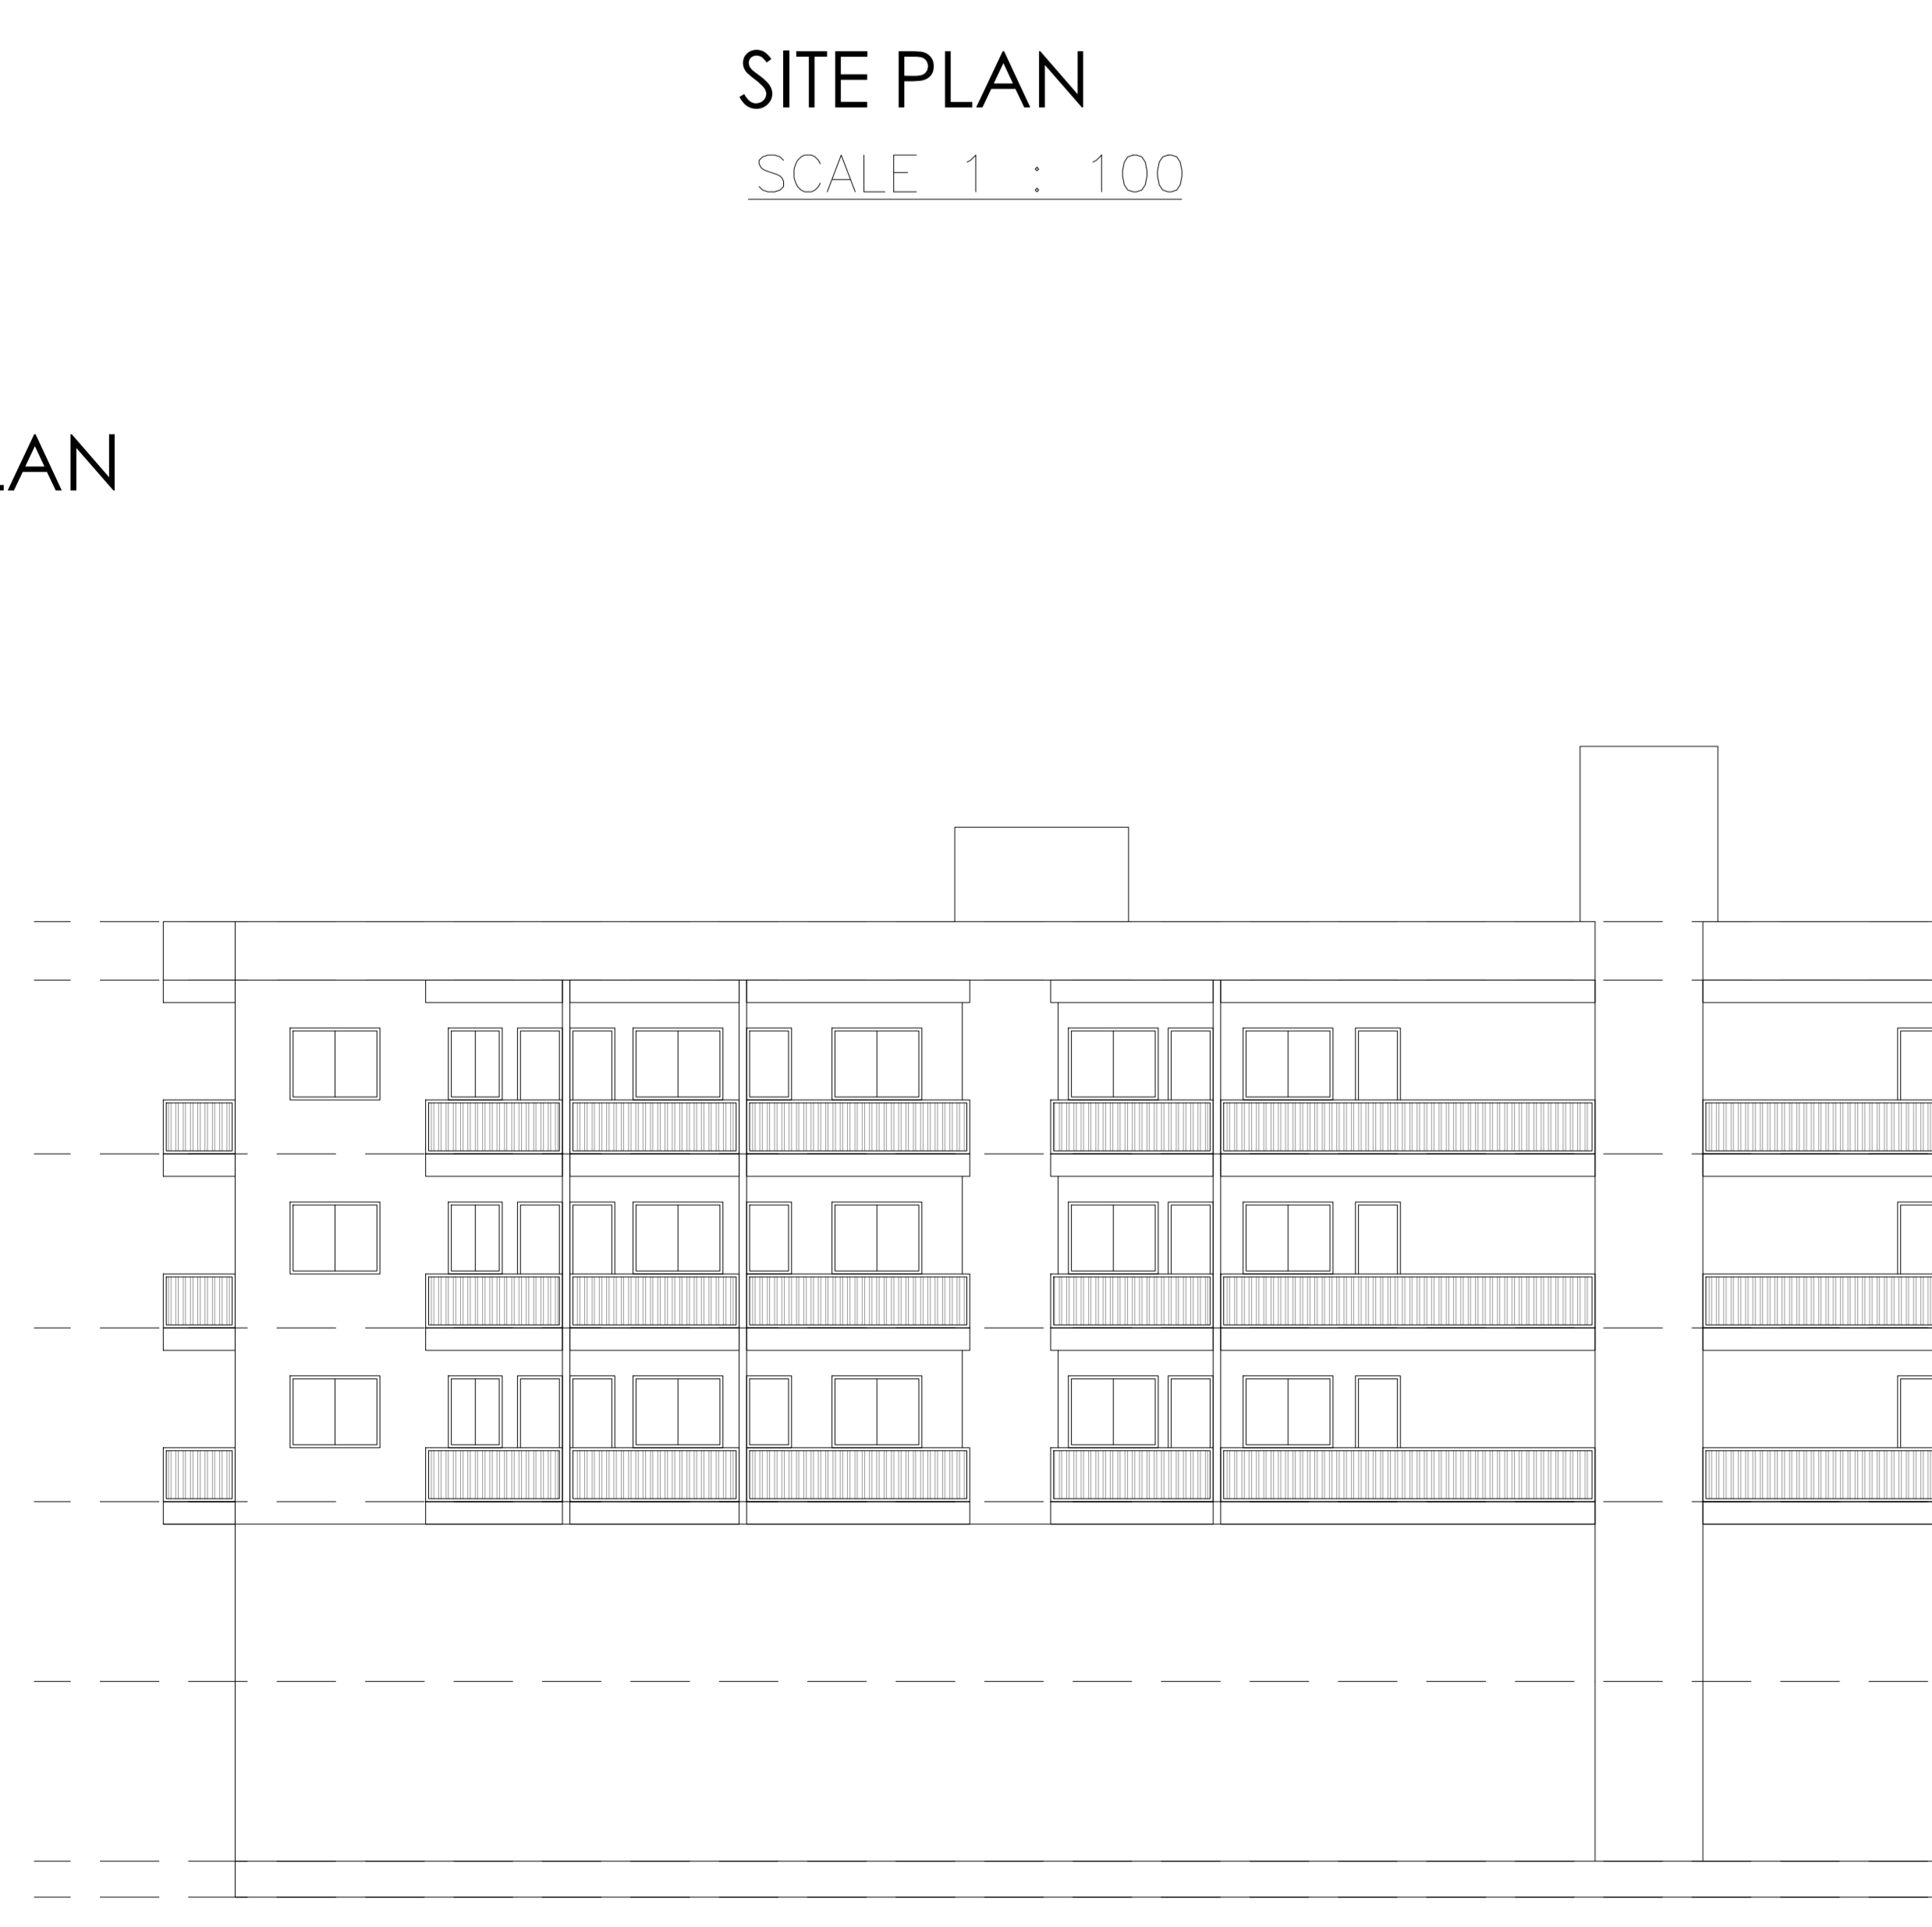

RIGHT SIDE ELEVATION
SCALE 1 : 100

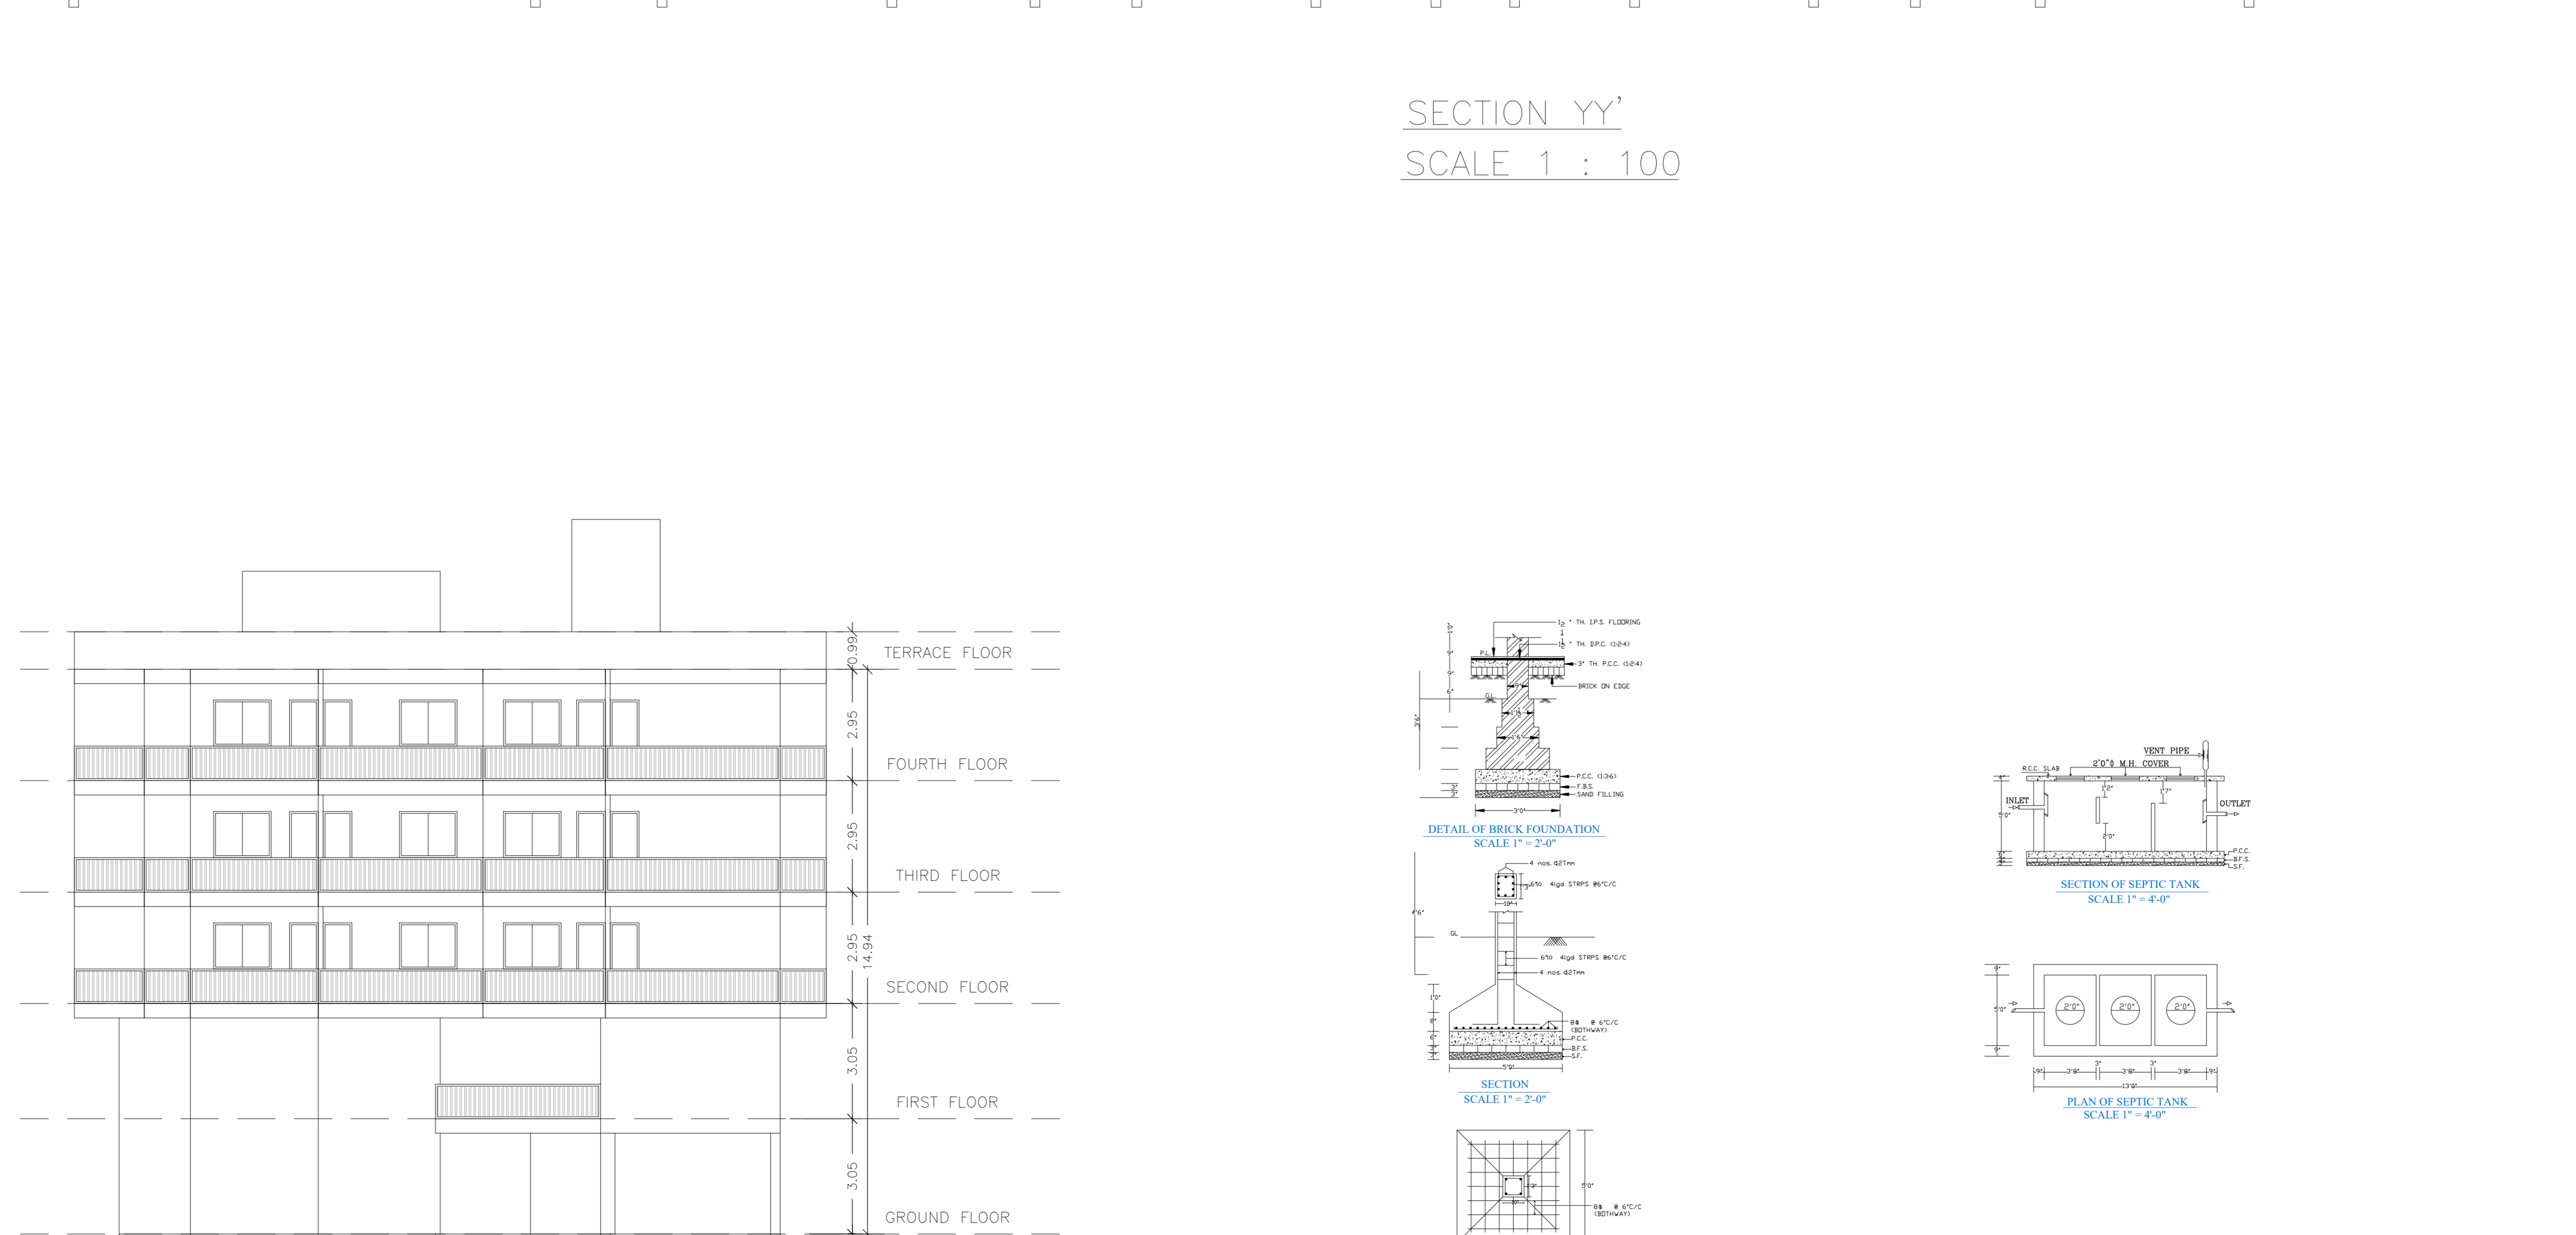

FRONT SIDE ELEVATION
SCALE 1 : 100

CERTIFICATE FOR STRUCTURE SAFETY
THIS IS CERTIFY THAT THE STRUCTURAL DESIGN OF THE BUILDING WILL BE AS PER IS-1983-1984 & IS-4326-1993 TO MAKE SAME EARTH QUAKE RESISTANT.