




Proposed File No.	RMC/G4/19/M/0003
Owner Name	SI PUSHPA DEVI DRUGS & RAWI DRUGS & DRUGS (INDIA) REGISTERED PVT LTD THROUGH DIRECTOR RAWI DRUGS
Plot No	531
Plot No	733
Village Name	KATHIR SINDA
Use	Residential
Sub Use	Group Housing

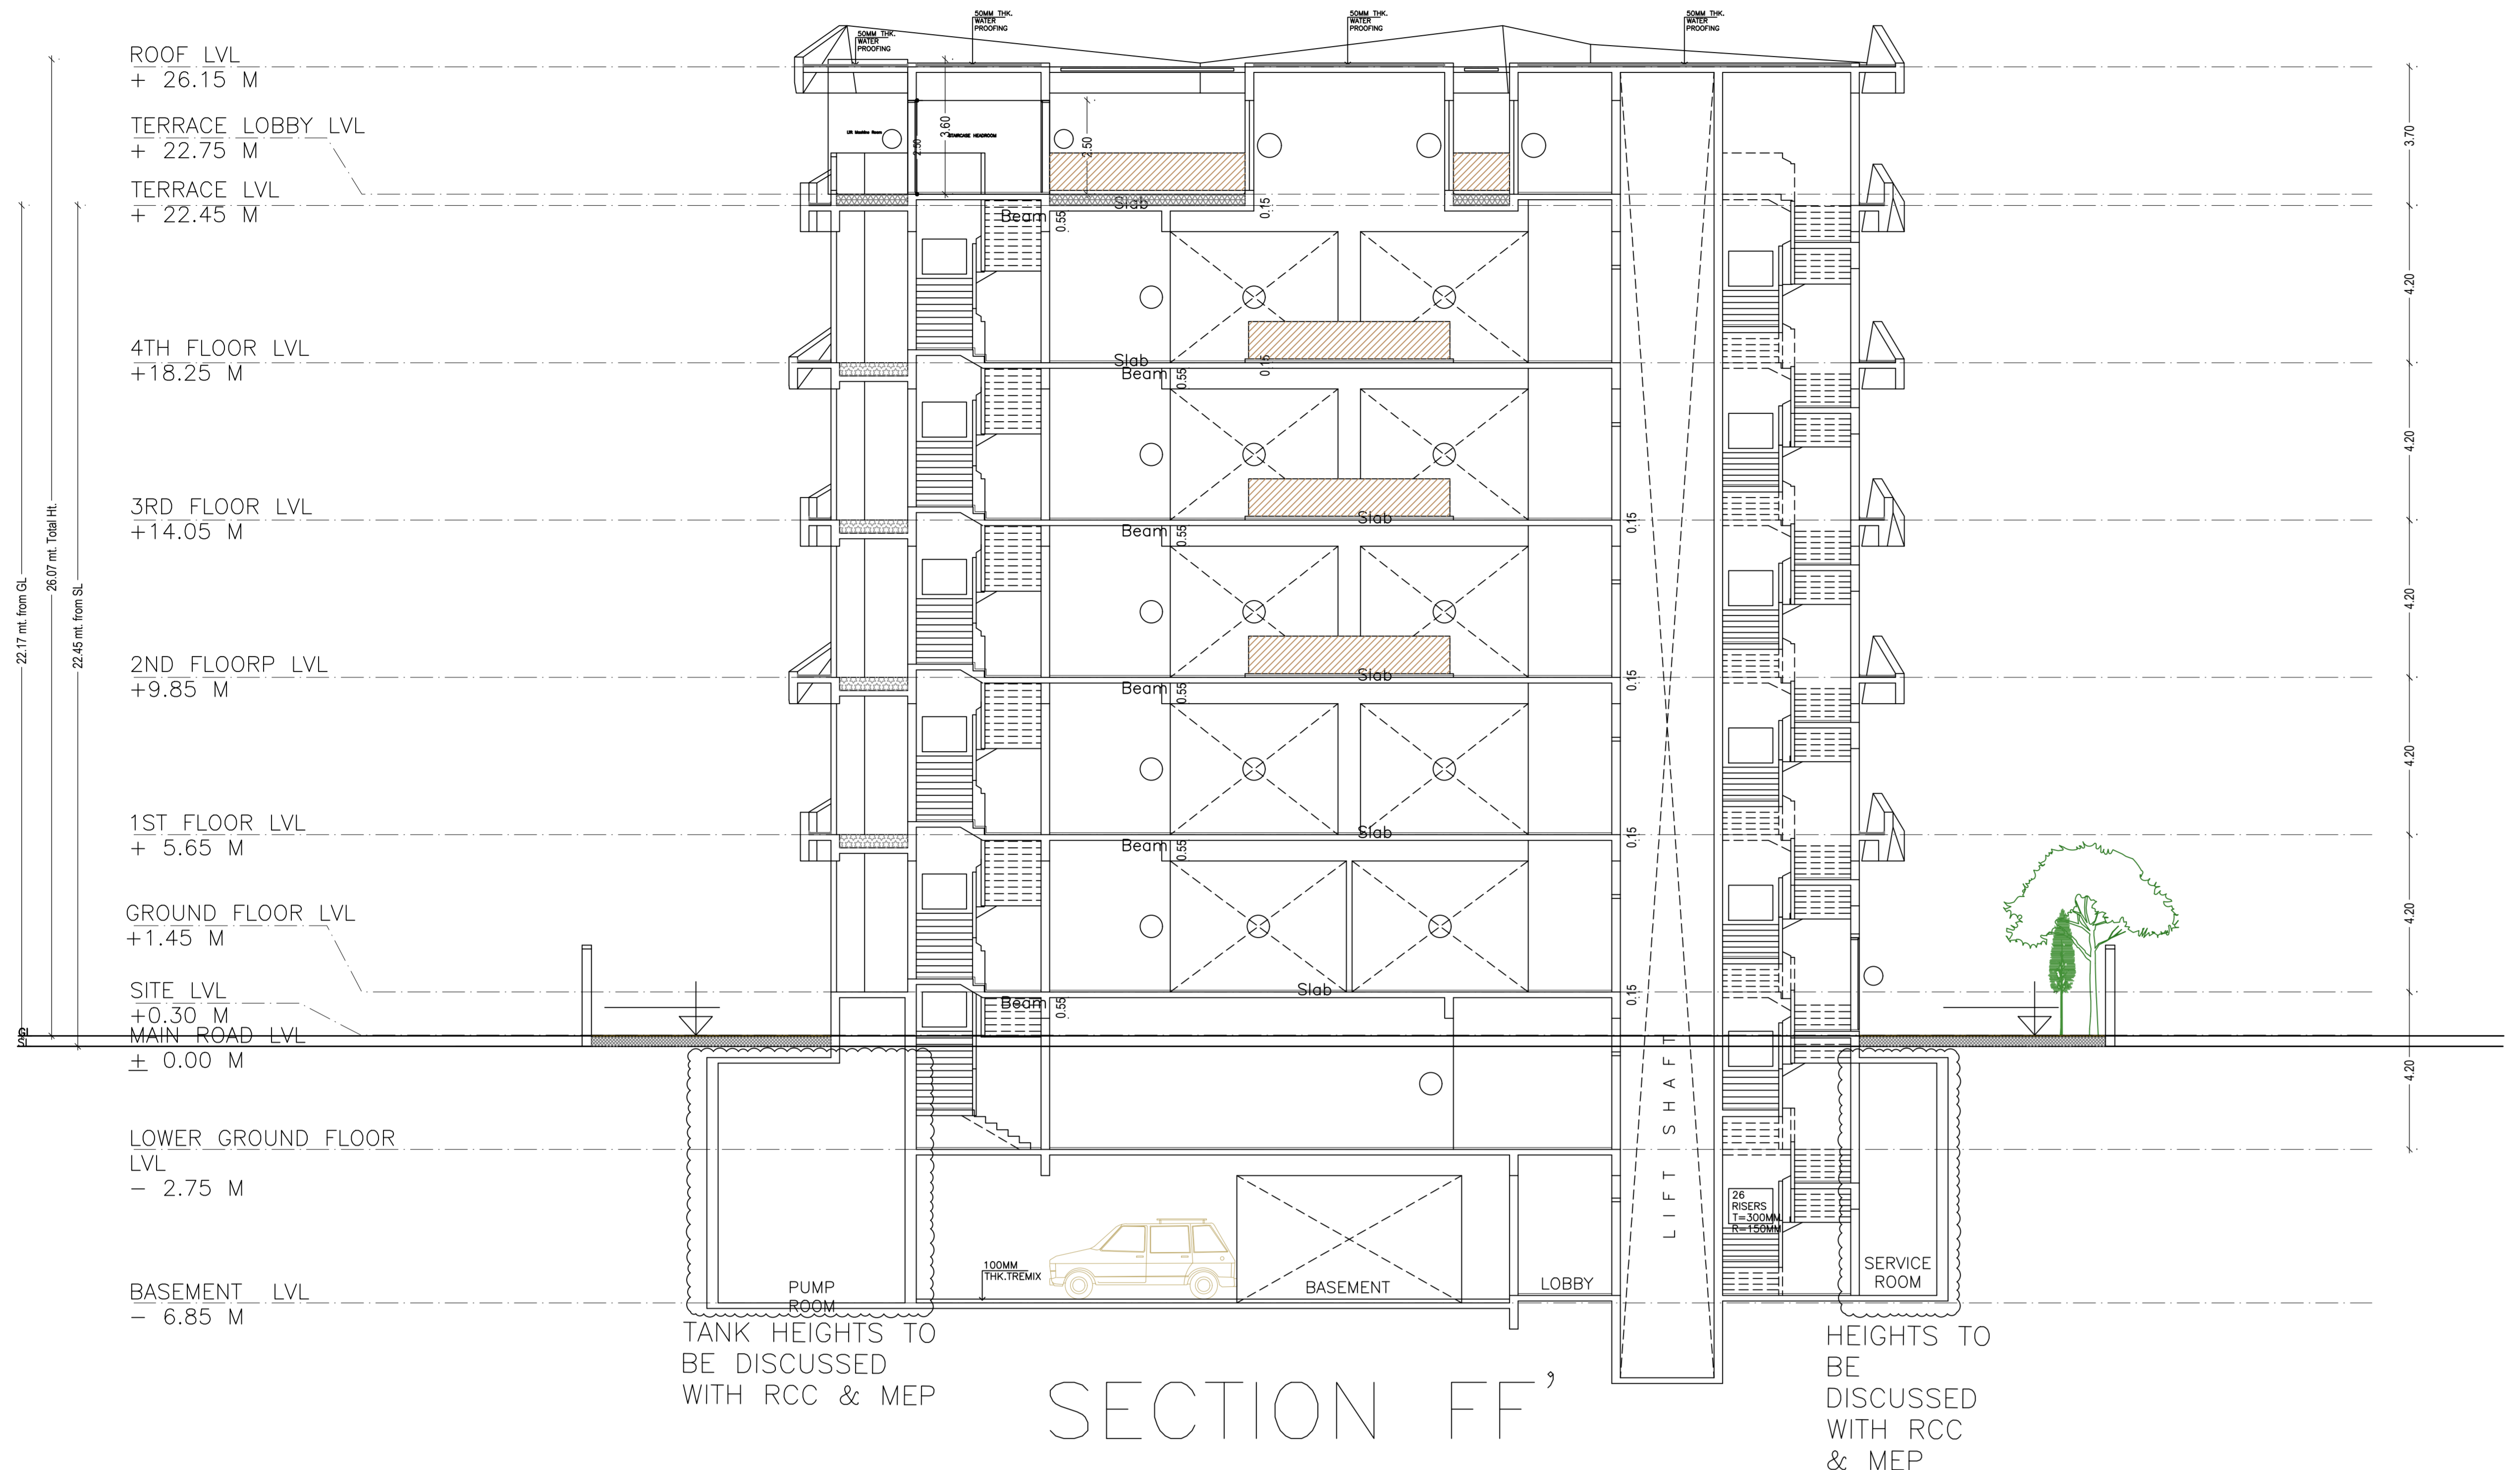


SECTION FF

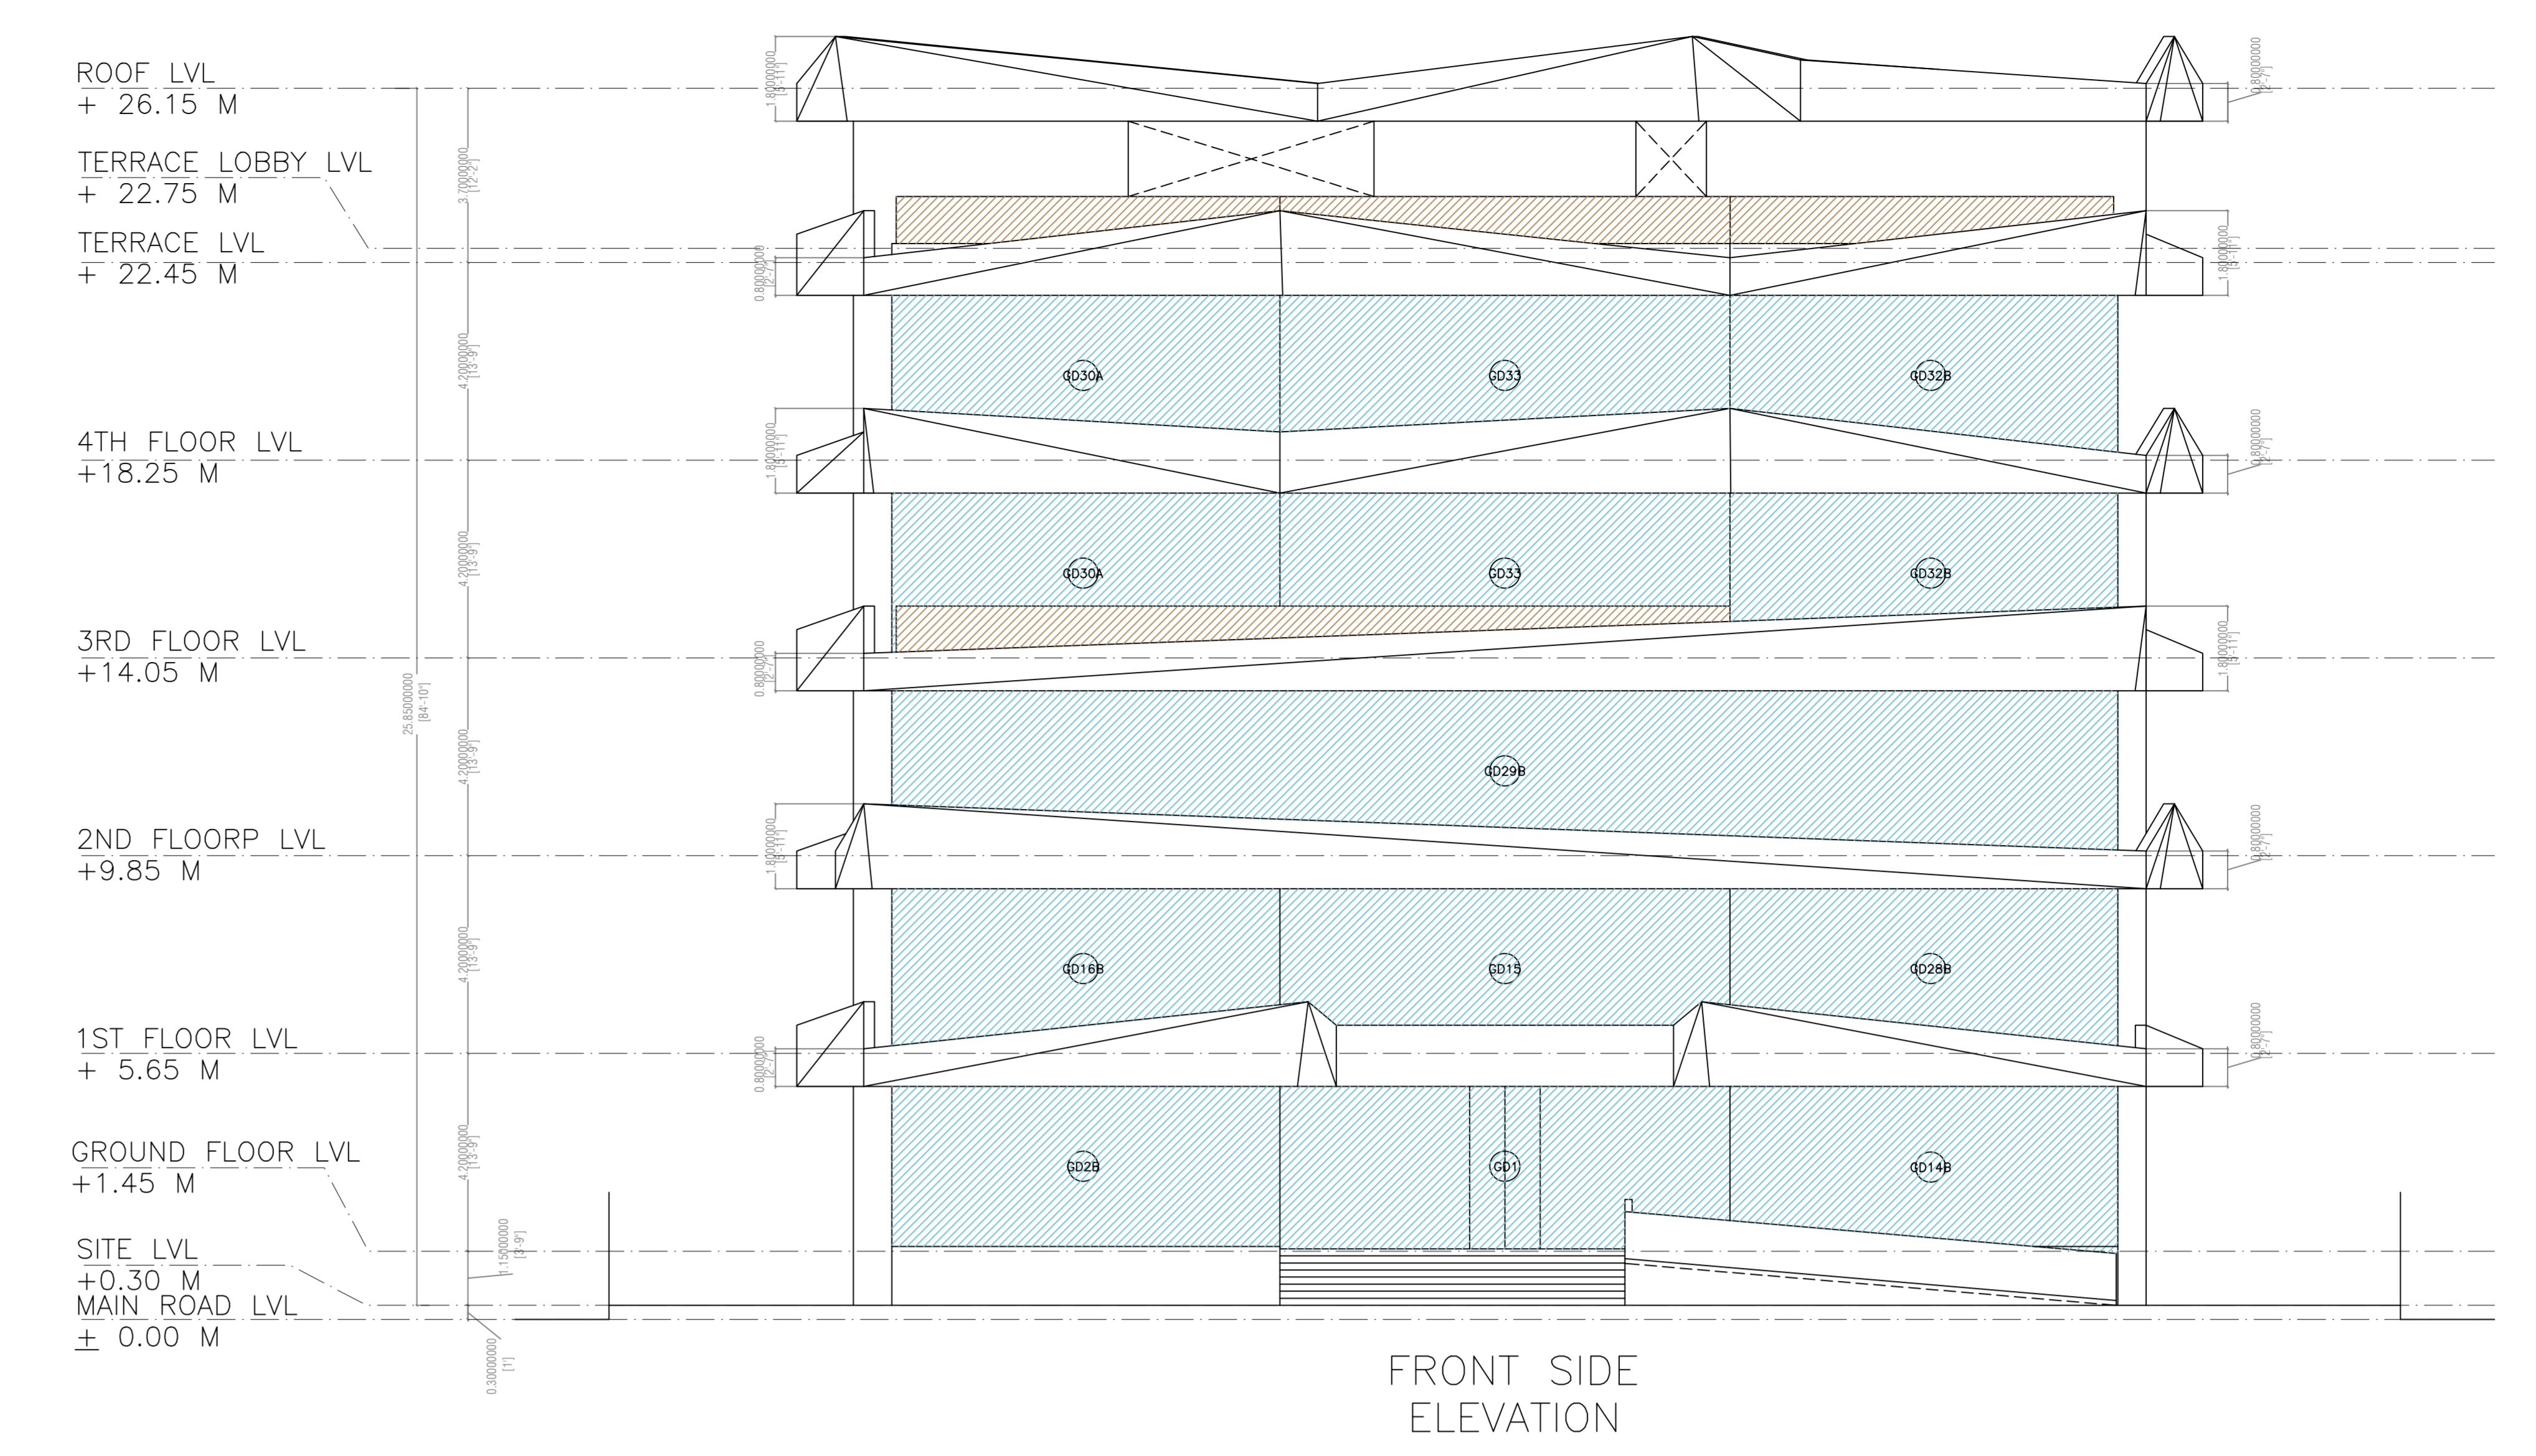


FRONT SIDE ELEVATION

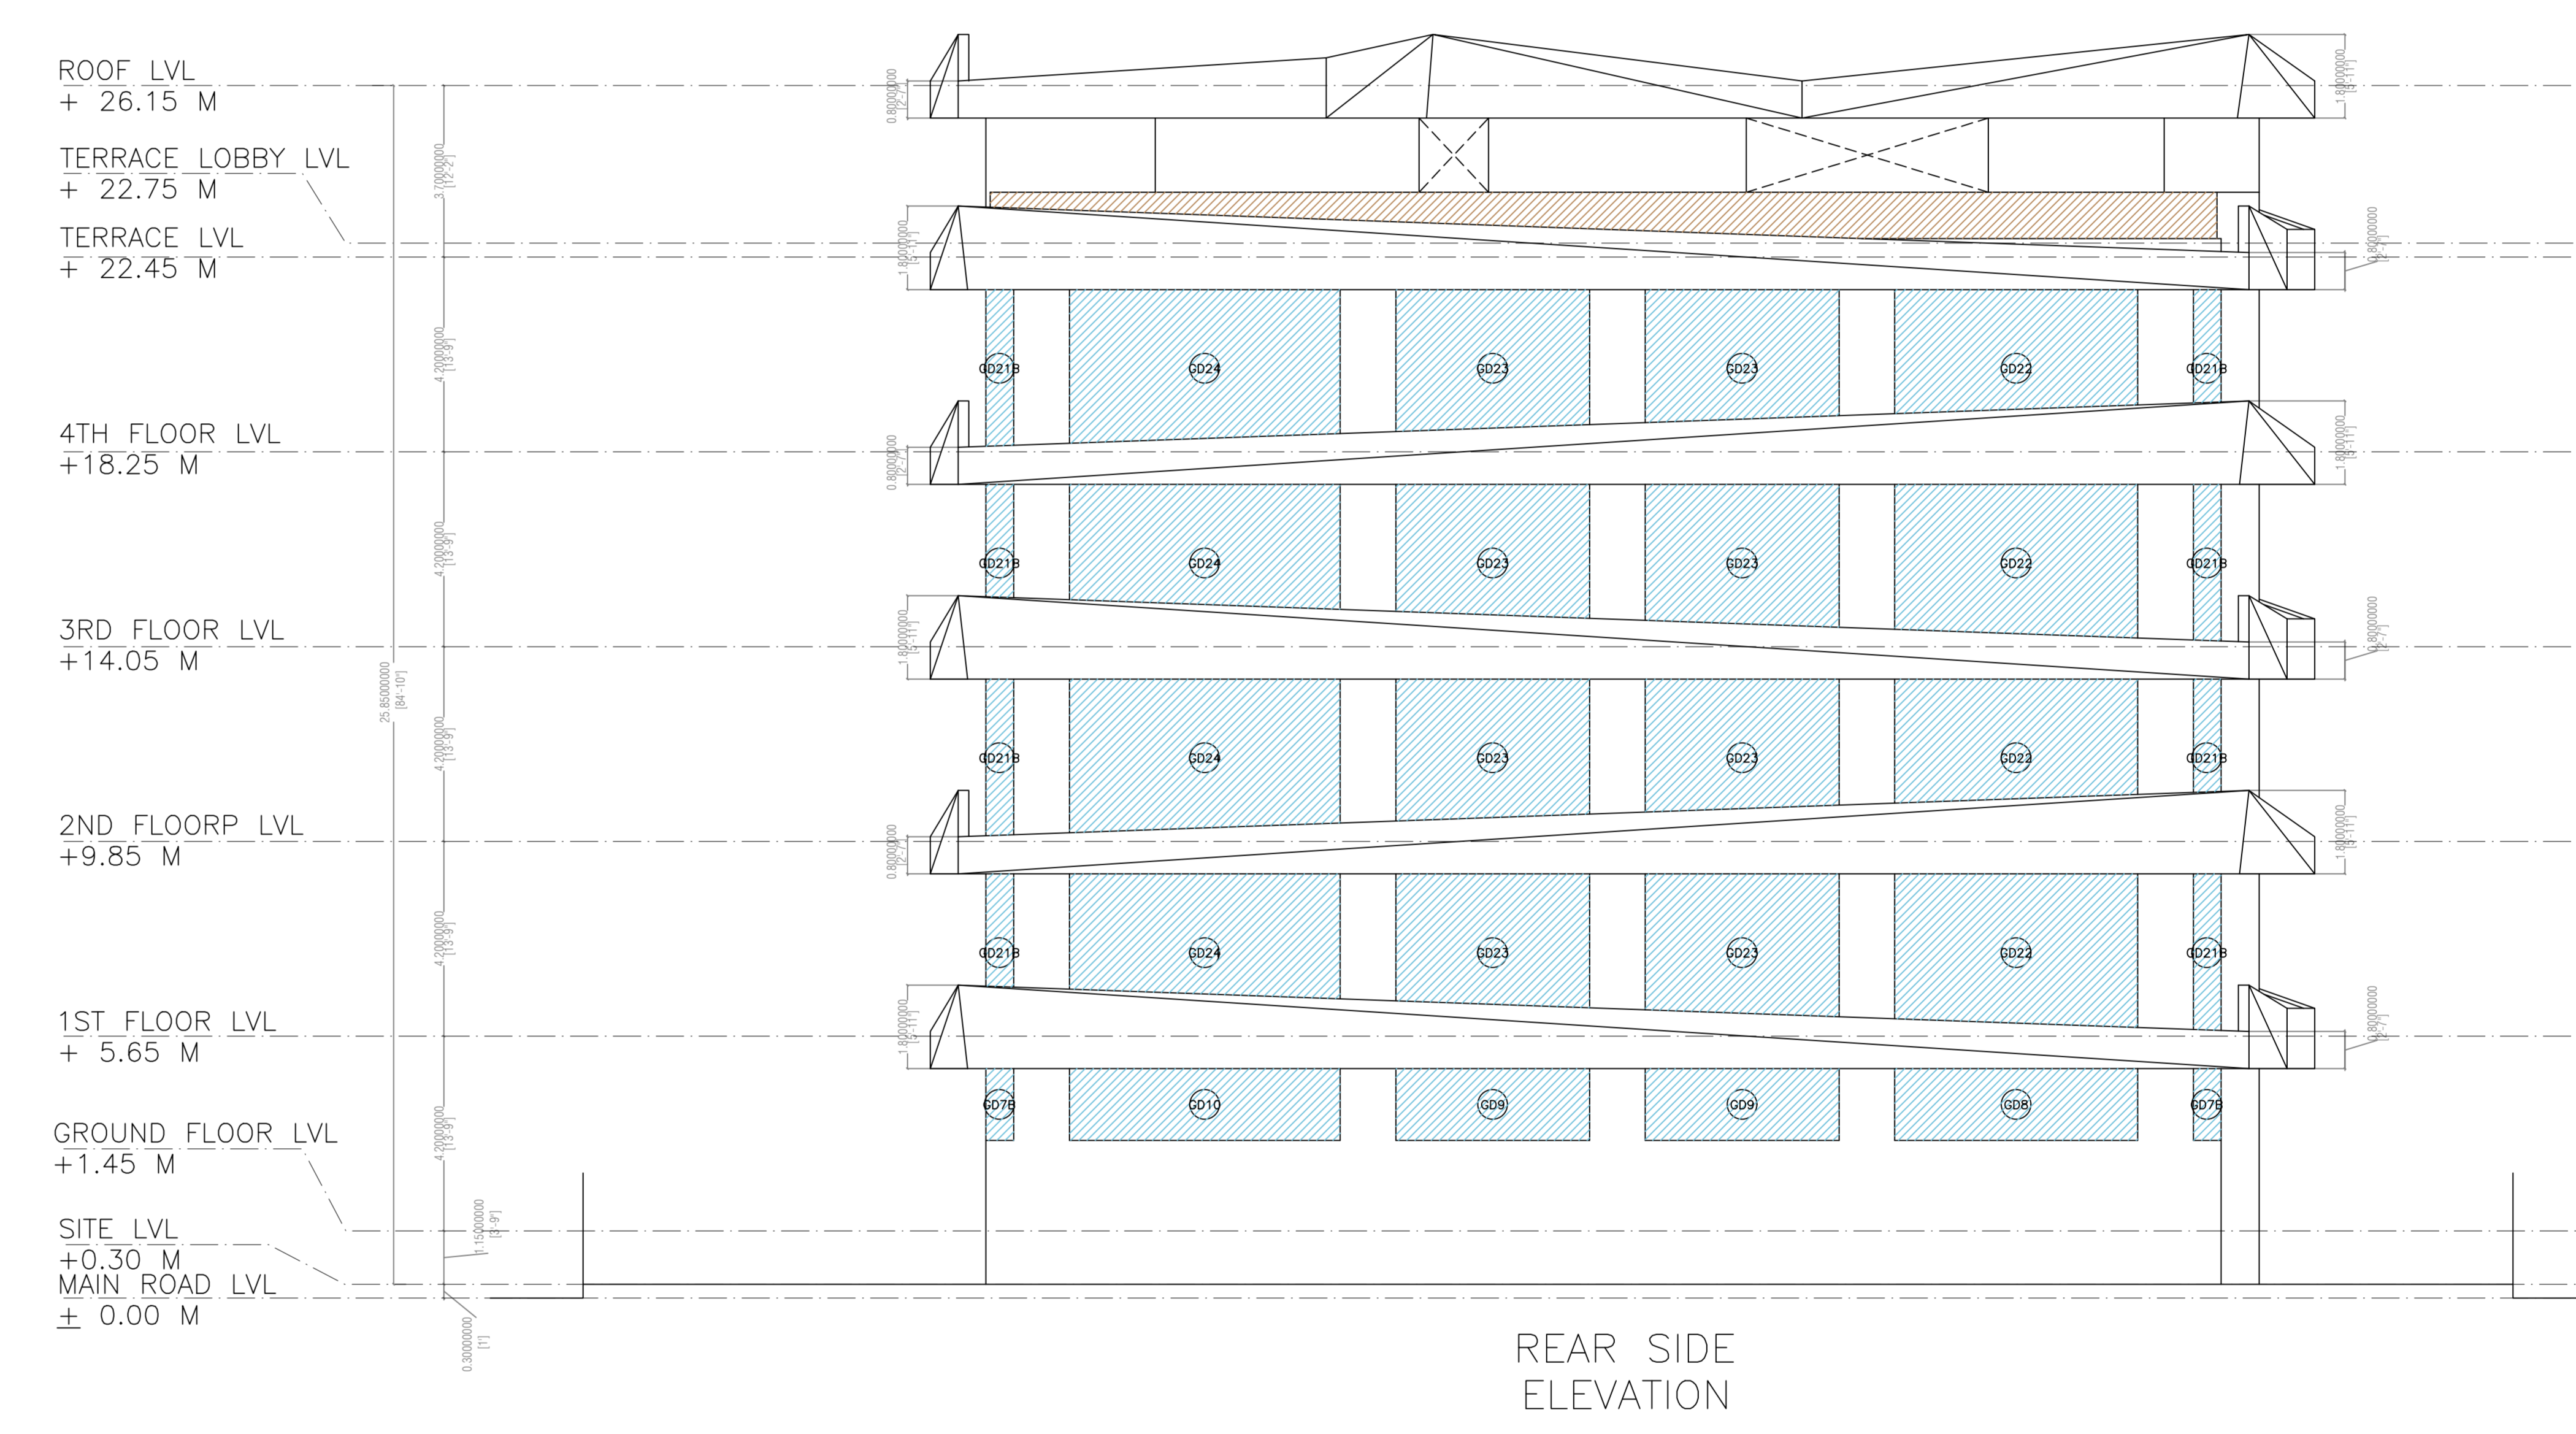

REAR SIDE ELEVATION

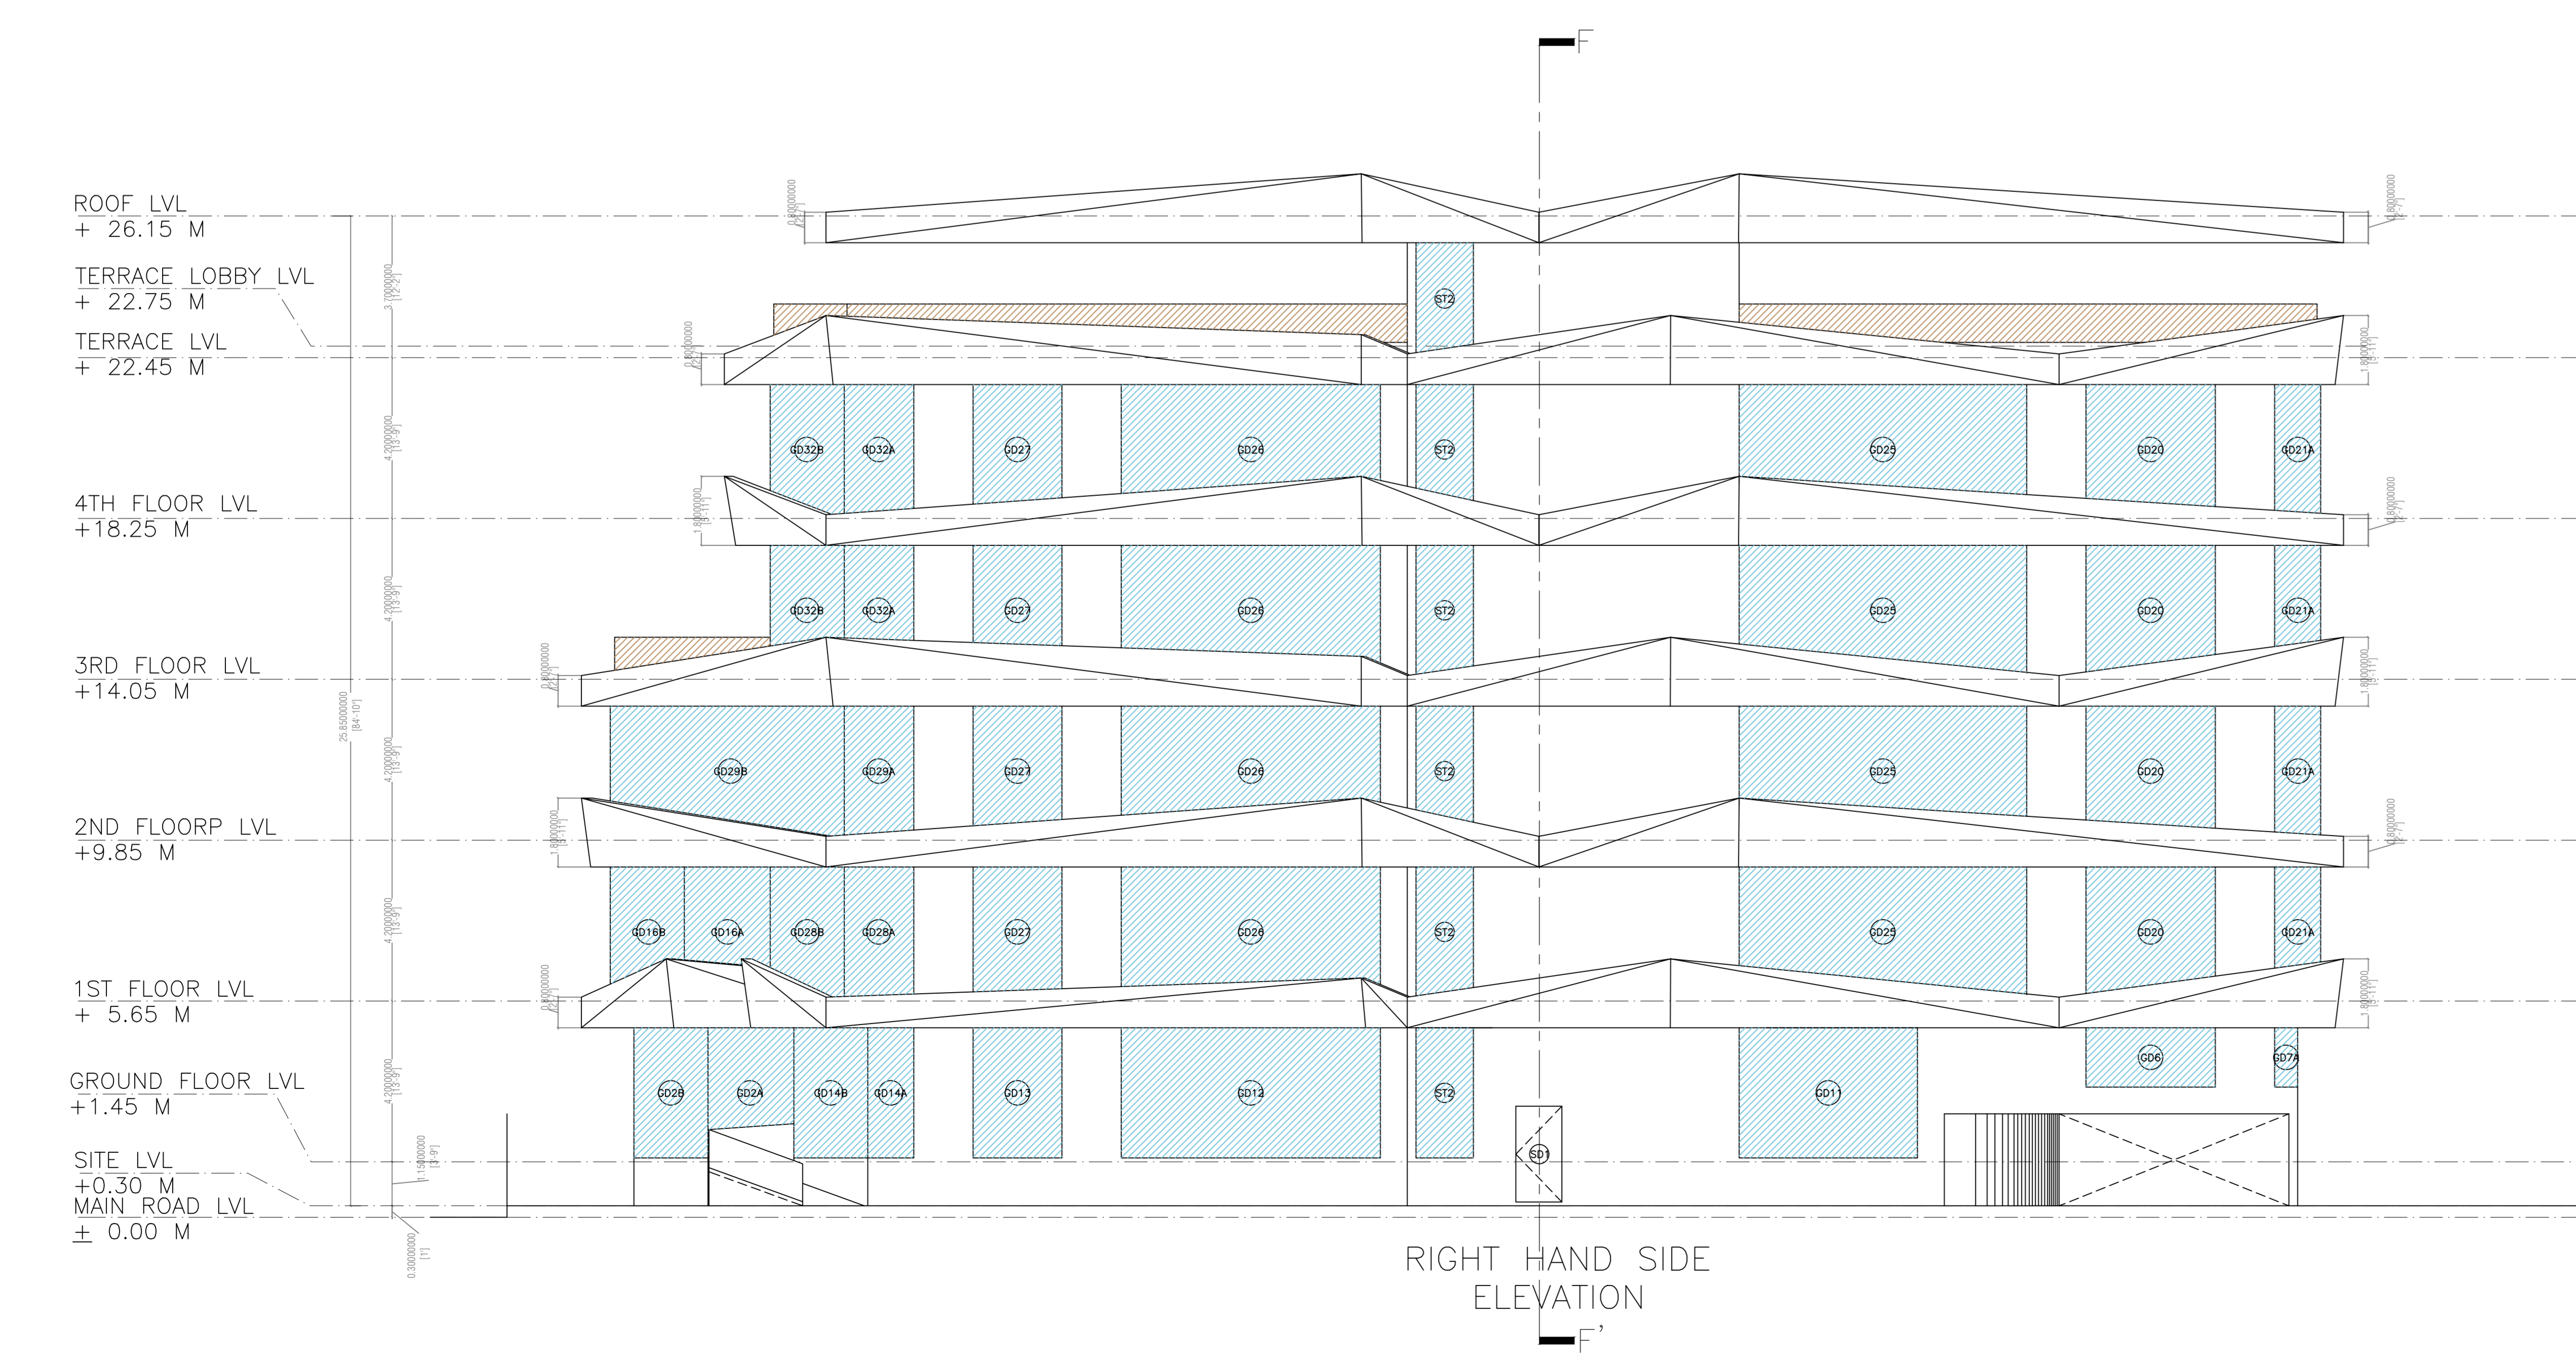


RIGHT HAND SIDE ELEVATION

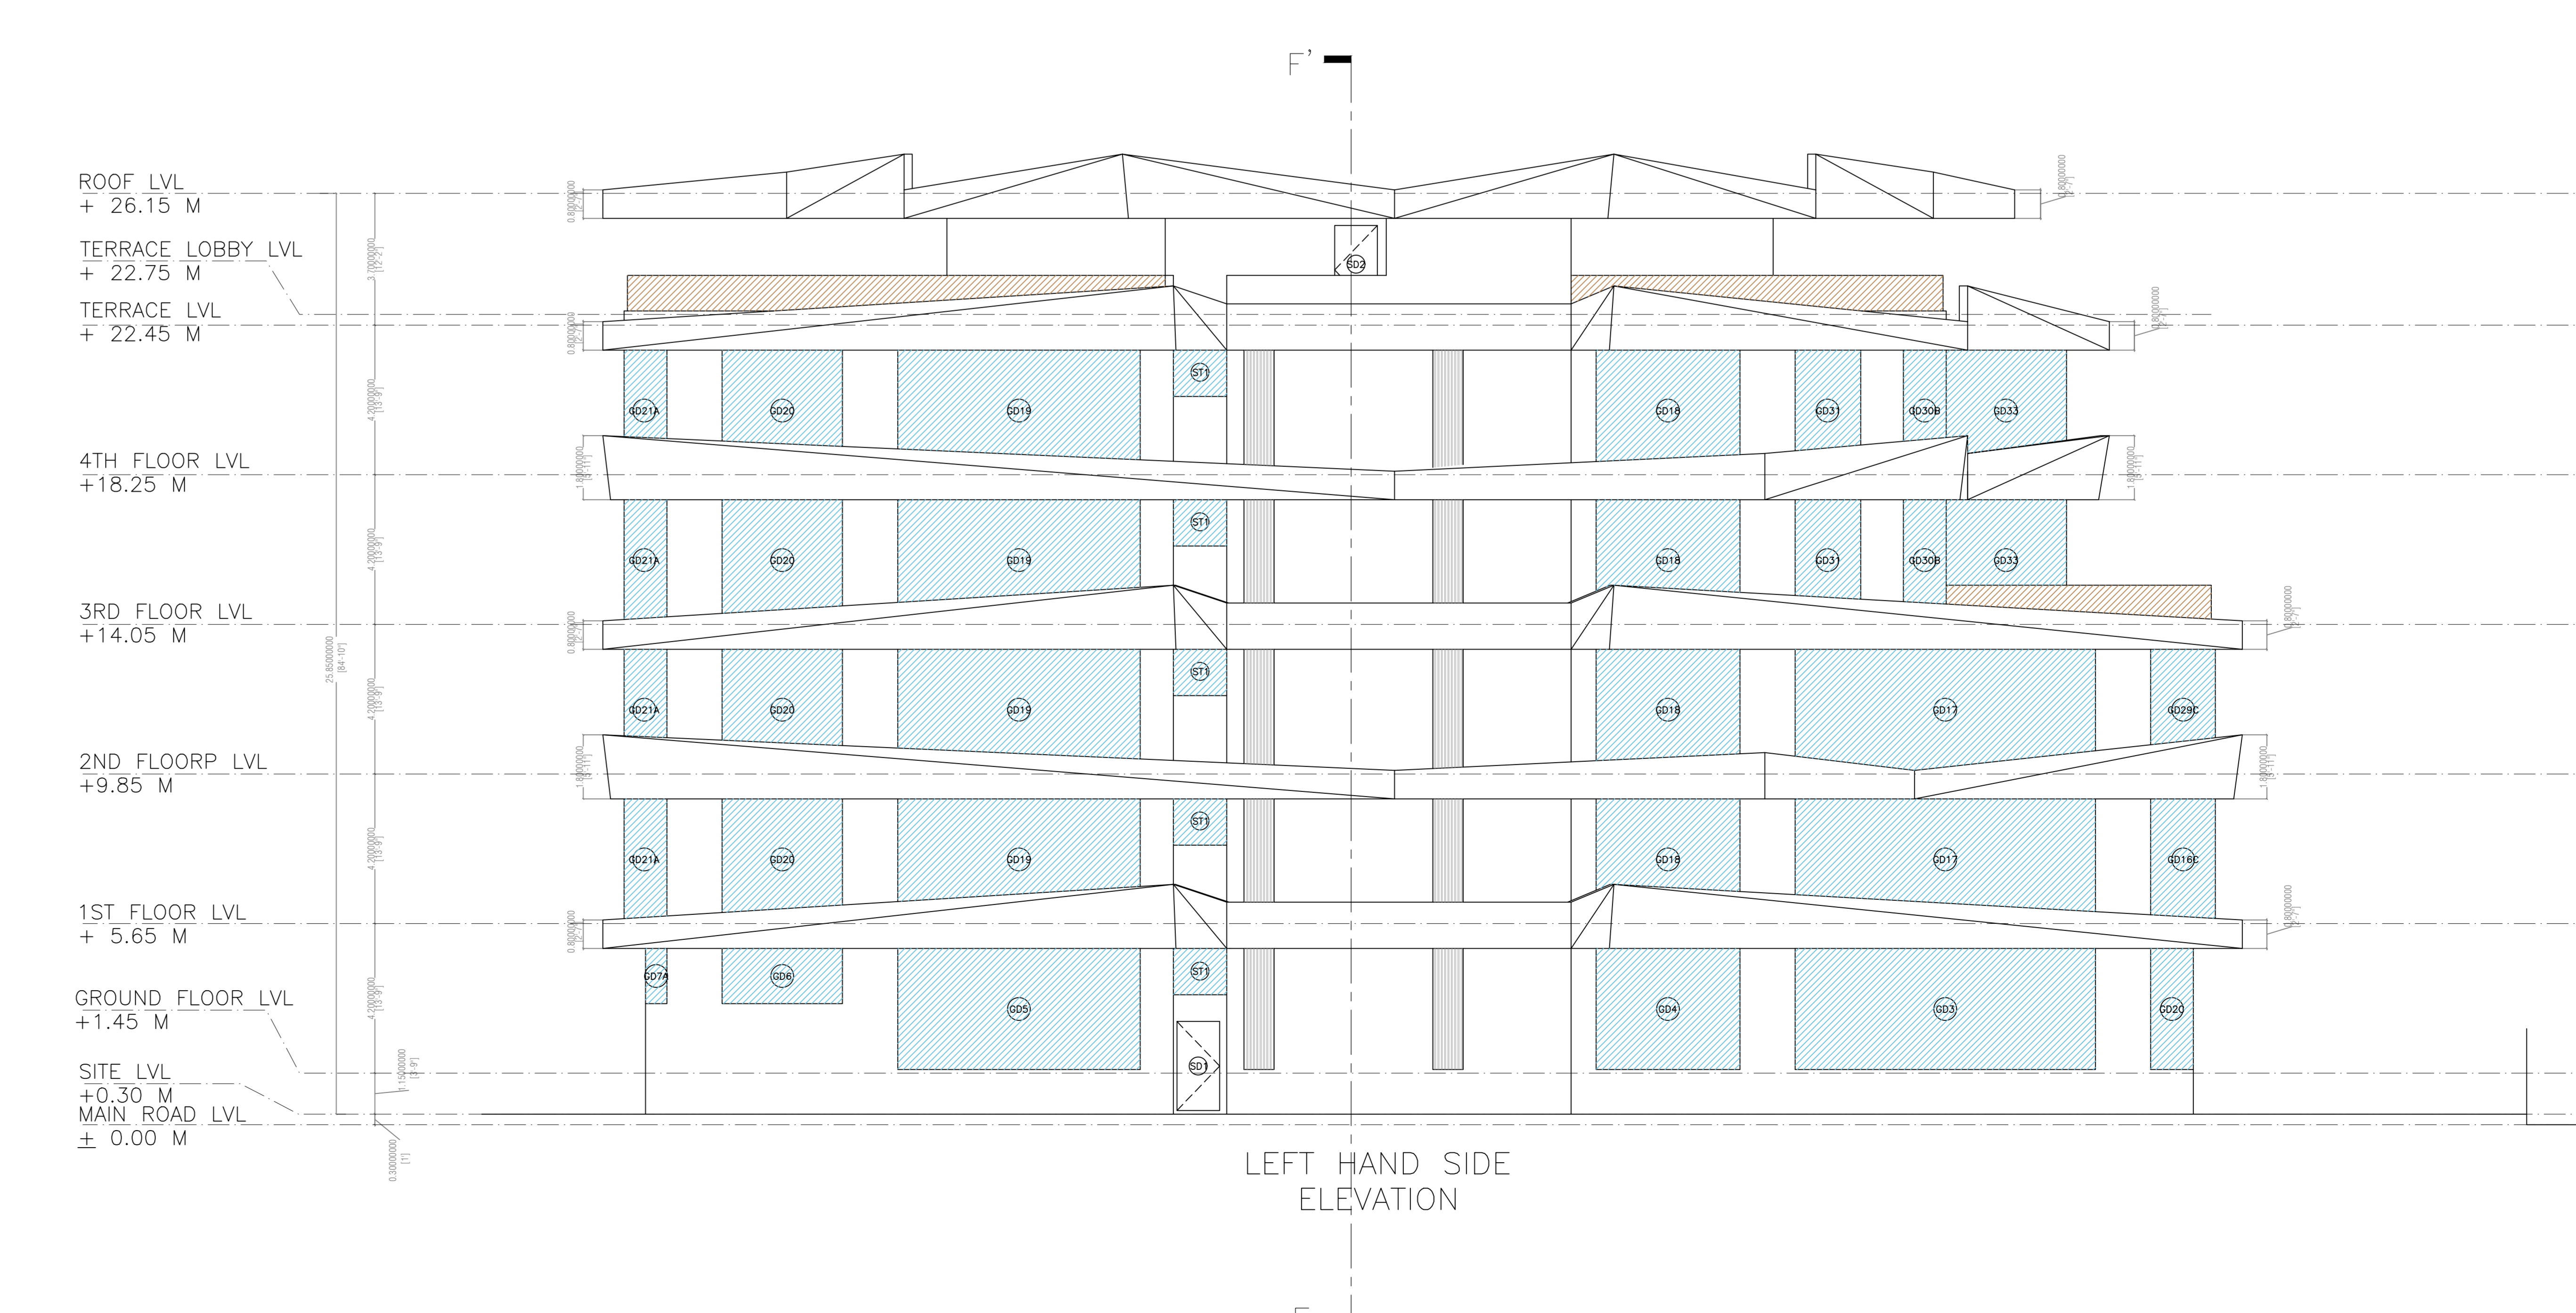

LEFT HAND SIDE ELEVATION

DATE	27-02-2024
SHEET NO	3
DATE	
SHEET NO	
DATE	
SHEET NO	
DATE	
SHEET NO	

Proposed File No	RMC/64/19/M/2023
Owner Name	SI PUNJIA DEVI DOLA GI RAVI DOLA SI DOLA ANANDI KOTIRIJI PVT LTD THROUGH DIRECTOR RAVI DOLA
Plot No	121
Plot No	733
Usage Name	KATHIRI SCHOLAR
Use	Residential
Station	Group Housing

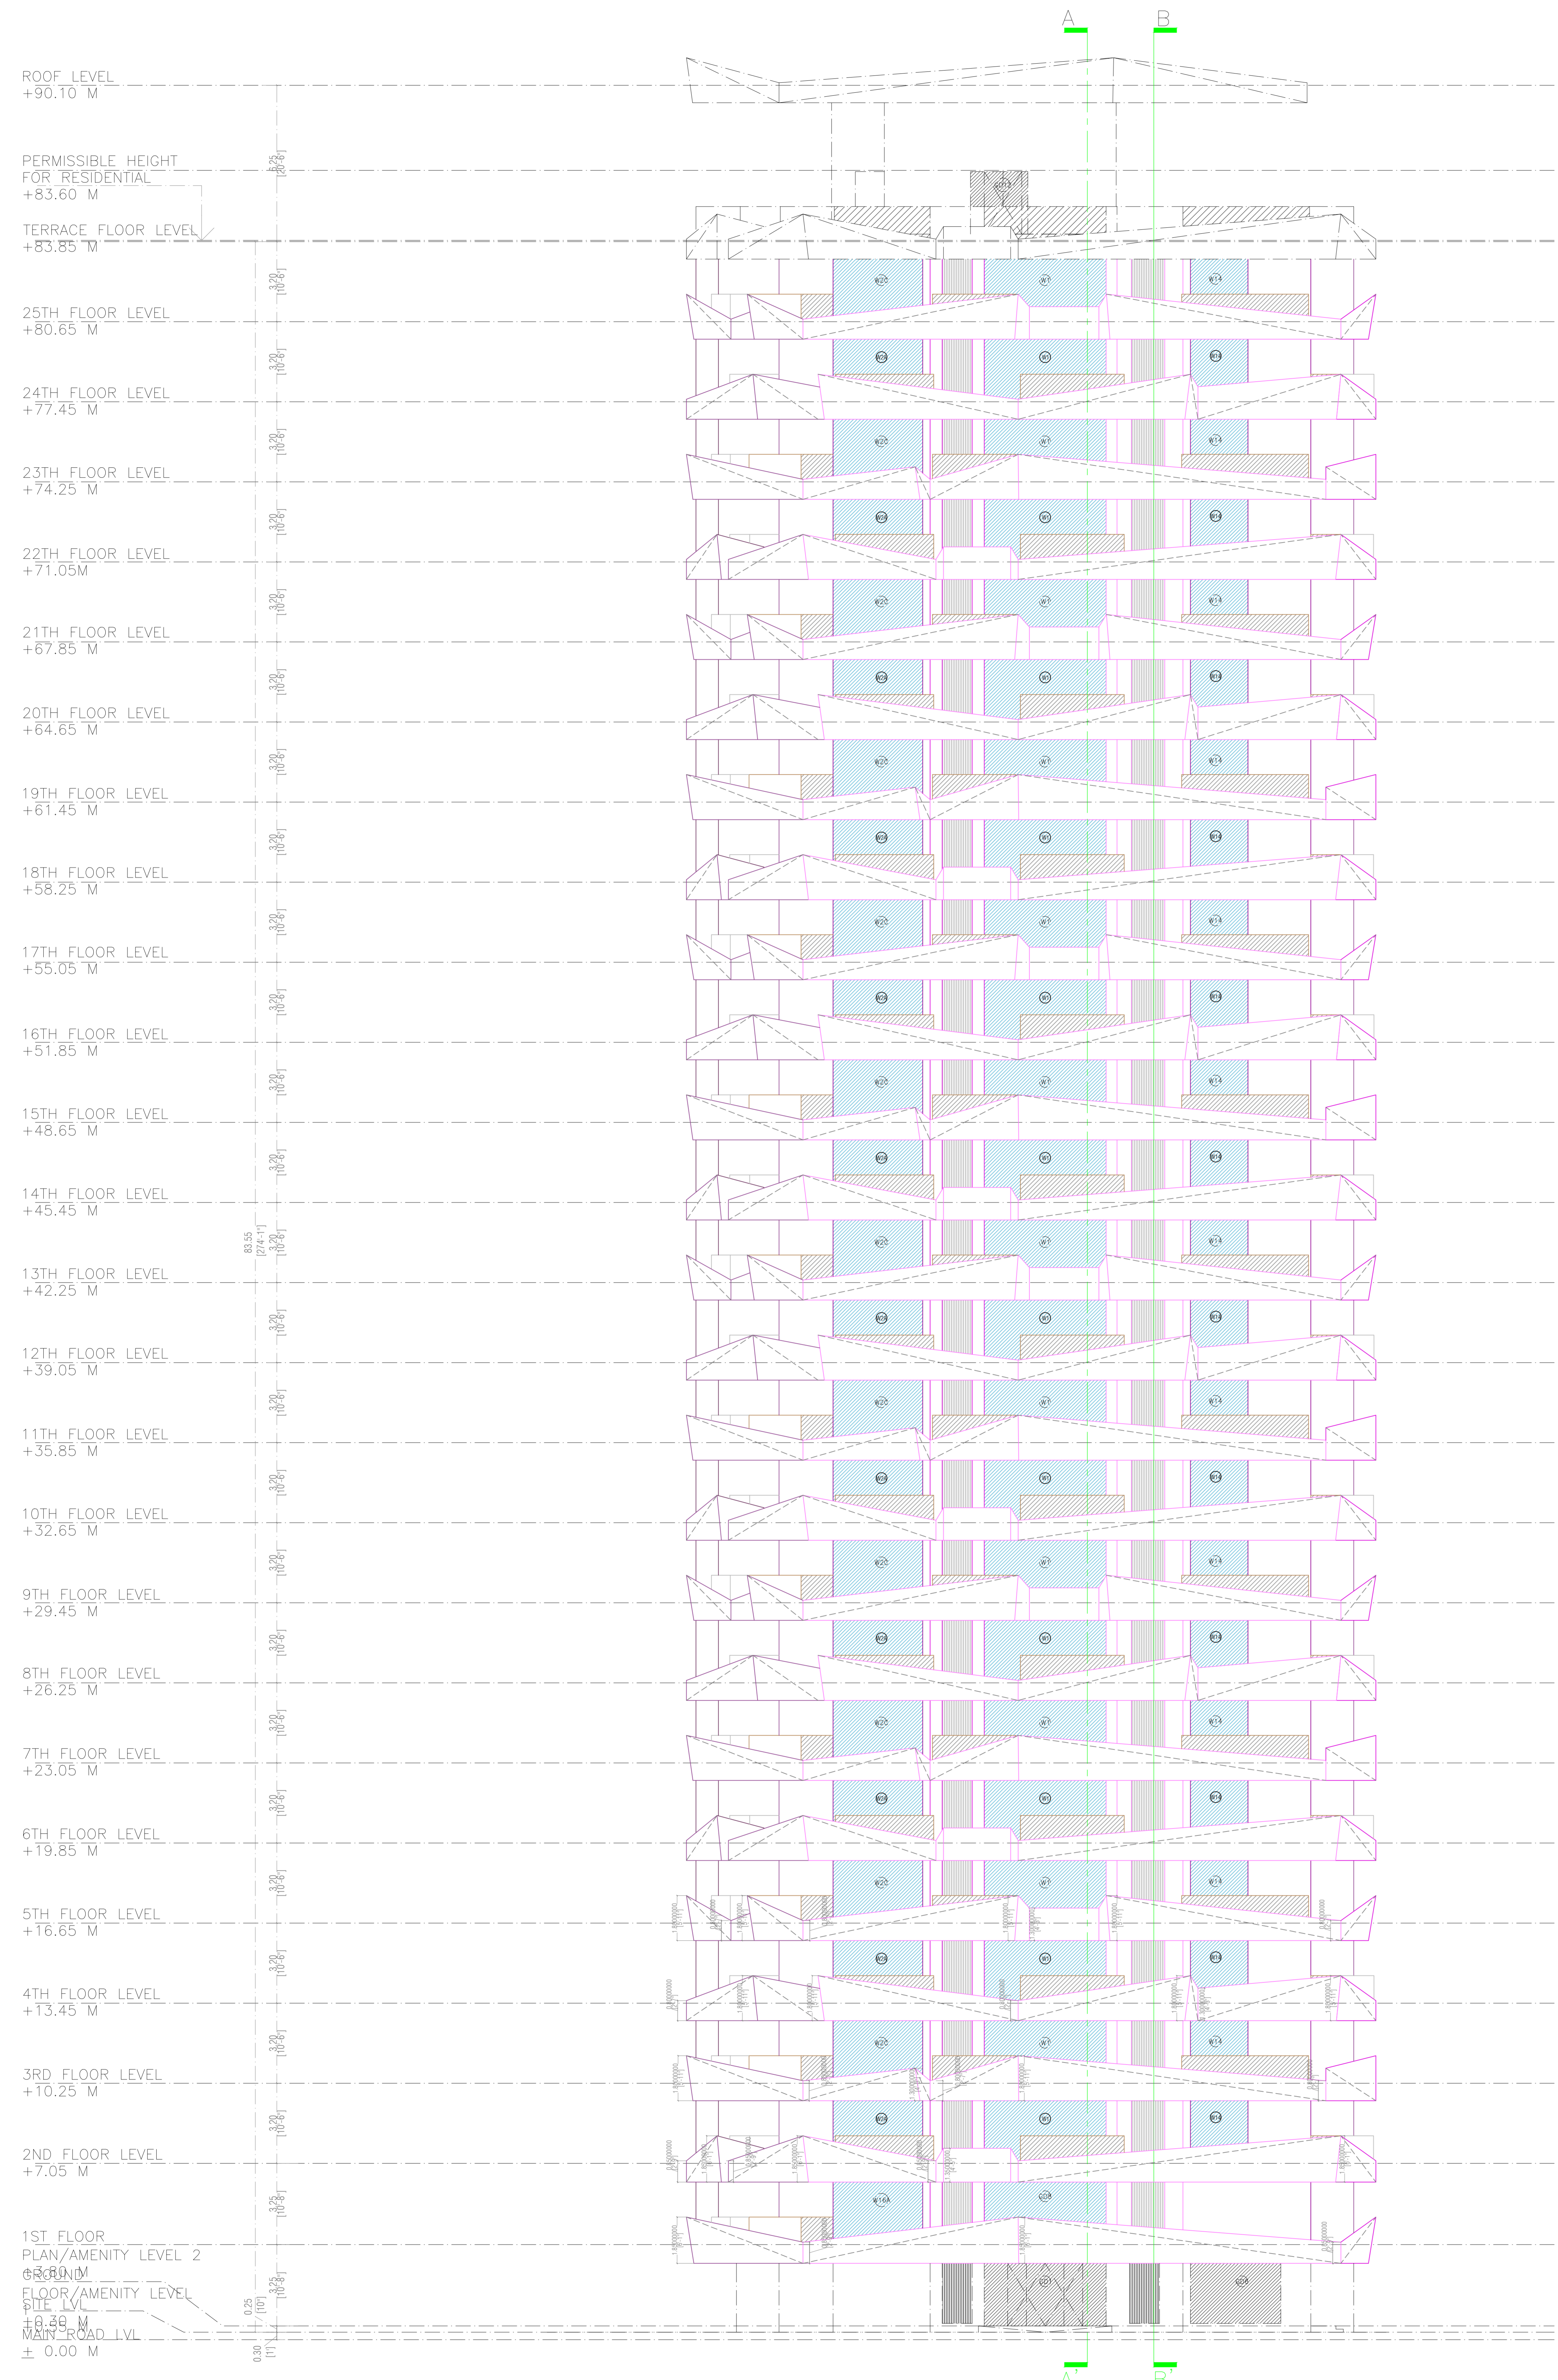

FRONT ELEVATION

ROOF LEVEL
+90.10 M

PERMISSIBLE HEIGHT FOR RESIDENTIAL
+83.60 M

TERRACE FLOOR LEVEL
+83.85 M

25TH FLOOR LEVEL
+80.65 M

24TH FLOOR LEVEL
+77.45 M

23TH FLOOR LEVEL
+74.25 M

22TH FLOOR LEVEL
+71.05M

21TH FLOOR LEVEL
+67.85 M

20TH FLOOR LEVEL
+64.65 M

19TH FLOOR LEVEL
+61.45 M

18TH FLOOR LEVEL
+58.25 M

17TH FLOOR LEVEL
+55.05 M

16TH FLOOR LEVEL
+51.85 M

15TH FLOOR LEVEL
+48.65 M

14TH FLOOR LEVEL
+45.45 M

13TH FLOOR LEVEL
+42.25 M

12TH FLOOR LEVEL
+39.05 M

11TH FLOOR LEVEL
+35.85 M

10TH FLOOR LEVEL
+32.65 M

9TH FLOOR LEVEL
+29.45 M

8TH FLOOR LEVEL
+26.25 M

7TH FLOOR LEVEL
+23.05 M

6TH FLOOR LEVEL
+19.85 M

5TH FLOOR LEVEL
+16.65 M

4TH FLOOR LEVEL
+13.45 M

3RD FLOOR LEVEL
+10.25 M

2ND FLOOR LEVEL
+7.05 M

1ST FLOOR
PLAN/AMENITY LEVEL 2
GROUND FLOOR/AMENITY LEVEL
P.T.E. LVL
+0.00 M
MAIN ROAD LVL
± 0.00 M

ROOF LEVEL
+90.10 M

PERMISSIBLE HEIGHT FOR RESIDENTIAL
+83.60 M

TERRACE FLOOR LEVEL
+83.85 M

25TH FLOOR LEVEL
+80.65 M

24TH FLOOR LEVEL
+77.45 M

23TH FLOOR LEVEL
+74.25 M

22TH FLOOR LEVEL
+71.05M

21TH FLOOR LEVEL
+67.85 M

20TH FLOOR LEVEL
+64.65 M

19TH FLOOR LEVEL
+61.45 M

18TH FLOOR LEVEL
+58.25 M

17TH FLOOR LEVEL
+55.05 M

16TH FLOOR LEVEL
+51.85 M

15TH FLOOR LEVEL
+48.65 M

14TH FLOOR LEVEL
+45.45 M

13TH FLOOR LEVEL
+42.25 M

12TH FLOOR LEVEL
+39.05 M

11TH FLOOR LEVEL
+35.85 M

10TH FLOOR LEVEL
+32.65 M

9TH FLOOR LEVEL
+29.45 M

8TH FLOOR LEVEL
+26.25 M

7TH FLOOR LEVEL
+23.05 M

6TH FLOOR LEVEL
+19.85 M


5TH FLOOR LEVEL
+16.65 M

4TH FLOOR LEVEL
+13.45 M

3RD FLOOR LEVEL
+10.25 M

2ND FLOOR LEVEL
+7.05 M


1ST FLOOR
PLAN/AMENITY LEVEL 2
GROUND FLOOR/AMENITY LEVEL
P.T.E. LVL
+0.00 M
MAIN ROAD LVL
± 0.00 M

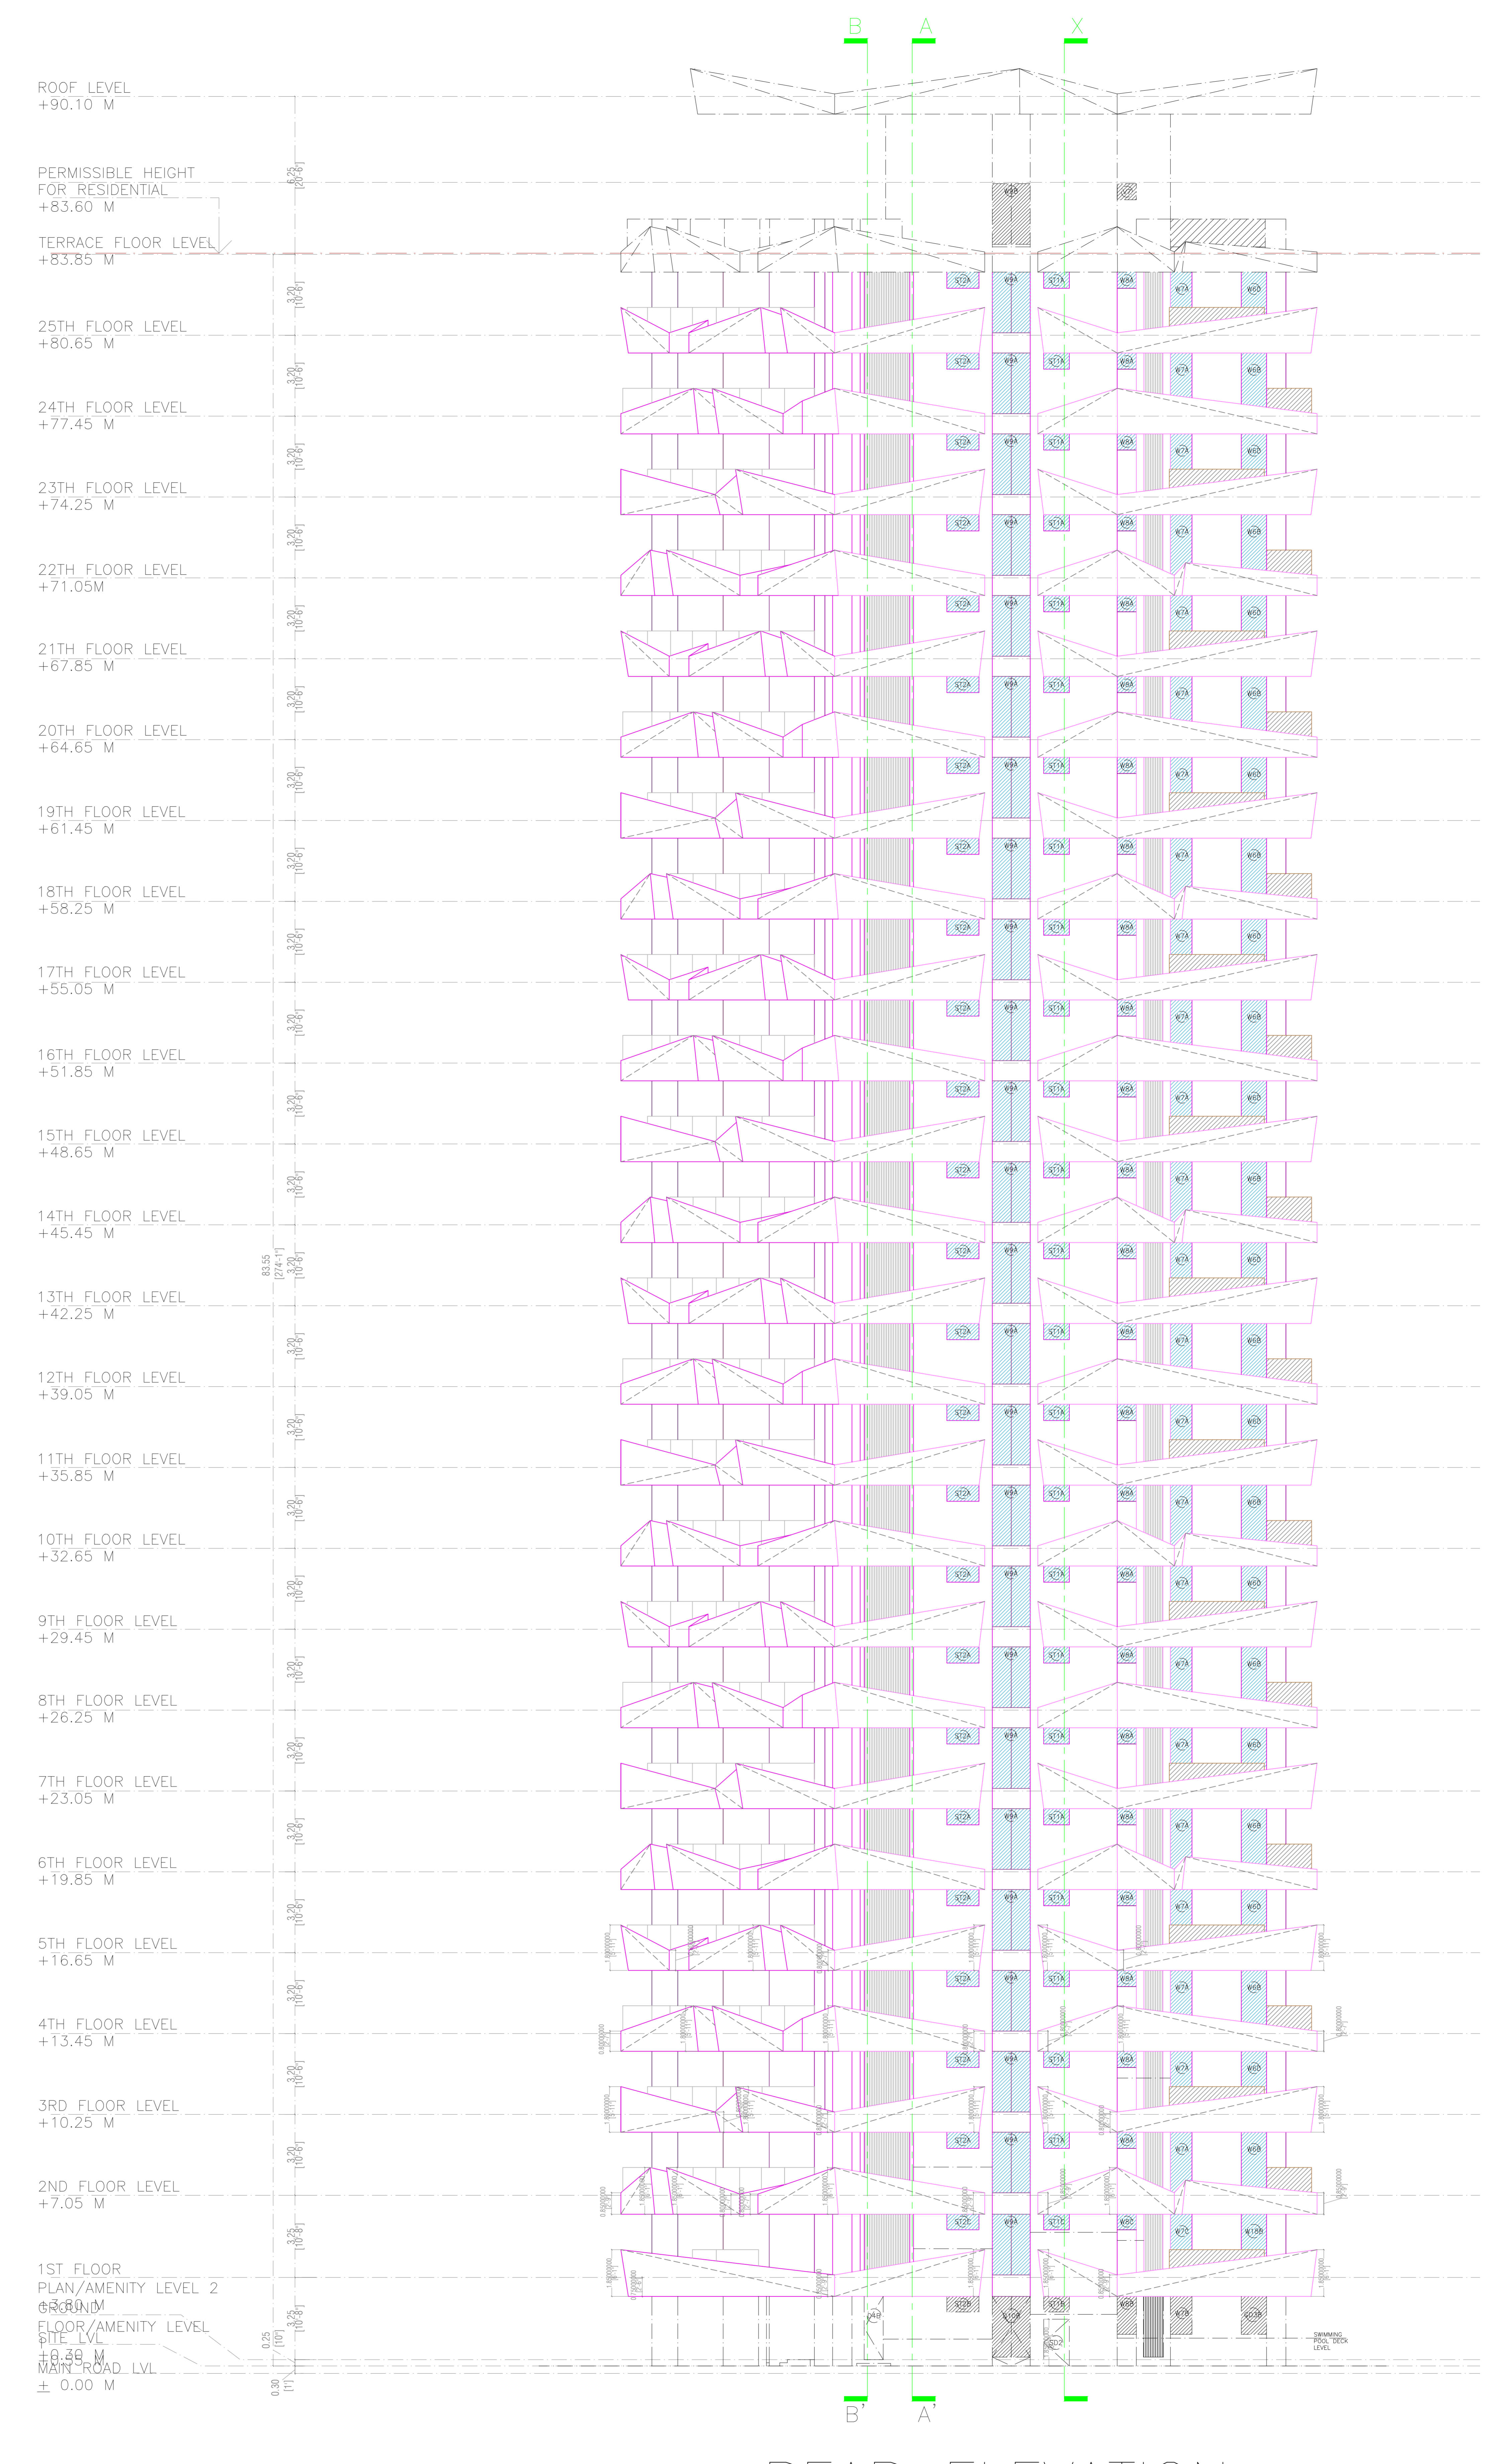


REAR ELEVATION

DATE AND SIGNATURE	STRUCTURAL ENGINEER NAME AND SIGNATURE	BUILDER NAME AND SIGNATURE	DIGITAL SIGNATURE

Proposal File No.	RMC/G4/19/M/0003
Owner Name	SI PUSHPA DEVI DEVI LA GJ RAJY DEVI LA GJ DEVI LA ANJANA RESIDENTS PVT LTD THROUGH DIRECTOR RAJY DEVI LA
Plot No	531
Plot No	793
Ullage Name	KATHIR SENGA
Use	Residential
Section	Group Housing

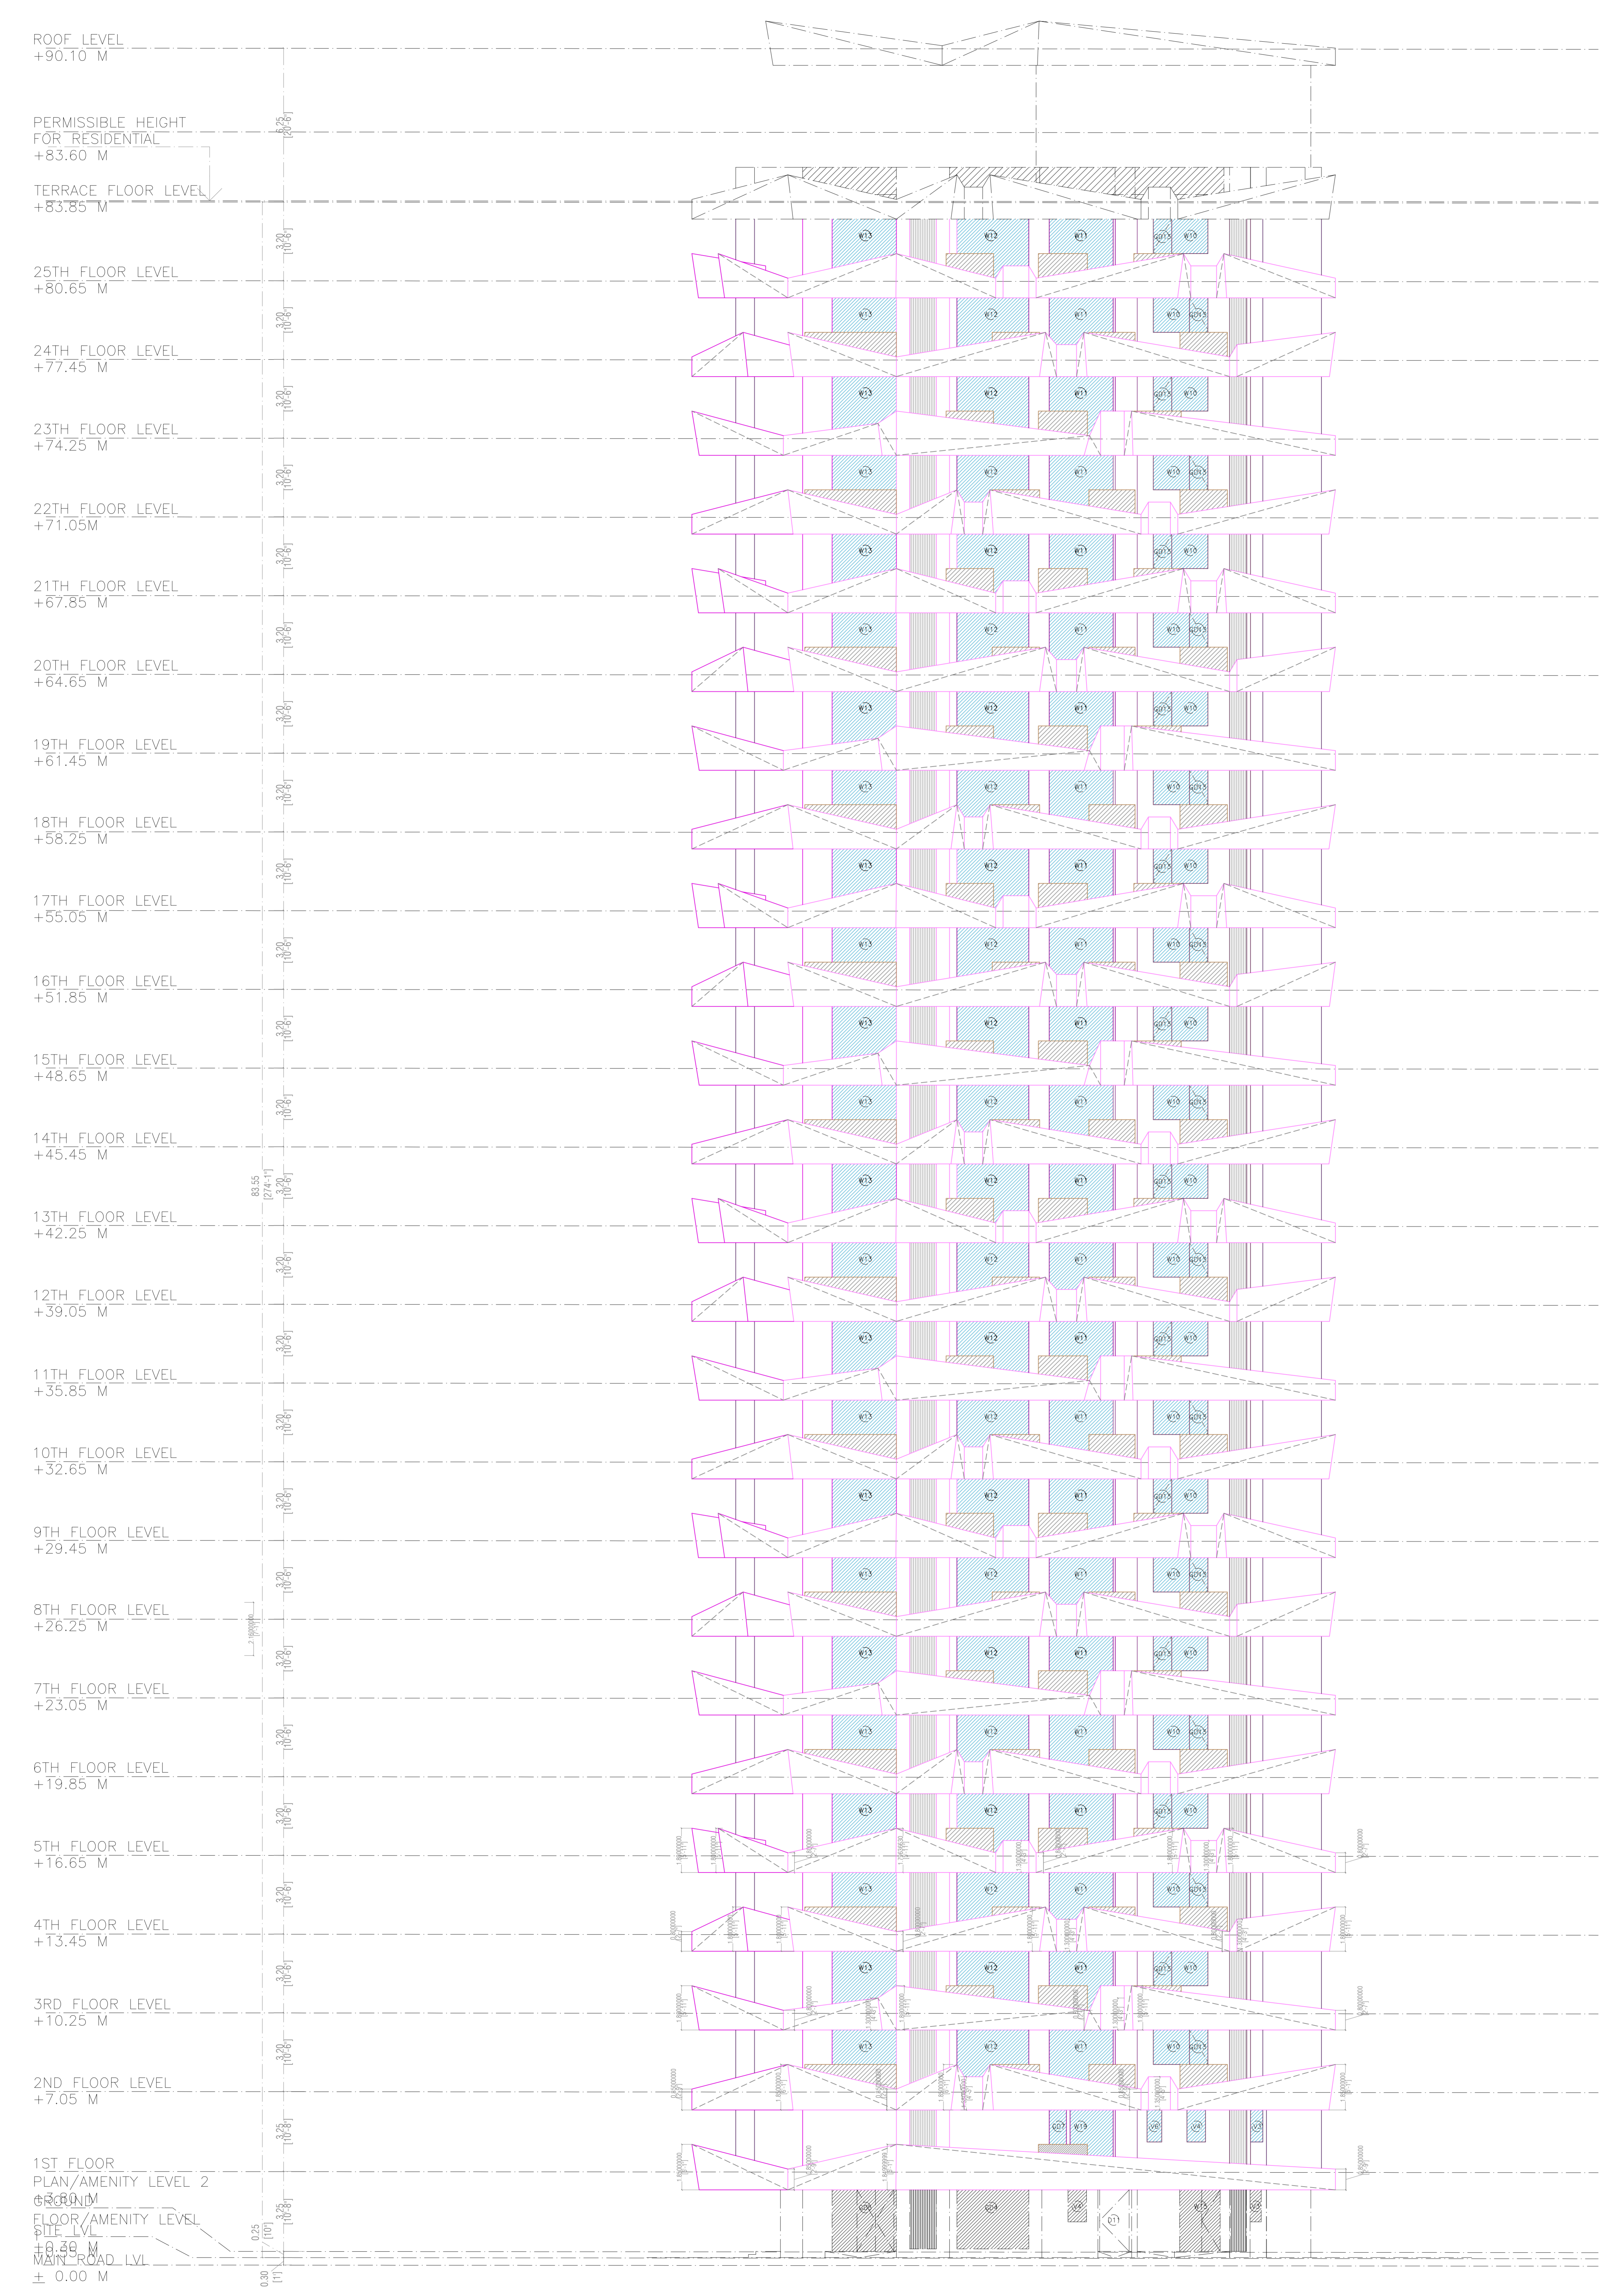


RHS ELEVATION

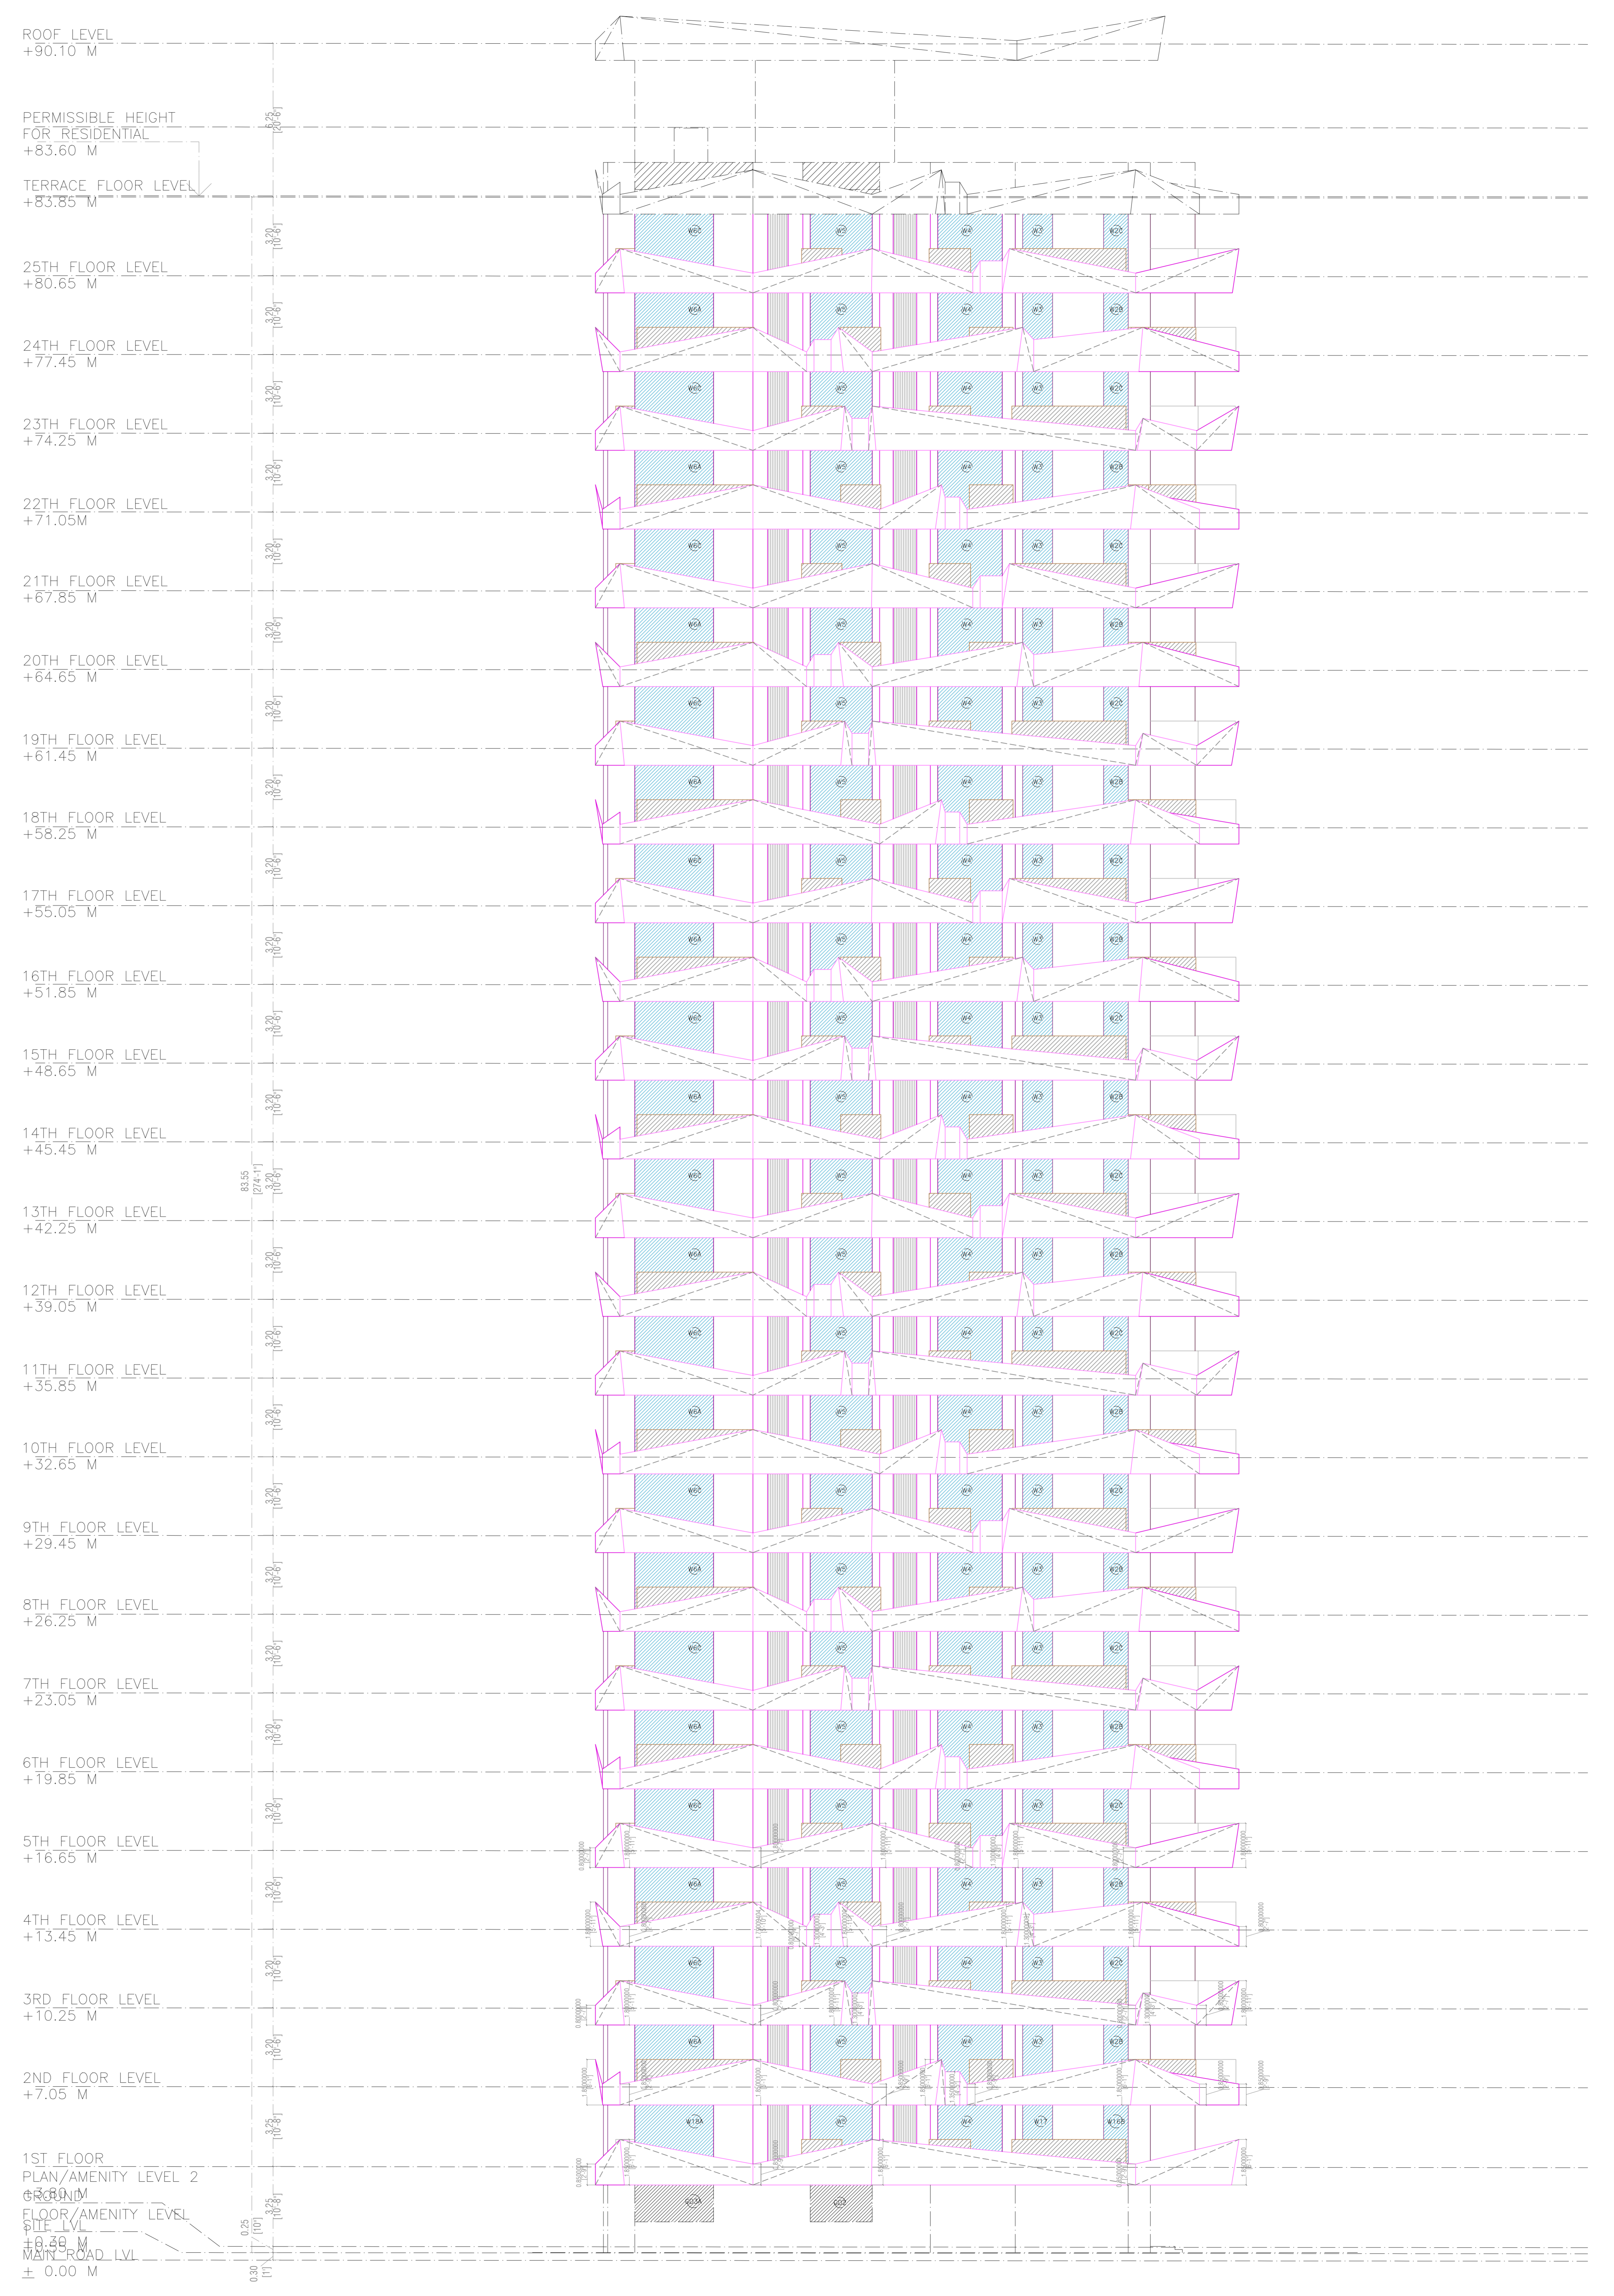


LHS ELEVATION

DATE AND SIGNATURE	STRUCTURAL ENGINEER NAME AND SIGNATURE	BUILDER NAME AND SIGNATURE	DIGITAL SIGNATURE

Proposed File No	RMC/G4107/M2023
Owner Name	SI PUSHPA DEVI DR/CLIA (S. RAJ) DR/CLIA (S. DR/CLIA (S. RAJ) PVT LTD THROUGH DIRECTOR RAJIV DR/CLIA
Plot No	731
Site No	731
Usage Name	Residence
Use	Residence
Sub Use	Group Housing

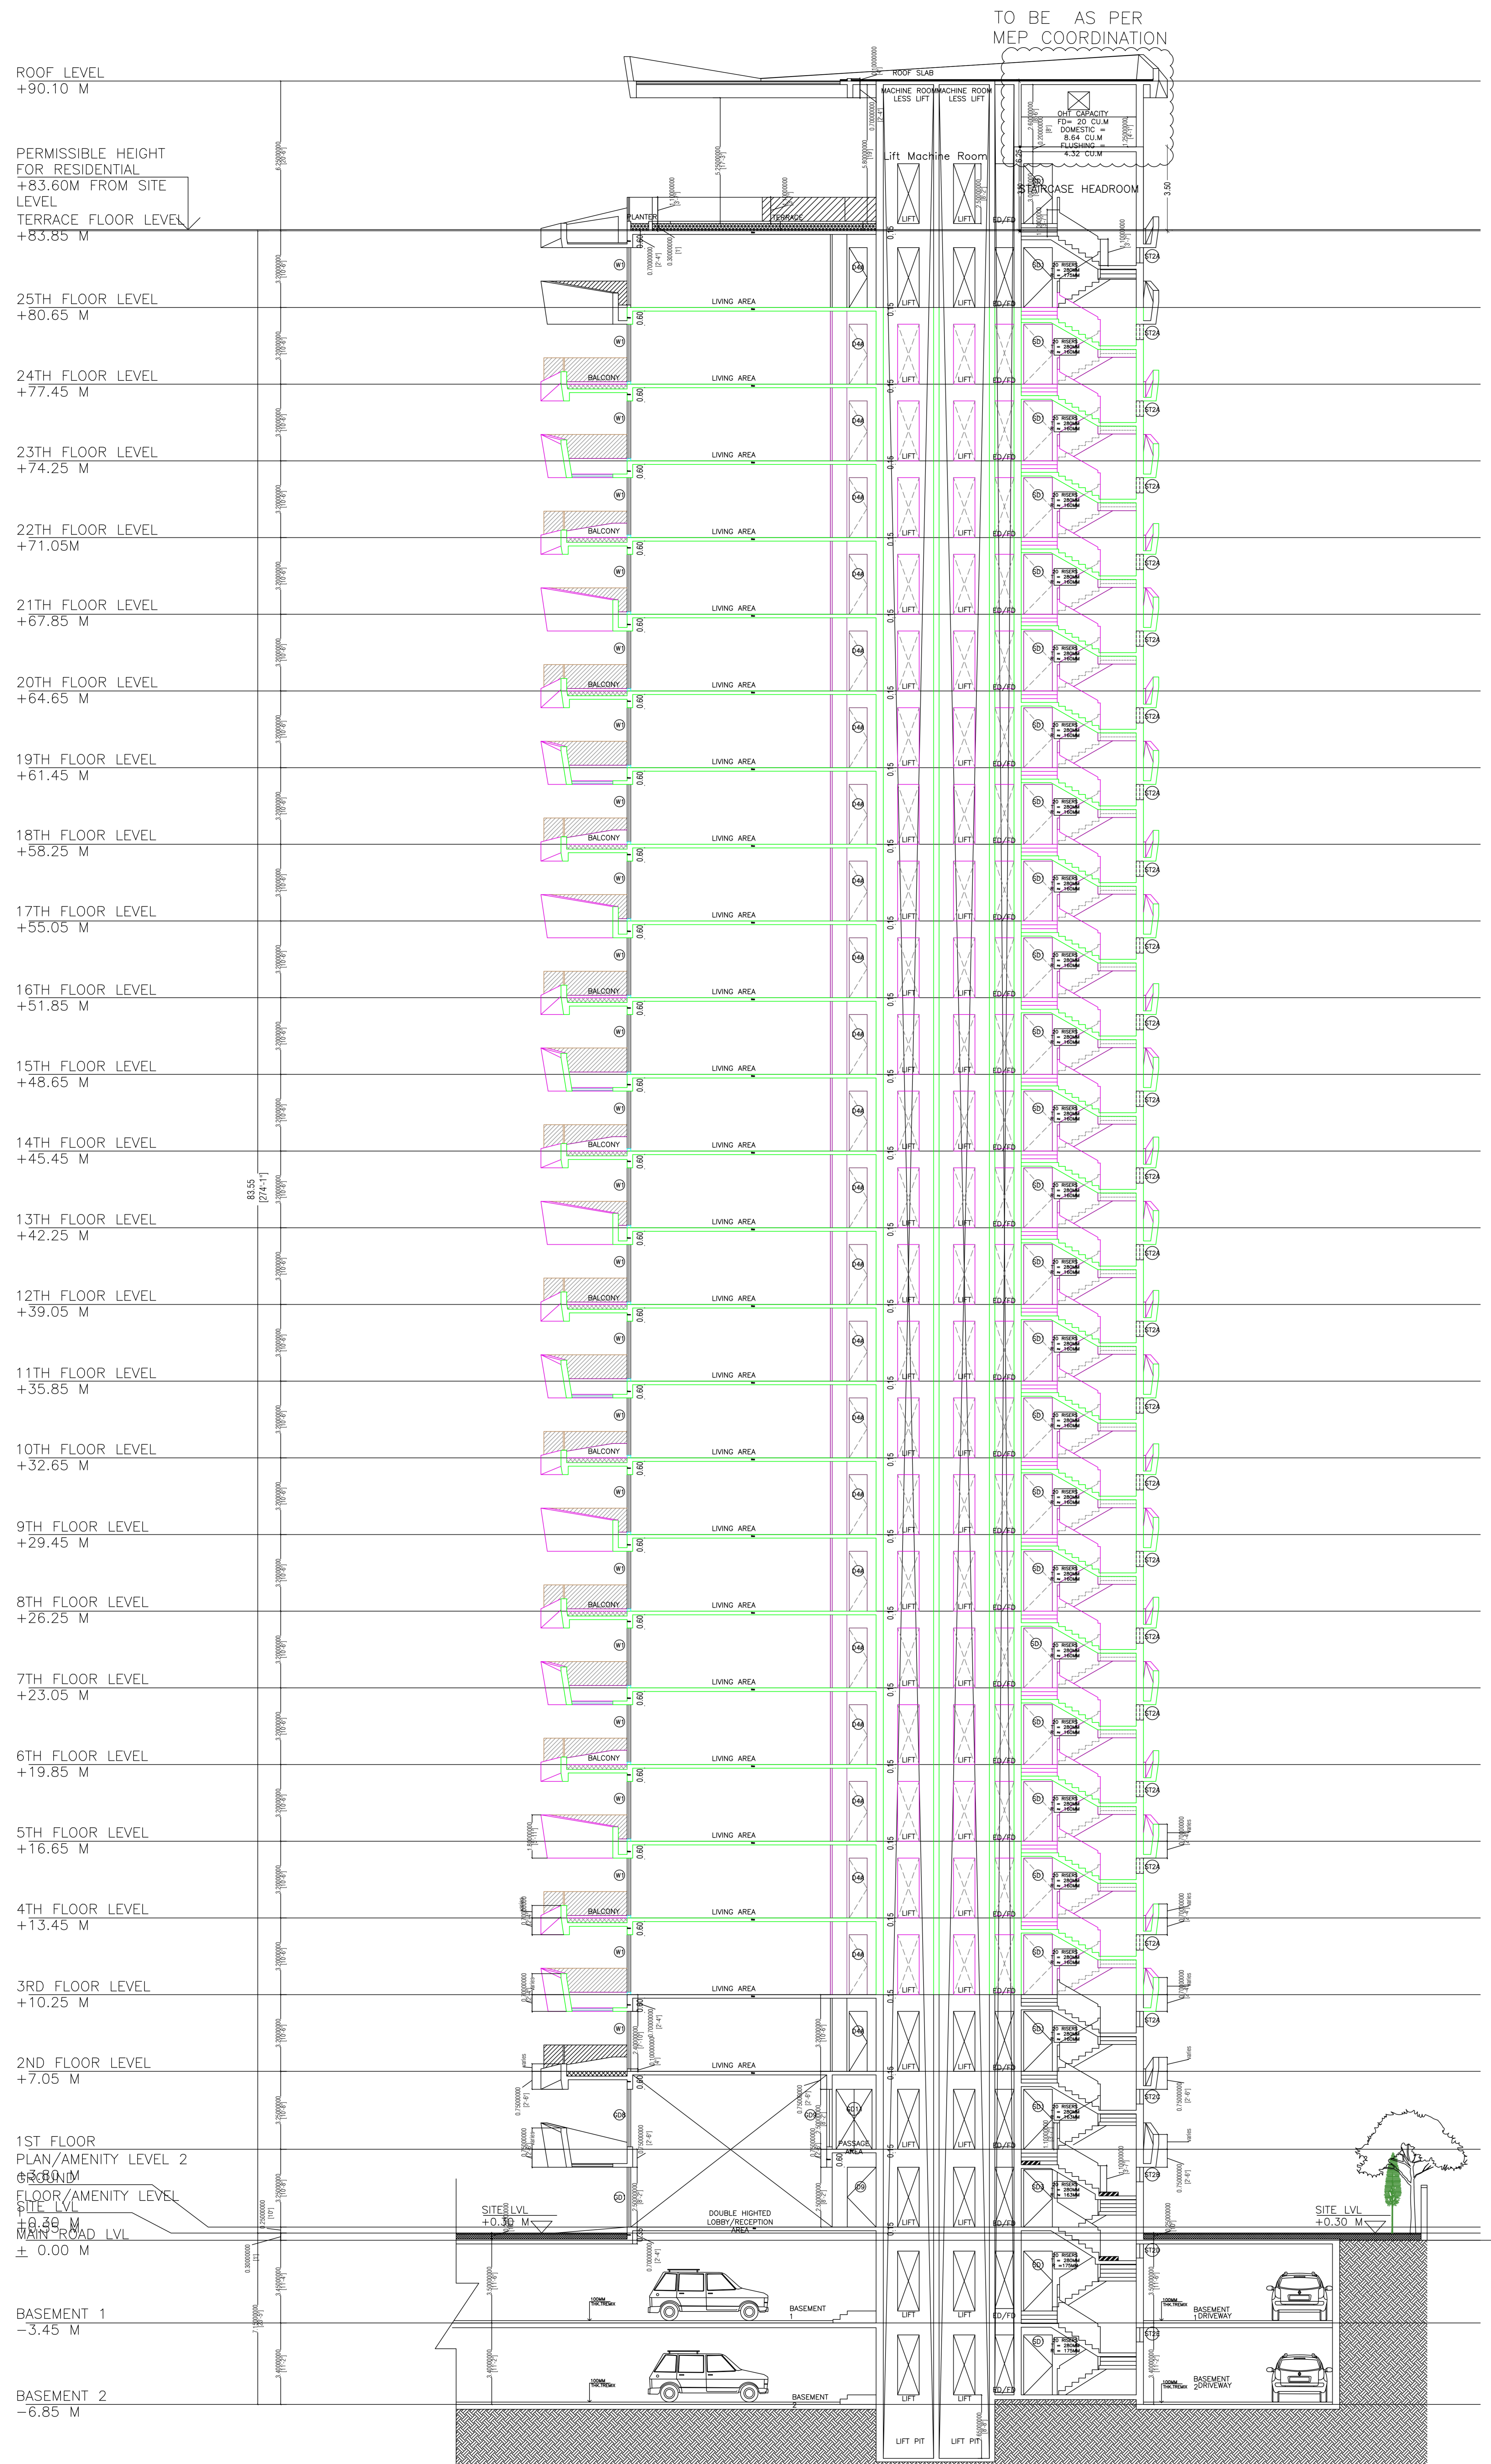

SECTION AA'

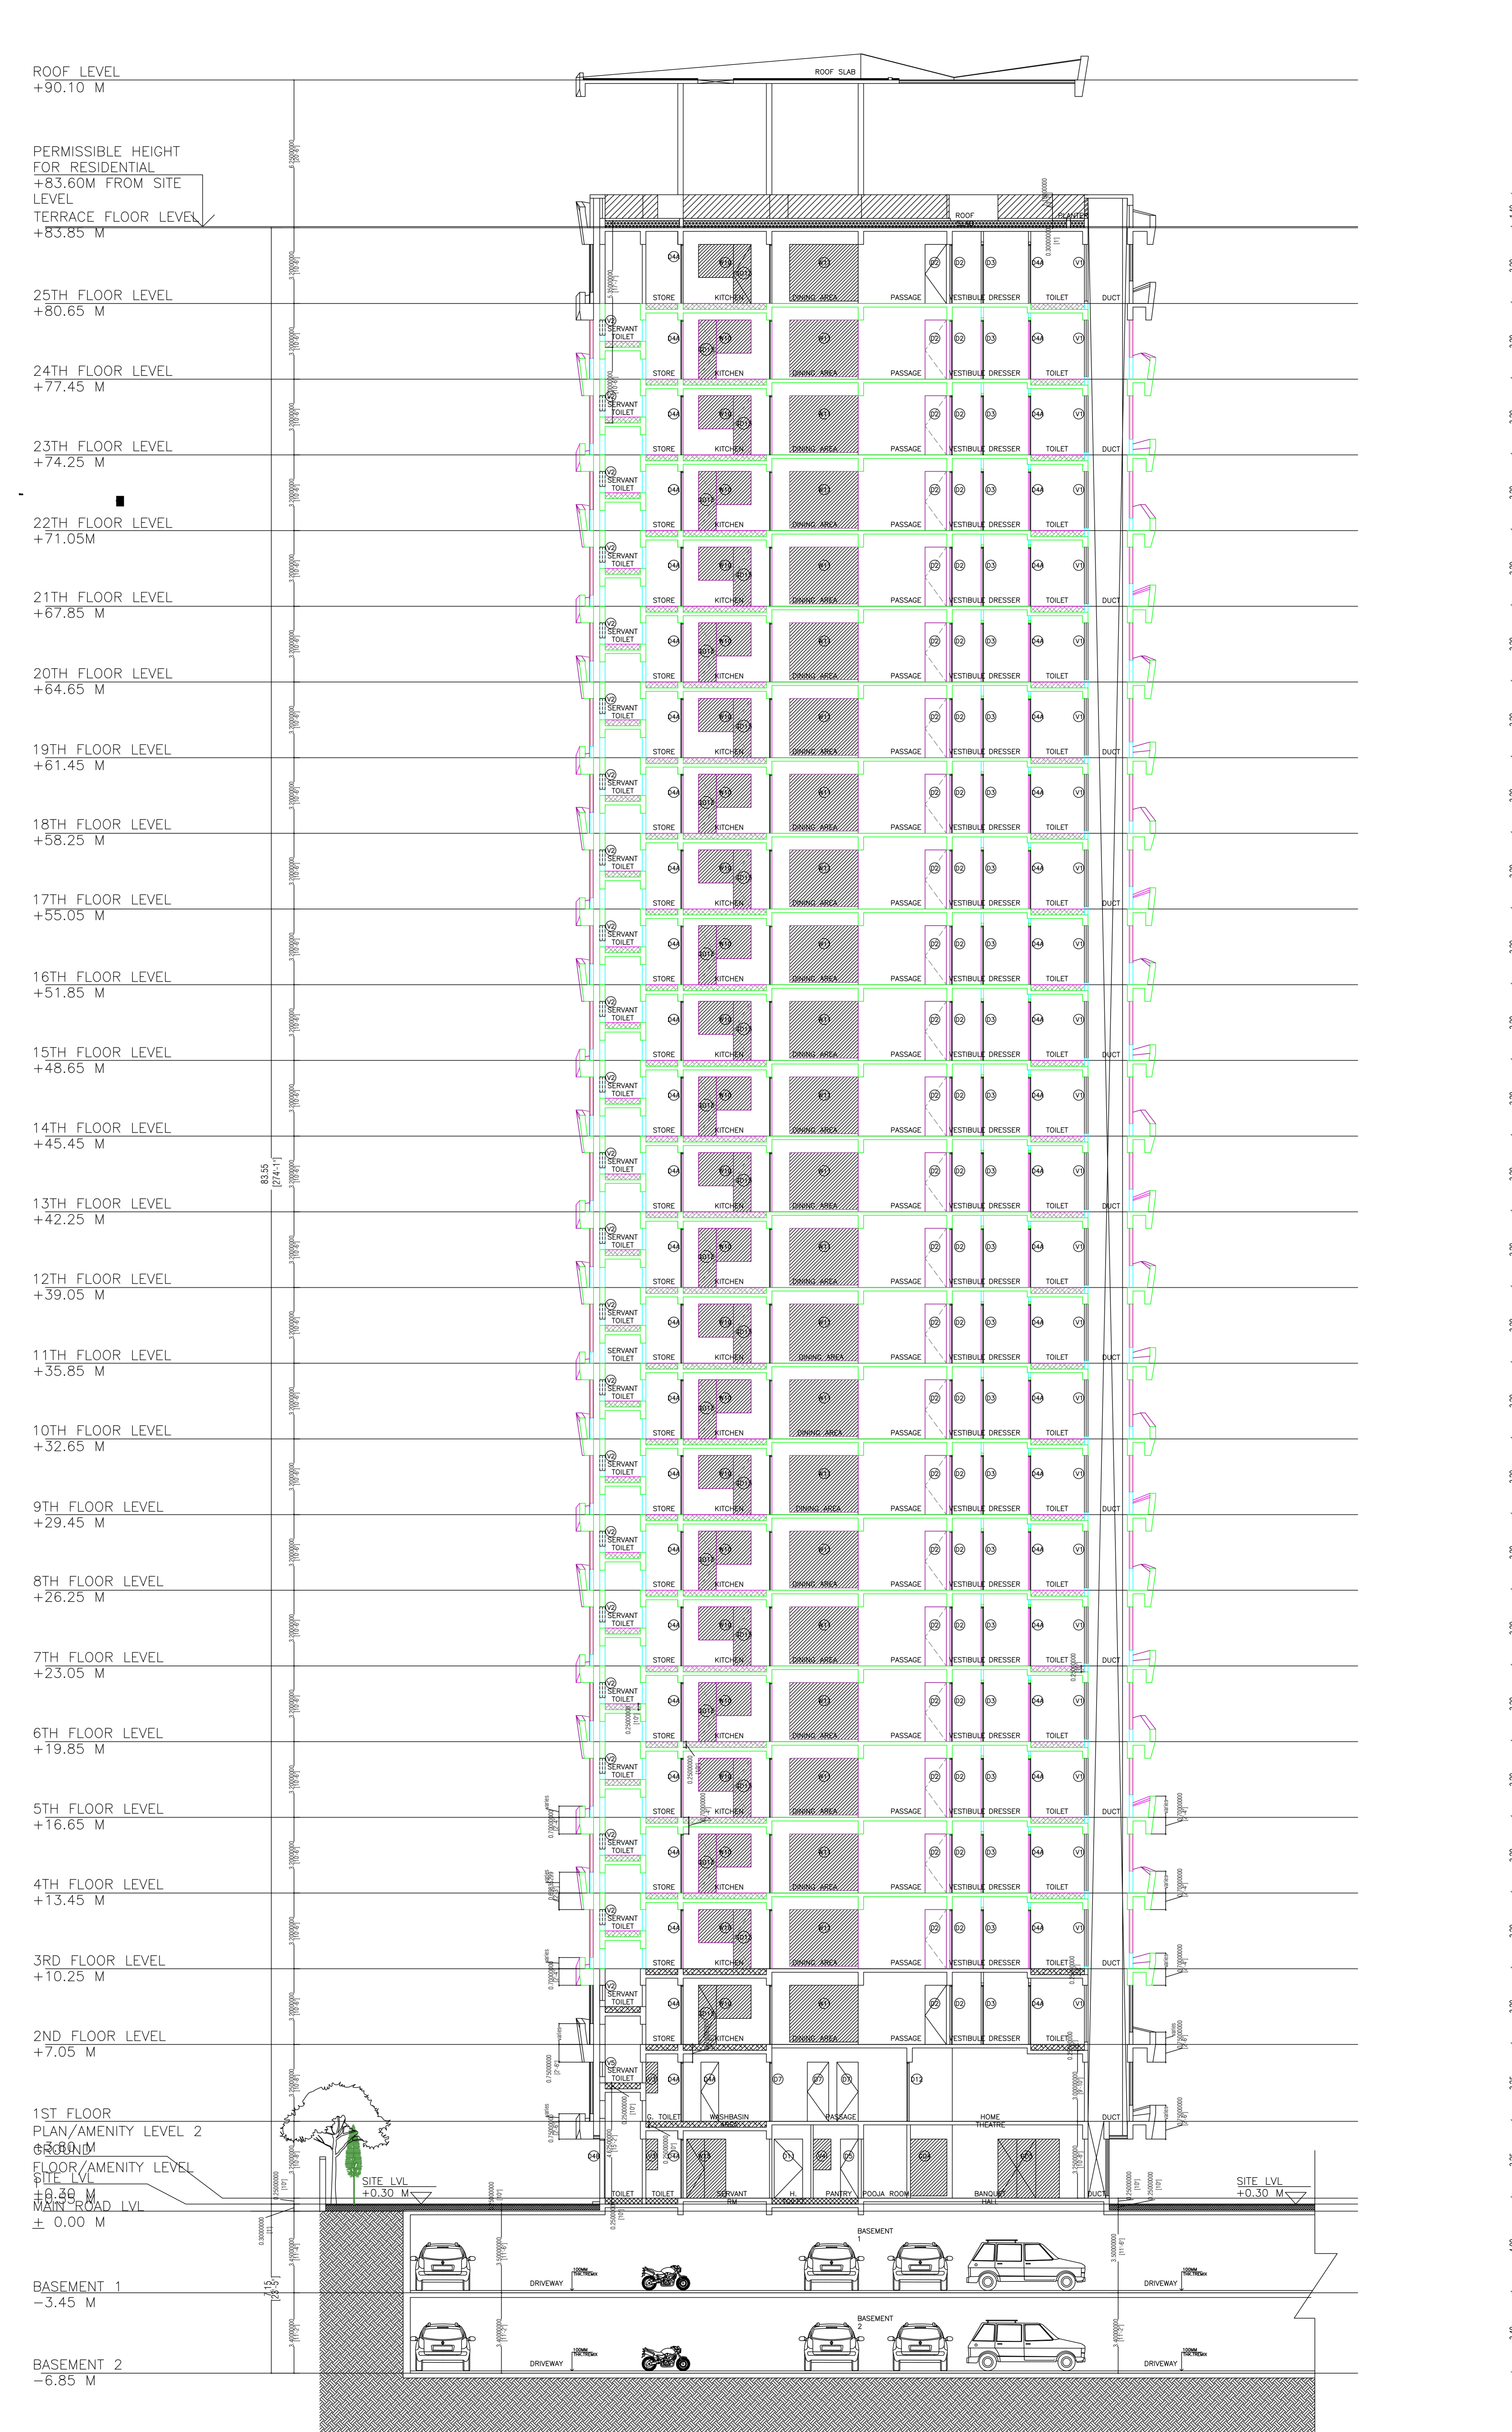

SECTION BB'

LTP NAME AND SIGNATURE	STRUCTURAL ENGR NAME AND SIGNATURE	BUILDER NAME AND SIGNATURE	DIGITAL SIGNATURE
Kumar Chetan Lal	RMC/MC/0002022		