




Proposed File No.	RAC/SP/1000/03/002
Owner Name	LAMBDA ENGINEERING PVT LTD
Plot No.	33
Plot No.	433
Udga Name	TSP/DANA
Use	Mixed
Subcode	Res-Comm

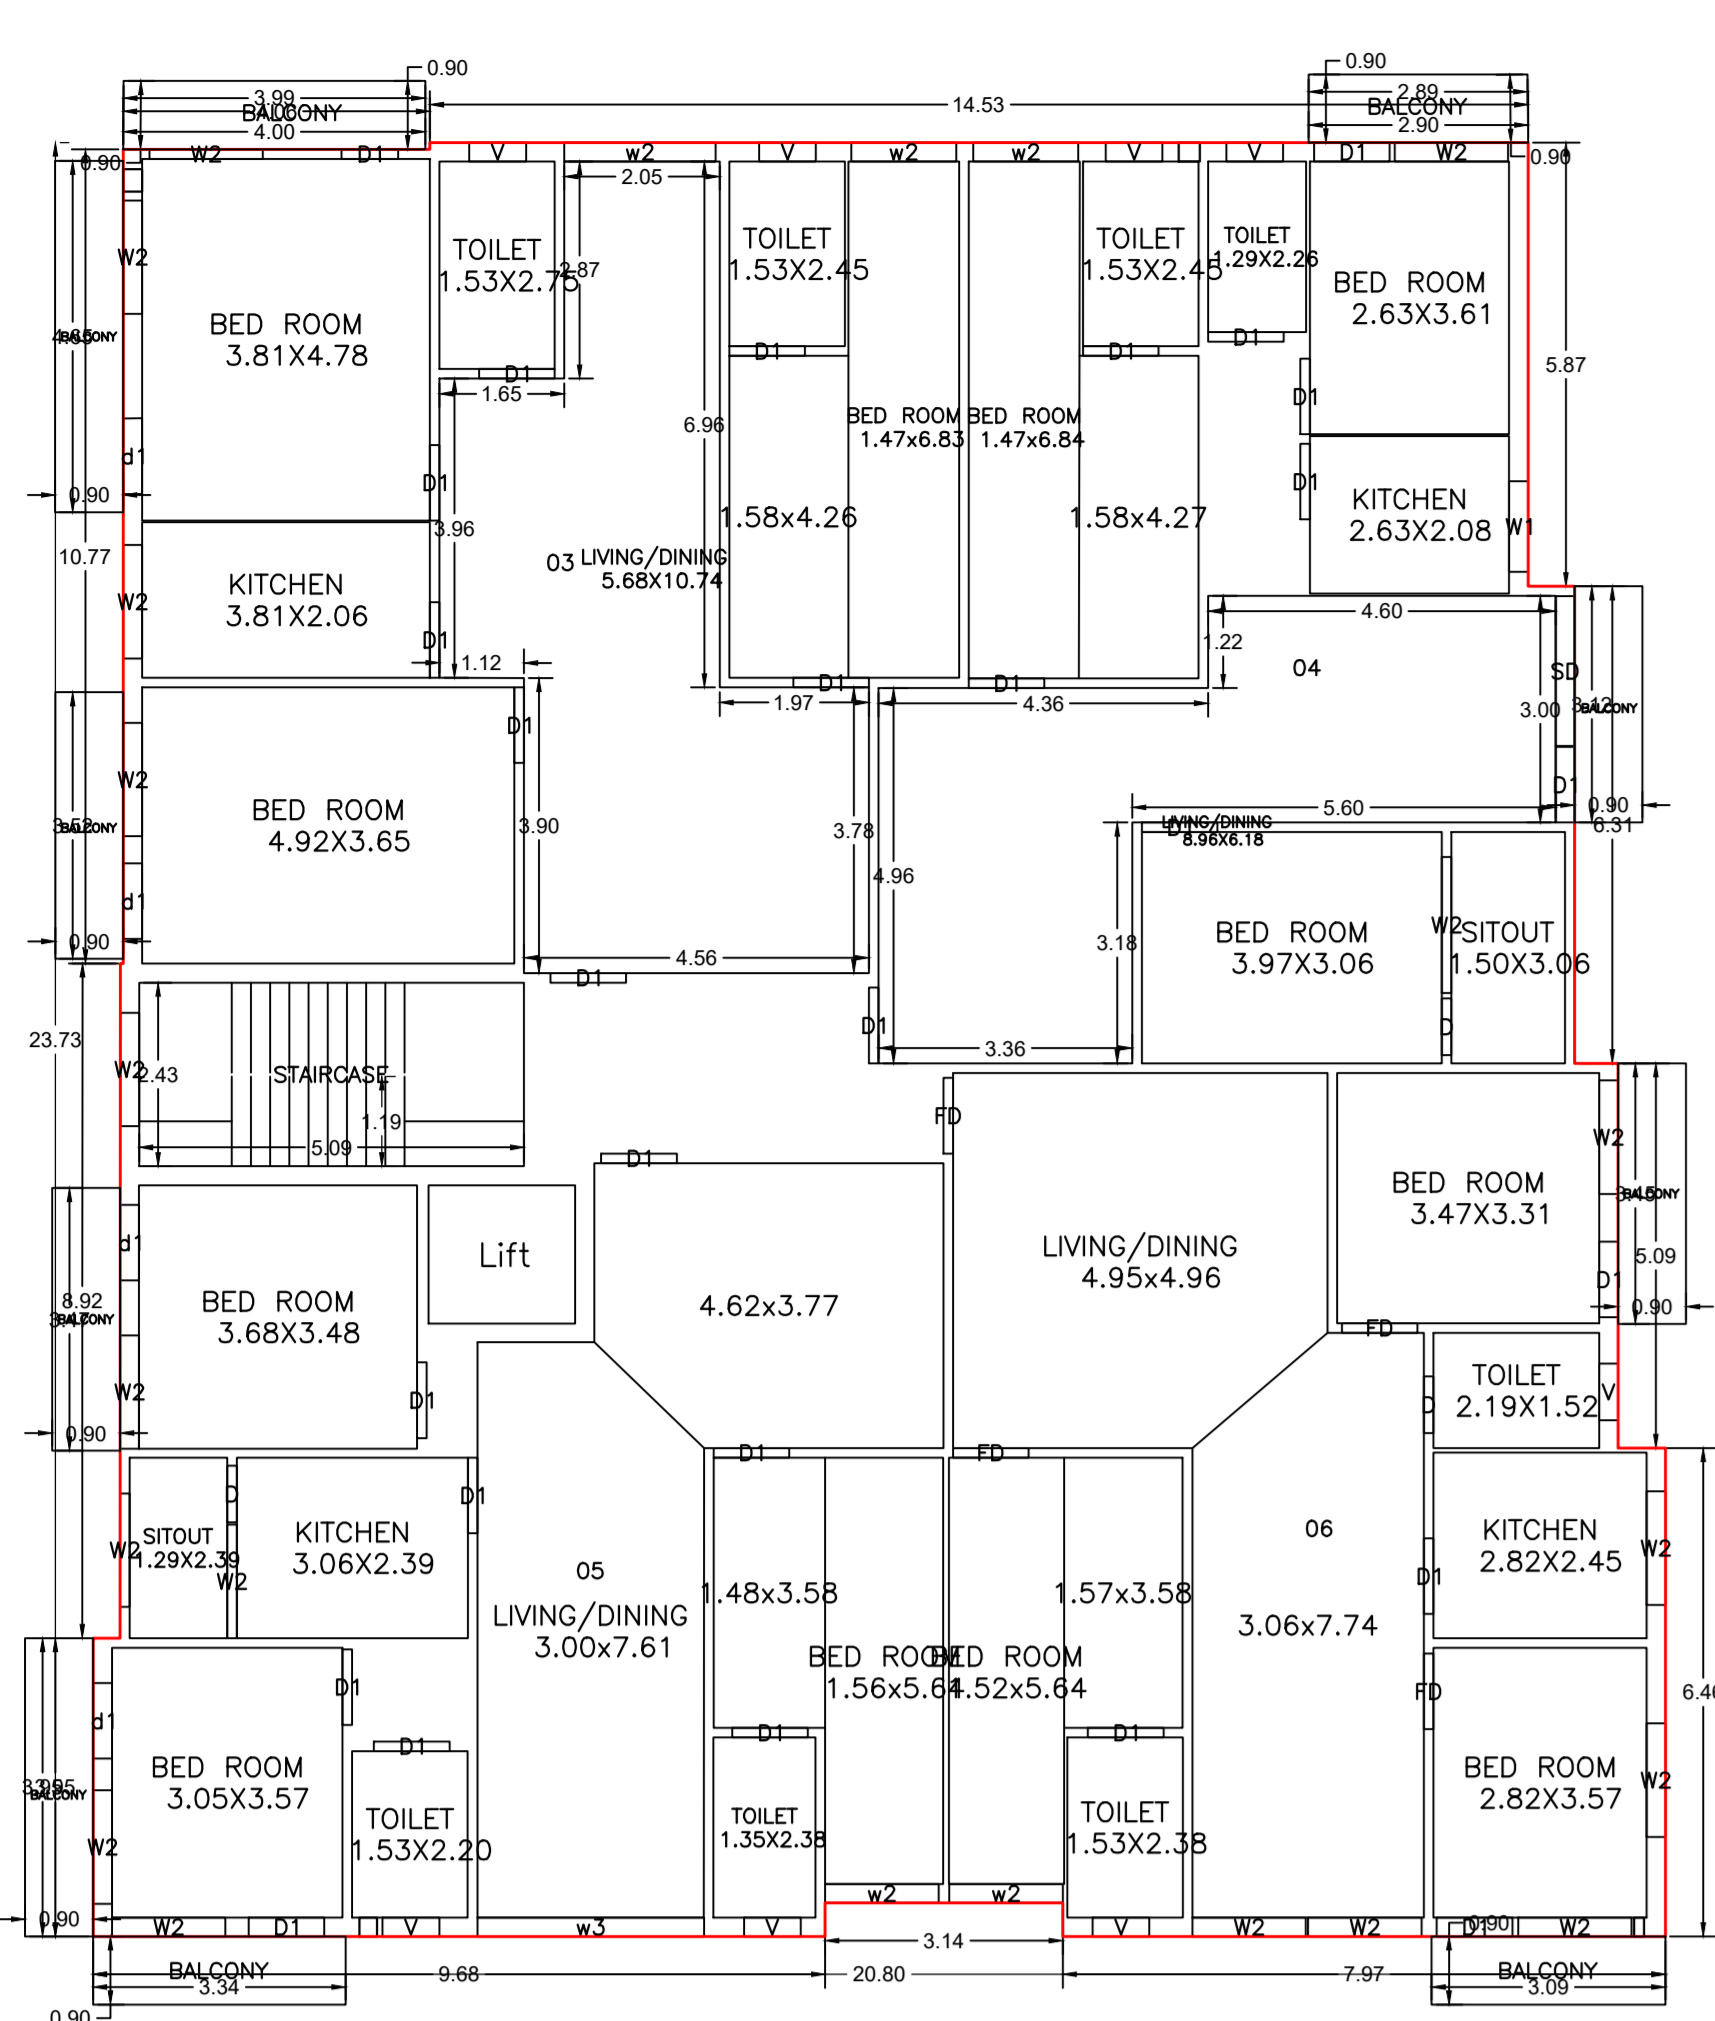


FIRST FLOOR PLAN (Proposed) (SCALE 1:100)

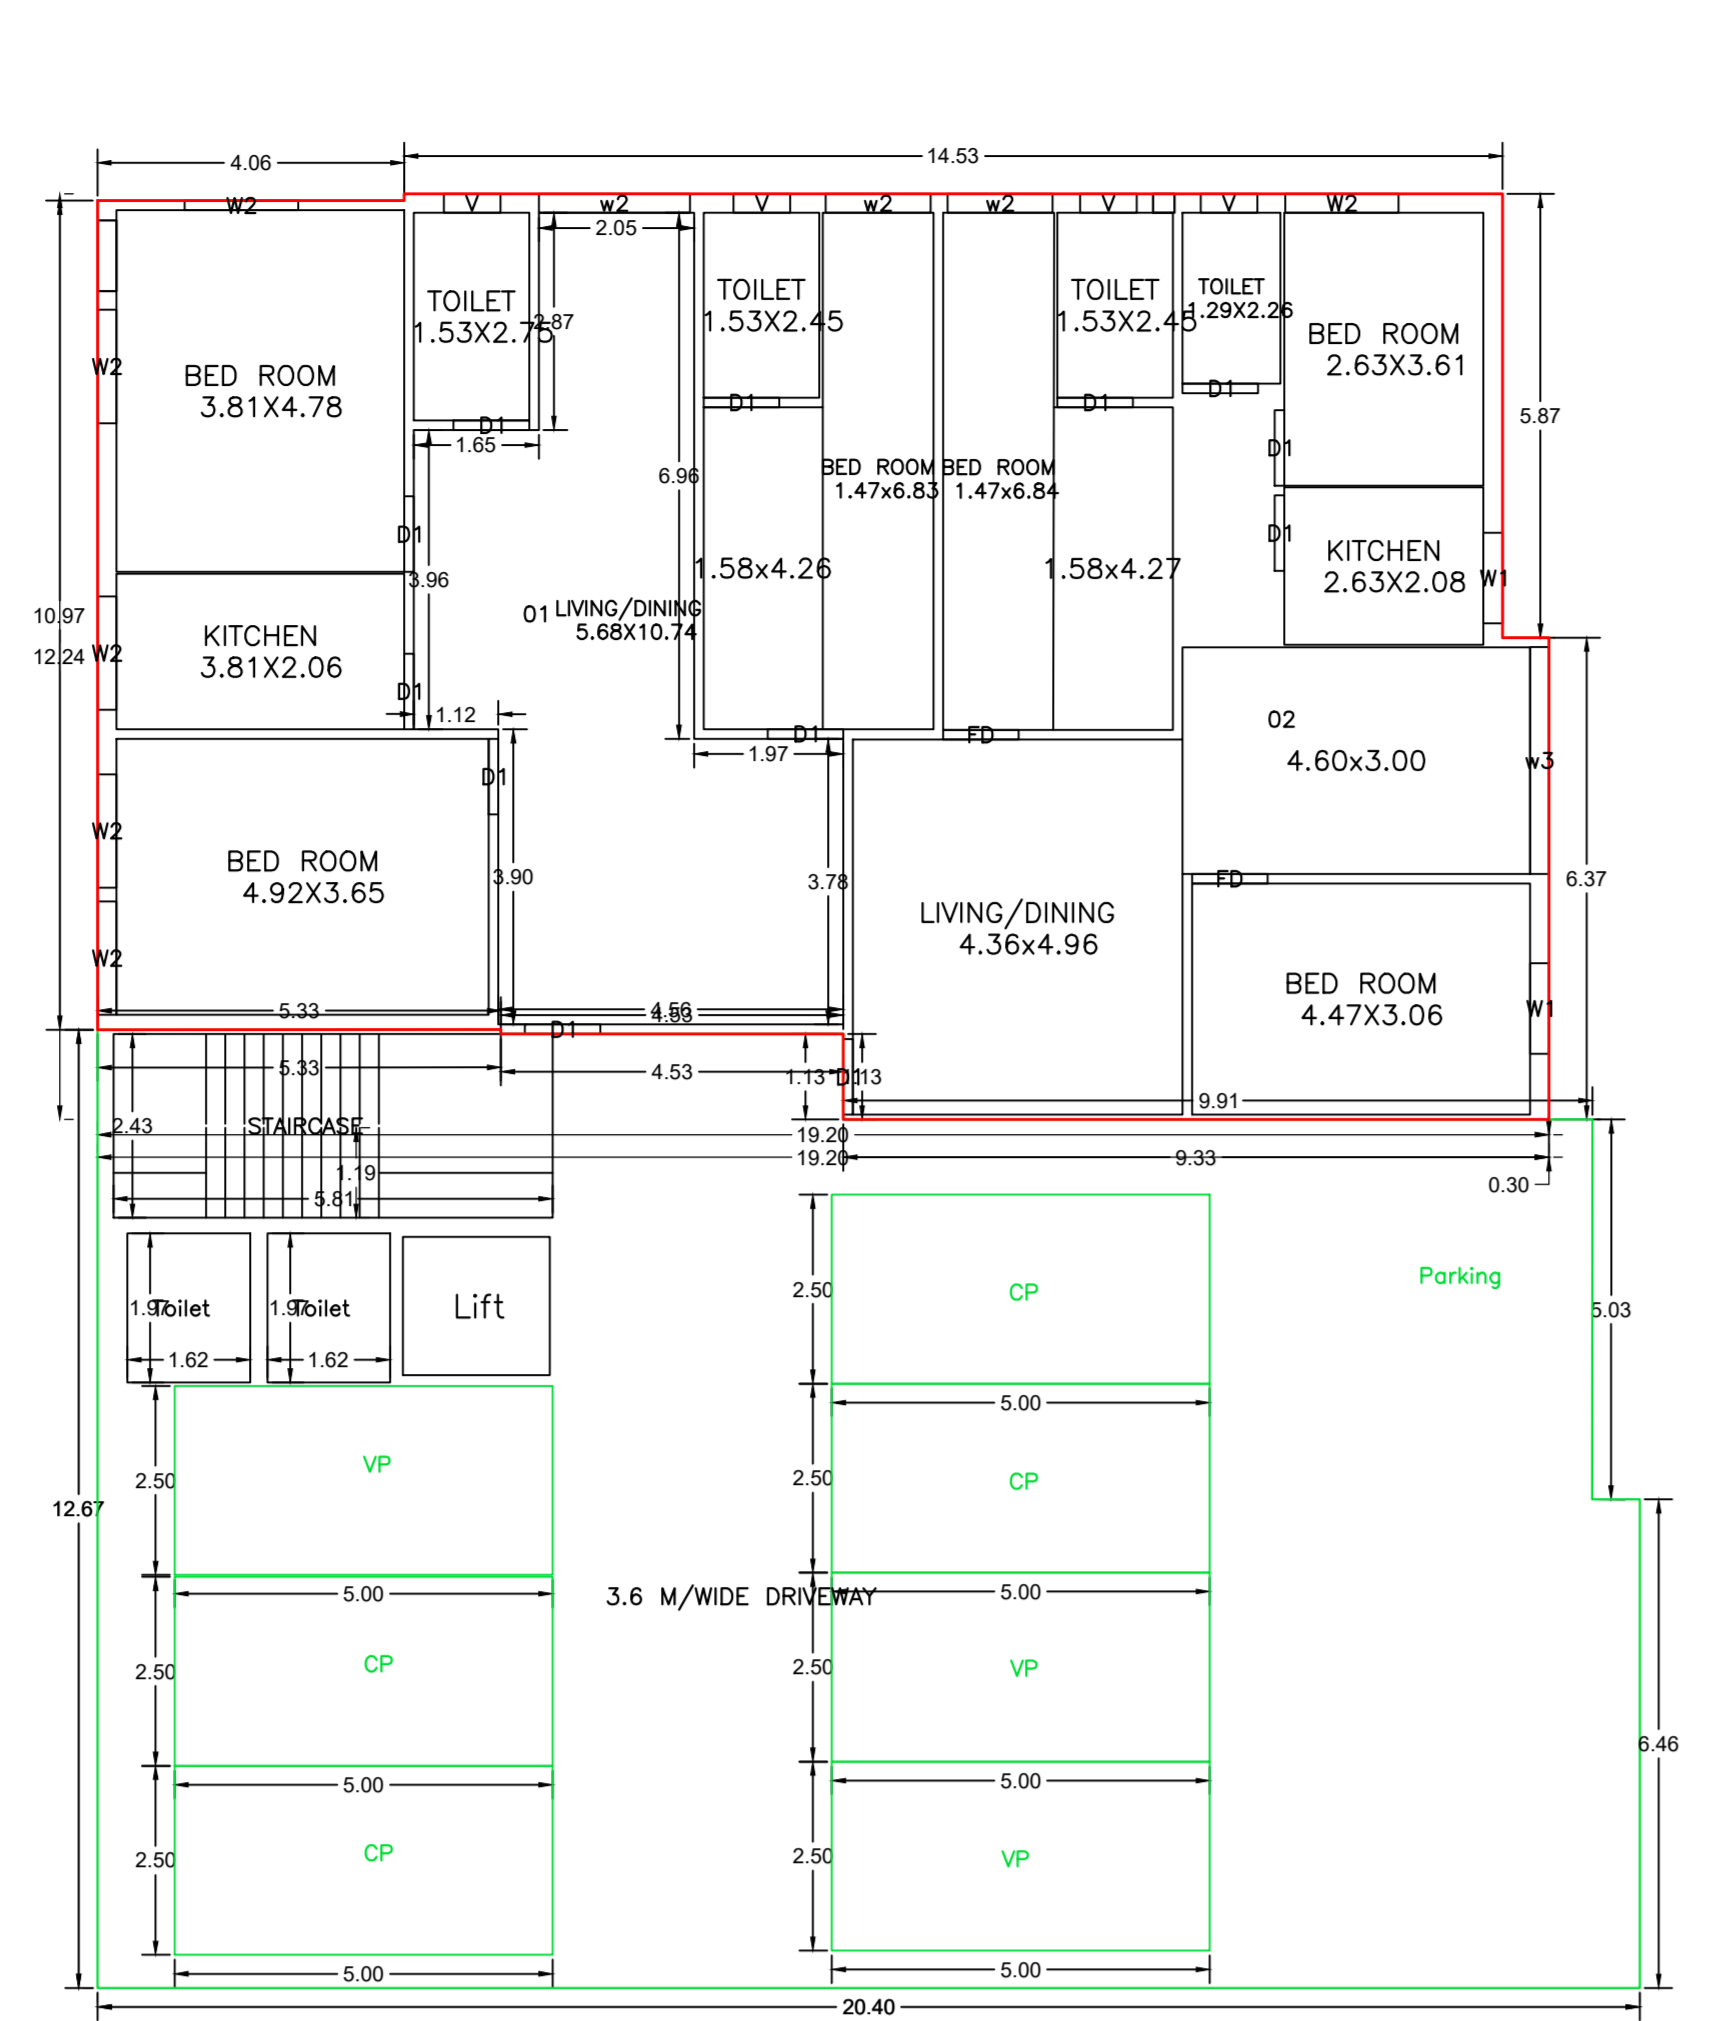

GROUND FLOOR PLAN (Proposed) (SCALE 1:100)

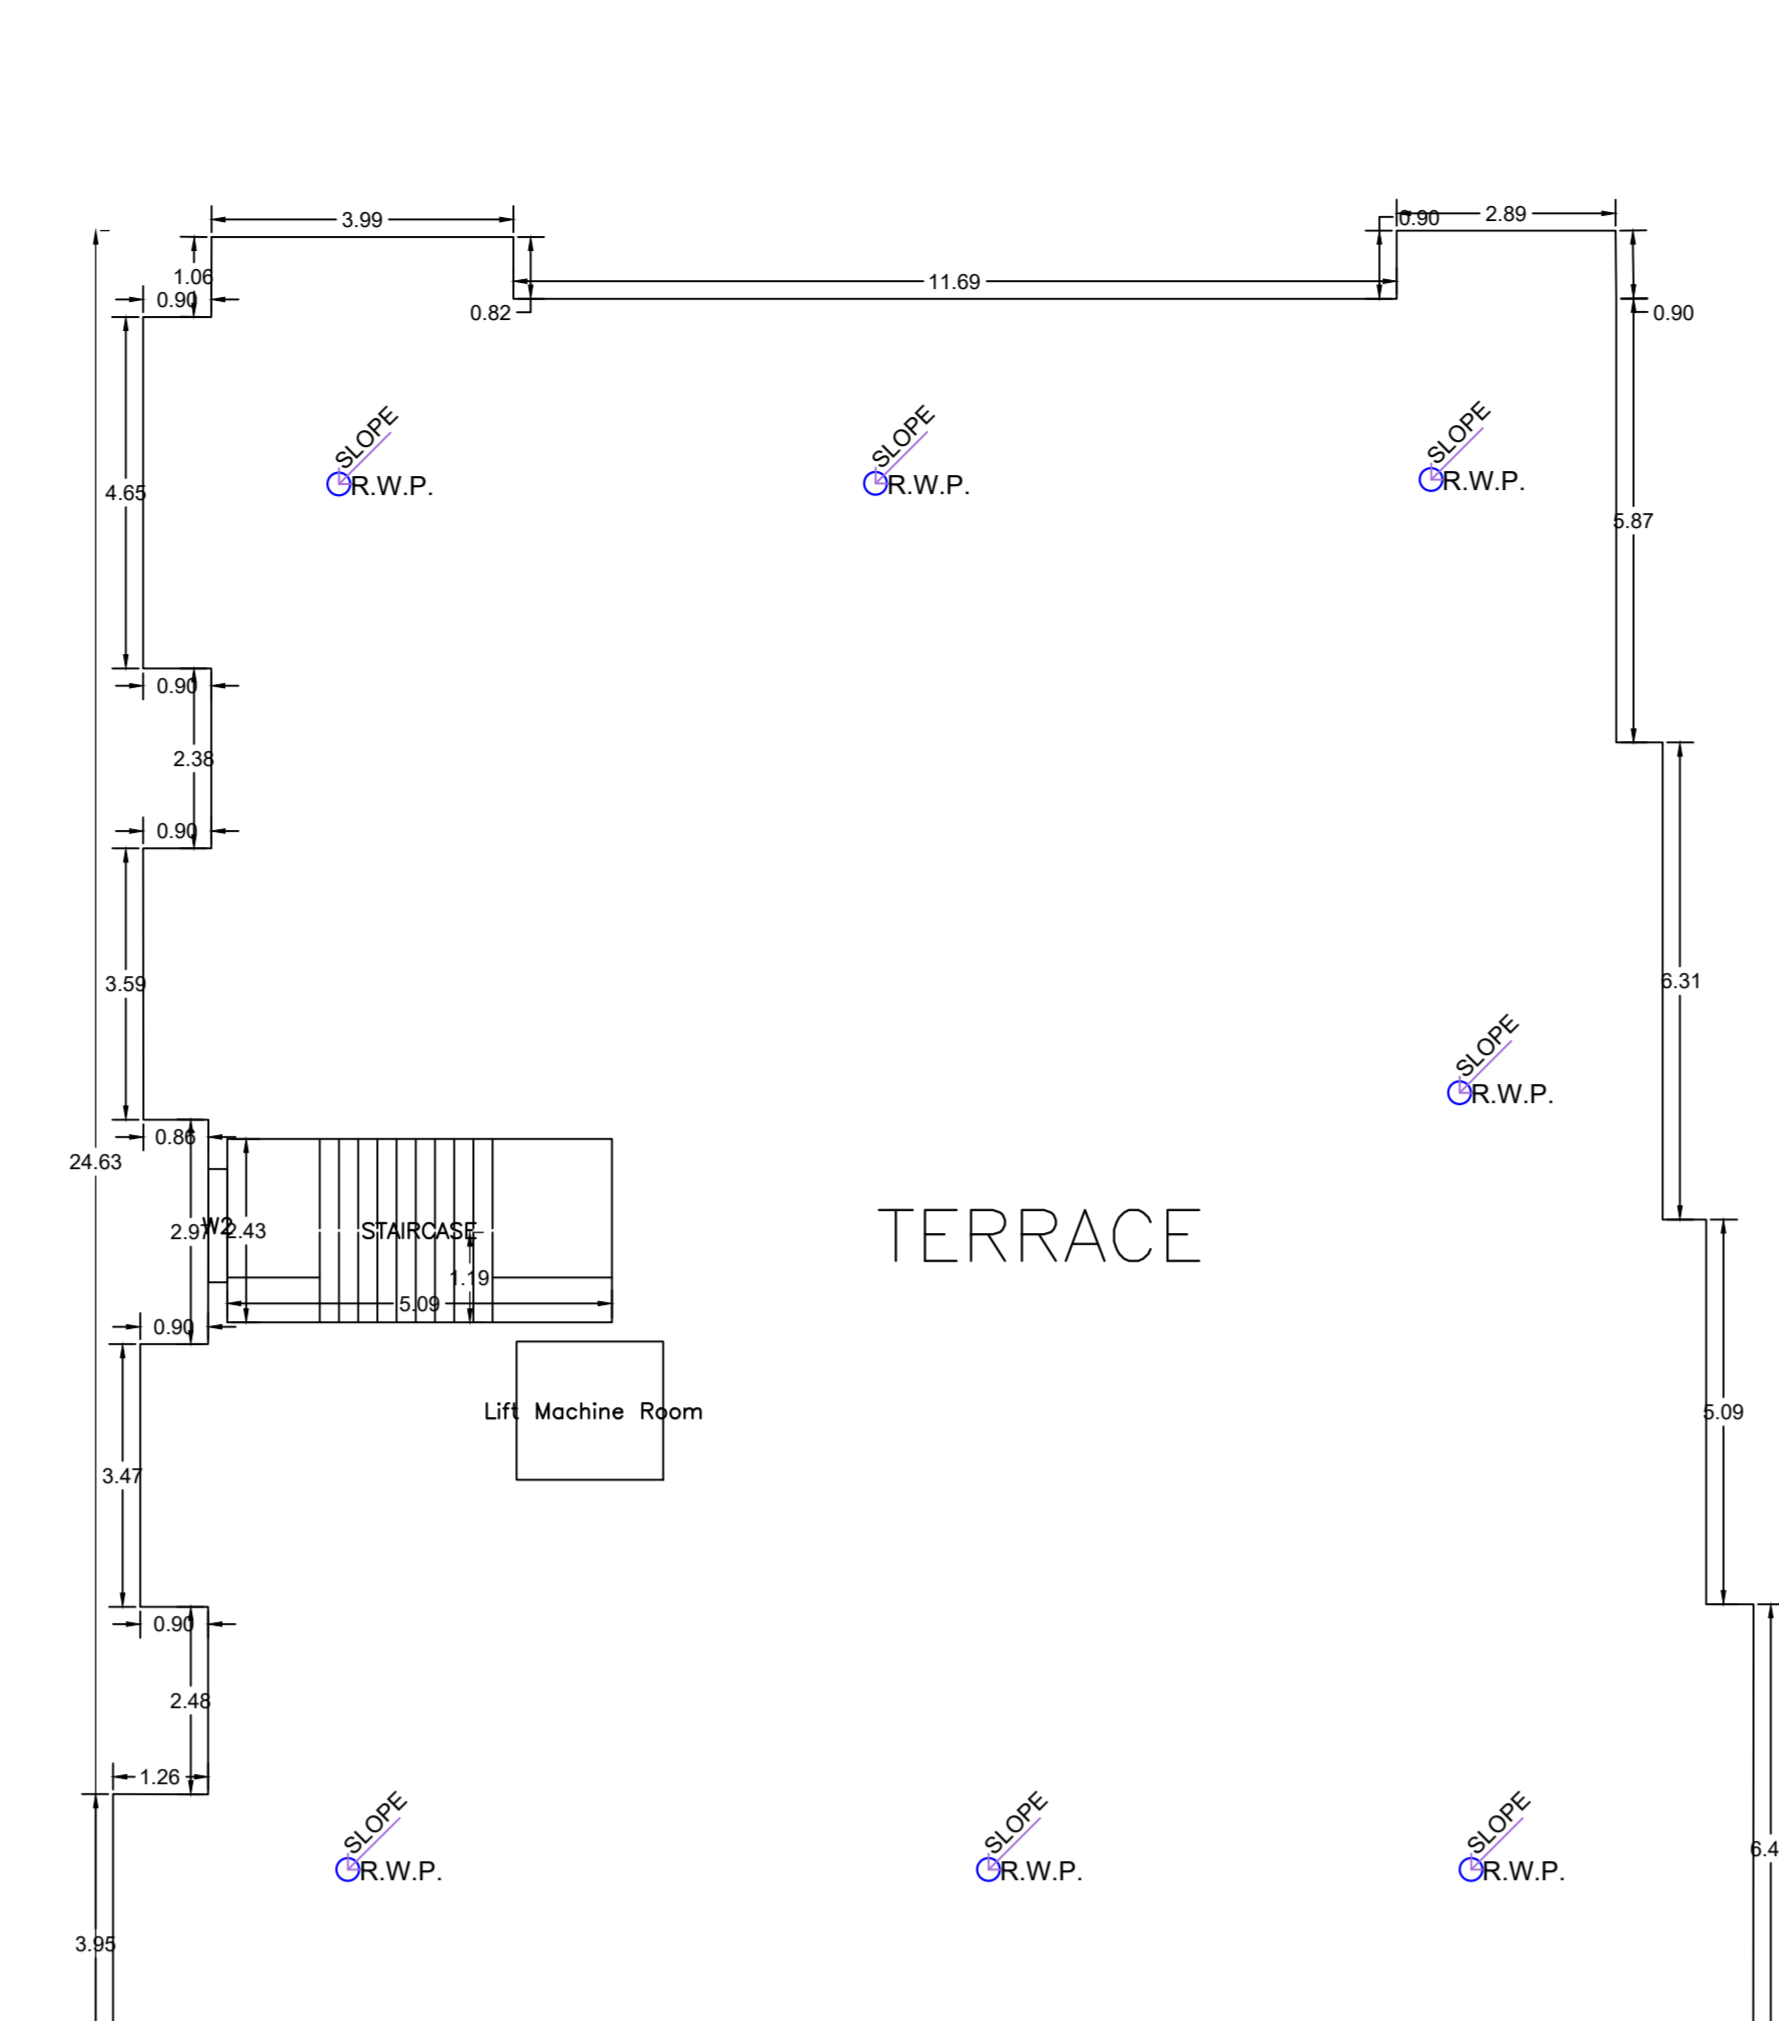



TERRACE FLOOR PLAN (SCALE 1:100)

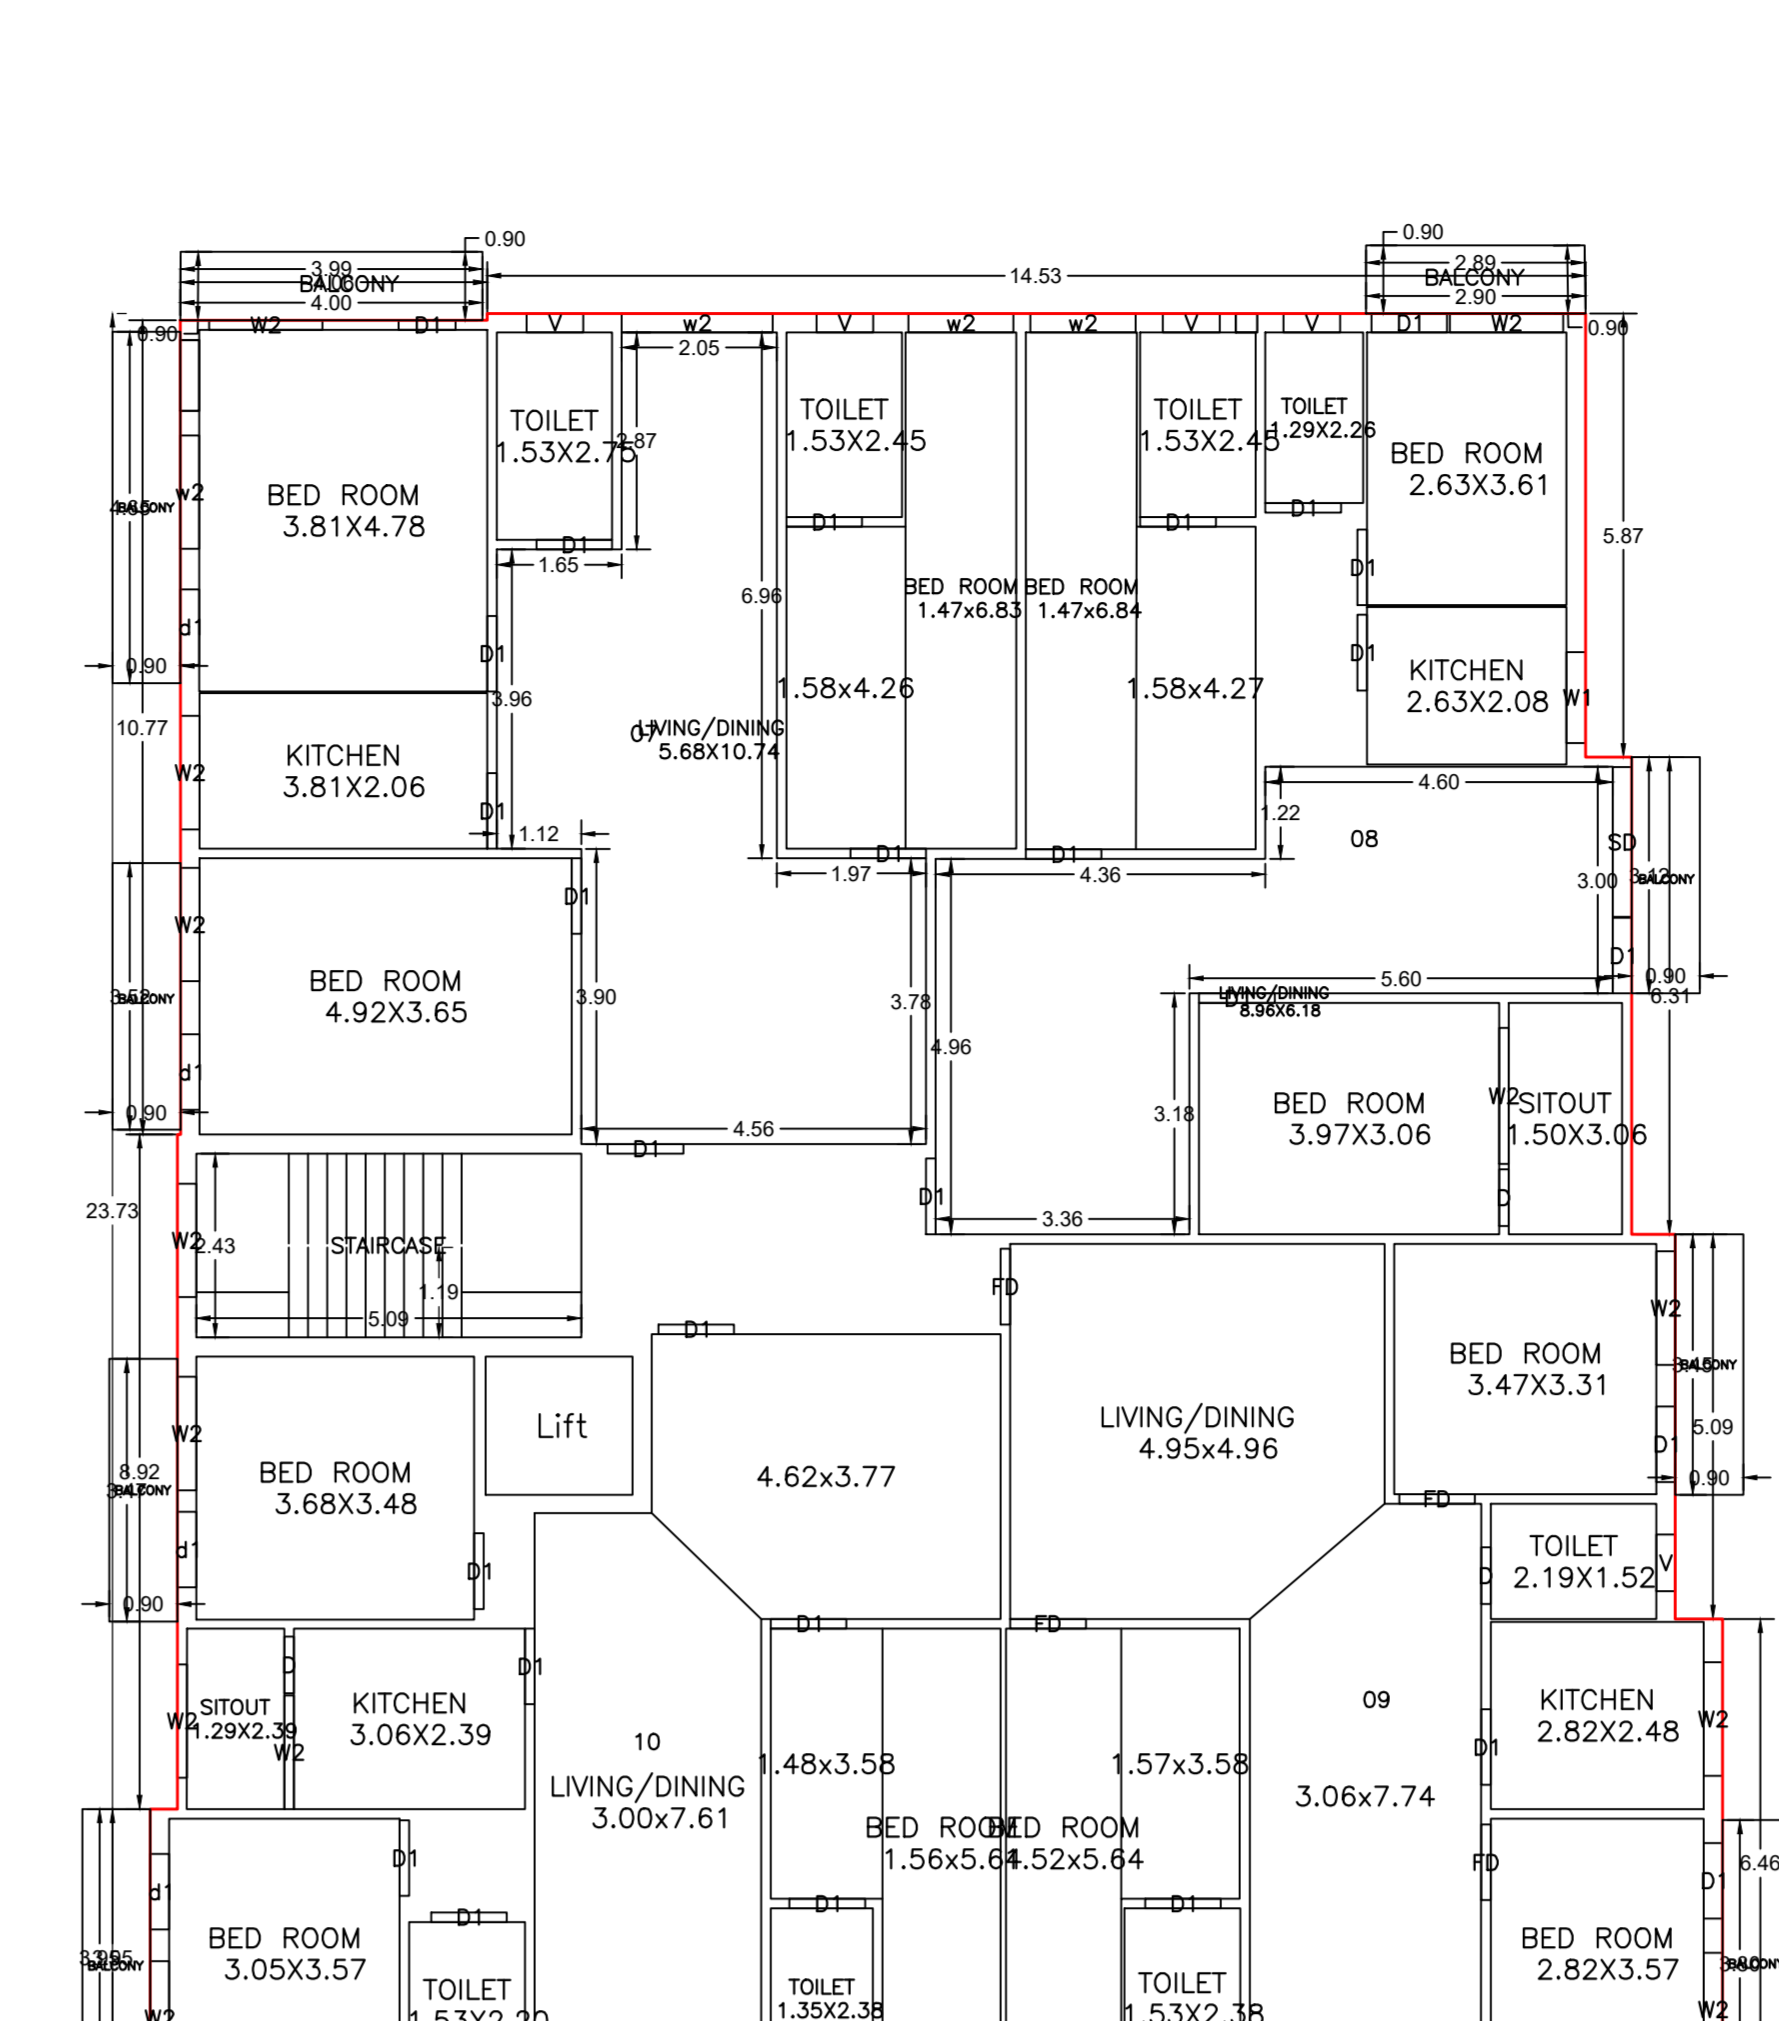

TYPICAL -2-4- FLOOR PLAN (Proposed) (SCALE 1:100)

Building : BUILDING (AA)

Floor Name	Total Sq. Met.	Use	Volume (Cm³)	Volume (Cu Ft)	Volume (Cm³)	Volume (Cu Ft)	Total Volume (Cm³)	Total Volume (Cu Ft)	Total No. of Rooms
Basement	1624.4	11.0	0.00	0.00	1624.4	0.00	1624.4	0.00	20
Ground Floor	4678.0	0.00	0.00	0.00	4678.0	0.00	4678.0	0.00	01
Typical Floor	492.0	3.00	17.68	0.00	0.00	475.32	17.68	475.32	34
Roof	492.0	3.00	17.68	0.00	0.00	475.32	17.68	475.32	01
Total	10586.4	0.00	35.36	0.00	35.36	35.36	35.36	35.36	56

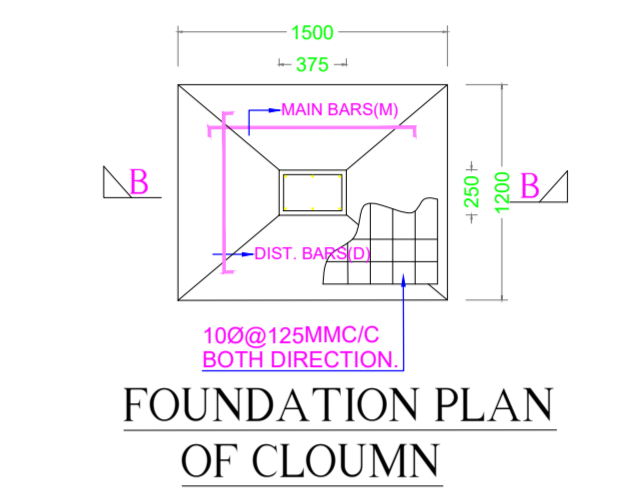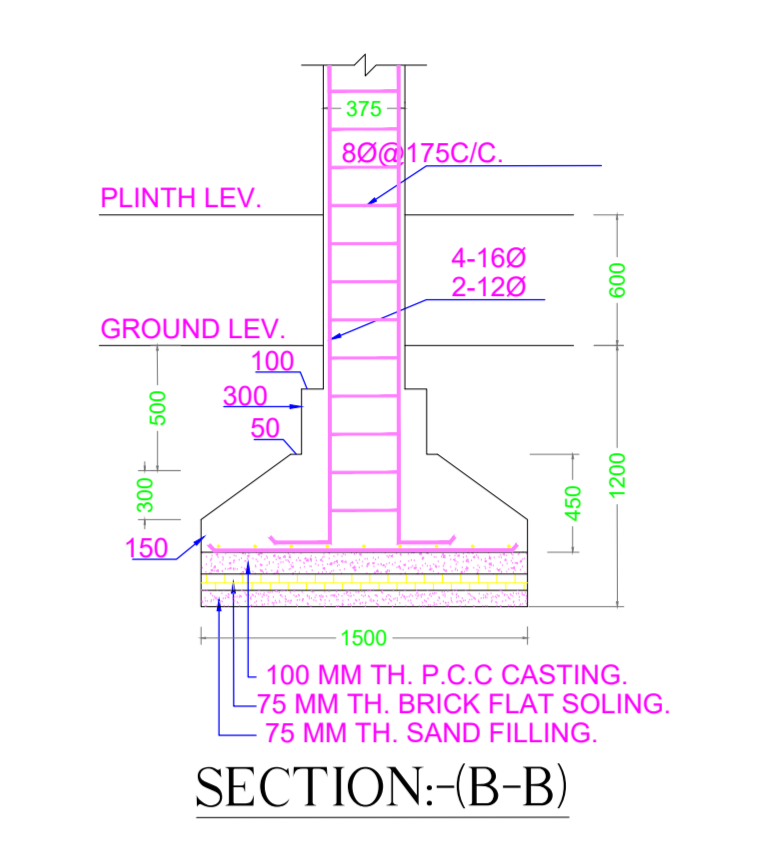

SCHEDULE OF DOOR:

Building Name	Room	Length	Width	Height	MS
BUILDING (AA)	01	3.75	2.10	2.10	01
BUILDING (AA)	02	3.75	2.10	2.10	01
BUILDING (AA)	03	3.75	2.10	2.10	01
BUILDING (AA)	04	3.75	2.10	2.10	01
BUILDING (AA)	05	3.75	2.10	2.10	01
BUILDING (AA)	06	3.75	2.10	2.10	01

SCHEDULE OF WINDOW/VENTILATION:


Building Name	Room	Length	Width	Height	MS
BUILDING (AA)	01	3.75	2.10	2.10	01
BUILDING (AA)	02	3.75	2.10	2.10	01
BUILDING (AA)	03	3.75	2.10	2.10	01
BUILDING (AA)	04	3.75	2.10	2.10	01
BUILDING (AA)	05	3.75	2.10	2.10	01
BUILDING (AA)	06	3.75	2.10	2.10	01

REINFORCEMENT CALCULATIONS TABLE


FLOOR	Slab Size	Area	Total Area
FIRST FLOOR PLAN	08.10 x 11.11	90.11	90.11
GROUND FLOOR PLAN	08.10 x 11.11	90.11	90.11
TYPICAL 2-4 FLOOR PLAN	08.10 x 11.11	90.11	90.11
TOTAL		270.33	270.33

UNIT/BUA Table for Building BUILDING (AA)


FLOOR	Name	Slab Size	Unit Area	Carpet Area	No. of Units	No. of Tenants
FIRST FLOOR	08	08.10 x 11.11	90.11	50.12	8	4
GROUND FLOOR	08	08.10 x 11.11	90.11	50.12	7	2
TYPICAL 2-4 FLOOR	08	08.10 x 11.11	90.11	50.12	8	12
TOTAL			270.33	150.36	23	18

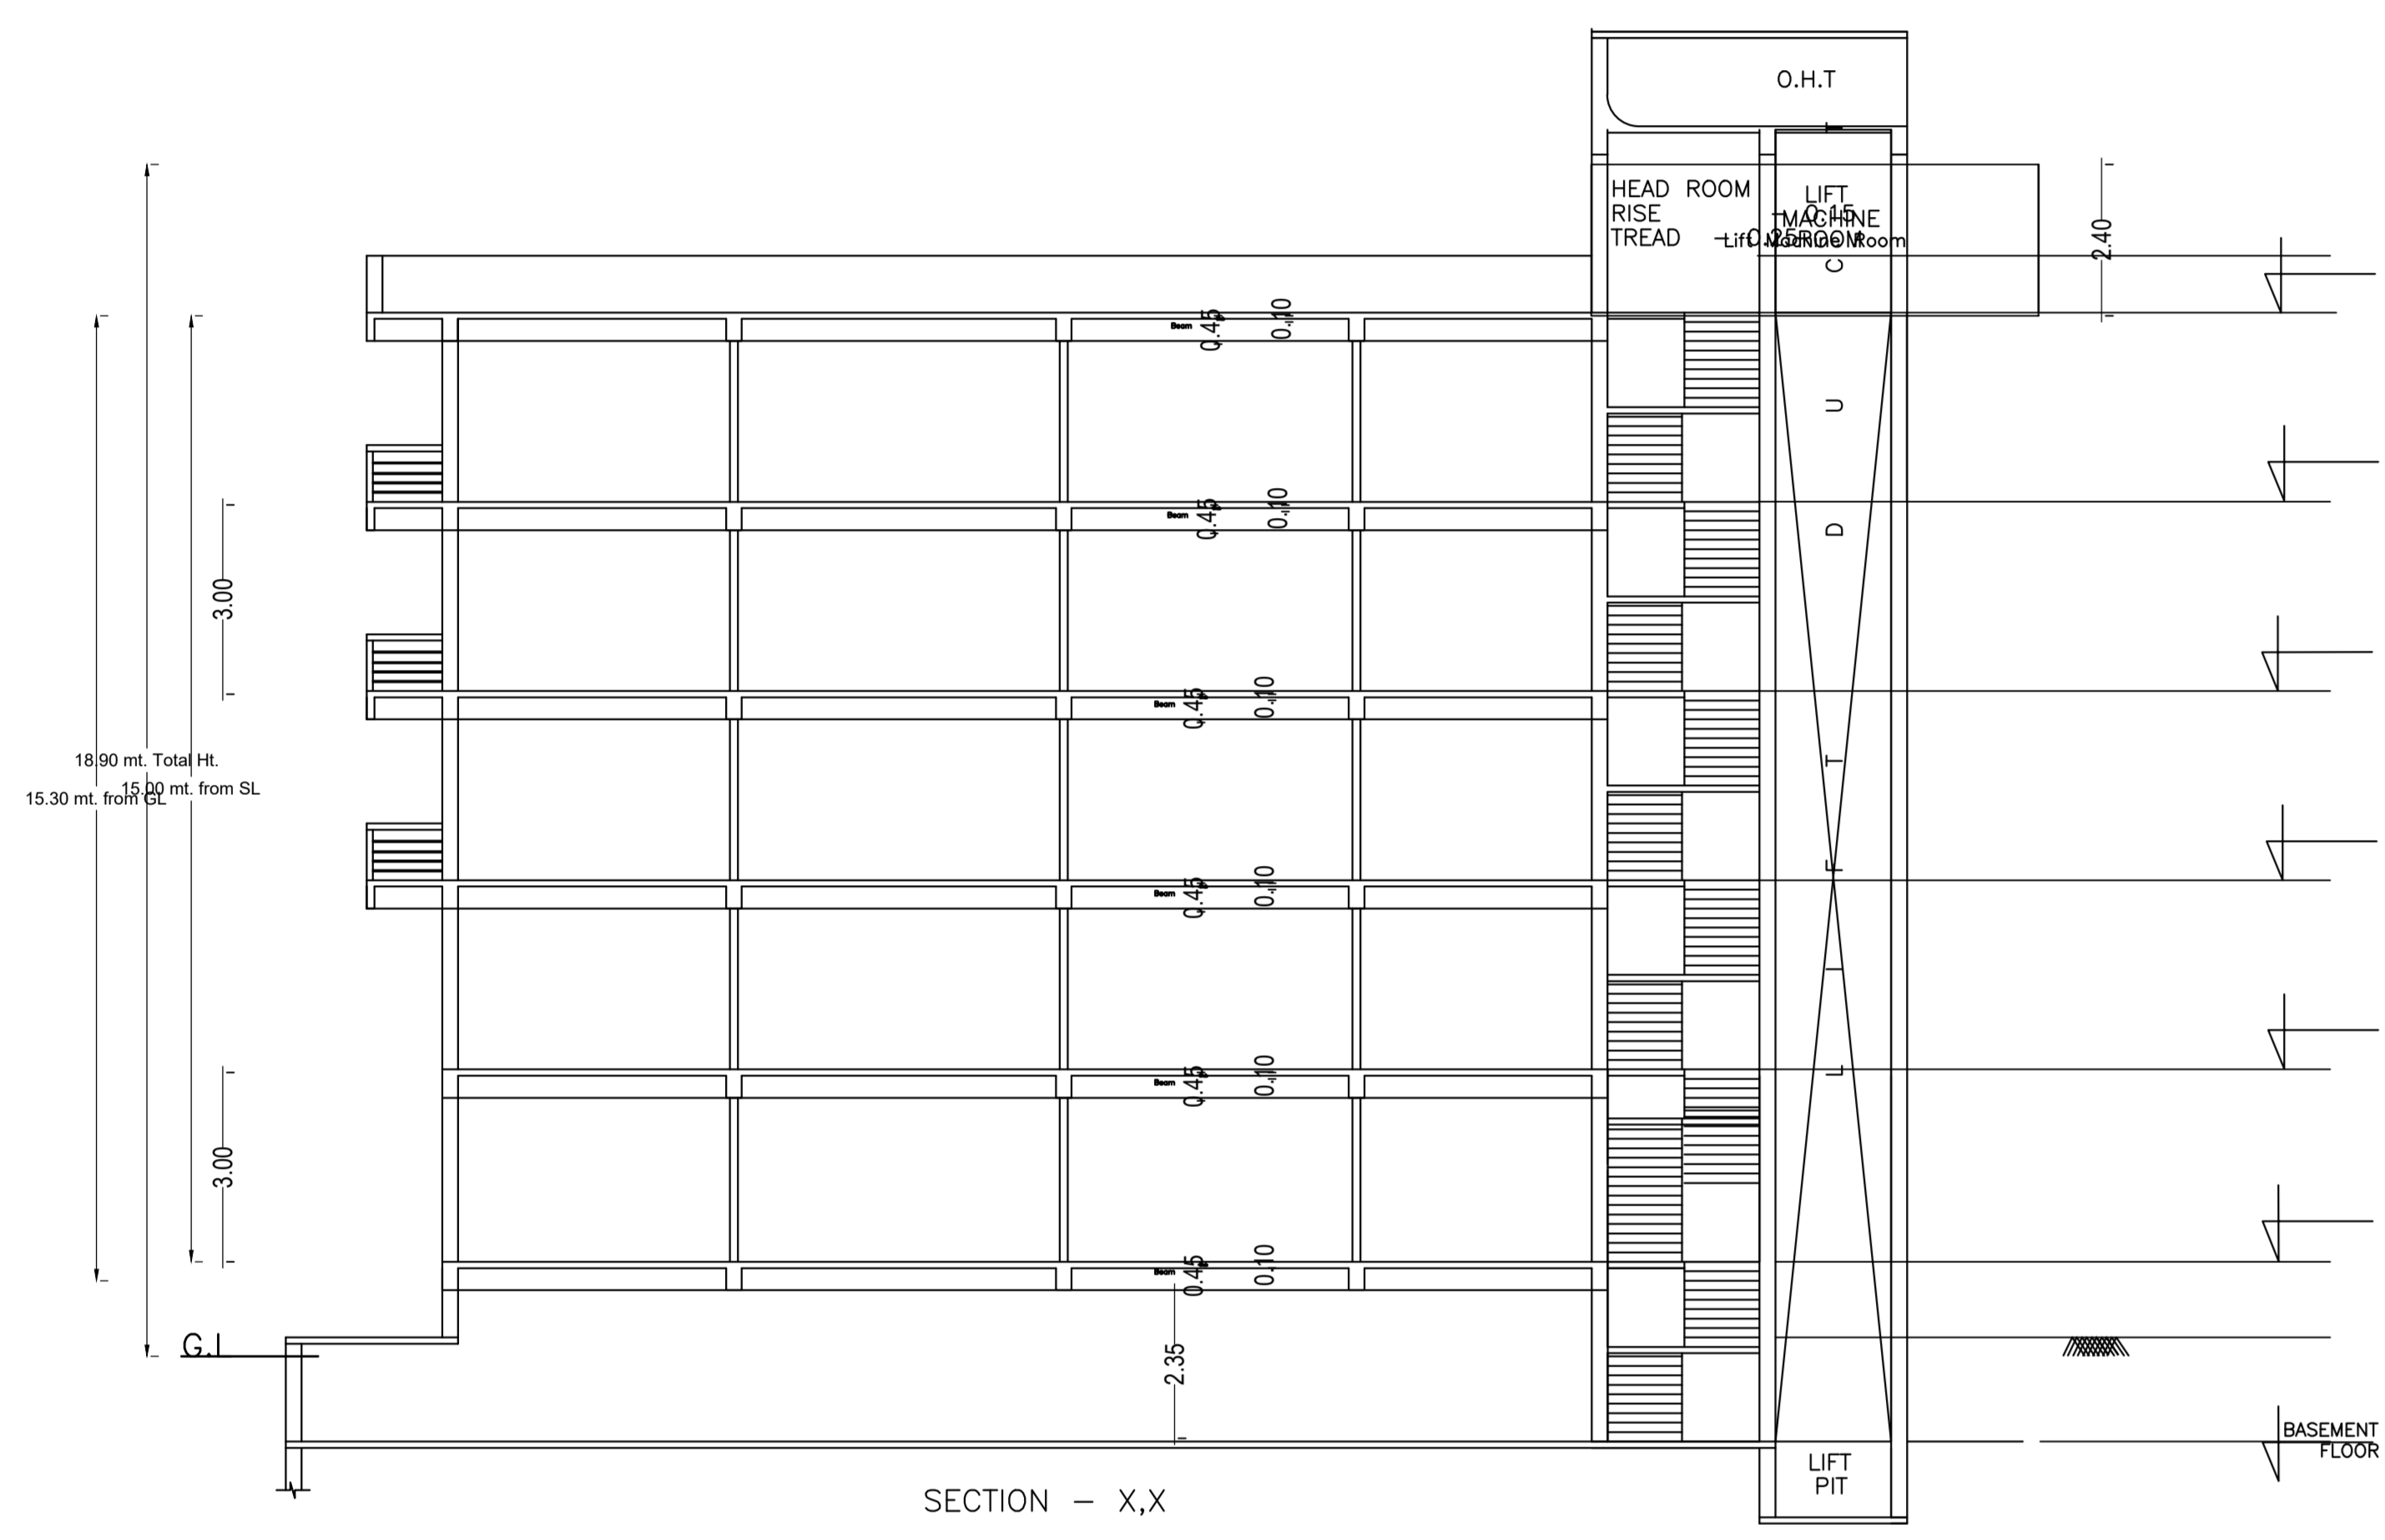


SECTION - X,X

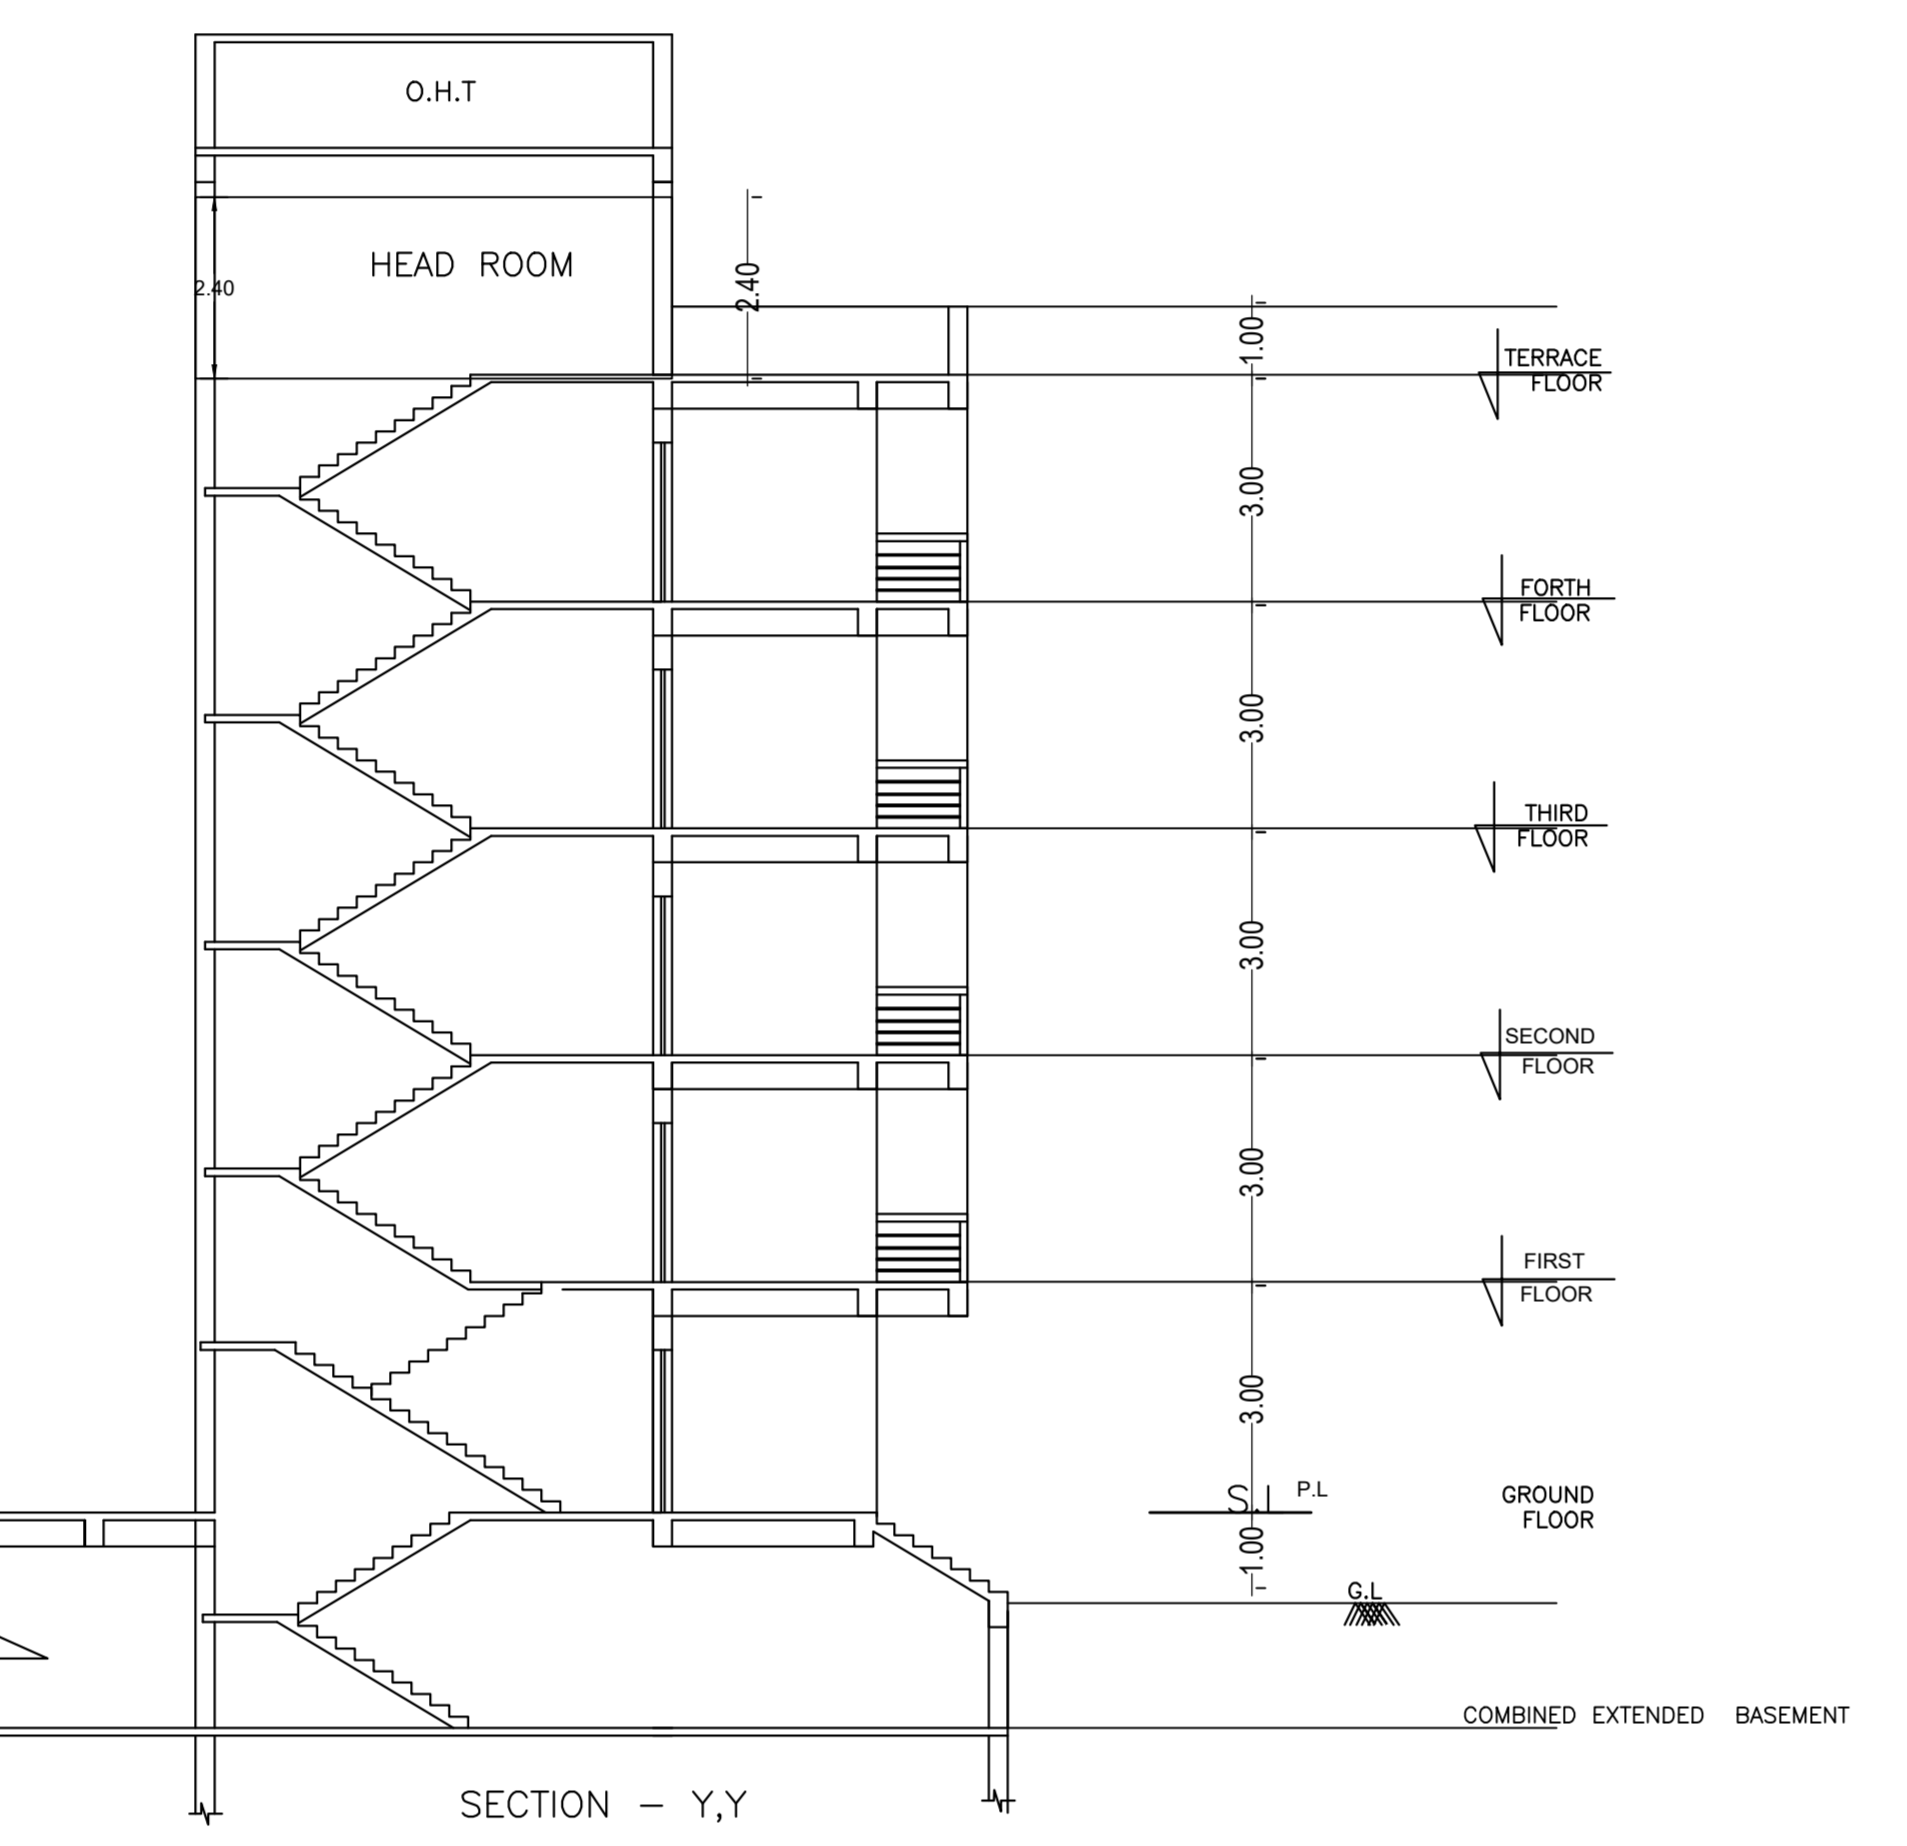


SECTION - Y,Y

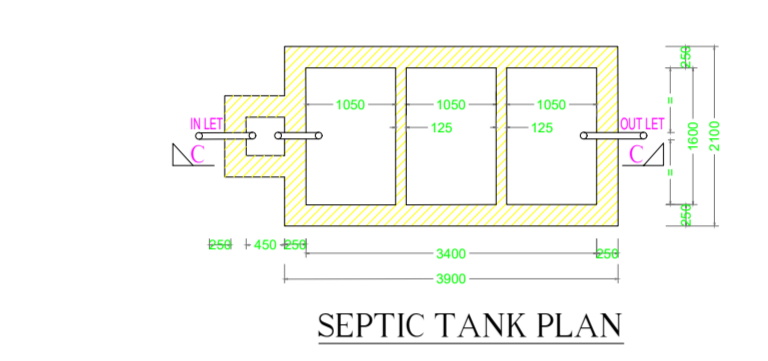

SEPTIC TANK PLAN

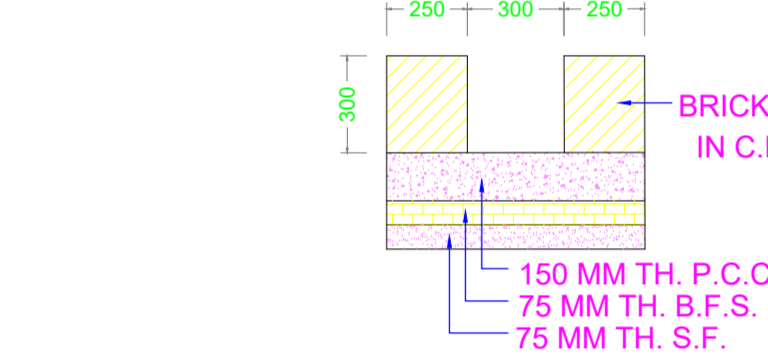


SOAK PIT PLAN

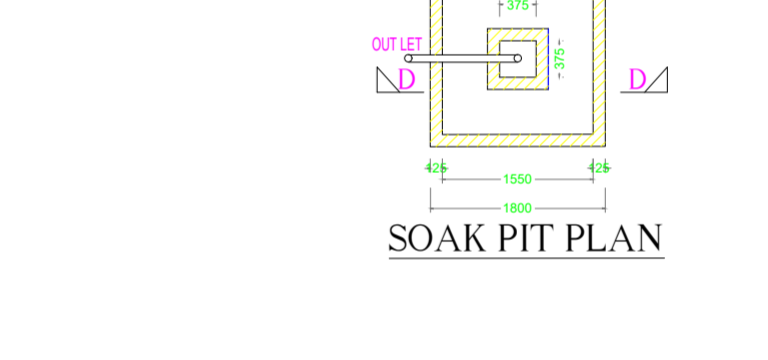

SECTION OF DRAIN




FRONT ELEVATION

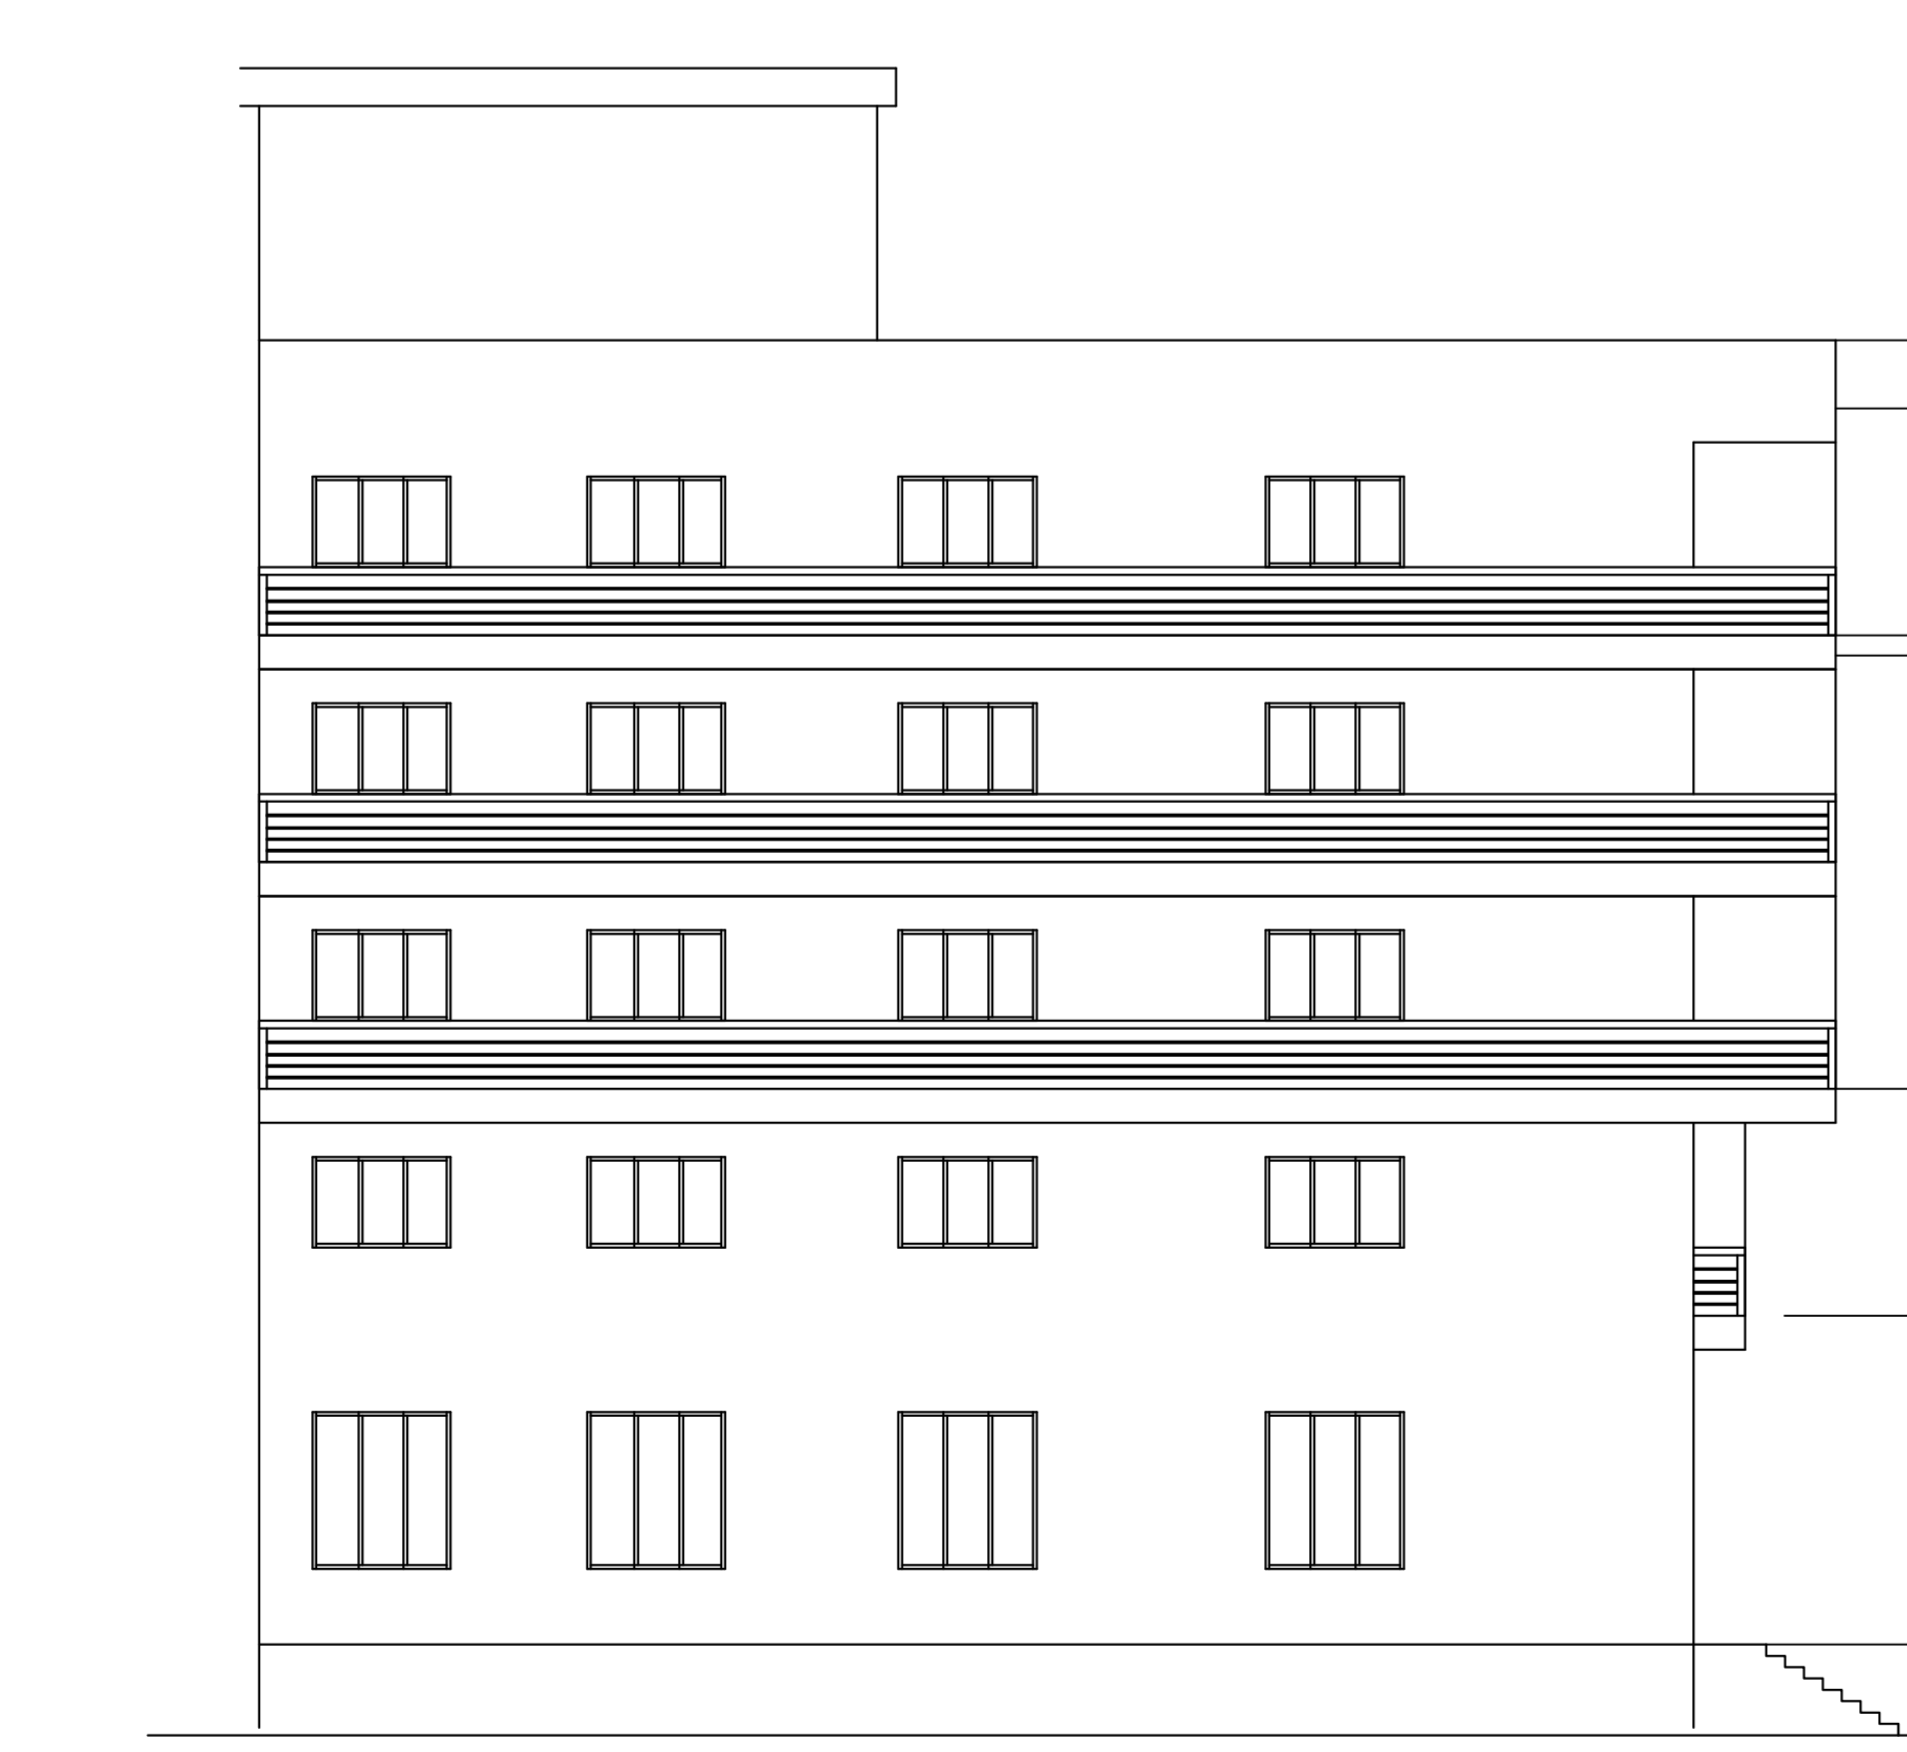


LEFT SIDE ELEVATION


Propose Basic Information
Propose File No. RAC/SP/1000/03/002
Owner Name LAMBDA ENGINEER PVT LTD
Plot No 33
Plot No 433
Ullage Name T.S.P.DAKA
Use Mixed
Subcode Res-Comm

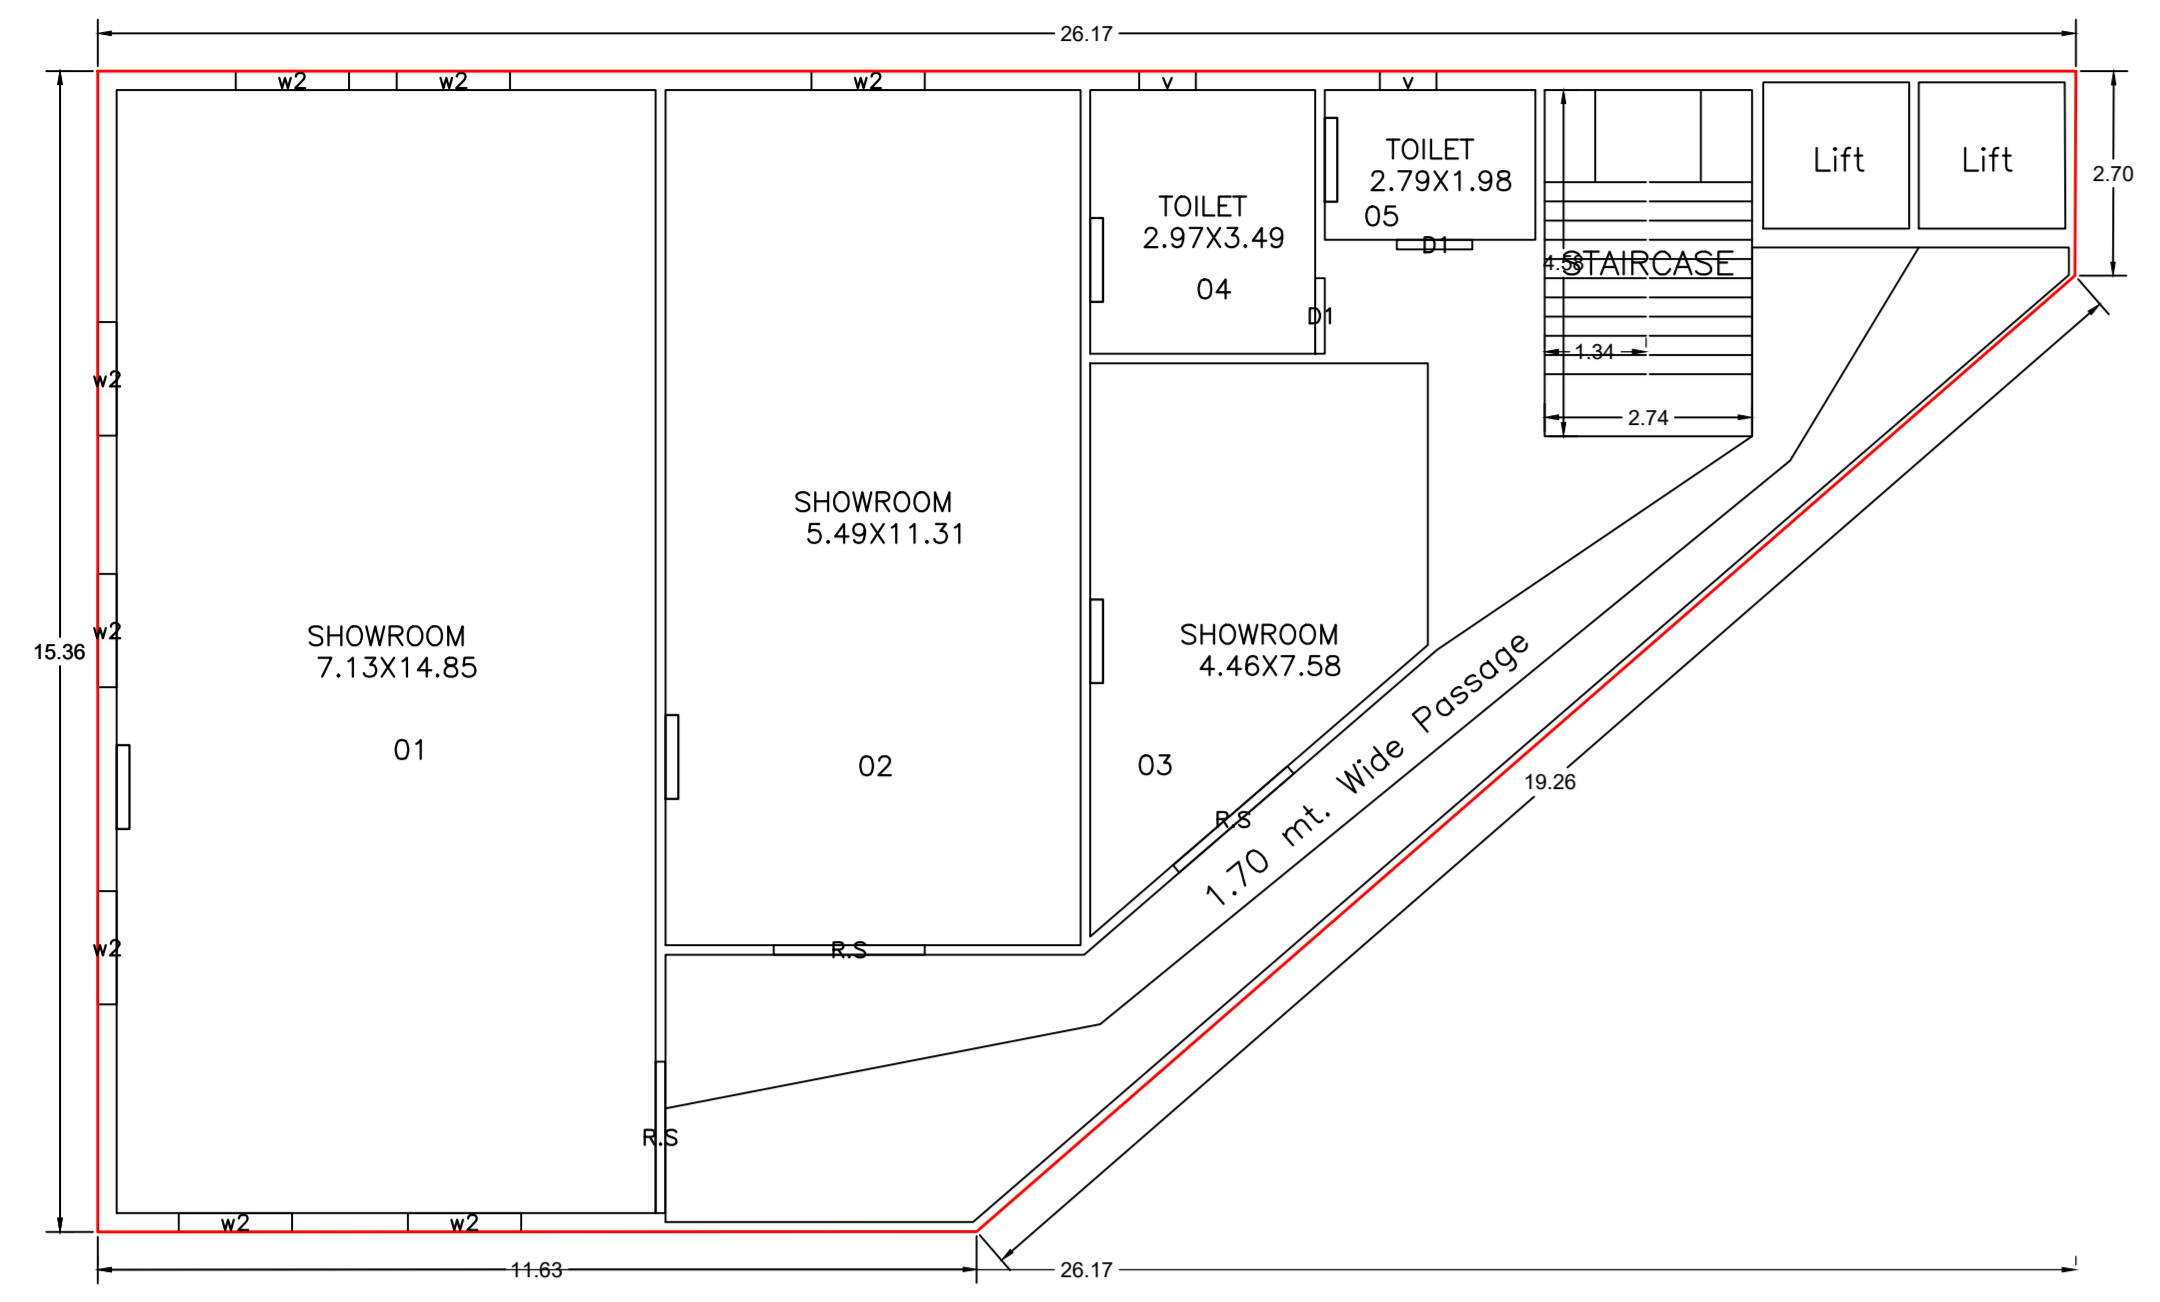


GROUND FLOOR PLAN (Proposed) (SCALE: 1:100)

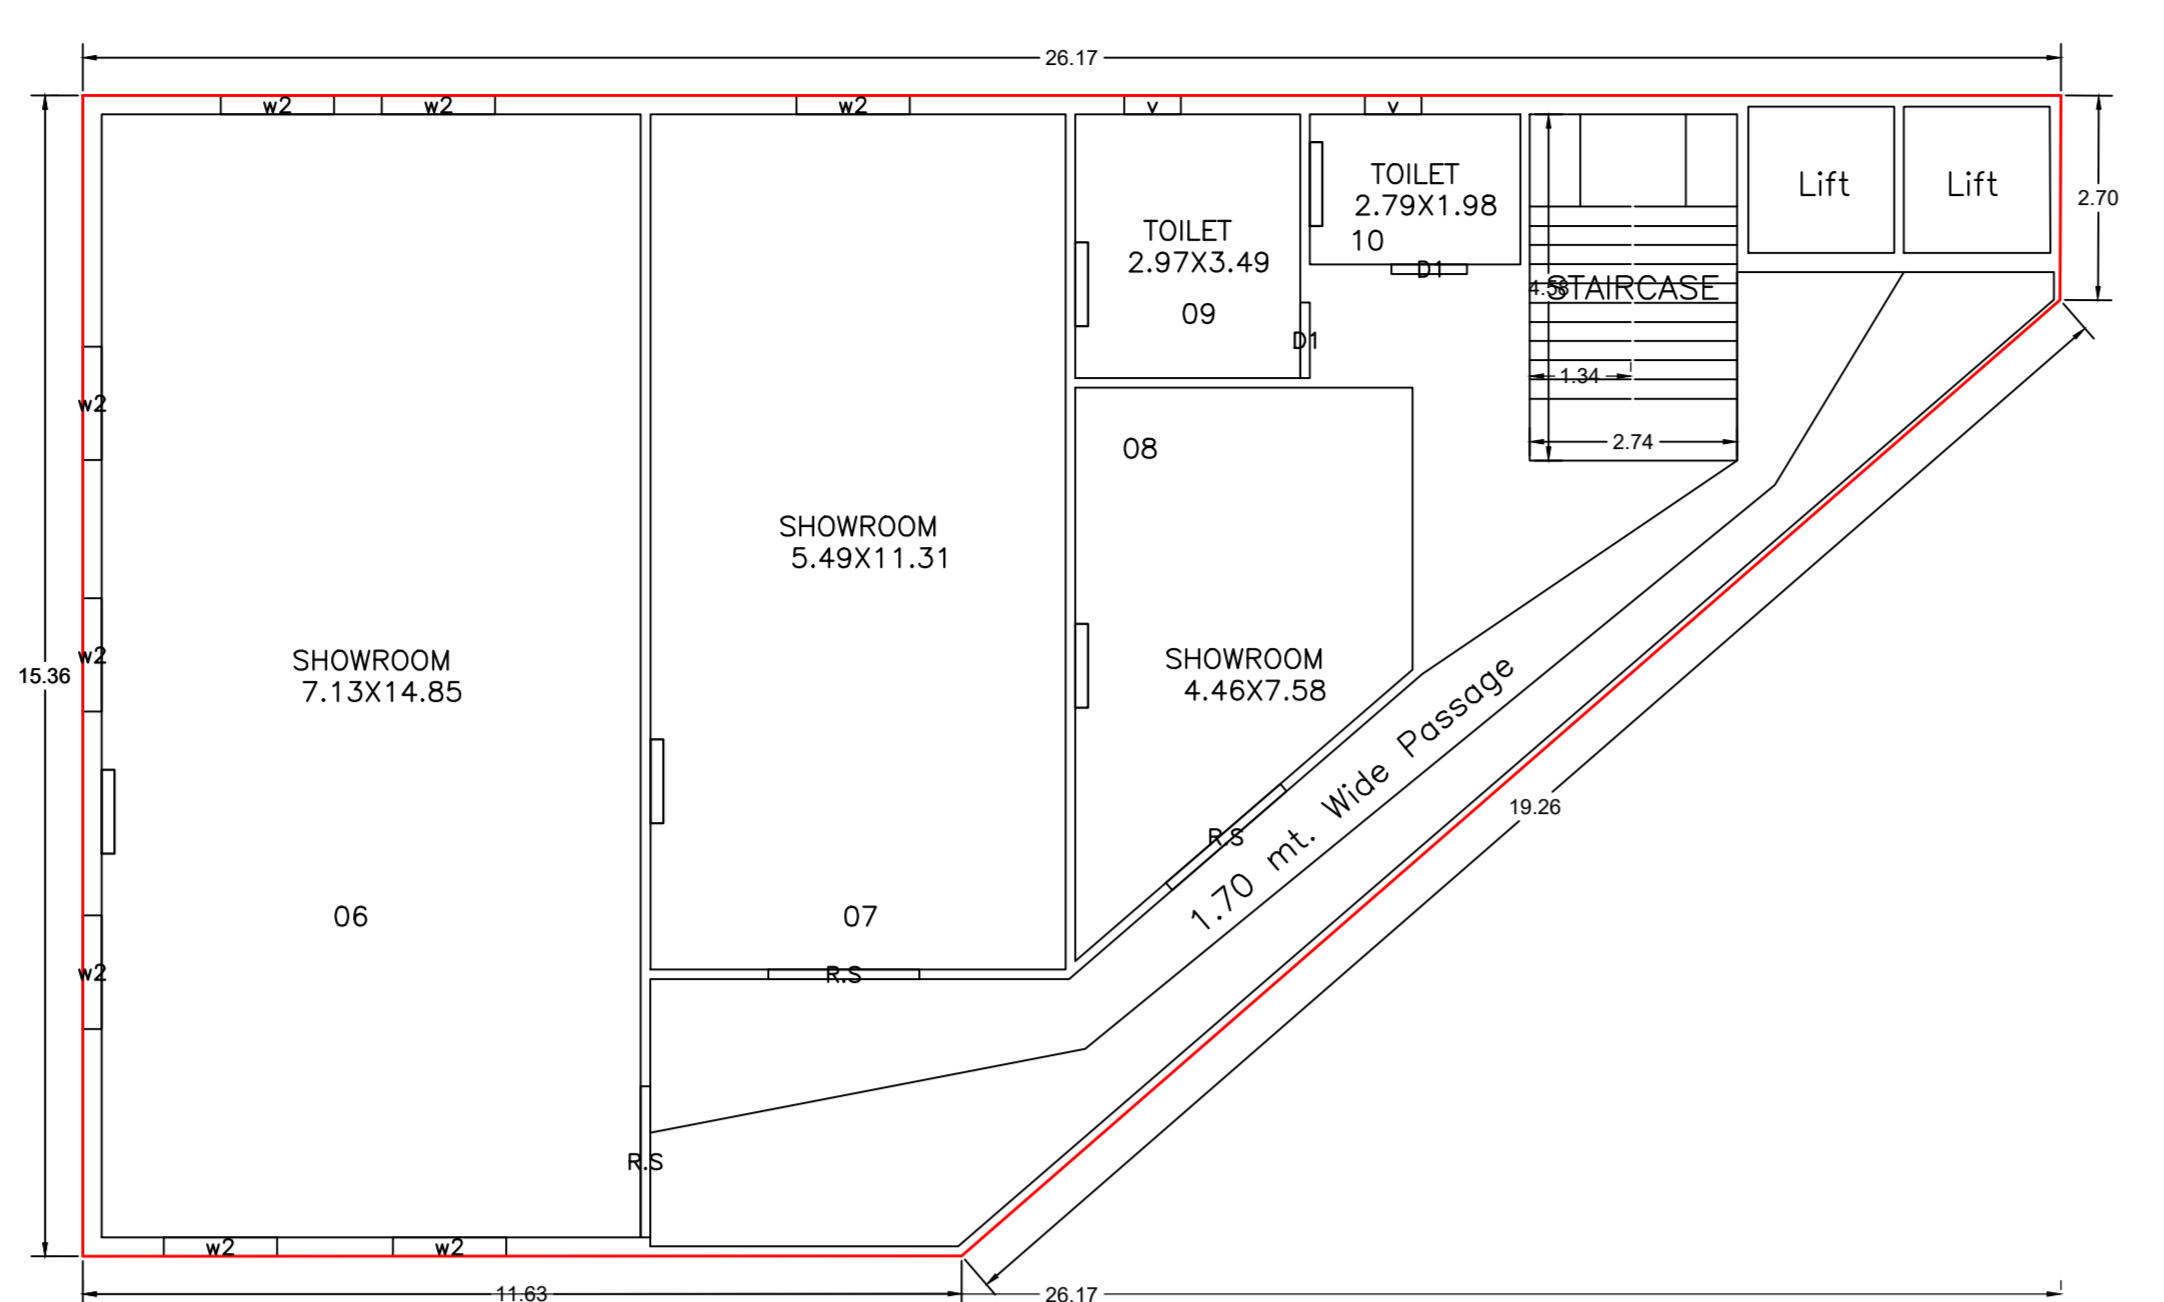

FIRST FLOOR PLAN (Proposed) (SCALE: 1:100)

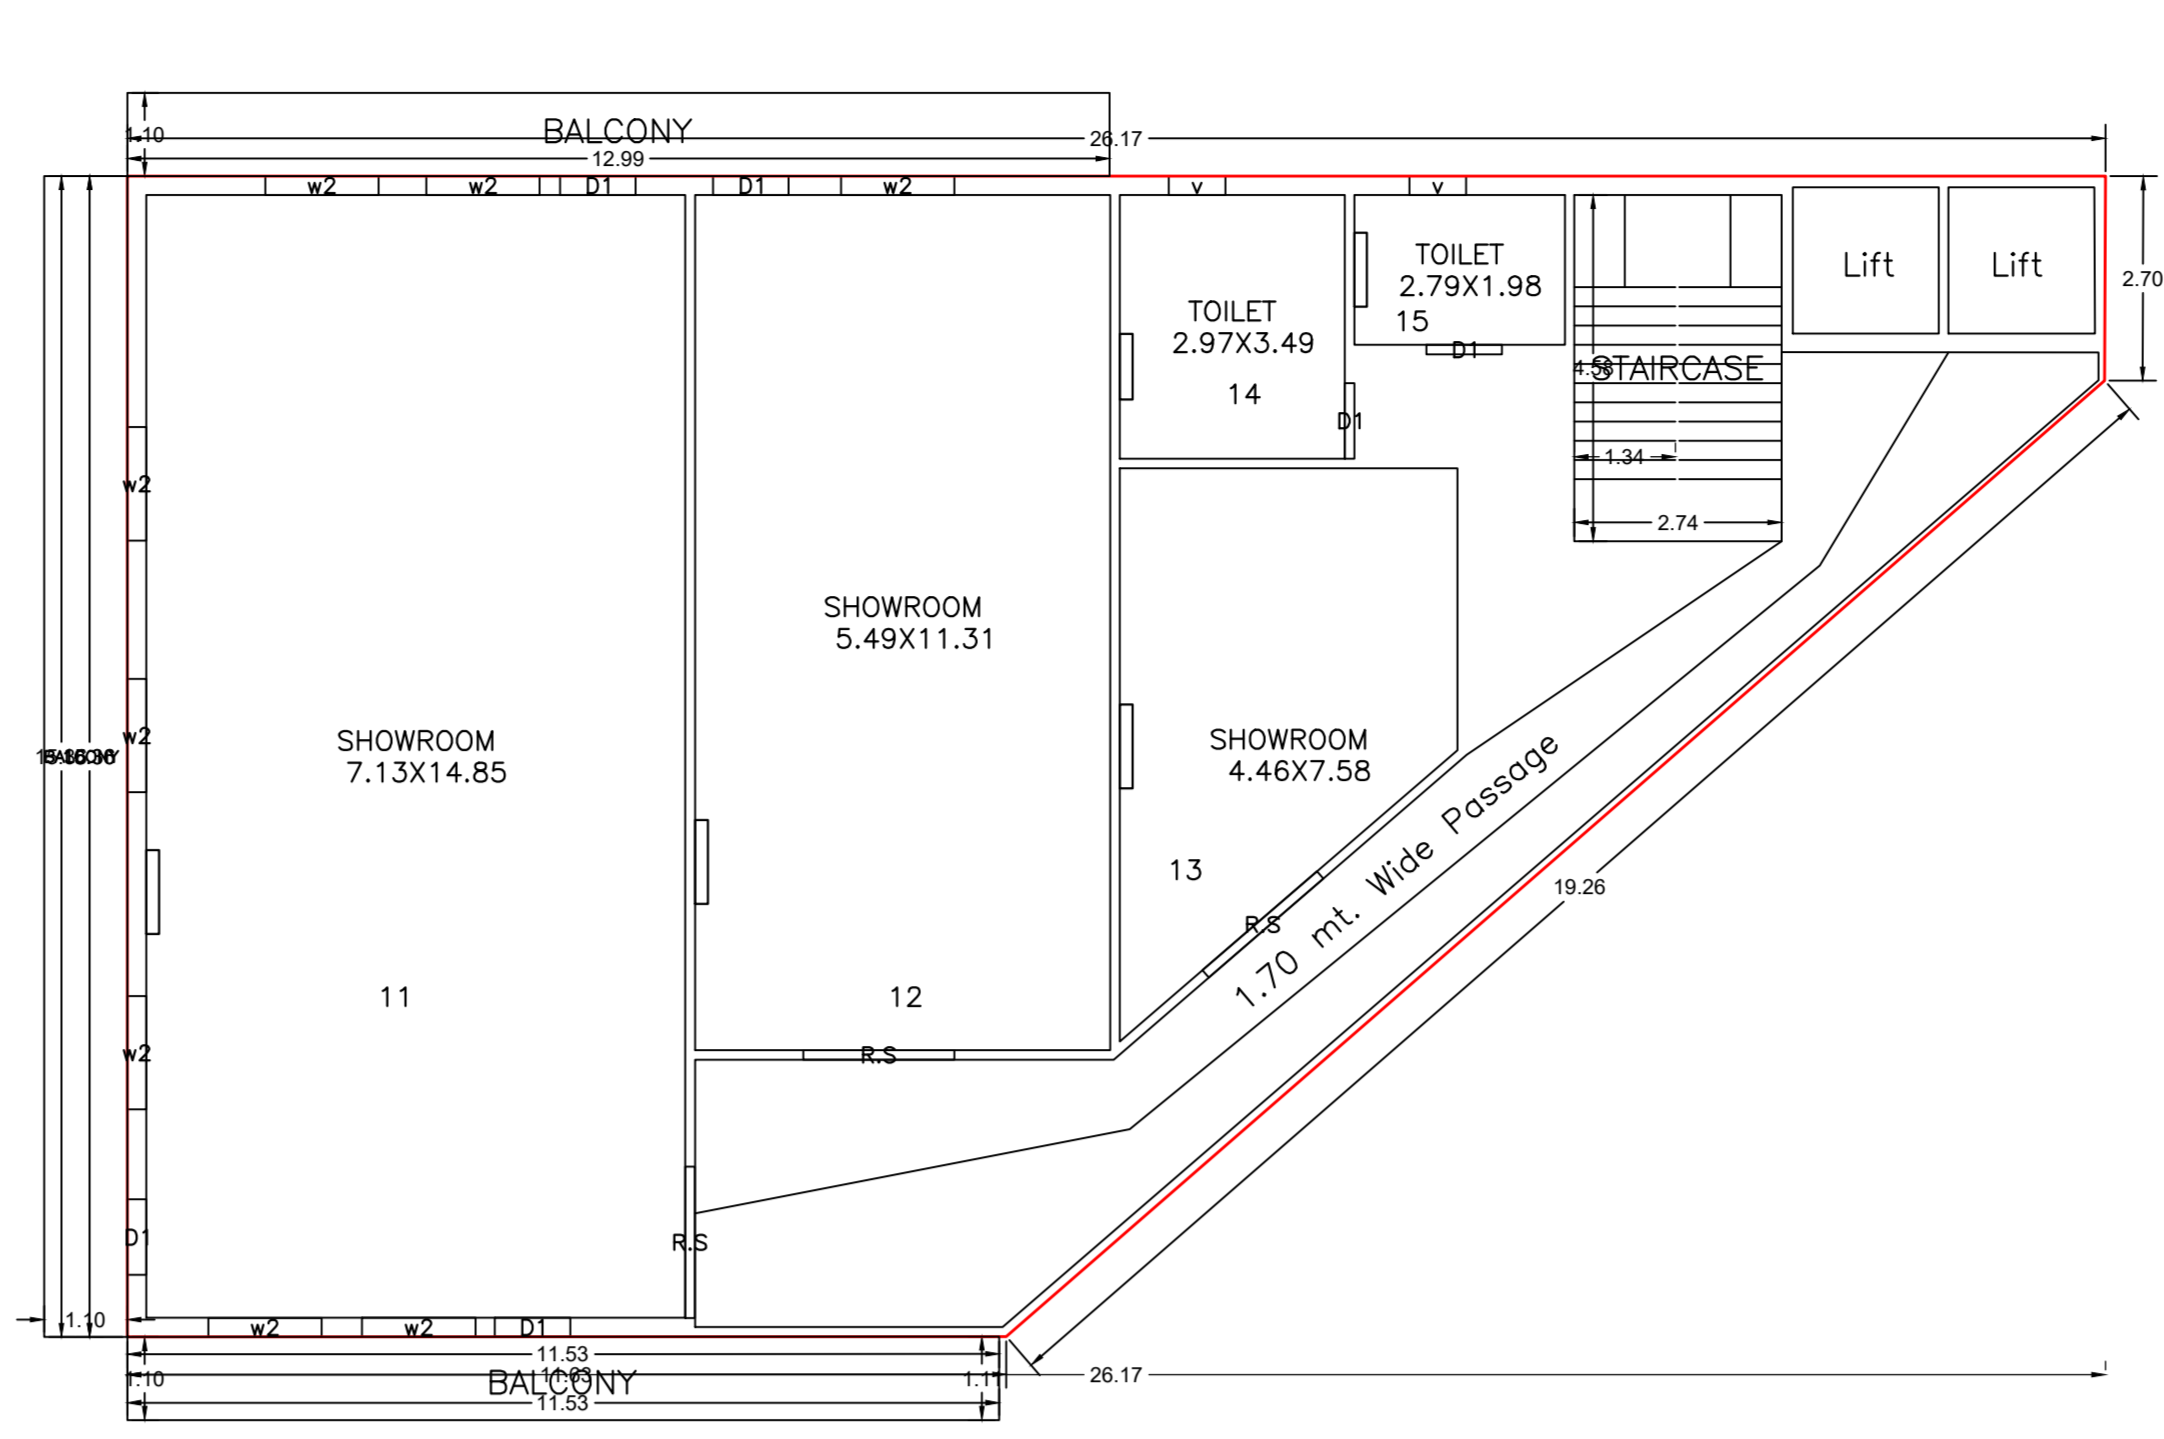

TYPICAL -2-4- FLOOR PLAN (Proposed) (SCALE: 1:100)

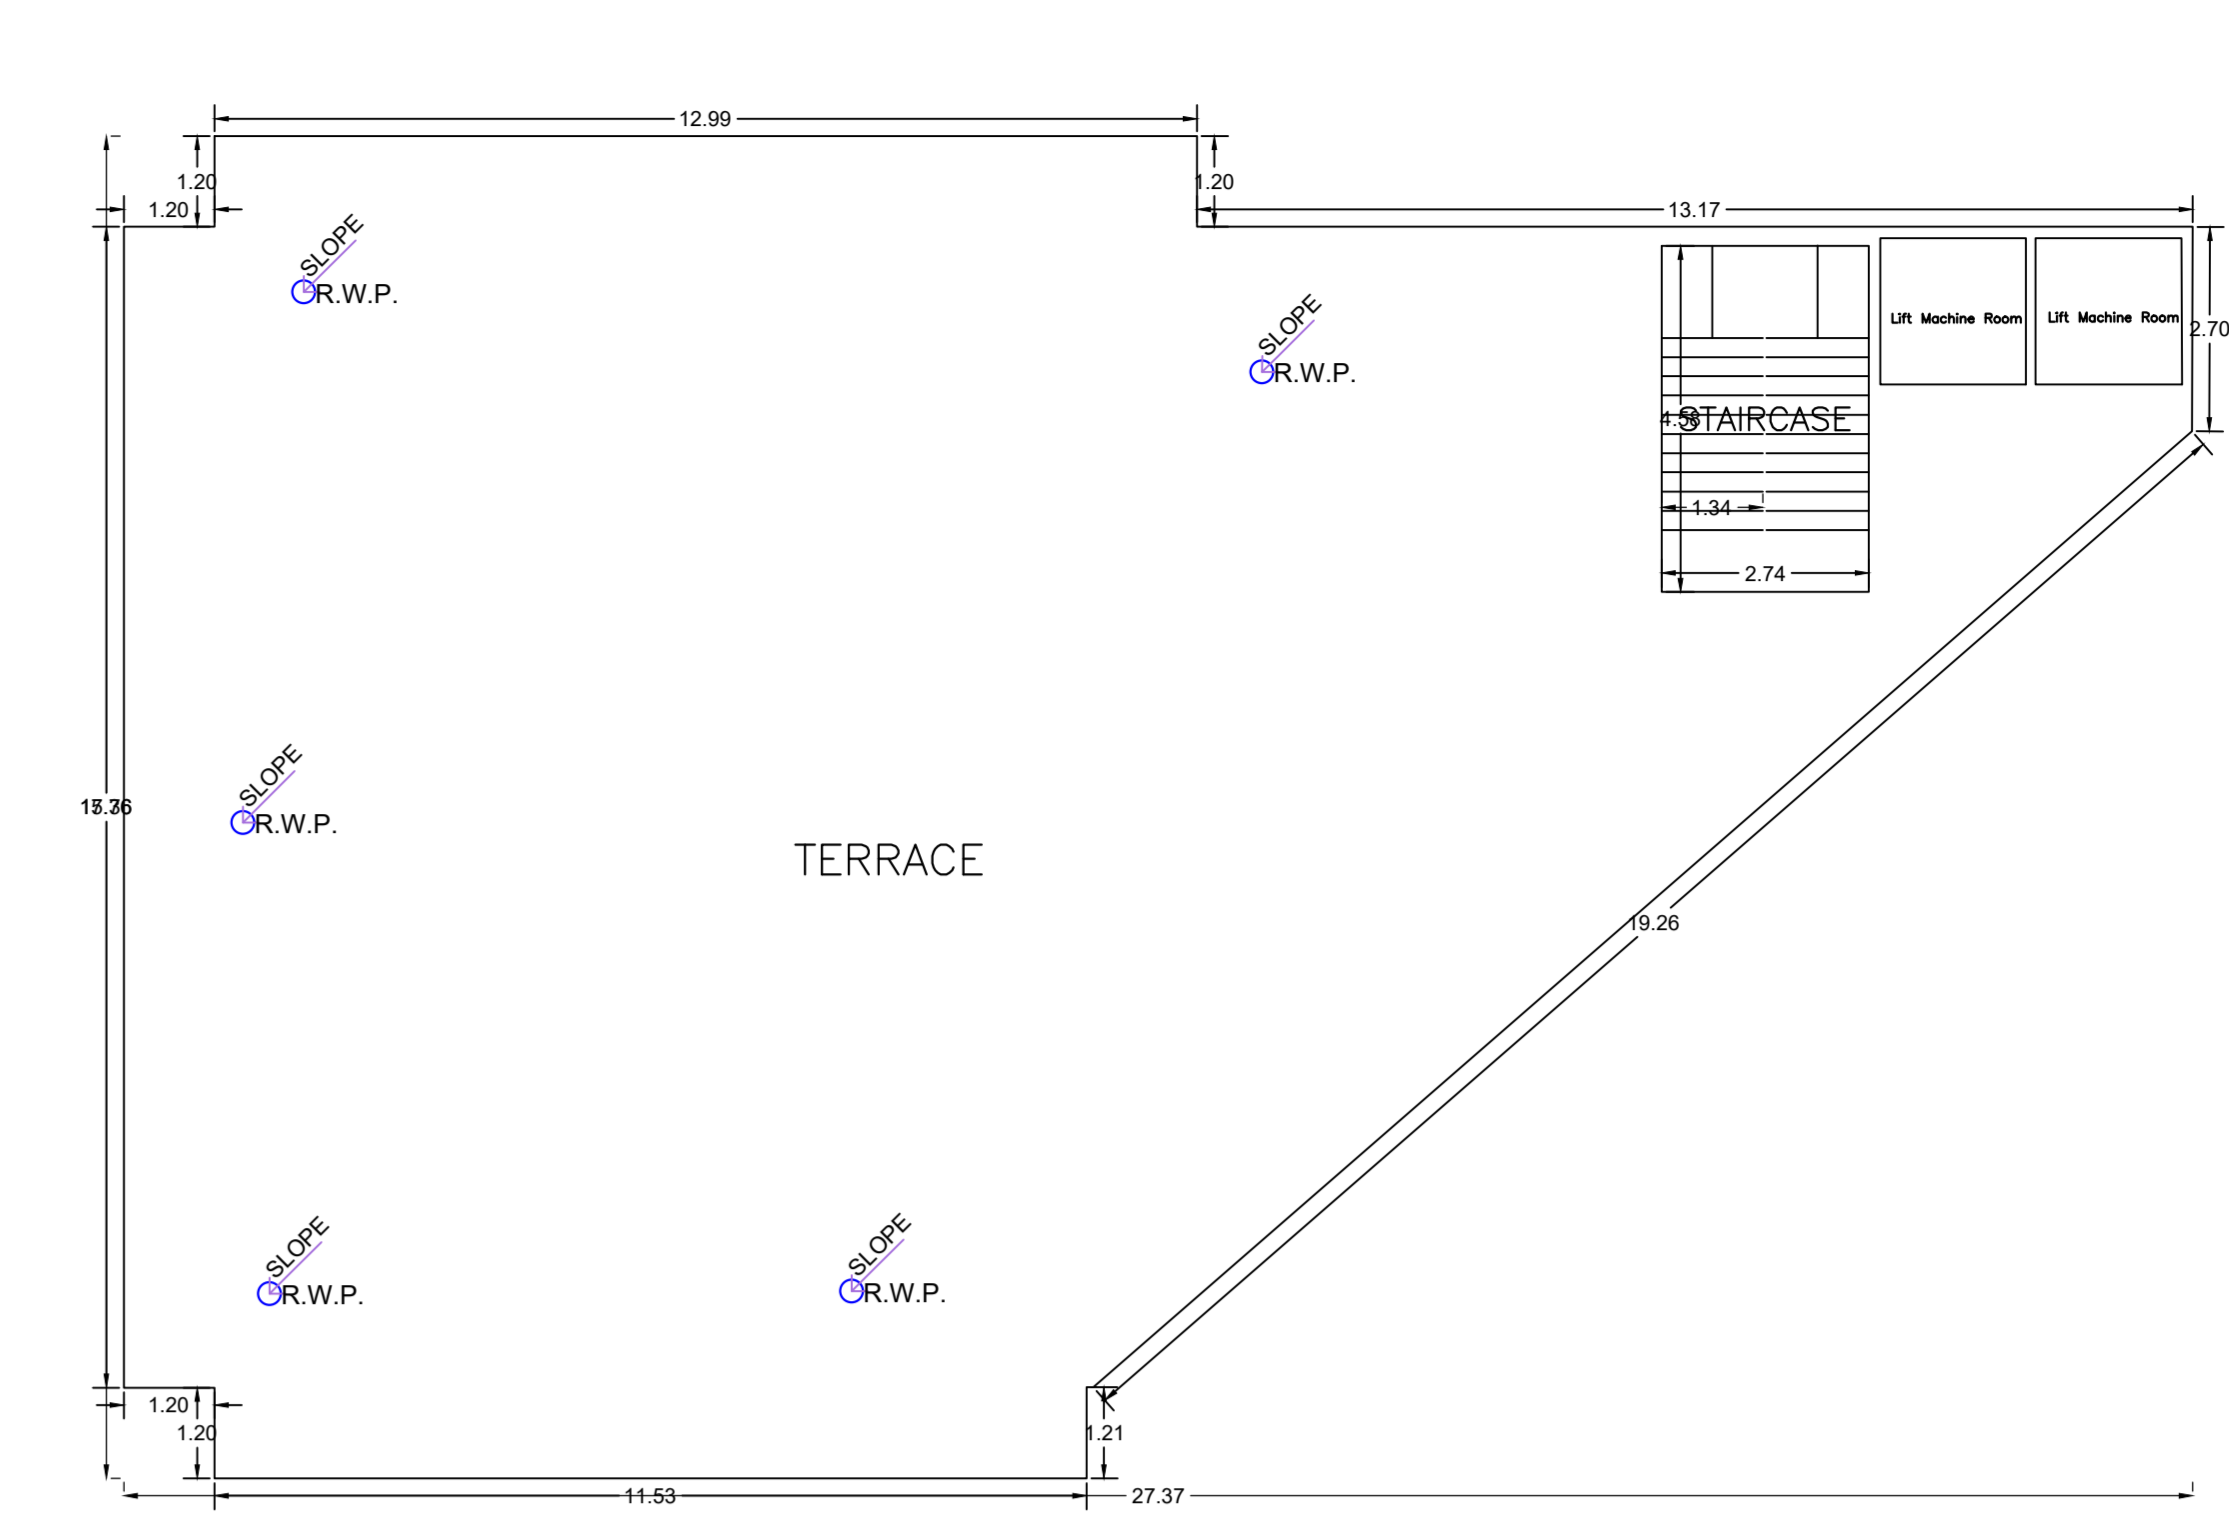

TERRACE FLOOR PLAN (SCALE: 1:100)

Building -BUILDING (BB)

Floor Name	Floor Built-up Area (Sq.m)	Carpet Area (Sq.m)	Net Area (Sq.m)	Total Area (Sq.m)	Volume (Cu.m)	Remarks
Ground Floor	380.07	12.00	12.00	392.07	392.07	05
1st Floor	380.07	12.00	12.00	392.07	392.07	05
2nd Floor	380.07	12.00	12.00	392.07	392.07	05
3rd Floor	380.07	12.00	12.00	392.07	392.07	05
4th Floor	380.07	12.00	12.00	392.07	392.07	05
5th Floor	380.07	12.00	12.00	392.07	392.07	05
6th Floor	380.07	12.00	12.00	392.07	392.07	05
7th Floor	380.07	12.00	12.00	392.07	392.07	05
8th Floor	380.07	12.00	12.00	392.07	392.07	05
9th Floor	380.07	12.00	12.00	392.07	392.07	05
10th Floor	380.07	12.00	12.00	392.07	392.07	05
Total	3800.70	120.00	120.00	3920.70	3920.70	50
Total Terrace Area	108.00	29.98	29.98	137.98	137.98	25
Total	3908.70	149.98	149.98	4058.68	4058.68	75

SCHEDULE OF DOOR:

BUILDING NAME	NAME	LENGTH	HEIGHT	NO.
BUILDING (BB)	D1	1.80	2.10	01
BUILDING (BB)	D2	1.80	2.10	01

SCHEDULE OF WINDOW/VENTILATION:
















BUILDING NAME	NAME	LENGTH	HEIGHT	NO.
BUILDING (BB)	W1	1.50	1.50	01
BUILDING (BB)	W2	1.80	1.35	01

Balcony Calculations Table

FLOOR	SIZE	AREA	TOTAL AREA
PROPOSED 2-4 FLOOR PLAN	1.18 X 1.18 X 1.13	4.07	13.19
PLAN	1.13 X 1.18 X 1.13	1.51	14.70
Size	1.18 X 1.18 X 1.13	1.67	16.37

Unit/BUA Table for Building -BUILDING (BB)

FLOOR	Name	UNIT/BUA Type	UNIT/BUA Area	Carpet Area	No. of Units	No. of Tenement
GROUND FLOOR PLAN	D1	SHOP	165.03	165.03	1	1
	D2	SHOP	42.00	42.00	1	1
	D3	SHOP	25.04	25.04	1	1
	D4	SHOP	13.07	13.07	1	1
	D5	SHOP	5.00	5.00	1	1
	D6	SHOP	165.03	165.03	1	1
	D7	SHOP	42.00	42.00	1	1
	D8	SHOP	25.04	25.04	1	1
	D9	SHOP	13.07	13.07	1	1
	D10	SHOP	5.00	5.00	1	1
	D11	SHOP	165.03	165.03	1	1
	D12	SHOP	42.00	42.00	1	1
	D13	SHOP	25.04	25.04	1	1
	D14	SHOP	13.07	13.07	1	1
	D15	SHOP	5.00	5.00	1	1
Total			1647.15	1647.15	25	25

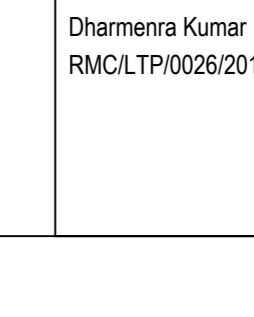 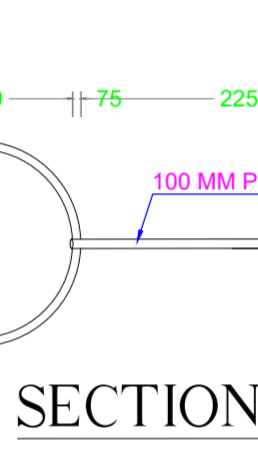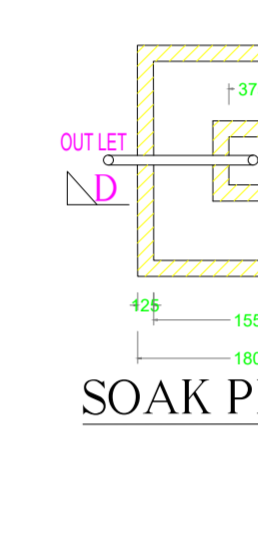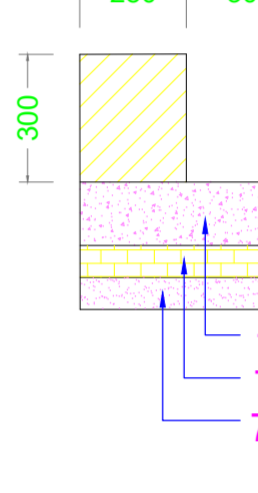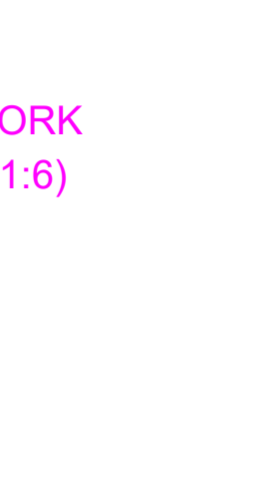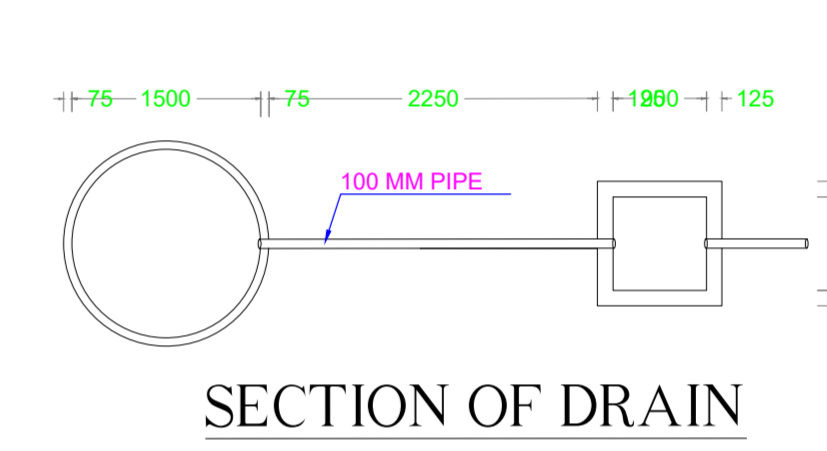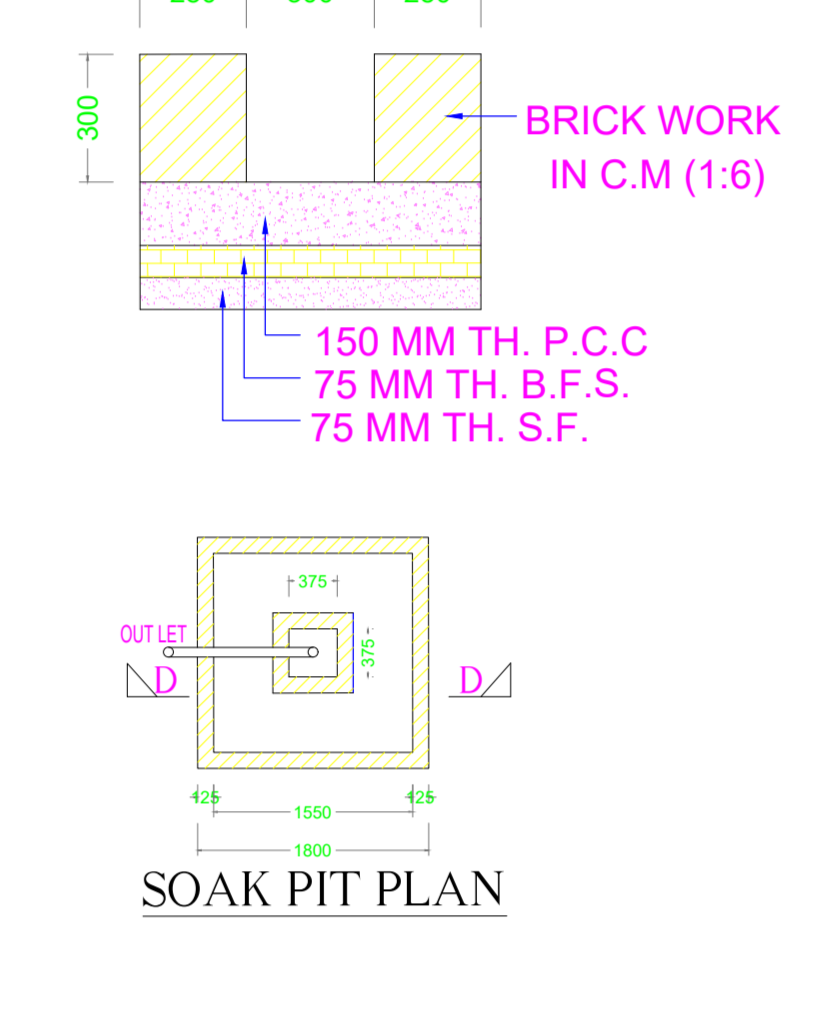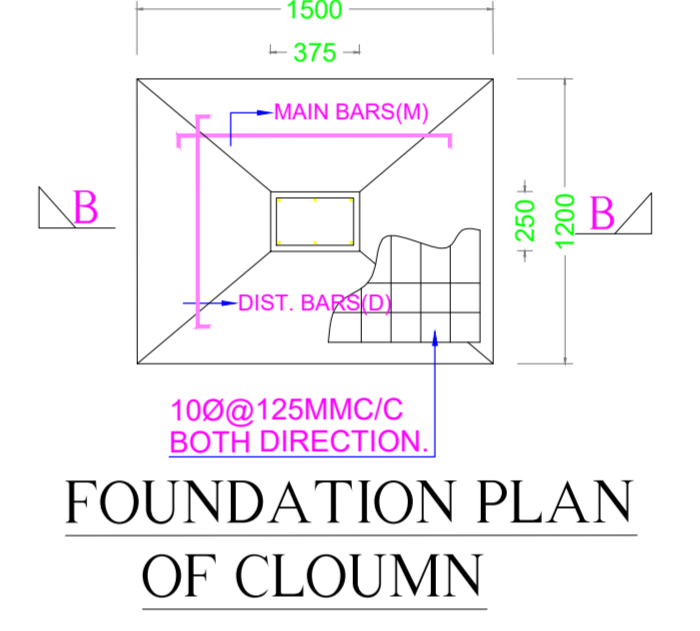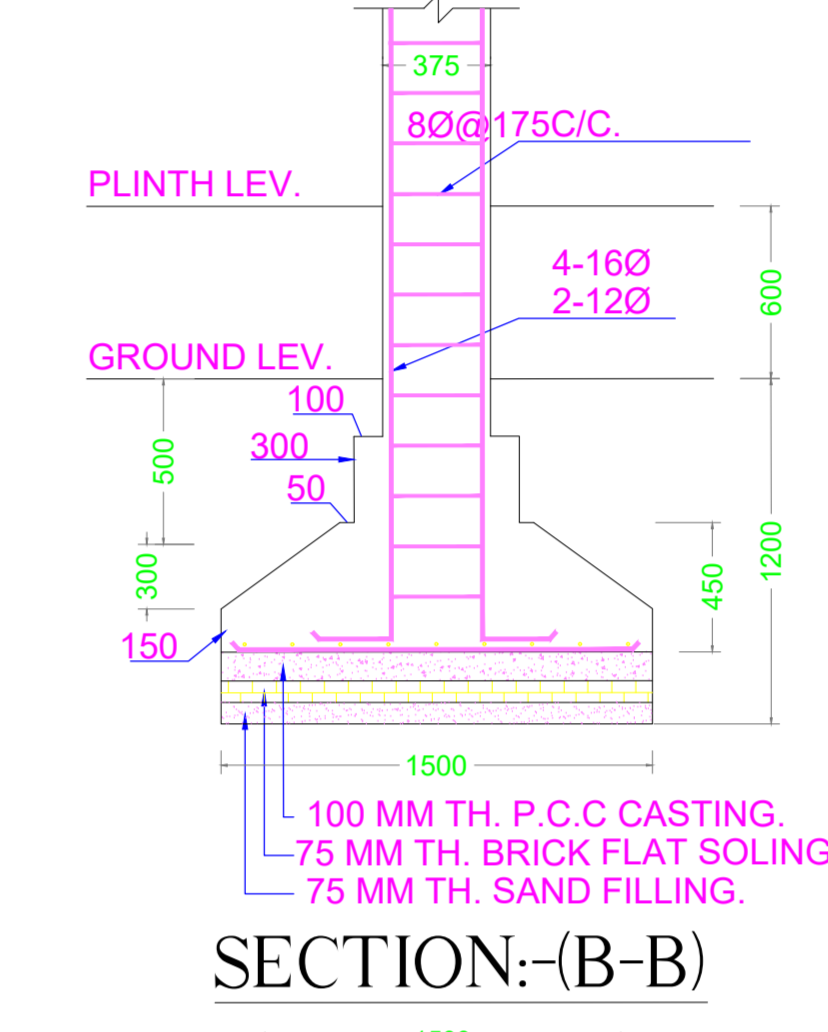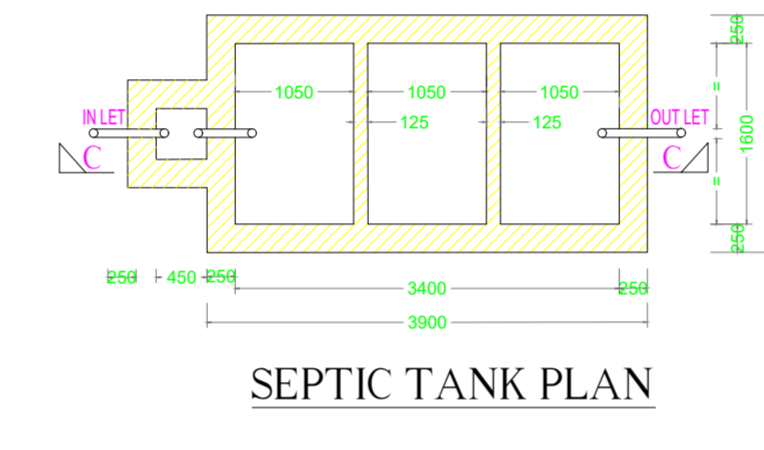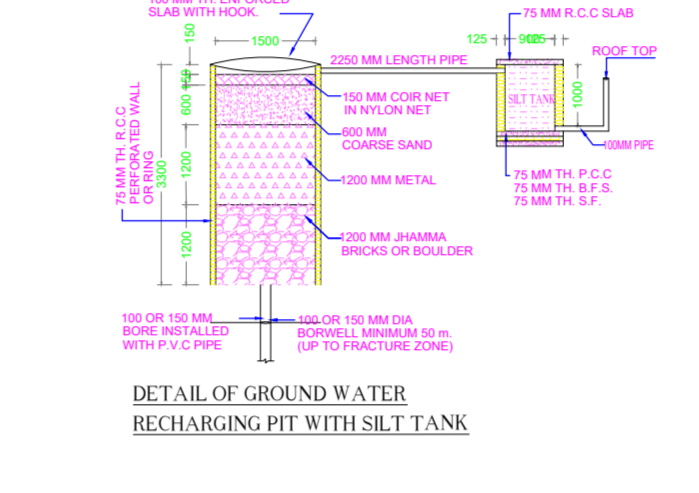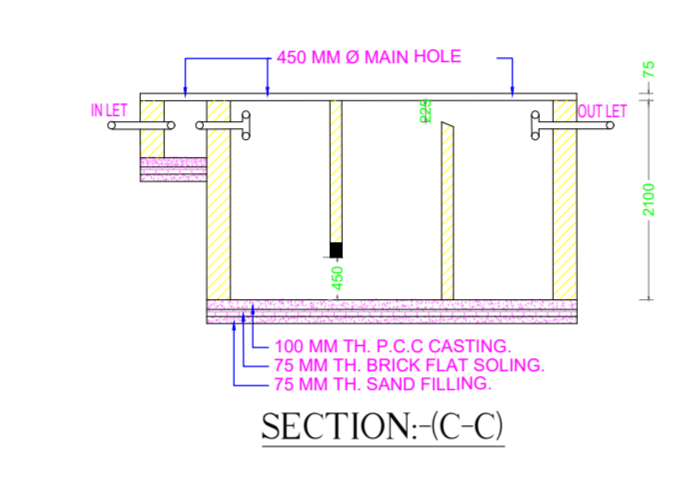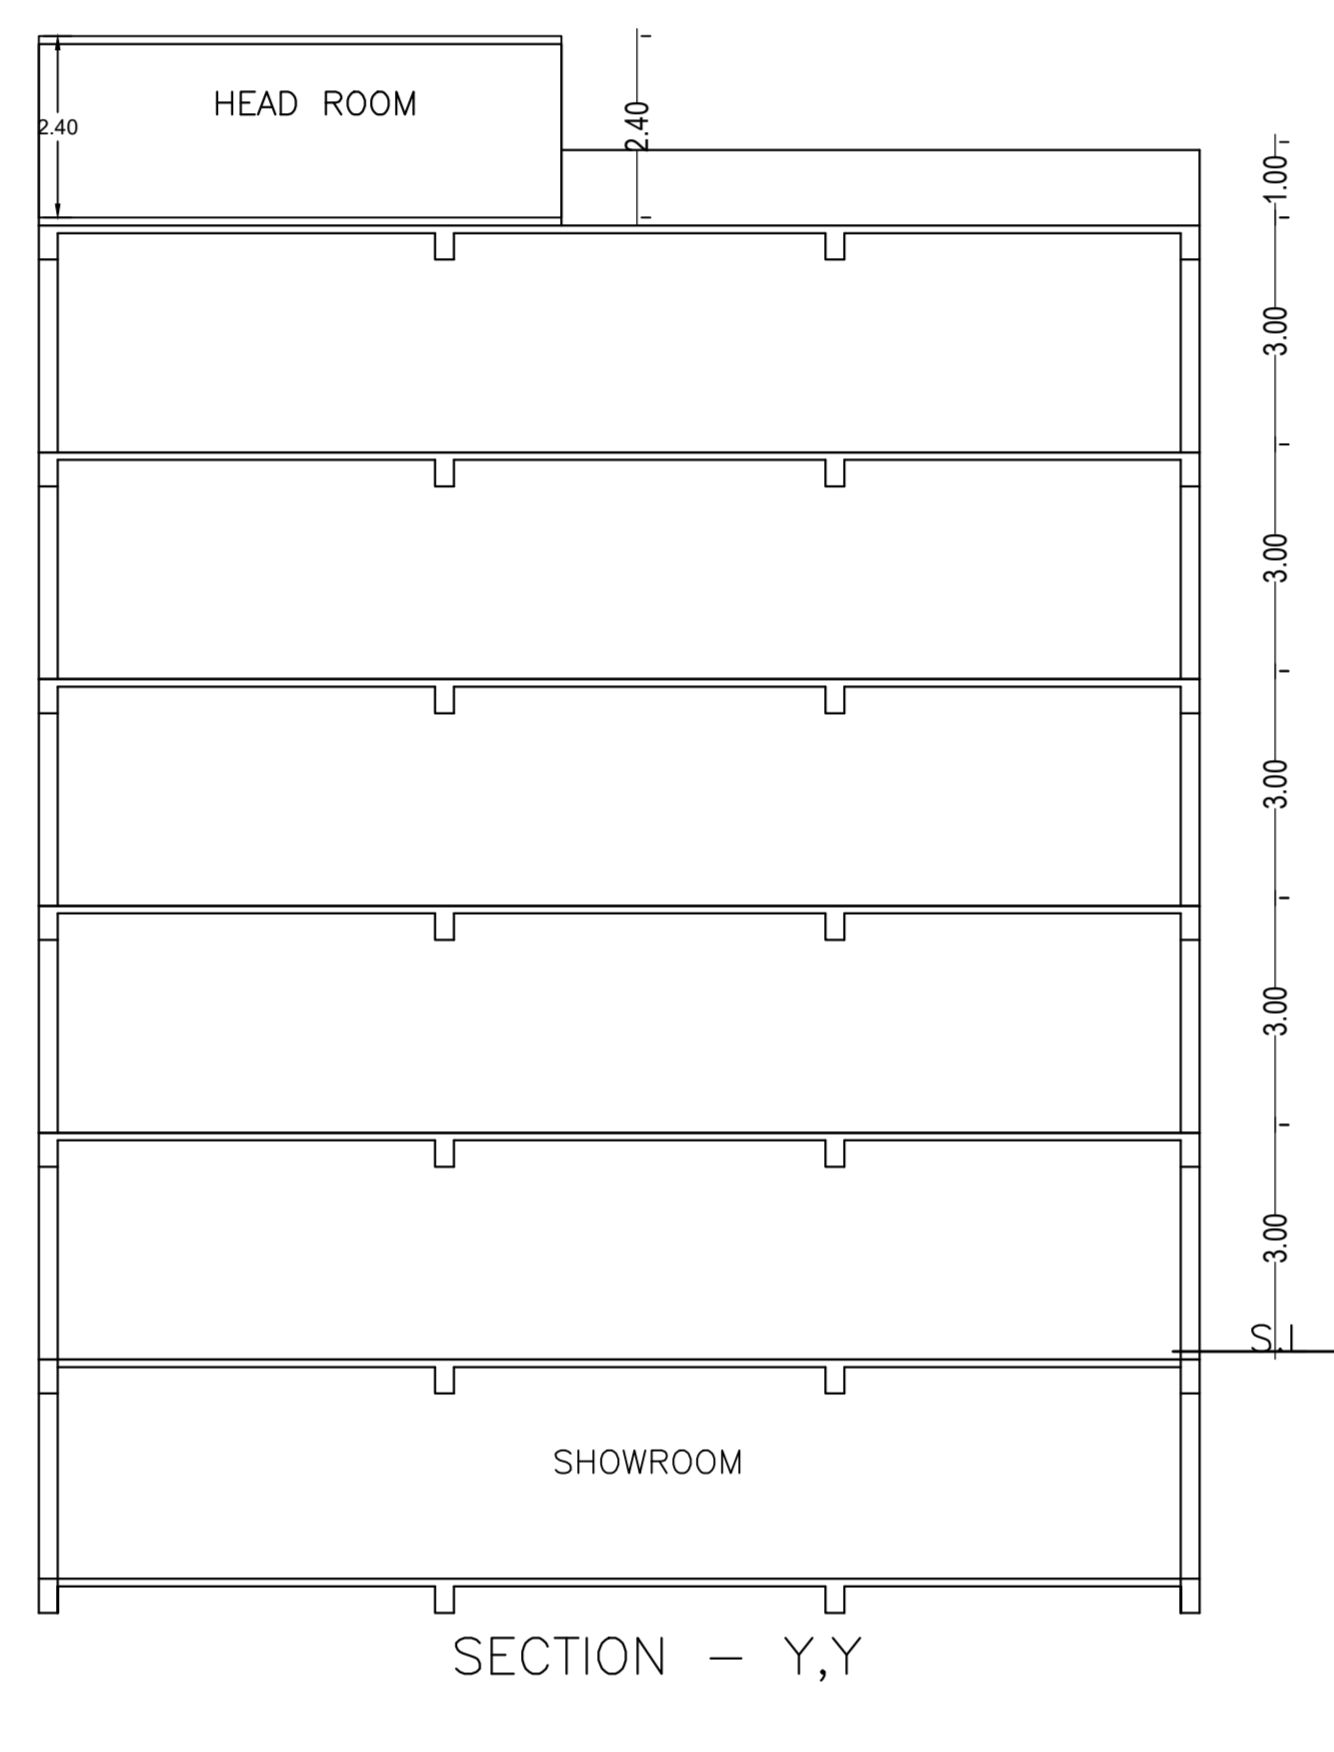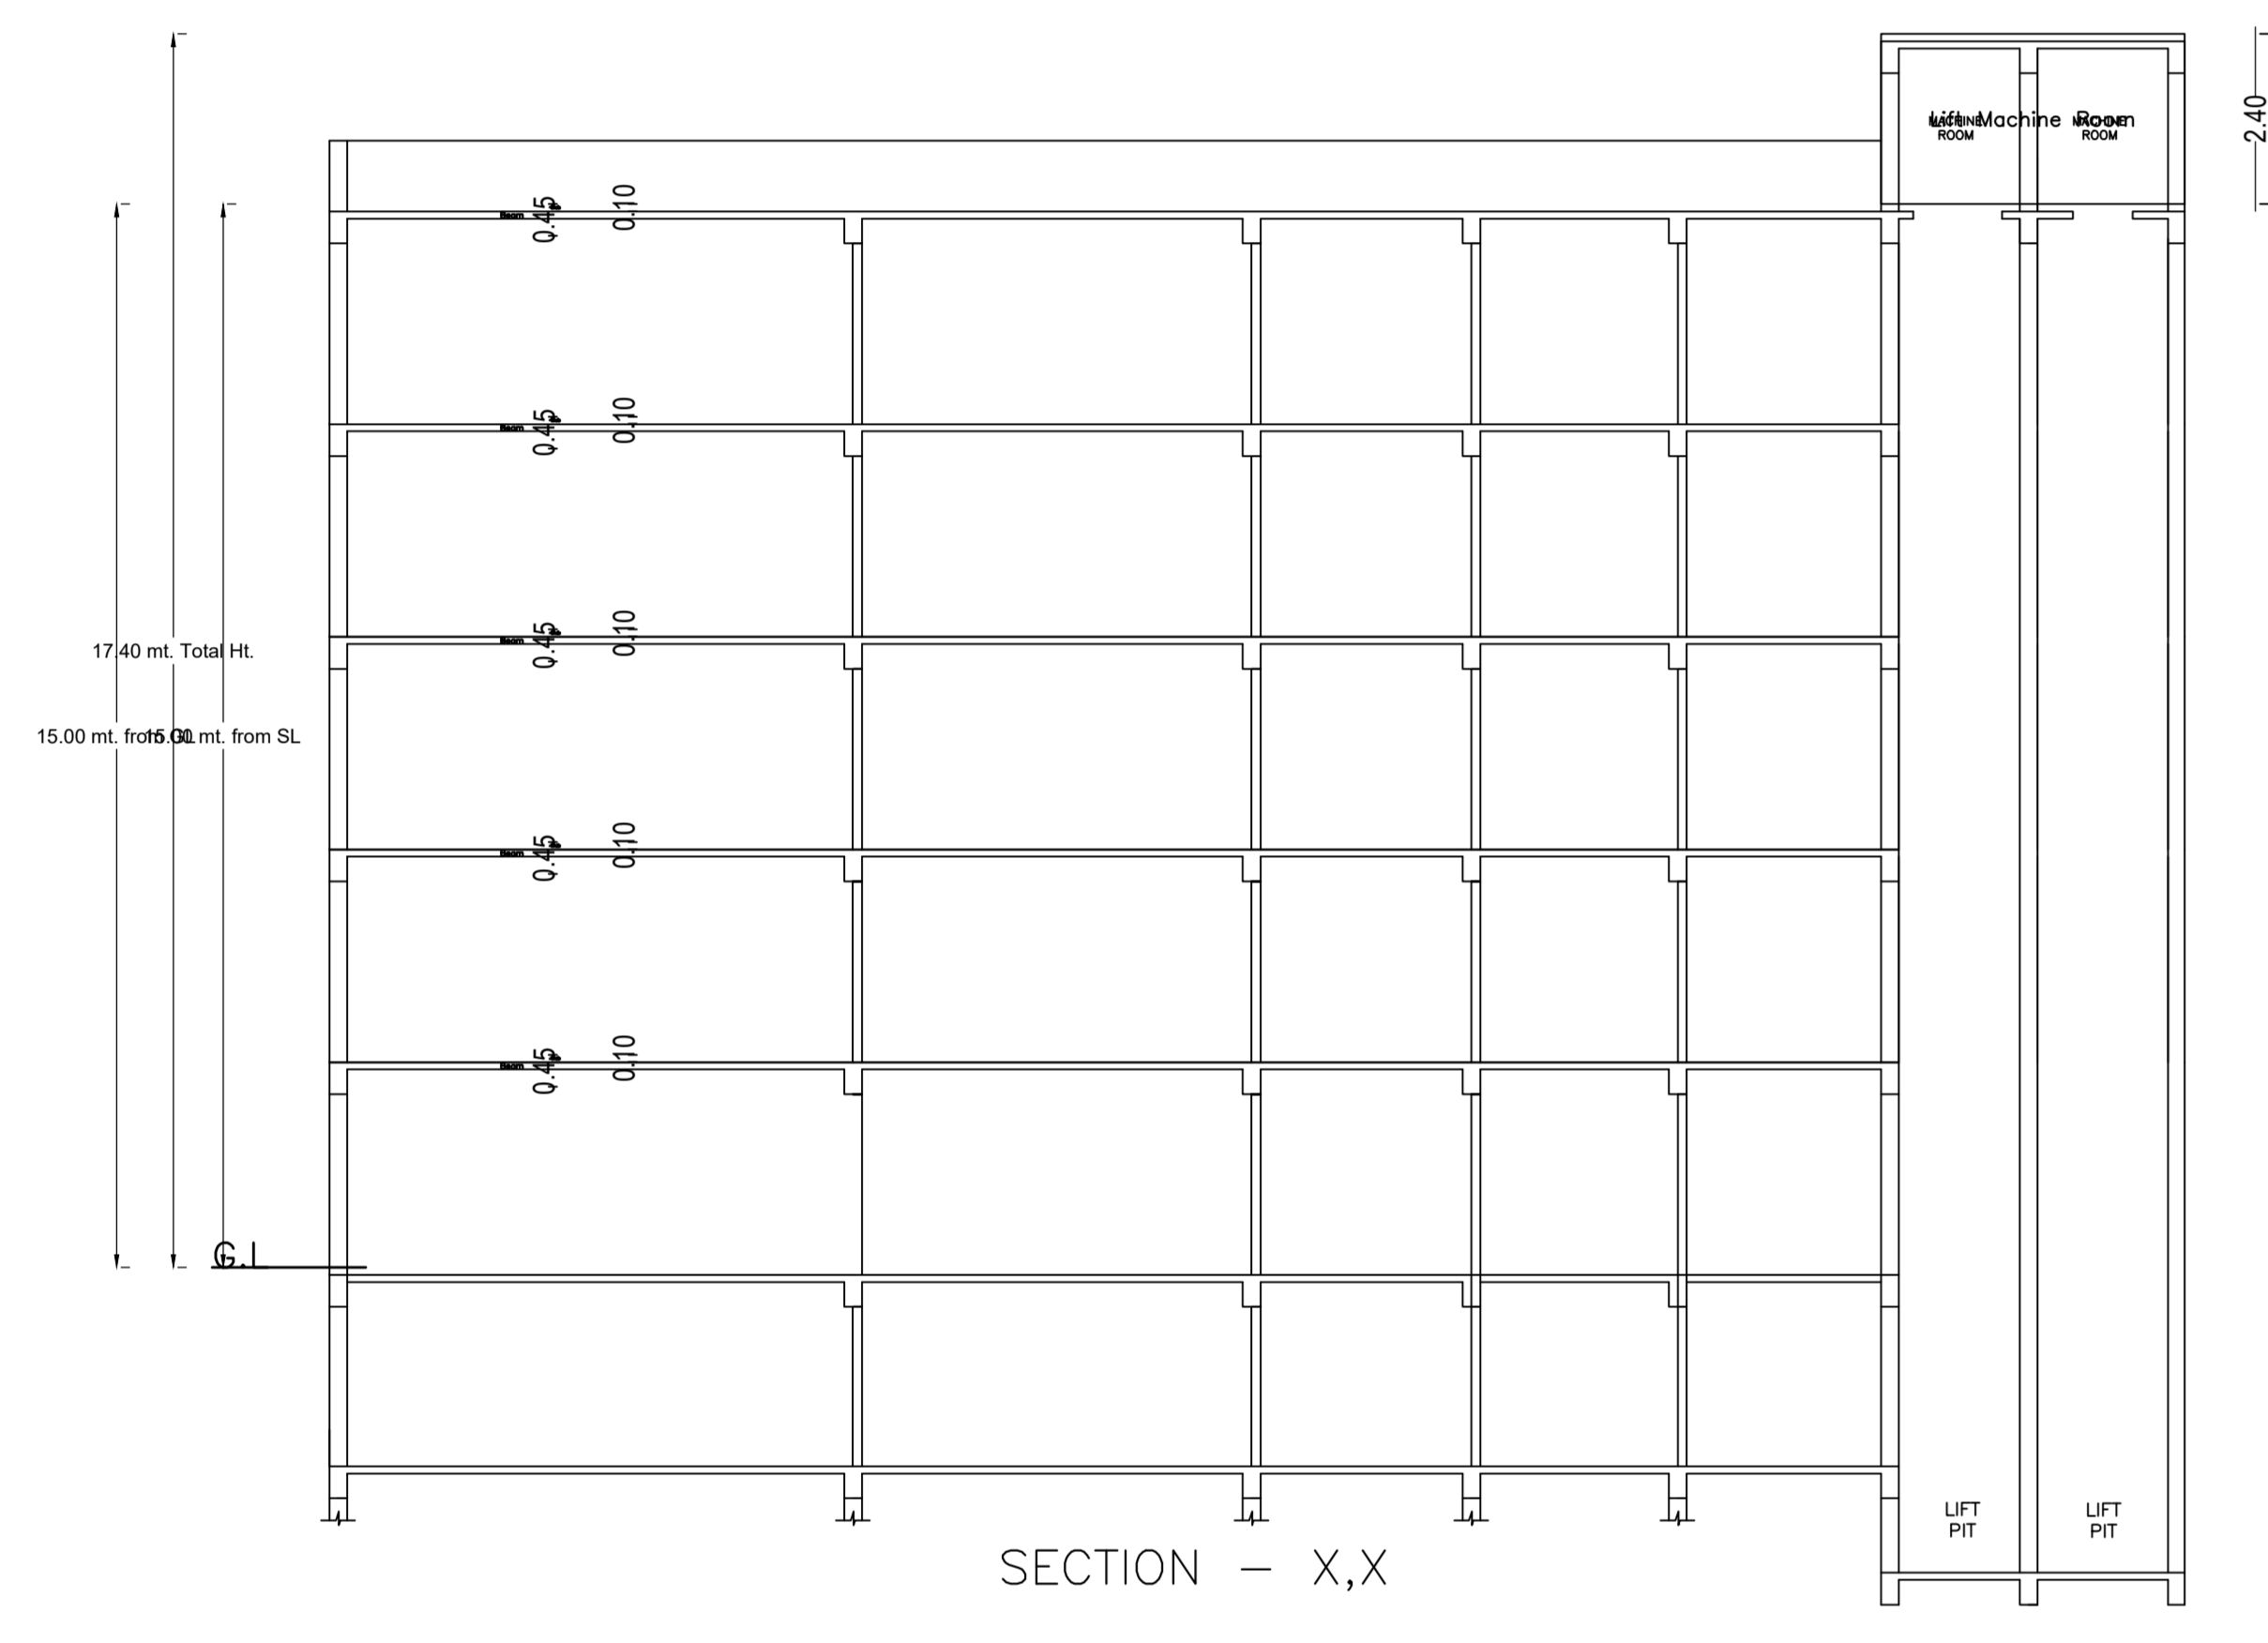

DATE AND SIGNATURE	STRUCTURAL ENGINEER NAME AND SIGNATURE	BUILDER NAME AND SIGNATURE	DIGITAL SIGNATURE
	Dharmendra Kumar		
	RAC/11/03/02/01		