






Proposal Basic Information	
Proposal File No.	RMC/EP/183/W5/1/2023
Owner Name	AJAY PRATAP SINGH AND MADHVI RAJ ALIAS MADHURI RAJ
Khata No	98
Plot No	314
Village Name	HESAG
Use	Residential
SubUse	Residential Bldg/Apartment

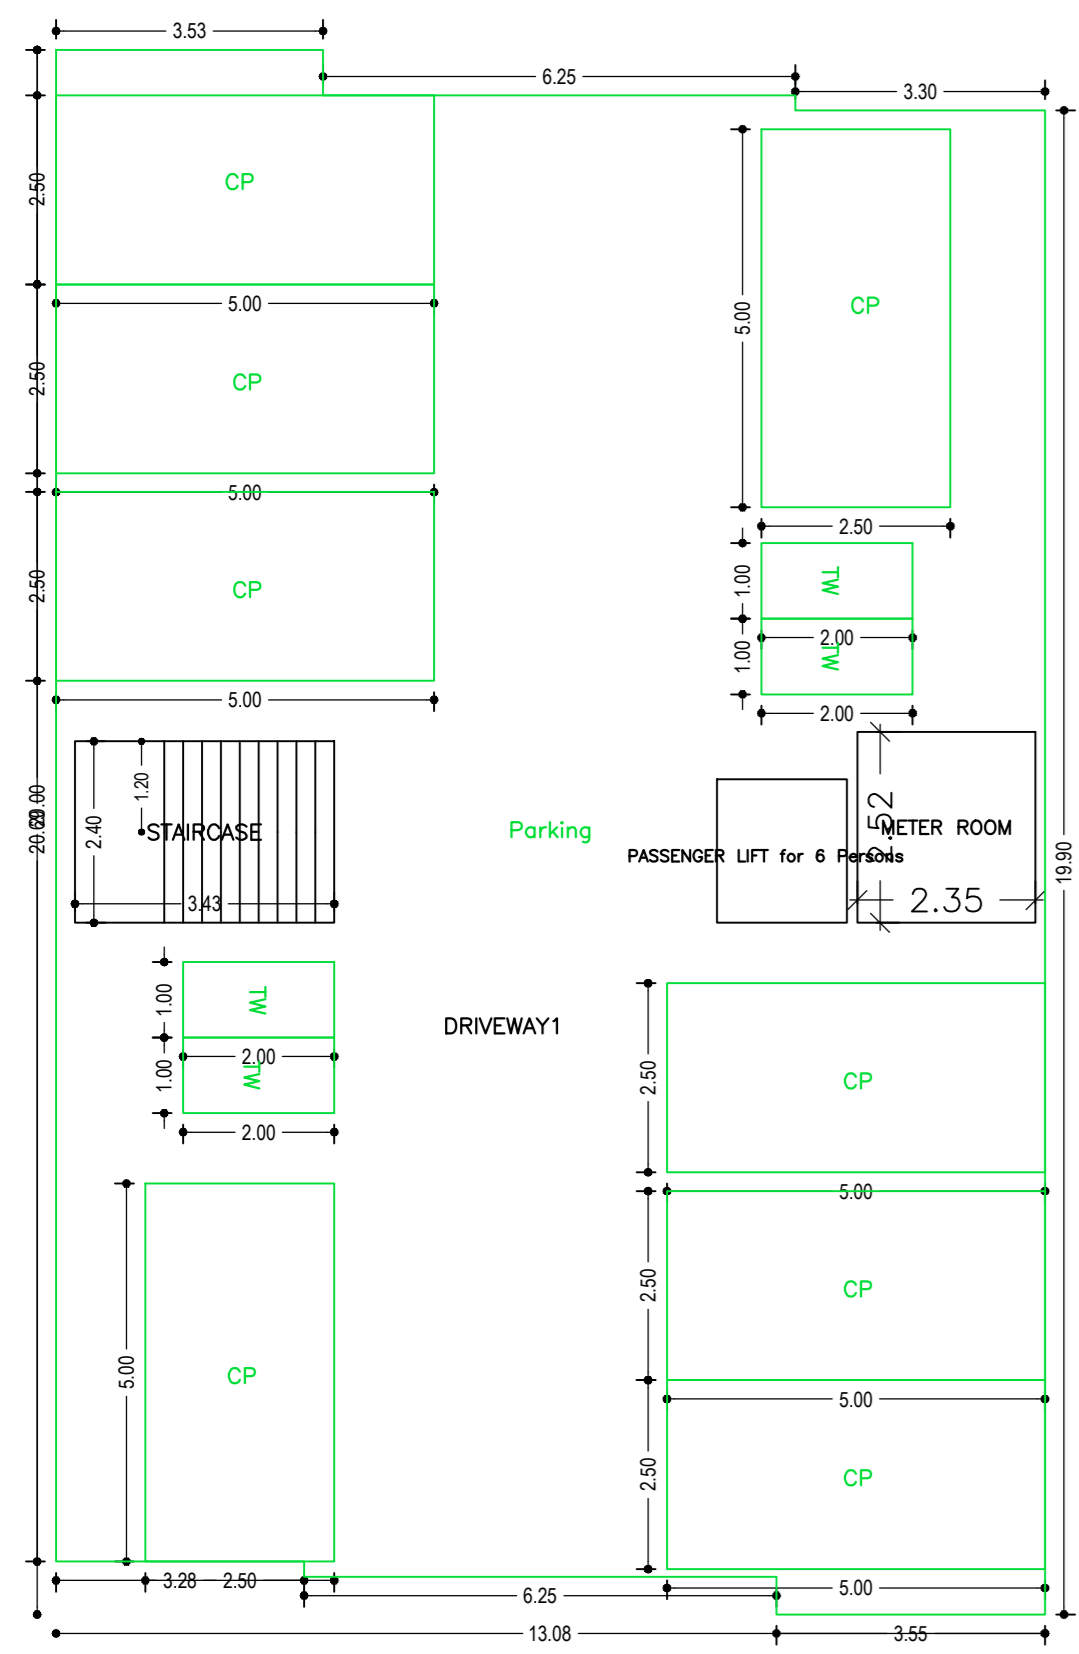


BASEMENT FLOOR PLAN  
(SCALE 1:100)

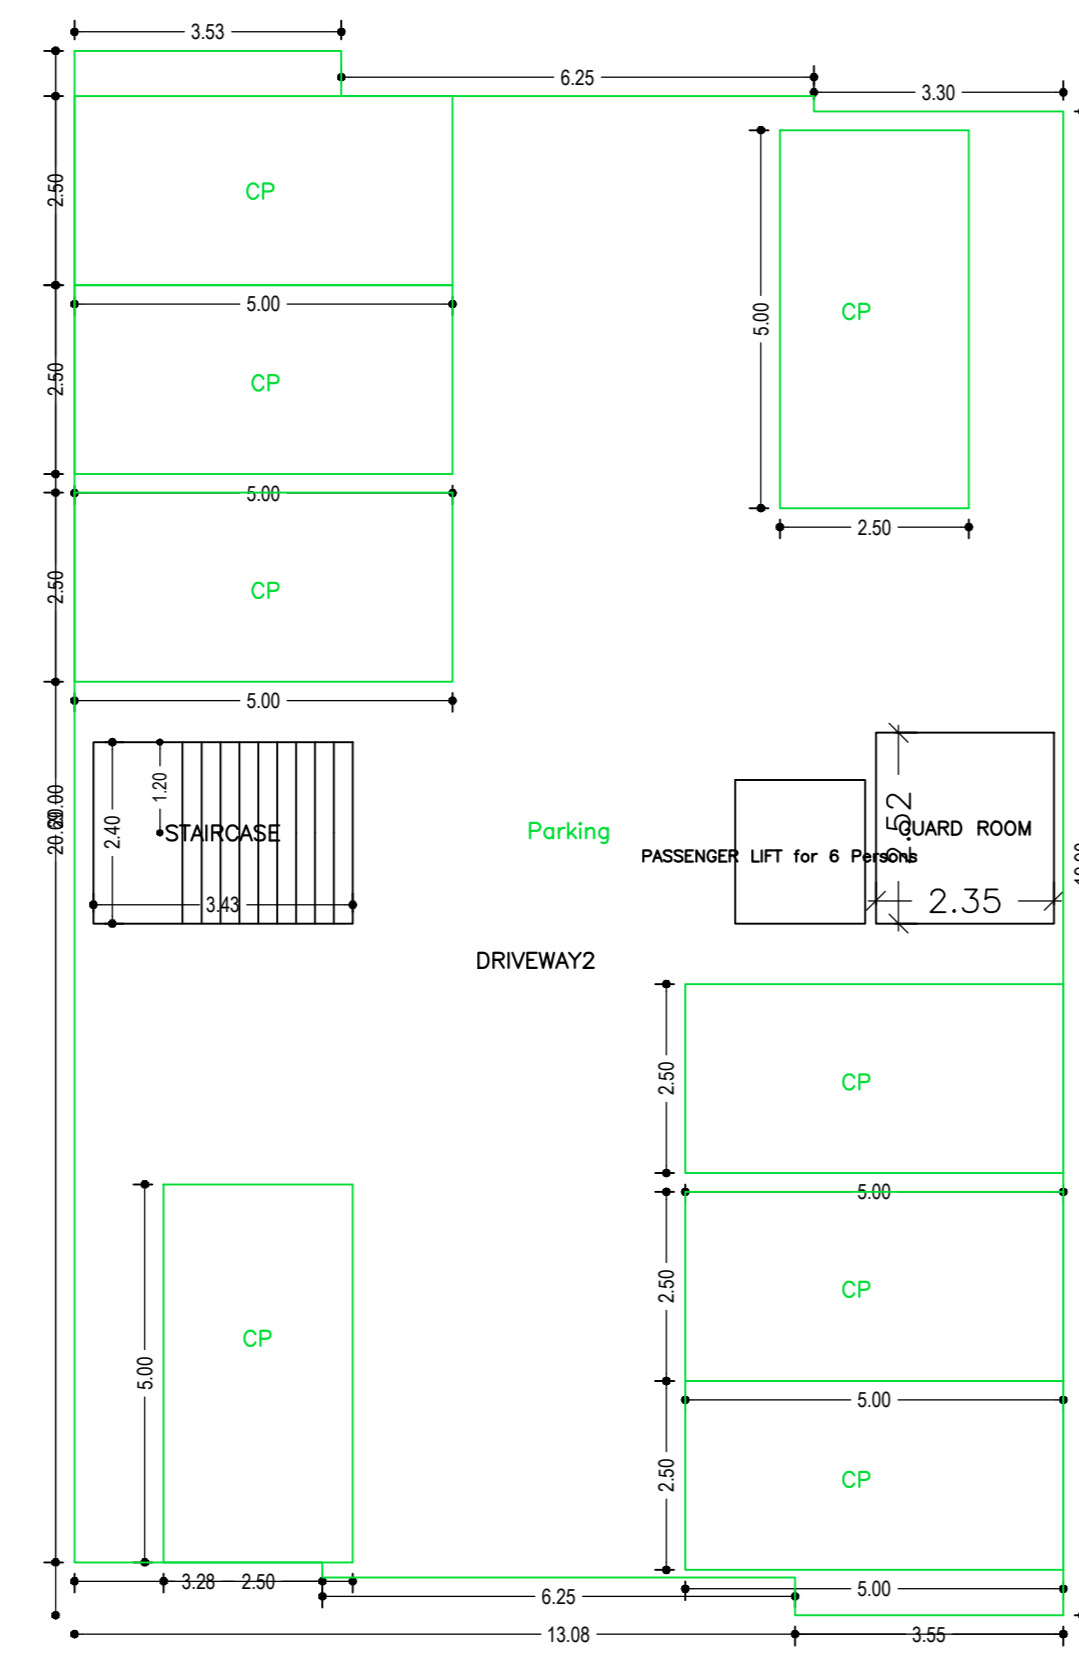

GROUND FLOOR PLAN  
(SCALE 1:100)

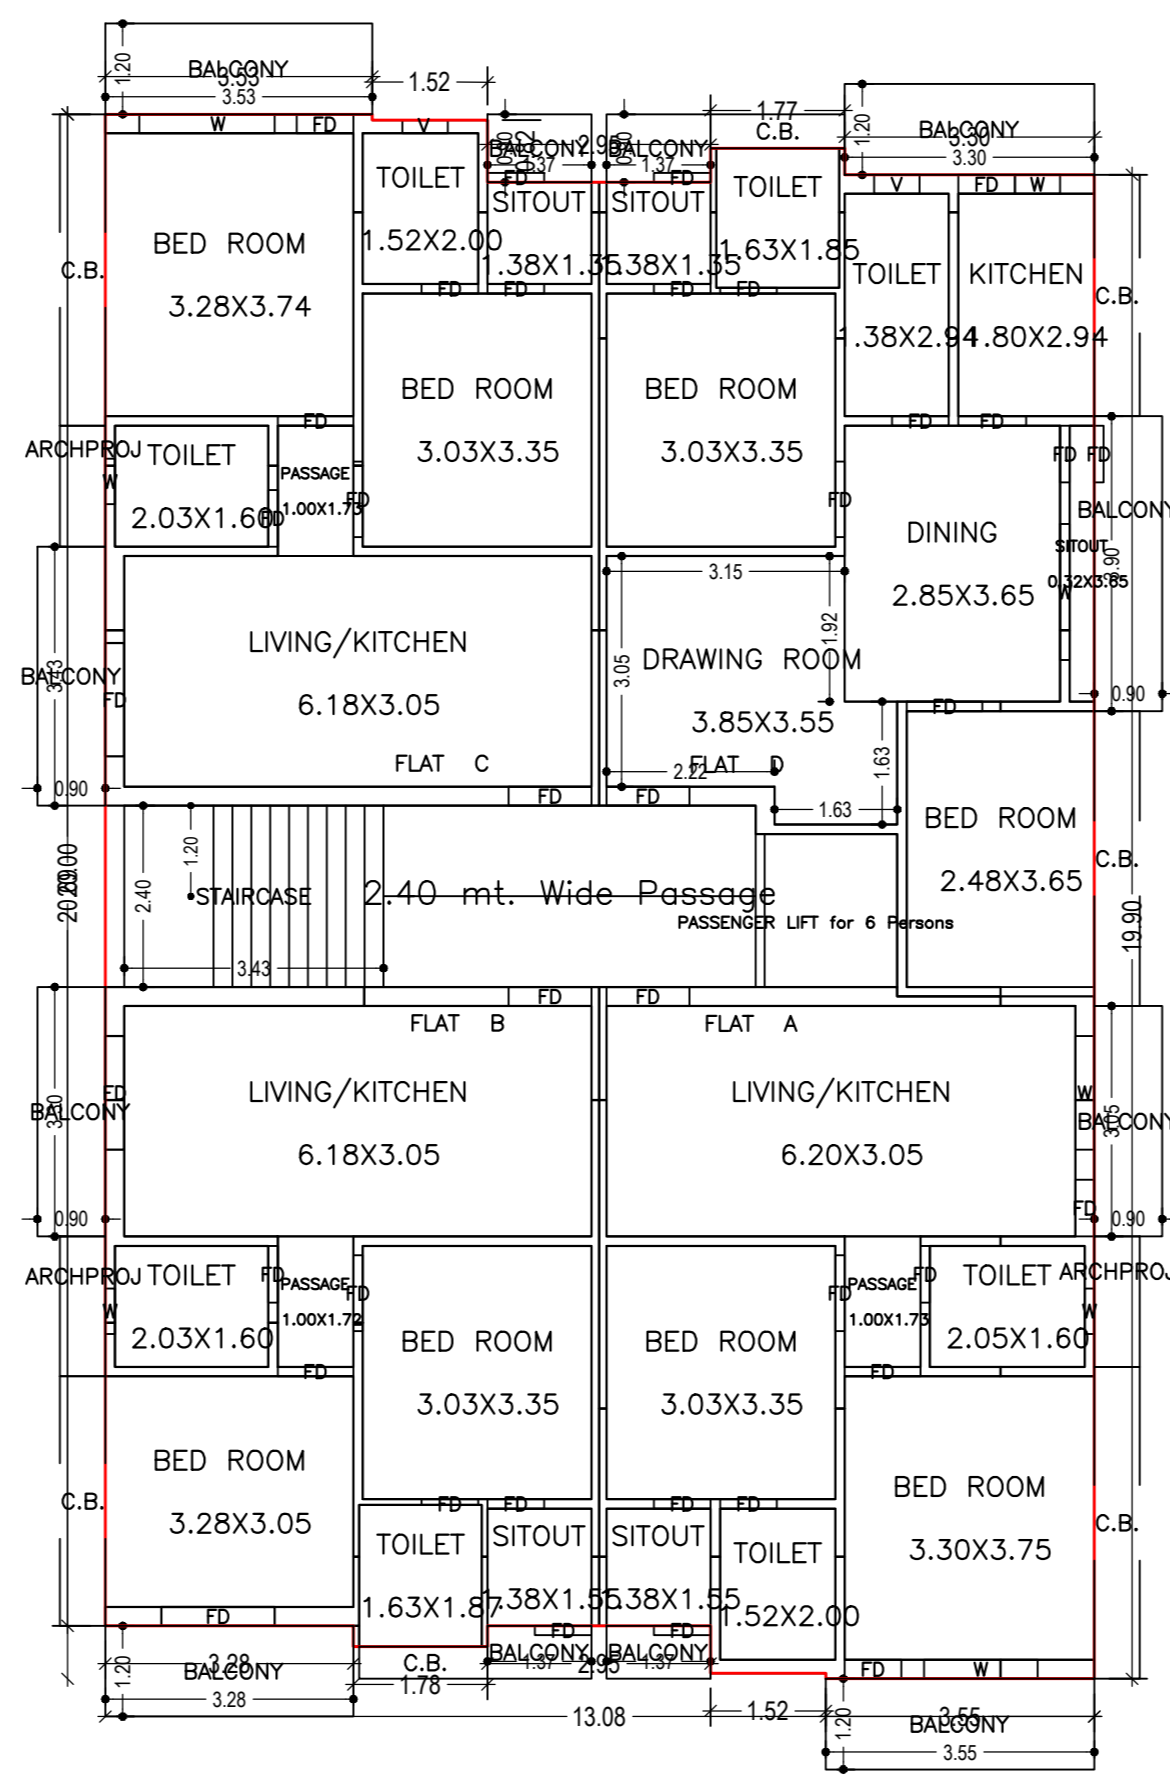

TYPICAL - 1 - 4 FLOOR PLAN  
(Proposed)  
(SCALE 1:100)

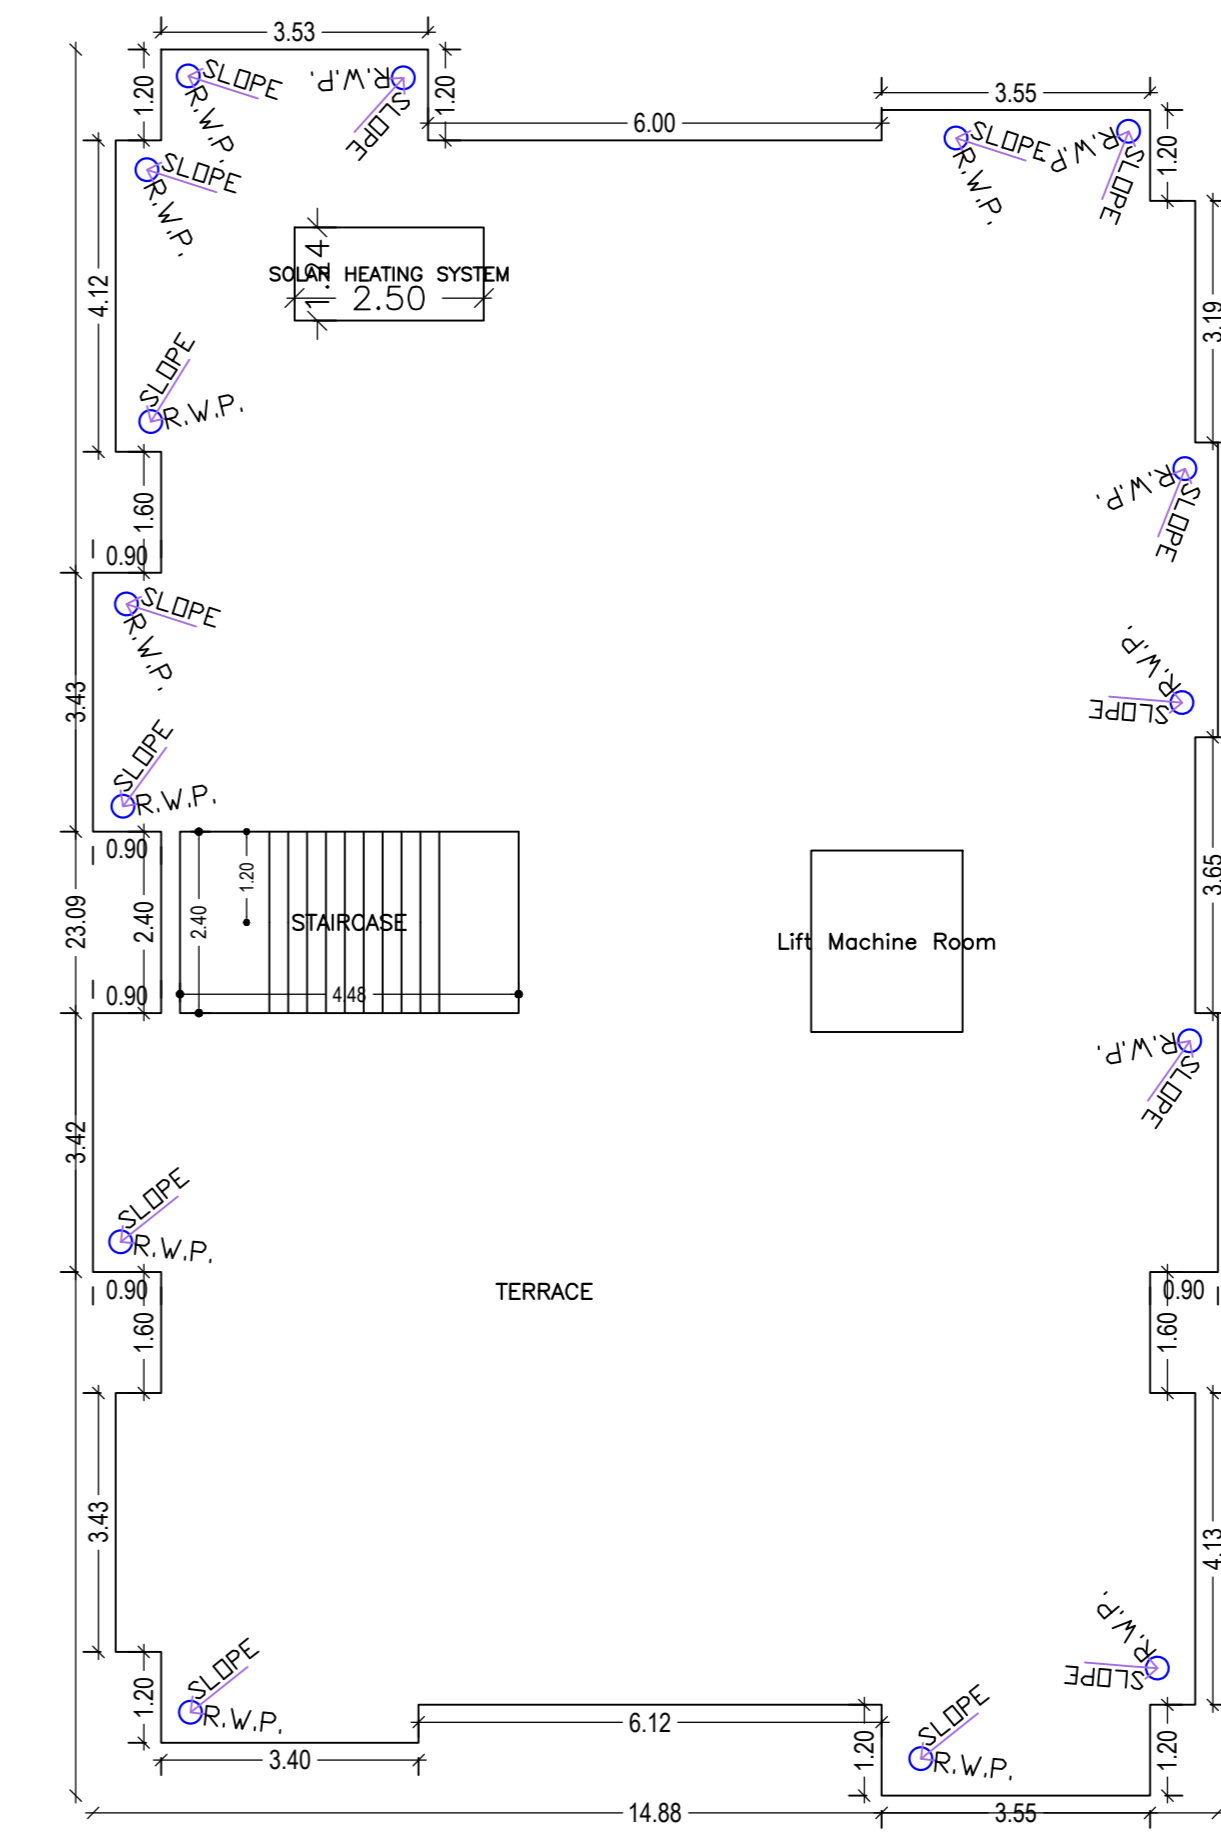

TERRACE FLOOR PLAN  
(SCALE 1:100)

SCHEDULE OF DOOR:

BUILDING NAME	NAME	LENGTH	HEIGHT	NOS
A BUILDING	FD	0.75	2.10	88
A BUILDING	FD	0.80	2.10	04
A BUILDING	FD	1.00	2.10	32
A BUILDING	FD	1.10	2.10	16
A BUILDING	FD	1.50	2.10	12

SCHEDULE OF WINDOW/VENTILATION:





BUILDING NAME	NAME	LENGTH	HEIGHT	NOS
A BUILDING	W	0.60	1.20	16
A BUILDING	V	0.60	1.20	08
A BUILDING	W	1.50	1.20	08
A BUILDING	W	1.70	1.20	04
A BUILDING	W	1.80	1.20	04

Balcony Calculations Table

FLOOR	SIZE	AREA	TOTAL AREA
TYPICAL - 1-4 FLOOR PLAN	0.90 X 3.43 X 1 X 4	12.32	132.44
	1.20 X 3.28 X 1 X 4	15.76	
	1.20 X 3.55 X 1 X 4	17.04	
	0.90 X 3.05 X 1 X 4	11.00	
	0.90 X 3.30 X 1 X 4	14.04	
	1.20 X 3.55 X 1 X 4	16.96	
	1.20 X 3.30 X 1 X 4	15.84	
	0.90 X 1.38 X 2 X 4	9.92	
	0.75 X 1.38 X 2 X 4	7.56	
	0.90 X 3.30 X 1 X 4	11.88	
Total	-	-	132.44

UnitBUA Table for Building :A (BUILDING)

FLOOR	Name	UnitBUA Type	UnitBUA Area	Carpet Area	No. of Rooms	No. of Tenement
TYPICAL - 1-4 FLOOR PLAN	FLAT A	FLAT	66.43	61.60	7	16
	FLAT B	FLAT	63.33	49.14	7	
	FLAT C	FLAT	66.83	51.13	7	
	FLAT D	FLAT	71.13	50.33	9	
Total	-	-	1071.69	832.81	120	16

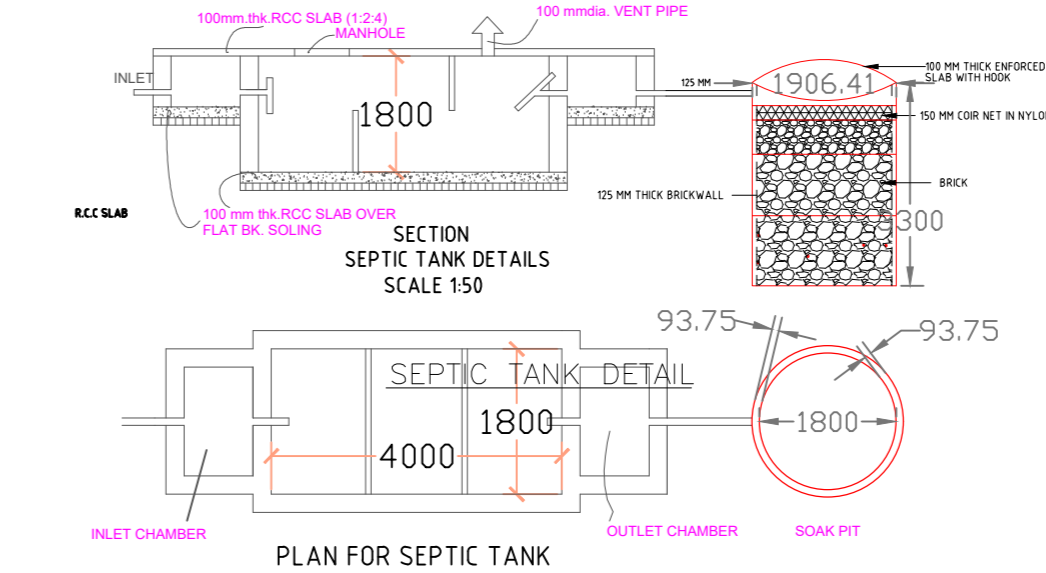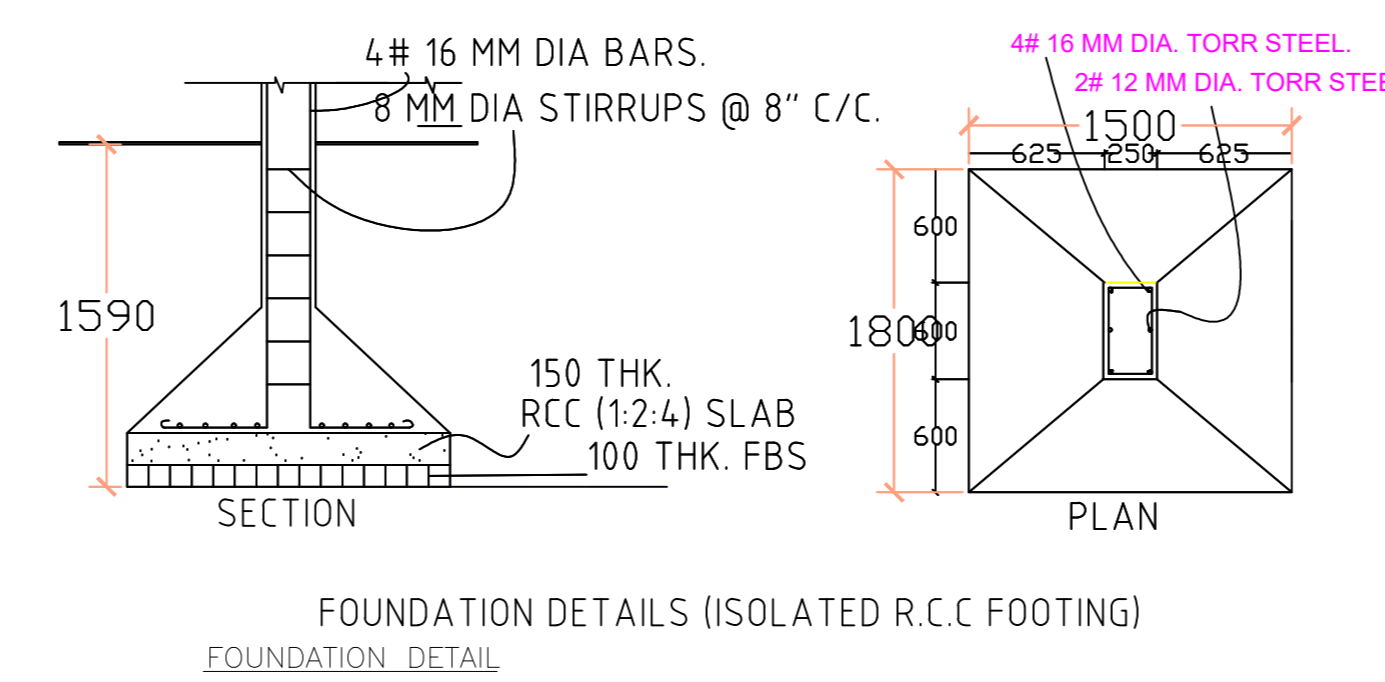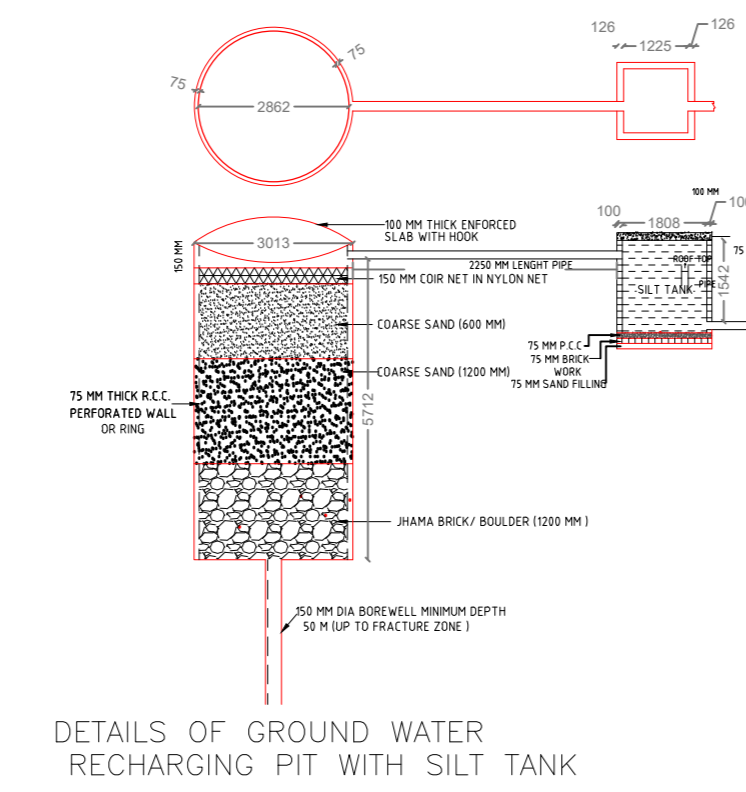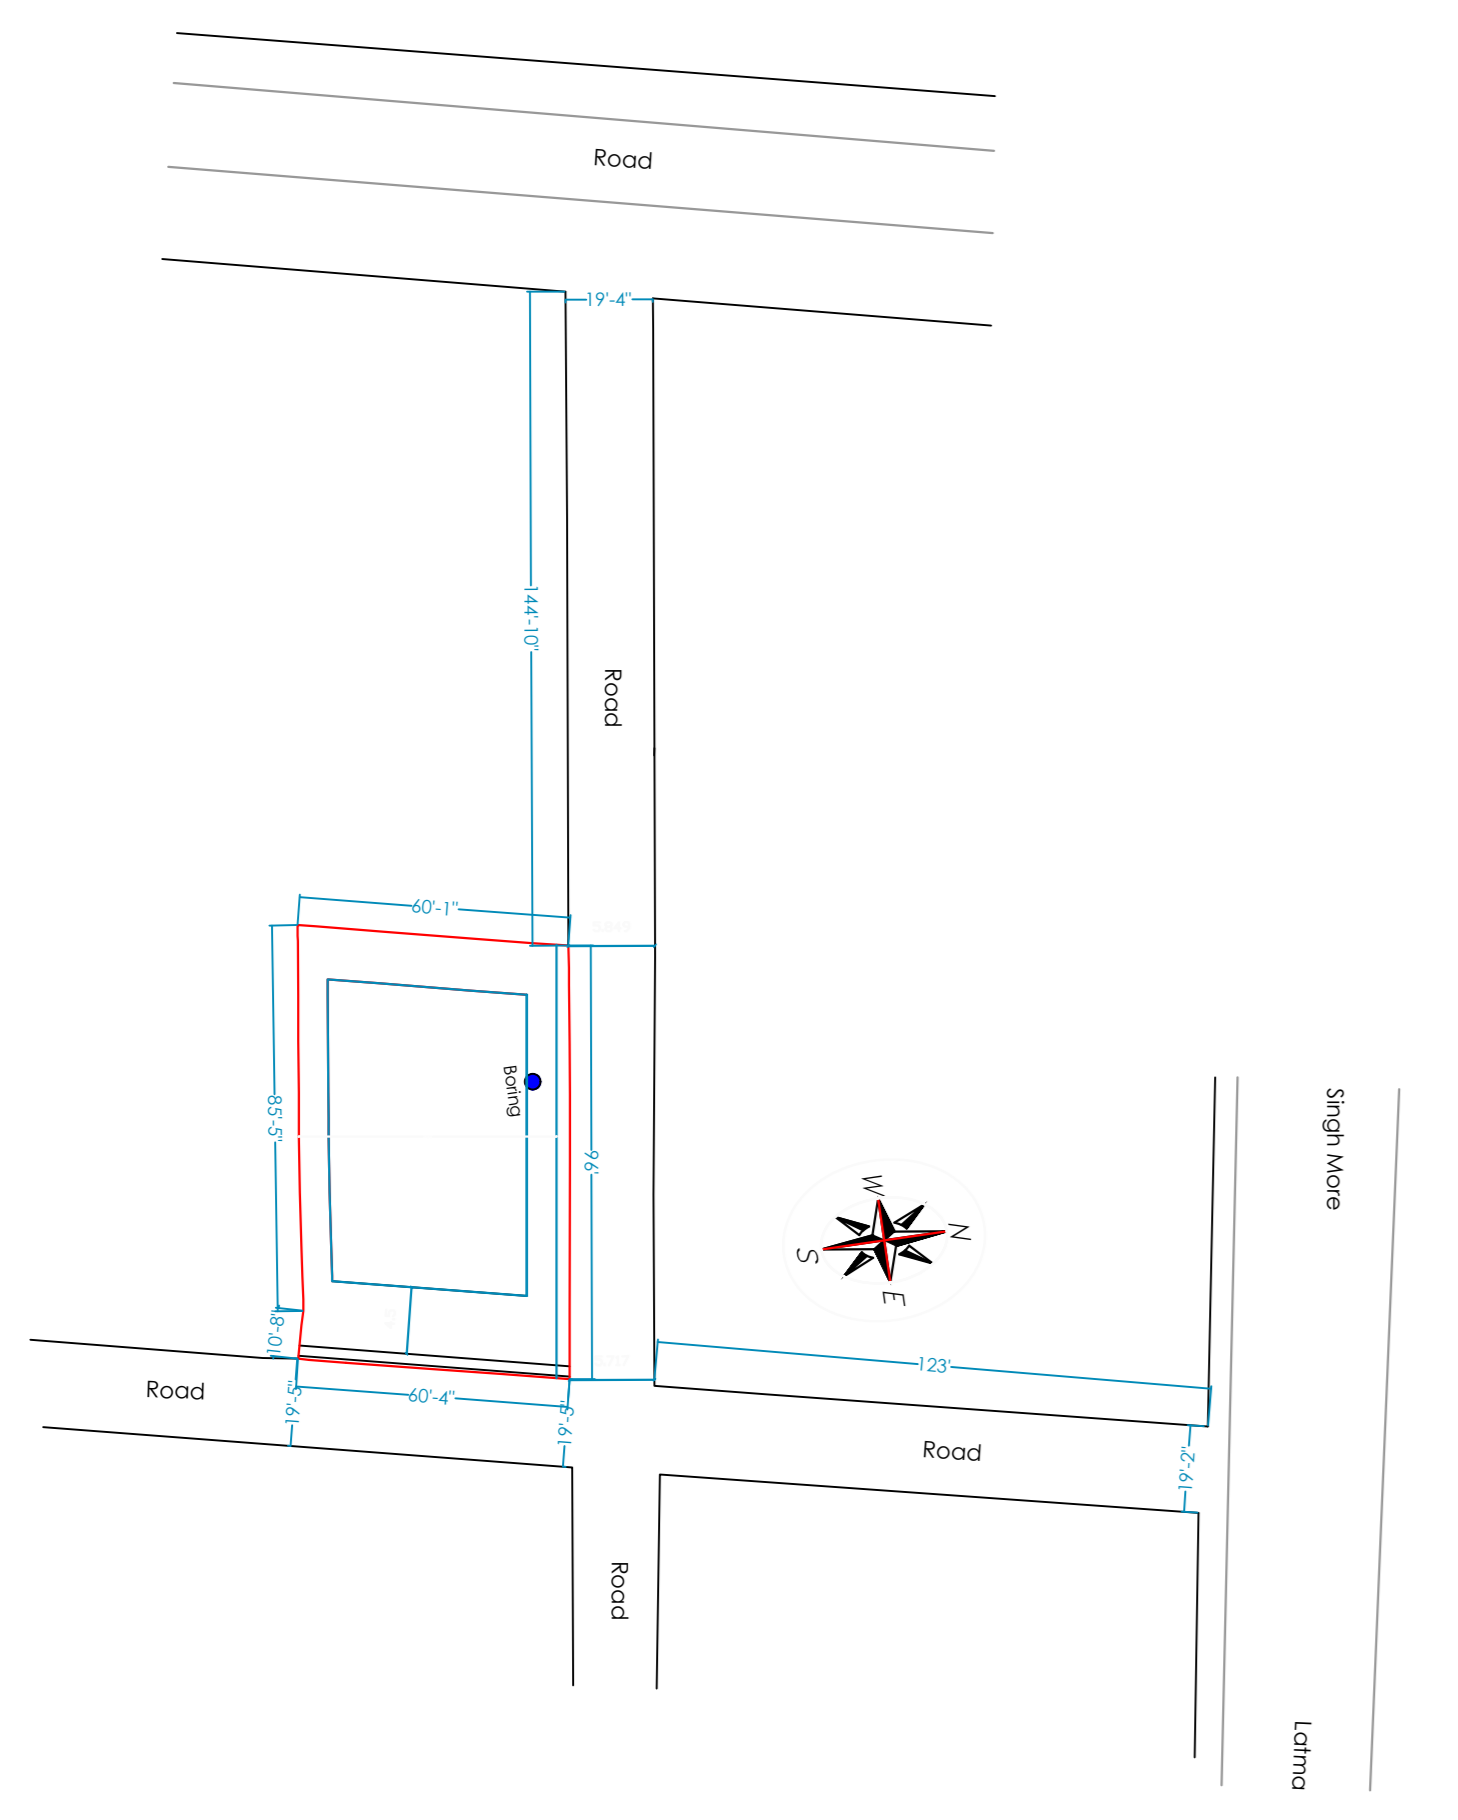

STRUCTURAL STABILITY CERTIFICATE

THIS IS TO CERTIFY THAT SEISMIC LOADS HAVE BEEN TAKEN UNDER CONSIDERATION WHILE DESIGNING THE STRUCTURE OF THIS BUILDING. THE DESIGN HAS BEEN DONE AS PER IS 1893/1894 & I.S 4326/1993.

LTP NAME AND SIGNATURE	STRUCTURAL ENG'S NAME AND SIGNATURE	BUILDER NAME AND SIGNATURE	DIGITAL SIGNATURE
VJAY KUMAR RMCLE001815-16			