



Proposal No.	RAC/SP/1603/W00003
Owner Name	NANALA DEVELOPERS PVT LTD THROUGH ITS DIRECTOR NANALA, INDIA
Plot No.	50
Plot No.	505
Village Name	TPL
Use	Residential
Sub Use	Group Housing

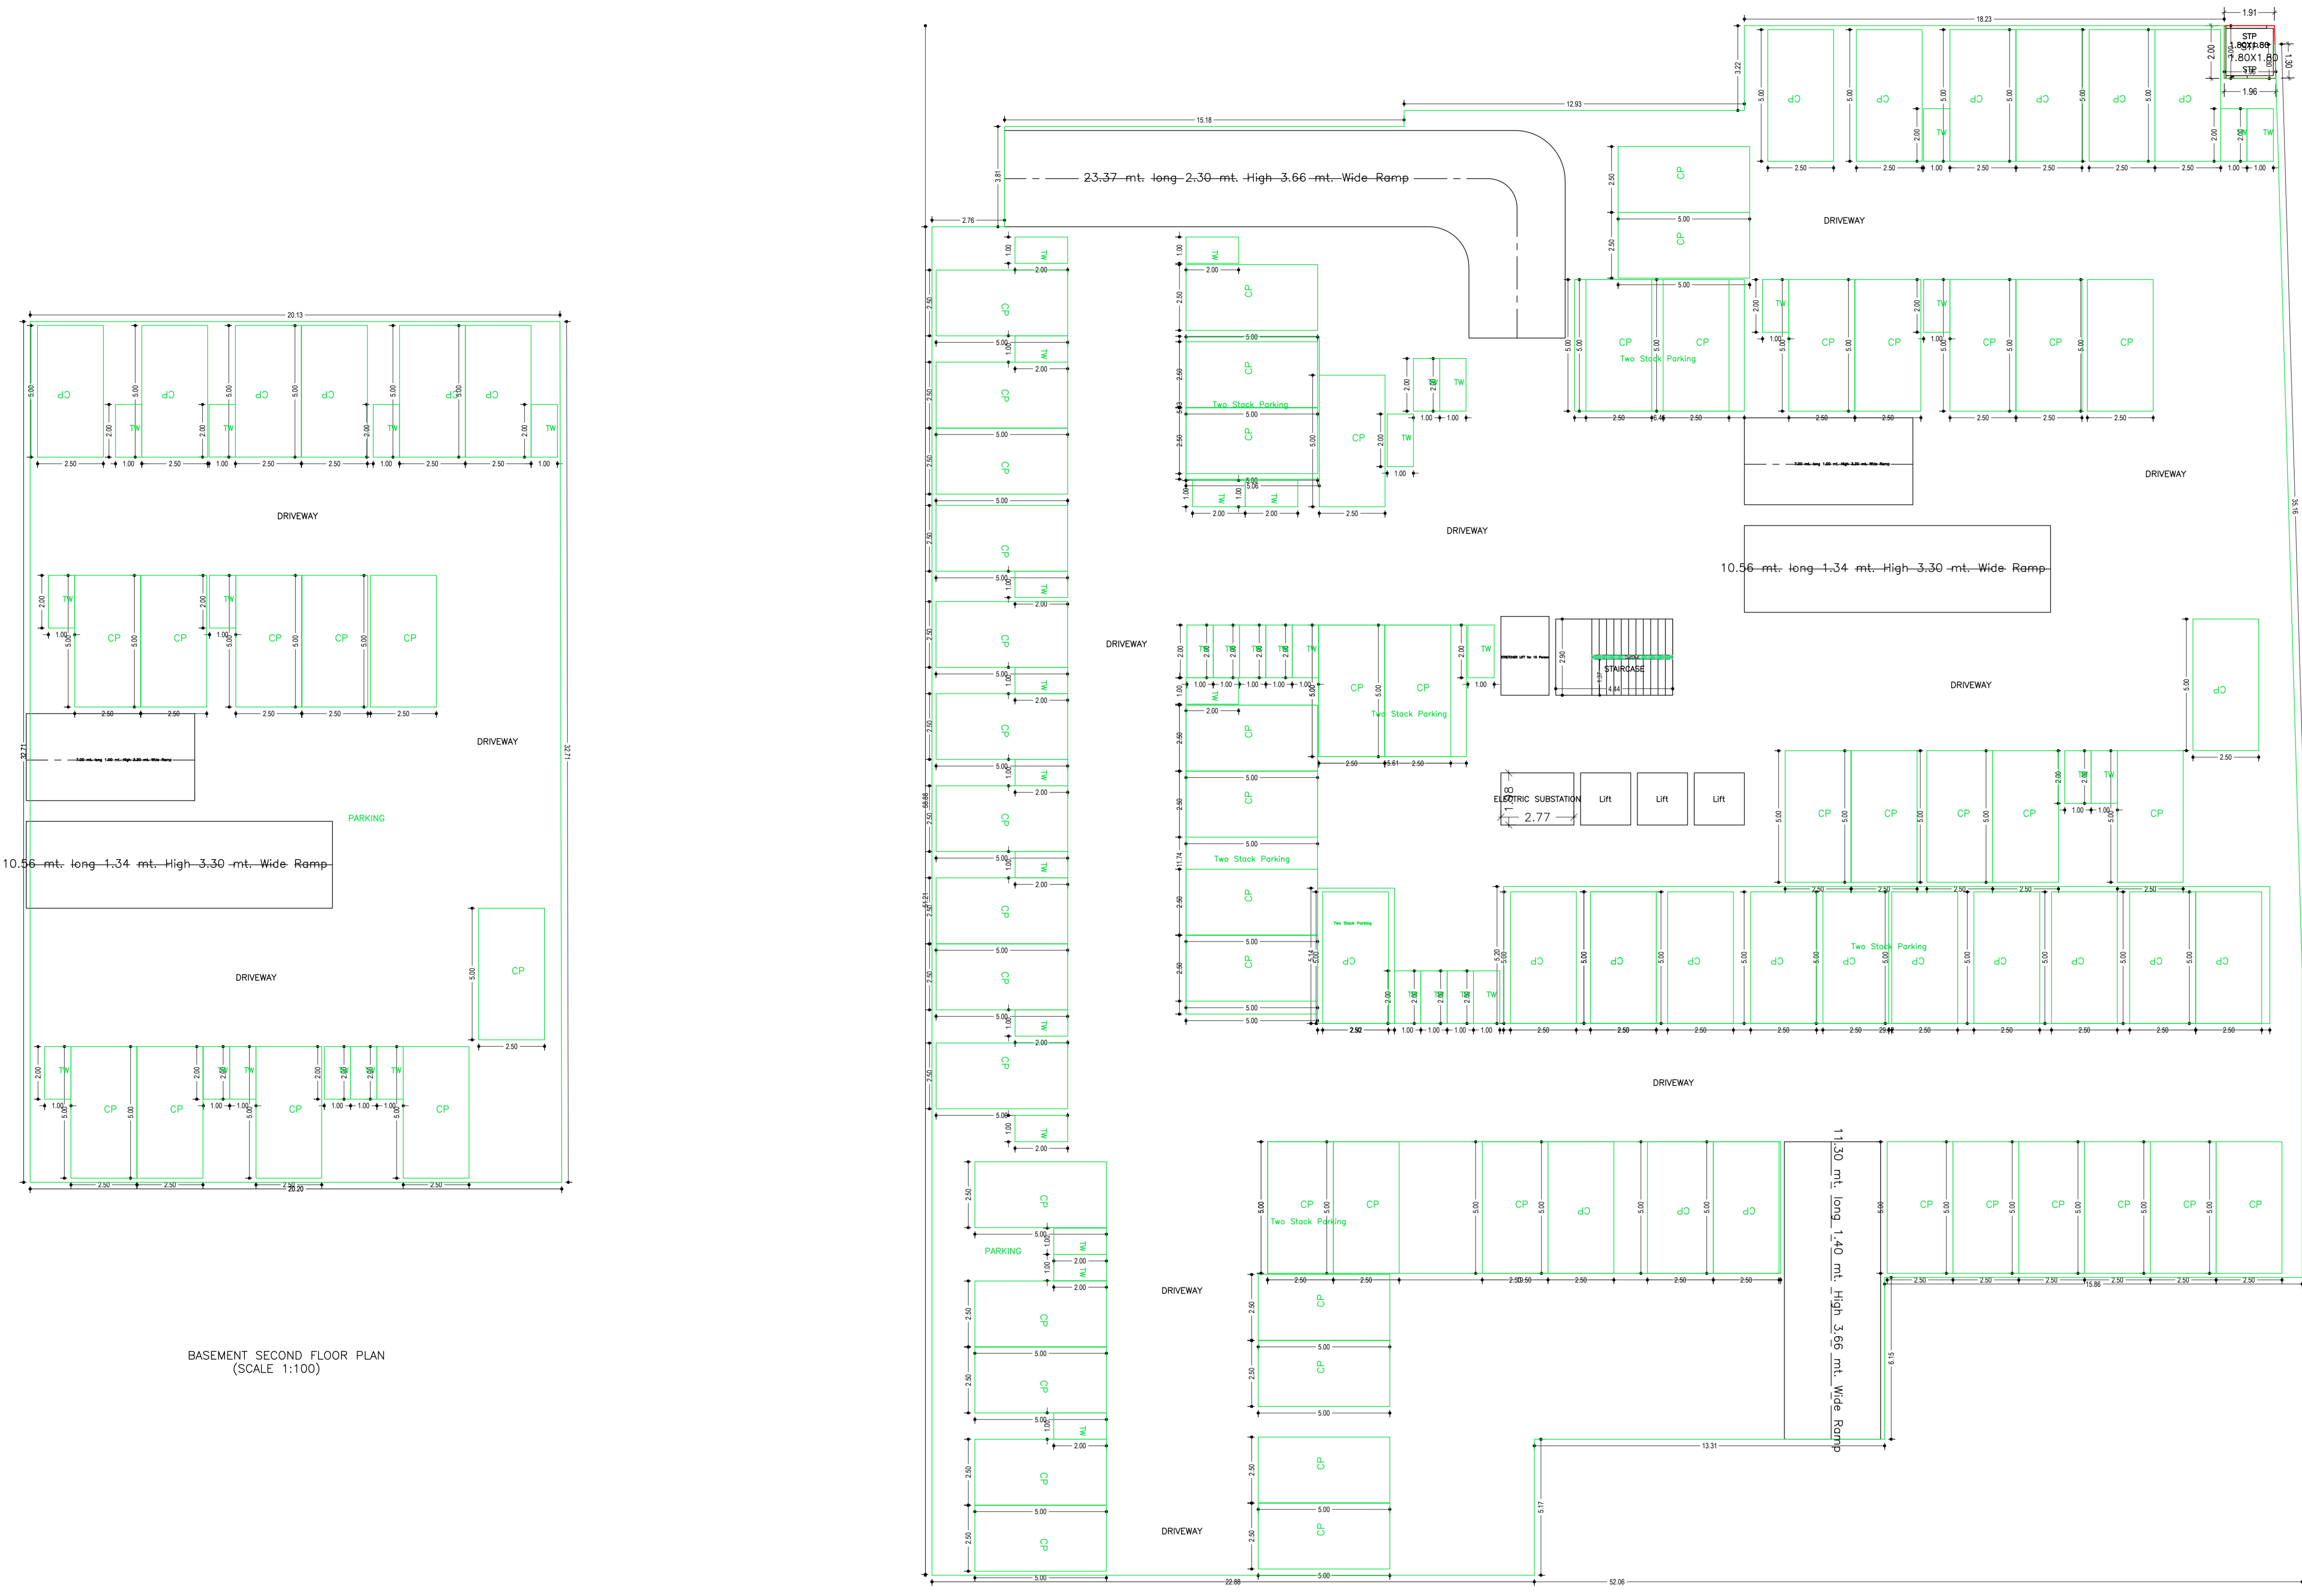

BASEMENT SECOND FLOOR PLAN
(SCALE 1:100)


BASEMENT FIRST FLOOR PLAN
(Proposed)
(SCALE 1:100)

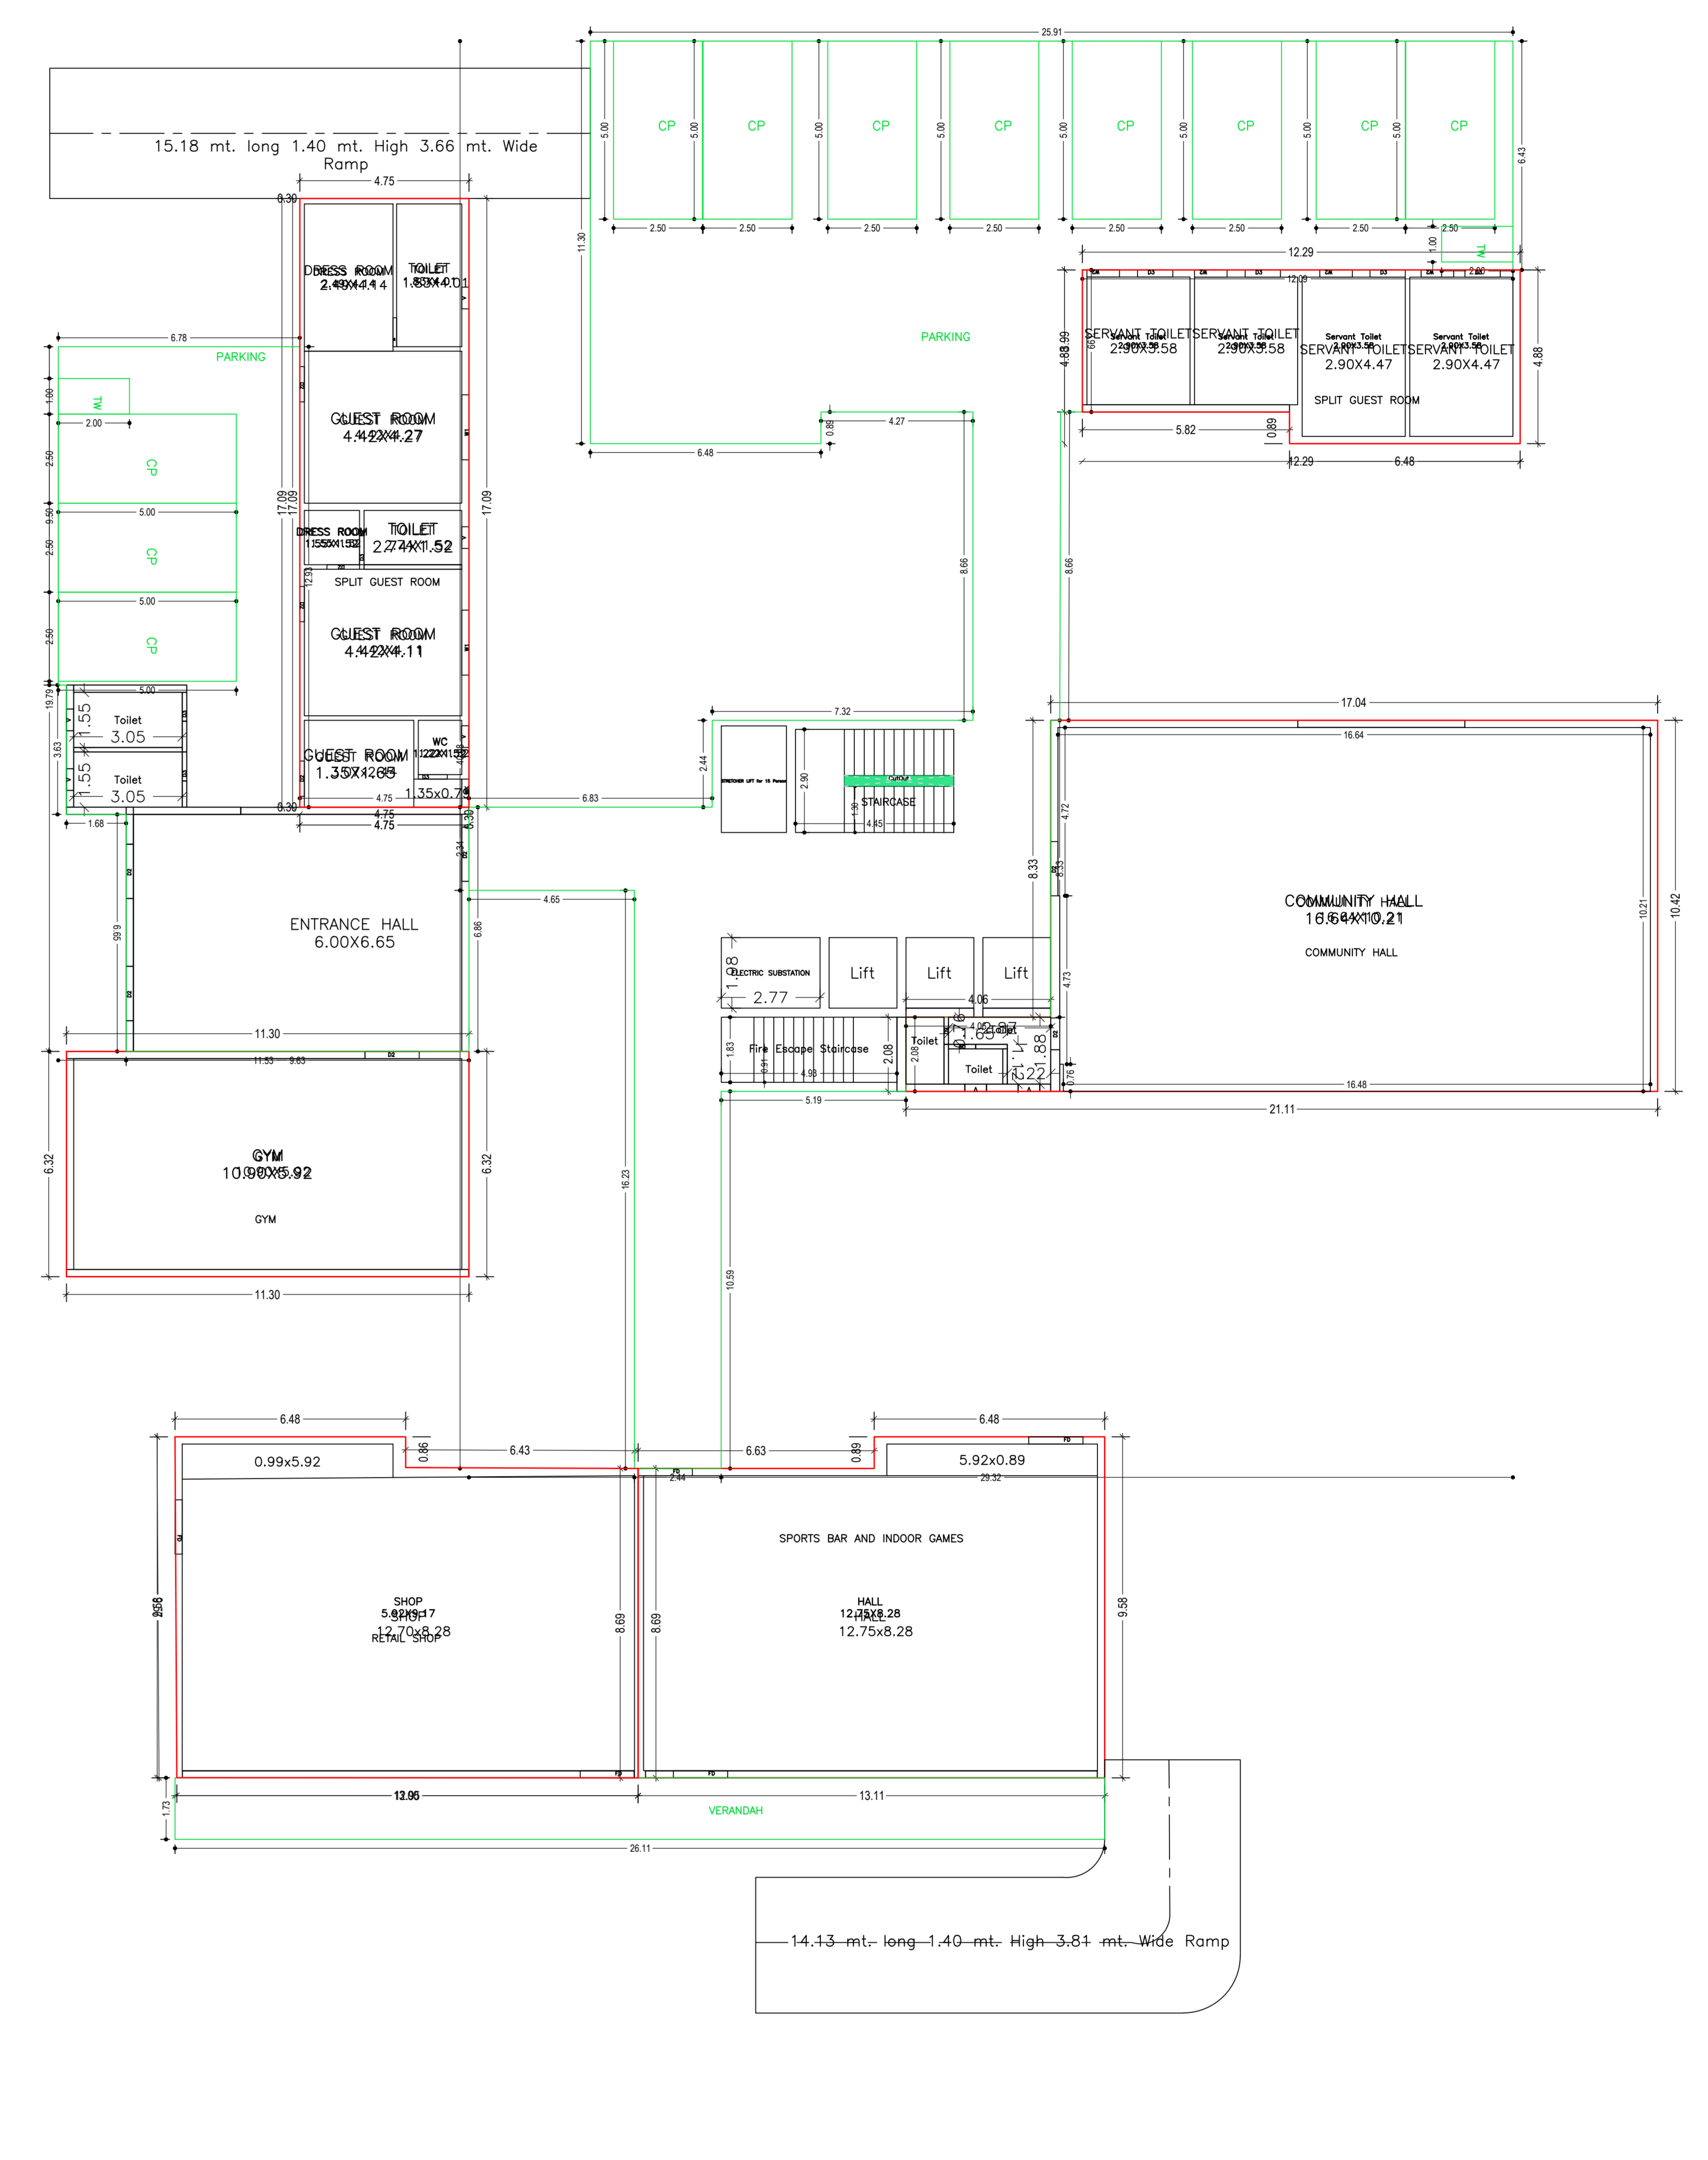


GROUND FLOOR PLAN
(Proposed)
(SCALE 1:100)

CLIENT NAME AND SIGNATURE RAJIV CHANDRA CAB/1480	STRUCTURAL ENGINEER NAME AND SIGNATURE	BUILDER NAME AND SIGNATURE	DIGITAL SIGNATURE
--	--	----------------------------	-------------------


Propose File No.	RAC/SP/1603/W0003
Owner Name	NANICAL DEVELOPERS PVT LTD THROUGH ITS DIRECTOR NANICAL SINGH
Plot No.	50
Plot No.	505
Usage Name	TRFL
Use	Residential
Sub Use	Group Housing

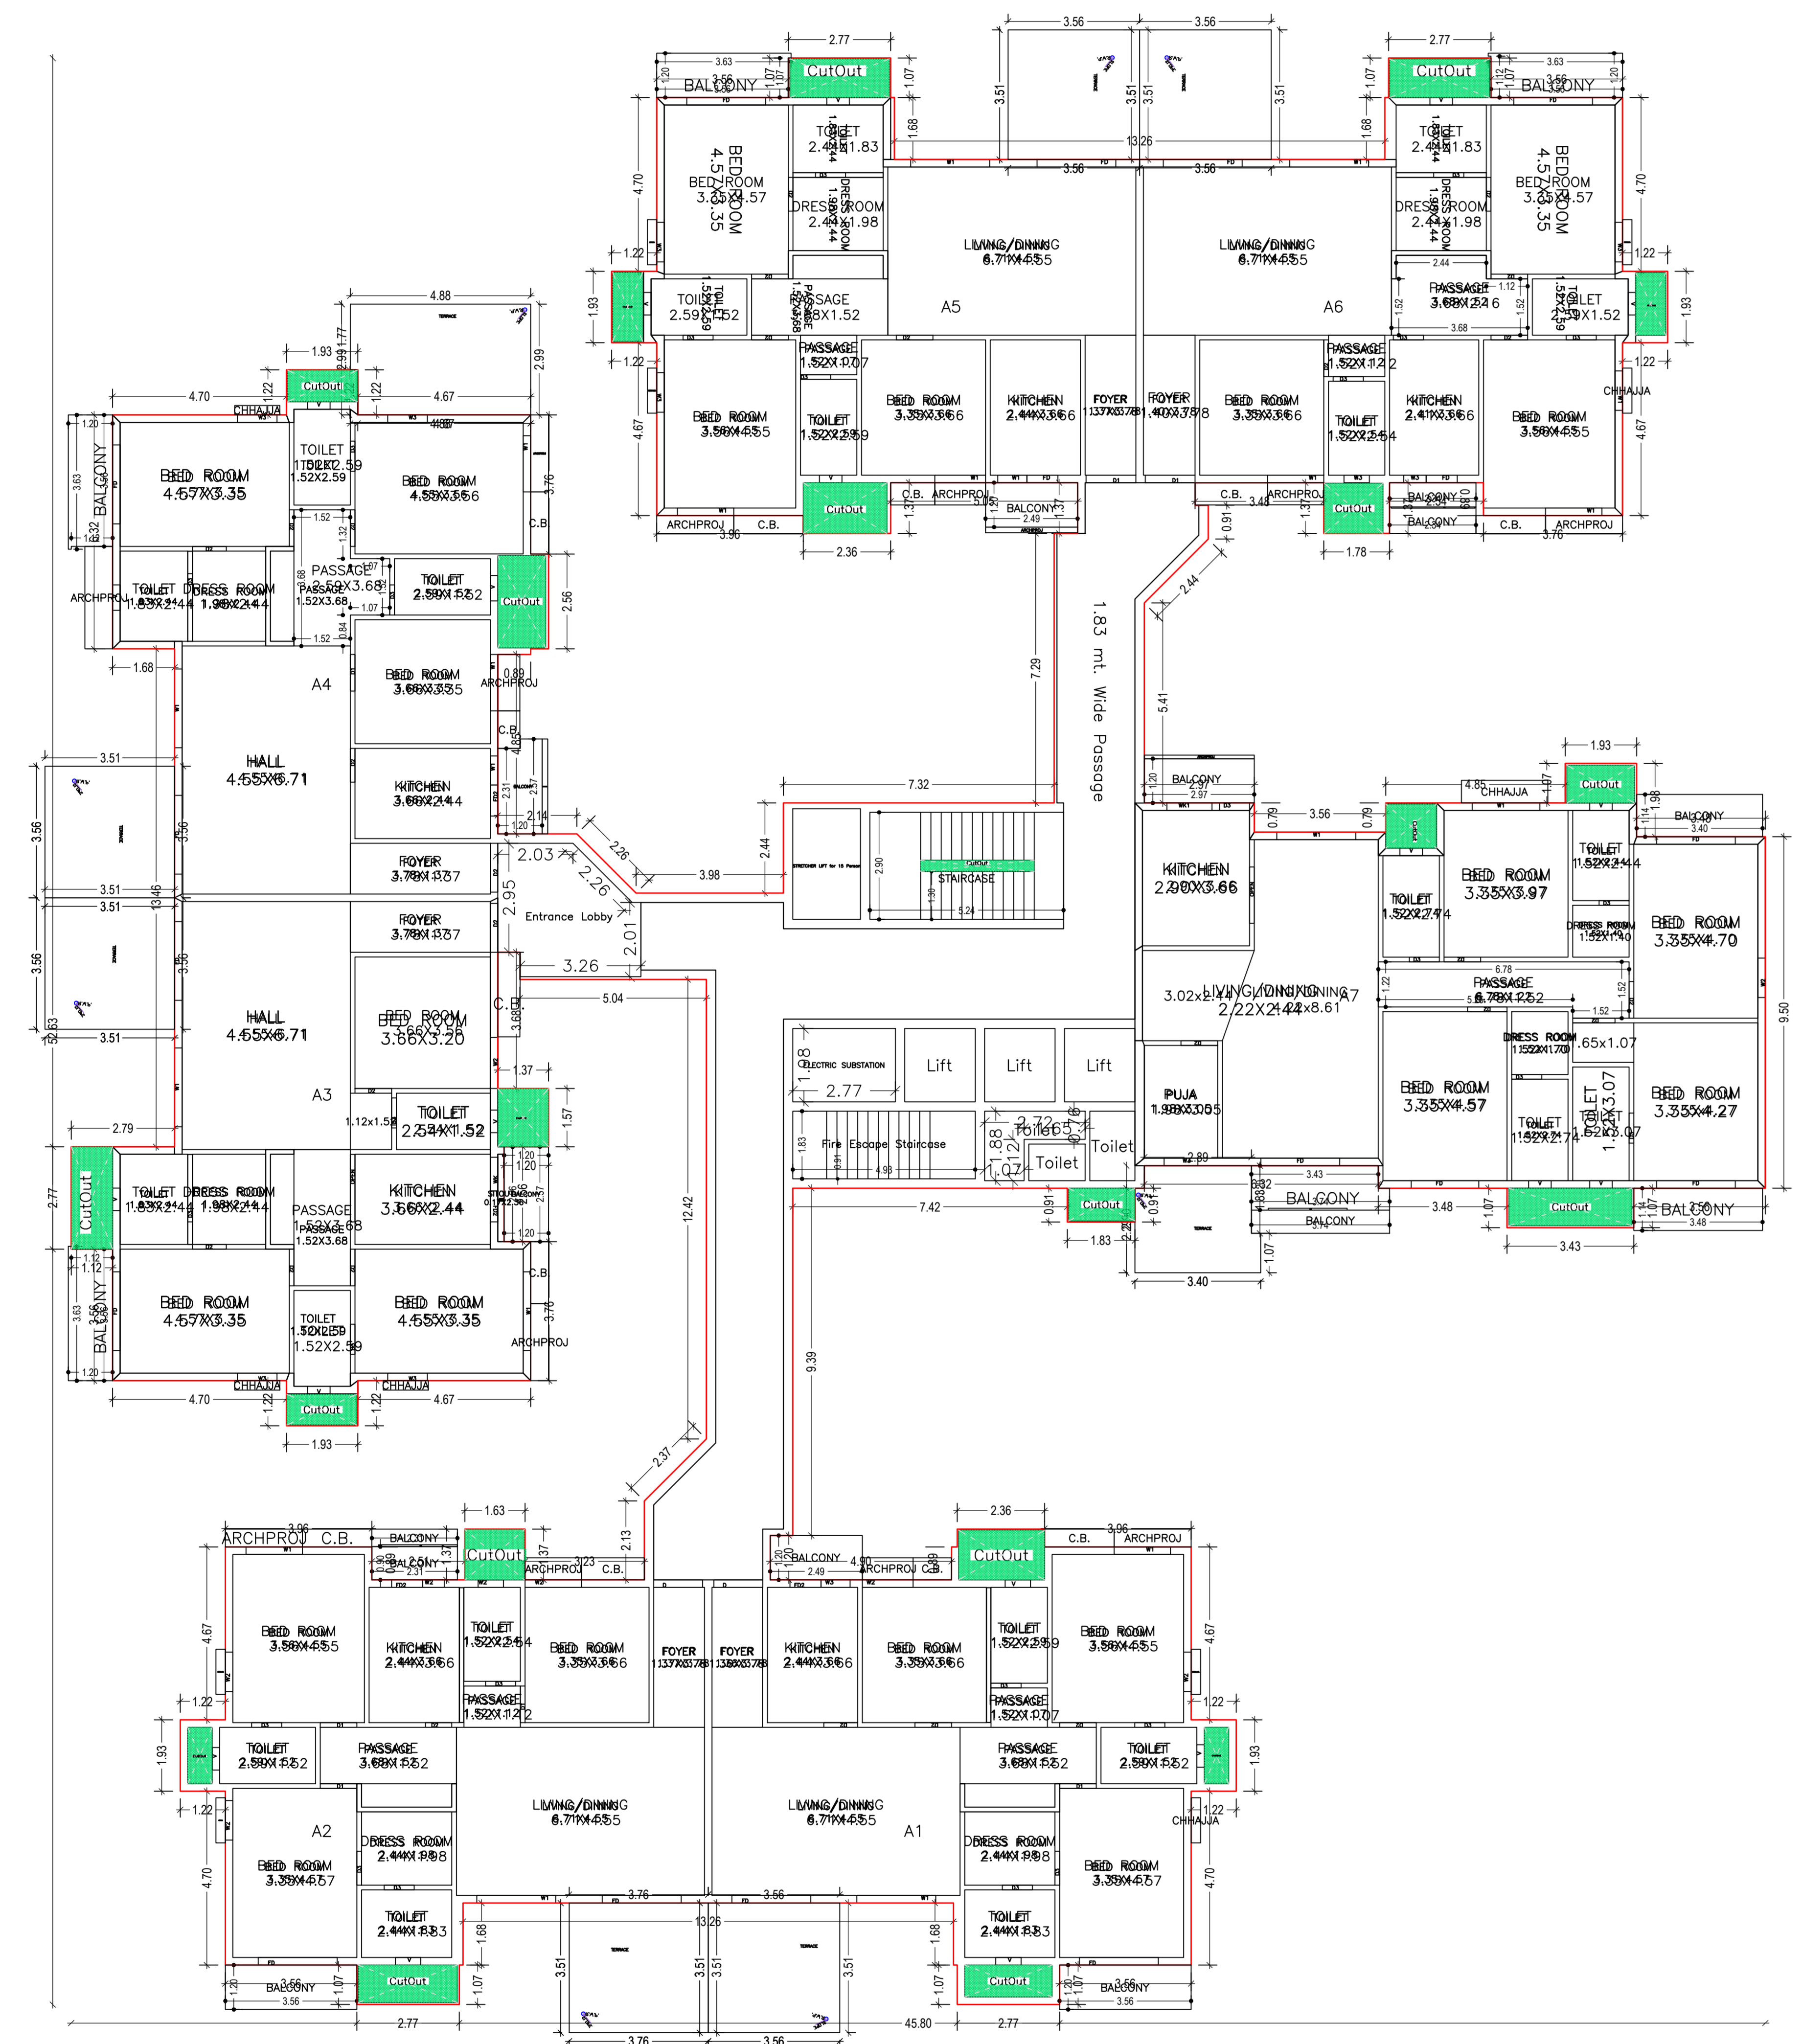

FIRST FLOOR PLAN
(Proposed)
(SCALE 1:100)

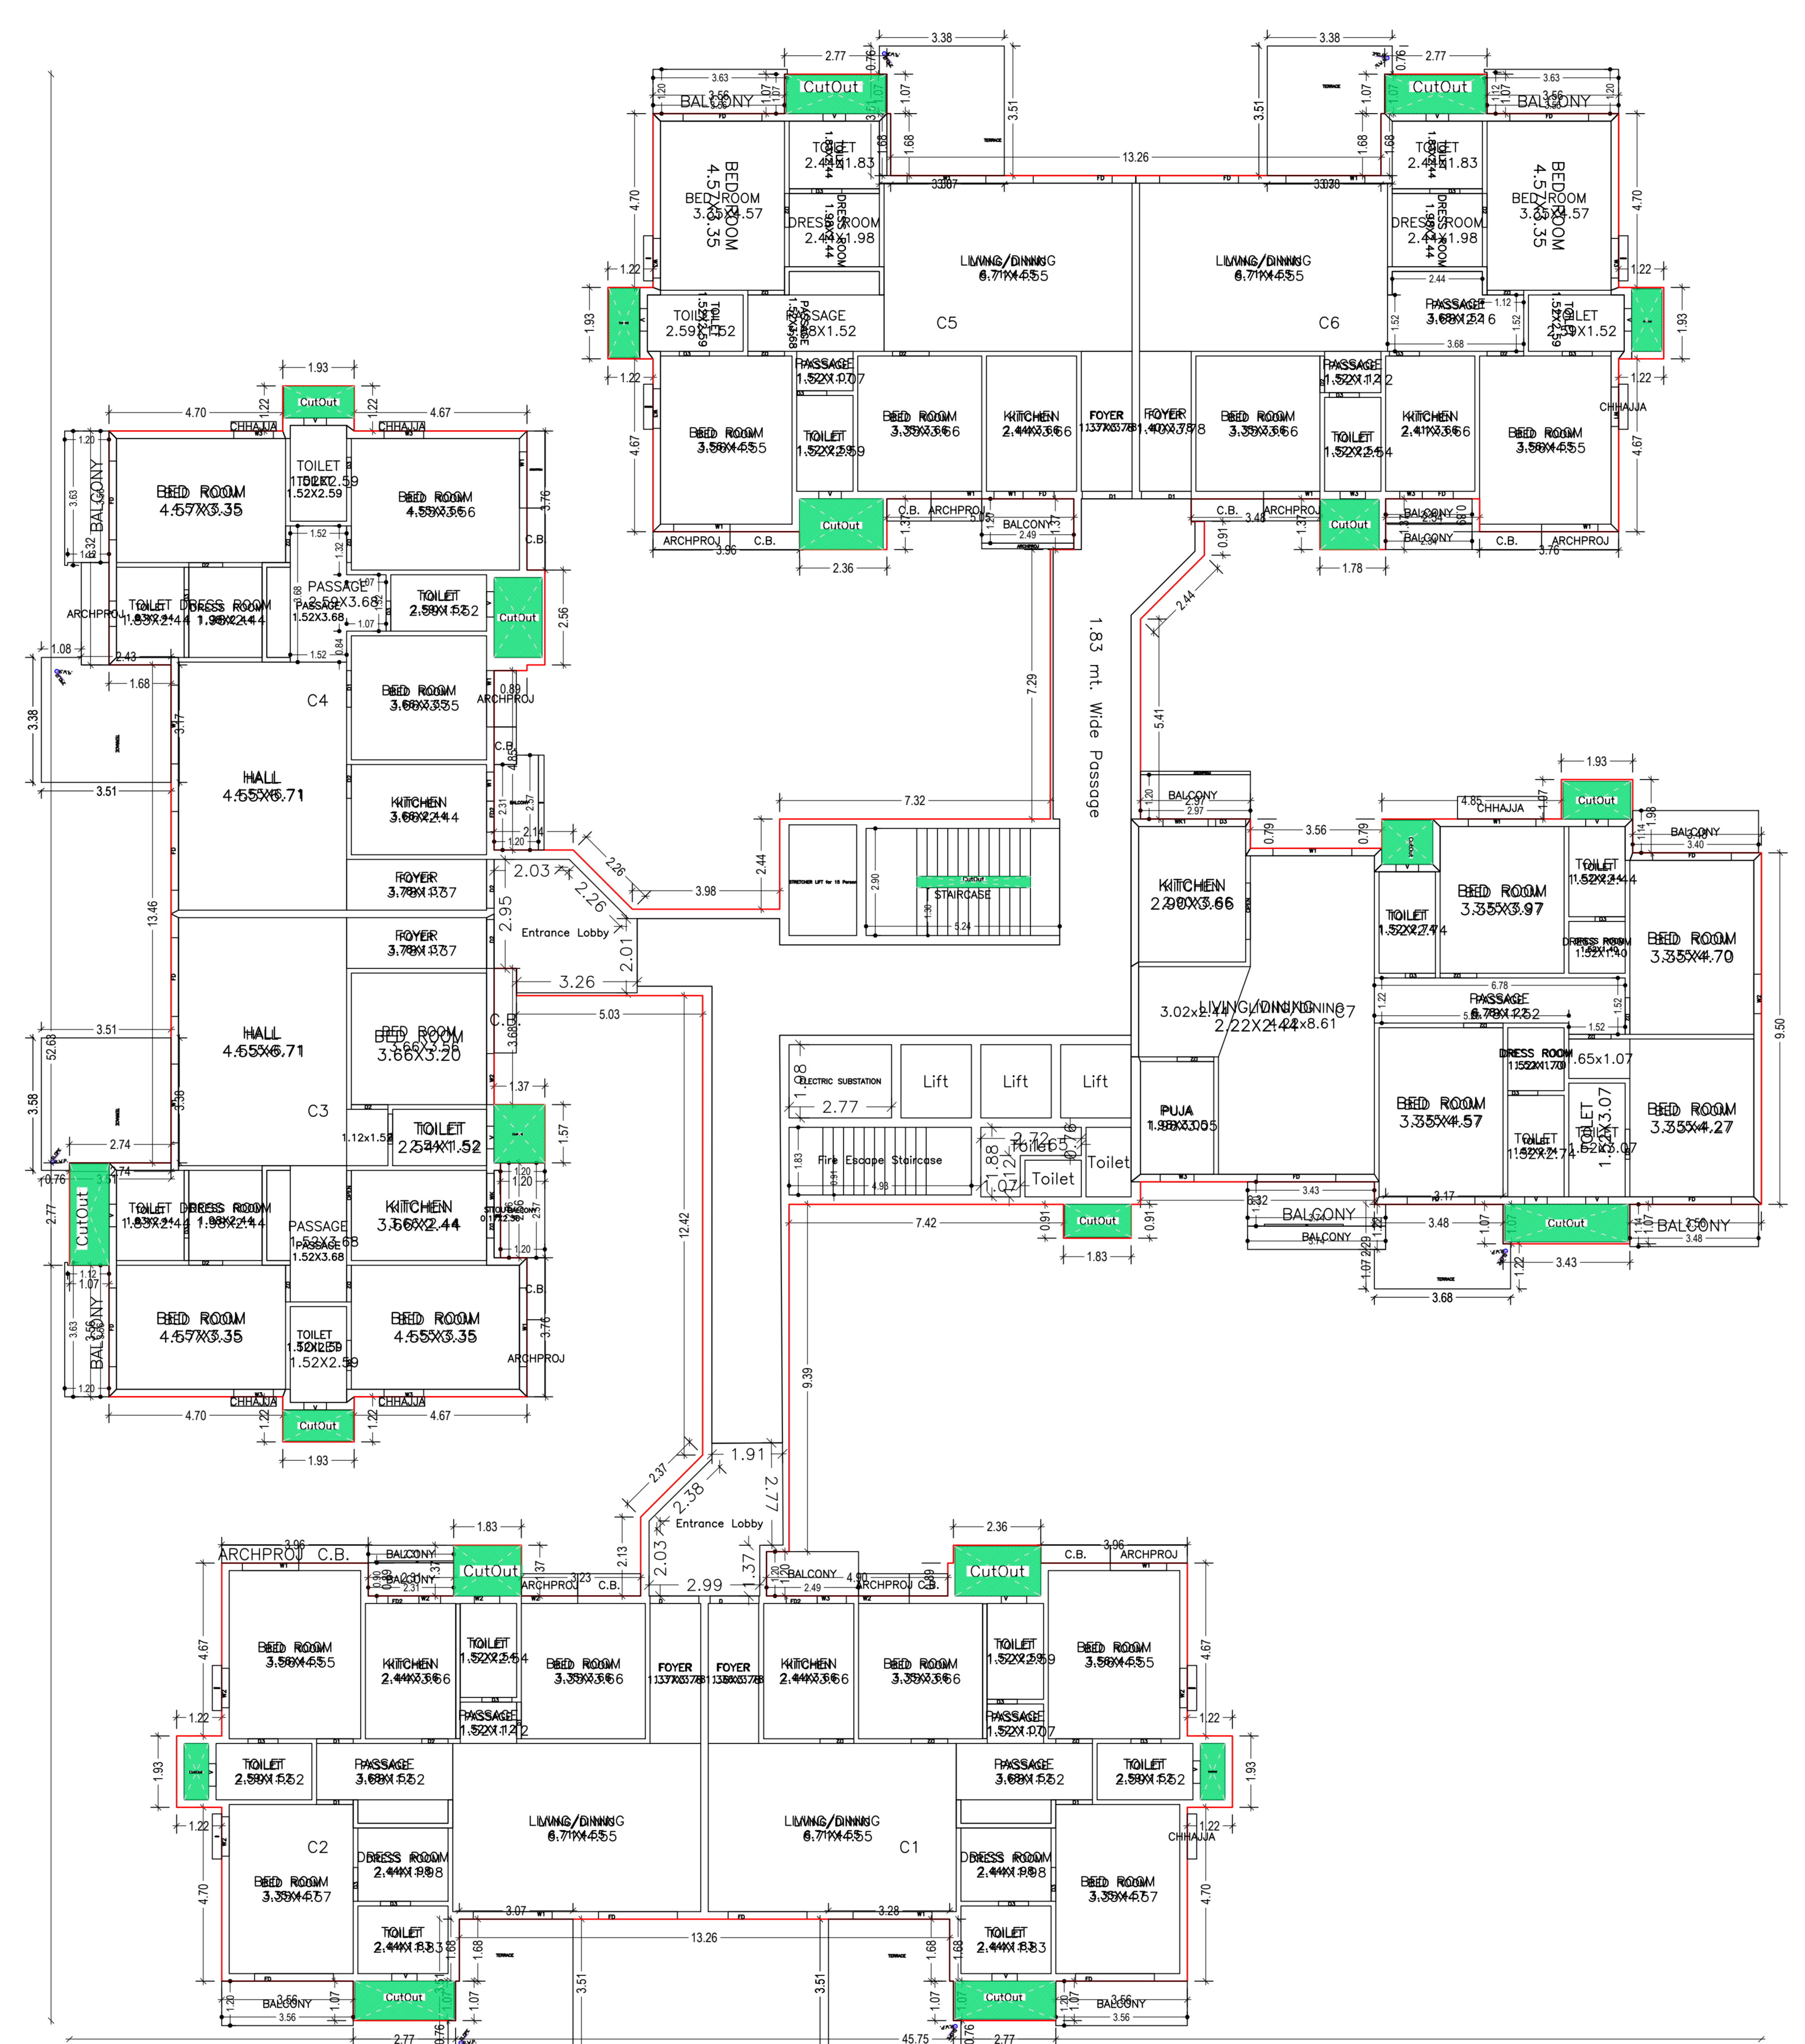


TYPICAL - 2, 4, 6, 8 FLOOR PLAN
(Proposed)
(SCALE 1:100)

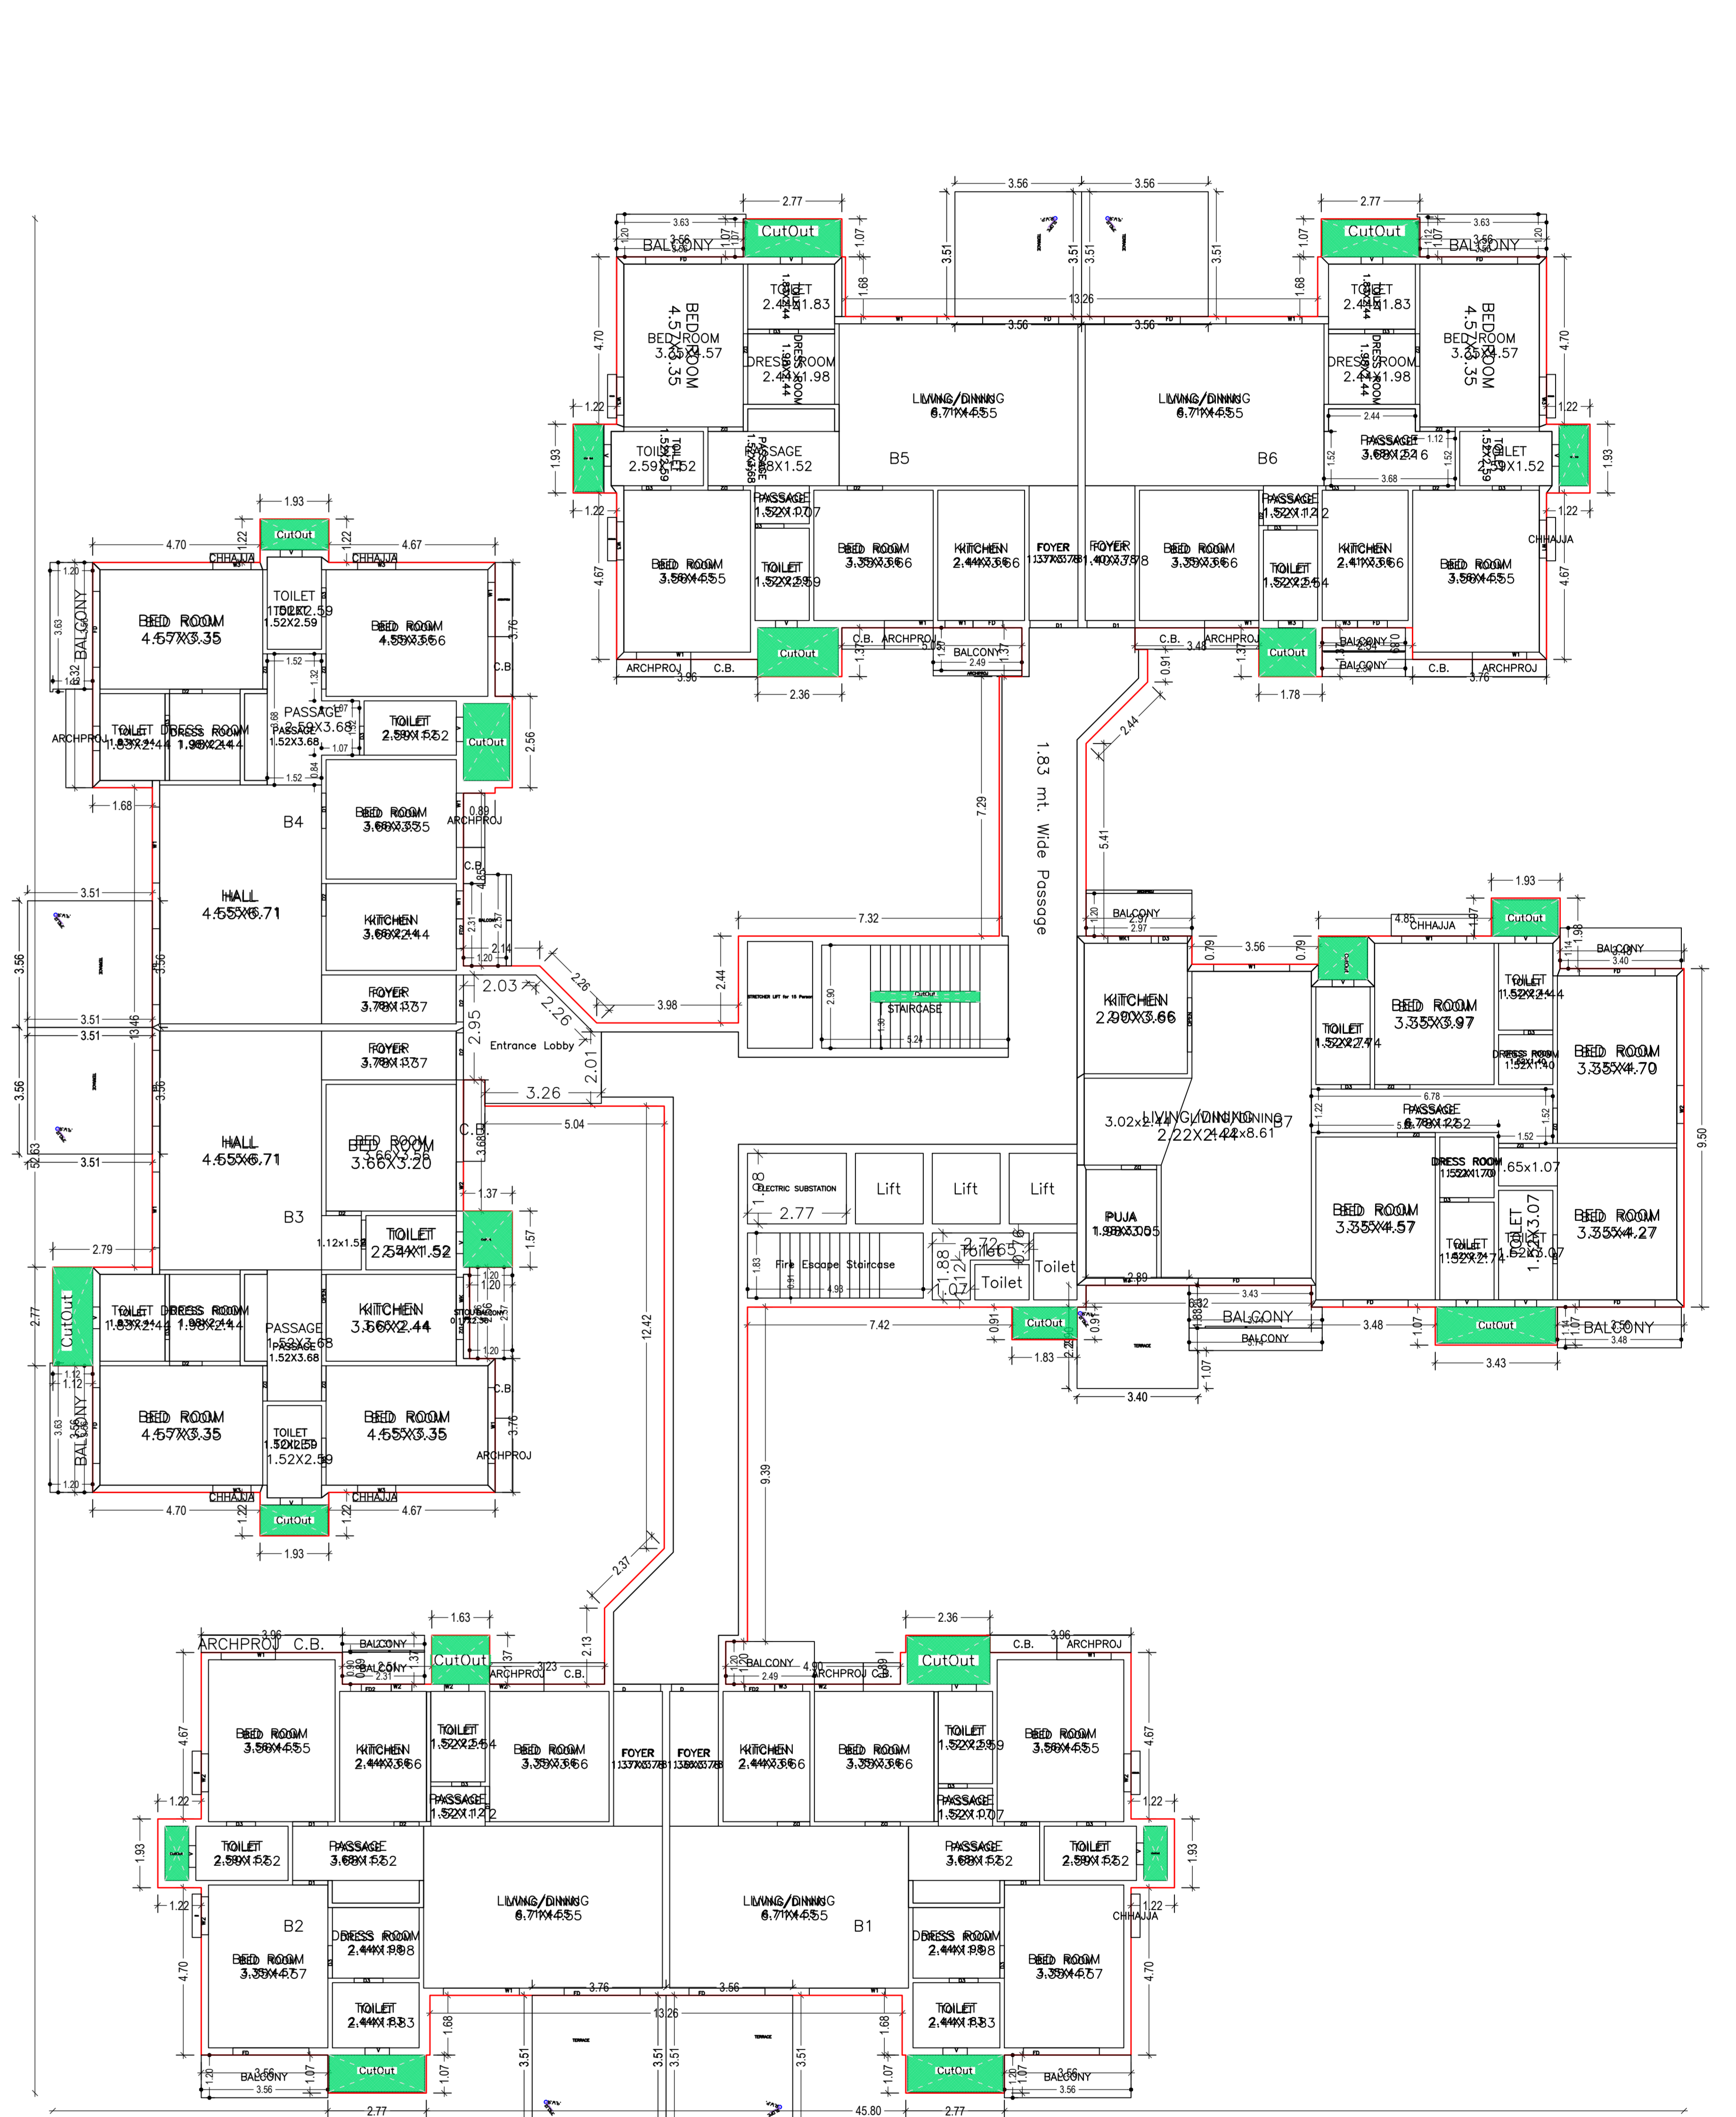


TYPICAL - 3, 5, 7 & 9 FLOOR PLAN
(Proposed)
(SCALE 1:100)


LTP NAME AND SIGNATURE	STRUCTURAL ENGR NAME AND SIGNATURE	BUILDER NAME AND SIGNATURE	DIGITAL SIGNATURE
RAJY CHANDRA	CARIYAB		

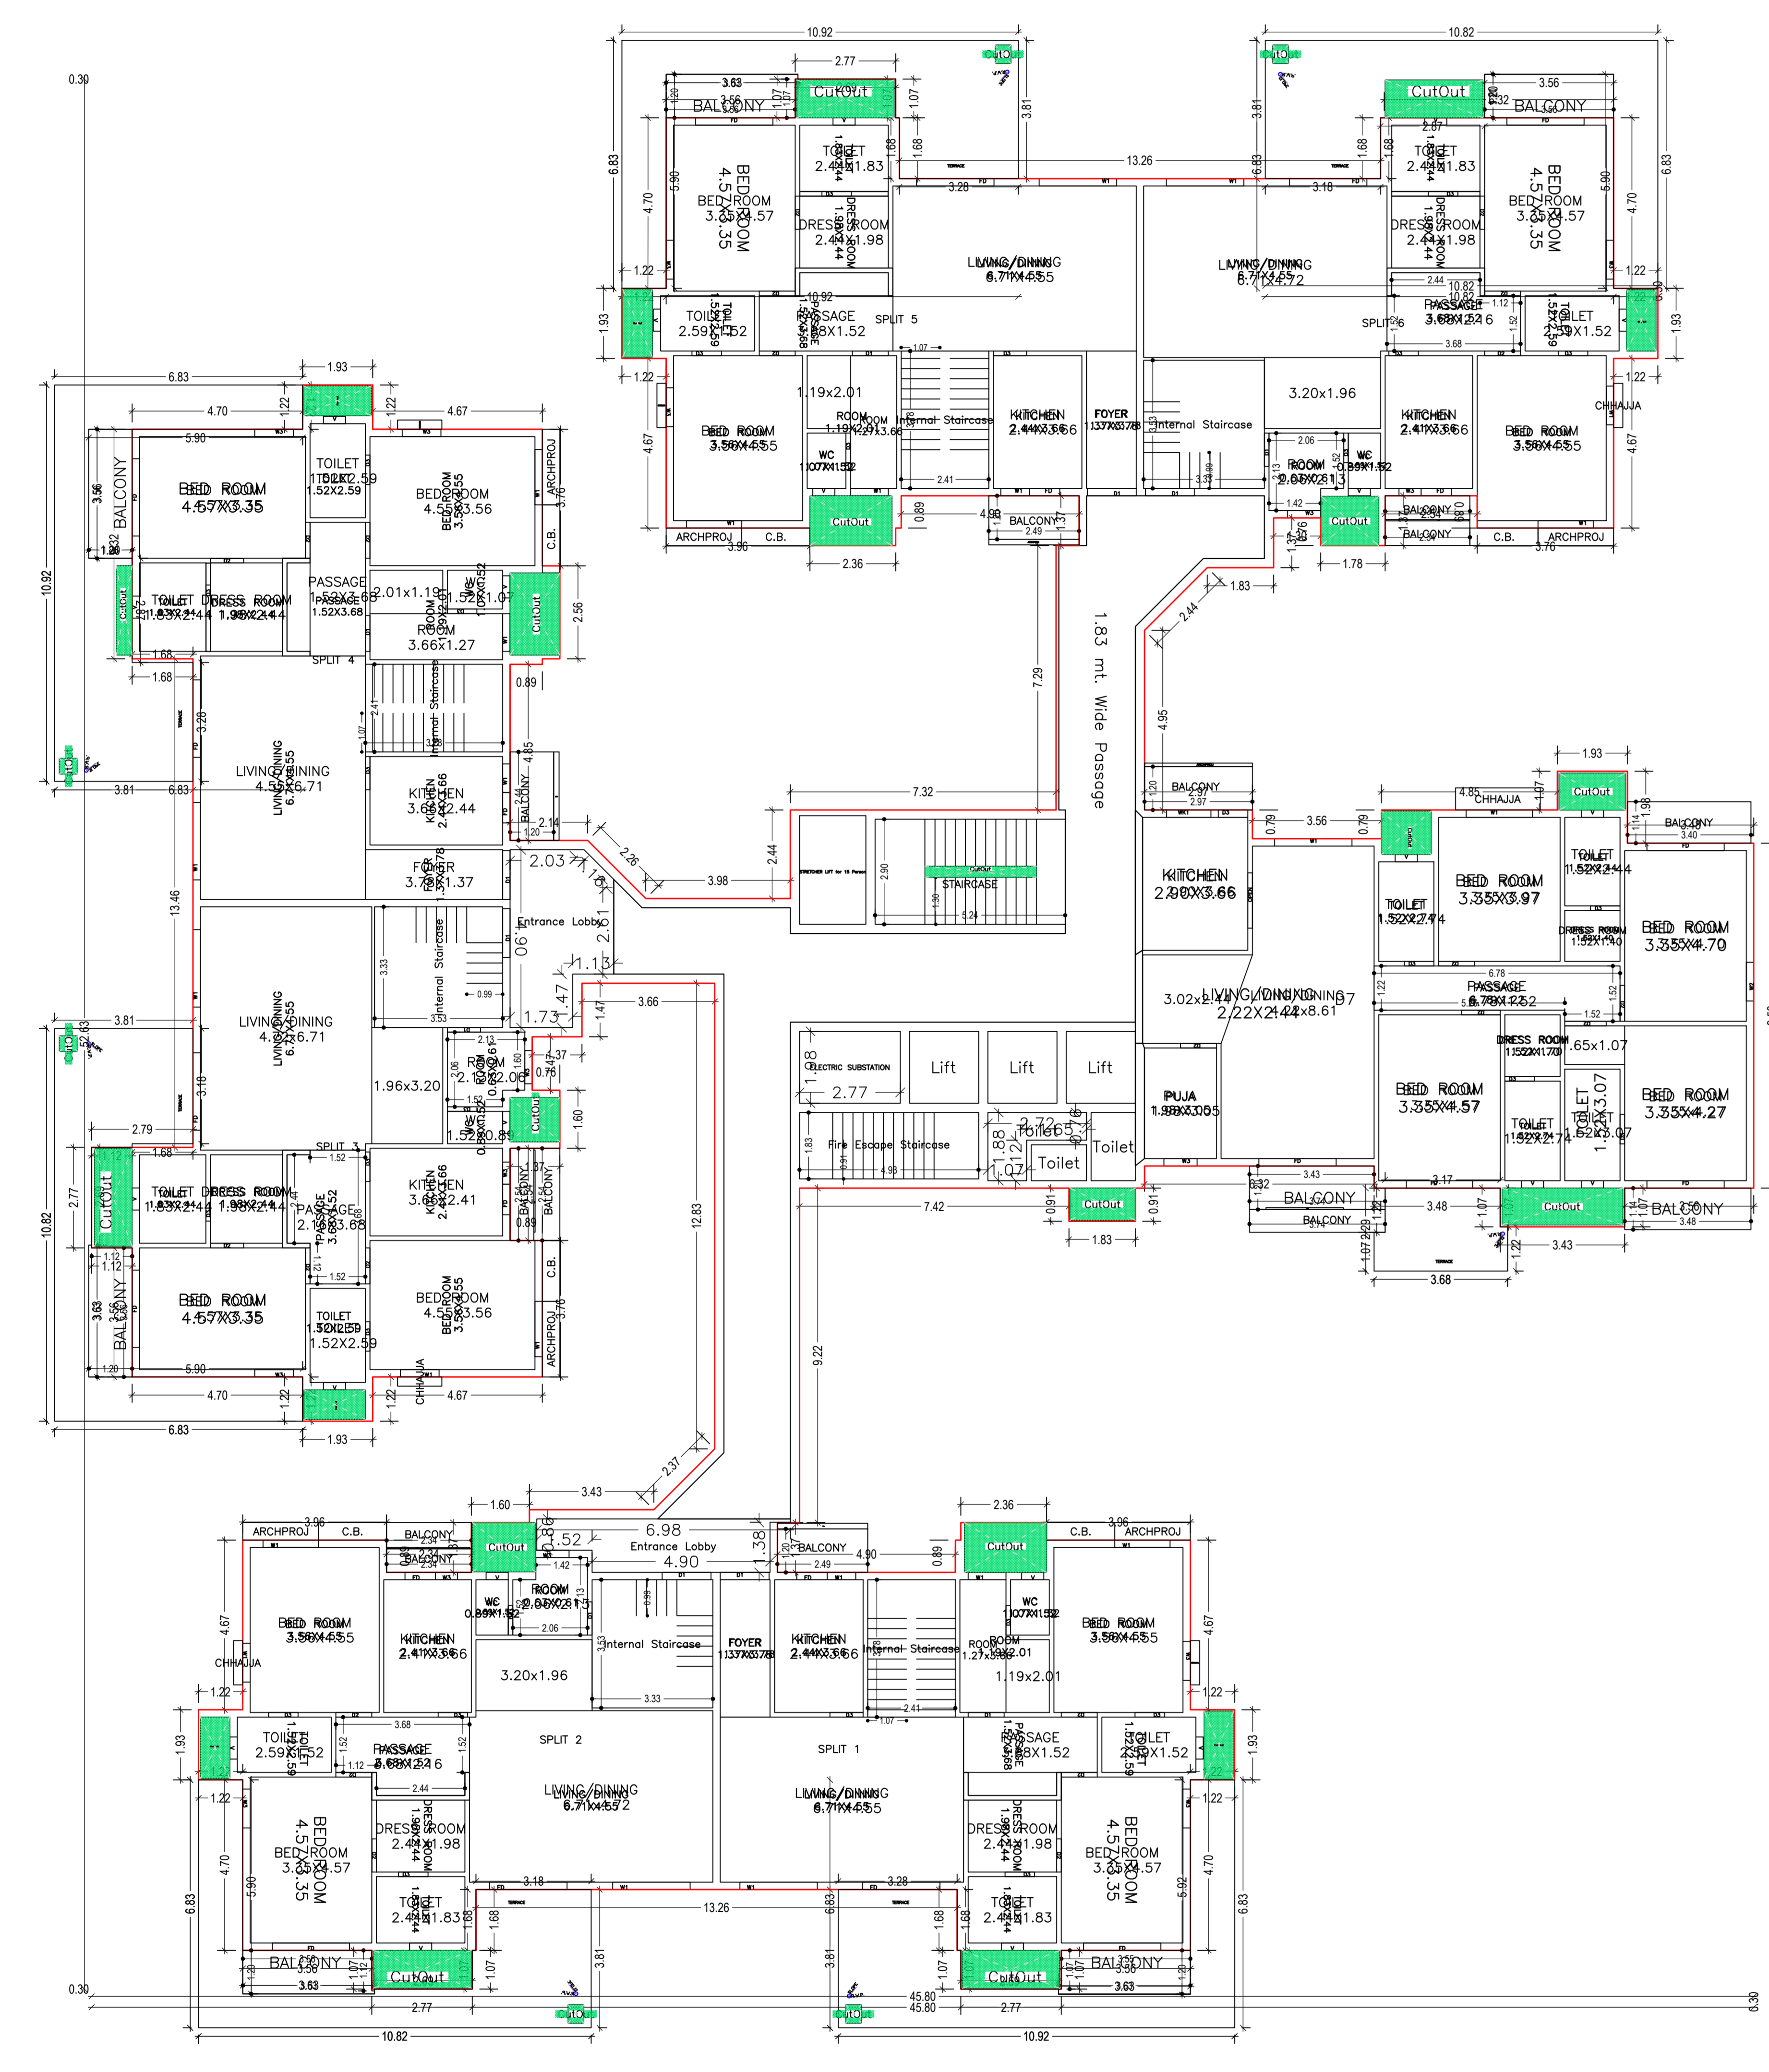

TENTH FLOOR PLAN (Proposed) (SCALE 1:100)

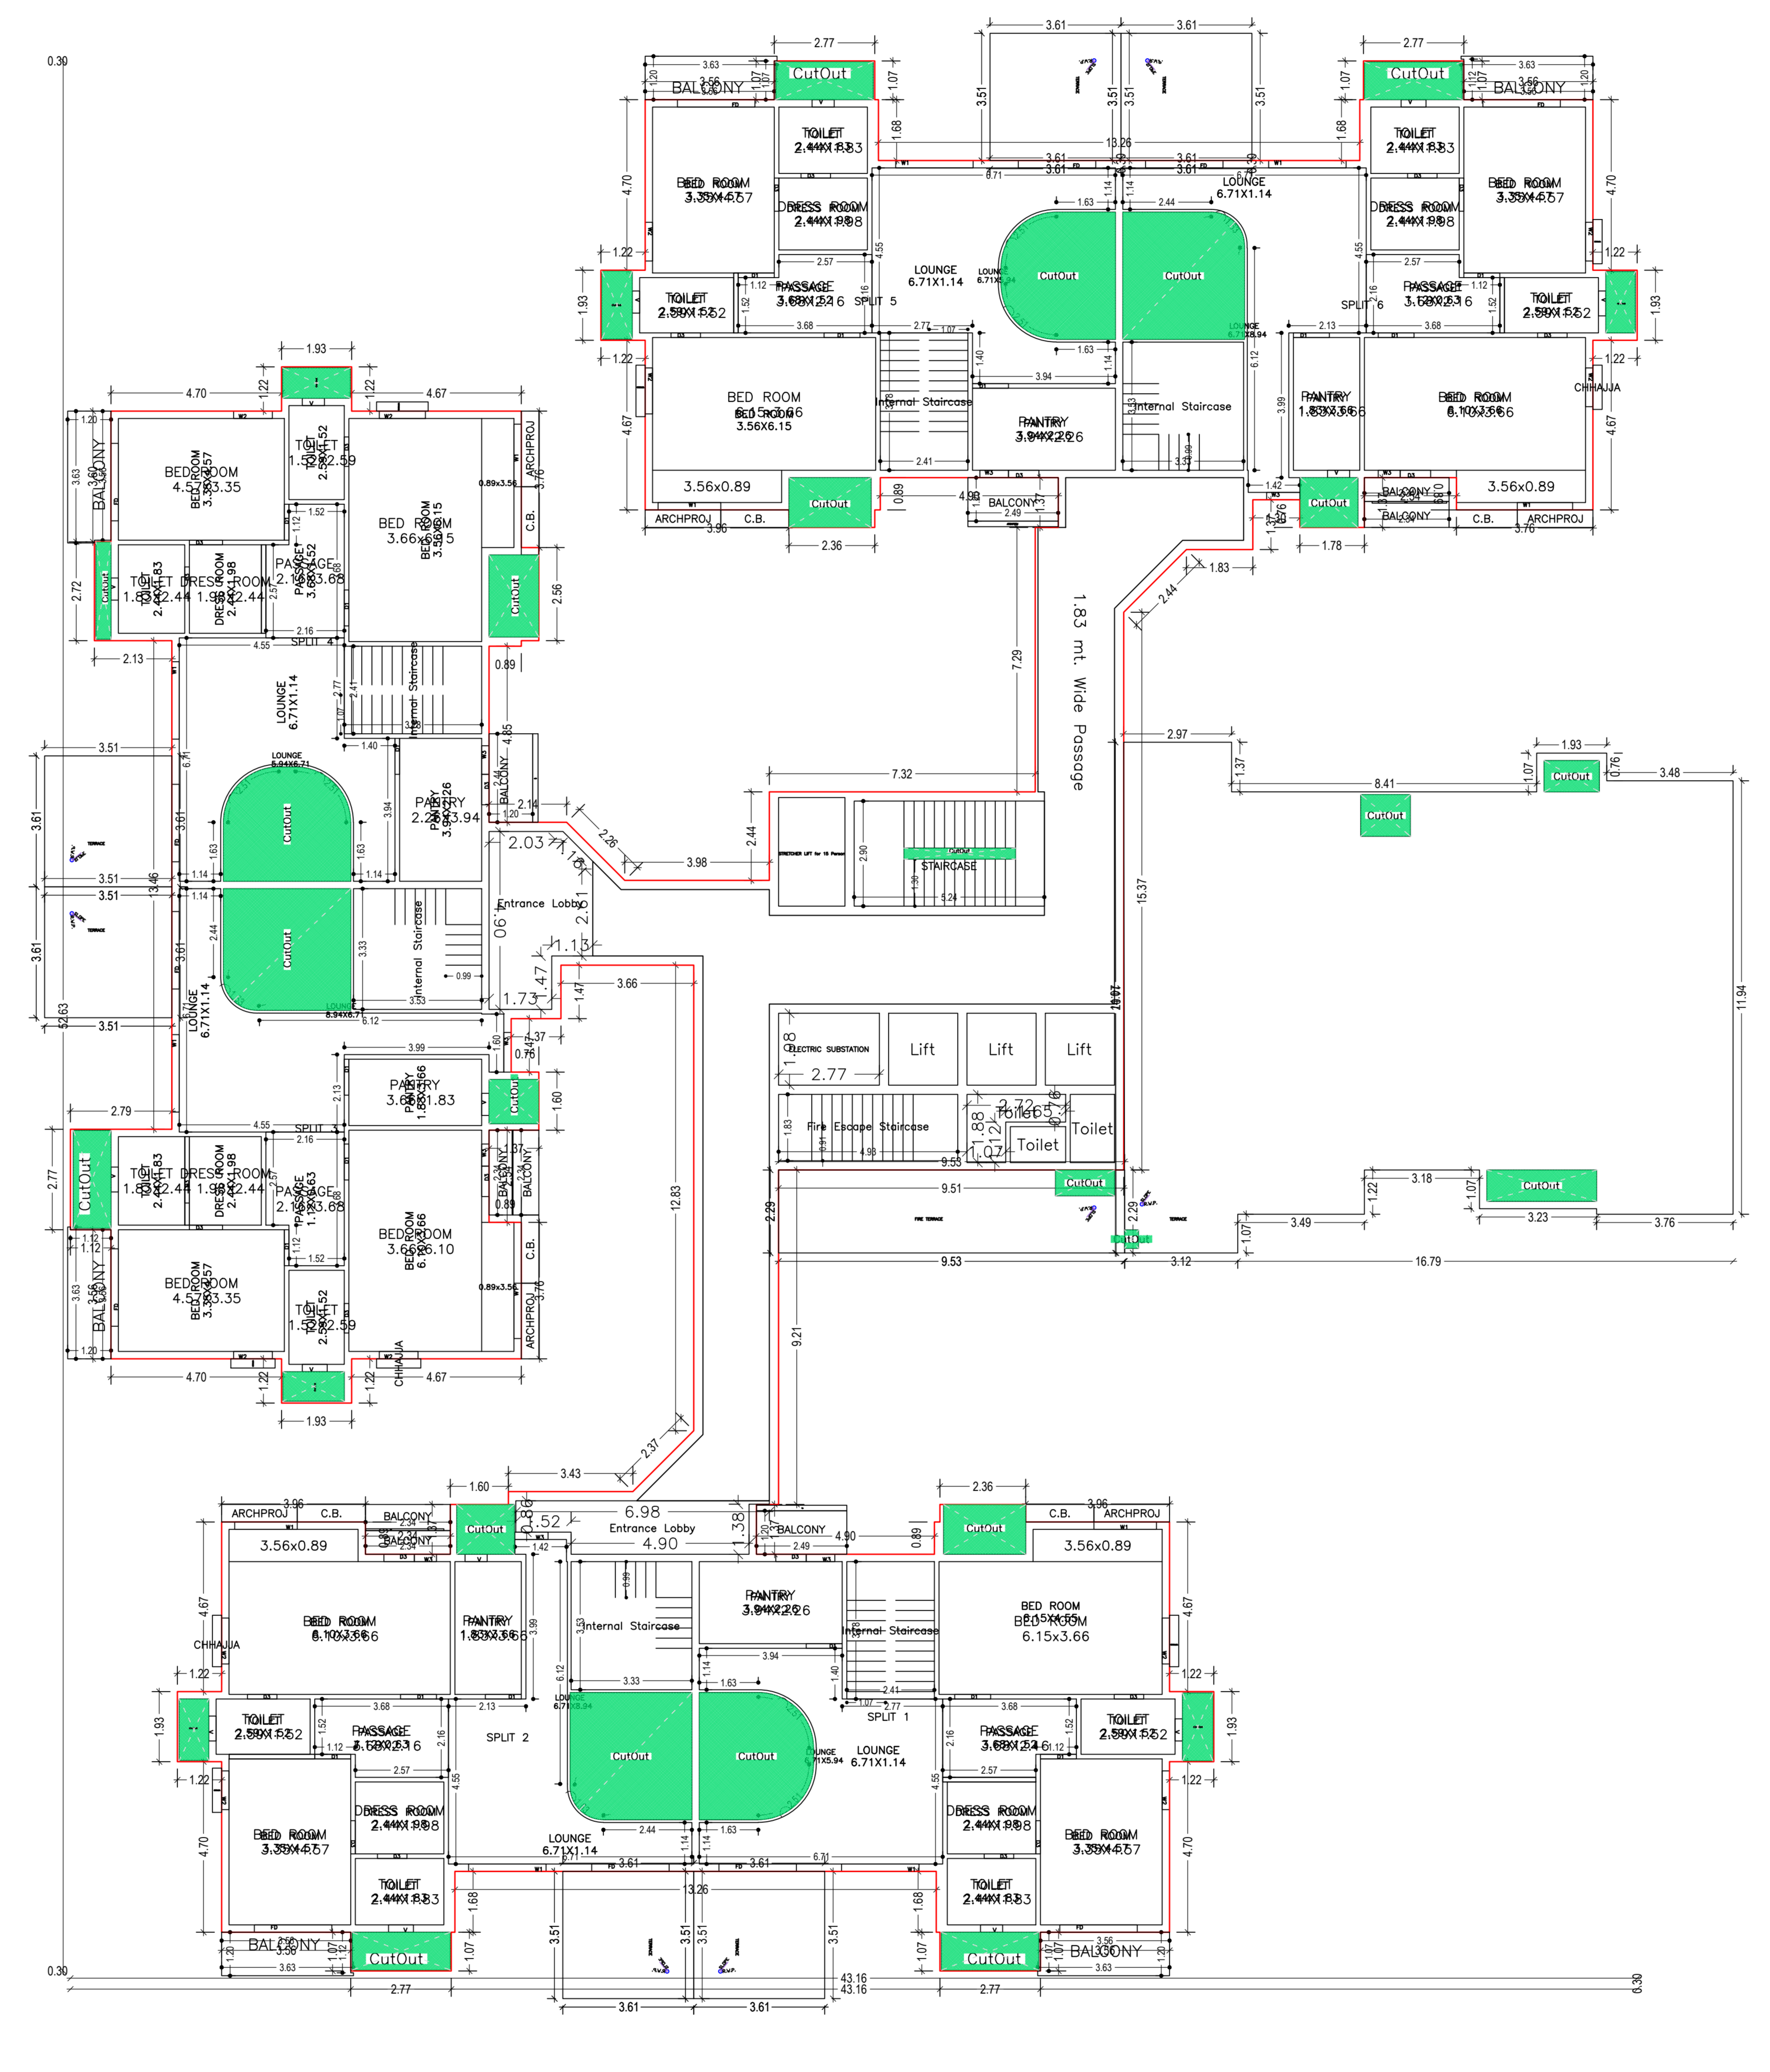

ELEVENTH FLOOR PLAN (Proposed) (SCALE 1:100)

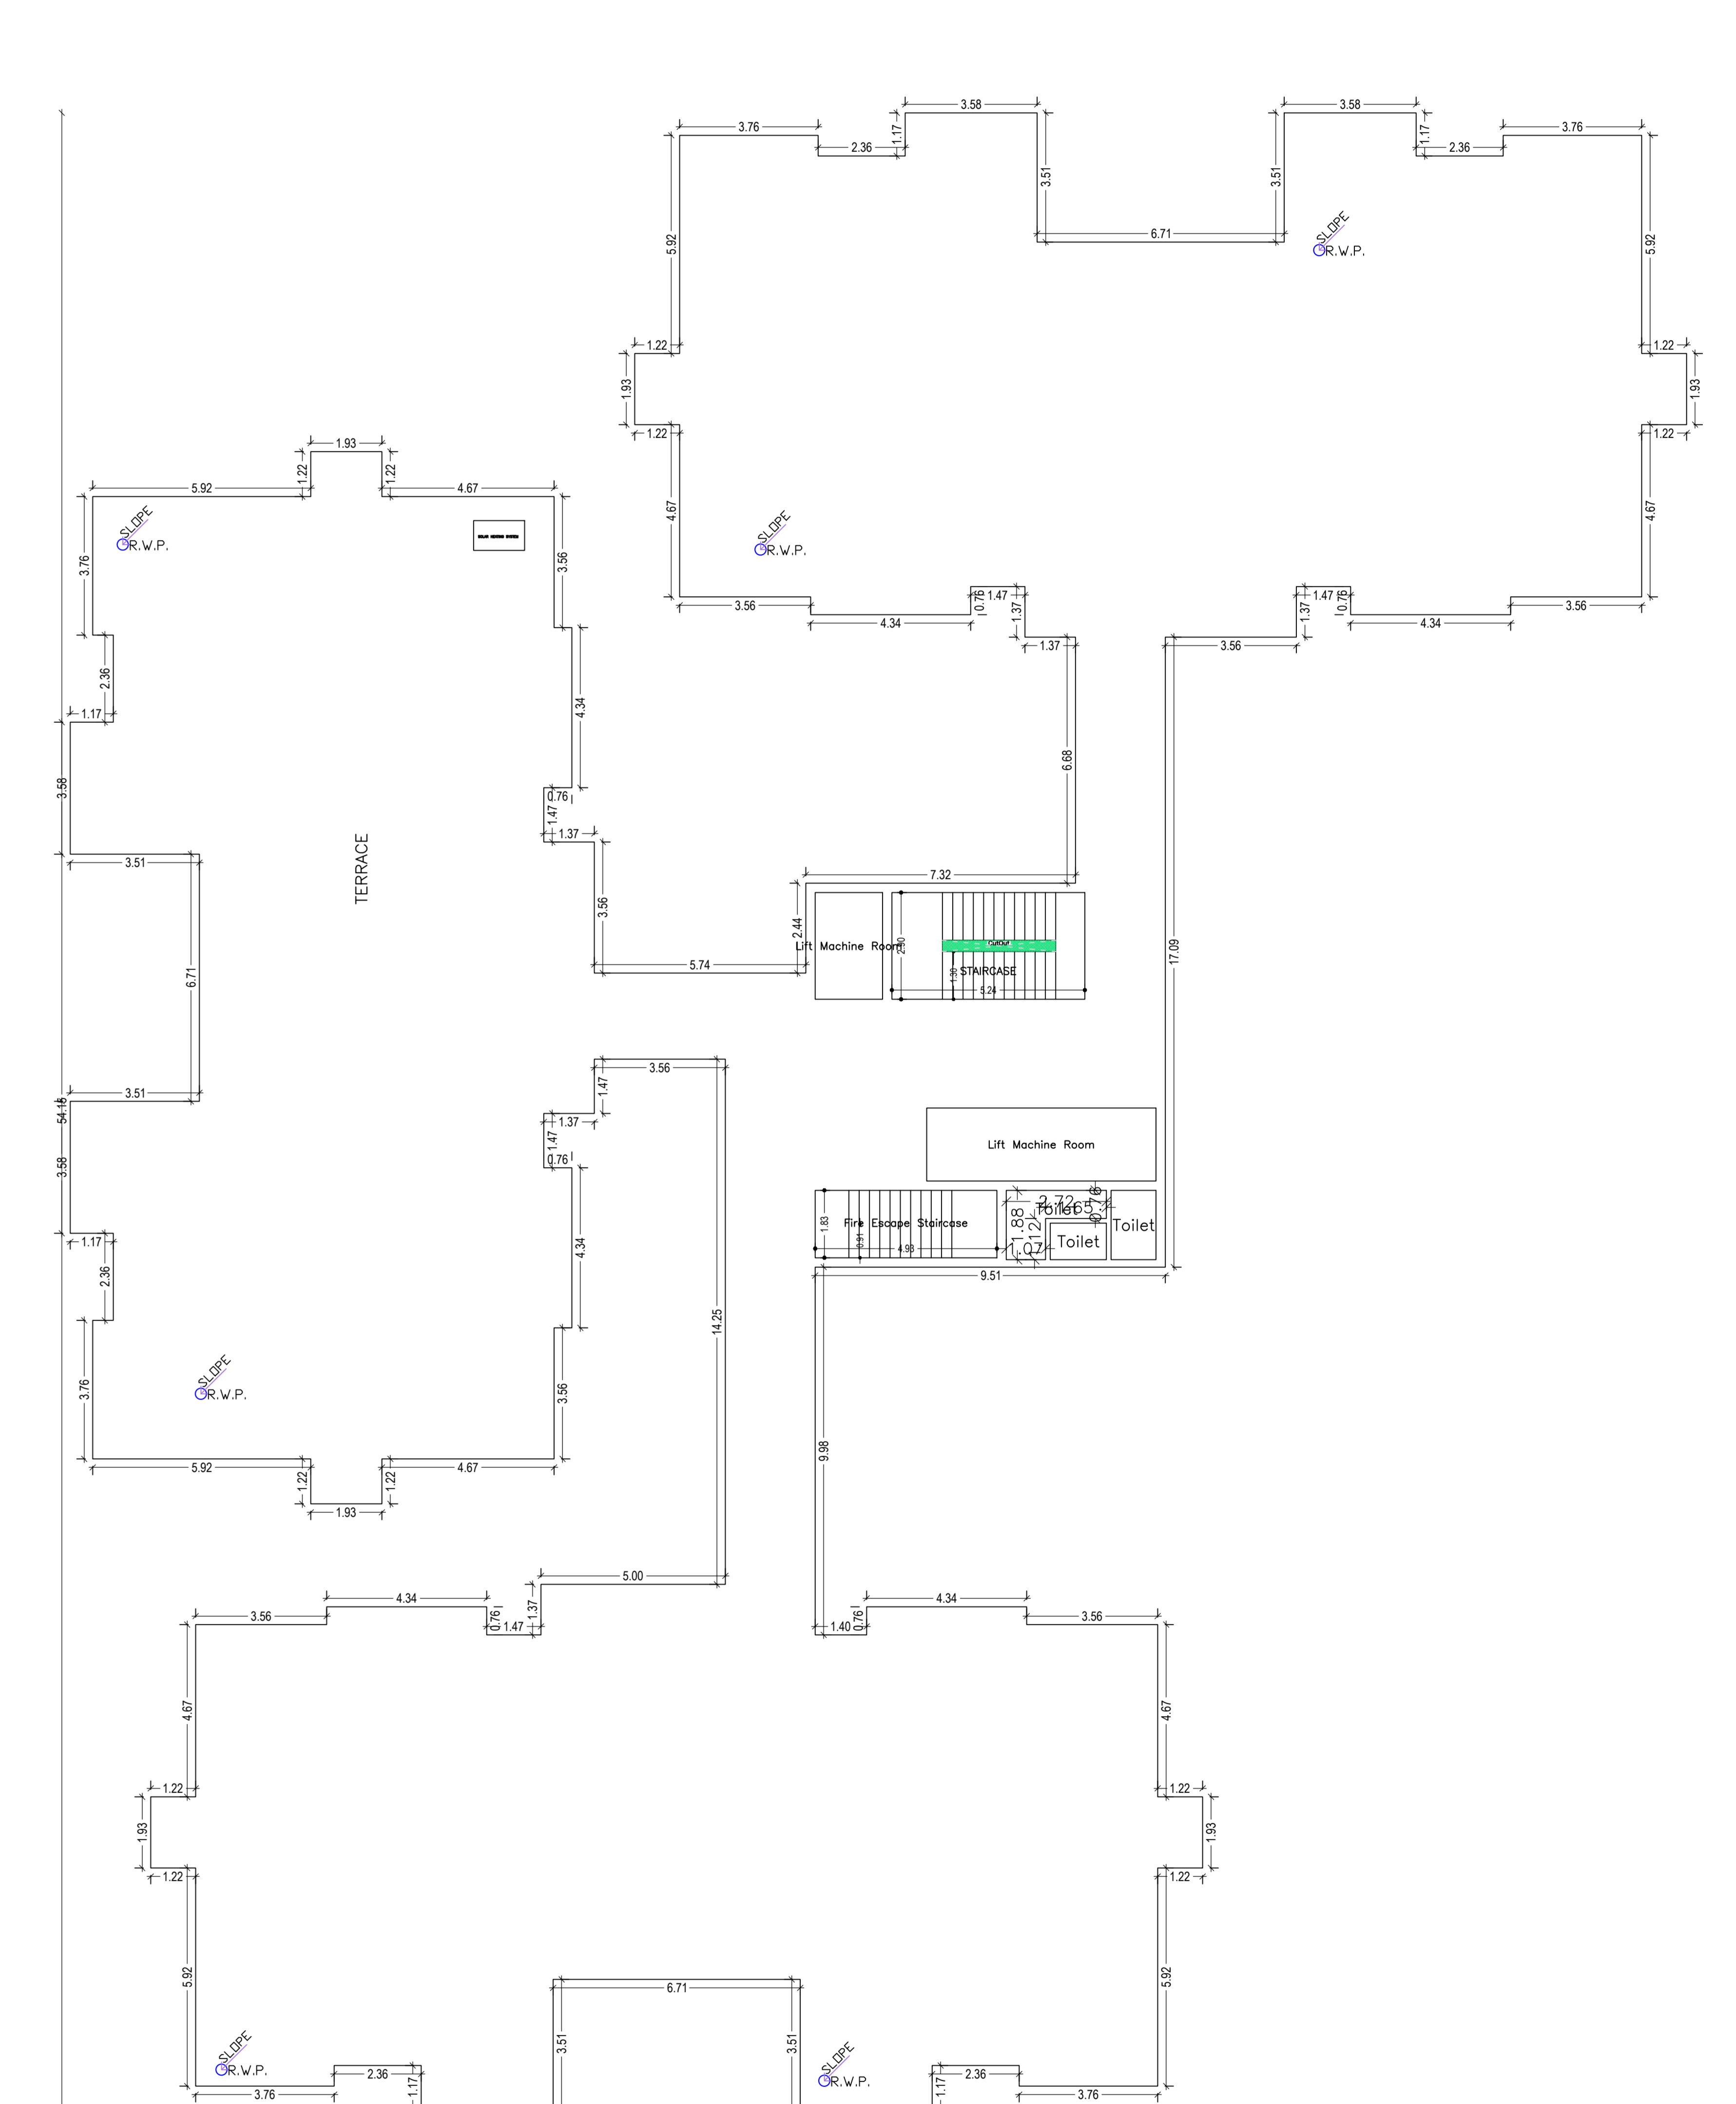

TERRACE FLOOR PLAN (SCALE 1:100)

Proposed Basic Information	DATE	19-02-2024
Proposed File No.	RAC/SP/1603/W00003	SHEET NO
Owner Name	NANICAL DEVELOPERS PVT LTD THROUGH ITS DIRECTOR NANICAL S&P	
Plot No.	50	
Plot No.	505	
Usage Name	RESI	
Use	Residential	
Section	Group Housing	



DATE	19-02-2024
PROJECT NAME AND SIGNATURE	STRUCTURAL ENGINEER NAME AND SIGNATURE
BUILDER NAME AND SIGNATURE	DIGITAL SIGNATURE
NAME: ARUN KUMAR	DESIGNER: ARUN KUMAR



Notary Public

We Nandlal Developers Private Limited, 5th Floor, Hotel Raindeew, 48 Circular Road, Pin Code 834001, District: Ranchi, State: Jharkhand, do hereby solemnly declare that sanction map of our residential building project "SERENITY HEIGHTS" was passed by Ranchi Municipal Corporation bearing sanction no. RMC/BP/0683/W08/2023 DATED 13/04/2024.

In the sanctioned map, its mentioned that the Number of units of car parking required is **94 Units**.

Whereas the number of car parking units proposed as per sanction map is **133 Units**

Whereas Number of units of car parking being provided also as per sanction map is **117 Units**.

That the statements made above are true to the best of my knowledge and belief.


Sworn and signed on this the 02nd day of September 2024, here in Ranchi.

Date : 02-09-2024

Place : Ranchi

(Signature of the Deponent)

Signature Attested on Identification of Lawyer

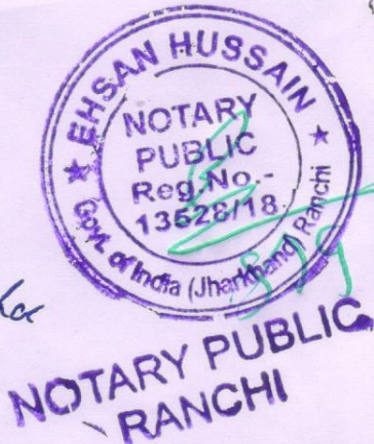

Authorised Under Notaries Act 1952 and Notaries Rules 1956 by Govt. of India (Jharkhand)

Ref.....Date..... 5 SEP 2024

66

[Handwritten signatures]
Ashish Kumar
Nandlal Developers