





BASEMENT FLOOR PLAN (SCALE 1:100)

Building - BLOCK A BLOCK B (BUILDING)

Table with columns: Floor Name, Gross Area, Net Area, etc. It lists details for various floors including typical and common areas.

Balcony Calculations Table

Table with columns: FLOOR, SIZE, AREA, TOTAL AREA. It provides calculations for balconies across different floor levels.

URINALS Tables for Building - BLOCK A BLOCK B (BUILDING)

Table with columns: FLOOR, Name, URBAL Type, URBAL Area, URBAL Qty, URBAL No. of Urinals. It lists urinal specifications for various floors.

Required Parking (Table 7a)


Table with columns: Building Name, Type, Car, Motor Cycle, etc. It details parking requirements for different building types.

Parking Check (Table 7b)


Table with columns: Vehicle Type, No, Area, etc. It provides a check on the parking area against requirements.

FAR & Tenement Details (Table 4c-1)


Table with columns: Building, No. of Units, Gross Area, etc. It summarizes FAR and tenement details for the project.

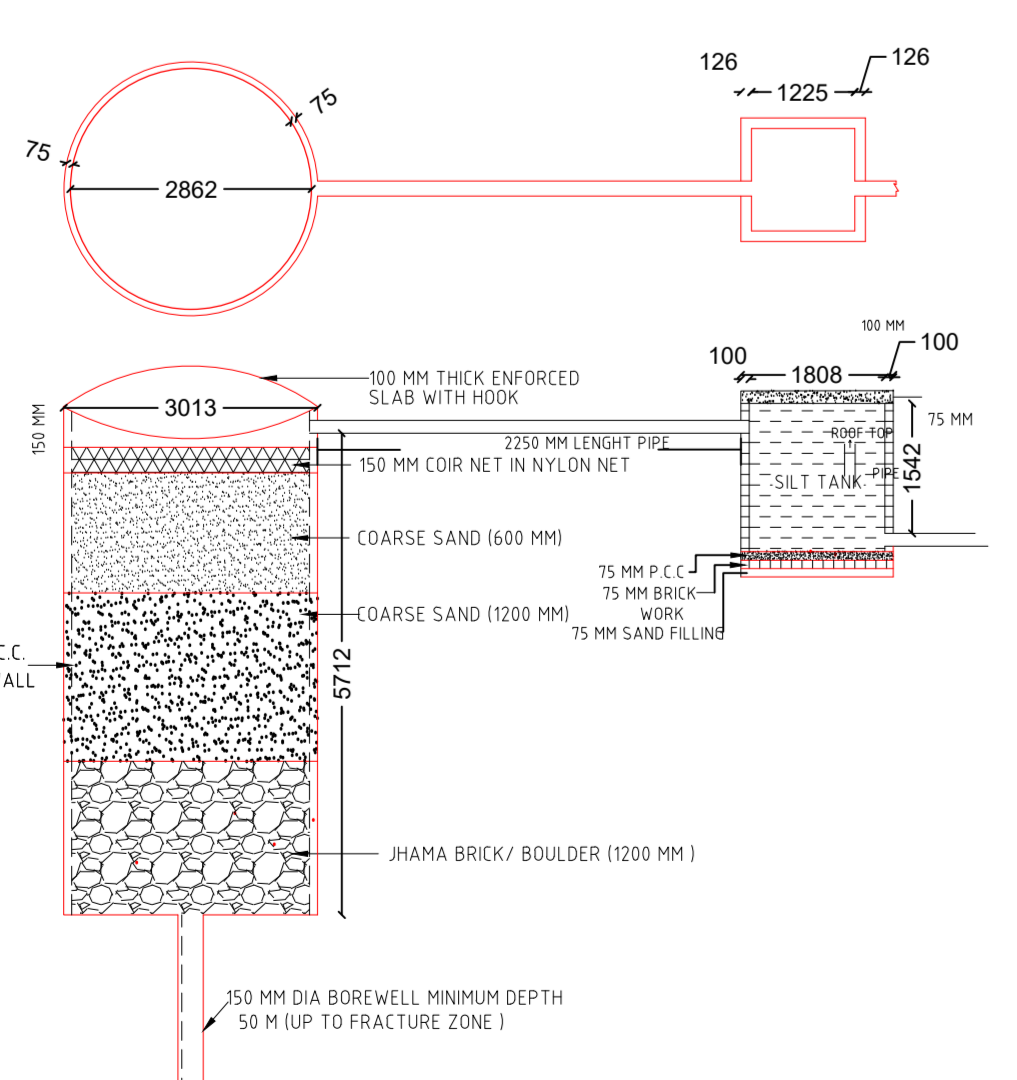

RAINWATER HARVESTING N.T.S

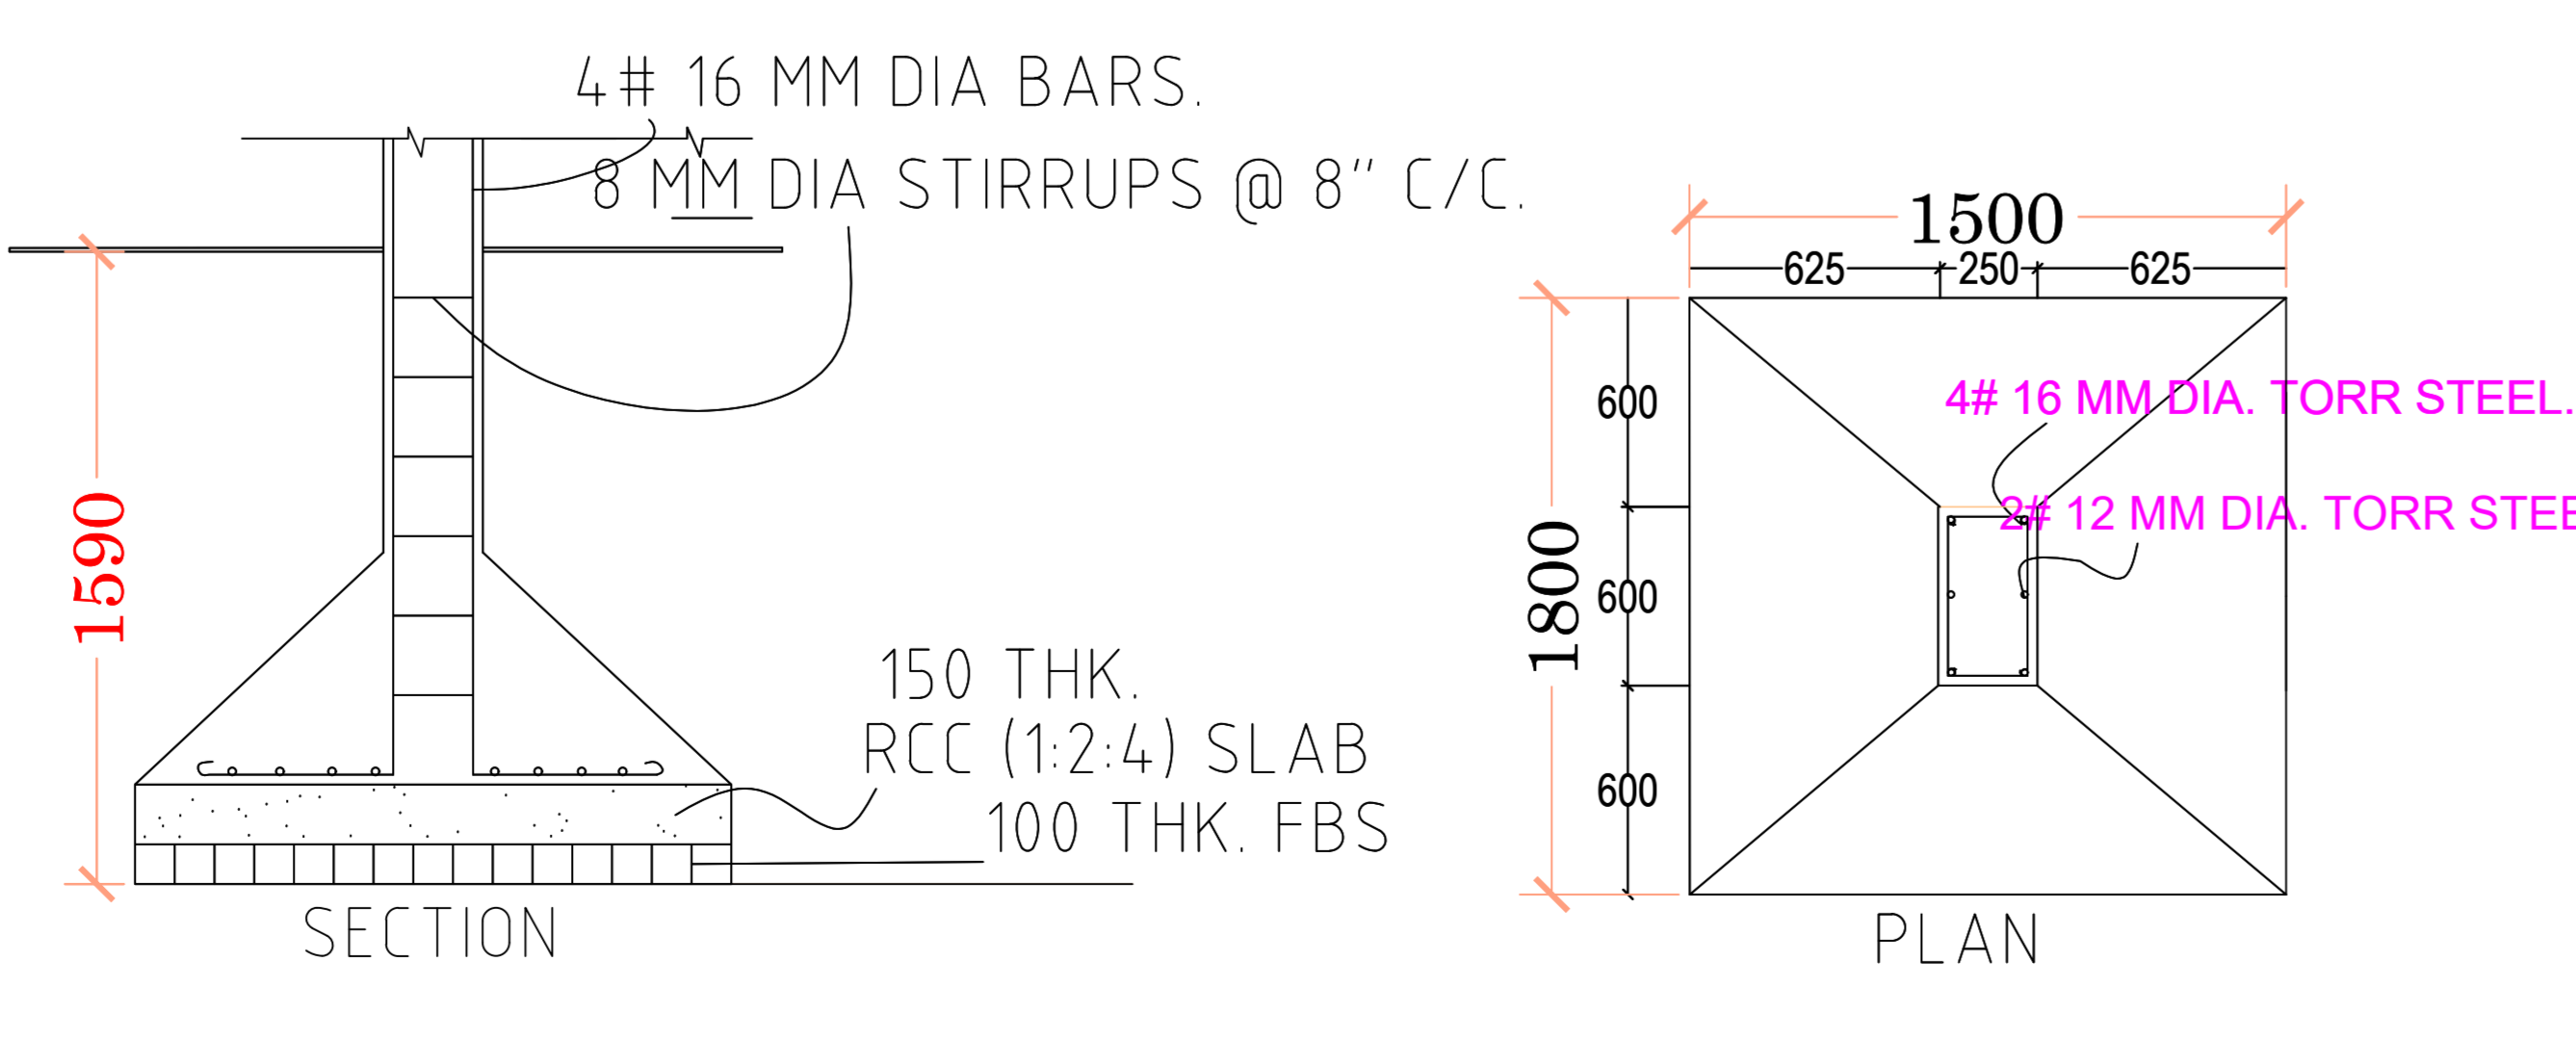

FOUNDATION DETAILS (ISOLATED R.C.C. FOOTING)

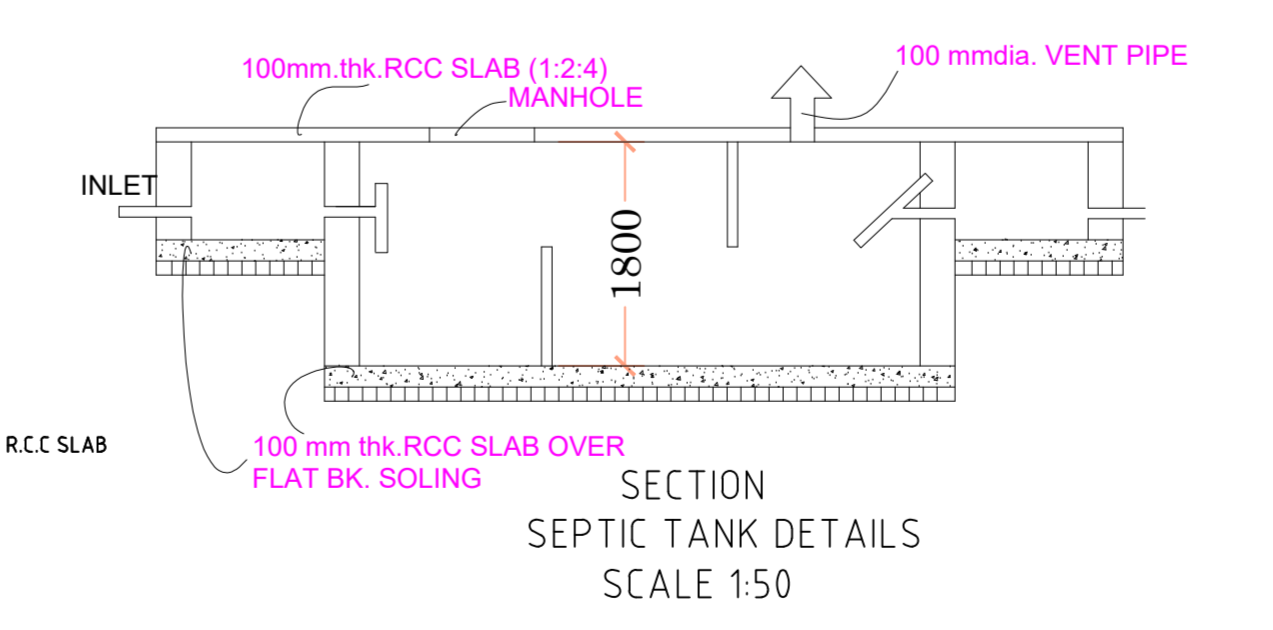

SECTION SEPTIC TANK DETAILS SCALE 1:50





PLAN FOR SEPTIC TANK



SEPTIC TANK DETAIL



Proposer File No.	RMC190000000004/F2
Owner Name	T.M.I.P.T.LTD. 2, ANU PRANVA JAGAN KORANG SANGKULI, DESA BANGKONG, KECAMATAN SUKOHARJO, KABUPATEN SURABAYA, JAWA TIMUR 60138
Plot No.	45/112
Village Name	MORHABOY
Use	Residential
Subzone	Low Income group and ERS Housing

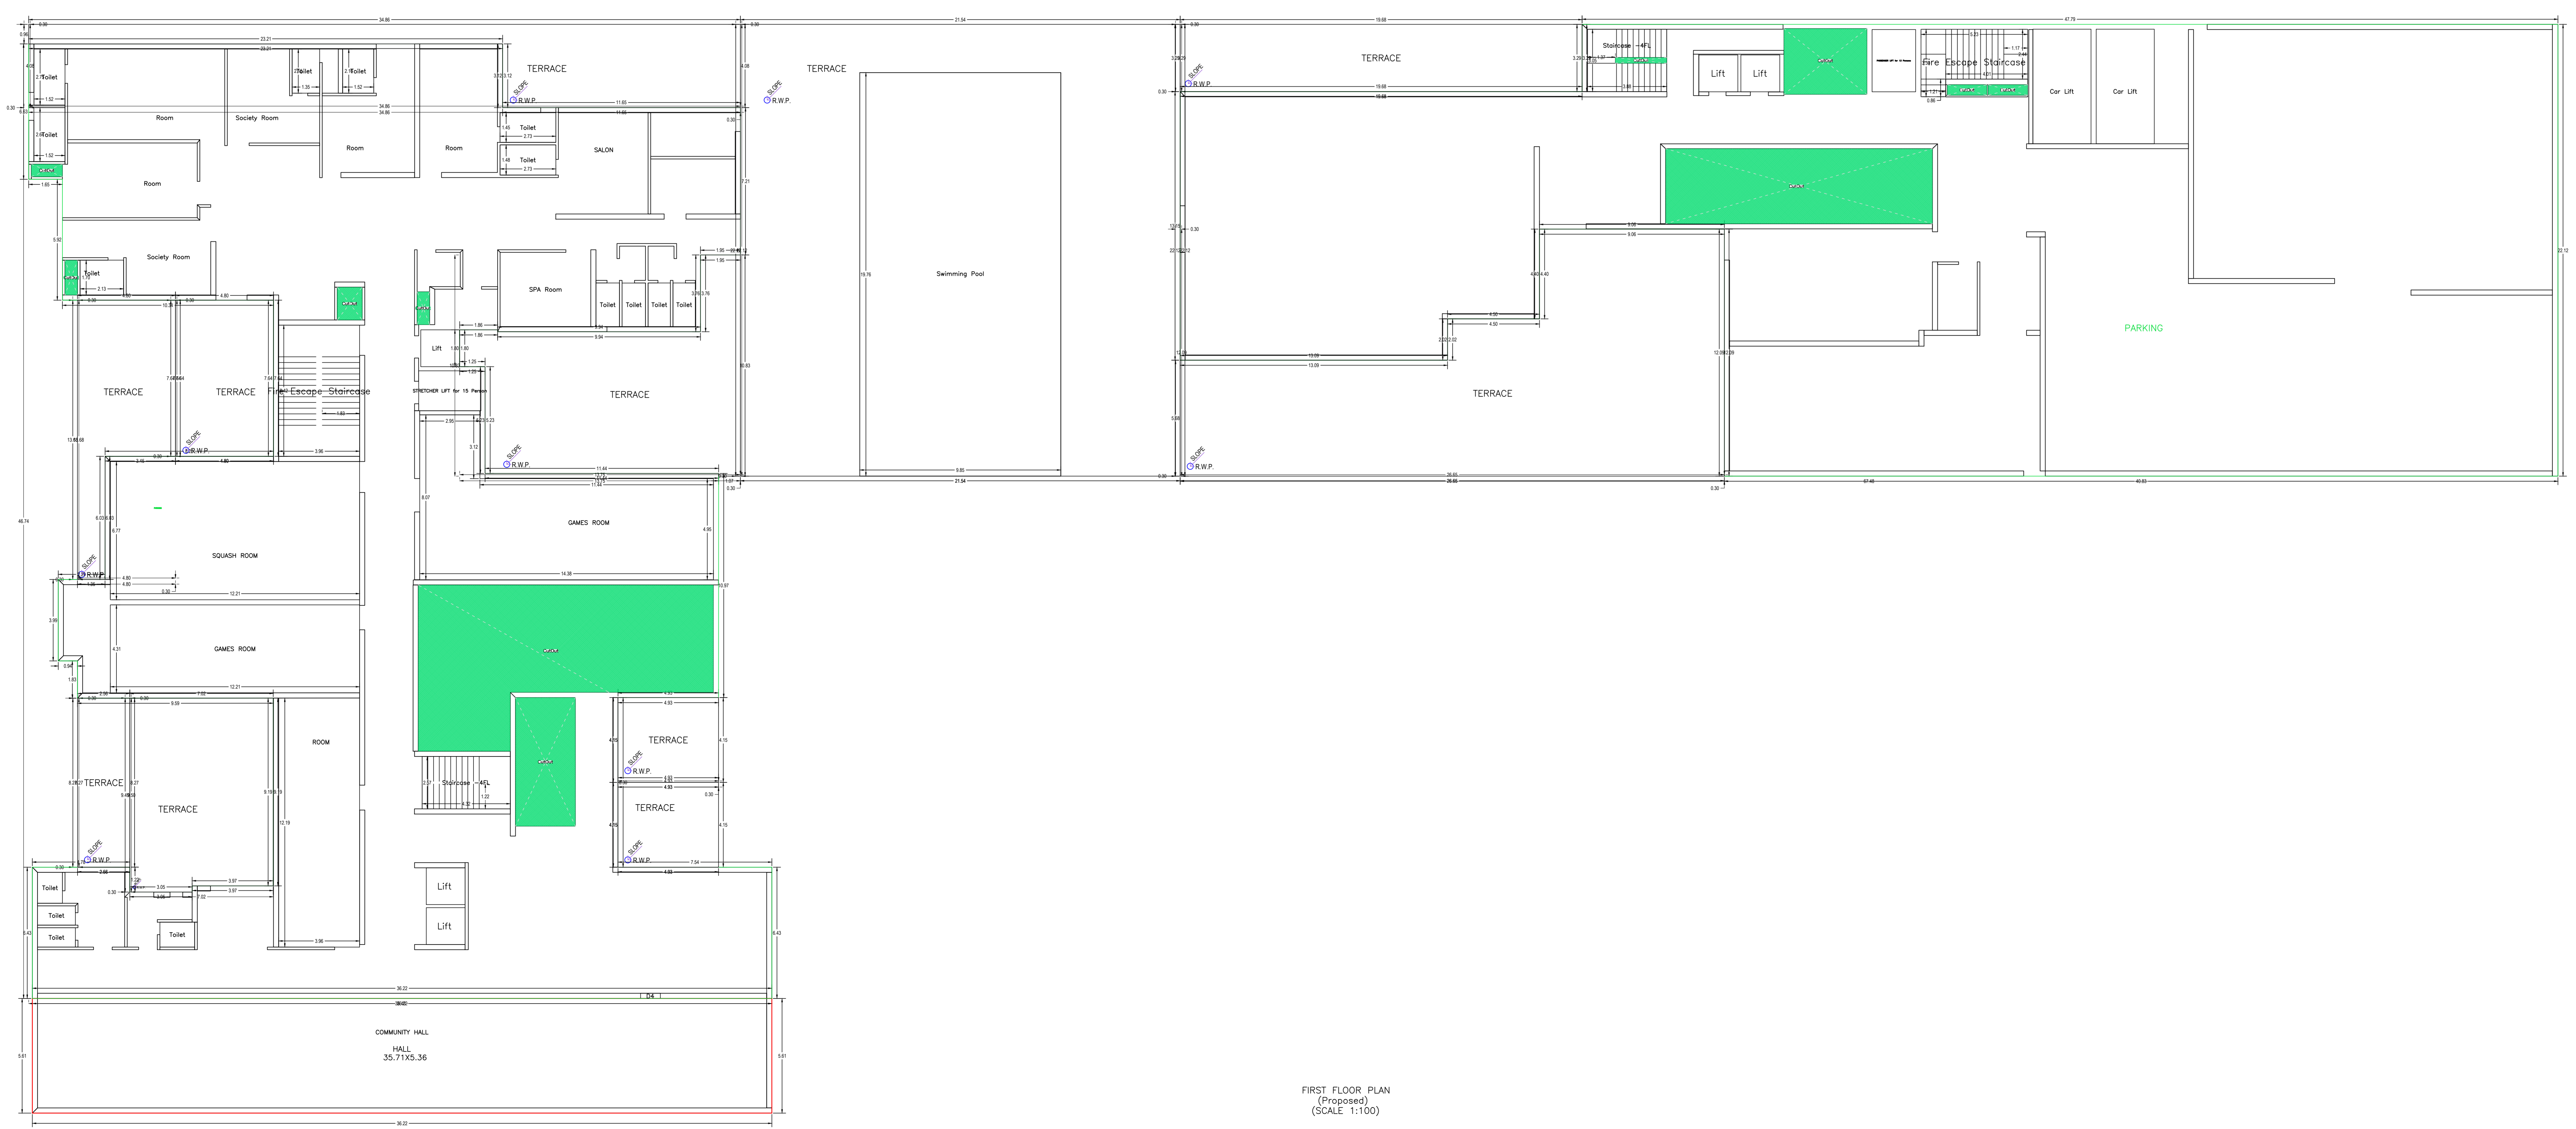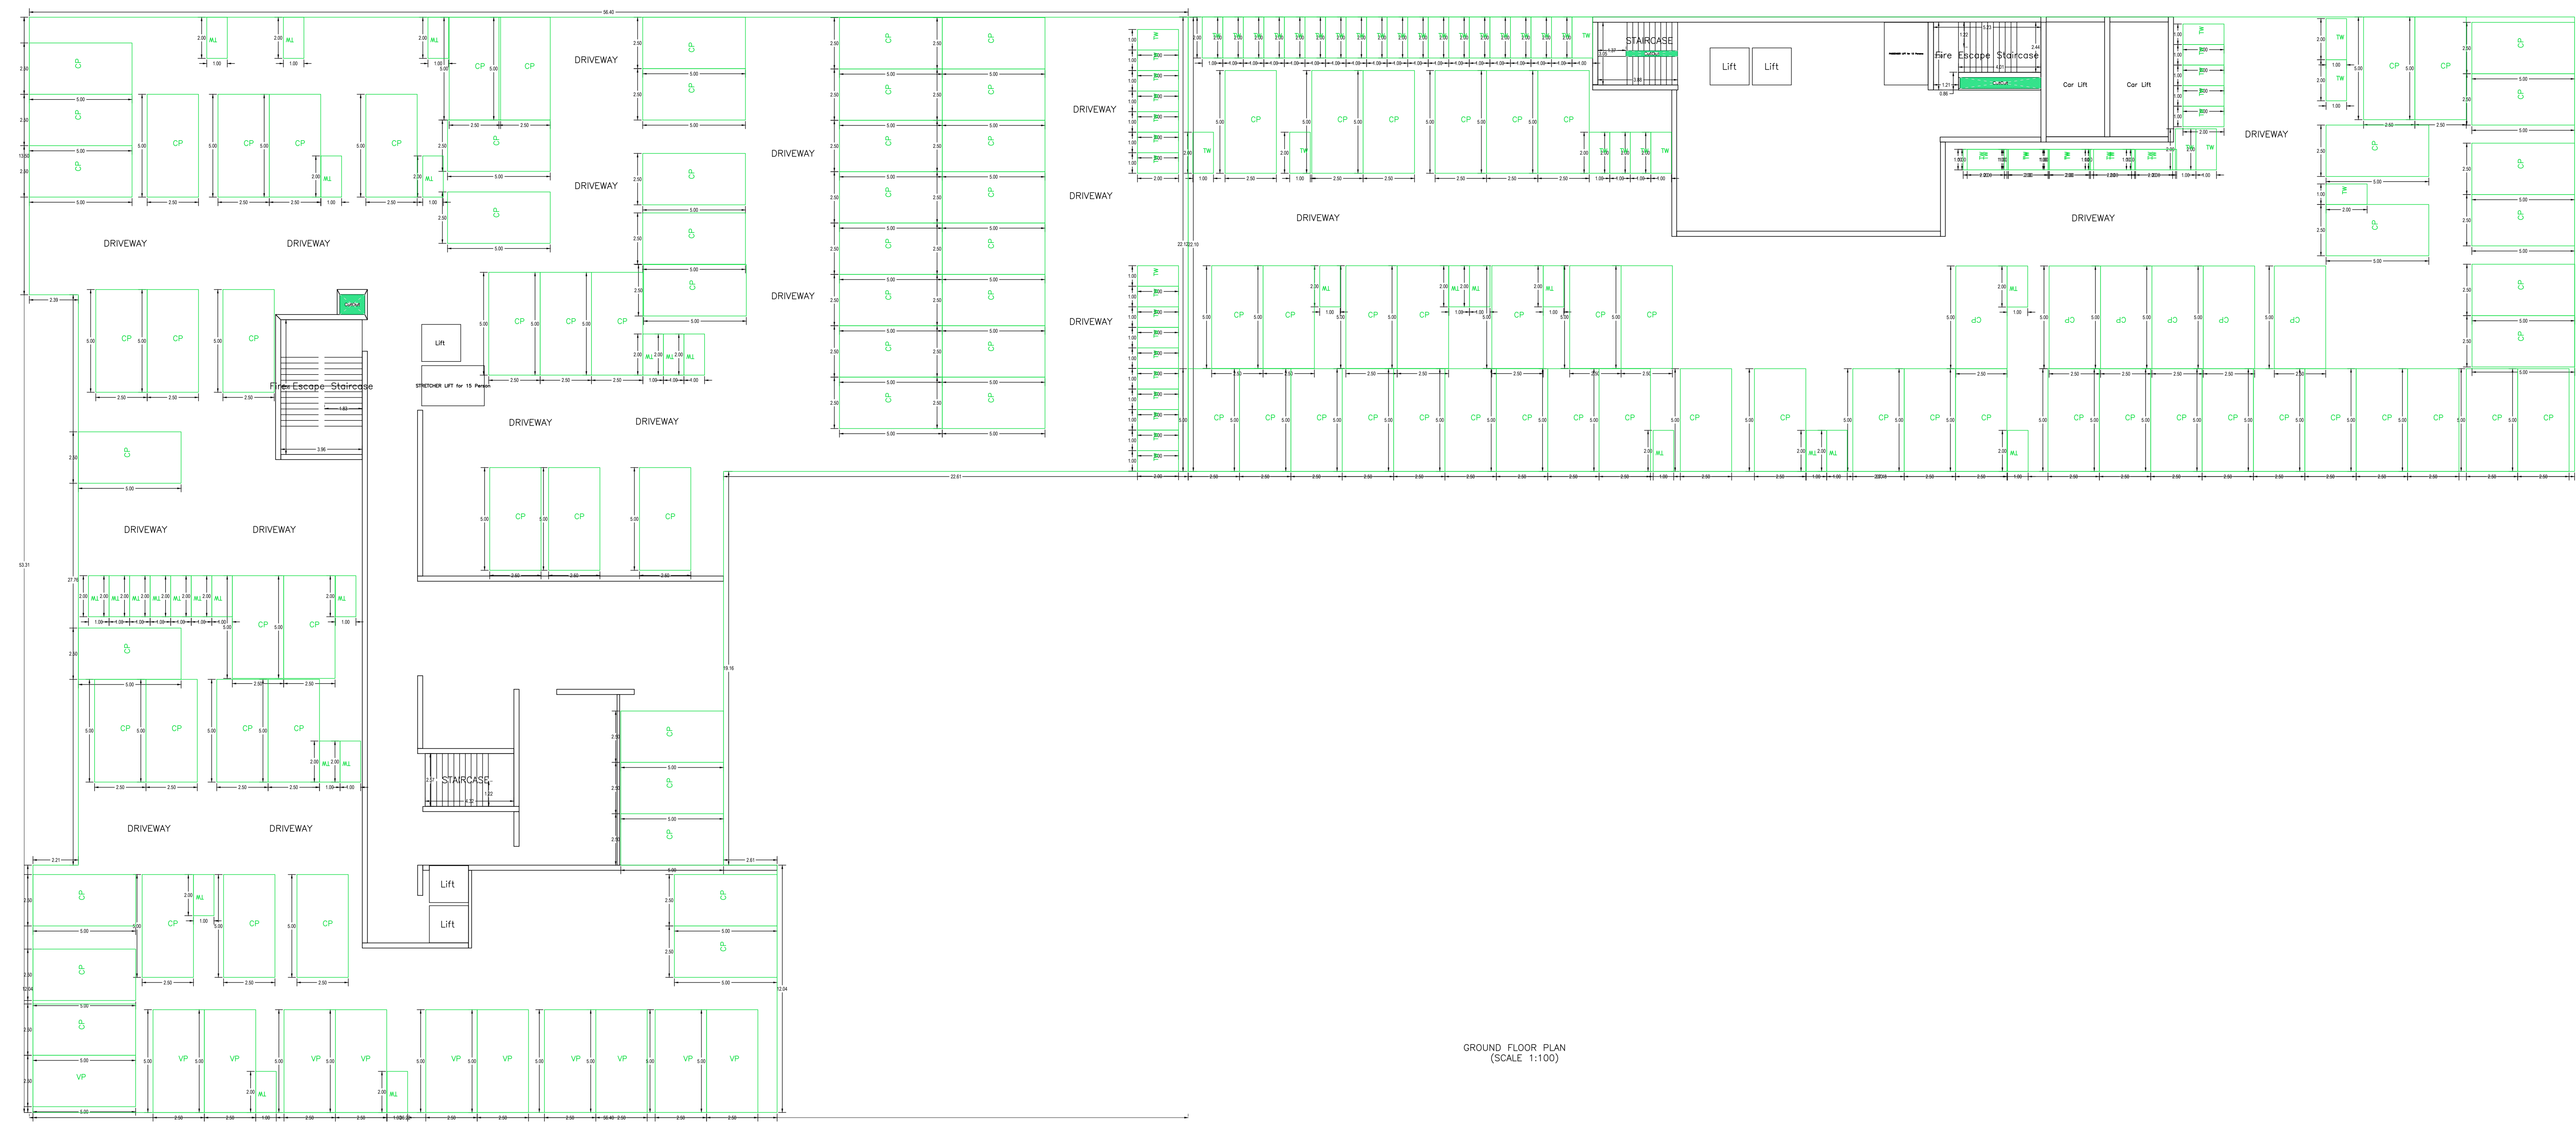



DATE	02/04/2024
SHEET NO	3
PROPOSER FILE NO.	RMC190000000004/F2
OWNER NAME	T.M.I.P.T.LTD. 2, ANU PRANVA JAGAN KORANG SANGKULI, DESA BANGKONG, KECAMATAN SUKOHARJO, KABUPATEN SURABAYA, JAWA TIMUR 60138
PLOT NO.	45/112
VILLAGE NAME	MORHABOY
USE	Residential
SUBZONE	Low Income group and ERS Housing



Proposed File No	RAC1190002017
Owner Name	1. M. P. LTD. 2. ANU PRANVA JAIN 3. KANAK SANGHVI 4. H. CHANDRA SHEKHAR 5. KANAK AGRAWAL 6. ANANDIA PITHA 7. D. P. SANGHVI 8. D. P. SANGHVI 9. RAJESH SANGHVI 10. ANITA SANGHVI 11. S. P. SANGHVI
Plot No	45115
Village Name	MORHABADI
Use	Residential
Sub Use	Low Income group and EWS Housing

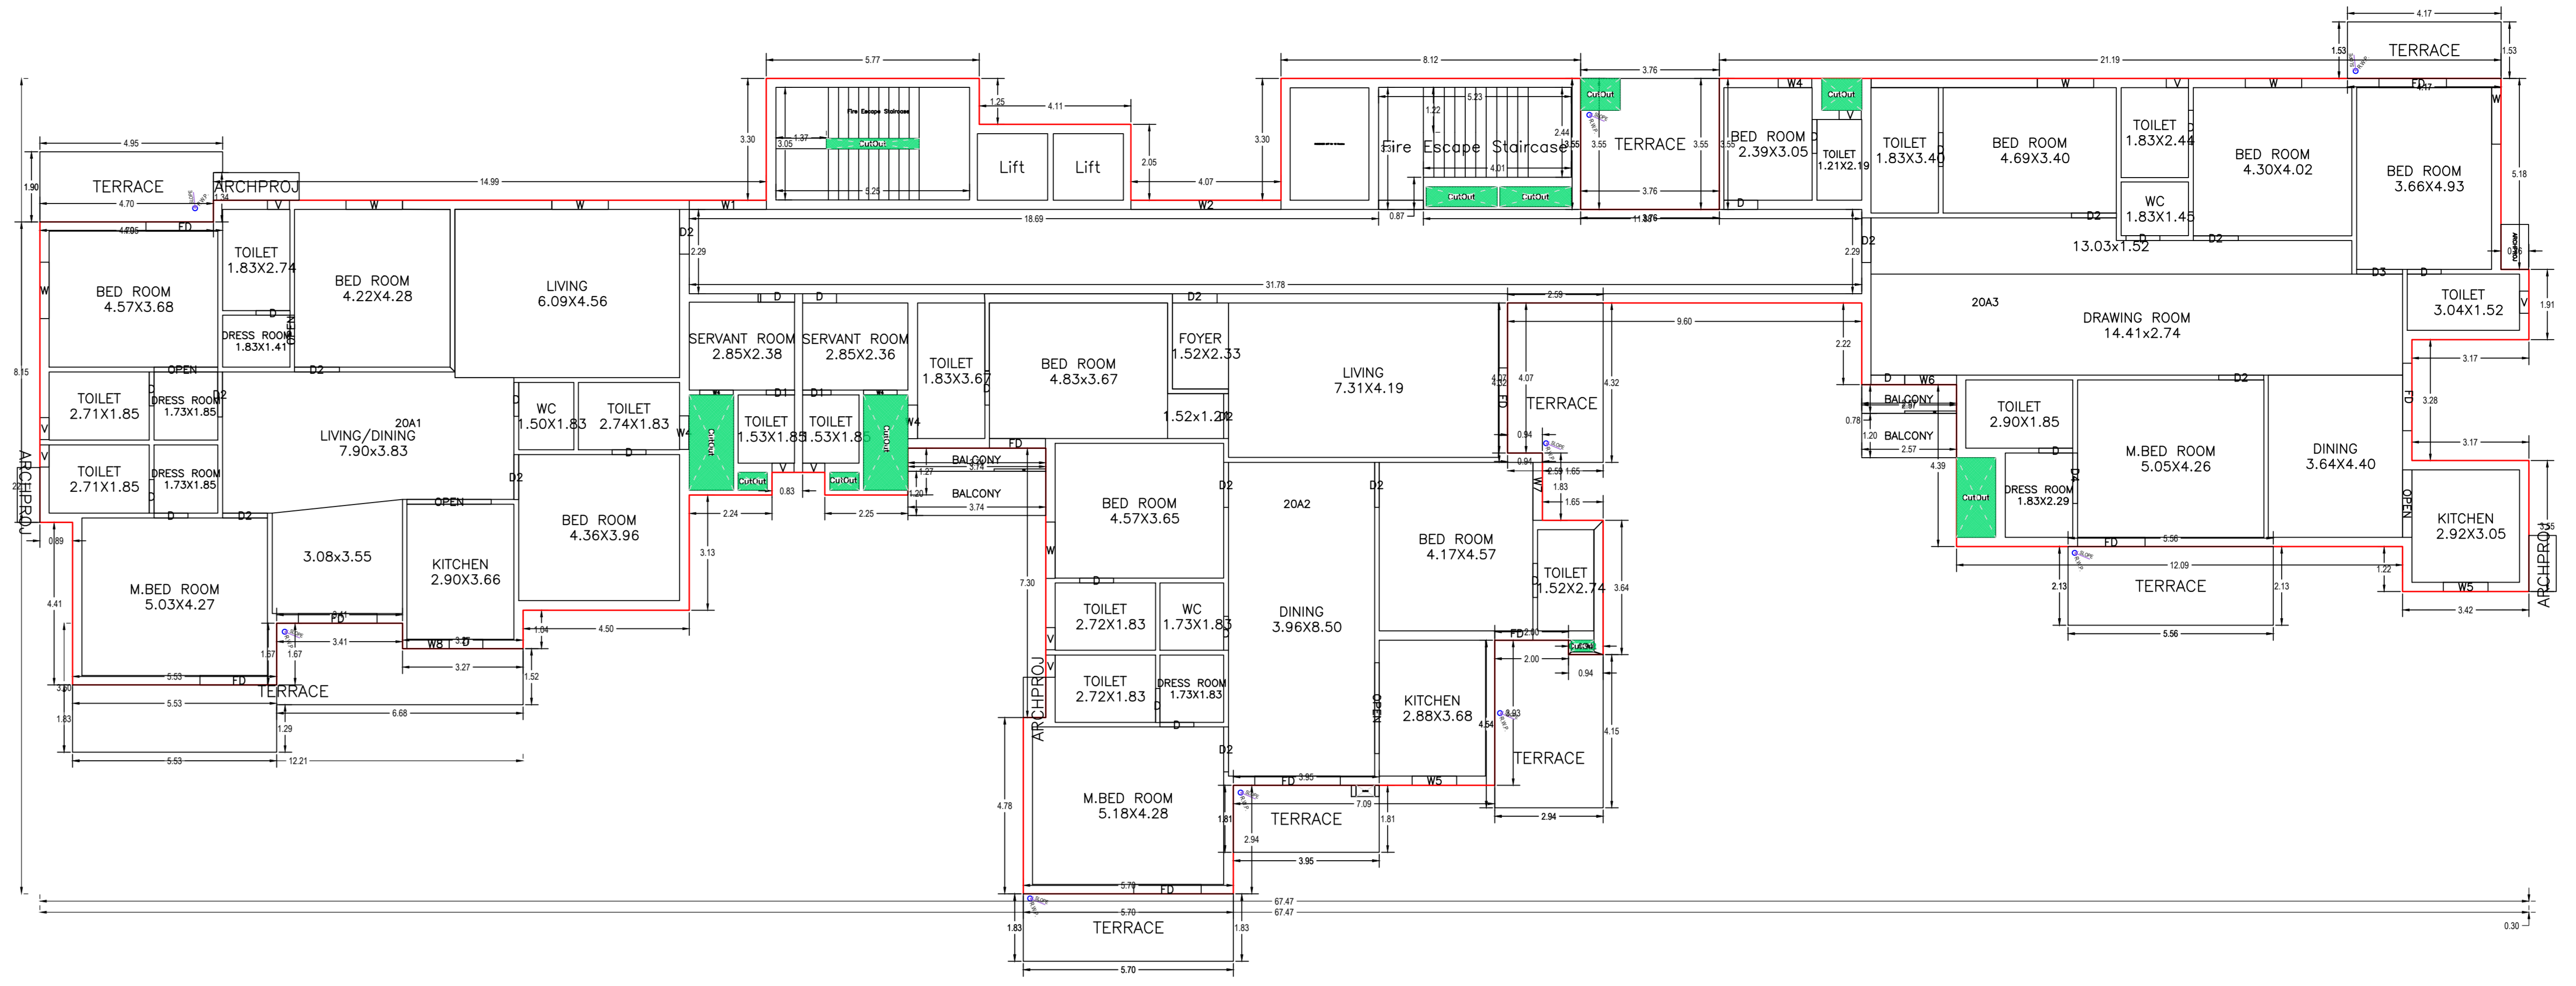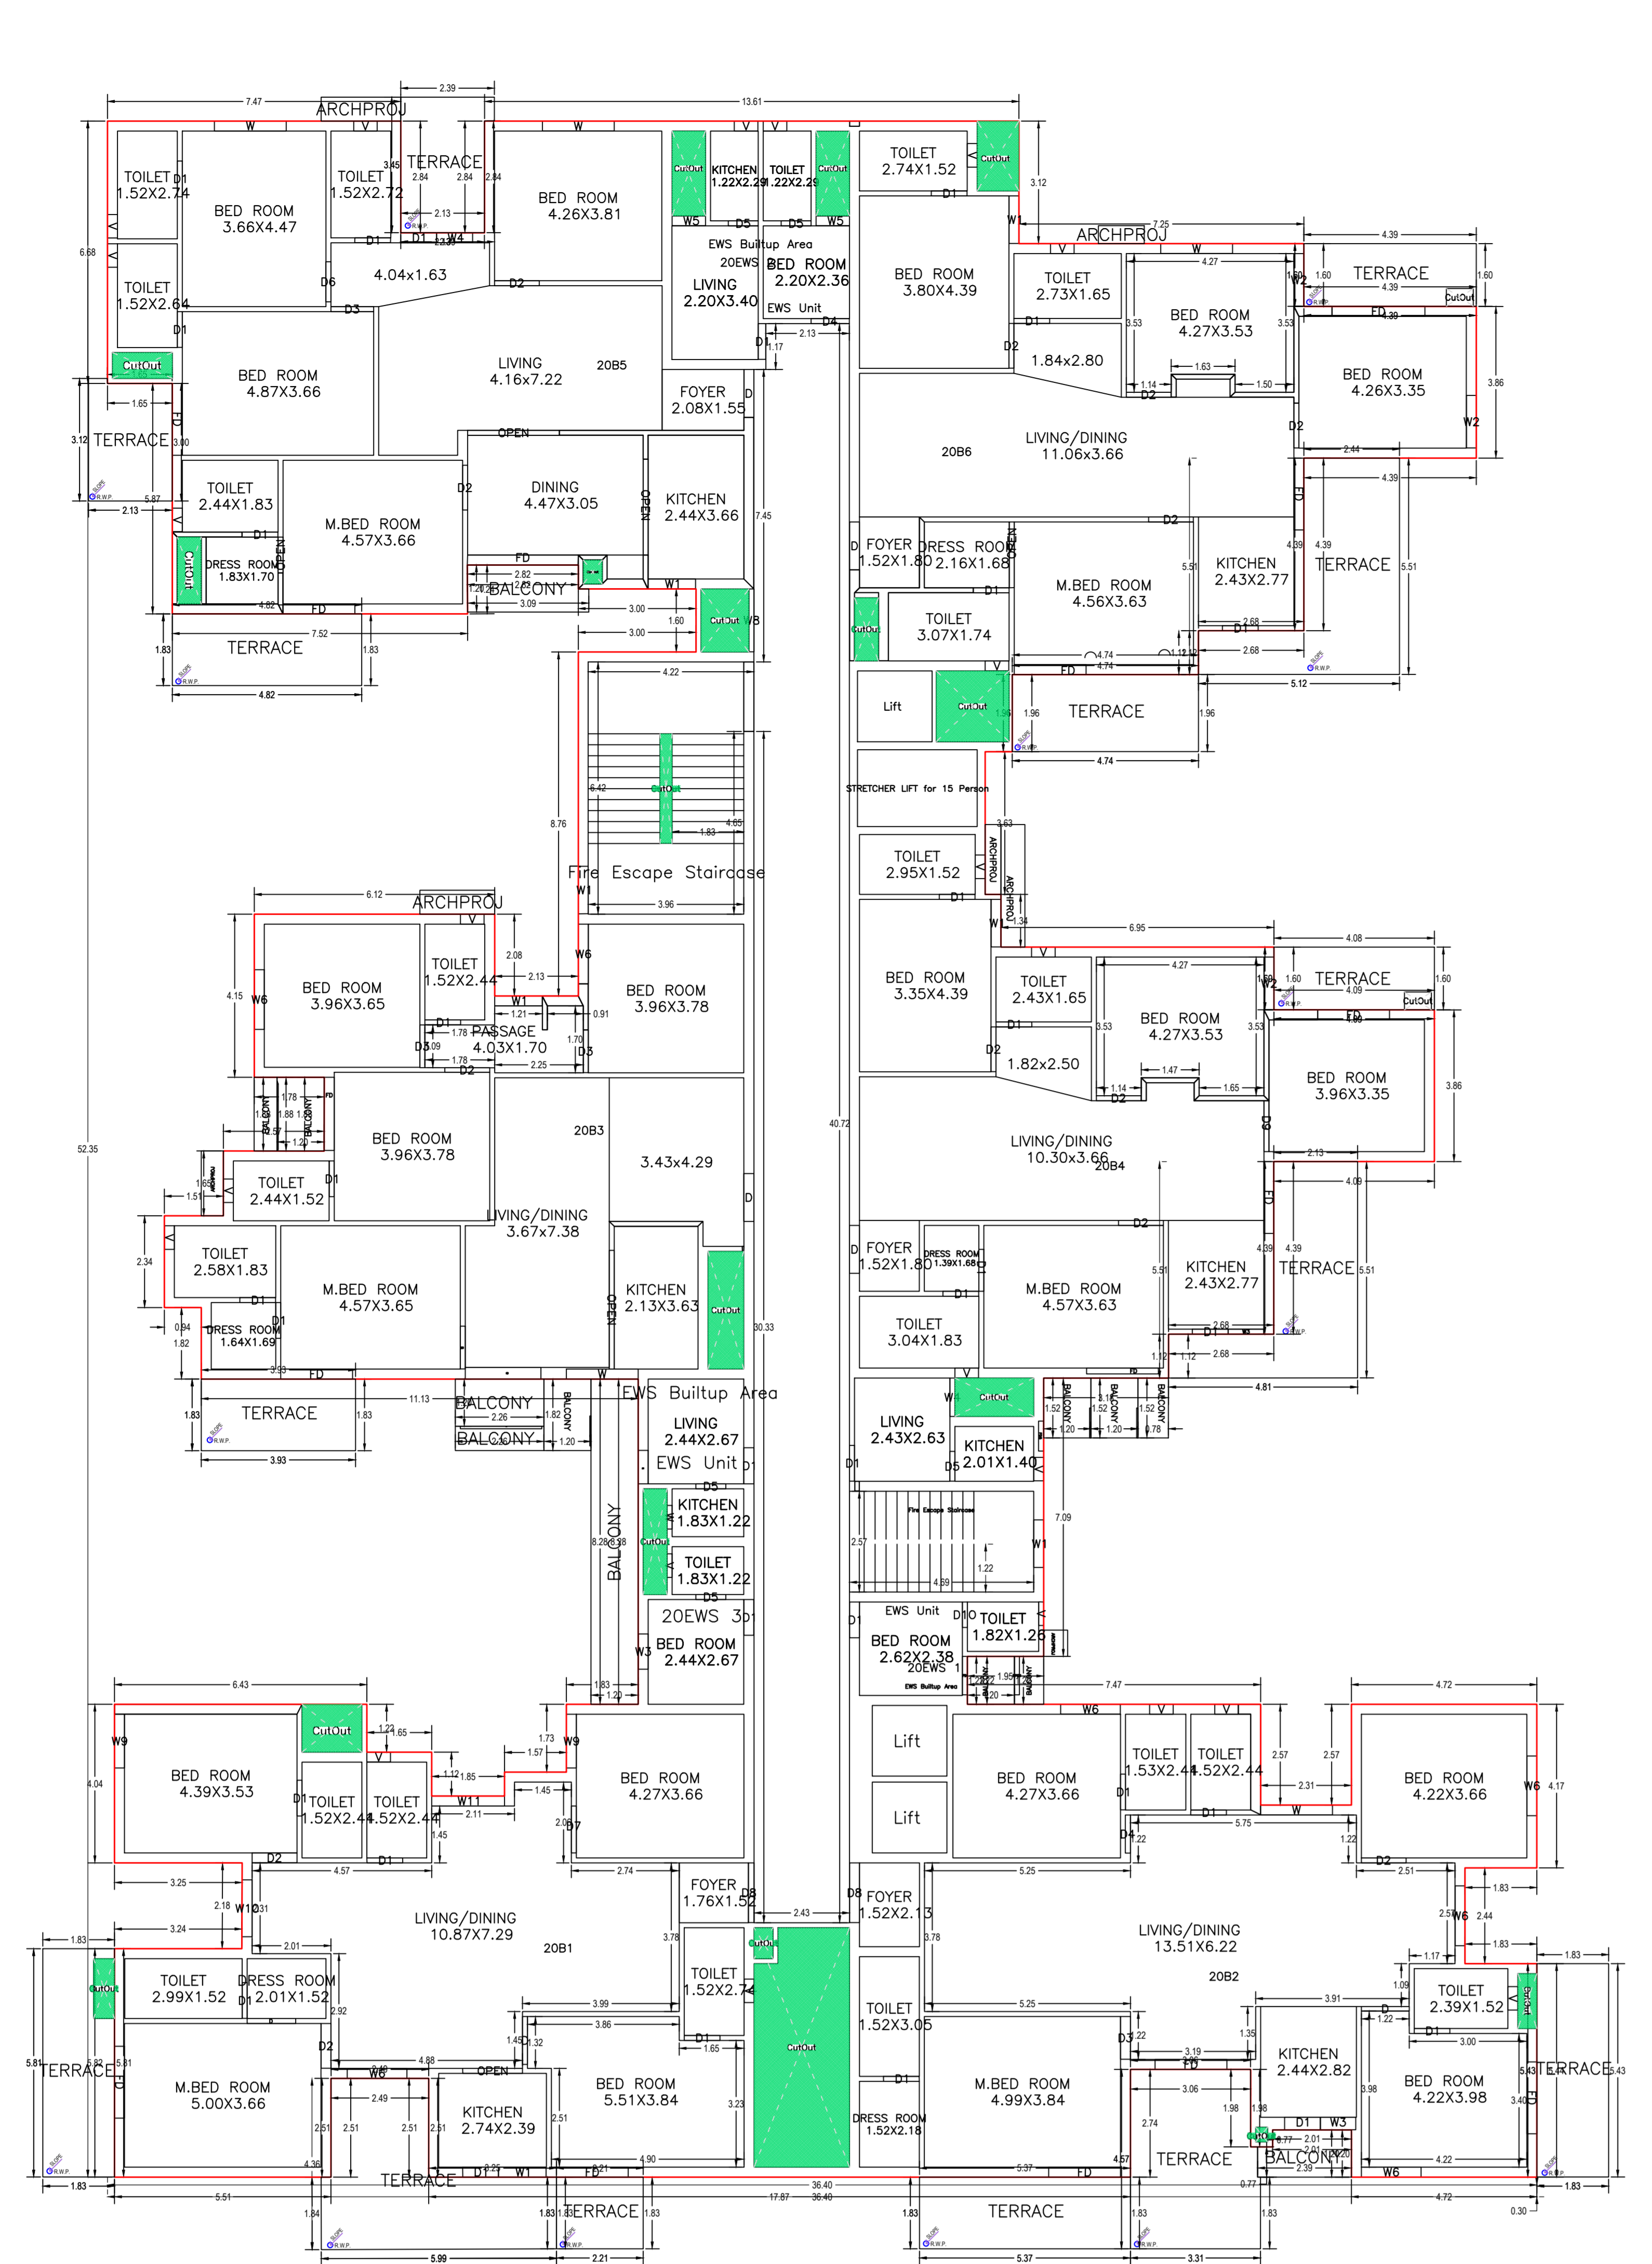


TWENTIETH FLOOR PLAN  
(Proposed)  
(SCALE: 1:100)

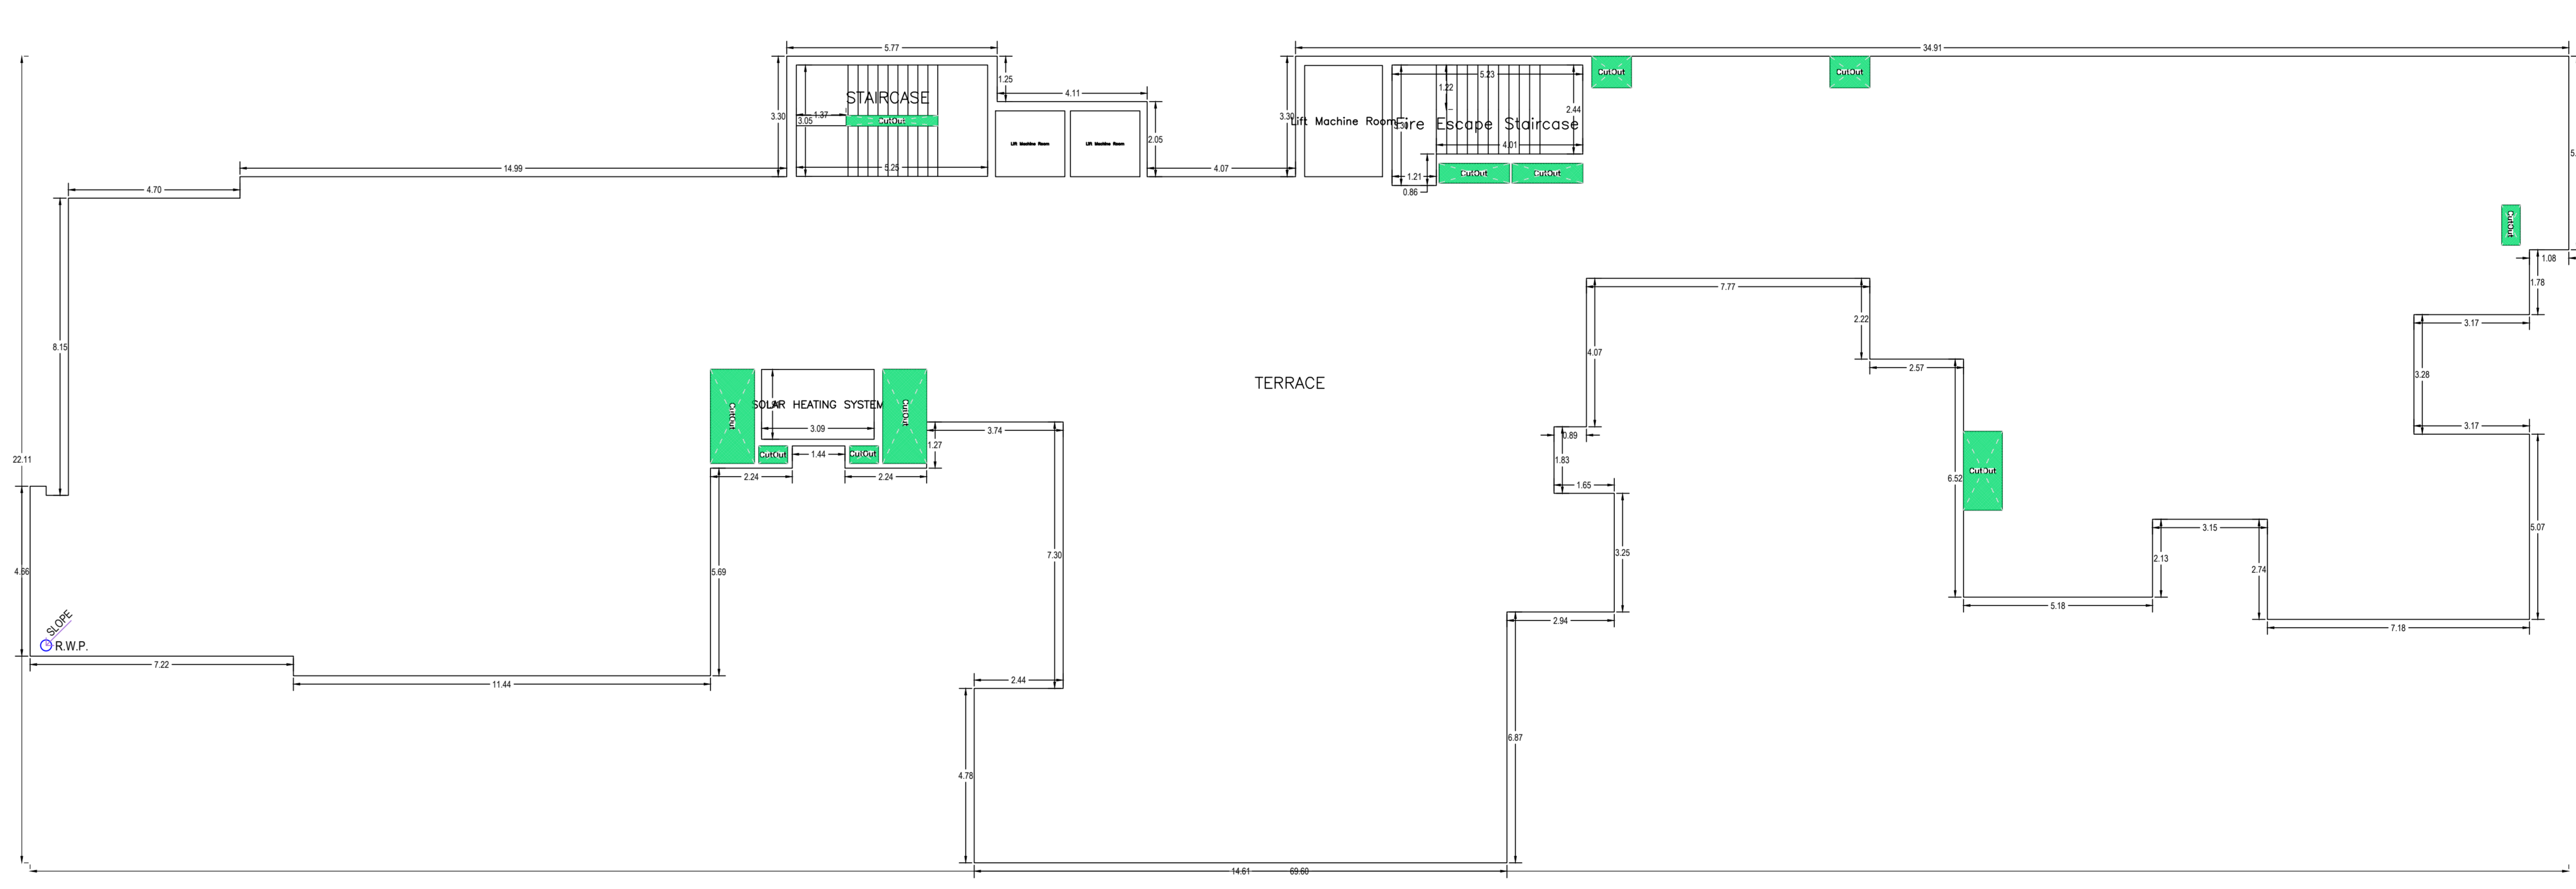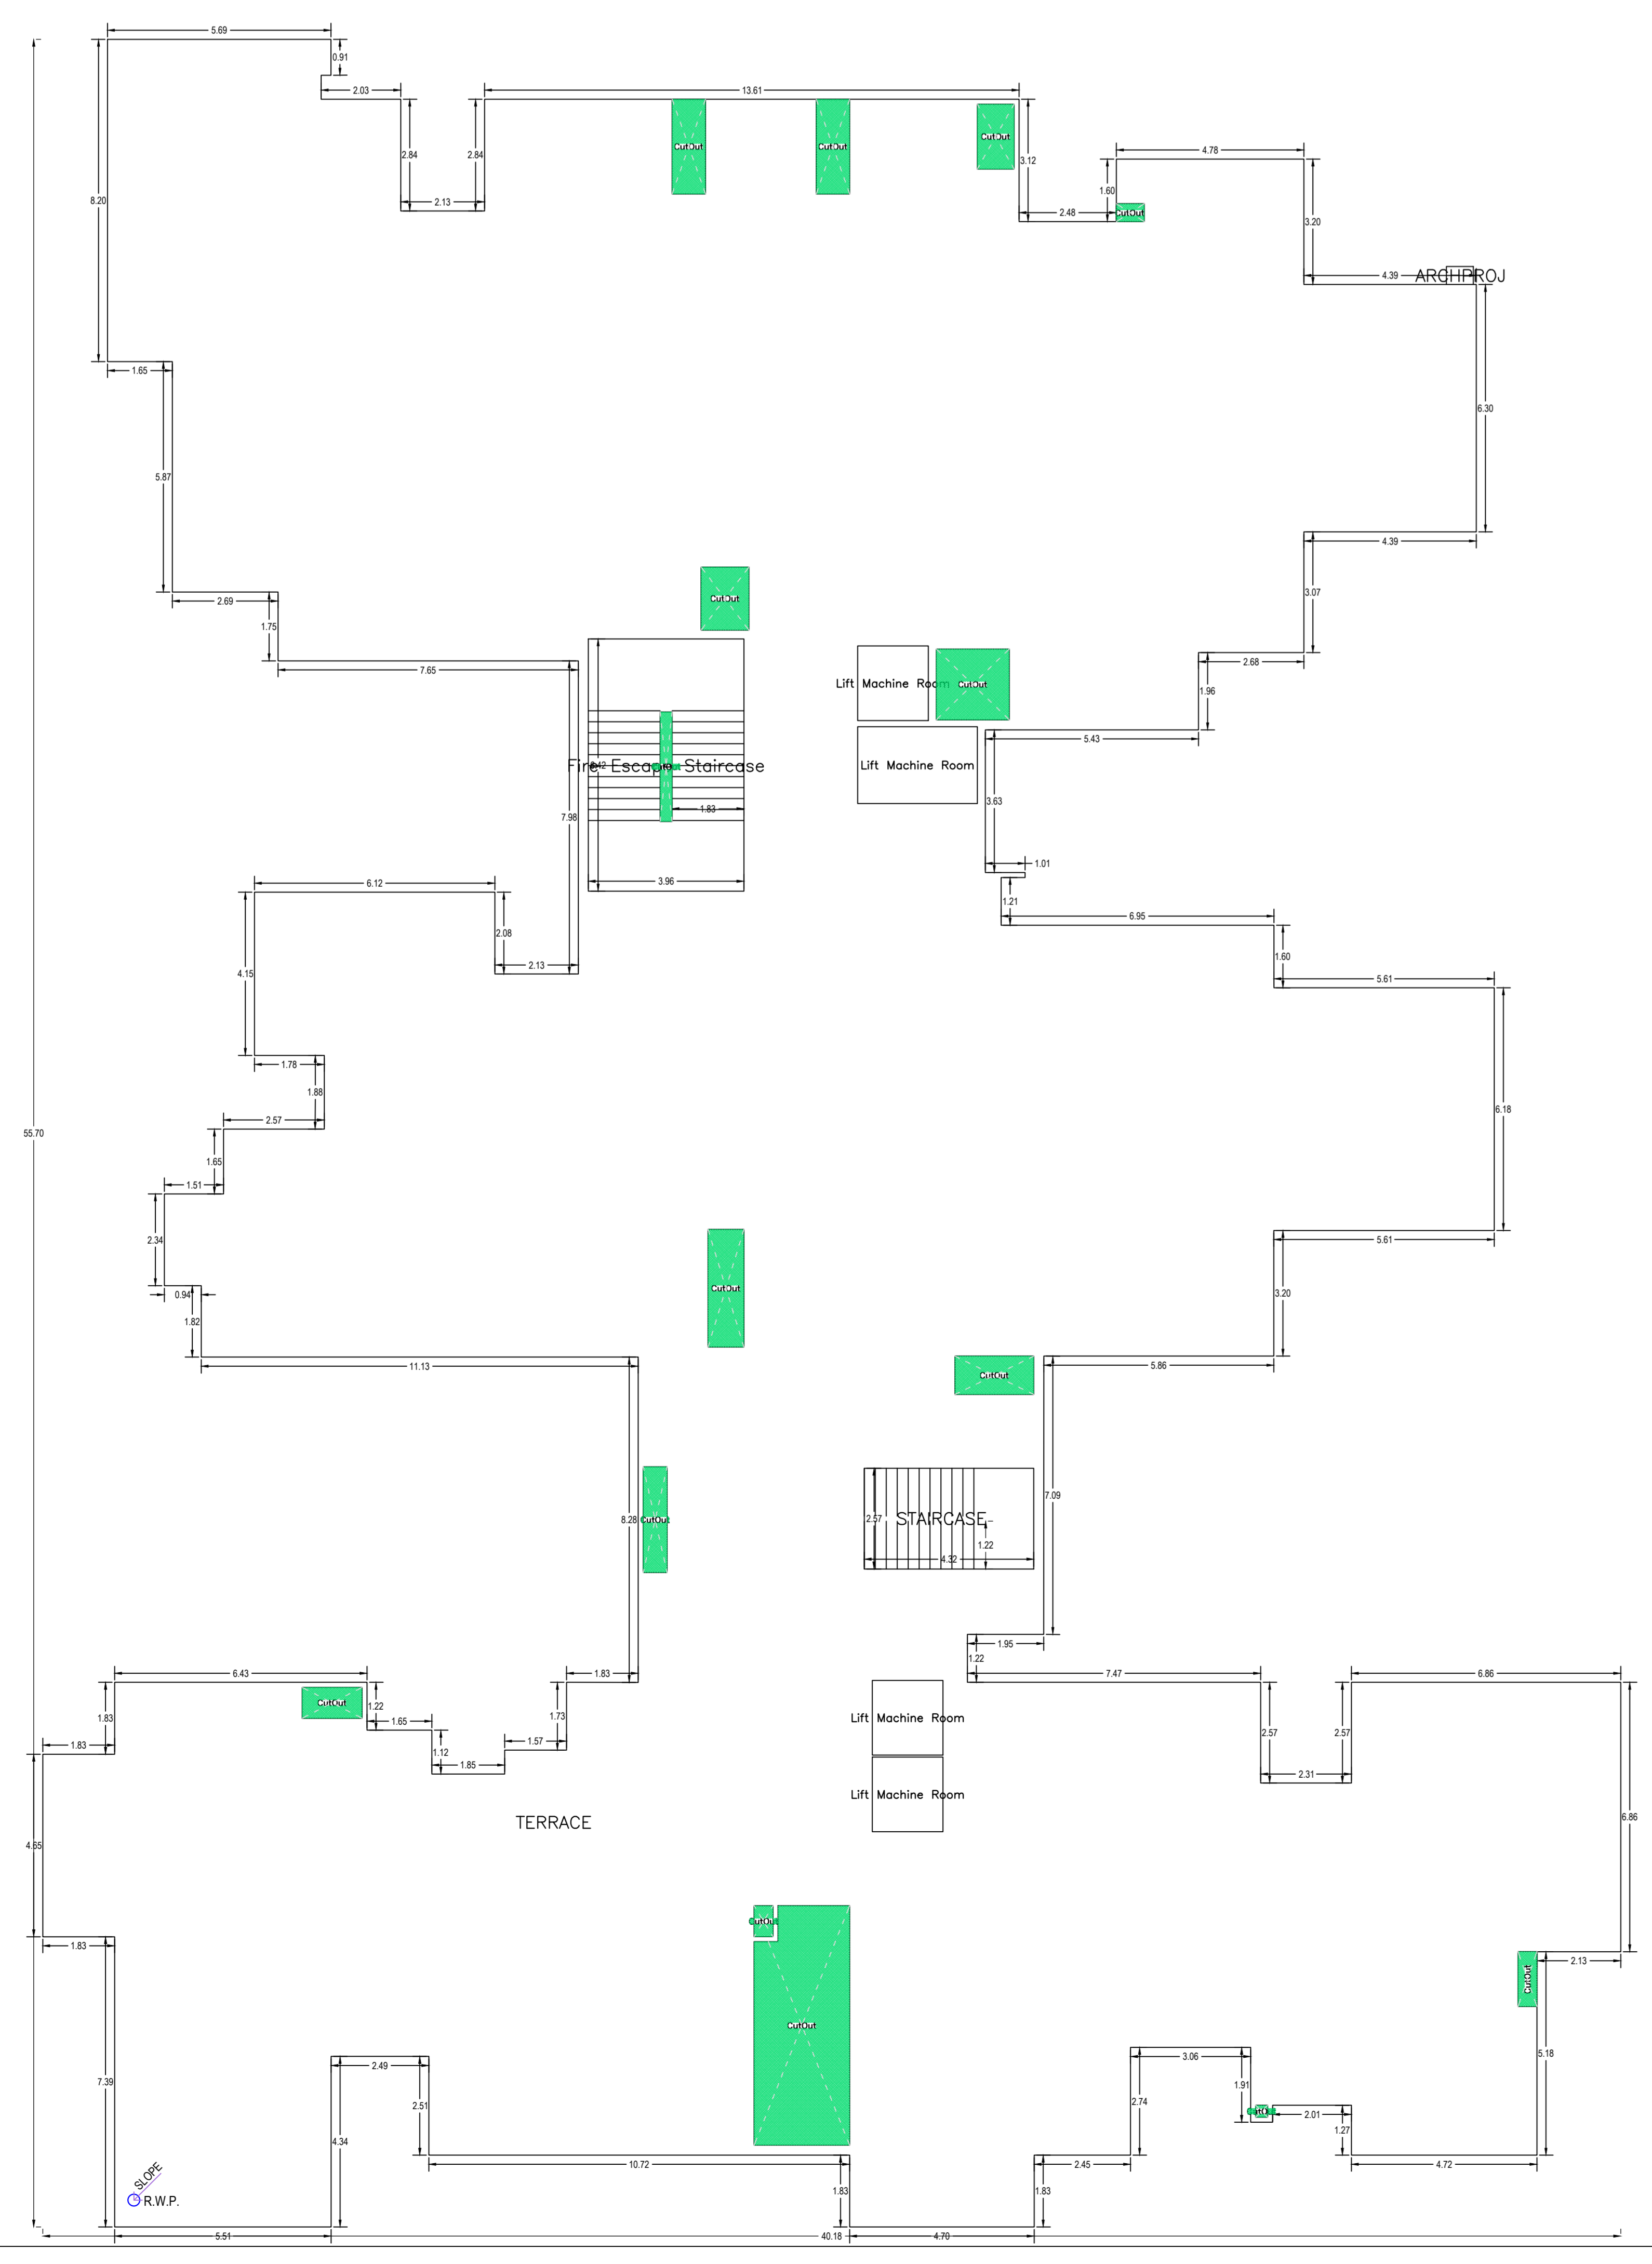


TERRACE FLOOR PLAN  
(SCALE: 1:100)

DATE	02.04.2024
PROJECT NAME AND SIGNATURE	STRUCTURAL ENGINEER NAME AND SIGNATURE
OWNER NAME AND SIGNATURE	BUILDER NAME AND SIGNATURE
DESIGNER NAME AND SIGNATURE	

Proposed Basic Information	
Project No.	RANGKAI000000000004/F2
Owner Name	T.M. PVT. LTD. 2 ANU PRABHA JAGAN KORUM SANDS DEW 11 CONSTRUCTION SRIWANT AGARWAL, 6 ANANDHA PRITHI 23/11/1988 KETU SUTPA LAKSHMI RAJAS & SARALAKSHMI SANGHVI SRI SRI PRASAD
Plot No.	45.5152
Village Name	MORHABDI
Use	Residential
Sub Use	Low Income group and EWS Housing

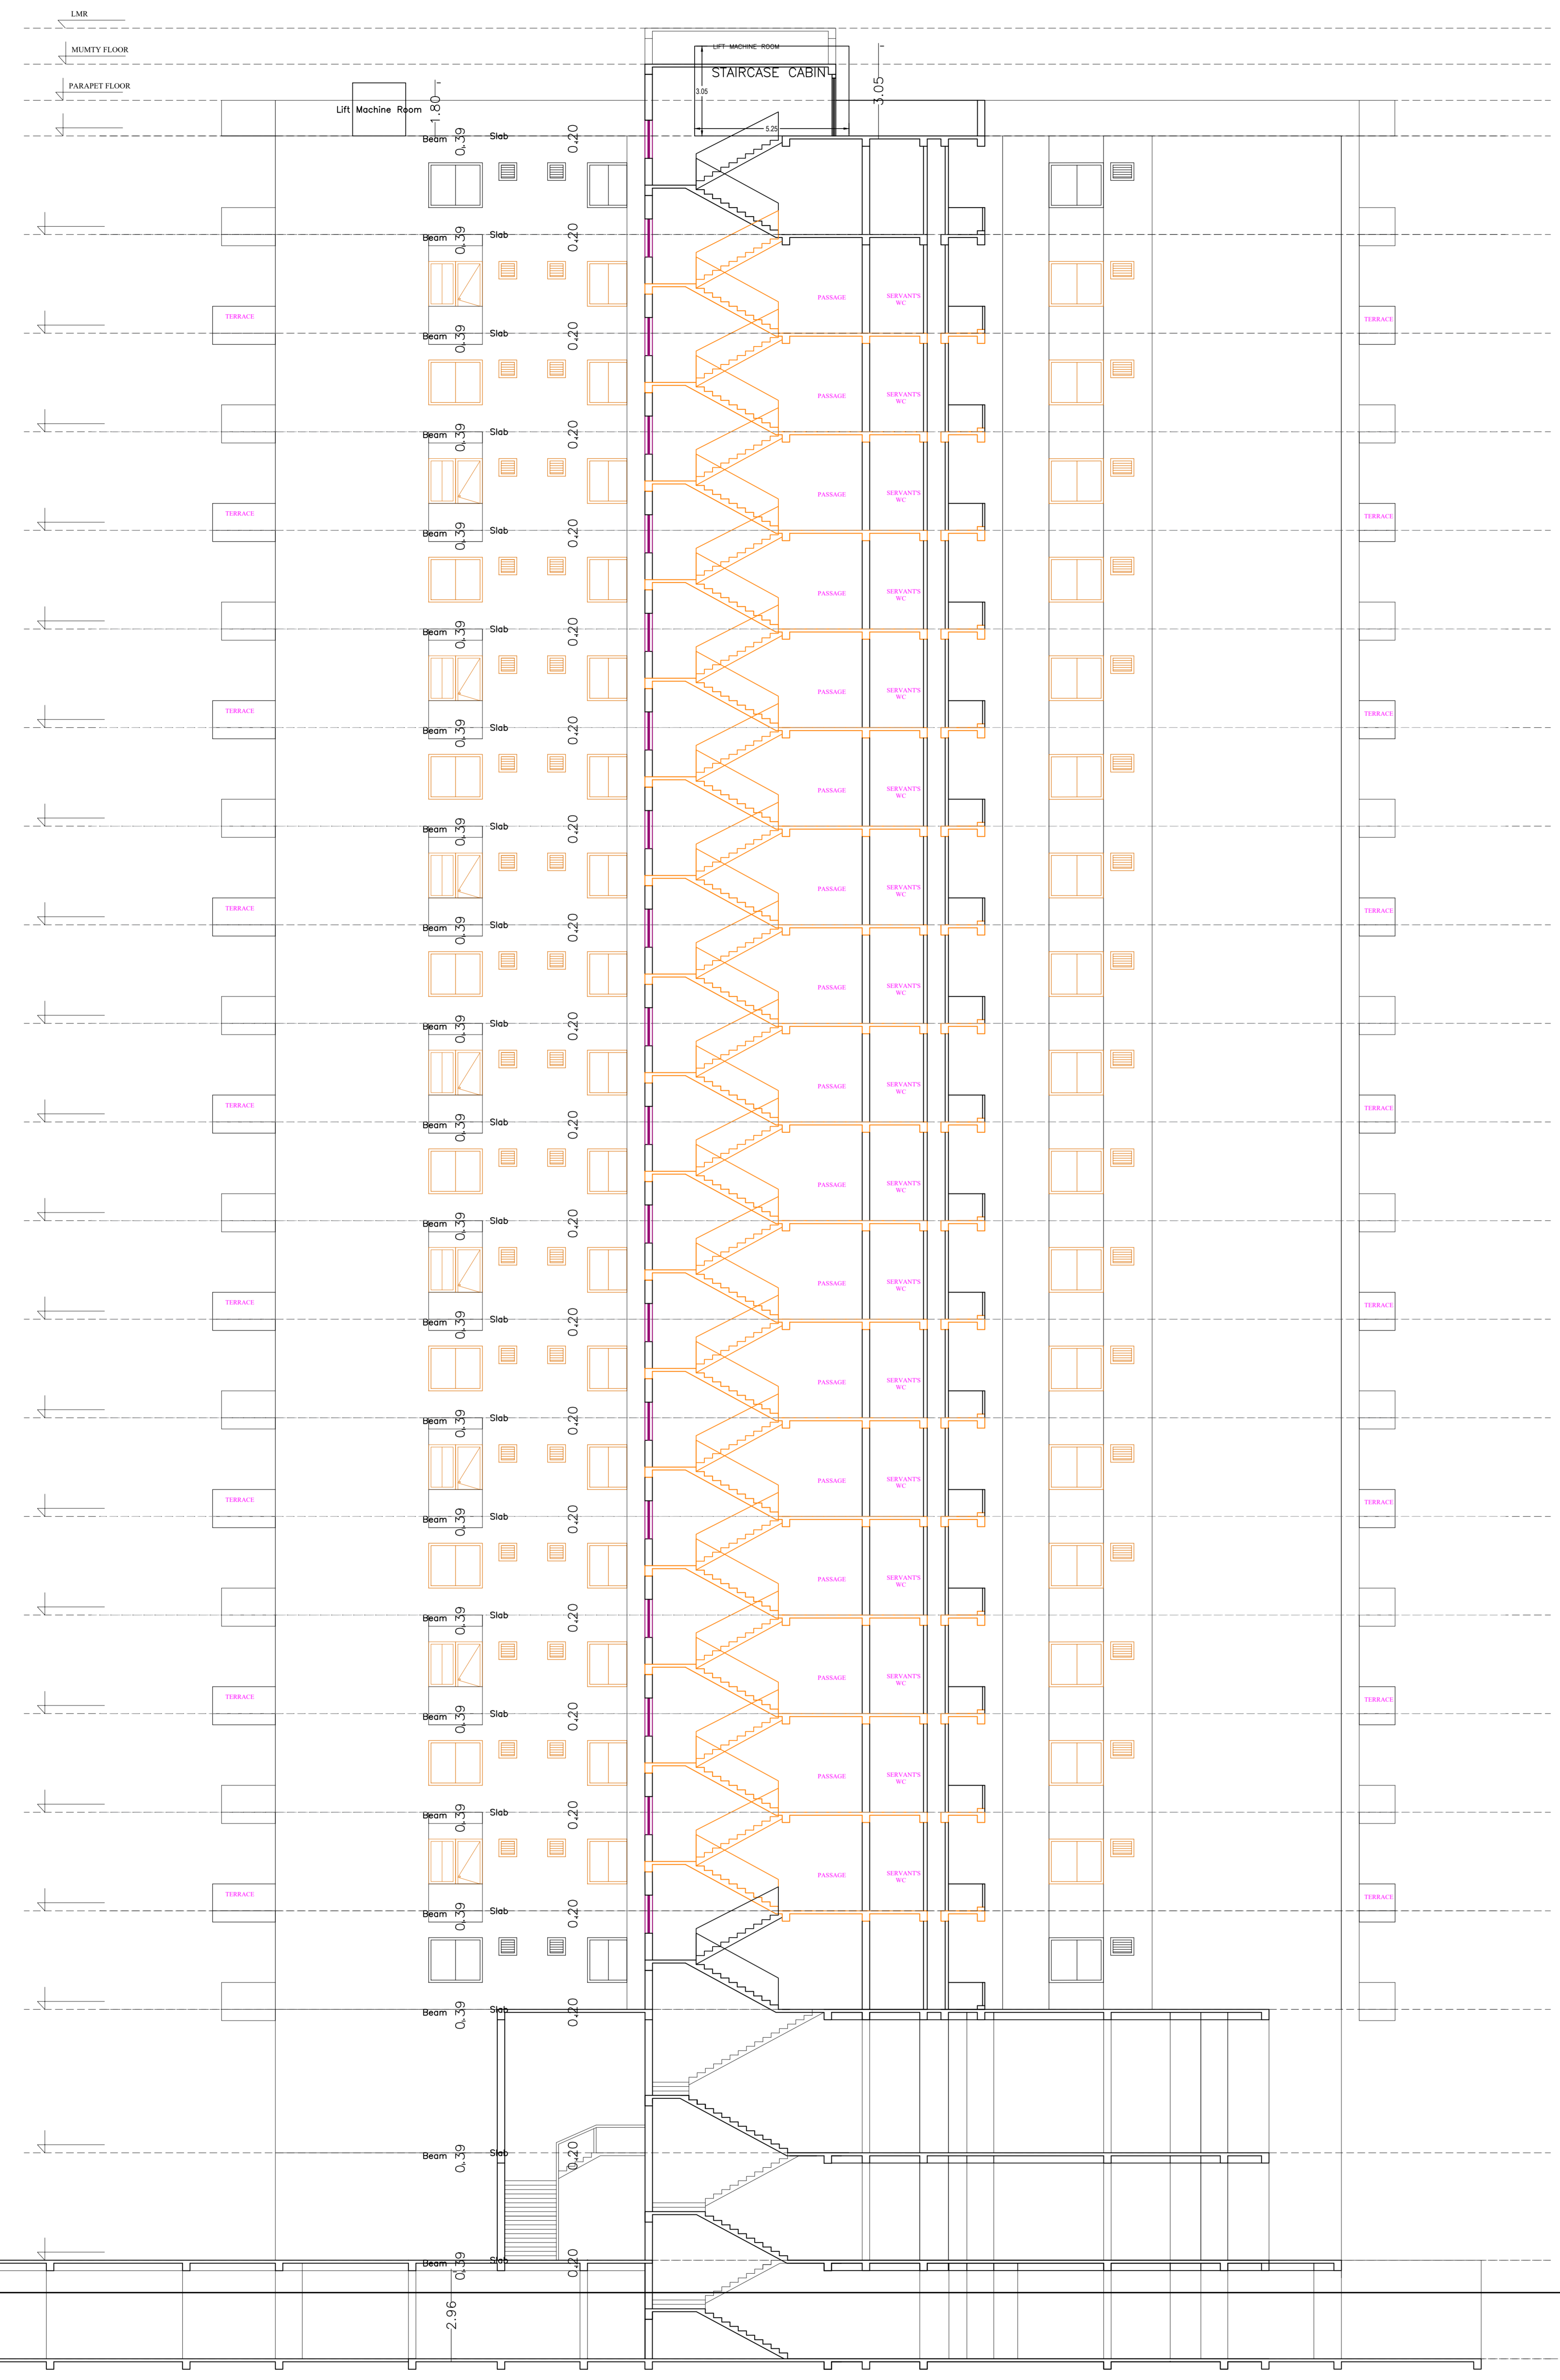


SECTION AT=XX'  
SCALE 1:100

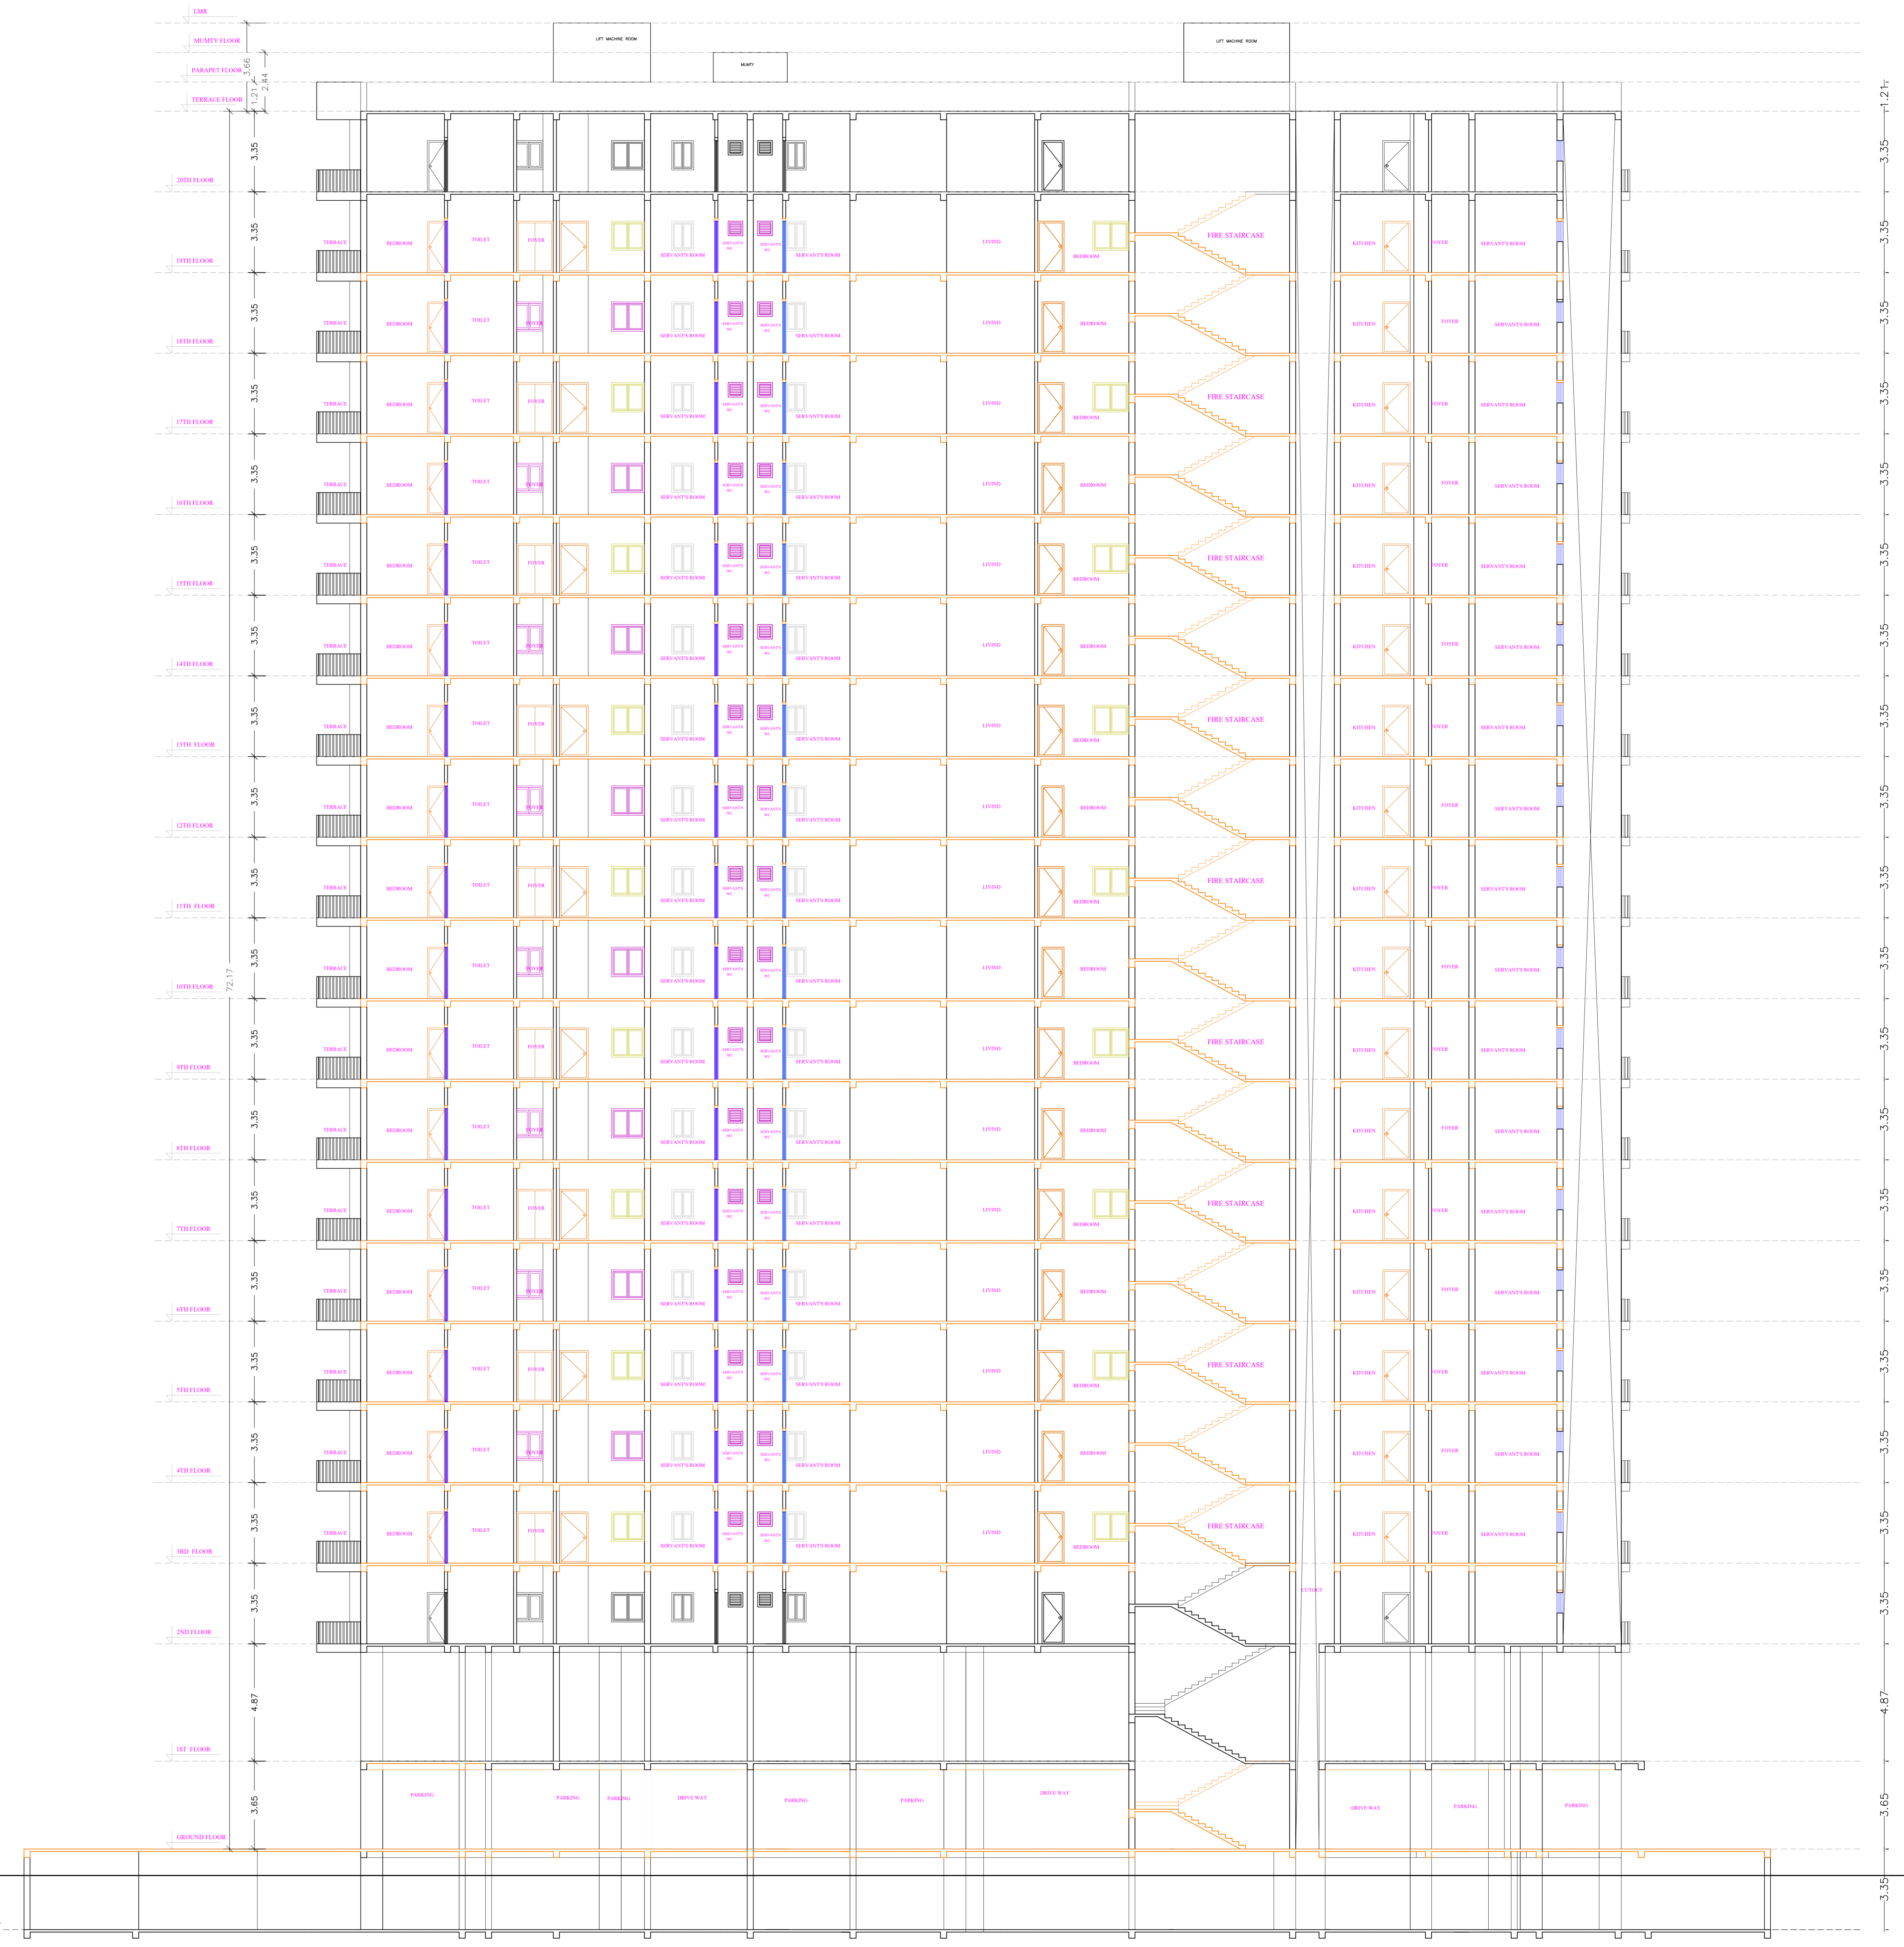


SECTION AT=YY'  
SCALE 1:100

I.T.P. NAME AND SIGNATURE Dharmendra Kumar RANGKAI1900002017	STRUCTURAL ENGINEER NAME AND SIGNATURE	BUILDER NAME AND SIGNATURE	DESIGN SIGNATURE
--	--	----------------------------	------------------

Proposed Basic Information	
Proposed File No.	RANGKUN0000000004/F2
Owner Name	T.M. PVT. LTD. 2 ANU PRABHA JAGAN KORNER, SANGKAT DUA 11, LORONG 10, JALAN S. KANDAM AGAMAH, 6 KAWASAN PRIMA 7, ZILUP, BANGS, KEMAS, DISTRIK LAMPUNG KUALA LUMPUR, SELATAN SANGKAT SUNGAI PINGGIR
Plot No.	45/112
Utlage Name	MORHABAZ
Use	Residential
Subtype	Low Income group and ERS Housing

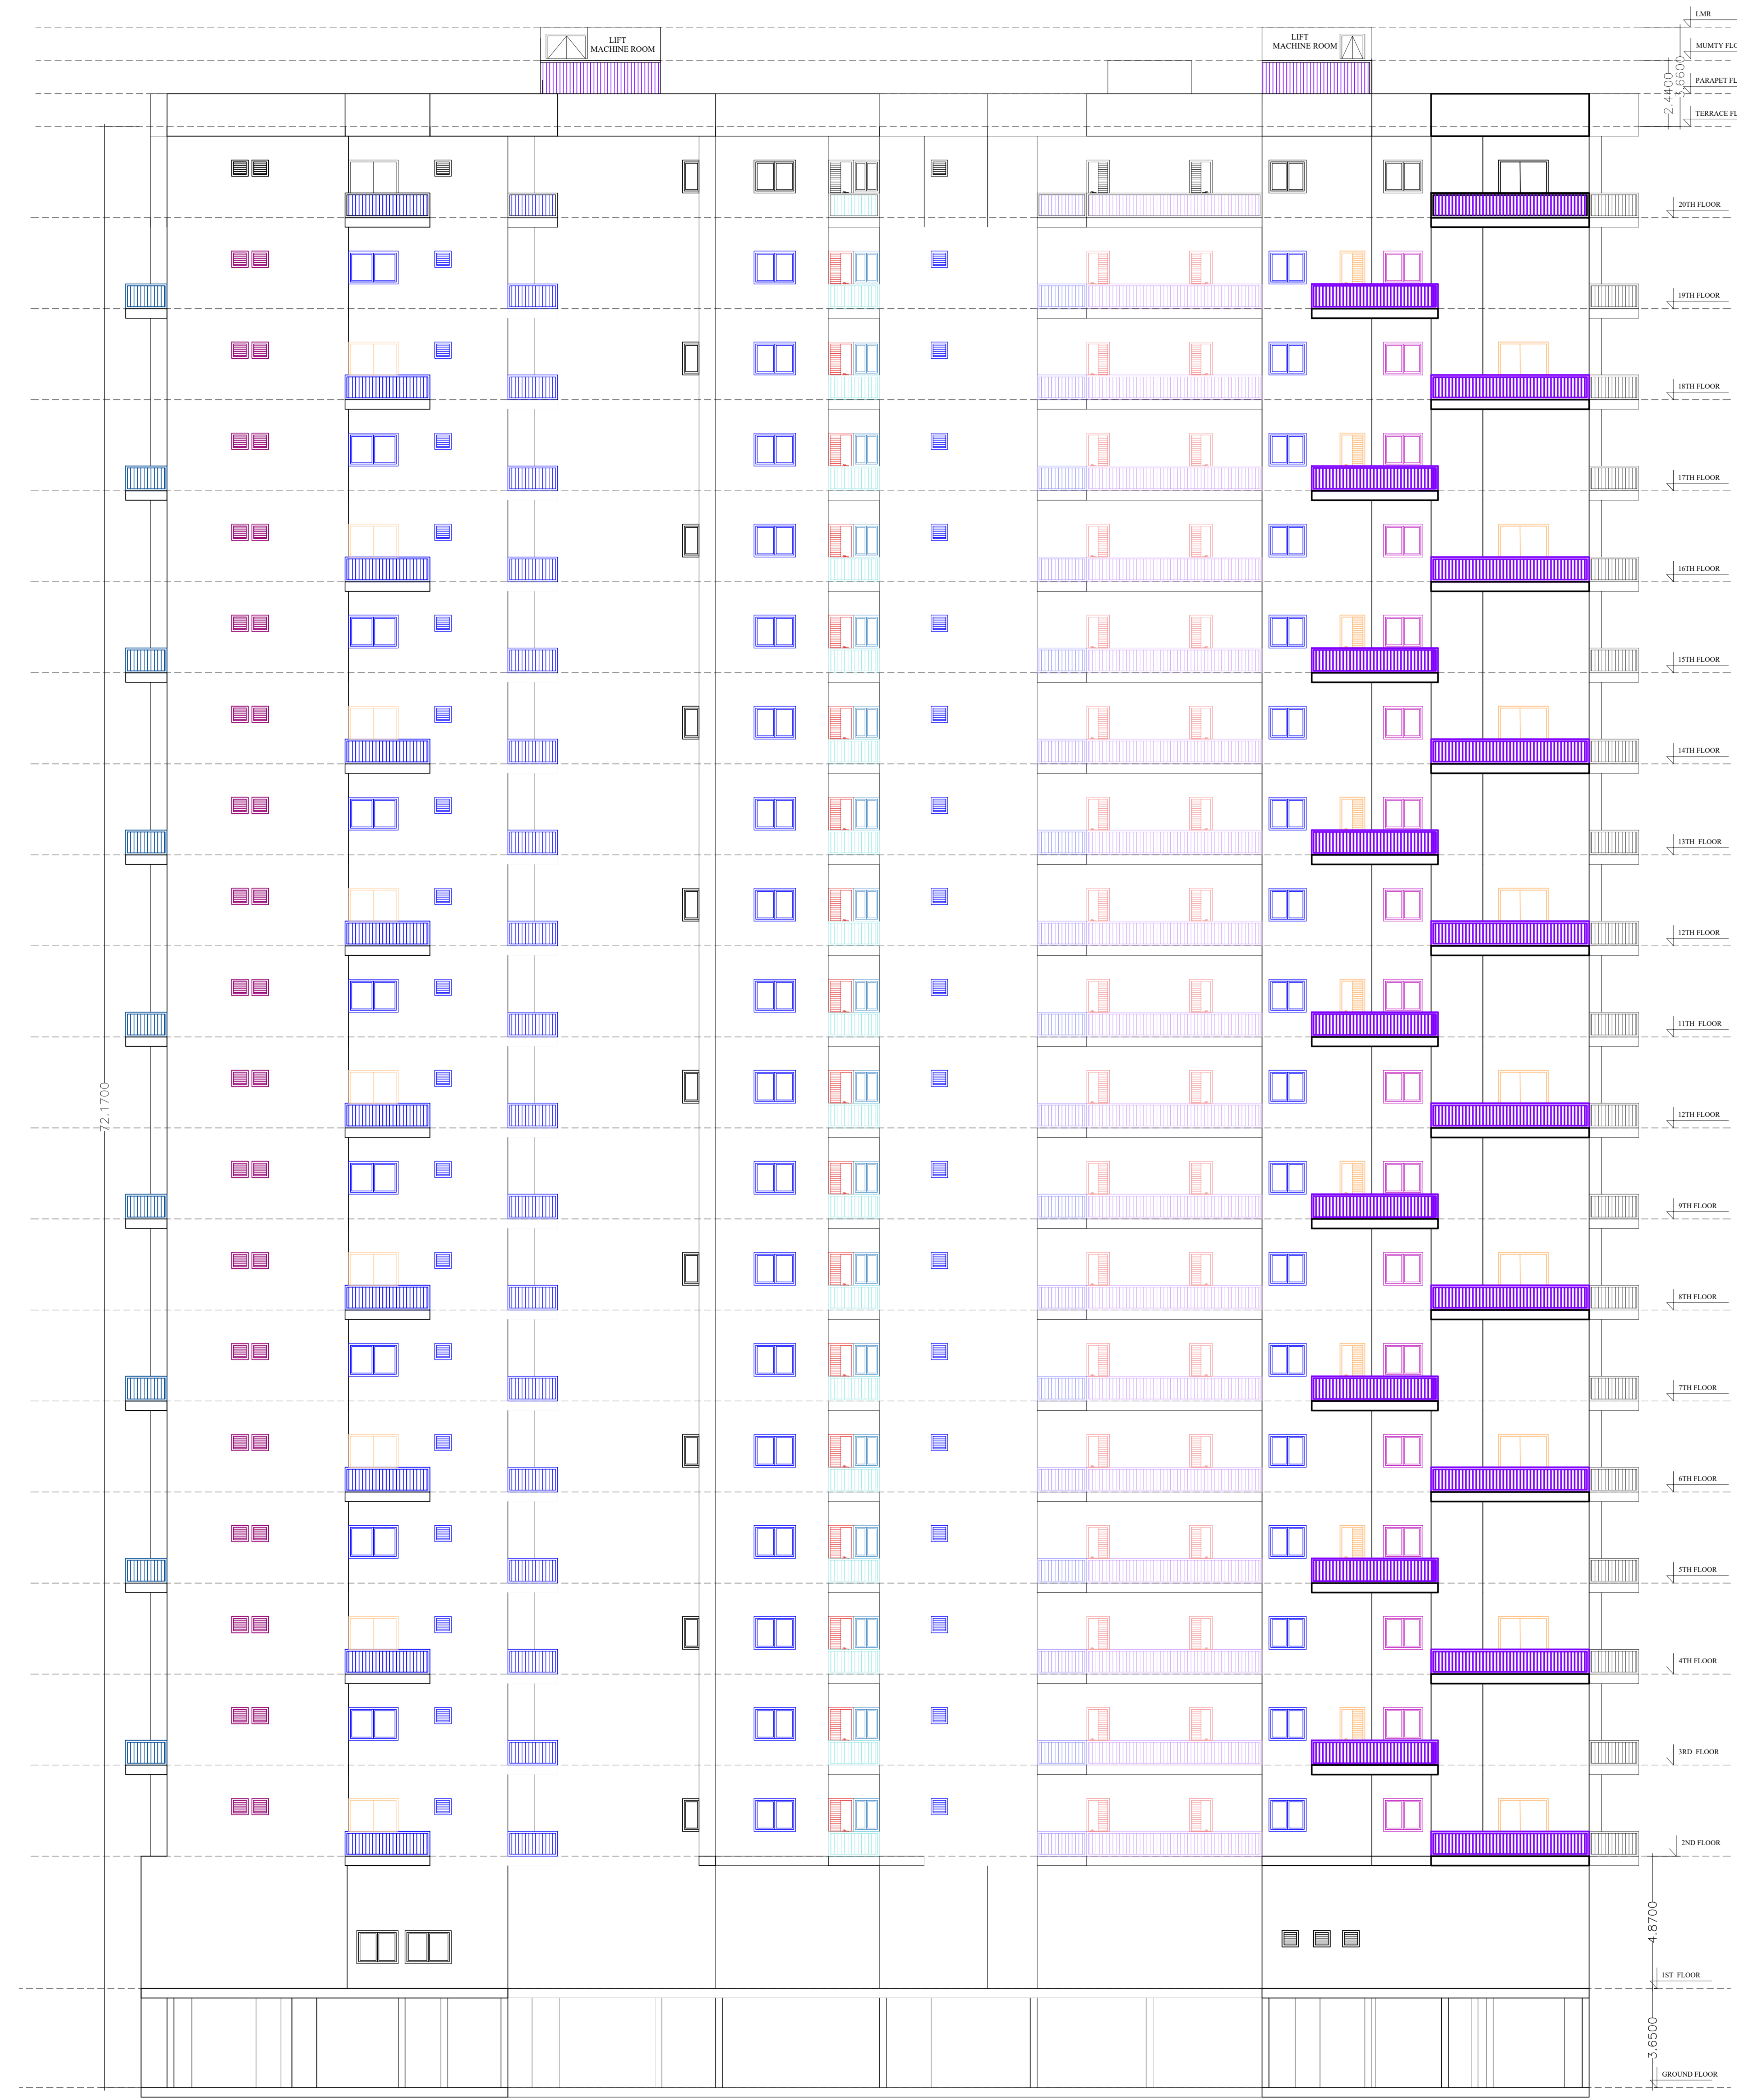

LEFT ELEVATION  
SCALE 1:100

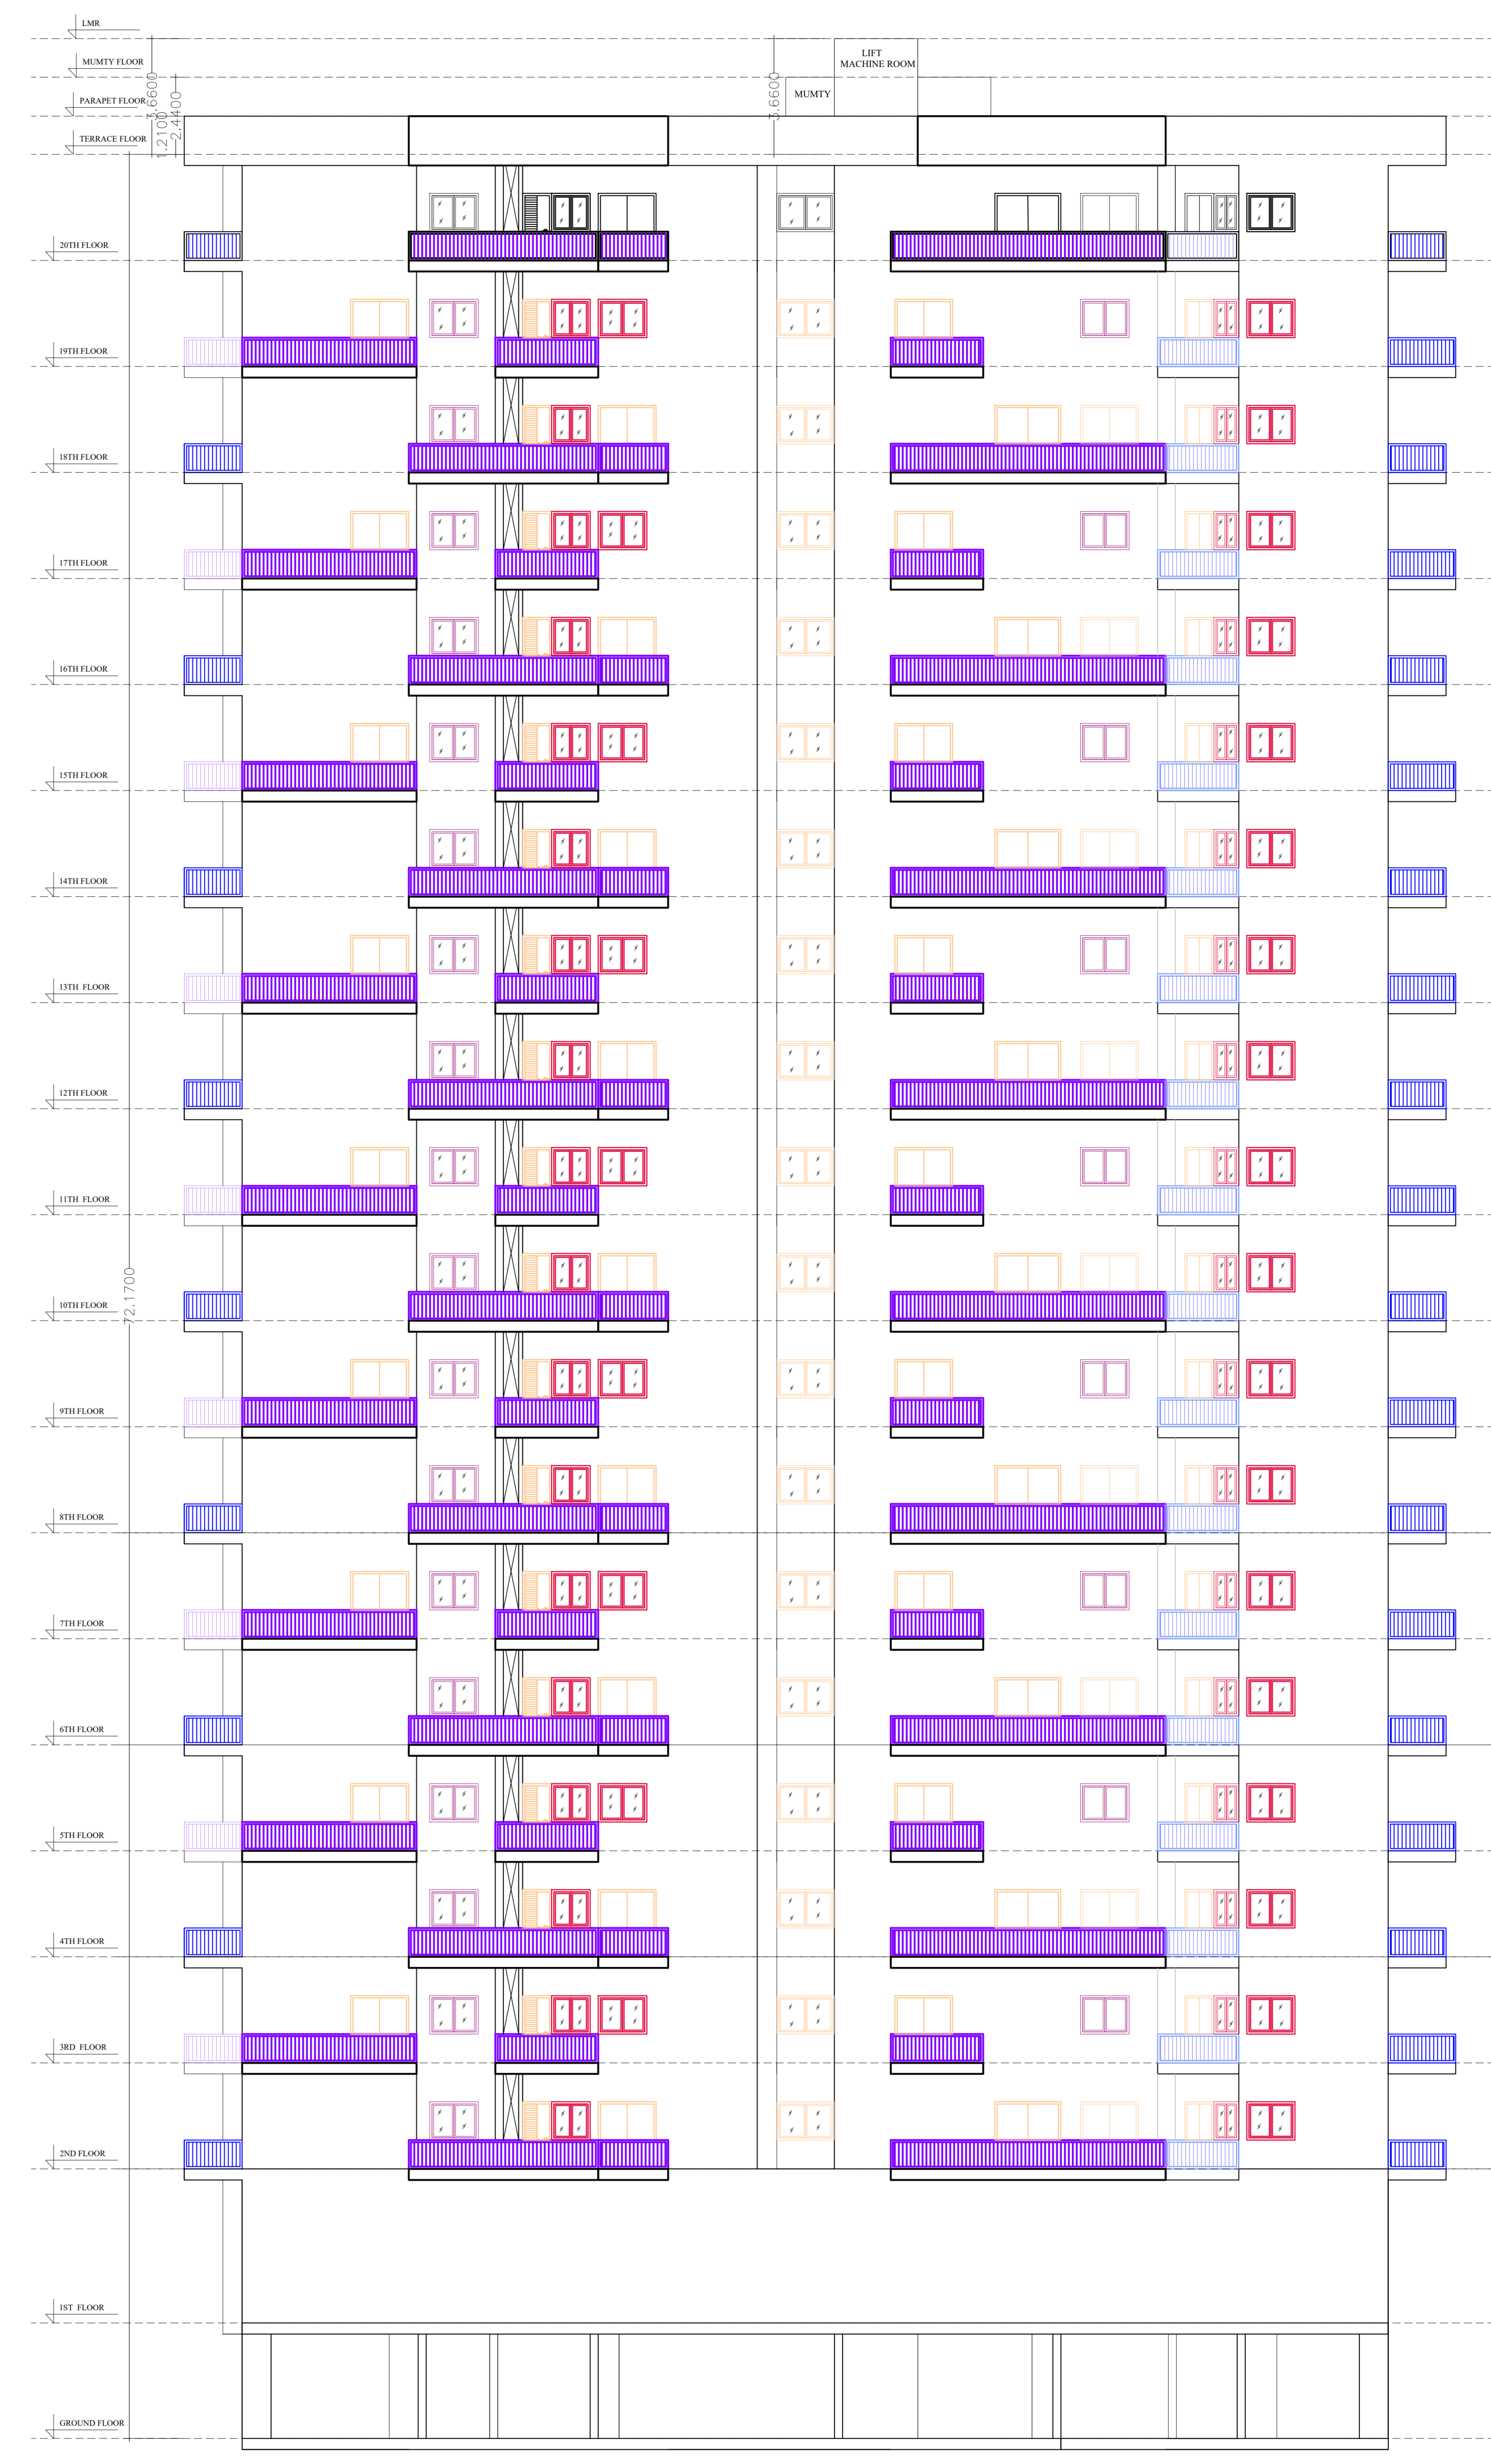

FRONT ELEVATION  
SCALE 1:100

DATE	02/04/2024		
SHEET NO	7		
PROJECT NAME AND SIGNATURE	STRUCTURAL ENGINEER NAME AND SIGNATURE	BUILDER NAME AND SIGNATURE	DIGITAL SIGNATURE
Dharmendra Kumar			
RANGKUN0000000004/F2			