



RIGHT SIDE ELEVATION


FRONT ELEVATION

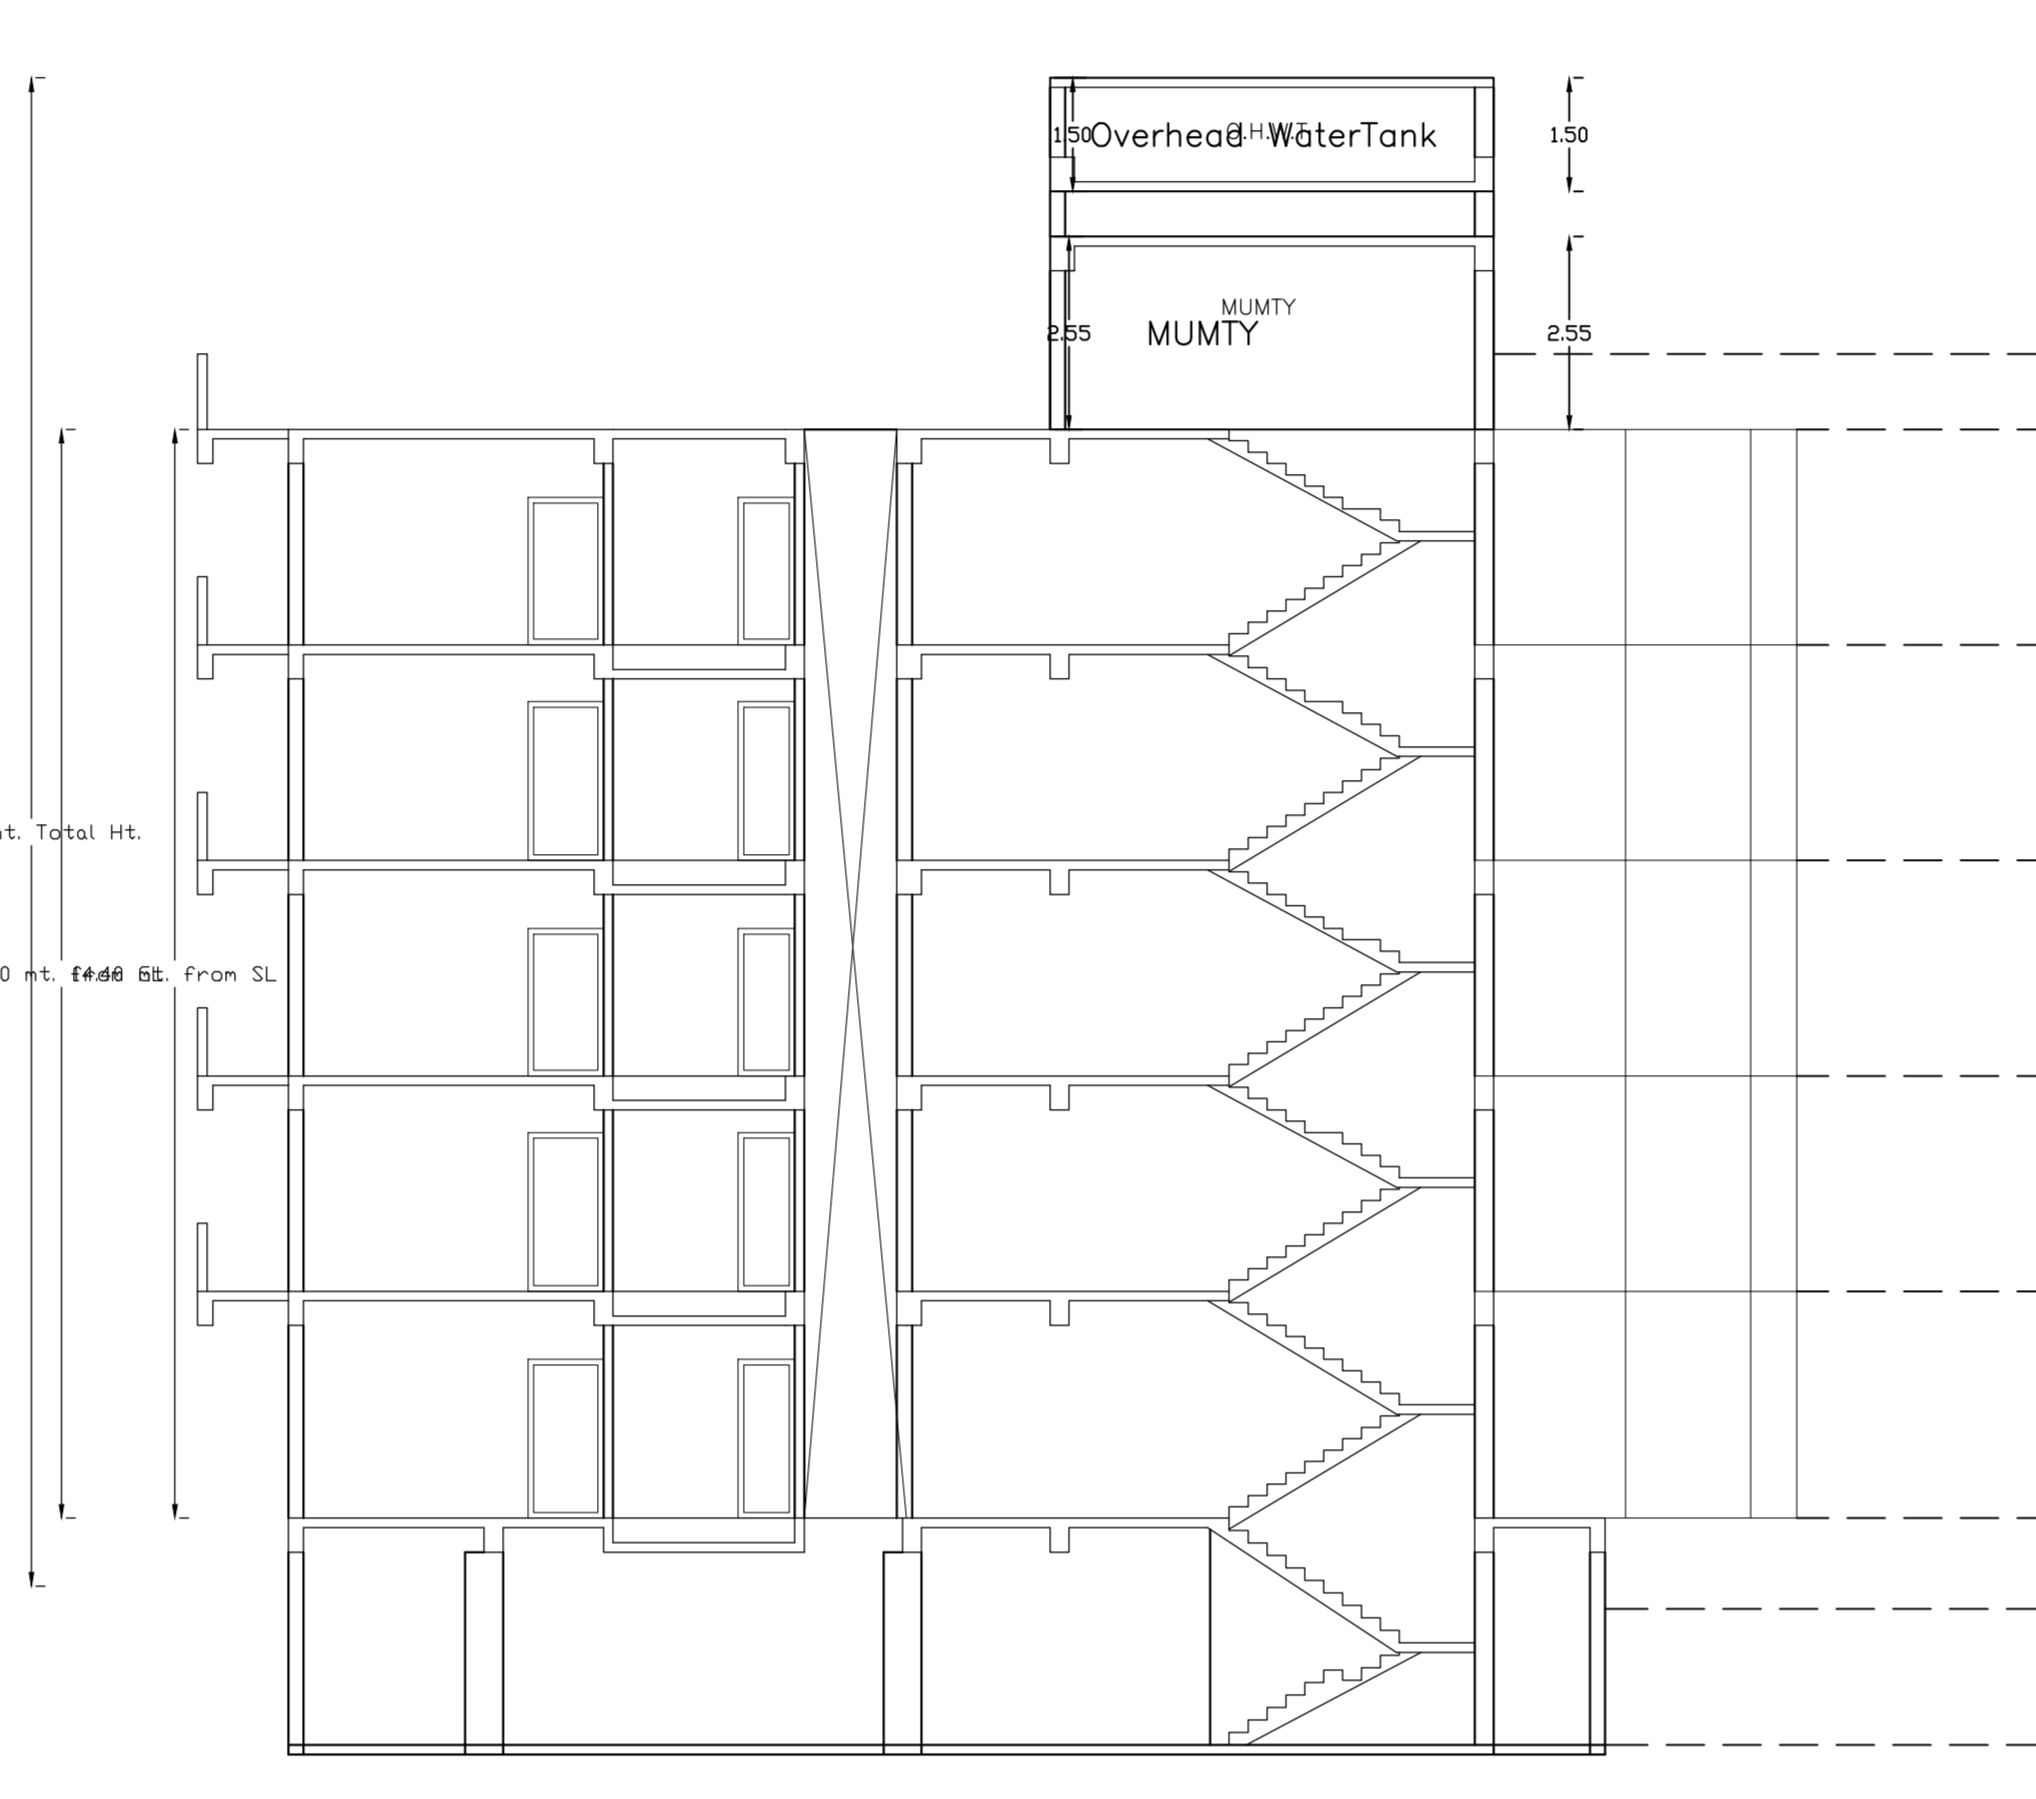


SECTION AT - YY'

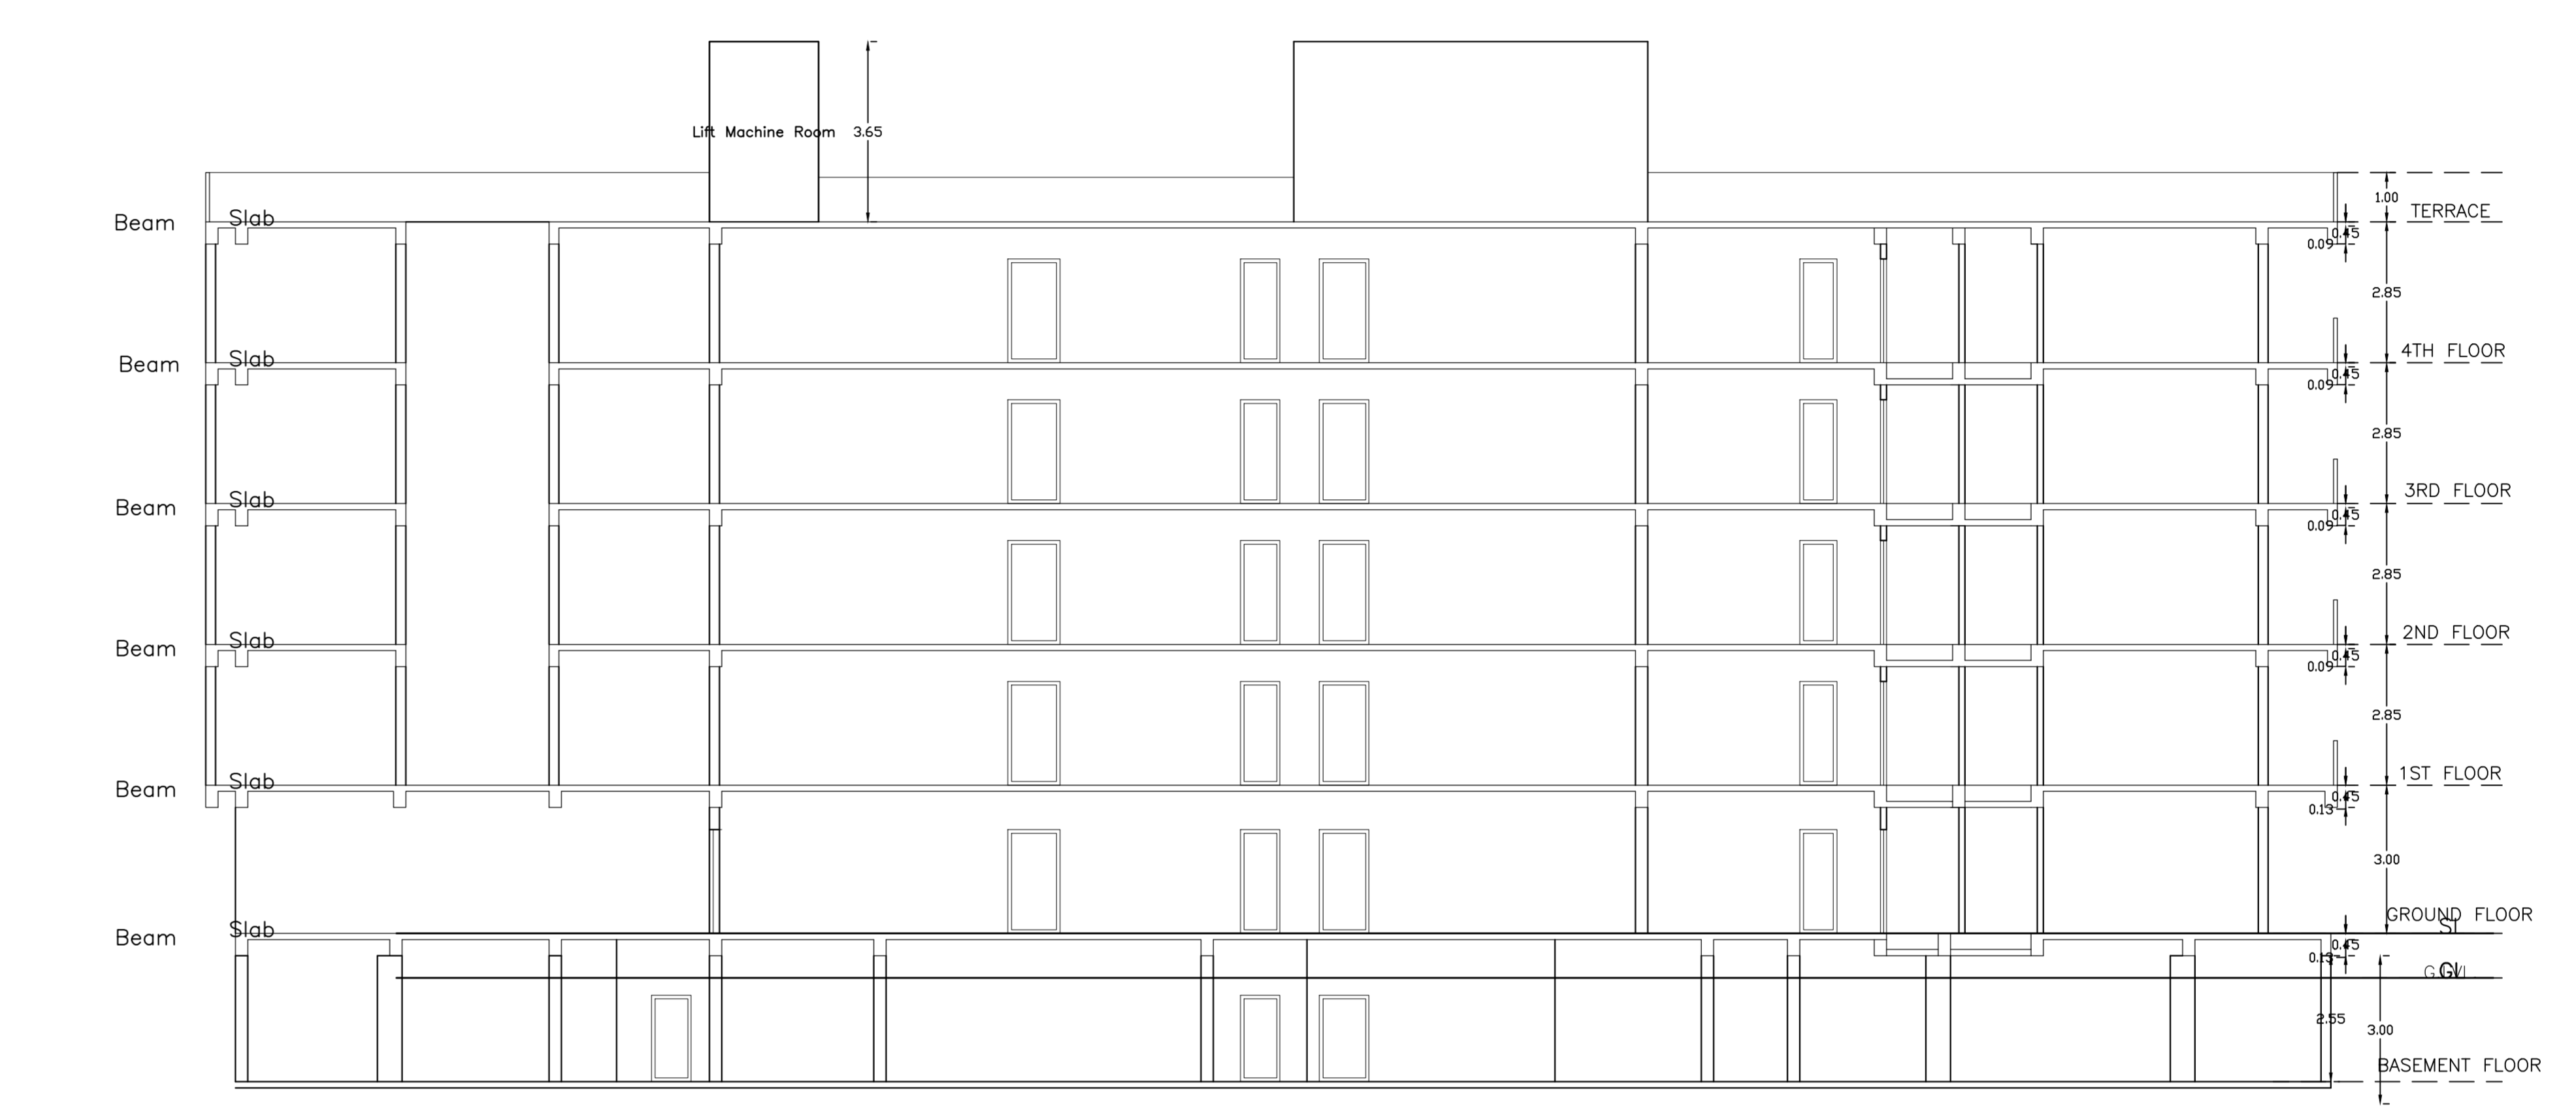


SECTION AT - XX'

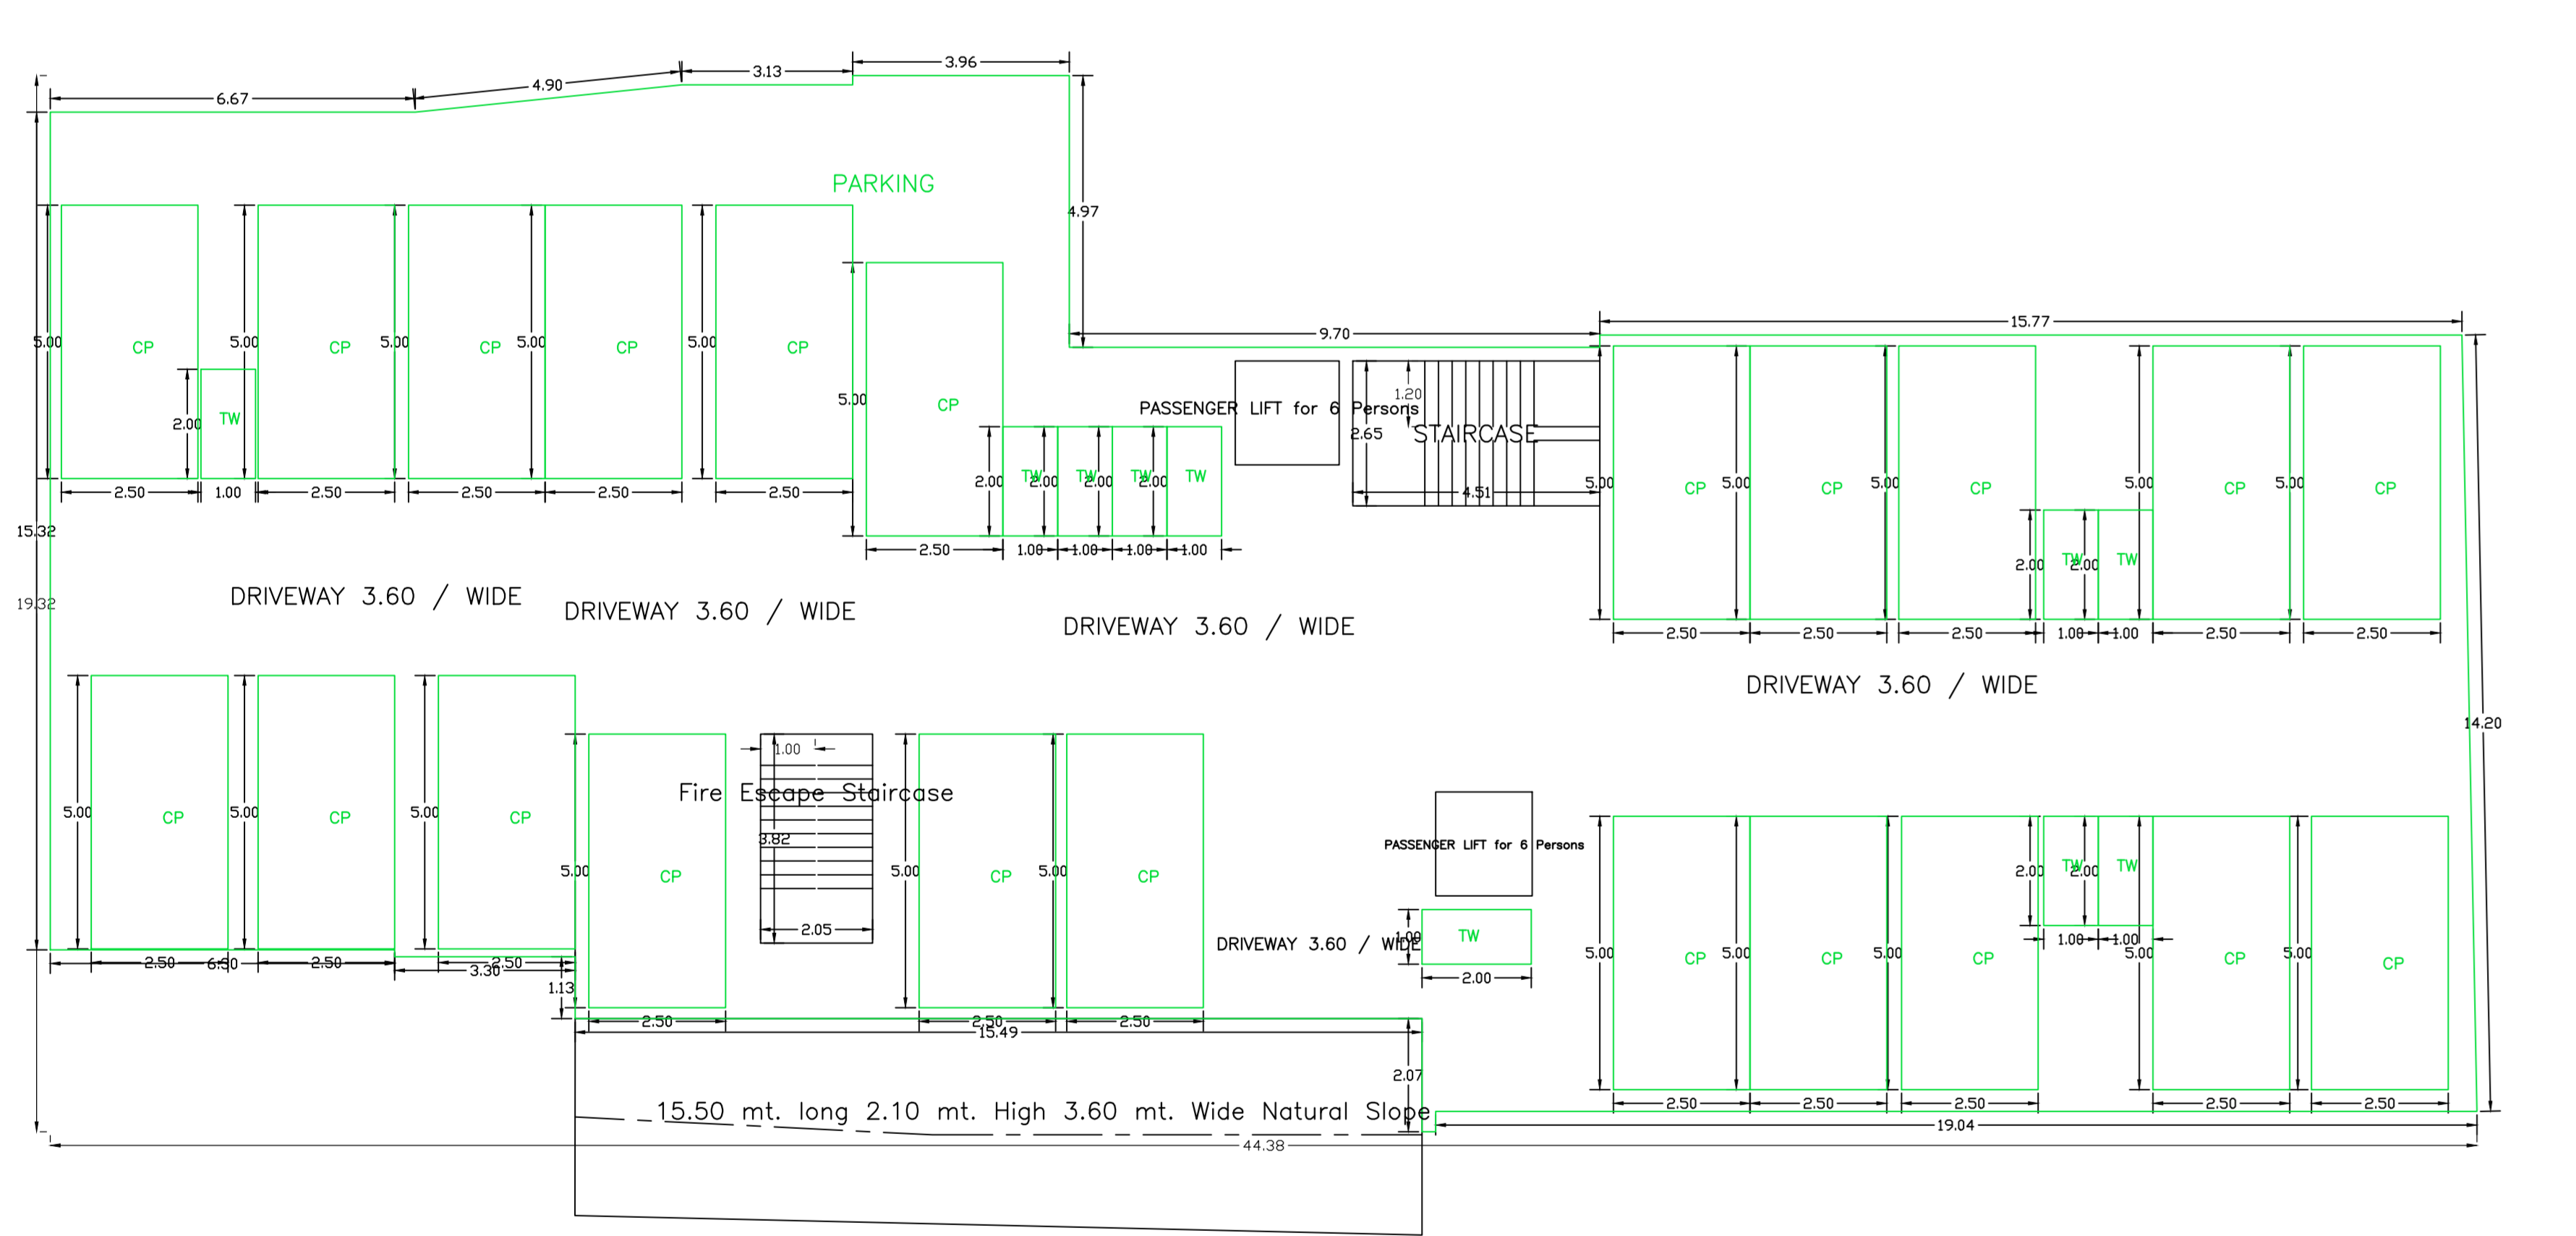


BASEMENT FLOOR PLAN (SCALE 1:100)

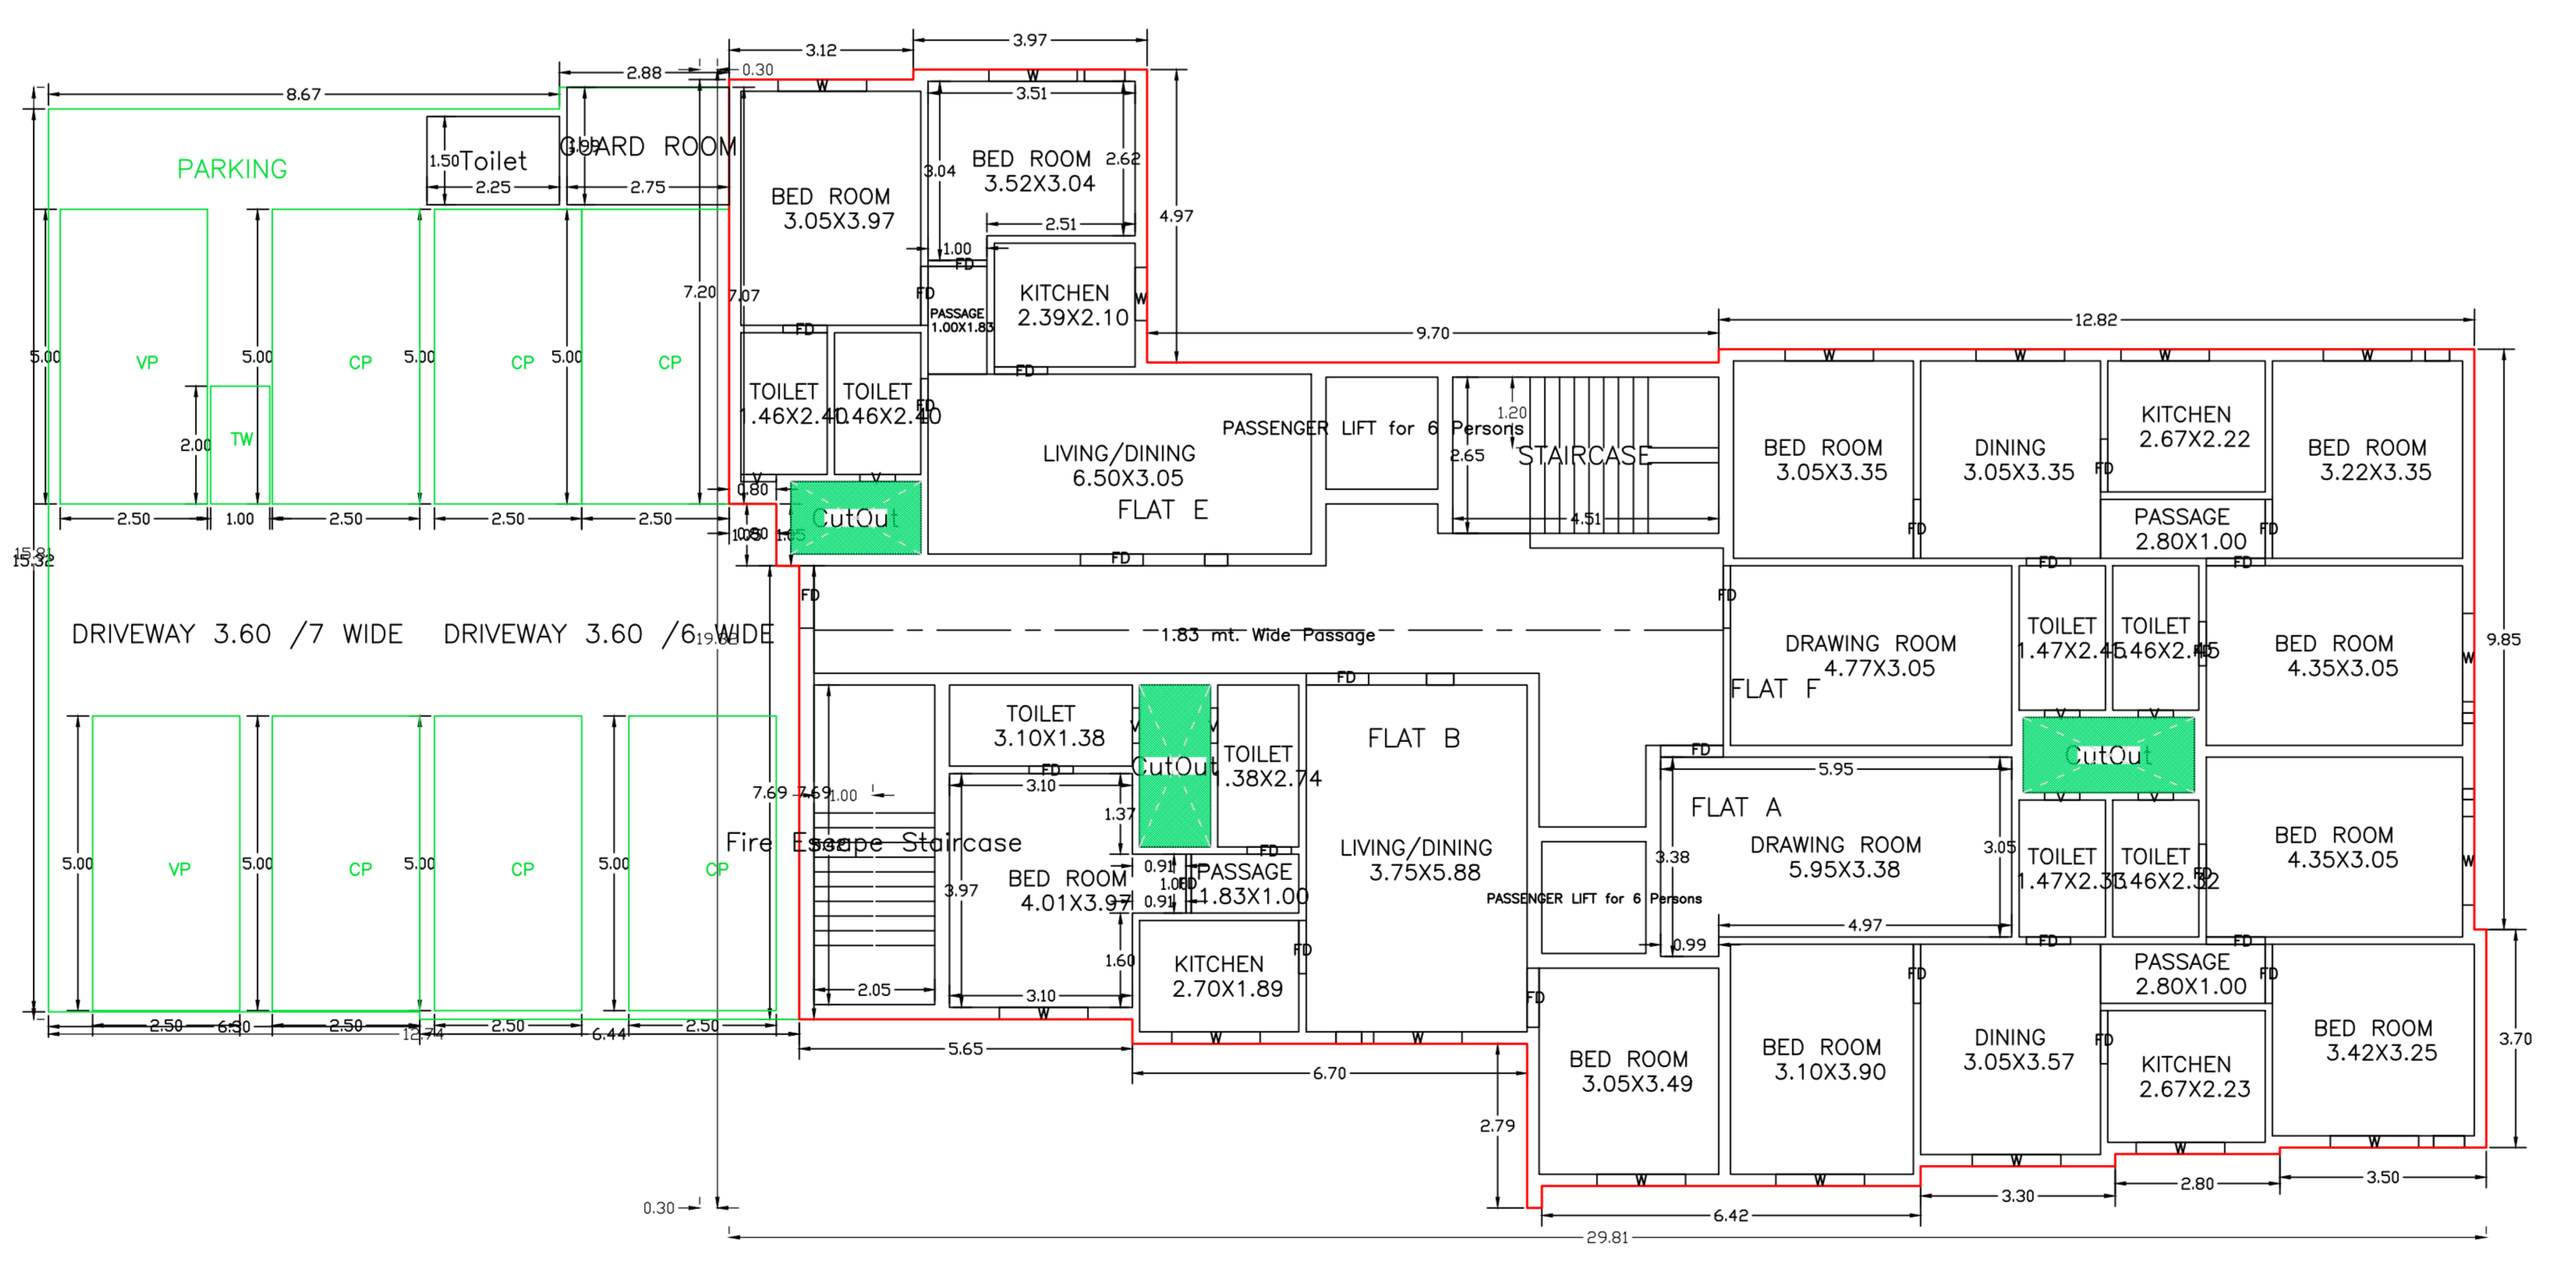

GROUND FLOOR PLAN (Proposed) (SCALE 1:100)

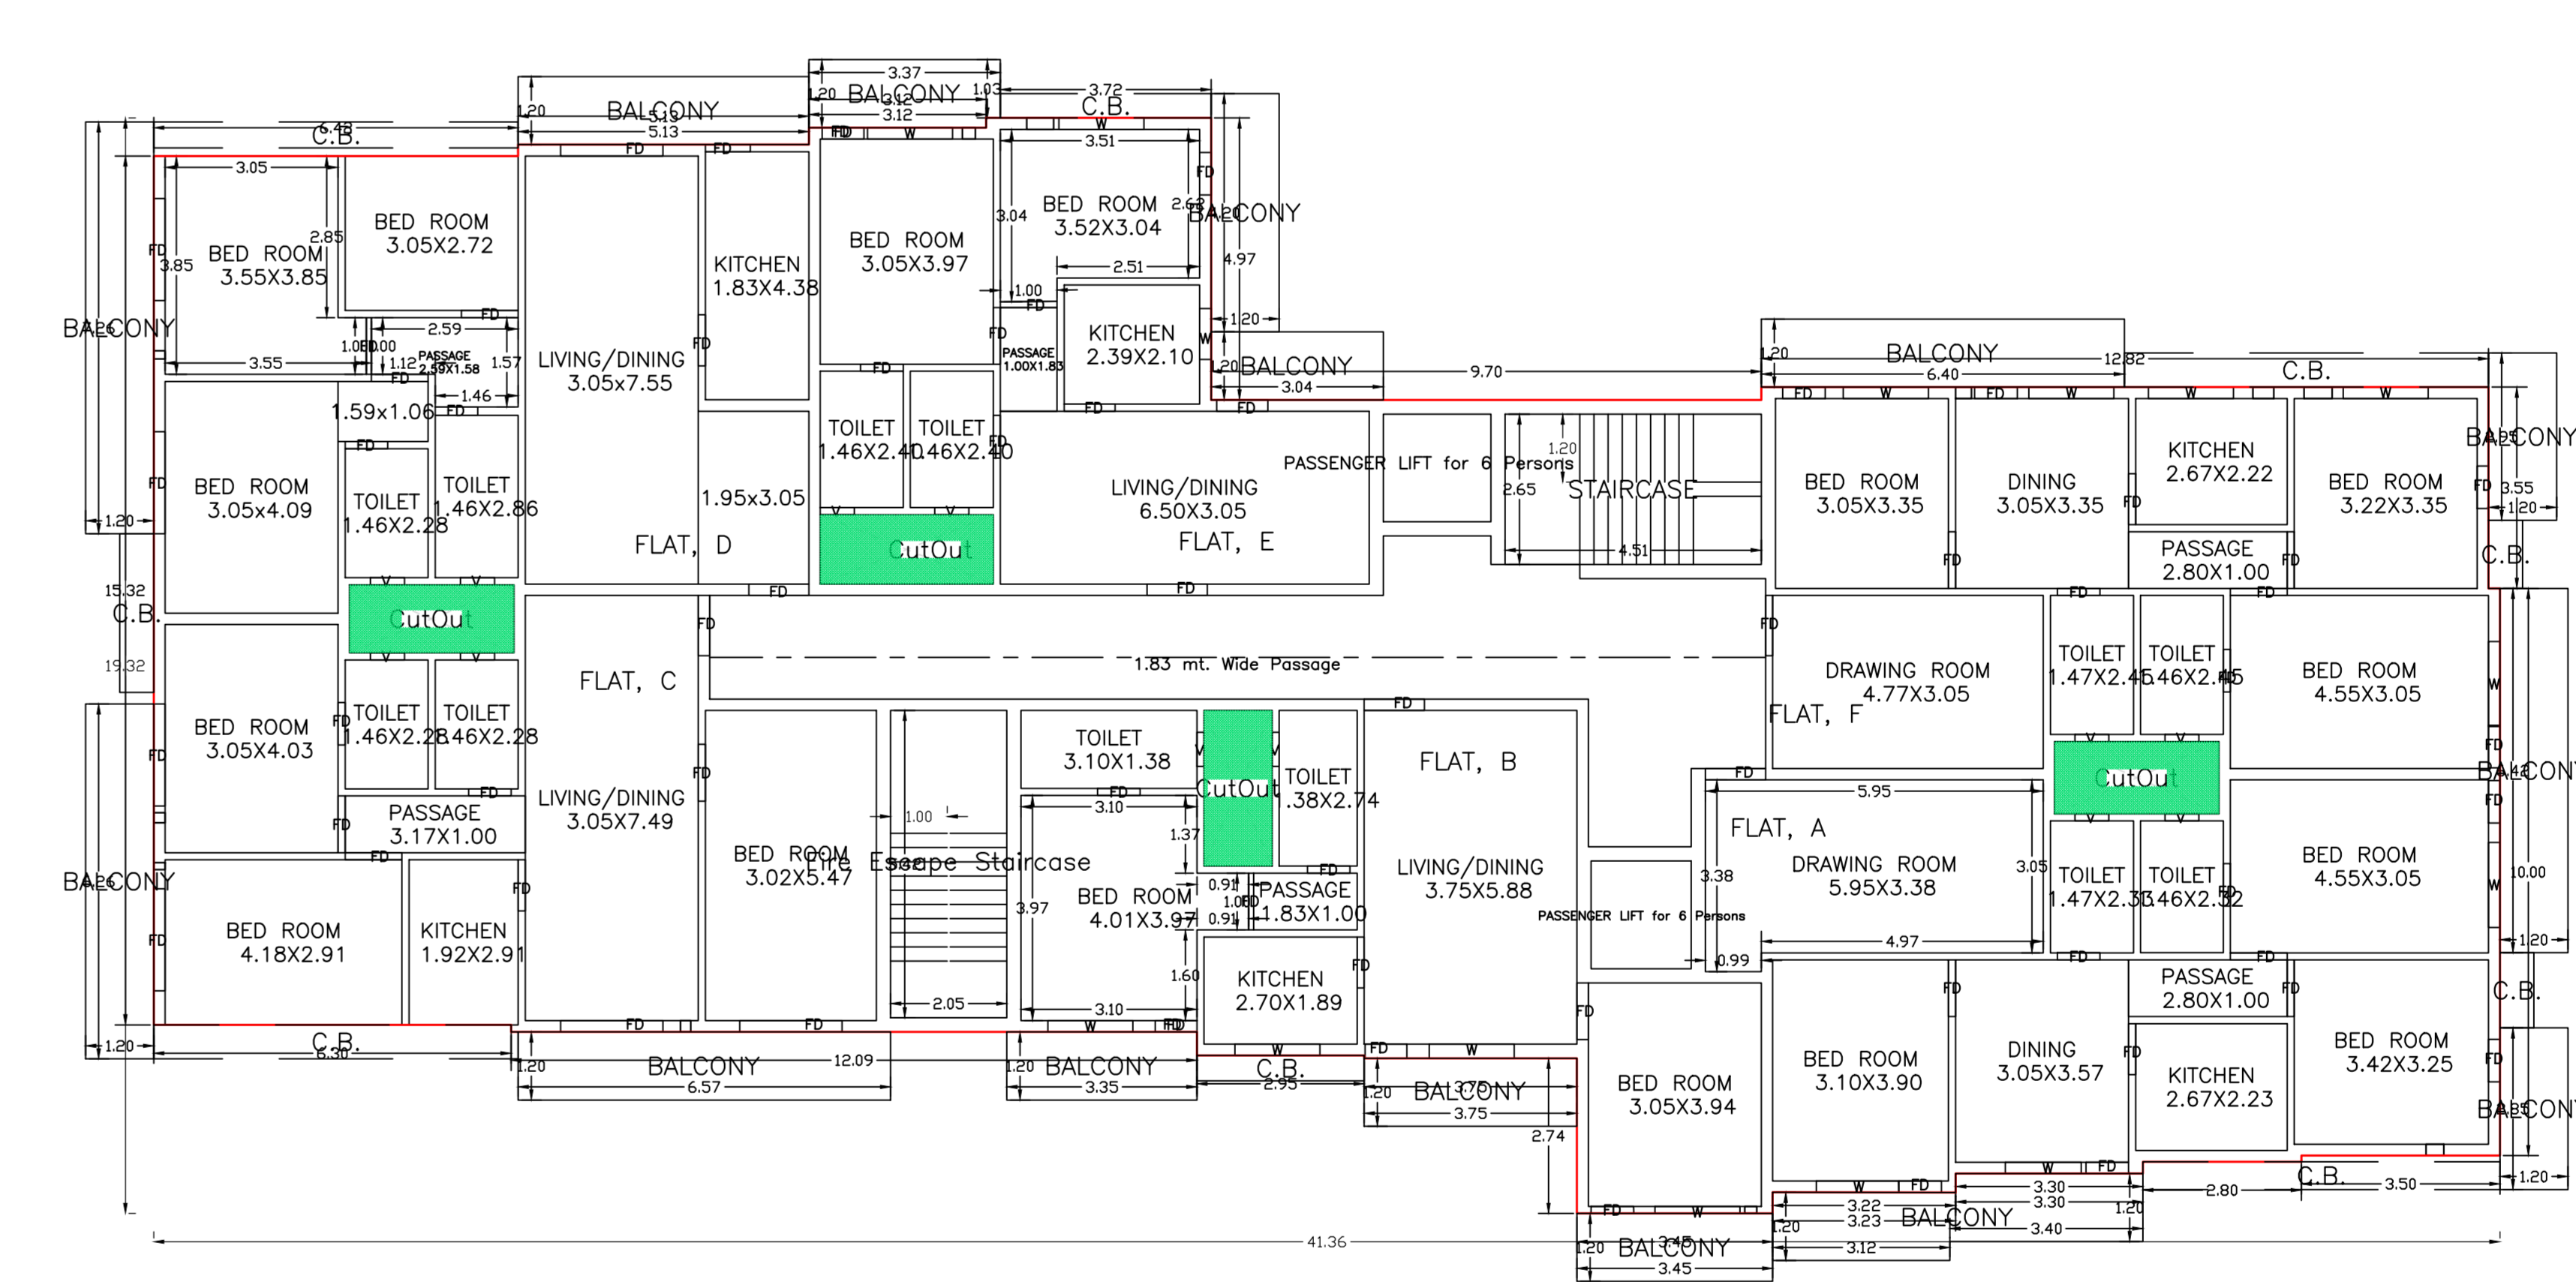

TYPICAL - 1- 4 FLOOR PLAN (Proposed) (SCALE 1:100)

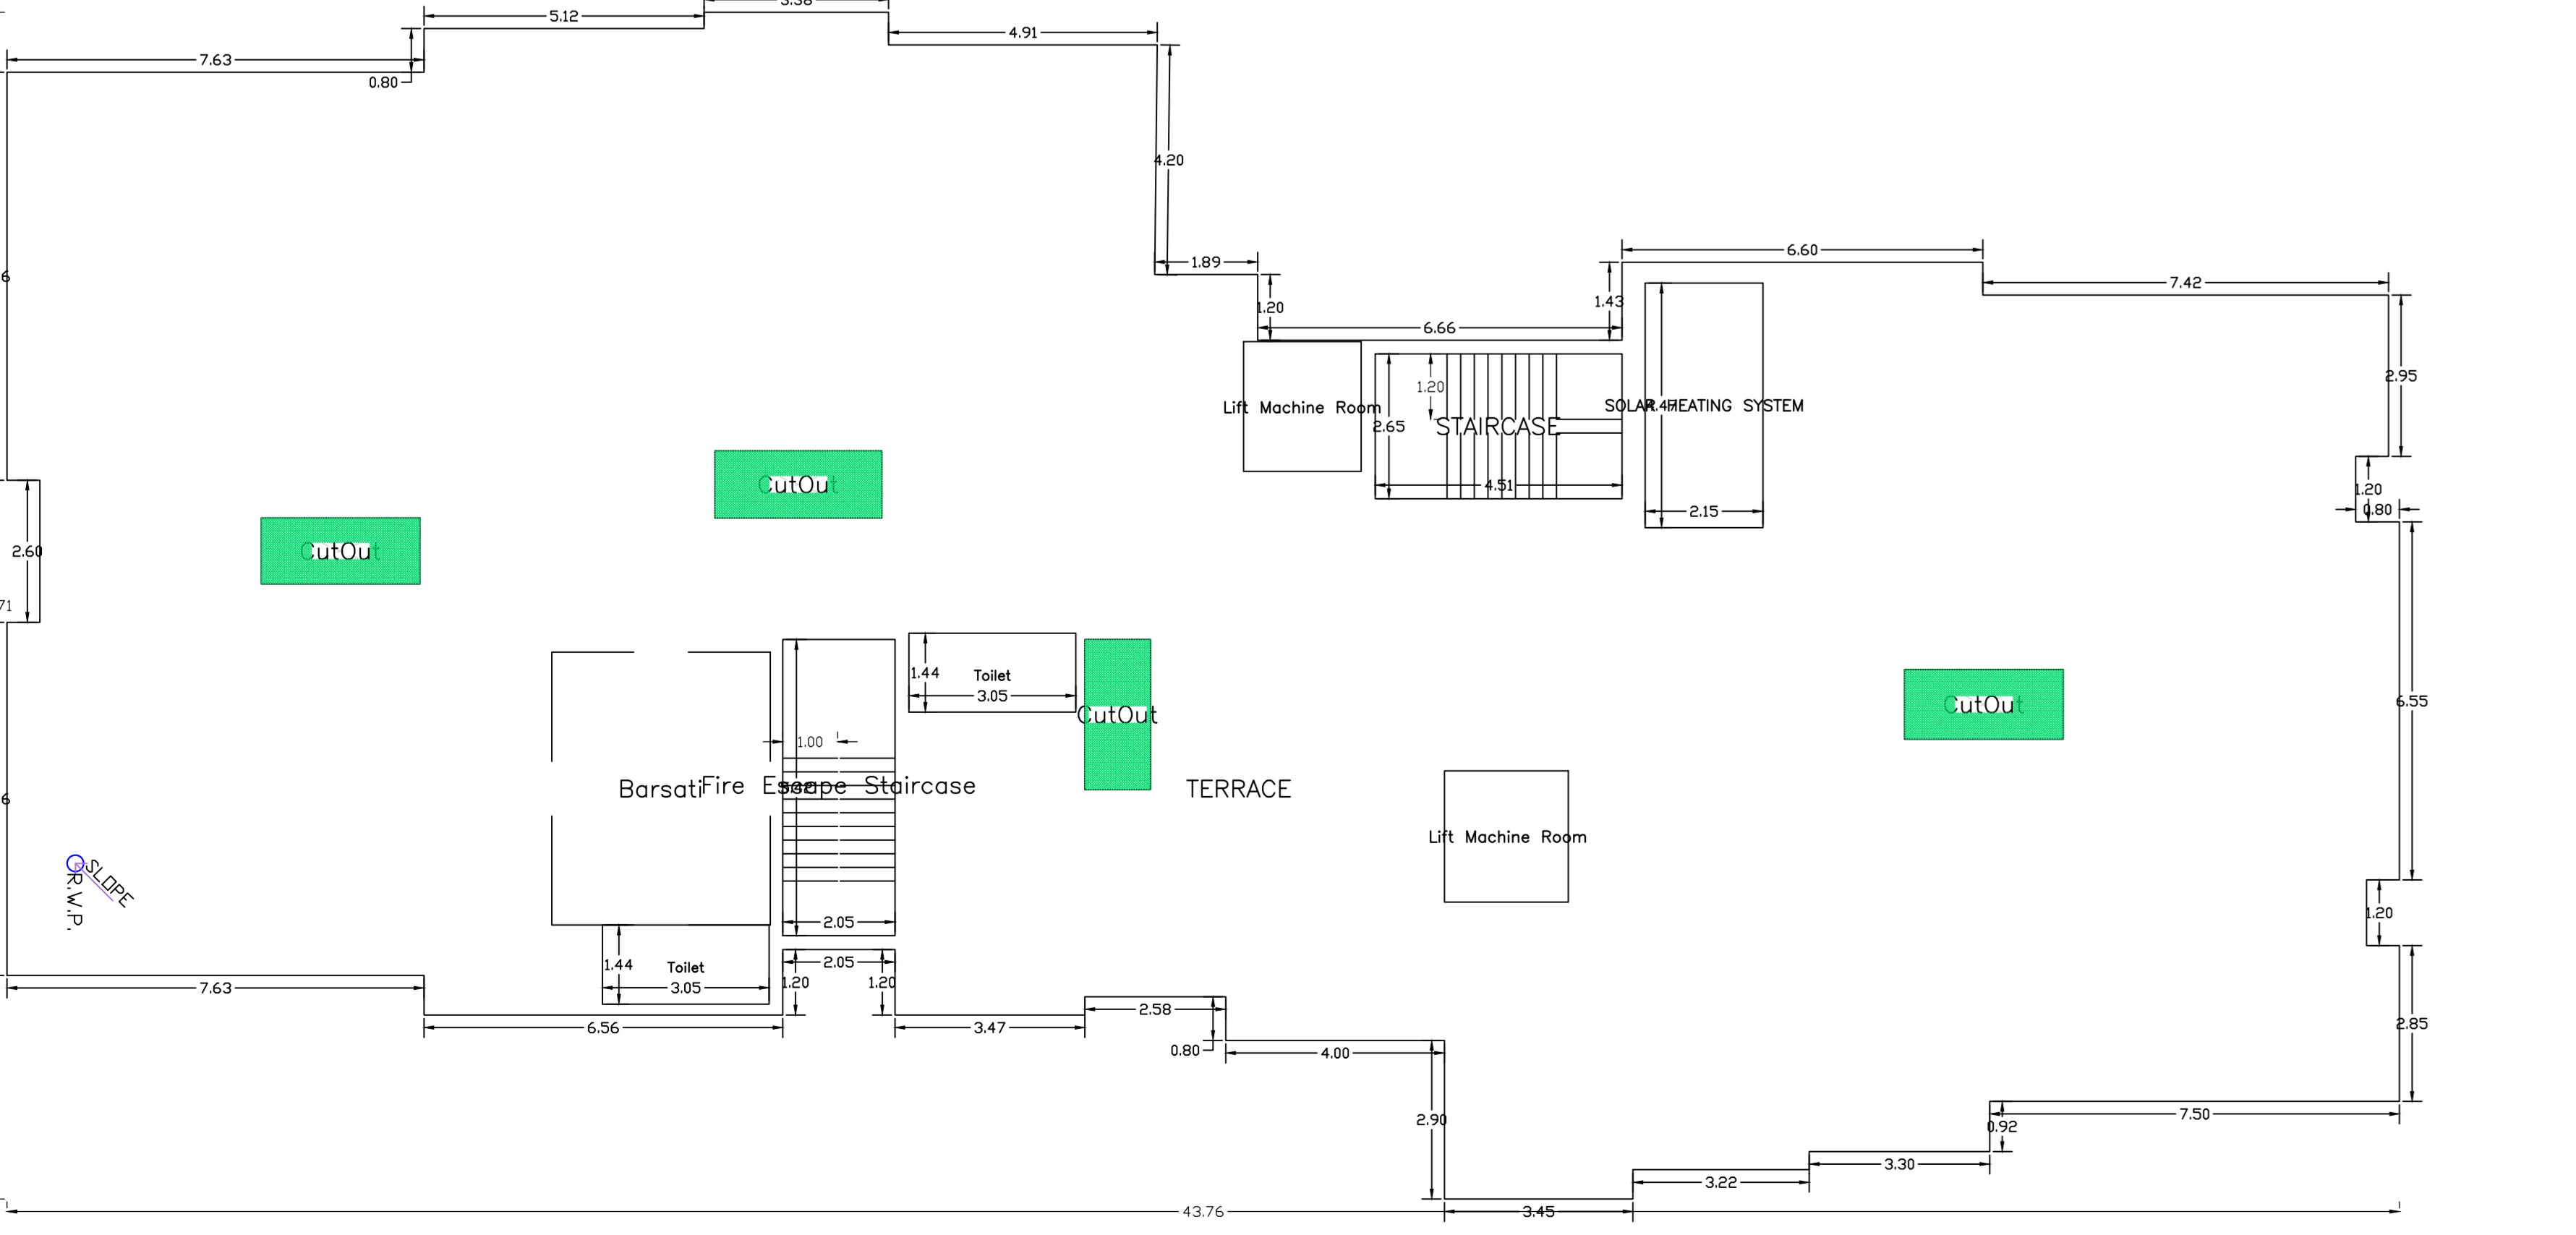

TERRACE FLOOR PLAN (SCALE 1:100)

Building JA (BUILDING)

Year	Chd. Bldg. Area (Sq.M)	Total Bldg. Area (Sq.M)	Plot Area (Sq.M)	Development (Area & Sq.M)	Proposed FAR (Sq.M)	Adm. FAR (Sq.M)	Total FAR Area (Sq.M)	Total Plot Area (Sq.M)	Total FAR (%)
Basement	603.03	603.03	7.83	0.06	0.00	0.00	0.06	11.96	11.96
Ground	583.00	583.00	11.11	0.00	0.00	0.00	583.00	381.14	381.14
1st	898.78	1427.88	11.11	0.06	42.88	0.00	0.00	428.80	428.80
2nd	898.78	1427.88	11.11	0.06	42.88	0.00	0.00	428.80	428.80
3rd	898.78	1427.88	11.11	0.06	42.88	0.00	0.00	428.80	428.80
4th	898.78	1427.88	11.11	0.06	42.88	0.00	0.00	428.80	428.80
Terrace	8.81	8.81	0.00	0.00	0.00	0.00	0.00	0.00	0.00
Total	4007.86	6535.33	63.38	38.92	171.52	0.00	808.37	2015.92	11.96

SCHEDULE OF DOOR:

BUILDING NAME	DOOR NAME	LENGTH	HEIGHT	NO. OF
A-BUILDING	D0	2.10	2.10	12
A-BUILDING	D1	0.75	2.10	66
A-BUILDING	D2	0.75	2.10	66
Balcony Calculations Table

FLOOR	THICK TYPED ROOM PLAN	SIZE	AREA	TOTAL AREA
1	1.20 X 0.80 X 1.1 X 4	1.04	31.02	342.96
2	1.20 X 0.80 X 1.1 X 4	1.04	31.02	342.96
67	1.20 X 0.80 X 1.1 X 4	1.04		