






Proposee File No.	RAC/SP/SHAR/17/0022
Owner Name	SHRI SHANKAR ROY
Plot No.	5
Plot No.	2057
Village Name	KODAK
Use	Commercial
Station	Commercial Bldg

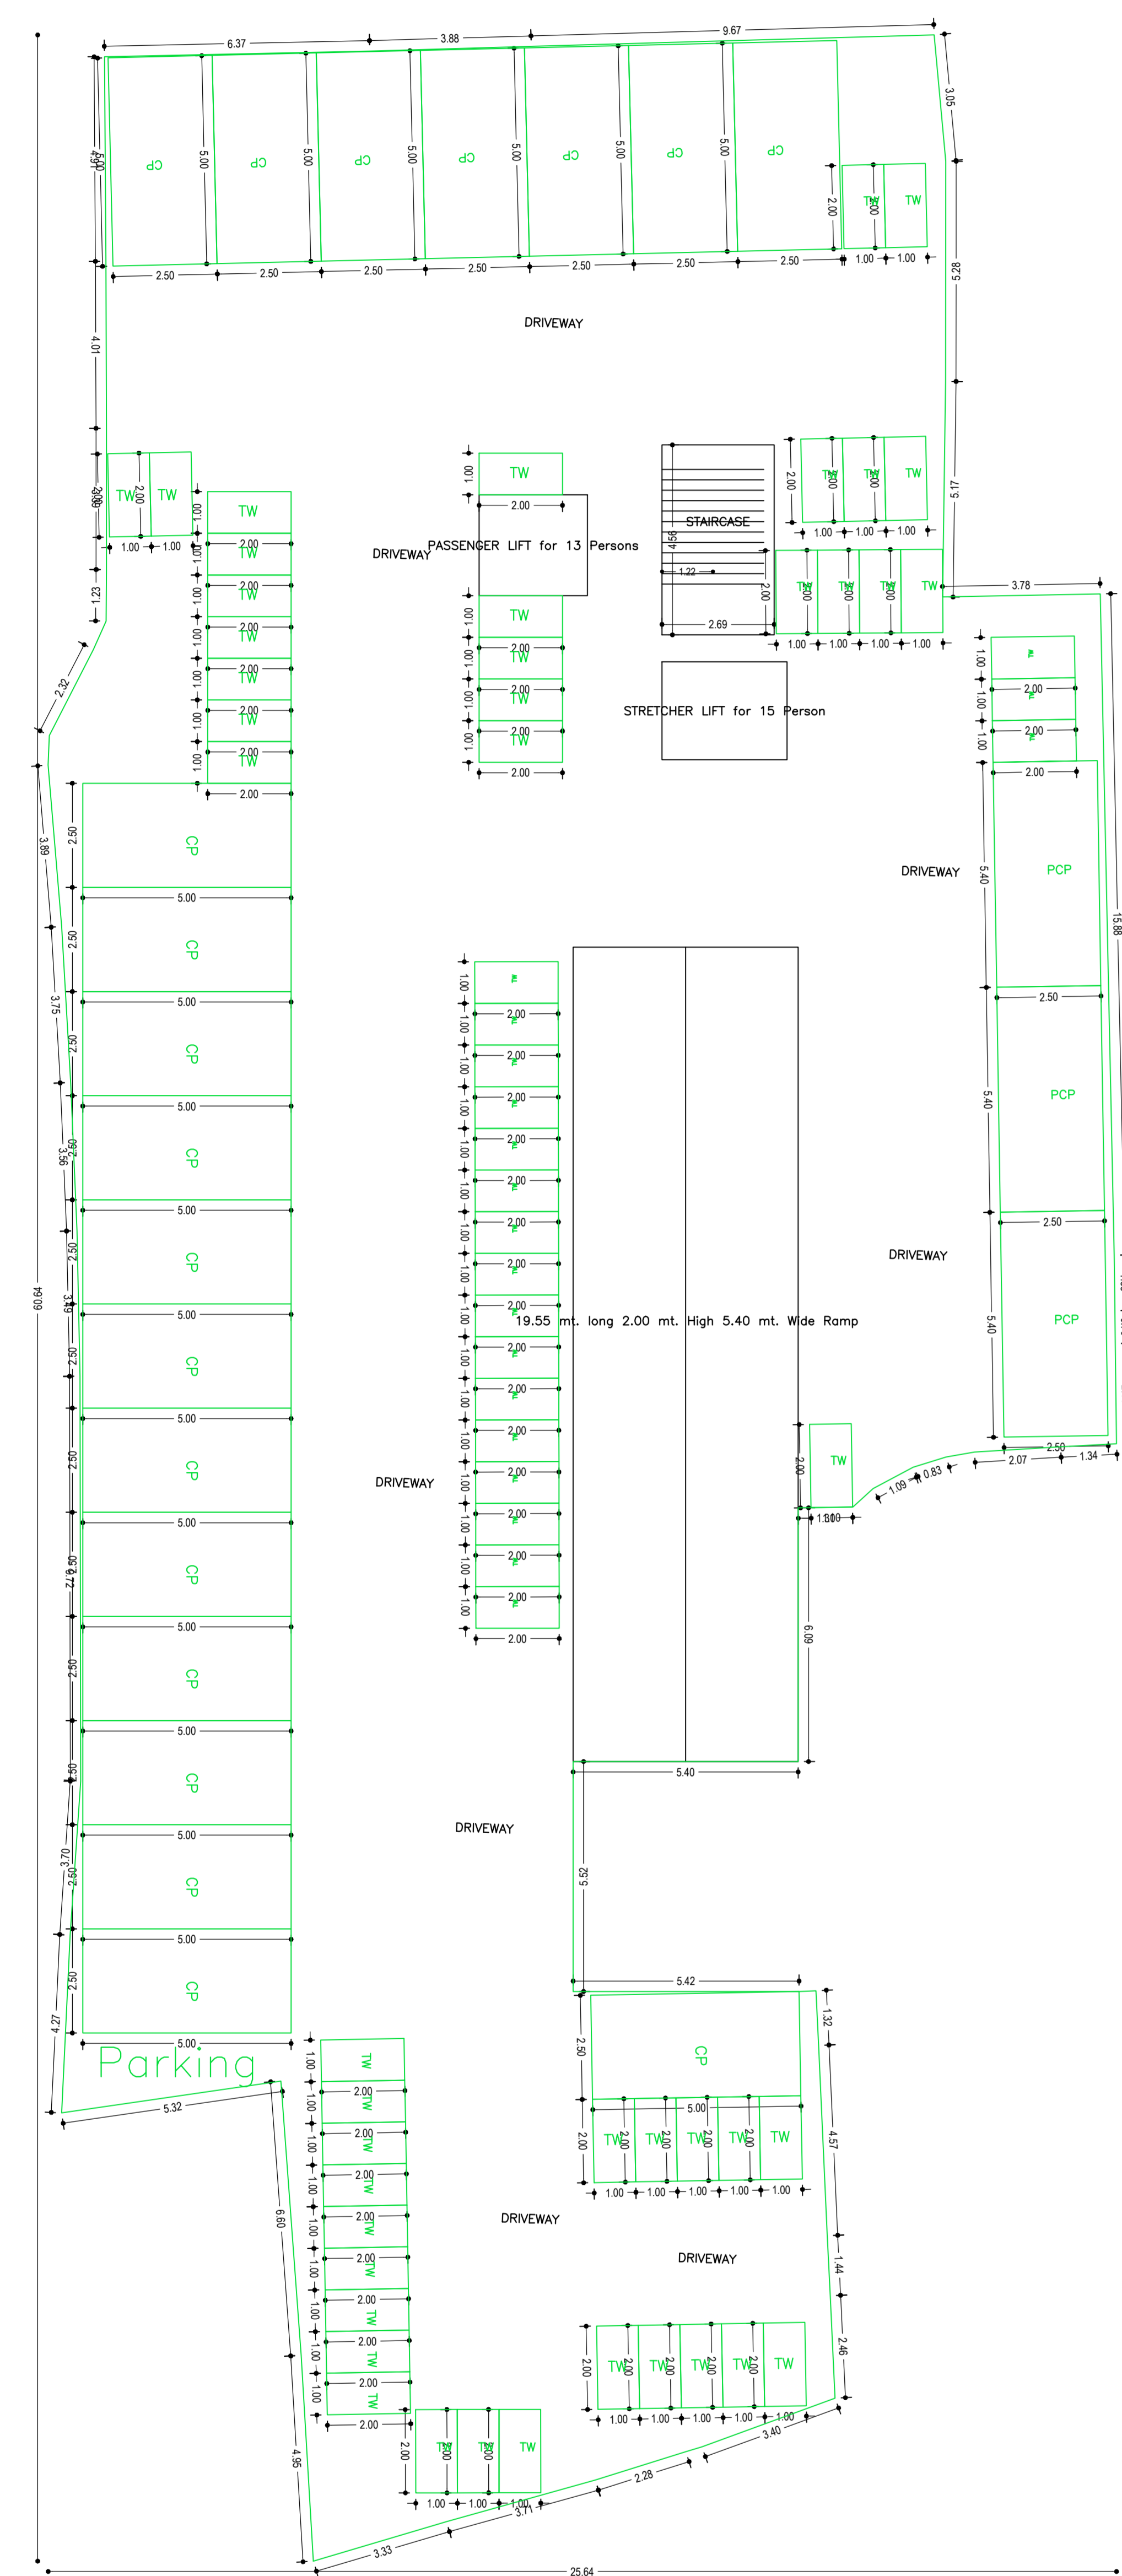


BASEMENT FLOOR PLAN (SCALE 1:100)

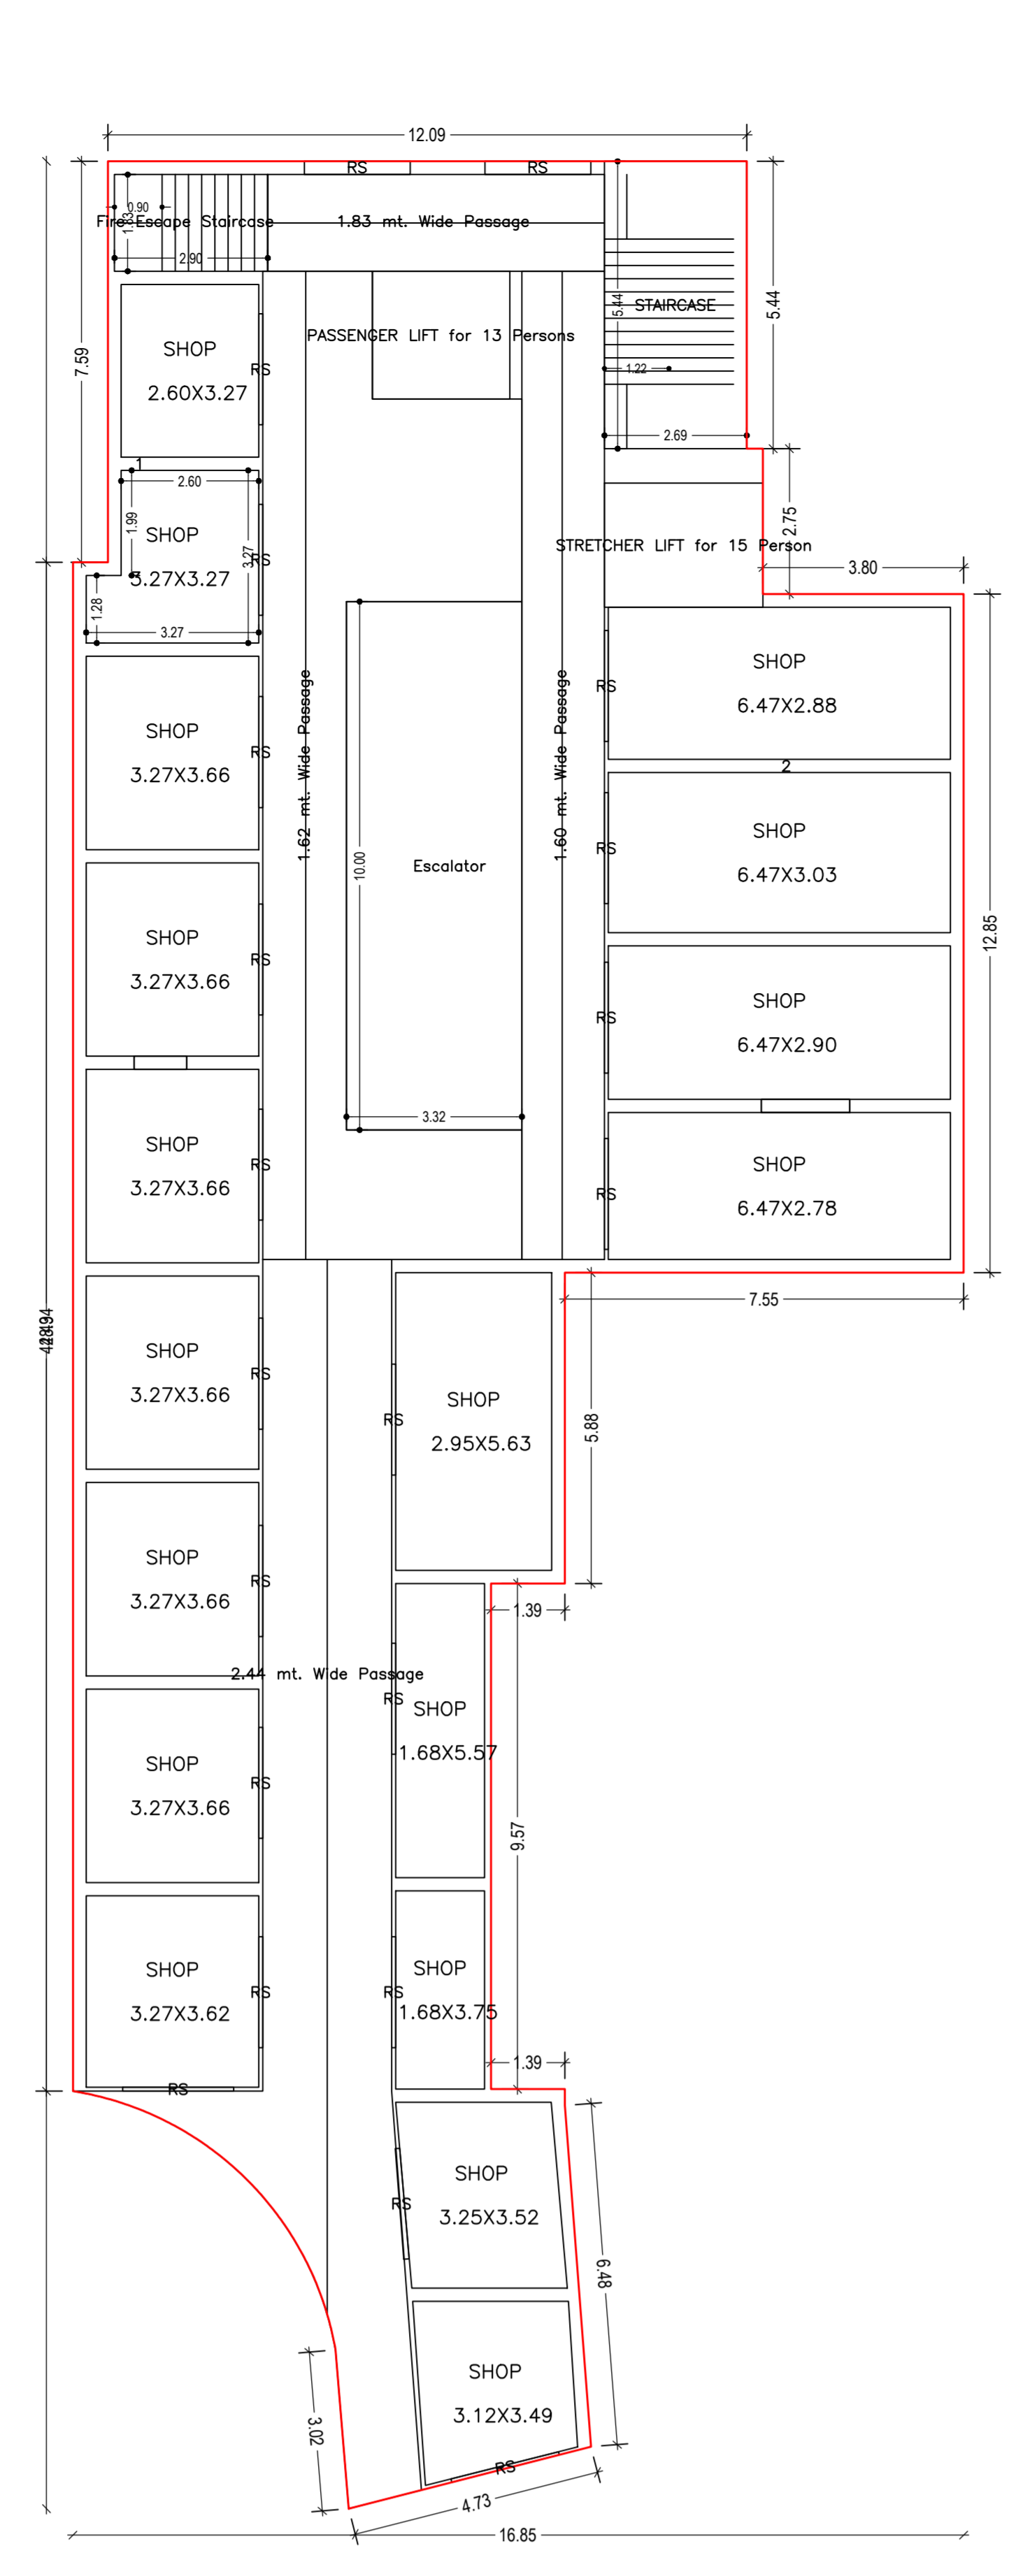


GROUND FLOOR PLAN (Proposed) (SCALE 1:100)

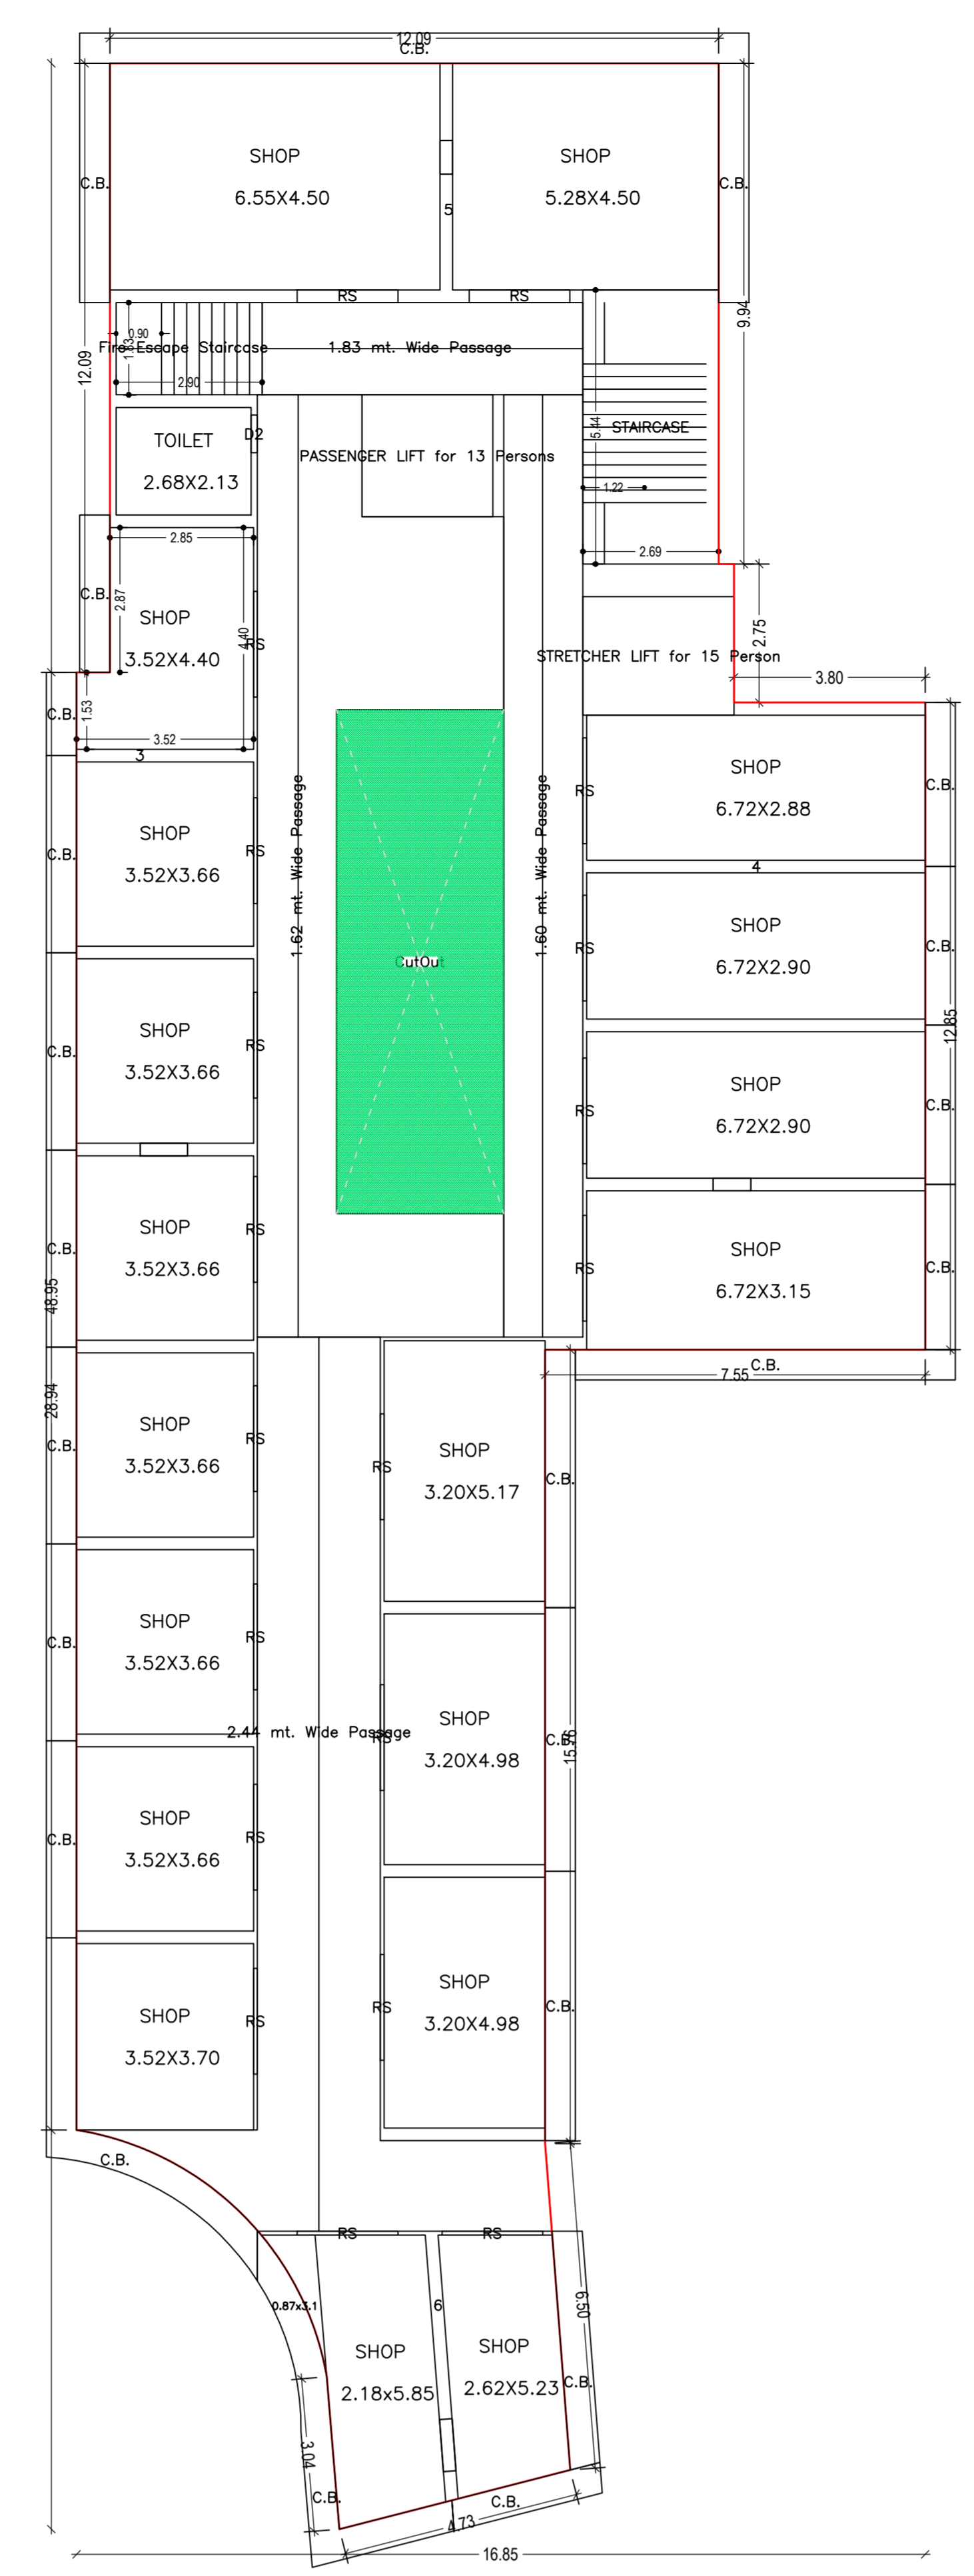


TYPICAL - 1, 2, 3 & 4 FLOOR PLAN (Proposed) (SCALE 1:100)

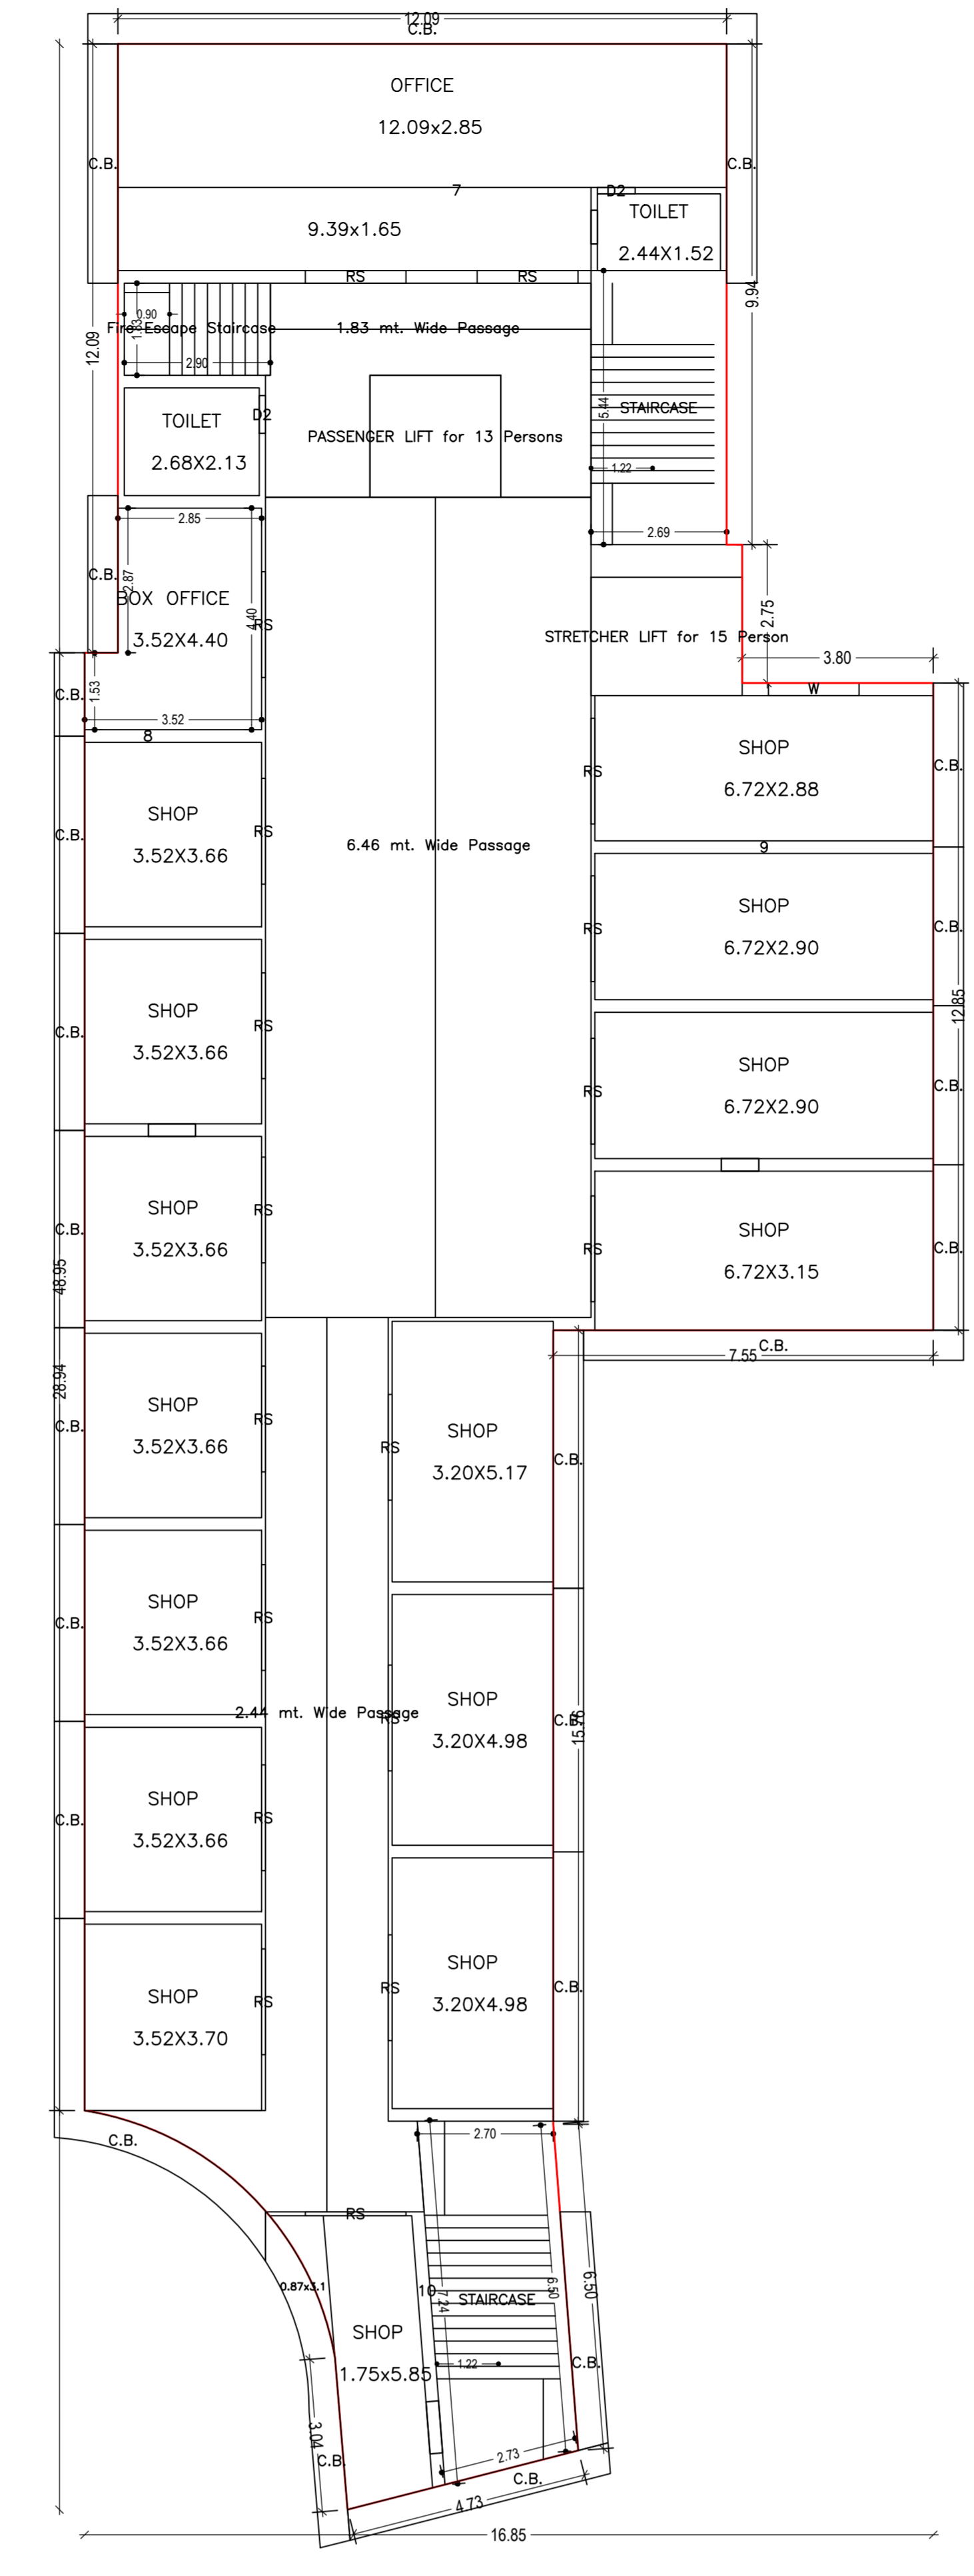


FIFTH FLOOR PLAN (Proposed) (SCALE 1:100)

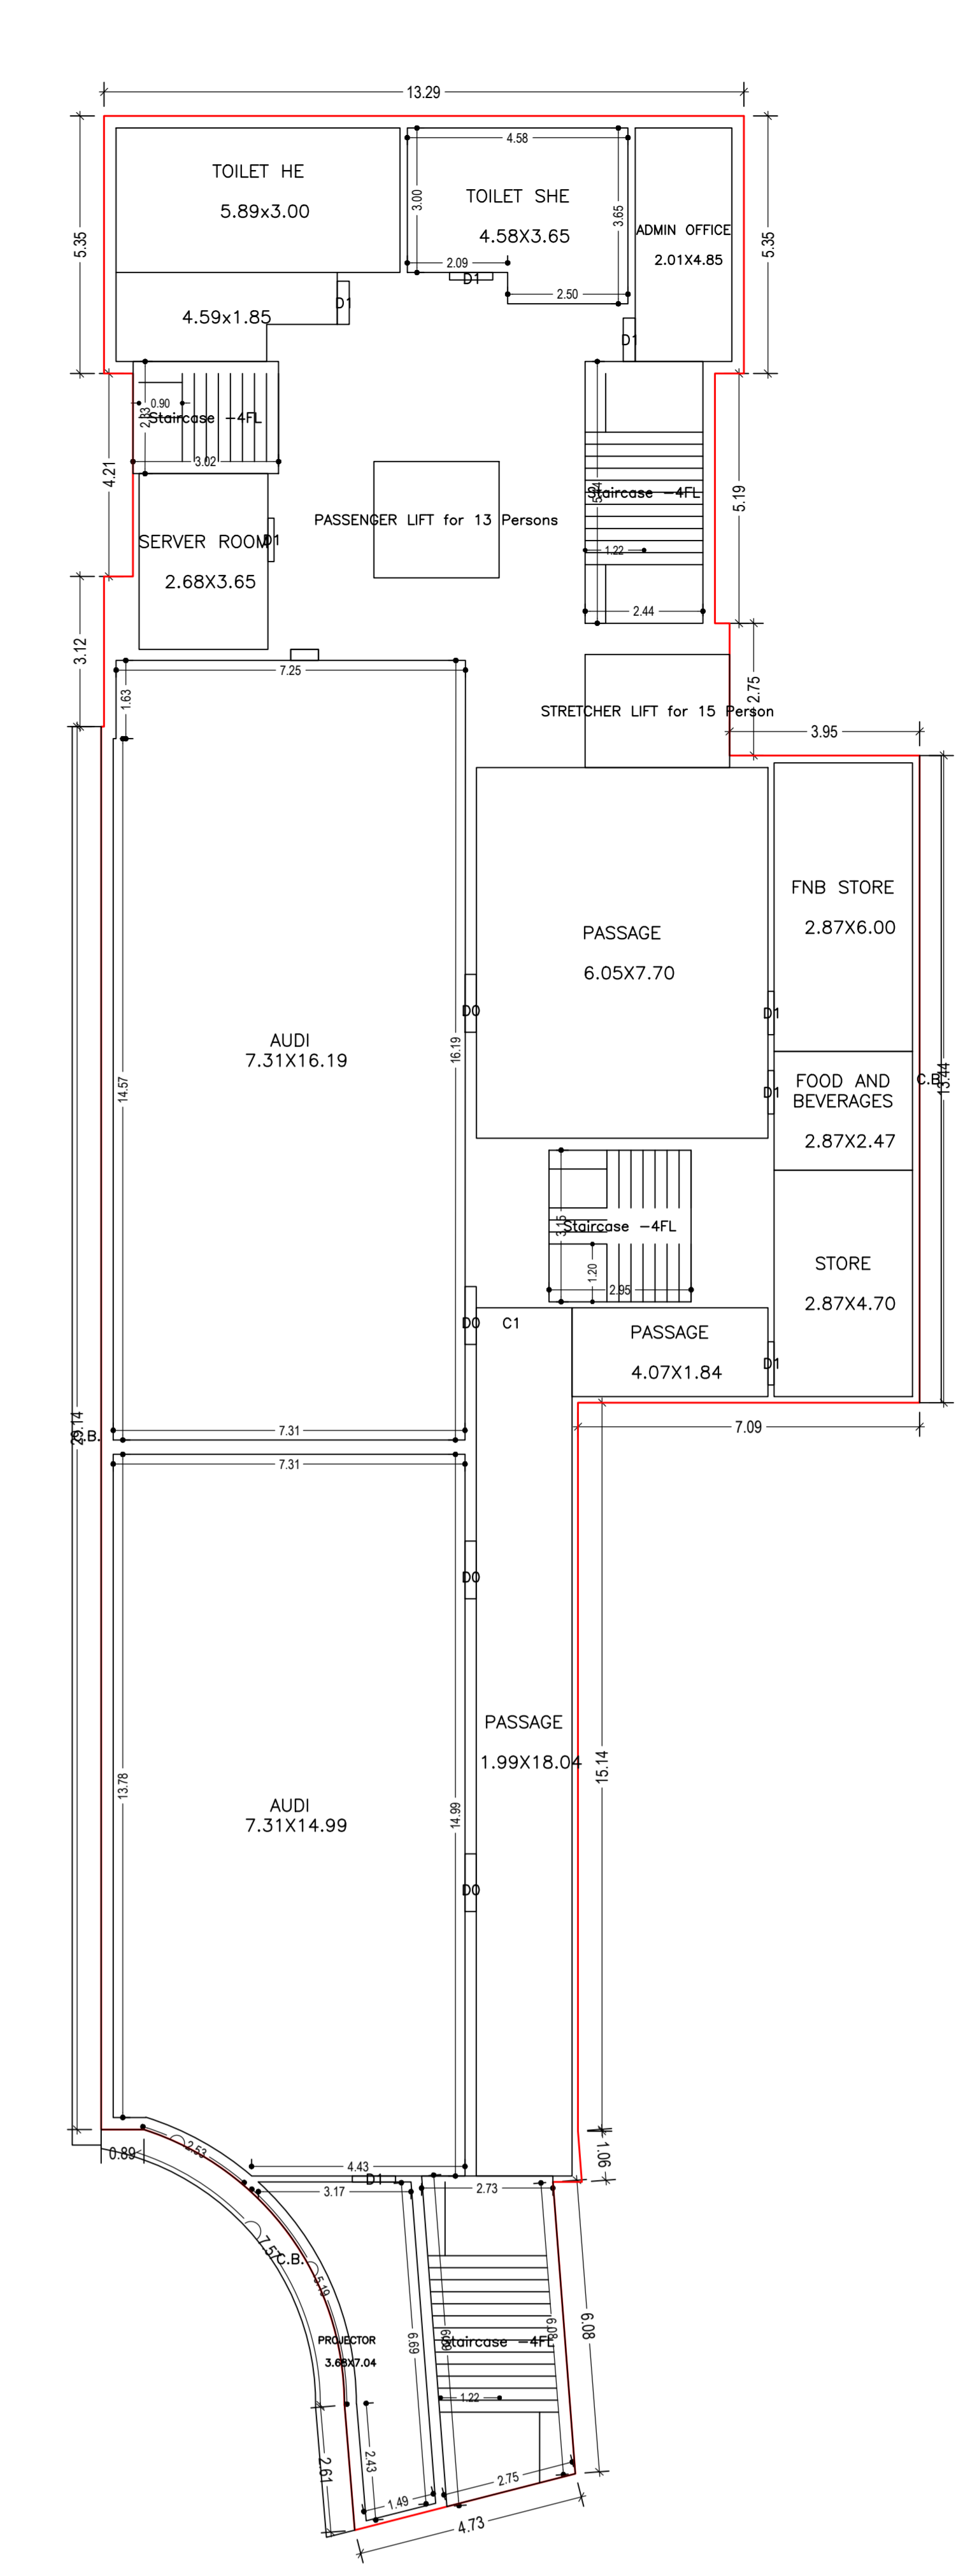

SIXTH FLOOR PLAN (Proposed) (SCALE 1:100)

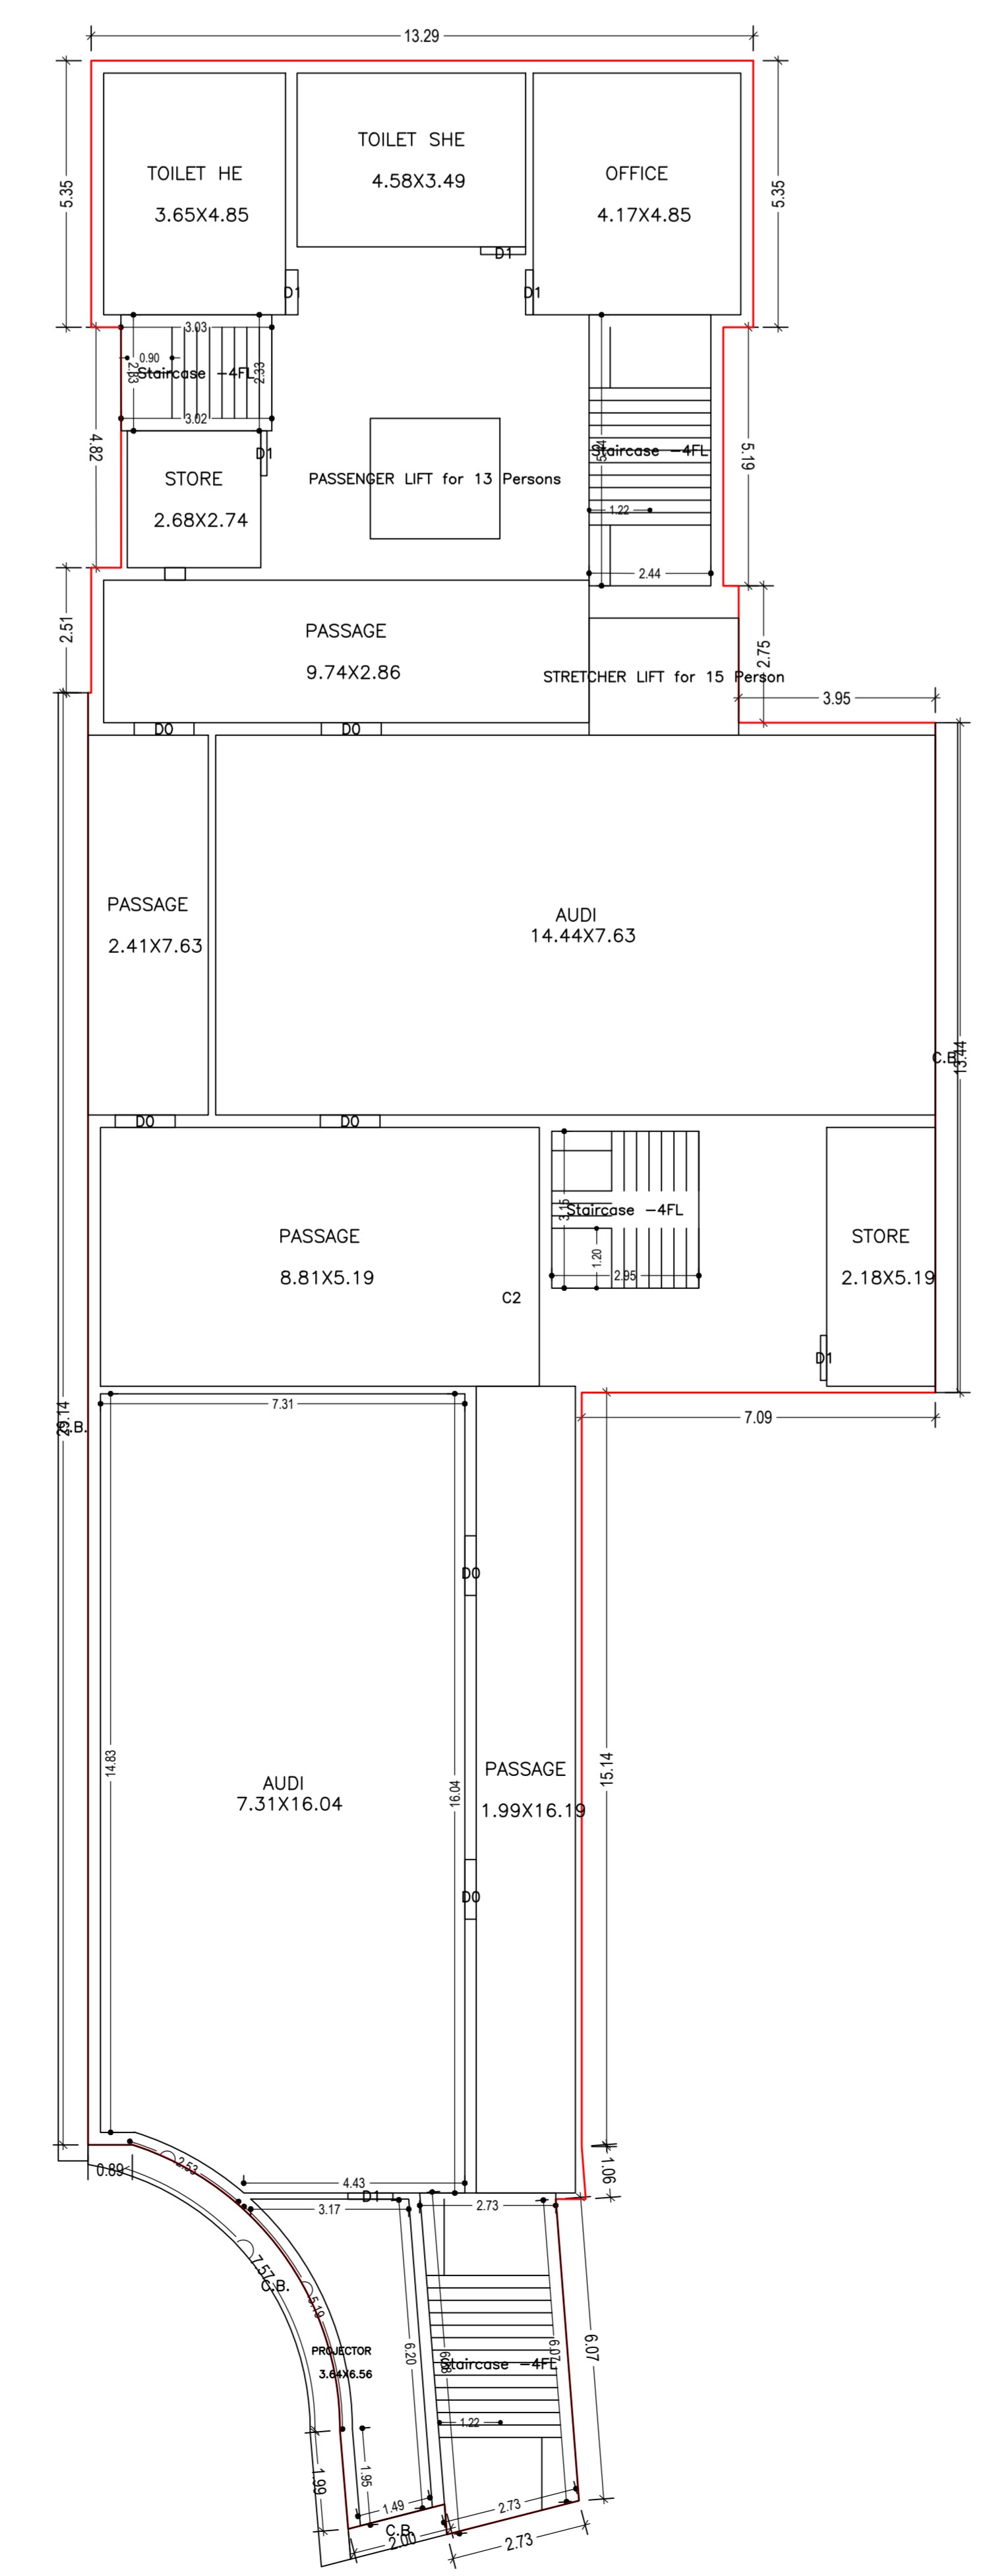

SEVENTH FLOOR PLAN (Proposed) (SCALE 1:100)

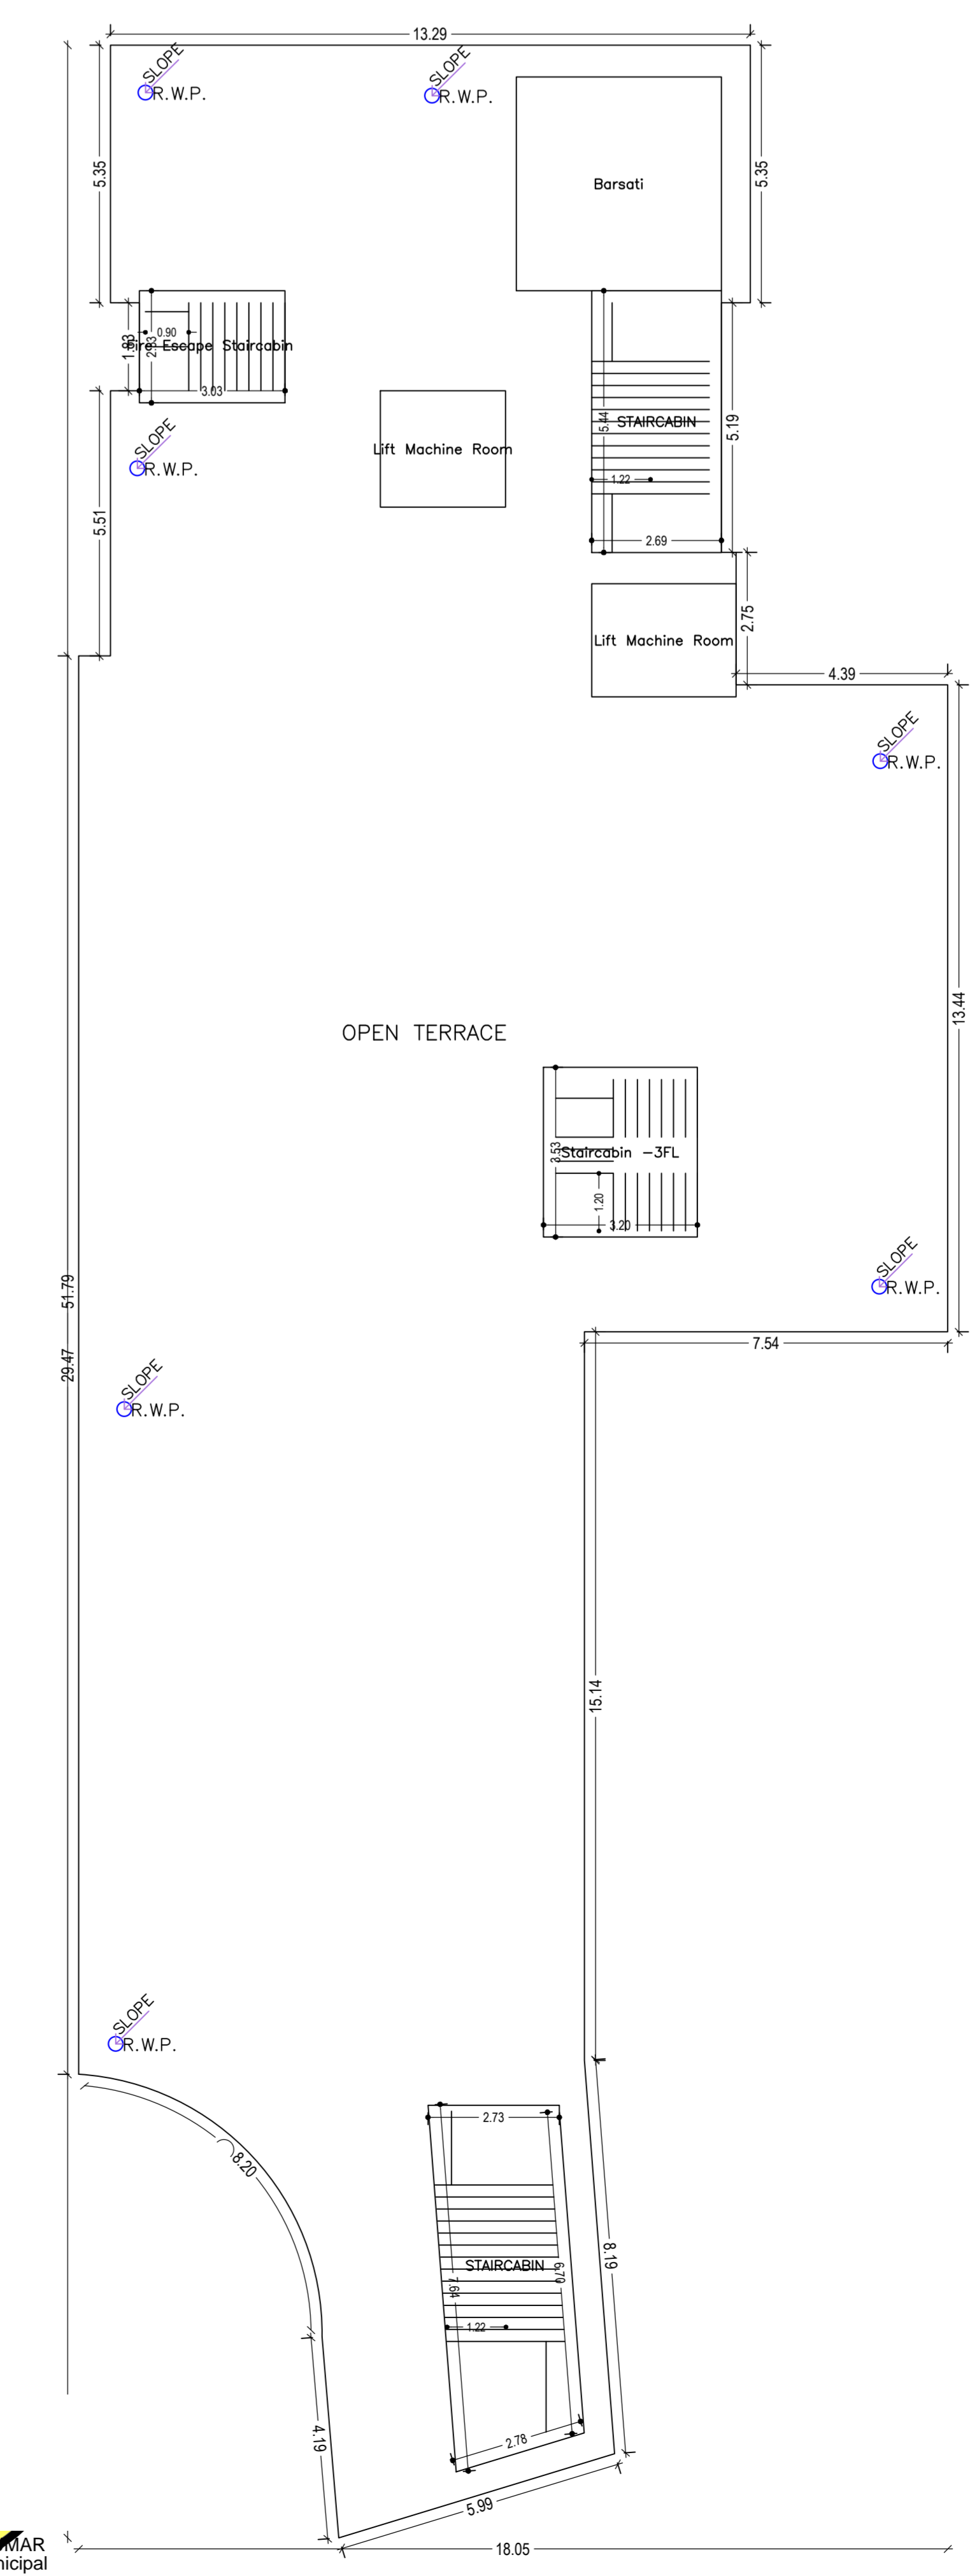


TERRACE FLOOR PLAN (SCALE 1:100)




DATE	14.06.2022	DESIGNER	ARUN KUMAR
PROJECT NAME	SHRI SHANKAR ROY	STRUCTURAL ENGINEER	SHANKAR KUMAR
CLIENT NAME	SHRI SHANKAR ROY	CONTRACTOR	SHANKAR KUMAR
PROJECT ADDRESS	KODAK	DATE	14.06.2022




Proposal No.	RMC/SP/640/W/10022/AL/1
Owner Name	SHRI SHANKAR ROY
Plot No.	5
Plot No.	2057
Udipi Name	KDKKA
Use	Commercial
Station	Commercial Bldg

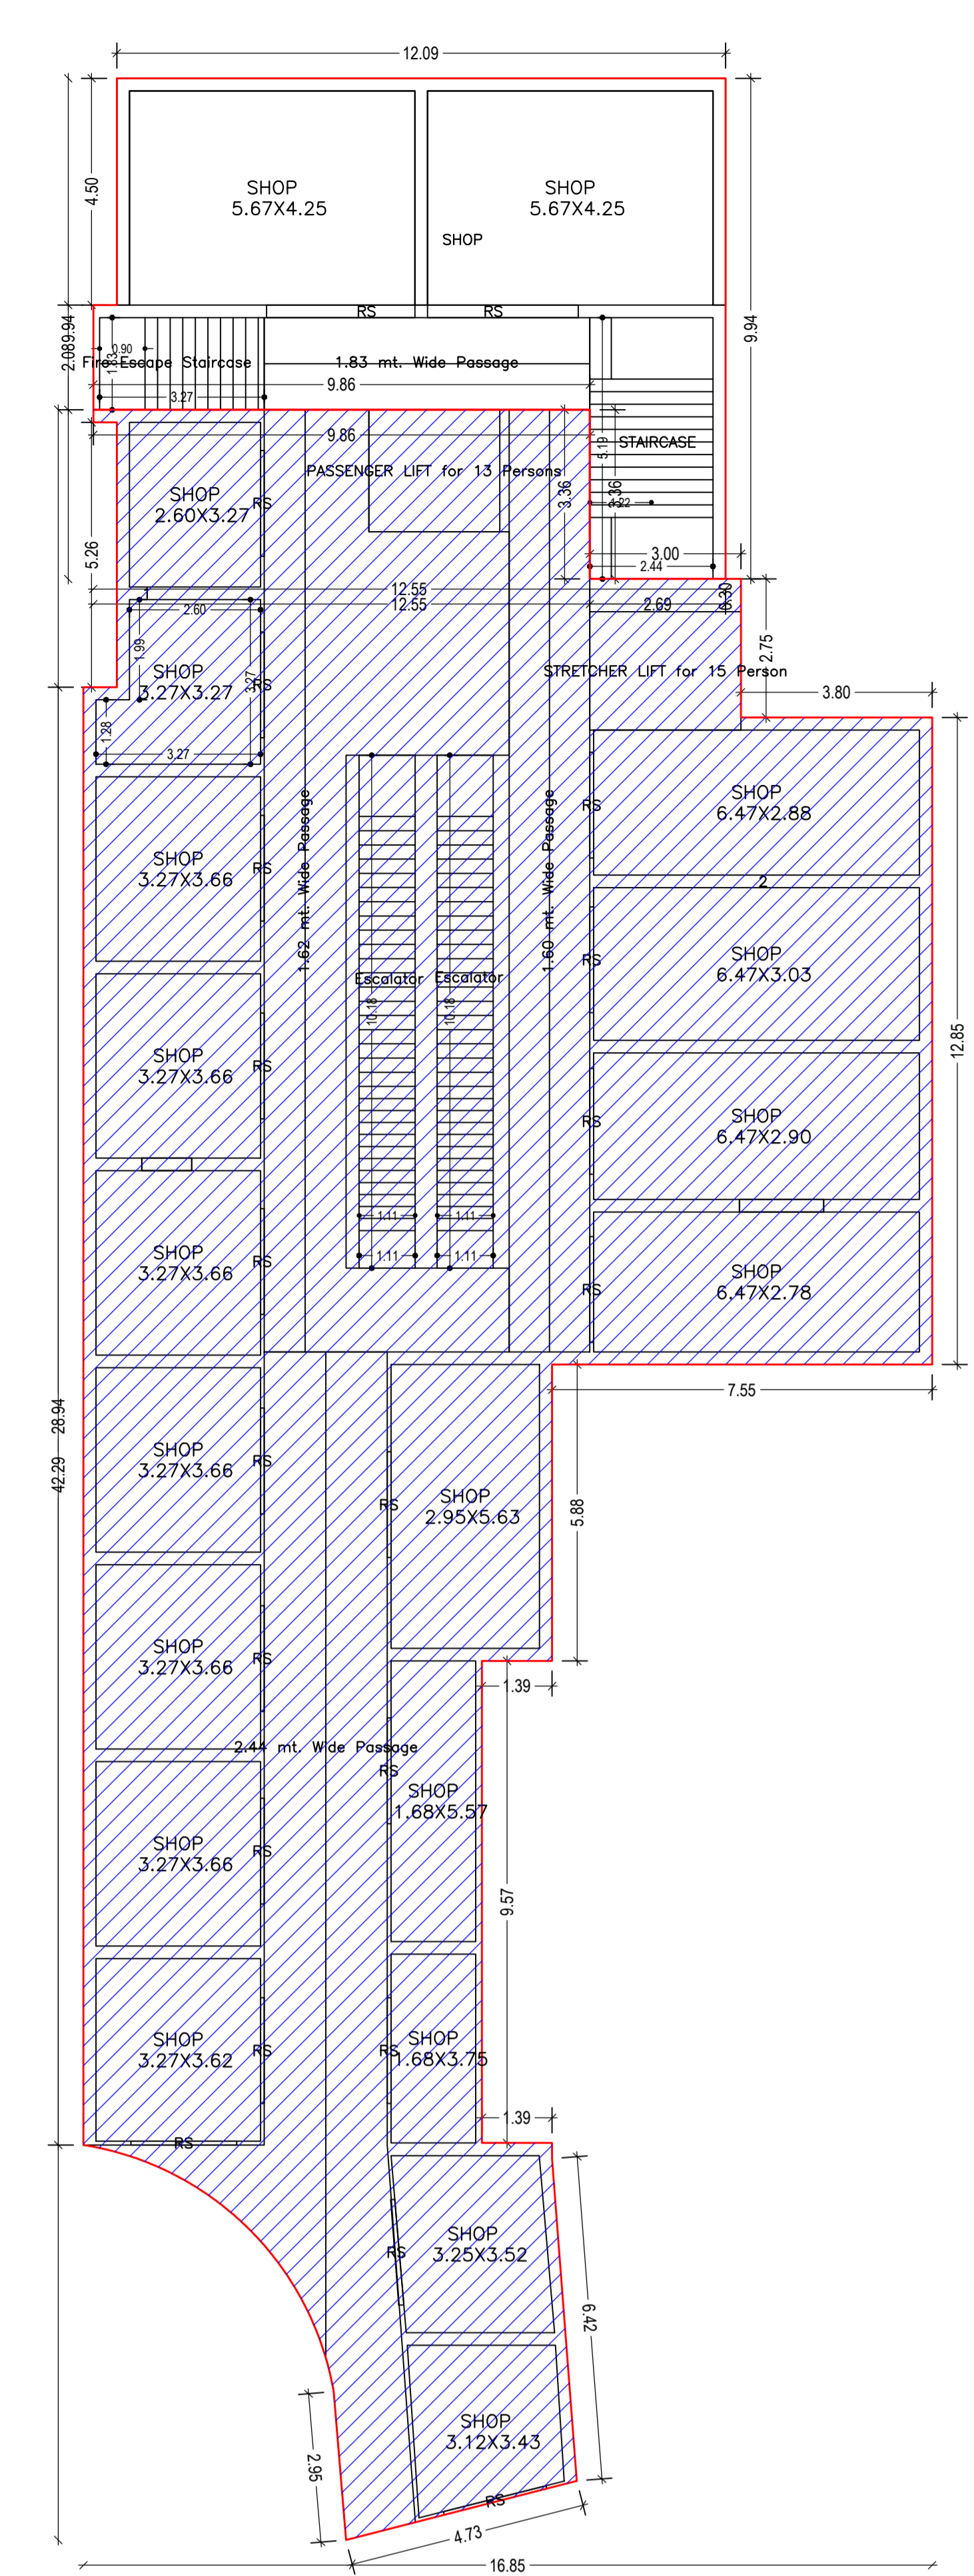


GROUND FLOOR PLAN (Existing + Proposed) (SCALE 1:100)

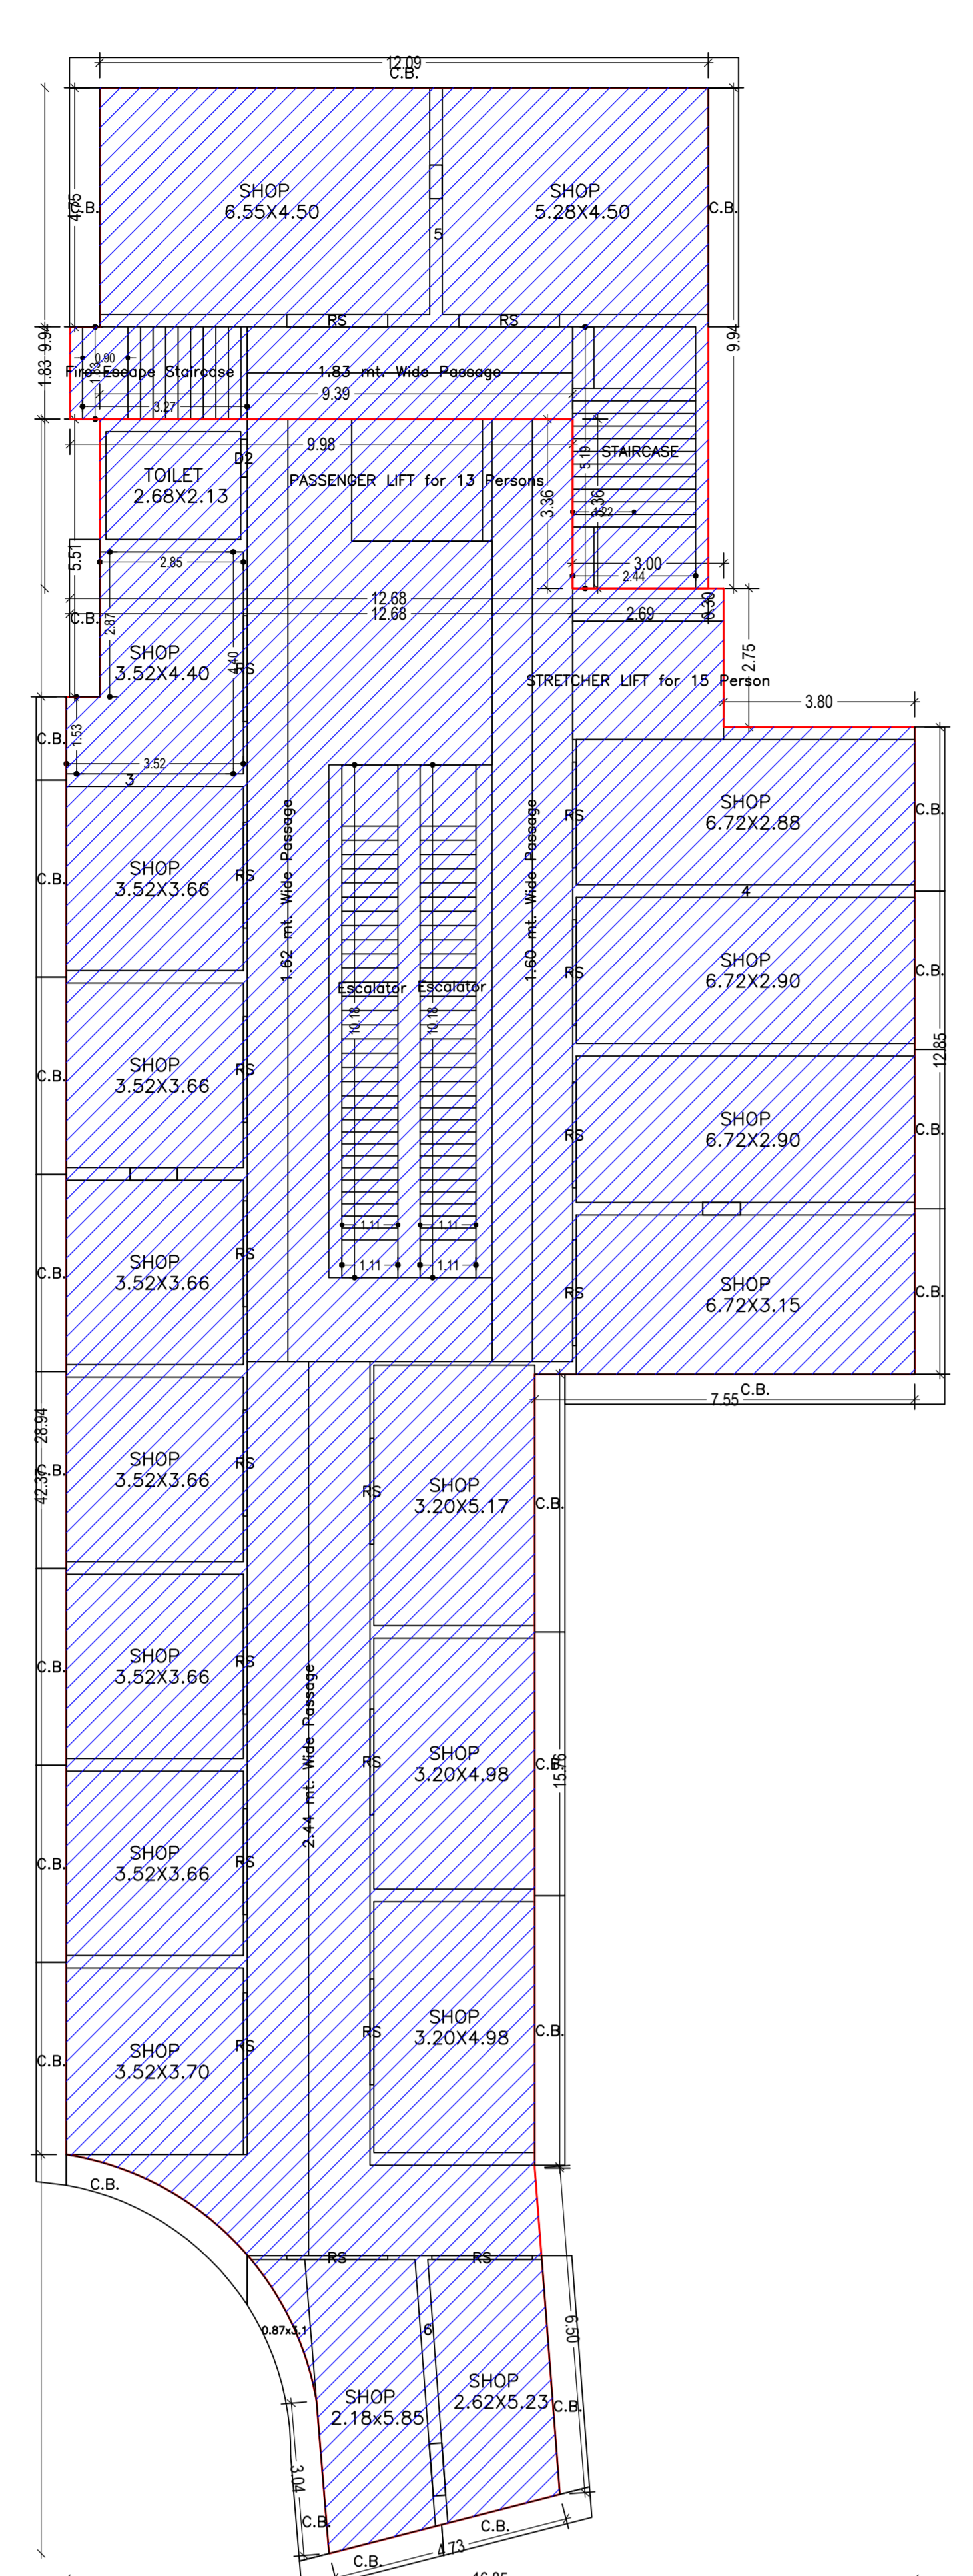


FIRST FLOOR PLAN (Existing) (SCALE 1:100)

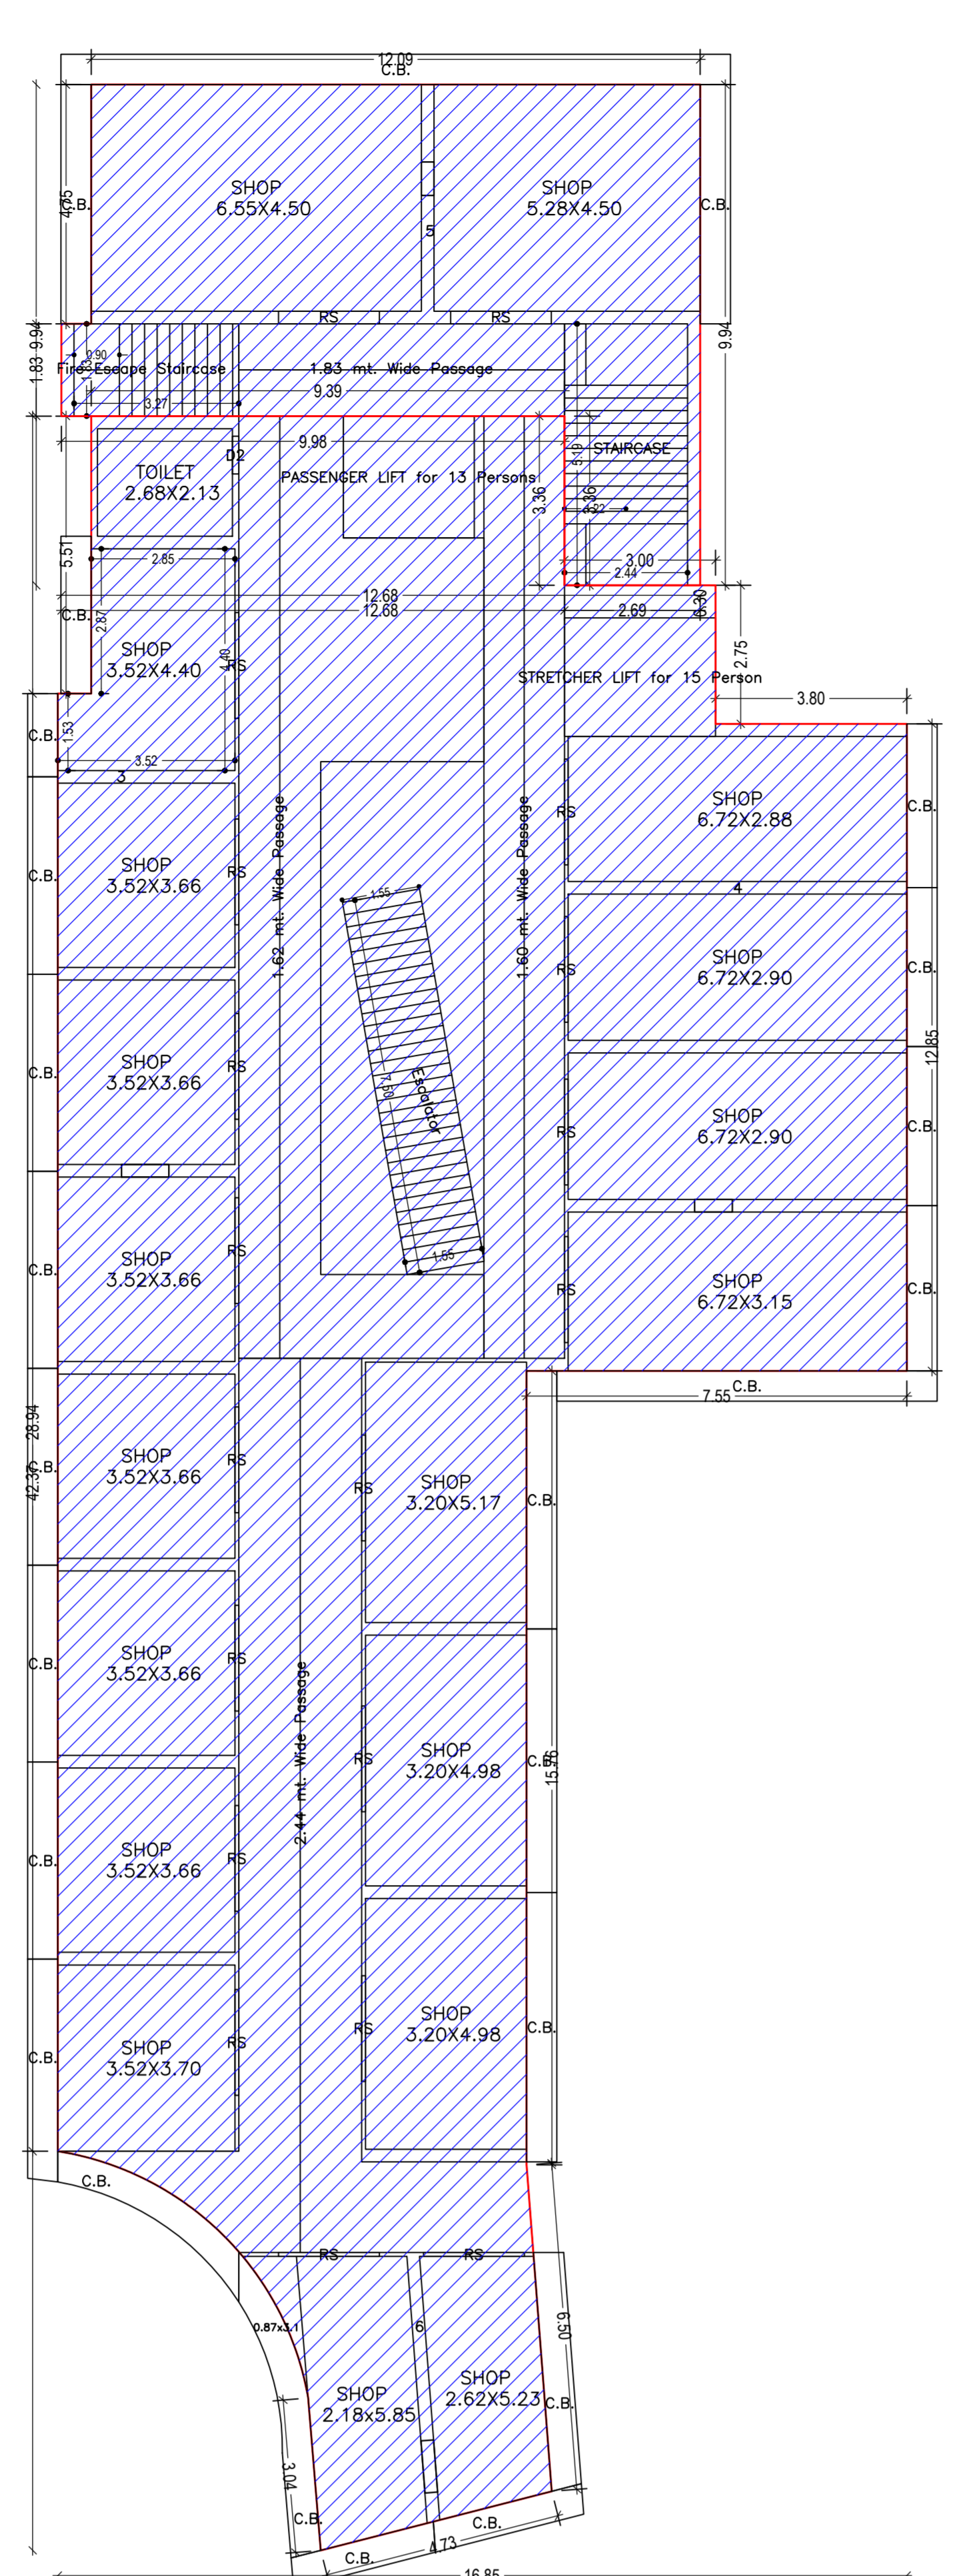


TYPICAL - 2, 3 & 4 FLOOR PLAN (Existing) (SCALE 1:100)

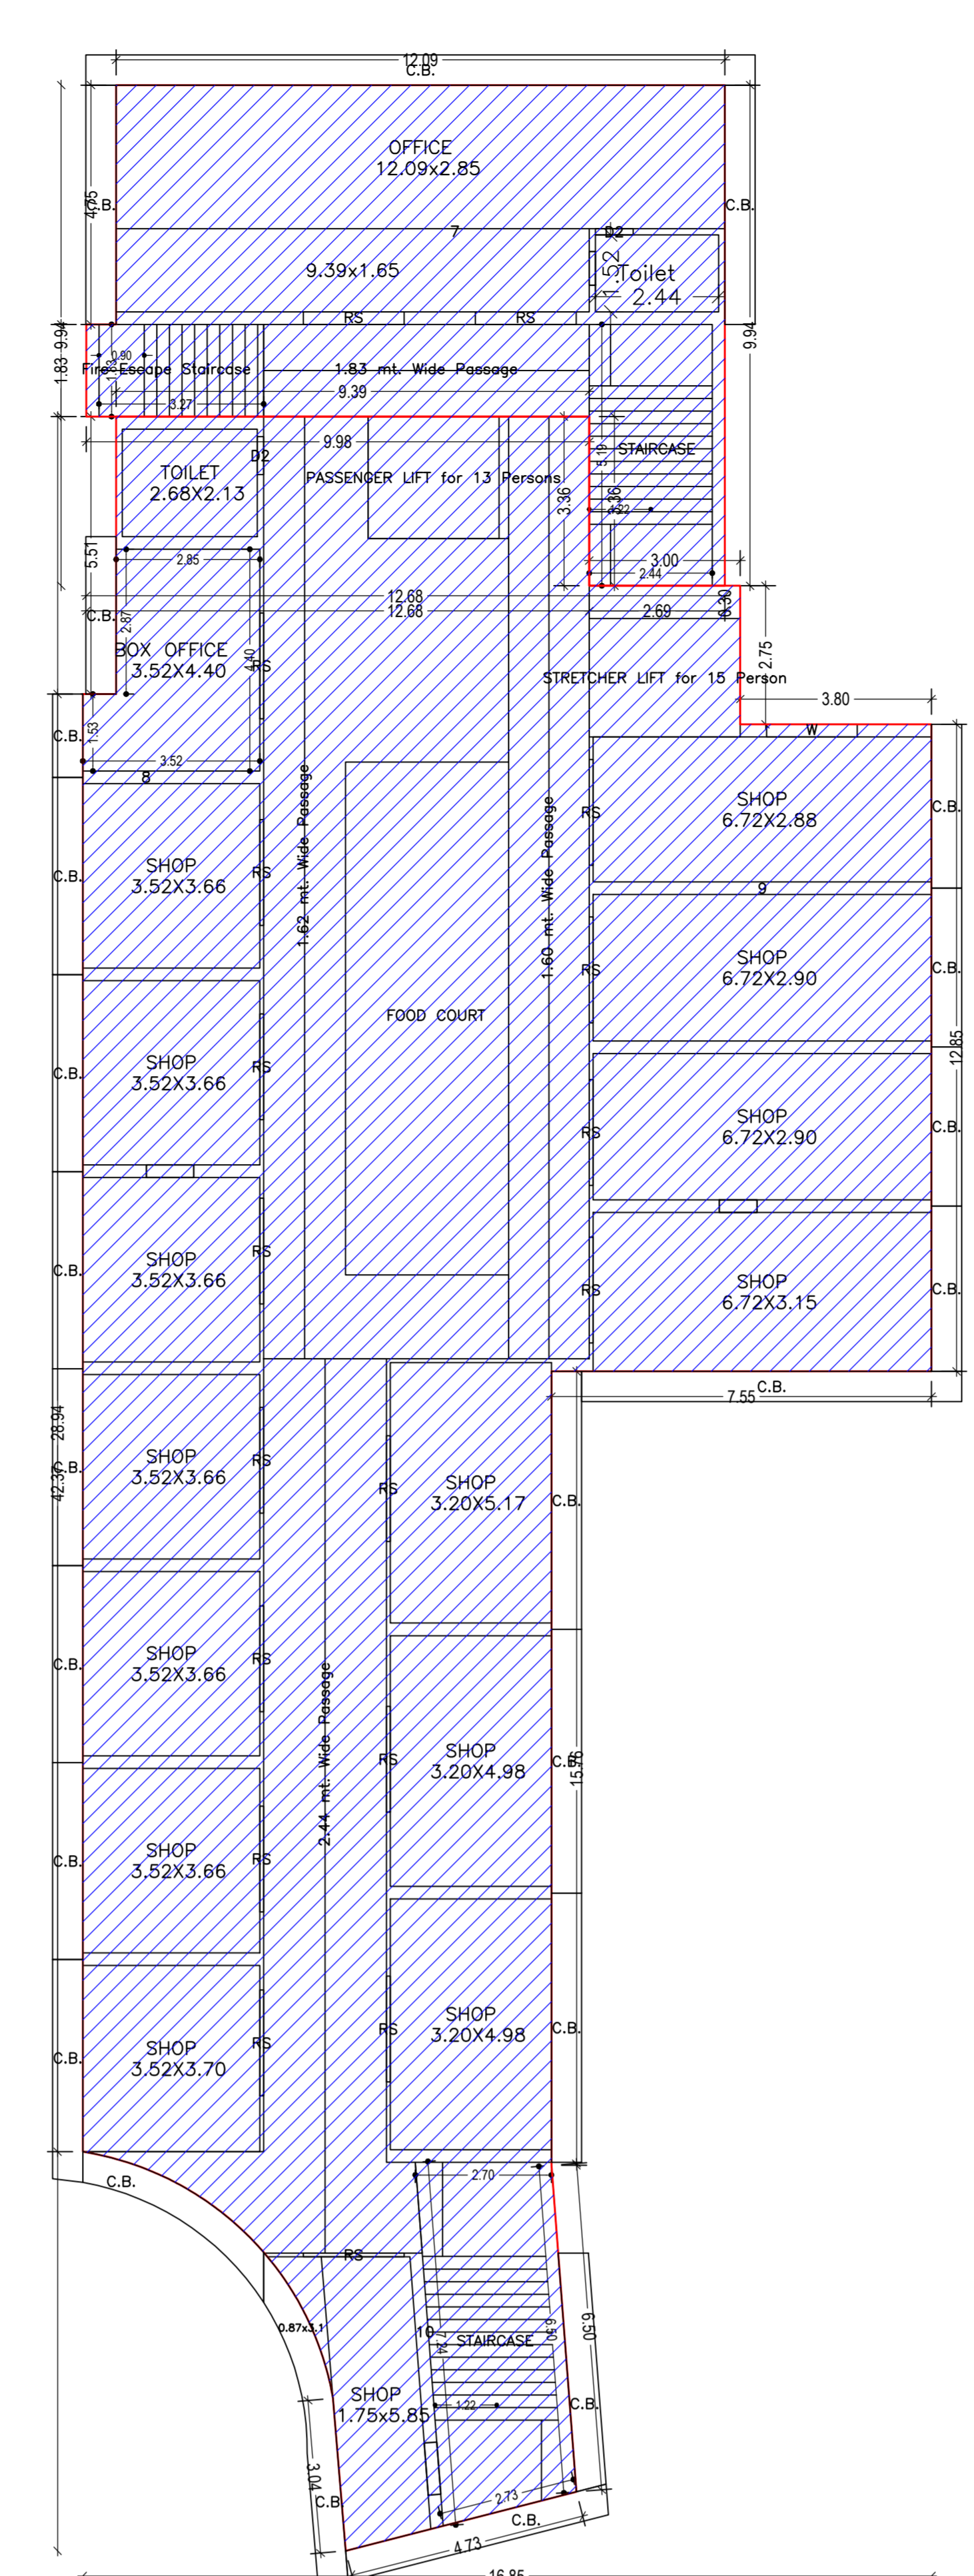


FIFTH FLOOR PLAN (Existing) (SCALE 1:100)

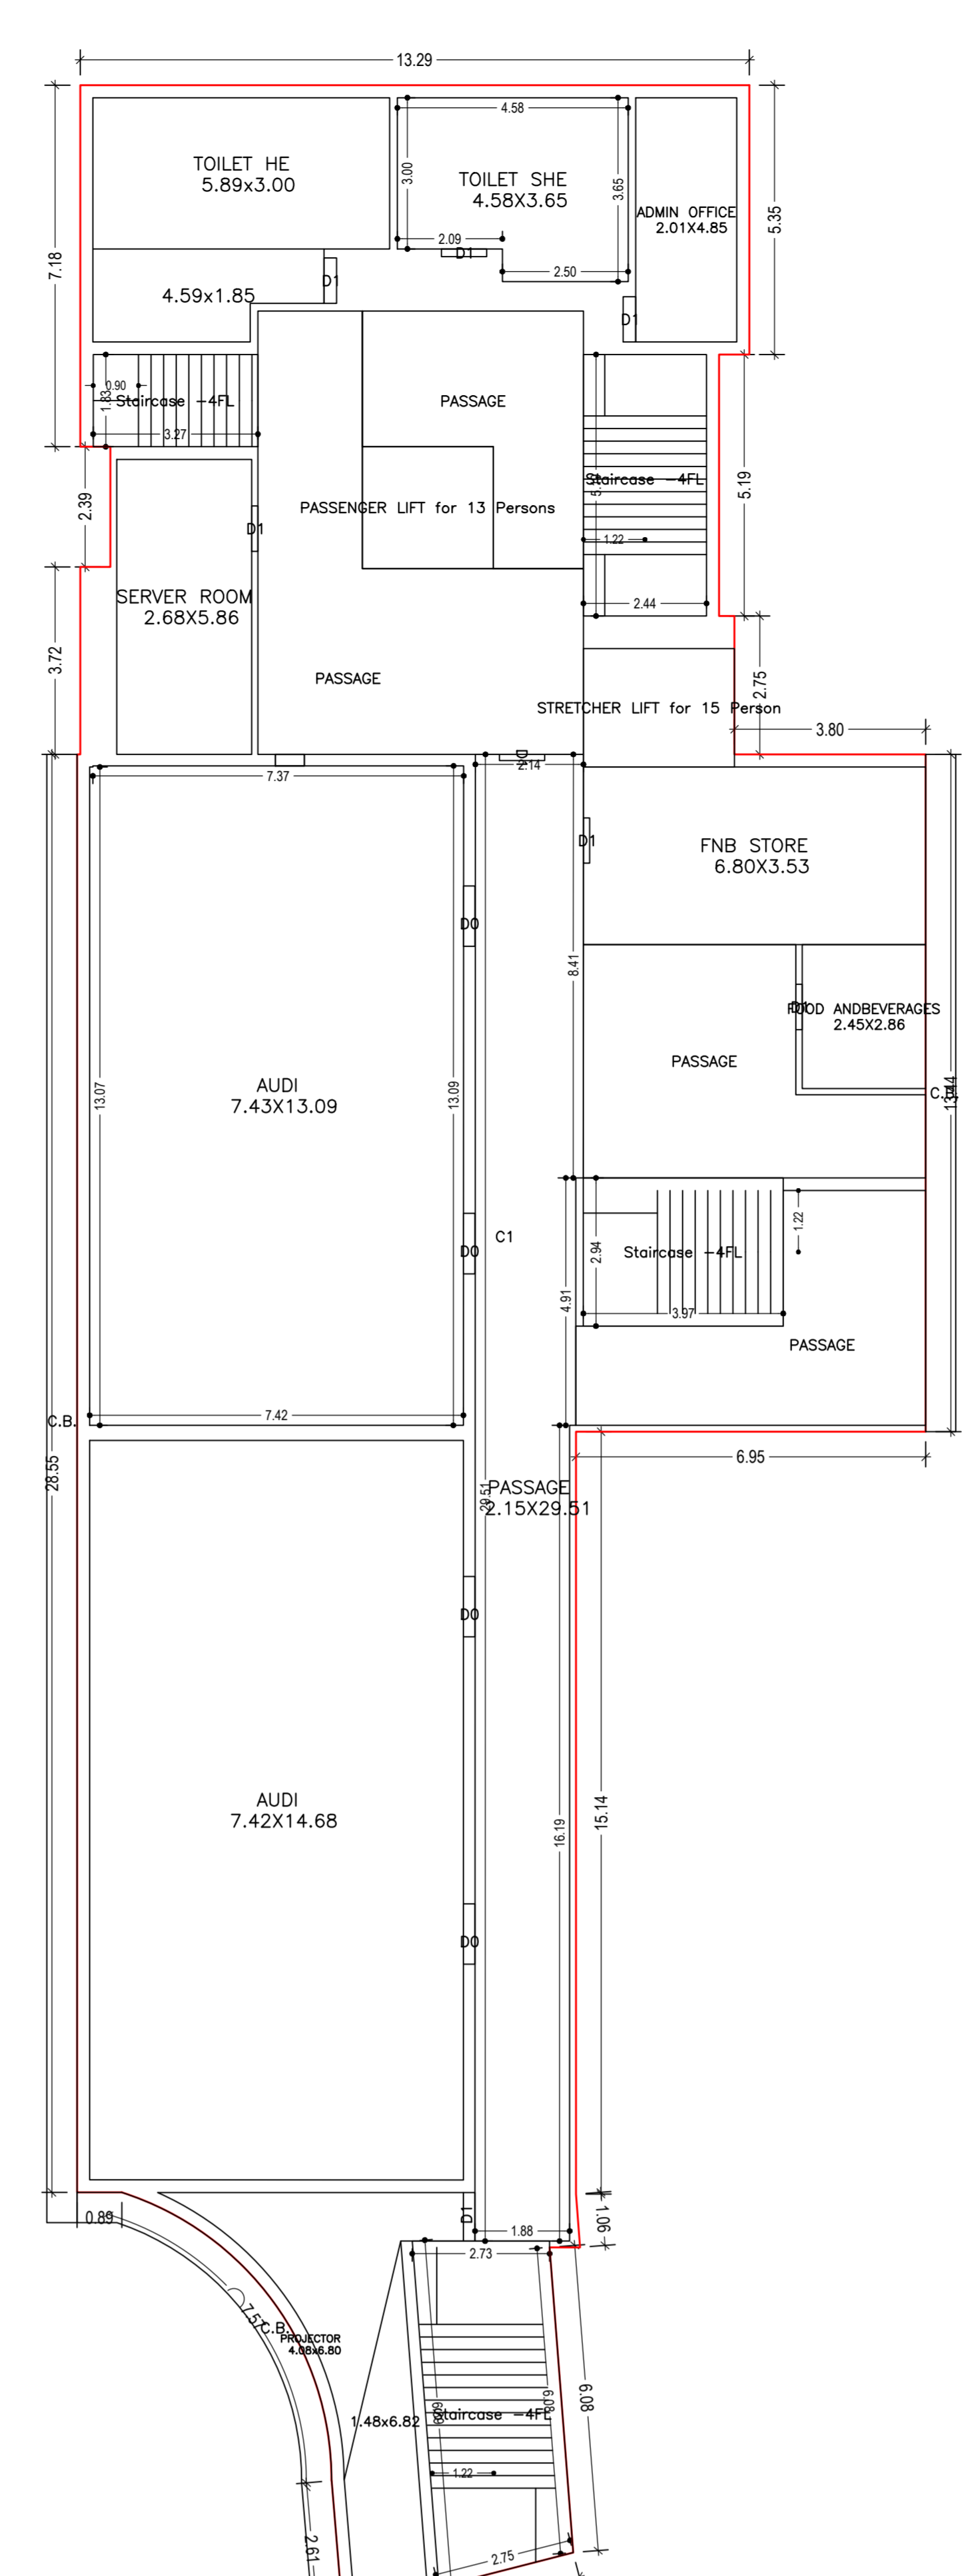


SIXTH FLOOR PLAN (Proposed) (SCALE 1:100)

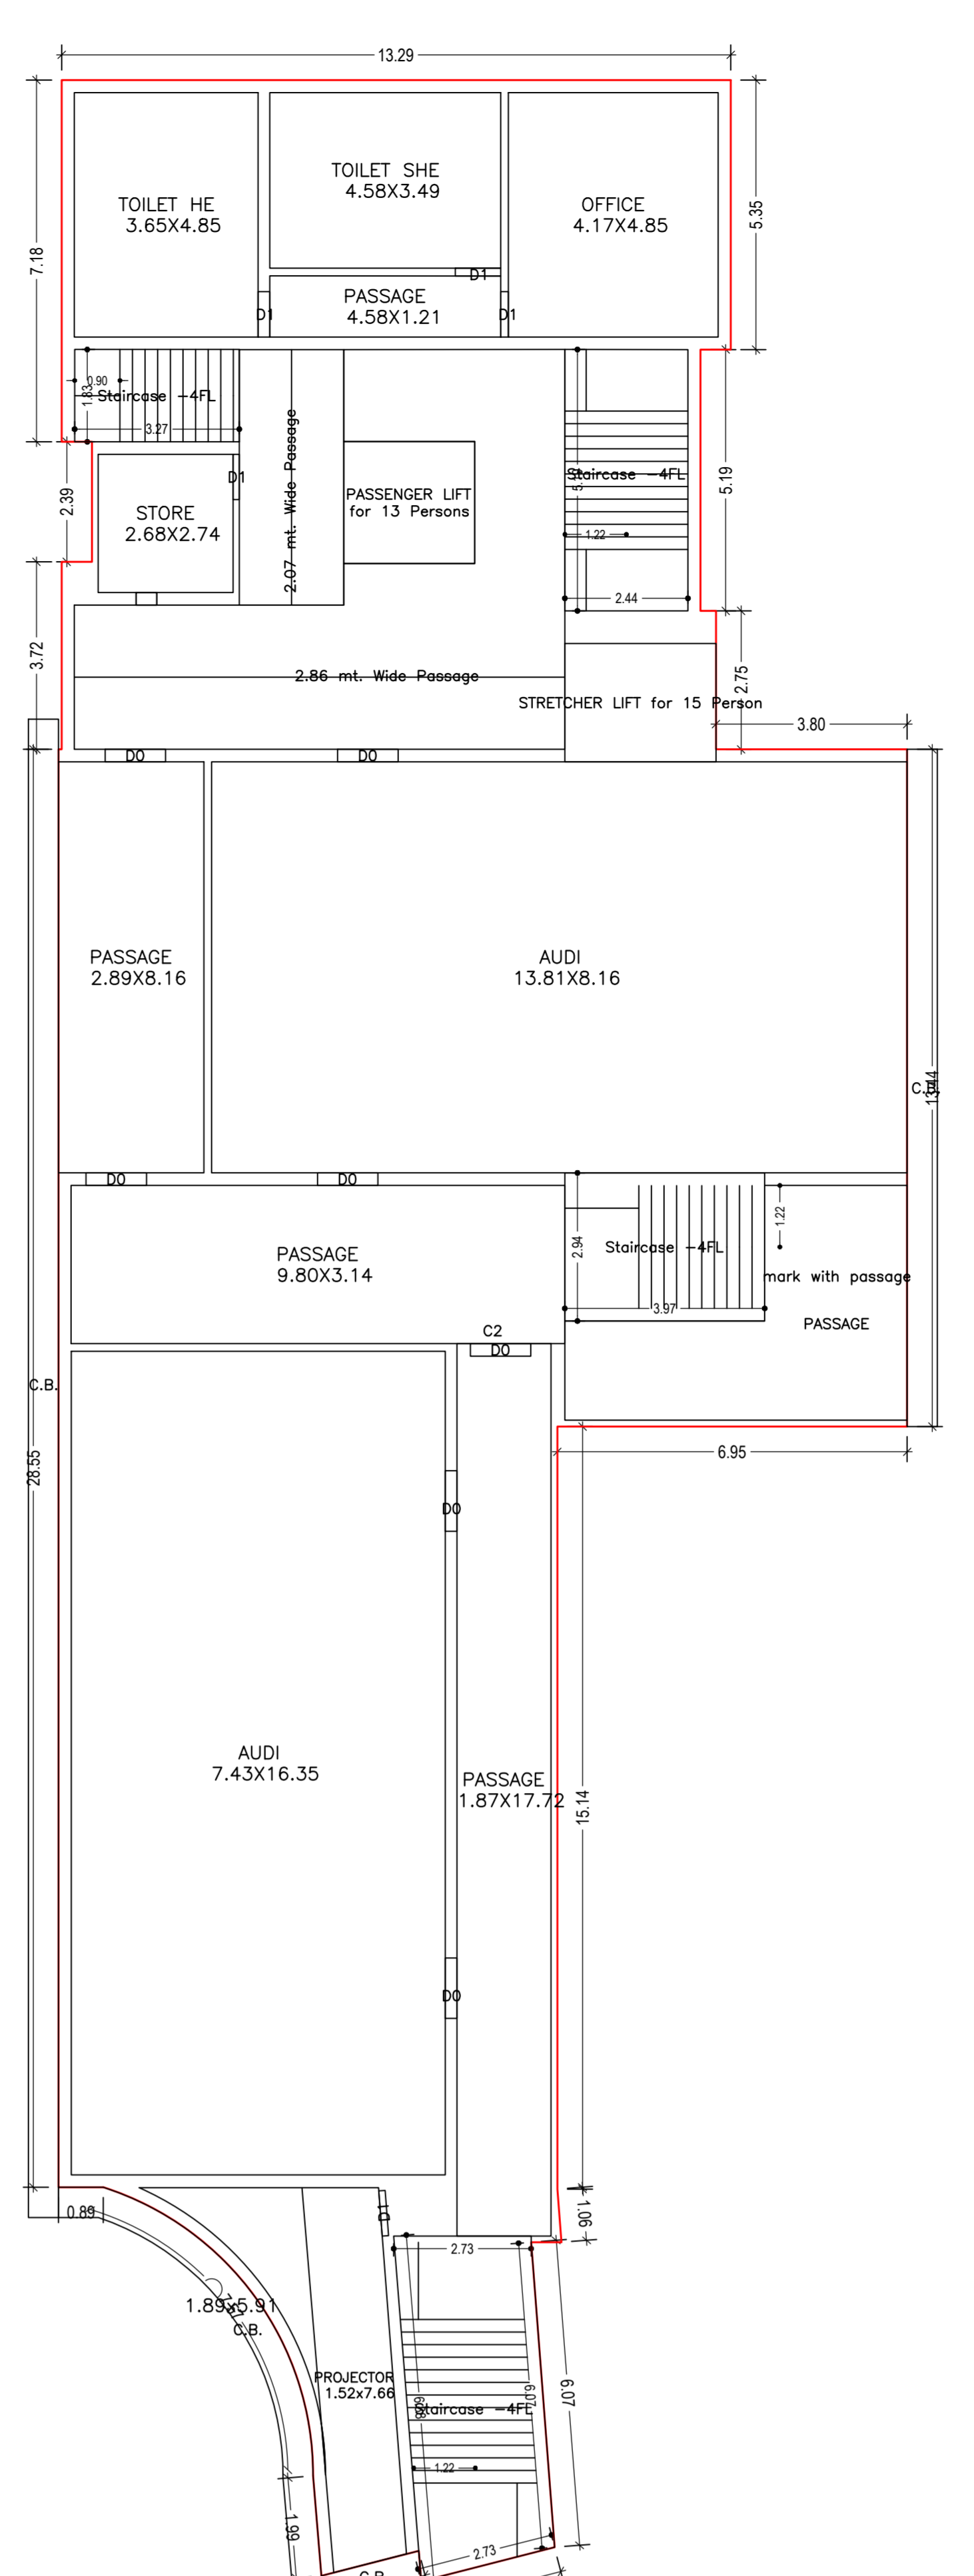


SEVENTH FLOOR PLAN (Proposed) (SCALE 1:100)

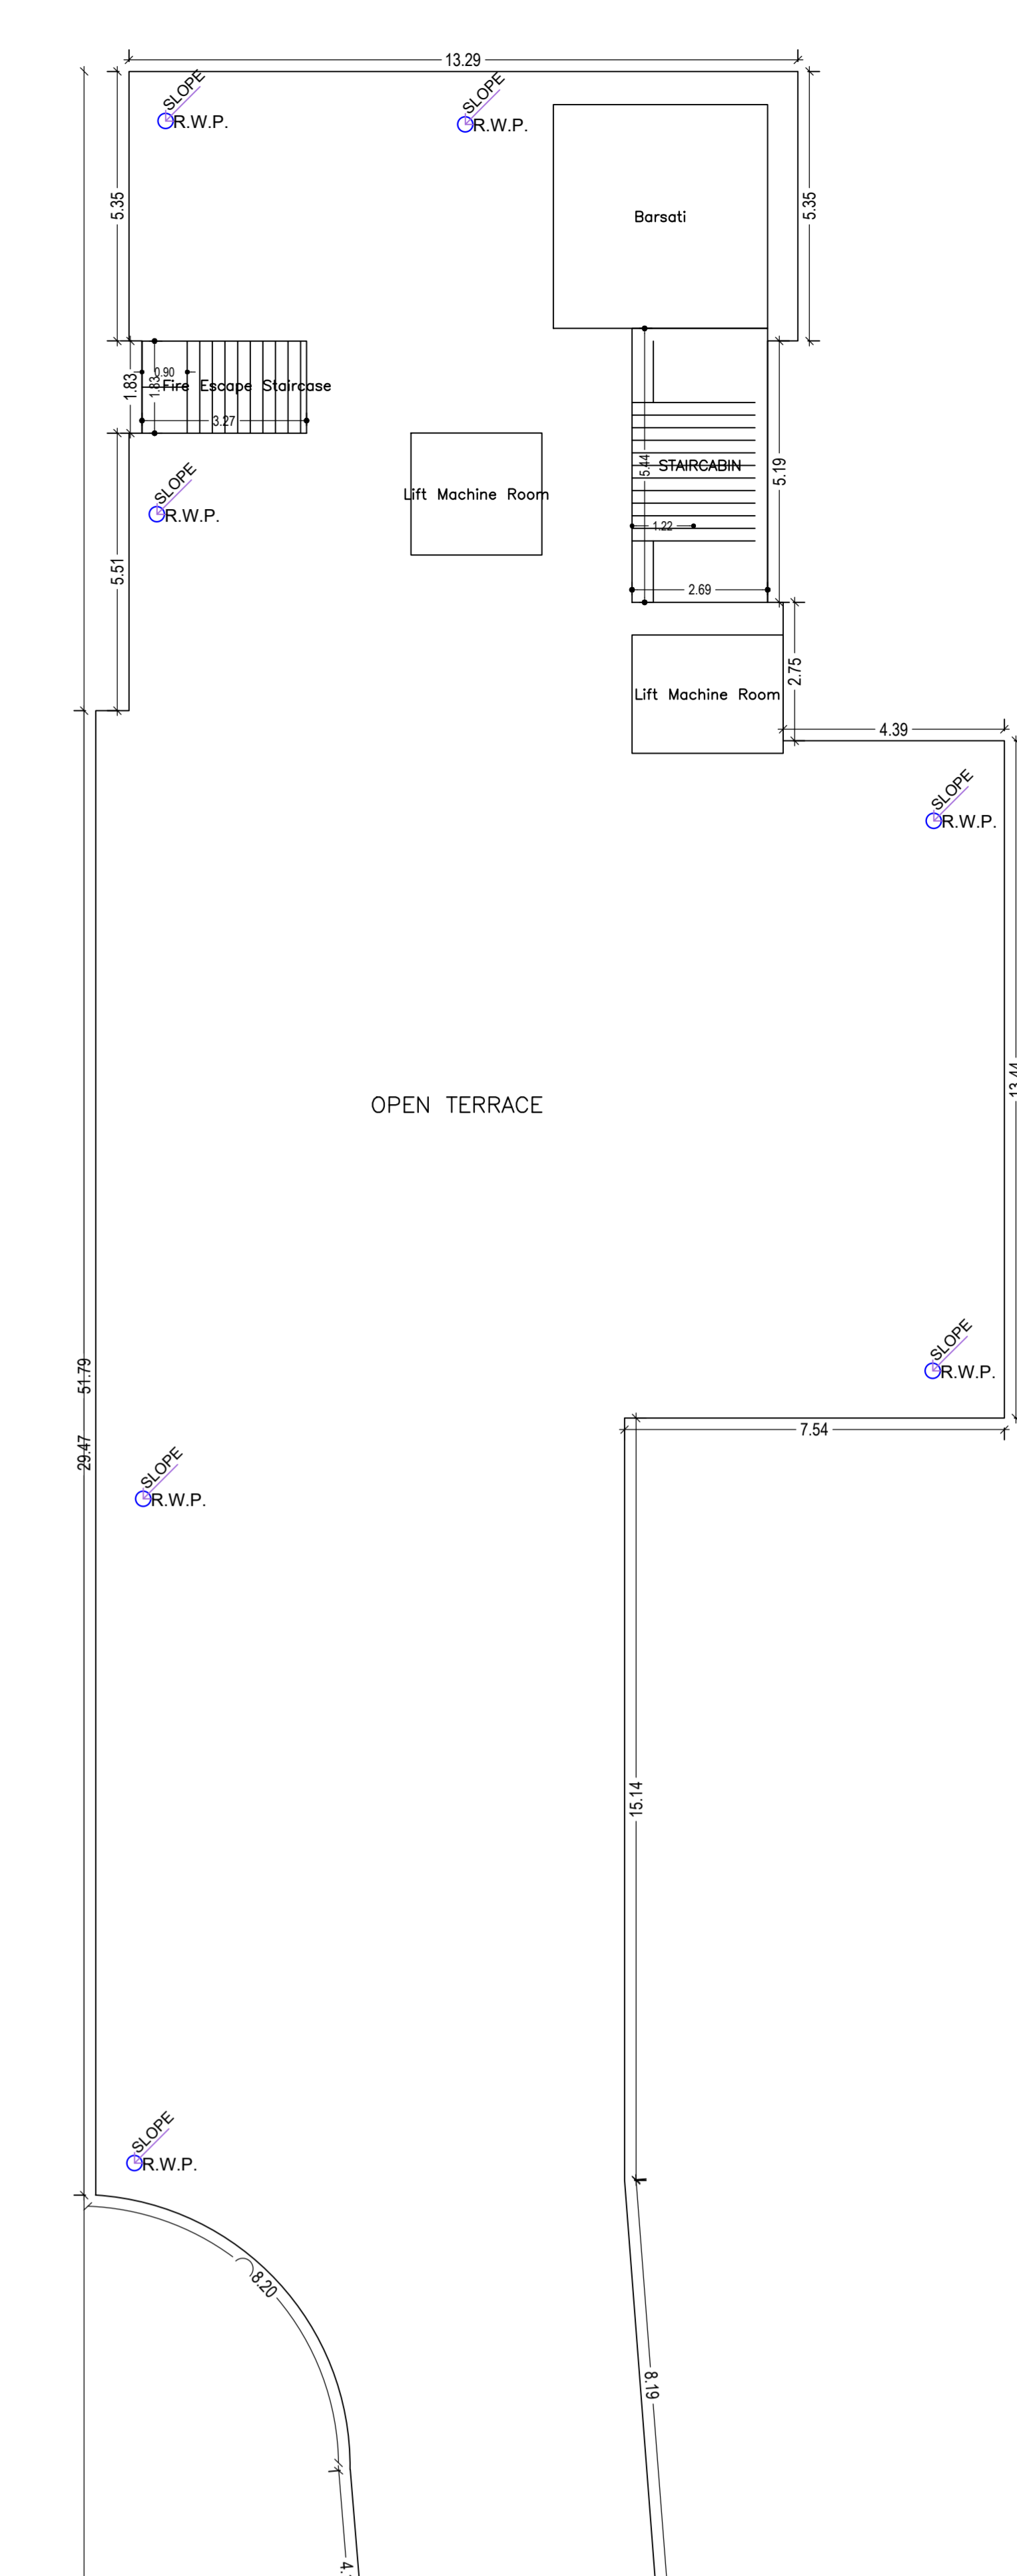


TERRACE FLOOR PLAN (SCALE 1:100)

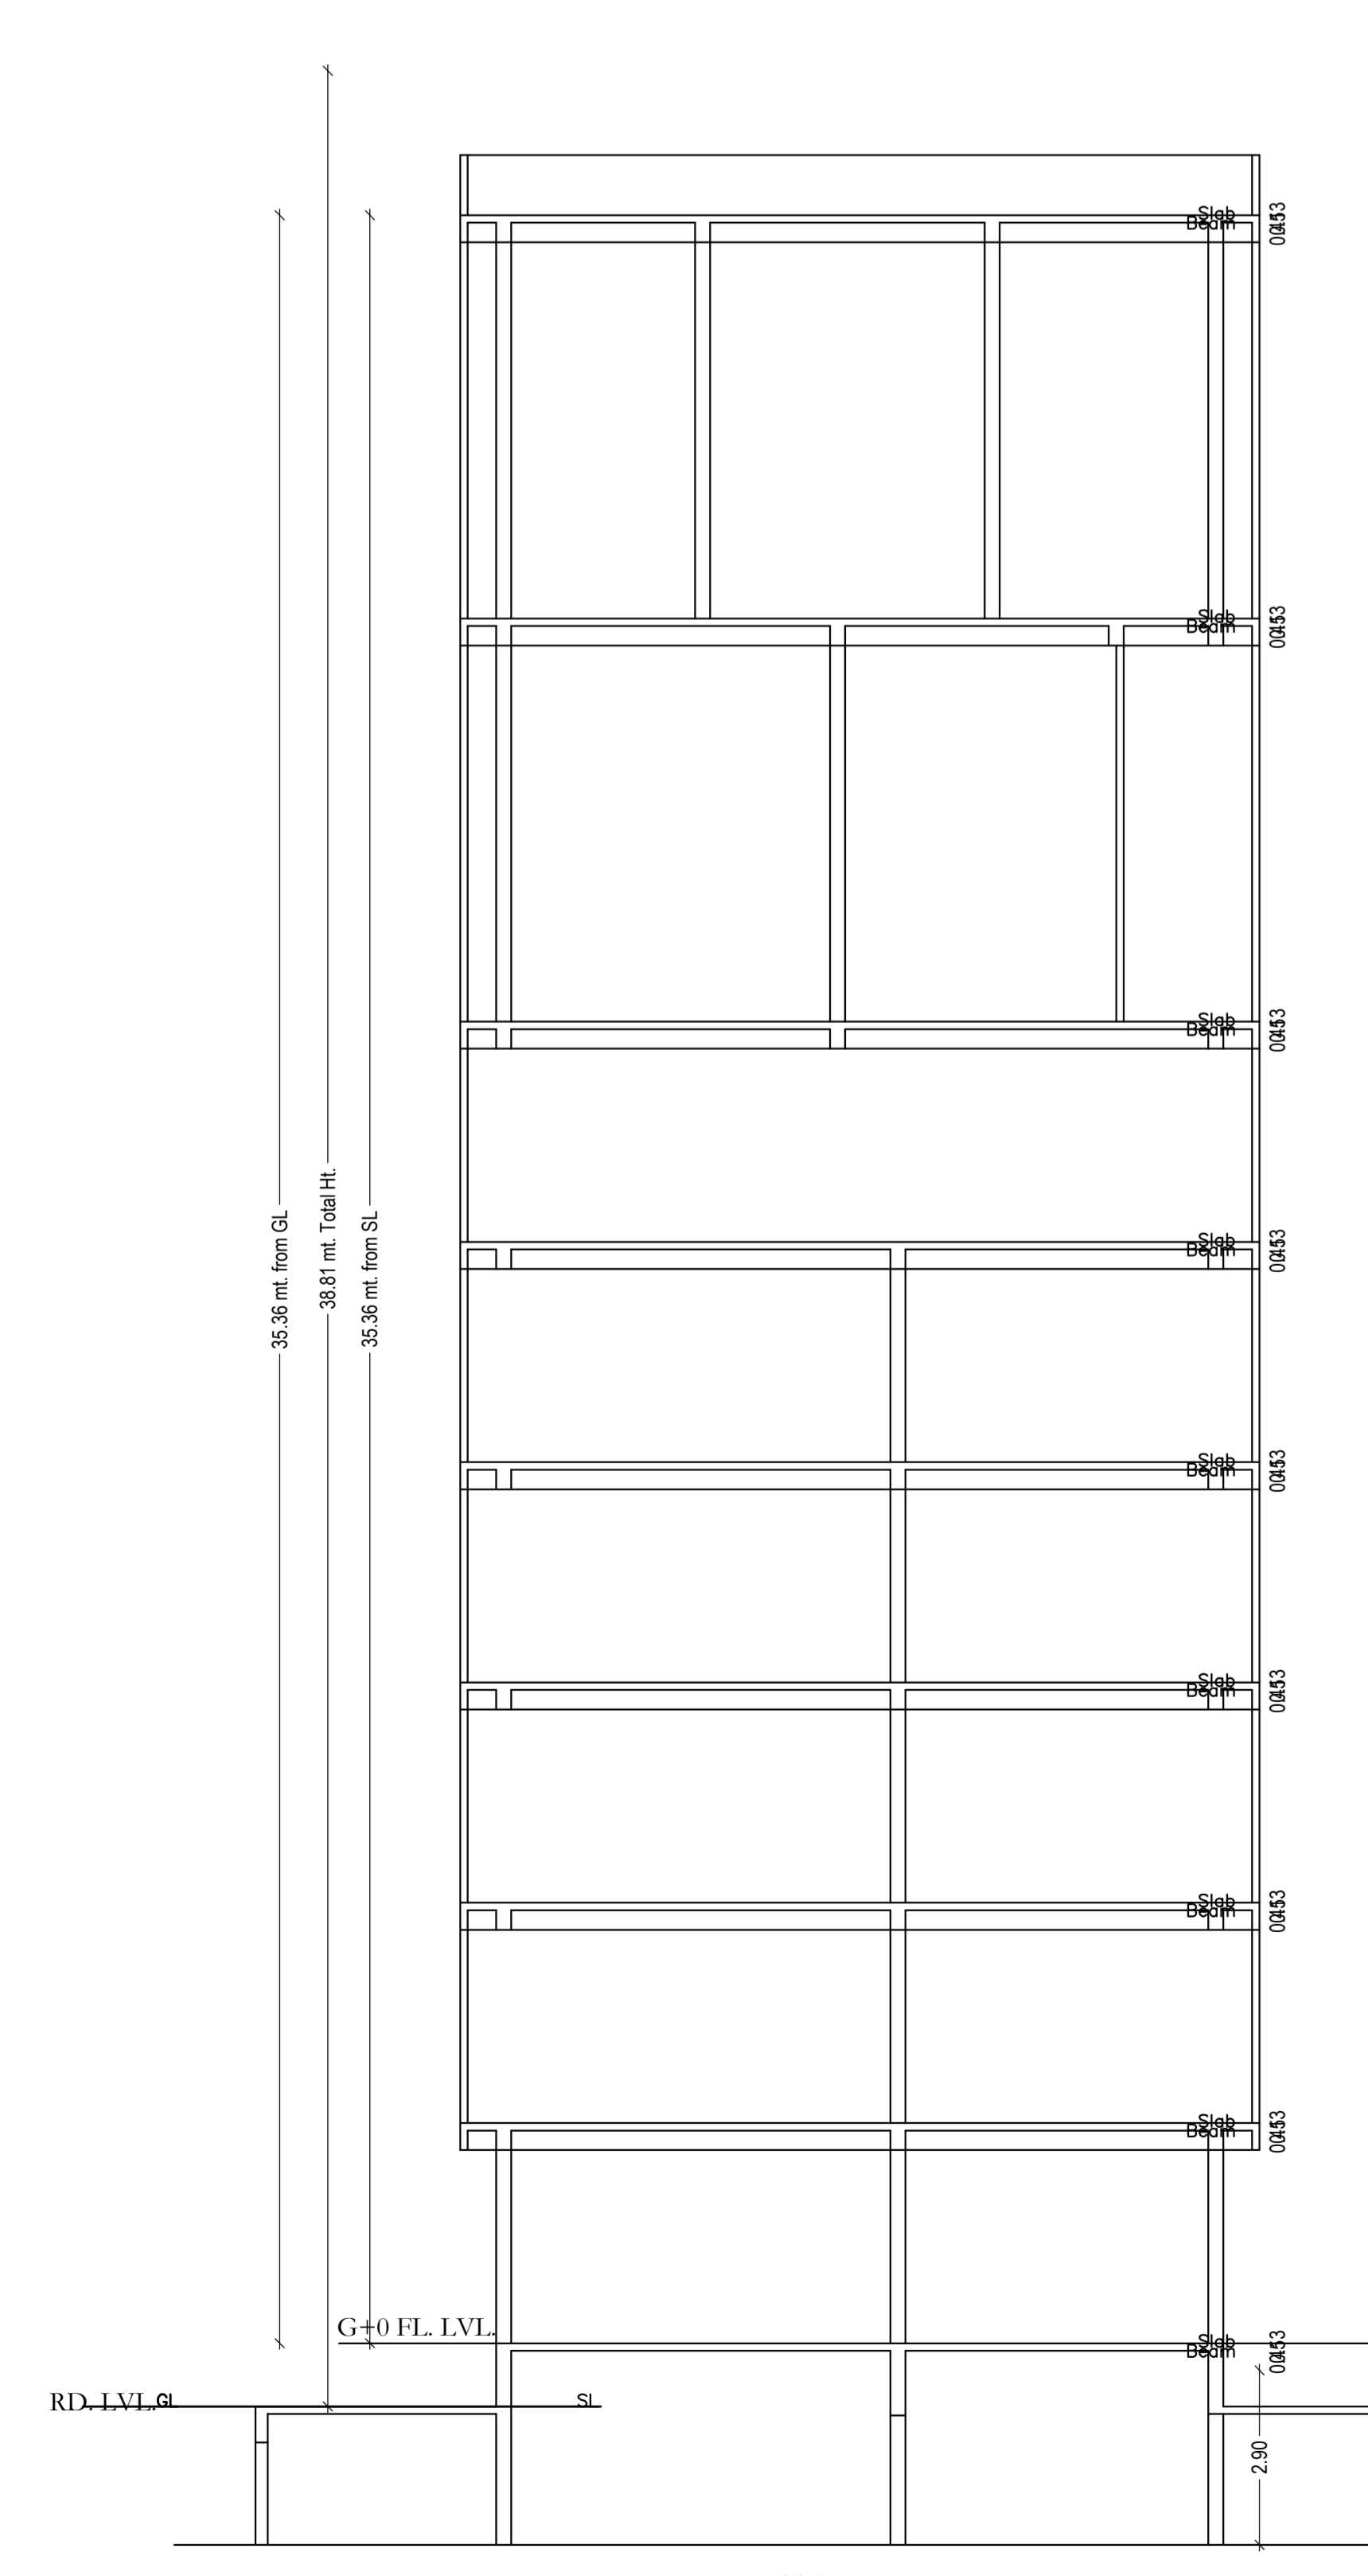

SECTION - X-X (SCALE 1:100)

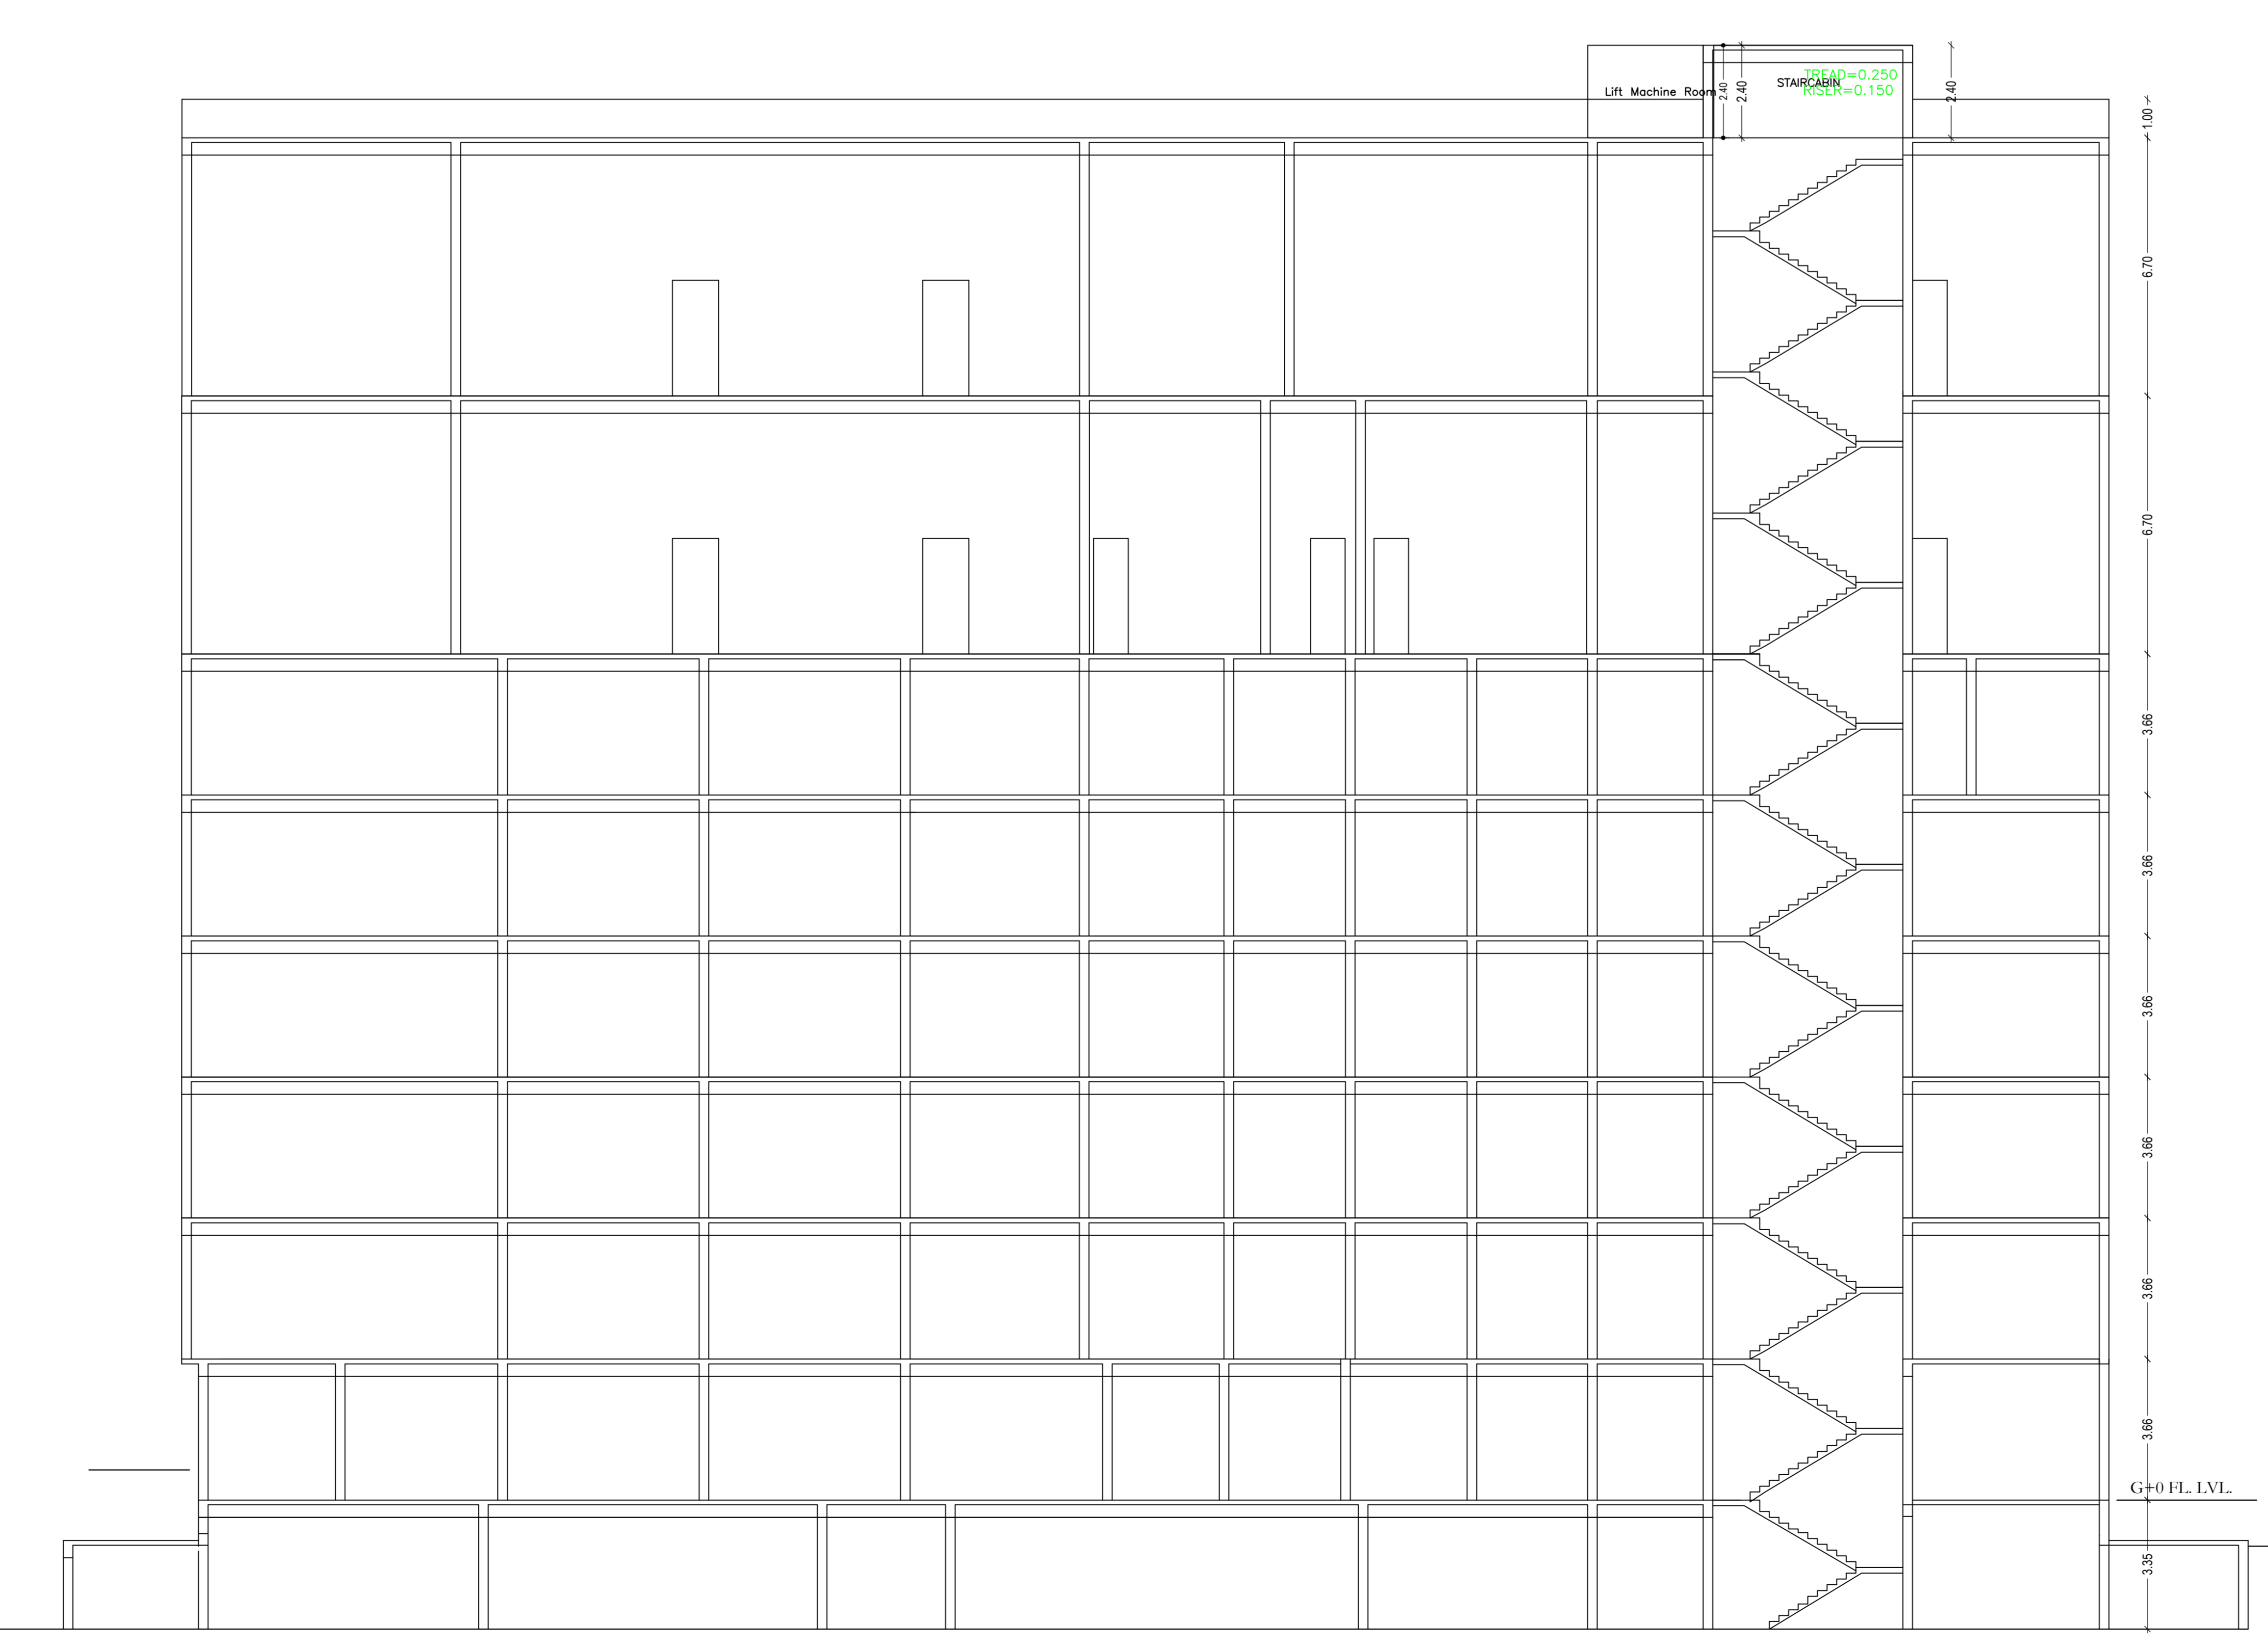

SECTION - Y-Y (SCALE 1:100)

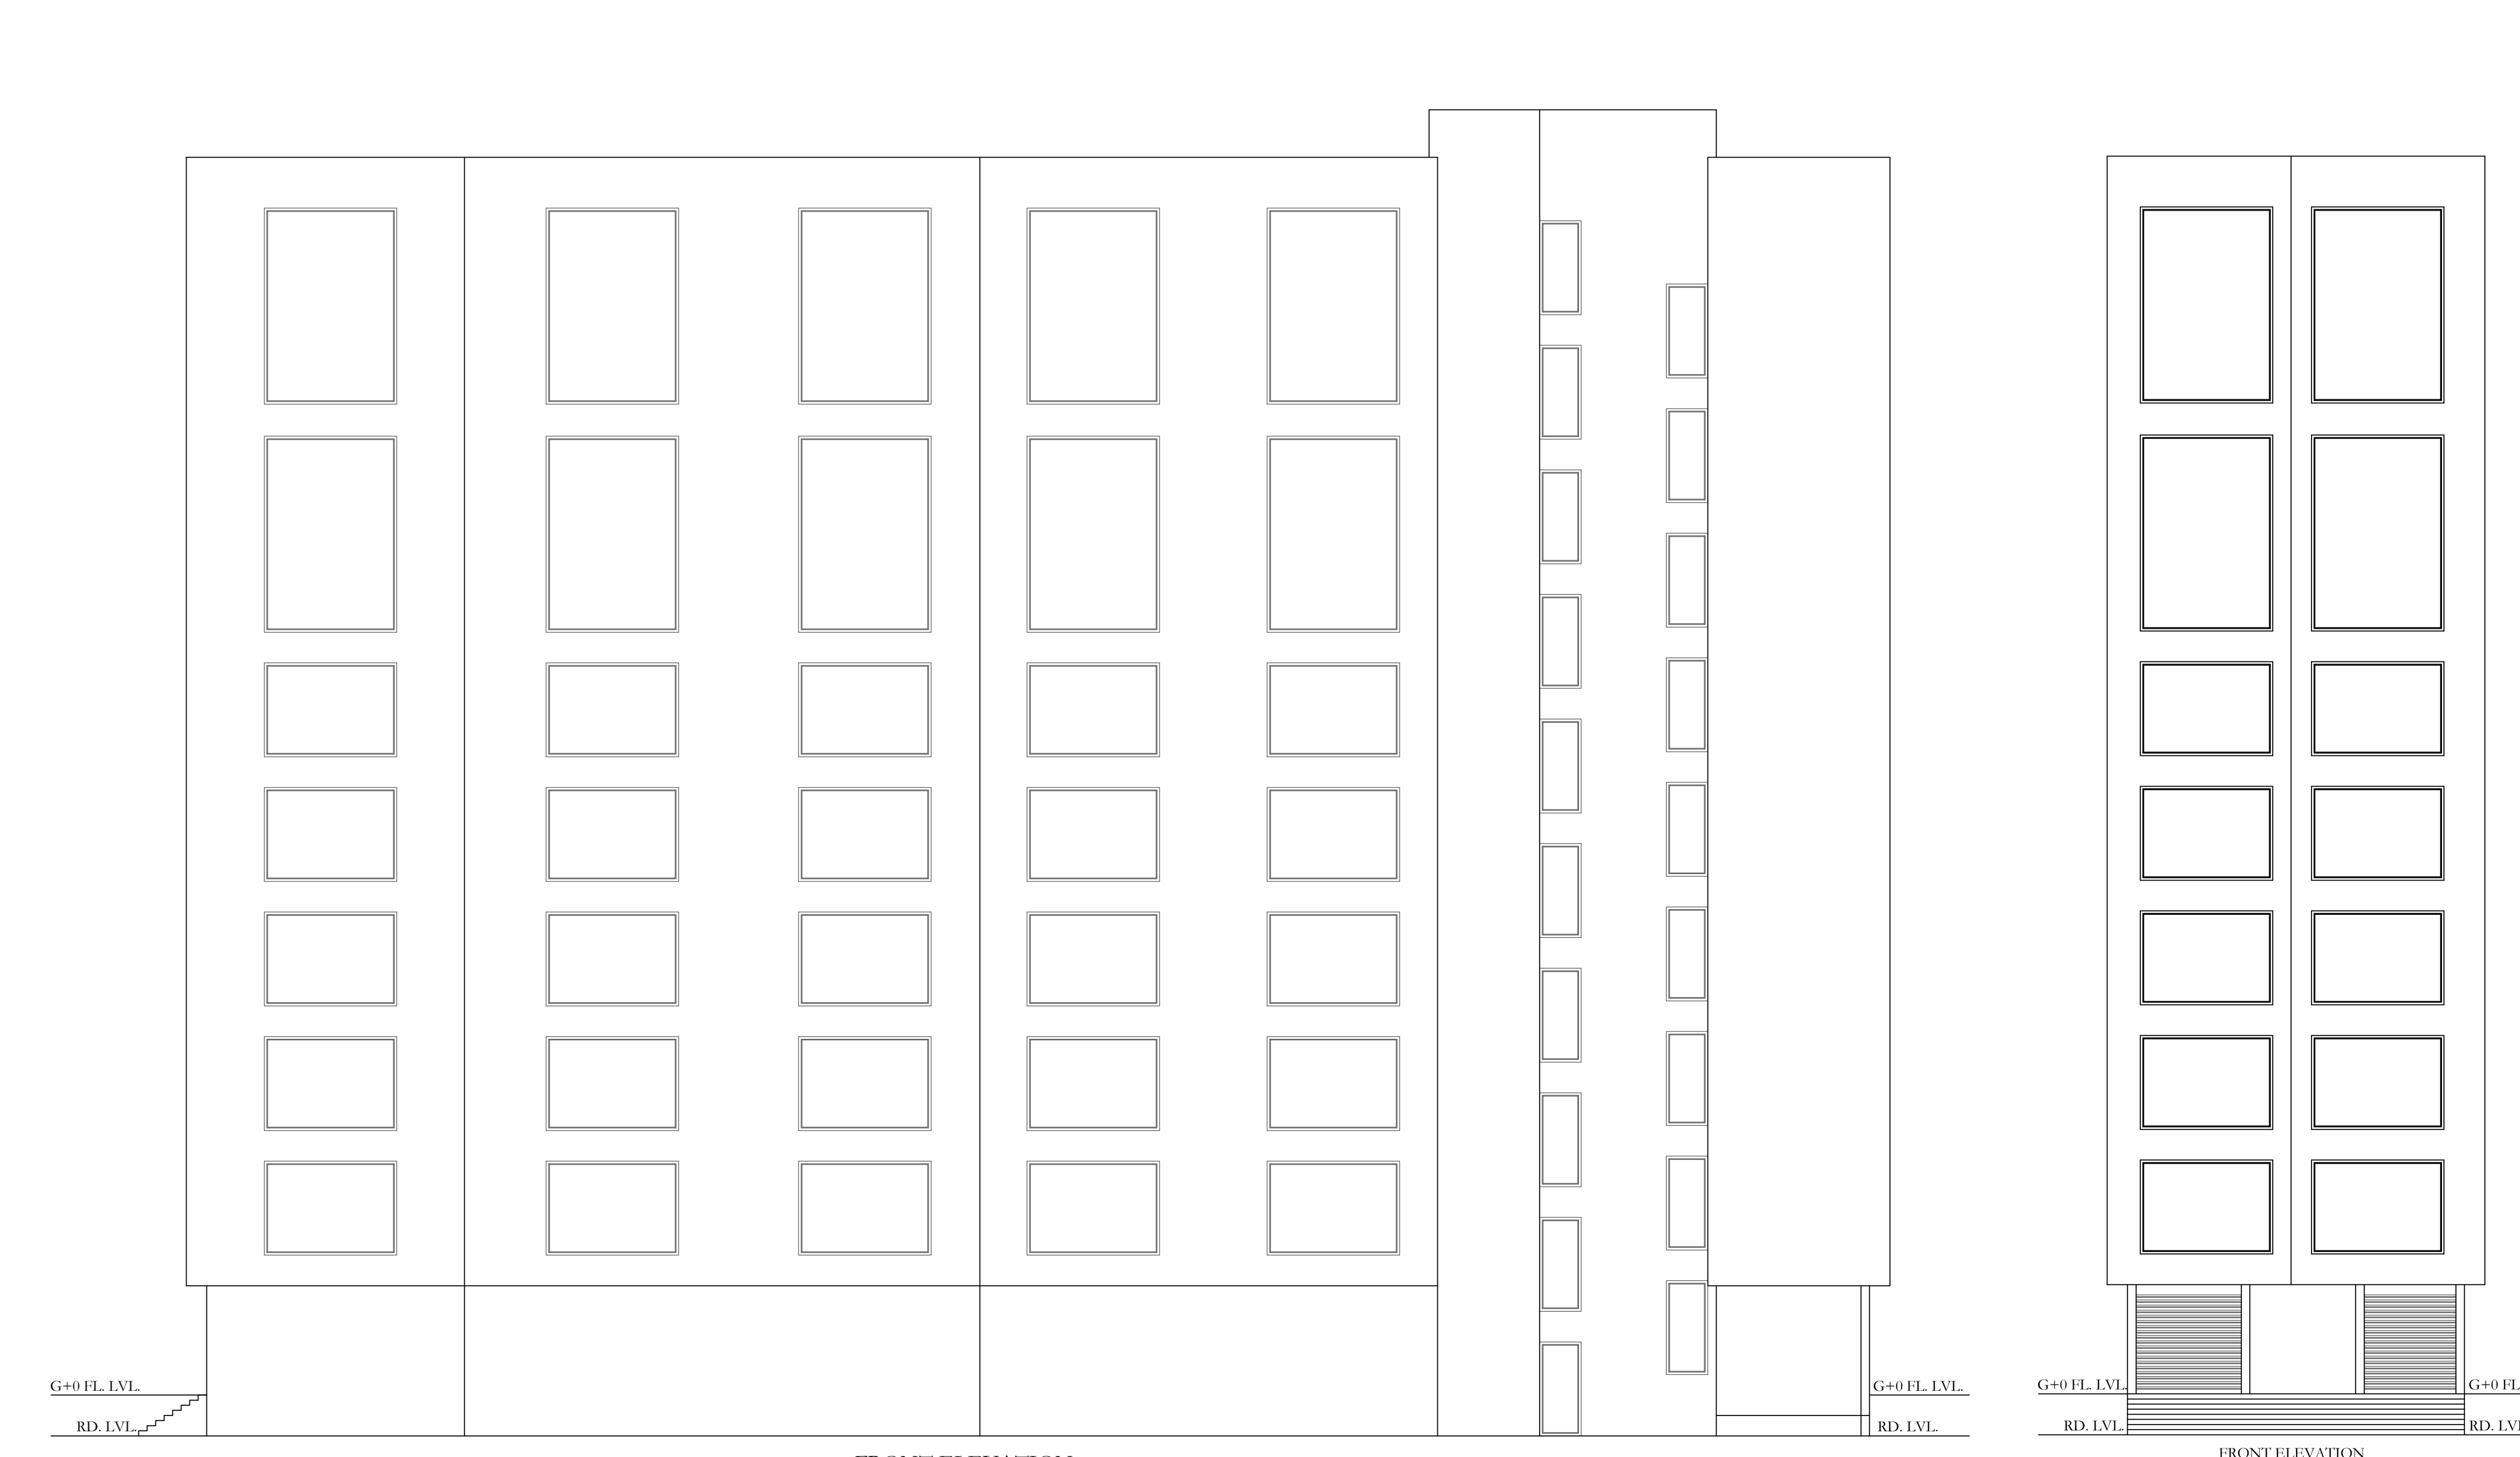

FRONT ELEVATION (SCALE 1:100)

FRONT ELEVATION (SCALE 1:100)

DATE	06-10-2023
PROJECT NAME AND SIGNATURE	SHRI SHANKAR ROY
STRUCTURAL ENGINEER NAME AND SIGNATURE	
BUILDER NAME AND SIGNATURE	
DIGITAL SIGNATURE	