


Proposed By	RMP/REG/W3/005A/12
Owner Name	GOVIND LAL AGARWAL
Plot No	71
Plot No	202
Village Name	Waghat
Use	Commercial
Sub Use	Commercial Bldg




BASEMENT FLOOR PLAN
(SCALE 1:100)

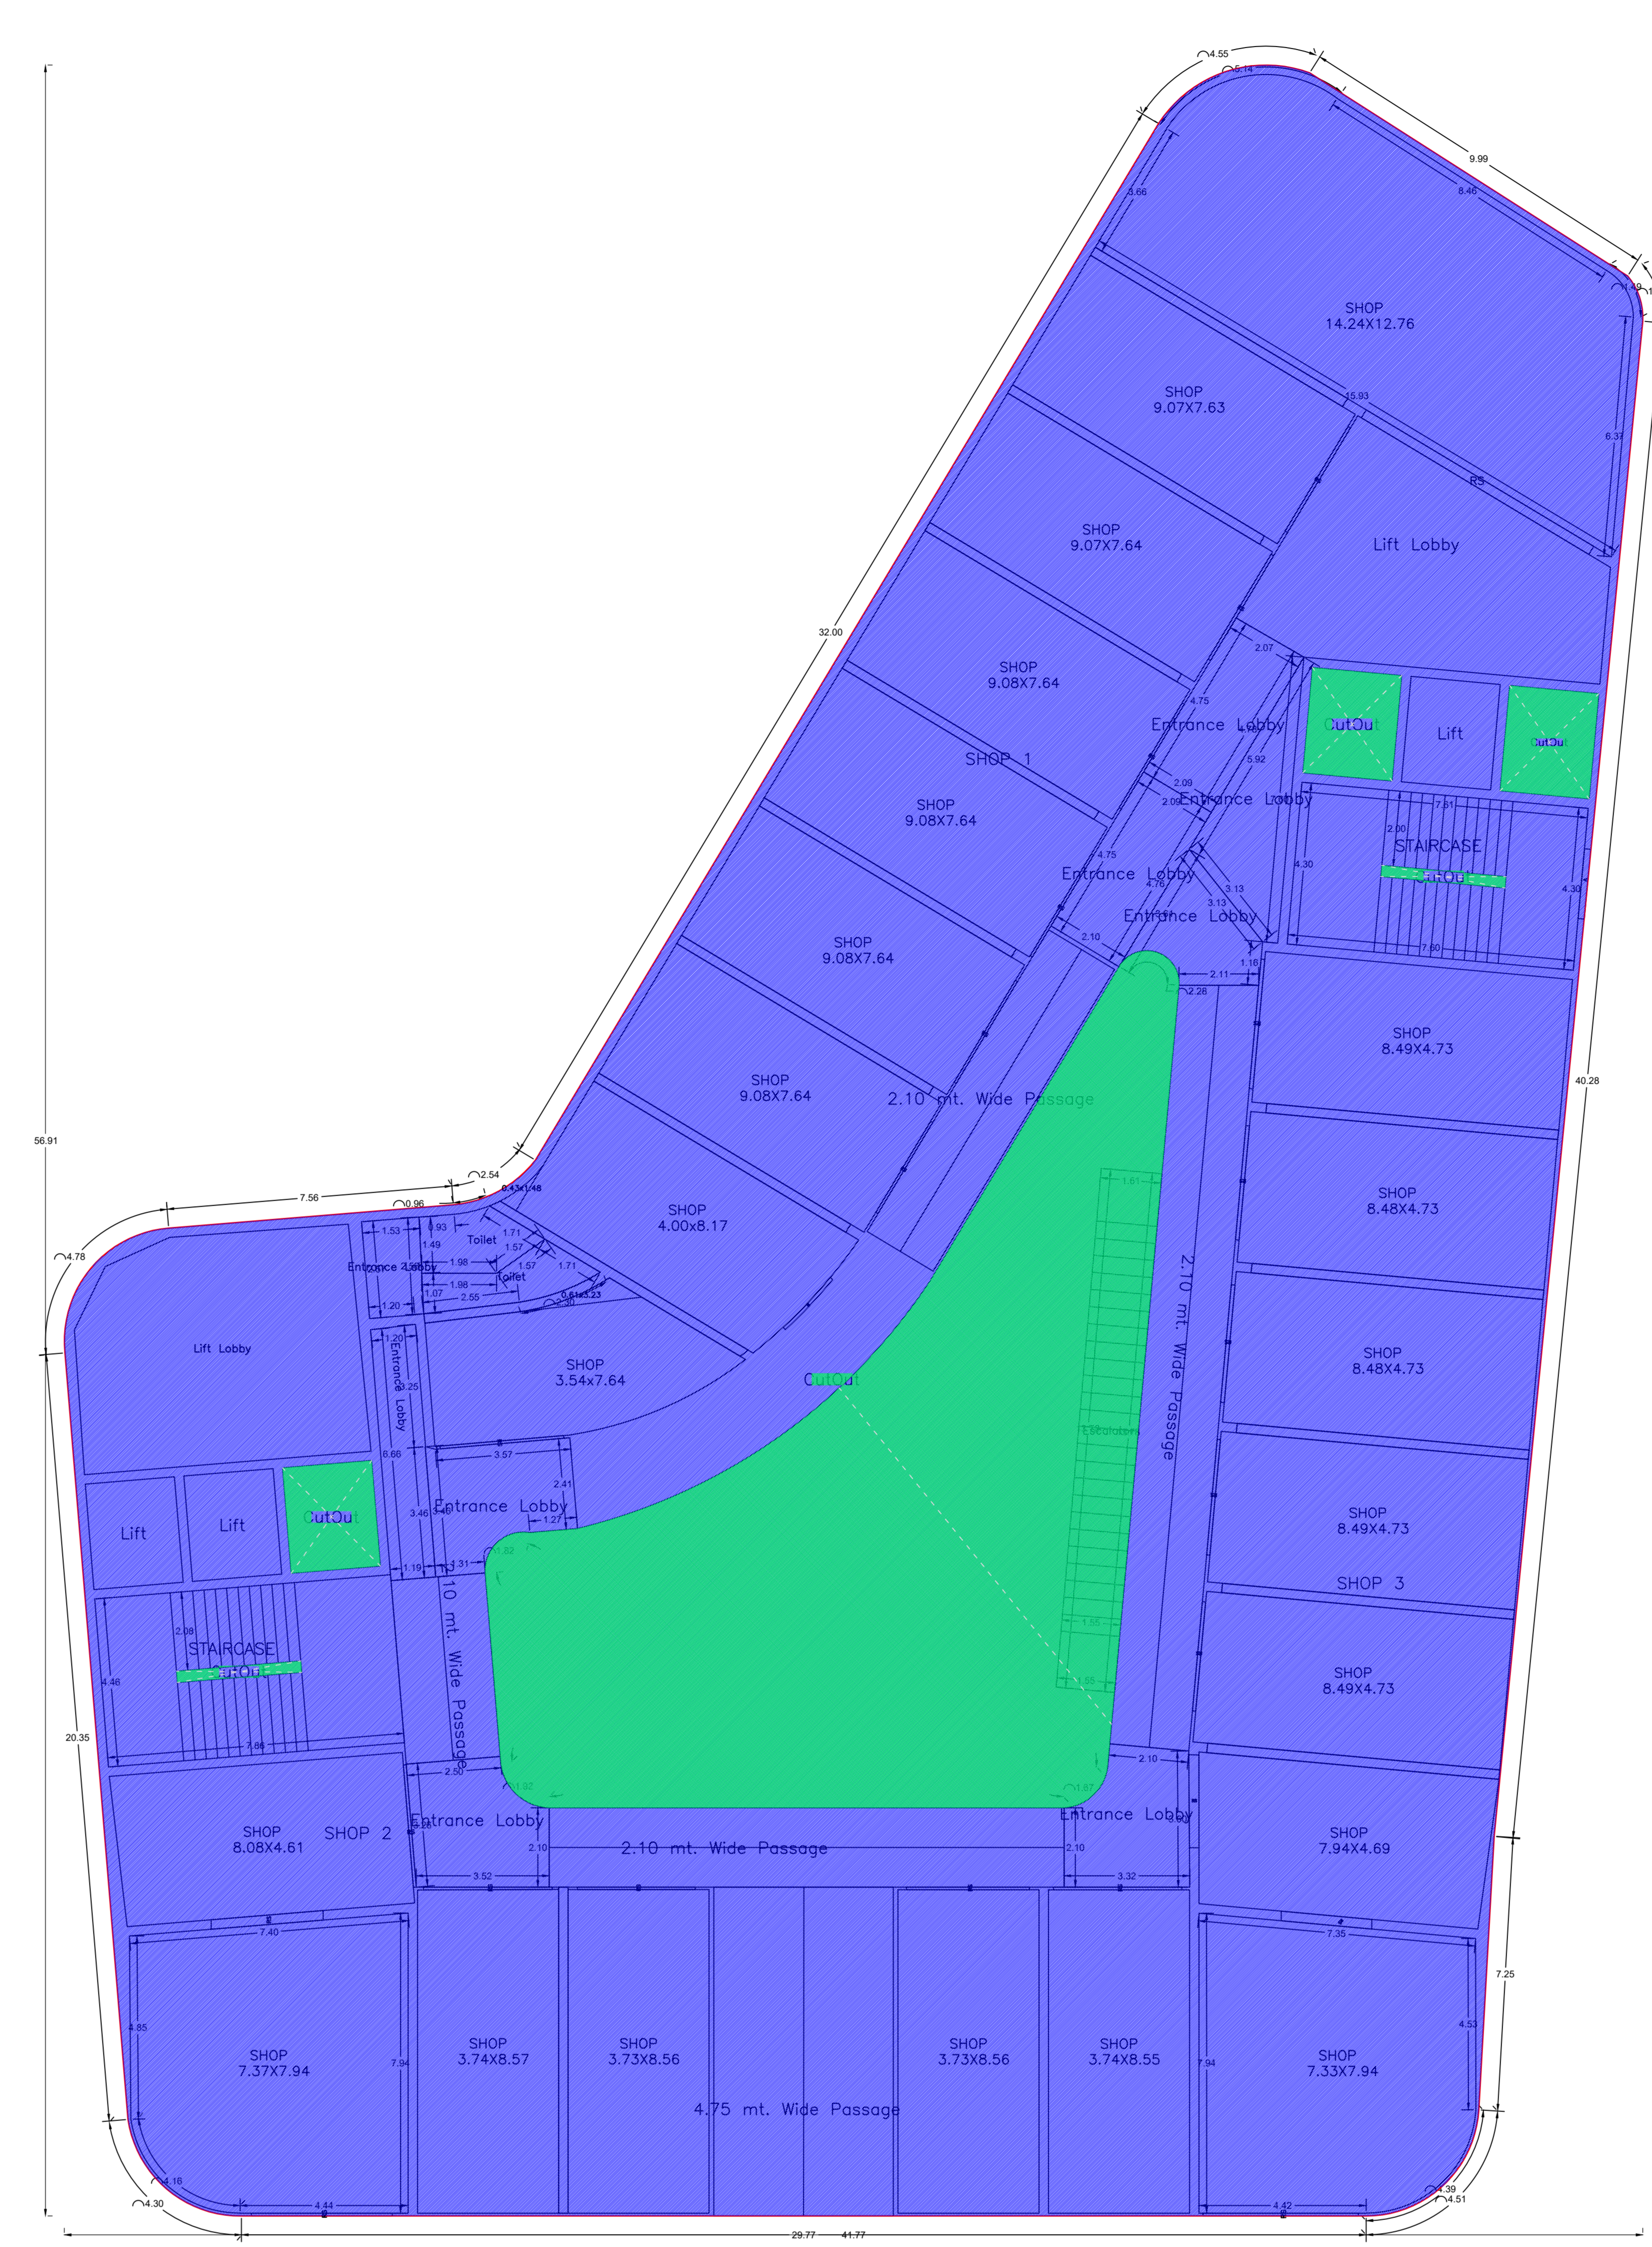


GROUND FLOOR PLAN
(Existing)
(SCALE 1:100)


LIP NAME AND SIGNATURE	STRUCTURAL ENGINEER NAME AND SIGNATURE	BUILDER NAME AND SIGNATURE	DIGITAL SIGNATURE
DHARMENDRA KUMAR RMP/W3/005A/12/2025			

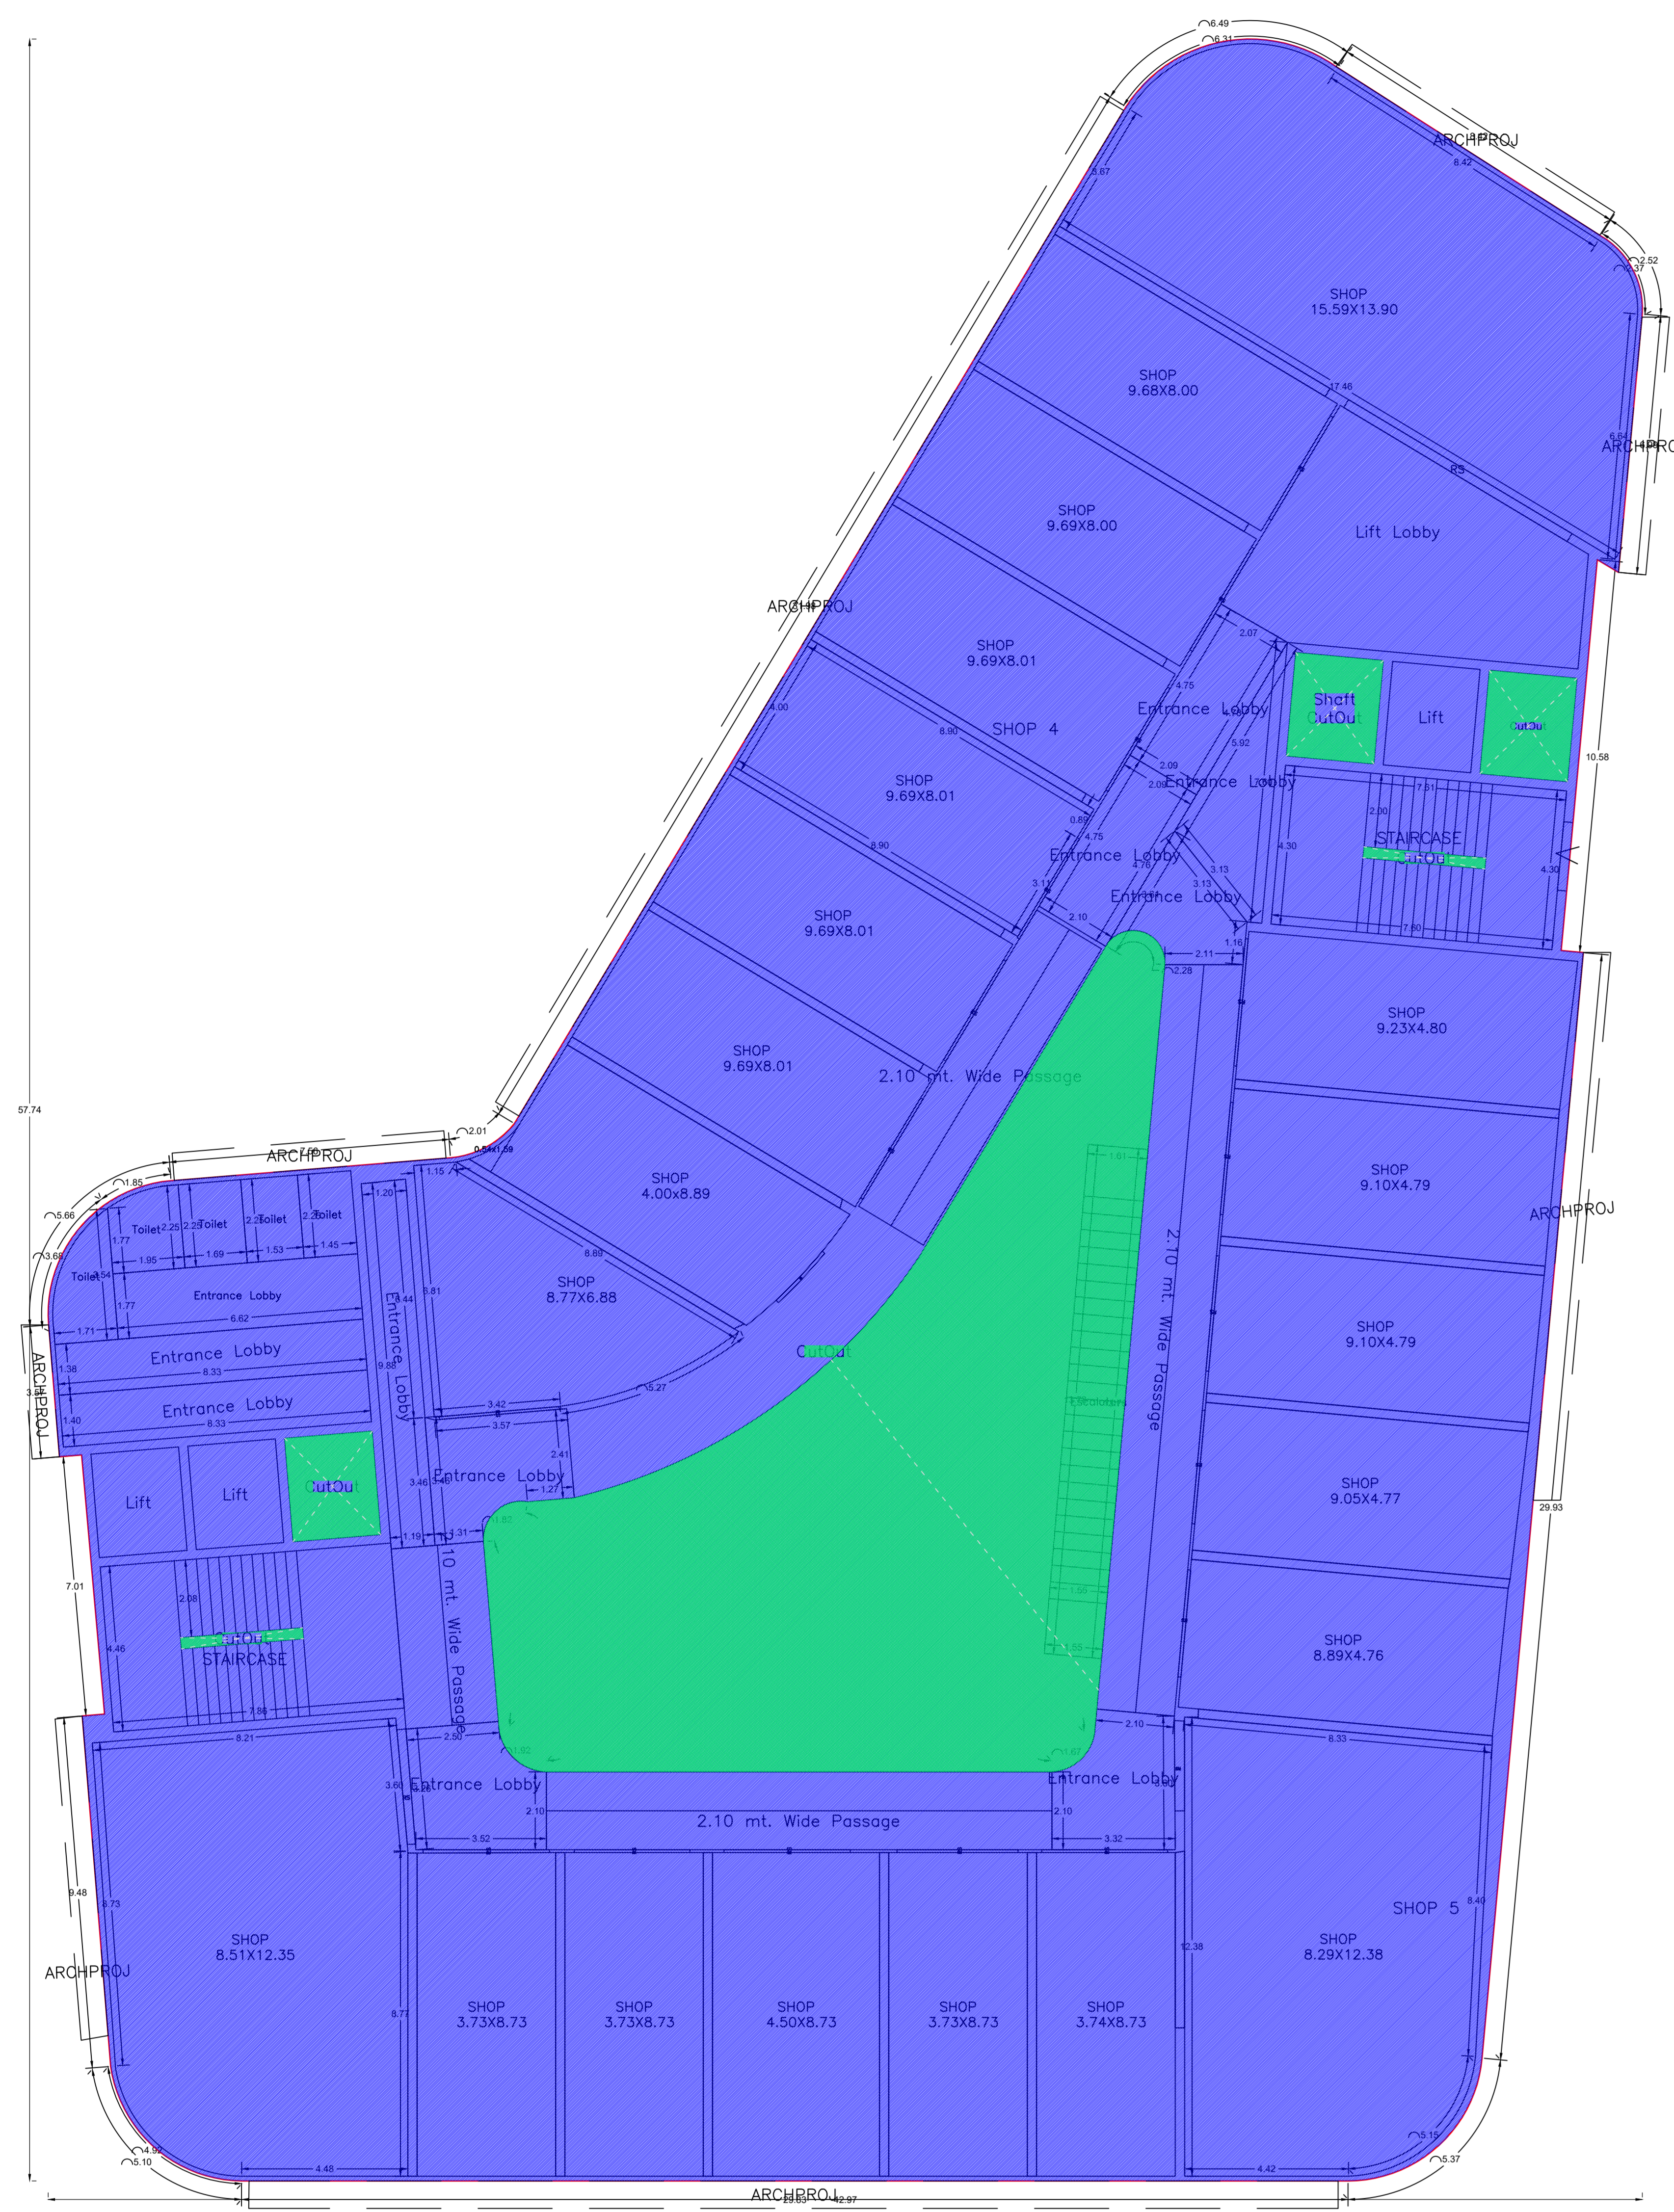

TYPICAL - 1, 2 FLOOR PLAN (Existing) (SCALE 1:100)

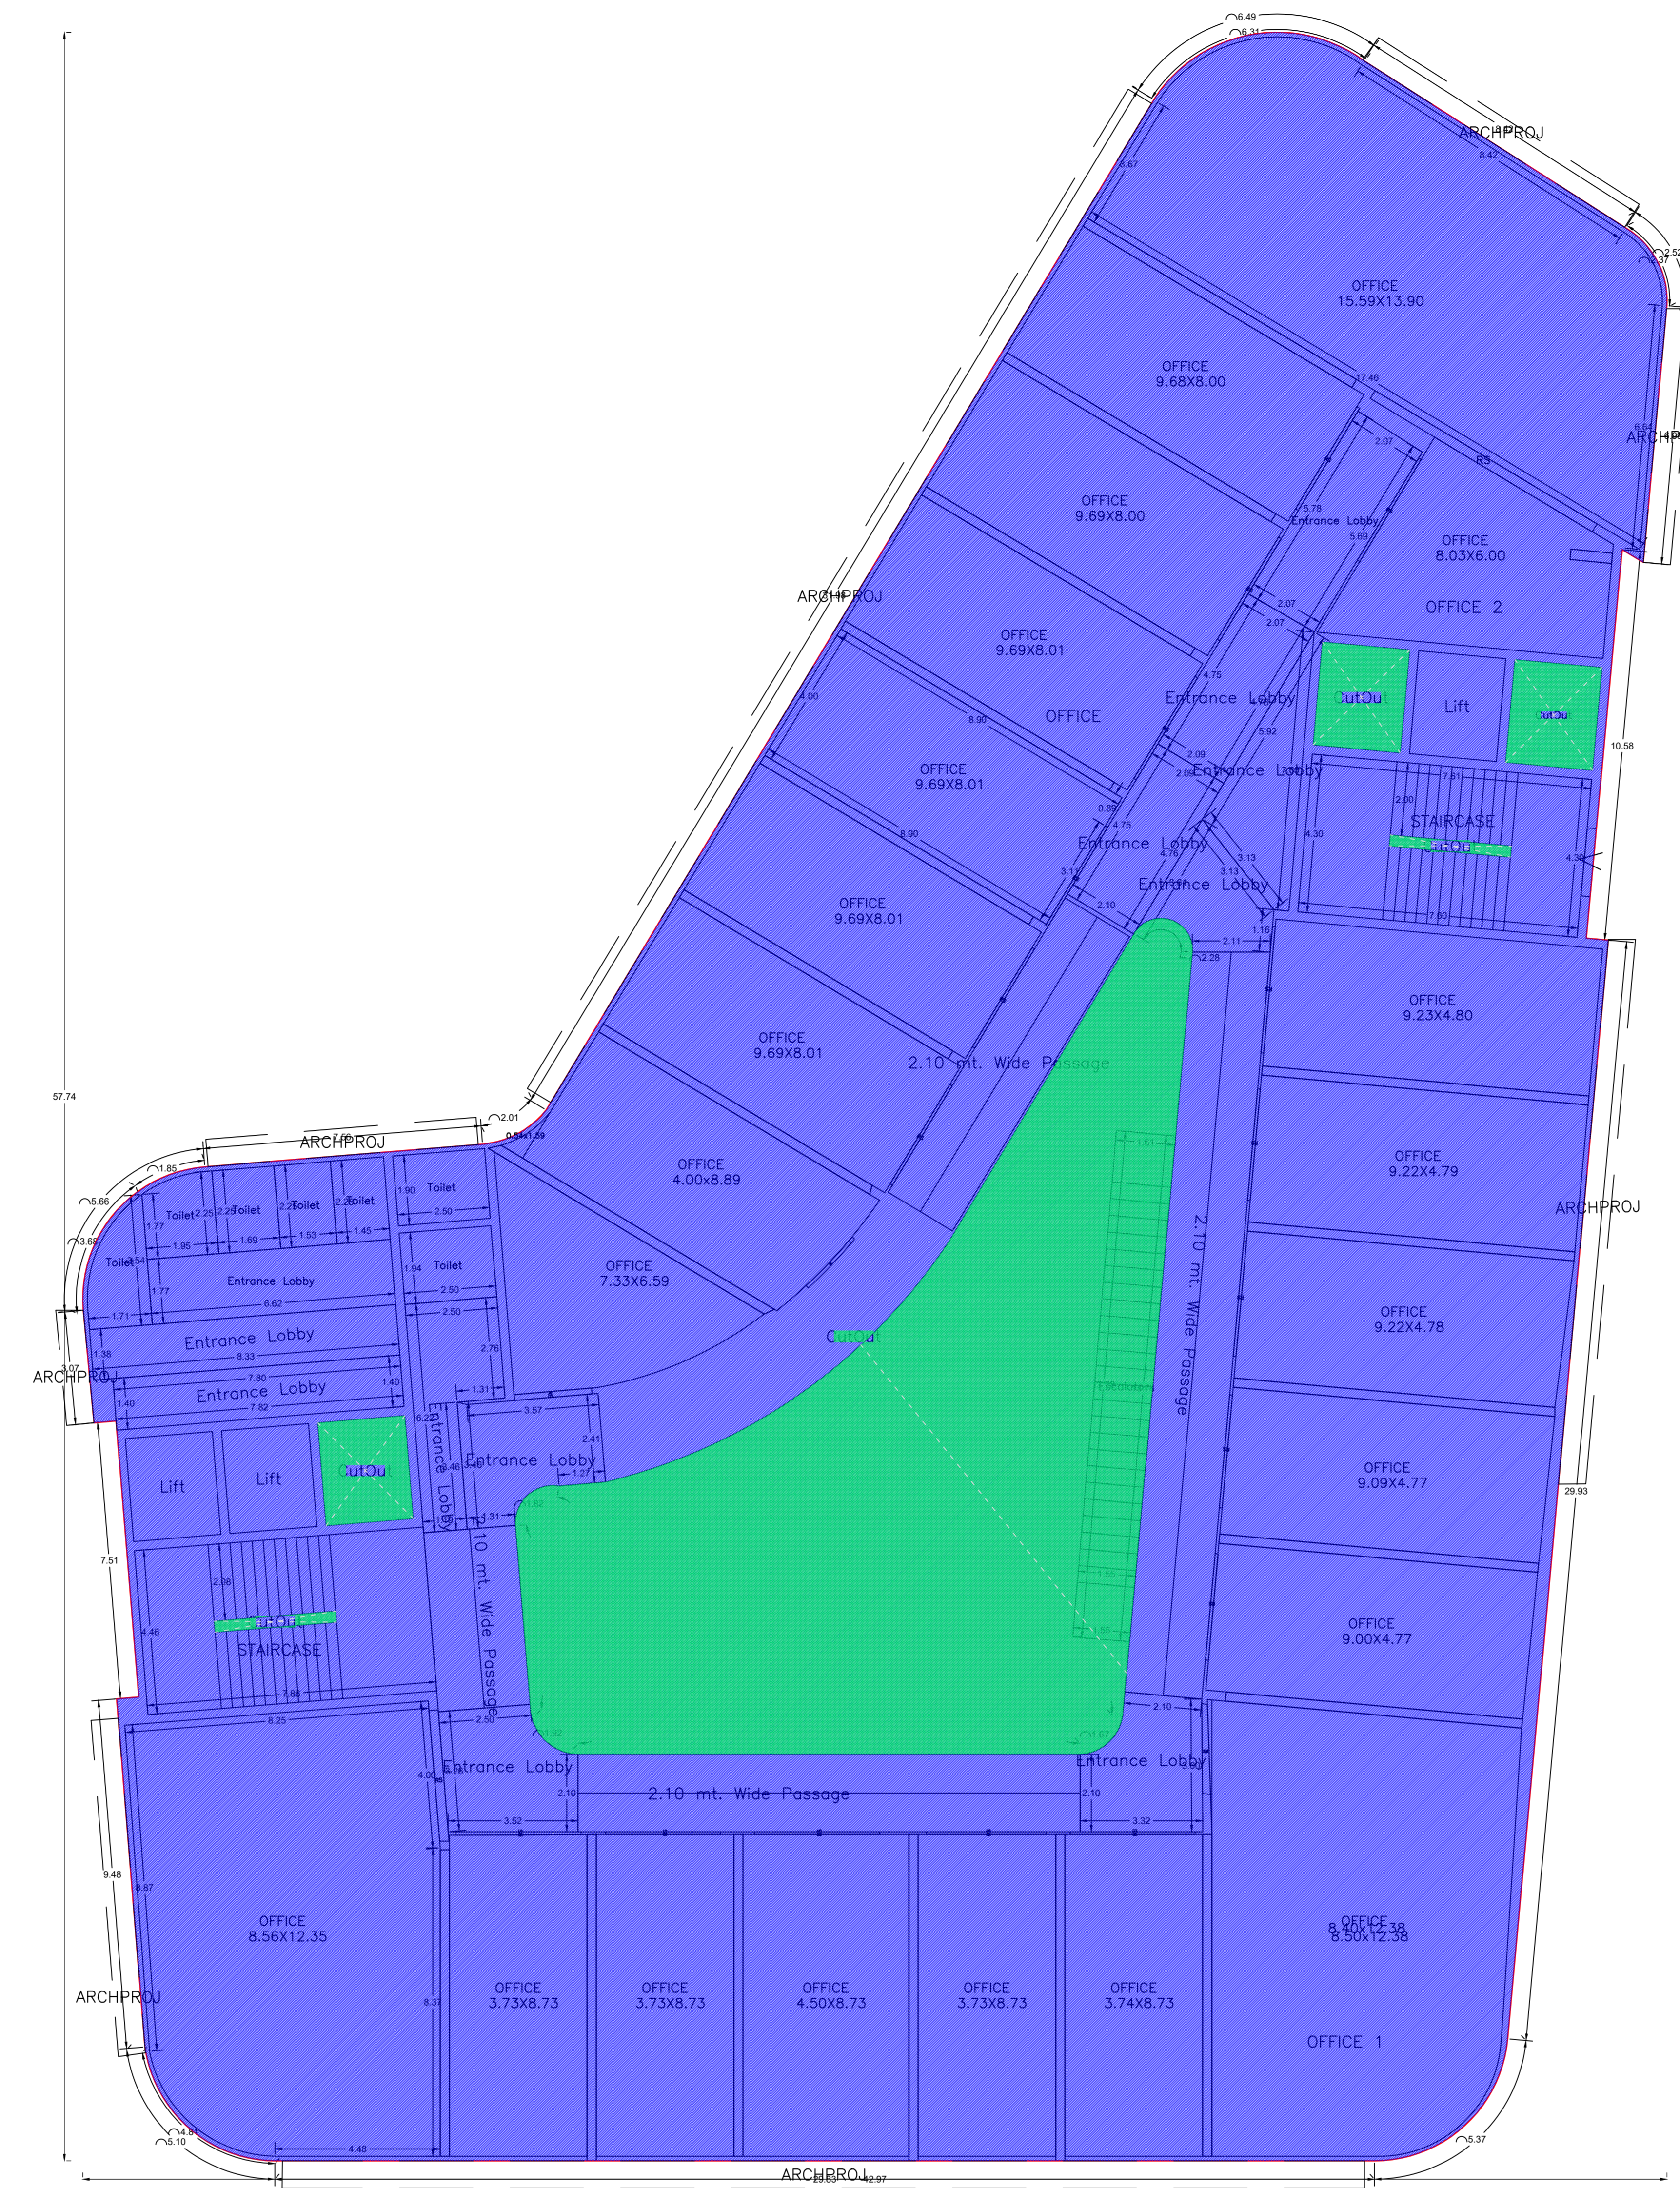


TYPICAL - 3 & 4 FLOOR PLAN (Existing) (SCALE 1:100)

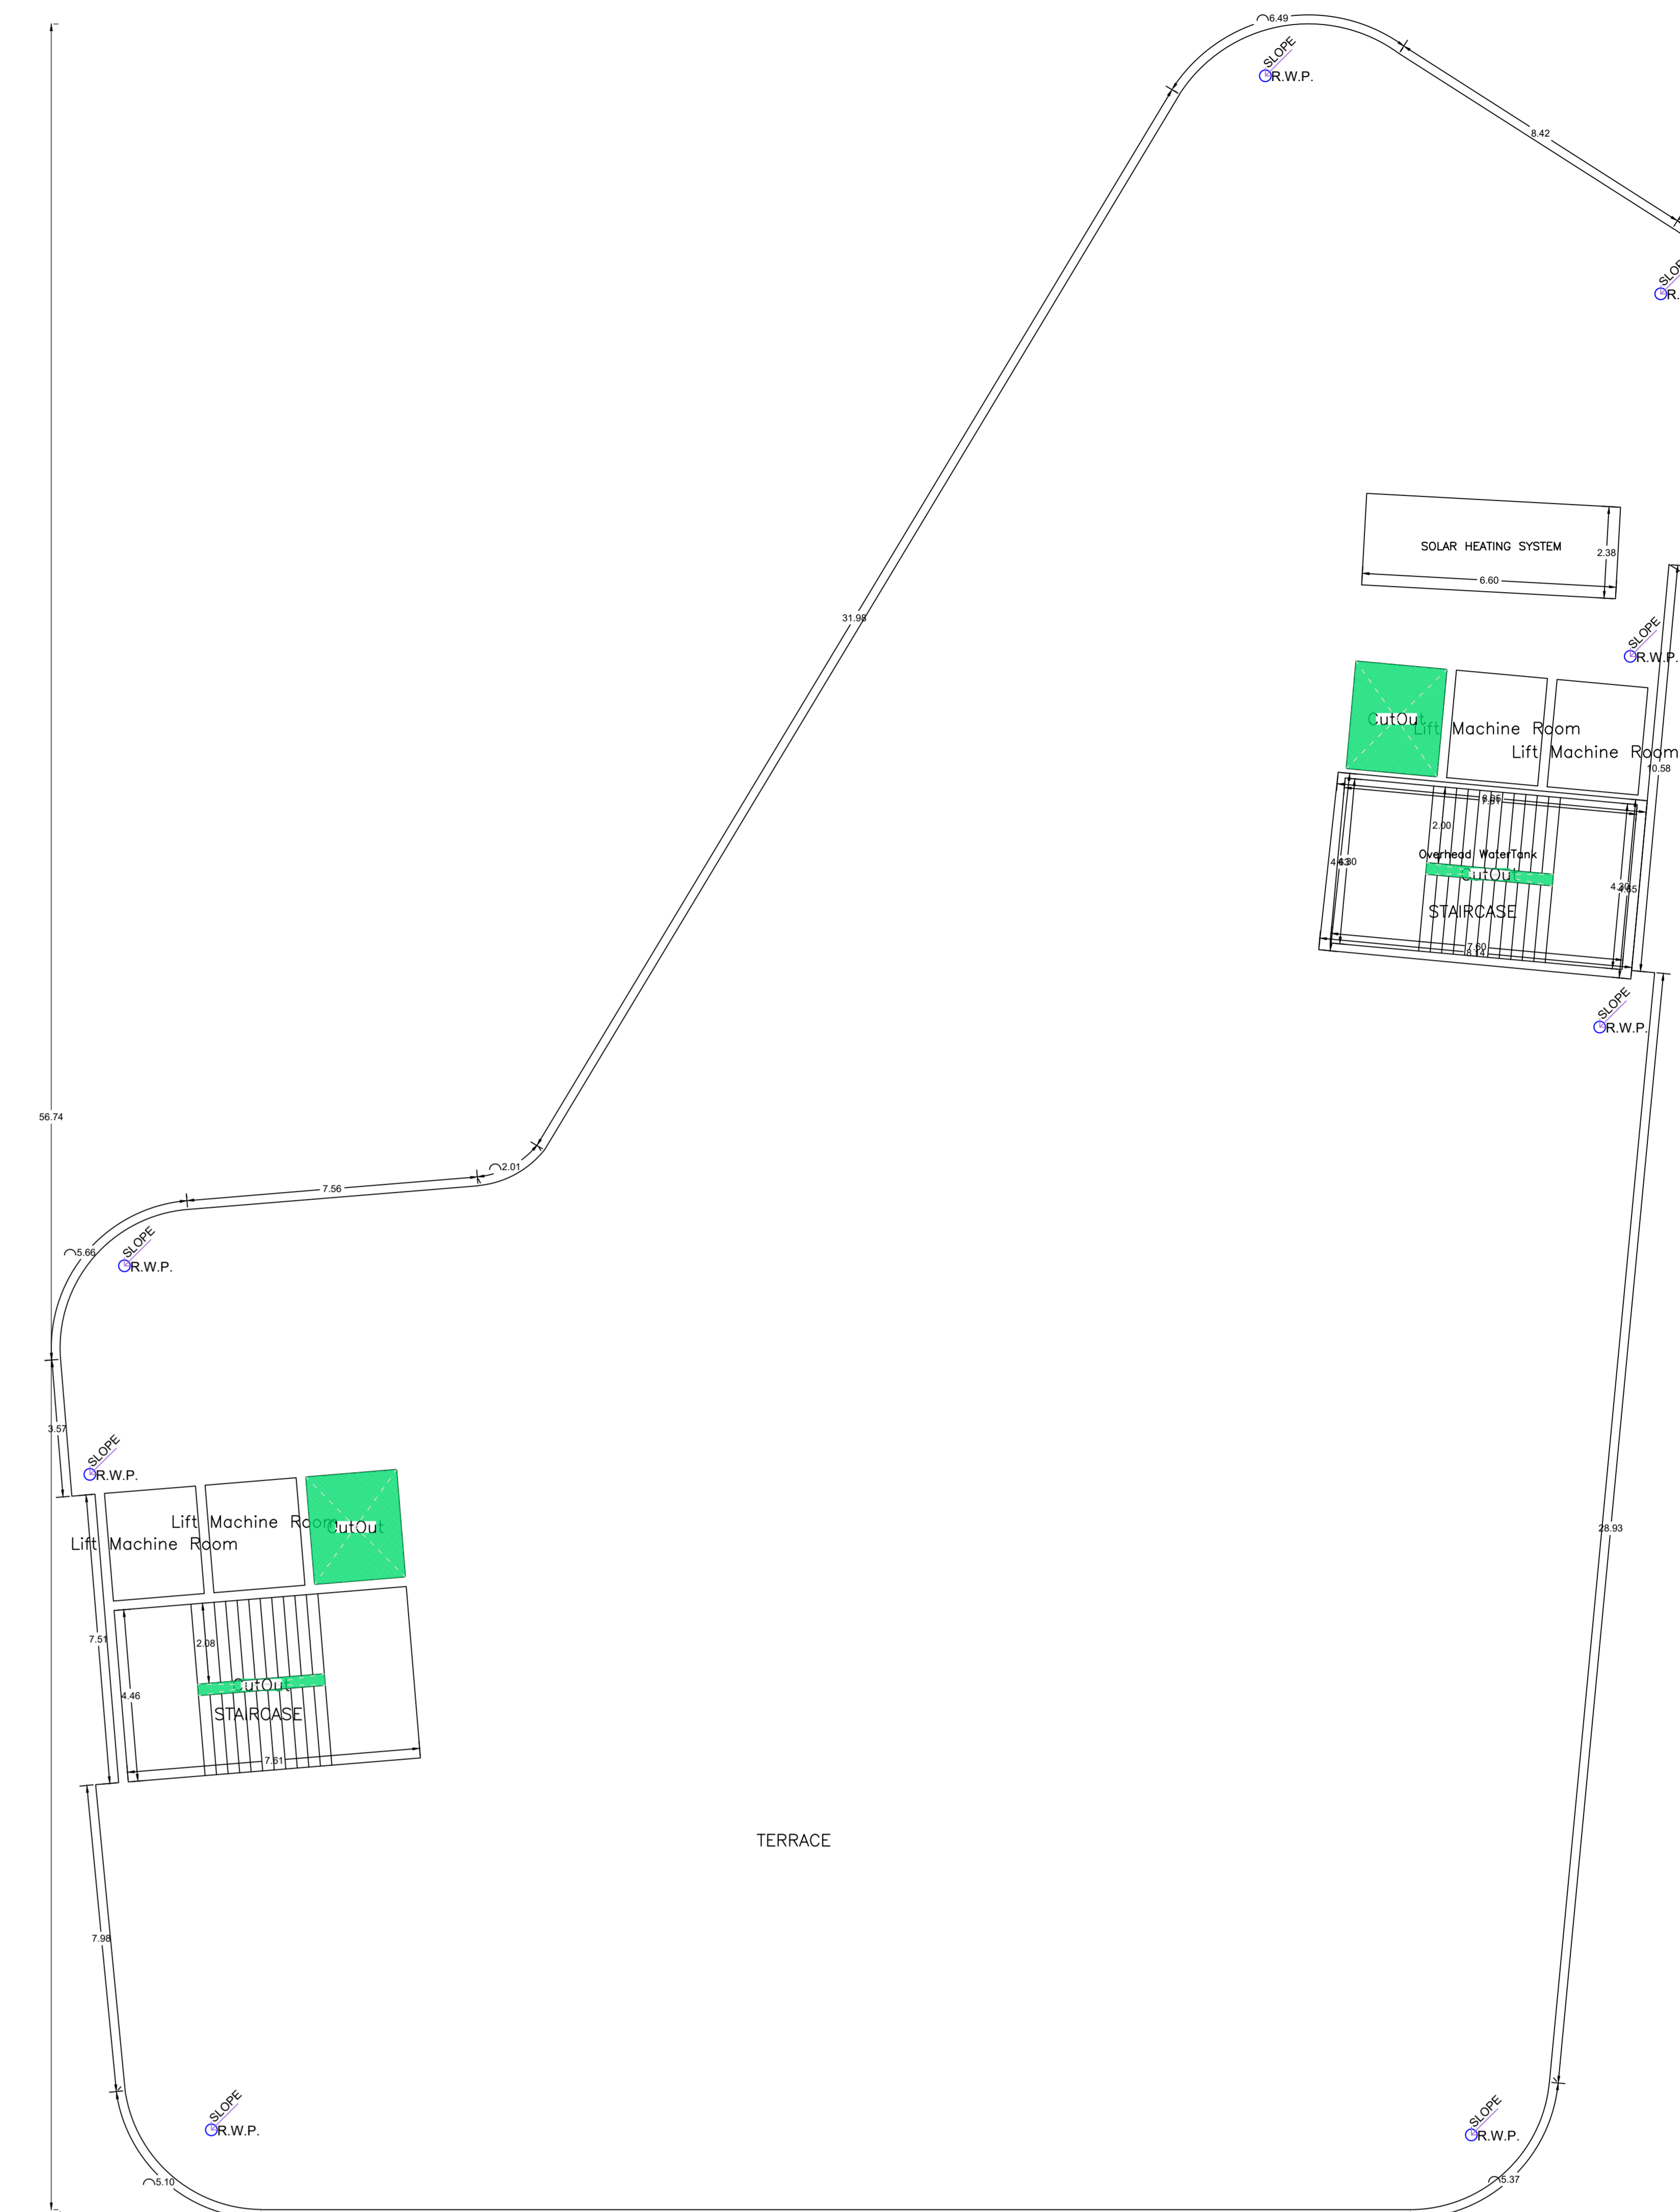


TERRACE FLOOR PLAN (SCALE 1:100)

Proposed By	RMP/RM/03/0005A/12
Owner Name	GOVIND LAL AGRAWAL
Plot No	51
Plot No	202
Village Name	Wajpuri
Use	Commercial
Scale	Commercial Bldg

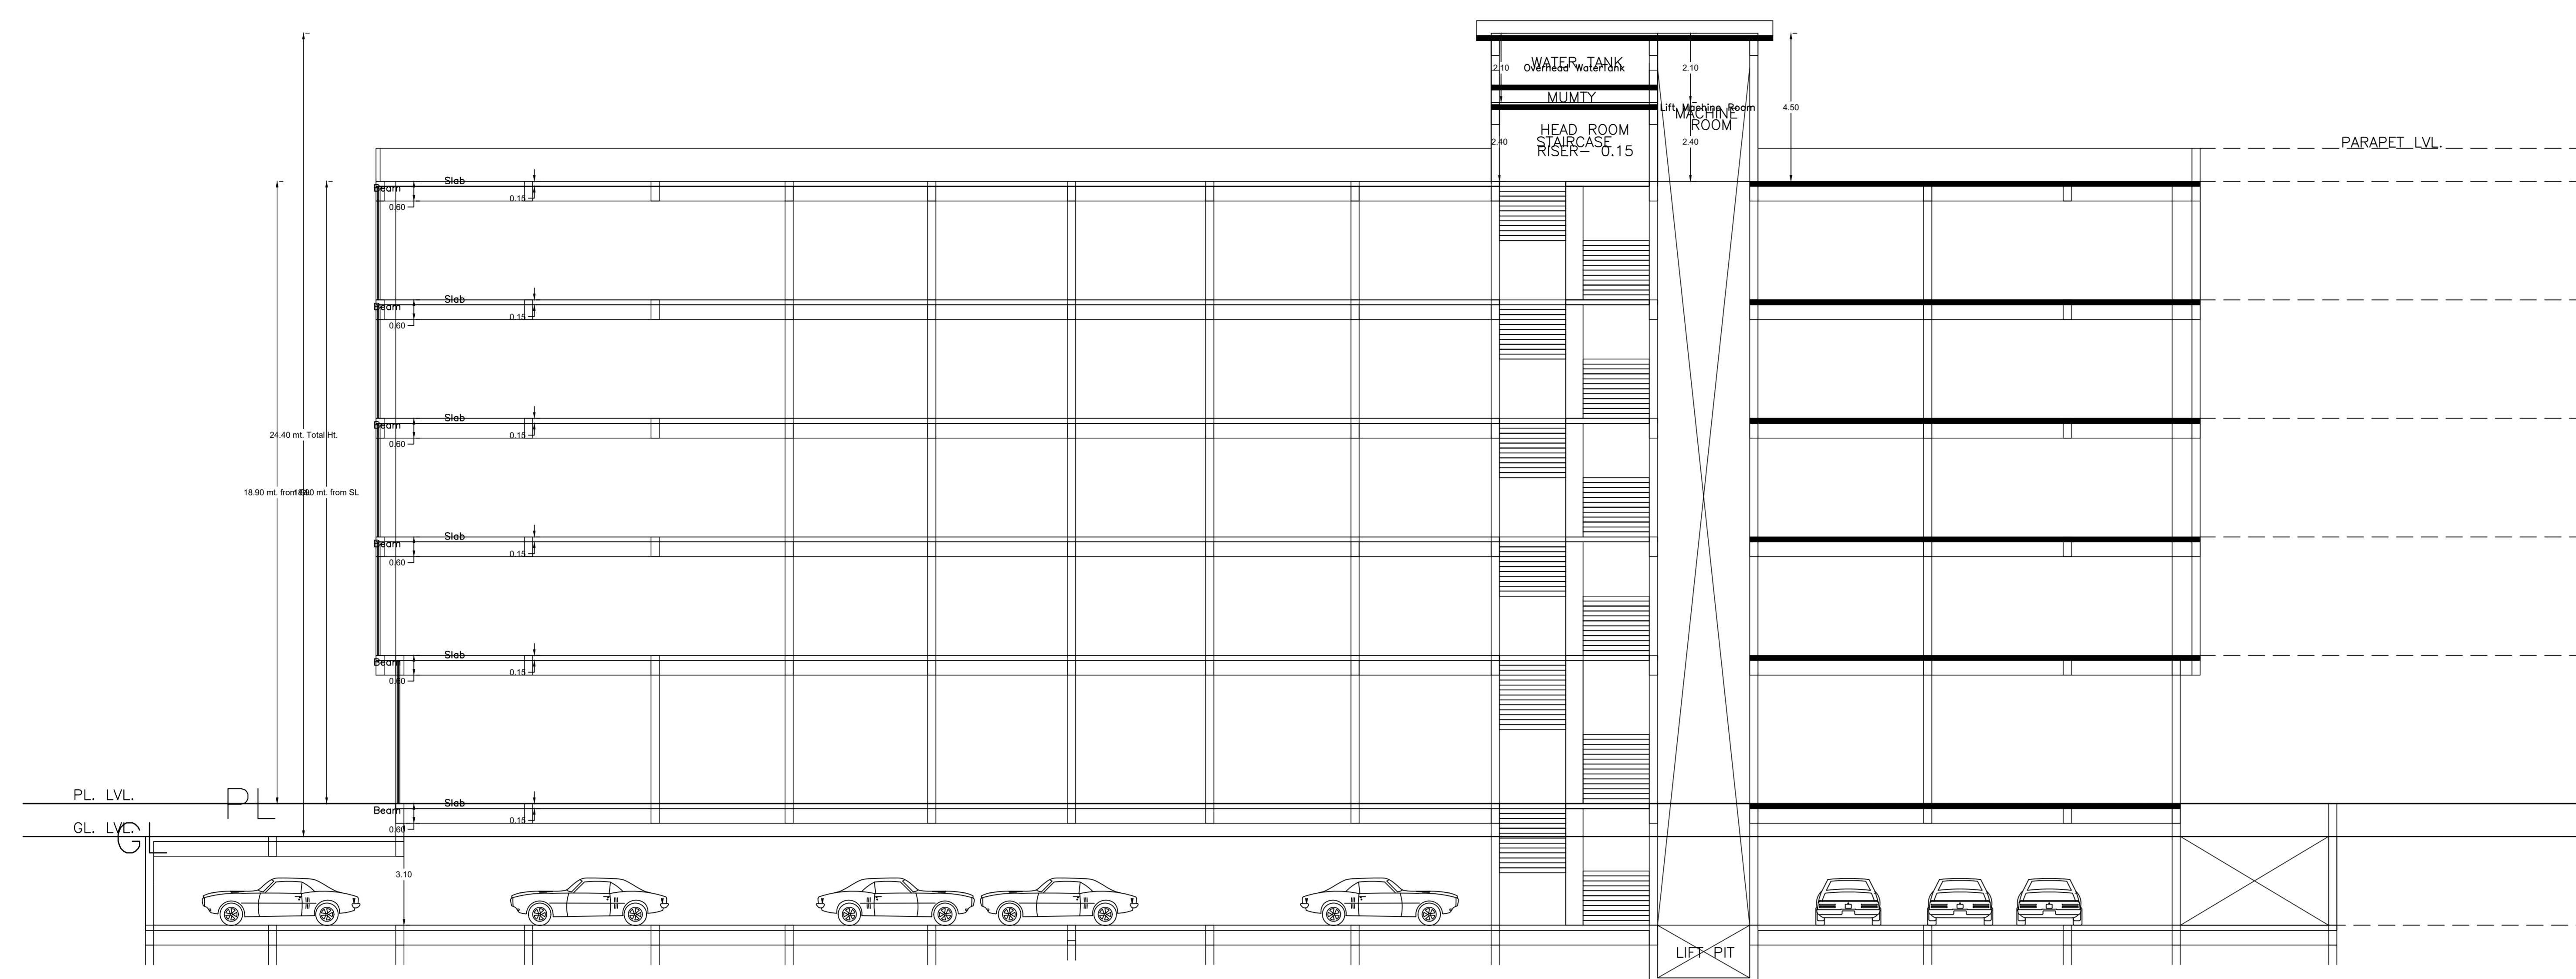


SECTION AT.-X-X
SCALE 1:100


Basement height should be 4.5m

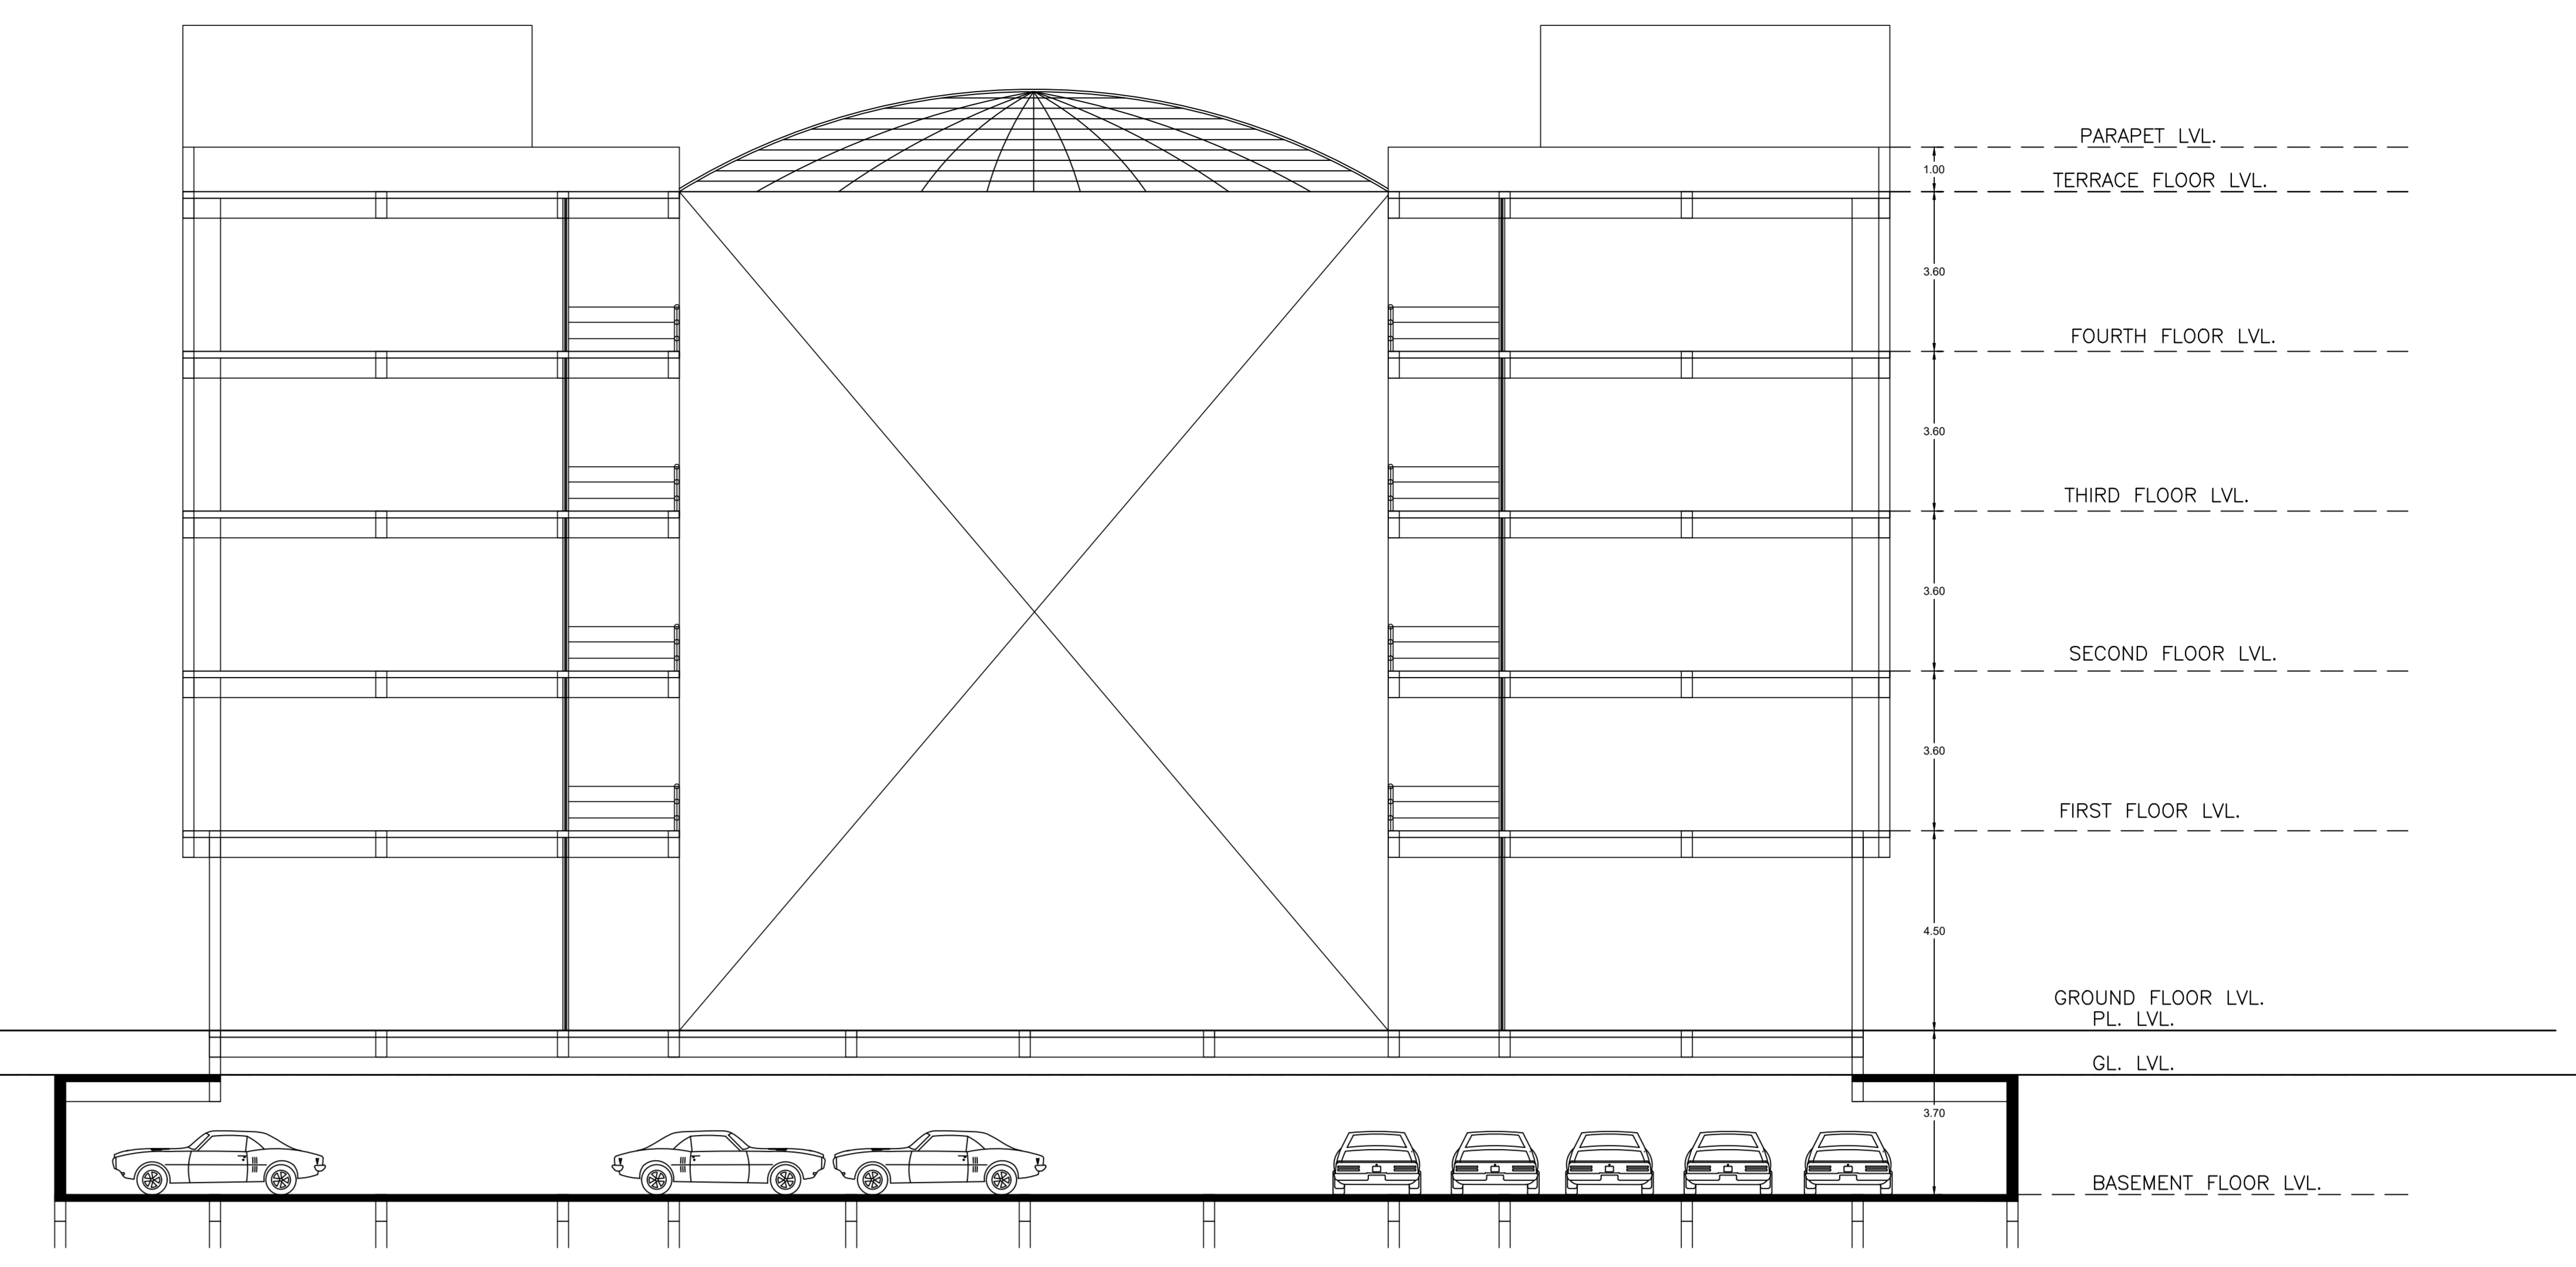

SECTION AT.-Y-Y
SCALE 1:100

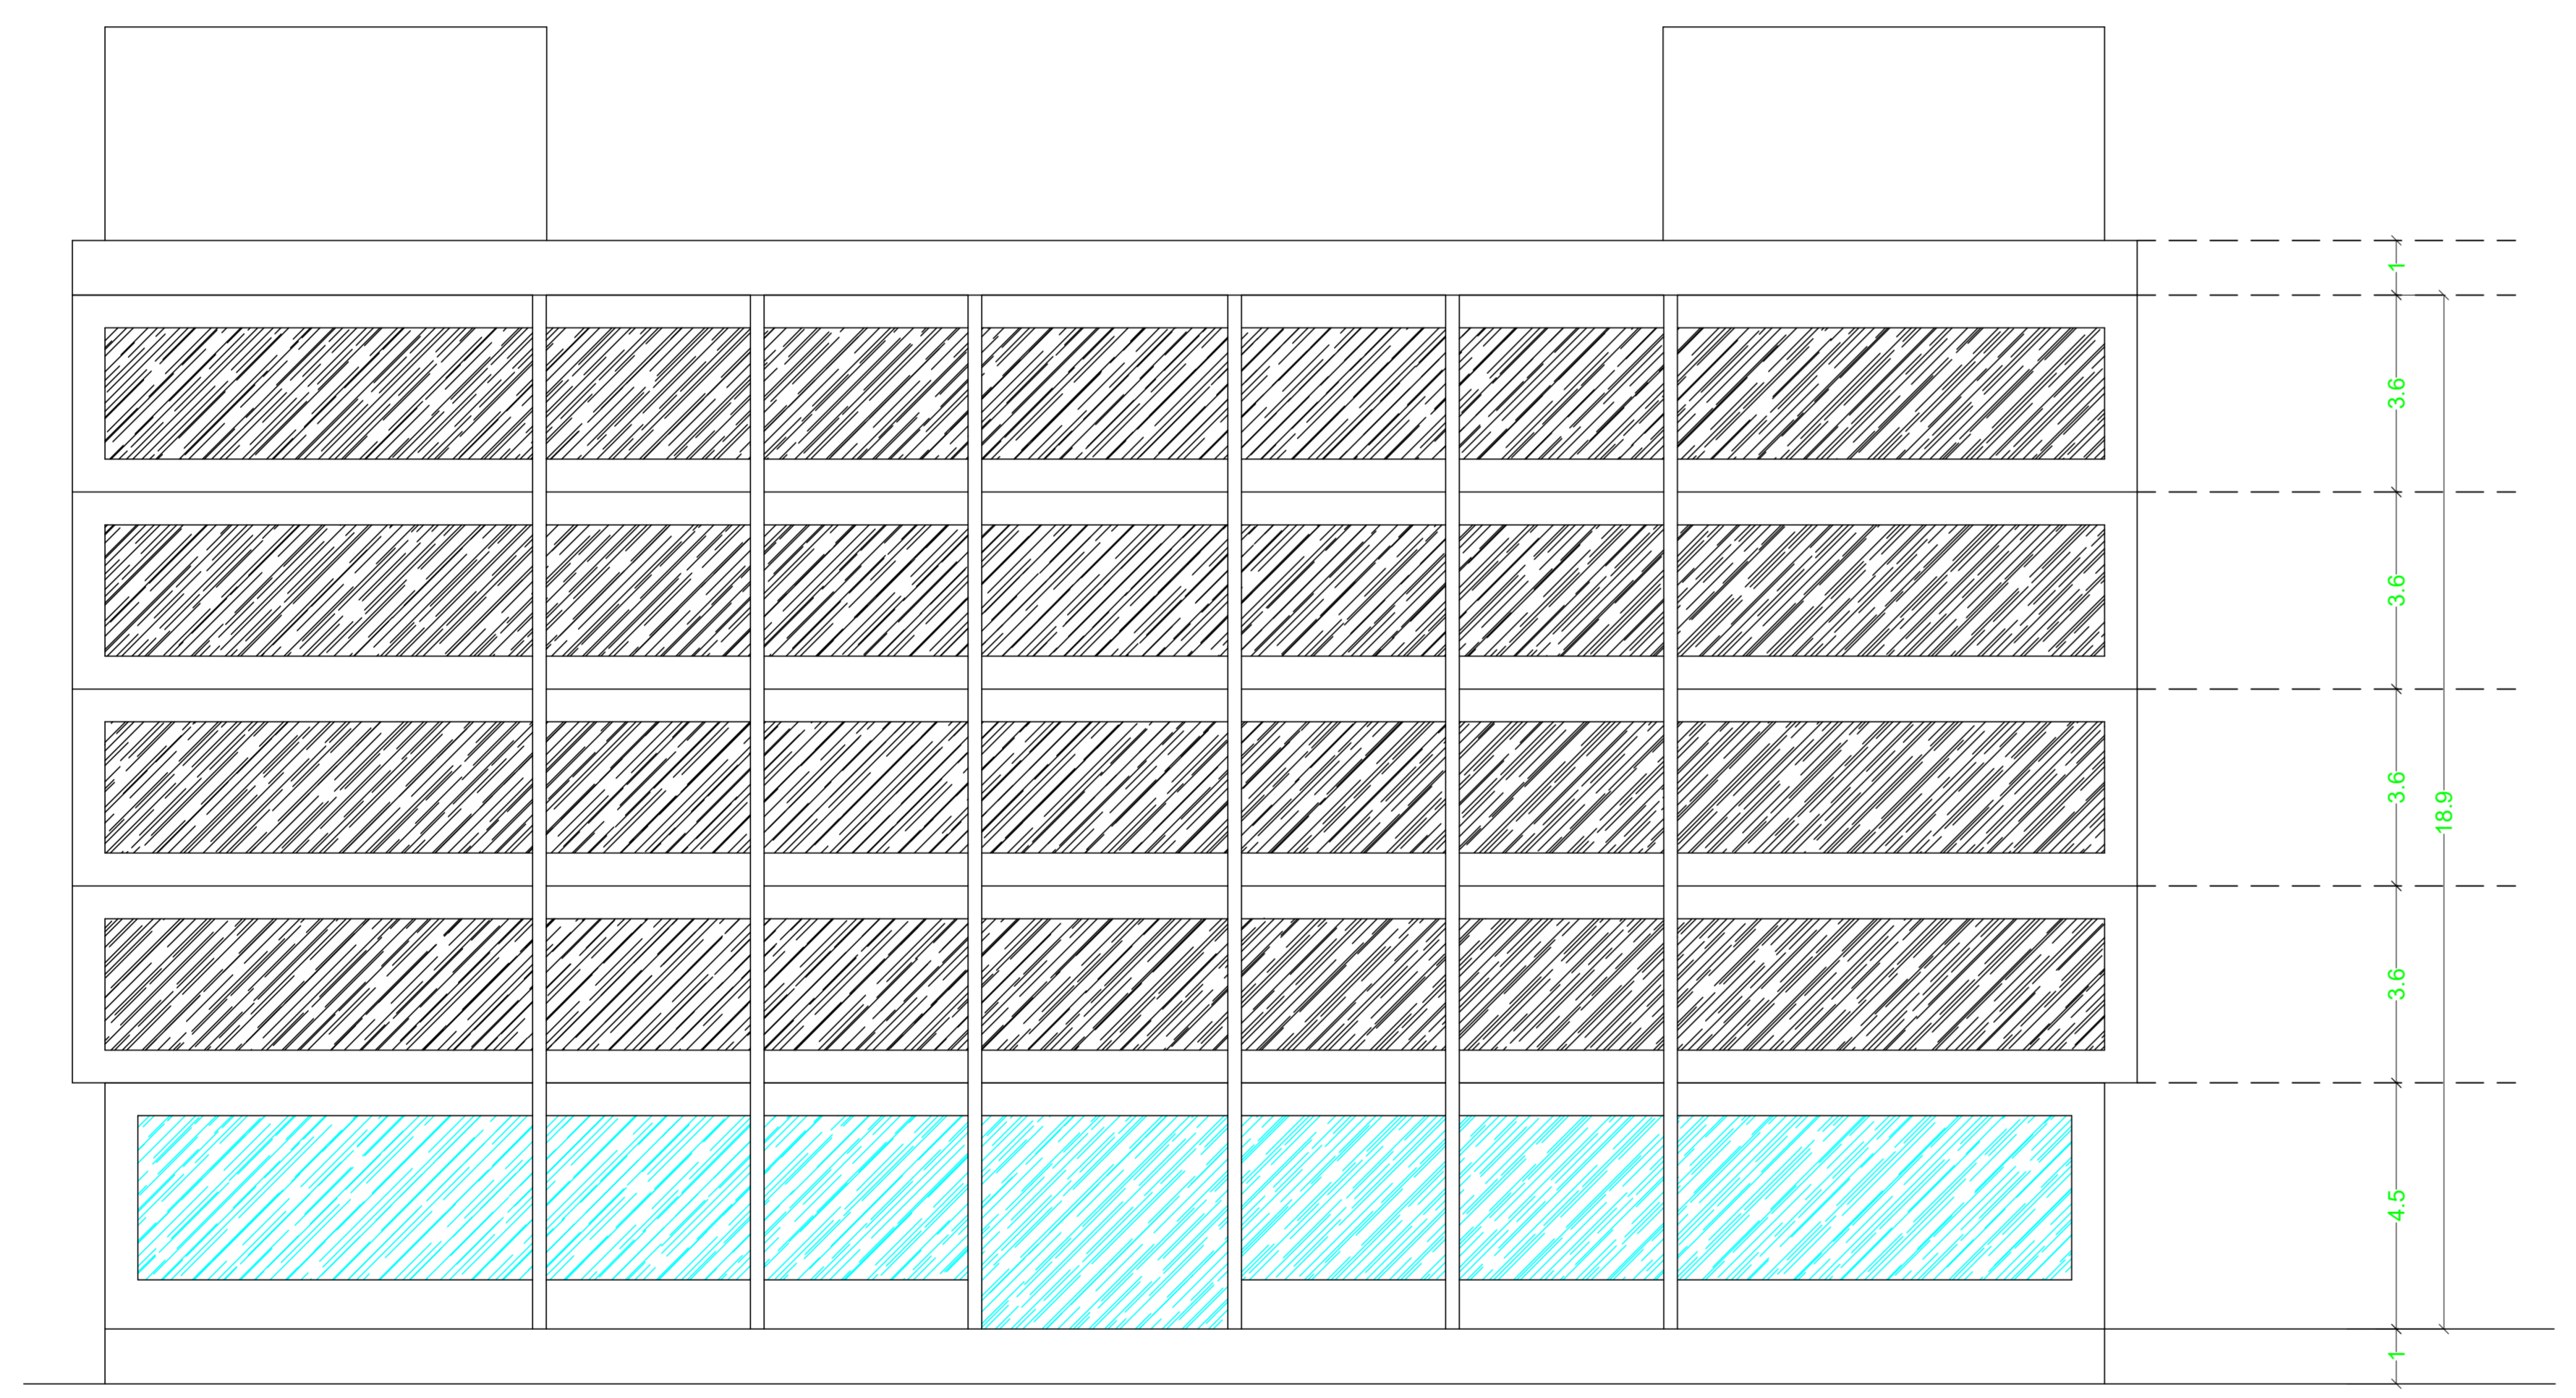

FRONT ELEVATION
SCALE 1:100

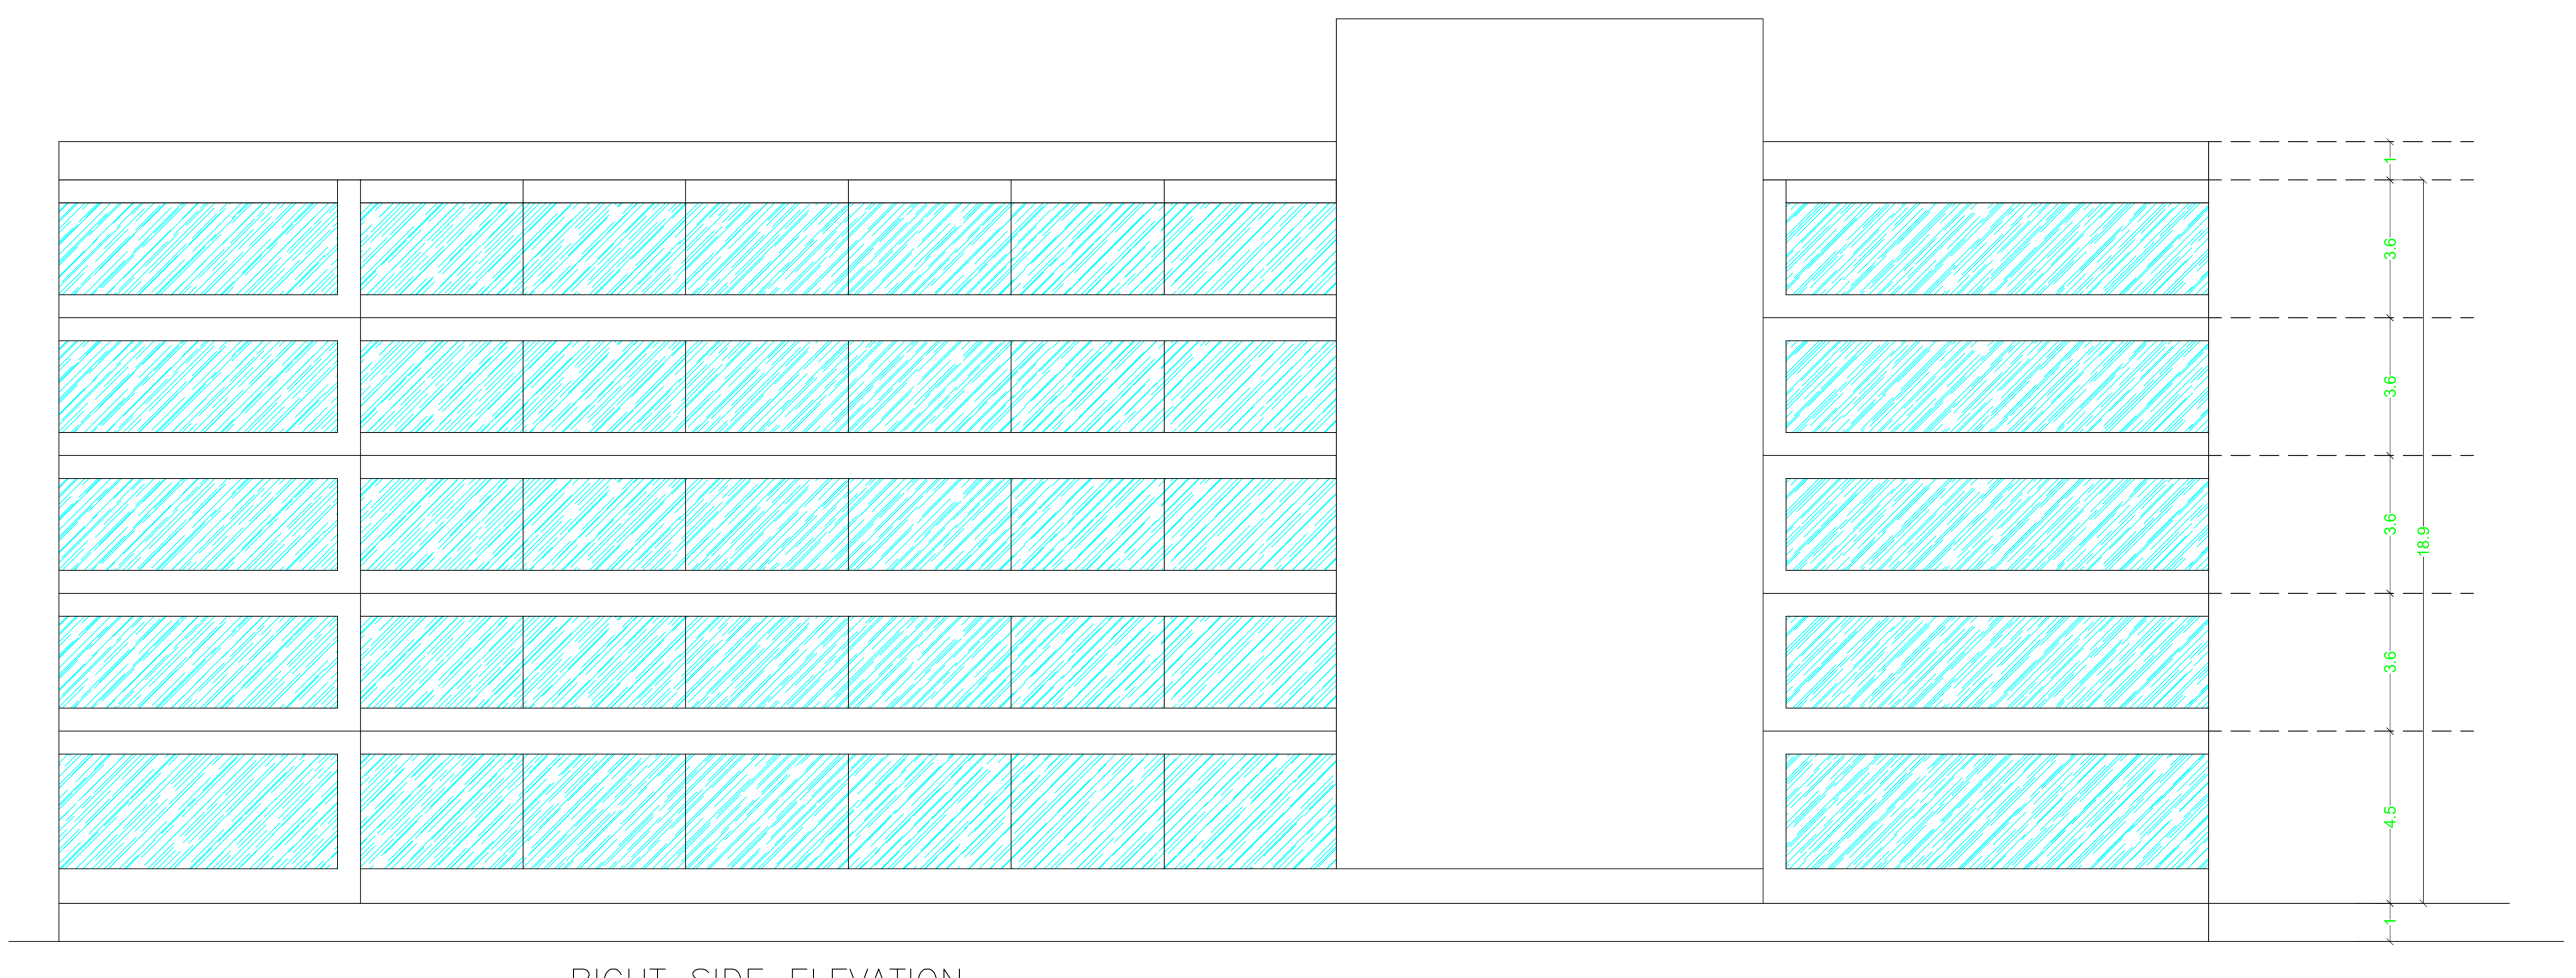

RIGHT SIDE ELEVATION
SCALE 1:100

CLIENT NAME AND SIGNATURE	STRUCTURAL ENGINEER NAME AND SIGNATURE	BUILDER NAME AND SIGNATURE	DIGITAL SIGNATURE
DHARMENDRA KUMAR RMP/RM/0001/0025			