


Proposal Basic Information	
Proposal File No.	SKZP/ENG/0003/2019/ALT2
Owner Name	M/S. KAMINI KAUSHAL CONSTRUCTION
Khata No	150
Plot No	745, 745 A
Village Name	TAMOLIA
Use	Residential
SubUse	Residential Bldg/Apartment

**THE AASTHA VALLEY (BLOCK A, BLOCK A/1 & BLOCK B)  
HAS ALREADY BEEN REGISTERED IN JHARKHAND RERA  
VIDE REGISTRATION NO. JHARERA/PROJECT/858/2019 DT. 23.12.2019.**

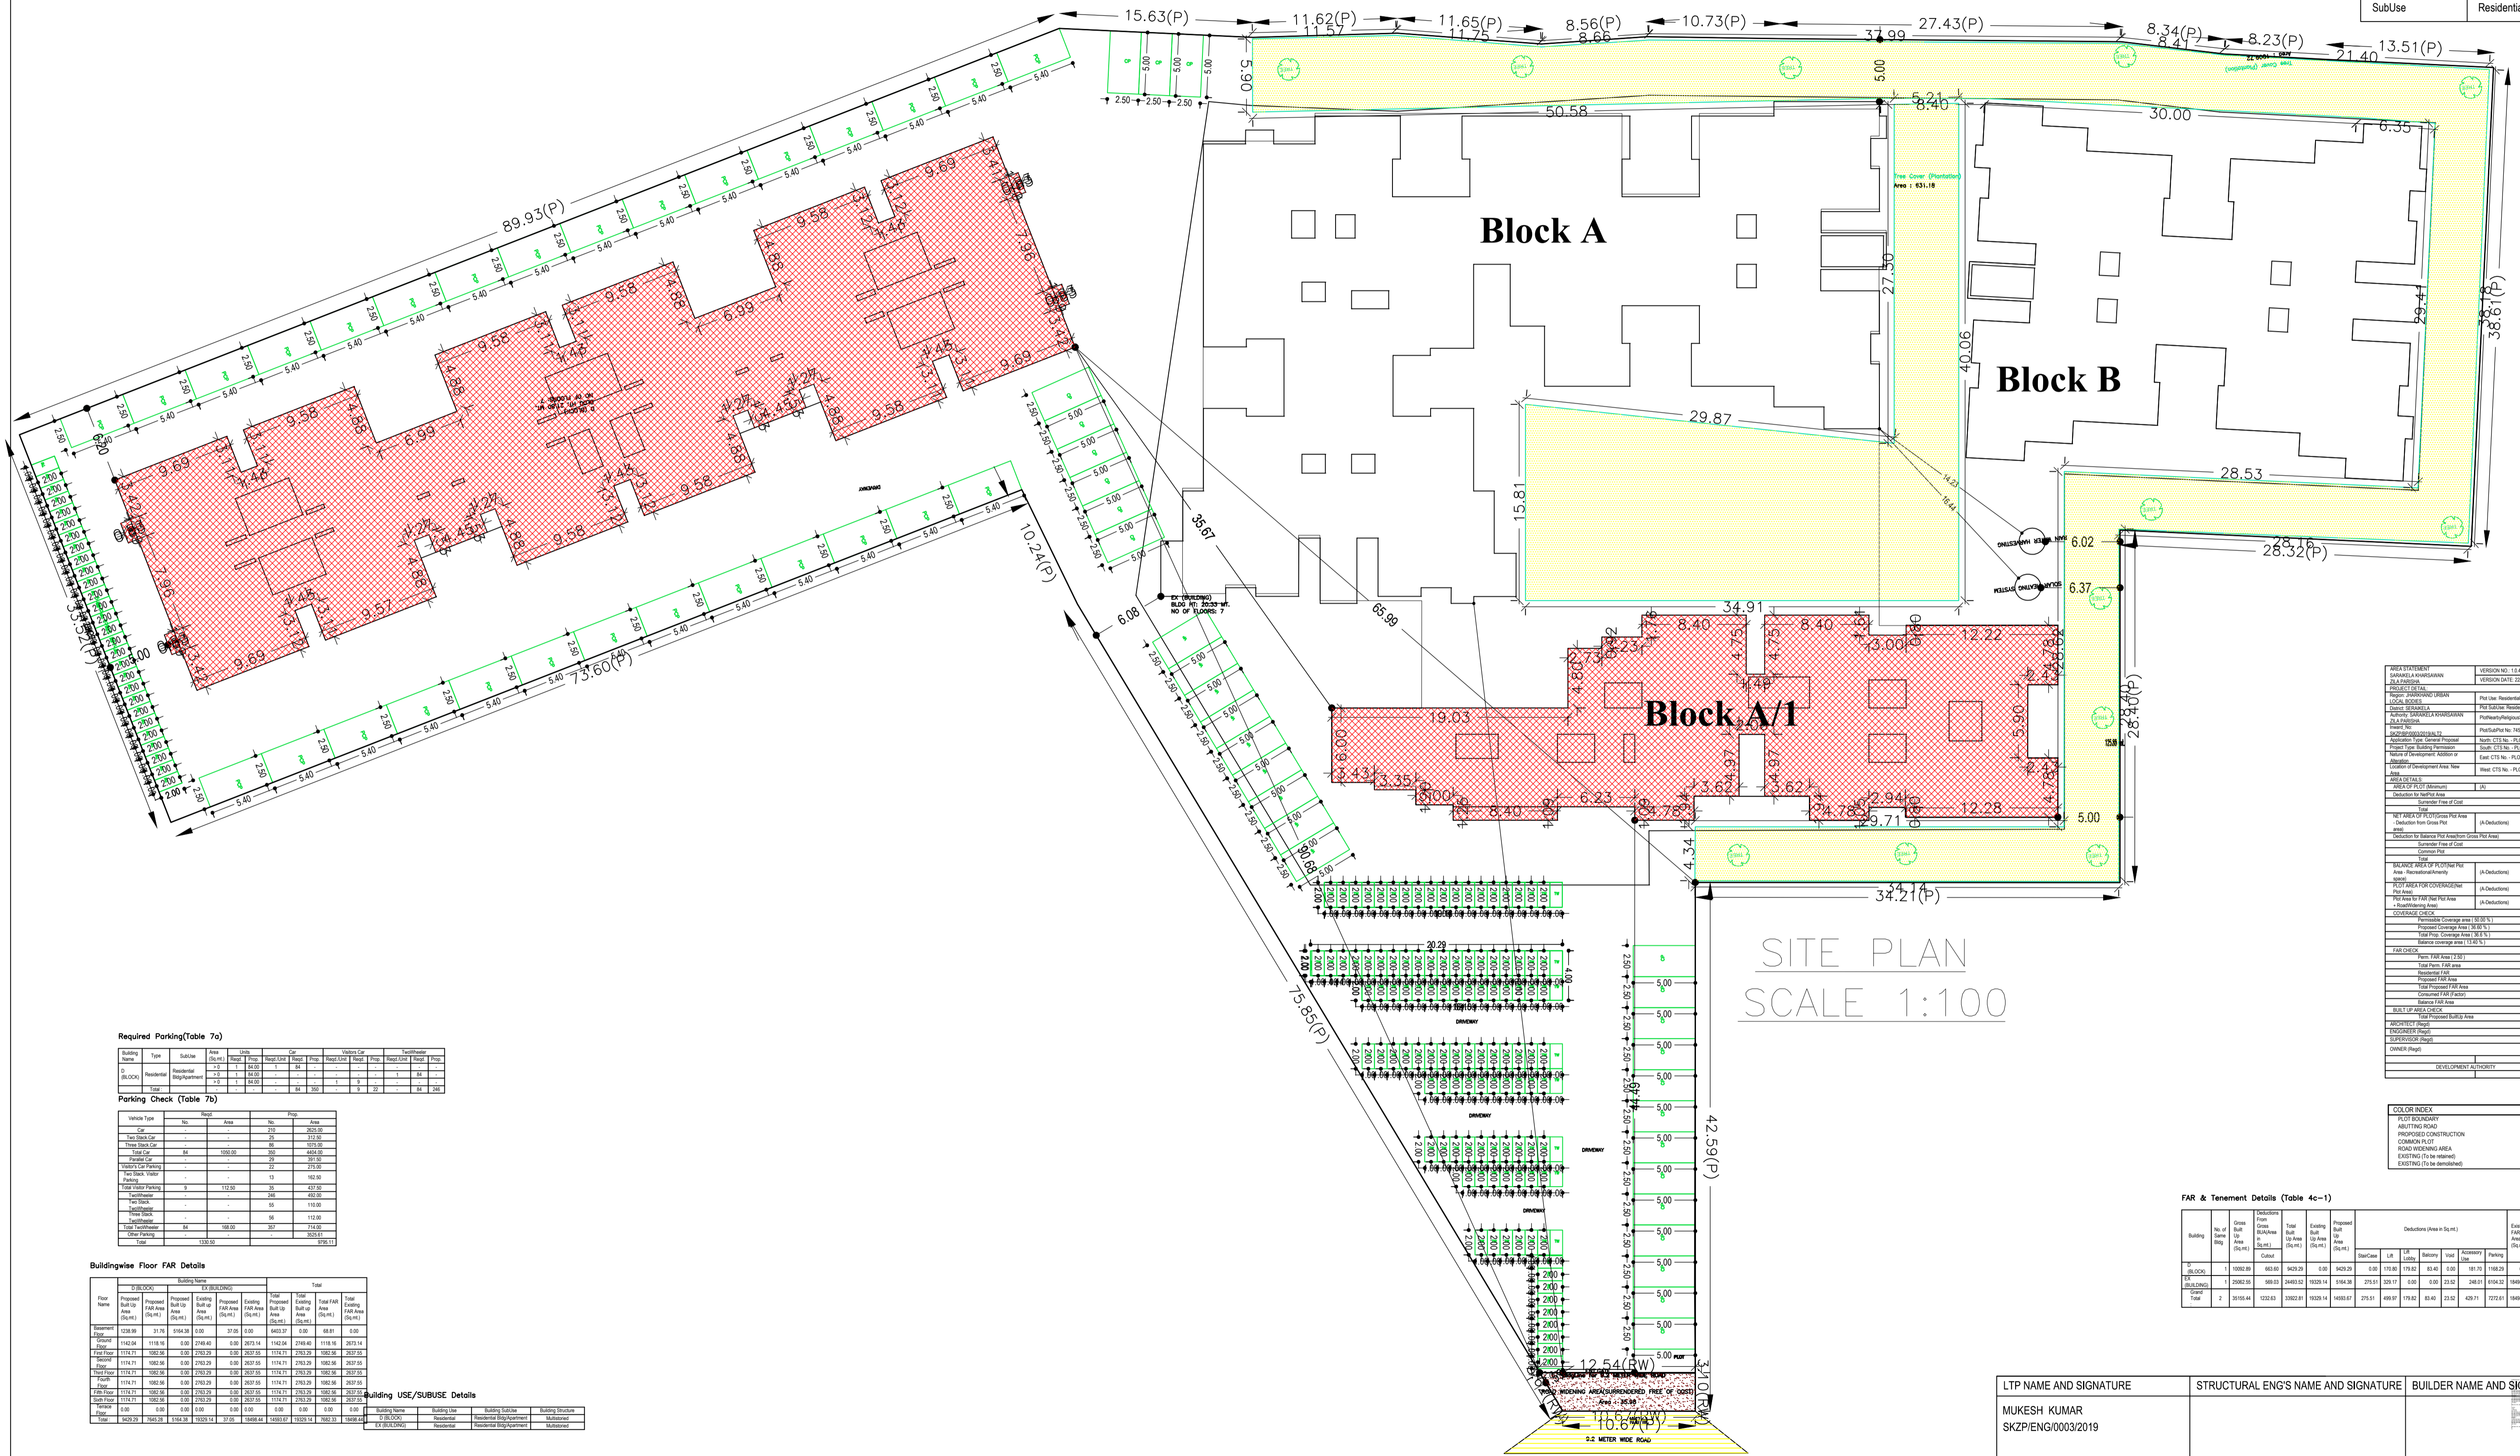

SITE PLAN  
SCALE 1:100

**Required Parking (Table 7a)**

Building Name	Type	Sub-Use	Area (Sq.M)	Units	Car	Vehicle Car	Two Wheeler
BL/0001	Residential	Residential	112.00	1	80.00	1	1
BL/0002	Residential	Residential	112.00	1	80.00	1	1
BL/0003	Residential	Residential	112.00	1	80.00	1	1

**Parking Check (Table 7b)**

Vehicle Type	No.	Area	No.	Area
Car	230	230.00	230	230.00
Two Wheeler	23	23.00	23	23.00
Auto Rickshaw	23	23.00	23	23.00
Temp. Car	50	50.00	50	50.00
Hand Cycle	23	23.00	23	23.00
Vehicle Car Parking	23	23.00	23	23.00
Two Wheeler	23	23.00	23	23.00
Auto Rickshaw	23	23.00	23	23.00
Temp. Car	50	50.00	50	50.00
Hand Cycle	23	23.00	23	23.00
Vehicle Car Parking	23	23.00	23	23.00
Two Wheeler	23	23.00	23	23.00
Auto Rickshaw	23	23.00	23	23.00
Temp. Car	50	50.00	50	50.00
Hand Cycle	23	23.00	23	23.00

**Building Floor FAR Details**

Floor	Proposed		Existing		Total	
	Area (Sq.M)	FAR	Area (Sq.M)	FAR	Area (Sq.M)	FAR
Ground Floor	112.00	1.00	112.00	1.00	224.00	2.00
1st Floor	112.00	1.00	112.00	1.00	224.00	2.00
**Building USE/SUBUSE Details**

Building Name	Building Use	Building Sub-Use	Building Sub-Use
BL/0001	Residential	Residential	Residential
BL/0002	Residential	Residential	Residential
BL/0003	Residential	Residential	Residential

Item	Description	Area (Sq.M)	Remarks
1	Plot Area	112.00	
2	Building Area	112.00	
3	Parking Area	112.00	
4	Open Area	112.00	
5	Other Area	112.00	



**FAR & Tenement Details (Table 4c-1)**

Building	No. of Floors	Plot Area (Sq.M)	Building Area (Sq.M)	FAR	Other Details
BL/0001	1	112.00	112.00	1.00	
BL/0002	1	112.00	112.00	1.00	
BL/0003	1	112.00	112.00	1.00	

LTP NAME AND SIGNATURE	STRUCTURAL ENG'S NAME AND SIGNATURE	BUILDER NAME AND SIGNATURE
MUKESH KUMAR SKZP/ENG/0003/2019		

Name : PRAVEEN KUMAR GAGRAI  
Designation : CEO  
Registration No. : 123456789  
Address : 123 Main Street, Lucknow, India

Proposal Basic Information	
Proposal File No.	SKZP/0003/2019/ALT2
Owner Name	M/S. KAMINI KAUSHAL CONSTRUCTION
Khata No	150
Plot No	745, 745 A
Village Name	TAMOLIA

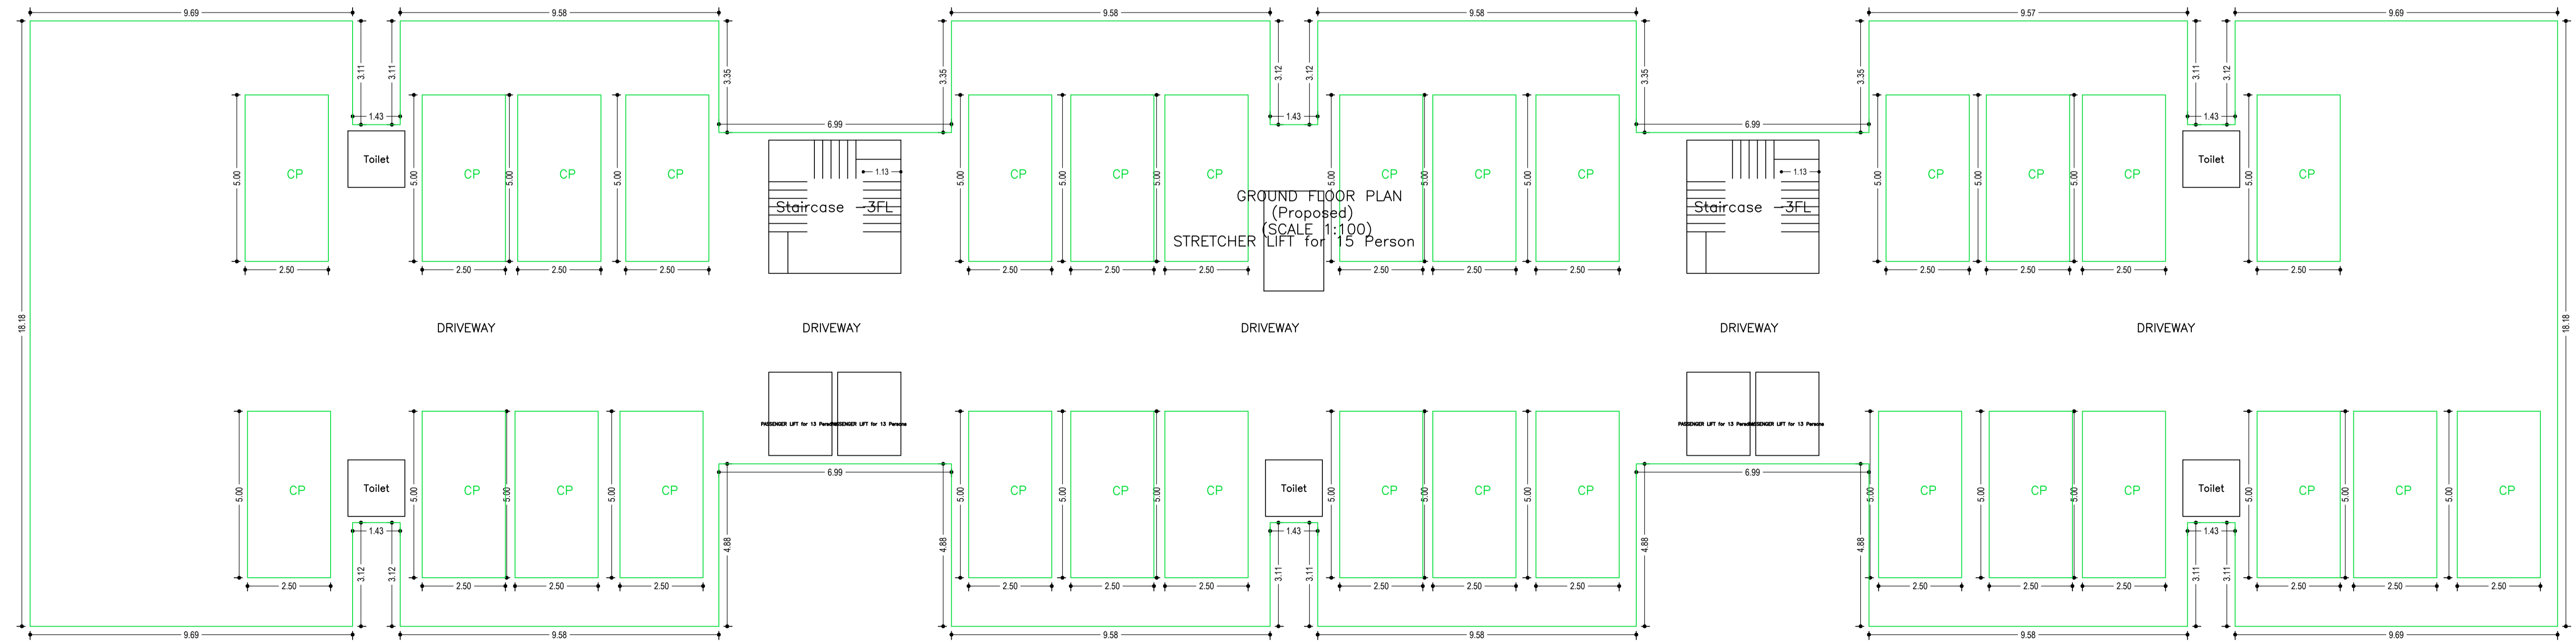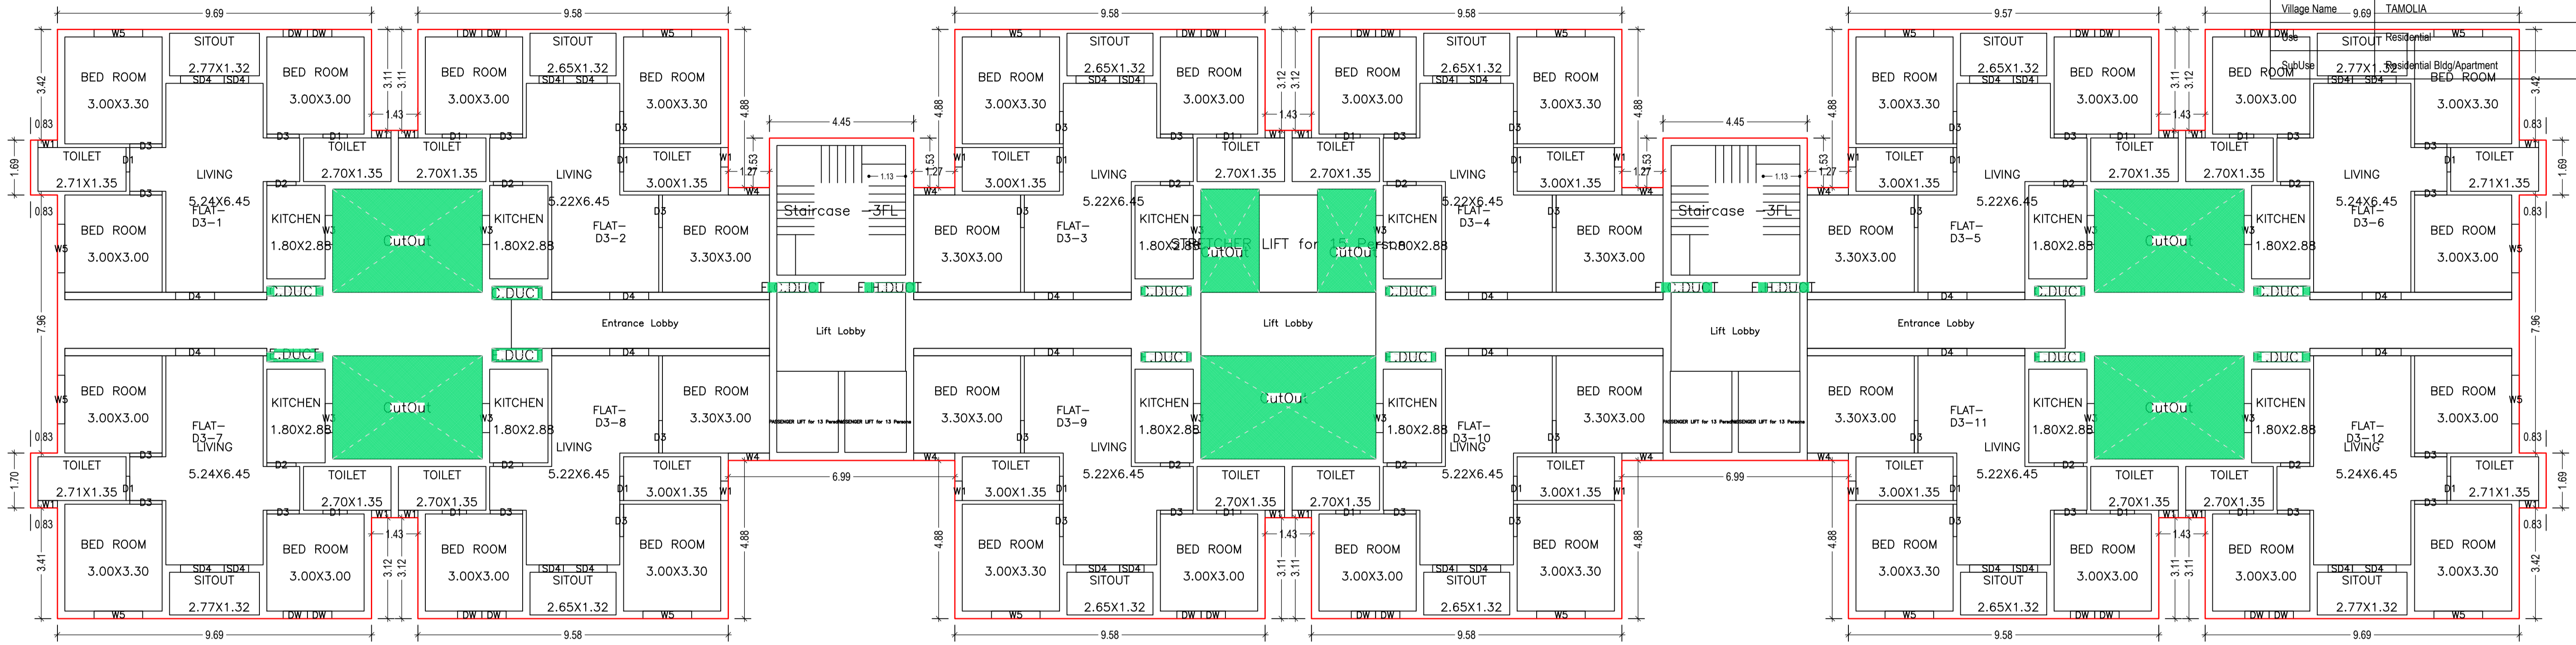

LTP NAME AND SIGNATURE	STRUCTURAL ENG'S NAME AND SIGNATURE	BUILDER NAME AND SIGNATURE
MUKESH KUMAR SKZP/ENG/0003/2019		

Name : PRAVEEN KUMAR GAGRAI  
Designation : CEO ZP  
Organization : DISTRICT RURAL DEVELOPMENT AGENCY

Proposal Basic Information	
Proposal File No.	SKZP/ENG/0003/2019/ALT2
Owner Name	M/S. KAMINI KAUSHAL CONSTRUCTION
Khata No	150
Plot No	745, 745 A
Village Name	TAMOLIA
Use	Residential
SubUse	Residential Bldg/Apartment

UnitBUA Table for Building :D (BLOCK)

FLOOR	Name	UnitBUA Type	UnitBUA Area	Carpet Area	No. of Rooms	No. of Tenement
GROUND FLOOR PLAN	FLAT- D3-1	FLAT	71.88	70.45	8	12
	FLAT- D3-10	FLAT	71.74	70.19	8	
	FLAT- D3-11	FLAT	71.72	70.18	8	
	FLAT- D3-12	FLAT	71.88	70.45	8	
	FLAT- D3-2	FLAT	71.72	70.18	8	
	FLAT- D3-3	FLAT	71.72	70.18	8	
	FLAT- D3-4	FLAT	71.74	70.19	8	
	FLAT- D3-5	FLAT	71.72	70.18	8	
	FLAT- D3-6	FLAT	71.88	70.45	8	
	FLAT- D3-7	FLAT	71.72	70.18	8	
TYPICAL - 1, 3, 5 FLOOR PLAN	FLAT- C3-1	FLAT	71.88	70.45	8	36
	FLAT- C3-10	FLAT	71.74	70.19	8	
	FLAT- C3-11	FLAT	71.72	70.18	8	
	FLAT- C3-12	FLAT	71.88	70.45	8	
	FLAT- C3-2	FLAT	71.72	70.18	8	
	FLAT- C3-3	FLAT	71.72	70.18	8	
	FLAT- C3-4	FLAT	71.74	70.19	8	
	FLAT- C3-5	FLAT	71.72	70.18	8	
	FLAT- C3-6	FLAT	71.88	70.45	8	
	FLAT- C3-7	FLAT	71.88	70.45	8	
TYPICAL - 2, 4, 6 FLOOR PLAN	FLAT- B3-1	FLAT	71.88	70.45	8	36
	FLAT- B3-10	FLAT	71.74	70.19	8	
	FLAT- B3-11	FLAT	71.72	70.18	8	
	FLAT- B3-12	FLAT	71.88	70.45	8	
	FLAT- B3-2	FLAT	71.72	70.18	8	
	FLAT- B3-3	FLAT	71.72	70.18	8	
	FLAT- B3-4	FLAT	71.74	70.19	8	
	FLAT- B3-5	FLAT	71.72	70.18	8	
	FLAT- B3-6	FLAT	71.88	70.45	8	
	FLAT- B3-7	FLAT	71.88	70.45	8	
Total:	-	-	6029.31	5902.70	672	84

Building :D (BLOCK)

Floor Name	Gross Builtup Area	Deductions From Gross BUA/Area in Sq.mt.)	Total Built Up Area (Sq.mt.)	Deductions (Area in Sq.mt.)						Proposed FAR Area (Sq.mt.)	Add Area In FAR (Sq.mt.)	Total FAR Area (Sq.mt.)	Total Consumed Additional FAR Area (Sq.mt.)	Tnmt (No.)
				Lift Lobby	Balcony	Accessory Usa	Parking	Resi.	Stair					
Basement Floor	1238.99	0.00	1238.99	24.40	0.00	0.00	14.54	1168.29	0.00	31.76	31.76	0.00	00	
Ground Floor	1236.84	94.80	1142.04	0.00	0.00	0.00	23.88	0.00	1118.16	0.00	1118.16	1118.16	12	
First Floor	1269.51	94.80	1174.71	24.40	29.97	13.90	23.88	0.00	1082.56	0.00	1082.56	1082.56	12	
Second Floor	1269.51	94.80	1174.71	24.40	29.97	13.90	23.88	0.00	1082.56	0.00	1082.56	1082.56	12	
Third Floor	1269.51	94.80	1174.71	24.40	29.97	13.90	23.88	0.00	1082.56	0.00	1082.56	1082.56	12	
Fourth Floor	1269.51	94.80	1174.71	24.40	29.97	13.90	23.88	0.00	1082.56	0.00	1082.56	1082.56	12	
Fifth Floor	1269.51	94.80	1174.71	24.40	29.97	13.90	23.88	0.00	1082.56	0.00	1082.56	1082.56	12	
Sixth Floor	1269.51	94.80	1174.71	24.40	29.97	13.90	23.88	0.00	1082.56	0.00	1082.56	1082.56	12	
Terrace Floor	0.00	0.00	0.00	0.00	0.00	0.00	0.00	0.00	0.00	0.00	0.00	0.00	00	
Total:	10092.89	663.60	9429.29	170.80	179.82	83.40	181.70	1168.29	7613.52	31.76	7645.28	7645.28	84	
Total Number of Same Buildings	1													
Total:	10092.89	663.60	9429.29	170.80	179.82	83.40	181.70	1168.29	7613.52	31.76	7645.28	7645.28	84	

Balcony Calculations Table


FLOOR	SIZE	AREA	TOTAL AREA
TYPICAL - 1, 3, 5 FLOOR PLAN	1.20 X 1.93 X 12 X 3	83.52	83.52
TYPICAL - 2, 4, 6 FLOOR PLAN	1.20 X 1.93 X 12 X 3	83.52	83.52
Total			167.04

SCHEDULE OF DOOR:

BUILDING NAME	NAME	LENGTH	HEIGHT	NOS
D (BLOCK)	D1	0.75	2.10	168
D (BLOCK)	DW	0.75	2.10	84
D (BLOCK)	SD4	0.75	2.10	84
D (BLOCK)	D2	0.90	2.10	84
D (BLOCK)	D3	1.00	2.10	252
D (BLOCK)	D4	1.20	2.10	84

SCHEDULE OF WINDOW/VENTILATION:

BUILDING NAME	NAME	LENGTH	HEIGHT	NOS
D (BLOCK)	W1	0.60	0.90	168
D (BLOCK)	DW	0.75	2.10	84
D (BLOCK)	W3	0.90	1.20	84
D (BLOCK)	W4	1.27	1.20	56
D (BLOCK)	SD4	1.35	2.10	84
D (BLOCK)	W5	1.50	1.20	112

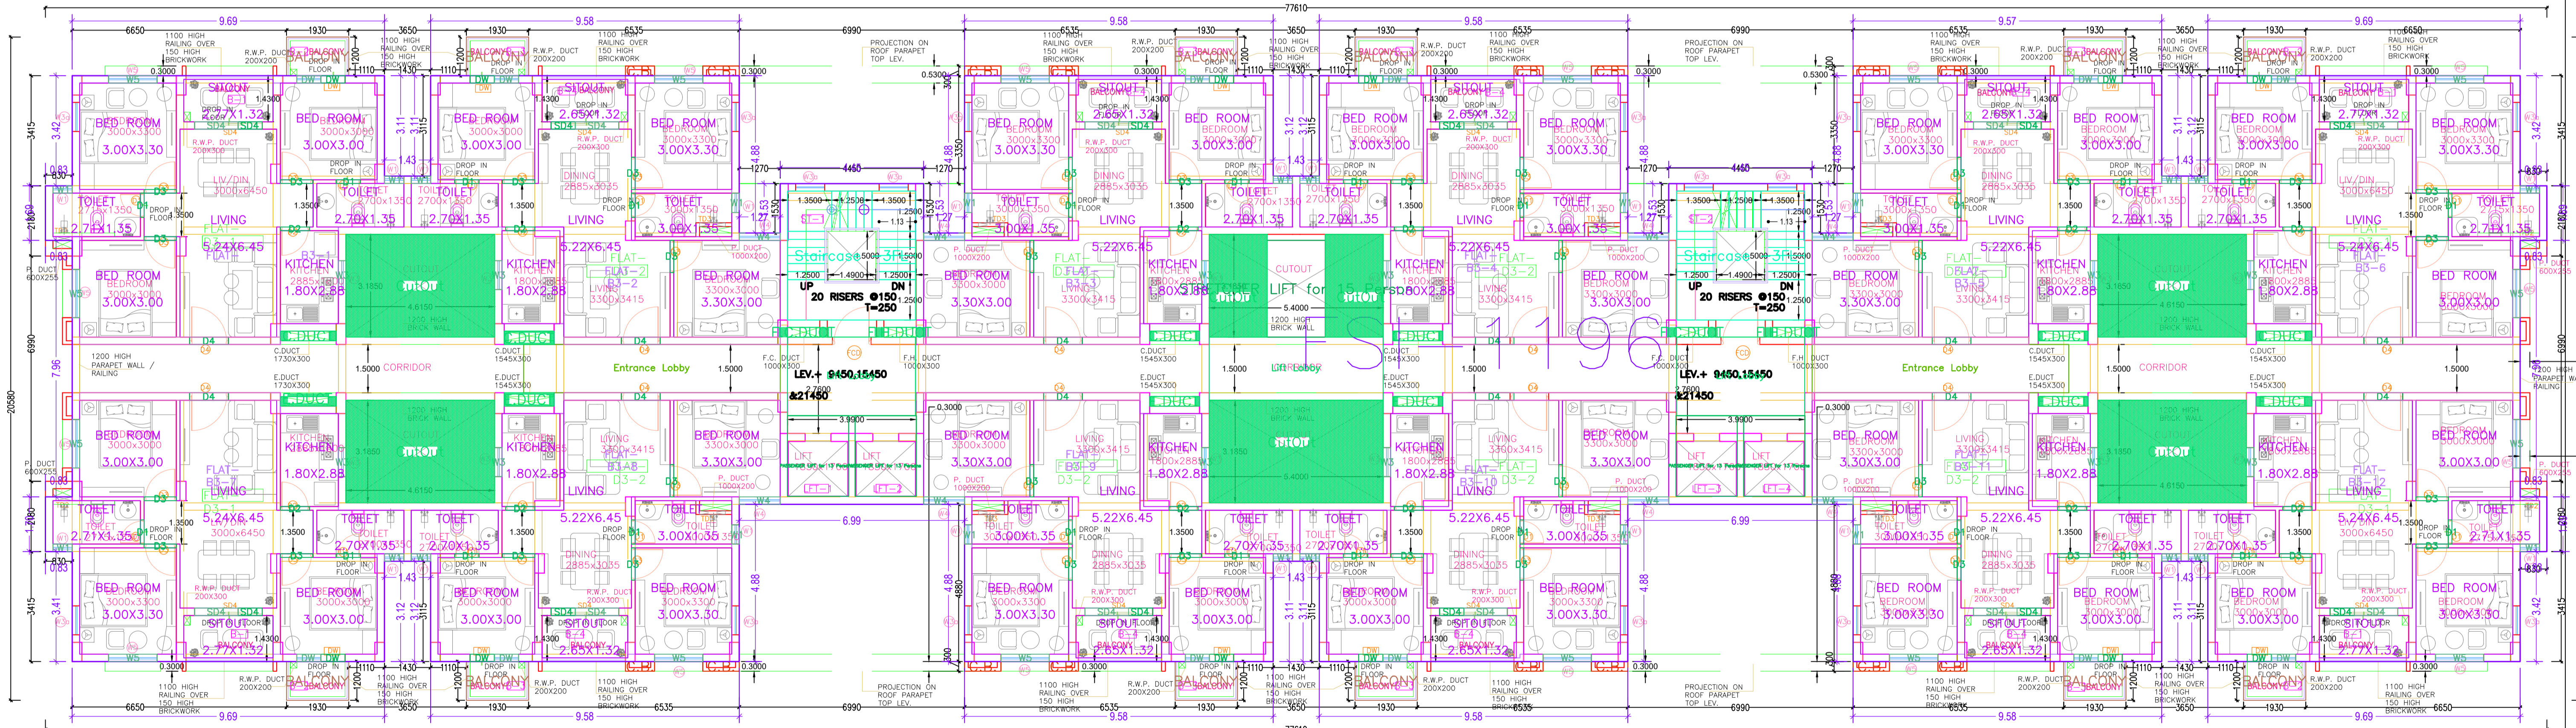

TYP.(3RD., 5TH. & 7TH.) FLOOR PLAN

LTP NAME AND SIGNATURE	STRUCTURAL ENG'S NAME AND SIGNATURE	BUILDER NAME AND SK
MUKESH KUMAR SKZP/ENG/0003/2019		

Name : PRAVEEN KUMAR GAGRAI  
Designation : CEOZP  
PRAVEEN KUMAR GAGRAI  
AGENCY

Proposal Basic Information

Proposal File No. SKZP/ENG/0003/2019/ALT2  
Owner Name M/S. KAMINI KAUSHAL CONSTRUCTION


Khata No. 150

Pib No. 746-746-A


Village Name TAMOLIA

Use Residential

Sub Use Residential Bldg/Apartment

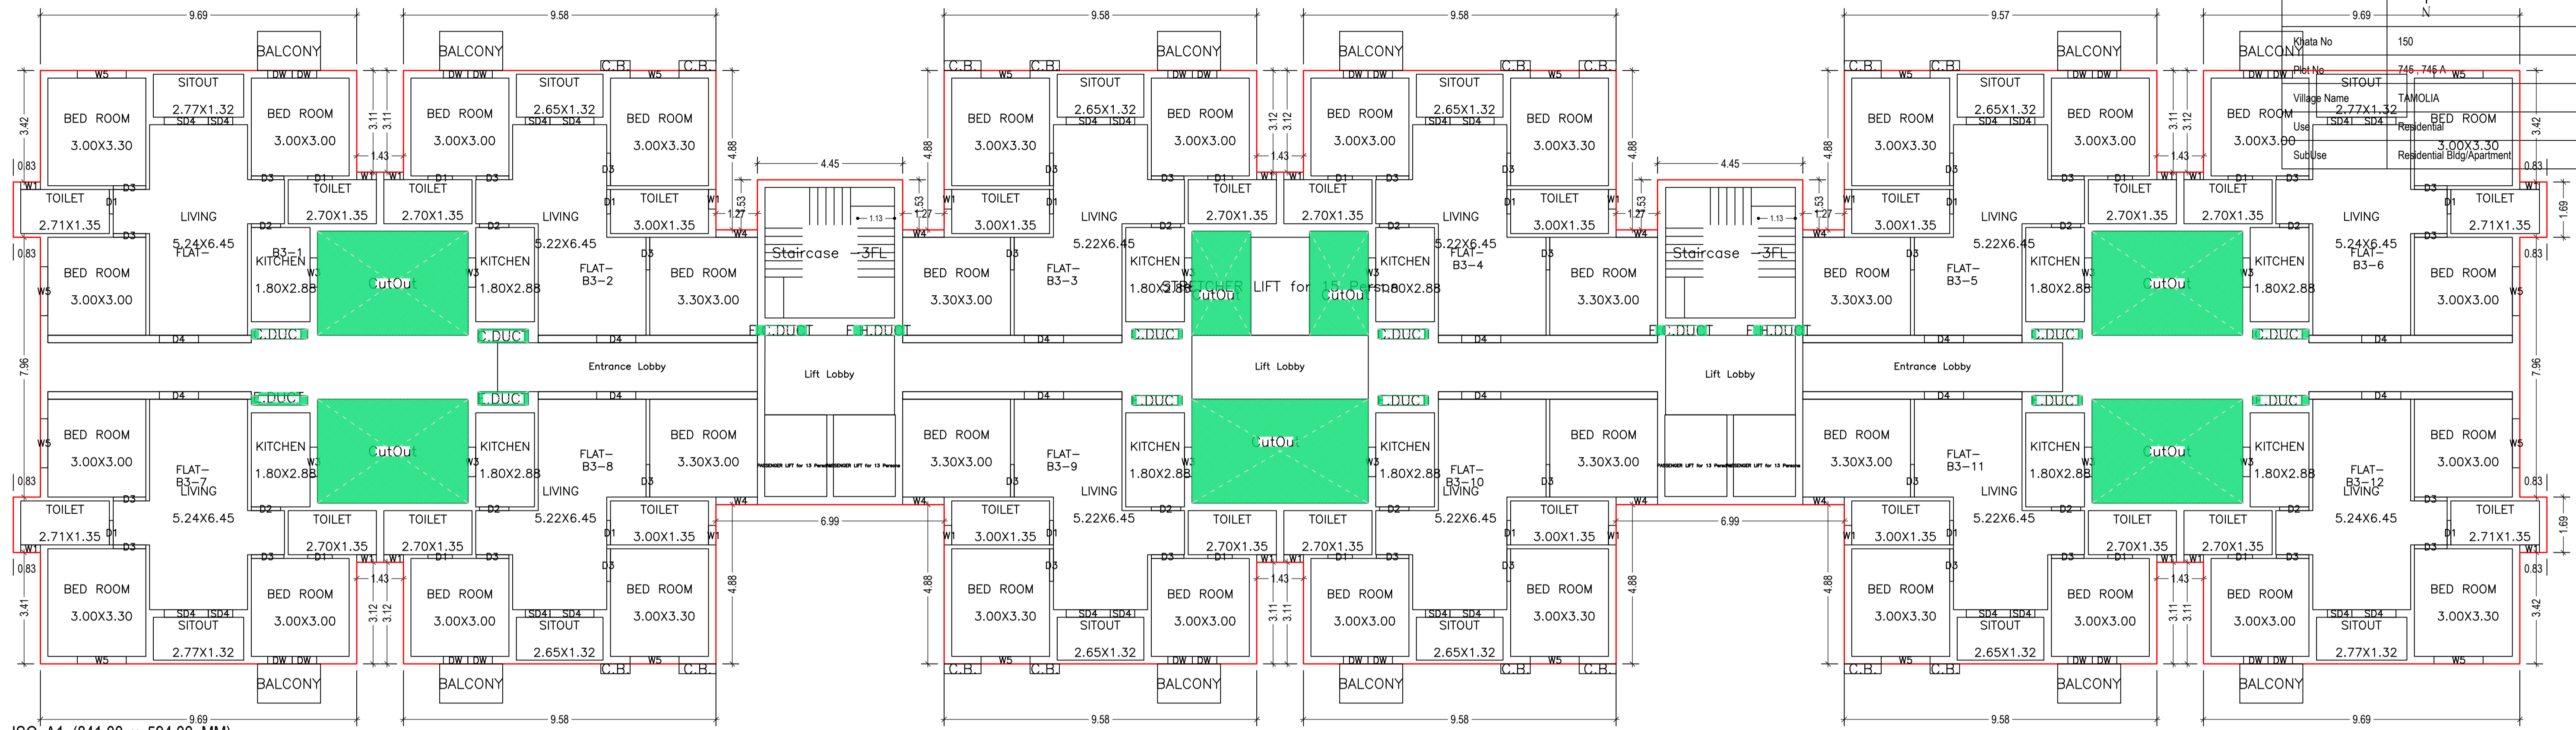

ISO\_A1\_(841.00\_x\_594.00\_MM)

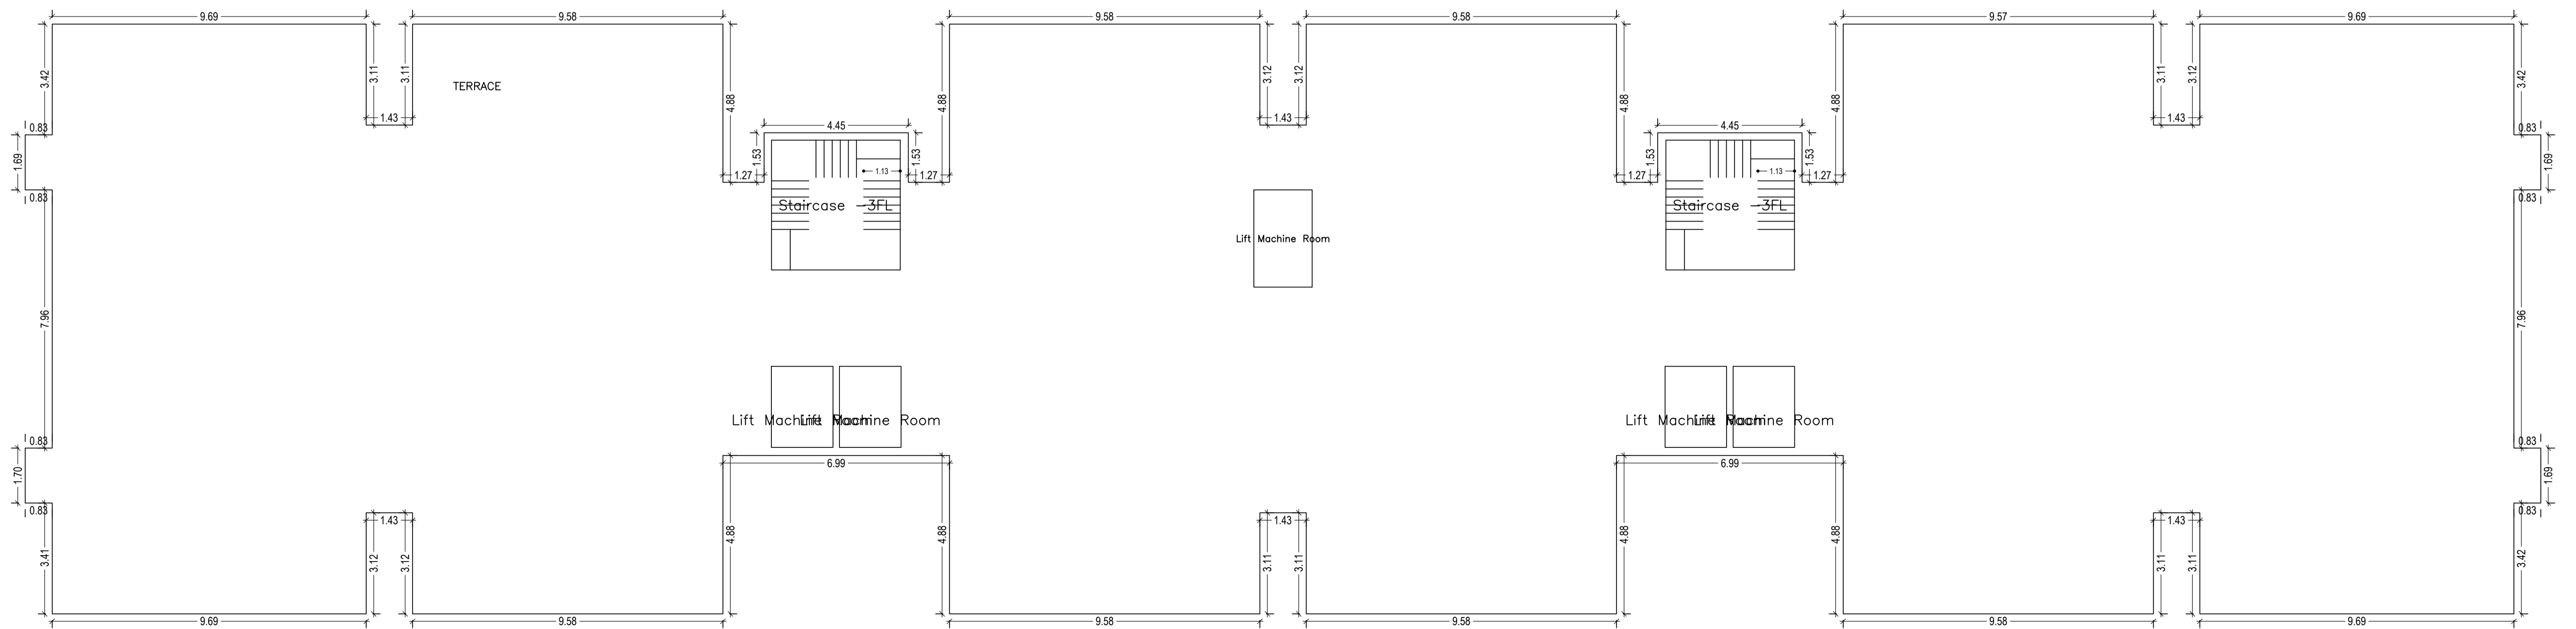

TERRACE FLOOR PLAN (SCALE 1:100)


LTP NAME AND SIGNATURE	STRUCTURAL ENG'S NAME AND SIGNATURE	BUILDER NAME AND SIGNATURE
MUKESH KUMAR SKZP/ENG/0003/2019		

Name : PRAVEEN KUMAR GAGRAI  
Designation : CEOZP  
Organization : DISTRICT RURAL DEVELOPMENT AGENCY

Proposal Basic Information	
Proposal File No.	SKZP/0003/2019/ALT2
Owner Name	M/S. KAMINI KAUSHAL CONSTRUCTION
Khata No	150
Plot No	745 , 745 A
Village Name	TAMOLIA
Use	Residential
SubUse	Residential Bldg/Apartment



ELEVATION - E3

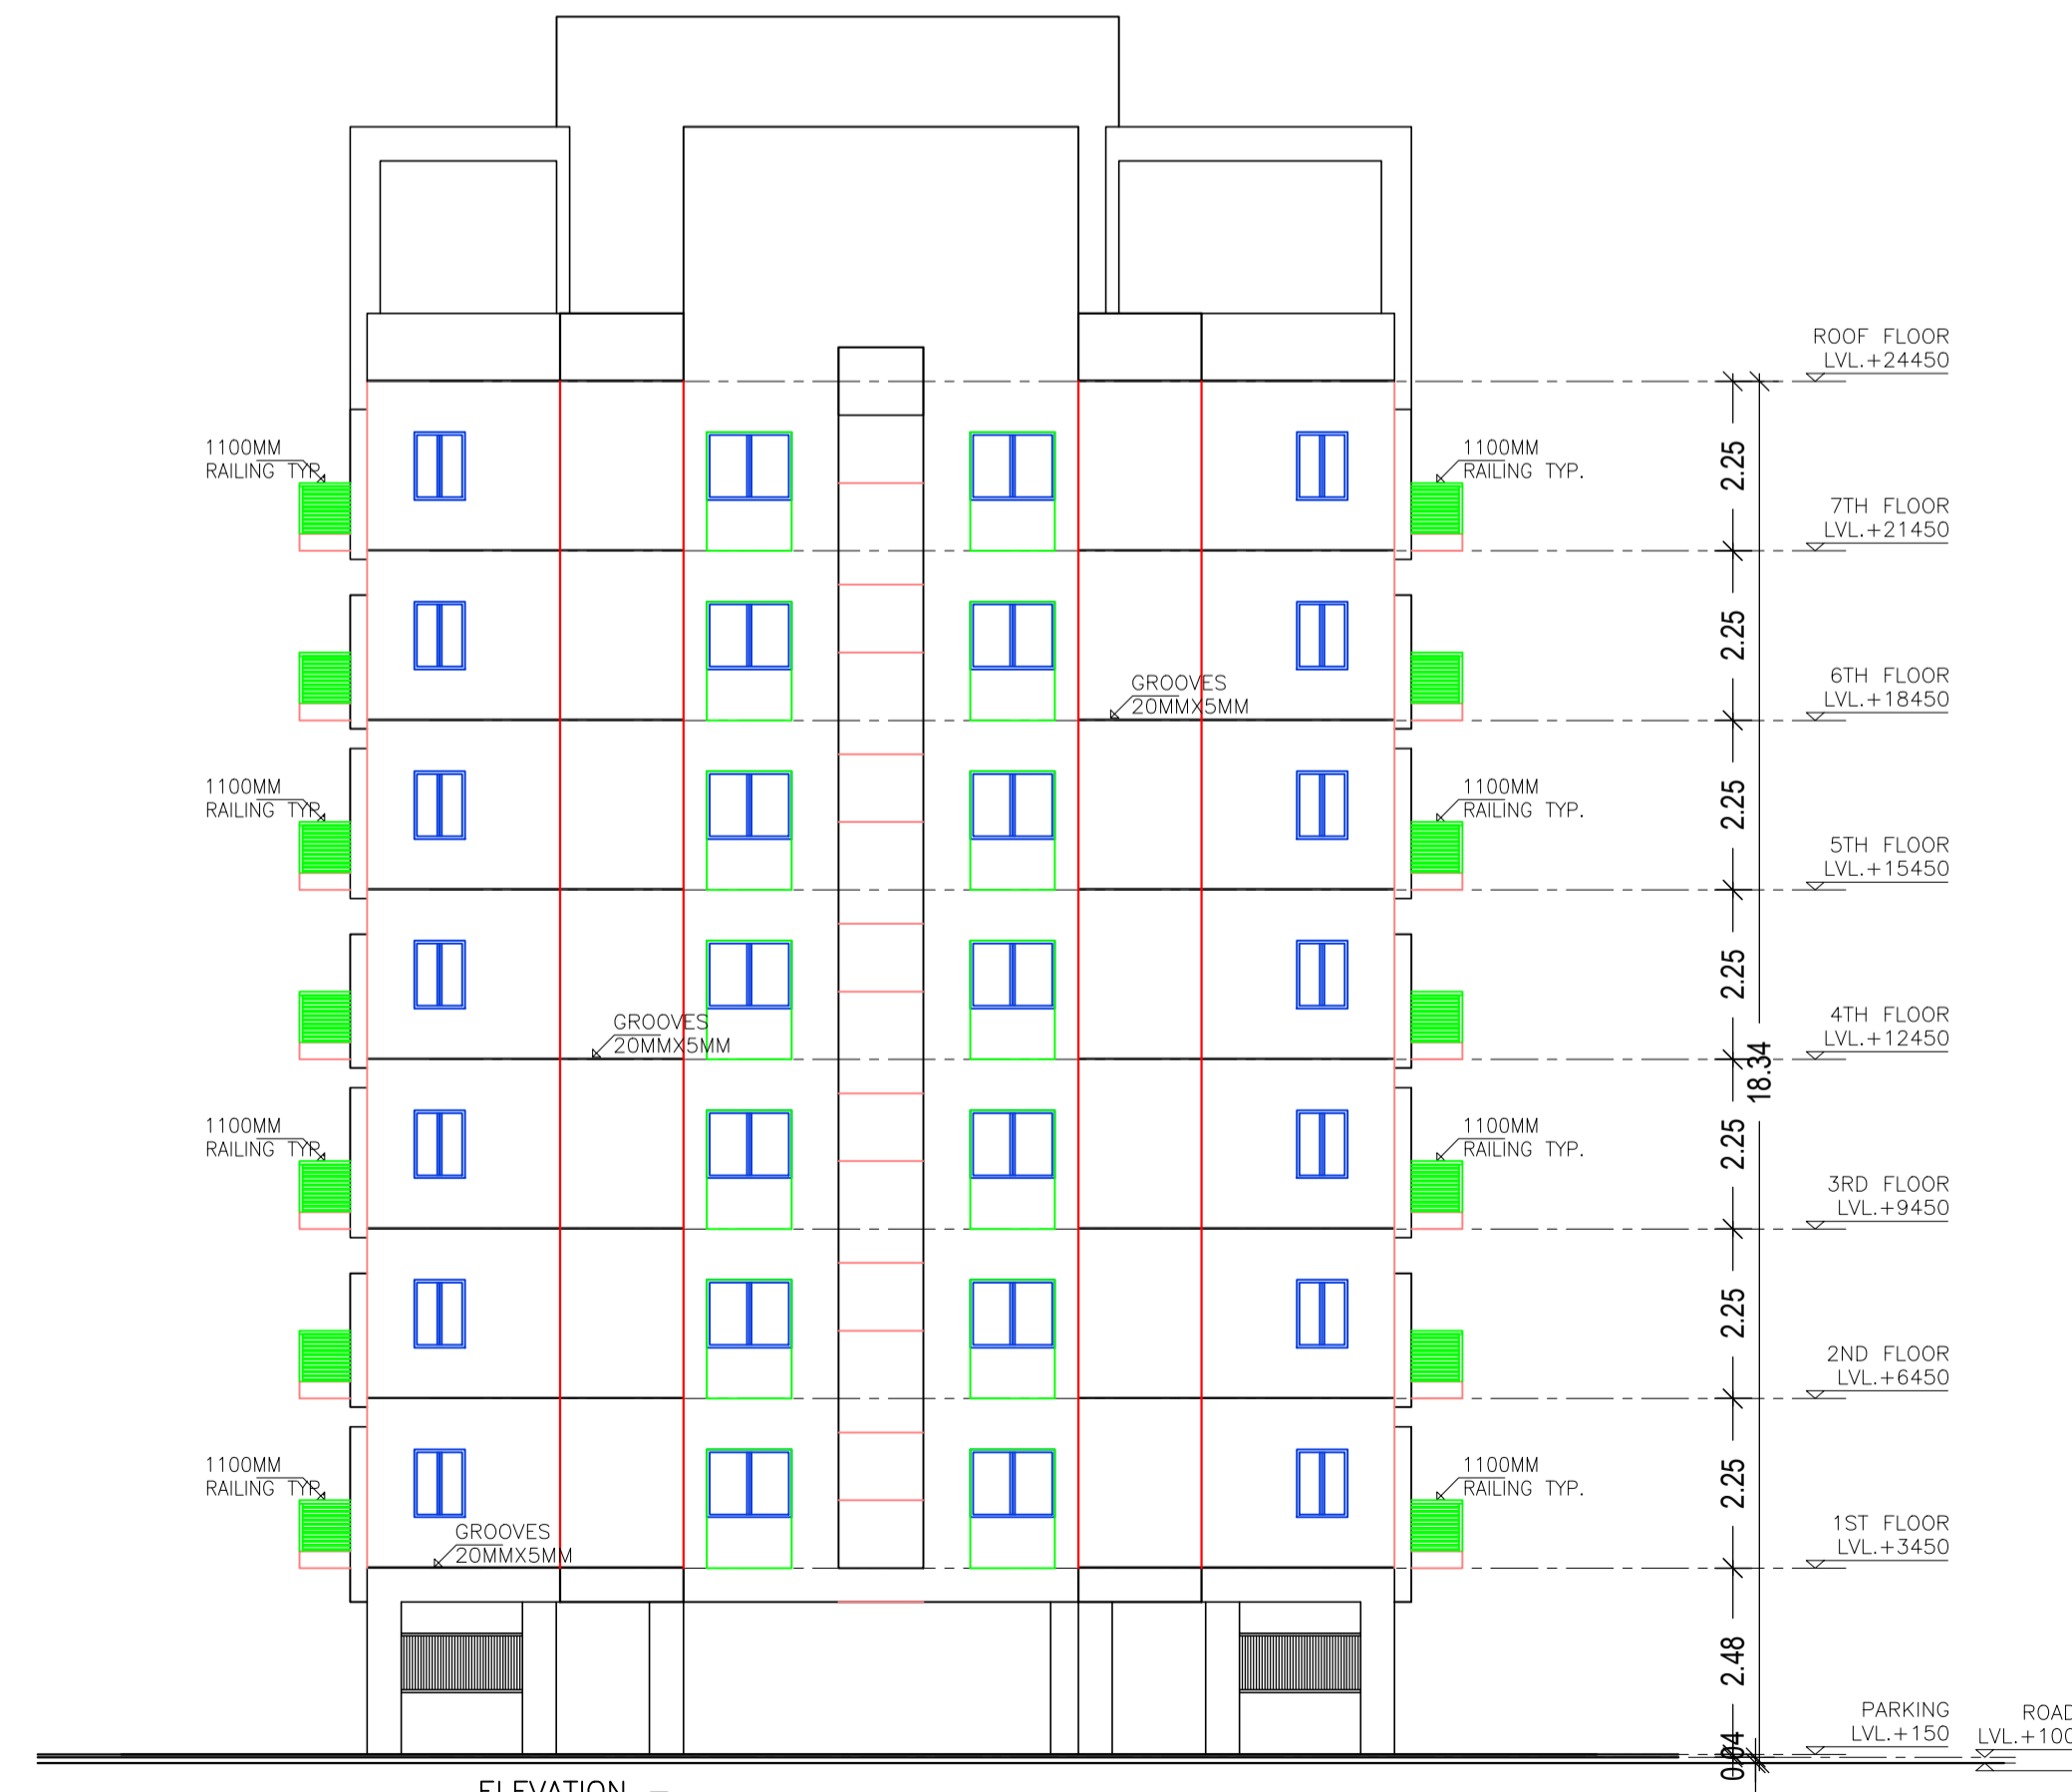

ELEVATION - E4


LTP NAME AND SIGNATURE	STRUCTURAL ENG'S NAME AND SIGNATURE	BUILDER NAME AND SK
MUKESH KUMAR SKZP/ENG/0003/2019		

Name : PRAVEEN KUMAR GAGRAI  
 Designation : CEO ZP  
 Organization : DISTRICT RURAL DEVELOPMENT AGENCY


Proposal Basic Information	
Proposal File No.	SKZP/ENG/003/2019/ALT2
Owner Name	M/S. KAMINI KAUSHAL CONSTRUCTION
Khata No	150
Plot No	745 , 745 A
Village Name	TAMOLIA
Use	Residential
SubUse	Residential Bldg/Apartment





SECTION A-A

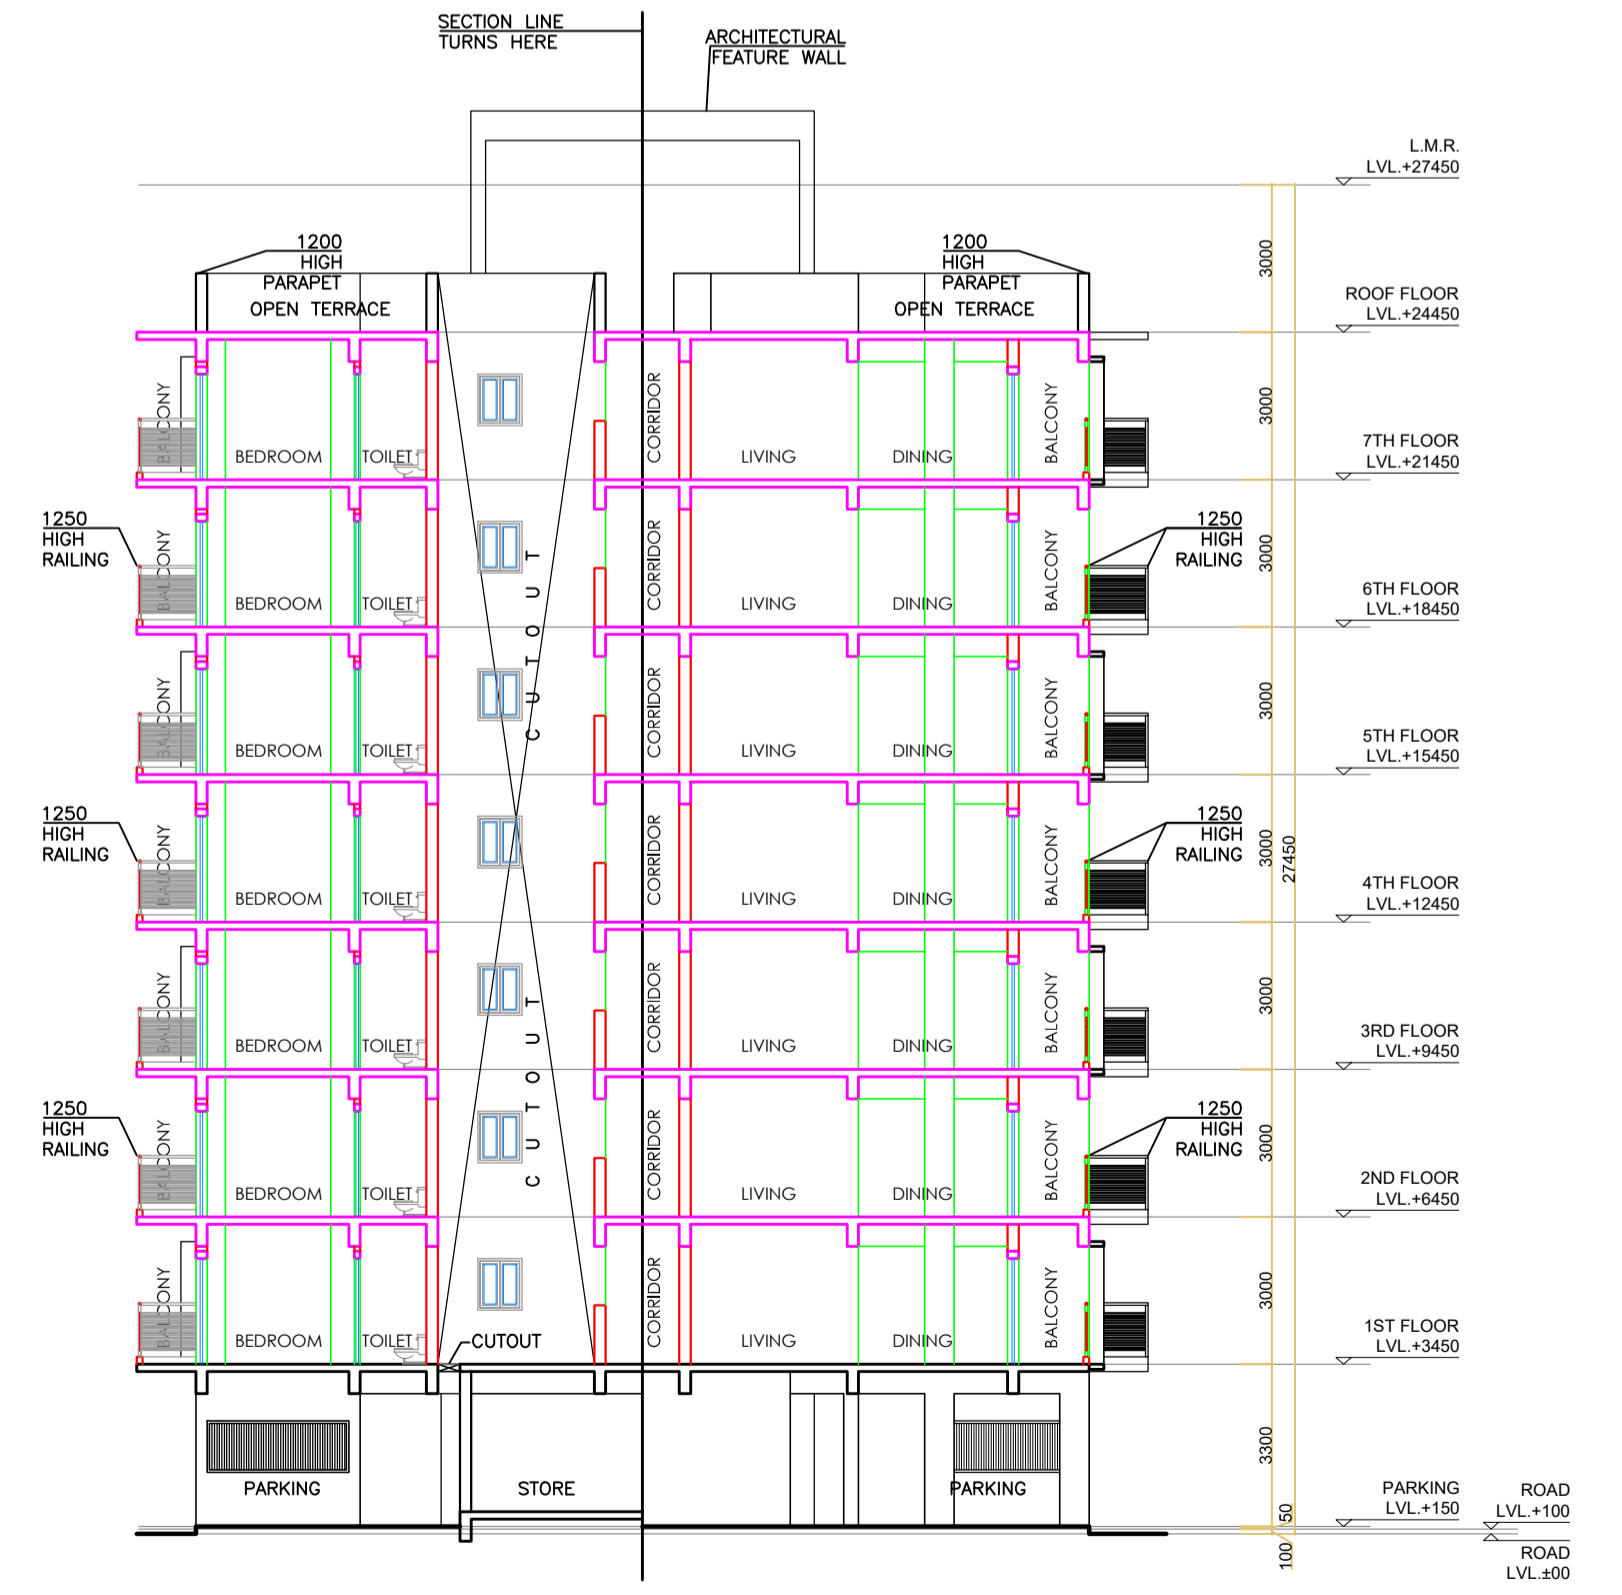

SECTION B-B

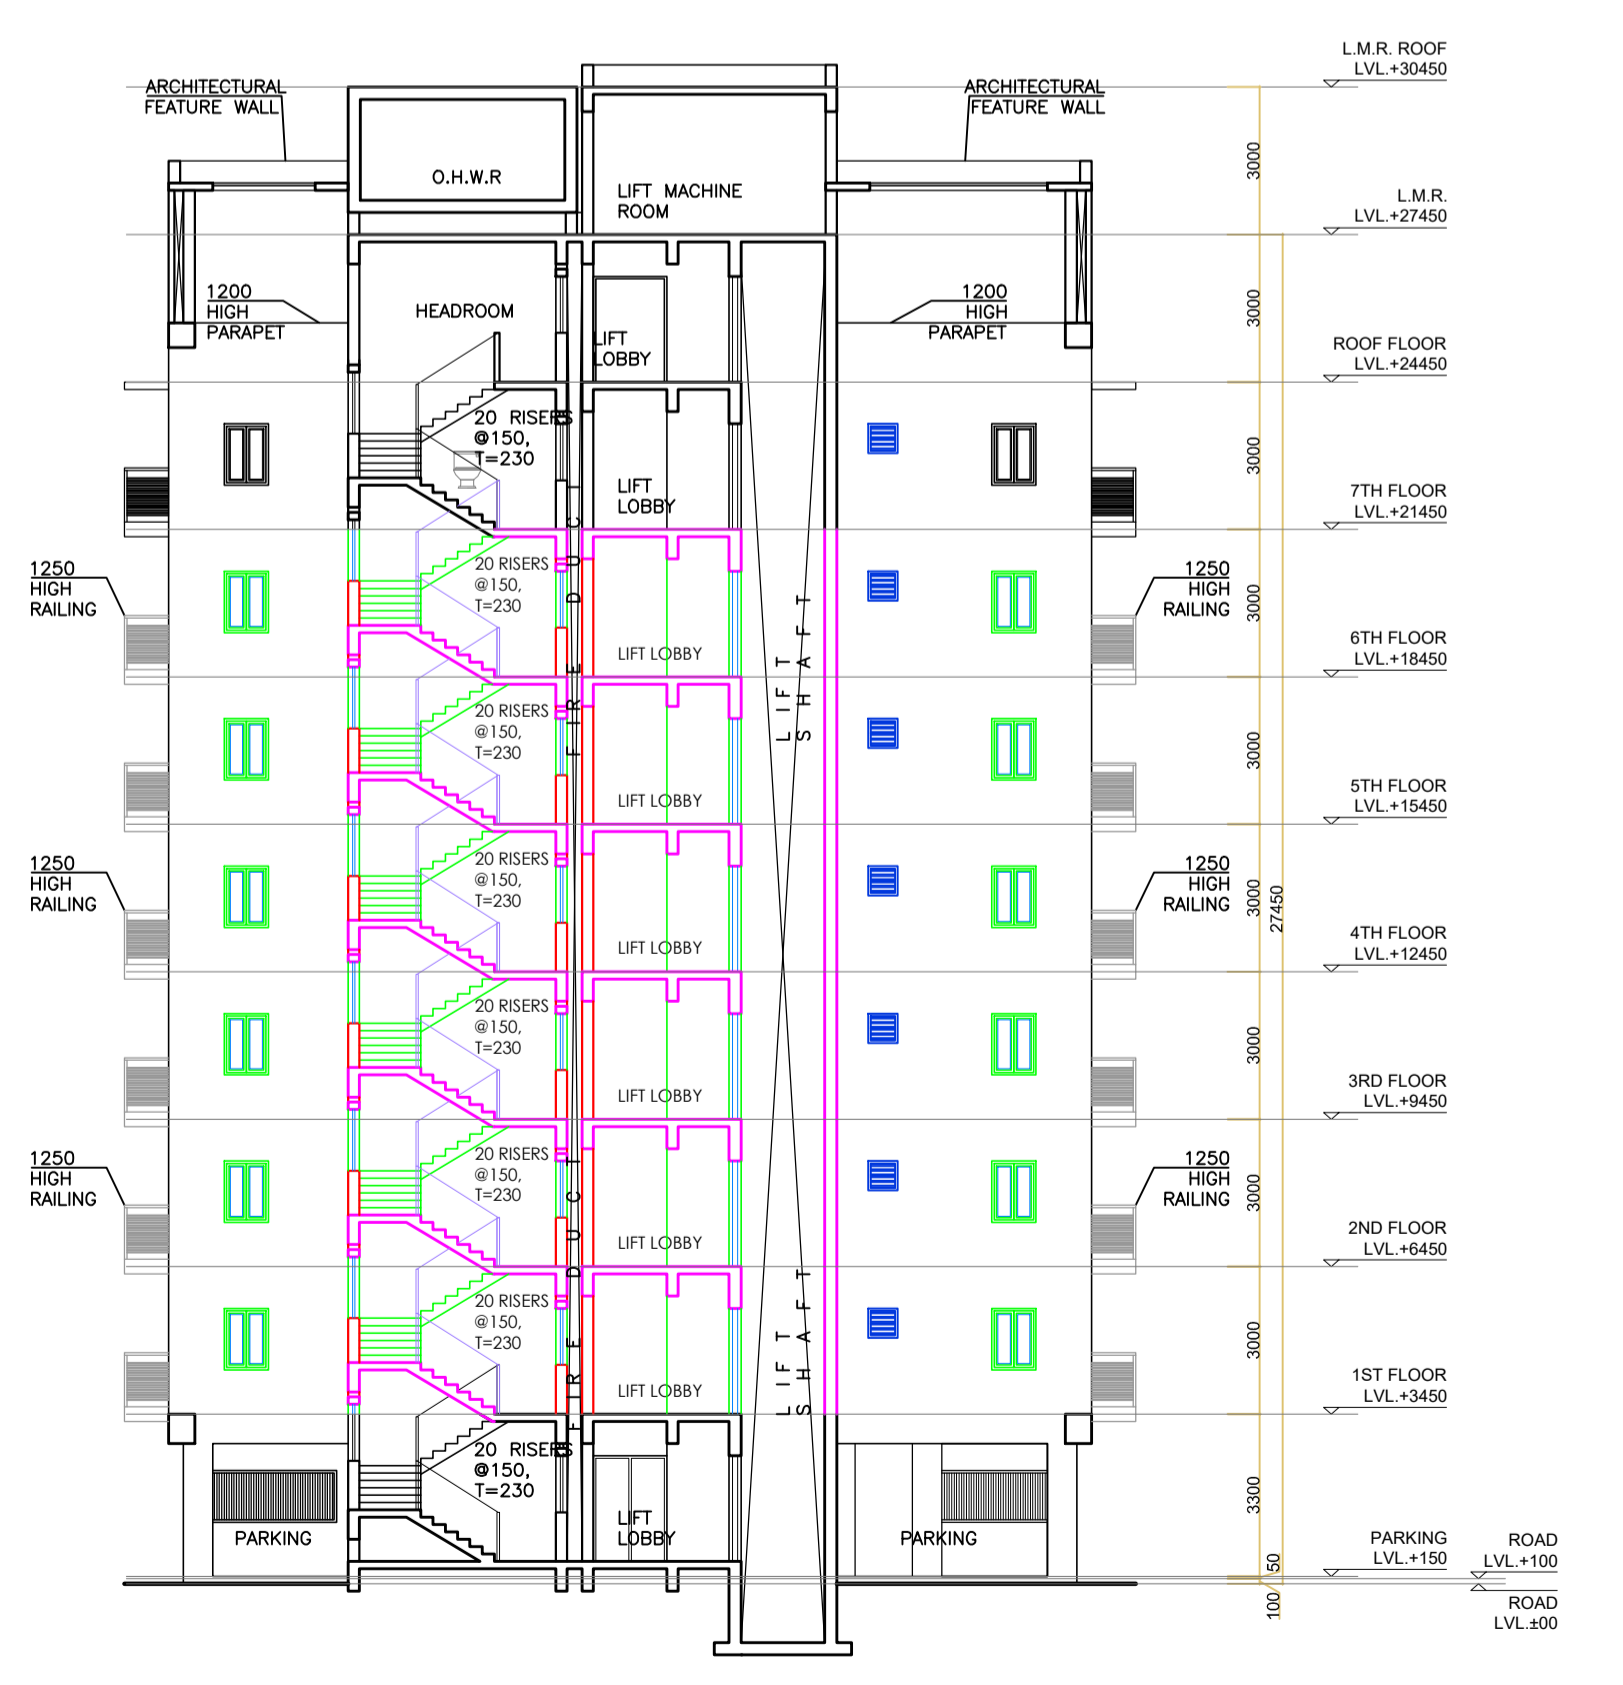

SECTION C-C

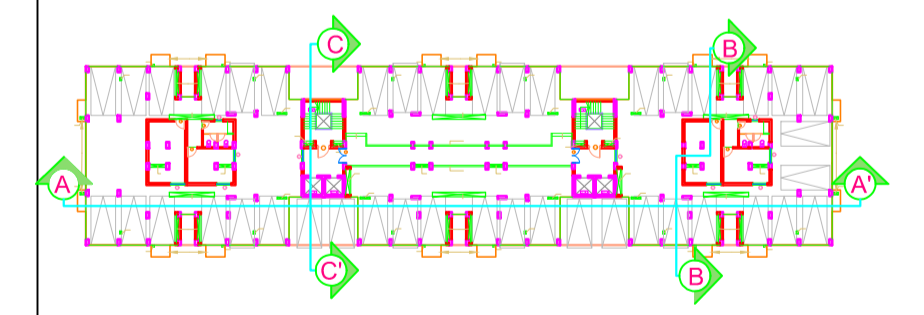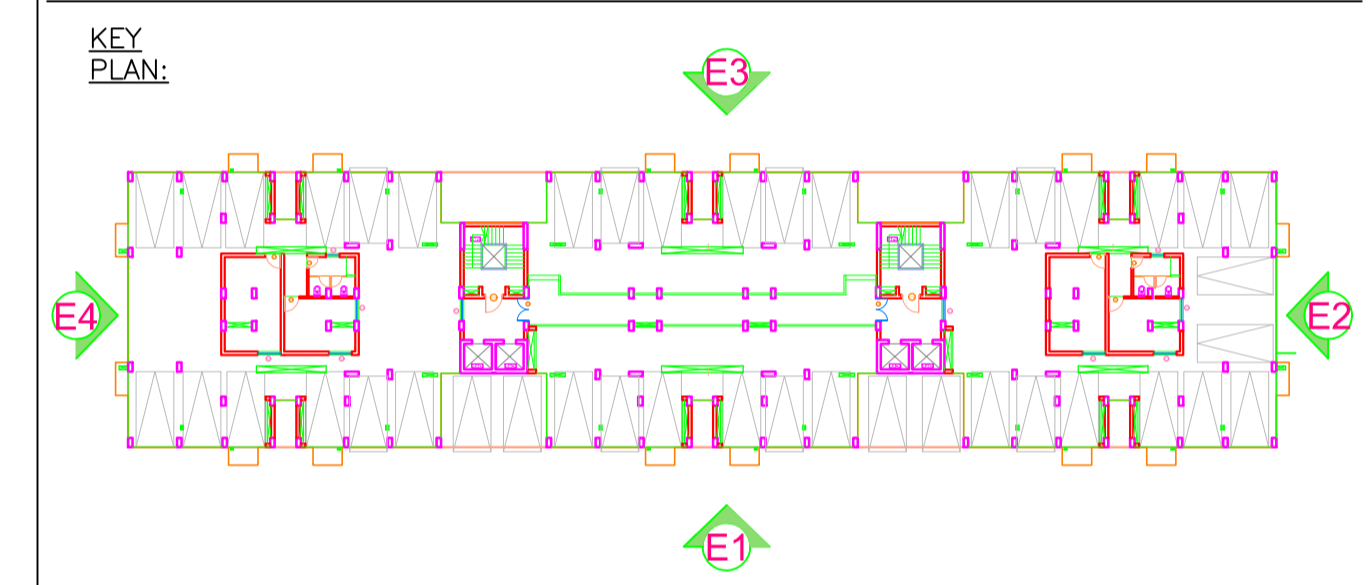


LTP NAME AND SIGNATURE	STRUCTURAL ENG'S NAME AND SIGNATURE	BUILDER NAME AND SK
MUKESH KUMAR SKZP/ENG/003/2019		

Name : PRAVEEN KUMAR GAGRAI  
Designation : CEO ZP  
Organization : DISTRICT RURAL DEVELOPMENT AGENCY

Proposal Basic Information	
Proposal File No.	SKZP/0003/2019/ALT2
Owner Name	M/S. KAMINI KAUSHAL CONSTRUCTION
Khata No	150
Plot No	745 , 745 A
Village Name	TAMOLIA
Use	Residential
SubUse	Residential Bldg/Apartment



ELEVATION - E1

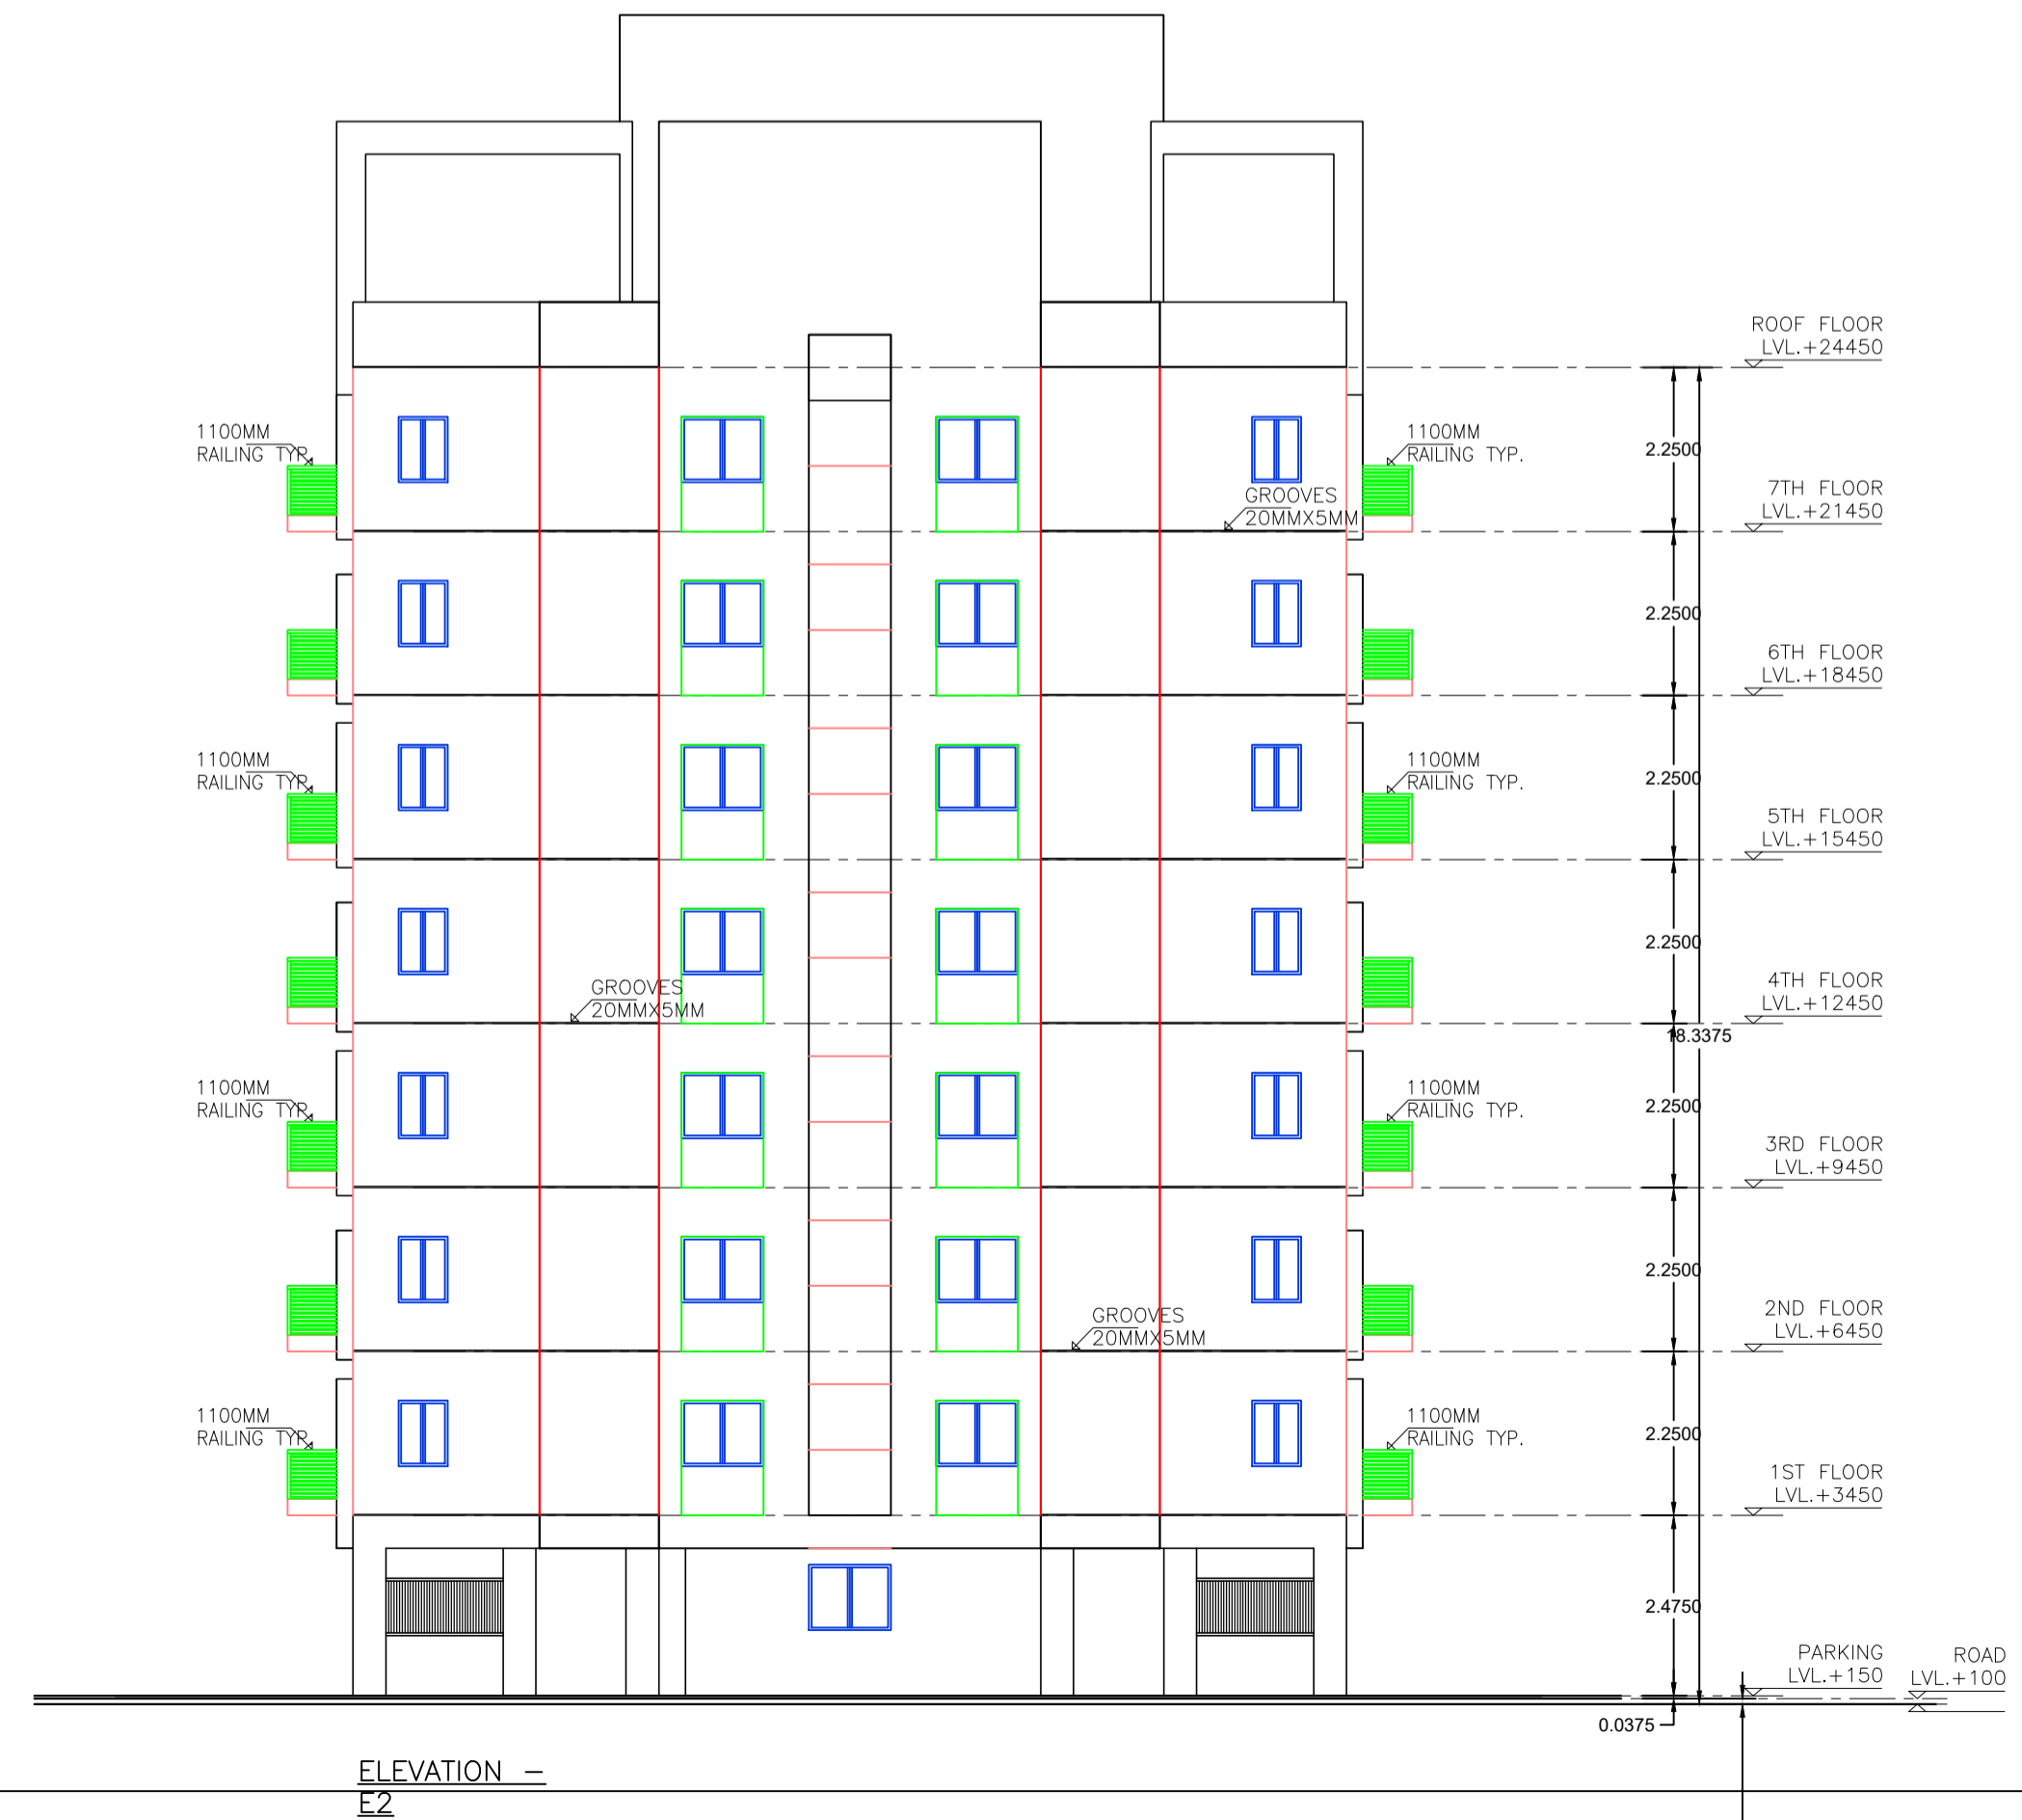

ELEVATION - E2

LTP NAME AND SIGNATURE	STRUCTURAL ENG'S NAME AND SIGNATURE	BUILDER NAME AND SIGNATURE
MUKESH KUMAR SKZP/ENG/0003/2019		

Name : PRAVEEN KUMAR GAGRAI  
Designation : CEOZP  
Organization : DISTRICT RURAL DEVELOPMENT AGENCY


TERRACE FLOOR PLAN  
(SCALE 1:100)

Project Title : KAMINI KAUSHAL CONSTRUCTION

DATE 29-09-2020  
SHEET NO. 8

Proposal Basic Information


Proposal File No.	SKZP/ENG/003/2019/ALT2
Owner Name	M/S. KAMINI KAUSHAL CONSTRUCTION
Khata No.	150
Plot No/SITOUT	745-745A
Village/TAMOLA	TAMOLA
Use	Residential
SubUse	Residential Bldg/Apartment

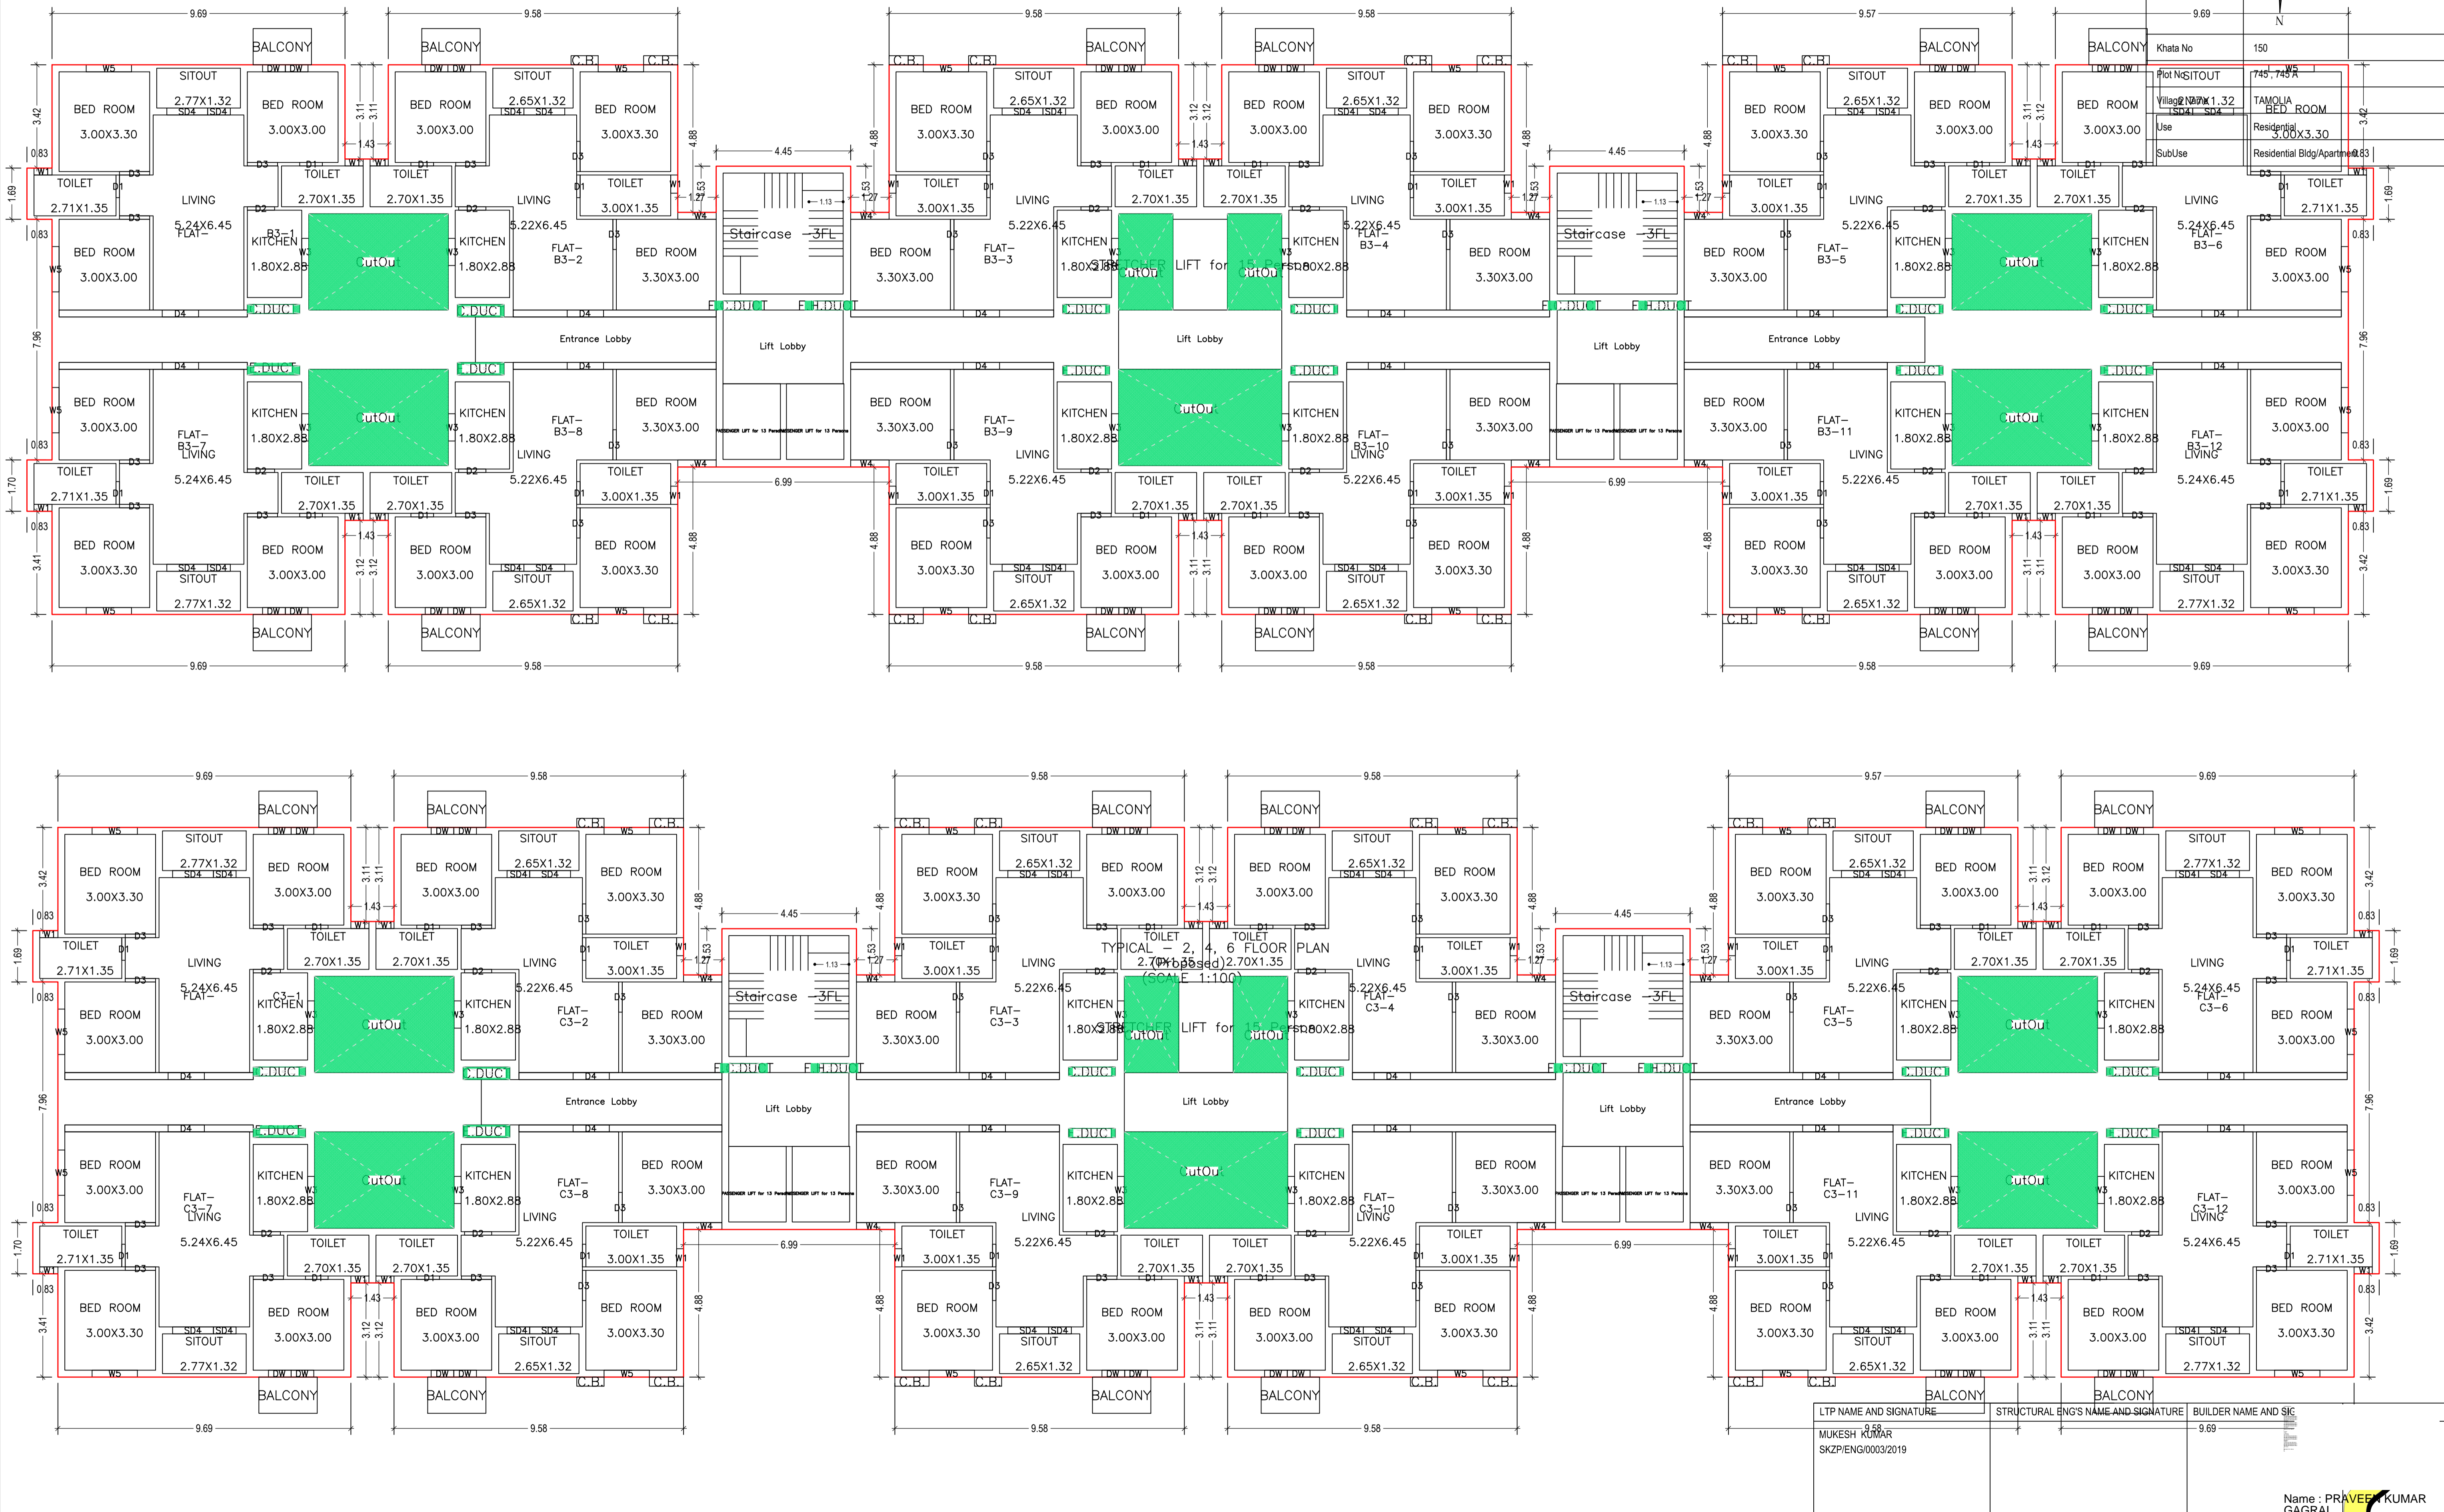

LTP NAME AND SIGNATURE: MUKESH KUMAR SKZP/ENG/003/2019  
 STRUCTURAL ENG'S NAME AND SIGNATURE: PRAVEEN KUMAR GAGRAI  
 BUILDER NAME AND SK: KAMINI KAUSHAL CONSTRUCTION



Proposal Basic Information

Proposal File No.	SKZP/0003/2019/ALT2
Owner Name	M/S. KAMINI KAUSHAL CONSTRUCTION
Khata No	150
Plot No	745, 745 A
Village Name	TAMOLIA
Use	Residential
SubUse	Residential Bldg/Apartment

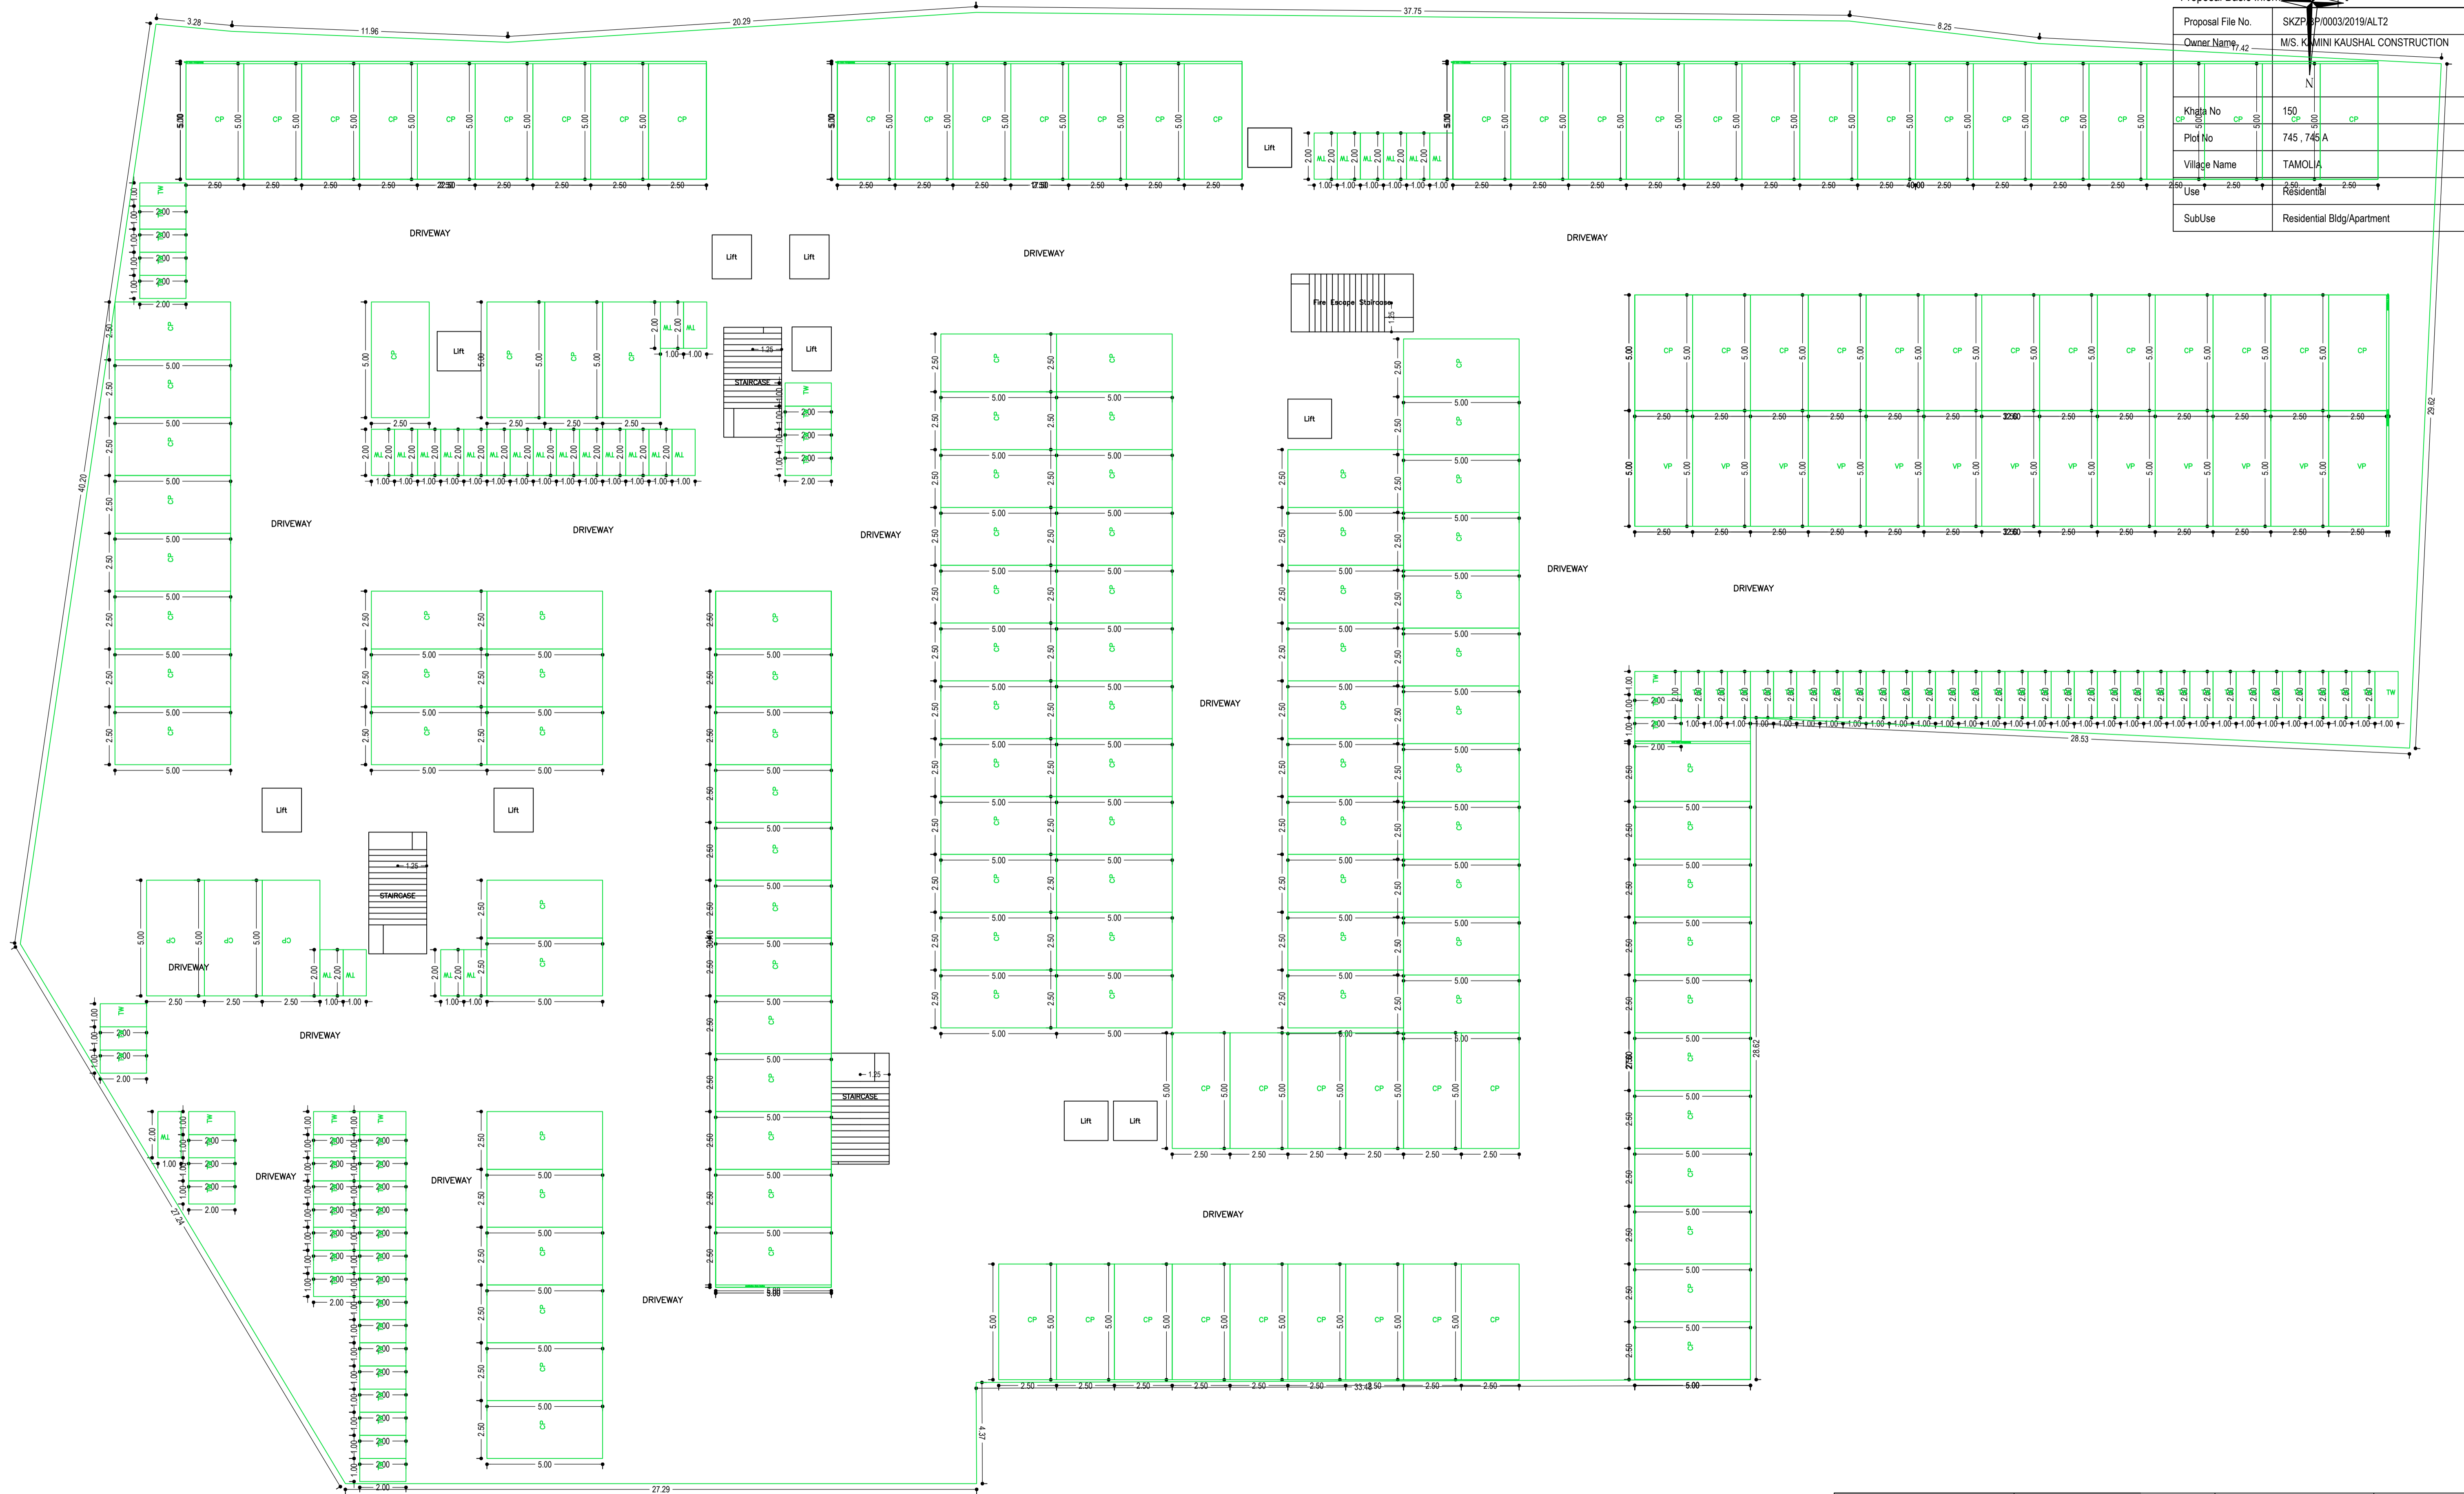

LTP NAME AND SIGNATURE MUKESH KUMAR SKZP/ENG/0003/2019	STRUCTURAL ENG'S NAME AND SIGNATURE	BUILDER NAME AND SK
--	-------------------------------------	---------------------

Proposal Basic Information	
Proposal File No.	SKZP/ENG/003/2019/ALT2
Owner Name	M/S. KAMINI KAUSHAL CONSTRUCTION
Khata No	150
Plot No	745, 745 A
Village Name	TAMOLIA
Use	Residential
SubUse	Residential Bldg/Apartment

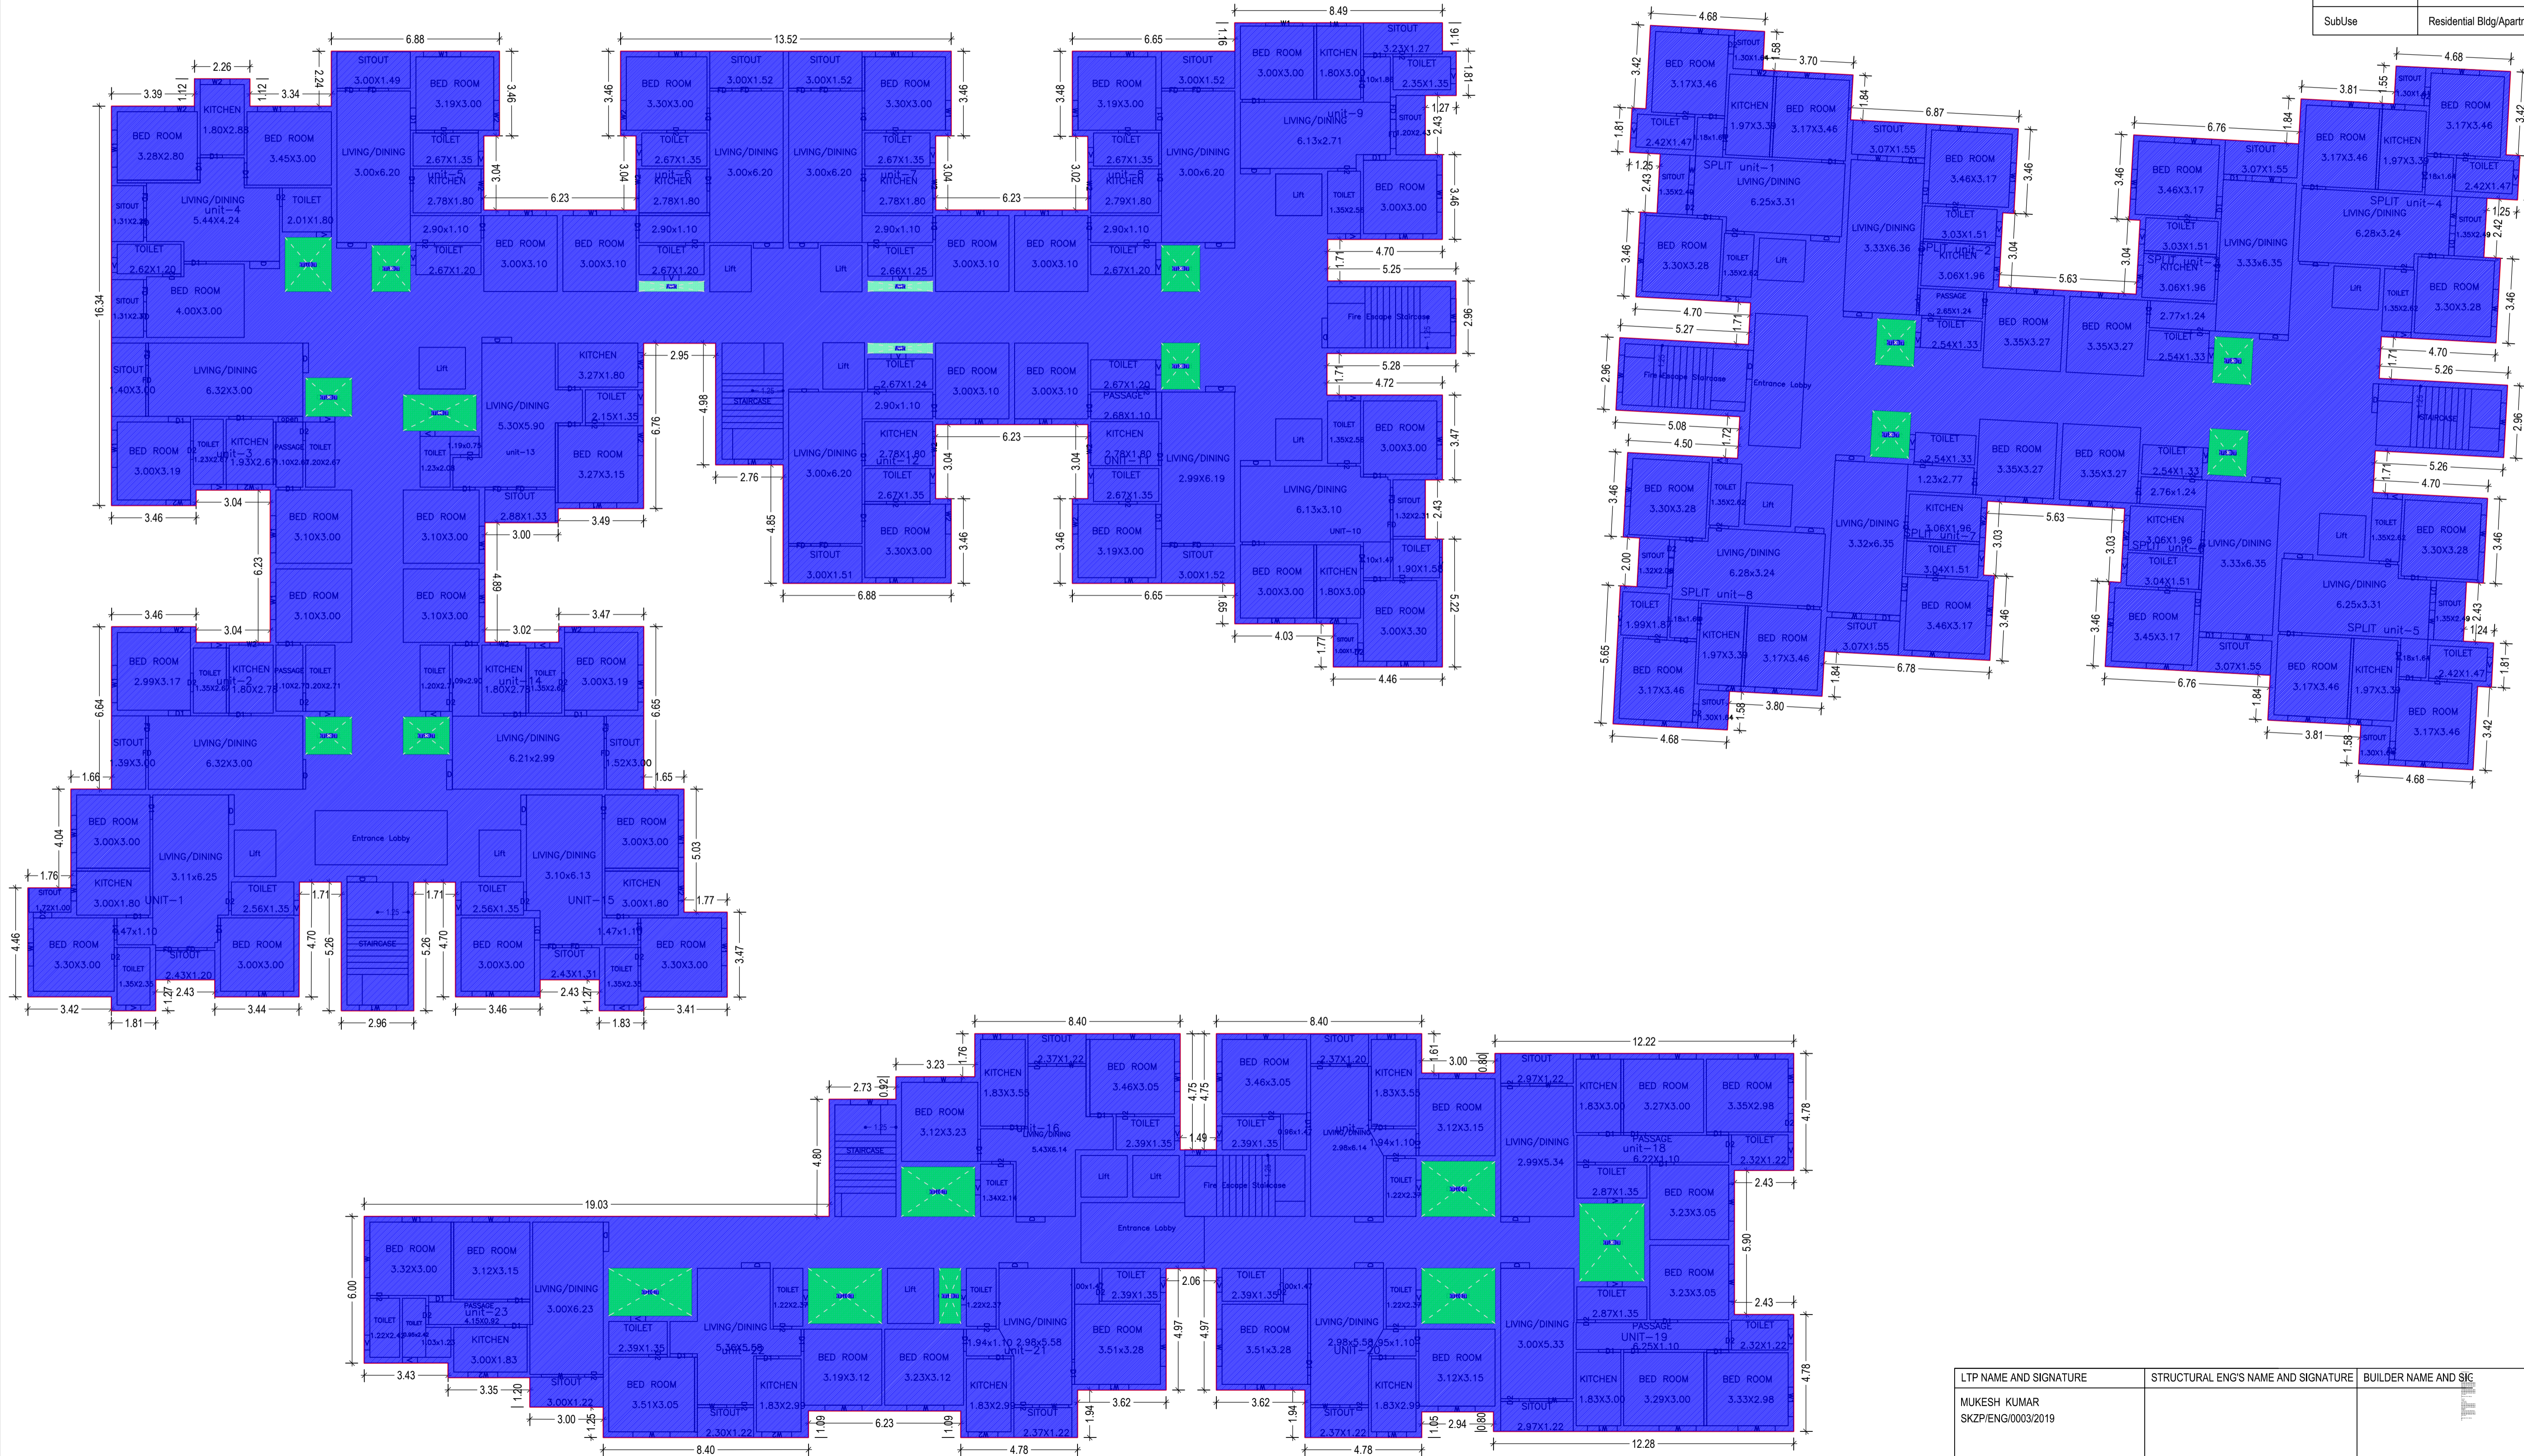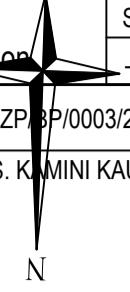

LTP NAME AND SIGNATURE	STRUCTURAL ENG'S NAME AND SIGNATURE	BUILDER NAME AND SK
MUKESH KUMAR SKZP/ENG/003/2019		

Proposal Basic Information


Proposal File No.	SKZP/EP/0003/2019/ALT2
Owner Name	M/S. KAMINI KAUSHAL CONSTRUCTION
Khata No	150
Plot No	745, 745 A
Village Name	...
SubUse	Residential Apartment



TYPICAL - 1, 2, 3, 4, 5& 6 FLOOR PLAN  
(Existing)  
(Scale 1:100)

LTP NAME AND SIGNATURE	STRUCTURAL ENG'S NAME AND SIGNATURE	BUILDER NAME AND SK
MUKESH KUMAR SKZP/ENG/0003/2019		

Proposal Basic Information	
Proposal File No.	SKZP/ENG/0003/2019/ALT2
Owner Name	M/S. KAMINI KAUSHAL CONSTRUCTION
Khata No	150
Plot No	745 , 745 A
Village Name	TAMOLIA
Use	Residential
SubUse	Residential Bldg/Apartment

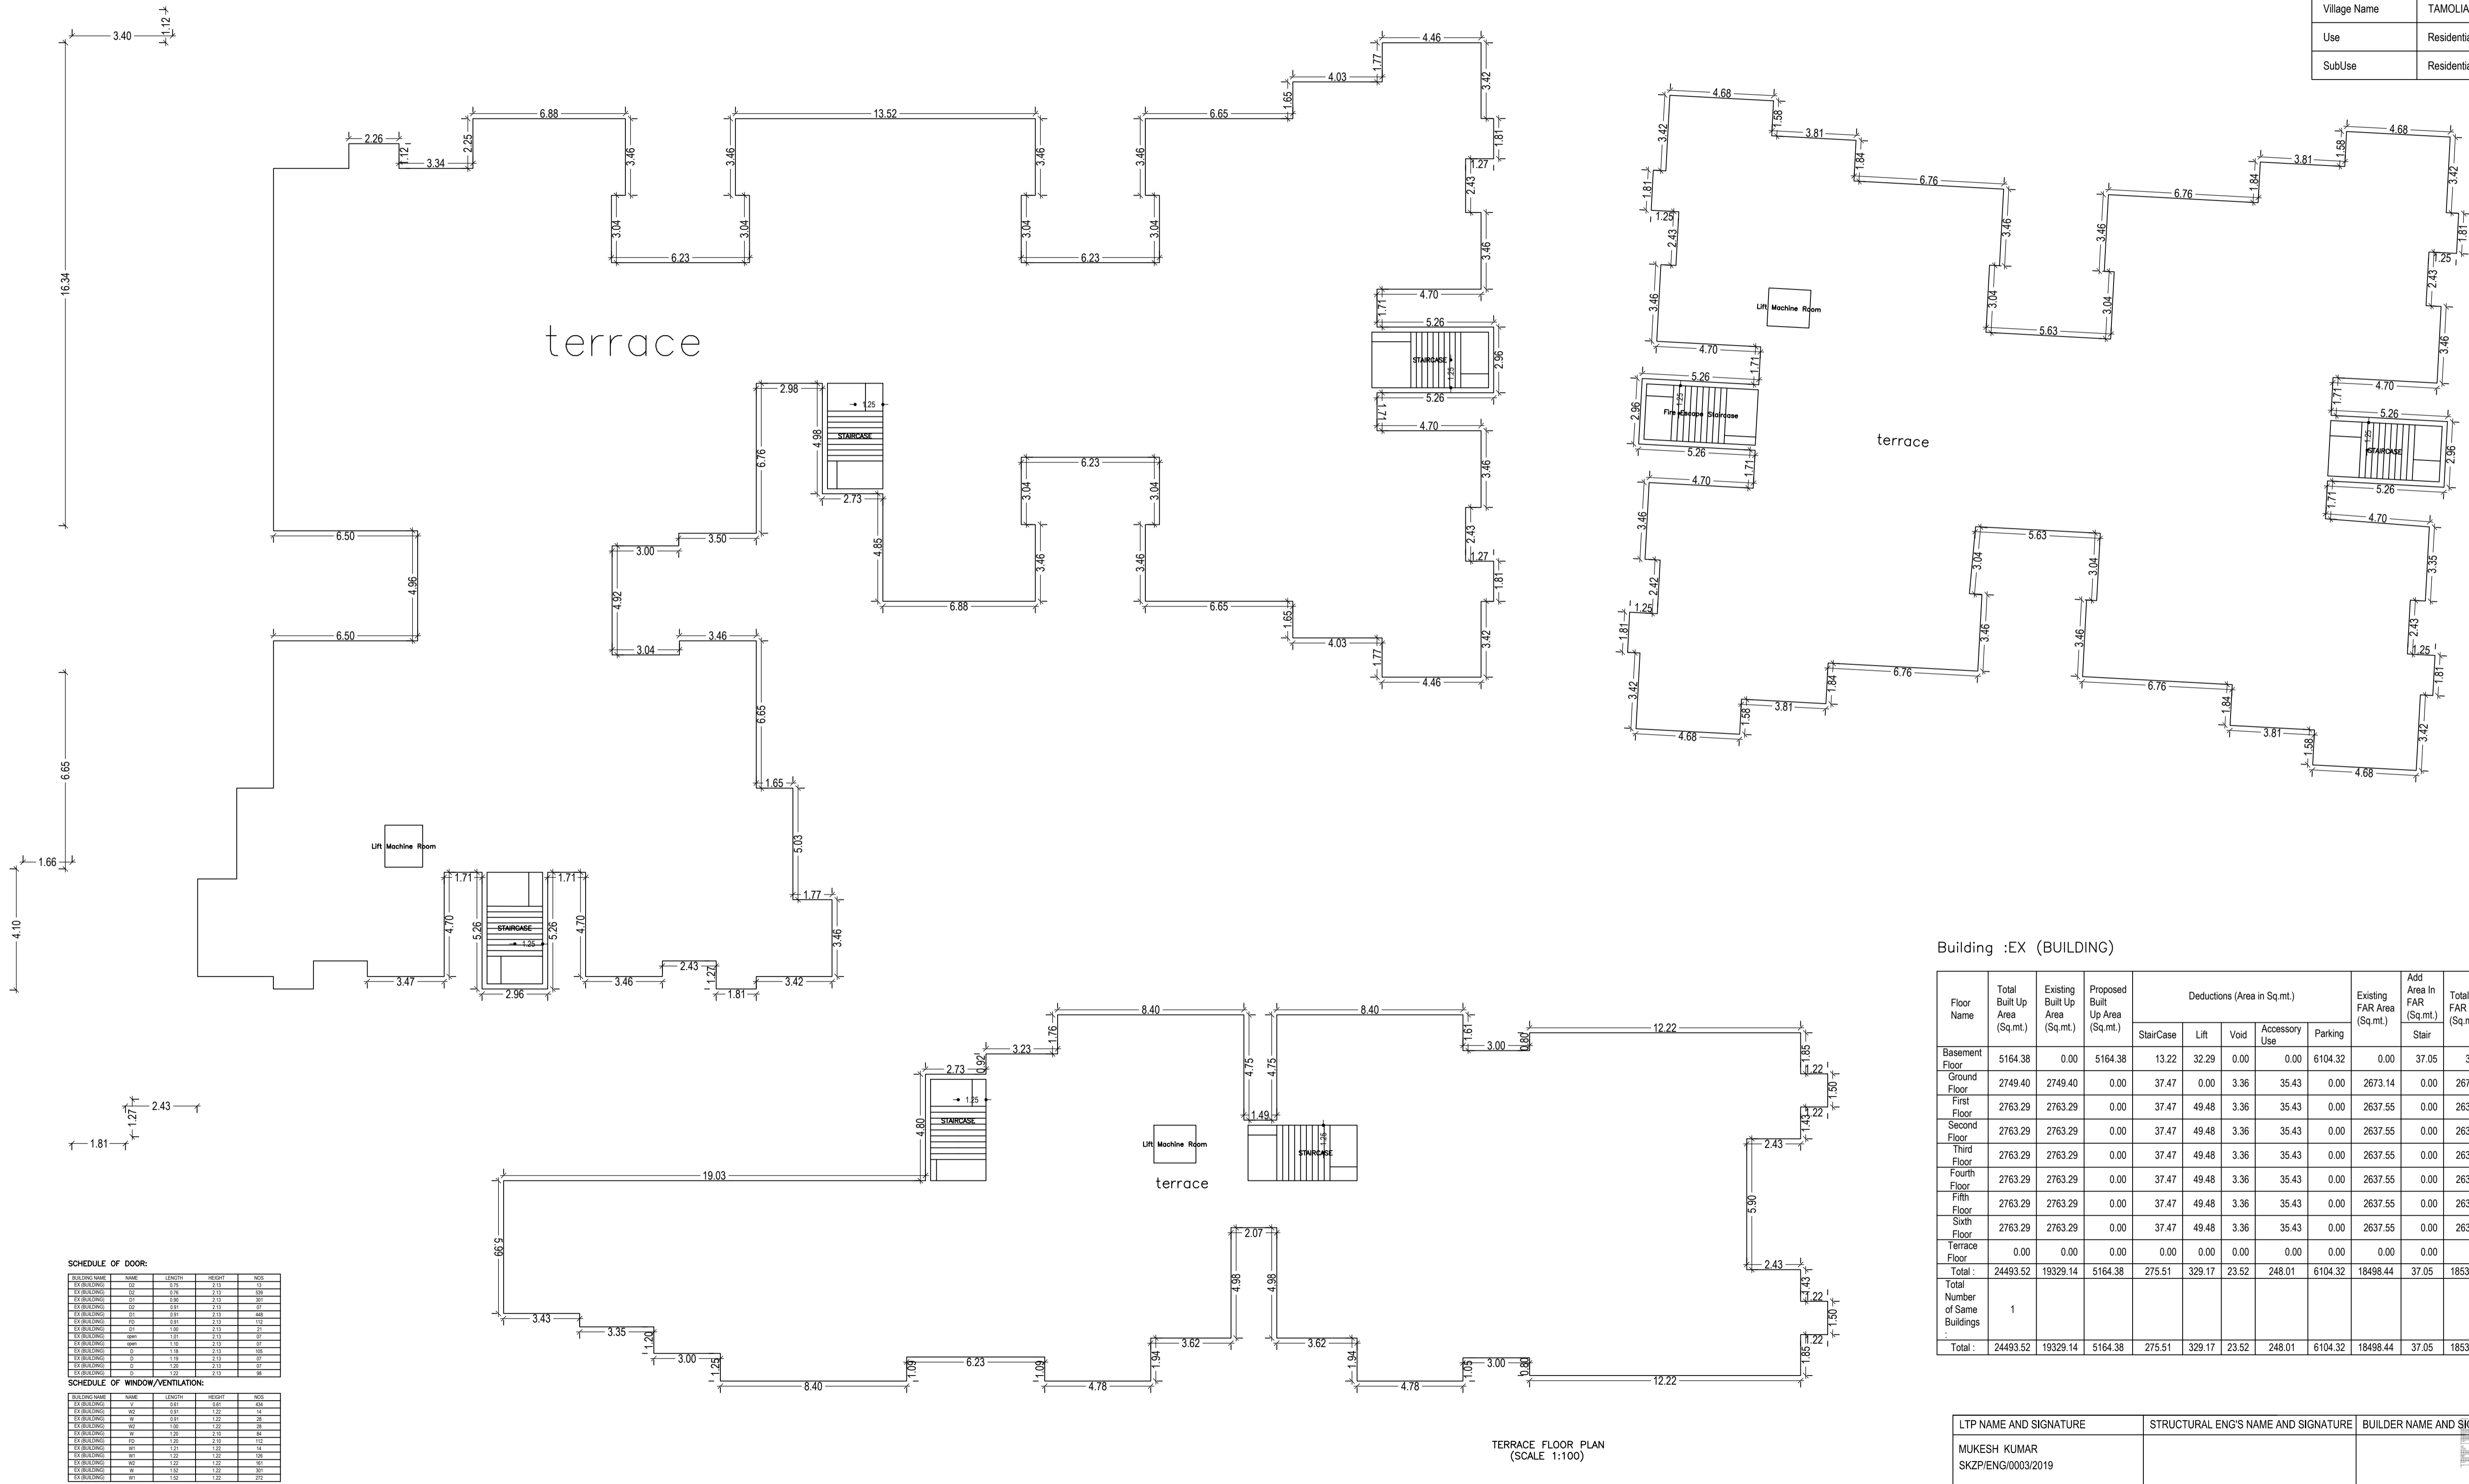

**SCHEDULE OF DOOR:**

Sl. No.	Name	LENGTH	HEIGHT	NO.
1	DOOR	0.75	2.13	13
2	DOOR	0.75	2.13	14
3	DOOR	0.90	2.13	15
4	DOOR	0.90	2.13	16
5	DOOR	0.90	2.13	17
6	DOOR	0.90	2.13	18
7	DOOR	1.00	2.13	19
8	DOOR	1.00	2.13	20
9	DOOR	1.10	2.13	21
10	DOOR	1.10	2.13	22
11	DOOR	1.10	2.13	23
12	DOOR	1.10	2.13	24
13	DOOR	1.10	2.13	25
14	DOOR	1.10	2.13	26
15	DOOR	1.10	2.13	27
16	DOOR	1.10	2.13	28
17	DOOR	1.10	2.13	29
18	DOOR	1.10	2.13	30
19	DOOR	1.10	2.13	31
20	DOOR	1.10	2.13	32

**SCHEDULE OF WINDOW/VENTILATION:**

Sl. No.	Name	LENGTH	HEIGHT	NO.
1	WINDOW	0.90	1.00	44
2	WINDOW	0.90	1.22	45
3	WINDOW	0.90	1.22	46
4	WINDOW	1.00	1.22	47
5	WINDOW	1.00	1.22	48
6	WINDOW	1.00	1.22	49
57	WINDOW	1.00	1.22	100

TERRACE FLOOR PLAN (SCALE 1:100)

Building :EX (BUILDING)

Floor Name	Total Built Up Area (Sq.mt.)	Existing Built Up Area (Sq.mt.)	Proposed Built Up Area (Sq.mt.)	Deductions (Area in Sq.mt.)					Existing FAR Area (Sq.mt.)	Add Area In FAR (Sq.mt.)	Total FAR Area (Sq.mt.)	Total Consumed Additional FAR Area (Sq.mt.)	Tnmt (No.)
				StairCase	Lift	Void	Accessory Use	Parking					
Basement Floor	5164.38	0.00	5164.38	13.22	32.29	0.00	0.00	6104.32	0.00	37.05	37.05	37.05	00
Ground Floor	2749.40	2749.40	0.00	37.47	0.00	3.36	35.43	2673.14	0.00	2673.14	2673.14	2673.14	31
First Floor	2763.29	2763.29	0.00	37.47	49.48	3.36	35.43	0.00	2637.55	0.00	2637.55	2637.55	31
Second Floor	2763.29	2763.29	0.00	37.47	49.48	3.36	35.43	0.00	2637.55	0.00	2637.55	2637.55	31
Third Floor	2763.29	2763.29	0.00	37.47	49.48	3.36	35.43	0.00	2637.55	0.00	2637.55	2637.55	31
Fourth Floor	2763.29	2763.29	0.00	37.47	49.48	3.36	35.43	0.00	2637.55	0.00	2637.55	2637.55	31
Fifth Floor	2763.29	2763.29	0.00	37.47	49.48	3.36	35.43	0.00	2637.55	0.00	2637.55	2637.55	31
Sixth Floor	2763.29	2763.29	0.00	37.47	49.48	3.36	35.43	0.00	2637.55	0.00	2637.55	2637.55	31
Terrace Floor	0.00	0.00	0.00	0.00	0.00	0.00	0.00	0.00	0.00	0.00	0.00	0.00	00
<b>Total :</b>	<b>24493.52</b>	<b>19329.14</b>	<b>5164.38</b>	<b>275.51</b>	<b>329.17</b>	<b>23.52</b>	<b>248.01</b>	<b>6104.32</b>	<b>18498.44</b>	<b>37.05</b>	<b>18535.49</b>	<b>18535.49</b>	<b>217</b>
Total Number of Same Buildings :	1												



LTP NAME AND SIGNATURE MUKESH KUMAR SKZP/ENG/0003/2019	STRUCTURAL ENG'S NAME AND SIGNATURE	BUILDER NAME AND SIGNATURE
--	-------------------------------------	----------------------------

Name : PRAVEEN KUMAR GAGRAI  
Designation : CEO  
Organization : DISTRICT RURAL DEVELOPMENT AGENCY




Proposal Basic Information	
Proposal File No.	SKZP/EP/0003/2019/ALT2
Owner Name	M/S. KAMINI KAUSHAL CONSTRUCTION
Khata No	150
Plot No	745, 745 A
Village Name	TAMOLIA
Use	Residential
SubUse	Residential Bldg/Apartment

# PROPOSED PLOT

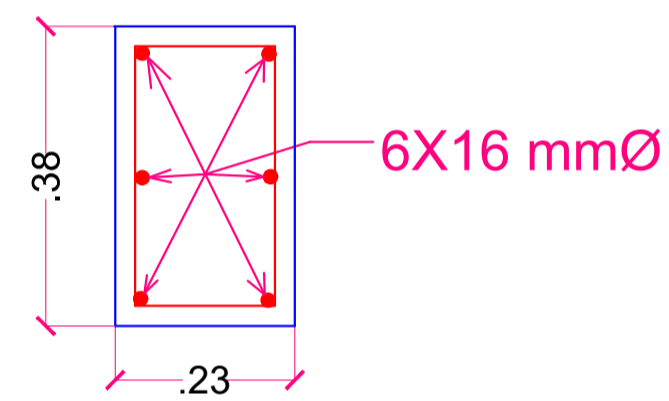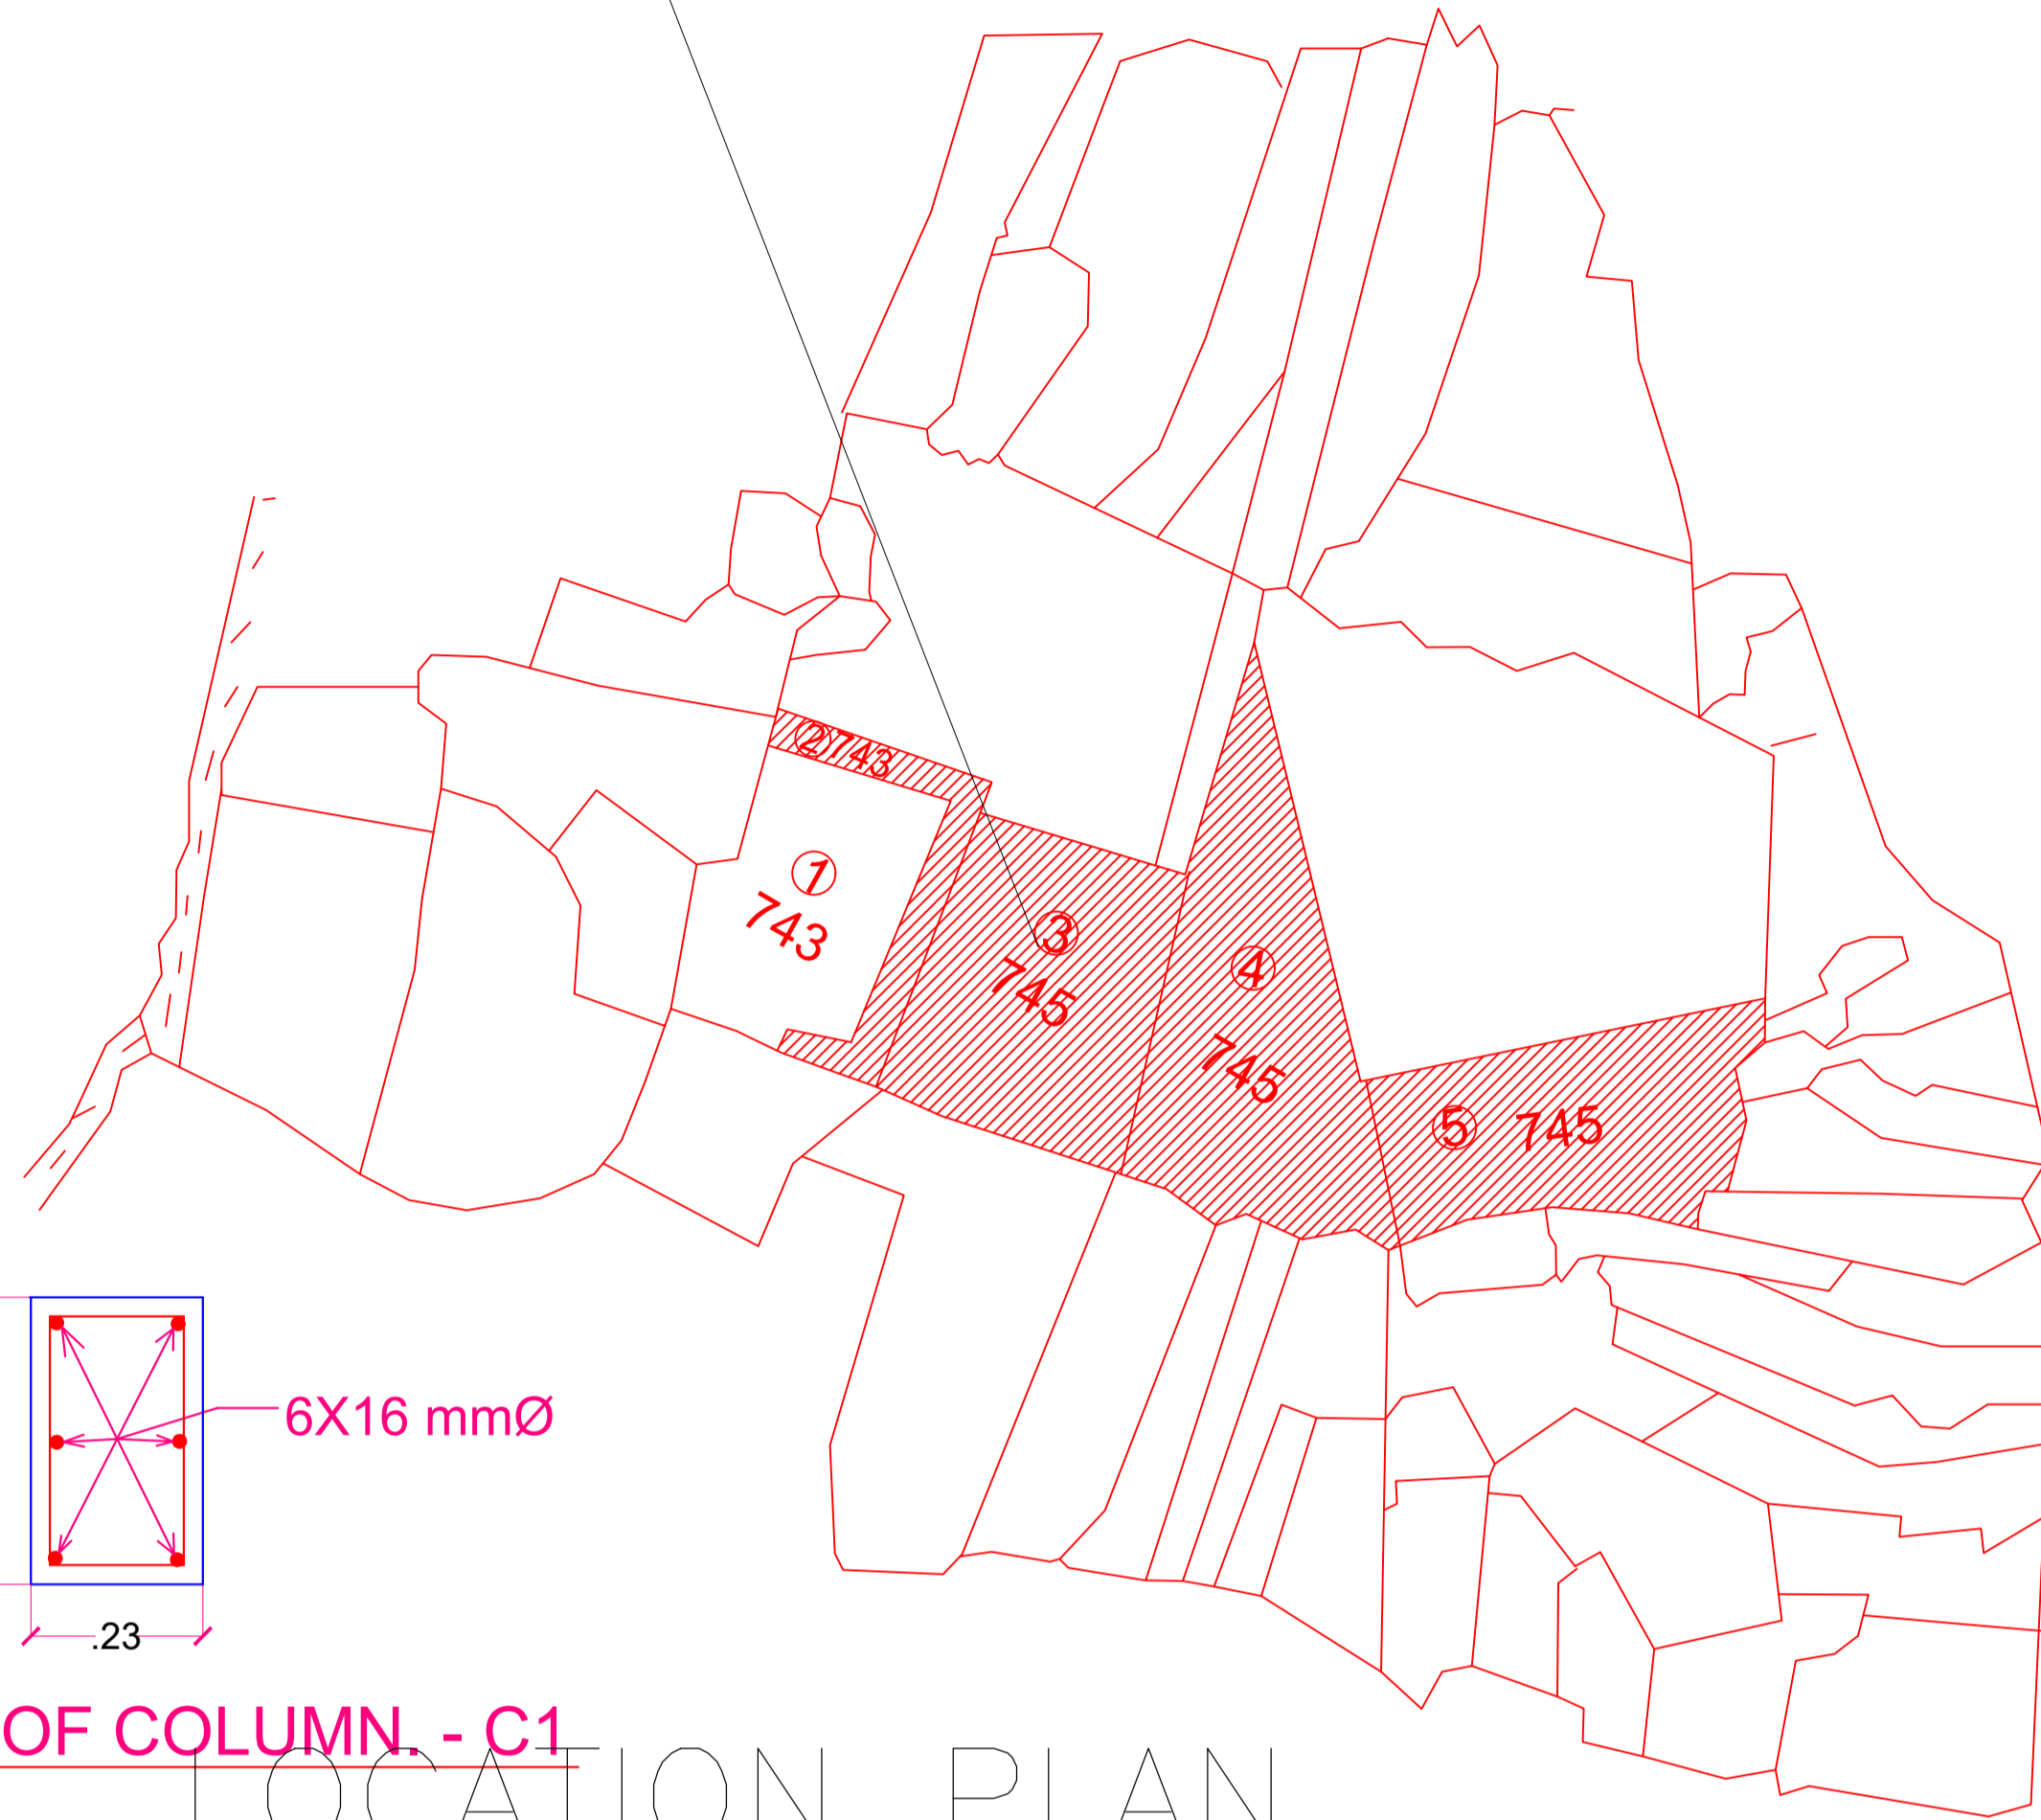


SECTION OF COLUMN - C1

## LOCATION PLAN

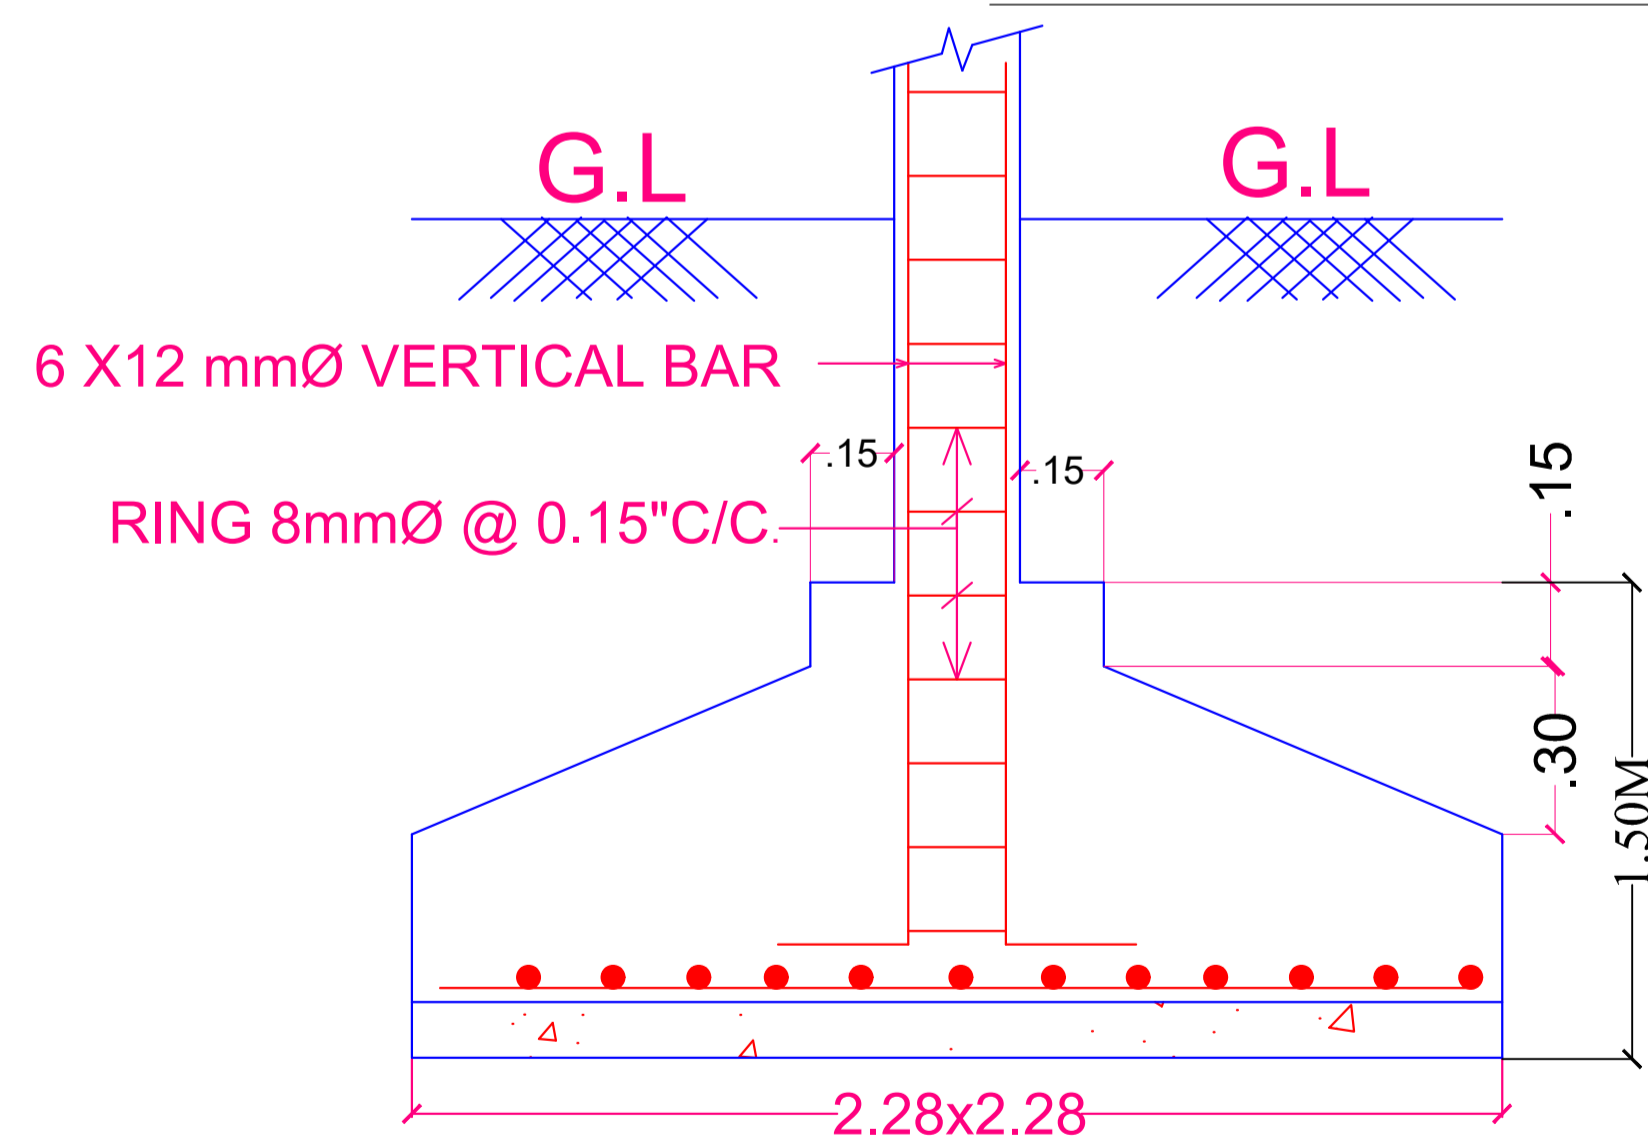


SECTION OF FOOTING - F1

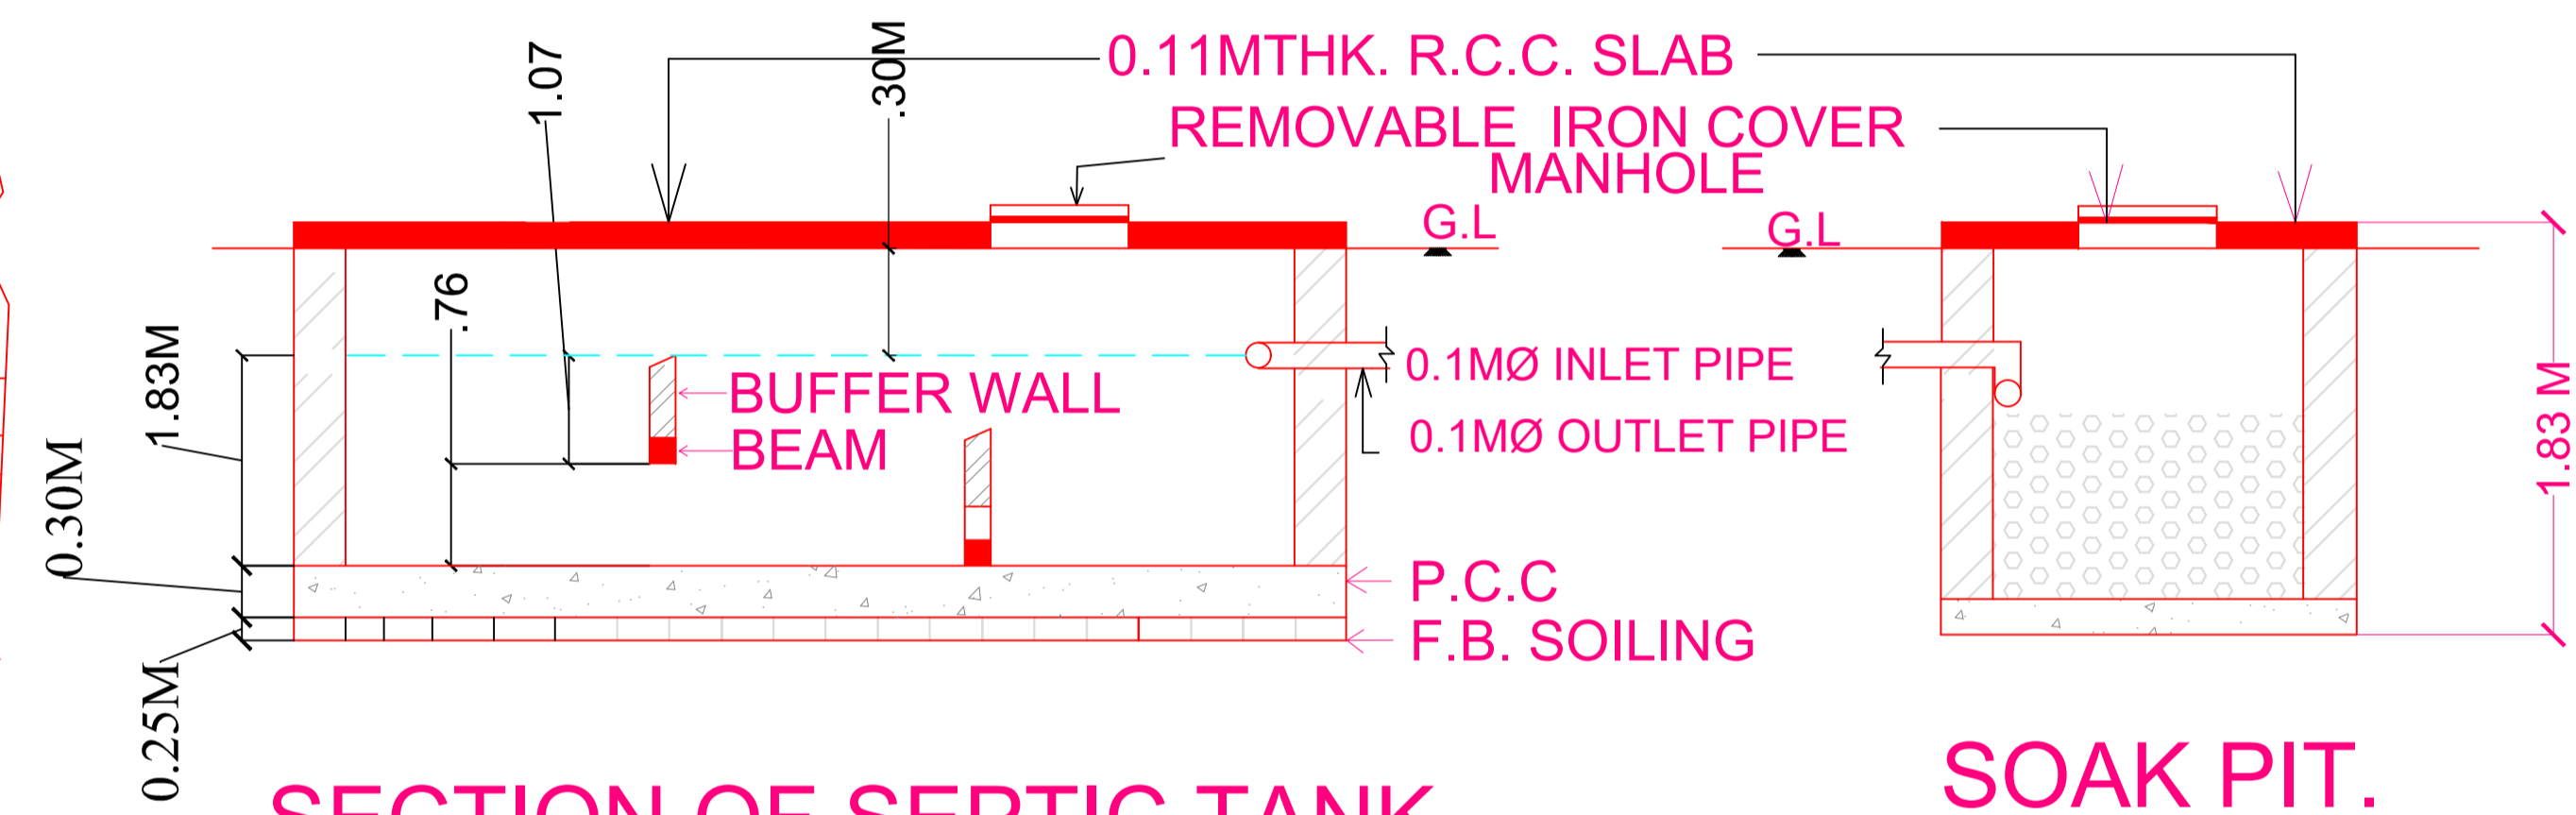

SECTION OF SEPTIC TANK.

SOAK PIT.

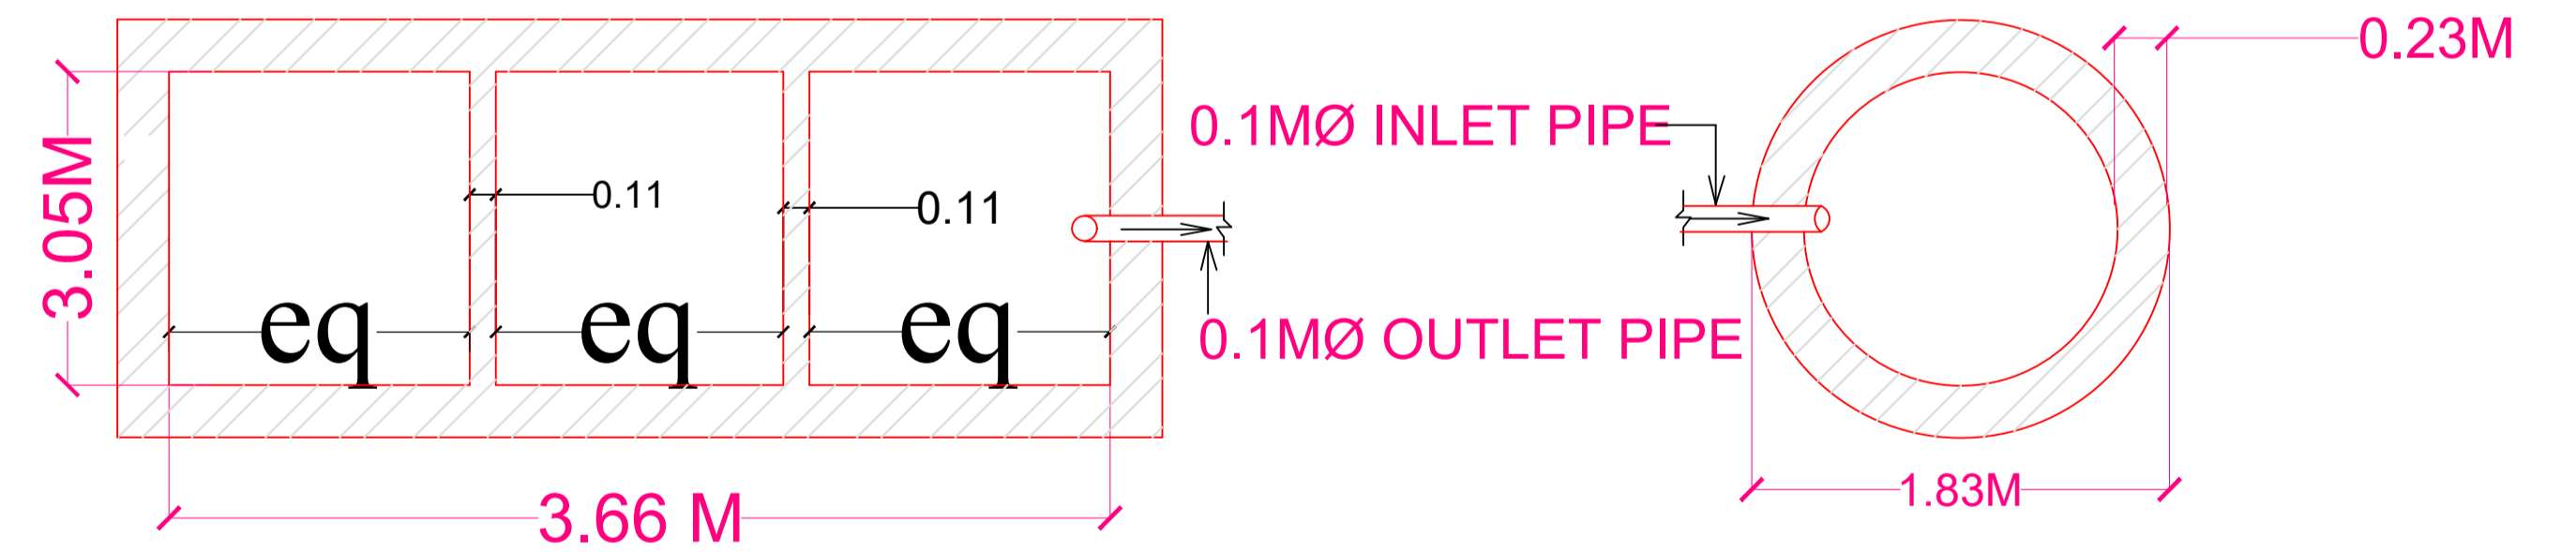


PLAN OF SEPTIC TANK.

PLAN OF SOAK PIT.

LTP NAME AND SIGNATURE	STRUCTURAL ENG'S NAME AND SIGNATURE	BUILDER NAME AND SIGN
MUKESH KUMAR SKZP/ENG/0003/2019		

Name : PRAVEEN KUMAR GAGRAI  
Designation : CEO ZP  
Organization : DISTRICT RURAL DEVELOPMENT AGENCY

Proposal Basic Information	
Proposal File No.	SKZP/ENG/0003/2019/ALT2
Owner Name	M/S. KAMINI KAUSHAL CONSTRUCTION
Khata No	150
Plot No	745 , 745 A
Village Name	TAMOLIA
Use	Residential
SubUse	Residential Bldg/Apartment

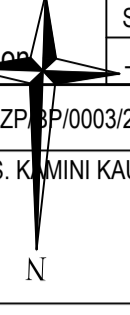

SIDE ELEVATION  
SCALE 1:100

SIDE ELEVATION  
SCALE 1:100  
BLOCK-A

SIDE ELEVATION  
SCALE 1:100



SECTION YY  
BLOCK-B


SECTION X-X  
SCALE 1:100  
BLOCK-A

SECTION X-X  
SCALE 1:100  
BLOCK-A


LTP NAME AND SIGNATURE	STRUCTURAL ENG'S NAME AND SIGNATURE	BUILDER NAME AND SK
MUKESH KUMAR SKZP/ENG/0003/2019		

Name : PRAVEEN KUMAR GAGRAI  
Designation : CEOZP  
Organization : DISTRICT RURAL DEVELOPMENT AGENCY




Proposal Basic Information	
Proposal File No.	SKZP/0003/2019/ALT2
Owner Name	M/S. KAMINI KAUSHAL CONSTRUCTION
Khata No	150
Plot No	745, 745 A
Village Name	TAMOLIA
Use	Residential
SubUse	Residential Bldg/Apartment

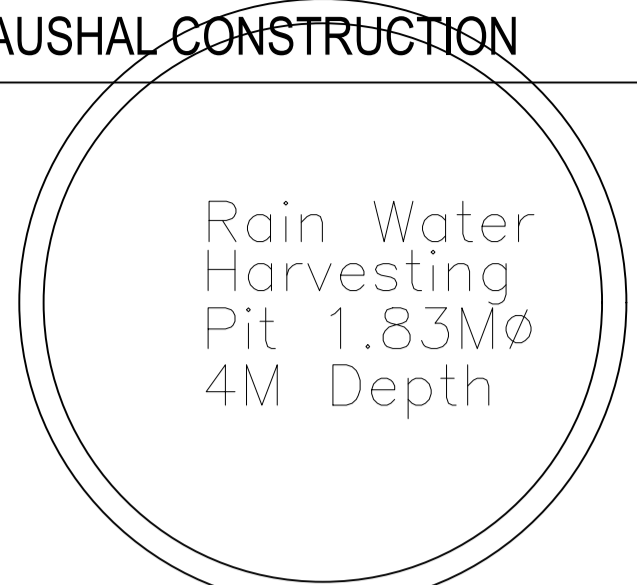

HARVESTING WELL PLAN

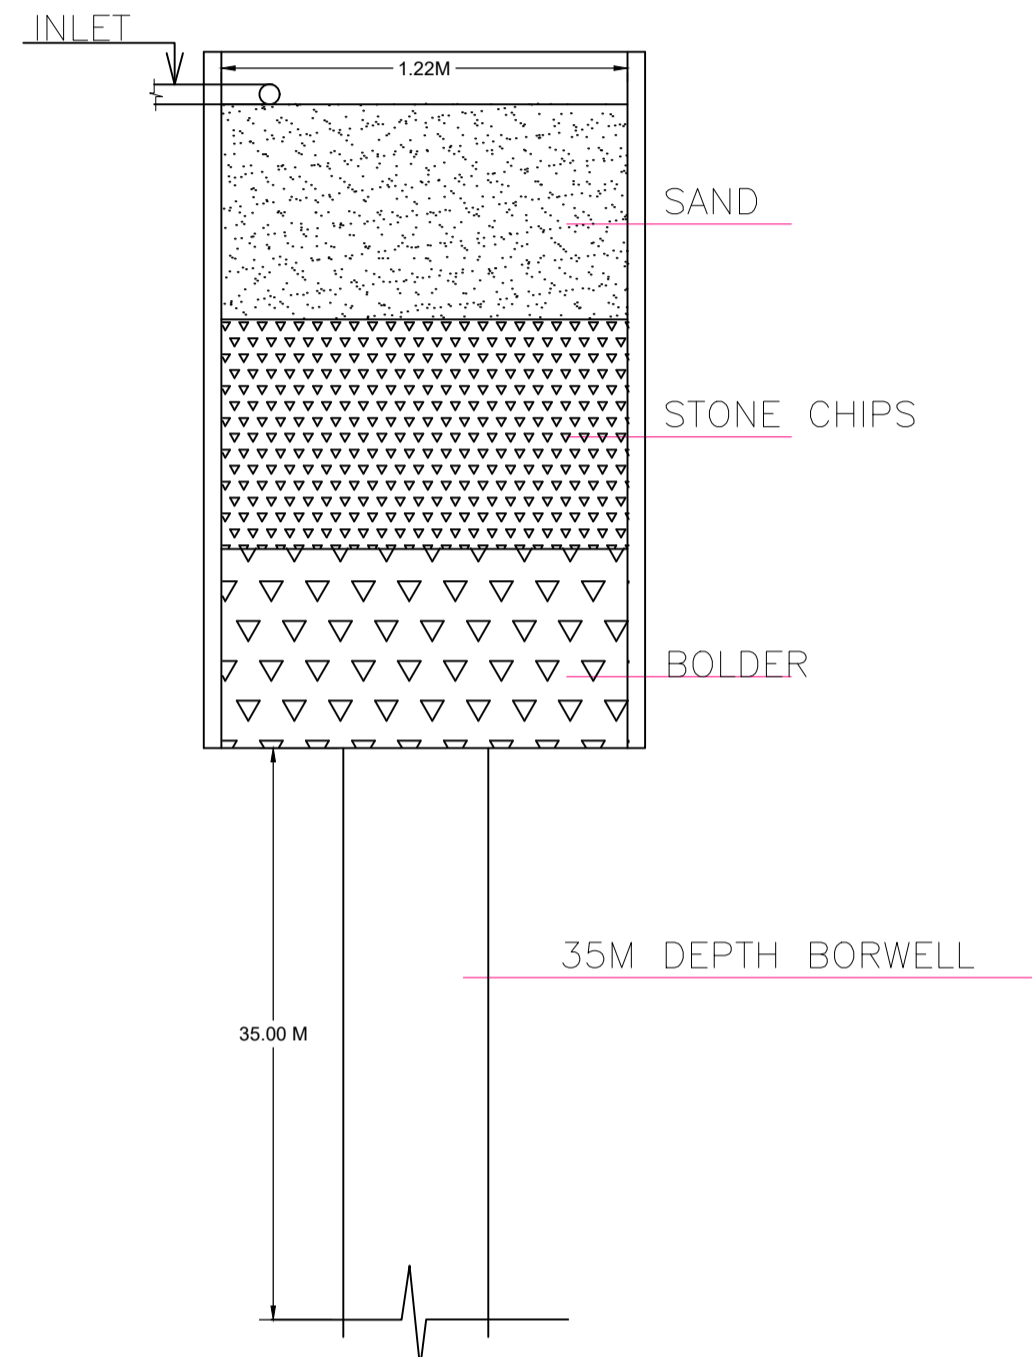

HARVESTING WELL SECTION

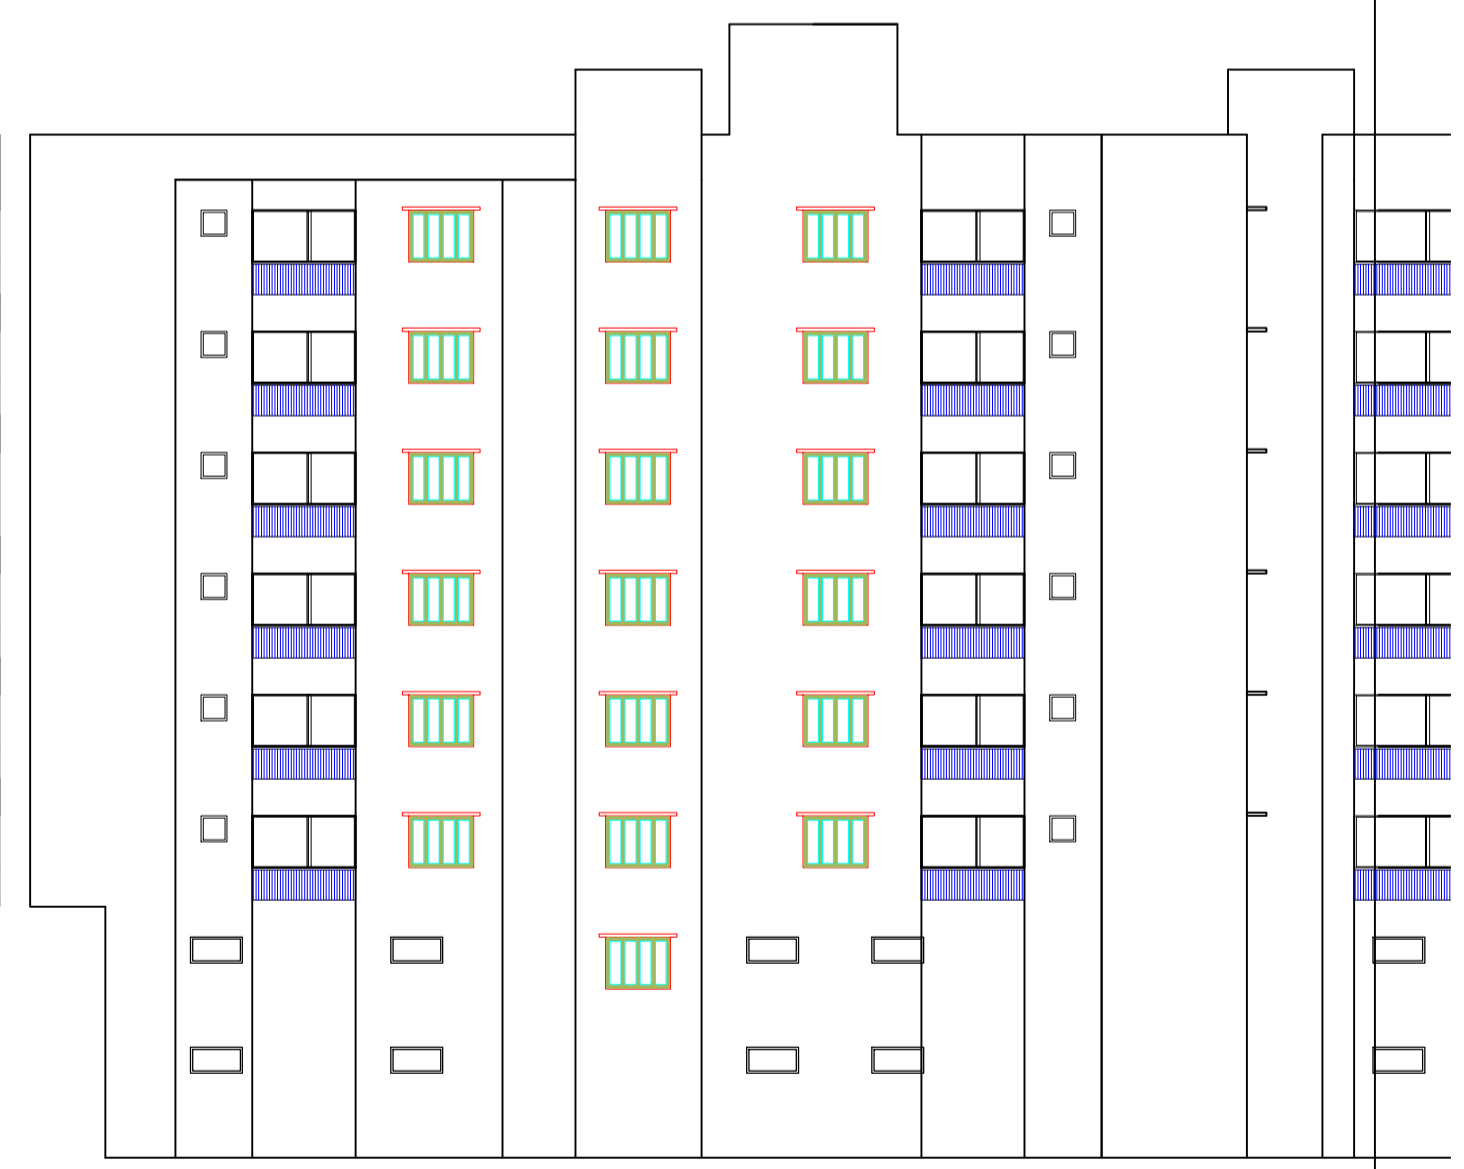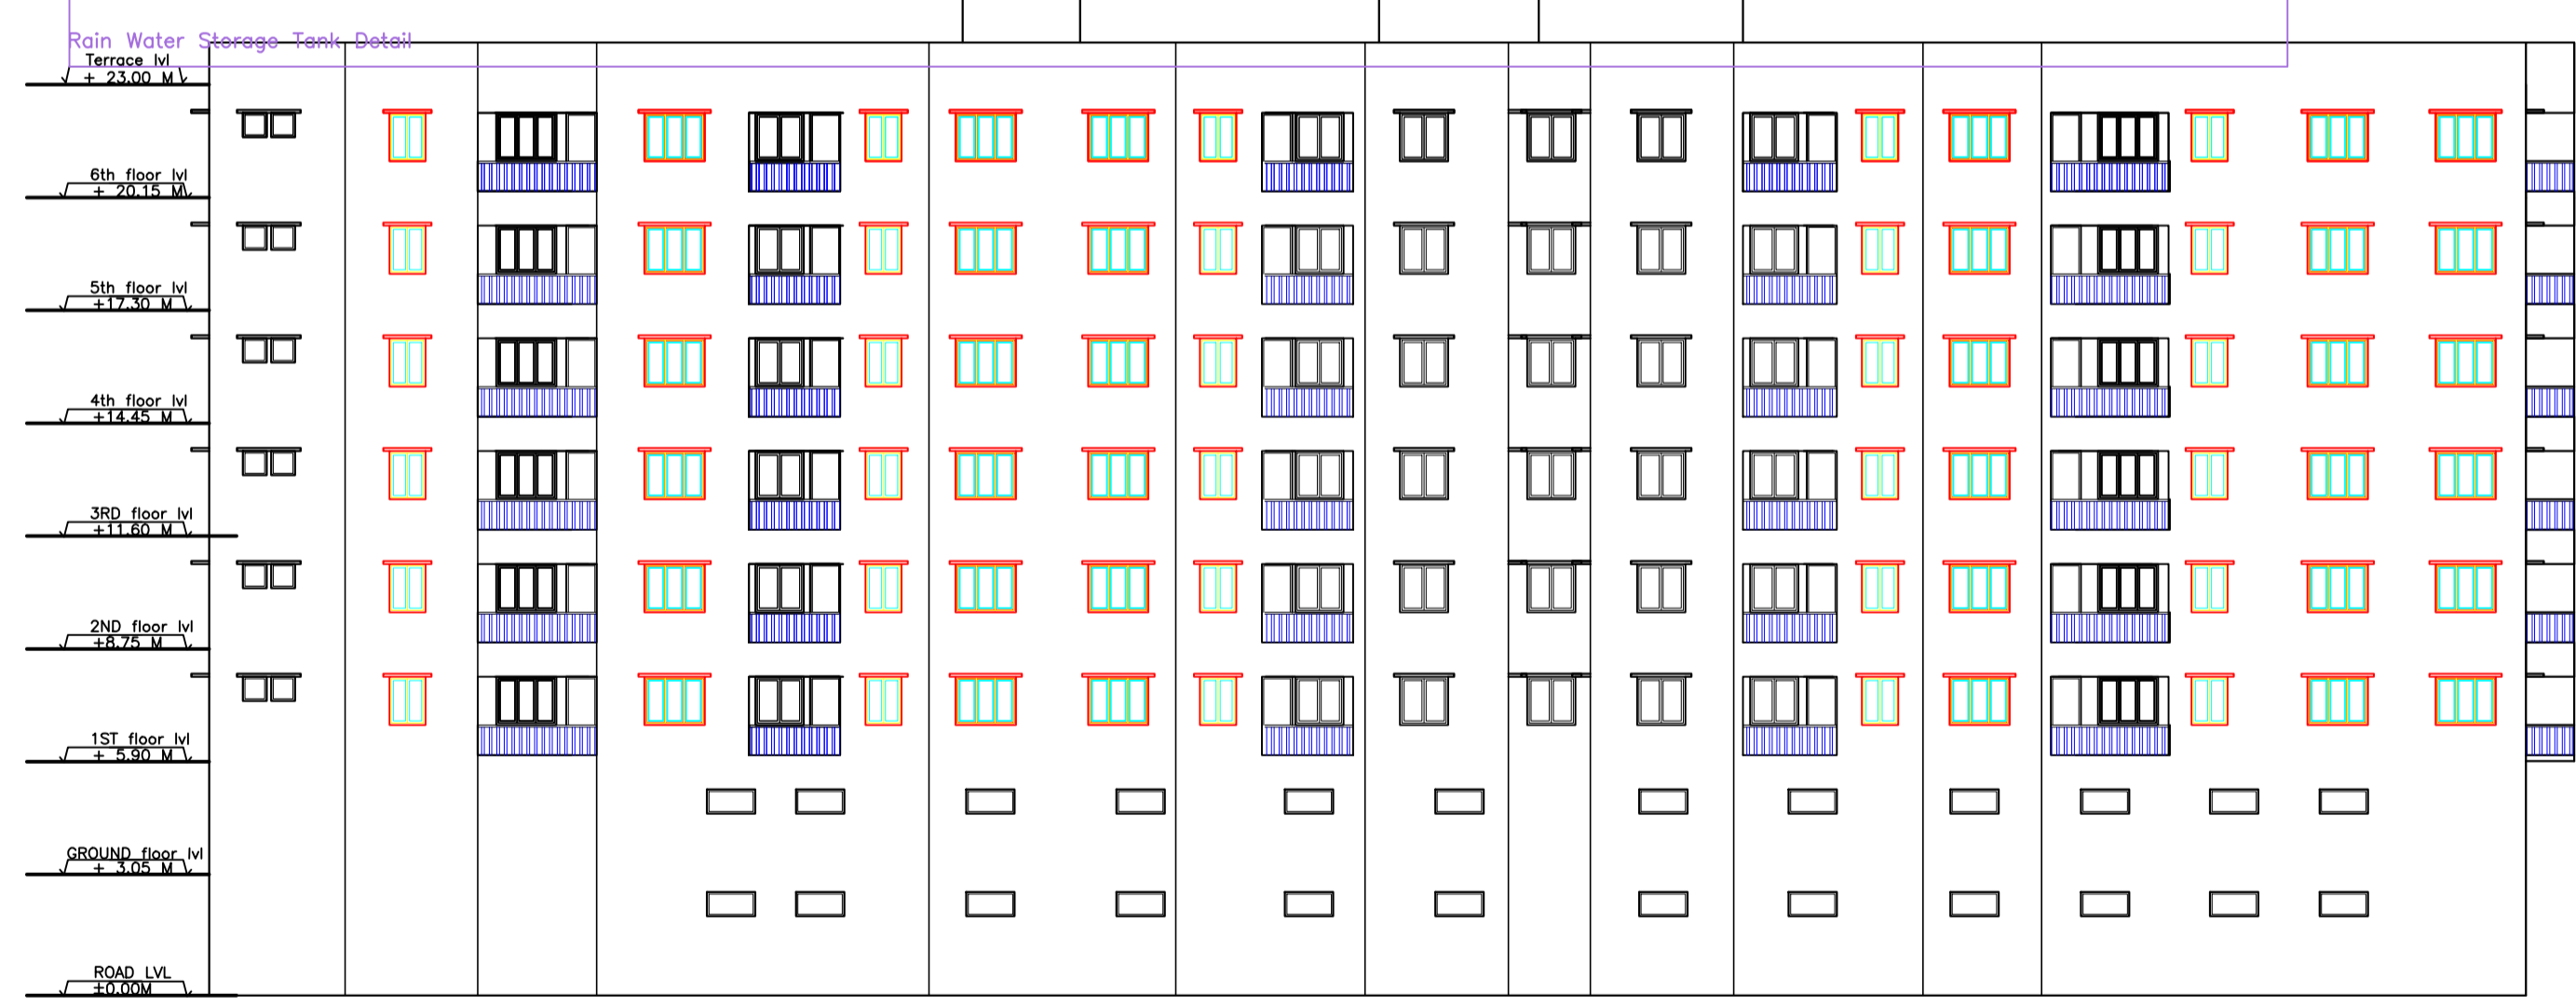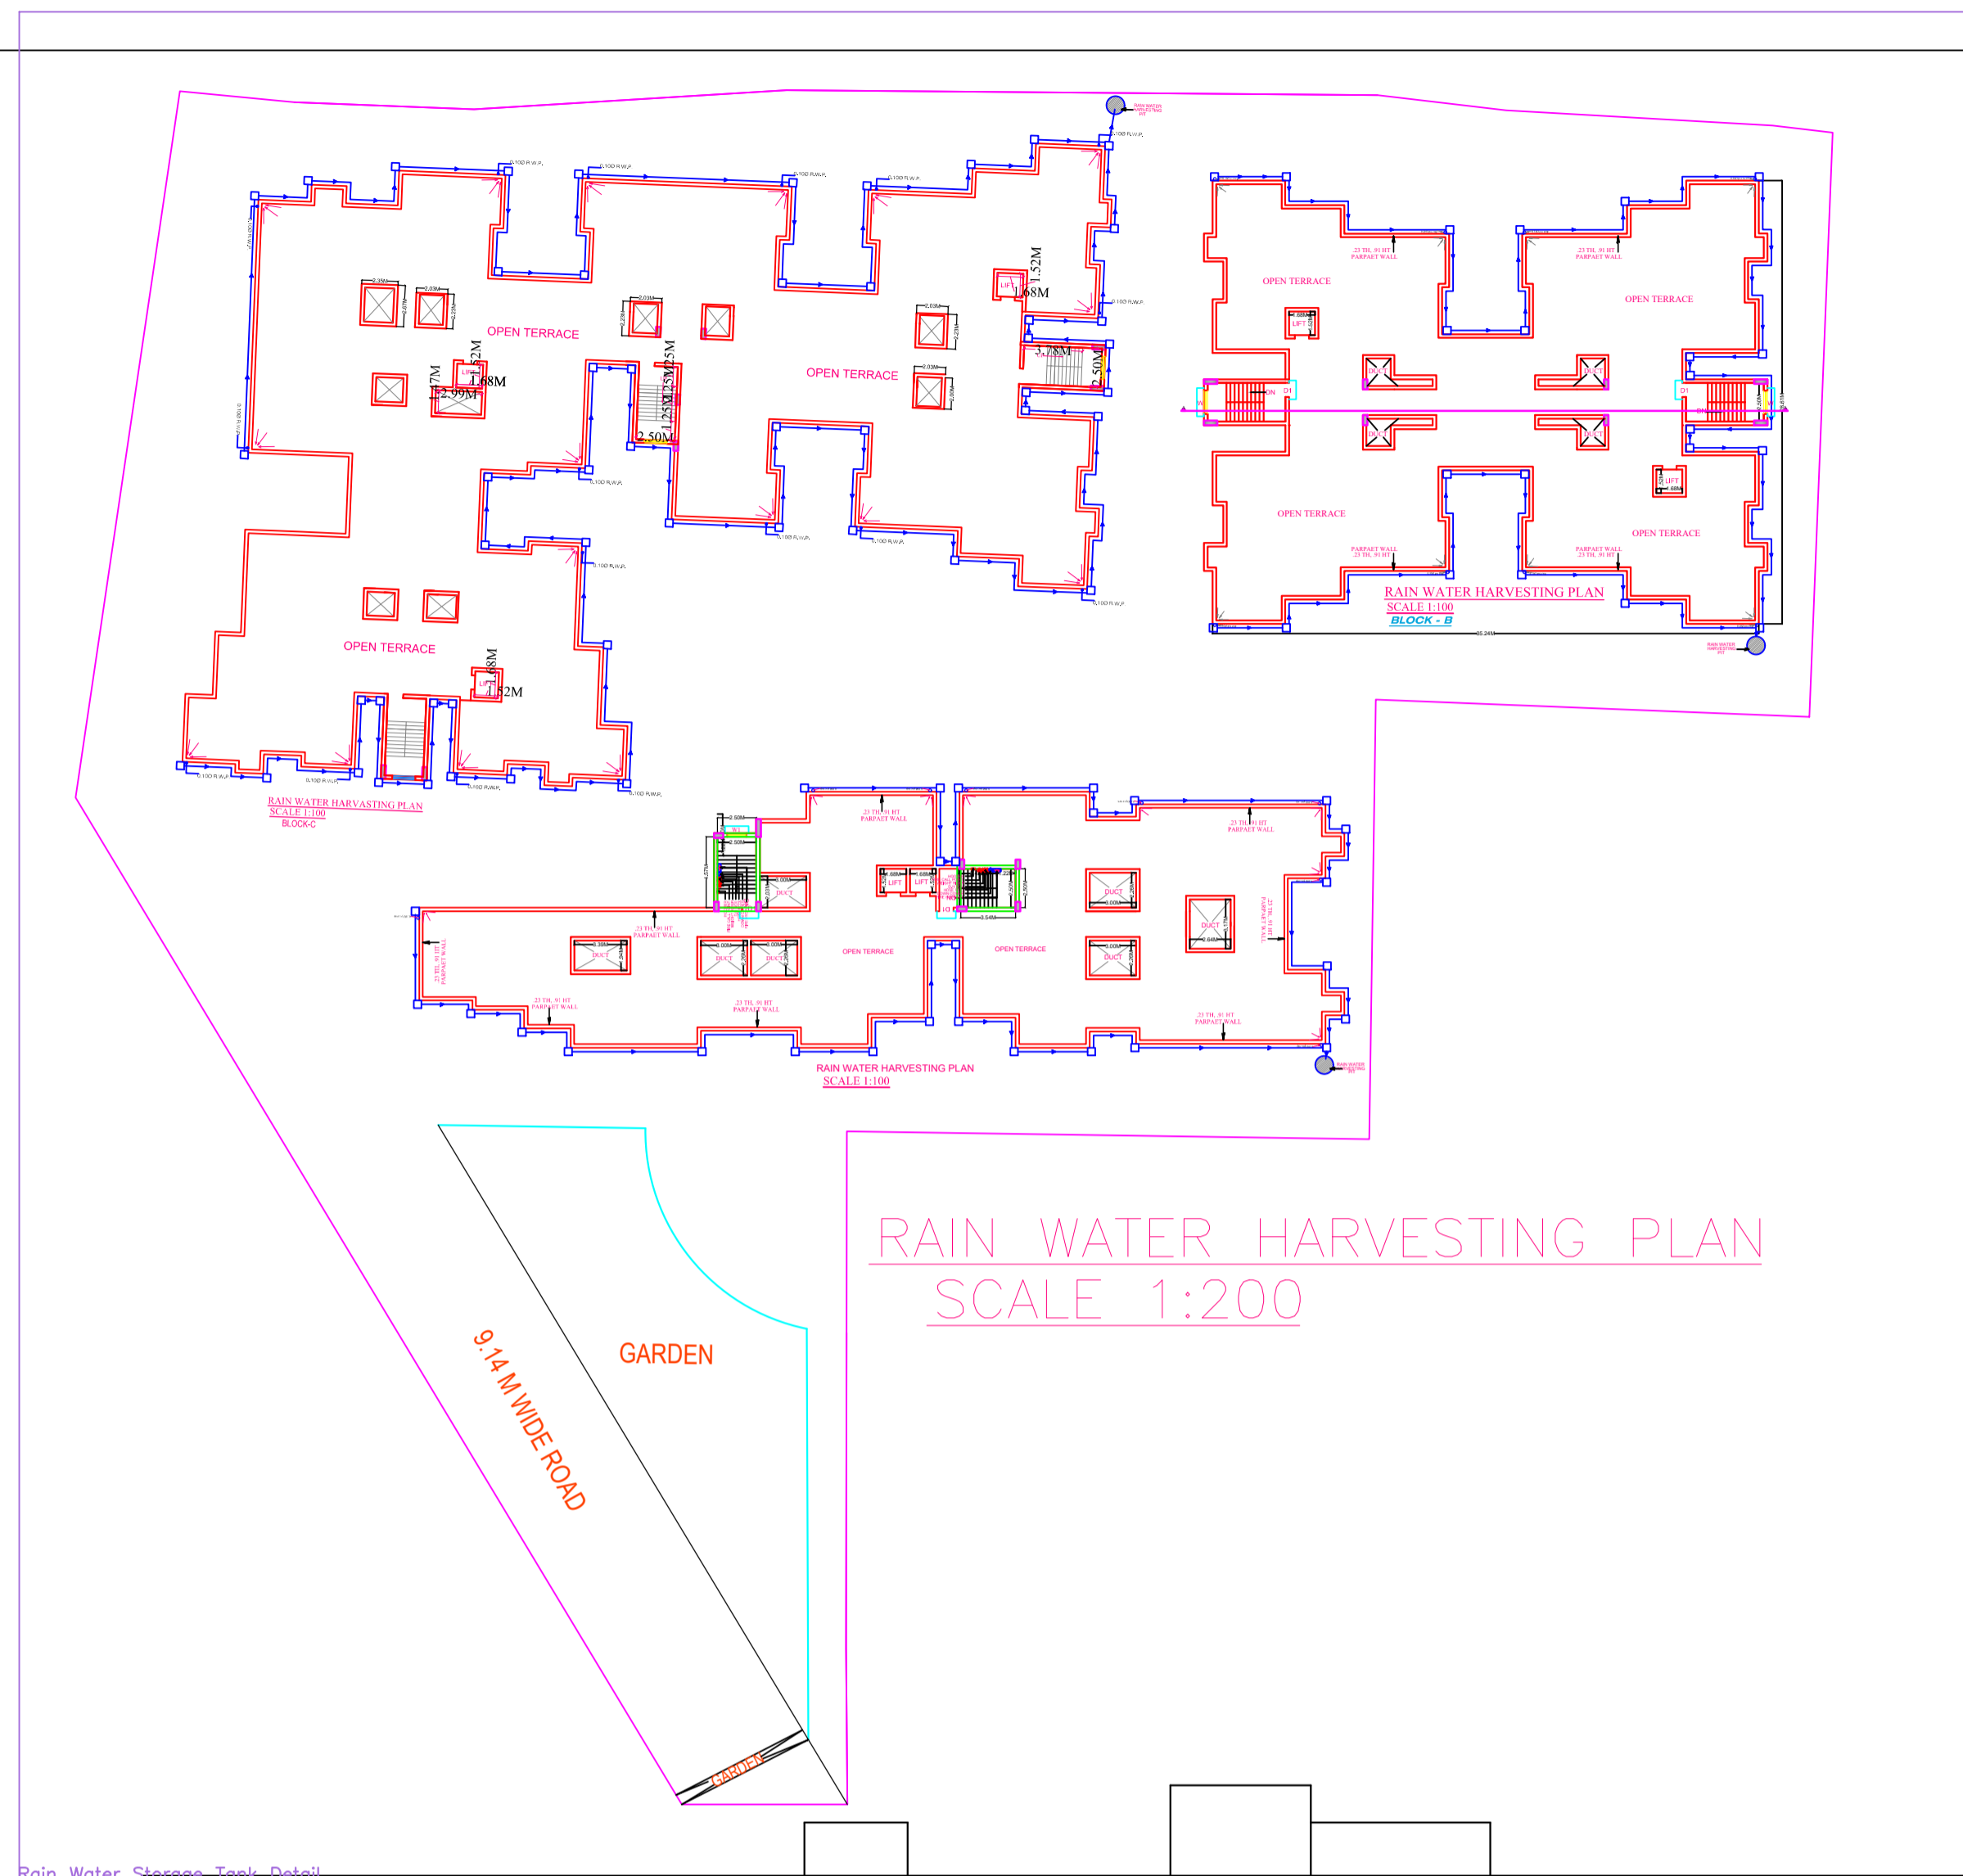

LTP NAME AND SIGNATURE	STRUCTURAL ENG'S NAME AND SIGNATURE	BUILDER NAME AND SIGNATURE
MUKESH KUMAR SKZP/ENG/0003/2019		

Name : PRAVEEN KUMAR GAGRAI  
Designation : CEOZP  
Organization : DISTRICT RURAL DEVELOPMENT AGENCY