




Proposal Basic Information	
Proposal File No.	RMC/EP/0540/W09/2019
Owner Name	PRATIBHA TRIPATHI
Khata No.	34
Plot No.	854/52
Village Name	BARIYATU
Use	Residential
SubUse	Residential Bldg/Apartment

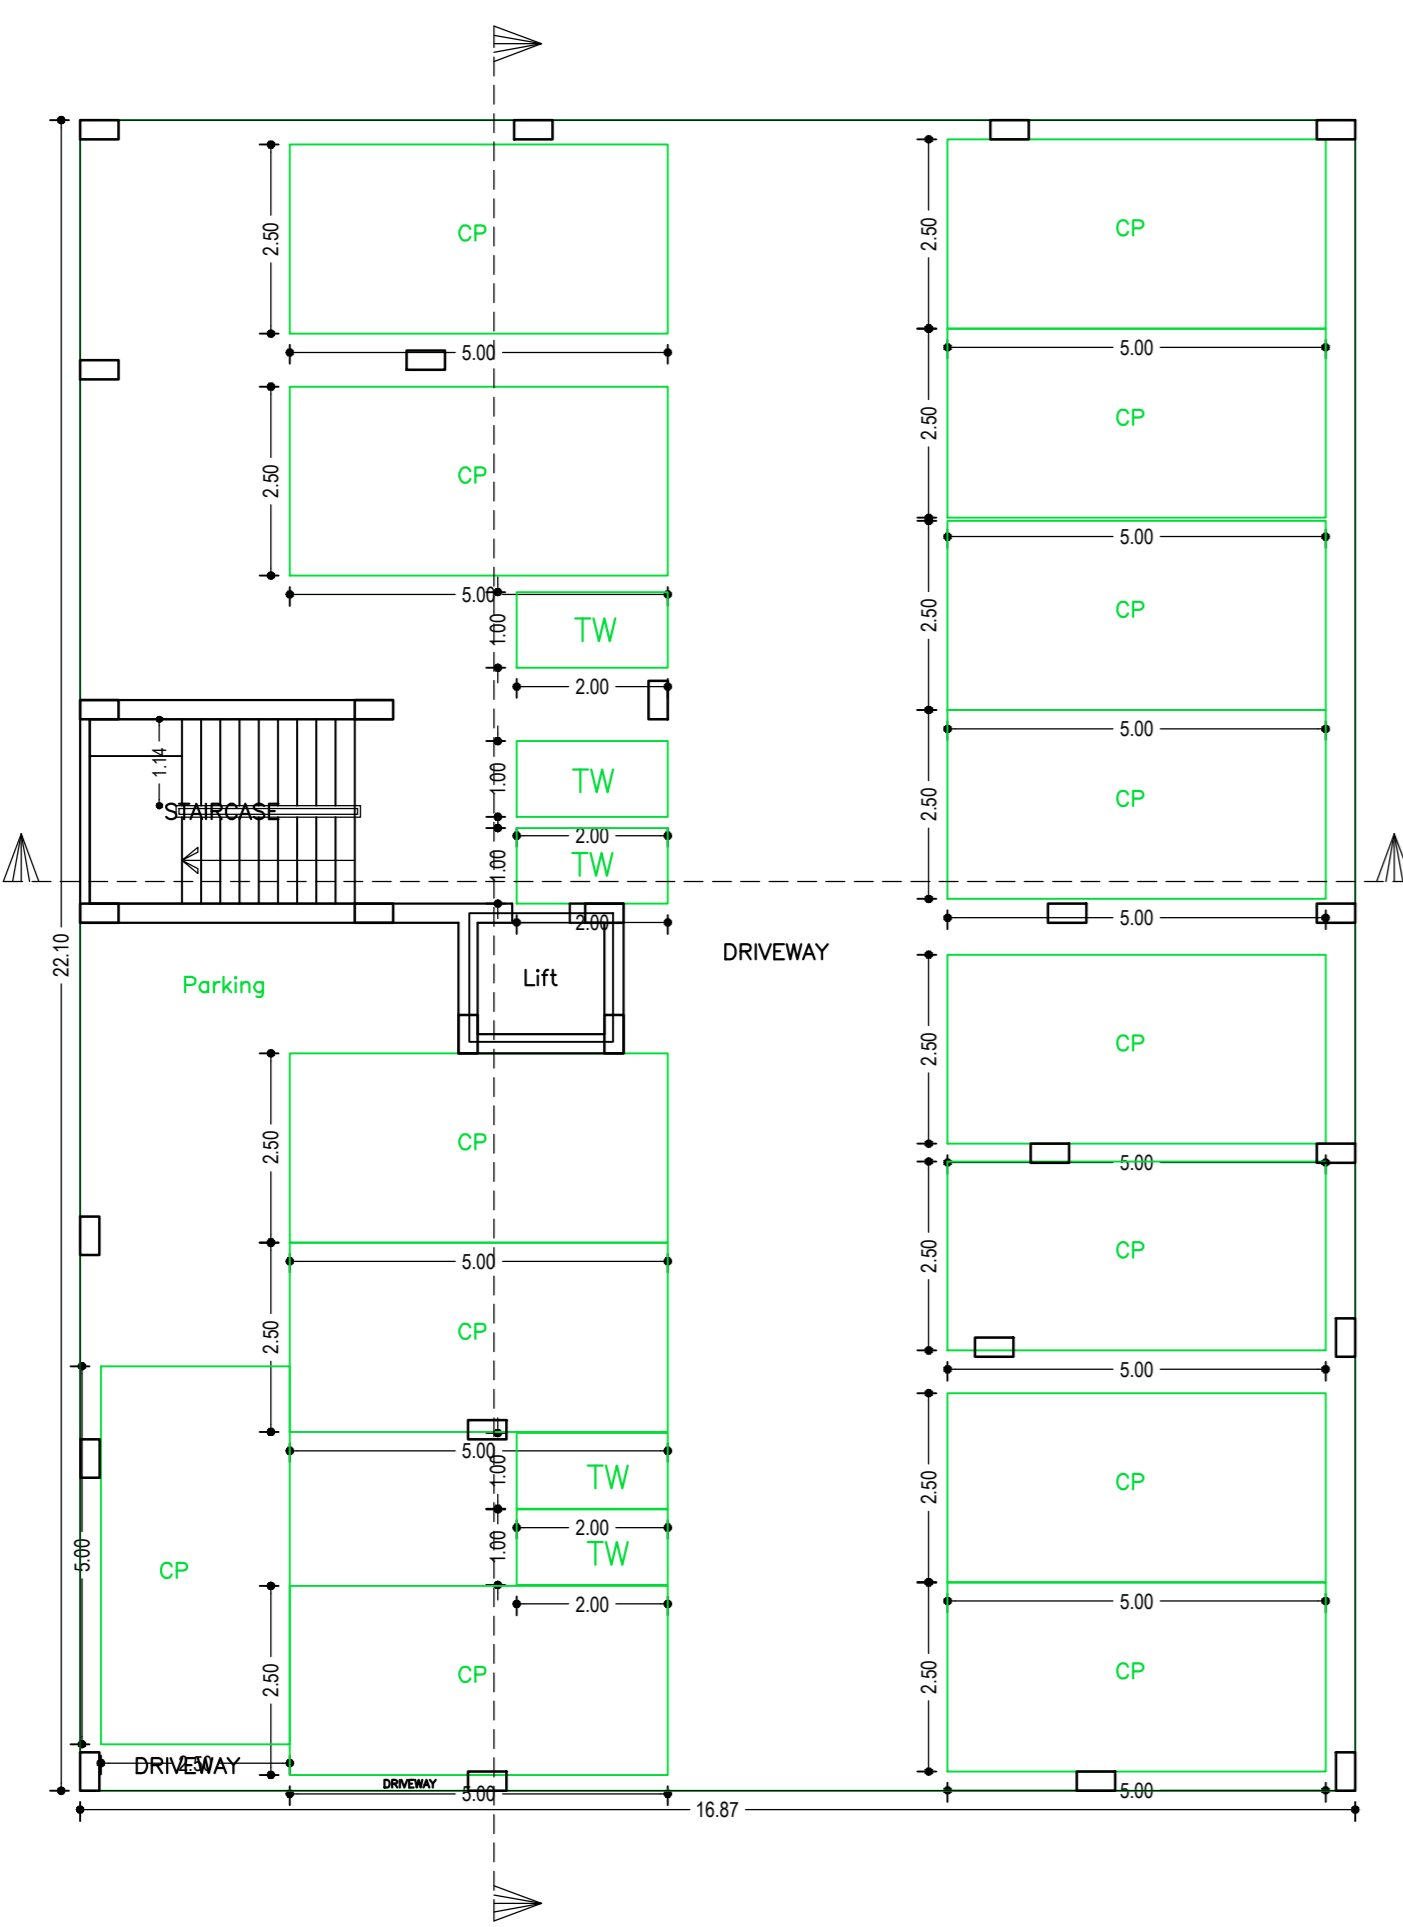

GROUND FLOOR PLAN
(SCALE 1:100)

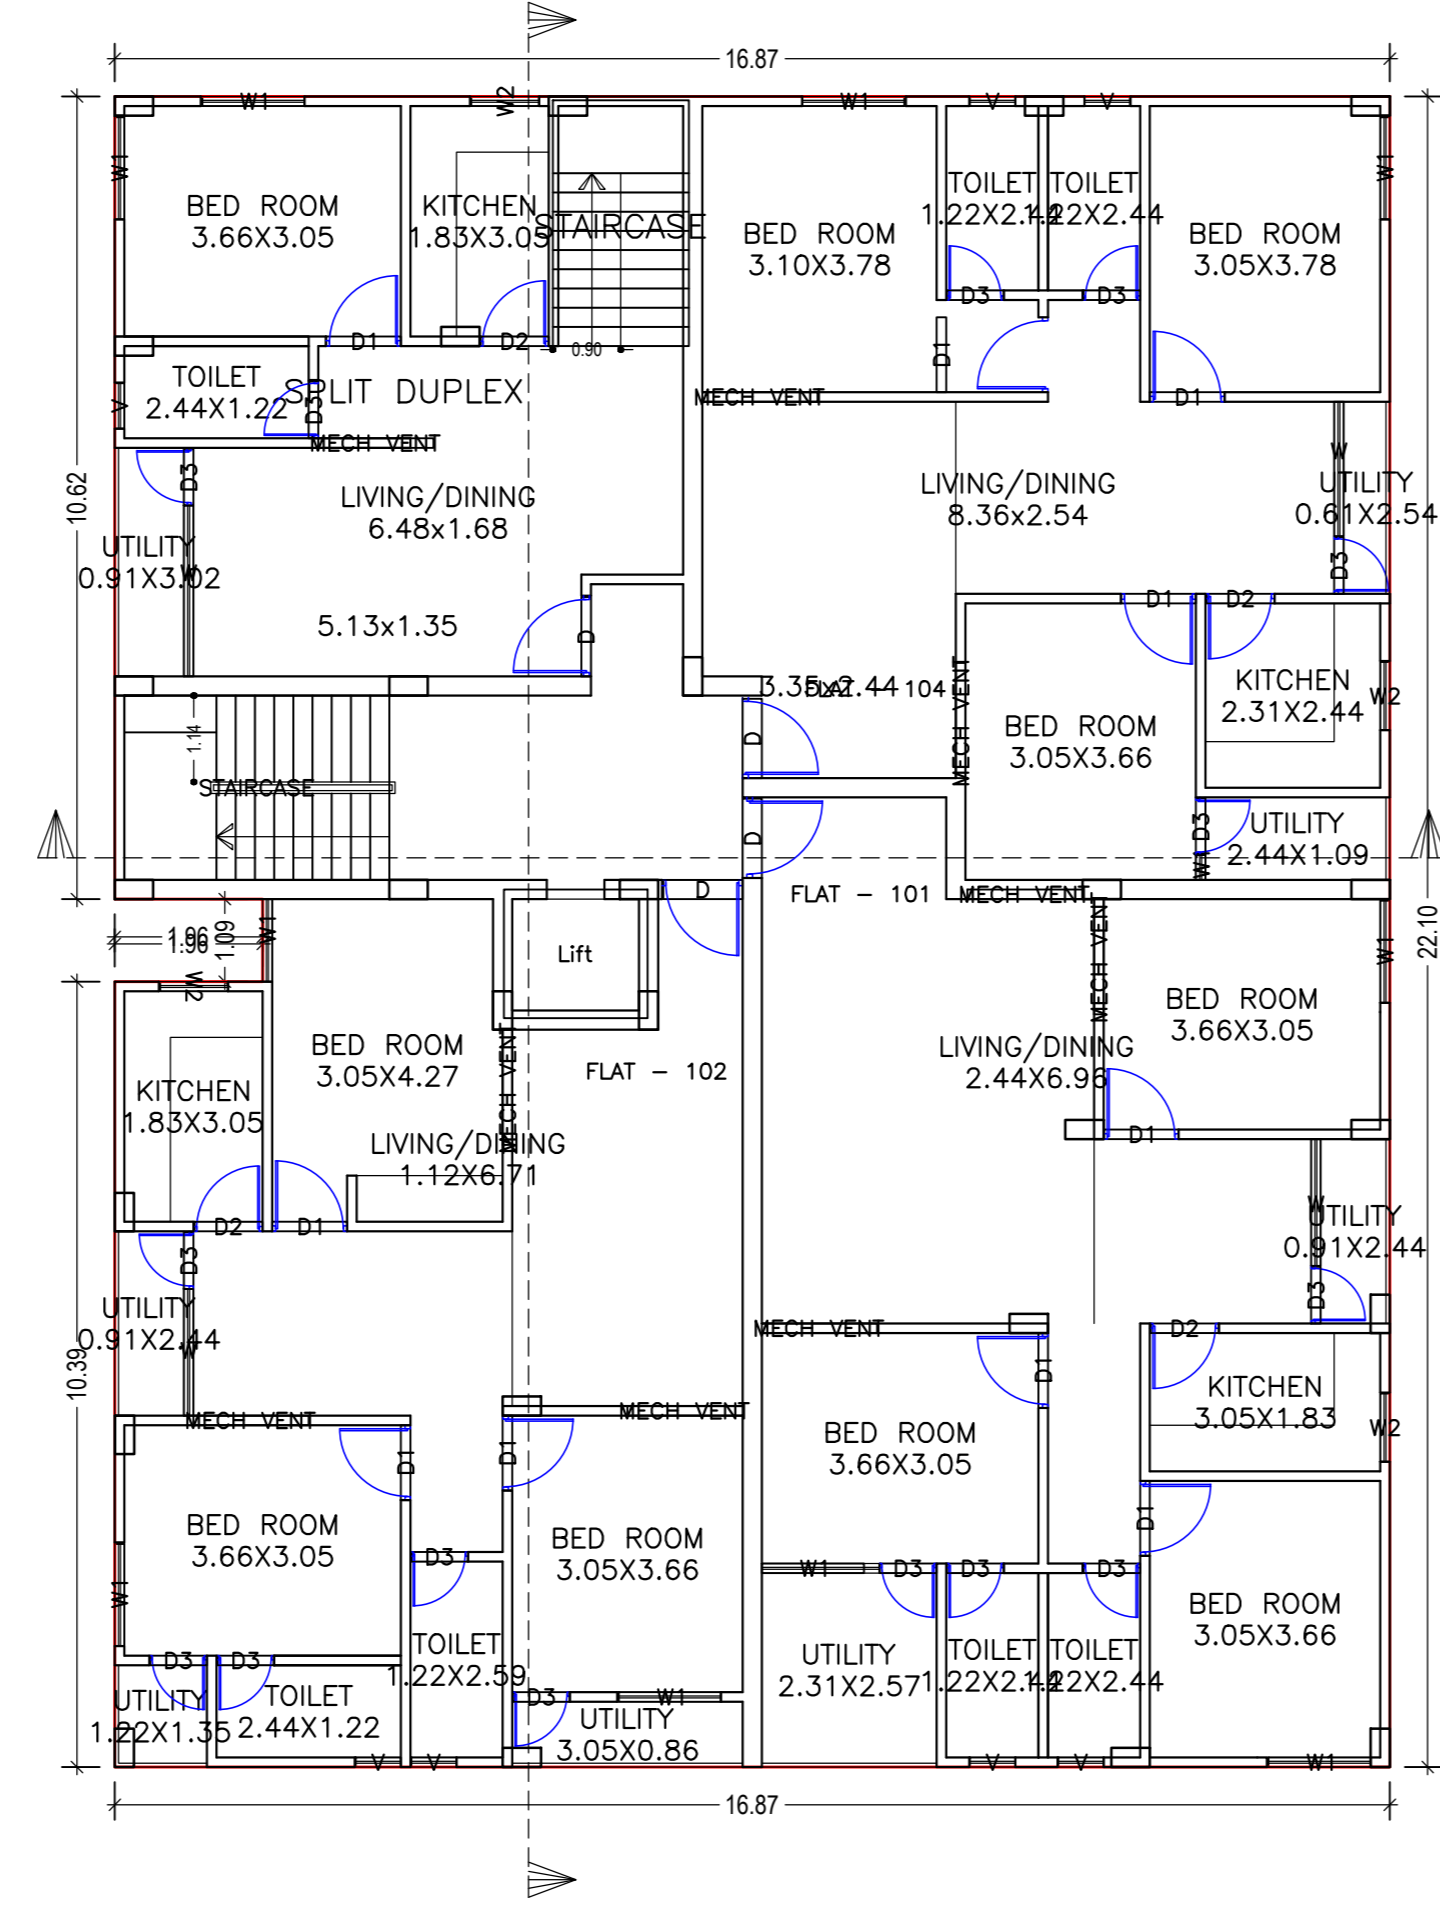

FIRST FLOOR PLAN
(Proposed)
(SCALE 1:100)

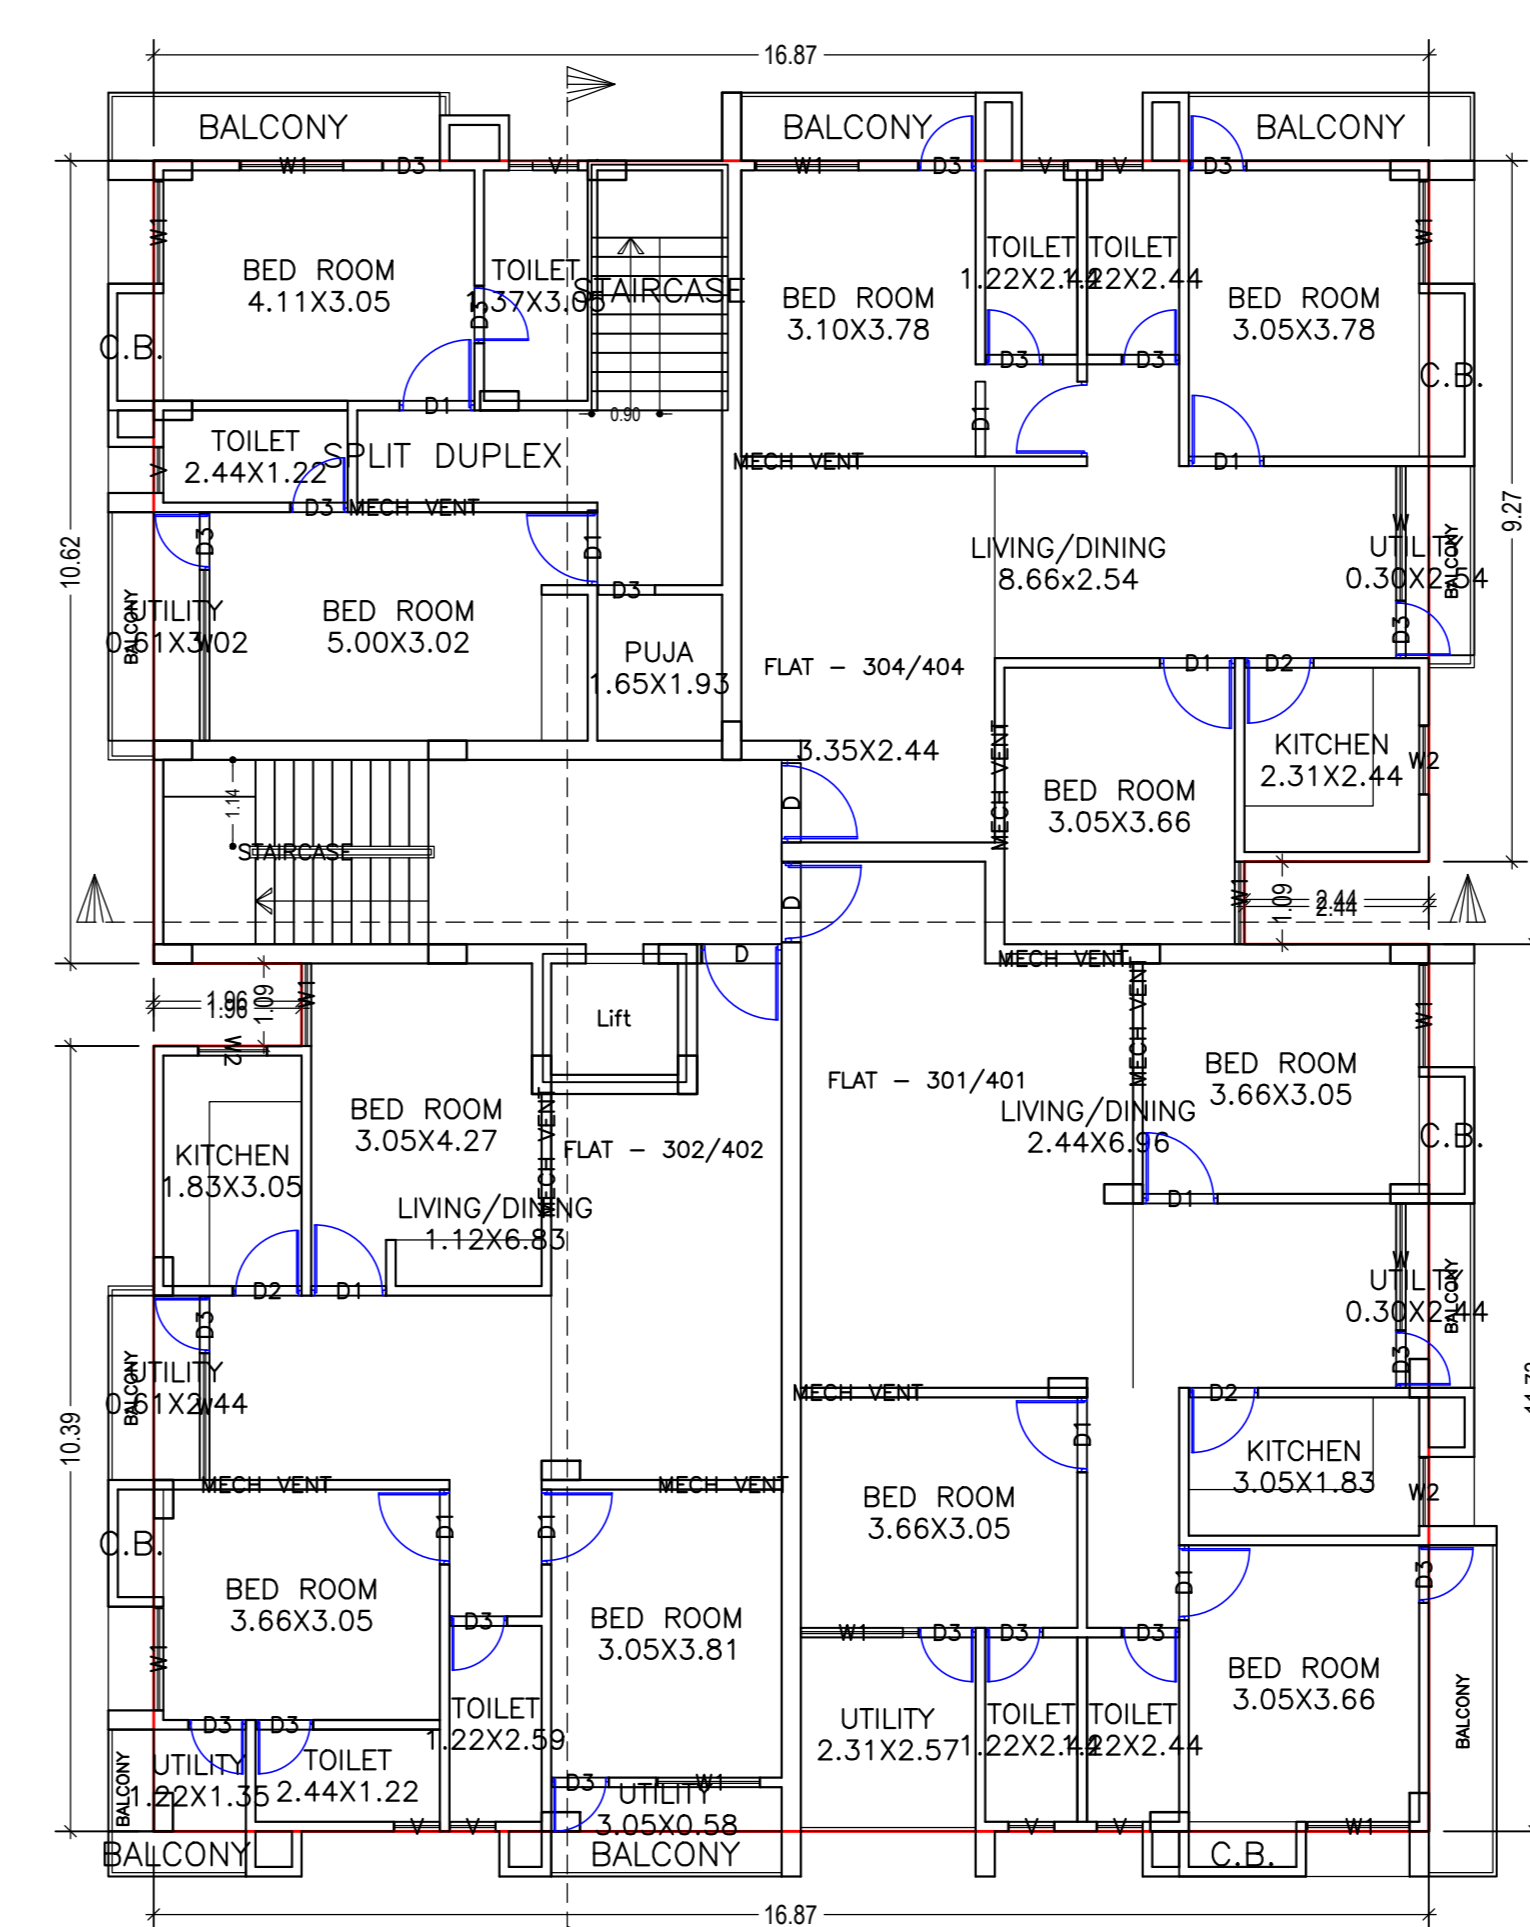

TYPICAL - 2 & 4 FLOOR PLAN
(Proposed)
(SCALE 1:100)

SCHEDULE OF DOOR:

BUILDING NAME	NAME	LENGTH	HEIGHT	NOS
A (RESIDENTIAL)	D0	0.75	2.10	73
A (RESIDENTIAL)	D2	0.90	2.10	14
A (RESIDENTIAL)	D1	0.99	2.10	42
A (RESIDENTIAL)	D	1.05	2.10	14

SCHEDULE OF WINDOW/VENTILATION:


BUILDING NAME	NAME	LENGTH	HEIGHT	NOS
A (RESIDENTIAL)	W1	0.33	1.20	01
A (RESIDENTIAL)	V	0.60	1.60	30
A (RESIDENTIAL)	W2	0.90	1.20	14
A (RESIDENTIAL)	W1	1.09	1.20	07
A (RESIDENTIAL)	W1	1.35	1.20	36
A (RESIDENTIAL)	MECH/VENT	1.52	1.20	36
A (RESIDENTIAL)	W	1.68	1.20	08
A (RESIDENTIAL)	W	1.78	1.20	04
A (RESIDENTIAL)	W	2.25	1.20	04

Balcony Calculations Table


FLOOR	SIZE	AREA	TOTAL AREA
THIRD FLOOR PLAN	0.80 X 0.00 X 1 X 1	3.55	23.28
	0.84 X 0.00 X 1 X 1	2.79	
	0.79 X 0.00 X 1 X 1	3.40	
	0.58 X 0.00 X 2 X 1	3.00	
	0.58 X 0.00 X 1 X 1	3.95	
	0.27 X 0.00 X 1 X 1	1.83	
	0.58 X 0.00 X 4 X 1	4.36	
TYPICAL - 2 & 4 FLOOR PLAN	0.90 X 0.00 X 1 X 2	7.90	46.96
	0.84 X 0.00 X 1 X 2	5.58	
	0.78 X 0.00 X 1 X 2	6.80	
	0.58 X 0.00 X 2 X 2	6.00	
	0.88 X 0.00 X 1 X 2	7.90	
	0.27 X 0.00 X 1 X 2	3.66	
	0.58 X 0.00 X 4 X 2	8.72	
Total			69.84

UnitBUA Table for Building 'A' (RESIDENTIAL)




FLOOR	Name	UnitBUA Type	UnitBUA Area	Carpet Area	No. of Rooms	No. of Tenement
THIRD FLOOR PLAN	FLAT - 201	FLAT	106.92	106.61	9	3
	FLAT - 202	FLAT	97.46	97.25	10	
	FLAT - 204	FLAT	96.00	95.69	8	
FIRST FLOOR PLAN	SPLIT DUPLEX	FLAT	0.00	0.00	5	4
	FLAT - 101	FLAT	101.51	101.20	9	
	FLAT - 102	FLAT	92.27	92.06	10	
	FLAT - 104	FLAT	95.98	95.67	9	
	SPLIT DUPLEX	FLAT	255.75	254.70	5	
	FLAT - 301/401	FLAT	106.92	106.61	9	
TYPICAL - 2 & 4 FLOOR PLAN	FLAT - 302/402	FLAT	92.44	92.23	10	6
	FLAT - 304/404	FLAT	96.00	95.69	8	
	SPLIT DUPLEX	FLAT	0.00	0.00	6	
Total			1441.67	1437.25	131	13

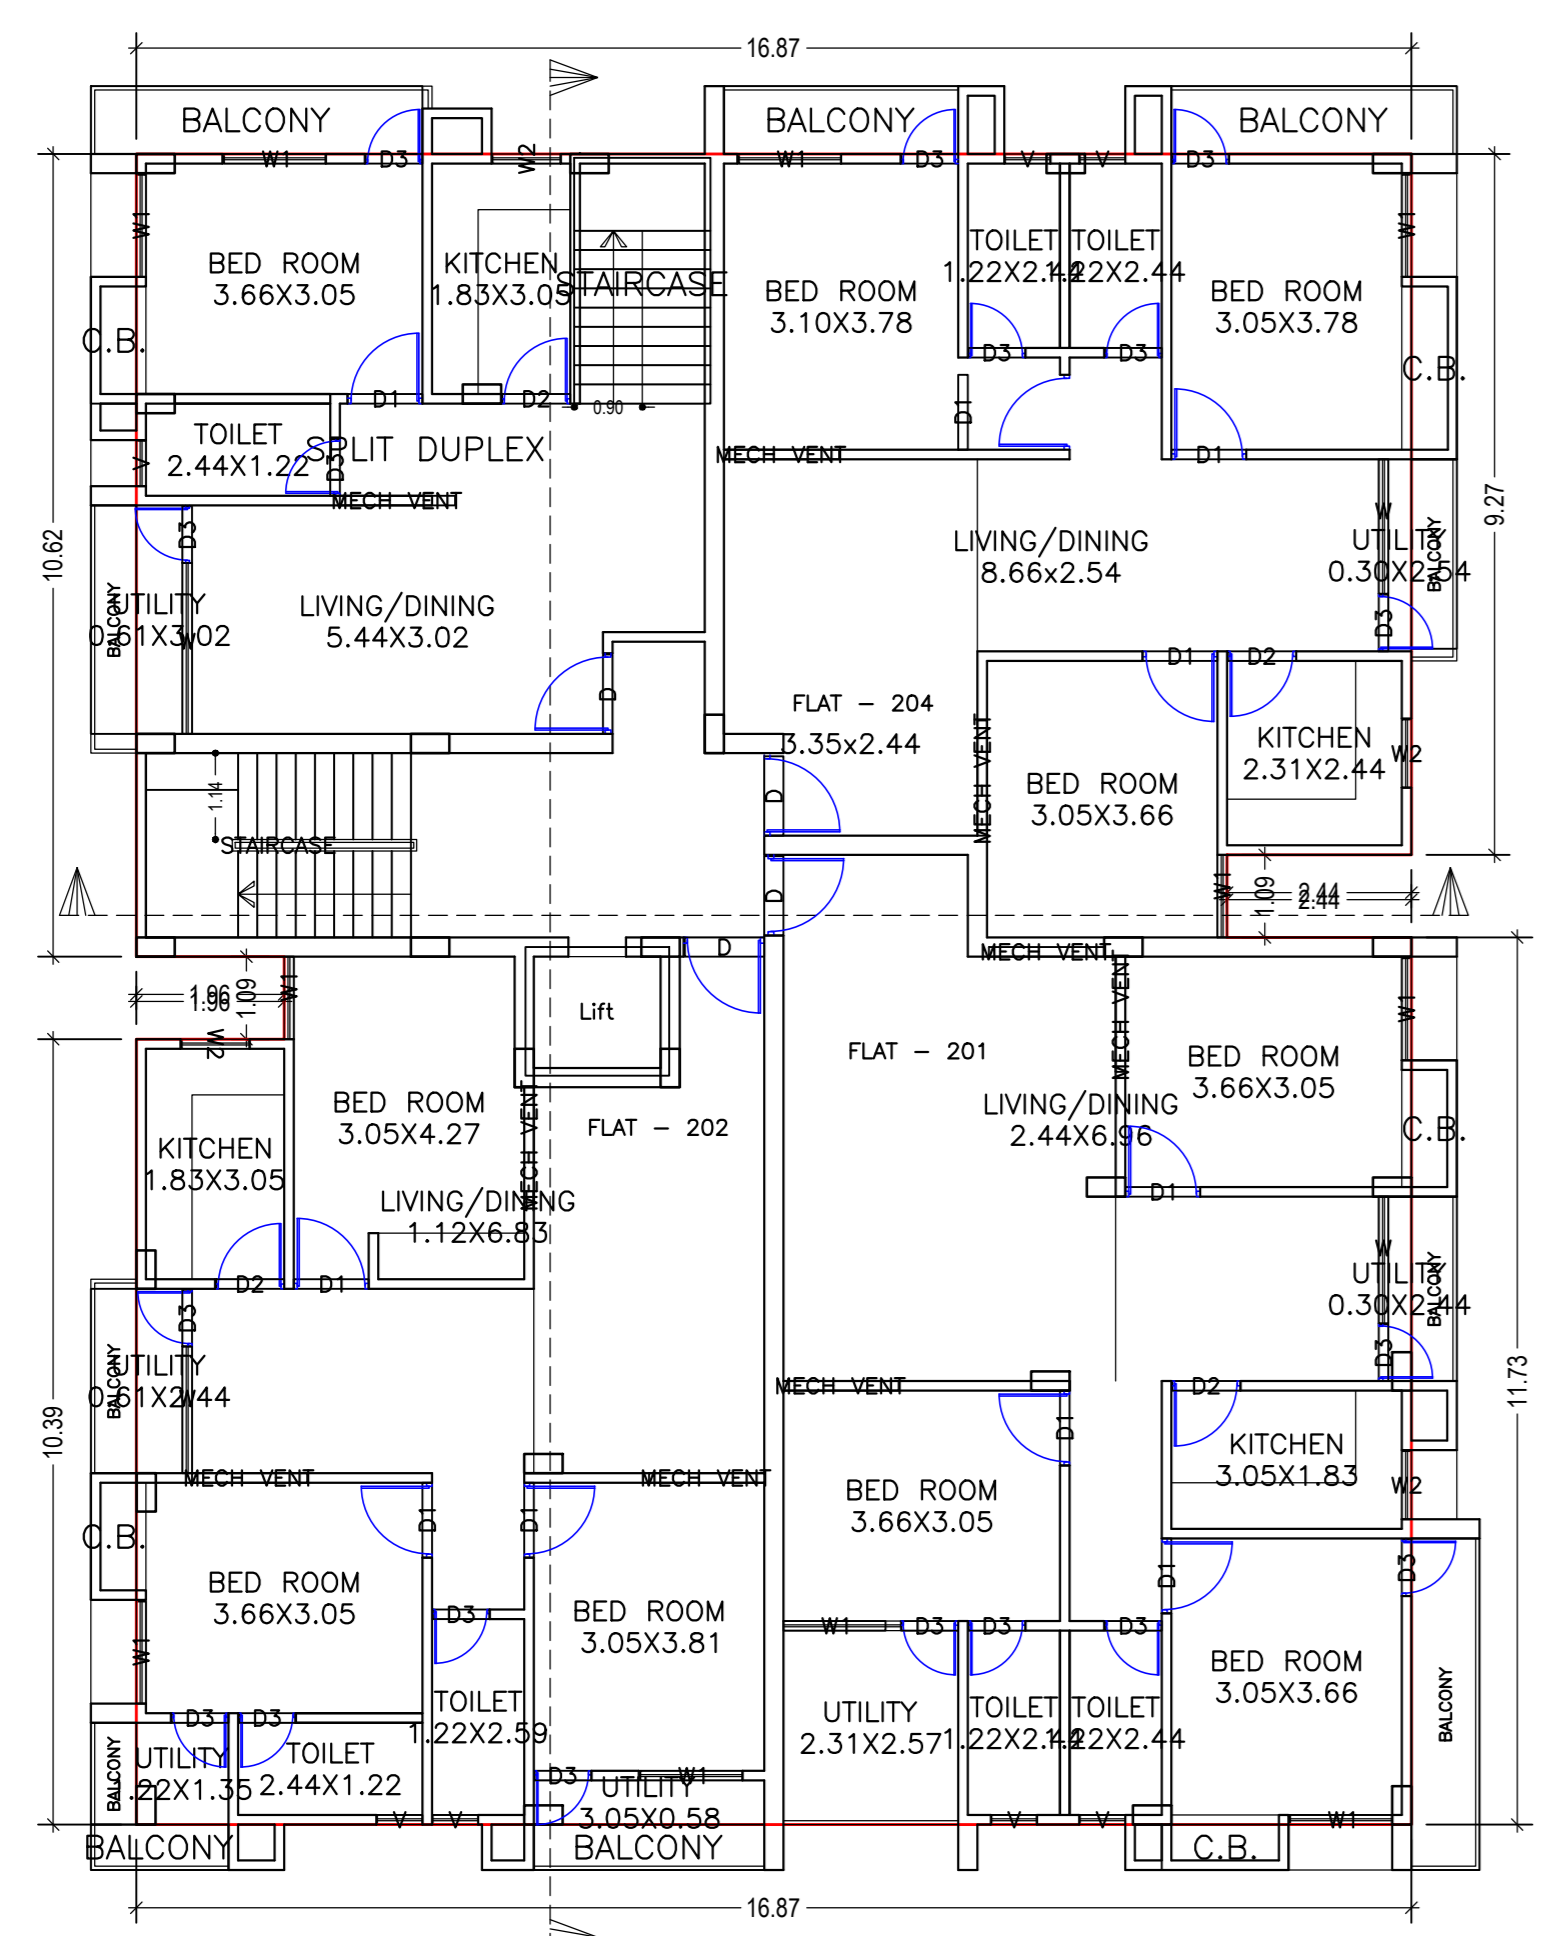

THIRD FLOOR PLAN
(Proposed)
(SCALE 1:100)

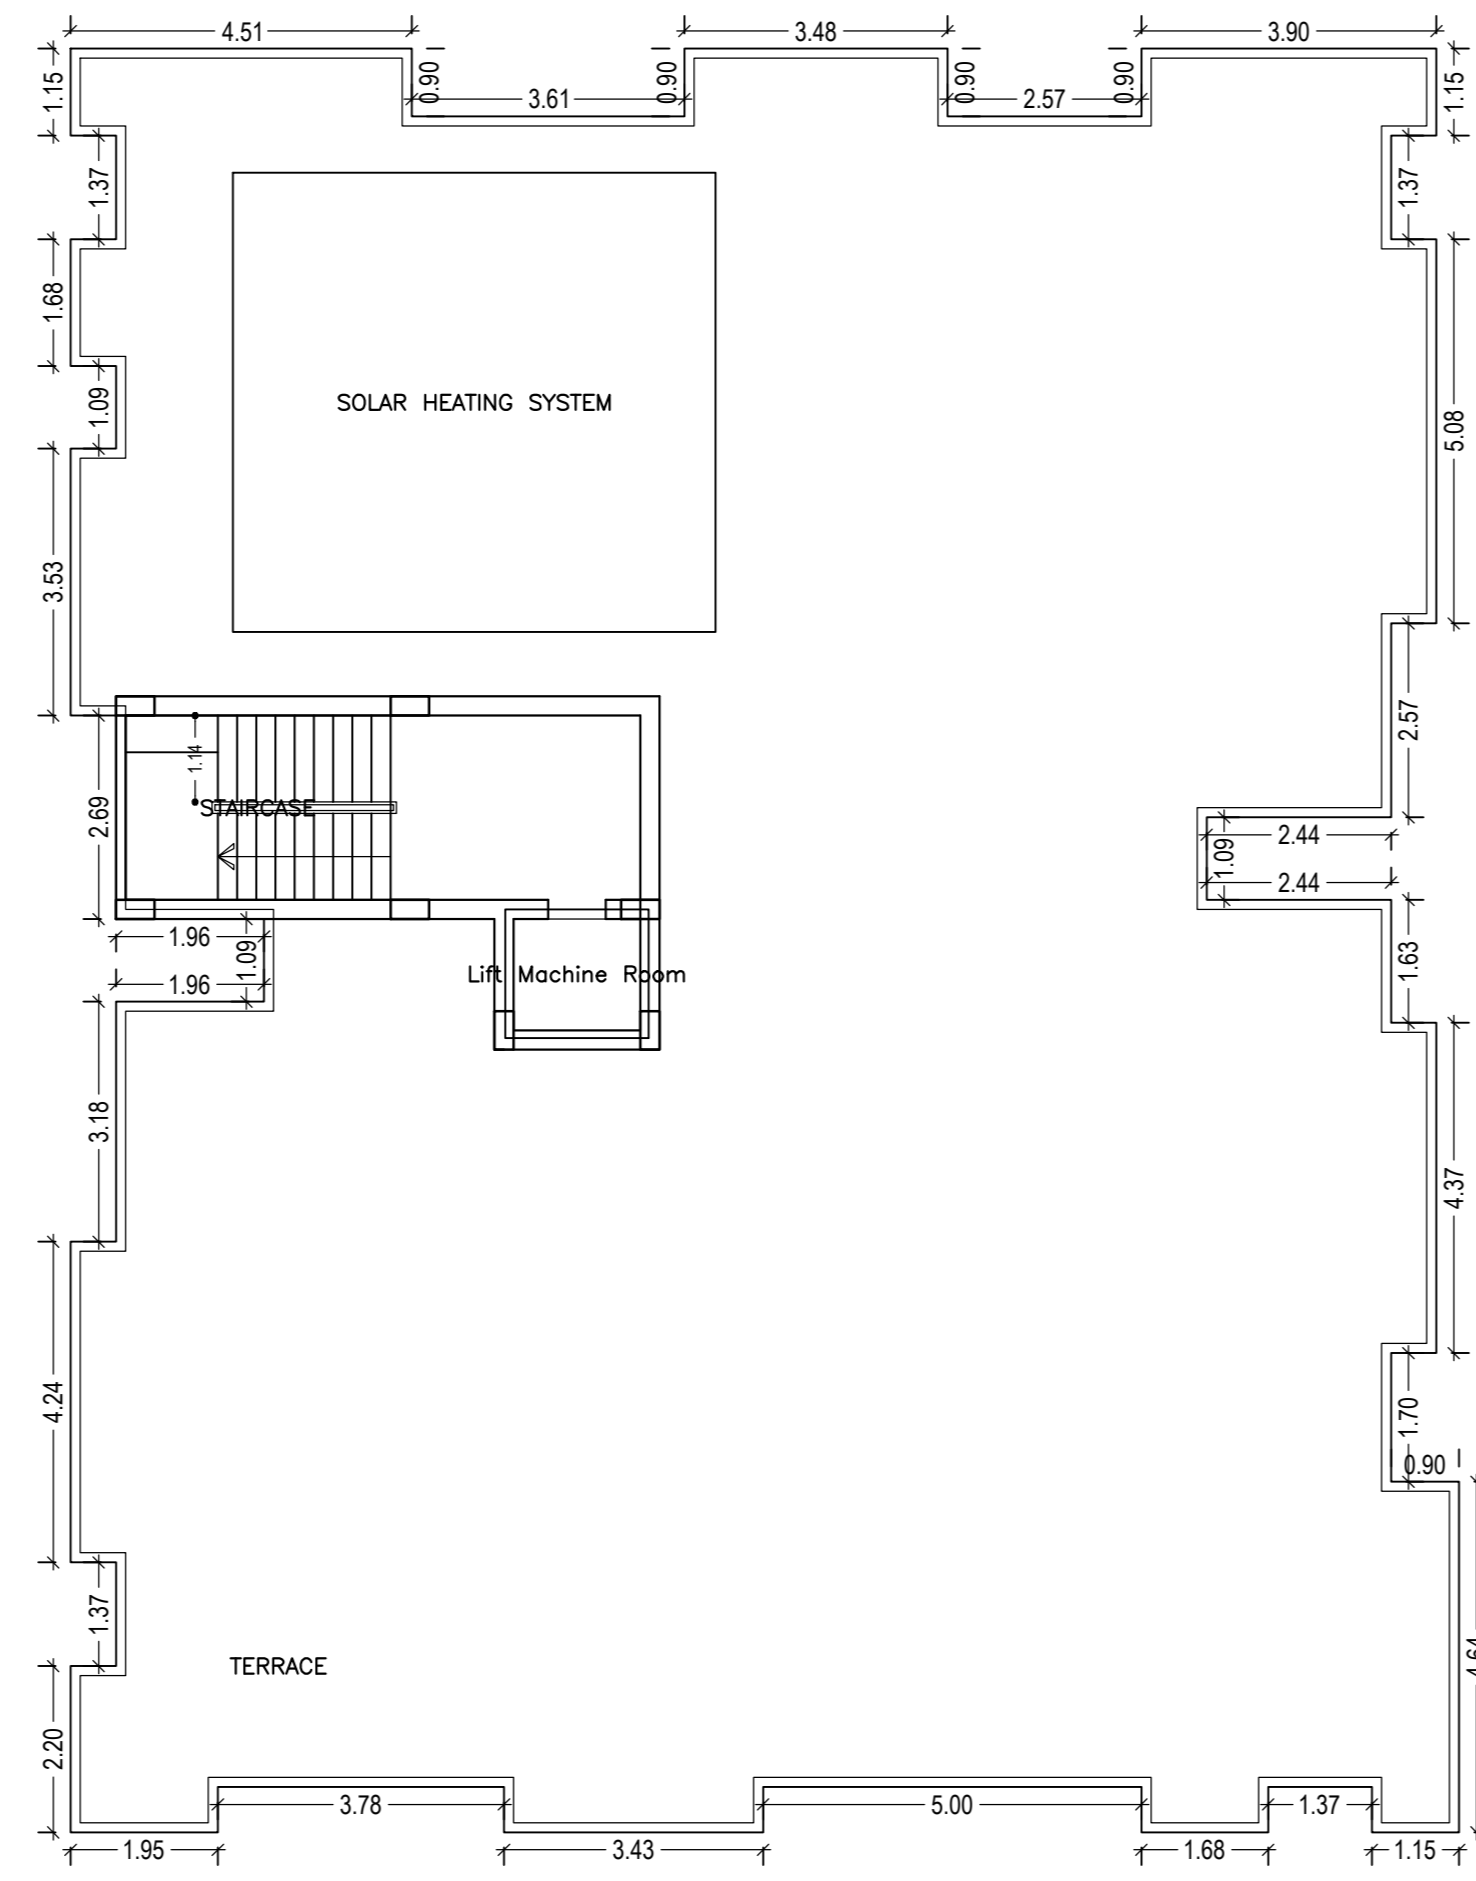

TERRACE FLOOR PLAN
(Proposed)
(SCALE 1:100)

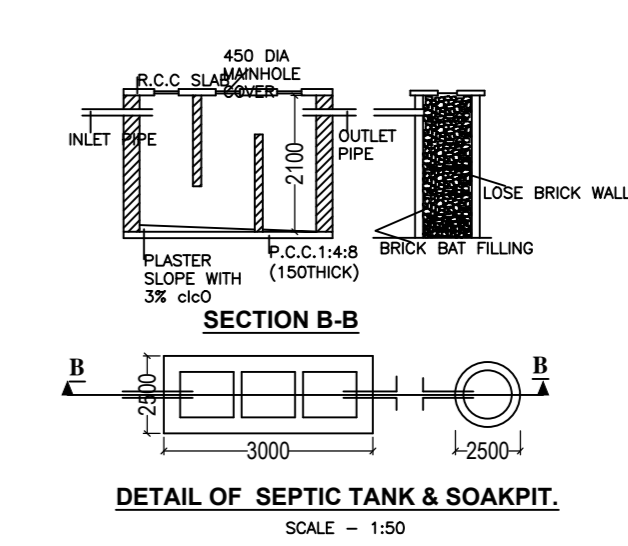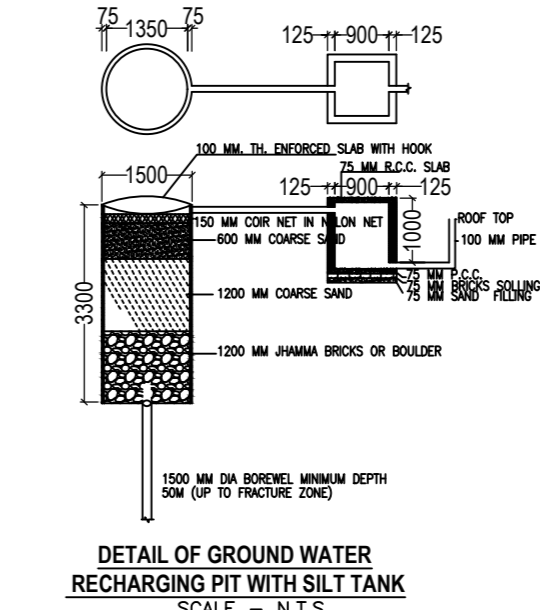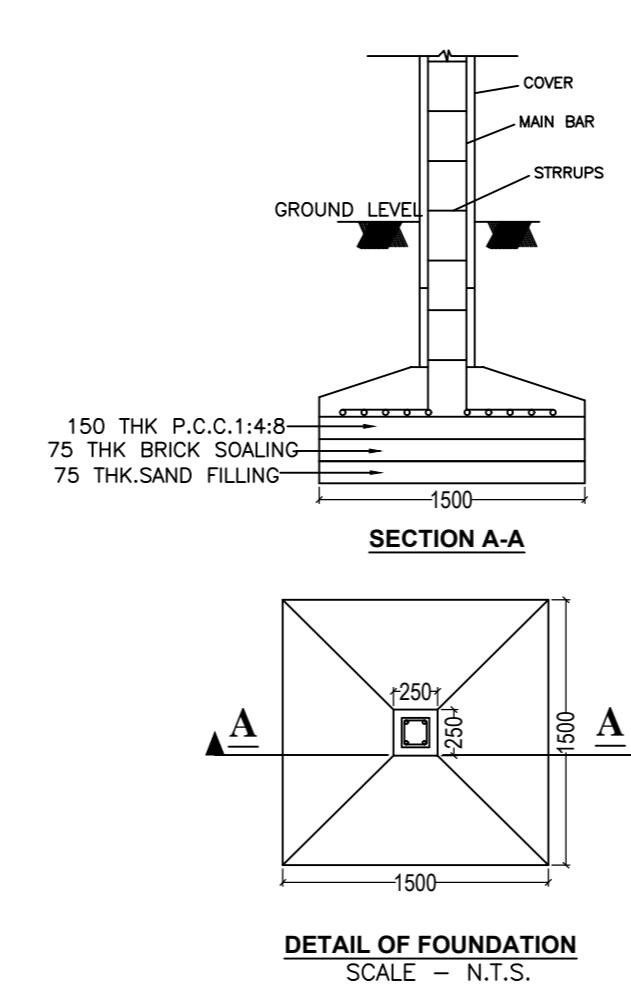

LTP NAME AND SIGNATURE	STRUCTURAL ENG'S NAME AND SIGNATURE	BUILDER NAME AND SIGNATURE	DIGITAL SIGNATURE
Anupam Deb RMC/ART/0081			