




Proposal Basic Information	
Proposal File No.	RRDA/BP/0080/2020
Owner Name	BHUSHAN VISHAL THROUGH POWER OF ATTORNEY HOLDER VANSIDHAR VISHWAKARMA GAUTAM SAGAR RANA NARAYAN MODI L.D. GAYATRI RANA
Khata No	01
Plot No	187
Village Name	Kadal
Use	Residential
SubUse	Residential Bldg/Apartment

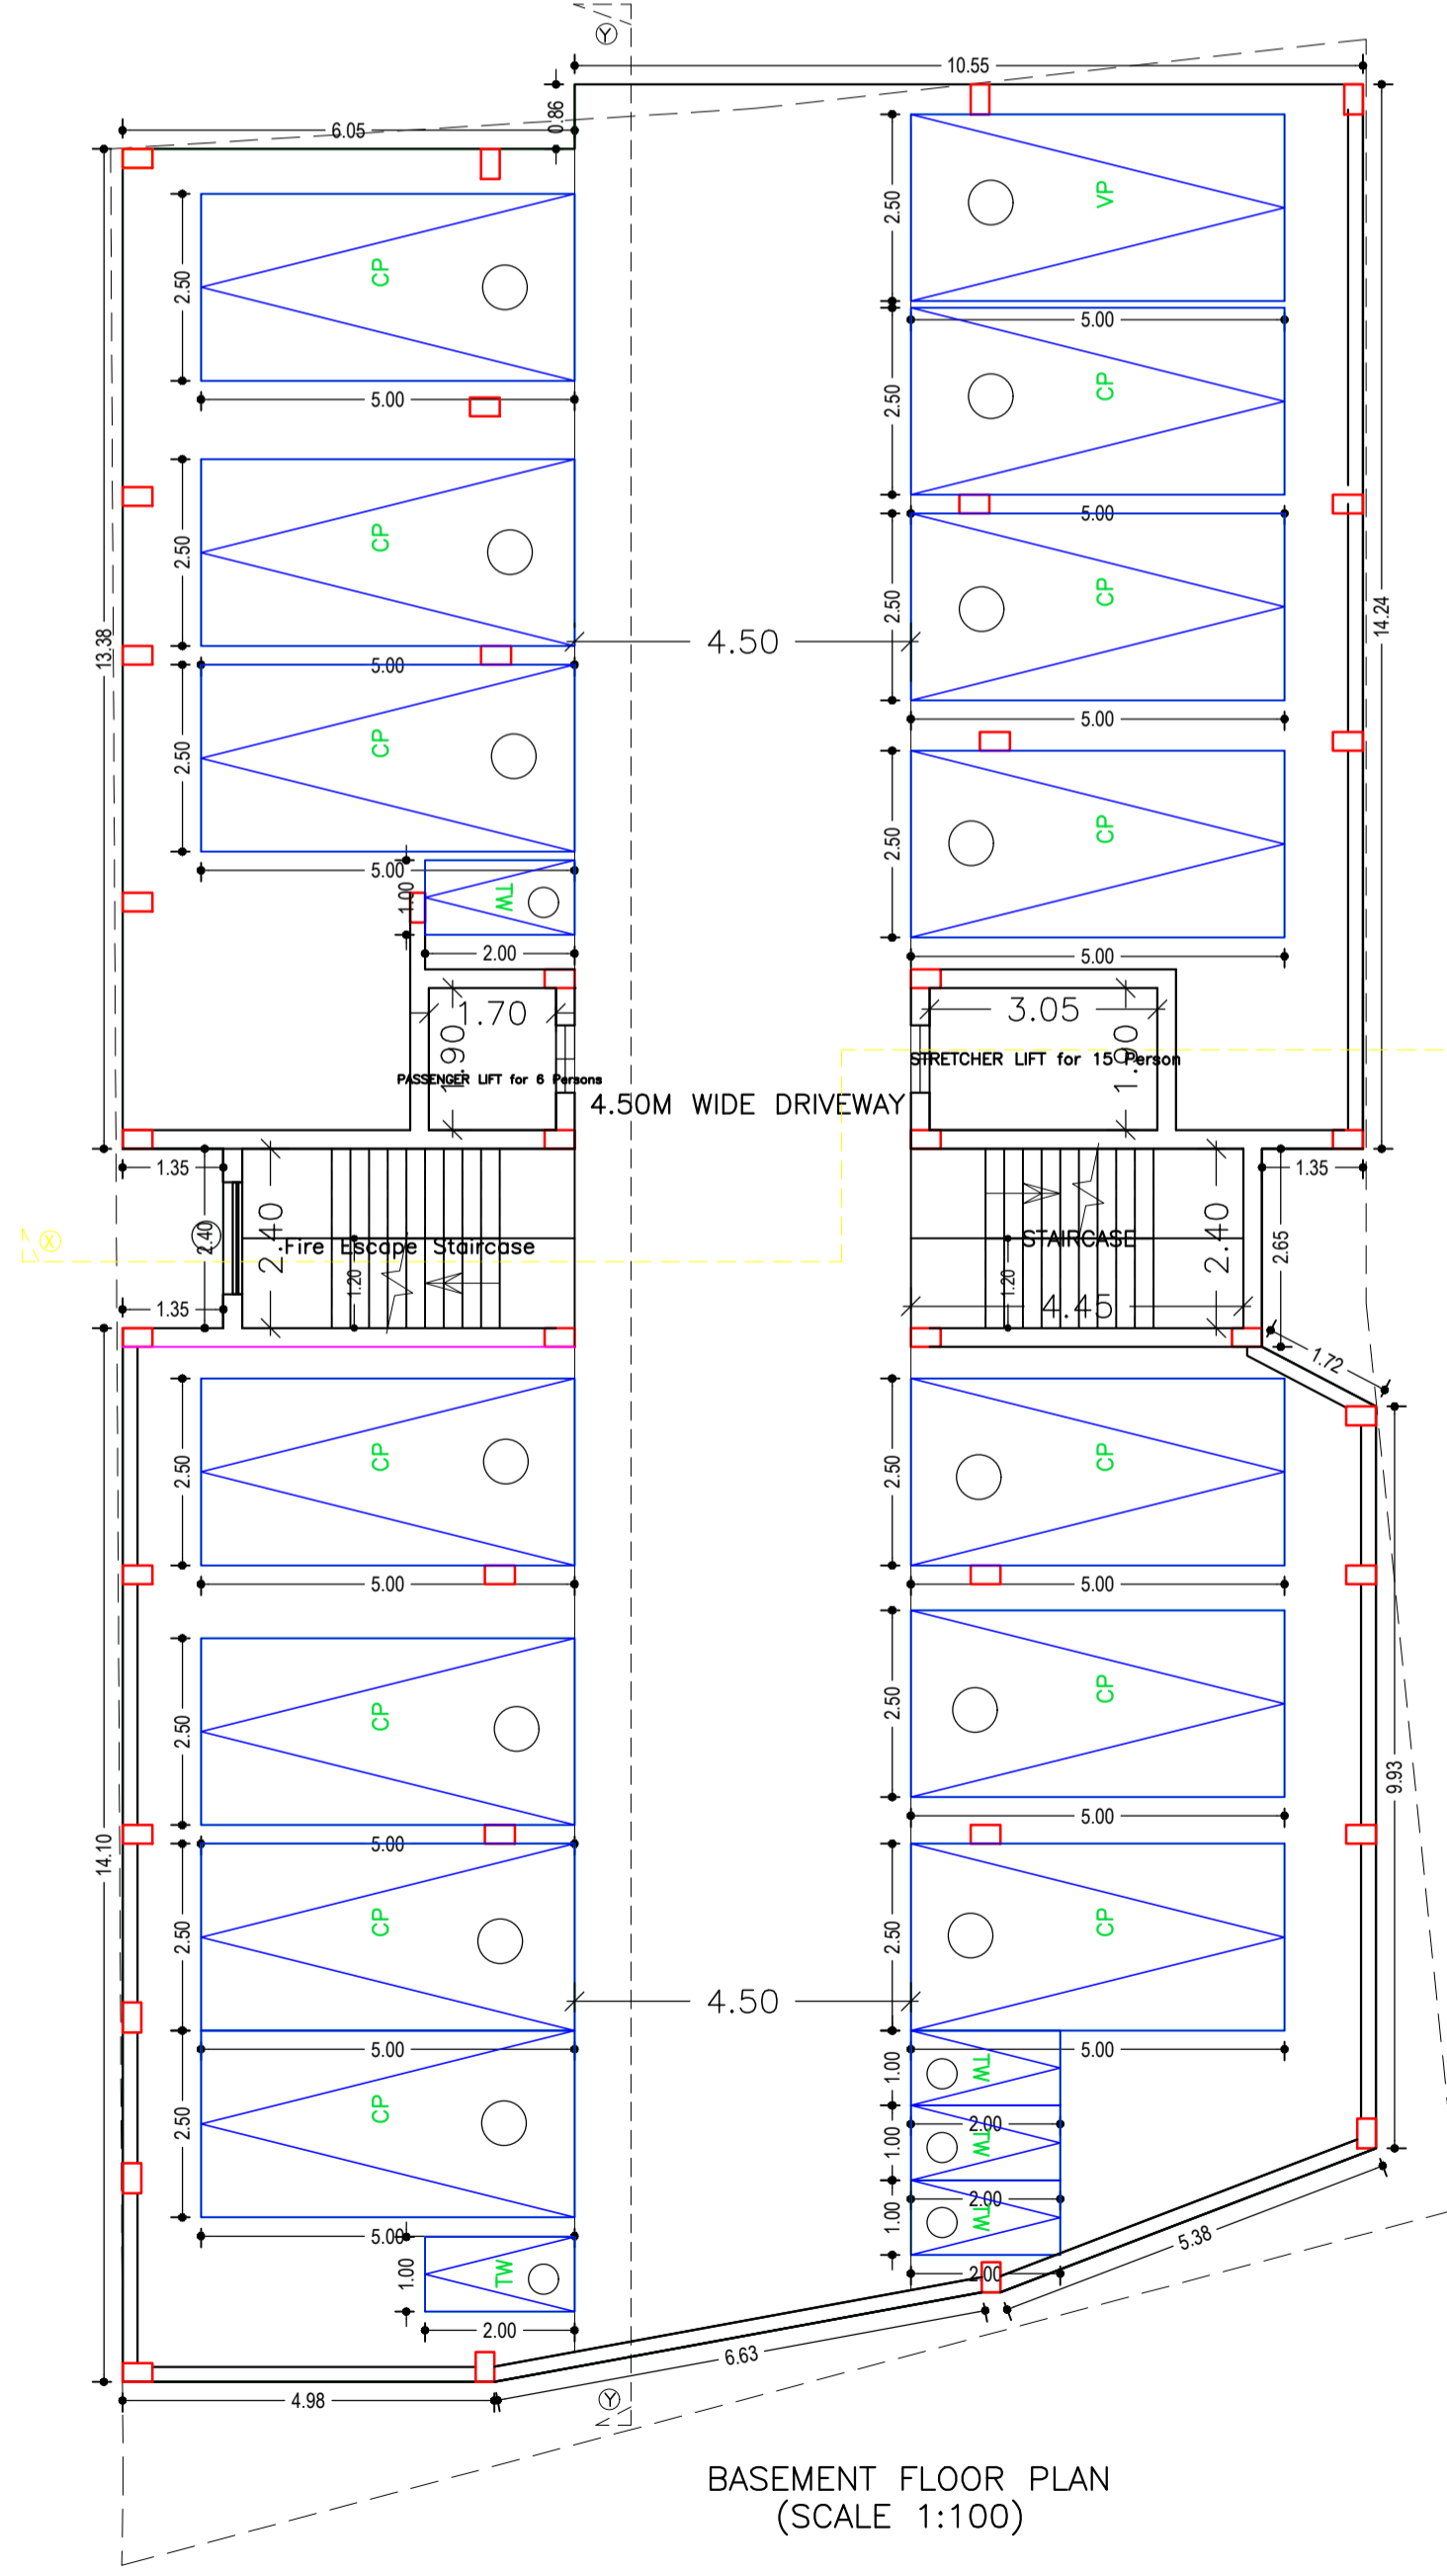

BASEMENT FLOOR PLAN
(SCALE 1:100)

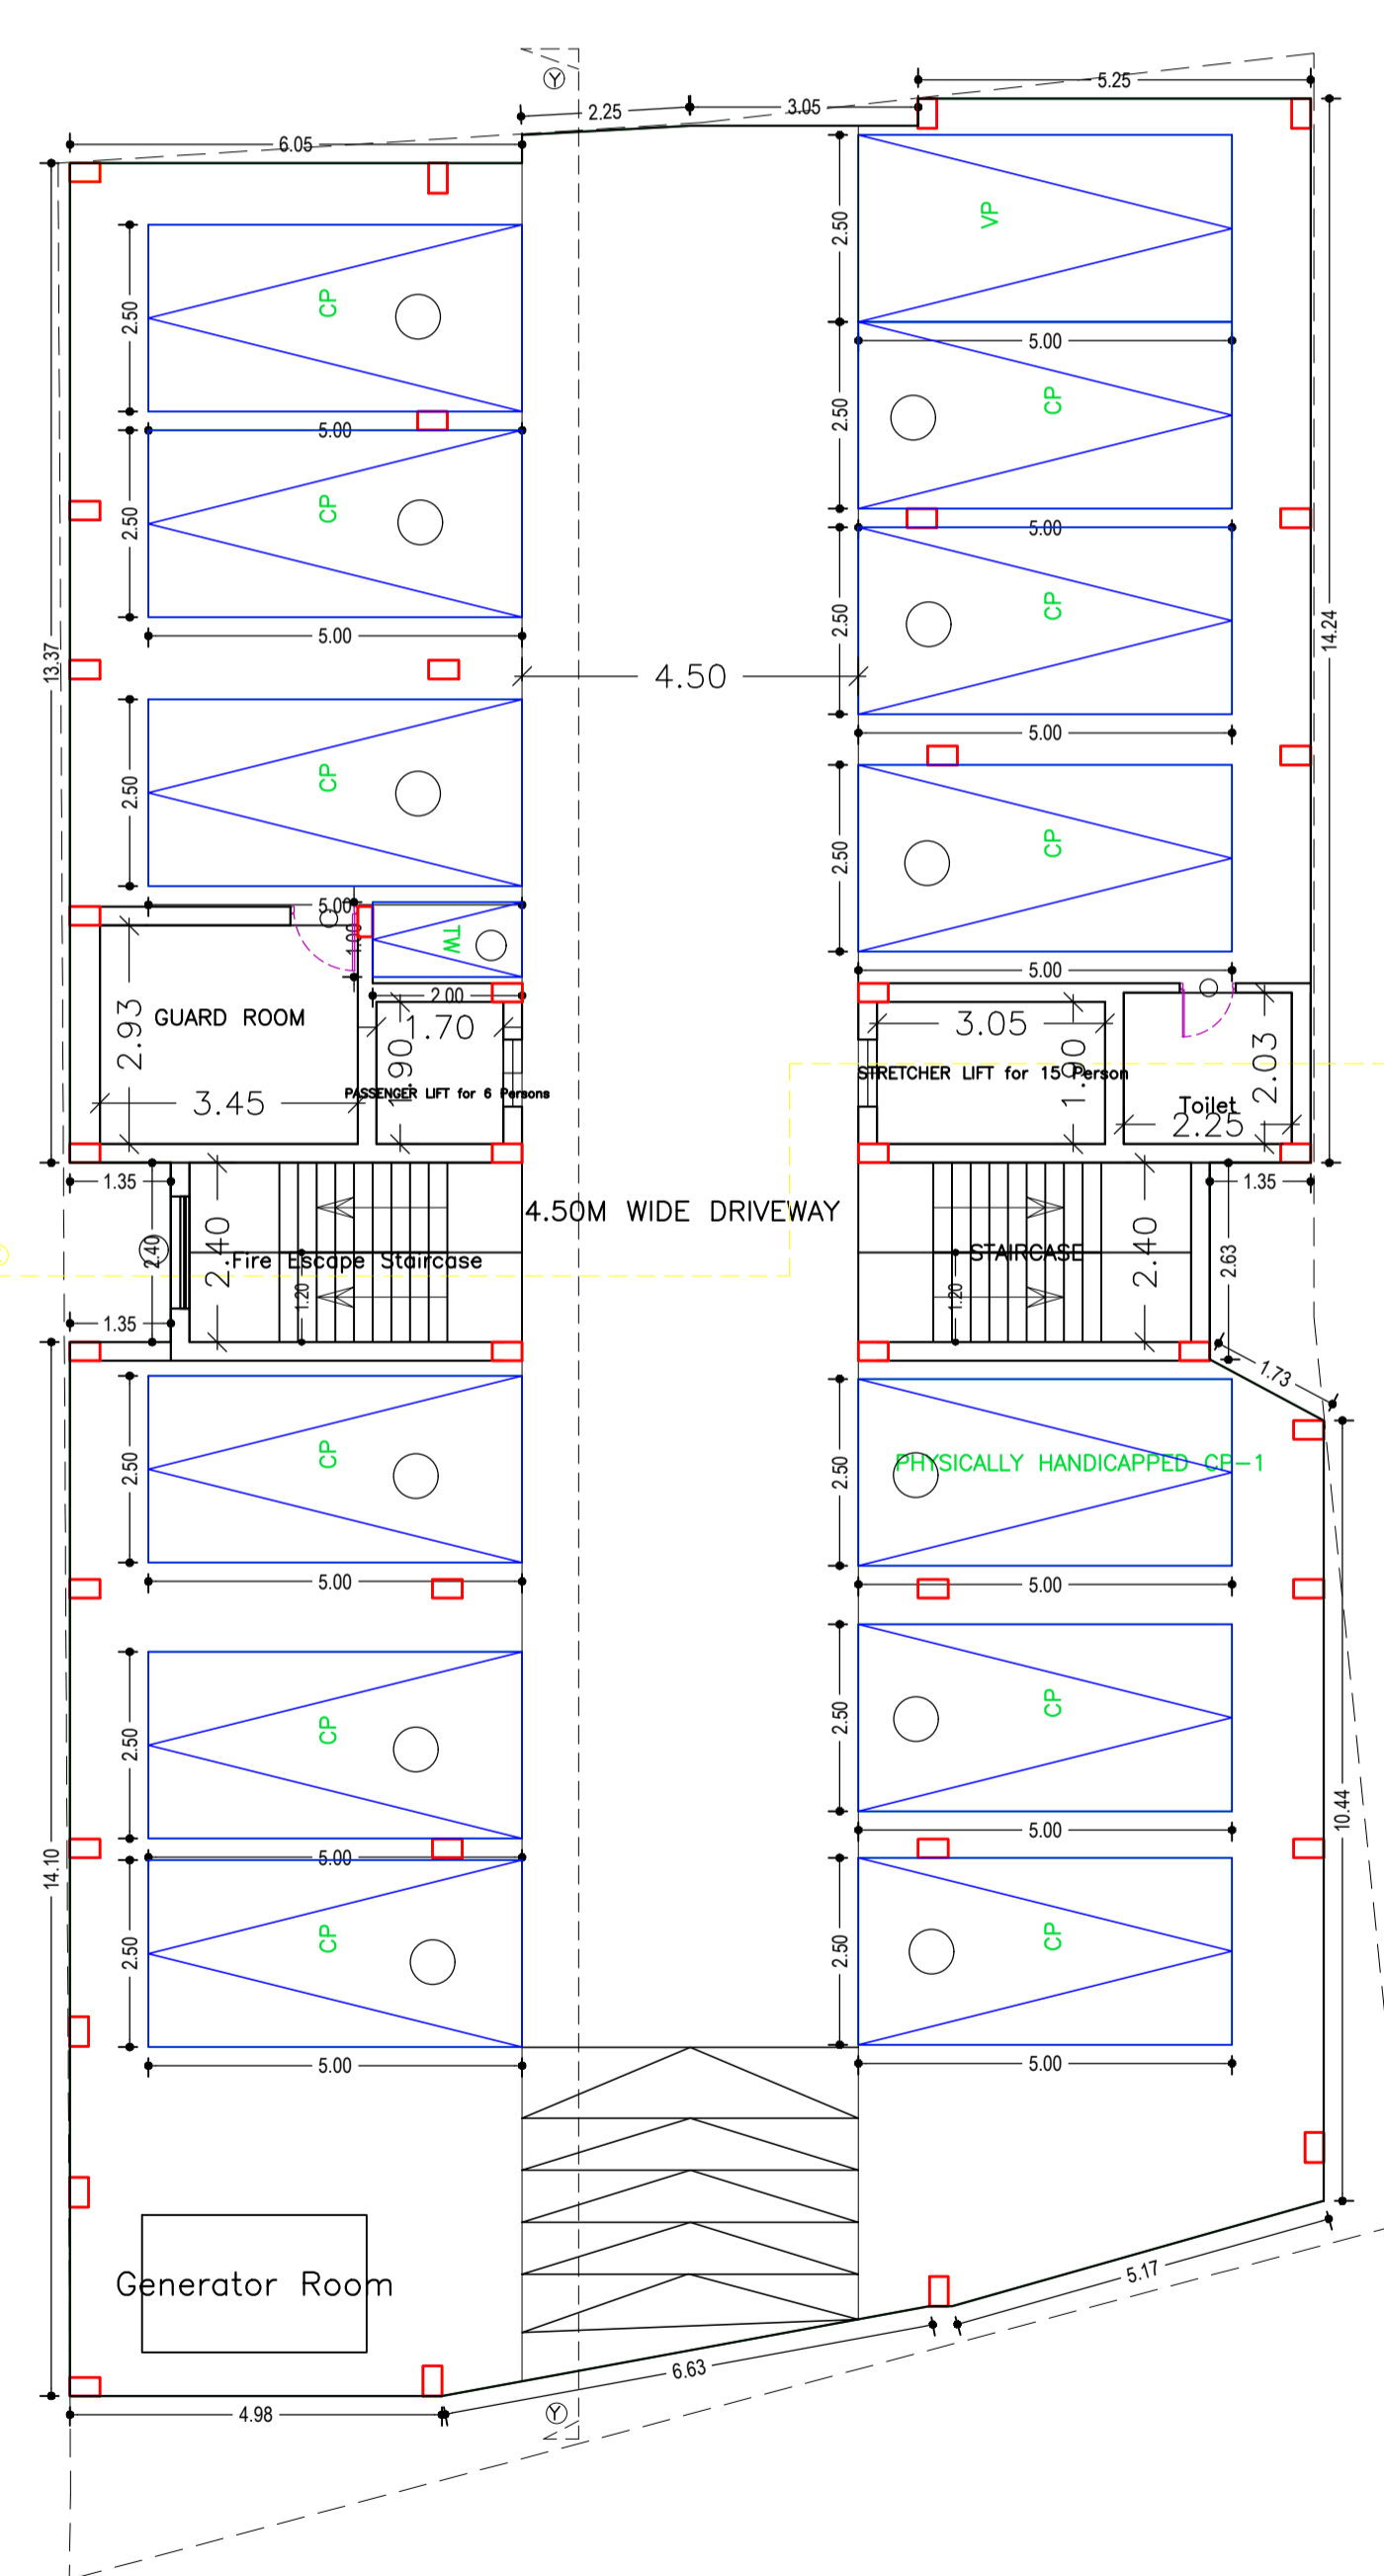



GROUND FLOOR PLAN
(SCALE 1:100)

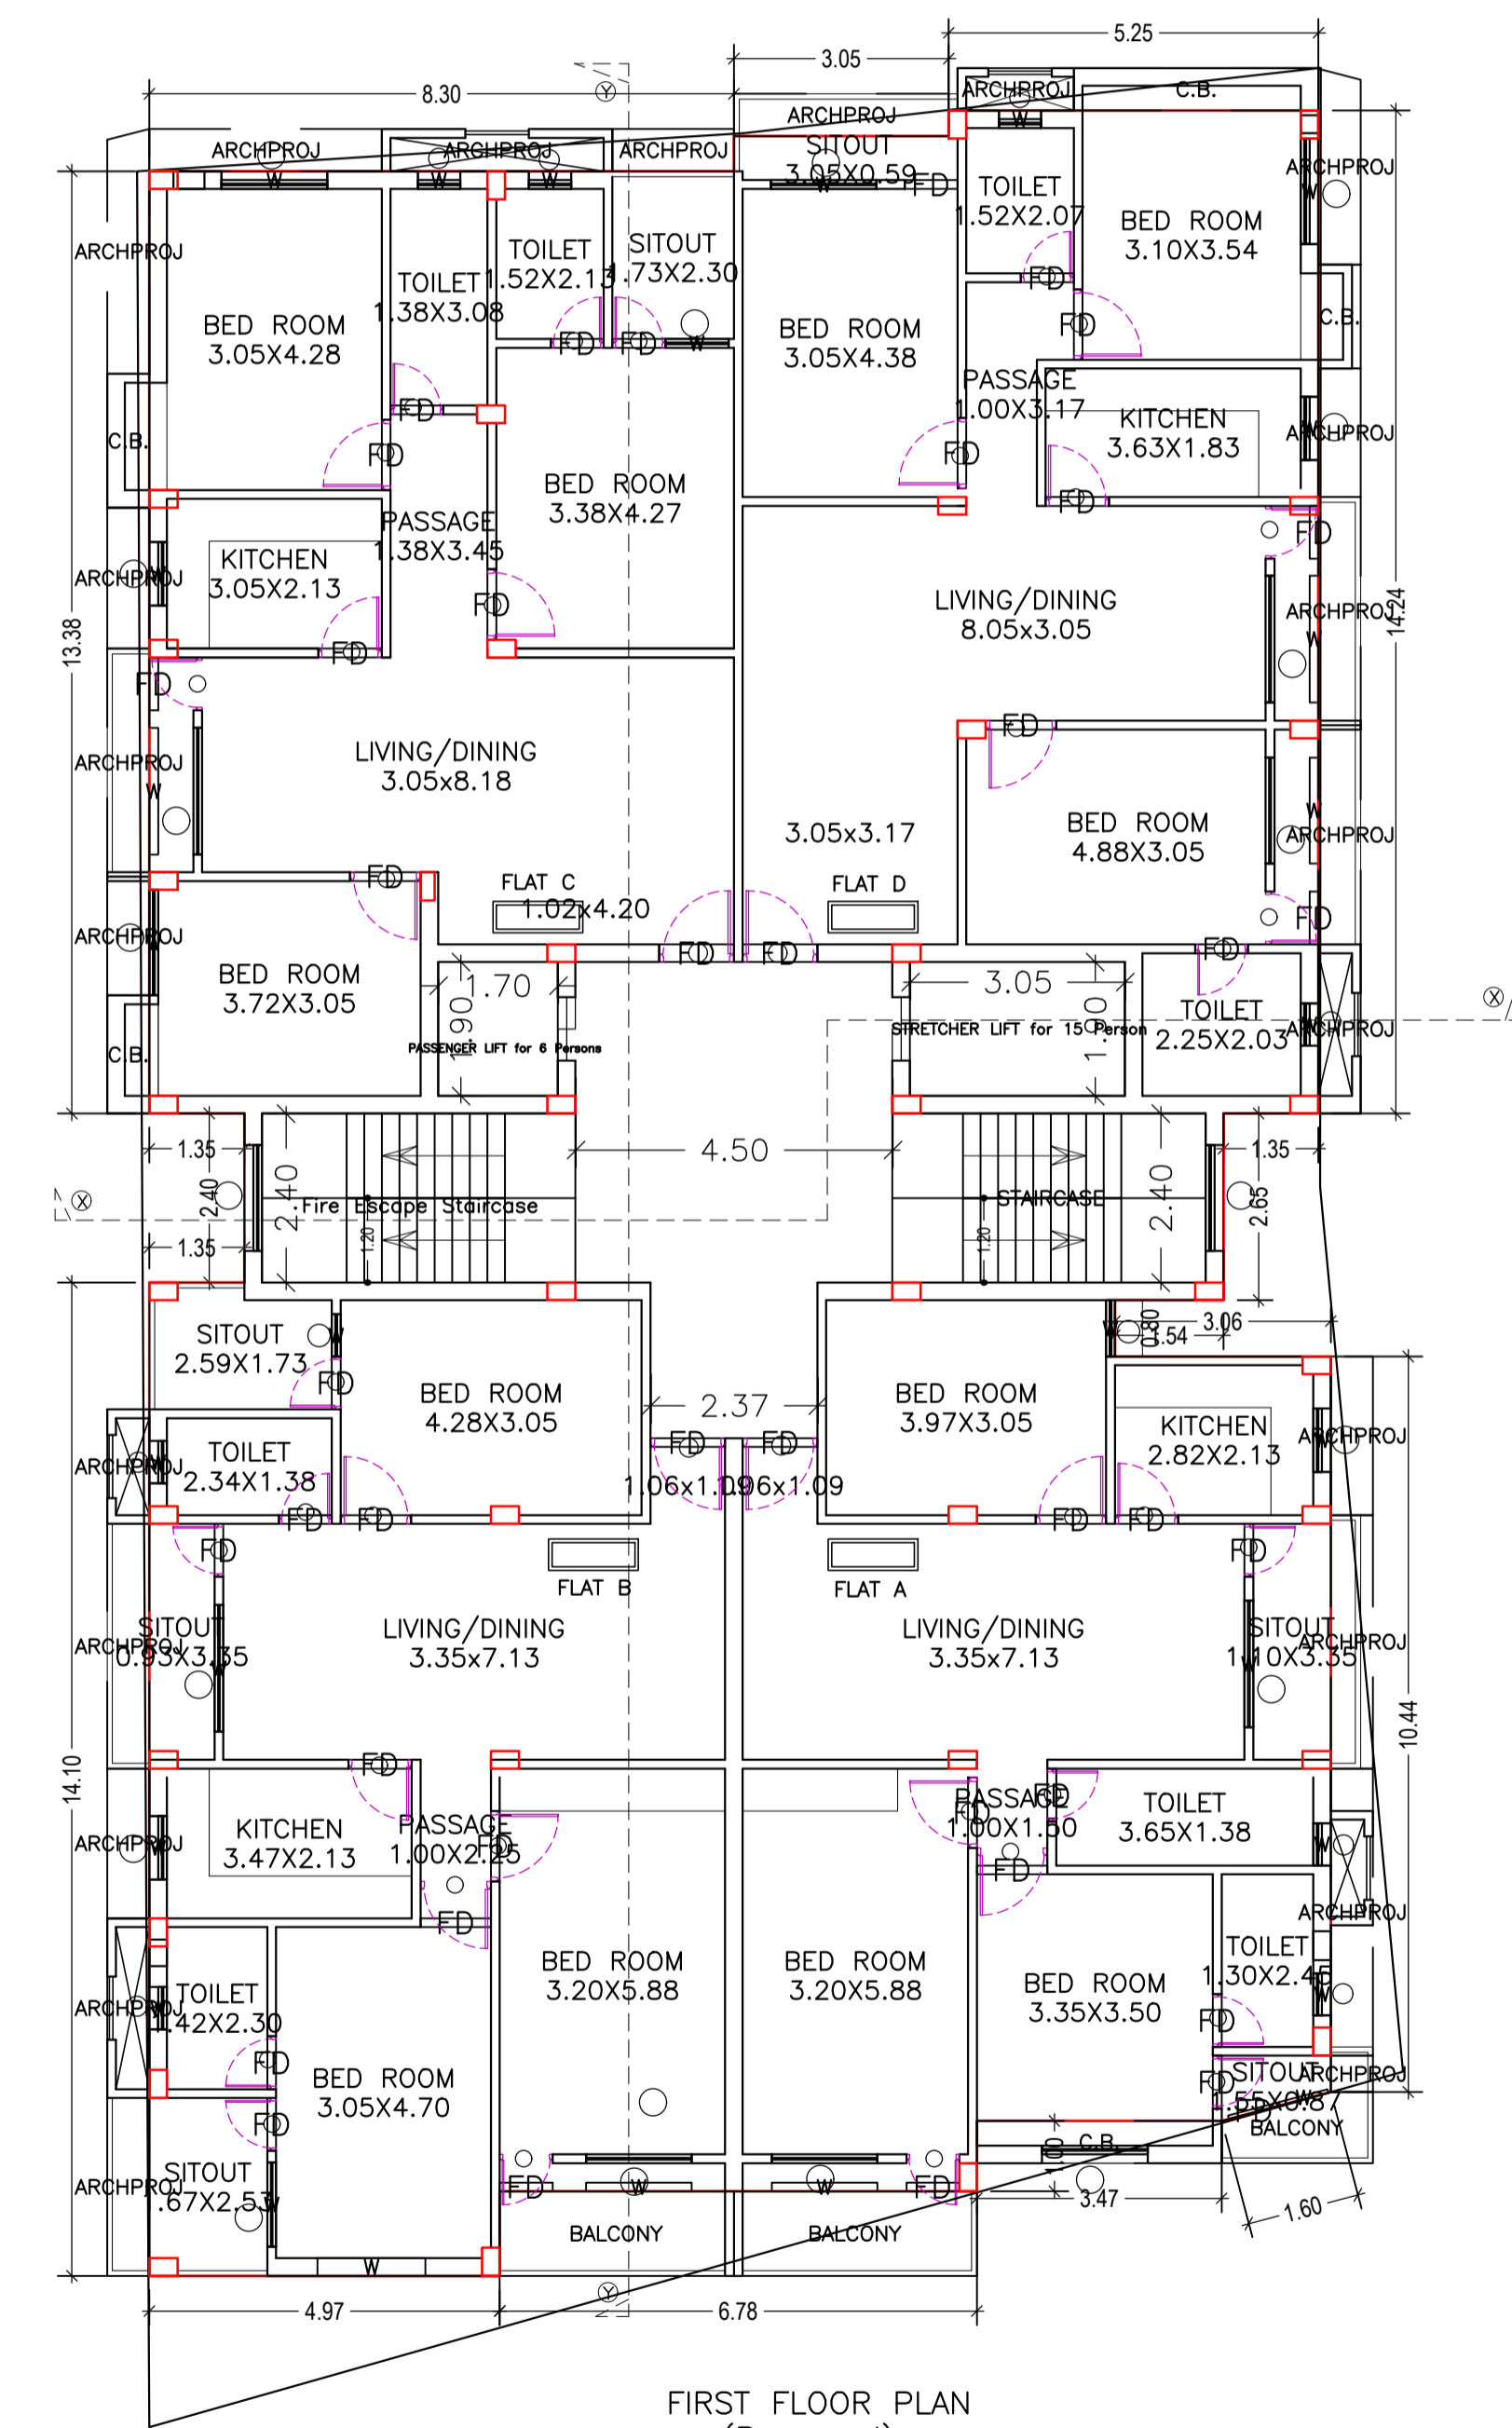

FIRST FLOOR PLAN
(Proposed)
(SCALE 1:100)

LTP NAME AND SIGNATURE	STRUCTURAL ENG'S NAME AND SIGNATURE	BUILDER NAME AND SIGNATURE	DIGITAL SIGNATURE
VIJAY KUMAR NNPC/ENG/0033/2017			

Proposal Basic Information	
Proposal File No.	RRDA/BP/0080/2020
Owner Name	BHUSHAN VISHAL THROUGH POWER OF ATTORNEY HOLDER VANSIDHAR VISHWAKARMA GAUTAM SAGAR RANA NARAYAN MODI AND GAYATRI RANA
Khata No	01
Plot No	187
Village Name	Kadal
Use	Residential
SubUse	Residential Bldg/Apartment

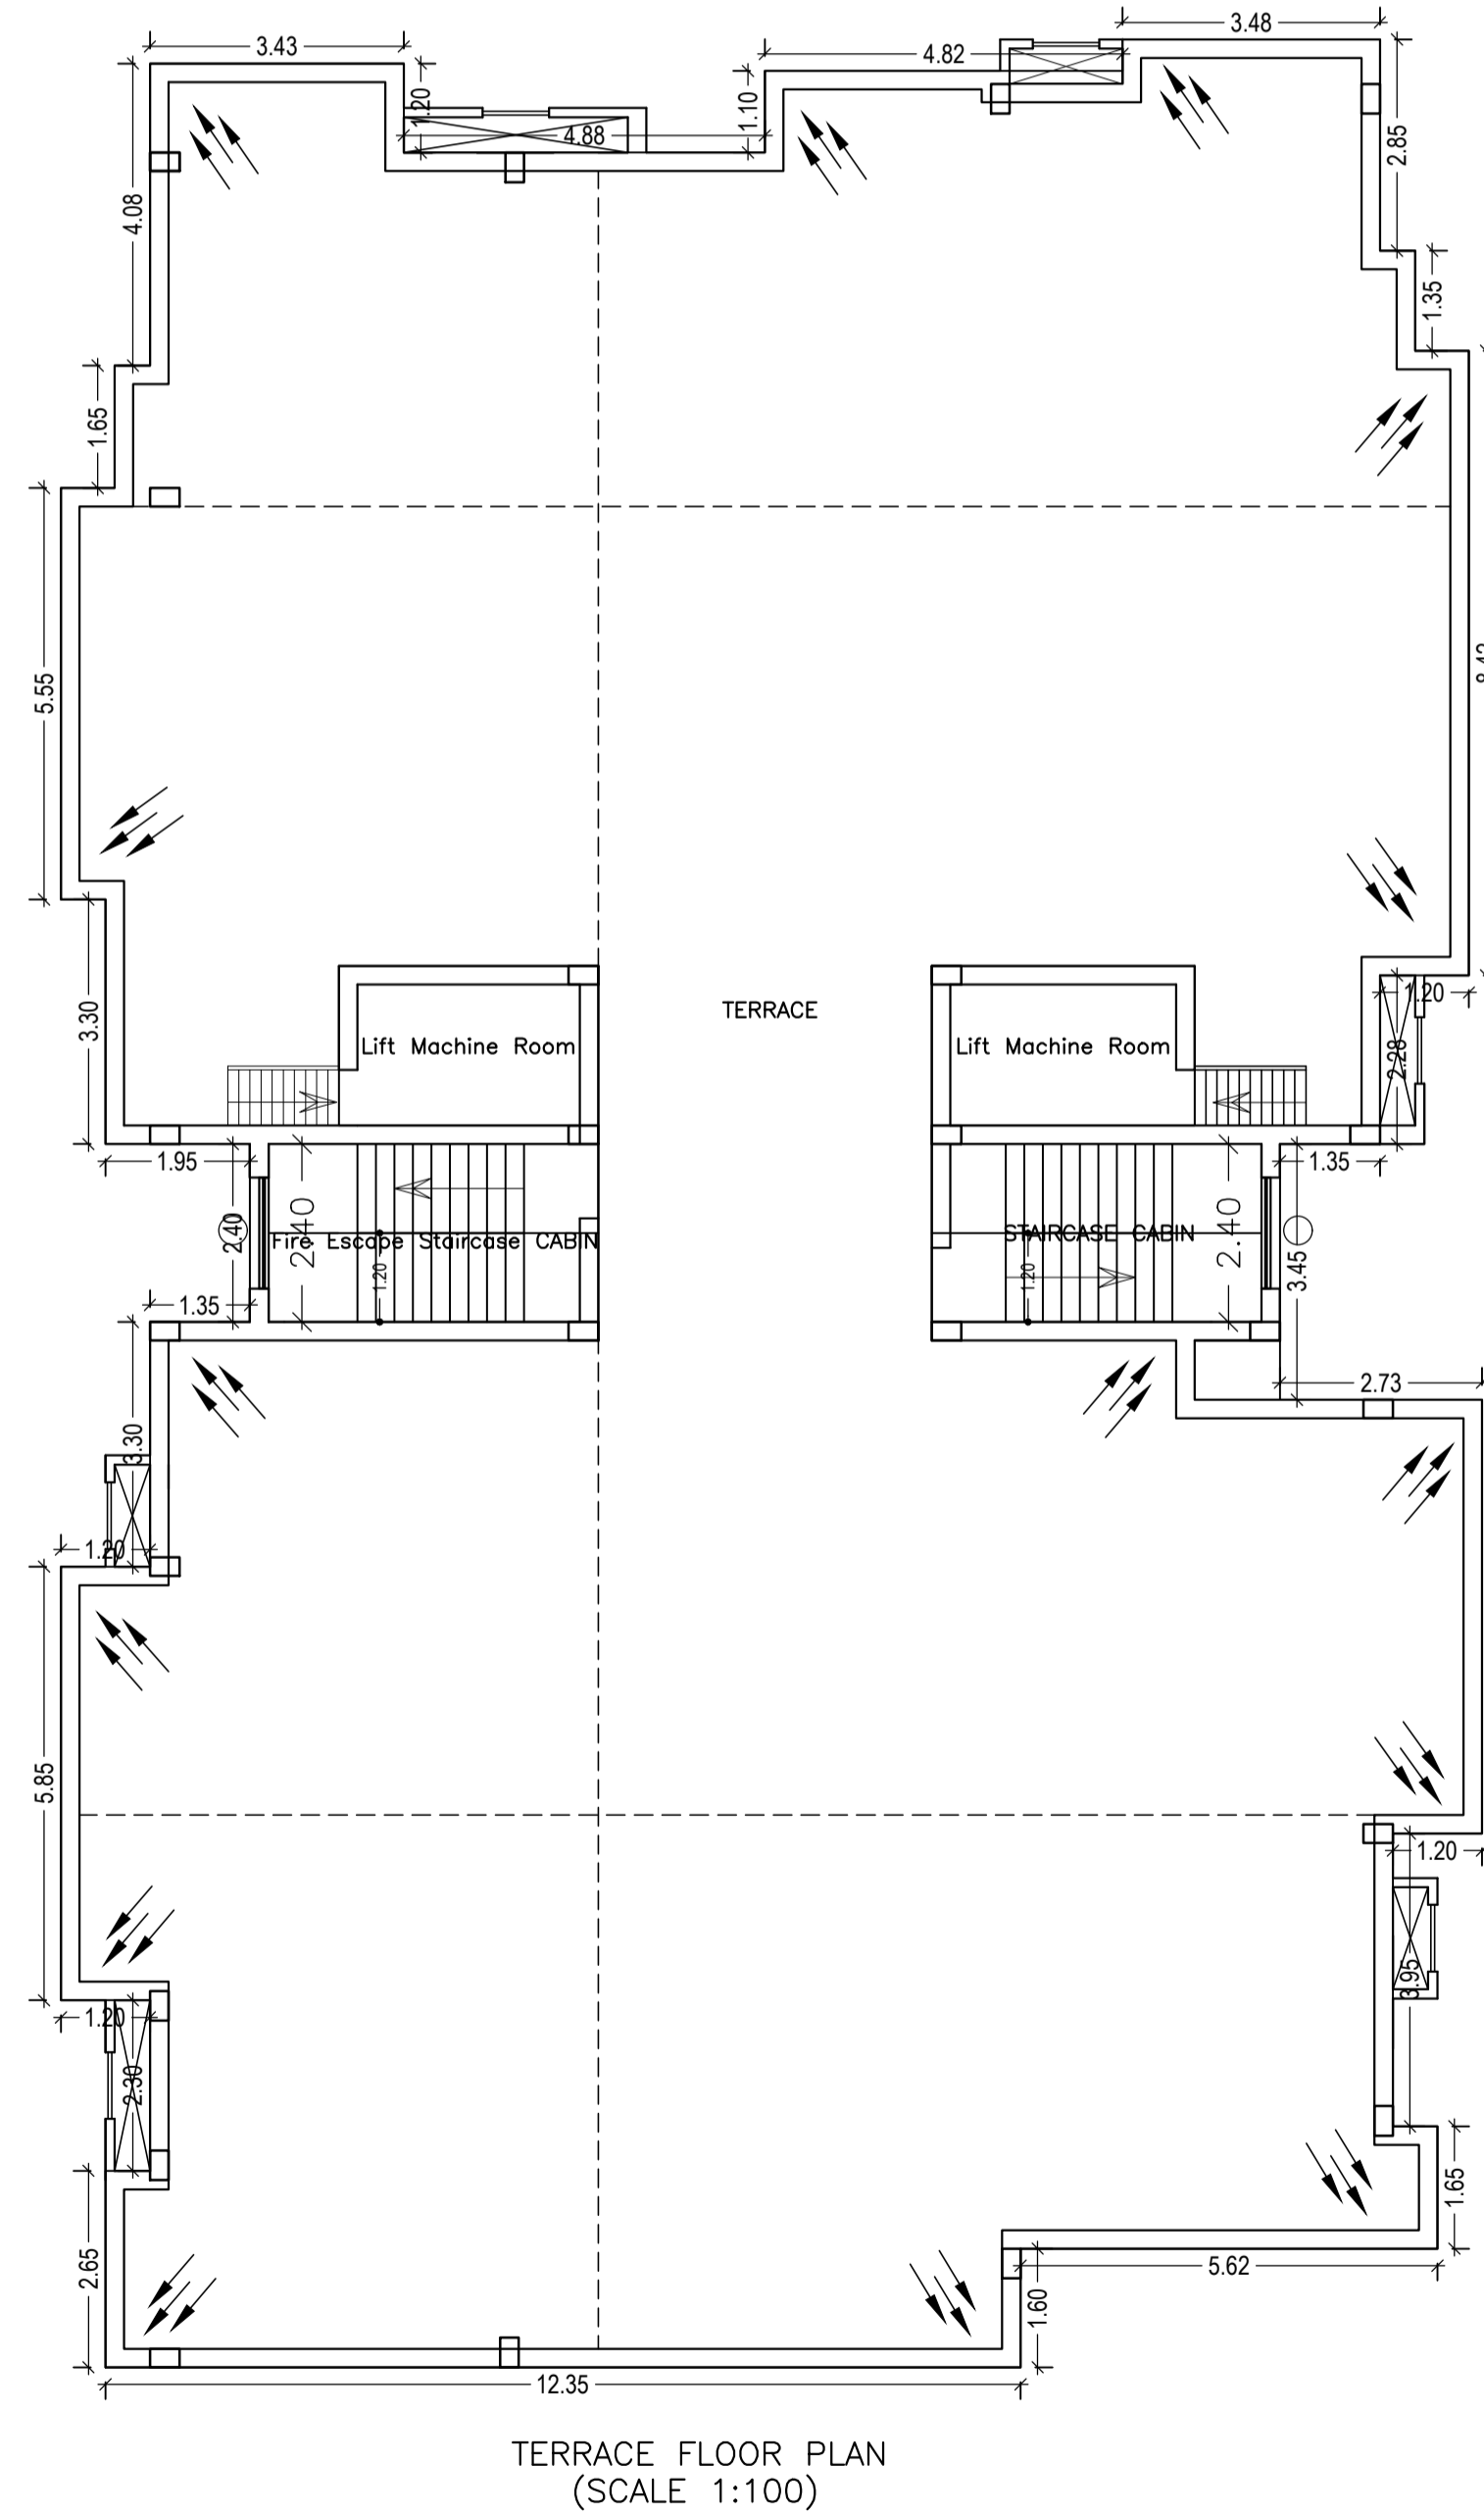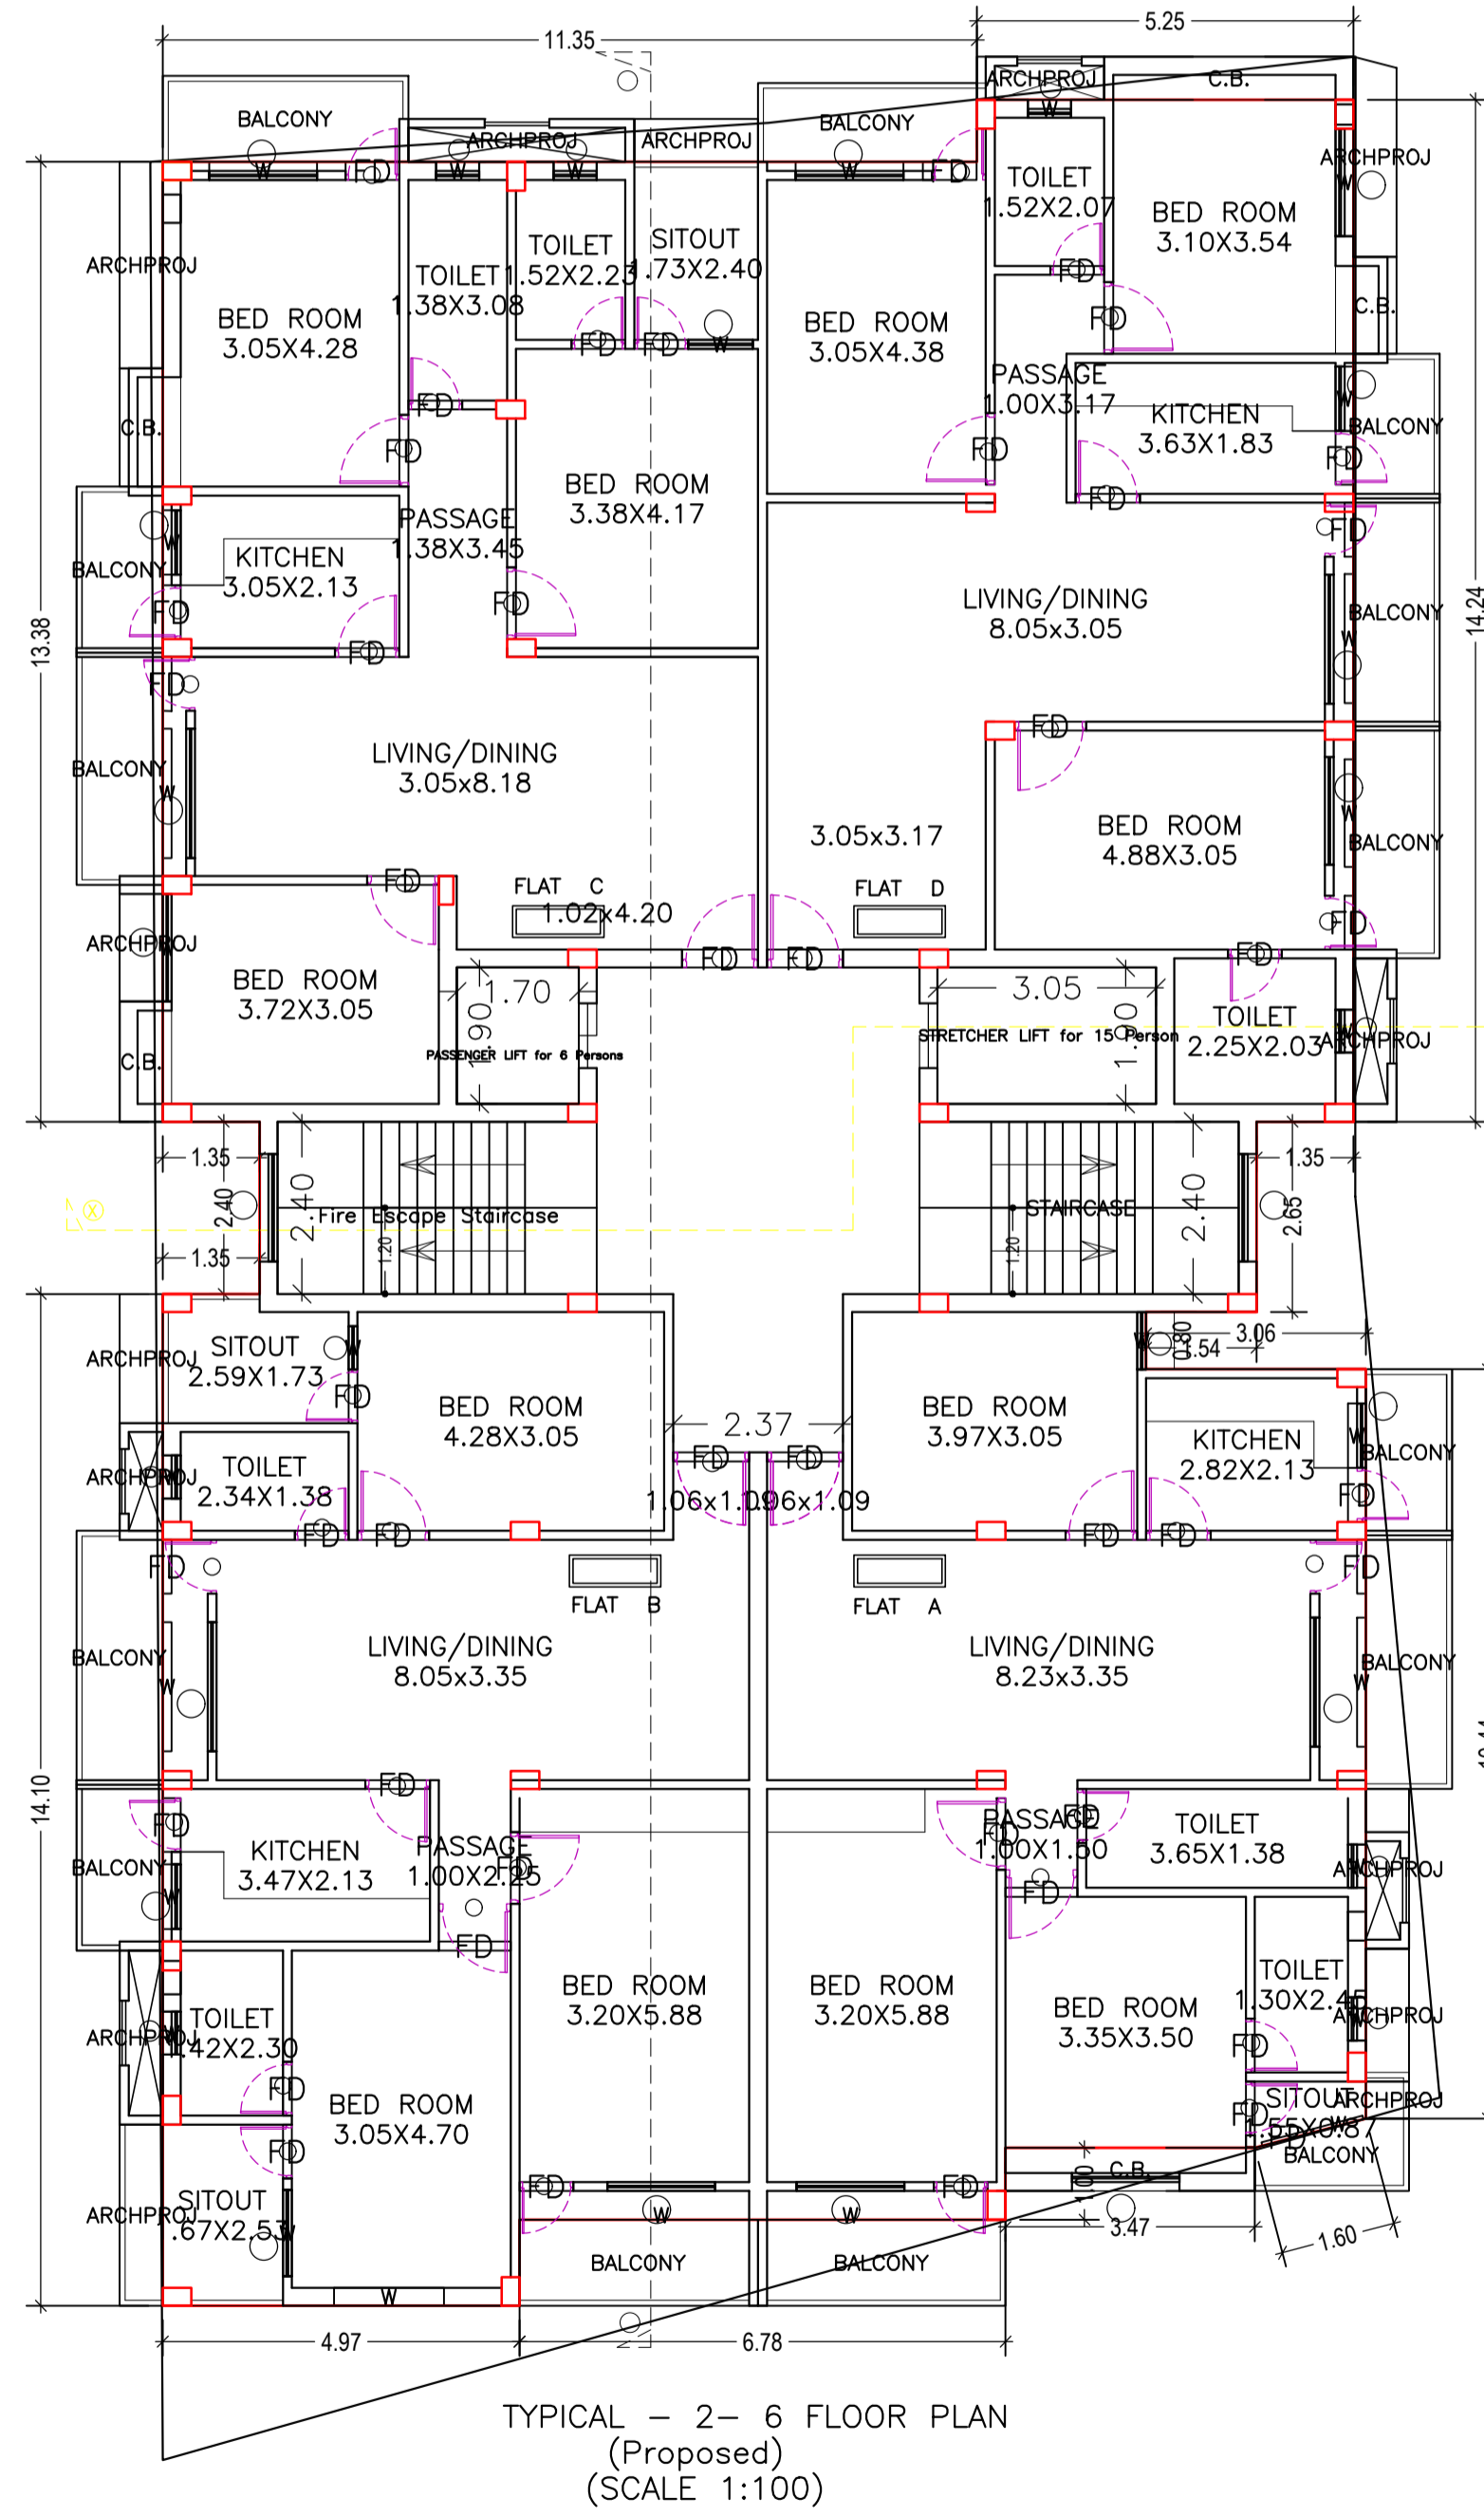

Building :A (RESI)

Floor Name	Total Built Up Area (Sq.mt.)	Deductions (Area in Sq.mt.)					Proposed FAR Area (Sq.mt.)	Add Area in FAR (Sq.mt.)		Total FAR Area (Sq.mt.)	Total Consumed Additional FAR Area (Sq.mt.)	Tm (No.)
		StairCase	Lift	Balcony	Accessory Use	Parking		Resi.	Stair			
Basement Floor	484.97	10.68	9.02	0.00	0.00	454.58	0.00	10.68	0.00	10.68	10.68	00
Ground Floor	496.73	10.68	0.00	0.00	19.65	446.70	0.00	10.68	9.02	19.70	19.70	00
First Floor	492.82	10.68	9.02	4.99	0.00	468.13	0.00	0.00	468.13	468.13	04	
Second Floor	529.35	10.68	9.02	24.13	0.00	485.52	0.00	0.00	485.52	485.52	04	
Third Floor	529.35	10.68	9.02	24.13	0.00	485.52	0.00	0.00	485.52	485.52	04	
Fourth Floor	529.35	10.68	9.02	24.13	0.00	485.52	0.00	0.00	485.52	485.52	04	
Fifth Floor	529.35	10.68	9.02	24.13	0.00	485.52	0.00	0.00	485.52	485.52	04	
Sixth Floor	529.35	10.68	9.02	24.13	0.00	485.52	0.00	0.00	485.52	485.52	04	
Terrace Floor	0.00	0.00	0.00	0.00	0.00	0.00	0.00	0.00	0.00	0.00	00	
Total	4121.26	85.44	63.14	125.64	19.65	901.28	2895.73	21.36	9.02	2926.11	2926.11	24
Total Number of Same Buildings	1											

SCHEDULE OF DOOR:

BUILDING NAME	NAME	LENGTH	HEIGHT	NOS
A (RESI)	FD	0.75	2.10	146
A (RESI)	FD	0.90	2.10	24
A (RESI)	FD	0.91	2.10	05
A (RESI)	FD	1.00	2.10	72
A (RESI)	FD	1.06	2.10	24

SCHEDULE OF WINDOW/VENTILATION:

BUILDING NAME	NAME	LENGTH	HEIGHT	NOS
A (RESI)	W	0.60	1.20	54
A (RESI)	W	0.71	1.20	06
A (RESI)	W	0.80	1.20	06
A (RESI)	W	0.90	1.20	30
A (RESI)	W	1.20	1.20	06
A (RESI)	W	1.50	1.20	42
A (RESI)	W	1.53	1.20	06
A (RESI)	W	1.80	1.20	24

Balcony Calculations Table

FLOOR	SIZE	AREA	TOTAL AREA
FIRST FLOOR PLAN	0.61 X 0.00 X 1 X 1	1.85	9.98
	1.20 X 3.33 X 1 X 1	3.99	
TYPICAL - 2- 6 FLOOR PLAN	0.76 X 0.00 X 1 X 1	4.14	224.65
	0.61 X 0.00 X 1 X 5	9.25	
	1.19 X 0.00 X 2 X 5	41.10	
	0.57 X 0.00 X 1 X 5	16.80	
	1.16 X 0.00 X 4 X 5	48.40	
	0.96 X 0.00 X 1 X 5	21.20	
	1.20 X 3.33 X 1 X 5	19.95	
	0.76 X 0.00 X 1 X 5	20.70	
	1.17 X 0.00 X 1 X 5	13.90	
	1.10 X 0.00 X 1 X 5	19.45	
Total	-	-	234.63

UnitBUA Table for Building :A (RESI)

FLOOR	Name	UnitBUA Type	UnitBUA Area	Carpet Area	No. of Rooms	No. of Tenement
FIRST FLOOR PLAN	FLAT A	FLAT	103.75	97.65	11	4
	FLAT B	FLAT	114.00	109.91	11	
	FLAT C	FLAT	101.83	101.72	9	
	FLAT D	FLAT	103.56	103.49	9	
TYPICAL - 2- 6 FLOOR PLAN	FLAT A	FLAT	110.77	97.66	9	20
	FLAT B	FLAT	121.02	109.89	10	
	FLAT C	FLAT	115.96	101.73	9	
	FLAT D	FLAT	115.53	101.99	8	
Total	-	-	2739.47	2469.11	219	24

LTP NAME AND SIGNATURE	STRUCTURAL ENG'S NAME AND SIGNATURE	BUILDER NAME AND SIGNATURE	DIGITAL SIGNATURE
VIJAY KUMAR NNPC/ENG/0033/2017			

Proposal Basic Information	
Proposal File No.	RRDA/BP/0080/2020
Owner Name	BHUSHAN VISHAL THROUGH POWER OF ATTORNEY HOLDER VANSHIDHAR VISHWAKARMA GAUTAM SAGAR RANA NARAYAN MODI AND GAYATRI RANA
Khata No	01
Plot No	187
Village Name	Kadal
Use	Residential
SubUse	Residential Bldg/Apartment



LTP NAME AND SIGNATURE	STRUCTURAL ENG'S NAME AND SIGNATURE	BUILDER NAME AND SIGNATURE	DIGITAL SIGNATURE
VIJAY KUMAR NNPC/ENG/0033/2017			

Proposal Basic Information	
Proposal File No.	RRDA/BP/0080/2020
Owner Name	BHUSHAN VISHAL THROUGH POWER OF ATTORNEY HOLDER VANSHIDHAR VISHWAKARMA GAUTAM SAGAR RANA NARAYAN MODI AND GAYATRI RANA
Khata No	01
Plot No	187
Village Name	Kadal
Use	Residential
SubUse	Residential Bldg/Apartment



FRONT ELEVATION



RIGHT SIDE ELEVATION

LTP NAME AND SIGNATURE	STRUCTURAL ENG'S NAME AND SIGNATURE	BUILDER NAME AND SIGNATURE	DIGITAL SIGNATURE
VIJAY KUMAR NNPC/ENG/0033/2017			