



Proposal Basic Information	
Proposal File No.	RRDA/SP/0241/2019
Owner Name	ASHOK KUMAR MISHRA, BRAJESH KUMAR MISHRA, CHANDAN KUMAR MISHRA, BESH RAJ MISHRA, AKASH KUMAR MISHRA, RAMESH NATH MISHRA, SUNITA MISHRA
Khata No.	362
Plot No.	1267,1268
Village Name	Tati
Use	Residential
SubUse	Residential Bdg/Apartment

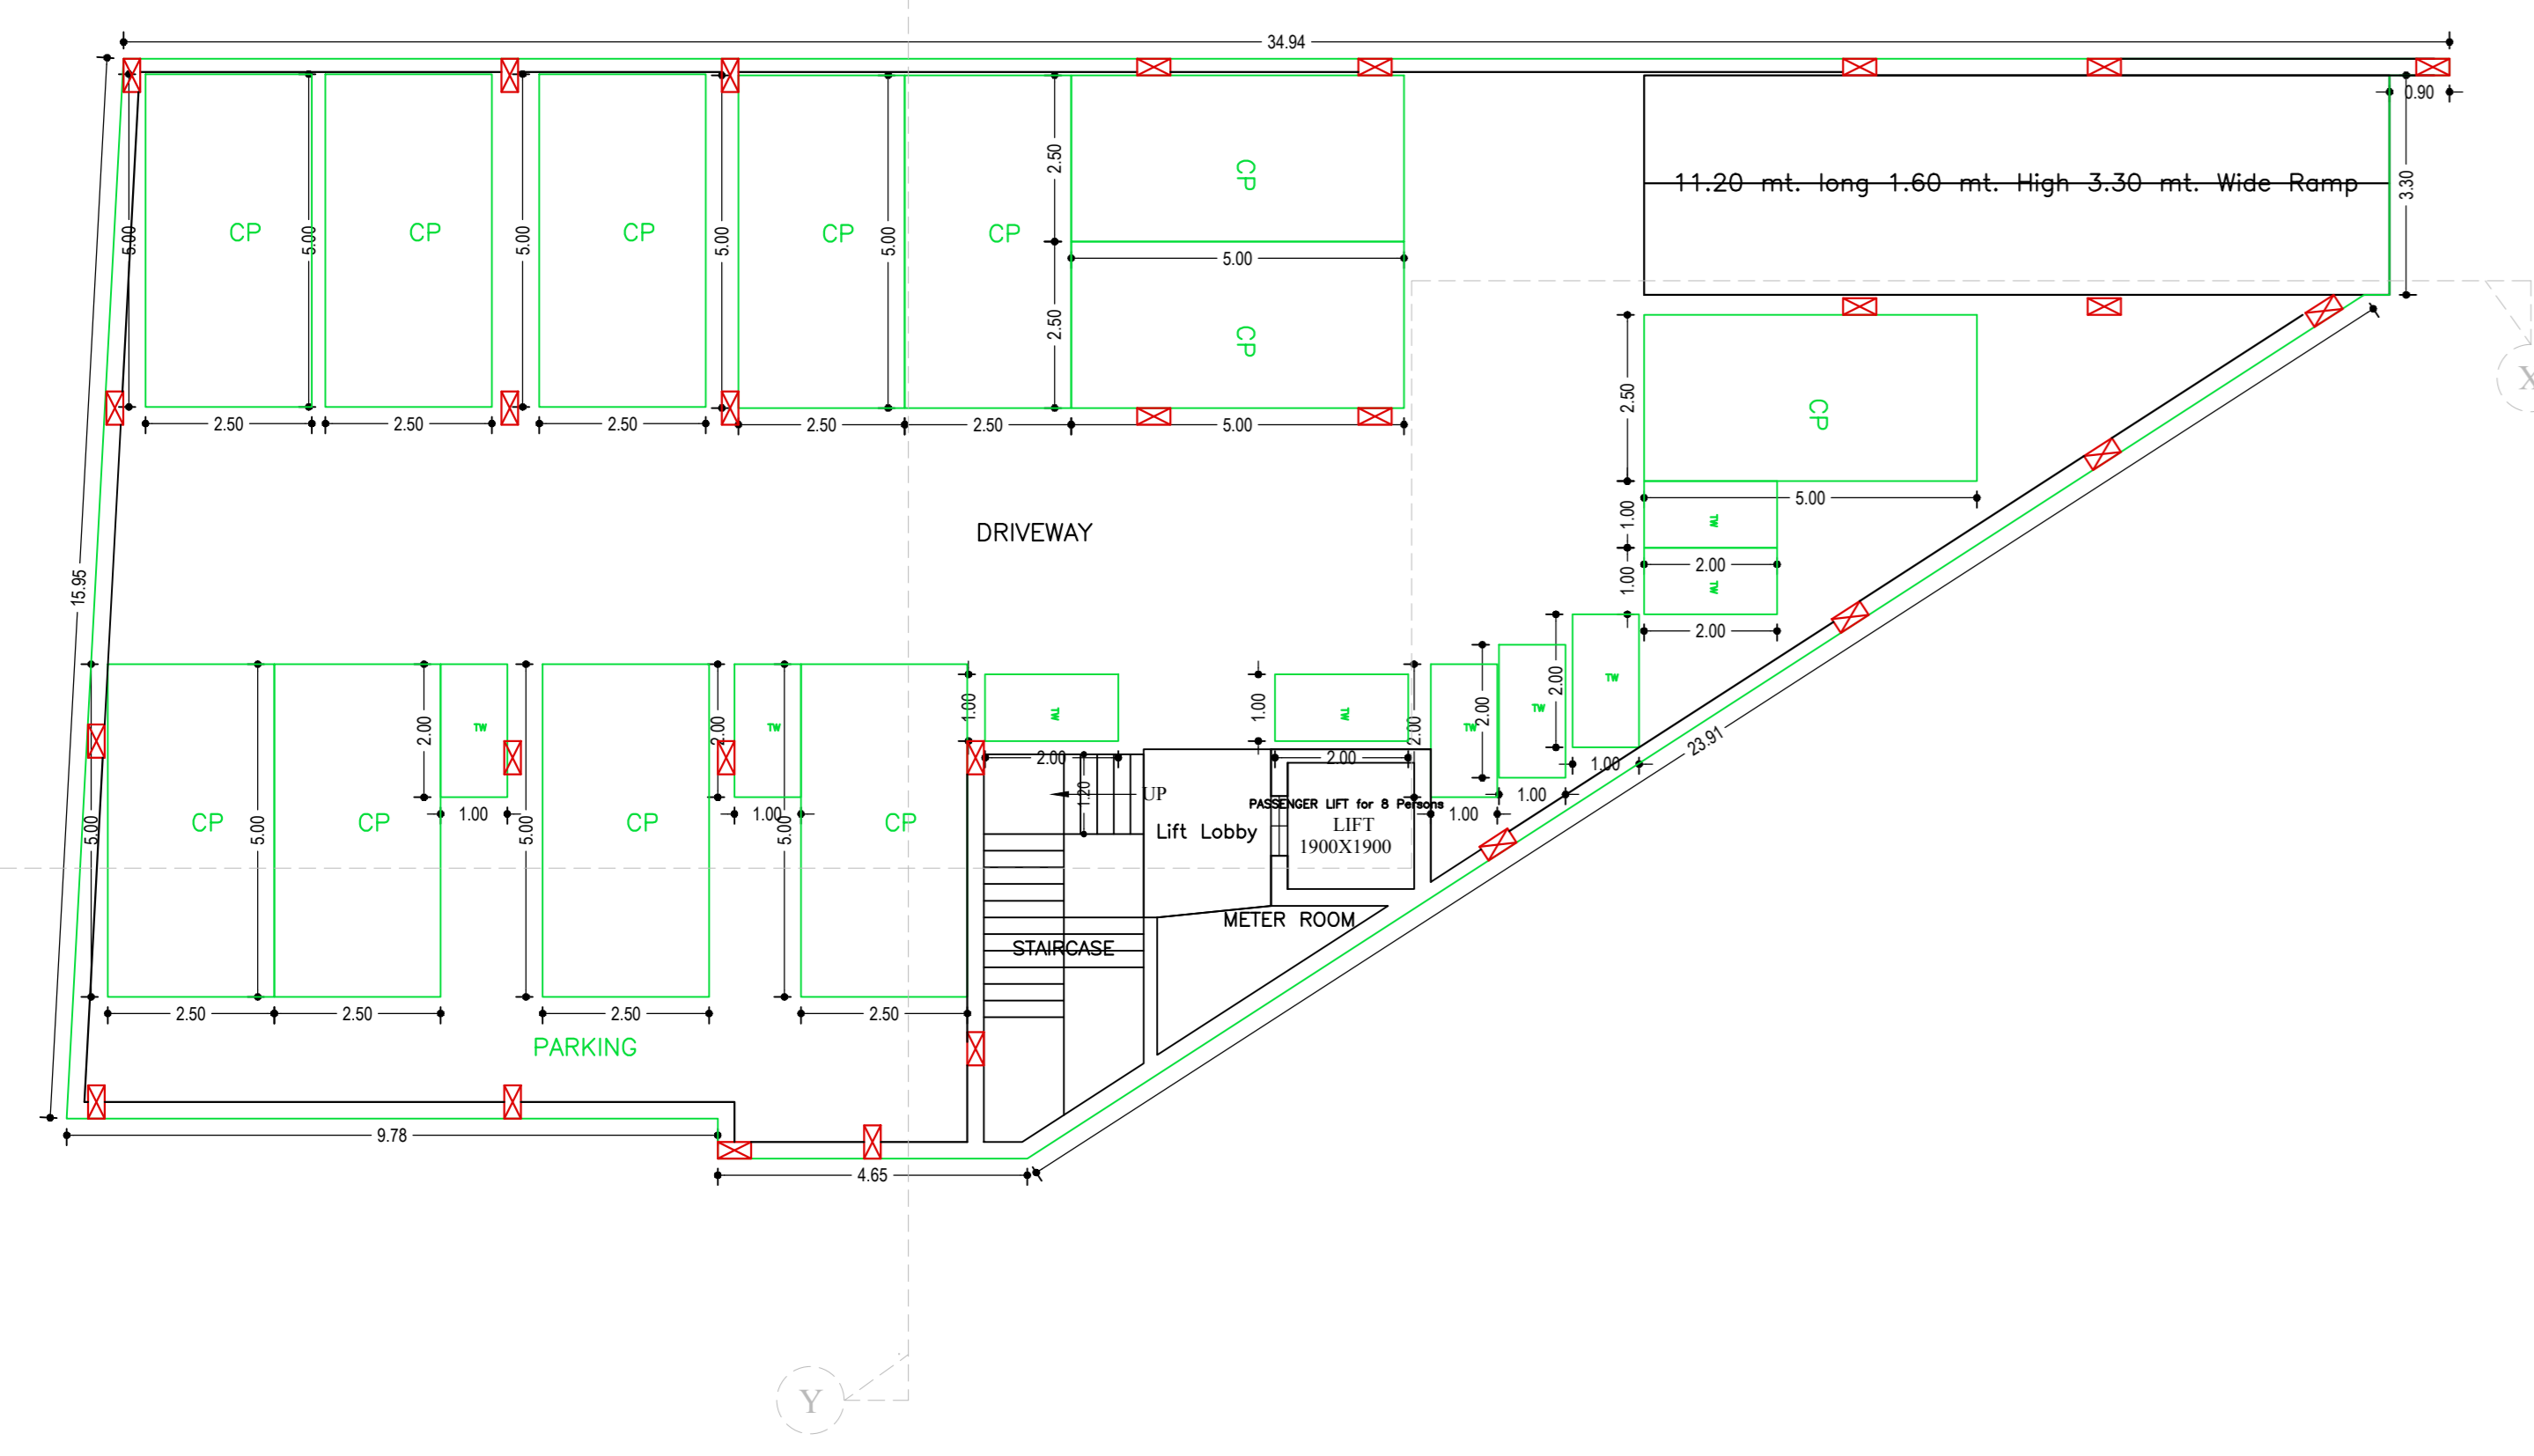


BASEMENT FLOOR PLAN (SCALE 1:100)

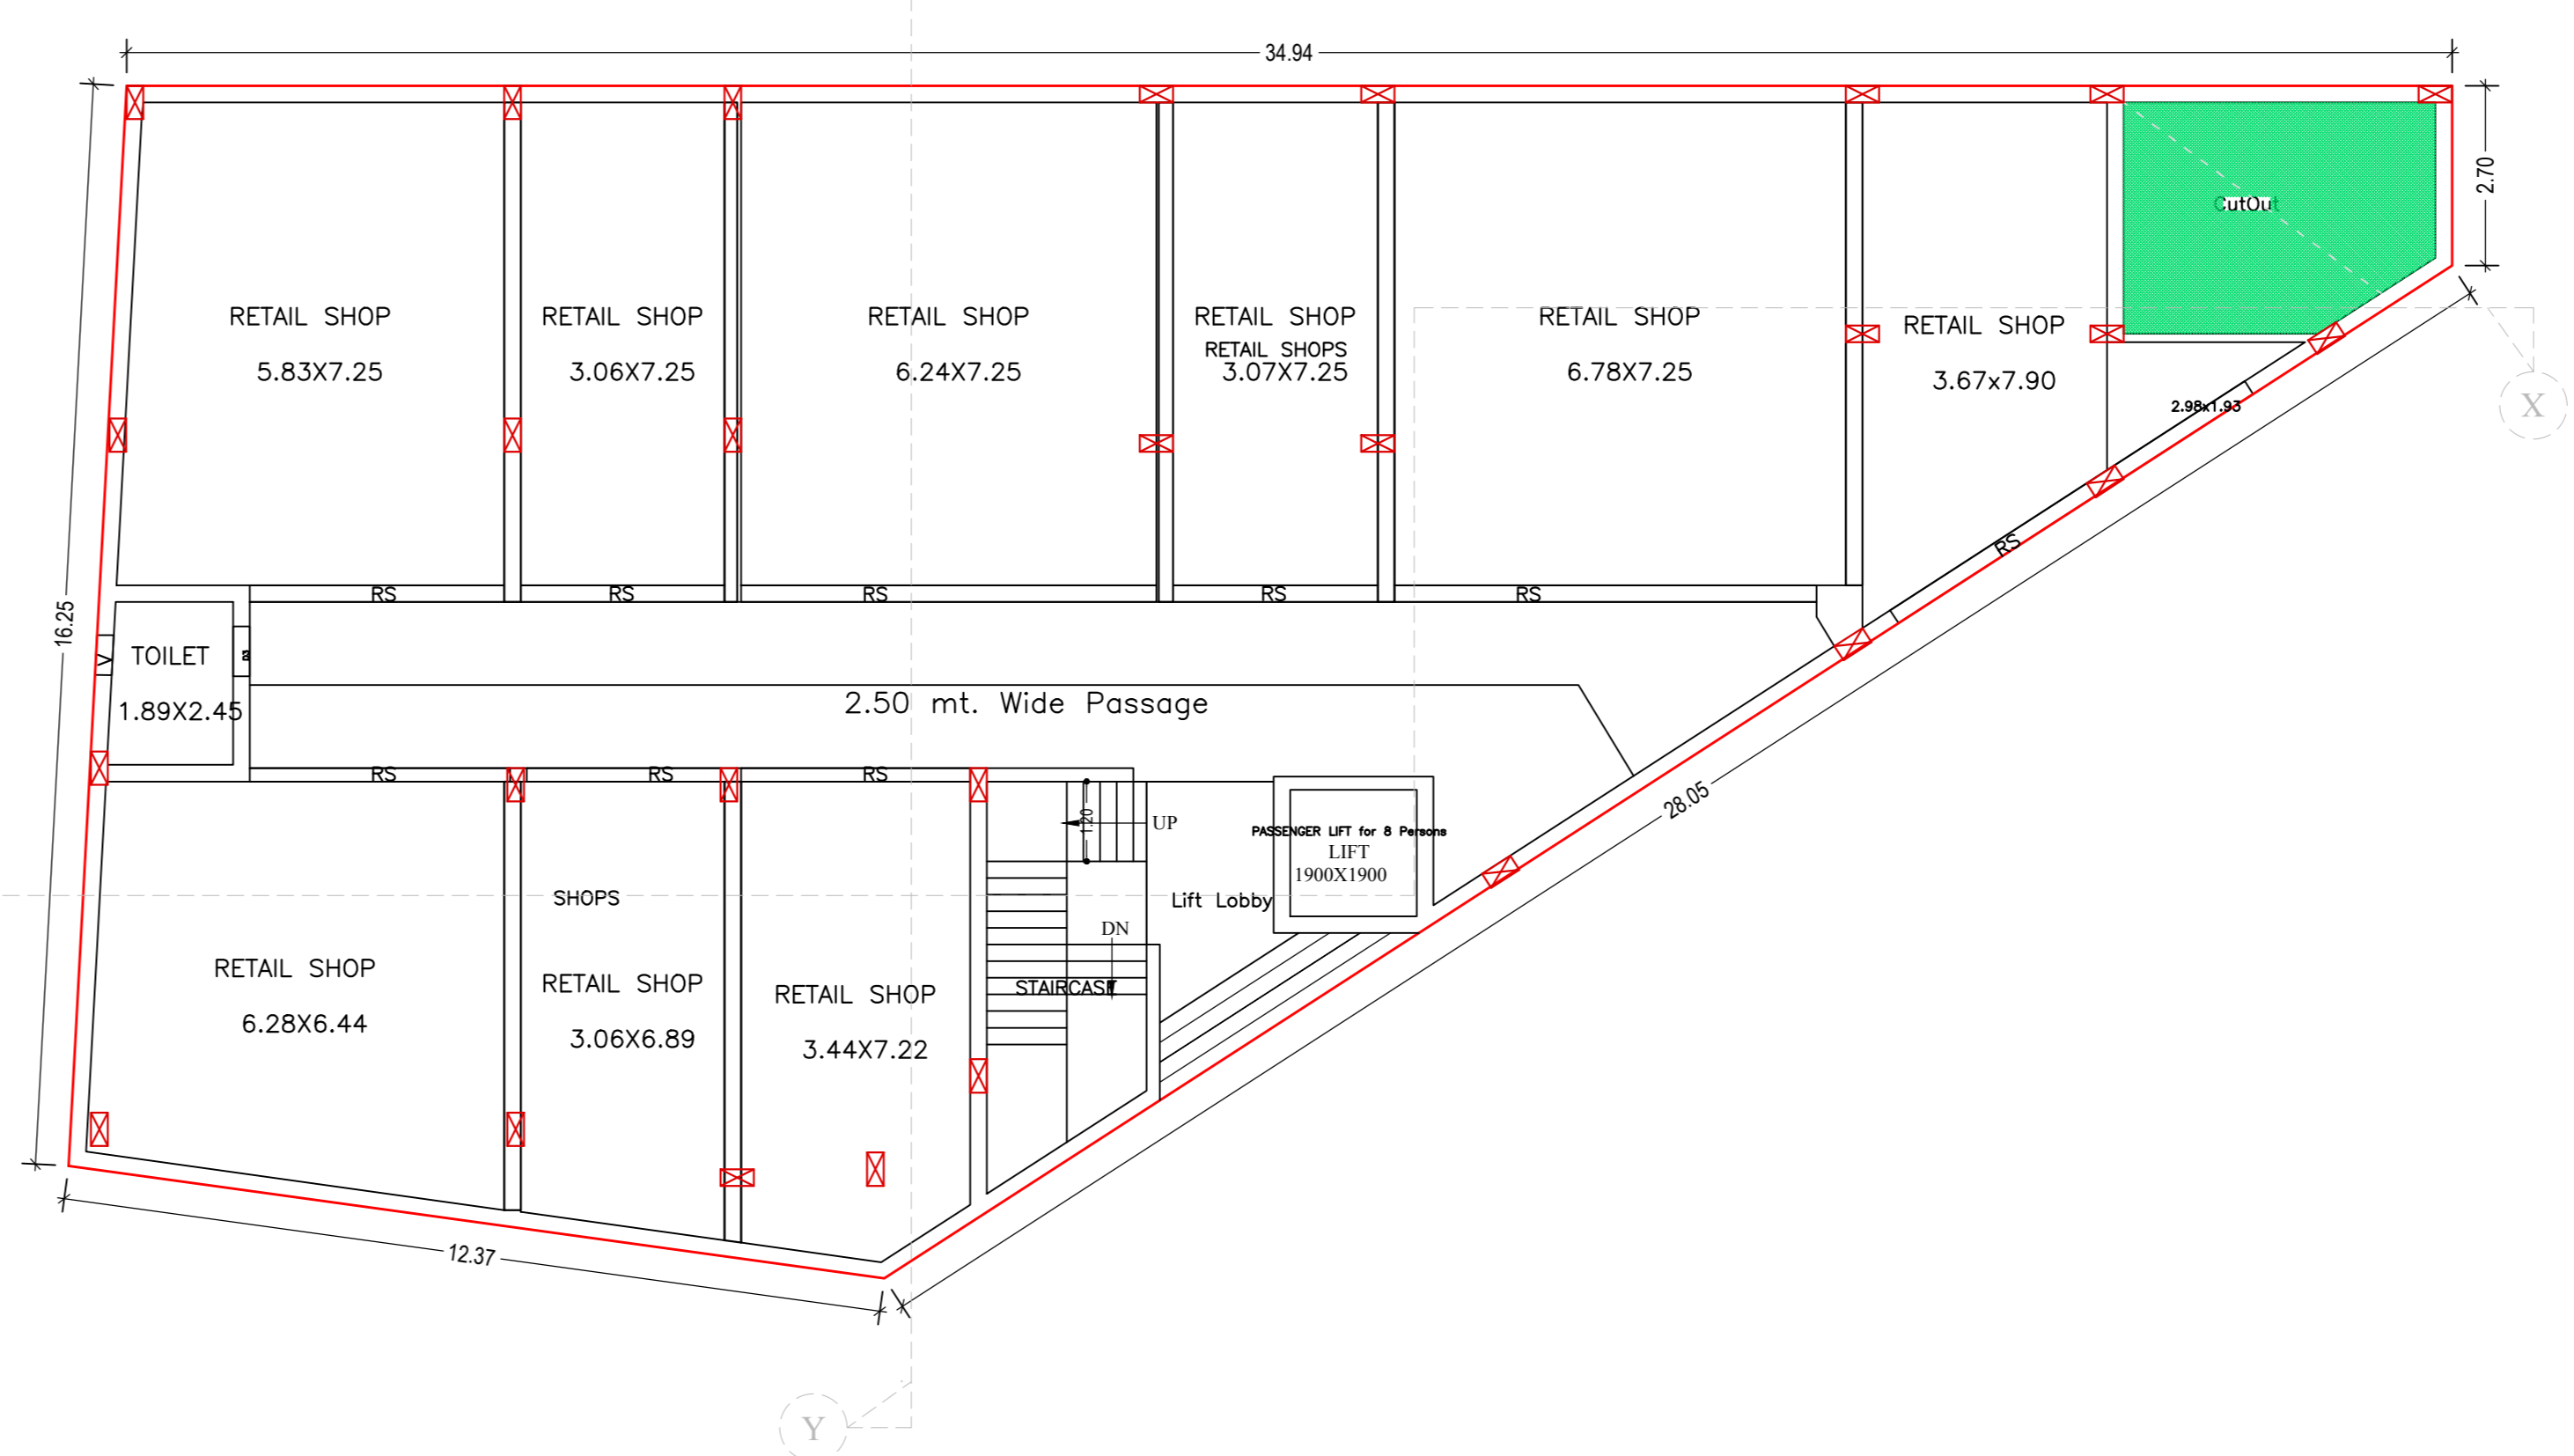


GROUND FLOOR PLAN (Proposed) (SCALE 1:100)

Building :A (APPARTMENT)


Floor Name	Gross Builtup Area (Sq.mt)	Deductions From Gross Builtup Area (Sq.mt)	Total Built Up Area (Sq.mt)	Deductions (Area in Sq.mt)					Proposed FAR Area (Sq.mt)	Add Area in FAR (Sq.mt)	Total FAR Area (Sq.mt)	Total Consumed Additional FAR Area (Sq.mt)	Tent (No.)	Carpet Area other than Tent
				Lift	Lift Lobby	Balcony	Accessory Use	Parking						
Basement Floor	429.05	0.00	429.05	3.61	4.67	0.00	3.74	367.17	0.00	12.91	12.91	0.00	00	0.00
Ground Floor	454.04	15.28	429.76	0.00	0.00	0.00	0.00	429.76	0.00	429.76	429.76	0.00	334.24	
First Floor	434.64	1.91	432.73	3.61	9.17	0.00	0.00	419.95	0.00	419.95	419.95	0.00	04	0.00
Second Floor	452.88	1.93	450.95	3.61	9.17	12.82	0.00	425.25	0.00	425.25	425.25	0.00	04	0.00
Third Floor	452.88	1.93	450.95	3.61	9.17	12.82	0.00	425.25	0.00	425.25	425.25	0.00	04	0.00
Fourth Floor	452.88	1.93	450.95	3.61	9.17	12.82	0.00	425.25	0.00	425.25	425.25	0.00	04	0.00
Terrace Floor	0.00	0.00	0.00	0.00	0.00	0.00	0.00	0.00	0.00	0.00	0.00	0.00	00	0.00
Total	2667.37	22.96	2644.39	18.05	41.35	38.76	3.74	367.17	2125.46	12.91	2138.37	2138.37	16	334.24
Total Number of Game Buildings	1													
Total	2667.37	22.96	2644.39	18.05	41.35	38.76	3.74	367.17	2125.46	12.91	2138.37	2138.37	16	334

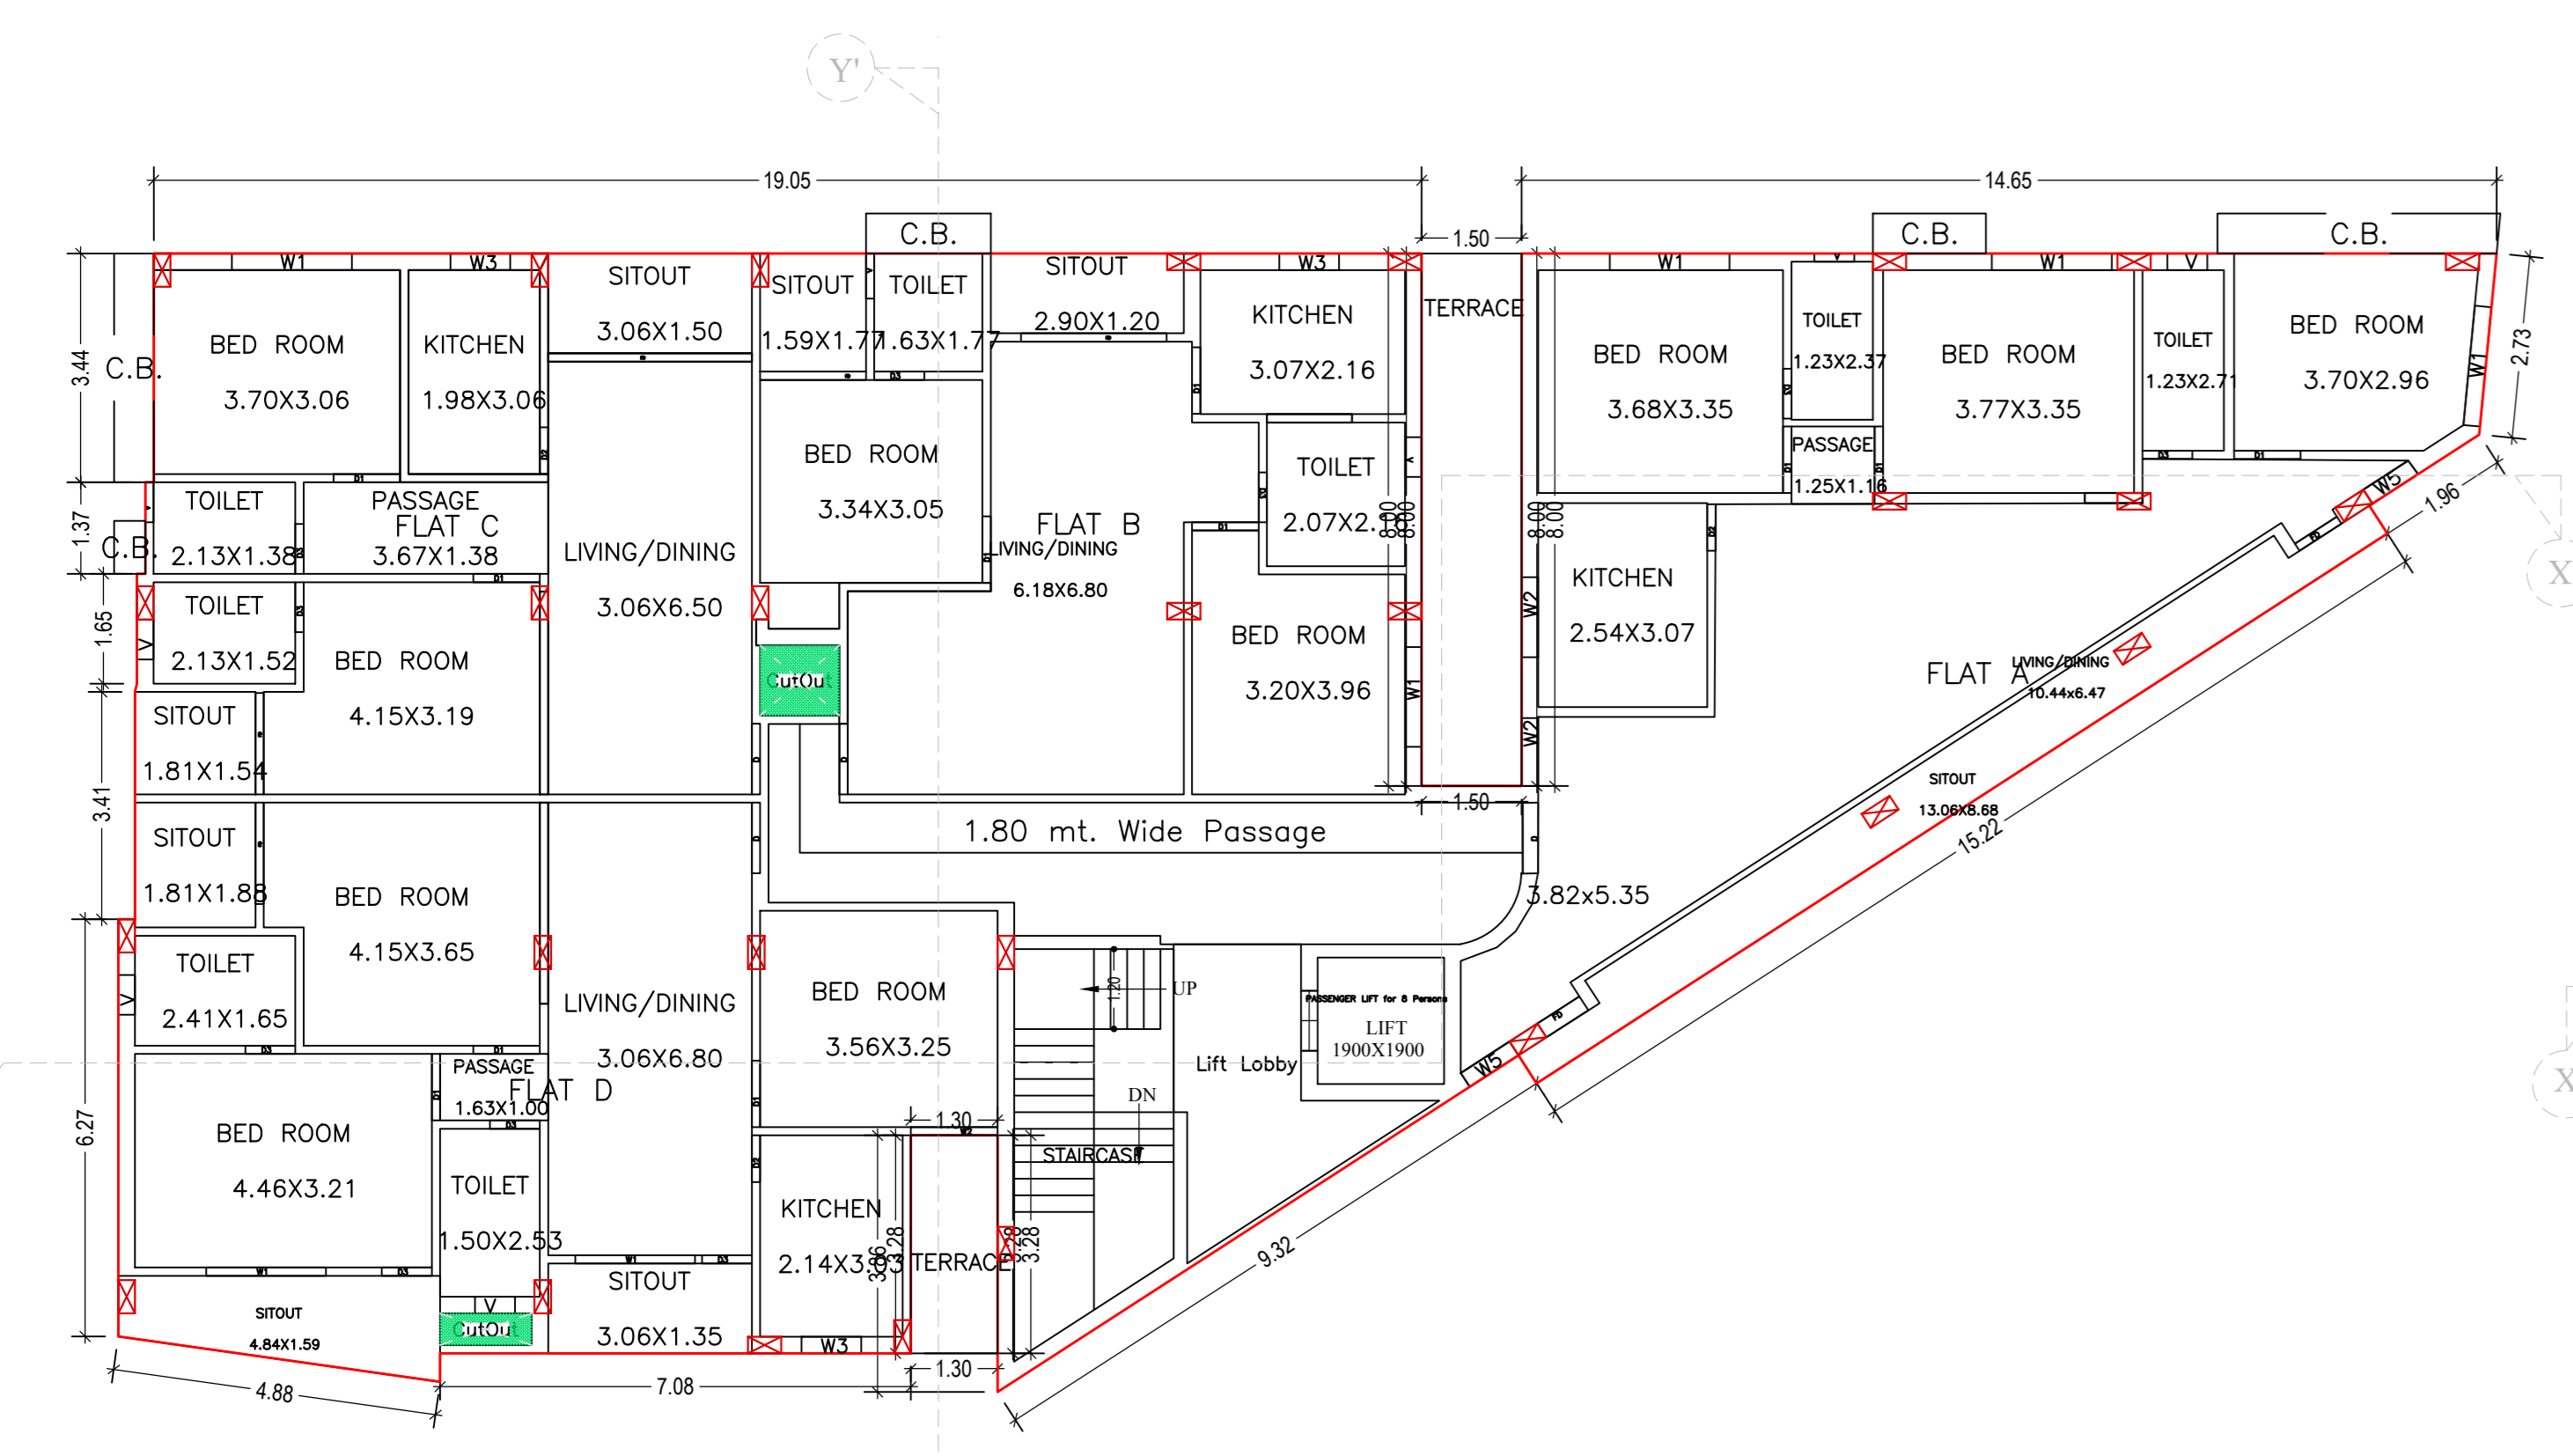


FIRST FLOOR PLAN (Proposed) (SCALE 1:100)

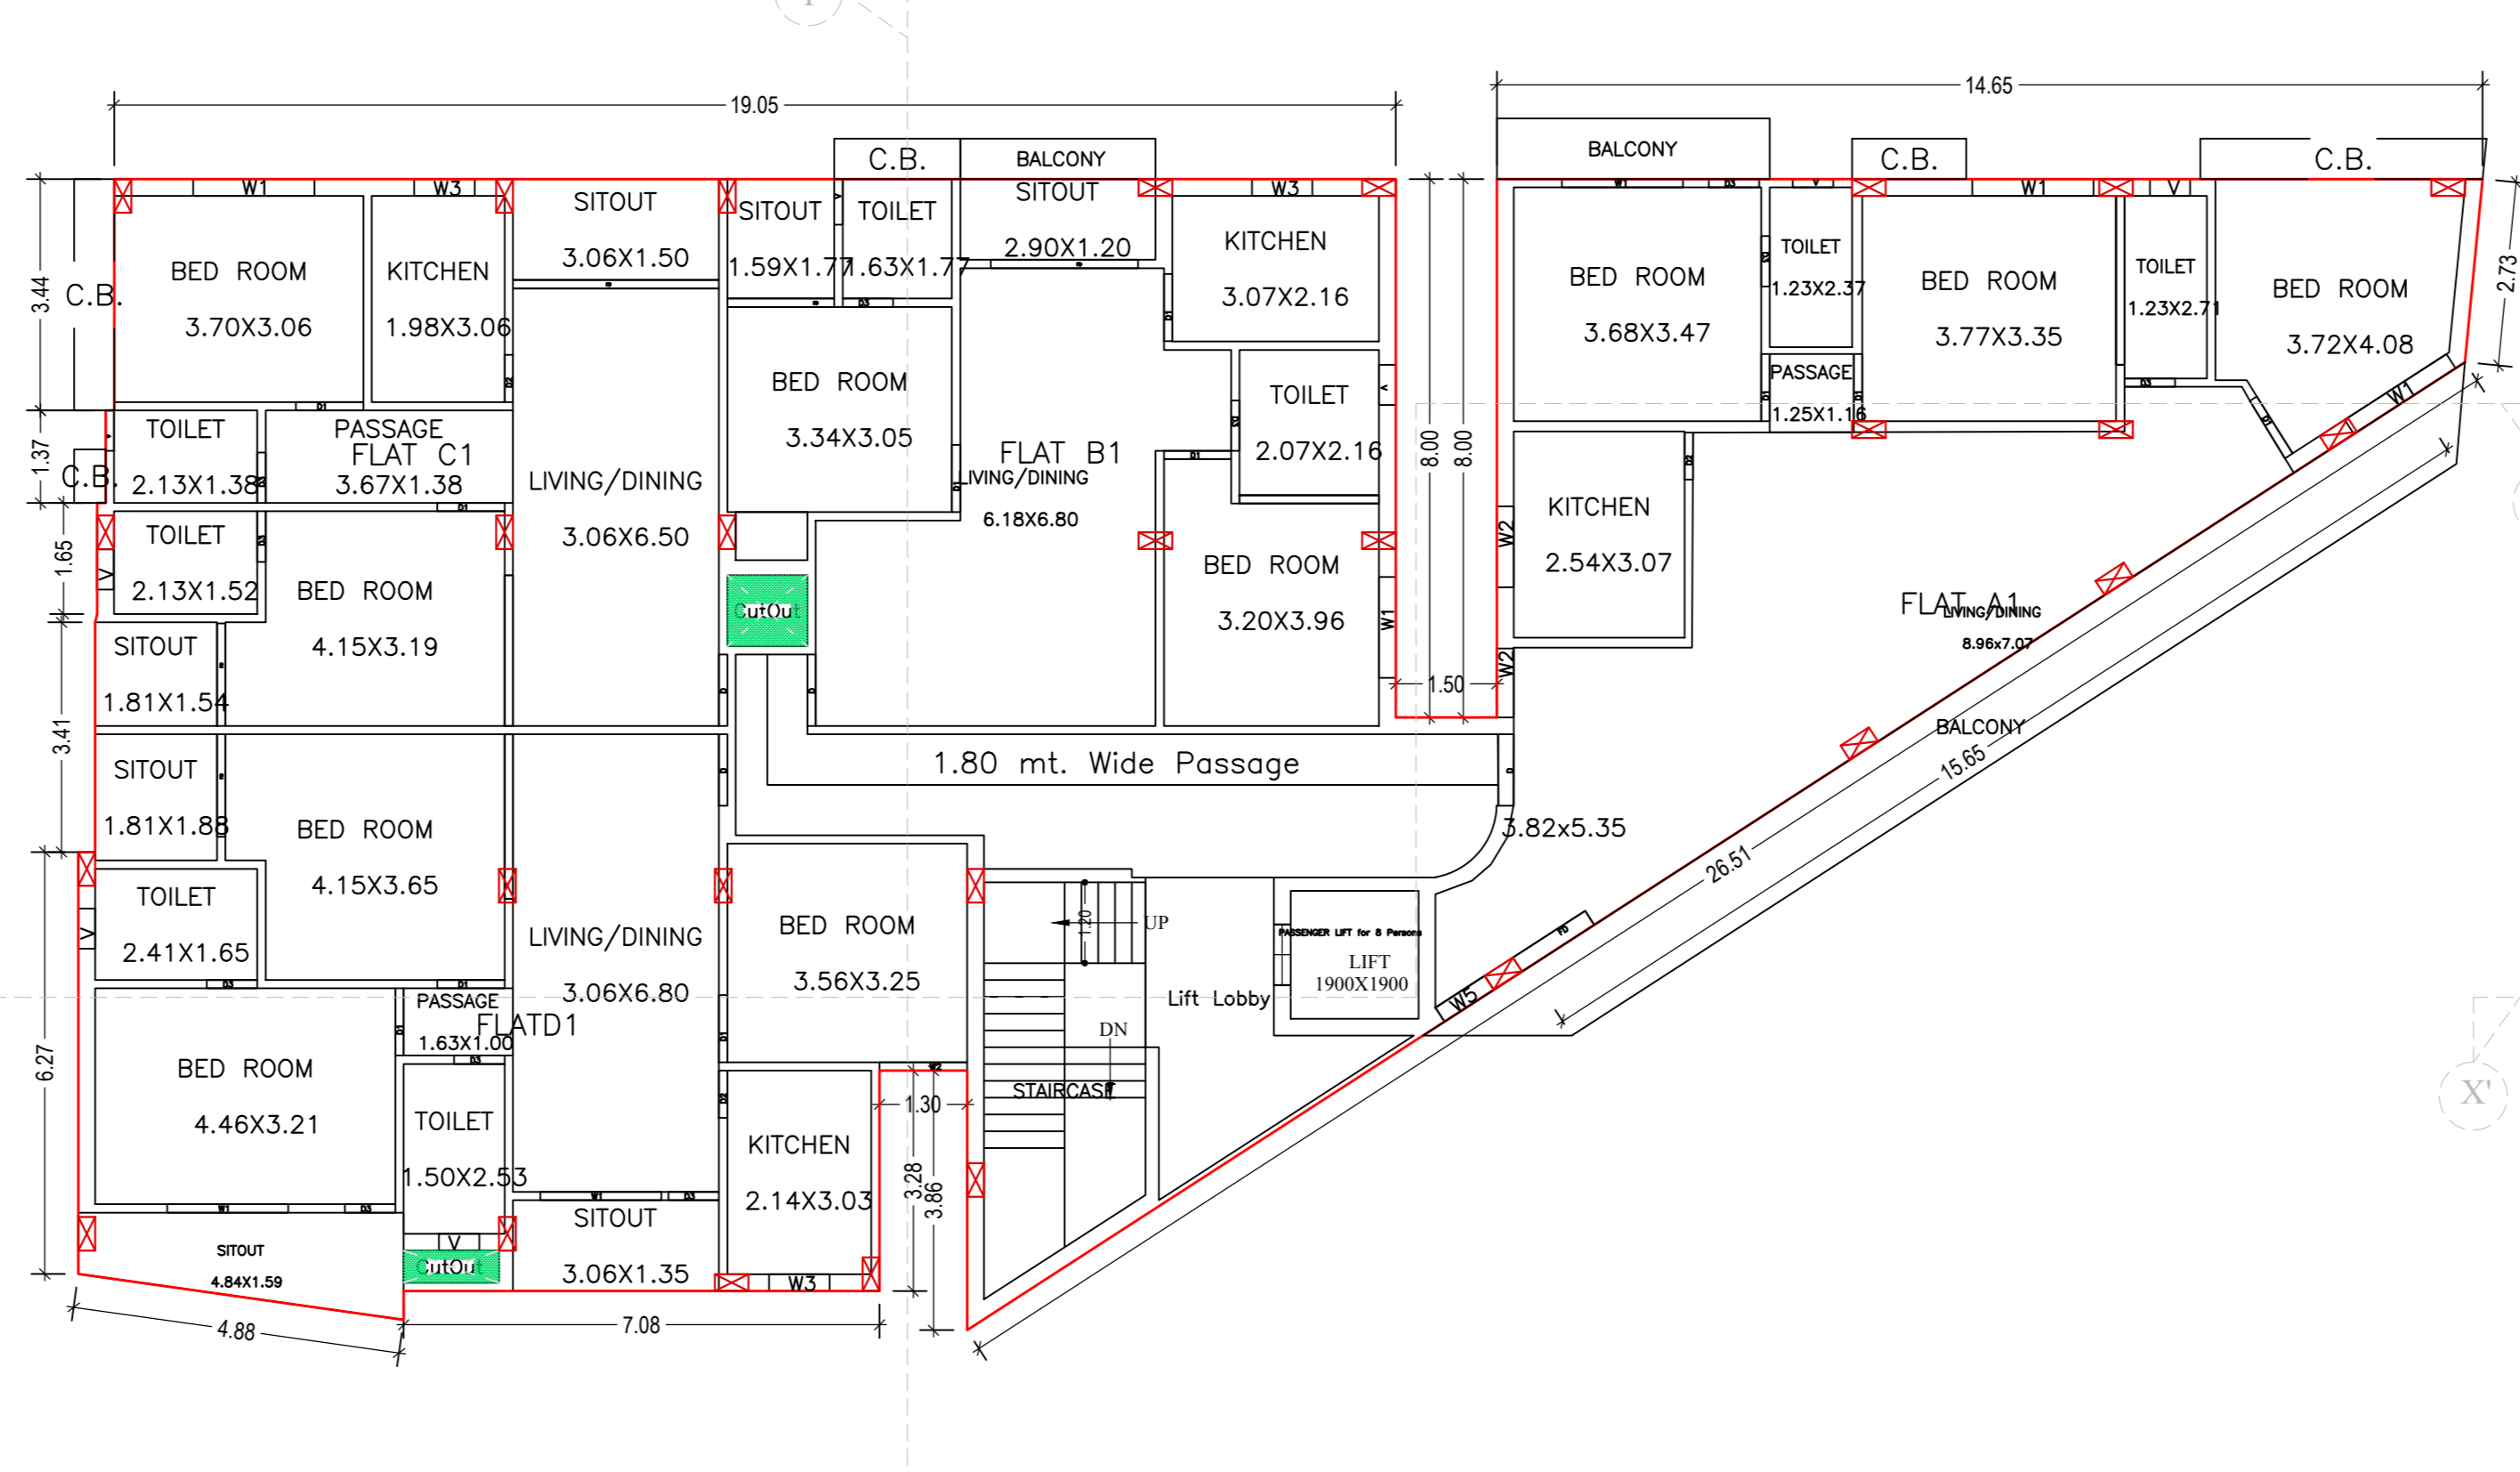


TYPICAL - 2- 4 FLOOR PLAN (Proposed) (SCALE 1:100)

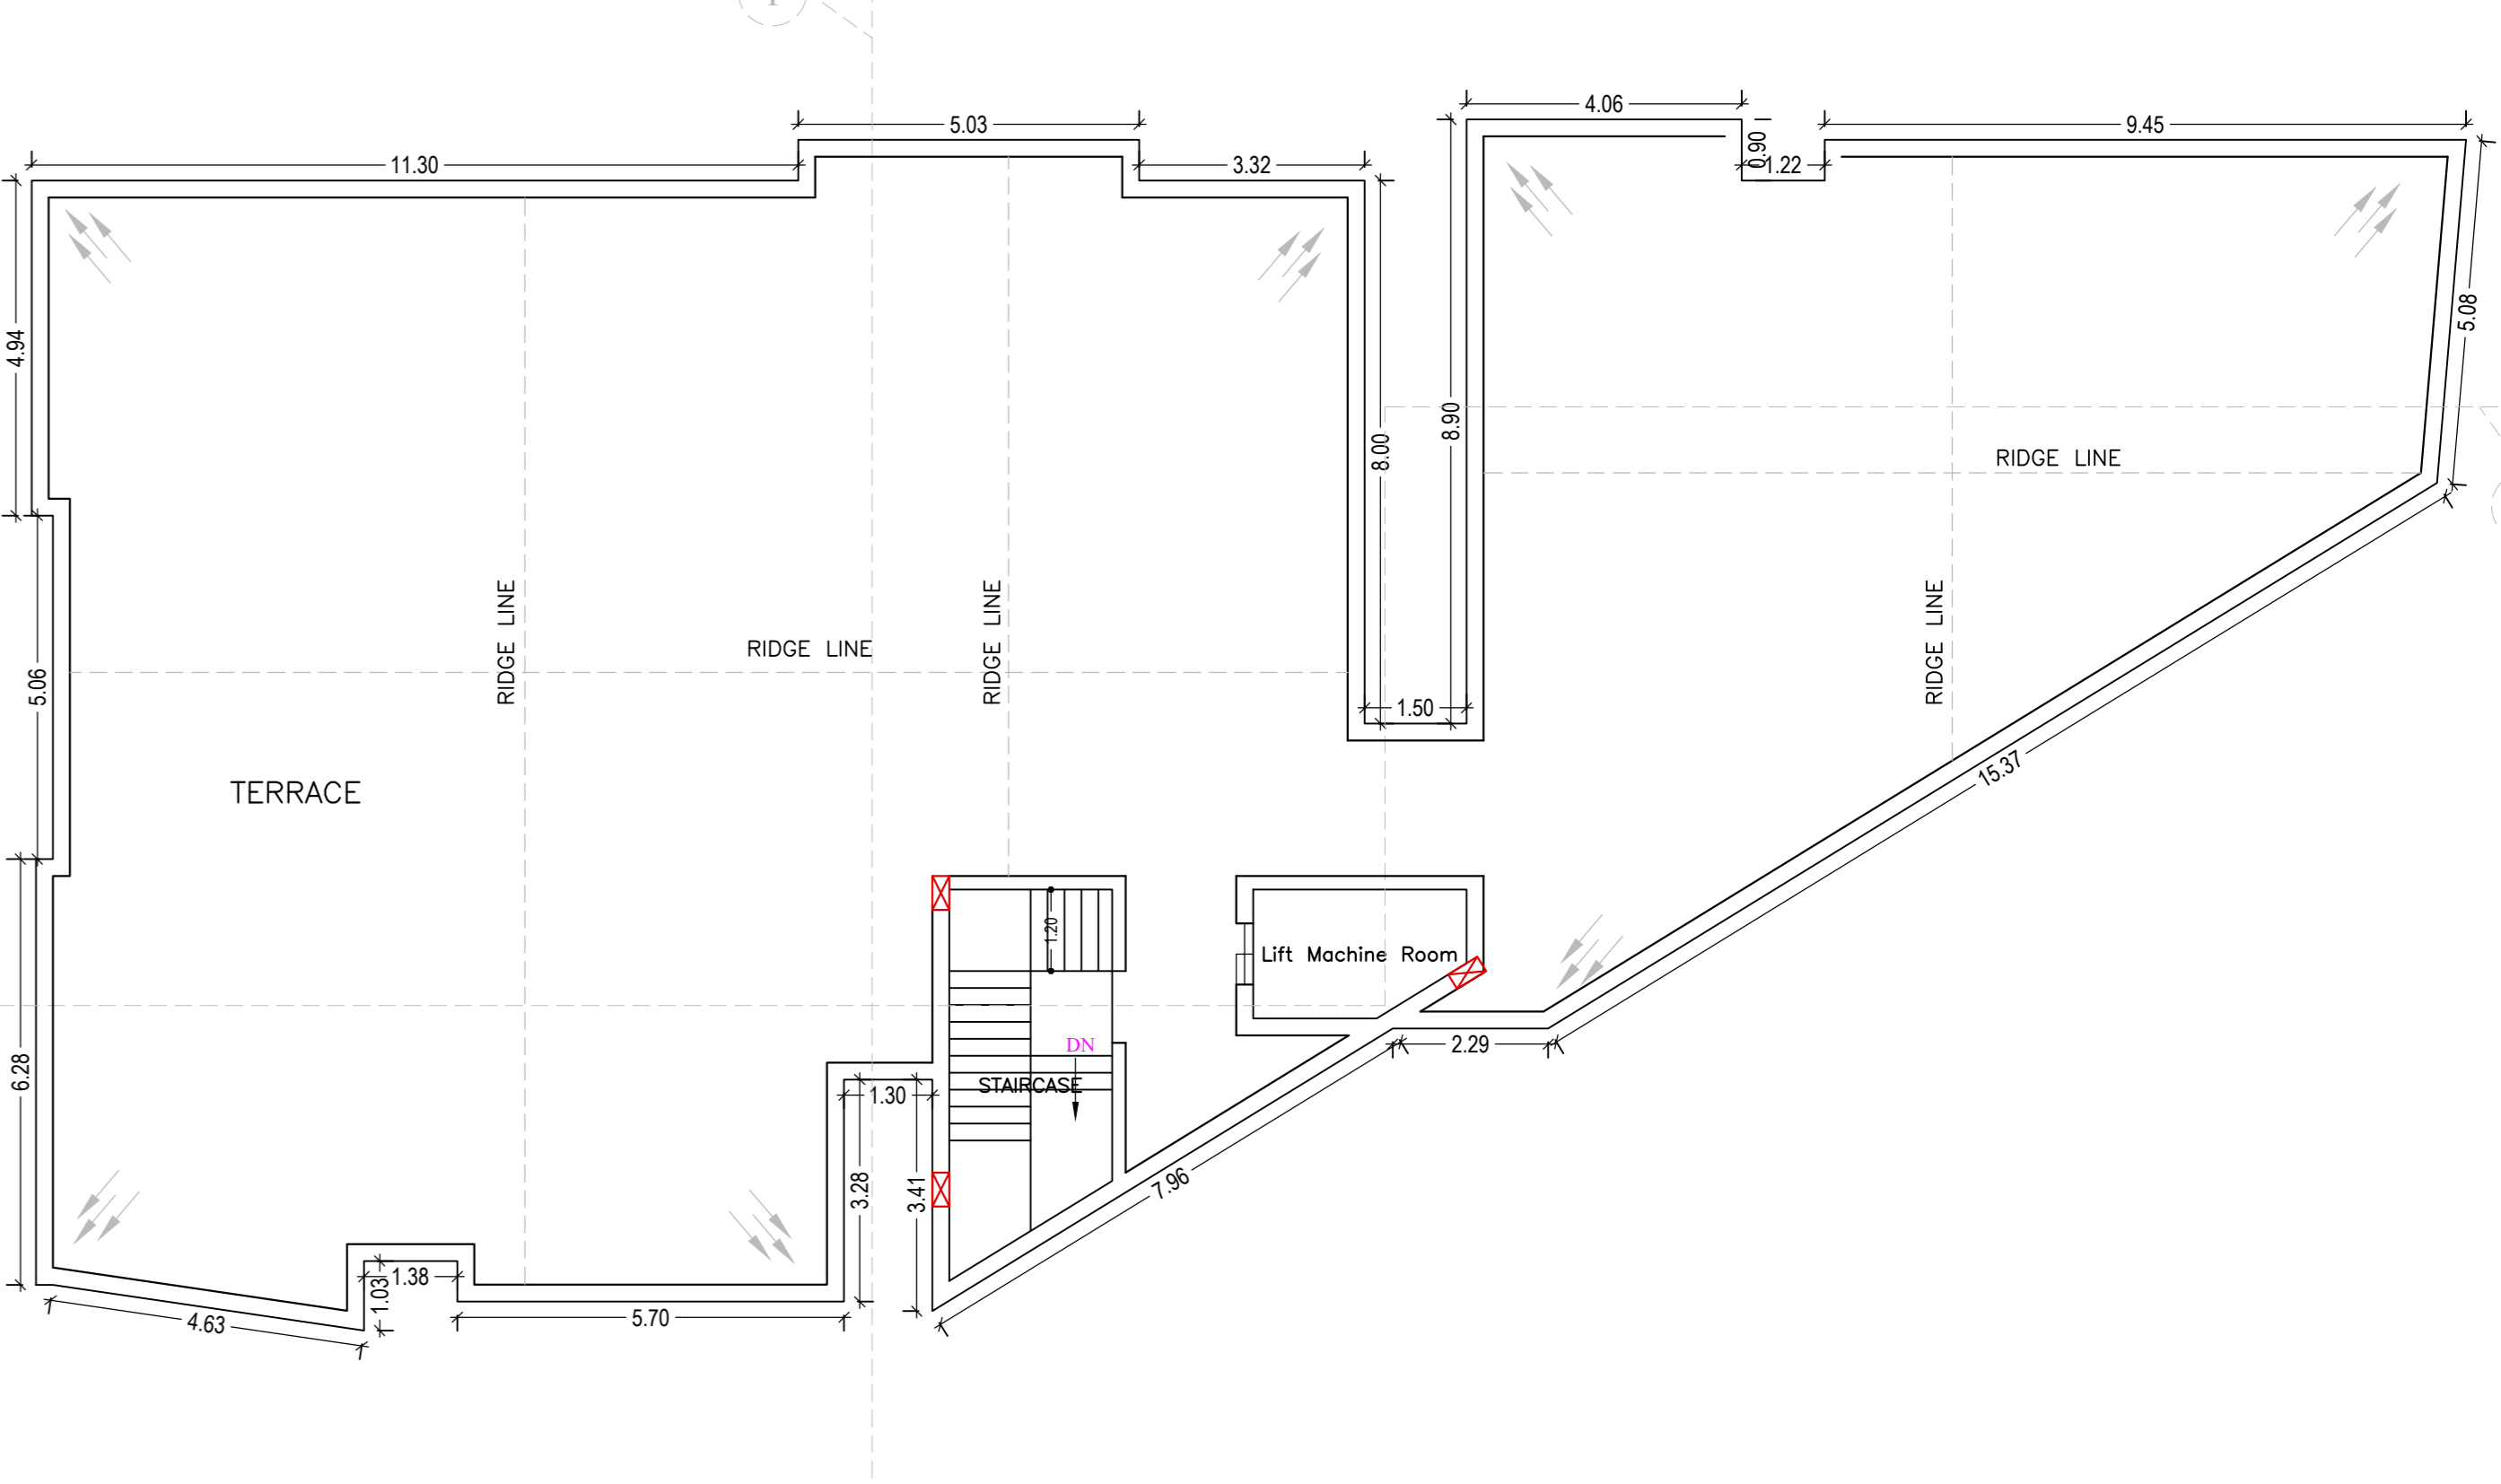

TERRACE FLOOR PLAN (SCALE 1:100)

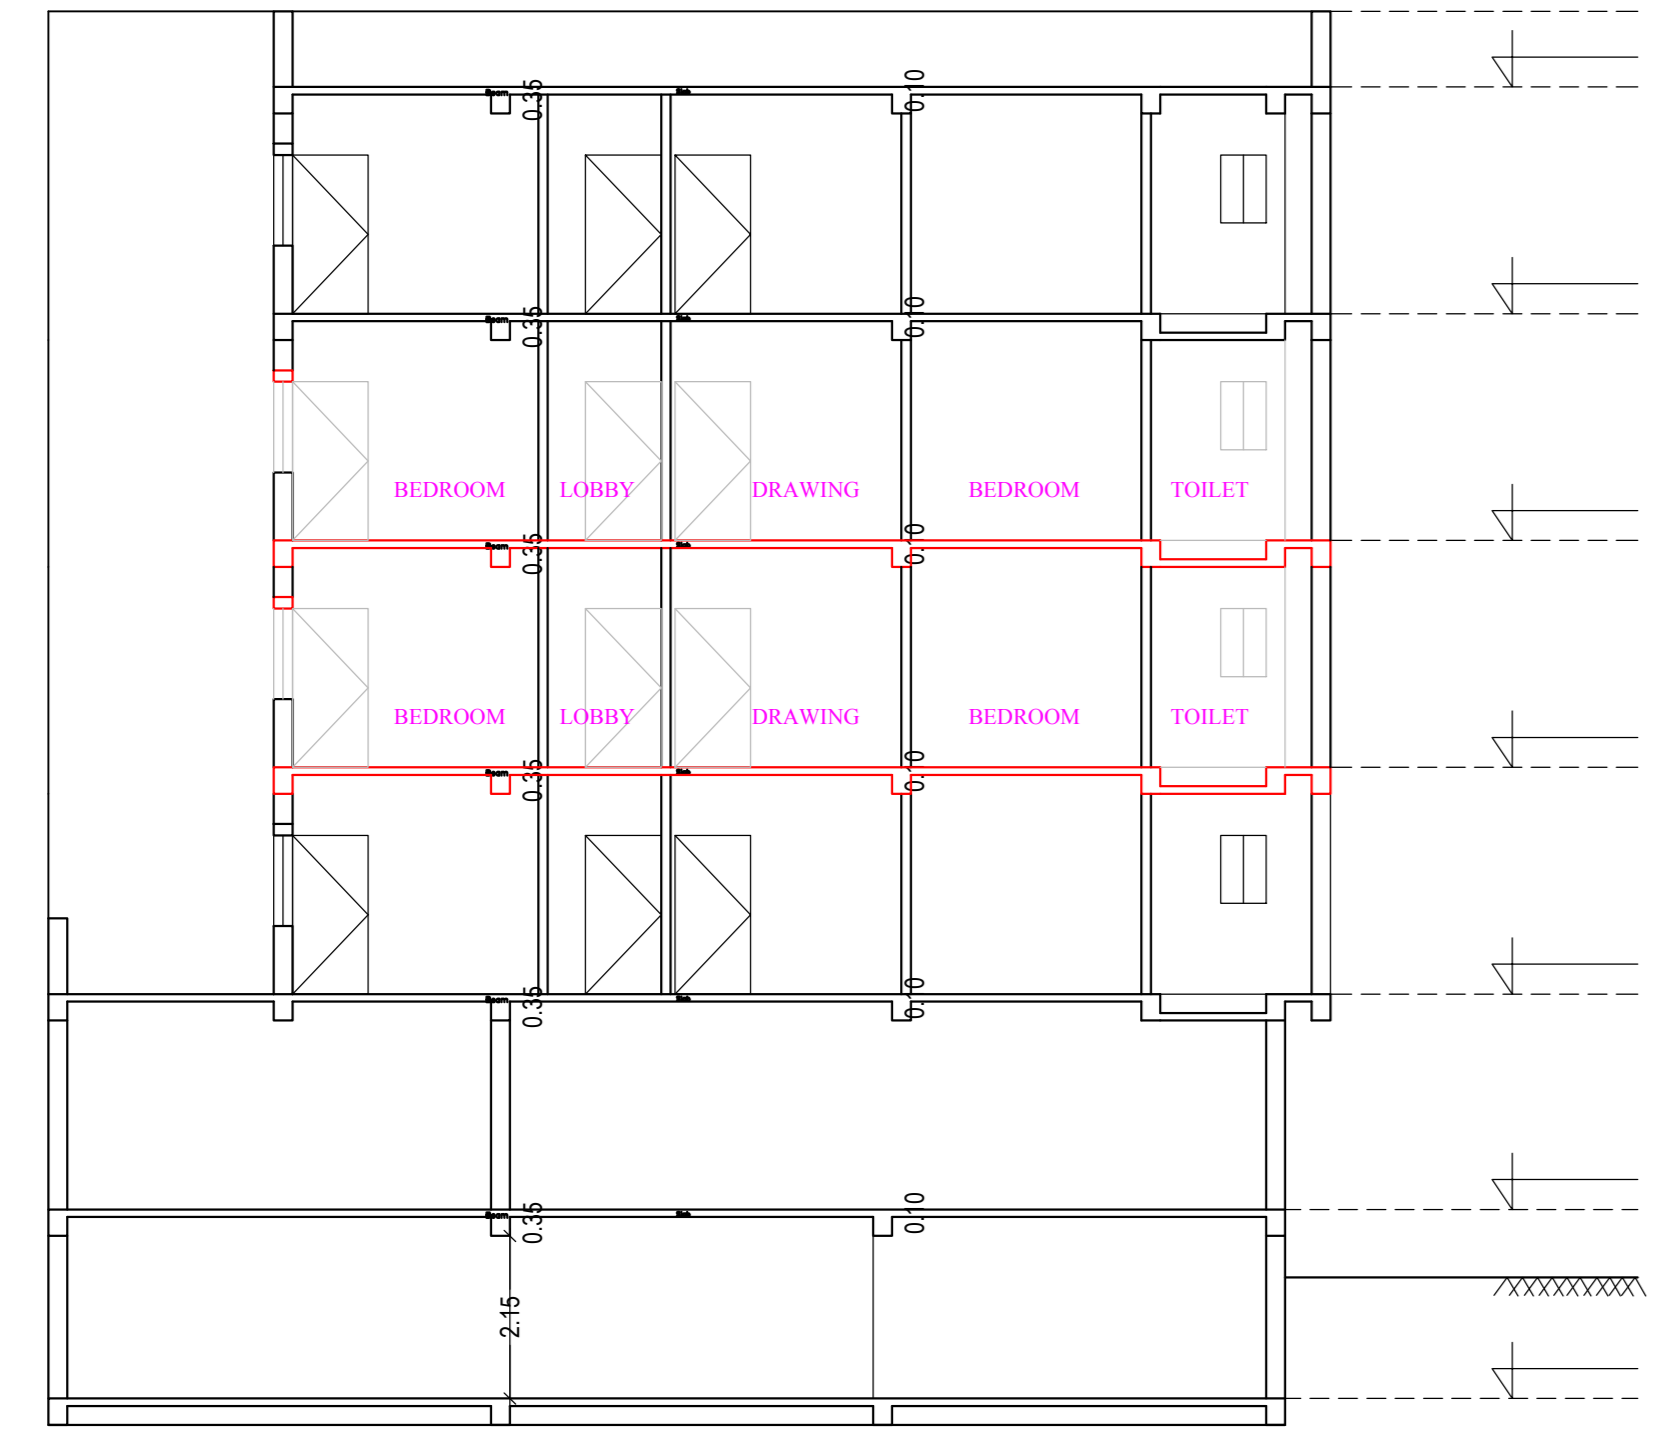

SECTION FROM YY'

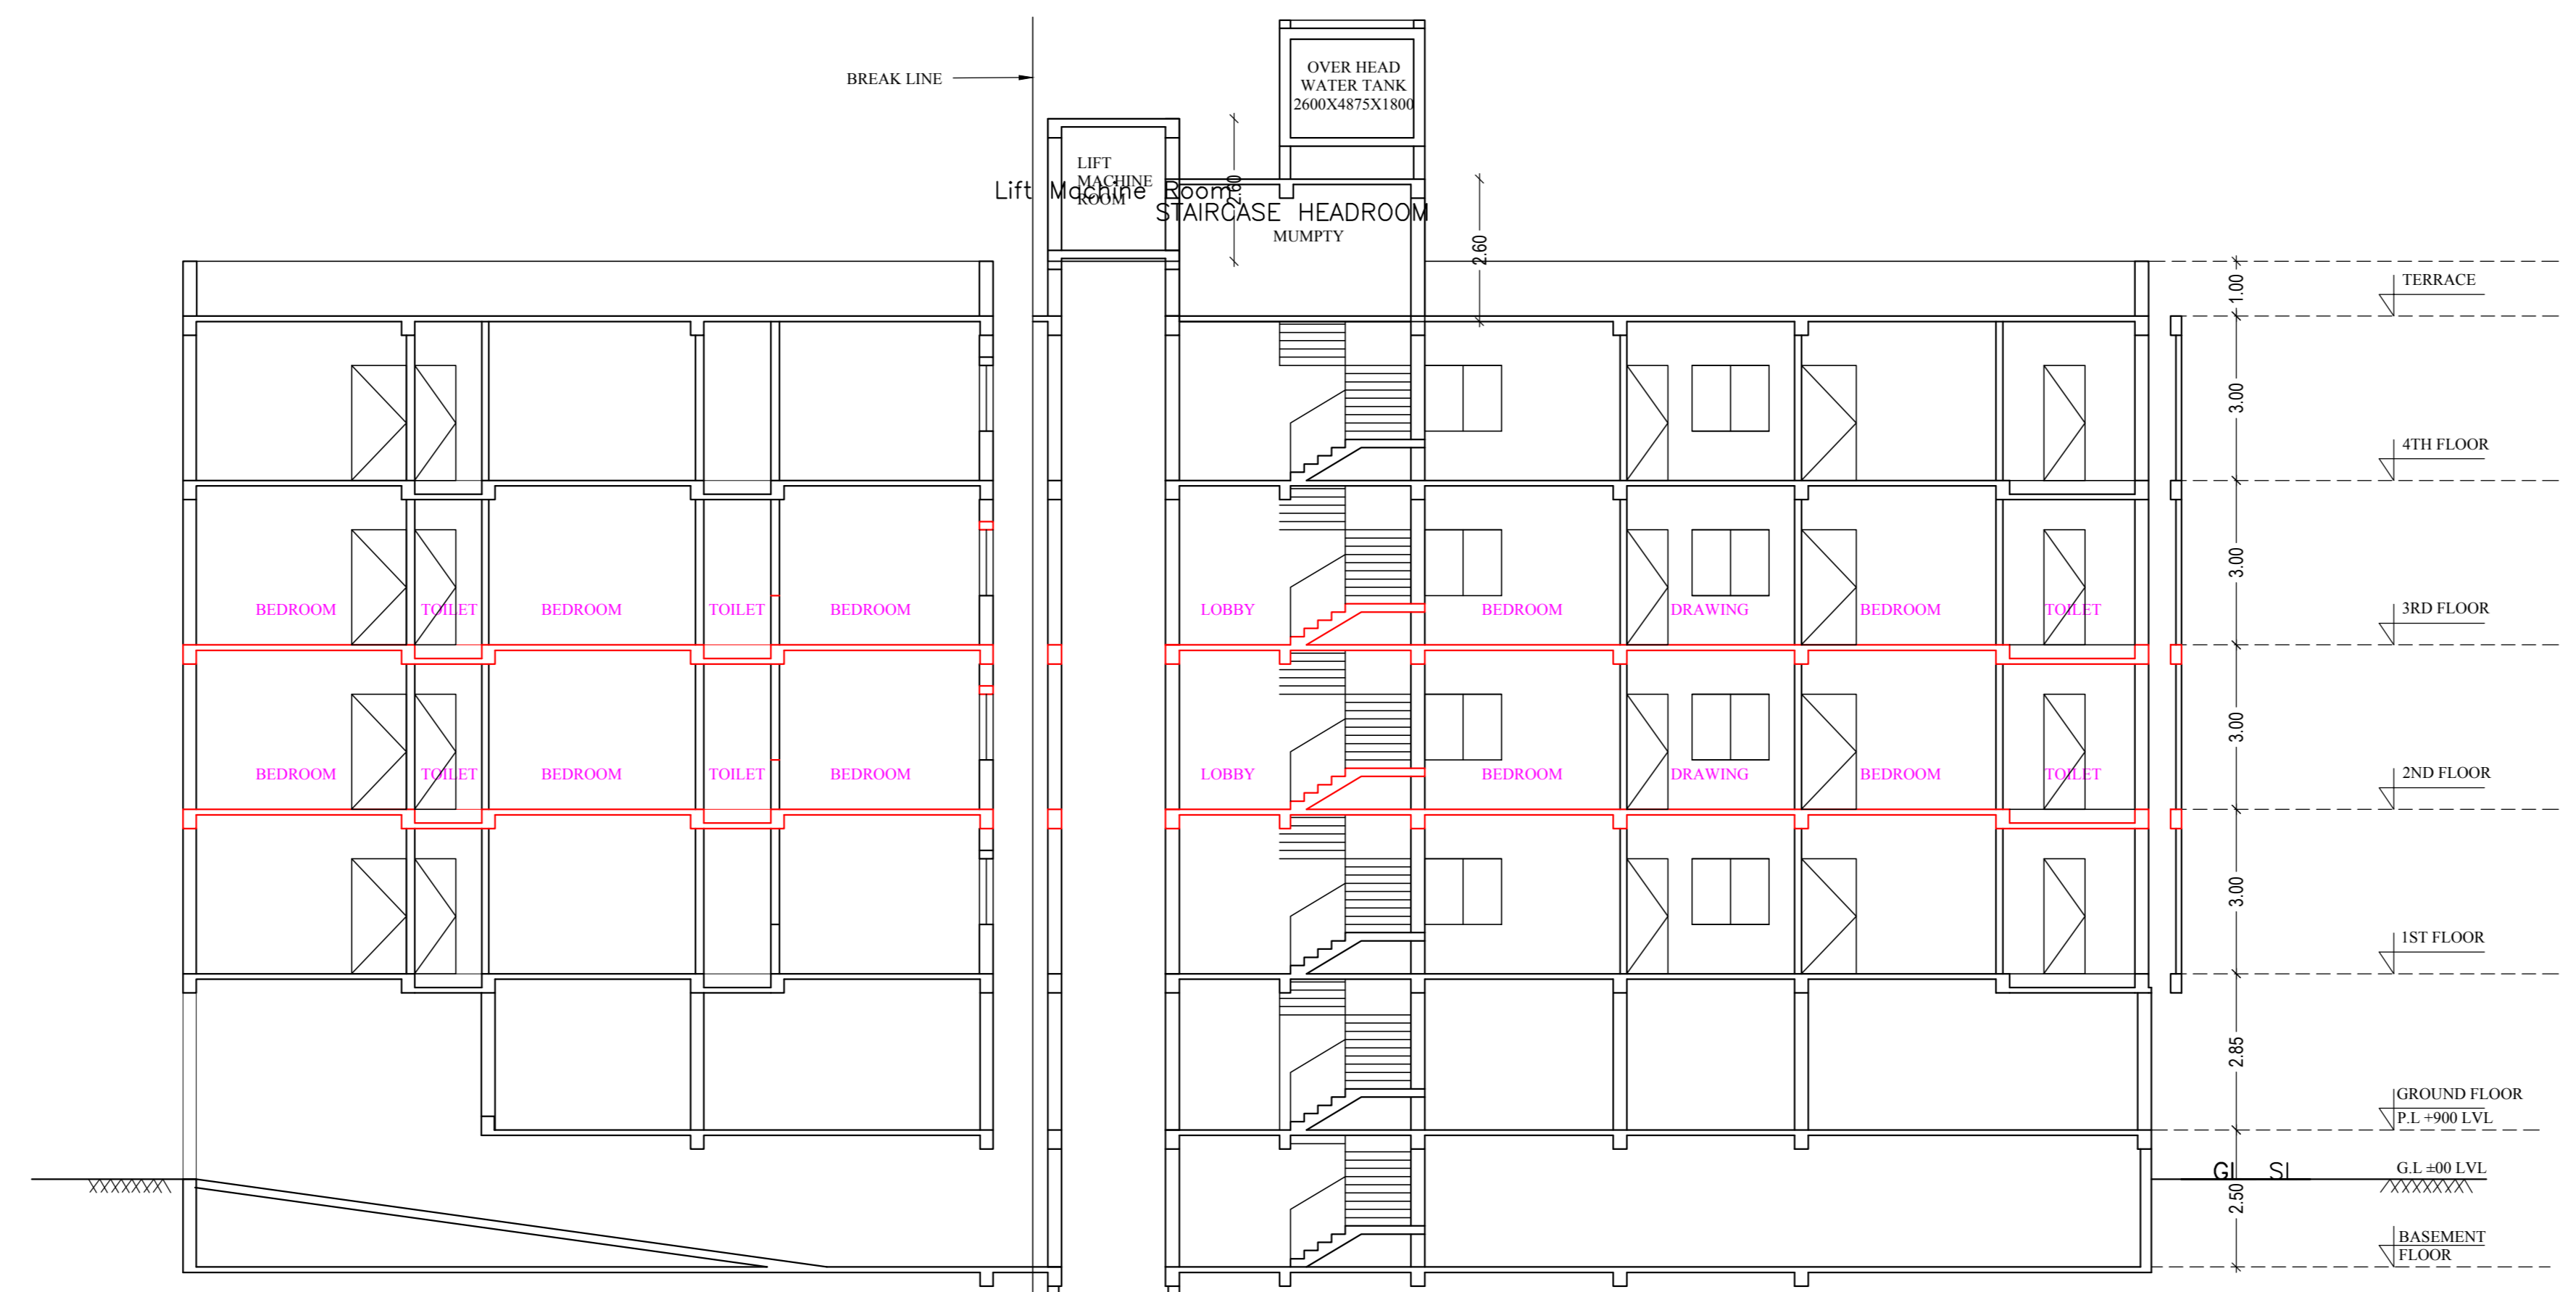

SECTION FROM XX'

SCHEDULE OF DOOR:

BUILDING NAME	NAME	LENGTH	HEIGHT	NOS
A (APPARTMENT)	D0	0.70	2.10	12
A (APPARTMENT)	D01	0.75	2.10	44
A (APPARTMENT)	D1	1.00	2.10	44
A (APPARTMENT)	D	1.05	2.10	15
A (APPARTMENT)	FD	1.28	2.10	03
A (APPARTMENT)	FD	1.52	2.10	08
A (APPARTMENT)	FD	1.59	2.10	04
A (APPARTMENT)	FD	2.19	2.10	04
A (APPARTMENT)	RS	2.91	2.10	01
A (APPARTMENT)	FD	3.06	2.10	04
A (APPARTMENT)	RS	3.06	2.10	01
A (APPARTMENT)	RS	3.08	2.10	01
A (APPARTMENT)	RS	3.44	2.10	01
A (APPARTMENT)	RS	3.83	2.10	01
A (APPARTMENT)	RS	3.91	2.10	01
A (APPARTMENT)	RS	6.24	2.10	01
A (APPARTMENT)	RS	6.34	2.10	02

SCHEDULE OF WINDOW/VENTILATION:

BUILDING NAME	NAME	LENGTH	HEIGHT	NOS
A (APPARTMENT)	V	0.60	1.20	29
A (APPARTMENT)	V	0.68	1.20	04
A (APPARTMENT)	WS	0.82	1.20	01
A (APPARTMENT)	WS	0.87	1.20	04
A (APPARTMENT)	W0	0.90	1.20	12
A (APPARTMENT)	W2	1.02	1.20	01
A (APPARTMENT)	W2	1.03	1.20	03
A (APPARTMENT)	W2	1.20	1.20	04
A (APPARTMENT)	W2	1.30	1.20	04
A (APPARTMENT)	W1	1.50	1.20	04
A (APPARTMENT)	W1	1.80	1.20	24

LTP NAME AND SIGNATURE	STRUCTURAL ENG'S NAME AND SIGNATURE	BUILDER NAME AND SIGNATURE	DIGITAL SIGNATURE
Ashish Verma RRDA/AR/0178/2018			