



Unit/BUA Table for Building -A (BUILDING)


Table with columns: FLOOR, Name, Upriser Type, Upriser Area, Carpet Area, No. of Floors, No. of Tenants. Rows include FLOOR 01 to FLOOR 09 and a Total row.

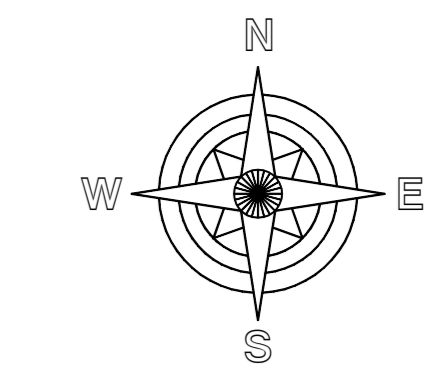


Proposed Basic Information table containing Owner Name, Project Name, Location, and other project details.

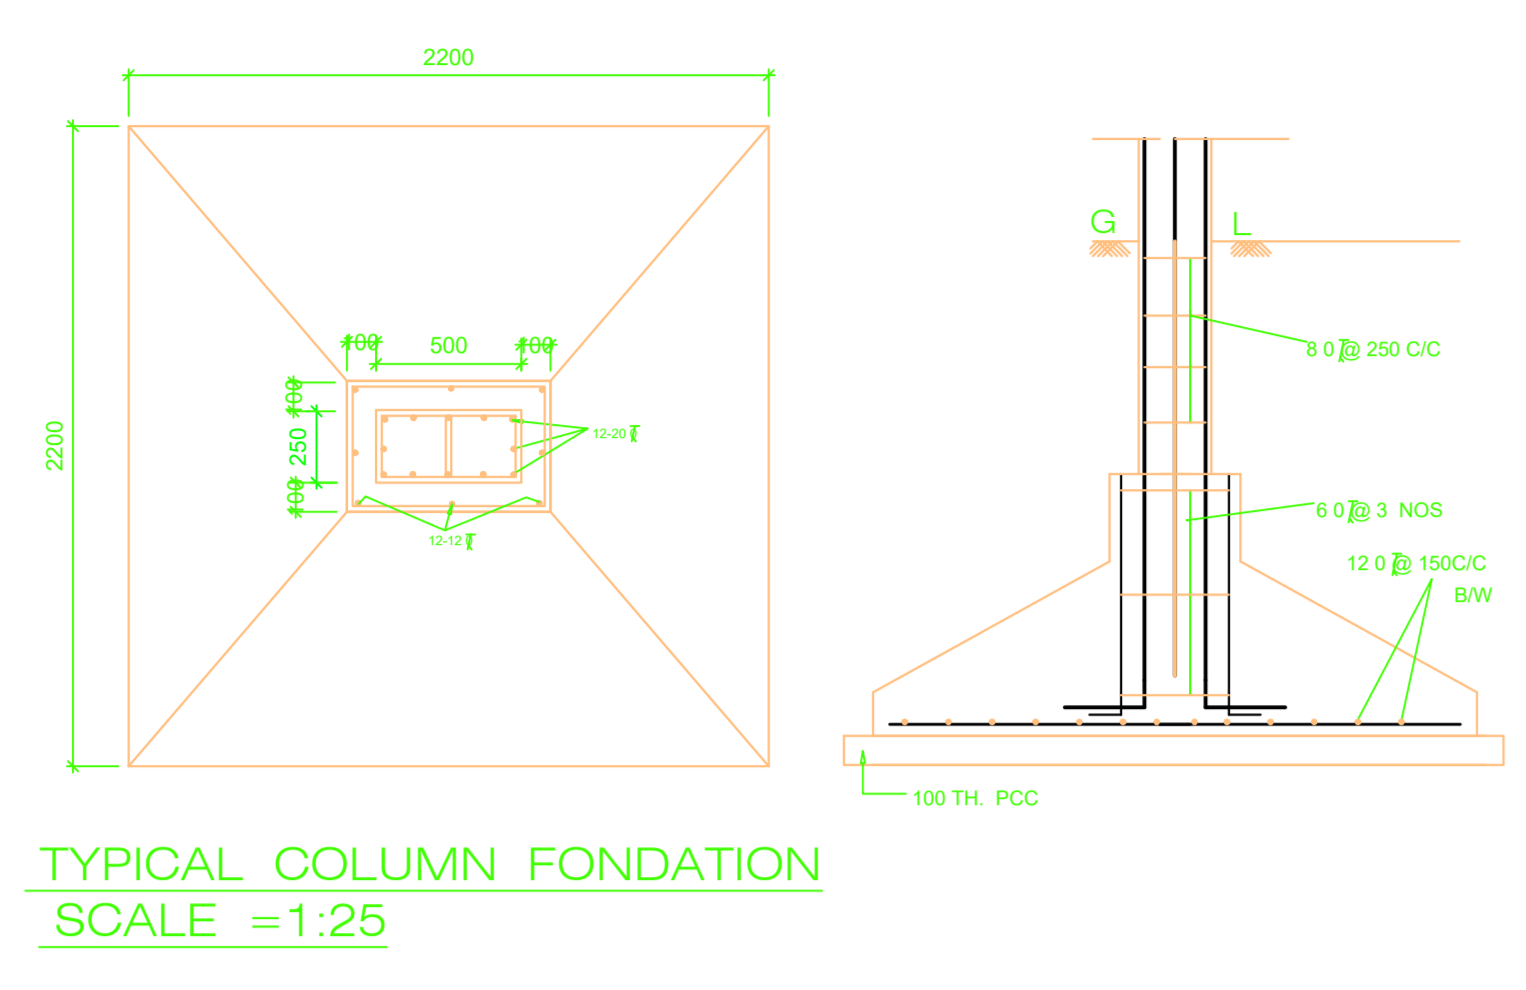

TYPICAL COLUMN FOUNDATION SCALE = 1:25

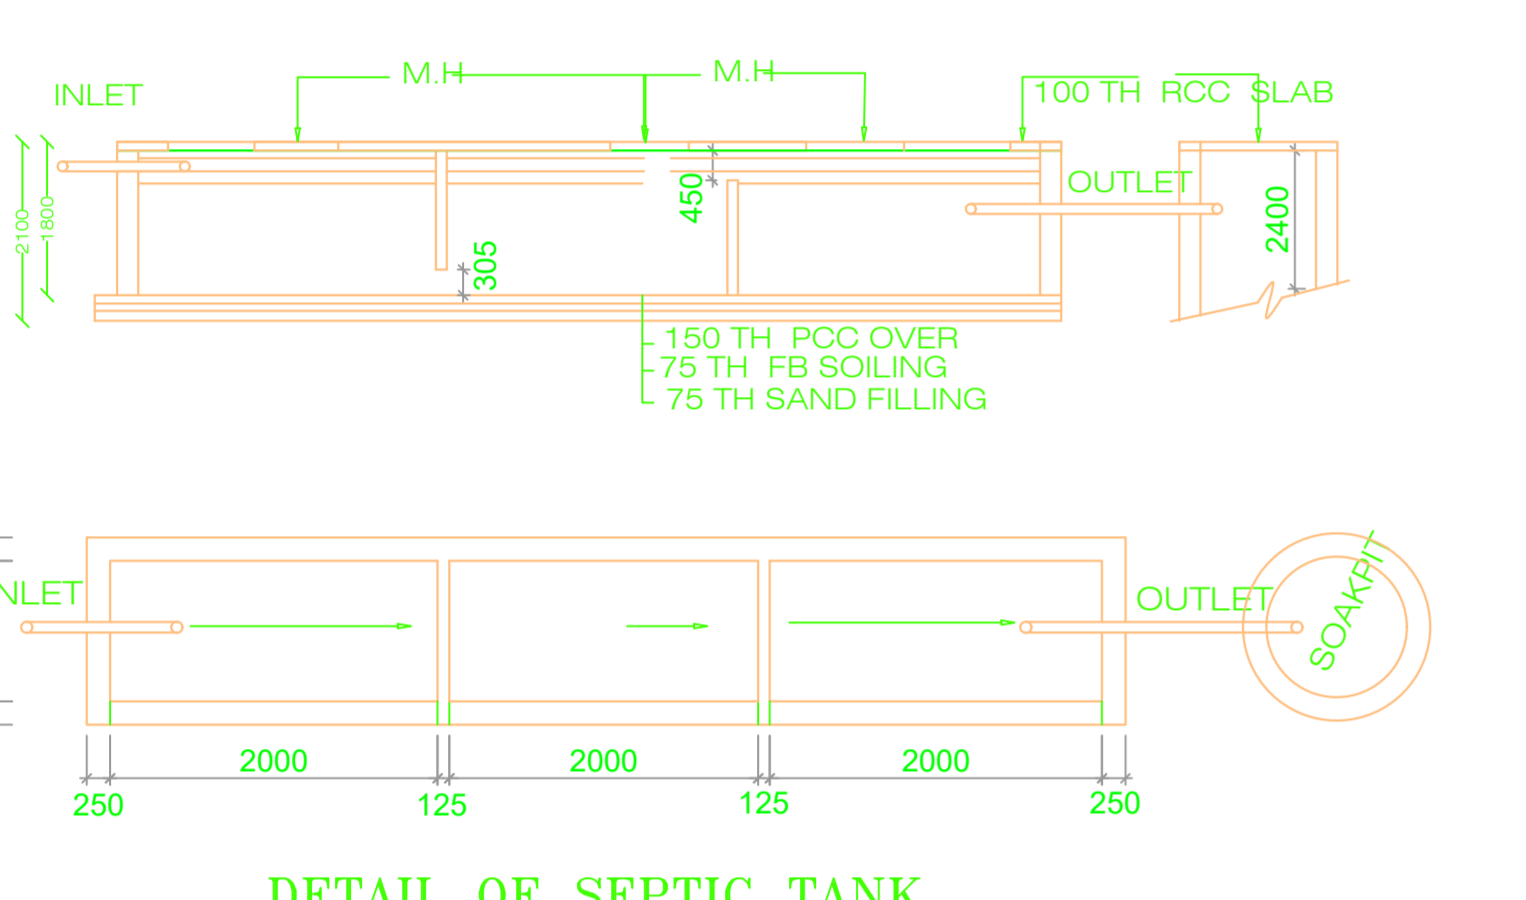


DETAIL OF SEPTIC TANK (SCALE=1:100)

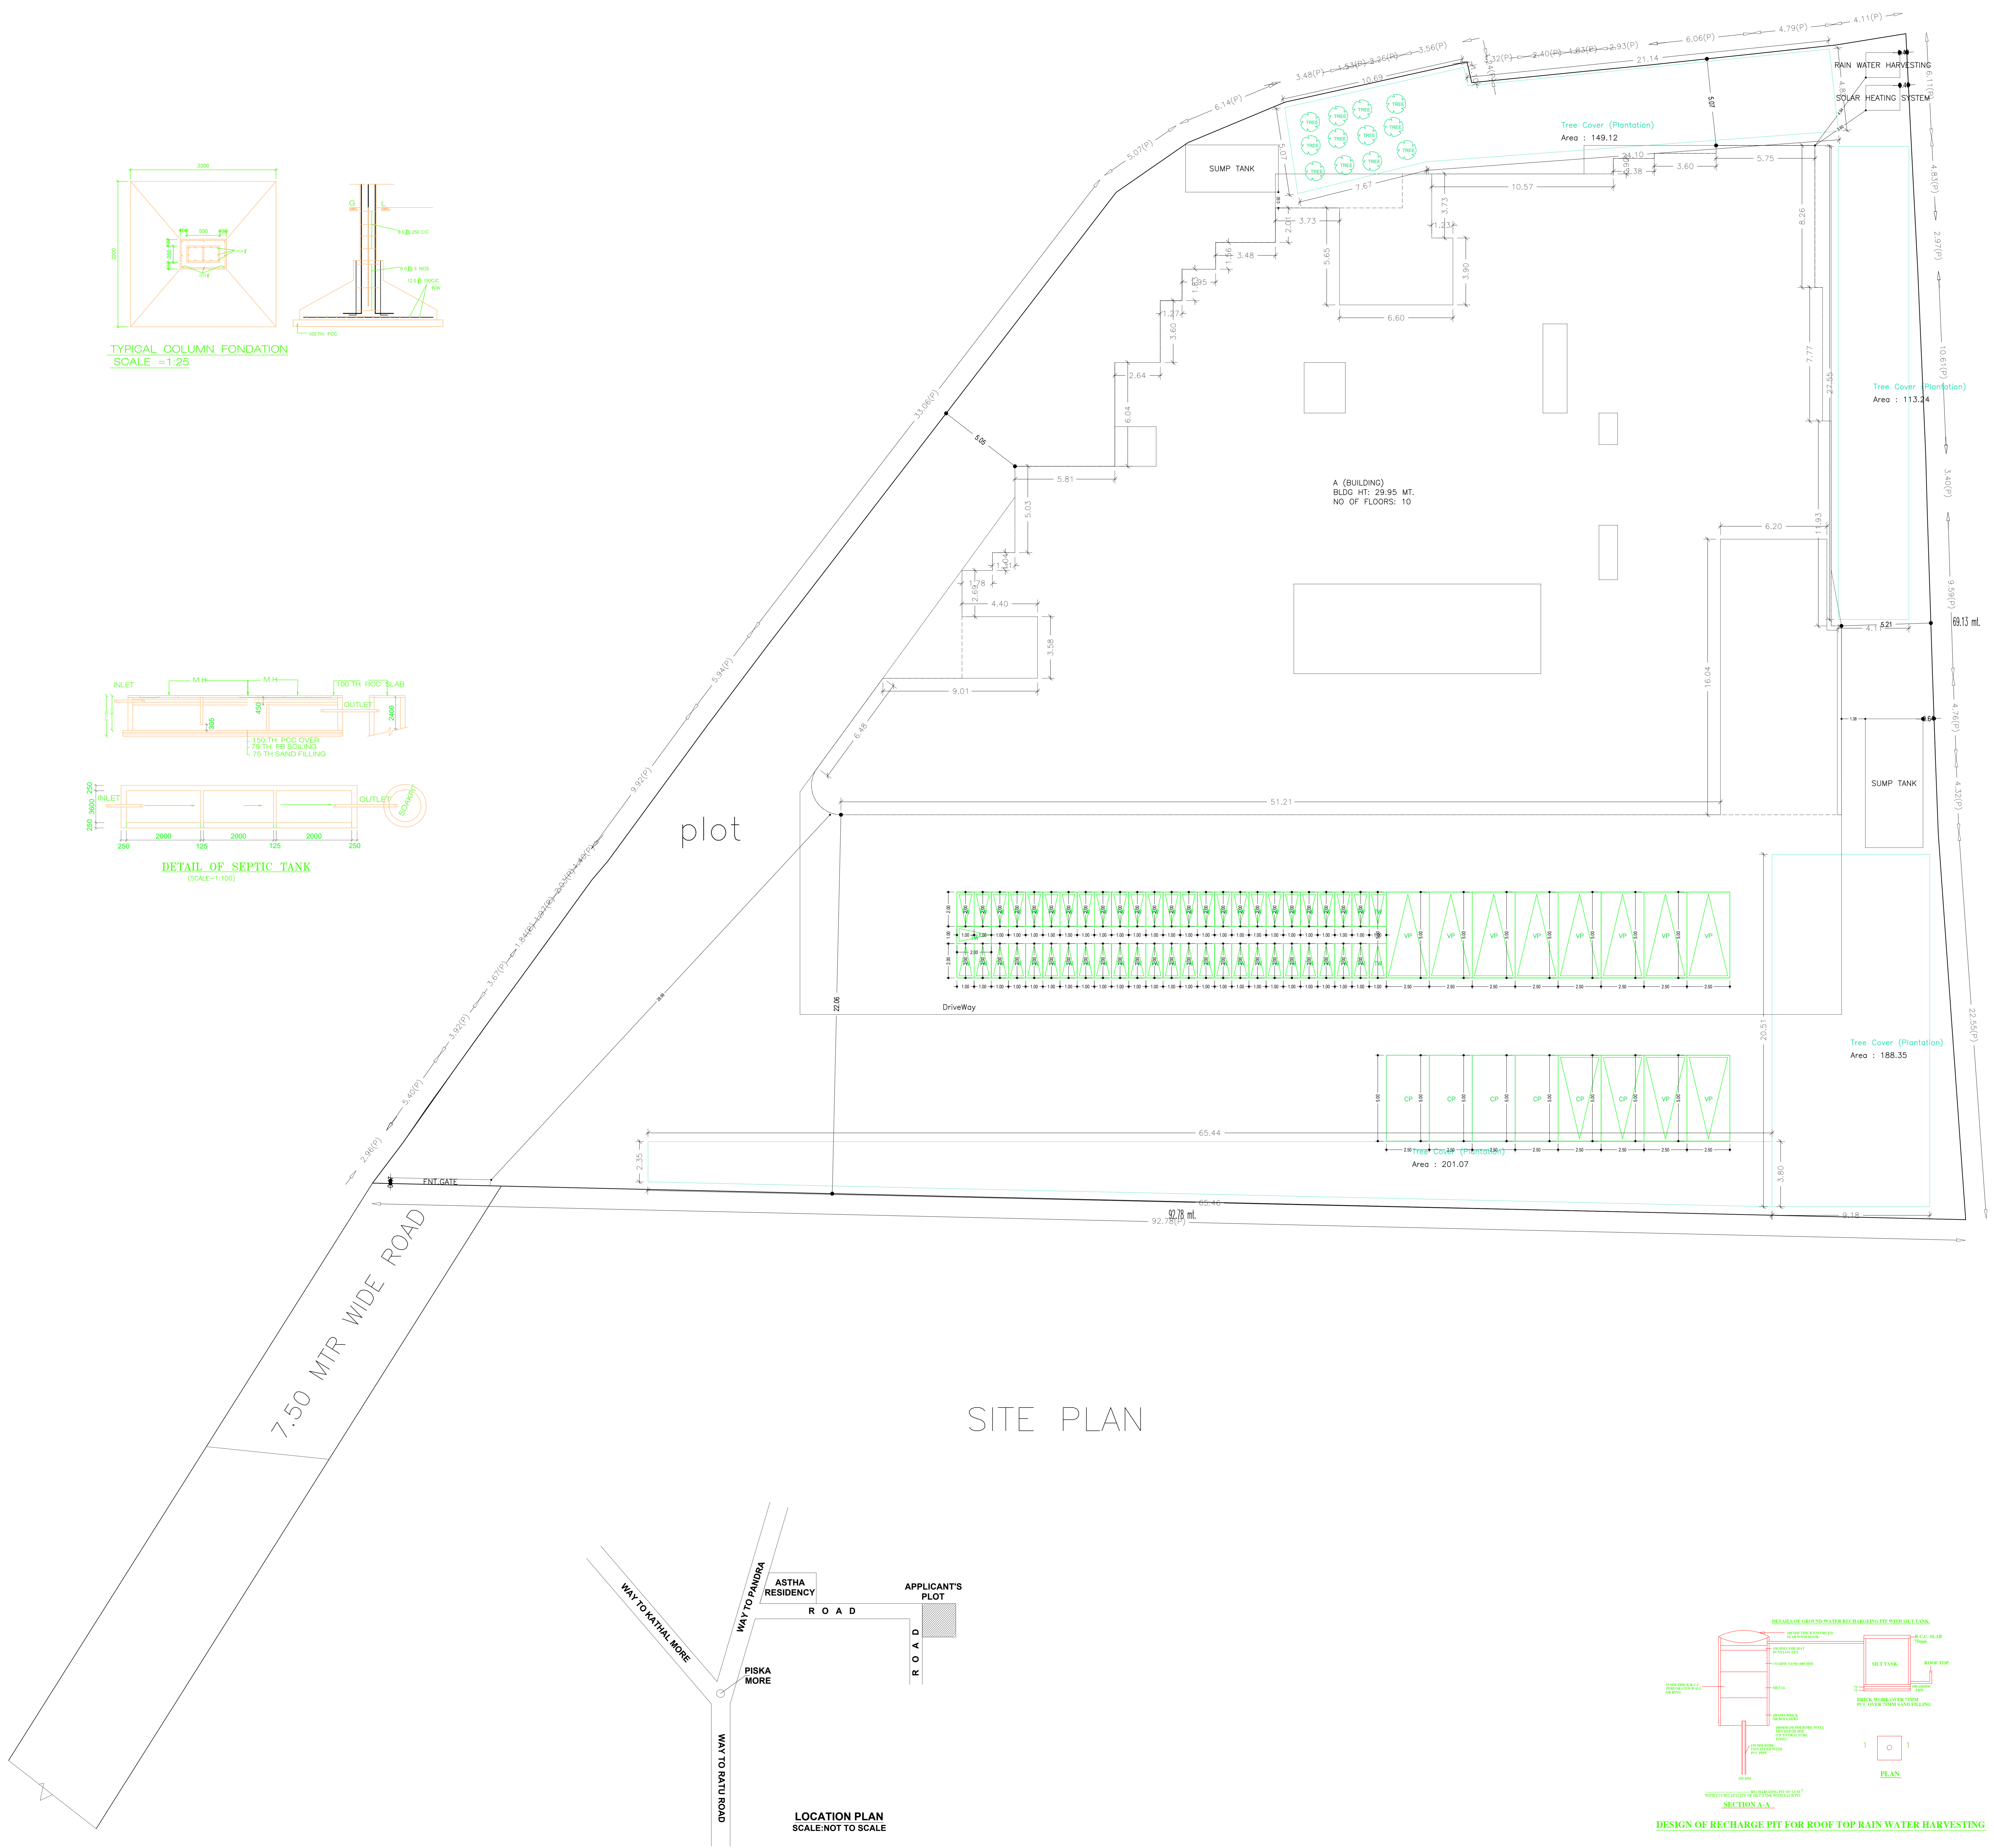

SITE PLAN

LOCATION PLAN SCALE: NOT TO SCALE

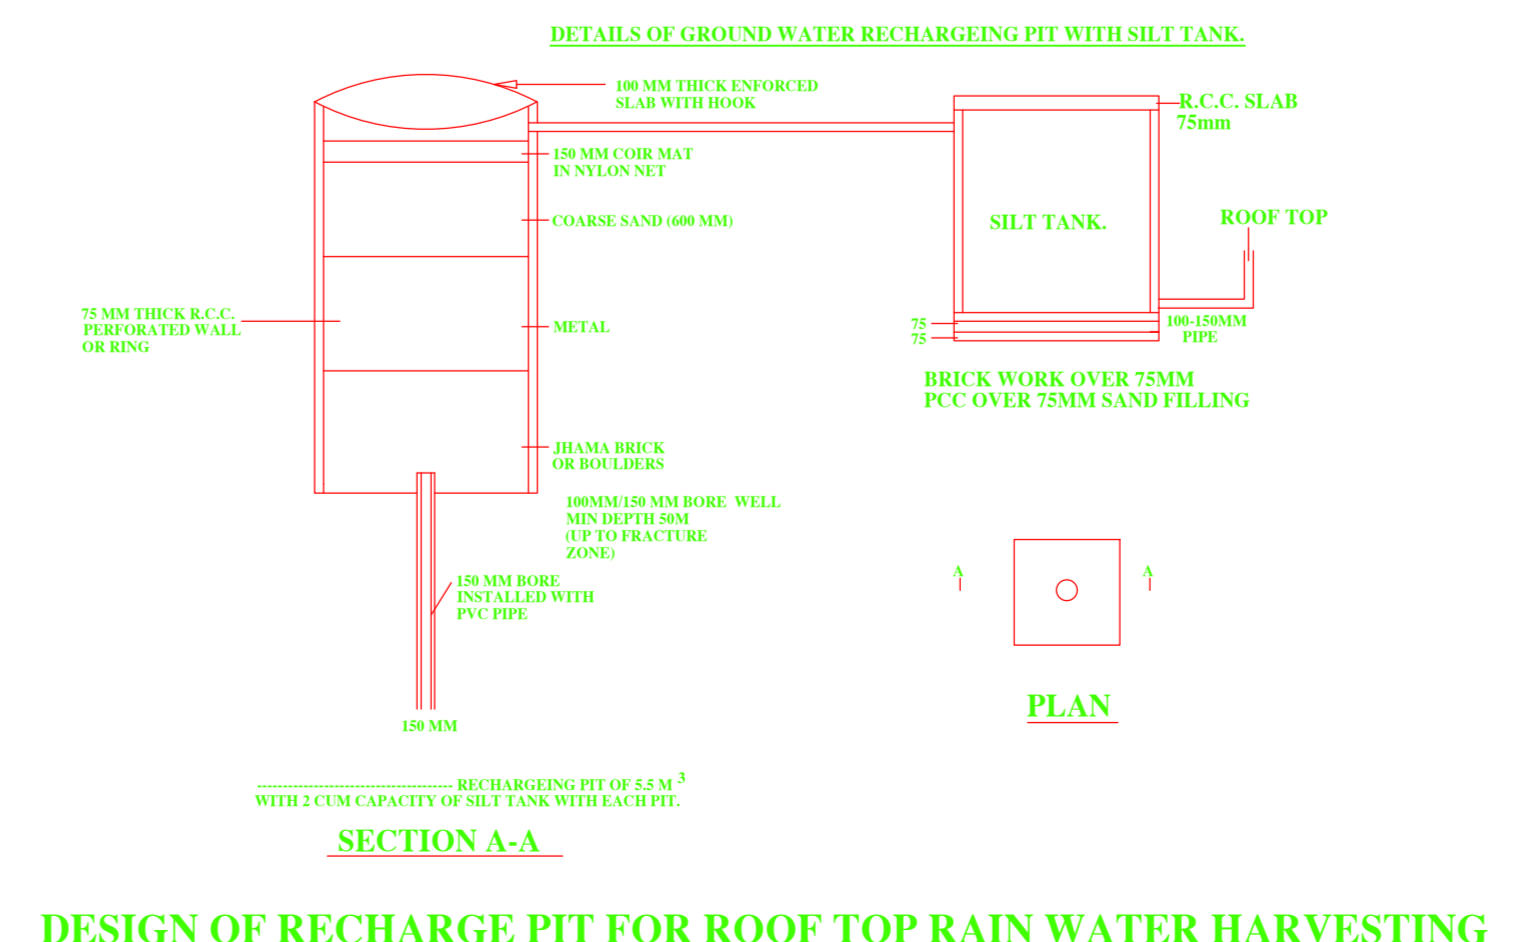

DESIGN OF RECHARGE PIT FOR ROOF TOP RAIN WATER HARVESTING

Buildingwise Floor FAR Details

Table showing FAR details for each floor from Basement to 9th Floor, including Proposed FAR Area and Total FAR Area.

Building USE/SUBUSE Details

Table showing use/subuse details for Building -A, including Building Name, Building Use, Building Sub-use, and Building Structure.

Required Parking (Table 7a)

Table showing required parking for Residential and Commercial uses, including vehicle type, area, and number of spaces.

Parking Check (Table 7b)

Table showing parking check for various vehicle types, including Car, Two Wheeler, and Total, with columns for No. and Area.

FAR & Tenement Details (Table 4c-1)

Table showing FAR and tenement details for Building -A, including Building No., Gross Area, and Proposed FAR.

Building -A (BUILDING)

Main table for Building -A showing floor-wise FAR, use, and tenement details. Columns include Floor Name, Gross Area, and various FAR metrics.

SCHEDULE OF DOOR:


Table showing schedule of doors for various building elements, including name, length, height, and width.

SCHEDULE OF WINDOW/VENTILATION:


Table showing schedule of windows and ventilation for various building elements, including name, length, height, and width.

Balcony Calculations Table


Table showing balcony calculations for different floor plans, including floor name, size, area, and total area.

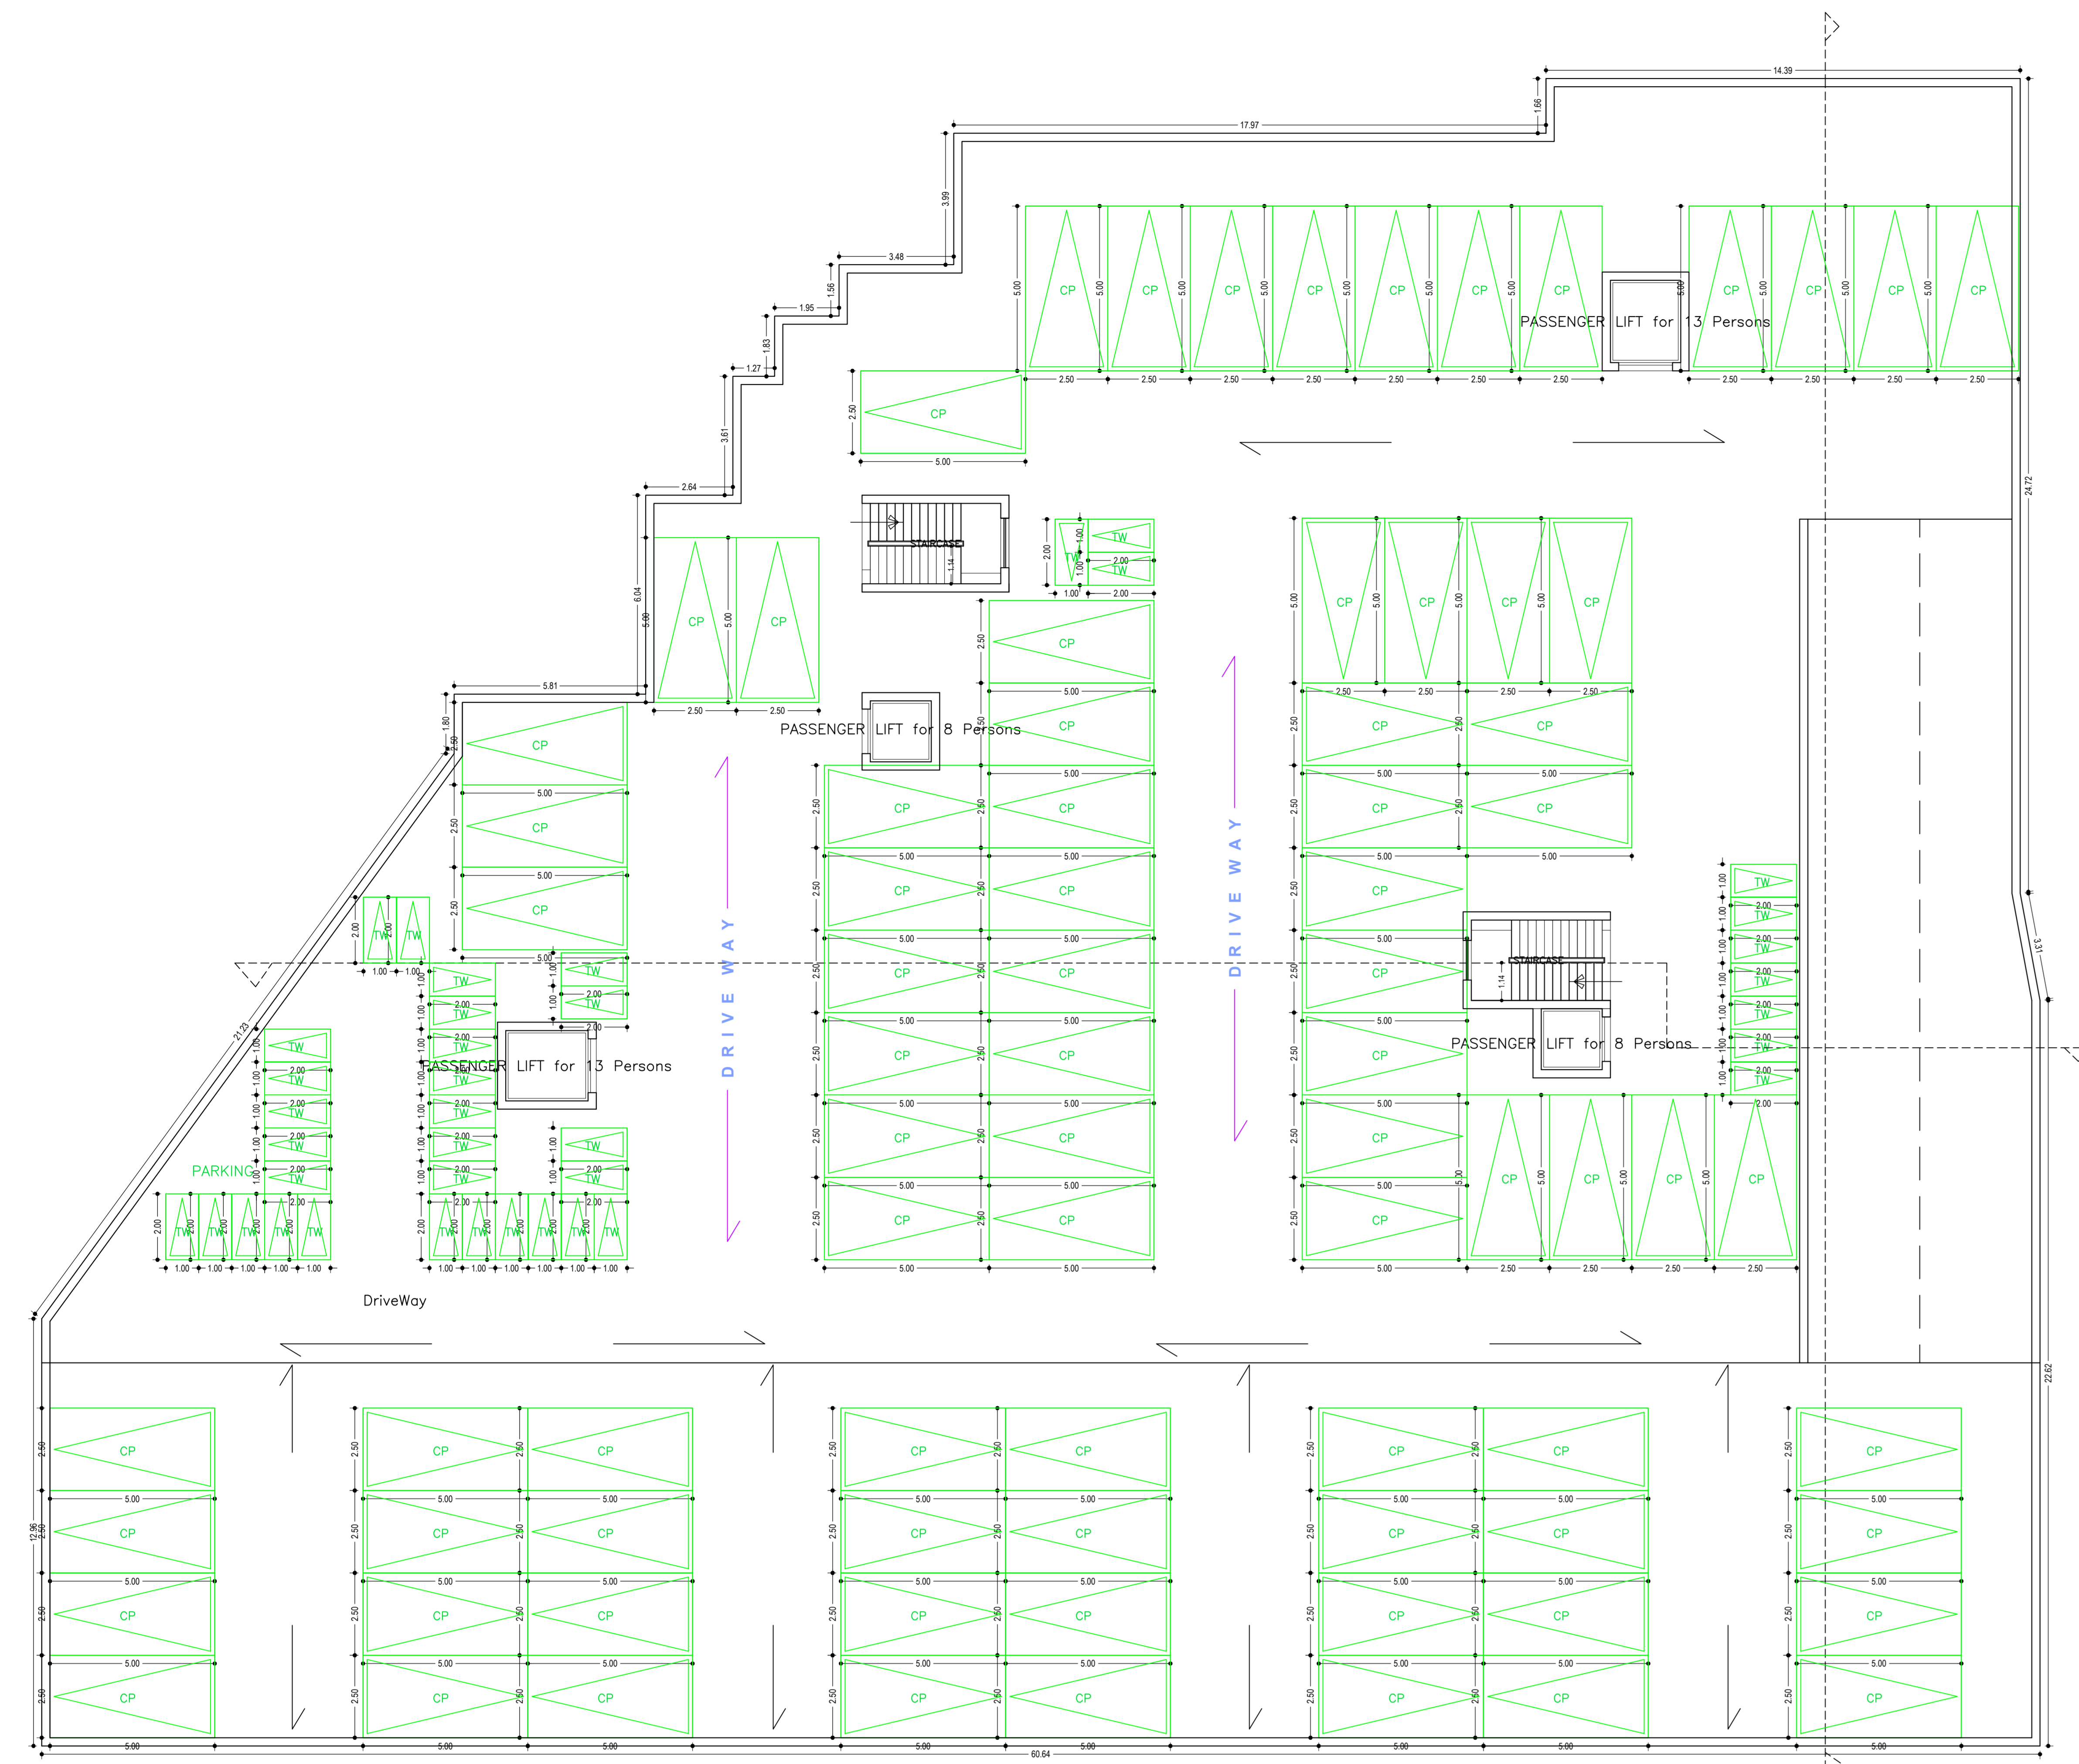

BASEMENT FLOOR PLAN (SCALE 1:100)  
TYPICAL - 1, 2, 3, 4, 5, 6, 7, 8 & 9 FLOOR PLAN (Proposed) (SCALE 1:100)

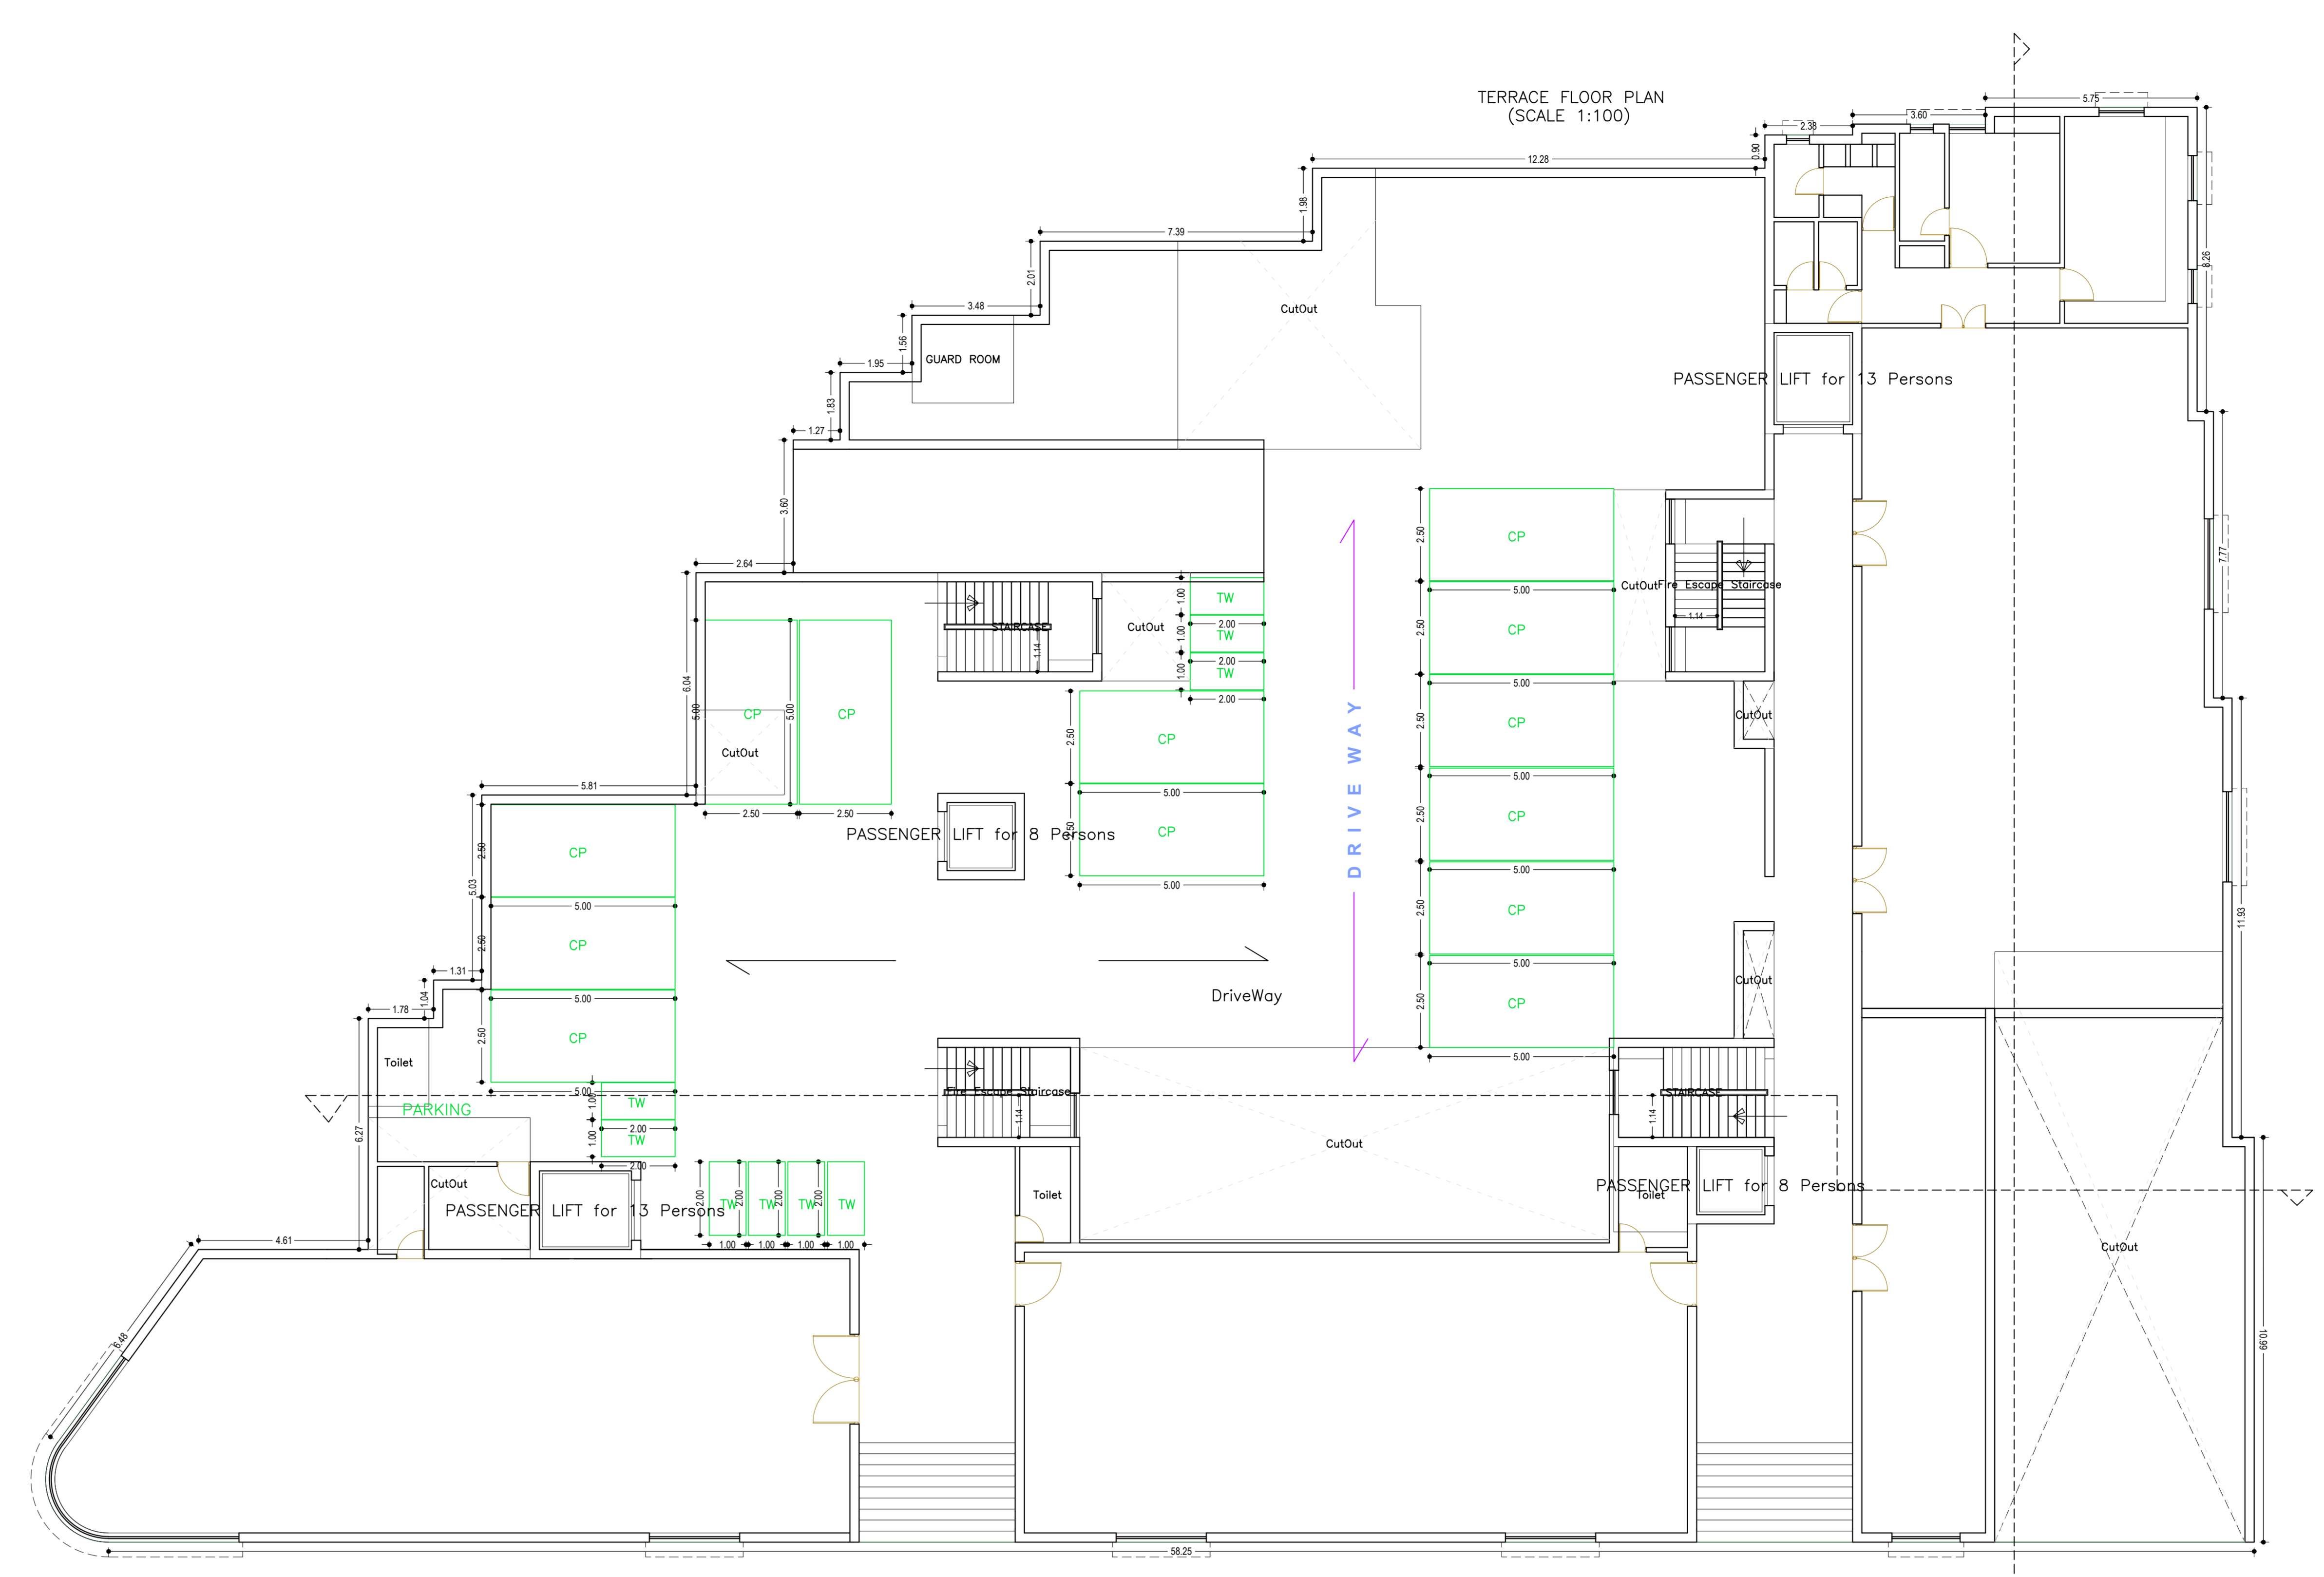

GROUND FLOOR PLAN (SCALE 1:100)

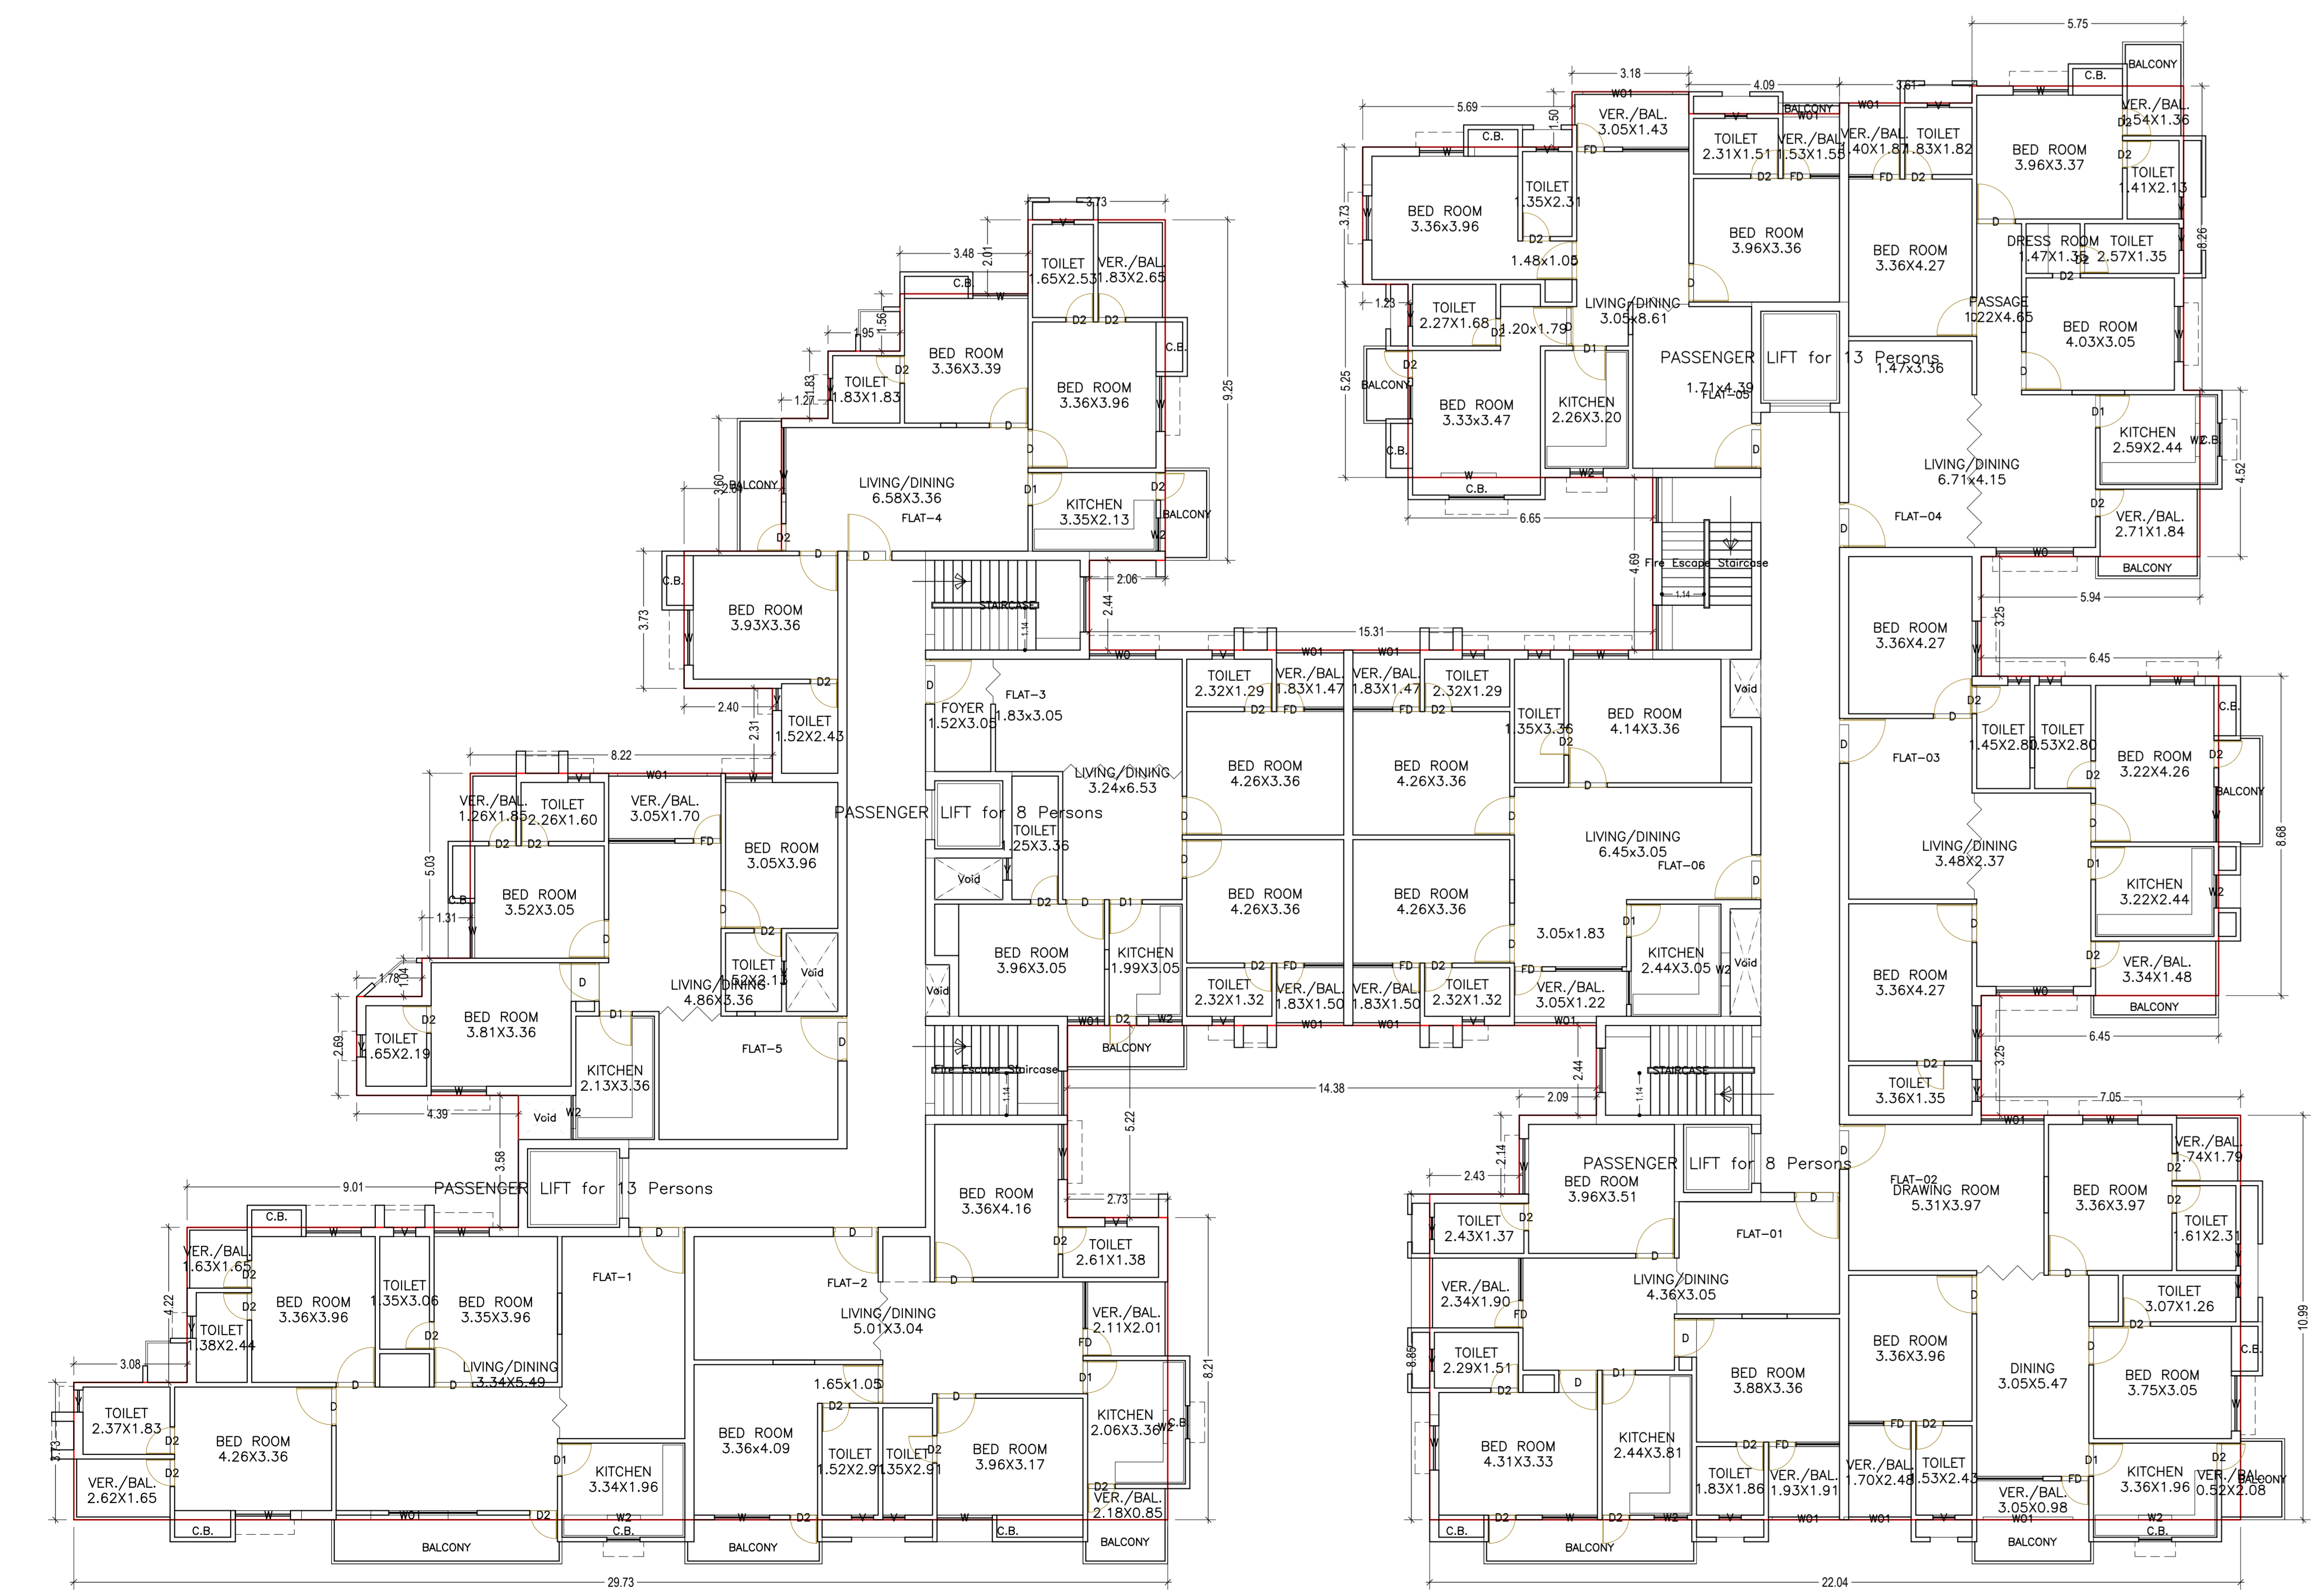

TYPICAL - 1, 2, 3, 4, 5, 6, 7, 8 & 9 FLOOR PLAN (Proposed) (SCALE 1:100)




TERRACE FLOOR PLAN (SCALE 1:100)

DATE AND SIGNATURE	STRUCTURAL ENGINEER NAME AND SIGNATURE	BUILDER NAME AND SIGNATURE	DIGITAL SIGNATURE
	SHALESH KUMAR RAC/01/07/03/0019		

Proposed File No	RAC/SP/19/W/2023
Owner Name	SRI AJAY KUMAR JAIN, SRI BLAY KISHOR JAIN, SRI LAKSHMI PRASAD TONDANGI ENTERPRISES PVT. LTD THROUGH ITS DIRECTOR SRI KISHOR SUDHAKAR AND SRI SURESH KUMAR SURESH SANGHVI AND SRI ANIL KUMAR
Plot No	27
Village Name	HEHALI
Use	Residential
Sketch	Group Housing



SECTION=Y-Y  
SCALE:1:100

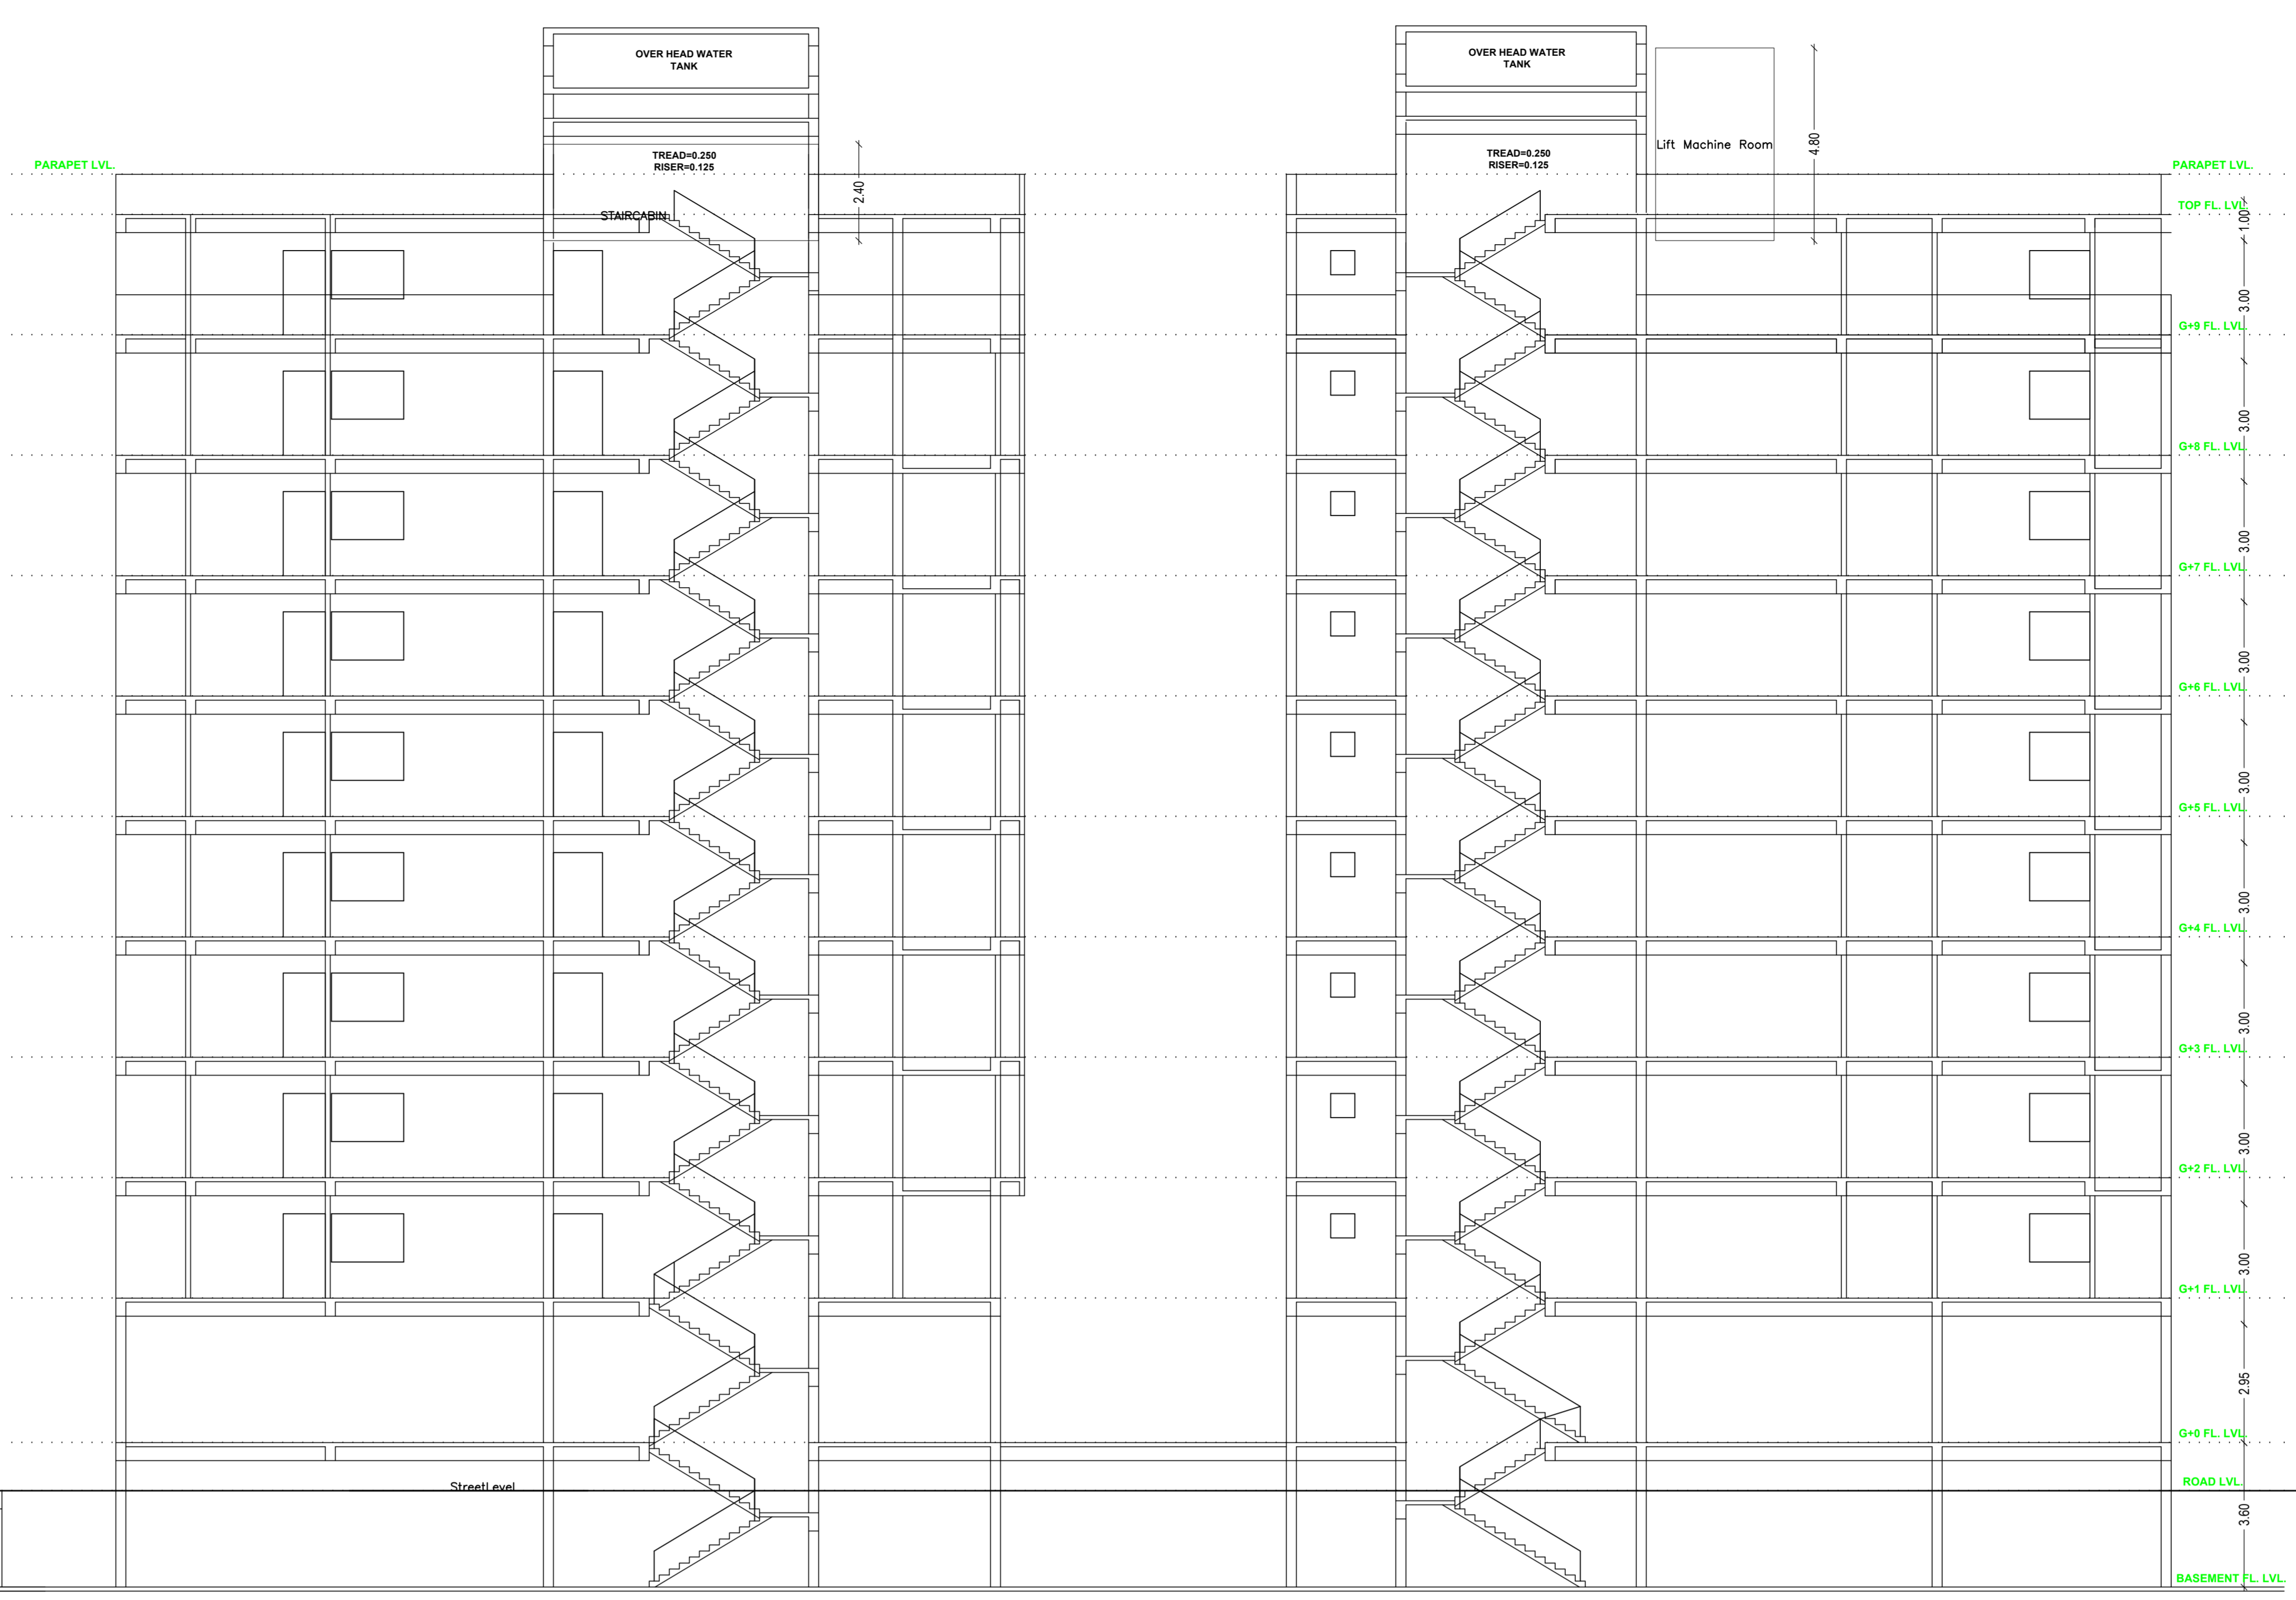

SECTION=X-X  
SCALE:1:100



FRONT ELEVATION  
SCALE:1:100



SIDE ELEVATION  
SCALE:1:100

DATE AND SIGNATURE	STRUCTURAL ENGINEER NAME AND SIGNATURE	BUILDER NAME AND SIGNATURE	DIGITAL SIGNATURE
SHAILESH KUMAR RAC/LE001915-9			