
 


Balcony Calculations Table

FLOOR	NO.	SIZE	AREA	TOTAL AREA
TYPICAL 3.5 FLOOR PLAN				
	01	4.00 x 1.00	4.00	4.00
	02	3.00 x 1.00	3.00	7.00
	03	3.00 x 1.00	3.00	10.00
	04	3.00 x 1.00	3.00	13.00
	100	3.00 x 1.00	3.00	301.00

Unit/BUA Table for Building 'A1' (RESIDENTIAL)

FLOOR	NO.	NAME	UNIT/BUA TYPE	UNIT/BUA AREA	COVER AREA	No. of Rooms	No. of Treatment
TYPICAL 3.5 FLOOR PLAN	101	FLAT	FLAT	84.75	82.75	2	1
	102	FLAT	FLAT	84.75	82.75	2	1
	103	FLAT	FLAT	84.75	82.75	2	1
	104	FLAT	FLAT	84.75	82.75	2	1
	105	FLAT	FLAT	84.75	82.75	2	1
	106	FLAT	FLAT	84.75	82.75	2	1
	107	FLAT	FLAT	84.75	82.75	2	1
	108	FLAT	FLAT	84.75	82.75	2	1
	109	FLAT	FLAT	84.75	82.75	2	1
	110	FLAT	FLAT	84.75	82.75	2	1
PREFLOOR PLAN	111	FLAT	FLAT	84.75	82.75	2	1
	112	FLAT	FLAT	84.75	82.75	2	1
	113	FLAT	FLAT	84.75	82.75	2	1
	114	FLAT	FLAT	84.75	82.75	2	1
	115	FLAT	FLAT	84.75	82.75	2	1
	116	FLAT	FLAT	84.75	82.75	2	1
	117	FLAT	FLAT	84.75	82.75	2	1
	118	FLAT	FLAT	84.75	82.75	2	1
	119	FLAT	FLAT	84.75	82.75	2	1
	120	FLAT	FLAT	84.75	82.75	2	1
TYPICAL 3.5 FLOOR PLAN	121	FLAT	FLAT	84.75	82.75	2	1
	122	FLAT	FLAT	84.75	82.75	2	1
	123	FLAT	FLAT	84.75	82.75	2	1
	124	FLAT	FLAT	84.75	82.75	2	1
	125	FLAT	FLAT	84.75	82.75	2	1
	126	FLAT	FLAT	84.75	82.75	2	1
	127	FLAT	FLAT	84.75	82.75	2	1
	128	FLAT	FLAT	84.75	82.75	2	1
	129	FLAT	FLAT	84.75	82.75	2	1
	130	FLAT	FLAT	84.75	82.75	2	1

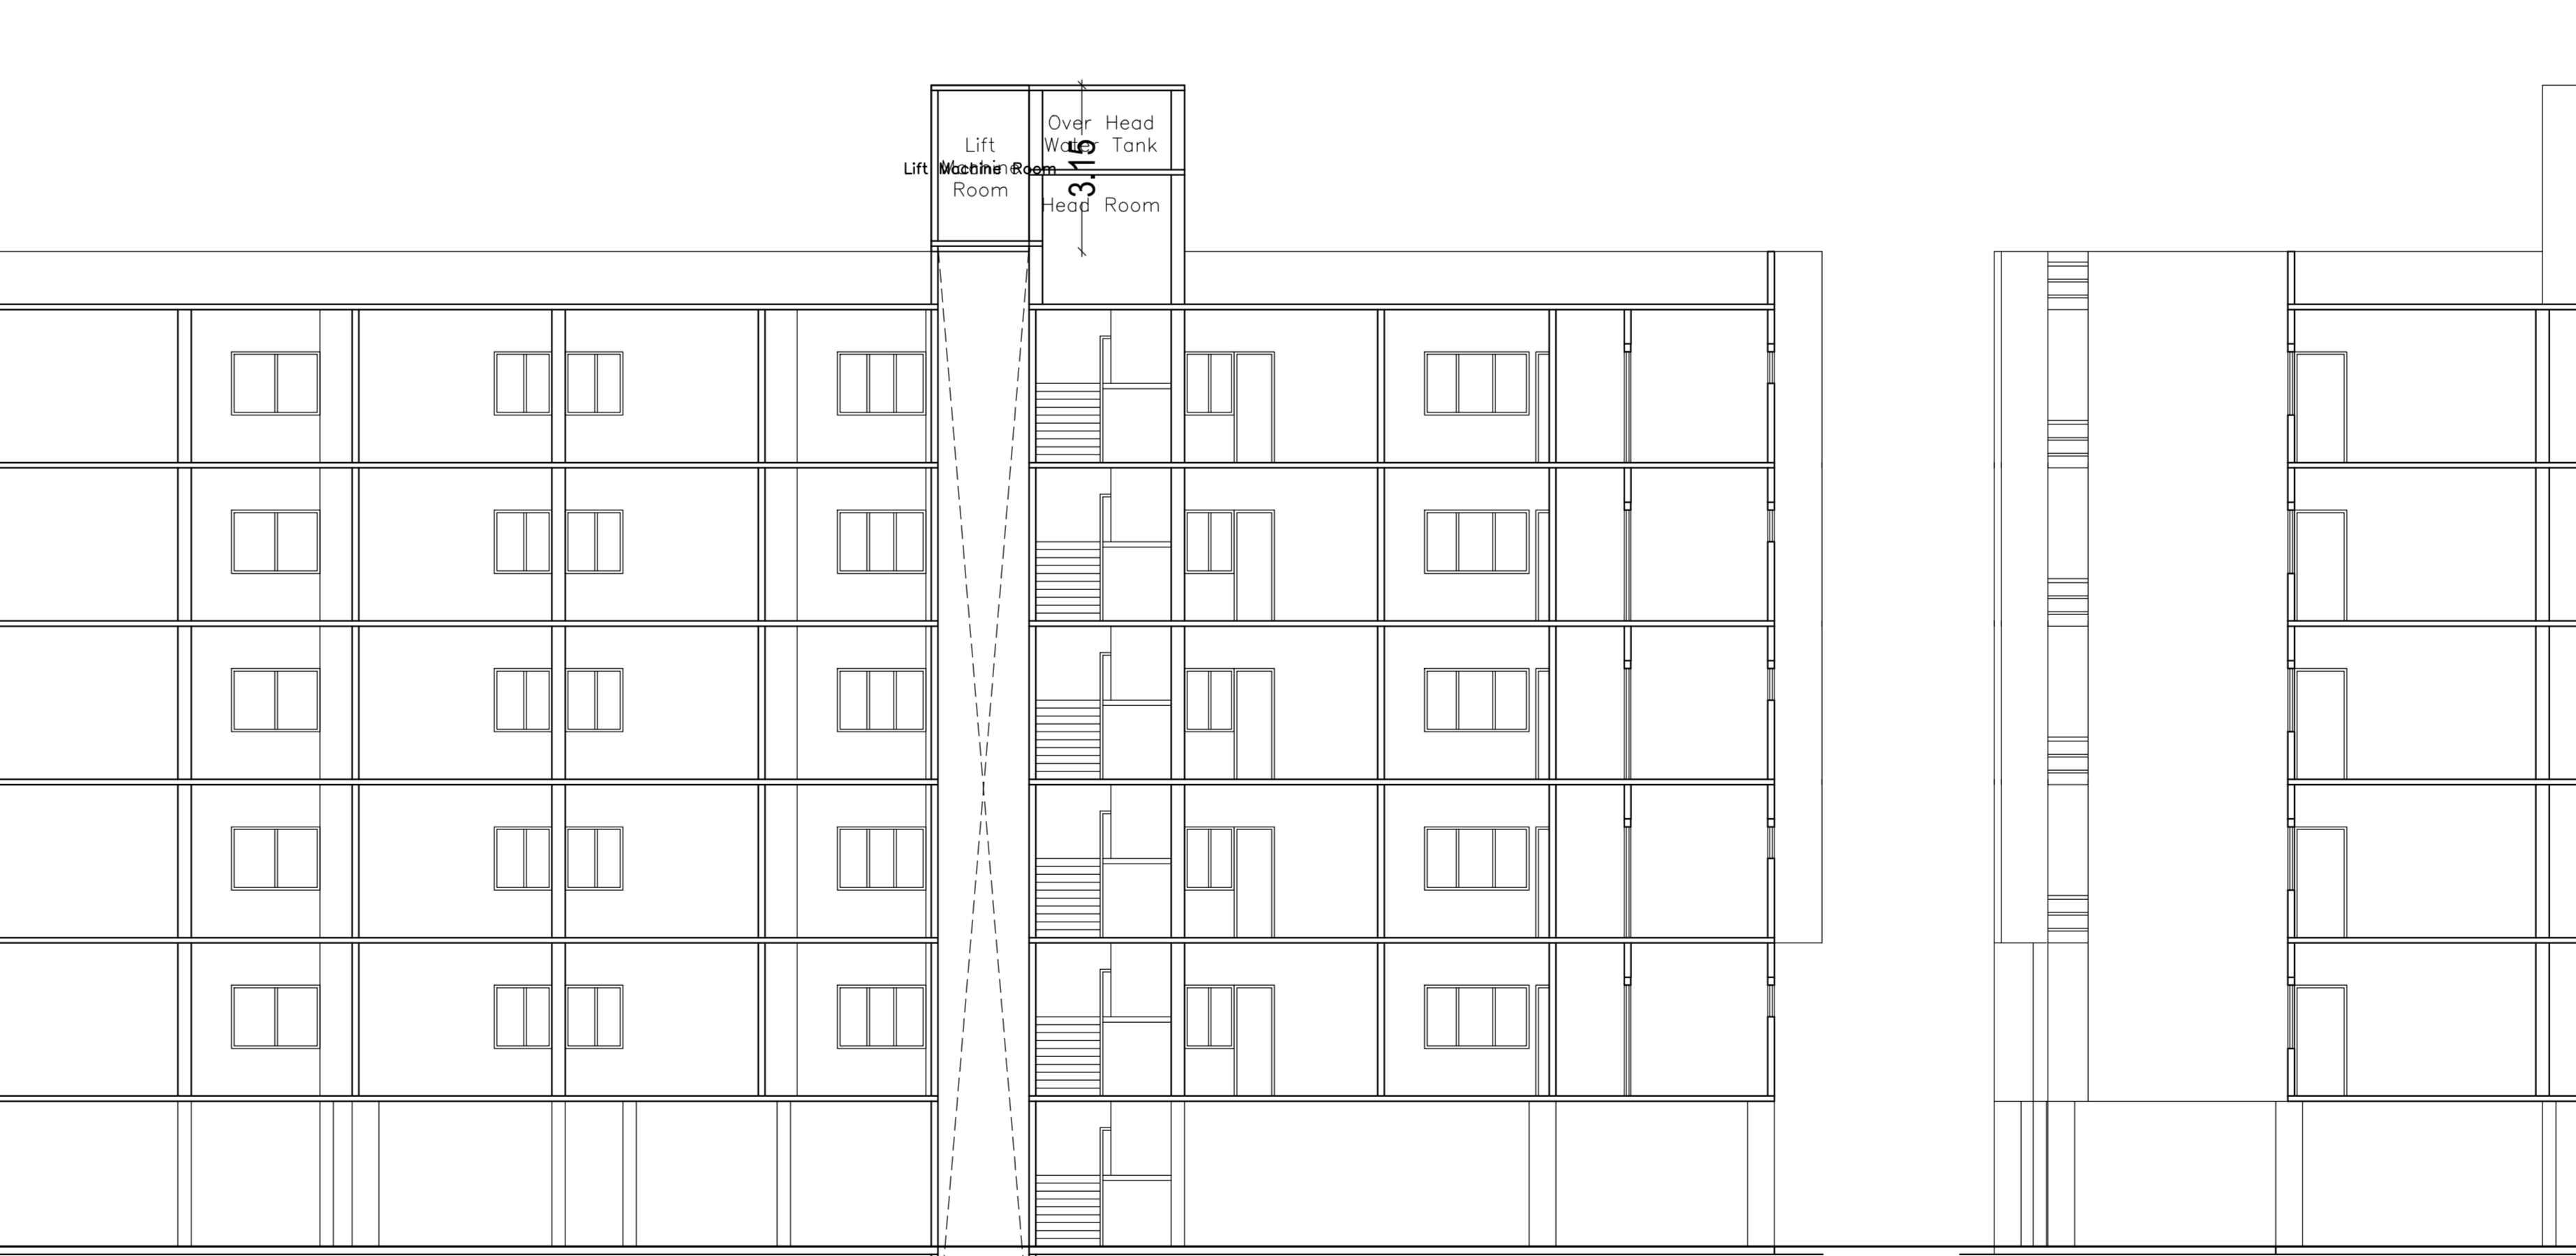

Building USE/SUBUSE Details

Building Name	Building Use	Building Subuse	Building Structure
A1 (RESIDENTIAL)	Residential	Residential	Residential

Required Parking (Table 7c)

Building Name	Type	Subuse	Area (Sq.Mt)	Units	Car	Two Wheeler
A1 (RESIDENTIAL)	Residential	Residential	133.12	1	1	1
Total					1	1

Parking Check (Table 7b)

Vehicle Type	No.	Area	No.	Area
Car	1	10.00	1	10.00
Two Wheeler	1	5.00	1	5.00
Total				

FAR & Tenement Details (Table 4c-1)

Building	No. of Storeys	Total FAR	Permitted FAR	Excess FAR
A1 (RESIDENTIAL)	1	133.12	133.12	0.00
Total				

Building 'A1' (RESIDENTIAL)

Floor Name	Total Built Up Area (Sq.Mt)	Deciduous Area (Sq.Mt)	Proposed FAR Area (Sq.Mt)	Total FAR Area (Sq.Mt)	Total Covered Area (Sq.Mt)	Total Plot Area (Sq.Mt)
Ground Floor	133.12	0.00	133.12	133.12	133.12	133.12
First Floor	133.12	0.00	133.12	266.24	266.24	133.12
Second Floor	133.12	0.00	133.12	399.36	399.36	133.12
Third Floor	133.12	0.00	133.12	532.48	532.48	133.12
Fourth Floor	133.12	0.00	133.12	665.60	665.60	133.12
Fifth Floor	133.12	0.00	133.12	798.72	798.72	133.12
Sixth Floor	133.12	0.00	133.12	931.84	931.84	133.12
Seventh Floor	133.12	0.00	133.12	1064.96	1064.96	133.12
Eighth Floor	133.12	0.00	133.12	1198.08	1198.08	133.12
Ninth Floor	133.12	0.00	133.12	1331.20	1331.20	133.12
Tenth Floor	133.12	0.00	133.12	1464.32	1464.32	133.12
Total	1331.20	0.00	1331.20	1331.20	1331.20	133.12

SCHEDULE OF DOOR

Sl. No.	Room Name	Width	Height	Notes
1	Living Room	2.10	2.10	
2	Bed Room	1.80	2.10	
3	Kitchen	1.50	2.10	
4	Bathroom	1.20	2.10	
5	Corridor	1.00	2.10	

SCHEDULE OF WINDOW/VENTILATION


Sl. No.	Room Name	Width	Height	Notes
1	Living Room	1.50	1.50	
2	Bed Room	1.20	1.50	
3	Kitchen	1.00	1.50	
4	Bathroom	0.80	1.50	
5	Corridor	0.60	1.50	

AREA STATEMENT FORM


Sl. No.	Description	Area (Sq.Mt)
1	Plot Area	133.12
2	Building Area	1331.20
3	Open Space	133.12
4	Other	0.00
5	Total	1331.20

Color Index

Color	Material
Green	Grass
Yellow	Open Space
Red	Building
Blue	Water

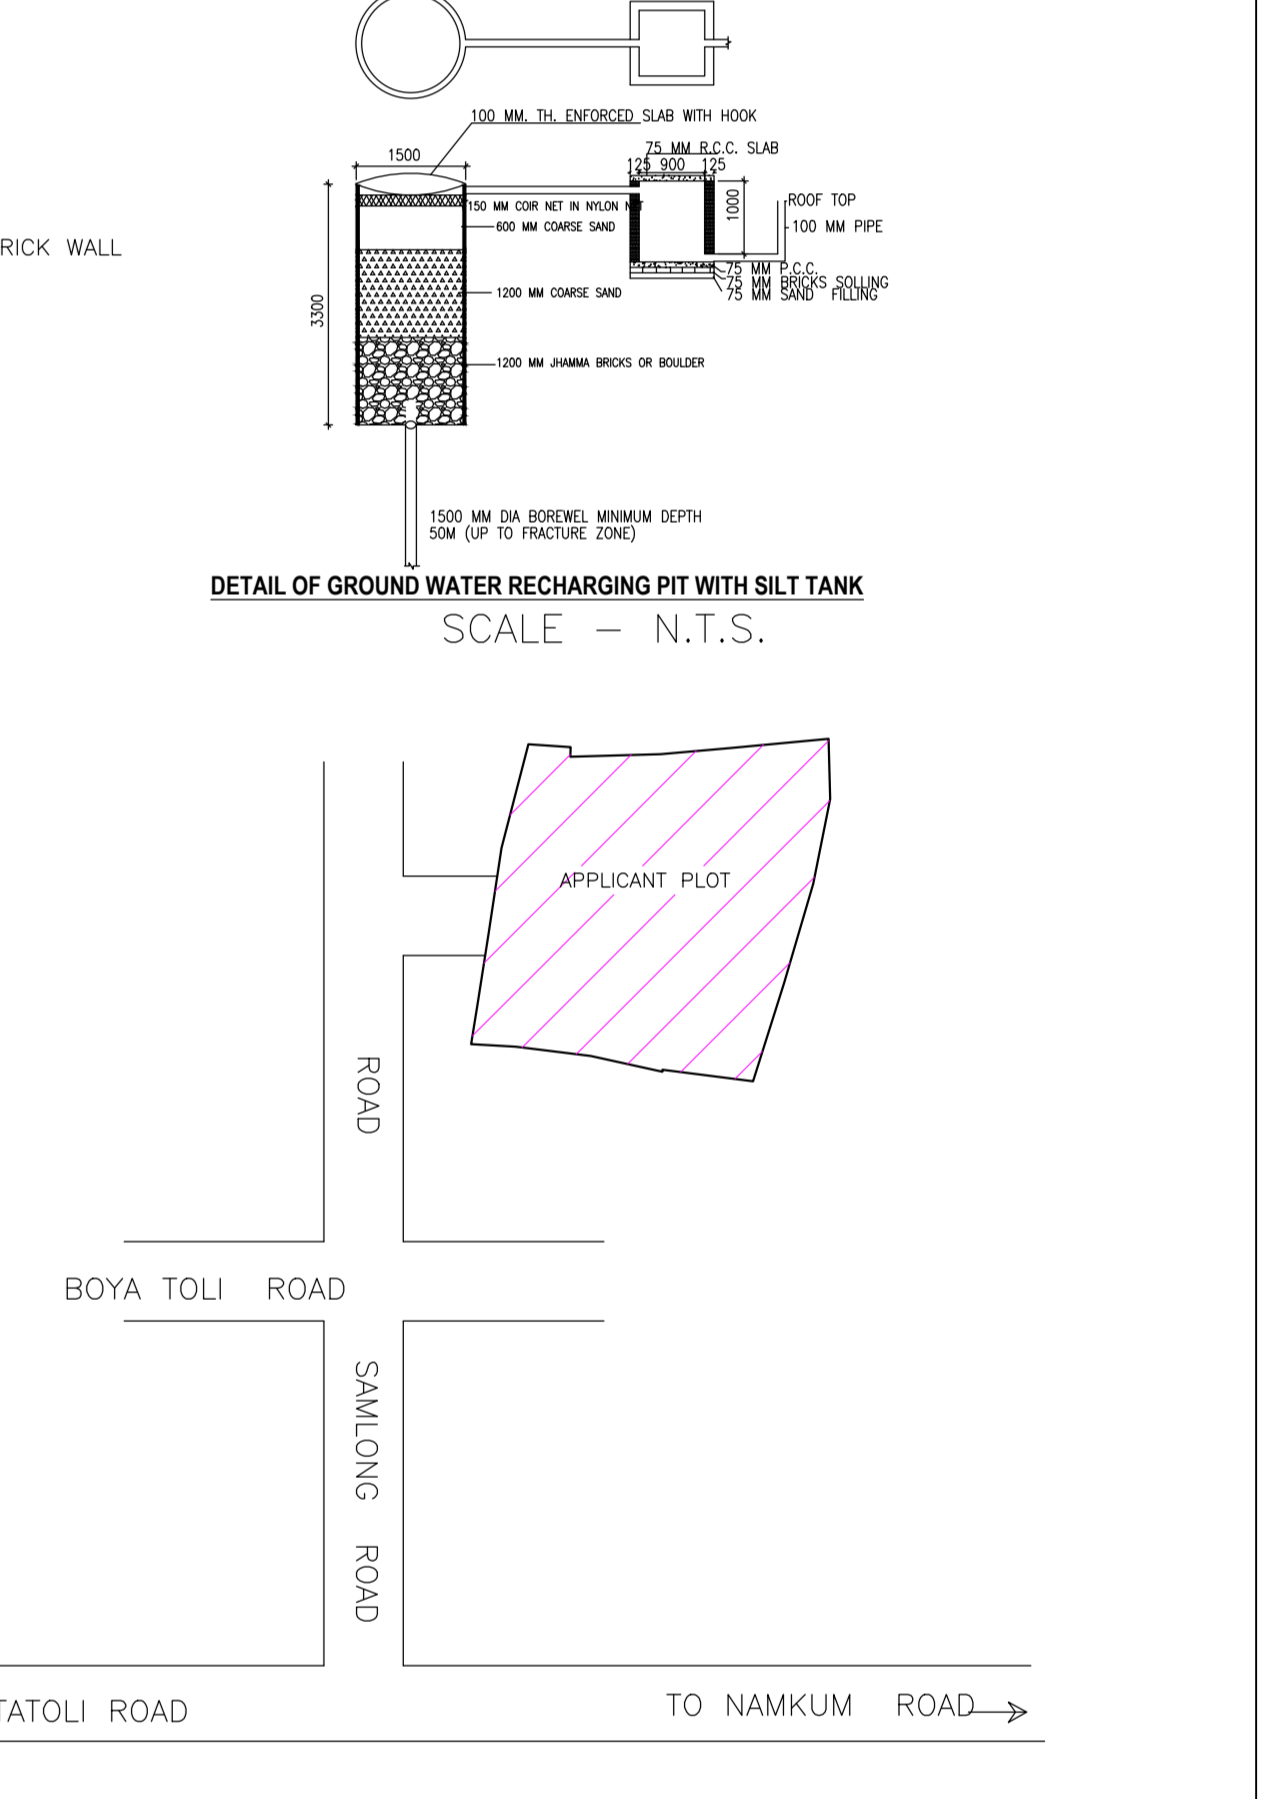

Location Plan Scale: N.T.S.

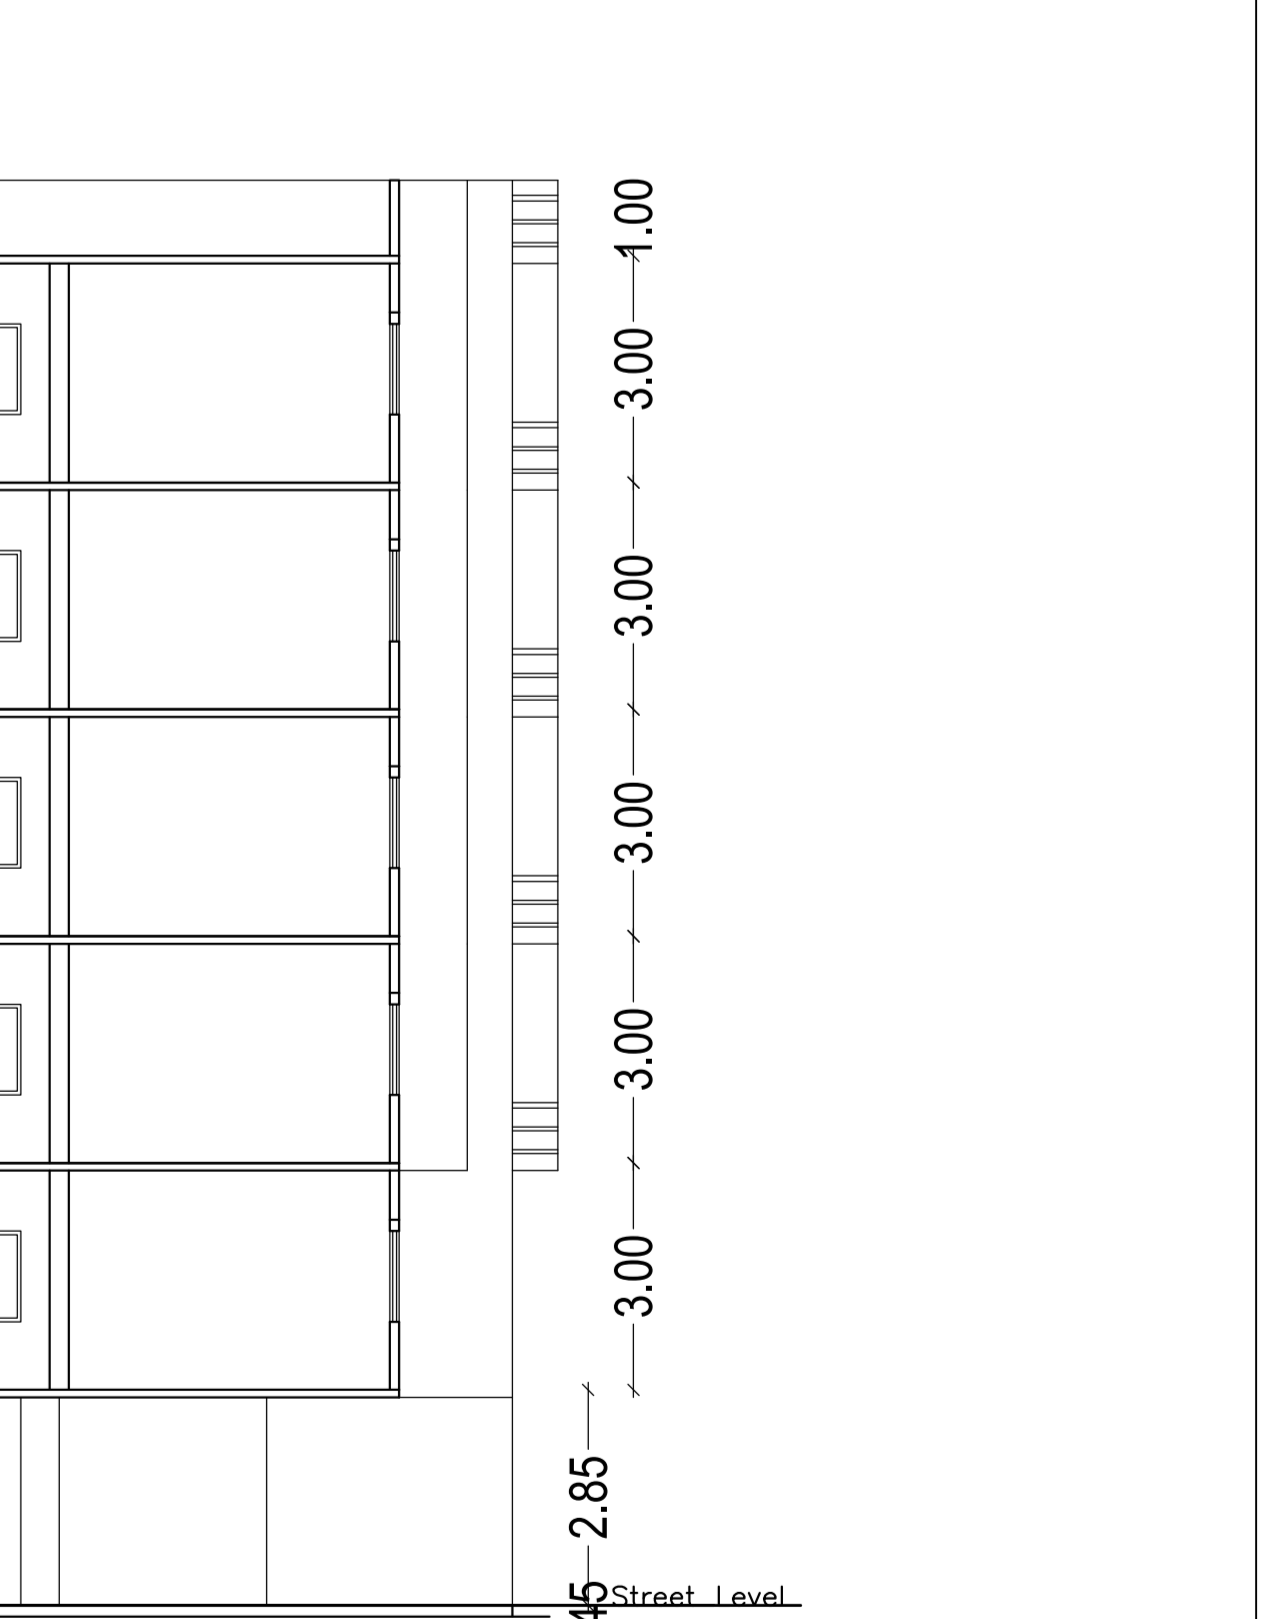

DETAIL OF SEPTIC TANK & SOAKPIT.




DETAIL OF FOUNDATION

Signature and Stamp area for the architect and client.

Proposal Basic Information	
Proposal File No.	BPW13/018318
Owner Name	GOPAL MAHTO
Khata No.	20 & 34
Plot No.	23.25
Village Name	SHAMLONG
Use	Residential
SubUse	Residential Bldg/Apartment




GROUND FLOOR PLAN
(SCALE 1:100)

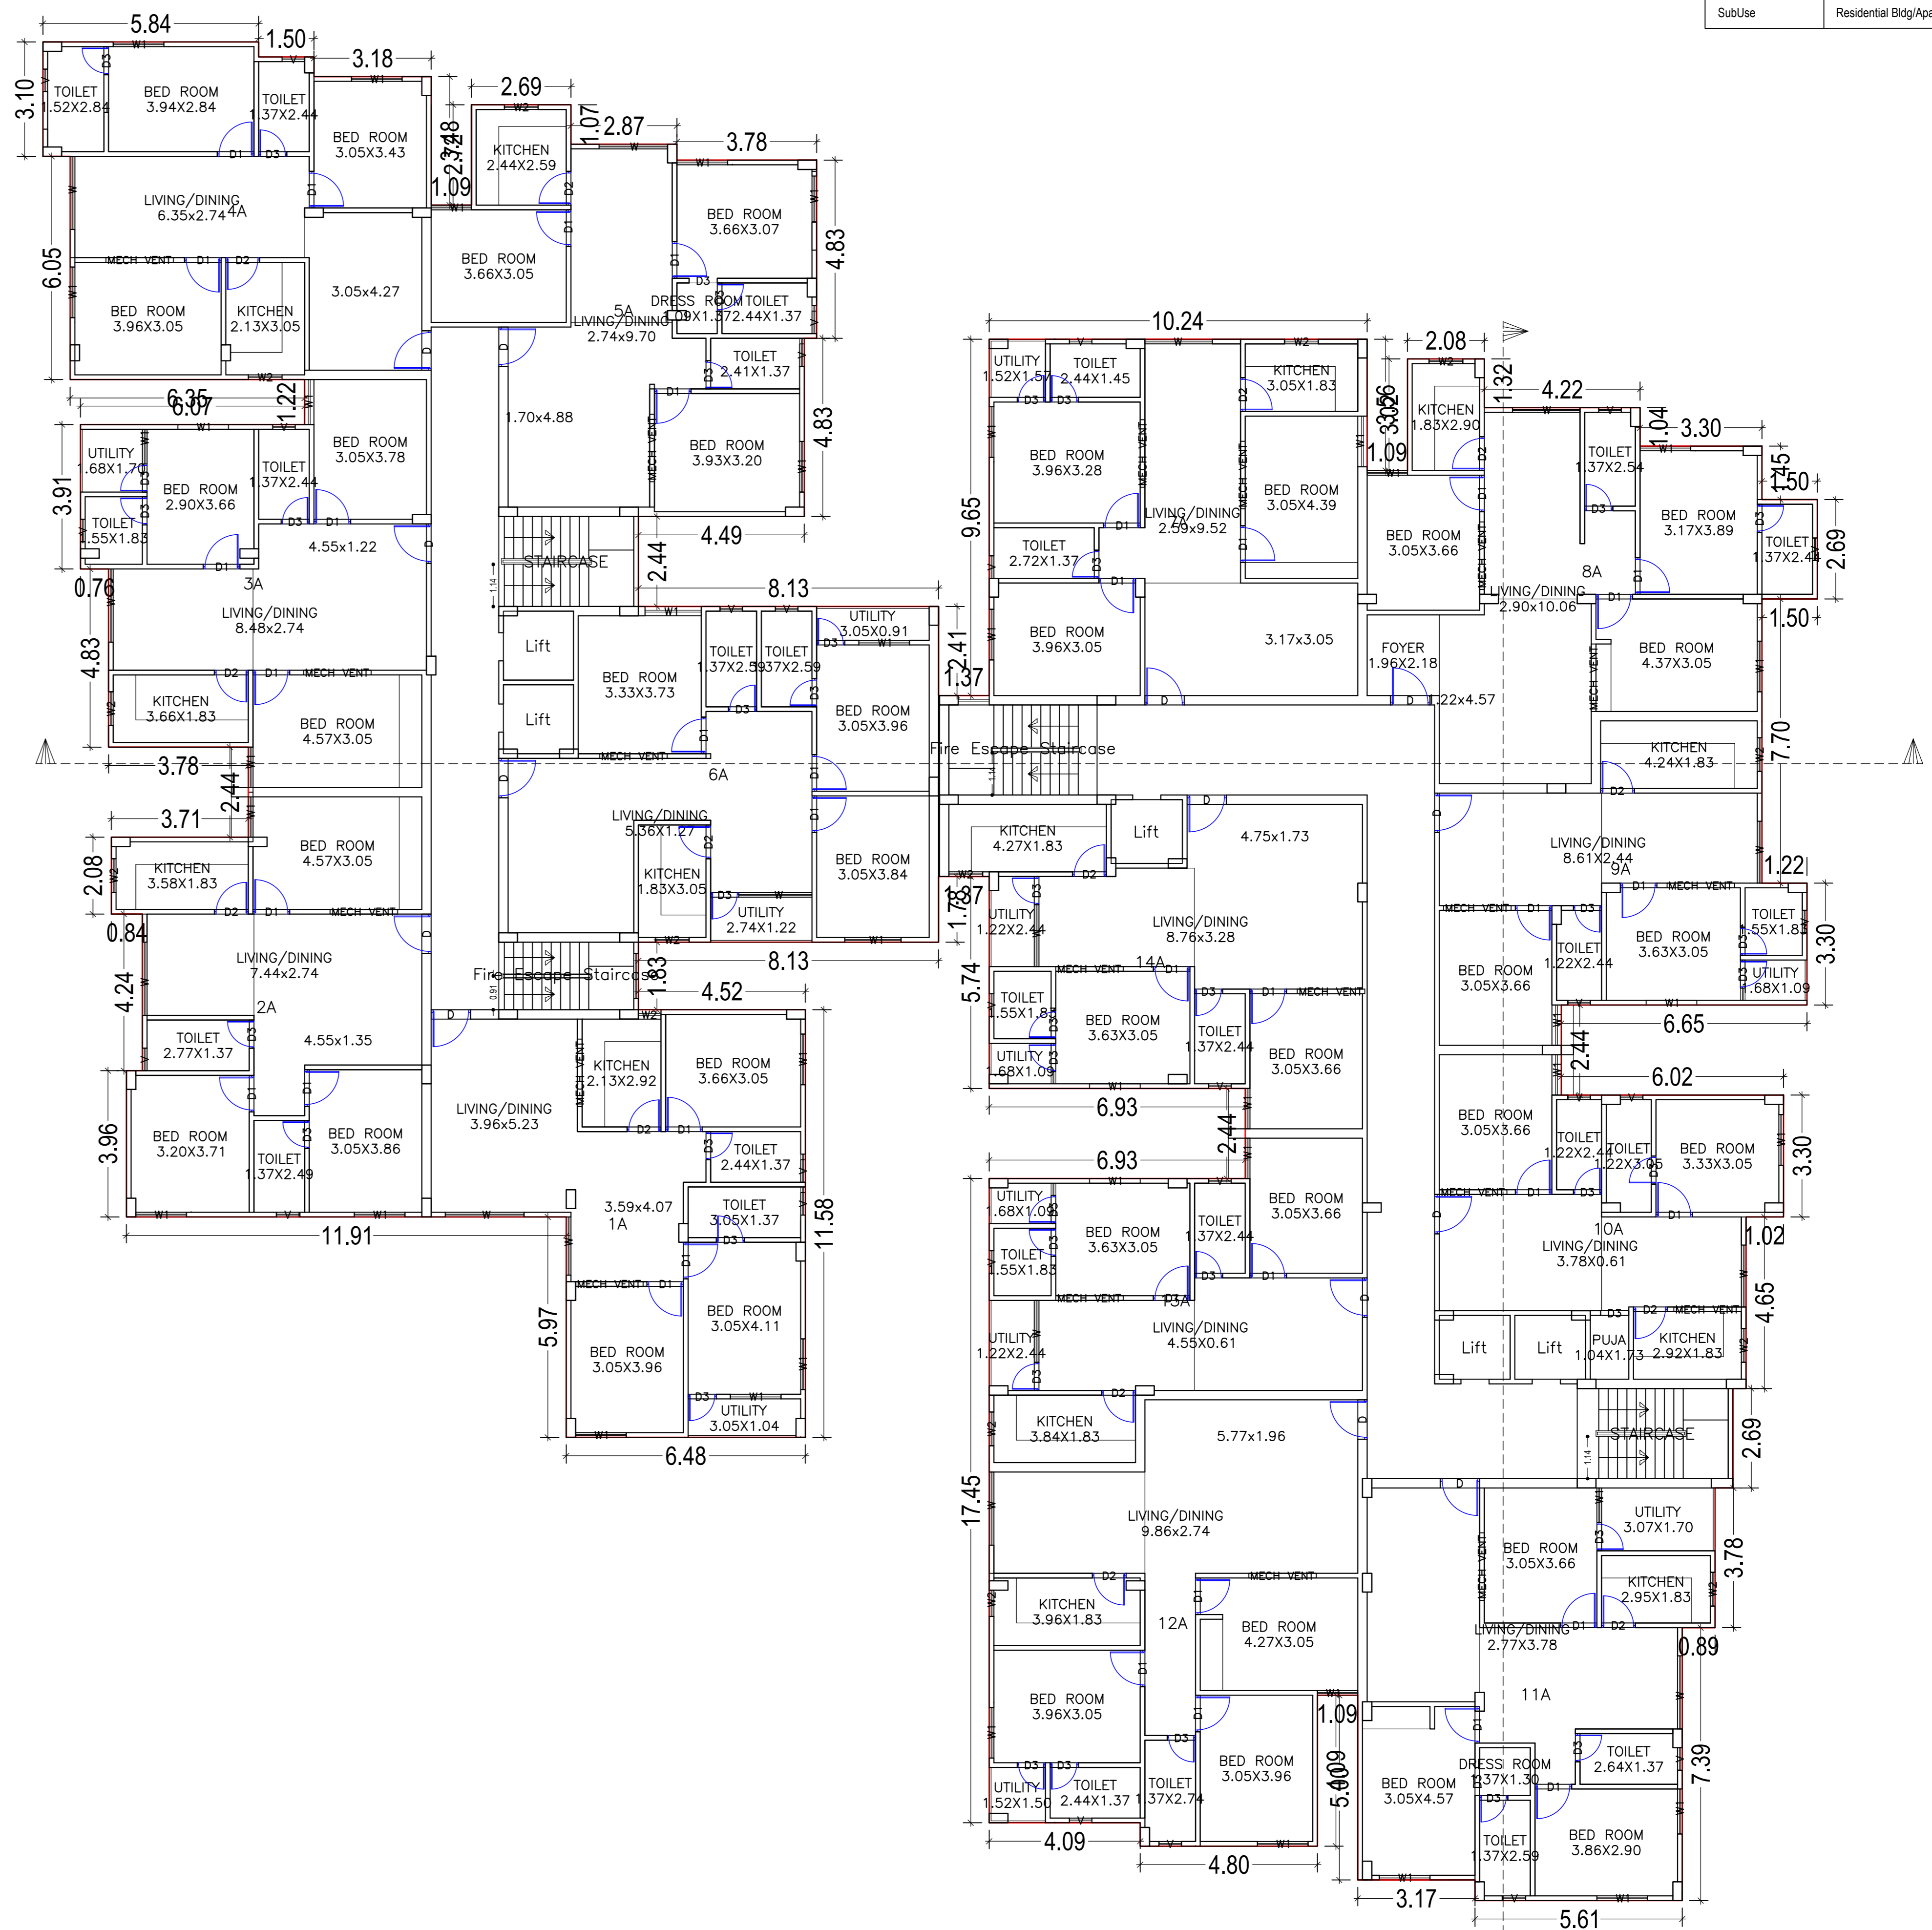


FIRST FLOOR PLAN
(Proposed)
(SCALE 1:100)

LTP NAME AND SIGNATURE	STRUCTURAL ENG'S NAME AND SIGNATURE	BUILDER NAME AND SIGNATURE	DIGITAL SIGNATURE
Anupam Deb RAC/ART/0081			

Proposal Basic Information	
Proposal File No.	BPW13018318
Owner Name	GOPAL MAHTO
Khata No.	20 & 34
Plot No.	23,25
Village Name	SHAMLONG
Use	Residential
Sub Use	Residential Bldg/Apartment

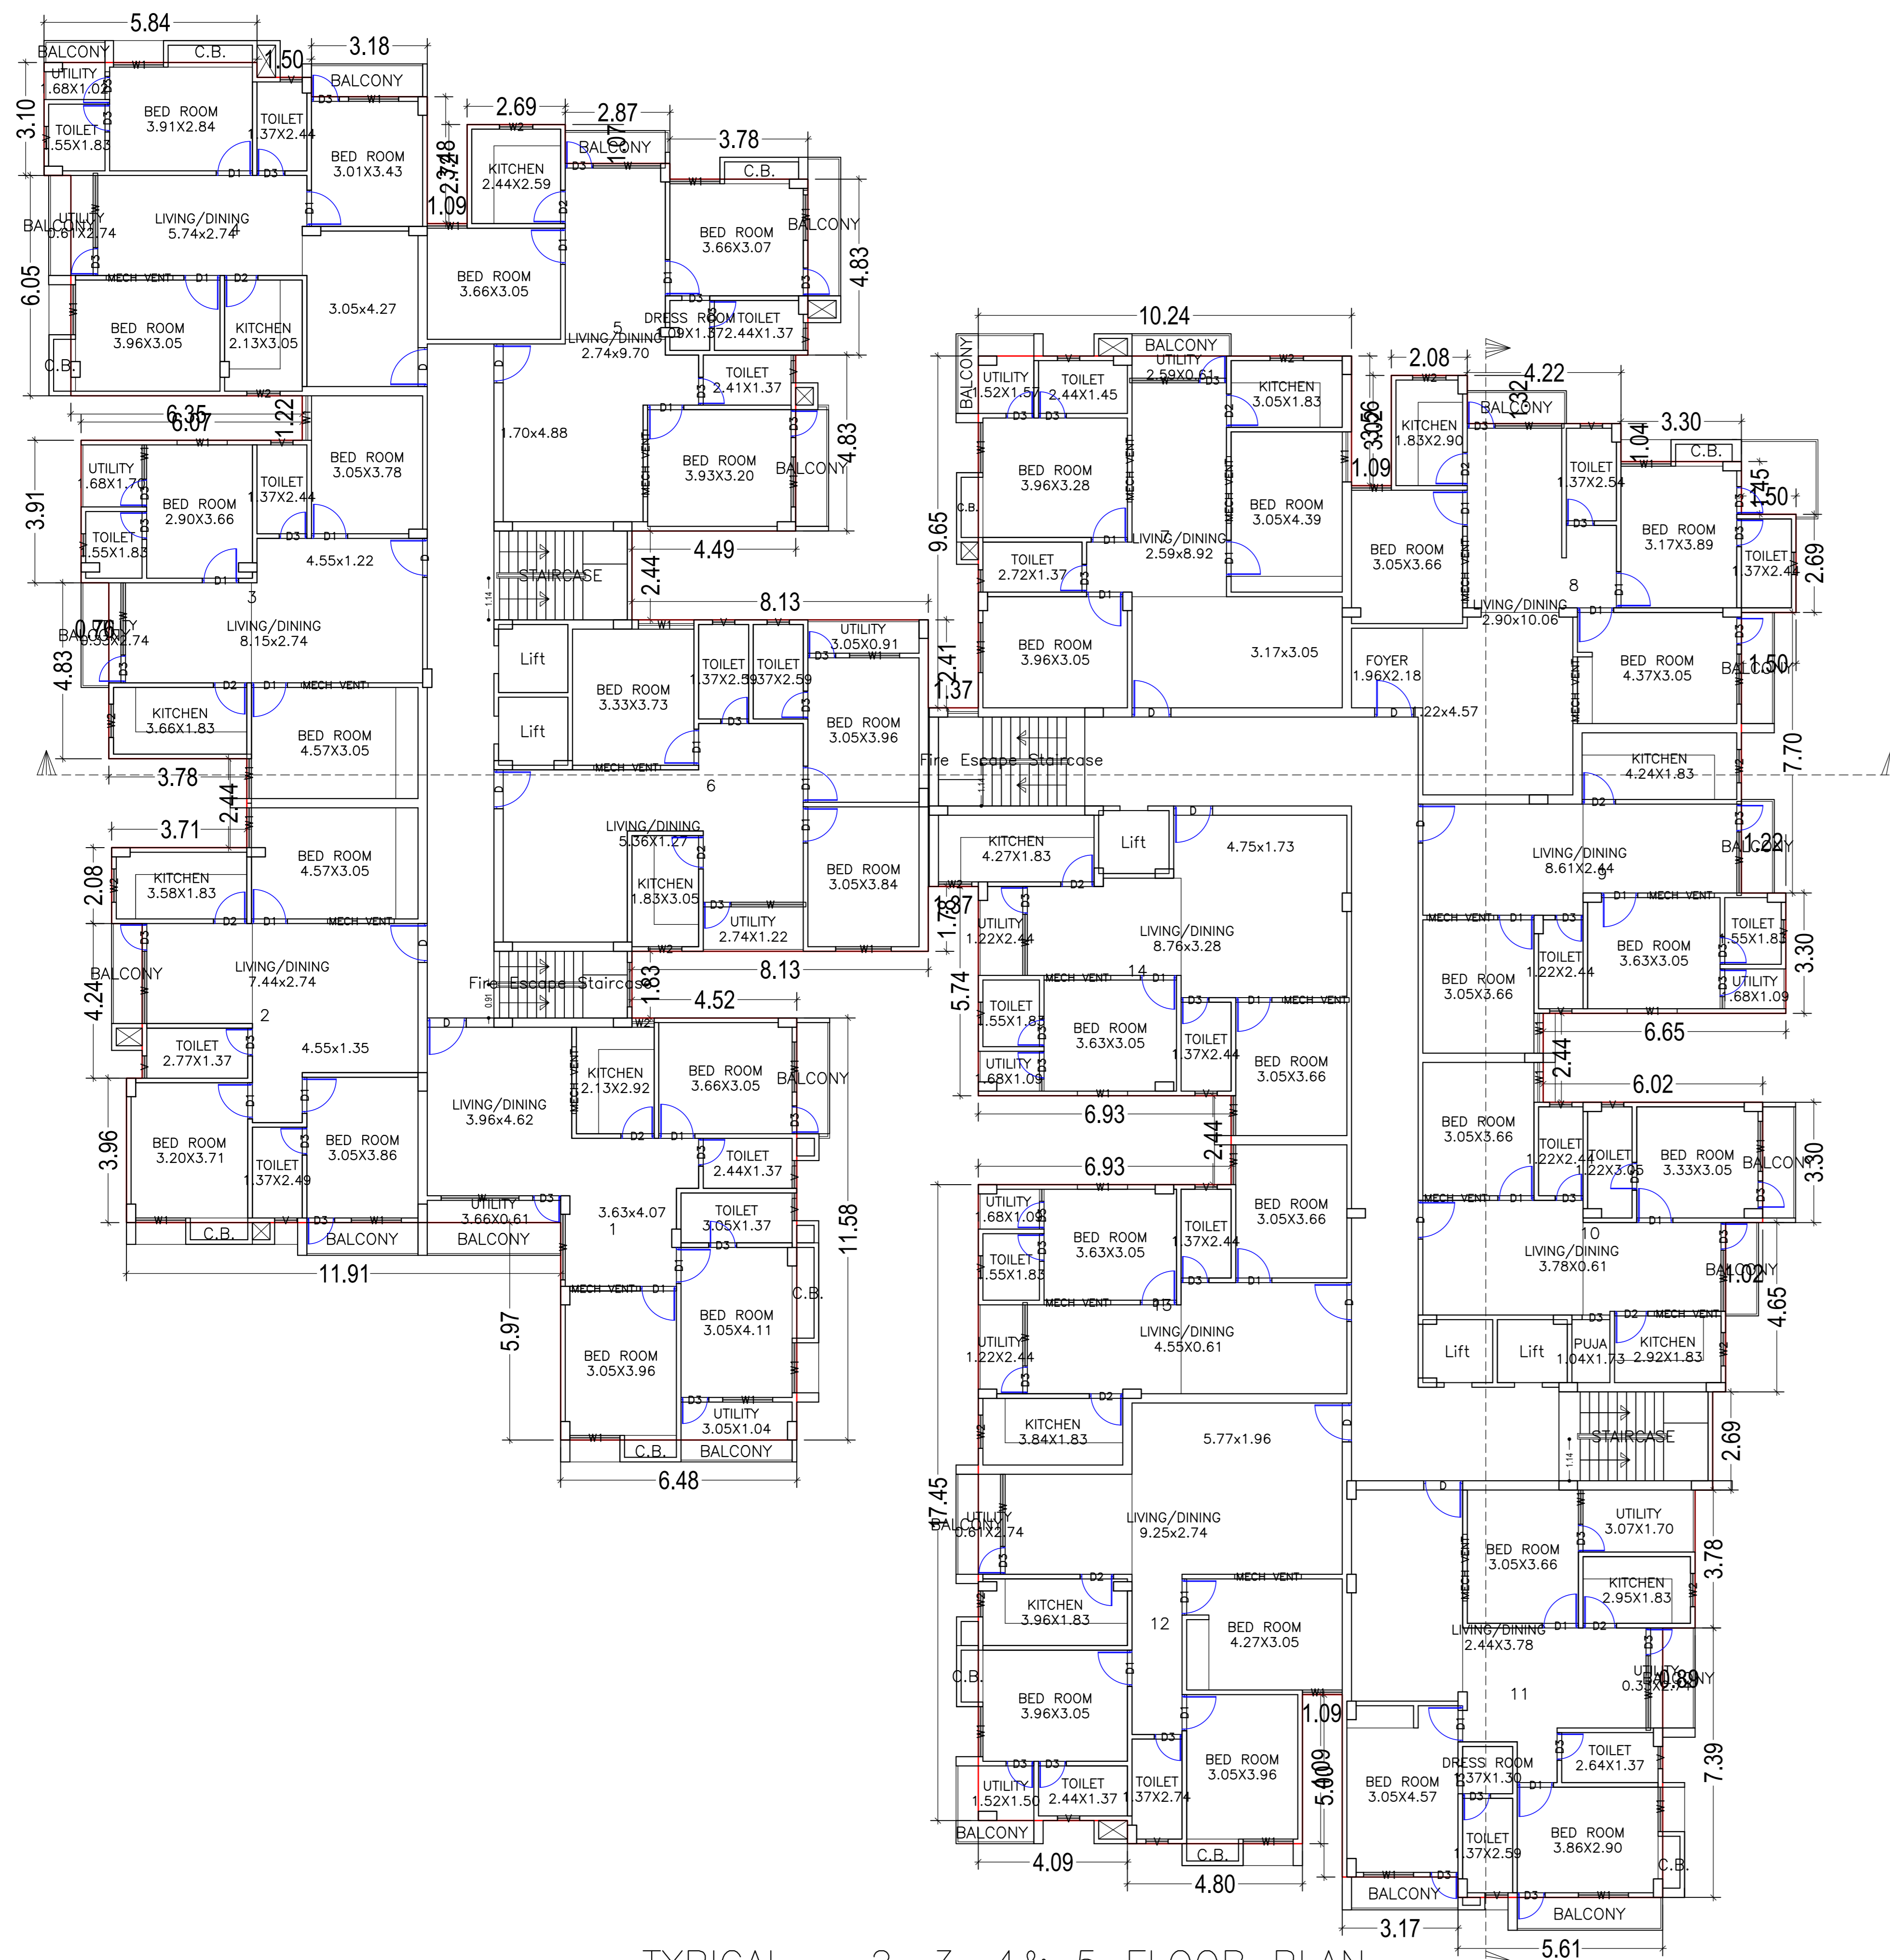

TYPICAL - 2, 3, 4 & 5 FLOOR PLAN
(SCALE 1:100)

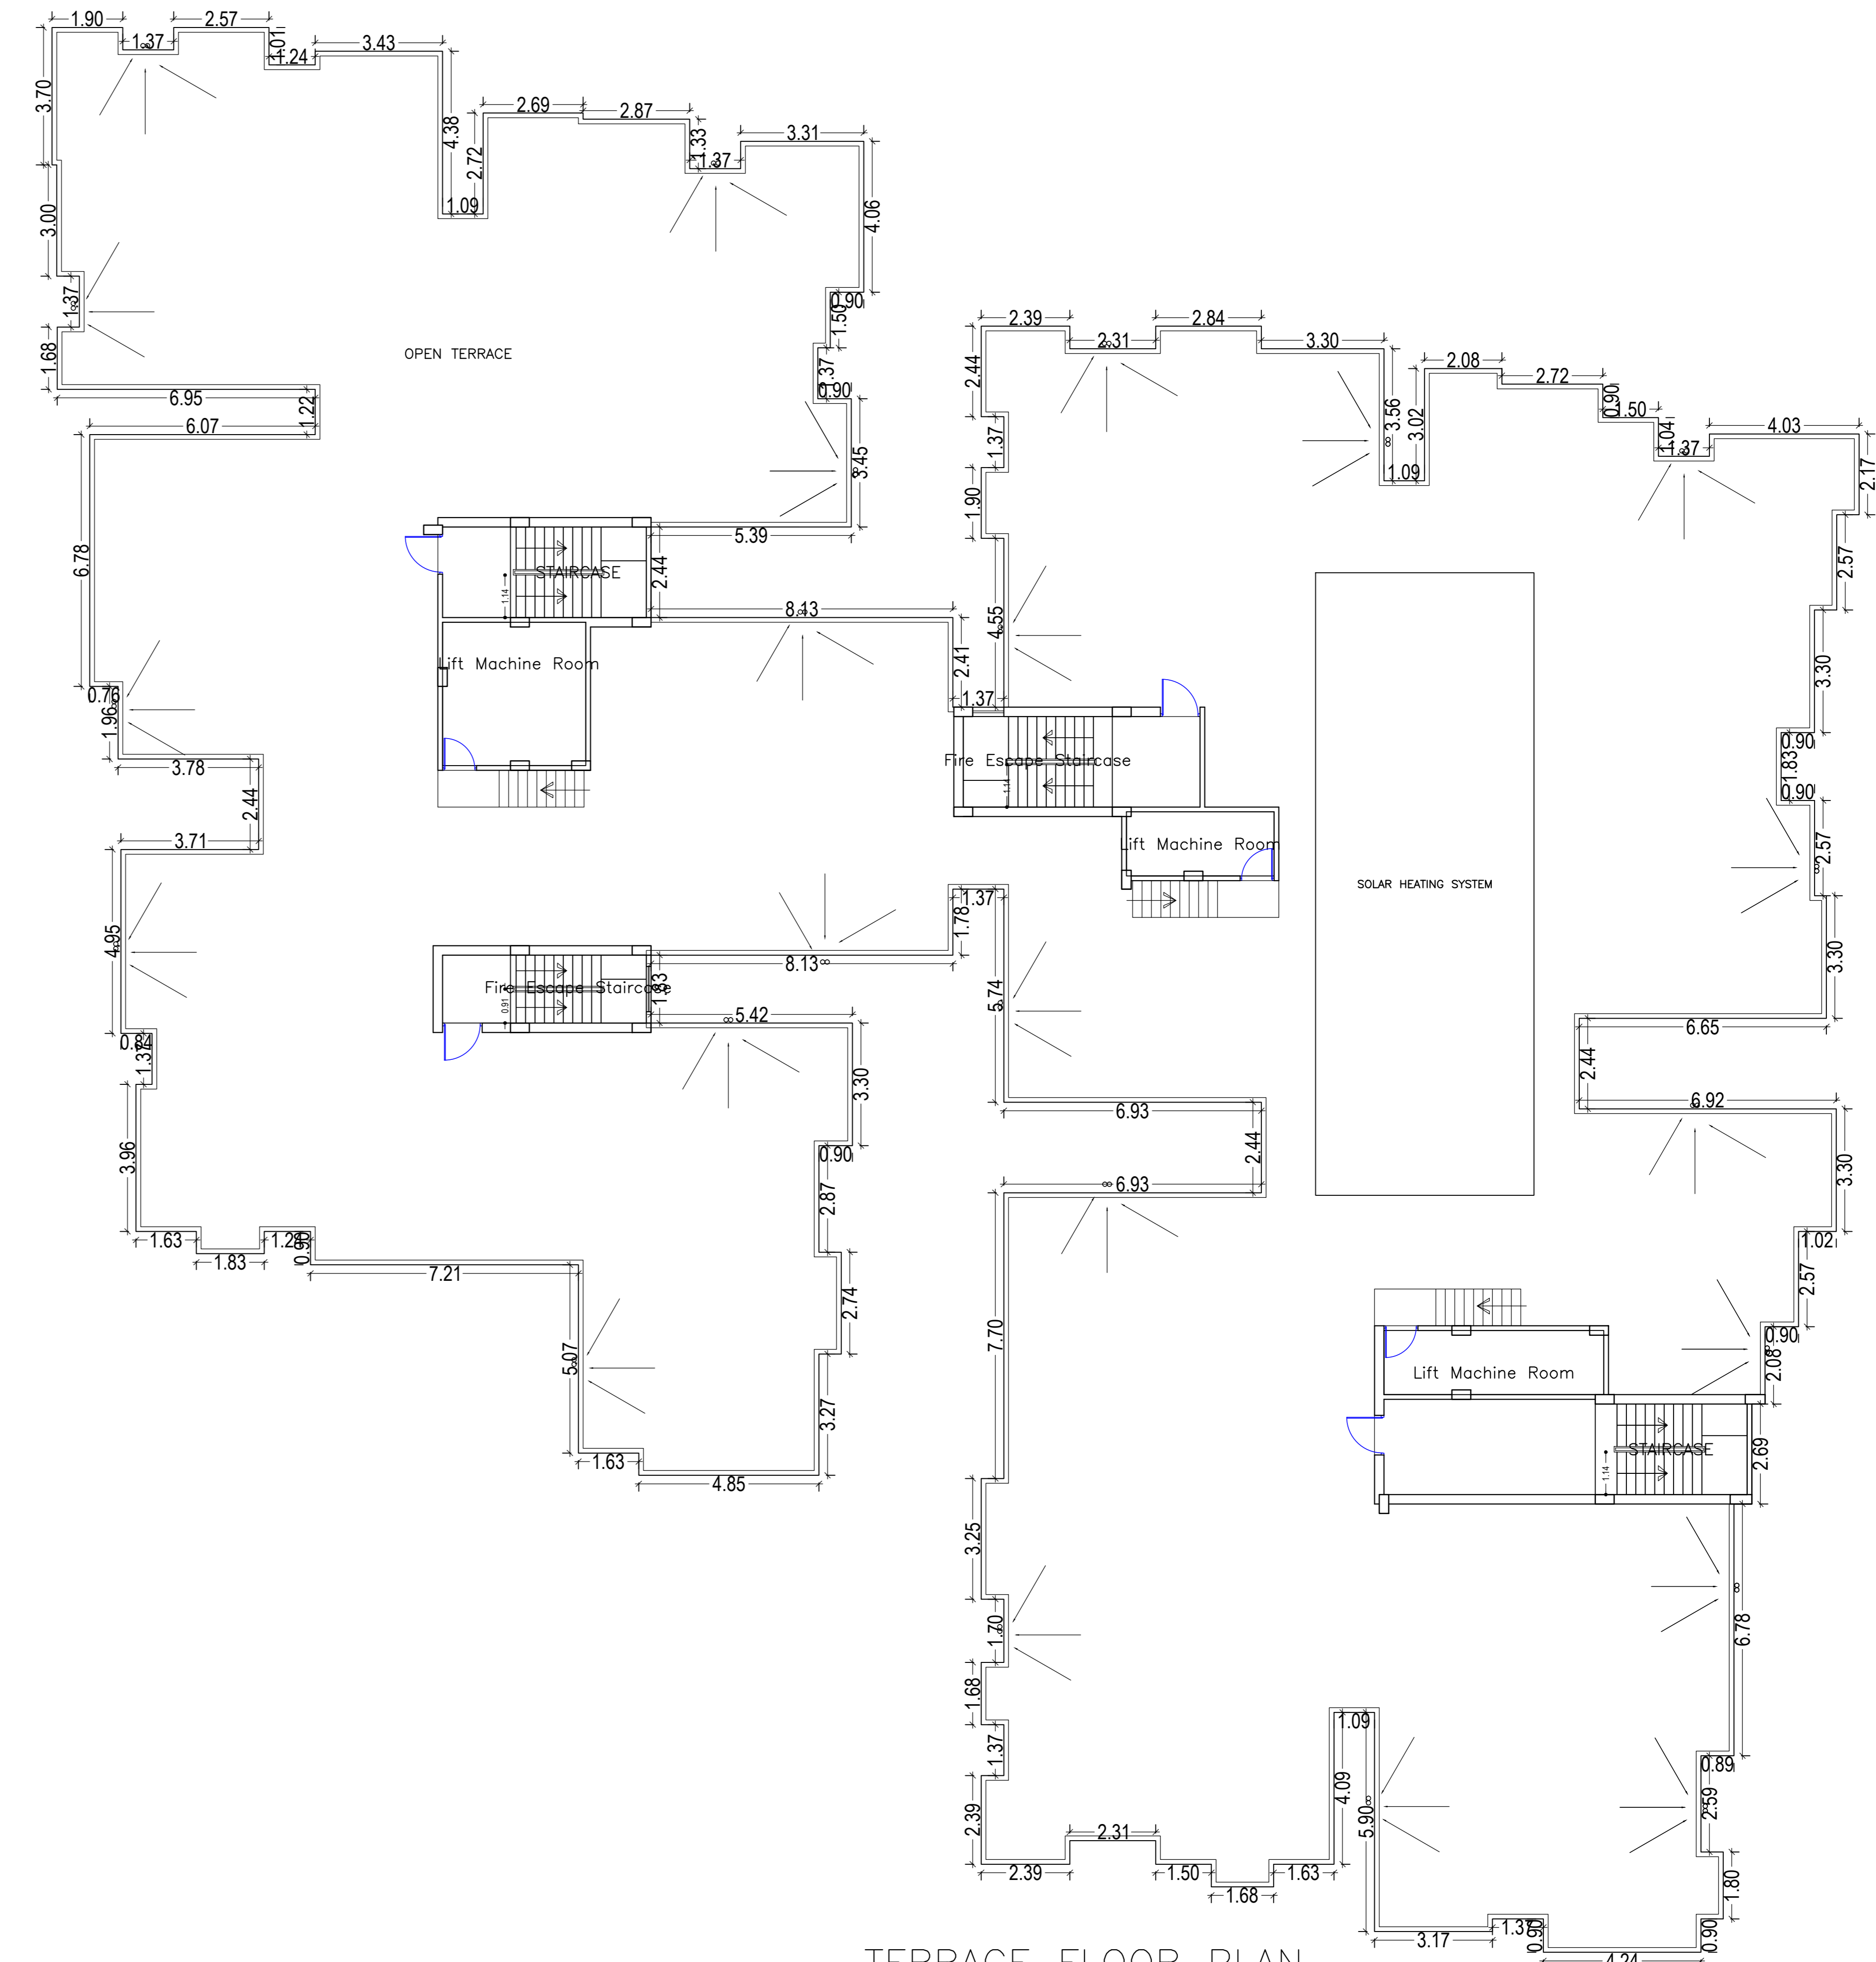

TERRACE FLOOR PLAN
(SCALE 1:100)

LTP NAME AND SIGNATURE	STRUCTURAL ENGS NAME AND SIGNATURE	BUILDER NAME AND SIGNATURE	DIGITAL SIGNATURE
Anupam Deb RAC/ART/0081			