
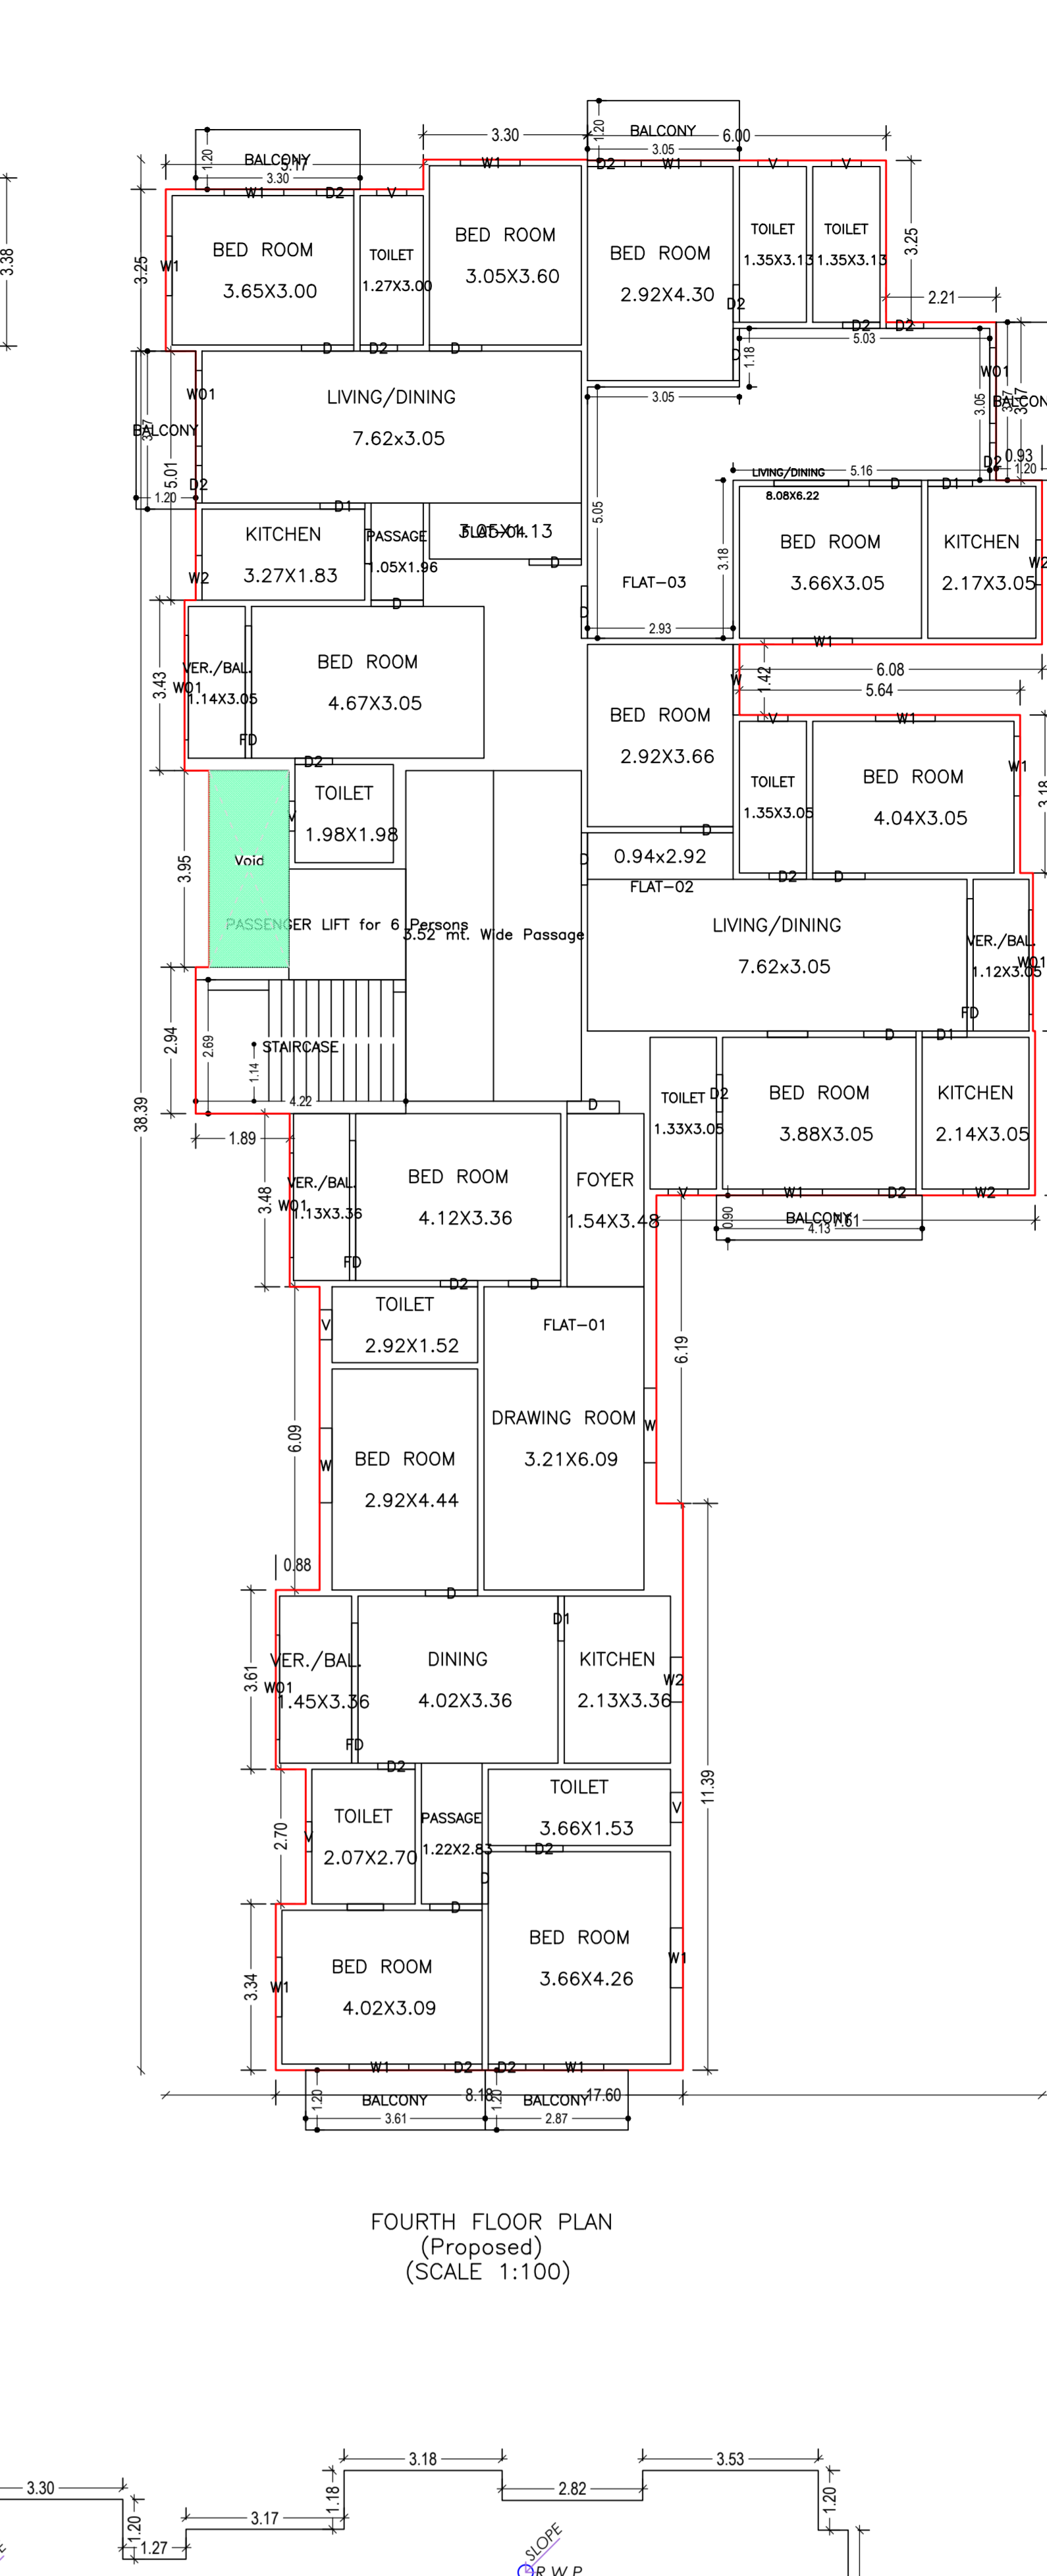
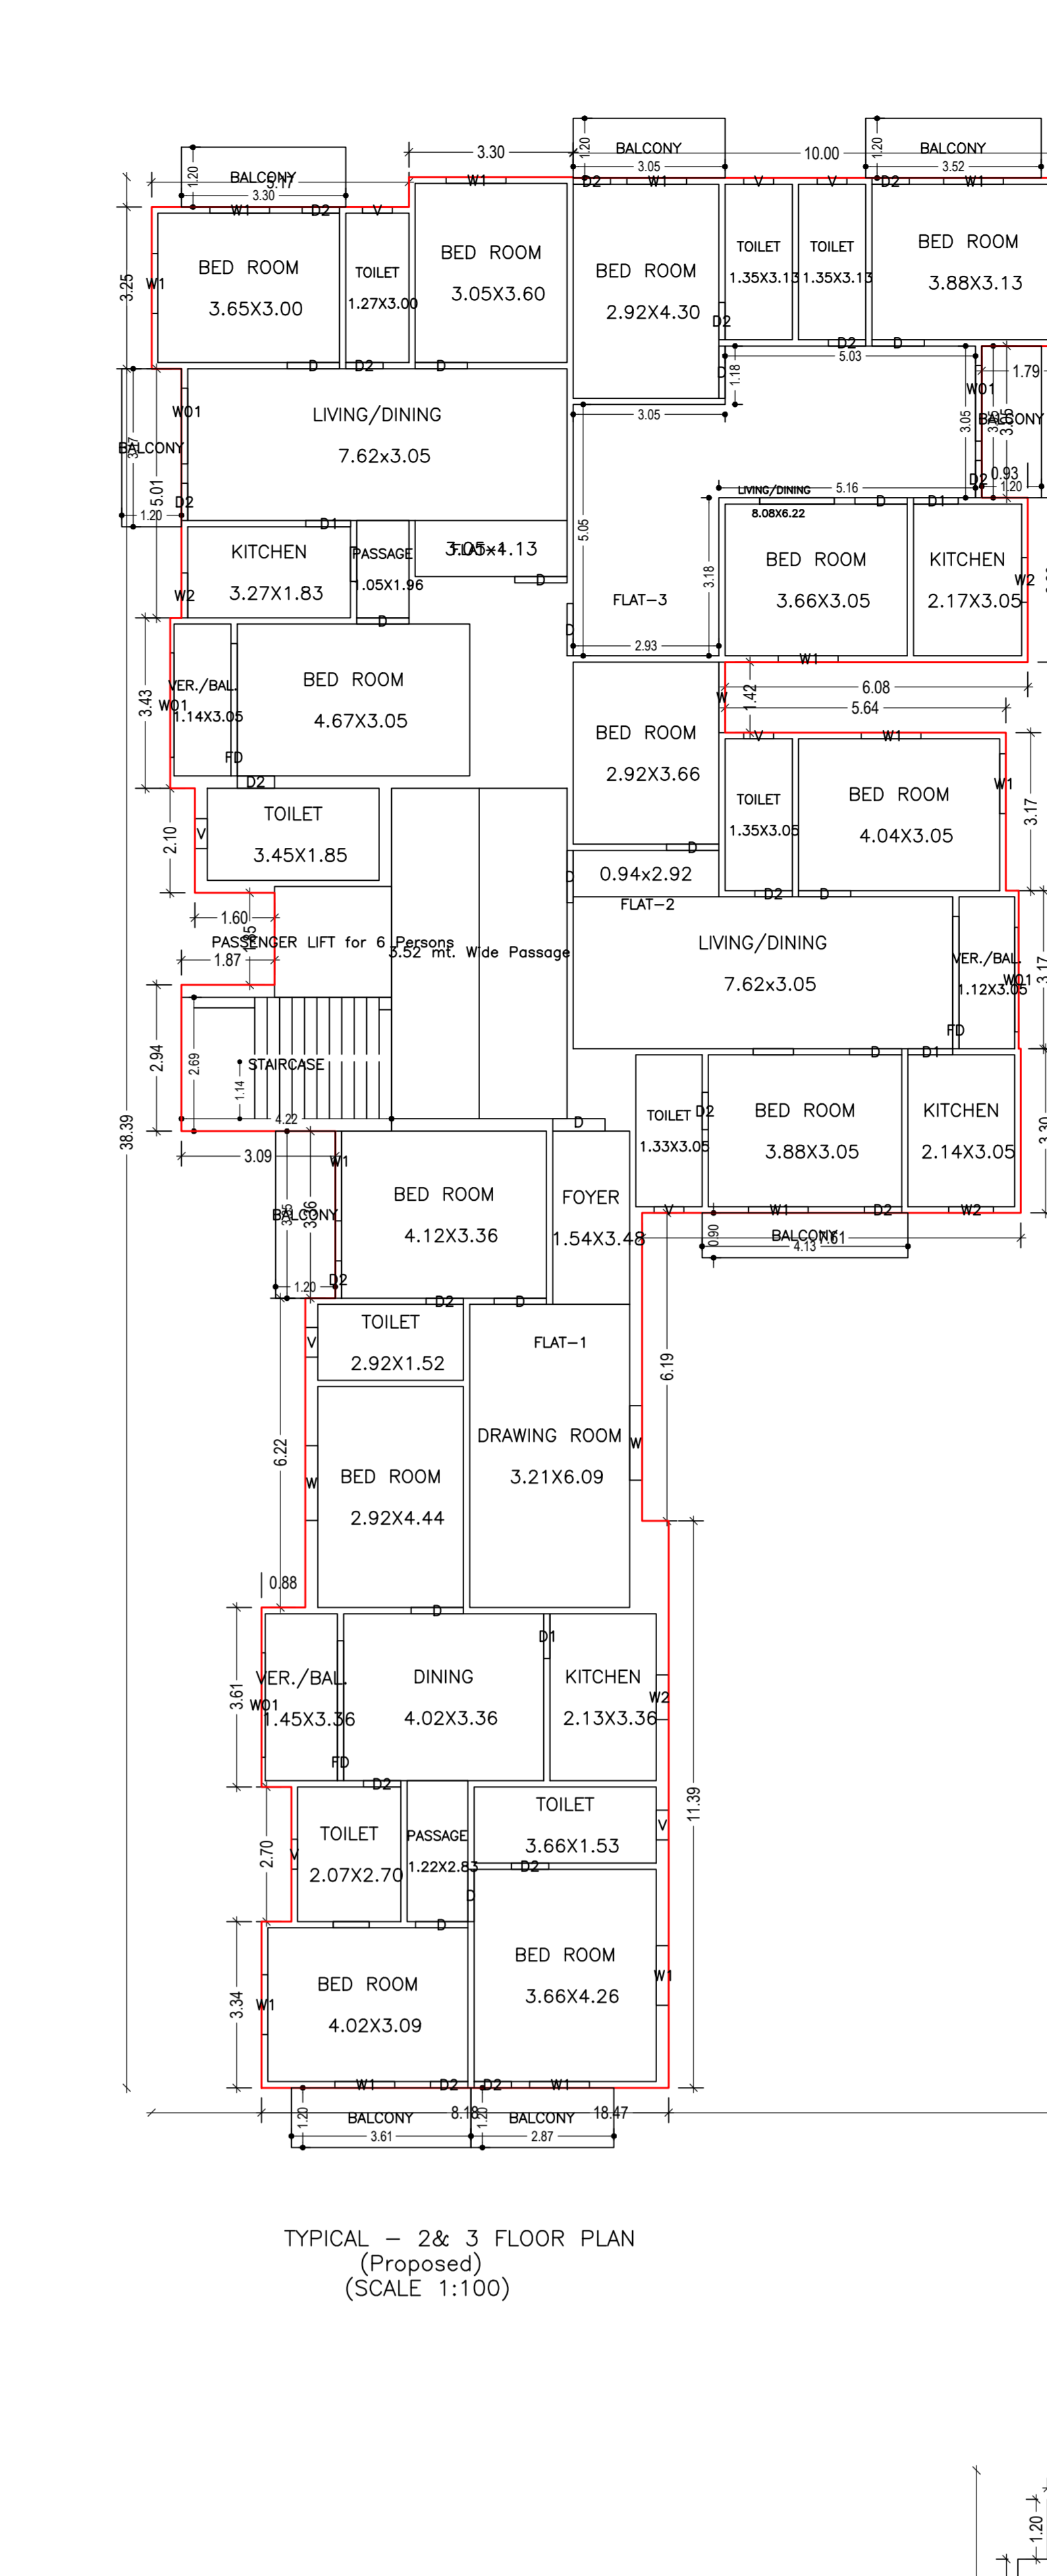
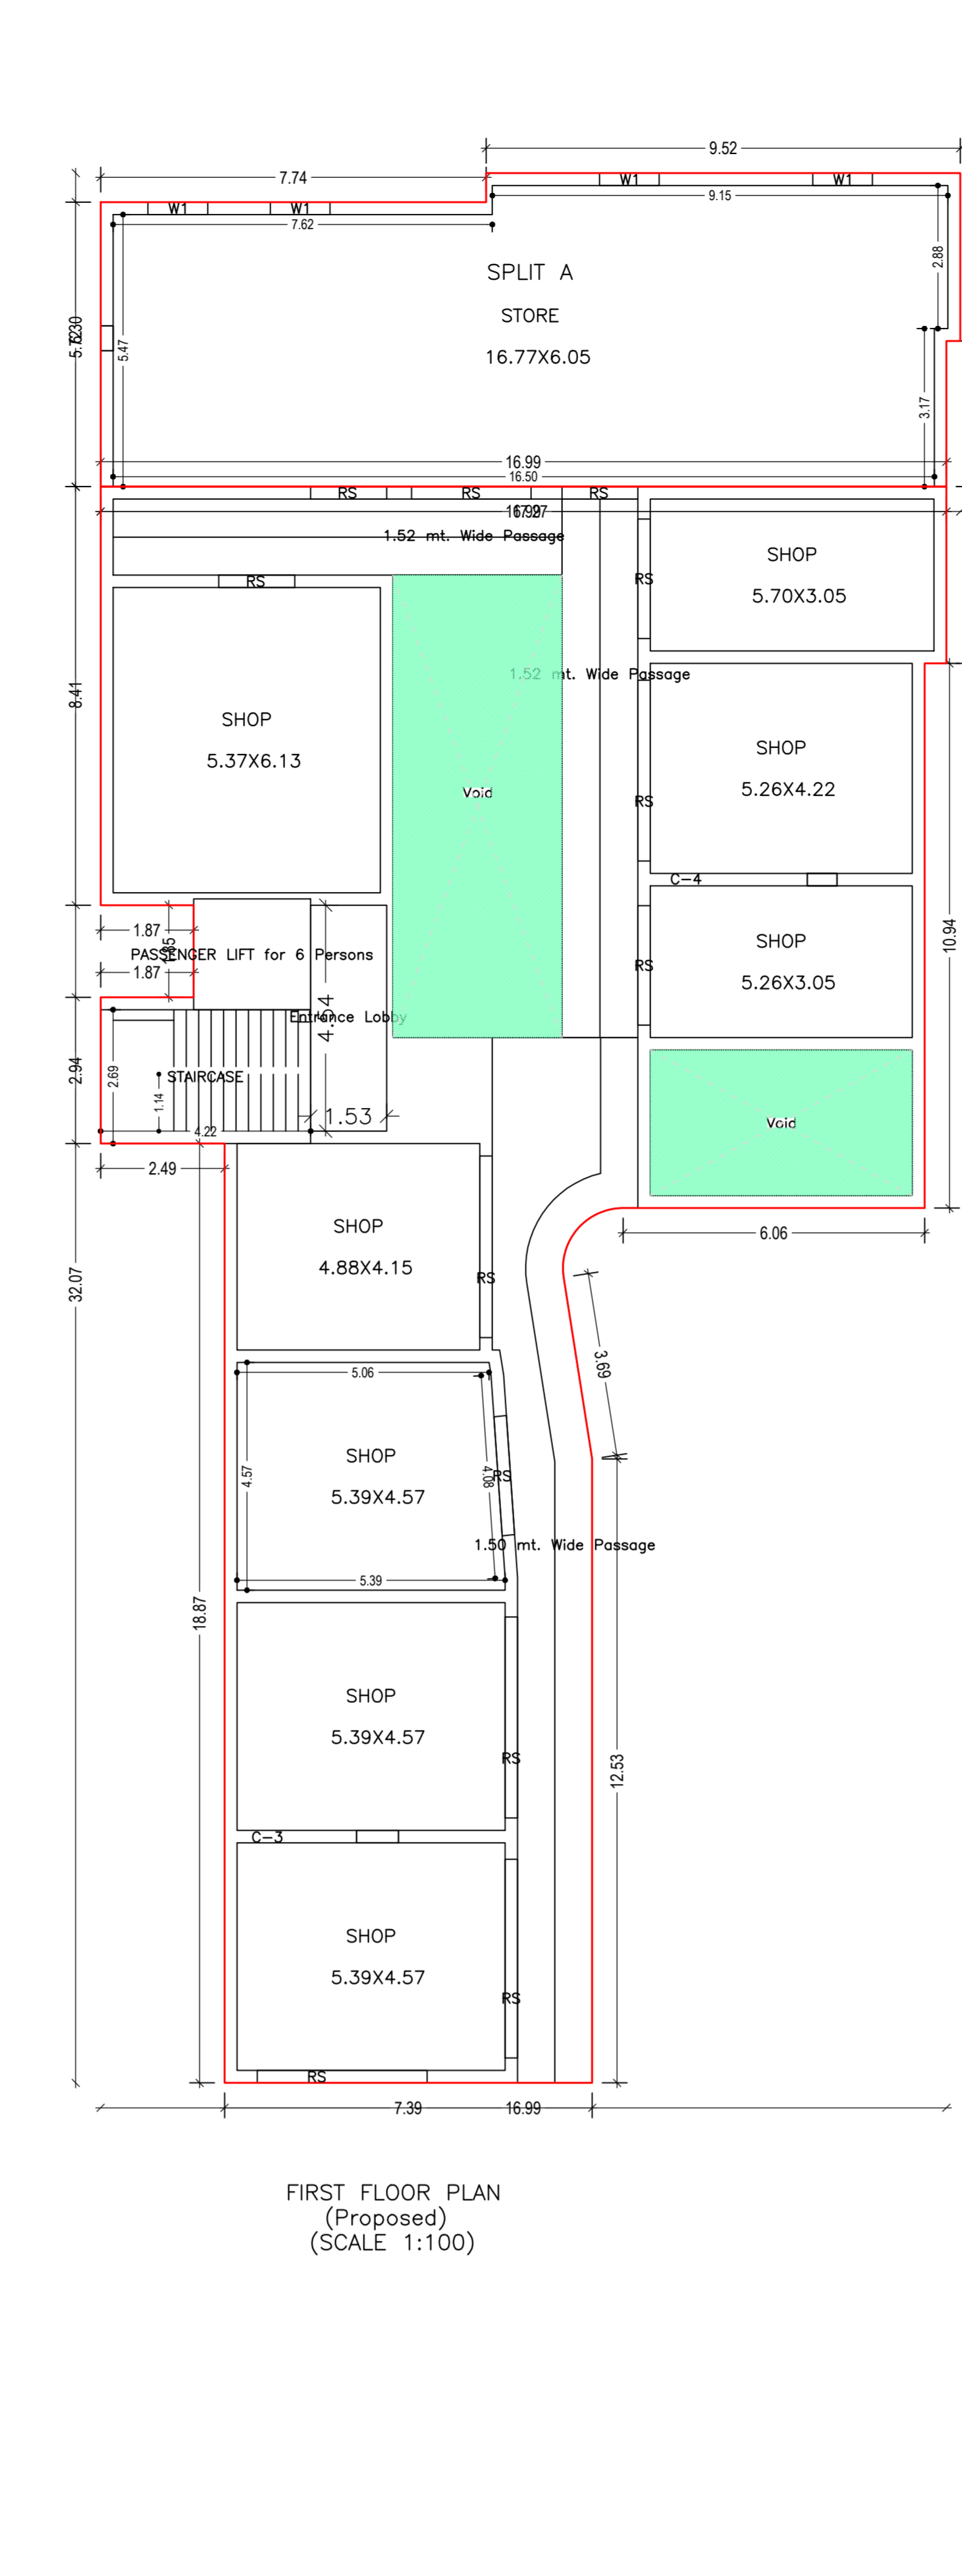
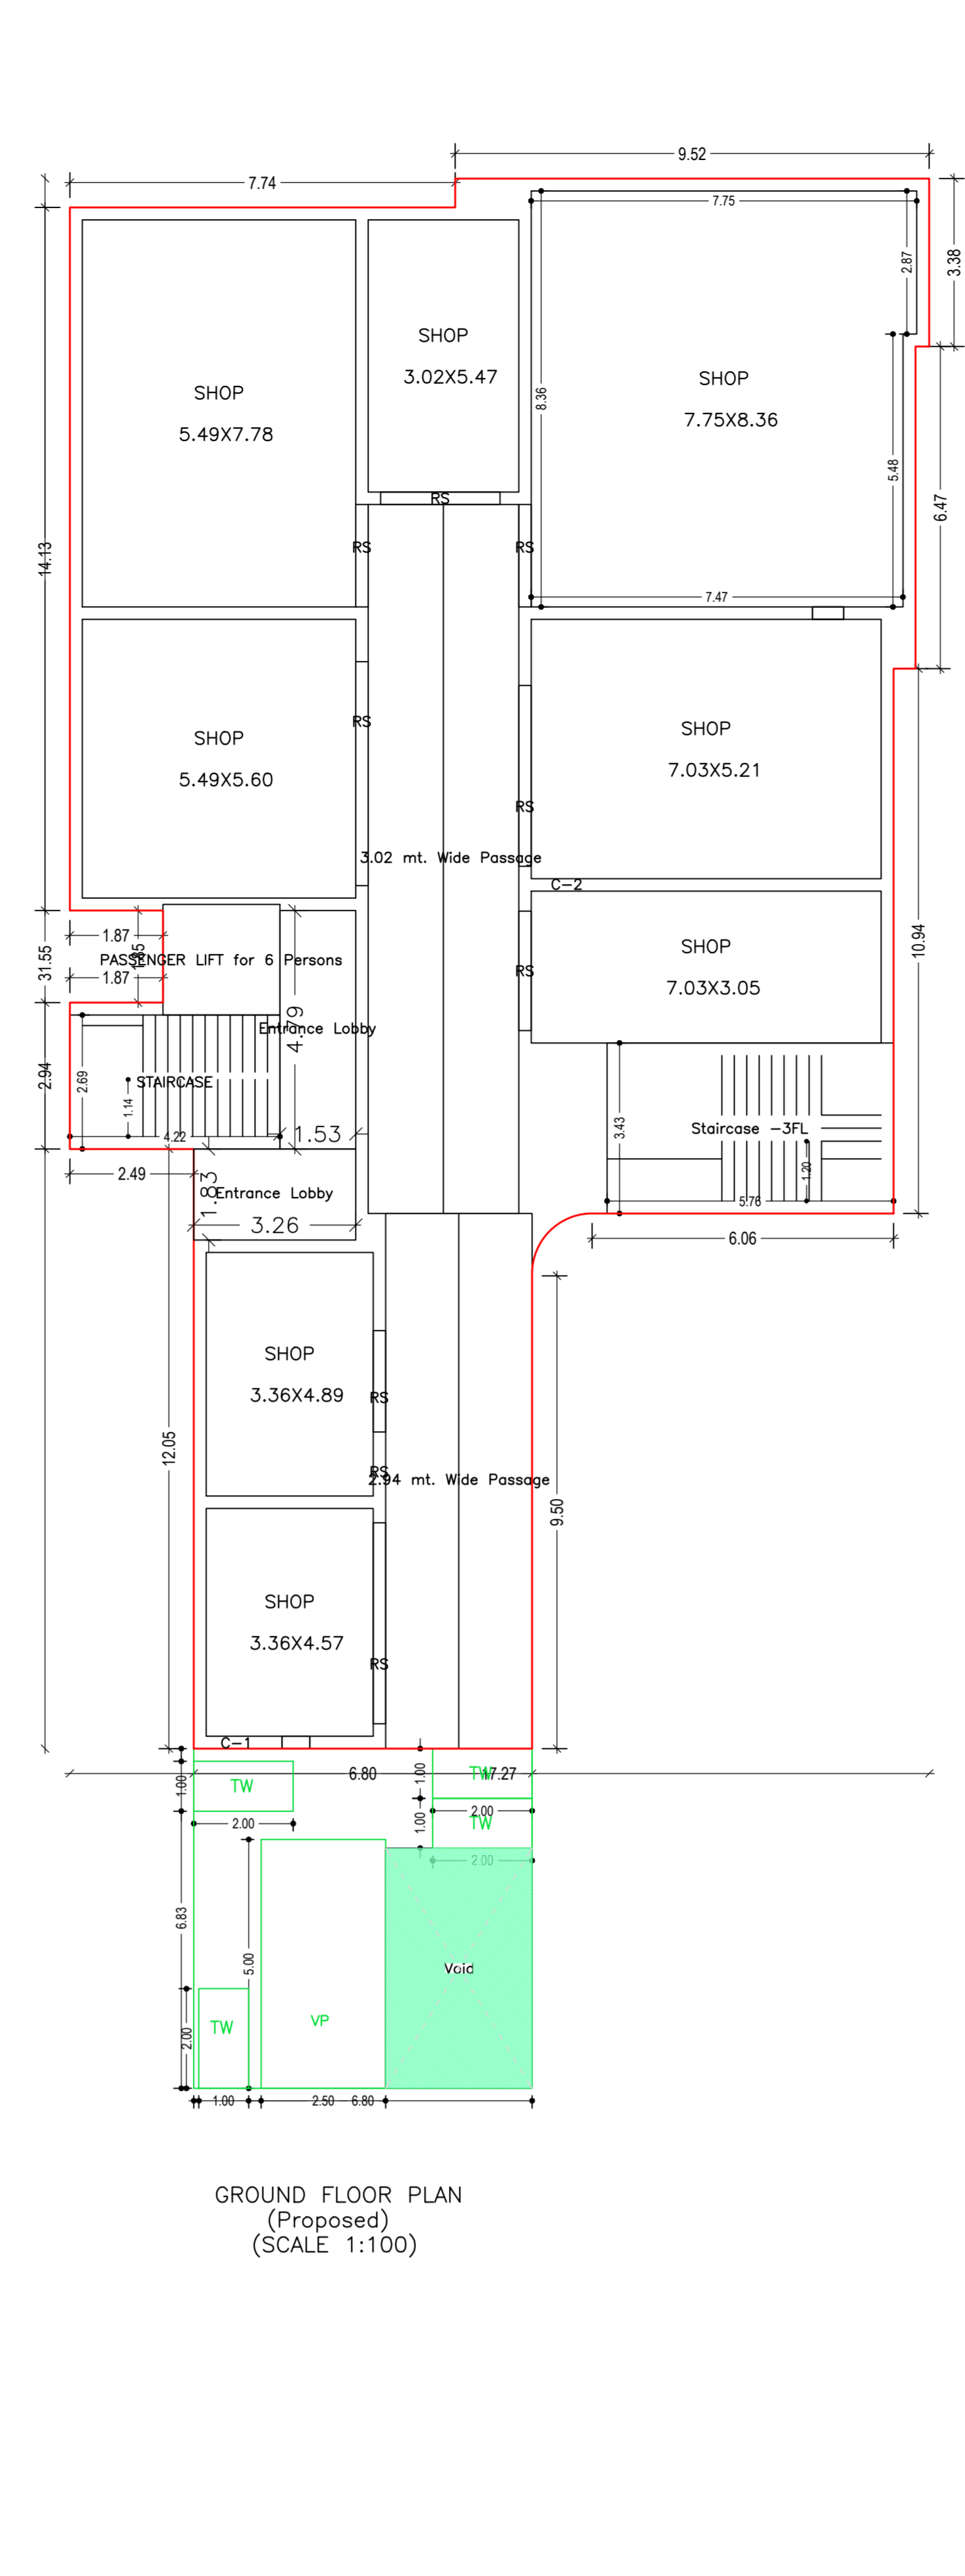
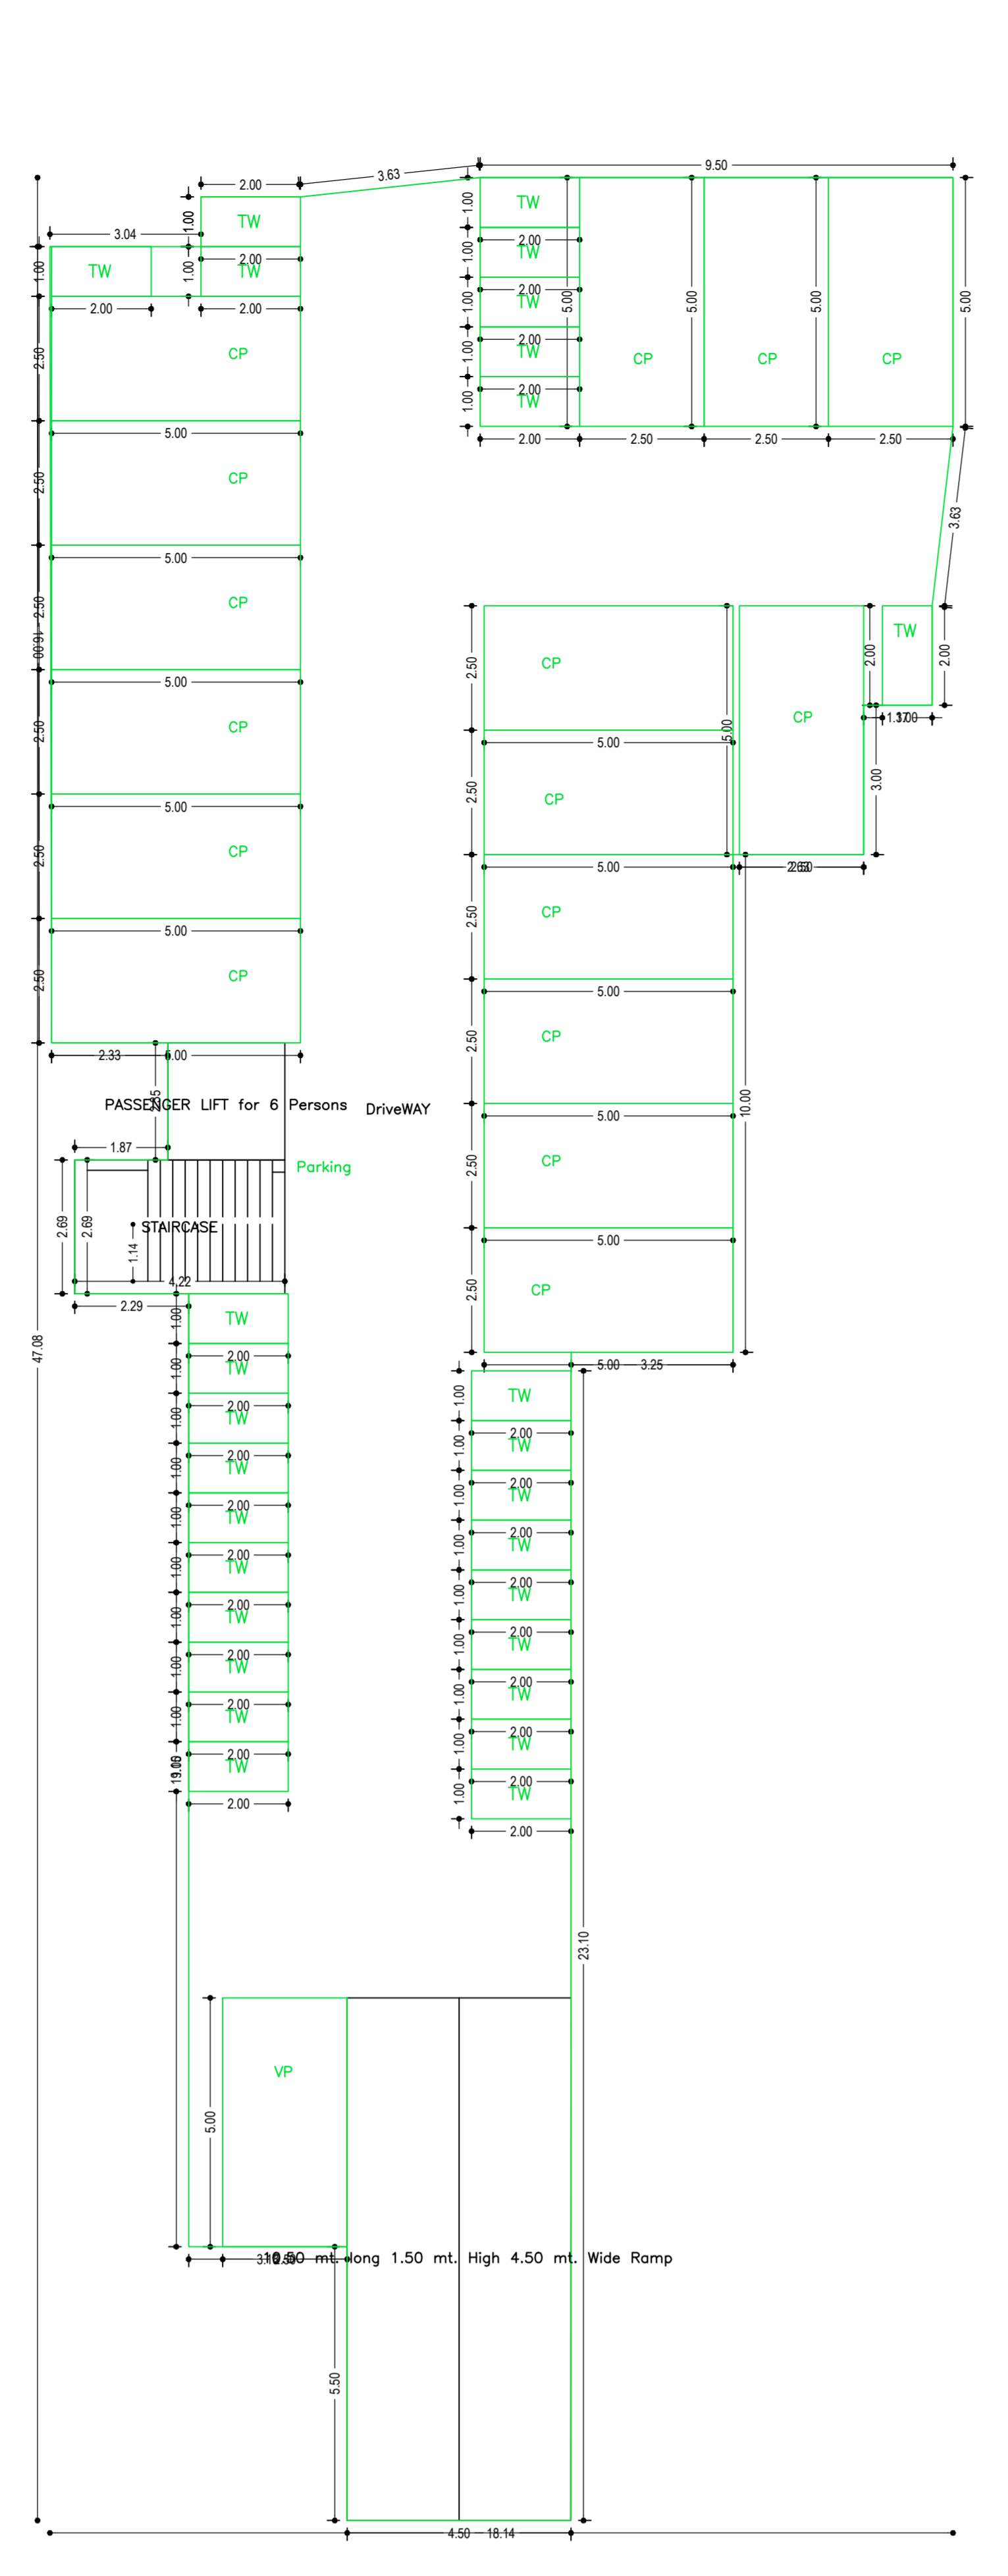


Proposed Basic Information	
Proposer Name	M/S SRIRAM ENTERPRISES PVT.LTD
Plot No	5
Site No	NSC1663
Usage Name	RESIDENTIAL
Use	Residential
Sub Use	Residential/Bsp/Commer






AREA STATEMENT (MARCH)		REVISIONS	
NO.	DESCRIPTION	NO.	DESCRIPTION
1	ISSUED FOR PERMIT	1	ISSUED FOR PERMIT
2	ISSUED FOR PERMIT	2	ISSUED FOR PERMIT
3	ISSUED FOR PERMIT	3	ISSUED FOR PERMIT
100	ISSUED FOR PERMIT	100	ISSUED FOR PERMIT

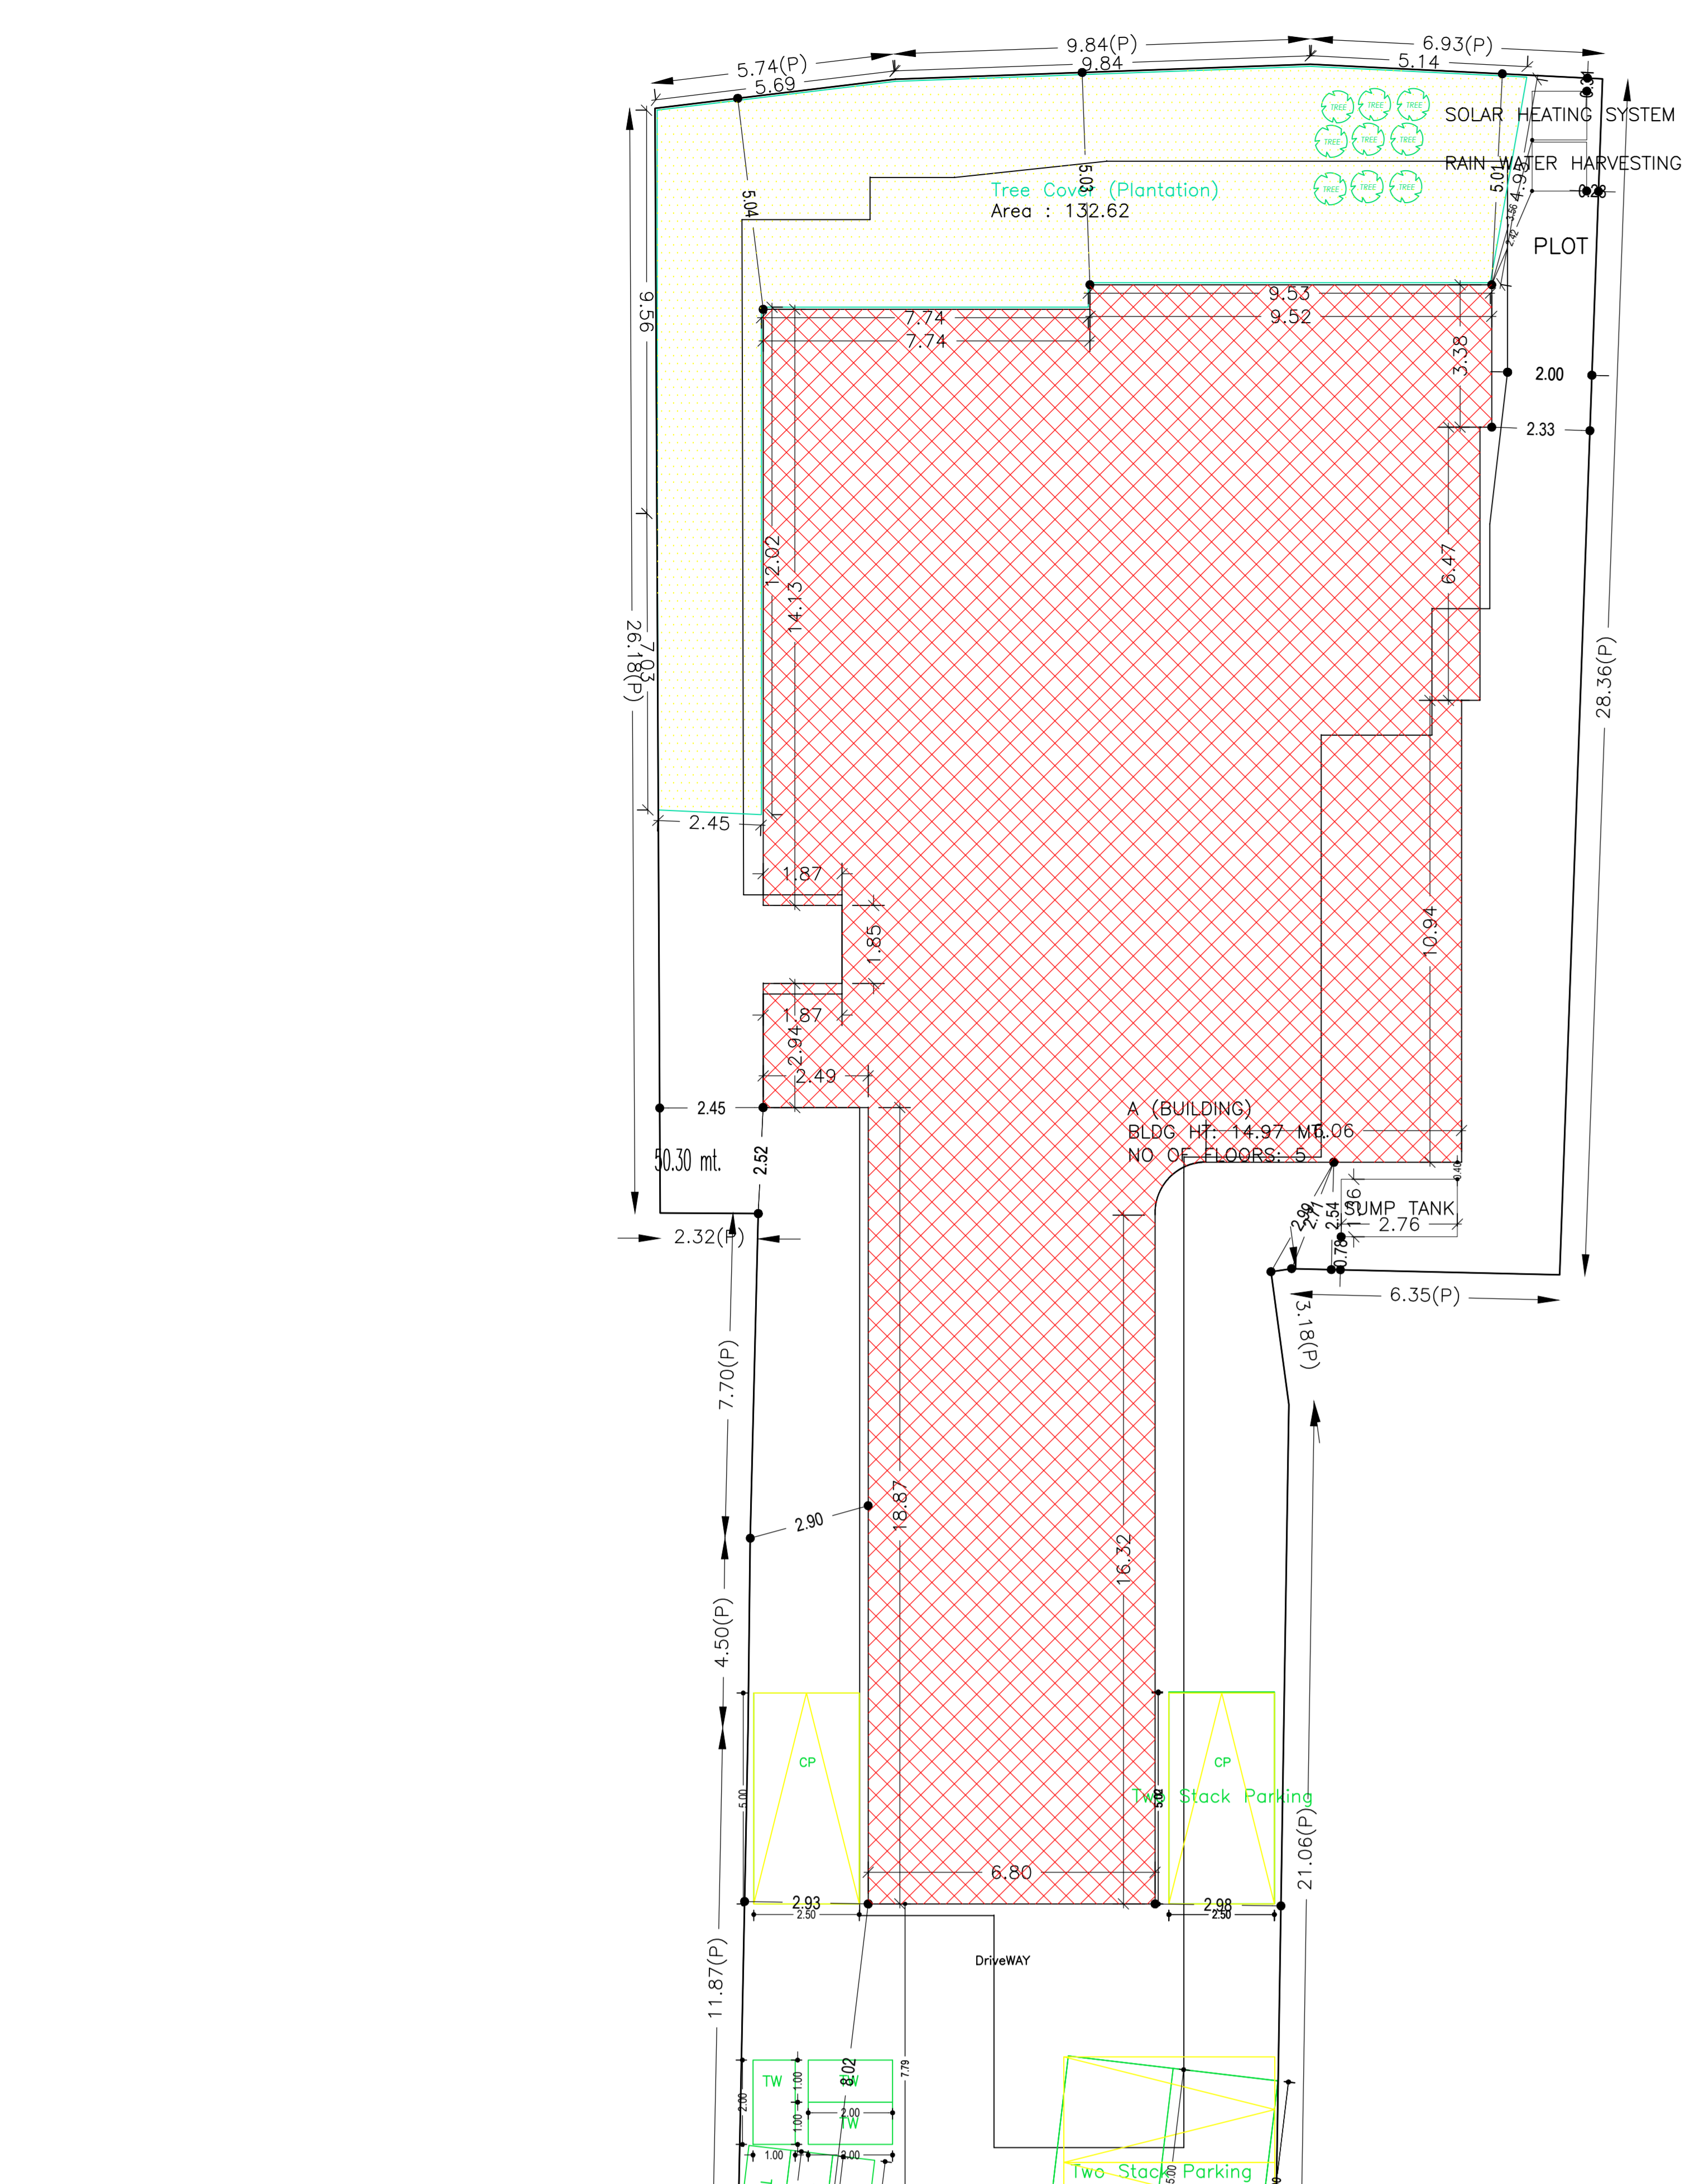

BUILDING USE/SUBUSE DETAILS	
Building Name	Residential
Building Use	Residential
Building Sub Use	Residential/Bsp/Commer
Building Type	Multi-Storey

SCHEDULE OF DOOR	
NO.	DESCRIPTION
1	WOODEN DOOR
2	GLASS DOOR
3	ALUMINIUM DOOR
4	STEEL DOOR
5	IRON DOOR
6	SLIDING DOOR
7	SHUTTER DOOR
8	ROLL UP DOOR
9	SCREEN DOOR
10	SCREEN DOOR
SCHEDULE OF WINDOW/VENTILATION	
NO.	DESCRIPTION
1	WOODEN WINDOW
2	ALUMINIUM WINDOW
3	GLASS WINDOW
4	STEEL WINDOW
5	IRON WINDOW
6	SLIDING WINDOW
7	SHUTTER WINDOW
8	ROLL UP WINDOW
9	SCREEN WINDOW
10	SCREEN WINDOW
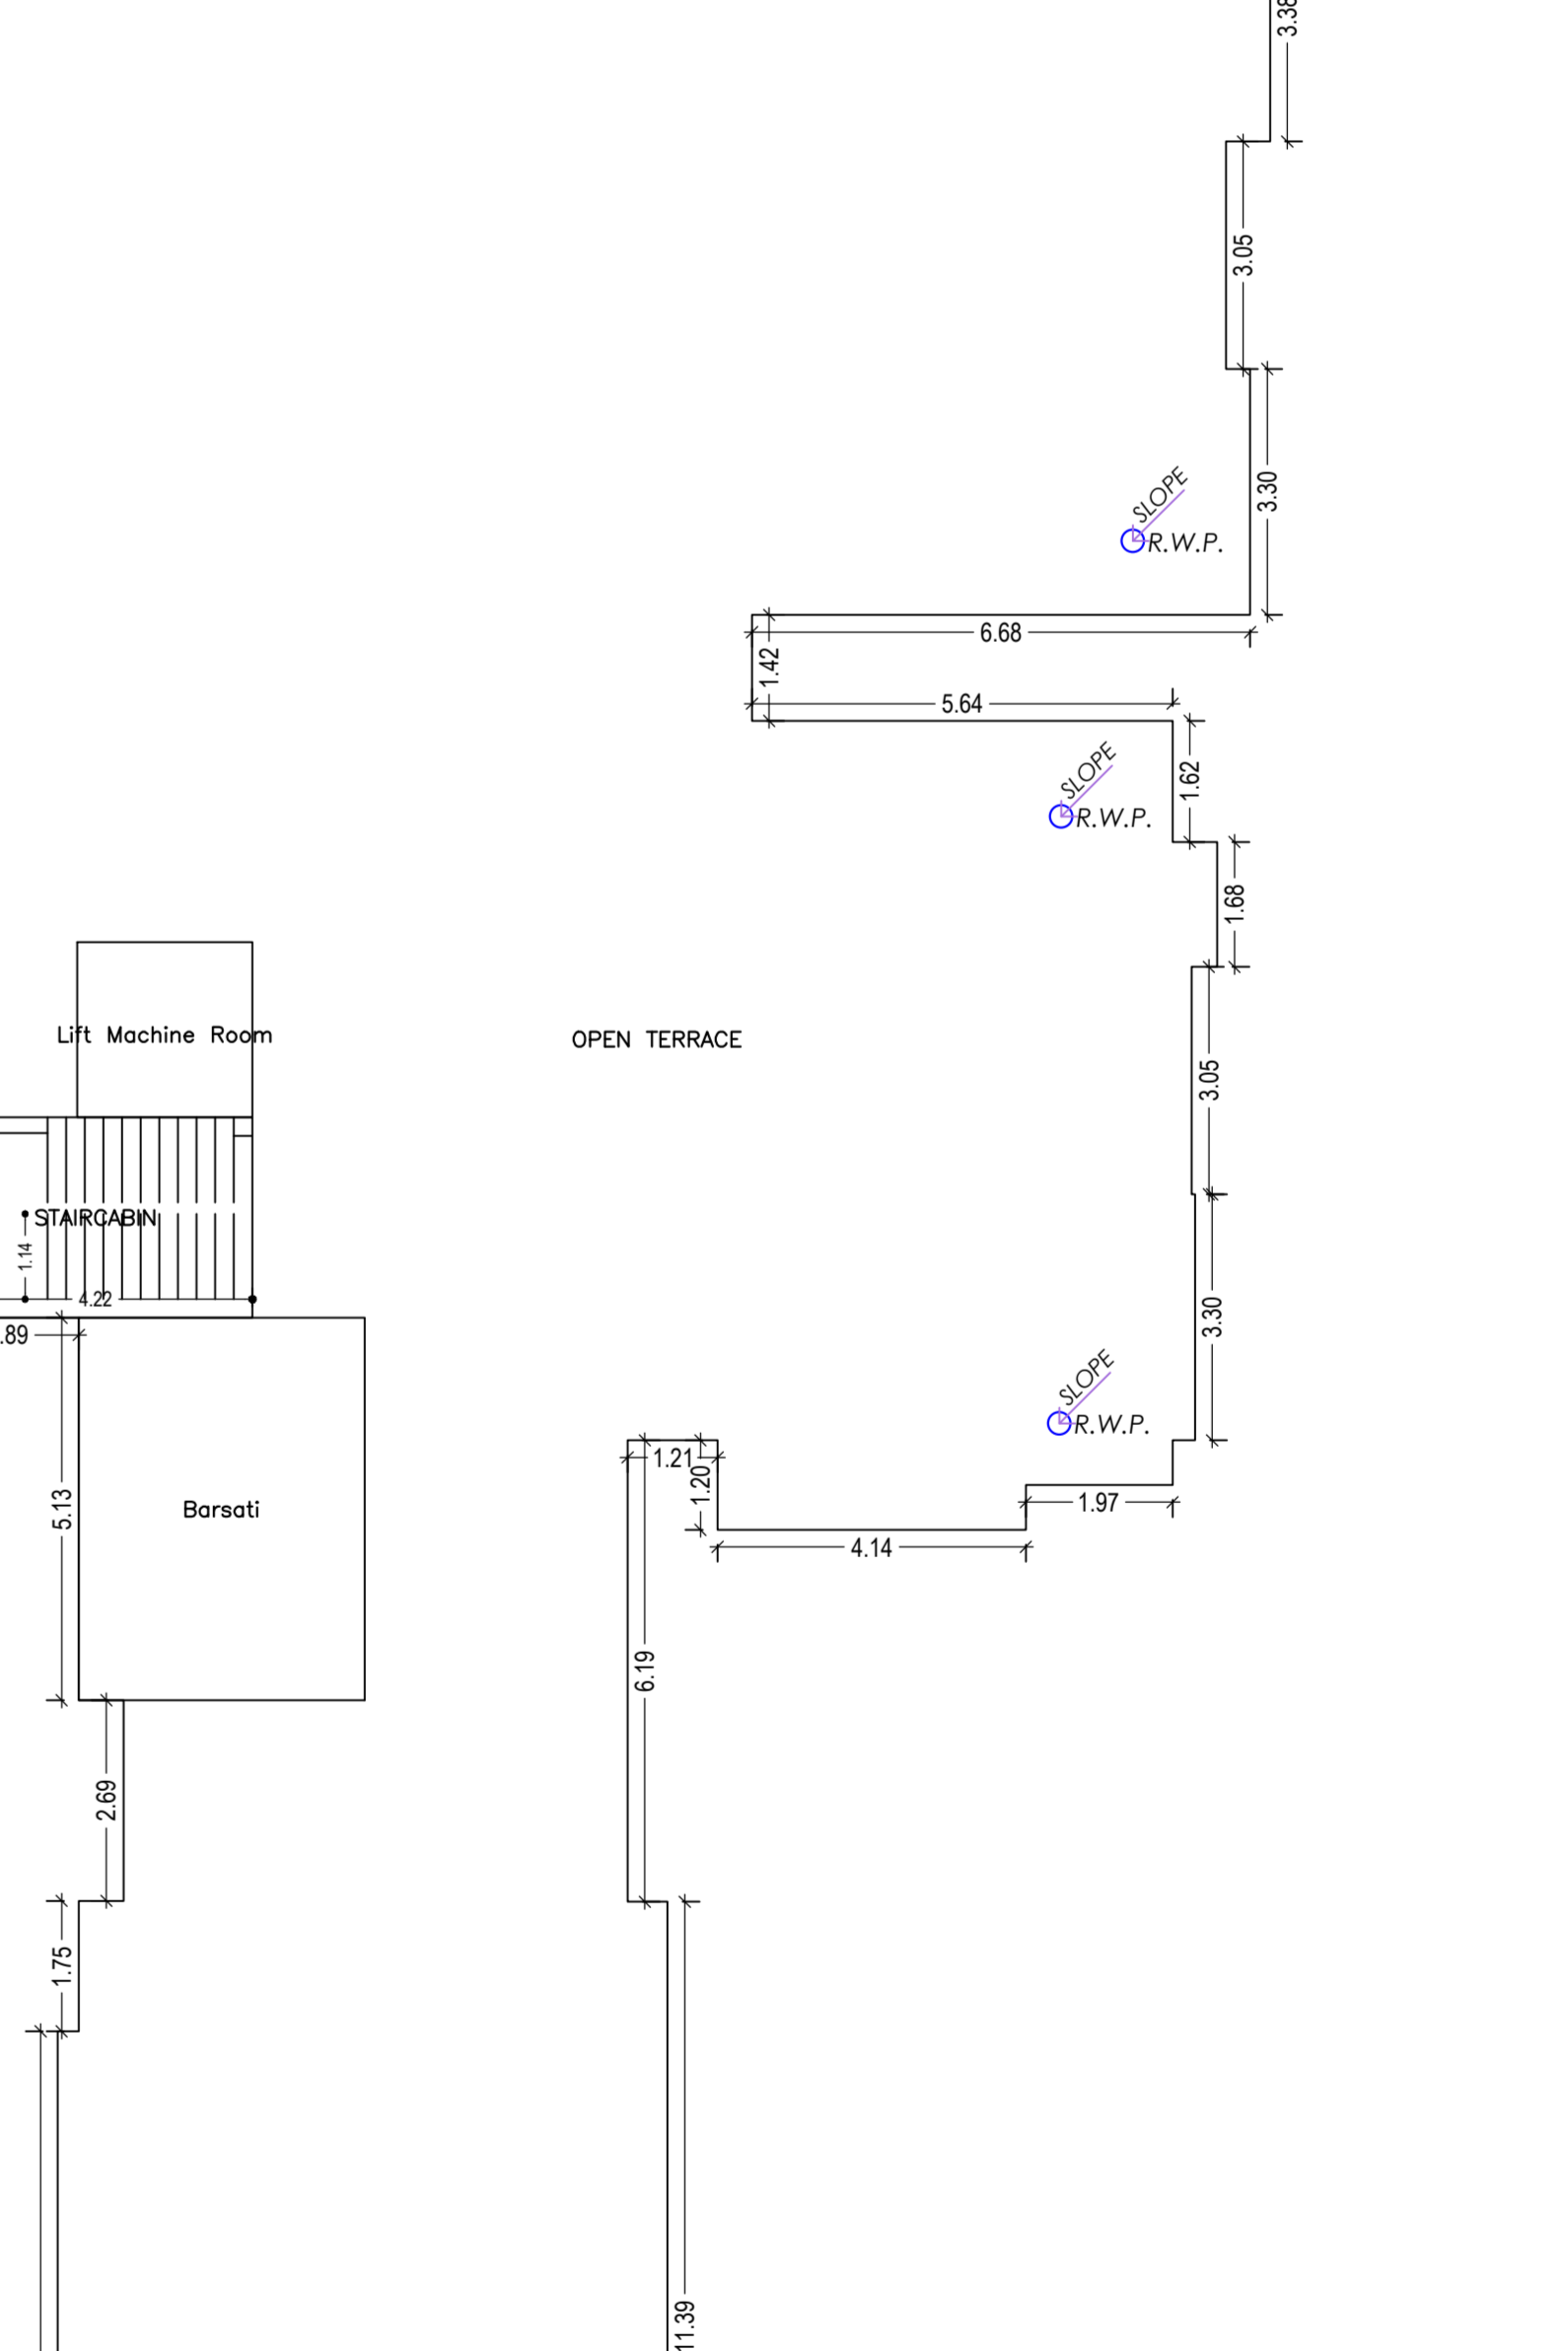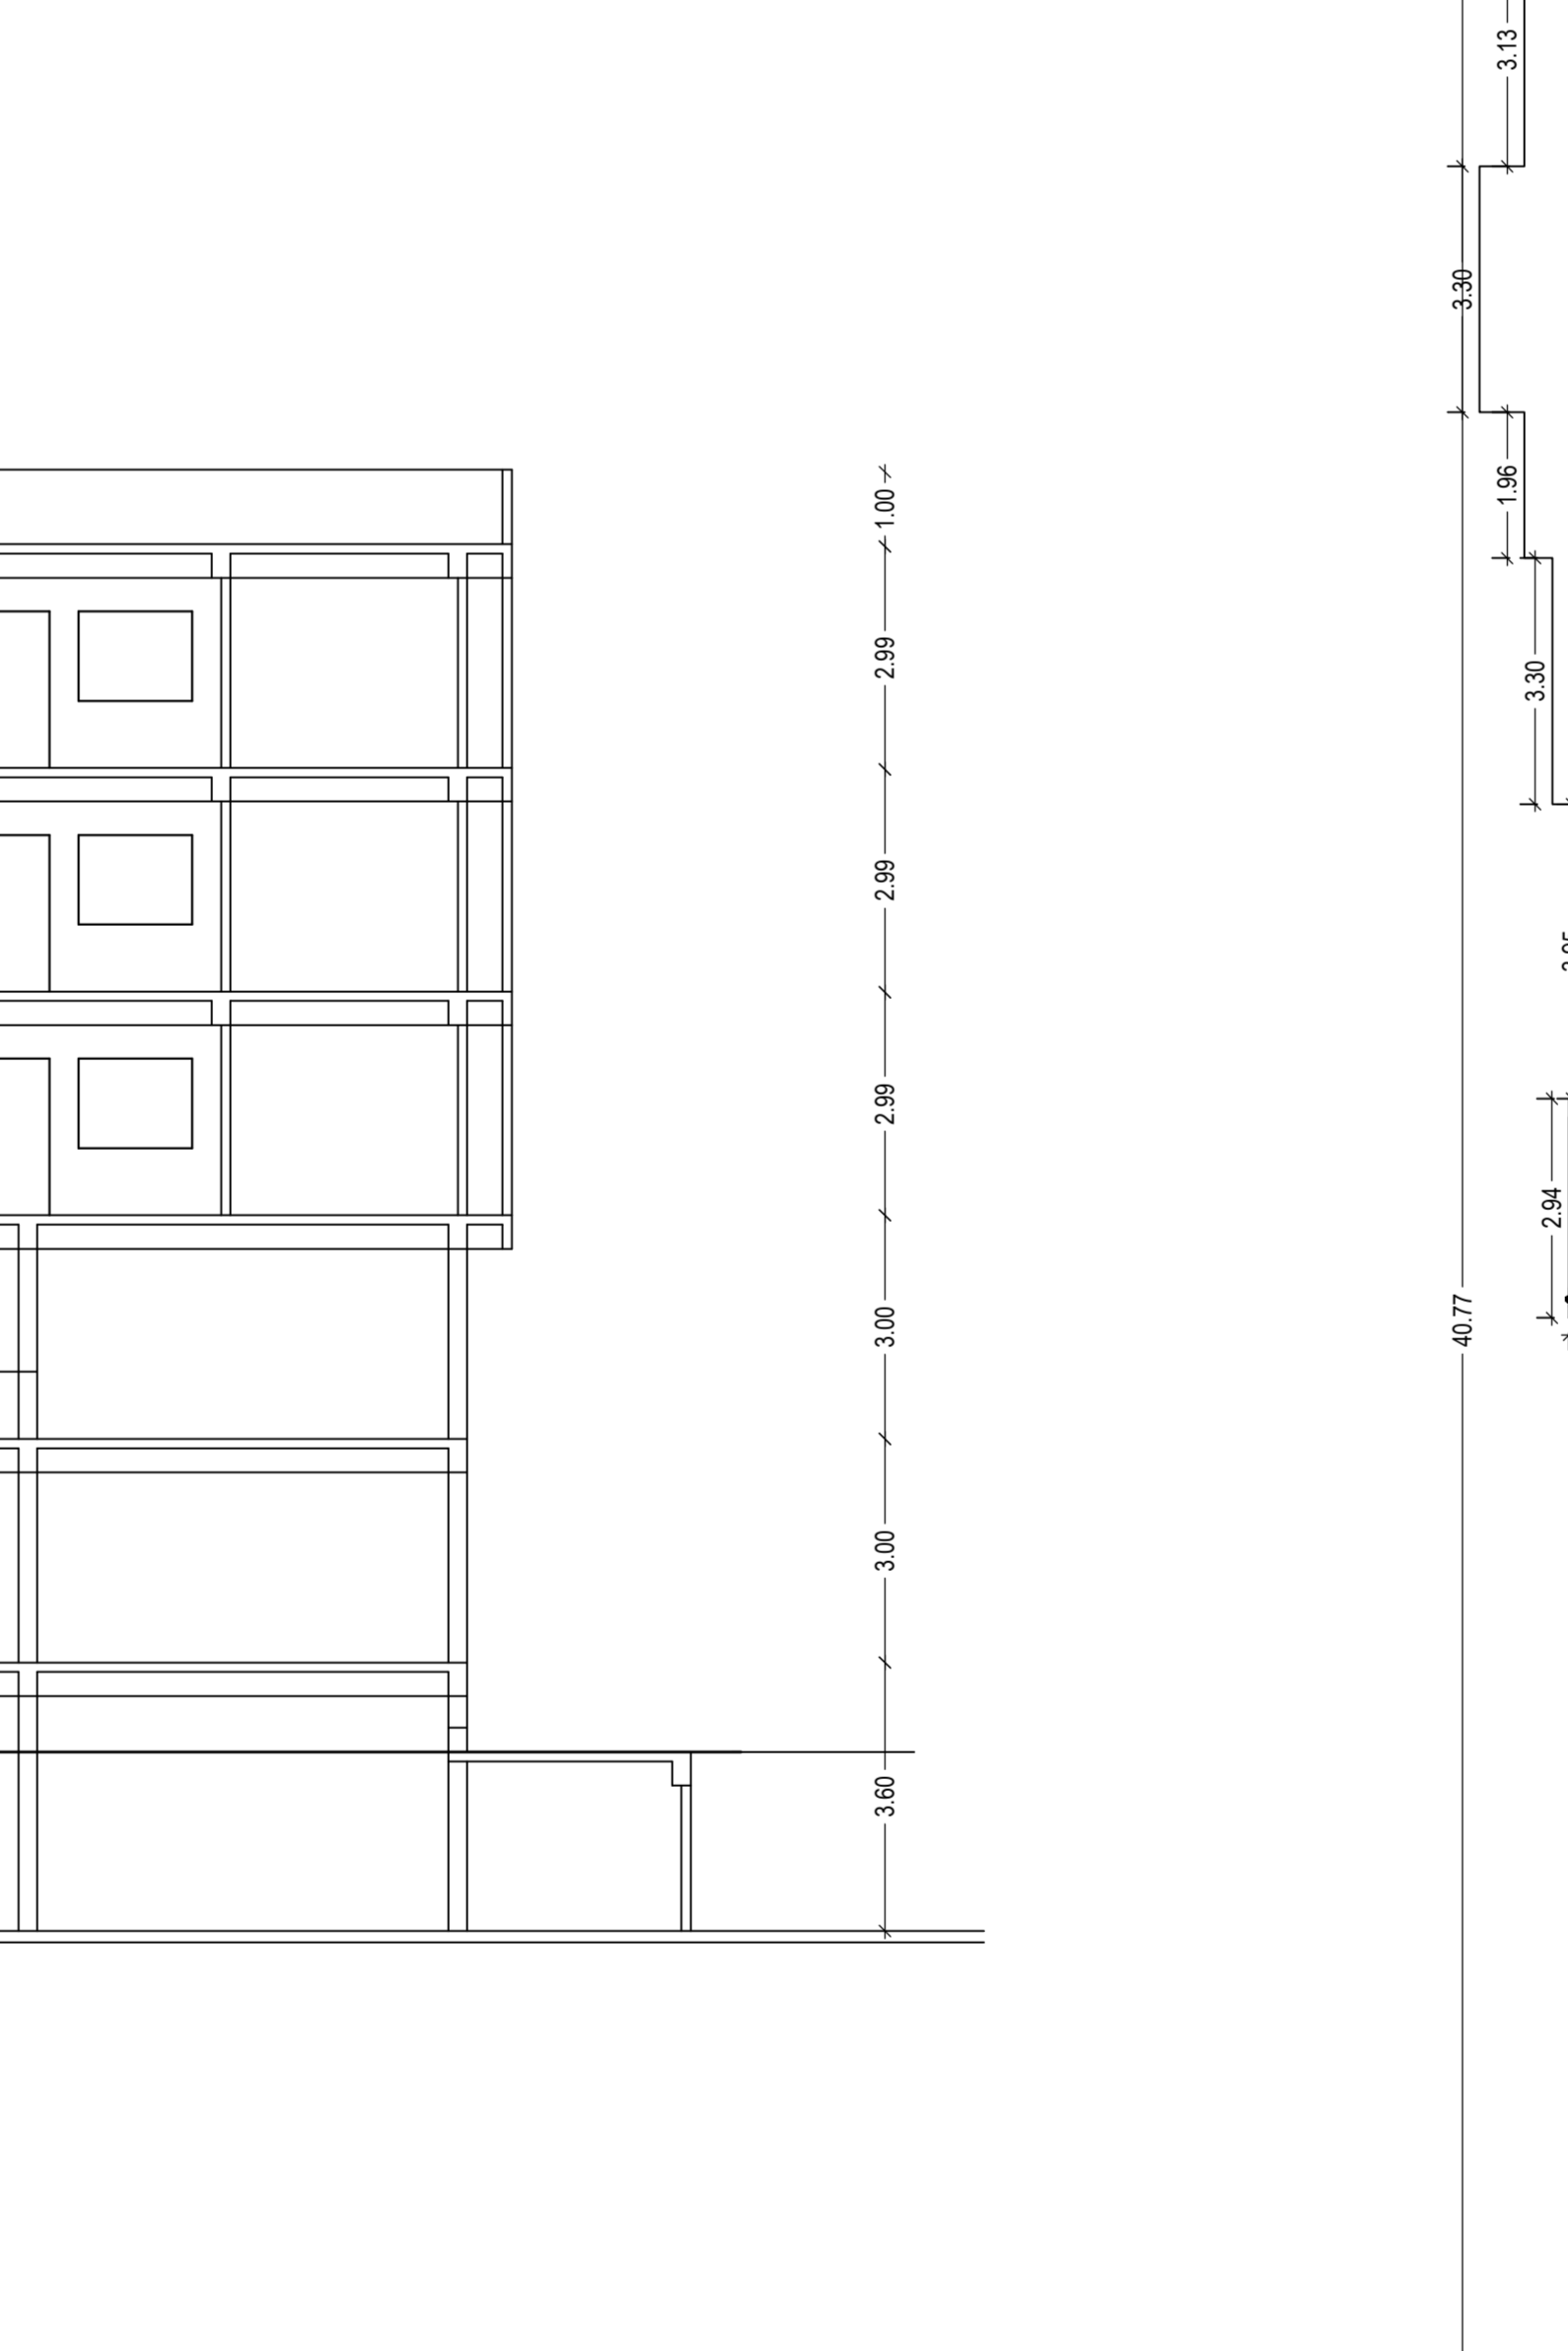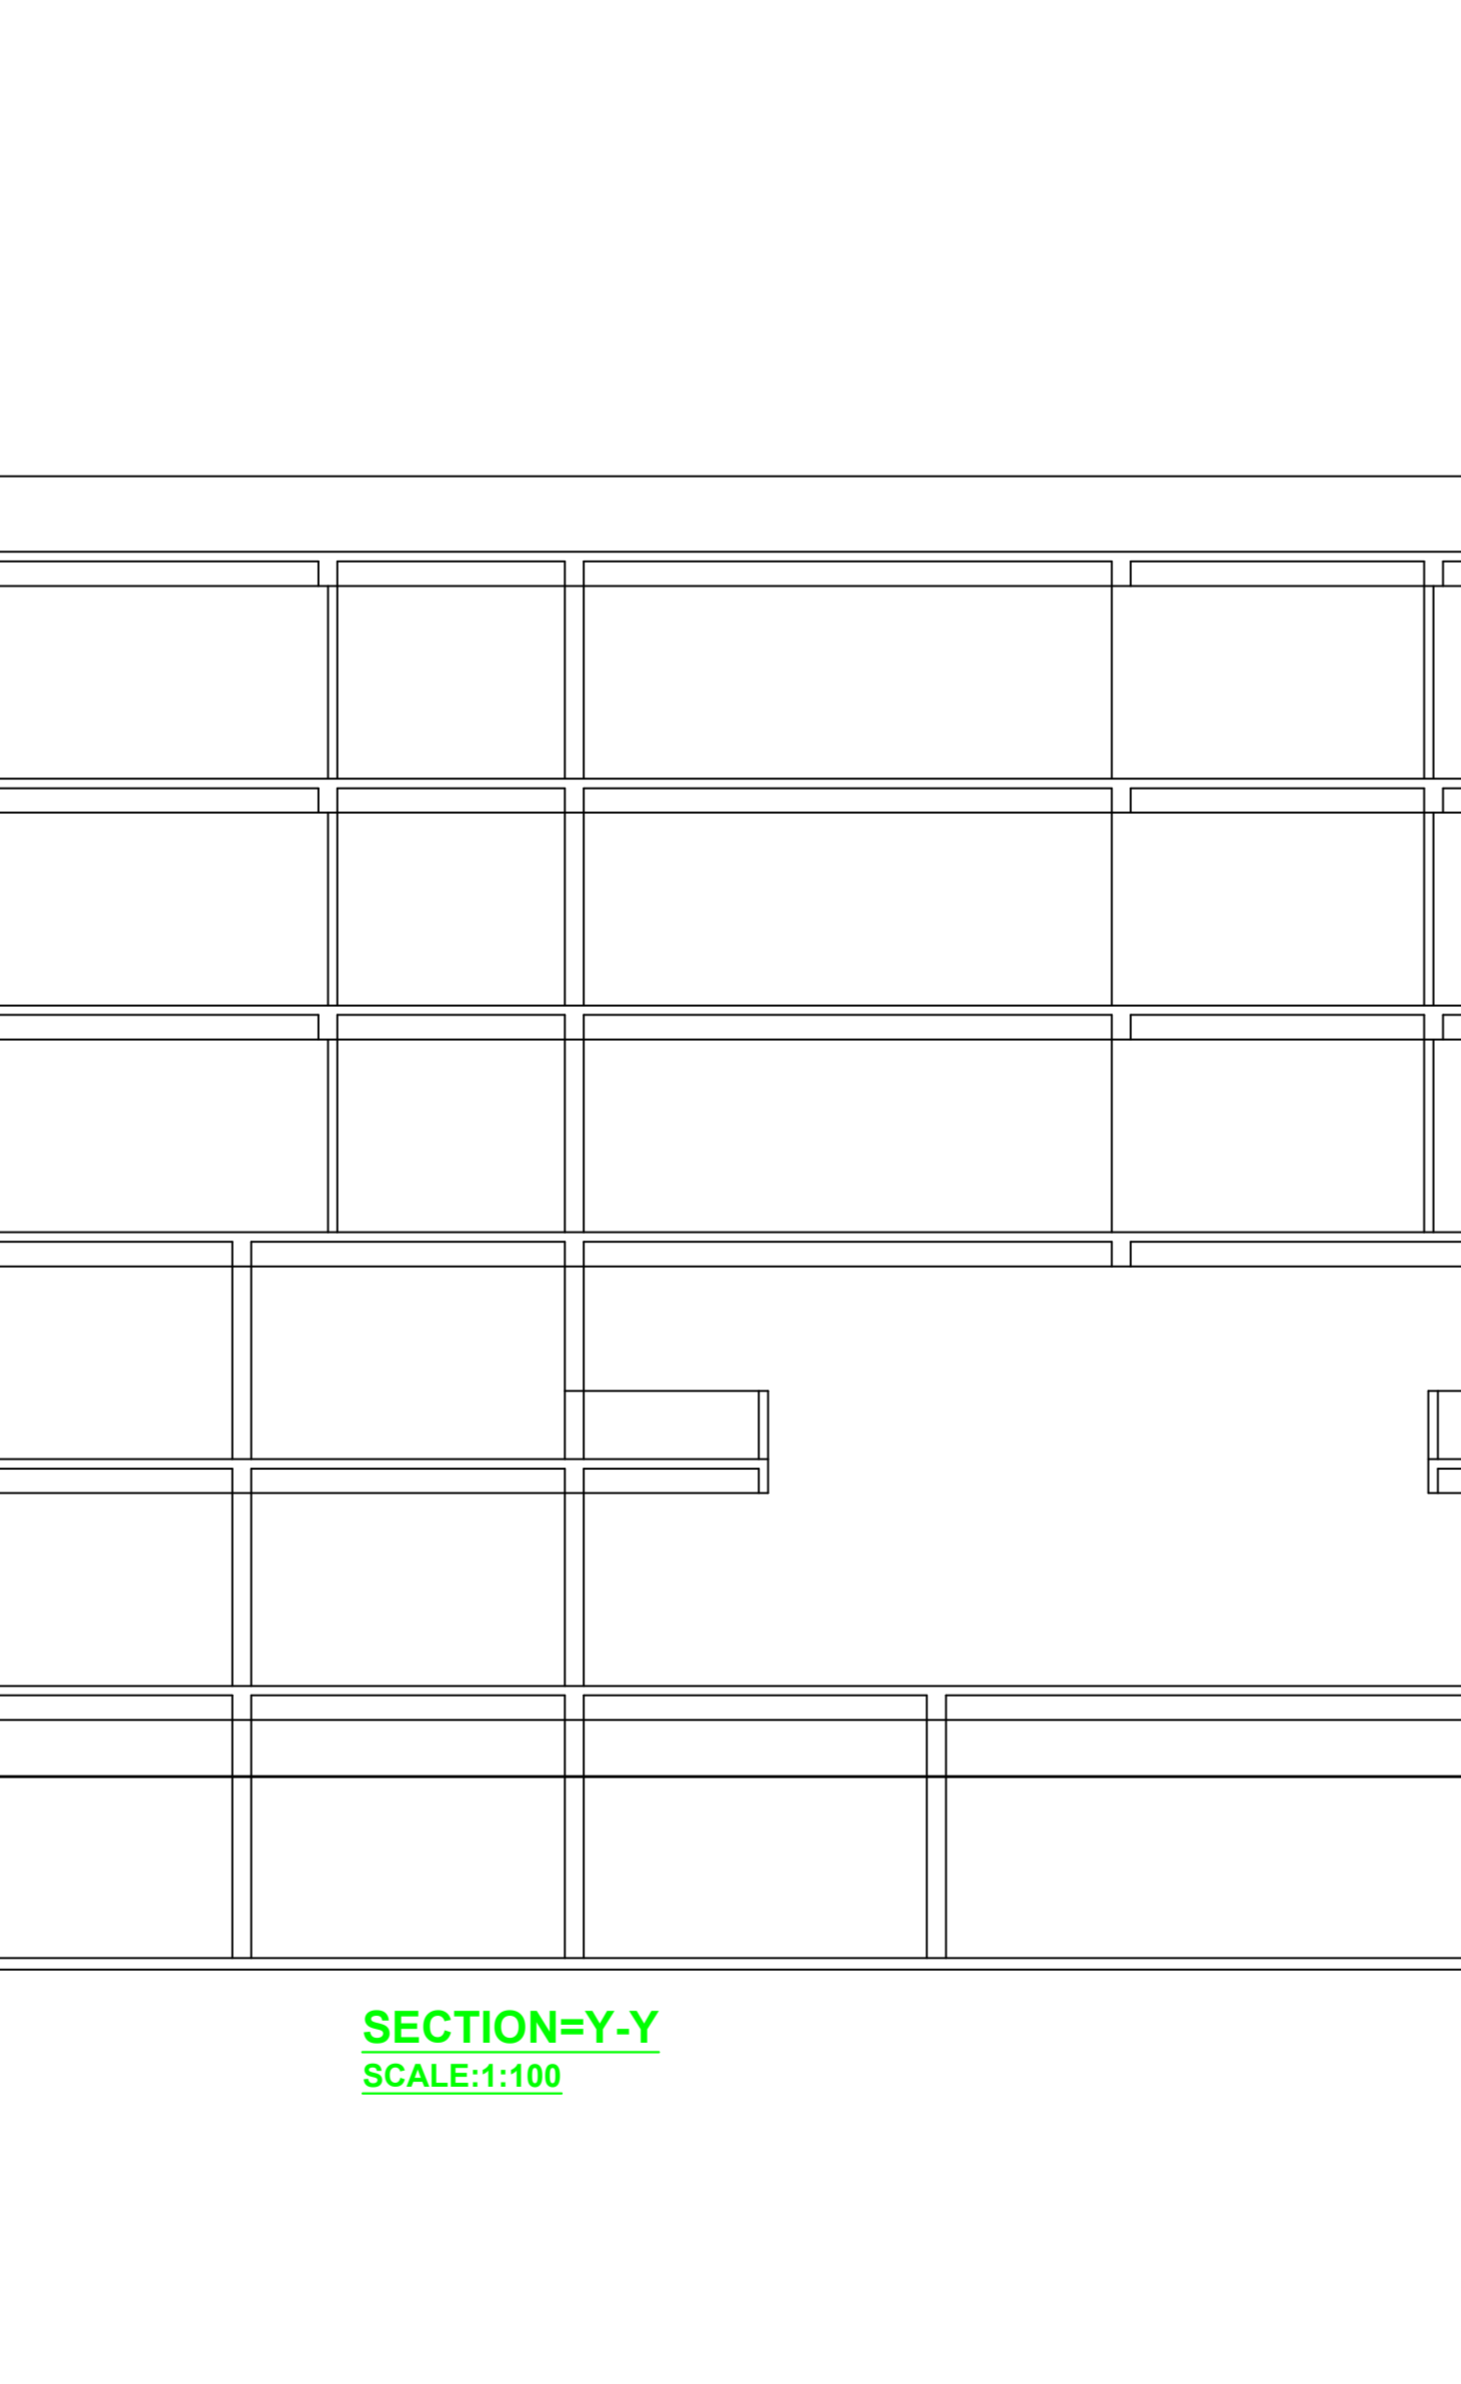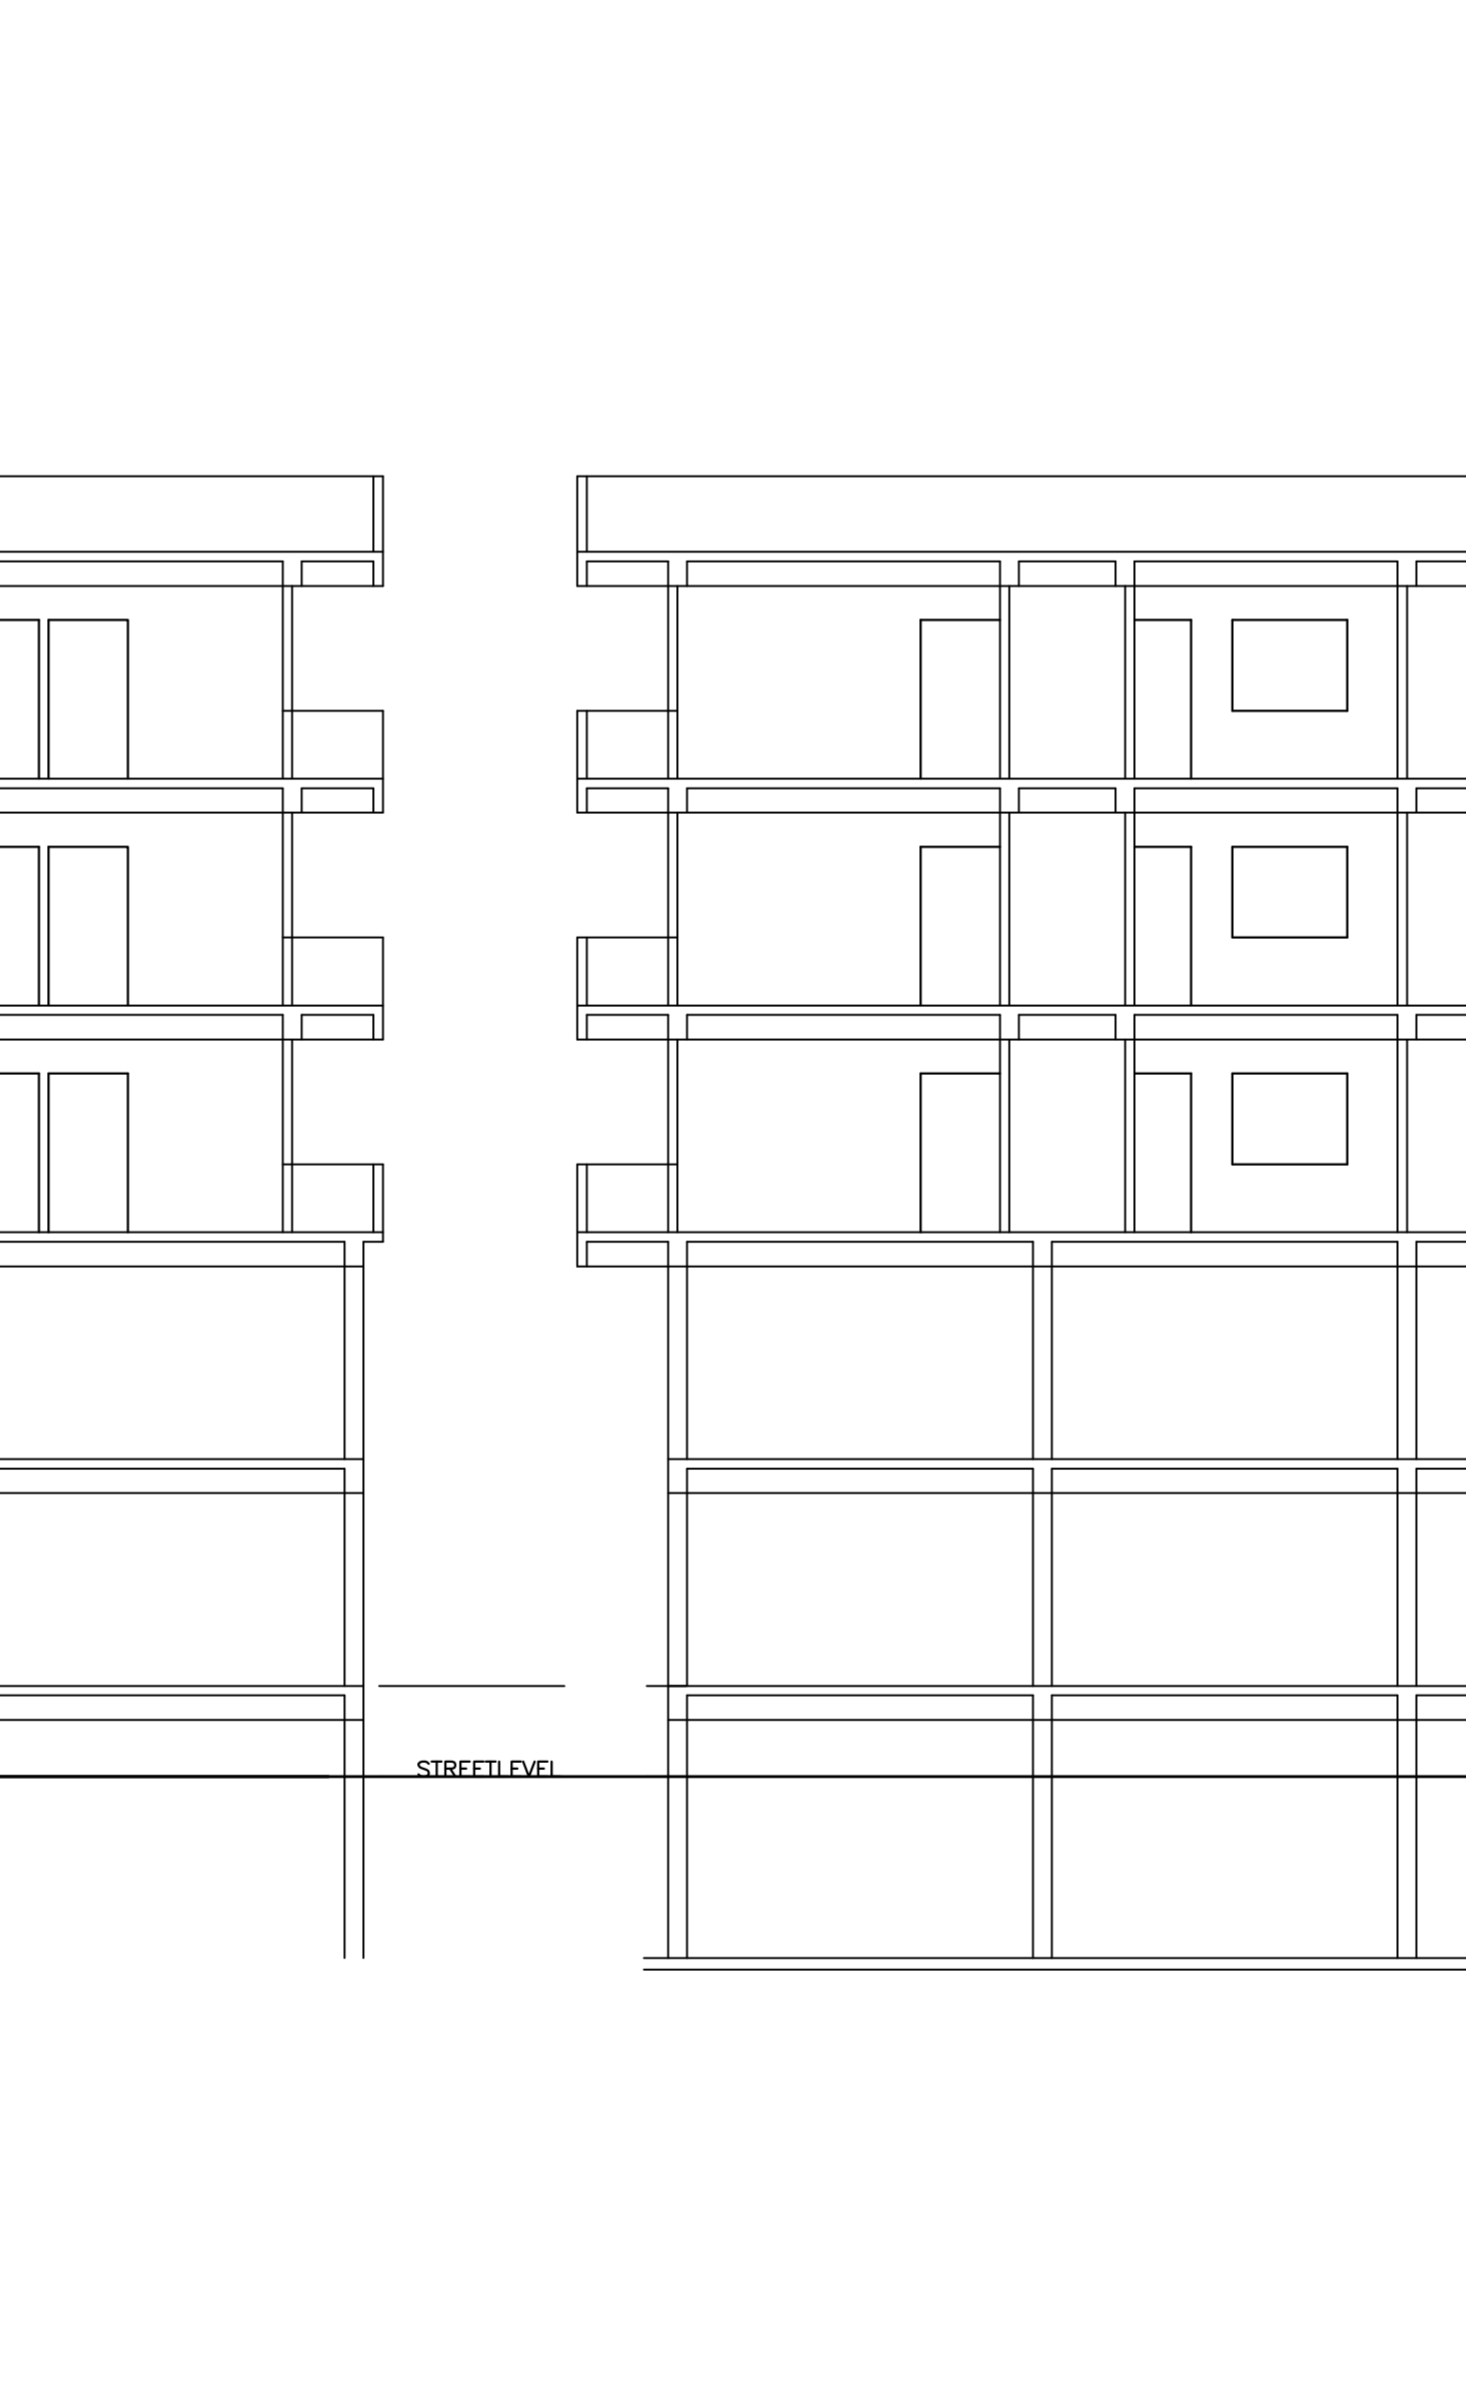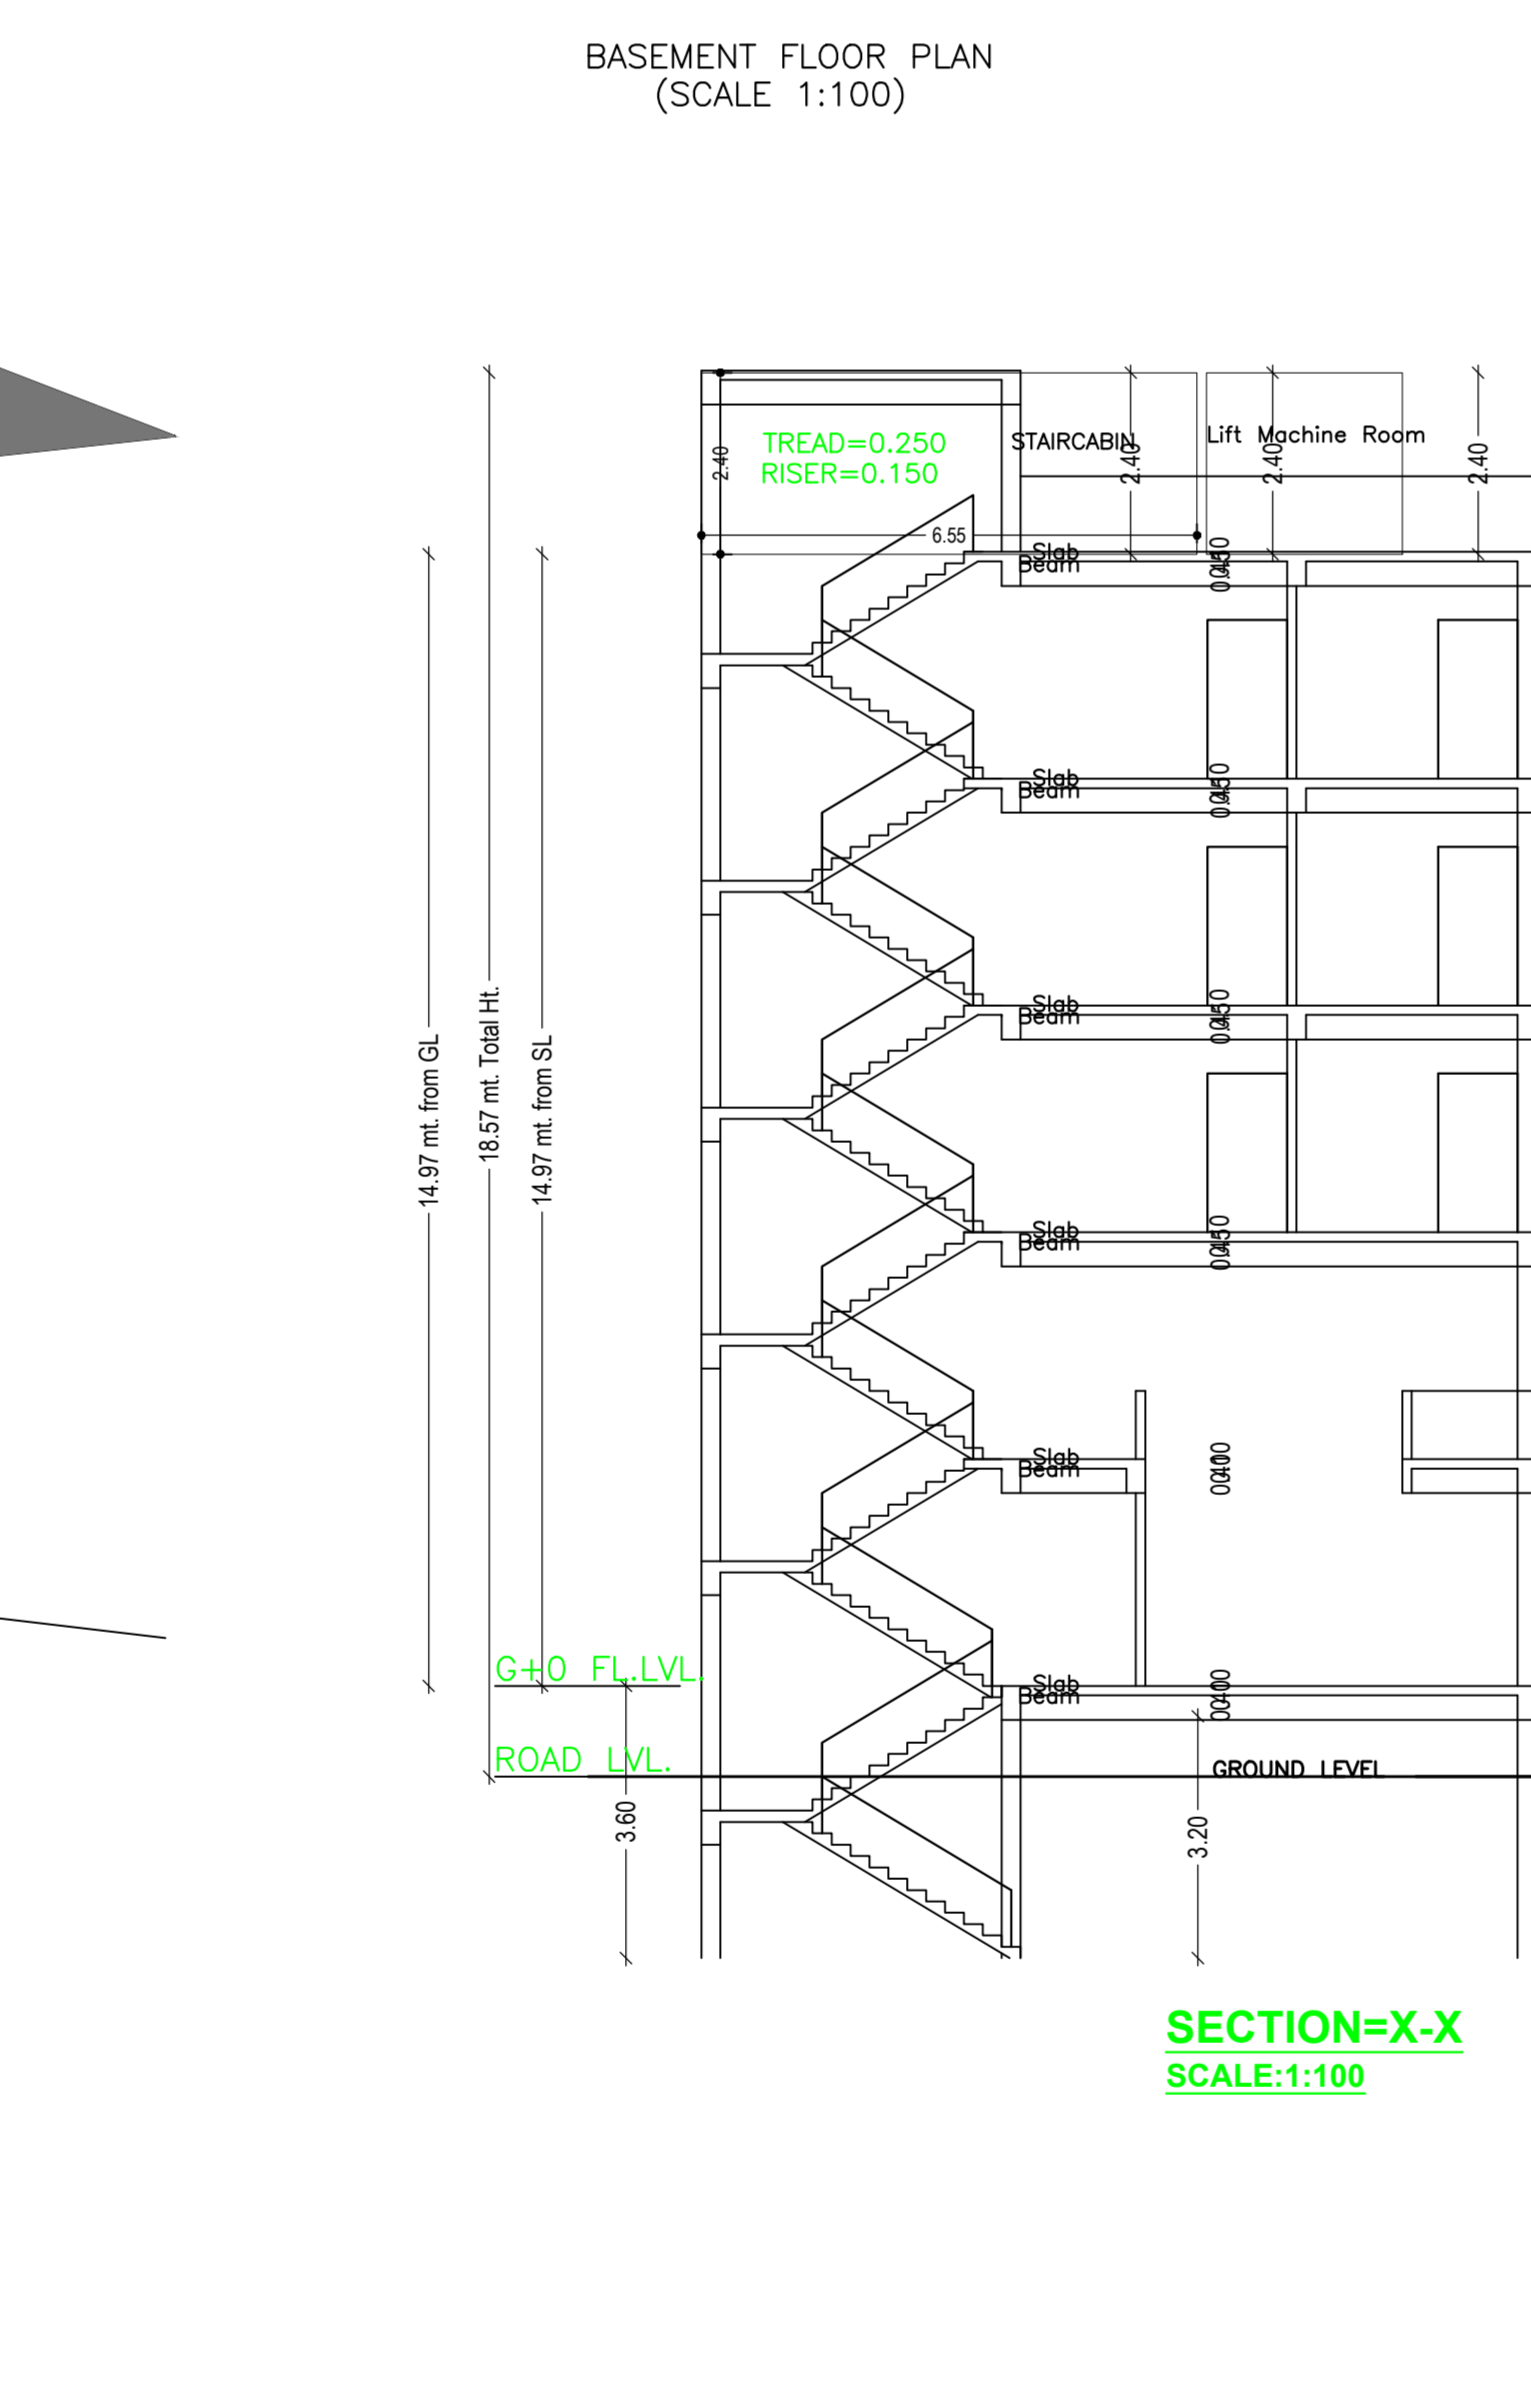

BALCONY CALCULATIONS TABLE			
FLOOR	NO.	AREA	TOTAL AREA
GROUND	1	1.20 x 3.30 x 1.12	4.46
1ST FLOOR	1	1.20 x 3.30 x 1.12	4.46
2ND FLOOR	1	1.20 x 3.30 x 1.12	4.46
3RD FLOOR	1	1.20 x 3.30 x 1.12	4.46
4TH FLOOR	1	1.20 x 3.30 x 1.12	4.46
TOTAL	5	22.30	22.30

UNIBIA TABLE FOR BUILDING 'A' (BUILDING)						
FLOOR	Area	Volume	Cost	Value	Rate	No. of Rooms
GROUND	39.00	39.00	39.00	2.1	2	2
FIRST FLOOR	104.00	104.00	104.00	4	4	4
SECOND FLOOR	104.00	104.00	104.00	4	4	4
THIRD FLOOR	104.00	104.00	104.00	4	4	4
FOURTH FLOOR	104.00	104.00	104.00	4	4	4
TOTAL	355.00	355.00	355.00	17	17	17

BUILDING 'A' (BUILDING)						
Floor Name	Area (Sq.Mt.)	Volume (Cu.Mt.)	Cost (Rs.)	Value (Rs.)	Rate (Rs./Sq.Mt.)	No. of Rooms
GROUND	39.00	39.00	39.00	2.1	2	2
FIRST FLOOR	104.00	104.00	104.00	4	4	4
SECOND FLOOR	104.00	104.00	104.00	4	4	4
THIRD FLOOR	104.00	104.00	104.00	4	4	4
FOURTH FLOOR	104.00	104.00	104.00	4	4	4
TOTAL	355.00	355.00	355.00	17	17	17

