



SECTION AT= XX'

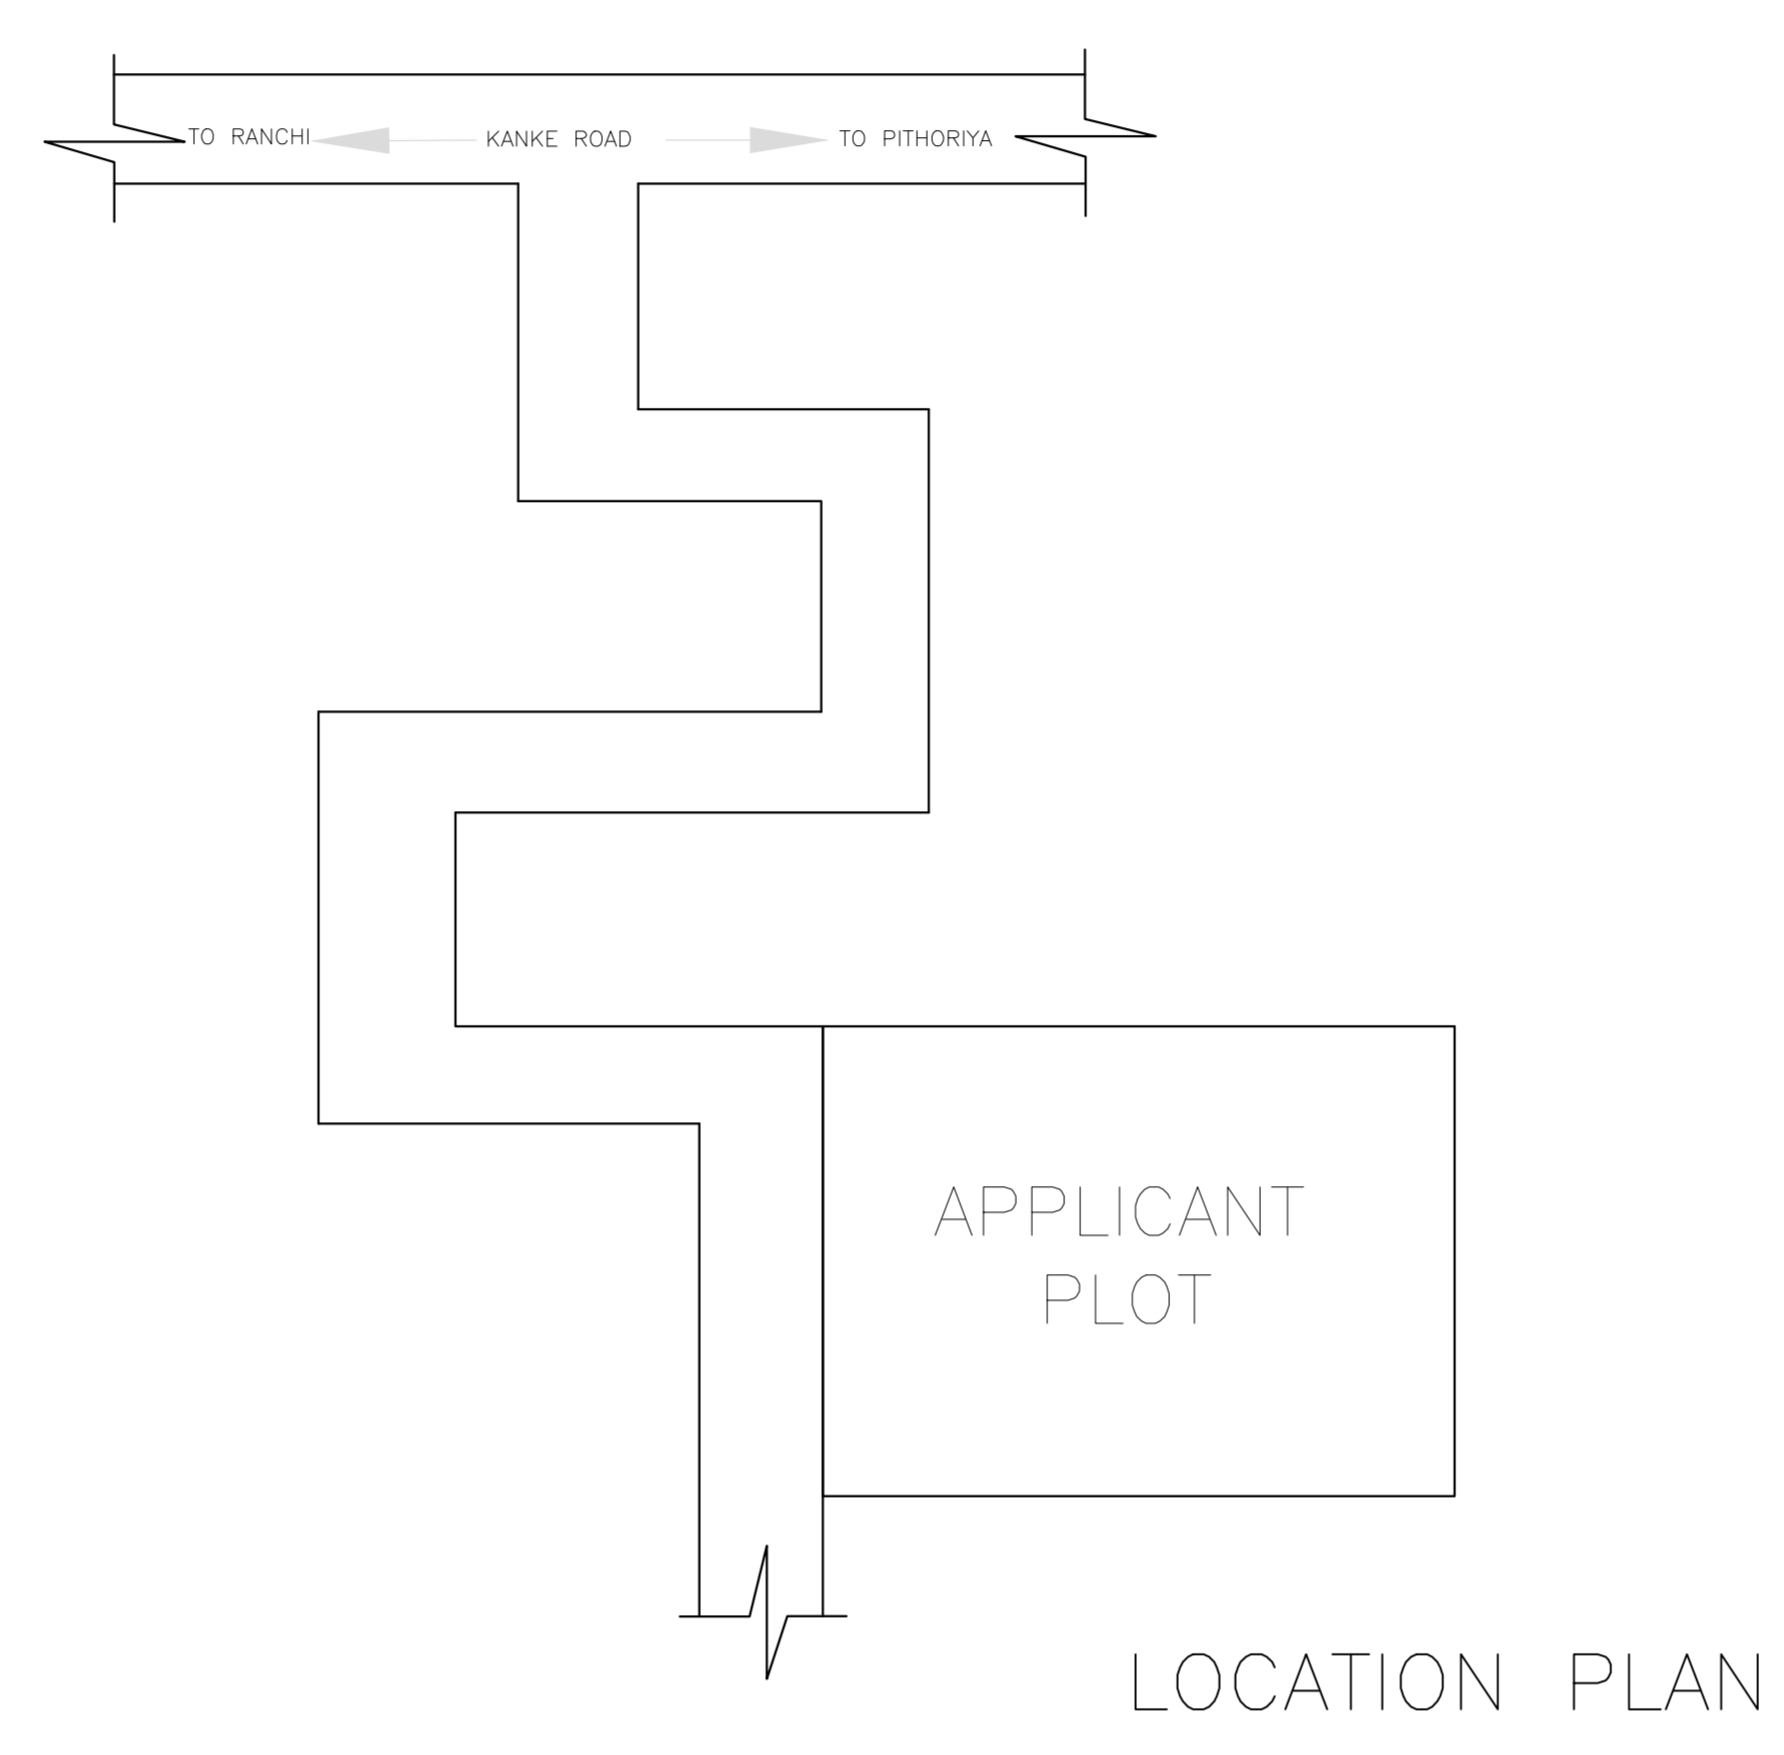


LOCATION PLAN



FRONT SIDE ELEVATION

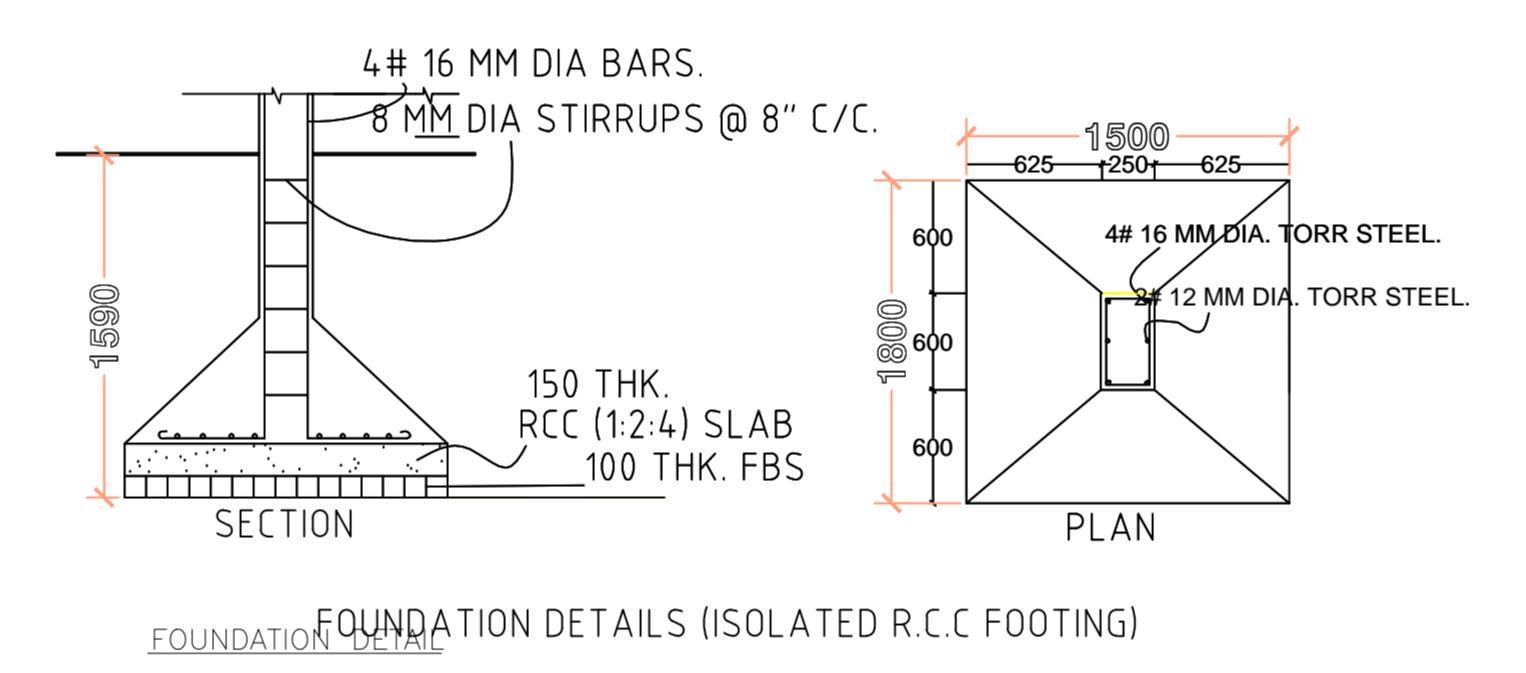

FOUNDATION DETAILS ISOLATED R.C.C FOOTING

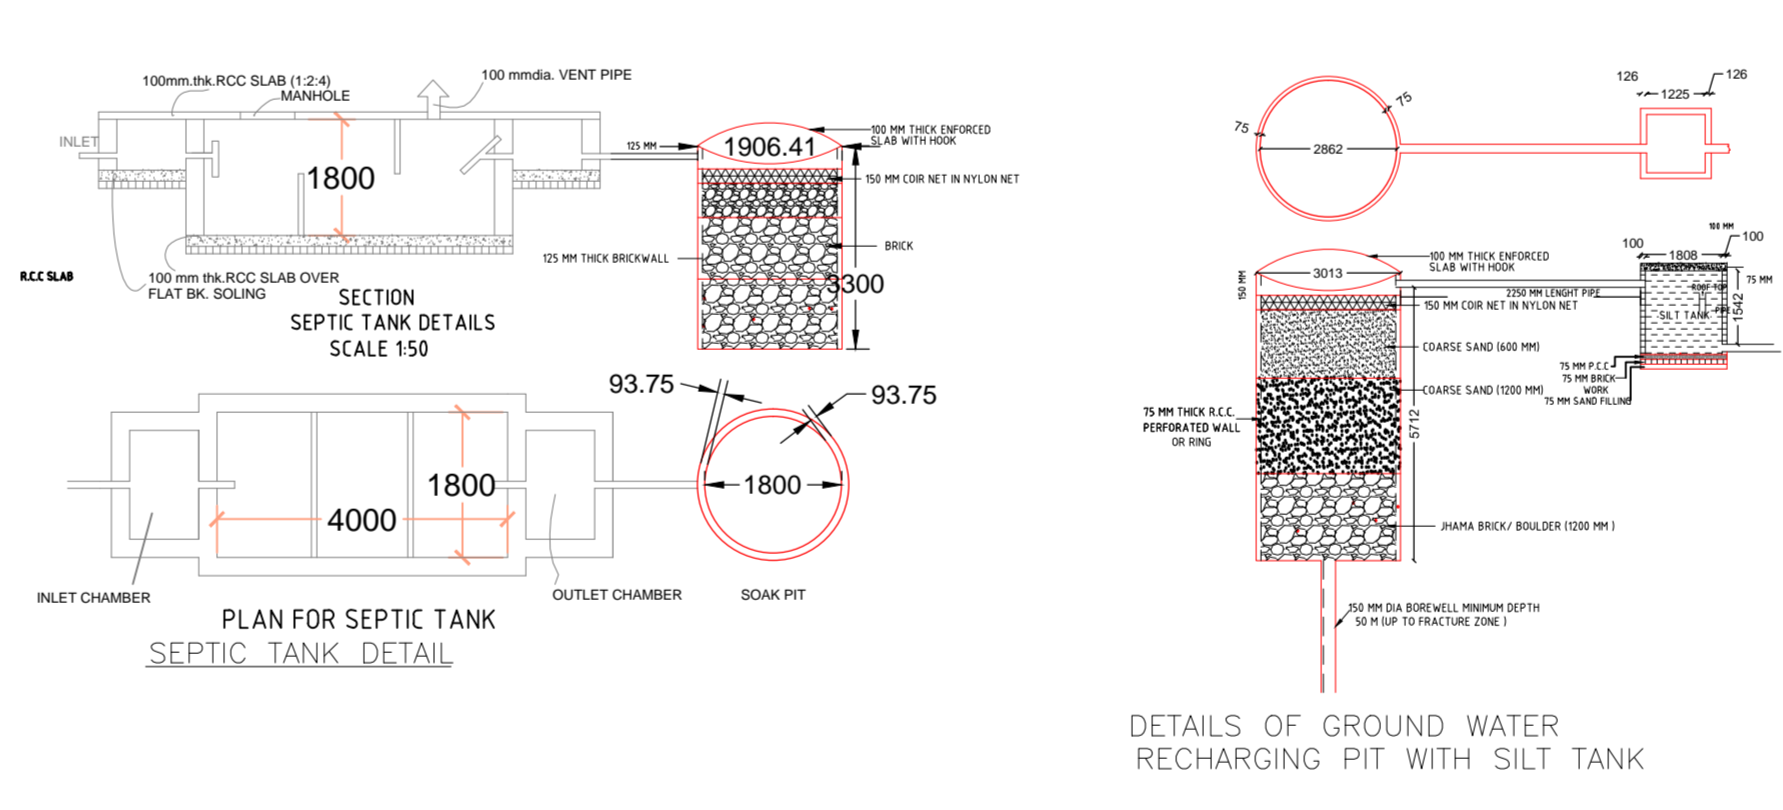

PLAN FOR SEPTIC TANK

DETAILS OF GROUND WATER RECHARGING PIT WITH SILT TANK

TOP NAME AND SIGNATURE	STRUCTURAL ENGINEER NAME AND SIGNATURE	BUILDER NAME AND SIGNATURE	DIGITAL SIGNATURE
VIJAY KUMAR RAC/EX/015-01			