
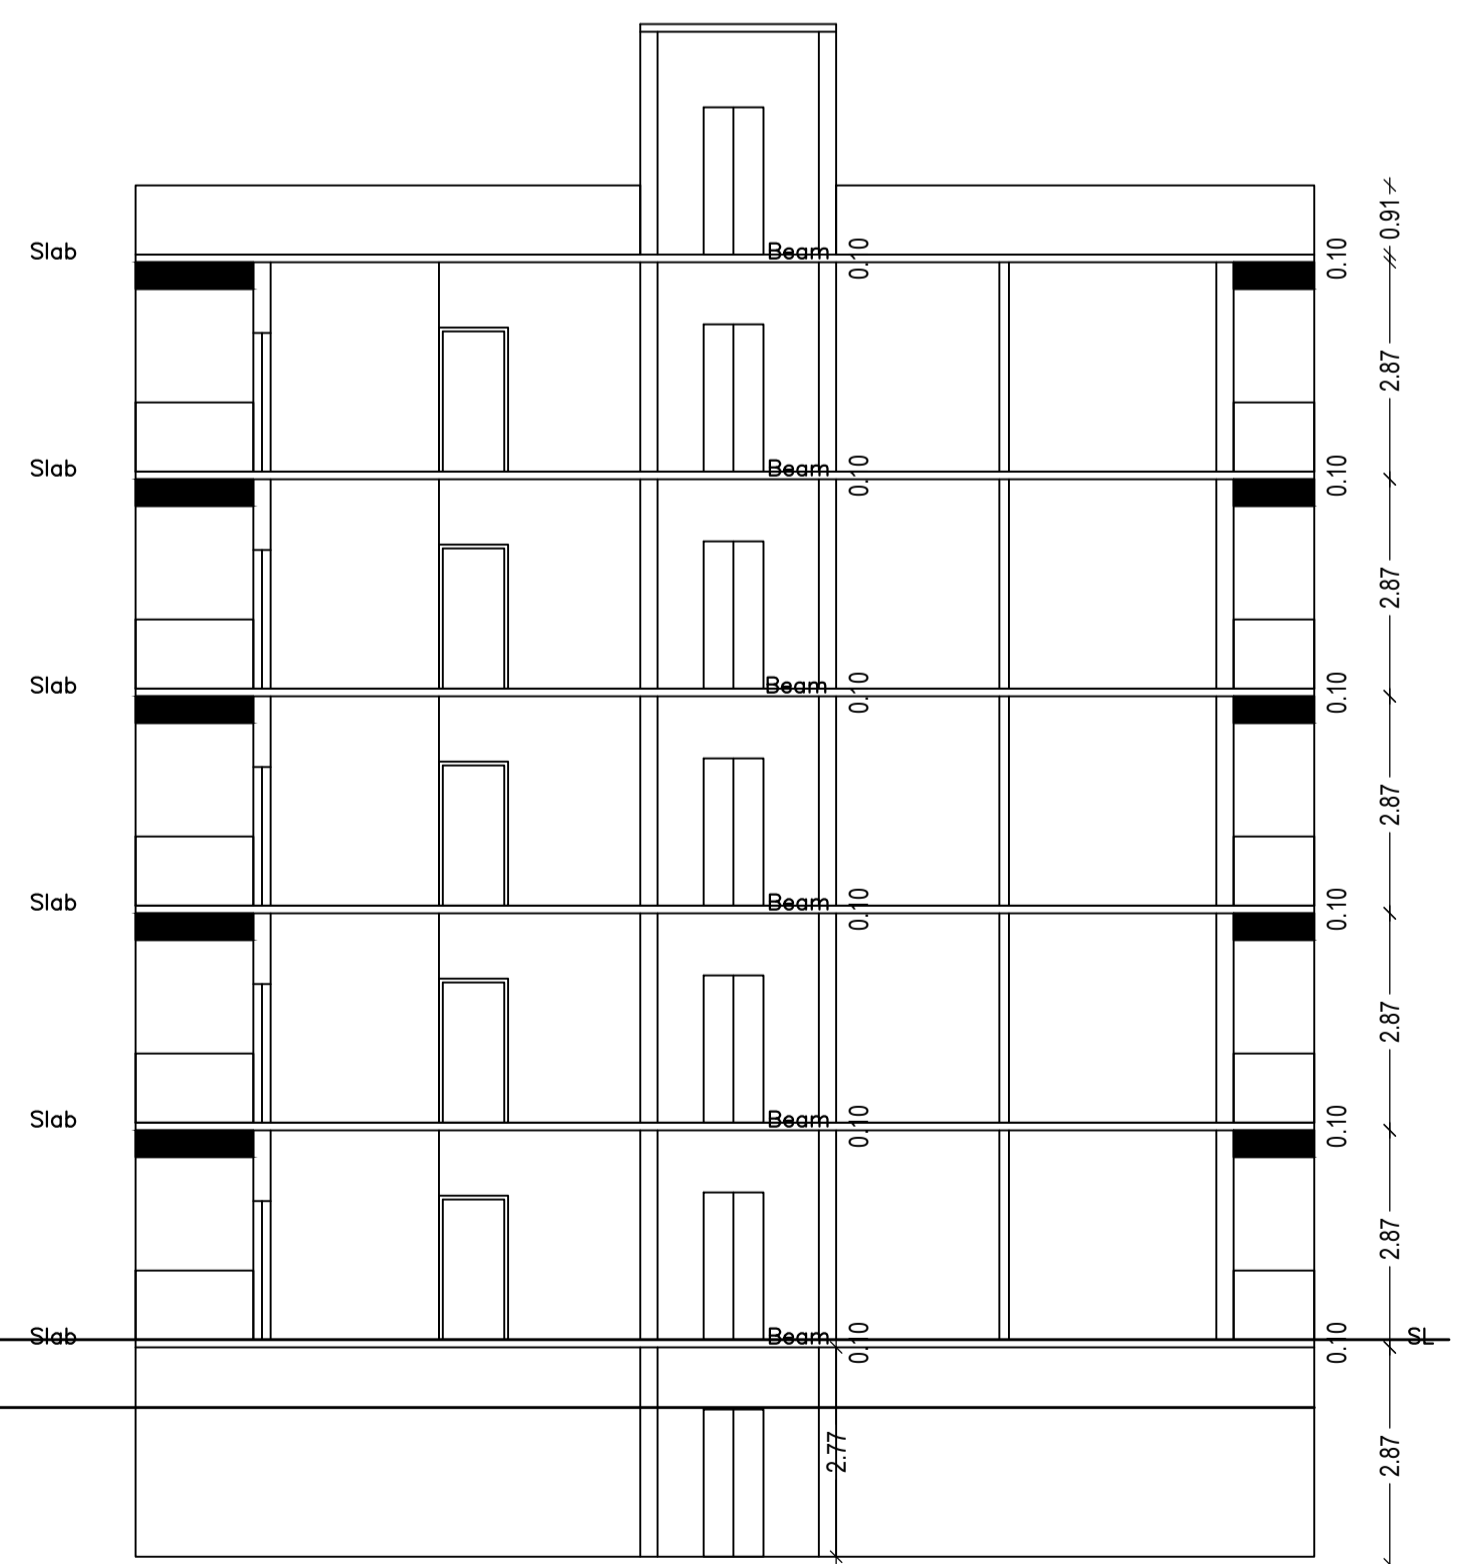
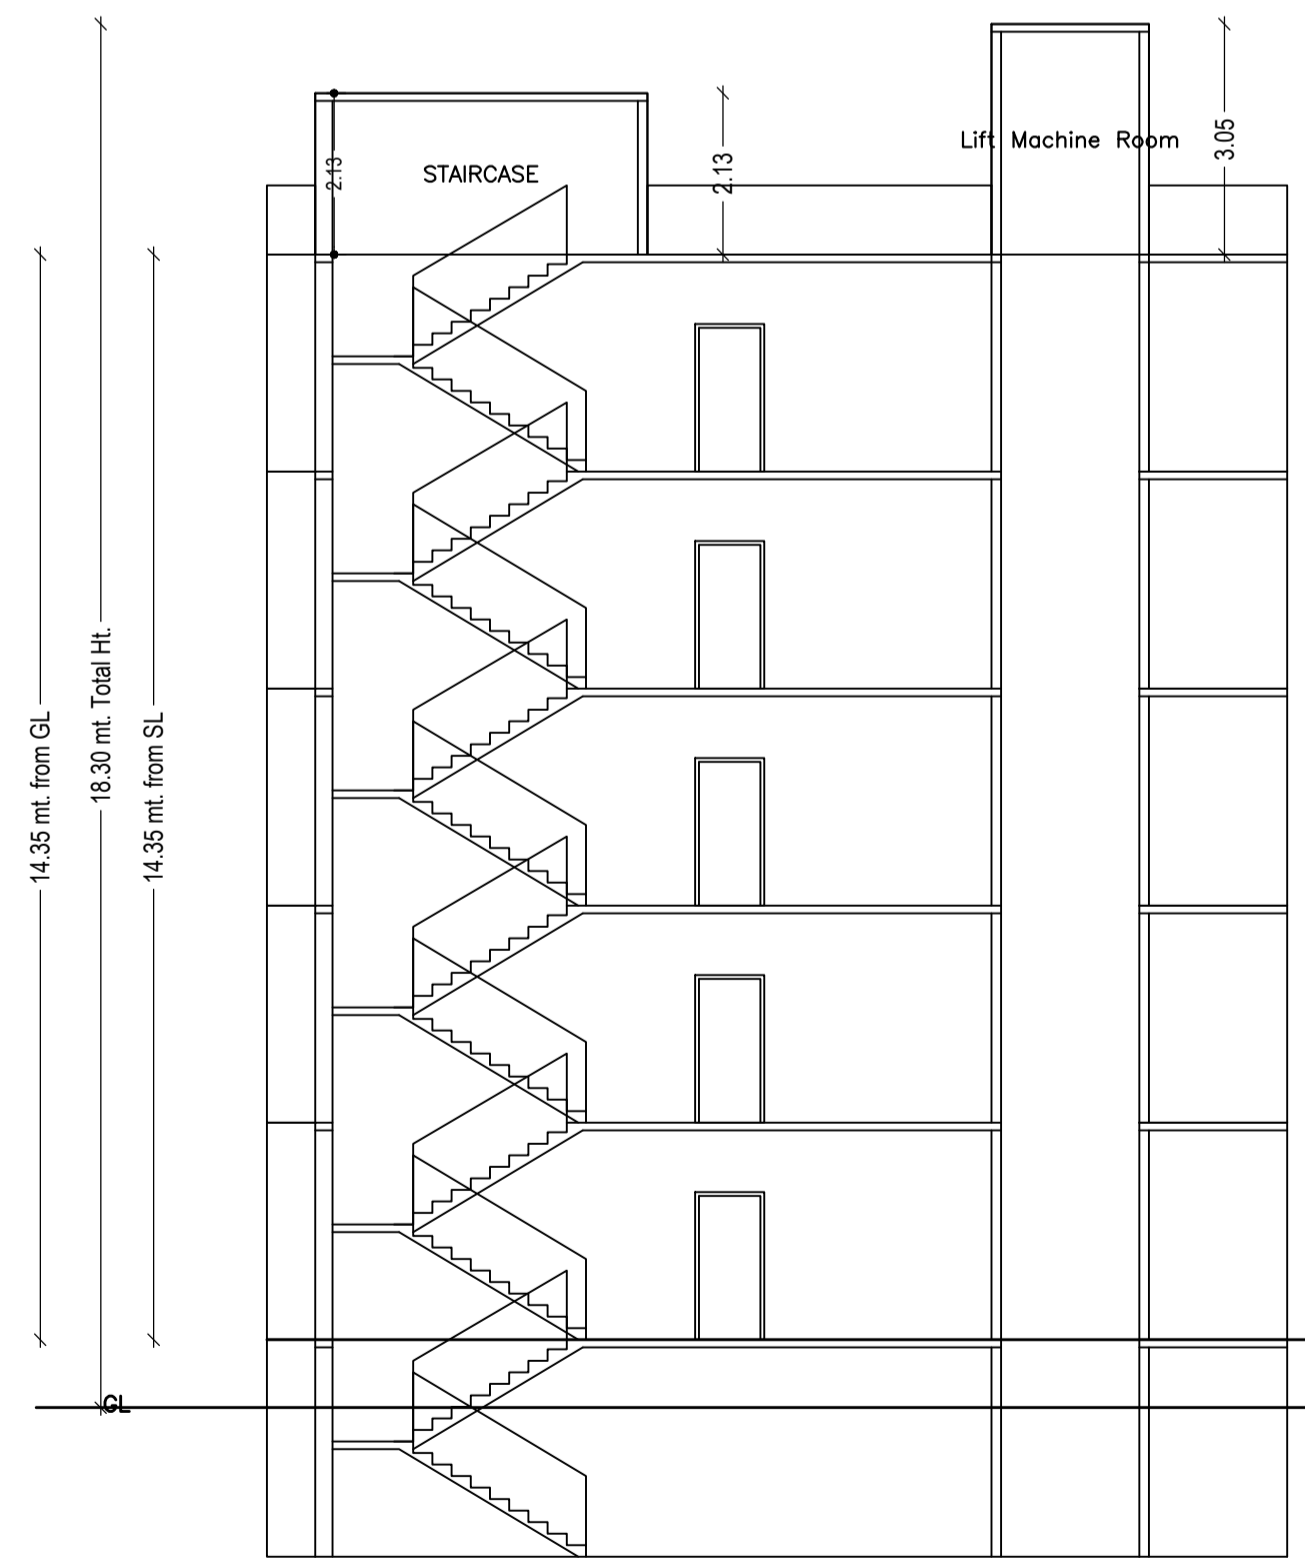
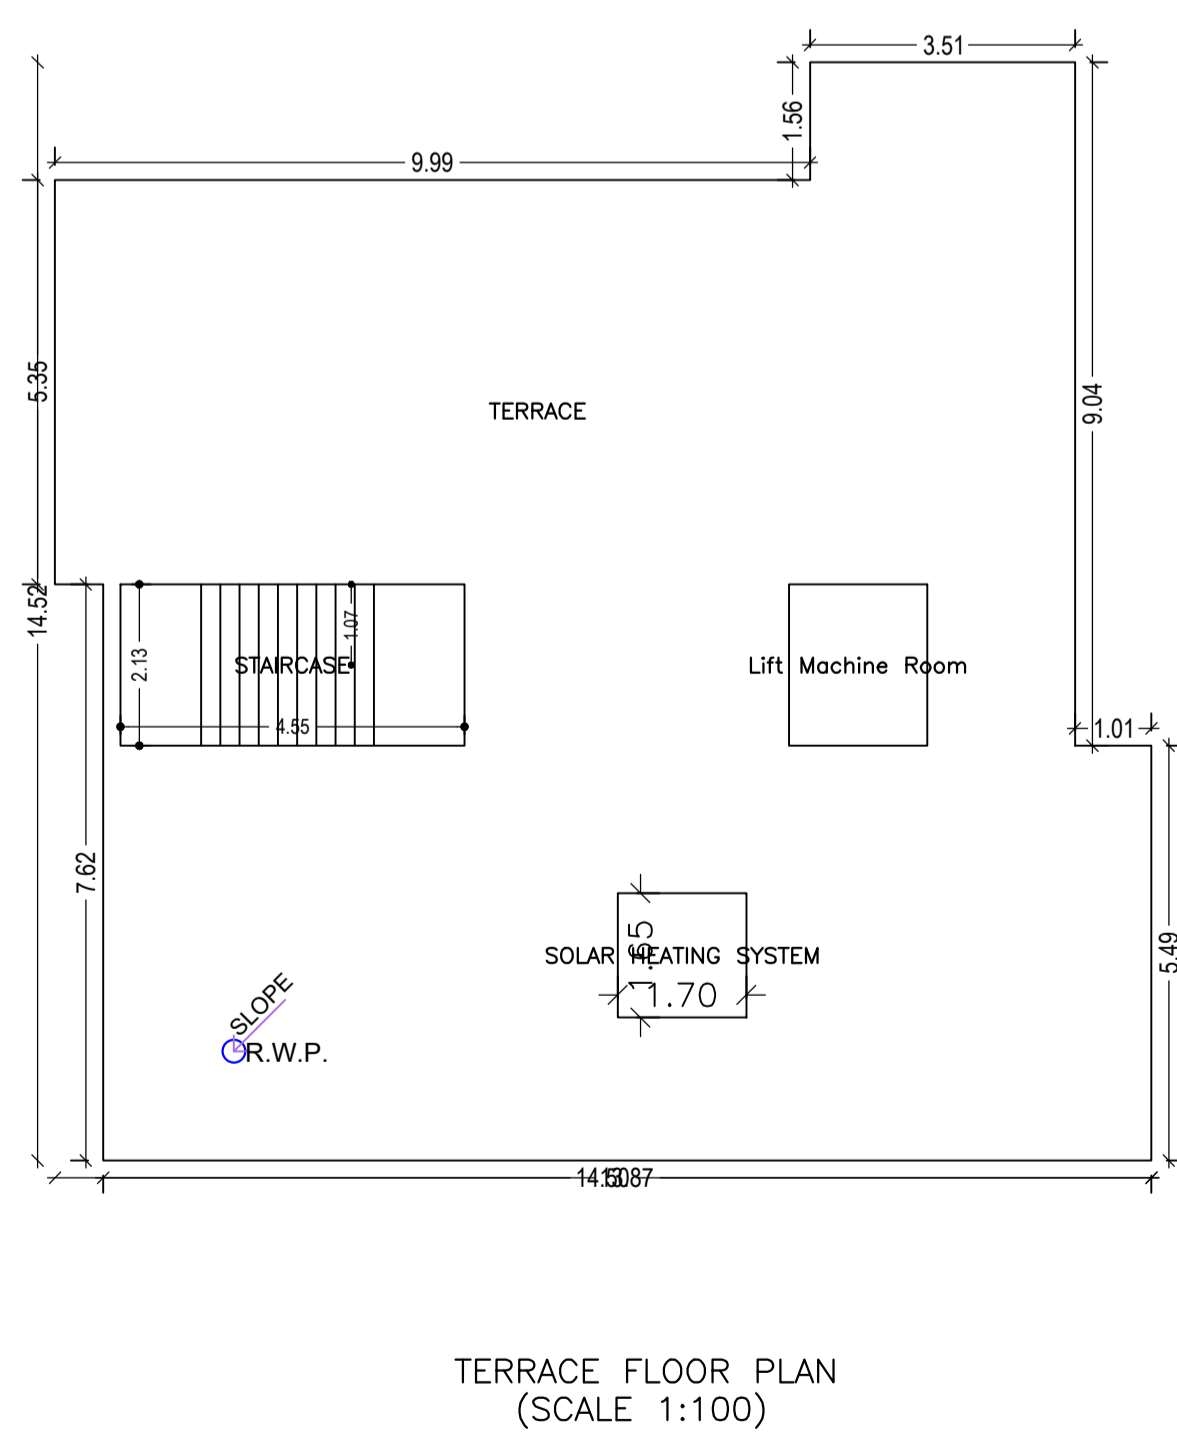
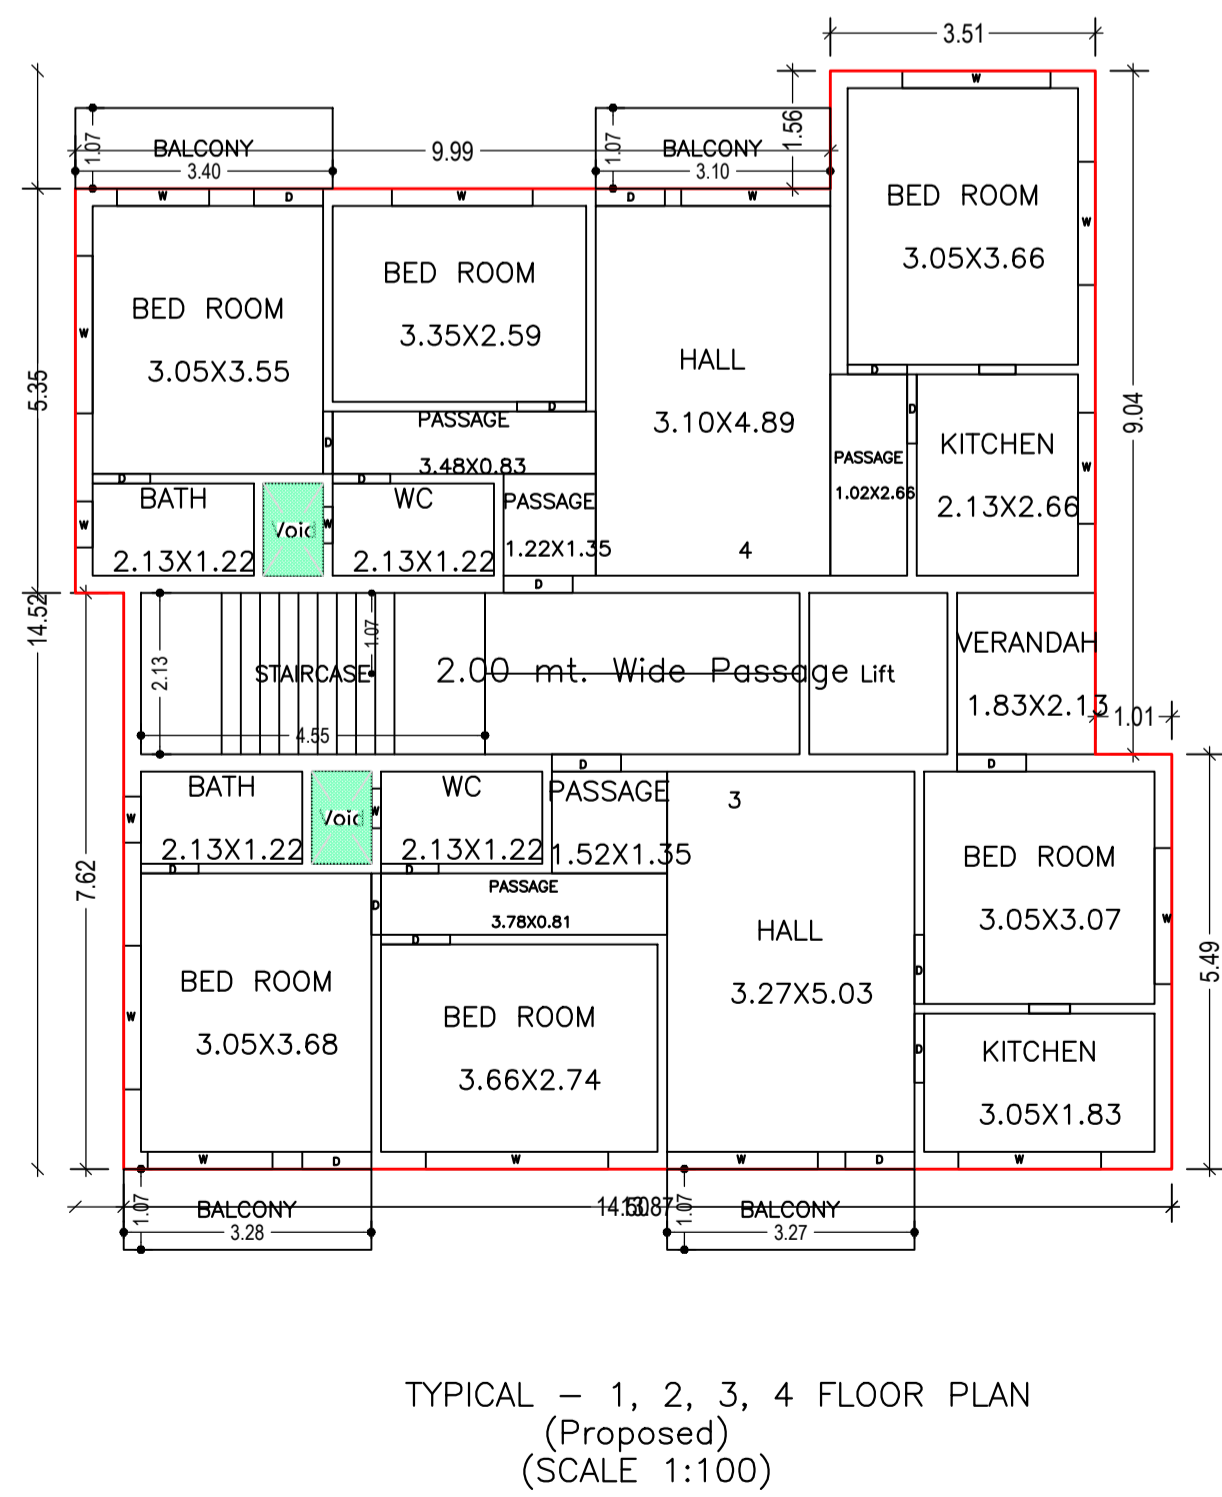
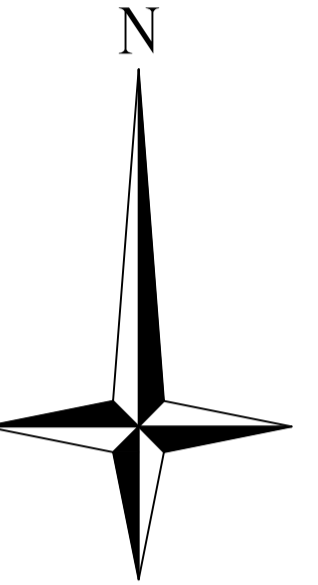
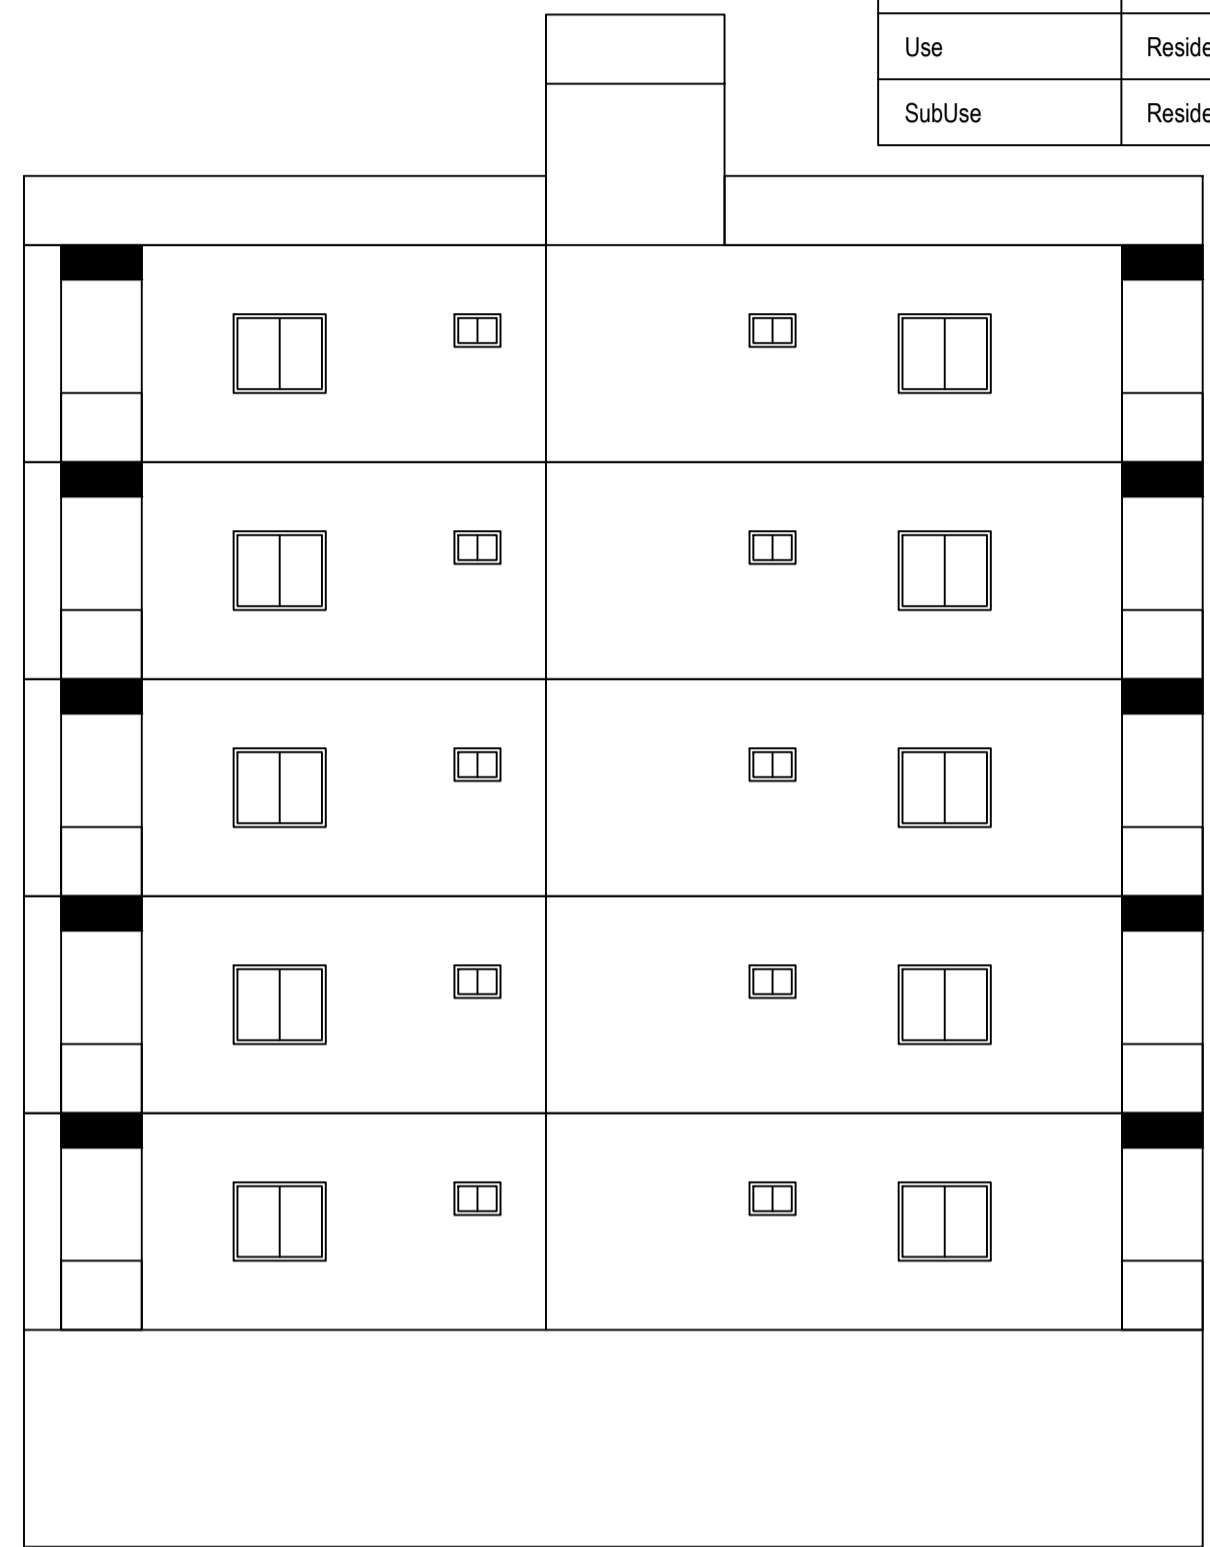
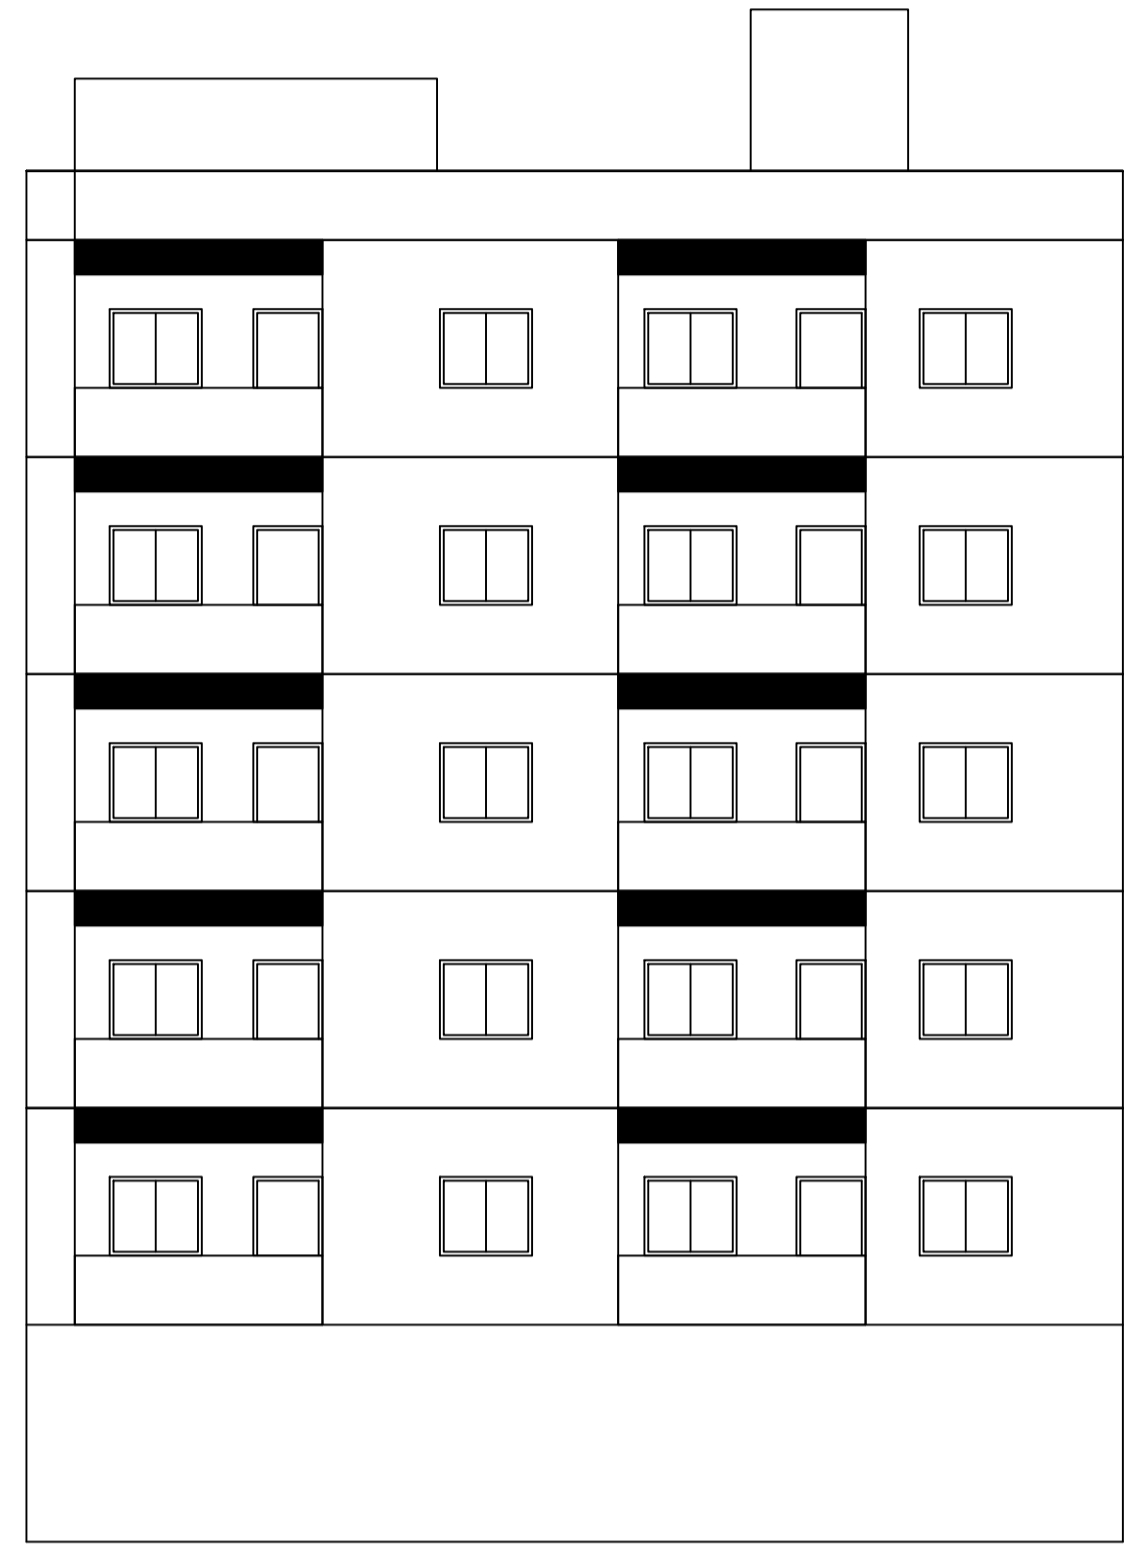
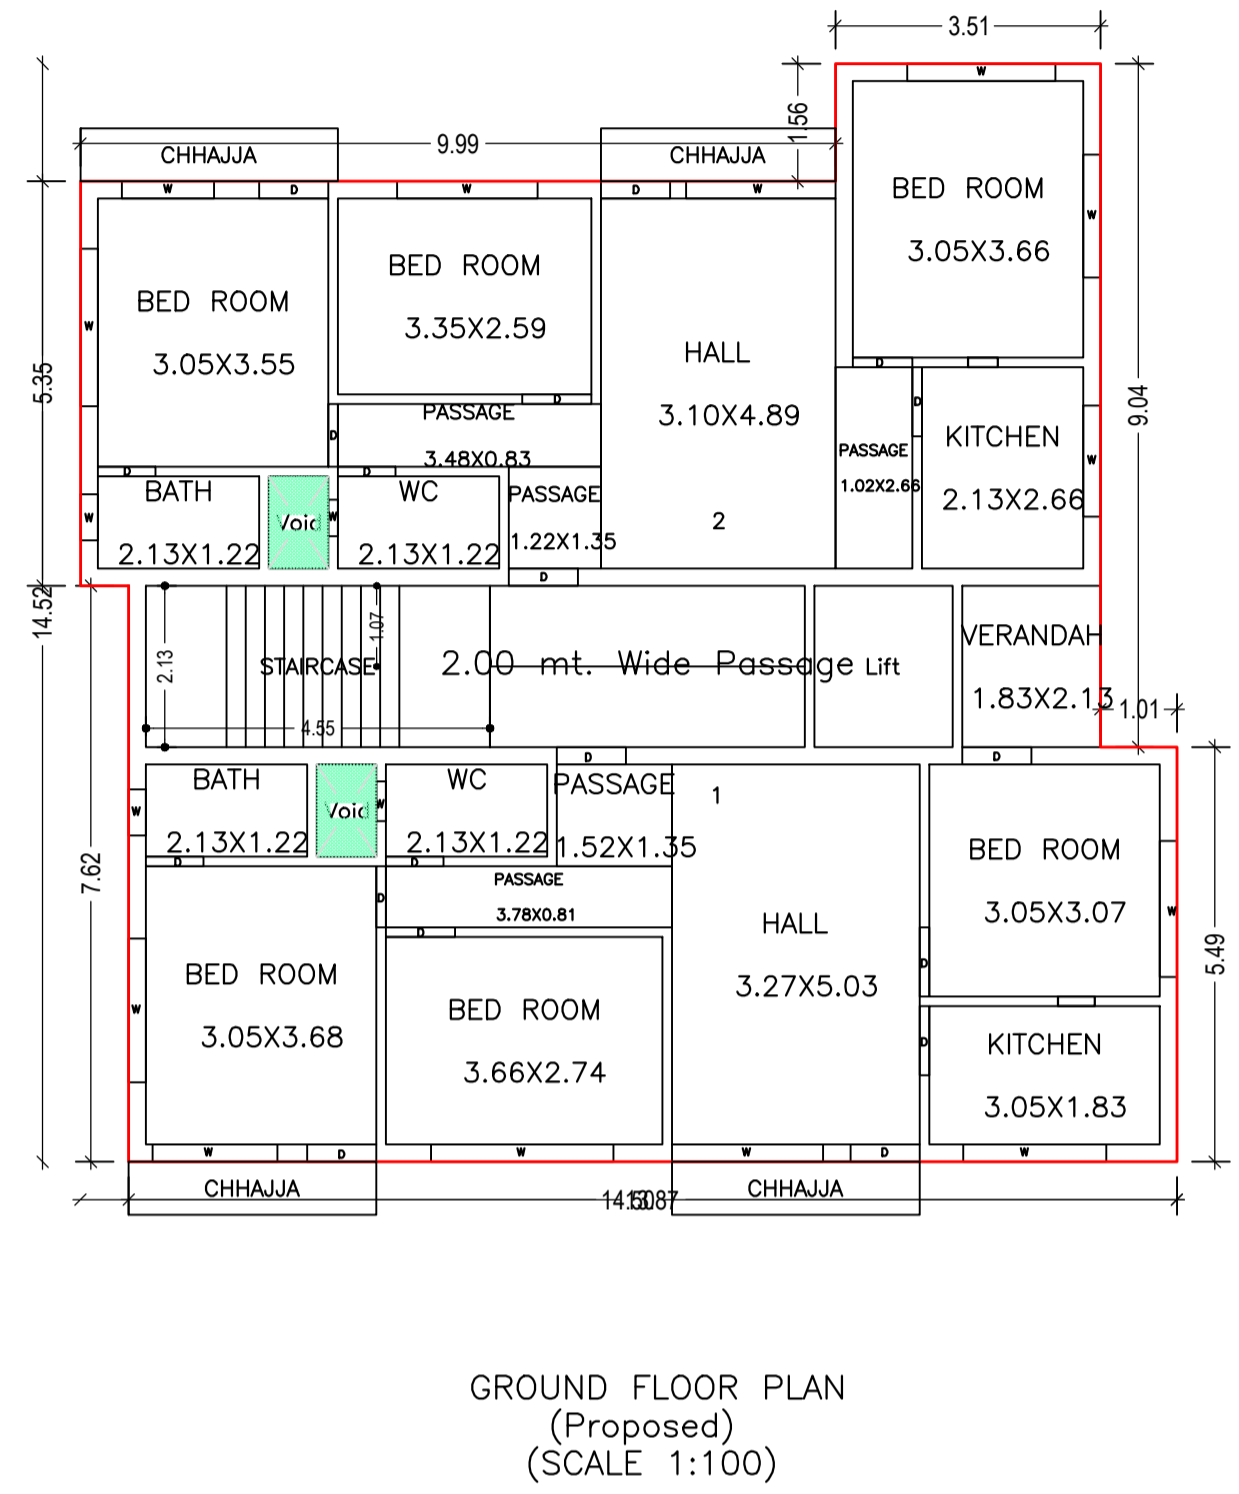


Proposal Basic Information	
Proposal File No.	DMC/BP/0173/W22/2023
Owner Name	RAJESHWARI PRASAD SINGH ALIAS RAJESHWAR PR SINGH, RAM NARAYAN SINGH
Khata No	OLD - 78, NEW - 364
Plot No	OLD - 547, NEW - 1294
Village Name	Saraidhela
Use	Residential
SubUse	Residential Bldg/Apartment

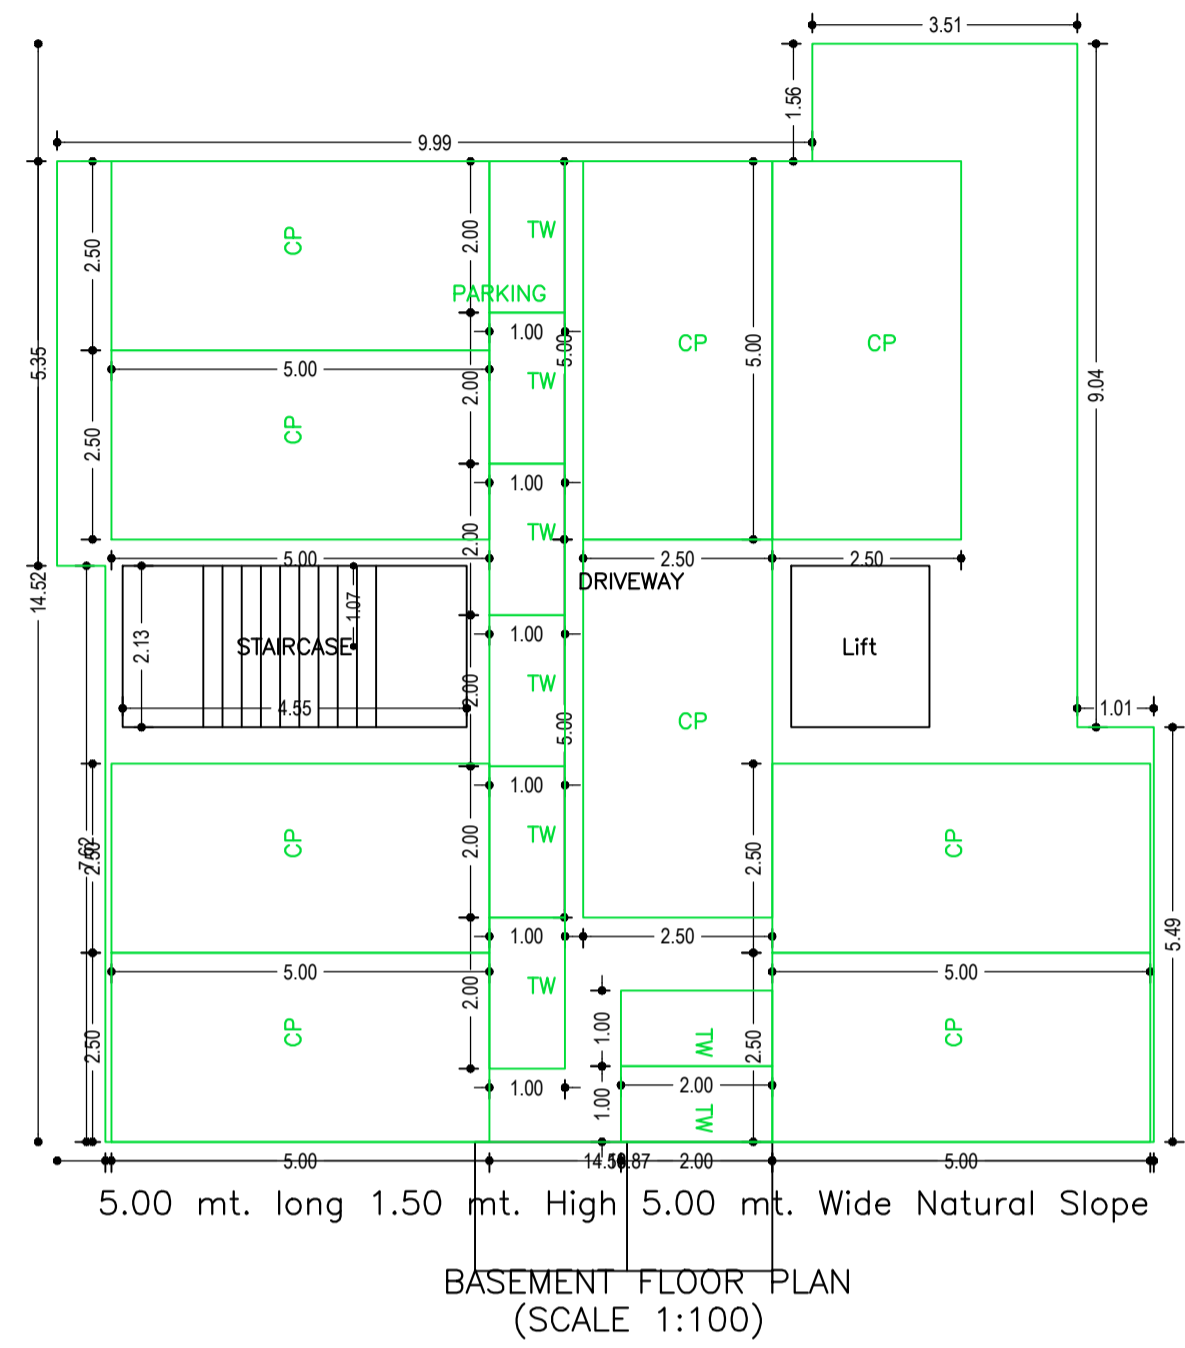

LTP NAME AND SIGNATURE	STRUCTURAL ENG'S NAME AND SIGNATURE	BUILDER NAME AND SIGNATURE	DIGITAL SIGNATURE
Lalan Prasad Singh DMC/ENG/0012/2019			