
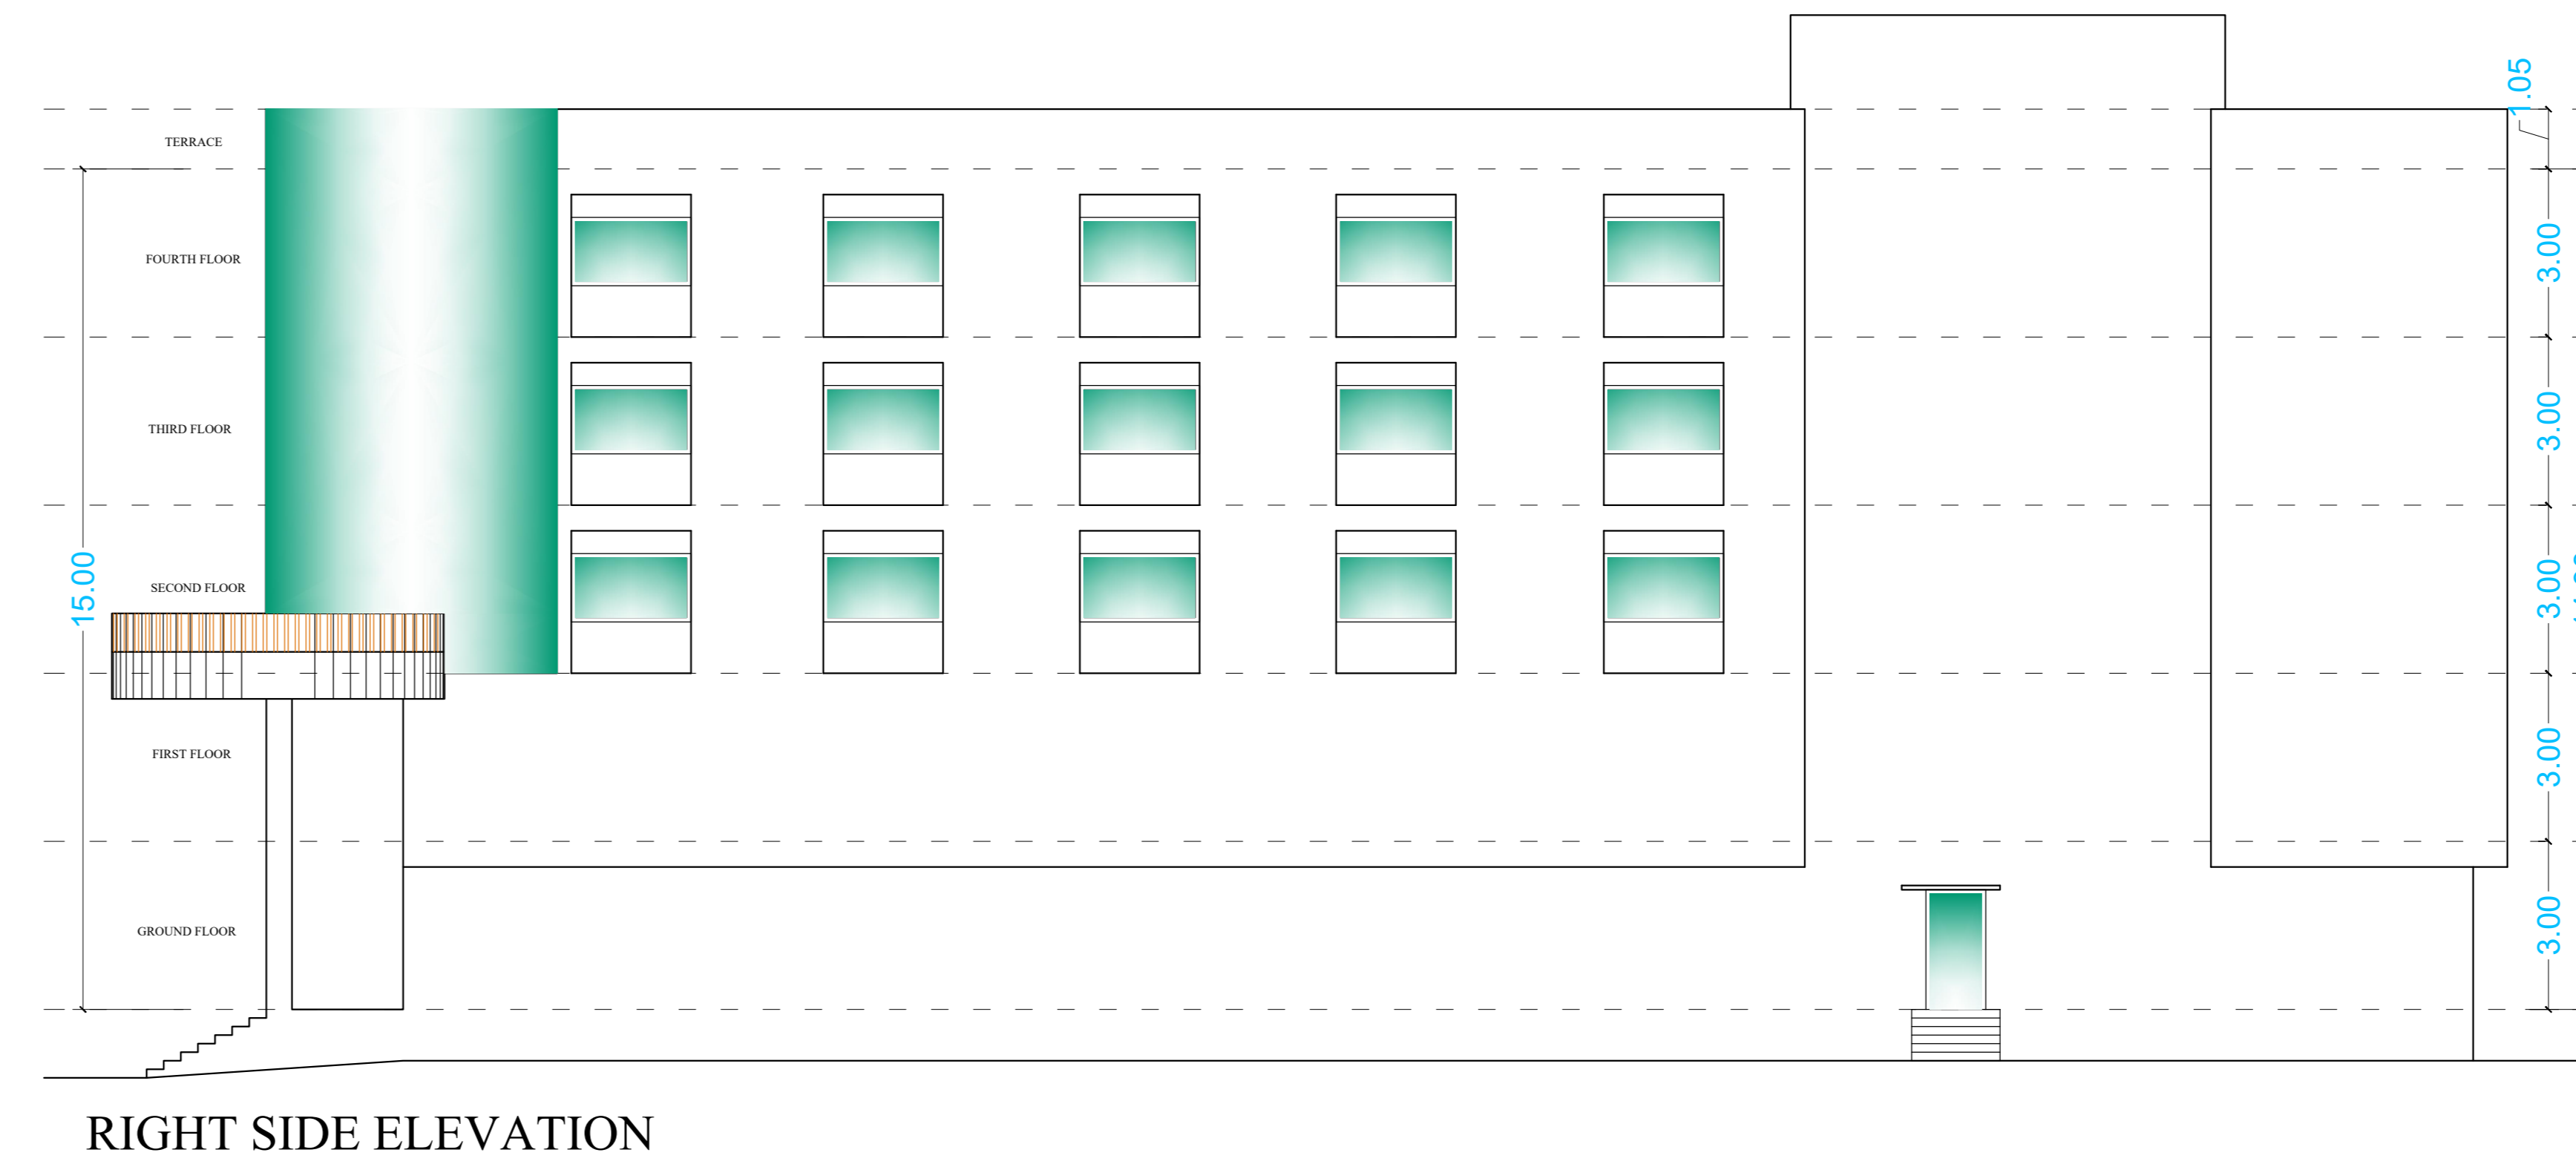
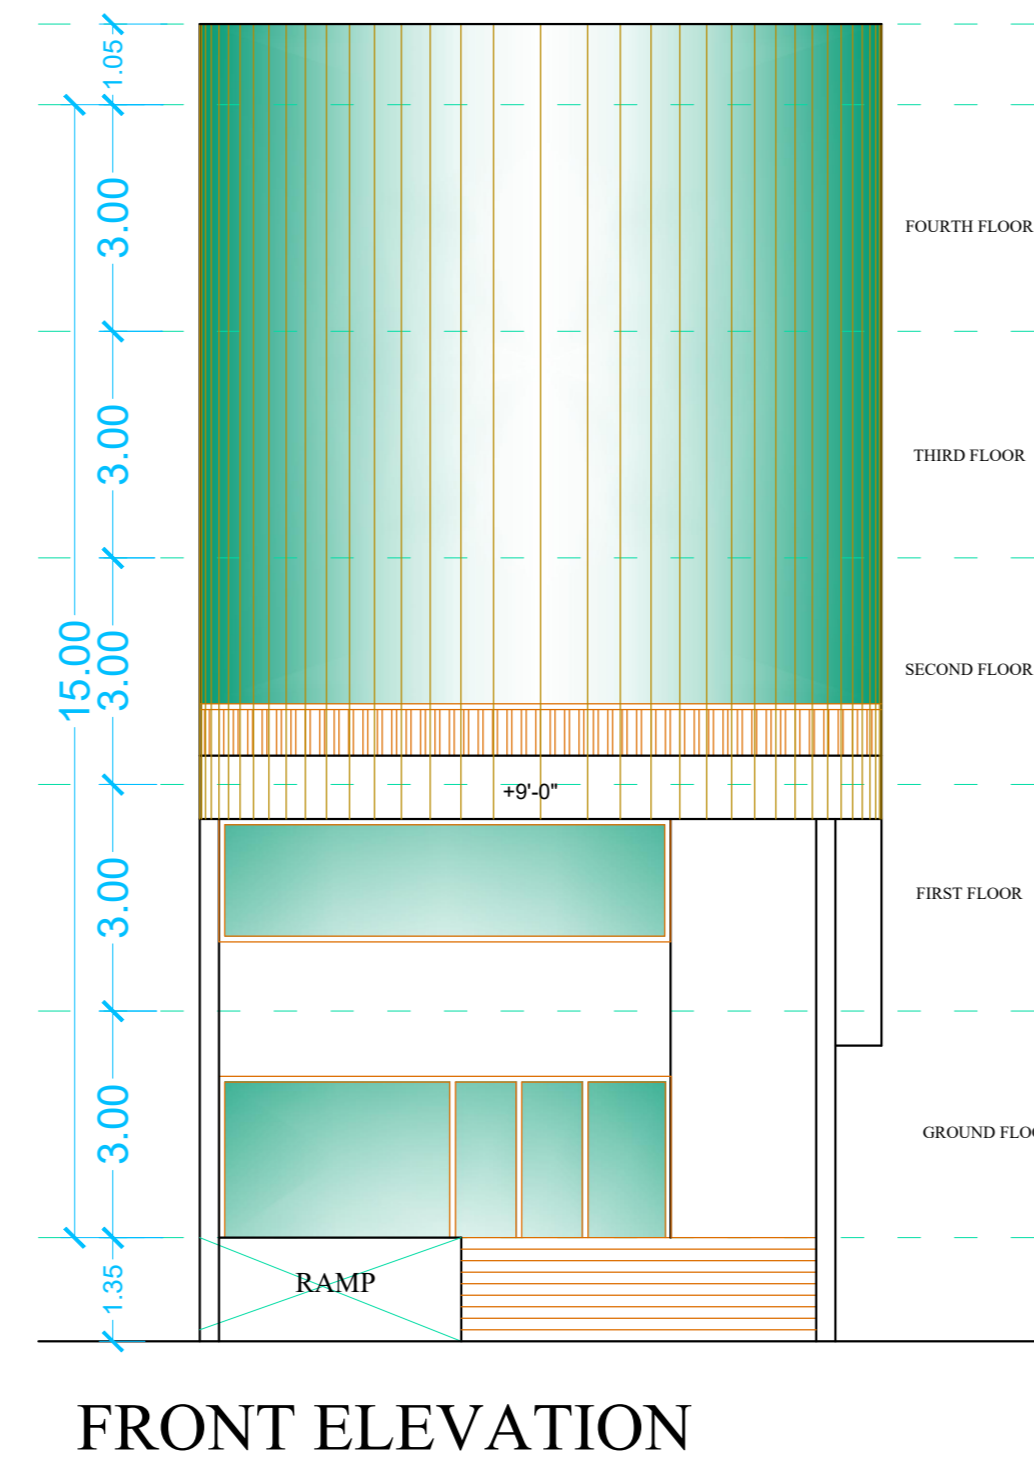
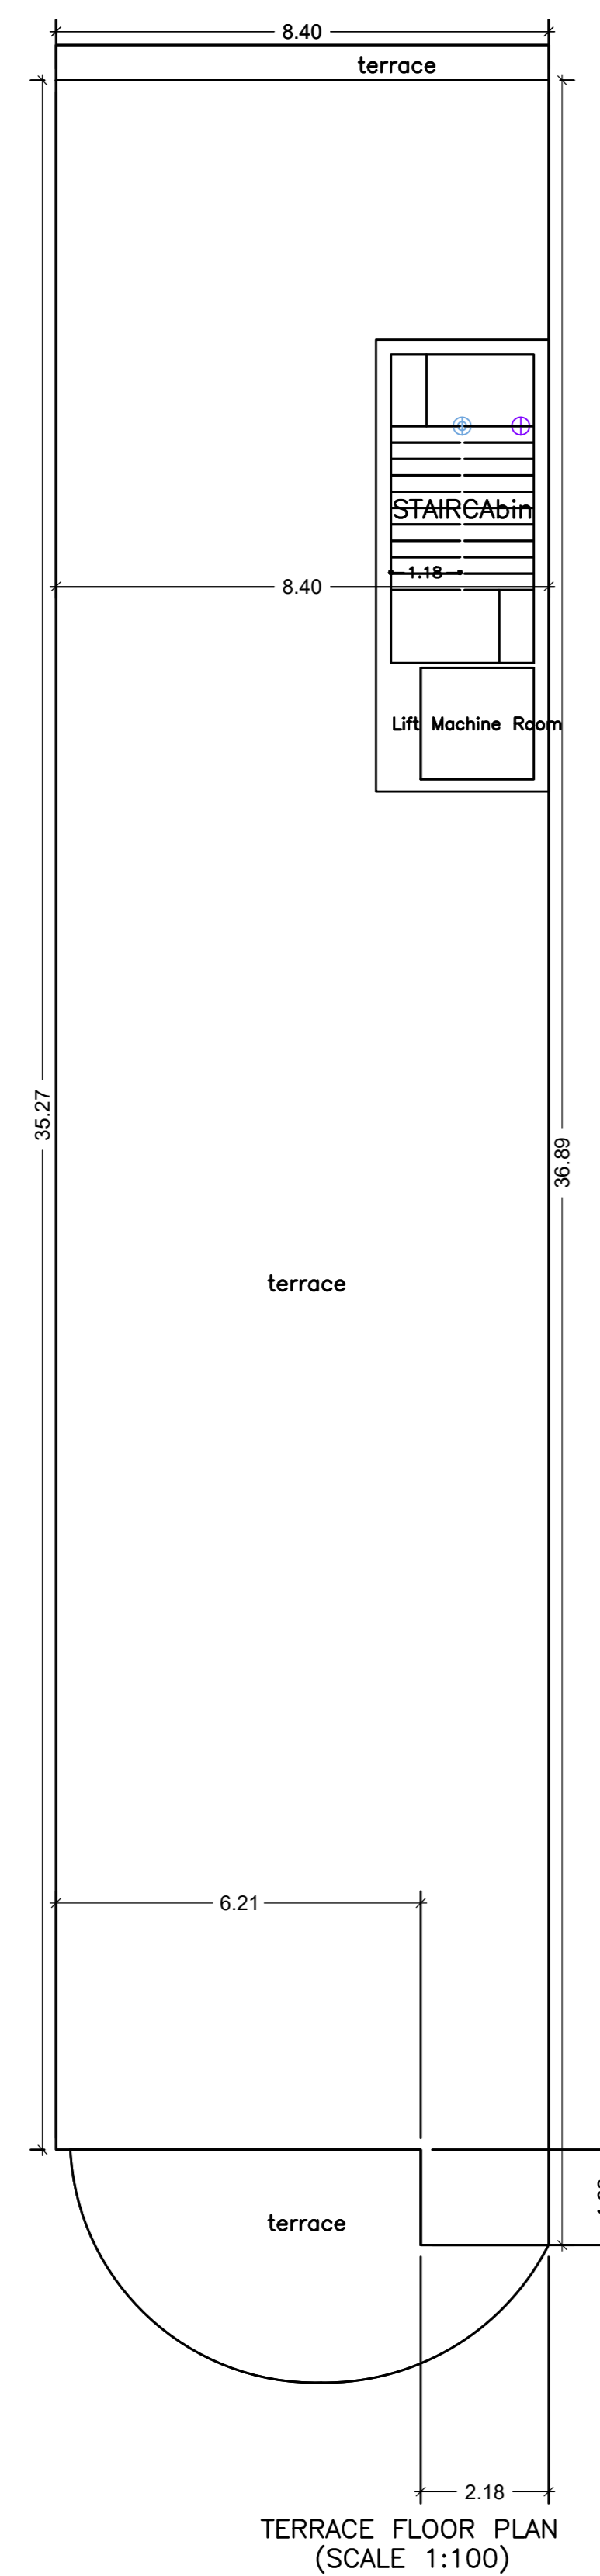
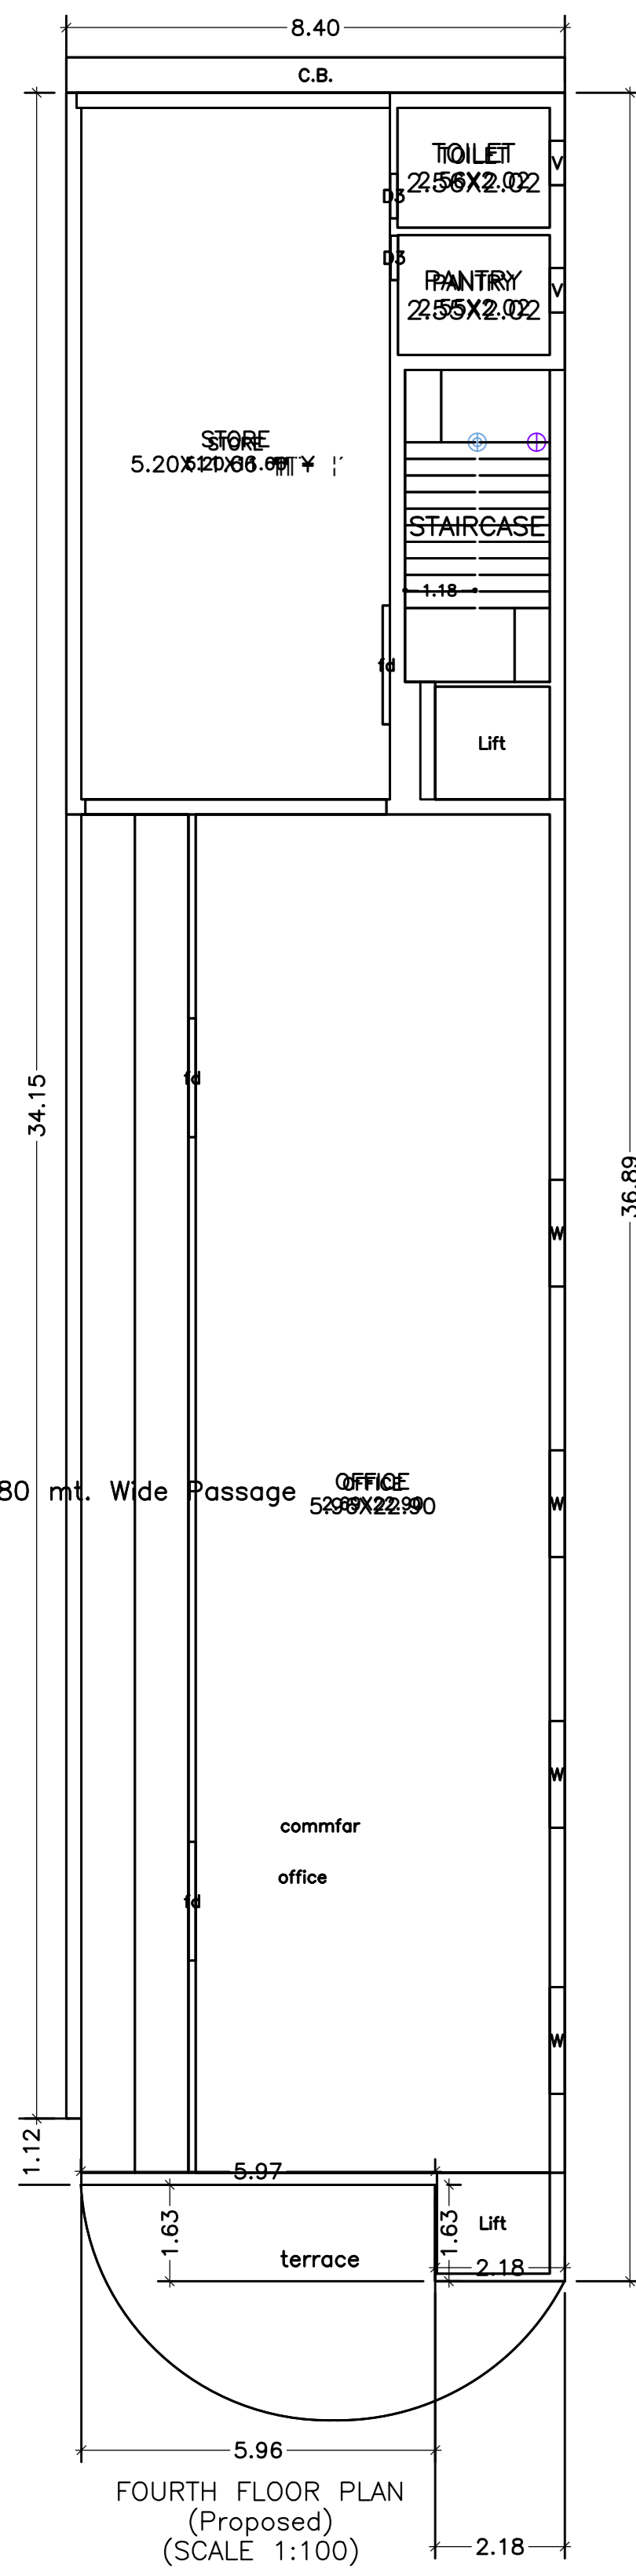
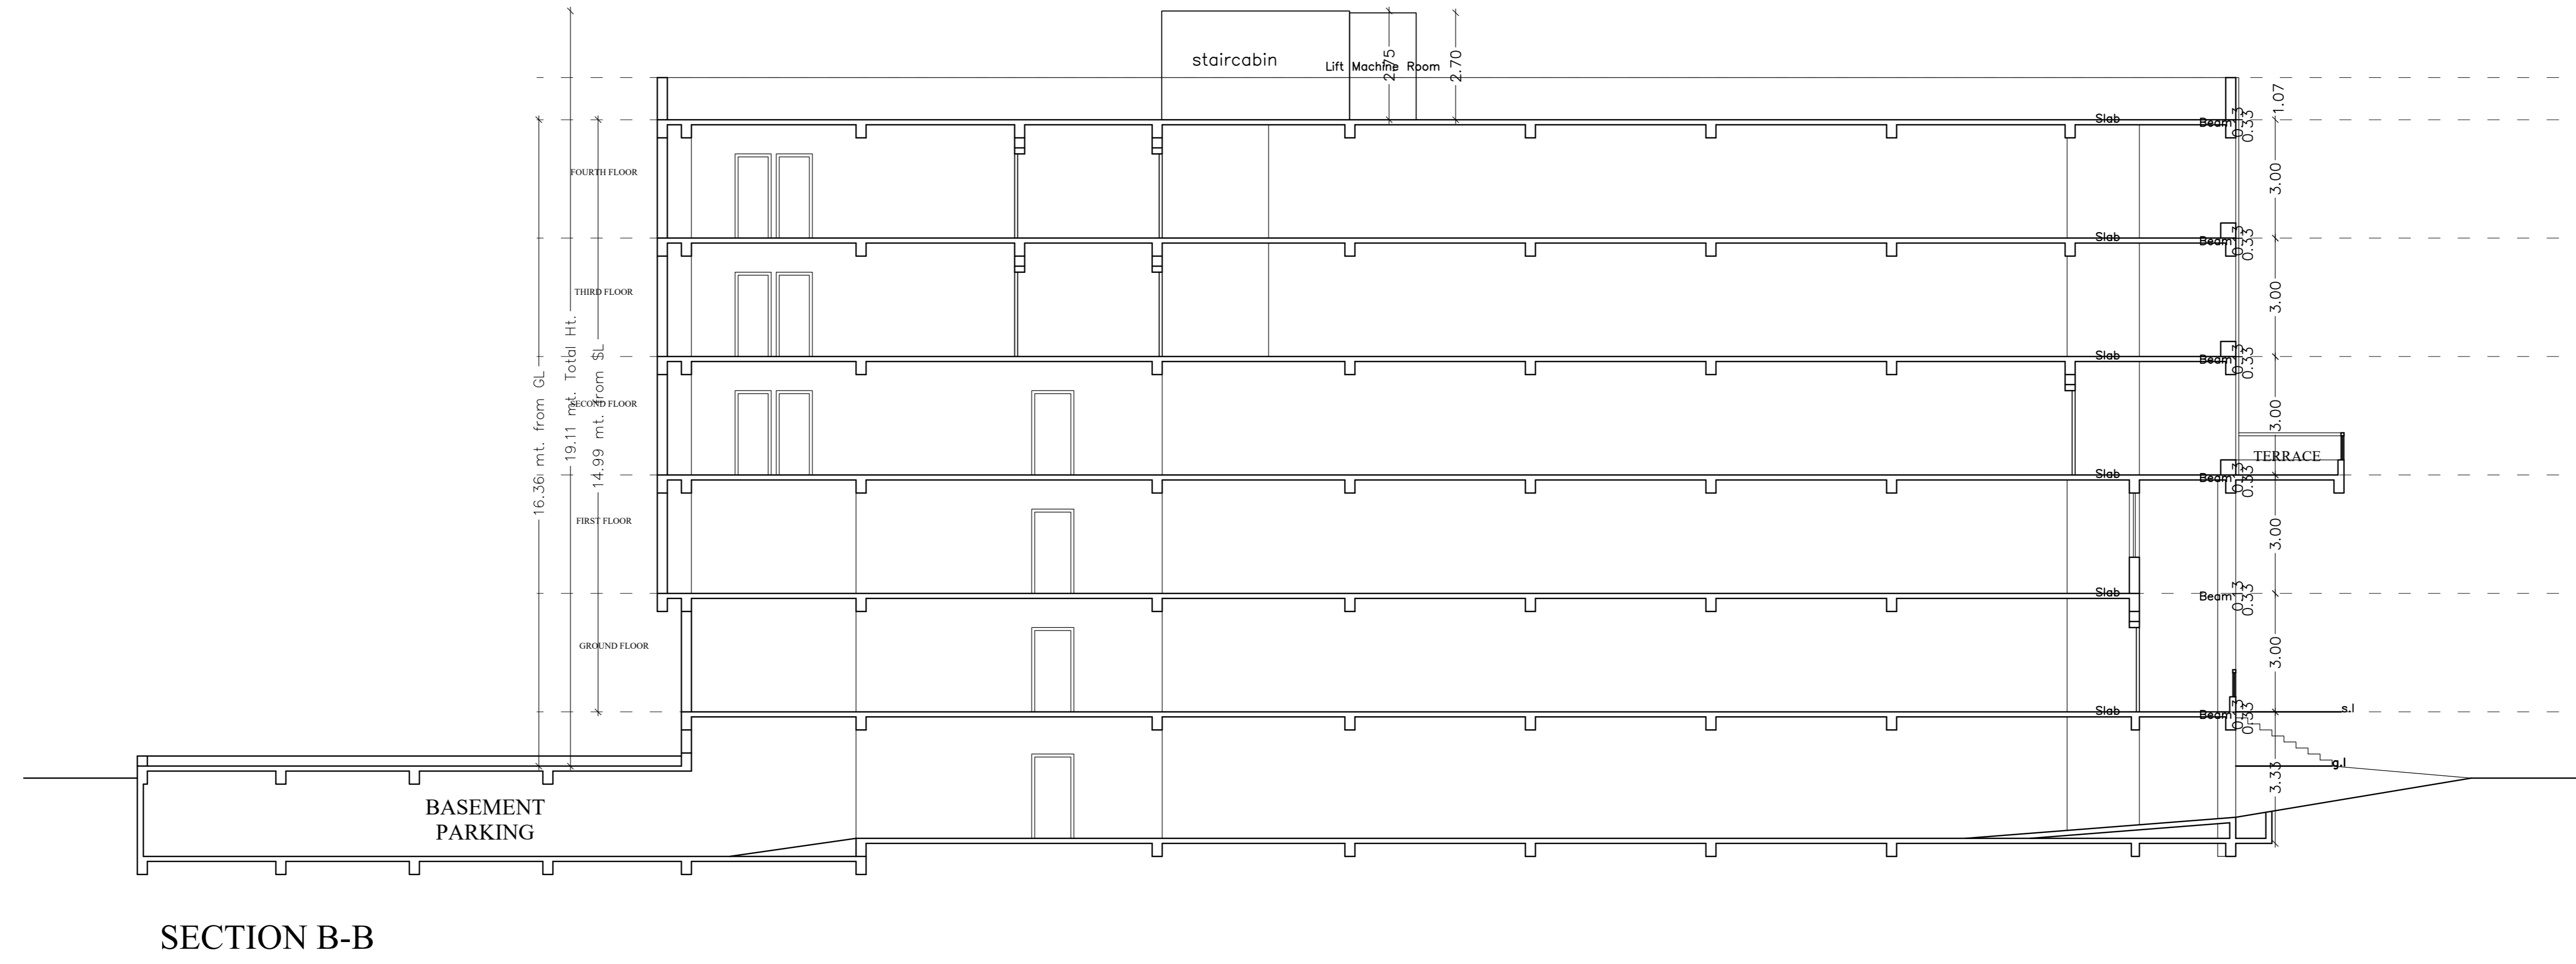


Proposal Basic Information	
Proposal File No	RRDA/BP/0135/2019
Owner Name	DR SURESHWAR PANDEY
Khata No	04
Plot No	1124
Village Name	Gutuwa
Use	Commercial
SubUse	Commercial Bldg

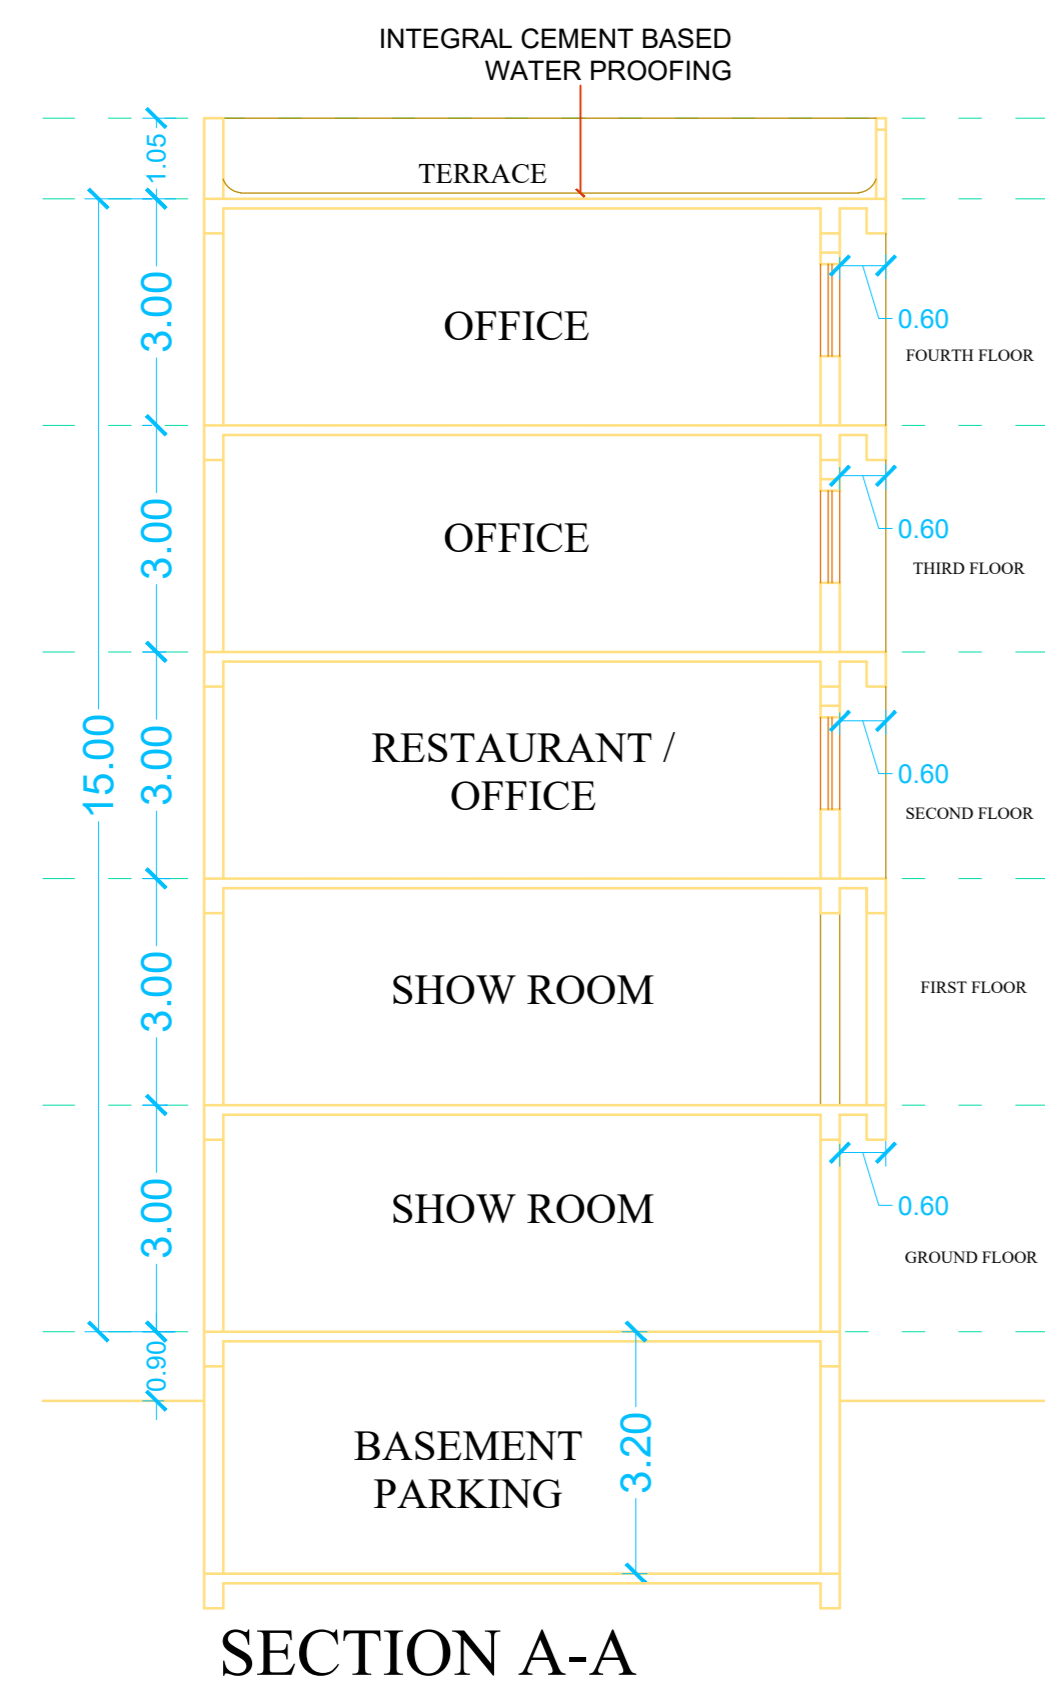

LTP NAME AND SIGNATURE	STRUCTURAL ENG'S NAME AND SIGNATURE	OWNER NAME AND SIGNATURE	DATE
Koushendra Kumar RRDA/ENG/0146/2019			