


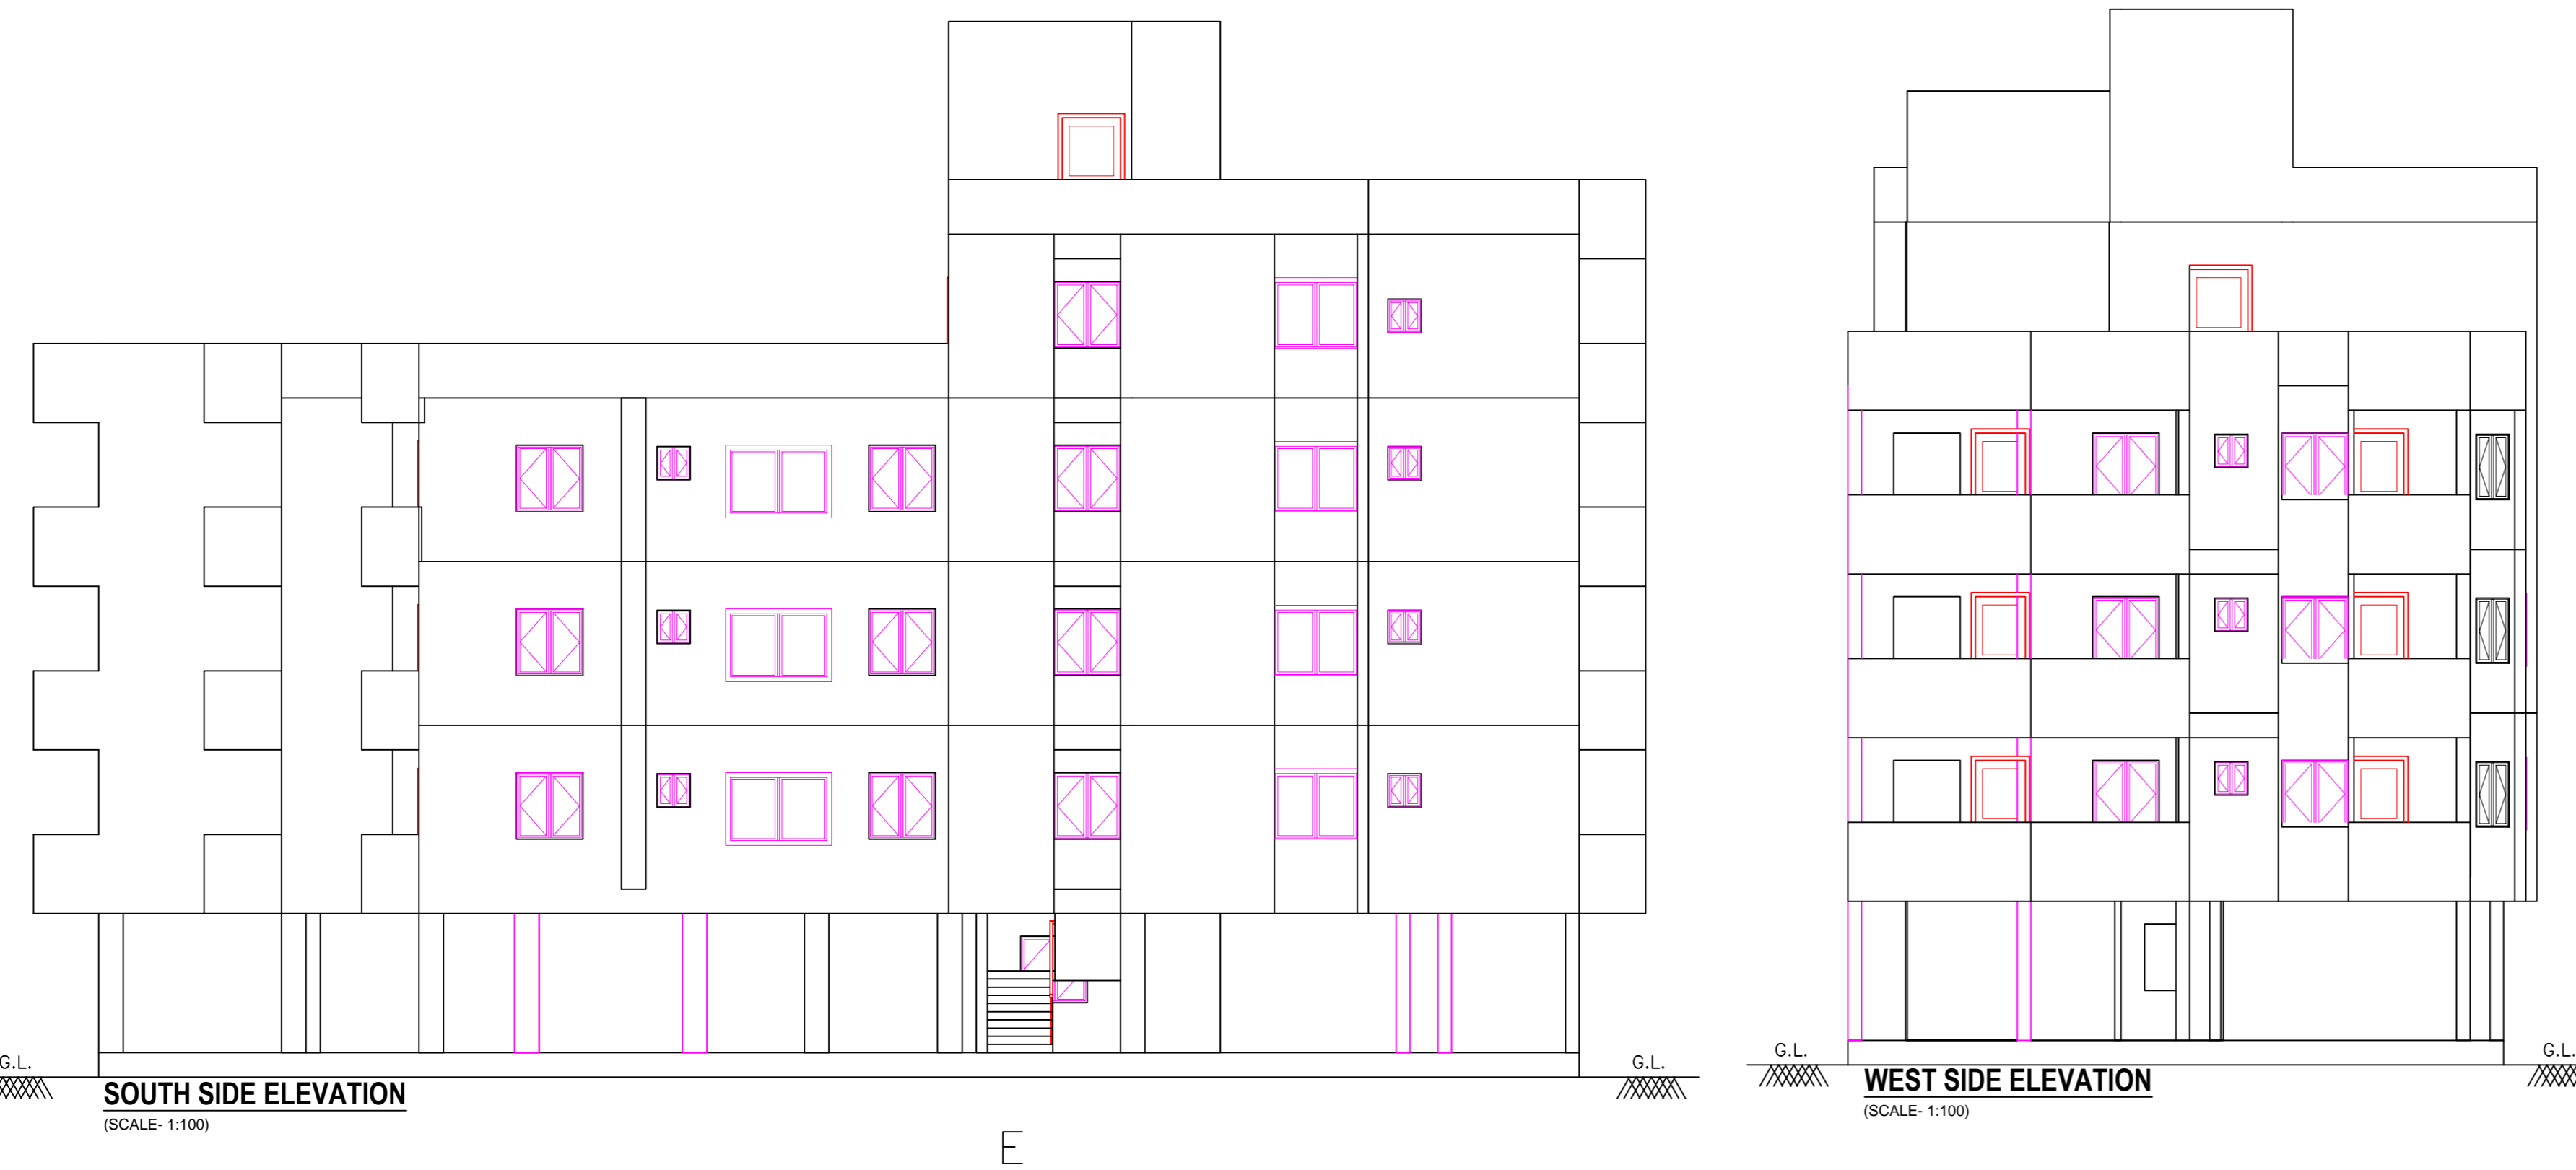

Proposal Basic Information	
Proposal File No.	RMC/EP0638/W36/2019
Owner Name	KANTI KUMARI AND KASHI NATH KASHYAP
Khata No	247
Plot No	506
Village Name	PUNDAG
Use	Residential
SubUse	Residential Bldg/Apartment



Building :A (B)

Floor Name	Total Built Up Area (Sq.mt)	Deductions (Area in Sq.mt.)				Proposed FAR Area (Sq.mt.)	Add Area in FAR (Sq.mt.)	Total FAR Area (Sq.mt.)	Total Consumed Additional FAR Area (Sq.mt.)	Trent (No.)
		Lift	Balcony	Accessories	Parking					
Ground Floor	252.34	0.00	0.00	9.98	268.00	0.00	10.35	14.36	00	
First Floor	295.05	3.25	0.00	0.00	295.80	0.00	295.80	295.80	02	
Second Floor	323.53	3.25	12.26	0.00	308.02	0.00	308.02	308.02	02	
Third Floor	323.53	3.25	12.26	0.00	308.02	0.00	308.02	308.02	02	
Fourth Floor	152.87	3.25	6.82	0.00	142.70	0.00	142.70	142.70	01	
Terrace	0.00	0.00	0.00	0.00	0.00	0.00	0.00	0.00	00	
Floor	1361.32	13.00	31.44	9.98	268.00	1054.54	10.35	1068.90	1068.90	08
Total	1361.32	13.00	31.44	9.98	268.00	1054.54	10.35	1068.90	1068.90	08

SCHEDULE OF DOOR:

BUILDING NAME	NAME	LENGTH	HEIGHT	NOS
A (B)	D2	0.75	2.10	24
A (B)	D1	0.90	2.10	17
A (B)	D	1.05	2.10	41

SCHEDULE OF WINDOW/VENTILATION:


BUILDING NAME	NAME	LENGTH	HEIGHT	NOS
A (B)	V	0.60	0.60	20
A (B)	G	1.20	0.60	01
A (B)	W2	1.50	1.20	27
A (B)	G	1.20	1.80	04
A (B)	W1	1.40	1.20	01
A (B)	W1	1.50	1.20	20
A (B)	V	1.80	1.20	08
A (B)	W	2.40	1.20	02

Balcony Calculations Table




FLOOR	SIZE	AREA	TOTAL AREA
FOURTH FLOOR PLAN	1.20 X 11.53 X 1 X 1	13.84	13.84
SECOND FLOOR PLAN	1.20 X 3.35 X 1 X 1	4.01	24.53
	1.20 X 2.81 X 1 X 1	3.37	
	1.05 X 3.15 X 1 X 1	3.31	
THIRD FLOOR PLAN	1.20 X 11.53 X 1 X 1	13.84	24.53
	1.20 X 3.35 X 1 X 1	4.01	
	1.20 X 2.81 X 1 X 1	3.37	
	1.05 X 3.15 X 1 X 1	3.31	
Total	1.20 X 11.53 X 1 X 1	13.84	62.90

UnitBUA Table for Building :A (B)

FLOOR	Name	UnitBUA Type	UnitBUA Area	Carpet Area	No. of Rooms	No. of Tenement
FIRST FLOOR PLAN	011	FLAT	173.21	151.11	13	2
	012	FLAT	93.26	87.14	8	2
FOURTH FLOOR PLAN	SPLIT 41	FLAT	119.38	112.30	9	1
SECOND FLOOR PLAN	21	FLAT	153.89	171.91	13	2
	22	FLAT	107.10	100.98	8	1
THIRD FLOOR PLAN	31	FLAT	102.37	95.09	7	1
	32	FLAT	81.52	76.46	6	1
	33	FLAT	107.10	100.98	8	1
Total			967.85	905.99	72	8

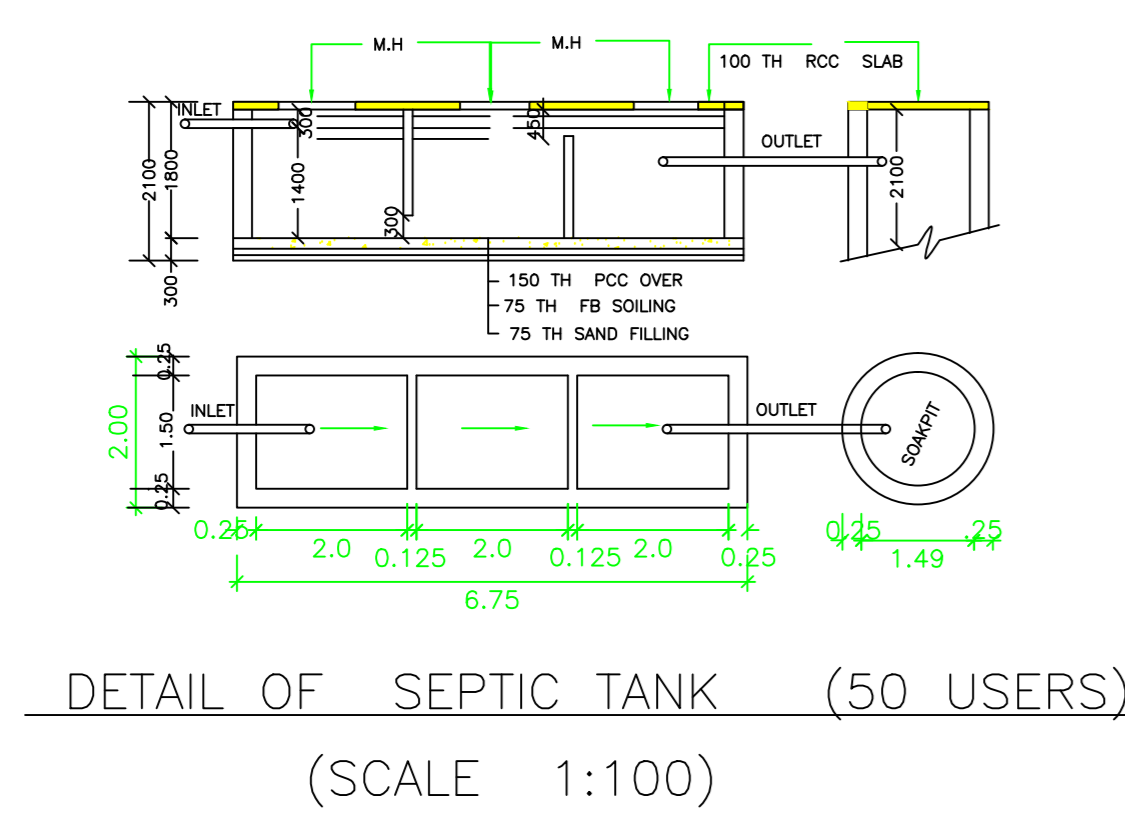

**CERTIFICATE**  
THIS IS TO CERTIFY THAT THE STRUCTURAL DESIGN OF THIS BUILDING WILL BE AS PER IS 1893-1984 & IS 4326 - 1993 TO MAKE THE SAME EARTH QUAKE RESISTANT

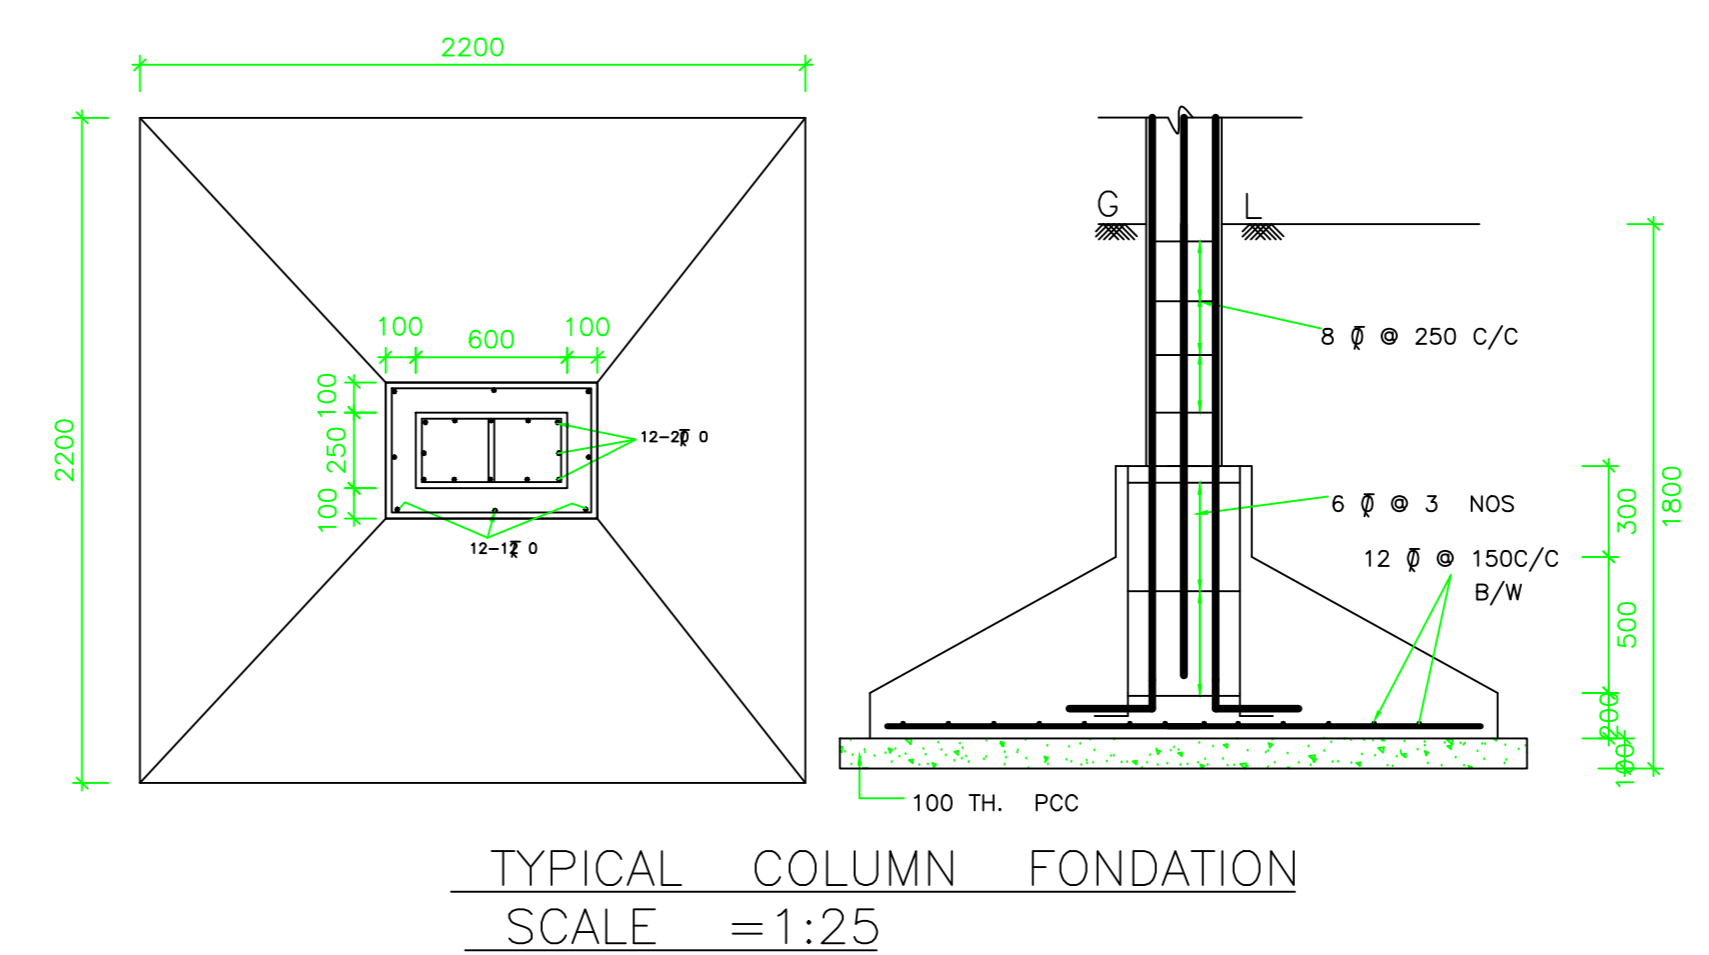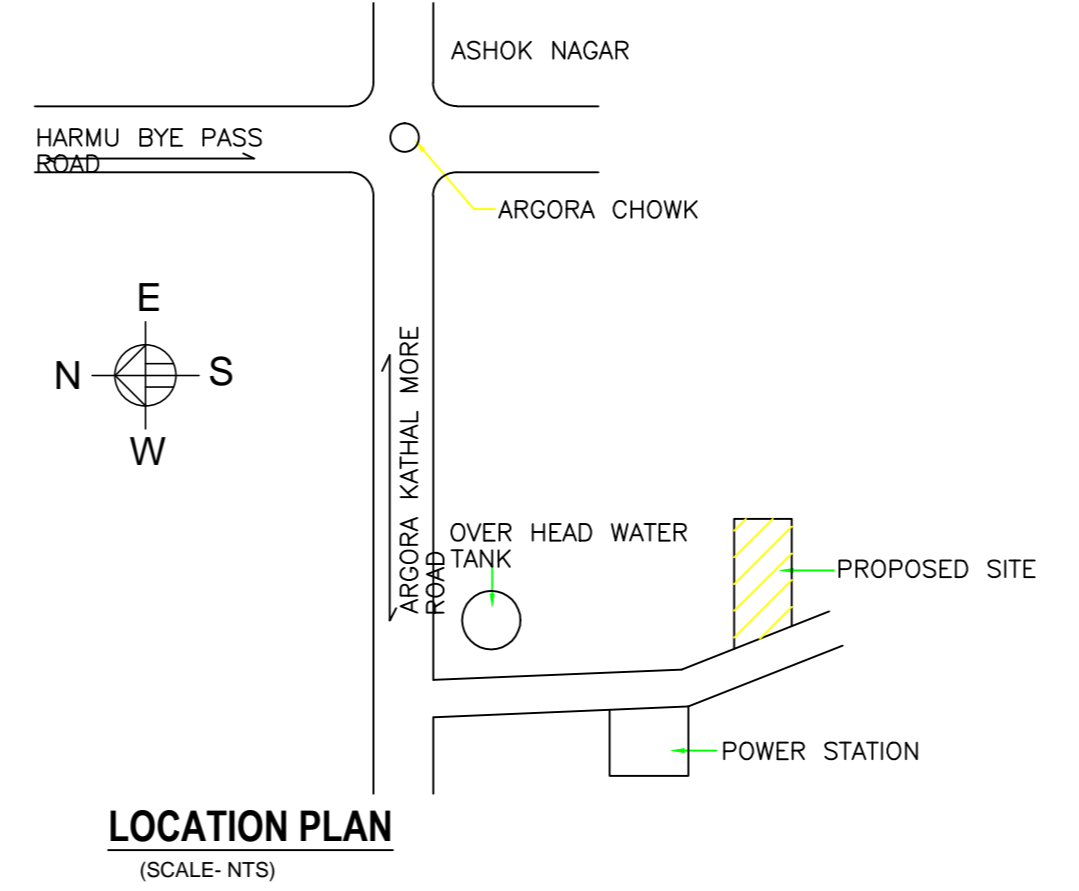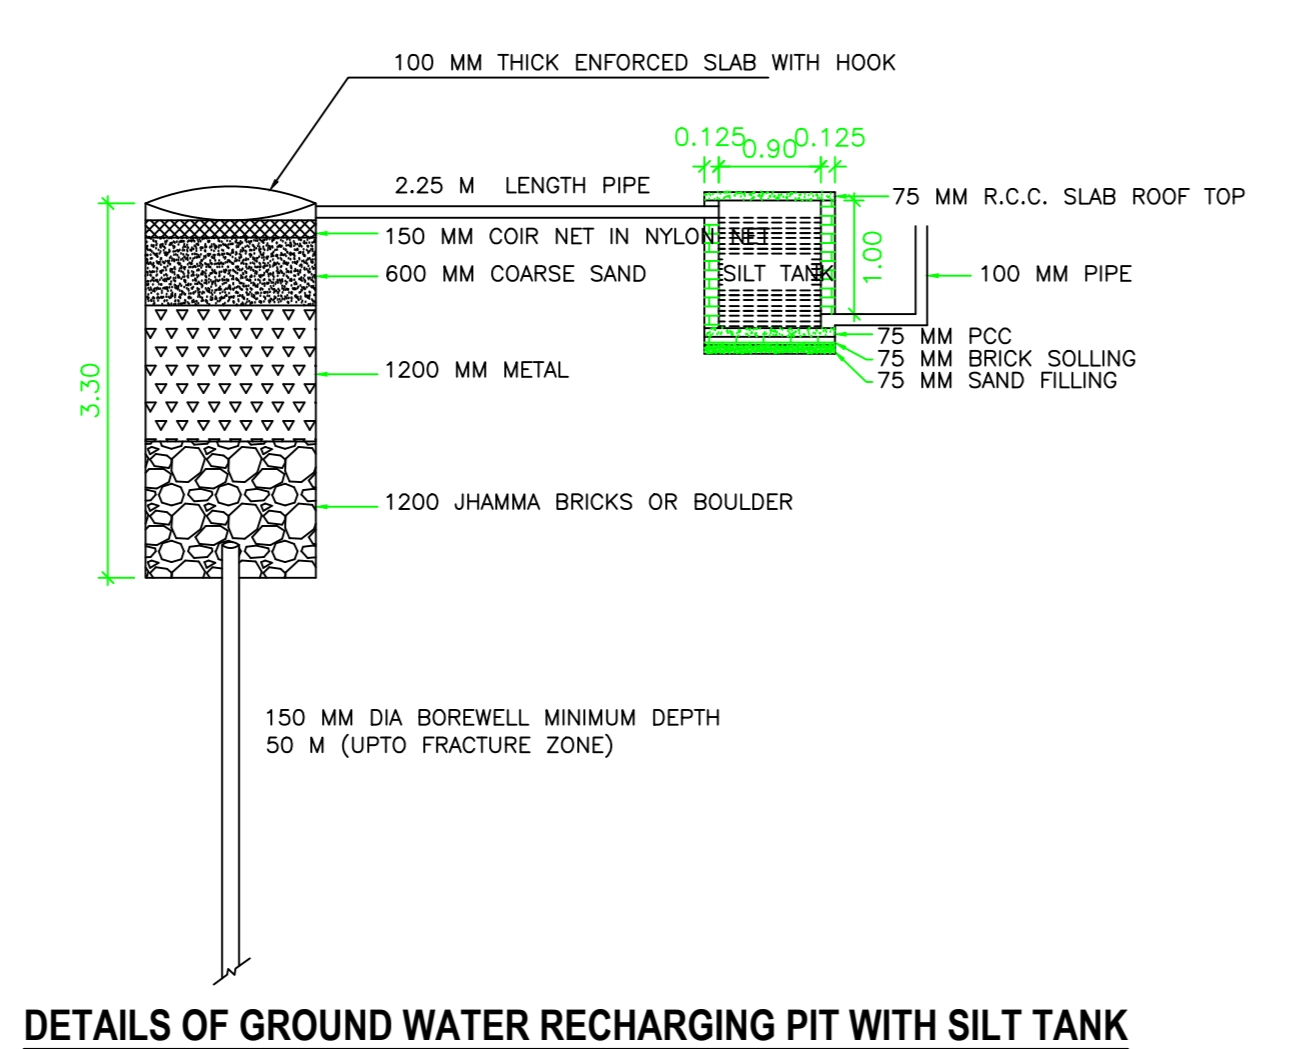

LTP NAME AND SIGNATURE	STRUCTURAL ENGS NAME AND SIGNATURE	BUILDER NAME AND SIGNATURE	DIGITAL SIGNATURE
SUDHANTU KUMAR CA98623905			