

Proposal Basic Information	
Proposal File No.	RMC/EP/17/03/2021
Owner Name	SWAMI PURNANAND PURI
Khata No	129
Plot No	348
Village Name	TUPLUDANA
Use	Residential
SubUse	Residential Bldg/Apartment










REQUIREMENTS	





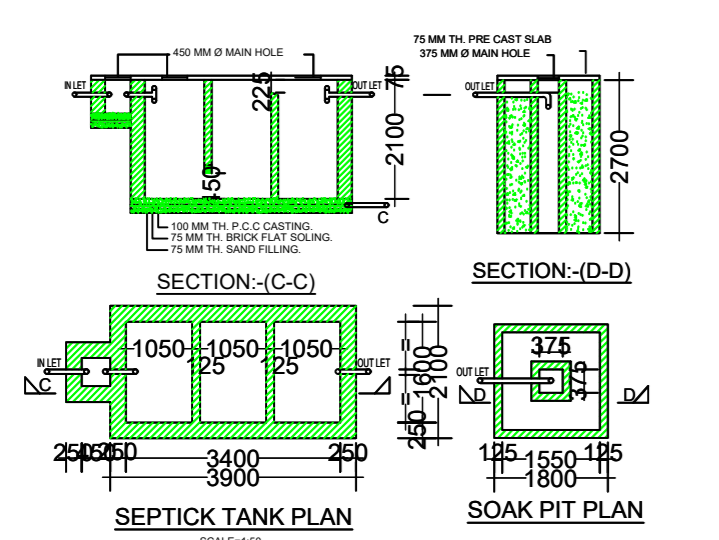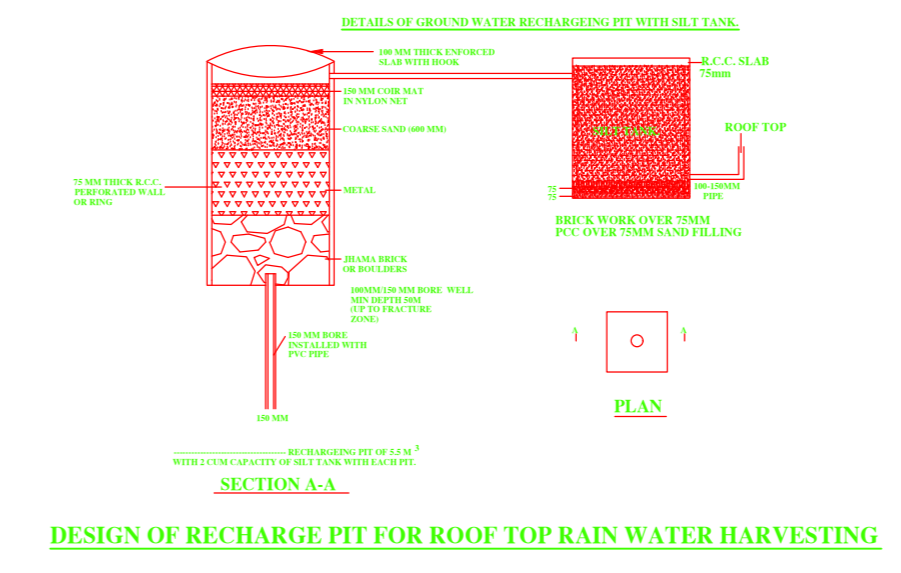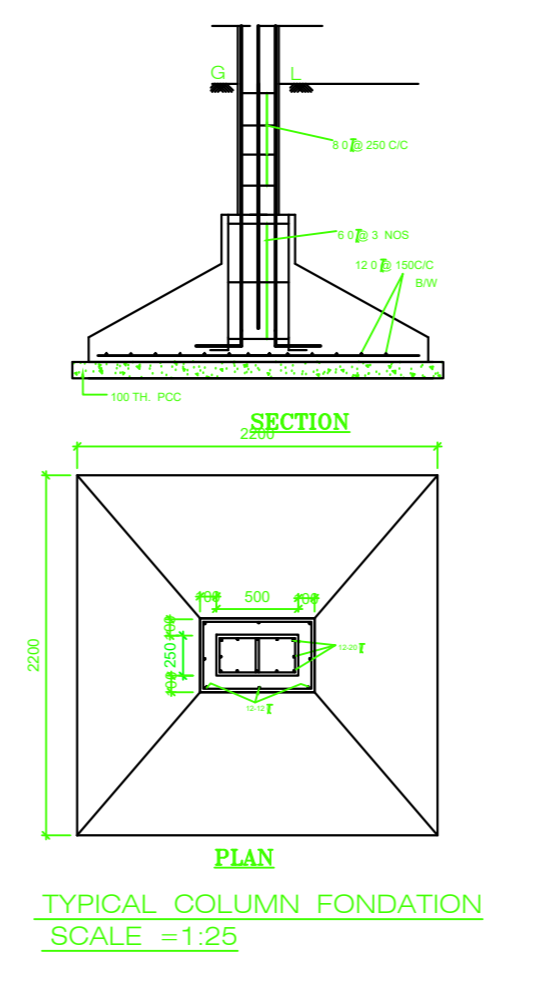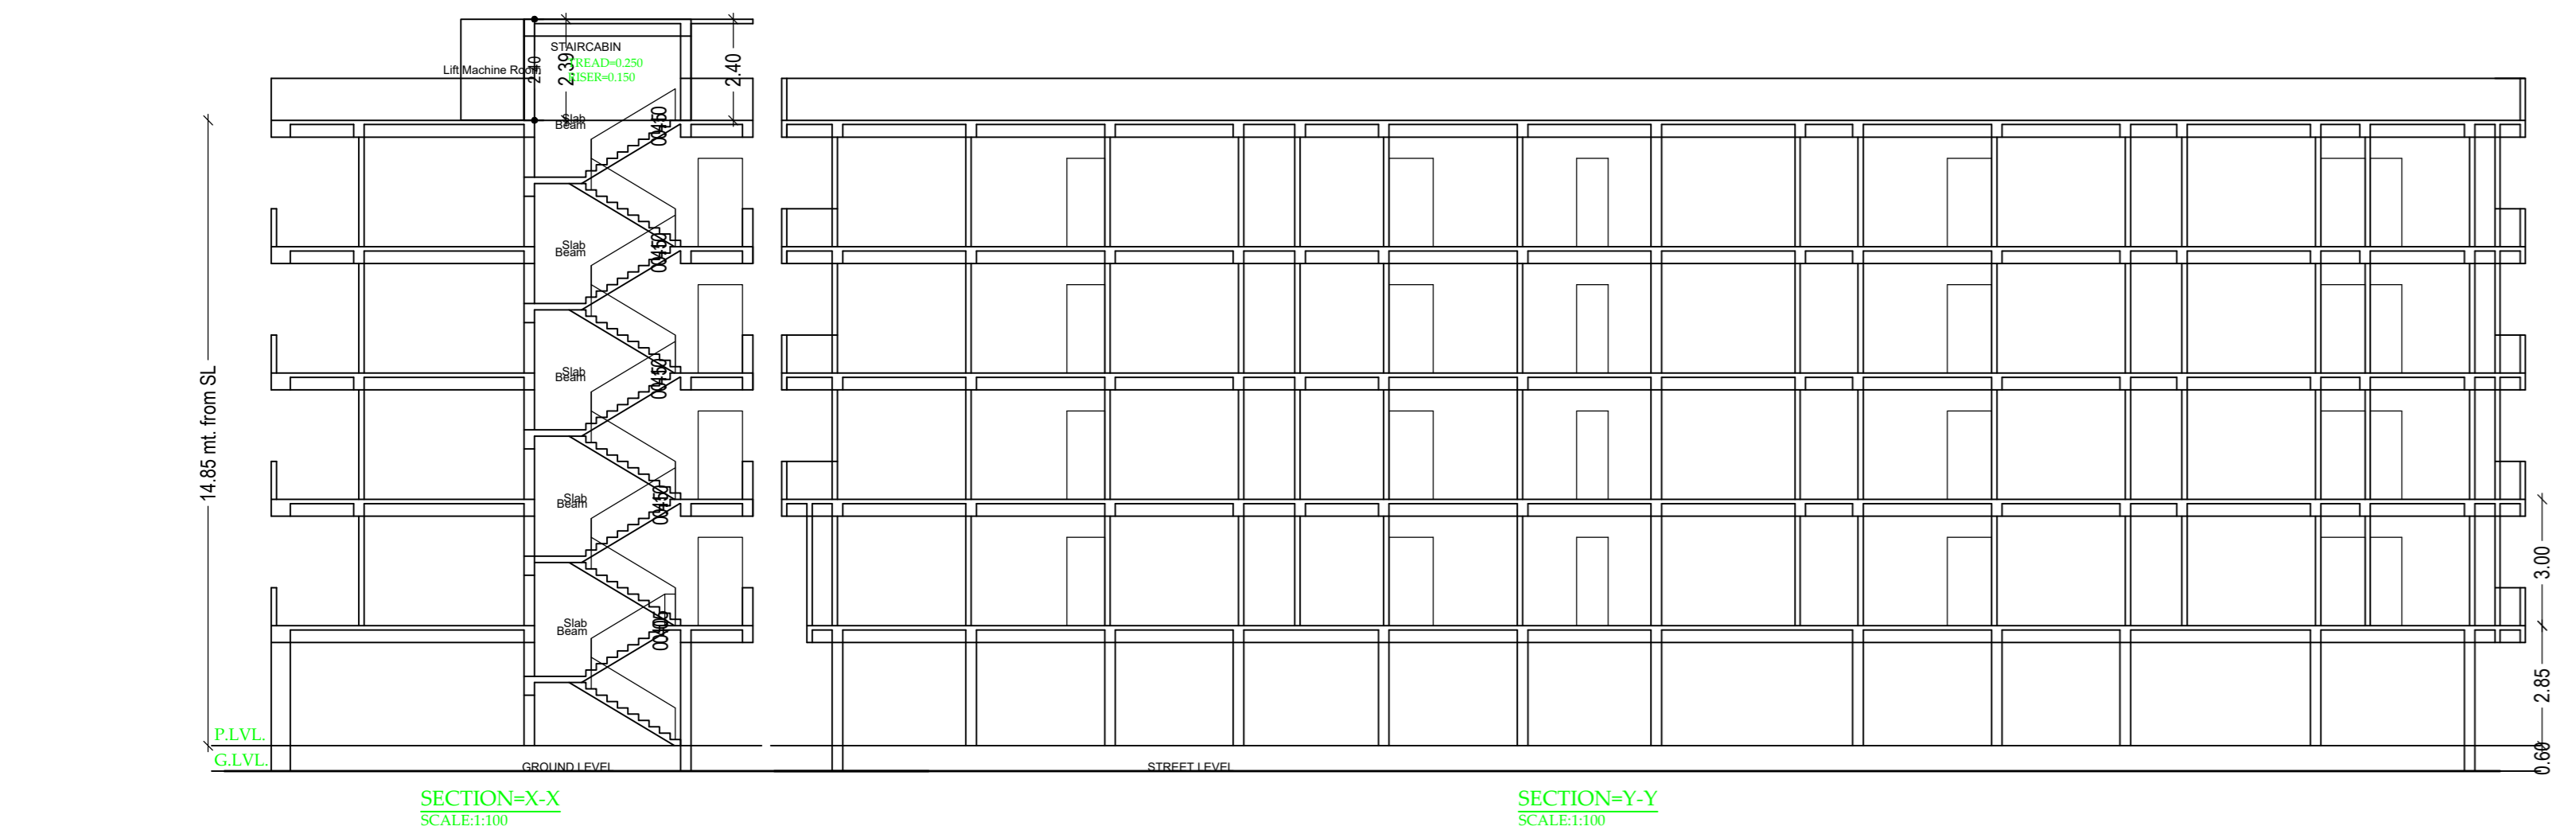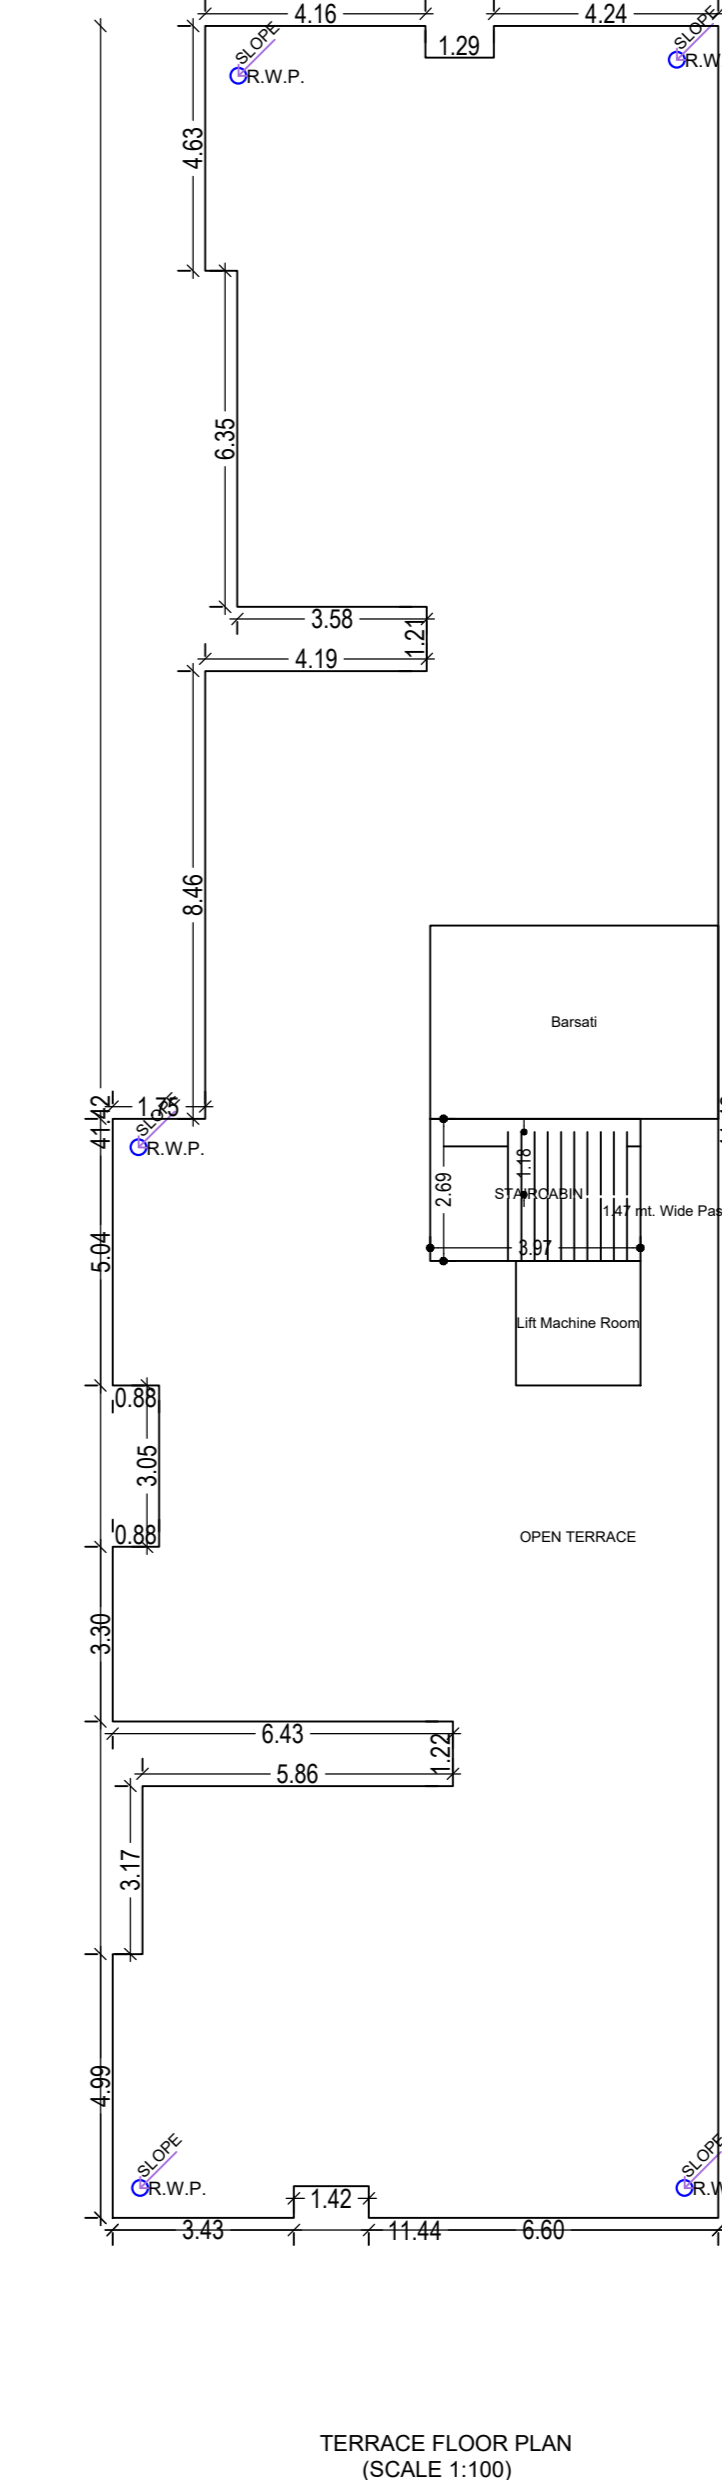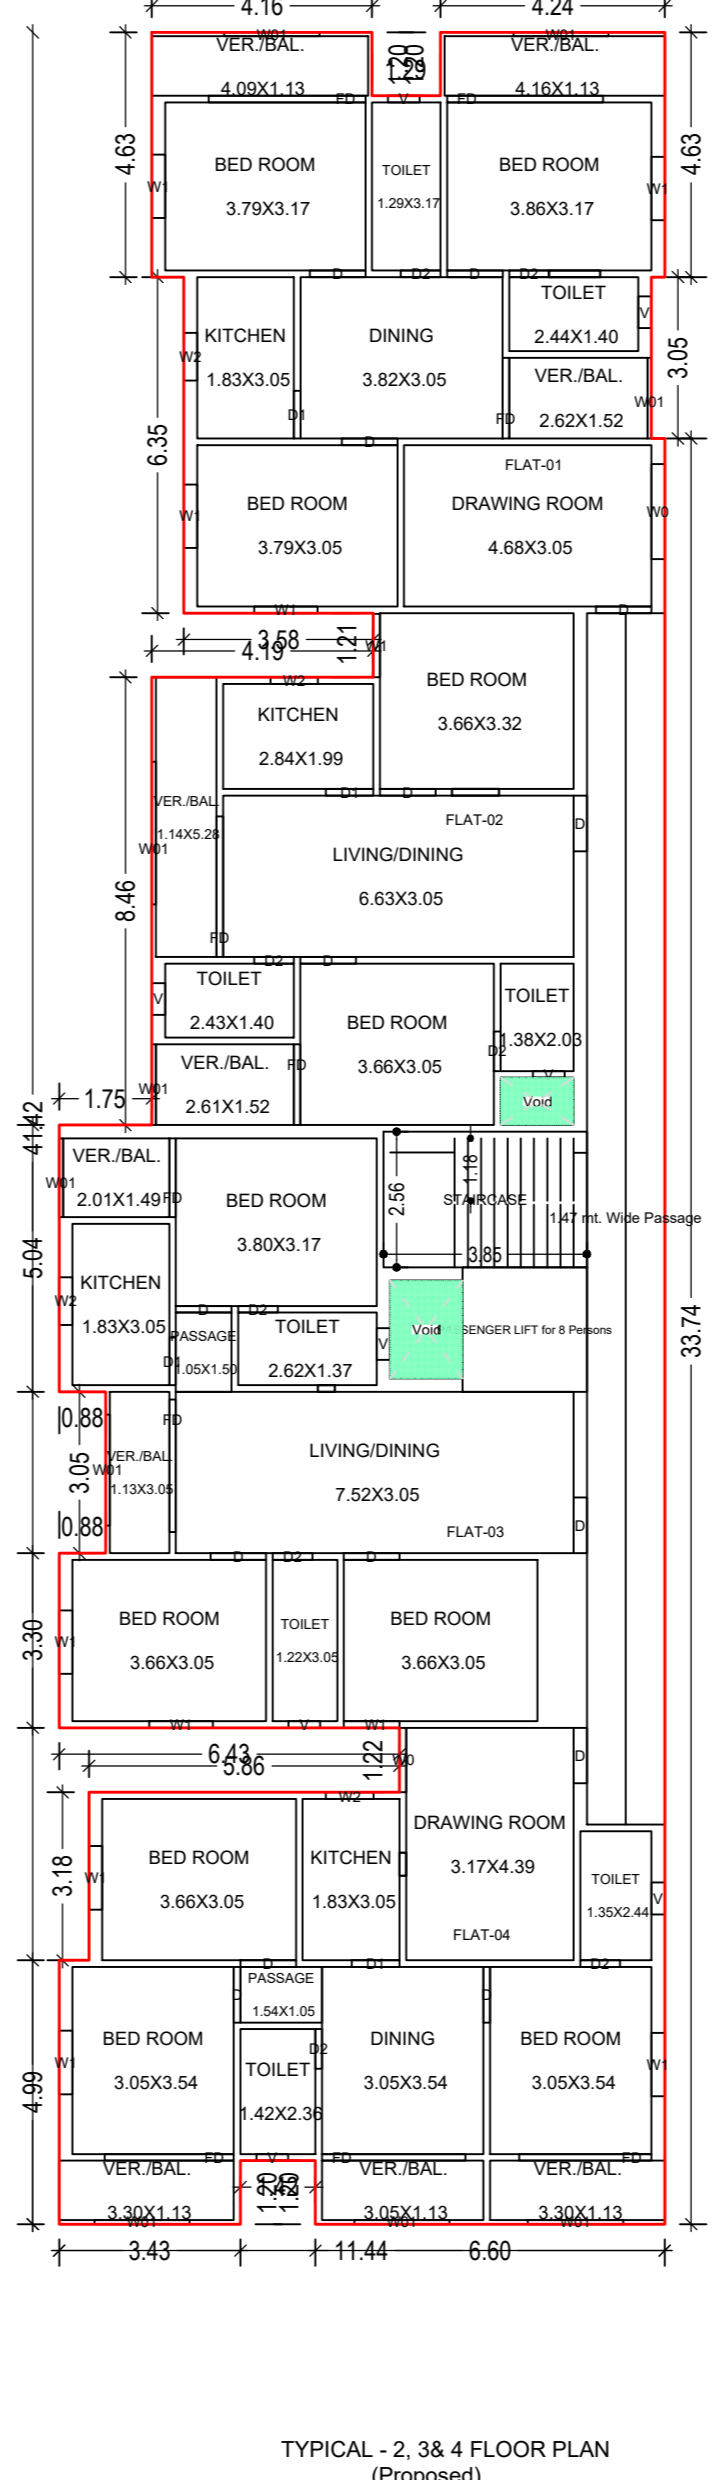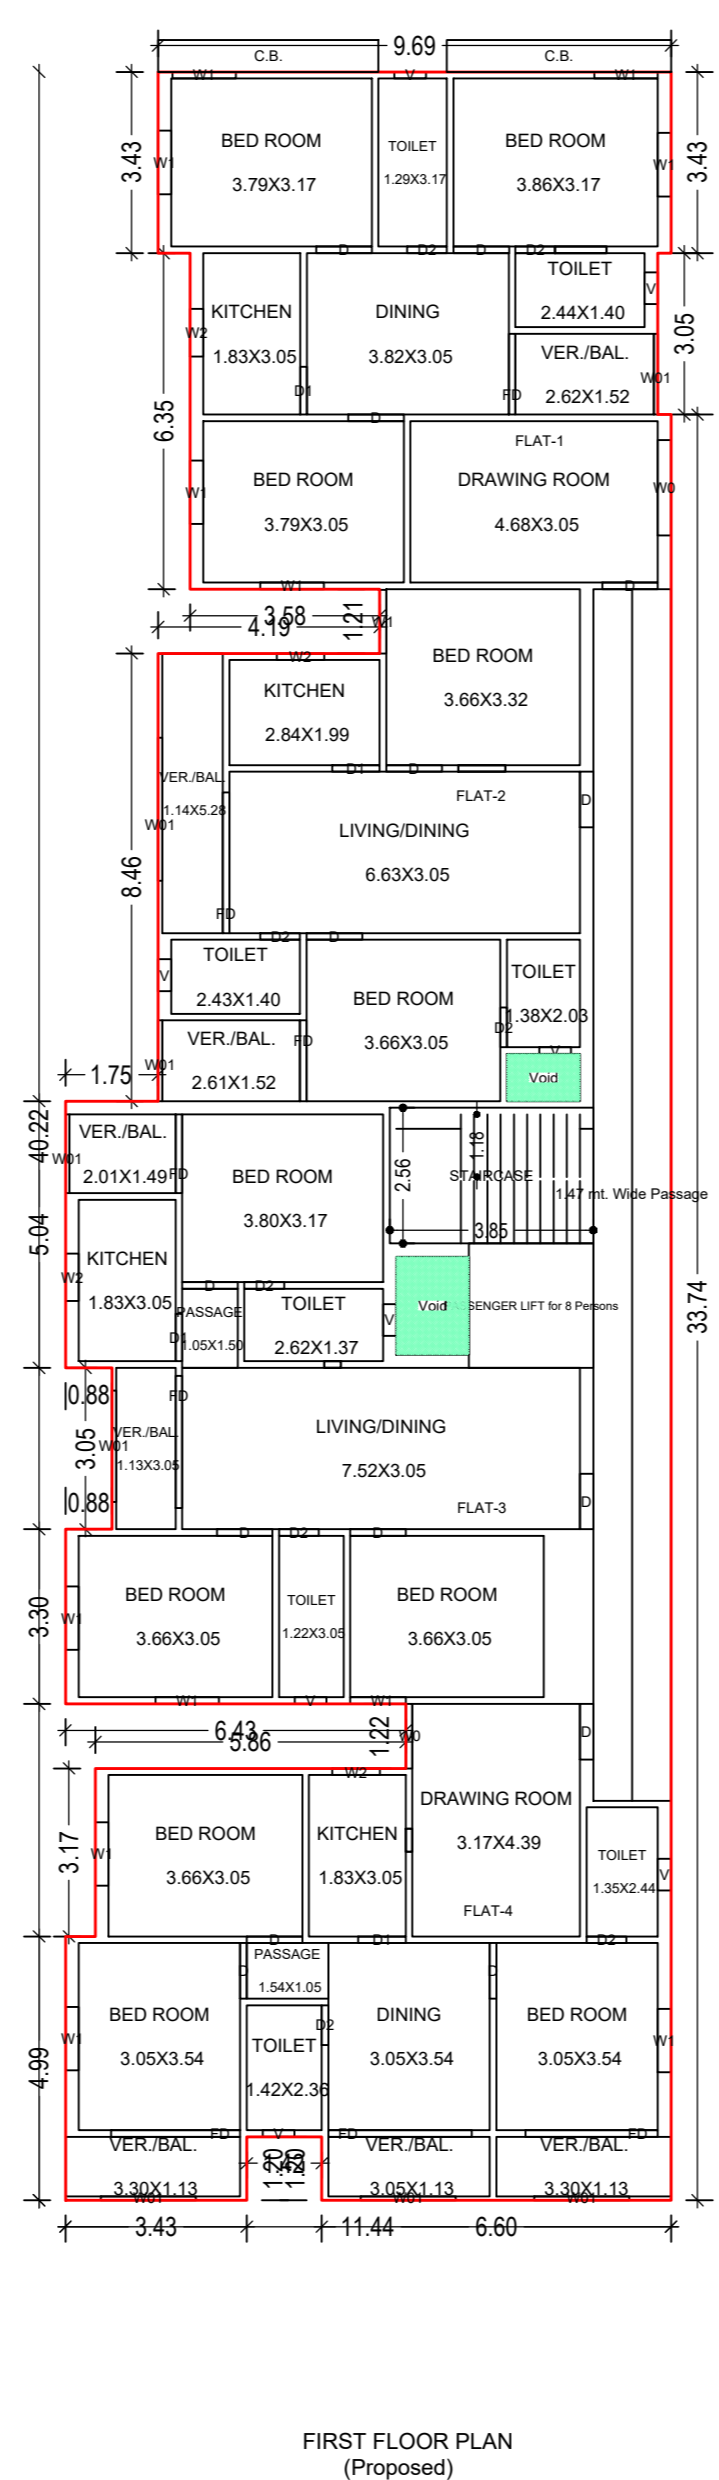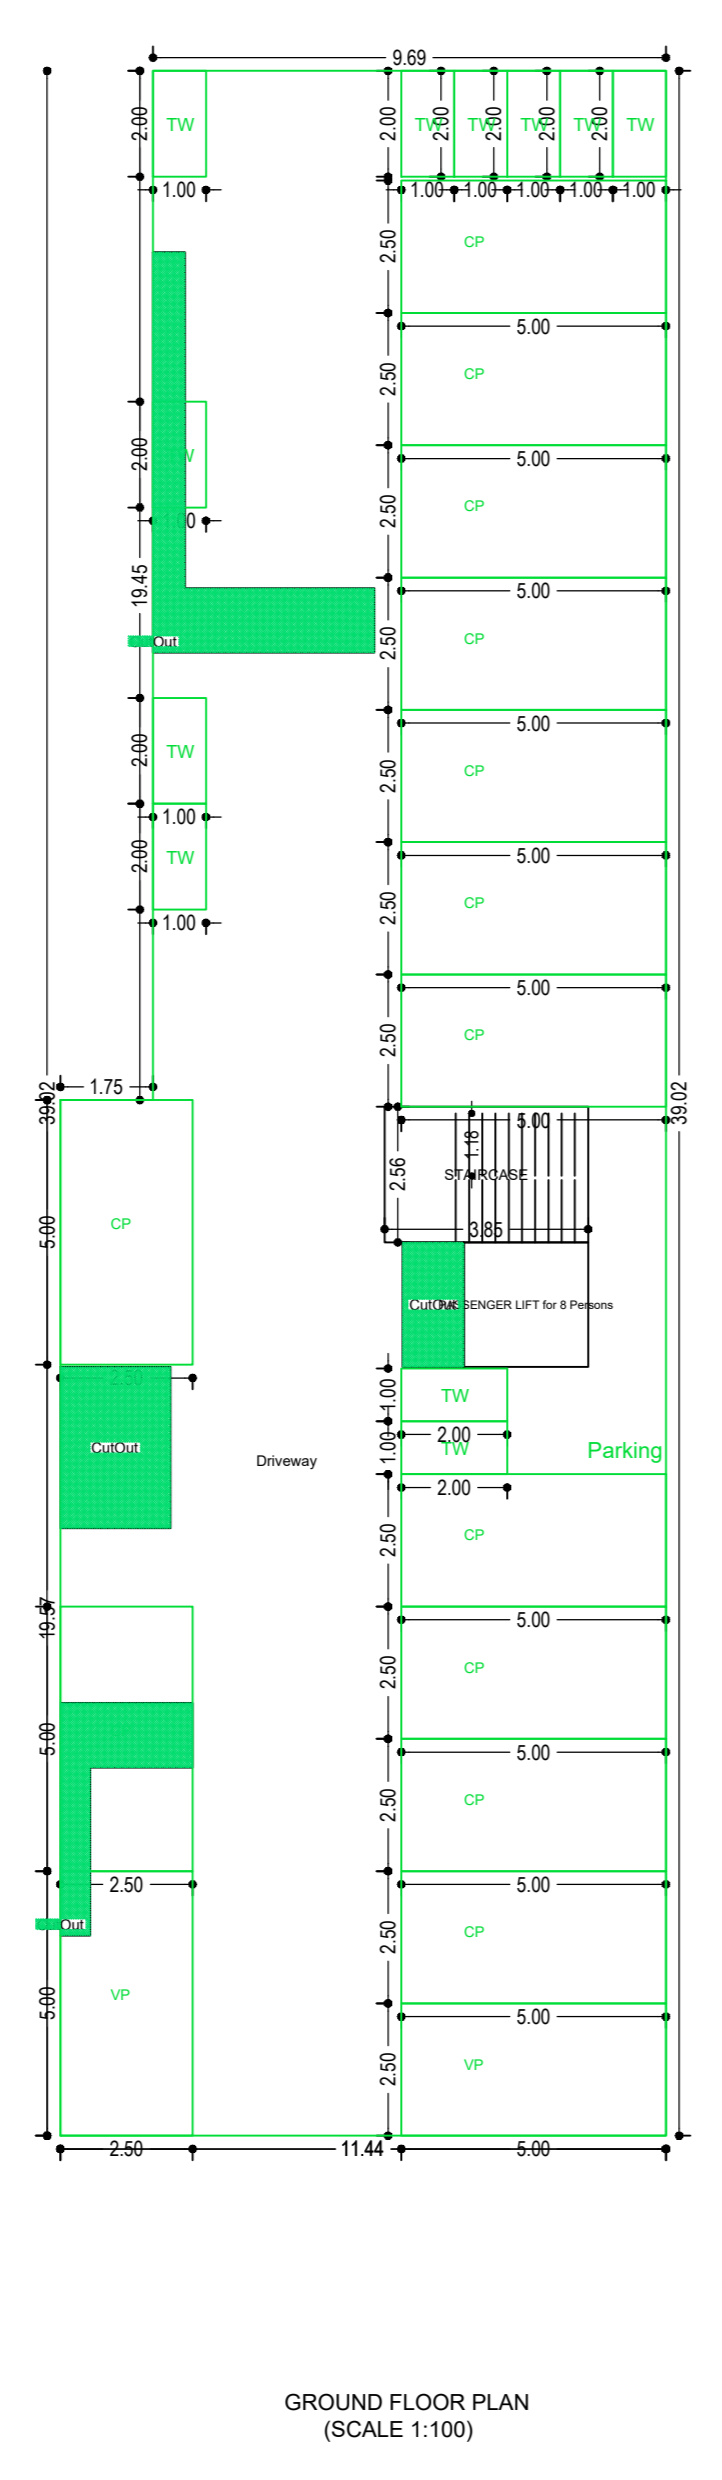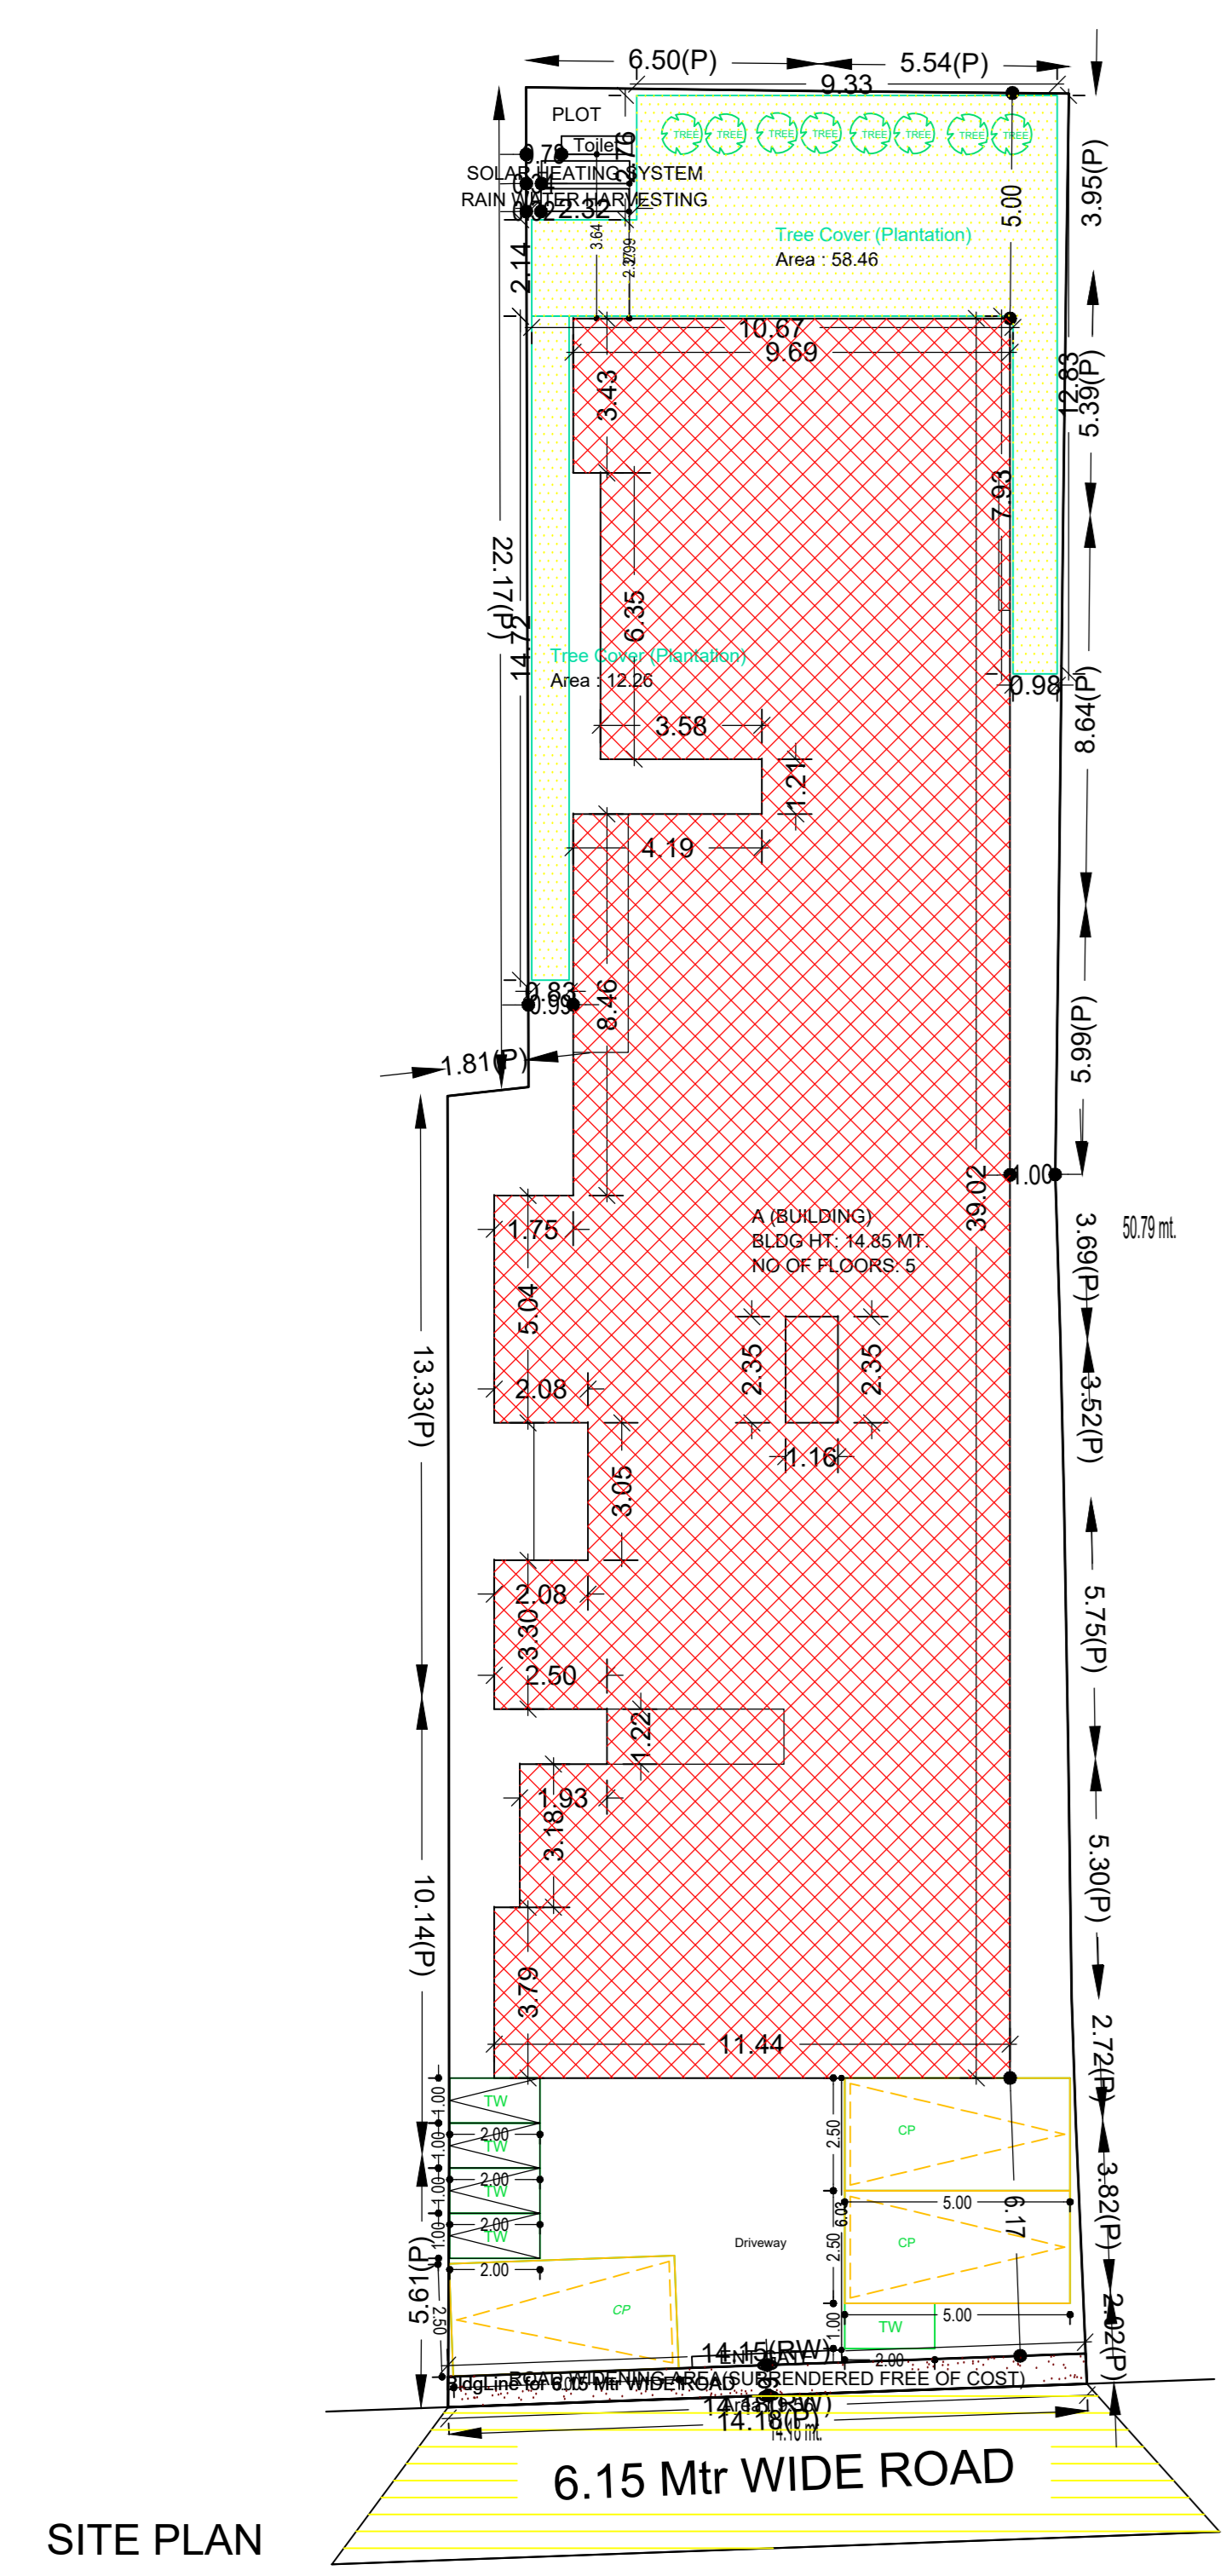

LTP NAME AND SIGNATURE	STRUCTURAL ENGS NAME AND SIGNATURE	BUILDER NAME AND SIGNATURE	DIGITAL SIGNATURE
SHAILESH KUMAR RMC/LE/00/15/15-16			