

Proposed Basic Information	
Proposed File No./M.C./P./S.P./R.O./2019	
Owner Name	SRI CHANDRESH BAJAJ
Khata No	20
Plot No	R-5- PLOT NO-999 SUB PLOT NO-999/A/999/2/999/C
Village Name	HICAL
Use	Residential
Sub-use	Residential Bldg./Apartment

AREA STATISTICS	






UNITED TABLE FOR BUILDING PROPOSED (RESIDENTIAL BUILDING)

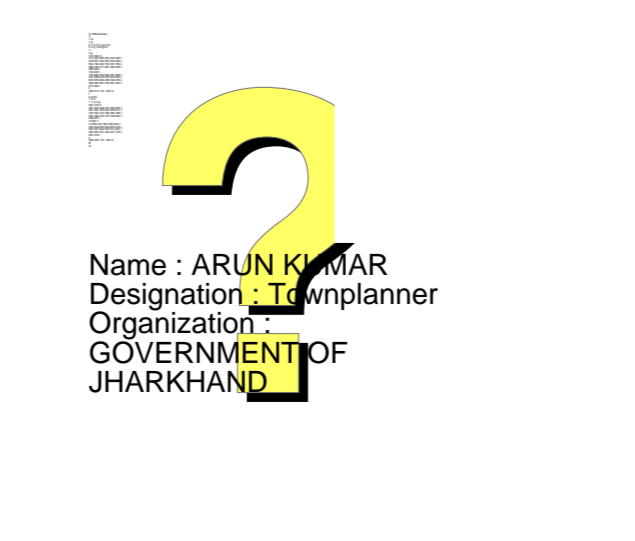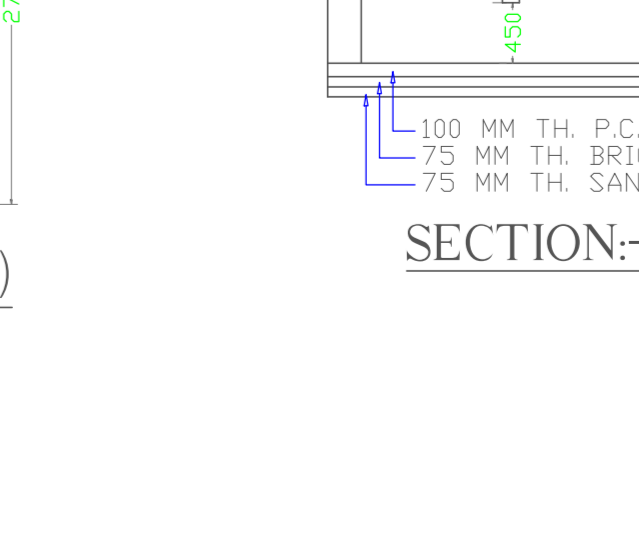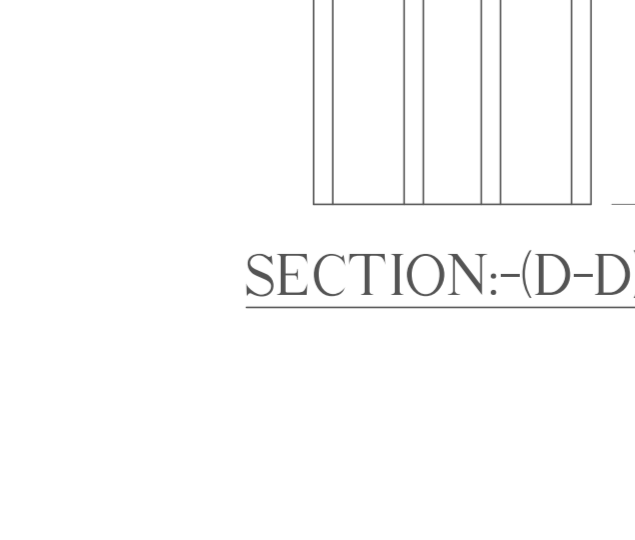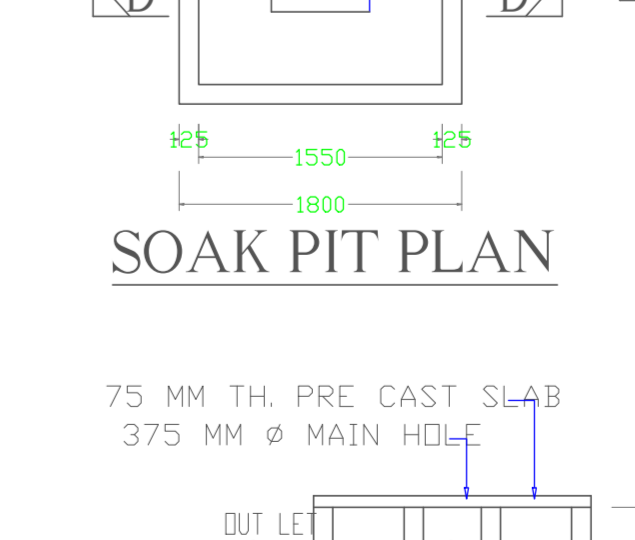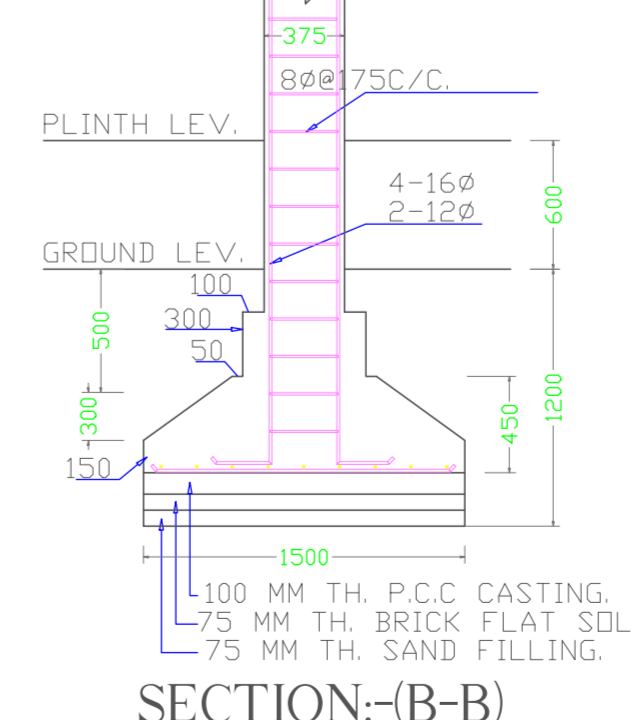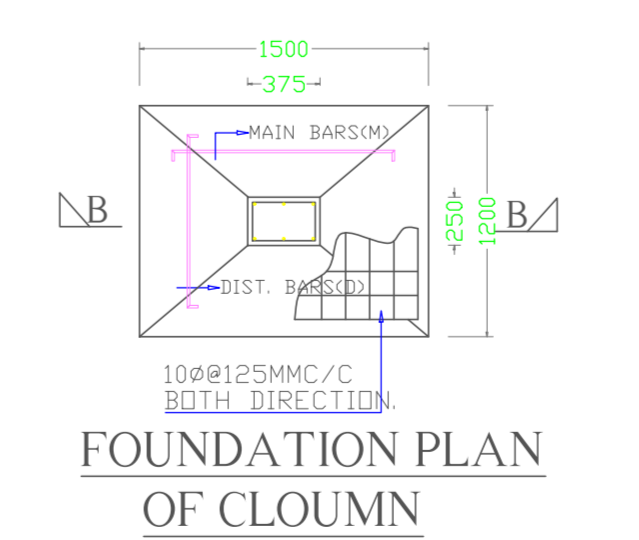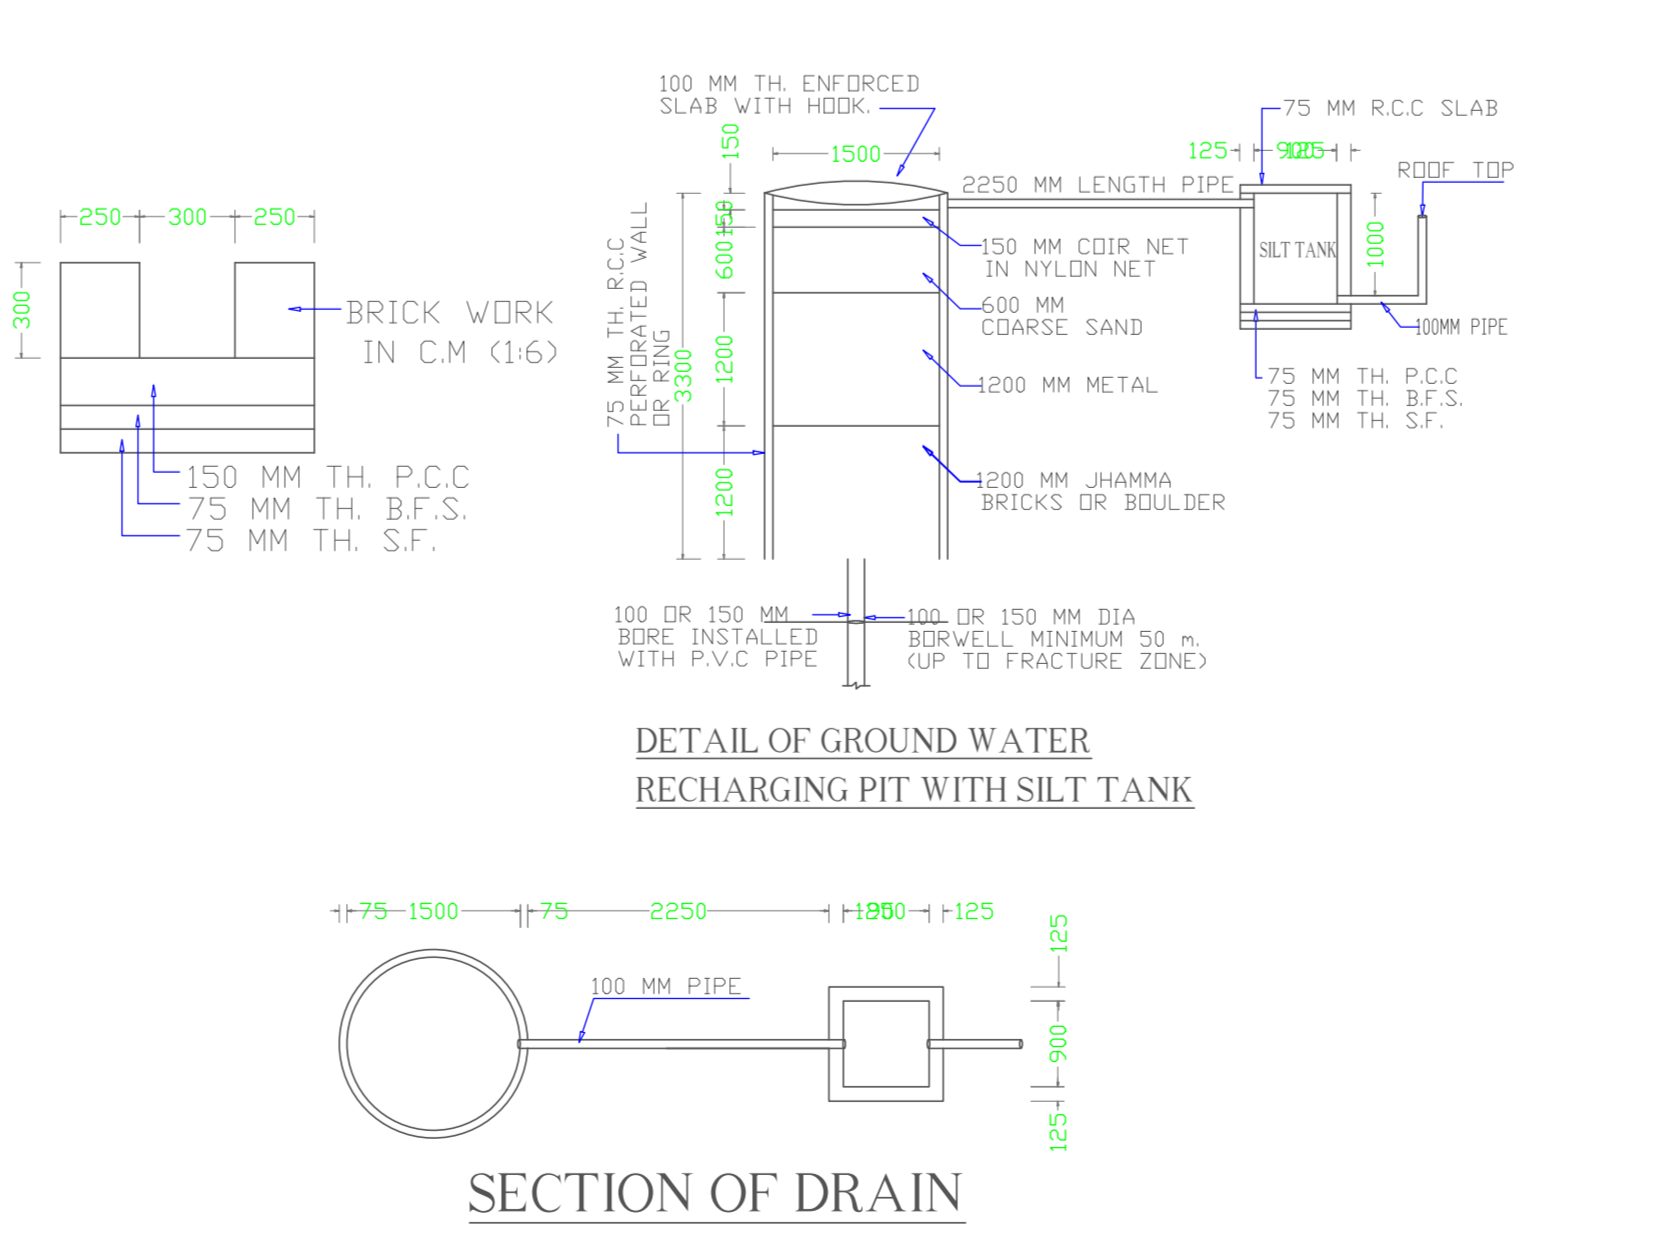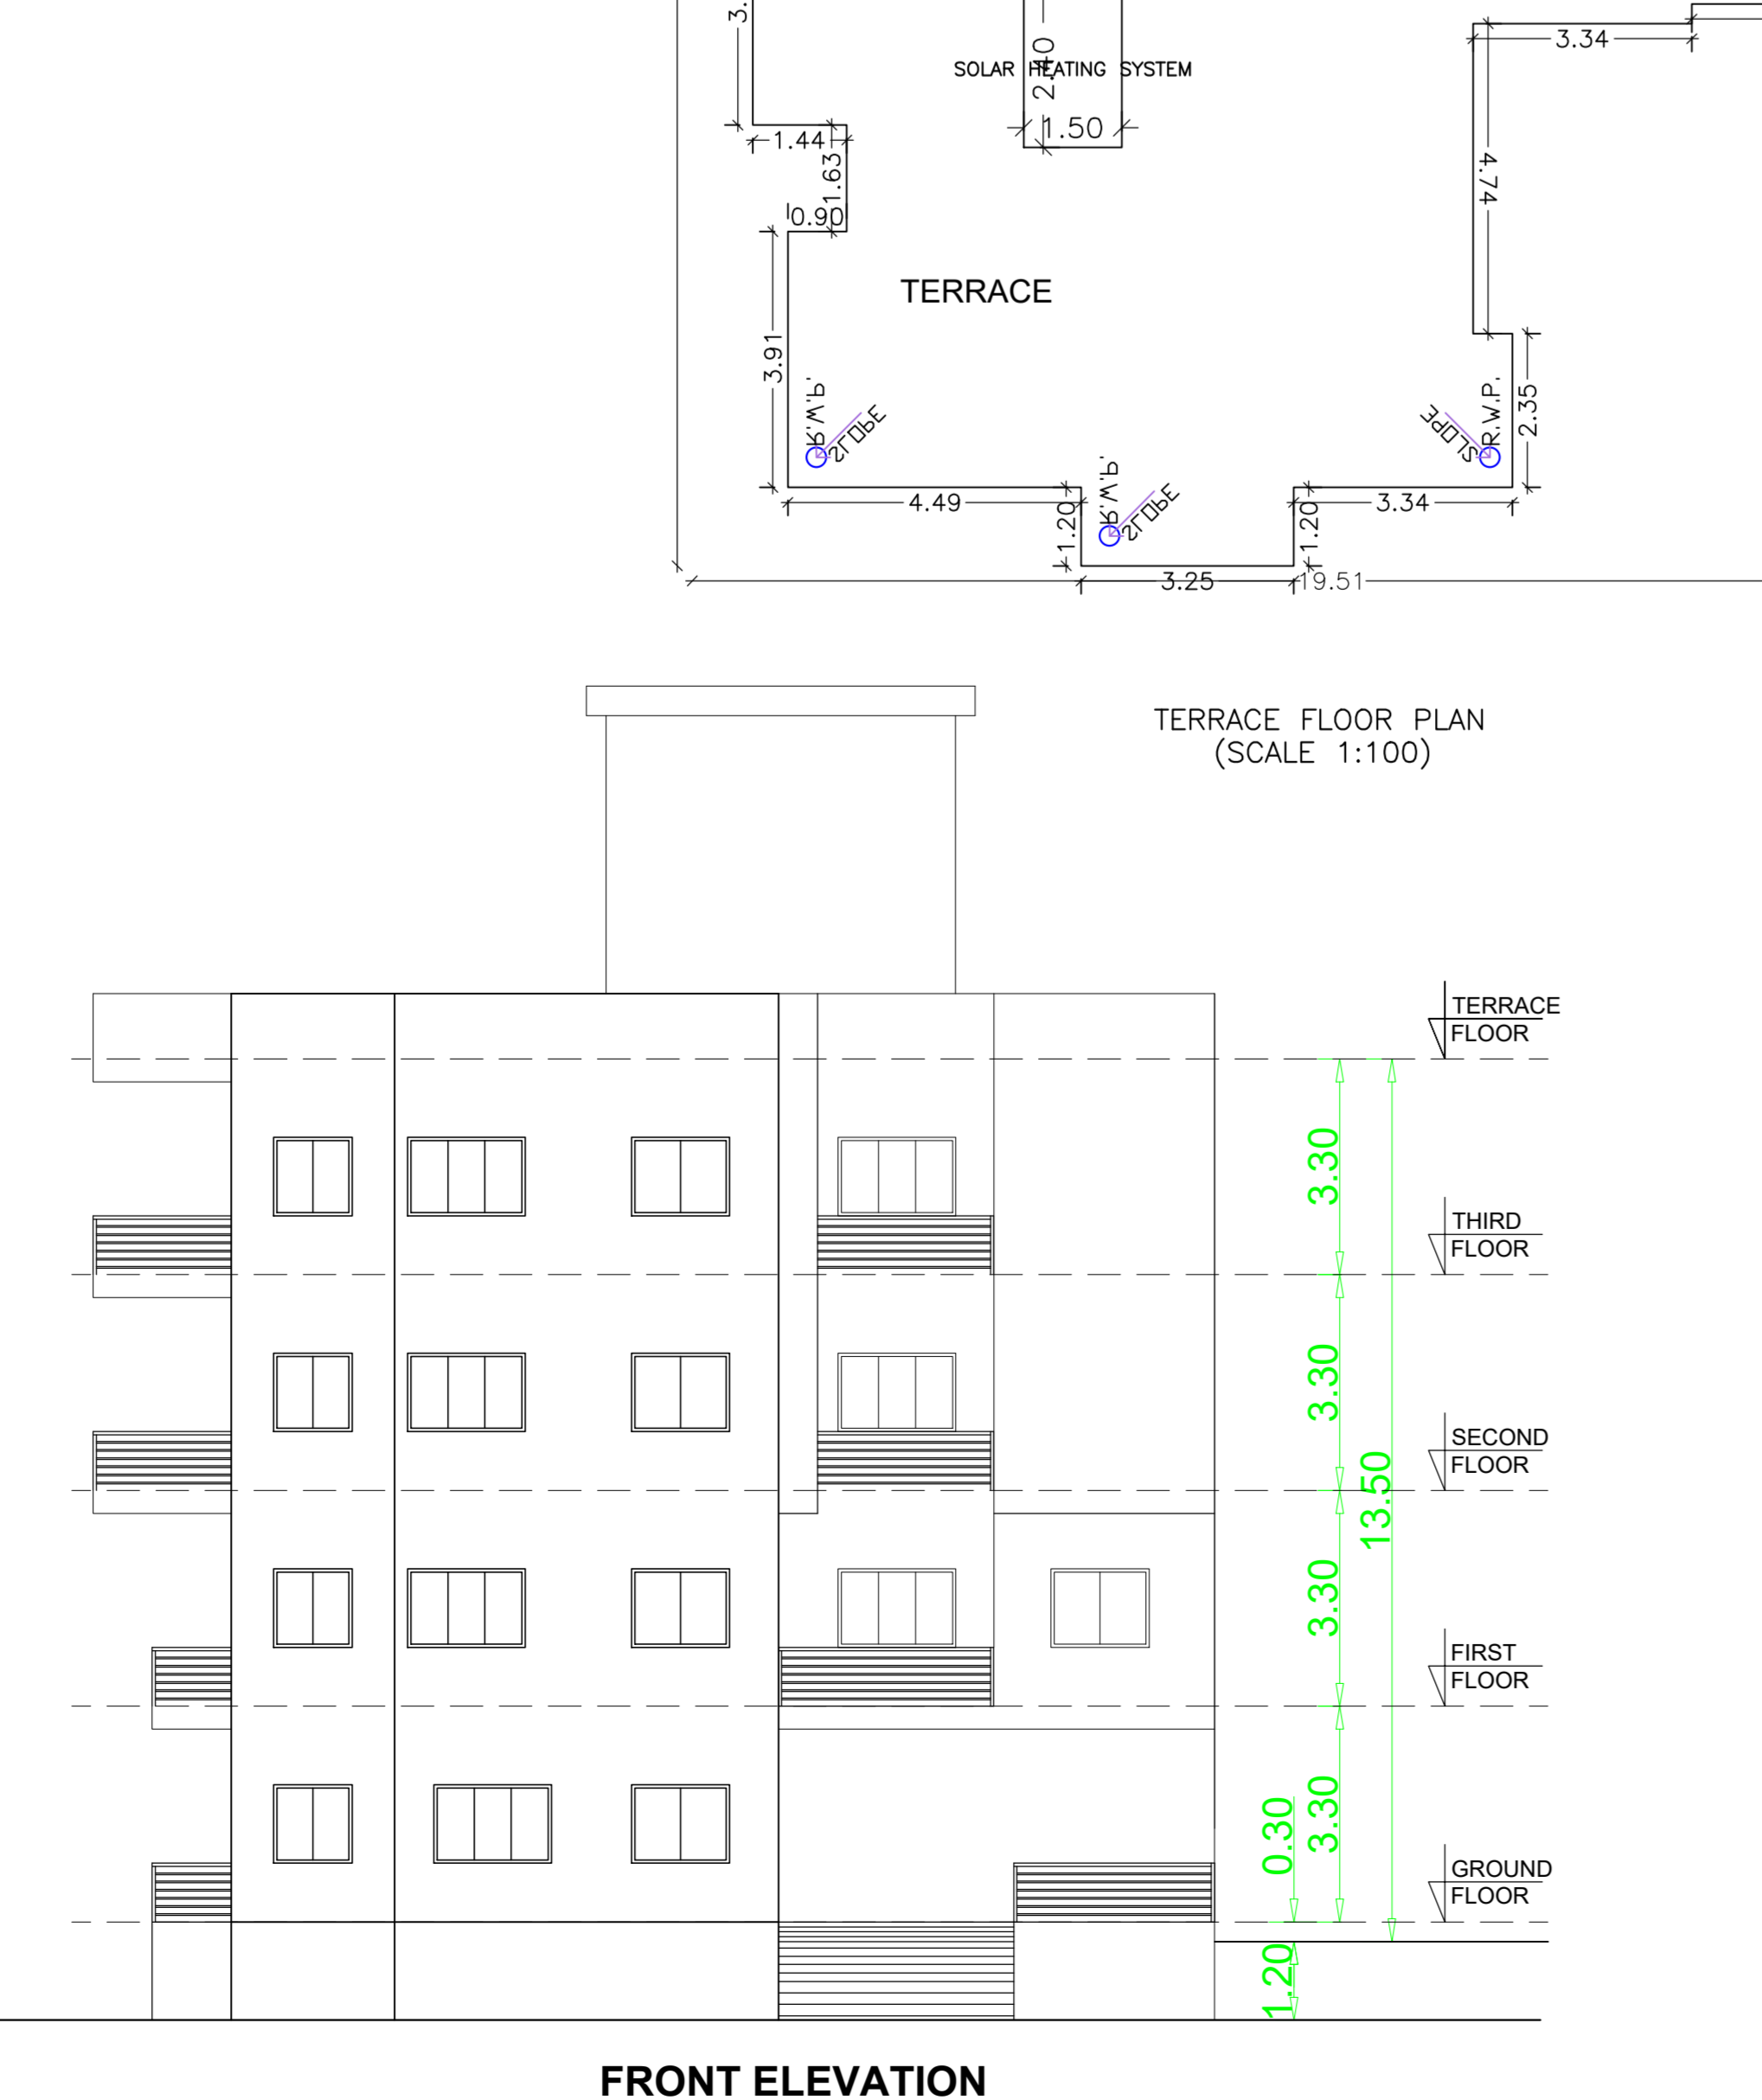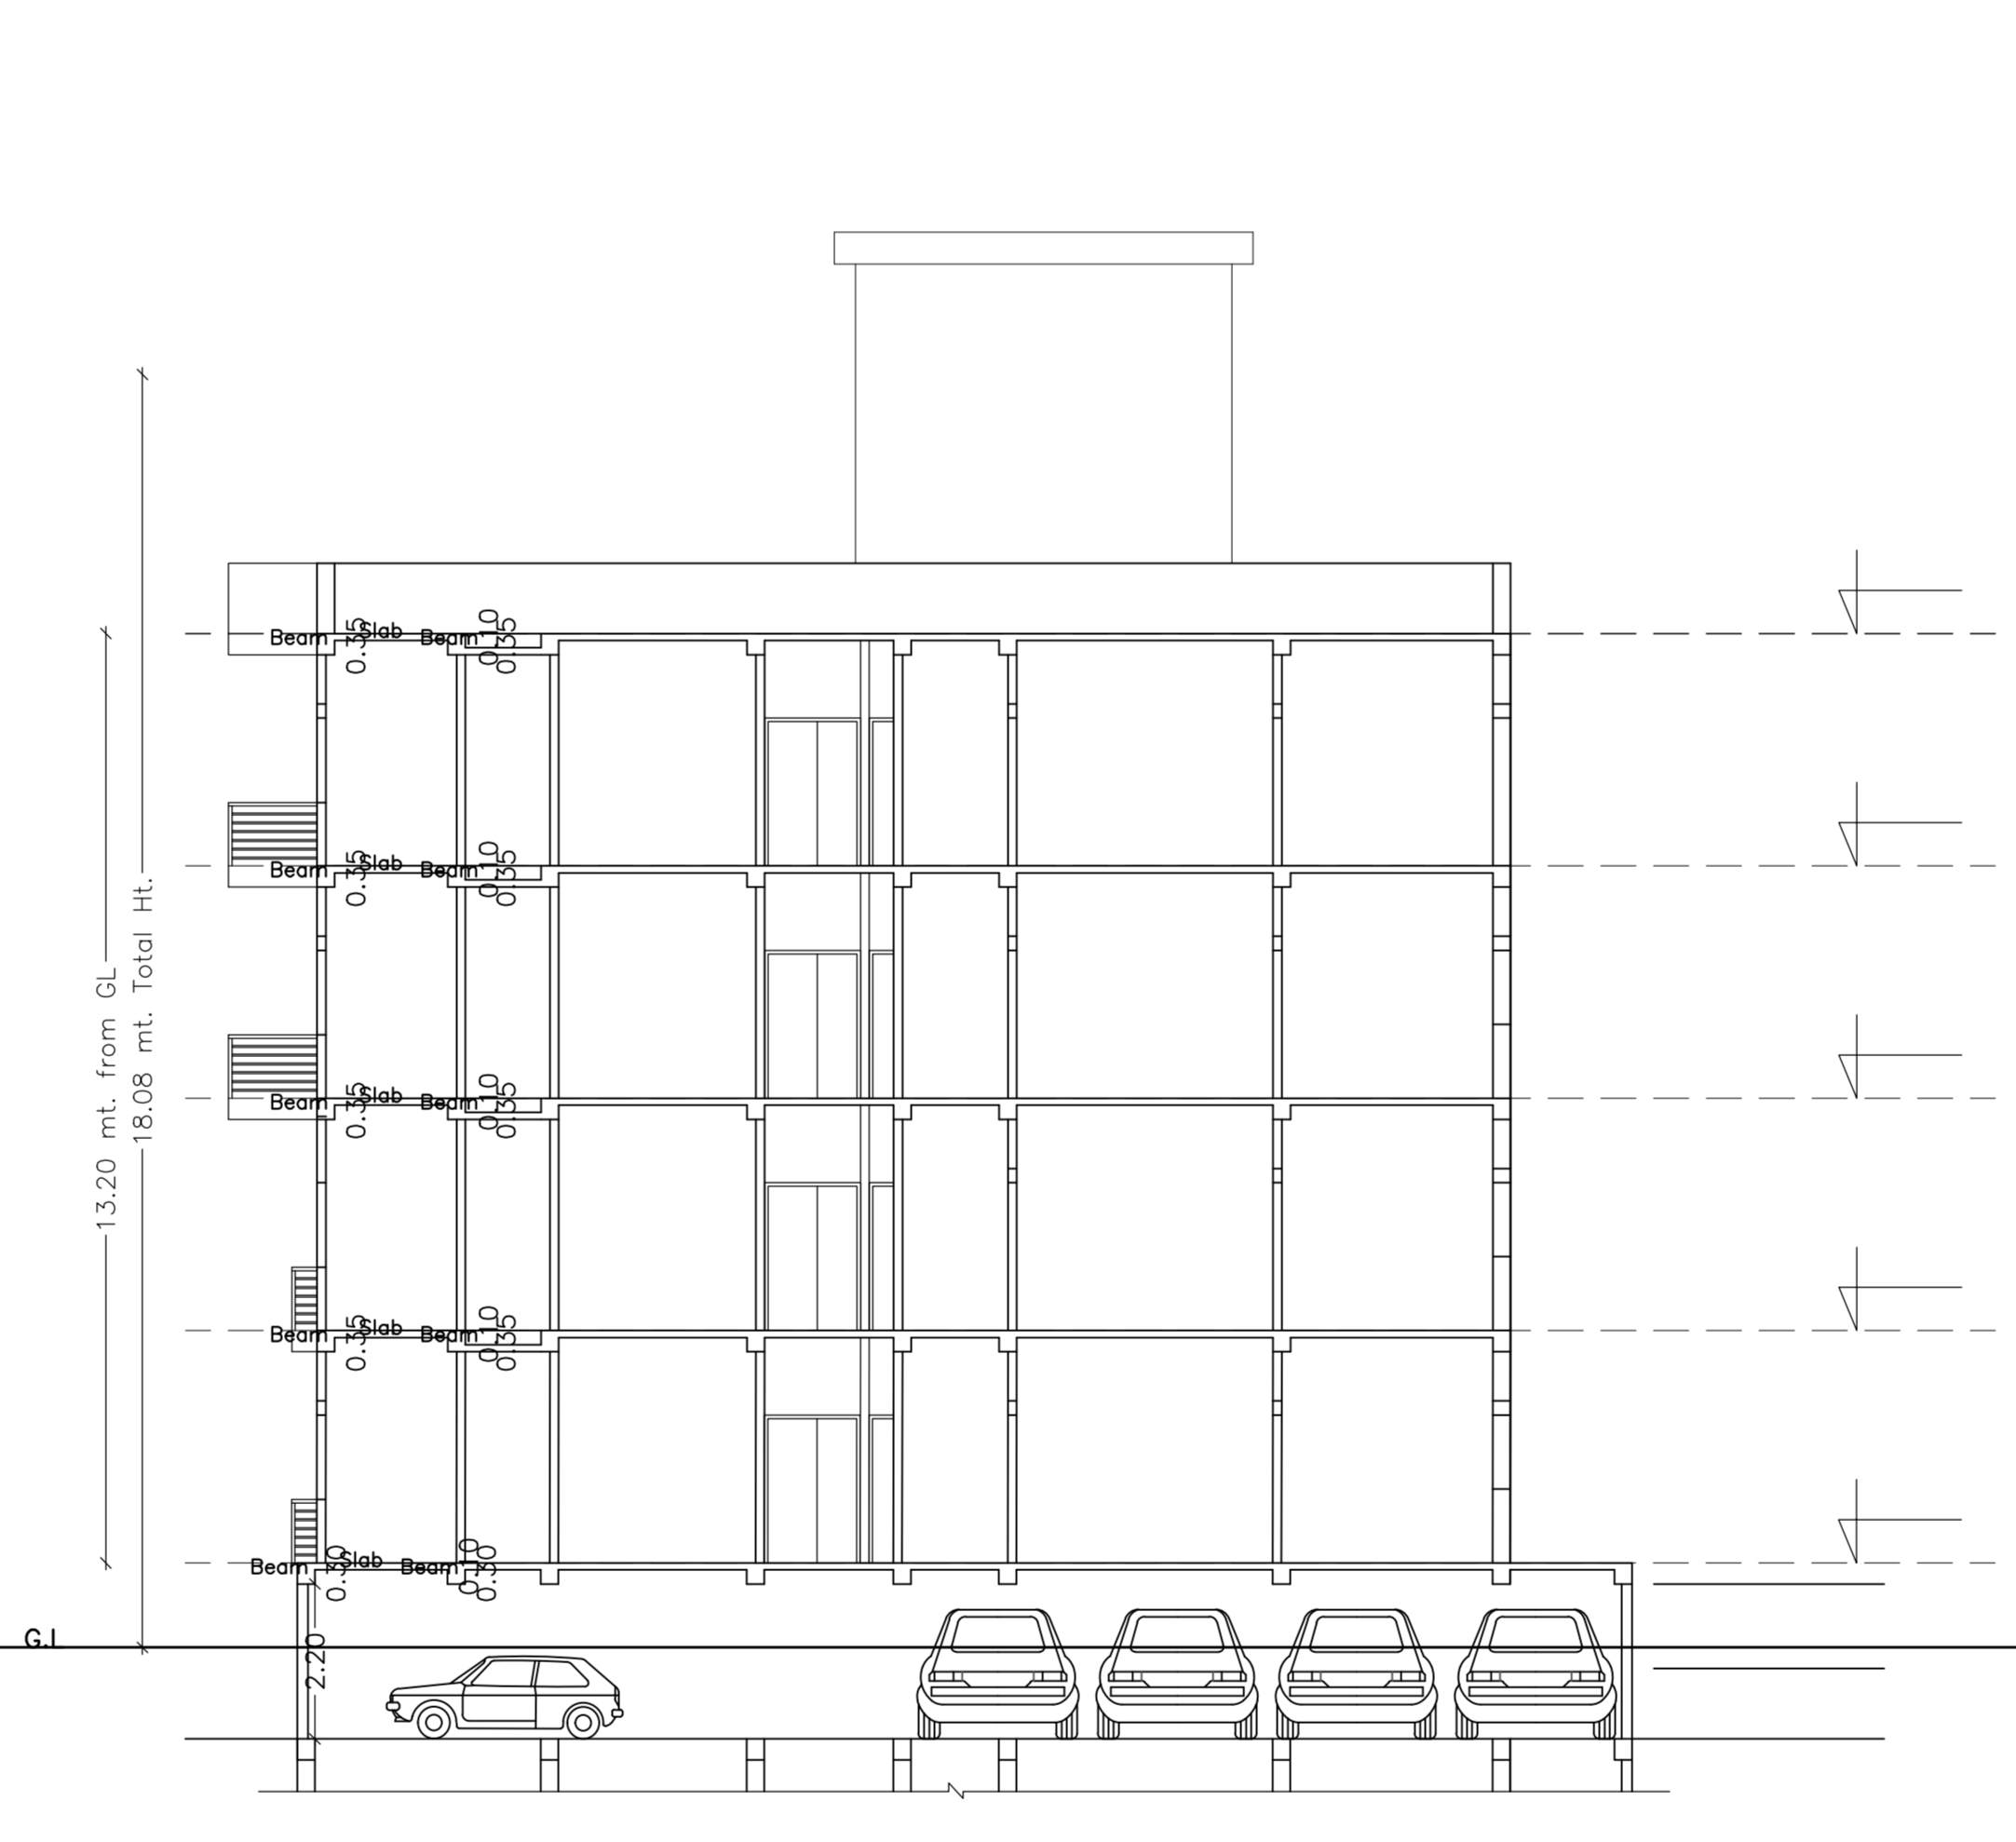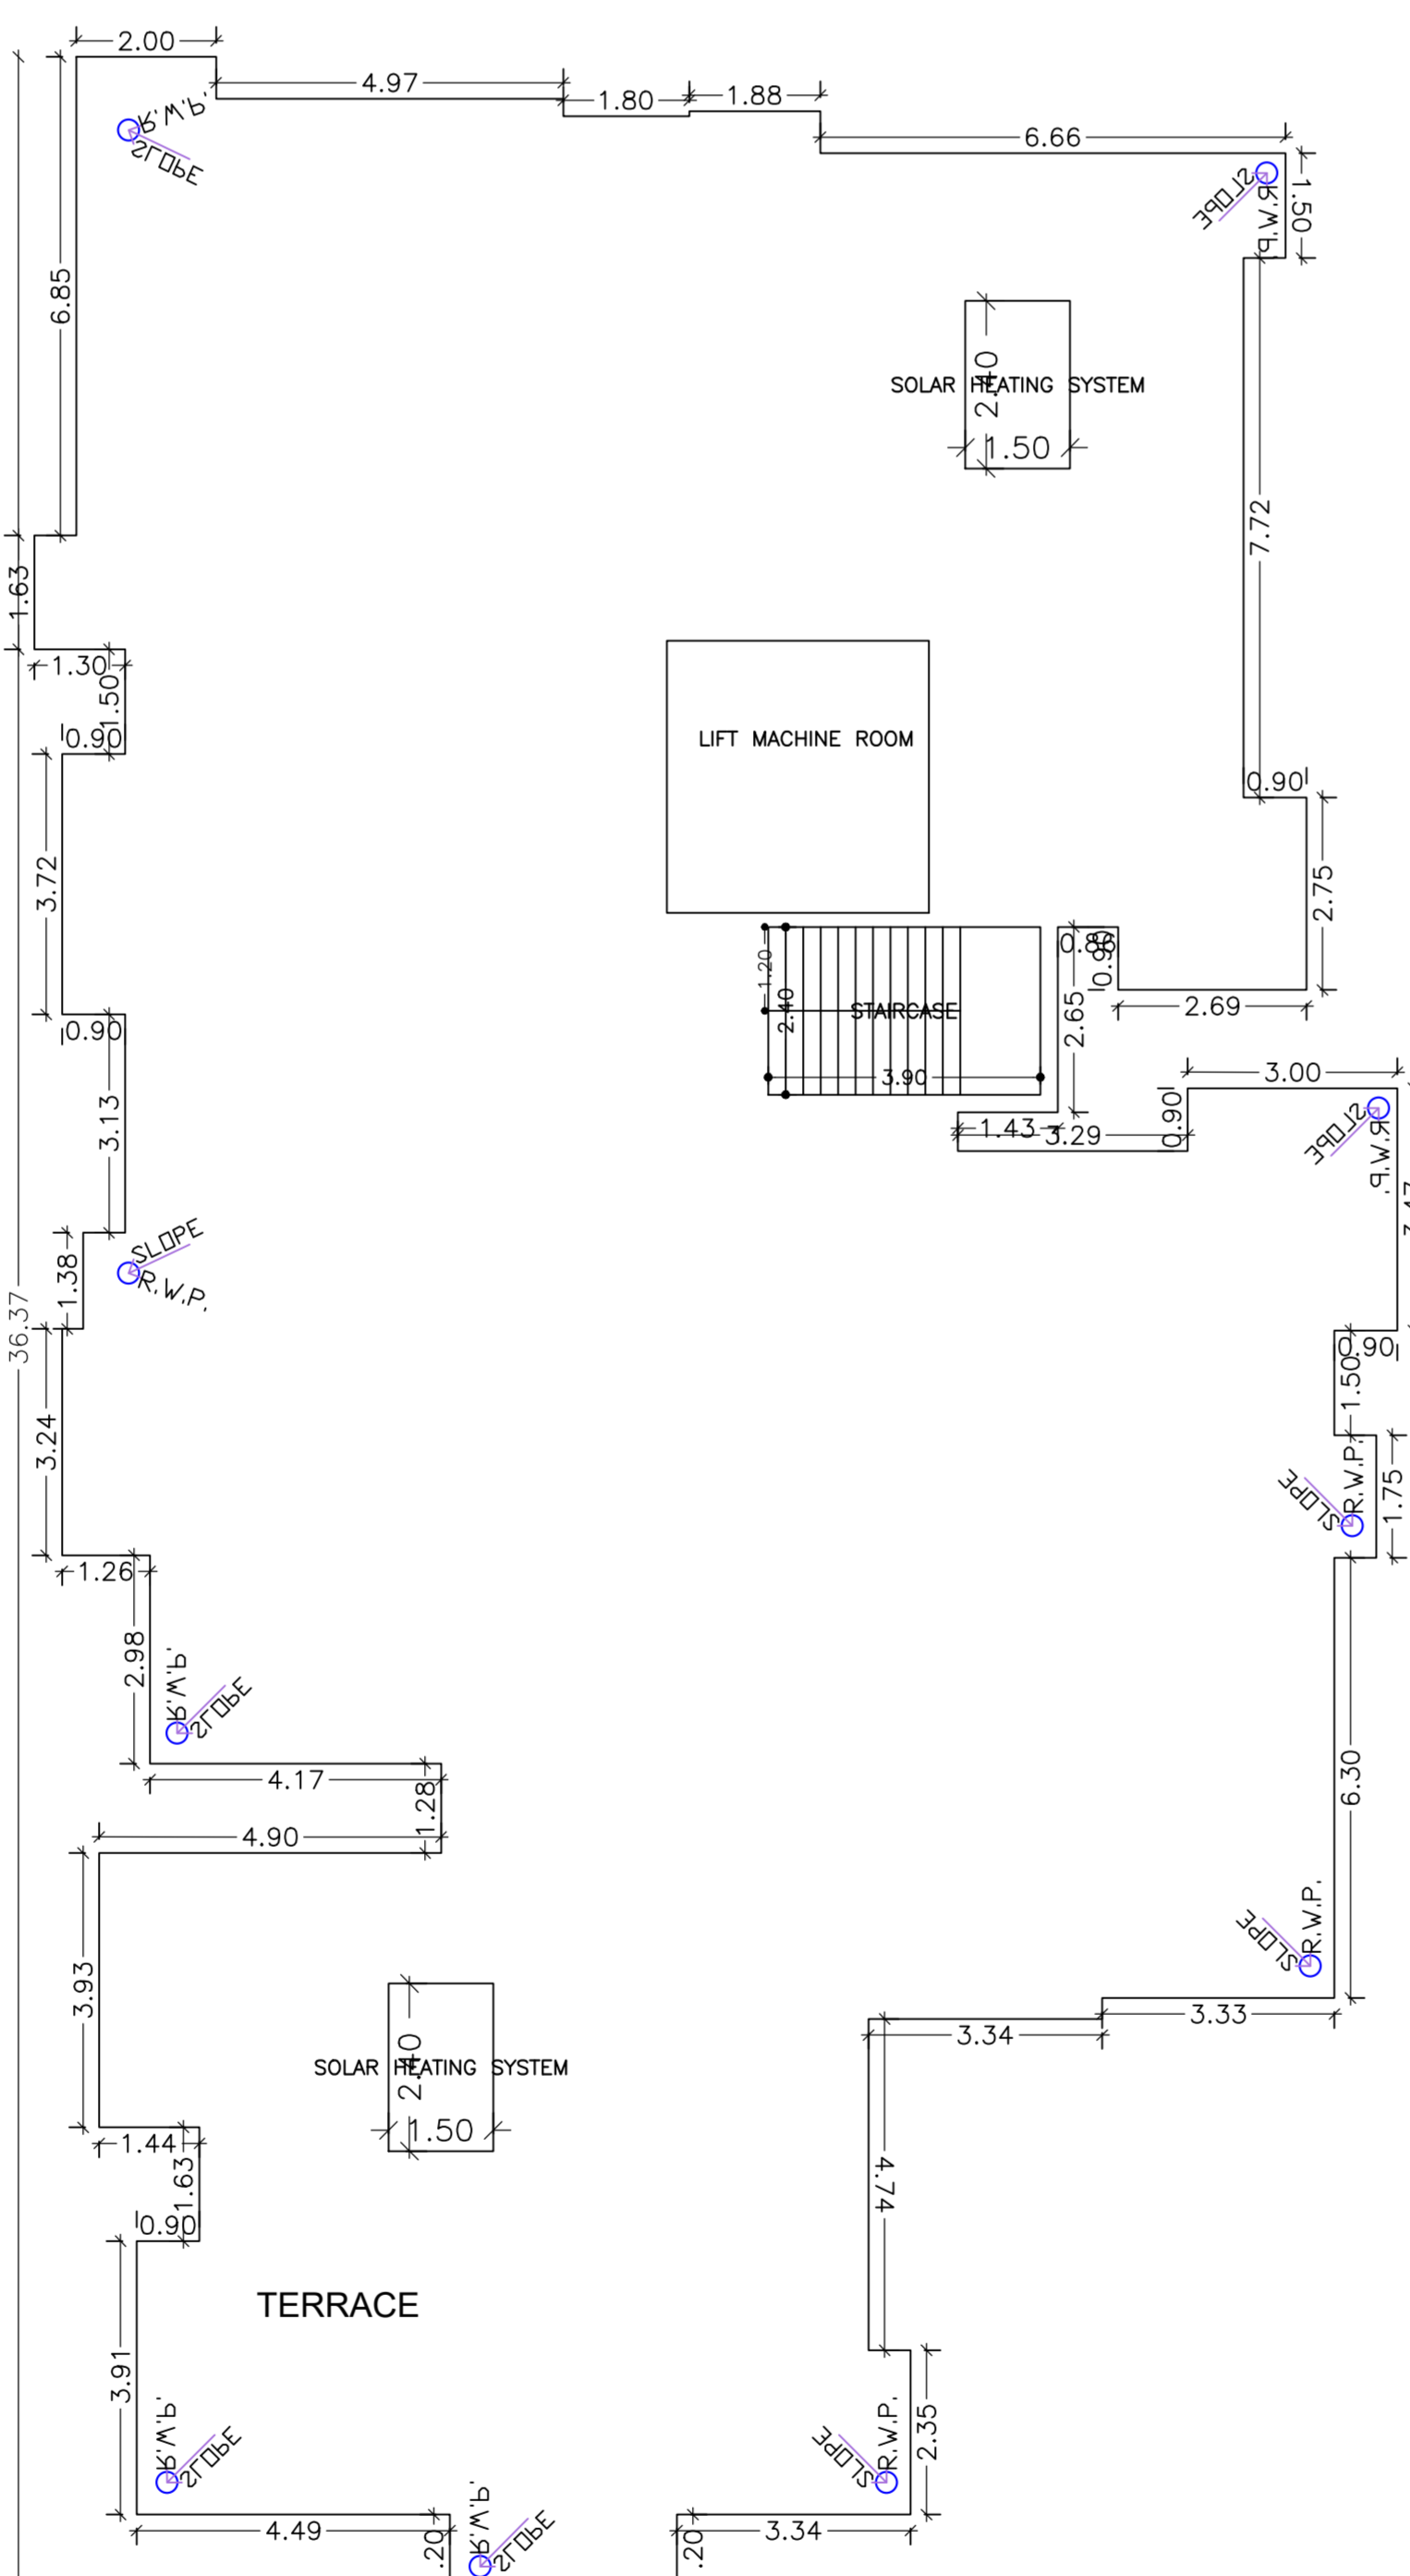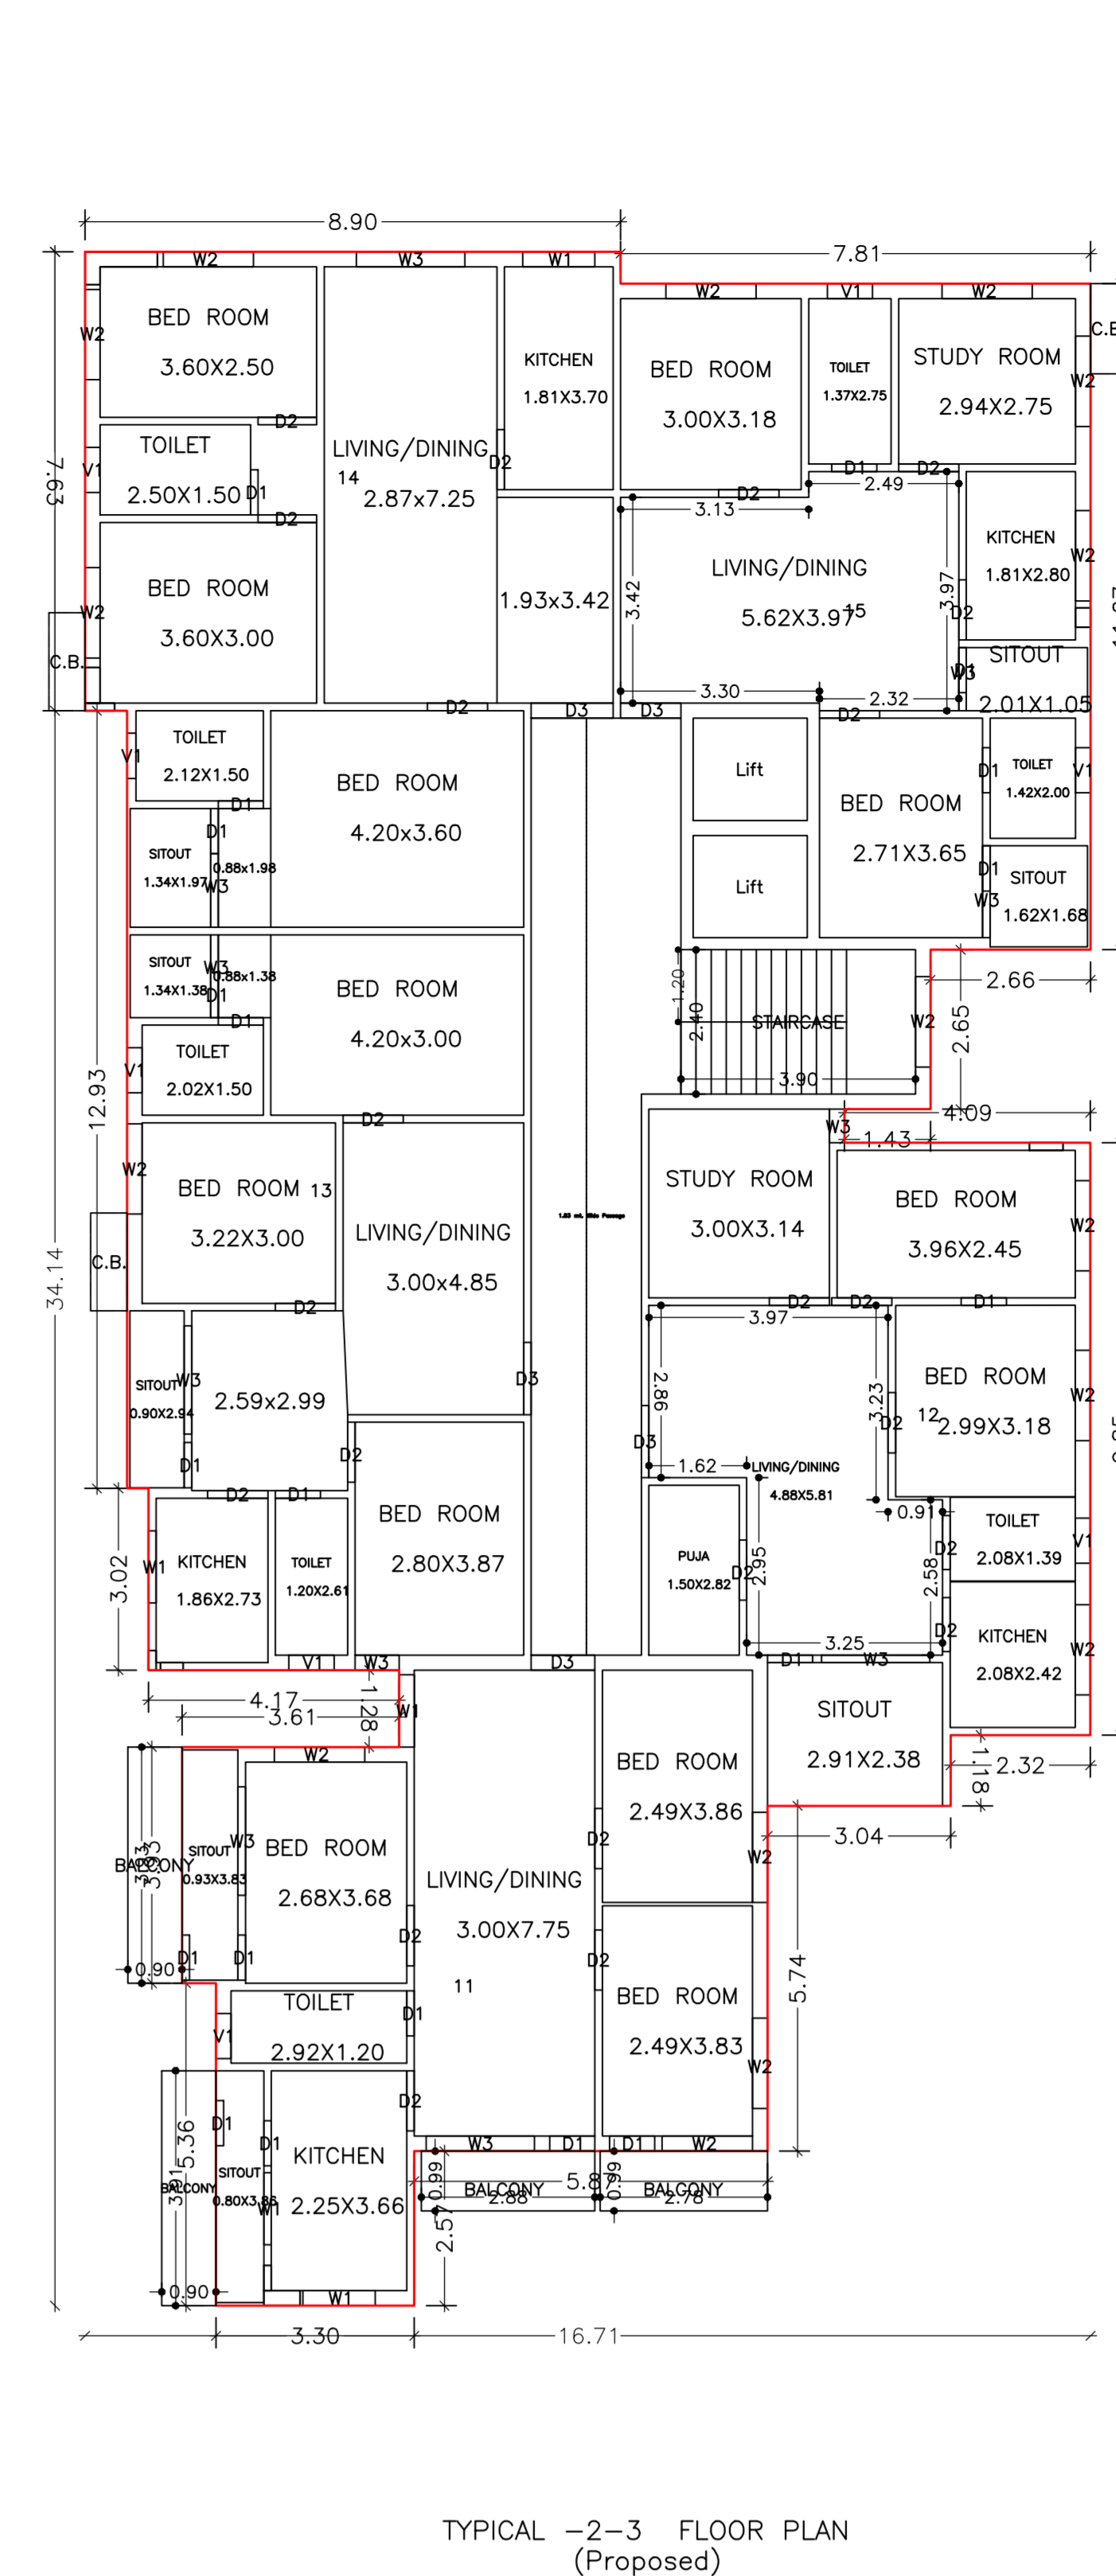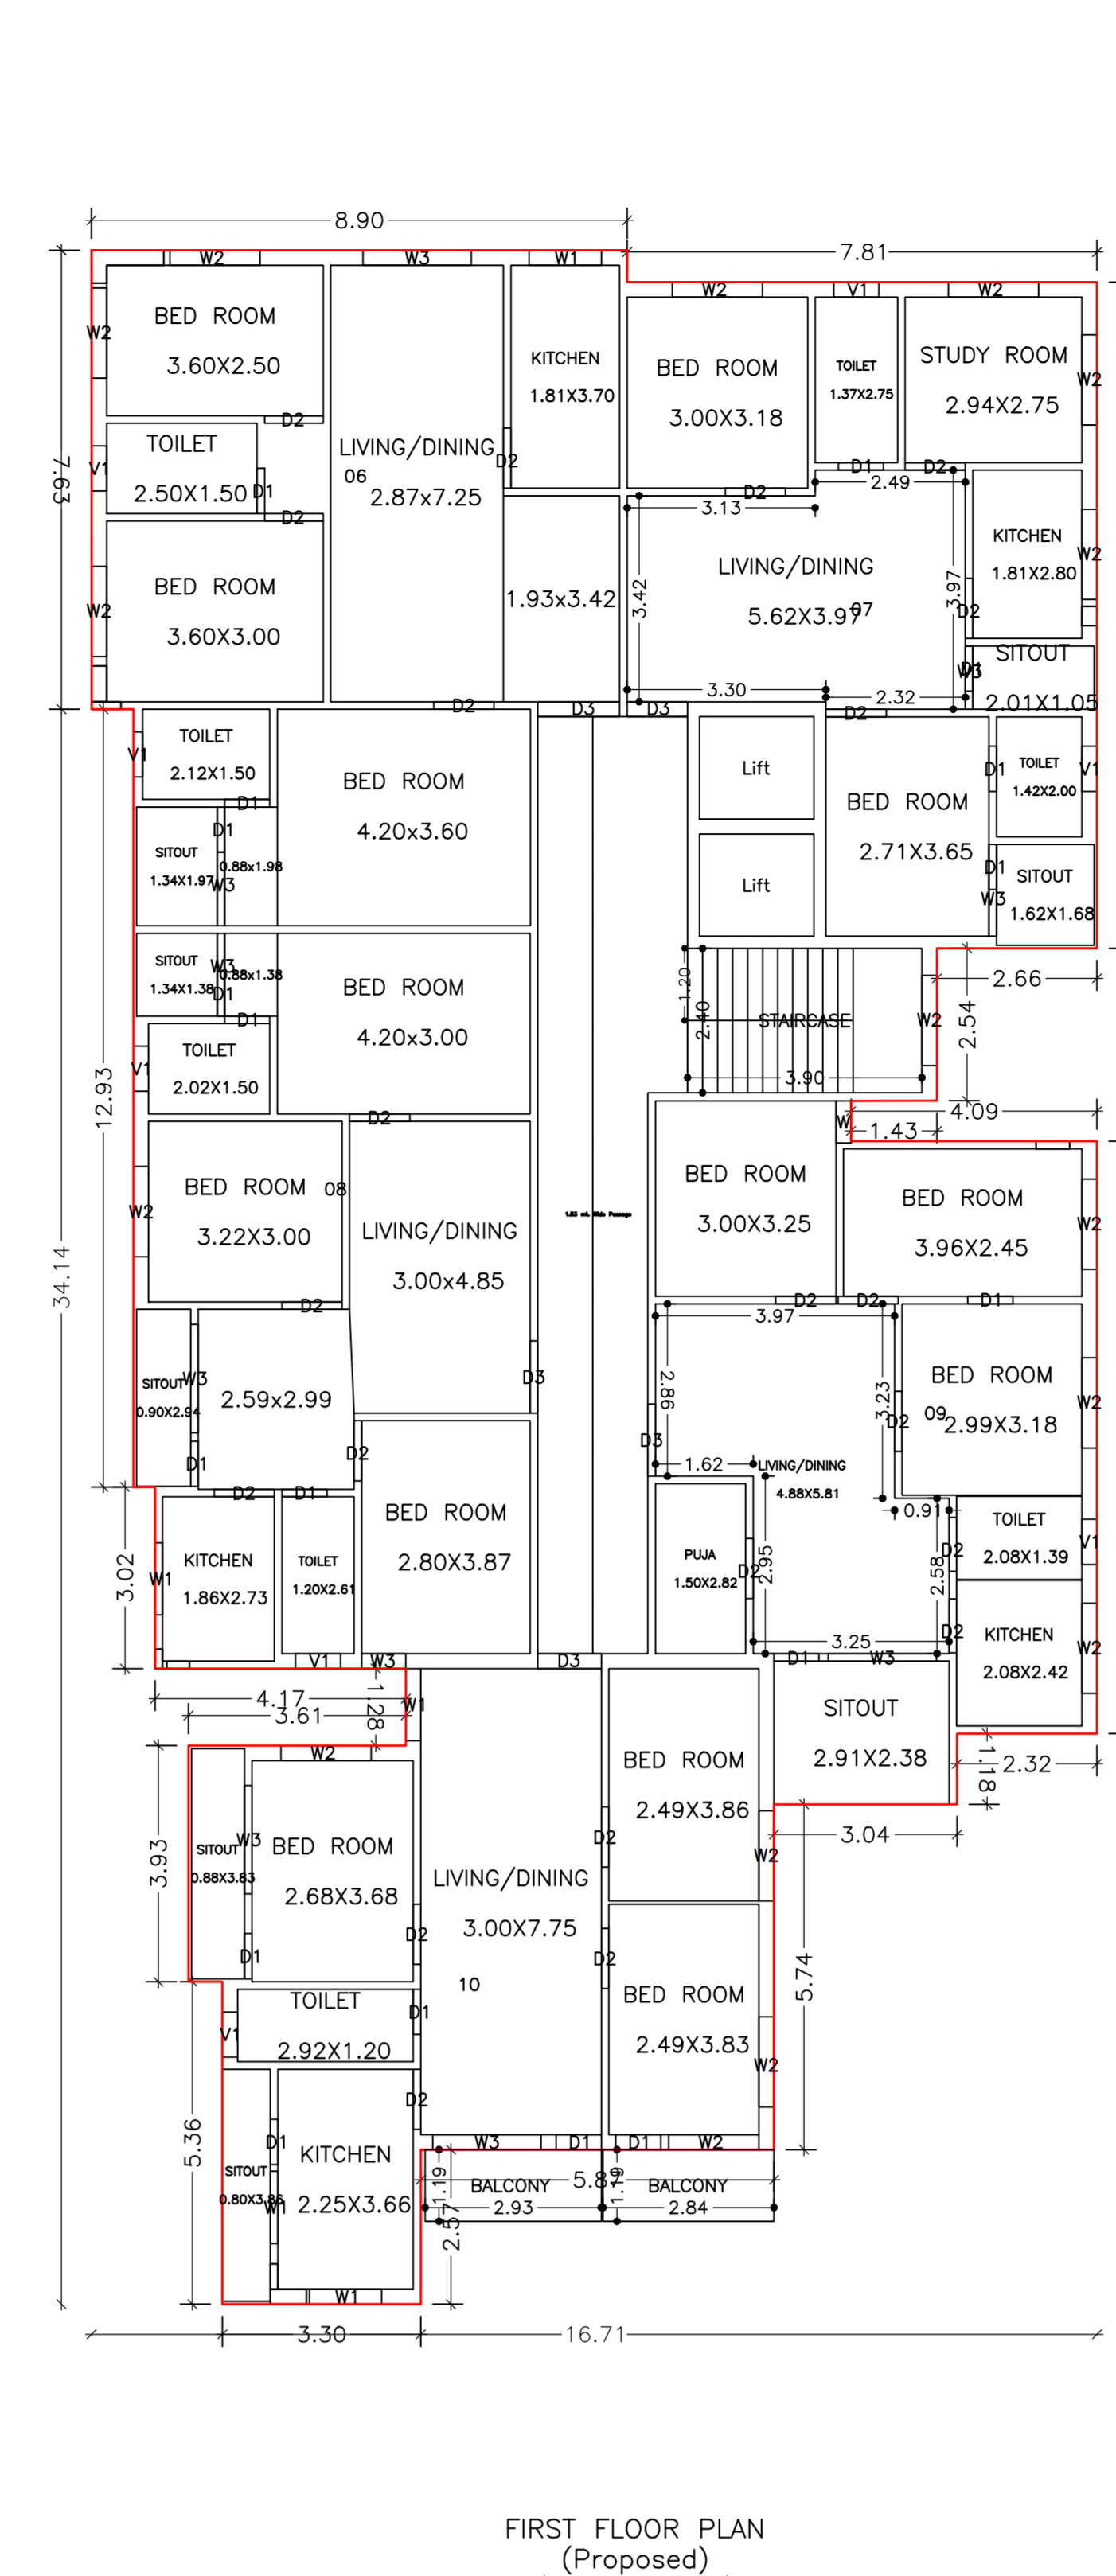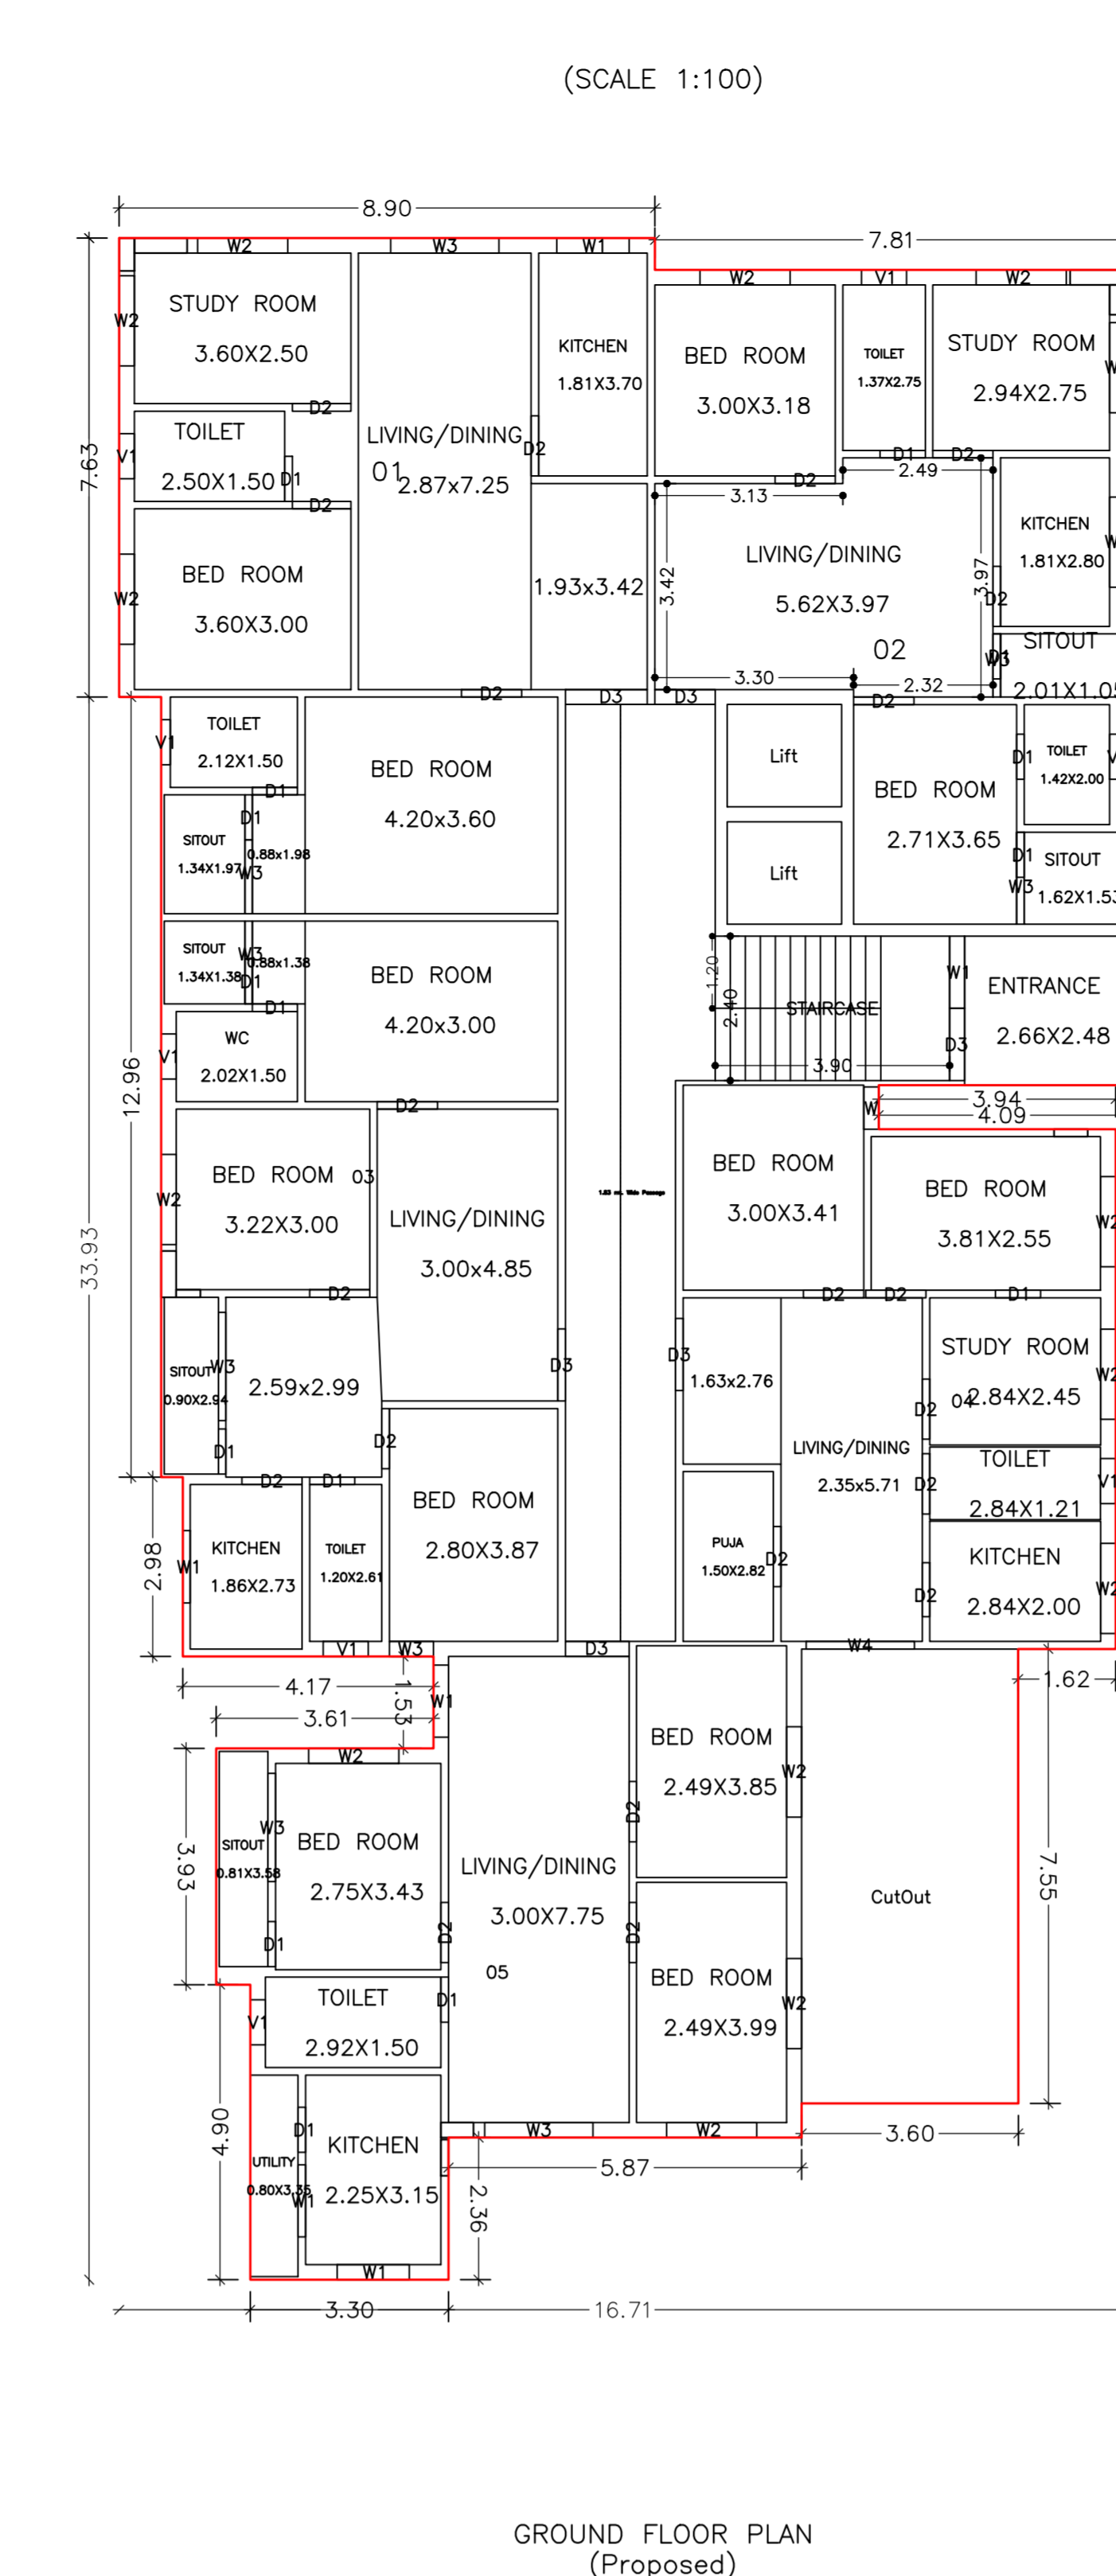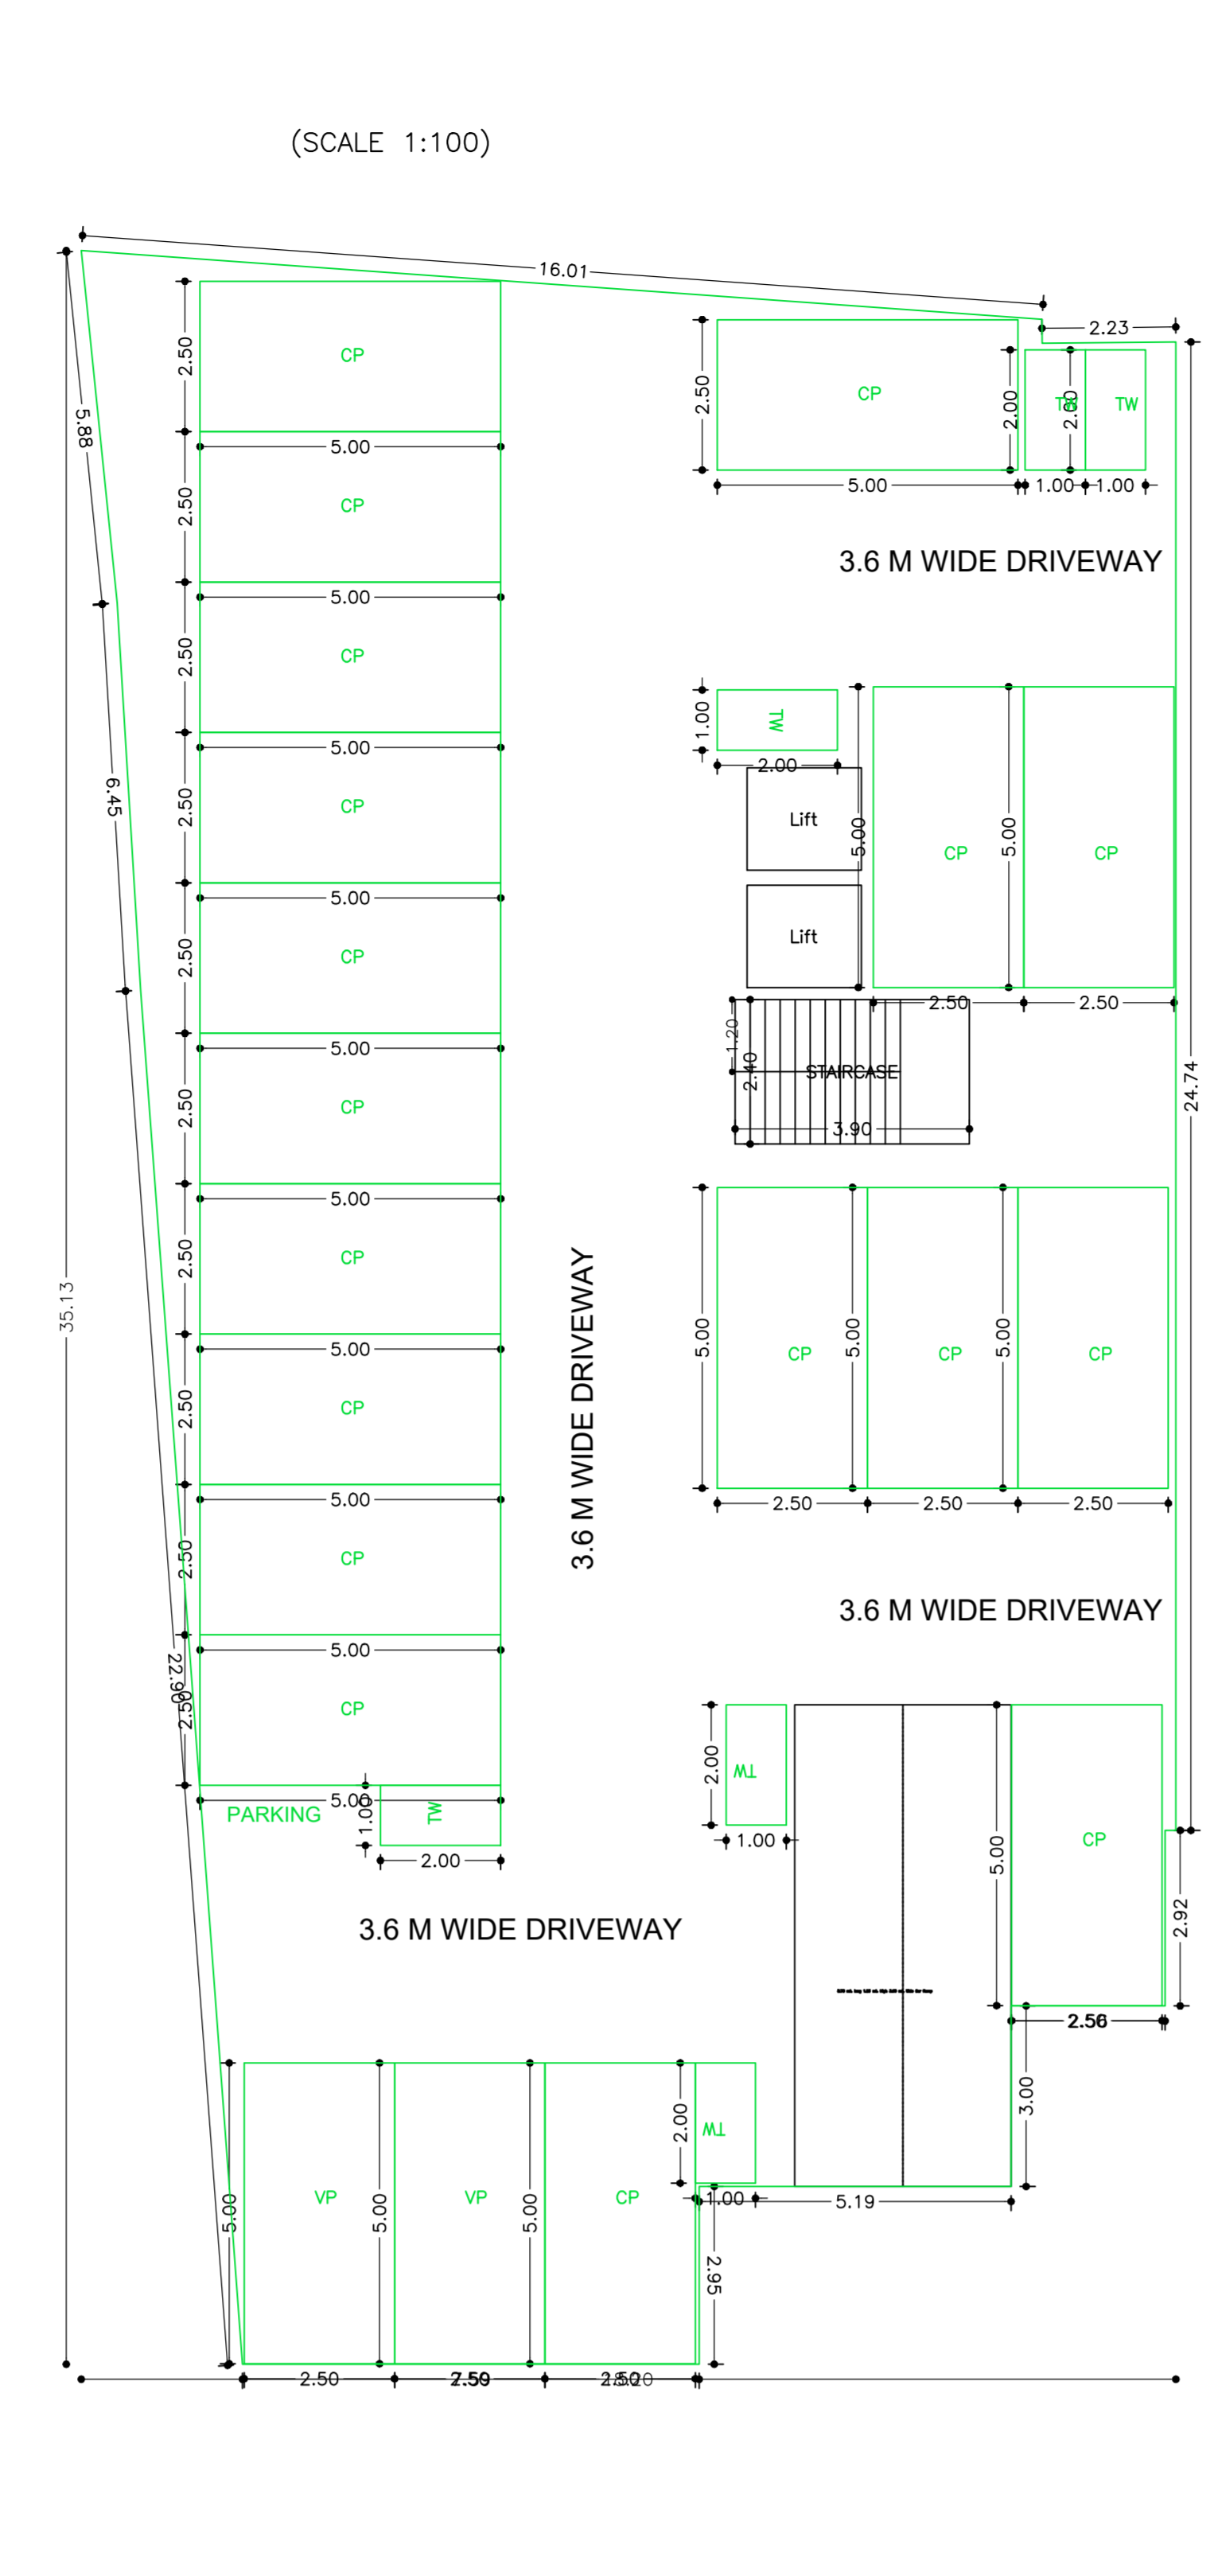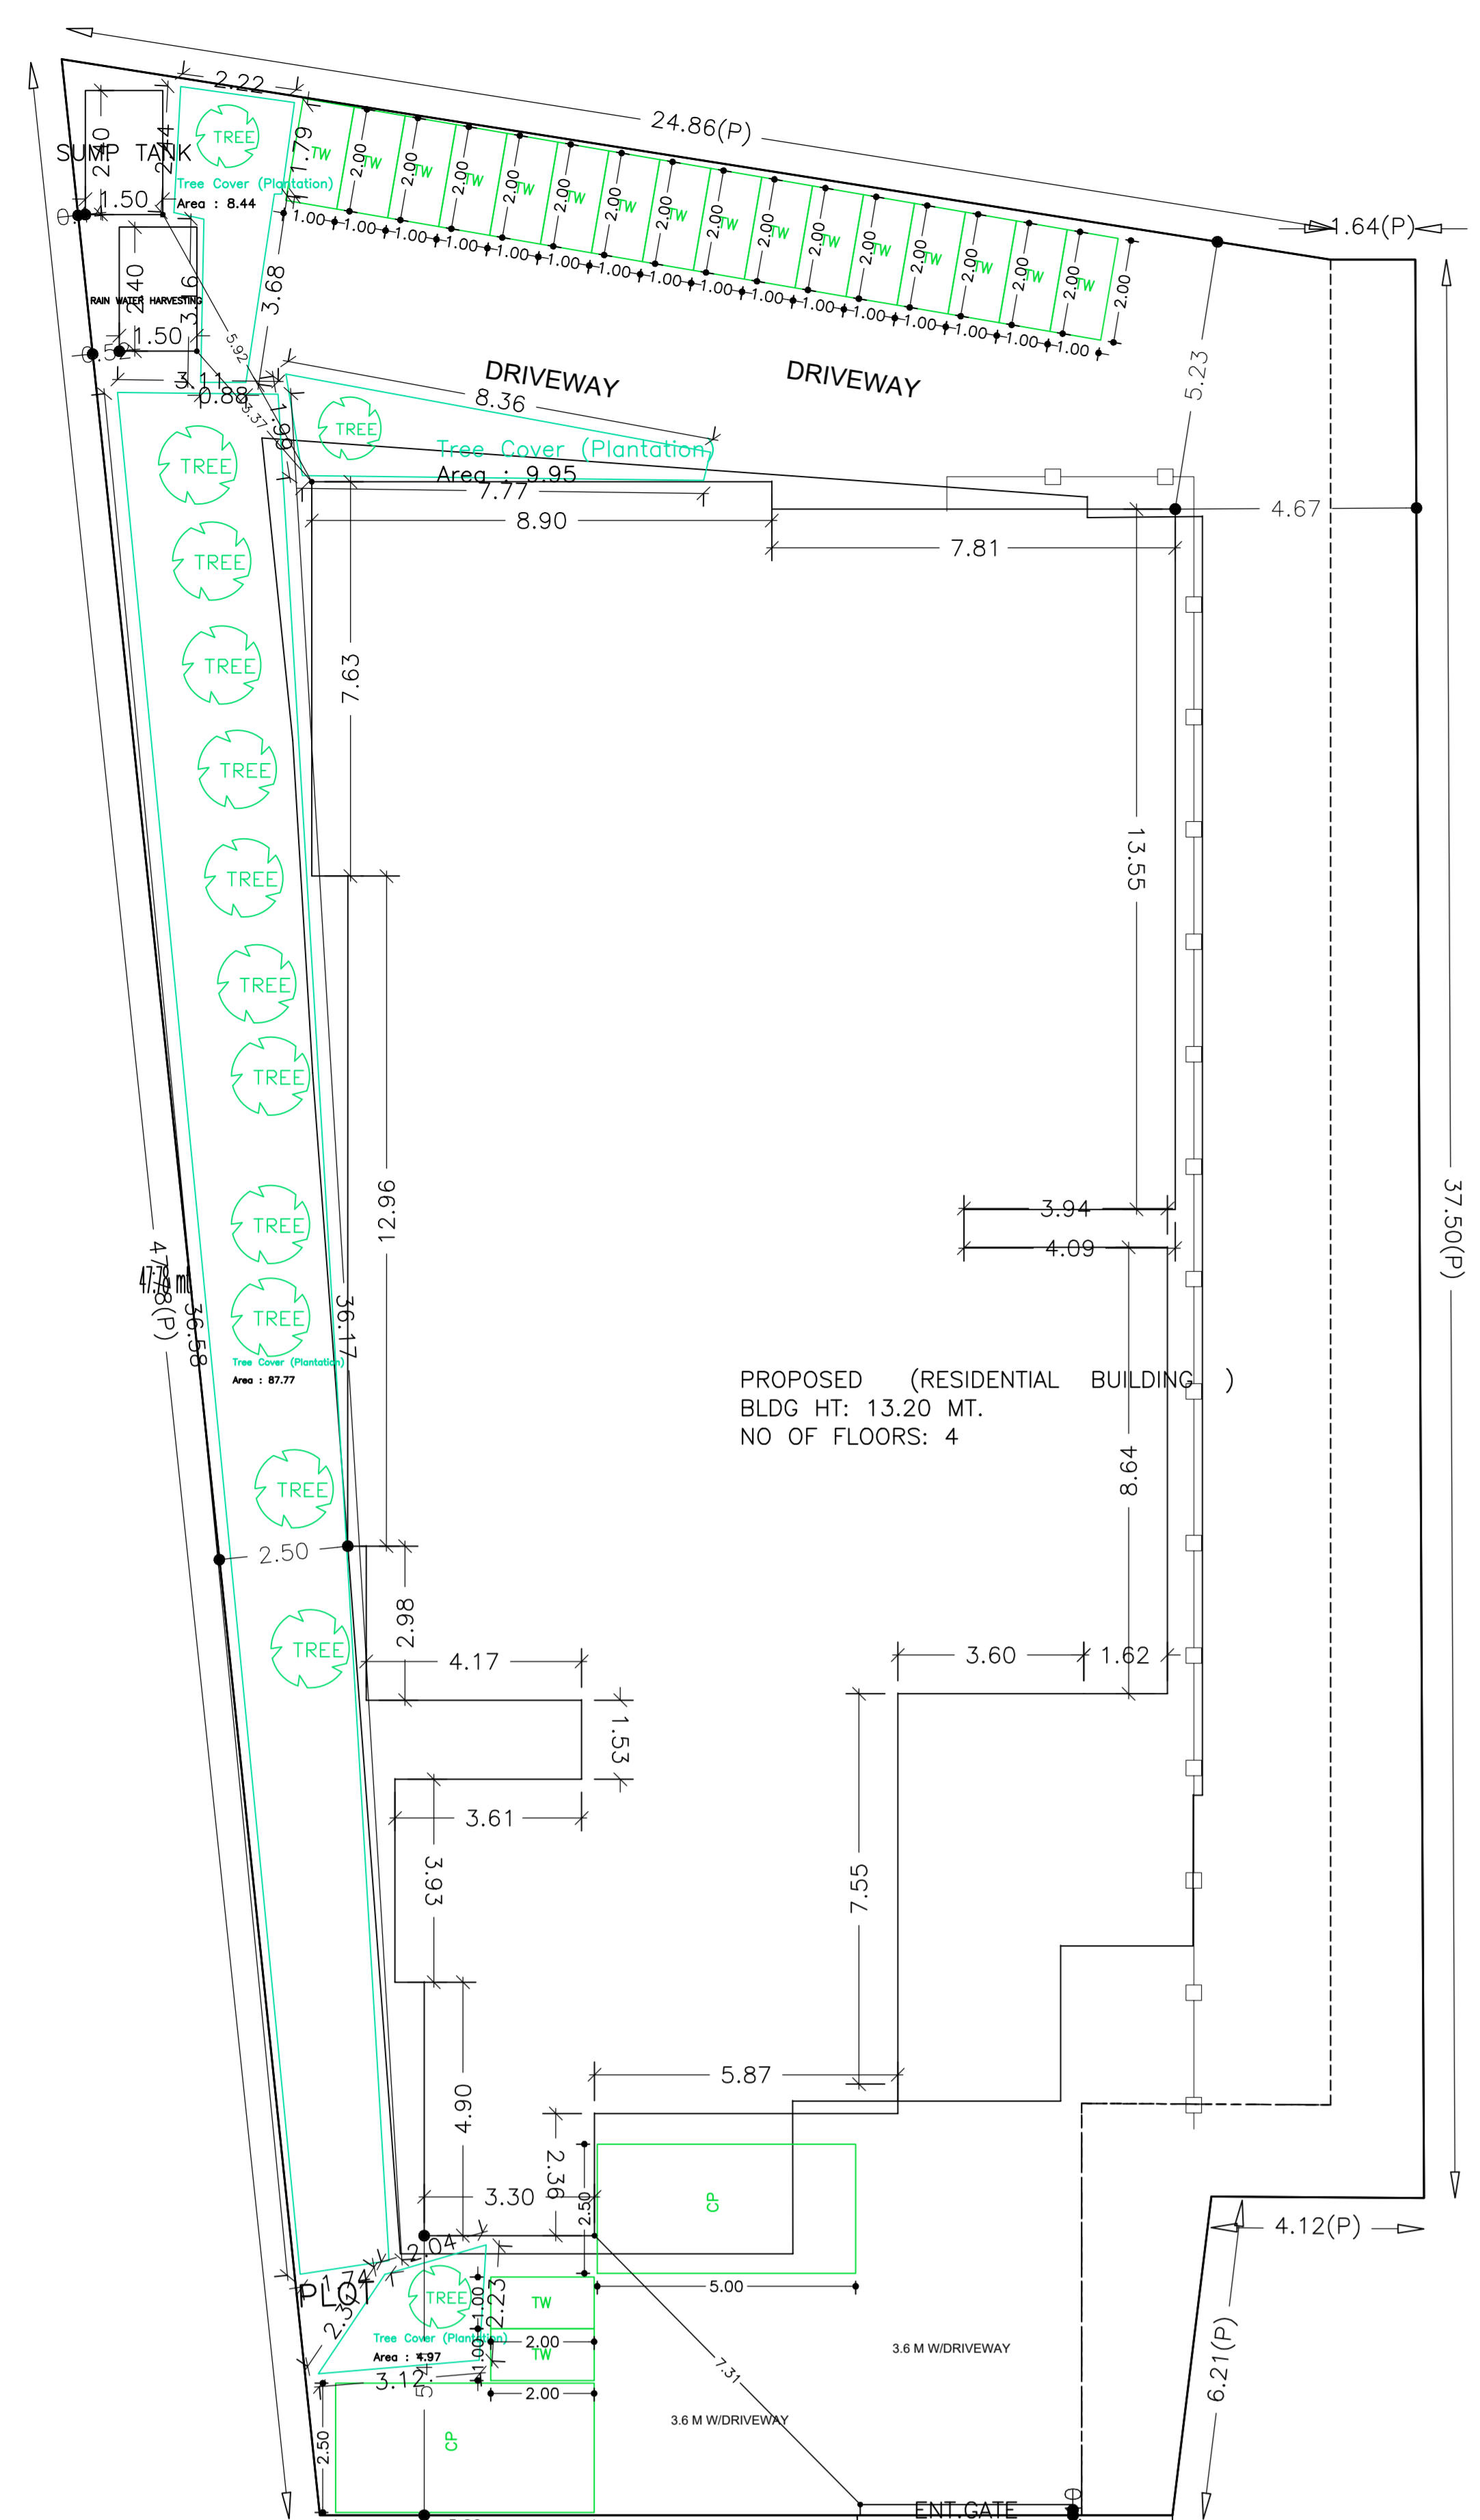

UNITED TABLE FOR BUILDING PROPOSED (RESIDENTIAL BUILDING)

LTP NAME AND SIGNATURE STRUCTURAL ENG'S NAME AND SIGNATURE SEALER NAME AND SIGNATURE
 Dharmendra Kumar
 RMC/ATP/0026/2017