





Proposal Basic Information	
Proposal File No.	AMC/BP/0054/W10/2017/REV1
Owner Name	Sri. GANGA PRASAD PANDEY
Khata No	253(N), 3(O)
Plot No	98 ( OLD ) , 1299 ( NEW )
Village Name	BHATIA
Use	Residential
SubUse	Residential Bldg/Apartment

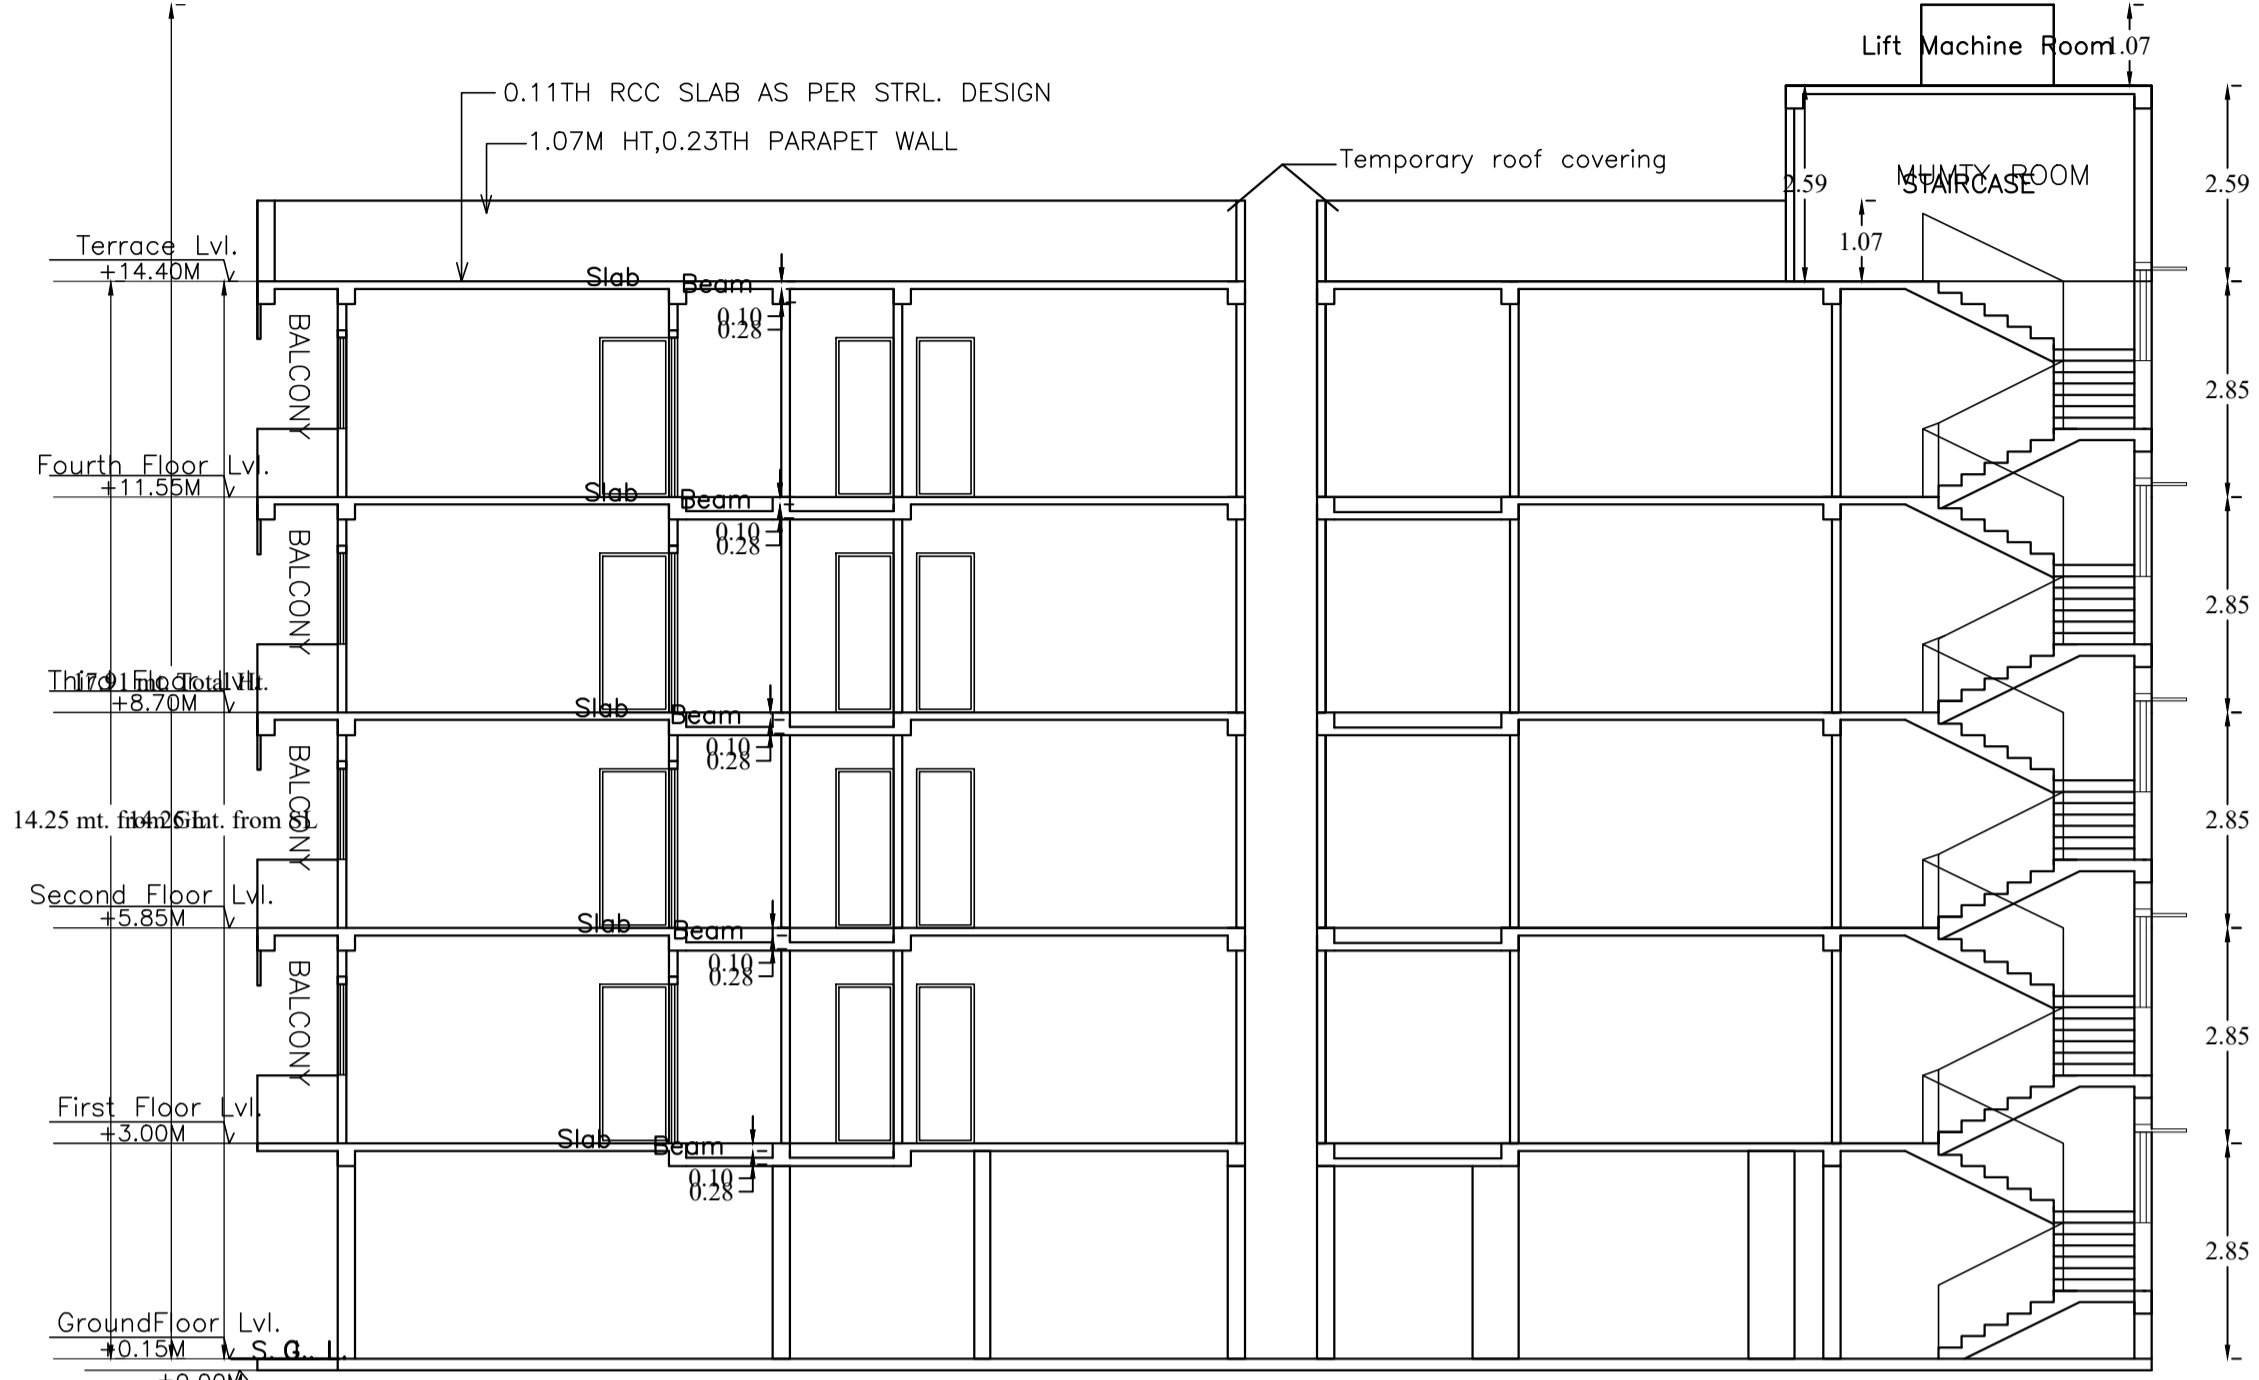


SECTION A - A




SIDE ELEVATION

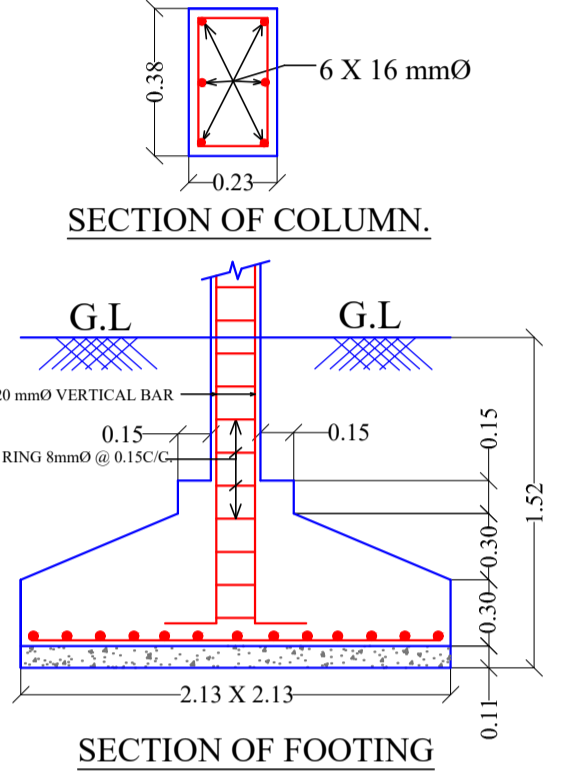


SECTION OF FOOTING

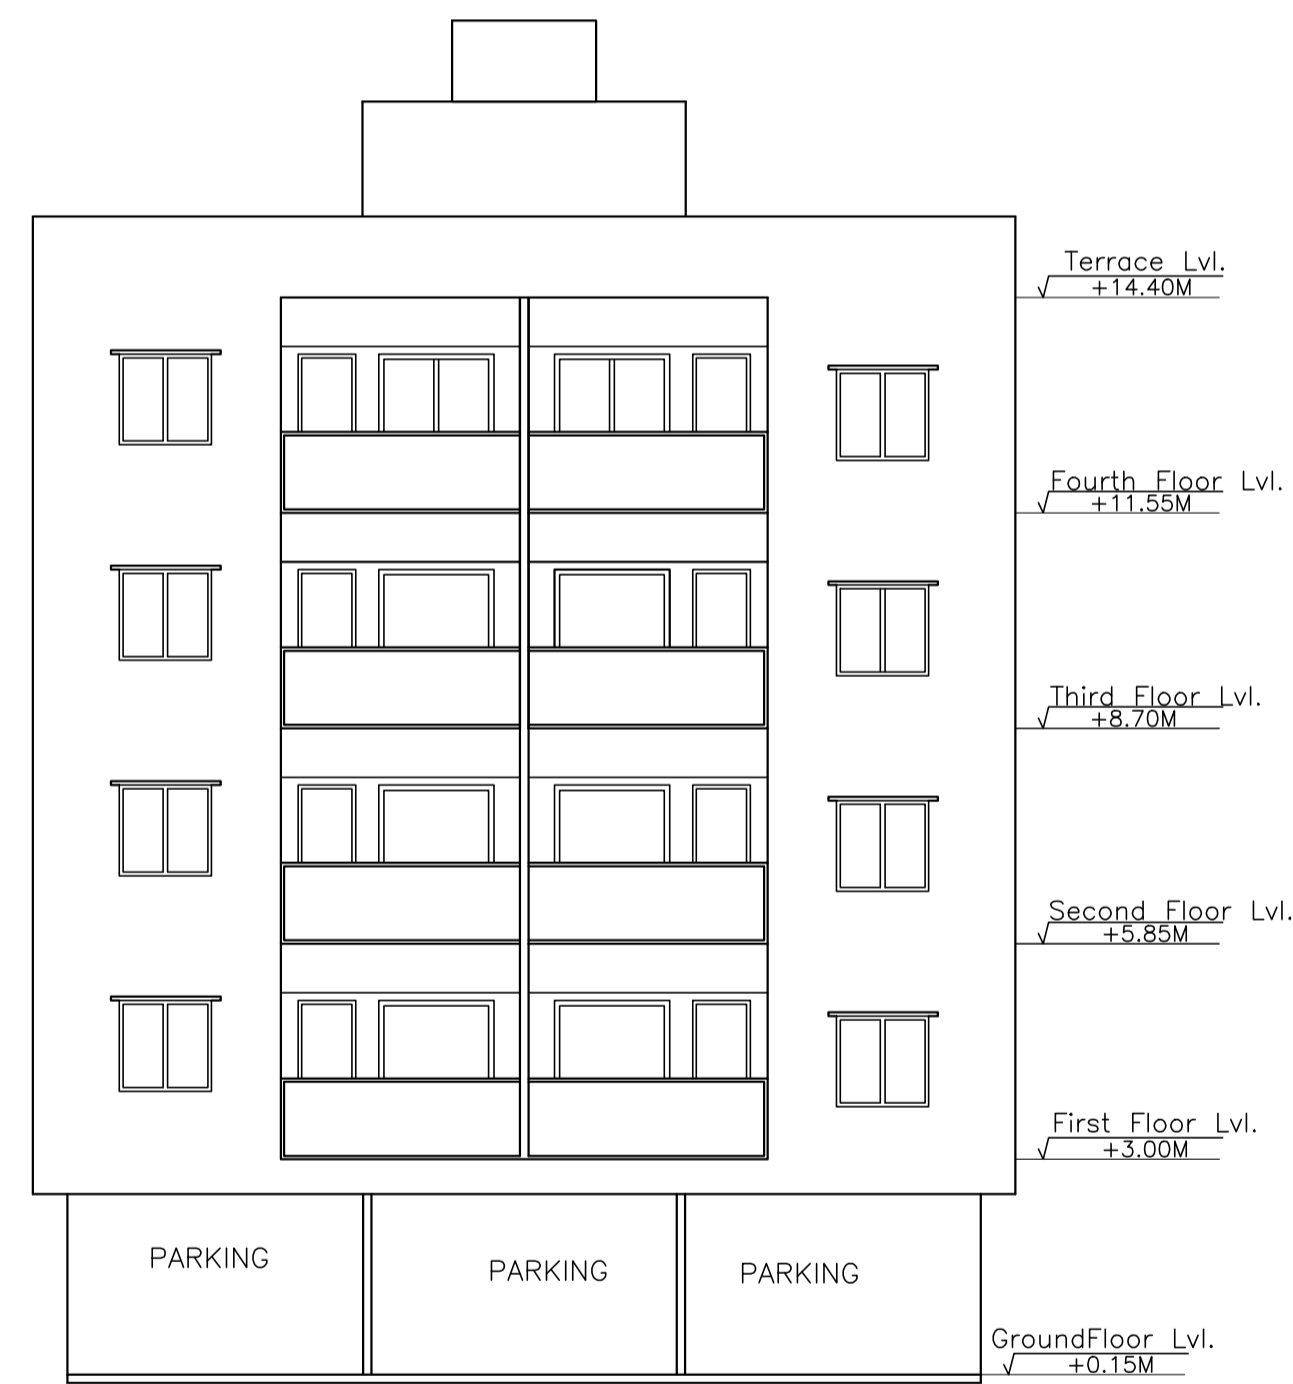


FRONT ELEVATION

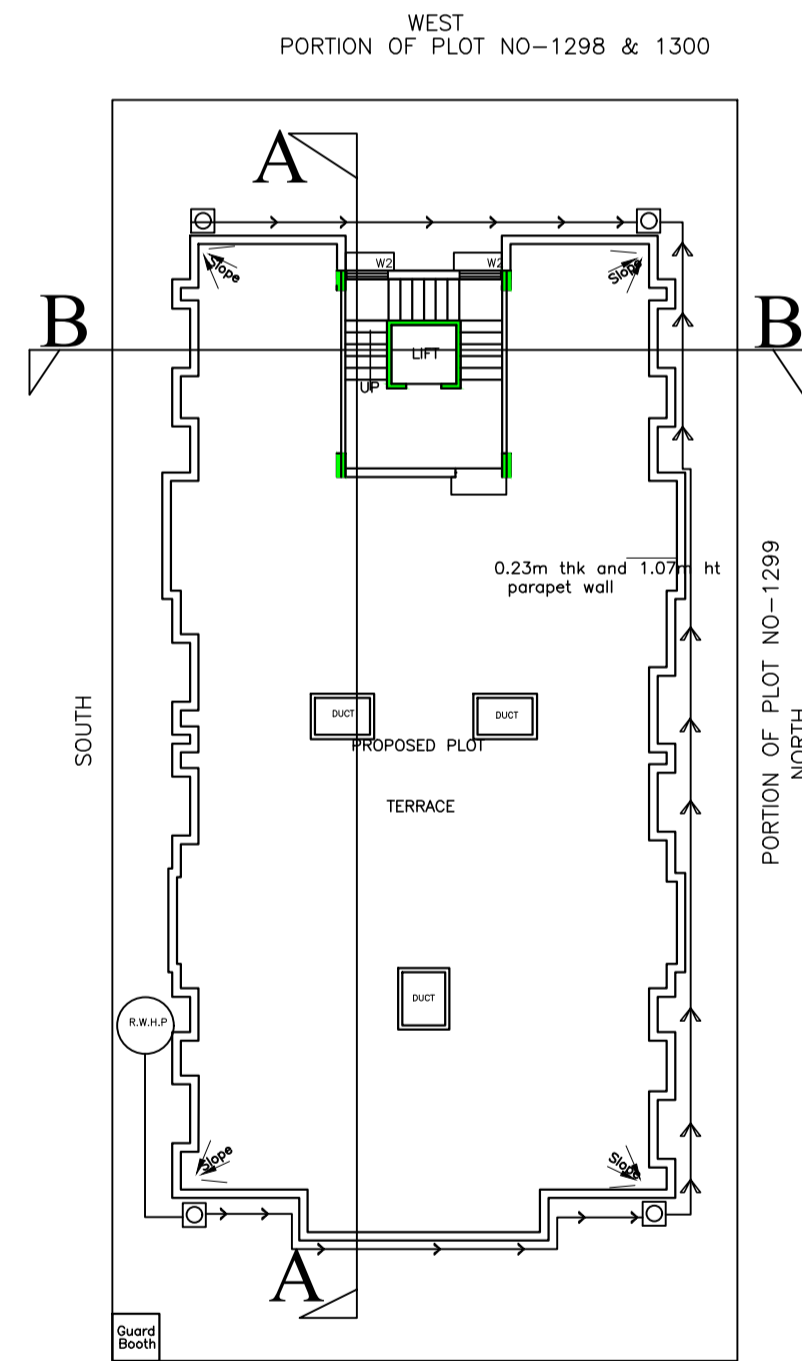


RAIN WATER HARVESTING PLAN

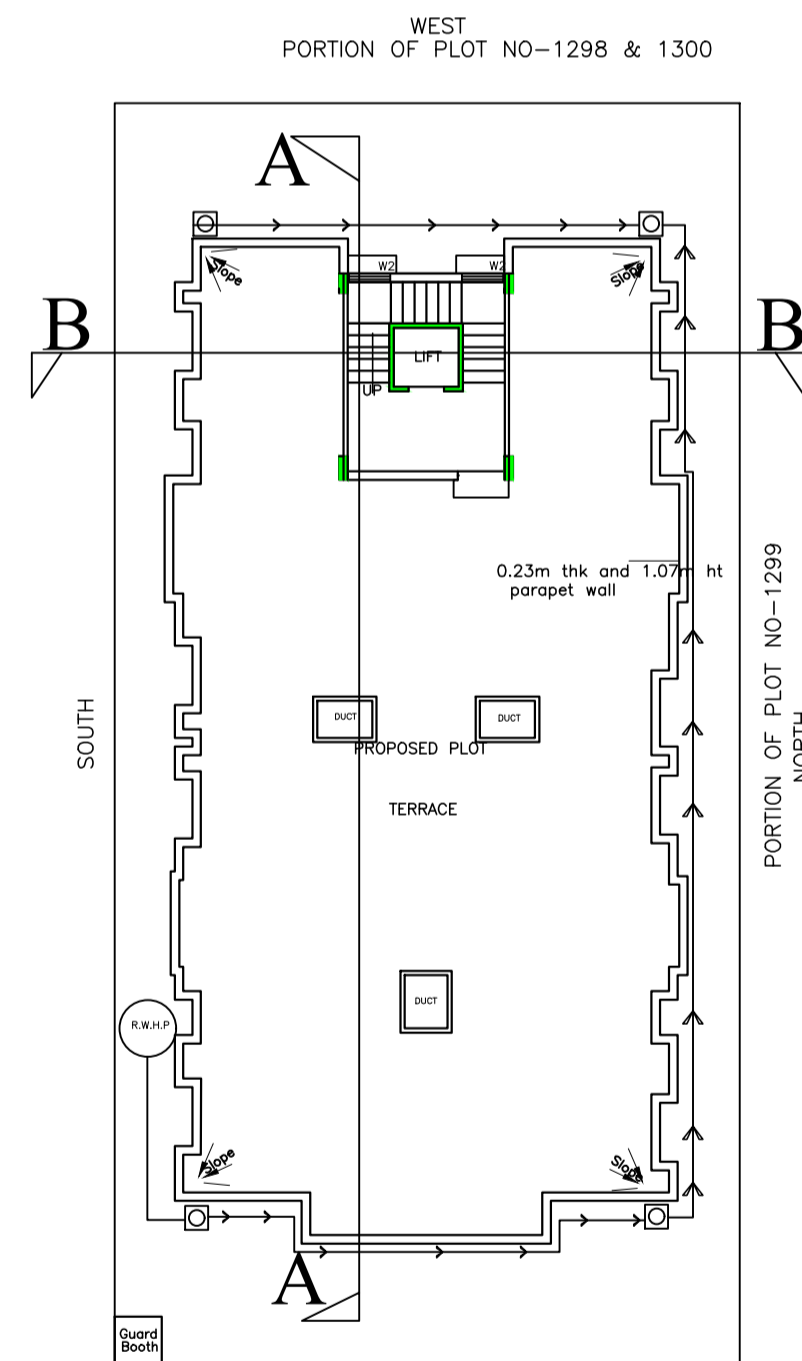


RAIN WATER HARVESTING PLAN

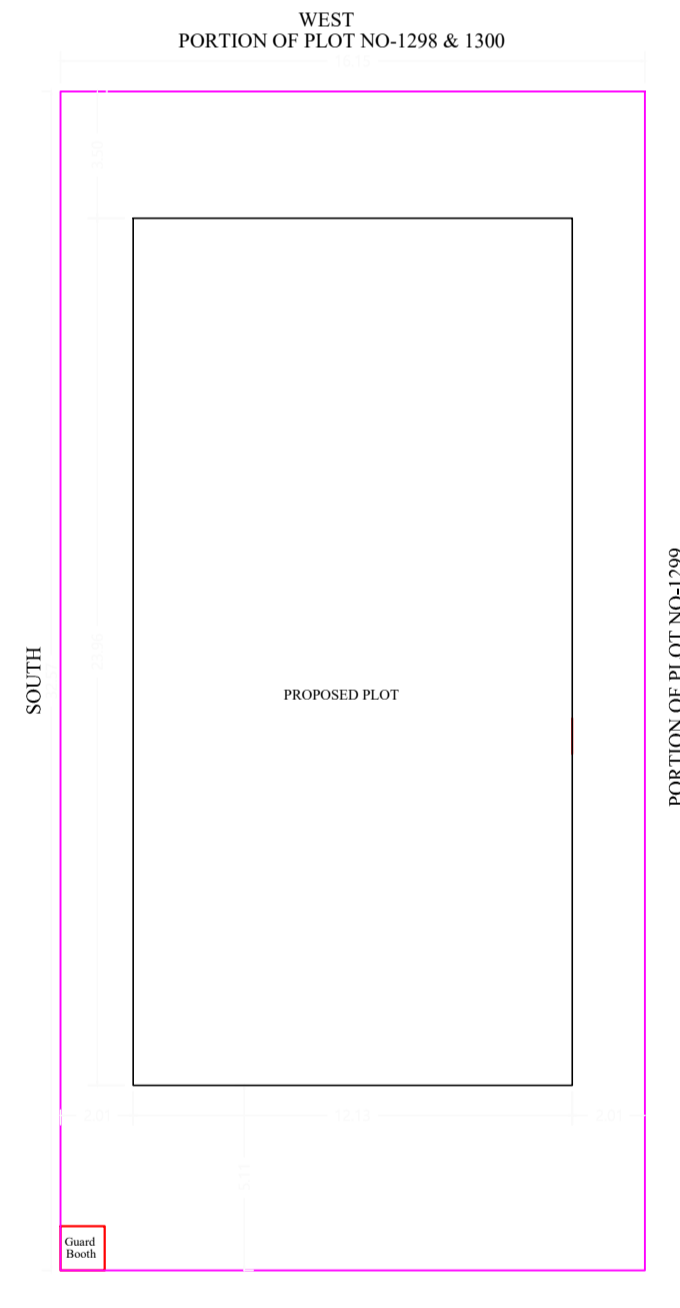

SITE PLAN

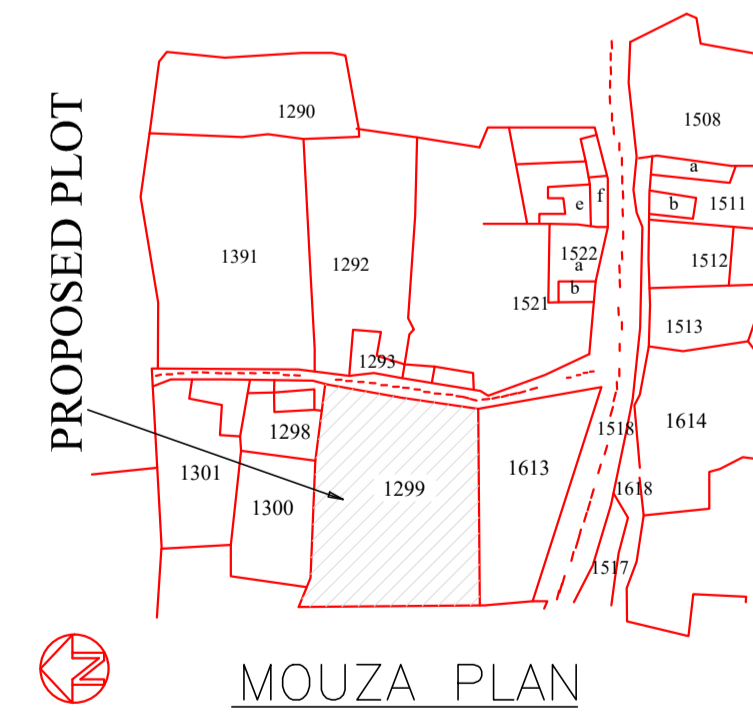

MOUZA PLAN

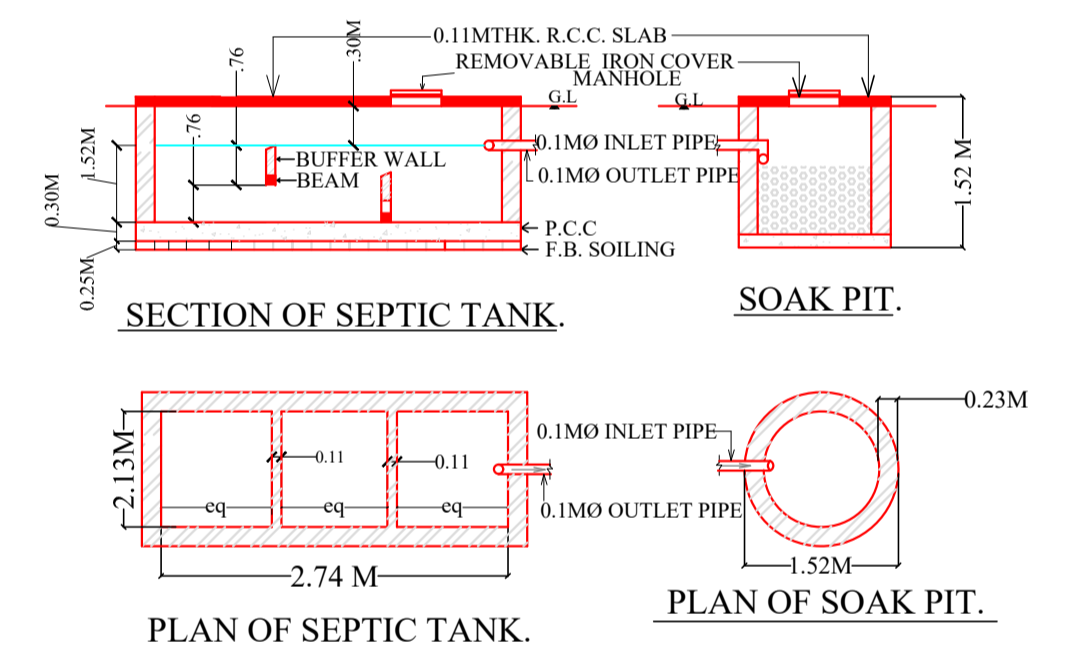


SECTION OF SEPTIC TANK

SOAK PIT.

PLAN OF SEPTIC TANK.

PLAN OF SOAK PIT.

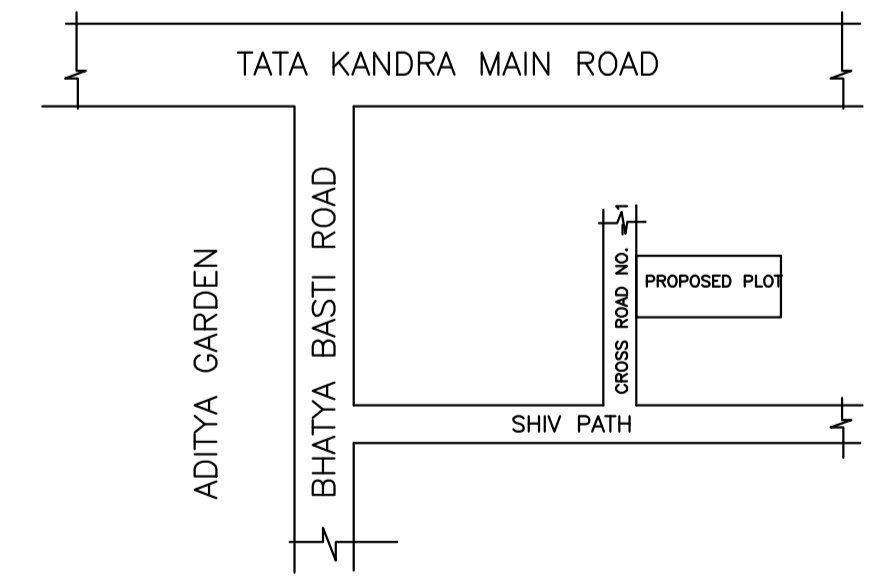

LOCATION PLAN

LTP NAME AND SIGNATURE	STRUCTURAL ENG'S NAME AND SIGNATURE	BUILDER NAME AND SIGNATURE	DIGITAL SIGNATURE
MUKESH KUMAR AMC/ENG/0004/2017			