

UNIT/SHA Table for Building _M_S GAYATRI CONSTRUCTION (RESIDENTIAL APARTMENT)

FLOOR	Name	CHGK Type	Sub Area	Cover Area	No. of Units	No. of Rooms

Proposed File No.	REGD/REGD/2023
Plot No.	10.04
Block	RESIDENTIAL
Use	Residential
Sub Use	Residential (Apartment)


Color	Meaning
Green	Proposed Construction
Yellow	Existing Construction
Red	Existing to be demolished
Blue	Existing to be retained

Building Name	Building Use	Building Category	Building Structure
M/S MAA GAYATRI CONSTRUCTION (RESIDENTIAL APARTMENT)	Residential	Residential (Apartment)	Non-Highrise

Building Name	Building Use	Building Category	Building Structure
M/S MAA GAYATRI CONSTRUCTION (RESIDENTIAL APARTMENT)	Residential	Residential (Apartment)	Non-Highrise

Vehicle Type	No.	Area	No.	Area
Two Wheel Car	12	18.00	12	18.00
Four Wheel Car	2	20.00	2	20.00
Total	14	38.00	14	38.00

Building Name	Building Use	Building Category	Building Structure
M/S MAA GAYATRI CONSTRUCTION (RESIDENTIAL APARTMENT)	Residential	Residential (Apartment)	Non-Highrise

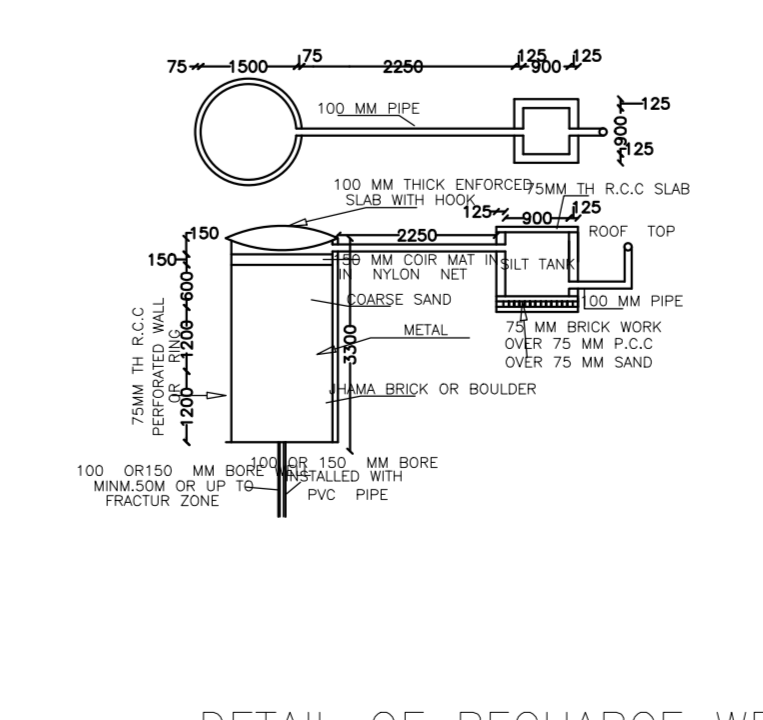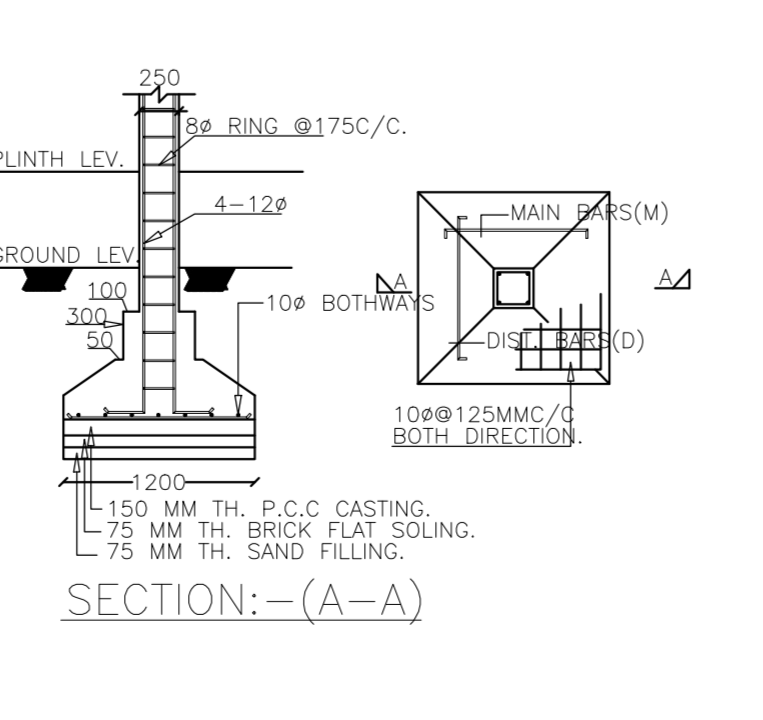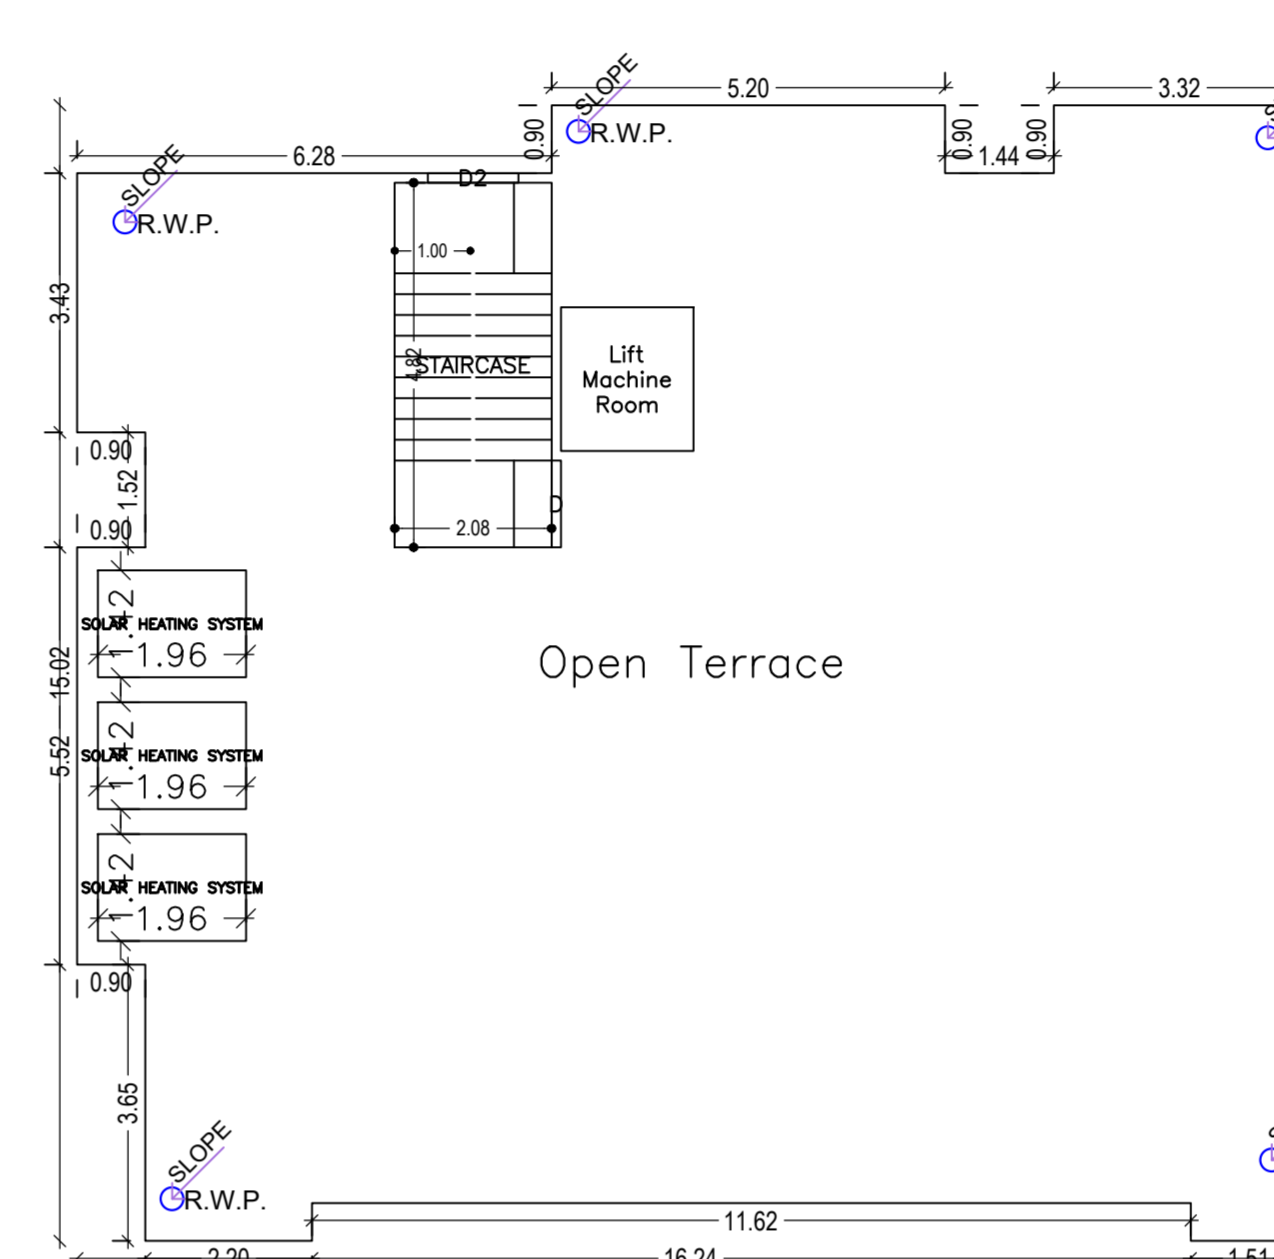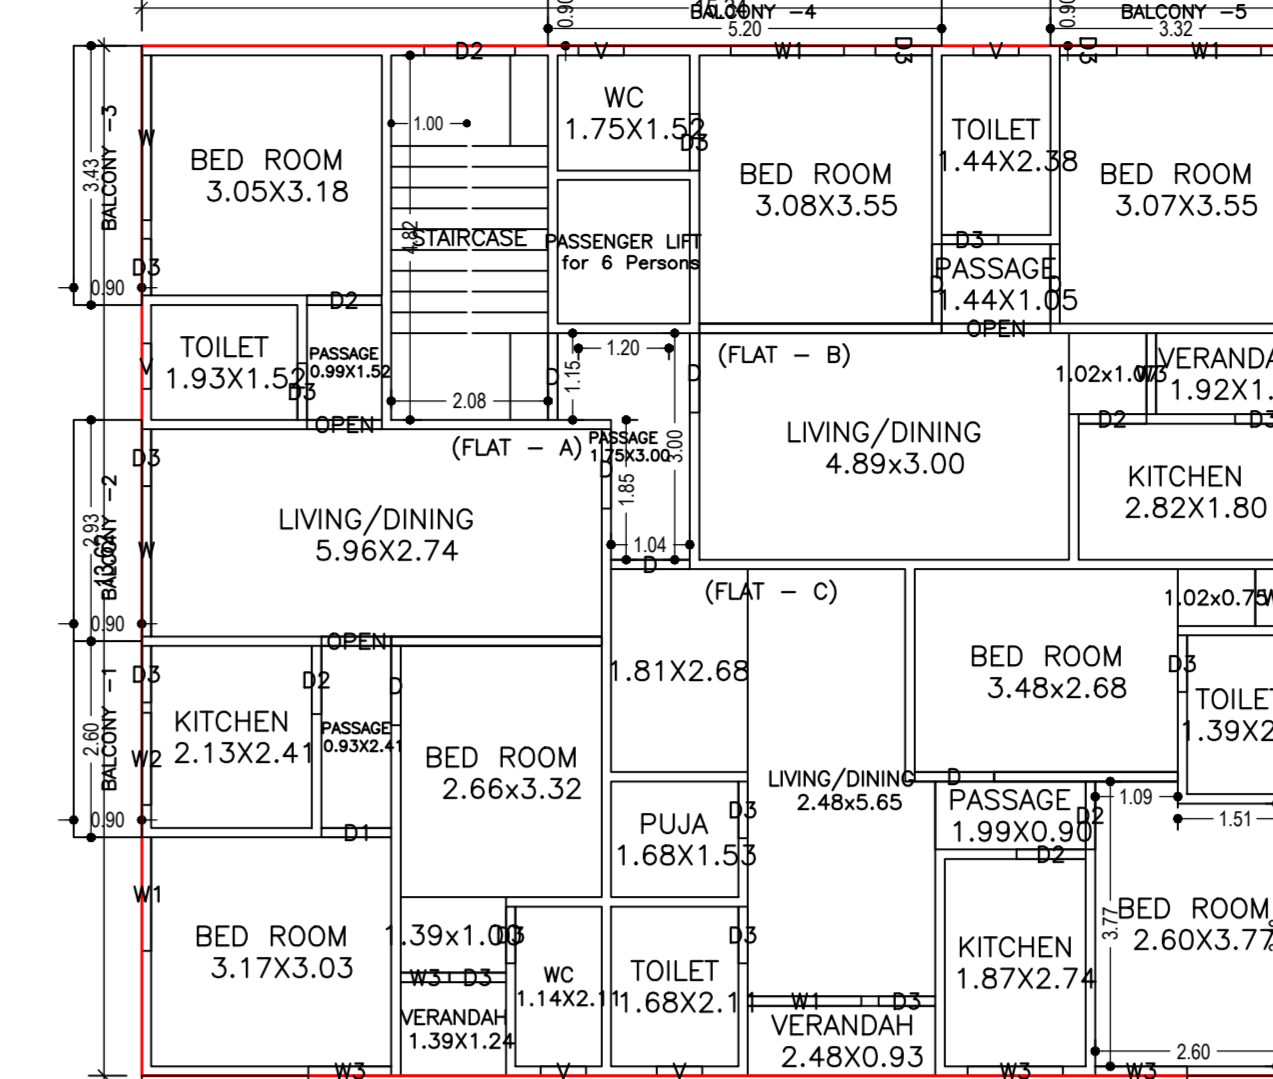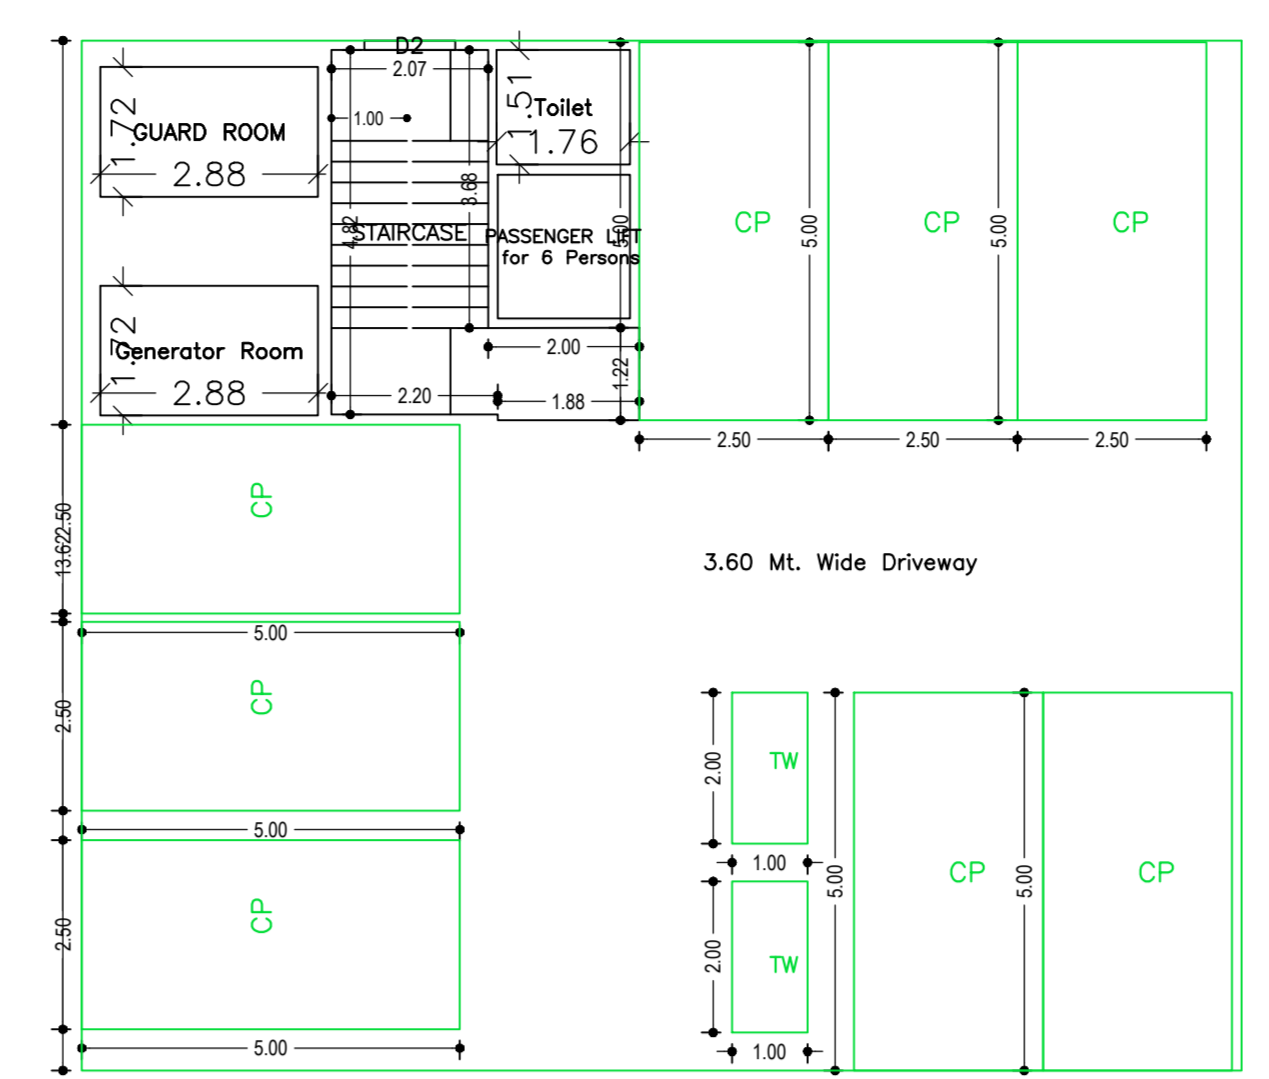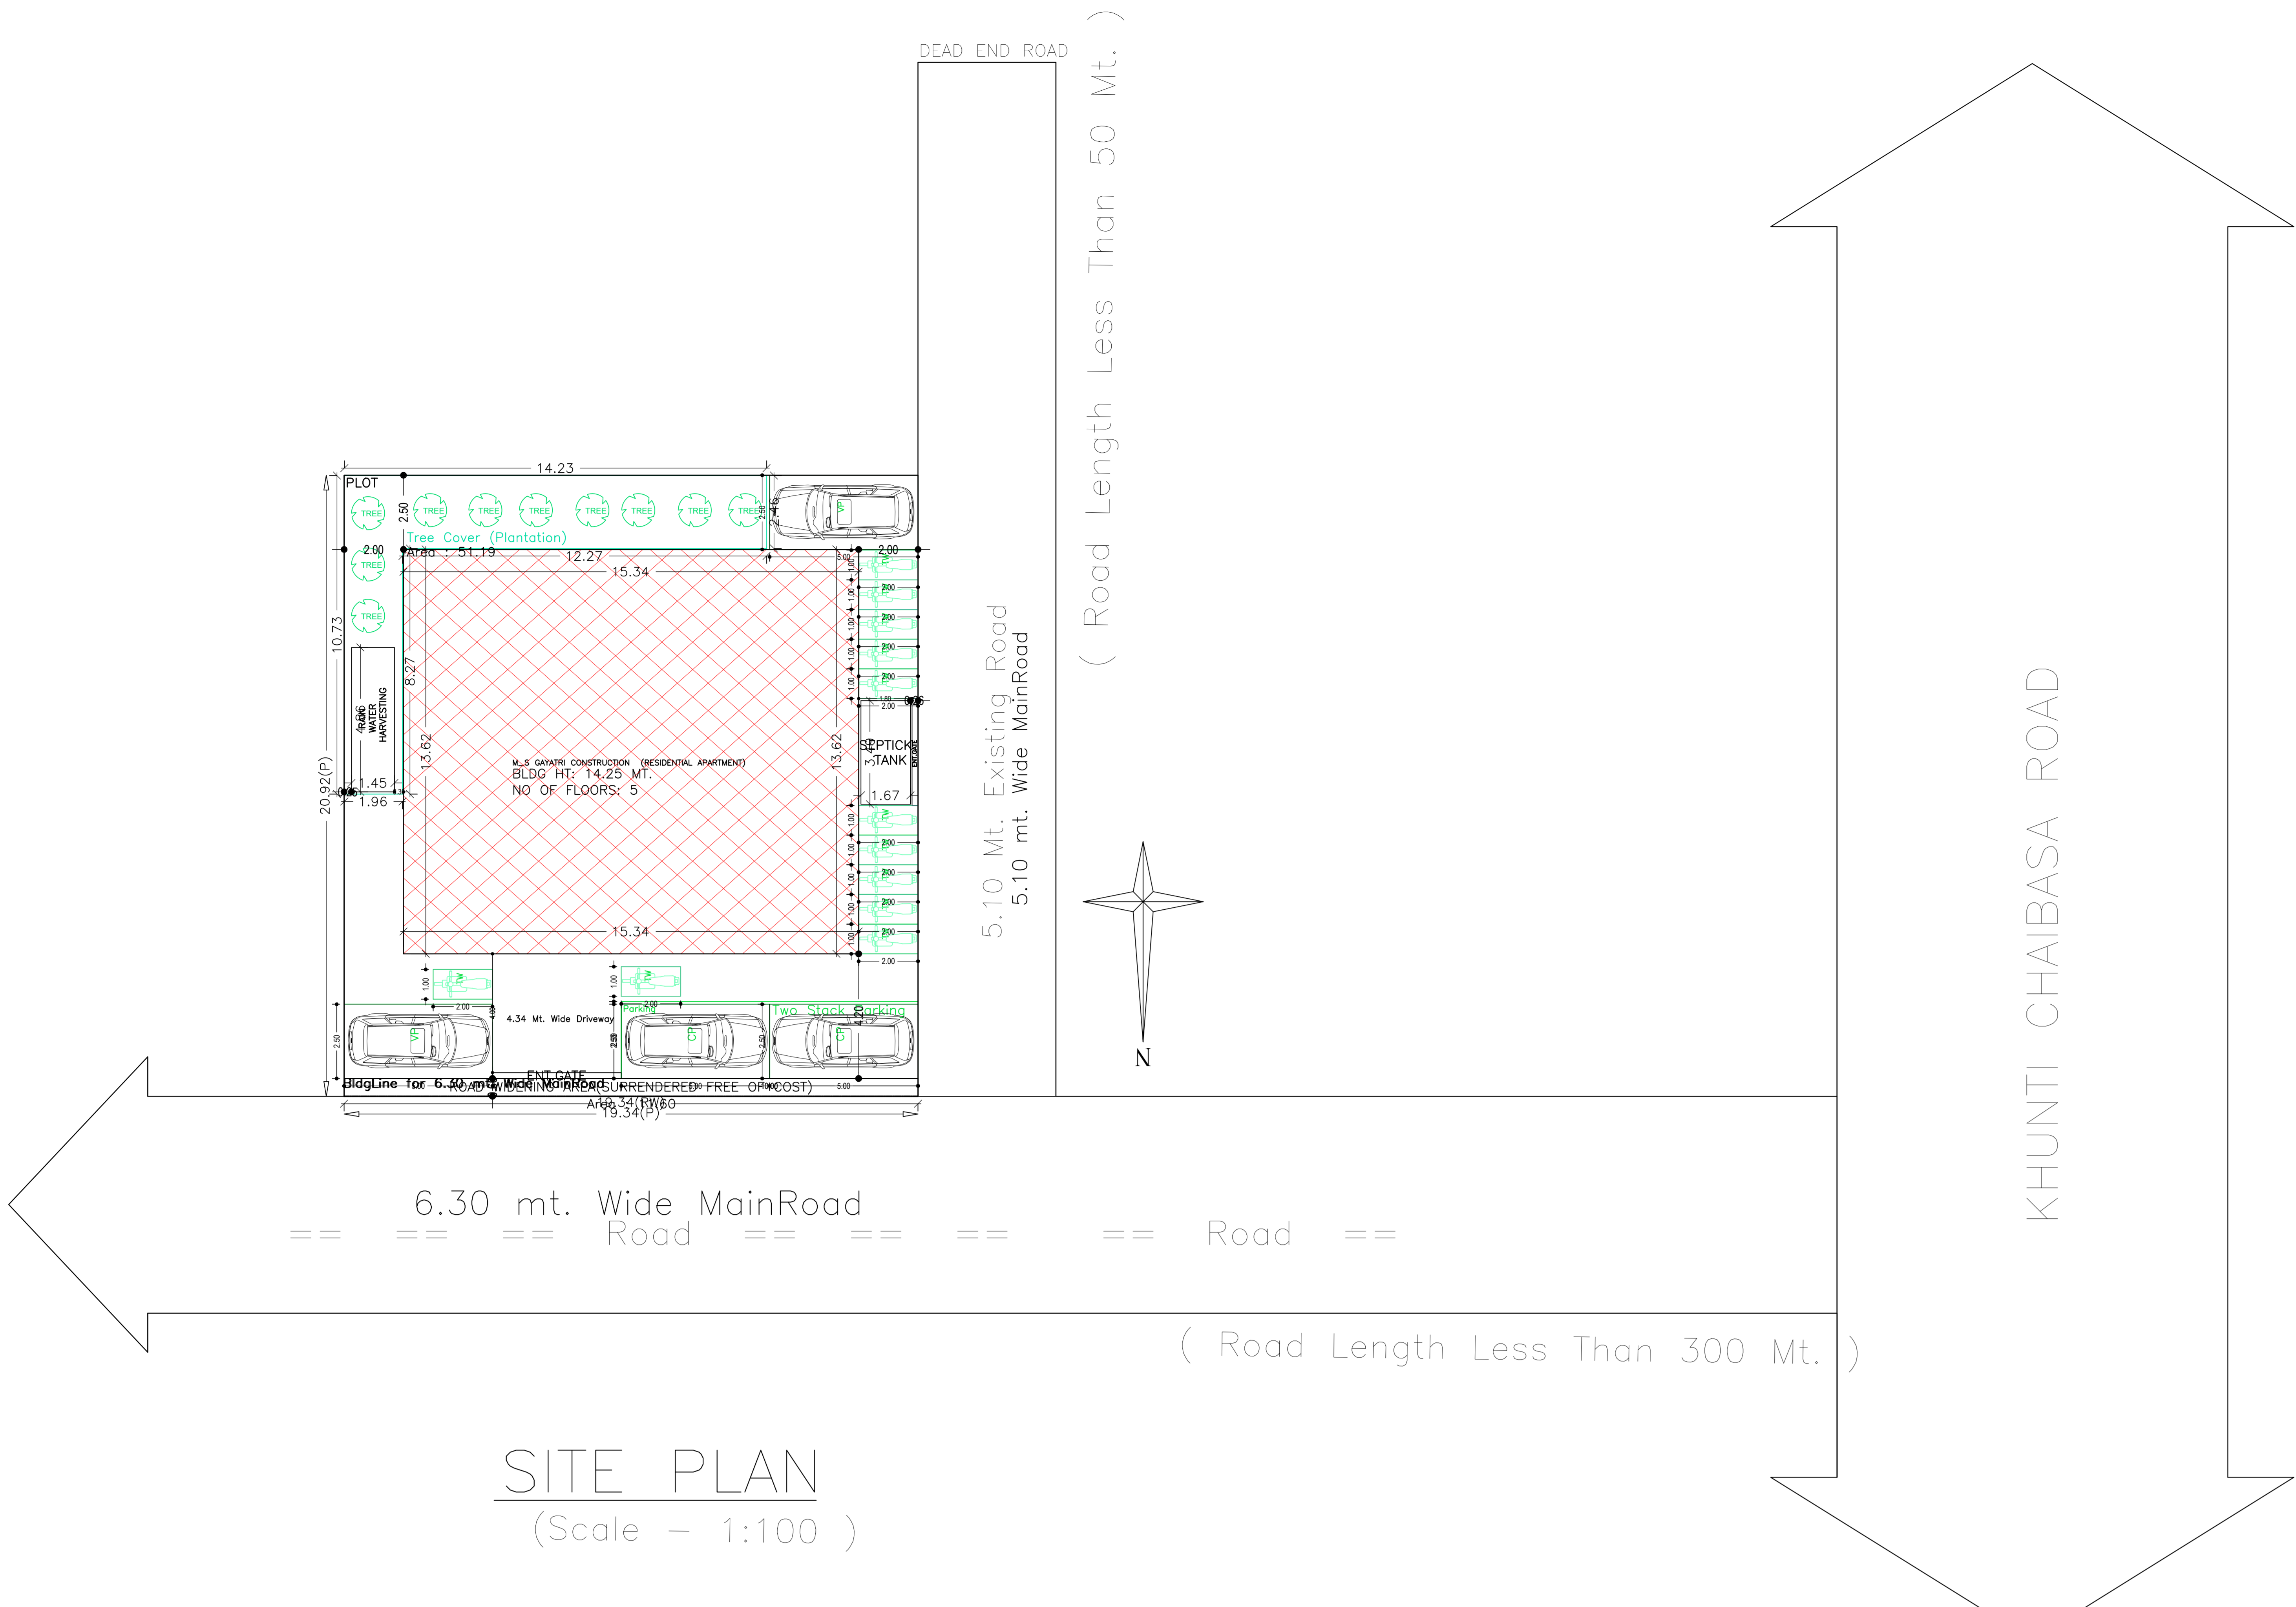

STRUCTURAL SAFETY CERTIFICATION
This is to certify that the structural design of this building shall be as per I.S.-1893 and I.S.-4326 - 1993 to make the same earthquake resistant.

